



April 11, 2017

SDI Presence LLC
~~David Sullivan, CEO~~ David Gupta, CEO
7445 Cross County Road, Suite 10
North Charleston, SC 29418Dear Mr. ~~Sullivan~~ Gupta:Subject: Virginia Tech Contract # UCP-TS-C05-11
Commodity/Service: Video Surveillance System & Associated Components

This is to inform you that the subject contract expires on April 17, 2017. Since the university would like to renew the contract for an additional one-year period, please advise concerning your intention by signing in the appropriate space listed below. A signed copy of this letter should be received in Information Technology Acquisitions no later than April 13, 2017 at 1:00pm.

In addition, review the attached form which shows your company information as listed in the university's vendor database. If any of this information has changed, make corrections directly on the form, and return with this letter. It is essential this information be accurate for payments to be processed in a timely manner.

Also, please see the attached additions we wish to add to the contract.

Virginia Tech recommends that our vendors utilize the WellsOne AP Control Payment System for payment of all invoices and strongly encourages all vendors under contract with the university to participate in this program. If your firm is not enrolled in the program, refer to the Procurement Department's website at: <http://www.procurement.vt.edu/VendorWellsOne.html> or contact me directly for more information.

Sincerely,

*Jerri*Jerri Kemp, CPPB, CUPO
Assistant Director, IT Acquisitions
Telephone: (540) 231-9517
SDI Presence LLC

~~SDI Solutions LLC~~ agrees to renew the contract for an additional one-year under the terms and conditions of the subject contract. *SDI*

Authorized Signature: *Sharee L Wolff*Date: April 12, 2017Name: Sharee Wolff

(please print)

Title: CFO

Please check one:

We currently participate in the WellsOne Program N/A**We would like to participate in the WellsOne Program** N/A

SDI Presence LLC

~~SDI Solutions LLC~~ does not agree to renew the contract for an additional one-year.

Authorized Signature: _____

Date: _____

Name: _____

(please print)

Title: _____

Approved: *Patricia K. Branscome*

Patricia K. Branscome

Director of Information Technology Acquisitions

Date: 4/13/17**Invent the Future**

VENDOR INFORMATION FORM

4.8.2016

TS 005 11

----- for office use -----

Jeri Kemp

SDI Presence LLC

FULL LEGAL NAME

(Company Name as it appears with your Federal Taxpayer Number)

FEDERAL TAXPAYER NUMBER

SDI Presence LLC

BUSINESS NAME/ DBA NAME/ TA NAME

(If different than Full Legal Name)

FEDERAL TAXPAYER NUMBER

(If different than ID# above)

SDI Presence LLC

BILLING NAME

(Company name as it appears on your invoice)

FEDERAL TAXPAYER NUMBER

(If different than ID# above)

PURCHASE ORDER ADDRESS:

PAYMENT ADDRESS:

P O BOX ADDRESS 1

7445 Cross County Rd Suite 10

PAYMENT P O BOX ADDRESS 1

~~XXXXX~~

Sew

28913 Network Place

STREET ADDRESS 2

PAYMENT STREET ADDRESS 2

North Charleston

Chicago

CITY

CITY

SC

29418

IL

60673

STATE

ZIP CODE

STATE

ZIP CODE

Todd Smith / General Manager

CONTACT PERSON

843-554-7622

PHONE NUMBER

N/A

TOLL FREE NUMBER

Todd.Smith@SDIpresence.com

EMAIL

843-554-7676

FAX NUMBER

ITEMS TO BE ADDED TO Virginia Tech Contract # UCP-TS-C05-11

Manufacturer	Description	Part Number	List Price	% off List	Final Price
Arecont	6 Megapixel H.264 All-in-One Remote Focus User-Configurable Multi-Sensor True Day/Night Indoor/Outdoor Dome IP Camera	A8-66DN28	\$1,332.00	18%	\$1,092.24
Arecont	Wall Mount for MicroDome Duo Series	A8-MDDWMT	\$90.00	18%	\$73.80
Arecont	12 Megapixel WDR & Day/Night H.264/MJPEG 180° Gen 5 Mini Camera, 8192x1536, 4 x 5.4mm MP Lens, Small Form Factor, Surface mount, Indoor/Outdoor, IP66, IK-10, 18-48VDC/24VAC/PoE, PoE Powered Fan	AV12586DN	\$2,798.00	18%	\$2,294.36
Arecont	12 Megapixel WDR & Day/Night H.264/MJPEG 360° Gen 5 Mini Camera, 8192x1536, 4 x 2.6mm MP Lens, Small Form Factor, Surface mount, Indoor/Outdoor, IP66, IK-10, 18-48VDC/24VAC/PoE, PoE Powered Fan	AV12566DN	\$2,798.00	18%	\$2,294.36
Arecont	12 Megapixel Day/Night H.264/MJPEG 180° Gen 5 Mini Camera, 8192x1536, 4 x 5.4mm MP Lens, Small Form Factor, Surface mount, Indoor/Outdoor, IP66, IK-10, 18-48VDC/24VAC/PoE, PoE Powered Fan	AV12585DN	\$2,598.00	18%	\$2,130.36
Arecont	12 Megapixel Day/Night H.264/MJPEG 360° Gen 5 Mini Camera, 8192x1536, 4 x 2.6mm MP Lens, Small Form Factor, Surface mount, Indoor/Outdoor, IP66, IK-10, 18-48VDC/24VAC/PoE, PoE Powered Fan	AV12565DN	\$2,598.00	18%	\$2,130.36
Arecont	20 Megapixel Day/Night H.264/MJPEG 180° Gen 5 Mini Camera, 10240x1920, 4 x 6.7mm MP Lens, Small Form Factor, Surface mount, Indoor/Outdoor, IP66, IK-10, 18-48VDC/24VAC/PoE, PoE Powered Fan	AV20585DN	\$2,898.00	18%	\$2,376.36
Arecont	20 Megapixel Day/Night H.264/MJPEG 360° Gen 5 Mini Camera, 10240x1920, 4 x 3.6mm MP Lens, Small Form Factor, Surface mount, Indoor/Outdoor, IP66, IK-10, 18-48VDC/24VAC/PoE, PoE Powered Fan	AV20565DN	\$2,898.00	18%	\$2,376.36
Arecont	MicroDome Duo, 2 Sensor Camera, 4 Megapixel Total, Remote Focus & Day/Night H.264/MJPEG, SNAPstream, 2 x 1920x1080, 2 x 2.8mm MP Lens, 2 x 3 Axis Gimbals, Surface mount, Indoor/Outdoor, IP66, IK-10, PoE	AV4655DN-28	\$1,120.00	18%	\$918.40
Arecont	MicroDome Duo, 2 Sensor Camera, 4 Megapixel Total, Remote Focus & Day/Night H.264/MJPEG, SNAPstream, 2 x 1920x1080, 2 x 8.0mm MP Lens, 2 x 3 Axis Gimbals, Surface mount, Indoor/Outdoor, IP66, IK-10, PoE	AV4655DN-08	\$1,120.00	18%	\$918.40
Arecont	MicroDome Duo, 2 Sensor Camera, 4 Megapixel Total, Remote Focus & Day/Night H.264/MJPEG, SNAPstream, 2 x 1920x1080, NO LENS, 2 x 3 Axis Gimbals, Surface mount, Indoor/Outdoor, IP66, IK-10, PoE	AV4655DN-NL	\$1,024.00	18%	\$839.68

Arecont	MicroDome Duo, 2 Sensor Camera, 4 Megapixel Total, WDR, Remote Focus & Day/Night H.264/MJPEG, SNAPstream, 2 x 1920x1080, 2 x 2.8mm MP Lens, 2 x 3 Axis Gimbals, Surface mount, Indoor/Outdoor, IP66, IK-10, PoE	AV4656DN-28	\$1,184.00	18%	\$970.88
Arecont	MicroDome Duo, 2 Sensor Camera, 4 Megapixel Total, WDR, Remote Focus & Day/Night H.264/MJPEG, SNAPstream, 2 x 1920x1080, 2 x 8.0mm MP Lens, 2 x 3 Axis Gimbals, Surface mount, Indoor/Outdoor, IP66, IK-10, PoE	AV4656DN-08	\$1,184.00	18%	\$970.88
Arecont	MicroDome Duo, 2 Sensor Camera, 4 Megapixel Total, WDR, Remote Focus & Day/Night H.264/MJPEG, SNAPstream, 2 x 1920x1080, NO LENS, 2 x 3 Axis Gimbals, Surface mount, Indoor/Outdoor, IP66, IK-10, PoE	AV4656DN-NL	\$1,088.00	18%	\$892.16
Arecont	MicroDome Duo, 2 Sensor Camera, 6 Megapixel Total, Remote Focus & Day/Night H.264/MJPEG, SNAPstream, 2 x 2048x1536, 2 x 2.8mm MP Lens, 2 x 3 Axis Gimbals, Surface mount, Indoor/Outdoor, IP66, IK-10, PoE	AV6655DN-28	\$1,332.00	18%	\$1,092.24
Arecont	MicroDome Duo, 2 Sensor Camera, 6 Megapixel Total, Remote Focus & Day/Night H.264/MJPEG, SNAPstream, 2 x 2048x1536, 2 x 8.0mm MP Lens, 2 x 3 Axis Gimbals, Surface mount, Indoor/Outdoor, IP66, IK-10, PoE	AV6655DN-08	\$1,332.00	18%	\$1,092.24
Arecont	MicroDome Duo, 2 Sensor Camera, 6 Megapixel Total, Remote Focus & Day/Night H.264/MJPEG, SNAPstream, 2 x 2048x1536, NO LENS, 2 x 3 Axis Gimbals, Surface mount, Indoor/Outdoor, IP66, IK-10, PoE	AV6655DN-NL	\$1,224.00	18%	\$1,003.68
Arecont	MicroDome Duo, 2 Sensor Camera, 6 Megapixel Total, WDR, Remote Focus & Day/Night H.264/MJPEG, SNAPstream, 2 x 2048x1536, 2 x 2.8mm MP Lens, 2 x 3 Axis Gimbals, Surface mount, Indoor/Outdoor, IP66, IK-10, PoE	AV6656DN-28	\$1,404.00	18%	\$1,151.28
Arecont	MicroDome Duo, 2 Sensor Camera, 6 Megapixel Total, WDR, Remote Focus & Day/Night H.264/MJPEG, SNAPstream, 2 x 2048x1536, 2 x 8.0mm MP Lens, 2 x 3 Axis Gimbals, Surface mount, Indoor/Outdoor, IP66, IK-10, PoE	AV6656DN-08	\$1,404.00	18%	\$1,151.28
Arecont	MicroDome Duo, 2 Sensor Camera, 6 Megapixel Total, WDR, Remote Focus & Day/Night H.264/MJPEG, SNAPstream, 2 x 2048x1536, NO LENS, 2 x 3 Axis Gimbals, Surface mount, Indoor/Outdoor, IP66, IK-10, PoE	AV6656DN-NL	\$1,296.00	18%	\$1,062.72
Arecont	MicroDome Duo, 2 Sensor Camera, 10 Megapixel Total, Remote Focus & Day/Night H.264/MJPEG, SNAPstream, 2 x 2560x1920, 2 x 2.8mm MP Lens, 2 x 3 Axis Gimbals, Surface mount, Indoor/Outdoor, IP66, IK-10, PoE	AV10655DN-28	\$1,560.00	18%	\$1,279.20

Arecont	MicroDome Duo, 2 Sensor Camera, 10 Megapixel Total, Remote Focus & Day/Night H.264/MJPEG, SNAPstream, 2 x 2560x1920, 2 x 8.0mm MP Lens, 2 x 3 Axis Gimbals, Surface mount, Indoor/Outdoor, IP66, IK-10, PoE	AV10655DN-08	\$1,560.00	18%	\$1,279.20
Arecont	MicroDome Duo, 2 Sensor Camera, 10 Megapixel Total, Remote Focus & Day/Night H.264/MJPEG, SNAPstream, 2 x 2560x1920, NO LENS, 2 x 3 Axis Gimbals, Surface mount, Indoor/Outdoor, IP66, IK-10, PoE	AV10655DN-NL	\$1,440.00	18%	\$1,180.80
Arecont	Wall Mount with Cap for MicroDome Duo, Color: Light Gray	MDD-WMT	\$90.00	18%	\$73.80
Arecont	Pendant Mount with Cap for MicroDome Duo, Color: Light Gray	MDD-CMT	\$90.00	18%	\$73.80
Arecont	Sun Shield for SurroundVideo® Omni	SO-SSA	\$36.00	18%	\$29.52
Arecont	Flush Mount Adapter for MicroDome Duo, Color: Light Gray	MDD-FMA	\$80.00	18%	\$65.60
Nitek	Ethernet and POE extender up to 100M or 328 Ft	EE328	198	18%	162.36
Nitek	Ethernet and POE extender up to 100M or 328 Ft w/Nema 4x Enclosure	EE328W	298	18%	\$244.36
Veracity	Ethernet and POE over coax converter Camera Unit	VHW-HWPS-C	\$182.25	18%	\$149.46
Veracity	Ethernet and POE over coax convertor Base Unit	VHW-HWPS-B	\$193.50	18%	\$158.67
Pelco	2 Megapixel H.264 User-Configurable 20x Optical Pendant, environment, light gray trim ring, smoked dome	P1220-ESR0	\$2,080.34	18%	\$1,763.00
Pelco	Wall Mount for MicroDome Duo Series	Environmental wall mount	\$64.00	18%	\$52.48
Ubiquiti	Wireless Point to Point Antenna. NanoStation. Frequency 2.4GHz. 150+Mbps. Range 13+km	NSM2	\$142	18%	\$120.08
Ubiquiti	POE-24-12w Power Injector	POE-24-12W-G	\$30	18%	\$24.60

STANDARD CONTRACT AMENDMENT

Contract Number: UCP-TS-C05-11
Amendment #5

The above referenced contract is amended as of August 9, 2016, by SDI Presence LLC, hereinafter called the "Contractor," and Virginia Polytechnic Institute and State University, hereinafter called "Virginia Tech."

WHEREAS, Virginia Tech and SDI Solutions LLC, successor in interest to Orion Systems Group, entered into the referenced Contract Number UCP-TS-C05-11 for Video Surveillance System and Associated Components on April 18, 2011 (the "Contract"); and

WHEREAS, SDI Solutions LLC, filed a voluntary Chapter 11 bankruptcy petition on March 13, 2016; and

WHEREAS, as part of the bankruptcy proceedings, PGV Solutions Midwest LLC acquired substantially all the assets of SDI Solutions LLC, including the Contract, and thereafter changed the company name to SDI Presence LLC.

NOW, THEREFORE, the parties wish to amend the Contract to reference the assignment of the Contract to SDI Presence LLC as follows:

All references to "Contractor" shall refer to "SDI Presence LLC." SDI Presence LLC hereby assumes all duties, responsibilities and outstanding obligations imposed on the Contractor under the Contract, and shall be entitled to all rights and benefits accruing to the Contractor under said Contract, and agrees to be bound by the terms, conditions and duties of said Contract for the full remaining term thereof.

All other terms and conditions of the Contract remain in full force and effect.

The parties agree to execute this Contract Amendment by electronic means, via facsimile/
scanned signatures.

By: _____

Authorized Signature


By: _____

Virginia Tech Authorized Signature

Invent the Future

IN WITNESS WHEREOF, the parties have caused this Contract Amendment to be duly executed intending to be bound thereby.

SDI Presence LLC:

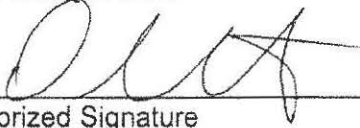


Authorized Signature
David Gupta

Printed Name
CEO

Title
8/10/16

Date

Virginia Tech:

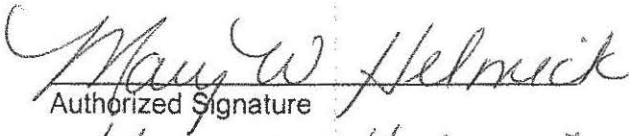

Authorized Signature
Mary W. Helmick

Printed Name
Director, Procurement

Title
8/10/16

Date

Request for Taxpayer Identification Number and Certification

Give Form to the
 requester. Do not
 send to the IRS.

Print or type See Specific Instructions on page 2.	1 Name (as shown on your income tax return). Name is required on this line; do not leave this line blank. SDI Presence LLC	
	2 Business name/disregarded entity name, if different from above _____	
	3 Check appropriate box for federal tax classification; check only one of the following seven boxes: <input type="checkbox"/> Individual/sole proprietor or single-member LLC <input checked="" type="checkbox"/> Limited liability company. Enter the tax classification (C=C corporation, S=S corporation, P=partnership) ▶ P Note. For a single-member LLC that is disregarded, do not check LLC; check the appropriate box in the line above for the tax classification of the single-member owner. <input type="checkbox"/> Other (see instructions) ▶ _____ <input type="checkbox"/> C Corporation <input type="checkbox"/> S Corporation <input type="checkbox"/> Partnership <input type="checkbox"/> Trust/estate	4 Exemptions (codes apply only to certain entities, not individuals; see instructions on page 3): Exempt payee code (if any) _____ Exemption from FATCA reporting code (if any) _____ <i>(Applies to accounts maintained outside the U.S.)</i>
	5 Address (number, street, and apt. or suite no.) 33 W Monroe, Ste 400	Requester's name and address (optional) _____ _____
	6 City, state, and ZIP code Chicago IL 60603	
	7 List account number(s) here (optional) _____	

Part I Taxpayer Identification Number (TIN)

Enter your TIN in the appropriate box. The TIN provided must match the name given on line 1 to avoid backup withholding. For individuals, this is generally your social security number (SSN). However, for a resident alien, sole proprietor, or disregarded entity, see the Part I instructions on page 3. For other entities, it is your employer identification number (EIN). If you do not have a number, see *How to get a TIN* on page 3.

Note. If the account is in more than one name, see the instructions for line 1 and the chart on page 4 for guidelines on whose number to enter.


	Social security number _____ - _____ - _____ or Employer identification number _____
--	--

Part II Certification

Under penalties of perjury, I certify that:

- The number shown on this form is my correct taxpayer identification number (or I am waiting for a number to be issued to me); and
- I am not subject to backup withholding because: (a) I am exempt from backup withholding, or (b) I have not been notified by the Internal Revenue Service (IRS) that I am subject to backup withholding as a result of a failure to report all interest or dividends, or (c) the IRS has notified me that I am no longer subject to backup withholding; and
- I am a U.S. citizen or other U.S. person (defined below); and
- The FATCA code(s) entered on this form (if any) indicating that I am exempt from FATCA reporting is correct.

Certification instructions. You must cross out item 2 above if you have been notified by the IRS that you are currently subject to backup withholding because you have failed to report all interest and dividends on your tax return. For real estate transactions, item 2 does not apply. For mortgage interest paid, acquisition or abandonment of secured property, cancellation of debt, contributions to an individual retirement arrangement (IRA), and generally, payments other than interest and dividends, you are not required to sign the certification, but you must provide your correct TIN. See the instructions on page 3.

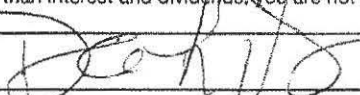Sign Here Signature of U.S. person ▶  Date ▶ **6.16.16**

General Instructions

Section references are to the Internal Revenue Code unless otherwise noted.

Future developments. Information about developments affecting Form W-9 (such as legislation enacted after we release it) is at www.irs.gov/fw9.

Purpose of Form

An individual or entity (Form W-9 requester) who is required to file an information return with the IRS must obtain your correct taxpayer identification number (TIN) which may be your social security number (SSN), individual taxpayer identification number (ITIN), adoption taxpayer identification number (ATIN), or employer identification number (EIN), to report on an information return the amount paid to you, or other amount reportable on an information return. Examples of information returns include, but are not limited to, the following:

- Form 1099-INT (interest earned or paid)
- Form 1099-DIV (dividends, including those from stocks or mutual funds)
- Form 1099-MISC (various types of income, prizes, awards, or gross proceeds)
- Form 1099-B (stock or mutual fund sales and certain other transactions by brokers)
- Form 1099-S (proceeds from real estate transactions)
- Form 1099-K (merchant card and third party network transactions)

- Form 1098 (home mortgage interest), 1098-E (student loan interest), 1098-T (tuition)
- Form 1099-C (canceled debt)
- Form 1099-A (acquisition or abandonment of secured property)

Use Form W-9 only if you are a U.S. person (including a resident alien), to provide your correct TIN.

If you do not return Form W-9 to the requester with a TIN, you might be subject to backup withholding. See What is backup withholding? on page 2.

By signing the filled-out form, you:

- Certify that the TIN you are giving is correct (or you are waiting for a number to be issued).
- Certify that you are not subject to backup withholding, or
- Claim exemption from backup withholding if you are a U.S. exempt payee. If applicable, you are also certifying that as a U.S. person, your allocable share of any partnership income from a U.S. trade or business is not subject to the withholding tax on foreign partners' share of effectively connected income, and
- Certify that FATCA code(s) entered on this form (if any) indicating that you are exempt from the FATCA reporting, is correct. See *What is FATCA reporting?* on page 2 for further information.



Information Technology Acquisitions (MC 0214)
 Virginia Polytechnic Institute & State University
 1700 Pratt Drive
 Blacksburg, Virginia 24060-6361
 540/231-9517 Fax: 540/231-4110
www.ita.vt.edu

April 7, 2016

SDI Solutions LLC
 David Sullivan, CEO
 7445 Cross County Road, Suite 10
 North Charleston, SC 29418

Dear Mr. Sullivan:

Subject: Virginia Tech Contract # UCP-TS-C05-11
 Commodity/Service: Video Surveillance System & Associated Components

This is to inform you that the subject contract expires on April 17, 2016. Since the university would like to renew the contract for an additional one-year period, please advise concerning your intention by signing in the appropriate space listed below. A signed copy of this letter should be received in Information Technology Acquisitions no later than April 11, 2016.

In addition, review the attached form which shows your company information as listed in the university's vendor database. If any of this information has changed, make corrections directly on the form, and return with this letter. It is essential this information be accurate for payments to be processed in a timely manner.


Virginia Tech recommends that our vendors utilize the WellsOne AP Control Payment System for payment of all invoices and strongly encourages all vendors under contract with the university to participate in this program. If your firm is not enrolled in the program, refer to the Procurement Department's website at: <http://www.procurement.vt.edu/Vendor/WellsOne.html> or contact me directly for more information.

Sincerely,

Jerri

Jerri Kemp, CPPB, CUPO
 Assistant Director, IT Acquisitions
 Telephone: (540) 231-9517

SDI Solutions LLC **agrees** to renew the contract for an additional one-year under the terms and conditions of the subject contract.

Authorized Signature:  Date: April 14, 2016
 Name: David Sullivan Title: CEO
 (please print)

Please check one:
 We currently participate in the WellsOne Program N/A
 We would like to participate in the WellsOne Program N/A

SDI Solutions LLC **does not agree** to renew the contract for an additional one-year.

Authorized Signature: _____ Date: _____
 Name: _____ Title: _____
 (please print)

Approved:  Date: 4/15/16
 Patricia K. Branscome
 Director of Information Technology Acquisitions

Invent the Future

VENDOR INFORMATION FORM

4/8/2016

TS C05 11

----- for office use -----

Jerri Kemp

SDI Solutions LLC

FULL LEGAL NAME

(Company Name as it appears with your Federal Taxpayer Number)

FEDERAL TAXPAYER NUMBER

SDI Solutions LLC

BUSINESS NAME/ DBA NAME/TA NAME

(If different than Full Legal Name)

FEDERAL TAXPAYER NUMBER

(If different than ID# above)

SDI Solutions LLC

BILLING NAME

(Company name as it appears on your invoice)

FEDERAL TAXPAYER NUMBER

(if different than ID# above)

PURCHASE ORDER ADDRESS:

PAYMENT ADDRESS:

P O BOX ADDRESS 1

7445 Cross County Rd Suite 10

PAYMENT P O BOX ADDRESS 1

Same

STREET ADDRESS 2

North Charleston

CITY

PAYMENT STREET ADDRESS 2

CITY

SC

29418

STATE

ZIP CODE

STATE

ZIP CODE

Ken Mettler Project Delivery Manager

CONTACT PERSON

843-554-7622

PHONE NUMBER

kmettler@sdisolutions.com

EMAIL

N/A

TOLL FREE NUMBER

843-554-7676

FAX NUMBER



Information Technology Acquisitions (MC 0214)
 Virginia Polytechnic Institute & State University
 1700 Pratt Drive
 Blacksburg, Virginia 24060-6361
 540/231-9517 Fax: 540/231-4110
 www.ita.vt.edu

COMMONWEALTH OF VIRGINIA
 STANDARD CONTRACT AMENDMENT

Contract Number: UCP-TS-C05-11
 Amendment #4

The above referenced contract is amended this 15th day of April 2016, by SDI Solutions LLC, hereinafter called the "Contractor" and the Commonwealth of Virginia, Virginia Polytechnic Institute and State University, hereinafter called "Virginia Tech".

The following change is made to the above referenced contract:

The attached list of products and pricing updates shall be incorporated into this contract at the VASCUPP prices so stated.

All other terms and conditions remain in full force and effect.

The parties agree to execute this Contract Amendment by electronic means, via facsimile/ scanned signatures.


By: 
 SDI Solutions LLC Authorized Signature

By: 
 Virginia Tech Authorized Signature

IN WITNESS WHEREOF, the parties have caused this Contract Amendment to be duly executed intending to be bound thereby.

SDI Solutions LLC:

Virginia Tech:

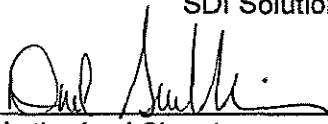
 Authorized Signature


 Authorized Signature

David Sullivan
 Printed Name

Mary W. Helmick
 Printed Name

CEO
 Title

Director of Procurement
 Title

Invent the Future

	Description	Part Number	List Price	% off List	Final Price
Arecont	Stellar™ 1.2 Megapixel, 37 fps, H.264/MJPEG Color Box Camera, 1280x960, Motorized IR Cut Filter, SD Card, P-Iris Connector, RF/RZ Connector, Compact, 12VDC/24VAC/PoE	AV1215PM-S	\$480.00	18%	\$393.60
Arecont	1080p Megapixel, 30 fps, H.264/MJPEG Day/Night Box Camera, 1920x1080, Motorized IR Cut Filter, SD Card, P-Iris Connector, RF/RZ Connector, Scaling, Compact, 12VDC/24VAC/PoE	AV2215PM-S	\$496.00	18%	\$406.72
Arecont	WDR 1080p Megapixel, 30 fps, H.264/MJPEG Day/Night Box Camera, 1920x1080, Motorized IR Cut Filter, SD Card, P-Iris Connector, RF/RZ Connector, Scaling, Compact, 12VDC/24VAC/PoE	AV2216PM-S	\$576.00	18%	\$472.32
Arecont	3 Megapixel, 21 fps, H.264/MJPEG Day/Night Box Camera, 2048x1536, Motorized IR Cut Filter, SD Card, P-Iris Connector, RF/RZ Connector, Scaling, Compact, 12VDC/24VAC/PoE	AV3215PM-S	\$720.00	18%	\$590.40
Arecont	WDR 3 Megapixel, 21 fps, H.264/MJPEG Day/Night Box Camera, 2048x1536, Motorized IR Cut Filter, SD Card, P-Iris Connector, RF/RZ Connector, Scaling, Compact, 12VDC/24VAC/PoE	AV3216PM-S	\$855.00	18%	\$701.10
Arecont	5 Megapixel, 14 fps, H.264/MJPEG Day/Night Box Camera, 2592x1944, Motorized IR Cut Filter, SD Card, P-Iris Connector, RF/RZ Connector, Scaling, Compact, 12VDC/24VAC/PoE	AV5215PM-S	\$850.00	18%	\$697.00

Arecont	10 Megapixel/1080p, 7 fps/32 fps, Dual Mode H.264/MJPEG Day/Night Box Camera, 3648 x 2752/1920 x 1080, SD Card, P-Iris Connector, RF/RZ Connector, Scaling, Compact, 12VDC/24VAC/PoE	AV10215PM-S	\$1,050.00	18%	\$861.00
Arecont	1.3 Megapixel, 42 fps, H.264/MJPEG Color Camera, 1280x1024, Compact, 12VDC/24VAC/PoE	AV1115v1	\$416.00	18%	\$341.12
Arecont	1.3 Megapixel, 42 fps, H.264/MJPEG Day/Night Camera, 1280x1024, motorized IR cut filter, Compact, 12VDC/24VAC/PoE	AV1115DNv1	\$456.00	18%	\$373.92
Arecont	1.3 Megapixel, 42 fps, H.264/MJPEG Day/Night & DC Auto-iris Camera, 1280x1024, motorized IR cut filter, Compact, 12VDC/24VAC/PoE	AV1115DNAiv1	\$480.00	18%	\$393.60
Arecont	1080p, 31 fps, Megapixel H.264/MJPEG Color Camera, 1920x1080, Compact, 12VDC/24VAC/PoE, Casino Mode	AV2115v1	\$456.00	18%	\$373.92
Arecont	1080p, 31 fps, Megapixel H.264/MJPEG Day/Night Camera, 1920x1080, motorized IR cut filter, Compact, 12VDC/24VAC/PoE, Casino Mode	AV2115DNv1	\$496.00	18%	\$406.72
Arecont	1080p, 31 fps, Megapixel H.264/MJPEG Day/Night & DC Auto-iris Camera, 1920x1080, motorized IR cut filter, Compact, 12VDC/24VAC/PoE, Casino Mode	AV2115DNAiv1	\$520.00	18%	\$426.40
Arecont	WDR 1080p, 30 fps, Megapixel H.264/MJPEG Day/Night Camera, 1920x1080, motorized IR cut filter, Compact, 12VDC/24VAC/PoE	AV2116DNv1	\$576.00	18%	\$472.32
Arecont	3 Megapixel, 21 fps, H.264/MJPEG Color Camera, 2048x1536, Compact, 12VDC/24VAC/PoE, Binning	AV3115v1	\$675.00	18%	\$553.50

Arecont	3 Megapixel, 21 fps, H.264/MJPEG Day/Night Camera, 2048x1536, motorized IR cut filter, Compact, 12VDC/24VAC/PoE, Binning	AV3115DNv1	\$720.00	18%	\$590.40
Arecont	3 Megapixel, 21 fps, H.264/MJPEG Day/Night & DC Auto-iris Camera, 2048x1536, motorized IR cut filter, Compact, 12VDC/24VAC/PoE, Binning	AV3115DNAiv1	\$747.00	18%	\$612.54
Arecont	WDR 3 Megapixel, 21 fps, H.264/MJPEG Day/Night Camera, 2048x1536, motorized IR cut filter, Compact, 12VDC/24VAC/PoE, Binning	AV3116DNv1	\$855.00	18%	\$701.10
Arecont	5 Megapixel, 14 fps, H.264/MJPEG Color Camera, 2592x1944, Compact, 12VDC/24VAC/PoE, Binning	AV5115v1	\$800.00	18%	\$656.00
Arecont	5 Megapixel, 14 fps, H.264/MJPEG Day/Night Camera, 2592x1944, motorized IR cut filter, Compact, 12VDC/24VAC/PoE, Binning	AV5115DNv1	\$850.00	18%	\$697.00
Arecont	5 Megapixel, 14 fps, H.264/MJPEG Day/Night & Auto-iris Camera, 2592x1944, motorized IR cut filter, Compact, 12VDC/24VAC/PoE, Binning	AV5115DNAiv1	\$880.00	18%	\$721.60
Arecont	10 Megapixel/1080p, 7 fps/32 fps, Dual Mode H.264/MJPEG Color Camera, 3648 x 2752/1920 x 1080, binning, Compact, 12VDC/24VAC/PoE	AV10115v1	\$990.00	18%	\$811.80
Arecont	10 Megapixel/1080p, 7 fps/32 fps, Dual Mode H.264/MJPEG Day/Night Camera, 3648 x 2752/1920 x 1080, binning, motorized IR cut filter, Compact, 12VDC/24VAC/PoE	AV10115DNv1	\$1,050.00	18%	\$861.00

Arecont	10 Megapixel/1080p, 7 fps/32 fps, Dual Mode H.264/MJPEG Day/Night & Auto-iris Camera, 3648 x 2752/1920 x 1080, binning, motorized IR cut filter, Compact, 12VDC/24VAC/PoE	AV10115DNAiv1	\$1,050.00	18%	\$861.00
Arecont	New 3MP/1.2 Megapixel H.264/MJPEG DayNight (Dual Sensor) WDR + B&W Camera, 2048x1536 / 1280 x 960, Compact, PoE	AV3236DN	\$792.00	18%	\$649.44
Arecont	1.3 Megapixel MJPEG Color Camera, 1280x1024, Compact, PoE	AV1310	\$440.00	18%	\$360.80
Arecont	1.3 Megapixel MJPEG Day/Night Camera, 1280x1024, motorized IR cut filter, COMPACT, PoE	AV1310DN	\$490.00	18%	\$401.80
Arecont	2 Megapixel MJPEG Color Camera, 1600x1200, Compact, PoE	AV2110	\$500.00	18%	\$410.00
Arecont	2 Megapixel MJPEG Day/Night Camera, 1600x1200, motorized IR cut filter, Compact, PoE	AV2110DN	\$550.00	18%	\$451.00
Arecont	3 Megapixel MJPEG Color Camera, 2048x1536, COMPACT, PoE	AV3110	\$700.00	18%	\$574.00
Arecont	3 Megapixel MJPEG Day/Night Camera, 2048x1536, motorized IR cut filter, Compact, PoE	AV3110DN	\$750.00	18%	\$615.00
Arecont	5 Megapixel MJPEG Color Camera, 2592x1944, COMPACT, PoE	AV5110	\$800.00	18%	\$656.00
Arecont	5 Megapixel MJPEG Day/Night Camera, 2592x1944, motorized IR cut filter, Compact, PoE	AV5110DN	\$850.00	18%	\$697.00
Arecont	Stellar™ 5.0 Megapixel Day/Night H.264/MJPEG 180° Gen 5 Camera, 5120x960, 4 x 5.6mm MP Lens, Remote Focus, P-Iris Lens, Surface/hard-ceiling mount, Indoor/Outdoor, IP66, IK-10, 18-48VDC/24VAC/PoE, Heater/Blower	AV5585PM	\$3,098.00	18%	\$2,540.36

Arecont	12 Megapixel WDR & Day/Night H.264/MJPEG 180° Gen 5 Camera, 8192x1536, 4 x 5.3mm MP Lens, Remote Focus, P-Iris Lens, Surface mount, Indoor/Outdoor, IP66, IK-10, 18-48VDC/24VAC/PoE, Heater/Blower	AV12586PM	\$3,098.00	18%	\$2,540.36
Arecont	12 Megapixel Day/Night H.264/MJPEG 180° Camera, 8192x1536, 4 x 5.3mm MP Lens, Remote Focus, P-Iris Lens, Surface mount, Indoor/Outdoor, IP66, IK-10, 18-48VDC/24VAC/PoE, Heater/Blower	AV12585PM	\$3,098.00	18%	\$2,540.36
Arecont	20 Megapixel Day/Night H.264/MJPEG 180° Gen 5 Camera, 10240x1920, 4 x 6.2mm MP Lens, Remote Focus, P-Iris Lens, Surface mount, Indoor/Outdoor, IP66, IK-10, 18-48VDC/24VAC/PoE, Heater/Blower	AV20585PM	\$3,398.00	18%	\$2,786.36
Arecont	8.0 Megapixel Day/Night H.264/MJPEG 180° Camera, 6400x1200, 4 x 8mm MP Lens, Surface/hard-ceiling mount, Indoor/Outdoor, IP66, IK-10, 12VDC/24VAC/PoE	AV8185DN	\$2,398.00	18%	\$1,966.36
Arecont	8.0 Megapixel Day/Night H.264/MJPEG 180° Camera, 6400x1200, 4 x 8mm MP Lens, Surface/hard-ceiling mount, Indoor/Outdoor, IP66, IK-10, 12VDC/24VAC/PoE, Heater/Blower	AV8185DN-HB	\$2,598.00	18%	\$2,130.36
Arecont	8.0 Megapixel Day/Night H.264/MJPEG 360° Camera, 6400x1200, 4 x 4mm MP Lens, Surface/hard-ceiling mount, Indoor/Outdoor, IP66, IK-10, 12VDC/24VAC/PoE	AV8365DN	\$2,398.00	18%	\$1,966.36
Arecont	8.0 Megapixel Day/Night H.264/MJPEG 360° Camera, 6400x1200, 4 x 4mm MP Lens, Surface/hard-ceiling mount, Indoor/Outdoor, IP66, IK-10, 12VDC/24VAC/PoE, Heater/Blower	AV8365DN-HB	\$2,598.00	18%	\$2,130.36

Arecont	12 Megapixel WDR & Day/Night H.264/MJPEG 180° Camera, 8192x1536, 4 x 5.4mm MP Lens, Small Form Factor, Surface mount, Indoor/Outdoor, IP66, IK-10, 15VDC/24VAC/PoE, PoE Powered Fan	AV12186DN	\$2,598.00	18%	\$2,130.36
Arecont	12 Megapixel WDR & Day/Night H.264/MJPEG 360° Camera, 8192x1536, 4 x 2.6mm MP Lens, Small Form Factor, Surface mount, Indoor/Outdoor, IP66, IK-10, 15VDC/24VAC/PoE, PoE Powered Fan	AV12366DN	\$2,598.00	18%	\$2,130.36
Arecont	20 Megapixel Day/Night H.264/MJPEG 180° Camera, 10240x1920, 4 x 6.2mm MP Lens, Surface/hard-ceiling mount, Indoor/Outdoor, IP66, IK-10, 12VDC/24VAC/PoE	AV20185DN	\$2,898.00	18%	\$2,376.36
Arecont	20 Megapixel Day/Night H.264/MJPEG 180° Camera, 10240x1920, 4 x 6.2mm MP Lens, Surface/hard-ceiling mount, Indoor/Outdoor, IP66, IK-10, 12VDC/24VAC/PoE, Heater/Blower	AV20185DN-HB	\$3,098.00	18%	\$2,540.36
Arecont	20 Megapixel Day/Night H.264/MJPEG 360° Camera, 10240x1920, 4 x 3.5mm MP Lens, Surface/hard-ceiling mount, Indoor/Outdoor, IP66, IK-10, 12VDC/24VAC/PoE	AV20365DN	\$2,898.00	18%	\$2,376.36
Arecont	20 Megapixel Day/Night H.264/MJPEG 360° Camera, 10240x1920, 4 x 3.5mm MP Lens, Surface/hard-ceiling mount, Indoor/Outdoor, IP66, IK-10, 12VDC/24VAC/PoE, Heater/Blower	AV20365DN-HB	\$3,098.00	18%	\$2,540.36
Arecont	40 Megapixel Day/Night H.264/MJPEG 180° Camera, 14592 x 2752, 4 x 7.2mm MP Lens, Surface/hard-ceiling mount, Indoor/Outdoor, IP66, IK-10, 12VDC/24VAC/PoE	AV40185DN	\$3,300.00	18%	\$2,706.00

Arecont	40 Megapixel Day/Night H.264/MJPEG 180° Camera, 14592 x 2752, 4 x 7.2mm MP Lens, Surface/hard-ceiling mount, Indoor/Outdoor, IP66, IK-10, 12VDC/24VAC/PoE Heater/Blower	AV40185DN-HB	\$3,500.00	18%	\$2,870.00
Arecont	SurroundVideo Omni G2, 12 Megapixel, Remote Focus & Day/Night H.264/MJPEG Omni-Directional Camera G2, 4 x 2048x1536, No Lens, Surface mount, Indoor/Outdoor, IP66, IK-10, PoE Powered Fan	AV12275DN-NL	\$2,798.00	18%	\$2,294.36
Arecont	SurroundVideo Omni G2, 12 Megapixel, Remote Focus & Day/Night H.264/MJPEG Omni-Directional Camera G2, 4 x 2048x1536, 4 x 2.8mm MP Lens, Surface mount, Indoor/Outdoor, IP66, IK-10, PoE Powered Fan	AV12275DN-28	\$2,998.00	18%	\$2,458.36
Arecont	SurroundVideo Omni G2, 12 Megapixel, Remote Focus & Day/Night H.264/MJPEG Omni-Directional Camera G2, 4 x 2048x1536, 4 x 8.0mm MP Lens, Surface mount, Indoor/Outdoor, IP66, IK-10, PoE Powered Fan	AV12275DN-08	\$2,998.00	18%	\$2,458.36
Arecont	SurroundVideo Omni G2, 12 Megapixel WDR, Remote Focus & Day/Night H.264/MJPEG Omni-Directional Camera G2, 4 x 2048x1536, No Lens, Surface mount, Indoor/Outdoor, IP66, IK-10, PoE Powered Fan	AV12276DN-NL	\$2,918.00	18%	\$2,392.76
Arecont	SurroundVideo Omni G2, 12 Megapixel WDR, Remote Focus & Day/Night H.264/MJPEG Omni-Directional Camera G2, 4 x 2048x1536, 4 x 2.8mm MP Lens, Surface mount, Indoor/Outdoor, IP66, IK-10, PoE Powered Fan	AV12276DN-28	\$3,118.00	18%	\$2,556.76

Arecont	SurroundVideo Omni G2, 12 Megapixel WDR, Remote Focus & Day/Night H.264/MJPEG Omni-Directional Camera G2, 4 x 2048x1536, 4 x 8.0mm MP Lens, Surface mount, Indoor/Outdoor, IP66, IK-10, PoE Powered Fan	AV12276DN-08	\$3,118.00	18%	\$2,556.76
Arecont	SurroundVideo Omni G2, 20 Megapixel, Remote Focus & Day/Night H.264/MJPEG Omni-Directional Camera G2, 4 x 2560x1920, No Lens, Surface mount, Indoor/Outdoor, IP66, IK-10, PoE Powered Fan	AV20275DN-NL	\$3,198.00	18%	\$2,622.36
Arecont	SurroundVideo Omni G2, 20 Megapixel, Remote Focus & Day/Night H.264/MJPEG Omni-Directional Camera G2, 4 x 2560x1920, 4 x 2.8mm MP Lens, Surface mount, Indoor/Outdoor, IP66, IK-10, PoE Powered Fan	AV20275DN-28	\$3,398.00	18%	\$2,786.36
Arecont	SurroundVideo Omni G2, 20 Megapixel, Remote Focus & Day/Night H.264/MJPEG Omni-Directional Camera G2, 4 x 2560x1920, 4 x 8.0mm MP Lens, Surface mount, Indoor/Outdoor, IP66, IK-10, PoE Powered Fan	AV20275DN-08	\$3,398.00	18%	\$2,786.36
Arecont	12 Megapixel WDR & Day/Night H.264/MJPEG Omni-Directional Camera, 4 x 2048x1536, No Lens, Surface mount, Indoor/Outdoor, IP66, IK-10, PoE Powered Fan	AV12176DN-NL	\$2,398.00	18%	\$1,966.36
Arecont	12 Megapixel WDR & Day/Night H.264/MJPEG Omni-Directional Camera, 4 x 2048x1536, 4 x 2.8mm MP Lens, Surface mount, Indoor/Outdoor, IP66, IK-10, PoE Powered Fan	AV12176DN-28	\$2,598.00	18%	\$2,130.36

Arecont	12 Megapixel WDR & Day/Night H.264/MJPEG Omni-Directional Camera, 4 x 2048x1536, 4 x 8.0mm MP Lens, Surface mount, Indoor/Outdoor, IP66, IK-10, PoE Powered Fan	AV12176DN-08	\$2,598.00	18%	\$2,130.36
Arecont	20 Megapixel Day/Night H.264/MJPEG Omni-Directional Camera, 4 x 2560x1920, No Lens, Surface mount, Indoor/Outdoor, IP66, IK-10, PoE Powered Fan	AV20175DN-NL	\$2,698.00	18%	\$2,212.36
Arecont	20 Megapixel Day/Night H.264/MJPEG Omni-Directional Camera, 4 x 2560x1920, 4 x 2.8mm MP Lens, Surface mount, Indoor/Outdoor, IP66, IK-10, PoE Powered Fan	AV20175DN-28	\$2,898.00	18%	\$2,376.36
Arecont	20 Megapixel Day/Night H.264/MJPEG Omni-Directional Camera, 4 x 2560x1920, 4 x 8.0mm MP Lens, Surface mount, Indoor/Outdoor, IP66, IK-10, PoE Powered Fan	AV20175DN-08	\$2,898.00	18%	\$2,376.36
Arecont	1.2MP MicroDome™ G2, Day/Night, 1280x960, 42 fps, MJPEG/H.264, Remote Focus, 2.8mm Lens, NightView™, In-ceiling Flush Mount, Indoor, IK-10, Microphone, PoE, 3 Axis Gimbal	AV1555DN-F	\$560.00	18%	\$459.20
Arecont	1.2MP MicroDome™ G2, Day/Night, 1280x960, 42 fps, MJPEG/H.264, Remote Focus, NightView™, In-ceiling Flush Mount, Indoor, IK-10, Microphone, PoE, 3 Axis Gimbal, NO LENS	AV1555DN-F-NL	\$512.00	18%	\$419.84
Arecont	1.2MP MicroDome™ G2, Day/Night, 1280x960, 42 fps, MJPEG/H.264, Remote Focus, NightView™, 2.8mm Lens, Surface Mount, Outdoor, IP66, IK-10, PoE, 3 Axis Gimbal	AV1555DN-S	\$560.00	18%	\$459.20

Arecont	1.2MP MicroDome™ G2, Day/Night, 1280x960, 42 fps, MJPEG/H.264, Remote Focus, NightView™, Surface Mount, Outdoor, IP66, IK-10, PoE, 3 Axis Gimbal, NO LENS	AV1555DN-S-NL	\$512.00	18%	\$419.84
Arecont	1080p MicroDome™ G2, Day/Night, 1920x1080, 30 fps, MJPEG/H.264, Remote Focus, Casino Mode, 2.8mm Lens, In-ceiling Flush Mount, Indoor, IK-10, Microphone, PoE, 3 Axis Gimbal	AV2555DN-F	\$560.00	18%	\$459.20
Arecont	1080p MicroDome™ G2, Day/Night, 1920x1080, 30 fps, MJPEG/H.264, Remote Focus, Casino Mode, In-ceiling Flush Mount, Indoor, IK-10, Microphone, PoE, 3 Axis Gimbal, NO LENS	AV2555DN-F-NL	\$512.00	18%	\$419.84
Arecont	1080p MicroDome™ G2, Day/Night, 1920x1080, 30 fps, MJPEG/H.264, Remote Focus, Casino Mode, 2.8mm Lens, Surface Mount, Outdoor, IP66, IK10, PoE, 3 Axis Gimbal	AV2555DN-S	\$560.00	18%	\$459.20
Arecont	1080p MicroDome™ G2, Day/Night, 1920x1080, 30 fps, MJPEG/H.264, Remote Focus, Casino Mode, Surface Mount, Outdoor, IP66, IK10, PoE, 3 Axis Gimbal, NO LENS	AV2555DN-S-NL	\$512.00	18%	\$419.84
Arecont	1080p MicroDome™ G2, WDR, Day/Night, 1920x1080, 30 fps, MJPEG/H.264, Remote Focus, 2.8mm Lens, In-ceiling Flush Mount, Indoor, IK-10, Microphone, PoE, 3 Axis Gimbal	AV2556DN-F	\$592.00	18%	\$485.44
Arecont	1080p MicroDome™ G2, WDR, Day/Night, 1920x1080, 30 fps, MJPEG/H.264, Remote Focus, In-ceiling Flush Mount, Indoor, IK-10, Microphone, PoE, 3 Axis Gimbal, NO LENS	AV2556DN-F-NL	\$544.00	18%	\$446.08

Arecont	1080p MicroDome™ G2, WDR, Day/Night, 1920x1080, 30 fps, MJPEG/H.264, Remote Focus, 2.8mm Lens, Surface Mount, Outdoor, IP66, IK10, PoE, 3 Axis Gimbal	AV2556DN-S	\$592.00	18%	\$485.44
Arecont	1080p MicroDome™ G2, WDR, Day/Night, 1920x1080, 30 fps, MJPEG/H.264, Remote Focus, Surface Mount, Outdoor, IP66, IK10, PoE, 3 Axis Gimbal, NO LENS	AV2556DN-S-NL	\$544.00	18%	\$446.08
Arecont	3MP MicroDome™ G2, Day/Night, 2048x1536, 21 fps, MJPEG/H.264, Remote Focus, 2.8mm Lens, In-ceiling Flush Mount, Indoor, IK-10, Microphone, PoE, 3 Axis Gimbal	AV3555DN-F	\$666.00	18%	\$546.12
Arecont	3MP MicroDome™ G2, Day/Night, 2048x1536, 21 fps, MJPEG/H.264, Remote Focus, In-ceiling Flush Mount, Indoor, IK-10, Microphone, PoE, 3 Axis Gimbal, NO LENS	AV3555DN-F-NL	\$612.00	18%	\$501.84
Arecont	3MP MicroDome™ G2, Day/Night, 2048x1536, 21 fps, MJPEG/H.264, Remote Focus, 2.8mm Lens, Surface Mount, Outdoor, IP66, IK10, PoE, 3 Axis Gimbal	AV3555DN-S	\$666.00	18%	\$546.12
Arecont	3MP MicroDome™ G2, Day/Night, 2048x1536, 21 fps, MJPEG/H.264, Remote Focus, Surface Mount, Outdoor, IP66, IK10, PoE, 3 Axis Gimbal, NO LENS	AV3555DN-S-NL	\$612.00	18%	\$501.84
Arecont	3MP MicroDome™ G2, WDR, Day/Night, 2048x1536, 21 fps, MJPEG/H.264, Remote Focus, 2.8mm Lens, In-ceiling Flush Mount, Indoor, IK-10, Microphone, PoE, 3 Axis Gimbal	AV3556DN-F	\$702.00	18%	\$575.64
Arecont	3MP MicroDome™ G2, WDR, Day/Night, 2048x1536, 21 fps, MJPEG/H.264, Remote Focus, In-ceiling Flush Mount, Indoor, IK-10, Microphone, PoE, 3 Axis Gimbal, NO LENS	AV3556DN-F-NL	\$648.00	18%	\$531.36

Arecont	3MP MicroDome™ G2, WDR, Day/Night, 2048x1536, 21 fps, MJPEG/H.264, Remote Focus, 2.8mm Lens, Surface Mount, Outdoor, IP66, IK-10, PoE, 3 Axis Gimbal	AV3556DN-S	\$702.00	18%	\$575.64
Arecont	3MP MicroDome™ G2, WDR, Day/Night, 2048x1536, 21 fps, MJPEG/H.264, Remote Focus, Surface Mount, Outdoor, IP66, IK-10, PoE, 3 Axis Gimbal, NO LENS	AV3556DN-S-NL	\$648.00	18%	\$531.36
Arecont	5MP MicroDome™ G2, Day/Night, 2592X1944, 14 fps, MJPEG/H.264, Remote Focus, 2.8mm Lens, Indoor, IK-10, Microphone, PoE, 3 Axis Gimbal	AV5555DN-F	\$780.00	18%	\$639.60
Arecont	5MP MicroDome™ G2, Day/Night, 2592X1944, 14 fps, MJPEG/H.264, Remote Focus, Indoor, IK-10, Microphone, PoE, 3 Axis Gimbal, NO LENS	AV5555DN-F-NL	\$720.00	18%	\$590.40
Arecont	5MP MicroDome™ G2, Day/Night, 2592X1944, 14 fps, MJPEG/H.264, Remote Focus, 2.8mm Lens, Surface Mount, Outdoor, IP66, IK10, PoE, 3 Axis Gimbal	AV5555DN-S	\$780.00	18%	\$639.60
Arecont	5MP MicroDome™ G2, Day/Night, 2592X1944, 14 fps, MJPEG/H.264, Remote Focus, Surface Mount, Outdoor, IP66, IK10, PoE, 3 Axis Gimbal, NO LENS	AV5555DN-S-NL	\$720.00	18%	\$590.40
Arecont	1.3MP MicroDome™, Day/Night, 1280x1024, 42 fps, MJPEG/H.264, 4mm Fixed Lens, In-ceiling Flush Mount, Indoor, IK-10, Microphone, PoE	AV1455DN-F	\$504.00	18%	\$413.28
Arecont	1.3MP MicroDome™, Day/Night, 1280x1024, 42 fps, MJPEG/H.264, In-ceiling Flush Mount, Indoor, IK-10, Microphone, PoE, NO LENS	AV1455DN-F-NL	\$464.00	18%	\$380.48
Arecont	1.3MP MicroDome™, Day/Night, 1280x1024, 42 fps, MJPEG/H.264, 4mm Fixed Lens, Surface Mount, Outdoor, IP66, IK-10, PoE	AV1455DN-S	\$528.00	18%	\$432.96

Arecont	1.3MP MicroDome™, Day/Night, 1280x1024, 42 fps, MJPEG/H.264, Surface Mount, Outdoor, IP66, IK-10, PoE, NO LENS	AV1455DN-S-NL	\$488.00	18%	\$400.16
Arecont	1080p MicroDome™, Day/Night, 1920x1080, 31 fps, MJPEG/H.264, Casino Mode, 4mm Fixed Lens, In-ceiling Flush Mount, Indoor, IK-10, Microphone, PoE	AV2455DN-F	\$544.00	18%	\$446.08
Arecont	1080p MicroDome™, Day/Night, 1920x1080, 31 fps, MJPEG/H.264, Casino Mode, In-ceiling Flush Mount, Indoor, IK-10, Microphone, PoE, NO LENS	AV2455DN-F-NL	\$504.00	18%	\$413.28
Arecont	1080p MicroDome™, Day/Night, 1920x1080, 31 fps, MJPEG/H.264, Casino Mode, 4mm Fixed Lens, Surface Mount, Outdoor, IP66, IK10, PoE	AV2455DN-S	\$568.00	18%	\$465.76
Arecont	1080p MicroDome™, Day/Night, 1920x1080, 31 fps, MJPEG/H.264, Casino Mode, Surface Mount, Outdoor, IP66, IK10, PoE, NO LENS	AV2455DN-S-NL	\$528.00	18%	\$432.96
Arecont	1080p MicroDome™, WDR, Day/Night, 1920x1080, 30 fps, MJPEG/H.264, 4mm Fixed Lens, In-ceiling Flush Mount, Indoor, IK-10, Microphone, PoE	AV2456DN-F	\$584.00	18%	\$478.88
Arecont	1080p MicroDome™, WDR, Day/Night, 1920x1080, 30 fps, MJPEG/H.264, In-ceiling Flush Mount, Indoor, IK-10, Microphone, PoE, NO LENS	AV2456DN-F-NL	\$544.00	18%	\$446.08
Arecont	1080p MicroDome™, WDR, Day/Night, 1920x1080, 30 fps, MJPEG/H.264, 4mm Fixed Lens, Surface Mount, Outdoor, IP66, IK10, PoE	AV2456DN-S	\$608.00	18%	\$498.56
Arecont	1080p MicroDome™, WDR, Day/Night, 1920x1080, 30 fps, MJPEG/H.264, Surface Mount, Outdoor, IP66, IK10, PoE, NO LENS	AV2456DN-S-NL	\$568.00	18%	\$465.76

Arecont	3MP MicroDome™, Day/Night, 2048x1536, 21 fps, MJPEG/H.264, 4mm Fixed Lens, In-ceiling Flush Mount, Indoor, IK-10, Microphone, PoE	AV3455DN-F	\$747.00	18%	\$612.54
Arecont	3MP MicroDome™, Day/Night, 2048x1536, 21 fps, MJPEG/H.264, In-ceiling Flush Mount, Indoor, IK-10, Microphone, PoE, NO LENS	AV3455DN-F-NL	\$702.00	18%	\$575.64
Arecont	3MP MicroDome™, Day/Night, 2048x1536, 21 fps, MJPEG/H.264, 4mm Fixed Lens, Surface Mount, Outdoor, IP66, IK10, PoE	AV3455DN-S	\$774.00	18%	\$634.68
Arecont	3MP MicroDome™, Day/Night, 2048x1536, 21 fps, MJPEG/H.264, Surface Mount, Outdoor, IP66, IK10, PoE, NO LENS	AV3455DN-S-NL	\$729.00	18%	\$597.78
Arecont	3MP MicroDome™, WDR, Day/Night, 2048x1536, 21 fps, MJPEG/H.264, 4mm Fixed Lens, In-ceiling Flush Mount, Indoor, IK-10, Microphone, PoE	AV3456DN-F	\$792.00	18%	\$649.44
Arecont	3MP MicroDome™, WDR, Day/Night, 2048x1536, 21 fps, MJPEG/H.264, In-ceiling Flush Mount, Indoor, IK-10, Microphone, PoE, NO LENS	AV3456DN-F-NL	\$747.00	18%	\$612.54
Arecont	3MP MicroDome™, WDR, Day/Night, 2048x1536, 21 fps, MJPEG/H.264, 4mm Fixed Lens, Surface Mount, Outdoor, IP66, IK-10, PoE	AV3456DN-S	\$819.00	18%	\$671.58
Arecont	3MP MicroDome™, WDR, Day/Night, 2048x1536, 21 fps, MJPEG/H.264, Surface Mount, Outdoor, IP66, IK-10, PoE, NO LENS	AV3456DN-S-NL	\$774.00	18%	\$634.68
Arecont	5MP MicroDome™, Day/Night, 2592X1944, 14 fps, MJPEG/H.264, 4mm Fixed Lens, Wall Mount, Indoor, IK-10, Microphone, PoE	AV5455DN-F	\$930.00	18%	\$762.60
Arecont	5MP MicroDome™, Day/Night, 2592X1944, 14 fps, MJPEG/H.264, Wall Mount, Indoor, IK-10, Microphone, PoE, NO LENS	AV5455DN-F-NL	\$880.00	18%	\$721.60

Arecont	SMP MicroDome™, Day/Night, 2592X1944, 14 fps, MJPEG/H.264, 4mm Fixed Lens, Wall Mount, Surface Mount, Outdoor, IP66, Ix10, PoE	AV5455DN-S	\$960.00	18%	\$787.20
Arecont	SMP MicroDome™, Day/Night, 2592X1944, 14 fps, MJPEG/H.264, Wall Mount, Surface Mount, Outdoor, IP66, Ix10, PoE, NO LENS	AV5455DN-S-NL	\$910.00	18%	\$746.20
Arecont	Stellar™ 1.2 MP MegaBall™ G2, 37 fps, H.264/MJPEG 2.8-8.5mm RF/RZ P-iris Lens, Adjustable IR, SD Card, Surface Bell Mount Indoor Camera, 12VDC/24VAC/PoE, Housing Color: Light Gray	AV1245PMIR-SB-LG	\$800.00	18%	\$656.00
Arecont	1080p MegaBall™ G2, 1920x1080, 30 fps, MJPEG/H.264, Casino Mode, 3-10mm RF/RZ P-iris Lens, In-ceiling/Surface Mount Indoor Dome, 12VDC/24VAC/PoE, Housing Color: Light Gray	AV2245PM-B-LG	\$720.00	18%	\$590.40
Arecont	1080p MegaBall™ G2, 1920x1080, 30 fps, MJPEG/H.264, Casino Mode, 3-10mm RF/RZ P-iris Lens, Adjustable IR, SD Card, Surface Bell Mount Indoor Camera, 12VDC/24VAC/PoE, Housing Color: Light Gray	AV2245PMIR-SB-LG	\$820.00	18%	\$672.40
Arecont	1080p MegaBall™ G2, 1920x1080, 30 fps, MJPEG/H.264, Casino Mode, 3-10mm RF/RZ P-iris Lens, Adjustable IR, SD Card, Microphone, Audio Out, Surface Bell Mount Indoor Camera, 12VDC/24VAC/PoE, Housing Color: Light Gray	AV2245PMIR-SBA-LG	\$880.00	18%	\$721.60
Arecont	1080p MegaBall™ G2, Day/Night, 1920x1080, 30 fps, MJPEG/H.264, Casino Mode, 3-10mm RF/RZ P-iris Lens, In-ceiling/Surface Mount Indoor Dome, 12VDC/24VAC/PoE, Ball/Liner Color: Black, Bezel/Can Color: Light Gray	AV2245PM-D-LG	\$720.00	18%	\$590.40

Arecont	1080p MegaBall™ G2, WDR, 1920x1080, 30 fps, MJPEG/H.264, 3-10mm RF/RZ P-iris Lens, Surface Bell Mount Indoor Camera, 12VDC/24VAC/PoE, Housing Color: Light Gray	AV2246PM-B-LG	\$760.00	18%	\$623.20
Arecont	1080p MegaBall™ G2, WDR, 1920x1080, 30 fps, MJPEG/H.264, 3-10mm RF/RZ P-iris Lens, Adjustable IR, SD Card, Surface Bell Mount Indoor Camera, 12VDC/24VAC/PoE, Housing Color: Light Gray	AV2246PMIR-SB-LG	\$840.00	18%	\$688.80
Arecont	1080p MegaBall™ G2, WDR, Day/Night, 1920x1080, 30 fps, MJPEG/H.264, 3-10mm RF/RZ P-iris Lens, In-ceiling/Surface Mount Indoor Dome, 12VDC/24VAC/PoE, Ball/Liner Color: Black, Bezel/Can Color: Light Gray	AV2246PM-D-LG	\$760.00	18%	\$623.20
Arecont	3MP MegaBall™ G2, 2048x1536, 21 fps, MJPEG/H.264, 3-10mm RF/RZ P-iris Lens, Surface Bell Mount Indoor Camera, 12VDC/24VAC/PoE, Housing Color: Light Gray	AV3245PM-B-LG	\$940.00	18%	\$770.80
Arecont	3MP MegaBall™ G2, 2048x1536, 21 fps, MJPEG/H.264, 3-10mm RF/RZ P-iris Lens, Adjustable IR, SD Card, Surface Bell Mount Indoor Camera, 12VDC/24VAC/PoE, Housing Color: Light Gray	AV3245PMIR-SB-LG	\$1,040.00	18%	\$852.80
Arecont	3MP MegaBall™ G2, Day/Night, 2048x1536, 21 fps, MJPEG/H.264, 3-10mm RF/RZ P-iris Lens, In-ceiling/Surface Mount Indoor Dome, 12VDC/24VAC/PoE, Ball/Liner Color: Black, Bezel/Can Color: Light Gray	AV3245PM-D-LG	\$945.00	18%	\$774.90

Arecont	3MP MegaBall™ G2, WDR, 2048x1536, 21 fps, MJPEG/H.264, 3-10mm RF/RZ P-iris Lens, Surface Bell Mount Indoor Camera, 12VDC/24VAC/PoE, Housing Color: Light Gray	AV3246PM-B-LG	\$1,000.00	18%	\$820.00
Arecont	3MP MegaBall™ G2, WDR, 2048x1536, 21 fps, MJPEG/H.264, 3-10mm RF/RZ P-iris Lens, Adjustable IR, SD Card, Surface Bell Mount Indoor Camera, 12VDC/24VAC/PoE, Housing Color: Light Gray	AV3246PMIR-SB-LG	\$1,080.00	18%	\$885.60
Arecont	1080p MegaBall™ G2, WDR, 2048x1536, 21 fps, MJPEG/H.264, 3-10mm RF/RZ P-iris Lens, Adjustable IR, SD Card, Microphone, Audio Out, Surface Bell Mount Indoor Camera, 12VDC/24VAC/PoE, Housing Color: Light Gray	AV3246PMIR-SBA-LG	\$1,140.00	18%	\$934.80
Arecont	3MP MegaBall™ G2, WDR, Day/Night, 2048x1536, 21 fps, MJPEG/H.264, 2.8-8.5mm RF/RZ P-iris Lens, In-ceiling/Surface Mount Indoor Dome, 12VDC/24VAC/PoE, Ball/Liner Color: Black, Bezel/Can Color: Light Gray	AV3246PM-D-LG	\$1,035.00	18%	\$848.70
Arecont	5MP MegaBall™ G2, 2592X1944, 14 fps, MJPEG/H.264, 3-10mm RF/RZ P-iris Lens, Surface Bell Mount Indoor Camera, 12VDC/24VAC/PoE, Housing Color: Light Gray	AV5245PM-B-LG	\$1,200.00	18%	\$984.00
Arecont	5MP MegaBall™ G2, 2592X1944, 14 fps, MJPEG/H.264, 3-10mm RF/RZ P-iris Lens, Adjustable IR, SD Card, Surface Bell Mount Indoor Camera, 12VDC/24VAC/PoE, Housing Color: Light Gray	AV5245PMIR-SB-LG	\$1,280.00	18%	\$1,049.60

Arecont	5MP MegaBall™ G2, 2592X1944, 14 fps, MJPEG/H.264, 3-10mm RF/RZ P-iris Lens, Adjustable IR, SD Card, Microphone, Audio Out, Surface Bell Mount Indoor Camera, 12VDC/24VAC/PoE, Housing Color: Light Gray	AV5245PMIR-SBA-LG	\$1,320.00	18%	\$1,082.40
Arecont	5MP MegaBall™ G2, Day/Night, 2592X1944, 14 fps, MJPEG/H.264, 3.3-8.5mm RF/RZ P-iris Lens, In-ceiling/Surface Mount Indoor Dome, 12VDC/24VAC/PoE, Ball/Liner Color: Black, Bezel/Can Color: Light Gray	AV5245PM-D-LG	\$1,200.00	18%	\$984.00
Arecont	5MP MegaBall™ G2, Day/Night, 2592X1944, 14 fps, MJPEG/H.264, 0.98mm (Short axis) & 1.12mm (Long axis) Panomorph Lens, In-ceiling/Surface Mount Indoor Dome, 12VDC/24VAC/PoE, Ball/Liner Color: Black, Bezel/Can Color: Light Gray	AV5245DN-01-D-LG	\$1,400.00	18%	\$1,148.00
Arecont	5MP MegaBall™ G2, Day/Night, 2592X1944, 14 fps, MJPEG/H.264, 0.98mm (Short axis) & 1.12mm (Long axis) Panomorph Lens, In-ceiling/Surface Mount, Microphone, Audio Out, Indoor Dome, 12VDC/24VAC/PoE, Ball/Liner Color: Black, Bezel/Can Color: Light Gray	AV5245DN-01-DA-LG	\$1,500.00	18%	\$1,230.00
Arecont	1.3MP MegaBall™, Day/Night, 1280x1024, 42 fps, MJPEG/H.264, 3.3-10mm Varifocal Lens, In-ceiling/Surface Mount Indoor Dome, 12VDC/24VAC/PoE, Ball/Liner Color: Black, Bezel/Can Color: Light Gray	AV1145DN-3310-D-LG	\$750.00	18%	\$615.00

Arecont	1080p MegaBall™, Day/Night, 1920x1080, 31 fps, MJPEG/H.264, Casino Mode, 3.3-10mm Varifocal Lens, In-ceiling/Surface Mount Indoor Dome, 12VDC/24VAC/PoE, Ball/Liner Color: Black, Bezel/Can Color: Light Gray	AV2145DN-3310-D-LG	\$800.00	18%	\$656.00
Arecont	1080p MegaBall™, Day/Night, 1920x1080, 31 fps, MJPEG/H.264, Casino Mode, 3.3-10mm Varifocal Lens, In-ceiling/Surface Mount Indoor Dome, Microphone, Audio Out, 12VDC/24VAC/PoE, Ball/Liner Color: Black, Bezel/Can Color: Light Gray	AV2145DN-3310-DA-LG	\$900.00	18%	\$738.00
Arecont	1080p MegaBall™, WDR, Day/Night, 1920x1080, 30 fps, MJPEG/H.264, 3.3-10mm Varifocal Lens, In-ceiling/Surface Mount Indoor Dome, 12VDC/24VAC/PoE, Ball/Liner Color: Black, Bezel/Can Color: Light Gray	AV2146DN-3310-D-LG	\$870.00	18%	\$156.60
Arecont	3MP MegaBall™, Day/Night, 2048x1536, 21 fps, MJPEG/H.264, 3.3-10mm Varifocal Lens, In-ceiling/Surface Mount Indoor Dome, 12VDC/24VAC/PoE, Ball/Liner Color: Black, Bezel/Can Color: Light Gray	AV3145DN-3310-D-LG	\$940.00	18%	\$770.80
Arecont	3MP MegaBall™, WDR, Day/Night, 2048x1536, 21 fps, MJPEG/H.264, 3.3-10mm Varifocal Lens, In-ceiling/Surface Mount Indoor Dome, 12VDC/24VAC/PoE, Ball/Liner Color: Black, Bezel/Can Color: Light Gray	AV3146DN-3310-D-LG	\$1,020.00	18%	\$836.40
Arecont	3MP MegaBall™, WDR, Day/Night, 2048x1536, 21 fps, MJPEG/H.264, 3.3-10mm Varifocal Lens, In-ceiling/Surface Mount, Microphone, Audio Out, Indoor Dome, 12VDC/24VAC/PoE, Ball/Liner Color: Black, Bezel/Can Color: Light Gray	AV3146DN-3310-DA-LG	\$1,120.00	18%	\$918.40

Arecont	SMP MegaBall™, Day/Night, 2592X1944, 14 fps, MJPEG/H.264, 3.3-10mm Varifocal Lens, In-ceiling/Surface Mount Indoor Dome, 12VDC/24VAC/PoE, Ball/Liner Color: Black, Bezel/Can Color: Light Gray	AV5145DN-3310-D-LG	\$1,040.00	18%	\$852.80
Arecont	SMP MegaBall™, Day/Night, 2592X1944, 14 fps, MJPEG/H.264, 3.3-10mm Varifocal Lens, In-ceiling/Surface Mount, Microphone, Audio Out, Indoor Dome, 12VDC/24VAC/PoE, Ball/Liner Color: Black, Bezel/Can Color: Light Gray	AV5145DN-3310-DA-LG	\$1,140.00	18%	\$934.80
Arecont	1.3 MP MegaDome®2 1280x1024, 42 fps, Day/Night, 3.4-10.5mm Varifocal Manual Iris Lens, IP66, IK-10, 12VDC/24VAC/PoE, PoE Heater	AV1255DN-H	\$720.00	18%	\$590.40
Arecont	Stellar™ 1.2MP MegaDome® 2 1280x960, 3-9mm F1.2, 37fps, Remote Zoom, Remote Focus, P-iris, IP66, IK-10, 12VDC/24VAC/PoE, PoE Blower, SD card, CorridorView™	AV1255PM-S	\$1,000.00	18%	\$820.00
Arecont	Stellar™ 1.2MP MegaDome® 2 1280x960, 3-9mm F1.2, 37fps, Remote Zoom, Remote Focus, P-iris, IR, IP66, IK-10, 12VDC/24VAC/PoE, PoE Blower, SD card, CorridorView™	AV1255PMIR-S	\$1,040.00	18%	\$852.80
Arecont	1080p MegaDome®2, 1920x1080, 30 fps, Day/Night, 3.4-10.5mm Varifocal Manual Iris Lens, IP66, IK-10, Casino Mode, 12VDC/24VAC/PoE, PoE Heater	AV2255DN-H	\$800.00	18%	\$656.00
Arecont	1080p MegaDome®2, 1920x1080, 30 fps, Day/Night, 3-9mm Remote Focus, Remote Zoom Auto Iris Lens, IP66, IK-10, Casino Mode, 12VDC/24VAC/PoE, PoE Heater	AV2255AM-H	\$1,000.00	18%	\$820.00

Arecont	1080p MegaDome® 2 1920x1080, 2.8-8mm F1.2, 30fps, Remote Zoom, Remote Focus, P-iris, IR, IP66, IK-10, 12VDC/24VAC/PoE, PoE Heater, SD card, CorridorView™, Scaling	AV2255PMIR-SH	\$1,120.00	18%	\$918.40
Arecont	1080p MegaDome® 2 1920x1080, 2.8-8mm F1.2, 30fps, Remote Zoom, Remote Focus, P-iris, IR, Audio, IP66, IK-10, 12VDC/24VAC/PoE, PoE Heater, SD card, CorridorView™, Scaling	AV2255PMIR-SAH	\$1,176.00	18%	\$964.32
Arecont	1080p MegaDome® 2 1920x1080, 8-22mm F1.6, 30fps, Remote Zoom, Remote Focus, P-iris, IR, IP66, IK-10, 12VDC/24VAC/PoE, PoE Heater, SD card, CorridorView™, Scaling	AV2255PMTIR-SH	\$1,160.00	18%	\$951.20
Arecont	1080p MegaDome®2, 1920x1080, 30 fps, WDR, Day/Night, 3.4-10.5mm Varifocal Manual Iris Lens, IP66, IK-10, 12VDC/24VAC/PoE, PoE Powered Fan	AV2256DN	\$880.00	18%	\$721.60
Arecont	1080p MegaDome®2, 1920x1080, 30 fps, WDR, Day/Night, 3-9mm Remote Focus, Remote Zoom P-Iris Lens, IP66, IK-10, 12VDC/24VAC/PoE, PoE Powered Fan	AV2256PM	\$1,040.00	18%	\$852.80
Arecont	WDR 1080p MegaDome® 2 1920x1080, 3-9mm F1.2, 30fps, Remote Zoom, Remote Focus, P-iris, IR, IP66, IK-10, 12VDC/24VAC/PoE, PoE Powered Fan, SD card, CorridorView™, Scaling	AV2256PMIR-S	\$1,160.00	18%	\$951.20
Arecont	WDR 1080p MegaDome® 2 1920x1080, 8-22mm F1.6, 30fps, Remote Zoom, Remote Focus, P-iris, IR, IP66, IK-10, 12VDC/24VAC/PoE, PoE Powered Fan, SD card, CorridorView™, Scaling	AV2256PMTIR-S	\$1,200.00	18%	\$984.00

Arecont	3 MP MegaDome®2 2048x1536, 21 fps, Day/Night, 3.4-10.5mm Varifocal Manual Iris Lens, IP66, IK-10, 12VDC/24VAC/PoE, PoE Heater	AV3255DN-H	\$1,035.00	18%	\$848.70
Arecont	3 MP MegaDome®2 2048x1536, 21 fps, Day/Night, 3.6-9mm Remote Focus, Remote Zoom Auto Iris Lens, IP66, IK-10, 12VDC/24VAC/PoE, PoE Heater	AV3255AM-H	\$1,305.00	18%	\$1,070.10
Arecont	3MP MegaDome® 2 2048x1536, 2.8-8mm F1.2, 21fps, Remote Zoom, Remote Focus, P-iris, IR, IP66, IK-10, 12VDC/24VAC/PoE, PoE Heater, SD card, CorridorView™, Scaling	AV3255PMIR-SH	\$1,440.00	18%	\$1,180.80
Arecont	3MP MegaDome® 2 2048x1536, 8-22mm F1.6, 21fps, Remote Zoom, Remote Focus, P-iris, IR, IP66, IK-10, 12VDC/24VAC/PoE, PoE Heater, SD card, CorridorView™, Scaling	AV3255PMTIR-SH	\$1,485.00	18%	\$1,217.70
Arecont	3 MP MegaDome®2, 2048x1536, 21 fps, WDR, Day/Night, 3.4-10.5mm Varifocal Manual Iris Lens, IP66, IK-10, 12VDC/24VAC/PoE, PoE Powered Fan	AV3256DN	\$1,170.00	18%	\$959.40
Arecont	3 MP MegaDome®2, 2048x1536, 21 fps, WDR, Day/Night, 3-9mm Remote Focus, Remote Zoom P-Iris Lens, IP66, IK-10, 12VDC/24VAC/PoE, PoE Powered Fan	AV3256PM	\$1,350.00	18%	\$1,107.00
Arecont	WDR 3MP MegaDome® 2 2048x1536, 3-9mm F1.2, 21fps, Remote Zoom, Remote Focus, P-iris, IR, IP66, IK-10, 12VDC/24VAC/PoE, PoE Powered Fan, SD card, CorridorView™, Scaling	AV3256PMIR-S	\$1,485.00	18%	\$1,217.70
Arecont	WDR 3MP MegaDome® 2 2048x1536, 3-9mm F1.2, 21fps, Remote Zoom, Remote Focus, P-iris, IR, IP66, IK-10, 12VDC/24VAC/PoE, PoE Powered Fan, Audio, SD card, CorridorView™, Scaling	AV3256PMIR-SA	\$1,575.00	18%	\$1,291.50

Arecont	WDR 3MP MegaDome® 2 2048x1536, 8-22mm F1.6, 21fps, Remote Zoom, Remote Focus, P-iris, IR, IP66, IK-10, 12VDC/24VAC/PoE, PoE Powered Fan, SD card, CorridorView™, Scaling	AV3256PMTIR-S	\$1,530.00	18%	\$1,254.60
Arecont	5 MP MegaDome®2, 2592X1944, 14 fps, Day/Night, 3.4-10.5mm Varifocal Manual Iris Lens, IP66, IK-10, 12VDC/24VAC/PoE, PoE Heater	AV5255DN-H	\$1,250.00	18%	\$1,025.00
Arecont	5 MP MegaDome®2, 2592X1944, 14 fps, Day/Night, 3.6-9mm Remote Focus, Remote Zoom Auto Iris Lens, IP66, IK-10, 12VDC/24VAC/PoE, PoE Heater	AV5255AM-H	\$1,550.00	18%	\$1,271.00
Arecont	5MP MegaDome® 2 2592x1944, 3-8mm F1.4, 14fps, Remote Zoom, Remote Focus, P-iris, IR, IP66, IK-10, 12VDC/24VAC/PoE, PoE Heater, SD card, CorridorView™, Scaling	AV5255PMIR-SH	\$1,700.00	18%	\$1,394.00
Arecont	5MP MegaDome® 2 2592x1944, 3-8mm F1.4, 14fps, Remote Zoom, Remote Focus, P-iris, IR, Audio, IP66, IK-10, 12VDC/24VAC/PoE, PoE Heater, SD card, CorridorView™, Scaling	AV5255PMIR-SAH	\$1,800.00	18%	\$1,476.00
Arecont	5MP MegaDome® 2 2592x1944, 9-22mm F2.0, 14fps, Remote Zoom, Remote Focus, P-iris, IR, IP66, IK-10, 12VDC/24VAC/PoE, PoE Heater, SD card, CorridorView™, Scaling	AV5255PMTIR-SH	\$1,750.00	18%	\$1,435.00
Arecont	10MP MegaDome® 2 3648x2752, 4-8mm F1.6, 7fps, Remote Zoom, Remote Focus, P-iris, IR, IP66, IK-10, 12VDC/24VAC/PoE, PoE Heater, SD card, CorridorView™, Scaling	AV10255PMIR-SH	\$1,900.00	18%	\$1,558.00

Arecont	10MP MegaDome® 2 3648x2752, 12-22mm F2.2, 7fps, Remote Zoom, Remote Focus, P-iris, IR, IP66, IK-10, 12VDC/24VAC/PoE, PoE Heater, SD card, CorridorView™, Scaling	AV10255PMTIR-SH	\$1,950.00	18%	\$1,599.00
Arecont	Stellar™ 1.2MP MegaView® 2, 1280x960, 37fps, IR LED Array, Day/Night, 3-9mm, F1.2, Remote Focus, Remote Zoom P-Iris Lens, IP66, 12VDC/24VAC/PoE, PoE Power Fan, SD card, CorridorView™	AV1225PMIR-S	\$1,056.00	18%	\$865.92
Arecont	1080p MegaView®2, 1920x1080, 31 fps, IR LED Array, Day/Night, 3-9mm Remote Focus, Remote Zoom P-Iris Lens, IP66, Casino Mode, 12VDC/24VAC/PoE, PoE Powered Fan	AV2225PMIR	\$1,056.00	18%	\$865.92
Arecont	1080p MegaView®2, 1920x1080, 30 fps, IR LED Array, Day/Night, 3-9mm, F1.2, Remote Focus, Remote Zoom P-Iris Lens, IP66, Casino Mode, 12VDC/24VAC/PoE, PoE Powered Fan, SD card, CorridorView™, Scaling	AV2225PMIR-S	\$1,136.00	18%	\$931.52
Arecont	1080p MegaView®2, 1920x1080, 30 fps, IR LED Array, Day/Night, 3-9mm, F1.2, Remote Focus, Remote Zoom P-Iris Lens, IP66, Casino Mode, Audio, 12VDC/24VAC/PoE, PoE Powered Fan, SD card, CorridorView™, Scaling	AV2225PMIR-SA	\$1,176.00	18%	\$964.32
Arecont	1080p MegaView®2, 1920x1080, 30 fps, 200ft IR LED Array, Day/Night, 8-22mm, F1.6, Remote Focus, Remote Zoom P-Iris Lens, IP66, Casino Mode, 12VDC/24VAC/PoE, PoE Powered Fan, SD card, CorridorView™, Scaling	AV2225PMTIR-S	\$1,176.00	18%	\$964.32

Arecont	1080p MegaView®2, 1920x1080, 30 fps, WDR, IR LED Array, Day/Night, 3-9mm Remote Focus, Remote Zoom P-Iris Lens, IP66, 12VDC/24VAC/PoE, PoE Powered Fan	AV2226PMIR	\$1,136.00	18%	\$931.52
Arecont	1080p MegaView®2, 1920x1080, 30 fps, WDR, IR LED Array, Day/Night, 3-9mm, F1.2, Remote Focus, Remote Zoom P-Iris Lens, IP66, 12VDC/24VAC/PoE, PoE Powered Fan, SD card, CorridorView™, Scaling	AV2226PMIR-S	\$1,216.00	18%	\$997.12
Arecont	1080p MegaView®2, 1920x1080, 30 fps, WDR, 200ft IR LED Array, Day/Night, 8-22mm, F1.6, Remote Focus, Remote Zoom P-Iris Lens, IP66, 12VDC/24VAC/PoE, PoE Powered Fan, SD card, CorridorView™, Scaling	AV2226PMTIR-S	\$1,256.00	18%	\$1,029.92
Arecont	3 MP MegaView®2, 2048x1536, 21 fps, IR LED Array, Day/Night, 3-9mm Remote Focus, Remote Zoom Auto Iris Lens, IP66, 12VDC/24VAC/PoE, PoE Powered Fan	AV3225PMIR	\$1,395.00	18%	\$1,143.90
Arecont	3 MP MegaView®2, 2048x1536, 21 fps, IR LED Array, Day/Night, 3-9mm, F1.2, Remote Focus, Remote Zoom P-Iris Lens, IP66, 12VDC/24VAC/PoE, PoE Powered Fan, SD card, CorridorView™, Scaling	AV3225PMIR-S	\$1,485.00	18%	\$1,217.70
Arecont	3 MP MegaView®2, 2048x1536, 21 fps, 200ft IR LED Array, Day/Night, 8-22mm, F1.6, Remote Focus, Remote Zoom P-Iris Lens, IP66, 12VDC/24VAC/PoE, PoE Powered Fan, SD card, CorridorView™, Scaling	AV3225PMTIR-S	\$1,530.00	18%	\$1,254.60

Arecont	3 MP MegaView®2, 2048x1536, 21 fps, WDR, IR LED Array, Day/Night, 3-9mm Remote Focus, Remote Zoom P-Iris Lens, IP66, 12VDC/24VAC/PoE, PoE Powered Fan	AV3226PMIR	\$1,485.00	18%	\$1,217.70
Arecont	3 MP MegaView®2, 2048x1536, 21 fps, WDR, IR LED Array, Day/Night, 3-9mm, F1.2, Remote Focus, Remote Zoom P-Iris Lens, IP66, 12VDC/24VAC/PoE, PoE Powered Fan, SD card, CorridorView™, Scaling	AV3226PMIR-S	\$1,575.00	18%	\$1,291.50
Arecont	3 MP MegaView®2, 2048x1536, 21 fps, WDR, IR LED Array, Day/Night, 3-9mm, F1.2, Remote Focus, Remote Zoom P-Iris Lens, IP66, Audio, 12VDC/24VAC/PoE, PoE Powered Fan, SD card, CorridorView™, Scaling	AV3226PMIR-SA	\$1,620.00	18%	\$1,328.40
Arecont	3 MP MegaView®2, 2048x1536, 21 fps, WDR, 200ft IR LED Array, Day/Night, 8-22mm, F1.6, Remote Focus, Remote Zoom P-Iris Lens, IP66, 12VDC/24VAC/PoE, PoE Powered Fan, SD card, CorridorView™, Scaling	AV3226PMTIR-S	\$1,620.00	18%	\$1,328.40
Arecont	5 MP MegaView®2, 2592X1944, 14 fps, IR LED Array, Day/Night, 3.6-9mm Remote Focus, Remote Zoom P-Iris Lens, IP66, 12VDC/24VAC/PoE, PoE Powered Fan	AV5225PMIR	\$1,650.00	18%	\$1,353.00
Arecont	5 MP MegaView®2, 2592X1944, 14 fps, IR LED Array, Day/Night, 3.6-9mm, F1.3, Remote Focus, Remote Zoom P-Iris Lens, IP66, 12VDC/24VAC/PoE, PoE Powered Fan, SD card, CorridorView™, Scaling	AV5225PMIR-S	\$1,750.00	18%	\$1,435.00

Arecont	5 MP MegaView®2, 2592X1944, 14 fps, IR LED Array, Day/Night, 3.6-9mm, F1.3, Remote Focus, Remote Zoom P-Iris Lens, IP66, Audio, 12VDC/24VAC/PoE, PoE Powered Fan, SD card, CorridorView™, Scaling	AV5225PMIR-SA	\$1,800.00	18%	\$1,476.00
Arecont	5 MP MegaView®2, 2592X1944, 14 fps, 200ft IR LED Array, Day/Night, 9-22mm, F2.0, Remote Focus, Remote Zoom P-Iris Lens, IP66, 12VDC/24VAC/PoE, PoE Powered Fan, SD card, CorridorView™, Scaling	AV5225PMTIR-S	\$1,800.00	18%	\$1,476.00
Arecont	10 MP MegaView®2, 3648 x 2752, 7fps, IR LED Array, Day/Night, 4.7-9mm, F1.5, Remote Focus, Remote Zoom P-Iris Lens, IP66, 12VDC/24VAC/PoE, PoE Powered Fan, SD card, CorridorView™, Scaling	AV10225PMIR-S	\$1,900.00	18%	\$1,558.00
Arecont	10 MP MegaView®2, 3648 x 2752, 7fps, 200ft IR LED Array, Day/Night, 12-22mm, F2.2, Remote Focus, Remote Zoom P-Iris Lens, 12VDC/24VAC/PoE, PoE Powered Fan, SD card, CorridorView™, Scaling	AV10225PMTIR-S	\$2,000.00	18%	\$1,640.00
Arecont	AV1115DNv1 + MPL3312A Varifocal and D4SO Surface Mount Outdoor Dome	D4SO-AV1115DNv1-3312	\$870.00	18%	\$713.40
Arecont	AV2115DNv1 + MPL3312A Varifocal and D4SO Surface Mount Outdoor Dome, Casino Mode	D4SO-AV2115DNv1-3312	\$920.00	18%	\$754.40
Arecont	AV3115DNv1 + MPL3312A Varifocal and D4SO Surface Mount Outdoor Dome	D4SO-AV3115DNv1-3312	\$1,150.00	18%	\$943.00
Arecont	AV5115DNv1 + MPL3312A Varifocal and D4SO Surface Mount Outdoor Dome	D4SO-AV5115DNv1-3312	\$1,200.00	18%	\$984.00
Arecont	Outdoor IP67 PoE housing for MegaVideo® cameras, sunshield, dual fan, heater (Total PoE Solution)	HSG2	\$330.00	18%	\$270.60
Arecont	Wall Mount for HSG2 housing	HSG2-WMT	\$60.00	18%	\$49.20

Arecont	Indoor Flush Mount Dome Accessory for Compact Cameras (Camera & Lens not included)	D4F	\$75.00	18%	\$61.50
Arecont	Outdoor Surface Mount Dome Accessory for Compact Cameras (Camera & Lens not included)	D4SO	\$150.00	18%	\$123.00
Arecont	Indoor 5" recessed dome for single/dual sensor cameras	DOMES-I	\$190.00	18%	\$155.80
Arecont	Wall Mount for MicroDome Outdoor Surface Mount Dome, Color: Light Gray	MCD-WMT	\$90.00	18%	\$73.80
Arecont	Pendant Mount for MicroDome Outdoor Surface Mount Dome, Color: Light Gray	MCD-CMT	\$90.00	18%	\$73.80
Arecont	Wall Mount for D4S and MegaBall Indoor Dome, Color: Light Gray	AV-SWMJB	\$84.00	18%	\$68.88
Arecont	Pendant Mount for D4S and MegaBall Indoor Dome, Color: Light Gray	AV-SPMJB	\$100.00	18%	\$82.00
Arecont	Wall Mount Bracket with Junction Box (Mount Cap Not Included) for SurroundVideo®, MegaDome®, and D4SO Series - 1.5" NPT Female	AV-WMJB	\$130.00	18%	\$106.60
Arecont	Pendant Mount Bracket with Junction Box (Mount Cap Not Included) for SurroundVideo®, MegaDome®, and D4SO Series - 1.5" NPT Female	AV-PMJB	\$130.00	18%	\$106.60
Arecont	Pendant Mount Cap for MegaDome®, D4SO & Small Form Factor Panoramic SurroundVideo® Series - 1.5" NPT Male	MD-CAP	\$80.00	18%	\$65.60
Arecont	Cap only for for Large Form Factor (5MP, 8MP, 12MP (-PM) and 20MP (-PM)) Panoramic SurroundVideo® Models- 1.5" NPT Male	SV-CAP	\$100.00	18%	\$82.00
Arecont	Mount Cap for SurroundVideo® Omni - 1.5" NPT Male	SO-CAP	\$70.00	18%	\$57.40
Arecont	Flush Mount for MegaDome®, D4SO & Small Form Factor SurroundVideo® Series	MD-FMA	\$100.00	18%	\$82.00

Arecont	Flush Mount Adapter for Large Form Factor (5MP, 8MP, 12MP (-PM) and 20MP (-PM)) SurroundVideo® Models	SV-FMA	\$100.00	18%	\$82.00
Arecont	Flush Mount Adapter for 12MP and 20MP SurroundVideo® Omni Models	SO-FMA	\$100.00	18%	\$82.00
Arecont	Corner Mount Adapter for SurroundVideo®, MegaDome, MegaView, HSG2 and MicroDome Series Cameras	AV-CRMA	\$50.00	18%	\$41.00
Arecont	Pole Mount Adapter for SurroundVideo®, MegaDome, MegaView, HSG2 and MicroDome Series Cameras	AV-PMA	\$50.00	18%	\$41.00
Arecont	Electrical Box Adapter Plate. Compatible with all Arecont Vision cameras, AV-WMJB, AV-PMJB, HSG2-WMT, AV-JBA, MB2-JBA.	AV-EBA	\$32.00	18%	\$26.24
Arecont	4S Electrical Box Adapter Plate for MicroDome S Models (Surface Mount Models Only) Fits Common 4S Box	MCD-4S	\$44.00	18%	\$36.08
Arecont	Junction Box Adapter MegaDome®, D4SO and SurroundVideo® Small Form Factor	MD-JBA	\$98.00	18%	\$80.36
Arecont	Junction Box for AV-WMJB, AV-PMJB, AV-CRMA, AV-PMA, HSG2-WMT and MegaView™ Fits Common Single, Double, 4S, and Square Junction Boxes	AV-JBA	\$80.00	18%	\$65.60
Arecont	Junction Box for MegaBall™ G2 Bell Mount Housing	MB2-JBA	\$44.00	18%	\$36.08
Arecont	Optional MegaDome® Heater Kit, 10V - 50V DC	MD-1HK	\$50.00	18%	\$41.00
Arecont	Optional MegaDome® 2 Heater Kit, 10V - 50V DC	MD-2HK	\$50.00	18%	\$41.00
Arecont	Arecont 1.55mm, 1/2", f2.0, Fixed Iris, Fisheye	MPL1.55	\$110.00	18%	\$90.20
Arecont	Arecont 3.5mm, 1/2.5", f1.8, Fixed Iris, Fixed Iris (Recommended for 5MP cameras)	MPL3.5	\$130.00	18%	\$106.60
Arecont	Arecont 4mm, 1/1.8", f1.8, CS-mount, Fixed Iris	MPL4.0	\$110.00	18%	\$90.20

Arecont	Arecont 6mm, 1/2", f1.4, Manual Iris	MPL6.0	\$300.00	18%	\$246.00
Arecont	Arecont 6.2mm, 1/2.5", f1.8, Fixed Iris, Fixed Iris (Recommended for 5MP cameras)	MPL6.2	\$130.00	18%	\$106.60
Arecont	Arecont 8mm, 1/1.8", f1.8, CS-mount, Fixed Iris	MPL8.0	\$120.00	18%	\$98.40
Arecont	Computar 25mm, 2/3", f1.4, Manual Iris	M2514-MP	\$320.00	18%	\$262.40
Arecont	Computar 50mm, 2/3", f1.8, Manual Iris	M5018-MP2	\$320.00	18%	\$262.40
Arecont	Theia 1.67mm, 1/2.5, f1.8, Manual Iris	SY110M	\$310.00	18%	\$254.20
Arecont	Arecont 3.3-11mm, 1/2.5, f1.4 CS-mount, IR corrected, DC Auto Iris	MPL33-11AI	\$200.00	18%	\$164.00
Arecont	Arecont 12-40mm, 1/2", f1.8, CS-mount, IR Corrected, DC Auto Iris	MPL12-40AI	\$350.00	18%	\$287.00
Arecont	Arecont 4.5-13mm, 1/2", f1.8, CS-mount, IR Corrected	LENS4-13	\$390.00	18%	\$319.80
Arecont	Arecont 4.5-10mm, 1/2", f1.6, CS-mount, IR Corrected	MPL4-10	\$150.00	18%	\$123.00
Arecont	Arecont 4-12mm, 1/2", f1.4, CS-mount, IR Corrected	MPL4-12	\$180.00	18%	\$147.60
Arecont	Arecont 8-16mm, 1/2", f1.6, CS-mount, IR Corrected	MPL8-16	\$170.00	18%	\$139.40
Arecont	Arecont 3.3-12mm, 1/2.5, f1.4 CS-mount, IR corrected and for use with both WDR and non-WDR cameras	MPL3312A	\$170.00	18%	\$139.40
Arecont	Computar 3-8mm, 1/3" f1.2, CS-mount, IR Corrected (for use with WDR cameras)	T3Z0312CS-MPIR	\$252.00	18%	\$206.64
Arecont	Arecont 12-40mm, 1/2", f1.8, CS-mount, IR Corrected	MPL12-40	\$290.00	18%	\$237.80
Arecont	Arecont 2.8-8.5mm, 1/3", f1.2 CS-mount, IR corrected, P-Iris, Motorized Zoom and Focus (for use with 1.2MP, 1080p and 3MP cameras)	MPL2.8-8.5MPI	\$150.00	18%	\$123.00
Arecont	Arecont 3.3-8.5mm, 1/2.5", f1.3 CS-mount, IR corrected, P-Iris, Motorized Zoom and Focus (for use with 5MP cameras)	MPL3.3-8.5MPI	\$150.00	18%	\$123.00
Arecont	Tamron 8mm, 1/1.8", f1.4, C-mount	M118FM08	\$360.00	18%	\$295.20

Arecont	Tamron 16mm, 1/1.8", f1.4, C-mount	M118FM16	\$360.00	18%	\$295.20
Arecont	Spacecom 25mm, 2/3", f1.4, C-mount	JHF25M	\$590.00	18%	\$483.80
Arecont	Spacecom 35mm, 2/3", f1.4, C-mount	JHF35M	\$590.00	18%	\$483.80
Arecont	Arecont 7.2mm , F2.4, IR corrected	UHD7.2	\$180.00	18%	\$147.60
Arecont	Arecont Vision 4.5-10mm, 1/2.3", f1.8, CS-mount, IR Corrected	UHD45-10	\$370.00	18%	\$303.40
Arecont	Arecont Vision 4.5-10mm, 1/2.3", f1.8, CS-mount, IR Corrected, DC Auto-iris	UHD45-10AI	\$400.00	18%	\$328.00
Arecont	Arecont 2.1mm, 1/3", F1.8 M12-mount; Fixed iris, IR CORRECTED, 1.2MP, 1.3MP, 2MP & 3MP ONLY	MPM2.1	\$60.00	18%	\$49.20
Arecont	Arecont 2.8mm, 1/2.5", F1.8 M12-mount; Fixed iris, IR CORRECTED	MPM2.8A	\$60.00	18%	\$49.20
Arecont	Arecont 4mm, 1/2.5", F1.6 M12-mount; Fixed iris, IR CORRECTED	MPM4.0A	\$55.00	18%	\$45.10
Arecont	Arecont 6mm, 1/2.5", F1.6 M12-mount; Fixed iris, IR CORRECTED	MPM6.0	\$55.00	18%	\$45.10
Arecont	Arecont 8mm, 1/2.5", F1.6 M12-mount; Fixed iris, IR CORRECTED	MPM8.0	\$55.00	18%	\$45.10
Arecont	Arecont 12mm, 1/2.5", F1.6 M12-mount; Fixed iris, IR CORRECTED	MPM12.0A	\$55.00	18%	\$45.10
Arecont	Arecont 16mm, 1/2.5", F1.6 M12-mount; Fixed iris, IR CORRECTED	MPM16.0	\$55.00	18%	\$45.10

Manufacture	Item	Part #	MSRP	% off List	Final Price
Pelco	GP HSING IP66 MPXL WN 24VAC	EH16-2MTS	\$234.00	43%	\$133.38
Pelco	1 fused output 4Amp. 120/240 VAC input, 24/26/28 VAC output.	WCS 1-4	\$197.00	43%	\$112.29



Information Technology Acquisitions
 Attn: Barbara J. Layman, CPPO, VCO, Assistant Director
 1700 Pratt Drive (0214)
 Blacksburg, Virginia 24060
 540/231-9517 Fax: 540/231-4110
 E-mail: barbl66@vt.edu / www.ita.vt.edu

**COMMONWEALTH OF VIRGINIA
 STANDARD CONTRACT AMENDMENT**

Contract Number: UCP-TS-C05-11
 Amendment #3

The above referenced contract is amended this 15th day of May 2015 by SDI Solutions LLC, hereinafter called the "Contractor" and the Commonwealth of Virginia, Virginia Polytechnic Institute and State University, hereinafter called "Virginia Tech".

The following change is made to the above referenced contract:

The attached list of newly available products and services shall be incorporated into this contract at the VASCUPP prices so stated.

All other terms and conditions remain in full force and effect.

The parties agree to execute this Contract Amendment by electronic means, via facsimile/scanned signatures.


By: _____
 SDI Solutions LLC Authorized Signature


By: _____
 Virginia Tech Authorized Signature


IN WITNESS WHEREOF, the parties have caused this Contract Amendment to be duly executed intending to be bound thereby.

SDI Solutions LLC:


Virginia Tech:

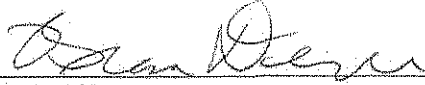


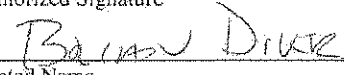
 Authorized Signature

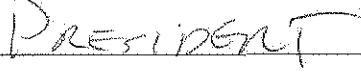
 Printed Name


 Title

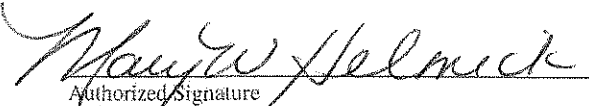

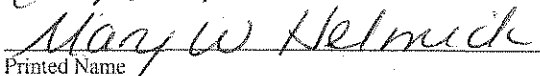 Authorized Signature

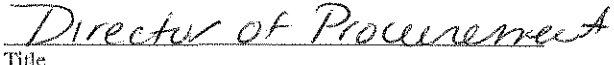
 Printed Name


 Title

Invent the Future

Catalog Number	Description	Part Numbers	VASCUPP	US/CANADA MSRP
FC-690	FC-690 S - 7.5 mm, 17 µm, NTSC, VA	427-0081-11-00	\$ 7,216	\$ 7,844
FC-690	FC-690 S - 7.5 MM, NTSC, 7.5HZ	427-0081-11-00S	\$ 7,216	\$ 7,844
FC-669	FC-669 S - 9 mm, 17 µm, NTSC, VA	427-0081-21-00	\$ 4,674	\$ 5,081
FC-669	FC-669 S - 9 MM, NTSC, 7.5HZ	427-0081-21-00S	\$ 4,674	\$ 5,081
FC-645	FC-645 S - 13mm, 17 µm, NTSC, VA	427-0081-31-00	\$ 4,628	\$ 5,031
FC-645	FC-645 S - 13 MM, NTSC, 7.5HZ	427-0081-31-00S	\$ 4,628	\$ 5,031
FC-632	FC-632 S - 19 mm, 17 µm, NTSC, VA	427-0081-41-00	\$ 4,628	\$ 5,031
FC-632	FC-632 S - 19 MM, NTSC, 7.5HZ	427-0081-41-00S	\$ 4,628	\$ 5,031
FC-618	FC-618 S - 35 mm, 17 µm, NTSC, VA	427-0081-51-00	\$ 6,170	\$ 6,706
FC-618	FC-618 S - 35 MM, NTSC, 7.5HZ	427-0081-51-00S	\$ 6,170	\$ 6,706
FC-363	FC-363 S - 7.5 mm, 25 µm, NTSC, VA	427-0073-11-00	\$ 3,220	\$ 3,500
FC-363	FC-363 S - 7.5 MM, NTSC, 7.5HZ	427-0073-11-00S	\$ 3,220	\$ 3,500
FC-348	FC-348 S - 9 MM, 25 µm, NTSC, VA	427-0073-21-00	\$ 2,536	\$ 2,756
FC-348	FC-348 S - 9 MM, NTSC, 7.5HZ	427-0073-21-00S	\$ 2,536	\$ 2,756
FC-334	FC-334 S - 13 mm, 25 µm, NTSC, VA	427-0073-31-00	\$ 2,536	\$ 2,756
FC-334	FC-334 S - 13 MM, NTSC, 7.5HZ	427-0073-31-00S	\$ 2,536	\$ 2,756
FC-324	FC-324 S - 19 MM, 25 µm, NTSC, VA	427-0073-41-00	\$ 2,536	\$ 2,756
FC-324	FC-324 S - 19 MM, NTSC, 7.5HZ, VA	427-0073-41-00S	\$ 2,536	\$ 2,756
FC-313	FC-313 S - 35 MM, NTSC, VA	427-0073-51-00	\$ 2,536	\$ 2,756
FC-313	FC-313 S - 35 MM, NTSC, 7.5HZ, VA	427-0073-51-00S	\$ 2,536	\$ 2,756
FC-309	FC-309 S - 35 MM, NTSC, VA	427-0077-51-00	\$ 3,380	\$ 3,674
FC-309	FC-309 S - 35 MM, NTSC, 7.5HZ, VA	427-0077-51-00S	\$ 3,380	\$ 3,674
Radiometric FC-324	FC-324 R - 19 MM, NTSC	427-0085-41-00	\$ 3,456	\$ 3,756
Radiometric FC-324	FC-324 R - 19 MM, NTSC, 7.5HZ	427-0085-41-00S	\$ 3,456	\$ 3,756
Radiometric FC-334	FC-334 R - 13 MM, NTSC	427-0085-31-00	\$ 3,456	\$ 3,756
Radiometric FC-334	FC-334 R - 13 MM, NTSC, 7.5HZ	427-0085-31-00S	\$ 3,456	\$ 3,756
Radiometric FC-632	FC-632 R - 19 MM, NTSC	427-0087-41-00	\$ 5,549	\$ 6,031
Radiometric FC-632	FC-632 R - 19 MM, NTSC, 7.5HZ	427-0087-41-00S	\$ 5,549	\$ 6,031
Radiometric FC-645	FC-645 R - 13 MM, NTSC	427-0087-31-00	\$ 5,549	\$ 6,031
Radiometric FC-645	FC-645 R - 13 MM, NTSC, 7.5HZ	427-0087-31-00S	\$ 5,549	\$ 6,031
FC-Series Accessories			\$ -	
Accessories	Wall Mount	4129742	\$ 206	\$ 224
Accessories	Pole adapter for wall mount	4132982	\$ 95	\$ 103
Accessories	Pedestal Mount	500-0463-00	\$ 138	\$ 150
Accessories	POE Power Supply Assy	4132391	\$ 397	\$ 431
			\$ -	
SR-645	SR-645, 13mm,640x480, NTSC	427-0051-01-00	\$ 7,108	\$ 7,726
SR-645	SR-645 - 13MM, NTSC, 7.5HZ	427-0051-01-00S	\$ 7,108	\$ 7,726
SR-625	SR-625, 25mm,640x480, NTSC	427-0052-01-00	\$ 7,987	\$ 8,681
SR-625	SR-625 - 25MM, NTSC, 7.5HZ	427-0052-01-00S	\$ 7,987	\$ 8,681
SR-618	SR-618, 35mm,640x480, NTSC	427-0053-01-00	\$ 9,105	\$ 9,897

SR-618	SR-618 - 35MM, NTSC, 7.5HZ	427-0053-01-00S		\$	9,105	\$	9,897
SR-612	SR-612, 50mm,640x480, NTSC	427-0054-01-00		\$	10,701	\$	11,632
SR-612	SR-612 - 50MM, NTSC, 7.5HZ	427-0054-01-00S		\$	10,701	\$	11,632
SR-606	SR-606, 100mm,640x480, NTSC	427-0055-01-00		\$	16,100	\$	17,500
SR-606	SR-606 - 100MM, NTSC, 7.5HZ	427-0055-01-00S		\$	16,100	\$	17,500
SR-348	SR-348, 9mm,320x240, NTSC	427-0042-01-00		\$	3,110	\$	3,380
SR-348	SR-348 - 9MM, NTSC, 7.5HZ	427-0042-01-00S		\$	3,110	\$	3,380
SR-334	SR-334, 13mm,320x240, NTSC	427-0043-01-00		\$	3,110	\$	3,380
SR-334	SR-334 - 13MM, NTSC, 7.5HZ	427-0043-01-00S		\$	3,110	\$	3,380
SR-324	SR-324, 19mm,320x240, NTSC	427-0044-01-00		\$	4,671	\$	5,077
SR-324	SR-324 - 19MM, NTSC, 7.5HZ	427-0044-01-00S		\$	4,671	\$	5,077
SR-313	SR-313, 35mm,320x240, NTSC	427-0045-01-00		\$	5,244	\$	5,700
SR-313	SR-313 - 35MM, NTSC, 7.5HZ	427-0045-01-00S		\$	5,244	\$	5,700
SR-309	SR-309 , 50mm,320x240, NTSC	427-0046-01-00		\$	7,496	\$	8,148
SR-309	SR-309 - 50MM, NTSC, 7.5HZ	427-0046-01-00S		\$	7,496	\$	8,148
SR-304	SR-304, 100mm,320x240, NTSC	427-0028-01-00		\$	15,779	\$	17,151
SR-304	SR-304 - 100MM, NTSC, 7.5HZ	427-0028-01-00S		\$	15,779	\$	17,151
SR-124	SR-124, 9mm,160x120, NTSC	427-0048-01-00		\$	3,948	\$	4,291
SR-124	SR-124, 9MM, NTSC, SLOW	427-0048-01-00S		\$	3,948	\$	4,291
SR-117	SR-117, 13mm,160x120, NTSC	427-0049-01-00		\$	3,948	\$	4,291
SR-117	SR-117 - 13MM, NTSC, 7.5HZ	427-0049-01-00S		\$	3,948	\$	4,291
SR-112	SR-112, 19mm,160x120, NTSC	427-0050-01-00		\$	4,187	\$	4,551
SR-112	SR-112 - 19MM, NTSC, 7.5HZ	427-0050-01-00S		\$	4,187	\$	4,551
SR-Series Accessories					\$	-	
Accessories	Wall Mount	500-0462-00		\$	206	\$	224
Accessories	Pole adapter for wall mount	4119507		\$	95	\$	103
Accessories	Pedestal Mount	500-0463-00		\$	138	\$	150
Accessories	Power Supply Assy 24VAC	4124857		\$	397	\$	431
Accessories	Hard Case w/foam	324-0004-00		\$	1,330	\$	1,446
				\$	-		
F-645	F-645E, 13mm, 640x480, NTSC, E-Zoom	427-0030-51-00		\$	7,530	\$	8,185
F-645	F-645E-13MM, NTSC 7.5 HZ	427-0030-51-00S		\$	7,530	\$	8,185
F-625	F-625E, 25mm, 640x480, NTSC E-Zoom	427-0030-53-00		\$	8,366	\$	9,094
F-625	F-625E-25MM, NTSC 7.5 HZ	427-0030-53-00S		\$	8,366	\$	9,094
F-618	F-618E, 35mm, 640x480, NTSC E-Zoom	427-0030-57-00		\$	9,431	\$	10,251
F-618	F-618E-35MM, NTSC 7.5 HZ	427-0030-57-00S		\$	9,431	\$	10,251
F-612	F-612E, 50mm, 640x480, NTSC E-Zoom	427-0030-59-00		\$	10,953	\$	11,905
F-612	F-612E-50MM, NTSC 7.5 HZ	427-0030-59-00S		\$	10,953	\$	11,905
F-610	F-610E,65mm, 640x480, NTSC E-Zoom	427-0030-61-00		\$	11,865	\$	12,897

F-610	F-610E-65MM, NTSC 7.5 HZ	427-0030-61-00S	\$	11,865	\$	12,897
F-606	F-606E-100MM, NTSC	427-0030-55-00	\$	14,285	\$	15,527
F-606	F-606E-100MM, NTSC 7.5 HZ	427-0030-55-00S	\$	14,285	\$	15,527
F-348	F-348, 9mm, 320x240, NTSC	427-0030-01-00	\$	4,448	\$	4,835
F-348	F-348 - 9MM, NTSC, 7.5HZ	427-0030-01-00S	\$	4,448	\$	4,835
F-334	F-334, 13mm, 320x240, NTSC	427-0030-03-00	\$	4,448	\$	4,835
F-334	F-334 - 13MM, NTSC, 7.5HZ	427-0030-03-00S	\$	4,448	\$	4,835
F-324	F-324, 19mm, 320x240, NTSC	427-0030-05-00	\$	4,448	\$	4,835
F-324	F-324 - 19MM, NTSC, 7.5HZ	427-0030-05-00S	\$	4,448	\$	4,835
F-313	F-313, 35mm, 320x240, NTSC	427-0030-07-00	\$	5,438	\$	5,911
F-313	F-313 - 35MM, NTSC, 7.5HZ	427-0030-07-00S	\$	5,438	\$	5,911
F-307	F-307, 65mm, 320x240, NTSC	427-0030-09-00	\$	7,712	\$	8,383
F-307	F-307 - 65MM, NTSC, 7.5HZ	427-0030-09-00S	\$	7,712	\$	8,383
F-304	F-304, 100mm, 320x240, NTSC	427-0030-11-00	\$	13,842	\$	15,046
F-304	F-304 - 100MM, NTSC, 7.5HZ	427-0030-11-00S	\$	13,842	\$	15,046
F-124	F-124, 9mm, 160x120, NTSC	427-0030-13-00	\$	3,987	\$	4,334
F-124	F-124 - 9MM, NTSC, 7.5HZ	427-0030-13-00S	\$	3,987	\$	4,334
F-117	F-117, 13mm, 160x120, NTSC	427-0030-15-00	\$	3,987	\$	4,334
F-117	F-117 - 13MM, NTSC, 7.5HZ	427-0030-15-00S	\$	3,987	\$	4,334
F-112	F-112, 19mm, 160x120, NTSC	427-0030-17-00	\$	4,215	\$	4,582
F-112	F-112 - 19MM, NTSC, 7.5HZ	427-0030-17-00S	\$	4,215	\$	4,582
F-Series Accessories			\$	-		
Accessories	F-Series Wall Mount	500-0462-00	\$	206	\$	224
Accessories	Pole adapter for F-Series wall mount	4119507	\$	95	\$	103
Accessories	F-Series Pedestal Mount	500-0463-00	\$	138	\$	150
Accessories	Power Supply Assy 24VAC	4124857	\$	397	\$	431
Accessories	F-Series Hard Case w/foam	324-0004-00	\$	1,330	\$	1,446
			\$	-		
Analytics Processor	VIQ-E 1032F, 1 CHANNEL, 320GB ICVR ENCODER	4135852	\$	1,588	\$	1,726
Analytics Processor	VIQ-E 1050F, 1 CHANNEL, 500GB ICVR ENCODER	4127617	\$	1,977	\$	2,149
Analytics Processor	VIQ-RA4-S04, RIALTO A4 BRIDGE, 40GB	4130848	\$	2,662	\$	2,893
Analytics Processor	VIQ-RA4-H50, RIALTO A4, BRIDGE 500GB	4135828	\$	3,165	\$	3,440
Analytics Processor	VIQ-RIA-S04, RIALTO I4, 40GB	4135829	\$	2,662	\$	2,893
Analytics Processor	VIQ-RIA-H50, RIALTO I4, 500GB	4135851	\$	3,165	\$	3,440
			\$	-		
VIQ-RF-1010-AF	Rialto R-Series Analog, 1U appliance chassis + 2 Analog Blades with 2 expansion slots, (up to 8 D1 CCTV cameras) with 2TB of storage (FLIR Optimized)	not released	\$	9,110	\$	9,902
VIQ-RF-1010-IF	Rialto R-Series IP, 1U appliance chassis + 2 IP Blades with 2 expansion slots, (up to 8 D1 or 4 1080p IP cameras) with 2TB of storage (FLIR Optimized)	not released	\$	9,110	\$	9,902

VIQ-RF-1010-HF	Rialto R-Series Hybrid, 1U appliance chassis + 1 Analog blades + 1 IP Blade with 2 expansion slots, (Up to 4 analog + 4 D1 or 2 1080p IP cameras) with 2TB of storage (FLIR Optimized)	not released		\$	9,110	\$	9,902
VIQ-RF-1010-A16F	Rialto R-Series Analog, 1U appliance chassis + 4 Analog Blades, (up to 16 D1 CCTV cameras) with 2TB of storage (FLIR Optimized)	not released		\$	12,934	\$	14,059
VIQ-RF-1010-I16F	Rialto R-Series IP, 1U appliance chassis + 4 IP Blades, (up to 16 D1 or 8 1080p IP cameras) with 2TB of storage (FLIR Optimized)	not released		\$	12,934	\$	14,059
VIQ-RF-1010-H16F	Rialto R-Series Hybrid, 1U appliance chassis + 2 Analog blades + 2 IP Blades, (Up to 8 analog + 8 D1 or 4 1080p IP cameras) with 2TB of storage (FLIR Optimized)	not released		\$	12,934	\$	14,059
VIQ-BMP	Rialto R-Series Analytic Processing IP Blade, Add-on to Rialto R-Series, (4 x D1 or 2 x 1080p IP cameras) (FLIR Optimized)	not released		\$	1,913	\$	2,079
VIQ-BA4	Rialto R-Series Analytic Processing Analog Blade, Add-on to Rialto R-Series, (4 analog CCTV cameras) (FLIR Optimized)	not released		\$	1,913	\$	2,079
				\$	-		
PT-645	PT-645E, 13mm, 640x480, NTSC, E-Zoom	427-0032-51-00		\$	20,344	\$	22,113
PT-645	PT-645E-13MM, NTSC 7.5 HZ	427-0032-51-00S		\$	20,344	\$	22,113
PT-625	PT-625E, 25mm, 640x480, NTSC, E-Zoom	427-0032-53-00		\$	20,918	\$	22,737
PT-625	PT-625E-25MM, NTSC 7.5 HZ	427-0032-53-00S		\$	20,918	\$	22,737
PT-618	PT-618E, 35mm, 640x480, NTSC, E-Zoom	427-0032-57-00		\$	22,362	\$	24,306
PT-618	PT-618E-35MM, NTSC 7.5 HZ	427-0032-57-00S		\$	22,362	\$	24,306
PT-612	PT-612E, 50mm, 640x480, NTSC, E-Zoom	427-0032-59-00		\$	23,576	\$	25,626
PT-612	PT-612E-50MM, NTSC 7.5 HZ	427-0032-59-00S		\$	23,576	\$	25,626
PT-610	PT-610E, 65mm, 640x480, NTSC, E-Zoom	427-0032-61-00		\$	25,652	\$	27,882
PT-610	PT-610E-65MM, NTSC 7.5 HZ	427-0032-61-00S		\$	25,652	\$	27,882
PT-606	PT-606E, 100mm, 640x480, NTSC, E-Zoom	427-0032-55-00		\$	30,780	\$	33,456
PT-606	PT-606E-100MM, NTSC 7.5 HZ	427-0032-55-00S		\$	30,780	\$	33,456
PT-348	PT-348, 9mm, 320x240, NTSC	427-0032-01-00		\$	15,893	\$	17,275
PT-348	PT-348 - 9MM, NTSC, 7.5HZ	427-0032-01-00S		\$	15,893	\$	17,275
PT-334	PT-334, 13mm, 320x240, NTSC	427-0032-03-00		\$	15,893	\$	17,275
PT-334	PT-334 - 13MM, NTSC, 7.5HZ	427-0032-03-00S		\$	15,893	\$	17,275
PT-324	PT-324, 19mm, 320x240, NTSC	427-0032-05-00		\$	17,570	\$	19,098
PT-324	PT-324 - 19MM, NTSC, 7.5HZ	427-0032-05-00S		\$	17,570	\$	19,098

PT-313	PT-313, 35mm, 320x240, NTSC	427-0032-07-00	\$	19,167	\$	20,834
PT-313	PT-313 - 35MM, NTSC, 7.5HZ	427-0032-07-00S	\$	19,167	\$	20,834
PT-307	PT-307, 65mm, 320x240, NTSC	427-0032-09-00	\$	22,362	\$	24,306
PT-307	PT-307 - 65MM, NTSC, 7.5HZ	427-0032-09-00S	\$	22,362	\$	24,306
PT-304	PT-304, 100mm, 320x240, NTSC	427-0032-11-00	\$	25,556	\$	27,778
PT-304	PT-304, 100mm, 320x240, NTSC, 7.5HZ	427-0032-11-00S	\$	25,556	\$	27,778
PT-Series Accessories			\$	-		
Accessories	PT-Series Wall Mount Assembly -- Required for Pole Mount	500-0460-00	\$	279	\$	303
Accessories	Pole adapter for PT-Series wall mount--Required for Pole Mount	500-0509-00	\$	289	\$	314
Accessories	PT-Series Pedestal Mount Assembly	500-0461-00	\$	275	\$	299
Accessories	PT-Series Adapter Plate	4119468	\$	81	\$	88
Accessories	Power Supply Assy 24VAC	4124857	\$	397	\$	431
Accessories	PT-Series Hard Case w/foam	324-0005-00	\$	1,436	\$	1,561
Deduction for thermal only PT (no daylight payload)		MISCSRV	\$	(3,042)	\$	(3,307)
			\$	-		
Thermal Payload Cassette	Payload-645, 13mm 640 NTSC	427-0031-21-00	\$	6,325	\$	6,875
Thermal Payload Cassette	Payload-625, 25mm 640, NTSC	427-0031-23-00	\$	7,028	\$	7,639
Thermal Payload Cassette	Payload-618, 35mm 640, NTSC	427-0031-27-00	\$	7,923	\$	8,612
Thermal Payload Cassette	Payload-612, 50mm 640, NTSC	427-0031-29-00	\$	9,200	\$	10,000
Thermal Payload Cassette	Payload-610, 65mm 640, NTSC	427-0031-31-00	\$	9,966	\$	10,833
Thermal Payload Cassette	Payload-606, 100mm 640, NTSC	427-0031-25-00	\$	18,527	\$	20,138
Thermal Payload Cassette	Payload-348, 9mm, NTSC	427-0031-01-00	\$	3,737	\$	4,062
Thermal Payload Cassette	Payload-334, 13mm, NTSC	427-0031-03-00	\$	3,737	\$	4,062
Thermal Payload Cassette	Payload-324, 19mm, NTSC	427-0031-05-00	\$	3,737	\$	4,062
Thermal Payload Cassette	Payload-313, 35mm, NTSC	427-0031-07-00	\$	4,569	\$	4,966
Thermal Payload Cassette	Payload-307, 65mm, NTSC	427-0031-09-00	\$	6,479	\$	7,042
Thermal Payload Cassette	Payload-304, 100mm, NTSC	427-0031-11-00	\$	13,913	\$	15,123
Sony 1010 Payload Cassette			\$	-		
Sony 1010 Payload Cassette	PAYLOAD-SONY - NTSC	427-0031-60-00	\$	4,608	\$	5,009
			\$	-		
D-645	D-645 - 13MM, NTSC, DOWN	427-9030-11-00	\$	24,201	\$	26,305
D-645	D-645 C - 13MM, NTSC, 7.5HZ, DOWN	427-9030-11-00S	\$	24,201	\$	26,305
D-645	D-645 C - 13MM, NTSC, UP	427-9031-11-00	\$	24,201	\$	26,305
D-645	D-645 C - 13MM, NTSC, 7.5HZ, UP	427-9031-11-00S	\$	24,201	\$	26,305
D-625	D-625 C - 25MM, NTSC, DOWN	427-9030-13-00	\$	24,339	\$	26,455
D-625	D-625 C - 25MM, NTSC, 7.5HZ, DOWN	427-9030-13-00S	\$	24,339	\$	26,455
D-625	D-625 C - 25 MM, NTSC, UP	427-9031-13-00	\$	24,339	\$	26,455
D-625	D-625 C - 25 MM, NTSC, 7.5HZ, UP	427-9031-13-00S	\$	24,339	\$	26,455
D-618	D-618 C - 35MM, NTSC, DOWN	427-9030-15-00	\$	26,620	\$	28,935
D-618	D-618 C - 35MM, NTSC, 7.5HZ, DOWN	427-9030-15-00S	\$	26,620	\$	28,935
D-618	D-618 C - 35MM, NTSC, UP	427-9031-15-00	\$	26,620	\$	28,935

D-618	D-618 C - 35MM, NTSC, 7.5HZ, UP	427-9031-15-005		\$	26,620	\$	28,935
D-348	D-348 C - 9MM, NTSC, DOWN	427-9030-01-00		\$	19,648	\$	21,356
D-348	D-348 C - 9MM, NTSC, 7.5HZ, DOWN	427-9030-01-005		\$	19,648	\$	21,356
D-348	D-348 C - 9MM, NTSC, UP	427-9031-01-00		\$	19,648	\$	21,356
D-348	D-348 C - 9MM, NTSC, 7.5HZ, UP	427-9031-01-005		\$	19,648	\$	21,356
D-334	D-334 C - 13MM, NTSC, DOWN	427-9030-03-00		\$	19,648	\$	21,356
D-334	D-334 C - 13MM, NTSC, 7.5HZ, DOWN	427-9030-03-005		\$	19,648	\$	21,356
D-334	D-334 C - 13MM, NTSC, UP	427-9031-03-00		\$	19,648	\$	21,356
D-334	D-334 C - 13MM, NTSC, 7.5HZ, UP	427-9031-03-005		\$	19,648	\$	21,356
D-324	D-324 C - 19MM, NTSC, DOWN	427-9030-05-00		\$	22,057	\$	23,975
D-324	D-324 C - 19MM, NTSC, 7.5HZ, DOWN	427-9030-05-005		\$	22,057	\$	23,975
D-324	D-324 C - 19MM, NTSC, UP	427-9031-05-00		\$	22,057	\$	23,975
D-324	D-324 C - 19MM, NTSC, 7.5HZ, UP	427-9031-05-005		\$	22,057	\$	23,975
D-313	D-313 C - 35MM, NTSC, DOWN	427-9030-07-00		\$	22,818	\$	24,802
D-313	D-313 C - 35MM, NTSC, 7.5HZ, DOWN	427-9030-07-005		\$	22,818	\$	24,802
D-313	D-313 C - 35MM, NTSC, UP	427-9031-07-00		\$	22,818	\$	24,802
D-313	D-313 C - 35MM, NTSC, 7.5HZ, UP	427-9031-07-005		\$	22,818	\$	24,802
D-Series Accessories					\$	-	
Accessories	WALL MOUNT ARM	4135432		\$	231	\$	251
Accessories	POLE MOUNT ADAPTER	4135600		\$	205	\$	223
Accessories	CORNER MOUNT ADAPTER	4135599		\$	177	\$	192
Accessories	POWER SUPPLY ASSY 24VAC	4124857		\$	397	\$	431
Accessories	HARD CASE - w/ FOAM INSERT, D-SERIES C	4135890		\$	1,419	\$	1,542
				\$	-		
A310 f	FLIR A310 f 6°	61201-1101		\$	17,147	\$	18,638
A310 f	FLIR A310 f 15°	61201-1102		\$	12,607	\$	13,703
A310 f	FLIR A310 f 25°	61201-1103		\$	11,399	\$	12,390
A310 f	FLIR A310 f 45°	61201-1104		\$	12,360	\$	13,435
A310 f	FLIR A310 f 90°	61201-1105		\$	14,249	\$	15,488
A310 F-Series Accessories					\$	-	
Accessories	F-Series Wall Mount (Required for pole mount)	500-0462-00		\$	206	\$	224
Accessories	Pole adapter for F-Series wall mount (Required for pole mount)	4119507		\$	95	\$	103
Accessories	F-Series Pedestal Mount	500-0463-00		\$	138	\$	150
				\$	-		
A310 pt	FLIR A310 pt 6° NTSC (30Hz)	61002-1101		\$	30,815	\$	33,495
A310 pt	FLIR A310pt 15° NTSC (30 Hz)	61002-1102		\$	27,000	\$	29,348
A310 pt	FLIR A310pt 25° NTSC (30 Hz)	61002-1103		\$	25,068	\$	27,248
A310 pt	FLIR A310pt 45° NTSC (30 Hz)	61002-1104		\$	26,030	\$	28,293
A310 pt	FLIR A310pt 90° NTSC (30 Hz)	61002-1105		\$	27,917	\$	30,345
				\$	-		
A310 PT-Series Accessories					\$	-	
Accessories	PT-Series Wall Mount Assembly (Required for pole mount)	500-0460-00		\$	279	\$	303

Accessories	Pole adapter for PT-Series wall mount (Required for pole mount)	500-0509-00		\$	289	\$	314
Accessories	PT-Series Pedestal Mount Assembly	500-0461-00		\$	275	\$	299
Accessories	PT-Series Adapter Plate	4119468		\$	81	\$	88
Accessories	Power Supply Assy 24VAC	4124857		\$	397	\$	431
				\$	-		
PT-602CZ-R	Thermal imaging security camera MCT/NTSC	PT-602CZ-N		\$	112,987	\$	122,812
PT- 602CZ-R Accessories				\$	-		
PT-602CZ Accessories	PT-Series Wall Mount Assembly -- Required for Pole Mount	500-0460-00		\$	279	\$	303
PT-602CZ Accessories	Pole adapter for PT-Series wall mount--Required for Pole Mount	500-0509-00		\$	289	\$	314
PT-602CZ Accessories	PT-Series Pedestal Mount Assembly	500-0461-00		\$	275	\$	299
PT-602CZ Accessories	PT-Series Adapter Plate	4119468		\$	81	\$	88
PT-602CZ Accessories	Power Supply Assy 24VAC	4124857		\$	397	\$	431
				\$	-		
FLIR Sensors Manager Software (Basic and Pro on CD, MTSA purchased separately)				\$	-		
FLIR Sensors Manager Software	FLIR Sensors Manager - Demo (*)	4130246			#VALUE!		n/c
FLIR Sensors Manager Software	FLIR Sensors Manager 2012- Pro bundle Up to 100 sensors	4130235		\$	6,380	\$	6,935
FLIR Sensors Manager Software	FLIR Sensors Manager 2012 Pro license per each additional client workstation	MISCSRV (additional FSM license)		\$	1,597	\$	1,736
Middleware/OEM Licenses				\$	-		
Legacy and Third Party Sensor Servers (Baseline Nexus Connectivity and Compatibility and Georeferencing)				\$	-		
FLIR Sensors Middleware	Radar Sensor Server License	MISCSRV (NS201-RADNET-3)		\$	5,027	\$	5,464
Middleware	Fence or I/O Sensor Server License (8 I/O contacts)	MISCSRV (NS201-IONET-3)		\$	575	\$	625
Middleware	Ground Sensor Server License (10 sensor units)	MISCSRV (NS201-GNDS-3)		\$	2,874	\$	3,124
Nexus Server Option given to a camera for "slew-to-cue" functionality				\$	-		
Server Options	Alarm Manager module	MISCSRV (NS203-ALMGR-3)		\$	1,283	\$	1,395
Server Options	Radar Interface module	MISCSRV (NS203-RADAR-3)		\$	1,283	\$	1,395
FLIR Developers Tools (packages provided "as is", FDN support purchased separately, licenses per PC)				\$	-		
Developers Tools	FLIR Sensors SDK (*)	MISCSRV (NS205-SDK-2)			#VALUE!		n/c

Developers Tools	FLIR Video Player (*)	MISCSRV (NS205-VP-2)		#VALUE!	n/c
Developers Tools	FLIR Sensor Maps Tool (GIS library)	MISCSRV (NS205-MAP-2)		#VALUE!	n/c
HARDWARE				\$	-
Rack Mount Appliances				\$	-
Appliances	FLIR NVR 40Mbps/30d/24h 24TB RAID5 25ch	4127405		\$ 28,980	\$ 31,500
ACCESSORIES	FSM Industrial grade workstation	4132378		\$ 8,785	\$ 9,549
ACCESSORIES	FSM workstation kit, keyboard, mouse, joystick and 2 each 24 inch LCD montiors	500-0550-00		\$ 14,640	\$ 15,913
ACCESSORIES	FSM 10-button joystick	223-0017-00		\$ 959	\$ 1,042
Appliances	FLIR Ethernet I/O Module	4127285		\$ 2,332	\$ 2,535
SERVICES				\$	-
Software Maintenance and Technical Support Agreements (End Users or System Administrators configuring systems)				\$	-
Tech Support	FLIR Networked Products - Standard MTSA Annual Fee	MISCSRV (NSS01-MTSA-BAS)		\$ 1,832	\$ 1,991
Tech Support	FLIR Networked Products - Advanced MTSA Annual Fee	MISCSRV (NSS01-MTSA-ADV)		\$ 3,205	\$ 3,484
FLIR Developers Network (support for Software Developers using Nexus sDK, FLIR Video Player or Sensor Maps Tool)				\$	-
Tech Support	Nexus Developers Network Annual Subscription - Bronze	MISCSRV (NSS02-FDN-BRZ)		\$ 3,816	\$ 4,148
Tech Support	Nexus Developers Network Annual Subscription - Silver	MISCSRV (NSS02-FDN-SILVR)		\$ 6,333	\$ 6,884
Software Maintenance and Technical Support for FLIR NVR Systems				\$	-
Tech Support	FLIR NVR MTSA Renewal One Year -- per site	MISCSRV (NSS03-DVR-MTSA)		\$ 1,726	\$ 1,876
				\$	-
				\$	-
Guardzman	HG-324 GUARDSMAN, BASIC, NTSC	431-0003-03-00		\$ 5,791	\$ 6,295
Guardzman	HG-324 GUARDSMAN, PRO, NTSC	431-0003-13-00		\$ 6,757	\$ 7,345
Guardzman	HG-307 GUARDSMAN, BASIC, NTSC	431-0004-03-00		\$ 8,206	\$ 8,920
Guardzman	HG-307 GUARDSMAN, PRO, NTSC	431-0004-13-00		\$ 9,172	\$ 9,970
ACCESSORIES	2X Extender	322-0152-00		\$ 1,351	\$ 1,469
ACCESSORIES	Carrying Pouch	4115397		\$ 134	\$ 146

Halferty, Ursula

From: Barb Layman <barbl66@vt.edu>
Sent: Tuesday, May 19, 2015 7:26 AM
To: Halferty, Ursula
Cc: Helmick, Mary
Subject: FW: Need signature / VT Contract Mod
Attachments: VA Amend No. 3 SDI Signed.pdf

Morning, Ursula. Forwarding a contract mod for Mary's signature. The original contract was signed by Tom in 2011, happy to send over a copy of that cover page, if you like.

Thanks,

Barb

Barbara J. Layman, CPPO, CPPB, VCO
Assistant Director, IT Acquisitions
Virginia Tech
1700 Pratt Drive, AISB #0214
Blacksburg, VA 24061
540.231.9517





Information Technology Acquisitions
 Attn: Barbara J. Layman, CPPO, VCO, Assistant Director
 1700 Pratt Drive (0214)
 Blacksburg, Virginia 24060
 540/231-9517 Fax: 540/231-4110
 E-mail: barbl66@vt.edu / www.ita.vt.edu

**COMMONWEALTH OF VIRGINIA
 STANDARD CONTRACT AMENDMENT**

Contract Number: UCP-TS-C05-11
 Amendment #2


The above referenced contract is amended this 18th day of December 2014 by Orion Systems Group, LLC, hereinafter called the "Contractor" and the Commonwealth of Virginia, Virginia Polytechnic Institute and State University, hereinafter called "Virginia Tech".

The following changes shall be in effect immediately:

1. Orion Systems Group, LLC shall now be known as SDI Solutions LLC.
2. The parties hereby agree to extend this contract #UCP-TS-C05-11 until April 17, 2016; three optional one-year renewal periods remain.
3. GSA Contract #GS-35F-0248U with Genetec, price list modification #PA-0080 effective October 1, 2014 shall be available to Virginia Tech;
4. GSA Contract #GS-35F-0141W with Digital Video Group, Inc. shall be available to Virginia Tech;
5. GSA Contract #GS-07-7820C with Bosch Security Systems, Inc., price list modification MOD PO132 effective July 30, 2014, shall be available to Virginia Tech.

All other terms and conditions remain in full force and effect.


The parties agree to execute this Contract Amendment by electronic means, via facsimile/scanned signatures.


By:  SDI Solutions LLC Authorized Signature	By: _____ Virginia Tech Authorized Signature
---	---

IN WITNESS WHEREOF, the parties have caused this Contract Amendment to be duly executed intending to be bound thereby.

SDI Solutions LLC:

Virginia Tech:


 Authorized Signature
 Brian Dineen
 Printed Name
 PRESIDENT
 Title

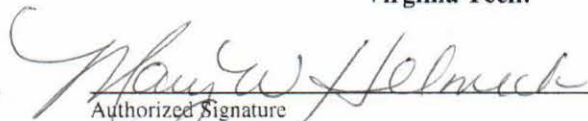
 Authorized Signature
 Mary W. Helmeck
 Printed Name
 Director of Procurement
 Title

Invent the Future

**COMMONWEALTH OF VIRGINIA
STANDARD CONTRACT AMENDMENT**

Contract Number: UCP-TS-C05-11
Amendment #1

The above referenced contract is amended this 18th day of December 2014 by SDI Solutions, formerly Orion, hereinafter called the "Contractor" and the Commonwealth of Virginia, Virginia Polytechnic Institute and State University, hereinafter called "Virginia Tech".

The following changes shall be in effect immediately:

1. ~~Virginia Tech acknowledges and formally changes the contractor's name from Orion Systems Group to SDI Solutions.~~
2. The parties hereby agree to extend this contract #UCP-TS-C05-11 until April 17, 2016; three optional one-year renewal periods remain.
3. GSA Contract #GS-35F-0248U with Genetec, price list modification #PA-0080 effective October 1, 2014 shall be available to Virginia Tech;
4. GSA Contract #GS-35F-0141W with Digital Video Group, Inc. shall be available to Virginia Tech;
5. GSA Contract #GS-07-7820C with Bosch Security Systems, Inc., price list modification MOD PO132 effective July 30, 2014, shall be available to Virginia Tech.

*Revised
sent to
jacob*

All other terms and conditions remain in full force and effect.

The parties agree to execute this Contract Amendment by electronic means, via facsimile/scanned signatures.

By: _____
SDI Solutions Authorized Signature

By: _____
Virginia Tech Authorized Signature

IN WITNESS WHEREOF, the parties have caused this Contract Amendment to be duly executed intending to be bound thereby.

SDI Solutions:

Virginia Tech:

Authorized Signature

Authorized Signature

Printed Name

Printed Name

Title

Title

Invent the Future

SPECIAL ITEM NUMBER 132-34 - MAINTENANCE OF SOFTWARE AS A SERVICE

Software maintenance as a service creates, designs, implements, and/or integrates customized changes to software that solve one or more problems and is not included with the price of the software. Software maintenance as a service includes person-to-person communications regardless of the medium used to communicate: telephone support, on-line technical support, customized support, and/or technical expertise which are charged commercially.

Software maintenance as a service is billed arrears in accordance with 31 U.S.C. 3324.

Genetec, Inc.
2280 Alfred-Nobel Blvd., Suite 400,
St-Laurent (Quebec) H4S 2A4 Canada
514-332-4000

Contract Number: **GS-35F-0284U**

Contract Effective: **March 3rd, 2008 through March 2nd, 2018**

Pricelist current through Modification #PA-0080, October 1st, 2014.

Products and ordering information in this Authorized Information Technology Schedule Pricelist are also available on the GSA Advantage! System (<http://www.gsaadvantage.gov>).



AUTHORIZED
INFORMATION TECHNOLOGY SCHEDULE PRICELIST
GENERAL PURPOSE COMMERCIAL INFORMATION TECHNOLOGY
EQUIPMENT, SOFTWARE AND SERVICES

Special Item No. 132-8 Purchase of New Equipment
Special Item No. 132-12 Equipment Maintenance
Special Item No. 132-33 Perpetual Software Licenses
Special Item No. 132-34 Maintenance of Software as a Service

Note: All non-professional labor categories must be incidental to and used solely to support hardware, software and/or professional services, and cannot be purchased separately.

SPECIAL ITEM NUMBER 132-8 PURCHASE OF NEW EQUIPMENT

FSC CLASS 7010 - SYSTEM CONFIGURATION

FSC CLASS 5810 - COMMUNICATIONS SECURITY EQUIPMENT AND COMPONENTS

FSC CLASS 5895 - MISCELLANEOUS COMMUNICATION EQUIPMENT

The following are offered under Special Item Number 132-8.**

- Installation (FPDS Code N070) for Equipment Offered
- Deinstallation (FPDS N070 and N058)
- Reinstallation (FPDS N070 and N058)

SPECIAL ITEM NUMBER 132-12 - EQUIPMENT MAINTENANCE

FSC/PSC Class J070 - Maintenance and Repair Service)(Repair Parts/Spare Parts –

FSC/PSC Class J058 – Maintenance and Repair of Communication Equipment

SPECIAL ITEM NUMBER 132-33 - PERPETUAL SOFTWARE LICENSES

FSC CLASS 7030 - INFORMATION TECHNOLOGY SOFTWARE

NOTE: Offerors are encouraged to identify within their software items any component interfaces that support open standard interoperability. An item's interface may be identified as interoperable on the basis of participation in a Government agency-sponsored program or in an independent organization program. Interfaces may be identified by reference to an interface registered in the component registry located at <http://www.core.gov>.

Digital Video Group, Inc.
GS-03F-0141W

Winsted
SIN 58-1

PART#	DESCRIPTION	UNIT	PRICE	GSA
10670	Inline Thermostat	Ea	\$63.00	\$48.55
10679	Aurora LED Task Light, 18"	Ea	\$225.00	\$173.37
10702	20 Outlet Power Supply	Ea	\$128.00	\$98.62
10709	34" - 10 Outlet Elec Assembly	Ea	\$88.00	\$67.80
10711	10 Outlet Electrical Assembly	Ea	\$88.00	\$67.80
10716	Twin Fan Blower, 300 CFM	Ea	\$629.00	\$484.64
10720	Plastic Fan Filter Assembly	Ea	\$8.00	\$6.16
10740	6" x 6" Magnetic Vent Cover	Ea	\$1.00	\$0.78
10753	1-1/2" x 3" x 6' Wiring Duct	Ea	\$47.00	\$36.22
10755	4" x 4" x 72" Wiring Duct	Ea	\$69.00	\$53.17
10800	Silver 10-32 Screws/Wash 50	Pk	\$11.00	\$8.48
10810	Black 10-32 Screws/Wash 50	Pk	\$10.00	\$7.70
10814	Pack of 50ea Blk Pilot Screws	Pk	\$20.00	\$15.41
10989	19-1/4"H Monitor Mask w/o Cut	Ea	\$39.00	\$30.05
10995	21" Monitor Mask w/o Cutout	Ea	\$47.00	\$36.22
11081	17" Wall Mount Monitor Shelf	Ea	\$129.00	\$99.40
11093	Monitor/DVR Shelf	Ea	\$191.00	\$147.17
11101	LCD Wall Mount, Single Arm	Ea	\$236.00	\$181.83
11104	Tilting Flat Panel Mount	Ea	\$374.00	\$288.16
11161	Single LCD, Bolt Through Mount	Ea	\$601.00	\$463.07
11192	Dual Mount w/Pole	Ea	\$540.00	\$416.06
11198	Flat Panel Tilting Wall Mount	Ea	\$283.00	\$218.05
11219	Dual Arm Pole Mount	Ea	\$405.00	\$312.05
11745	24/7 High Back Chair, Black	Ea	\$1,040.00	\$801.31
11750	Security 24/7 Pilot Chair	Ea	\$923.00	\$711.16
11760	Universal Task Chair, Black	Ea	\$521.00	\$401.43
11762	Universal Task Chair, Red	Ea	\$521.00	\$401.43

Bosch Security Systems, Inc _GSA Detailed Spread

SEND ALL QUESTIONS TO: Gov.Security@us.bosch.com

GSA GS-07F-7820C Price List - MOD PO132

Effective 07.30.2014

NOTE: RESTRICTED ITEMS ONLY AVAILABLE TO BVIP CERTIFIED DEALERS

All information herein is proprietary and confidential information of Bosch Security Systems, Inc., and without the prior written approval of an authorized representative of Bosch Security Systems, Inc.

Manufacturer	SIN	Part Number	SAP Number
BOSCH - IFAS	246 40	60-362-10-319.5	4.998.137.845
BOSCH - IFAS	246 40	60-362-11-319.5	4.998.137.846
BOSCH - IFAS	246 40	60-452-10-319.5	4.998.137.839
BOSCH - IFAS	246 40	60-457-10-319.5	4.998.137.838
BOSCH - IFAS	246 40	60-462-10-319.5	4.998.137.835
BOSCH - IFAS	246 40	60-499-10-319.5	4.998.137.833
BOSCH - IFAS	246 40	60-499-11-319.5	4.998.137.832
BOSCH - IFAS	246 40	60-578-10-95	4.998.137.848
BOSCH - IFAS	246 40	60-606-319.5	4.998.137.850
BOSCH - IFAS	246 40	60-607-319.5	4.998.137.851
BOSCH - IFAS	246 40	60-660-01-95R	4.998.125.703
BOSCH - IFAS	246 40	60-688-11-95	4.998.137.826
BOSCH - IFAS	246 40	60-688-95	4.998.137.825
BOSCH - IFAS	246 40	60-713	4.998.113.270
BOSCH - IFAS	246 40	60-834-95	4.998.137.843
BOSCH - IFAS	246 40	60-886-95	4.998.143.667
BOSCH - IFAS	246 35 1	ACA-IC16K37-10	4.998.151.581
BOSCH - IFAS	246 35 1	ACA-IC2K26-10	4.998.151.575
BOSCH - IFAS	246 35 1	ACD-IC2K26-50	4.998.151.580
BOSCH - IFAS	246 35 1	ACD-IC2K37-50	4.998.151.576
BOSCH - IFAS	246 35 1	ACT-IC16K26-10	F.01U.005.505
BOSCH - IFAS	246 35 1	ACT-IC16K37-10	4.998.151.578
BOSCH - IFAS	246 35 1	ACT-IC2K26-10	4.998.151.579
BOSCH - IFAS	246 35 1	ACT-IC2K37-10	4.998.151.577
BOSCH - IFAS	246 35 1	ACX-AMC-MUXE	F.01U.513.352
BOSCH - IFAS	246 35 1	ACX-RAIL-400	F.01U.510.954
BOSCH - IFAS	246 20 3	AE101	4.998.800.322
BOSCH - IFAS	246 40	AL1002WAL	F.01U.008.210
BOSCH - IFAS	246 25	AL300UL-PD4R	4.998.113.183
BOSCH - IFAS	246 25	AL400UL-PD4R	F.01U.026.209
BOSCH - IFAS	246 25	AL600ULB	4.998.132.998
BOSCH - IFAS	246 25	AL800LGK9E	4.998.132.999
BOSCH - IFAS	246 25	AL802-WAL	F.01U.020.477
BOSCH - IFAS	246 25	AMT-241575W-FR	F.01U.001.781
BOSCH - IFAS	246 25	AMT-241575W-NYC	F.01U.001.782
BOSCH - IFAS	246 35 1	APS-PBC-60	F.01U.026.573
BOSCH - IFAS	246 40	AR13-18-3	4.998.800.275
BOSCH - IFAS	246 35 1	ARD-FPBEPIC-OC	F.01U.140.230
BOSCH - IFAS	246 35 1	ARD-R40	4.998.127.614
BOSCH - IFAS	246 35 1	ARD-R90	F.01U.030.232
BOSCH - IFAS	246 25	ASWP-2475C-FR	F.01U.027.682
BOSCH - IFAS	246 40	ASWP-2475W-FR	F.01U.002.386

**COMMONWEALTH OF VIRGINIA
STANDARD CONTRACT AMENDMENT****Contract Number: UCP-TS-C05-11**
Amendment # 1

The above referenced contract is amended this 6th day of May 2014 by Orion Systems Group, hereinafter called the "Contractor" and the Commonwealth of Virginia, Virginia Polytechnic Institute and State University, hereinafter called "Virginia Tech".

The parties hereby agree to extend the Contract Number UCP-TS-C05-11 until April 17, 2015.

All other terms and conditions remain in full force and effect.


The parties agree to execute this Contract Amendment by electronic means, via facsimile/scanned signatures.


By: _____
Contractor Authorized SignatureBy: _____
Virginia Tech Authorized Signature

IN WITNESS WHEREOF, the parties have caused this Contract Amendment to be duly executed intending to be bound thereby.

Authorized Contractor Representative:

Authorized Virginia Tech Representative

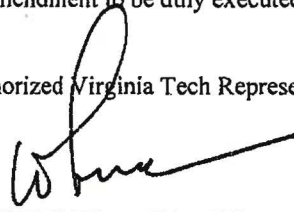

Authorized Signature

Authorized SignatureBrian Diver
Printed NameW. Thomas Kaloupek
Printed NamePresident
TitleDirector of Materials Management
Title*Invent the Future*



Information Technology Acquisitions
1700 Pratt Dr. (0214)
Blacksburg, Virginia 24061
www.ita.vt.edu

COMMONWEALTH OF VIRGINIA
STANDARD CONTRACT

Contract Number: UCP-TS-C05-11

This Contract entered into this 18th day of April, 2011, by Orion Systems Group, hereinafter called the "Contractor" and Commonwealth of Virginia, Virginia Polytechnic Institute and State University called "Virginia Tech".

WITNESSETH that the Contractor and Virginia Tech, in consideration of the mutual covenants, promises and agreements herein contained, agrees as follows:

SCOPE OF CONTRACT: The Contractor shall provide the goods and services to Virginia Tech as set forth in the Contract Documents.



PERIOD OF CONTRACT: From April 18, 2011 through April 17, 2014, plus five (5) optional one-year renewals

COMPENSATION AND METHOD OF PAYMENT: The Contractor shall be paid by Virginia Tech in accordance with the Contract Documents.


CONTRACT DOCUMENTS: The Contract Documents shall consist of this signed contract; Attachment A - Request For Proposal Number 0016531 dated February 28, 2011, together with all written modifications thereof; Attachment B Contractor's response dated March 29, 2011; Attachment C Results of Negotiations; and Attachment D - Detail Pricing, all of which Contract Documents are incorporated herein.


In WITNESS WHEREOF, the parties have caused this Contract to be duly executed intending to be bound thereby.

The parties agree to execute this Contract by electronic means, via facsimile/scanned signatures.

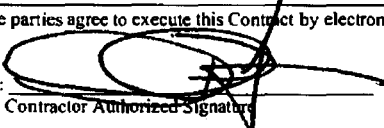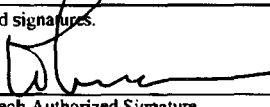By:  Contractor Authorized Signature	By:  Virginia Tech Authorized Signature
--	--

Agreed and Accepted by Authorized Representatives of:

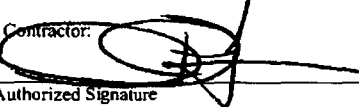Contractor: 
 Authorized Signature
 DAVID P TAYLOR
 Printed Name
 CEO
 Title
 4/18/11
 Date


Virginia Tech 
 Authorized Signature
 W. Thomas Kaloupek
 Printed Name
 Director of Materials Management
 Title
 4/18/2011
 Date

Invent the Future

Attachment A

to

Commonwealth of Virginia Standard Contract UCP-TS-C05-11

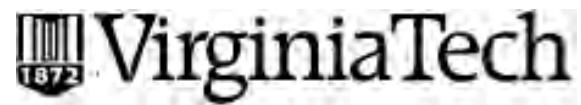

Request for Proposal #0016531

for

Video Surveillance System and Associated Components

February 28, 2011

RFP 0016531
GENERAL INFORMATION FORM

1. **QUESTIONS:** All inquiries for information regarding this solicitation should be directed to: John Krallman, Phone: (540) 231-6233, e-mail: john.krallman@vt.edu.
2. **DUE DATE:** Sealed Proposals will be received until **March 31, 2011 at 3:00 PM**. Failure to submit proposals to the correct location by the designated date and hour will result in disqualification.
3. **ADDRESS:** Proposals should be mailed or hand delivered to: Virginia Polytechnic Institute and State University (Virginia Tech), Information Technology Acquisitions, 1700 Pratt Drive (0214), Blacksburg, Virginia 24061. Reference the Opening Date and Hour, and RFP Number in the lower left corner of the return envelope or package.
4. **PRE-PROPOSAL CONFERENCE:** See Section IX for information regarding a pre-proposal conference.
5. **TYPE OF BUSINESS:** (Please check all applicable classifications). If your classification is certified by the Virginia Department of Minority Business Enterprise, provide your certification number: _____. For certification assistance, please visit: <http://www.dmb.e.state.va.us/swamcert.html>.

_____ **Large**

_____ **Small business** – An independently owned and operated business which, together with affiliates, has 250 or fewer employees or average annual gross receipts of \$10 million or less averaged over the previous three years. Department of Minority Business Enterprise (DMBE) certified women-owned and minority-owned business shall also be considered small business when they have received DMBE small business certification.

_____ **Women-owned business** – A business concern that is at least 51% owned by one or more women who are U. S. citizens or legal resident aliens, or in the case of a corporation, partnership, or limited liability company or other entity, at least 51% of the equity ownership interest is owned by one or more women who are citizens of the United States or non-citizens who are in full compliance with the United States immigration law, and both the management and daily business operations are controlled by one or more women who are U. S. citizens or legal resident aliens.

_____ **Minority-owned business** – A business concern that is at least 51% owned by one or more minority individuals (see Section 2.2-1401, Code of Virginia) or in the case of a corporation, partnership, or limited liability company or other entity, at least 51% of the equity ownership interest in the corporation, partnership, or limited liability company or other entity is owned by one or more minority individuals and both the management and daily business operations are controlled by one or more minority individuals.

6. **COMPANY INFORMATION/SIGNATURE:** In compliance with this Request For Proposal and to all the conditions imposed therein and hereby incorporated by reference, the undersigned offers and agrees to furnish the services in accordance with the attached signed proposal and as mutually agreed upon by subsequent negotiation.

FULL LEGAL NAME (PRINT) <small>(Company name as it appears with your Federal Taxpayer Number)</small>		FEDERAL TAXPAYER NUMBER (ID#)	
BUSINESS NAME/DBA NAME/TA NAME <small>(If different than the Full Legal Name)</small>		FEDERAL TAXPAYER NUMBER <small>(If different than ID# above)</small>	
BILLING NAME <small>(Company name as it appears on your invoice)</small>		FEDERAL TAXPAYER NUMBER <small>(If different than ID# above)</small>	
PURCHASE ORDER ADDRESS		PAYMENT ADDRESS	
CONTACT NAME/TITLE (PRINT)		SIGNATURE (IN INK)	DATE
E-MAIL ADDRESS	TELEPHONE NUMBER	TOLL FREE TELEPHONE NUMBER	FAX NUMBER TO RECEIVE E-PROCUREMENT ORDERS

I. PURPOSE:

The purpose of this Request for Proposal (RFP) is to solicit sealed proposals to establish a contract or contracts through competitive negotiations for an enterprise-wide Internet Protocol-based Video Surveillance System and associated Components to assist in implementing University Policy 5617 related to Safety and Security Camera Acceptable Use Policy (See Attachment D) by Virginia Polytechnic Institute and State University (Virginia Tech), an agency of the Commonwealth of Virginia.

II. CONTRACT PERIOD:

The term of this contract or contracts is for three year(s), or as negotiated. There will be an option for five, one year renewals, or as negotiated.

III. BACKGROUND:

A. University Overview

Founded in 1872 as a land-grant college, Virginia Tech (www.vt.edu) is the most comprehensive university in the Commonwealth of Virginia and is among the top research universities in the nation. Virginia Tech's nine colleges are dedicated to quality, innovation, and results through teaching, research, and outreach activities. At its 2,600 acre main campus located in Blacksburg and other campus centers in Northern Virginia, Southwest Virginia, Hampton Roads, Richmond, Southside, and Roanoke, Virginia Tech enrolls more than 28,000 undergraduate and graduate students from all 50 states and more than 100 countries in 180 academic degree programs.

B. Critical Timeliness of Contract(s) Completion

Several projects, critical to university interests are dependent on the completion of contract(s) resulting from this RFP. It is Virginia Tech's intention to award contract(s) resulting from this RFP by April 18, 2011. As a result of this expedited review process, we would ask any offerors to this RFP to be prepared to answer clarification and follow-up questions and be available to provide demonstrations of parts or all of their solutions within 24 hours of request after the closing date of this RFP, in person or on-line.

C. Network Infrastructure

Virginia Tech has an Ethernet-based, Internet Protocol (IP) network system that supports the main campus in Blacksburg. The backbone of the network provides a foundation for Ethernet (802.3) and Wireless (802.11) access through core and, as applicable, distribution switching components capable of supporting a multitude of applications and corresponding service levels. IP Version 4 (IPv4) and IP Version 6 (IPv6) are fully supported in each of the core and distribution components that make up the system foundation. The backbone will support link speeds ranging from 1 Gbps to Nx10 Gbps, with future capabilities for 40 Gbps and 100 Gbps links.

Core and distribution switching components and interconnecting links will be at least 1+1 redundant throughout the backbone and supported by uninterruptible power.

Ethernet access is provided using several generations of Cisco-brand, Ethernet switches, ranging from the Cisco Catalyst 3500 XL to the Cisco Catalyst 3750. Ethernet access switches will utilize 1+1 redundant links to the backbone. Power over Ethernet (PoE) is provided, where needed, using Cisco Catalyst 3750 switches.

Several off-campus locations in the Town of Blacksburg (i.e., leased properties) are integrated into the campus network using either Virginia Tech-provided Single-Pair High-Speed Digital Subscriber Lines (SHDSL) or leased Digital Signal 1 (DS1) facilities.

Internet access is provided to the campus using a pair of Cisco 7600 series routers located adjacent to the primary data center. These routers interconnect the campus with commodity Internet and research networks (e.g., Internet2, National LambdaRail) via leased services and/or leased fiber at speeds ranging from 1 Gbps to 10 Gbps.

IP routing throughout the campus utilizes the Open Shortest Path First (OSPF) protocol. IPv4 and IPv6 are fully supported for production applications on the campus network. At the campus border, Border Gateway Protocol (BGP) is used to provide wide-area IP routing.

D. Current Safety and Security Camera Environment

Virginia Tech currently has approximately 250 cameras in operation managed by 21 separate departments. Most are digital although several are analog or still frame capture. Most capture and store video and maintain storage for varying periods. We have a mix of continuous feed and motion capture cameras with most being stationary, but some remotely controllable. New uses will include monitoring of outdoor areas where people congregate and parking areas. Approximately ten additional locations have been identified for priority camera expansion. Total cameras eventually under management could approach 2500 units.

IV. EVA BUSINESS-TO-GOVERNMENT ELECTRONIC PROCUREMENT SYSTEM:

The eVA Internet electronic procurement solution streamlines and automates government purchasing activities within the Commonwealth of Virginia. Virginia Tech, and other state agencies and institutions, have been directed by the Governor to maximize the use of this system in the procurement of goods and services. *We are, therefore, requesting that your firm register as a trading partner within the eVA system.*

There are registration fees and transaction fees involved with the use of eVA. These fees must be considered in the provision of quotes, bids and price proposals offered to Virginia Tech. Failure to register within the eVA system may result in the quote, bid or proposal from your firm being rejected and the award made to another vendor who is registered in the eVA system.

Registration in the eVA system is accomplished on-line. Your firm must provide the necessary information. Please visit the eVA website portal at <http://www.eva.virginia.gov/register/vendorreg.htm> and **register both with eVA and Ariba.** *This process needs to be completed before Virginia Tech can issue your firm a Purchase Order or contract.* If your firm conducts business from multiple geographic locations, please register these locations in your initial registration.

For registration and technical assistance, reference the eVA website at: eVACustomerCare@dgs.virginia.gov, or call 866-289-7367 or 804-371-2525.

V. CONTRACT PARTICIPATION:



It is the intent of this solicitation and resulting contract to allow for cooperative procurement. Accordingly, any public body, public or private health or educational institutions, or Virginia Tech’s affiliated corporations and/or partnerships may access any resulting contract if authorized by the contractor.

Participation in this cooperative procurement is strictly voluntary. If authorized by the Contractor, the resultant contract may be extended to the entities indicated above to purchase at contract prices in accordance with contract terms. The Contractor shall notify Virginia Tech in writing of any such entities accessing the contract. No modification of this contract or execution of a separate contract is required to participate. The Contractor will provide semi-annual usage reports for all entities accessing the Contract. Participating entities shall place their own orders directly with the Contractor and shall fully and independently administer their use of the contract to include contractual disputes, invoicing and payments without direct administration from Virginia Tech. Virginia Tech shall not be held liable for any costs or damages incurred by any other participating entity as a result of any authorization by the Contractor to extend the contract. It is understood and agreed that Virginia Tech is not responsible for the acts or omissions of any entity, and will not be considered in default of the contract no matter the circumstances.

Use of this contract does not preclude any participating entity from using other contracts or competitive processes as the need may be.

VI. STATEMENT OF NEEDS:

A. Network Capabilities

1. The proposed system must communicate with existing Virginia Tech networks as described in Section III B. Network Infrastructure above.
2. Describe the capabilities of the proposed solution to provide power over Ethernet.
3. Describe the capabilities of the system to support IP and IPv6 including:
 - a. DHCP for IP configuration
 - b. Stateless address autoconfiguration (SLAAC) or static configuration for IPv6
 - c. DHCP/Stateless DHCP for IPv6
 - d. The ability to operate on an IPv6-only network
4. Describe the capabilities of the system to provide packet filtering for IP and IPv6.
5. Describe the extent to which your proposal could make use of the university-provided 802.11 wireless infrastructure for network connectivity, including 802.1x authentication.
6. Describe how Virginia Tech system administrators will access any and all system components.
7. Describe how the proposed solution will enable stored or real-time video to be sent to a network database or viewed remotely on a secure personal computer.
8. Describe how the proposed solution will be able to store surveillance records from multiple locations for 30 days, and then erase or write over data older than 30 days utilizing a central storage repository.
9. Describe how the proposed system implements a “litigation” or “investigative” hold on selected video footage for an indefinite period of time.
10. Describe the features and capabilities of the proposed solution that will allow it to interface with existing access control and fire alarms via an open Application Programming Interface (API) and Software Development Kit (SDK).
11. Describe how the proposed solution will prevent data loss or the interruption of data collection should one of the storage nodes fail
12. The proposed system should be capable of daily backup. The backup should consist of two copies, one copy of which Virginia Tech will store offsite. System recovery procedures shall be well documented and kept up-to-date in order to allow Virginia Tech to test, ensure the system is functional, and that applications and data can be restored from backups.
13. Describe how the proposed system will provide redundancy in server and storage components.

B. Security Capabilities

1. Describe the security features and capabilities of the proposed solution.
2. Complete and attach the Virginia Tech Information Technology Security Office’s technology procurement questionnaire (Attachment C).
3. Describe how the proposed system will provide HTTPS for system configuration, SSL client authentication and support user installation of the server certificate chain.
4. Indicate whether the proposed solution is capable of encrypting all control and image transfer with either SSL or SSH and describe how.
5. Describe how control and image transfer will be encrypted.
6. Describe how the proposed system will provide access control, including different access levels and / or accounts for routine image fetching and administrative access.
7. Describe how the system manages and supports multiple users simultaneously accessing the same data, including access to live camera data from multiple disparate locations.
8. Describe how the system will authenticate surveillance records as original.
9. Describe the features and capabilities of the proposed system that will enable remote access via the Virginia Tech Virtual Private Network (VPN) for real time viewing from surveillance cameras or use of surveillance records.
10. Describe what access controls or technologies the system can employ to prevent misuse of data, such as unauthorized disclosure of video records to third parties.

C. Operating Standards

1. The proposed system must be broad enough to address all university locations as described in University Policy and Procedures No. 5617 (Attachment D).
2. Indicate whether the proposed solution will include an API for camera operation and image transfer available to the public and unencumbered by license and provide details.

3. Indicate whether cameras in the proposed solution can be fully configurable via a web browser with standard JavaScript and list the minimum versions required.
4. Indicate whether cameras in the proposed solution can be fully configurable via a web browser with Java.
5. Can configuration data from all components be exported and imported via plain ASCII text or XML? If so, please describe how.
6. The proposed system must provide for “five nines” (99.999%) reliability for uptime of video monitoring, storage and archival review functions, in a manner equivalent to the normal production mode.
7. The proposed system must monitor self-health and report failures of cameras and other edge peripherals to operations staff.

D. Technical Capabilities

1. The proposed system must address the use of security cameras as well as other video monitoring and recording systems. (See Attachment D)
2. To the extent possible, the proposed system should protect existing investments in legacy camera systems.
3. Describe the functional capabilities of the proposed system to simultaneously collect video including the maximum number of simultaneous digital and analog cameras, maximum number of frames per second, highest resolution, etc.
4. Describe the scalability characteristics of the proposed solution.
5. Describe how the proposed system will support access by multiple campus groups and accommodate different levels of users.
6. Describe the management characteristics of the proposed solution including:
 - a. Search functions by camera, time and date or frame number
 - b. Display capabilities of the system during active alarms
 - c. Viewing of synchronized video from multiple cameras on a single monitor
 - d. Operator selection of the camera or cameras to appear on the monitors and display format options.
 - e. Real time review of video from multiple locations, and in some cases, simultaneous access to the same video feed.
 - f. Procedures to export images and archive for legal purposes.
7. Describe how the proposed system will incorporate existing cameras, including both fixed and Pan Tilt Zoom (PTZ) cameras.
8. Describe the system’s capability to copy video footage or single video frames from a stored surveillance recording on to a standard magnetic medium for viewing on a personal computer. Describe the playback controls available to users.
9. Describe the system’s ability to incorporate the use of maps and other GIS data.
10. Describe the system’s ability to capture audio.
11. Describe the system’s ability to operate outdoors under low-light conditions or where lighting conditions will fluctuate.
12. Describe the system’s ability to operate in inclement weather and temperature conditions ranging from 0-105 degrees Fahrenheit.
13. Describe how the proposed solution will support the future use of video analytics.
14. Describe the system’s ability to operate during a power failure.

E. Account Management

1. Through expert consultation, the successful offeror must be able to assist the users of both new and existing camera systems with the design and implementation of the proposed system, so they may be in compliance with University Policy No. 5617 (Attachment D).
2. The successful offeror must be able to provide technical assistance to Information Technology and users regarding placement, type, connectivity and operation of cameras in both indoor and outdoor locations.
3. As the pilot project for the enterprise solution, the successful offeror must design and implement the first installation of the full safety and security system for Virginia Tech Parking Services at the Perry Street Parking Deck immediately upon award.
4. Describe the upgrade path from the completion of the parking deck pilot project to deployment of other university locations.
5. Provide detailed warranty information for all equipment in the proposed solution.
6. Describe the on-site support available to resolve a system failure. Provide a detailed description of maintenance options available for the proposed solution.

7. Provide a detailed description of the end user training included in the proposal to prepare Virginia Tech to use and administer the proposed solution, and to fully realize the utility of the proposed solution

F. Cost

1. Provide complete pricing information for an enterprise-wide safety and security camera system.
2. Provide itemized pricing information that includes all hardware, software, licensing, training and professional services, including annual maintenance and support.

VII. PROPOSAL PREPARATION AND SUBMISSION:

A. General Requirements

1. RFP Response: In order to be considered for selection, Offerors must submit a complete response to this RFP. One (1) **original** and seven (7) **copies** of each proposal must be submitted to:

Virginia Tech
Information Technology Acquisitions (0214)
1700 Pratt Drive
Blacksburg, VA 24061

Reference the Opening Date and Hour, and RFP Number in the lower left hand corner of the return envelope or package.

No other distribution of the proposals shall be made by the Offeror.

2. Proposal Preparation:
 - a. Proposals shall be signed by an authorized representative of the Offeror. All information requested should be submitted. Failure to submit all information requested may result in Virginia Tech requiring prompt submission of missing information and/or giving a lowered evaluation of the proposal. Proposals which are substantially incomplete or lack key information may be rejected by Virginia Tech at its discretion. Mandatory requirements are those required by law or regulation or are such that they cannot be waived and are not subject to negotiation.
 - b. Proposals should be prepared simply and economically providing a straightforward, concise description of capabilities to satisfy the requirements of the RFP. Emphasis should be on completeness and clarity of content.
 - c. Proposals should be organized in the order in which the requirements are presented in the RFP. All pages of the proposal should be numbered. Each paragraph in the proposal should reference the paragraph number of the corresponding section of the RFP. It is also helpful to cite the paragraph number, subletter, and repeat the text of the requirement as it appears in the RFP. If a response covers more than one page, the paragraph number and subletter should be repeated at the top of the next page. The proposal should contain a table of contents which cross references the RFP requirements. Information which the offeror desires to present that does not fall within any of the requirements of the RFP should be inserted at an appropriate place or be attached at the end of the proposal and designated as additional material. Proposals that are not organized in this manner risk elimination from consideration if the evaluators are unable to find where the RFP requirements are specifically addressed.
 - d. Each copy of the proposal should be bound in a single volume where practical. All documentation submitted with the proposal should be bound in that single volume.
 - e. Ownership of all data, material and documentation originated and prepared for Virginia Tech pursuant to the RFP shall belong exclusively to Virginia Tech and be subject to public inspection in accordance with the Virginia Freedom of Information Act. Trade secrets or proprietary information submitted by an Offeror shall not be subject to public disclosure under the Virginia Freedom of Information Act. However, to prevent disclosure the Offeror must invoke the protections of Section 2.2-4342F of the Code of Virginia, in writing, either before or at the time the data or other materials is submitted. The written request must specifically

identify the data or other materials to be protected and state the reasons why protection is necessary. The proprietary or trade secret material submitted must be identified by some distinct method such as highlighting or underlining and must indicate only the specific words, figures, or paragraphs that constitute trade secret or proprietary information. The classification of an entire proposal document, line item prices and/or total proposal prices as proprietary or trade secrets is not acceptable and may result in rejection of the proposal.

3. Oral Presentation: Offerors who submit a proposal in response to this RFP may be required to give an oral presentation of their proposal to Virginia Tech. This will provide an opportunity for the Offeror to clarify or elaborate on the proposal but will in no way change the original proposal. Virginia Tech will schedule the time and location of these presentations. Oral presentations are an option of Virginia Tech and may not be conducted. Therefore, proposals should be complete.

B. Specific Requirements

Proposals should be as thorough and detailed as possible so that Virginia Tech may properly evaluate your capabilities to provide the required goods and services. Offerors are required to submit the following information/items as a complete proposal:

1. The return of the General Information Form and addenda, if any, signed and filled out as required.
2. Responses to the Statement of Needs as noted in Section VI formatted as noted above in Paragraph VII.A.2
3. The return of Attachment C filled out as required.
4. Four (4) recent references, either educational or governmental, for whom you have provided the type of goods and services described herein. Include the date(s) the goods and services were furnished, the client name, address and the name and phone number of the individual Virginia Tech has your permission to contact.
5. Demonstrate economic viability by providing a copy of your most recent annual report, public filing, or equivalent. Other financial statements may be requested as necessary, such as supplementary financial statements and any quarterly financial statements prepared since the period reported in the annual report. Supplementary financial statements should include, at a minimum, a consolidated balance sheet and income statement.
6. Any proposed exceptions to the RFP terms and conditions.
7. Small, Women-owned and Minority-owned Business (SWAM) Utilization:

If your business can not be classified as SWAM, describe your plan for utilizing SWAM subcontractors if awarded a contract. Describe your ability to provide reporting on SWAM subcontracting spend when requested. If your firm or any business that you plan to subcontract with can be classified as SWAM, but has not been certified by the Virginia Department of Minority Business Enterprise (DMBE), it is expected that the certification process will be initiated no later than the time of the award. If your firm is currently certified, you agree to maintain your certification for the life of the contract. For assistance with SWAM certification, visit the DMBE website at www.dmbv.virginia.gov. Any questions relating to SWAM businesses or SWAM subcontracting opportunities can be directed to Mark Cartwright, the University's Assistant Director for Supplier Diversity, at 540-231-3333 or mcartwright@vt.edu.

VIII. SELECTION CRITERIA AND AWARD:

A. Selection Criteria

Proposals will be evaluated by Virginia Tech using the following:

<u>Criteria</u>	<u>Maximum Point Value</u>
1. Network Capabilities	
2. Security Capabilities	
3. Operating Standards	
4. Technical Capabilities	
5. Account Management	
6. Cost	
7. SWAM Utilization	
	<hr/>
	Total 100

B. Award

Selection shall be made of two or more offerors deemed to be fully qualified and best suited among those submitting proposals on the basis of the evaluation factors included in the Request for Proposal, including price, if so stated in the Request for Proposal. Negotiations shall then be conducted with the offerors so selected. Price shall be considered, but need not be the sole determining factor. After negotiations have been conducted with each offeror so selected, Virginia Tech shall select the offeror which, in its opinion, has made the best proposal, and shall award the contract to that offeror. Virginia Tech may cancel this Request for Proposal or reject proposals at any time prior to an award. Should Virginia Tech determine in writing and in its sole discretion that only one offeror has made the best proposal, a contract may be negotiated and awarded to that offeror. The award document will be a contract incorporating by reference all the requirements, terms and conditions of this solicitation and the Contractor's proposal as negotiated. See Attachment B for sample contract form.

IX. OPTIONAL PRE-PROPOSAL CONFERENCE:

An optional pre-proposal conference will be held on **March 10, 2011 at 1:30 P.M.** in Room 115 of Research Building 14. The purpose of this conference is to allow potential Offerors an opportunity to present questions and obtain clarification relative to any facet of this solicitation.

While attendance at this conference will not be a prerequisite to submitting a proposal, offerors who intend to submit a proposal are encouraged to attend. For those attending, a site visit of the Perry Street Parking Deck, which will be the first implementation under the system, will follow the conference (see Account Management, VI.E.3.). An email to John Krallman with your company name and the number of people planning to attend will help with our planning.

Bring a copy of this solicitation with you. Any changes resulting from this conference will be issued in a written addendum to this solicitation.

It is strongly recommended that you obtain a Virginia Tech parking permit for display on your vehicle prior to attending the conference. While a parking permit is not necessary at 1770 Forecast Drive, the site of the conference, a permit is required elsewhere on campus. Parking permits are available from the Virginia Tech Parking Services Department located at 455 Tech Center Drive, phone: (540) 231-3200, e-mail: parking@vt.edu.

The format of the conference is to summarize background and procedural information, ask if there are follow-up questions to any Questions & Answers documents already posted to our department website (http://www.ita.vt.edu/VSSAC_RFP.html), receive any new questions, and close. Note that we do not plan to provide answers to questions immediately. For accuracy we plan to respond in writing in a document entitled Questions & Answers Pre-Proposal Conference that will be posted within a few days as an addendum to the RFP on the RFP website, http://www.ita.vt.edu/VSSAC_RFP.html. Please contact John Krallman if any questions arise. Follow-on questions will be accepted until 5:00 P.M., March 24, 2011. Answers will be posted as Addenda at the RFP website.

X. INVOICES:

Invoices for goods or services provided under any contract resulting from this solicitation shall be submitted to:

Virginia Polytechnic Institute and State University
Accounts Payable
201 Southgate Center
Blacksburg, VA 24061

XI. METHOD OF PAYMENT:

Virginia Tech will authorize payment to the contractor as negotiated in any resulting contract from the aforementioned Request for Proposal.

Payment can be expedited through the use of a ghost card payment system. For more information on this program please refer to Virginia Tech's Purchasing website: <http://www.purch.vt.edu/Department/WellsOne.html>

XII. ADDENDUM:

Any **ADDENDUM** issued for this solicitation may be accessed at http://www.ita.vt.edu/VSSAC_RFP.html. Since a paper copy of the addendum will not be mailed to you, we encourage you to check the web site regularly.

XIII. CONTRACT ADMINISTRATION:

- A. Richard Hach, Associate Director, Network Administration, Network Infrastructure and Services, at Virginia Tech or his/her designee, shall be identified as the Contract Administrator and shall use all powers under the contract to enforce its faithful performance.
- B. The Contract Administrator, or his/her designee, shall determine the amount, quantity, acceptability, fitness of all aspects of the services and shall decide all other questions in connection with the services. The Contract Administrator, or his/her designee, shall not have authority to approve changes in the services which alter the concept or which call for an extension of time for this contract. Any modifications made must be authorized by the Virginia Tech Purchasing Department through a written amendment to the contract.

XIV. TERMS AND CONDITIONS:

This solicitation and any resulting contract/purchase order shall be governed by the attached terms and conditions.

XV. ATTACHMENTS:

- Attachment A – Terms and Conditions
- Attachment B – Standard Contract Form
- Attachment C – Security Questions for Technology Based Procurements
- Attachment D – University Policy 5617 - Safety and Security Camera Acceptable Use Policy

TERMS AND CONDITIONS

RFP General Terms and Conditions

http://www.purch.vt.edu/html.docs/terms/GTC_RFP_100110.pdf

Special Terms and Conditions

1. **AUDIT:** The Contractor hereby agrees to retain all books, records, and other documents relative to this contract for five (5) years after final payment, or until audited by the Commonwealth of Virginia, whichever is sooner. Virginia Tech, its authorized agents, and/or the State auditors shall have full access and the right to examine any of said materials during said period.
2. **AVAILABILITY OF FUNDS:** It is understood and agreed between the parties herein that Virginia Tech shall be bound hereunder only to the extent of the funds available or which may hereafter become available for the purpose of this agreement.
3. **CANCELLATION OF CONTRACT:** Virginia Tech reserves the right to cancel and terminate any resulting contract, in part or in whole, without penalty, upon 60 days written notice to the Contractor. In the event the initial contract period is for more than 12 months, the resulting contract may be terminated by either party, without penalty, after the initial 12 months of the contract period upon 60 days written notice to the other party. Any contract cancellation notice shall not relieve the Contractor of the obligation to deliver and/or perform on all outstanding orders issued prior to the effective date of cancellation.
4. **CONTRACT DOCUMENTS:** The contract entered into by the parties shall consist of the Request for Proposal including all modifications thereof, the proposal submitted by the Contractor, the written results of negotiations, the Commonwealth Standard Contract Form, all of which shall be referred to collectively as the Contract Documents.
5. **INSURANCE:**

By signing and submitting a proposal under this solicitation, the Offeror certifies that if awarded the contract, it will have the following insurance coverage at the time the work commences. Additionally, it will maintain these during the entire term of the contract and that all insurance coverage will be provided by insurance companies authorized to sell insurance in Virginia by the Virginia State Corporation Commission.

During the period of the contract, Virginia Tech reserves the right to require the Contractor to furnish certificates of insurance for the coverage required.

INSURANCE COVERAGES AND LIMITS REQUIRED:

 - A. Worker's Compensation – Statutory requirements and benefits.
 - B. Employers Liability – \$100,000.00
 - C. General Liability – \$500,000.00 combined single limit. Virginia Tech and the Commonwealth of Virginia shall be named as an additional insured with respect to goods/services being procured. This coverage is to include Premises/Operations Liability, Products and Completed Operations Coverage, Independent Contractor's Liability, Owner's and Contractor's Protective Liability and Personal Injury Liability.
 - D. Automobile Liability – \$500,000.00
 - E. Builders Risk – For all renovation and new construction projects under \$100,000 Virginia Tech will provide All Risk – Builders Risk Insurance. For all renovation contracts, and new construction from \$100,000 up to \$500,000 the contractor will be required to provide All Risk – Builders Risk Insurance in the amount of the contract and name Virginia Tech as additional insured. All insurance verifications of insurance will be through a valid insurance certificate.

The contractor agrees to be responsible for, indemnify, defend and hold harmless Virginia Tech, its officers, agents and employees from the payment of all sums of money by reason of any claim against them arising out of any and all occurrences resulting in bodily or mental injury or property damage that may happen to occur in connection with and during the performance of the contract, including but not limited to claims under the Worker's Compensation Act. The contractor agrees that it will, at all times, after the completion of the work, be responsible for, indemnify, defend and hold harmless Virginia Tech, its officers, agents and employees from all liabilities resulting from bodily or mental injury or property damage directly or indirectly arising out of the performance or nonperformance of the contract.
6. **NOTICES:** Any notices to be given by either party to the other pursuant to any contract resulting from this solicitation shall be in writing, hand delivered or mailed to the address of the respective party at the following address:

If to Contractor: Address Shown On RFP Cover Page
Attention: Name Of Person Signing RFP

If to Virginia Tech:

Virginia Polytechnic Institute and State University
Attn: Nancy Sterling
Information Technology Acquisitions (0214)
1700 Pratt Dr.
Blacksburg, VA 24061

7. **PROPOSAL ACCEPTANCE PERIOD:** Any proposal received in response to this solicitation shall be valid for (120) days. At the end of the (120) days the proposal may be withdrawn at the written request of the Offeror. If the proposal is not withdrawn at that time it remains in effect until an award is made or the solicitation is cancelled.
8. **CONTRACTOR RESPONSIBILITIES:** The Contractor shall be responsible for completely supervising and directing the work under this contract and all subcontractors that he may utilize, using his best skill and attention. Subcontractors who perform work under this contract shall be responsible to the Contractor. The Contractor agrees that he is as fully responsible for the acts and omissions of his subcontractors and of persons employed by them as he is for the acts and omissions of his own employees.
9. **PROPOSAL PRICES:** Proposal shall be in the form of a firm unit price for each item during the contract period.
10. **QUANTITIES:** Quantities set forth in this solicitation are estimates only, and the Contractor shall supply at proposal prices actual quantities as ordered, regardless of whether such total quantities are more or less than those shown.
11. **RENEWAL OF CONTRACT:** This contract may be renewed by Virginia Tech upon written agreement of both parties for five successive one year periods, or as negotiated under the terms of the current contract, and at a reasonable time (approximately 90 days) prior to the expiration.
12. **COMMUNICATIONS:** Communications regarding this Request for Proposals (RFP) shall be formal from the date of issue for this RFP, until either a Contractor has been selected or the Information Technology Acquisitions Office rejects all proposals. Formal communications will be directed to the Information Technology Acquisitions Office. Informal communications, including but not limited to request for information, comments or speculations regarding this RFP to any University employee other than an Information Technology Acquisitions Office representative may result in the offending Offeror's proposal being rejected.
13. **RIGHT TO SELECT PROJECT PERSONNEL:** The University has the right to interview and select all of the Contractor's personnel that will provide services under the Agreement.
14. **RIGHT TO REMOVE PROJECT PERSONNEL:** The University has the right to remove any of the selected Contractor's personnel that will provide services under the Agreement.
15. **SUBCONTRACTS:** No portion of the work shall be subcontracted without prior written consent of Virginia Tech. In the event that the Contractor desires to subcontract some part of the work specified herein, the Contractor shall furnish Virginia Tech the names, qualifications and experience of their proposed subcontractors. The Contractor shall, however, remain fully liable and responsible for the work to be done by his subcontractor(s) and shall assure compliance with all requirements of the contract.
16. **ADVERTISING:** In the event a contract is awarded for supplies, equipment, or services resulting from this solicitation, no indication of such sales or services to Virginia Tech will be used in product literature or advertising without the prior written consent of Virginia Tech. The Contractor shall not state in any of the advertising or product literature that the Commonwealth of Virginia or any agency or institution of the Commonwealth has purchased or uses its products or services.
17. **CERTIFICATION TESTING AND ACCEPTANCE:** The system specified in the contract shall be considered ready for production testing upon receipt of documentation from the Contractor that a successful system audit or diagnostic test

was performed at the site demonstrating that the system meets the minimum design/performance capabilities stipulated by the contract. The system shall be deemed ready for production certification testing on the day following receipt of this documentation. Virginia Tech shall provide written confirmation of its acceptance following successful completion of the production certification test. System (software and/or hardware) payment will be authorized after the successful completion and certification test(s).

18. **SEVERAL LIABILITY:** Virginia Tech will be severally liable to the extent of its purchases made against any contract resulting from this solicitation. Applicable entities described herein will be severally liable to the extent of their purchases made against any contract resulting from this solicitation.

19. **WARRANTIES:**

- A. Vendor warrants that all services provided to Customer shall conform to and be performed in accordance with Vendor's proposal and that Vendor's services shall not infringe any third-party intellectual property rights
- B. The Contractor agrees that the goods and services furnished under any award resulting from this solicitation shall be covered by the most favorable commercial warranties the contractor gives any customer for such goods and services and that the rights and remedies provided therein are in addition to and do not limit those available to Virginia Tech by any other clause of this solicitation. A copy of this warranty must be furnished with the proposal.

**Standard Contract form for reference only
Offerors do not need to fill in this form**

COMMONWEALTH OF VIRGINIA
STANDARD CONTRACT

Contract Number: _____

This contract entered into this ____ day of _____ 20__, by _____, hereinafter called the "Contractor" and Commonwealth of Virginia, Virginia Polytechnic Institute and State University called "Virginia Tech".

WITNESSETH that the Contractor and Virginia Tech, in consideration of the mutual covenants, promises and agreements herein contained, agrees as follows:

SCOPE OF CONTRACT: The Contractor shall provide the _____ to Virginia Tech as set forth in the Contract Documents.

PERIOD OF CONTRACT: From _____ through _____.

COMPENSATION AND METHOD OF PAYMENT: The Contractor shall be paid by Virginia Tech in accordance with the contract documents.

CONTRACT DOCUMENT: The contract documents shall consist of this signed contract, Request For Proposal Number _____ dated _____, together with all written modifications thereof and the proposal submitted by the Contractor dated _____ and the Contractor's letter dated _____, all of which contract documents are incorporated herein.

In WITNESS WHEREOF, the parties have caused this Contract to be duly executed intending to be bound thereby.

Contractor:

Virginia Tech

By: _____

By: _____

Title: _____

Virginia Tech Security Questions for Technology-Based Procurements

If purchased, Virginia Tech reserves the right to conduct an IT security assessment on the product(s), system(s) and/or service(s) once delivered to validate the answers to the questions below.

If evaluation copies or instances are available for testing, they should be provided to the IT Security Office prior to purchase. Nicolas Pachis (npachis@vt.edu) or Randy Marchany (randy.marchany@vt.edu) may be contacted in the IT Security Office.

In the space following each question, please provide a Yes, No or a "no answer" (N/A), and add any appropriate comments. If the answer is No or N/A, please provide comments indicating how this question/concern is addressed elsewhere or why it is not applicable.

1. Does your product(s), system(s) and or service(s) protect against the SANS Top 20 security vulnerabilities <http://www.sans.org/top20>?
2. Does your product(s), system(s) and or service(s) protect against the OWASP http://www.owasp.org/index.php/OWASP_Top_Ten_Project?
3. What specific encryption algorithms are employed for your product(s), system(s) and/or service(s)?
4. Is all sensitive data (i.e. Social Security Numbers, Credit Card Numbers, Health Information, etc) encrypted in transit and at rest? If not, please explain? (NOTE: Please see the Sensitive Information page at <http://www.security.vt.edu/sensitiveinfo.html> for specifics).
5. Is login information such as user name and password encrypted during transmission from the client to the server? NOTE: Base-64 encoding is not acceptable.
6. Are operating systems (e.g. Windows or Linux), programming and scripting languages (e.g. Java or PHP), web servers (e.g. Apache or IIS), database servers (e.g.. Oracle or MySQL), application servers, etc. always promptly patched and current with security updates? If not, please explain.
7. Is all access, including administrative accounts, controlled and logged (i.e. firewalls, file system permissions, ACLs, database table permissions, packet logs, etc.)? If not, please explain.
8. Does your product(s), system(s) and/or service(s) prevent the use of shared credentials or accounts including administrative accounts?
9. Describe how your product(s), system(s) and/or service(s) authenticates and authorizes users?
10. Does your product(s) and/or system(s) facilitate compliance with Federal and State laws, such as FERPA, HIPPA and PCI?
11. Does your company alert customers to vulnerabilities and security issues in a timely fashion? If so, please describe your process.

For hosted services, in addition to questions above

1. Are intrusion detection technologies and firewalls utilized on the hosted system(s)?

2. Describe how your facility is physically secured?

3. Does your network or facility undergo vulnerability scanning and penetration testing?

4. Do your employees hold Information Technology Security certifications and/or secure coding certifications? If so, please describe them.

Subject: Safety and Security Camera Acceptable Use Policy

1. Purpose	1
2. Policy	1
2.1 Responsibilities	2
2.1.1 Responsibilities of Surveillance Oversight Committee (SOC).....	2
2.1.2 Responsibilities of University Relations and General Counsel	2
2.2 Scope.....	3
2.3 General Principles.....	3
2.3.1 Placement of Cameras	3
2.3.2 Access and Monitoring	4
2.3.3 Appropriate Use and Confidentiality	4
2.3.4 Use of Cameras for Criminal Investigations.....	4
2.3.5 Exceptions.....	4
3. Procedures	5
3.1 Installation	5
3.2 Training	5
3.3 Operation	5
3.4 Storage and Retention of Recordings	6
4. Definitions	6
5. References	6
6. Approval and Revisions	6

1. Purpose

Virginia Tech is committed to enhancing the quality of life of the campus community by integrating the best practices of safety and security with technology. A critical component of a comprehensive security plan is the utilization of a security and safety camera systems. The surveillance of public areas is intended to deter crime and assist in protecting the safety and property of the Virginia Tech community. This policy addresses the university’s safety and security needs while respecting and preserving individual privacy.

To ensure the protection of individual privacy rights in accordance with the university’s core values and state and federal laws, this policy is adopted to formalize procedures for the installation of surveillance equipment and the handling, viewing, retention, dissemination, and destruction of surveillance records. The purpose of this policy is to regulate the use of camera systems used to observe and record public areas for the purposes of safety and security. The existence of this policy does not imply or guarantee that cameras will be monitored in real time 24 hours a day, seven days a week.

2. Policy

The Virginia Tech Police Department (VTPD) has the authority to select, coordinate, operate, manage, and monitor all campus security surveillance systems pursuant to this policy. All departments using camera surveillance are responsible for implementing and complying with this policy in their respective operations.

All existing uses of security camera systems shall be brought into compliance with this policy within 12 months of the approval of the policy. Unapproved or nonconforming devices will be removed.

A university Surveillance Oversight Committee (SOC) is an operational committee established by the Vice President for Administrative Services to oversee implementation of this policy. Proposed policy revisions will be reviewed by the SOC and the University Safety and Security Policy Committee.

2.1 Responsibilities

VTPD, in conjunction with Information Technology and the Office of Emergency Management (OEM), is responsible for realization and assimilation of the policy.

Information Technology and VTPD are responsible for advising departments on appropriate applications of surveillance technologies and for providing technical assistance to departments preparing proposals for the purchase and installation of security camera systems.

VTPD and Information Technology shall monitor developments in the law and in security industry practices and technology to ensure that camera surveillance is consistent with the best practices and complies with all Federal and State laws.

VTPD and Information Technology will review proposals and recommendations for camera installations and review specific camera locations to determine that the perimeter of view of fixed location cameras conforms to this policy. Proposals for the installation of surveillance cameras shall be reviewed by the Chief of Police or designee. Recommendations shall be forwarded to the SOC.

VTPD will review any complaints regarding the utilization of surveillance camera systems and determine whether this policy is being followed. Appeals of a decision made by the Chief of Police will be made to and reviewed by the SOC which will make a recommendation to the Vice President for Administrative Services who will render a decision. An appeal of the Vice President for Administrative Services decision may be taken to the University President who is the final arbiter.

2.1.1 Responsibilities of Surveillance Oversight Committee (SOC)

The SOC will be responsible for reviewing and approving or denying all proposals for security camera equipment recommended by the Chief of Police. The SOC shall propose to the Vice President for Administrative Services appropriate changes to this policy as needed.

The SOC shall be comprised of five members;

- The Virginia Tech Chief of Police or designee, Chair of the SOC
- Chief Information Officer or designee
- Vice President for Student Affairs or designee
- Associate Vice President for Facilities or designee
- Virginia Tech Director of Emergency Management or designee

2.1.2 Responsibilities of University Relations and General Counsel

University Relations will review all external requests to release records obtained through security camera surveillance. University Relations will seek consultation and advice from the General Counsel related to these requests prior to the release of any records.

2.2 Scope

This policy applies to all personnel, departments, and colleges of Virginia Tech in the use of security cameras and their video monitoring and recording systems. Security cameras may be installed in situations and places where the security and safety of either property or persons would be enhanced. Cameras will be limited to uses that do not violate the reasonable expectation of privacy as defined by law. Where appropriate, the cameras may be placed campus-wide, inside and outside buildings. Although the physical cameras may be identical, the functions of these cameras fall into three main categories:

- A. **Property Protection:** Where the main intent is to capture video and store it on a remote device so that if property is reported stolen or damaged, the video may show the perpetrator. Examples: an unstaffed computer lab, an unstaffed science lab, or a parking lot.
- B. **Personal Safety:** Where the main intent is to capture video and store it on a remote device so that if a person is assaulted, the video may show the perpetrator. Examples: a public walkway, or a parking lot.
- C. **Extended Responsibility:** Where the main intent is to have the live video stream in one area monitored by a staff member in close proximity. In this case video may or may not be recorded. Example: a computer lab with multiple rooms and only one staff.

2.3 General Principles

Information obtained from the cameras shall be used exclusively for law and/or policy enforcement, including, where appropriate, student judicial functions. Information must be handled with an appropriate level of security to protect against unauthorized access, alteration, or disclosure in accordance with Policy 7105, Policy for Protecting University Information in Digital Form (<http://www.policies.vt.edu/7105.pdf>)

All appropriate measures must be taken to protect an individual's right to privacy and hold university information securely through its creation, storage, transmission, use, and deletion.

All camera installations are subject to federal and state laws.

Departments requesting security cameras will be required to follow the procedures outlined in this policy.

2.3.1 Placement of Cameras

The locations where cameras are installed may be restricted access sites such as a departmental computer lab; however, these locations are not places where a person has a reasonable expectation of privacy. Cameras will be located so that personal privacy is maximized.

No audio shall be recorded except in areas where no one is routinely permitted. Requests to utilize audio surveillance that does not comply with this requirement will be evaluated on a case by case basis by the SOC.

Camera positions and views of residential housing shall be limited. The view of a residential housing facility must not violate the standard of a reasonable expectation of privacy.

Unless the camera is being used for criminal surveillance, monitoring by security cameras in the following locations is prohibited:

- Student dormitory rooms in the residence halls,
- Bathrooms,
- Locker rooms,
- Offices,
- Classrooms not used as a lab.

The installation of “dummy” cameras that do not operate is prohibited.

Unless being used for criminal surveillance all video camera installations should be visible.

2.3.2 Access and Monitoring

All recording or monitoring of activities of individuals or groups by university security cameras will be conducted in a manner consistent with university policies, state and federal laws, and will not be based on the subjects’ personal characteristics, including age, color, disability, gender, national origin, race, religion, sexual orientation, or other protected characteristic. Furthermore, all recording or monitoring will be conducted in a professional, ethical, and legal manner. All personnel with access to university security cameras should be trained in the effective, legal, and ethical use of monitoring equipment.

With the exception of **Extended Responsibility** cameras, university security cameras are not monitored continuously under normal operating conditions, but may be monitored for legitimate safety and security purposes that include but are not limited to the following: high risk areas, restricted access areas/locations, in response to an alarm, special events, and specific investigations authorized by the Chief of Police or designee.

For **Property Protection** and **Personal Safety** cameras, access to live video or recorded video from cameras shall be limited to persons authorized by the Chief of Police or designee. For Extended Responsibility cameras, the live video can be monitored by the staff person; however, any video recorded must comply with the recording storage and retention requirements of this policy.

When an incident is reported, the personnel responsible for the area in question may request to the Police Chief to review the images from the camera. As circumstances require, the Police Chief may authorize others to review images. A record log will be kept of all instances of access to and use of recorded material. Nothing in this section is intended to limit the authority of the Virginia Tech Police Department (VTPD) in law enforcement activities.

2.3.3 Appropriate Use and Confidentiality

Personnel are prohibited from using or disseminating information acquired from University security cameras except for official purposes. All information and/or observations made in the use of security cameras are considered confidential and can only be used for official university and law enforcement purposes upon the approval of the Chief of Police or designee. Personnel are expected to know and follow University Policy 7000, Acceptable Use and Administration of Computer and Communication Systems and the Acceptable Use of Information Systems at Virginia Tech (www.policies.vt.edu/7000.pdf).

2.3.4 Use of Cameras for Criminal Investigations

The use of mobile or hidden video equipment may be used in criminal investigations by VTPD. Covert video equipment may also be used for non-criminal investigations of specific instances which may be a significant risk to public safety, security and property as authorized by the Chief of Police or designee.

2.3.5 Exceptions

This policy does not apply to cameras used for academic purposes. Cameras that are used for research would be governed by other policies involving human subjects and are therefore excluded from this policy.

This policy does not address the use of Webcams for general use by the University (e.g., on the Official Virginia Tech Website). This policy also does not apply to the use of video equipment for the recording of public performances or events, interviews, or other use for broadcast or educational purposes. Examples of such excluded activities would include

videotaping of athletic events for post game review, videotaping of concerts, plays, and lectures, or videotaped interviews of persons. Automated teller machines (ATMs), which may utilize cameras, are exempt from this policy.

3. Procedures

Departments requesting security cameras will be required to follow the procedures outlined in this policy.

3.1 Installation

Individual colleges, departments, programs, or campus organizations installing video surveillance equipment shall submit a written request to their appropriate dean or vice president describing the proposed location of surveillance devices, justifying the proposed installation, providing a cost estimate, and identifying the funding source or sources for purchase and ongoing maintenance.

- The vice president or dean will review the request and recommend it to the Chief of Police, if appropriate.
- The Chief of Police or designee will review all proposals from deans and vice presidents. Upon completion of review of the project, the Chief of Police will forward the proposal to the SOC with a recommendation.
- The SOC will be responsible for reviewing and approving or denying all proposals for security camera equipment recommended by the Chief of Police.

Communication Network Services shall oversee the installation of all approved security camera systems with the assistance of VTPD, the Office of Information Technology and Facilities, as required.

Purchasing (HokieMart) will not accept, approve, or process any order for security camera systems without the approval of the SOC.

3.2 Training

Camera control operators shall be trained in the technical, legal, and ethical parameters of appropriate camera use. Camera control operators shall receive a copy of this policy and provide written acknowledgement that they have read and understood its contents.

3.3 Operation

Video surveillance will be conducted in a manner consistent with all existing university policies.

Camera control operators shall monitor based on suspicious behavior, not individual characteristics.

Camera control operators shall **not** view private rooms or areas through windows.

All operators and supervisors involved in video surveillance will perform their duties in accordance with this policy.

3.4 Storage and Retention of Recordings

No attempt shall be made to alter any part of any surveillance recording. Surveillance centers and monitors will be configured to prevent camera operators from tampering with or duplicating recorded information.

Surveillance records shall not be stored by individual departments. All surveillance records shall be stored in a secure university centralized location for a period of 30 days and will then promptly be erased or written over, unless retained as part of a criminal investigation or court proceedings (criminal or civil), or other bona fide use as approved by the Chief of Police. Individual departments shall not store video surveillance recordings.

A log shall be maintained of all instances of access to or use of surveillance records. The log shall include the date and identification of the person or persons to whom access was granted.

4. Definitions

5. References

Policy 7000, Acceptable Use and Administration of Computer and Communication Systems
<http://www.policies.vt.edu/7000.pdf>

Policy 7105, Policy for Protecting University Information in Digital Form
<http://www.policies.vt.edu/7105.pdf>

6. Approval and Revisions

Approved March 1, 2010 by Vice President for Administrative Services, Sherwood G. Wilson.

Safety and Security Camera Acceptable Use Policy

ADDENDUM # 1 TO RFP # 0016531

For

Video Surveillance System and Associated Components

**VIRGINIA POLYTECHNIC INSTITUTE AND STATE UNIVERSITY
 INFORMATION TECHNOLOGY ACQUISITIONS (0214)
 1700 PRATT DRIVE
 BLACKSBURG, VA 24061**

DATE March 4, 2011	ORIGINAL DUE DATE AND HOUR March 31, 2011 at 3:00 PM
-----------------------	--

ADDRESS ALL INQUIRIES AND CORRESPONDENCE TO: John Krallman, Director of Information Technology Acquisitions E-MAIL ADDRESS: john.krallman@vt.edu TELEPHONE NUMBER (540) 231-6233 FAX NUMBER (540) 231-4110
--

Section VI.E is amended to add item number 8 (VI.E.8) as follows:

8. The Virginia Department of Criminal Justice has strict licensing requirements for businesses providing specific security services in the Commonwealth in accordance with Virginia Code 9-1.138. Offeror shall be properly licensed by the Commonwealth of Virginia to operate as an Electronic Security Business. See the Business Requirements FAQ: at <http://www.dcjs.virginia.gov/pss/faq/catView.cfm?category=Electronic Security Businesses>.

Section VII.B is amended to add item number 8 (VII.B.8) as follows:

8. Documentation to substantiate current licensure or anticipated licensure by April 15, 2011 with the Virginia Department of Criminal Justice Services as an Electronic Security Business

All other terms, conditions and descriptions remain the same.

The Due date and hour remains **March 31, 2011 at 3:00 PM**

FULL LEGAL NAME (PRINT) <small>(Company name as it appears with your Federal Taxpayer Number)</small>		FEDERAL TAXPAYER NUMBER (ID#)	
BUSINESS NAME/DBA NAME/TA NAME <small>(If different than the Full Legal Name)</small>		FEDERAL TAXPAYER NUMBER <small>(If different than ID# above)</small>	
BILLING NAME <small>(Company name as it appears on your invoice)</small>		FEDERAL TAXPAYER NUMBER <small>(If different than ID# above)</small>	
PURCHASE ORDER ADDRESS		PAYMENT ADDRESS	
CONTACT NAME/TITLE (PRINT)		SIGNATURE (IN INK)	DATE
E-MAIL ADDRESS	TELEPHONE NUMBER	TOLL FREE TELEPHONE NUMBER	FAX NUMBER TO RECEIVE E-PROCUREMENT ORDERS

ADDENDUM # 2 TO RFP # 0016531

For

Video Surveillance System and Associated Components

VIRGINIA POLYTECHNIC INSTITUTE AND STATE UNIVERSITY
INFORMATION TECHNOLOGY ACQUISITIONS (0214)
1700 PRATT DRIVE
BLACKSBURG, VA 24061

DATE March 16, 2011	ORIGINAL DUE DATE AND HOUR March 31, 2011 at 3:00 PM
------------------------	---

ADDRESS ALL INQUIRIES AND CORRESPONDENCE TO: John Krallman, Director of Information Technology Acquisitions E-MAIL ADDRESS:john.krallman@vt.edu TELEPHONE NUMBER (540) 231-6233 FAX NUMBER (540) 231-4110

Questions and Answers from the Pre-proposal conference through March 15, 2011

- Q1. I assume that the Parking garage is the first project. Is each one of the projects or phases going to be design/build for us to decide on how to best approach it?
- A1. As indicated in the proposal, the Perry Street Parking Deck is the first project following the award of the RFP. Subsequent projects will be design/build based on university requirements with technical assistance from the successful offeror regarding placement, type, connectivity and operation of cameras.
- Q2. What existing equipment is going to be integrated within this project? Please provide makes and models. [For example,] you have some pre-existing analog equipment?
- A2. Yes, as indicated in the proposal and university policy, there are camera systems currently in place which will need to be integrated with the university-wide system. Based on your knowledge of the industry, please describe your capabilities and how you would generally approach the integration of an embedded base of cameras with the installation of an IP-based enterprise system.
- Q3. In Section VI.A.10, Statement of Needs, Network Capabilities; 'interface with existing access control and fire alarms' -- Is there any sort of control path you want with the access control or what exactly do you want in terms of an interface with access control? For example, locking doors as a response to an emergency situation you are viewing on video.
- A3. Please describe the capability of your proposed solution to provide access control. Individual needs-assessments will be done as the system is deployed.
- Q4. What do you want integrated with the access controls?
- A4. Again, based on your knowledge of the industry, please describe the features and capabilities of your proposed solution to provide access control. Individual needs-assessments will be done as the system is deployed.
- Q5. Are you going to be able to provide a list of the systems that we need to be integrated with, at what level and what version?
- A5. No, not prior to the award.
- Q6. Pricing Proposal – in area of consulting, how do you want that? Is that an hourly rate or a fixed price based on an assumed quantity, what is the expectation there?
- A6. As indicated in section VI. Statement of Needs, item F., Cost, please provide itemized pricing that will allow Virginia Tech to evaluate the cost of doing business with your firm. The information should include but not be limited to the items listed in number two which would be associated with each project plan.
- Q7. In regards to 30 day retention policy for all video – is there a separate retention policy if it is an event?
- A7. There is no policy in addition to University Policy No. 5617, but as requested in the proposal, describe how the proposed system will implement a "litigation" or "investigative" hold on selected video footage for an indefinite period of time.

- Q8. Storage requirement, resolution, etc... what resolution do you want on a log – how do you want it stored, etc.?
A8. Please describe how the proposed solution will address these types of issues. We do not want to provide a “stock set” of requirements that are too specific. We are looking for you to provide us with information about your capabilities regarding an enterprise-wide solution.
- Q9. So there are two pieces of work identified. First you want the parking garage with an itemized price, then an enterprise solution that is a superset of the parking lot with what we are proposing for the campus-wide environment.
A9. Yes, that is correct. Please keep in mind that whatever is proposed for the parking garage has to fit within what is proposed for the enterprise solution.
- Q10. Since this is such a network-based thing a lot of it is an IT-based thing, without knowing what your infrastructure backbone capability and bandwidth capability are we doing single location storage/are we doing distributing storage, UPS, etc. We need some guidelines on that. Don't know how much backhaul we will need.
A10. Because this is a Request for Proposal, throughout the document we are looking for you to tell us what will be needed to deploy your proposed solution. We are looking for a partner with consulting capabilities to help us take our current network and storage infrastructure and provide us with information that will help make it work with the camera/surveillance systems that we will deploy. Our network infrastructure is described in Section III of the RFP. Fiber-optic links in the university's backbone network suitable for use as backhaul for the video surveillance system may be included in the design and implementation of individual project plans.
- Q11. Who will manage surveillance infrastructure post deployment?
A11. Virginia Tech will manage the video surveillance infrastructure following deployment.
- Q12. Is the award based on price proposal just for the garage?
A12. No, the Perry Street Parking Deck is the first project, but the RFP will be awarded based on the responses to the request for an enterprise-wide surveillance system.
- Q13. When you are scaling from 250 to 2500 cameras, based on frames per second and resolution there is a major difference in packet passing so if you decide to do one frame per second and I quote based on a high resolution and frame rate, my cost will be dramatically higher and I could lose because of this. Can you give us a guideline?
A.13 Our Safety and Security Camera Acceptable Use Policy does not provide this level of detail, and the needs of the personnel, departments and colleges at Virginia Tech will vary. The key then is to provide a scalable, enterprise solution and make sure that we understand what your cost represents. If you can, provide us with a range of capabilities and costs on a unit-by-unit basis.
- Q14. Does the university have a preference where video storage is accomplished: at the camera, at the building, at the campus adjacent to or central?
A14. This is covered in the policy; the policy states storage will be centralized. Central storage will be predominantly housed in the Andrews Information Systems Bldg., 1700 Pratt Drive.
- Q15. Is the university supplying servers and storage or is this something we need to supply?
A15. In your response, please provide everything you think is necessary to support the solution that you recommend and make sure it is itemized in the cost structure – some may be provided and some we may choose to buy from you.
- Q16. Use of maps -- does the university have maps that [they] would ask us to integrate or would we create the maps?
A16. Yes, GIS data is available through a geo-database accessible to AutoCAD and ESRI through a middleware product called ArcSDE. Virginia Tech will work with the successful offeror to integrate GIS data.
- Q17. Will vendor have to run power or will the university supply power? Will vendor need to supply UPS units or backup generator power? Where is the demarcation point on this responsibility? What about implementations that require higher power than PoE?
A17. The university will provide power, but vendors should recommend UPS units as part of their turn-key response. The Perry Street Parking Deck has a back-up generator but Virginia Tech will not ask vendors to provide back-up generator power. Specific implementation questions will surface as a result of needs-assessments in connection with specific projects, but vendors are encouraged to propose solutions for issues such as distance and power limitations that will be encountered with Power over Ethernet (PoE).
- Q18. On-Site-Support -- is it the intent to not only cover new equipment but existing CCTV video equipment as well?

- A18. The RFP requests that to the extent possible, the proposed solution protect existing investments in legacy systems and include existing cameras. Vendors are encouraged to describe the on-site support available for such an integrated approach.
- Q19. Is there an incumbent provider already providing the services today?
- A19. No, there is not currently a central provider of video surveillance systems. There are several vendors from which Virginia Tech could make a contract purchase for products, service and repair, but it is not known what every department or college has done for service.
- Q20. Are you going to give us a list of what exists now? –make/model, protocol interface.
- A20. No. Again, there are several vendors from which Virginia Tech could make a contract purchase for products, service and repair, but it is not known what every department or college has done for service.
- Q20. What about monitoring -- are you going to have one area that is going to be your central control or have different clients? What are your monitor requirements? Do you want us to price a range of monitors and monitoring solutions? How many cameras do we need to have the capability of seeing at one time?
- A20. The RFP document requests that the proposed system support multiple campus groups and accommodate different levels of users. Vendors are encouraged to provide a complete description of their capabilities as it relates to monitoring and monitoring solutions.
- Q21. Contract Period -- is the pricing you are looking for in our proposals to be fixed for three years?
- A21. Vendors are requested to propose pricing that will cover the initial, three-year term or as negotiated.
- Q22. Need clarification on paragraph two, first sentence of 2.3.1 on Attachment D.
- A22. Audio is allowed in that situation because generally no one is supposed to be in that environment (for example, a restricted access site as explained in the policy). If an incident were to occur there, the audio record would be useful information to law enforcement/public safety organizations in their response. In order to preserve individual privacy, the use of audio requires approval by the Surveillance Oversight Committee (SOC).
- Q23. Based on award of 3 year contract -- what is your time frame to get to that point? What is your proposed schedule of build-out?
- A23. The successful offeror will work with Virginia Tech to identify university priorities, key sites and develop a phased approach to implement the enterprise-wide system.
- Q24. You use contracts plural -- is it possible you could break out sub sections for some components?
- A24. We are looking for a contract or contracts. This decision will depend on the quality and content of the responses we receive and the results of negotiations.
- Q25. What is the cutoff date that we can email questions to you? (March 24th @ 5:00pm)
- A25. As indicated in the RFP, follow-on questions will be accepted until 5:00 PM, March 24, 2011.
- Q26. Dispatch -- if there is an event...is there an 800MH radio system now in place or do you want some options as to how messaging could be sent out to folks in the field?
- A26. Virginia Tech does not use an 800 MHz radio system. Vendors are welcome to propose messaging options as part of their proposed solution.
- Q27. Are prints available of the garage?
- A27. Yes, floor plans for the Perry Street Parking Structure and lighting plans are attached.
- Q28. Is there a conduit requirement in garage...cables running to cameras...will they be required to be in conduit?
- A28. Yes.
- Q29. Is there an air conditioned / heated room that head-end equipment will be placed in the garage?
- A29. Yes.
- Q30. What is the actual pricing going to include for right now? Do we want to put all the existing cameras in this system?
- A30. As indicated in section VI. Statement of Needs, item F., Cost, please provide itemized pricing that will allow Virginia Tech to evaluate the cost of doing business with your firm. The information should include but not be limited to the items listed in number two which would be associated with each project plan.

- Q31. Critical Timelines, Section V.B – Are these for current construction projects, for installation of cameras in the future or for installation for areas in-place now?
A31. Yes, both scenarios.
- Q32. Funds Availability -- award contract doesn't guarantee future work?
A32. That is correct. This is standard wording for our RFPs.
- Q33. How can we determine for the enterprise solution if there is existing conduit/dark fiber resources and that sort of thing that we may be able to take advantage of for your economic advantage?
A33. Again, our network infrastructure is described in Section III of the RFP. Fiber-optic links in the university's backbone network suitable for use as backhaul for the video surveillance system may be included in the design and implementation of individual project plans.
- Q34. Is all that in play as far as surveillance goes (Pointing to the Campus Map)?
A34. Yes, Virginia Tech also has a campus in the National Capital Region and several Campus Centers around the Commonwealth that offer graduate and professional development programs that will also take advantage of this procurement. http://www.vt.edu/where_we_are/extended.html
- Q35. What access control is used in the structure and what version?
A35. T2 Systems provides the software for parking management. Currently there is no requirement for integration.
- Q36. Where is network connectivity located within the structure?
A36. There is a communication closet in the Parking Services office on the first floor to which fiber has been pulled. All network cabling for cameras, servers, etc. will originate there.
- Q37. Who designed the elevators (what manufacturer/brand)?
A37. The elevators were manufactured by ThyssenKrupp Elevator.
- Q38. Describe the entrances and exits of the structure.
A38. There are three parking garage entrances and exits. One entrance has three lanes; the others have two lanes each.
- Q39. What do the electrical and network connections look like in the structure?
A39. Virginia Tech is not sure what the questioner had in mind. See number two above.
- Q40. Will a performing arts center be a part of the structure?
A40. No.
- Q41. Who's going to be watching the videos?
A41. Live video will not be monitored at all times, but access to live video and recorded video from the cameras on demand must be part of the proposed solution.
- Q42. Will there be a central command center?
A42. Not at this time.
- Q43. What is the lighting plan?
A43. The lighting plan is attached.
- Q44. What do you have planned for outside of the structure?
A44. Currently there are no plans for surveillance of the exterior of the structure.
- Q45. I was asked about the level of detail needed in the garage itself.
A45. License plate detail is needed at the entrances and exits, not in the garage itself.
- Q46. What level of detail of individuals is needed?
A46. At this time, true "facial recognition" would likely not be needed (and perhaps does not currently work well in even the most expensive implementations), but being able to distinguish facial features such as beards, and the color of hair and clothing would be important.
- Q47. Is there was fiber optic cabling in the structure, for network access.

- A47. Fiber has been pulled to the parking structure and is available in the communications closet on the first floor. No other cabling for cameras or other IT related equipment has been provisioned.
- Q48. Please identify existing security systems (e.g. access control, perimeter detection, camera systems, building management, fire and intrusion detection systems), that VT would find desirable to integrate with this new system. Need vendors and model numbers.
- A48. As part of your response to the RFP, please explain the capabilities of the proposed system to integrate with the systems described above.
- Q49. Please confirm that VT has ESRI (or equivalent) GIS maps which would be used for integration into the new system. If not GIS, please identify the form (bit map, etc.).
- A49. GIS data is available through a geo-database accessible to AutoCAD and ESRI through a middleware product called ArcSDE. Virginia Tech will work with the successful offeror to integrate GIS data.
- Q50. Under Section VI, paragraph D, item #1, you mention "system must address the use of security cameras as well as other video monitoring and recording systems" Please identify the "other" systems.
- A50. As part of your response to the RFP, please explain the capabilities of the proposed system to integrate with video monitoring and recording systems.
- Q51. Same section and paragraph, item #2, please define the existing legacy camera systems (vendor, model, version).
- A51. As indicated earlier, there are several vendors from which Virginia Tech could make a contract purchase for products, service and repair, but it is not known what every department or college has done regarding existing service.
- Q52. Has VT selected a video analytic vendor? (item #13).
- A52. No, Virginia Tech has not selected a video analytics vendor and a recommendation may be included as part of your RFP response. If your proposed solution, either directly or through a partner, can provide video analytics please explain as part of your response to the RFP.
- Q53. How many personnel will staff a shift (for surveillance monitoring). How many shifts per 8 hour, 24 hour period? Is remote access to the security operations center data desirable?
- A53. As indicated above, live video will not be monitored at all times, but access to live video and recorded video from the cameras on demand must be part of the proposed solution, including remote access.
- Q54. If existing access control is integrated into the Video surveillance system, does VT desire to monitor for alarms (door forced) and the ability to remotely operate the door (lock/unlock) based on permissions to the operator?
- A54. As part of your response to the RFP, please explain the capabilities of the proposed system to integrate with the scenarios described above.
- Q55. Does VT want the ability to message security personnel (from the surveillance system console) in the event of an observed event? Does VT desire mass notification ability (e.g. notify all campus security via voice/sms/text, and/or local police)? Would the ability to notify students and faculty be desirable?
- A55. Yes, Virginia Tech would like the ability to message security personnel and vendors are welcome to propose messaging options as part of their proposed solution. Virginia Tech does not require a mass notification solution or other notification ability as described above.
- Q56. Does VT require system performance trend reporting for connected devices e.g. number of alerts/events per time period, camera outage, video analytic alerts, alert by area, etc.
- A56. Virginia Tech would find it valuable to have a means to provide reports on system activity and performance.
- Q57. Please describe any current video surveillance systems in use on campus.
- Make, model, storage, cameras, transport method, locations, and age.
 - Are current video solutions accomplishing their mission and fully functional?
 - How are current video solutions installed, maintained, supported?
 - Will the departments with existing systems continue to monitor their individual systems as well as being capable of being monitored central location?
- A57. Again, there are several vendors from which Virginia Tech could have made a contract purchase for camera products, service and repair, but it is not known what every department or college has done regarding their existing systems. Access and Monitoring is addressed in the University Policy.

- Q58. Please identify locations for future expansions mentioned in RFP and provide map, floor plans, electrical design, and wireless or cabled bandwidth coverage.
- Please provide general timeframe for expansion roll-out by location.
- A58. As indicated in the proposal, the Perry Street Parking Deck is the first project following the award of the RFP. Subsequent projects will be design/build based on university requirements with technical assistance from the successful offeror regarding placement, type, connectivity and operation of cameras. The successful offeror will work with Virginia Tech to identify university priorities, key sites and develop a phased approach.
- Q59. Please describe any existing access control or fire alarm solutions on campus that will eventually be integrated into proposed solution.
- Have any areas been identified for expansion of access control solution?
- A59. Again, as part of your response to the RFP, please explain the capabilities of the proposed system to integrate with the systems described above.
- Q60. Please provide floor plans, location and type of existing lighting, and electrical for proposed pilot parking decks.
- Have camera locations and type, quality of image for pilot location been identified?
 - Has success criteria for proposed pilot been developed?
- A60. Attached as part of this Addendum.
- Q61. Will appropriate stakeholders be made available for detail interviews prior to RFP response due date?
- A61. No, but questions will be answered per announced method.
- Q62. Will additional site visits be arranged, if required, prior to RFP response due date?
- A62. No other opportunity for guided access is planned. It should be noted that as a public university, Offerors are free to visit unrestricted buildings or sites at their convenience
- Q63. Would/could an extension be granted to RFP's due date? Requirements in RFP for an enterprise wide solution cannot be developed with level of detail provided and seem to be based on solution design being underway, or completed.
- A63. No.
- Q64. Is it the intent of the RFP to have "Turn-Key" solution provided for a campus wide integrated video solution; including all/any construction, electrical, cabling, wireless communications, training, maintenance, etc by selected vendor?
- What role will VT play with regards to support of the proposed system?
 - Is it your desire to use/repurpose any existing IT infrastructure (storage, Servers, network switches...?)
- A64. The intent is to have offerors provide proposals of their products' capabilities. All proposals will be considered in light of their price, capabilities, possible integration into existing infrastructure, etc. Certainly all training and maintenance for hardware/software that is part of any proposal should be included in the pricing information and will be provided by the vendor.
- Q65. The proposed system must provide for "five nines" (99.999%) reliability for uptime of video monitoring, storage and archival review functions, in a manner equivalent to the normal production mode".
- Does the 5(9s) requirement include individual cameras?
- A65. No.
- Q66. Section F "Cost" states as requirement that "itemized pricing information that includes all hardware, software, licensing, training and professional services, including annual maintenance and support" for enterprise wide solution but RFP document does not provide sufficient detail to comply with request. Can you please explain the itemized pricing requirement of the RFP for enterprise solution?
- A66. We want itemized pricing for the parking deck, and pricing for all pieces that start the infrastructure (server hardware, software, storage), itemized so we can decide whether we want to do this ourselves or purchase it as part of this procurement.

All other terms, conditions and descriptions remain the same.

The Due date and hour remains **March 31, 2011 at 3:00 PM**

FULL LEGAL NAME (PRINT) (Company name as it appears with your Federal Taxpayer Number)		FEDERAL TAXPAYER NUMBER (ID#)	
BUSINESS NAME/DBA NAME/TA NAME (If different than the Full Legal Name)		FEDERAL TAXPAYER NUMBER (If different than ID# above)	
BILLING NAME (Company name as it appears on your invoice)		FEDERAL TAXPAYER NUMBER (If different than ID# above)	
PURCHASE ORDER ADDRESS		PAYMENT ADDRESS	
CONTACT NAME/TITLE (PRINT)		SIGNATURE (IN INK)	DATE
E-MAIL ADDRESS	TELEPHONE NUMBER	TOLL FREE TELEPHONE NUMBER	FAX NUMBER TO RECEIVE E-PROCUREMENT ORDERS


Revised 12/10



SEALS



ARCHITECTS
LS3P ASSOCIATES LTD
No. 0407 003878

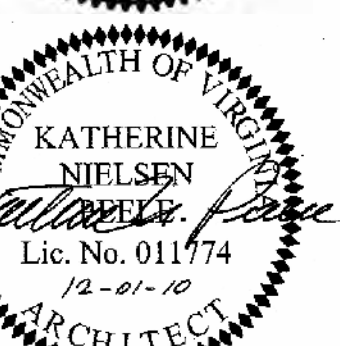

ARCHITECT
KATHERINE NIELSEN
Lic. No. 011774
12-01-10



**PERRY STREET
PARKING
STRUCTURE**

**BLACKSBURG, VIRGINIA
RECORD DRAWING**

DECEMBER 1, 2010
THIS RECORD DRAWING HAS BEEN PREPARED, IN PART, BASED UPON INFORMATION FURNISHED BY OTHERS. WHILE THIS INFORMATION IS BELIEVED TO BE RELIABLE, THE ARCHITECT ASSUMES NO RESPONSIBILITY FOR THE ACCURACY OF THIS RECORD DRAWING OR FOR ANY ERRORS OR OMISSIONS THAT MAY HAVE BEEN INCORPORATED INTO IT AS A RESULT OF INCORRECT INFORMATION PROVIDED TO THE ARCHITECT. THOSE RELYING ON THIS RECORD DOCUMENT ARE ADVISED TO OBTAIN INDEPENDENT VERIFICATION OF ITS ACCURACY.
VIRGINIA TECH CODE: 208-L00013
PROJECT CODE: 208-08208-021

NO.	DATE	DRAWING ISSUE DESCRIPTION
6	12/01/10	RECORD DRAWINGS
5	5/13/09	RESUBMITTED WORKING DWG
4	3/23/09	RESUBMITTED WORKING DWG
3	12/08/08	WORKING DRAWINGS
2	9/15/08	PRELIMINARY DESIGN
1	6/10/08	D/B SUBMITTAL

DESIGNED BY: MSR
DRAWN BY: SAH
CHECKED BY: MSR
SCALE: 1/16" = 1'-0"
DATE: 12/08/2008
PROJECT NO: 8202-081880
FILENAME: A-1.1 FLOOR PLAN P1 LEVEL.DWG

**FLOOR PLAN
P1 LEVEL**



WORKING DRAWINGS

A-1.1

SHEET 1 OF 38
Page 32

LEGEND:

- DENOTES CROSS-HATCHED PAINTED AREA.
- DENOTES ACCESSIBLE PARKING SPACE.
- DENOTES FLOOR DRAIN.
- FEC FIRE EXTINGUISHER CABINET
- - - 2 HOUR RATED WALL (TO UNDERSIDE OF SLAB U.N.O)

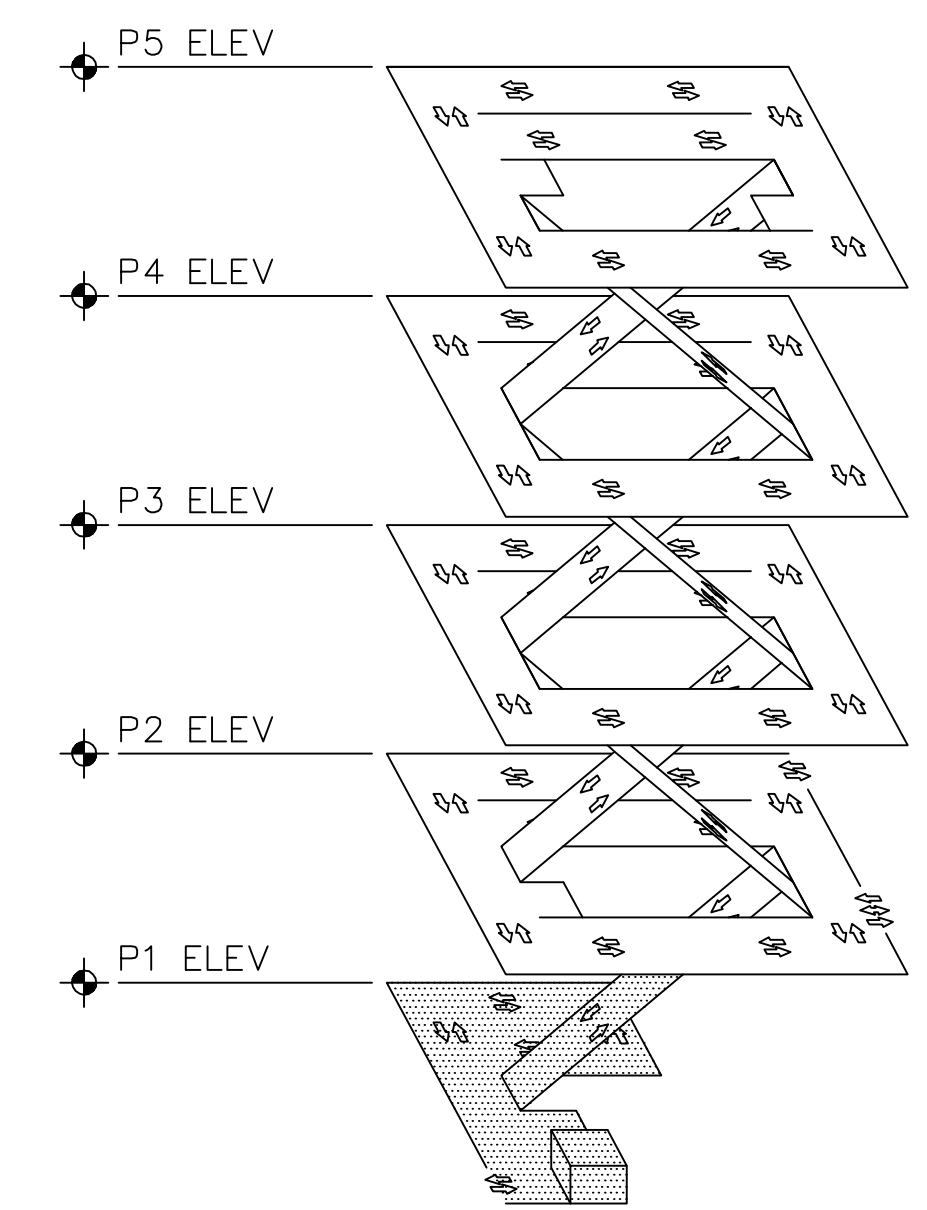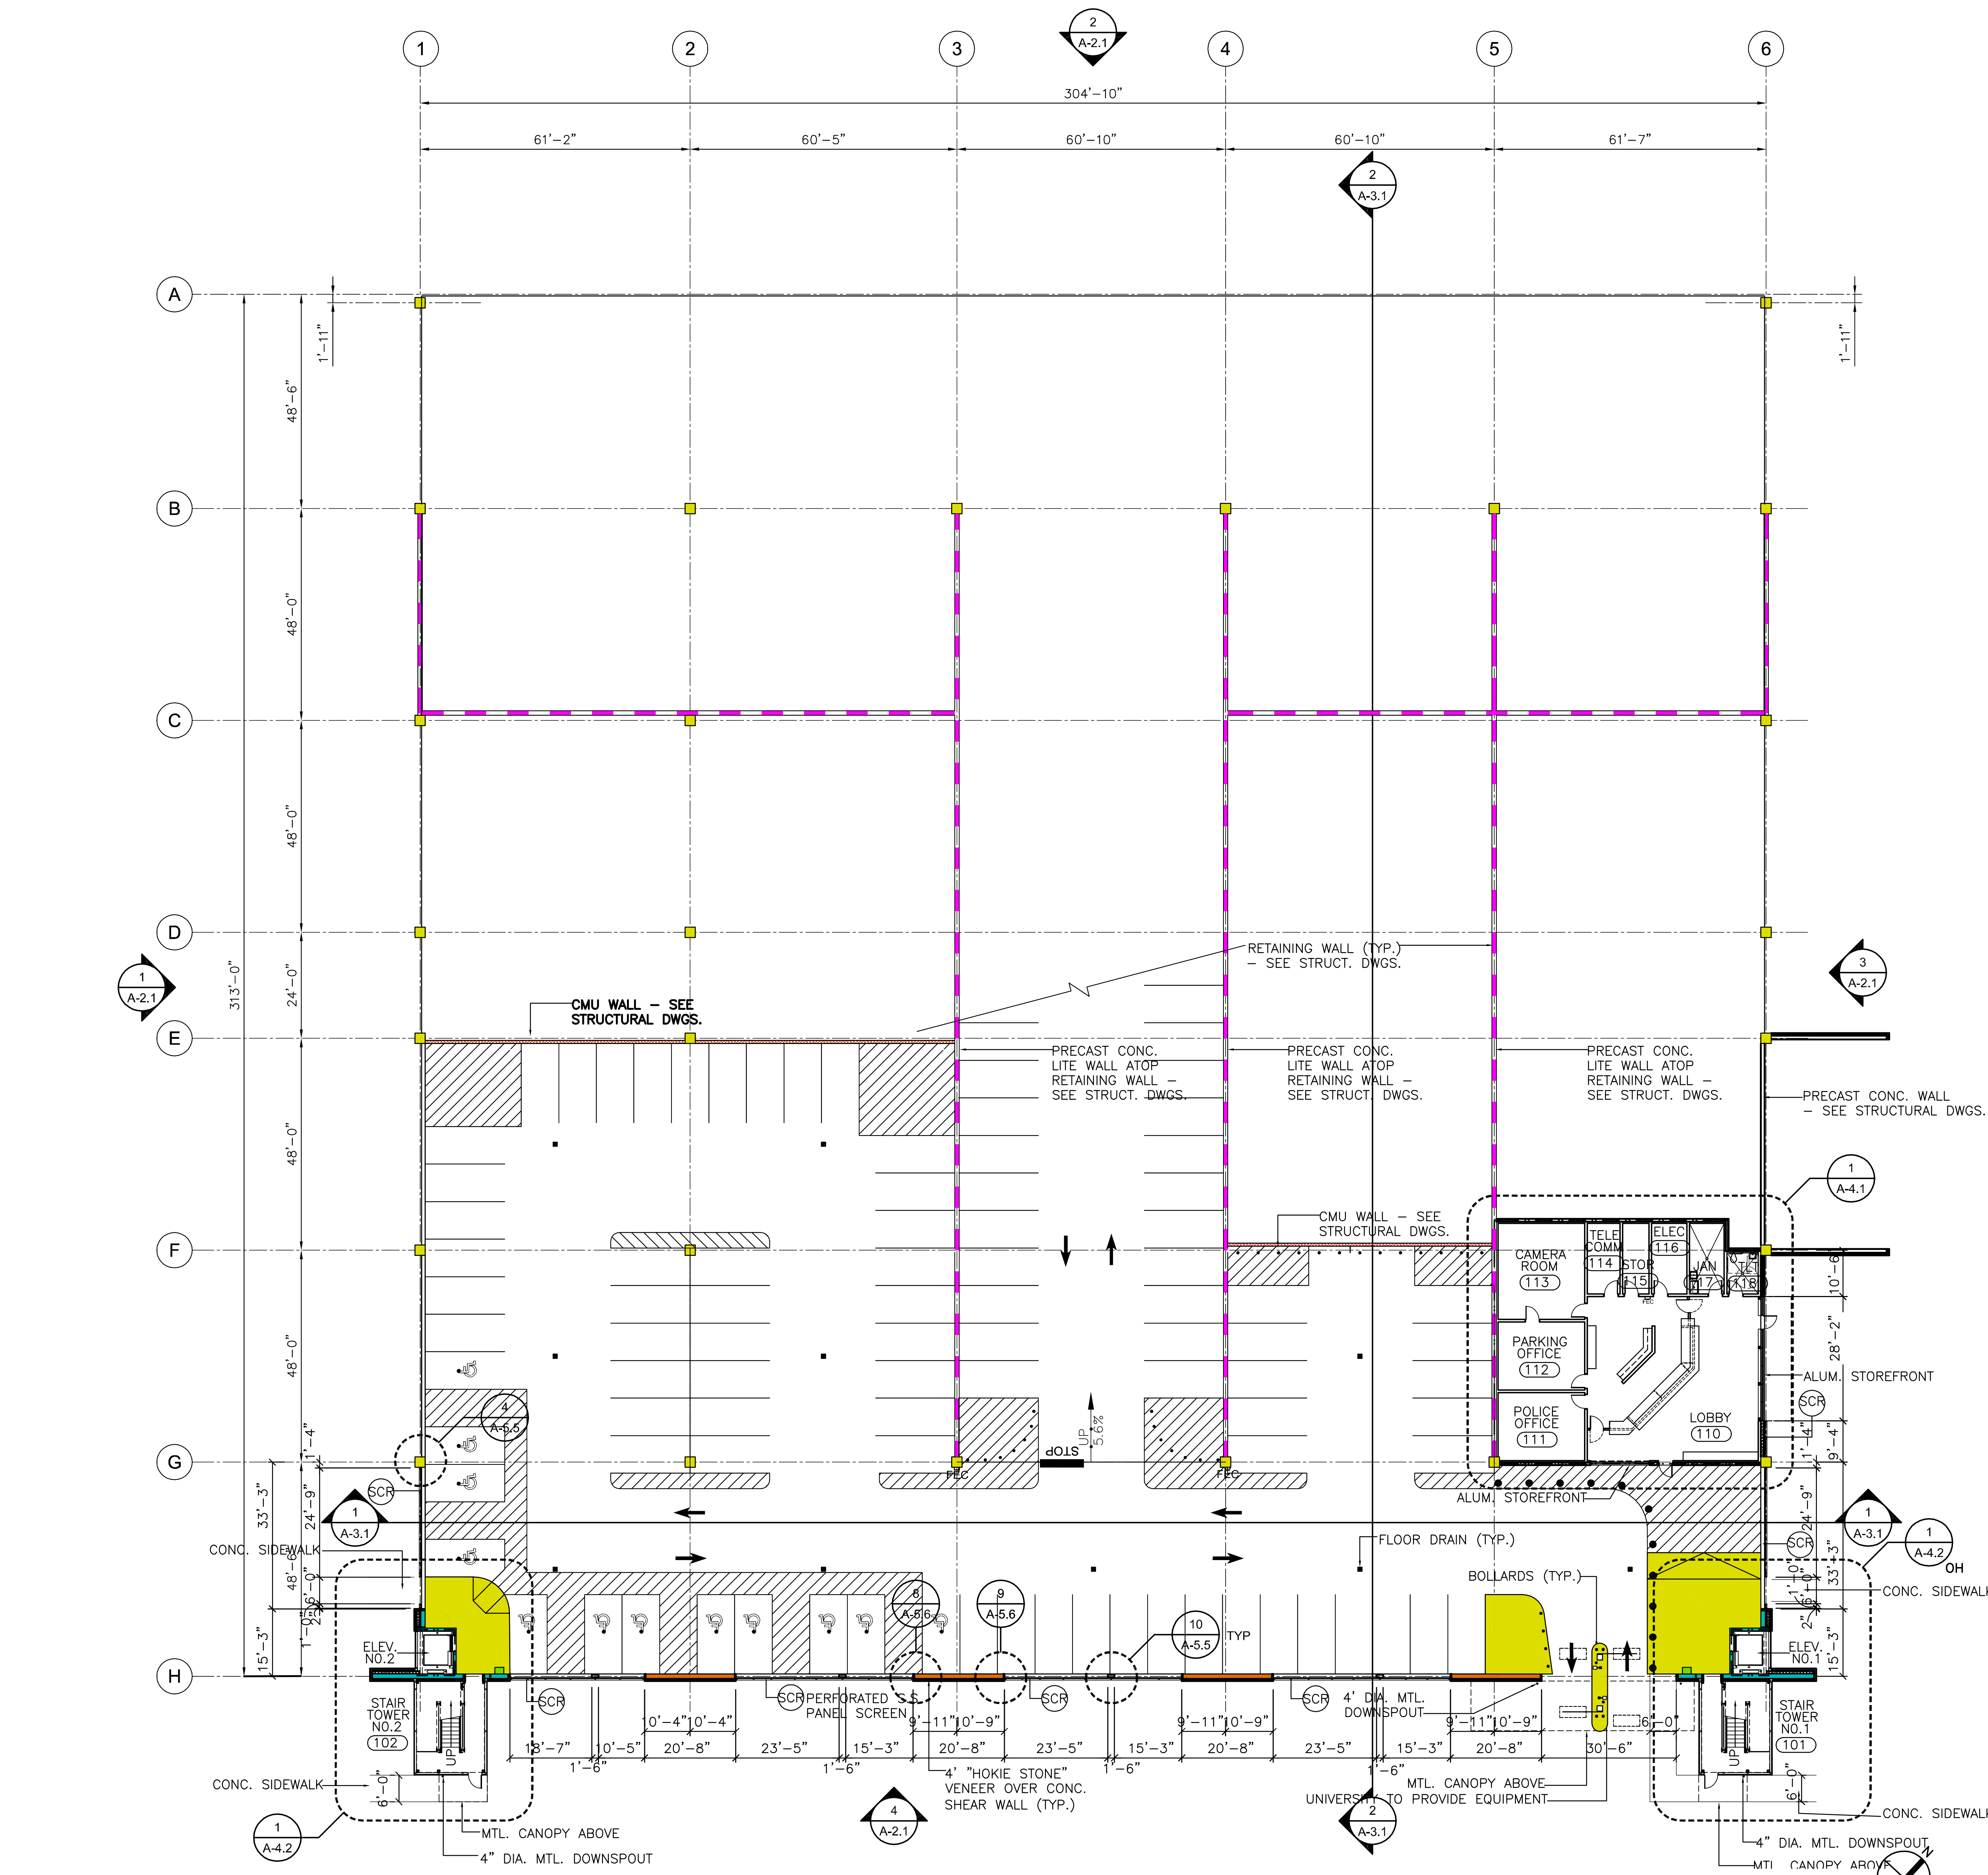

1 FLOOR PLAN - P1 LEVEL
1/16" = 1'-0"


LEVEL KEY
NTS



SEALS



ARCHITECTS

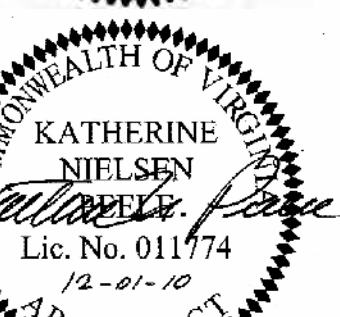

ARCHITECT



**PERRY STREET
PARKING
STRUCTURE**

BLACKSBURG, VIRGINIA
RECORD DRAWING

DECEMBER 1, 2010
THIS RECORD DRAWING HAS BEEN PREPARED, IN PART, BASED UPON INFORMATION FURNISHED BY OTHERS. WHILE THIS INFORMATION IS BELIEVED TO BE RELIABLE, THE ARCHITECT ASSUMES NO RESPONSIBILITY FOR THE ACCURACY OF THIS RECORD DRAWING OR FOR ANY ERRORS OR OMISSIONS THAT MAY HAVE BEEN INCORPORATED INTO IT AS A RESULT OF INCORRECT INFORMATION PROVIDED TO THE ARCHITECT. THOSE RELYING ON THIS RECORD DOCUMENT ARE ADVISED TO OBTAIN INDEPENDENT VERIFICATION OF ITS ACCURACY.
VIRGINIA TECH CODE: 208-L00013
PROJECT CODE: 208-08208-021

NO.	DATE	DRAWING ISSUE DESCRIPTION
6	12/01/10	RECORD DRAWINGS
5	5/13/09	RESUBMITTED WORKING DWG
4	3/23/09	RESUBMITTED WORKING DWG
3	12/08/08	WORKING DRAWINGS
2	9/15/08	PRELIMINARY DESIGN
1	6/10/08	D/B SUBMITTAL

DESIGNED BY: MSR
DRAWN BY: SAH
CHECKED BY: MSR
SCALE: 1 1/8" = 1'-0"
DATE: 12/08/2008
PROJECT NO: 8202-081880
FILENAME: A-1.2 FLOOR PLAN P2 LEVEL.DWG

**FLOOR PLAN
P2 LEVEL**



WORKING DRAWINGS

A-1.2

SHEET 2 OF 38

LEGEND:

- DENOTES CROSS-HATCHED PAINTED AREA.
- DENOTES ACCESSIBLE PARKING SPACE.
- DENOTES FLOOR DRAIN.
- FIRE EXTINGUISHER CABINET
- 2 HOUR RATED WALL (TO UNDERSIDE OF SLAB U.N.O.)

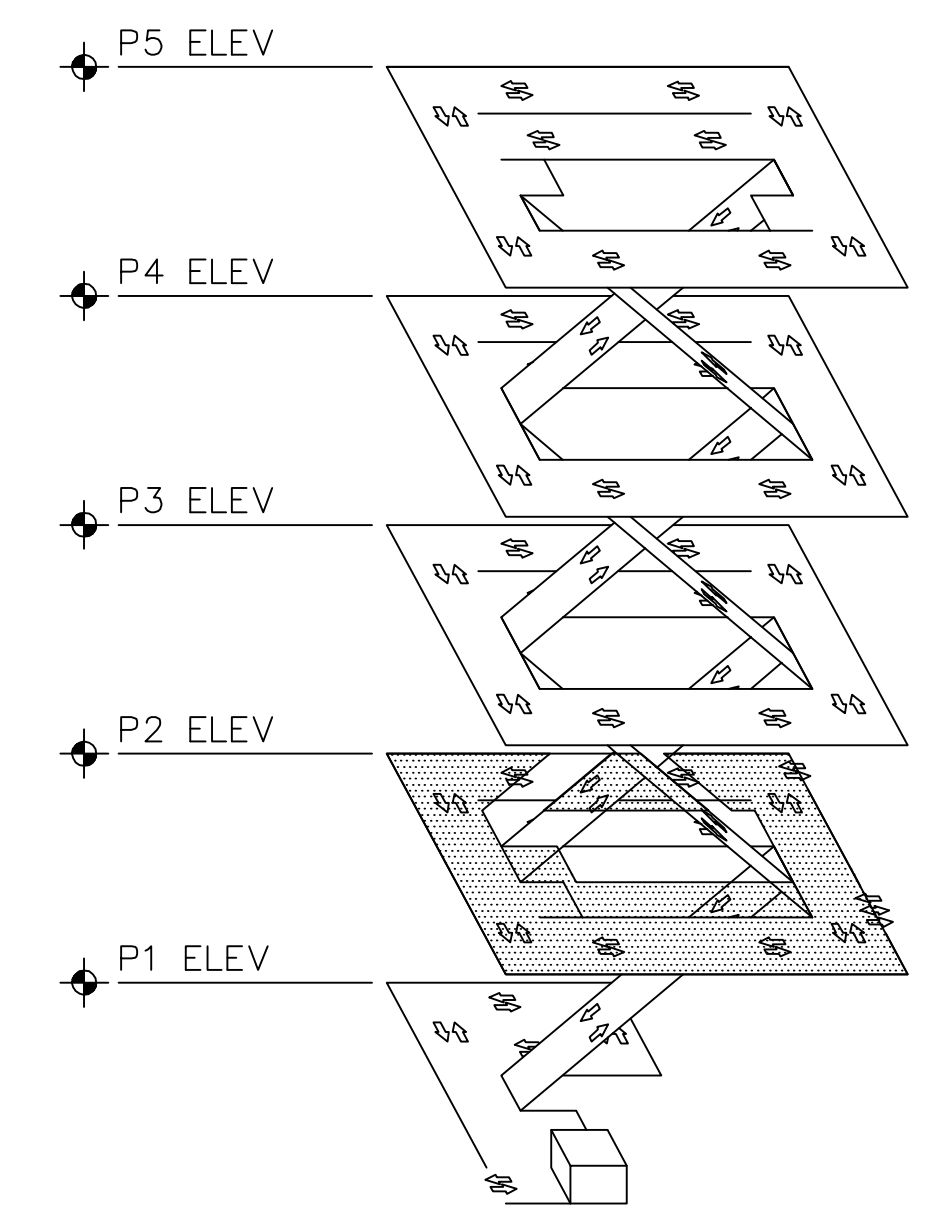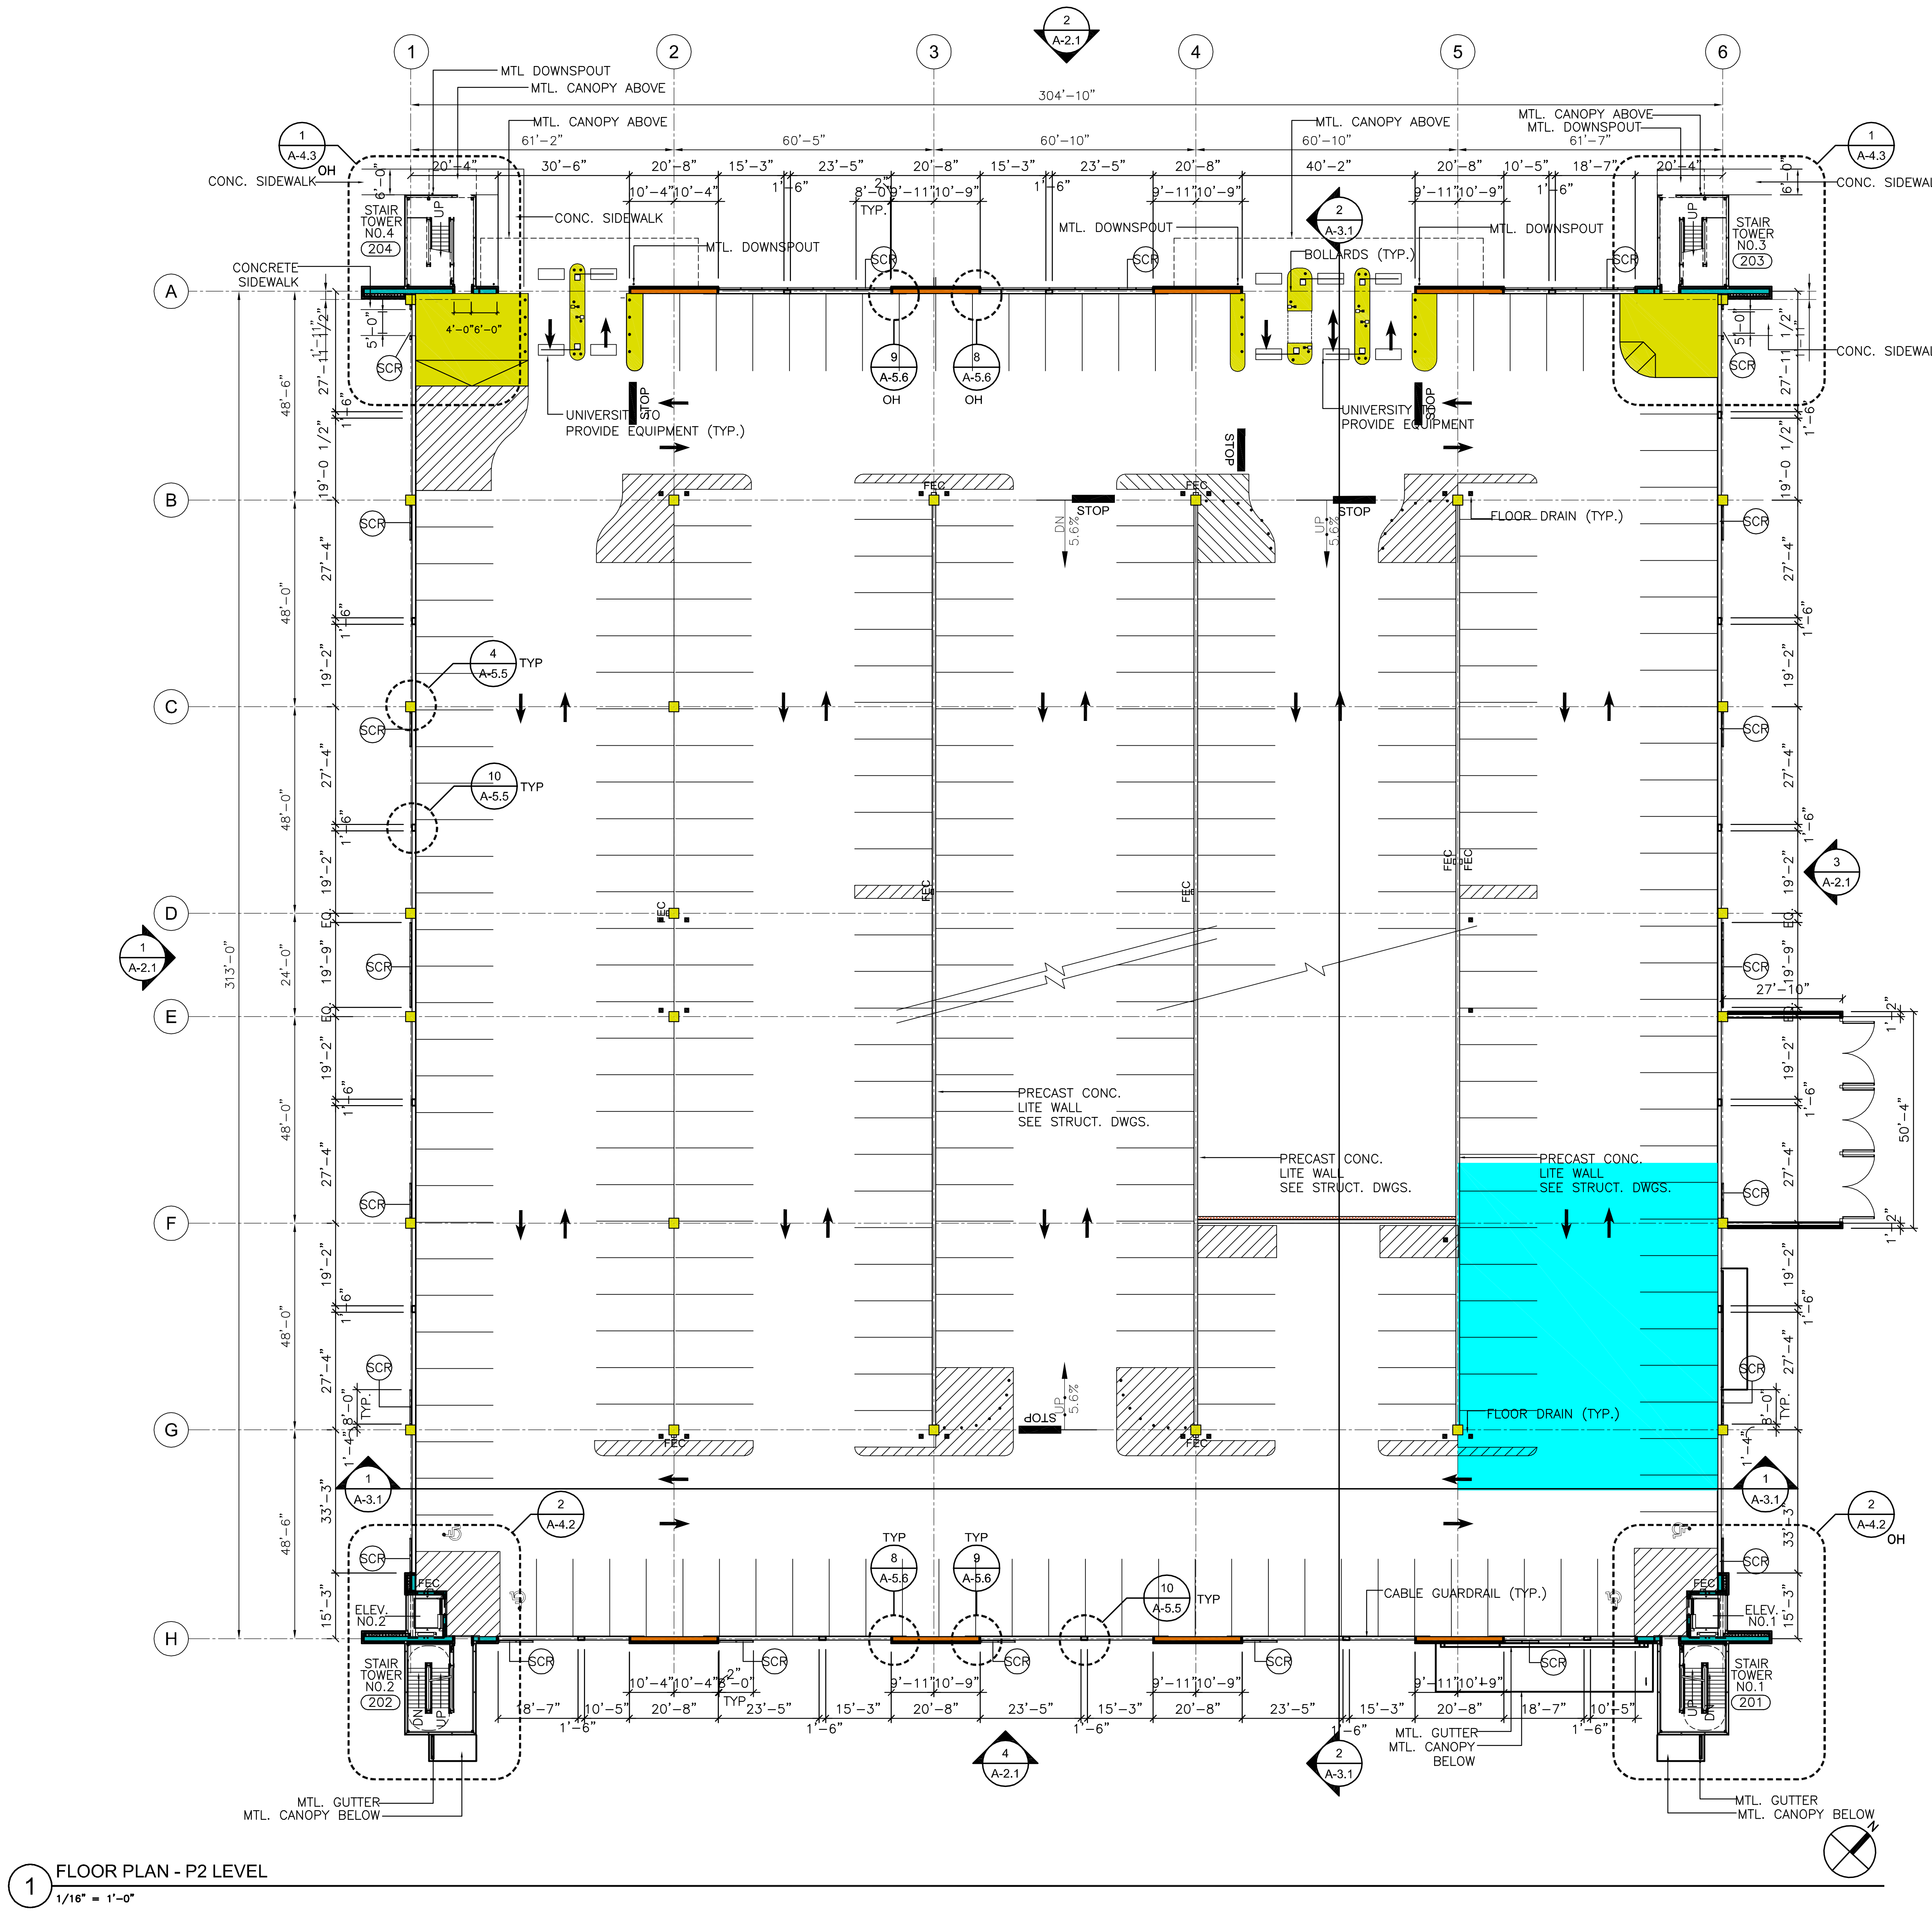

1 FLOOR PLAN - P2 LEVEL
1/16" = 1'-0"


LEVEL KEY
NTS



SEALS



ARCHITECTS

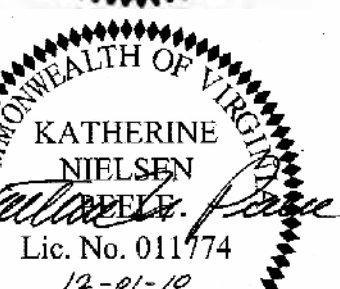

ARCHITECT



**PERRY STREET
PARKING
STRUCTURE**

BLACKSBURG, VIRGINIA
RECORD DRAWING

DECEMBER 1, 2010
THIS RECORD DRAWING HAS BEEN PREPARED, IN PART, BASED UPON INFORMATION FURNISHED BY OTHERS. WHILE THIS INFORMATION IS BELIEVED TO BE RELIABLE, THE ARCHITECT ASSUMES NO RESPONSIBILITY FOR THE ACCURACY OF THIS RECORD DRAWING OR FOR ANY ERRORS OR OMISSIONS THAT MAY HAVE BEEN INCORPORATED INTO IT AS A RESULT OF INCORRECT INFORMATION PROVIDED TO THE ARCHITECT. THOSE RELYING ON THIS RECORD DOCUMENT ARE ADVISED TO OBTAIN INDEPENDENT VERIFICATION OF ITS ACCURACY.
VIRGINIA TECH CODE: 208-L00013
PROJECT CODE: 208-08208-021

NO.	DATE	DRAWING ISSUE DESCRIPTION
6	12/01/10	RECORD DRAWINGS
5	5/13/09	RESUBMITTED WORKING DWG
4	3/23/09	RESUBMITTED WORKING DWG
3	12/08/08	WORKING DRAWINGS
2	9/15/08	PRELIMINARY DESIGN
1	6/10/08	D/B SUBMITTAL

DESIGNED BY: MSR
DRAWN BY: SAH
CHECKED BY: MSR
SCALE: 1/16" = 1'-0"
DATE: 12/08/2008
PROJECT NO: 8202-081880
FILENAME: A-1.3 FLOOR PLAN P3 LEVEL.DWG

**FLOOR PLAN
P3 LEVEL**



WORKING DRAWINGS

A-1.3

SHEET 3 OF 38

LEGEND:

- DENOTES CROSS-HATCHED PAINTED AREA.
- DENOTES ACCESSIBLE PARKING SPACE.
- DENOTES FLOOR DRAIN.
- FEC FIRE EXTINGUISHER CABINET
- - - 2 HOUR RATED WALL (TO UNDERSIDE OF SLAB U.N.O.)

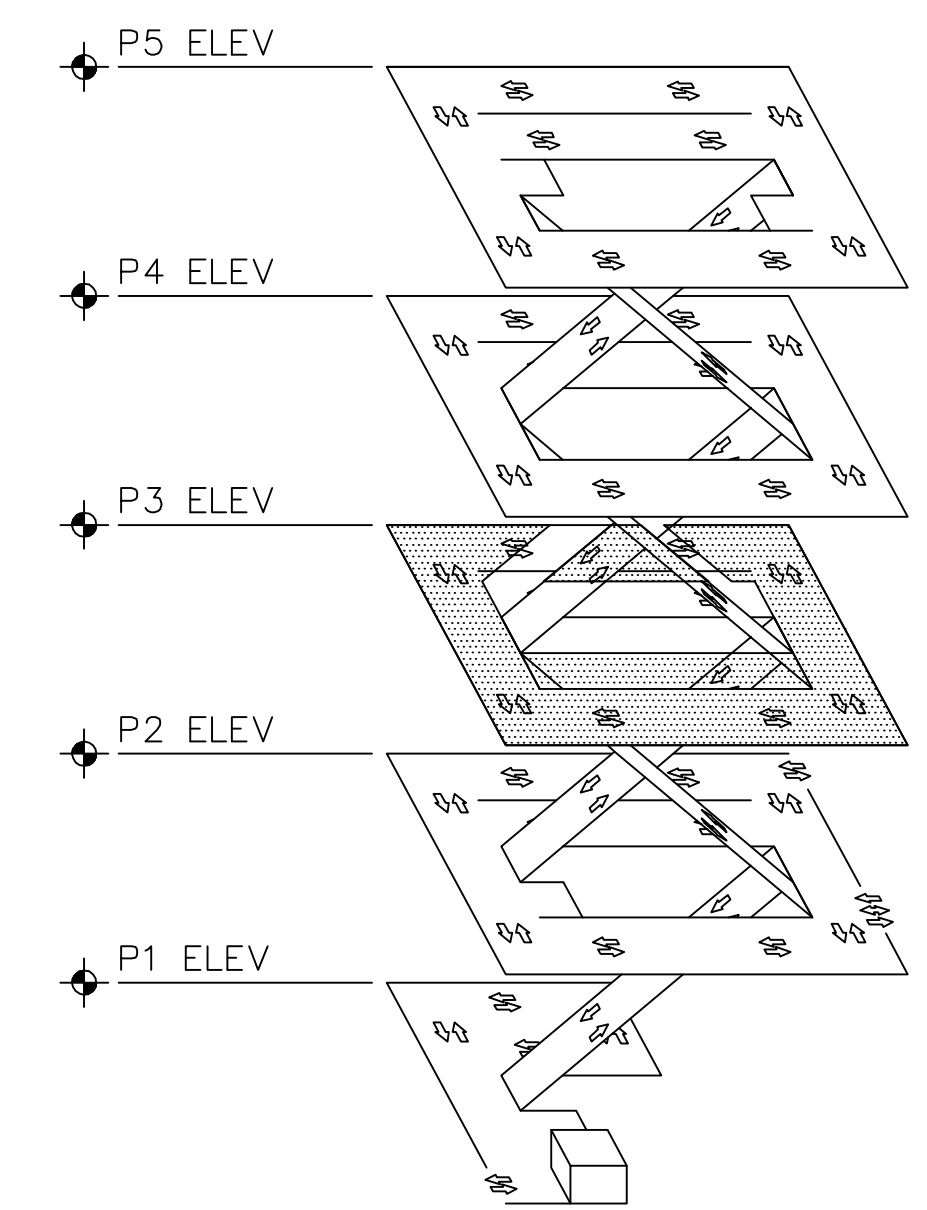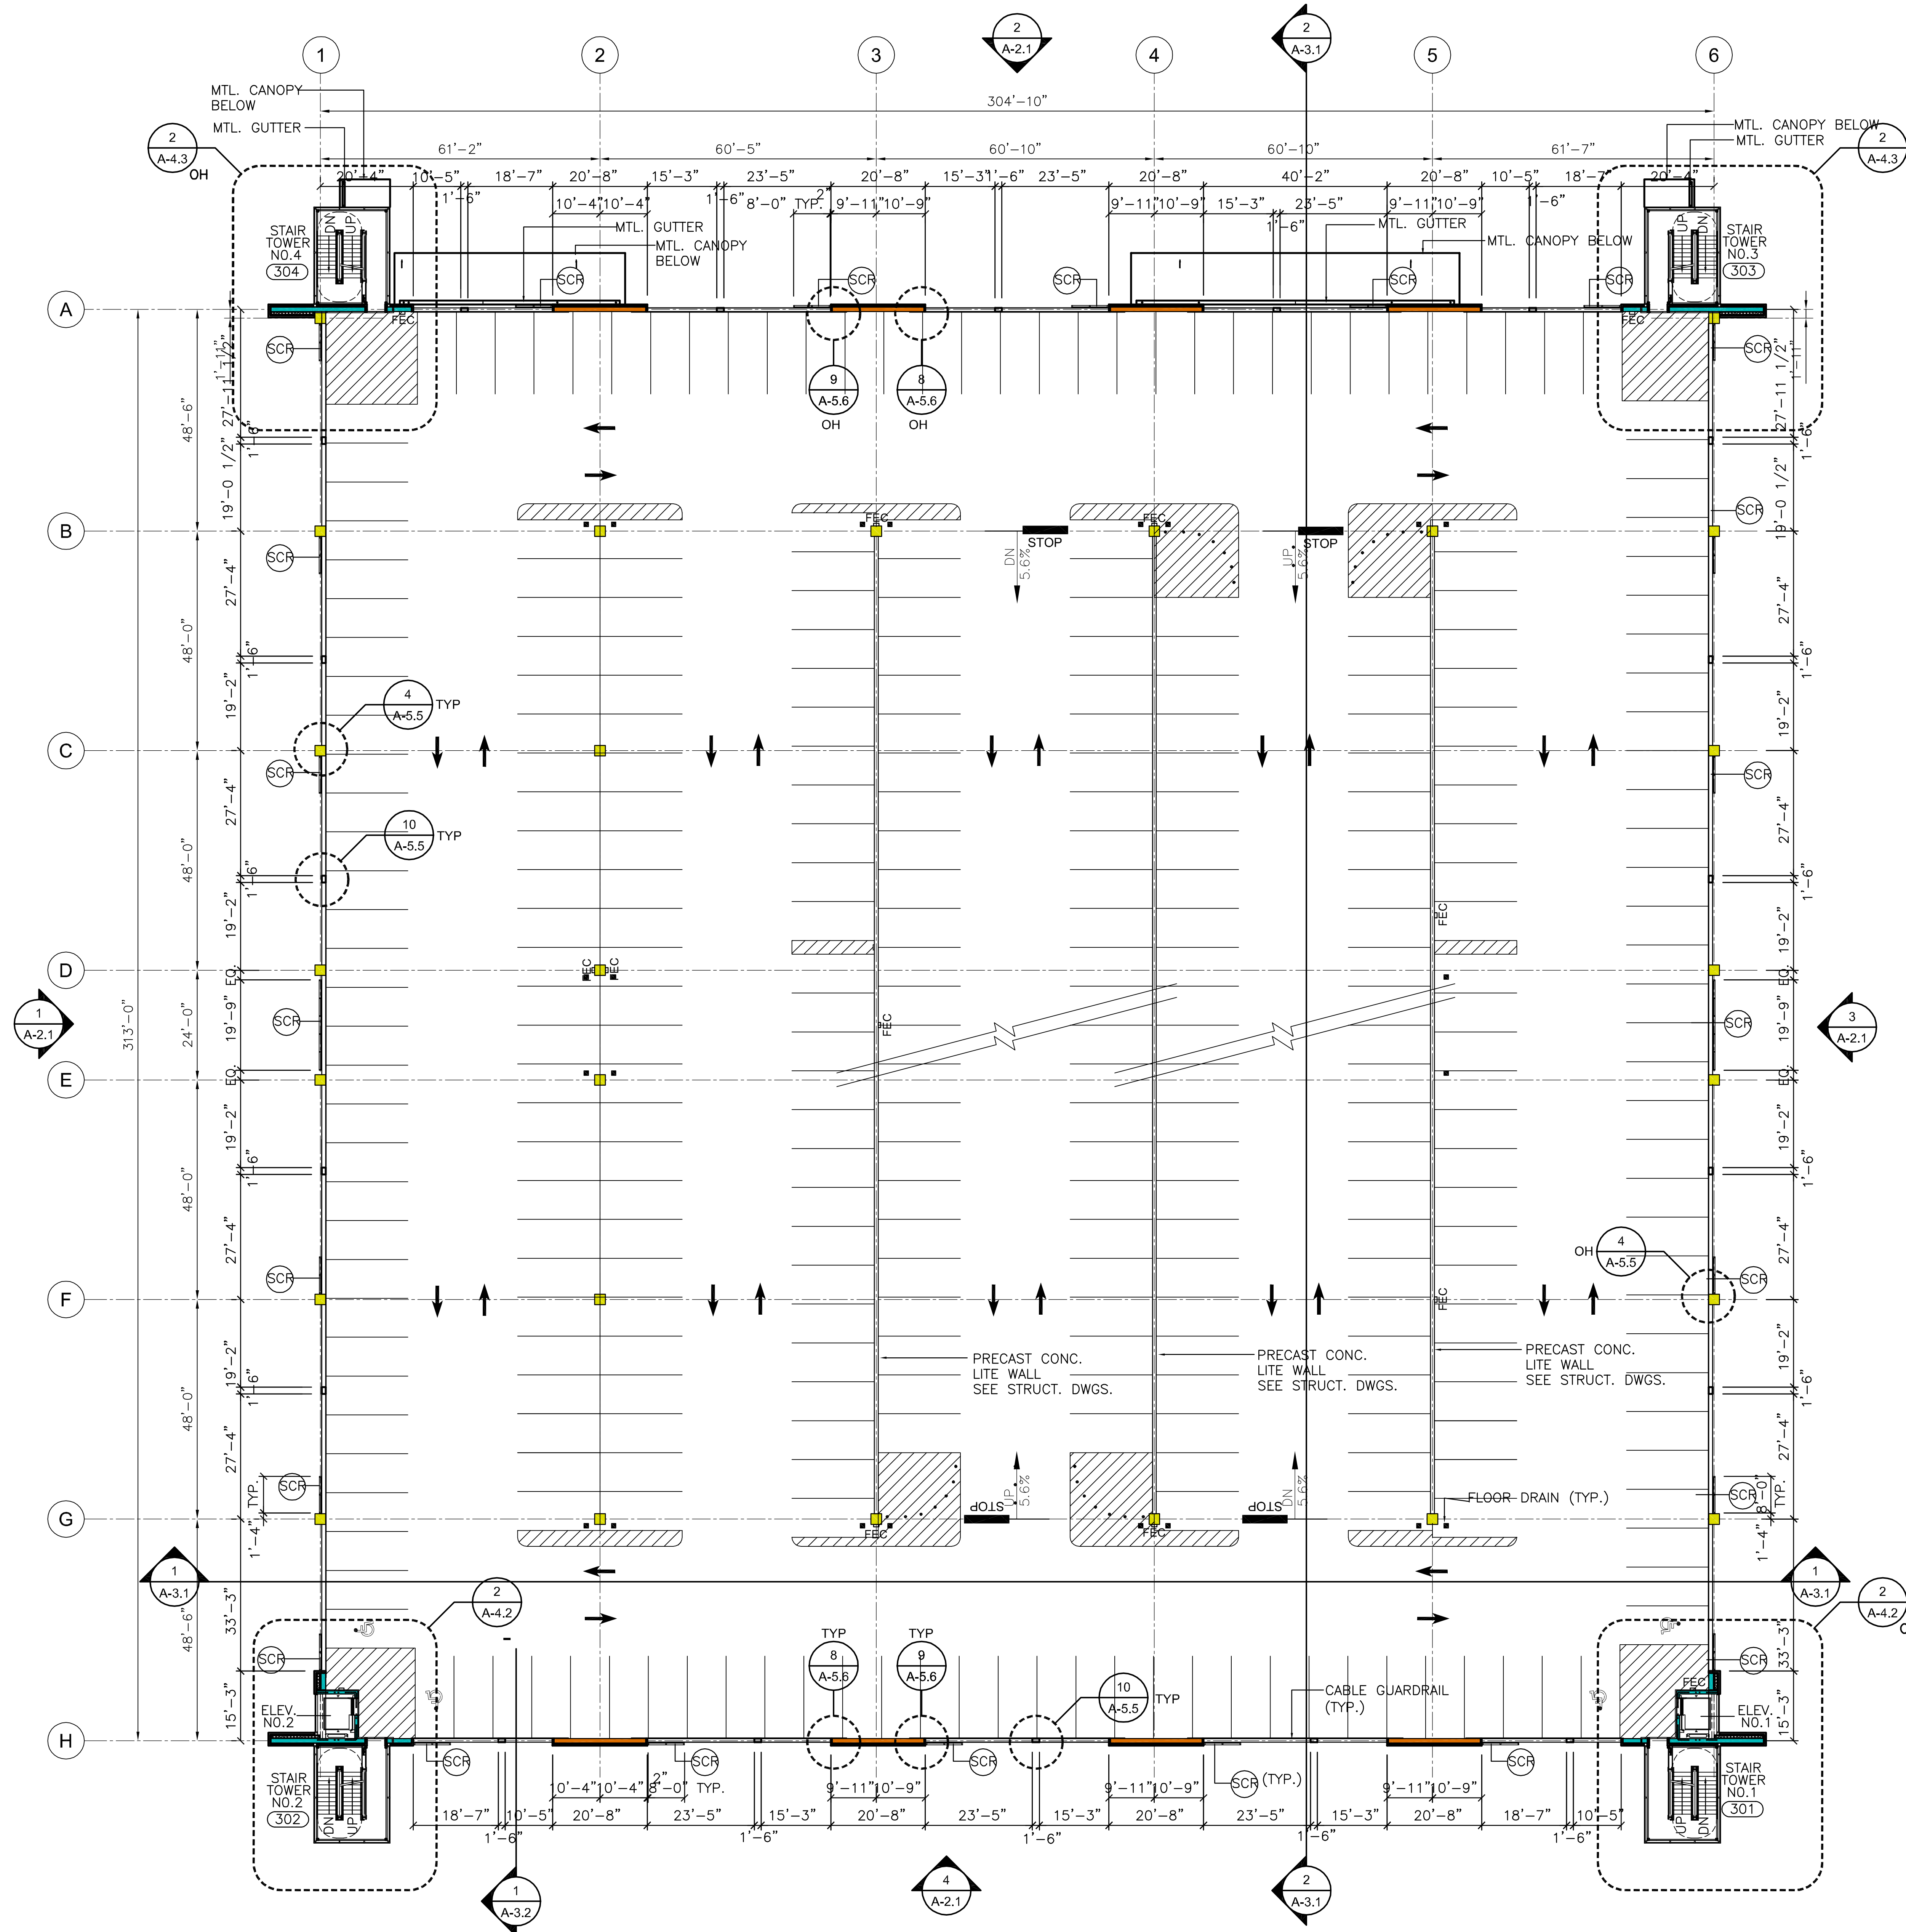

1 FLOOR PLAN - P3 LEVEL
1/16" = 1'-0"

LEVEL KEY
NTS


R:_EDU\202\8202-081880\Drawings\Working Drawings\A-1.3 Floor Plan P3 Level.dwg LS3P 30x42 Dec 03, 2010 12:56pm by: sharamhuot



SEALS



ARCHITECTS

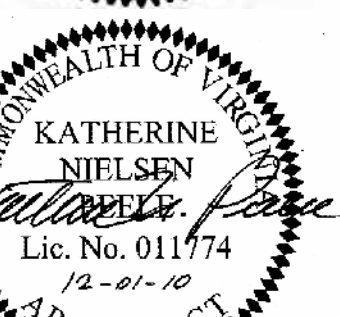

ARCHITECT



**PERRY STREET
PARKING
STRUCTURE**

**BLACKSBURG, VIRGINIA
RECORD DRAWING**

DECEMBER 1, 2010
THIS RECORD DRAWING HAS BEEN PREPARED, IN PART, BASED UPON INFORMATION FURNISHED BY OTHERS. WHILE THIS INFORMATION IS BELIEVED TO BE RELIABLE, THE ARCHITECT ASSUMES NO RESPONSIBILITY FOR THE ACCURACY OF THIS RECORD DRAWING OR FOR ANY ERRORS OR OMISSIONS THAT MAY HAVE BEEN INCORPORATED INTO IT AS A RESULT OF INCORRECT INFORMATION PROVIDED TO THE ARCHITECT. THOSE RELYING ON THIS RECORD DOCUMENT ARE ADVISED TO OBTAIN INDEPENDENT VERIFICATION OF ITS ACCURACY.
VIRGINIA TECH CODE: 208-L00013
PROJECT CODE: 208-08208-021

NO.	DATE	DRAWING ISSUE DESCRIPTION
6	12/01/10	RECORD DRAWINGS
5	5/13/09	RESUBMITTED WORKING DWG
4	3/23/09	RESUBMITTED WORKING DWG
3	12/08/08	WORKING DRAWINGS
2	9/15/08	PRELIMINARY DESIGN
1	6/10/08	D/B SUBMITTAL

DESIGNED BY: MSR
DRAWN BY: SAH
CHECKED BY: MSR
SCALE: 1/16" = 1'-0"
DATE: 12/08/2008
PROJECT NO: 8202-081880
FILENAME: A-1.4 FLOOR PLAN P4 LEVEL.DWG

**FLOOR PLAN
P4 LEVEL**



WORKING DRAWINGS

A-1.4

SHEET 4 OF 38

LEGEND:

- DENOTES CROSS-HATCHED PAINTED AREA.
- DENOTES ACCESSIBLE PARKING SPACE.
- DENOTES FLOOR DRAIN.
- FEC FIRE EXTINGUISHER CABINET
- - - 2 HOUR RATED WALL (TO UNDERSIDE OF SLAB U.N.O.)

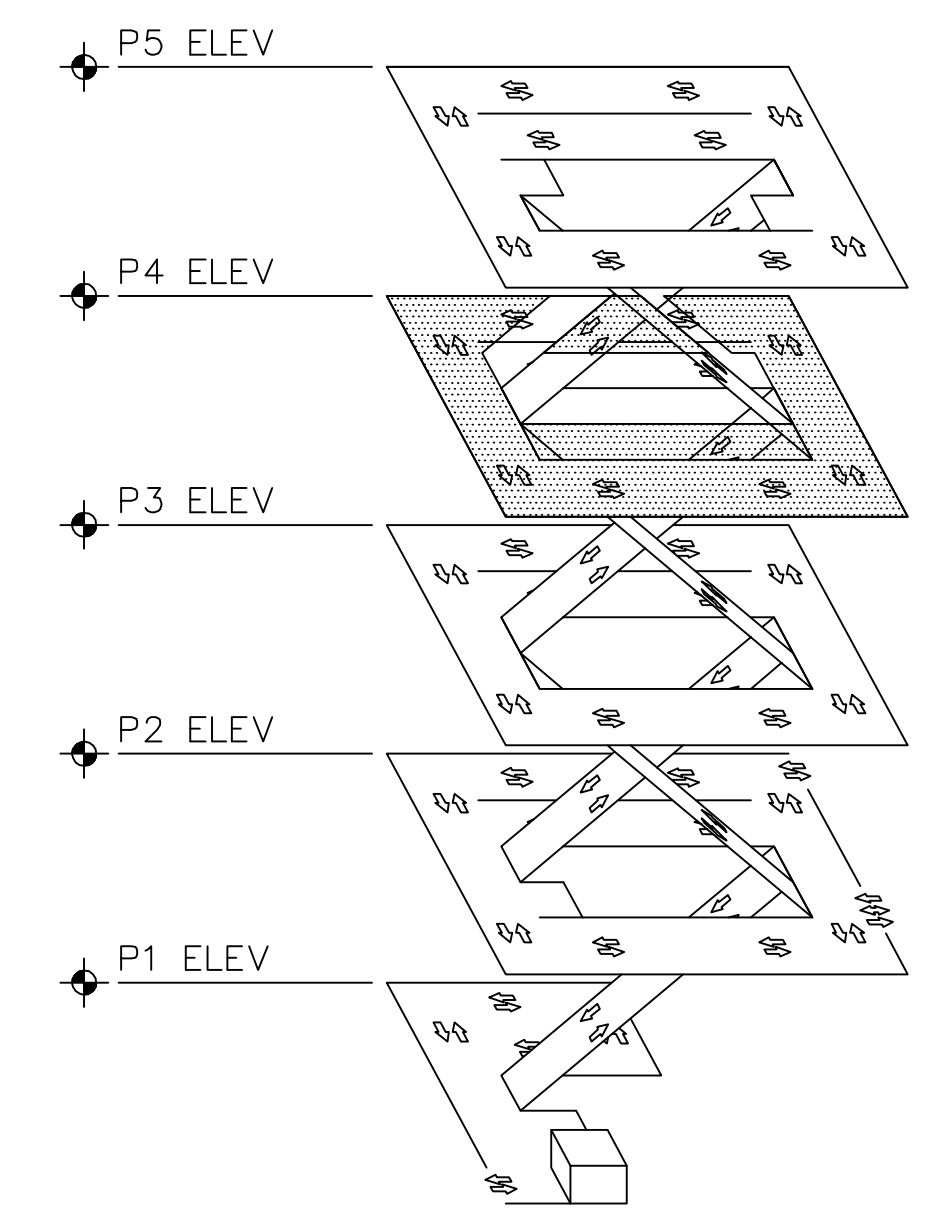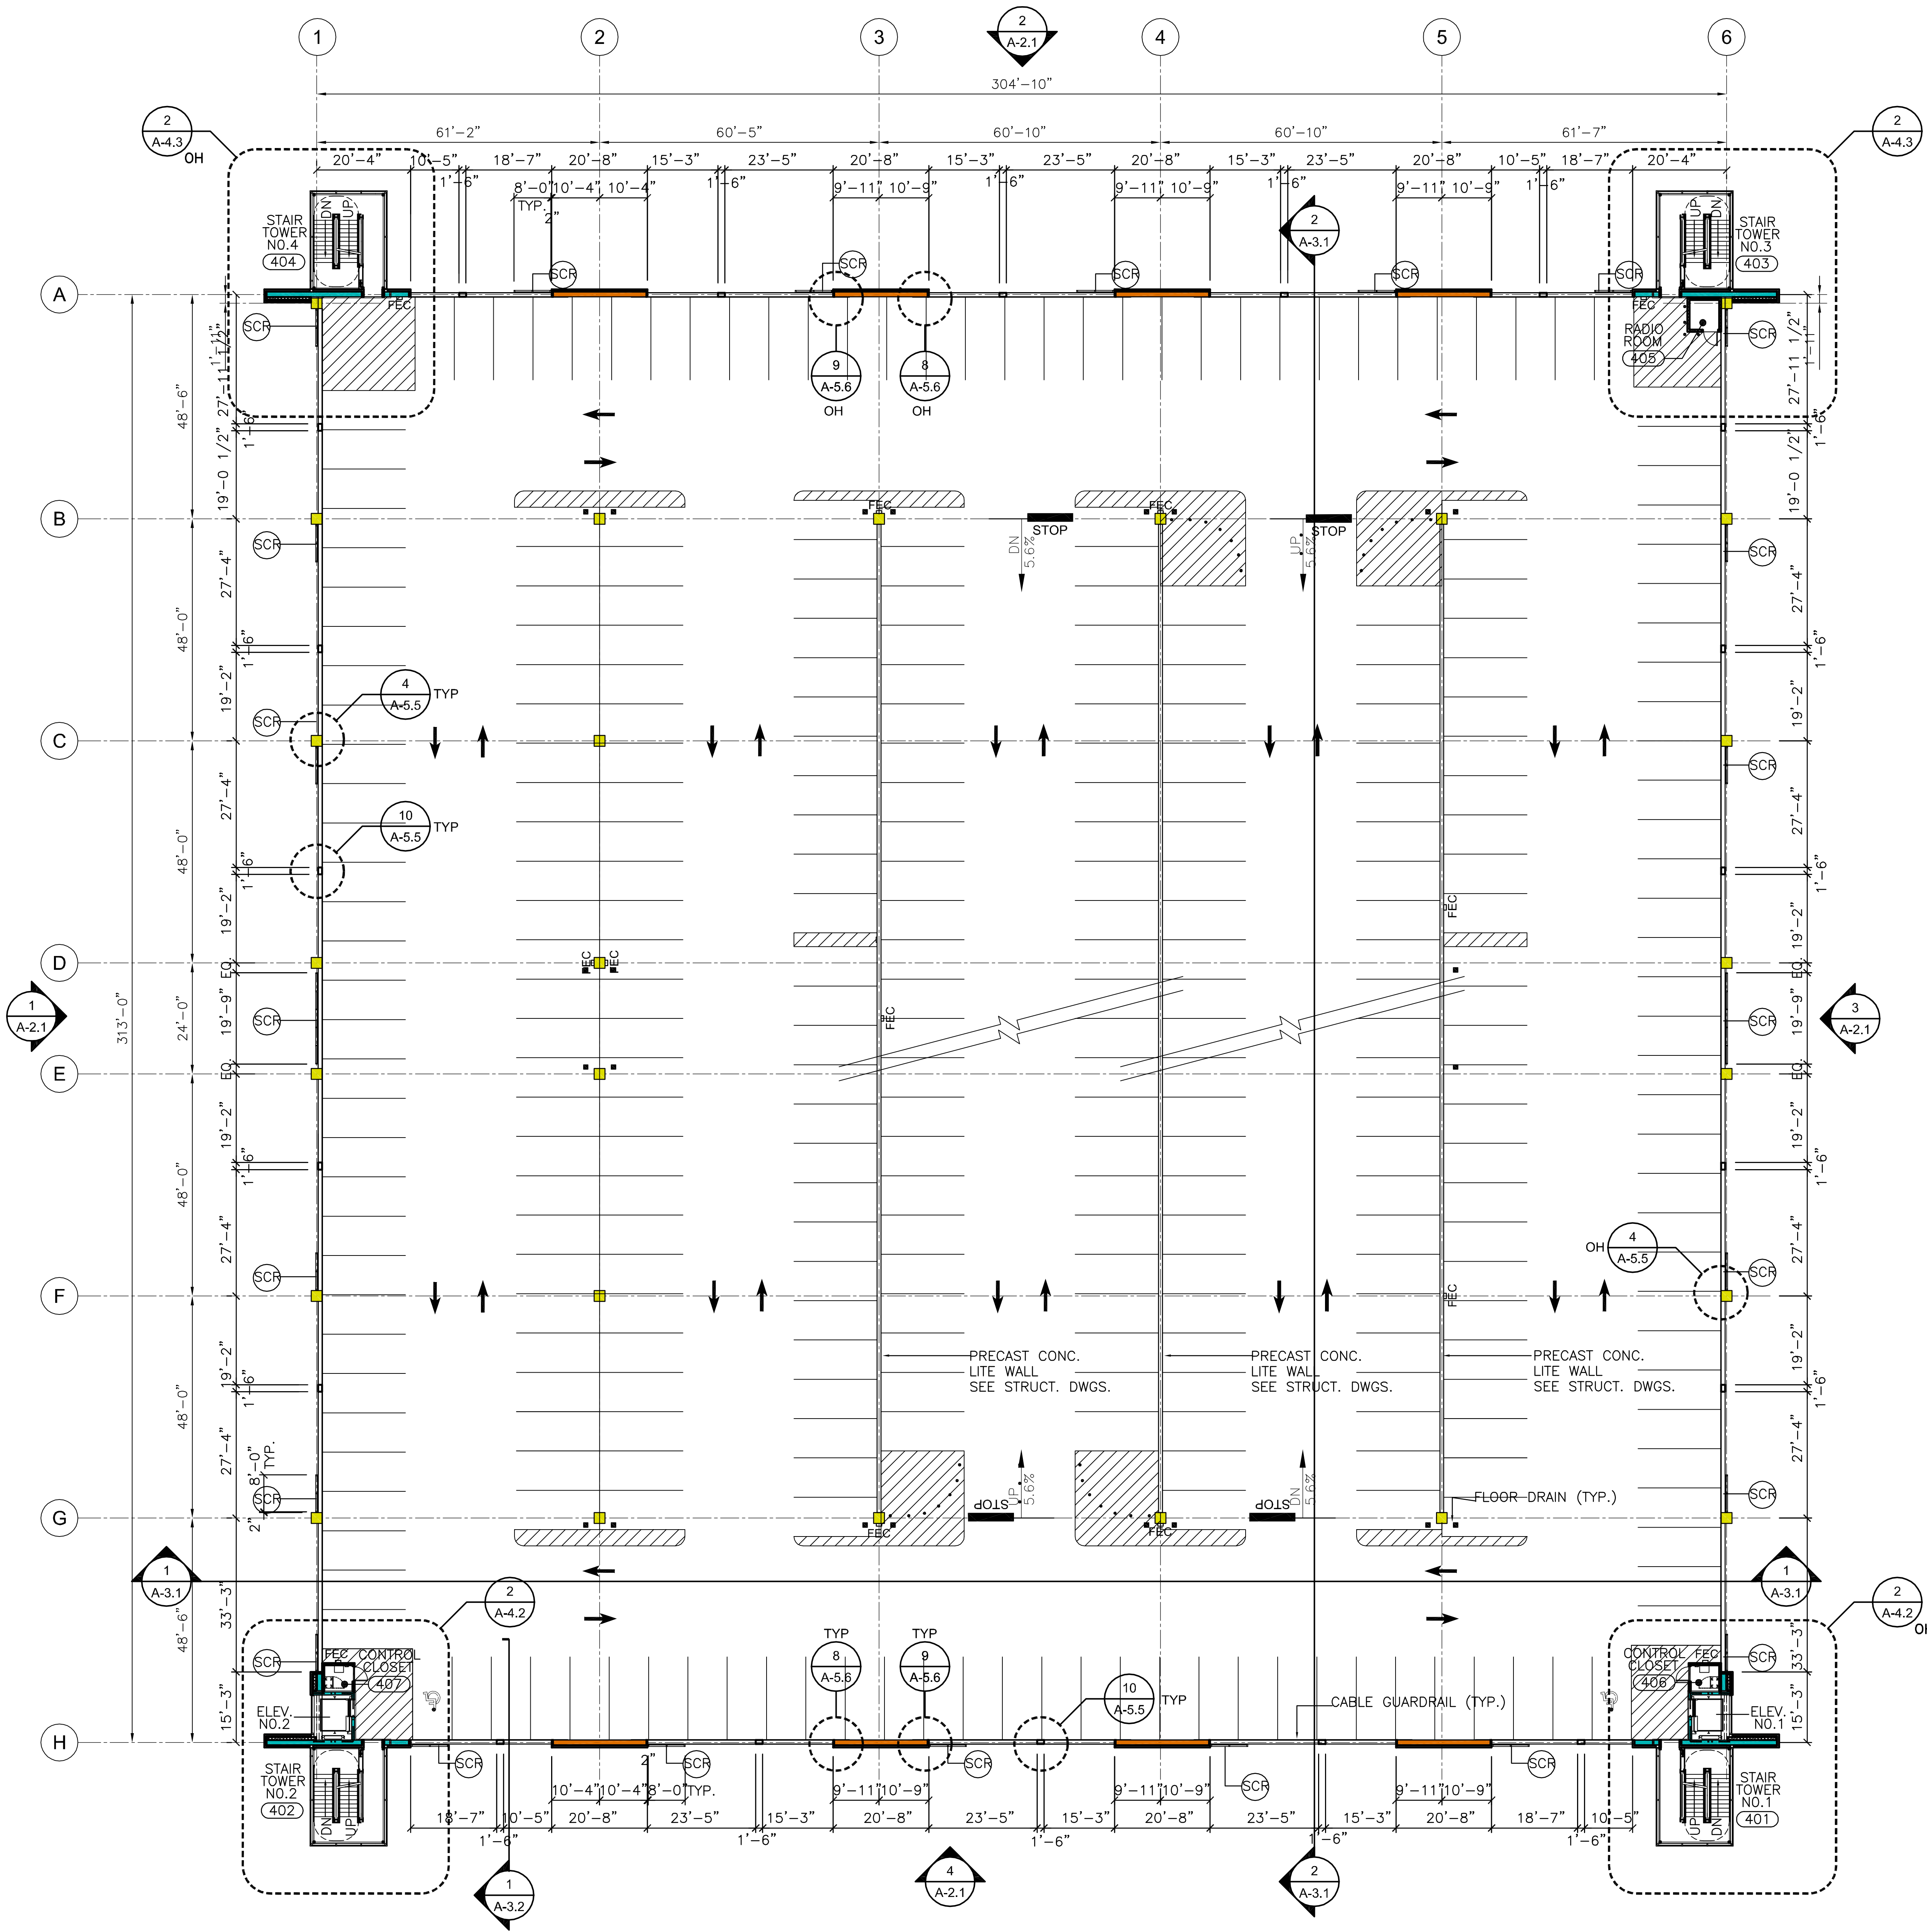

1 FLOOR PLAN - P4 LEVEL
1/16" = 1'-0"

LEVEL KEY
NTS


R:_EDU\202\8202-081880\Drawings\Working\Drawings\A-1.4 Floor Plan P4 Level.dwg LS3P 30x42 Dec 03, 2010 12:59pm by: shoranthuot



SEALS



ARCHITECTS

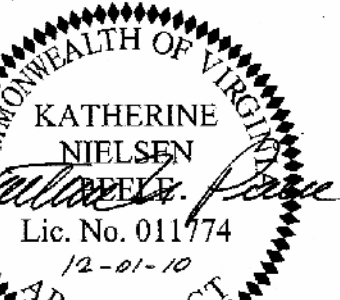

ARCHITECT



**PERRY STREET
PARKING
STRUCTURE**

**BLACKSBURG, VIRGINIA
RECORD DRAWING**

DECEMBER 1, 2010
THIS RECORD DRAWING HAS BEEN PREPARED, IN PART, BASED UPON INFORMATION FURNISHED BY OTHERS. WHILE THIS INFORMATION IS BELIEVED TO BE RELIABLE, THE ARCHITECT ASSUMES NO RESPONSIBILITY FOR THE ACCURACY OF THIS RECORD DRAWING OR FOR ANY ERRORS OR OMISSIONS THAT MAY HAVE BEEN INCORPORATED INTO IT AS A RESULT OF INCORRECT INFORMATION PROVIDED TO THE ARCHITECT. THOSE RELYING ON THIS RECORD DOCUMENT ARE ADVISED TO OBTAIN INDEPENDENT VERIFICATION OF ITS ACCURACY.
VIRGINIA TECH CODE: 208-L00013
PROJECT CODE: 208-08208-021

NO.	DATE	DRAWING ISSUE DESCRIPTION
6	12/01/10	RECORD DRAWINGS
5	5/13/09	RESUBMITTED WORKING DWG
4	3/23/09	RESUBMITTED WORKING DWG
3	12/08/08	WORKING DRAWINGS
2	9/15/08	PRELIMINARY DESIGN
1	6/10/08	D/B SUBMITTAL

DESIGNED BY: MSR
DRAWN BY: SAH
CHECKED BY: MSR
SCALE: 1/16" = 1'-0"
DATE: 12/08/2008
PROJECT NO: 8202-081880
FILENAME: A-1.5 FLOOR PLAN P5 LEVEL.DWG

**FLOOR PLAN
P5 LEVEL**


WORKING DRAWINGS

A-1.5


SHEET 5 OF 38

LEGEND:

- DENOTES CROSS-HATCHED PAINTED AREA.
- DENOTES ACCESSIBLE PARKING SPACE.
- DENOTES FLOOR DRAIN.
- FEC FIRE EXTINGUISHER CABINET
- - - 2 HOUR RATED WALL (TO UNDERSIDE OF SLAB U.N.O.)

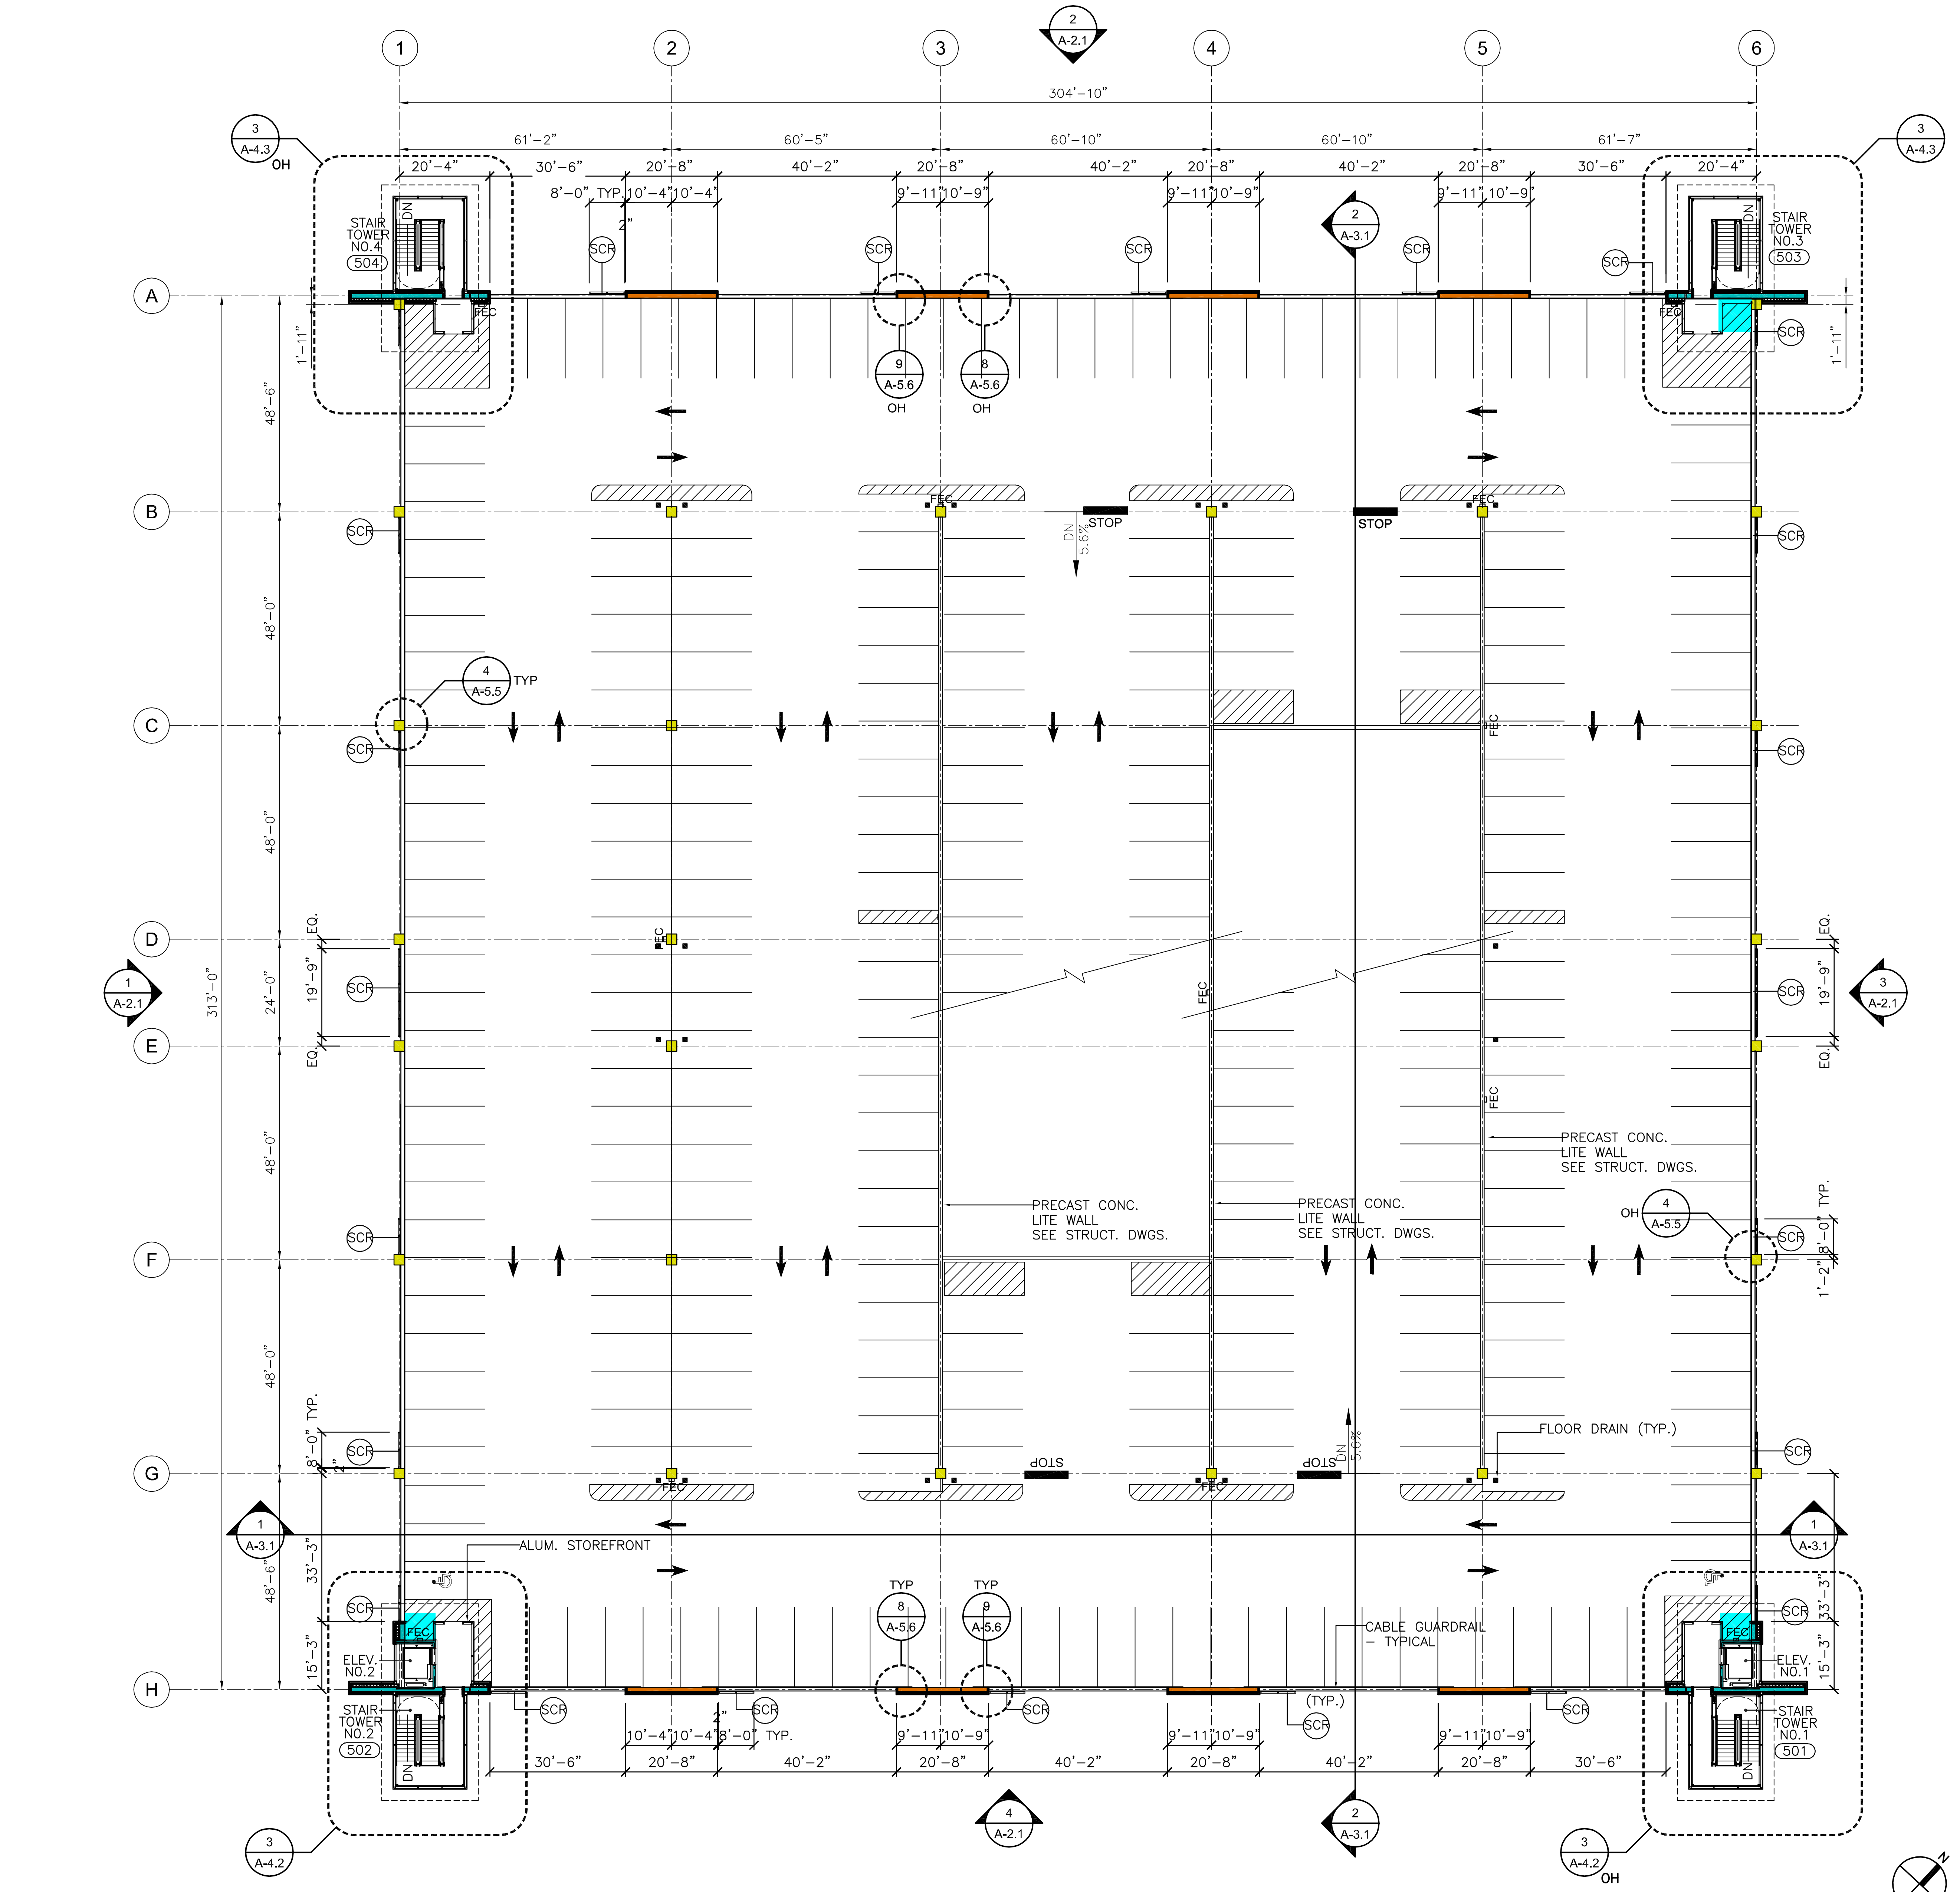


NOTE 1 - TOP OF LIGHT POLES TO BE CONSISTENT THROUGHOUT LEVEL

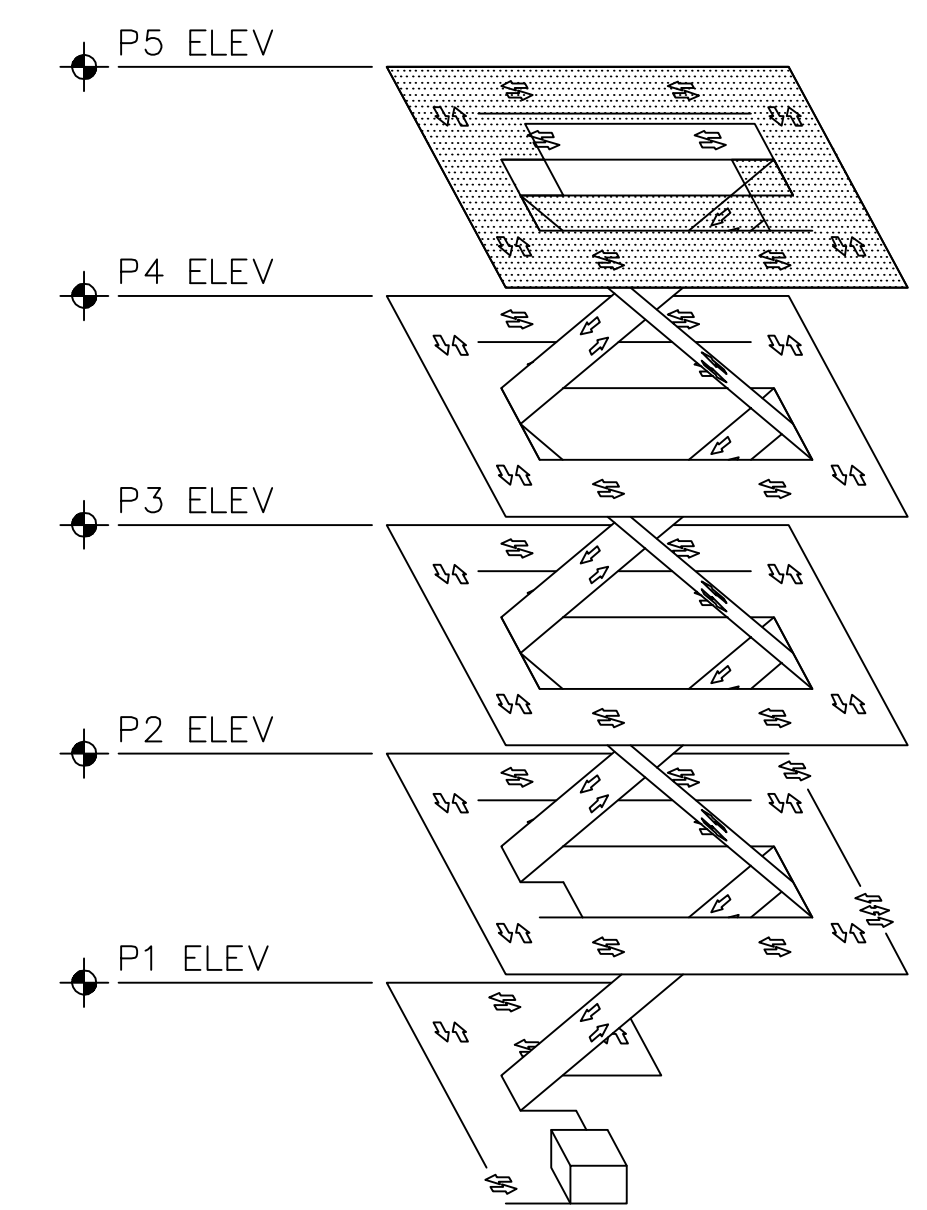


LEVEL KEY
NTS

1 FLOOR PLAN - P5 LEVEL
1/16" = 1'-0"

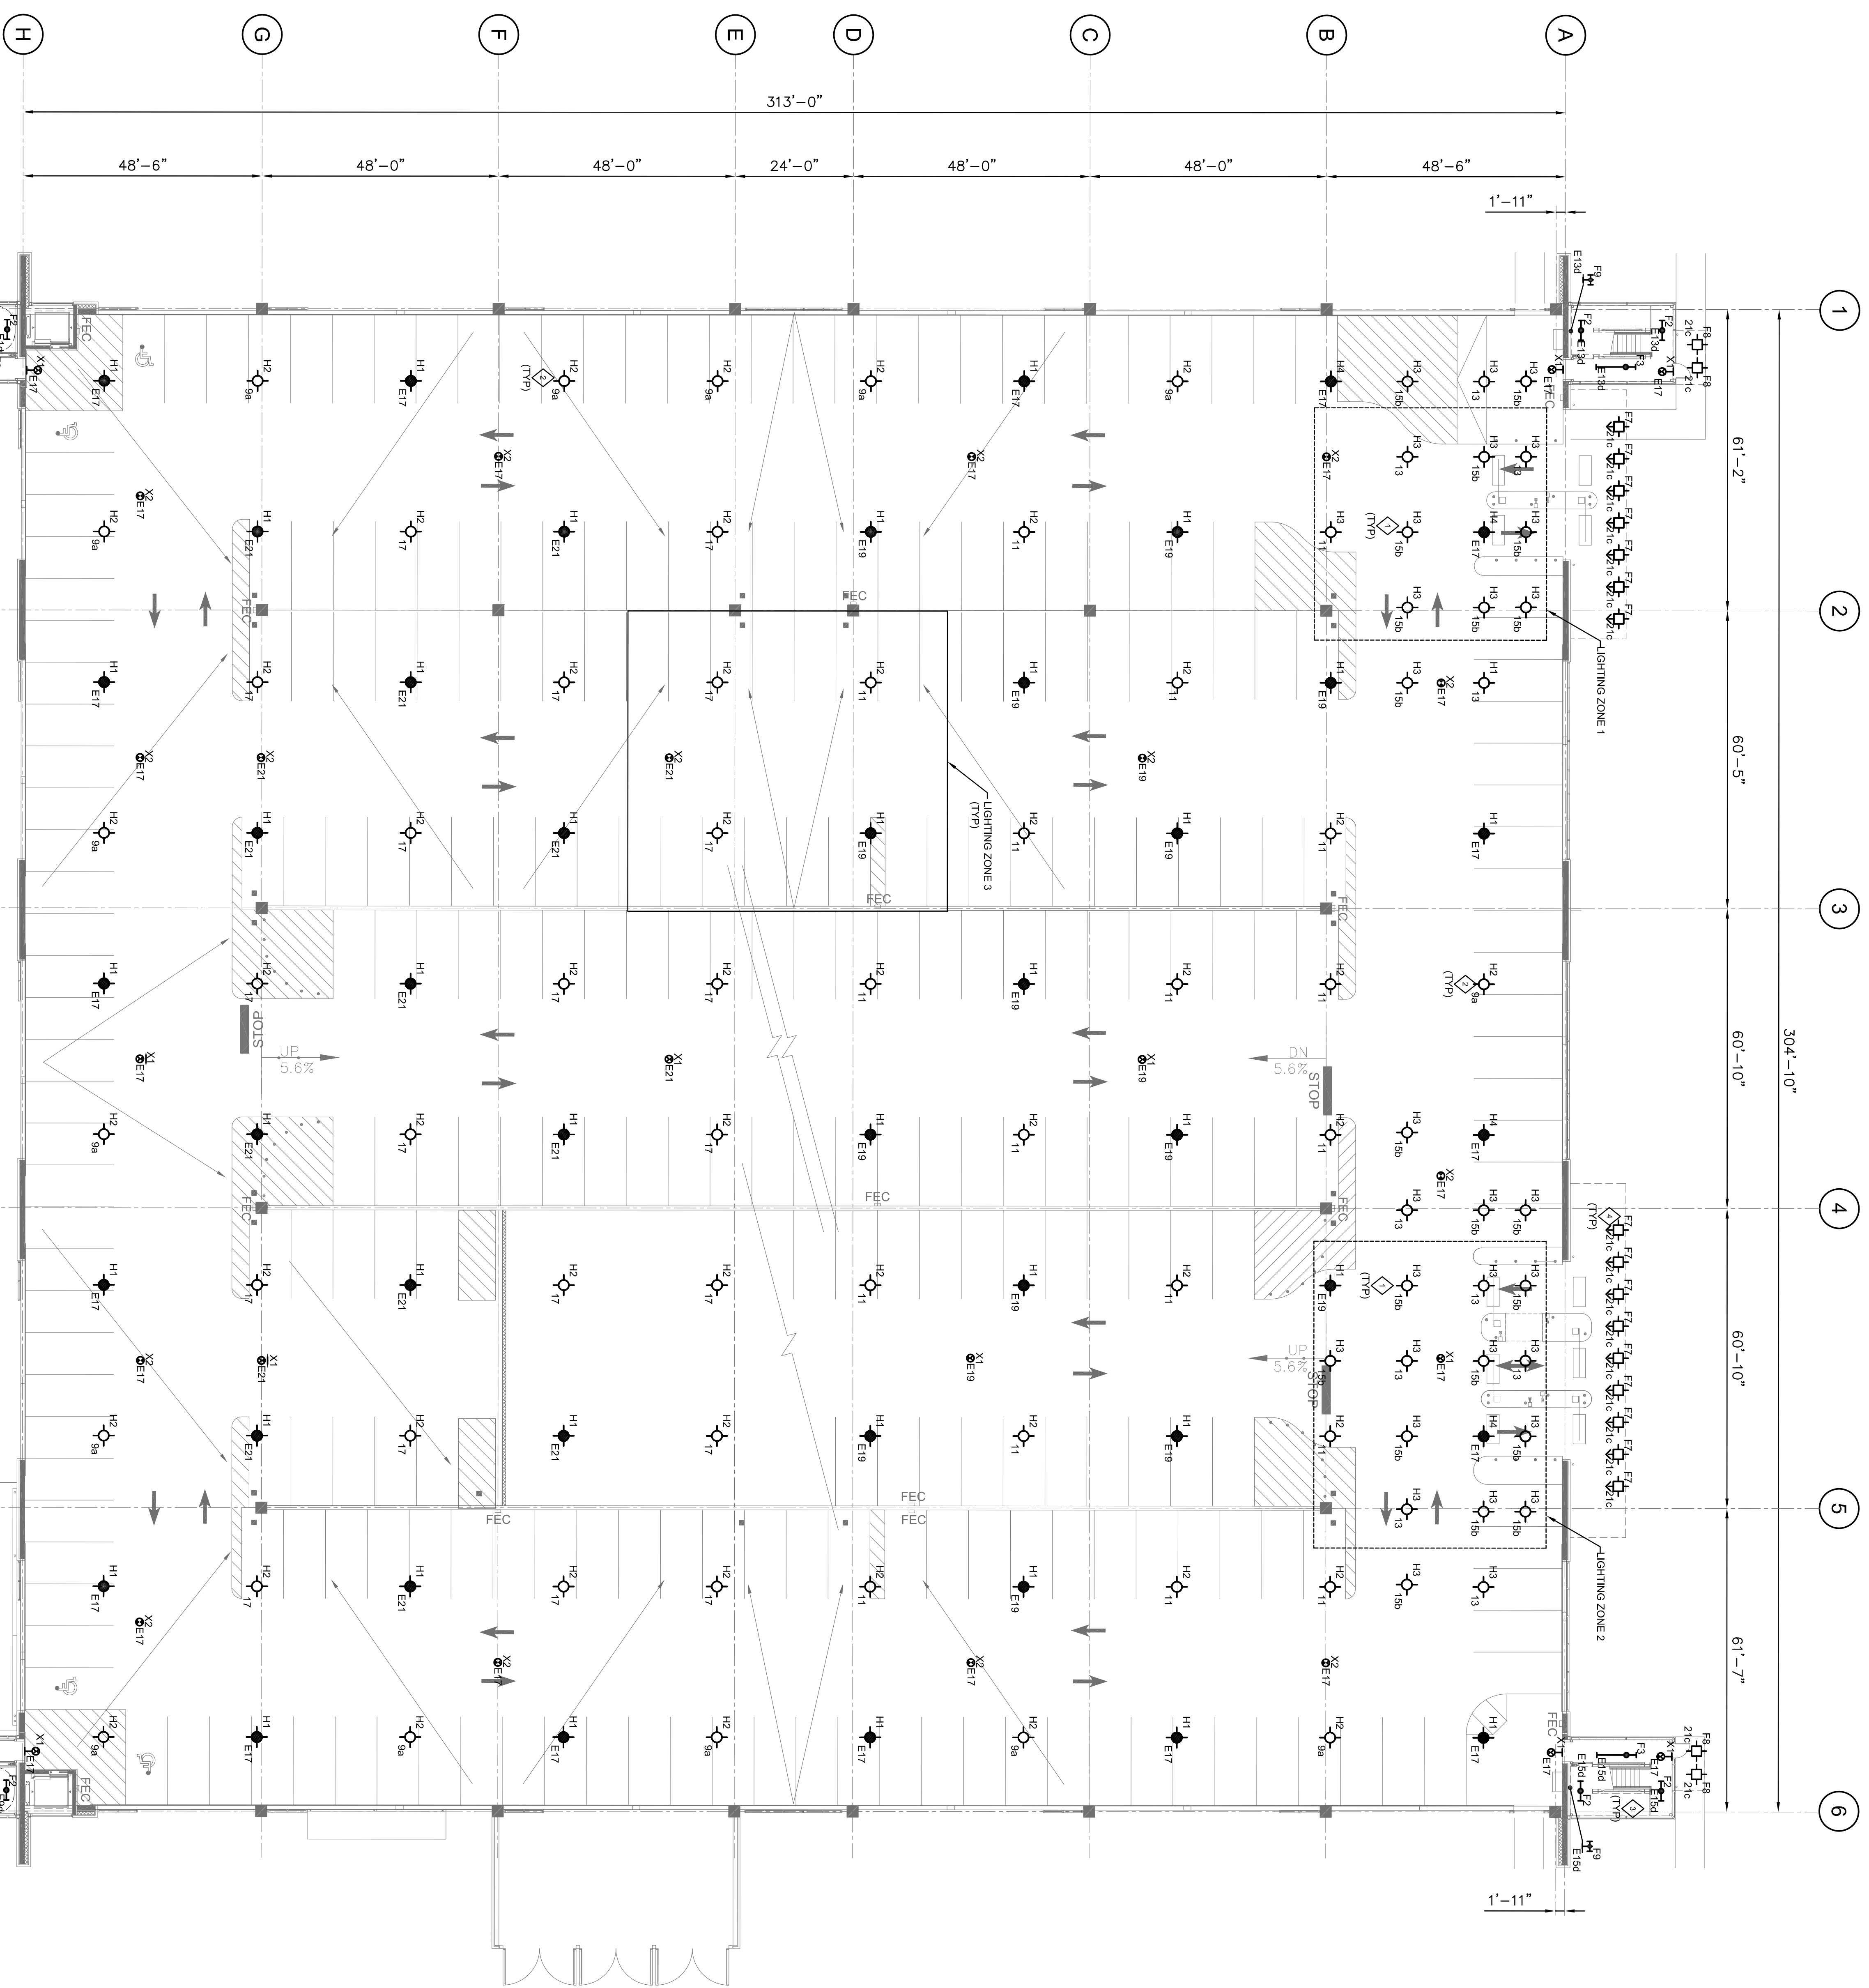


RECORD DRAWINGS NOTICE:
 RECORD DRAWINGS ARE FOR REFERENCE USE ONLY. REVISIONS NOTED ON THIS RECORD DRAWING HAVE BEEN PREPARED FROM INFORMATION FURNISHED BY OTHERS. AFFILIATED ENGINEERS ASSUMES NO RESPONSIBILITY FOR THE ACCURACY OR COMPLETENESS OF THE INFORMATION PROVIDED BY OTHERS. INFORMATION CONTAINED ON THIS RECORD DOCUMENT SHOULD BE VERIFIED FOR ACCURACY BEFORE USE FOR ANY PURPOSE.

1 LIGHTING PLAN - LEVEL P2
 SCALE: 1/16"=1'-0"

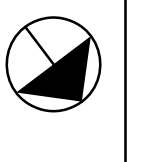

- General Notes:**
- EMERGENCY LIGHTS ARE SERVED BY PANEL E17. ALL OTHER LIGHTS ARE SERVED BY PANEL E18.
 - NOT USED.
 - PROVIDE WIRE #8 TO ALL FIXTURES IN MAIN PARKING DECK AND WIRE #10 TO ALL FIXTURES IN STAIRWELLS. U.O.N.

- Key Notes:**
- LIGHTING FIXTURES WIRE TO CIRCUITS WITH THE SUFFIX "T" SHALL BE CONTROLLED THRU LIGHTING CONTROLLED THRU PHOTOCELL LOCATED ON LEVEL P1.
 - LIGHTING FIXTURES WIRE TO CIRCUITS WITH THE SUFFIX "P" SHALL BE CONTROLLED THRU LIGHTING CONTROLLED THRU PHOTOCELL LOCATED ON LEVEL P1.
 - LIGHTING FIXTURES WIRE TO CIRCUITS WITH THE SUFFIX "S" SHALL BE CONTROLLED THRU LIGHTING CONTROLLED THRU PHOTOCELL LOCATED ON LEVEL P1.
 - LIGHTING FIXTURES WIRE TO CIRCUITS WITH THE SUFFIX "C" SHALL BE CONTROLLED THRU LIGHTING CONTROLLED THRU PHOTOCELL LOCATED ON LEVEL P1.

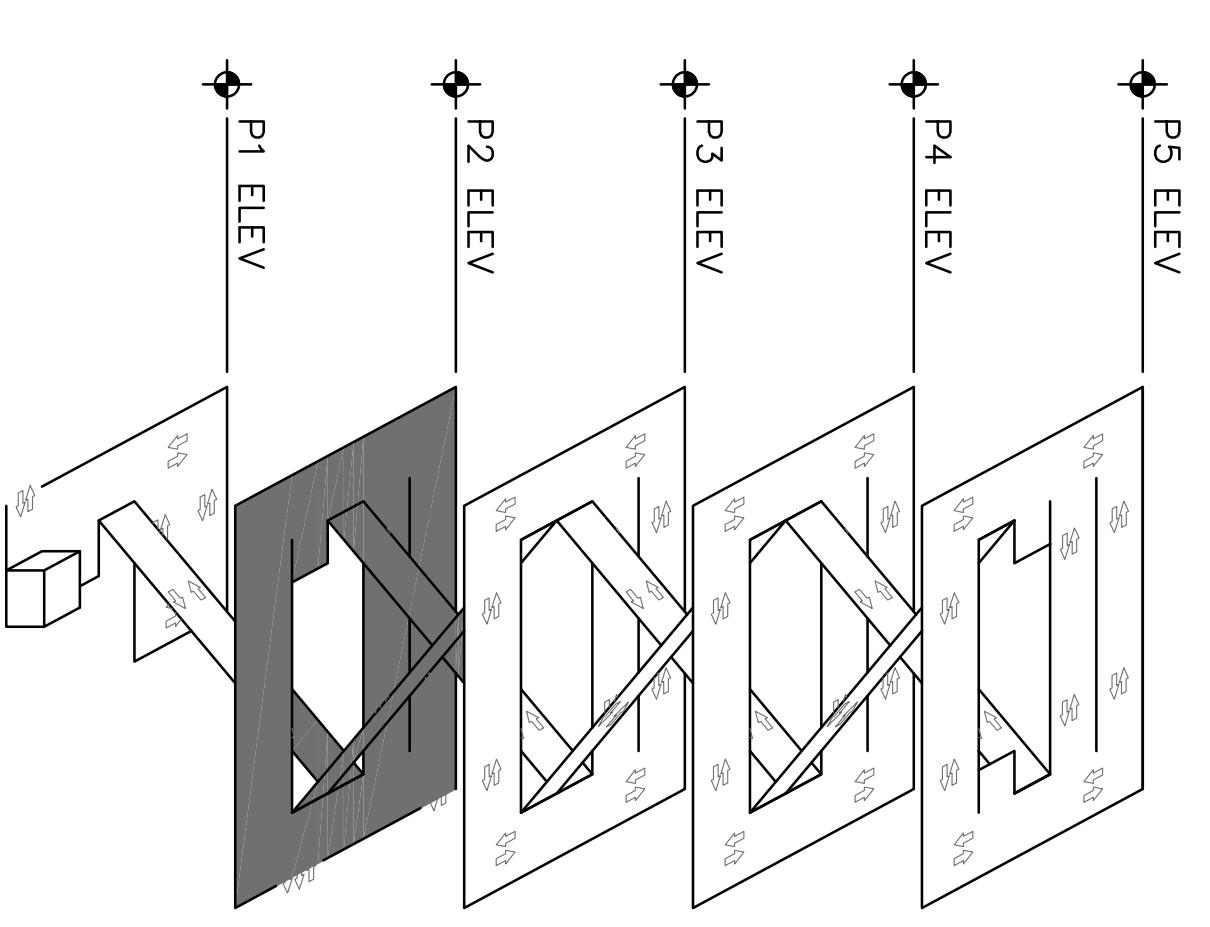


LEVEL KEY
 NTS



1102 GREYCOLE STREET
 GREENSBORO, NC 27406
 PHONE: 336.333.2872
 FAX: 336.273.4035



Affiliated Engineers, Inc. 2824
 2824 North Carolina 27157
 18191418202 Fax 919.418.8803

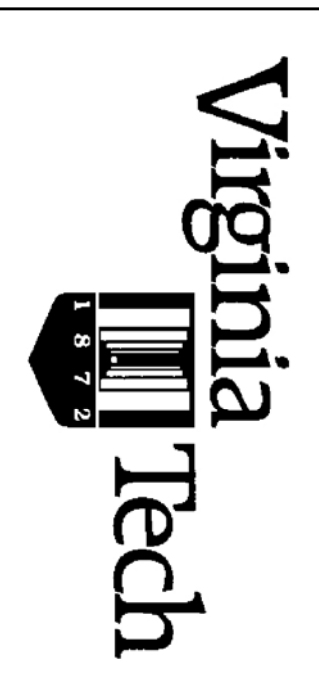

**PERRY STREET
 PARKING
 STRUCTURE**

BLACKSBURG, VIRGINIA

VIRGINIA TECH CODE: 208-1.00013
 PROJECT CODE: 208-08208-021

7	12/01/10	RECORD DRAWINGS
6	3/15/10	LED LIGHTING CHANGES
5	6/08/09	APPROVED WORKING DWG
4	3/23/09	RESUBMITTED WORKING DWG
3	12/08/08	WORKING DRAWINGS
2	9/15/08	PRELIMINARY DESIGN
1	6/10/08	DB SUBMITTAL

NO. DATE DRAWING ISSUE DESCRIPTION


DESIGNED BY: FGE
 DRAWN BY: FGE
 CHECKED BY: WPH
 SCALE: AS NOTED
 DATE: 12/08/2008
 PROJECT NO.: 082692-00
 FILENAME: E-2.2.2 LIGHTING PLAN LEVEL P2.dwg

**LIGHTING PLAN
 LEVEL P2**

PRELIMINARY DESIGN

E-2.2.2

SHEET 8 OF 17

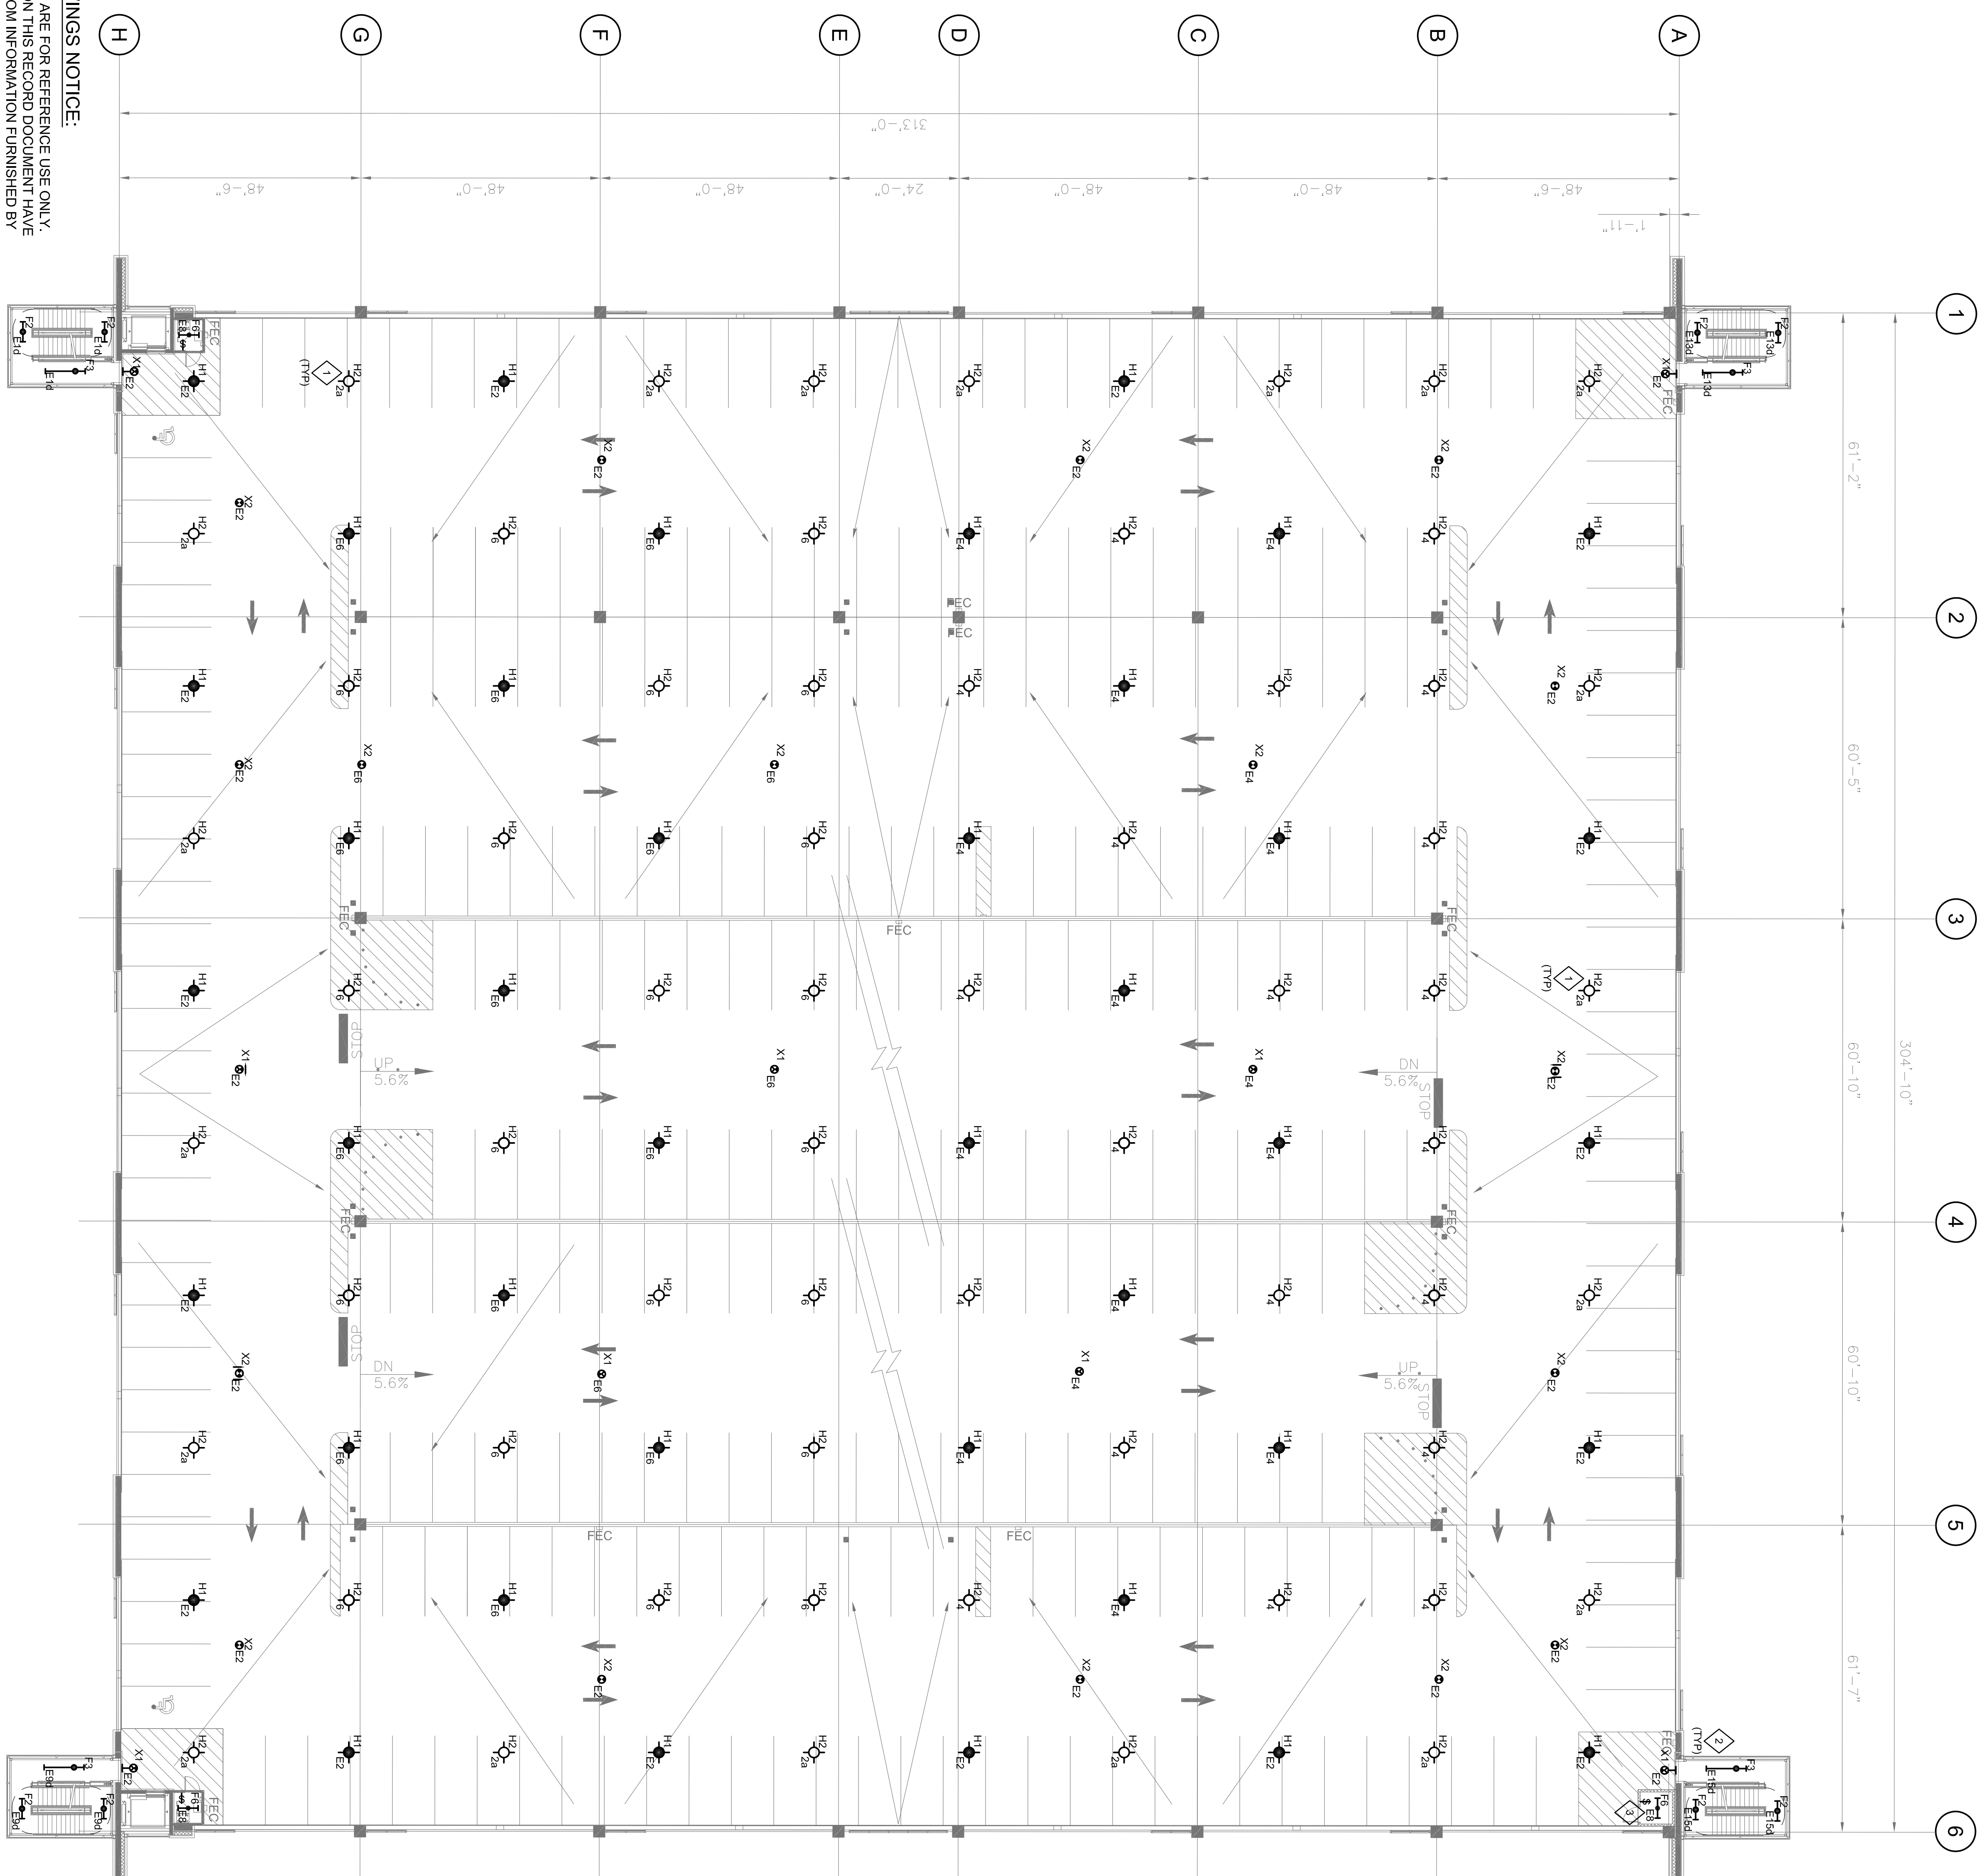


RECORD DRAWINGS NOTICE:
 RECORD DRAWINGS ARE FOR REFERENCE USE ONLY. REVISIONS NOTED ON THIS RECORD DRAWING HAVE BEEN PREPARED FROM INFORMATION FURNISHED BY OTHERS. AFFILIATED ENGINEERS ASSUMES NO RESPONSIBILITY FOR THE ACCURACY OR COMPLETENESS OF THE INFORMATION PROVIDED BY OTHERS. INFORMATION CONTAINED ON THIS RECORD DOCUMENT SHOULD BE VERIFIED FOR ACCURACY BEFORE USE FOR ANY PURPOSE.

1 LIGHTING PLAN - LEVELS P3 AND P4
 SCALE: 1/16"=1'-0"

- General Notes:**
- EMERGENCY LIGHTS ARE SERVED BY PANEL E1. ALL OTHER LIGHTS ARE SERVED BY PANEL E1-100N.
 - NOT USED.
 - THIS PLAN IS TYPICAL FOR LEVELS 3. THE ELEVATOR CONTROL ROOMS ARE LOCATED ON LEVEL 4 ONLY.
 - REFER TO PANEL SCHEDULES FOR EXACT CIRCUIT NUMBERS FOR LEVELS P3 AND P4.
 - PROVIDE WIRE #8 TO ALL FIXTURES IN MAIN PARKING DECK AND WIRE #10 TO ALL FIXTURES IN STAIRWELLS ONLY.

- Key Notes:**
- LIGHTING FIXTURES WIRING TO CIRCUITS LIGHTING CONTROLS "2" LOCATED ON LEVEL P1.
 - LIGHTING FIXTURES WIRING TO CIRCUITS CONTROLLED THRU LIGHTING CONTROLS LOCATED ON LEVEL P1.
 - RADIO ROOM ON LEVEL 4 ONLY.

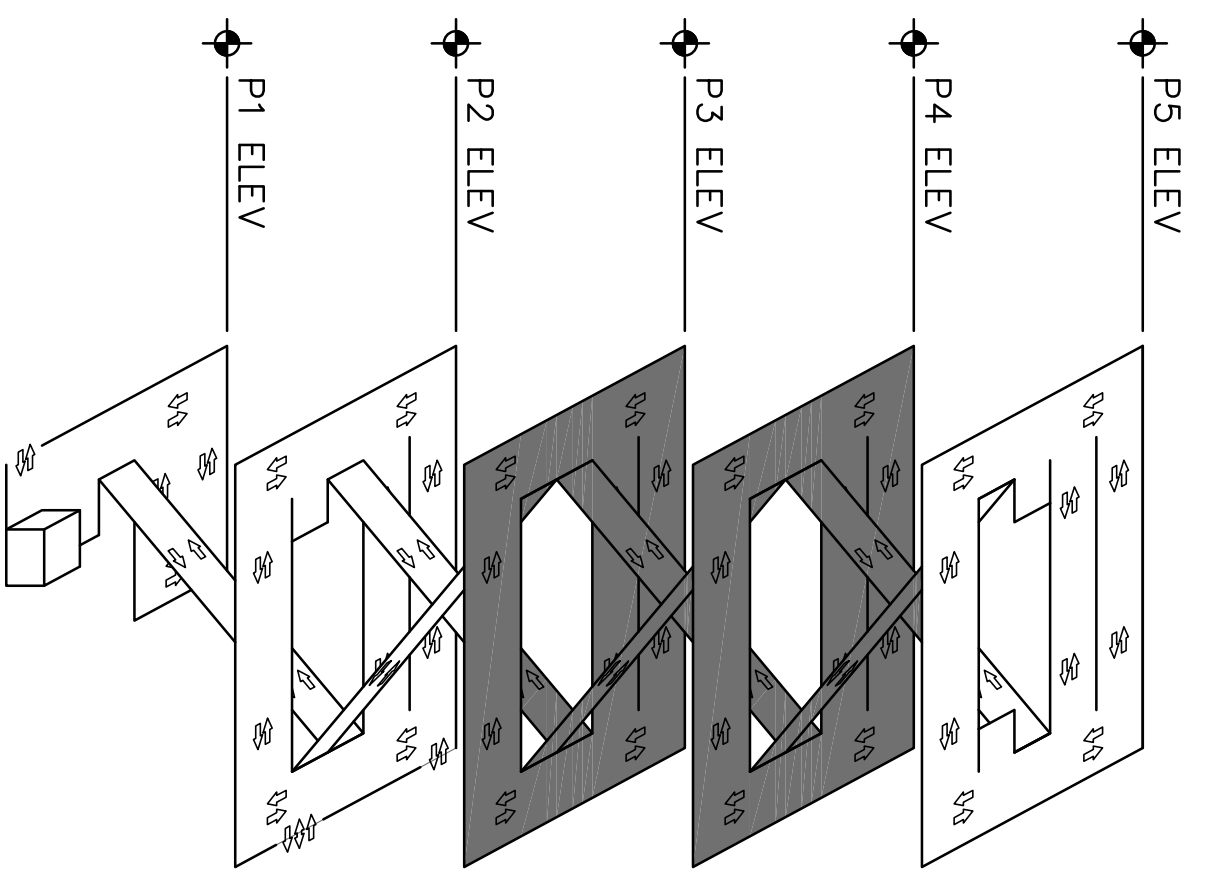

1102 GREYSCALE STREET
 GREENSBORO, NC 27408
 PHONE: 336.333.2872
 FAX: 336.273.4035



SEALS



**PERRY STREET
 PARKING
 STRUCTURE**


BLACKSBURG, VIRGINIA

VIRGINIA TECH CODE: 208-1.00113
 PROJECT CODE: 208-08208-021

7	12/01/10	RECORD DRAWINGS
6	3/15/10	LED LIGHTING CHANGES
5	6/08/09	APPROVED WORKING DWG
4	6/13/09	RESUBMITTED WORKING DWG
3	3/23/09	RESUBMITTED WORKING DWG
2	9/15/08	PRELIMINARY DESIGN
1	6/10/08	DB SUBMITTAL


DESIGNED BY: FGE
 DRAWN BY: FGE
 CHECKED BY: WPH
 SCALE: AS NOTED
 DATE: 12/08/2008
 PROJECT NO.: 08208-021
 FILENAME: E-2.2.3 LIGHTING PLANS LEVELS P3 AND P4.DWG

**LIGHTING PLAN
 LEVELS P3 AND P4**
 PRELIMINARY DESIGN
E-2.2.3
 SHEET 9 OF 17

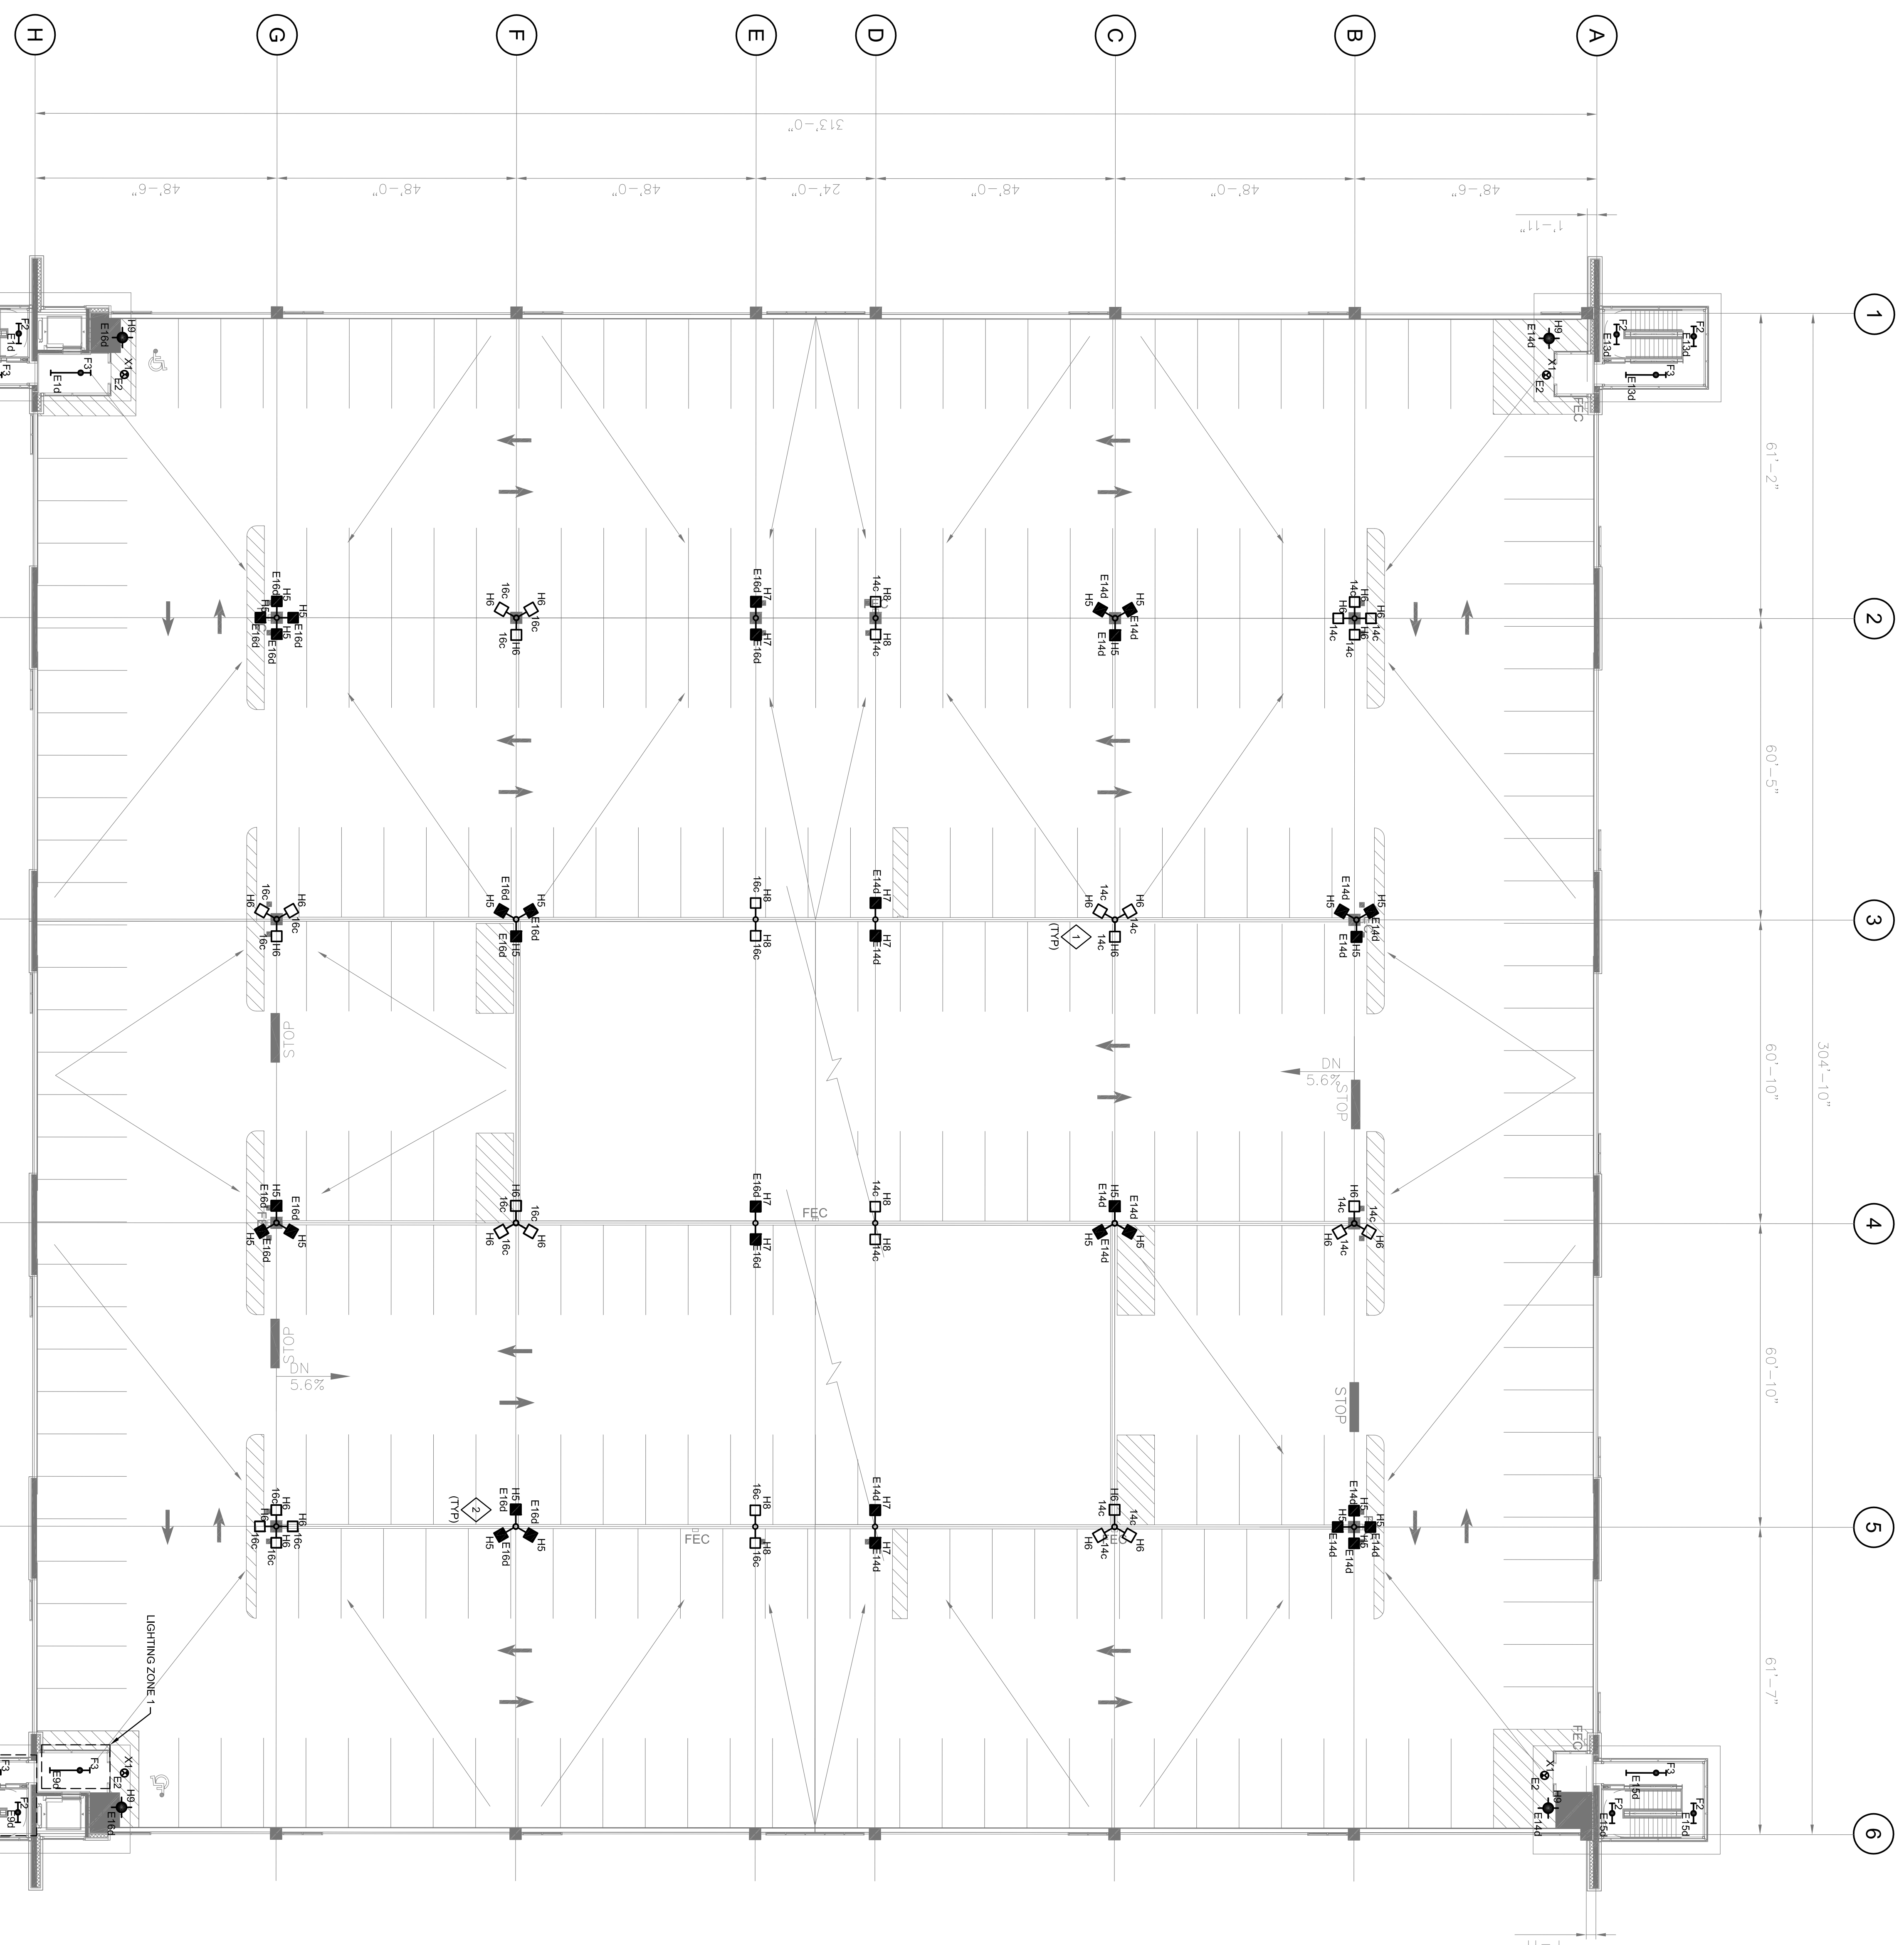

RECORD DRAWINGS NOTICE:
 RECORD DRAWINGS ARE FOR REFERENCE USE ONLY. REVISIONS NOTED ON THIS RECORD DRAWING HAVE BEEN PREPARED FROM INFORMATION FURNISHED BY OTHERS. AFFILIATED ENGINEERS ASSUMES NO RESPONSIBILITY FOR THE ACCURACY OR COMPLETENESS OF THE INFORMATION PROVIDED BY OTHERS. INFORMATION CONTAINED ON THIS RECORD DOCUMENT SHOULD BE VERIFIED FOR ACCURACY BEFORE USE FOR ANY PURPOSE.

1 LIGHTING PLAN - LEVEL P5
 SCALE: 1/16"=1'-0"

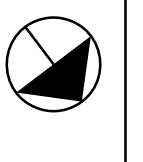


General Notes:
 1. EMERGENCY LIGHTS ARE SERVED BY PANEL ELP. ALL OTHER LIGHTS ARE SERVED BY PANEL ELP150A.
 2. NOT USED.
 3. PROVIDE WIRE #6 TO ALL FIXTURES IN MAIN PARKING DECK AND WIRE #10 TO ALL FIXTURES IN STAIRWELLS U.O.N.

Key Notes:
 □ LIGHTING FIXTURES WIRE TO CIRCUITS WITH SUFFIX "C" SHALL BE CONTROLLED THROUGH LIGHTING LOCATED ON LEVEL P1.
 □ LIGHTING FIXTURES WIRE TO CIRCUITS WITH SUFFIX "P" SHALL BE CONTROLLED THROUGH LIGHTING LOCATED ON LEVEL P1.

Description	Avg	Max	Min	Max/Min	Avg/Min
Calc Zone #1	20.7 fc	28.2 fc	14.0 fc	1.81	1.51
Calc Zone #2	21.4 fc	29.5 fc	7.5 fc	3.91	2.51

Notes:
 1. CALCULATIONS CORRESPOND TO PROGRESSIVE AREAS AT DAYTIME WITH THE FOLLOWING GUIDELINES:
 a. AVERAGE: 20fc

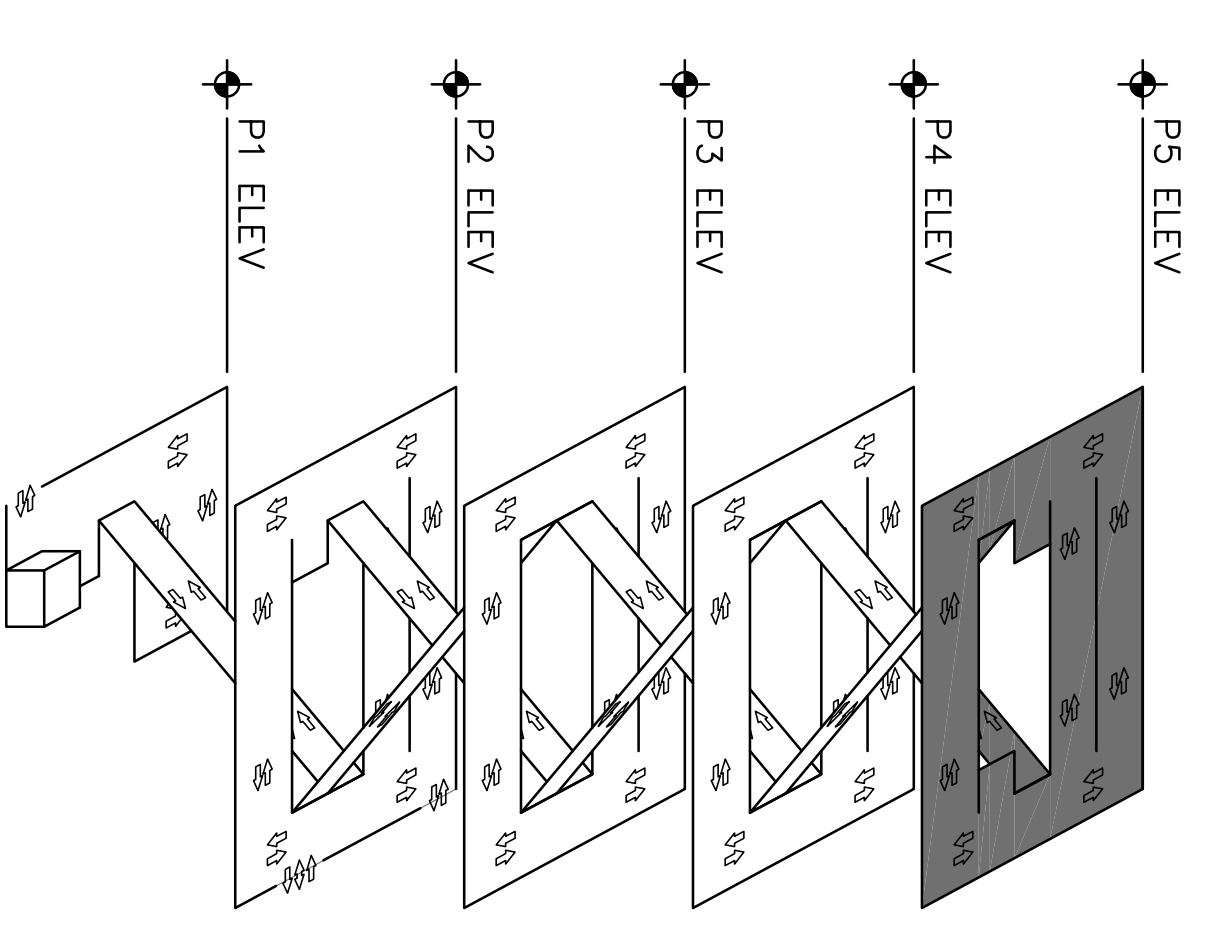


LEVEL KEY
 NTS



1102 GRECADE STREET
 GREENSBORO, NC 27408
 PHONE: 336.333.2872
 FAX: 336.273.4035



Affiliated Engineers, Inc. 1500
 1849 S. W. 10th Street, Suite 215
 Ft. Lauderdale, FL 33304
 1849 S.W. 10th Street, Suite 215
 Ft. Lauderdale, FL 33304

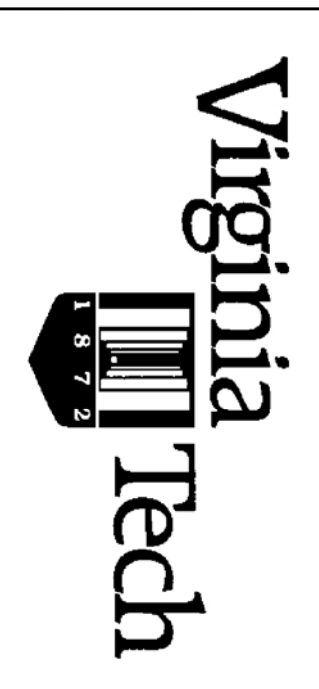

PERRY STREET
 PARKING
 STRUCTURE

BLACKSBURG, VIRGINIA

VIRGINIA TECH CODE: 208-1.00013
 PROJECT CODE: 208-08208-021

7	1/20/10	RECORD DRAWINGS
8	3/15/10	LED LIGHTING CHANGES
6/8/09	APPROVED WORKING DWG	
4	5/13/09	RESUBMITTED WORKING DWG
3	3/23/09	RESUBMITTED WORKING DWG
2	1/28/08	WORKING DRAWINGS
1	9/15/08	PRELIMINARY DESIGN
1	6/10/08	DB SUBMITTAL
NO. DATE	DRAWING ISSUE DESCRIPTION	

DESIGNED BY: FGE
 DRAWN BY: FGE
 CHECKED BY: WPH
 SCALE: AS NOTED
 DATE: 12/08/2008
 PROJECT NO.: 08599-00
 FILENAME: E-2.2.4 LIGHTING PLAN LEVEL P5.dwg

LIGHTING PLAN
 LEVEL P5

PRELIMINARY DESIGN
 E-2.2.4

SHEET 10 OF 17

ADDENDUM # 3 TO RFP # 0016531

For

Video Surveillance System and Associated Components

**VIRGINIA POLYTECHNIC INSTITUTE AND STATE UNIVERSITY
 INFORMATION TECHNOLOGY ACQUISITIONS (0214)
 1700 PRATT DRIVE
 BLACKSBURG, VA 24061**

DATE March 28, 2011	ORIGINAL DUE DATE AND HOUR March 31, 2011 at 3:00 PM
------------------------	--

ADDRESS ALL INQUIRIES AND CORRESPONDENCE TO: John Krallman, Director of Information Technology Acquisitions E-MAIL ADDRESS: john.krallman@vt.edu TELEPHONE NUMBER (540) 231-6233 FAX NUMBER (540) 231-4110
--

Questions and Answers from March 16, 2011 through the Question cut-off date of March 24, 2011

- Q1. We are assuming that the offeror will provide, as part of our response, pricing to furnish and install a complete turnkey Video Surveillance System for the Perry Street Parking Structure. This pricing will also include a unit cost breakdown of all items required to provide a complete installation. Is this correct?
- A1. Virginia Tech is requesting the offeror's solution for video surveillance of the Perry Street Parking Deck, itemized pricing to support the design and implementation of the project, and the offeror's strategy to move from the parking deck to deploy other university locations in the context of an enterprise-wide solution, including itemized pricing as described in Section VI. F. of the RFP.
- Q2. Can you supply an example of how the offeror is to display Unit Cost Breakdowns? In our pre-bid meeting it was said that our mark-up on material was only supposed to include our overhead costs. Are we to include any taxes and profit?
- A2. Please include itemized pricing as requested in Section VI.F. of the RFP. We are part of the Commonwealth of Virginia and are exempt from sales and use taxes.
- Q3. As stated in the RFP, the University only requires storage in one central location. If the Andrews Information Systems Building suffers a catastrophic loss (such as fire or explosion), how does storage in only one location satisfy the five nines requirement? How is the required 30 days of data to be protected? The use of one or more Protected Storage Nodes will allow the retrieval of any lost data and also allow the ability for maintenance without loss of data. Would having some protected distributed storage be considered?
- A3. Yes, if this is part of what you would like to propose.
- Q4. Question pertaining to Section VIII, Selection Criteria and Award: The RFP currently has 7 items outlined as selection criteria for award. The weight of each item (under Maximum Point Value) ,however, has not been defined. Will Virginia Tech be providing this information in a subsequent amendment?
- A4. Virginia Tech will post the point values prior to the close of the RFP.

All other terms, conditions and descriptions remain the same.
 The Due date and hour remains **March 31, 2011 at 3:00 PM**

FULL LEGAL NAME (PRINT) <small>(Company name as it appears with your Federal Taxpayer Number)</small>	FEDERAL TAXPAYER NUMBER (ID#)
BUSINESS NAME/DBA NAME/TA NAME <small>(If different than the Full Legal Name)</small>	FEDERAL TAXPAYER NUMBER <small>(If different than ID# above)</small>

BILLING NAME (Company name as it appears on your invoice)		FEDERAL TAXPAYER NUMBER (If different than ID# above)	
PURCHASE ORDER ADDRESS		PAYMENT ADDRESS	
CONTACT NAME/TITLE (PRINT)		SIGNATURE (IN INK)	DATE
E-MAIL ADDRESS	TELEPHONE NUMBER	TOLL FREE TELEPHONE NUMBER	FAX NUMBER TO RECEIVE E-PROCUREMENT ORDERS

Revised 12/10

ADDENDUM # 4 TO RFP # 0016531

For

Video Surveillance System and Associated Components

**VIRGINIA POLYTECHNIC INSTITUTE AND STATE UNIVERSITY
 INFORMATION TECHNOLOGY ACQUISITIONS (0214)
 1700 PRATT DRIVE
 BLACKSBURG, VA 24061**

DATE March 30, 2011	ORIGINAL DUE DATE AND HOUR March 31, 2011 at 3:00 PM
------------------------	--

ADDRESS ALL INQUIRIES AND CORRESPONDENCE TO: John Krallman, Director of Information Technology Acquisitions E-MAIL ADDRESS: john.krallman@vt.edu TELEPHONE NUMBER (540) 231-6233 FAX NUMBER (540) 231-4110
--

The following Section VIII.A is modified as follows:

VIII. SELECTION CRITERIA AND AWARD:

A. Selection Criteria

Proposals will be evaluated by Virginia Tech using the following:

<u>Criteria</u>	<u>Maximum Point Value</u>
1. Network Capabilities	10
2. Security Capabilities	10
3. Operating Standards	15
4. Technical Capabilities	10
5. Account Management	25
6. Cost	20
7. SWAM Utilization	10
Total	100

All other terms, conditions and descriptions remain the same.
 The Due date and hour remains **March 31, 2011 at 3:00 PM**

FULL LEGAL NAME (PRINT) <small>(Company name as it appears with your Federal Taxpayer Number)</small>	FEDERAL TAXPAYER NUMBER (ID#)
BUSINESS NAME/DBA NAME/TA NAME <small>(If different than the Full Legal Name)</small>	FEDERAL TAXPAYER NUMBER <small>(If different than ID# above)</small>

BILLING NAME (Company name as it appears on your invoice)		FEDERAL TAXPAYER NUMBER (If different than ID# above)	
PURCHASE ORDER ADDRESS		PAYMENT ADDRESS	
CONTACT NAME/TITLE (PRINT)		SIGNATURE (IN INK)	DATE
E-MAIL ADDRESS	TELEPHONE NUMBER	TOLL FREE TELEPHONE NUMBER	FAX NUMBER TO RECEIVE E-PROCUREMENT ORDERS

Revised 12/10

Attachment B

to

Commonwealth of Virginia Standard Contract UCP-TS-C05-11



Virginia Tech
Information Technology Acquisitions (0214)
1700 Pratt Drive
Blacksburg, VA 24061

Video Surveillance System and Associated Components RFP #0016531

Orion Systems Group (OSG) is an assembly of seasoned industry veterans averaging over 15 years experience each and this knowledge combined with our robust product lines translates into a valuable combination for our clients. For additional information please visit our web site at www.OrionSystemsGroup.com

OSG is very excited to have this opportunity to present this information. If OSG is selected as your electronic security vendor you will enjoy the full benefits of a company that's large enough to serve you and yet small enough to know you. You will also enjoy from OSG faster response and more personalized service than one could ever expect from larger organizations where all clients are considered equally unimportant. With OSG all of our clients are extremely important and they receive the attention to details they richly deserve.

OSG is a perfect fit for this Virginia Tech project. OSG has deployed over 20,000 IP video channels. The OSG solution provides a scalable and logical migration path from the current to the future with out any waste. OSG has elected to partner with EMC / Isilon as well a Genetec for our solution. OSG has complied with the rfp instruction but in addition has offer a cost plus approach. This approach will give Virginia Tech an unbiased security consultant that can also be the security integrator with out the time delays and expense of procurements. OSG is a Virginia based systems integrator licensed by VA DCJS and is a certified SWAM.

Thank you very much for allowing me to introduce OSG and please don't hesitate to call with any questions or comments. If I'm unavailable in the office I can be reached on my portable at (703-447-1504) or via e-mail at DRadoski@OrionSystemsGroup.com

Sincerely:

A handwritten signature in black ink, appearing to read "Derek Radoski", written over a horizontal line.

Derek Radoski, CPP
OSG



TABLE OF CONTENTS

General Information Form Section 1

Response to Statement of Needs Section 2

Attachment C Section 3

References Section 4

Economic Viability Section 5

Exception Form Section 6

OSG SWaM Certificate Number Section 7

EMC/VMware & Genetec White Paper Section 8

Genetec Supported Hardware Section 9

OSG VT Conceptual Drawing Section 10

Arecont Night Time Image in Parking Lot Section 11

RFP 0016531
GENERAL INFORMATION FORM

- QUESTIONS:** All inquiries for information regarding this solicitation should be directed to: John Krallman, Phone: (540) 231-6233, e-mail: john.krallman@vt.edu.
- DUE DATE:** Sealed Proposals will be received until **March 31, 2011 at 3:00 PM**. Failure to submit proposals to the correct location by the designated date and hour will result in disqualification.
- ADDRESS:** Proposals should be mailed or hand delivered to: Virginia Polytechnic Institute and State University (Virginia Tech), Information Technology Acquisitions, 1700 Pratt Drive (0214), Blacksburg, Virginia 24061. Reference the Opening Date and Hour, and RFP Number in the lower left corner of the return envelope or package.
- PRE-PROPOSAL CONFERENCE:** See Section IX for information regarding a pre-proposal conference.
- TYPE OF BUSINESS:** (Please check all applicable classifications). If your classification is certified by the Virginia Department of Minority Business Enterprise, provide your certification number: _____. For certification assistance, please visit: <http://www.dmb.state.va.us/swamcert.html>.


Large

Small business – An independently owned and operated business which, together with affiliates, has 250 or fewer employees or average annual gross receipts of \$10 million or less averaged over the previous three years. Department of Minority Business Enterprise (DMBE) certified women-owned and minority-owned business shall also be considered small business when they have received DMBE small business certification.

Women-owned business – A business concern that is at least 51% owned by one or more women who are U. S. citizens or legal resident aliens, or in the case of a corporation, partnership, or limited liability company or other entity, at least 51% of the equity ownership interest is owned by one or more women who are citizens of the United States or non-citizens who are in full compliance with the United States immigration law, and both the management and daily business operations are controlled by one or more women who are U. S. citizens or legal resident aliens.

Minority-owned business – A business concern that is at least 51% owned by one or more minority individuals (see Section 2.2-1401, Code of Virginia) or in the case of a corporation, partnership, or limited liability company or other entity, at least 51% of the equity ownership interest in the corporation, partnership, or limited liability company or other entity is owned by one or more minority individuals and both the management and daily business operations are controlled by one or more minority individuals.

- COMPANY INFORMATION/SIGNATURE:** In compliance with this Request For Proposal and to all the conditions imposed therein and hereby incorporated by reference, the undersigned offers and agrees to furnish the services in accordance with the attached signed proposal and as mutually agreed upon by subsequent negotiation.

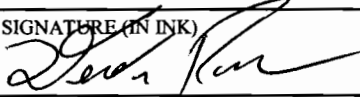FULL LEGAL NAME (PRINT) <small>(Company name as it appears with your Federal Taxpayer Number)</small> Orion Systems Group		FEDERAL TAXPAYER NUMBER (ID#) 54-1999796	
BUSINESS NAME/DBA NAME/TA NAME <small>(If different than the Full Legal Name)</small>		FEDERAL TAXPAYER NUMBER <small>(If different than ID# above)</small>	
BILLING NAME <small>(Company name as it appears on your invoice)</small> Orion Systems Group		FEDERAL TAXPAYER NUMBER <small>(If different than ID# above)</small>	
PURCHASE ORDER ADDRESS 3900 Jermantown Road Suite 480 Fairfax, VA 22030		PAYMENT ADDRESS Same	
CONTACT NAME/TITLE (PRINT) Derek Radoski		SIGNATURE (IN INK) 	DATE 3/29/11
E-MAIL ADDRESS DRadoski@OrionSystemsGroup.com	TELEPHONE NUMBER 703-691-1530	TOLL FREE TELEPHONE NUMBER	FAX NUMBER TO RECEIVE E-PROCUREMENT ORDERS 703-691-0880

09/10

**Standard Contract form for reference only
Offerors do not need to fill in this form**

COMMONWEALTH OF VIRGINIA
STANDARD CONTRACT

Contract Number: _____

This contract entered into this ____ day of _____ 20__, by _____, hereinafter called the "Contractor" and Commonwealth of Virginia, Virginia Polytechnic Institute and State University called "Virginia Tech".

WITNESSETH that the Contractor and Virginia Tech, in consideration of the mutual covenants, promises and agreements herein contained, agrees as follows:


SCOPE OF CONTRACT: The Contractor shall provide the _____ to Virginia Tech as set forth in the Contract Documents.

PERIOD OF CONTRACT: From _____ through _____.

COMPENSATION AND METHOD OF PAYMENT: The Contractor shall be paid by Virginia Tech in accordance with the contract documents.

CONTRACT DOCUMENT: The contract documents shall consist of this signed contract, Request For Proposal Number _____ dated _____, together with all written modifications thereof and the proposal submitted by the Contractor dated _____ and the Contractor's letter dated _____, all of which contract documents are incorporated herein.

In WITNESS WHEREOF, the parties have caused this Contract to be duly executed intending to be bound thereby.

Contractor:
By: 
Title: VP

Virginia Tech
By: _____

was performed at the site demonstrating that the system meets the minimum design/performance capabilities stipulated by the contract. The system shall be deemed ready for production certification testing on the day following receipt of this documentation. Virginia Tech shall provide written confirmation of its acceptance following successful completion of the production certification test. System (software and/or hardware) payment will be authorized after the successful completion and certification test(s).

18. **SEVERAL LIABILITY:** Virginia Tech will be severally liable to the extent of its purchases made against any contract resulting from this solicitation. Applicable entities described herein will be severally liable to the extent of their purchases made against any contract resulting from this solicitation.

19. **WARRANTIES:**

- A. Vendor warrants that all services provided to Customer shall conform to and be performed in accordance with Vendor's proposal and that Vendor's services shall not infringe any third-party intellectual property rights
- B. The Contractor agrees that the goods and services furnished under any award resulting from this solicitation shall be covered by the most favorable commercial warranties the contractor gives any customer for such goods and services and that the rights and remedies provided therein are in addition to and do not limit those available to Virginia Tech by any other clause of this solicitation. A copy of this warranty must be furnished with the proposal.

A. Network Capabilities (RFP Page 5)

1. The proposed system must communicate with existing Virginia Tech networks as described in Section III B. Network Infrastructure above.

The OSG solution will communicate with the existing Virginia Tech network. Our solution is commercial off the shelf and comes with a software developers kit (SDK) as well as an open Application Programmers Interface (API) which will provide for linkage into other legacy systems.

2. Describe the capabilities of the proposed solution to provide power over Ethernet.

When the majority of new interior cameras are added OSG will utilize POE cameras. When the cameras are a long distance from an IT closet or when the cameras require a heating element or have moving parts OSG will power these with stepped down AC power. . The reason for this is because of the needed heating element power consumption.

3. Describe the capabilities of the system to support IP and IPv6 including:
 - a. DHCP for IP configuration

The OSG solution utilizing Genetec Omnicast and EMC / Isilon supports DHCP but requires that a DNS server is available and all servers and cameras are communicating with the DNS server. Static IP addresses for cameras and VMS application servers are typically recommended as a best practice.

- b. Stateless address autoconfiguration (SLAAC) or static configuration for IPv6

The OSG solution utilizing Omnicast 5.0, the system can be configured to use network name instead of IP Address and the system will resolved the Ip address every time we try to connect to another machine in the system. In consequence, the implementation is agnostics of how the IPv6 address is assigned to the machine. DHCP, SLAAC and static configuration are all supported.

- c. DHCP/Stateless DHCP for IPv6

In Omnicast 5.0, the system can be configured to use network name instead of IP Address and the system will resolved the Ip address every time we try to connect to another machine in the system. In consequence, the implementation is agnostics of how the IPv6 address is assigned to the machine. DHCP, SLAAC and static configuration are all supported.

A. Network Capabilities continued (RFP Page 5)

- d. The ability to operate on an IPv6-only network

Omnicast 5 operates on IPv6 networks. In Omnicast 5 the servers and client workstation can operate on an IPv6-only network, currently cameras drivers for each manufacturer have to be modified to allow seamless operations. For existing IPV4 networks system has the ability to bridge video from an IPv4 to IPv6 network. We recommend using IPv4 for the cameras and IPv6 for the server/client network. Install 2 NICs on the Archiver server one for cameras, one for clients.

4. Describe the capabilities of the system to provide packet filtering for IP and IPv6.

Gentec is capable of working with modern firewalls that filter traffic based on many packet attributes like source IP address, source port, destination IP address or port, destination service like WWW or FTP. They can filter based on protocols, TTL values, netblock of originator, of the source, and many other attributes.

5. Describe the extent to which your proposal could make use of the university-provided 802.11 wireless infrastructure for network connectivity, including 802.1x authentication.

Yes in the event that cabling is not possible OSG can utilize 802.11 and 802.1x. OSG recommends this only in scenarios where cabling is not possible.

6. Describe how Virginia Tech system administrators will access any and all system components.

Omnicast users will access the system with their client applications (Live Viewer, Archive Player and Config Tool). Live Viewer and Archive player are typically used for system operators while system administrators would typically have Config Tool privileges which provides a dashboard for system administration across multiple servers from any workstation in the system.

7. Describe how the proposed solution will enable stored or real-time video to be sent to a network database or viewed remotely on a secure personal computer.

Omnicast users will use their client applications and a username/password to gain access to the IP CCTV system. The user must have access to an Omnicast Gateway server in the system in order to gain access. This would require specific ports to be open in the firewall or a VPN connection to the VA Tech Security network to gain access. Video transmission to the clients would be sent in Multicast, Unicast UDP or Unicast TCP depending on the supported network connection types. Unicast TCP would always be used to send recorded video to a client.

A. Network Capabilities continued (RFP Page 5)

8. Describe how the proposed solution will be able to store surveillance records from multiple locations for 30 days, and then erase or write over data older than 30 days utilizing a central storage repository.

Omnicast allows data retention to be configured on a per camera basis. The system would be configured to retain all video for 30 days. When the disk is full, the system will begin writing over the oldest video files (first in – first out). Exception being video that has been identified for permeate or indefinite hold, or identified with a hold date beyond 30 days. The proposed OSG system will utilize the EMC / Isilon storage platform. Please see the enclosed CAD drawing that shows the scalability of our storage platform going form 25 cameras in the garage. Then adding 250 cameras that are currently existing and growing to 2500 plus camera in the future.

9. Describe how the proposed system implements a "litigation" or "investigative" hold on selected video footage for an indefinite period of time.

Video files that are to be retained for evidence or investigative purposes can be identified (tagged) for retention to prevent them from being overwritten. Options for tagging selected video are: 1. For X number of days, 2. through a specified date, 3. indefinitely. Video frames tagged with "Holds" will be archived and retained until they are manually released or specified dates/# of days reached.

10. Describe the features and capabilities of the proposed solution that will allow it to interface with existing access control and fire alarms via an open Application Programming Interface (API) and Software Development Kit (SDK).

The Omnicast SDK allows for third party integration of other security subsystems to Omnicast and vice versa. The capabilities of the SDK include IP based communication of inputs and alarms which can be tied to many actions in Omnicast (i.e. Video Bookmarking, Alarms, PTZ sent to presets, camera call up, etc). The SDK can allow for the streaming of video from Omnicast to a third party application.

A. Network Capabilities continued (RFP Page 5)

11. Describe how the proposed solution will prevent data loss or the interruption of data collection should one of the storage nodes fail

Omnicast relies on the built in failover mechanism to guarantee the availability of all critical system components. The failover is a backup operational mode in which every system component can be backed up by any number of secondary components on standby. The line up of secondary components on standby is called the failover list. Should a system component become unavailable through either failure or scheduled down time, the next component in its failover list will automatically take over, thus ensuring the continuity of the service in a seamless way to the end user.

12. The proposed system should be capable of daily backup. The backup should consist of two copies, one copy of which Virginia Tech will store offsite. System recovery procedures shall be well documented and kept up-to-date in order to allow Virginia Tech to test, ensure the system is functional, and that applications and data can be restored from backups.

Omnicast has a built in backup utility for offloading video files. Alternatively, standard IT backup tools can be used to move stored video from the primary location to a disaster recovery location. It is important to note the video data is often very large and requires considerable network bandwidth and processing power to backup on a daily basis.

13. Describe how the proposed system will provide redundancy in server and storage components.

The Omnicast system will leverage a fail over directory and fail over archivers to provide continues operation and recording in the event of a server failure.

B. Security Capabilities (RFP Page 5)

1. Describe the security features and capabilities of the proposed solution.

OSG solution utilizing Omnicast™ is an enterprise class IP Video Surveillance Solution that provides seamless management of video, audio and data across any IP network. Its unique design offers you the freedom to design a system that truly matches your security needs.

Omnicast offers several additional security features including:

- ***128 bit SSL for command and control channel with cameras/encoders***
- ***248 bit RSA to encrypt and decrypt passwords***
- ***248 bit RSA key to digitally sign (watermark) video files***
- ***Optional 128bit video export password for evidence access control***
- ***IP filtering option to grant/deny system access by IP address range***
- ***Support for IGMPv3 (Source Specific Multicast)***

Omnicast's IP based distributed architecture has revolutionized the security industry by offering security professionals numerous benefits such as:

- Unmatched reliability
- Unequaled scalability
- Open architecture
- Third party integration
- Network layout flexibility

Genetec has designed within the Omnicast solution unique innovations like:

- Built-In Failover and Redundancy
- Virtual Matrix
- Metadata Engine
- Federation™

With the introduction of these innovations and others, Omnicast has proven to be the solution of choice in numerous markets including homeland, enterprise, public, and VIP security.

Omnicast is an integral member of Genetec's suite of IP security products. The Genetec solution provides seamless integration of all aspects of your security system in a single unified security console, ensuring that your facility has the most complete security coverage.

B. Security Capabilities (RFP Page 5)

2. Complete and attach the Virginia Tech Information Technology Security Office's technology procurement questionnaire (Attachment C).

OSG has completed this and is in section 3 of our RFP response

3. Describe how the proposed system will provide HTTPS for system configuration, SSL client authentication and support user installation of the server certificate chain.

Command and control client communications are always sent from the client to server using encryption. Optionally command and control communications from the server to the camera/encoder are also encrypted using HTTPS/SSL (assuming the camera/encoder supports HTTPS/SSL – i.e. Axis, Sony, Verint, Genetec extension).

4. Indicate whether the proposed solution is capable of encrypting all control and image transfer with either SSL or SSH and describe how.

Command and control from client to server and server to camera/encoder can be encrypted however video streams are not encrypted. SSL or HTTPS can be used to encrypt the command and control channel between server and camera/encoder while a proprietary encryption method is used for client to server communications.

5. Describe how control and image transfer will be encrypted.

Command and control from client to server is proprietary while command and control from server to camera/encoder is accomplished by enabling the HTTPS option in the camera and in the Omnicast software or for SSL communication a CA certificate is added to the Omnicast software as well as the camera/encoder. Image transfer is not encrypted.

B. Security Capabilities (RFP Page 5)

6. Describe how the proposed system will provide access control, including different access levels and / or accounts for routine image fetching and administrative access.

Omnicast's access security does not just stop at user login. Omnicast also empowers the system administrators to limit what authorized users can see and do within the system.

To restrict the access to system resources, administrators can segment the system into a hierarchy of operational units called sites, to which cameras and other devices can belong. Each user can be granted or denied access to a given site and everything under it. As an added flexibility, system devices can also belong to multiple sites.

To control the range of actions a user may perform, Omnicast has over a hundred different privileges that the administrator may use to tailor the profile of each user with surgical precision.

7. Describe how the system manages and supports multiple users simultaneously accessing the same data, including access to live camera data from multiple disparate locations.

Omnicast uses a Multicast transmission protocol for superior bandwidth management. This technology allows a video feed to be viewed by multiple users at multiple locations simultaneously, using the bandwidth of each network segment only once. This also allows for a reduction in server hardware as much of the load is taken off VMS servers. Omnicast is also capable of working in hybrid unicast/multicast environments where connections between server and client or camera and server do not support multicast transmissions. For networks with high numbers of unicast clients Omnicast offers system load balancing using additional Omnicast gateway servers ensuring the system will scale in any network environment. It's extremely important to consider an application that can work in a hybrid environment as many VMS applications work in all unicast or all multicast and cannot dynamically switch between the two modes or work in both methods simultaneously.

B. S

Figure 2
Multicast transmission


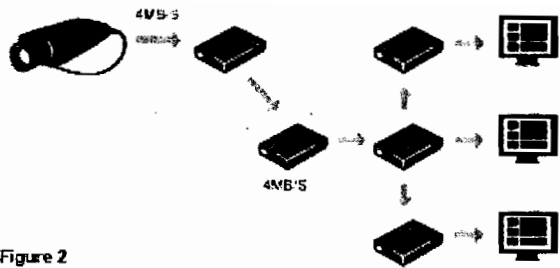


Figure 3
Multiple transmissions in single system

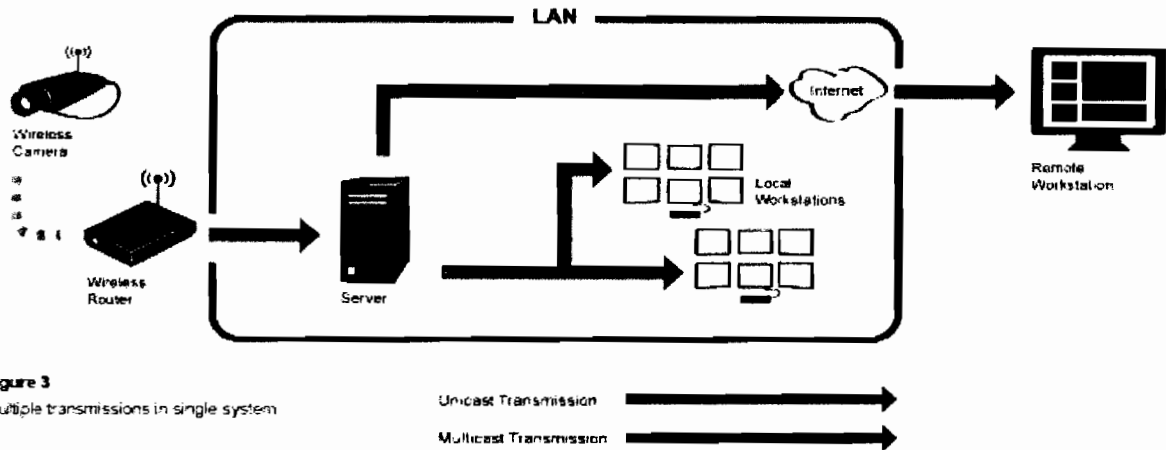

8. Describe how the system will authenticate surveillance records as original.

Another critical concern shared by security managers is the admissibility of video in court. To counter this problem, Genetec has implemented the latest digital signature technologies (248-bit RSA) to protect the integrity of stored video and audio. Once video is stored on a server into video files, a digital signature is applied. In essence, this technology analyzes and uniquely identifies each video frame while also linking each frame to the previous one through a complex algorithm. This prevents attackers from deleting, modifying or adding a video frame to archived video. For instance, if a single pixel is changed, the digital signature will no longer match, and the system will Omnicast Archive player will notify the user that the video file has been tampered with.

9. Describe the features and capabilities of the proposed system that will enable remote access via the Virginia Tech Virtual Private Network (VPN) for real time viewing from surveillance cameras or use of surveillance records.

Omnicast functions in a variety of network environments including those using VPNs. Omnicast supports multiple camera viewing streams commonly required in cases where a remote user may need access to the system with limited bandwidth. Remote clients can be configured to receive a lower bandwidth video stream to prevent saturating WAN connections or overloading the system with excessive unicast transmissions.

B. Security Capabilities (RFP Page 5)

10. Describe what access controls or technologies the system can employ to prevent misuse of data, such as unauthorized disclosure of video records to third parties.

Omnicast empowers the system administrators to limit what authorized users can see and do within the system. System users can be prevented from downloading any video from the system. Supervised login is also supported within Omnicast requiring that a person of supervisor level be present to log a system user into Omnicast using both the user credentials and the supervisor credentials. During a video file export, the user has the option of adding an export password which protects the evidence file from being used by a 3rd party without authorization, additionally all exports and user actions are logged for auditing.

C. Operating Standards (RFP Page 5)

1. The proposed system must be broad enough to address all university locations as described in University Policy and Procedures No. 5617 (Attachment D).


The strength of OSG response is the scalability with out waste. Our solution utilizing EMC / Isilon platform in conjunction with Genetec can scale from 25 to 250 to 2500 cameras.

EMC/Isilon starts simple...and stays that way no matter how much storage is added, performance is required or business needs change. Isilon is designed to handle massive numbers of large files

- One Single File System to Manage – True Ease of Use
- Scalable from 6 TB to 10.4 Petabytes in a single Volume
- OpEx: Reduce Storage management cost by 85%
- Reduce CapEx: 80%+ Raw Storage Utilization
- Industry-leading Performance accelerates time to decision

EMC/Isilon Scale-out Architecture

Isilon scale-out storage is a dramatic departure from the **traditional storage** architecture of head controllers (e.g. filer heads) sitting over shelves of disk. The traditional storage model is to construct a single system using RAID groups, LUNs, volumes and when more capacity or performance is needed, scale the system by adding more controller heads, more volumes, more shelves of disk, etc. With this traditional scale-up architecture all client access is enabled through a single or pair of heads. Each storage system has volume, performance or data reliability limitations, so multiple systems and more volumes, more file systems must be deployed as an agency requirements grow. These systems form a complicated web of "storage islands" and result in "storage sprawl".

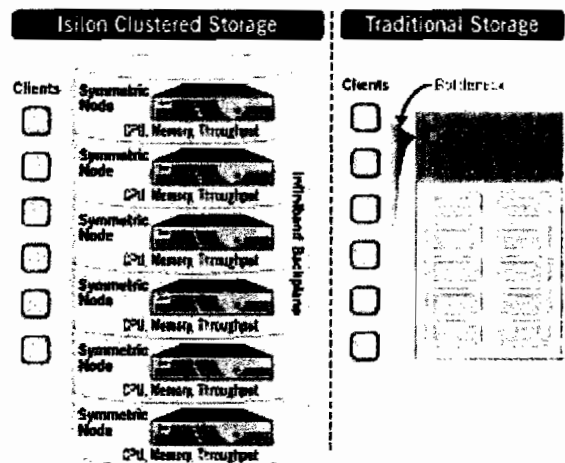

Modular, self-contained nodes each include:

- Motherboard, CPU's
- Memory read cache and NVRAM
- Power supplies
- InfiniBand core network connections (intra-cluster)
- Front-end networking
- Disk drives in each node
- Hot-swappable disks, power supplies, and fans

Industry standard protocols
NFS, CIFS, HTTP, FTP, NDMP,
SNMP, ADS, LDAP and
NIS for security



The EMC/Isilon scale-out clustered storage system is engineered completely differently; it eliminates the dependency on layers of abstraction (RAID, volumes, LUNs) and instead gives the file system direct knowledge of every bit and byte. A scale-out clustered storage system is a *single file system* (single volume)


made up of independent devices commonly referred to as "nodes" - each providing storage and processing resources to store and serve data. Each node is connected via a private high-bandwidth, low-latency interconnect. It is ultimately a distributed storage system, with a single management point and system namespace.

OneFS Operating System – the foundation of Scale-out NAS

At the cornerstone of the EMC/Isilon clustered storage architecture is the patented 5th generation OneFS Operating System. OneFS combines the three layers of traditional storage architectures — file system, volume manager and RAID — into one unified software layer.

EMC/Isilon's OneFS operating system is distributed and intelligently stripes data and meta data across all nodes in a cluster to create a single, shared pool of storage. This approach is a vast improvement over the traditional method of striping data across individual disks (RAID groups) within a single storage device or volume. Traditional methods use a centralized server to manage a disk array, creating dependencies and multiple points of failure within a storage system. With OneFS each node in an Isilon clustered storage system is a peer, so any node can handle

a request for data. OneFS provides each node with knowledge of the entire file system layout and where each file and parts of files reside. Accessing any independent node gives a user access to all content in one unified namespace, meaning that there are no volumes or shares, no inflexible volume size limits, no downtime for reconfiguration or expansion of storage and no multiple network drives to manage. Instead, OneFS provides the user with the ease and simplicity of managing a single networked attached storage system with scalability, performance, and flexibility that exceeds SAN systems.

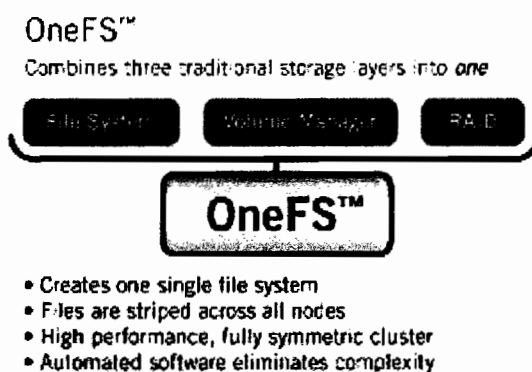

2. Indicate whether the proposed solution will include an API for camera operation and image transfer available to the public and unencumbered by license and provide details.

No license is required to view or configure the camera via web page . http commands and control can be accessed by anyone to use in their own application and are documented in our manual which can be found under Arecont support\downloads on our website. If access to SDK is required a developer can also register on our Arecont web page under the partner portal and will be contacted by our partner relations manager prior to release.

C. Operating Standards (RFP Page 5)

3. Indicate whether cameras in the proposed solution can be fully configurable via a web browser with standard JavaScript and list the minimum versions required.

Arecont cameras are fully configurable via web browser but JAVA or any other plug in such as activeX, or flash are not required or needed

Our cameras are fully configurable via web browser but JAVA or any other plug in such as activeX, or flash are not required or needed.

Only MJPEG video can be viewed through the HTTP interface.

4. Indicate whether cameras in the proposed solution can be fully configurable via a web browser with Java.

Our cameras are fully configurable via web browser but JAVA or any other plug in such as activeX, or flash are not required or needed.

5. Can configuration data from all components be exported and imported via plain ASCII text or XML? If so, please describe how.

In relation to the Genetec codecs that would work with existing cameras certain client application settings can be imported/exported via XML. In relationship to the new IP megapixel cameras we are providing you can simply choose ViewSource and see HTML coding – it is simple to do so. If you desired to save as ASCII you could just cut and paste into a notepad file in windows and save it that way.

6. The proposed system must provide for "five nines" (99.999%) reliability for uptime of video monitoring, storage and archival review functions, in a manner equivalent to the normal production mode.

It is important to note there are many factors that affect system uptime such as redundant network paths, system wide standby power, automated failover servers, additional system admin personnel, etc because of this Omnicast and other VMS systems can be architected to provide at least "3 nines" of uptime, which includes downtime for failures and system upgrades. This is not simply stating this but has been truly been measured by Omnicast customers running thousands of cameras at the "3 nines" mark. Improvements will allow for "in service" upgrades of many system components allowing for an improvement in overall system uptime.


Optionally, When Genetec is configured with VMware, it will provide for "five nines" availability. EMC and Genetec have published the following white paper which can be applied to the proposed solution as an option to achieve five nines at the head end.

**Please see white paper EMC Virtual Infrastructure for Physical Security in ancillary section*

C. Operating Standards question #6 continued (RFP Page 5)

With Regards to the backend storage "five nines" high availability,

The EMC/Isilon OneFS enables unprecedented system reliability and data availability. Each node in a cluster is a democratic peer to the next and if needed, can take over operations for any other node. This effectively gives the EMC/Isilon solution unprecedented N-way resiliency far superior to the 2-way simple controller failover found in with traditional architectures. OneFS data can be protected at unprecedented levels. Specifically, OneFS uniquely stripes data and ECC/parity across all nodes in the cluster (rather than a specific RAID set of disks as found with traditional hardware based RAID) which enables EMC/Isilon to deliver advanced protection not achievable with traditional storage architectures. EMC/Isilon scale-out solutions can survive an unprecedented four (N+4) simultaneous failures of either entire nodes or drives, regardless of the capacity of the drive. In contrast traditional systems can at best sustain only two drive or system failures with traditional RAID protection (e.g. RAID6, RAID DP, N+2, mirroring).

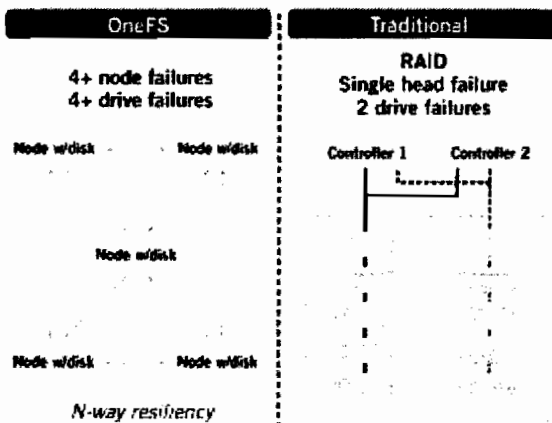

The OneFS FlexProtect™ feature includes state-of-the-art functionality, that rebuilds failed disks in a fraction of the time compared to traditional RAID. Because the EMC/Isilon cluster is a true symmetric system (instead of a single head as with traditional storage) all nodes in the cluster can participate in rebuilding content from failed disks and then harnesses the free storage space across all the spindles in the cluster. As a result EMC/Isilon can routinely rebuild data from failed drives in less than an hour with limited, if any

performance impact. Again in contrast to traditional storage solutions, rebuilding data can take as long as 8 - 24 hrs since resources are confined to a finite set of resources/controllers and disks that must compete with other operations within the storage subsystem.

The OneFS Operating System constantly monitors the health of all files and disks, maintaining records of smart statistics (e.g. recoverable read errors) on each drive to anticipate when that drive will fail. When OneFS identifies at risk components, it preemptively migrates the data off of the suspect disk to available free space on the cluster automatically and transparently to the user. Once the data is rebuilt, the user is notified to service the suspect drive in advance of actual failure. This feature ensures data that is written today will be stored with 100% reliability, bit-for-bit correct, and available whenever it is needed.

C. **Operating Standards (RFP Page 5)**

7. The proposed system must monitor self-health and report failures of cameras and other edge peripherals to operations staff.

Omnicast can monitor the status of system components from services to edge devices. The flexible event to action mechanisms can allow the system admin to configure notifications when components fail (via email, pop-up messages, sound alerts, etc.). Omnicast can also be configured with a SNMP traps plug-in that sends event notifications via SNMP. Omnicast 5.0 (April 2011 Release) adds additional functionality with a scheduled system status report function that allows an administrator to schedule system health scans periodically and have them delivered to an admins email address.

D. Technical Capabilities (RFP Page 6)

1. The proposed system must address the use of security cameras as well as other video monitoring and recording systems. (See Attachment D)

The OSG solution utilizing Genetec and the EMC/Isilon can utilize existing cameras. The OSG solution can utilize existing monitoring locations. OSG can keep in place the existing recording DVR's or NVR's. However OSG recommends moving towards a consolidated storage platform using the EMC / Isilon storage OneFS solution. The end result will be better management and economics.

OneFS presents a single file system regardless of the cluster size. As the system scales, the IT administrator enjoys the convenience of a true single pool of storage - a single mount point/share for users and applications and a single point of administration eliminating the need to load balance across volumes, LUNs, file systems.

With traditional systems when a system administrator adds a new storage resource (or needs to address a "hot spot"), the common next step is to manually migrate content from an existing volume/LUN to another to balance capacity across resources.

With EMC/Isilon the OneFS operating system delivers automated content migration and eliminates outages of business applications and the need for manual migrations. Using the OneFS AutoBalance feature, a new storage node can be added to an EMC/Isilon cluster in less than 60 seconds – also eliminating the need to over-provision storage for future needs. As soon as the node is turned on and network cables are connected, AutoBalance (as a background operation) immediately begins to migrate content from the existing storage nodes to the newly added node (across the cluster interconnect back-end switch), re-balancing all of the content across all nodes in the cluster and maximizing utilization. This elimination of managing volumes/LUNs, means EMC/Isilon customers routinely experience an industry leading 80%+ capacity utilization! From the simplicity of management to the inherent high capacity utilization, the EMC/Isilon architecture is able to deliver significant cost savings for both CapEx and OpEx.

D. Technical Capabilities (RFP Page 6)

2. To the extent possible, the proposed system should protect existing investments in legacy camera systems.

enetec's VMS software can support a wide range of IP cameras video encoders keyboard etc. OSG having done several Universities CCTV work in the past understands that some group want there own sub system kept in place. An (example) In the event that a VT group wanted to keep there DVR in place. OSG would simply install a 1v video input card with / 2 output card in front of the existing DVR. 1 output would go to the existing DVR. 1 output would go to the VT selected codec that would compress the images and send to the Isilon storage. We have done this for customers who wanted to keep legacy equipment in place like DVR's analog matrix switches etc.

Included in ancillary section is the Genetec list of approved / tested cameras, encoders and keyboards

It is also updated at the link below

<http://www.genetec.com/Lists/Reference%20Documents/Genetec%20-%20Omnicast%20Supported%20Hardware%20List.pdf>

For other VT security subsystems such as alarms, One Card campus systems like blackboard or Cboard, Access systems, facility control systems, PLC's etc. OSG has also deployed a graphic user interface (GUI) from Kaplogic named Aegis. This product allows for an overlay of multiple subsystems to give the user the feel of one solution. Recently these systems have been referred to as PSIM Physical Security Information Management.

3. Describe the functional capabilities of the proposed system to simultaneously collect video including the maximum number of simultaneous digital and analog cameras, maximum number of frames per second, highest resolution, etc.

Omnicast uses the standardized CIF (Common Intermediate Format) video formats, from QCIF to 4CIF, for viewing live and stored video from video encoders. Omnicast also supports non-CIF resolutions used by progressive, HDTV and megapixel IP cameras. The latter can provide greater than 4CIF resolutions, including megapixel formats (i.e. 720P, 1080p, 800x600, 1024x768, 1280x960, 1600x1200 2048 x 1536, 2596x1944, 4000x2656)

Omnicast offers real time video up to 60 fps per camera, regardless the number of cameras managed by the system. The frame per second is a per camera setting and can be configured from 1 fps to 60 fps (frame rate is ultimately determined by camera/encoders capabilities; typically 30FPS is the maximum frame rate per camera stream).

Omnicast's server components can be distributed over as many networked PCs as available. With Omnicast you can add cameras, workstations or any other component of the system anywhere on the network, at any time. Systems can grow from a single camera to tens of thousands of cameras, one camera at a time.

D. Technical Capabilities question 3 continued (RFP Page 6)

- *Omnicast has been tested in a single Directory with 50,000 cameras.*
- *Omnicast will support 72,000 alarms per day*
- *Omnicast Archiver Servers can support 300cameras/300mbps whichever occurs first.*

4. Describe the scalability characteristics of the proposed solution.

Genetec Ommnicast can start with as little as one camera and scale easily to 10's of thousands of cameras.

This solution we have broken into 3 phases

Phase 1 Parking Garage 18 TB (25 Megapixel Cameras)

Phase 2 Existing Campus 42 TB 250 standard cameras with H.264 compression

Phase 3 Future systems 378 TB 2500 IP cameras

- *Omnicast has been tested in a single Directory with 50,000 cameras.*
- *Omnicast will support 72,000 alarms per day*

ISILON Scalability

EMC/Isilon eliminates the challenges of scaling workloads and environments. Through OneFS the system automatically uses all available storage capacity and compute resources from each node (e.g. cache, CPU, and network resources) as a single system (regardless of the number of nodes), allowing the system resources to scale transparently and "on-the-fly" as more capacity or performance is needed. This unique capability enables an IT administrator to provision for current workloads and dynamically scale the entire environment as needed over time without over-provisioning either capacity or performance. The "building block" nature of this architecture enables the ability to predictably and linearly scale the storage in any dimension (e.g. performance, capacity, or both). If an environment needs both capacity and performance a Platform node can simply be added to the cluster. If one only needs performance Accelerator nodes can be added to the same cluster. And finally if a user only needs additional capacity EX expansion nodes can be added. The EMC/Isilon IQ family of storage solutions uniquely enables users to fine tune their solution to meet their changing environments and optimize their capital IT budgets. Isilon storage solutions can scale from as little as 6TB to more than 10+ petabytes of capacity and to over 45GB/s of aggregate throughput, maintaining a true single file system, single volume. Isilon products are easy to install, manage and grow. Once racked, a 10, 50 or 100+ terabyte cluster takes less than 10 minutes to configure and set up, and additional nodes can be

D. Technical Capabilities *question 4 continued* (RFP Page 6)

added while the cluster is in production with no downtime. In fact, once new nodes are racked, cabled and powered up the new nodes will join the cluster and be ready within 60 seconds to receive reads and writes, all while the system is in production

5. Describe how the proposed system will support access by multiple campus groups and accommodate different levels of users.

Omnicast empowers the system administrators to limit what authorized users can see and do within the system.

To restrict the access to system resources, administrators can segment the system into a hierarchy of operational units called sites, to which cameras and other devices can belong. Each user can be granted or denied access to a given site and everything under it. As an added flexibility, system devices can also belong to multiple sites.

To control the range of actions a user may perform, Omnicast has over a hundred different privileges that the administrator may use to tailor the profile of each user with surgical precision. Some examples of user control include access to download video, access to camera views, PTZ control and PTZ priority levels,

6. Describe the management characteristics of the proposed solution including:

- a. Search functions by camera, time and date or frame number

Cameras can be organized in logical sites in the camera tree to allow for easy system navigation. The camera tree includes a camera search tool that allows an operator to quickly search for a camera name or partial camera name. Once the camera is located the user interface lists the dates for which video is stored. The operator selects a date and queues up the appropriate time segment for viewing.

- b. Display capabilities of the system during active alarms

Omnicast Alarm management will allow for dedicated alarm video tiles or monitors. Alarms are handles in one of 3 modes (simple, Block or Salvo). Alarms can be displayed in the order they are received or via priority level. Specific alarms can be sent to specific user workstations to ensure the proper party is tasked with handling the alarm condition.


- c. Viewing of synchronized video from multiple cameras on a single monitor

Omnicast supports synchronized or asynchronous playback of multiple cameras on a single monitor.

- e. Operator selection of the camera or cameras to appear on the monitors and display format options.

D. Technical Capabilities question 6 continued (RFP Page 6)

Omnicast's Live Viewer serves as the control and monitoring center of your entire security system. Both intuitive and powerful, Omnicast's Live Viewer provides the tools necessary to gain a complete understanding of events taking place within a facility with a user interface streamlined for proper event management.

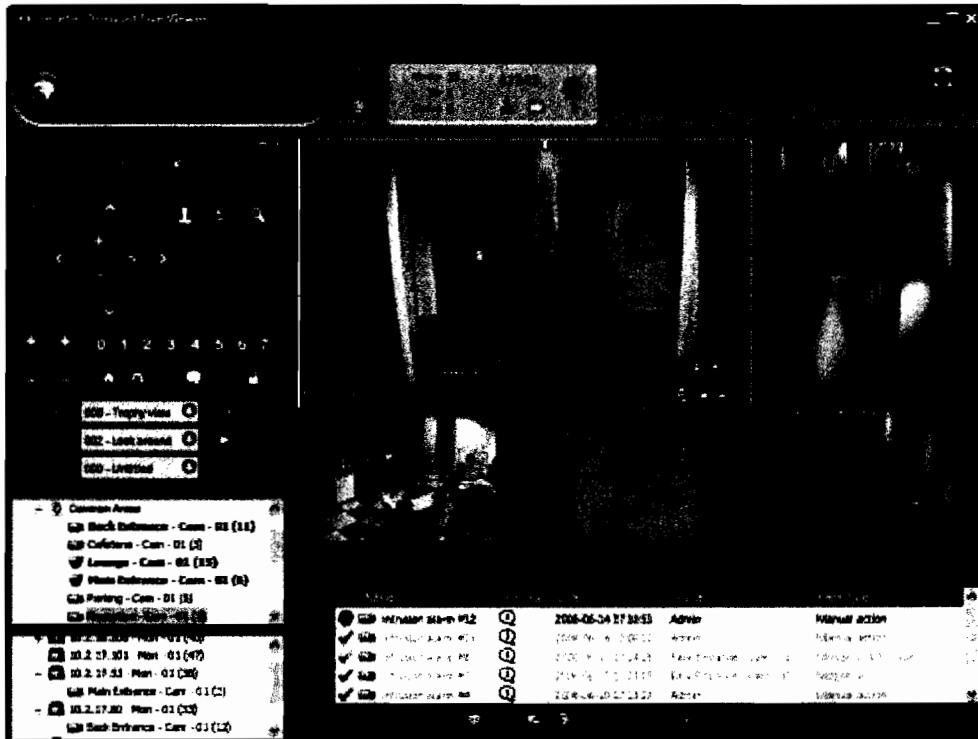

Feature Highlight

- Fully configurable UI
- View full-motion video with sound, up to 16 cameras per monitor
- Support as many monitors as the equipment can handle
- Instant replay of any camera on display
- View on-screen metadata from third-party softwares
- On-screen point-and-drag camera movement control
- Full range of alarm management controls
- Bookmark any important scene to ease future archive search and retrieval
- Save and print video snapshots
- Use interactive maps to control the system
- Block sensitive video from less privileged viewers
- Remotely control other Live Viewers on the system Launch hot macros
- Guard tour (automatic rotation of different viewer layouts)

D. Technical Capabilities (RFP Page 6)

- f. Real time review of video from multiple locations, and in some cases, simultaneous access to the same video feed.

The Omnicast operator, with proper credentials can dynamically select camera feeds to be displayed. Video is sent multicast or unicast to one or more operators. (Multicast preferred)

- g. Procedures to export images and archive for legal purposes.

Yes, Omnicast supports the export of still frame snapshots, avi/asf video export and watermarked g64 video export. A standalone player is available for evidence that needs to be handed off to parties that do not have the Genetec Omnicast software installed on their PCs. A video export password can be added to a video export to ensure only authorized parties may play back the evidence file.


7. Describe how the proposed system will incorporate existing cameras, including both fixed and Pan Tilt Zoom (PTZ) cameras.


Details of the legacy 250 camera system was not available in the RFP document however Genetec Omnicast supports a wide range of cameras and encoders. We have included this list in the Ancillary section. OSG has made legacy (analog) PTZ controls work with Pelco P, D, Manchester, 485, 422, 232. We also suggest that we set presets for ease of use for VT operators.

8. Describe the system's capability to copy video footage or single video frames from a stored surveillance recording on to a standard magnetic medium for viewing on a personal computer. Describe the playback controls available to users.

Please find below actual screen shot of the answer to the question

Playback tile

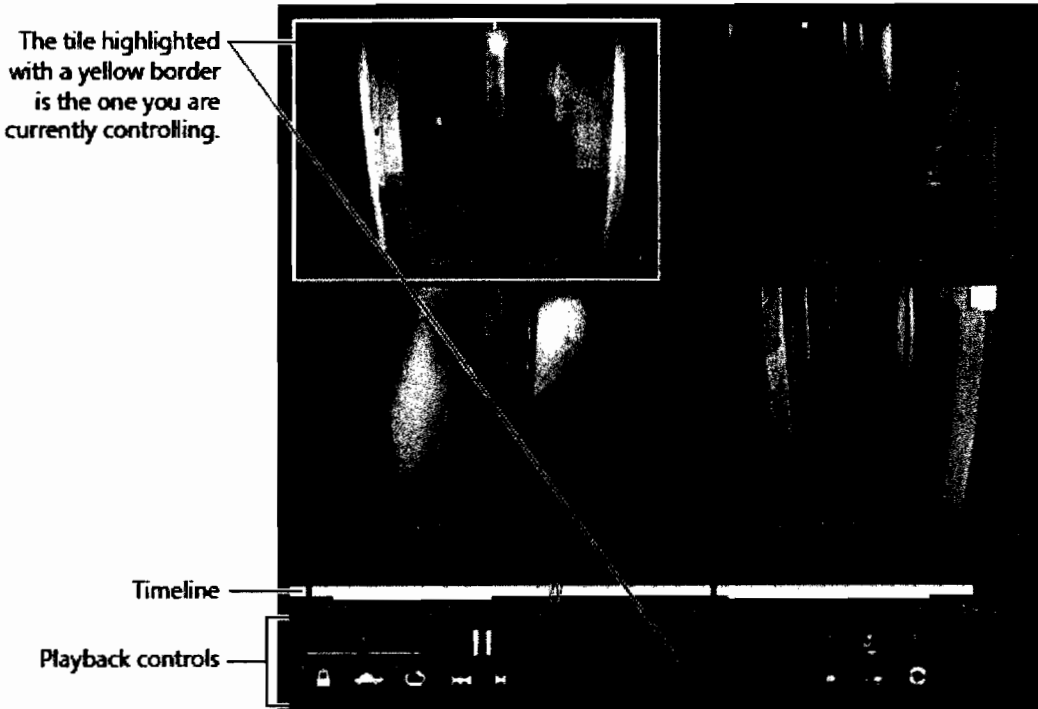

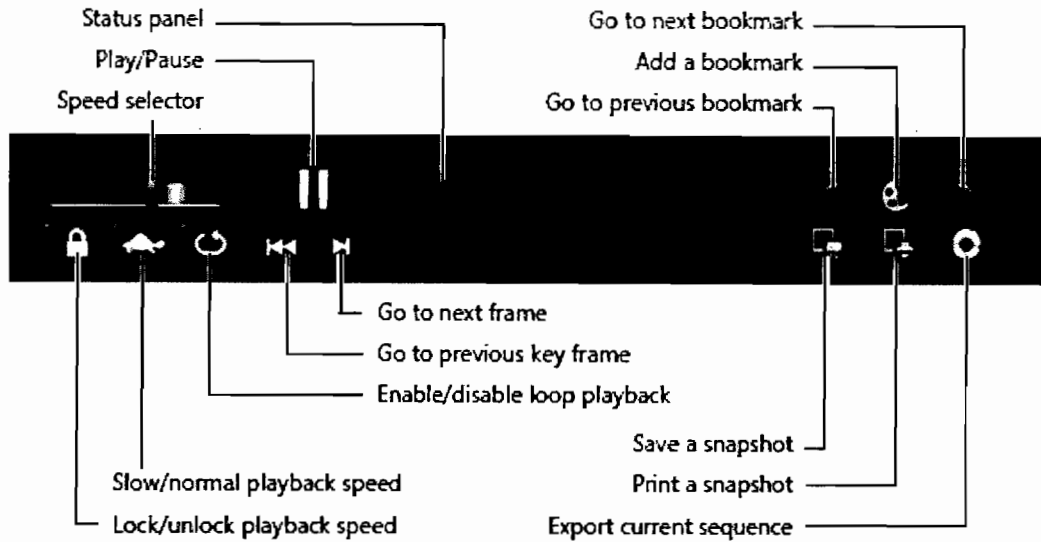

Description The Export function allows you to create stand-alone video files that can be played without being connected to an Omnicast Directory. The Archive Player also gives you the option to convert the exported files to a format other than the Omnicast native video format (G64) so popular software like Microsoft Media Player can be used to play these files.

Export accessibility You must have the **Export video files** privilege to use this feature. You can export the sequence you are currently viewing or export the entire list of playback sequences returned by an archive query.

To export the playback sequence you are currently viewing, right-click on the playback tile and select the **Export** from the contextual menu, or click on the **Export current sequence** button from the playback controls.

Select the export folder

First, specify where you want to create the exported files.

Export

Directory where the files will be created
D:\Omnicast\Export

Export format:
ASF

Use predefined profile:
Windows Media Video 8 for Local Area Network (256 Kbps)

Delete in directory if I end
 Export audio
 Display date and time in picture
 Export files

Time range settings

Camera	Archiver	Start	Stop
Bank Entrance - Cam - 01	CONFUCIUS	06/11/2009 12:46:00 PM	06/11/2009 2:46:00 PM
Engineering Entrance - Cam - 01	CONFUCIUS	06/11/2009 12:46:00 PM	06/11/2009 2:46:00 PM
Main Entrance - Cam - 01	CONFUCIUS	06/11/2009 12:46:00 PM	06/11/2009 2:46:00 PM

From: 06/11/2009 12:46:00 PM To: 06/11/2009 2:46:00 PM


Enter a path or click on the browse button to select a folder.

D. Technical Capabilities (RFP Page 6)

- Describe the system's ability to incorporate the use of maps and other GIS data.

Basic Maps – Map Editor Tool

Mapping is a feature offered in Omnicast's It provides users with an interactive graphical representation of the areas under surveillance. Often, security personnel have trouble finding cameras in large enterprise systems. Mapping eliminates this problem. Simply drag a camera from the digital map, and drop it into a window to view it in real time.

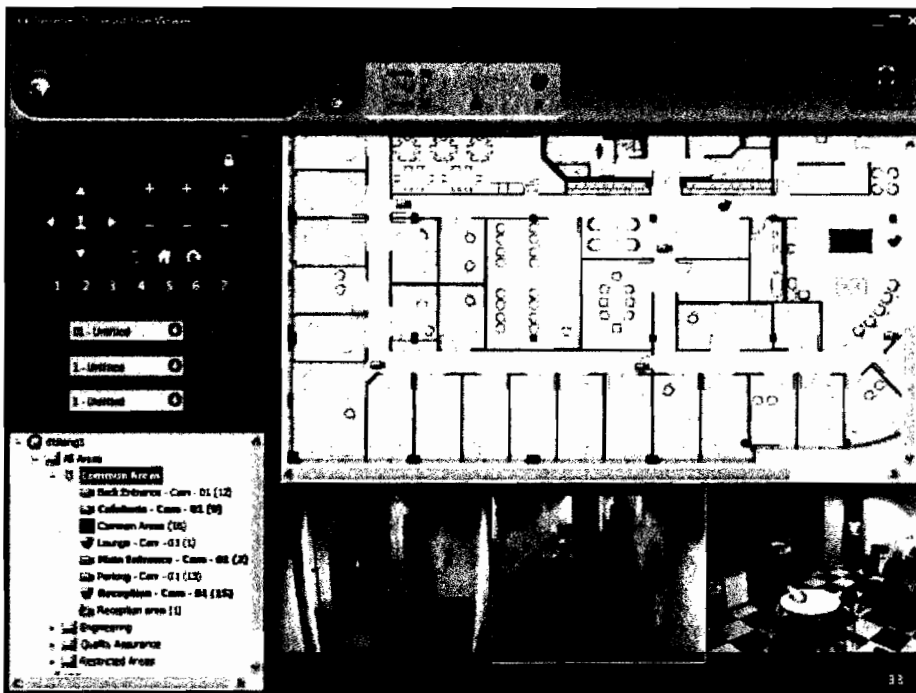

D. Technical Capabilities question 9 continued (RFP Page 6)

To make things even easier, maps can include hyperlinks that connect to other digital maps. This allows the user to switch from one site to another with the simple click of a mouse. Genetec also offers a map creation tool to help users design their own map in a simple to use drag-and-drop environment.

Advanced Maps – Omnicast Plan Manager

With Plan Manager, Genetec extends the concept of traditional graphical maps and provides operators with an interactive and efficient tool to help manage their security environment. Plan Manager is offered to Genetec customers as an add-on module within Omnicast, Genetec's video surveillance system. Plan Manager's alarm management functionality allows operators to position alarms throughout their maps. When an alarm is triggered in Omnicast, the map will automatically center on the alarm zone where then operators can acknowledge the alarm in Omnicast or click directly on the flashing area. Plan Manager accepts exported vectorial PDF maps from Autocad and other CAD systems or from an available Geographical Information System (GIS), if compliant with the Open Geospatial Consortium, Inc.[®] (OGC) interface and exchange standards, such as Microsoft[®] Bing[™] Maps. As opposed to standard JPG or raster map-based map systems, Plan Manager allows an operator to zoom into a map, from bird's eye view down, to gather as much details in an image as required.

Plan Manager also offers additional functionality such as navigation tools, view mode options, advanced search functionalities, instruction files with triggered alarms, and integration of third-party systems. Custom development services are also offered by Genetec to channel partners with clients that require other specific functions. Customizing the capabilities of Plan Manager maximizes efficiency in a specific application and provides operators with even more control at their fingertips.

10. Describe the system's ability to capture audio.

Genetec Omnicast can capture audio for any connected camera or encoder that supports audio. The cameras recommended allow two way streaming audio. If desired Virginia Tech would need to connect an external microphone to the camera to capture audio.

11. Describe the system's ability to operate outdoors under low-light conditions or where lighting conditions will fluctuate.

The OSG solution for the parking garage will utilize megapixel cameras. We have selected the Arecont megapixel camera because of there low light capability. OSG has provided an actual screen shot from the Arecont camera in a parking garage at nighttime (see ancillary information). OSG also utilizes camera that have day / night features this provides for clear crisp images in day light as well as nighttime. As an added feature and to help in lower light areas OSG also installs aspherical lenses, auto iris lenses etc. For areas with no light OSG utilizes thermal cameras and cameras that are able to utilize auto iris. For

D. Technical Capabilities question 11 continued (RFP Page 6)

outdoor conditions OSG utilizes the correct enclosures and depending on the situation will utilize additional heaters and blowers. OSG also utilizes surge protection to mitigate over and under voltages.

12. Describe the system's ability to operate in inclement weather and temperature conditions ranging from 0-105 degrees Fahrenheit.

For outdoor installations OSG would install the correct housing for the cameras. With a varying hi and low temperature OSG would also install with these cameras heaters and blowers.

13. Describe how the proposed solution will support the future use of video analytics.

Omnicast provides the ability to leverage video analytic capabilities offered by some IP video edge devices, by managing the events and alerts detected. Using Omnicast's event-to-action mechanism, the operator can create sophisticated rules to manage incidents received in Omnicast, such as generating alarms and sending email notifications. All events and alerts are also stored in the Omnicast system to facilitate video archive searches.

Omnicast supports the OV Ready protocol from ObjectVideo, Bosch IVA, Axis Camera tampering and cross line detection, Sony and Panasonic Edge Analytics.

For Server based analytics, Omnicast uses the Metadata Engine and SDK framework to integrate to third Party Video Analytic vendors IBM's advanced analytics S3, AgentVi, Sightlogix, VideoIQ, ObjectVideo, and more. The flexible architecture allows for easy integration with future analytics whether they are server or edge based. Genetec is always tracking the market leaders in the video analytics segment and will add support as new technologies emerge.

14. Describe the system's ability to operate during a power failure.

For the system to operate in the event of a power failure OSG would install a UPS. Most CCTV cameras can be powered three (AC, DC or POE). Depending on the way that the camera is powered would dictate how we would provide back up power. OSG would work with VT on deciding the amount of back up time required. OSG also would provide back up power to the head end.

E. Account Management (RFP Page 6)

1. Through expert consultation, the successful offeror must be able to assist the users of both new and existing camera systems with the design and implementation of the proposed system, so they may be in compliance with University Policy No. 5617 (Attachment D).

OSG understand this and VT main poc with OSG is Board Certified by the American Society of Industrial Security (ASIS) and is a Certified Protection Professional (CPP)

2. The successful offeror must be able to provide technical assistance to Information Technology and users regarding placement, type, connectivity and operation of cameras in both indoor and outdoor locations.

OSG core business is designing and providing large scale enterprise surveillance systems. OSG has assigned a board certified, Certified Protection Professional (CPP) to the VT account. This individual will aid VT in the assessment, design and implementation of the camera system. This individual has 16 years of video security experience. Backing this individual is the OSG team again whose core business is in large scale video systems.

3. As the pilot project for the enterprise solution, the successful offeror must design and implement the first installation of the full safety and security system for Virginia Tech Parking Services at the Perry Street Parking Deck immediately upon award.

OSG will perform this installation in the required time frame

E. Account Management (RFP Page 6)

4. Describe the upgrade path from the completion of the parking deck pilot project to deployment of other university locations.

Once the parking deck solution is completed and VT requests the upgrade of phase two. OSG will perform a site survey and identify the camera locations and types as well as their functionality. At that time OSG in conjunction with VT will make recommendations about simple fixes to the existing cameras. These simple fixes could include camera placement changes, lens changes for field of view potential addition of illuminators etc. OSG will then identify where the head end is and the functionality of that head end. Where VT requests to keep the legacy system intact OSG will leave it in place. OSG will however connect it to the new VT VMS by utilizing a video distribution card. The video distribution card will provide for one video input followed by two video outputs. One of these outputs will go to the existing legacy system the other will go to a non propriety video encoder. The video encoder will be connected to the VT network and go to the VT Video Management System (Genetec) and be stored onto the EMC / Isilon platform. We would scale the existing 18TB Isilon platform up to 42TB of additional storage. We allocated in phase one the use of 25 megapixel cameras hence the need for more storage in the first phase. We are assuming that the existing 250 cameras on campus are a standard resolution hence the 42TB (less per camera storage than phase 1). Phase 3 would be considered the addition of any new camera. OSG assumes that the majority of new cameras would be IP based. To move forward with phase 3 OSG would aid in the location and deployment of these cameras. OSG would work in conjunction with the VT to deploy the camera on the VT network.

5. Provide detailed warranty information for all equipment in the proposed solution.

Our proposal includes a full year parts and labor warranty on all OSG provided goods and services.

6. Describe the on-site support available to resolve a system failure.
Provide a detailed description of maintenance options available for the proposed solution.

OSG has in place 24/7 service dispatch and tracking via our website www.Orionsystemsgroup.com as the system scales from 25 to 250 to 2500 it would make sense for VT to contract OSG to provide a full time on site support engineer.

E. Account Management (RFP Page 6)

7. Provide a detailed description of the end user training included in the proposal to prepare Virginia Tech to use and administer the proposed solution, and to fully realize the utility of the proposed solution

Genetec Training Offerings:

OOT001 - Omnicast Operator Training

Not available as custom training

Length: ¼ day
Attendees: Dispatchers, Security Guards and Security Managers
Prerequisite(s): None

Upon successful completion of this course you will be able to

- Perform tasks associated with the Live Viewer application
- Perform tasks associated with the Archive Player application

OTC001 - Omnicast Technical Certification

Length: 2 days + 4-8 hours Online Prerequisite
Attendees: Technicians, Administrators, Project Managers and IT Professionals
Prerequisite(s): Online Training

Upon successful completion of this course you will be able to

- Discuss Ethernet/IP networking principles
- Identify various networking equipment types
- Discuss the Omnicast system architecture
- Identify and discuss various Omnicast system components
- Perform tasks associated with the Live Viewer application
- Perform tasks associated with the Archive Player application
- Perform tasks associated with the Config Tool application
- Create, configure and manage alarms
- Install Omnicast server software
- Install Omnicast client software
- Commission an Omnicast system
- Perform basic system troubleshooting

OTC002 - Omnicast Advanced Technical Certification

Length: 2 days
Attendees: Technicians, Administrators, Project Managers and IT Professionals
Prerequisite(s): OTC001

Upon successful completion of this course you will be able to

- Load balancing in a multiple server system
- Configure a system with failover directory
- Configure a system with failover archiving
- Configure a system with redundant archiving
- Configure a system with failover virtual matrix
- Configure a Federation server
- Configure a system with a Metadata engine
- Configure Metadata engine and its plugins
- Perform advanced system configurations
- Configure IIS web server to serve Omnicast Web Clients
- Create macros
- Perform advanced system troubleshooting

F. Cost (Page7)

1. Provide complete pricing information for an enterprise-wide safety and security camera system.

OSG has provide three itemized prices for VT

- 1.) *Phase 1 Parking Garage*
- 2.) *Phase 2 Existing Campus*
- 3.) *Phase 3 Future Campus expansion*

OSG is also allowing VT to procure the requested goods or future goods based off of our GSA schedule.

Cost plus option:

OSG is also proposing that we move forward utilizing a cost plus price structure. In this way OSG would act as a consultant as well as an integrator to VT. OSG would work in conjunction with VT on the best VMS, PSIM, Cameras storage, placement etc. OSG would provide cad drawing as well as work with facilities IT and security on providing an integrated solution. OSG would also identify and obtain vendors who could provide the needed work like conduit installation. VT could buy any of the identified goods and service from OSG or contract direct for those good and services with the vendors. If VT wanted to contract with OSG OSG would in turn offer our invoice (cost) to VT. OSG would mark this cost up based of a 25% mark up.

***Please see provided quotes on following pages**

2. Provide itemized pricing information that includes hardware, software, licensing, training and professional service, including maintenance and support

On the following pages OSG has provided itemized pricing to include hardware, software, licensing, training and professional service including maintenance and support.

Our rates are as follows:

<i>Tech Level 1</i>	<i>\$85</i>
<i>Tech Level 2</i>	<i>\$95</i>
<i>Engineer</i>	<i>\$115</i>
<i>Program manger</i>	<i>\$115</i>
<i>Consulting</i>	<i>\$125</i>
<i>CAD</i>	<i>\$75</i>
<i>Service tech</i>	<i>\$85</i>

Cost plus option:

OSG is also proposing that we move forward utilizing a cost plus price structure. In this way OSG would act as a consultant as well as an integrator to VT. OSG would work in conjunction with VT on the best VMS, PSIM, Cameras storage, placement etc. OSG would provide cad drawing as well as work with facilities IT and security on providing an integrated solution. OSG would also identify and obtain vendors who could provide the needed work like conduit installation. VT could buy any of the identified goods and service from OSG or contract direct for those good and services with the vendors. If VT wanted to contract with OSG OSG would in turn offer our invoice (cost) to VT. OSG would mark this cost up based of a 25% mark up.

***Please see provide quotes on following pages**

Overview of Pricing Preparation:

OSG has provided a simple, logical pricing methodology for this project. We have designed a Scalable Camera System with 3 Phases that allows migration from 25 to 250 to 2500 Cameras easily.

Phase 1 includes **25** 2MP Fixed IP Cameras for the Parking Deck with Headend Rack and 1 Client PC.

Phase 2 includes converting the existing **250** Analog Cameras on the VT Campus with IP Encoders and furnishing additional Headend Rack Equipment and 5 Client PC's. Pricing is predicated on 11 existing Camera Headend locations(using Cisco GB 24 port Layer 3 Switches) with 24 cameras each that will require interconnection by OSG and Network Connectivity by VT. Redundancy/Failover Remote is an Option.

Phase 3 includes **2500** New IP Cameras for the Entire Campus with furnishing additional Headend Rack Equipment . Additionally our platform is capable of integrating disparate systems to include Emergency Call, Intercoms, Fire Alarm, Email Notification, and Mass Notification while including Video Analytics, License Plate Recognition and other technologies. Redundancy/Failover Remote is Option. Estimate 105 – 24 Camera Locations.

Phase 1:

- 25 Arecont 2MP Day/Night Camera in Vandal Proof Dome with Heater –Pendant or wall mt
- 25 Camera Licenses
- 4 Locations with Small Enclosures/switch and UPS
- 1 70" Floor Rack with cooling to house:
 - 1 Dell Genetec PC Server with SW
 - 1 Dell 17" LCD Monitor
 - 1 UPS
 - 1 Cisco GB 24 Port Layer 3 Network Switch – Creating Private Security Network
 - 1 Isilon 3 Node Cluster with Flextronic IB Switch – Storage 18TB
- 1 Client PC with 42" LCD Monitor
- 1 First Year SW and Hardware Warranty and Maintenance Support
- 1 CAT6 Cabling
- 1 Surge Suppression for exposed Cameras

Phase 1 includes:

- Coordination with other trades and VT.
- Dedicated On-site Project Manager.
- Dedicated Engineering Team.
- Dedicated Installation Team.
- Training as required.
- 1 Year Warranty.

Assumptions and Exclusions:

- X-ray or Coring by others
- Network Connectivity by others
- Conduit and AC power/grounding not included. **We calculated approximately 5,000 feet of ¾” Conduit is required as well as 5 locations requiring AC Power and have not included this in our price as this can be procured at best pricing from local VT Electrical Contractor. (Suggest a \$20,000.00 allowance for this ROM)
- Traffic Control while work is ongoing is by others.
- See attached 4 page “Scope of this project” documentation for additional items

Phase 2:

- 250 Verint IP H.264 Encoders for existing Analog Fixed and PTZ Cameras
- 250 Camera Licenses
- 1 Email Notification/Camera Blocking/Remote Viewer SW
- 11 Locations with Lockable IDF Rack with Power Supply
- 11 Cisco GB 24 Port Layer 3 Network Switch

- 1 70” Floor Rack with cooling to house: (added to SEC Camera Headend Rm)
 - 1 Upgrade Dell Genetec PC Server and SW
 - 1 UPS upgraded for new equipment
 - 1 Isilon 5 Node Cluster with 1 Flextronic IB Switch – Storage 43TB

- 5 Client PC with 42” LCD Monitor
- 1 First Year SW and Hardware Warranty and Maintenance Support

Phase 2 includes:

- Coordination with other trades and VT.
- Dedicated On-site Project Manager.
- Dedicated Engineering Team.
- Dedicated Installation Team.
- Training as required.
- 1 Year Warranty.

Assumptions and Exclusions:

- X-ray or Coring by others
- Network Connectivity by others
- Conduit and AC power/grounding not included.
- Traffic Control while work is ongoing is by others.
- See attached 4 page "Scope of this project" documentation for additional items

Phase 3:

- 2500 Arecont IP MP Cameras – Fixed/PTZ/IR
- 2500 Camera Licenses
- 105 Locations with Lockable IDF Rack with Power Supply
- 105 Cisco GB 24 Port Layer 3 Network Switch

- 1 Add to existing Floor Rack in SEC room:
 - 1 Upgrade Dell Genetec PC Server and SW
 - 1 UPS upgraded for new equipment
 - 1 Isilon 7 Node Cluster with 2 Flextronic IB Switch – Storage 389 TB

- 5 Client PC with 42" LCD Monitor
- 1 First Year SW and Hardware Warranty and Maintenance Support

Assumptions and Exclusions:

- X-ray or Coring by others
- Network Connectivity by others
- Conduit and AC power/grounding not included
- Traffic Control while work is ongoing is by others.
- See attached 4 page "Scope of this project" documentation for additional items

All Phases include:

- Coordination with other trades and VT.
- Dedicated On-site Project Manager.
- Dedicated Engineering Team.
- Dedicated Installation Team.
- Training as required.
- 1 Year Warranty.

Bill of Materials

3/28/2011
 VT Phase 1 - 25 Cameras
 Installation Materials/PC's

Date

Quantity	Model Number	Description	Manufacturer	Source	Cost	Extended
1		Floor Rack	Winsted		\$ 1,597.22	\$ 1,597.22
1		UPS Rack MT			\$ 486.11	\$ 486.11
1		Miscellaneous Install Materials			\$ 694.44	\$ 694.44
6		CAT6 Plenum Cable			\$ 347.22	\$ 2,083.33
4		Hoffman Small Enclosure for switch			\$ 416.67	\$ 1,666.67
4		Hardened Switch 8 port			\$ 416.67	\$ 1,666.67
1		Server for Genelec	Dell		\$ 4,166.67	\$ 4,166.67
1		Switch at Rack - Layer 3	Cisco		\$ 3,055.56	\$ 3,055.56
1		Client PC for viewing	Dell		\$ 2,777.78	\$ 2,777.78
1		42" LCD Monitor	LG		\$ 1,250.00	\$ 1,250.00
1		17" Rack mt LCD Monitor	Bosch		\$ 416.67	\$ 416.67
						\$ 19,861.11

<i>Professional Services</i>						
					\$ -	\$ -
					\$ -	\$ -
					\$ -	\$ -
					\$ -	\$ -
		OSG Project Mgr	40		\$ 115.00	\$ 4,600.00
		OSG Installer	164		\$ 85.00	\$ 13,940.00
		OSG CAD	16		\$ 70.00	\$ 1,120.00
		OSG Engineer	40		\$ 115.00	\$ 4,600.00
					\$ -	\$ -
		Freight	1		\$ 500.00	\$ 500.00
		OSG Warranty	40		\$ 115.00	\$ 4,600.00
		Sub-Total				\$ 29,360.00

Equipment Sell Price this page \$ 19,861.00
 Total Sell Price this page \$ 49,221.00

Bill of Materials

Date 3/28/2011

VT Phase 2 - 250 Cameras

Installation Materials/PC's

Quantity	Model Number	Description	Manufacturer	Source	Cost	Extended
1		Floor Rack for New Equipment			\$ 1,597.22	\$ 1,597.22
11		UPS			\$ 416.67	\$ 4,583.33
1		Miscellaneous Install Materials			\$ 5,555.56	\$ 5,555.56
11		GB Network Switch 24 port Layer 3	Cisco		\$ 3,055.56	\$ 33,611.11
250		CAT6 Plenum Cable Jumpers			\$ 8.33	\$ 2,083.33
1		Upsize UPS at SEC Rack			\$ 2,083.33	\$ 2,083.33
1		Server for Genetec	Dell		\$ 4,166.67	\$ 4,166.67
1		Upgrade Switch at Rack	Cisco		\$ 3,055.56	\$ 3,055.56
5		Client PC for viewing	Dell		\$ 2,777.78	\$ 13,888.89
5		42" LCD Monitor	LG		\$ 1,250.00	\$ 6,250.00
					\$ -	\$ -
					\$ -	\$ -
				total	\$	\$ 76,875.00

Professional Services:						
						\$ -
						\$ -
						\$ -
						\$ -
		OSG Project Mgr		75	\$ 115.00	\$ 8,625.00
		OSG Installer		750	\$ 85.00	\$ 63,750.00
		OSG CAD		40	\$ 70.00	\$ 2,800.00
		OSG Engineer		40	\$ 115.00	\$ 4,600.00
						\$ -
						\$ -
		Freight		1	\$ 3,571.00	\$ 3,571.00
		OSG Warranty		120	\$ 115.00	\$ 13,800.00
						\$ -
		Sub-Total				\$ 97,146.00

Equipment Sell price this sheet

\$ 76,785.00

Total this sheet

\$ 173,931.00

Scope of this Project

The goal of the project will be to install and deploy an enterprise- megapixel IP video surveillance system that will archive digital video streams and allow multi-user viewing of live and archived video. The introduction of IP-based, digital surveillance devices initiates the convergence of traditional physical security and IT solutions. This project will take advantage of industry-standard and emerging physical security and IS technologies to provide a robust and scalable system.

Software Included:

- Installation and configuration of one (1) instance of IP Isilon Storage software at the Virginia Tech site.
- Installation and configuration of one (1) instance of IP VMS Genetec software at the Virginia Tech site.

Services Included:

Experienced OSG personnel or authorized agents work with Virginia Tech personnel to deliver the engagement. Security and surveillance specialists will assist Virginia Tech in designing and implementing a scalable access control and megapixel VMS security solution that is built on a standards-based, open architecture optimized for low latency and real-time video surveillance that captures video into an appropriate storage environment. During this engagement, OSG will:

- Provide turnkey deployment services for the Parking Garage site.
- Project management for coordinating all aspects of the implementation.
- Determines the engagement process and schedule.
- Develops a high-level Project Plan with critical path events and milestones.
- Conducts a kick-off meeting to review project scope, expectations, communication plans, and availability of required resources.
- Gathers the information required for the engagement.
- Verifies that the environment meets all hardware and software requirements.
- Conducts an implementation review meeting.
 - Validates the site and prerequisites are completed prior to OSG activities.
 - Reviews the current organizational and operational information.
 - Reviews the existing process and procedural information.
 - Conduct site surveys for necessary Virginia Tech environment:
 - Documentation of existing network components and bandwidth capabilities
 - Documentation of new network infrastructure, storage infrastructure, and infrastructure placement
 - Detailed design and documentation of camera configuration, placement, and layout
 - Definition of video monitoring and archive policies, and event and/or motion trigger configurations where applicable for each camera
 - Documents the proposed architecture in the Configuration Guide including the Technical Project Description (TPD) and single-line drawings of the video system and reviews with Virginia Tech for approval.

- Develops the Test and Acceptance Plan and reviews with Virginia Tech for approval.
- Installation and configuration of wiring and infrastructure to support a Virginia Tech-provided dedicated, wired Local Area Network (LAN)/WAN and Fiber Backbone for video capture and management:
 - Installation of Cat6 cable runs to support the megapixel video management system.
 - Cat6 low voltage deployment will utilize Berktek/Ortronics or other Virginia Tech approved manufacturer.
 - All fasteners (anchors and screws) will be provided by OSG.
 - Installation of wiring without protective enclosures in concealed areas regardless of height including but not limited to wall cavities, ceiling cavities, closed raceways, plenum ceilings, and areas above dropped or acoustic tile ceilings
 - Any drilling or interior wall penetrations, other than “core drilling” or roof penetrations, required to complete cabling
- Installation and configuration of security cameras:
 - Installation of necessary power cabling to support new IP cameras and associated camera components
 - Assignment of static IP address to all cameras connected to the dedicated security LAN/WAN.
 - Positioning and focus of cameras on the appropriate field of view
 - Installation of variable-focus lenses on all cameras
 - Physical installation of new, outdoor megapixel IP cameras at predetermined locations
 - Configuration of the VMS software to archive and manage video content, and configure event triggers as necessary
 - Installation, configuration, and/or validation of up to five (5) on Virginia Tech-provided workstations for the viewing of live and archived video
- Thorough testing of the camera network and entire VMS infrastructure and application environment.
- Training on the VMS system will be provided by certified technicians.
- Provide applicable VMS product documentation as installed in the Virginia Tech environment.
- Conducts a site walk-through to execute the Test and Acceptance Plan.
- Completes and delivers the Test and Acceptance Plan to Virginia Tech for signature.
- Completes and delivers the Configuration Guide.
- Provides Virginia Tech documented steps to resolve problems identified during the “Burn-In” period.
- Conducts one (1) return visit to the site to resolve document problems.
- All cabling installed will be tested to ensure it will pass current cabling standards.

Out of Scope:

OSG is responsible for performing only the Services described in this SOW. All other services are considered outside the scope of this SOW. The following list of items is explicitly outside the scope of the SOW but does NOT represent all items that may be out of scope.

- Any application or host system access that encompasses coding, scripting, application analysis, system performance, and/or troubleshooting, or application logins outside of the tasks described in this Statement of Work.
- Any integration with or modification of host operating systems, applications, or databases not explicitly stated in this Statement of Work.
- Development of custom solutions, including scripting, not explicitly stated in this Statement of Work.
- Server, operating system, database, and/or application monitoring and/or tuning not explicitly stated in this Statement of Work. Please refer to separate attachment that provides the recording and management server specifications for the VMS platform.
- Any painting, patching, etc. required due to the installation process.
- Installation of a cable management system other than what is explicitly stated in this Statement of Work.
- Any core drilling, roof penetration or installation of electrical equipment rated higher than 24V. 110V electrical will be required at all IDF locations and should be tied into the emergency generator circuits.
- Design or installation of wiring or connections between noncontiguous structures.
- Deployment of a central video archive at another Virginia Tech facility.
- Implementation of infrastructure, software, and/or processes to migrate video archives to a central location.
- Logical data restructuring or data migration from existing video archives into the VMS video archive.
- Security consulting or risk assessment.
- Implementation of WAN communications infrastructure and components.
- Support of existing IP network (LAN or WAN) infrastructure and/or resolution of network connectivity issues.
- Resolution of SMTP and/or SNMP issues.
- Any configuration and/or changes to the existing command center viewing environment, if applicable.
- Providing power conversion and/or power supplies on exterior light poles, if applicable.
- Any trenching or underground placement of power or network cabling/wiring, if applicable.
- Network design, network infrastructure, or connectivity.
- Installation and configuration of LAN switches, other than those specified in this SOW, and associated optical GBIC(s).
- Termination of Virginia Tech provided fiber pairs.

- Connection of Virginia Tech provided fiber pairs to LAN switches.
- Validation that all camera locations are within necessary distance specifications for network wiring.
- Installation or configuration of video cards in Virginia Tech provided workstations. OSG recommends the use of nVidia Geforce 9800 video cards for viewing the megapixel camera images.
- Any preventive maintenance inspections prior to warranty close. OSG will provide a complete PM checklist that will be for the VMS system components.

Attachment C

Virginia Tech Security Questions for Technology-Based Procurements

If purchased, Virginia Tech reserves the right to conduct an IT security assessment on the product(s), system(s) and/or service(s) once delivered to validate the answers to the questions below.

If evaluation copies or instances are available for testing, they should be provided to the IT Security Office prior to purchase. Nicolas Pachis (npachis@vt.edu) or Randy Marchany (randy.marchany@vt.edu) may be contacted in the IT Security Office.

In the space following each question, please provide a Yes, No or a “no answer” (N/A), and add any appropriate comments. If the answer is No or N/A, please provide comments indicating how this question/concern is addressed elsewhere or why it is not applicable.

1. Does your product(s), system(s) and or service(s) protect against the SANS Top 20 security vulnerabilities <http://www.sans.org/top20?>

The SANS Top 20 is a broad list, Genetec Omnicast protects against the stated vulnerabilities that apply to the application.

2. Does your product(s), system(s) and or service(s) protect against the OWASP http://www.owasp.org/index.php/OWASP_Top_Ten_Project?

N/A - OWASP is primarily geared towards web based applications. Omnicast is not a web based application.

3. What specific encryption algorithms are employed for your product(s), system(s) and/or service(s)?

Omnicast uses the following algorithms and security measures:

- 128 bit SSL or HTTPS for command and control channel with cameras/encoders
- 248 bit RSA to encrypt and decrypt passwords

- **248 bit RSA key to digitally sign (watermark) video files**
- **Optional 128bit video export password for evidence access control**
- **IP filtering option to grant/deny system access by IP address range**
- **Support for IGMPv3 (Source Specific Multicast)**

4. Is all sensitive data (i.e. Social Security Numbers, Credit Card Numbers, Health Information, etc) encrypted in transit and at rest? If not, please explain? (NOTE: Please see the Sensitive Information page at <http://www.security.vt.edu/sensitiveinfo.html> for specifics).

N/A

5. Is login information such as user name and password encrypted during transmission from the client to the server? NOTE: Base-64 encoding is not acceptable.

Yes, 248 bit RSA is used to encrypt and decrypt passwords

6. Are operating systems (e.g. Windows or Linux), programming and scripting languages (e.g. Java or PHP), web servers (e.g. Apache or IIS), database servers (e.g.. Oracle or MySQL), application servers, etc. always promptly patched and current with security updates? If not, please explain.

Typically it's a best practice to update Omnicast Servers with the latest windows patches and security updates.

7. Is all access, including administrative accounts, controlled and logged (i.e. firewalls, file system permissions, ACLs, database table permissions, packet logs, etc.)? If not, please explain.

Omicast logs all user access and tracks what each user does within the VMS. Camera call up, video download, changes to system entities, ptz movements and more are all tracked in an audit log.

8. Does your product(s), system(s) and/or service(s) prevent the use of shared credentials or accounts including administrative accounts?

Yes, Omnicast allows the administrator to restrict how many concurrent logins can use the same user account which prevents multiple operators from using the same system account. Admin accounts do not have this restriction capability. Omnicast does allow the use of Supervised login which requires a supervisor level individual to also enter their credentials before a operator can log into the system.

9. Describe how your product(s), system(s) and/or service(s) authenticates and authorizes users?

Omnicast users authenticate to the Directory (Master Control/Management Server) via their designated gateway. If Active Directory integration is enabled the user will access the Omnicast software in a single sign-on mode that simply uses the windows credentials that the user has already entered into the workstation.

10. Does your product(s) and/or system(s) facilitate compliance with Federal and State laws, such as FERPA, HIPPA and PCI?

N/A

11. Does your company alert customers to vulnerabilities and security issues in a timely fashion? If so, please describe your process.

Genetec offers a technical assistance portal and mailing list used to inform customers of updates, bug fixes, and new features. If we are aware of a security risk inherent in our software we use the portal and portal mailing list to get word to customers.



REFERENCE AND PROJECT PROFILE #1

1. Project Name: District of Columbia Citywide ESS Maintenance and Sustainment
2. Project Locations: Washington, DC
3. Corrective Maintenance Period of Performance: Current (5-year contract)
4. OSG's Role: Deployment and sustainment of integrated security management systems for 70+ facilities throughout the District and preventative and corrective maintenance for each site. OSG's responsibility includes same-day service for critical system components.
5. Client Contact: Jeff Ryder – DRES/PSPD
6. Phone Number: (202) 698-8177
7. Supported Systems: IP Video Surveillance, Access Control, Intrusion Detection, Video Intercoms, Duress/Emergency Call, Optical Turnstiles, Security Operations Center
8. System Size:
 - > 2,000 Access Doors
 - > 800 Cameras
 - > 4,000 Alarm Points
 - > 100 Control Panels
9. Contract Value: \$1,000,000+
9. Description of Project:

OSG has served as the Enterprise deployment partner for the District of Columbia in the provision and installation of comprehensive electronic security management systems since 2009. OSG's role for these projects includes system design, installation, initialization, programming, testing, training, project management, and preventative and corrective maintenance of large-scale video surveillance and access control systems. OSG provides full-time support personnel to provide programming, administration, and maintenance services throughout the District.

OSG is responsible for the deployment and maintenance of the electronic security management systems for the Department of Real Estate Services (DRES) and the Protective Services Police Department (PSPD). Projects include the most high-profile and mission critical facilities in the District, including the Unified Communications Center, Evidence Warehouse, Consolidated Forensics Lab, etc. OSG has successfully deployed and maintained the following electronic security management systems for the State:

- Biometric and Smart Card Access Control and Electronic Locking Systems
- Analog, Standard IP, and Megapixel Video Surveillance Systems
- Aiphone Video Intercommunication Systems
- DMP Intrusion Detection Systems
- Integration to Facility Management System
- Security Command and Control Center

REFERENCE AND PROJECT PROFILE #2

1. Project Name: The Metropolitan Police Department – Headquarters and Substations
2. Project Location: The District of Columbia
3. Type of Project: Citywide Security Deployment - MPD Police and Detention Facilities
4. Period of Performance: 2009 – Current
5. OSG's Role: Deployment and sustainment of integrated security management systems throughout MPD's 1.5 million sq. ft. of space. OSG services for MPD include the deployment of CCTV systems for each of MPD's District Police and Detention Facilities, including 1D, 2D, 2D, 4D, 5D, 6D, 7D, and MPD Headquarters.
6. Client Contact: Sean MacCarthy – Director of Facilities
7. Phone Number: (202) 727-2092
8. System Size:
 - > 500 CCTV Cameras
 - > 15 Workstations
 - < 150 Card Access Doors
 - < 15 Control Panels
9. Contract Value: \$1,000,000+

9. Description of Project:

One of the ten largest local police agencies in the United States, the MPD is the primary law enforcement agency for the District of Columbia. In order to achieve its mission the MPD realizes the importance of establishing a secure and technologically advanced environment for its more than 4,400 members – including approximately 3,800 sworn police officers and more than 600 civilian employees. In 2009 MPD selected OSG to provide maintenance and sustainment services for existing MPD systems while beginning the process to migrate these disparate stand-alone systems spanning 1.5 million sq. ft. of space to an enterprise-class centralized security management architecture utilizing native IT enable components and infrastructure.

OSG has provided design, deployment, and life cycle maintenance services for a broad range of facilities in the MPD portfolio, including MPD Headquarters, MPD District Stations, Substations, and the new Evidence Warehouse. OSG has successfully deployed and maintained the following electronic security management systems

- Turnkey Migrations of Legacy Systems to the new Enterprise Architecture
- Smart Card Access Control and Electronic Locking Systems
- Pelco Analog Surveillance Systems
- Server-Based IP Video Surveillance/Megapixel Cameras
- Iphone Video Intercommunication Systems
- DMP Intrusion Detection Systems
- Duress Systems
- Command and Control Infrastructure

OSG's most recent project with MPD was for the turnkey implantation of the security management system for the new DC Evidence Warehouse facility. This facility featured an extensive megapixel camera system utilizing IP video management software and DC OCTO-approved server and storage infrastructure.

REFERENCE AND PROJECT PROFILE #3

10. Project Name: Commonwealth Office of Technology (COT)
11. Project Locations: Statewide (Kentucky)
12. Corrective Maintenance Period of Performance: 2007 – Current
13. OSG's Role: Deployment and sustainment of integrated security management systems for multiple facilities throughout the COT and preventative and corrective maintenance for each site. OSG's responsibility includes same-day service for critical system components.
14. Client Contact: John McKenzie – Practice Manager, Physical Security
15. Phone Number: (502) 419-0184
16. Supported Systems: Digital Video Surveillance, Access Control, Intrusion Detection, Video Intercommunication, Duress/Emergency Call, Security Operations Center
17. System Size:
- > 1,000 Cameras
 - > 15 Workstations
 - > 180 Card Access Doors
 - > 25 Control Panels
 - > 15 Facilities
18. Contract Value: \$1,000,000+

19. Description of Project:

OSG has served as the Enterprise deployment partner for the Commonwealth Office of Technology (COT) in the provision and installation of comprehensive electronic security management systems since 2007. OSG's role for these projects includes system design, installation, initialization, programming, testing, training, project management, and preventative and corrective maintenance.

OSG is responsible for the deployment and maintenance of the electronic security management systems for the Kentucky State Fairboard, which operates numerous facilities including the Kentucky Exposition Center. The Kentucky Exposition Center is one of the top 10 largest public facilities in the United States – a 400-acre property with more than one million square feet of indoor space. OSG's systems are also being used to provide security for the 721,000 sq. ft. Louisville Arena, the fifth largest college basketball complex in the nation. OSG has successfully deployed and maintained the following electronic security management systems for the State:

- Biometric and Smart Card Access Control and Electronic Locking Systems
- Analog, Standard IP, and Megapixel Video Surveillance Systems
- Aiphone Video Intercommunication Systems
- DMP Intrusion Detection Systems
- Integration to Facility Management System
- Security Command and Control Center

In addition to the initial design and deployment services, OSG supports the SAMS initiative through service agreements that include preventative maintenance, corrective maintenance, and software support agreements. The SAMS initiative includes service agreements that require same-day service for selected system components.

REFERENCE AND PROJECT PROFILE #4

1. Project Name: Surveillance Analysis and Management Solution (SAMS)
2. Project Location: National Capital Region
3. Corrective Maintenance Period of Performance: 2008 – Current
4. OSG's Role: Deployment and sustainment of integrated security management systems for multiple facilities throughout the National Capital Region and preventative and corrective maintenance for each site. OSG's responsibility includes same-day service for critical system components.
5. Client Contact: David Budd – Physical Security Partner Manager
6. Phone Number: 301-873-1108
7. Supported Systems: Digital Video Surveillance, Access Control, Intrusion Detection, Video Intercommunication, Duress/Emergency Call, Metadirectory Integration
8. System Size:
 - > 800 Cameras
 - > 15 Workstations
 - > 500 Card Access Doors
 - > 85 Control Panels
 - > 85 Facilities
9. Contract Value: \$3,000,000+

10. Description of Project:

In 2008 EMC selected OSG as their Enterprise deployment partner in the provision and installation of the Surveillance Analysis and Management Solution (SAMS) across multiple facilities throughout the National Capital Region. The SAMS initiative leverages an organizations IT infrastructure to bring comprehensive electronic security to a campus environments, providing a unified security platform that allows the organization to monitor and protect more assets while using fewer resources. OSG's role for these projects includes system design, installation, initialization, programming, testing, training, and preventative and corrective maintenance.

OSG has successfully deployed and maintained the following electronic security management systems in support of the SAMS initiative:

- Turnkey System Conversions of Siemens, Honeywell, ADT, and Stanley/Best Systems
- Smart Card Access Control and Electronic Locking Systems (AMAG and others)
- Pelco and Verint Analog and IP Video Surveillance Systems
- Aiphone Video Intercommunication Systems
- DMP Intrusion Detection Systems
- Code Blue Emergency Communication Systems
- Integration of SAMS database with Siemens DirX Metadirectory

In addition to the initial design and deployment services, OSG supports the SAMS initiative through service agreements that include preventative maintenance, corrective maintenance, and software support agreements. The SAMS initiative includes service agreements that require same-day service for selected system components.



ORION SYSTEMS GROUP, LLC
3900 Jermantown Road, Suite 480
Fairfax, VA 22030
(703) 691-1530
FAX (703) 691-0880

PRINCIPALS

(1) Paul Garver	PRESIDENT
(2) David Taylor	CEO
(3) Joe Wallace	COO

FEIN: 54-1999796

DUNS# 01-542-3713

TRADE REFERENCES

(1) ADI P.O. Box 409863 Atlanta, GA 30384-9863 703-941-0550	Acct. #: G1219 FAX: 631-692-3681
(2) DKS Doorking 120 Glasgow Avenue Inglewood, CA 90301 310-645-0023	Acct. #: 105125 FAX: 310-641-1586
(3) Northern Video 3625 Cincinnati Avenue Rocklin, CA 95765 916-543-4000	Acct. #: 39176 FAX: 916-543-4020

BANK REFERENCES

BB & T
4117 Chain Bridge Road
Fairfax, VA 22030
(703) 241-3092
Nathan Dankwa
ACCT: 5138373764

Exceptions

Orion Systems Group has **no exceptions** to the rfp

SWaM Certification

Orion Systems Group SWaM certification #6910



**EMC Virtual Infrastructure
for Physical Security**

Enabled by EMC CLARiiON,
VMware ESX/ESXi, and Genetec Omnicast

Reference Architecture

EMC Information Infrastructure Solutions



Copyright © 2010 EMC Corporation. All rights reserved.

Published November, 2010

EMC believes the information in this publication is accurate as of its publication date. The information is subject to change without notice.

Benchmark results are highly dependent upon workload, specific application requirements, and system design and implementation. Relative system performance will vary as a result of these and other factors. Therefore, this workload should not be used as a substitute for a specific customer application benchmark when critical capacity planning and/or product evaluation decisions are contemplated.

All performance data contained in this report was obtained in a rigorously controlled environment. Results obtained in other operating environments may vary significantly.

EMC Corporation does not warrant or represent that a user can or will achieve similar performance expressed in transactions per minute.

No warranty of system performance or price/performance is expressed or implied in this document. Use, copying, and distribution of any EMC software described in this publication requires an applicable software license.

For the most up-to-date listing of EMC product names, see EMC Corporation Trademarks on EMC.com.

All other trademarks used herein are the property of their respective owners.

Part number: H8087

Contents

Table of Contents

Reference architecture overview.....	4
Key components	7
Physical architecture	9
Minimum virtualized configuration	11
Validated environment profile.....	12
Software resources	16
Conclusion.....	17

Reference architecture overview

Document purpose

This document provides an overview of the EMC Virtual Infrastructure for Physical Security solution enabled by EMC® CLARiiON®, EMC Celerra®, VMware vSphere 4, ESX/ESXi 4.x, and Genetec Omnicast.

This document also includes configuration guidelines and resource specifications for the solution components and storage arrays. For detailed information regarding installation and implementation, please consult the Proven Solution Guide for EMC Virtual Infrastructure for Physical Security Enabled by EMC CLARiiON, VMware ESX/ESXi, and Genetec Omnicast.

Solution purpose

The purpose of this solution is to present a reference architecture that provides a platform for integrating legacy and state-of-the-art physical security and surveillance infrastructures, while using virtualization technology to:

- Increase resource utilization
- Decrease the number of servers and their associated costs
- Maximize server manageability

Using the EMC and Genetec integrated solution, a security team can view realtime video while also receiving policy-based and anomaly-based alerts generated from sophisticated software analysis of the data from remote locations and historical archives.

The business challenge

Private businesses and public entities have responded to rising concerns about theft, fraud, and terrorism by sharpening their focus on physical security and surveillance systems. These organizations face two key challenges:

- Managing and protecting their ever-growing volume of physical security information
- Maximizing the performance and utilization of their network and storage infrastructure

The ability to access the right data at the right time from anywhere is crucial to supporting physical security and surveillance needs. But comprehensive solutions may be hindered by:

- Proprietary software and closed hardware platforms
- Lack of archive management capabilities
- Data retrieval wait times or lost data
- Content authenticity

These limitations are amplified by the high expansion costs of legacy video surveillance systems based on CCTV, digital video recorders (DVRs) or networked video recorder (NVR) technologies; and non-integrated IT and physical security systems.

The technology solution

The EMC Virtual Infrastructure for Physical Security Enabled by EMC CLARiiON, VMware ESX/ESXi, and Genetec Omnicast solution provides the ability to control video surveillance and analyze security incidents in real time from anywhere, while monitoring and collecting evidence faster through realtime data and active archiving capabilities.

This solution integrates EMC and Genetec technology in a virtualized architecture to help meet the challenges of video surveillance information convergence and management.

Genetec Omnicast is an open video management platform; it can control and record cameras from most manufacturers on the market. With its scalable and flexible design it meets the expectations of the most demanding customers with many advanced features:

- High availability with built-in failover
- Alarm management with an escalation process
- Support for cameras and software-based video analytic
- Video Wall Integrations
- Advanced floor plans and GIS maps
- Multi-site deployments with the Federation feature
- Offsite cording and monitoring
- Indexing of video with metadata (point-of-sale, access control, and so on)
- Integration of CCTV equipment (matrix, CCTV keyboards)

The Genetec Archive application is compatible with RSA, The Security Division of EMC, and the SecurID Windows Authentication agent, providing multiple layers of secure access to the physical security infrastructure and authenticated tamper-proof video data for increased conviction rates.

The core storage architecture is based on enterprise-class EMC CLARiiON storage systems to cost-effectively scale the solution as security requirements grow, with industry-leading reliability, availability, scalability, and storage-based functionality.

To reduce the footprint of an Omnicast installation, the servers and recorder can be run on virtual machines using VMware vSphere 4, including the Omnicast Gateway server, Omnicast SQL server, Omnicast Directory server, and the Omnicast Archiver server.

Omnicast can take advantage of VMware's High Availability (HA) and Fault Tolerance (FT) features. When vSphere recognizes a failure HA will immediately boot up the same server to a different physical ESX/ESXi host. An FT failover will immediately switch the active server to a second server that has been "shadowing" the instruction execution or the primary.

HA provides:

- Immediate recovery for any Omnicast server

FT provides:

- Near zero downtime for any Omnicast server
- Near zero data loss (data loss is rare)
- Continuous availability

Note

FT is not recommended for Archiver servers (Failover Archivers should be used).

Cisco Unified Computing System (UCS) for vSphere 4 provides a high-performance environment for Genetec Omnicast servers. UCS is also suitable for FT and HA environments.

Key components

Digital video streams

Digital video streams over TCP/IP are captured by the Omnicast Archiver application and written to CLARiiON storage.

Note: Only the EMC E-Lab™ Interoperability Navigator SAN and DAS configurations are supported with the Genetec Omnicast application.

Omnicast Services

For Omnicast Services see the *EMC Storage for Physical Security - Enabled by EMC CLARiiON and Genetec Omnicast Reference Architecture*.

VMware vSphere 4

VMware vSphere 4 is the market-leading virtualization management tool for ESX/ESXi. vSphere 4 combined with ESX/ESXi 4.x turns your infrastructure into an efficient and flexible internal cloud, enabling you to:

- Decrease your capital and operating costs
 - Run a greener data center and reduce energy costs
 - Control your application service levels with advanced availability and security features
 - Streamline IT operations and improve flexibility
-

ESX/ESXi 4.x

ESX and ESXi 4.x both run the same hypervisor. The hypervisor provides a virtual hardware layer forming the basis for server virtualization.

The primary differences between ESX and ESXi 4.x is based on packaging. ESX loads with a running Linux 2.4 kernel. ESXi 4.x uses the Linux loader to install the hypervisor but does not provide the Linux 2.4 kernel.

Compatible vCenter 4.x technologies

Advanced vCenter features include:

vMotion

The capability to move a running virtual machine from one ESX/ESXi host to another.

Storage vMotion

The capability to move a running virtual machine from one storage device to another.

DRS

Dynamic Resource Scheduler – Provides automatic load balancing of an ESX/ESXi cluster using vMotion. DRS can dynamically load balance VM guests between the hosts in the vCenter cluster.

Automatic, dynamic load balancing may be set from conservative to aggressive, depending on how dynamic the movement of VM guests should be for the particular installation.

DRS can also be set for manual load balancing. In manual load-balancing mode, DRS will provide a list of recommendations and the vCenter operator will have the option to accept recommendations.

Key components

HA

High Availability – In case of a failure the virtual servers (guest) will automatically restart on another host in the cluster. HA works well for all servers.

FT

Fault Tolerance – Provides a zero downtime failover from the active virtual machine (guest) to a shadow virtual machine (guest) that has been running in lock-synch to the active. FT can protect only VM guests that have a single vCPU requirement.

Note: FT should not be used for Omnicast servers that have the Archiver service running.

Physical architecture

Cisco UCS


The Cisco UCS is an innovative architecture that integrates computing, networking, and virtualization in a single platform. All Genetec Omnicast servers perform extremely well when installed as ESX VMs on the UCS.

EMC Symmetrix VMAX™ storage, coupled with Cisco UCS and ESX/ESXi 4.0 or later, provides an excellent platform for the demanding installations.

Reference architecture diagram

The following illustration depicts the overall physical architecture of the solution.

See the *EMC Storage for Physical Security - Enabled by EMC CLARiION and Genetec Omnicast Reference Architecture* for information on Omnicast services placement between VM guests.

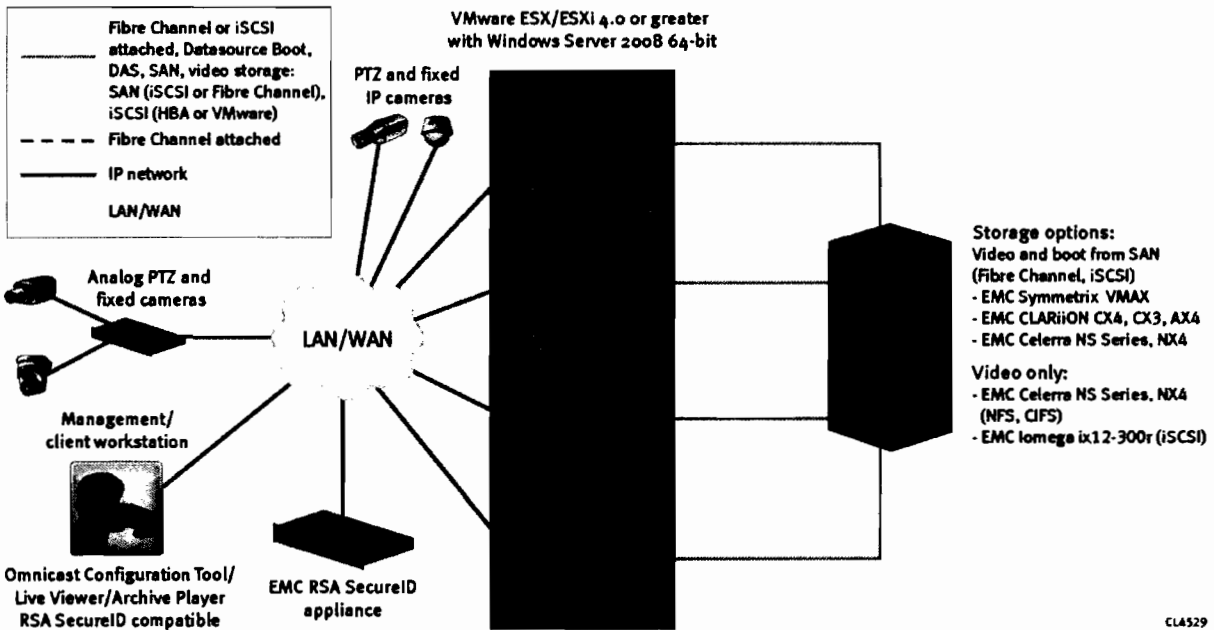

CL4529

**Virtualized
Omnicast
servers**

The reference architecture diagram illustrates the virtualization of Omnicast servers using VMware vSphere 4.

The virtualized infrastructure must use server and storage adapter hardware that is officially validated by VMware and EMC.

Because VMware FT relies on a single processor for all activity such as operating system functions, the Directory, SQL, and Gateway, each of these services should be placed on separate Windows Server 2008 64-bit operating systems. VMware FT provides a full nondisruptive transition for each service, providing no data is lost during failover in most cases. An FT failover is generally not noticeable by the client.

VMware HA allows a virtual machine to be automatically rebooted to a different ESX host in the vSphere cluster. HA may be used for any Omnicast service. HA is not dependent on the CPU having virtualization hardware assist (Intel VT and AMD-V). It may be used when FT is not available.

The database of supported hardware, including fault tolerance, for VMware can be found at:

<http://www.vmware.com/resources/compatibility/search.php>

Minimum virtualized configuration

Note All hardware (processors, Ethernet cards, FC cards, iSCSI cards, and so on) must be supported based on VMware's support matrix.

CPU In the following tables, the Minimum column assumes a system with the directory and Archiver on a single VMware guest. The Recommended Minimum column assumes a configuration with a directory server, and two archive server VMware guests. Both the minimum and recommended minimums include enough processing power for CPU-intense operations such as motion detection and inserting watermarks. The recommended minimum may allow room for minimal expansion.

Minimum	Recommended Minimum
Two 2 GHz cores <ul style="list-style-type: none"> One socket (quad-core) Two socket (dual-core) 	Eight 2 GHz cores <ul style="list-style-type: none"> Two quad-core sockets
<ul style="list-style-type: none"> Two vCPUs per VM guest running the Archiver service One vCPU for each guest running directory, vmatrix, and database services. This may be on a single VM guest up to three VM guests. One vCPU for VM guests running Fault Tolerance (FT) 	

Memory

Minimum	Recommended Minimum
12 GB	16 GB
<ul style="list-style-type: none"> 2 GB per VM guest plus 2 GB for ESX/ESXi Allow memory to expand 64-bit Windows Server 2008 may expand beyond 3 GB per VM guest VMware memory overloading will occur. This allows VM guests to share common pages of memory thus reducing total memory needs. 	


NIC Ports


Note: In all cases the minimum number of physical NIC ports is two. VLANs may be used on 10 Gb/s NICs to achieve more virtual NIC ports. On a Cisco UCS, the 10 Gb/s ports can be broken many ports using the UCS management utility.
Note: Additional NICs may be required for other functions such as iSCSI.
Note: iSCSI NIC may be, through a dedicated NIC, assigned to the ESX/ESXi host or a NIC assigned to an iSCSI-dedicated vSwitch.

Minimum	Recommended Minimum
NIC1 <ul style="list-style-type: none"> vmconsole (ESX) VMKernel (ESX/ESXi) Management network 	NIC1 <ul style="list-style-type: none"> vmconsole (ESX) Management network
NIC2 <ul style="list-style-type: none"> User network 	NIC2 <ul style="list-style-type: none"> User network1
	NIC3 <ul style="list-style-type: none"> User network 2
	NIC4 <ul style="list-style-type: none"> VMKernel (vMotion) Management network backup
	NIC5 (only needed if FT is active) <ul style="list-style-type: none"> Fault Tolerance (FT)

Validated environment profile

**vCenter/
ESX/ESXi 4.x
storage
topology**

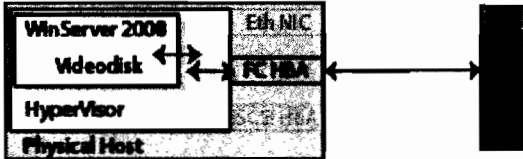Topology	
<p>FC</p>	<p>Use only VMware- and EMC-approved Fibre Channel (FC) host bus adapter (HBA) cards.</p> <p>The storage area network (SAN) may be either Point-to-Point (FC-P2P) or switched fabric (FC-SW).</p> <p>FC-P2P would connect the storage array directly to a single ESX server. This is a valid solution if the storage array has enough FC ports to accommodate the number of ESX/ESXi hosts.</p> <p>Limitations: VMware ESX/ESXi 4.x limits each LUN to 1.9 TB.</p> <div data-bbox="602 772 1370 1073" style="border: 1px solid black; padding: 5px;"> <p style="text-align: center;">VMware FC HBA</p>  <p style="text-align: center;">Traffic Flow: W2K8 – Hypervisor – iSCSI HBA – IP network – Storage</p> </div>
<p>iSCSI</p>	<p>The EMC Physical Security lab has qualified three different implementations of iSCSI:</p> <ul style="list-style-type: none"> • iSCSI HBA • iSCSI VMware software initiators • iSCSI MS Windows Server 2008 software initiators <p>iSCSI (Internet Small Computer System interface) is an Internet Protocol (IP)-based storage network standard. iSCSI uses TCP/IP to allow two hosts to exchange SCSI commands/data.</p> <p>iSCSI is generally considered a SAN protocol, although some consider it a Network Area Storage (NAS) protocol. iSCSI may be considered a SAN/NAS hybrid.</p> <p>iSCSI HBA – The iSCSI HBA is the highest performing iSCSI topology. Because an iSCSI HBA configuration is on the HBA card, booting from an iSCSI-attached EMC storage array is possible.</p> <p>iSCSI HBA increases performance in two ways. First, the server writes to the HBA as if it were a SCSI device, leaving all the IP protocol to the HBA. Secondly, because the HBA is a single-purpose card it handles the iSCSI protocol more efficiently.</p> <p>Limitations: VMware ESX/ESXi 4.x limits each LUN to 1.9 TB.</p>

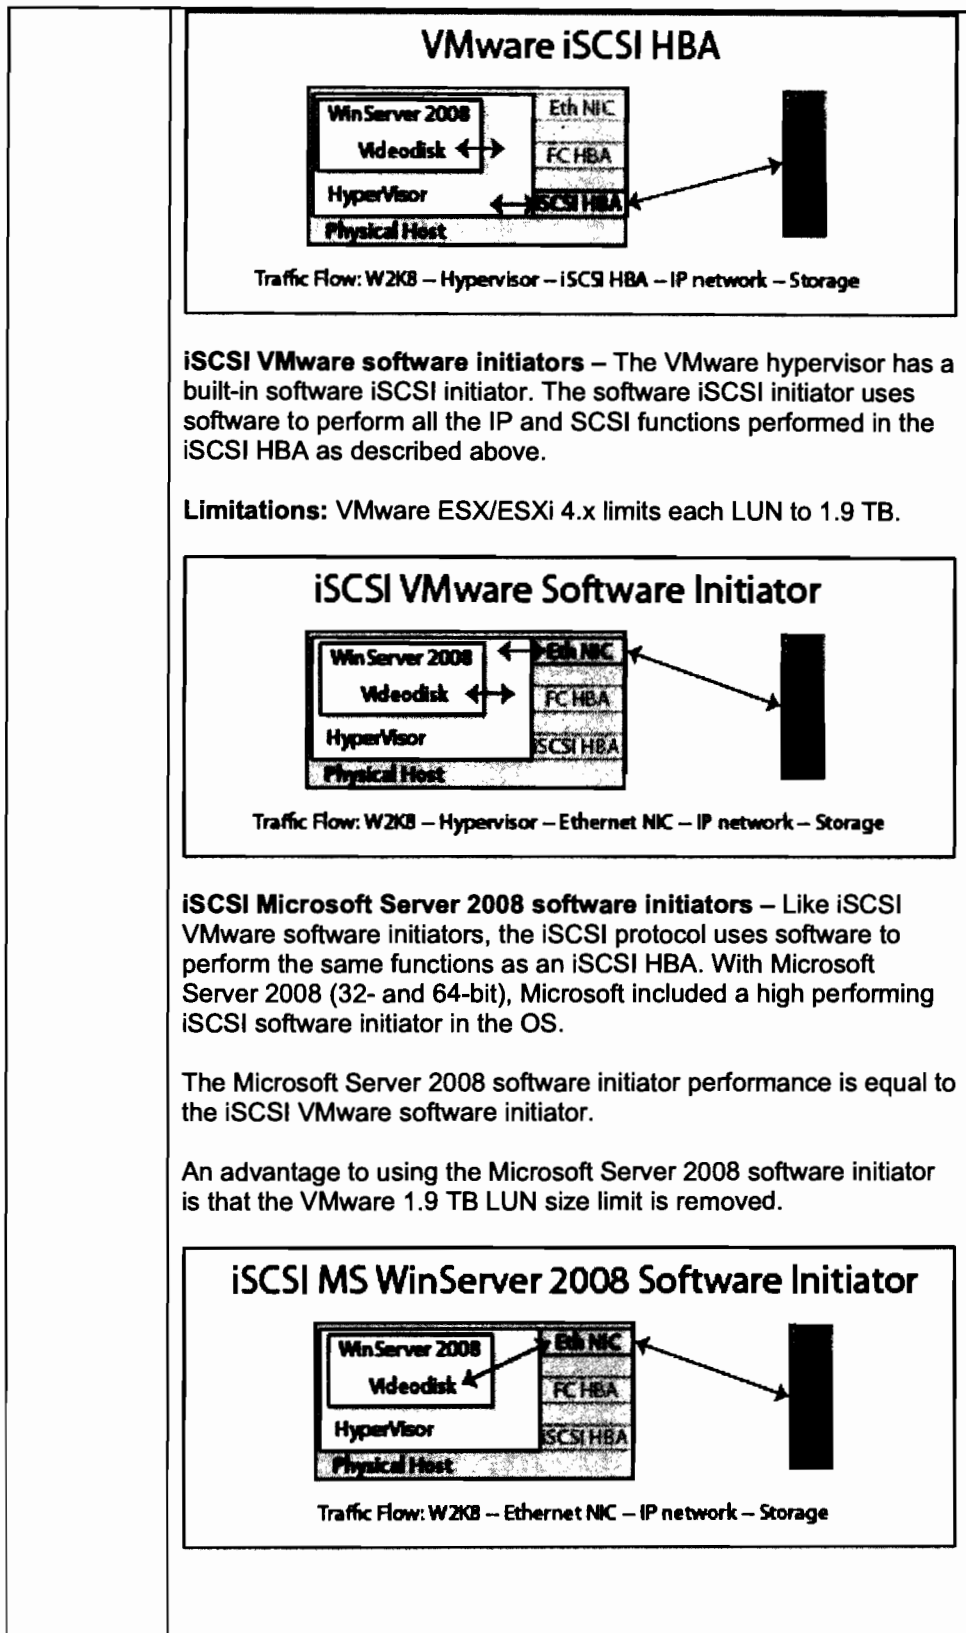

<p>NFS</p>	<p>Network File System (NFS) is an open standard protocol developed by Sun Microsystems in 1984. NFS allows hosts to access files over a network.</p> <p>NFS is a VMware hypervisor-supported network storage protocol. NFS datastores may be defined as a Windows Server 2008 VM. Genetec can use the datastore as if it is any other disk (for example, \\e:).</p> <p>An advantage to using NFS is that the VMware 1.9 TB LUN size limit is removed.</p> <p>Limitations: NFS is very sensitive to network latency. Ideally the NFS-attached disk array will be co-located within the same room, or connected to the same Ethernet switch as the Genetec Archiver.</p> <p>Note: In most cases it is better to use iSCSI in place of NFS.</p> <div data-bbox="600 819 1372 1123" style="border: 1px solid black; padding: 10px; text-align: center;"> <p>VMware NFS</p> <p>Traffic Flow: W2KB – Hypervisor – Ethernet NIC – IP network – Storage</p> </div>
<p>CIFS</p>	<p>Common Internet File System (CIFS) is use as a shared file access method as well as for communicating to printers, serial, and other miscellaneous objects.</p> <p>Limitations: CIFS is very sensitive to network latency. Ideally the CIFS-attached disk array will be co-located within the same room, or connected to the same Ethernet switch as the Genetec Archiver.</p> <p>Note: In most cases it is better to use iSCSI in place of CIFS.</p> <div data-bbox="600 1459 1372 1766" style="border: 1px solid black; padding: 10px; text-align: center;"> <p>VMware CIFS</p> <p>Traffic Flow: W2KB – Ethernet NIC – IP network – Storage</p> </div>

Profile characteristics The solution was validated with the following environment profile.

Profile characteristic	Value
Omnicast application software	The EMC Physical Security lab used Windows Server 2008 64-bit. ESXi 4.0 was used on the Dell servers and ESX 4.0 used on the Cisco UCS.
Storage topology	SAN, NAS iSCSI, and VMware NFS datastores
Bandwidth per archiver	For the EMC Physical Security Lab's LUN throughput test results see the Storage Throughput table in <i>Genetec Configuration Guidelines for EMC CLARiiON Technical Note</i> .

EMC minimum requirements for Genetec on ESX 4.0 or later

Compatible hardware can be found at:

<http://www.vmware.com/resources/compatibility/search.php>

Processor minimum during EMC Physical Security lab tests:

- Quad-core 2 GHz minimum

VMware Fault Tolerance requirements:

- FT requires CPUs to have the virtualization hardware assist feature. Acceptable processors include those with the Intel VT or AMD-V feature sets.

Memory minimums:

- 2 GB per Genetec virtual machine

Storage adapter

- All storage adapters must be VMware certified.
- Fibre Channel adapters must be VMware and EMC certified.

Storage

- Data store
 - Direct attached or SAN devices with unpartitioned space
 - A minimum of 80 GB per VM is required
- Video storage
 - SAN devices with unpartitioned space (that is, VMware RAW attach)
 - FC or iSCSI
 - NAS-attached datastores

Software resources

Software resources

Software The following table lists the software used to validate the solution.

Software	Version	Configuration
VMware ESX/ESXi 4.0	Update 1	As described in the "Virtual hardware requirements" section.
Windows Server 2008 64-bit		Operating system for Omnicast servers and workstation(s)
Genetec Omnicast	4.4 and 4.6	Windows 2008 64-bit
EMC PowerPath®/VE	Latest GA version	Installed on ESX/ESXi 4.0

Virtual hardware requirements

The following table lists the virtualized hardware requirements for the solution.

Virtual element	Description
vCPU	<ul style="list-style-type: none">• Two vCPUs per virtualized Omnicast Archiver• One vCPU for non-Archiver VM guests requiring FT
Memory	<ul style="list-style-type: none">• 2 GB allocated per virtualized Omnicast server• Memory allowed to expand

Conclusion

Conclusion

Summary

The EMC Virtual Infrastructure for Physical Security Enabled by EMC CLARiiON, VMware ESX/ESXi, and Genetec Omnicast represents an ideal solution for surveillance management and IT infrastructure, incorporating virtualization technology that allows increased system performance and maximizes resource utilization.

The solution provides a flexible and highly scalable virtualized infrastructure meeting a broad range of today's demanding physical security requirements. By leveraging the best-in-breed surveillance management software from Genetec and advanced IT infrastructure components from EMC and VMware, customers can maximize the return on investment in these crucial platforms, while optimizing the use of their system infrastructure.

In addition, the solution provides seamless integration with new and legacy infrastructures reducing the total number of physical servers, reducing greenhouse gasses, and more effectively utilizing a physical server's processing capabilities. EMC storage-based functionality also allows customers to nondisruptively back up their primary servers while the system remains online and available to users. As requirements change and become more sophisticated, customers can be assured that the EMC Physical Security Solution's flexibility and modular architecture can be designed to meet their needs.

Next steps

EMC can help to accelerate assessment, design, implementation, and management while lowering the implementation risks and costs of a physical security solution for a VMware environment.

To learn more about this and other solutions contact an EMC representative or visit www.emc.com/solutions/business-need/information-security/physical-security.htm.

Omnicast 4.7 Supported Hardware

ACTI	COMPRESSION TYPE SUPPORTED	UNIT TYPE	AUDIO SUPPORTED	I/O SUPPORTED	CERTIFICATION
ACM-1231	MPEG-4	IP fixed megapixel camera	No	No	Certified
ACM-3011	MPEG-4	IP fixed dome	No	No	Certified
ACM-3311	MPEG-4	IP fixed dome	No	No	Certified
ACM-3401	MPEG-4	IP fixed megapixel dome	No	No	Certified
ACM-3411	MPEG-4	IP fixed megapixel dome	No	No	Supported by design
ACM-3601	MPEG-4	IP fixed dome	No	No	Certified
ACM-3701	MPEG-4	IP fixed megapixel dome	No	No	Certified
ACM-4200	MPEG-4	IP fixed megapixel camera	No	No	Certified
ACM-5611	MPEG-4	IP fixed megapixel camera	No	1/1	Certified
ACM-5711	MPEG-4	IP fixed camera	No	1/1	Certified
ACM 7411	MPEG-4	IP fixed megapixel dome	No	1/1	Certified
CAM 5200/5220/5300/5320	MPEG-4	IP fixed camera	No	1/1	Certified
CAM 65xx/66xx	MPEG-4	IP speed dome	No	0/2	Certified
CAM 7100/7120	MPEG-4	IP fixed dome	No	1/1	Certified
CAM 7200/7220	MPEG-4	IP fixed dome	No	1/1	Certified
CAM 7300/7320	MPEG-4	IP fixed dome	No	1/1	Certified
ACD-2100	MPEG-4	1 Input encoder	No	2/2	Certified
SED 2120	MPEG-4	1 Input encoder	No	2/2	Certified
SED 2140	MPEG-4	1 Input encoder	No	2/2	Certified
SED 2420	MPEG-4	2 Input encoder	No	2/2	Certified
SED 2610	MPEG-4	8 Input encoder	No	2/2 x 8	Certified
AMERICAN DYNAMICS (GENERIC PLUS EXTENSION)	COMPRESSION TYPE SUPPORTED	UNIT TYPE	AUDIO SUPPORTED	I/O SUPPORTED	CERTIFICATION
VideoEdge 8	MJPEG/MPEG-4/H.264	8 Input encoder	No	16/8	Certified
ARECONT	COMPRESSION TYPE SUPPORTED	UNIT TYPE	AUDIO SUPPORTED	I/O SUPPORTED	CERTIFICATION
AV1300/AV2100/AV3100/AV5100	MJPEG	IP fixed megapixel camera	No	No	Certified
AV1310/AV3110/AV5110	MJPEG	IP fixed megapixel camera	No	No	Supported by design
AV2110	MJPEG	IP fixed megapixel camera	No	No	Certified
AV3130	MJPEG	IP fixed megapixel camera	No	No	Certified
AV3135	MJPEG	IP fixed megapixel camera	No	No	Certified
AV8180/AV8360	MJPEG	IP fixed megapixel dome	No	No	Certified
AV1305/AV2105	MJPEG/H.264	IP fixed megapixel camera	No	No	Supported by design
AV3105/AV5105	MJPEG/H.264	IP fixed megapixel camera	No	No	Certified
AV1355/AV3155	MJPEG/H.264	IP fixed megapixel dome	No	No	Supported by design
AV2155/AV5155	MJPEG/H.264	IP fixed megapixel dome	No	No	Certified
AV8185/AV8365	MJPEG/H.264	IP fixed megapixel dome	No	No	Certified
AUTOVU	COMPRESSION TYPE SUPPORTED	UNIT TYPE	AUDIO SUPPORTED	I/O SUPPORTED	CERTIFICATION
SHARP XGA 1.0	CONTAINER/MJPEG	IP fixed camera	No	No	Certified
SHARP XGA 1.5	CONTAINER/MJPEG	IP fixed camera	No	No	Certified
SHARP EX 1.0	CONTAINER/MJPEG	IP fixed camera	No	No	Certified
SHARP EX 1.5	CONTAINER/MJPEG	IP fixed camera	No	No	Certified
AXIS	COMPRESSION TYPE SUPPORTED	UNIT TYPE	AUDIO SUPPORTED	I/O SUPPORTED	CERTIFICATION
AXIS 205	MJPEG	IP fixed camera	No	0/0	Certified
AXIS 206	MJPEG	IP fixed camera	No	0/0	Certified
AXIS 206M	MJPEG	IP fixed megapixel camera	No	0/0	Certified
AXIS 206W	MJPEG	IP fixed wireless camera	No	0/0	Certified

AXIS 207	MJPEG/MPEG-4	IP fixed camera	No	1/1	Certified
AXIS 207W	MJPEG/MPEG-4	IP fixed wireless camera	Audio IN	1/1	Certified
AXIS 207MW	MJPEG/MPEG-4	IP fixed wireless megapixel camera	Audio IN	1/1	Certified
AXIS 209FD/209FD-R	MJPEG/MPEG-4	IP fixed dome	No	0/0	Certified
AXIS 209MFD/209MFD-R	MJPEG/MPEG-4	IP fixed dome	No	0/0	Certified
AXIS 210/210A	MJPEG/MPEG-4	IP fixed camera	Bidirectional	1/1	Certified
AXIS 211/211A	MJPEG/MPEG-4	IP fixed camera	Bidirectional	1/1	Certified
AXIS 211M	MJPEG/MPEG-4	IP fixed megapixel camera	Bidirectional	1/1	Certified
AXIS 211W	MJPEG/MPEG-4	IP fixed wireless camera	Bidirectional	1/1	Certified
AXIS 212/212-V	MJPEG/MPEG-4	IP PTZ camera	Bidirectional	1/1	Certified
AXIS 213	MJPEG/MPEG-4	IP PTZ camera	Bidi with CM Module	2/3	Certified
AXIS 214	MJPEG/MPEG-4	IP PTZ camera	Bidirectional	1/1	Certified
AXIS 215	MJPEG/MPEG-4	IP PTZ camera	Bidirectional	1/1	Certified
AXIS 216FD/216FD-V	MJPEG/MPEG-4	IP fixed dome	Bidirectional	1/1	Certified
AXIS 216MFD	MJPEG/MPEG-4	IP fixed megapixel dome	Bidirectional	1/1	Certified
AXIS 221	MJPEG/MPEG-4	IP fixed camera	No	2/1	Certified
AXIS 223M	MJPEG/MPEG-4	IP fixed megapixel camera	Bidirectional	2/1	Certified
AXIS 225FD	MJPEG/MPEG-4	IP fixed dome	No	2/1	Certified
AXIS 231D/232D	MJPEG/MPEG-4	IP PTZ camera	No	4/4	Certified
AXIS 231D+/232D+	MJPEG/MPEG-4	IP PTZ camera	No	4/4	Certified
AXIS 233D	MJPEG/MPEG-4	IP PTZ camera	Bidirectional	4/4	Certified
AXIS 240Q	MJPEG	4 input encoder	No	4/4	Certified
AXIS 241Q/241QA	MJPEG/MPEG-4	4 input encoder	Bidirectional	4/4	Certified
AXIS 241S/241SA	MJPEG/MPEG-4	1 input encoder	Bidirectional	4/4	Certified
AXIS 243SA	MJPEG/MPEG-4	1 input encoder	Bidirectional	4/4	Certified
AXIS 243Q	MJPEG/MPEG-4	4 input encoder	No	4/4	Certified
AXIS 247S	MJPEG/MPEG-4	1 input encoder	Audio IN	1/1	Certified
AXIS 292	MJPEG/MPEG-4	1 output decoder	No	0/0	Certified
AXIS M1011	MJPEG/MPEG-4/H.264	IP fixed camera	No	0/0	Certified
AXIS M1011-W	MJPEG/MPEG-4/H.264	IP fixed wireless camera	No	0/0	Certified
AXIS M1031-W	MJPEG/MPEG-4/H.264	IP fixed wireless camera	Bidirectional	PIR/0	Certified
AXIS M1054	MJPEG/H.264	IP fixed HD camera	Bidirectional	2/1	Certified
AXIS M1103	MJPEG/H.264	IP fixed camera	No	0/0	Certified
AXIS M1104	MJPEG/H.264	IP fixed HD camera	No	0/0	Certified
AXIS M1113	MJPEG/H.264	IP fixed camera	No	0/0	Certified
AXIS M1114	MJPEG/H.264	IP fixed HD camera	No	0/0	Certified
AXIS M3011	MJPEG/MPEG-4/H.264	IP fixed dome	No	0/0	Certified
AXIS M3014	MJPEG/H.264	IP fixed HD dome	No	0/0	Certified
AXIS M3113-R	MJPEG/H.264	IP fixed dome	No	0/0	Certified
AXIS M3114-R	MJPEG/H.264	IP fixed HD dome	No	0/0	Certified
AXIS M3203/-V	MJPEG/H.264	IP fixed dome	No	0/0	Certified
AXIS M3204/-V	MJPEG/H.264	IP fixed HD dome	No	0/0	Certified
AXIS M7001	MJPEG/H.264	1 input encoder	No	0/0	Certified
AXIS P1311	MJPEG/MPEG-4/H.264	IP fixed camera	Bidirectional	1/1	Certified
AXIS P1343/-E	MJPEG/H.264	IP fixed camera	Bidirectional	1/1	Certified
AXIS P1344/-E	MJPEG/H.264	IP fixed HD camera	Bidirectional	1/1	Certified
AXIS P1346/-E	MJPEG/H.264	IP fixed HD camera	Bidirectional	1/1	Certified
AXIS P1347/-E	MJPEG/H.264	IP fixed HD camera	Bidirectional	1/1	Certified
AXIS P3301/-V	MJPEG/H.264	IP fixed dome	Bidirectional	1/1	Certified
AXIS P3304/-V	MJPEG/H.264	IP fixed HD dome	Bidirectional	1/1	Certified
AXIS P3343/-V/-VE	MJPEG/H.264	IP fixed dome	Bidirectional	1/1	Certified
AXIS P3344/-V/-VE	MJPEG/H.264	IP fixed HD dome	Bidirectional	1/1	Certified
AXIS P5532	MJPEG/H.264	IP PTZ camera	Bidirectional	4 total	Certified
AXIS P5532-E	MJPEG/H.264	IP PTZ camera	No	0/0	Certified
AXIS P5534	MJPEG/H.264	IP PTZ HD camera	Bidirectional	4 total	Certified
AXIS P5534-E	MJPEG/H.264	IP PTZ HD camera	No	0/0	Certified
AXIS P7701	MJPEG/MPEG-4/H.264	1 output decoder	No	0/0	Certified
AXIS P8221	--	IP I/O audio module	Bidirectional	8 total	Certified

AXIS Q1755/-E	MJPEG/H.264	IP fixed HD camera	Bidirectional	2 total	Certified
AXIS Q1910/-E	MJPEG/H.264	IP fixed thermal camera	Bidirectional	2 total	Certified
AXIS Q1921/-E ^{NEW}	MJPEG/H.264	IP fixed thermal camera	Bidirectional	2 total	Certified
AXIS Q6032-E	MJPEG/H.264	IP PTZ camera	No	0/0	Certified
AXIS Q6034	MJPEG/H.264	IP PTZ HD camera	Bidirectional	4/0	Certified
AXIS Q6034-E	MJPEG/H.264	IP PTZ HD camera	No	0/0	Certified
AXIS Q7401	MJPEG/H.264	1 input encoder	Bidirectional	4 total	Certified
AXIS Q7404	MJPEG/H.264	4 input encoder	Bidirectional	4/4	Certified
AXIS Q7406	MJPEG/H.264	6 input encoder	No	12 total	Certified
BASLER	COMPRESSION TYPE	UNIT TYPE	AUDIO	I/O	CERTIFICATION
(GENERIC PLUS EXTENSION)	SUPPORTED		SUPPORTED	SUPPORTED	
BIP 640c/640c-dn	MJPEG/MPEG-4/H.264	IP fixed camera	No	1/1	Certified
BIP 1000c/1000c-dn	MJPEG/MPEG-4/H.264	IP fixed megapixel camera	No	1/1	Certified
BIP D1000c-dn	MJPEG/MPEG-4/H.264	IP fixed megapixel dome	No	1/1	Supported by design
BIP 1300c/1300c-dn	MJPEG/MPEG-4/H.264	IP fixed megapixel camera	No	1/1	Certified
BIP D1300c-dn	MJPEG/MPEG-4/H.264	IP fixed megapixel dome	No	1/1	Supported by design
BIP 1600c/1600c-dn	MJPEG/MPEG-4/H.264	IP fixed megapixel camera	No	1/1	Certified
BOSCH	COMPRESSION TYPE	UNIT TYPE	AUDIO	I/O	CERTIFICATION
	SUPPORTED		SUPPORTED	SUPPORTED	
VJ 10 Decoder	MPEG-4	1 output decoder	Bidirectional	1/1	Certified
VJ 10 Encoder	MPEG-4	1 input encoder	Bidirectional	1/1	Certified
VJ 8000 (edge recording)	MPEG-2	8 input encoder	No	10/0	Certified
VJ 8004 (edge recording)	MPEG-4	8 input encoder	Bidirectional	10/5	Certified
VJ 8008 (edge recording)	MPEG-4	8 input encoder	Bidirectional	10/0	Certified
VIP10 Decoder	MPEG-4	1 output decoder	Bidirectional	2/1	Certified
VIP10 Encoder	MPEG-4	1 input encoder	Bidirectional	2/1	Certified
VIP1000 Decoder	MPEG-4/MPEG-2	1 output decoder	Bidi (MPEG4) No (MPEG2)	2/1	Certified
VIP1000 Encoder	MPEG-4/MPEG-2	1 input encoder	Bidi (MPEG4) No (MPEG2)	2/1	Certified
VIP X1 (edge recording)	MPEG-4	1 input encoder	Bidirectional	4/1	Certified
VIP X1-XF ^{NEW} (edge recording)	MJPEG/H.264	1 input encoder	Bidirectional	2/2	Certified
VIP X2 (edge recording)	MPEG-4	2 input encoder	Bidirectional	4/1	Certified
VIP XD	MPEG-4	1 output decoder	Bidirectional	4/1	Certified
VIP X1600 (edge recording)	MPEG-4/H.264	16 input encoder	Audio IN	4/4	Certified
VIP X1600XF (edge recording)	MPEG-4/H.264	16 input encoder	Audio IN	4/4	Certified
VIP X1600XFM ^{NEW}	H.264	16 output decoder	Bidirectional	4/4	Certified
VideoJet X10 (edge recording)	MJPEG/MPEG-4/H.264	1 input encoder	Bidirectional	4/4	Certified
VideoJet X20 (edge recording)	MJPEG/MPEG-4/H.264	2 input encoder	Bidirectional	4/4	Certified
VideoJet X40 (edge recording)	MJPEG/MPEG-4/H.264	4 input encoder	Bidirectional	4/4	Certified
Dinion IP NWC-0455 (edge recording)	MJPEG/MPEG-4/H.264	IP fixed camera	No	1/1	Certified
Dinion IP NWC-0495 (edge recording)	MJPEG/MPEG-4/H.264	IP fixed camera	No	1/1	Certified
Flexidome IP NWD-0455 (edge recording)	MJPEG/MPEG-4/H.264	IP fixed dome	No	0/0	Certified
Flexidome IP NWD-0495 (edge recording)	MJPEG/MPEG-4/H.264	IP fixed dome	No	0/0	Certified
Autodome 100/200/300 MPEG-4	MPEG-4	IP PTZ camera	No	1/4	Certified
Autodome 500I MPEG-4	MPEG-4	IP PTZ camera	No	1/4	Certified
Autodome 100/200/300 H.264	H.264	IP PTZ camera	No	1/4	Certified
Autodome 500I H.264	H.264	IP PTZ camera	No	1/4	Certified
Autodome Easy II IP VEZ-211 ^{NEW}	MJPEG/H.264	IP PTZ camera	No	2/1	Certified
NBC-225-P (edge recording)	MJPEG/H.264	IP fixed camera	Bidirectional	1/1	Certified
NBC-255-P (edge recording)	MJPEG/H.264	IP fixed camera	Bidirectional	1/1	Certified
NBC-265-P ^{NEW} (edge recording)	MJPEG/H.264	IP fixed camera	Bidirectional	1/1	Certified
NBC-455 ^{NEW} (edge recording)	MJPEG/H.264	IP fixed camera	Bidirectional	2/1	Supported by design
NBN-498 ^{NEW} (edge recording)	MJPEG/H.264	IP fixed camera	Bidirectional	2/1	Certified
NDC-225-P ^{NEW} (edge recording)	MJPEG/H.264	IP fixed dome	Bidirectional	1/1	Certified
NDC-255-P ^{NEW} (edge recording)	MJPEG/H.264	IP fixed dome	Bidirectional	1/1	Certified
NDC-265-P ^{NEW} (edge recording)	MJPEG/H.264	IP fixed dome	Bidirectional	1/1	Certified
NDC-455 ^{NEW} (edge recording)	MJPEG/H.264	IP fixed dome	Bidirectional	2/1	Supported by design
NDN-498 ^{NEW} (edge recording)	MJPEG/H.264	IP fixed dome	Bidirectional	2/1	Certified
Bosch Extreme EX30	MJPEG/MPEG-4/H.264	IP fixed camera	No	No	Supported by design

Bosch Extreme EX36	MJPEG/MPEG-4/H.264	IP fixed camera	No	No	Certified
Bosch Extreme EX80	MJPEG/MPEG-4/H.264	IP fixed camera	No	No	Supported by design
Bosch Extreme EX82	MJPEG/MPEG-4/H.264	IP fixed camera	No	No	Supported by design
Bosch Extreme EX7	MJPEG/MPEG-4/H.264	IP fixed camera	No	No	Supported by design
Bosch Extreme EX85 (through Arecont 3130)	MJPEG	IP fixed camera	No	No	Supported by design
NWC-0900 (through Arecont)	MJPEG	IP fixed megapixel camera	No	No	Supported by design

EXTREME CCTV					
	COMPRESSION TYPE SUPPORTED	UNIT TYPE	AUDIO SUPPORTED	I/O SUPPORTED	CERTIFICATION
EX85 (through Arecont 3130)	MJPEG	IP fixed camera	No	No	Supported by design
EX30 (through Verint s1970)	MPEG-4	IP fixed camera	No	No	Supported by design
EX36 (through Verint s1970)	MPEG-4	IP fixed camera	No	No	Supported by design
EX80 (through Verint s1970)	MPEG-4	IP fixed camera	No	No	Supported by design
EX82 (through Verint s1970)	MPEG-4	IP fixed camera	No	No	Supported by design
EX7 (through Verint s1970)	MPEG-4	IP fixed camera	No	No	Supported by design

NOTE: These cameras are supported through Verint or Arecont extension. The functionalities exposed are the one of these extensions and don't necessarily reflect the Extreme CCTV cameras functionalities.

GE					
	COMPRESSION TYPE SUPPORTED	UNIT TYPE	AUDIO SUPPORTED	I/O SUPPORTED	CERTIFICATION
DVMRe Triplex CT (edge recording)	Wavelet	4/10/16 input DVR	No	No	Certified
DVMRe Triplex CT II (edge recording)	JPEG2000	4/10/16 input DVR	No	No	Certified
StoreSafe Pro (edge recording)	Wavelet	4/10/16 input DVR	No	No	Certified
StoreSafe Pro II (edge recording)	JPEG2000	4/10/16 input DVR	No	No	Certified
GE CamPlus IP	MPEG-4	IP fixed dome	No	1/1	Certified
GEC-IP2B	MJPEG/MPEG-4	IP fixed camera	Audio IN	1/1	Certified
GEC-IP2D	MJPEG/MPEG-4	IP fixed dome	Audio IN	1/1	Certified
GEC-IP2VD	MJPEG/MPEG-4	IP fixed dome	No	1/1	Certified
GEC-IP2VD-DN	MJPEG/MPEG-4	IP fixed dome	No	1/1	Certified
GE Megapixel	MJPEG	IP fixed megapixel camera	No	No	Certified
Legend IP	MPEG-4	IP PTZ camera	No	8/1	Certified
SymDec1 (edge recording)	MPEG-4	1 input encoder	No	1/1	Certified
SymDec4 (edge recording)	MPEG-4	4 input encoder	No	4/1	Certified
SymDec16 (edge recording)	MPEG-4	16 input encoder	Audio IN	16/4	Certified
SymNet	MPEG-4	1 input encoder (rackable)	No	1/1	Certified
SymSafe Pro 4 (edge recording)	MPEG-4	4 input encoder	Audio IN	4/2	Certified
SymSafe Pro 8 (edge recording)	MPEG-4	8 input encoder	Audio IN	8/2	Certified
SymSafe Pro 16 (edge recording)	MPEG-4	16 input encoder	Audio IN	16/2	Certified
SymSafe 4 (edge recording)	MPEG-4	4 input encoder	Audio IN	4/2	Certified
SymSafe 8 (edge recording)	MPEG-4	8 input encoder	Audio IN	8/2	Certified
SymSafe 16 (edge recording)	MPEG-4	16 input encoder	Audio IN	16/2	Certified
SymVeo	MPEG-4	IP fixed camera	No	No	Certified

HIKVISION					
(GENETEC EXTENSION)					
	COMPRESSION TYPE SUPPORTED	UNIT TYPE	AUDIO SUPPORTED	I/O SUPPORTED	CERTIFICATION
DS-2CD702/712/792PF(NF)(-E)	MPEG-4/H.264	IP fixed dome	Bidirectional	1/1	Tested by partner
DS-2CD732PF(NF)(-E)	MPEG-4/H.264	IP fixed dome	Bidirectional	1/1	Tested by partner
DS-2CD802/812PF(NF)(-E)	MPEG-4/H.264	IP fixed camera	Bidirectional	1/1	Tested by partner
DS-2CD892NF-E	MPEG-4/H.264	IP fixed camera	Bidirectional	1/1	Certified
DS-2CD832PF(NF)(-E)	MPEG-4/H.264	IP fixed camera	Bidirectional	1/1	Tested by partner
DS-2CD802/812/832/892P(N)-IR1	MPEG-4/H.264	IP fixed camera	Bidirectional	1/1	Tested by partner
DS-2CD802/812/831/891P(N)-IR3	MPEG-4/H.264	IP fixed camera	Bidirectional	1/1	Tested by partner
DS-2CD802/812/832/892P(N)-IR5	MPEG-4/H.264	IP fixed camera	Bidirectional	1/1	Tested by partner
DS-2CD752MF-E	MPEG-4/H.264	IP fixed HD dome	Bidirectional	1/1	Tested by partner
DS-2CD752MF-FB	MPEG-4/H.264	IP fixed HD dome	Bidirectional	1/1	Tested by partner
DS-2CD762MF-FB	MPEG-4/H.264	IP fixed HD dome	Bidirectional	1/1	Tested by partner
DS-2CD852MF-E	MPEG-4/H.264	IP fixed HD camera	Bidirectional	1/1	Certified
DS-2CD862MF-E	MPEG-4/H.264	IP fixed HD camera	Bidirectional	1/1	Tested by partner
DS-2DF1-401/402H	H.264	IP PTZ camera	Bidirectional	1/1	Tested by partner
DS-2DF1-601/603/605/607	H.264	IP PTZ camera	Bidirectional	2/2	Tested by partner
DS-2DF1-611/613/615/617H	H.264	IP PTZ camera	Bidirectional	2/2	Tested by partner

DS-2DF1-602/604/606H	H.264	IP PTZ camera	Bidirectional	2/2	Tested by partner
DS-2DF1-612/614/616H	H.264	IP PTZ camera	Bidirectional	2/2	Tested by partner
DS-2DM1-602/603/604H	H.264	IP PTZ camera	Bidirectional	1/1	Tested by partner
DS-2DM1-612/613/614H	H.264	IP PTZ camera	Bidirectional	1/1	Tested by partner
DS-6104HCI	H.264	4 input encoder	Bidirectional	4/2	Tested by partner
DS-6101HFI-SATA	H.264	1 input encoder	Bidirectional	4/2	Tested by partner
DS-6104HCI-SATA	H.264	4 input encoder	Bidirectional	4/2	Tested by partner
DS-6101HFI-IP	H.264	1 input encoder	Bidirectional	1/1	Tested by partner
HW-GROUP (GENETEC EXTENSION)	COMPRESSION TYPE SUPPORTED	UNIT TYPE	AUDIO SUPPORTED	I/O SUPPORTED	CERTIFICATION
HWg-Juno-101	--	IP I/O module	No	1/1	Supported by design
HWg-Juno-404	--	IP I/O module	No	4/4	Certified
IONODES (GENETEC EXTENSION)	COMPRESSION TYPE SUPPORTED	UNIT TYPE	AUDIO SUPPORTED	I/O SUPPORTED	CERTIFICATION
ION-E100	MJPEG/H.264	1 input encoder	No	2/1	Tested by partner
ION-R100	MJPEG/H.264	1 output decoder	No	2/1	Tested by partner
ION-E1600	MJPEG/H.264	16 input encoder	Audio IN	4/1 x 4	Tested by partner
IQINVISION	COMPRESSION TYPE SUPPORTED	UNIT TYPE	AUDIO SUPPORTED	I/O SUPPORTED	CERTIFICATION
IQ040SI/IQ041SI/IQ042SI	MJPEG	IP fixed megapixel camera	No	No	Certified
IQD40SI/IQD41SI/IQD42SI	MJPEG	IP fixed megapixel dome	No	No	Certified
IQ540SI/IQ541SI/IQ542SI	MJPEG	IP fixed megapixel camera	No	No	Certified
IQ8x1/IQ8x2/IQ8x3/IQ8x5	MJPEG	IP fixed megapixel camera	No	1/1	Certified
IQ7x1/IQ7x2/IQ7x3/IQ7x5	MJPEG	IP fixed megapixel camera	No	1/1	Certified
IQ732SI/NI	MJPEG/H.264	IP fixed HD camera	No	1/1	Supported by design
IQA1xS/IQA1xN	MJPEG	IP fixed megapixel dome	No	1/1	Supported by design
IQA2xS/IQA2xN	MJPEG/H.264	IP fixed megapixel dome	No	1/1	Certified
IQ501/510/511	MJPEG	IP fixed megapixel camera	No	1/1	Certified
JVC (GENERIC PLUS EXTENSION)	COMPRESSION TYPE SUPPORTED	UNIT TYPE	AUDIO SUPPORTED	I/O SUPPORTED	CERTIFICATION
VN-V25U/V26U	MJPEG/MPEG-4	IP fixed camera	No	2/2	Certified
VN-V225VPU/V225U	MJPEG/MPEG-4	IP fixed dome	No	2/2	Certified
VN-V685U	MJPEG/MPEG-4	IP PTZ dome	No	2/2	Certified
VN-V686U/V686BU	MJPEG/MPEG-4	IP PTZ dome	No	2/2	Certified
VN-V686WPU/V686WPBU	MJPEG/MPEG-4	IP PTZ dome	No	2/2	Certified
VN-X35U	MJPEG/MPEG-4	IP fixed megapixel camera	No	2/2	Certified
VN-X235VPU/X235U	MJPEG/MPEG-4	IP fixed megapixel dome	No	2/2	Certified
VN-V25/V26	MJPEG/MPEG-4	IP fixed camera	No	2/2	Supported by design
VN-V225VP/V225	MJPEG/MPEG-4	IP fixed dome	No	2/2	Supported by design
VN-V685	MJPEG/MPEG-4	IP PTZ dome	No	2/2	Supported by design
VN-V686/V686B	MJPEG/MPEG-4	IP PTZ dome	No	2/2	Supported by design
VN-V686WPU/V686WPB	MJPEG/MPEG-4	IP PTZ dome	No	2/2	Supported by design
VN-X35	MJPEG/MPEG-4	IP fixed megapixel camera	No	2/2	Supported by design
VN-X235VP/X235	MJPEG/MPEG-4	IP fixed megapixel dome	No	2/2	Supported by design
MANGO DSP (GENERIC PLUS EXTENSION)	COMPRESSION TYPE SUPPORTED	UNIT TYPE	AUDIO SUPPORTED	I/O SUPPORTED	CERTIFICATION
Pegasus M	MJPEG/MPEG-4/H.264	1 input encoder	No	2/1	Certified
Raven HX1 104	MJPEG/MPEG-4/H.264	2 input encoder	No	0/0	Certified
Raven M	MJPEG/MPEG-4/H.264	2 input encoder	No	4/4	Certified
Raven X2	MJPEG/MPEG-4/H.264	4 input encoder	No	4/4	Certified
Condor VS-8	MJPEG/MPEG-4/H.264	8 input encoder	No	16/8	Certified
Condor VS-16	MJPEG/MPEG-4	16 input encoder	No	16/8	Certified
MARCH NETWORKS (GENETEC EXTENSION)	COMPRESSION TYPE SUPPORTED	UNIT TYPE	AUDIO SUPPORTED	I/O SUPPORTED	CERTIFICATION
VideoSphere Edge 1 Micro	MJPEG/MPEG-4/H.264	1 input encoder	No	1/1	Tested by partner
VideoSphere Edge 4	MPEG-4/H.264	4 input encoder	No	4	Certified
VideoSphere CamPX	MPEG-4/H.264	IP fixed camera	No	1	Certified
VideoSphere CamPX D/CamPX D IR	MPEG-4/H.264	IP fixed dome	No	1	Certified

VideoSphere MicroDome	MPEG-4/H.264	IP PTZ dome	No	No	Certified
ONVIF					
(GENERIC PLUS EXTENSION)	COMPRESSION TYPE SUPPORTED	UNIT TYPE	AUDIO SUPPORTED	I/O SUPPORTED	CERTIFICATION
Axis P3301	MJPEG/H.264	IP fixed dome	No	0/1	Certified
Axis Q7401	MJPEG/H.264	1 input encoder	No	0/0	Certified
Bosch Dinion IP NWC-0455/0495	MJPEG/H.264	IP fixed camera	No	No	Certified
Bosch VideoJet X40	MJPEG/H.264	4 input encoder	No	No	Certified
OPTELECOM-NKF					
(GENERIC PLUS EXTENSION)	COMPRESSION TYPE SUPPORTED	UNIT TYPE	AUDIO SUPPORTED	I/O SUPPORTED	CERTIFICATION
C-40 (Generic Plus Extension)	MPEG-4	1 input encoder	No	No	Certified
C-44 (Generic Plus Extension)	MPEG-4	4 input encoder	No	No	Certified
S-44 (Generic Plus Extension)	MPEG-4	4 input encoder	No	No	Certified
V-30 E	MPEG-4	1 input encoder	No	2/1	Tested by partner
C-50 E	MPEG-4	1 input encoder	Bidirectional	2/2	Certified
S-50 E/MSA	MPEG-4	1 input encoder	Bidirectional	2/2	Tested by partner
C-54 E	MPEG-4	4 input encoder	No	No	Tested by partner
S-54 E	MPEG-4	4 input encoder	No	No	Tested by partner
C-60 E-MC	MPEG-4	1 input encoder	Bidirectional	2/2	Tested by partner
S-60 E	MPEG-4	1 input encoder	Bidirectional	2/2	Tested by partner
S-60 D	MPEG-4/H.264	1 output decoder	Bidirectional	2/2	Tested by partner
S-64 E	H.264	4 input encoder	No	No	Tested by partner
S-68 E	H.264	8 input encoder	No	No	Tested by partner
HD20/HD22/HD26WDR	MPEG-4	IP PTZ camera	No	No	Tested by partner
HD60/HD62/HD66WDR	MPEG-4/H.264	IP PTZ camera	No	No	Tested by partner
MD20/MD22	MPEG-4	IP PTZ camera	No	No	Tested by partner
MD60/MD62	MPEG-4/H.264	IP PTZ camera	No	No	Tested by partner
OTN					
(GENETEC EXTENSION)	COMPRESSION TYPE SUPPORTED	UNIT TYPE	AUDIO SUPPORTED	I/O SUPPORTED	CERTIFICATION
OTN H264AVC-16p	H.264	16 input encoder	No	No	Certified
PANASONIC					
(GENERIC PLUS EXTENSION)	COMPRESSION TYPE SUPPORTED	UNIT TYPE	AUDIO SUPPORTED	I/O SUPPORTED	CERTIFICATION
WJ-NT304/DG-NT304	MJPEG/MPEG-4	4 input encoder	Bidirectional	4/4	Certified
WJ-NT314	MJPEG/MPEG-4	4 input encoder	Bidirectional	4/4	Certified
WJ-GXE500/DG-GXE500	MJPEG/MPEG-4/H.264	4 input encoder	Bidirectional	2/1	Certified
WV-NF284/DG-NF282	MJPEG/MPEG-4	IP fixed dome	Audio IN	1/1	Certified
WV-NF302/DG-NF302	MJPEG/MPEG-4	IP fixed megapixel dome	Bidirectional	1/1	Certified
WV-NP240	MJPEG/MPEG-4	IP fixed camera	Audio IN	1/1	Certified
WV-NP244/DG-NP244/RP-NP244	MJPEG/MPEG-4	IP fixed camera	Audio IN	1/1	Certified
WV-NP304/DG-NP304	MJPEG/MPEG-4	IP fixed megapixel camera	Bidirectional	1/1	Certified
WV-NP502/DG-NP502	MJPEG/MPEG-4/H.264	IP fixed megapixel camera	Bidirectional	2/1	Certified
WV-NP1004/DG-NP1004/RP-NP1004	MJPEG/MPEG-4	IP fixed megapixel camera	Audio IN	1/1	Certified
WV-NP1000/DG-NP1000/RP-NP1000	MJPEG/MPEG-4	IP fixed megapixel camera	Audio IN	1/1	Certified
WV-NS202(A)/DG-NS202(A)	MJPEG/MPEG-4	IP PTZ camera	Bidirectional	2/1	Certified
WV-NS954/DG-NS950	MJPEG/MPEG-4	IP PTZ camera	Bidirectional	2/1	Certified
WV-NW484S/DG-NW484S	MJPEG/MPEG-4	IP fixed dome	No	1/1	Certified
WV-NW502S/DG-NW502S	MJPEG/MPEG-4/H.264	IP fixed megapixel dome	Bidirectional	2/1	Certified
WV-NW964/WV-NW960/DG-NW960	MJPEG/MPEG-4	IP PTZ camera	Bidirectional	2/1	Certified
WV-SC385/DG-SC385	MJPEG/MPEG-4/H.264	IP PTZ HD camera	Bidirectional	2/1	Certified
WV-SP102/DG-SP102	MJPEG/H.264	IP fixed camera	No	0/0	Certified
WV-SP105	MJPEG/H.264	IP fixed HD camera	No	0/0	Certified
WV-SP302	MJPEG/MPEG-4/H.264	IP fixed megapixel camera	Bidirectional	1/1	Supported by design
DG-SP304V	MJPEG/MPEG-4/H.264	IP fixed megapixel camera	Audio IN	0/0	Supported by design
WV-SP305/DG-SP305	MJPEG/MPEG-4/H.264	IP fixed HD camera	Bidirectional	1/1	Certified
WV-SP306	MJPEG/MPEG-4/H.264	IP fixed HD camera	Bidirectional	1/1	Certified
WV-SF332	MJPEG/MPEG-4/H.264	IP fixed megapixel dome	Bidirectional	1/1	Supported by design
DG-SF334	MJPEG/MPEG-4/H.264	IP fixed megapixel dome	Audio IN	0/0	Supported by design
WV-SF335/DG-SF335	MJPEG/MPEG-4/H.264	IP fixed HD dome	Bidirectional	1/1	Certified
WV-SF336	MJPEG/MPEG-4/H.264	IP fixed HD dome	Bidirectional	1/1	Supported by design

PELCO	COMPRESSION TYPE SUPPORTED	UNIT TYPE	AUDIO SUPPORTED	I/O SUPPORTED	CERTIFICATION
IP110	MPEG-4	IP fixed dome	No	1/1	Certified
IP3701	MPEG-4	IP fixed camera	No	0/0	Certified
NET5301T	MPEG-4	1 input encoder	No	3/1	Certified
NET5301T-I	MPEG-4	1 input encoder	No	3/1	Certified
NET5308T	MPEG-4	8 input encoder	No	8/4	Certified
NET5308T-EXP	MPEG-4	16 input encoder	No	16/8	Certified
Spectra IV-IP	MPEG-4	IP PTZ camera	No	7/2	Certified
Spectra IV-IP H.264	H.264	IP PTZ camera	No	0/0	Certified
Spectra HD	H.264	IP PTZ HD camera	No	0/0	Certified
Spectra Mini IP	MPEG-4	IP PTZ camera	No	1/1	Certified
Sarix IES0	H.264	IP fixed camera	No	1/0	Certified
Sarix IE10/IEE10/IEE20/IE30	H.264	IP fixed HD camera	No	1/0	Certified
Sarix IXS0	H.264	IP fixed camera	No	1/0	Certified
Sarix IXE10/IX10/IXE20/IX30	H.264	IP fixed megapixel camera	No	1/0	Certified
Sarix IDS0	H.264	IP fixed dome	No	1/0	Supported by design
Sarix IDE10/ID10/IDE20/ID30	H.264	IP fixed megapixel dome	No	1/0	Supported by design
Sarix IMS0	H.264	IP fixed dome	No	1/0	Certified
Sarix IM10	H.264	IP fixed megapixel dome	No	1/0	Certified
SIGHTLOGIX (GENETEC EXTENSION)	COMPRESSION TYPE SUPPORTED	UNIT TYPE	AUDIO SUPPORTED	I/O SUPPORTED	CERTIFICATION
Sightsensor	MJPEG/MPEG-4	IP fixed camera	No	No	Tested by partner
Sighttracker	MJPEG/MPEG-4	IP PTZ camera	No	No	Tested by partner
SONY	COMPRESSION TYPE SUPPORTED	UNIT TYPE	AUDIO SUPPORTED	I/O SUPPORTED	CERTIFICATION
SNC-CM120	MJPEG/MPEG-4	IP fixed megapixel camera	Bidirectional	1/2	Certified
SNC-CS3	MJPEG	IP fixed camera	No	0/2	Certified
SNC-CS10	MJPEG/MPEG-4	IP fixed camera	Bidirectional	1/1	Certified
SNC-CS11	MJPEG/MPEG-4	IP fixed camera	Bidirectional	1/1	Certified
SNC-CS20	MJPEG/MPEG-4	IP fixed camera	Bidirectional	1/2	Certified
SNC-CS50	MJPEG/MPEG-4/H.264	IP fixed camera	Bidirectional	2/2	Certified
SNC-DF40/DF70	MJPEG/MPEG-4	IP fixed dome	Bidirectional	1/2	Certified
SNC-DF50/DF80/DF85	MJPEG/MPEG-4/H.264	IP fixed dome	Bidirectional	1/2	Certified
SNC-DM110	MJPEG/MPEG-4	IP fixed megapixel dome	Bidirectional	1/2	Certified
SNC-DM160	MJPEG/MPEG-4	IP fixed megapixel dome	Bidirectional	1/2	Certified
SNC-DS10	MJPEG/MPEG-4	IP fixed dome	Bidirectional	1/2	Certified
SNC-DS60	MJPEG/MPEG-4	IP fixed dome	Bidirectional	1/2	Certified
SNC-P1	MJPEG/MPEG-4	IP fixed camera	Bidirectional	1/1	Certified
SNC-P5	MJPEG/MPEG-4	IP fixed camera	Bidirectional	2/1	Certified
SNC-RX530/RX570	MJPEG/MPEG-4/H.264	IP PTZ camera	Bidirectional	2/2	Certified
SNC-RX550	MJPEG/MPEG-4/H.264	IP PTZ camera	Bidirectional	2/2	Certified
SNC-Z20	MJPEG	IP Z camera	No	0/2	Certified
SNC-RZ25	MJPEG/MPEG-4	IP PTZ camera	Bidirectional	2/2	Certified
SNC-RZ30	MJPEG	IP PTZ camera	No	0/2	Certified
SNC-RZ50	MJPEG/MPEG-4/H.264	IP PTZ camera	Bidirectional	2/2	Certified
SNC-CH110 ^{NEW}	MJPEG/MPEG-4/H.264	IP fixed HD camera	No	1/0	Certified
SNC-CH120 ^{NEW}	MJPEG/MPEG-4/H.264	IP fixed HD camera	No	1/1	Certified
SNC-CH140	MJPEG/MPEG-4/H.264	IP fixed HD camera	Bidirectional	1/2	Certified
SNC-CH160 ^{NEW}	MJPEG/MPEG-4/H.264	IP fixed HD camera	No	1/1	Certified
SNC-CH180	MJPEG/MPEG-4/H.264	IP fixed HD camera	Bidirectional	1/2	Certified
SNC-CH210 ^{NEW}	MJPEG/MPEG-4/H.264	IP fixed HD camera	No	1/0	Certified
SNC-CH220 ^{NEW}	MJPEG/MPEG-4/H.264	IP fixed HD camera	No	1/1	Certified
SNC-CH240	MJPEG/MPEG-4/H.264	IP fixed HD camera	Bidirectional	1/2	Certified
SNC-CH260 ^{NEW}	MJPEG/MPEG-4/H.264	IP fixed HD camera	No	1/1	Certified
SNC-CH280 ^{NEW}	MJPEG/MPEG-4/H.264	IP fixed HD camera	Bidirectional	1/2	Certified
SNC-DH110 ^{NEW}	MJPEG/MPEG-4/H.264	IP fixed HD dome	No	1/0	Supported by design
SNC-DH110T ^{NEW}	MJPEG/MPEG-4/H.264	IP fixed HD dome	No	1/0	Supported by design

SNC-DH120 ^{NEW}	MJPEG/MPEG-4/H.264	IP fixed HD dome	No	0/0	Certified
SNC-DH120T ^{NEW}	MJPEG/MPEG-4/H.264	IP fixed HD dome	No	1/1	Supported by design
SNC-DH140	MJPEG/MPEG-4/H.264	IP fixed dome	Bidirectional	1/2	Certified
SNC-DH140T ^{NEW}	MJPEG/MPEG-4/H.264	IP fixed HD dome	Bidirectional	1/2	Certified
SNC-DH160 ^{NEW}	MJPEG/MPEG-4/H.264	IP fixed HD dome	No	1/1	Certified
SNC-DH180	MJPEG/MPEG-4/H.264	IP fixed HD dome	Bidirectional	1/2	Certified
SNC-DH210 ^{NEW}	MJPEG/MPEG-4/H.264	IP fixed HD dome	No	1/0	Certified
SNC-DH210T ^{NEW}	MJPEG/MPEG-4/H.264	IP fixed HD dome	No	1/0	Certified
SNC-DH220 ^{NEW}	MJPEG/MPEG-4/H.264	IP fixed HD dome	No	0/0	Certified
SNC-DH220T ^{NEW}	MJPEG/MPEG-4/H.264	IP fixed HD dome	No	1/1	Supported by design
SNC-DH240	MJPEG/MPEG-4/H.264	IP fixed HD dome	Bidirectional	1/2	Certified
SNC-DH240T ^{NEW}	MJPEG/MPEG-4/H.264	IP fixed HD dome	Bidirectional	1/2	Certified
SNC-DH260 ^{NEW}	MJPEG/MPEG-4/H.264	IP fixed HD dome	No	1/1	Certified
SNC-DH280 ^{NEW}	MJPEG/MPEG-4/H.264	IP fixed HD dome	Bidirectional	1/2	Certified
SNC-RS44/RS84/RS46/RS86	MJPEG/MPEG-4/H.264	IP PTZ camera	Bidirectional	4/2	Certified
SNC-RH124/RH164	MJPEG/MPEG-4/H.264	IP PTZ HD camera	Bidirectional	4/2	Certified
SNT-EX101/EX101E	MJPEG/MPEG-4/H.264	1 input encoder	Bidirectional	2/2	Certified
SNT-EX104/EX154	MJPEG/MPEG-4/H.264	4 input encoder	Bidirectional	4/4	Certified
SNT-EP104/EP154	MJPEG/MPEG-4/H.264	4 input encoder	No	No	Certified
TRUEN (GENETEC EXTENSION)	COMPRESSION TYPE SUPPORTED	UNIT TYPE	AUDIO SUPPORTED	I/O SUPPORTED	CERTIFICATION
TCAM-530	MJPEG/H.264	IP Z megapixel camera	Bidirectional	1/1	Tested by partner
TCAM-531	MJPEG/H.264	IP fixed megapixel camera	Bidirectional	1/1	Tested by partner
TCAM-540-X10S	MJPEG/H.264	IP Z megapixel camera	Bidirectional	1/1	Tested by partner
TCAM-540-X18H	MJPEG/H.264	IP Z megapixel camera	Bidirectional	1/1	Tested by partner
TCAM-570-X10S	MJPEG/H.264	IP PTZ megapixel camera	Bidirectional	2/2	Tested by partner
TCAM-570-X18H	MJPEG/H.264	IP PTZ megapixel camera	Bidirectional	2/2	Tested by partner
VERINT	COMPRESSION TYPE SUPPORTED	UNIT TYPE	AUDIO SUPPORTED	I/O SUPPORTED	CERTIFICATION
S1000w	MPEG-4	1 input encoder	Bidirectional	1/1	Certified
S1100w	MPEG-4	1 input encoder	Bidirectional	1/1	Certified
S1500e	MPEG-4	1 input encoder	Bidirectional	3/1	Certified
S1500e-R	MPEG-4	1 output decoder	Bidirectional	3/1	Certified
S1500-T4	MPEG-4	4 input encoder	Bidirectional	No	Certified
S1502e	MPEG-4	2 input encoder	Bidirectional	3/1	Certified
S1504e	MPEG-4	4 input encoder	Bidirectional	4/2	Certified
S1504e-R	MPEG-4	4 output decoder	Bidirectional	4/2	Certified
S1508e	MPEG-4	8 input encoder	Bidirectional	4/2	Certified
S1700e	MPEG-4	1 input encoder	Bidirectional	3/1	Certified
S1704e	MPEG-4	4 input encoder	Bidirectional	12/2	Certified
S1708e	MPEG-4	8 input encoder	Bidirectional	12/2	Certified
S1712e	MPEG-4	12 input encoder	Bidirectional	12/2	Certified
S1724e	MPEG-4	24 input encoder	Bidirectional	12/2	Certified
S1808e	MPEG-4/H.264	8 input encoder	Bidirectional	8/2	Certified
S1816e	MPEG-4/H.264	16 input encoder	Bidirectional	16/4	Certified
S1816e-SP	MPEG-4/H.264	16 input encoder	No	16/4	Certified
S1950e	MPEG-4	1 input encoder	Bidirectional	1/1	Certified
S1970e	MPEG-4	1 input encoder	Bidirectional	1/1	Certified
S1970e-R	MPEG-4	1 output decoder	Bidirectional	1/1	Certified
S2500 IP	MPEG-4	IP fixed camera	No	2/1	Certified
S2600/S2610	MPEG-4	IP fixed camera	No	1/1	Certified
S2700	MPEG-4	IP fixed dome	No	1/1	Certified
S3100	MPEG-4	Wireless receiver	Bidirectional	No	Certified
S4200	MPEG-4	1 input wireless encoder	Bidirectional	2/1	Supported by design
S4300	MPEG-4	Wireless receiver	Bidirectional	2/1	Supported by design
VIDEOIQ (GENETEC EXTENSION)	COMPRESSION TYPE SUPPORTED	UNIT TYPE	AUDIO SUPPORTED	I/O SUPPORTED	CERTIFICATION
VIQ-CT200	H.264	IP fixed camera	No	No	Tested by partner

VIQ-CT208	H.264	IP fixed camera	No	No	Tested by partner
VIQ-CT216	H.264	IP fixed camera	No	No	Tested by partner
VIQ-ET1000	H.264	1 input encoder	No	No	Tested by partner
VIQ-ET1008	H.264	1 input encoder	No	No	Tested by partner
VIQ-ET1016	H.264	1 input encoder	No	No	Tested by partner
VIQ-CRD108	H.264	IP fixed dome	No	No	Tested by partner
VIQ-CRD216	H.264	IP fixed dome	No	No	Tested by partner
VIQ-CRD250	H.264	IP fixed dome	No	No	Tested by partner
VIVOTEK	COMPRESSION TYPE SUPPORTED	UNIT TYPE	AUDIO SUPPORTED	I/O SUPPORTED	CERTIFICATION
FD6111V/FD6121V	MPEG-4	IP fixed dome	No	No	Certified
FD6112V/FD6122V	MPEG-4	IP fixed dome	No	No	Certified
IP6112/IP6122	MPEG-4	IP fixed camera	No	No	Certified
PZ6112/PZ6122	MPEG-4	IP PTZ camera	No	No	Certified
GENERIC EXTENSION	COMPRESSION TYPE SUPPORTED	UNIT TYPE	AUDIO SUPPORTED	I/O SUPPORTED	CERTIFICATION
ACTI ACD-2100	MJPEG	1 input encoder	No	No	Certified
ACTI TCM-4301	MJPEG/MPEG-4/H.264	IP fixed megapixel camera	No	No	Certified
ACTI TCM-5311	MJPEG/MPEG-4/H.264	IP fixed megapixel camera	No	No	Certified
Axds 21xx	MJPEG	IP fixed camera	No	No	Certified
AD VideoEdge IP Mini-Dome	MJPEG	IP fixed dome	No	No	Certified
AD VideoEdge IP Box Camera	MJPEG	IP fixed camera	No	No	Certified
Canon VB-C50I	JPEG	IP PTZ camera	No	No	Certified
Canon VB-C300	JPEG	IP PTZ camera	No	No	Certified
Comtex WB-H811	H.264	1 input encoder	No	No	Certified
CBC Ganz ZN-D9312	MJPEG/MPEG-4	IP fixed dome	No	No	Certified
DigSensory AVista 100	MJPEG	IP fixed megapixel camera	No	No	Certified
Dynacolor NH061	MJPEG/MPEG-4/H.264	IP fixed HD camera	No	No	Supported by design
Dynacolor NH221	MJPEG/MPEG-4/H.264	IP fixed HD dome	No	No	Supported by design
Dynacolor V1	MJPEG/H.264	IP fixed HD dome	No	No	Supported by design
Dynacolor V6	MJPEG/H.264	IP fixed HD camera	No	No	Supported by design
Econolite Autoscope RackVison MVP	MPEG-4	1 input encoder	No	No	Certified
GSG International Euklis 360-5M	MJPEG	IP fixed megapixel camera	No	No	Certified
Impath Networks IS110-E	MJPEG/MPEG-4/H.264	1 input encoder	No	No	Supported by design
ioimage WDC100dn	MPEG-4	IP fixed camera	No	No	Tested by partner
ioimage MMP100dn	MPEG-4	IP fixed camera	No	No	Tested by partner
ioimage XPTZ100dn18x	MPEG-4	IP PTZ camera	No	No	Tested by partner
ioimage XPTZ100dn26x	MPEG-4	IP PTZ camera	No	No	Tested by partner
ioimage TRK1	MPEG-4	1 input encoder	No	No	Tested by partner
ioimage TRK10/10d	MPEG-4	1 input encoder	No	No	Tested by partner
ioimage TRK100/100d	MPEG-4	1 input encoder	No	No	Tested by partner
ioimage TRK200	MPEG-4	2 input encoder	No	No	Tested by partner
ioimage TRK4000/4000d	MPEG-4	4 input encoder	No	No	Tested by partner
ioimage TRK8000	MPEG-4	8 input encoder	No	No	Tested by partner
Lumenera Le375C-DN	MJPEG	IP fixed megapixel camera	No	No	Certified
Lumenera LJ045C-DN	MJPEG	IP fixed megapixel camera	No	No	Certified
Lumenera Le075/165/175/275/375/575	MJPEG	IP fixed megapixel camera	No	No	Supported by design
Lumenera Le045/LJ045/LI165/LI175	MJPEG	IP fixed megapixel camera	No	No	Supported by design
Lumenera LI165C/LI175C (DN)	MJPEG	IP fixed megapixel camera	No	No	Supported by design
Lumenera Le259	MJPEG	IP fixed megapixel camera	No	No	Supported by design
Lumenera Le045C/075C/165C/175C (DN)	MJPEG	IP fixed megapixel camera	No	No	Supported by design
Lumenera Le275C/375C/575C (DN)	MJPEG	IP fixed megapixel camera	No	No	Supported by design
Mavix MediaRacer 250	MPEG-4/H.264	1 input encoder	No	No	Certified
Mobotix D12	JPEG	IP fixed camera	No	No	Certified
Mobotix D22	JPEG	IP fixed camera	No	No	Certified
Mobotix M10	JPEG	IP fixed camera	No	No	Certified
Mobotix M12	JPEG	IP fixed camera	No	No	Certified
Mobotix M22	JPEG	IP fixed megapixel camera	No	No	Certified

Motorix Q24M	JPEG	IP hemispheric camera (no dewarping)	No	No	Supported by design
Motorix V12	JPEG	IP fixed camera	No	No	Certified
Optelecom-NKF C-40/44	MPEG-4	4 input encoder	No	No	Certified
Optelecom-NKF S-40/44	MPEG-4	4 input encoder	No	No	Certified
Optelecom-NKF FD2x	MJPEG/MPEG-4	IP fixed dome	No	No	Certified
Optelecom-NKF BC2x	MJPEG/MPEG-4	IP fixed camera	No	No	Certified
Panasonic WV-NM100	MJPEG	IP fixed camera	No	No	Certified
Panasonic BB-HCM515	MJPEG	IP PT camera	No	No	Certified
Phoenix IVS IVM Rugged Ethernet R2	MPEG-4/H.264	1 input encoder	No	No	Certified
Promelit MP20	MJPEG	IP fixed megapixel camera	No	No	Supported by design
Promelit MP30	MJPEG	IP fixed megapixel camera	No	No	Certified
Promelit MP50	MJPEG	IP fixed megapixel camera	No	No	Supported by design
Samsung SNP3750	MJPEG/MPEG-4	IP PTZ camera	No	No	Certified
Sanyo VCC-HD2100/HD2300	MJPEG/H.264	IP fixed megapixel camera	No	No	Supported by design
Sanyo VCC-HD2500	MJPEG/H.264	IP fixed megapixel camera	No	No	Certified
Sanyo VDC-HD3100/HD3300	MJPEG/H.264	IP fixed megapixel dome	No	No	Supported by design
Sanyo VDC-HD3500	MJPEG/H.264	IP fixed megapixel dome	No	No	Supported by design
Sanyo VDC-HD4600	MJPEG/H.264	IP fixed megapixel camera	No	No	Certified
Sanyo VCC-HD5400	MJPEG/H.264	IP PTZ megapixel camera	No	No	Certified
Sanyo VCC-HD5600	MJPEG/H.264	IP PTZ megapixel camera	No	No	Certified
Sony SNTV704	MJPEG	4 input encoder	No	No	Certified
StarDot NetCam SC/XL	MJPEG	IP fixed megapixel camera	No	No	Certified
StarDot Express 2	MJPEG	2 input encoder	No	No	Certified
StarDot Express 4	MJPEG	4 input encoder	No	No	Certified
Teleste MPX-E8	MPEG-4	8 input encoder	No	No	Certified
Toshiba IK-WB12	MJPEG	IP fixed camera	No	No	Certified
Toshiba IK-WB15A	MJPEG	IP PT camera	No	No	Certified
Toshiba IK-WB21A	MJPEG	IP PTZ camera	No	No	Certified
Toshiba IK-WD01A	MJPEG/MPEG-4	IP fixed dome	No	No	Certified
UDP IPE100	MJPEG/MPEG-4/H.264	IP fixed dome	No	No	Supported by design
UDP IPE1100	MJPEG/MPEG-4/H.264	IP fixed camera	No	No	Supported by design
UDP IPE1100M	MJPEG/MPEG-4/H.264	IP fixed megapixel camera	No	No	Supported by design
UDP IPE3500/3510	MJPEG/MPEG-4/H.264	IP fixed dome	No	No	Supported by design
UDP IPE5500	MJPEG/MPEG-4/H.264	IP fixed dome	No	No	Certified
UDP NVC100	MJPEG/MPEG-4/H.264	1 input encoder	No	No	Supported by design
UDP NVC1000	MJPEG/MPEG-4/H.264	1 input encoder	No	No	Certified
Vivotek PT7135/PT7137	MPEG-4	IP PT camera	No	No	Certified
Vivotek FD8161	MJPEG/H.264	IP fixed megapixel dome	No	No	Tested by partner
Vivotek FD8361	MJPEG/H.264	IP fixed megapixel dome	No	No	Tested by partner

Certified: Camera model has been tested and validated by Genetec

Supported by design: Camera model shares the same API of an existing certified camera, but has not been tested or validated by Genetec

Tested by partner: Camera model has been tested by the partner

PTZ PROTOCOLS	PROTOCOL TYPE	NOTE
360Vision	Analog	--
Astel TC20	Analog	--
Axds	IP	For IP cameras only; Support position data return
Axsys	Analog	--
Bosch Billnx	Analog	--
Canon VB-C300	IP	For IP cameras only
Canon VB-C501	IP	For IP cameras only
Canon VC-C1	Analog	--
Canon VC-C4	Analog	--
Checkpoint Clarity	Analog	Support for position data return
CNB	Analog	--
Cohu	Analog	All analog cameras compliant with CCR protocol revision 1.0 including IDOME series
Comtex	IP	For IP encoder only (not serial)
Directed Perception	Analog	--
DVTel IP	Analog	--
Dynacolor	Analog	--
Elbex	Analog	--
Elbex Ex2000-8000	Analog	--
Emitec	Analog	--
Emitec Invert	Analog	--
GE Kalatel ASCII	Analog	Compliant with Kalatel ASCII protocol including CyberDome and CyberScout
GE Legend	Analog	--
Guardall	Analog	--
GYR Vortex	Analog	Vortex V6 series, VM series and VDN series
Hytec	Analog	Hytec DTR 100 Z ADF NTSC
Image Labs	Analog	--
iolmage	IP	For IP cameras and encoders over IP
IR516 Thermal Camera	Analog	--
IR516 Thermal Cam./Videotec	Analog	--
ISAP	Analog	--
ISAP/QuickSet	Analog	--
ISAP/Quickset QPT130	Analog	--
ISS	Analog	--
Javelin J0308	Analog	J0308ACU, J0308ACULV, J0308ACUX
JVC JCCP-F	Analog	--
JVC JCPB-S	Analog	--
LMW	Analog	--
LMW Thermal	Analog	--
Merit LI-LIn	Analog	Compliant with Fastdome protocol including PIH-7625,7000,7600
Panasonic BB-HCM381	IP	For IP cameras only
Panasonic Conventional	Analog	Including WV-NS324, WV-CW474F/S, WF-CW244F/S, WV-NW474S, WV-CW864A/964
Panasonic "New"	Analog	WV-CS950, CW960, CW970, CS850B, CW860A; Support for position data return
Panasonic WV-NS202	IP	For IP cameras only; Support for position data return
Panasonic WV-NW484	IP	For IP cameras only
Panasonic WV-NW954/964	IP	For IP cameras only; Support for position data return
Pelco D	Analog	Including Spectra series, DF and DD series; Support for position data return
Pelco IP	IP	For IP cameras only
Pelco P	Analog	Including Spectra series, DF and DD series
Phillips	Analog	--
Phillips Fixed Speed	Analog	--
Quickset	Analog	--
Quickset QPT 130	Analog	--
Radian	Analog	Camera type: 5" high speed dome
Rvision	Analog	--
Samsung SNP-3750	IP	For IP cameras only
Samsung SPD 1600	Analog	--

Samsung SPD SCC-641/643	Analog	--
Sanyo	Analog	--
Sanyo IP	IP	For IP cameras only
Sensomatic RS422	Analog	Including SpeedDome Ultra IV and AD DeltaDome
Siemens	Analog	--
Sony BRC-300	Analog	--
Sony Data911	Analog	--
Sony SNC-P5	IP	For IP cameras only
Sony SNC-RX5XX	IP	For IP cameras only; Support for position data return (including 5 th generation)
Sony SNC-RZ25	IP	For IP cameras only
Sony SNC-RZ30	IP	For IP cameras only
Sony SNC-RZ50	IP	For IP cameras only
Sony SNC-Z20	IP	For IP cameras only
Sony Visca	Analog	--
Sony Visca v2	Analog	--
Thermovision	Analog	--
Thermovision/Quickset	Analog	--
Toshiba IK-WB15A	IP	For IP cameras only
Toshiba IK-WB21A	IP	For IP cameras only
Ultrak	Analog	--
VCL	Analog	Compliant with VCLTP protocol
Vicon V15UVS	Analog	--
Vicon V1x00R-PVP	Analog	--
Videolarm	Analog	Including VLPT400 EIA485/EIA422
Videotec	Analog	--
Vivotek PZ6X	IP	For IP cameras only

CCTV KEYBOARDS

NOTE

AD2078-ASCII	--
AD2088-ASCII	--
Bosch Autodome	--
Bosch Intulkey	Support playback on analog monitor
DT (before version 3.0)	--
DVTel	--
GE ImpactNet (Kalatel)	--
ISS Access Control	Not a keyboard, for access control interface
Panasonic	Model WV-CU161C
Pelco 9760	--
Pelco-ASCII	--
Pelco P	--
Radlonics	Keyboard supporting 5" high speed dome
Samsung SSC-1000	--
Videolarm	Including Videolarm keyboard compliant with VLC 485 RS232 protocol

HARDWARE MATRICES

NOTE

American Dynamics AD2150	2150 series and MegaPower 1024 series
Bosch LTC 8100	Including LTC 8300 and 8800 series
GE Kalatel ASCII	--
Pelco 9760	9760 and 9740 series matrix switchers using Pelco P protocol
Pelco ASCII	--

Please note that the supported functionalities may vary depending on the protocol. Contact Genetec for more information.



Virginia Tech

Video Surveillance System



We Want:
Parking Garage

25 cameras



Arecont
Megapixel
IP Cameras



OMNICAST
Genetec Video
Management System



EMC Storage
EMC Storage



18TB

Easily Scales To...

We Have:
Existing Campus

250 cameras




Analog
Cameras



Video
Encoder



IP
Security
Network

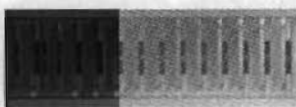


42TB

and Continues....

We Will Grow To:
Entire Campus

2500 cameras

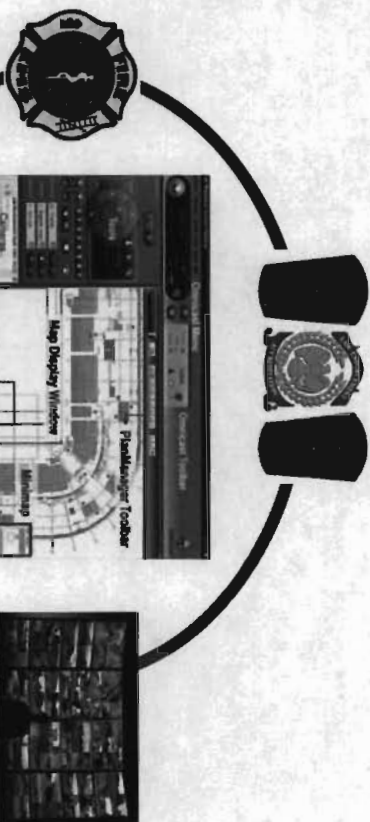

378TB

And Their Partners....
Past Proven Performance
Design - Engineering - Deployment





Commonwealth of Virginia



Department of Criminal Justice Services
certifies that

Orion Systems Group, LLC

T/A: Orion Systems Group, LLC

has complied with Chapter 27, Title 9, Code of Virginia
providing for Licensing as a

Private Security Services Business

For

Electronic Security Services, Locksmith



11-317711-3239
License ID #

10/31/2011
Expiration Date

A handwritten signature in black ink, appearing to read "Leonard G. Cook".

Director, Department of Criminal Justice Services

Attachment C
to
Commonwealth of Virginia Standard Contract UCP-TS-C05-11
Results of Negotiation

1. What period of hardware support comes with the EMC Isilon cluster and Cisco switches?

a. What are ongoing recurring costs after the warranty period?

OSG Response: Our proposal includes one-year of Gold Hardware and Software Support. This support package includes 24x7x365 hardware and software phone support, software upgrades and next-day advance parts shipment. The post warranty costs for additional years of Gold Support are detailed below in Response 2b.

2. What is included in the 1 year Isilon Software support price?

a. Why so much? 41% of purchase price?

OSG Response: The initial purchase contains heavy, one-time discounting on hardware and software extended by Isilon to Virginia Tech. The discounting on hardware and software makes the support pricing as a percentage of the total cost appear larger than it will be on future purchases. OSG has extended an additional 1% off Virginia State Contract pricing contract

b. What about years two and three?

OSG Response: A single year extension (Year 2) of support is \$7,415. Two additional years of support (Year 2 and Year 3) purchased at the same time is \$13,433.00.

3. What other modules are available from Genetec? How can these be purchased/added on?

OSG Response: The product, Security Center, is modular in nature enabling clients to add, Synergis Access Control, Autovue License Plate Recognition, as well as Omnicast which is the Video element included in OSG's proposal. Each module can be added and managed by one common interface.

In addition, Genetec presents several options which can be added as "plug-in" items. We have attached a list of plug-ins for review. Pricing for all options will be at 1% below the Genetec published GSA pricing referenced in response to Question 10. These modules are added to the existing software license and provide functionality such as email notification, Active Directory integration, analytics, options for centralized management of the enterprise "Federation", and failover capabilities. Each element can be added on independent of other options.

a. Can these be added on by camera, camera location/multiple cameras in a logical grouping, enterprise wide?

OSG Response: That answer is dependent upon the options chosen. Some options are per camera (i.e. Federation, Auxiliary Recording, and Failover), while some options are Enterprise-wide (Active Directory), while others can be applied by location or camera "groups".

4. Is the per camera license from Genetec a one-time cost or an annual cost?

OSG Response: The camera license is a one-time cost and is a permanent license, issued by IP address.

a. How does this cost relate to the SSA and Basic SMA annual costs? What are each of these costs cover.

OSG Response: The Basic SMA annual cost is 18% of the total MSRP cost of the software installed at the site. Discounts are available for multiyear purchases. See attached explanation of Genetec Support pricing.

b. What do these costs entitle us to in the way of support?

OSG Response: Please see the attached explanation of Genetec Support pricing for complete benefits.

5. How can licensing and maintenance costs be broken down? By camera? By camera location/multiple cameras in a logical grouping? Enterprise-wide?

OSG Response: SMA is a System-based agreement tied to the System ID. The System (and its ID) can be defined as an enterprise wide agreement, or in a FEDERATION model, divided into and identified by each sub-system resulting in each sub-system having its own SMA agreement.

We'd like to establish a minimum standard for the enterprise, but allow units to expand coverage if they so desire.

OSG Response: The enterprise could choose a "FEDERATION" architecture model. This would permit individual systems (departments) to manage their own SMA, but still be centrally managed by the enterprise. The enterprise could then establish the minimum standard, and allow individual locations can expand coverage.

6. Can more than one project be deployed simultaneously?

OSG Response: Yes. Orion Systems Group is staffed and has management practices established to efficiently deploy multiple projects simultaneously. In addition, the technology being deployed is capable of rapid and concurrent expansion.

7. How soon after contract award can you begin providing services?

OSG Response: With an anticipated award date of 4/18, Orion Systems Group could be onsite on 4/19.

8. Please describe your billing capabilities. Answer: Orion Systems Group has a full time billing and Accounts receivable department

Is it possible to track projects at the university by sub-accounts, in addition to an enterprise-wide master account? Can subsequent additions and maintenance costs be tracked and billed separately?

OSG Response: OSG has a fully staffed accounting department capable of tracking projects at the University through enterprise-wide master accounts. Master accounts can also have an unlimited number of sub accounts or defined projects. Additionally, maintenance costs can be tracked and billed separately by department or account.

9. In "Isilon Systems Terms of License/Sale and Warranty" Limited Warranty" heading, "Restrictions" sub-headings, it states, "The foregoing limited warranties extend only to the original Customer (and not to any subsequent purchasers or third parties)..." Is Virginia Tech the original customer so we will be purchasing this hardware and software directly from Isilon?

OSG Response: For warranty purposes, Virginia Tech would be considered as the original purchaser.

10. We reviewed your GSA schedule and saw that it did include the camera system that you specified, but did not find the Genetec Software. As we indicated earlier, Virginia Tech is precluded by law from entering into a cost plus contract. Please provide a detailed price list of items and options that we may want to purchase as we build out our video surveillance infrastructure to include all applicable eVA system transaction fees. As we are anticipating a three year contract with options to renew, we would like pricing that we can plan on for at least the three year term. Please provide your best and final pricing. Final design and purchases for the parking garage will be accomplished after a final consultation after contract award so the submitted price list should at a minimum include all hardware, software and services that will be incorporated into that project.

OSG Response: OSG has identified pre-negotiated, published pricing for the products and services required to deliver Phase 1, Phase 2 and Phase 3 of the project. We are extending to Virginia Tech a discount off each of the published price books as follows:

Results of Negotiations with Orion.

2

Orion Systems Group, GSA Schedule GS-07F-0525W-1.....	-1%
Genetec, GSA Schedule GS-35F-0284U-1.....	-1%
EMC, Virginia State Contract VASCUPP WM-C893.....	-1%
Anixter, Virginia State Contract UVA898734 (Ref. NY State Contract PT64432 & PT63201)..	-1%

11. The Warranty information that you provided about Genetec does include a description of what is included in Basic SMA. It does not appear to include reference to “Genetec SW 1st year SSA” that is included in your original quote. Please explain what this is for.

OSG Response: Please deduct 1 x GSC-VIRT (-\$1,607.00). This is a Virtualization feature that is not required. The Software Support SMA-BASIC-1Y is Included in Phase 1 Cost SMA-Basic-1Y.

12. Moving forward, please provide us with a description of how subsequent projects will be initiated, specified and quoted. No university funds can be expended prior to the issuance of a purchase order so this process must provide for that requirement.

OSG Response: Subsequent projects will be identified by Virginia Tech personnel and contact with OSG initiated by Virginia Tech personnel. OSG will meet with Virginia Tech personnel, perform a site survey, develop a solution, and develop itemized project pricing from the four published pricing schedules that OSG has provided with this response. Upon acceptance of the design, scope and pricing, Virginia Tech will have the option to start the deployment of the project by issuing a PO to OSG.

13. Please comment on your willingness to register and participate in the eVA internet procurement solution described in the terms and conditions of the RFP.

OSG Response: Orion Systems Group is currently registered with eVA and will utilize eVA for procurements in accordance with the terms and conditions of the RFP.

14. Upon completion of the initial contract period, does Orion System Group agree that the contract may be renewed by Virginia Tech upon written agreement of both parties for up to five (5) one year periods, under the terms of the current contact?

OSG Response: Yes.

15. Will you be able to handle increased volumes of business and/or provide service to additional departments during the course of the contract?

OSG Response: Yes. OSG performs work throughout the United States and is prepared to provide the resources necessary to provide exceptional service and response to Virginia Tech’s needs throughout the term of our contract.

16. Do you acknowledge, agree and understand that Virginia Tech cannot guarantee a minimum amount of business if a contract is awarded to your company?

OSG Response: Yes.

17. Does the vendor acknowledge, agree, and understand that the terms and conditions of the RFP # 0016531 shall govern the contract if a contract is awarded to your company?

OSG Response: Yes.

18. For purposes of interacting with HokieMart, please identify the person (name, phone number, email address, etc.) in your company that will serve as liaison for a) e-commerce, b) accounts receivable, c) emergency orders.

Results of Negotiations with Orion.

OSG Response:

E – Commerce & Accounts Receivable

Jerome Liwanag

JLiwanag@orionsystemsgroup.com

703-691-1530 x102

Emergency Orders

Joel Hills

JHills@orionsystemsgroup.com

703-691-1530 x111

Emergency Service Calls can be places 24/7 via our home page www.orionsystemsgroup.com simply click *SERVICE REQUEST* or by calling our 24/7 help desk (Virginia Tech toll free help desk number issued at contract).

19. Please provide applicable detail price listing noted in your response to questions 10 above for inclusion in a separate contract attachment. (See UCP- TS-C05-11, Attachment D.) Do you agree to the following with regards to price escalations/deescalations:

Price adjustments may be permitted only for changes in the Orion Systems Group's cost of materials not to exceed the increase reflected in the Contract's noted in Orion Systems Group's response to question 10 above. No price increases will be authorized for 60 calendar days after the effective date of the contract. Price escalation may be permitted only at the end of this period and each 60 days thereafter and only where verified to the satisfaction of the Virginia Tech Information Technology Acquisitions Department. However, "across the board" price decreases are subject to implementation at any time and shall be immediately conveyed to Virginia Tech.

Orion Systems Group shall give not less than 30 days advance notice of any price increase to the Virginia Tech Information Technology Acquisitions Department. Any approved price changes will be effective only at the beginning of the calendar month following the end of the full 30 day notification period. Orion Systems Group shall document the amount and proposed effective date of any general change in the price of materials. Documentation shall be supplied with Orion Systems Group's request for increase which will: (1) verify that the requested price increase is general in scope and not applicable just to Virginia Tech; and (2) verify the amount or percentage of increase which is being passed on to Orion Systems Group by Orion Systems Group's suppliers.

The Virginia Tech Information Technology Acquisitions Department will notify Orion Systems Group in writing of the effective date of any increase which it approves. However, Orion Systems Group shall fill all purchase orders received prior to the effective date of the price adjustment at the old contract prices. Orion Systems Group is further advised that decreases which affect the cost of materials are required to be communicated immediately to the Virginia Tech Information Technology Acquisitions Department.

OSG Response: Yes.

20. Most of your GSA schedule has labor rates that are higher than those quoted in your original proposal, even after the discount:

In your original proposal Professional Services were offered as follows:

OSG Project Manager	\$115 per hour
OSG Installer	\$ 85 per hour
OSG CAD	\$70 per hour
OSG Engineer	\$115 per hour

In your GSA Contract your professional services, after our 1% discount are:

OSG Project Manager	\$131.45
OSG Technician/Labor	\$88.24
OSG CAD	\$112.14
OSG Engineer	\$109.39

Which rates are applicable?

OSG Response: Please use the lower of the prices for the contract.

Attachment D

to

Commonwealth of Virginia Standard Contract UCP-TS-C05-11

Detail Pricing

Orion Systems Group, LLC
GSA Awarded Pricelist-PRODUCTS ONLY
GS-07F-0525W
Effective: November, 2010

SIN	MODEL NUMBER	PRODUCT DESCRIPTION	BRAND	GSA Price w/ IFF	Warranty	COO
246 35 6	320	Symmetry S320 Magstripe Reader - Track 1 Operation	AMAG	\$ 268.12	One Year	USA
246 35 6	321	Symmetry S321 Magstripe Keypad Reader - Track 1 Operation	AMAG	\$ 300.40	One Year	USA
246 35 6	322	Symmetry S322 Magstripe Reader - Track 2 Operation	AMAG	\$ 268.12	One Year	USA
246 35 6	323	Symmetry S323 Magstripe Keypad Reader - Track 2 Operation	AMAG	\$ 300.40	One Year	USA
246 35 6	640	Symmetry S640 Magstripe Wallmount Keypad Reader - (Beige) Includes Wiegand Interface for PIN operation.	AMAG	\$ 227.77	One Year	USA
246 35 6	650	Wiegand Line Extender - Converts Wiegand to 20ma. Includes enclosure. Commonly used in elevators.	AMAG	\$ 173.07	One Year	USA
246 35 6	660	Remote Interface Module - (RIM) Battery Charger/Power Supply. Requires 18VAC transformer (MN-TRANS-75).	AMAG	\$ 290.54	One Year	USA
246 35 6	1326	ProxCard® II RF Programmable Proximity Card (minimum order of 100). *NOTE: When placing orders for HID products, include the full HID part numbers as outlined on the "How To Order Guides" website. http://www.hidcorp.com/page.php?page_id=48	RS2	\$ 3.29	One Year	USA
246 35 6	1336	DuoProx® II RF Programmable Graphics Quality Proximity Card, with Magstripe (minimum order of 100). *NOTE: When placing orders for HID products, include the full HID part numbers as outlined on the "How To Order Guides" website. http://www.hidcorp.com/page.php?page_id=48	RS2	\$ 6.58	One Year	USA
246 35 6	1346	ProxKey® II RF Programmable Proximity Access Keyfob (minimum order of 100). *NOTE: When placing orders for HID products, include the full HID part numbers as outlined on the "How To Order Guides" website. http://www.hidcorp.com/page.php?page_id=48	RS2	\$ 6.00	One Year	USA
246 35 6	1351	HID ProxPass Long Range Vehicle Active Tag - Minimum 10, 6 week lead time.** NOTE: Add \$0.20 for Corporate 1000 Format. Contact AMAG customer service for "How to order Guide".	AMAG	\$ 29.59	One Year	USA

SIN	MODEL NUMBER	PRODUCT DESCRIPTION	BRAND	GSA Price w/ IFF	Warranty	COO
246 35 6	1386	ISOProx® II RF Programmable Graphics Quality Proximity Card (minimum order of 100). *NOTE: When placing orders for HID products, include the full HID part numbers as outlined on the "How To Order Guides" website. http://www.hidcorp.com/page.php?page_id=48	RS2	\$ 6.10	One Year	USA
246 35 6	1391	MicroProx® Tag RF Programmable Proximity Access Tag - Peel-off self-adhesive back, 125KHz, 0.930" diameter (minimum order of 100). *NOTE: When placing orders for HID products, include the full HID part numbers as outlined on the "How To Order Guides" website. http://www.hidcorp.com/page.php?page_id=48	RS2	\$ 4.16	One Year	USA
246 35 6	2000	iCLASS® Contactless Smart Card- 2K bits with 2 application areas (minimum order of 100). *NOTE: When placing orders for HID iCLASS® products, include the full HID part numbers as outlined on the "Ordering Guide For iCLASS Products" website. http://www.hidcorp.com/page.php?page_id=53	RS2	\$ 4.65	One Year	USA
246 35 6	2050	iCLASS® Contactless Smart Key- 2K bits with 2 application areas (minimum order of 100). *NOTE: When placing orders for HID iCLASS® products, include the full HID part numbers as outlined on the "Ordering Guide For iCLASS Products" website. http://www.hidcorp.com/page.php?page_id=53	RS2	\$ 6.29	One Year	USA
246 35 6	2060	iCLASS® Contactless Smart Tag 2K bits with 2 application areas, adhesive back (minimum order of 100). *NOTE: When placing orders for HID iCLASS® products, include the full HID part numbers as outlined on the "Ordering Guide For iCLASS Products" website. http://www.hidcorp.com/page.php?page_id=53	RS2	\$ 4.16	One Year	USA
246 35 6	2080	iCLASS® Contactless Smart Clamshell Card- 2K bits with 2 application areas (minimum order of 100). *NOTE: When placing orders for HID iCLASS® products, include the full HID part numbers as outlined on the "Ordering Guide For iCLASS Products" website. http://www.hidcorp.com/page.php?page_id=53	RS2	\$ 3.10	One Year	USA
246 35 6	8200	Long Range Keytag Transmitter - MIFARE. *NOTE: For product specifications and literature, visit http://www.xceedid.com/products/index.htm	RS2	\$ 50.32	One Year	USA

SIN	MODEL NUMBER	PRODUCT DESCRIPTION	BRAND	GSA Price w/ IFF	Warranty	COO
246 35 6	8201	Long Range Keytag Transmitter - No MIFARE. *NOTE: For product specifications and literature, visit http://www.xceedid.com/products/index.htm	RS2	\$ 50.32	One Year	USA
246 35 6	9420	Secure Access Control App Only/14443 Clamshell Card (minimum order of 100). *NOTE: For product specifications and literature, visit http://www.xceedid.com/products/index.html **Typical lead time is 1-4 weeks depending on credential ordered.	RS2	\$ 3.66	One Year	USA
246 35 6	9432	Secure Access Control App Only/15693 Clamshell Card (minimum order of 100). *NOTE: For product specifications and literature, visit http://www.xceedid.com/products/index.html **Typical lead time is 1-4 weeks depending on credential ordered.	RS2	\$ 3.93	One Year	USA
246 35 6	9440	SecureMulti-App 10k bit memory/15693 Clamshell Card (minimum order of 100). *NOTE: For product specifications and literature, visit http://www.xceedid.com/products/index.html **Typical lead time is 1-4 weeks depending on credential ordered.	RS2	\$ 4.59	One Year	USA
246 35 6	9451	1Kbyte/8k bit memory/14443 Clamshell Card (minimum order of 100). *NOTE: For product specifications and literature, visit http://www.xceedid.com/products/index.html **Typical lead time is 1-4 weeks depending on credential ordered.	RS2	\$ 4.59	One Year	USA
246 35 6	9520	Secure Access Control App Only/14443 ISO - Glossy White Graphic Quality Card (minimum order of 100). *NOTE: For product specifications and literature, visit http://www.xceedid.com/products/index.html **Typical lead time is 1-4 weeks depending on credential ordered.	RS2	\$ 4.47	One Year	USA
246 35 6	9532	Secure Access Control App Only/15693 ISO - Glossy White Graphic Quality Card (minimum order of 100). *NOTE: For product specifications and literature, visit http://www.xceedid.com/products/index.html **Typical lead time is 1-4 weeks depending on credential ordered.	RS2	\$ 5.01	One Year	USA

SIN	MODEL NUMBER	PRODUCT DESCRIPTION	BRAND	GSA Price w/ IFF	Warranty	COO
246 35 6	9540	SecureMulti-App 10k bit memory/15693 ISO - Glossy White Graphic Quality Card (minimum order of 100). *NOTE: For product specifications and literature, visit http://www.xceedid.com/products/index.html **Typical lead time is 1-4 weeks depending on credential ordered.	RS2	\$ 5.67	One Year	USA
246 35 6	9551	1Kbyte/8k bit memory/14443 ISO Graphic Quality Card (minimum order of 100). *NOTE: For product specifications and literature, visit http://www.xceedid.com/products/index.html **Typical lead time is 1-4 weeks depending on credential ordered.	RS2	\$ 5.94	One Year	USA
246 35 6	9558	4Kbyte/32k bit memory/14443 ISO Graphic Quality Card (minimum order of 100). *NOTE: For product specifications and literature, visit http://www.xceedid.com/products/index.html **Typical lead time is 1-4 weeks depending on credential ordered.	RS2	\$ 8.38	One Year	USA
246 35 6	9574	4Kbyte/32k bit - v0.6 ISO Graphic Quality Card (minimum order of 100). *NOTE: For product specifications and literature, visit http://www.xceedid.com/products/index.html **Typical lead time is 1-4 weeks depending on credential ordered.	RS2	\$ 10.28	One Year	USA
246 35 6	9640	10k bit memory/15693 Keytag (Classic) (minimum order of 50). *NOTE: For product specifications and literature, visit http://www.xceedid.com/products/index.html **Typical lead time is 1-4 weeks depending on credential ordered.	RS2	\$ 6.79	One Year	USA
246 35 6	9641	10k bit memory/15693 Keytag (Surfboard) (minimum order of 50). *NOTE: For product specifications and literature, visit http://www.xceedid.com/products/index.html **Typical lead time is 1-4 weeks depending on credential ordered.	RS2	\$ 7.84	One Year	USA
246 35 6	9651	1Kbyte/8k bit memory/14443 Keytag (Classic) (minimum order of 50). *NOTE: For product specifications and literature, visit http://www.xceedid.com/products/index.html **Typical lead time is 1-4 weeks depending on credential ordered.	RS2	\$ 6.75	One Year	USA
246 35 6	9740	10k bit memory/15693 PVC Patch Card (minimum order of 100). *NOTE: For product specifications and literature, visit http://www.xceedid.com/products/index.html **Typical lead time is 1-4 weeks depending on credential ordered.	RS2	\$ 6.50	One Year	USA

SIN	MODEL NUMBER	PRODUCT DESCRIPTION	BRAND	GSA Price w/ IFF	Warranty	COO
246 35 6	9751	1Kbyte/8k bit memory/14443 PVC Patch Card (minimum order of 100). *NOTE: For product specifications and literature, visit http://www.xceedid.com/products/index.html **Typical lead time is 1-4 weeks depending on credential ordered.	RS2	\$ 6.50	One Year	USA
246 35 6	9758	4Kbyte/32k bit memory/14443 PVC Patch Card (minimum order of 100). *NOTE: For product specifications and literature, visit http://www.xceedid.com/products/index.html **Typical lead time is 1-4 weeks depending on credential ordered.	RS2	\$ 9.64	One Year	USA
246 42 1	SmartAccess-4000-4	Point-to-multipoint wireless video solution, 5.8 GHz band with integrated 12 dBi antennas, 12V DC power supplies, accessories, decoders, documentation and packaging. This kit includes:4 Nextiva S4200 Transmitter (5GHz), including power/video/control cable	VERINT	\$ 9,281.11	One Year	USA
246 35 6	1324GA-H-21	HID ProxCard II Direct Image PVC Label - Adhesive back, horizontal slot punch. Minimum 250, 6 week lead time.*	AMAG	\$ 1.16	One Year	USA
246 35 6	1324GA-V-21	HID ProxCard II Direct Image PVC Label - Adhesive back, vertical slot punch. Minimum 250, 6 week lead time.*	AMAG	\$ 1.16	One Year	USA
246 35 6	1326-LMSMV/26	HID ProxCard II - slot punch, plain white, sequentially ink-jet numbered, 26-bit.** NOTE: Add \$0.20 for Corporate 1000 Format. Contact AMAG customer service for "How to order Guide".	AMAG	\$ 2.25	One Year	USA
246 35 6	1326-LMSMV/32	HID ProxCard II - slot punch, plain white, sequentially ink-jet numbered, 32-bit.** NOTE: Add \$0.20 for Corporate 1000 Format. Contact AMAG customer service for "How to order Guide".	AMAG	\$ 2.25	One Year	USA
246 35 6	1326-LMSMV/37	HID ProxCard II - slot punch, plain white, sequentially ink-jet numbered, 37-bit.** NOTE: Add \$0.20 for Corporate 1000 Format. Contact AMAG customer service for "How to order Guide".	AMAG	\$ 2.25	One Year	USA
246 35 6	1326-LSSMV/26	HID ProxCard II - slot punch, HID logo, sequentially ink-jet numbered, 26-bit.** NOTE: Add \$0.20 for Corporate 1000 Format. Contact AMAG customer service for "How to order Guide".	AMAG	\$ 2.25	One Year	USA
246 35 6	1326-LSSMV/32	HID ProxCard II - slot punch, HID logo, sequentially ink-jet numbered, 32-bit.** NOTE: Add \$0.20 for Corporate 1000 Format. Contact AMAG customer service for "How to order Guide".	AMAG	\$ 2.25	One Year	USA
246 35 6	1326-LSSMV/37	HID ProxCard II - slot punch, HID logo, sequentially ink-jet numbered, 37-bit.** NOTE: Add \$0.20 for Corporate 1000 Format. Contact AMAG customer service for "How to order Guide".	AMAG	\$ 2.25	One Year	USA

SIN	MODEL NUMBER	PRODUCT DESCRIPTION	BRAND	GSA Price w/ IFF	Warranty	COO
246 35 6	1326-XAXXV	HID ProxCard II - vertical slot punch and peel off self-adhesive front.** NOTE: Add \$0.20 for Corporate 1000 Format. Contact AMAG customer service for "How to order Guide".	AMAG	\$ 2.68	One Year	USA
246 35 6	1336-LGSMN/26	HID DuoProx II - sequentially ink-jet numbered, 26-bit.** NOTE: Add \$0.20 for Corporate 1000 Format. Contact AMAG customer service for "How to order Guide".	AMAG	\$ 4.65	One Year	USA
246 35 6	1336-LGSMN/32	HID DuoProx II - sequentially ink-jet numbered, 32-bit.** NOTE: Add \$0.20 for Corporate 1000 Format. Contact AMAG customer service for "How to order Guide".	AMAG	\$ 4.65	One Year	USA
246 35 6	1336-LGSMN/37	HID DuoProx II - sequentially ink-jet numbered, 37-bit.** NOTE: Add \$0.20 for Corporate 1000 Format. Contact AMAG customer service for "How to order Guide".	AMAG	\$ 4.65	One Year	USA
246 35 6	1346-LSSM/26	HID ProxKey II Fob - tagged with encoded number, key rings not included, 26-bit.** NOTE: Add \$0.20 for Corporate 1000 Format. Contact AMAG customer service for "How to order Guide".	AMAG	\$ 4.67	One Year	USA
246 35 6	1346-LSSM/32	HID ProxKey II Fob - tagged with encoded number, key rings not included, 32-bit.** NOTE: Add \$0.20 for Corporate 1000 Format. Contact AMAG customer service for "How to order Guide".	AMAG	\$ 4.67	One Year	USA
246 35 6	1346-LSSM/37	HID ProxKey II Fob - tagged with encoded number, key rings not included, 37-bit.** NOTE: Add \$0.20 for Corporate 1000 Format. Contact AMAG customer service for "How to order Guide".	AMAG	\$ 4.67	One Year	USA
246 35 6	1346-RING-10	HID KeyRing for ProxKey II Fob - Quantity of 10	AMAG	\$ 3.33	One Year	USA
246 35 6	1386-LGGMN/26	HID ISOProx II - plain white, programmable PVC cards, sequentially ink-jet numbered, packs of 50, 26-bit.** NOTE: Add \$0.20 for Corporate 1000 Format. Contact AMAG customer service for "How to order Guide".	AMAG	\$ 4.18	One Year	USA
246 35 6	1386-LGGMN/32	HID ISOProx II - plain white, programmable PVC cards, sequentially ink-jet numbered, packs of 50, 32-bit.** NOTE: Add \$0.20 for Corporate 1000 Format. Contact AMAG customer service for "How to order Guide".	AMAG	\$ 4.18	One Year	USA
246 35 6	1386-LGGMN/37	HID ISOProx II - plain white, programmable PVC cards, sequentially ink-jet numbered, packs of 50, 37-bit.** NOTE: Add \$0.20 for Corporate 1000 Format. Contact AMAG customer service for "How to order Guide".	AMAG	\$ 4.18	One Year	USA

SIN	MODEL NUMBER	PRODUCT DESCRIPTION	BRAND	GSA Price w/ IFF	Warranty	COO
246 35 6	1386-LGSMN/26	HID ISOProx II - programmable PVC cards, HID logo, sequentially ink-jet numbered, packs of 50, 26-bit.** NOTE: Add \$0.20 for Corporate 1000 Format. Contact AMAG customer service for "How to order Guide".	AMAG	\$ 4.18	One Year	USA
246 35 6	1386-LGSMN/32	HID ISOProx II - programmable PVC cards, HID logo, sequentially ink-jet numbered, packs of 50, 32-bit.** NOTE: Add \$0.20 for Corporate 1000 Format. Contact AMAG customer service for "How to order Guide".	AMAG	\$ 4.18	One Year	USA
246 35 6	1386-LGSMN/37	HID ISOProx II - programmable PVC cards, HID logo, sequentially ink-jet numbered, packs of 50, 37-bit.** NOTE: Add \$0.20 for Corporate 1000 Format. Contact AMAG customer service for "How to order Guide".	AMAG	\$ 4.18	One Year	USA
246 35 6	1391-LSSMN/26	HID MicroProx Tag - gray, HID logo, sequential matching of int/ext number, 1.285" diameter, minimum 100, 26-bit.** NOTE: Add \$0.20 for Corporate 1000 Format. Contact AMAG customer service for "How to order Guide".	AMAG	\$ 3.17	One Year	USA
246 35 6	1391-LSSMN/32	HID MicroProx Tag - gray, HID logo, sequential matching of int/ext number, 1.285" diameter, minimum 100, 32-bit.** NOTE: Add \$0.20 for Corporate 1000 Format. Contact AMAG customer service for "How to order Guide".	AMAG	\$ 3.17	One Year	USA
246 35 6	1391-LSSMN/37	HID MicroProx Tag - gray, HID logo, sequential matching of int/ext number, 1.285" diameter, minimum 100, 37-bit.** NOTE: Add \$0.20 for Corporate 1000 Format. Contact AMAG customer service for "How to order Guide".	AMAG	\$ 3.17	One Year	USA
246 35 6	2-DC	Symmetry multiNODE-2 2 Reader Door Controller - Battery Charger/Power Supply. Requires 18VAC transformer.	AMAG	\$ 528.17	One Year	USA
246 35 6	2DC-KIT	Symmetry multiNODE-2 2 Reader Door Controller BOARD ONLY - Excludes Power Supply & Enclosure.	AMAG	\$ 403.53	One Year	USA
246 35 6	2-DC-KIT-W/O WIM	Symmetry multiNODE-2 2 Reader Door Controller BOARD ONLY - Requires WIM-2 for Wiegand Operation	AMAG	\$ 403.53	One Year	USA
246 35 6	2-DC-W/O WIM	Symmetry multiNODE-2 2 Reader Door Controller - Battery Charger/Power Supply. Requires 18VAC transformer.	AMAG	\$ 449.26	One Year	USA

SIN	MODEL NUMBER	PRODUCT DESCRIPTION	BRAND	GSA Price w/ IFF	Warranty	COO
246 35 1	2G	Combination system controller and dual reader interface module, 1MB RAM (non-expandable), 1 RS-232/485 host port, 1 two wire RS-485 channel for communication to a maximum of 31 I/O modules, support for up to two magstripe or Wiegand readers. Includes: two door contacts, two request to exit inputs and two door strike relays NOTE: Compatible with the 2r, 8i and 8o access control modules. NOTE: Limited quantities available!	RS2	\$ 1,083.87	One Year	USA
246 35 1	2GE	Combination system controller with Ethernet connectivity and dual reader interface module, 1MB RAM (non-expandable), 1 RS-232/485 host port, 1 two wire RS-485 channel for communication to a maximum of 31 I/O modules, support for up to two magstripe or Wiegand readers. Includes: two door contacts, two request to exit inputs and two door strike relays NOTE: Compatible with the 2r, 8i and 8o access control modules. NOTE: Limited quantities available!	RS2	\$ 1,374.20	One Year	USA
246 35 1	2GE100	Combination system controller with 10/100Base-T Ethernet connectivity and dual reader interface module, 1MB RAM (non-expandable), 1 RS-232/485 host port, 1 two wire RS-485 channel for communication to a maximum of 31 I/O modules, support for up to two magstripe or Wiegand readers. Includes: two door contacts, two request to exit inputs and two door strike relays. NOTE: Compatible with the 2r, 8i and 8o access control modules. NOTE: Limited quantities available!	RS2	\$ 1,393.55	One Year	USA
246 35 1	2GL	Combination system controller and dual reader interface module, 1MB RAM (non-expandable), 1 RS-232/485 host port, 1 two wire RS-485 channel for communication to a maximum of 31 I/O modules, support for up to two magstripe or Wiegand readers. Includes: two door contacts, two request to exit inputs and two door strike relays. NOTE: Compatible with the 2r, 8i and 8o access control modules. NOTE: Limited to a maximum of 8 card readers and 5,000 cards. NOTE: Upgradeable to a 2G (see part number 2GL-2G). NOTE: Limited quantities available!	RS2	\$ 783.87	One Year	USA

SIN	MODEL NUMBER	PRODUCT DESCRIPTION	BRAND	GSA Price w/ IFF	Warranty	COO
246 35 1	2GL-2G	2g Lite Board To 2g Upgrade. NOTE: Required if the board is to support more than 8 card readers and/or more than 5,000 cards.	RS2	\$ 307.74	One Year	USA
246 35 1	2GLE	Combination system controller with Ethernet connectivity and dual reader interface module, 1MB RAM (non-expandable), 1 RS-232/485 host port, 1 two wire RS-485 channel for communication to a maximum of 31 I/O modules, support for up to two magstripe or Wiegand readers. Includes: two door contacts, two request to exit inputs and two door strike relays. NOTE: Compatible with the 2r, 8i and 8o access control modules. NOTE: Limited to a maximum of 8 card readers and 5,000 cards. NOTE: Upgradeable to a 2G (see part number 2GL-2G). NOTE: Limited quantities available!	RS2	\$ 1,074.20	One Year	USA
246 35 1	2GLE100	Combination system controller with 10/100Base-T Ethernet connectivity and dual reader interface module, 1MB RAM (non-expandable), 1 RS-232/485 host port, 1 two wire RS-485 channel for communication to a maximum of 31 I/O modules, support for up to two magstripe or Wiegand readers. Includes: two door contacts, two request to exit inputs and two door strike relays. NOTE: Compatible with the 2r, 8i and 8o access control modules. NOTE: Limited to a maximum of 8 card readers and 5,000 cards. NOTE: Upgradeable to a 2G (see part number 2GL-2G). NOTE: Limited quantities available!	RS2	\$ 1,093.55	One Year	USA
246 35 6	30001-OW-T1	MR-10 5VDC, Track 1, Beige, weatherized, expanded card formats, two LEDs - Warning 5 VDC ONLY	RS2	\$ 332.90	One Year	USA
246 35 6	30001-OW-T1B	MR-10 5VDC, Track 1, Black, weatherized, expanded card formats, two LEDs - Warning 5 VDC ONLY	RS2	\$ 332.90	One Year	USA
246 35 6	30002-OW-T2	MR-10 5VDC, Track 2, Beige, weatherized, expanded card formats, two LEDs - Warning 5 VDC ONLY	RS2	\$ 332.90	One Year	USA
246 35 6	30002-OW-T2B	MR-10 5VDC, Track 2, Black, weatherized, expanded card formats, two LEDs - Warning 5 VDC ONLY	RS2	\$ 332.90	One Year	USA
246 35 6	30011-OW-T1	MR-10 12VDC, Track 1, Beige, weatherized, expanded card formats, two LEDs	RS2	\$ 332.90	One Year	USA
246 35 6	30011-OW-T1B	MR-10 12VDC, Track 1, Black, weatherized, expanded card formats, two LEDs	RS2	\$ 332.90	One Year	USA

SIN	MODEL NUMBER	PRODUCT DESCRIPTION	BRAND	GSA Price w/ IFF	Warranty	COO
246 35 6	30012-OW-T2	MR-10 12VDC, Track 2, Beige, weatherized, expanded card formats, two LEDs	RS2	\$ 332.90	One Year	USA
246 35 6	30012-OW-T2B	MR-10 12VDC, Track 2, Black, weatherized, expanded card formats, two LEDs	RS2	\$ 332.90	One Year	USA
246 35 6	3019010-01	Watchport®/V2 USB ID Badging Camera. This is a quick and easy to install camera with very good image quality for great looking ID badges. Includes: Video For Windows drivers and a 6' USB cable NOTE: All RS2 software packages include native support for Video For Windows.	RS2	\$ 385.16	One Year	USA
246 43	302-CON	Symmetry RS232-to-20ma Converter - Includes 10' 25/9 pin cable, 9/25 pin adapter.	AMAG	\$ 395.46	One Year	USA
246 43	302-MOD	Symmetry Modem Kit - Includes U.S. Robotics Sportster Modem, 10' 25/9 pin cable, 9/25 pin adapter.	AMAG	\$ 266.33	One Year	USA
246 35 6	31001-OW-T1	MR-20 5VDC, Track 1, Beige, weatherized with keypad, expanded card formats, two LEDs - Warning 5 VDC ONLY	RS2	\$ 481.94	One Year	USA
246 35 6	31001-OW-T1B	MR-20 5VDC, Track 1, Black, weatherized with keypad, expanded card formats, two LEDs - Warning 5 VDC ONLY	RS2	\$ 481.94	One Year	USA
246 35 6	31002-OW-T2	MR-20 5VDC, Track 2, Beige, weatherized with keypad, expanded card formats, two LEDs - Warning 5 VDC ONLY	RS2	\$ 481.94	One Year	USA
246 35 6	31002-OW-T2B	MR-20 5VDC, Track 2, Black, weatherized with keypad, expanded card formats, two LEDs - Warning 5 VDC ONLY	RS2	\$ 481.94	One Year	USA
246 35 6	31011-OW-T1	MR-20 12VDC, Track 1, Beige, weatherized with keypad, expanded card formats, two LEDs	RS2	\$ 481.94	One Year	USA
246 35 6	31011-OW-T1B	MR-20 12VDC, Track 1, Black, weatherized with keypad, expanded card formats, two LEDs	RS2	\$ 481.94	One Year	USA
246 35 6	31012-OW-T2	MR-20 12VDC, Track 2, Beige, weatherized with keypad, expanded card formats, two LEDs	RS2	\$ 481.94	One Year	USA
246 35 6	31012-OW-T2B	MR-20 12VDC, Track 2, Black, weatherized with keypad, expanded card formats, two LEDs	RS2	\$ 481.94	One Year	USA
246 35 6	32X-CWK	Cold Weather Kit - Includes 32X-GAK - For 32X readers. (NOTE: Requires 34X-XFR).	AMAG	\$ 67.25	One Year	USA
246 35 6	32X-GAK	Gasket kit, for 32X readers	AMAG	\$ 22.42	One Year	USA
246 35 6	34X-XFR	Transformer, 120vac-to-24vac - plug-in, for one reader	AMAG	\$ 44.84	One Year	USA
246 35 6	36001-OW-T1	MR-5 5VDC, Track 1, Beige, weatherized, standard card formats, bi-color LED - Warning 5 VDC ONLY	RS2	\$ 255.48	One Year	USA

SIN	MODEL NUMBER	PRODUCT DESCRIPTION	BRAND	GSA Price w/ IFF	Warranty	COO
246 35 6	36001-OW-T1B	MR-5 5VDC, Track 1, Black, weatherized, standard card formats, bi-color LED - Warning 5 VDC ONLY	RS2	\$ 255.48	One Year	USA
246 35 6	36002-OW-T2	MR-5 5VDC, Track 2, Beige, weatherized, standard card formats, bi-color LED - Warning 5 VDC ONLY	RS2	\$ 255.48	One Year	USA
246 35 6	36002-OW-T2B	MR-5 5VDC, Track 2, Black, weatherized, standard card formats, bi-color LED - Warning 5 VDC ONLY	RS2	\$ 255.48	One Year	USA
246 35 6	36011-OW-T1	MR-5 12VDC, Track 1, Beige, weatherized, standard card formats, bi-color LED	RS2	\$ 255.48	One Year	USA
246 35 6	36011-OW-T1B	MR-5 12VDC, Track 1, Black, weatherized, standard card formats, bi-color LED	RS2	\$ 255.48	One Year	USA
246 35 6	36012-OW-T2	MR-5 12VDC, Track 2, Beige, weatherized, standard card formats, bi-color LED	RS2	\$ 255.48	One Year	USA
246 35 6	36012-OW-T2B	MR-5 12VDC, Track 2, Black, weatherized, standard card formats, bi-color LED	RS2	\$ 255.48	One Year	USA
246 35 6	4AP	Adapter plate for mounting up to four MR-50 boards within the NCL enclosure Includes: Adapter plate, (16) 6-32x3/8" zinc plated Philips machine screws, (16) #6 zinc plated split lock-washers	RS2	\$ 25.16	One Year	USA
246 35 6	5355B	ProxPro® Proximity Reader - 12VDC, Beige w/terminal strip. *NOTE: When placing orders for HID products, include the full HID part numbers as outlined on the "How To Order Guides" website. http://www.hidcorp.com/page.php?page_id=48	RS2	\$ 257.42	One Year	USA
246 35 6	5355B-K	ProxPro® Proximity Reader with Keypad - 12VDC, Beige w/terminal strip, "09" keypad option. NOTE: This reader requires the Access It!® Reader Type Keypad Mode to be set as Motorola/Indala format. *NOTE: When placing orders for HID products, include the full HID part numbers as outlined on the "How To Order Guides" website. http://www.hidcorp.com/page.php?page_id=48	RS2	\$ 462.58	One Year	USA
246 35 6	5355G	ProxPro® Proximity Reader - 12VDC, Gray w/terminal strip. *NOTE: When placing orders for HID products, include the full HID part numbers as outlined on the "How To Order Guides" website. http://www.hidcorp.com/page.php?page_id=48	RS2	\$ 257.42	One Year	USA

SIN	MODEL NUMBER	PRODUCT DESCRIPTION	BRAND	GSA Price w/ IFF	Warranty	COO
246 35 6	5355G-K	ProxPro® Proximity Reader with Keypad - 12VDC, Grey w/terminal strip, "09" keypad option. NOTE: This reader requires the Access It!® Reader Type Keypad Mode to be set as Motorola/Indala format.*NOTE: When placing orders for HID products, include the full HID part numbers as outlined on the "How To Order Guides" website. http://www.hidcorp.com/page.php?page_id=48	RS2	\$ 462.58	One Year	USA
246 35 6	5365B	MiniProx® Proximity Mullion Mount Reader - 5-16VDC, Beige w/18" pigtail. *NOTE: When placing orders for HID products, include the full HID part numbers as outlined on the "How To Order Guides" website. http://www.hidcorp.com/page.php?page_id=48	RS2	\$ 216.77	One Year	USA
246 35 6	5365G	MiniProx® Proximity Mullion Mount Reader - 5-16VDC, Gray w/18" pigtail. *NOTE: When placing orders for HID products, include the full HID part numbers as outlined on the "How To Order Guides" website. http://www.hidcorp.com/page.php?page_id=48	RS2	\$ 216.77	One Year	USA
246 35 6	5375B	MaxiProx® Long Range Proximity Reader - 24VDC, Beige w/terminal strip. *NOTE: When placing orders for HID products, include the full HID part numbers as outlined on the "How To Order Guides" website. http://www.hidcorp.com/page.php?page_id=48	RS2	\$ 702.58	One Year	USA
246 35 6	5375G	MaxiProx® Long Range Proximity Reader - 24VDC, Gray w/terminal strip. *NOTE: When placing orders for HID products, include the full HID part numbers as outlined on the "How To Order Guides" website. http://www.hidcorp.com/page.php?page_id=48	RS2	\$ 702.58	One Year	USA
246 35 6	5395B	ThinLine II® Switch Plate Proximity Reader - 5-16VDC, Beige w/18" pigtail. *NOTE: When placing orders for HID products, include the full HID part numbers as outlined on the "How To Order Guides" website. http://www.hidcorp.com/page.php?page_id=48	RS2	\$ 232.26	One Year	USA

SIN	MODEL NUMBER	PRODUCT DESCRIPTION	BRAND	GSA Price w/ IFF	Warranty	COO
246 35 6	5395G	ThinLine II® Switch Plate Proximity Reader - 5-16VDC, Gray w/18" pigtail. *NOTE: When placing orders for HID products, include the full HID part numbers as outlined on the "How To Order Guides" website. http://www.hidcorp.com/page.php?page_id=48	RS2	\$ 232.26	One Year	USA
246 35 6	5455B	ProxPro® II Proximity Reader - 5-16VDC, Beige w/18" pigtail. *NOTE: When placing orders for HID products, include the full HID part numbers as outlined on the "How To Order Guides" website. http://www.hidcorp.com/page.php?page_id=48	RS2	\$ 232.26	One Year	USA
246 35 6	5455G	ProxPro® II Proximity Reader - 5-16VDC, Gray w/18" pigtail. *NOTE: When placing orders for HID products, include the full HID part numbers as outlined on the "How To Order Guides" website. http://www.hidcorp.com/page.php?page_id=48	RS2	\$ 232.26	One Year	USA
246 35 6	6005B	ProxPoint® Plus Proximity Reader - 5-16VDC, Beige w/18" pigtail. *NOTE: When placing orders for HID products, include the full HID part numbers as outlined on the "How To Order Guides" website. http://www.hidcorp.com/page.php?page_id=48	RS2	\$ 127.74	One Year	USA
246 35 6	6005G	ProxPoint® Plus Proximity Reader - 5-16VDC, Gray w/18" pigtail. *NOTE: When placing orders for HID products, include the full HID part numbers as outlined on the "How To Order Guides" website. http://www.hidcorp.com/page.php?page_id=48	RS2	\$ 127.74	One Year	USA
246 35 6	6100B	iCLASS® R10 Read Only Contactless Smart Card Mullion Mount Reader 10-16VDC, Beige w/18" pigtail. *NOTE: When placing orders for HID iCLASS® products, include the full HID part numbers as outlined on the "Ordering Guide For iCLASS Products" website. http://www.hidcorp.com/page.php?page_id=53	RS2	\$ 139.36	One Year	USA
246 35 6	6100G	iCLASS® R10 Read Only Contactless Smart Card Mullion Mount Reader 10-16VDC, Gray w/18" pigtail. *NOTE: When placing orders for HID iCLASS® products, include the full HID part numbers as outlined on the "Ordering Guide For iCLASS Products" website. http://www.hidcorp.com/page.php?page_id=53	RS2	\$ 139.36	One Year	USA

SIN	MODEL NUMBER	PRODUCT DESCRIPTION	BRAND	GSA Price w/ IFF	Warranty	COO
246 35 6	6130B-K	iCLASS® RK40 Read Only Contactless Smart Card Reader with Keypad 10-16VDC, Beige w/terminal strip, "09" keypad option. NOTE: This reader requires the Access It!® Reader Type Keypad Mode to be set as Motorola/Indala format. *NOTE: When placing orders for HID iCLASS® products, include the full HID part numbers as outlined on the "Ordering Guide For iCLASS Products" website. http://www.hidcorp.com/page.php?page_id=53	RS2	\$ 487.74	One Year	USA
246 35 6	6130G-K	iCLASS® RK40 Read Only Contactless Smart Card Reader with Keypad 10-16VDC, Gray w/terminal strip, "09" keypad option. NOTE: This reader requires the Access It!® Reader Type Keypad Mode to be set as Motorola/Indala format. *NOTE: When placing orders for HID iCLASS® products, include the full HID part numbers as outlined on the "Ordering Guide For iCLASS Products" website. http://www.hidcorp.com/page.php?page_id=53	RS2	\$ 487.74	One Year	USA
246 35 6	620-1	Symmetry S620 Magstripe Wallmount Keypad Reader - (Beige) Track 1 Operation.	AMAG	\$ 312.96	One Year	USA
246 35 6	620-2	Symmetry S620 Magstripe Wallmount Keypad Reader - (Beige) Track 2 Operation.	AMAG	\$ 312.96	One Year	USA
246 35 6	620-CWK	Heater Kit for S620 Keypad Reader - Requires 110v/24VAC transformer (6XX-CWK-TRANS).	AMAG	\$ 89.67	One Year	USA
246 35 6	620-GAK	Gasket Kit for S620 Keypad Reader	AMAG	\$ 3.15	One Year	USA
246 35 6	630-1	Symmetry S630 Magstripe Mullion Reader - (Beige) Integrated S650 Mullion Reader Interface, Track 1 Operation.	AMAG	\$ 312.96	One Year	USA
246 35 6	630-2	Symmetry S630 Magstripe Mullion Reader - (Beige) Integrated S650 Mullion Reader Interface, Track 2 Operation.	AMAG	\$ 312.96	One Year	USA
246 35 6	630-CWK	Heater Kit for S630/S635 Mullion Reader - Requires 110v/24VAC transformer (6XX-CWK-TRANS).	AMAG	\$ 50.22	One Year	USA
246 35 6	630-GAK	Gasket Kit for S630/S635 Mullion Reader	AMAG	\$ 3.15	One Year	USA
246 35 6	635-1	Symmetry S635 Magstripe Mullion Reader - (Beige) Integrated S650 Mullion Reader Interface, Track 1 Operation. ** NOTE: Does not support S660 RIM	AMAG	\$ 182.04	One Year	USA

SIN	MODEL NUMBER	PRODUCT DESCRIPTION	BRAND	GSA Price w/ IFF	Warranty	COO
246 35 6	635-2	Symmetry S635 Magstripe Mullion Reader - (Beige) Integrated S650 Mullion Reader Interface, Track 2 Operation. ** NOTE: Does not support S660 RIM	AMAG	\$ 182.04	One Year	USA
246 35 6	640-CWK	Heater Kit for S640 Keypad Reader - Requires 110v/24VAC transformer (6XX-CWK-TRANS).	AMAG	\$ 50.22	One Year	USA
246 35 6	640-GAK	Gasket Kit for S640 Keypad Reader	AMAG	\$ 3.15	One Year	USA
246 35 6	674-AG	Symmetry S674 Prox Wallmount Reader - (Beige) Supports HID prox, 9" range. (NOTE: Supports S660 RIM).	AMAG	\$ 196.38	One Year	USA
246 35 6	674-BK	Symmetry S674 Prox Wallmount Reader - (Black) Supports HID prox, 9" range. (NOTE: Supports S660 RIM).	AMAG	\$ 196.38	One Year	USA
246 35 6	674-CG	Symmetry S674 Prox Wallmount Reader - (Gray) Supports HID prox, 9" range. (NOTE: Supports S660 RIM).	AMAG	\$ 196.38	One Year	USA
246 35 6	67X-CWK	Heater Kit for 67X, 71X, 84X and 85X Card Readers - Requires 110v/24VAC transformer (6XX-CWK-TRANS).	AMAG	\$ 89.67	One Year	USA
246 35 6	67X-GAK	Gasket Kit for 67X, 71X, 84X and 85X Card Readers	AMAG	\$ 4.72	One Year	USA
246 35 6	690-AG	Symmetry S690 Prox Mullion/Wallswitch Reader - (Beige) Supports HID prox, 4" range.*	AMAG	\$ 173.07	One Year	USA
246 35 6	690-BK	Symmetry S690 Prox Mullion/Wallswitch Reader - (Black) Supports HID prox, 4" range.*	AMAG	\$ 173.07	One Year	USA
246 35 6	690-CG	Symmetry S690 Prox Mullion/Wallswitch Reader - (Gray) Supports HID prox, 4" range.*	AMAG	\$ 173.07	One Year	USA
246 35 6	692-AG	Symmetry S692 Prox Mullion/Wallswitch Reader - (Beige) Supports HID prox, 4" range. Wiegand connection.*	AMAG	\$ 160.51	One Year	USA
246 35 6	692-BK	Symmetry S692 Prox Mullion/Wallswitch Reader - (Black) Supports HID prox, 4" range. Wiegand connection.*	AMAG	\$ 160.51	One Year	USA
246 35 6	692-CG	Symmetry S692 Prox Mullion/Wallswitch Reader - (Gray) Supports HID prox, 4" range. Wiegand connection.*	AMAG	\$ 160.51	One Year	USA
246 35 6	6XX-CWK-TRANS	Transformer 110v/24VAC for Series 6XX, 7XX, 8XX Card Readers - Reader Heater Kits - REQUIRED	AMAG	\$ 25.11	One Year	USA
246 35 6	720-AG-SMARTMAX	Symmetry S720 Contact SmartCard Reader - Reads smartMAX programmed cards.	AMAG	\$ 314.75	One Year	USA
246 35 6	721-AG-SMARTMAX	Symmetry S721 Contact SmartCard Keypad Reader - Reads smartMAX programmed cards.	AMAG	\$ 448.36	One Year	USA

SIN	MODEL NUMBER	PRODUCT DESCRIPTION	BRAND	GSA Price w/ IFF	Warranty	COO
246 35 6	813-KP232BE-AG-001	Symmetry S813 Fingerprint MIFARE/DESFire Encoder Kit - Supports smartMAX MIFARE/DESFire cards. ISO14443 Requires authorization (AUTH-1-MAG/SMART) & sentinel for DESFire card capability (AUTH-DES-099).	AMAG	\$ 2,041.84	One Year	USA
246 35 6	813-KP232BE-SMART-AG-001	Symmetry S813 Fingerprint smartMAX Encoder Kit - Includes 813 KP232E-AG-001 & SMARTMAX-ENCODER-MOD software. Requires authorization (AUTH-1-MAG/SMART) & sentinel for DESFire cards (AUTH-DES-099).	AMAG	\$ 4,076.51	One Year	USA
246 35 6	813-KP-AG-001	Symmetry S813 Fingerprint Reader - (Beige) Supports smartMAX MIFARE / DESFire cards, 1" range. ISO14443.	AMAG	\$ 1,570.17	One Year	USA
246 35 6	820-AG	Symmetry S820 Prox Wallswitch Reader - (Beige) Supports HID 125 KHz format cards, 5" range.	AMAG	\$ 173.07	One Year	USA
246 35 6	820-BK	Symmetry S820 Prox Wallswitch Reader - (Black) Supports HID 125KHz cards, 5" range.	AMAG	\$ 173.07	One Year	USA
246 35 6	820-CG	Symmetry S820 Prox Wallswitch Reader - (Gray) Supports HID 125KHz cards, 5" range.	AMAG	\$ 173.07	One Year	USA
246 35 6	823-AG	Symmetry S823 Smartcard Wallswitch Reader - (Beige) Supports Mifare/DESfire smartcards, 0.4" read range.	AMAG	\$ 199.07	One Year	USA
246 35 6	830-AG	Symmetry S830 Prox Mullion Reader - (Beige) Supports HID 125KHz cards, 2" range.	AMAG	\$ 173.07	One Year	USA
246 35 6	830-BK	Symmetry S830 Prox Mullion Reader - (Black) Supports HID 125KHz cards, 2" range.	AMAG	\$ 173.07	One Year	USA
246 35 6	830-CG	Symmetry S830 Prox Mullion Reader - (Gray) Supports HID 125KHz cards, 2" range.	AMAG	\$ 173.07	One Year	USA
246 35 6	840-AG	Symmetry S840 Prox Wallmount Reader - (Beige) Supports HID 125KHz cards, 5" range.	AMAG	\$ 196.38	One Year	USA
246 35 6	840-BK	Symmetry S840 Prox Wallmount Reader - (Black) Supports HID 125KHz cards, 5" range.	AMAG	\$ 196.38	One Year	USA
246 35 6	840-CG	Symmetry S840 Prox Wallmount Reader - (Gray) Supports HID 125KHz cards, 5" range.	AMAG	\$ 196.38	One Year	USA
246 35 6	840-KP-AG	Symmetry S840 Prox Wallmount Keypad Reader - (Beige) Supports HID 125KHz cards, 5" range.	AMAG	\$ 345.24	One Year	USA
246 35 6	840-KP-BK	Symmetry S840 Prox Wallmount Keypad Reader - (Black) Supports HID 125KHz cards, 5" range.	AMAG	\$ 345.24	One Year	USA

SIN	MODEL NUMBER	PRODUCT DESCRIPTION	BRAND	GSA Price w/ IFF	Warranty	COO
246 35 6	840-KP-CG	Symmetry S840 Prox Wallmount Keypad Reader - (Gray) Supports HID 125Khz cards, 5" range.	AMAG	\$ 345.24	One Year	USA
246 35 6	843-AG	Symmetry S843 Smartcard Wallmounted Reader - (Beige) Reads Embedded # & smartMAX MIFARE / DESFire. 1" range.** NOTE: Supports S660 RIM	AMAG	\$ 432.22	One Year	USA
246 35 6	843-BK	Symmetry S843 Smartcard Wallmount Reader - (Black) Reads Embedded # & smartMAX MIFARE / DESFire. 1" range.** NOTE: Supports S660 RIM	AMAG	\$ 432.22	One Year	USA
246 35 6	843-CG	Symmetry S843 Smartcard Wallmount Reader - (Gray) Reads Embedded # & smartMAX MIFARE / DESFire. 1" range.** NOTE: Supports S660 RIM	AMAG	\$ 432.22	One Year	USA
246 35 6	843-KP-AG	Symmetry S843 Smartcard Wallmount Keypad Reader - (Beige) Reads Embedded # & smartMAX MIFARE / DESFire. 1" range.** NOTE: Supports S660 RIM	AMAG	\$ 463.61	One Year	USA
246 35 6	843-KP-BK	Symmetry S843 Smartcard Wallmount Keypad Reader - (Black) Reads Embedded # & smartMAX MIFARE / DESFire. 1" range.** NOTE: Supports S660 RIM	AMAG	\$ 463.61	One Year	USA
246 35 6	843-KP-CG	Symmetry S843 Smartcard Wallmount Keypad Reader - (Gray) Reads Embedded # & smartMAX MIFARE / DESFire. 1" range.** NOTE: Supports S660 RIM	AMAG	\$ 463.61	One Year	USA
246 35 6	853-COMBI-631	Symmetry S853 Smartcard + Magstripe Wallmount Keypad Reader - (Beige) - Reads CAC & DESFire smartcards. 1" range.** NOTE: Supports S660 RIM	AMAG	\$ 931.70	One Year	USA
246 35 6	853-KP-AG	Symmetry S853 Smartcard Wallmount Keypad Reader - (Beige) - Reads CAC contact & DESFire contactless card. 1" range.** NOTE: Supports S660 RIM	AMAG	\$ 565.83	One Year	USA
246 35 1	8I	Input monitor module - 8 normally open or closed, supervised or non-supervised inputs for monitoring vital alarm points or for providing elevator floor selection control. NOTE: Requires a 2g or 2gE system controllers. NOTE: Limited quantities available!	RS2	\$ 474.19	One Year	USA

SIN	MODEL NUMBER	PRODUCT DESCRIPTION	BRAND	GSA Price w/ IFF	Warranty	COO
246 35 1	80	Output control module - 8 programmable output relays with the option of being configured as fail-safe or fail-secure. These relays support "On", "Off" or "Pulse" modes for a variety of applications such as elevator control or any device requiring dry contacts. NOTE: Requires a 2g or 2gE system controllers. NOTE: Limited quantities available!	RS2	\$ 474.19	One Year	USA
246 35 1	ADMIN/COMMS-V6.1	Symmetry Enterprise Administration Client Software V6.1 - Software for 1 Client License. Includes CD, manuals. (NOTE: Requires Microsoft SQL Client Access license).	AMAG	\$ 943.36	One Year	USA
246 35 1	ADMIN/COMMS-V6.1-HSE	Symmetry Enterprise HSE Administration Client Software V6.1 - Software for 1 Client License. Includes CD, manuals. (NOTE: Requires Microsoft SQL Client Access license).	AMAG	\$ 1,037.51	One Year	USA
246 42 1	ANT-WP16-24/S	16dBi gain, 2.4GHz band, 27° beamwidth, patch antenna with 1 meter (3-foot) SMA-N cable	VERINT	\$ 237.63	One Year	USA
246 42 1	ANT-WP18-49	ANTENNA; 18dBi; Linear, Flat-panel; 4.9GHz-6.0GHz; 20deg H-BW; N-Type female; ROHS	VERINT	\$ 224.18	One Year	USA
246 42 1	ANT-WP19-5x/S	19dBi gain, 5.25-5.85GHz band, 18° beamwidth, subscriber antenna ; H/V-BW; N female; ROHS	VERINT	\$ 367.66	One Year	USA
246 42 1	ANT-WP23-5x/S	23 dBi gain, 6.05-5.875 GHz band, 9° beamwidth H/V-BW, subscriber antenna, N female.	VERINT	\$ 493.20	One Year	USA
246 42 1	ANT-WP25-49	ANTENNA; 25dBi; Linear, Flat-panel; 4.9GHz-6.0GHz; 6deg H-BW; N-Type female; ROHS	VERINT	\$ 538.04	One Year	USA
246 42 1	ANT-WP8-49/5x	ANTENNA; 8dBi; vertical polarized Omni-directional; 4.9 - 5.875GHz; 16 degree -BW; N male; ROHS	VERINT	\$ 215.21	One Year	USA
246 42 1	ANT-WS16-5x/S	16dBi gain, 5.25-5.85GHz band, 90° beamwidth, sector panel antenna with 1 meter (3-foot) SMA-N cable	VERINT	\$ 896.73	One Year	USA
246 35 6	A-RC	Reader connector cable, replacement (lot of 5)	RS2	\$ 34.84	One Year	USA
246 35 6	ARTWORK SETUP - HID	HID set-up fee for custom artwork - one time charge on initial order, minimum order 500.** NOTE: Add \$0.20 for Corporate 1000 Format. Contact AMAG customer service for "How to order Guide".	AMAG	\$ 364.07	One Year	USA
246 35 6	A-SK	Security screw key for 'A-SS' (lot of 5)	RS2	\$ 30.97	One Year	USA
246 35 6	A-SS	Security Screw (lot of 10)	RS2	\$ 11.61	One Year	USA
246 35 1	AUTH-1-ENX-HSE	Symmetry Homeland System Code Authorization - Authorizes Encoding for a single Symmetry Homeland System code.	AMAG	\$ 86.98	One Year	USA

SIN	MODEL NUMBER	PRODUCT DESCRIPTION	BRAND	GSA Price w/ IFF	Warranty	COO
246 43	AUTH-1-MAG/SMART	microMAX/smartMAX Customer Code Authorization - Encoding for a single Customer Code.	AMAG	\$ 78.91	One Year	USA
246 43	AUTH-50-MAG/SMART	microMAX/smartMAX Distributor Disk - Disk for Encoding a block of 50 Customer Codes.	AMAG	\$ 392.77	One Year	USA
246 35 1	AUTH-DES-001	Desfire Authorization Sentinel - Authorizes Encoding DESFire Contactless Smartcards. Uses USB Port	AMAG	\$ 2,593.33	One Year	USA
246 43	AUTH-DES-099	DESFire Authorization Sentinel - Authorizes encoding DESFire Contactless Smartcards. Uses USB port.	AMAG	\$ 1,161.26	One Year	USA
246 42 1	AV1300DN	1.3 Megapixel Camera, 1280x1024 w/Day/Night motorized IR cut filter, lens not included	VERINT	\$ 892.24	One Year	USA
246 42 1	AV1300M	1.3 Megapixel Camera, 1280x1024, lens not included	VERINT	\$ 789.12	One Year	USA
246 42 1	AV1305	AV1305 1.3 Megapixel H.264/MJPEG Color Camera, 1280x1024	Verint	\$ 892.24	One Year	USA
246 42 1	AV1305-AI	AV1305-AI 1.3 Megapixel H.264/MJPEG Color Camera, 1280x1024, w/DC Auto Iris	Verint	\$ 986.40	One Year	USA
246 42 1	AV1305DN	AV1305DN 1.3 Megapixel H.264/MJPEG Day/Night Camera, 1280x1024, motorized IR cut filter	Verint	\$ 986.40	One Year	USA
246 42 1	AV1355	AV1355 1.3 Megapixel H.264/MJPEG IP Color All-In-One Camera, 4.5-10mm Megapixel Varifocal Lens, IP66 Vandal Resistant Dome Housing	Verint	\$ 1,192.64	One Year	USA
246 42 1	AV1355DN	AV1355DN 1.3 Megapixel H.264/MJPEG IP DayNight All-In-One Camera, 4.5-10mm Megapixel Varifocal Lens, IP66 Vandal Resistant Dome Housing	Verint	\$ 1,295.77	One Year	USA
246 42 1	AV2100DN	2.0 Megapixel Camera, 1600x1200 w/Day/Night motorized IR cut filter, lens not included	VERINT	\$ 1,089.52	One Year	USA
246 42 1	AV2100M	2.0 Megapixel Camera, 1600x1200, lens not included	VERINT	\$ 986.40	One Year	USA
246 42 1	AV2105	AV2105 2 Megapixel H.264/MJPEG Color Camera, 1600x1200	Verint	\$ 986.40	One Year	USA
246 42 1	AV2105-AI	AV2105-AI 2 Megapixel H.264/MJPEG Color Camera, 1600x1200, w/DC Auto Iris	Verint	\$ 1,089.52	One Year	USA
246 42 1	AV2105DN	AV2105DN 2 Megapixel H.264/MJPEG Day/Night Camera, 1600x1200, motorized IR cut filter	Verint	\$ 1,089.52	One Year	USA
246 42 1	AV2155	AV2155 2 Megapixel H.264/MJPEG IP Color All-In-One Camera, 4.5-10mm Megapixel Varifocal Lens, IP66 Vandal Resistant Dome Housing	Verint	\$ 1,389.92	One Year	USA

SIN	MODEL NUMBER	PRODUCT DESCRIPTION	BRAND	GSA Price w/ IFF	Warranty	COO
246 42 1	AV2155DN	AV2155DN 2 Megapixel H.264/MJPEG IP DayNight All-In-One Camera, 4.5-10mm Megapixel Varifocal Lens, IP66 Vandal Resistant Dome Housing	Verint	\$ 1,488.56	One Year	USA
246 42 1	AV3100DN	3.0 Megapixel Camera, 2048x1536 w/Day/Night motorized IR cut filter, lens not included	VERINT	\$ 1,089.52	One Year	USA
246 42 1	AV3100M	3.0 Megapixel Camera, 2048x1536, lens not included	VERINT	\$ 986.40	One Year	USA
246 42 1	AV3105	AV3105 3 Megapixel H.264/MJPEG Color Camera, 2048x1536	Verint	\$ 1,089.52	One Year	USA
246 42 1	AV3105-AI	AV3105-AI 3 Megapixel H.264/MJPEG Color Camera, 2048x1536, w/ DC Auto Iris	Verint	\$ 1,192.64	One Year	USA
246 42 1	AV3105DN	AV3105DN 3 Megapixel H.264/MJPEG Day/Night Camera, 2048x1536, motorized IR cut filter	Verint	\$ 1,192.64	One Year	USA
246 42 1	AV3155	AV3155 3 Megapixel H.264/MJPEG IP Color All-In-One Camera, 4.5-10mm Megapixel Varifocal Lens, IP66 Vandal Resistant Dome Housing	Verint	\$ 1,488.56	One Year	USA
246 42 1	AV3155DN	AV3155DN 3 Megapixel H.264/MJPEG IP DayNight All-In-One Camera, 4.5-10mm Megapixel Varifocal Lens, IP66 Vandal Resistant Dome Housing	Verint	\$ 1,587.20	One Year	USA
246 42 1	AV5100DN	3.0 Megapixel Camera, 2592x1944 w/Day/Night ,lens not included	VERINT	\$ 1,192.64	One Year	USA
246 42 1	AV5100M	5.0 Megapixel Camera, 2592x1944 ,lens not included	VERINT	\$ 1,089.52	One Year	USA
246 42 1	AV5105	AV5105 5 Megapixel H.264/MJPEG Color Camera, 2592x1944	Verint	\$ 1,192.64	One Year	USA
246 42 1	AV5105-AI	AV5105-AI 5 Megapixel H.264/MJPEG Color Camera, 2592x1944, w/DC Auto Iris	Verint	\$ 1,295.77	One Year	USA
246 42 1	AV5105DN	AV5105DN 5 Megapixel H.264/MJPEG Day/Night Camera, 2592x1944, motorized IR cut filter	Verint	\$ 1,295.77	One Year	USA
246 42 1	AV5155	AV5155 5 Megapixel H.264/MJPEG IP Color All-In-One Camera, 4.5-10mm Megapixel Varifocal Lens, IP66 Vandal Resistant Dome Housing	Verint	\$ 1,587.20	One Year	USA
246 42 1	AV5155DN	AV5155DN 5 Megapixel H.264/MJPEG IP DayNight All-In-One Camera, 4.5-10mm Megapixel Varifocal Lens, IP66 Vandal Resistant Dome Housing	Verint	\$ 1,685.84	One Year	USA
246 42 1	AV8180	8.0 Megapixel 180° Camera, 6400x1200, (4) 8mm MP included	VERINT	\$ 2,385.29	One Year	USA
246 42 1	AV8360	8.0 Megapixel 180° Camera, 6400x1200, (4) 8mm MP included	VERINT	\$ 2,205.94	One Year	USA

SIN	MODEL NUMBER	PRODUCT DESCRIPTION	BRAND	GSA Price w/ IFF	Warranty	COO
246 35 6	AVICLAMP	Stanless Steel mounting bracket for all types of AVI readers for use with PS094-AVIB. *NOTE: For product specifications and literature, visit http://www.thehousingcompany.com/PDFlinkpage.html	RS2	\$ 127.74	One Year	USA
246 43	AXIS 212PTZ	AXIS 212 PTZ Network Camera - Pan/tilt/zoom camera / NO moving parts. 3x zoom. 140 degrees pan / 105 degrees tilt. Up to VGA resolution at 30fps. I/O for alarm/event handling. Audio. Includes wall mount kit & power supply.* NOTE: Additional AXIS products available. Call for Quote.	AMAG	\$ 729.93	One Year	USA
246 43	AXIS 213PTZ	AXIS 213 PTZ Network Camera - Pan/tilt/zoom (26x) camera, auto focus lens, IR mode (up to 9.8 ft. NM=870). 704x480 resolution, 30 fps, audio (requires AXIS 213CM). For ceiling mount or desktop use. Power supply included.* NOTE: Additional AXIS products available. Call for Quote.	AMAG	\$ 1,684.95	One Year	USA
246 43	AXIS 214PTZ	AXIS 214 PTZ Network Camera - Pan/tilt/zoom (x18) camera. Auto-iris, automatic day/night & auto-focus zoom lens. 4CIF resolution, 30fps, I/O for alarm/event handling. Audio. Includes ceiling mount kit & power supply.* NOTE: Additional AXIS products available. Call for Quote.	AMAG	\$ 1,459.87	One Year	USA
246 43	AXIS 216FD	AXIS 216FD Fixed Dome Indoor Network Camera - Discreet tamper-resistant casing, varifocal DC-iris lens, VGA 640x480 resolution, 30fps, MPEG-4, I/O, audio, PoE. Includes power supply.	AMAG	\$ 707.52	One Year	USA
246 43	AXIS 216FD-V	AXIS 216FD Vandal-Resistant Fixed Dome Indoor Network Camera - Compact indoor casing, varifocal DC-iris lens, VGA 640x480 resolution, 30fps, MPEG-4, I/O, audio, PoE. Includes power supply.	AMAG	\$ 752.35	One Year	USA
246 43	AXIS 216MFD	AXIS 216MFD 1.3 Megapixel Fixed Dome Indoor Network Camera - Varifocal DC-iris lens, tamper-resistant casing, MPEG-4, 1280x1024 resolution, 12fps full / 30fps 800x600, I/O, two-way audio, PoE. Includes power supply.	AMAG	\$ 819.61	One Year	USA
246 43	AXIS 216MFD-V	AXIS 216MFD Vandal-Resistant 1.3 Megapixel Fixed Dome Indoor Network Camera - Varifocal DC-iris lens, compact casing, MPEG-4, 1280x1024 resolution, 12fps full / 30fps 800x600, I/O, audio, PoE. Includes power supply.	AMAG	\$ 864.44	One Year	USA

SIN	MODEL NUMBER	PRODUCT DESCRIPTION	BRAND	GSA Price w/ IFF	Warranty	COO
246 43	AXIS 221	AXIS 221 Day/Night Indoor/Outdoor Network Camera - 640x480 resolution @ 45fps, PoE, MPEG-4, high-quality Pentax lens. Includes adjustable stand & power supply.	AMAG	\$ 1,122.70	One Year	USA
246 43	AXIS 223M	AXIS 223M 2.0 Megapixel Indoor/Outdoor Network Camera - Varifocal DC-iris megapixel lens. Auto day/night, 1600x1200 resolution, 12fps in 16:9, MPEG-4, I/O, audio, PoE, RS-232 & RS-485. Includes power supply.	AMAG	\$ 1,404.27	One Year	USA
246 43	AXIS 225FD	AXIS 225FD Indoor/Outdoor Fixed Dome Network Camera - Varifocal DC-iris lens, auto day/night, vandal-resistant outdoor IP66 casing, built-in heater / fan, VGA 640x480 resolution, 30fps, I/O, PoE. Includes indoor power supply.	AMAG	\$ 1,122.70	One Year	USA
246 43	AXIS 231D+PTZ	AXIS 231D+ PTZ Network Dome Camera - Auto iris/focus zoom lens, 0.3 lux, continuous 360° rotation. >0° to -90° tilt range. 4CIF resolution, 30fps, I/O for alarm/event handling. Includes hard / drop ceiling mount kit, power supply.* NOTE: Additional AXIS products available. Call for Quote.	AMAG	\$ 2,247.19	One Year	USA
246 43	AXIS 232D+PTZ	AXIS 232D+ PTZ Network Dome Camera - Auto iris/focus zoom lens, 0.3 lux color, auto day/night, continuous 360° rotation, >0° to -90° tilt range, 4CIF resolution, 30fps, I/O. Includes hard/drop ceiling mount kit, power supply.* NOTE: Additional AXIS products available. Call for Quote.	AMAG	\$ 2,247.19	One Year	USA
246 43	AXIS 233D	AXIS 232D+ PTZ Network Dome Camera - Auto iris/focus zoom lens, 0.3 lux color, auto day/night, continuous 360° rotation, 180° tilt range, 4CIF resolution, 30fps, I/O. Includes hard/drop ceiling mount kit & power supply.* NOTE: Additional AXIS products available. Call for Quote.	AMAG	\$ 2,808.54	One Year	USA
246 43	AXIS 241S	AXIS 241S Video Server - One port high frame rate Motion JPEG / MPEG-4 video server.* NOTE: Additional AXIS products available. Call for Quote.	AMAG	\$ 561.35	One Year	USA
246 43	AXIS 243Q Blade	AXIS 243Q Video Blade Server - 4 channel 30fps, MPEG-4. For AXIS 291 1U Video Server Rack.* NOTE: Additional AXIS products available. Call for Quote.	AMAG	\$ 1,122.70	One Year	USA
246 43	AXIS 243SA	AXIS 243SA Video Server - One channel 30fps MPEG-4.* NOTE: Additional AXIS products available. Call for Quote.	AMAG	\$ 785.53	One Year	USA

SIN	MODEL NUMBER	PRODUCT DESCRIPTION	BRAND	GSA Price w/ IFF	Warranty	COO
246 43	AXIS 291	AXIS 291 1U Video Server Rack - 1U 19" rack unit, 3 exp. slots. Universal power supply. 10/100/1000Base-T NIC.* NOTE: Additional AXIS products available. Call for Quote.	AMAG	\$ 448.36	One Year	USA
246 43	AXIS 295 Joystick	AXIS 295 USB Joystick - For control AXIS PTZ & Dome cameras.* NOTE: Additional AXIS products available. Call for Quote.	AMAG	\$ 392.77	One Year	USA
246 35 6	BAT-13	Access It! First Step Replacement Battery, 1.3 Ah ,12 Volt	RS2	\$ 19.35	One Year	USA
246 35 6	BAT-70	Rechargeable battery, 7.0 Ah ,12 Volt Includes: battery leads and battery bracket for NCL enclosure	RS2	\$ 38.71	One Year	USA
246 35 6	BIO-GW	Bioscrypt Gateway - Enables the SCPe or EP-2500 to communicate with Bioscrypt fingerprint readers. NOTE: Requires a SCPe or EP-2500 system controller. NOTE: The BIO-GW is NOT needed for the new Series - II MR-50 and MR-52 reader boards. RS2 offers the entire line of Bioscrypt™ readers and cards. Please contact for pricing and availability of items not listed.	RS2	\$ 725.81	One Year	USA
246 35 1	BUILDING-CONTROL-V6.1	Symmetry Building Management Module V6.1 - Provides BACnet integration with HVAC / BMS systems.	AMAG	\$ 5,322.96	One Year	USA
246 35 1	BUSINESS/16-V6.1	Symmetry Business 16 Reader Software V6.1 - Software, database (MSDE) & 1 Client. Includes CD, sentinel & Lifetime Site Support Agreement. (NOTE: 1st Client & DB run on 1 PC. Support for 3 Clients total).	AMAG	\$ 126.44	One Year	USA
246 35 1	BUSINESS/64-V6.1	Symmetry Business 64 Reader Software V6.1 - Software, database (MSDE) & 1 Client. Includes CD, sentinel & Lifetime Site Support Agreement. (NOTE: 1st Client & DB run on 1 PC. Support for 3 Clients total).	AMAG	\$ 1,279.63	One Year	USA
246 35 1	BUSINESS/CLIENT-V6.1	Symmetry Business Client Software V6.1 - Software for 1 Business Client. Includes CD & Manuals. (NOTE: 1st Client & DB run on same PC. System supports 3 Clients total. Client License required for each PC).	AMAG	\$ 191.90	One Year	USA
247 35 1	BUSINESS/CLIENT-V6.1 3	Symmetry Business 3 User Web Client Software V6.1 - Web Client software for 3 Named Users. Includes License, CD & sentinel. (NOTE: Requires separate Microsoft Terminal Services or Citrix MetaFrame server).	AMAG	\$ 621.43	One Year	USA

SIN	MODEL NUMBER	PRODUCT DESCRIPTION	BRAND	GSA Price w/ IFF	Warranty	COO
246 42 1	BUSINESS-BDL	Symmetry Business Bundled Computer - Preloaded Symmetry Business Software on COMPUTER 1 (see computer section). Symmetry Business sold separately. (NOTE: Bundled Computer Worksheet required with PO).	AMAG	\$ 1,702.88	One Year	USA
246 35 6	C30E	Fargo Persona C30e Printer - Dye Sublimation	AMAG	\$ 2,117.17	One Year	USA
246 35 6	C-52	RS-232 to Two Wire RS-485 Port Converter. Enables communication with SCPs that are further than 50' from the host computer. Applications include conditions where only one communication port is available on the host computer, limiting the system to just one hardwired RS-232 SCP. By using the C-52, the software and hardware may be configured to support up to eight SCPs on a single communication port. Includes: one DB-9 to RJ-45 computer cable, one DB-25 to RJ-45 pc cable and one plug-in power supply	RS2	\$ 191.61	One Year	USA
246 42 1	CABAA	Audio and Alarms Cable	VERINT	\$ 62.77	One Year	USA
246 42 1	CABET-25	25 meter (82 foot) outdoor Ethernet replacement cable	VERINT	\$ 80.71	One Year	USA
246 42 1	CABET-50	50 meter (164 foot) outdoor Ethernet replacement cable	VERINT	\$ 143.48	One Year	USA
246 42 1	CABPV	Spare 3 meter (10-foot) cabling assembly for power/video/PTZ	VERINT	\$ 71.74	One Year	USA
246 35 1	CENTRAL-STATION-V6.1	Symmetry Enterprise Central Station Option Software V6.1 - Add-on Software for Symmetry Enterprise. Increases Company Partitions to 999. Provides support for ALL field panels types. Includes 12 Month Site Support Agreement. (NOTE: Requires Microsoft SQL Server & SQL Client Access licenses).	AMAG	\$ 6,405.31	One Year	USA
246 42 1	CLIENT-BDL	Symmetry Client Bundled Computer - Preloaded Symmetry Client Software on COMPUTER 1 (see computer section). Symmetry Client Software sold separately. (NOTE: Bundled Computer Worksheet required with PO).	AMAG	\$ 1,702.88	One Year	USA
246 42 1	CLRDOME	Clear dome cover for S2700e IP mini dome camera.	VERINT	\$ 40.35	One Year	USA
246 35 6	COLOR SETUP - HID	HID set-up fee for color setup - one time charge on initial order, charge is per color per side, minimum order 500.** NOTE: Add \$0.20 for Corporate 1000 Format. Contact AMAG customer service for "How to order Guide".	AMAG	\$ 364.07	One Year	USA

SIN	MODEL NUMBER	PRODUCT DESCRIPTION	BRAND	GSA Price w/ IFF	Warranty	COO
246 42 1	COMPUTER1	Mini-Tower - Dell Optiplex 760, Intel Core2 Duo 2.80GHz, 2GB RAM, 250GB HDD, 256MB Video, CDRW/DVD, 1GB NIC, keyboard/mouse, 19" LCD, WinXP Pro, 3-year Next Business Day warranty. Recommended for Pro, Enterprise/512 & Clients.	AMAG	\$ 1,702.88	One Year	USA
246 42 1	COMPUTER2	Tower - Dell PowerEdge T410, Intel QuadCore Xeon 2.26GHz, 4GB RAM, 750GB HDD, DVD-RW, 1GB NIC, keyboard/mouse, 19" LCD, Windows Server 2003 R2 SP2 (Standard Ed.), SQL Server 2005 (Standard Ed.) w/ 5 CAL, NovaBackup (Server Ed.), 3-year Dell 5 x 10 Next Business Day warranty. Recommended for Symmetry Enterprise/Global/UNRESTRICTED Clients.	AMAG	\$ 9,325.94	One Year	USA
246 42 1	COMPUTER3	Rackmount - SuperMicro, Intel Core2 Duo 2.66GHz, 2GB RAM, 250GB HDD, CDRW/DVD, dual 10/100/1000 NIC (TOE enabled), rail kit, WinXP Pro. (NOTE: No keyboard/mouse/monitor). Recommended for Symmetry NVR.	AMAG	\$ 2,331.49	One Year	USA
246 42 1	COMPUTER4	Rackmount - Dell PowerEdge R410, Intel QuadCore Xeon 2.26GHz, 4GB RAM, 750GB HDD, DVD-ROM, dual 10/100/1000 NIC, sliding rail kit, Windows Server 2003 R2 SP2 (Standard Ed.), 3-year Dell 5 x 10 Next Business Day warranty. (NOTE: No keyboard/mouse/monitor). Recommended for Symmetry NVR.	AMAG	\$ 3,945.59	One Year	USA
246 42 1	COMPUTER5	Tower - Dell PowerEdge T100 Server, Intel Core2 Duo E7300 2.66GHz, 4GB RAM, 500GB HDD, DVD, 1GB NIC, Windows Server 2003 R2 SP2 (Standard Ed.), 3-year Next Business Day warranty. (NOTE: No keyboard/mouse/monitor). Recommended for Symmetry Web Access Server. (NOTE: Requires Terminal Services Licenses).	AMAG	\$ 3,004.03	One Year	USA

SIN	MODEL NUMBER	PRODUCT DESCRIPTION	BRAND	GSA Price w/ IFF	Warranty	COO
246 42 1	COMPUTER6	Symmetry NVR with 2TB local storage - Provides 2TB of usable video storage for existing Symmetry systems. Includes: Symmetry NVR software and server. Server specification: Intel Xeon Quad Core 2.0GHZ, 4GB RAM, 1 x 250GB drive with Windows Vista Ultimate, 2 x 1TB SATA drives with RAID controller (customer to configure RAID array if required. Note: RAID configuration will reduce available storage). 2 x Gigabit 10/100/1000 NICs, CD/DVD-RW, keyboard, mouse, 2U 19" Rack mount with rail kit included. (Note: no monitor). This configuration is able to provide storage for 128 cameras at 2CIF 4FPS for 5 days (number of days storage will vary depending on motion and camera location. Calculation assumes high motion and poor camera location. A storage calculator tool is available)	AMAG	\$ 4,572.40	One Year	USA
246 42 1	COMPUTER7	Symmetry NVR with 5TB local storage - Provides 5TB of usable video storage for existing Symmetry systems. Includes: Symmetry NVR software and server. Server specification: Intel Xeon Quad Core 2.0GHZ, 4GB RAM, 1 x 250GB drive with Windows Vista Ultimate, 5 x 1TB SATA drives with RAID controller (customer to configure RAID array if required. Note: RAID configuration will reduce available storage). 2 x Gigabit 10/100/1000 NICs, CD/DVD-RW, keyboard, mouse, 2U 19" Rack mount with rail kit included. (Note: no monitor). This configuration is able to provide storage for 128 cameras at 2CIF 4FPS for 12 days (number of days storage will vary depending on motion and camera location. Calculation assumes high motion and poor camera location. A storage calculator tool is available)	AMAG	\$ 6,321.91	One Year	USA
246 35 6	CS-UHF-0-0	UHF Clamshell Badge - AWID Logo. NOTE: Only works with the UA-612 and LR-2000 readers.	RS2	\$ 5.98	One Year	USA
246 35 1	DATACONNECT-V6.1	Symmetry Cardholder Data Import/Export Module V6.1 - Provides import/export of cardholder data.	AMAG	\$ 982.81	One Year	USA
246 35 1	DATA-CONNECT-V6.1-HSE	Symmetry Homeland Card Holder Data Import / Export Module - Allows import and export of Symmetry Homeland card holder data to other systems. Includes software CD and authorization sentinel.	AMAG	\$ 1,081.45	One Year	USA
246 35 6	DC1-3C	Delta Combo-Frequency ISO 1K Contactless Smartcard	RS2	\$ 10.80	One Year	USA

SIN	MODEL NUMBER	PRODUCT DESCRIPTION	BRAND	GSA Price w/ IFF	Warranty	COO
246 35 6	DC1-3S	Delta Combo-Frequency ISO 1K Contactless Smartcard with MS	RS2	\$ 11.32	One Year	USA
246 35 6	Delta USB	USB Contactless Smartcard Reader. Farpointe Data's Delta Line combines 13.56-mHz contactless smartcard (Mifare-based) and 125-kHz proximity (Farpointe, HID and AWID Delta readers are able to read the sector (access control) data and/or card serial number from all ISO 14443 Type A & B compliant Delta Readers are compatible with a wide range of 13.56-MHz smartcard-based credentials, including Mifare (sector and card serial number), FIPS-201 PIV Types A and B, TWIC and the entire range of Delta Credentials. At 125-kHz Delta is compatible with Farpointe cards and tags and optionally HID and AWID standard proximity credentials.	RS2	\$ 164.52	One Year	USA
246 35 6	Delta3	Multi-Technology Contactless Smartcard Reader. Farpointe Data's Delta Line combines 13.56-mHz contactless smartcard (Mifare-based) and 125-kHz proximity (Farpointe, HID and AWID Delta readers are able to read the sector (access control) data and/or card serial number from all ISO 14443 Type A & B compliant Delta Readers are compatible with a wide range of 13.56-MHz smartcard-based credentials, including Mifare (sector and card serial number), FIPS-201 PIV Types A and B, TWIC and the entire range of Delta Credentials. At 125-kHz Delta is compatible with Farpointe cards and tags and optionally HID and AWID standard proximity credentials.	RS2	\$ 164.52	One Year	USA
246 35 6	Delta5	Multi-Technology Contactless Smartcard Reader. Farpointe Data's Delta Line combines 13.56-mHz contactless smartcard (Mifare-based) and 125-kHz proximity (Farpointe, HID and AWID Delta readers are able to read the sector (access control) data and/or card serial number from all ISO 14443 Type A & B compliant Delta Readers are compatible with a wide range of 13.56-MHz smartcard-based credentials, including Mifare (sector and card serial number), FIPS-201 PIV Types A and B, TWIC and the entire range of Delta Credentials. At 125-kHz Delta is compatible with Farpointe cards and tags and optionally HID and AWID standard proximity credentials.	RS2	\$ 189.68	One Year	USA

SIN	MODEL NUMBER	PRODUCT DESCRIPTION	BRAND	GSA Price w/ IFF	Warranty	COO
246 35 6	Delta5.3	Multi-Technology Contactless Smartcard Reader. Farpointe Data's Delta Line combines 13.56-mHz contactless smartcard (Mifare-based) and 125-kHz proximity (Farpointe, HID and AWID Delta readers are able to read the sector (access control) data and/or card serial number from all ISO 14443 Type A & B compliant Delta Readers are compatible with a wide range of 13.56-MHz smartcard-based credentials, including Mifare (sector and card serial number), FIPS-201 PIV Types A and B, TWIC and the entire range of Delta Credentials. At 125-kHz Delta is compatible with Farpointe cards and tags and optionally HID and AWID standard proximity credentials.	RS2	\$ 189.68	One Year	USA
246 35 6	Delta6.4	Multi-Technology Contactless Smartcard Reader & Keypad. Farpointe Data's Delta Line combines 13.56-mHz contactless smartcard (Mifare-based) and 125-kHz proximity (Farpointe, HID and AWID Delta readers are able to read the sector (access control) data and/or card serial number from all ISO 14443 Type A & B compliant Delta Readers are compatible with a wide range of 13.56-MHz smartcard-based credentials, including Mifare (sector and card serial number), FIPS-201 PIV Types A and B, TWIC and the entire range of Delta Credentials. At 125-kHz Delta is compatible with Farpointe cards and tags and optionally HID and AWID standard proximity credentials.	RS2	\$ 315.48	One Year	USA
246 35 6	DEMO-INTEGRATED-V6.1	Symmetry Integrated Demo Kit - Pelican case incorporating ENVS, 2 analog cameras, 2 AXIS 207 IP cameras, M2150-8DBC with 2 card readers (smartcard & prox). Includes Symmetry Professional & Video Module software.	AMAG	\$ 3,843.37	One Year	USA
246 35 6	DEMO-VF	Bioscrypt V-Flex-A Reader on Demo/Enrollment Stand - with carrying case, psu	AMAG	\$ 1,053.65	One Year	USA
246 35 6	DEMO-VT	Bioscrypt V-Smart-A MIFARE Reader on Demo/Enrollment Stand - with carrying case, psu and 5 MIFARE Cards	AMAG	\$ 1,460.77	One Year	USA
246 35 6	DEMO-VTI	Bioscrypt V-Smart-A-H iClass Reader on Demo/Enrollment Stand - with carrying case, psu and 5 iClass Cards	AMAG	\$ 1,404.27	One Year	USA
246 35 6	DES-CARD	DESFire Smartcard - Plain White, non-encoded. (NOTE: 4K Memory 4K Bytes 32K Bit ISO14443 1-4).** NOTE: Minimum Order 100	AMAG	\$ 4.63	One Year	USA

SIN	MODEL NUMBER	PRODUCT DESCRIPTION	BRAND	GSA Price w/ IFF	Warranty	COO
246 35 6	DES-CARD-W/MAG	Mifare DESFire Magstripe Smartcard - Plain White, blanks. (NOTE: 4K Memory 4K Bytes 32K Bit ISO14443 1-4).** NOTE: Minimum Order 100	AMAG	\$ 4.85	One Year	USA
246 43	DES-ENCODE-813-KIT-1	DESFire 813 Encoding Kit - First Encoder - Contains one each of the following: AUTH-1-SMART - Contains file with Customer Specified Facility Code to be Encoded. Customer must advise facility code required (for existing systems) or request a new code (for new systems). AUTH-DES-099 - Turns on the ability to Encode DESFire, 813-KP232BE-AG-001 - Fingerprint Enrollment and Desfire Encoder Kit, ENCODER-SMART - Turns on the Encoding Option.	AMAG	\$ 6,277.08	One Year	USA
246 35 1	DES-ENCODE-813-KIT-1-HSE	DESFire 813 HSE Encoding Kit - First Encoder - Contains one each of the following: AUTH-1-SMART - Contains file with Customer Specified Facility Code to be Encoded. Customer must advise facility code required (for existing systems) or request a new code (for new systems). AUTH-DES-099 - Turns on the ability to Encode DESFire, 813-KP232BE-AG-001 - Fingerprint Enrollment and Desfire Encoder Kit, ENCODER-SMART - Turns on the Encoding Option.	AMAG	\$ 8,225.66	One Year	USA
246 43	DES-ENCODE-813-KIT-ADD	DESFire 813 Add-on Encoding Kit - Additional Encoders on same system. Includes one each of the following: AUTH-DES-099 (Turns on ability to encode DESFire), 813-KP232BE-AG-001 Fingerprint Enrollment & DESFire Encoder Kit.	AMAG	\$ 3,228.21	One Year	USA
246 35 1	DES-ENCODE-813-KIT-ADD-HSE	DESFire 813 HSE Add-on Encoding Kit - Additional Encoders on same system. Includes one each of the following: AUTH-DES-099 (Turns on ability to encode DESFire), 813-KP232BE-AG-001 Fingerprint Enrollment & DESFire Encoder Kit.	AMAG	\$ 4,839.63	One Year	USA
246 43	DES-ENCODE-KIT-1	DESFire Encoding Kit - First Encoder - Contains one each of the following: AUTH-1-MAG/SMART - Contains file with Customer Specified Facility Code to be Encoded. Customer must advise facility code required (for existing system or installation) or request a new code (for new systems or installations). AUTH-DES-099 - Turns on the ability to Encode DESFire, OMNIKEY-CM5321 - DESFire Card Encoder, ENCODER-SMART - Turns on the Encoding Option	AMAG	\$ 4,842.32	One Year	USA

SIN	MODEL NUMBER	PRODUCT DESCRIPTION	BRAND	GSA Price w/ IFF	Warranty	COO
246 35 1	DES-ENCODE-KIT-1-HSE	DESFire HSE Encoding Kit - First Encoder - Contains one each of the following: AUTH-1-SMART - Contains file with Customer Specified Facility Code to be Encoded. Customer must advise facility code required (for existing system or installation) or request a new code (for new systems or installations). AUTH-DES-099 - Turns on the ability to Encode DESFire, PAGODA - DESFire Card Encoder, ENCODER-SMART - Turns on the Encoding Option	AMAG	\$ 6,615.14	One Year	USA
246 43	DES-ENCODE-KIT-ADD	DESFire Encoding Kit - Additional Encoders on same system - Contains one each of the following: AUTH-DES-099 - Turns on the ability to Encode DESFire, OMNIKEY-CM5321 - DESFire Card Encoder	AMAG	\$ 1,788.97	One Year	USA
246 35 1	DES-ENCODE-KIT-ADD-HSE	DESFire HSE Encoding Kit - Additional Encoders on same system - Contains one each of the following: AUTH-DES-099 - Turns on the ability to Encode DESFire, PAGODA - DESFire Card Encoder	AMAG	\$ 3,228.21	One Year	USA
246 35 6	DESKTOP VF	Bioscrypt Fingerprint and Wiegand reader - V-PASS FX mounted on a plastic stand, power supply and CD	AMAG	\$ 940.66	One Year	USA
246 35 6	DESKTOP VN-A-H	Bioscrypt Fingerprint iClass Keypad Reader - V-SMART-A-H with Keypad mounted on a stand, power supply, CD.	AMAG	\$ 1,875.05	One Year	USA
246 35 6	DESKTOP VTI	Bioscrypt Fingerprint iClass Reader- V-SMART-A-H mounted on a stand, power supply and CD	AMAG	\$ 1,275.14	One Year	USA
246 35 1	DIRECTORY-SYNC-V6.1	Symmetry Directory Sync Manager Module V6.1 - Provides LDAP/Active Directory synchronization via Microsoft Identity Integration Server. (NOTE: Available for Symmetry Enterprise / Global ONLY. Requires MIIS & Server 2003).	AMAG	\$ 4,645.93	One Year	USA
246 35 6	DM1-3C	Delta Multi-Technology ISO 1K Contactless Smartcard	RS2	\$ 3.52	One Year	USA
246 35 6	DM1-3S	Delta Multi-Technology ISO 1K Contactless Smartcard with MS	RS2	\$ 4.06	One Year	USA

SIN	MODEL NUMBER	PRODUCT DESCRIPTION	BRAND	GSA Price w/ IFF	Warranty	COO
246-42-1	DS-ECSL100	Access It!® Universal - Enterprise Cluster Server Direct Support Agreement Annual Fee including one (1) Version Upgrade Fee, additional VUs at regular VU price. NOTE: The purchase orders must list the serial number of the qualifying software key (dongle).A DSA includes all version upgrades that occur as well as including the ability for the customer to contact RS2 Technical Support directly for software related issues with their Access It!® Universal software. NOTE: See the DIRECT SUPPORT AGREEMENTS (DSA) section at the front of this price schedule for specific details. NOTE: Priced per Cluster Node. Minimum of 2 copies of the software required to form a Cluster.	RS2	\$ 9,808.21	One Year	USA
246-42-1	DS-ECSL1000	Access It!® Universal - Enterprise Cluster Server Direct Support Agreement Annual Fee including one (1) Version Upgrade Fee, additional VUs at regular VU price. NOTE: The purchase orders must list the serial number of the qualifying software key (dongle).A DSA includes all version upgrades that occur as well as including the ability for the customer to contact RS2 Technical Support directly for software related issues with their Access It!® Universal software. NOTE: See the DIRECT SUPPORT AGREEMENTS (DSA) section at the front of this price schedule for specific details. NOTE: Priced per Cluster Node. Minimum of 2 copies of the software required to form a Cluster.	RS2	\$ 12,946.84	One Year	USA
246-42-1	DS-ECSL25	Access It!® Universal - Enterprise Cluster Server Direct Support Agreement Annual Fee including one (1) Version Upgrade Fee, additional VUs at regular VU price. NOTE: The purchase orders must list the serial number of the qualifying software key (dongle).A DSA includes all version upgrades that occur as well as including the ability for the customer to contact RS2 Technical Support directly for software related issues with their Access It!® Universal software. NOTE: See the DIRECT SUPPORT AGREEMENTS (DSA) section at the front of this price schedule for specific details. NOTE: Priced per Cluster Node. Minimum of 2 copies of the software required to form a Cluster.	RS2	\$ 7,977.35	One Year	USA

SIN	MODEL NUMBER	PRODUCT DESCRIPTION	BRAND	GSA Price w/ IFF	Warranty	COO
246-42-1	DS-ECSL255	Access It!® Universal - Enterprise Cluster Server Direct Support Agreement Annual Fee including one (1) Version Upgrade Fee, additional VUs at regular VU price. NOTE: The purchase orders must list the serial number of the qualifying software key (dongle).A DSA includes all version upgrades that occur as well as including the ability for the customer to contact RS2 Technical Support directly for software related issues with their Access It!® Universal software. NOTE: See the DIRECT SUPPORT AGREEMENTS (DSA) section at the front of this price schedule for specific details. NOTE: Priced per Cluster Node. Minimum of 2 copies of the software required to form a Cluster.	RS2	\$ 10,462.10	One Year	USA
246-42-1	DS-ECSL500	Access It!® Universal - Enterprise Cluster Server Direct Support Agreement Annual Fee including one (1) Version Upgrade Fee, additional VUs at regular VU price. NOTE: The purchase orders must list the serial number of the qualifying software key (dongle).A DSA includes all version upgrades that occur as well as including the ability for the customer to contact RS2 Technical Support directly for software related issues with their Access It!® Universal software. NOTE: See the DIRECT SUPPORT AGREEMENTS (DSA) section at the front of this price schedule for specific details. NOTE: Priced per Cluster Node. Minimum of 2 copies of the software required to form a Cluster.	RS2	\$ 11,508.31	One Year	USA
246-42-1	DS-ECSL8	Access It!® Universal - Enterprise Cluster Server Direct Support Agreement Annual Fee including one (1) Version Upgrade Fee, additional VUs at regular VU price. NOTE: The purchase orders must list the serial number of the qualifying software key (dongle).A DSA includes all version upgrades that occur as well as including the ability for the customer to contact RS2 Technical Support directly for software related issues with their Access It!® Universal software. NOTE: See the DIRECT SUPPORT AGREEMENTS (DSA) section at the front of this price schedule for specific details. NOTE: Priced per Cluster Node. Minimum of 2 copies of the software required to form a Cluster.	RS2	\$ 7,192.69	One Year	USA

SIN	MODEL NUMBER	PRODUCT DESCRIPTION	BRAND	GSA Price w/ IFF	Warranty	COO
246-42-1	DS-ERSCL100	Access It!® Universal - Enterprise Regional Server with Clustering Direct Support Agreement Annual Fee including one (1) Version Upgrade Fee, additional VUs at regular VU price. NOTE: The purchase orders must list the serial number of the qualifying software key (dongle).A DSA includes all version upgrades that occur as well as including the ability for the customer to contact RS2 Technical Support directly for software related issues with their Access It!® Universal software. NOTE: See the DIRECT SUPPORT AGREEMENTS (DSA) section at the front of this price schedule for specific details. NOTE: Priced per Regional Server per Cluster Node. Minimum of 2 copies of the software required per Regional Server to form a Regional Server Cluster.	RS2	\$ 12,162.19	One Year	USA
246-42-1	DS-ERSCL1000	Access It!® Universal - Enterprise Regional Server with Clustering Direct Support Agreement Annual Fee including one (1) Version Upgrade Fee, additional VUs at regular VU price. NOTE: The purchase orders must list the serial number of the qualifying software key (dongle).A DSA includes all version upgrades that occur as well as including the ability for the customer to contact RS2 Technical Support directly for software related issues with their Access It!® Universal software. NOTE: See the DIRECT SUPPORT AGREEMENTS (DSA) section at the front of this price schedule for specific details. NOTE: Priced per Regional Server per Cluster Node. Minimum of 2 copies of the software required per Regional Server to form a Regional Server Cluster.	RS2	\$ 15,693.14	One Year	USA

SIN	MODEL NUMBER	PRODUCT DESCRIPTION	BRAND	GSA Price w/ IFF	Warranty	COO
246-42-1	DS-ERSCL25	Access It!® Universal - Enterprise Regional Server with Clustering Direct Support Agreement Annual Fee including one (1) Version Upgrade Fee, additional VUs at regular VU price. NOTE: The purchase orders must list the serial number of the qualifying software key (dongle).A DSA includes all version upgrades that occur as well as including the ability for the customer to contact RS2 Technical Support directly for software related issues with their Access It!® Universal software. NOTE: See the DIRECT SUPPORT AGREEMENTS (DSA) section at the front of this price schedule for specific details. NOTE: Priced per Regional Server per Cluster Node. Minimum of 2 copies of the software required per Regional Server to form a Regional Server Cluster.	RS2	\$ 11,115.98	One Year	USA
246-42-1	DS-ERSCL255	Access It!® Universal - Enterprise Regional Server with Clustering Direct Support Agreement Annual Fee including one (1) Version Upgrade Fee, additional VUs at regular VU price. NOTE: The purchase orders must list the serial number of the qualifying software key (dongle).A DSA includes all version upgrades that occur as well as including the ability for the customer to contact RS2 Technical Support directly for software related issues with their Access It!® Universal software. NOTE: See the DIRECT SUPPORT AGREEMENTS (DSA) section at the front of this price schedule for specific details. NOTE: Priced per Regional Server per Cluster Node. Minimum of 2 copies of the software required per Regional Server to form a Regional Server Cluster.	RS2	\$ 13,208.40	One Year	USA

SIN	MODEL NUMBER	PRODUCT DESCRIPTION	BRAND	GSA Price w/ IFF	Warranty	COO
246-42-1	DS-ERSCL500	Access It!® Universal - Enterprise Regional Server with Clustering Direct Support Agreement Annual Fee including one (1) Version Upgrade Fee, additional VUs at regular VU price. NOTE: The purchase orders must list the serial number of the qualifying software key (dongle).A DSA includes all version upgrades that occur as well as including the ability for the customer to contact RS2 Technical Support directly for software related issues with their Access It!® Universal software. NOTE: See the DIRECT SUPPORT AGREEMENTS (DSA) section at the front of this price schedule for specific details. NOTE: Priced per Regional Server per Cluster Node. Minimum of 2 copies of the software required per Regional Server to form a Regional Server Cluster.	RS2	\$ 14,646.93	One Year	USA
246-42-1	DS-ERSCL8	Access It!® Universal - Enterprise Regional Server with Clustering Direct Support Agreement Annual Fee including one (1) Version Upgrade Fee, additional VUs at regular VU price. NOTE: The purchase orders must list the serial number of the qualifying software key (dongle). NOTE: Priced per Regional Server per Cluster Node. Minimum of 2 copies of the software required per Regional Server to form a Regional Server Cluster.	RS2	\$ 9,677.44	One Year	USA
246-42-1	DS-ERSL100	Access It!® Universal - Enterprise Regional Server Direct Support Agreement Annual Fee including one (1) Version Upgrade Fee, additional VUs at regular VU price. NOTE: The purchase orders must list the serial number of the qualifying software key (dongle).A DSA includes all version upgrades that occur as well as including the ability for the customer to contact RS2 Technical Support directly for software related issues with their Access It!® Universal software. NOTE: See the DIRECT SUPPORT AGREEMENTS (DSA) section at the front of this price schedule for specific details. NOTE: Priced per Regional Server.	RS2	\$ 9,023.56	One Year	USA

SIN	MODEL NUMBER	PRODUCT DESCRIPTION	BRAND	GSA Price w/ IFF	Warranty	COO
246-42-1	DS-ERSL1000	Access It!® Universal - Enterprise Regional Server Direct Support Agreement Annual Fee including one (1) Version Upgrade Fee, additional VUs at regular VU price. NOTE: The purchase orders must list the serial number of the qualifying software key (dongle).A DSA includes all version upgrades that occur as well as including the ability for the customer to contact RS2 Technical Support directly for software related issues with their Access It!® Universal software. NOTE: See the DIRECT SUPPORT AGREEMENTS (DSA) section at the front of this price schedule for specific details. NOTE: Priced per Regional Server.	RS2	\$ 12,946.84	One Year	USA
246-42-1	DS-ERSL25	Access It!® Universal - Enterprise Regional Server Direct Support Agreement Annual Fee including one (1) Version Upgrade Fee, additional VUs at regular VU price. NOTE: The purchase orders must list the serial number of the qualifying software key (dongle).A DSA includes all version upgrades that occur as well as including the ability for the customer to contact RS2 Technical Support directly for software related issues with their Access It!® Universal software. NOTE: See the DIRECT SUPPORT AGREEMENTS (DSA) section at the front of this price schedule for specific details. NOTE: Priced per Regional Server.	RS2	\$ 7,585.02	One Year	USA
246-42-1	DS-ERSL255	Access It!® Universal - Enterprise Regional Server Direct Support Agreement Annual Fee including one (1) Version Upgrade Fee, additional VUs at regular VU price. NOTE: The purchase orders must list the serial number of the qualifying software key (dongle).A DSA includes all version upgrades that occur as well as including the ability for the customer to contact RS2 Technical Support directly for software related issues with their Access It!® Universal software. NOTE: See the DIRECT SUPPORT AGREEMENTS (DSA) section at the front of this price schedule for specific details. NOTE: Priced per Regional Server.	RS2	\$ 10,200.54	One Year	USA

SIN	MODEL NUMBER	PRODUCT DESCRIPTION	BRAND	GSA Price w/ IFF	Warranty	COO
246-42-1	DS-ERSL500	Access It!® Universal - Enterprise Regional Server Direct Support Agreement Annual Fee including one (1) Version Upgrade Fee, additional VUs at regular VU price. NOTE: The purchase orders must list the serial number of the qualifying software key (dongle).A DSA includes all version upgrades that occur as well as including the ability for the customer to contact RS2 Technical Support directly for software related issues with their Access It!® Universal software. NOTE: See the DIRECT SUPPORT AGREEMENTS (DSA) section at the front of this price schedule for specific details. NOTE: Priced per Regional Server.	RS2	\$ 11,377.53	One Year	USA
246-42-1	DS-ERSL8	Access It!® Universal - Enterprise Regional Server Direct Support Agreement Annual Fee including one (1) Version Upgrade Fee, additional VUs at regular VU price. NOTE: The purchase orders must list the serial number of the qualifying software key (dongle).A DSA includes all version upgrades that occur as well as including the ability for the customer to contact RS2 Technical Support directly for software related issues with their Access It!® Universal software. NOTE: See the DIRECT SUPPORT AGREEMENTS (DSA) section at the front of this price schedule for specific details. NOTE: Priced per Regional Server.	RS2	\$ 6,408.03	One Year	USA
246-42-1	DS-ESSL100	Access It!® Universal - Enterprise Single Server Direct Support Agreement Annual Fee including Version Upgrade Fee NOTE: The purchase orders must list the serial number of the qualifying software key (dongle).A DSA includes all version upgrades that occur as well as including the ability for the customer to contact RS2 Technical Support directly for software related issues with their Access It!® Universal software. NOTE: See the DIRECT SUPPORT AGREEMENTS (DSA) section at the front of this price schedule for specific details.	RS2	\$ 5,492.60	One Year	USA

SIN	MODEL NUMBER	PRODUCT DESCRIPTION	BRAND	GSA Price w/ IFF	Warranty	COO
246-42-1	DS-ESSL1000	Access It!® Universal - Enterprise Single Server Direct Support Agreement Annual Fee including Version Upgrade Fee NOTE: The purchase orders must list the serial number of the qualifying software key (dongle).A DSA includes all version upgrades that occur as well as including the ability for the customer to contact RS2 Technical Support directly for software related issues with their Access It!® Universal software. NOTE: See the DIRECT SUPPORT AGREEMENTS (DSA) section at the front of this price schedule for specific details.	RS2	\$ 9,154.33	One Year	USA
246-42-1	DS-ESSL25	Access It!® Universal - Enterprise Single Server Direct Support Agreement Annual Fee including Version Upgrade Fee NOTE: The purchase orders must list the serial number of the qualifying software key (dongle).A DSA includes all version upgrades that occur as well as including the ability for the customer to contact RS2 Technical Support directly for software related issues with their Access It!® Universal software. NOTE: See the DIRECT SUPPORT AGREEMENTS (DSA) section at the front of this price schedule for specific details.	RS2	\$ 4,315.61	One Year	USA
246-42-1	DS-ESSL255	Access It!® Universal - Enterprise Single Server Direct Support Agreement Annual Fee including Version Upgrade Fee NOTE: The purchase orders must list the serial number of the qualifying software key (dongle).A DSA includes all version upgrades that occur as well as including the ability for the customer to contact RS2 Technical Support directly for software related issues with their Access It!® Universal software. NOTE: See the DIRECT SUPPORT AGREEMENTS (DSA) section at the front of this price schedule for specific details.	RS2	\$ 6,538.81	One Year	USA

SIN	MODEL NUMBER	PRODUCT DESCRIPTION	BRAND	GSA Price w/ IFF	Warranty	COO
246-42-1	DS-ESSL500	Access It!® Universal - Enterprise Single Server Direct Support Agreement Annual Fee including Version Upgrade Fee. NOTE: The purchase orders must list the serial number of the qualifying software key (dongle).A DSA includes all version upgrades that occur as well as including the ability for the customer to contact RS2 Technical Support directly for software related issues with their Access It!® Universal software. NOTE: See the DIRECT SUPPORT AGREEMENTS (DSA) section at the front of this price schedule for specific details.	RS2	\$ 7,846.57	One Year	USA
246-42-1	DS-ESSL8	Access It!® Universal - Enterprise Single Server Direct Support Agreement Annual Fee including Version Upgrade Fee NOTE: The purchase orders must list the serial number of the qualifying software key (dongle).A DSA includes all version upgrades that occur as well as including the ability for the customer to contact RS2 Technical Support directly for software related issues with their Access It!® Universal software. NOTE: See the DIRECT SUPPORT AGREEMENTS (DSA) section at the front of this price schedule for specific details.	RS2	\$ 3,138.63	One Year	USA
246-42-1	DS-SL1	Access It!® Universal - Standard Direct Support Agreement Annual Fee including Version Upgrade Fee. NOTE: The purchase orders must list the serial number of the qualifying software key (dongle).A DSA includes all version upgrades that occur as well as including the ability for the customer to contact RS2 Technical Support directly for software related issues with their Access It!® Universal software. NOTE: See the DIRECT SUPPORT AGREEMENTS (DSA) section at the front of this price schedule for specific details.	RS2	\$ 1,726.25	One Year	USA

SIN	MODEL NUMBER	PRODUCT DESCRIPTION	BRAND	GSA Price w/ IFF	Warranty	COO
246-42-1	DS-SL100	Access It!® Universal - Standard Direct Support Agreement Annual Fee including Version Upgrade Fee NOTE: The purchase orders must list the serial number of the qualifying software key (dongle).A DSA includes all version upgrades that occur as well as including the ability for the customer to contact RS2 Technical Support directly for software related issues with their Access It!® Universal software. NOTE: See the DIRECT SUPPORT AGREEMENTS (DSA) section at the front of this price schedule for specific details.	RS2	\$ 3,923.29	One Year	USA
246-42-1	DS-SL1000	Access It!® Universal - Standard Direct Support Agreement Annual Fee including Version Upgrade Fee. NOTE: The purchase orders must list the serial number of the qualifying software key (dongle).A DSA includes all version upgrades that occur as well as including the ability for the customer to contact RS2 Technical Support directly for software related issues with their Access It!® Universal software. NOTE: See the DIRECT SUPPORT AGREEMENTS (DSA) section at the front of this price schedule for specific details.	RS2	\$ 6,277.26	One Year	USA
246-42-1	DS-SL25	Access It!® Universal - Standard Direct Support Agreement Annual Fee including Version Upgrade Fee NOTE: The purchase orders must list the serial number of the qualifying software key (dongle).A DSA includes all version upgrades that occur as well as including the ability for the customer to contact RS2 Technical Support directly for software related issues with their Access It!® Universal software. NOTE: See the DIRECT SUPPORT AGREEMENTS (DSA) section at the front of this price schedule for specific details.	RS2	\$ 2,877.08	One Year	USA

SIN	MODEL NUMBER	PRODUCT DESCRIPTION	BRAND	GSA Price w/ IFF	Warranty	COO
246-42-1	DS-SL255	Access It!® Universal - Standard Direct Support Agreement Annual Fee including Version Upgrade Fee. NOTE: The purchase orders must list the serial number of the qualifying software key (dongle).A DSA includes all version upgrades that occur as well as including the ability for the customer to contact RS2 Technical Support directly for software related issues with their Access It!® Universal software. NOTE: See the DIRECT SUPPORT AGREEMENTS (DSA) section at the front of this price schedule for specific details.	RS2	\$ 4,577.17	One Year	USA
246-42-1	DS-SL500	Access It!® Universal - Standard Direct Support Agreement Annual Fee including Version Upgrade Fee. NOTE: The purchase orders must list the serial number of the qualifying software key (dongle).A DSA includes all version upgrades that occur as well as including the ability for the customer to contact RS2 Technical Support directly for software related issues with their Access It!® Universal software. NOTE: See the DIRECT SUPPORT AGREEMENTS (DSA) section at the front of this price schedule for specific details.	RS2	\$ 5,231.05	One Year	USA
246-42-1	DS-SL8	Access It!® Universal - Standard Direct Support Agreement Annual Fee including Version Upgrade Fee. NOTE: The purchase orders must list the serial number of the qualifying software key (dongle).A DSA includes all version upgrades that occur as well as including the ability for the customer to contact RS2 Technical Support directly for software related issues with their Access It!® Universal software. NOTE: See the DIRECT SUPPORT AGREEMENTS (DSA) section at the front of this price schedule for specific details.	RS2	\$ 1,843.94	One Year	USA
246 35 6	DTC 400	Fargo DTC400 Printer - Direct-to-Card Dye-Sub, Edge-to-Edge (54100).	AMAG	\$ 2,339.56	One Year	USA
246 35 6	DTC 400 ENCODER	Fargo DTC400 Encoder Printer - Direct-to-Card Dye-Sub, Edge-to-Edge, Magstripe Encoder (54101).	AMAG	\$ 2,802.27	One Year	USA
246 35 6	DTC 400 ETHERNET	Fargo DTC400 Ethernet Printer - Direct-to-Card Dye-Sub, Edge-to-Edge, Ethernet Connection (56100).	AMAG	\$ 2,569.12	One Year	USA
246 35 6	DTC 400DS	Fargo DTC400 Double-sided Printer - Direct-to-Card, Dye-Sub, Edge-to-Edge (54102).	AMAG	\$ 3,099.98	One Year	USA

SIN	MODEL NUMBER	PRODUCT DESCRIPTION	BRAND	GSA Price w/ IFF	Warranty	COO
246 35 6	DTC 400DS ENCODER	Fargo DTC400 Double-sided Encoder Printer - Direct-to-Card, Dye-Sub, Edge-to-Edge, Magstripe Encoder (54103).	AMAG	\$ 3,563.59	One Year	USA
246 35 6	DTC 550	Fargo DTC550 Printer - Direct-to-Card, Dye-Sub, Edge- to-Edge (91800).	AMAG	\$ 2,563.74	One Year	USA
246 35 6	DTC 550 DS	Fargo DTC550 Double-sided Printer - Direct-to-Card, Dye-Sub, Edge-to-Edge (91820).	AMAG	\$ 3,648.78	One Year	USA
246 35 6	DTC 550 DS ENCODER	Fargo DTC550 Double-sided Encoder Printer - Direct-to-Card, Dye-Sub, Edge-to-Edge, Magstripe Encoder (91821).	AMAG	\$ 4,111.49	One Year	USA
246 35 6	DTC 550 ENCODER	Fargo DTC550 Encoder Printer - Direct-to-Card, Dye-Sub, Edge-to-Edge, Magstripe Encoder (91801).	AMAG	\$ 3,026.45	One Year	USA
246 35 6	DTC 550 LC	Fargo DTC550 LC Printer - Direct-to-Card, Dye-Sub, Edge-to-Edge with clear lamination (91840).	AMAG	\$ 4,113.28	One Year	USA
246 35 6	DTC 550 LC DS	Fargo DTC550 LC Double-sided Printer - Direct-to-Card, Dye-Sub, Edge-to-Edge with clear lamination (91860).	AMAG	\$ 5,214.46	One Year	USA
246 35 6	DTC 550 LC DS ENCODER	Fargo DTC550 LC Double-sided Encoder Printer - Direct, Dye-Sub, Edge, clear laminate, Mag. Encoder (91861).	AMAG	\$ 5,677.17	One Year	USA
246 35 6	DTC 550 LC ENCODER	Fargo DTC550 LC Encoder Printer - Direct-to-Card, Dye-Sub, Edge, clear lamination, Magstripe Encoder (91841).	AMAG	\$ 4,575.99	One Year	USA
246 35 1	E-BADGE	Access It!® Universal - Enterprise ID Badging License. Optional system site license enabling the capturing and printing of ID badges. NOTE: Requires one of the base Access It! Universal - Enterprise software configurations.	RS2	\$ 1,935.49	One Year	USA
246 35 1	E-BIO	Access It!® Universal - Enterprise Biometrics License- Optional system site license enabling the use of biometrics readers. NOTE: Requires one of the base Access It! Universal - Enterprise software configurations.	RS2	\$ 1,935.49	One Year	USA
246 35 1	E-BURG-[MFG]	Access It!® Universal - Enterprise Burglar Alarm Panel Integration License Optional third party burglar alarm panel integration license. NOTE: Requires one of the base Access It! Universal - Enterprise software configurations. NOTE: Please list the intrusion detection panel manufacturer's name on all purchase orders. NOTE: The integration currently supports the DMP XR500 and the Bosch 7412 and 9412 panels. NOTE: Priced per alarm panel.	RS2	\$ 483.87	One Year	USA

SIN	MODEL NUMBER	PRODUCT DESCRIPTION	BRAND	GSA Price w/ IFF	Warranty	COO
246 43	E-CCTV	Access It!® Universal - Enterprise CCTV Interface License - Optional CCTV interface license for each client license. Supports unlimited CCTV switchers. NOTE: Requires one of the base Access It! Universal - Enterprise software configurations.	RS2	\$ 1,935.49	One Year	USA
246 35 1	E-CLIENT	Access It!® Universal - Enterprise Single Client License- Optional single add on client license for Access It! Universal. NOTE: Requires one of the base Access It! Universal - Enterprise software configurations.	RS2	\$ 1,935.49	One Year	USA
246 35 1	E-COMPANIES	Access It!® Universal - Standard Companies License Optional system site license enabling the use of companies. NOTE: Requires one of the base Access It! Universal - Enterprise software configurations.	RS2	\$ 3,870.98	One Year	USA
246 42 1	ECSL1000-SOFT	Access It!® Universal - Enterprise Cluster Server. Stand-alone or multi-user access control software with built in verification and optional video ID badging. Unlimited client license expandability. Includes: 1 Single Client License, supports 1000 SCP's and 1000 sites NOTE: Ships with a software licensing key (No Dongle).Software System Requirements2 - Windows Server 2003 R2 Enterprise Edition with appropriate number of client access licenses and SQL Server 2005 Enterprise Edition with appropriate number or client access licenses. NOTE: Priced per Cluster Node. Minimum of 2 copies of the software required to form a Cluster.	RS2	\$ 43,546.54	One Year	USA
246 42 1	ECSL1000-USB	Access It!® Universal - Enterprise Cluster Server. Stand-alone or multi-user access control software with built in verification and optional video ID badging. Unlimited client license expandability. Includes: 1 Single Client License, supports 1000 SCP's and 1000 sites. NOTE: Ships with a USB licensing key (USB Dongle).Software System Requirements2 - Windows Server 2003 R2 Enterprise Edition with appropriate number of client access licenses and SQL Server 2005 Enterprise Edition with appropriate number or client access licenses. NOTE: Priced per Cluster Node. Minimum of 2 copies of the software required to form a Cluster.	RS2	\$ 42,578.79	One Year	USA

SIN	MODEL NUMBER	PRODUCT DESCRIPTION	BRAND	GSA Price w/ IFF	Warranty	COO
246 42 1	ECSL100-SOFT	Access It!® Universal - Enterprise Cluster Server. Stand-alone or multi-user access control software with built in verification and optional video ID badging. Unlimited client license expandability. Includes: 1 Single Client License, supports 100 SCP's and 100 sites NOTE: Ships with a software licensing key (No Dongle).Software System Requirements2 - Windows Server 2003 R2 Enterprise Edition with appropriate number of client access licenses and SQL Server 2005 Enterprise Edition with appropriate number or client access licenses. NOTE: Priced per Cluster Node. Minimum of 2 copies of the software required to form a Cluster.	RS2	\$ 29,998.12	One Year	USA
246 42 1	ECSL100-USB	Access It!® Universal - Enterprise Cluster Server. Stand-alone or multi-user access control software with built in verification and optional video ID badging. Unlimited client license expandability. Includes: 1 Single Client License, supports 100 SCP's and 100 sites. NOTE: Ships with a USB licensing key (USB Dongle).Software System Requirements2 - Windows Server 2003 R2 Enterprise Edition with appropriate number of client access licenses and SQL Server 2005 Enterprise Edition with appropriate number or client access licenses. NOTE: Priced per Cluster Node. Minimum of 2 copies of the software required to form a Cluster.	RS2	\$ 29,030.38	One Year	USA
246 42 1	ECSL255-SOFT	Access It!® Universal - Enterprise Cluster Server. Stand-alone or multi-user access control software with built in verification and optional video ID badging. Unlimited client license expandability. Includes: 1 Single Client License, supports 255 SCP's and 255 sites. NOTE: Ships with a software licensing key (No Dongle).Software System Requirements2 - Windows Server 2003 R2 Enterprise Edition with appropriate number of client access licenses and SQL Server 2005 Enterprise Edition with appropriate number or client access licenses. NOTE: Priced per Cluster Node. Minimum of 2 copies of the software required to form a Cluster.	RS2	\$ 33,869.10	One Year	USA

SIN	MODEL NUMBER	PRODUCT DESCRIPTION	BRAND	GSA Price w/ IFF	Warranty	COO
246 42 1	ECSL255-USB	Access It!® Universal - Enterprise Cluster Server. Stand-alone or multi-user access control software with built in verification and optional video ID badging. Unlimited client license expandability. Includes: 1 Single Client License, supports 255 SCP's and 255 sites. NOTE: Ships with a USB licensing key (USB Dongle).Software System Requirements2 - Windows Server 2003 R2 Enterprise Edition with appropriate number of client access licenses and SQL Server 2005 Enterprise Edition with appropriate number or client access licenses. NOTE: Priced per Cluster Node. Minimum of 2 copies of the software required to form a Cluster.	RS2	\$ 32,901.36	One Year	USA
246 42 1	ECSL25-SOFT	Access It!® Universal - Enterprise Cluster Server. Stand-alone or multi-user access control software with built in verification and optional video ID badging. Unlimited client license expandability. Includes: 1 Single Client License, supports 25 SCP's and 25 sites NOTE: Ships with a software licensing key (No Dongle).Software System Requirements2 - Windows Server 2003 R2 Enterprise Edition with appropriate number of client access licenses and SQL Server 2005 Enterprise Edition with appropriate number or client access licenses. NOTE: Priced per Cluster Node. Minimum of 2 copies of the software required to form a Cluster.	RS2	\$ 24,191.66	One Year	USA
246 42 1	ECSL25-USB	Access It!® Universal - Enterprise Cluster Server. Stand-alone or multi-user access control software with built in verification and optional video ID badging. Unlimited client license expandability. Includes: 1 Single Client License, supports 25 SCP's and 25 sites. NOTE: Ships with a USB licensing key (USB Dongle).Software System Requirements2 - Windows Server 2003 R2 Enterprise Edition with appropriate number of client access licenses and SQL Server 2005 Enterprise Edition with appropriate number or client access licenses. NOTE: Priced per Cluster Node. Minimum of 2 copies of the software required to form a Cluster.	RS2	\$ 23,223.92	One Year	USA

SIN	MODEL NUMBER	PRODUCT DESCRIPTION	BRAND	GSA Price w/ IFF	Warranty	COO
246 42 1	ECSL500-SOFT	Access It!® Universal - Enterprise Cluster Server. Stand-alone or multi-user access control software with built in verification and optional video ID badging. Unlimited client license expandability. Includes: 1 Single Client License, supports 500 SCP's and 500 sites NOTE: Ships with a software licensing key (No Dongle).Software System Requirements2 - Windows Server 2003 R2 Enterprise Edition with appropriate number of client access licenses and SQL Server 2005 Enterprise Edition with appropriate number or client access licenses. NOTE: Priced per Cluster Node. Minimum of 2 copies of the software required to form a Cluster.	RS2	\$ 37,740.07	One Year	USA
246 42 1	ECSL500-USB	Access It!® Universal - Enterprise Cluster Server. Stand-alone or multi-user access control software with built in verification and optional video ID badging. Unlimited client license expandability. Includes: 1 Single Client License, supports 500 SCP's and 500 sites. NOTE: Ships with a USB licensing key (USB Dongle).Software System Requirements2 - Windows Server 2003 R2 Enterprise Edition with appropriate number of client access licenses and SQL Server 2005 Enterprise Edition with appropriate number or client access licenses. NOTE: Priced per Cluster Node. Minimum of 2 copies of the software required to form a Cluster.	RS2	\$ 36,772.33	One Year	USA
246 42 1	ECSL8-SOFT	Access It!® Universal - Enterprise Cluster Server. Stand-alone or multi-user access control software with built in verification and optional video ID badging. Unlimited client license expandability. Includes: 1 Single Client License, supports 8 SCP's and 8 sites. NOTE: Ships with a software licensing key (No Dongle).Software System Requirements2 - Windows Server 2003 R2 Enterprise Edition with appropriate number of client access licenses and SQL Server 2005 Enterprise Edition with appropriate number or client access licenses. NOTE: Priced per Cluster Node. Minimum of 2 copies of the software required to form a Cluster.	RS2	\$ 20,320.69	One Year	USA

SIN	MODEL NUMBER	PRODUCT DESCRIPTION	BRAND	GSA Price w/ IFF	Warranty	COO
246 42 1	ECSL8-USB	Access It!® Universal - Enterprise Cluster Server. Stand-alone or multi-user access control software with built in verification and optional video ID badging. Unlimited client license expandability. Includes: 1 Single Client License, supports 8 SCP's and 8 sites. NOTE: Ships with a USB licensing key (USB Dongle).Software System Requirements2 - Windows Server 2003 R2 Enterprise Edition with appropriate number of client access licenses and SQL Server 2005 Enterprise Edition with appropriate number or client access licenses. NOTE: Priced per Cluster Node. Minimum of 2 copies of the software required to form a Cluster.	RS2	\$ 19,352.94	One Year	USA
246 43	E-DVR-[MFG]	Access It!® Universal - Enterprise Digital Video Recorder Interface License Optional DVR interface license for each client license. Supports unlimited digital video recorders. NOTE: Please list the DVR manufacturer's name on all purchase orders. NOTE: Requires one of the base Access It! Universal - Enterprise software configurations.	RS2	\$ 1,935.49	One Year	USA
246 35 1	E-ENCODE	Access It!® Universal - Enterprise Encoding License. Optional system site license enabling the encoding of smart cards. NOTE: Requires one of the base Access It! Universal - Enterprise software configurations.	RS2	\$ 1,935.49	One Year	USA
246 35 1	E-IMPEXP	Access It!® Universal - Enterprise Import/Export/Batch Update Utilities. Optional system site license enabling the importing, exporting and updating of cardholders and cards. NOTE: Requires one of the base Access It! Universal - Enterprise software configurations.	RS2	\$ 1,935.49	One Year	USA
246 35 1	E-INTCM	Access It!® Universal - Enterprise Intercom Interface License. Optional intercom interface license for each client license. Supports unlimited intercoms. NOTE: Requires one of the base Access It! Universal - Enterprise software configurations.	RS2	\$ 1,935.49	One Year	USA
246 35 1	E-IP	Access It!® Universal - Enterprise IP Lock Software Interface License. Optional system site license enabling the use of IP lock sets. NOTE: Requires one of the base Access It! Universal - Enterprise software configurations.	RS2	\$ 1,935.49	One Year	USA

SIN	MODEL NUMBER	PRODUCT DESCRIPTION	BRAND	GSA Price w/ IFF	Warranty	COO
246-42-1	EL-A/C Integration	EasyLobby® Access Control Integration Annual Software Maintenance Contract Entitles the customer to free software updates and upgrades for Access Control Integration software. NOTE: Priced per integration, Annual Contract with RS2 or EasyLobby.	RS2	\$ 484.23	One Year	USA
246 35 1	EL-ADM	EasyLobby® Secure Visitor Management Administrator Utility. Additional Administrator Utility for SVM. Provides the user with administration, monitoring and reporting. NOTE: May be installed on any workstation that has network access to the SVM database. NOTE: Priced per workstation.	RS2	\$ 443.88	One Year	USA
246 35 1	EL-EADV	EasyLobby® Secure Visitor Management eAdvance Software. Web-based application that allows authorized employees to pre-register visitors via a web browser. NOTE: Requires a web server running Microsoft IIS. NOTE: Priced per web server.	RS2	\$ 2,685.69	One Year	USA
246 35 1	EL-EADV-HOST	EasyLobby® Secure Visitor Management eAdvance Web Hosting. Monthly web-based service provided by EasyLobby for customers who do not have their own web server allowing authorized employees to pre-register visitors via a web browser. NOTE: Incremental per license. NOTE: Priced per building per month, Annual Contract with EasyLobby.	RS2	\$ 179.35	One Year	USA
246-42-1	EL-EADV-MAINT	EasyLobby® Secure Visitor Management eAdvance Software Maintenance Contract. Entitles the customer to free software updates and upgrades for Secure Visitor Management eAdvance software. NOTE: Priced per copy, Annual Contract with RS2 or EasyLobby.	RS2	\$ 484.23	One Year	USA
246 35 1	EL-K-12 School Bundle	This is our heavily discounted, special bundle package for K-12 schools only (they can buy as many of these systems as they need). The turnkey system bundle includes: 1 copy of SVM software, 1 copy of Administrator software, 1 CSS800 license/business card scanner, 1 DYMO 400 Turbo thermal badge printer	RS2	\$ 2,685.69	One Year	USA

SIN	MODEL NUMBER	PRODUCT DESCRIPTION	BRAND	GSA Price w/ IFF	Warranty	COO
246 35 1	EL-SAT	EasyLobby® Secure Visitor Management Satellite Software. Verification software used to control and monitor entry and exit at one or more internal locations or check points for visitors who have already been enrolled at a SVM workstation. NOTE: Priced per workstation.	RS2	\$ 892.24	One Year	USA
246 35 1	EL-SVM	EasyLobby® Secure Visitor Management Software. Main visitor processing application for ID scanning, record creation, badge printing, check in and out. Includes: 1 single EL-ADM Administrator Utility. NOTE: Windows 2000 and Windows XP compatible. NOTE: Priced per workstation.	RS2	\$ 2,237.33	One Year	USA
246-42-1	EL-SVM-MAINT	EasyLobby® Secure Visitor Management Annual Software Maintenance Contract. Entitles the customer to free software updates and upgrades for Secure Visitor Management software. NOTE: Priced per copy, Annual Contract with RS2 or EasyLobby.	RS2	\$ 403.53	One Year	USA
246 35 1	EL-UNIV	EasyLobby® Secure Visitor Management Software Integration To Access It! Universal. Automatically adds a cardholder and access control card into the Access It! Universal database once a visitor is enrolled at a SVM workstation. The newly created access control card is automatically downloaded to all system control processors. NOTE: Priced per access control server.	RS2	\$ 2,685.69	One Year	USA
246 35 1	EN-1DBC	Symmetry Edge Network 1 Door PoE Controller - Power over Ethernet Door controller provides 700mA power for reader, lock & devices. 50,000 cardholders capacity / 10,500 offline transactions. Complete with plastic enclosure & fixings. UL294 Listed. (NOTE: Requires Symmetry Business, Professional, Enterprise or Global).	AMAG	\$ 443.88	One Year	USA
246 35 1	EN-1DBC-HSE	Symmetry Edge Network 1 Door PoE HSE Controller - Power over Ethernet Door controller, 700mA for reader, lock & devices. 50K cards, 10,5K transactions. Complete with plastic enclosure & fixings. UL294 Listed. (NOTE: Requires Symmetry Business, Professional, Enterprise or Global).	AMAG	\$ 488.72	One Year	USA
246 43	ENCODER-SMART	Symmetry Smartcard Encoding Module - SOFTWARE ONLY. Requires a SMARTCONTACT-R/W-KIT or SMARTMIFARE-R/W-KIT or PAGODA. Requires HSE System Code Authorization to encode HSE data.	AMAG	\$ 2,998.65	One Year	USA

SIN	MODEL NUMBER	PRODUCT DESCRIPTION	BRAND	GSA Price w/ IFF	Warranty	COO
246 35 1	E-NOTIFY	Access It!® Universal - Enterprise Notification License. Optional system site license for e-mail and alpha-numeric paging of alarm and event notifications. NOTE: Requires one of the base Access It! Universal - Enterprise software configurations.	RS2	\$ 1,935.49	One Year	USA
246 35 1	ENT/128-CA-V6.1	SymmetryEnterprise 128 Reader CLUSTER-AWARE Software V6.1 - Application & 1 Client. Includes CD, sentinel, DataConnect Module & 12 Month SSA. (NOTE: Requires Microsoft SQL Server & SQL CALs).	AMAG	\$ 13,969.19	One Year	USA
246 35 1	ENT/128-V6.1	Symmetry Enterprise 128 Reader Software V6.1 - Application & 1 Client License. Includes CD, sentinel, Data Connect Module & 12 Month Site Software Agreement. (NOTE: Requires Microsoft SQL Server & SQL CALs).	AMAG	\$ 9,485.56	One Year	USA
246 35 1	ENT/128-V6.1-HSE	Symmetry Enterprise HSE 128 Reader Software V6.1 - Application & 1 Client License. Includes CD, sentinel, Data Connect Module & 12 Month Site Software Agreement. (NOTE: Requires Microsoft SQL Server & SQL CALs).	AMAG	\$ 10,434.30	One Year	USA
246 35 1	ENT/192-V6.1	Symmetry Enterprise 192 Reader Software V6.1 - Application & 1 Client License. Includes CD, sentinel, Data Connect Module & 12 Month Site Software Agreement. (NOTE: Requires Microsoft SQL Server & SQL CALs).	AMAG	\$ 14,227.45	One Year	USA
246 35 1	ENT/256-CA-V6.1	Symmetry Enterprise 256 Reader CLUSTER-AWARE Software V6.1 - Application & 1 Client. Includes CD, sentinel, DataConnect Module & 12 Month SSA. (NOTE: Requires Microsoft SQL Server & SQL CALs).	AMAG	\$ 19,383.62	One Year	USA
246 35 1	ENT/256-V6.1	Symmetry Enterprise 256 Reader Software V6.1 - Application & 1 Client License. Includes CD, sentinel, Data Connect Module & 12 Month Site Software Agreement. (NOTE: Requires Microsoft SQL Server & SQL CALs).	AMAG	\$ 16,298.88	One Year	USA
246 35 1	ENT/256-V6.1-HSE	Symmetry Enterprise HSE 256 Reader Software V6.1 - Application & 1 Client License. Includes CD, sentinel, Data Connect Module & 12 Month Site Software Agreement. (NOTE: Requires Microsoft SQL Server & SQL CALs).	AMAG	\$ 17,929.13	One Year	USA

SIN	MODEL NUMBER	PRODUCT DESCRIPTION	BRAND	GSA Price w/ IFF	Warranty	COO
246 35 1	ENT/32-V6.1	Symmetry Enterprise 32 Reader Software V6.1 - Application & 1 Client License. Includes CD, sentinel, Data Connect Module & 12 Month Site Software Agreement. (NOTE: Requires Microsoft SQL Server & SQL CALs).	AMAG	\$ 2,371.84	One Year	USA
246 35 1	ENT/512-CA-V6.1	Symmetry Enterprise 512 Reader CLUSTER-AWARE Software V6.1 - Application & 1 Client. Includes CD, sentinel, DataConnect Module & 12 Month SSA. (NOTE: Requires Microsoft SQL Server & SQL CALs).	AMAG	\$ 27,950.04	One Year	USA
246 35 1	ENT/512-V6.1	Symmetry Enterprise 512 Reader Software V6.1 - Application & 1 Client License. Includes CD, sentinel, Data Connect Module & 12 Month Site Software Agreement. (NOTE: Requires Microsoft SQL Server & SQL CALs).	AMAG	\$ 20,776.23	One Year	USA
246 35 1	ENT/512-V6.1-HSE	Symmetry Enterprise HSE 512 Reader Software V6.1 - Application & 1 Client License. Includes CD, sentinel, Data Connect Module & 12 Month Site Software Agreement. (NOTE: Requires Microsoft SQL Server & SQL CALs).	AMAG	\$ 22,853.94	One Year	USA
246 35 1	ENT/56-V6.1	Symmetry Enterprise 56 Reader Software V6.1 - Application & 1 Client License. Includes CD, sentinel, Data Connect Module & 12 Month Site Software Agreement. (NOTE: Requires Microsoft SQL Server & SQL CALs).	AMAG	\$ 4,149.15	One Year	USA
246 35 1	ENT/UNR-CA-V6.1	Symmetry Enterprise UNRESTRICTED Reader CLUSTER-AWARE Software V6.1 - Application & 1 Client. Includes CD, sentinel & 12 Month SSA. (NOTE: Requires Microsoft SQL Server & SQL CALs).	AMAG	\$ 36,503.00	One Year	USA
246 35 1	ENT/UNR-CA-V6.1-HSE	Symmetry Enterprise HSE UNRESTRICTED Reader CLUSTER-AWARE Software V6.1 - Application & 1 Client License. Includes CD, sentinel & 12 Month Site Support Agreement. (NOTE: Requires Microsoft SQL Server & SQL CALs).	AMAG	\$ 40,153.57	One Year	USA
246 35 1	ENT/UNR-V6.1	Symmetry Enterprise UNRESTRICTED Reader Software V6.1 - Application & 1 Client License. Includes CD, sentinel, Data Connect & 12 Month SSA. (NOTE: Requires Microsoft SQL Server & SQL CALs).	AMAG	\$ 28,644.10	One Year	USA
246 35 1	ENT/UNR-V6.1-HSE	Symmetry Enterprise HSE UNRESTRICTED Reader Software V6.1 - Application & 1 Client License. Includes CD, sentinel, Data Connect & 12 Month SSA. (NOTE: Requires Microsoft SQL Server & SQL CALs).	AMAG	\$ 31,508.24	One Year	USA

SIN	MODEL NUMBER	PRODUCT DESCRIPTION	BRAND	GSA Price w/ IFF	Warranty	COO
246 42 1	ENTERPRISE-BDL	Symmetry Enterprise Bundled Computer - Preloaded Symmetry Enterprise Software on COMPUTER 2 (see computer section). Symmetry Enterprise sold separately. (NOTE: Bundled Computer Worksheet required with PO).	AMAG	\$ 8,695.55	One Year	USA
246 35 1	EP-1501	Intelligent single portal two reader PoE combination controller with 10/100Base-T Ethernet connectivity and dual reader ports and 6MB RAM (non-expandable) - two reader ports support separate IN/OUT readers of all types and technologies, including Wiegand, clock and data, magstripe, keypads, LCD and biometrics. Includes: one door contact, one request to exit input, one door strike relay, and one programmable output relay NOTE: Each EP-1501 does NOT add to the total SCP count for Access It! Universal. NOTE: Each EP-1501-PLUS does add to the total SCP count for Access It! Universal. NOTE: EP-1501 will not support the MR-50, MR-51E, MR-52, MR-16IN and MR-16OUT access control modules in Universal but the EP-1501-PLUS will support all the SIO's. This is the same physical board it is simply a definition that is set in the Universal software!	RS2	\$ 694.84	One Year	USA
246 35 1	EP-1502	Intelligent two portal two reader combination system controller with 10/100Base-T Ethernet connectivity and dual reader interface module, 6MB RAM (non-expandable), 1 RS-232/485 host port, with a secondary RS-232/485 host port for redundancy, 1 two wire RS-485 channel for communication to a maximum of 31 I/O modules, support for up to two magstripe or Wiegand readers. Includes: two door contacts, two request to exit inputs, two door strike relays, four programmable inputs and two output relays NOTE: Compatible with the MR-50, MR-51E, MR-52, MR-16IN and MR-16OUT access control modules.	RS2	\$ 1,333.55	One Year	USA
246 35 1	EP-2500	System control processor with 10/100Base-T Ethernet connectivity, 12MB RAM (non-expandable), 1 primary RS-232/485 host port with a secondary RS-232/485 host port for redundancy, 2 two wire RS-485 channels for communication to a maximum of 32 I/O modules. NOTE: Compatible with the MR-50, MR-51E, MR-52, MR-16IN and MR-16OUT access control modules.	RS2	\$ 1,993.55	One Year	USA

SIN	MODEL NUMBER	PRODUCT DESCRIPTION	BRAND	GSA Price w/ IFF	Warranty	COO
246 35 1	E-REPORT	Access It!® Universal - Enterprise Report Designer License. Optional system site license enabling end-users to custom design their own reports. NOTE: Requires one of the base Access It! Universal - Enterprise software configurations.	RS2	\$ 1,935.49	One Year	USA
246 42 1	ERSCSL1000-SOFT	Access It!® Universal - Enterprise Regional Server with Clustering. Stand-alone or multi-user access control software with built in verification and optional video ID badging. Unlimited client license expandability. Includes: 1 Single Client License, supports 1000 SCP's and 1000 sites per regional server. NOTE: Ships with a software licensing key (No Dongle).Software System Requirements2 - Windows Server 2003 R2 Enterprise Edition with appropriate number of client access licenses and SQL Server 2005 Enterprise Edition with appropriate number or client access licenses. NOTE: Priced per Regional Server per Cluster Node. Minimum of 2 copies of the software required per Regional Server to form a Regional Server Cluster.	RS2	\$ 51,288.49	One Year	USA
246 42 1	ERSCSL1000-USB	Access It!® Universal - Enterprise Regional Server with Clustering. Stand-alone or multi-user access control software with built in verification and optional video ID badging. Unlimited client license expandability. Includes: 1 Single Client License, supports 1000 SCP's and 1000 sites per regional server. NOTE: Ships with a USB licensing key (USB Dongle).Software System Requirements2 - Windows Server 2003 R2 Enterprise Edition with appropriate number of client access licenses and SQL Server 2005 Enterprise Edition with appropriate number or client access licenses. NOTE: Priced per Regional Server per Cluster Node. Minimum of 2 copies of the software required per Regional Server to form a Regional Server Cluster.	RS2	\$ 50,320.74	One Year	USA

SIN	MODEL NUMBER	PRODUCT DESCRIPTION	BRAND	GSA Price w/ IFF	Warranty	COO
246 42 1	ERSCSL100-SOFT	Access It!® Universal - Enterprise Regional Server with Clustering. Stand-alone or multi-user access control software with built in verification and optional video ID badging. Unlimited client license expandability. Includes: 1 Single Client License, supports 100 SCP's and 100 sites per regional server. NOTE: Ships with a software licensing key (No Dongle).Software System Requirements2 - Windows Server 2003 R2 Enterprise Edition with appropriate number of client access licenses and SQL Server 2005 Enterprise Edition with appropriate number or client access licenses. NOTE: Priced per Regional Server per Cluster Node. Minimum of 2 copies of the software required per Regional Server to form a Regional Server Cluster.	RS2	\$ 37,740.07	One Year	USA
246 42 1	ERSCSL100-USB	Access It!® Universal - Enterprise Regional Server with Clustering. Stand-alone or multi-user access control software with built in verification and optional video ID badging. Unlimited client license expandability. Includes: 1 Single Client License, supports 100 SCP's and 100 sites per regional server. NOTE: Ships with a USB licensing key (USB Dongle).Software System Requirements2 - Windows Server 2003 R2 Enterprise Edition with appropriate number of client access licenses and SQL Server 2005 Enterprise Edition with appropriate number or client access licenses. NOTE: Priced per Regional Server per Cluster Node. Minimum of 2 copies of the software required per Regional Server to form a Regional Server Cluster.	RS2	\$ 36,772.33	One Year	USA

SIN	MODEL NUMBER	PRODUCT DESCRIPTION	BRAND	GSA Price w/ IFF	Warranty	COO
246 42 1	ERSCSL255-SOFT	Access It!® Universal - Enterprise Regional Server with Clustering. Stand-alone or multi-user access control software with built in verification and optional video ID badging. Unlimited client license expandability. Includes: 1 Single Client License, supports 255 SCP's and 255 sites per regional server. NOTE: Ships with a software licensing key (No Dongle).Software System Requirements2 - Windows Server 2003 R2 Enterprise Edition with appropriate number of client access licenses and SQL Server 2005 Enterprise Edition with appropriate number or client access licenses. NOTE: Priced per Regional Server per Cluster Node. Minimum of 2 copies of the software required per Regional Server to form a Regional Server Cluster.	RS2	\$ 41,611.05	One Year	USA
246 42 1	ERSCSL255-USB	Access It!® Universal - Enterprise Regional Server with Clustering. Stand-alone or multi-user access control software with built in verification and optional video ID badging. Unlimited client license expandability. Includes: 1 Single Client License, supports 255 SCP's and 255 sites per regional server. NOTE: Ships with a USB licensing key (USB Dongle).Software System Requirements2 - Windows Server 2003 R2 Enterprise Edition with appropriate number of client access licenses and SQL Server 2005 Enterprise Edition with appropriate number or client access licenses. NOTE: Priced per Regional Server per Cluster Node. Minimum of 2 copies of the software required per Regional Server to form a Regional Server Cluster.	RS2	\$ 40,643.31	One Year	USA

SIN	MODEL NUMBER	PRODUCT DESCRIPTION	BRAND	GSA Price w/ IFF	Warranty	COO
246 42 1	ERSCSL25-SOFT	Access It!® Universal - Enterprise Regional Server with Clustering. Stand-alone or multi-user access control software with built in verification and optional video ID badging. Unlimited client license expandability. Includes: 1 Single Client License, supports 25 SCP's and 25 sites per regional server. NOTE: Ships with a software licensing key (No Dongle).Software System Requirements2 - Windows Server 2003 R2 Enterprise Edition with appropriate number of client access licenses and SQL Server 2005 Enterprise Edition with appropriate number or client access licenses. NOTE: Priced per Regional Server per Cluster Node. Minimum of 2 copies of the software required per Regional Server to form a Regional Server Cluster.	RS2	\$ 33,869.10	One Year	USA
246 42 1	ERSCSL25-USB	Access It!® Universal - Enterprise Regional Server with Clustering. Stand-alone or multi-user access control software with built in verification and optional video ID badging. Unlimited client license expandability. Includes: 1 Single Client License, supports 25 SCP's and 25 sites per regional server. NOTE: Ships with a USB licensing key (USB Dongle).Software System Requirements2 - Windows Server 2003 R2 Enterprise Edition with appropriate number of client access licenses and SQL Server 2005 Enterprise Edition with appropriate number or client access licenses. NOTE: Priced per Regional Server per Cluster Node. Minimum of 2 copies of the software required per Regional Server to form a Regional Server Cluster.	RS2	\$ 32,901.36	One Year	USA

SIN	MODEL NUMBER	PRODUCT DESCRIPTION	BRAND	GSA Price w/ IFF	Warranty	COO
246 42 1	ERSCSL500-SOFT	Access It!® Universal - Enterprise Regional Server with Clustering. Stand-alone or multi-user access control software with built in verification and optional video ID badging. Unlimited client license expandability. Includes: 1 Single Client License, supports 500 SCP's and 500 sites per regional server. NOTE: Ships with a software licensing key (No Dongle).Software System Requirements2 - Windows Server 2003 R2 Enterprise Edition with appropriate number of client access licenses and SQL Server 2005 Enterprise Edition with appropriate number or client access licenses. NOTE: Priced per Regional Server per Cluster Node. Minimum of 2 copies of the software required per Regional Server to form a Regional Server Cluster.	RS2	\$ 45,482.03	One Year	USA
246 42 1	ERSCSL500-USB	Access It!® Universal - Enterprise Regional Server with Clustering. Stand-alone or multi-user access control software with built in verification and optional video ID badging. Unlimited client license expandability. Includes: 1 Single Client License, supports 500 SCP's and 500 sites per regional server. NOTE: Ships with a USB licensing key (USB Dongle).Software System Requirements2 - Windows Server 2003 R2 Enterprise Edition with appropriate number of client access licenses and SQL Server 2005 Enterprise Edition with appropriate number or client access licenses. NOTE: Priced per Regional Server per Cluster Node. Minimum of 2 copies of the software required per Regional Server to form a Regional Server Cluster.	RS2	\$ 44,514.28	One Year	USA

SIN	MODEL NUMBER	PRODUCT DESCRIPTION	BRAND	GSA Price w/ IFF	Warranty	COO
246 42 1	ERSCSL8-SOFT	Access It!® Universal - Enterprise Regional Server with Clustering. Stand-alone or multi-user access control software with built in verification and optional video ID badging. Unlimited client license expandability. Includes: 1 Single Client License, supports 8 SCP's and 8 sites per regional server. NOTE: Ships with a software licensing key (No Dongle).Software System Requirements2 - Windows Server 2003 R2 Enterprise Edition with appropriate number of client access licenses and SQL Server 2005 Enterprise Edition with appropriate number or client access licenses. NOTE: Priced per Regional Server per Cluster Node. Minimum of 2 copies of the software required per Regional Server to form a Regional Server Cluster.	RS2	\$ 28,062.64	One Year	USA
246 42 1	ERSCSL8-USB	Access It!® Universal - Enterprise Regional Server with Clustering. Stand-alone or multi-user access control software with built in verification and optional video ID badging. Unlimited client license expandability. Includes: 1 Single Client License, supports 8 SCP's and 8 sites per regional server. NOTE: Ships with a USB licensing key (USB Dongle).Software System Requirements2 - Windows Server 2003 R2 Enterprise Edition with appropriate number of client access licenses and SQL Server 2005 Enterprise Edition with appropriate number or client access licenses. NOTE: Priced per Regional Server per Cluster Node. Minimum of 2 copies of the software required per Regional Server to form a Regional Server Cluster.	RS2	\$ 27,094.89	One Year	USA
246 42 1	ERSL1000-SOFT	Access It!® Universal - Enterprise Regional Server. Stand-alone or multi-user access control software with built in verification and optional video ID badging. Unlimited client license expandability. Includes: 1 Single Client License, supports 1000 SCP's and 1000 sites per regional server. NOTE: Ships with a software licensing key (No Dongle).Software System Requirements2 - Windows Server 2003 R2 Enterprise Edition with appropriate number of client access licenses and SQL Server 2005 Enterprise Edition with appropriate number or client access licenses. NOTE: Priced per Regional Server.	RS2	\$ 37,740.07	One Year	USA

SIN	MODEL NUMBER	PRODUCT DESCRIPTION	BRAND	GSA Price w/ IFF	Warranty	COO
246 42 1	ERSL1000-USB	Access It!® Universal - Enterprise Regional Server. Stand-alone or multi-user access control software with built in verification and optional video ID badging. Unlimited client license expandability. Includes: 1 Single Client License, supports 1000 SCP's and 1000 sites per regional server. NOTE: Ships with a USB licensing key (USB Dongle).Software System Requirements2 - Windows Server 2003 R2 Enterprise Edition with appropriate number of client access licenses and SQL Server 2005 Enterprise Edition with appropriate number or client access licenses. NOTE: Priced per Regional Server.	RS2	\$ 36,772.33	One Year	USA
246 42 1	ERSL100-SOFT	Access It!® Universal - Enterprise Regional Server. Stand-alone or multi-user access control software with built in verification and optional video ID badging. Unlimited client license expandability. Includes: 1 Single Client License, supports 100 SCP's and 100 sites per regional server. NOTE: Ships with a software licensing key (No Dongle).Software System Requirements2 - Windows Server 2003 R2 Enterprise Edition with appropriate number of client access licenses and SQL Server 2005 Enterprise Edition with appropriate number or client access licenses. NOTE: Priced per Regional Server.	RS2	\$ 24,191.66	One Year	USA
246 42 1	ERSL100-USB	Access It!® Universal - Enterprise Regional Server. Stand-alone or multi-user access control software with built in verification and optional video ID badging. Unlimited client license expandability. Includes: 1 Single Client License, supports 100 SCP's and 100 sites per regional server. NOTE: Ships with a USB licensing key (USB Dongle).Software System Requirements2 - Windows Server 2003 R2 Enterprise Edition with appropriate number of client access licenses and SQL Server 2005 Enterprise Edition with appropriate number or client access licenses. NOTE: Priced per Regional Server.	RS2	\$ 23,223.92	One Year	USA

SIN	MODEL NUMBER	PRODUCT DESCRIPTION	BRAND	GSA Price w/ IFF	Warranty	COO
246 42 1	ERSL255-SOFT	Access It!® Universal - Enterprise Regional Server. Stand-alone or multi-user access control software with built in verification and optional video ID badging. Unlimited client license expandability. Includes: 1 Single Client License, supports 255 SCP's and 255 sites per regional server. NOTE: Ships with a software licensing key (No Dongle).Software System Requirements2 - Windows Server 2003 R2 Enterprise Edition with appropriate number of client access licenses and SQL Server 2005 Enterprise Edition with appropriate number or client access licenses. NOTE: Priced per Regional Server.	RS2	\$ 28,062.64	One Year	USA
246 42 1	ERSL255-USB	Access It!® Universal - Enterprise Regional Server. Stand-alone or multi-user access control software with built in verification and optional video ID badging. Unlimited client license expandability. Includes: 1 Single Client License, supports 255 SCP's and 255 sites per regional server. NOTE: Ships with a USB licensing key (USB Dongle).Software System Requirements2 - Windows Server 2003 R2 Enterprise Edition with appropriate number of client access licenses and SQL Server 2005 Enterprise Edition with appropriate number or client access licenses. NOTE: Priced per Regional Server.	RS2	\$ 27,094.89	One Year	USA
246 42 1	ERSL25-SOFT	Access It!® Universal - Enterprise Regional Server. Stand-alone or multi-user access control software with built in verification and optional video ID badging. Unlimited client license expandability. Includes: 1 Single Client License, supports 25 SCP's and 25 sites per regional server. NOTE: Ships with a software licensing key (No Dongle).Software System Requirements2 - Windows Server 2003 R2 Enterprise Edition with appropriate number of client access licenses and SQL Server 2005 Enterprise Edition with appropriate number or client access licenses. NOTE: Priced per Regional Server.	RS2	\$ 18,385.20	One Year	USA

SIN	MODEL NUMBER	PRODUCT DESCRIPTION	BRAND	GSA Price w/ IFF	Warranty	COO
246 42 1	ERSL25-USB	Access It!® Universal - Enterprise Regional Server. Stand-alone or multi-user access control software with built in verification and optional video ID badging. Unlimited client license expandability. Includes: 1 Single Client License, supports 25 SCP's and 25 sites per regional server. NOTE: Ships with a USB licensing key (USB Dongle).Software System Requirements2 - Windows Server 2003 R2 Enterprise Edition with appropriate number of client access licenses and SQL Server 2005 Enterprise Edition with appropriate number or client access licenses. NOTE: Priced per Regional Server.	RS2	\$ 17,417.45	One Year	USA
246 42 1	ERSL500-SOFT	Access It!® Universal - Enterprise Regional Server. Stand-alone or multi-user access control software with built in verification and optional video ID badging. Unlimited client license expandability. Includes: 1 Single Client License, supports 500 SCP's and 500 sites per regional server. NOTE: Ships with a software licensing key (No Dongle).Software System Requirements2 - Windows Server 2003 R2 Enterprise Edition with appropriate number of client access licenses and SQL Server 2005 Enterprise Edition with appropriate number or client access licenses. NOTE: Priced per Regional Server.	RS2	\$ 31,933.61	One Year	USA
246 42 1	ERSL500-USB	Access It!® Universal - Enterprise Regional Server. Stand-alone or multi-user access control software with built in verification and optional video ID badging. Unlimited client license expandability. Includes: 1 Single Client License, supports 500 SCP's and 500 sites per regional server. NOTE: Ships with a USB licensing key (USB Dongle).Software System Requirements2 - Windows Server 2003 R2 Enterprise Edition with appropriate number of client access licenses and SQL Server 2005 Enterprise Edition with appropriate number or client access licenses. NOTE: Priced per Regional Server.	RS2	\$ 30,965.87	One Year	USA

SIN	MODEL NUMBER	PRODUCT DESCRIPTION	BRAND	GSA Price w/ IFF	Warranty	COO
246 42 1	ERSL8-SOFT	Access It!® Universal - Enterprise Regional Server. Stand-alone or multi-user access control software with built in verification and optional video ID badging. Unlimited client license expandability. Includes: 1 Single Client License, supports 8 SCP's and 8 sites per regional server. NOTE: Ships with a software licensing key (No Dongle).Software System Requirements2 - Windows Server 2003 R2 Enterprise Edition with appropriate number of client access licenses and SQL Server 2005 Enterprise Edition with appropriate number or client access licenses. NOTE: Priced per Regional Server.	RS2	\$ 14,514.22	One Year	USA
246 42 1	ERSL8-USB	Access It!® Universal - Enterprise Regional Server. Stand-alone or multi-user access control software with built in verification and optional video ID badging. Unlimited client license expandability. Includes: 1 Single Client License, supports 8 SCP's and 8 sites per regional server. NOTE: Ships with a USB licensing key (USB Dongle).Software System Requirements2 - Windows Server 2003 R2 Enterprise Edition with appropriate number of client access licenses and SQL Server 2005 Enterprise Edition with appropriate number or client access licenses. NOTE: Priced per Regional Server.	RS2	\$ 13,546.48	One Year	USA
246 42 1	ESSL1000-SOFT	Access It!® Universal - Enterprise Single Server. Stand-alone or multi-user access control software with built in verification and optional video ID badging. Unlimited client license expandability. Includes: 1 Single Client License, supports 1000 SCP's and 1000 sites. NOTE: Ships with a software licensing key (No Dongle).Software System Requirements2 - Windows Server 2003 R2 Enterprise Edition with appropriate number of client access licenses and SQL Server 2005 Enterprise Edition with appropriate number or client access licenses.	RS2	\$ 29,998.12	One Year	USA

SIN	MODEL NUMBER	PRODUCT DESCRIPTION	BRAND	GSA Price w/ IFF	Warranty	COO
246 42 1	ESSL1000-USB	Access It!® Universal - Enterprise Single Server. Stand-alone or multi-user access control software with built in verification and optional video ID badging. Unlimited client license expandability. Includes: 1 Single Client License, supports 1000 SCP's and 1000 sites. NOTE: Ships with a USB licensing key (USB Dongle).Software System Requirements2 - Windows Server 2003 R2 Enterprise Edition with appropriate number of client access licenses and SQL Server 2005 Enterprise Edition with appropriate number or client access licenses.	RS2	\$ 29,030.38	One Year	USA
246 42 1	ESSL100-SOFT	Access It!® Universal - Enterprise Single Server. Stand-alone or multi-user access control software with built in verification and optional video ID badging. Unlimited client license expandability. Includes: 1 Single Client License, supports 100 SCP's and 100 sites. NOTE: Ships with a software licensing key (No Dongle).Software System Requirements1 - Windows Server 2003 R2 Standard Edition with appropriate number of client access licenses and SQL Server 2005 Standard Edition with appropriate number or client access licenses.	RS2	\$ 16,449.71	One Year	USA
246 42 1	ESSL100-USB	Access It!® Universal - Standard. Stand-alone or multi-user access control software with built in verification and optional video ID badging. Unlimited client license expandability. Includes: 1 Single Client License and supports 100 SCP's. NOTE: Ships with a USB licensing key (USB Dongle).Software System Requirements1 - Windows Server 2003 R2 Standard Edition with appropriate number of client access licenses and SQL Server 2005 Standard Edition with appropriate number or client access licenses.	RS2	\$ 15,481.97	One Year	USA
246 42 1	ESSL255-SOFT	Access It!® Universal - Enterprise Single Server. Stand-alone or multi-user access control software with built in verification and optional video ID badging. Unlimited client license expandability. Includes: 1 Single Client License, supports 255 SCP's and 255 sites. NOTE: Ships with a software licensing key (No Dongle).Software System Requirements2 - Windows Server 2003 R2 Enterprise Edition with appropriate number of client access licenses and SQL Server 2005 Enterprise Edition with appropriate number or client access licenses.	RS2	\$ 20,320.69	One Year	USA

SIN	MODEL NUMBER	PRODUCT DESCRIPTION	BRAND	GSA Price w/ IFF	Warranty	COO
246 42 1	ESSL255-USB	Access It!® Universal - Enterprise Single Server. Stand-alone or multi-user access control software with built in verification and optional video ID badging. Unlimited client license expandability. Includes: 1 Single Client License, supports 255 SCP's and 255 sites. NOTE: Ships with a USB licensing key (USB Dongle).Software System Requirements2 - Windows Server 2003 R2 Enterprise Edition with appropriate number of client access licenses and SQL Server 2005 Enterprise Edition with appropriate number or client access licenses.	RS2	\$ 19,352.94	One Year	USA
246 42 1	ESSL25-SOFT	Access It!® Universal - Enterprise Single Server. Stand-alone or multi-user access control software with built in verification and optional video ID badging. Unlimited client license expandability. Includes: 1 Single Client License, supports 25 SCP's and 25 sites. NOTE: Ships with a software licensing key (No Dongle).Software System Requirements1 - Windows Server 2003 R2 Standard Edition with appropriate number of client access licenses and SQL Server 2005 Standard Edition with appropriate number or client access licenses.	RS2	\$ 10,643.25	One Year	USA
246 42 1	ESSL25-USB	Access It!® Universal - Enterprise Single Server. Stand-alone or multi-user access control software with built in verification and optional video ID badging. Unlimited client license expandability. Includes: 1 Single Client License, supports 25 SCP's and 25 sites. NOTE: Ships with a USB licensing key (USB Dongle).Software System Requirements1 - Windows Server 2003 R2 Standard Edition with appropriate number of client access licenses and SQL Server 2005 Standard Edition with appropriate number or client access licenses.	RS2	\$ 9,675.50	One Year	USA

SIN	MODEL NUMBER	PRODUCT DESCRIPTION	BRAND	GSA Price w/ IFF	Warranty	COO
246 42 1	ESSL500-SOFT	Access It!® Universal - Enterprise Single Server. Stand-alone or multi-user access control software with built in verification and optional video ID badging. Unlimited client license expandability. Includes: 1 Single Client License, supports 500 SCP's and 500 sites. NOTE: Ships with a software licensing key (No Dongle).Software System Requirements2 - Windows Server 2003 R2 Enterprise Edition with appropriate number of client access licenses and SQL Server 2005 Enterprise Edition with appropriate number or client access licenses.	RS2	\$ 24,191.66	One Year	USA
246 42 1	ESSL500-USB	Access It!® Universal - Enterprise Single Server. Stand-alone or multi-user access control software with built in verification and optional video ID badging. Unlimited client license expandability. Includes: 1 Single Client License, supports 500 SCP's and 500 sites. NOTE: Ships with a USB licensing key (USB Dongle).Software System Requirements2 - Windows Server 2003 R2 Enterprise Edition with appropriate number of client access licenses and SQL Server 2005 Enterprise Edition with appropriate number or client access licenses.	RS2	\$ 23,223.92	One Year	USA
246 42 1	ESSL8-SOFT	Access It!® Universal - Enterprise Single Server. Stand-alone or multi-user access control software with built in verification and optional video ID badging. Unlimited client license expandability. Includes: 1 Single Client License, supports 8 SCP's and 8 sites. NOTE: Ships with a software licensing key (No Dongle).Software System Requirements1 - Windows Server 2003 R2 Standard Edition with appropriate number of client access licenses and SQL Server 2005 Standard Edition with appropriate number or client access licenses.	RS2	\$ 6,772.27	One Year	USA

SIN	MODEL NUMBER	PRODUCT DESCRIPTION	BRAND	GSA Price w/ IFF	Warranty	COO
246 42 1	ESSL8-USB	Access It!® Universal - Enterprise Single Server. Stand-alone or multi-user access control software with built in verification and optional video ID badging. Unlimited client license expandability. Includes: 1 Single Client License, supports 8 SCP's and 8 sites. NOTE: Ships with a USB licensing key (USB Dongle).Software System Requirements1 - Windows Server 2003 R2 Standard Edition with appropriate number of client access licenses and SQL Server 2005 Standard Edition with appropriate number or client access licenses.	RS2	\$ 5,804.53	One Year	USA
246 35 1	E-T&A	Access It!® Universal - Enterprise Time and Attendance License. Optional system site license enabling the use of readers for time and attendance. NOTE: Requires one of the base Access It! Universal - Enterprise software configurations.	RS2	\$ 1,935.49	One Year	USA
246 35 1	E-TERM	Access It!® Universal - Enterprise Terminal Services License. Optional system site license enabling the use of terminal services. NOTE: Requires one of the base Access It! Universal - Enterprise software configurations. NOTE: Requires an E-CLIENT license for each concurrent session on the server!	RS2	\$ 967.74	One Year	USA
246 35 1	E-WEB	Access It!® Universal - Enterprise WEB Client License. Optional system site license enabling the use of WEB Clients as well as traditional clients. NOTE: Requires one of the base Access It! Universal - Enterprise software configurations. NOTE: Requires an E-CLIENT license for each concurrent session on the server!	RS2	\$ 967.74	One Year	USA
246 35 1	FS16IAO-PLUS	Access It!® First Step Eight Input Add-On. Includes: MR-16IN, 12"(H) x 10"(W) x 4"(D) metal enclosure, 1A linear power supply with battery charger, 1.3 Ah 12 Volt battery and a 16.5VAC 40VA plug-in transformer. NOTE: Requires one of the following FS1RE-PoE, FS1RE-PoE-PLUS, FS2RE-PLUS or FS4RE-PLUS. NOTE: This product will NOT work with Access It!® Lite until 4th Quarter 2010 but may be used to add to an Access It!® Universal system effective July 1st 2010!	RS2	\$ 958.07	One Year	USA

SIN	MODEL NUMBER	PRODUCT DESCRIPTION	BRAND	GSA Price w/ IFF	Warranty	COO
246 35 1	FS16OAO-PLUS	Access It!® First Step Eight Output Add-On. Includes: MR-16OUT, 12"(H) x 10"(W) x 4"(D) metal enclosure, 1A linear power supply with battery charger, 1.3 Ah 12 Volt battery and a 16.5VAC 40VA plug-in transformer. NOTE: Requires one of the following FS1RE-PoE, FS1RE-PoE-PLUS, FS2RE-PLUS or FS4RE-PLUS. NOTE: This product will NOT work with Access It!® Lite until 4th Quarter 2010 but may be used to add to an Access It!® Univeral system effective July 1st 2010!	RS2	\$ 958.07	One Year	USA
246 35 1	FS1RAO-PLUS	Access It!® First Step Single Portal Single Reader Add-On. Includes: MR-50, 12"(H) x 10"(W) x 4"(D) metal enclosure, 1A linear power supply with battery charger, 1.3 Ah 12 Volt battery and a 16.5VAC 40VA plug-in transformer. NOTE: Requires one of the following FS1RE-PoE, FS1RE-PoE-PLUS, FS2RE-PLUS or FS4RE-PLUS. NOTE: This product will NOT work with Access It!® Lite until 4th Quarter 2010 but may be used to add to an Access It!® Univeral system effective July 1st 2010!	RS2	\$ 497.42	One Year	USA
246 35 1	FS1RAO-PoE	Access It!® First Step PoE Single Portal Two Reader 10/100Base-T Ethernet Add-On. Includes: Single Portal Two Reader Board (MR-51E) only! No Enclosure or Power Supply provided! MR-51E mounts in 3-gang electrical box (not provided)! NOTE: Requires one of the following FS1RE-PoE, FS1RE-PoE-PLUS, FS2RE-PLUS or FS4RE-PLUS NOTE: This product will NOT work with Access It!® Lite until 4th Quarter 2010 but may be used to add to an Access It!® Univeral system effective July 1st 2010!	RS2	\$ 576.78	One Year	USA
246 35 1	FS1RAO-PoE-PLUS	Access It!® First Step Single Portal Two Reader 10/100Base-T Ethernet Add-On Includes: MR-51E, 12"(H) x 10"(W) x 4"(D) metal enclosure, 1A linear power supply with battery charger, 1.3 Ah 12 Volt battery and a 16.5VAC 40VA plug-in transformer. NOTE: Requires one of the following FS1RE-PoE, FS1RE-PoE-PLUS, FS2RE-PLUS or FS4RE-PLUS. NOTE: This product will NOT work with Access It!® Lite until 4th Quarter 2010 but may be used to add to an Access It!® Univeral system effective July 1st 2010!	RS2	\$ 683.23	One Year	USA

SIN	MODEL NUMBER	PRODUCT DESCRIPTION	BRAND	GSA Price w/ IFF	Warranty	COO
246 35 1	FS1RE-PoE	Access It!® First Step PoE Single Portal Two Reader 10/100Base-T Ethernet System. Includes: Access It!® Lite eight reader software and Single Portal Two Reader Board (EP-1501) only!No Enclosure or Power Supply provided! EP-1501 mounts in 3-gang electrical box (not provided)!NOTE: This product will NOT work with Access It!® Lite until 4th Quarter 2010 but may be used to add to an Access It!® Univeral system effective July 1st 2010!	RS2	\$ 694.84	One Year	USA
246 35 1	FS1RE-PoE-PLUS	Access It!® First Step Plus Single Portal Two Reader 10/100Base-T Ethernet System. Includes: Access It!® Lite eight reader software, Single Door Two Reader Board (EP-1501), 12"(H) x 10"(W) x 4"(D) metal enclosure, 1A linear power supply with battery charger, 1.3 Ah 12 Volt battery and a 16.5VAC 40VA plug-in transformer.NOTE: This product will NOT work with Access It!® Lite until 4th Quarter 2010 but may be used to add to an Access It!® Univeral system effective July 1st 2010!	RS2	\$ 820.65	One Year	USA
246 35 1	FS2R	Access It!® First Step Two Portal Two Reader System. Includes: Access It!® Lite eight reader software, Access It!® First Step 2g Lite board, 12"(H) x 10"(W) x 4"(D) metal enclosure, 1A linear power supply with battery charger, 1.3 Ah 12 Volt battery and a 16.5VAC 40VA plug-in transformer.	RS2	\$ 907.74	One Year	USA
246 35 1	FS2RAO-PLUS	Access It!® First Step Two Portal Two Reader Add-On. Includes: MR-52, 12"(H) x 10"(W) x 4"(D) metal enclosure, 1A linear power supply with battery charger, 1.3 Ah 12 Volt battery and a 16.5VAC 40VA plug-in transformer. NOTE: Requires one of the following FS1RE-PoE, FS1RE-PoE-PLUS, FS2RE-PLUS or FS4RE-PLUS. NOTE: This product will NOT work with Access It!® Lite until 4th Quarter 2010 but may be used to add to an Access It!® Univeral system effective July 1st 2010!	RS2	\$ 876.78	One Year	USA
246 35 1	FS2RE	Access It!® First Step Two Portal Two Reader 10Base-T Ethernet System. Includes: Access It!® Lite eight reader software, Access It!® First Step 2gE Lite board, 12"(H) x 10"(W) x 4"(D) metal enclosure, 1A linear power supply with battery charger, 1.3 Ah 12 Volt battery and a 16.5VAC 40VA plug-in transformer.	RS2	\$ 1,198.07	One Year	USA

SIN	MODEL NUMBER	PRODUCT DESCRIPTION	BRAND	GSA Price w/ IFF	Warranty	COO
246 35 1	FS2RE-PLUS	Access It!® First Step Plus Two Portal Two Reader 10/100Base-T Ethernet System. Includes: Access It!® Lite eight reader software, Two Door Two Reader Board w/4 Auxiliary Inputs and 2 Auxiliary Outputs (EP-1502), 12"(H) x 10"(W) x 4"(D) metal enclosure, 1A linear power supply with battery charger, 1.3 Ah 12 Volt battery and a 16.5VAC 40VA plug-in transformer.NOTE: This product will NOT work with Access It!® Lite until 4th Quarter 2010 but may be used to add to an Access It!® Universal system effective July 1st 2010!	RS2	\$ 1,459.36	One Year	USA
246 35 1	FS4RE-PLUS	Access It!® First Step Plus Four Portal Four Reader 10Base-T Ethernet System Includes: 1 - Access It!® First Step Plus Two Reader Ethernet System (FS2RE-PLUS) and 1 - Access It!® First Step Plus Two Reader Add-On (FS2RAO-PLUS)NOTE: This product will NOT work with Access It!® Lite until 4th Quarter 2010 but may be used to add to an Access It!® Universal system effective July 1st 2010!	RS2	\$ 2,336.13	One Year	USA
246 35 1	FS8IAO	Access It!® First Step Eight Input Add-On. Includes: 8i, 12"(H) x 10"(W) x 4"(D) metal enclosure, 1A linear power supply with battery charger, 1.3 Ah 12 Volt battery and a 16.5VAC 40VA plug-in transformer. NOTE: Requires one of the following FS2R, FS2RE, FS4R or FS4RE	RS2	\$ 570.97	One Year	USA
246 35 1	FS8OAO	Access It!® First Step Eight Output Add-On. Includes: 8o, 12"(H) x 10"(W) x 4"(D) metal enclosure, 1A linear power supply with battery charger, 1.3 Ah 12 Volt battery and a 16.5VAC 40VA plug-in transformer. NOTE: Requires one of the following FS2R, FS2RE, FS4R or FS4RE	RS2	\$ 570.97	One Year	USA
246 43	G4T-ENVS-077	Symmetry 4-Port ENVS CAB-3 Kit - Includes Cab-3 Enclosure (16"W x 21.5"H x 4"D), hinged lid, tamper, AC power monitor & lock, MPEG-4 Video Server, 4 camera ports, NO HARD DRIVE, 4 port unmanaged Ethernet switch, MN-PSU-KIT Power Supply, bracket. REQUIRES 18VAC Input. (NOTE: Space for additional G4T-ENVS-400-I).	AMAG	\$ 1,481.39	One Year	USA
246 43	G4T-ENVS-078	Symmetry 4-Port ENVS ENC1 Kit - Includes ENC1 Enclosure (14"W x 17.5"H x 3.5"D), screw lid, MPEG-4 Video Server, 4 camera ports, NO HARD DRIVE, MN-PSU-KIT Power Supply, bracket.	AMAG	\$ 1,277.83	One Year	USA

SIN	MODEL NUMBER	PRODUCT DESCRIPTION	BRAND	GSA Price w/ IFF	Warranty	COO
246 43	G4T-ENVS-400-I	Symmetry 4-Port ENVS - MPEG-4 Video Server, 4 camera ports, NO HARD DRIVE, mounting bracket.	AMAG	\$ 1,076.07	One Year	USA
246 43	G4T-ENVS-400-IS	Symmetry 4-Port ENVS-IS - MPEG-4 Video Server, 4 camera ports, NO HARD DRIVE, 4 port switch, mounting bracket.	AMAG	\$ 1,120.91	One Year	USA
246 43	G4T-ENVS-800-R	Symmetry 8-Port Rackmount ENVS - MPEG-4 Video Server, 8 camera ports, NO HARD DRIVE, 1U enclosure with brackets and integrated power supply. (NOTE: Requires two IP connections)	AMAG	\$ 2,241.81	One Year	USA
246 35 1	G4T-M2150-001	Symmetry M2150 8DBC 8 Reader CAB3A Kit - Includes 8DBC controller (20K), MN-PSU-6 power supply, MN-CAB3 enclosure. (NOTE: Requires 18VAC transformer).	AMAG	\$ 2,405.02	One Year	USA
246 35 1	G4T-M2150-001-HSE	Symmetry M2150 8DBC 8 Reader HSE CAB3 Kit - Includes M2150-8DBC controller (20K card capacity), MN-PSU-6 power supply, MN-CAB3 enclosure. Requires 18VAC transformer.	AMAG	\$ 2,645.34	One Year	USA
246 35 1	G4T-M2150-002	Symmetry M2150 8DC 8 Reader CAB3A Kit - Includes 8DC controller, MN-PSU-6 power supply, MN-CAB3 enclosure. (NOTE: Requires 18VAC transformer).	AMAG	\$ 1,780.90	One Year	USA
246 35 1	G4T-M2150-002-HSE	Symmetry M2150 8DC 8 Reader HSE CAB3 Kit - Includes M2150-8DC controller, MN-PSU-6 power supply, MN-CAB3 enclosure. Requires 18VAC transformer.	AMAG	\$ 1,959.35	One Year	USA
246 35 1	G4T-M2150-003	Symmetry M2150 24 Input/4 Output CAB3A Kit - Includes M2150-AC24/4, MN-PSU-6 power supply, MN-CAB3 Enclosure. Space for additional M2150-AC24/4. (NOTE: Requires 18VAC transformer).	AMAG	\$ 788.22	One Year	USA
246 35 1	G4T-M2150-003-HSE	Symmetry M2150 24 Input/4 Output HSE CAB3 Kit - Includes M2150-AC24/4, MN-PSU-6 power supply, MN-CAB3 Enclosure. Requires 18VAC transformer. Space for additional M2150-AC24/4.	AMAG	\$ 867.13	One Year	USA
246 35 1	G4T-M2150-015	Symmetry M2150 8DBC 8 Reader CAB5 Kit - Includes 8DBC controller (20K), MN-PSU-6 power supply, MN-CAB5 enclosure. Space for additional 8DC. (NOTE: Requires 18VAC transformer).	AMAG	\$ 2,458.82	One Year	USA
246 35 1	G4T-M2150-015-HSE	Symmetry M2150 8DBC 8 Reader HSE CAB5 Kit - Includes M2150-8DBC controller (20K card capacity), MN-PSU-6 power supply, MN-CAB5 enclosure. Requires 18VAC transformer. Space for additional 8DC.	AMAG	\$ 2,704.52	One Year	USA
246 35 1	G4T-M2150-021	Symmetry M2150 4 Input/24 Output CAB3A Kit - Includes M2150-OC4/24, MN-PSU-6 power supply, MN-CAB3 Enclosure. Space for additional M2150-AC24/4. (NOTE: Requires 18VAC transformer).	AMAG	\$ 874.31	One Year	USA

SIN	MODEL NUMBER	PRODUCT DESCRIPTION	BRAND	GSA Price w/ IFF	Warranty	COO
246 35 1	G4T-M2150-021-HSE	Symmetry M2150 4 Input/24 Output HSE CAB3 Kit - Includes M2150-OC4/24, MN-PSU-6 power supply, MN-CAB3 Enclosure. Requires 18VAC transformer. Space for additional M2150-AC24/4.	AMAG	\$ 962.19	One Year	USA
246 35 1	G4T-M2150-023	Symmetry M2150 2DC 2 Reader CAB3A Kit - Includes 2DC controller, MN-PSU-KIT power supply, MN-CAB3A enclosure.	AMAG	\$ 733.52	One Year	USA
246 35 1	G4T-M2150-023-HSE	Symmetry M2150 2DC 2 Reader HSE CAB3A Kit - Includes 2DC controller, MN-PSU-KIT power supply, MN-CAB3A enclosure.	AMAG	\$ 807.05	One Year	USA
246 35 1	G4T-M2150-025	Symmetry M2150 4DC 4 Reader CAB3A Kit - Includes 4DC controller, MN-PSU-KIT power supply, MN-CAB3A enclosure.	AMAG	\$ 1,037.51	One Year	USA
246 35 1	G4T-M2150-025-HSE	Symmetry M2150 4DC 4 Reader HSE CAB3A Kit - Includes 4DC controller, MN-PSU-KIT power supply, MN-CAB3A enclosure.	AMAG	\$ 1,141.53	One Year	USA
246 35 1	G4T-M2150-040	Symmetry M2150 8DBC 8 Reader Rackmount Kit - Includes 8DBC controller (20K), power supply, 2U 19" Rak3 enclosure.	AMAG	\$ 2,510.83	One Year	USA
246 35 1	G4T-M2150-040-HSE	Symmetry M2150 8DBC 8 Reader HSE Rackmount Kit - Includes 8DBC controller (20K), power supply, 2U 19" Rak3 enclosure.	AMAG	\$ 2,761.91	One Year	USA
246 35 1	G4T-M2150-041	Symmetry M2150 4DBC 4 Reader CAB3A Kit - Includes 4DBC controller (20K), MN-PSU-KIT power supply, MN-CAB3A enclosure.	AMAG	\$ 1,718.13	One Year	USA
246 35 1	G4T-M2150-041-HSE	Symmetry M2150 4DBC 4 Reader HSE CAB3A Kit - Includes 4DBC controller (20K), MN-PSU-KIT power supply, MN-CAB3A enclosure.	AMAG	\$ 1,890.30	One Year	USA
246 35 1	G4T-M2150-043	Symmetry M2150 2DBC 2 Reader CAB3A Kit - Includes 2DBC controller (20K), MN-PSU-KIT power supply, MN-CAB3A enclosure.	AMAG	\$ 1,379.16	One Year	USA
246 35 1	G4T-M2150-043-HSE	Symmetry M2150 2DBC 2 Reader HSE CAB3A Kit - Includes 2DBC controller (20K), MN-PSU-KIT power supply, MN-CAB3A enclosure.	AMAG	\$ 1,517.26	One Year	USA
246 35 1	G4T-M2150-067	Symmetry M2150 4DBC 4 Reader ENC1 Kit - Includes 4DBC controller (20K), MN-PSU-KIT power supply, MN-ENC1 enclosure.	AMAG	\$ 1,559.41	One Year	USA
246 35 1	G4T-M2150-067-HSE	Symmetry M2150 4DBC 4 Reader HSE ENC1 Kit - Includes 4DBC controller (20K), MN-PSU-KIT power supply, MN-ENC1 enclosure.	AMAG	\$ 1,715.44	One Year	USA
246 35 1	G4T-M2150-068	Symmetry M2150 4DC 4 Reader ENC1 Kit - Includes 4DC controller, MN-PSU-KIT power supply, MN-ENC1 enclosure.	AMAG	\$ 954.12	One Year	USA
246 35 1	G4T-M2150-068-HSE	Symmetry M2150 4DC 4 Reader HSE ENC1 Kit - Includes 4DC controller, MN-PUS-KIT power supply, MN-ENC1 enclosure.	AMAG	\$ 1,049.17	One Year	USA

SIN	MODEL NUMBER	PRODUCT DESCRIPTION	BRAND	GSA Price w/ IFF	Warranty	COO
246 35 1	GLOBAL/CENT/CARD-V6.1	Symmetry Global Central Card Management Client V6.1 - Provides ability to centrally administer cardholders. Includes CD, authorization sentinel, manuals. (NOTE: Requires Microsoft SQL Client Access license).	AMAG	\$ 864.44	One Year	USA
246 35 1	GLOBAL/CENT/CARD-V6.1-HSE	Symmetry Global HSE Central Card Management Client V6.1 - Provides ability to centrally administer cardholders. Includes CD, authorization sentinel, manuals. (NOTE: Requires Microsoft SQL Client Access license).	AMAG	\$ 950.53	One Year	USA
246 35 1	GLOBAL/CLIENT/ALM-V6.1	Symmetry Global Alarm Management Client V6.1 - Provides ability to centrally display alarms from any regional Global server. Includes CD & sentinel. (NOTE: Requires Microsoft SQL Client Access license).	AMAG	\$ 2,357.49	One Year	USA
246 35 1	GLOBAL/CLIENT/ALM-V6.1-HSE	Symmetry Global HSE Alarm Management Client V6.1 - Provides ability to centrally display alarms from any regional Global server. Includes CD & sentinel. (NOTE: Requires Microsoft SQL Client Access license).	AMAG	\$ 2,593.33	One Year	USA
246 35 1	GLOBAL/REG/IMP-V6.1/E	Symmetry Enterprise Global Region Upgrade Software V6.1- Provides conversion for a Symmetry Enterprise system to a Global Region with Central Card Management. Includes CD, sentinel & manual.	AMAG	\$ 672.54	One Year	USA
246 35 1	GLOBAL/REG/IMP-V6.1/E-HSE	Symmetry Enterprise HSE Global Region Upgrade Software V6.1 - Provides conversion for a Symmetry Enterprise system to a Global Region with Central Card Management. Includes CD, sentinel & manual.	AMAG	\$ 896.73	One Year	USA
246 35 1	GLOBAL/REG/IMP-V6.1/P	Symmetry Professional Global Region Upgrade Software V6.1 - Provides conversion for a Symmetry Professional system to a Global Region with Central Card Management. Includes CD, sentinel & manual.	AMAG	\$ 672.54	One Year	USA
246 35 1	GLOBAL/REG/IMP-V6.1/P-HSE	Symmetry Professional HSE Global Region Upgrade Software V6.1 - Provides conversion for a Symmetry Professional system to a Global Region with Central Card Management. Includes CD, sentinel & manual.	AMAG	\$ 896.73	One Year	USA

SIN	MODEL NUMBER	PRODUCT DESCRIPTION	BRAND	GSA Price w/ IFF	Warranty	COO
246 35 1	GLOBAL/UNR/CA-V6.1	Symmetry Global CLUSTER-AWARE UNRESTRICTED Reader Software V6.1 - Includes server application, Data Connect, Badging & Visitor Management modules. Also includes: 3 x Global Client, 1 x Global Alarm Client, 1 x Global Centralized Card Management Client. (NOTE: Requires Microsoft SQL Server & SQL CALs).	AMAG	\$ 70,730.12	One Year	USA
246 35 1	GLOBAL/UNR/CA-V6.1-HSE	Symmetry Global HSE CLUSTER-AWARE UNRESTRICTED Reader Software V6.1 - Includes server application, Data Connect, Badging & Visitor Management modules. Also includes: 3 x Global Client, 1 x Global Alarm Client, 1 x Global Centralized Card Management Client. (NOTE: Requires Microsoft SQL Server & SQL CALs).	AMAG	\$ 77,803.49	One Year	USA
246 35 1	GLOBAL/WEB/10-V6.1	Symmetry Global 10 User Card Handler Web Client V6.1 - Provides Web-based Centralized Card Management for 10 Named Users. Allows administration of cardholders at a central database from anywhere through a web browser. (Note: Requires separate Microsoft Terminal Services or Citrix MetaFrame server).	AMAG	\$ 5,383.04	One Year	USA
246 35 1	GLOBAL/WEB/25-V6.1	Symmetry Global 25 User Card Handler Web Client V6.1 - Provides Web-based Centralized Card Management for 25 Named Users. Allows administration of cardholders at a central database from anywhere through a web browser. (Note: Requires separate Microsoft Terminal Services or Citrix MetaFrame server).	AMAG	\$ 11,962.32	One Year	USA
246 35 1	GLOBAL/WEB/5-V6.1	Symmetry Global 5 User Card Handler Web Client V6.1 - Provides Web-based Centralized Card Management for 5 Named Users. Allows administration of cardholders at a central database from anywhere through a web browser. (Note: Requires separate Microsoft Terminal Services or Citrix MetaFrame server).	AMAG	\$ 3,135.85	One Year	USA
246 42 1	GLOBAL-BDL	Symmetry Global Bundled Computer - Preloaded Symmetry Professional Software on COMPUTER 2 (see computer section). Symmetry Global sold separately. (NOTE: Bundled Computer Worksheet required with PO).	AMAG	\$ 8,695.55	One Year	USA

SIN	MODEL NUMBER	PRODUCT DESCRIPTION	BRAND	GSA Price w/ IFF	Warranty	COO
246 35 1	GLOBAL-V6.1	Symmetry Global UNRESTRICTED Reader Software V6.1 - Includes server application, Data Connect, Badging & Visitor Management modules. Also includes: 3 x Global Client, 1 x Global Alarm Client Software, 1 x Global Centralized Card Management Client. (NOTE: Requires Microsoft SQL Server & SQL CALs).	AMAG	\$ 62,871.21	One Year	USA
246 35 1	GLOBAL-V6.1-HSE	Symmetry Global HSE UNRESTRICTED Reader Software V6.1 - Includes server application, Data Connect, Badging & Visitor Management modules. Also includes: 3 x Global Client, 1 x Global Alarm Client Software, 1 x Global Centralized Card Management Client. (NOTE: Requires Microsoft SQL Server & SQL CALs).	AMAG	\$ 69,158.16	One Year	USA
246 35 6	GR-UHF-0-0	UHF Graphics Card. NOTE: Only works with the UA-612 and LR-2000 readers.	RS2	\$ 6.15	One Year	USA
246 35 1	GUARD-TOUR-V6.1	Symmetry Guard Patrol Module V6.1 - Provides guard tours & integration with Detex/GCS Guard Patrol systems.	AMAG	\$ 1,571.96	One Year	USA
246 35 6	HDP 5000	Fargo HDP5000 Printer - High Definition, Edge-to-Edge (89000).	AMAG	\$ 3,244.35	One Year	USA
246 35 6	HDP 5000 DS	Fargo HDP5000 Double-sided Printer - High Definition, Edge-to-Edge (89003).	AMAG	\$ 4,052.30	One Year	USA
246 35 6	HDP 600	Fargo HDP600 Printer - High Definition, Edge-to-Edge (88000).	AMAG	\$ 5,605.43	One Year	USA
246 35 6	HDP 600 ENCODER	Fargo HDP600 Encoder Printer - High Definition, Edge-to-Edge, Integrated Magstripe Encoder (88001).	AMAG	\$ 6,069.04	One Year	USA
246 35 6	HK-CR	HandKey® Control Reader. F series HandReader with memory for 512 users. (No onboard inputs or outputs). NOTE: Requires HK-GW HandKey Gateway. RS2 offers the entire line of Schlage HandKey® Geometry Readers. Please contact an RS2 sales representative for pricing and availability of items not listed.*NOTE: For product specifications and literature, visit http://www.recogsys.com/products/handgeometry.htm	RS2	\$ 1,345.09	One Year	USA
246 35 6	HKCR-AMAG	RSI Biometric HandGeometry Reader - Enrollment or Bio-M2100 controller. (NOTE: Requires 12-24VDC).	AMAG	\$ 1,649.97	One Year	USA

SIN	MODEL NUMBER	PRODUCT DESCRIPTION	BRAND	GSA Price w/ IFF	Warranty	COO
246 35 6	HK-CR-EK	HandKey® Control Reader Enrollment Kit. Includes: a HK-CR HandKey® reader with TM-100 table top secure mount, DC-102 data converter and PS-110 power supply. RS2 offers the entire line of Schlage HandKey® Geometry Readers. Please contact an RS2 sales representative for pricing and availability of items not listed.*NOTE: For product specifications and literature, visit http://www.recogsys.com/products/handgeometry.htm	RS2	\$ 1,684.05	One Year	USA
246 35 6	HK-GW	HandKey® Gateway - Enables the SCPe to communicate with the HandKey® geometry reader. NOTE: Requires a SCPe system controller. RS2 offers the entire line of Schlage HandKey® Geometry Readers. Please contact an RS2 sales representative for pricing and availability of items not listed.*NOTE: For product specifications and literature, visit http://www.recogsys.com/products/handgeometry.htm	RS2	\$ 770.32	One Year	USA
246 35 6	HOST-MODEM	RS2 pre-configured US Robotics® 33.6bps external host modem with modem cable. Connects to the host computer utilizing one DB-9 communication port for SCP dial up.	RS2	\$ 270.97	One Year	USA
246 42 1	HSG1-O-W	Outdoor IP67 vandal proof housing for single and dual sensor cameras, w/heater blower. It doesn't fit the AV8180 and AV8360	VERINT	\$ 233.15	One Year	USA
246 35 6	HT-UHF-0-0	UHF Blank Hang Tag. NOTE: Custom printed tags may be special ordered. Contact your RSM for pricing details. NOTE: Only works with the UA-612 and LR-2000 readers.	RS2	\$ 6.31	One Year	USA
246 35 6	HURCNE	RSI HKCR Plastic Enclosure	AMAG	\$ 400.84	One Year	USA
246 43	IBS-CK-B	VideoLabs FlexCam ID Camera - (or equivalent) Desktop color CCD Camera.	AMAG	\$ 939.77	One Year	USA
246 35 6	IC-2000	HID iCLASS Contactless SmartCard - plain white, not encoded, 13.56MHz vicinity card, ISO 15693.** NOTE: Add \$0.20 for Corporate 1000 Format. Contact AMAG customer service for "How to order Guide".	AMAG	\$ 3.28	One Year	USA
246 35 6	IC-2000-PGGMN/37	HID iCLASS Contactless SmartCard - plain white, not encoded, 13.56MHz vicinity card, ISO 15693.* Programmed AMAG 37 Bit.	AMAG	\$ 3.28	One Year	USA
246 35 6	IC-2001	HID iCLASS 16K Contactless Card - 2 application areas.** NOTE: Add \$0.20 for Corporate 1000 Format. Contact AMAG customer service for "How to order Guide".	AMAG	\$ 5.95	One Year	USA

SIN	MODEL NUMBER	PRODUCT DESCRIPTION	BRAND	GSA Price w/ IFF	Warranty	COO
246 35 6	IC-2002	HID iCLASS 16K Contactless Card - 16 application areas.** NOTE: Add \$0.20 for Corporate 1000 Format. Contact AMAG customer service for "How to order Guide".	AMAG	\$ 5.95	One Year	USA
246 35 6	IC-2020	HID iCLASS 2K Prox Card - 2 application areas.** NOTE: Add \$0.20 for Corporate 1000 Format. Contact AMAG customer service for "How to order Guide".	AMAG	\$ 7.07	One Year	USA
246 35 6	IC-2021	HID iCLASS 16K Prox Card - 2 application areas.** NOTE: Add \$0.20 for Corporate 1000 Format. Contact AMAG customer service for "How to order Guide".	AMAG	\$ 8.35	One Year	USA
246 35 6	IC-2022	HID iCLASS 16K Prox Card - 16 application areas.** NOTE: Add \$0.20 for Corporate 1000 Format. Contact AMAG customer service for "How to order Guide".	AMAG	\$ 8.35	One Year	USA
246 35 6	IC-2030	HID iCLASS 2K Embeddable Card - 2 application areas.** NOTE: Add \$0.20 for Corporate 1000 Format. Contact AMAG customer service for "How to order Guide".	AMAG	\$ 7.49	One Year	USA
246 35 6	IC-2040	HID iCLASS 2K Wiegand Card - 2 application areas.** NOTE: Add \$0.20 for Corporate 1000 Format. Contact AMAG customer service for "How to order Guide".	AMAG	\$ 7.40	One Year	USA
246 35 6	IC-2041	HID iCLASS 16K Wiegand Card - 2 application areas.** NOTE: Add \$0.20 for Corporate 1000 Format. Contact AMAG customer service for "How to order Guide".	AMAG	\$ 9.28	One Year	USA
246 35 6	IC-2042	HID iCLASS 16K Wiegand Card - 16 application areas.	AMAG	\$ 9.42	One Year	USA
246 35 6	IC-2050	HID iCLASS 2K Key - 2 application areas.** NOTE: Add \$0.20 for Corporate 1000 Format. Contact AMAG customer service for "How to order Guide".	AMAG	\$ 4.27	One Year	USA
246 35 6	IC-2051	HID iCLASS 16K Key - 2 application areas.** NOTE: Add \$0.20 for Corporate 1000 Format. Contact AMAG customer service for "How to order Guide".	AMAG	\$ 7.11	One Year	USA
246 35 6	IC-2052	HID iCLASS 16K Key - 16 application areas.** NOTE: Add \$0.20 for Corporate 1000 Format. Contact AMAG customer service for "How to order Guide".	AMAG	\$ 7.11	One Year	USA
246 35 6	IC-2060	HID iCLASS 2K Tag - 2 application areas.** NOTE: Add \$0.20 for Corporate 1000 Format. Contact AMAG customer service for "How to order Guide".	AMAG	\$ 2.88	One Year	USA

SIN	MODEL NUMBER	PRODUCT DESCRIPTION	BRAND	GSA Price w/ IFF	Warranty	COO
246 35 6	IC-2061	HID iCLASS 16K Tag - 2 application areas.** NOTE: Add \$0.20 for Corporate 1000 Format. Contact AMAG customer service for "How to order Guide".	AMAG	\$ 4.94	One Year	USA
246 35 6	IC-2062	HID iCLASS 16K Tag - 16 application areas.** NOTE: Add \$0.20 for Corporate 1000 Format. Contact AMAG customer service for "How to order Guide".	AMAG	\$ 4.94	One Year	USA
246 35 6	IC-2080	HID iCLASS Clamshell 2K Tag - 2 application areas.** NOTE: Add \$0.20 for Corporate 1000 Format. Contact AMAG customer service for "How to order Guide".	AMAG	\$ 2.19	One Year	USA
246 35 6	IC-2080-PGSMV/37	HID iCLASS Clamshell 2K Tag - 2 application areas. Programmed. AMAG 37 Bit.	AMAG	\$ 2.19	One Year	USA
246 35 6	IC-R10-G-PIV	HID iCLASS R10 Reader - (Gray) Mullion, FIPS-Compliant, 5-16VDC.* (6100-G3.0)* NOTE: When using 3rd party wiegand readers, a suitable Wiegand Interface Module (WIM) is required.	AMAG	\$ 80.71	One Year	USA
246 35 6	IC-R10-K- PIV	HID iCLASS R10 Reader - (Black) Mullion, FIPS-Compliant, 5-16VDC.* (6100-G3.0)* NOTE: When using 3rd party wiegand readers, a suitable Wiegand Interface Module (WIM) is required.	AMAG	\$ 80.71	One Year	USA
246 35 6	IC-R30-G-PIV	HID iCLASS R30 Reader - (Gray) FIPS-Compliant, US/EU/Asian back box, 5-16VDC.* (6110-G3.0)* NOTE: When using 3rd party wiegand readers, a suitable Wiegand Interface Module (WIM) is required.	AMAG	\$ 150.65	One Year	USA
246 35 6	IC-R30-K-PIV	HID iCLASS R30 Reader - (Black) FIPS-Compliant, US/EU/Asian back box, 5-16VDC.* (6110-G3.0)* NOTE: When using 3rd party wiegand readers, a suitable Wiegand Interface Module (WIM) is required.	AMAG	\$ 150.65	One Year	USA
246 35 6	IC-R40-G-PIV	HID iCLASS R40 Reader - (Gray) FIPS-Compliant, US/EU/Asian back box, 5-16VDC.* (6120-G3.0)* NOTE: When using 3rd party wiegand readers, a suitable Wiegand Interface Module (WIM) is required.	AMAG	\$ 156.03	One Year	USA
246 35 6	IC-R40-K-PIV	HID iCLASS R40 Reader - (Black) FIPS-Compliant, US/EU/Asian back box, 5-16VDC.* (6120-G3.0)* NOTE: When using 3rd party wiegand readers, a suitable Wiegand Interface Module (WIM) is required.	AMAG	\$ 156.03	One Year	USA
246 35 6	IC-R90	HID iCLASS R90 Reader - Long-range reader.* (6150)* NOTE: When using 3rd party wiegand readers, a suitable Wiegand Interface Module (WIM) is required.	AMAG	\$ 449.26	One Year	USA

SIN	MODEL NUMBER	PRODUCT DESCRIPTION	BRAND	GSA Price w/ IFF	Warranty	COO
246 35 6	IC-RK40-G-PIV	HID iCLASS RK40 KeyPad Reader - (Gray) FIPS-Compliant US/EU/Asian back box keypad, 5-16VDC.* (6130-G3.0)* NOTE: When using 3rd party wiegand readers, a suitable Wiegand Interface Module (WIM) is required.	AMAG	\$ 286.06	One Year	USA
246 35 6	IC-RK40-K-PIV	HID iCLASS RK40 KeyPad Reader - (Black) FIPS-Compliant US/EU/Asian back box keypad, 5-16VDC.* (6130-G3.0)* NOTE: When using 3rd party wiegand readers, a suitable Wiegand Interface Module (WIM) is required.	AMAG	\$ 286.06	One Year	USA
246 35 6	IC-RP40 PIV	HID multiCLASS RP40 Reader - FIPS-Compliant. Reads Prox, iClass & PIV-II, US/EU/Asian back box.* (6125-G3.0)* NOTE: When using 3rd party wiegand readers, a suitable Wiegand Interface Module (WIM) is required.	AMAG	\$ 179.35	One Year	USA
246 35 6	IC-RPK40 PIV	HID multiCLASS RPK40 KeyPad Reader - Read Prox, iClass & PIV-II. US/EU/Asian back box.* (6145-G3.0)* NOTE: When using 3rd party wiegand readers, a suitable Wiegand Interface Module (WIM) is required.	AMAG	\$ 308.47	One Year	USA
246 43	ID-SCAN	Driver License Scanner - Stores image & text in the appropriate fields. (CSSN IDSCNOCR3).	AMAG	\$ 801.67	One Year	USA
246 43	ID-SCAN-1000	ID SCAN 1000 - A 5"x3" flatbed scanner providing all functionality of ID-SCAN & supports passports. USB powered.	AMAG	\$ 1,243.76	One Year	USA
246 42 1	INT-BASE-11TB	Intrinsa 11.25TB Storage Server - 3U, 15x750GB SATAII, RAID. (NOTE: Use INT-EXP-xTB for expansion).** NOTE: HIGH AVAILABILITY STORAGE VERSIONS AVAILABLE - CALL FOR QUOTE	AMAG	\$ 17,486.15	One Year	USA
246 42 1	INT-BASE-15TB	Intrinsa 15TB Storage Server - Hot Swap, 3U, 15x1TB SATAII, RAID. (NOTE: Use INT-EXP-xTB for expansion).** NOTE: HIGH AVAILABILITY STORAGE VERSIONS AVAILABLE - CALL FOR QUOTE	AMAG	\$ 22,687.15	One Year	USA
246 42 1	INT-BASE-6TB	Intrinsa 6TB Storage Server - 3U, 8x750GB hot-swap SATAII, RAID0/1/5/10. (NOTE: Use INT-EXP-xTB for expansion).** NOTE: HIGH AVAILABILITY STORAGE VERSIONS AVAILABLE - CALL FOR QUOTE	AMAG	\$ 11,657.43	One Year	USA
246 35 1	INTERCOM-KIT-V6.1	Symmetry Stento Alphacom Intercom Module V6.1 - Provides integration with intercom systems.	AMAG	\$ 1,060.83	One Year	USA
246 42 1	INT-EXP-12TB	Intrinsa 12TB Expansion Unit - Hot Swap, 2U, 12x1TB SATAII (NOTE: Up to 3 Expansion Units Per System).** NOTE: HIGH AVAILABILITY STORAGE VERSIONS AVAILABLE - CALL FOR QUOTE	AMAG	\$ 17,486.15	One Year	USA

SIN	MODEL NUMBER	PRODUCT DESCRIPTION	BRAND	GSA Price w/ IFF	Warranty	COO
246 42 1	INT-EXP-9TB	Intrinsa 9TB Expansion Unit - Hot Swap, 2U, 12x750GB SATAII (NOTE: Up to 3 Expansion Units Per System).** NOTE: HIGH AVAILABILITY STORAGE VERSIONS AVAILABLE - CALL FOR QUOTE	AMAG	\$ 13,450.88	One Year	USA
246 43	INT-GB-24	24 Port Gigabit Ethernet Switch	AMAG	\$ 605.29	One Year	USA
246 35 6	INT-HTR	RSI HKCR Heater Kit - Outdoor heater and LCD	AMAG	\$ 409.80	One Year	USA
246 35 1	INTRUSION-PNL-01-V6.1	Symmetry Intrusion Panel Module V6.1 - License for 1 Intrusion Panel (DMP/DSC).	AMAG	\$ 1,030.34	One Year	USA
246 35 1	INTRUSION-RCV-01-V6.1	Symmetry Central Station Receiver Module V6.1 - License for 1 account on Central Station Receiver. Allows RS232 or LAN connection to Bosch 6600 Receiver (per panel/account).	AMAG	\$ 408.01	One Year	USA
246 42 1	INT-SBBASE-2TB	Intrinsa 2TB Storage Server - 1U, 4x500GB hot-swap SATAII disk drive w/StorStac Manager, RAID 5. (NOTE: Use INT-SBEXP-xTB for expansion).** NOTE: HIGH AVAILABILITY STORAGE VERSIONS AVAILABLE - CALL FOR QUOTE	AMAG	\$ 5,245.84	One Year	USA
246 42 1	INT-SBBASE-4TB	Intrinsa 4TB Storage Server - 1U, 4x1TB hot-swap SATAII disk drive w/StorStac Manager, RAID 5. (NOTE: Use INT-SBEXP-xTB for expansion).** NOTE: HIGH AVAILABILITY STORAGE VERSIONS AVAILABLE - CALL FOR QUOTE	AMAG	\$ 7,218.64	One Year	USA
246 42 1	INT-SBEXP-12TB	Intrinsa 12TB Expansion Unit - Hot Swap, 2U, 12x1TB SATAII for use with SBBASE (NOTE: Up to 3 Expansion Units Per System).** NOTE: HIGH AVAILABILITY STORAGE VERSIONS AVAILABLE - CALL FOR QUOTE	AMAG	\$ 11,500.50	One Year	USA
246 42 1	INT-SBEXP-6TB	Intrinsa 6TB Expansion Unit - Hot Swap, 2U, 12x500GB SATAII, for use with SBBASE. (NOTE: Up to 3 Expansion Units Per System).** NOTE: HIGH AVAILABILITY STORAGE VERSIONS AVAILABLE - CALL FOR QUOTE	AMAG	\$ 7,442.82	One Year	USA
246 35 6	KP-6840-C8	125kHz Proximity Access Control Reader- Sentinel-Prox™ Switch Plate Reader w/Integrated Keypad - Gray with a 6~8 inch read range. NOTE: This reader requires the Access It!® Reader Type Keypad Mode to be set as Motorola/Indala format.	RS2	\$ 278.71	One Year	USA

SIN	MODEL NUMBER	PRODUCT DESCRIPTION	BRAND	GSA Price w/ IFF	Warranty	COO
246 35 6	LIN-PS	12-24VDC 2.5A linear power supply. Includes: battery charger, power fail detection, (4) 6-32x3/8" zinc plated Philips machine screws and (4) #6 zinc plated split lock-washers. NOTE: May be used for powering access control modules, proximity and magstripe readers. NOTE: Requires an external transformer, see TP1640, T1656 or T1656C. Recommended (1) BAT-70 7.0 Ah 12 Volt battery - sold separately	RS2	\$ 129.68	One Year	USA
246 35 1	LITE32	Access It!® Lite Thirty-Two Reader Upgrade - To be used with 2GL, 2GLE, 2G, 2GE, MR-52, 8i and 8o. Upgrades the free Access It!® Lite eight reader software to support thirty-two readers. Expandable to five clients. Includes: 1 Single Client License	RS2	\$ 385.16	One Year	USA
246 35 1	LITE-BADGE	Access It!® Lite - Standard ID Badging License. Optional system site license enabling the capturing and printing of ID badges. NOTE: Requires one of the base Access It!® Lite - Standard software configurations.	RS2	\$ 385.16	One Year	USA
246 35 1	LITE-CLIENT	Access It!® Lite Single Client License. Optional single add on client license for Access It! Lite. Includes: Image capture (if badging option enabled), image verification and alarm processing capabilities. NOTE: Requires one of the base Access It!® Lite software configurations LITE8 or LITE32. Access It! Lite systems support up to four additional single client licenses.	RS2	\$ 385.16	One Year	USA
246 35 1	LITE-IMPEXP	Access It!® Lite - Standard Import/Export/Batch Update Utilities. Optional system site license enabling the importing, exporting and updating of cardholders and cards. NOTE: Requires one of the base Access It!® Lite - Standard software configurations.	RS2	\$ 385.16	One Year	USA
246 35 6	LR-2000	UHF Access Proximity Reader- Sentinel-Prox™ Extra Long Range Reader - Beige with a 8~15 foot read range, operates at 902 MHz to 928 MHz for USA, utilizes passive RFID technology; no battery required for tags. NOTE: Use recommended PS-123.3A power supply below.	RS2	\$ 2,076.78	One Year	USA
246 35 6	LR-2000KIT-0-0	UHF Proximity Access Control Reader Accessory- Extra long range installation kit for LR-2000 reader includes tags and PS-123.3A power supply	RS2	\$ 1,163.23	One Year	USA
246 35 6	LR-MB-0-0	UHF Proximity Access Control Reader Accessory- Mounting bracket for LR readers	RS2	\$ 67.74	One Year	USA

SIN	MODEL NUMBER	PRODUCT DESCRIPTION	BRAND	GSA Price w/ IFF	Warranty	COO
246 35 6	M1	Magstripe - Add M1 to the part number to specify the addition of a magstrip to the card (i.e., 9540M1). *NOTE: For product specifications and literature, visit http://www.xceedid.com/products/index.html	RS2	\$ 0.68	One Year	USA
246 35 1	M1100/2/A	Symmetry M1100 2 Reader Kit - Includes M1100 controller (1K card capacity), hinged lid enclosure, tamper & power supply / battery charger. Requires 18VAC transformer. Suitable for first 16 readers.** NOTE: WIU required for EACH wiegand reader connection.	AMAG	\$ 613.36	One Year	USA
246 35 1	M1100/2/A-KIT	Symmetry M1100 2 Reader Controller BOARD ONLY - 1000 cardholder capacity panel. Suitable for first 16 readers. (NOTE: WIU required for EACH Wiegand reader connection).	AMAG	\$ 562.25	One Year	USA
246 35 1	M1100/4/A	Symmetry M1100 4 Reader Kit - Includes M1100 controller (1K card capacity), hinged lid enclosure, tamper & power supply / battery charger. Requires 18VAC transformer. Suitable for first 16 readers.** NOTE: WIU required for EACH wiegand reader connection.	AMAG	\$ 894.93	One Year	USA
246 35 1	M1100/4/A-KIT	Symmetry M1100 4 Reader Controller BOARD ONLY - 1000 cardholder capacity panel. Suitable for first 16 readers. (NOTE: WIU required for EACH Wiegand reader connection).	AMAG	\$ 843.82	One Year	USA
246 35 1	M1200/2/A	Symmetry M1200 2 Reader Kit - Includes M1200 controller (2K card capacity), hinged lid enclosure, tamper & power supply / battery charger. Requires 18VAC transformer. Suitable for first 17th reader & higher.** NOTE: WIU required for EACH wiegand reader connection.	AMAG	\$ 805.26	One Year	USA
246 35 1	M1200/2/A-KIT	Symmetry M1200 2 Reader Controller BOARD ONLY - 2000 cardholder capacity panel. Used for 17th reader & higher. (NOTE: WIU required for EACH Wiegand reader connection).	AMAG	\$ 754.15	One Year	USA
246 35 1	M1200/4/A	Symmetry M1200 4 Reader Kit - Includes M1200 controller (2K card capacity), hinged lid enclosure, tamper & power supply / battery charger. Requires 18VAC transformer. Suitable for first 17th reader & higher.** NOTE: WIU required for EACH wiegand reader connection.	AMAG	\$ 1,279.63	One Year	USA

SIN	MODEL NUMBER	PRODUCT DESCRIPTION	BRAND	GSA Price w/ IFF	Warranty	COO
246 35 1	M1200/4/A-KIT	Symmetry M1200 4 Reader Controller BOARD ONLY - 2000 cardholder capacity panel. Used for 17th reader & higher. (NOTE: WIU required for EACH wiegand reader connection).	AMAG	\$ 1,228.51	One Year	USA
246 35 1	M2000-4DCU-KIT	Symmetry M2100 4DCU 4 Reader Controller BOARD ONLY - Supports 4 readers.	AMAG	\$ 707.52	One Year	USA
246 35 1	M2000-4DCU-KIT-HSE	Symmetry Homeland M2000-8 DCU Kit for 4 Readers, 20mA - HSE 4DCU board supports up to 4 readers/doors. Maximum of two 4DCU's per M2000-8 enclosure. REQUIRES: an external PSU for locking device power.	AMAG	\$ 778.36	One Year	USA
246 35 1	M2000-8/100K-4-PKG-HSE	4 Reader 20mA Symmetry Homeland M2000-8 - with Memory for 100,000 Cards. Includes the following items: 1-M2000-DBU/100K-KIT-HSE, Database Unit HSE Board kit, 1-M2000-4DCU-KIT-HSE, 4 Door Controller HSE Board kit, 1-MN-CAB4+PSU-KIT, hinged lockable enclosure, with integral PSU, Tamper/AC monitoring, Installation manual & fixing kit. REQUIRES: an external PSU for locking device power. REQUIRES: a 110v/18vac transformer, use MN-TRANS-UL	AMAG	\$ 2,558.36	One Year	USA
246 35 1	M2000-8/100K-8-PKG-HSE	8 Reader 20mA Symmetry Homeland M2000-8 - with Memory for 100,000 Cards. Includes the following items: 1-M2000-DBU/100K-KIT-HSE, Database Unit Symmetry Homeland Board kit, 2-M2000-4DCU-KIT-HSE, 4 Door Controller Symmetry Homeland Board kit, 1-MN-CAB4+PSU-KIT, hinged lockable enclosure, with integral PSU, Tamper/AC monitoring, Installation manual & fixing kit. REQUIRES: an external PSU for locking device power. REQUIRES: a 110v/18vac transformer, use MN-TRANS-UL	AMAG	\$ 3,336.72	One Year	USA
246 35 1	M2000-8/250K-4-PKG-HSE	4 Reader 20mA Symmetry Homeland M2000-8 - with Memory for 250,000 Cards. Includes the following items: 1-M2000-DBU/250K-KIT-HSE, Database Unit Symmetry Homeland Board kit, 1-M2000-4DCU-KIT-HSE, 4 Door Controller Symmetry Homeland Board kit, 1-MN-CAB4+PSU-KIT, hinged lockable enclosure, with integral PSU, Tamper/AC monitoring, Installation manual & fixing kit. REQUIRES: an external PSU for locking device power. REQUIRES: a 110V/18VAC transformer, use MN-TRANS-UL	AMAG	\$ 2,939.47	One Year	USA

SIN	MODEL NUMBER	PRODUCT DESCRIPTION	BRAND	GSA Price w/ IFF	Warranty	COO
246 35 1	M2000-8/250K-8-PKG-HSE	8 Reader 20mA Symmetry Homeland M2000-8 - with Memory for 250,000 Cards. Includes the following items: 1-M2000-DBU/250K-KIT-HSE, Database Unit Symmetry Homeland Board kit, 2-M2000-4DCU-KIT-HSE, 4 Door Controller Symmetry Homeland Board kit, 1-MN-CAB4+PSU-KIT, hinged lockable enclosure, with integral PSU, Tamper/AC monitoring, Installation manual & fixing kit. REQUIRES: an external PSU for locking device power. REQUIRES: a 110V/18VAC transformer, use MN-TRANS-UL	AMAG	\$ 3,543.86	One Year	USA
246 35 1	M2000-8/50K-4-PKG-HSE	4 Reader 20mA Symmetry Homeland M2000-8 - with Memory for 50,000 Cards. Includes the following items: 1-M2000-DBU/50K-KIT-HSE, Database Unit Symmetry Homeland Board kit, 1-M2000-4DCU-KIT-HSE, 4 Door Controller Symmetry Homeland Board kit, 1-MN-CAB4+PSU-KIT, hinged lockable enclosure, with integral PSU, Tamper/AC monitoring, Installation manual & fixing kit. REQUIRES: an external PSU for locking device power. REQUIRES: a 110V/18VAC transformer, use MN-TRANS-UL	AMAG	\$ 2,507.24	One Year	USA
246 35 1	M2000-8/50K-8-PKG-HSE	8 Reader 20mA Symmetry Homeland M2000-8 - with Memory for 50,000 Cards. Includes the following items: 1-M2000-DBU/50K-KIT-HSE, Database Unit Symmetry Homeland Board kit, 2-M2000-4DCU-KIT-HSE, 4 Door Controller Symmetry Homeland Board kit, 1-MN-CAB4+PSU-KIT, hinged lockable enclosure, with integral PSU, Tamper/AC monitoring, Installation manual & fixing kit. REQUIRES: an external PSU for locking device power. REQUIRES: a 110V/18VAC transformer, use MN-TRANS-UL	AMAG	\$ 3,112.53	One Year	USA
246 35 1	M2000-8/TRANS/M	multiNODE Transformer 110V/18VAC 75VA - UL 294 Listed. REQUIRED for UL compliant systems. Mounted within a metal enclosure. Suitable for use with MN-PSU-KIT, M2100-4DCR-P.	AMAG	\$ 174.86	One Year	USA
246 35 1	M2000-DBU/100K-KIT-HSE	Symmetry Homeland M2000-8 DBU Kit - with Memory for 100,000 Cards. Symmetry Homeland DBU board only with memory for 100,000 cards.	AMAG	\$ 1,337.02	One Year	USA
246 35 1	M2000-DBU/250K-KIT-HSE	Symmetry Homeland M2000-8 DBU Kit - with Memory for 250,000 Cards. Symmetry Homeland DBU board only with memory for 250,000 cards.	AMAG	\$ 1,544.16	One Year	USA

SIN	MODEL NUMBER	PRODUCT DESCRIPTION	BRAND	GSA Price w/ IFF	Warranty	COO
246 35 1	M2000-DBU/50K-KIT-HSE	Symmetry Homeland M2000-8 DBU Kit - with Memory for 50,000 Cards. Symmetry Homeland DBU board only with memory for 50,000 cards.	AMAG	\$ 1,111.94	One Year	USA
246 35 1	M2100-16RDR-KIT-UL	Symmetry M2100 16 Reader Kit - Consists of Qty 1 each: MN-CAB4+PSU-KIT, M2100-DBU-20K-KIT, MN-CAB4, M2100-4DCR-P-KIT, MN-CAB4-ADAPT-4DCR. Qty 2 each: M2000-4DCU-KIT, M2100-2DCR-KIT, MN-TRANS-75-UL. UL Listed.	AMAG	\$ 4,535.64	One Year	USA
246 35 1	M2100-16RDR-KIT-UL-HSE	Symmetry HSE M2100 16 Reader Kit - MN-CAB4+PSU-KIT, M2100-DBU-20K-KIT-HSE, MN-CAB4, M2100-4DCR-P-KIT-HSE, MN-CAB4-ADAPT-4DCR; 2x M2000-4DCU-KIT-HSE, M2100-2DCR-KIT-HSE, MN-TRANS-75-UL	AMAG	\$ 4,989.38	One Year	USA
246 35 6	M2100-16RDR-PACK-HGU-UL	Symmetry M2100 HGU 16 Reader Kit - 1x MN-CAB4+PSU-KIT, M2100-DBU-20K-KIT-HGU, MN-CAB4, M2100-4DCR-P-KIT, MN-QUAD-485, MN-CAB4-ADAPT-4DCR & 2x M2000-4DCU-KIT-BIO, M2100-2DCR-KIT, MN-DUAL-485, MN-TRANS-75-UL.	AMAG	\$ 5,820.64	One Year	USA
246 35 1	M2100-2DCR-KIT	Symmetry M2100 2DCR 2 Reader BOARD ONLY - supports up to 2 readers.	AMAG	\$ 403.53	One Year	USA
246 35 6	M2100-2DCR-KIT-HGU	Symmetry M2100 2 Reader 2DCR HGU BOARD ONLY - 2DCR & MN-DUAL-485, supports 2 HKCR-AMAG units.	AMAG	\$ 620.53	One Year	USA
246 35 1	M2100-2DCR-KIT-HSE	Symmetry M2100 HSE 2DCR 2 Reader BOARD ONLY - Supports up to 2 readers.	AMAG	\$ 443.88	One Year	USA
246 35 1	M2100-2RDR-KIT-UL	Symmetry M2100 2 Reader Kit - Consists of Qty 1 each: MN-CAB3 enclosure, MN-PSU power supply, M2100-DBU 20K capacity controller, M2100-2DCR 2 reader board, MN-TRANS-75-UL transformer. UL Listed.	AMAG	\$ 1,455.39	One Year	USA
246 35 1	M2100-2RDR-KIT-UL-HSE	Symmetry HSE M2100 2 Reader Kit - M2100-2DCR-KIT-HSE, M2100-DBU-20K-KIT-HSE, MN-CAB3+PSU-KIT, MN-TRANS-75-UL	AMAG	\$ 1,600.65	One Year	USA
246 35 6	M2100-2RDR-PACK-HGU-UL	Symmetry M2100 HGU 2 Reader Kit - M2100-2DCR-KIT-HGU, M2100-DBU-20K-KIT-HGU, MN-CAB3+PSU-KIT, MN-TRANS-75-UL, MN-DUAL-485.	AMAG	\$ 1,456.28	One Year	USA
246 35 1	M2100-4DCR-P-KIT	Symmetry M2100 4DCR-P 4 Reader BOARD ONLY - Includes Power Supply. (NOTE: Requires 18VAC transformer).	AMAG	\$ 746.97	One Year	USA
246 35 6	M2100-4DCR-P-KIT-HGU	Symmetry M2100 4 Reader 4DCR-P BOARD ONLY - Includes MN-QUAD-485, Power Supply. Requires 18VAC transformer.	AMAG	\$ 1,030.34	One Year	USA

SIN	MODEL NUMBER	PRODUCT DESCRIPTION	BRAND	GSA Price w/ IFF	Warranty	COO
246 35 1	M2100-4DCR-P-KIT-HSE	Symmetry M2100 HSE 4DCR-P 4 Reader BOARD ONLY - Includes Power Supply. (NOTE: Requires 18VAC transformer).	AMAG	\$ 821.40	One Year	USA
246 35 1	M2100-4DCU-KIT-HSE	Symmetry M2100 HSE 4DCU 4 Reader BOARD ONLY - Supports up to 4 readers.	AMAG	\$ 778.36	One Year	USA
246 35 1	M2100-4RDR-KIT-UL	Symmetry M2100 4 Reader Kit - Consists of Qty 1 each: MN-CAB4 enclosure, MN-PSU power supply, M2100-DBU 20K capacity controller, M2000-4DCU 2 reader board, MN-TRANS-75-UL transformer. UL Listed.	AMAG	\$ 1,832.91	One Year	USA
246 35 1	M2100-4RDR-KIT-UL-HSE	Symmetry HSE M2100 4 Reader Kit - MN-CAB4+PSU-KIT, M2100-DBU-20K-KIT-HSE, M2000-4DCU-KIT-HSE, MN-TRANS-75-UL	AMAG	\$ 2,015.84	One Year	USA
246 35 6	M2100-4RDR-PACK-HGU-UL	Symmetry M2100 HGU 4 Reader Kit - MN-CAB4+PSU-KIT, M2100-DBU-20K-KIT-HGU, M2000-4DCU-KIT-BIO, MN-TRANS-75-UL	AMAG	\$ 2,116.27	One Year	USA
246 35 1	M2100-8RDR-KIT-UL	Symmetry M2100 8 Reader Kit - Consists of Qty 1 each: MN-CAB4 enclosure, MN-PSU power supply, M2100-DBU 20K capacity controller, 2 x M2000-4DCU 4 reader board, MN-TRANS-75-UL transformer. UL Listed.	AMAG	\$ 2,540.42	One Year	USA
246 35 1	M2100-8RDR-KIT-UL-HSE	Symmetry HSE M2100 8 Reader Kit - MN-CAB4+PSU-KIT, M2100-DBU-20K-KIT-HSE, MN-TRANS-75-UL, 2x M2000-4DCU-KIT-HSE	AMAG	\$ 2,794.20	One Year	USA
246 35 6	M2100-8RDR-PACK-HGU-UL	Symmetry M2100 HGU 8 Reader Kit - MN-CAB4+PSU-KIT, M2100-DBU-20K-KIT-HGU, MN-TRANS-75-UL & 2x M2000-4DCU-KIT-BIO	AMAG	\$ 3,106.26	One Year	USA
246 35 1	M2100-ACR-KIT	Symmetry M2100 24 Input/4 Output Controller BOARD ONLY - Provides 24 monitor points & 4 auxiliary outputs.	AMAG	\$ 392.77	One Year	USA
246 35 1	M2100-ACU-KIT	Symmetry M2100 24 Input/4 Output Module - Provides 24 monitor points & 4 auxiliary outputs.	AMAG	\$ 392.77	One Year	USA
246 35 1	M2100-DBU-100K-KIT-HSE	Symmetry M2100 HSE 100K Database Unit BOARD ONLY - 100K Capacity	AMAG	\$ 1,337.02	One Year	USA
246 35 1	M2100-DBU-200K-KIT-HSE	Symmetry M2100 HSE 200K Database Unit BOARD ONLY - 200K Capacity	AMAG	\$ 1,544.16	One Year	USA
246 35 1	M2100-DBU-20K-KIT	Symmetry M2100 Database Unit BOARD ONLY - DBU, 20K card capacity.	AMAG	\$ 644.75	One Year	USA
246 35 6	M2100-DBU-20K-KIT-HGU	Symmetry M2100 Database Unit BOARD ONLY - DBU with memory for 20,000 cards/10,000 templates.	AMAG	\$ 644.75	One Year	USA
246 35 1	M2100-DBU-20K-KIT-HSE	Symmetry M2100 HSE 20K Database Unit BOARD ONLY - 20K Capacity	AMAG	\$ 709.31	One Year	USA

SIN	MODEL NUMBER	PRODUCT DESCRIPTION	BRAND	GSA Price w/ IFF	Warranty	COO
246 35 1	M2100-DBU-50K-KIT-HSE	Symmetry M2100 HSE 50K Database Unit BOARD ONLY - 50K Capacity	AMAG	\$ 1,111.94	One Year	USA
246 35 1	M2100-MULTICAB-ELEV	Symmetry M2100 Elevator Node for up to 32 Floors - Complete Unit. 50K card capacity. Supports 1 reader controlling up to 32 floors or 2 readers controlling up to 16 floors each. Requires 18VAC transformer.	AMAG	\$ 2,436.40	One Year	USA
246 35 1	M2100-MULTICAB-ELEV-EXT	Symmetry M2100 Elevator Node Extender Unit - Extender unit requires M2100 Elevator Node and 18VAC transformer. Extends M2100 Elevator Node to support 1 Reader controlling up to 64 floors or 2 readers controlling up to 32 floors each or 4 Readers controlling up to 16 floors each. Maximum 64 floors per Elevator Node.	AMAG	\$ 1,425.79	One Year	USA
246 35 1	M2100W-MULTICAB-1-ELEV	Symmetry M2100 1 Elevator Cab 32 Floor Controller - Includes 650 Wiegand Line Extender, (50K). Supports 1 reader controlling up to 32 floors. To control 64 floors, add M2100-MULTICAB-ELEV-EXT (sold separately). Requires 18VAC transformer.	AMAG	\$ 2,609.47	One Year	USA
246 35 1	M2100W-MULTICAB-2-ELEV	Symmetry M2100 2 Elevator Cab 32 Floor Controller - Includes 2 x 650 Wiegand Line Extenders, (50K). Supports 2 readers controlling 16 floors each. To control 32 floors, add M2100-MULTICAB-ELEV-EXT. Requires 18VAC transformer.	AMAG	\$ 2,781.64	One Year	USA
246 35 1	M2100W-MULTICAB-4-ELEV	Symmetry M2100 4 Elevator Cab 16 Floor Controller- Includes 4 x 650 Wiegand Line Extender, (50K). Supports 4 readers controlling up to 16 floors each with the M2100-MULTICAB-ELEV-EXT (included). Requires 18VAC transformer.	AMAG	\$ 4,553.57	One Year	USA
246 35 1	M2150-16RDR-PACK	Symmetry M2150 16 Reader Kit - Consists of Qty 1 each: G4T-M2150-015, M2150-8DC, MN-TRANS-150 transformer.	AMAG	\$ 3,921.38	One Year	USA
246 35 1	M2150-2DBC	Symmetry M2150 2DBC 2 Reader Controller BOARD ONLY - (20K)	AMAG	\$ 1,048.27	One Year	USA
246 35 1	M2150-2DBC-HSE	Symmetry M2150 2DBC 2 Reader HSE Controller BOARD ONLY - (20K)	AMAG	\$ 1,153.19	One Year	USA
246 35 1	M2150-2DC	Symmetry M2150 2DC 2 Reader Controller BOARD ONLY	AMAG	\$ 403.53	One Year	USA
246 35 1	M2150-2DC-HSE	Symmetry M2150 2DC 2 Reader HSE Controller BOARD ONLY	AMAG	\$ 443.88	One Year	USA
246 35 1	M2150-2RDR-PACK	Symmetry M2150 2 Reader Kit - Consists of Qty 1 each: G4T-M2150-043, MN-TRANS-75-UL transformer.	AMAG	\$ 1,457.18	One Year	USA
246 35 1	M2150-4DBC	Symmetry M2150 4DBC 4 Reader Controller BOARD ONLY - (20K)	AMAG	\$ 1,312.81	One Year	USA

SIN	MODEL NUMBER	PRODUCT DESCRIPTION	BRAND	GSA Price w/ IFF	Warranty	COO
246 35 1	M2150-4DBC-HSE	Symmetry M2150 4DBC 4 Reader HSE Controller BOARD ONLY - (20K)	AMAG	\$ 1,443.73	One Year	USA
246 35 1	M2150-4DC	Symmetry M2150 4DC 4 Reader Controller BOARD ONLY	AMAG	\$ 707.52	One Year	USA
246 35 1	M2150-4DC-HSE	Symmetry M2150 4DC 4 Reader HSE Controller BOARD ONLY	AMAG	\$ 778.36	One Year	USA
246 35 1	M2150-4RDR-PACK	Symmetry M2150 4 Reader Kit - Consists of Qty 1 each: G4T-M2150-041, MN-TRANS-75-UL transformer.	AMAG	\$ 1,796.14	One Year	USA
246 35 1	M2150-8DBC	Symmetry M2150 8DBC 8 Reader Controller BOARD ONLY - Includes M2150-8DBC controller, 20K card capacity.	AMAG	\$ 1,999.70	One Year	USA
246 35 1	M2150-8DBC-HSE	Symmetry M2150 8DBC 8 Reader HSE Controller BOARD ONLY - Includes M2150-8DBC controller, 20K card capacity.	AMAG	\$ 2,199.67	One Year	USA
246 35 1	M2150-8DC	Symmetry M2150 8DC 8 Reader Controller BOARD ONLY - Connects to DBU/DBC's.	AMAG	\$ 1,374.68	One Year	USA
246 35 1	M2150-8DC-HSE	Symmetry M2150 8DC 8 Reader HSE Controller BOARD ONLY - Connects to DBU/DBC's.	AMAG	\$ 1,511.88	One Year	USA
246 35 1	M2150-8RDR-PACK	Symmetry M2150 8 Reader Kit - Consists of Qty 1 each: G4T-M2150-001, MN-TRANS-75-UL transformer.	AMAG	\$ 2,483.03	One Year	USA
246 35 1	M2150-AC24/4	Symmetry M2150 24 Input/4 Output Controller BOARD ONLY - Provides 24 monitor points & 4 auxiliary outputs.	AMAG	\$ 382.01	One Year	USA
246 35 1	M2150-AC24/4-HSE	Symmetry M2150 24 Input/4 HSE Output Controller BOARD ONLY - Provides 24 monitor points & 4 auxiliary outputs.	AMAG	\$ 420.56	One Year	USA
246 35 1	M2150-AC8/4	Symmetry M2150 8 Input/4 Output Module - (NOTE: Maximum 1 option board per 8DBC controller).	AMAG	\$ 188.31	One Year	USA
246 35 1	M2150-DBU	Symmetry M2150 Database Unit BOARD ONLY - DBU, 20K card capacity.	AMAG	\$ 644.75	One Year	USA
246 35 1	M2150-DBU-HSE	Symmetry M2150 HSE Database Unit BOARD ONLY - DBU, 20K card capacity.	AMAG	\$ 709.31	One Year	USA
246 35 1	M2150-ELEV	Symmetry M2150 Elevator Node - (20K) Supports 1 reader up to 32 floors or 2 readers up to 16 floors each. Requires 18VAC transformer. (WHD: 20x20x6.8)	AMAG	\$ 2,436.40	One Year	USA
246 35 1	M2150-ELEV-EXT	Symmetry M2150 Elevator Node Extender - Extends M2150 Elevator Node to support 1 reader up to 64 floors, 2 readers up to 32 floors each or 4 readers up to 16 floors each. Requires M2150-ELEV & 18VAC transformer. (WHD: 20x20x6.8)	AMAG	\$ 1,425.79	One Year	USA
246 35 1	M2150-MEM-050K	Symmetry M2150 50K Memory Module - Increases cardholder capacity to 50,000.	AMAG	\$ 344.34	One Year	USA

SIN	MODEL NUMBER	PRODUCT DESCRIPTION	BRAND	GSA Price w/ IFF	Warranty	COO
246 35 1	M2150-MEM-100K	Symmetry M2150 100K Memory Module - Increases cardholder capacity to 100,000.	AMAG	\$ 538.04	One Year	USA
246 35 1	M2150-MEM-250K	Symmetry M2150 250K Memory Module - Increases cardholder capacity to 250,000.	AMAG	\$ 715.59	One Year	USA
246 35 1	M2150-OC4/24	Symmetry M2150 4 Input/24 Output Controller BOARD ONLY - Provides 4 monitor points & 24 auxiliary outputs.	AMAG	\$ 468.09	One Year	USA
246 35 1	M2150-OC4/24-HSE	Symmetry M2150 4 Input/24 HSE Output Controller BOARD ONLY - Provides 4 monitor points & 24 auxiliary outputs.	AMAG	\$ 514.72	One Year	USA
246 35 1	M2150-OC4/8	Symmetry M2150 4 Input/8 Output Module - (NOTE: Maximum 1 option board per 8DBC controller).	AMAG	\$ 182.93	One Year	USA
246 35 1	M2150W-ELEV-1-PACK	Symmetry M2150 1 Elevator Cab 32 Floor Controller - Includes 650 Wiegand Line Extender and MN-TRANS-150 transformer. Supports 1 reader controlling up to 32 floors. To control 64 floors, add M250-ELEV-EXT (sold separately).	AMAG	\$ 2,697.35	One Year	USA
246 35 1	M2150W-ELEV-2-PACK	Symmetry M2150 2 Elevator Cab 32 Floor Controller - Includes 2 x 650 Wiegand Line Extenders and MN-TRANS-150 transformer. Supports 2 readers controlling 16 floors each. To control 32 floors, add M2150-ELEV-EXT.	AMAG	\$ 2,870.42	One Year	USA
246 35 1	M2150W-ELEV-4-PACK	Symmetry M2150 4 Elevator Cab 16 Floor Controller- Includes 4 x 650 Wiegand Line Extender and 2 x MN-TRANS-150 transformers. Supports 4 readers controlling up to 16 floors each with the M2150-ELEV-EXT (included).	AMAG	\$ 4,730.23	One Year	USA
246 42 1	M3Z1228C-MP	12-36mm Megapixel Lens. For Color camera only, not for Day / Night models	VERINT	\$ 336.27	One Year	USA
246 43	MAG-ENCODER-KIT	Magstripe Encoder Kit - Includes 2 Track HiCo Encoder with Power Supply and Lead, Magstripe Encoder Software Module Customer code authorization. AUTH-1-MAG/SMART must be ordered separately	AMAG	\$ 2,829.17	One Year	USA
246 35 1	MAG-READER/WRITER-KIT	Magstripe Reader/Writer Kit - Option for Magstripe Badging Client to provide Auto Inactivator on card swipe. Required for each Magstripe Verification Client to read card to be verified.	AMAG	\$ 1,062.62	One Year	USA

SIN	MODEL NUMBER	PRODUCT DESCRIPTION	BRAND	GSA Price w/ IFF	Warranty	COO
246 35 6	MCR-403	InStar Proximity Reader. Farpointe Prox Readers can be ordered with the option of HID and/or AWID 125 KHz prox card formats at NO ADDITIONAL COST!Farpointe Proximity Readers are programmed standard with the ability to read Farpointe Data 125 KHz proximity card formats.The designation of an "H"or"A"determines additional card format compatibility.RS2 offers the entire line of Farpointe Data, Inc. readers and cards. Please contact for pricing and availability of items not listed.	RS2	\$ 120.00	One Year	USA
246 35 6	MDU-2	Symmetry multiNODE-2 2 Reader DBU - Battery Charger/Power Supply. Requires 18VAC transformer.	AMAG	\$ 1,257.21	One Year	USA
246 35 6	MDU2-KIT	Symmetry multiNODE-2 2 Reader DBU BOARD ONLY - Excludes Power Supply & Enclosure.	AMAG	\$ 1,154.98	One Year	USA
246 35 6	MDU-2-KIT-W/O WIM	Symmetry multiNODE-2 2 Reader DBU BOARD ONLY - Requires WIM-2 for Wiegand Operation.	AMAG	\$ 1,076.97	One Year	USA
246 35 6	MDU-2-W/O WIM	Symmetry multiNODE-2 2 Reader DBU - Battery Charger/Power Supply. Requires 18VAC transformer.	AMAG	\$ 1,179.19	One Year	USA
246 35 6	MDU-4	Symmetry multiNODE-2 4 Reader DBU - Battery Charger/Power Supply. Requires 18VAC transformer.	AMAG	\$ 1,571.96	One Year	USA
246 35 6	MDU4-KIT	Symmetry multiNODE-2 4 Reader DBU BOARD ONLY - Excludes Power Supply & Enclosure.	AMAG	\$ 1,469.73	One Year	USA
246 35 6	MDU-4-KIT-W/O WIM	Symmetry multiNODE-2 4 Reader DBU BOARD ONLY - Requires WIM-4 for Wiegand Operation.	AMAG	\$ 1,312.81	One Year	USA
246 35 6	MDU-4-W/O WIM	Symmetry multiNODE-2 4 Reader DBU - Battery Charger/Power Supply. Requires 18VAC transformer.	AMAG	\$ 1,415.03	One Year	USA
246 35 1	MINI-SCP	System control processor, 512K RAM (non-expandable), 1 RS-232/485 host port, 2 two wire RS-485 channels for communication to a maximum of 32 I/O modules. NOTE: Compatible with the MR-50, MR-52, MR-16IN and MR-16OUT access control modules. NOTE: The MINI-SCP has ONLY 512K of RAM and should no longer be used as a System Control Panel (SCP)! The EP Series of SCP's should be used!	RS2	\$ 667.74	One Year	USA

SIN	MODEL NUMBER	PRODUCT DESCRIPTION	BRAND	GSA Price w/ IFF	Warranty	COO
246 35 1	MINI-SCPE	System control processor with 10Base-T Ethernet connectivity, 512K RAM (non-expandable), 1 RS-232/485 host port, 2 two wire RS-485 channels for communication to a maximum of 32 I/O modules. NOTE: Compatible with the MR-50, MR-52, MR-16IN and MR-16OUT access control modules. NOTE: The MINI-SCPE has ONLY 512K of RAM and should no longer be used as a System Control Panel (SCP)! The EP Series of SCP's should be used!	RS2	\$ 958.07	One Year	USA
246 35 1	MINI-SCPE100	System control processor with 10/100Base-T Ethernet connectivity, 512K RAM (non-expandable), 1 RS-232/485 host port, 2 two wire RS-485 channels for communication to a maximum of 32 I/O modules. NOTE: Compatible with the MR-50, MR-52, MR-16IN and MR-16OUT access control modules. NOTE: The MINI-SCPE100 has ONLY 512K of RAM and should no longer be used as a System Control Panel (SCP)! The EP Series of SCP's should be used!	RS2	\$ 977.42	One Year	USA
246 35 6	MM-6800	125kHz Proximity Access Control Reader- Sentinel-Prox™ Mullion Mount Reader - Gray with a 6~8 inch read range, metal compensated for maximum read range when mounted on a metal mullion	RS2	\$ 174.19	One Year	USA
246 35 1	MN-232	Symmetry RS232 Host Port A Converter Module - For connection of panel to PC or Modem.	AMAG	\$ 100.43	One Year	USA
246 35 1	MN-232-1	Symmetry M2150 RS232 Serial Interface Card - 2nd serial port for DBU, 2DBC, 4DBC or 8DBC.	AMAG	\$ 94.16	One Year	USA
246 35 6	MN2-UL-CAB	multiNODE-2 Enclosure - Hinged lockable door, Power Supply, Tamper. Fits Qty 1: MDU2/MDU4 or Qty 2: 2DC. UL.	AMAG	\$ 448.36	One Year	USA
246 35 1	MN-CAB3	Symmetry CAB3 Enclosure - Hinged lockable door, tamper, AC power monitor. Space for MN-PSU-KIT. Supports configurations of: Qty 1 x M2100-DBU or 1 x M2100-DBU & 1 x M2100-2DCR or 2 x M2100-2DCR or 1 x M2100-ACR or 1 x M2100-4DCR-P.	AMAG	\$ 212.52	One Year	USA
246 35 1	MN-CAB3+PSU-KIT	Symmetry CAB3 Enclosure Kit - Hinged lockable door, tamper, AC power monitor. Includes MN-PSU-KIT. Supports configurations of: Qty 1 x M2100-DBU or 1 x M2100-DBU & 1 x M2100-2DCR or 2 x M2100-2DCR or 1 x M2100-ACR.	AMAG	\$ 329.99	One Year	USA

SIN	MODEL NUMBER	PRODUCT DESCRIPTION	BRAND	GSA Price w/ IFF	Warranty	COO
246 35 1	MN-CAB3A	Symmetry CAB3A Enclosure - Hinged lockable door, tamper. Space for MN-PSU-KIT. Supports configurations of: Qty 1x DBU & 1x AC24/4 or 1x OC4/24 or 1x 4DB or 1x 2DC, Qty 2x 2DC, 4DC, AC24/4, OC4/24 or ENV5, QTY 1x 8DBC, 8DC, 4DBC or 2DBC (WHD:16.5x21.7x3.7).	AMAG	\$ 212.52	One Year	USA
246 35 1	MN-CAB3A+PSU-KIT	Symmetry CAB3A Enclosure Kit - Hinged lockable door, tamper, AC power monitor. Includes MN-PSU-KIT. Supports configurations of: Qty 1x DBU & 1x AC24/4 or 1x OC4/24 or 1x 4DB or 1x 2DC, Qty 2x 2DC, 4DC, AC24/4, OC4/24 or ENV5, QTY 1x 8DBC, 8DC, 4DBC or 2DBC (WHD:16.5x21.7x3.7).	AMAG	\$ 329.99	One Year	USA
246 35 1	MN-CAB4	Symmetry CAB4 Enclosure - Hinged lockable door, tamper, AC power monitor. Space for MN-PSU-KIT. Supports configurations of: Qty 1 x M2100-DBU or 2 x M2100-4DCU or 2 x M2100-ACU or 1 x M2100-4DCU & 1 x M2100-ACU.	AMAG	\$ 286.06	One Year	USA
246 35 1	MN-CAB4+PSU-KIT	Symmetry CAB4 Enclosure Kit - Hinged lockable door, tamper, AC power monitor. Includes MN-PSU-KIT. Supports configurations of: Qty 1 x M2100-DBU or 2 x M2100-4DCU or 2 x M2100-ACU or 1 x M2100-4DCU & 1 x M2100-ACU.	AMAG	\$ 403.53	One Year	USA
246 35 1	MN-CAB4A	Symmetry CAB4A Enclosure - Hinged lockable door, tamper, AC power monitor. Space for MN-PSU-KIT. Supports configurations of: One 8DBC, 8DC, 4DBC or 2DBC plus any one of the following: AC24/4, OC4/24, 4DC; or one 4DC, AC24/4 or OC4/24 with up to two 2DC's; plus various DBU configurations (see datasheet).	AMAG	\$ 286.06	One Year	USA
246 35 1	MN-CAB4-ADAPT-4DCR	Symmetry MN-CAB4 Adapter Plate - Enables support of Qty 1 x M2100-4DCR-P-KIT & 2 x M2100-2DCR-KIT.	AMAG	\$ 78.91	One Year	USA
246 35 1	MN-CAB5	Symmetry CAB5 Enclosure - Hinged lockable door, tamper. Space for MN-PSU-6. Supports configurations of: Qty 1x 8DBC or 1x 8DC or 2x 8DBC or 2x 8DC. (WHD:20.8x26.2x4.1)	AMAG	\$ 286.06	One Year	USA
246 35 1	MN-ENC1	Symmetry ENC1 Enclosure - screw fix lid. Space for MN-PSU-KIT. Supports configurations of: Qty 1 x 4DBC or Qty 1 x 4DC.	AMAG	\$ 246.60	One Year	USA
246 35 1	MN-I/O	Symmetry 8 Input/4 Output Module - (NOTE: Maximum 1 MN-I/O board per 8DBC controller).	AMAG	\$ 188.31	One Year	USA
246 35 1	MN-NIC-3	Symmetry M2100 NIC Module - 10/100Mbps NIC for Ethernet connection of panel to LAN.	AMAG	\$ 345.24	One Year	USA

SIN	MODEL NUMBER	PRODUCT DESCRIPTION	BRAND	GSA Price w/ IFF	Warranty	COO
246 35 1	MN-NIC-4	Symmetry M2150 NIC Module - 10/100Mbps NIC for Ethernet connection of panel to LAN.	AMAG	\$ 201.76	One Year	USA
246 35 1	MN-NIC-4-ENC	Symmetry M2150 AES Encrypted NIC Module - 10/100Mbps NIC for Ethernet connection of panel to LAN.	AMAG	\$ 313.85	One Year	USA
246 35 1	MN-NIC-ENC-XP	Symmetry M2100 AES Encrypted NIC Module - 10/100Mbps NIC for Ethernet connection of panel to LAN.	AMAG	\$ 345.24	One Year	USA
246 35 1	MN-NIC-WI	Symmetry M2150 Wireless NIC Module - 802.11g wireless NIC for Ethernet connection of panel to LAN.	AMAG	\$ 429.53	One Year	USA
246 35 1	MN-PSU-6	Symmetry 6 Amp PSU - Provides AC power. Requires 18VAC transformer.	AMAG	\$ 199.97	One Year	USA
246 35 1	MN-PSU-KIT	Symmetry 3 Amp PSU - Provides AC power. Requires 18VAC UL transformer.	AMAG	\$ 117.47	One Year	USA
246 35 1	MN-QUAD-485	Symmetry Quad RS485 Reader Interface Module - For connection of HKCR-AMAG readers.	AMAG	\$ 283.37	One Year	USA
246 35 1	MN-RAK3	Symmetry RAK3 Rackmount Enclosure - 2U, 19" rack, lock, 3.5A Power Supply. Supports configurations of: Qty 1x 8DBC, 8DC, 4DBC, or 2DBC. Qty 2x 2DC, 4DC, AC24/4 or OC4/24. Qty 1x DBU & Qty 1x AC24/4, OC4/24, 4DC or 2DC.	AMAG	\$ 511.13	One Year	USA
246 35 1	MN-RS485-DUAL	Symmetry M2150 DUAL RS485 Reader Interface Module - For 2DBC/2DC: For connection of HKCR-AMAG readers.	AMAG	\$ 141.68	One Year	USA
246 35 1	MN-RS485-QUAD	Symmetry M2150 Quad RS485 Reader Interface Module - For 4DBC/4DC: For connection of HKCR-AMAG readers.	AMAG	\$ 283.37	One Year	USA
246 35 1	MN-TRANS-150	Symmetry M2150 Transformer - 110v/18VAC, 150VA. For M2150 controllers utilizing MN-PSU-6.	AMAG	\$ 87.88	One Year	USA
246 35 1	MN-TRANS-75	Symmetry Transformer - 110v/18VAC, 75VA	AMAG	\$ 54.70	One Year	USA
246 35 1	MN-TRANS-75-UL	Symmetry UL Transformer - 110v/18VAC, 75VA. For use with MN-PSU-KIT, M2100-4DCR-P. UL294.	AMAG	\$ 78.02	One Year	USA
246 35 6	MP1000	Mullion Reader Mounting Plate (XF1050/XF1060/XF1000). *NOTE: For product specifications and literature, visit http://www.xceedid.com/products/index.html	RS2	\$ 21.29	One Year	USA
246 35 6	MP-5365-B-N	HID MiniProx Reader- (Beige) Mullion, pigtail connection, 4" read range, 5-16 VDC.** NOTE: When using 3rd party wiegand readers, a suitable Wiegand Interface Module (WIM) is required.	AMAG	\$ 143.48	One Year	USA

SIN	MODEL NUMBER	PRODUCT DESCRIPTION	BRAND	GSA Price w/ IFF	Warranty	COO
246 35 6	MP-5365-G-N	HID MiniProx Reader- (Gray) Mullion, pigtail connection, 4" read range, 5-16 VDC.** NOTE: When using 3rd party wiegand readers, a suitable Wiegand Interface Module (WIM) is required.	AMAG	\$ 143.48	One Year	USA
246 35 6	MP-5365-K-N	HID MiniProx Reader- (Black) Mullion, pigtail connection, 4" read range, 5-16 VDC.** NOTE: When using 3rd party wiegand readers, a suitable Wiegand Interface Module (WIM) is required.	AMAG	\$ 143.48	One Year	USA
246 35 6	MP-5365-W-N	HID MiniProx Reader- (White) Mullion, pigtail connection, 4" read range, 5-16 VDC.** NOTE: When using 3rd party wiegand readers, a suitable Wiegand Interface Module (WIM) is required.	AMAG	\$ 143.48	One Year	USA
246 35 1	MR-16IN	Input monitor module - 16 normally open or closed, supervised or non-supervised inputs for monitoring vital alarm points or for providing elevator floor selection control. Includes: 2 programmable output relays and (32) 1K ohm resistors for supervisory wiring. NOTE: Requires an EP-1501-PLUS, EP-1502 or EP-2500 system controllers.	RS2	\$ 832.26	One Year	USA
246 35 1	MR-16OUT	Output control module - 16 programmable output relays with the option of being configured as fail-safe or fail-secure. These relays support "On", "Off" or "Pulse" modes for a variety of applications such as elevator control or any device requiring dry contacts. NOTE: Requires an EP-1501-PLUS, EP-1502 or EP-2500 system controllers.	RS2	\$ 832.26	One Year	USA
246 35 6	MR-1824	125kHz Proximity Access Control Reader- Sentinel-Prox™ Medium Range Reader - Gray with a 10~24 inch read range	RS2	\$ 313.55	One Year	USA
246 35 6	MR-1824HILO	125kHz Proximity Access Control Reader- Sentinel-Prox™ Medium Range Reader - Gray with a 10~24 inch read range, HiLo two unit extension of the MR-1824 family.	RS2	\$ 795.49	One Year	USA
246 35 6	MR-1824MC	125kHz Proximity Access Control Reader- Sentinel-Prox™ Medium Range Reader - Gray with a 10~24 inch read range, metal compensated for maximum read range when mounted on metal surfaces	RS2	\$ 435.48	One Year	USA

SIN	MODEL NUMBER	PRODUCT DESCRIPTION	BRAND	GSA Price w/ IFF	Warranty	COO
246 35 1	MR-50	Single Portal One Reader interface module - support for up to one magstripe or Wiegand reader. Includes: one door contact, one request to exit input, one door strike relay and one programmable output relay. NOTE: Requires an EP-1501-PLUS, EP-1502 or EP-2500 system controllers. NOTE: Requires a 4AP adapter plate to mount up to four MR-50 boards within a NCL enclosure.	RS2	\$ 371.61	One Year	USA
246 35 1	MR-51E	Single Portal Two Reader PoE ethernet interface module with dual reader ports - two reader ports support separate IN/OUT readers of all types and technologies, including Wiegand, clock and data, magstripe, keypads, LCD and biometrics. Auto-addressable and directly managed by EP series system controllers. Includes: one door contact, one request to exit input, one door strike relay, two programmable inputs and one programmable output relay NOTE: Requires an EP-1501-PLUS, EP-1502 or EP-2500 system controllers.	RS2	\$ 576.78	One Year	USA
246 35 1	MR-52	Two Portal Two Reader interface module - support for up to two magstripe or Wiegand readers. Includes: two door contacts, two request to exit inputs, two door strike relays, four programmable inputs and four output relays NOTE: Requires an EP-1501-PLUS, EP-1502 or EP-2500 system controllers.	RS2	\$ 750.97	One Year	USA
246 35 6	MR-DT	Mercury Intelligent Keypad- Keypad with Display Terminal 16 position keypad with an integrated 2 line by 16 character back-lit LCD display and a reader port.	RS2	\$ 532.26	One Year	USA
246 35 6	MSC	Polyester HiCo Magstripe Card - Plain White, Blank.	AMAG	\$ 1.28	One Year	USA
246 35 6	MSC-D1	Demo Polyester HiCo Magstripe Track 1 Cards - Set of 6 Encoded Cards, Facility Code 9999999.	AMAG	\$ 24.21	One Year	USA
246 35 6	MSC-D2	Demo Polyester HiCo Magstripe Track 2 Cards - Set of 6 Encoded Cards, Facility Code 9999999.	AMAG	\$ 24.21	One Year	USA
246 35 6	MSC-E1	Polyester HiCo Magstripe Track 1 Encoded Card - Plain White, Sequential #. (NOTE: Every 10th card tagged).*	AMAG	\$ 2.56	One Year	USA
246 35 6	MSC-E2	Polyester HiCo Magstripe Track 2 Encoded Card - Plain White, Sequential #. (NOTE: Every 10th card tagged).*	AMAG	\$ 2.56	One Year	USA

SIN	MODEL NUMBER	PRODUCT DESCRIPTION	BRAND	GSA Price w/ IFF	Warranty	COO
246 35 6	MSC-N	Polyester HiCo Magstripe Non-Encoded Numbered Card - Plain White, Inkjet printed Sequential Numbers.*	AMAG	\$ 1.93	One Year	USA
246 35 6	MSC-NE1	Polyester HiCo Magstripe Track 1 Printed & Encoded Card - Plain White, Inkjet printed & Sequential #.** NOTE: Indicate Facility Code and/or Starting Card Number on ALL Card Orders	AMAG	\$ 2.56	One Year	USA
246 35 6	MSC-NE2	Polyester HiCo Magstripe Track 2 Printed & Encoded Card - Plain White, Inkjet printed & Sequential #.** NOTE: Indicate Facility Code and/or Starting Card Number on ALL Card Orders	AMAG	\$ 2.56	One Year	USA
246 35 6	MT-1014-0-0	Metal Mount Tag For Vehicles - 900 MHz passive tag technology. NOTE: Only works with the LR-911 long range reader.902-928 MHz	RS2	\$ 15.10	One Year	USA
246 35 6	MT-UHF-0-0	LR-2000 Metal Mount Tag. NOTE: Only works with the UA-612 and LR-2000 readers.	RS2	\$ 13.59	One Year	USA
246 35 1	MUSTER-KIT-V6.1	Symmetry Muster Module - Provide safety roll call. Includes CD, authorization sentinel & manual.	AMAG	\$ 2,357.49	One Year	USA
246 35 6	MUX-8	Communication Multiplexer- Multiplexer module - converts one RS-485 two wire channel into eight separate RS-485 two wire channels. This is useful in star topologies where the reader interface may be located above the door and not centrally. The MUX-8 rejuvenates the signal making runs longer than 4,000' possible.	RS2	\$ 609.68	One Year	USA
246 35 6	MX-5375-G-N	HID MaxiProx Reader - (Gray) 18" read range. Requires local power supply 1.2A @ 24VDC.** NOTE: When using 3rd party wiegand readers, a suitable Wiegand Interface Module (WIM) is required.	AMAG	\$ 527.27	One Year	USA
246 35 6	NCL	18 gauge steel hardware enclosure 18"(H) x 15"(W) x 4"(D). Includes: cabinet lock, tamper switch, metal quick reference pocket, installation legend and mounting hardware pack for the access control modules Finish - Cool grey powder coat inside and out. NOTE: Recommended (1) LIN-PS 12-24VDC 2.5A, linear power supply or (1) SW-PS 12-24VDC 4A, switching power supply - sold separately. NOTE: Recommended (1) BAT-70 7.0 Ah, 12 Volt battery - sold separately	RS2	\$ 261.29	One Year	USA

SIN	MODEL NUMBER	PRODUCT DESCRIPTION	BRAND	GSA Price w/ IFF	Warranty	COO
246 35 6	NCL-12	110VAC direct wire ready, 18 gauge steel vented hardware enclosure for up to 12 readers with built in cable management 24"(H) x 18"(W) x 4.5"(D), Includes: 110VAC illuminated reset switch/breaker, 6 amp super clean linear performance power supply charger, switched DC power distribution module with 4 thermally protected circuit breaker outputs and status LED's, rechargeable lead acid 7.0 Ah, 12 Volt battery, cabinet lock, tamper switch, metal quick reference pocket, and mounting hardware pack for up to 6 access control modules, Finish - Cool grey powder coat inside and out	RS2	\$ 667.74	One Year	USA
246 35 6	NCL-12-WMS	NEMA Type 1 lockable enclosure 36"(H) x 24"(W) x 5"(D), Configured for up to six boards (EP-1502, MR-52, MR-16IN & MR-16OUT). Includes 1" x 3" Wire Management System (WMS) with cover. Field connected by 1 1/2" - 2" and 1/2" knock-outs, as installation requires. Door is removable and includes two standard 217 Keyway locks with (2) Keys, tamper switch, metal quick reference pocket and mounting hardware pack for the access control modules, Finish - Cool grey powder coat inside and out	RS2	\$ 706.45	One Year	USA
246 35 6	NCL-2G	18 gauge steel hardware enclosure 18"(H) x 18"(W) x 4"(D). Includes: cabinet lock, tamper switch, metal quick reference pocket, installation legend and mounting hardware pack for the access control modules. Finish - Cool grey powder coat inside and out NOTE: Recommended (1) LIN-PS 12-24VDC 2.5A, linear power supply or (1) SW-PS 12-24VDC 4A, switching power supply - sold separately. NOTE: Recommended (1) BAT-70 7.0 Ah, 12 Volt battery - sold separately	RS2	\$ 183.87	One Year	USA

SIN	MODEL NUMBER	PRODUCT DESCRIPTION	BRAND	GSA Price w/ IFF	Warranty	COO
246 35 6	NCL-8-SPW	NEMA Type 1 lockable enclosure 36"(H) x 24"(W) x 5"(D), Semi Pre-Wired (SPW) Enclosure – Pre-Wired for Board Power, RS485 communications and Door Control for up to four boards (EP-1502, MR-52, MR-16IN & MR-16OUT). Includes: 12/24VDC 20A power supply/charger, (1) ACM8 door control relay board w/Fire Alarm Interface and 1" x 3" wire management system with cover. Field connected by 1 ½" - 2" and 1/2" knock-outs, as installation requires. Door is removable and includes two standard 217 Keyway locks with (2) Keys, tamper switch, metal quick reference pocket and mounting hardware pack for the access control modules, Finish - Cool grey powder coat inside and out	RS2	\$ 1,925.81	One Year	USA
246 35 6	NCL-MAX-12	NEMA 1 Type (non-rated) lockable enclosure 30"(H) x 30"(W) x 8"(D) pre-wired for up to (1) MINI-SCPE or EP-2500 and (6) MR-52'S (2 MR-52'S are on Large Door). Includes: 12/24VDC 20A power supply/charger, (1) command 12/24V 30A fire drop-out relay. Field connected by 2" and 1/2" knock-outs, as installation requires. Each enclosure comes with a removable pre-wired back panel fabricated from 16 gauge steel. Panel dimensions 28"(H) x 28"(W) x 1/2"(D), flanged on four sides with four holes one in each corner centered 1" edge-to edge mounted on collar studs. Doors are hinged 67/33 spilt locked in center and includes a standard 217 Keyway with (2) Keys. Finish - Cool grey powder coat inside and out. NOTE: Recommended (2) BAT-70 7.0 Ah, 12 Volt batteries - sold separately. NOTE: Does not accept EP-1502	RS2	\$ 5,322.59	One Year	USA

SIN	MODEL NUMBER	PRODUCT DESCRIPTION	BRAND	GSA Price w/ IFF	Warranty	COO
246 35 6	NCL-MAX-12-EP-1502	NEMA 1 Type (non-rated) lockable enclosure 30"(H) x 30"(W) x 8"(D) pre-wired for up to (1) EP-1502 and (5) MR-52'S (2 MR-52'S are on Large Door) Includes: 12/24VDC 20A power supply/charger, (1) command 12/24V 30A fire drop-out relay. Field connected by 2" and 1/2" knock-outs, as installation requires. Each enclosure comes with a removable pre-wired back panel fabricated from 16 gauge steel. Panel dimensions 28"(H) x 28"(W) x 1/2"(D), flanged on four sides with four holes one in each corner centered 1" edge-to edge mounted on collar studs. Doors are hinged 67/33 spilt locked in center and includes a standard 217 Keyway with (2) Keys. Finish - Cool grey powder coat inside and out. NOTE: Recommended (2) BAT-70 7.0 Ah, 12 Volt batteries - sold separately. NOTE: Does not accept EP-2500 or MINI-SCPE	RS2	\$ 5,322.59	One Year	USA
246 35 6	NCL-MAX-4ADD	Backplane pre-wired for up to (2) MR-52'S. Includes: Backplane to mount on Large Door of NCL-MAX-8. Each pre-wired back panel fabricated from 16 gauge steel. Panel dimensions 28"(H) x 18"(W) x 1/2"(D), flanged on two sides with four holes one in each corner centered 1" edge-to edge mounted on collar studs. Finish - Cool grey powder coat inside and out	RS2	\$ 1,596.78	One Year	USA
246 35 6	NCL-MAX-8	NEMA 1 Type (non-rated) lockable enclosure 30"(H) x 30"(W) x 8"(D) pre-wired for up to (1) MINI-SCPE or EP-2500 and (4) MR-52'S. Includes: 12/24VDC 20A power supply/charger, (1) command 12/24V 30A fire drop-out relay. Field connected by 2" and 1/2" knock-outs, as installation requires. Each enclosure comes with a removable pre-wired back panel fabricated from 16 gauge steel. Panel dimensions 28"(H) x 28"(W) x 1/2"(D), flanged on four sides with four holes one in each corner centered 1" edge-to edge mounted on collar studs. Doors are hinged 67/33 spilt locked in center and includes a standard 217 Keyway with (2) Keys. Finish - Cool grey powder coat inside and out. NOTE: Recommended (2) BAT-70 7.0 Ah, 12 Volt batteries - sold separately. NOTE: Does not accept EP-1502	RS2	\$ 3,774.20	One Year	USA

SIN	MODEL NUMBER	PRODUCT DESCRIPTION	BRAND	GSA Price w/ IFF	Warranty	COO
246 35 6	NCL-MAX-8-EP-1502	NEMA 1 Type (non-rated) lockable enclosure 30"(H) x 30"(W) x 8"(D) pre-wired for up to (1) EP-1502 and (3) MR-52'S. Includes: 12/24VDC 20A power supply/charger, (1) command 12/24V 30A fire drop-out relay. Field connected by 2" and 1/2" knock-outs, as installation requires. Each enclosure comes with a removable pre-wired back panel fabricated from 16 gauge steel. Panel dimensions 28"(H) x 28"(W) x 1/2"(D), flanged on four sides with four holes one in each corner centered 1" edge-to-edge mounted on collar studs. Doors are hinged 67/33 split locked in center and includes a standard 217 Keyway with (2) Keys. Finish - Cool grey powder coat inside and out. NOTE: Recommended (2) BAT-70 7.0 Ah, 12 Volt batteries - sold separately. NOTE: Does not accept EP-2500 or MINI-SCPE	RS2	\$ 3,774.20	One Year	USA
246 35 6	NCL-MAX-PSADD	12/24VDC 10/5A Power Supply addition to the NCL-MAX8 or NCL-MAX12 Enclosure. NOTE: Recommended (2) BAT-70 7.0 Ah, 12 Volt batteries - sold separately	RS2	\$ 387.10	One Year	USA
246 42 1	NEC-EXP-CLST	NEC ExpressCluster Disaster Recovery Software - Performs synchronization & monitoring between two servers. Includes Express Cluster for LAN for 2 Nodes.	AMAG	\$ 9,863.98	One Year	USA
246 42 1	NEX-24-DSWM	Dell 100BASE-T 24 Ports managed multicast Switch,	VERINT	\$ 986.40	One Year	USA
246 42 1	NEX-24-DSWM-1GE	Dell 24 100/1000BaseT ports, managed multicast Switch	VERINT	\$ 2,241.81	One Year	USA
246 42 1	NEX-24-DSWM-PoE	Dell PoE 100BASE-T 24 Ports managed multicast Switch	VERINT	\$ 1,883.12	One Year	USA
246 42 1	NEX-48-DSWM-1GE	Dell 48 100/1000BaseT ports, managed multicast Switch	VERINT	\$ 2,690.18	One Year	USA
246 42 1	NEX-48-DSWM-PoE	Dell PoE 100BASE-T 48 Ports managed multicast Switch	VERINT	\$ 2,421.16	One Year	USA
246 50	NEX-5-CSDK-PS	Client SDK Development Kit (includes)-Nextiva Client SDK Programmer Guide. Nextiva Client SDK Reference Guide. 10 hours of remote telephone support.	VERINT	\$ 8,967.25	One Year	USA
246 50	NEX-5-CSDKSUP-PS	Client SDK support beyond 10 hours (customers need to be aware that they will be charged for SDK support beyond 10 hours if it is required)	VERINT	\$ 197.28	One Year	USA
246 50	NEX-5-INST-PS	Nextiva Installation Services – Verint professional services for installation and verification of installation. (T&E is not included and MUST be on the quote) NOTE: A minimum 3 week advance notice is required	VERINT	\$ 1,345.09	One Year	USA

SIN	MODEL NUMBER	PRODUCT DESCRIPTION	BRAND	GSA Price w/ IFF	Warranty	COO
246 52	NEX-5-ONSIT-PS	Nextiva On-Site Technical Support – Verint professional services for Field Application Engineer dispatches (T&E is not included and MUST be on the quote) NOTE: A minimum 3 week advance notice is required	VERINT	\$ 1,345.09	One Year	USA
246 42 1	NEX-6.1- RE -D2.0TB	Nextiva Dell Recorder 6.1 with 2.0 Tb internal storage and Win2003 2G RAM	VERINT	\$ 9,415.62	One Year	USA
246 42 1	NEX-6.1- RE -D4.0TB	Nextiva Dell Recorder 6.1 with 4.0 Tb internal storage and Win2003 2G RAM	VERINT	\$ 10,760.71	One Year	USA
246 42 1	NEX-6.1- RE -DFIBER	Nextiva Dell Recorder with Fiber channel with Win2003 2G RAM	VERINT	\$ 8,967.25	One Year	USA
246 42 1	NEX-6.1-1CAM-S	One (1) Camera S/W License	VERINT	\$ 179.35	One Year	USA
246 42 1	NEX-6.1-1FOC-S	One (1) Nextiva fail-over camera software license	VERINT	\$ 44.84	One Year	USA
246 42 1	NEX-6.1-1RV-CFE	One (1) Review/Smart Client License without SQL CAL license	VERINT	\$ 246.60	One Year	USA
246 42 1	NEX-6.1-1RV-S	One (1) Review/Smart Client License	VERINT	\$ 246.60	One Year	USA
246 42 1	NEX-6.1-1SDK-S	One (1) SDK Connection License	VERINT	\$ 246.60	One Year	USA
246 42 1	NEX-6.1-AN-E100	Surveillance Analytics Sensor License - E100 Silver	VERINT	\$ 374.83	One Year	USA
246 42 1	NEX-6.1-AN-E1000	Surveillance Analytics Sensor License - E1000 platinum	VERINT	\$ 1,345.09	One Year	USA
246 42 1	NEX-6.1-AN-E200	Surveillance Analytics Sensor License - E200 gold	VERINT	\$ 1,085.04	One Year	USA
246 42 1	NEX-6.1-AN-S500	S500 Server Based Platinum sensor (E-1000)	VERINT	\$ 4,483.63	One Year	USA
246 42 1	NEX-6.1-DELL-HFO	Dell Hardware Fail Over Kit includes: 2 Dell PowerEdge R710 with Intel Xeon Quad core 4 Hard drives, 4 NICs 2 HASP HL NET 10 dongle key 2 copies of Windows 2003 R2 Server Standard Edition Documentation for Marathon installs. Marathon and Nextiva Enterprise software NOT included.	VERINT	\$ 22,956.17	One Year	USA
246 42 1	NEX-6.1-DFIBER2-KIT	Two port Fiber Kit (QLogic QLE2462 2 Port Fiber Adapter)	VERINT	\$ 4,483.63	One Year	USA
246 42 1	NEX-6.1-DPVEXT-11.0TB	MD1000 with 11 TB of storage: 12 x 1 TB SATA drives =11 TB storage, SAS connection	VERINT	\$ 17,037.78	One Year	USA
246 42 1	NEX-6.1-DPVEXT-14.0TB	MD1000 with 14 TB of storage: 15 x 1 TB SATA drives = 14 TB storage, SAS connection	VERINT	\$ 18,472.54	One Year	USA
246 42 1	NEX-6.1-DPVEXT-7.0TB	MD1000 with 7TB of storage: 8 x 1 TB SATA drives = 7.0TB storage, SAS connection	VERINT	\$ 13,630.23	One Year	USA
246 42 1	NEX-6.1-DSCN-W22	Dell 22 inch wide screen monitor only	VERINT	\$ 703.93	One Year	USA
246 42 1	NEX-6.1-DWRK	Dell Precision T3500 workstation (without Monitor)	VERINT	\$ 3,676.57	One Year	USA
246 42 1	NEX-6.1-DWRK-19W	Dell Precision T3500 workstation with 19 inch wide screen monitor	VERINT	\$ 4,214.61	One Year	USA

SIN	MODEL NUMBER	PRODUCT DESCRIPTION	BRAND	GSA Price w/ IFF	Warranty	COO
246 42 1	NEX-6.1-DWRK-22W	Dell Precision T3500 workstation with 22 inch wide screen monitor	VERINT	\$ 4,304.28	One Year	USA
246 42 1	NEX-6.1-DWRK-S	Dell Precision T3500 workstation with 17 inch monitor	VERINT	\$ 4,124.94	One Year	USA
246 42 1	NEX-6.1-EM-S	Enterprise Monitoring Software - Client/Server License (over 10 servers)	VERINT	\$ 896.73	One Year	USA
246 42 1	NEX-6.1-ESM-DFIBER	Nextiva Dell ESM fiber channel server with 6.1 2G RAM	VERINT	\$ 8,967.25	One Year	USA
246 42 1	NEX-6.1-ESM-DFIBER2	Nextiva Dell ESM 2 fiber channel server with 6.1 2G RAM	VERINT	\$ 10,312.34	One Year	USA
246 42 1	NEX-6.1-ESM-DSAS	Nextiva Dell ESM Server 6.1 with fiber channel with 2G RAM	VERINT	\$ 7,353.15	One Year	USA
246 42 1	NEX-6.1-ESM-ST	Enterprise Storage Manager Software - Site License	VERINT	\$ 13,450.88	One Year	USA
246 42 1	NEX-6.1-EXSTR-25.0 TB	Nexsan SataBeast with 25.0TB storage 28 x 1TB SATA drives, Fiber connection	VERINT	\$ 40,801.01	One Year	USA
246 42 1	NEX-6.1-EXSTR-36.0 TB	Nexsan SataBeast with 36 TB storage 42 x 1TB SATA drives, Fiber connection	VERINT	\$ 49,230.23	One Year	USA
246 42 1	NEX-6.1-FM-S500	Nextiva Flow Monitor Server based	VERINT	\$ 4,483.63	One Year	USA
246 42 1	NEX-6.1-IM-ST	Investigation Management Site License	VERINT	\$ 5,380.35	One Year	USA
246 42 1	NEX-6.1-IS-ST	Virtual Matrix Software	VERINT	\$ 1,972.80	One Year	USA
246 42 1	NEX-6.1-IVAP-DSR	Nextiva Dell Surveillance Analytics processor server 4 G RAM	VERINT	\$ 6,904.79	One Year	USA
246 42 1	NEX-6.1-MR-D2.0TB	Nextiva Dell Master Recorder 6.1 with 2.0 Tb internal storage and Win2003 2G RAM	VERINT	\$ 9,415.62	One Year	USA
246 42 1	NEX-6.1-MR-D4.0TB	Nextiva Dell Master Recorder 6.1 with 4.0 Tb internal storage and Win2003 2G RAM	VERINT	\$ 10,760.71	One Year	USA
246 42 1	NEX-6.1-MR-DFIBER	Nextiva Dell Master Recorder with Fiber channel with Win2003 2G RAM	VERINT	\$ 8,967.25	One Year	USA
246 42 1	NEX-6.1-MR-DFIBER2	Nextiva Dell Master Recorder with 2 Fiber channel with Win2003 2G RAM	VERINT	\$ 10,312.34	One Year	USA
246 42 1	NEX-6.1-MR-DSAS	Nextiva Dell 6.1 Master Recorder SAS interface with Win2003 2G RAM	VERINT	\$ 7,353.15	One Year	USA
246 42 1	NEX-6.1-MR-S	Software DVD and License with Protection for Master Recorder 6.1 only	VERINT	\$ 1,076.07	One Year	USA
246 42 1	NEX-6.1-MS-DELL	Nextiva Dell Master Server with 6.1 2G RAM with Xeon Processor	VERINT	\$ 7,622.17	One Year	USA

SIN	MODEL NUMBER	PRODUCT DESCRIPTION	BRAND	GSA Price w/ IFF	Warranty	COO
246 42 1	NEX-6.1-MS-DELL-CFO	Nextiva Complete Factory installed Turnkey Failover Solution .This Complete Fail Over package includes all hardware and software: 2 Dell Server Hardware, 2 HASP HL NET 10 dongle key All 3rd party and Marathon software. 1 Verint Nextiva Enterprise NEX-6.1-MS-S. Documentation for Marathon Standard Nextiva documentation	VERINT	\$ 57,390.43	One Year	USA
246 42 1	NEX-6.1-MS-KEY-T	Nextiva software 90 day time trial Software Key Not for resale to end customer	VERINT	\$ 358.69	One Year	USA
246 42 1	NEX-6.1-MS-S	Nextiva Master Server software 6.1 DVD with License and Software Protection Key	VERINT	\$ 10,760.71	One Year	USA
246 42 1	NEX-6.1-MS-SFO	Marathon Software Fail Over (Marathon Software only). This kit includes Marathon everRun FT software 2 HASP HL NET 10 dongle key 2 copies of Windows 2003 R2 and SQL 2005 Server Standard Edition Documentation. Must have Nextiva Enterprise NEX-6.1-MS-S license. Hardware and Servers are NOT included.	VERINT	\$ 23,673.55	One Year	USA
246 42 1	NEX-6.1-RE-DFIBER2	Nextiva Dell Recorder with 2 Fiber channel with Win2003 2G RAM	VERINT	\$ 10,312.34	One Year	USA
246 42 1	NEX-6.1-RE-DSAS	Nextiva Dell 6.1 Recorder SAS interface with Win2003 2G RAM	VERINT	\$ 7,353.15	One Year	USA
246 42 1	NEX-6.1-TRSCOD-1STRM	Video transcoding service license for 1 output Video Stream	VERINT	\$ 179.35	One Year	USA
246 42 1	NEX-6.1-TRSCOD-DSRV	Nextiva Dell Media Gateway Server, Site or Stream license not included.	VERINT	\$ 6,904.79	One Year	USA
246 42 1	NEX-6.1-TRSCOD-ST	Unlimited video stream transcoding services per site.	VERINT	\$ 5,828.72	One Year	USA
246 42 1	NEX-8-DSW	Dell 10/100/1000BASE-T 8 ports, auto-sensing Gigabit Ethernet switching ports	VERINT	\$ 358.69	One Year	USA
246 35 6	NIC	Lantronix 10Base-T Onboard Ethernet NIC. Ships standard with MINI-SCPE, SCP-E and 2GLE/2GE system control processors.	RS2	\$ 290.32	One Year	USA
246 35 6	NIC100	Lantronix 10/100Base-T Onboard Ethernet NIC. Ships standard with MINI-SCPE100, SCP-E100 and 2GLE100/2GE100 system control processors.	RS2	\$ 309.68	One Year	USA
246 50	NX-5-600-0102	Verint Training, Administrators or Users, per day*	VERINT	\$ 269.02	One Year	USA
246 50	NX-5-600-0103	Verint On-Site Training, Administrators or Users, per day**(T&E is not included and MUST be on the quote)	VERINT	\$ 2,690.18	One Year	USA
246 43	OMNIKEY-CM5321	DESFire Omnikey USB Encoder - Contactless Smartcards. Requires AUTH-1-MAG/SMART or AUTH-DES-001.	AMAG	\$ 118.37	One Year	USA

SIN	MODEL NUMBER	PRODUCT DESCRIPTION	BRAND	GSA Price w/ IFF	Warranty	COO
246 35 6	P-300	Cascade Proximity Reader - mullion (doorframe) mount with black and white covers. Farpointe Prox Readers can be ordered with the option of HID and/or AWID 125 KHz prox card formats at NO ADDITIONAL COST!Farpointe Proximity Readers are programmed standard with the ability to read Farpointe Data 125 KHz proximity card formats.The designation of an "H"or"A"determines additional card format compatibility.RS2 offers the entire line of Farpointe Data, Inc. readers and cards. Please contact for pricing and availability of items not listed.	RS2	\$ 96.77	One Year	USA
246 35 6	P-453	Gibraltar Proximity Reader - Narrow. Farpointe Prox Readers can be ordered with the option of HID and/or AWID 125 KHz prox card formats at NO ADDITIONAL COST!Farpointe Proximity Readers are programmed standard with the ability to read Farpointe Data 125 KHz proximity card formats.The designation of an "H"or"A"determines additional card format compatibility.RS2 offers the entire line of Farpointe Data, Inc. readers and cards. Please contact for pricing and availability of items not listed.	RS2	\$ 658.07	One Year	USA
246 35 6	P-455	Gibraltar Proximity Reader - Wide. Farpointe Prox Readers can be ordered with the option of HID and/or AWID 125 KHz prox card formats at NO ADDITIONAL COST!Farpointe Proximity Readers are programmed standard with the ability to read Farpointe Data 125 KHz proximity card formats.The designation of an "H"or"A"determines additional card format compatibility.RS2 offers the entire line of Farpointe Data, Inc. readers and cards. Please contact for pricing and availability of items not listed.	RS2	\$ 721.94	One Year	USA
246 35 6	P-500	Alps Proximity Reader - wall (US single gang box) mount with black and white covers. Farpointe Prox Readers can be ordered with the option of HID and/or AWID 125 KHz prox card formats at NO ADDITIONAL COST!Farpointe Proximity Readers are programmed standard with the ability to read Farpointe Data 125 KHz proximity card formats.The designation of an "H"or"A"determines additional card format compatibility.RS2 offers the entire line of Farpointe Data, Inc. readers and cards. Please contact for pricing and availability of items not listed.	RS2	\$ 114.19	One Year	USA

SIN	MODEL NUMBER	PRODUCT DESCRIPTION	BRAND	GSA Price w/ IFF	Warranty	COO
246 35 6	P-530	EuroMount Proximity Reader. Farpointe Prox Readers can be ordered with the option of HID and/or AWID 125 KHz prox card formats at NO ADDITIONAL COST!Farpointe Proximity Readers are programmed standard with the ability to read Farpointe Data 125 KHz proximity card formats.The designation of an "H"or"A"determines additional card format compatibility.RS2 offers the entire line of Farpointe Data, Inc. readers and cards. Please contact for pricing and availability of items not listed.	RS2	\$ 114.19	One Year	USA
246 35 6	P-640	Patagonia Proximity Reader - reader and backlit keypad combination with black and white covers. Farpointe Prox Readers can be ordered with the option of HID and/or AWID 125 KHz prox card formats at NO ADDITIONAL COST!Farpointe Proximity Readers are programmed standard with the ability to read Farpointe Data 125 KHz proximity card formats.The designation of an "H"or"A"determines additional card format compatibility.RS2 offers the entire line of Farpointe Data, Inc. readers and cards. Please contact for pricing and availability of items not listed.	RS2	\$ 300.00	One Year	USA
246 35 6	P-710	Yukon Proximity Reader - medium range with black cover only. Farpointe Prox Readers can be ordered with the option of HID and/or AWID 125 KHz prox card formats at NO ADDITIONAL COST!Farpointe Proximity Readers are programmed standard with the ability to read Farpointe Data 125 KHz proximity card formats.The designation of an "H"or"A"determines additional card format compatibility.RS2 offers the entire line of Farpointe Data, Inc. readers and cards. Please contact for pricing and availability of items not listed.	RS2	\$ 340.65	One Year	USA
246 35 6	PAGE-MODEM	RS2 pre-configured US Robotics® 33.6bps external paging modem with modem cable. Connects to the host computer utilizing one DB-9 communication port for paging option.	RS2	\$ 270.97	One Year	USA
246 35 6	PCH049	Black lexan polycarbonate 103 card reader housing hinged with gray locking lid. 7"(H) x 7"(W) x 4"(D). *NOTE: For product specifications and literature, visit http://www.thehousingcompany.com/PDFlinkpage.html	RS2	\$ 150.97	One Year	USA

SIN	MODEL NUMBER	PRODUCT DESCRIPTION	BRAND	GSA Price w/ IFF	Warranty	COO
246 35 6	PCH091	Black lexan polycarbonate 103 card reader housing hinged with gray locking lid. 7"(H) x 13"(W) x 4"(D). *NOTE: For product specifications and literature, visit http://www.thehousingcompany.com/PDFlinkpage.html	RS2	\$ 201.29	One Year	USA
246 35 6	PCH196	Black lexan polycarbonate 103 card reader housing hinged with gray locking lid. 14"(H) x 14"(W) x 4"(D). *NOTE: For product specifications and literature, visit http://www.thehousingcompany.com/PDFlinkpage.html	RS2	\$ 241.94	One Year	USA
246 43	PC-STORE-FC	Fibre Channel PCI Host Bus Adapter - (QLOGIC QLE2460-E-SP)	AMAG	\$ 1,692.12	One Year	USA
246 43	PC-VID-CAM	Logitech QuickCam Orbit MP 1.3MP PC USB Web Camera (or equivalent) - 961422-0403.	AMAG	\$ 191.00	One Year	USA
246 43	PC-VID-CAM-PT-BDL	Logitech QuickCam Orbit with Backdrop - QuickCam Orbit MP 1.3MP USB Web Camera with Blue Backdrop.	AMAG	\$ 224.18	One Year	USA
246 35 6	PD114B	Dual height black powder coat metal pedestal with 42" and 72" high mounting plates - Car and Truck. *NOTE: For product specifications and literature, visit http://www.thehousingcompany.com/PDFlinkpage.html	RS2	\$ 648.39	One Year	USA
246 42 1	PDP10-2	19-inch 1U power distribution panel rack mount to connect up to ten (10) Multiport devices (requires the purchase of a PS1281 or PS1282).	VERINT	\$ 201.76	One Year	USA
246 35 6	PDT-1	Proximity Disc Tag. Farpointe Prox Readers can be ordered with the option of HID and/or AWID 125 KHz prox card formats at NO ADDITIONAL COST!Farpointe Proximity Readers are programmed standard with the ability to read Farpointe Data 125 KHz proximity card formats.The designation of an "H"or"A"determines additional card format compatibility.RS2 offers the entire line of Farpointe Data, Inc. readers and cards. Please contact for pricing and availability of items not listed.	RS2	\$ 3.15	One Year	USA
246 35 6	PIV-STATION	Bioscrypt Fingerprint PIV Station Reader - Integrated PIV reader.	AMAG	\$ 2,161.11	One Year	USA
246 35 6	PP-6005B-B-N	HID ProxPoint Plus Reader - (Beige) Mullion, compact, pigtail connection, 2.5" read range, 5-16VDC.** NOTE: When using 3rd party wiegand readers, a suitable Wiegand Interface Module (WIM) is required.	AMAG	\$ 93.26	One Year	USA

SIN	MODEL NUMBER	PRODUCT DESCRIPTION	BRAND	GSA Price w/ IFF	Warranty	COO
246 35 6	PP-6005B-G-N	HID ProxPoint Plus Reader - (Gray) Mullion, compact, pigtail connection, 2.5" read range, 5-16VDC.** NOTE: When using 3rd party wiegand readers, a suitable Wiegand Interface Module (WIM) is required.	AMAG	\$ 93.26	One Year	USA
246 35 6	PP-6005B-K-N	HID ProxPoint Plus Reader - (Black) Mullion, compact, pigtail connection, 2.5" read range, 5-16VDC.** NOTE: When using 3rd party wiegand readers, a suitable Wiegand Interface Module (WIM) is required.	AMAG	\$ 93.26	One Year	USA
246 35 6	PP-6005B-W-N	HID ProxPoint Plus Reader - (White) Mullion, compact, pigtail connection, 2.5" read range, 5-16VDC.** NOTE: When using 3rd party wiegand readers, a suitable Wiegand Interface Module (WIM) is required.	AMAG	\$ 93.26	One Year	USA
246 35 1	PRO/128-V6.1	Symmetry Professional 128 Reader Software V6.1 - Software, database (MSDE) & 3 Client Licenses. Includes CD, sentinel & 12 Month Site Support Agreement. (NOTE: 1st Client & DB run on same PC. Supports 9 Clients).	AMAG	\$ 3,613.80	One Year	USA
246 35 1	PRO/128-V6.1-HSE	Symmetry Professional HSE 128 Reader Software V6.1 - Software, database (MSDE) & 3 Client Licenses. Includes CD, sentinel & 12 Month Site Support Agreement. (NOTE: 1st Client & DB run on same PC. Supports 9 Clients).	AMAG	\$ 3,975.18	One Year	USA
246 35 1	PRO/192-V6.1	Symmetry Professional 192 Reader Software V6.1 - Software, database (MSDE) & 3 Client Licenses. Includes CD, sentinel & 12 Month Site Support Agreement. (NOTE: 1st Client & DB run on same PC. Supports 9 Clients).	AMAG	\$ 5,656.54	One Year	USA
246 35 1	PRO/256-V6.1	Symmetry Professional 256 Reader Software V6.1 - Software, database (MSDE) & 3 Client Licenses. Includes CD, sentinel & 12 Month Site Support Agreement. (NOTE: 1st Client & DB run on same PC. Supports 9 Clients).	AMAG	\$ 7,575.54	One Year	USA
246 35 1	PRO/256-V6.1-HSE	Symmetry Professional HSE 256 Reader Software V6.1 - Software, database (MSDE) & 3 Client Licenses. Includes CD, sentinel & 12 Month Site Support Agreement. (NOTE: 1st Client & DB run on same PC. Supports 9 Clients).	AMAG	\$ 8,332.37	One Year	USA

SIN	MODEL NUMBER	PRODUCT DESCRIPTION	BRAND	GSA Price w/ IFF	Warranty	COO
246 35 1	PRO/32-V6.1	Symmetry Professional 32 Reader Software V6.1 - Software, database (MSDE) & 1 Client License. Includes CD, sentinel & 12 Month Site Support Agreement. (NOTE: 1st Client & DB run on same PC. Supports 9 Clients).	AMAG	\$ 642.95	One Year	USA
246 35 1	PRO/32-V6.1-HSE	Symmetry Professional HSE 32 Reader Software V6.1 - Software, database (MSDE) & 1 Client License. Includes CD, sentinel & 12 Month Site Support Agreement. (NOTE: 1st Client & DB run on same PC. Supports 9 Clients).	AMAG	\$ 707.52	One Year	USA
246 35 1	PRO/512-V6.1	Symmetry Professional 512 Reader Software V6.1 - Software, database (MSDE) & 3 Client Licenses. Includes CD, sentinel & 12 Month Site Support Agreement. (NOTE: 1st Client & DB run on same PC. Supports 9 Clients).	AMAG	\$ 15,873.83	One Year	USA
246 35 1	PRO/512-V6.1-HSE	Symmetry Professional HSE 512 Reader Software V6.1 - Software, database (MSDE) & 3 Client Licenses. Includes CD, sentinel & 12 Month Site Support Agreement. (NOTE: 1st Client & DB run on same PC. Supports 9 Clients).	AMAG	\$ 17,461.04	One Year	USA
246 35 1	PRO/56-V6.1	Symmetry Professional 56 Reader Software V6.1 - Software, database (MSDE) & 3 Client Licenses. Includes CD, sentinel & 12 Month Site Support Agreement. (NOTE: 1st Client & DB run on same PC. Supports 9 Clients).	AMAG	\$ 1,570.17	One Year	USA
246 35 1	PRO/56-V6.1-HSE	Symmetry Professional HSE 56 Reader Software V6.1 - Software, database (MSDE) & 3 Client Licenses. Includes CD, sentinel & 12 Month Site Support Agreement. (NOTE: 1st Client & DB run on same PC. Supports 9 Clients).	AMAG	\$ 1,727.09	One Year	USA
246 35 1	PRO/CLIENT-V6.1	Symmetry Professional Client Software V6.1 - Software for 1 Client License. Includes CD, manual. (NOTE: 1st Client & DB run on same PC. System supports 9 Clients total. Client License required for each PC).	AMAG	\$ 707.52	One Year	USA
246 35 1	PRO/CLIENT-V6.1-HSE	Symmetry Professional Client Software V6.1 - Software for 1 Client License. Includes CD, manual.	AMAG	\$ 778.36	One Year	USA
246 35 6	PRO-5355-B-K	HID ProxPro KeyPad Reader - (Beige) Data over shared wiegand cable, 2 of 7 matrix, 6" read range, 10-28.5VDC.** NOTE: When using 3rd party wiegand readers, a suitable Wiegand Interface Module (WIM) is required.	AMAG	\$ 324.61	One Year	USA

SIN	MODEL NUMBER	PRODUCT DESCRIPTION	BRAND	GSA Price w/ IFF	Warranty	COO
246 35 6	PRO-5355-B-N	HID ProxPro Reader - (Beige) Single-gang, pigtail connection, 6" read range, 10-28.5VDC. (Glass kit available).** NOTE: When using 3rd party wiegand readers, a suitable Wiegand Interface Module (WIM) is required.	AMAG	\$ 170.38	One Year	USA
246 35 6	PRO-5355-G-K	HID ProxPro KeyPad Reader - (Gray) Data over shared wiegand cable, 2 of 7 matrix, 6" read range, 10-28.5VDC.** NOTE: When using 3rd party wiegand readers, a suitable Wiegand Interface Module (WIM) is required.	AMAG	\$ 324.61	One Year	USA
246 35 6	PRO-5355-G-N	HID ProxPro Reader - (Gray) Single-gang, pigtail connection, 6" read range, 10-28.5VDC. (Glass kit available).** NOTE: When using 3rd party wiegand readers, a suitable Wiegand Interface Module (WIM) is required.	AMAG	\$ 170.38	One Year	USA
246 35 6	PRO-5455-B-N	HID ProxPro II Reader - (Beige) Single-gang, snap on cover, 9" read range, 5-16VDC (Glass kit available).** NOTE: When using 3rd party wiegand readers, a suitable Wiegand Interface Module (WIM) is required.	AMAG	\$ 153.34	One Year	USA
246 35 6	PRO-5455-G-N	HID ProxPro II Reader - (Gray) Single-gang, snap on cover, 9" read range, 5-16VDC (Glass kit available).** NOTE: When using 3rd party wiegand readers, a suitable Wiegand Interface Module (WIM) is required.	AMAG	\$ 153.34	One Year	USA
246 35 6	PRO-5455-K-N	HID ProxPro II Reader - (Black) Single-gang, snap on cover, 9" read range, 5-16VDC (Glass kit available).** NOTE: When using 3rd party wiegand readers, a suitable Wiegand Interface Module (WIM) is required.	AMAG	\$ 153.34	One Year	USA
246 35 6	PRO-5455-W-N	HID ProxPro II Reader - (White) Single-gang, snap on cover, 9" read range, 5-16VDC (Glass kit available).** NOTE: When using 3rd party wiegand readers, a suitable Wiegand Interface Module (WIM) is required.	AMAG	\$ 153.34	One Year	USA
246 42 1	PROFESSIONAL-BDL	Symmetry Professional Bundled Computer - Preloaded Symmetry Professional Software on COMPUTER 1 (see computer section). Symmetry Pro sold separately. (NOTE: Bundled Computer Worksheet required with PO).	AMAG	\$ 1,702.88	One Year	USA
246 35 6	PROX-LINC-CS	"Clam Shell" Prox Badge- 125kHz	RS2	\$ 3.06	One Year	USA
246 35 6	PROX-LINC-GR	Graphics Quality ISO Prox Card- 125kHz	RS2	\$ 4.63	One Year	USA

SIN	MODEL NUMBER	PRODUCT DESCRIPTION	BRAND	GSA Price w/ IFF	Warranty	COO
246 35 6	PROX-LINC-GRMAG	Graphics Quality ISO Prox Card with 3 track High-Co ABA Magstripe-125kHz	RS2	\$ 5.23	One Year	USA
246 35 6	PROX-LINC-KT	Proximity Key Tag (Key Fob)- 125kHz	RS2	\$ 5.09	One Year	USA
246 35 6	PROX-LINC-WAFER	Proximity ID Tag (Wafer)- 125kHz	RS2	\$ 4.51	One Year	USA
246 35 6	PS036W	36" white powder coat metal pedestal with mounting plate - Car. *NOTE: For product specifications and literature, visit http://www.thehousingcompany.com/PDFlinkpage.html	RS2	\$ 278.71	One Year	USA
246 35 6	PS036Y	36" yellow powder coat metal pedestal with mounting plate - Car. *NOTE: For product specifications and literature, visit http://www.thehousingcompany.com/PDFlinkpage.html	RS2	\$ 278.71	One Year	USA
246 35 6	PS042B	42" black powder coat metal pedestal with mounting plate - Car. *NOTE: For product specifications and literature, visit http://www.thehousingcompany.com/PDFlinkpage.html	RS2	\$ 236.13	One Year	USA
246 35 6	PS042Y	42" yellow powder coat metal pedestal with mounting plate - Car. *NOTE: For product specifications and literature, visit http://www.thehousingcompany.com/PDFlinkpage.html	RS2	\$ 259.36	One Year	USA
246 35 6	PS072B	72" black powder coat metal pedestal with mounting plate - Truck. *NOTE: For product specifications and literature, visit http://www.thehousingcompany.com/PDFlinkpage.html	RS2	\$ 582.58	One Year	USA
246 35 6	PS094-AVIB	2" pipe, up to 94" high mounting black powder coat metal pedestal - AVI Readers. *NOTE: For product specifications and literature, visit http://www.thehousingcompany.com/PDFlinkpage.html	RS2	\$ 778.07	One Year	USA
246 42 1	PS12	Power supply 100-240V AC to 12V DC with 1.25 A for one (1) 12VDC S2750e IP Camera; North America/Europe/United Kingdom; NOT OUTDOOR; UL; ROHS.	VERINT	\$ 18.83	One Year	USA
246 35 6	PS-123.3A-0-0	UHF Proximity Access Control Reader Accessory- Power supply 12VDC@3.3A for LR-2000 reader	RS2	\$ 67.74	One Year	USA
246 42 1	PS1260	110VAC to 12VDC at 45W transformer for one (1) Nextiva S1504e/S1508e/S1708e/S1712e/S1724e Ethernet Video Server	VERINT	\$ 71.74	One Year	USA
246 42 1	PS1260-EU	Power supply 220V AC to 12V DC with 3.5 A for one (1) S1704e/S1708e/S1712e/S1724e devices; Europe; ROHS.	VERINT	\$ 71.74	One Year	USA
246 42 1	PS1260-UK	Power supply 220V AC to 12V DC with 3.5 A for one (1) S1704e/S1708e/S1712e/S1724e devices; United Kingdom; ROHS.	VERINT	\$ 71.74	One Year	USA

SIN	MODEL NUMBER	PRODUCT DESCRIPTION	BRAND	GSA Price w/ IFF	Warranty	COO
246 42 1	PS1281	19-inch rack mountable power supply 110V AC to dual 14V DC with 23 A, for ten (10) S17xxe or S18xxe Multiport devices. Recommended with PDP10-2; North America; ROHS.	VERINT	\$ 672.54	One Year	USA
246 42 1	PS1281-EU	19-inch rack mountable power supply 230V AC to dual 14V DC with 23 A, for ten (10) S17xxe or S18xxe Multiport devices. Recommended with PDP10; Europe & UK; ROHS.	VERINT	\$ 807.05	One Year	USA
246 42 1	PS2440-EU	Power supply; 220V IN; 24V AC OUT; 1.5A; 50Hz; DESKTOP (BUILT-IN POWER CORD); Europe; CE, GS; ROHS	VERINT	\$ 29.59	One Year	USA
246 42 1	PS2440-UK	Power supply; 220V IN; 24V AC OUT; 1.5A; 50Hz; DESKTOP (BUILT-IN POWER CORD); United Kingdom; CE, GS; ROHS	VERINT	\$ 29.59	One Year	USA
246 35 6	PSC-1	Standard Light Proximity Card - clamshell style card (minimum order of 100). Farpointe Prox Readers can be ordered with the option of HID and/or AWID 125 KHz prox card formats at NO ADDITIONAL COST!Farpointe Proximity Readers are programmed standard with the ability to read Farpointe Data 125 KHz proximity card formats.The designation of an "H"or"A"determines additional card format compatibility.RS2 offers the entire line of Farpointe Data, Inc. readers and cards. Please contact for pricing and availability of items not listed.	RS2	\$ 2.71	One Year	USA
246 35 6	PSI-4	Image Technology Proximity Card - .046" thick PVC graphic quality card (minimum order of 100). Farpointe Prox Readers can be ordered with the option of HID and/or AWID 125 KHz prox card formats at NO ADDITIONAL COST!Farpointe Proximity Readers are programmed standard with the ability to read Farpointe Data 125 KHz proximity card formats.The designation of an "H"or"A"determines additional card format compatibility.RS2 offers the entire line of Farpointe Data, Inc. readers and cards. Please contact for pricing and availability of items not listed.	RS2	\$ 2.71	One Year	USA

SIN	MODEL NUMBER	PRODUCT DESCRIPTION	BRAND	GSA Price w/ IFF	Warranty	COO
246 35 6	PSK-3	Proximity Key Ring Tag - small key ring fob with brass eyelet (minimum order of 100). Farpointe Prox Readers can be ordered with the option of HID and/or AWID 125 KHz prox card formats at NO ADDITIONAL COST!Farpointe Proximity Readers are programmed standard with the ability to read Farpointe Data 125 KHz proximity card formats.The designation of an "H"or"A"determines additional card format compatibility.RS2 offers the entire line of Farpointe Data, Inc. readers and cards. Please contact for pricing and availability of items not listed.	RS2	\$ 6.00	One Year	USA
246 35 6	PSM-2P	Multi-Tech Proximity Card - .031" thick ISO graphic quality card (minimum order of 100). Farpointe Prox Readers can be ordered with the option of HID and/or AWID 125 KHz prox card formats at NO ADDITIONAL COST!Farpointe Proximity Readers are programmed standard with the ability to read Farpointe Data 125 KHz proximity card formats.The designation of an "H"or"A"determines additional card format compatibility.RS2 offers the entire line of Farpointe Data, Inc. readers and cards. Please contact for pricing and availability of items not listed.	RS2	\$ 5.03	One Year	USA
246 35 6	PSM-2S	Multi-Tech Proximity Card - .031" thick ISO graphic quality card w/magstripe (minimum order of 100). Farpointe Prox Readers can be ordered with the option of HID and/or AWID 125 KHz prox card formats at NO ADDITIONAL COST!Farpointe Proximity Readers are programmed standard with the ability to read Farpointe Data 125 KHz proximity card formats.The designation of an "H"or"A"determines additional card format compatibility.RS2 offers the entire line of Farpointe Data, Inc. readers and cards. Please contact for pricing and availability of items not listed.	RS2	\$ 5.52	One Year	USA
246 42 1	PSPOE	Power over Ethernet injector for S26xxe and S27xxe IP cameras and S1970e-T-POE.	VERINT	\$ 89.67	One Year	USA
246 42 1	PSPOE-EU	Power over Ethernet Injector for the S2600e fixed IP camera series, the S27xxe IP mini dome and S1970e-T-POE with EU power cord	VERINT	\$ 89.67	One Year	USA
246 42 1	PSPOE-UK	Power over Ethernet Injector for the S2600e fixed IP camera series, the S27xxe IP mini dome and S1970e-T-POE with UK power cord	VERINT	\$ 89.67	One Year	USA

SIN	MODEL NUMBER	PRODUCT DESCRIPTION	BRAND	GSA Price w/ IFF	Warranty	COO
246 35 6	PVC-MSC	PVC HiCo Magstripe Card - Plain White	AMAG	\$ 0.83	One Year	USA
246 35 6	PVC-MSC-E1	PVC HiCo Magstripe Track 1 Encoded Card - Plain White, Sequential #. (NOTE: Every 10th card tagged).** NOTE: Indicate Facility Code and/or Starting Card Number on ALL Card Orders	AMAG	\$ 1.26	One Year	USA
246 35 6	PVC-MSC-E2	PVC HiCo Magstripe Track 2 Encoded Card - Plain White, Sequential #. (NOTE: Every 10th card tagged).** NOTE: Indicate Facility Code and/or Starting Card Number on ALL Card Orders	AMAG	\$ 1.26	One Year	USA
246 35 6	PVC-MSC-N	PVC HiCo Magstripe Non-Encoded Numbered Card - Plain White, Inkjet printed Sequential Numbers.** NOTE: Indicate Facility Code and/or Starting Card Number on ALL Card Orders	AMAG	\$ 0.99	One Year	USA
246 35 6	PVC-MSC-NE1	PVC HiCo Magstripe Track 1 Printed & Encoded Card - Plain White, Inkjet printed & Sequential Numbers.** NOTE: Indicate Facility Code and/or Starting Card Number on ALL Card Orders	AMAG	\$ 1.38	One Year	USA
246 35 6	PVC-MSC-NE2	PVC HiCo Magstripe Track 2 Printed & Encoded Card - Plain White, Inkjet printed & Sequential Numbers.** NOTE: Indicate Facility Code and/or Starting Card Number on ALL Card Orders	AMAG	\$ 1.38	One Year	USA
246 35 6	REP-2DC	2-DC, 2DC-KIT Refurbishment/Repairs	AMAG	\$ 153.34	One Year	USA
246 35 6	REP-3200	3200 Refurbishment/Repairs	AMAG	\$ 219.70	One Year	USA
246 35 6	REP-3XX	Includes 320, 321, 322, 323, Refurbishment/Repairs	AMAG	\$ 182.93	One Year	USA
246 35 6	REP-640	640 Refurbishment/Repairs	AMAG	\$ 95.05	One Year	USA
246 35 6	REP-660	660 Refurbishment/Repairs	AMAG	\$ 87.88	One Year	USA
246 35 6	REP-67X	670/671 Refurbishment/Repairs	AMAG	\$ 128.23	One Year	USA
246 35 6	REP-6XX	Includes 620-1, 620-2, 630-1, 630-2 Refurbishment/Repairs	AMAG	\$ 122.85	One Year	USA
246 35 6	REP-71X	710/711 Refurbishment/Repairs	AMAG	\$ 191.90	One Year	USA
246 35 6	REP-72X	720/721 Refurbishment/Repairs	AMAG	\$ 191.90	One Year	USA
246 35 6	REP-731	731 Refurbishment/Repairs	AMAG	\$ 306.68	One Year	USA
246 35 6	REP-M1XXX/2	M1XXX/2 Refurbishment/Repairs	AMAG	\$ 281.57	One Year	USA
246 35 6	REP-M1XXX/4	M1XXX/4 Refurbishment/Repairs	AMAG	\$ 345.24	One Year	USA
246 35 6	REP-M2000-DBU	M200X DBU Refurbishment/Repairs - Includes M2000-8 and M2100	AMAG	\$ 320.13	One Year	USA
246 35 6	REP-M2100-4DCR	M2100 4DCR Refurbishment/Repairs	AMAG	\$ 304.89	One Year	USA
246 35 6	REP-M2100-DBU	M2100 DBU Refurbishment/Repairs	AMAG	\$ 412.49	One Year	USA
246 35 6	REP-M2X00-1DCR	M200X 1DCR Refurbishment/Repairs - Includes M2000-8 and M2100	AMAG	\$ 153.34	One Year	USA
246 35 6	REP-M2X00-2DCR	M200X 2DCR Refurbishment/Repairs - Includes M2000-8 and M2100	AMAG	\$ 153.34	One Year	USA

SIN	MODEL NUMBER	PRODUCT DESCRIPTION	BRAND	GSA Price w/ IFF	Warranty	COO
246 35 6	REP-M2X00-4DCU	M200X 4DCU Refurbishment/Repairs - Includes M2000-8 and M2100	AMAG	\$ 255.57	One Year	USA
246 35 6	REP-M2X00-ACU/ACR	M200X ACU/ACR Refurbishment/Repairs - Includes M2000-8 and M2100	AMAG	\$ 153.34	One Year	USA
246 35 6	REP-MDU2	MDU-2, MDU2-KIT Refurbishment/Repairs	AMAG	\$ 287.85	One Year	USA
246 35 6	REP-MDU4	MDU-4, MDU4-KIT Refurbishment/Repairs	AMAG	\$ 360.48	One Year	USA
246 35 6	REP-MICRONODE	Includes 340, 345, 346, 375, 376 Refurbishment/Repairs	AMAG	\$ 350.62	One Year	USA
246 35 6	REP-MN-232	MN-232 Refurbishment/Repairs	AMAG	\$ 48.42	One Year	USA
246 35 6	REP-MN-I/O	MN-I/O Refurbishment/Repairs	AMAG	\$ 65.46	One Year	USA
246 35 6	REP-MN-NIC	MN-NIC-2 or MN-NIC-3 Refurbishment/Repairs	AMAG	\$ 173.07	One Year	USA
246 35 6	REP-MULTINODE-1	Includes DBU-KIT, DCU-KIT Refurbishment/Repairs	AMAG	\$ 364.07	One Year	USA
246 35 6	REP-WIK	Includes WIK-2, WIK-2 board only Refurbishment/Repairs	AMAG	\$ 276.19	One Year	USA
246 35 6	REP-WIU	WIU Refurbishment/Repairs	AMAG	\$ 65.46	One Year	USA
246 35 6	Rhino-XF-H	Innometriks Rhino Fingerprint Reader with HID iCLASS Smartcard Support (FOR INDOOR USE ONLY)	AMAG	\$ 1,761.17	One Year	USA
246 35 6	Rhino-Xsi-TWIC-Outdoor	Innometriks Rhino Fingerprint Reader, Lumadigm Sensor, TWIC/POV compatible (FOR INDOOR/OUTDOOR USE)	AMAG	\$ 3,433.56	One Year	USA
246 35 6	RIB-300	Fargo DTC300 Ribbon - Full Color YMCKO with a Resin Black Panel, 250 prints (44200)	AMAG	\$ 66.36	One Year	USA
246 35 6	RIB-300 DS	Fargo DTC300 DS Ribbon - Full Color YMCKOK with 2 Resin Black Panel, 200 prints (44210)	AMAG	\$ 69.94	One Year	USA
246 35 6	RIB-400	Fargo DTC400 Ribbon - Full Color YMCKO with a resin black panel, 250 prints (44230)	AMAG	\$ 88.78	One Year	USA
246 35 6	RIB-400 DS	Fargo DTC400 DS Ribbon - Fargo - Full Color YMCKOK with two resin black panel, 200 prints (44240)	AMAG	\$ 76.22	One Year	USA
246 35 6	RIB-5000	Fargo HDP5000 Ribbon - Fargo - Full Color YMCKK with a Resin Black Panel, 500 prints (84051)	AMAG	\$ 145.27	One Year	USA
246 35 6	RIB-5000 DS	Fargo HDP5000 DS Ribbon - Full Color YMCKK with 2 Resin Black Panels, 500 prints (84052)	AMAG	\$ 175.76	One Year	USA
246 35 6	RIB-550	Fargo DTC550/LC Ribbon - Full Color YMCKO + Resin Black Panel, clear overlay, 500 prints (86200)	AMAG	\$ 168.58	One Year	USA
246 35 6	RIB-550 DS	Fargo DTC550DS Ribbon - Full Color YMCKK with a Resin Black Panel, 500 prints (86202)	AMAG	\$ 168.58	One Year	USA
246 35 6	RIB-550 LC DS	Fargo DTC550/LC/DS Ribbon - Full Color YMCKK with 2 Resin Black Panels & clear overlay, 400 prints (86201)	AMAG	\$ 153.34	One Year	USA

SIN	MODEL NUMBER	PRODUCT DESCRIPTION	BRAND	GSA Price w/ IFF	Warranty	COO
246 35 6	RV-UHF-0-0	UHF Rear View Mirror Tag. NOTE: Only works with the UA-612 and LR-2000 readers.	RS2	\$ 12.68	One Year	USA
246 42 1	S1704e-T	MPEG-4 based high-resolution 4-Port Video Encoder. Power Supply not included (options: PS1260, PS1281)	VERINT	\$ 1,793.45	One Year	USA
246 42 1	S1704e-T-A	MPEG-4 based high-resolution 4-Port Video Encoder with 1 bidirectional audio input. Power Supply not included (options: PS1260, PS1281)	VERINT	\$ 2,062.47	One Year	USA
246 42 1	S1704e-T-AS	MPEG-4 based high-resolution 4-Port Video Encoder with on-board analytics. Analytics license not included	VERINT	\$ 2,394.26	One Year	USA
246 42 1	S1704e-T-AS-A	MPEG-4 based high-resolution 4-Port Video Encoder and 1 audio input with on-board analytics. Analytics license not included	VERINT	\$ 2,663.27	One Year	USA
246 42 1	S1708e-T	MPEG-4 based high-resolution 8-Port Video Encoder. Power Supply not included (options: PS1260, PS1281)	VERINT	\$ 2,510.83	One Year	USA
246 42 1	S1708e-T-12iA	MPEG-4 based high-resolution 8-Port Video Encoder with 12 audio unidirectional inputs. Power Supply not included (options: PS1260, PS1281)	VERINT	\$ 3,183.38	One Year	USA
246 42 1	S1708e-T-A	MPEG-4 based high-resolution 8-Port Video Encoder with 1 bidirectional audio input. Power Supply not included (options: PS1260, PS1281)	VERINT	\$ 2,779.85	One Year	USA
246 42 1	S1708e-T-AS	MPEG-4 based high-resolution 8-Port Video Encoder with on-board analytics. Analytics license not included	VERINT	\$ 2,690.18	One Year	USA
246 42 1	S1708e-T-AS-A	MPEG-4 based high-resolution 8-Port Video Encoder with 1 bidirectional audio input and on-board analytics. Analytics license not included	VERINT	\$ 2,986.10	One Year	USA
246 42 1	S1712e-T	MPEG-4 based high-resolution 12-Port Video Encoder optimized for high port count applications. Power Supply not included (options: PS1260, PS1281)	VERINT	\$ 2,555.67	One Year	USA
246 42 1	S1712e-T-12iA	MPEG-4 based high-resolution 12-Port Video Encoder with 12 audio unidirectional inputs. Power Supply not included (options: PS1260, PS1281)	VERINT	\$ 3,183.38	One Year	USA
246 42 1	S1712e-T-A	MPEG-4 based high-resolution 12-Port Video Encoder optimized for high port count applications with 1 bidirectional audio input. Power Supply not included (options: PS1260, PS1281)	VERINT	\$ 2,824.69	One Year	USA

SIN	MODEL NUMBER	PRODUCT DESCRIPTION	BRAND	GSA Price w/ IFF	Warranty	COO
246 42 1	S1724e-T	MPEG-4 based high-resolution 24-Port Video Encoder optimized for high port count applications . Power Supply not included (options: PS1260, PS1281)	VERINT	\$ 3,273.05	One Year	USA
246 42 1	S1724e-T-A	MPEG-4 based high-resolution 24-Port Video Encoder optimized for high port count applications with 1 bidirectional audio input. Power Supply not included (options: PS1260, PS1281)	VERINT	\$ 3,542.07	One Year	USA
246 42 1	S1900e-T-AS	MPEG-4 based compact, high-resolution Video Encoder with on-board analytics and 1 audio input; 12VDC power supply included. Analytics license not included	VERINT	\$ 860.86	One Year	USA
246 42 1	S1900e-T-AS-XT	MPEG-4 based compact, high-resolution Video Encoder with on-board analytics, 1 audio input and extended temperature range (-30/+55°C); 12VDC power supply included. Analytics license not included	VERINT	\$ 1,085.04	One Year	USA
246 42 1	S1950e-T	MPEG-4 based compact, affordable, high-resolution encoder with 1 audio input; 12V DC power supply included	VERINT	\$ 506.65	One Year	USA
246 42 1	S1950e-T-XT	MPEG-4 based compact, affordable, high-resolution encoder with 1 audio input and extended temperature range (-30/+60°C); 12V DC power supply included	VERINT	\$ 650.13	One Year	USA
246 42 1	S1970e-R	MPEG-4 based compact, high-resolution Video Decoder/receiver with 1 bidirectional audio input; 12V DC power supply included	VERINT	\$ 569.42	One Year	USA
246 42 1	S1970e-R-XT	MPEG-4 based compact, high-resolution Video Decoder/receiver with 1 bidirectional audio input and extended temperature range; 12V DC power supply included	VERINT	\$ 739.80	One Year	USA
246 42 1	S1970e-T	MPEG-4 based compact, high-resolution encoder for optimal image quality with 1 audio input; 12V DC power supply included	VERINT	\$ 650.13	One Year	USA
246 42 1	S1970e-T-PoE	MPEG-4 based compact, high-resolution encoder for optimal image quality with 1 audio input and PoE Support (PoE injector not included)	VERINT	\$ 712.90	One Year	USA
246 42 1	S1970e-T-XT-PoE	MPEG-4 based compact, high-resolution encoder for optimal image quality with 1 audio input, PoE (PoE injector not included) and extended temperature range (-30/+50°C)	VERINT	\$ 892.24	One Year	USA
246 42 1	S1970e-T-XT	MPEG-4 based compact, high-resolution encoder for optimal image quality with 1 audio input and extended temperature range (-30/+60°C); 12VDC power supply included	VERINT	\$ 847.41	One Year	USA
246 42 1	S24PS-230	24 VAC output, 2.5 amps, for indoor S2800e Camera Domes	VERINT	\$ 40.35	One Year	USA

SIN	MODEL NUMBER	PRODUCT DESCRIPTION	BRAND	GSA Price w/ IFF	Warranty	COO
246 42 1	S2600e	Super wide dynamic range fixed IP camera; MPEG-4; POE or 12V DC (12V DC power supply included)	VERINT	\$ 726.35	One Year	USA
246 42 1	S2600e-AS	DVD-Quality, super wide dynamic range fixed IP camera with on-board analytics; 12V DC (12V DC power supply included). Analytics license not included.	VERINT	\$ 950.53	One Year	USA
246 42 1	S2600e-AS-L1	DVD-Quality, super wide dynamic range fixed IP camera with on-board analytics; 12V DC (12V DC power supply and 2.9 to 8mm, F0.95, Auto Iris lens, included). Analytics license not included.	VERINT	\$ 986.40	One Year	USA
246 42 1	S2600e-L1	Super wide dynamic range fixed IP camera; MPEG-4; POE or 12V DC (12V DC power supply and 2.9 to 8mm, F0.95, Auto Iris lens, included)	VERINT	\$ 762.22	One Year	USA
246 42 1	S2610e	Super wide dynamic range fixed IP camera with day/night support; MPEG-4; POE or 12V DC (12V DC power supply included)	VERINT	\$ 816.02	One Year	USA
246 42 1	S2610e-AS	DVD-Quality, super wide dynamic range fixed IP camera with day/night support and on-board analytics; 12VDC (12VDC power supply included). Analytics license not included.	VERINT	\$ 1,040.20	One Year	USA
246 42 1	S2610e-AS-L1	DVD-Quality, super wide dynamic range fixed IP camera with day/night support and on-board analytics; 12VDC (12VDC power supply and 2.9 to 8mm, F0.95, Auto Iris lens, included). Analytics license not included	VERINT	\$ 1,076.07	One Year	USA
246 42 1	S2610e-L1	Super wide dynamic range fixed IP camera with day/night support; MPEG-4; POE or 12V DC (12V DC power supply and 2.9 to 8mm, F0.95, Auto Iris lens, included)	VERINT	\$ 851.89	One Year	USA
246 42 1	S2700e	MPEG-4 based, NTSC IP mini-dome camera with day-to-night function; PoE or 12V DC (12V DC power supply included)	VERINT	\$ 605.29	One Year	USA
246 42 1	S2700eP	MPEG-4 based, PAL IP mini-dome camera with day-to-night function; PoE or 12V DC (12V DC power supply included)	VERINT	\$ 605.29	One Year	USA
246 42 1	S2700eP-VR	MPEG-4 based, vandal-resistant PAL IP mini-dome camera with Day-to-Night function; PoE or 12V DC (12V DC power supply included)	VERINT	\$ 694.96	One Year	USA
246 42 1	S2700eP-VR-XT	MPEG-4 based, vandal-resistant PAL IP mini-dome camera with Day-to-Night function and extended temperature. (-30°C to 50°C, w/heater); PoE or 12V DC and 24V AC for the heater (12V DC and 24V AC power supplies are included)	VERINT	\$ 784.63	One Year	USA

SIN	MODEL NUMBER	PRODUCT DESCRIPTION	BRAND	GSA Price w/ IFF	Warranty	COO
246 42 1	S2700e-VR	MPEG-4 based, vandal-resistant NTSC IP mini-dome camera with Day-to-Night function; PoE or 12V DC (12V DC power supply included)	VERINT	\$ 694.96	One Year	USA
246 42 1	S2700e-VR-XT	MPEG-4 based, vandal-resistant NTSC IP mini-dome camera with Day-to-Night function and extended temperature (-30°C to 50°C, w/heater); PoE or 12VDC and 24V AC for the heater (12V DC and 24V AC power supplies are included)	VERINT	\$ 784.63	One Year	USA
246 42 1	S2750eNc	Fixed Dome IP Camera (NTSC), Clear Cover	VERINT	\$ 529.07	One Year	USA
246 42 1	S2750eNs	Fixed Dome IP Camera (NTSC), Smoked Cover	VERINT	\$ 529.07	One Year	USA
246 42 1	S2750ePc	Fixed Dome IP Camera (PAL), Clear Cover	VERINT	\$ 529.07	One Year	USA
246 42 1	S2750ePs	Fixed Dome IP Camera (PAL), Smoked Cover	VERINT	\$ 529.07	One Year	USA
246 42 1	S2800eN-C22	Indoor/in-ceiling, color IP dome; 4CIF/30 FPS MPEG4/MJPEG compressions, includes variable-speed drive, in-ceiling metal housing, 22X high-sensitivity high-resolution color camera/lens with ExView™ technology and smoked lower dome	VERINT	\$ 2,959.19	One Year	USA
246 42 1	S2800eN-C22CA	In-ceiling, color IP dome; 4CIF/30 FPS MPEG4/MJPEG compressions, includes variable-speed drive, housing, 22X high-resolution color camera/lens, and smoked lower dome	VERINT	\$ 2,237.33	One Year	USA
246 42 1	S2800eN-C23	Indoor in-ceiling, day/night IP dome; 4CIF/30 FPS MPEG4/MJPEG compressions, includes variable-speed drive, in-ceiling metal housing, 23X day/night camera/lens with wide dynamic range and smoked lower dome	VERINT	\$ 3,174.41	One Year	USA
246 42 1	S2800eN-M23	Impact Resistant, day/night IP dome; 4CIF/30 FPS MPEG4/MJPEG compressions, includes variable-speed drive, environmental housing, 23X high-resolution day/night camera/lens with wide dynamic range and clear outer dome	VERINT	\$ 3,380.65	One Year	USA
246 42 1	S2800eN-M35	Impact Resistant, day/night IP dome; 4CIF/30 FPS MPEG4/MJPEG compressions, includes variable-speed drive, environmental housing, 35X high-resolution day/night camera/lens with wide dynamic range and image stabilization and clear outer dome	VERINT	\$ 3,775.21	One Year	USA
246 42 1	S2800eN-P22	Indoor/pendant, color IP dome: 4CIF/30 FPS MPEG4/MJPEG compressions, includes variable-speed drive; pendant upper housing, 22X high-sensitivity high-resolution color camera/lens with ExView™ technology and smoked lower dome	VERINT	\$ 3,093.70	One Year	USA

SIN	MODEL NUMBER	PRODUCT DESCRIPTION	BRAND	GSA Price w/ IFF	Warranty	COO
246 42 1	S2800eN-P22CA	Indoor/pendant, color IP dome; 4CIF/30 FPS MPEG4/MJPEG compressions, includes variable-speed drive, housing, 22X high-resolution color camera/lens and smoked lower dome	VERINT	\$ 2,327.00	One Year	USA
246 42 1	S2800eN-P23	Indoor pendant, day/night IP dome; 4CIF/30 FPS MPEG4/MJPEG compressions, includes variable-speed drive, pendant upper housing, 23X day/night camera/lens with wide dynamic range and smoked lower dome	VERINT	\$ 3,313.40	One Year	USA
246 42 1	S2800eN-W22	Outdoor, color IP dome; 4CIF/30 FPS MPEG4/MJPEG compressions, includes variable-speed drive, environmental housing, 22X high-sensitivity high-resolution color camera/lens with ExView™ technology and clear outer dome	VERINT	\$ 3,174.41	One Year	USA
246 42 1	S2800eN-W22CA	Outdoor, color IP dome; 4CIF/30 FPS MPEG4/MJPEG compressions, includes variable-speed drive, environmental housing, 22X high-resolution color camera/lens and clear outer dome	VERINT	\$ 2,416.68	One Year	USA
246 42 1	S2800eN-W23	Outdoor, day/night IP dome; 4CIF/30 FPS MPEG4/MJPEG compressions, includes variable-speed drive, environmental housing, 23X high-resolution day/night camera/lens with wide dynamic range and clear outer dome	VERINT	\$ 3,362.72	One Year	USA
246 42 1	S2800eN-W35	Outdoor, day/night IP dome; 4CIF/30 FPS MPEG4/MJPEG compressions, includes variable-speed drive, environmental housing, 35X high-resolution day/night camera/lens with wide dynamic range and image stabilization and clear outer dome	VERINT	\$ 3,761.76	One Year	USA
246 42 1	S2800eP-C22CA	In-ceiling, color IP dome; 4CIF/30 FPS MPEG4/MJPEG compressions, includes variable-speed drive, housing, 22X high-resolution color camera/lens, and smoked lower dome	VERINT	\$ 2,237.33	One Year	USA
246 42 1	S2800eP-C23	Indoor in-ceiling, day/night IP dome; 4CIF/30 FPS MPEG4/MJPEG compressions, includes variable-speed drive, in-ceiling metal housing, 23X day/night camera/lens with wide dynamic range and smoked lower dome	VERINT	\$ 3,174.41	One Year	USA
246 42 1	S2800eP-M23	Impact Resistant, day/night IP dome; 4CIF/30 FPS MPEG4/MJPEG compressions, includes variable-speed drive, environmental housing, 23X high-resolution day/night camera/lens with wide dynamic range and clear outer dome	VERINT	\$ 3,380.65	One Year	USA

SIN	MODEL NUMBER	PRODUCT DESCRIPTION	BRAND	GSA Price w/ IFF	Warranty	COO
246 42 1	S2800eP-M35	Impact Resistant, day/night IP dome; 4CIF/30 FPS MPEG4/MJPEG compressions, includes variable-speed drive, environmental housing, 35X high-resolution day/night camera/lens with wide dynamic range and image stabilization and clear outer dome	VERINT	\$ 3,775.21	One Year	USA
246 42 1	S2800eP-P22CA	Indoor/pendant, color IP dome; 4CIF/30 FPS MPEG4/MJPEG compressions, includes variable-speed drive, housing, 22X high-resolution color camera/lens and smoked lower dome	VERINT	\$ 2,327.00	One Year	USA
246 42 1	S2800eP-P23	Indoor pendant, day/night IP dome; 4CIF/30 FPS MPEG4/MJPEG compressions, includes variable-speed drive, pendant upper housing, 23X day/night camera/lens with wide dynamic range and smoked lower dome	VERINT	\$ 3,313.40	One Year	USA
246 42 1	S2800eP-W22CA	Outdoor, color IP dome; 4CIF/30 FPS MPEG4/MJPEG compressions, includes variable-speed drive, environmental housing, 22X high-resolution color camera/lens and clear outer dome	VERINT	\$ 2,416.68	One Year	USA
246 42 1	S2800eP-W23	Outdoor, day/night IP dome; 4CIF/30 FPS MPEG4/MJPEG compressions, includes variable-speed drive, environmental housing, 23X high-resolution day/night camera/lens with wide dynamic range and clear outer dome	VERINT	\$ 3,362.72	One Year	USA
246 42 1	S2800eP-W35	Outdoor, day/night IP dome; 4CIF/30 FPS MPEG4/MJPEG compressions, includes variable-speed drive, environmental housing, 35X high-resolution day/night camera/lens with wide dynamic range and image stabilization and clear outer dome	VERINT	\$ 3,761.76	One Year	USA
246 42 1	S28PS-1	28 VAC output, 2.15 amps, for indoor S2800e Camera Domes	VERINT	\$ 31.39	One Year	USA
246 42 1	S28WPS-1	28 VAC output, 3 amps, for outdoor S2800e Camera Domes	VERINT	\$ 44.84	One Year	USA
246 42 1	S28WPS-230	28 VAC output, 4 amps, for outdoor S2800e Camera Domes	VERINT	\$ 98.64	One Year	USA
246 35 1	S2-ACM	Access control Module: 2 reader, 4 input, 4 output	S2	\$ 672.54	One Year	USA
246 35 1	S2-CBM	S2NN network node blade only, 12V	S2	\$ 1,129.87	One Year	USA
246 35 1	S2-CNCBM	S2 Network Controller/Node combo, No license, 12V	S2	\$ 1,789.86	One Year	USA
246 35 1	S2-ENT-128	Enterprise NC, 1U, Single Drive, 128 Rdr License	S2	\$ 14,078.59	One Year	USA
246 35 1	S2-ENT-192	Enterprise NC, 1U, Single Drive, 192 Rdr License	S2	\$ 17,665.49	One Year	USA
246 35 1	S2-ENT-256	Enterprise NC, 1U, Single Drive, 256 Rdr License	S2	\$ 21,252.39	One Year	USA
246 35 1	S2-ENT-320	Enterprise NC, 1U, Single Drive, 320 Rdr License	S2	\$ 24,839.29	One Year	USA
246 35 1	S2-ENT-384	Enterprise NC, 1U, Single Drive, 384 Rdr License	S2	\$ 28,426.20	One Year	USA
246 35 1	S2-ENT-448	Enterprise NC, 1U, Single Drive, 448 Rdr License	S2	\$ 32,013.10	One Year	USA

SIN	MODEL NUMBER	PRODUCT DESCRIPTION	BRAND	GSA Price w/ IFF	Warranty	COO
246 35 1	S2-ENT-512	Enterprise NC, 1U, Single Drive, 512 Rdr License	S2	\$ 35,600.00	One Year	USA
246 42 1	S2-ENT-DBP	Database Partitioning for Enterprise Systems	S2	\$ 7,173.80	One Year	USA
246 35 1	S2-ENT-R64	Enterprise NC 64 Rdr Expansion	S2	\$ 4,483.63	One Year	USA
246 42 1	S2-ENT-S64-SUSP	Enterprise Addtl 64 Reader Block Upgrade and Support Plan	S2	\$ 896.73	One Year	USA
246 42 1	S2-ENT-S64-UPG	Enterprise 64-Rdr Block Upg./Supp. Plan, out of warranty system	S2	\$ 1,255.42	One Year	USA
246 42 1	S2-ENT-SUSP	Enterprise 128 Software Upgrade/Support Plan	S2	\$ 4,483.63	One Year	USA
246 42 1	S2-ENT-UPG	Enterprise 128 Software Upg/Supp Plan, out of warranty system	S2	\$ 5,739.04	One Year	USA
246 35 1	S2-EXT-128-RM	S2 NetBox Extreme Controller, Rack Mount, 128 Portal License	S2	\$ 11,702.27	One Year	USA
246 35 1	S2-EXT-128-WM	S2 NetBox Extreme Controller, Wall Mount, 128 Portal License	S2	\$ 11,702.27	One Year	USA
246 35 1	S2-EXT-16-RM	S2 NetBox Extreme Controller, Rack Mount, 16 Portal License	S2	\$ 2,690.18	One Year	USA
246 35 1	S2-EXT-16-WM	S2 NetBox Extreme Controller, Wall Mount, 16 Portal License	S2	\$ 2,690.18	One Year	USA
246 35 1	S2-EXT-192-RM	S2 NetBox Extreme Controller, Rack Mount, 192 Portal License	S2	\$ 15,289.17	One Year	USA
246 35 1	S2-EXT-192-WM	S2 NetBox Extreme Controller, Wall Mount, 192 Portal License	S2	\$ 15,289.17	One Year	USA
246 35 1	S2-EXT-256-RM	S2 NetBox Extreme Controller, Rack Mount, 256 Portal License	S2	\$ 18,876.07	One Year	USA
246 35 1	S2-EXT-256-WM	S2 NetBox Extreme Controller, Wall Mount, 256 Portal License	S2	\$ 18,876.07	One Year	USA
246 35 1	S2-EXT-32-RM	S2 NetBox Extreme Controller, Rack Mount, 32 Portal License	S2	\$ 3,855.92	One Year	USA
246 35 1	S2-EXT-32-WM	S2 NetBox Extreme Controller, Wall Mount, 32 Portal License	S2	\$ 3,855.92	One Year	USA
246 35 1	S2-EXT-64-RM	S2 NetBox Extreme Controller, Rack Mount, 54 Portal License	S2	\$ 8,115.37	One Year	USA
246 35 1	S2-EXT-64-WM	S2 NetBox Extreme Controller, Wall Mount, 64 Portal License	S2	\$ 8,115.37	One Year	USA
246 35 1	S2-EXT-D-WM/RM	S2 Extreme Controller, with MicroNode, demo system, Wall Mt.	S2	\$ 2,421.16	One Year	USA
246 35 1	S2-EXT-UPGD	Upgrade Existing NetBox Demo to Extreme Demo	S2	\$ 1,784.48	One Year	USA
246 42 1	S2-EXT-WAR	Extended Warranty for Extreme, 3 year extension to base warranty (5 yr total)	S2	\$ 1,345.09	One Year	USA
246 42 1	S2-IDA-ENT	Addtl Enterprise ID Badge Design & Print Station License	S2	\$ 4,035.26	One Year	USA
246 42 1	S2-IDA-M200	Addtl Model 200 ID Badge Design & Print Station License	S2	\$ 1,784.48	One Year	USA
246 42 1	S2-IDA-M300	Addtl Model 300 ID Badge Design & Print Station License	S2	\$ 3,138.54	One Year	USA
246 42 1	S2-IDC-ENT	Identity Mgmt. for Enterprise or Ext 128 one user ID Badge Design and print station license	S2	\$ 6,268.11	One Year	USA
246 42 1	S2-IDC-M100	Identity Mgmt. for Model 100 w/Canon Cam. driver support	S2	\$ 1,784.48	One Year	USA
246 42 1	S2-IDC-M200	Identity Mgmt. for Model 200 w/Canon Cam. driver support	S2	\$ 2,681.21	One Year	USA
246 42 1	S2-IDC-M300	Identity Mgmt. for Model 300 w/Canon Cam. driver support	S2	\$ 4,923.02	One Year	USA
246 35 1	S2-INP	Supervised input application module: 8 inputs	S2	\$ 392.77	One Year	USA
246 35 1	S2-INST	Installation kit for S2 Network Node	S2	\$ 134.51	One Year	USA
246 42 1	S2-LSS1	Limited Capacity (4 Rdr, 2 Cam.) to Model 100 Upgrade	S2	\$ 1,529.81	One Year	USA
246 42 1	S2-M100-SUSP	M-100 or 2/4 Software Upgrade/Support Plan	S2	\$ 448.36	One Year	USA

SIN	MODEL NUMBER	PRODUCT DESCRIPTION	BRAND	GSA Price w/ IFF	Warranty	COO
246 42 1	S2-M100-UPG	M-100 or 2/4 Software Upg./Support Plan, out of warrenty system	S2	\$ 627.71	One Year	USA
246 42 1	S2-M200-SUSP	M-200 Software Upgrade/Support Plan	S2	\$ 807.05	One Year	USA
246 42 1	S2-M200-UPG	M-200 Software Upgrade/Support Plan, out of warranty system	S2	\$ 1,076.07	One Year	USA
246 42 1	S2-M300-EXT-UPG	NetBox 64 to Netbox Extreme Upgrade	S2	\$ 2,241.81	One Year	USA
246 42 1	S2-M300-SUSP	M-300 Software Upgrade/Support Plan	S2	\$ 2,241.81	One Year	USA
246 42 1	S2-M300-UPG	M-300 Software Upgrade/Support Plan, out of warranty system	S2	\$ 2,869.52	One Year	USA
246 35 1	S2-NBSB1-C	S2 NetBox™ 2 Rdr, 4 In, 4 Out System Bundle, Compact Encl.	S2	\$ 2,546.70	One Year	USA
246 35 1	S2-NBSB1D-RM	S2 NetBox™ 2-Rdr, 4-in, 4-out demo system, Rack Mount	S2	\$ 2,530.56	One Year	USA
246 35 1	S2-NBSB1D-WM	S2 NetBox™ 2-Rdr, 4-in, 4-out demo system, Std. Encl.	S2	\$ 2,250.78	One Year	USA
246 35 1	S2-NBSB1-RM	S2 NetBox™ 2 Rdr, 4 In, 4 Out System Bundle, Rack Mount	S2	\$ 2,815.72	One Year	USA
246 35 1	S2-NBSB1-WM	S2 NetBox™ 2 Rdr, 4 In, 4 Out System Bundle, Std. Encl.	S2	\$ 2,546.70	One Year	USA
246 35 1	S2-NBSB2-C	S2 NetBox™ 4 Rdr, 8 In, 8 Out System Bundle, Compact Encl.	S2	\$ 3,301.74	One Year	USA
246 35 1	S2-NBSB2D-RM	S2 NetBox™ 4-Rdr, 8-in, 8-out demo system, Rack Mount	S2	\$ 3,086.53	One Year	USA
246 35 1	S2-NBSB2D-WM	S2 NetBox™ 4-Rdr, 8-in, 8-out demo system. Std. Encl.	S2	\$ 2,806.75	One Year	USA
246 35 1	S2-NBSB2-RM	S2 NetBox™ 4 Rdr, 8 In, 8 Out System Bundle, Rack Mount	S2	\$ 3,581.52	One Year	USA
246 35 1	S2-NBSB2-WM	S2 NetBox™ 4 Rdr, 8 In, 8 Out System Bundle, Std. Encl.	S2	\$ 3,301.74	One Year	USA
246 35 1	S2-NC-CNTL-C	S2 Self Contained Network Controller, Compact Enclosure	S2	\$ 1,300.25	One Year	USA
246 35 1	S2-NC-CNTL-RM	S2 Self Contained Network Controller, Rack Mount Enclosure	S2	\$ 1,551.34	One Year	USA
246 35 1	S2-NC-CNTL-WM	S2 Self Contained Network Controller, Wall Mount Enclosure	S2	\$ 1,300.25	One Year	USA
246 35 1	S2-NC-M100	Model 100 System License for 16 Rdrs, 10 Users, 24 Nodes	S2	\$ 1,784.48	One Year	USA
246 35 1	S2-NC-M200	Model 200 System License for 32 Rdrs, 10 Users, 24 Nodes	S2	\$ 3,497.23	One Year	USA
246 35 1	S2-NC-M300	Model 300 System License for 64 Rdrs, 10 Users, 24 Nodes	S2	\$ 7,699.28	One Year	USA
246 35 1	S2-NDMN	S2 NetDoor MicroNode, 2 Rdr, 4-In, 4-Out, POE w/Encl.	S2	\$ 1,246.45	One Year	USA
246 35 1	S2-NDMN-D	S2 NetDoor™ MicroNode Demo Unit	S2	\$ 1,058.14	One Year	USA
246 35 1	S2-NDMN-MP	S2 NetDoor MicroNode, 2 Rdr, 4-In, 4-Out, POE Without Encl.	S2	\$ 1,210.58	One Year	USA
246 35 1	S2-NETDEMO	S2 Portable Demo, NBSB1-C and NDMN traveling demo	S2	\$ 6,088.77	One Year	USA
246 35 1	S2-NN-E10R-RM	S2 Network Node w/ 10 Rdr, 20-In, 20-out, Rack Mount	S2	\$ 5,075.47	One Year	USA
246 35 1	S2-NN-E10R-WM	S2 Network Node w/ 10 Rdr, 20-In, 20-out, Std. Encl.	S2	\$ 4,788.51	One Year	USA
246 35 1	S2-NN-E12R-RM	S2 Network Node w/ 12 Rdr, 24-In, 24-out, Rack Mount	S2	\$ 5,748.01	One Year	USA
246 35 1	S2-NN-E12R-WM	S2 Network Node w/ 12 Rdr, 24-In, 24-out, Std. Encl.	S2	\$ 5,459.26	One Year	USA
246 35 1	S2-NN-E14R-RM	S2 Network Node w/ 14 Rdr, 28-In, 28-out, Rack Mount	S2	\$ 6,418.76	One Year	USA
246 35 1	S2-NN-E14R-WM	S2 Network Node w/ 14 Rdr, 28-In, 28-out, Std. Encl.	S2	\$ 6,131.81	One Year	USA
246 35 1	S2-NN-E2R-C	S2 Network Node w/ 2 Rdr, 4-In, 4-out, Compact Encl.	S2	\$ 2,053.50	One Year	USA
246 35 1	S2-NN-E2R-RM	S2 Network Node w/ 2 Rdr, 4-In, 4-out, Rack Mount	S2	\$ 2,388.88	One Year	USA
246 35 1	S2-NN-E2R-WM	S2 Network Node w/ 2 Rdr, 4-In, 4-out, Std. Encl.	S2	\$ 2,101.92	One Year	USA

SIN	MODEL NUMBER	PRODUCT DESCRIPTION	BRAND	GSA Price w/ IFF	Warranty	COO
246 35 1	S2-NN-E4R-C	S2 Network Node w/ 4 Rdr, 8-In, 8-out, Compact Encl.	S2	\$ 2,724.25	One Year	USA
246 35 1	S2-NN-E4R-RM	S2 Network Node w/ 4 Rdr, 8-In, 8-out, Rack Mount	S2	\$ 3,061.42	One Year	USA
246 35 1	S2-NN-E4R-WM	S2 Network Node w/ 4 Rdr, 8-In, 8-out, Std. Encl.	S2	\$ 2,772.68	One Year	USA
246 35 1	S2-NN-E6R-RM	S2 Network Node w/ 6 Rdr, 12-In, 12-out, Rack Mount	S2	\$ 3,732.17	One Year	USA
246 35 1	S2-NN-E6R-WM	S2 Network Node w/ 6 Rdr, 12-In, 12-out, Std. Encl.	S2	\$ 3,445.22	One Year	USA
246 35 1	S2-NN-E8R-RM	S2 Network Node w/ 8 Rdr, 16-In, 16-out, Rack Mount	S2	\$ 4,404.72	One Year	USA
246 35 1	S2-NN-E8R-WM	S2 Network Node w/ 8 Rdr, 16-In, 16-out, Std. Encl.	S2	\$ 4,115.97	One Year	USA
246 35 1	S2-NN-E-C	S2 Network Node (no application blades), Compact Encl.	S2	\$ 1,935.13	One Year	USA
246 35 1	S2-NN-E-RM	S2 Network Node (no application blades), Rack Mount	S2	\$ 2,270.51	One Year	USA
246 35 1	S2-NN-E-WM	S2 Network Node (no application blades), Std. Encl.	S2	\$ 1,981.76	One Year	USA
246 42 1	S2-NVR-CAM	Video Integration, per camera, beyond initial 4	S2	\$ 134.51	One Year	USA
246 42 1	S2-NVR-CON	Video Integration, per camera, beyond initial 4	S2	\$ 134.51	One Year	USA
246 42 1	S2-NVR-MS	Milestone Xprotect Ent. NVR Software, w/S2 Server Integration	S2	\$ 2,690.18	One Year	USA
246 42 1	S2-NVR-MSCAM	Milestone NVR license/intgration per camera	S2	\$ 362.28	One Year	USA
246 42 1	S2-NVR-MSCAMP	Milestone Xprotect Professional NVR license/integ. per camera	S2	\$ 188.31	One Year	USA
246 42 1	S2-NVR-MSP	Milestone Xprotect Professional NVR Software, w/S2 Integ.	S2	\$ 672.54	One Year	USA
246 42 1	S2-NVR-SMS	Video Integration, Milestone, incl. up to 4 cameras	S2	\$ 448.36	One Year	USA
246 42 1	S2-NVR-SON	Video Integration, ONSSI, incl. up to 4 cameras	S2	\$ 448.36	One Year	USA
246 42 1	S2-NVR-XMC	Periodic Maint. Agreement, Milestone, per Camera; 12 Month	S2	\$ 68.15	One Year	USA
246 42 1	S2-NVR-XMCP	Periodic Maint. Agree., MS Xprotect Prof, per Camera; 12 Month	S2	\$ 35.87	One Year	USA
246 42 1	S2-NVR-XMS	Periodic Maint. Agreement, Milestone Server; 12 Month	S2	\$ 484.23	One Year	USA
246 42 1	S2-NVR-XMSP	Periodic Maint. Agreement, MS Xprotect Prof Server; 12 Month	S2	\$ 121.95	One Year	USA
246 35 1	S2-OUTP	Relay controlled output application module: 8 outputs	S2	\$ 518.31	One Year	USA
246 35 1	S2-PWR-STD	S2 Standard Power Supply (Replacement / Spare)	S2	\$ 75.32	One Year	USA
246 42 1	S2-RLI	Remote Lock Integration , per RFI lock	S2	\$ 269.02	One Year	USA
246 35 1	S2-RMK	S2 Network Node Rack Mount Encl. Accessory Rails	S2	\$ 143.48	One Year	USA
246 42 1	S2-SL2	16 to 32 Portal System License Upgrade, Netbox or Extreme	S2	\$ 2,170.08	One Year	USA
246 42 1	S2-SL3	32 to 64 Portal System License Upgrade, Netbox or Extreme	S2	\$ 5,120.30	One Year	USA
246 42 1	S2-SL4	64 to 128 Portal System License Upgrade, Extreme Only	S2	\$ 7,010.60	One Year	USA
246 42 1	S2-SL-ULTRA	Model 300 to 2U Rack Mount Server 128Rdr	S2	\$ 13,632.02	One Year	USA
246 35 1	S2-TEMP	Temperature Input Module: (8) temp inputs	S2	\$ 480.64	One Year	USA
246 35 1	S2-TEMP-PR	Temperature Sensor Probe	S2	\$ 134.51	One Year	USA
246 35 1	S2-Ultra-128	Enterprise Ultra NC, 2U, Dual Drive, Raid 1, 128 Rdr License	S2	\$ 21,521.41	One Year	USA
246 35 1	S2-Ultra-192	Enterprise Ultra NC, 2U, Dual Drive, Raid 1, 192 Rdr License	S2	\$ 25,108.31	One Year	USA
246 35 1	S2-Ultra-256	Enterprise Ultra NC, 2U, Dual Drive, Raid 1, 256 Rdr License	S2	\$ 28,695.21	One Year	USA

SIN	MODEL NUMBER	PRODUCT DESCRIPTION	BRAND	GSA Price w/ IFF	Warranty	COO
246 35 1	S2-Ultra-320	Enterprise Ultra NC, 2U, Dual Drive, Raid 1, 320 Rdr License	S2	\$ 32,282.12	One Year	USA
246 35 1	S2-Ultra-384	Enterprise Ultra NC, 2U, Dual Drive, Raid 1, 384 Rdr License	S2	\$ 35,869.02	One Year	USA
246 35 1	S2-Ultra-448	Enterprise Ultra NC, 2U, Dual Drive, Raid 1, 448 Rdr License	S2	\$ 39,455.92	One Year	USA
246 35 1	S2-Ultra-512	Enterprise Ultra NC, 2U, Dual Drive, Raid 1, 512 Rdr License	S2	\$ 43,042.82	One Year	USA
246 35 1	S2-Ultra-R64	Enterprise Ultra NC 64 Rdr Expansion	S2	\$ 4,483.63	One Year	USA
246 42 1	S4100	Outdoor Multi-band 2.4/5GHz system including transmitter / receiver with integrated 8.5 dBi, 2.4 GHz antenna and 12dBi 5 GHz antenna (12V DC/24V AC)**	VERINT	\$ 2,860.55	One Year	USA
246 42 1	S4100-2V	Outdoor Multi-band 2.4/5GHz system including transmitter / receiver with two video inputs/outputs and with integrated 8.5 dBi, 2.4 GHz antenna and 12dBi 5 GHz antenna (12V DC/24V AC)	VERINT	\$ 3,721.41	One Year	USA
246 42 1	S4100-2V-49	Outdoor Multi-band 2.4 GHz/4.9GHz/5GHz system including transmitter / receiver with two video inputs/outputs and with integrated 8.5 dBi, 2.4 GHz antenna and 12dBi 4.9GHz/5 GHz antenna (12V DC/24V AC)	VERINT	\$ 4,801.96	One Year	USA
246 42 1	S4100-49	Outdoor Multi-band 2.4 GHz/4.9GHz/5GHz system including transmitter / receiver with integrated 8.5 dBi, 2.4 GHz antenna and 12dBi 4.9 GHz/5 GHz antenna (12V DC/24V AC) **	VERINT	\$ 3,690.03	One Year	USA
246 42 1	S4200	Outdoor Multi-band 2.4/5GHz Transmitter with integrated 8.5 dBi, 2.4 GHz antenna and 12 dBi, 5 GHz antenna (12V DC/24V AC). To support audio and alarms functionality, optional CABAA cable is required	VERINT	\$ 1,470.63	One Year	USA
246 42 1	S4200-2V	Outdoor Multi-band 2.4/5GHz Transmitter with two video inputs and with integrated 8.5 dBi, 2.4 GHz antenna and 12 dBi, 5 GHz antenna (12V DC/24V AC)	VERINT	\$ 1,918.99	One Year	USA
246 42 1	S4200-2V-49	Outdoor Multi-band 2.4 GHz/4.9GHz/5GHz Transmitter with two video inputs and with integrated 8.5 dBi, 2.4 GHz antenna and 12 dBi, 4.9GHz/5 GHz antenna (12V DC/24V AC) North America	VERINT	\$ 2,470.48	One Year	USA
246 42 1	S4200-49	Outdoor Multi-band 2.4 GHz/4.9GHz/5GHz Transmitter with integrated 8.5 dBi, 2.4 GHz antenna and 12 dBi, 4.9GHz/5 GHz antenna (12V DC/24V AC) North America. To support audio and alarms functionality, optional CABAA cable is required	VERINT	\$ 1,905.54	One Year	USA

SIN	MODEL NUMBER	PRODUCT DESCRIPTION	BRAND	GSA Price w/ IFF	Warranty	COO
246 42 1	S4200-AS	Outdoor Multi-band 2.4/5GHz Transmitter with on-board analytics and with integrated 8.5 dBi, 2.4 GHz antenna and 12 dBi, 5 GHz antenna (12V DC/24V AC). To support audio and alarms functionality, optional CABAA cable is required. Analytics license not included	VERINT	\$ 1,685.84	One Year	USA
246 42 1	S4200-AS-2V	Outdoor Multi-band 2.4/5GHz Transmitter with on-board analytics, two video inputs and with integrated 8.5 dBi, 2.4 GHz antenna and 12 dBi, 5 GHz antenna (12V DC/24V AC). Analytics license not included	VERINT	\$ 2,134.21	One Year	USA
246 42 1	S4200-AS-2V-49	Outdoor Multi-band 2.4 GHz/4.9GHz/5GHz Transmitter with on-board analytics, two video inputs and with integrated 8.5 dBi, 2.4 GHz antenna and 12 dBi, 4.9GHz/5 GHz antenna (12V DC/24V AC) North America. Analytics license not included	VERINT	\$ 2,685.69	One Year	USA
246 42 1	S4200-AS-49	Outdoor Multi-band 2.4 GHz/4.9GHz/5GHz Transmitter with on-board analytics and with integrated 8.5 dBi, 2.4 GHz antenna and 12 dBi, 4.9GHz/5 GHz antenna (12V DC/24V AC) North America. To support audio and alarms functionality, optional CABAA cable is required. Analytics license not included	VERINT	\$ 2,120.76	One Year	USA
246 42 1	S4300-BR	Outdoor 2.4 GHz/5GHz wireless Ethernet bridge (12V DC/24V AC input) with two 82-foot (25-meter) outdoor Ethernet cables, wall-mount and pole-mount brackets and tri-band integrated antennas (8.5 dBi, 2.4 GHz and 12 dBi, 4.9GHz/5 GHz)	VERINT	\$ 2,492.90	One Year	USA
246 42 1	S4300-BR-49	Outdoor 2.4 GHz/4.9GHz/5GHz wireless Ethernet bridge (12V DC/24V AC input) with two 82-foot (25-meter) outdoor Ethernet cables, wall-mount and pole-mount brackets and tri-band integrated antennas (8.5 dBi, 2.4 GHz and 12 dBi, 4.9GHz/5 GHz)	VERINT	\$ 2,981.61	One Year	USA
246 42 1	S4300-BR-PoE	Outdoor 2.4 GHz/5GHz wireless Ethernet bridge (48V DC input) comes with two power-over-Ethernet injectors and power supplies, two 25-meter outdoor Ethernet cable, wall-mount and pole-mount brackets and tri-band integrated antennas (8.5 dBi, 2.4 GHz and 12 dBi, 4.9GHz/5 GHz)	VERINT	\$ 2,412.19	One Year	USA

SIN	MODEL NUMBER	PRODUCT DESCRIPTION	BRAND	GSA Price w/ IFF	Warranty	COO
246 42 1	S4300-BR-PoE-49	Outdoor 2.4 GHz/4.9GHz/5GHz wireless Ethernet bridge (48V DC input) comes with two power-over-Ethernet injectors and power supplies, two 82-foot (25-meter) outdoor Ethernet cables, wall-mount and pole-mount brackets and tri-band integrated antennas (8.5 dBi, 2.4 GHz and 12 dBi, 4.9GHz/5 GHz)	VERINT	\$ 2,900.91	One Year	USA
246 42 1	S4300-PoE	Outdoor 2.4 GHz/5GHz wireless access point (48V DC input) comes with power-over-Ethernet injector and power supply, 82-foot (25-meter) outdoor Ethernet cable, wall-mount and pole-mount brackets and tri-band integrated antenna (8.5 dBi, 2.4 GHz and 12 dBi, 4.9GHz/5 GHz)	VERINT	\$ 1,336.12	One Year	USA
246 42 1	S4300-PoE-49	Outdoor 2.4 GHz/4.9GHz/5GHz wireless access point (48V DC input) comes with power-over-Ethernet injector and power supply, 82-foot (25-meter) outdoor Ethernet cable, wall-mount and pole-mount brackets and tri-band integrated antenna (8.5 dBi, 2.4 GHz and 12 dBi, 4.9GHz/5 GHz)	VERINT	\$ 1,591.69	One Year	USA
246 42 1	S4300-RP	Outdoor 2.4 GHz/5GHz wireless Ethernet repeater (12V DC/24V AC input) with two 6-foot (2-meter) outdoor Ethernet cables, wall-mount and pole-mount brackets and tri-band integrated antennas (8.5 dBi, 2.4 GHz and 12 dBi, 4.9GHz/5 GHz)	VERINT	\$ 2,403.22	One Year	USA
246 42 1	S4300-RP-49	Outdoor 2.4 GHz/4.9GHz/5GHz wireless Ethernet repeater (12V DC/24V AC input) with two 6-foot (2-meter) outdoor Ethernet cables, wall-mount and pole-mount brackets and tri-band integrated antennas (8.5 dBi, 2.4 GHz and 12 dBi, 4.9GHz/5 GHz)	VERINT	\$ 2,882.97	One Year	USA
246 35 1	S-BADGE	Access It!® Universal - Standard ID Badging License. Optional system site license enabling the capturing and printing of ID badges. NOTE: Requires one of the base Access It! Universal - Standard software configurations.	RS2	\$ 967.74	One Year	USA
246 35 6	SBE	Single Board Enclosure for SCP Family Boards, 12"(H) x 10"(W) x 4"(D) metal enclosure, 1A linear power supply with battery charger, 1.3 Ah 12 Volt battery and a 16.5VAC 40VA plug-in transformer.	RS2	\$ 135.48	One Year	USA
246 35 1	SBE-PROX2-PACK	Symmetry Business 2 Reader Package - Business/16 reader software, 1 x M1100 2 reader controller, 50' cable, manual, transformer, 2 x AMAG 820-BK Prox Readers, 50 HID ProxCard II cards (1326-LSSMV/37).	AMAG	\$ 1,160.36	One Year	USA

SIN	MODEL NUMBER	PRODUCT DESCRIPTION	BRAND	GSA Price w/ IFF	Warranty	COO
246 35 1	SBE-PROX4-PACK	Symmetry Business 4 Reader Package - Business/16 reader software, 1 x M1100 4 reader controller, 50' cable, Manual, Transformer, 4 x AMAG 820-BK Prox Readers, 100 HID ProxCard II cards (1326-LSSMV/37).	AMAG	\$ 1,775.52	One Year	USA
246 35 1	S-BIO	Access It!® Universal - Standard Biometrics License. Optional system site license enabling the use of biometrics readers. NOTE: Requires one of the base Access It! Universal - Standard software configurations.	RS2	\$ 967.74	One Year	USA
246 35 1	S-BURG-[MFG]	Access It!® Universal - Standard Burglar Alarm Panel Integration License. Optional third party burglar alarm panel integration license. NOTE: Requires one of the base Access It! Universal - Standard software configurations. NOTE: Please list the intrusion detection panel manufacturer's name on all purchase orders. NOTE: The integration currently supports the DMP XR500 and the Bosch 7412 and 9412 panels. NOTE: Priced per alarm panel.	RS2	\$ 241.94	One Year	USA
246 35 6	SC-2300	13.56 MHz Proximity Access Control Reader- Sentinel-Prox™ HF Smart Card Reader - Gray with a 2~3 inch read range, Desfire and Mifare card compatible	RS2	\$ 218.71	One Year	USA
246 35 6	SC-CARD	Mifare Smartcard - Plain, embedded # only. (NOTE: 1K Byte 16 Sector 8K Bit ISO14443-Type A).** NOTE: Minimum Order 100	AMAG	\$ 6.68	One Year	USA
246 35 6	SC-CARD-D	Demo Mifare Smartcard - Plain White, Inkjet printed, Embedded #. (NOTE: Mifare 16 Sector 8K ISO14443-Type A).	AMAG	\$ 6.68	One Year	USA
246 35 6	SC-CARD-N	Mifare Smartcard - Plain, Inkjet printed, embedded # only. (NOTE: 1K Byte 16 Sector 8K Bit ISO14443-Type A).	AMAG	\$ 6.68	One Year	USA
246 35 6	SC-CARD-N-SMX	Mifare smartMAX Smartcard - Plain White, Sector 15 encoded, Inkjet printed, Sequential #, unique Customer Code. (NOTE: 1K Byte 16 Sector 8K Bit ISO14443-Type A).** NOTE: Minimum Order 100	AMAG	\$ 6.68	One Year	USA
246 35 1	S-CCTV	Access It!® Universal - Standard CCTV Interface License. Optional CCTV interface license for each client license. Supports unlimited CCTV switchers. NOTE: Requires one of the base Access It! Universal - Standard software configurations.	RS2	\$ 967.74	One Year	USA

SIN	MODEL NUMBER	PRODUCT DESCRIPTION	BRAND	GSA Price w/ IFF	Warranty	COO
246 35 1	S-CLIENT	Access It!® Universal - Standard Single Client License. Optional single add on client license for Access It! Universal. NOTE: Requires one of the base Access It! Universal - Standard software configurations.	RS2	\$ 967.74	One Year	USA
246 35 1	S-COMPANIES	Access It!® Universal - Standard Companies License. Optional system site license enabling the use of companies. NOTE: Requires one of the base Access It! Universal - Standard software configurations.	RS2	\$ 1,935.49	One Year	USA
246 35 6	SCP-MODEM	RS2 pre-configured US Robotics® 33.6bps external SCP remote modem with pre-wired color coded. SCP cable for easy installation.	RS2	\$ 300.00	One Year	USA
246 43	S-DVR-[MFG]	Access It!® Universal - Standard Digital Video Recorder Interface License Optional DVR interface license for each client license. Supports unlimited digital video recorders. NOTE: Please list the DVR manufacturer's name on all purchase orders. NOTE: Requires one of the base Access It! Universal - Standard software configurations.	RS2	\$ 967.74	One Year	USA
246 35 6	SEADS	Serial Enabled Auto-Dialer Solution- Serial Enabled Auto-Dialer Solution. Serial enabled auto-dialing solution for processing SIA standard events codes to a central station. Consisting of: (1) 95M3225 - Keltron Dialer (1) VB-1T - 12-24 VDC Power Booster (1) NCL - Enclosure (1) SAP - SEADS Adapter Plate NOTE: Requires an EP-1502 or EP-2500 access control module.	RS2	\$ 1,469.04	One Year	USA
246 35 1	S-ENCODE	Access It!® Universal - Standard Encoding License. Optional system site license enabling the encoding of smart cards. NOTE: Requires one of the base Access It! Universal - Standard software configurations.	RS2	\$ 967.74	One Year	USA
246 35 6	SERIII-W	Scramble Keypad Reader - Designed to prevent onlookers from detecting code being entered	AMAG	\$ 1,196.23	One Year	USA

SIN	MODEL NUMBER	PRODUCT DESCRIPTION	BRAND	GSA Price w/ IFF	Warranty	COO
246 35 6	SERIII-WF	Scramble Keypad Reader with Flush Mount Kit. Prevents onlookers from detecting the keypad code by continually scrambling the number placement on the keypad. 8-14VDC, weatherized for outdoors, Wiegand output in standard gray.RS2 offers the entire line of Schlage Scramble Keypad Readers. Please contact an RS2 sales representative for pricing and availability of items not listed.*NOTE: For product specifications and literature, visit http://securitymanagementsystem.schlage.com/Readers.asp	RS2	\$ 1,345.09	One Year	USA
246 35 6	SERIII-WS	Scramble Keypad Reader with Surface Mount Kit- Prevents onlookers from detecting the keypad code by continually scrambling the number placement on the keypad. 8-14VDC, weatherized for outdoors, Wiegand output in standard gray.RS2 offers the entire line of Schlage Scramble Keypad Readers. Please contact an RS2 sales representative for pricing and availability of items not listed.*NOTE: For product specifications and literature, visit http://securitymanagementsystem.schlage.com/Readers.asp	RS2	\$ 1,345.09	One Year	USA
246 42 1	SERVER-NEC-1	NEC Express 5800/320Fd-LR Fault Tolerant Server, Basic Model - Provides 99.999% availability of Mission Critical AMAG Applications. 1 x Intel Quad Core Xeon 2.0GHz CPU, 2 x 2U CPU/IO modules with 2 dual port 10/100/1000 NICs, 2GB RAM and 73 GB HDD per CRU. Windows 2003 Enterprise Server w/ 25 Users, 3 year warranty and support, includes USB Mouse/Keyboard, and Fault Tolerant Server System software. Rack mounted. UPGRADES: Storage - 73GB or 146GB hard drives, up to 3 drives internally (total per CRU); Memory – up to 8GB per CRU. Tower kit available.	AMAG	\$ 26,900.87	One Year	USA

SIN	MODEL NUMBER	PRODUCT DESCRIPTION	BRAND	GSA Price w/IFF	Warranty	COO
246 42 1	SERVER-NEC-2	NEC Express5800/320Fd-MR Fault Tolerant Server, Standard Model - Provides 99.999% availability of Mission Critical AMAG Applications. 2 x Intel Quad Core Xeon 3.0GHz Processor, 2 x 2U CPU/IO modules with 2 dual port 10/100/1000 NICs, 4GB Logical RAM (per CRU), 73+146 GB HDD (per CRU, supports up to 3 drives per CRU internally), 3 year warranty and support, Windows 2003 Enterprise Server w/ 25 Users and Fault Tolerant Service System software. Rack Mounted. UPGRADES: Storage - 74GB or 160GB hard drives, up to 3 drives internally (total per CRU); Memory – up to 8GB per CRU. Tower kit available.	AMAG	\$ 36,765.74	One Year	USA
246 42 1	SERVER-NEC-3	NEC Express5800/320Fd-MR Fault Tolerant Server, Performance Model - Provides 99.999% availability of Mission Critical AMAG Applications. 2 x Intel Quad Core Xeon 3.0GHz Processor, 2 x 2U CPU/IO modules with 2 dual port 10/100/1000 NICs, 4GB Logical RAM (per CRU), 73+300 GB HDD (per CRU, supports up to 3 drives per CRU internally), 3 year warranty and support, Windows 2003 Enterprise Server w/ 25 Users and Fault Tolerant Service System software. Rack Mounted. Includes Express Cluster SRE. UPGRADES: Storage - 74GB or 160GB hard drives, up to 3 drives internally (total per CRU); Memory – up to 8GB per CRU. Tower kit available.	AMAG	\$ 43,042.82	One Year	USA
246 43	SIG-PAD-TOPAZ	Topaz RS232 Signature Pad - For Symmetry V6.0.2 SP4 or higher. (T-S751-B-R RS232)	AMAG	\$ 467.19	One Year	USA
246 43	SIG-PAD-USB	Topaz USB Signature Pad - For Symmetry V6.0.2 SP4 or higher (T-S261-HSB-R USB).	AMAG	\$ 478.85	One Year	USA
246 35 1	S-IMPEXP	Access It!® Universal - Standard Import/Export/Batch Update Utilities. Optional system site license enabling the importing, exporting and updating of cardholders and cards. NOTE: Requires one of the base Access It! Universal - Standard software configurations.	RS2	\$ 967.74	One Year	USA
246 43	S-INTCM	Access It!® Universal - Standard Intercom Interface License. Optional intercom interface license for each client license. Supports unlimited intercoms. NOTE: Requires one of the base Access It! Universal - Standard software configurations.	RS2	\$ 967.74	One Year	USA

SIN	MODEL NUMBER	PRODUCT DESCRIPTION	BRAND	GSA Price w/ IFF	Warranty	COO
246 35 1	S-IP	Access It!® Universal - Standard IP Lock Software Interface License. Optional system site license enabling the use of IP lock sets. NOTE: Requires one of the base Access It! Universal - Standard software configurations.	RS2	\$ 967.74	One Year	USA
246 35 1	SL1000-SOFT	Access It!® Universal - Standard. Stand-alone or multi-user access control software with built in verification and optional video ID badging. Unlimited client license expandability. Includes: 1 Single Client License and supports 1000 SCP's. NOTE: Ships with a software licensing key (No Dongle).	RS2	\$ 15,965.84	One Year	USA
246 35 1	SL1000-USB	Access It!® Universal - Standard. Stand-alone or multi-user access control software with built in verification and optional video ID badging. Unlimited client license expandability. Includes: 1 Single Client License and supports 1000 SCP's. NOTE: Ships with a USB licensing key (USB Dongle).	RS2	\$ 15,481.97	One Year	USA
246 35 1	SL100-SOFT	Access It!® Universal - Standard. Stand-alone or multi-user access control software with built in verification and optional video ID badging. Unlimited client license expandability. Includes: 1 Single Client License and supports 100 SCP's. NOTE: Ships with a software licensing key (No Dongle)..	RS2	\$ 8,223.89	One Year	USA
246 35 1	SL100-USB	Access It!® Universal - Standard. Stand-alone or multi-user access control software with built in verification and optional video ID badging. Unlimited client license expandability. Includes: 1 Single Client License and supports 100 SCP's. NOTE: Ships with a USB licensing key (USB Dongle).	RS2	\$ 7,740.02	One Year	USA
246 35 1	SL1-SOFT	Access It!® Universal - Standard. Stand-alone or multi-user access control software with built in verification and optional video ID badging. Unlimited client license expandability. Includes: 1 Single Client License and supports 1 SCP. NOTE: Ships with a software licensing key (No Dongle).	RS2	\$ 1,256.13	One Year	USA
246 35 1	SL1-USB	Access It!® Universal - Standard. Stand-alone or multi-user access control software with built in verification and optional video ID badging. Unlimited client license expandability. Includes: 1 Single Client License and supports 1 SCP. NOTE: Ships with a USB licensing key (USB Dongle).	RS2	\$ 772.26	One Year	USA

SIN	MODEL NUMBER	PRODUCT DESCRIPTION	BRAND	GSA Price w/ IFF	Warranty	COO
246 35 1	SL255-SOFT	Access It!® Universal - Standard. Stand-alone or multi-user access control software with built in verification and optional video ID badging. Unlimited client license expandability. Includes: 1 Single Client License and supports 255 SCP's. NOTE: Ships with a software licensing key (No Dongle).	RS2	\$ 10,159.37	One Year	USA
246 35 1	SL255-USB	Access It!® Universal - Standard. Stand-alone or multi-user access control software with built in verification and optional video ID badging. Unlimited client license expandability. Includes: 1 Single Client License and supports 255 SCP's. NOTE: Ships with a USB licensing key (USB Dongle).	RS2	\$ 9,675.50	One Year	USA
246 35 1	SL25-SOFT	Access It!® Universal - Standard. Stand-alone or multi-user access control software with built in verification and optional video ID badging. Unlimited client license expandability. Includes: 1 Single Client License and supports 25 SCP's. NOTE: Ships with a software licensing key (No Dongle)..	RS2	\$ 4,352.91	One Year	USA
246 35 1	SL25-USB	Access It!® Universal - Standard. Stand-alone or multi-user access control software with built in verification and optional video ID badging. Unlimited client license expandability. Includes: 1 Single Client License and supports 25 SCP's. NOTE: Ships with a USB licensing key (USB Dongle).	RS2	\$ 3,869.04	One Year	USA
246 35 1	SL500-SOFT	Access It!® Universal - Standard Stand-alone or multi-user access control software with built in verification and optional video ID badging. Unlimited client license expandability. Includes: 1 Single Client License and supports 500 SCP's NOTE: Ships with a software licensing key (No Dongle).	RS2	\$ 12,094.86	One Year	USA
246 35 1	SL500-USB	Access It!® Universal - Standard. Stand-alone or multi-user access control software with built in verification and optional video ID badging. Unlimited client license expandability. Includes: 1 Single Client License and supports 500 SCP's. NOTE: Ships with a USB licensing key (USB Dongle).	RS2	\$ 11,610.99	One Year	USA

SIN	MODEL NUMBER	PRODUCT DESCRIPTION	BRAND	GSA Price w/ IFF	Warranty	COO
246 35 1	SL8-SOFT	Access It!® Universal - Standard. Stand-alone or multi-user access control software with built in verification and optional video ID badging. Unlimited client license expandability. Includes: 1 Single Client License and supports 8 SCP's. NOTE: Ships with a software licensing key (No Dongle).	RS2	\$ 1,836.78	One Year	USA
246 35 1	SL8-USB	Access It!® Universal - Standard. Stand-alone or multi-user access control software with built in verification and optional video ID badging. Unlimited client license expandability. Includes: 1 Single Client License and supports 8 SCP's. NOTE: Ships with a USB licensing key (USB Dongle).	RS2	\$ 1,352.91	One Year	USA
246 42 1	SmartAccess-4000-3	Point-to-multipoint wireless video solution, 5.8 GHz band with integrated 12 dBi antennas, 12V DC power supplies, accessories, decoders, documentation and packaging. This kit includes: 1) 3 x Nextiva S4200 Transmitter (5GHz), including power/video/control cables and mounting brackets. 2) 3x12V DC power supplies (PS1260). 3) 1x Nextiva S4300 Access Point (5 GHz), including PoE injector, weatherproof 25m cable (RJ-45). 4) 3 x Nextiva S1970e-R decoders, including universal power supply	VERINT	\$ 7,278.72	One Year	USA
246 42 1	SmartLink-4000-5G	Point-to-point wireless video solution, 5.8 GHz band with integrated 12 dBi antennas, 12V DC power supplies, accessories, documentation and packaging. This kit includes: 1) pair of Nextiva S4100 edge devices (5 GHz), including power/video/control cables and mounting brackets. 2) 12V DC power supplies (PS1260)	VERINT	\$ 2,839.03	One Year	USA
246 43	SMARTMAX-ENCODER-KIT	Mifare Smartcard Encoder Kit - Includes GEM EasyLink 680-SP Encoder with Power Supply and Lead, Smartmax Encoder Software Module and a single Customer code authorization	AMAG	\$ 2,829.17	One Year	USA
246 43	SMARTMAX-ENCODER-MOD	Symmetry smartMAX Encoding Software Module - SOFTWARE ONLY.	AMAG	\$ 2,035.57	One Year	USA
246 35 1	S-NOTIFY	Access It!® Universal - Standard Notification License. Optional system site license for e-mail and alpha-numeric paging of alarm and event notifications. NOTE: Requires one of the base Access It! Universal - Standard software configurations.	RS2	\$ 967.74	One Year	USA
246 42 1	SOFT-BACKUP-PRO	Symmetry Professional Backup Software - NovaBack v7.2 provides backup for Symmetry Professional v6.x.	AMAG	\$ 165.89	One Year	USA

SIN	MODEL NUMBER	PRODUCT DESCRIPTION	BRAND	GSA Price w/ IFF	Warranty	COO
246 42 1	SOFT-BACKUP-SERV	Symmetry Enterprise Backup Software - NovaBack v7.2 provides backup for Symmetry Enterprise v6.x.	AMAG	\$ 358.69	One Year	USA
246 42 1	SOFT-DBL-TK-2	Double-Take Disaster Recovery Software - Provides high availability or disaster recovery. Includes two licenses. Compatible with all versions of Symmetry. (NOTE: Requires Server 2000 / 2003).	AMAG	\$ 7,890.29	One Year	USA
246 35 6	SP-6820	125kHz Proximity Access Control Reader- Sentinel-Prox™ Switch Plate Reader - Gray with a 6~8 inch read range	RS2	\$ 174.19	One Year	USA
246 42 1	SQL-2005	Microsoft SQL 2005 - Includes 5 Client Access Licenses	AMAG	\$ 4,304.28	One Year	USA
246 35 6	SR-2400	125kHz Proximity Access Control Reader- Sentinel-Prox™ Proximity Reader - Gray with a 4~5.5 inch read range, metal compensated for maximum read range when mounted on a metal mullion	RS2	\$ 114.19	One Year	USA
246 35 6	SR-2400-HP	125kHz Proximity Access Control Reader- Sentinel-Prox™ HID Protocol Compatible Proximity Reader - Gray with a 4~5.5 inch read range, metal compensated for maximum read range when mounted on a metal mullion	RS2	\$ 114.19	One Year	USA
246 35 1	S-REPORT	Access It!® Universal - Standard Report Designer License. Optional system site license enabling end-users to custom design their own reports. NOTE: Requires one of the base Access It! Universal - Standard software configurations.	RS2	\$ 967.74	One Year	USA
246 42 1	SS-HSG1	Sunshade for HSG1	VERINT	\$ 112.09	One Year	USA
246 35 1	S-T&A	Access It!® Universal - Standard Time and Attendance License. Optional system site license enabling the use of readers for time and attendance. NOTE: Requires one of the base Access It! Universal - Standard software configurations.	RS2	\$ 967.74	One Year	USA
246 43	STANDALONE-ENCODER	Symmetry Standalone Encoder Software - SOFTWARE ONLY for Magstripe & Smartcard Encoding.	AMAG	\$ 2,498.28	One Year	USA
246 35 1	S-TERM	Access It!® Universal - Standard Terminal Services License. Optional system site license enabling the use of terminal services. NOTE: Requires one of the base Access It! Universal - Standard software configurations.NOTE: Requires an S-CLIENT license for each concurrent session on the server!	RS2	\$ 483.87	One Year	USA
246 42 1	STOR-2-ADD	Nexan Additional 750GB HDD - (NOTE: For use with STORAGE-2).	AMAG	\$ 672.54	One Year	USA
246 42 1	STOR-3-ADD	Nexan Additional 750GB HDD - (NOTE: For user with STORAGE-3).	AMAG	\$ 672.54	One Year	USA

SIN	MODEL NUMBER	PRODUCT DESCRIPTION	BRAND	GSA Price w/ IFF	Warranty	COO
246 42 1	STORAGE-2	Nexan SATABoy Rackmount - 3U, 8x750GB, RAID. Expandable up to 14 disks.	AMAG	\$ 15,244.33	One Year	USA
246 42 1	STORAGE-3	Nexan SATABeast Rackmount- 4U, 14x750GB, RAID. Expandable up to 42 disks.	AMAG	\$ 28,695.21	One Year	USA
246 50	SUPT-CAM-xxxx	Symmetry Video Additional 1 Camera Site Support Agreement - 1 Year Agreement for 1 Additional Camera(s). (NOTE: Must have SUPT-PRO or SUPT-ENT and SUPT-VID. Substitute xxxx in part # with camera total and multiply by price). BONUS: Buy 3 Years of Support / Get 5 Years Total.	AMAG	\$ 14.80	One Year	USA
246 50	SUPT-ENT-1	Symmetry Enterprise 128 Reader Site Support Agreement - 1 Year Agreement. BONUS: Buy 3 / Get 5 Years.	AMAG	\$ 1,406.60	One Year	USA
246 50	SUPT-ENT-2	Symmetry Enterprise 280 Reader Site Support Agreement - 1 Year Agreement. BONUS: Buy 3 / Get 5 Years.	AMAG	\$ 2,110.89	One Year	USA
246 50	SUPT-ENT-3	Symmetry Enterprise 512 Reader Site Support Agreement - 1 Year Agreement. BONUS: Buy 3 / Get 5 Years.	AMAG	\$ 3,517.50	One Year	USA
246 50	SUPT-ENT-4	Symmetry Enterprise UNRESTRICTED Reader Site Support Agreement - 1 Year. BONUS: Buy 3 / Get 5 Years.	AMAG	\$ 5,628.39	One Year	USA
246 50	SUPT-ENT-5	Symmetry Enterprise CA UNRESTRICTED Reader Site Support Agreement - 1 Year. BONUS: Buy 3 / Get 5 Years.	AMAG	\$ 7,034.99	One Year	USA
246-35-1	SUPT-ENT-6	Symmetry Enterprise 128 CA Reader Site Support Agreement - 1 Year. BONUS: Buy 3 / Get 5 Years.	AMAG	\$ 2,690.18	One Year	USA
246-35-1	SUPT-ENT-7	Symmetry Enterprise 280 CA Reader Site Support Agreement - 1 Year. BONUS: Buy 3 / Get 5 Years.	AMAG	\$ 3,586.90	One Year	USA
246-35-1	SUPT-ENT-8	Symmetry Enterprise 512 CA Reader Site Support Agreement - 1 Year. BONUS: Buy 3 / Get 5 Years.	AMAG	\$ 4,931.99	One Year	USA
246 50	SUPT-GLOBAL-1	Symmetry Global Site Support Agreement - 1 Year Agreement. BONUS: Buy 3 / Get 5 Years.	AMAG	\$ 7,034.99	One Year	USA
246 50	SUPT-GLOBAL-2	Symmetry Global CLUSTER Site Support Agreement - 1 Year Agreement. BONUS: Buy 3 Years / Get 5 Years.	AMAG	\$ 9,145.88	One Year	USA
246 50	SUPT-PRO-1	Symmetry Professional 32 Reader Site Support Agreement - 1 Year Agreement. BONUS: Buy 3 / Get 5 Years.	AMAG	\$ 352.14	One Year	USA
246 50	SUPT-PRO-2	Symmetry Professional 128 Reader Site Support Agreement - 1 Year Agreement. BONUS: Buy 3 / Get 5 Years.	AMAG	\$ 703.30	One Year	USA
246 50	SUPT-PRO-3	Symmetry Professional 280 Reader Site Support Agreement - 1 Year Agreement. BONUS: Buy 3 / Get 5 Years.	AMAG	\$ 1,406.60	One Year	USA

SIN	MODEL NUMBER	PRODUCT DESCRIPTION	BRAND	GSA Price w/ IFF	Warranty	COO
246 50	SUPT-PRO-4	Symmetry Professional 512 Reader Site Support Agreement - 1 Year Agreement. BONUS: Buy 3 / Get 5 Years.	AMAG	\$ 2,110.89	One Year	USA
246 50	SUPT-VID	Symmetry Video Site Support Agreement - 1 Year Agreement for Video Module & 8 Cameras. (NOTE: Use SUPT-CAM-xxxx for additional cameras). BONUS: Buy 3 Years of Support / Get 5 Years Total.	AMAG	\$ 394.56	One Year	USA
246 35 1	S-WEB	Access It!® Universal - Standard WEB Client License. Optional system site license enabling the use of WEB Clients as well as traditional clients. NOTE: Requires one of the base Access It! Universal - Standard software configurations. NOTE: Requires an S-CLIENT license for each concurrent session on the server!	RS2	\$ 483.87	One Year	USA
246 35 6	SW-PS	12-24VDC 4A switching power supply. Includes: battery charger, power fail detection, (4) 6-32x3/8" zinc plated Philips machine screws and (4) #6 zinc plated split lock-washers. NOTE: May be used for powering access control module and magstripe readers. May NOT be used for powering proximity readers! NOTE: Requires an external transformer, see TP2440, T24130 or T24130C. Recommended (1) BAT-70 7.0 Ah 12 Volt battery - sold separately	RS2	\$ 129.68	One Year	USA
246 35 6	T1656	16VAC 56VA Open Frame Transformer UL recognized for use with the LN-PS Includes: AC line cord	RS2	\$ 60.00	One Year	USA
246 35 6	T1656CP	16VAC 56VA Open Frame Transformer UL recognized for use with the LIN-PS mounted within a gray 8.5"(H) x 7.75"(W) x 3.5"(D) enclosure.	RS2	\$ 134.13	One Year	USA
246 35 6	T2428100	24VAC 100VA Open Frame Transformer UL recognized for use with the SW-PS. Includes: AC line cord	RS2	\$ 60.00	One Year	USA
246 35 6	T2428100CP	24VAC 100VA Open Frame Transformer UL recognized for use with the SW-PS mounted within a gray 8.5"(H) x 7.75"(W) x 3.5"(D) enclosure.	RS2	\$ 134.13	One Year	USA
246 35 1	THREAT-LEVEL-V6.1	Symmetry Threat Level Manager V6.1 - Provides system reconfiguration in event of changing threat conditions.	AMAG	\$ 536.24	One Year	USA
246 35 6	TL-5395-B-N	HID ThinLine II Reader - (Beige) Switch plate, pigtail connection, 4" read range, 5-16 VDC.	AMAG	\$ 146.17	One Year	USA

SIN	MODEL NUMBER	PRODUCT DESCRIPTION	BRAND	GSA Price w/ IFF	Warranty	COO
246 35 6	TL-5395-G-N	HID ThinLine II Reader - (Gray) Switch plate, pigtail connection, 4" read range, 5-16 VDC.	AMAG	\$ 146.17	One Year	USA
246 35 6	TL-5395-K-N	HID ThinLine II Reader - (Black) Switch plate, pigtail connection, 4" read range, 5-16 VDC.	AMAG	\$ 146.17	One Year	USA
246 35 6	TL-5395-W-N	HID ThinLine II Reader - (White) Switch plate, pigtail connection, 4" read range, 5-16 VDC.	AMAG	\$ 146.17	One Year	USA
246 35 6	TP1640	16.5VAC 40VA Plug-in Transformer UL listed for use with the LIN-PS	RS2	\$ 19.35	One Year	USA
246 35 6	TP2440	24VAC 40VA Plug-in Transformer UL listed for use with the SW-PS.	RS2	\$ 19.35	One Year	USA
246 50	TR-ADMIN-CLASS	Symmetry Administrator/End User Classroom Training - 2-day classroom Admin End-user hands-on training.	AMAG	\$ 788.22	One Year	USA
246 50	TR-ADMIN-SITE-1	Symmetry Administrator/End User Onsite Compressed Training - 1-day onsite Admin training. All equipment provided (fully functional demo system), unlimited students. (NOTE: Travel expenses non-discounted additional cost).	AMAG	\$ 2,465.99	One Year	USA
246 50	TR-ADMIN-SITE-2	Symmetry Administrator/End User Onsite FULL Training - 2-day Admin End-user training, 12 students, equipment & documentation. Computers add \$3000 non-discounted. (NOTE: Travel expenses non-discounted additional cost).	AMAG	\$ 6,725.44	One Year	USA
246 52	TR-ADV-CLASS	Symmetry Advanced Classroom Training - 4-day classroom access/video hands-on technician certification training.	AMAG	\$ 980.12	One Year	USA
246 52	TR-ADV-SITE	Symmetry Advanced Onsite Training - 4-day advanced access/video technician certification training, 6 students, equipment & documentation. Computers add \$3000 non-discounted. (NOTE: Travel expenses non-discounted additional cost).	AMAG	\$ 10,088.16	One Year	USA
246 50	TR-GLOBAL-CLASS	Symmetry Global Classroom Training - 2-day classroom hands-on technician certification training.	AMAG	\$ 980.12	One Year	USA
246 50	TR-GLOBAL-SITE	Symmetry Global Onsite Training - 2-day onsite hands-on technician certification training for 4 - 6 students. Equipment, computers & documentation is provided. (NOTE: Travel expenses non-discounted additional cost).	AMAG	\$ 6,725.44	One Year	USA

SIN	MODEL NUMBER	PRODUCT DESCRIPTION	BRAND	GSA Price w/ IFF	Warranty	COO
246 50	TR-OPER/GLOBAL-SITE-1	Symmetry Global Operator/End User Onsite Training - 1-day onsite End-user hands-on training. Equipment, computers & documentation provided. (NOTE: Travel expenses non-discounted additional cost).	AMAG	\$ 3,362.72	One Year	USA
246 52	TR-WEB-CLASS-1	Symmetry Essentials and Digital Video & Networking Training - Web-based/self-paced online certification training. One fee for two (2) courses. Documentation included.	AMAG	\$ 121.06	One Year	USA
246 35 6	TSNAMI	RSI HKCR Water Tight Enclosure	AMAG	\$ 1,476.01	One Year	USA
246 35 6	UA-612-M-U	UHF Access Proximity Reader - Midnight Black with a 6~12 inch read range. RoHS	RS2	\$ 452.90	One Year	USA
246 35 6	UP-2DC-V2.10	Firmware upgrade 2-DC - Includes 2-DC prom only - For Thru-Hole PCB Assemblies.	AMAG	\$ 66.36	One Year	USA
246 35 6	UP-MDU2-ELEV-V1.2	Firmware upgrade multiNODE-2 360 Elevator Node	AMAG	\$ 66.36	One Year	USA
246 35 6	UP-MDU2-V2.10	Firmware upgrade MDU-2 - Includes MDU & 2-DC Kit - For Thru-Hole PCB Assemblies.	AMAG	\$ 66.36	One Year	USA
246 35 6	UP-MDU4-V2.10	Firmware upgrade MDU-4 - Includes MDU & 4-DC Kit - For Thru-Hole PCB Assemblies.	AMAG	\$ 66.36	One Year	USA
246 35 6	UP-S2DC-V2.3	Firmware upgrade 2-DC - Includes 2-DC prom only - For SMD PCB Assemblies.	AMAG	\$ 66.36	One Year	USA
246 35 6	UP-SMDU2-V2.3	Firmware upgrade MDU-2 - Includes MDU & 2-DC Kit - For SMD PCB Assemblies.	AMAG	\$ 66.36	One Year	USA
246 35 6	UP-SMDU4-V2.3	Firmware upgrade MDU-4 - Includes MDU & 4-DC Kit - For SMD PCB Assemblies.	AMAG	\$ 66.36	One Year	USA
246 43	USB-VIDEO-2800	External USB Video Capture Device - For IBS-CK or other S-Video/NTSC cameras.	AMAG	\$ 179.35	One Year	USA
246 35 6	V-CERCO	Bioscrypt Outdoor Enclosure - For Bioscrypt Fingerprint Readers without Heater	AMAG	\$ 828.57	One Year	USA
246 35 6	V-CERCO-HT	Bioscrypt Outdoor Heated Enclosure - For Bioscrypt Fingerprint Readers with Heater	AMAG	\$ 910.18	One Year	USA
246 35 6	V-ENCL-HEATED	Bioscrypt Outdoor Heated Enclosure Kit - Must specify unheated reader model. With or without window.	AMAG	\$ 538.93	One Year	USA
246 35 6	V-ENCL-UNHEATED	Bioscrypt Outdoor Unheated Enclosure Kit - Must specify unheated reader model. With or without window.	AMAG	\$ 449.26	One Year	USA

SIN	MODEL NUMBER	PRODUCT DESCRIPTION	BRAND	GSA Price w/ IFF	Warranty	COO
246 35 1	VERCLIENT/MAG-V6-HSE	Magstripe Verification Client Software V4 Symmetry Homeland - Client software dedicated for Symmetry Homeland ID Badge Verification if using magstripe cards. Includes Client install CD, Software Installation manual. Requires SQL Server 2000 Client License if an Enterprise system. Requires MAG-READER/WRITER-KIT to read card to be verified.	AMAG	\$ 3,626.36	One Year	USA
246 35 6	VF-A,R	Bioscrypt Fingerprint Reader Enrollment Kit. Includes: V-PASS-FX-A,R mounted on a plastic desktop stand and power supply. May be connected to the enrollment computer USB via the AUX port. RS2 offers the entire line of Bioscrypt™ readers and cards. Please contact for pricing and availability of items not listed.	RS2	\$ 1,844.52	One Year	USA
246 42 1	V-IC-MKT	In-ceiling mount kit, indoor	VERINT	\$ 40.35	One Year	USA
246 43	VID-CAM-004-V6.1	Symmetry 4 Camera Add-on Licenses V6.1 - For DVR / ENVS / IP Cameras or web pages.	AMAG	\$ 532.65	One Year	USA
246 43	VID-CAM-008-V6.1	Symmetry 8 Camera Add-on Licenses V6.1 - For DVR / ENVS / IP Cameras or web pages.	AMAG	\$ 1,065.31	One Year	USA
246 43	VID-CAM-016-V6.1	Symmetry 16 Camera Add-on Licenses V6.1 - For DVR / ENVS / IP Cameras or web pages.	AMAG	\$ 2,130.62	One Year	USA
246 43	VID-CAM-032-V6.1	Symmetry 32 Camera Add-on Licenses V6.1 - For DVR / ENVS / IP Cameras or web pages.	AMAG	\$ 4,262.14	One Year	USA
246 43	VID-CAM-064-V6.1	Symmetry 64 Camera Add-on Licenses V6.1 - For DVR / ENVS / IP Cameras or web pages.	AMAG	\$ 8,524.27	One Year	USA
246 43	VID-CAM-128-V6.1	Symmetry 128 Camera Add-on Licenses V6.1 - For DVR / ENVS / IP Cameras or web pages.	AMAG	\$ 17,048.54	One Year	USA
246 43	VID-MOD-V6.1	Symmetry Video Management Module V6.1 - Base video software provides virtual matrix, playback, IP camera storage, DVR integration. (NOTE: Requires Symmetry Business, Professional or Enterprise).	AMAG	\$ 322.82	One Year	USA
246 43	VID-NVR-V6.1	Symmetry Network Video Recording Software V6.1 - Provides additional storage management of video from ENVS/IP cameras. Maximum 64 cameras per storage server. High frame rates reduce maximum to 40 cameras.	AMAG	\$ 443.88	One Year	USA

SIN	MODEL NUMBER	PRODUCT DESCRIPTION	BRAND	GSA Price w/ IFF	Warranty	COO
246 35 6	VPASS-FX	Bioscrypt Fingerprint Dual Mode Reader - Wiegand output reader. In Verify (1:1) mode, stores 4000+ templates. Works with external card reader. In Search (1:N) mode, stores 500 templates and does not use cards.	AMAG	\$ 639.37	One Year	USA
246 35 6	V-PASS-FX-A,R	Finger-scan reader only. RS2 offers the entire line of Bioscrypt™ readers and cards. Please contact for pricing and availability of items not listed.	RS2	\$ 1,254.20	One Year	USA
246 35 6	V-PROX-A	Bioscrypt Fingerprint Prox Reader - Verify - Integrated HID Prox reader. Stores 4000+ fingerprint templates.	AMAG	\$ 753.25	One Year	USA
246 35 6	V-PROX-A,R	Finger-scan reader with integrated proximity reader. RS2 offers the entire line of Bioscrypt™ readers and cards. Please contact for pricing and availability of items not listed.	RS2	\$ 1,356.78	One Year	USA
246 42 1	VRM8	Standard black anodized 19 inch rack mount panel for 8 units of the Nextiva S1900e series (S1950e-T, S1970e-T/R, S1900e-T-AS).	VERINT	\$ 94.16	One Year	USA
246 35 6	V-SMART-A	Bioscrypt Fingerprint MIFARE Reader - Verify - Integrated MIFare SmartCard reader. Unlimited users.	AMAG	\$ 897.62	One Year	USA
246 35 6	V-SMART-A,R	Finger-scan with integrated MIFARE card reader. RS2 offers the entire line of Bioscrypt™ readers and cards. Please contact for pricing and availability of items not listed.	RS2	\$ 1,801.94	One Year	USA
246 35 6	V-SMART-A-H	Finger-scan with integrated iCLASS card reader. RS2 offers the entire line of Bioscrypt™ readers and cards. Please contact for pricing and availability of items not listed.	RS2	\$ 1,801.94	One Year	USA
246 35 6	V-SMART-A-H	Bioscrypt Fingerprint iClass Reader - Verify - Integrated iClass reader. Unlimited users.	AMAG	\$ 897.62	One Year	USA
246 35 6	V-STATION-A	Bioscrypt Fingerprint Keypad Reader - Verify - Reader with keypad. Stores 3550+ fingerprint templates.	AMAG	\$ 1,260.80	One Year	USA
246 35 6	V-STATION-A,R	Finger-scan reader w/keypad only. RS2 offers the entire line of Bioscrypt™ readers and cards. Please contact for pricing and availability of items not listed.	RS2	\$ 2,436.78	One Year	USA
246 35 6	V-STATION-A-G	Bioscrypt Fingerprint MIFARE Keypad Reader - Verify - Integrated MIFare SmartCard reader. Unlimited users.	AMAG	\$ 1,620.38	One Year	USA
246 35 6	V-STATION-A-G,R	Finger-scan with integrated MIFARE card reader w/keypad. RS2 offers the entire line of Bioscrypt™ readers and cards. Please contact for pricing and availability of items not listed.	RS2	\$ 3,251.62	One Year	USA

SIN	MODEL NUMBER	PRODUCT DESCRIPTION	BRAND	GSA Price w/ IFF	Warranty	COO
246 35 6	V-STATION-A-H	Finger-scan with integrated iCLASS card reader w/keypad. RS2 offers the entire line of Bioscrypt™ readers and cards. Please contact for pricing and availability of items not listed.	RS2	\$ 3,131.62	One Year	USA
246 35 6	V-STATION-A-H	Bioscrypt Fingerprint iClass Keypad Reader - Verify - Integrated iClass SmartCard reader. Unlimited users.	AMAG	\$ 1,561.20	One Year	USA
246 35 6	V-STATION-A-P	Bioscrypt Fingerprint PROX Keypad Reader - Verify - Integrated HID Prox reader. Stores 4000+ templates.	AMAG	\$ 1,380.96	One Year	USA
246 35 6	V-STATION-A-P,R	Finger-scan with integrated proximity reader w/keypad. RS2 offers the entire line of Bioscrypt™ readers and cards. Please contact for pricing and availability of items not listed.	RS2	\$ 2,769.68	One Year	USA
246 35 6	VT-UHF-0-0	UHF Visor Tag for vehicles. NOTE: Only works with the UA-612 and LR-2000 readers.	RS2	\$ 10.06	One Year	USA
246 42 1	V-UCM	Ceiling mount, indoor/outdoor	VERINT	\$ 40.35	One Year	USA
246 42 1	V-UCP	Ceiling panel, indoor	VERINT	\$ 71.74	One Year	USA
246 43	VU-ECCTV	Access It!® Universal - Enterprise CCTV Interface Version Upgrade Fee. NOTE: The purchase orders must list the serial number of the qualifying software key (dongle).A Third Party Interface Version Upgrade is the process of re-creating an interface to a third party's hardware due to changes by the manufacturer which results in the obsolescence of the RS2 interface.	RS2	\$ 1,935.49	One Year	USA
246 35 1	VU-ECSL100	Access It!® Universal - Enterprise Cluster Server Version Upgrade. NOTE: The purchase orders must list the serial number of the qualifying software key (dongle).A VU is used to upgrade software products from an earlier version to the current release. A VU is only available for a currently supported version of the software. Refer to the Product Life-Cycle Chart at the front of this price schedule to determine if a product is currently supported. NOTE: See the VERSION UPGRADES (VU) section at the front of this price schedule for specific details. NOTE: Priced per Cluster Node. Minimum of 2 copies of the software required to form a Cluster.	RS2	\$ 8,709.69	One Year	USA
246 35 1	VU-ECSL1000	Access It!® Universal - Enterprise Cluster Server Version Upgrade. NOTE: The purchase orders must list the serial number of the qualifying software key (dongle). NOTE: Priced per Cluster Node. Minimum of 2 copies of the software required to form a Cluster.	RS2	\$ 12,774.22	One Year	USA

SIN	MODEL NUMBER	PRODUCT DESCRIPTION	BRAND	GSA Price w/ IFF	Warranty	COO
246 35 1	VU-ECSL25	Access It!® Universal - Enterprise Cluster Server Version Upgrade. NOTE: The purchase orders must list the serial number of the qualifying software key (dongle).A VU is used to upgrade software products from an earlier version to the current release. A VU is only available for a currently supported version of the software. Refer to the Product Life-Cycle Chart at the front of this price schedule to determine if a product is currently supported. NOTE: See the VERSION UPGRADES (VU) section at the front of this price schedule for specific details. NOTE: Priced per Cluster Node. Minimum of 2 copies of the software required to form a Cluster.	RS2	\$ 6,967.76	One Year	USA
246 35 1	VU-ECSL255	Access It!® Universal - Enterprise Cluster Server Version Upgrade. NOTE: The purchase orders must list the serial number of the qualifying software key (dongle).A VU is used to upgrade software products from an earlier version to the current release. A VU is only available for a currently supported version of the software. Refer to the Product Life-Cycle Chart at the front of this price schedule to determine if a product is currently supported. NOTE: See the VERSION UPGRADES (VU) section at the front of this price schedule for specific details. NOTE: Priced per Cluster Node. Minimum of 2 copies of the software required to form a Cluster.	RS2	\$ 9,870.99	One Year	USA
246 35 1	VU-ECSL500	Access It!® Universal - Enterprise Cluster Server Version Upgrade. NOTE: The purchase orders must list the serial number of the qualifying software key (dongle).A VU is used to upgrade software products from an earlier version to the current release. A VU is only available for a currently supported version of the software. Refer to the Product Life-Cycle Chart at the front of this price schedule to determine if a product is currently supported. NOTE: See the VERSION UPGRADES (VU) section at the front of this price schedule for specific details. NOTE: Priced per Cluster Node. Minimum of 2 copies of the software required to form a Cluster.	RS2	\$ 11,032.28	One Year	USA

SIN	MODEL NUMBER	PRODUCT DESCRIPTION	BRAND	GSA Price w/ IFF	Warranty	COO
246 35 1	VU-ECSL8	Access It!® Universal - Enterprise Cluster Server Version Upgrade. NOTE: The purchase orders must list the serial number of the qualifying software key (dongle).A VU is used to upgrade software products from an earlier version to the current release. A VU is only available for a currently supported version of the software. Refer to the Product Life-Cycle Chart at the front of this price schedule to determine if a product is currently supported. NOTE: See the VERSION UPGRADES (VU) section at the front of this price schedule for specific details. NOTE: Priced per Cluster Node. Minimum of 2 copies of the software required to form a Cluster.	RS2	\$ 5,806.46	One Year	USA
246 43	VU-EDVR	Access It!® Universal - Enterprise Digital Video Recorder Interface Version Upgrade Fee. NOTE: The purchase orders must list the serial number of the qualifying software key (dongle). A Third Party Interface Version Upgrade is the process of re-creating an interface to a third party's hardware due to changes by the manufacturer which results in the obsolescence of the RS2 interface.	RS2	\$ 1,935.49	One Year	USA
246 35 1	VU-EINTCM	Access It!® Universal - Enterprise Intercom Interface Version Upgrade Fee. NOTE: The purchase orders must list the serial number of the qualifying software key (dongle).A Third Party Interface Version Upgrade is the process of re-creating an interface to a third party's hardware due to changes by the manufacturer which results in the obsolescence of the RS2 interface.	RS2	\$ 1,935.49	One Year	USA

SIN	MODEL NUMBER	PRODUCT DESCRIPTION	BRAND	GSA Price w/ IFF	Warranty	COO
246 35 1	VU-ERSCSL100	Access It!® Universal - Enterprise Regional Server with Clustering Version Upgrade. NOTE: The purchase orders must list the serial number of the qualifying software key (dongle).A VU is used to upgrade software products from an earlier version to the current release. A VU is only available for a currently supported version of the software. Refer to the Product Life-Cycle Chart at the front of this price schedule to determine if a product is currently supported. NOTE: See the VERSION UPGRADES (VU) section at the front of this price schedule for specific details. NOTE: Priced per Regional Server per Cluster Node. Minimum of 2 copies of the software required per Regional Server to form a Regional Server Cluster.	RS2	\$ 11,032.28	One Year	USA
246 35 1	VU-ERSCSL1000	Access It!® Universal - Enterprise Regional Server with Clustering Version Upgrade. NOTE: The purchase orders must list the serial number of the qualifying software key (dongle).A VU is used to upgrade software products from an earlier version to the current release. A VU is only available for a currently supported version of the software. Refer to the Product Life-Cycle Chart at the front of this price schedule to determine if a product is currently supported. NOTE: See the VERSION UPGRADES (VU) section at the front of this price schedule for specific details. NOTE: Priced per Regional Server per Cluster Node. Minimum of 2 copies of the software required per Regional Server to form a Regional Server Cluster.	RS2	\$ 15,096.80	One Year	USA

SIN	MODEL NUMBER	PRODUCT DESCRIPTION	BRAND	GSA Price w/ IFF	Warranty	COO
246 35 1	VU-ERSCSL25	Access It!® Universal - Enterprise Regional Server with Clustering Version Upgrade. NOTE: The purchase orders must list the serial number of the qualifying software key (dongle).A VU is used to upgrade software products from an earlier version to the current release. A VU is only available for a currently supported version of the software. Refer to the Product Life-Cycle Chart at the front of this price schedule to determine if a product is currently supported. NOTE: See the VERSION UPGRADES (VU) section at the front of this price schedule for specific details. NOTE: Priced per Regional Server per Cluster Node. Minimum of 2 copies of the software required per Regional Server to form a Regional Server Cluster.	RS2	\$ 9,870.99	One Year	USA
246 35 1	VU-ERSCSL255	Access It!® Universal - Enterprise Regional Server with Clustering Version Upgrade. NOTE: The purchase orders must list the serial number of the qualifying software key (dongle).A VU is used to upgrade software products from an earlier version to the current release. A VU is only available for a currently supported version of the software. Refer to the Product Life-Cycle Chart at the front of this price schedule to determine if a product is currently supported. NOTE: See the VERSION UPGRADES (VU) section at the front of this price schedule for specific details. NOTE: Priced per Regional Server per Cluster Node. Minimum of 2 copies of the software required per Regional Server to form a Regional Server Cluster.	RS2	\$ 12,193.57	One Year	USA

SIN	MODEL NUMBER	PRODUCT DESCRIPTION	BRAND	GSA Price w/ IFF	Warranty	COO
246 35 1	VU-ERSCSL500	Access It!® Universal - Enterprise Regional Server with Clustering Version Upgrade. NOTE: The purchase orders must list the serial number of the qualifying software key (dongle).A VU is used to upgrade software products from an earlier version to the current release. A VU is only available for a currently supported version of the software. Refer to the Product Life-Cycle Chart at the front of this price schedule to determine if a product is currently supported. NOTE: See the VERSION UPGRADES (VU) section at the front of this price schedule for specific details. NOTE: Priced per Regional Server per Cluster Node. Minimum of 2 copies of the software required per Regional Server to form a Regional Server Cluster.	RS2	\$ 13,935.51	One Year	USA
246 35 1	VU-ERSCSL8	Access It!® Universal - Enterprise Regional Server with Clustering Version Upgrade. NOTE: The purchase orders must list the serial number of the qualifying software key (dongle).A VU is used to upgrade software products from an earlier version to the current release. A VU is only available for a currently supported version of the software. Refer to the Product Life-Cycle Chart at the front of this price schedule to determine if a product is currently supported. NOTE: See the VERSION UPGRADES (VU) section at the front of this price schedule for specific details. NOTE: Priced per Regional Server per Cluster Node. Minimum of 2 copies of the software required per Regional Server to form a Regional Server Cluster.	RS2	\$ 8,129.05	One Year	USA
246 35 1	VU-ERSL100	Access It!® Universal - Enterprise Regional Server Version Upgrade. NOTE: The purchase orders must list the serial number of the qualifying software key (dongle).A VU is used to upgrade software products from an earlier version to the current release. A VU is only available for a currently supported version of the software. Refer to the Product Life-Cycle Chart at the front of this price schedule to determine if a product is currently supported. NOTE: See the VERSION UPGRADES (VU) section at the front of this price schedule for specific details. NOTE: Priced per Regional Server.	RS2	\$ 6,967.76	One Year	USA

SIN	MODEL NUMBER	PRODUCT DESCRIPTION	BRAND	GSA Price w/ IFF	Warranty	COO
246 35 1	VU-ERSL1000	Access It!® Universal - Enterprise Regional Server Version Upgrade. NOTE: The purchase orders must list the serial number of the qualifying software key (dongle).A VU is used to upgrade software products from an earlier version to the current release. A VU is only available for a currently supported version of the software. Refer to the Product Life-Cycle Chart at the front of this price schedule to determine if a product is currently supported. NOTE: See the VERSION UPGRADES (VU) section at the front of this price schedule for specific details. NOTE: Priced per Regional Server.	RS2	\$ 11,032.28	One Year	USA
246 35 1	VU-ERSL25	Access It!® Universal - Enterprise Regional Server Version Upgrade. NOTE: The purchase orders must list the serial number of the qualifying software key (dongle).A VU is used to upgrade software products from an earlier version to the current release. A VU is only available for a currently supported version of the software. Refer to the Product Life-Cycle Chart at the front of this price schedule to determine if a product is currently supported. NOTE: See the VERSION UPGRADES (VU) section at the front of this price schedule for specific details. NOTE: Priced per Regional Server.	RS2	\$ 5,225.82	One Year	USA
246 35 1	VU-ERSL255	Access It!® Universal - Enterprise Regional Server Version Upgrade NOTE: The purchase orders must list the serial number of the qualifying software key (dongle).A VU is used to upgrade software products from an earlier version to the current release. A VU is only available for a currently supported version of the software. Refer to the Product Life-Cycle Chart at the front of this price schedule to determine if a product is currently supported. NOTE: See the VERSION UPGRADES (VU) section at the front of this price schedule for specific details. NOTE: Priced per Regional Server.	RS2	\$ 8,129.05	One Year	USA

SIN	MODEL NUMBER	PRODUCT DESCRIPTION	BRAND	GSA Price w/ IFF	Warranty	COO
246 35 1	VU-ERSL500	Access It!® Universal - Enterprise Regional Server Version Upgrade. NOTE: The purchase orders must list the serial number of the qualifying software key (dongle).A VU is used to upgrade software products from an earlier version to the current release. A VU is only available for a currently supported version of the software. Refer to the Product Life-Cycle Chart at the front of this price schedule to determine if a product is currently supported. NOTE: See the VERSION UPGRADES (VU) section at the front of this price schedule for specific details. NOTE: Priced per Regional Server.	RS2	\$ 9,290.34	One Year	USA
246 35 1	VU-ERSL8	Access It!® Universal - Enterprise Regional Server Version Upgrade. NOTE: The purchase orders must list the serial number of the qualifying software key (dongle).A VU is used to upgrade software products from an earlier version to the current release. A VU is only available for a currently supported version of the software. Refer to the Product Life-Cycle Chart at the front of this price schedule to determine if a product is currently supported. NOTE: See the VERSION UPGRADES (VU) section at the front of this price schedule for specific details. NOTE: Priced per Regional Server.	RS2	\$ 4,064.52	One Year	USA
246 35 1	VU-ESSL100	Access It!® Universal - Enterprise Single Server Version Upgrade. NOTE: The purchase orders must list the serial number of the qualifying software key (dongle).A VU is used to upgrade software products from an earlier version to the current release. A VU is only available for a currently supported version of the software. Refer to the Product Life-Cycle Chart at the front of this price schedule to determine if a product is currently supported. NOTE: See the VERSION UPGRADES (VU) section at the front of this price schedule for specific details.	RS2	\$ 4,645.17	One Year	USA

SIN	MODEL NUMBER	PRODUCT DESCRIPTION	BRAND	GSA Price w/ IFF	Warranty	COO
246 35 1	VU-ESSL1000	Access It!® Universal - Enterprise Single Server Version Upgrade. NOTE: The purchase orders must list the serial number of the qualifying software key (dongle).A VU is used to upgrade software products from an earlier version to the current release. A VU is only available for a currently supported version of the software. Refer to the Product Life-Cycle Chart at the front of this price schedule to determine if a product is currently supported. NOTE: See the VERSION UPGRADES (VU) section at the front of this price schedule for specific details.	RS2	\$ 8,709.69	One Year	USA
246 35 1	VU-ESSL25	Access It!® Universal - Enterprise Single Server Version Upgrade. NOTE: The purchase orders must list the serial number of the qualifying software key (dongle).A VU is used to upgrade software products from an earlier version to the current release. A VU is only available for a currently supported version of the software. Refer to the Product Life-Cycle Chart at the front of this price schedule to determine if a product is currently supported. NOTE: See the VERSION UPGRADES (VU) section at the front of this price schedule for specific details.	RS2	\$ 2,903.23	One Year	USA
246 35 1	VU-ESSL255	Access It!® Universal - Enterprise Single Server Version Upgrade. NOTE: The purchase orders must list the serial number of the qualifying software key (dongle).A VU is used to upgrade software products from an earlier version to the current release. A VU is only available for a currently supported version of the software. Refer to the Product Life-Cycle Chart at the front of this price schedule to determine if a product is currently supported. NOTE: See the VERSION UPGRADES (VU) section at the front of this price schedule for specific details.	RS2	\$ 5,806.46	One Year	USA

SIN	MODEL NUMBER	PRODUCT DESCRIPTION	BRAND	GSA Price w/ IFF	Warranty	COO
246 35 1	VU-ESSL500	Access It!® Universal - Enterprise Single Server Version Upgrade. NOTE: The purchase orders must list the serial number of the qualifying software key (dongle).A VU is used to upgrade software products from an earlier version to the current release. A VU is only available for a currently supported version of the software. Refer to the Product Life-Cycle Chart at the front of this price schedule to determine if a product is currently supported. NOTE: See the VERSION UPGRADES (VU) section at the front of this price schedule for specific details.	RS2	\$ 6,967.76	One Year	USA
246 35 1	VU-ESSL8	Access It!® Universal - Enterprise Single Server Version Upgrade. NOTE: The purchase orders must list the serial number of the qualifying software key (dongle).A VU is used to upgrade software products from an earlier version to the current release. A VU is only available for a currently supported version of the software. Refer to the Product Life-Cycle Chart at the front of this price schedule to determine if a product is currently supported. NOTE: See the VERSION UPGRADES (VU) section at the front of this price schedule for specific details.	RS2	\$ 1,741.94	One Year	USA
246 42 1	V-UPM-1	Parapet mount, outdoor	VERINT	\$ 264.53	One Year	USA
246 42 1	V-URM-1	Roof mount, outdoor	VERINT	\$ 425.94	One Year	USA
246 35 1	VU-SCCTV	Access It!® Universal - Standard CCTV Interface Version Upgrade Fee. NOTE: The purchase orders must list the serial number of the qualifying software key (dongle).A Third Party Interface Version Upgrade is the process of re-creating an interface to a third party's hardware due to changes by the manufacturer which results in the obsolescence of the RS2 interface.	RS2	\$ 967.74	One Year	USA
246 35 1	VU-SDVR	Access It!® Universal - Standard Digital Video Recorder Interface Version Upgrade Fee. NOTE: The purchase orders must list the serial number of the qualifying software key (dongle).A Third Party Interface Version Upgrade is the process of re-creating an interface to a third party's hardware due to changes by the manufacturer which results in the obsolescence of the RS2 interface.	RS2	\$ 967.74	One Year	USA

SIN	MODEL NUMBER	PRODUCT DESCRIPTION	BRAND	GSA Price w/ IFF	Warranty	COO
246 35 1	VU-SINTCM	Access It!® Universal - Standard Intercom Interface Version Upgrade Fee. NOTE: The purchase orders must list the serial number of the qualifying software key (dongle).A Third Party Interface Version Upgrade is the process of re-creating an interface to a third party's hardware due to changes by the manufacturer which results in the obsolescence of the RS2 interface.	RS2	\$ 967.74	One Year	USA
246 35 1	VU-SL1	Access It!® Universal - Standard Version Upgrade. NOTE: The purchase orders must list the serial number of the qualifying software key (dongle).A VU is used to upgrade software products from an earlier version to the current release. A VU is only available for a currently supported version of the software. Refer to the Product Life-Cycle Chart at the front of this price schedule to determine if a product is currently supported. NOTE: See the VERSION UPGRADES (VU) section at the front of this price schedule for specific details.	RS2	\$ 232.26	One Year	USA
246 35 1	VU-SL100	Access It!® Universal - Standard Version Upgrade. NOTE: The purchase orders must list the serial number of the qualifying software key (dongle).A VU is used to upgrade software products from an earlier version to the current release. A VU is only available for a currently supported version of the software. Refer to the Product Life-Cycle Chart at the front of this price schedule to determine if a product is currently supported. NOTE: See the VERSION UPGRADES (VU) section at the front of this price schedule for specific details.	RS2	\$ 2,322.59	One Year	USA
246 35 1	VU-SL1000	Access It!® Universal - Standard Version Upgrade. NOTE: The purchase orders must list the serial number of the qualifying software key (dongle).A VU is used to upgrade software products from an earlier version to the current release. A VU is only available for a currently supported version of the software. Refer to the Product Life-Cycle Chart at the front of this price schedule to determine if a product is currently supported. NOTE: See the VERSION UPGRADES (VU) section at the front of this price schedule for specific details.	RS2	\$ 4,645.17	One Year	USA

SIN	MODEL NUMBER	PRODUCT DESCRIPTION	BRAND	GSA Price w/ IFF	Warranty	COO
246 35 1	VU-SL25	Access It!® Universal - Standard Version Upgrade. NOTE: The purchase orders must list the serial number of the qualifying software key (dongle).A VU is used to upgrade software products from an earlier version to the current release. A VU is only available for a currently supported version of the software. Refer to the Product Life-Cycle Chart at the front of this price schedule to determine if a product is currently supported. NOTE: See the VERSION UPGRADES (VU) section at the front of this price schedule for specific details.	RS2	\$ 1,161.29	One Year	USA
246 35 1	VU-SL255	Access It!® Universal - Standard Version Upgrade NOTE: The purchase orders must list the serial number of the qualifying software key (dongle).A VU is used to upgrade software products from an earlier version to the current release. A VU is only available for a currently supported version of the software. Refer to the Product Life-Cycle Chart at the front of this price schedule to determine if a product is currently supported. NOTE: See the VERSION UPGRADES (VU) section at the front of this price schedule for specific details.	RS2	\$ 2,903.23	One Year	USA
246 35 1	VU-SL500	Access It!® Universal - Standard Version Upgrade. NOTE: The purchase orders must list the serial number of the qualifying software key (dongle).A VU is used to upgrade software products from an earlier version to the current release. A VU is only available for a currently supported version of the software. Refer to the Product Life-Cycle Chart at the front of this price schedule to determine if a product is currently supported. NOTE: See the VERSION UPGRADES (VU) section at the front of this price schedule for specific details.	RS2	\$ 3,483.88	One Year	USA

SIN	MODEL NUMBER	PRODUCT DESCRIPTION	BRAND	GSA Price w/ IFF	Warranty	COO
246 35 1	VU-SL8	Access It!® Universal - Standard Version Upgrade. NOTE: The purchase orders must list the serial number of the qualifying software key (dongle).A VU is used to upgrade software products from an earlier version to the current release. A VU is only available for a currently supported version of the software. Refer to the Product Life-Cycle Chart at the front of this price schedule to determine if a product is currently supported. NOTE: See the VERSION UPGRADES (VU) section at the front of this price schedule for specific details.	RS2	\$ 406.45	One Year	USA
246 42 1	V-UWM	Wall mount, indoor/outdoor	VERINT	\$ 130.03	One Year	USA
246 42 1	V-WM	Wall mount, short, indoor/outdoor	VERINT	\$ 85.19	One Year	USA
246 35 1	WBF	Access It!® Universal - Standard Barcode Fonts. Optional fonts required to print barcodes on badges. NOTE: Single User license	RS2	\$ 483.87	One Year	USA
246 35 1	WEBACCESS/100-V6.1	Symmetry Web Client 100 User Software V6.1 - Provides Web Client software for 5 Named Users. Includes License, CD, sentinel, manuals. (Note: Requires separate Microsoft Terminal Services or Citrix MetaFrame server).	AMAG	\$ 39,294.51	One Year	USA
246 35 1	WEBACCESS/100-V6.1-HSE	Symmetry Web Client HSE 100 User Software V6.1 - Provides Web Client software for 5 Named Users. Includes License, CD, sentinel, manuals. (Note: Requires separate Microsoft Terminal Services or Citrix MetaFrame server).	AMAG	\$ 43,223.96	One Year	USA
246 35 1	WEBACCESS/10-V6.1	Symmetry Web Client 10 User Software V6.1 - Provides Web Client software for 5 Named Users. Includes License, CD, sentinel, manuals. (Note: Requires separate Microsoft Terminal Services or Citrix MetaFrame server).	AMAG	\$ 5,287.09	One Year	USA
246 35 1	WEBACCESS/10-V6.1-HSE	Symmetry Web Client HSE 10 User Software V6.1 - Provides Web Client software for 5 Named Users. Includes License, CD, sentinel, manuals. (Note: Requires separate Microsoft Terminal Services or Citrix MetaFrame server).	AMAG	\$ 5,816.16	One Year	USA
246 35 1	WEBACCESS/25-V6.1	Symmetry Web Client 25 User Software V6.1 - Provides Web Client software for 5 Named Users. Includes License, CD, sentinel, manuals. (Note: Requires separate Microsoft Terminal Services or Citrix MetaFrame server).	AMAG	\$ 11,788.35	One Year	USA

SIN	MODEL NUMBER	PRODUCT DESCRIPTION	BRAND	GSA Price w/ IFF	Warranty	COO
246 35 1	WEBACCESS/25-V6.1-HSE	Symmetry Web Client HSE 25 User Software V6.1 - Provides Web Client software for 5 Named Users. Includes License, CD, sentinel, manuals. (Note: Requires separate Microsoft Terminal Services or Citrix MetaFrame server).	AMAG	\$ 12,967.55	One Year	USA
246 35 1	WEBACCESS/50-V6.1	Symmetry Web Client 50 User Software V6.1 - Provides Web Client software for 5 Named Users. Includes License, CD, sentinel, manuals. (Note: Requires separate Microsoft Terminal Services or Citrix MetaFrame server).	AMAG	\$ 21,433.53	One Year	USA
246 35 1	WEBACCESS/50-V6.1-HSE	Symmetry Web Client HSE 50 User Software V6.1 - Provides Web Client software for 5 Named Users. Includes License, CD, sentinel, manuals. (Note: Requires separate Microsoft Terminal Services or Citrix MetaFrame server).	AMAG	\$ 23,576.71	One Year	USA
246 35 1	WEBACCESS/5-V6.1	Symmetry Web Client 5 User Software V6.1 - Provides Web Client software for 5 Named Users. Includes License, CD, sentinel, manuals. (Note: Requires separate Microsoft Terminal Services or Citrix MetaFrame server).	AMAG	\$ 3,036.31	One Year	USA
246 35 1	WEBACCESS/5-V6.1-HSE	Symmetry Web Client HSE 5 User Software V6.1 - Provides Web Client software for 5 Named Users. Includes License, CD, sentinel, manuals. (Note: Requires separate Microsoft Terminal Services or Citrix MetaFrame server).	AMAG	\$ 3,340.30	One Year	USA
246 35 1	WEBACCESS/BUS-V6.1	Symmetry Business 3 User Web Client Software V6.1 - Web Client software for 3 Named Users. Includes License, CD & sentinel. (NOTE: Requires separate Microsoft Terminal Services or Citrix MetaFrame server).	AMAG	\$ 621.43	One Year	USA
246 42 1	WEB-SERVER-BDL	Symmetry Web Client Bundled Computer - Preloaded Symmetry Web Client Software on COMPUTER 5 (see computer section). Symmetry Web Client sold separately. (NOTE: Bundled Computer Form required with PO).	AMAG	\$ 3,004.03	One Year	USA
246 35 1	WEBVISITOR/100-V6.1	Symmetry Web Client 100 User Visitor Software V6.1 - Provides browser-based Visitor Pre-Enrollment for 5 Named Users. Includes License, CD, sentinel, manuals. (Note: Requires separate Terminal Services or Citrix server).	AMAG	\$ 4,276.48	One Year	USA

SIN	MODEL NUMBER	PRODUCT DESCRIPTION	BRAND	GSA Price w/ IFF	Warranty	COO
246 35 1	WEBVISITOR/100-V6.1-HSE	Symmetry Web Client HSE 100 User Visitor Software V6.1 - Provides browser-based Visitor Pre-Enrollment for 5 Named Users. Includes License, CD, sentinel, manuals. (Note: Requires separate Terminal Services or Citrix server).	AMAG	\$ 4,704.22	One Year	USA
246 35 1	WEBVISITOR/10-V6.1	Symmetry Web Client 10 User Visitor Software V6.1 - Provides browser-based Visitor Pre-Enrollment for 5 Named Users. Includes License, CD, sentinel, manuals. (Note: Requires separate Terminal Services or Citrix server).	AMAG	\$ 640.26	One Year	USA
246 35 1	WEBVISITOR/10-V6.1-HSE	Symmetry Web Client HSE 10 User Visitor Software V6.1 - Provides browser-based Visitor Pre-Enrollment for 5 Named Users. Includes License, CD, sentinel, manuals. (Note: Requires separate Terminal Services or Citrix server).	AMAG	\$ 703.93	One Year	USA
246 35 1	WEBVISITOR/25-V6.1	Symmetry Web Client 25 User Visitor Software V6.1 - Provides browser-based Visitor Pre-Enrollment for 5 Named Users. Includes License, CD, sentinel, manuals. (Note: Requires separate Terminal Services or Citrix server).	AMAG	\$ 1,478.70	One Year	USA
246 35 1	WEBVISITOR/25-V6.1-HSE	Symmetry Web Client HSE 25 User Visitor Software V6.1 - Provides browser-based Visitor Pre-Enrollment for 5 Named Users. Includes License, CD, sentinel, manuals. (Note: Requires separate Terminal Services or Citrix server).	AMAG	\$ 1,626.66	One Year	USA
246 35 1	WEBVISITOR/50-V6.1	Symmetry Web Client 50 User Visitor Software V6.1 - Provides browser-based Visitor Pre-Enrollment for 5 Named Users. Includes License, CD, sentinel, manuals. (Note: Requires separate Terminal Services or Citrix server).	AMAG	\$ 2,679.42	One Year	USA
246 35 1	WEBVISITOR/50-V6.1-HSE	Symmetry Web Client HSE 50 User Visitor Software V6.1 - Provides browser-based Visitor Pre-Enrollment for 5 Named Users. Includes License, CD, sentinel, manuals. (Note: Requires separate Terminal Services or Citrix server).	AMAG	\$ 2,947.54	One Year	USA
246 35 1	WEBVISITOR/5-V6.1	Symmetry Web Client 5 User Visitor Software V6.1 - Provides browser-based Visitor Pre-Enrollment for 5 Named Users. Includes License, CD, sentinel, manuals. (Note: Requires separate Terminal Services or Citrix server).	AMAG	\$ 349.72	One Year	USA

SIN	MODEL NUMBER	PRODUCT DESCRIPTION	BRAND	GSA Price w/ IFF	Warranty	COO
246 35 1	WEBVISITOR/5-V6.1-HSE	Symmetry Web Client HSE 5 User Visitor Software V6.1 - Provides browser-based Visitor Pre-Enrollment for 5 Named Users. Includes License, CD, sentinel, manuals. (Note: Requires separate Terminal Services or Citrix server).	AMAG	\$ 384.70	One Year	USA
246 35 1	WIM2	Symmetry Wiegand Interface Module (WIM) 2 - Used with 2 door controllers to enable Wiegand reader connection.	AMAG	\$ 78.91	One Year	USA
246 35 1	WIM4	Symmetry Wiegand Interface Module (WIM) 4 - Used with 4 door controllers to enable Wiegand reader connection.	AMAG	\$ 156.93	One Year	USA
246 35 1	WIM8	Symmetry Wiegand Interface Module (WIM) 8 - Used with 8 door controllers to enable Wiegand reader connection.	AMAG	\$ 295.92	One Year	USA
246 35 1	WIU	Symmetry Wiegand Interface Unit (WIU) - Provides wiegand reader connection, 2 supervised inputs (Door Monitor / Exit Request) + 2 Outputs (Lock Release / Alarm Bypass).** NOTE: WIU required for EACH wiegand reader connection.	AMAG	\$ 140.79	One Year	USA
246 35 6	WP-10	Gray wall plate cover for single gang box installation	RS2	\$ 13.55	One Year	USA
246 35 6	WP-10B	Black wall plate cover for single gang box installation	RS2	\$ 13.55	One Year	USA
246 35 6	WP-20	Gray wall plate cover for double gang box installation	RS2	\$ 19.35	One Year	USA
246 35 6	WP-20B	Black wall plate cover for double gang box installation	RS2	\$ 19.35	One Year	USA
246 35 6	WRR-42	Ranger Receiver. Ranger Long Ranger Reader:Ranger is Farpointe Data's long range identification solution. The two channel Ranger Receiver (Channels A or B) also Ranger Transmitter data to be outputted over a pair of Wiegand outputs. Ranger Long Range Receiver:Single Piece, Wall (US or European Single Gang Box) Mount, Two Channel (A or B) with Two Wiegand Outputs per Channel	RS2	\$ 315.48	One Year	USA
246 35 6	WRT-1	Ranger Long Range Transmitter (one button). Ranger Long Range Transmitter: The Ranger Transmitter integrates the convenience of long range identification with the simplicity proximity access control. Upon button press long range identification can be used for access to a parking lot, lobby, etc. For traditional proximity access the transmitter incorporates a built in proximity fob. This fob is programmed to Farpointe's standard formats but can also be ordered with the option of HID or AWID formats. The Wiegand data transmitted upon either button press or presentation is identical.	RS2	\$ 25.16	One Year	USA

SIN	MODEL NUMBER	PRODUCT DESCRIPTION	BRAND	GSA Price w/ IFF	Warranty	COO
246 35 6	WRT-4	Ranger Long Range Transmitter (4-button). Ranger Long Range Transmitter: The Ranger Transmitter integrates the convenience of long range identification with the simplicity proximity access control. Upon button press long range identification can be used for access to a parking lot, lobby, etc. For traditional proximity access the transmitter incorporates a built in proximity fob. This fob is programmed to Farpointe's standard formats but can also be ordered with the option of HID or AWID formats. The Wiegand data transmitted upon either button press or presentation is identical.	RS2	\$ 25.16	One Year	USA
246 35 6	WS10	Weatherized shield, brushed stainless, vertical	RS2	\$ 50.32	One Year	USA
246 35 6	WS-1216-0-0	Windshield Tag For Vehicles - 900 MHz passive tag technology. NOTE: Only works with the LR-911 long range reader.902-928 MHz	RS2	\$ 15.10	One Year	USA
246 35 6	WS-UHF-0-U	UHF Windshield Tag. NOTE: Only works with the UA-612 and LR-2000 readers.	RS2	\$ 12.68	One Year	USA
246 35 6	XF1050	Mini-Mullion 125kHz Proximity Reader - 6-16VDC, Black w/pigtail. *NOTE: For product specifications and literature, visit http://www.xceedid.com/products/index.html	RS2	\$ 118.06	One Year	USA
246 35 6	XF1060MF	Mini-Mullion 13.56MHz MIFARE Reader - 6-16VDC, Black w/pigtail. *NOTE: For product specifications and literature, visit http://www.xceedid.com/products/index.html	RS2	\$ 135.48	One Year	USA
246 35 6	XF1060XX	Mini-Mullion 13.56MHz ISO-X Reader - 6-16VDC, Black w/pigtail. *NOTE: For product specifications and literature, visit http://www.xceedid.com/products/index.html	RS2	\$ 135.48	One Year	USA
246 35 6	XF1100D	ISO-X Multi-Frequency Series (13.56MHz/125kHz)- Mullion Proximity Reader - 6-16VDC, Black w/pigtail. RS2 offers the entire line of XceedID readers and cards. Please contact an RS2 sales representative for pricing and availability of items not listed.*NOTE: For product specifications and literature, visit http://www.xceedid.com/products/index.html	RS2	\$ 269.03	One Year	USA

SIN	MODEL NUMBER	PRODUCT DESCRIPTION	BRAND	GSA Price w/ IFF	Warranty	COO
246 35 6	XF1100D-PIV	Multi-Frequency FIPS201/PIVII Compliant Readers- Mullion Proximity Reader - 6-16VDC, Black w/pigtail. *NOTE: For product specifications and literature, visit http://www.xceedid.com/products/index.html . RS2 offers the entire line of XceedID readers and cards. Please contact an RS2 sales representative for pricing and availability of items not listed.	RS2	\$ 309.68	One Year	USA
246 35 6	XF1500D	ISO-X Multi-Frequency Series (13.56MHz/125kHz)- Wallmount Proximity Reader - 6-16VDC, Black w/pigtail. RS2 offers the entire line of XceedID readers and cards. Please contact an RS2 sales representative for pricing and availability of items not listed.*NOTE: For product specifications and literature, visit http://www.xceedid.com/products/index.html	RS2	\$ 270.97	One Year	USA
246 35 6	XF1500P-K	Wallmount 125kHz Proximity Reader - 6-16VDC, Black w/pigtail. *NOTE: For product specifications and literature, visit http://www.xceedid.com/products/index.html	RS2	\$ 241.94	One Year	USA
246 35 6	XF1650	Wallmount 13.56MHz Contactless Reader - 6-16VDC, Black w/pigtail. *NOTE: For product specifications and literature, visit http://www.xceedid.com/products/index.html	RS2	\$ 241.94	One Year	USA
246 35 6	XF2100D	ISO-X Multi-Frequency Series (13.56MHz/125kHz)- Mid-Range Proximity Reader - 6-16VDC, Black w/pigtail. RS2 offers the entire line of XceedID readers and cards. Please contact an RS2 sales representative for pricing and availability of items not listed.*NOTE: For product specifications and literature, visit http://www.xceedid.com/products/index.html	RS2	\$ 338.71	One Year	USA

SIN	MODEL NUMBER	PRODUCT DESCRIPTION	BRAND	GSA Price w/ IFF	Warranty	COO
246 35 6	XF2100D-PIV	Multi-Frequency FIPS201/PIVII Compliant Readers- Mid-Range Proximity Reader - 6-16VDC, Black w/pigtail. *NOTE: For product specifications and literature, visit http://www.xceedid.com/products/index.html . RS2 offers the entire line of XceedID readers and cards. Please contact an RS2 sales representative for pricing and availability of items not listed.	RS2	\$ 379.36	One Year	USA
246 35 6	XF2110D	ISO-X Multi-Frequency Series (13.56MHz/125kHz)- Mid-Range Proximity Reader with Keypad - 6-16VDC, Black w/pigtail. NOTE: This reader requires the Access It!® Reader Type Keypad Mode to be set as Motorola/Indala format.RS2 offers the entire line of XceedID readers and cards. Please contact an RS2 sales representative for pricing and availability of items not listed.*NOTE: For product specifications and literature, visit http://www.xceedid.com/products/index.html	RS2	\$ 474.19	One Year	USA
246 35 6	XF2110D-PIV	Multi-Frequency FIPS201/PIVII Compliant Readers- Mid-Range Proximity Reader with Keypad - 6-16VDC, Black w/pigtail. NOTE: This reader requires the Access It!® Reader Type Keypad Mode to be set as Motorola/Indala format.*NOTE: For product specifications and literature, visit http://www.xceedid.com/products/index.html . RS2 offers the entire line of XceedID readers and cards. Please contact an RS2 sales representative for pricing and availability of items not listed.	RS2	\$ 514.84	One Year	USA
246 35 6	XL5200	Long Range Reader/Receiver. *NOTE: For product specifications and literature, visit http://www.xceedid.com/products/index.htm	RS2	\$ 853.55	One Year	USA
246 35 2	ZEN-1032-BRACKET	Stentofon 1032 Wall Bracket - For 1039 Strobe (100103200)	AMAG	\$ 59.18	One Year	USA
246 35 2	ZEN-1039-STROBE	Stentofon 1039 Combination Lamp/Strobe - (NOTE: Requires 120VAC 3AMP Power Supply) (1000103900)	AMAG	\$ 274.40	One Year	USA
246 35 2	ZEN-1042-BACKBOX	Stentofon 1042 Hooded Steel Backbox - (Yellow), (1000104200)	AMAG	\$ 128.23	One Year	USA
246 35 2	ZEN-7007-DS	Stentofon 7007 Dual Display Station (1007007000)	AMAG	\$ 383.80	One Year	USA
246 35 2	ZEN-ACE7-EXCHANGE	Stentofon AlphaCom E7 Exchange - Allows up to 36 Stations. (ACCE7360601)	AMAG	\$ 2,101.92	One Year	USA

SIN	MODEL NUMBER	PRODUCT DESCRIPTION	BRAND	GSA Price w/ IFF	Warranty	COO
246 35 2	ZEN-IP62927-9	Stentofon IP62927-9 Tamper & Weather Resistant Substation (1000629279IP)	AMAG	\$ 798.98	One Year	USA
246 35 2	ZEN-IP80510	Stentofon IP80510 Tamper & Weather Resistant Substation (1008051000)	AMAG	\$ 712.90	One Year	USA
246 35 2	ZEN-IP-LICENSES	Stentofon AlphaCom IP Substation 6 User License (1009641006)	AMAG	\$ 1,425.79	One Year	USA

Orion Systems Group, LLC
GSA Awarded Pricelist- LABOR CATEGORIES
GS-07F-0525W

SIN	Labor Category	Labor Category Description	GSA Awarded Price w/ IFF
246-50,52, 246-60-1, 2, 3	CAD Technician	<p>Description: Performs complex and non-routine drafting assignments that require the application of industry standard drafting techniques. Supervises and performs layouts, drawings and designs to specifications using Computer Aided Design (CAD) software. Review drawings and supporting documents to verify specific dimensioning, tolerances and adherence to organization or industry standard practices. Investigate and procure all data required to develop a design. Operate with some latitude for independent decision-making.</p> <p>Experience: Seven years of experience in preparing specifications and drawings using AutoCAD or Micro station and related engineering design software. Experienced in proper use of printers, plotters, and other peripheral devices. Proficient in engineering design software quality assurance standards.</p> <p>Functional Responsibility: Creates original CAD drawings from sketches or redlined design or arrangement drawings and/or specifications.</p> <p>Professional Qualifications/Skills: Associates degree in a related discipline or completion of a certified CAD training program; or high school diploma plus six years of experience as an AutoCAD or Micro station operator creating engineering and technical drawings.</p>	\$113.27
246-50,52, 246-60-1, 2, 3	Field Engineer	<p>Description: Performs engineering work in the development and design of products and systems. Organizes, directs, and conducts technical efforts in systems design, engineering, and integration. Prepares technical project plans and schedules. Conducts system test, and analyzes and quantifies test data. Prepares design documents and technical reports.</p> <p>Experience: College or university graduate with 1-3 years of work experience.</p> <p>Functional Responsibility: Provides input for engineering management plans, monitors schedule execution; assists in the preparation of status reports; and provides technical contributions to hardware and software engineers for development of engineering designs and documentation.</p> <p>Professional Qualifications/Skills: Bachelors degree a technical, engineering or business discipline or equivalent work experience. Six years experience in related technical discipline.</p>	\$110.49

SIN	Labor Category	Labor Category Description	GSA Awarded Price w/ IFF
246-50,52, 246-60-1, 2, 3	Project Manager	<p>Description: Works independently to provide support to client facility-wide security systems. Plans and directs highly technical projects involving detailed analysis, alternative solutions, designs of technical and business solutions. Provides direction for subordinates to achieve levels of performance to meet contract goals. Works in concert with the direction of the program manager and government Contract Officer Representative (COR) and management. Tests and sets up all related video equipment such as codex units, sound systems, graphics cameras, and commercial interfaces. Secures services for events that use technology not in the client inventory. Provides customer assistance, planning for additional services, training, and assistance in verifying vendor charges, accurate inventories of all telecommunications equipment. The Project Manager is responsible for the overall management of specific task orders and solution of problems in a timely manner.</p> <p>Experience: Six years of experience (three with an advanced degree) in analyst positions involving any of the following areas, as appropriate: program/project strategic planning, acquisition program policies/procedures and documentation, program/project planning and management, program execution and coordination, program budget/POM analysis and development, and life cycle planning. Experience also may include analysis of contractor performance, development of top-level program processes, e-commerce/e-business initiatives, life cycle costing and design to ownership objectives, economic business case analysis, and privatization studies. Experience will also include Computer-Aided Management applications.</p> <p>Functional Responsibility: As part of a task team provides program/project planning, management/execution and analysis services, and the associated preparation of program/project management and acquisition support products. Performs analysis of program goals, mission objectives, and schedule and cost performance. Identifies program/project problem areas and provides recommendations for resolution action. Performs analysis and studies in such areas as life cycle costing, design to ownership, economic business case prerequisites, and privatization. Develops work breakdown structures, management plans, and content for acquisition packages.</p> <p>Professional Qualifications/Skills: Bachelors degree in engineering related disciplines or equivalent work experience and eight years of experience in management of complex business and technical project including information resources management. Four years managing or supervising engineering projects.</p>	\$132.77

SIN	Labor Category	Labor Category Description	GSA Awarded Price w/ IFF
246-50,52, 246-60-1, 2, 3	Technician/ Laborer	<p>Description: Maintains and supports operational security/facility management electronic systems with limited direction. Performs routine support to construction and systems integration activities. Works from schematics, logic diagrams, written and verbal descriptions, layouts or defend plans. Assist in the testing troubleshooting, aligning and adjusting of complete electronic and computer systems, equipment, or components. Implements system testing and preventive maintenance program. Solves complex electronic problems with limited direction. Assists with the design, planning, installation, implementation, and operation of facility and security alarm systems.</p> <p>Experience: Four years of experience in assembling/ manufacturing, installing, operating and/or maintaining electronic, electro-mechanical, and/or mechanical systems, subsystems and components along with associated software and data/communication networks. Experience includes training on test equipment and diagnostics. Demonstrated ability to work independently, supervise other technicians, and function as a task leader.</p> <p>Functional Responsibility: Works under general supervision to assemble/manufacture, install, operate, maintain or repair highly complex mechanical, electronic or integrated systems. Applies working technical knowledge to perform routine or complex tasks in maintaining and repairing equipment. Performs activities such as manufacturing and assembling components, wiring circuits, and taking test measurements. Performs preventive and corrective maintenance. Performs test/calibration procedures, observes results, and records information for evaluation.</p> <p>Professional Qualifications/Skills: High school diploma or equivalent. Technical or military trade school. One year of experience.</p>	\$89.13

Genetec GSA Price List

Effective 1-26-2011

<u>Sin Number</u>	<u>Part Number</u>	<u>Manufacturer</u>	<u>Brand Name</u>	<u>Description</u>	<u>GSA NET</u>
Omnicast					
132-33	Om-S-Base	Genetec	Omnicast	Omnicast Standard software which includes: - Archiving support (Max. 50 cameras) - 1 Gateway - 5 client/user connections - Maps/Procedures - Audio Support - Web Pack - 1 Virtual Matrix - Camera Sequences - 1 Keyboard connection - Alarm Management Module - Database reporting - Time Zone Support - All languages supported	\$558.79
132-33	Om-S-1C	Genetec	Omnicast	1 camera connection	\$142.07
132-34	Om-S-SMA-1Y	Genetec	Omnicast	Basic Omnicast SMA with a 1 year term	\$511.44
132-34	Om-S-SMA-2Y	Genetec	Omnicast	Basic Omnicast SMA with a 2 year term	\$937.63
132-34	Om-S-SMA-3Y	Genetec	Omnicast	Basic Omnicast SMA with a 3 year term	\$1,278.59
132-34	Om-S-SMA-5Y	Genetec	Omnicast	Basic Omnicast SMA with a 5 year term	\$1,790.03
132-33	Om-P-Base	Genetec	Omnicast		\$1,259.65
132-33	Om-P-1C	Genetec	Omnicast	1 camera connection	\$217.83
132-33	Om-P-1U	Genetec	Omnicast	1 client/user connection	\$217.83
132-33	Om-P-1K	Genetec	Omnicast	1 keyboard connection	\$217.83
132-33	Om-P-1DV	Genetec	Omnicast	1 DVR camera input	\$123.12
132-33	Om-P-1S	Genetec	Omnicast	1 SDK connection	\$217.83
132-33	Om-P-1GTW	Genetec	Omnicast	1 Media Gateway Streaming License	\$217.83
132-33	Om-P-8IN	Genetec	Omnicast	8 digital input connections for I/O module	\$113.65
132-33	Om-P-8OUT	Genetec	Omnicast	8 digital output connections for I/O module	\$113.65
132-33	Om-P-1OGW	Genetec	Omnicast	1 Omnicast Gateway	\$861.86
132-33	Om-P-1VM	Genetec	Omnicast	1 Virtual Matrix	\$861.86
132-33	Om-P-1ARC	Genetec	Omnicast	1 Omnicast Archiver (4.5 and under)	\$0.00
132-33	Om-P-VIRT*	Genetec	Omnicast	Support for virtualization	\$1,288.06
132-33	Om-P-ACD	Genetec	Omnicast	Active Directory Integration	\$1,629.02
132-33	Om-P-OffAR	Genetec	Omnicast	Offline Archiving (back-up and restore)	\$435.67
132-33	Om-P-LA	Genetec	Omnicast	Local Archiving	\$520.91
132-33	Om-P-CB	Genetec	Omnicast	Camera blocking	\$1,714.26
132-33	Om-E-Base	Genetec	Omnicast	Omnicast Enterprise software which includes: - Archiving support (Max. 300 cameras per Archiver / 100 on Directory Machine) - 1 Gateway - 5 client/user connections - Maps/Procedures - Audio Support - Web pack - 1 Virtual Matrix - Camera Sequences - Macros - 1 Keyboard connection - Alarm Management Module - Local archiving - Offline archiving - Database Reporting - Edge recording support - Time Zone Support - All languages supported	\$3,456.93
132-33	Om-E-1C	Genetec	Omnicast	1 camera connection	\$236.78
132-33	Om-E-1U	Genetec	Omnicast	1 client/user connection	\$217.83
132-33	Om-E-1STU	Genetec	Omnicast	Site license for client/user connections	\$8,533.40
132-33	Om-E-1KEY	Genetec	Omnicast	1 keyboard connection	\$217.83
132-33	Om-E-ACD	Genetec	Omnicast	Active Directory Integration	\$1,629.02
132-33	Om-E-CB	Genetec	Omnicast	Camera blocking	\$1,714.26
132-33	Om-E-PRLV	Genetec	Omnicast	Remote Live Viewer	\$861.86
132-33	Om-E-1DV	Genetec	Omnicast	1 DVR camera input	\$123.12
132-33	Om-E-1S	Genetec	Omnicast	1 SDK connection	\$217.83
132-33	Om-E-1GTW	Genetec	Omnicast	1 Media Gateway Streaming License	\$217.83
132-33	Om-E-1HMI	Genetec	Omnicast	1 Hardware Matrix connection	\$1,288.06
132-33	Om-E-1DSF	Genetec	Omnicast	1 Direct Show connection	\$69.14
132-33	Om-E-SNMP	Genetec	Omnicast	1 SNMP Traps plugin	\$861.86
132-33	Om-E-8IN	Genetec	Omnicast	8 digital input connections for I/O module	\$113.65
132-33	Om-E-8OUT	Genetec	Omnicast	8 digital output connections for I/O module	\$113.65
132-33	Om-E-1FOD*	Genetec	Omnicast	1 failover directory server	\$861.86
132-33	Om-E-1FC*	Genetec	Omnicast	1 failover camera connection (camera connection NOT included)	\$21.78
132-33	Om-E-1CST*	Genetec	Omnicast	1 additional Directory license for Windows Clustering support	\$1,288.06
132-33	Om-E-1FOV*	Genetec	Omnicast	1 Virtual Matrix failover (incl. Virtual matrix)	\$1,288.06
132-33	Om-E-VIRT*	Genetec	Omnicast	Support for virtualization	\$1,288.06
132-33	Om-E-1OGW	Genetec	Omnicast	1 Omnicast Gateway	\$861.86
132-33	Om-E-1VM	Genetec	Omnicast	1 Virtual Matrix	\$861.86
132-33	Om-E-1MDE	Genetec	Omnicast	1 Metadata engine	\$1,288.06
132-33	Om-E-1ARC	Genetec	Omnicast	1 Omnicast Archiver (4.5 and under)	
132-33	Om-E-1AVRM* ⁵	Genetec	Omnicast	Support for Bosch VRM	
132-33	Om-E-1FES	Genetec	Omnicast	1 Federation server	\$435.67
132-33	Om-E-1FED	Genetec	Omnicast	1 Federated directory	\$217.83
132-33	Om-E-1FEC	Genetec	Omnicast	1 Federated camera	\$21.78
132-33	Om-E-1RSA	Genetec	Omnicast	1 Auxiliary archiver	\$861.86
132-33	Om-E-1AAC	Genetec	Omnicast	1 recording cameras for Auxiliary Archiver	\$21.78
132-33	Om-E-1PACS* ⁵	Genetec	Omnicast	1 ACS PRCS plugin (requires Om-E-1MDE)	\$12,795.37
132-33	Om-E-1ACS	Genetec	Omnicast	1 access control interface	\$217.83
132-33	Om-E-1PPFT* ¹	Genetec	Omnicast	1 GE Picture Perfect plugin (requires Om-E-1MDE)	\$4,271.44
132-33	Om-E-1PHRS* ¹	Genetec	Omnicast	1 Hirsch Velocity plugin (requires Om-E-1MDE)	\$4,271.44
132-33	Om-E-1PLEN*	Genetec	Omnicast	1 Lenel OnGuard plugin (requires Om-E-1MDE)	\$4,271.44
132-33	Om-E-1VLEN*	Genetec	Omnicast	1 Lenel Video Translator	\$6,402.42
132-33	Om-E-1PRBH*	Genetec	Omnicast	1 RBH AxiomV plugin (requires Om-E-1MDE)	\$4,271.44
132-33	Om-E-1PSHCC* ⁵	Genetec	Omnicast	1 Software House C-Cure 9000 plugin (requires Om-E-1MDE)	\$4,271.44
132-33	Om-E-1VSHCC* ⁵	Genetec	Omnicast	1 Software House C-Cure 9000 Video plugin	\$6,402.42
132-33	Om-E-1PSWM* ²	Genetec	Omnicast	1 MicroPoint plugin (requires Om-E-1MDE)	\$4,271.44

Genetec GSA Price List

Effective 1-26-2011

<u>Sin Number</u>	<u>Part Number</u>	<u>Manufacturer</u>	<u>Brand Name</u>	<u>Description</u>	<u>GSA NET</u>
132-33	Om-E-1PVRX*	Genetec	Omnicast	1 Verex Monitor xL plugin (requires Om-E-1MDE)	\$4,271.44
132-33	Om-E-1PIOM* ¹	Genetec	Omnicast	1 iOmniscient plugin (requires Om-E-1MDE)	\$217.83
132-33	Om-E-1IOS* ¹	Genetec	Omnicast	1 iOmniscient plugin camera (need to order DSF separately)	\$85.24
132-33	Om-E-1POBV*	Genetec	Omnicast	1 Object Video plugin (requires Om-E-1MDE)	\$217.83
132-33	Om-E-1OV*	Genetec	Omnicast	1 Object Video plugin camera (need to order DSF separately)	\$85.24
132-33	Om-E-1OVR* ⁵	Genetec	Omnicast	1 OV Ready camera connection	\$85.24
132-33	Om-E-1PGPOS* ⁵	Genetec	Omnicast	1 Generic POS plugin (requires Om-E-1MDE)	\$217.83
132-33	Om-E-1GPOS* ⁵	Genetec	Omnicast	1 Generic POS checklane connection	\$132.59
132-33	Om-E-1PMPOS* ⁵	Genetec	Omnicast	1 Micros POS plugin (requires Om-E-1MDE)	\$4,271.44
132-33	Om-E-1MPOS* ⁵	Genetec	Omnicast	1 Micros POS checklane connection	\$132.59
132-33	Om-E-AVVW*	Genetec	Omnicast	Barco Transform A Video Wall Plugin	\$6,033.05
132-33	Om-E-HVW*	Genetec	Omnicast	Barco Transform H Video Wall Plugin	\$1,808.97
132-33	Om-E-5VWCT*	Genetec	Omnicast	5 clients Cottus viewer	\$776.62
132-33	Om-E-10VWCT*	Genetec	Omnicast	10 clients Cottus viewer	\$1,202.82
132-33	Om-Demo	Genetec	Omnicast	Demo Package	\$179.95
132-33	Om-SDK	Genetec	Omnicast	SDK package	\$4,271.44
132-33	Om-UPGR	Genetec	Omnicast	Upgrade from version 3.x	\$0.24
132-33	Om-UPGRM	Genetec	Omnicast	Upgrade from version 4.x	\$0.14
Security Center					
132-33	GSC-Base-4.0	Genetec	Security Center	Genetec Security Center (GSC) Base Package - Version 4.0 Includes one (1) GSC Directory, one (1) Security Desk client connection, Alarm Management, Advanced Reporting, System Partitioning, Incident Reports, Macros Support (actual macros sold separately), and Dynamic Map Support. Must purchase a GSC Synergis Access Control Module to enable access control functionality and/or the GSC Omnicast Video Module to enable Omnicast 4.x video functionality. Omnicast 4.x system required (sold separately).	\$473.55
132-33	GSC-1U	Genetec	Security Center	One (1) Genetec Security Desk client connection	\$355.16
132-33	GSC-1STU	Genetec	Security Center	Site License for Genetec Security Desk client connections	\$9,471.03
132-33	GSC-1SDK	Genetec	Security Center	One (1) Genetec SDK connection (Genetec SDK package sold separately)	\$236.78
132-33	GSC-1AD-USCH	Genetec	Security Center	Security Center Active Directory Integration (users and cardholders) Enables Windows user accounts will be linked to Security Center user and Synergis cardholder accounts. Only available with Synergis Professional or Enterprise packages.	\$6,629.72
132-33	GSC-1AD-US	Genetec	Security Center	Security Center Active Directory Integration (users only) Enables Windows user accounts will be linked to Security Center	\$1,704.79
132-33	GSC-1AD-CH	Genetec	Security Center	Security Center Active Directory Integration (cardholders only) Enables Windows user accounts will be linked to Synergis	\$5,682.62
132-33	GSC-Email	Genetec	Security Center	Email Notification	\$710.33
132-33	GSC-StandbyServer	Genetec	Security Center	Additional Security Center/Synergis server license for a single standby server Required when deploying Security/Center Synergis with third party failover option supported by Genetec. Standby server and third party failover software sold separately. Not required when using NEC ExpressCluster purchased from Genetec.	\$1,420.65
132-33	GSC-SDK	Genetec	Security Center	Security Center Software Development Kit (SDK). Includes: 1-year SMA (20 hours of support included), 1-year demo license (GSC-DEMO), one (1) SDK connection.	\$4,735.52
132-33	SMA-SDK-GSC-1Y	Genetec	Security Center	Security Center SDK SMA with a 1 year term. Includes: 1-year SMA (20 hours of support included), Free upgrade to latest SDK package, 1-year demo license (GSC-DEMO). Must be renewed prior to end of previous SMA.	\$2,367.76
132-33	GSC-DEMO	Genetec	Security Center	Security Center Unified Access and Video Demo Package (1-year license)	\$189.42
132-33	GSC-Om	Genetec	Security Center	Security Center Omnicast Video Module Works with Genetec Security Center (sold separately) Includes one (1) federated Directory connection to an Omnicast 4.x system. Omnicast 4.x system sold separately.	\$947.10
132-33	GSC-1FED-25	Genetec	Security Center	One (1) Federated Directory connection (max 25 cameras or readers) Required to connect one (1) Federated Omnicats 4.x or one (1) SC/Synergis Directory server to the Federation (central) server.	\$757.68
132-33	GSC-1FED-50	Genetec	Security Center	One (1) Federated Directory connection (max 50 cameras or readers) Required to connect one (1) Federated Omnicats 4.x or one (1) SC/Synergis Directory server to the Federation (central) server.	\$1,420.65
132-33	GSC-1FED-100	Genetec	Security Center	One (1) Federated Directory connection (max 100 cameras or readers) Required to connect one (1) Federated Omnicats 4.x or one (1) SC-Synergis Directory server to the Federation (central) server.	\$2,557.18
132-33	GSC-1FED-200	Genetec	Security Center	One (1) Federated Directory connection (max 200 cameras or readers) Required to connect one (1) Federated Omnicats 4.x or one (1) SC-Synergis Directory server to the Federation (central) server.	\$4,640.81
132-33	GSC-1FED-UNR	Genetec	Security Center	One (1) Federated Directory connection (unrestricted cameras and/or readers) Required to connect one (1) Federated Omnicats 4.x or one (1) SC-Synergis Directory server to the Federation (central) server.	\$9,471.03
132-33	GSC-Av-S-Base	Genetec	Security Center	GSC AutoVu Standard Base Package. Works with Genetec Security Center (sold separately) Includes: One (1) AutoVu LPR manager and two (2) Sharp camera connection. Runs on SQL 2005/2008 Express Edition (SQL 2005 Express included). Full Microsoft SQL Server 2005/2008 package not included.	\$1,278.59
132-33	GSC-Av-S-1SHP	Genetec	Security Center	One (1) Sharp camera connection	\$435.67
132-33	GSC-Av-S-LGYIMP	Genetec	Security Center	Import Tool (Back Office 4.x)	\$0.00
132-33	GSC-Av-S-XML	Genetec	Security Center	Import Tool (Import 3rd party XML LPR data)	\$947.10
132-33	GSC-Av-S-MISD	Genetec	Security Center	AutoVu GSC Security Desk MapInfo 6.8 Mapping Engine per Security Desk Installation (Not inclusive of mapping data)	\$809.77
132-33	GSC-Av-S-GEO	Genetec	Security Center	MapInfo 6.8 Geocoder (Outside North America only - Not inclusive of mapping data)	\$809.77

Genetec GSA Price List

Effective 1-26-2011

<u>Sin Number</u>	<u>Part Number</u>	<u>Manufacturer</u>	<u>Brand Name</u>	<u>Description</u>	<u>GSA NET</u>
SV-16					
132-33	SV16-Base			SV-16 with 160GB including Omnicast software	\$1,458.54
132-33	SV16-Plus			SV-16 with 500GB including Omnicast software - 1 Directory for up to 16 cameras - Archiving support - 1 Gateway - 5 client/user connections - Maps/Procedures - Audio Support - Web Pack - 1 Virtual Matrix - Camera Sequences - 1 Keyboard connection - Alarm Management Module - Database reporting - Time Zone Support - All languages supported - 1 camera connection	\$1,610.08
132-33	SV16-1C				\$113.65
Synergis Standard					
132-33	GSC-Sy-S-Base	Genetec	Synergis	GSC Synergis Standard Base Package. Works with Genetec Security Center (sold separately) Includes: One (1) Synergis AccessManager, one (1) Web Client connection, 22,000 cardholders, Zone Monitoring, Elevator Control, 5 Custom Fields. Runs on SQL 2005/2008 Express Edition (SQL 2005 Express included). Full Microsoft SQL Server 2005/2008 package not included.	\$473.55
132-33	GSC-Sy-S-1R	Genetec	Synergis	One (1) reader connection (not required if hardware purchased with software)	\$142.07
132-33	GSC-Sy-S-1USBR	Genetec	Synergis	USB enrollment reader connection (not required if RF Ideas USB enrollment reader purchased with software)	\$94.71
132-33	GSC-Sy-S-8In	Genetec	Synergis	Additional 8 inputs (used with IO modules) (not required if hardware purchased with software)	\$75.77
132-33	GSC-Sy-S-8Out	Genetec	Synergis	Additional 8 outputs (used with IO modules) (not required if hardware purchased with software)	\$113.65
132-33	GSC-Sy-S-1WebClient	Genetec	Synergis	One (1) Web Client connection - Manage cardholders, cardholder groups, cards, access rules - Report generation - Visitor management (requires Visitor Management module, not included)	\$355.16
132-33	GSC-Sy-S-AP	Genetec	Synergis	Anti-Passback Module (Standard and Professional packages)	\$473.55
132-33	GSC-Sy-S-Vis	Genetec	Synergis	Visitor Management Module	\$947.10
132-33	GSC-Sy-S-Count	Genetec	Synergis	People Counting	\$473.55
132-33	GSC-Sy-S-CF	Genetec	Synergis	Custom Fields (up to 999 fields)	\$947.10
132-33	GSC-Sy-S-ID	Genetec	Synergis	Badge Designer	\$947.10
132-33	GSC-Sy-S-IMP	Genetec	Synergis	Import Tool (import cardholder and credential data)	\$947.10
132-33	GSC-Sy-S-15kCH	Genetec	Synergis	Additional 15,000 cardholders	\$947.10
132-33	GSC-Sy-P-Base	Genetec	Synergis	GSC Synergis Professional Base Package. Works with Genetec Security Center (sold separately)	\$2,604.53
132-33	GSC-Sy-P-1R	Genetec	Synergis	One (1) reader connection (not required if hardware purchased with software)	\$142.07
132-33	GSC-Sy-P-1USBR	Genetec	Synergis	USB enrollment reader connection (not required if RF Ideas USB enrollment reader purchased with software)	\$94.71
132-33	GSC-Sy-P-8In	Genetec	Synergis	Additional 8 inputs (used with IO modules) (not required if hardware purchased with software)	\$75.77
132-33	GSC-Sy-P-8Out	Genetec	Synergis	Additional 8 outputs (used with IO modules) (not required if hardware purchased with software)	\$113.65
132-33	GSC-Sy-P-AM	Genetec	Synergis	One (1) additional Synergis AccessManager connection	\$1,894.21
132-33	GSC-Sy-P-1WebClient	Genetec	Synergis	One (1) Web Client connection - Manage cardholders, cardholder groups, cards, access rules - Report generation - Visitor management (requires Visitor Management module, not included)	\$355.16
132-33	GSC-Sy-P-1WCSTU	Genetec	Synergis	Site License for Synergis Web Client connections - Manage cardholders, cardholder groups, cards, access rules - Report generation - Visitor management (requires Visitor Management module, not included)	\$9,471.03
132-33	GSC-Sy-P-AP	Genetec	Synergis	Anti-Passback Module	\$473.55
132-33	GSC-Sy-P-Vis	Genetec	Synergis	Visitor Management Module	\$1,894.21
132-33	GSC-Sy-P-Count	Genetec	Synergis	People Counting	\$473.55
132-33	GSC-Sy-P-CF	Genetec	Synergis	Custom Fields (up to 999 fields)	\$947.10
132-33	GSC-Sy-P-ID	Genetec	Synergis	Badge Designer	\$947.10
132-33	GSC-Sy-P-IMP	Genetec	Synergis	Import Tool (import cardholder and credential data)	\$947.10
132-33	GSC-Sy-P-15kCH	Genetec	Synergis	Additional 15,000 cardholders	\$947.10
Synergis Enterprise					
132-33	GSC-Sy-E-Base	Genetec	Synergis	GSC Synergis Enterprise Base Package. Works with Genetec Security Center (sold separately) Includes: One (1) Synergis AccessManager, two (2) Web Client connection, 100,000 cardholders, Zone Monitoring, Elevator Control, Antipassback, Email Notification, 5 Custom Fields, Macros Support. Runs on SQL 2005/2008 Express Edition (SQL 2005 Express included). Full Microsoft SQL Server 2005/2008 package not included.	\$10,418.14
132-33	GSC-Sy-E-1R	Genetec	Synergis	One (1) reader connection (not required if hardware purchased with software)	\$142.07
132-33	GSC-Sy-E-1USBR	Genetec	Synergis	USB enrollment reader connection (not required if RF Ideas USB enrollment reader purchased with software)	\$94.71
132-33	GSC-Sy-E-8In	Genetec	Synergis	Additional 8 inputs (used with IO modules) (not required if hardware purchased with software)	\$75.77
132-33	GSC-Sy-E-8Out	Genetec	Synergis	Additional 8 outputs (used with IO modules) (not required if hardware purchased with software)	\$113.65
132-33	GSC-Sy-E-AM	Genetec	Synergis	One (1) additional Synergis AccessManager connection	\$2,841.31

Genetec GSA Price List

Effective 1-26-2011

<u>Sin Number</u>	<u>Part Number</u>	<u>Manufacturer</u>	<u>Brand Name</u>	<u>Description</u>	<u>GSA NET</u>
132-33	GSC-Sy-E-1WebClient	Genetec	Synergis	One (1) Web Client connection - Manage cardholders, cardholder groups, cards, access rules - Report generation - Visitor management (requires Visitor Management module, not included)	\$355.16
132-33	GSC-Sy-E-1WCSTU	Genetec	Synergis	Site License for Synergis Web Client connections - Manage cardholders, cardholder groups, cards, access rules - Report generation - Visitor management (requires Visitor Management module, not included)	\$9,471.03
132-33	GSC-Sy-E-Vis	Genetec	Synergis	Visitor Management Module	\$2,841.31
132-33	GSC-Sy-E-Count	Genetec	Synergis	People Counting	\$473.55
132-33	GSC-Sy-E-CF	Genetec	Synergis	Custom Fields (up to 999 fields)	\$947.10
132-33	GSC-Sy-E-ID	Genetec	Synergis	Badge Designer	\$947.10
132-33	GSC-Sy-E-IMP	Genetec	Synergis	Import Tool (import cardholder and credential data)	\$947.10
132-33	GSC-Sy-E-15kCH	Genetec	Synergis	Additional 15,000 cardholders	\$947.10
132-33	GSC-Sy-UPGR	Genetec	Synergis	Upgrade from GSC/Synergis 2.X/3.X to GSC/Synergis 4.0	25.00%
VertX Readers and Panels					
132-8	Sy-70100AEP0N	HID	VertX	VertX V100 Reader Interface Software reader connections (qty 2) are included	\$449.87
132-8	Sy-70200AEP0N	HID	VertX	VertX V200 16-Input Monitor Interface Software input and output connections are included	\$492.95
132-8	Sy-70300AEP0N	HID	VertX	VertX V300 12-Output Control Interface Software input and output connections are included	\$526.45
132-8	Sy-71000AEP0N0	HID	VertX	VertX V1000 Network Gateway - 8 MB memory module (22K cardholders) (with plastic enclosure back plate & cover; no power supply, metal enclosure not included)	\$813.60
132-8	Sy-71000AEP0N1	HID	VertX	VertX V1000 Network Gateway - 16 MB memory module (60K cardholders) (with plastic enclosure back plate & cover; no power supply, metal enclosure not included)	\$909.32
132-8	Sy-71000AEP0N2	HID	VertX	VertX V1000 Network Gateway - 32 MB memory module (125K cardholders) (with plastic enclosure back plate & cover; no power supply, metal enclosure not included)	\$1,005.04
132-8	Sy-72000AEP0N0	HID	VertX	VertX V2000 Reader Interface/Network Gateway - 8 MB memory module (22K cardholders) Software reader connections (qty 2) are included (with plastic enclosure back plate & cover; no power supply, metal enclosure not included)	\$890.18
132-8	Sy-72000AEP0N1	HID	VertX	VertX V2000 Reader Interface/Network Gateway - 16 MB memory module (60K cardholders) Software reader connections (qty 2) are included (with plastic enclosure back plate & cover; no power supply, metal enclosure not included)	\$985.89
132-8	Sy-72000AEP0N2	HID	VertX	VertX V2000 Reader Interface/Network Gateway - 32 MB memory module (125K cardholders) Software reader connections (qty 2) are included (with plastic enclosure back plate & cover; no power supply, metal enclosure not included)	\$1,081.61
132-8	Sy-70016AN	HID	VertX	VertX Controller Memory Upgrade, 16 MB	\$95.72
132-8	Sy-70032AN	HID	VertX	VertX Controller Memory Upgrade, 32 MB	\$191.44
132-8	Sy-82000BKE	HID	Edge Devices	EdgePlus E400 Single door IP-based controller (maximum 22K cardholders) Software reader connection (qty 1) is included (controller unit only, no power supply, indoor use only)	\$421.16
132-8	Sy-82120BK1000	HID	Edge Devices	EdgeReader ER40 Single door IP-based controller with integrated iCLASS R40 (maximum 22K cardholders)	\$473.80
132-8	Sy-82125BK1000	HID	Edge Devices	EdgeReader ERP40 Single door IP-based controller with integrated iCLASS RP40 (maximum 22K cardholders) Software reader connection (qty 1) is included (controller unit with reader, no power supply, indoor use only)	\$516.88
132-8	Sy-82121BK1000	HID	Edge Devices	EdgeReader ERW400 Single door IP-based controller with integrated iCLASS RW400 (maximum 22K cardholders)	\$598.24
132-8	82000-303-09	HID	Edge Devices	Edge Hardware Accessory Kit (spares/replacements) which includes qty 1 x 2-position terminal strip qty 1 x 6-position terminal strip qty 1 x 9-position terminal strip qty 1 x 10-position terminal strip qty 1 x 12-position terminal strip qty 2 each of the various screws shipped with Edge units	\$27.76
132-8	Sy-SoloUpgrade	HID	Edge Devices	Edge Solo Firmware Upgrade Firmware upgrade of a single (1) EdgeReader or EdgePlus unit Upgrade is from the Solo version to the OEM host version supported by Synergis Upgrade is performed by Genetec remotely over an IP connection (Call for a quote for on-site upgrades by Genetec)	\$207.43
RF Ideas					
132-8	Sy-RDR-6081AKU	HID	RF Ideas	RF Ideas pcProx HID USB reader (supports up to 64-bit card numbers) (includes USB enrollment reader connection license)	\$218.24
132-8	Sy-RDR-7081AKU	HID	RF Ideas	RF Ideas AIR ID Enroll iCLASS ID# USB reader (supports up to 64-bit card numbers) (includes USB enrollment reader connection license)	\$254.61
132-8	Sy-RDR-7581AKU	HID	RF Ideas	RF Ideas AIR ID Enroll 14443/15693 CSN USB reader (includes USB enrollment reader connection license)	\$254.61
ExpressCluster					

**Genetec GSA Price List
Effective 1-26-2011**

<u>Sin Number</u>	<u>Part Number</u>	<u>Manufacturer</u>	<u>Brand Name</u>	<u>Description</u>	<u>GSA NET</u>
132-8	Sy-NECXLAN-012	NEC	ExpressCluster	ExpressCluster X R2 LAN Edition for Windows (1-2 CPUs per node) License for 2 Nodes (one for primary node and a second for standby node) License for one Standby Security Center/Synergis Server (GSC-StandbyServer) is included. Mandatory commissioning must be added; Call Genetec for quote.	\$11,223.17
132-8	Sy-NECXLAN-034	NEC	ExpressCluster	ExpressCluster X R2 LAN Edition for Windows (3-4 CPUs per node) License for 2 Nodes (one for primary node and a second for standby node) License for one Standby Security Center/Synergis Server (GSC-StandbyServer) is included. Mandatory commissioning must be added; Call Genetec for quote.	\$20,201.71
132-8	Sy-NECXLAN-058	NEC	ExpressCluster	ExpressCluster X R2 LAN Edition for Windows (5-8 CPUs per node) License for 2 Nodes (one for primary node and a second for standby node) License for one Standby Security Center/Synergis Server (GSC-StandbyServer) is included. Mandatory commissioning must be added; Call Genetec for quote.	\$35,914.16
132-8	Sy-NECXLAN-916	NEC	ExpressCluster	ExpressCluster X R2 LAN Edition for Windows (9-16 CPUs per node) License for 2 Nodes (one for primary node and a second for standby node)	\$58,360.50
Proximity Readers					
132-8	5365	HID	Proximity Readers	MiniProx Proximity Reader *** If no specific configuration options are selected at the time of purchase, the following configuration shall be shipped: Black, 18 inches/45.7 cm pigtail, Standard beeper/LED functionality.	\$169.31
132-8	5365EGP00	HID	Proximity Readers	MiniProx Proximity Reader (pre-configured) Charcoal Gray, 18 inches/45.7 cm pigtail, Standard beeper/LED functionality	\$169.31
132-8	5365EKP00	HID	Proximity Readers	MiniProx Proximity Reader (pre-configured) Black, 18 inches/45.7 cm pigtail, Standard beeper/LED functionality	\$169.31
132-8	5365EWP00	HID	Proximity Readers	MiniProx Proximity Reader (pre-configured) White, 18 inches/45.7 cm pigtail, Standard beeper/LED functionality	\$169.31
132-8	5365EBP00	HID	Proximity Readers	MiniProx Proximity Reader (pre-configured) Beige, 18 inches/45.7 cm pigtail, Standard beeper/LED functionality	\$169.31
132-8	5395	HID	Proximity Readers	ThinLine II Switch Plate Proximity Reader *** If no specific configuration options are selected at the time of purchase, the following configuration shall be shipped: Black, 18 inches/45.7 cm pigtail, Standard beeper/LED functionality	\$172.46
132-8	5395CG100	HID	Proximity Readers	ThinLine II Switch Plate Proximity Reader (pre-configured) Charcoal Gray, 18 inches/45.7 cm pigtail, Standard beeper/LED functionality	\$172.46
132-8	5395CK100	HID	Proximity Readers	ThinLine II Switch Plate Proximity Reader (pre-configured) Black, 18 inches/45.7 cm pigtail, Standard beeper/LED functionality	\$172.46
132-8	5395CW100	HID	Proximity Readers	ThinLine II Switch Plate Proximity Reader (pre-configured) White, 18 inches/45.7 cm pigtail, Standard beeper/LED functionality	\$172.46
132-8	5395CB100	HID	Proximity Readers	ThinLine II Switch Plate Proximity Reader (pre-configured) Beige, 18 inches/45.7 cm pigtail, Standard beeper/LED functionality	\$172.46
132-8	5405	HID	Proximity Readers	Prox80 Proximity Reader *** If no specific configuration options are selected at the time of purchase, the following configuration shall be shipped: Gray, 9 feet/3 meters pigtail, Standard beeper/LED functionality	\$178.78
132-8	5355	HID	Proximity Readers	ProxPro Proximity Reader *** If no specific configuration options are selected at the time of purchase, the following configuration shall be shipped: Charcoal Gray, No keypad, Terminal Strip, Standard beeper/LED functionality	\$206.37
132-8	5455	HID	Proximity Readers	ProxPro II Proximity Reader *** If no specific configuration options are selected at the time of purchase, the following configuration shall be shipped: Black, No keypad, 18 inches/45.7 cm pigtail, Standard beeper/LED functionality	\$186.27
132-8	5455BGN00	HID	Proximity Readers	ProxPro II Proximity Reader (pre-configured) Charcoal Gray, No keypad, 18 inches/45.7 cm pigtail, Standard beeper/LED functionality	\$186.27
132-8	5455BKN00	HID	Proximity Readers	ProxPro II Proximity Reader (pre-configured) Black, No keypad, 18 inches/45.7 cm pigtail, Standard beeper/LED functionality	\$186.27
132-8	5455BWN00	HID	Proximity Readers	ProxPro II Proximity Reader (pre-configured) White, No keypad, 18 inches/45.7 cm pigtail, Standard beeper/LED functionality	\$186.27
132-8	5455BBN00	HID	Proximity Readers	ProxPro II Proximity Reader (pre-configured) Beige, No keypad, 18 inches/45.7 cm pigtail, Standard beeper/LED functionality	\$186.27
132-8	5355-Keypad	HID	Proximity Readers	ProxPro Proximity Reader with Keypad Keypad configuration setting option 00 (buffer one key, no parity, 4-bit message) *** If no specific configuration options are selected at the time of purchase, the following configuration shall be shipped: Charcoal Gray, Keypad, Terminal Strip, Keypad configuration setting option 00, Standard beeper/LED	\$326.97

**Genetec GSA Price List
Effective 1-26-2011**

<u>Sin Number</u>	<u>Part Number</u>	<u>Manufacturer</u>	<u>Brand Name</u>	<u>Description</u>	<u>GSA NET</u>
132-8	5355AGK00-Keypad	HID	Proximity Readers	ProxPro Proximity Reader with Keypad (pre-configured) Charcoal Gray, Keypad, Terminal Strip, Keypad configuration setting option 00, Standard beeper/LED	\$326.97
132-8	5355ABK00-Keypad	HID	Proximity Readers	ProxPro Proximity Reader with Keypad (pre-configured) Beige, Keypad, Terminal Strip, Keypad configuration setting option 00, Standard beeper/LED functionality	\$326.97
132-8	5375AGN00	HID	Proximity Readers	MaxiProx Long Range Proximity Reader (pre-configured) Charcoal Gray, Standard beeper/LED functionality	\$534.68
132-8	6005	HID	Proximity Readers	ProxPoint Plus Proximity Reader *** If no specific configuration options are selected at the time of purchase, the following configuration shall be shipped: Black, 18 inches/45.7cm pigtail, Standard beeper/LED functionality	\$100.39
132-8	6005BGB00	HID	Proximity Readers	ProxPoint Plus Proximity Reader (pre-configured) Charcoal Gray, 18 inches/45.7cm pigtail, Standard beeper/LED functionality	\$100.39
132-8	6005BKB00	HID	Proximity Readers	ProxPoint Plus Proximity Reader (pre-configured) Black, 18 inches/45.7cm pigtail, Standard beeper/LED functionality	\$100.39
132-8	6005BWB00	HID	Proximity Readers	ProxPoint Plus Proximity Reader (pre-configured) White, 18 inches/45.7cm pigtail, Standard beeper/LED functionality	\$100.39
132-8	6005BBB00	HID	Proximity Readers	ProxPoint Plus Proximity Reader (pre-configured) Beige, 18 inches/45.7cm pigtail, Standard beeper/LED functionality	\$100.39
132-8	4045CGNU0	HID	Proximity Readers	EntryProx™ Stand-Alone Access Control Proximity Reader	\$249.52
Credentials					
132-8	1326	HID	Credentials	ProxCard II Proximity Access Card (Clam Shell) (cannot print directly to a Clamshell card) *** If no card and programming options are specified at the time of purchase, cards shall ship with an HID 26-bit H10301 format, pre-determined facility code and card number, and inkjetted matching sequential internal/external numbering.	\$2.56
132-8	1326LSSMV-26	HID	Credentials	ProxCard II Proximity Access Card (Clam Shell) (pre-configured) (cannot print directly to a Clamshell card) 26-bit HID programmed, ProxCard art in front, HID Logo in back, inkjetted sequential matching internal/external numbering, slot punch	\$2.56
132-8	1326LMSMV-26	HID	Credentials	ProxCard II Proximity Access Card (Clam Shell) (pre-configured) 26-bit HID programmed, plain white inkjetted matching sequential	\$2.56
132-8	1326xAxxV	HID	Credentials	ProxCard® II Proximity Access Card (Clam shell), with peel-off self-adhesive front	\$3.03
132-8	1336	HID	Credentials	DuoProx II Graphics Quality PVC, Proximity Access Card, with Magnetic Stripe *** If no card and programming options are specified at the time of purchase, cards shall ship with an HID 26-bit H10301 format, pre-determined facility code and card number, and inkjetted matching sequential internal/external numbering.	\$5.17
132-8	1336LGGMN-26	HID	Credentials	DuoProx II Graphics Quality PVC, Proximity Access Card, with Magnetic Stripe (pre-configured) 26-bit HID programmed, plain white front/back, inkjetted sequential matching internal/external numbering, no slot punch	\$5.17
132-8	1336LGSMN-26	HID	Credentials	DuoProx II Graphics Quality PVC, Proximity Access Card, with Magnetic Stripe (pre-configured) 26-bit HID programmed, plain white front, DuoProx artwork in back, inkjetted sequential matching internal/external numbering, no slot punch	\$5.17
132-8	1346	HID	Credentials	ProxKey II Proximity Access Keyfob *** If no card and programming options are specified at the time of purchase, keyfobs shall ship with an HID 26-bit H10301 format, with pre-determined facility code and card number.	\$4.90
132-8	1346LSSMN-26	HID	Credentials	ProxKey II Proximity Access Keyfob (pre-configured) 26-bit HID programmed, standard packaging, sequential matching internal/external numbering, no slot punch	\$4.90
132-8	1351	HID	Credentials	ProxPass II Long Range Active Proximity Access Tag for Vehicle Access *** If no card and programming options are specified at the time of purchase, tags shall ship with an HID 26-bit H10301 format, with a pre-determined facility code and card number.	\$29.18
132-8	1386	HID	Credentials	ISOProx II Graphics Quality PVC, Proximity Access Card *** If no card and programming options are specified at the time of purchase, cards shall ship with an HID 26-bit H10301 format, pre-determined facility code and card number, and inkjetted matching sequential internal/external numbering.	\$4.70
132-8	1386LGGMN-26	HID	Credentials	ISOProx II Graphics Quality PVC, Proximity Access Card (pre-configured) 26-bit HID programmed, plain white front/back, inkjetted sequential matching internal/external numbering, no slot punch	\$4.70
132-8	1386LGSMN-26	HID	Credentials	ISOProx II Graphics Quality PVC, Proximity Access Card (pre-configured) 26-bit HID programmed, plain white front, ISOProx artwork in back, inkjetted sequential matching internal/external numbering, no slot punch	\$4.70
132-8	1391	HID	Credentials	MicroProx Proximity Access Tag with peel-off self-adhesive back *** If no card and programming options are specified at the time of purchase, tags shall ship with an HID 26-bit H10301 format, with pre-determined facility code and card number.	\$3.42
132-8	1324Gxxxx	HID	Credentials	Direct image PVC Glossy label (adhesive or non-adhesive back)	\$0.91
132-8	MC-1000-P	HID	Credentials	Corporate 1000 Format programming fee (per credential)	\$0.28
132-8	Magnetic Stripe-P	HID	Credentials	Adder to PVC card prices (per credential): High or Low Coercivity, 2750 Orsted, BASF, JIS, or 3M	\$1.03
132-8	Composite Cards-P	HID	Credentials	Adder to all PVC card prices (per credential): Composite 25% Polyester + 75% PVC	\$0.37
iCLASS Readers					

**Genetec GSA Price List
Effective 1-26-2011**

<u>Sin Number</u>	<u>Part Number</u>	<u>Manufacturer</u>	<u>Brand Name</u>	<u>Description</u>	<u>GSA NET</u>
132-8	6100-G3.0	HID	iCLASS Readers	iCLASS R10 Read Only Contactless Smart Card Reader, iCLASS & FIPS201 Technologies Wiegand Output, Mullion Mount Size <i>*** If no specific configuration options are selected at the time of purchase, the following configuration shall be shipped: Black, 18 inches/0.5m pigtail, Standard beeper/LED</i>	\$97.17
132-8	6100CGN0000-G3.0	HID	iCLASS Readers	iCLASS R10 Read Only Contactless Smart Card Reader, iCLASS & FIPS201 Technologies (pre-configured), Wiegand Output, Mullion Mount Size Charcoal Gray, 18 inches/0.5m pigtail, Standard beeper/LED	\$97.17
132-8	6100CKN0000-G3.0	HID	iCLASS Readers	iCLASS R10 Read Only Contactless Smart Card Reader, iCLASS & FIPS201 Technologies (pre-configured), Wiegand Output, Mullion Mount Size Black, 18 inches/0.5m pigtail, Standard beeper/LED	\$97.17
132-8	6100CGT0000-G3.0	HID	iCLASS Readers	iCLASS R10 Read Only Contactless Smart Card Reader, iCLASS & FIPS201 Technologies (pre-configured), Wiegand Output, Mullion Mount Size Charcoal Gray, Terminal strip, Standard beeper/LED	\$97.17
132-8	6100CKT0000-G3.0	HID	iCLASS Readers	iCLASS R10 Read Only Contactless Smart Card Reader, iCLASS & FIPS201 Technologies (pre-configured), Wiegand Output, Mullion Mount Size Black, Terminal strip, Standard beeper/LED	\$97.17
132-8	6109	HID	iCLASS Readers	iCLASS R10-T Read Only Contactless Smart Card Transit Reader, iCLASS, CEPAS & FeliCa Technologies, Wiegand Output, Mullion Mount Size	\$189.52
132-8	6140-G3.0	HID	iCLASS Readers	iCLASS R15 Read Only Contactless Smart Card Reader, iCLASS & FIPS201 Technologies Wiegand Output, Mullion Mount Size <i>*** If no specific configuration options are selected at the time of purchase, the following configuration shall be shipped: Black, 18 inches/0.5m pigtail, Standard beeper/LED</i>	\$189.52
132-8	6110-G3.0	HID	iCLASS Readers	iCLASS R30 Read Only Contactless Smart Card Reader, iCLASS & FIPS201 Technologies Wiegand Output, EU/Asian Back Box Size <i>*** If no specific configuration options are selected at the time of purchase, the following configuration shall be shipped: Black, 18 inches/0.5m pigtail, Standard beeper/LED</i>	\$182.63
132-8	6120-G3.0	HID	iCLASS Readers	iCLASS R40 Read Only Contactless Smart Card Reader, iCLASS & FIPS201 Technologies Wiegand Output, EU/Asian Back Box Size <i>*** If no specific configuration options are selected at the time of purchase, the following configuration shall be shipped: Black, 18 inches/0.5m pigtail, Standard beeper/LED</i>	\$189.52
132-8	6120CGN0000-G3.0	HID	iCLASS Readers	iCLASS R40 Read Only Contactless Smart Card Reader, iCLASS & FIPS201 Technologies (pre-configured), Wiegand Output, EU/Asian Back Box Size Charcoal Gray, 18 inches/0.5m pigtail, Standard beeper/LED	\$189.52
132-8	6120CKN0000-G3.0	HID	iCLASS Readers	iCLASS R40 Read Only Contactless Smart Card Reader, iCLASS & FIPS201 Technologies (pre-configured), Wiegand Output, EU/Asian Back Box Size Black, 18 inches/0.5m pigtail, Standard beeper/LED	\$189.52
132-8	6120CGT0000-G3.0	HID	iCLASS Readers	iCLASS R40 Read Only Contactless Smart Card Reader, iCLASS & FIPS201 Technologies (pre-configured), Wiegand Output, EU/Asian Back Box Size Charcoal Gray, Terminal strip, Standard beeper/LED	\$189.52
132-8	6120CKT0000-G3.0	HID	iCLASS Readers	iCLASS R40 Read Only Contactless Smart Card Reader, iCLASS & FIPS201 Technologies (pre-configured), Wiegand Output, EU/Asian Back Box Size Black, Terminal strip, Standard beeper/LED	\$189.52
132-8	6130-G3.0	HID	iCLASS Readers	iCLASS RK40 Read Only Smart Card Reader, iCLASS & FIPS201 Technologies Wiegand Output, US / EU / Asian Back Box Size, with Keypad With Keypad configuration setting option 00 (buffer one key, no parity, 4-bit message) <i>*** If no specific configuration options are selected at the time of purchase, the following configuration shall be shipped: Black, 18 inches/0.5m pigtail, Standard beeper/LED</i>	\$348.03
132-8	6130CGN000000-G3.0	HID	iCLASS Readers	iCLASS RK40 Read Only Smart Card Reader, iCLASS & FIPS201 Technologies (pre-configured), Wiegand Output, US / EU / Asian Back Box Size, with Keypad Charcoal Gray, 18 inches/0.5m pigtail, Keypad configuration setting option 00, Standard beeper/LED	\$348.03
132-8	6130CKN000000-G3.0	HID	iCLASS Readers	iCLASS RK40 Read Only Smart Card Reader, iCLASS & FIPS201 Technologies (pre-configured), Wiegand Output, US / EU / Asian Back Box Size, with Keypad Black, 18 inches/0.5m pigtail, Keypad configuration setting option 00, Standard beeper/LED	\$348.03
132-8	6130CGT000000-G3.0	HID	iCLASS Readers	iCLASS RK40 Read Only Smart Card Reader, iCLASS & FIPS201 Technologies (pre-configured), Wiegand Output, US / EU / Asian Back Box Size, with Keypad Charcoal Gray, Terminal strip, Keypad configuration setting option 00, Standard beeper/LED	\$348.03
132-8	6130CKT000000-G3.0	HID	iCLASS Readers	iCLASS RK40 Read Only Smart Card Reader, iCLASS & FIPS201 Technologies (pre-configured), Wiegand Output, US / EU / Asian Back Box Size, with Keypad Black, Terminal strip, Keypad configuration setting option 00, Standard beeper/LED	\$348.03
132-8	6150	HID	iCLASS Readers	iCLASS R90 Long Range Contactless Smart Card Reader, Wiegand Output	\$547.89
132-8	6145-G3.0	HID	iCLASS Readers	iCLASS RP15 MultiCLASS Read Only Multi Technology Reader, HID Prox, iCLASS & FIPS201 Technologies, Wiegand Output, Mullion Mount Size	\$218.47
132-8	6125-G3.0	HID	iCLASS Readers	iCLASS RP40 MultiCLASS Read Only Multi Technology Reader, HID Prox, iCLASS & FIPS201 Technologies. Wiegand Output, US / EU / Asian Back Box Size	\$218.47
132-8	6125CGN0000-G3.0	HID	iCLASS Readers	iCLASS RP40 MultiCLASS Read Only Multi Technology Reader, HID Prox, iCLASS & FIPS201 Technologies (pre-configured), Wiegand Output, US / EU / Asian Back Box Size Charcoal Gray, Pigtail, Standard beeper/LED	\$218.47

**Genetec GSA Price List
Effective 1-26-2011**

<u>Sin Number</u>	<u>Part Number</u>	<u>Manufacturer</u>	<u>Brand Name</u>	<u>Description</u>	<u>GSA NET</u>
132-8	6125CKN0000-G3.0	HID	iCLASS Readers	iCLASS RP40 MultiCLASS Read Only Multi Technology Reader, HID Prox, iCLASS & FIPS201 Technologies (pre-configured), Wiegand Output, US / EU / Asian Back Box Size Black, Pigtail, Standard beeper/LED	\$218.47
132-8	6136-G3.0	HID	iCLASS Readers	iCLASS RPK40 multiCLASS Read Only Multi Technology Reader, HID Prox, iCLASS & FIPS201 Technologies, Wiegand Output, US / EU / Asian Back Box Size, with Keypad With Keypad configuration setting option 00 (buffer one key, no parity, 4-bit message)	\$375.60
132-8	6101-G3.0	HID	iCLASS Readers	iCLASS RW100 Read/Write Contactless Smart Card Reader, iCLASS & FIPS201 Technologies Wiegand , Mullion Mount Size	\$131.63
132-8	6121B-G3.0	HID	iCLASS Readers	iCLASS RW400 Read/Write Contactless Smart Card Reader, iCLASS & FIPS201 Technologies Wiegand , US/EU/Asian Back Box Size	\$223.98
132-8	6131-G3.0	HID	iCLASS Readers	iCLASS RWK400 Read/Write Contactless Smart Card Keypad Reader, iCLASS & FIPS201 Wiegand , US/EU/Asian Back Box Size	\$375.60
132-8	6170-G3.0	HID	iCLASS Readers	iCLASS RKL55 Read Only Contactless Smart Card Reader, iCLASS & FIPS201 Wiegand Output, US / EU / Asian Back Box Size, with LCD/Keypad With Keypad configuration setting option 00 (buffer one key, no parity, 4-bit message)	\$554.78
132-8	6171-G3.0	HID	iCLASS Readers	iCLASS RWKL550 Read/Write Contactless Smart Card Reader, iCLASS & FIPS201 Wiegand Output, US / EU / Asian Back Box Size, with LCD/Keypad With Keypad configuration setting option 00 (buffer one key, no parity, 4-bit message)	\$554.78
132-8	6180-G3.0	HID	iCLASS Readers	bioCLASS RKL57 Read Only Contactless Smart Card Reader/Enroller Wiegand Output, US / EU / Asian Back Box Size, with LCD/Keypad/Fingerprint Biometric (requires HID iCLASS 16k bit smart card for biometric template storage) With Keypad configuration setting option 00 (buffer one key, no parity, 4-bit message)	\$899.37
132-8	6181-G3.0	HID	iCLASS Readers	bioCLASS RWKL575 Read/Write Only Contactless Smart Card Reader Wiegand Output, US/ EU/ Asian Back Box Size, with LCD/Keypad/Fingerprint biometric (requires HID iCLASS 16k bit smart card for biometric template storage) With Keypad configuration setting option 00 (buffer one key, no parity, 4-bit message)	\$899.37
iCLASS Credentials					
132-8	2000	HID	iCLASS Credentials	iCLASS Contactless Smart Card, 2k bit with 2 application areas *** If no card and programming options are specified at the time of purchase, cards shall ship with an HID 26-bit H10301 format, pre-determined facility code and card number, and inkjetted matching sequential internal/external numbering.	\$3.70
132-8	2000PGGMN-26	HID	iCLASS Credentials	iCLASS Contactless Smart Card, 2k bit with 2 application areas (pre-configured) 26-bit HID programmed, plain white front/back, inkjetted sequential matching internal/external numbering, no slot punch	\$3.70
132-8	2000PGGMV-26	HID	iCLASS Credentials	iCLASS Contactless Smart Card, 2k bit with 2 application areas (pre-configured) 26-bit HID programmed, plain white front/back, inkjetted sequential matching internal/external numbering, vertical slot punch	\$3.70
132-8	2000PG1MN-26	HID	iCLASS Credentials	iCLASS Contactless Smart Card, 2k bit with 2 application areas (pre-configured)	\$4.79
132-8	2001	HID	iCLASS Credentials	iCLASS Contactless Smart Card, 16k bit with 2 application areas *** If no card and programming options are specified at the time of purchase, cards shall ship with an HID 26-bit H10301 format, pre-determined facility code and card number, and inkjetted matching sequential internal/external numbering.	\$6.68
132-8	2002	HID	iCLASS Credentials	iCLASS Contactless Smart Card, 16 kbit with 16 application areas *** If no card and programming options are specified at the time of purchase, cards shall ship with an HID 26-bit H10301 format, pre-determined facility code and card number, and inkjetted matching sequential internal/external numbering.	\$6.68
132-8	2002PGGMN-26	HID	iCLASS Credentials	iCLASS Contactless Smart Card, 16 kbit with 16 application areas (pre-configured) 26-bit HID programmed, plain white front/back, inkjetted sequential matching internal/external numbering, no slot punch	\$6.68
132-8	2003	HID	iCLASS Credentials	iCLASS Contactless Smart Card, 32 kbit (Application Areas: 16k/2 + 16k/1) *** If no card and programming options are specified at the time of purchase, cards shall ship with an HID 26-bit H10301 format, pre-determined facility code and card number, and inkjetted matching sequential internal/external numbering.	\$6.96
132-8	2004	HID	iCLASS Credentials	iCLASS Contactless Smart Card, 32 kbit (Application Areas: 16k/16 + 16k/1) *** If no card and programming options are specified at the time of purchase, cards shall ship with an HID 26-bit H10301 format, pre-determined facility code and card number, and inkjetted matching sequential internal/external numbering.	\$6.96
132-8	2020	HID	iCLASS Credentials	iCLASS Prox Contactless Smart Card, 2k bit with 2 application areas *** If no card and programming options are specified at the time of purchase, cards shall ship with an HID 26-bit H10301 format, pre-determined facility code and card number, and inkjetted matching sequential internal/external numbering.	\$7.95

**Genetec GSA Price List
Effective 1-26-2011**

<u>Sin Number</u>	<u>Part Number</u>	<u>Manufacturer</u>	<u>Brand Name</u>	<u>Description</u>	<u>GSA NET</u>
132-8	2021	HID	iCLASS Credentials	iCLASS Prox Contactless Smart Card, 16k bit with 2 application areas *** If no card and programming options are specified at the time of purchase, cards shall ship with an HID 26-bit H10301 format, pre-determined facility code and card number, and inkjetted matching sequential internal/external numbering.	\$9.39
132-8	2022	HID	iCLASS Credentials	iCLASS Prox Contactless Smart Card, 16 kbit with 16 application areas *** If no card and programming options are specified at the time of purchase, cards shall ship with an HID 26-bit H10301 format, pre-determined facility code and card number, and inkjetted matching sequential internal/external numbering.	\$9.39
132-8	2023	HID	iCLASS Credentials	iCLASS Prox Contactless Smart Card, 32 kbit (Application Areas: 16k/2 + 16k/1) *** If no card and programming options are specified at the time of purchase, cards shall ship with an HID 26-bit H10301 format, pre-determined facility code and card number, and inkjetted matching sequential internal/external numbering.	\$9.56
132-8	2024	HID	iCLASS Credentials	iCLASS Prox Contactless Smart Card, 32 kbit (Application Areas: 16k/16 + 16k/1) *** If no card and programming options are specified at the time of purchase, cards shall ship with an HID 26-bit H10301 format, pre-determined facility code and card number, and inkjetted matching sequential internal/external numbering.	\$9.56
132-8	2050	HID	iCLASS Credentials	iCLASS Key Contactless Smart Key, 2k bit with 2 application areas	\$4.80
132-8	2051	HID	iCLASS Credentials	iCLASS Key Contactless Smart Key, 16k bit with 2 application areas	\$7.99
132-8	2052	HID	iCLASS Credentials	iCLASS Key Contactless Smart Key, 16 kbit with 16 application areas	\$7.99
132-8	2053	HID	iCLASS Credentials	iCLASS Key Contactless Smart Card, 32 kbit (Application Areas: 16k/2 + 16k/1)	\$8.26
132-8	2054	HID	iCLASS Credentials	iCLASS Key Contactless Smart Card, 32 kbit (Application Areas: 16k/16 + 16k/1)	\$8.26
132-8	2060	HID	iCLASS Credentials	iCLASS Tag Contactless Smart Tag, 2k bit with 2 application areas	\$3.23
132-8	2061	HID	iCLASS Credentials	iCLASS Tag Contactless Smart Tag, 16k bit with 2 application areas	\$5.56
132-8	2062	HID	iCLASS Credentials	iCLASS Tag Contactless Smart Tag, 16 kbit with 16 application areas	\$5.56
132-8	2063	HID	iCLASS Credentials	iCLASS Key Contactless Smart Card, 32 kbit (Application Areas: 16k/2 + 16k/1)	\$5.84
132-8	2064	HID	iCLASS Credentials	iCLASS Key Contactless Smart Card, 32 kbit (Application Areas: 16k/16 + 16k/1)	\$5.84
132-8	2080	HID	iCLASS Credentials	iCLASS Clamshell Contactless Smart Card, 2k bit with 2 application areas (cannot print directly to a Clamshell card)	\$2.46
SmartID Readers					
132-8	8030DSHM	HID	SmartID GEN2 Readers	SmartID S10 Read Only, HID MIFARE Highly secure access control application with managed formats provided by HID Contactless Smart Card reader, Mullion Mount Size, Terminal Strip (Single Gang Wallswitch not included; sold separately)	\$211.92
132-8	8030DSHC	HID	SmartID GEN2 Readers	SmartID S10 Read Only, HID MIFARE (non-default configuration) Highly secure access control application with managed formats (custom) provided by HID Contactless Smart Card reader, Mullion Mount Size, Terminal Strip (Single Gang Wallswitch not included; sold separately)	\$211.92
132-8	8030DSCM	HID	SmartID GEN2 Readers	SmartID S10 Read Only, MIFARE Custom access application implemented per customer requirements on MIFARE technology Contactless Smart Card reader, Mullion Mount Size, Terminal Strip (Single Gang Wallswitch not included; sold separately)	\$243.31
132-8	8030SDM	HID	SmartID GEN2 Readers	SmartID S10 Read Only, DUAL MIFARE Custom access application implemented per customer requirements	\$243.31
132-8	8030SDSF	HID	SmartID GEN2 Readers	SmartID S10 Read Only, DESFIRE Custom access control application implemented per customer requirements on DESFire technology Contactless Smart Card reader, Mullion Mount Size, Terminal Strip (Single Gang Wallswitch Plate not included; sold separately)	\$243.31
132-8	8030DSPV	HID	SmartID GEN2 Readers	SmartID S10 Read Only, PIVII US GSA FIPS 201 access control application; in addition reads MIFARE/DESFIRE CSN Contactless Smart Card reader, Mullion Mount Size, Terminal Strip (Single Gang Wallswitch Plate not included; sold separately)	\$211.92
132-8	8100DSHM	HID	SmartID GEN2 Readers	SmartTRANS SP10 Read Only, HID MIFARE Highly secure access control application with managed formats provided by HID Multi Technology Reader, HID + AWID Prox, Mullion Mount Size, Terminal Strip (Single Gang Wallswitch Plate not included; sold separately)	\$266.86
132-8	8100DSHC	HID	SmartID GEN2 Readers	SmartTRANS SP10 Read Only, HID MIFARE (non-default configuration) Highly secure access control application with managed formats (custom) provided by HID Multi Technology Reader, HID + AWID Prox, Mullion Mount Size, Terminal Strip (Single Gang Wallswitch Plate not included; sold separately)	\$266.86
132-8	8100DSCM	HID	SmartID GEN2 Readers	SmartTRANS SP10 Read Only, MIFARE Custom access application implemented per customer requirements on MIFARE technology Multi Technology Reader, HID + AWID Prox, Mullion Mount Size, Terminal Strip (Single Gang Wallswitch Plate not included; sold separately)	\$313.95

**Genetec GSA Price List
Effective 1-26-2011**

<u>Sin Number</u>	<u>Part Number</u>	<u>Manufacturer</u>	<u>Brand Name</u>	<u>Description</u>	<u>GSA NET</u>
132-8	8100DSDF	HID	SmartID GEN2 Readers	SmartTRANS SP10 Read Only, DESFire Custom access application implemented per customer requirements on DESFire technology Multi Technology Reader, HID + AWID Prox, Mullion Mount Size, Terminal Strip (Single Gang Wallswitch Plate not included; sold separately)	\$313.95
132-8	8100DSPV	HID	SmartID GEN2 Readers	SmartTRANS SP10 Read Only, PIVII US GSA FIPS 201 access control application; in addition reads MIFARE/DESFire CSN Multi Technology Reader, HID + AWID Prox, Mullion Mount Size, Terminal Strip (Single Gang Wallswitch Plate not included; sold separately)	\$313.95
132-8	8031DSHM	HID	SmartID GEN2 Readers	SmartID SK10 Read Only, HID MIFARE Highly secure access control application with managed formats provided by HID Contactless Smart Card Keypad Reader, Mullion Mount Size, Terminal Strip (SmartID 4-bit burst keypad output only)	\$313.95
132-8	8031DSHC	HID	SmartID GEN2 Readers	SmartID SK10 Read Only, HID MIFARE (non-default configuration) Highly secure access control application with managed formats (custom) provided by HID Contactless Smart Card Keypad Reader, Mullion Mount Size, Terminal Strip (SmartID 4-bit burst keypad output only)	\$313.95
132-8	8031DSCM	HID	SmartID GEN2 Readers	SmartID SK10 Read Only, MIFARE Custom access application implemented per customer requirements on MIFARE technology Contactless Smart Card Keypad Reader, Mullion Mount Size, Terminal Strip (SmartID 4-bit burst keypad output only)	\$353.20
132-8	8031DSDM	HID	SmartID GEN2 Readers	SmartID SK10 Read Only, DUAL MIFARE Custom access application implemented per customer requirements (2 MIFARE sector applications allowed) Contactless Smart Card Keypad Reader, Mullion Mount Size, Terminal Strip (SmartID 4-bit burst keypad output only)	\$353.20
132-8	8031DSDF	HID	SmartID GEN2 Readers	SmartID SK10 Read Only, DESFIRE Custom access application implemented per customer requirements on DESFire technology Contactless Smart Card Keypad Reader, Mullion Mount Size, Terminal Strip (SmartID 4-bit burst keypad output only)	\$353.20
132-8	8031DSPV	HID	SmartID GEN2 Readers	SmartID SK10 Read Only, PIVII US GSA FIPS 201 access control application; in addition reads MIFARE/DESFire CSN Contactless Smart Card Keypad Reader, Mullion Mount Size, Terminal Strip (SmartID 4-bit burst keypad output only)	\$353.20
132-8	8101DSHM	HID	SmartID GEN2 Readers	SmartTRANS SPK10 Read Only, HID MIFARE Highly secure access control application with managed formats provided by HID Multi Technology Keypad Reader, HID + AWID Prox, Mullion Mount Size, Terminal Strip (Single Gang Wallswitch Plate not included; sold separately)	\$400.29
132-8	8101DSHC	HID	SmartID GEN2 Readers	SmartTRANS SPK10 Read Only, HID MIFARE (non-default configuration) Highly secure access control application with managed formats (custom) provided by HID Multi Technology Keypad Reader, HID + AWID Prox, Mullion Mount Size, Terminal Strip (Single Gang Wallswitch Plate not included; sold separately)	\$400.29
132-8	8101DSCM	HID	SmartID GEN2 Readers	SmartTRANS SPK10 Read Only, MIFARE Custom access application implemented per customer requirements on MIFARE technology Multi Technology Keypad Reader, HID + AWID Prox, Mullion Mount Size, Terminal Strip (Single Gang Wallswitch Plate not included; sold separately)	\$470.93
132-8	8101DSDF	HID	SmartID GEN2 Readers	SmartTRANS SPK10 Read Only, DESFire Custom access application implemented per customer requirements on DESFire technology Multi Technology Keypad Reader, HID + AWID Prox, Mullion Mount Size, Terminal Strip (Single Gang Wallswitch Plate not included; sold separately)	\$470.93
132-8	8101DSPV	HID	SmartID GEN2 Readers	SmartTRANS SPK10 Read Only, PIVII US GSA FIPS 201 access control application; in addition reads MIFARE/DESFire CSN Multi Technology Keypad Reader, HID + AWID Prox, Mullion Mount Size, Terminal Strip (Single Gang Wallswitch Plate not included; sold separately)	\$470.93
132-8	800-8050	HID	SmartID GEN2 Readers	SmartTOUCH SB10 Read Only, MIFARE Biometric Contactless Smart Card Reader, Indoor, Mullion Mount Size, Terminal Strip	\$871.22
132-8	800-8052	HID	SmartID GEN2 Readers	SmartTOUCH SB10 Read Only, DESFire Biometric Contactless Smart Card Reader, Indoor, Mullion Mount Size, Terminal Strip	\$871.22
SmartID Credentials					
132-8	1430	HID	SmartID Credentials	HID MIFARE Contactless Smart Card - Utilizes MIFARE 13.56 MHz Internal Smart Chip, Standard S50, 1 K Memory with 16 sectors (Card Programming and Magnetic Stripe not included; sold separately)	\$3.06

**Genetec GSA Price List
Effective 1-26-2011**

<u>Sin Number</u>	<u>Part Number</u>	<u>Manufacturer</u>	<u>Brand Name</u>	<u>Description</u>	<u>GSA NET</u>
132-8	1431	HID	SmartID Credentials	HID Proximity & MIFARE Contactless Smart Card - Utilizes MIFARE 13.56 MHz Internal Smart Chip, Standard S50, 1 K Memory with 16 sectors, and 125 kHz "Prox by HID" (Card Programming and Magnetic Stripe not included; sold separately)	\$5.75
132-8	1434	HID	SmartID Credentials	HID MIFARE Contactless Smart Keyfob - Utilizes MIFARE 13.56 MHz Internal Smart Chip, Standard S50, 1 K Memory with 16 sectors (Card Programming and Magnetic Stripe not included; sold separately)	\$4.54
132-8	1435	HID	SmartID Credentials	HID MIFARE Contactless Smart Adhesive Tag - Utilizes MIFARE 13.56 MHz Internal Smart Chip, Standard S50, 1 K Memory with 16 sectors (Card Programming and Magnetic Stripe not included; sold separately)	\$3.79
132-8	1440	HID	SmartID Credentials	HID MIFARE Contactless Smart Card - Utilizes MIFARE 13.56 MHz Internal Smart Chip, Standard S70, 4 K Memory with 40 Sectors (Card Programming and Magnetic Stripe not included; sold separately)	\$5.97
132-8	1441	HID	SmartID Credentials	HID Proximity & MIFARE Contactless Smart Card - Utilizes MIFARE 13.56 MHz Internal Smart Chip, Standard S70, 4 K Memory with 40 Sectors, and 125kHz "Prox by HID" (Card Programming and Magnetic Stripe not included; sold separately)	\$7.76
132-8	1444	HID	SmartID Credentials	HID MIFARE Contactless Smart Keyfob - Utilizes MIFARE 13.56 MHz Internal Smart Chip, Standard S70, 4 K Memory with 40 Sectors (Card Programming and Magnetic Stripe not included; sold separately)	\$6.40
132-8	1445	HID	SmartID Credentials	HID MIFARE Contactless Smart Adhesive Tag - Utilizes MIFARE 13.56 MHz Internal Smart Chip, Standard S70, 4 K Memory with 40 Sectors (Card Programming and Magnetic Stripe not included; sold separately)	\$5.65
132-8	1450	HID	SmartID Credentials	HID DESFire Contactless Smart Card - Utilizes DESFire 13.56 MHz Internal Smart Chip, Standard D40, 4 K Memory with flexible file system (Card Programming and Magnetic Stripe not included; sold separately)	\$6.96
132-8	1451	HID	SmartID Credentials	HID Proximity & DESFire Contactless Smart Card - Utilizes DESFire 13.56 MHz Internal Smart Chip, Standard D40, 4 K Memory with flexible file system, and 125 kHz "Prox by HID" (Card Programming and Magnetic Stripe not included; sold separately)	\$9.56
132-8	1454	HID	SmartID Credentials	HID DESFire Contactless Smart keyfob - Utilizes DESFire 13.56 MHz Internal Smart Chip, Standard D40, 4 K Memory with flexible file system (Card Programming and Magnetic Stripe not included; sold separately)	\$7.24
132-8	1455	HID	SmartID Credentials	HID DESFire Contactless Smart Adhesive Tag - Utilizes DESFire 13.56 MHz Internal Smart Chip, Standard D40, 4 K Memory with flexible file system (Card Programming and Magnetic Stripe not included; sold separately)	\$6.20
iCLASS					
132-8	8090AS	HID	iCLASS	SmartID Single Gang Wallswitch Plate (works with Gen 2 Models) Required for mounting SmartID readers on a single gang plate	\$26.13
132-8	9287AS	HID	iCLASS	SmartID Spacer Kit (works with GEN2 models)	\$26.13
132-8	0300A	HID	iCLASS	SmartID Tamper Switch (works with GEN2 models)	\$18.66
132-8	MC-0036	HID	iCLASS	iCLASS Elite programming fee (per credential)	\$0.28
132-8	Magnetic Stripe-SC	HID	iCLASS	Adder to PVC card prices (per credential): High or Low Coercivity, 2750 Orsted, BASF, JIS, or 3M	\$1.03
132-8	Composite Cards-SC	HID	iCLASS	Adder to all PVC card prices (per credential): Composite 25% Polyester + 75% PVC	\$0.37
132-8	MIFARE/DESFire Programming	HID	iCLASS	Adder to card price (per credential): Programming of the MIFARE/DESFire Portion with an HID/OEM Proximity format	\$0.19
132-8	MC-1000-SC	HID	iCLASS	Corporate 1000 Format programming fee (per credential)	\$0.28
132-8	LC-0015	HID	iCLASS	HID Handling Fee/Setup Charge Used when reprogramming readers or cards	\$289.31
132-8	MC-0038	HID	iCLASS	Program iCLASS Reader to Factory Defaults	\$28.00
132-8	MC-0004	HID	iCLASS	Reprogram card (per card fee)	\$0.56
Proximity Programmers					
132-8	1050AGN00-Dealer	HID	Proximity	ProxProgrammer (125 kHz) Proximity Card Programmer Dealer & End-User Level - Programmers in this configuration are restricted to specific formats and specific card numbers.	\$1,139.04
132-8	501-7753	HID	Proximity	SmartID CP100 ProxBurn MIFARE Card and Tag Programmer, RS232	\$1,196.47
132-8	501-7756	HID	Proximity	SmartID CP101 Reader Tools Configuration Card Programmer, USB	\$2,392.95
132-8	3011AKN00-Dealer	HID	Proximity	HID MIFARE Programmer Dealer & End-User Level - Programmers in this configuration are restricted to specific formats and specific card numbers. Programming is limited to the user	\$1,139.04
132-8	3150BNN00-Dealer	HID	Proximity	iCLASS CP400 Card Programmer with Standard Security Dealer & End-User Level - Programmers in this configuration are restricted to specific formats and specific card numbers. Programming is limited to the user.	\$1,722.92
132-8	3150BNH00-Dealer	HID	Proximity	iCLASS CP400 Card Programmer with High Security Dealer & End-User Level - Programmers in this configuration are restricted to specific formats and specific card numbers. Programming is limited to the user. Cards are programmed using site specific keys and HID's High Security for iCLASS.	\$2,105.79

**Genetec GSA Price List
Effective 1-26-2011**

<u>Sin Number</u>	<u>Part Number</u>	<u>Manufacturer</u>	<u>Brand Name</u>	<u>Description</u>	<u>GSA NET</u>
Card Printers					
132-8	54100U	Fargo	Printers	DTC400e Single Side Base Model with USB Interface 2 Year Manufacturer Warranty (1 Year On Call Express for the first year) Printer ribbon sold separately	\$2,563.21
132-8	56100U	Fargo	Printers	DTC400e Single Side Base Model + Ethernet Interface & Internal Print Server 2 Year Manufacturer Warranty (1 Year On Call Express for the first year) Printer ribbon sold separately	\$2,827.94
132-8	54102U	Fargo	Printers	DTC400e Dual Side Base Model with USB Interface 2 Year Manufacturer Warranty (1 Year On Call Express for the first year) Printer ribbon sold separately	\$3,448.60
132-8	56102U	Fargo	Printers	DTC400e Dual Side Base Model + Ethernet Interface & Internal Print Server 2 Year Manufacturer Warranty (1 Year On Call Express for the first year) Printer ribbon sold separately	\$3,713.33
132-8	44302	Fargo	Printers	DTC400 100 Card Output Hopper	\$16.82
132-8	91800U	Fargo	Printers	DTC550 Single Side Base Model, 16MB Memory, 100-240 VAC with USB Interface 2 Year Manufacturer Warranty (1 Year On Call Express for the first year) Printer ribbon sold separately	\$2,740.28
132-8	91890	Fargo	Printers	DTC550 Card Lamination Module – Field-installable Upgrade (printer not included) Strongly recommended to use composite cards	\$1,770.78
132-8	92990	Fargo	Printers	DTC550 Ethernet with Internal Print Server Upgrade Kit (Field-installable Upgrade)	\$264.73
132-8	92800U	Fargo	Printers	DTC550 Single Side Base Model, 16MB Memory, 100-240 VAC + Ethernet I/F & Internal Print Server 2 Year Manufacturer Warranty (1 Year On Call Express for the first year) Printer ribbon sold separately	\$3,005.02
132-8	91840U	Fargo	Printers	DTC550-LC Single Side Base Model with lamination, 16MB Memory, 100-240 VAC with USB I/F 2 Year Manufacturer Warranty (1 Year On Call Express for the first year) Strongly recommended to use composite cards, Printer ribbon sold separately	\$4,511.06
132-8	92840U	Fargo	Printers	DTC550-LC Single Side Base Model with lamination, 16MB Memory, 100-240 VAC + Ethernet Interface with Internal Print Server 2 Year Manufacturer Warranty (1 Year On Call Express for the first year) Strongly recommended to use composite cards, Printer ribbon sold separately	\$4,775.80
132-8	91820U	Fargo	Printers	DTC550 Dual Side Base Model, 16MB Memory, 100-240 VAC with USB Interface 2 Year Manufacturer Warranty (1 Year On Call Express for the first year) Printer ribbon sold separately	\$3,979.83
132-8	92820U	Fargo	Printers	DTC550 Dual Side Base Model, 16MB Memory, 100-240 VAC + Ethernet I/F with Internal Print Server 2 Year Manufacturer Warranty (1 Year On Call Express for the first year) Printer ribbon sold separately	\$4,244.56
132-8	91860U	Fargo	Printers	DTC550-LC Dual Side Base Model with lamination, 16MB Memory, 100-240 VAC with USB I/F 2 Year Manufacturer Warranty (1 Year On Call Express for the first year) Strongly recommended to use composite cards, Printer ribbon sold separately	\$5,750.61
132-8	92860U	Fargo	Printers	DTC550-LC Dual Side Base Model with lamination, 16MB Memory, 100-240 VAC + Ethernet Interface with Internal Print Server with USB Interface 2 Year Manufacturer Warranty (1 Year On Call Express for the first year) Strongly recommended to use composite cards, Printer ribbon sold separately	\$6,015.34
132-8	92861	Fargo	Printers	DTC550-LC Dual Side Base Model with lamination, ISO Magnetic Stripe Encoder, 16MB Memory, 100-240 VAC + Ethernet Interface with Internal Print Server with USB Interface 2 Year Warranty (1 Year On Call Express for the first year) Strongly recommended to use composite cards, Printer ribbon sold separately	\$6,545.69
132-8	89000U	Fargo	Printers	HDP5000 Base Model Single Sided Printing, 16MB Memory, 110-240 VAC 2 Year Manufacturer Warranty (1 Year On Call Express for the first year) Strongly recommended to use composite cards, Printer ribbon and film sold separately	\$3,537.13
132-8	89004U	Fargo	Printers	HDP5000 Base Model Single Sided Printing w/Single-Side Lamination 16MB Memory, 110-240 VAC 2 Year Manufacturer Warranty (1 Year On Call Express for the first year) Strongly recommended to use composite cards, Printer ribbon and film sold separately	\$5,750.61
132-8	89003U	Fargo	Printers	HDP5000 Base Model Dual Sided Printing 16MB Memory, 110-240 VAC 2 Year Manufacturer Warranty (1 Year On Call Express for the first year) Strongly recommended to use composite cards, Printer ribbon and film sold separately	\$4,422.53

Genetec GSA Price List
Effective 1-26-2011

<u>Sin Number</u>	<u>Part Number</u>	<u>Manufacturer</u>	<u>Brand Name</u>	<u>Description</u>	<u>GSA NET</u>
132-8	89007U	Fargo	Printers	HDP5000 Base Model Dual Sided Printing w/Single Sided Lamination 16MB Memory, 110-240 VAC 2 Year Manufacturer Warranty (1 Year On Call Express for the first year) Strongly recommended to use composite cards, Printer ribbon and film sold separately	\$6,636.00
132-8	89008U	Fargo	Printers	HDP5000 w/Dual-Side Lamination Base Model, 16MB Memory, 110-240 VAC 2 Year Manufacturer Warranty (1 Year On Call Express for the first year) Strongly recommended to use composite cards, Printer ribbon and film sold separately	\$7,521.39
132-8	89001U	Fargo	Printers	HDP5000 Dual-Sided Printing Module	\$885.39
132-8	88900U	Fargo	Printers	HDP5000 Single-Sided Lamination Module	\$2,213.48
132-8	88902U	Fargo	Printers	HDP5000 Dual-Sided Simultaneous Lamination Module	\$3,098.87
Printer Accessories					
132-8	44230	Fargo	Printer Accessories	DTC400e YMCKO Cartridge w/Cleaning Roller Full-color ribbon with resin black and clear overlay panel – 250 images	\$89.11
132-8	44240	Fargo	Printer Accessories	DTC400e YMCKOK Cartridge w/Cleaning Roller Full-color ribbon with two resin black panels and clear overlay panel – 200 images.	\$93.80
132-8	44301	Fargo	Printer Accessories	DTC400e Thermal Printhead (configured for field replacement)	\$655.69
132-8	85976	Fargo	Printer Accessories	DTC400e Cleaning Kit (includes 4 Printhead Cleaning Swabs, 10 Cleaning Cards, 10 Gauze Cleaning Pads and instructions)	\$37.47
132-8	44260	Fargo	Printer Accessories	DTC400e Cleaning Rollers - 3 pack	\$14.02
132-8	86200	Fargo	Printer Accessories	DTC550 YMCKO: Full-color ribbon with resin black and clear overlay panel – 500 images	\$206.37
132-8	86202	Fargo	Printer Accessories	DTC550 YMCKK: Full-color ribbon with two resin black panels – 500 images	\$206.37
132-8	86201	Fargo	Printer Accessories	DTC550 YMCKOK: Full-color ribbon with two resin black panels and clear overlay panel – 400 images	\$187.61
132-8	86204	Fargo	Printer Accessories	DTC550 Standard Black (K) resin ribbon - 3000 images	\$35.65
132-8	86002	Fargo	Printer Accessories	DTC550 Thermal Printhead (configured for field replacement)	\$655.69
132-8	86003	Fargo	Printer Accessories	DTC550 Cleaning Kit (includes 2 Printhead Cleaning Pens, 10 Cleaning Cards, 10 Cleaning Pads)	\$37.47
132-8	86004	Fargo	Printer Accessories	DTC550 Cleaning Rollers - 10 pack	\$28.09
132-8	84051	Fargo	Printer Accessories	HDP5000 YMCK: Full-color ribbon with resin black panel – 500 images	\$178.23
132-8	84052	Fargo	Printer Accessories	HDP5000 YMCKK: Full-color ribbon with two resin black panels – 500 images	\$215.75
132-8	84053	Fargo	Printer Accessories	HDP5000 HDP Film – Approximately 1,500 images	\$117.25
132-8	81783	Fargo	Printer Accessories	PolyGuard 0.6 mil Overlaminates, Clear, 250 count (For use with DTC550 only)	\$63.79
132-8	82268	Fargo	Printer Accessories	PolyGuard 0.6 mil Overlaminates, High Secure World View design – Portrait Orientation, 250 count (For use with DTC550 only)	\$106.00
132-8	82269	Fargo	Printer Accessories	PolyGuard 0.6 mil Overlaminates, High Secure World View design – Landscape Orientation, 250 count (For use with DTC550 only)	\$106.00
132-8	81789	Fargo	Printer Accessories	PolyGuard 1.0 mil Overlaminates, Clear, 250 count (For use with DTC550 only)	\$63.79
132-8	82116	Fargo	Printer Accessories	PolyGuard 1.0 mil Overlaminates, High Secure World View design – Portrait Orientation, 250 count (For use with DTC550 only)	\$106.00
132-8	82235	Fargo	Printer Accessories	PolyGuard 1.0 mil Overlaminates, half patch for magnetic stripe side of card, Clear, 250 count	\$54.41
132-8	82117	Fargo	Printer Accessories	PolyGuard 1.0 mil Overlaminates, High Secure World View design – Landscape Orientation, 250 count (For use with DTC550 only)	\$106.00
132-8	82600	Fargo	Printer Accessories	Polyguard 0.6 mil Overlaminates Clear 250 count (For use in HDP5000 Cartridge 1-2)	\$65.66
132-8	82601	Fargo	Printer Accessories	Polyguard 1.0 Overlaminates Clear 250 count (For use in the HDP5000 Cartridge 1-2)	\$65.66
132-8	82603	Fargo	Printer Accessories	Polyguard 0.6 mil Overlaminates High Secure Orbit design Universal orientation (For use with HDP5000 cartridge 1-2)	\$121.94
132-8	82604	Fargo	Printer Accessories	Polyguard 1.0 mil Overlaminates High Secure Orbit design Universal orientation (For use with HDP5000 cartridge 1-2)	\$121.94
132-8	81759	Fargo	Printer Accessories	UltraCard 10 mil, adhesive paper-backed cards CR 79 (qty 500) (Note: Card is slightly smaller than CR-80; designed for adhesion to inside edge of proximity cards)	\$125.70
132-8	82266	Fargo	Printer Accessories	UltraCard 10 mil, adhesive paper-backed non-technology cards CR 80 (qty 500)	\$125.70
132-8	81758	Fargo	Printer Accessories	UltraCard 10 mil cards (Note: Ideal for use as business cards) CR80 (qty 1000)	\$75.98
132-8	81754	Fargo	Printer Accessories	UltraCard 30 mil non-technology cards CR80 (qty 500)	\$50.65
132-8	82136	Fargo	Printer Accessories	UltraCard Premium 30 mil non-technology cards CR80 (qty 500)	\$103.18
132-8	81762	Fargo	Printer Accessories	UltraCard III 30 mil cards with High-Coercivity Magnetic Stripe	\$146.33
AutoVu Inventory Kit					
132-8	AU-K-I1H-XGA-0012850	Genetec	AutoVu	Hardmount AutoVu Inventory kit (single unit) w/Sharp 12 mm lens, 850 nm (IR) illumination. Includes: White AutoVu Sharp XGA Camera Unit - 1 infrared LPR HD (1024 X 768) resolution camera (12 mm lens) - 1 color context SD (640 X 480) resolution camera (8 mm lens) - Embedded LPR engine - 850 nm LED illumination array Sharp to Break-Out Unit Cable (5 m/15 feet) Power Break-Out Unit Battery to Break Out Unit Cable Hardmount Kit for Sharp AutoVu Patroller for Inventory Management - In-vehicle software package	\$20,866.50

Genetec GSA Price List
Effective 1-26-2011

<u>Sin Number</u>	<u>Part Number</u>	<u>Manufacturer</u>	<u>Brand Name</u>	<u>Description</u>	<u>GSA NET</u>
132-8	AU-K-I2H-XGA-0012850	Genetec	AutoVu	Hardmount AutoVu Inventory kit (dual unit) w/Sharp 12 mm lens, 850 nm (IR) illumination. Includes: AutoVu Patroller for Inventory Management - In-vehicle software package White AutoVu Sharp XGA Camera Unit - 1 infrared LPR HD (1024 X 768) resolution camera (12 mm lens) - 1 color context SD (640 X 480) resolution camera (8 mm lens) - Embedded LPR engine - 850 nm LED illumination array Sharp to Break-Out Unit Cable (5 m/15 feet) Power Break-Out Unit Battery to Break Out Unit Cable Hardmount Kit for Sharp AutoVu Patroller for Inventory Management - In-vehicle software package	\$30,672.80
132-8	AU-K-I1H-XGA-0016850	Genetec	AutoVu	Hardmount AutoVu Inventory kit (single unit) w/Sharp 16 mm lens, 850 nm (IR) illumination. Includes: White AutoVu Sharp XGA Camera Unit - 1 infrared LPR HD (1024 X 768) resolution camera (16 mm lens) - 1 color context SD (640 X 480) resolution camera (8 mm lens) - Embedded LPR engine - 850 nm LED illumination array Sharp to Break-Out Unit Cable (5 m/15 feet) Power Break-Out Unit Battery to Break Out Unit Cable Hardmount Kit for Sharp AutoVu Patroller for Inventory Management - In-vehicle software package	\$20,866.50
132-8	AU-K-I2H-XGA-0016850	Genetec	AutoVu	Hardmount AutoVu Inventory kit (dual unit) w/Sharp 16 mm lens, 850 nm (IR) illumination. Includes: White AutoVu Sharp XGA Camera Unit - 1 infrared LPR HD (1024 X 768) resolution camera (16 mm lens) - 1 color context SD (640 X 480) resolution camera (8 mm lens) - Embedded LPR engine - 850 nm LED illumination array Sharp to Break-Out Unit Cable (5 m/15 feet) Power Break-Out Unit Battery to Break Out Unit Cable Hardmount Kit for Sharp AutoVu Patroller for Inventory Management - In-vehicle software package	\$30,672.80
132-8	AU-K-I2H-XGA-1216850	Genetec	AutoVu	Hardmount AutoVu Inventory kit (dual unit) w/Sharp 12 mm and 16 mmlens, 850 nm (IR) illumination. Includes: White AutoVu Sharp XGA Camera Unit - 1 infrared LPR HD (1024 X 768) resolution camera (12 mm lens) - 1 color context SD (640 X 480) resolution camera (8 mm lens) - Embedded LPR engine - 850 nm LED illumination array White AutoVu Sharp XGA Camera Unit - 1 infrared LPR HD (1024 X 768) resolution camera (16 mm lens) - 1 color context SD (640 X 480) resolution camera (8 mm lens) - Embedded LPR engine - 850 nm LED illumination array Sharp to Break-Out Unit Cable (5 m/15 feet) Power Break-Out Unit Battery to Break Out Unit Cable Hardmount Kit for Sharp AutoVu Patroller for Inventory Management - In-vehicle software package	\$30,672.80
132-8	AU-K-I1H-XGA-0012780	Genetec	AutoVu	Hardmount AutoVu Inventory kit (single unit) w/Sharp 12 mm lens, 780 nm (IR) illumination. Includes: White AutoVu Sharp XGA Camera Unit - 1 infrared LPR HD (1024 X 768) resolution camera (12 mm lens) - 1 color context SD (640 X 480) resolution camera (8 mm lens) - Embedded LPR engine - 780 nm LED illumination array Sharp to Break-Out Unit Cable (5 m/15 feet) Power Break-Out Unit Battery to Break Out Unit Cable Hardmount Kit for Sharp AutoVu Patroller for Inventory Management - In-vehicle software package	\$20,866.50
132-8	AU-K-I2H-XGA-0012780	Genetec	AutoVu	Hardmount AutoVu Inventory kit (dual unit) w/Sharp 12 mm lens, 780 nm (IR) illumination. Includes: White AutoVu Sharp XGA Camera Unit - 1 infrared LPR HD (1024 X 768) resolution camera (12 mm lens) - 1 color context SD (640 X 480) resolution camera (8 mm lens) - Embedded LPR engine - 780 nm LED illumination array Sharp to Break-Out Unit Cable (5 m/15 feet) Power Break-Out Unit Battery to Break Out Unit Cable Hardmount Kit for Sharp AutoVu Patroller for Inventory Management - In-vehicle software package	\$30,672.80

**Genetec GSA Price List
Effective 1-26-2011**

<u>Sin Number</u>	<u>Part Number</u>	<u>Manufacturer</u>	<u>Brand Name</u>	<u>Description</u>	<u>GSA NET</u>
132-8	AU-K-I1H-XGA-0016780	Genetec	AutoVu	Hardmount AutoVu Inventory kit (single unit) w/Sharp 16 mm lens, 780 nm (IR) illumination. Includes: White AutoVu Sharp XGA Camera Unit - 1 infrared LPR HD (1024 X 768) resolution camera (16 mm lens) - 1 color context SD (640 X 480) resolution camera (8 mm lens) - Embedded LPR engine - 780 nm LED illumination array Sharp to Break-Out Unit Cable (5 m/15 feet) Power Break-Out Unit Battery to Break Out Unit Cable Hardmount Kit for Sharp AutoVu Patroller for Inventory Management - In-vehicle software package	\$20,866.50
132-8	AU-K-I2H-XGA-0016780	Genetec	AutoVu	Hardmount AutoVu Inventory kit (dual unit) w/Sharp 16 mm lens, 780 nm (IR) illumination. Includes: White AutoVu Sharp XGA Camera Unit - 1 infrared LPR HD (1024 X 768) resolution camera (16 mm lens) - 1 color context SD (640 X 480) resolution camera (8 mm lens) - Embedded LPR engine - 780 nm LED illumination array Sharp to Break-Out Unit Cable (5 m/15 feet) Power Break-Out Unit Battery to Break Out Unit Cable Hardmount Kit for Sharp AutoVu Patroller for Inventory Management - In-vehicle software package	\$30,672.80
132-8	AU-K-I2H-XGA-1216780	Genetec	AutoVu	Hardmount AutoVu Inventory kit (dual unit) w/Sharp 12 mm and 16mm lens, 780 nm (IR) illumination. Includes: White AutoVu Sharp XGA Camera Unit - 1 infrared LPR HD (1024 X 768) resolution camera (12 mm lens) - 1 color context SD (640 X 480) resolution camera (8 mm lens) - Embedded LPR engine - 780 nm LED illumination array White AutoVu Sharp XGA Camera Unit - 1 infrared LPR HD (1024 X 768) resolution camera (16 mm lens) - 1 color context SD (640 X 480) resolution camera (8 mm lens) - Embedded LPR engine - 780 nm LED illumination array Sharp to Break-Out Unit Cable (5 m/15 feet) Power Break-Out Unit Battery to Break Out Unit Cable Hardmount Kit for Sharp AutoVu Patroller for Inventory Management - In-vehicle software package	\$30,672.80
132-8	AU-K-I1H-XGA-0012590	Genetec	AutoVu	Hardmount AutoVu Inventory kit (single unit) w/Sharp 12 mm lens, 590 nm (IR) illumination. Includes: White AutoVu Sharp XGA Camera Unit - 1 infrared LPR HD (1024 X 768) resolution camera (12 mm lens) - 1 color context SD (640 X 480) resolution camera (8 mm lens) - Embedded LPR engine - 590 nm LED illumination array Sharp to Break-Out Unit Cable (5 m/15 feet) Power Break-Out Unit Battery to Break Out Unit Cable Hardmount Kit for Sharp AutoVu Patroller for Inventory Management - In-vehicle software package	\$20,866.50
132-8	AU-K-I2H-XGA-0012590	Genetec	AutoVu	Hardmount AutoVu Inventory kit (dual unit) w/Sharp 12 mm lens, 590 nm (IR) illumination. Includes: White AutoVu Sharp XGA Camera Unit - 1 infrared LPR HD (1024 X 768) resolution camera (12 mm lens) - 1 color context SD (640 X 480) resolution camera (8 mm lens) - Embedded LPR engine - 590 nm LED illumination array Sharp to Break-Out Unit Cable (5 m/15 feet) Power Break-Out Unit Battery to Break Out Unit Cable Hardmount Kit for Sharp AutoVu Patroller for Inventory Management - In-vehicle software package	\$30,672.80
132-8	AU-K-I1H-XGA-0016590	Genetec	AutoVu	Hardmount AutoVu Inventory kit (single unit) w/Sharp 16 mm lens, 590 nm (IR) illumination. Includes: White AutoVu Sharp XGA Camera Unit - 1 infrared LPR HD (1024 X 768) resolution camera (16 mm lens) - 1 color context SD (640 X 480) resolution camera (8 mm lens) - Embedded LPR engine - 590 nm LED illumination array Sharp to Break-Out Unit Cable (5 m/15 feet) Power Break-Out Unit Battery to Break Out Unit Cable Hardmount Kit for Sharp AutoVu Patroller for Inventory Management - In-vehicle software package	\$20,866.50

Genetec GSA Price List

Effective 1-26-2011

<u>Sin Number</u>	<u>Part Number</u>	<u>Manufacturer</u>	<u>Brand Name</u>	<u>Description</u>	<u>GSA NET</u>
132-8	AU-K-I2H-XGA-0016590	Genetec	AutoVu	Hardmount AutoVu Inventory kit (dual unit) w/Sharp 16 mm lens, 590 nm (IR) illumination. Includes: White AutoVu Sharp XGA Camera Unit - 1 infrared LPR HD (1024 X 768) resolution camera (16 mm lens) - 1 color context SD (640 X 480) resolution camera (8 mm lens) - Embedded LPR engine - 590 nm LED illumination array Sharp to Break-Out Unit Cable (5 m/15 feet) Power Break-Out Unit Battery to Break Out Unit Cable Hardmount Kit for Sharp AutoVu Patroller for Inventory Management - In-vehicle software package	\$30,672.80
132-8	AU-K-I2H-XGA-1216590	Genetec	AutoVu	Hardmount AutoVu Inventory kit (dual unit) w/Sharp 12 mm and 16mm lens, 590 nm (IR) illumination. Includes: White AutoVu Sharp XGA Camera Unit - 1 infrared LPR HD (1024 X 768) resolution camera (12 mm lens) - 1 color context SD (640 X 480) resolution camera (8 mm lens) - Embedded LPR engine - 590 nm LED illumination array White AutoVu Sharp XGA Camera Unit - 1 infrared LPR HD (1024 X 768) resolution camera (16 mm lens) - 1 color context SD (640 X 480) resolution camera (8 mm lens) - Embedded LPR engine - 590 nm LED illumination array Sharp to Break-Out Unit Cable (5 m/15 feet) Power Break-Out Unit Battery to Break Out Unit Cable Hardmount Kit for Sharp AutoVu Patroller for Inventory Management - In-vehicle software package	\$30,672.80
ACS LPR Engine					
132-33	AU-A-LPR0031	Genetec	AutoVu	AutoVu ACS LPR Engine v3.1	\$4,068.01
132-33	AU-A-LPR0035	Genetec	AutoVu	AutoVu ACS LPR Engine v3.5	\$2,392.95
Warrantys					
132-12	AU-S-XGA-EWUP-1Y	Genetec	AutoVu	Warranty Upgrade for AU-S-XGA from Return and Repair to Advanced Replacement coverage - 1st Year	\$478.59
132-12	AU-S-XGA-EWRR-1Y	Genetec	AutoVu	Extended Warranty for AU-S-XGA Sharp with Return and Repair coverage - 1 Year	\$1,531.49
132-12	AU-S-XGA-EWRR-P2	Genetec	AutoVu	Extended Warranty for AU-S-XGA Sharp with Return and Repair coverage - 2 Years Pre Paid	\$1,531.49
132-12	AU-S-XGA-EWRR-P3	Genetec	AutoVu	Extended Warranty for AU-S-XGA Sharp with Return and Repair coverage - 3 Years Pre Paid	\$2,450.38
132-12	AU-S-XGA-EWRR-P5	Genetec	AutoVu	Extended Warranty for AU-S-XGA Sharp with Return and Repair coverage - 5 Years Pre Paid	\$4,288.16
132-12	AU-S-XGA-EWAS-1Y	Genetec	AutoVu	Extended Warranty for AU-S-XGA Sharp with Advance Replacement coverage - 1 Year	\$2,010.08
132-12	AU-S-XGA-EWAS-P2	Genetec	AutoVu	Extended Warranty for AU-S-XGA Sharp with Advance Replacement coverage - 2 Years Pre Paid	\$2,239.80
132-12	AU-S-XGA-EWAS-P3	Genetec	AutoVu	Extended Warranty for AU-S-XGA Sharp with Advance Replacement coverage - 3 Years Pre Paid	\$3,598.99
132-12	AU-S-XGA-EWAS-P5	Genetec	AutoVu	Extended Warranty for AU-S-XGA Sharp with Advance Replacement coverage - 5 Years Pre Paid	\$5,963.22
132-12	AU-S-EX-EWUP-1Y	Genetec	AutoVu	Warranty Upgrade for AU-S-EX from Return and Repair to Advanced Replacement coverage - 1st Year	\$315.87
132-12	AU-S-EX-EWRR-1Y	Genetec	AutoVu	Extended Warranty for AU-S-EX Sharp with Return and Repair coverage - 1 Year	\$1,014.61
132-12	AU-S-EX-EWRR-P2	Genetec	AutoVu	Extended Warranty for AU-S-EX Sharp with Return and Repair coverage - 2 Years Pre Paid	\$1,014.61
132-12	AU-S-EX-EWRR-P3	Genetec	AutoVu	Extended Warranty for AU-S-EX Sharp with Return and Repair coverage - 3 Years Pre Paid	\$1,617.63
132-12	AU-S-EX-EWRR-P5	Genetec	AutoVu	Extended Warranty for AU-S-EX Sharp with Return and Repair coverage - 5 Years Pre Paid	\$2,833.25
132-12	AU-S-EX-EWAS-1Y	Genetec	AutoVu	Extended Warranty for AU-S-EX Sharp with Advance Replacement coverage - 1 Year	\$1,330.48
132-12	AU-S-EX-EWAS-P2	Genetec	AutoVu	Extended Warranty for AU-S-EX Sharp with Advance Replacement coverage - 2 Years Pre Paid	\$1,483.63
132-12	AU-S-EX-EWAS-P3	Genetec	AutoVu	Extended Warranty for AU-S-EX Sharp with Advance Replacement coverage - 3 Years Pre Paid	\$2,383.38
132-12	AU-S-EX-EWAS-P5	Genetec	AutoVu	Extended Warranty for AU-S-EX Sharp with Advance Replacement coverage - 5 Years Pre Paid	\$3,943.58
132-12	AU-S-VGA-EWUP-1Y	Genetec	AutoVu	Warranty Upgrade for AU-S-VGA from Return and Repair to Advanced Replacement coverage - 1st Year	\$469.02
132-12	AU-S-VGA-EWRR-1Y	Genetec	AutoVu	Extended Warranty for AU-S-VGA Sharp with Return and Repair coverage - 1 Year	\$1,014.61
132-12	AU-S-VGA-EWRR-P2	Genetec	AutoVu	Extended Warranty for AU-S-VGA Sharp with Return and Repair coverage - 2 Years Pre Paid	\$1,014.61
132-12	AU-S-VGA-EWRR-P3	Genetec	AutoVu	Extended Warranty for AU-S-VGA Sharp with Return and Repair coverage - 3 Years Pre Paid	\$1,617.63
132-12	AU-S-VGA-EWRR-P5	Genetec	AutoVu	Extended Warranty for AU-S-VGA Sharp with Return and Repair coverage - 5 Years Pre Paid	\$2,833.25
132-12	AU-S-VGA-EWAS-1Y	Genetec	AutoVu	Extended Warranty for AU-S-VGA Sharp with Advance Replacement coverage - 1 Year	\$1,330.48
132-12	AU-S-VGA-EWAS-P2	Genetec	AutoVu	Extended Warranty for AU-S-VGA Sharp with Advance Replacement coverage - 2 Years Pre Paid	\$1,483.63
132-12	AU-S-VGA-EWAS-P3	Genetec	AutoVu	Extended Warranty for AU-S-VGA Sharp with Advance Replacement coverage - 3 Years Pre Paid	\$2,383.38
132-12	AU-S-VGA-EWAS-P5	Genetec	AutoVu	Extended Warranty for AU-S-VGA Sharp with Advance Replacement coverage - 5 Years Pre Paid	\$3,943.58
132-12	AU-H-BOBUNIT-EWUP-1Y	Genetec	AutoVu	Warranty Upgrade for AU-H-BOBUNIT from Return and Repair to Advanced Replacement coverage - 1st Year	\$22.02
132-12	AU-H-BOBUNIT-EWRR-1Y	Genetec	AutoVu	Extended Warranty for AU-H-BOBUNIT with Return and Repair coverage - 1 Year	\$79.45
132-12	AU-H-BOBUNIT-EWRR-P2	Genetec	AutoVu	Extended Warranty for AU-H-BOBUNIT with Return and Repair coverage - 2 Years Pre Paid	\$79.45
132-12	AU-H-BOBUNIT-EWRR-P3	Genetec	AutoVu	Extended Warranty for AU-H-BOBUNIT with Return and Repair coverage - 3 Years Pre Paid	\$127.30

Genetec GSA Price List
Effective 1-26-2011

<u>Sin Number</u>	<u>Part Number</u>	<u>Manufacturer</u>	<u>Brand Name</u>	<u>Description</u>	<u>GSA NET</u>
132-12	AU-H-BOBUNIT-EWRR-P5	Genetec	AutoVu	Extended Warranty for AU-H-BOBUNIT with Return and Repair coverage - 5 Years Pre Paid	\$217.28
132-12	AU-H-BOBUNIT-EWAS-1Y	Genetec	AutoVu	Extended Warranty for AU-H-BOBUNIT with Advance Replacement coverage - 1 Year	\$101.46
132-12	AU-H-BOBUNIT-EWAS-P2	Genetec	AutoVu	Extended Warranty for AU-H-BOBUNIT with Advance Replacement coverage - 2 Years Pre Paid	\$116.78
132-12	AU-H-BOBUNIT-EWAS-P3	Genetec	AutoVu	Extended Warranty for AU-H-BOBUNIT with Advance Replacement coverage - 3 Years Pre Paid	\$180.91
132-12	AU-H-BOBUNIT-EWAS-P5	Genetec	AutoVu	Extended Warranty for AU-H-BOBUNIT with Advance Replacement coverage - 5 Years Pre Paid	\$302.47
132-12	AU-K-NAVBOX-EWUP-1Y	Genetec	AutoVu	Warranty Upgrade for AU-K-NAVBOX from Return and Repair to Advanced Replacement coverage - 1st Year	\$57.43
132-12	AU-K-NAVBOX-EWRR-1Y	Genetec	AutoVu	Extended Warranty for AU-K-NAVBOX with Return and Repair coverage - 1 Year	\$191.44
132-12	AU-K-NAVBOX-EWRR-P2	Genetec	AutoVu	Extended Warranty for AU-K-NAVBOX with Return and Repair coverage - 2 Years Pre Paid	\$191.44
132-12	AU-K-NAVBOX-EWRR-P3	Genetec	AutoVu	Extended Warranty for AU-K-NAVBOX with Return and Repair coverage - 3 Years Pre Paid	\$306.30
132-12	AU-K-NAVBOX-EWRR-P5	Genetec	AutoVu	Extended Warranty for AU-K-NAVBOX with Return and Repair coverage - 5 Years Pre Paid	\$526.45
132-12	AU-K-NAVBOX-EWAS-1Y	Genetec	AutoVu	Extended Warranty for AU-K-NAVBOX with Advance Replacement coverage - 1 Year	\$248.87
132-12	AU-K-NAVBOX-EWAS-P2	Genetec	AutoVu	Extended Warranty for AU-K-NAVBOX with Advance Replacement coverage - 2 Years Pre Paid	\$277.58
132-12	AU-K-NAVBOX-EWAS-P3	Genetec	AutoVu	Extended Warranty for AU-K-NAVBOX with Advance Replacement coverage - 3 Years Pre Paid	\$440.30
132-12	AU-K-NAVBOX-EWAS-P5	Genetec	AutoVu	Extended Warranty for AU-K-NAVBOX with Advance Replacement coverage - 5 Years Pre Paid	\$737.03
132-12	AU-K-P1P-XGA-EWUP-1Y	Genetec	AutoVu	Warranty Upgrade for AU-K-P1P from Return and Repair to Advanced Replacement coverage - 1st Year	\$516.88
132-12	AU-K-P1P-XGA-EWRR-1Y	Genetec	AutoVu	Extended Warranty for AU-K-P1P with Return and Repair coverage - 1 Year	\$1,818.64
132-12	AU-K-P1P-XGA-EWRR-P2	Genetec	AutoVu	Extended Warranty for AU-K-P1P with Return and Repair coverage - 2 Years Pre Paid	\$1,895.21
132-12	AU-K-P1P-XGA-EWRR-P3	Genetec	AutoVu	Extended Warranty for AU-K-P1P with Return and Repair coverage - 3 Years Pre Paid	\$2,986.40
132-12	AU-K-P1P-XGA-EWRR-P5	Genetec	AutoVu	Extended Warranty for AU-K-P1P with Return and Repair coverage - 5 Years Pre Paid	\$5,159.19
132-12	AU-K-P1P-XGA-EWAS-1Y	Genetec	AutoVu	Extended Warranty for AU-K-P1P with Advance Replacement coverage - 1 Year	\$2,345.09
132-12	AU-K-P1P-XGA-EWAS-P2	Genetec	AutoVu	Extended Warranty for AU-K-P1P with Advance Replacement coverage - 2 Years Pre Paid	\$2,670.53
132-12	AU-K-P1P-XGA-EWAS-P3	Genetec	AutoVu	Extended Warranty for AU-K-P1P with Advance Replacement coverage - 3 Years Pre Paid	\$4,230.73
132-12	AU-K-P1P-XGA-EWAS-P5	Genetec	AutoVu	Extended Warranty for AU-K-P1P with Advance Replacement coverage - 5 Years Pre Paid	\$6,987.41
132-12	AU-K-P1H-XGA-EWUP-1Y	Genetec	AutoVu	Warranty Upgrade for AU-K-P1H from Return and Repair to Advanced Replacement coverage - 1st Year	\$516.88
132-12	AU-K-P1H-XGA-EWRR-1Y	Genetec	AutoVu	Extended Warranty for AU-K-P1H with Return and Repair coverage - 1 Year	\$1,818.64
132-12	AU-K-P1H-XGA-EWRR-P2	Genetec	AutoVu	Extended Warranty for AU-K-P1H with Return and Repair coverage - 2 Years Pre Paid	\$1,895.21
132-12	AU-K-P1H-XGA-EWRR-P3	Genetec	AutoVu	Extended Warranty for AU-K-P1H with Return and Repair coverage - 3 Years Pre Paid	\$2,986.40
132-12	AU-K-P1H-XGA-EWRR-P5	Genetec	AutoVu	Extended Warranty for AU-K-P1H with Return and Repair coverage - 5 Years Pre Paid	\$5,159.19
132-12	AU-K-P1H-XGA-EWAS-1Y	Genetec	AutoVu	Extended Warranty for AU-K-P1H with Advance Replacement coverage - 1 Year	\$2,345.09
132-12	AU-K-P1H-XGA-EWAS-P2	Genetec	AutoVu	Extended Warranty for AU-K-P1H with Advance Replacement coverage - 2 Years Pre Paid	\$2,670.53
132-12	AU-K-P1H-XGA-EWAS-P3	Genetec	AutoVu	Extended Warranty for AU-K-P1H with Advance Replacement coverage - 3 Years Pre Paid	\$4,230.73
132-12	AU-K-P1H-XGA-EWAS-P5	Genetec	AutoVu	Extended Warranty for AU-K-P1H with Advance Replacement coverage - 5 Years Pre Paid	\$6,987.41
132-12	AU-K-P2H-XGA-EWUP-1Y	Genetec	AutoVu	Warranty Upgrade for AU-K-P2H from Return and Repair to Advanced Replacement coverage - 1st Year	\$995.47
132-12	AU-K-P2H-XGA-EWRR-1Y	Genetec	AutoVu	Extended Warranty for AU-K-P2H with Return and Repair coverage - 1 Year	\$3,350.13
132-12	AU-K-P2H-XGA-EWRR-P2	Genetec	AutoVu	Extended Warranty for AU-K-P2H with Return and Repair coverage - 2 Years Pre Paid	\$3,426.70
132-12	AU-K-P2H-XGA-EWRR-P3	Genetec	AutoVu	Extended Warranty for AU-K-P2H with Return and Repair coverage - 3 Years Pre Paid	\$5,436.78
132-12	AU-K-P2H-XGA-EWRR-P5	Genetec	AutoVu	Extended Warranty for AU-K-P2H with Return and Repair coverage - 5 Years Pre Paid	\$9,447.36
132-12	AU-K-P2H-XGA-EWAS-1Y	Genetec	AutoVu	Extended Warranty for AU-K-P2H with Advance Replacement coverage - 1 Year	\$4,355.16
132-12	AU-K-P2H-XGA-EWAS-P2	Genetec	AutoVu	Extended Warranty for AU-K-P2H with Advance Replacement coverage - 2 Years Pre Paid	\$4,910.33
132-12	AU-K-P2H-XGA-EWAS-P3	Genetec	AutoVu	Extended Warranty for AU-K-P2H with Advance Replacement coverage - 3 Years Pre Paid	\$7,829.72
132-12	AU-K-P2H-XGA-EWAS-P5	Genetec	AutoVu	Extended Warranty for AU-K-P2H with Advance Replacement coverage - 5 Years Pre Paid	\$12,950.63
132-12	AU-K-U1H-XGA-EWUP-1Y	Genetec	AutoVu	Warranty Upgrade for AU-K-U1H from Return and Repair to Advanced Replacement coverage - 1st Year	\$516.88
132-12	AU-K-U1H-XGA-EWRR-1Y	Genetec	AutoVu	Extended Warranty for AU-K-U1H with Return and Repair coverage - 1 Year	\$2,660.96
132-12	AU-K-U1H-XGA-EWRR-P2	Genetec	AutoVu	Extended Warranty for AU-K-U1H with Return and Repair coverage - 2 Years Pre Paid	\$3,091.69
132-12	AU-K-U1H-XGA-EWRR-P3	Genetec	AutoVu	Extended Warranty for AU-K-U1H with Return and Repair coverage - 3 Years Pre Paid	\$4,728.46
132-12	AU-K-U1H-XGA-EWRR-P5	Genetec	AutoVu	Extended Warranty for AU-K-U1H with Return and Repair coverage - 5 Years Pre Paid	\$7,848.87
132-12	AU-K-U1H-XGA-EWAS-1Y	Genetec	AutoVu	Extended Warranty for AU-K-U1H with Advance Replacement coverage - 1 Year	\$3,177.83
132-12	AU-K-U1H-XGA-EWAS-P2	Genetec	AutoVu	Extended Warranty for AU-K-U1H with Advance Replacement coverage - 2 Years Pre Paid	\$3,867.00
132-12	AU-K-U1H-XGA-EWAS-P3	Genetec	AutoVu	Extended Warranty for AU-K-U1H with Advance Replacement coverage - 3 Years Pre Paid	\$5,972.80

Genetec GSA Price List

Effective 1-26-2011

<u>Sin Number</u>	<u>Part Number</u>	<u>Manufacturer</u>	<u>Brand Name</u>	<u>Description</u>	<u>GSA NET</u>
132-12	AU-K-U1H-XGA-EWAS-P5	Genetec	AutoVu	Extended Warranty for AU-K-U1H with Advance Replacement coverage - 5 Years Pre Paid	\$9,677.08
132-12	AU-K-U2H-XGA-EWUP-1Y	Genetec	AutoVu	Warranty Upgrade for AU-K-U2H from Return and Repair to Advanced Replacement coverage - 1st Year	\$995.47
132-12	AU-K-U2H-XGA-EWRR-1Y	Genetec	AutoVu	Extended Warranty for AU-K-U2H with Return and Repair coverage - 1 Year	\$4,192.44
132-12	AU-K-U2H-XGA-EWRR-P2	Genetec	AutoVu	Extended Warranty for AU-K-U2H with Return and Repair coverage - 2 Years Pre Paid	\$4,623.17
132-12	AU-K-U2H-XGA-EWRR-P3	Genetec	AutoVu	Extended Warranty for AU-K-U2H with Return and Repair coverage - 3 Years Pre Paid	\$7,178.84
132-12	AU-K-U2H-XGA-EWRR-P5	Genetec	AutoVu	Extended Warranty for AU-K-U2H with Return and Repair coverage - 5 Years Pre Paid	\$12,137.03
132-12	AU-K-U2H-XGA-EWAS-1Y	Genetec	AutoVu	Extended Warranty for AU-K-U2H with Advance Replacement coverage - 1 Year	\$5,187.91
132-12	AU-K-U2H-XGA-EWAS-P2	Genetec	AutoVu	Extended Warranty for AU-K-U2H with Advance Replacement coverage - 2 Years Pre Paid	\$6,106.80
132-12	AU-K-U2H-XGA-EWAS-P3	Genetec	AutoVu	Extended Warranty for AU-K-U2H with Advance Replacement coverage - 3 Years Pre Paid	\$9,571.79
132-12	AU-K-U2H-XGA-EWAS-P5	Genetec	AutoVu	Extended Warranty for AU-K-U2H with Advance Replacement coverage - 5 Years Pre Paid	\$15,640.30
132-12	AU-K-O1H-XGA-EWUP-1Y	Genetec	AutoVu	Warranty Upgrade for AU-K-O1H from Return and Repair to Advanced Replacement coverage - 1st Year	\$516.88
132-12	AU-K-O1H-XGA-EWRR-1Y	Genetec	AutoVu	Extended Warranty for AU-K-O1H with Return and Repair coverage - 1 Year	\$4,259.45
132-12	AU-K-O1H-XGA-EWRR-P2	Genetec	AutoVu	Extended Warranty for AU-K-O1H with Return and Repair coverage - 2 Years Pre Paid	\$5,398.49
132-12	AU-K-O1H-XGA-EWRR-P3	Genetec	AutoVu	Extended Warranty for AU-K-O1H with Return and Repair coverage - 3 Years Pre Paid	\$8,059.45
132-12	AU-K-O1H-XGA-EWRR-P5	Genetec	AutoVu	Extended Warranty for AU-K-O1H with Return and Repair coverage - 5 Years Pre Paid	\$13,008.06
132-12	AU-K-O1H-XGA-EWAS-1Y	Genetec	AutoVu	Extended Warranty for AU-K-O1H with Advance Replacement coverage - 1 Year	\$4,776.32
132-12	AU-K-O1H-XGA-EWAS-P2	Genetec	AutoVu	Extended Warranty for AU-K-O1H with Advance Replacement coverage - 2 Years Pre Paid	\$6,173.80
132-12	AU-K-O1H-XGA-EWAS-P3	Genetec	AutoVu	Extended Warranty for AU-K-O1H with Advance Replacement coverage - 3 Years Pre Paid	\$9,303.78
132-12	AU-K-O1H-XGA-EWAS-P5	Genetec	AutoVu	Extended Warranty for AU-K-O1H with Advance Replacement coverage - 5 Years Pre Paid	\$14,836.27
132-12	AU-K-O2H-XGA-EWUP-1Y	Genetec	AutoVu	Warranty Upgrade for AU-K-O2H from Return and Repair to Advanced Replacement coverage - 1st Year	\$995.47
132-12	AU-K-O2H-XGA-EWRR-1Y	Genetec	AutoVu	Extended Warranty for AU-K-O2H with Return and Repair coverage - 1 Year	\$5,790.93
132-12	AU-K-O2H-XGA-EWRR-P2	Genetec	AutoVu	Extended Warranty for AU-K-O2H with Return and Repair coverage - 2 Years Pre Paid	\$6,929.97
132-12	AU-K-O2H-XGA-EWRR-P3	Genetec	AutoVu	Extended Warranty for AU-K-O2H with Return and Repair coverage - 3 Years Pre Paid	\$10,509.82
132-12	AU-K-O2H-XGA-EWRR-P5	Genetec	AutoVu	Extended Warranty for AU-K-O2H with Return and Repair coverage - 5 Years Pre Paid	\$17,296.22
132-12	AU-K-O2H-XGA-EWAS-1Y	Genetec	AutoVu	Extended Warranty for AU-K-O2H with Advance Replacement coverage - 1 Year	\$6,786.40
132-12	AU-K-O2H-XGA-EWAS-P2	Genetec	AutoVu	Extended Warranty for AU-K-O2H with Advance Replacement coverage - 2 Years Pre Paid	\$8,413.60
132-12	AU-K-O2H-XGA-EWAS-P3	Genetec	AutoVu	Extended Warranty for AU-K-O2H with Advance Replacement coverage - 3 Years Pre Paid	\$12,902.77
132-12	AU-K-O2H-XGA-EWAS-P5	Genetec	AutoVu	Extended Warranty for AU-K-O2H with Advance Replacement coverage - 5 Years Pre Paid	\$20,799.50
132-12	AU-K-I1H-XGA-EWUP-1Y	Genetec	AutoVu	Warranty Upgrade for AU-K-I1H from Return and Repair to Advanced Replacement coverage - 1st Year	\$516.88
132-12	AU-K-I2H-XGA-EWUP-1Y	Genetec	AutoVu	Warranty Upgrade for AU-K-I2H from Return and Repair to Advanced Replacement coverage - 1st Year	\$995.47
132-12	AU-K-I1H-XGA-EWRR-1Y	Genetec	AutoVu	Extended Warranty for AU-K-I1H with Return and Repair coverage - 1 Year	\$1,818.64
132-12	AU-K-I1H-XGA-EWRR-P2	Genetec	AutoVu	Extended Warranty for AU-K-I1H with Return and Repair coverage - 2 Years Pre Paid	\$1,895.21
132-12	AU-K-I1H-XGA-EWRR-P3	Genetec	AutoVu	Extended Warranty for AU-K-I1H with Return and Repair coverage - 3 Years Pre Paid	\$2,986.40
132-12	AU-K-I1H-XGA-EWRR-P5	Genetec	AutoVu	Extended Warranty for AU-K-I1H with Return and Repair coverage - 5 Years Pre Paid	\$5,159.19
132-12	AU-K-I1H-XGA-EWAS-1Y	Genetec	AutoVu	Extended Warranty for AU-K-I1H with Advance Replacement coverage - 1 Year	\$2,345.09
132-12	AU-K-I1H-XGA-EWAS-P2	Genetec	AutoVu	Extended Warranty for AU-K-I1H with Advance Replacement coverage - 2 Years Pre Paid	\$2,670.53
132-12	AU-K-I1H-XGA-EWAS-P3	Genetec	AutoVu	Extended Warranty for AU-K-I1H with Advance Replacement coverage - 3 Years Pre Paid	\$4,230.73
132-12	AU-K-I1H-XGA-EWAS-P5	Genetec	AutoVu	Extended Warranty for AU-K-I1H with Advance Replacement coverage - 5 Years Pre Paid	\$6,987.41
132-12	AU-K-I2H-XGA-EWRR-1Y	Genetec	AutoVu	Extended Warranty for AU-K-I2H with Return and Repair coverage - 1 Year	\$1,818.64
132-12	AU-K-I2H-XGA-EWRR-P2	Genetec	AutoVu	Extended Warranty for AU-K-I2H with Return and Repair coverage - 2 Years Pre Paid	\$1,895.21
132-12	AU-K-I2H-XGA-EWRR-P3	Genetec	AutoVu	Extended Warranty for AU-K-I2H with Return and Repair coverage - 3 Years Pre Paid	\$2,986.40
132-12	AU-K-I2H-XGA-EWRR-P5	Genetec	AutoVu	Extended Warranty for AU-K-I2H with Return and Repair coverage - 5 Years Pre Paid	\$5,159.19
132-12	AU-K-I2H-XGA-EWAS-1Y	Genetec	AutoVu	Extended Warranty for AU-K-I2H with Advance Replacement coverage - 1 Year	\$2,345.09
132-12	AU-K-I2H-XGA-EWAS-P2	Genetec	AutoVu	Extended Warranty for AU-K-I2H with Advance Replacement coverage - 2 Years Pre Paid	\$2,670.53
132-12	AU-K-I2H-XGA-EWAS-P3	Genetec	AutoVu	Extended Warranty for AU-K-I2H with Advance Replacement coverage - 3 Years Pre Paid	\$4,230.73
132-12	AU-K-I2H-XGA-EWAS-P5	Genetec	AutoVu	Extended Warranty for AU-K-I2H with Advance Replacement coverage - 5 Years Pre Paid	\$6,987.41
AutoVu XGA White Sharps (Pan & Tilt Mounting Plate)					
132-8	AU-S-XGA-W12850-TB	Genetec	AutoVu	White AutoVu Sharp XGA Camera Unit Pan & Tilt Mounting Plate - Bottom mount - 1 infrared LPR HD (1024 X 768) resolution camera (12 mm lens) - 1 color context SD (640 X 480) resolution camera (8 mm lens) - Embedded LPR engine - 850 nm LED illumination array	\$9,571.79

Genetec GSA Price List
Effective 1-26-2011

<u>Sin Number</u>	<u>Part Number</u>	<u>Manufacturer</u>	<u>Brand Name</u>	<u>Description</u>	<u>GSA NET</u>
132-8	AU-S-XGA-W16850-TB	Genetec	AutoVu	White AutoVu Sharp XGA Camera Unit Pan & Tilt Mounting Plate - Bottum mount - 1 infrared LPR HD (1024 X 768) resolution camera (16 mm lens) - 1 color context SD (640 X 480) resolution camera (8 mm lens) - Embedded LPR engine - 850 nm LED illumination array	\$9,571.79
132-8	AU-S-XGA-W25850-TB	Genetec	AutoVu	White AutoVu Sharp XGA Camera Unit Pan & Tilt Mounting Plate - Bottum mount - 1 infrared LPR HD (1024 X 768) resolution camera (25 mm lens) - 1 color context SD (640 X 480) resolution camera (8 mm lens) - Embedded LPR engine - 850 nm LED illumination array	\$9,571.79
132-8	AU-S-XGA-W35850-TB	Genetec	AutoVu	White AutoVu Sharp XGA Camera Unit Pan & Tilt Mounting Plate - Bottum mount - 1 infrared LPR HD (1024 X 768) resolution camera (35 mm lens) - 1 color context SD (640 X 480) resolution camera (12 mm lens) - Embedded LPR engine - 850 nm LED illumination array	\$9,571.79
132-8	AU-S-XGA-W50850-TB	Genetec	AutoVu	White AutoVu Sharp XGA Camera Unit Pan & Tilt Mounting Plate - Bottum mount - 1 infrared LPR HD (1024 X 768) resolution camera (50 mm lens) - 1 color context SD (640 X 480) resolution camera (16 mm lens) - Embedded LPR engine - 850 nm LED illumination array	\$9,571.79
132-8	AU-S-XGA-W12780-TB	Genetec	AutoVu	White AutoVu Sharp XGA Camera Unit Pan & Tilt Mounting Plate - Bottum mount - 1 infrared LPR HD (1024 X 768) resolution camera (12 mm lens) - 1 color context SD (640 X 480) resolution camera (8 mm lens) - Embedded LPR engine - 780 nm LED illumination array	\$9,571.79
132-8	AU-S-XGA-W16780-TB	Genetec	AutoVu	White AutoVu Sharp XGA Camera Unit Pan & Tilt Mounting Plate - Bottum mount - 1 infrared LPR HD (1024 X 768) resolution camera (16 mm lens) - 1 color context SD (640 X 480) resolution camera (8 mm lens) - Embedded LPR engine - 780 nm LED illumination array	\$9,571.79
132-8	AU-S-XGA-W25780-TB	Genetec	AutoVu	White AutoVu Sharp XGA Camera Unit Pan & Tilt Mounting Plate - Bottum mount - 1 infrared LPR HD (1024 X 768) resolution camera (25 mm lens) - 1 color context SD (640 X 480) resolution camera (8 mm lens) - Embedded LPR engine - 780 nm LED illumination array	\$9,571.79
132-8	AU-S-XGA-W35780-TB	Genetec	AutoVu	White AutoVu Sharp XGA Camera Unit Pan & Tilt Mounting Plate - Bottum mount - 1 infrared LPR HD (1024 X 768) resolution camera (35 mm lens) - 1 color context SD (640 X 480) resolution camera (12 mm lens) - Embedded LPR engine - 780 nm LED illumination array	\$9,571.79
132-8	AU-S-XGA-W50780-TB	Genetec	AutoVu	White AutoVu Sharp XGA Camera Unit Pan & Tilt Mounting Plate - Bottum mount - 1 infrared LPR HD (1024 X 768) resolution camera (50 mm lens) - 1 color context SD (640 X 480) resolution camera (16 mm lens) - Embedded LPR engine - 780 nm LED illumination array	\$9,571.79
132-8	AU-S-XGA-W12590-TB	Genetec	AutoVu	White AutoVu Sharp XGA Camera Unit Pan & Tilt Mounting Plate - Bottum mount - 1 infrared LPR HD (1024 X 768) resolution camera (12 mm lens) - 1 color context SD (640 X 480) resolution camera (8 mm lens) - Embedded LPR engine - 590 nm LED illumination array	\$9,571.79
132-8	AU-S-XGA-W16590-TB	Genetec	AutoVu	White AutoVu Sharp XGA Camera Unit Pan & Tilt Mounting Plate - Bottum mount - 1 infrared LPR HD (1024 X 768) resolution camera (16 mm lens) - 1 color context SD (640 X 480) resolution camera (8 mm lens) - Embedded LPR engine - 590 nm LED illumination array	\$9,571.79
132-8	AU-S-XGA-W25590-TB	Genetec	AutoVu	White AutoVu Sharp XGA Camera Unit Pan & Tilt Mounting Plate - Bottum mount - 1 infrared LPR HD (1024 X 768) resolution camera (25 mm lens) - 1 color context SD (640 X 480) resolution camera (8 mm lens) - Embedded LPR engine - 590 nm LED illumination array	\$9,571.79
132-8	AU-S-XGA-W35590-TB	Genetec	AutoVu	White AutoVu Sharp XGA Camera Unit Pan & Tilt Mounting Plate - Bottum mount - 1 infrared LPR HD (1024 X 768) resolution camera (35 mm lens) - 1 color context SD (640 X 480) resolution camera (12 mm lens) - Embedded LPR engine - 590 nm LED illumination array	\$9,571.79
132-8	AU-S-XGA-W50590-TB	Genetec	AutoVu	White AutoVu Sharp XGA Camera Unit Pan & Tilt Mounting Plate - Bottum mount - 1 infrared LPR HD (1024 X 768) resolution camera (50 mm lens) - 1 color context SD (640 X 480) resolution camera (16 mm lens) - Embedded LPR engine - 590 nm LED illumination array	\$9,571.79
AutoVu VGA White Sharps (Pan & Tilt Mounting Plate)					
132-8	AU-S-VGA-W12850-TB	Genetec	AutoVu	White AutoVu Sharp VGA Camera Unit Pan & Tilt Mounting Plate - Bottum mount - 1 infrared LPR SD (640 X 480) resolution camera (12 mm lens) - 1 color context SD (640 X 480) resolution camera (8 mm lens) - Embedded LPR engine - 850 nm LED illumination array	\$6,939.55
132-8	AU-S-VGA-W16850-TB	Genetec	AutoVu	White AutoVu Sharp VGA Camera Unit Pan & Tilt Mounting Plate - Bottum mount - 1 infrared LPR SD (640 X 480) resolution camera (16 mm lens) - 1 color context SD (640 X 480) resolution camera (8 mm lens) - Embedded LPR engine - 850 nm LED illumination array	\$6,939.55

Genetec GSA Price List
Effective 1-26-2011

<u>Sin Number</u>	<u>Part Number</u>	<u>Manufacturer</u>	<u>Brand Name</u>	<u>Description</u>	<u>GSA NET</u>
132-8	AU-S-VGA-W25850-TB	Genetec	AutoVu	White AutoVu Sharp VGA Camera Unit Pan & Tilt Mounting Plate - Bottum mount - 1 infrared LPR SD (640 X 480) resolution camera (25 mm lens) - 1 color context SD (640 X 480) resolution camera (8 mm lens) - Embedded LPR engine - 850 nm LED illumination array	\$6,939.55
132-8	AU-S-VGA-W35850-TB	Genetec	AutoVu	White AutoVu Sharp VGA Camera Unit Pan & Tilt Mounting Plate - Bottum mount - 1 infrared LPR SD (640 X 480) resolution camera (35 mm lens) - 1 color context SD (640 X 480) resolution camera (12 mm lens) - Embedded LPR engine - 850 nm LED illumination array	\$6,939.55
132-8	AU-S-VGA-W50850-TB	Genetec	AutoVu	White AutoVu Sharp VGA Camera Unit Pan & Tilt Mounting Plate - Bottum mount - 1 infrared LPR SD (640 X 480) resolution camera (50 mm lens) - 1 color context SD (640 X 480) resolution camera (16 mm lens) - Embedded LPR engine - 850 nm LED illumination array	\$6,939.55
132-8	AU-S-VGA-W12780-TB	Genetec	AutoVu	White AutoVu Sharp VGA Camera Unit Pan & Tilt Mounting Plate - Bottum mount - 1 infrared LPR SD (640 X 480) resolution camera (12 mm lens) - 1 color context SD (640 X 480) resolution camera (8 mm lens) - Embedded LPR engine - 780 nm LED illumination array	\$6,939.55
132-8	AU-S-VGA-W16780-TB	Genetec	AutoVu	White AutoVu Sharp VGA Camera Unit Pan & Tilt Mounting Plate - Bottum mount - 1 infrared LPR SD (640 X 480) resolution camera (16 mm lens) - 1 color context SD (640 X 480) resolution camera (8 mm lens) - Embedded LPR engine - 780 nm LED illumination array	\$6,939.55
132-8	AU-S-VGA-W25780-TB	Genetec	AutoVu	White AutoVu Sharp VGA Camera Unit Pan & Tilt Mounting Plate - Bottum mount - 1 infrared LPR SD (640 X 480) resolution camera (25 mm lens) - 1 color context SD (640 X 480) resolution camera (8 mm lens) - Embedded LPR engine - 780 nm LED illumination array	\$6,939.55
132-8	AU-S-VGA-W35780-TB	Genetec	AutoVu	White AutoVu Sharp VGA Camera Unit Pan & Tilt Mounting Plate - Bottum mount - 1 infrared LPR SD (640 X 480) resolution camera (35 mm lens) - 1 color context SD (640 X 480) resolution camera (12 mm lens) - Embedded LPR engine - 780 nm LED illumination array	\$6,939.55
132-8	AU-S-VGA-W50780-TB	Genetec	AutoVu	White AutoVu Sharp VGA Camera Unit Pan & Tilt Mounting Plate - Bottum mount - 1 infrared LPR SD (640 X 480) resolution camera (50 mm lens) - 1 color context SD (640 X 480) resolution camera (16 mm lens) - Embedded LPR engine - 780 nm LED illumination array	\$6,939.55
132-8	AU-S-VGA-W12590-TB	Genetec	AutoVu	White AutoVu Sharp VGA Camera Unit Pan & Tilt Mounting Plate - Bottum mount - 1 infrared LPR SD (640 X 480) resolution camera (12 mm lens) - 1 color context SD (640 X 480) resolution camera (8 mm lens) - Embedded LPR engine - 590 nm LED illumination array	\$6,939.55
132-8	AU-S-VGA-W16590-TB	Genetec	AutoVu	White AutoVu Sharp VGA Camera Unit Pan & Tilt Mounting Plate - Bottum mount - 1 infrared LPR SD (640 X 480) resolution camera (16 mm lens) - 1 color context SD (640 X 480) resolution camera (8 mm lens) - Embedded LPR engine - 590 nm LED illumination array	\$6,939.55
132-8	AU-S-VGA-W25590-TB	Genetec	AutoVu	White AutoVu Sharp VGA Camera Unit Pan & Tilt Mounting Plate - Bottum mount - 1 infrared LPR SD (640 X 480) resolution camera (25 mm lens) - 1 color context SD (640 X 480) resolution camera (8 mm lens) - Embedded LPR engine - 590 nm LED illumination array	\$6,939.55
132-8	AU-S-VGA-W35590-TB	Genetec	AutoVu	White AutoVu Sharp VGA Camera Unit Pan & Tilt Mounting Plate - Bottum mount - 1 infrared LPR SD (640 X 480) resolution camera (35 mm lens) - 1 color context SD (640 X 480) resolution camera (12 mm lens) - Embedded LPR engine - 590 nm LED illumination array	\$6,939.55
132-8	AU-S-VGA-W50590-TB	Genetec	AutoVu	White AutoVu Sharp VGA Camera Unit Pan & Tilt Mounting Plate - Bottum mount - 1 infrared LPR SD (640 X 480) resolution camera (50 mm lens) - 1 color context SD (640 X 480) resolution camera (16 mm lens) - Embedded LPR engine - 590 nm LED illumination array	\$6,939.55
AutoVu XGA White Sharps (Pelco Compatible Mounting Plate)					
132-8	AU-S-XGA-W12850-PB	Genetec	AutoVu	White AutoVu Sharp XGA Camera Unit Pelco compatible mounting Plate - Bottum mount - 1 infrared LPR HD (1024 X 768) resolution camera (12 mm lens) - 1 color context SD (640 X 480) resolution camera (8 mm lens) - Embedded LPR engine - 850 nm LED illumination array	\$9,571.79
132-8	AU-S-XGA-W16850-PB	Genetec	AutoVu	White AutoVu Sharp XGA Camera Unit Pelco compatible mounting Plate - Bottum mount - 1 infrared LPR HD (1024 X 768) resolution camera (16 mm lens) - 1 color context SD (640 X 480) resolution camera (8 mm lens) - Embedded LPR engine - 850 nm LED illumination array	\$9,571.79
132-8	AU-S-XGA-W25850-PB	Genetec	AutoVu	White AutoVu Sharp XGA Camera Unit Pelco compatible mounting Plate - Bottum mount - 1 infrared LPR HD (1024 X 768) resolution camera (25 mm lens) - 1 color context SD (640 X 480) resolution camera (8 mm lens) - Embedded LPR engine - 850 nm LED illumination array	\$9,571.79

Genetec GSA Price List
Effective 1-26-2011

<u>Sin Number</u>	<u>Part Number</u>	<u>Manufacturer</u>	<u>Brand Name</u>	<u>Description</u>	<u>GSA NET</u>
132-8	AU-S-XGA-W35850-PB	Genetec	AutoVu	White AutoVu Sharp XGA Camera Unit Pelco compatible mounting Plate - Bottum mount	\$9,571.79
132-8	AU-S-XGA-W50850-PB	Genetec	AutoVu	White AutoVu Sharp XGA Camera Unit Pelco compatible mounting Plate - Bottum mount - 1 infrared LPR HD (1024 X 768) resolution camera (50 mm lens) - 1 color context SD (640 X 480) resolution camera (16 mm lens) - Embedded LPR engine	\$9,571.79
132-8	AU-S-XGA-W12780-PB	Genetec	AutoVu	White AutoVu Sharp XGA Camera Unit Pelco compatible mounting Plate - Bottum mount - 1 infrared LPR HD (1024 X 768) resolution camera (12 mm lens) - 1 color context SD (640 X 480) resolution camera (8 mm lens) - Embedded LPR engine - 780 nm LED illumination array	\$9,571.79
132-8	AU-S-XGA-W16780-PB	Genetec	AutoVu	White AutoVu Sharp XGA Camera Unit Pelco compatible mounting Plate - Bottum mount - 1 infrared LPR HD (1024 X 768) resolution camera (16 mm lens) - 1 color context SD (640 X 480) resolution camera (8 mm lens) - Embedded LPR engine - 780 nm LED illumination array	\$9,571.79
132-8	AU-S-XGA-W25780-PB	Genetec	AutoVu	White AutoVu Sharp XGA Camera Unit Pelco compatible mounting Plate - Bottum mount - 1 infrared LPR HD (1024 X 768) resolution camera (25 mm lens) - 1 color context SD (640 X 480) resolution camera (8 mm lens) - Embedded LPR engine - 780 nm LED illumination array	\$9,571.79
132-8	AU-S-XGA-W35780-PB	Genetec	AutoVu	White AutoVu Sharp XGA Camera Unit Pelco compatible mounting Plate - Bottum mount - 1 infrared LPR HD (1024 X 768) resolution camera (35 mm lens) - 1 color context SD (640 X 480) resolution camera (12 mm lens) - Embedded LPR engine - 780 nm LED illumination array	\$9,571.79
132-8	AU-S-XGA-W50780-PB	Genetec	AutoVu	White AutoVu Sharp XGA Camera Unit Pelco compatible mounting Plate - Bottum mount - 1 infrared LPR HD (1024 X 768) resolution camera (50 mm lens) - 1 color context SD (640 X 480) resolution camera (16 mm lens) - Embedded LPR engine - 780 nm LED illumination array	\$9,571.79
132-8	AU-S-XGA-W12590-PB	Genetec	AutoVu	White AutoVu Sharp XGA Camera Unit Pelco compatible mounting Plate - Bottum mount - 1 infrared LPR HD (1024 X 768) resolution camera (12 mm lens) - 1 color context SD (640 X 480) resolution camera (8 mm lens) - Embedded LPR engine - 590 nm LED illumination array	\$9,571.79
132-8	AU-S-XGA-W16590-PB	Genetec	AutoVu	White AutoVu Sharp XGA Camera Unit Pelco compatible mounting Plate - Bottum mount - 1 infrared LPR HD (1024 X 768) resolution camera (16 mm lens) - 1 color context SD (640 X 480) resolution camera (8 mm lens) - Embedded LPR engine - 590 nm LED illumination array	\$9,571.79
132-8	AU-S-XGA-W25590-PB	Genetec	AutoVu	White AutoVu Sharp XGA Camera Unit Pelco compatible mounting Plate - Bottum mount - 1 infrared LPR HD (1024 X 768) resolution camera (25 mm lens) - 1 color context SD (640 X 480) resolution camera (8 mm lens) - Embedded LPR engine - 590 nm LED illumination array	\$9,571.79
132-8	AU-S-XGA-W35590-PB	Genetec	AutoVu	White AutoVu Sharp XGA Camera Unit Pelco compatible mounting Plate - Bottum mount - 1 infrared LPR HD (1024 X 768) resolution camera (35 mm lens) - 1 color context SD (640 X 480) resolution camera (12 mm lens) - Embedded LPR engine - 590 nm LED illumination array	\$9,571.79
132-8	AU-S-XGA-W50590-PB	Genetec	AutoVu	White AutoVu Sharp XGA Camera Unit Pelco compatible mounting Plate - Bottum mount - 1 infrared LPR HD (1024 X 768) resolution camera (50 mm lens) - 1 color context SD (640 X 480) resolution camera (16 mm lens) - Embedded LPR engine - 590 nm LED illumination array	\$9,571.79
AutoVu VGA White Sharps (Pelco Compatible Mounting Plate)					
132-8	AU-S-VGA-W12850-PB	Genetec	AutoVu	White AutoVu Sharp VGA Camera Unit Pelco compatible mounting Plate - Bottum mount - 1 infrared LPR SD (640 X 480) resolution camera (12 mm lens) - 1 color context SD (640 X 480) resolution camera (8 mm lens) - Embedded LPR engine - 850 nm LED illumination array	\$6,939.55
132-8	AU-S-VGA-W16850-PB	Genetec	AutoVu	White AutoVu Sharp VGA Camera Unit Pelco compatible mounting Plate - Bottum mount - 1 infrared LPR SD (640 X 480) resolution camera (16 mm lens) - 1 color context SD (640 X 480) resolution camera (8 mm lens) - Embedded LPR engine - 850 nm LED illumination array	\$6,939.55
132-8	AU-S-VGA-W25850-PB	Genetec	AutoVu	White AutoVu Sharp VGA Camera Unit Pelco compatible mounting Plate - Bottum mount - 1 infrared LPR SD (640 X 480) resolution camera (25 mm lens) - 1 color context SD (640 X 480) resolution camera (8 mm lens) - Embedded LPR engine - 850 nm LED illumination array	\$6,939.55
132-8	AU-S-VGA-W35850-PB	Genetec	AutoVu	White AutoVu Sharp VGA Camera Unit Pelco compatible mounting Plate - Bottum mount - 1 infrared LPR SD (640 X 480) resolution camera (35 mm lens) - 1 color context SD (640 X 480) resolution camera (12 mm lens) - Embedded LPR engine - 850 nm LED illumination array	\$6,939.55

Genetec GSA Price List
Effective 1-26-2011

<u>Sin Number</u>	<u>Part Number</u>	<u>Manufacturer</u>	<u>Brand Name</u>	<u>Description</u>	<u>GSA NET</u>
132-8	AU-S-VGA-W50850-PB	Genetec	AutoVu	White AutoVu Sharp VGA Camera Unit Pelco compatible mounting Plate - Bottum mount - 1 infrared LPR SD (640 X 480) resolution camera (50 mm lens) - 1 color context SD (640 X 480) resolution camera (16 mm lens) - Embedded LPR engine - 850 nm LED illumination array	\$6,939.55
132-8	AU-S-VGA-W12780-PB	Genetec	AutoVu	White AutoVu Sharp VGA Camera Unit Pelco compatible mounting Plate - Bottum mount - 1 infrared LPR SD (640 X 480) resolution camera (12 mm lens) - 1 color context SD (640 X 480) resolution camera (8 mm lens) - Embedded LPR engine - 780 nm LED illumination array	\$6,939.55
132-8	AU-S-VGA-W16780-PB	Genetec	AutoVu	White AutoVu Sharp VGA Camera Unit Pelco compatible mounting Plate - Bottum mount - 1 infrared LPR SD (640 X 480) resolution camera (16 mm lens) - 1 color context SD (640 X 480) resolution camera (8 mm lens) - Embedded LPR engine - 780 nm LED illumination array	\$6,939.55
132-8	AU-S-VGA-W25780-PB	Genetec	AutoVu	White AutoVu Sharp VGA Camera Unit Pelco compatible mounting Plate - Bottum mount - 1 infrared LPR SD (640 X 480) resolution camera (25 mm lens) - 1 color context SD (640 X 480) resolution camera (8 mm lens) - Embedded LPR engine - 780 nm LED illumination array	\$6,939.55
132-8	AU-S-VGA-W35780-PB	Genetec	AutoVu	White AutoVu Sharp VGA Camera Unit Pelco compatible mounting Plate - Bottum mount - 1 infrared LPR SD (640 X 480) resolution camera (35 mm lens) - 1 color context SD (640 X 480) resolution camera (12 mm lens) - Embedded LPR engine - 780 nm LED illumination array	\$6,939.55
132-8	AU-S-VGA-W50780-PB	Genetec	AutoVu	White AutoVu Sharp VGA Camera Unit Pelco compatible mounting Plate - Bottum mount - 1 infrared LPR SD (640 X 480) resolution camera (50 mm lens) - 1 color context SD (640 X 480) resolution camera (16 mm lens) - Embedded LPR engine - 780 nm LED illumination array	\$6,939.55
132-8	AU-S-VGA-W12590-PB	Genetec	AutoVu	White AutoVu Sharp VGA Camera Unit Pelco compatible mounting Plate - Bottum mount - 1 infrared LPR SD (640 X 480) resolution camera (12 mm lens) - 1 color context SD (640 X 480) resolution camera (8 mm lens) - Embedded LPR engine - 590 nm LED illumination array	\$6,939.55
132-8	AU-S-VGA-W16590-PB	Genetec	AutoVu	White AutoVu Sharp VGA Camera Unit Pelco compatible mounting Plate - Bottum mount - 1 infrared LPR SD (640 X 480) resolution camera (16 mm lens) - 1 color context SD (640 X 480) resolution camera (8 mm lens) - Embedded LPR engine - 590 nm LED illumination array	\$6,939.55
132-8	AU-S-VGA-W25590-PB	Genetec	AutoVu	White AutoVu Sharp VGA Camera Unit Pelco compatible mounting Plate - Bottum mount - 1 infrared LPR SD (640 X 480) resolution camera (25 mm lens) - 1 color context SD (640 X 480) resolution camera (8 mm lens) - Embedded LPR engine - 590 nm LED illumination array	\$6,939.55
132-8	AU-S-VGA-W35590-PB	Genetec	AutoVu	White AutoVu Sharp VGA Camera Unit Pelco compatible mounting Plate - Bottum mount - 1 infrared LPR SD (640 X 480) resolution camera (35 mm lens) - 1 color context SD (640 X 480) resolution camera (12 mm lens) - Embedded LPR engine - 590 nm LED illumination array	\$6,939.55
132-8	AU-S-VGA-W50590-PB	Genetec	AutoVu	White AutoVu Sharp VGA Camera Unit Pelco compatible mounting Plate - Bottum mount - 1 infrared LPR SD (640 X 480) resolution camera (50 mm lens) - 1 color context SD (640 X 480) resolution camera (16 mm lens) - Embedded LPR engine - 590 nm LED illumination array	\$6,939.55
AutoVu XGA White Sharps (No Mounting Plate)					
132-8	AU-S-XGA-W12850-X	Genetec	AutoVu	White AutoVu Sharp XGA Camera Unit - 1 infrared LPR HD (1024 X 768) resolution camera (12 mm lens) - 1 color context SD (640 X 480) resolution camera (8 mm lens) - Embedded LPR engine - 850 nm LED illumination array	\$9,523.93
132-8	AU-S-XGA-W16850-X	Genetec	AutoVu	White AutoVu Sharp XGA Camera Unit - 1 infrared LPR HD (1024 X 768) resolution camera (16 mm lens) - 1 color context SD (640 X 480) resolution camera (8 mm lens) - Embedded LPR engine - 850 nm LED illumination array	\$9,523.93
132-8	AU-S-XGA-W25850-X	Genetec	AutoVu	White AutoVu Sharp XGA Camera Unit - 1 infrared LPR HD (1024 X 768) resolution camera (25 mm lens) - 1 color context SD (640 X 480) resolution camera (8 mm lens) - Embedded LPR engine - 850 nm LED illumination array	\$9,523.93
132-8	AU-S-XGA-W35850-X	Genetec	AutoVu	White AutoVu Sharp XGA Camera Unit - 1 infrared LPR HD (1024 X 768) resolution camera (35 mm lens) - 1 color context SD (640 X 480) resolution camera (12 mm lens) - Embedded LPR engine - 850 nm LED illumination array	\$9,523.93
132-8	AU-S-XGA-W50850-X	Genetec	AutoVu	White AutoVu Sharp XGA Camera Unit - 1 infrared LPR HD (1024 X 768) resolution camera (50 mm lens) - 1 color context SD (640 X 480) resolution camera (16 mm lens) - Embedded LPR engine - 850 nm LED illumination array	\$9,523.93
132-8	AU-S-XGA-W12780-X	Genetec	AutoVu	White AutoVu Sharp XGA Camera Unit - 1 infrared LPR HD (1024 X 768) resolution camera (12 mm lens) - 1 color context SD (640 X 480) resolution camera (8 mm lens) - Embedded LPR engine - 780 nm LED illumination array	\$9,523.93

Genetec GSA Price List
Effective 1-26-2011

<u>Sin Number</u>	<u>Part Number</u>	<u>Manufacturer</u>	<u>Brand Name</u>	<u>Description</u>	<u>GSA NET</u>
132-8	AU-S-XGA-W16780-X	Genetec	AutoVu	White AutoVu Sharp XGA Camera Unit - 1 infrared LPR HD (1024 X 768) resolution camera (16 mm lens) - 1 color context SD (640 X 480) resolution camera (8 mm lens) - Embedded LPR engine - 780 nm LED illumination array	\$9,523.93
132-8	AU-S-XGA-W25780-X	Genetec	AutoVu	White AutoVu Sharp XGA Camera Unit - 1 infrared LPR HD (1024 X 768) resolution camera (25 mm lens) - 1 color context SD (640 X 480) resolution camera (8 mm lens) - Embedded LPR engine - 780 nm LED illumination array	\$9,523.93
132-8	AU-S-XGA-W35780-X	Genetec	AutoVu	White AutoVu Sharp XGA Camera Unit - 1 infrared LPR HD (1024 X 768) resolution camera (35 mm lens) - 1 color context SD (640 X 480) resolution camera (12 mm lens) - Embedded LPR engine - 780 nm LED illumination array	\$9,523.93
132-8	AU-S-XGA-W50780-X	Genetec	AutoVu	White AutoVu Sharp XGA Camera Unit - 1 infrared LPR HD (1024 X 768) resolution camera (50 mm lens) - 1 color context SD (640 X 480) resolution camera (16 mm lens) - Embedded LPR engine - 780 nm LED illumination array	\$9,523.93
132-8	AU-S-XGA-W12590-X	Genetec	AutoVu	White AutoVu Sharp XGA Camera Unit - 1 infrared LPR HD (1024 X 768) resolution camera (12 mm lens) - 1 color context SD (640 X 480) resolution camera (8 mm lens) - Embedded LPR engine - 590 nm LED illumination array	\$9,523.93
132-8	AU-S-XGA-W16590-X	Genetec	AutoVu	White AutoVu Sharp XGA Camera Unit - 1 infrared LPR HD (1024 X 768) resolution camera (16 mm lens) - 1 color context SD (640 X 480) resolution camera (8 mm lens) - Embedded LPR engine - 590 nm LED illumination array	\$9,523.93
132-8	AU-S-XGA-W25590-X	Genetec	AutoVu	White AutoVu Sharp XGA Camera Unit - 1 infrared LPR HD (1024 X 768) resolution camera (25 mm lens) - 1 color context SD (640 X 480) resolution camera (8 mm lens) - Embedded LPR engine - 590 nm LED illumination array	\$9,523.93
132-8	AU-S-XGA-W35590-X	Genetec	AutoVu	White AutoVu Sharp XGA Camera Unit - 1 infrared LPR HD (1024 X 768) resolution camera (35 mm lens) - 1 color context SD (640 X 480) resolution camera (12 mm lens) - Embedded LPR engine - 590 nm LED illumination array	\$9,523.93
132-8	AU-S-XGA-W50590-X	Genetec	AutoVu	White AutoVu Sharp XGA Camera Unit - 1 infrared LPR HD (1024 X 768) resolution camera (50 mm lens) - 1 color context SD (640 X 480) resolution camera (16 mm lens) - Embedded LPR engine - 590 nm LED illumination array	\$9,523.93
AutoVu VGA White Sharps (No Mounting Plate)					
132-8	AU-S-VGA-W12850-X	Genetec	AutoVu	White AutoVu Sharp VGA Camera Unit - 1 infrared LPR SD (640 X 480) resolution camera (12 mm lens) - 1 color context SD (640 X 480) resolution camera (8 mm lens) - Embedded LPR engine - 850 nm LED illumination array	\$6,891.69
132-8	AU-S-VGA-W16850-X	Genetec	AutoVu	White AutoVu Sharp VGA Camera Unit - 1 infrared LPR SD (640 X 480) resolution camera (16 mm lens) - 1 color context SD (640 X 480) resolution camera (8 mm lens) - Embedded LPR engine - 850 nm LED illumination array	\$6,891.69
132-8	AU-S-VGA-W25850-X	Genetec	AutoVu	White AutoVu Sharp VGA Camera Unit - 1 infrared LPR SD (640 X 480) resolution camera (25 mm lens) - 1 color context SD (640 X 480) resolution camera (8 mm lens) - Embedded LPR engine - 850 nm LED illumination array	\$6,891.69
132-8	AU-S-VGA-W35850-X	Genetec	AutoVu	White AutoVu Sharp VGA Camera Unit - 1 infrared LPR SD (640 X 480) resolution camera (35 mm lens) - 1 color context SD (640 X 480) resolution camera (12 mm lens) - Embedded LPR engine - 850 nm LED illumination array	\$6,891.69
132-8	AU-S-VGA-W50850-X	Genetec	AutoVu	White AutoVu Sharp VGA Camera Unit - 1 infrared LPR SD (640 X 480) resolution camera (50 mm lens) - 1 color context SD (640 X 480) resolution camera (16 mm lens) - Embedded LPR engine - 850 nm LED illumination array	\$6,891.69
132-8	AU-S-VGA-W12780-X	Genetec	AutoVu	White AutoVu Sharp VGA Camera Unit - 1 infrared LPR SD (640 X 480) resolution camera (12 mm lens) - 1 color context SD (640 X 480) resolution camera (8 mm lens) - Embedded LPR engine - 780 nm LED illumination array	\$6,891.69
132-8	AU-S-VGA-W16780-X	Genetec	AutoVu	White AutoVu Sharp VGA Camera Unit - 1 infrared LPR SD (640 X 480) resolution camera (16 mm lens) - 1 color context SD (640 X 480) resolution camera (8 mm lens) - Embedded LPR engine - 780 nm LED illumination array	\$6,891.69
132-8	AU-S-VGA-W25780-X	Genetec	AutoVu	White AutoVu Sharp VGA Camera Unit - 1 infrared LPR SD (640 X 480) resolution camera (25 mm lens) - 1 color context SD (640 X 480) resolution camera (8 mm lens) - Embedded LPR engine - 780 nm LED illumination array	\$6,891.69
132-8	AU-S-VGA-W35780-X	Genetec	AutoVu	White AutoVu Sharp VGA Camera Unit - 1 infrared LPR SD (640 X 480) resolution camera (35 mm lens) - 1 color context SD (640 X 480) resolution camera (12 mm lens) - Embedded LPR engine - 780 nm LED illumination array	\$6,891.69
132-8	AU-S-VGA-W50780-X	Genetec	AutoVu	White AutoVu Sharp VGA Camera Unit - 1 infrared LPR SD (640 X 480) resolution camera (50 mm lens) - 1 color context SD (640 X 480) resolution camera (16 mm lens) - Embedded LPR engine - 780 nm LED illumination array	\$6,891.69

Genetec GSA Price List
Effective 1-26-2011

<u>Sin Number</u>	<u>Part Number</u>	<u>Manufacturer</u>	<u>Brand Name</u>	<u>Description</u>	<u>GSA NET</u>
132-8	AU-S-VGA-W12590-X	Genetec	AutoVu	White AutoVu Sharp VGA Camera Unit - 1 infrared LPR SD (640 X 480) resolution camera (12 mm lens) - 1 color context SD (640 X 480) resolution camera (8 mm lens) - Embedded LPR engine - 590 nm LED illumination array	\$6,891.69
132-8	AU-S-VGA-W16590-X	Genetec	AutoVu	White AutoVu Sharp VGA Camera Unit - 1 infrared LPR SD (640 X 480) resolution camera (16 mm lens) - 1 color context SD (640 X 480) resolution camera (8 mm lens) - Embedded LPR engine - 590 nm LED illumination array	\$6,891.69
132-8	AU-S-VGA-W25590-X	Genetec	AutoVu	White AutoVu Sharp VGA Camera Unit - 1 infrared LPR SD (640 X 480) resolution camera (25 mm lens) - 1 color context SD (640 X 480) resolution camera (8 mm lens) - Embedded LPR engine - 590 nm LED illumination array	\$6,891.69
132-8	AU-S-VGA-W35590-X	Genetec	AutoVu	White AutoVu Sharp VGA Camera Unit - 1 infrared LPR SD (640 X 480) resolution camera (35 mm lens) - 1 color context SD (640 X 480) resolution camera (12 mm lens) - Embedded LPR engine - 590 nm LED illumination array	\$6,891.69
132-8	AU-S-VGA-W50590-X	Genetec	AutoVu	White AutoVu Sharp VGA Camera Unit - 1 infrared LPR SD (640 X 480) resolution camera (50 mm lens) - 1 color context SD (640 X 480) resolution camera (16 mm lens) - Embedded LPR engine - 590 nm LED illumination array	\$6,891.69
AutoVu XGA White Sharps (Pan & Tilt Mounting Plate - Top Mount Configuration)					
132-8	AU-S-XGA-W12850-TT	Genetec	AutoVu	White AutoVu Sharp XGA Camera Unit Pan & Tilt Mounting plate - Top Mount Configuration - 1 infrared LPR HD (1024 X 768) resolution camera (12 mm lens) - 1 color context SD (640 X 480) resolution camera (8 mm lens) - Embedded LPR engine - 850 nm LED illumination array	\$9,571.79
132-8	AU-S-XGA-W16850-TT	Genetec	AutoVu	White AutoVu Sharp XGA Camera Unit Pan & Tilt Mounting plate - Top Mount Configuration - 1 infrared LPR HD (1024 X 768) resolution camera (16 mm lens) - 1 color context SD (640 X 480) resolution camera (8 mm lens) - Embedded LPR engine - 850 nm LED illumination array	\$9,571.79
132-8	AU-S-XGA-W25850-TT	Genetec	AutoVu	White AutoVu Sharp XGA Camera Unit Pan & Tilt Mounting plate - Top Mount Configuration - 1 infrared LPR HD (1024 X 768) resolution camera (25 mm lens) - 1 color context SD (640 X 480) resolution camera (8 mm lens) - Embedded LPR engine - 850 nm LED illumination array	\$9,571.79
132-8	AU-S-XGA-W35850-TT	Genetec	AutoVu	White AutoVu Sharp XGA Camera Unit Pan & Tilt Mounting plate - Top Mount Configuration - 1 infrared LPR HD (1024 X 768) resolution camera (35 mm lens) - 1 color context SD (640 X 480) resolution camera (12 mm lens) - Embedded LPR engine - 850 nm LED illumination array	\$9,571.79
132-8	AU-S-XGA-W50850-TT	Genetec	AutoVu	White AutoVu Sharp XGA Camera Unit Pan & Tilt Mounting plate - Top Mount Configuration - 1 infrared LPR HD (1024 X 768) resolution camera (50 mm lens) - 1 color context SD (640 X 480) resolution camera (16 mm lens) - Embedded LPR engine - 850 nm LED illumination array	\$9,571.79
132-8	AU-S-XGA-W12780-TT	Genetec	AutoVu	White AutoVu Sharp XGA Camera Unit Pan & Tilt Mounting plate - Top Mount Configuration - 1 infrared LPR HD (1024 X 768) resolution camera (12 mm lens) - 1 color context SD (640 X 480) resolution camera (8 mm lens) - Embedded LPR engine - 780 nm LED illumination array	\$9,571.79
132-8	AU-S-XGA-W16780-TT	Genetec	AutoVu	White AutoVu Sharp XGA Camera Unit Pan & Tilt Mounting plate - Top Mount Configuration - 1 infrared LPR HD (1024 X 768) resolution camera (16 mm lens) - 1 color context SD (640 X 480) resolution camera (8 mm lens) - Embedded LPR engine - 780 nm LED illumination array	\$9,571.79
132-8	AU-S-XGA-W25780-TT	Genetec	AutoVu	White AutoVu Sharp XGA Camera Unit Pan & Tilt Mounting plate - Top Mount Configuration - 1 infrared LPR HD (1024 X 768) resolution camera (25 mm lens) - 1 color context SD (640 X 480) resolution camera (8 mm lens) - Embedded LPR engine - 780 nm LED illumination array	\$9,571.79
132-8	AU-S-XGA-W35780-TT	Genetec	AutoVu	White AutoVu Sharp XGA Camera Unit Pan & Tilt Mounting plate - Top Mount Configuration - 1 infrared LPR HD (1024 X 768) resolution camera (35 mm lens) - 1 color context SD (640 X 480) resolution camera (12 mm lens) - Embedded LPR engine - 780 nm LED illumination array	\$9,571.79
132-8	AU-S-XGA-W50780-TT	Genetec	AutoVu	White AutoVu Sharp XGA Camera Unit Pan & Tilt Mounting plate - Top Mount Configuration - 1 infrared LPR HD (1024 X 768) resolution camera (50 mm lens) - 1 color context SD (640 X 480) resolution camera (16 mm lens) - Embedded LPR engine - 780 nm LED illumination array	\$9,571.79
132-8	AU-S-XGA-W12590-TT	Genetec	AutoVu	White AutoVu Sharp XGA Camera Unit Pan & Tilt Mounting plate - Top Mount Configuration - 1 infrared LPR HD (1024 X 768) resolution camera (12 mm lens) - 1 color context SD (640 X 480) resolution camera (8 mm lens) - Embedded LPR engine - 590 nm LED illumination array	\$9,571.79
132-8	AU-S-XGA-W16590-TT	Genetec	AutoVu	White AutoVu Sharp XGA Camera Unit Pan & Tilt Mounting plate - Top Mount Configuration - 1 infrared LPR HD (1024 X 768) resolution camera (16 mm lens) - 1 color context SD (640 X 480) resolution camera (8 mm lens) - Embedded LPR engine - 590 nm LED illumination array	\$9,571.79

Genetec GSA Price List
Effective 1-26-2011

<u>Sin Number</u>	<u>Part Number</u>	<u>Manufacturer</u>	<u>Brand Name</u>	<u>Description</u>	<u>GSA NET</u>
132-8	AU-S-XGA-W25590-TT	Genetec	AutoVu	White AutoVu Sharp XGA Camera Unit Pan & Tilt Mounting plate - Top Mount Configuration - 1 infrared LPR HD (1024 X 768) resolution camera (25 mm lens) - 1 color context SD (640 X 480) resolution camera (8 mm lens) - Embedded LPR engine - 590 nm LED illumination array	\$9,571.79
132-8	AU-S-XGA-W35590-TT	Genetec	AutoVu	White AutoVu Sharp XGA Camera Unit Pan & Tilt Mounting plate - Top Mount Configuration - 1 infrared LPR HD (1024 X 768) resolution camera (35 mm lens) - 1 color context SD (640 X 480) resolution camera (12 mm lens) - Embedded LPR engine - 590 nm LED illumination array	\$9,571.79
132-8	AU-S-XGA-W50590-TT	Genetec	AutoVu	White AutoVu Sharp XGA Camera Unit Pan & Tilt Mounting plate - Top Mount Configuration - 1 infrared LPR HD (1024 X 768) resolution camera (50 mm lens) - 1 color context SD (640 X 480) resolution camera (16 mm lens) - Embedded LPR engine - 590 nm LED illumination array	\$9,571.79
AutoVu VGA White Sharps (Pan & Tilt Mounting Plate - Top Mount Configuration)					
132-8	AU-S-VGA-W12850-TT	Genetec	AutoVu	White AutoVu Sharp VGA Camera Unit Pan & Tilt Mounting plate - Top Mount Configuration - 1 infrared LPR SD (640 X 480) resolution camera (12 mm lens) - 1 color context SD (640 X 480) resolution camera (8 mm lens) - Embedded LPR engine - 850 nm LED illumination array	\$6,939.55
132-8	AU-S-VGA-W16850-TT	Genetec	AutoVu	White AutoVu Sharp VGA Camera Unit Pan & Tilt Mounting plate - Top Mount Configuration - 1 infrared LPR SD (640 X 480) resolution camera (16 mm lens) - 1 color context SD (640 X 480) resolution camera (8 mm lens) - Embedded LPR engine - 850 nm LED illumination array	\$6,939.55
132-8	AU-S-VGA-W25850-TT	Genetec	AutoVu	White AutoVu Sharp VGA Camera Unit Pan & Tilt Mounting plate - Top Mount Configuration - 1 infrared LPR SD (640 X 480) resolution camera (25 mm lens) - 1 color context SD (640 X 480) resolution camera (8 mm lens) - Embedded LPR engine - 850 nm LED illumination array	\$6,939.55
132-8	AU-S-VGA-W35850-TT	Genetec	AutoVu	White AutoVu Sharp VGA Camera Unit Pan & Tilt Mounting plate - Top Mount Configuration - 1 infrared LPR SD (640 X 480) resolution camera (35 mm lens) - 1 color context SD (640 X 480) resolution camera (12 mm lens) - Embedded LPR engine - 850 nm LED illumination array	\$6,939.55
132-8	AU-S-VGA-W50850-TT	Genetec	AutoVu	White AutoVu Sharp VGA Camera Unit Pan & Tilt Mounting plate - Top Mount Configuration - 1 infrared LPR SD (640 X 480) resolution camera (50 mm lens) - 1 color context SD (640 X 480) resolution camera (16 mm lens) - Embedded LPR engine - 850 nm LED illumination array	\$6,939.55
132-8	AU-S-VGA-W12780-TT	Genetec	AutoVu	White AutoVu Sharp VGA Camera Unit Pan & Tilt Mounting plate - Top Mount Configuration - 1 infrared LPR SD (640 X 480) resolution camera (12 mm lens) - 1 color context SD (640 X 480) resolution camera (8 mm lens) - Embedded LPR engine - 780 nm LED illumination array	\$6,939.55
132-8	AU-S-VGA-W16780-TT	Genetec	AutoVu	White AutoVu Sharp VGA Camera Unit Pan & Tilt Mounting plate - Top Mount Configuration - 1 infrared LPR SD (640 X 480) resolution camera (16 mm lens) - 1 color context SD (640 X 480) resolution camera (8 mm lens) - Embedded LPR engine - 780 nm LED illumination array	\$6,939.55
132-8	AU-S-VGA-W25780-TT	Genetec	AutoVu	White AutoVu Sharp VGA Camera Unit Pan & Tilt Mounting plate - Top Mount Configuration - 1 infrared LPR SD (640 X 480) resolution camera (25 mm lens) - 1 color context SD (640 X 480) resolution camera (8 mm lens) - Embedded LPR engine - 780 nm LED illumination array	\$6,939.55
132-8	AU-S-VGA-W35780-TT	Genetec	AutoVu	White AutoVu Sharp VGA Camera Unit Pan & Tilt Mounting plate - Top Mount Configuration - 1 infrared LPR SD (640 X 480) resolution camera (35 mm lens) - 1 color context SD (640 X 480) resolution camera (12 mm lens) - Embedded LPR engine - 780 nm LED illumination array	\$6,939.55
132-8	AU-S-VGA-W50780-TT	Genetec	AutoVu	White AutoVu Sharp VGA Camera Unit Pan & Tilt Mounting plate - Top Mount Configuration - 1 infrared LPR SD (640 X 480) resolution camera (50 mm lens) - 1 color context SD (640 X 480) resolution camera (16 mm lens) - Embedded LPR engine - 780 nm LED illumination array	\$6,939.55
132-8	AU-S-VGA-W12590-TT	Genetec	AutoVu	White AutoVu Sharp VGA Camera Unit Pan & Tilt Mounting plate - Top Mount Configuration - 1 infrared LPR SD (640 X 480) resolution camera (12 mm lens) - 1 color context SD (640 X 480) resolution camera (8 mm lens) - Embedded LPR engine - 590 nm LED illumination array	\$6,939.55
132-8	AU-S-VGA-W16590-TT	Genetec	AutoVu	White AutoVu Sharp VGA Camera Unit Pan & Tilt Mounting plate - Top Mount Configuration - 1 infrared LPR SD (640 X 480) resolution camera (16 mm lens) - 1 color context SD (640 X 480) resolution camera (8 mm lens) - Embedded LPR engine - 590 nm LED illumination array	\$6,939.55
132-8	AU-S-VGA-W25590-TT	Genetec	AutoVu	White AutoVu Sharp VGA Camera Unit Pan & Tilt Mounting plate - Top Mount Configuration - 1 infrared LPR SD (640 X 480) resolution camera (25 mm lens) - 1 color context SD (640 X 480) resolution camera (8 mm lens) - Embedded LPR engine - 590 nm LED illumination array	\$6,939.55

Genetec GSA Price List

Effective 1-26-2011

<u>Sin Number</u>	<u>Part Number</u>	<u>Manufacturer</u>	<u>Brand Name</u>	<u>Description</u>	<u>GSA NET</u>
132-8	AU-S-VGA-W35590-TT	Genetec	AutoVu	White AutoVu Sharp VGA Camera Unit Pan & Tilt Mounting plate - Top Mount Configuration - 1 infrared LPR SD (640 X 480) resolution camera (35 mm lens) - 1 color context SD (640 X 480) resolution camera (12 mm lens) - Embedded LPR engine - 590 nm LED illumination array	\$6,939.55
132-8	AU-S-VGA-W50590-TT	Genetec	AutoVu	White AutoVu Sharp VGA Camera Unit Pan & Tilt Mounting plate - Top Mount Configuration - 1 infrared LPR SD (640 X 480) resolution camera (50 mm lens) - 1 color context SD (640 X 480) resolution camera (16 mm lens) - Embedded LPR engine - 590 nm LED illumination array	\$6,939.55
AutoVu XGA White Sharps (Pelco Compatible Mounting Plate - Top Mount Configuration)					
132-8	AU-S-XGA-W12850-PT	Genetec	AutoVu	White AutoVu Sharp XGA Camera Unit Pelco compatible mounting plate - Top mount option - 1 infrared LPR HD (1024 X 768) resolution camera (12 mm lens) - 1 color context SD (640 X 480) resolution camera (8 mm lens) - Embedded LPR engine - 850 nm LED illumination array	\$9,571.79
132-8	AU-S-XGA-W16850-PT	Genetec	AutoVu	White AutoVu Sharp XGA Camera Unit Pelco compatible mounting plate - Top mount option - 1 infrared LPR HD (1024 X 768) resolution camera (16 mm lens) - 1 color context SD (640 X 480) resolution camera (8 mm lens) - Embedded LPR engine - 850 nm LED illumination array	\$9,571.79
132-8	AU-S-XGA-W25850-PT	Genetec	AutoVu	White AutoVu Sharp XGA Camera Unit Pelco compatible mounting plate - Top mount option - 1 infrared LPR HD (1024 X 768) resolution camera (25 mm lens) - 1 color context SD (640 X 480) resolution camera (8 mm lens) - Embedded LPR engine - 850 nm LED illumination array	\$9,571.79
132-8	AU-S-XGA-W35850-PT	Genetec	AutoVu	White AutoVu Sharp XGA Camera Unit Pelco compatible mounting plate - Top mount option - 1 infrared LPR HD (1024 X 768) resolution camera (35 mm lens) - 1 color context SD (640 X 480) resolution camera (12 mm lens) - Embedded LPR engine - 850 nm LED illumination array	\$9,571.79
132-8	AU-S-XGA-W50850-PT	Genetec	AutoVu	White AutoVu Sharp XGA Camera Unit Pelco compatible mounting plate - Top mount option - 1 infrared LPR HD (1024 X 768) resolution camera (50 mm lens) - 1 color context SD (640 X 480) resolution camera (16 mm lens) - Embedded LPR engine - 850 nm LED illumination array	\$9,571.79
132-8	AU-S-XGA-W12780-PT	Genetec	AutoVu	White AutoVu Sharp XGA Camera Unit Pelco compatible mounting plate - Top mount option - 1 infrared LPR HD (1024 X 768) resolution camera (12 mm lens) - 1 color context SD (640 X 480) resolution camera (8 mm lens) - Embedded LPR engine - 780 nm LED illumination array	\$9,571.79
132-8	AU-S-XGA-W16780-PT	Genetec	AutoVu	White AutoVu Sharp XGA Camera Unit Pelco compatible mounting plate - Top mount option - 1 infrared LPR HD (1024 X 768) resolution camera (16 mm lens) - 1 color context SD (640 X 480) resolution camera (8 mm lens) - Embedded LPR engine - 780 nm LED illumination array	\$9,571.79
132-8	AU-S-XGA-W25780-PT	Genetec	AutoVu	White AutoVu Sharp XGA Camera Unit Pelco compatible mounting plate - Top mount option - 1 infrared LPR HD (1024 X 768) resolution camera (25 mm lens) - 1 color context SD (640 X 480) resolution camera (8 mm lens) - Embedded LPR engine - 780 nm LED illumination array	\$9,571.79
132-8	AU-S-XGA-W35780-PT	Genetec	AutoVu	White AutoVu Sharp XGA Camera Unit Pelco compatible mounting plate - Top mount option - 1 infrared LPR HD (1024 X 768) resolution camera (35 mm lens) - 1 color context SD (640 X 480) resolution camera (12 mm lens) - Embedded LPR engine - 780 nm LED illumination array	\$9,571.79
132-8	AU-S-XGA-W50780-PT	Genetec	AutoVu	White AutoVu Sharp XGA Camera Unit Pelco compatible mounting plate - Top mount option - 1 infrared LPR HD (1024 X 768) resolution camera (50 mm lens) - 1 color context SD (640 X 480) resolution camera (16 mm lens) - Embedded LPR engine - 780 nm LED illumination array	\$9,571.79
132-8	AU-S-XGA-W12590-PT	Genetec	AutoVu	White AutoVu Sharp XGA Camera Unit Pelco compatible mounting plate - Top mount option - 1 infrared LPR HD (1024 X 768) resolution camera (12 mm lens) - 1 color context SD (640 X 480) resolution camera (8 mm lens) - Embedded LPR engine - 590 nm LED illumination array	\$9,571.79
132-8	AU-S-XGA-W16590-PT	Genetec	AutoVu	White AutoVu Sharp XGA Camera Unit Pelco compatible mounting plate - Top mount option - 1 infrared LPR HD (1024 X 768) resolution camera (16 mm lens) - 1 color context SD (640 X 480) resolution camera (8 mm lens) - Embedded LPR engine - 590 nm LED illumination array	\$9,571.79
132-8	AU-S-XGA-W25590-PT	Genetec	AutoVu	White AutoVu Sharp XGA Camera Unit Pelco compatible mounting plate - Top mount option - 1 infrared LPR HD (1024 X 768) resolution camera (25 mm lens) - 1 color context SD (640 X 480) resolution camera (8 mm lens) - Embedded LPR engine - 590 nm LED illumination array	\$9,571.79
132-8	AU-S-XGA-W35590-PT	Genetec	AutoVu	White AutoVu Sharp XGA Camera Unit Pelco compatible mounting plate - Top mount option - 1 infrared LPR HD (1024 X 768) resolution camera (35 mm lens) - 1 color context SD (640 X 480) resolution camera (12 mm lens) - Embedded LPR engine - 590 nm LED illumination array	\$9,571.79

Genetec GSA Price List

Effective 1-26-2011

<u>Sin Number</u>	<u>Part Number</u>	<u>Manufacturer</u>	<u>Brand Name</u>	<u>Description</u>	<u>GSA NET</u>
132-8	AU-S-XGA-W50590-PT	Genetec	AutoVu	White AutoVu Sharp XGA Camera Unit Pelco compatible mounting plate - Top mount option - 1 infrared LPR HD (1024 X 768) resolution camera (50 mm lens) - 1 color context SD (640 X 480) resolution camera (16 mm lens) - Embedded LPR engine - 590 nm LED illumination array	\$9,571.79
AutoVu VGA White Sharps (Pelco Compatible Mounting Plate - Top Mount Configuration)					
132-8	AU-S-VGA-W12850-PT	Genetec	AutoVu	White AutoVu Sharp VGA Camera Unit Pelco compatible mounting plate - Top mount option - 1 infrared LPR SD (640 X 480) resolution camera (12 mm lens) - 1 color context SD (640 X 480) resolution camera (8 mm lens) - Embedded LPR engine - 850 nm LED illumination array	\$6,939.55
132-8	AU-S-VGA-W16850-PT	Genetec	AutoVu	White AutoVu Sharp VGA Camera Unit Pelco compatible mounting plate - Top mount option - 1 infrared LPR SD (640 X 480) resolution camera (16 mm lens) - 1 color context SD (640 X 480) resolution camera (8 mm lens) - Embedded LPR engine - 850 nm LED illumination array	\$6,939.55
132-8	AU-S-VGA-W25850-PT	Genetec	AutoVu	White AutoVu Sharp VGA Camera Unit Pelco compatible mounting plate - Top mount option - 1 infrared LPR SD (640 X 480) resolution camera (25 mm lens) - 1 color context SD (640 X 480) resolution camera (8 mm lens) - Embedded LPR engine - 850 nm LED illumination array	\$6,939.55
132-8	AU-S-VGA-W35850-PT	Genetec	AutoVu	White AutoVu Sharp VGA Camera Unit Pelco compatible mounting plate - Top mount option - 1 infrared LPR SD (640 X 480) resolution camera (35 mm lens) - 1 color context SD (640 X 480) resolution camera (12 mm lens) - Embedded LPR engine - 850 nm LED illumination array	\$6,939.55
132-8	AU-S-VGA-W50850-PT	Genetec	AutoVu	White AutoVu Sharp VGA Camera Unit Pelco compatible mounting plate - Top mount option - 1 infrared LPR SD (640 X 480) resolution camera (50 mm lens) - 1 color context SD (640 X 480) resolution camera (16 mm lens) - Embedded LPR engine - 850 nm LED illumination array	\$6,939.55
132-8	AU-S-VGA-W12780-PT	Genetec	AutoVu	White AutoVu Sharp VGA Camera Unit Pelco compatible mounting plate - Top mount option - 1 infrared LPR SD (640 X 480) resolution camera (12 mm lens) - 1 color context SD (640 X 480) resolution camera (8 mm lens) - Embedded LPR engine - 780 nm LED illumination array	\$6,939.55
132-8	AU-S-VGA-W16780-PT	Genetec	AutoVu	White AutoVu Sharp VGA Camera Unit Pelco compatible mounting plate - Top mount option - 1 infrared LPR SD (640 X 480) resolution camera (16 mm lens) - 1 color context SD (640 X 480) resolution camera (8 mm lens) - Embedded LPR engine - 780 nm LED illumination array	\$6,939.55
132-8	AU-S-VGA-W25780-PT	Genetec	AutoVu	White AutoVu Sharp VGA Camera Unit Pelco compatible mounting plate - Top mount option - 1 infrared LPR SD (640 X 480) resolution camera (25 mm lens) - 1 color context SD (640 X 480) resolution camera (8 mm lens) - Embedded LPR engine - 780 nm LED illumination array	\$6,939.55
132-8	AU-S-VGA-W35780-PT	Genetec	AutoVu	White AutoVu Sharp VGA Camera Unit Pelco compatible mounting plate - Top mount option - 1 infrared LPR SD (640 X 480) resolution camera (35 mm lens) - 1 color context SD (640 X 480) resolution camera (12 mm lens) - Embedded LPR engine - 780 nm LED illumination array	\$6,939.55
132-8	AU-S-VGA-W50780-PT	Genetec	AutoVu	White AutoVu Sharp VGA Camera Unit Pelco compatible mounting plate - Top mount option - 1 infrared LPR SD (640 X 480) resolution camera (50 mm lens) - 1 color context SD (640 X 480) resolution camera (16 mm lens) - Embedded LPR engine - 780 nm LED illumination array	\$6,939.55
132-8	AU-S-VGA-W12590-PT	Genetec	AutoVu	White AutoVu Sharp VGA Camera Unit Pelco compatible mounting plate - Top mount option - 1 infrared LPR SD (640 X 480) resolution camera (12 mm lens) - 1 color context SD (640 X 480) resolution camera (8 mm lens) - Embedded LPR engine - 590 nm LED illumination array	\$6,939.55
132-8	AU-S-VGA-W16590-PT	Genetec	AutoVu	White AutoVu Sharp VGA Camera Unit Pelco compatible mounting plate - Top mount option - 1 infrared LPR SD (640 X 480) resolution camera (16 mm lens) - 1 color context SD (640 X 480) resolution camera (8 mm lens) - Embedded LPR engine - 590 nm LED illumination array	\$6,939.55
132-8	AU-S-VGA-W25590-PT	Genetec	AutoVu	White AutoVu Sharp VGA Camera Unit Pelco compatible mounting plate - Top mount option - 1 infrared LPR SD (640 X 480) resolution camera (25 mm lens) - 1 color context SD (640 X 480) resolution camera (8 mm lens) - Embedded LPR engine - 590 nm LED illumination array	\$6,939.55
132-8	AU-S-VGA-W35590-PT	Genetec	AutoVu	White AutoVu Sharp VGA Camera Unit Pelco compatible mounting plate - Top mount option - 1 infrared LPR SD (640 X 480) resolution camera (35 mm lens) - 1 color context SD (640 X 480) resolution camera (12 mm lens) - Embedded LPR engine - 590 nm LED illumination array	\$6,939.55
132-8	AU-S-VGA-W50590-PT	Genetec	AutoVu	White AutoVu Sharp VGA Camera Unit Pelco compatible mounting plate - Top mount option - 1 infrared LPR SD (640 X 480) resolution camera (50 mm lens) - 1 color context SD (640 X 480) resolution camera (16 mm lens) - Embedded LPR engine - 590 nm LED illumination array	\$6,939.55
AutoVu XGA White Sharps (Pan & Tilt Mounting Plate with GPS)					

Genetec GSA Price List
Effective 1-26-2011

<u>Sin Number</u>	<u>Part Number</u>	<u>Manufacturer</u>	<u>Brand Name</u>	<u>Description</u>	<u>GSA NET</u>
132-8	AU-S-XGA-W12850-TBG	Genetec	AutoVu	White AutoVu Sharp XGA Camera Unit w/ GPS Pan & Tilt Mounting Plate - 1 infrared LPR HD (1024 X 768) resolution camera (12 mm lens) - 1 color context SD (640 X 480) resolution camera (8 mm lens) - Embedded LPR engine - 850 nm LED illumination array	\$10,337.53
132-8	AU-S-XGA-W16850-TBG	Genetec	AutoVu	White AutoVu Sharp XGA Camera Unit w/ GPS Pan & Tilt Mounting Plate - 1 infrared LPR HD (1024 X 768) resolution camera (16 mm lens) - 1 color context SD (640 X 480) resolution camera (8 mm lens) - Embedded LPR engine - 850 nm LED illumination array	\$10,337.53
132-8	AU-S-XGA-W25850-TBG	Genetec	AutoVu	White AutoVu Sharp XGA Camera Unit w/ GPS Pan & Tilt Mounting Plate - 1 infrared LPR HD (1024 X 768) resolution camera (25 mm lens) - 1 color context SD (640 X 480) resolution camera (8 mm lens) - Embedded LPR engine - 850 nm LED illumination array	\$10,337.53
132-8	AU-S-XGA-W35850-TBG	Genetec	AutoVu	White AutoVu Sharp XGA Camera Unit w/ GPS Pan & Tilt Mounting Plate - 1 infrared LPR HD (1024 X 768) resolution camera (35 mm lens) - 1 color context SD (640 X 480) resolution camera (12 mm lens) - Embedded LPR engine - 850 nm LED illumination array	\$10,337.53
132-8	AU-S-XGA-W50850-TBG	Genetec	AutoVu	White AutoVu Sharp XGA Camera Unit w/ GPS Pan & Tilt Mounting Plate - 1 infrared LPR HD (1024 X 768) resolution camera (50 mm lens) - 1 color context SD (640 X 480) resolution camera (16 mm lens) - Embedded LPR engine - 850 nm LED illumination array	\$10,337.53
132-8	AU-S-XGA-W12780-TBG	Genetec	AutoVu	White AutoVu Sharp XGA Camera Unit w/ GPS Pan & Tilt Mounting Plate - 1 infrared LPR HD (1024 X 768) resolution camera (12 mm lens) - 1 color context SD (640 X 480) resolution camera (8 mm lens) - Embedded LPR engine - 850 nm LED illumination array	\$10,337.53
132-8	AU-S-XGA-W16780-TBG	Genetec	AutoVu	White AutoVu Sharp XGA Camera Unit w/ GPS Pan & Tilt Mounting Plate - 1 infrared LPR HD (1024 X 768) resolution camera (16 mm lens) - 1 color context SD (640 X 480) resolution camera (8 mm lens) - Embedded LPR engine - 780 nm LED illumination array	\$10,337.53
132-8	AU-S-XGA-W25780-TBG	Genetec	AutoVu	White AutoVu Sharp XGA Camera Unit w/ GPS Pan & Tilt Mounting Plate - 1 infrared LPR HD (1024 X 768) resolution camera (25 mm lens) - 1 color context SD (640 X 480) resolution camera (8 mm lens) - Embedded LPR engine - 780 nm LED illumination array	\$10,337.53
132-8	AU-S-XGA-W35780-TBG	Genetec	AutoVu	White AutoVu Sharp XGA Camera Unit w/ GPS Pan & Tilt Mounting Plate - 1 infrared LPR HD (1024 X 768) resolution camera (35 mm lens) - 1 color context SD (640 X 480) resolution camera (12 mm lens) - Embedded LPR engine - 780 nm LED illumination array	\$10,337.53
132-8	AU-S-XGA-W50780-TBG	Genetec	AutoVu	White AutoVu Sharp XGA Camera Unit w/ GPS Pan & Tilt Mounting Plate - 1 infrared LPR HD (1024 X 768) resolution camera (50 mm lens) - 1 color context SD (640 X 480) resolution camera (16 mm lens) - Embedded LPR engine - 780 nm LED illumination array	\$10,337.53
132-8	AU-S-XGA-W12590-TBG	Genetec	AutoVu	White AutoVu Sharp XGA Camera Unit w/ GPS Pan & Tilt Mounting Plate - 1 infrared LPR HD (1024 X 768) resolution camera (12 mm lens) - 1 color context SD (640 X 480) resolution camera (8 mm lens) - Embedded LPR engine - 590 nm LED illumination array	\$10,337.53
132-8	AU-S-XGA-W16590-TBG	Genetec	AutoVu	White AutoVu Sharp XGA Camera Unit w/ GPS Pan & Tilt Mounting Plate - 1 infrared LPR HD (1024 X 768) resolution camera (16 mm lens) - 1 color context SD (640 X 480) resolution camera (8 mm lens) - Embedded LPR engine - 590 nm LED illumination array	\$10,337.53
132-8	AU-S-XGA-W25590-TBG	Genetec	AutoVu	White AutoVu Sharp XGA Camera Unit w/ GPS Pan & Tilt Mounting Plate - 1 infrared LPR HD (1024 X 768) resolution camera (25 mm lens) - 1 color context SD (640 X 480) resolution camera (8 mm lens) - Embedded LPR engine - 590 nm LED illumination array	\$10,337.53
132-8	AU-S-XGA-W35590-TBG	Genetec	AutoVu	White AutoVu Sharp XGA Camera Unit w/ GPS Pan & Tilt Mounting Plate - 1 infrared LPR HD (1024 X 768) resolution camera (35 mm lens) - 1 color context SD (640 X 480) resolution camera (12 mm lens) - Embedded LPR engine - 590 nm LED illumination array	\$10,337.53
132-8	AU-S-XGA-W50590-TBG	Genetec	AutoVu	White AutoVu Sharp XGA Camera Unit w/ GPS Pan & Tilt Mounting Plate - 1 infrared LPR HD (1024 X 768) resolution camera (50 mm lens) - 1 color context SD (640 X 480) resolution camera (16 mm lens) - Embedded LPR engine - 590 nm LED illumination array	\$10,337.53
AutoVu XGA White Sharps (Pelco compatible Mounting Plate with GPS)					
132-8	AU-S-XGA-W12850-PBG	Genetec	AutoVu	White AutoVu Sharp XGA Camera Unit w/ GPS Pelco compatible mounting plate - 1 infrared LPR HD (1024 X 768) resolution camera (12 mm lens) - 1 color context SD (640 X 480) resolution camera (8 mm lens) - Embedded LPR engine - 850 nm LED illumination array	\$10,337.53

Genetec GSA Price List
Effective 1-26-2011

<u>Sin Number</u>	<u>Part Number</u>	<u>Manufacturer</u>	<u>Brand Name</u>	<u>Description</u>	<u>GSA NET</u>
132-8	AU-S-XGA-W16850-PBG	Genetec	AutoVu	White AutoVu Sharp XGA Camera Unit w/ GPS Pelco compatible mounting plate - 1 infrared LPR HD (1024 X 768) resolution camera (16 mm lens) - 1 color context SD (640 X 480) resolution camera (8 mm lens) - Embedded LPR engine - 850 nm LED illumination array	\$10,337.53
132-8	AU-S-XGA-W25850-PBG	Genetec	AutoVu	White AutoVu Sharp XGA Camera Unit w/ GPS Pelco compatible mounting plate - 1 infrared LPR HD (1024 X 768) resolution camera (25 mm lens) - 1 color context SD (640 X 480) resolution camera (8 mm lens) - Embedded LPR engine - 850 nm LED illumination array	\$10,337.53
132-8	AU-S-XGA-W35850-PBG	Genetec	AutoVu	White AutoVu Sharp XGA Camera Unit w/ GPS Pelco compatible mounting plate - 1 infrared LPR HD (1024 X 768) resolution camera (35 mm lens) - 1 color context SD (640 X 480) resolution camera (12 mm lens) - Embedded LPR engine - 850 nm LED illumination array	\$10,337.53
132-8	AU-S-XGA-W50850-PBG	Genetec	AutoVu	White AutoVu Sharp XGA Camera Unit w/ GPS Pelco compatible mounting plate - 1 infrared LPR HD (1024 X 768) resolution camera (50 mm lens) - 1 color context SD (640 X 480) resolution camera (16 mm lens) - Embedded LPR engine - 850 nm LED illumination array	\$10,337.53
132-8	AU-S-XGA-W12780-PBG	Genetec	AutoVu	White AutoVu Sharp XGA Camera Unit w/ GPS Pelco compatible mounting plate - 1 infrared LPR HD (1024 X 768) resolution camera (12 mm lens) - 1 color context SD (640 X 480) resolution camera (8 mm lens) - Embedded LPR engine - 850 nm LED illumination array	\$10,337.53
132-8	AU-S-XGA-W16780-PBG	Genetec	AutoVu	White AutoVu Sharp XGA Camera Unit w/ GPS Pelco compatible mounting plate - 1 infrared LPR HD (1024 X 768) resolution camera (16 mm lens) - 1 color context SD (640 X 480) resolution camera (8 mm lens) - Embedded LPR engine - 780 nm LED illumination array	\$10,337.53
132-8	AU-S-XGA-W25780-PBG	Genetec	AutoVu	White AutoVu Sharp XGA Camera Unit w/ GPS Pelco compatible mounting plate - 1 infrared LPR HD (1024 X 768) resolution camera (25 mm lens) - 1 color context SD (640 X 480) resolution camera (8 mm lens) - Embedded LPR engine - 780 nm LED illumination array	\$10,337.53
132-8	AU-S-XGA-W35780-PBG	Genetec	AutoVu	White AutoVu Sharp XGA Camera Unit w/ GPS Pelco compatible mounting plate - 1 infrared LPR HD (1024 X 768) resolution camera (35 mm lens) - 1 color context SD (640 X 480) resolution camera (12 mm lens) - Embedded LPR engine - 780 nm LED illumination array	\$10,337.53
132-8	AU-S-XGA-W50780-PBG	Genetec	AutoVu	White AutoVu Sharp XGA Camera Unit w/ GPS Pelco compatible mounting plate - 1 infrared LPR HD (1024 X 768) resolution camera (50 mm lens) - 1 color context SD (640 X 480) resolution camera (16 mm lens) - Embedded LPR engine - 780 nm LED illumination array	\$10,337.53
132-8	AU-S-XGA-W12590-PBG	Genetec	AutoVu	White AutoVu Sharp XGA Camera Unit w/ GPS Pelco compatible mounting plate - 1 infrared LPR HD (1024 X 768) resolution camera (12 mm lens) - 1 color context SD (640 X 480) resolution camera (8 mm lens) - Embedded LPR engine - 780 nm LED illumination array	\$10,337.53
132-8	AU-S-XGA-W16590-PBG	Genetec	AutoVu	White AutoVu Sharp XGA Camera Unit w/ GPS Pelco compatible mounting plate - 1 infrared LPR HD (1024 X 768) resolution camera (16 mm lens) - 1 color context SD (640 X 480) resolution camera (8 mm lens) - Embedded LPR engine - 590 nm LED illumination array	\$10,337.53
132-8	AU-S-XGA-W25590-PBG	Genetec	AutoVu	White AutoVu Sharp XGA Camera Unit w/ GPS Pelco compatible mounting plate - 1 infrared LPR HD (1024 X 768) resolution camera (25 mm lens) - 1 color context SD (640 X 480) resolution camera (8 mm lens) - Embedded LPR engine - 590 nm LED illumination array	\$10,337.53
132-8	AU-S-XGA-W35590-PBG	Genetec	AutoVu	White AutoVu Sharp XGA Camera Unit w/ GPS Pelco compatible mounting plate - 1 infrared LPR HD (1024 X 768) resolution camera (35 mm lens) - 1 color context SD (640 X 480) resolution camera (12 mm lens) - Embedded LPR engine - 590 nm LED illumination array	\$10,337.53
132-8	AU-S-XGA-W50590-PBG	Genetec	AutoVu	White AutoVu Sharp XGA Camera Unit w/ GPS Pelco compatible mounting plate - 1 infrared LPR HD (1024 X 768) resolution camera (50 mm lens) - 1 color context SD (640 X 480) resolution camera (16 mm lens) - Embedded LPR engine - 590 nm LED illumination array	\$10,337.53
AutoVu XGA White Sharps (No Mounting Plate with GPS)					
132-8	AU-S-XGA-W12850-XBG	Genetec	AutoVu	White AutoVu Sharp XGA Camera Unit w/ GPS - 1 infrared LPR HD (1024 X 768) resolution camera (12 mm lens) - 1 color context SD (640 X 480) resolution camera (8 mm lens) - Embedded LPR engine - 850 nm LED illumination array	\$10,337.53
132-8	AU-S-XGA-W16850-XBG	Genetec	AutoVu	White AutoVu Sharp XGA Camera Unit w/ GPS - 1 infrared LPR HD (1024 X 768) resolution camera (16 mm lens) - 1 color context SD (640 X 480) resolution camera (8 mm lens) - Embedded LPR engine - 850 nm LED illumination array	\$10,337.53

Genetec GSA Price List
Effective 1-26-2011

<u>Sin Number</u>	<u>Part Number</u>	<u>Manufacturer</u>	<u>Brand Name</u>	<u>Description</u>	<u>GSA NET</u>
132-8	AU-S-XGA-W25850-XBG	Genetec	AutoVu	White AutoVu Sharp XGA Camera Unit w/ GPS - 1 infrared LPR HD (1024 X 768) resolution camera (25 mm lens) - 1 color context SD (640 X 480) resolution camera (8 mm lens) - Embedded LPR engine - 850 nm LED illumination array	\$10,337.53
132-8	AU-S-XGA-W35850-XBG	Genetec	AutoVu	White AutoVu Sharp XGA Camera Unit w/ GPS - 1 infrared LPR HD (1024 X 768) resolution camera (35 mm lens) - 1 color context SD (640 X 480) resolution camera (12 mm lens) - Embedded LPR engine - 850 nm LED illumination array	\$10,337.53
132-8	AU-S-XGA-W50850-XBG	Genetec	AutoVu	White AutoVu Sharp XGA Camera Unit w/ GPS - 1 infrared LPR HD (1024 X 768) resolution camera (50 mm lens) - 1 color context SD (640 X 480) resolution camera (16 mm lens) - Embedded LPR engine - 850 nm LED illumination array	\$10,337.53
132-8	AU-S-XGA-W12780-XBG	Genetec	AutoVu	White AutoVu Sharp XGA Camera Unit w/ GPS - 1 infrared LPR HD (1024 X 768) resolution camera (12 mm lens) - 1 color context SD (640 X 480) resolution camera (8 mm lens) - Embedded LPR engine - 780 nm LED illumination array	\$10,337.53
132-8	AU-S-XGA-W16780-XBG	Genetec	AutoVu	White AutoVu Sharp XGA Camera Unit w/ GPS - 1 infrared LPR HD (1024 X 768) resolution camera (16 mm lens) - 1 color context SD (640 X 480) resolution camera (8 mm lens) - Embedded LPR engine - 780 nm LED illumination array	\$10,337.53
132-8	AU-S-XGA-W25780-XBG	Genetec	AutoVu	White AutoVu Sharp XGA Camera Unit w/ GPS - 1 infrared LPR HD (1024 X 768) resolution camera (25 mm lens) - 1 color context SD (640 X 480) resolution camera (8 mm lens) - Embedded LPR engine - 780 nm LED illumination array	\$10,337.53
132-8	AU-S-XGA-W35780-XBG	Genetec	AutoVu	White AutoVu Sharp XGA Camera Unit w/ GPS - 1 infrared LPR HD (1024 X 768) resolution camera (35 mm lens) - 1 color context SD (640 X 480) resolution camera (12 mm lens) - Embedded LPR engine - 780 nm LED illumination array	\$10,337.53
132-8	AU-S-XGA-W50780-XBG	Genetec	AutoVu	White AutoVu Sharp XGA Camera Unit w/ GPS - 1 infrared LPR HD (1024 X 768) resolution camera (50 mm lens) - 1 color context SD (640 X 480) resolution camera (16 mm lens) - Embedded LPR engine - 780 nm LED illumination array	\$10,337.53
132-8	AU-S-XGA-W12590-XBG	Genetec	AutoVu	White AutoVu Sharp XGA Camera Unit w/ GPS - 1 infrared LPR HD (1024 X 768) resolution camera (12 mm lens) - 1 color context SD (640 X 480) resolution camera (8 mm lens) - Embedded LPR engine - 590 nm LED illumination array	\$10,337.53
132-8	AU-S-XGA-W16590-XBG	Genetec	AutoVu	White AutoVu Sharp XGA Camera Unit w/ GPS - 1 infrared LPR HD (1024 X 768) resolution camera (16 mm lens) - 1 color context SD (640 X 480) resolution camera (8 mm lens) - Embedded LPR engine - 590 nm LED illumination array	\$10,337.53
132-8	AU-S-XGA-W25590-XBG	Genetec	AutoVu	White AutoVu Sharp XGA Camera Unit w/ GPS - 1 infrared LPR HD (1024 X 768) resolution camera (25 mm lens) - 1 color context SD (640 X 480) resolution camera (8 mm lens) - Embedded LPR engine - 590 nm LED illumination array	\$10,337.53
132-8	AU-S-XGA-W35590-XBG	Genetec	AutoVu	White AutoVu Sharp XGA Camera Unit w/ GPS - 1 infrared LPR HD (1024 X 768) resolution camera (35 mm lens) - 1 color context SD (640 X 480) resolution camera (12 mm lens) - Embedded LPR engine - 590 nm LED illumination array	\$10,337.53
132-8	AU-S-XGA-W50590-XBG	Genetec	AutoVu	White AutoVu Sharp XGA Camera Unit w/ GPS - 1 infrared LPR HD (1024 X 768) resolution camera (50 mm lens) - 1 color context SD (640 X 480) resolution camera (16 mm lens) - Embedded LPR engine - 590 nm LED illumination array	\$10,337.53
AutoVu XGA White Sharps (Pan & Tilt Mounting Plate - Top Mount Configuration with GPS)					
132-8	AU-S-XGA-W12850-TTG	Genetec	AutoVu	White AutoVu Sharp XGA Camera Unit w/ GPS Pan & Tilt Mounting plate - Top Mount Configuration - 1 infrared LPR HD (1024 X 768) resolution camera (12 mm lens) - 1 color context SD (640 X 480) resolution camera (8 mm lens) - Embedded LPR engine - 850 nm LED illumination array	\$10,337.53
132-8	AU-S-XGA-W16850-TTG	Genetec	AutoVu	White AutoVu Sharp XGA Camera Unit w/ GPS Pan & Tilt Mounting plate - Top Mount Configuration - 1 infrared LPR HD (1024 X 768) resolution camera (16 mm lens) - 1 color context SD (640 X 480) resolution camera (8 mm lens) - Embedded LPR engine - 850 nm LED illumination array	\$10,337.53
132-8	AU-S-XGA-W25850-TTG	Genetec	AutoVu	White AutoVu Sharp XGA Camera Unit w/ GPS Pan & Tilt Mounting plate - Top Mount Configuration - 1 infrared LPR HD (1024 X 768) resolution camera (25 mm lens) - 1 color context SD (640 X 480) resolution camera (8 mm lens) - Embedded LPR engine - 850 nm LED illumination array	\$10,337.53
132-8	AU-S-XGA-W35850-TTG	Genetec	AutoVu	White AutoVu Sharp XGA Camera Unit w/ GPS Pan & Tilt Mounting plate - Top Mount Configuration - 1 infrared LPR HD (1024 X 768) resolution camera (35 mm lens) - 1 color context SD (640 X 480) resolution camera (12 mm lens) - Embedded LPR engine - 850 nm LED illumination array	\$10,337.53
132-8	AU-S-XGA-W50850-TTG	Genetec	AutoVu	White AutoVu Sharp XGA Camera Unit w/ GPS Pan & Tilt Mounting plate - Top Mount Configuration - 1 infrared LPR HD (1024 X 768) resolution camera (50 mm lens) - 1 color context SD (640 X 480) resolution camera (16 mm lens) - Embedded LPR engine - 850 nm LED illumination array	\$10,337.53

Genetec GSA Price List
Effective 1-26-2011

<u>Sin Number</u>	<u>Part Number</u>	<u>Manufacturer</u>	<u>Brand Name</u>	<u>Description</u>	<u>GSA NET</u>
132-8	AU-S-XGA-W12780-TTG	Genetec	AutoVu	White AutoVu Sharp XGA Camera Unit w/ GPS Pan & Tilt Mounting plate - Top Mount Configuration - 1 infrared LPR HD (1024 X 768) resolution camera (12 mm lens) - 1 color context SD (640 X 480) resolution camera (8 mm lens) - Embedded LPR engine - 780 nm LED illumination array	\$10,337.53
132-8	AU-S-XGA-W16780-TTG	Genetec	AutoVu	White AutoVu Sharp XGA Camera Unit w/ GPS Pan & Tilt Mounting plate - Top Mount Configuration - 1 infrared LPR HD (1024 X 768) resolution camera (16 mm lens) - 1 color context SD (640 X 480) resolution camera (8 mm lens) - Embedded LPR engine - 780 nm LED illumination array	\$10,337.53
132-8	AU-S-XGA-W25780-TTG	Genetec	AutoVu	White AutoVu Sharp XGA Camera Unit w/ GPS Pan & Tilt Mounting plate - Top Mount Configuration - 1 infrared LPR HD (1024 X 768) resolution camera (25 mm lens) - 1 color context SD (640 X 480) resolution camera (8 mm lens) - Embedded LPR engine - 780 nm LED illumination array	\$10,337.53
132-8	AU-S-XGA-W35780-TTG	Genetec	AutoVu	White AutoVu Sharp XGA Camera Unit w/ GPS Pan & Tilt Mounting plate - Top Mount Configuration - 1 infrared LPR HD (1024 X 768) resolution camera (35 mm lens) - 1 color context SD (640 X 480) resolution camera (12 mm lens) - Embedded LPR engine - 780 nm LED illumination array	\$10,337.53
132-8	AU-S-XGA-W50780-TTG	Genetec	AutoVu	White AutoVu Sharp XGA Camera Unit w/ GPS Pan & Tilt Mounting plate - Top Mount Configuration - 1 infrared LPR HD (1024 X 768) resolution camera (50 mm lens) - 1 color context SD (640 X 480) resolution camera (16 mm lens) - Embedded LPR engine - 780 nm LED illumination array	\$10,337.53
132-8	AU-S-XGA-W12590-TTG	Genetec	AutoVu	White AutoVu Sharp XGA Camera Unit w/ GPS Pan & Tilt Mounting plate - Top Mount Configuration - 1 infrared LPR HD (1024 X 768) resolution camera (12 mm lens) - 1 color context SD (640 X 480) resolution camera (8 mm lens) - Embedded LPR engine - 590 nm LED illumination array	\$10,337.53
132-8	AU-S-XGA-W16590-TTG	Genetec	AutoVu	White AutoVu Sharp XGA Camera Unit w/ GPS Pan & Tilt Mounting plate - Top Mount Configuration - 1 infrared LPR HD (1024 X 768) resolution camera (16 mm lens) - 1 color context SD (640 X 480) resolution camera (8 mm lens) - Embedded LPR engine - 590 nm LED illumination array	\$10,337.53
132-8	AU-S-XGA-W25590-TTG	Genetec	AutoVu	White AutoVu Sharp XGA Camera Unit w/ GPS Pan & Tilt Mounting plate - Top Mount Configuration - 1 infrared LPR HD (1024 X 768) resolution camera (25 mm lens) - 1 color context SD (640 X 480) resolution camera (8 mm lens) - Embedded LPR engine - 590 nm LED illumination array	\$10,337.53
132-8	AU-S-XGA-W35590-TTG	Genetec	AutoVu	White AutoVu Sharp XGA Camera Unit w/ GPS Pan & Tilt Mounting plate - Top Mount Configuration - 1 infrared LPR HD (1024 X 768) resolution camera (35 mm lens) - 1 color context SD (640 X 480) resolution camera (12 mm lens) - Embedded LPR engine - 590 nm LED illumination array	\$10,337.53
132-8	AU-S-XGA-W50590-TTG	Genetec	AutoVu	White AutoVu Sharp XGA Camera Unit w/ GPS Pan & Tilt Mounting plate - Top Mount Configuration - 1 infrared LPR HD (1024 X 768) resolution camera (50 mm lens) - 1 color context SD (640 X 480) resolution camera (16 mm lens) - Embedded LPR engine - 590 nm LED illumination array	\$10,337.53
AutoVu XGA White Sharps (Pelco Compatible Mounting Plate - Top Mount Configuration with GPS)					
132-8	AU-S-XGA-W12850-PTG	Genetec	AutoVu	White AutoVu Sharp XGA Camera Unit w/ GPS Pelco compatible mounting plate - Top mount option - 1 infrared LPR HD (1024 X 768) resolution camera (12 mm lens) - 1 color context SD (640 X 480) resolution camera (8 mm lens) - Embedded LPR engine - 850 nm LED illumination array	\$10,337.53
132-8	AU-S-XGA-W16850-PTG	Genetec	AutoVu	White AutoVu Sharp XGA Camera Unit w/ GPS Pelco compatible mounting plate - Top mount option - 1 infrared LPR HD (1024 X 768) resolution camera (16 mm lens) - 1 color context SD (640 X 480) resolution camera (8 mm lens) - Embedded LPR engine - 850 nm LED illumination array	\$10,337.53
132-8	AU-S-XGA-W25850-PTG	Genetec	AutoVu	White AutoVu Sharp XGA Camera Unit w/ GPS Pelco compatible mounting plate - Top mount option - 1 infrared LPR HD (1024 X 768) resolution camera (25 mm lens) - 1 color context SD (640 X 480) resolution camera (8 mm lens) - Embedded LPR engine - 850 nm LED illumination array	\$10,337.53
132-8	AU-S-XGA-W35850-PTG	Genetec	AutoVu	White AutoVu Sharp XGA Camera Unit w/ GPS Pelco compatible mounting plate - Top mount option - 1 infrared LPR HD (1024 X 768) resolution camera (35 mm lens) - 1 color context SD (640 X 480) resolution camera (12 mm lens) - Embedded LPR engine - 850 nm LED illumination array	\$10,337.53
132-8	AU-S-XGA-W50850-PTG	Genetec	AutoVu	White AutoVu Sharp XGA Camera Unit w/ GPS Pelco compatible mounting plate - Top mount option - 1 infrared LPR HD (1024 X 768) resolution camera (50 mm lens) - 1 color context SD (640 X 480) resolution camera (16 mm lens) - Embedded LPR engine - 850 nm LED illumination array	\$10,337.53
132-8	AU-S-XGA-W12780-PTG	Genetec	AutoVu	White AutoVu Sharp XGA Camera Unit w/ GPS Pelco compatible mounting plate - Top mount option - 1 infrared LPR HD (1024 X 768) resolution camera (12 mm lens) - 1 color context SD (640 X 480) resolution camera (8 mm lens) - Embedded LPR engine - 780 nm LED illumination array	\$10,337.53

Genetec GSA Price List
Effective 1-26-2011

<u>Sin Number</u>	<u>Part Number</u>	<u>Manufacturer</u>	<u>Brand Name</u>	<u>Description</u>	<u>GSA NET</u>
132-8	AU-S-XGA-W16780-PTG	Genetec	AutoVu	White AutoVu Sharp XGA Camera Unit w/ GPS Pelco compatible mounting plate - Top mount option - 1 infrared LPR HD (1024 X 768) resolution camera (16 mm lens) - 1 color context SD (640 X 480) resolution camera (8 mm lens) - Embedded LPR engine - 780 nm LED illumination array	\$10,337.53
132-8	AU-S-XGA-W25780-PTG	Genetec	AutoVu	White AutoVu Sharp XGA Camera Unit w/ GPS Pelco compatible mounting plate - Top mount option - 1 infrared LPR HD (1024 X 768) resolution camera (25 mm lens) - 1 color context SD (640 X 480) resolution camera (8 mm lens) - Embedded LPR engine - 780 nm LED illumination array	\$10,337.53
132-8	AU-S-XGA-W35780-PTG	Genetec	AutoVu	White AutoVu Sharp XGA Camera Unit w/ GPS Pelco compatible mounting plate - Top mount option - 1 infrared LPR HD (1024 X 768) resolution camera (35 mm lens) - 1 color context SD (640 X 480) resolution camera (12 mm lens) - Embedded LPR engine - 780 nm LED illumination array	\$10,337.53
132-8	AU-S-XGA-W50780-PTG	Genetec	AutoVu	White AutoVu Sharp XGA Camera Unit w/ GPS Pelco compatible mounting plate - Top mount option - 1 infrared LPR HD (1024 X 768) resolution camera (50 mm lens) - 1 color context SD (640 X 480) resolution camera (16 mm lens) - Embedded LPR engine - 780 nm LED illumination array	\$10,337.53
132-8	AU-S-XGA-W12590-PTG	Genetec	AutoVu	White AutoVu Sharp XGA Camera Unit w/ GPS Pelco compatible mounting plate - Top mount option - 1 infrared LPR HD (1024 X 768) resolution camera (12 mm lens) - 1 color context SD (640 X 480) resolution camera (8 mm lens) - Embedded LPR engine - 590 nm LED illumination array	\$10,337.53
132-8	AU-S-XGA-W16590-PTG	Genetec	AutoVu	White AutoVu Sharp XGA Camera Unit w/ GPS Pelco compatible mounting plate - Top mount option - 1 infrared LPR HD (1024 X 768) resolution camera (16 mm lens) - 1 color context SD (640 X 480) resolution camera (8 mm lens) - Embedded LPR engine - 590 nm LED illumination array	\$10,337.53
132-8	AU-S-XGA-W25590-PTG	Genetec	AutoVu	White AutoVu Sharp XGA Camera Unit w/ GPS Pelco compatible mounting plate - Top mount option - 1 infrared LPR HD (1024 X 768) resolution camera (25 mm lens) - 1 color context SD (640 X 480) resolution camera (8 mm lens) - Embedded LPR engine - 590 nm LED illumination array	\$10,337.53
132-8	AU-S-XGA-W35590-PTG	Genetec	AutoVu	White AutoVu Sharp XGA Camera Unit w/ GPS Pelco compatible mounting plate - Top mount option - 1 infrared LPR HD (1024 X 768) resolution camera (35 mm lens) - 1 color context SD (640 X 480) resolution camera (12 mm lens) - Embedded LPR engine - 590 nm LED illumination array	\$10,337.53
132-8	AU-S-XGA-W50590-PTG	Genetec	AutoVu	White AutoVu Sharp XGA Camera Unit w/ GPS Pelco compatible mounting plate - Top mount option - 1 infrared LPR HD (1024 X 768) resolution camera (50 mm lens) - 1 color context SD (640 X 480) resolution camera (16 mm lens) - Embedded LPR engine - 590 nm LED illumination array	\$10,337.53
AutoVu XGA Black Sharps (Pan & Tilt Mounting Plate -Bottom Mount)					
132-8	AU-S-XGA-B12850-TB	Genetec	AutoVu	Black AutoVu Sharp XGA Camera Unit Pan & Tilt Mounting Plate - Bottum mount - 1 infrared LPR HD (1024 X 768) resolution camera (12 mm lens) - 1 color context SD (640 X 480) resolution camera (8 mm lens) - Embedded LPR engine - 850 nm LED illumination array	\$9,571.79
132-8	AU-S-XGA-B16850-TB	Genetec	AutoVu	Black AutoVu Sharp XGA Camera Unit Pan & Tilt Mounting Plate - Bottum mount - 1 infrared LPR HD (1024 X 768) resolution camera (16 mm lens) - 1 color context SD (640 X 480) resolution camera (8 mm lens) - Embedded LPR engine - 850 nm LED illumination array	\$9,571.79
132-8	AU-S-XGA-B25850-TB	Genetec	AutoVu	Black AutoVu Sharp XGA Camera Unit Pan & Tilt Mounting Plate - Bottum mount - 1 infrared LPR HD (1024 X 768) resolution camera (25 mm lens) - 1 color context SD (640 X 480) resolution camera (8 mm lens) - Embedded LPR engine - 850 nm LED illumination array	\$9,571.79
132-8	AU-S-XGA-B35850-TB	Genetec	AutoVu	Black AutoVu Sharp XGA Camera Unit Pan & Tilt Mounting Plate - Bottum mount - 1 infrared LPR HD (1024 X 768) resolution camera (35 mm lens) - 1 color context SD (640 X 480) resolution camera (12 mm lens) - Embedded LPR engine - 850 nm LED illumination array	\$9,571.79
132-8	AU-S-XGA-B50850-TB	Genetec	AutoVu	Black AutoVu Sharp XGA Camera Unit Pan & Tilt Mounting Plate - Bottum mount - 1 infrared LPR HD (1024 X 768) resolution camera (50 mm lens) - 1 color context SD (640 X 480) resolution camera (16 mm lens) - Embedded LPR engine - 850 nm LED illumination array	\$9,571.79
132-8	AU-S-XGA-B12780-TB	Genetec	AutoVu	Black AutoVu Sharp XGA Camera Unit Pan & Tilt Mounting Plate - Bottum mount - 1 infrared LPR HD (1024 X 768) resolution camera (12 mm lens) - 1 color context SD (640 X 480) resolution camera (8 mm lens) - Embedded LPR engine - 780 nm LED illumination array	\$9,571.79
132-8	AU-S-XGA-B16780-TB	Genetec	AutoVu	Black AutoVu Sharp XGA Camera Unit Pan & Tilt Mounting Plate - Bottum mount - 1 infrared LPR HD (1024 X 768) resolution camera (16 mm lens) - 1 color context SD (640 X 480) resolution camera (8 mm lens) - Embedded LPR engine - 780 nm LED illumination array	\$9,571.79

Genetec GSA Price List
Effective 1-26-2011

<u>Sin Number</u>	<u>Part Number</u>	<u>Manufacturer</u>	<u>Brand Name</u>	<u>Description</u>	<u>GSA NET</u>
132-8	AU-S-XGA-B25780-TB	Genetec	AutoVu	Black AutoVu Sharp XGA Camera Unit Pan & Tilt Mounting Plate - Bottum mount - 1 infrared LPR HD (1024 X 768) resolution camera (25 mm lens) - 1 color context SD (640 X 480) resolution camera (8 mm lens) - Embedded LPR engine - 780 nm LED illumination array	\$9,571.79
132-8	AU-S-XGA-B35780-TB	Genetec	AutoVu	Black AutoVu Sharp XGA Camera Unit Pan & Tilt Mounting Plate - Bottum mount - 1 infrared LPR HD (1024 X 768) resolution camera (35 mm lens) - 1 color context SD (640 X 480) resolution camera (12 mm lens) - Embedded LPR engine - 780 nm LED illumination array	\$9,571.79
132-8	AU-S-XGA-B50780-TB	Genetec	AutoVu	Black AutoVu Sharp XGA Camera Unit Pan & Tilt Mounting Plate - Bottum mount - 1 infrared LPR HD (1024 X 768) resolution camera (50 mm lens) - 1 color context SD (640 X 480) resolution camera (16 mm lens) - Embedded LPR engine - 780 nm LED illumination array	\$9,571.79
132-8	AU-S-XGA-B12590-TB	Genetec	AutoVu	Black AutoVu Sharp XGA Camera Unit Pan & Tilt Mounting Plate - Bottum mount - 1 infrared LPR HD (1024 X 768) resolution camera (12 mm lens) - 1 color context SD (640 X 480) resolution camera (8 mm lens) - Embedded LPR engine - 590 nm LED illumination array	\$9,571.79
132-8	AU-S-XGA-B16590-TB	Genetec	AutoVu	Black AutoVu Sharp XGA Camera Unit Pan & Tilt Mounting Plate - Bottum mount - 1 infrared LPR HD (1024 X 768) resolution camera (16 mm lens) - 1 color context SD (640 X 480) resolution camera (8 mm lens) - Embedded LPR engine - 590 nm LED illumination array	\$9,571.79
132-8	AU-S-XGA-B25590-TB	Genetec	AutoVu	Black AutoVu Sharp XGA Camera Unit Pan & Tilt Mounting Plate - Bottum mount - 1 infrared LPR HD (1024 X 768) resolution camera (25 mm lens) - 1 color context SD (640 X 480) resolution camera (8 mm lens) - Embedded LPR engine - 590 nm LED illumination array	\$9,571.79
132-8	AU-S-XGA-B35590-TB	Genetec	AutoVu	Black AutoVu Sharp XGA Camera Unit Pan & Tilt Mounting Plate - Bottum mount - 1 infrared LPR HD (1024 X 768) resolution camera (35 mm lens) - 1 color context SD (640 X 480) resolution camera (12 mm lens) - Embedded LPR engine - 590 nm LED illumination array	\$9,571.79
132-8	AU-S-XGA-B50590-TB	Genetec	AutoVu	Black AutoVu Sharp XGA Camera Unit Pan & Tilt Mounting Plate - Bottum mount - 1 infrared LPR HD (1024 X 768) resolution camera (50 mm lens) - 1 color context SD (640 X 480) resolution camera (16 mm lens) - Embedded LPR engine - 590 nm LED illumination array	\$9,571.79
AutoVu VGA Black Sharps (Pan & Tilt Mounting Plate -Bottom Mount)					
132-8	AU-S-VGA-B12850-TB	Genetec	AutoVu	Black AutoVu Sharp VGA Camera Unit Pan & Tilt Mounting Plate - Bottum mount - 1 infrared LPR SD (640 X 480) resolution camera (12 mm lens) - 1 color context SD (640 X 480) resolution camera (8 mm lens) - Embedded LPR engine - 850 nm LED illumination array	\$6,939.55
132-8	AU-S-VGA-B16850-TB	Genetec	AutoVu	Black AutoVu Sharp VGA Camera Unit Pan & Tilt Mounting Plate - Bottum mount - 1 infrared LPR SD (640 X 480) resolution camera (16 mm lens) - 1 color context SD (640 X 480) resolution camera (8 mm lens) - Embedded LPR engine - 850 nm LED illumination array	\$6,939.55
132-8	AU-S-VGA-B25850-TB	Genetec	AutoVu	Black AutoVu Sharp VGA Camera Unit Pan & Tilt Mounting Plate - Bottum mount - 1 infrared LPR SD (640 X 480) resolution camera (25 mm lens) - 1 color context SD (640 X 480) resolution camera (8 mm lens) - Embedded LPR engine - 850 nm LED illumination array	\$6,939.55
132-8	AU-S-VGA-B35850-TB	Genetec	AutoVu	Black AutoVu Sharp VGA Camera Unit Pan & Tilt Mounting Plate - Bottum mount - 1 infrared LPR SD (640 X 480) resolution camera (35 mm lens) - 1 color context SD (640 X 480) resolution camera (12 mm lens) - Embedded LPR engine - 850 nm LED illumination array	\$6,939.55
132-8	AU-S-VGA-B50850-TB	Genetec	AutoVu	Black AutoVu Sharp VGA Camera Unit Pan & Tilt Mounting Plate - Bottum mount - 1 infrared LPR SD (640 X 480) resolution camera (50 mm lens) - 1 color context SD (640 X 480) resolution camera (16 mm lens) - Embedded LPR engine - 850 nm LED illumination array	\$6,939.55
132-8	AU-S-VGA-B12780-TB	Genetec	AutoVu	Black AutoVu Sharp VGA Camera Unit Pan & Tilt Mounting Plate - Bottum mount - 1 infrared LPR SD (640 X 480) resolution camera (12 mm lens) - 1 color context SD (640 X 480) resolution camera (8 mm lens) - Embedded LPR engine - 780 nm LED illumination array	\$6,939.55
132-8	AU-S-VGA-B16780-TB	Genetec	AutoVu	Black AutoVu Sharp VGA Camera Unit Pan & Tilt Mounting Plate - Bottum mount - 1 infrared LPR SD (640 X 480) resolution camera (16 mm lens) - 1 color context SD (640 X 480) resolution camera (8 mm lens) - Embedded LPR engine - 780 nm LED illumination array	\$6,939.55
132-8	AU-S-VGA-B25780-TB	Genetec	AutoVu	Black AutoVu Sharp VGA Camera Unit Pan & Tilt Mounting Plate - Bottum mount - 1 infrared LPR SD (640 X 480) resolution camera (25 mm lens) - 1 color context SD (640 X 480) resolution camera (8 mm lens) - Embedded LPR engine - 780 nm LED illumination array	\$6,939.55

Genetec GSA Price List
Effective 1-26-2011

<u>Sin Number</u>	<u>Part Number</u>	<u>Manufacturer</u>	<u>Brand Name</u>	<u>Description</u>	<u>GSA NET</u>
132-8	AU-S-VGA-B35780-TB	Genetec	AutoVu	Black AutoVu Sharp VGA Camera Unit Pan & Tilt Mounting Plate - Bottum mount - 1 infrared LPR SD (640 X 480) resolution camera (35 mm lens) - 1 color context SD (640 X 480) resolution camera (12 mm lens) - Embedded LPR engine - 780 nm LED illumination array	\$6,939.55
132-8	AU-S-VGA-B50780-TB	Genetec	AutoVu	Black AutoVu Sharp VGA Camera Unit Pan & Tilt Mounting Plate - Bottum mount - 1 infrared LPR SD (640 X 480) resolution camera (50 mm lens) - 1 color context SD (640 X 480) resolution camera (16 mm lens) - Embedded LPR engine - 780 nm LED illumination array	\$6,939.55
132-8	AU-S-VGA-B12590-TB	Genetec	AutoVu	Black AutoVu Sharp VGA Camera Unit Pan & Tilt Mounting Plate - Bottum mount - 1 infrared LPR SD (640 X 480) resolution camera (12 mm lens) - 1 color context SD (640 X 480) resolution camera (8 mm lens) - Embedded LPR engine - 590 nm LED illumination array	\$6,939.55
132-8	AU-S-VGA-B16590-TB	Genetec	AutoVu	Black AutoVu Sharp VGA Camera Unit Pan & Tilt Mounting Plate - Bottum mount - 1 infrared LPR SD (640 X 480) resolution camera (16 mm lens) - 1 color context SD (640 X 480) resolution camera (8 mm lens) - Embedded LPR engine - 590 nm LED illumination array	\$6,939.55
132-8	AU-S-VGA-B25590-TB	Genetec	AutoVu	Black AutoVu Sharp VGA Camera Unit Pan & Tilt Mounting Plate - Bottum mount - 1 infrared LPR SD (640 X 480) resolution camera (25 mm lens) - 1 color context SD (640 X 480) resolution camera (8 mm lens) - Embedded LPR engine - 590 nm LED illumination array	\$6,939.55
132-8	AU-S-VGA-B35590-TB	Genetec	AutoVu	Black AutoVu Sharp VGA Camera Unit Pan & Tilt Mounting Plate - Bottum mount - 1 infrared LPR SD (640 X 480) resolution camera (35 mm lens) - 1 color context SD (640 X 480) resolution camera (12 mm lens) - Embedded LPR engine - 590 nm LED illumination array	\$6,939.55
132-8	AU-S-VGA-B50590-TB	Genetec	AutoVu	Black AutoVu Sharp VGA Camera Unit Pan & Tilt Mounting Plate - Bottum mount - 1 infrared LPR SD (640 X 480) resolution camera (50 mm lens) - 1 color context SD (640 X 480) resolution camera (16 mm lens) - Embedded LPR engine - 590 nm LED illumination array	\$6,939.55
AutoVu XGA Black Sharps (Pelco Compatible Mounting Plate -Bottom Mount)					
132-8	AU-S-XGA-B12850-PB	Genetec	AutoVu	Black AutoVu Sharp XGA Camera Unit Pelco compatible mounting Plate - Bottum mount - 1 infrared LPR HD (1024 X 768) resolution camera (12 mm lens) - 1 color context SD (640 X 480) resolution camera (8 mm lens) - Embedded LPR engine - 850 nm LED illumination array	\$9,571.79
132-8	AU-S-XGA-B16850-PB	Genetec	AutoVu	Black AutoVu Sharp XGA Camera Unit Pelco compatible mounting Plate - Bottum mount - 1 infrared LPR HD (1024 X 768) resolution camera (16 mm lens) - 1 color context SD (640 X 480) resolution camera (8 mm lens) - Embedded LPR engine - 850 nm LED illumination array	\$9,571.79
132-8	AU-S-XGA-B25850-PB	Genetec	AutoVu	Black AutoVu Sharp XGA Camera Unit Pelco compatible mounting Plate - Bottum mount - 1 infrared LPR HD (1024 X 768) resolution camera (25 mm lens) - 1 color context SD (640 X 480) resolution camera (8 mm lens) - Embedded LPR engine - 850 nm LED illumination array	\$9,571.79
132-8	AU-S-XGA-B35850-PB	Genetec	AutoVu	Black AutoVu Sharp XGA Camera Unit Pelco compatible mounting Plate - Bottum mount - 1 infrared LPR HD (1024 X 768) resolution camera (35 mm lens) - 1 color context SD (640 X 480) resolution camera (12 mm lens) - Embedded LPR engine - 850 nm LED illumination array	\$9,571.79
132-8	AU-S-XGA-B50850-PB	Genetec	AutoVu	Black AutoVu Sharp XGA Camera Unit Pelco compatible mounting Plate - Bottum mount - 1 infrared LPR HD (1024 X 768) resolution camera (50 mm lens) - 1 color context SD (640 X 480) resolution camera (16 mm lens) - Embedded LPR engine - 850 nm LED illumination array	\$9,571.79
132-8	AU-S-XGA-B12780-PB	Genetec	AutoVu	Black AutoVu Sharp XGA Camera Unit Pelco compatible mounting Plate - Bottum mount - 1 infrared LPR HD (1024 X 768) resolution camera (12 mm lens) - 1 color context SD (640 X 480) resolution camera (8 mm lens) - Embedded LPR engine - 780 nm LED illumination array	\$9,571.79
132-8	AU-S-XGA-B16780-PB	Genetec	AutoVu	Black AutoVu Sharp XGA Camera Unit Pelco compatible mounting Plate - Bottum mount - 1 infrared LPR HD (1024 X 768) resolution camera (16 mm lens) - 1 color context SD (640 X 480) resolution camera (8 mm lens) - Embedded LPR engine - 780 nm LED illumination array	\$9,571.79
132-8	AU-S-XGA-B25780-PB	Genetec	AutoVu	Black AutoVu Sharp XGA Camera Unit Pelco compatible mounting Plate - Bottum mount - 1 infrared LPR HD (1024 X 768) resolution camera (25 mm lens) - 1 color context SD (640 X 480) resolution camera (8 mm lens) - Embedded LPR engine - 780 nm LED illumination array	\$9,571.79
132-8	AU-S-XGA-B35780-PB	Genetec	AutoVu	Black AutoVu Sharp XGA Camera Unit Pelco compatible mounting Plate - Bottum mount - 1 infrared LPR HD (1024 X 768) resolution camera (35 mm lens) - 1 color context SD (640 X 480) resolution camera (12 mm lens) - Embedded LPR engine - 780 nm LED illumination array	\$9,571.79

Genetec GSA Price List
Effective 1-26-2011

<u>Sin Number</u>	<u>Part Number</u>	<u>Manufacturer</u>	<u>Brand Name</u>	<u>Description</u>	<u>GSA NET</u>
132-8	AU-S-XGA-B50780-PB	Genetec	AutoVu	Black AutoVu Sharp XGA Camera Unit Pelco compatible mounting Plate - Bottum mount - 1 infrared LPR HD (1024 X 768) resolution camera (50 mm lens) - 1 color context SD (640 X 480) resolution camera (16 mm lens) - Embedded LPR engine - 780 nm LED illumination array	\$9,571.79
132-8	AU-S-XGA-B12590-PB	Genetec	AutoVu	Black AutoVu Sharp XGA Camera Unit Pelco compatible mounting Plate - Bottum mount - 1 infrared LPR HD (1024 X 768) resolution camera (12 mm lens) - 1 color context SD (640 X 480) resolution camera (8 mm lens) - Embedded LPR engine - 590 nm LED illumination array	\$9,571.79
132-8	AU-S-XGA-B16590-PB	Genetec	AutoVu	Black AutoVu Sharp XGA Camera Unit Pelco compatible mounting Plate - Bottum mount - 1 infrared LPR HD (1024 X 768) resolution camera (16 mm lens) - 1 color context SD (640 X 480) resolution camera (8 mm lens) - Embedded LPR engine - 590 nm LED illumination array	\$9,571.79
132-8	AU-S-XGA-B25590-PB	Genetec	AutoVu	Black AutoVu Sharp XGA Camera Unit Pelco compatible mounting Plate - Bottum mount - 1 infrared LPR HD (1024 X 768) resolution camera (25 mm lens) - 1 color context SD (640 X 480) resolution camera (8 mm lens) - Embedded LPR engine - 590 nm LED illumination array	\$9,571.79
132-8	AU-S-XGA-B35590-PB	Genetec	AutoVu	Black AutoVu Sharp XGA Camera Unit Pelco compatible mounting Plate - Bottum mount - 1 infrared LPR HD (1024 X 768) resolution camera (35 mm lens) - 1 color context SD (640 X 480) resolution camera (12 mm lens) - Embedded LPR engine - 590 nm LED illumination array	\$9,571.79
132-8	AU-S-XGA-B50590-PB	Genetec	AutoVu	Black AutoVu Sharp XGA Camera Unit Pelco compatible mounting Plate - Bottum mount - 1 infrared LPR HD (1024 X 768) resolution camera (50 mm lens) - 1 color context SD (640 X 480) resolution camera (16 mm lens) - Embedded LPR engine - 590 nm LED illumination array	\$9,571.79
AutoVu VGA Black Sharps (Pelco Compatible Mounting Plate -Bottom Mount)					
132-8	AU-S-VGA-B12850-PB	Genetec	AutoVu	Black AutoVu Sharp VGA Camera Unit Pelco compatible mounting Plate - Bottum mount - 1 infrared LPR SD (640 X 480) resolution camera (12 mm lens) - 1 color context SD (640 X 480) resolution camera (8 mm lens) - Embedded LPR engine - 850 nm LED illumination array	\$6,939.55
132-8	AU-S-VGA-B16850-PB	Genetec	AutoVu	Black AutoVu Sharp VGA Camera Unit Pelco compatible mounting Plate - Bottum mount - 1 infrared LPR SD (640 X 480) resolution camera (16 mm lens) - 1 color context SD (640 X 480) resolution camera (8 mm lens) - Embedded LPR engine - 850 nm LED illumination array	\$6,939.55
132-8	AU-S-VGA-B25850-PB	Genetec	AutoVu	Black AutoVu Sharp VGA Camera Unit Pelco compatible mounting Plate - Bottum mount - 1 infrared LPR SD (640 X 480) resolution camera (25 mm lens) - 1 color context SD (640 X 480) resolution camera (8 mm lens) - Embedded LPR engine - 850 nm LED illumination array	\$6,939.55
132-8	AU-S-VGA-B35850-PB	Genetec	AutoVu	Black AutoVu Sharp VGA Camera Unit Pelco compatible mounting Plate - Bottum mount - 1 infrared LPR SD (640 X 480) resolution camera (35 mm lens) - 1 color context SD (640 X 480) resolution camera (12 mm lens) - Embedded LPR engine - 850 nm LED illumination array	\$6,939.55
132-8	AU-S-VGA-B50850-PB	Genetec	AutoVu	Black AutoVu Sharp VGA Camera Unit Pelco compatible mounting Plate - Bottum mount - 1 infrared LPR SD (640 X 480) resolution camera (50 mm lens) - 1 color context SD (640 X 480) resolution camera (16 mm lens) - Embedded LPR engine - 850 nm LED illumination array	\$6,939.55
132-8	AU-S-VGA-B12780-PB	Genetec	AutoVu	Black AutoVu Sharp VGA Camera Unit Pelco compatible mounting Plate - Bottum mount - 1 infrared LPR SD (640 X 480) resolution camera (12 mm lens) - 1 color context SD (640 X 480) resolution camera (8 mm lens) - Embedded LPR engine - 780 nm LED illumination array	\$6,939.55
132-8	AU-S-VGA-B16780-PB	Genetec	AutoVu	Black AutoVu Sharp VGA Camera Unit Pelco compatible mounting Plate - Bottum mount - 1 infrared LPR SD (640 X 480) resolution camera (16 mm lens) - 1 color context SD (640 X 480) resolution camera (8 mm lens) - Embedded LPR engine - 780 nm LED illumination array	\$6,939.55
132-8	AU-S-VGA-B25780-PB	Genetec	AutoVu	Black AutoVu Sharp VGA Camera Unit Pelco compatible mounting Plate - Bottum mount - 1 infrared LPR SD (640 X 480) resolution camera (25 mm lens) - 1 color context SD (640 X 480) resolution camera (8 mm lens) - Embedded LPR engine - 780 nm LED illumination array	\$6,939.55
132-8	AU-S-VGA-B35780-PB	Genetec	AutoVu	Black AutoVu Sharp VGA Camera Unit Pelco compatible mounting Plate - Bottum mount - 1 infrared LPR SD (640 X 480) resolution camera (35 mm lens) - 1 color context SD (640 X 480) resolution camera (12 mm lens) - Embedded LPR engine - 780 nm LED illumination array	\$6,939.55
132-8	AU-S-VGA-B50780-PB	Genetec	AutoVu	Black AutoVu Sharp VGA Camera Unit Pelco compatible mounting Plate - Bottum mount - 1 infrared LPR SD (640 X 480) resolution camera (50 mm lens) - 1 color context SD (640 X 480) resolution camera (16 mm lens) - Embedded LPR engine - 780 nm LED illumination array	\$6,939.55

Genetec GSA Price List
Effective 1-26-2011

<u>Sin Number</u>	<u>Part Number</u>	<u>Manufacturer</u>	<u>Brand Name</u>	<u>Description</u>	<u>GSA NET</u>
132-8	AU-S-VGA-B12590-PB	Genetec	AutoVu	Black AutoVu Sharp VGA Camera Unit Pelco compatible mounting Plate - Bottum mount - 1 infrared LPR SD (640 X 480) resolution camera (12 mm lens) - 1 color context SD (640 X 480) resolution camera (8 mm lens) - Embedded LPR engine - 590 nm LED illumination array	\$6,939.55
132-8	AU-S-VGA-B16590-PB	Genetec	AutoVu	Black AutoVu Sharp VGA Camera Unit Pelco compatible mounting Plate - Bottum mount - 1 infrared LPR SD (640 X 480) resolution camera (16 mm lens) - 1 color context SD (640 X 480) resolution camera (8 mm lens) - Embedded LPR engine - 590 nm LED illumination array	\$6,939.55
132-8	AU-S-VGA-B25590-PB	Genetec	AutoVu	Black AutoVu Sharp VGA Camera Unit Pelco compatible mounting Plate - Bottum mount - 1 infrared LPR SD (640 X 480) resolution camera (25 mm lens) - 1 color context SD (640 X 480) resolution camera (8 mm lens) - Embedded LPR engine - 590 nm LED illumination array	\$6,939.55
132-8	AU-S-VGA-B35590-PB	Genetec	AutoVu	Black AutoVu Sharp VGA Camera Unit Pelco compatible mounting Plate - Bottum mount - 1 infrared LPR SD (640 X 480) resolution camera (35 mm lens) - 1 color context SD (640 X 480) resolution camera (12 mm lens) - Embedded LPR engine - 590 nm LED illumination array	\$6,939.55
132-8	AU-S-VGA-B50590-PB	Genetec	AutoVu	Black AutoVu Sharp VGA Camera Unit Pelco compatible mounting Plate - Bottum mount - 1 infrared LPR SD (640 X 480) resolution camera (50 mm lens) - 1 color context SD (640 X 480) resolution camera (16 mm lens) - Embedded LPR engine - 590 nm LED illumination array	\$6,939.55
AutoVu XGA Black Sharps (No Mounting Plate -Bottom Mount)					
132-8	AU-S-XGA-B12850-X	Genetec	AutoVu	Black AutoVu Sharp XGA Camera Unit - 1 infrared LPR HD (1024 X 768) resolution camera (12 mm lens) - 1 color context SD (640 X 480) resolution camera (8 mm lens) - Embedded LPR engine - 850 nm LED illumination array	\$9,523.93
132-8	AU-S-XGA-B16850-X	Genetec	AutoVu	Black AutoVu Sharp XGA Camera Unit - 1 infrared LPR HD (1024 X 768) resolution camera (16 mm lens) - 1 color context SD (640 X 480) resolution camera (8 mm lens) - Embedded LPR engine - 850 nm LED illumination array	\$9,523.93
132-8	AU-S-XGA-B25850-X	Genetec	AutoVu	Black AutoVu Sharp XGA Camera Unit - 1 infrared LPR HD (1024 X 768) resolution camera (25 mm lens) - 1 color context SD (640 X 480) resolution camera (8 mm lens) - Embedded LPR engine - 850 nm LED illumination array	\$9,523.93
132-8	AU-S-XGA-B35850-X	Genetec	AutoVu	Black AutoVu Sharp XGA Camera Unit - 1 infrared LPR HD (1024 X 768) resolution camera (35 mm lens) - 1 color context SD (640 X 480) resolution camera (12 mm lens) - Embedded LPR engine - 850 nm LED illumination array	\$9,523.93
132-8	AU-S-XGA-B50850-X	Genetec	AutoVu	Black AutoVu Sharp XGA Camera Unit - 1 infrared LPR HD (1024 X 768) resolution camera (50 mm lens) - 1 color context SD (640 X 480) resolution camera (16 mm lens) - Embedded LPR engine - 850 nm LED illumination array	\$9,523.93
132-8	AU-S-XGA-B12780-X	Genetec	AutoVu	Black AutoVu Sharp XGA Camera Unit - 1 infrared LPR HD (1024 X 768) resolution camera (12 mm lens) - 1 color context SD (640 X 480) resolution camera (8 mm lens) - Embedded LPR engine - 780 nm LED illumination array	\$9,523.93
132-8	AU-S-XGA-B16780-X	Genetec	AutoVu	Black AutoVu Sharp XGA Camera Unit - 1 infrared LPR HD (1024 X 768) resolution camera (16 mm lens) - 1 color context SD (640 X 480) resolution camera (8 mm lens) - Embedded LPR engine - 780 nm LED illumination array	\$9,523.93
132-8	AU-S-XGA-B25780-X	Genetec	AutoVu	Black AutoVu Sharp XGA Camera Unit - 1 infrared LPR HD (1024 X 768) resolution camera (25 mm lens) - 1 color context SD (640 X 480) resolution camera (8 mm lens) - Embedded LPR engine - 780 nm LED illumination array	\$9,523.93
132-8	AU-S-XGA-B35780-X	Genetec	AutoVu	Black AutoVu Sharp XGA Camera Unit - 1 infrared LPR HD (1024 X 768) resolution camera (35 mm lens) - 1 color context SD (640 X 480) resolution camera (12 mm lens) - Embedded LPR engine - 780 nm LED illumination array	\$9,523.93
132-8	AU-S-XGA-B50780-X	Genetec	AutoVu	Black AutoVu Sharp XGA Camera Unit - 1 infrared LPR HD (1024 X 768) resolution camera (50 mm lens) - 1 color context SD (640 X 480) resolution camera (16 mm lens) - Embedded LPR engine - 780 nm LED illumination array	\$9,523.93
132-8	AU-S-XGA-B12590-X	Genetec	AutoVu	Black AutoVu Sharp XGA Camera Unit - 1 infrared LPR HD (1024 X 768) resolution camera (12 mm lens) - 1 color context SD (640 X 480) resolution camera (8 mm lens) - Embedded LPR engine - 590 nm LED illumination array	\$9,523.93
132-8	AU-S-XGA-B16590-X	Genetec	AutoVu	Black AutoVu Sharp XGA Camera Unit - 1 infrared LPR HD (1024 X 768) resolution camera (16 mm lens) - 1 color context SD (640 X 480) resolution camera (8 mm lens) - Embedded LPR engine - 590 nm LED illumination array	\$9,523.93
132-8	AU-S-XGA-B25590-X	Genetec	AutoVu	Black AutoVu Sharp XGA Camera Unit - 1 infrared LPR HD (1024 X 768) resolution camera (25 mm lens) - 1 color context SD (640 X 480) resolution camera (8 mm lens) - Embedded LPR engine - 590 nm LED illumination array	\$9,523.93

Genetec GSA Price List

Effective 1-26-2011

<u>Sin Number</u>	<u>Part Number</u>	<u>Manufacturer</u>	<u>Brand Name</u>	<u>Description</u>	<u>GSA NET</u>
132-8	AU-S-XGA-B35590-X	Genetec	AutoVu	Black AutoVu Sharp XGA Camera Unit - 1 infrared LPR HD (1024 X 768) resolution camera (35 mm lens) - 1 color context SD (640 X 480) resolution camera (12 mm lens) - Embedded LPR engine - 590 nm LED illumination array	\$9,523.93
132-8	AU-S-XGA-B50590-X	Genetec	AutoVu	Black AutoVu Sharp XGA Camera Unit - 1 infrared LPR HD (1024 X 768) resolution camera (50 mm lens) - 1 color context SD (640 X 480) resolution camera (16 mm lens) - Embedded LPR engine - 590 nm LED illumination array	\$9,523.93
AutoVu VGA Black Sharps (No Mounting Plate -Bottom Mount)					
132-8	AU-S-VGA-B12850-X	Genetec	AutoVu	Black AutoVu Sharp VGA Camera Unit - 1 infrared LPR SD (640 X 480) resolution camera (12 mm lens) - 1 color context SD (640 X 480) resolution camera (8 mm lens) - Embedded LPR engine - 850 nm LED illumination array	\$6,891.69
132-8	AU-S-VGA-B16850-X	Genetec	AutoVu	Black AutoVu Sharp VGA Camera Unit - 1 infrared LPR SD (640 X 480) resolution camera (16 mm lens) - 1 color context SD (640 X 480) resolution camera (8 mm lens) - Embedded LPR engine - 850 nm LED illumination array	\$6,891.69
132-8	AU-S-VGA-B25850-X	Genetec	AutoVu	Black AutoVu Sharp VGA Camera Unit - 1 infrared LPR SD (640 X 480) resolution camera (25 mm lens) - 1 color context SD (640 X 480) resolution camera (8 mm lens) - Embedded LPR engine - 850 nm LED illumination array	\$6,891.69
132-8	AU-S-VGA-B35850-X	Genetec	AutoVu	Black AutoVu Sharp VGA Camera Unit - 1 infrared LPR SD (640 X 480) resolution camera (35 mm lens) - 1 color context SD (640 X 480) resolution camera (12 mm lens) - Embedded LPR engine - 850 nm LED illumination array	\$6,891.69
132-8	AU-S-VGA-B50850-X	Genetec	AutoVu	Black AutoVu Sharp VGA Camera Unit - 1 infrared LPR SD (640 X 480) resolution camera (50 mm lens) - 1 color context SD (640 X 480) resolution camera (16 mm lens) - Embedded LPR engine - 850 nm LED illumination array	\$6,891.69
132-8	AU-S-VGA-B12780-X	Genetec	AutoVu	Black AutoVu Sharp VGA Camera Unit - 1 infrared LPR SD (640 X 480) resolution camera (12 mm lens) - 1 color context SD (640 X 480) resolution camera (8 mm lens) - Embedded LPR engine - 780 nm LED illumination array	\$6,891.69
132-8	AU-S-VGA-B16780-X	Genetec	AutoVu	Black AutoVu Sharp VGA Camera Unit - 1 infrared LPR SD (640 X 480) resolution camera (16 mm lens) - 1 color context SD (640 X 480) resolution camera (8 mm lens) - Embedded LPR engine - 780 nm LED illumination array	\$6,891.69
132-8	AU-S-VGA-B25780-X	Genetec	AutoVu	Black AutoVu Sharp VGA Camera Unit - 1 infrared LPR SD (640 X 480) resolution camera (25 mm lens) - 1 color context SD (640 X 480) resolution camera (8 mm lens) - Embedded LPR engine - 780 nm LED illumination array	\$6,891.69
132-8	AU-S-VGA-B35780-X	Genetec	AutoVu	Black AutoVu Sharp VGA Camera Unit - 1 infrared LPR SD (640 X 480) resolution camera (35 mm lens) - 1 color context SD (640 X 480) resolution camera (12 mm lens) - Embedded LPR engine - 780 nm LED illumination array	\$6,891.69
132-8	AU-S-VGA-B50780-X	Genetec	AutoVu	Black AutoVu Sharp VGA Camera Unit - 1 infrared LPR SD (640 X 480) resolution camera (50 mm lens) - 1 color context SD (640 X 480) resolution camera (16 mm lens) - Embedded LPR engine - 780 nm LED illumination array	\$6,891.69
132-8	AU-S-VGA-B12590-X	Genetec	AutoVu	Black AutoVu Sharp VGA Camera Unit - 1 infrared LPR SD (640 X 480) resolution camera (12 mm lens) - 1 color context SD (640 X 480) resolution camera (8 mm lens) - Embedded LPR engine - 590 nm LED illumination array	\$6,891.69
132-8	AU-S-VGA-B16590-X	Genetec	AutoVu	Black AutoVu Sharp VGA Camera Unit - 1 infrared LPR SD (640 X 480) resolution camera (16 mm lens) - 1 color context SD (640 X 480) resolution camera (8 mm lens) - Embedded LPR engine - 590 nm LED illumination array	\$6,891.69
132-8	AU-S-VGA-B25590-X	Genetec	AutoVu	Black AutoVu Sharp VGA Camera Unit - 1 infrared LPR SD (640 X 480) resolution camera (25 mm lens) - 1 color context SD (640 X 480) resolution camera (8 mm lens) - Embedded LPR engine - 590 nm LED illumination array	\$6,891.69
132-8	AU-S-VGA-B35590-X	Genetec	AutoVu	Black AutoVu Sharp VGA Camera Unit - 1 infrared LPR SD (640 X 480) resolution camera (35 mm lens) - 1 color context SD (640 X 480) resolution camera (12 mm lens) - Embedded LPR engine - 590 nm LED illumination array	\$6,891.69
132-8	AU-S-VGA-B50590-X	Genetec	AutoVu	Black AutoVu Sharp VGA Camera Unit - 1 infrared LPR SD (640 X 480) resolution camera (50 mm lens) - 1 color context SD (640 X 480) resolution camera (16 mm lens) - Embedded LPR engine - 590 nm LED illumination array	\$6,891.69
AutoVu XGA Black Sharps (Pan & Tilt Mounting Plate with GPS)					
132-8	AU-S-XGA-B12850-TBG	Genetec	AutoVu	Black AutoVu Sharp XGA Camera Unit w/ GPS Pan & Tilt Mounting Plate - 1 infrared LPR HD (1024 X 768) resolution camera (12 mm lens) - 1 color context SD (640 X 480) resolution camera (8 mm lens) - Embedded LPR engine - 850 nm LED illumination array	\$10,337.53

**Genetec GSA Price List
Effective 1-26-2011**

<u>Sin Number</u>	<u>Part Number</u>	<u>Manufacturer</u>	<u>Brand Name</u>	<u>Description</u>	<u>GSA NET</u>
132-8	AU-S-XGA-B16850-TBG	Genetec	AutoVu	Black AutoVu Sharp XGA Camera Unit w/ GPS Pan & Tilt Mounting Plate - 1 infrared LPR HD (1024 X 768) resolution camera (16 mm lens) - 1 color context SD (640 X 480) resolution camera (8 mm lens) - Embedded LPR engine - 850 nm LED illumination array	\$10,337.53
132-8	AU-S-XGA-B25850-TBG	Genetec	AutoVu	Black AutoVu Sharp XGA Camera Unit w/ GPS Pan & Tilt Mounting Plate - 1 infrared LPR HD (1024 X 768) resolution camera (25 mm lens) - 1 color context SD (640 X 480) resolution camera (8 mm lens) - Embedded LPR engine - 850 nm LED illumination array	\$10,337.53
132-8	AU-S-XGA-B35850-TBG	Genetec	AutoVu	Black AutoVu Sharp XGA Camera Unit w/ GPS Pan & Tilt Mounting Plate - 1 infrared LPR HD (1024 X 768) resolution camera (35 mm lens) - 1 color context SD (640 X 480) resolution camera (12 mm lens) - Embedded LPR engine - 850 nm LED illumination array	\$10,337.53
132-8	AU-S-XGA-B50850-TBG	Genetec	AutoVu	Black AutoVu Sharp XGA Camera Unit w/ GPS Pan & Tilt Mounting Plate - 1 infrared LPR HD (1024 X 768) resolution camera (50 mm lens) - 1 color context SD (640 X 480) resolution camera (16 mm lens) - Embedded LPR engine - 850 nm LED illumination array	\$10,337.53
132-8	AU-S-XGA-B12780-TBG	Genetec	AutoVu	Black AutoVu Sharp XGA Camera Unit w/ GPS Pan & Tilt Mounting Plate - 1 infrared LPR HD (1024 X 768) resolution camera (12 mm lens) - 1 color context SD (640 X 480) resolution camera (8 mm lens) - Embedded LPR engine - 780 nm LED illumination array	\$10,337.53
132-8	AU-S-XGA-B16780-TBG	Genetec	AutoVu	Black AutoVu Sharp XGA Camera Unit w/ GPS Pan & Tilt Mounting Plate - 1 infrared LPR HD (1024 X 768) resolution camera (16 mm lens) - 1 color context SD (640 X 480) resolution camera (8 mm lens) - Embedded LPR engine - 780 nm LED illumination array	\$10,337.53
132-8	AU-S-XGA-B25780-TBG	Genetec	AutoVu	Black AutoVu Sharp XGA Camera Unit w/ GPS Pan & Tilt Mounting Plate - 1 infrared LPR HD (1024 X 768) resolution camera (25 mm lens) - 1 color context SD (640 X 480) resolution camera (8 mm lens) - Embedded LPR engine - 780 nm LED illumination array	\$10,337.53
132-8	AU-S-XGA-B35780-TBG	Genetec	AutoVu	Black AutoVu Sharp XGA Camera Unit w/ GPS Pan & Tilt Mounting Plate - 1 infrared LPR HD (1024 X 768) resolution camera (35 mm lens) - 1 color context SD (640 X 480) resolution camera (12 mm lens) - Embedded LPR engine - 780 nm LED illumination array	\$10,337.53
132-8	AU-S-XGA-B50780-TBG	Genetec	AutoVu	Black AutoVu Sharp XGA Camera Unit w/ GPS Pan & Tilt Mounting Plate - 1 infrared LPR HD (1024 X 768) resolution camera (50 mm lens) - 1 color context SD (640 X 480) resolution camera (16 mm lens) - Embedded LPR engine - 780 nm LED illumination array	\$10,337.53
132-8	AU-S-XGA-B12590-TBG	Genetec	AutoVu	Black AutoVu Sharp XGA Camera Unit w/ GPS Pan & Tilt Mounting Plate - 1 infrared LPR HD (1024 X 768) resolution camera (12 mm lens) - 1 color context SD (640 X 480) resolution camera (8 mm lens) - Embedded LPR engine - 590 nm LED illumination array	\$10,337.53
132-8	AU-S-XGA-B16590-TBG	Genetec	AutoVu	Black AutoVu Sharp XGA Camera Unit w/ GPS Pan & Tilt Mounting Plate - 1 infrared LPR HD (1024 X 768) resolution camera (16 mm lens) - 1 color context SD (640 X 480) resolution camera (8 mm lens) - Embedded LPR engine - 590 nm LED illumination array	\$10,337.53
132-8	AU-S-XGA-B25590-TBG	Genetec	AutoVu	Black AutoVu Sharp XGA Camera Unit w/ GPS Pan & Tilt Mounting Plate - 1 infrared LPR HD (1024 X 768) resolution camera (25 mm lens) - 1 color context SD (640 X 480) resolution camera (8 mm lens) - Embedded LPR engine - 590 nm LED illumination array	\$10,337.53
132-8	AU-S-XGA-B35590-TBG	Genetec	AutoVu	Black AutoVu Sharp XGA Camera Unit w/ GPS Pan & Tilt Mounting Plate - 1 infrared LPR HD (1024 X 768) resolution camera (35 mm lens) - 1 color context SD (640 X 480) resolution camera (12 mm lens) - Embedded LPR engine - 590 nm LED illumination array	\$10,337.53
132-8	AU-S-XGA-B50590-TBG	Genetec	AutoVu	Black AutoVu Sharp XGA Camera Unit w/ GPS Pan & Tilt Mounting Plate - 1 infrared LPR HD (1024 X 768) resolution camera (50 mm lens) - 1 color context SD (640 X 480) resolution camera (16 mm lens) - Embedded LPR engine - 590 nm LED illumination array	\$10,337.53
AutoVu XGA Black Sharps (Pelco Compatible Mounting Plate with GPS)					
132-8	AU-S-XGA-B12850-PBG	Genetec	AutoVu	Black AutoVu Sharp XGA Camera Unit w/ GPS Pelco compatible mounting plate - 1 infrared LPR HD (1024 X 768) resolution camera (12 mm lens) - 1 color context SD (640 X 480) resolution camera (8 mm lens) - Embedded LPR engine - 850 nm LED illumination array	\$10,337.53
132-8	AU-S-XGA-B16850-PBG	Genetec	AutoVu	Black AutoVu Sharp XGA Camera Unit w/ GPS Pelco compatible mounting plate - 1 infrared LPR HD (1024 X 768) resolution camera (16 mm lens) - 1 color context SD (640 X 480) resolution camera (8 mm lens) - Embedded LPR engine - 850 nm LED illumination array	\$10,337.53

Genetec GSA Price List
Effective 1-26-2011

<u>Sin Number</u>	<u>Part Number</u>	<u>Manufacturer</u>	<u>Brand Name</u>	<u>Description</u>	<u>GSA NET</u>
132-8	AU-S-XGA-B25850-PBG	Genetec	AutoVu	Black AutoVu Sharp XGA Camera Unit w/ GPS Pelco compatible mounting plate - 1 infrared LPR HD (1024 X 768) resolution camera (25 mm lens) - 1 color context SD (640 X 480) resolution camera (8 mm lens) - Embedded LPR engine	\$10,337.53
132-8	AU-S-XGA-B35850-PBG	Genetec	AutoVu	Black AutoVu Sharp XGA Camera Unit w/ GPS Pelco compatible mounting plate - 1 infrared LPR HD (1024 X 768) resolution camera (35 mm lens) - 1 color context SD (640 X 480) resolution camera (12 mm lens) - Embedded LPR engine - 850 nm LED illumination array	\$10,337.53
132-8	AU-S-XGA-B50850-PBG	Genetec	AutoVu	Black AutoVu Sharp XGA Camera Unit w/ GPS Pelco compatible mounting plate - 1 infrared LPR HD (1024 X 768) resolution camera (50 mm lens) - 1 color context SD (640 X 480) resolution camera (16 mm lens) - Embedded LPR engine - 850 nm LED illumination array	\$10,337.53
132-8	AU-S-XGA-B12780-PBG	Genetec	AutoVu	Black AutoVu Sharp XGA Camera Unit w/ GPS Pelco compatible mounting plate - 1 infrared LPR HD (1024 X 768) resolution camera (12 mm lens) - 1 color context SD (640 X 480) resolution camera (8 mm lens) - Embedded LPR engine - 850 nm LED illumination array	\$10,337.53
132-8	AU-S-XGA-B16780-PBG	Genetec	AutoVu	Black AutoVu Sharp XGA Camera Unit w/ GPS Pelco compatible mounting plate - 1 infrared LPR HD (1024 X 768) resolution camera (16 mm lens) - 1 color context SD (640 X 480) resolution camera (8 mm lens) - Embedded LPR engine - 780 nm LED illumination array	\$10,337.53
132-8	AU-S-XGA-B25780-PBG	Genetec	AutoVu	Black AutoVu Sharp XGA Camera Unit w/ GPS Pelco compatible mounting plate - 1 infrared LPR HD (1024 X 768) resolution camera (25 mm lens) - 1 color context SD (640 X 480) resolution camera (8 mm lens) - Embedded LPR engine - 780 nm LED illumination array	\$10,337.53
132-8	AU-S-XGA-B35780-PBG	Genetec	AutoVu	Black AutoVu Sharp XGA Camera Unit w/ GPS Pelco compatible mounting plate - 1 infrared LPR HD (1024 X 768) resolution camera (35 mm lens) - 1 color context SD (640 X 480) resolution camera (12 mm lens) - Embedded LPR engine - 780 nm LED illumination array	\$10,337.53
132-8	AU-S-XGA-B50780-PBG	Genetec	AutoVu	Black AutoVu Sharp XGA Camera Unit w/ GPS Pelco compatible mounting plate - 1 infrared LPR HD (1024 X 768) resolution camera (50 mm lens) - 1 color context SD (640 X 480) resolution camera (16 mm lens) - Embedded LPR engine - 780 nm LED illumination array	\$10,337.53
132-8	AU-S-XGA-B12590-PBG	Genetec	AutoVu	Black AutoVu Sharp XGA Camera Unit w/ GPS Pelco compatible mounting plate - 1 infrared LPR HD (1024 X 768) resolution camera (12 mm lens) - 1 color context SD (640 X 480) resolution camera (8 mm lens) - Embedded LPR engine - 780 nm LED illumination array	\$10,337.53
132-8	AU-S-XGA-B16590-PBG	Genetec	AutoVu	Black AutoVu Sharp XGA Camera Unit w/ GPS Pelco compatible mounting plate - 1 infrared LPR HD (1024 X 768) resolution camera (16 mm lens) - 1 color context SD (640 X 480) resolution camera (8 mm lens) - Embedded LPR engine - 590 nm LED illumination array	\$10,337.53
132-8	AU-S-XGA-B25590-PBG	Genetec	AutoVu	Black AutoVu Sharp XGA Camera Unit w/ GPS Pelco compatible mounting plate - 1 infrared LPR HD (1024 X 768) resolution camera (25 mm lens) - 1 color context SD (640 X 480) resolution camera (8 mm lens) - Embedded LPR engine - 590 nm LED illumination array	\$10,337.53
132-8	AU-S-XGA-B35590-PBG	Genetec	AutoVu	Black AutoVu Sharp XGA Camera Unit w/ GPS Pelco compatible mounting plate - 1 infrared LPR HD (1024 X 768) resolution camera (35 mm lens) - 1 color context SD (640 X 480) resolution camera (12 mm lens) - Embedded LPR engine - 590 nm LED illumination array	\$10,337.53
132-8	AU-S-XGA-B50590-PBG	Genetec	AutoVu	Black AutoVu Sharp XGA Camera Unit w/ GPS Pelco compatible mounting plate - 1 infrared LPR HD (1024 X 768) resolution camera (50 mm lens) - 1 color context SD (640 X 480) resolution camera (16 mm lens) - Embedded LPR engine - 590 nm LED illumination array	\$10,337.53
AutoVu XGA Black Sharps (No Mounting Plate with GPS)					
132-8	AU-S-XGA-B12850-XBG	Genetec	AutoVu	Black AutoVu Sharp XGA Camera Unit w/ GPS - 1 infrared LPR HD (1024 X 768) resolution camera (12 mm lens) - 1 color context SD (640 X 480) resolution camera (8 mm lens) - Embedded LPR engine - 850 nm LED illumination array	\$10,337.53
132-8	AU-S-XGA-B16850-XBG	Genetec	AutoVu	Black AutoVu Sharp XGA Camera Unit w/ GPS - 1 infrared LPR HD (1024 X 768) resolution camera (16 mm lens) - 1 color context SD (640 X 480) resolution camera (8 mm lens) - Embedded LPR engine - 850 nm LED illumination array	\$10,337.53
132-8	AU-S-XGA-B25850-XBG	Genetec	AutoVu	Black AutoVu Sharp XGA Camera Unit w/ GPS - 1 infrared LPR HD (1024 X 768) resolution camera (25 mm lens) - 1 color context SD (640 X 480) resolution camera (8 mm lens) - Embedded LPR engine - 850 nm LED illumination array	\$10,337.53

Genetec GSA Price List

Effective 1-26-2011

<u>Sin Number</u>	<u>Part Number</u>	<u>Manufacturer</u>	<u>Brand Name</u>	<u>Description</u>	<u>GSA NET</u>
132-8	AU-S-XGA-B35850-XBG	Genetec	AutoVu	Black AutoVu Sharp XGA Camera Unit w/ GPS - 1 infrared LPR HD (1024 X 768) resolution camera (35 mm lens) - 1 color context SD (640 X 480) resolution camera (12 mm lens) - Embedded LPR engine - 850 nm LED illumination array	\$10,337.53
132-8	AU-S-XGA-B50850-XBG	Genetec	AutoVu	Black AutoVu Sharp XGA Camera Unit w/ GPS - 1 infrared LPR HD (1024 X 768) resolution camera (50 mm lens) - 1 color context SD (640 X 480) resolution camera (16 mm lens) - Embedded LPR engine - 850 nm LED illumination array	\$10,337.53
132-8	AU-S-XGA-B12780-XBG	Genetec	AutoVu	Black AutoVu Sharp XGA Camera Unit w/ GPS - 1 infrared LPR HD (1024 X 768) resolution camera (12 mm lens) - 1 color context SD (640 X 480) resolution camera (8 mm lens) - Embedded LPR engine - 780 nm LED illumination array	\$10,337.53
132-8	AU-S-XGA-B16780-XBG	Genetec	AutoVu	Black AutoVu Sharp XGA Camera Unit w/ GPS - 1 infrared LPR HD (1024 X 768) resolution camera (16 mm lens) - 1 color context SD (640 X 480) resolution camera (8 mm lens) - Embedded LPR engine - 780 nm LED illumination array	\$10,337.53
132-8	AU-S-XGA-B25780-XBG	Genetec	AutoVu	Black AutoVu Sharp XGA Camera Unit w/ GPS - 1 infrared LPR HD (1024 X 768) resolution camera (25 mm lens) - 1 color context SD (640 X 480) resolution camera (8 mm lens) - Embedded LPR engine - 780 nm LED illumination array	\$10,337.53
132-8	AU-S-XGA-B35780-XBG	Genetec	AutoVu	Black AutoVu Sharp XGA Camera Unit w/ GPS - 1 infrared LPR HD (1024 X 768) resolution camera (35 mm lens) - 1 color context SD (640 X 480) resolution camera (12 mm lens) - Embedded LPR engine - 780 nm LED illumination array	\$10,337.53
132-8	AU-S-XGA-B50780-XBG	Genetec	AutoVu	Black AutoVu Sharp XGA Camera Unit w/ GPS - 1 infrared LPR HD (1024 X 768) resolution camera (50 mm lens) - 1 color context SD (640 X 480) resolution camera (16 mm lens) - Embedded LPR engine - 780 nm LED illumination array	\$10,337.53
132-8	AU-S-XGA-B12590-XBG	Genetec	AutoVu	Black AutoVu Sharp XGA Camera Unit w/ GPS - 1 infrared LPR HD (1024 X 768) resolution camera (12 mm lens) - 1 color context SD (640 X 480) resolution camera (8 mm lens) - Embedded LPR engine - 590 nm LED illumination array	\$10,337.53
132-8	AU-S-XGA-B16590-XBG	Genetec	AutoVu	Black AutoVu Sharp XGA Camera Unit w/ GPS - 1 infrared LPR HD (1024 X 768) resolution camera (16 mm lens) - 1 color context SD (640 X 480) resolution camera (8 mm lens) - Embedded LPR engine - 590 nm LED illumination array	\$10,337.53
132-8	AU-S-XGA-B25590-XBG	Genetec	AutoVu	Black AutoVu Sharp XGA Camera Unit w/ GPS - 1 infrared LPR HD (1024 X 768) resolution camera (25 mm lens) - 1 color context SD (640 X 480) resolution camera (8 mm lens) - Embedded LPR engine - 590 nm LED illumination array	\$10,337.53
132-8	AU-S-XGA-B35590-XBG	Genetec	AutoVu	Black AutoVu Sharp XGA Camera Unit w/ GPS - 1 infrared LPR HD (1024 X 768) resolution camera (35 mm lens) - 1 color context SD (640 X 480) resolution camera (12 mm lens) - Embedded LPR engine - 590 nm LED illumination array	\$10,337.53
132-8	AU-S-XGA-B50590-XBG	Genetec	AutoVu	Black AutoVu Sharp XGA Camera Unit w/ GPS - 1 infrared LPR HD (1024 X 768) resolution camera (50 mm lens) - 1 color context SD (640 X 480) resolution camera (16 mm lens) - Embedded LPR engine - 590 nm LED illumination array	\$10,337.53
AutoVu Sharp EX Processing Unit					
132-8	AU-S-EX-W9955	Genetec	AutoVu	AutoVu Sharp EX Processing Unit - 2 SD (640 X 480) PAL or NTSC video inputs (external - sources not provided) - Embedded LPR engine	\$6,317.38
AutoVu Sharp Cables, Mounts and Power Supplies					
132-8	AU-H-FIXCBL02PE	Genetec	AutoVu	Fixed Exterior Sharp Cable (2 m/6 feet)	\$133.00
132-8	AU-H-FIXCBL07PE	Genetec	AutoVu	Fixed Exterior Sharp Cable (7 m/20 feet)	\$239.29
132-8	AU-H-FIXCBL10PE	Genetec	AutoVu	Fixed Exterior Sharp Cable (10 m/30 feet)	\$311.08
132-8	AU-H-FIXCBL15PE	Genetec	AutoVu	Fixed Exterior Sharp Cable (15 m/47 feet)	\$358.94
132-8	AU-H-FIXCBL25PE	Genetec	AutoVu	Fixed Exterior Sharp Cable (25 m/80 feet)	\$406.80
132-8	AU-H-FIXCBL31PE	Genetec	AutoVu	Fixed Exterior Sharp Cable (31 m/100 feet)	\$646.10
132-8	AU-H-PWRACINT	Genetec	AutoVu	Screw Terminal Power Supply 110V/240V	\$136.88
132-8	AU-H-SHPPMPLT	Genetec	AutoVu	Pelco Mounting Plate EM22 / MM22 / EM2000 / EM1000U / EM1109	\$52.64
132-8	AU-H-NEMABX1S	Genetec	AutoVu	Nema Box for 1 Sharp camera (power supply sold separately)	
132-8	AU-H-NEMABX2S	Genetec	AutoVu	Nema Box for 2 Sharp camera (power supply sold separately)	
132-8	AU-H-LABCBL02I	Genetec	AutoVu	Sharp Lab Cable (2 m/6 feet) (indoors use only, lab power supply sold separately)	\$80.63
132-8	AU-H-LABPWSUP	Genetec	AutoVu	Lab Power Supply (indoors use only/available June 2010)	\$79.45
132-8	AU-H-ITRUSBX2	Genetec	AutoVu	Itronix Duel USB Adapter GENH-52-0333-001R	\$191.44
AutoVu Patroller Software					
132-33	AU-P-MIBASE	Genetec	AutoVu	AutoVu Patroller - In-vehicle software package	\$903.17
132-33	AU-P-MIMP	Genetec	AutoVu	AutoVu Patroller - In-Vehicle Mapping License (Not inclusive of mapping data)	\$809.77
132-33	AU-U-MIBASE	Genetec	AutoVu	AutoVu Patroller for University Parking Enforcement - In-vehicle software package	\$5,991.08
132-33	AU-O-MIBASE	Genetec	AutoVu	AutoVu Patroller for City Parking Enforcement - In-vehicle software package	\$15,290.98
132-33	AU-I-MIBASE	Genetec	AutoVu	AutoVu Patroller for Inventory Management - In-vehicle software package	\$10,418.14
132-33	AU-I-HNDHLD	Genetec	AutoVu	AutoVu Hanheld for Inventory Management - Handheld software package	\$3,314.86
AutoVu Map Licenses					
132-33	AU-M-MSBINGEU			Microsoft Virtual Earth/Bing Map Liscence	\$520.91
132-33	AU-M-MSBINGNA			Microsoft Virtual Earth/Bing Map Liscence	\$142.07
AutoVu Street Sweeper Context					
132-33	AU-S-SWPRCNTXT1			AutoVu Street Sweeper Context	\$9,167.96

Genetec GSA Price List

Effective 1-26-2011

<u>Sin Number</u>	<u>Part Number</u>	<u>Manufacturer</u>	<u>Brand Name</u>	<u>Description</u>	<u>GSA NET</u>
AutoVu Misc Parts					
132-8	AU-H-BOBUNIT	Genetec	AutoVu	Power Break-Out Unit	\$478.59
132-8	AU-H-ETHCBL14	Genetec	AutoVu	Ethernet cable 14ft	\$11.49
132-8	AU-H-ILFUSE15A	Genetec	AutoVu	Power cable in-line fuse	\$15.31
132-8	AU-H-USBCBL15	Genetec	AutoVu	Approved USB Cable	\$23.93
132-8	AU-H-BATCBL	Genetec	AutoVu	Battery to Break Out Unit Cable	\$52.64
132-8	AU-H-CIGCBL	Genetec	AutoVu	Cigarette Lighter Power Cable	\$42.88
132-8	AU-H-UWDSEAL	Genetec	AutoVu	Universal Window Seal	\$19.14
132-8	AU-H-SBCBL05	Genetec	AutoVu	Sharp to Break-Out Unit Cable (5 m/15 feet)	\$177.08
AutoVu Computers					
132-8	AU-H-PANADKST18	Panasonic		Panasonic CF18/19 DOCKING STATION W/ 4 USB, 2 SERIAL, ETHERNET, NO RF (GJ 7160-0207)	\$574.31
132-8	AU-H-PANAPWS12V	Panasonic		Panasonic CF-19 Cigarette Lighter Power Adapter (LIND PA1580-1745)	\$181.86
132-8	AU-H-PANACF19TOUCH	Panasonic		Panasonic Toughbook CF19 Touch Notebook: Intel® Core™ 2 Duo SU9300 1.2GHz, 10.4" XGA (Touch Screen) 1000 nit, W.LAN (802.11 a/b/g), 160GB, SATA HDD, 2GB, Bluetooth, 2.0, OS-Windows XP Downgrade with Genuine Windows® 7 Professional License and Recovery Disks (CF19KHRAXPM)	\$4,211.59
132-8	AU-H-PANACF19DUAL2	Panasonic		Panasonic toughbook CF19 Dual Mode Notebook: Intel® Core™ 2 Duo SU9300 1.2GHz, 10.4" XGA (Digitizer/Touch Screen) 1000 nit, W.LAN (802.11 a/b/g), 160GB, SATA HDD, 2GB, Bluetooth, 2.0, Genuine Windows® XP Tablet, Professional SP2, Windows 7 License installed (Windows 7/XP Recovery Disks included) (CF19KDRA XGM)	\$4,403.02
132-8	AU-H-PANABATPWRCBL	Panasonic		36 Inch Bare Wire Input Cable for use Lind 80W or higher power adapters. (LIND CBLIP-F00051)	\$23.93
132-8	AU-K-PANACF19DUAL	Panasonic		Panasonic toughbook CF19 Dual Mode Notebook Complete Kit; Laptop, Mounting Hardware, Docking Station, and Vehicle Power Adapter.	\$5,360.20
AutoVu Street Sweeper Hardware Accessories					
132-8	AU-K-SWPKIT	Genetec	AutoVu	Street Sweeper hardware accessory kit including approved IP camera - Approved USB Cable - Ethernet cable 14ft - Power cable in-line fuse	\$1,328.79
AutoVu Tire Cameras, USB & Navigator Kits, and Mounts					
132-8	AU-K-STIRECAM	Genetec	AutoVu	AutoVu Tire Imaging external camera kit (Videology) Videology 4" Tilted MTL IR 1/3 COL 480 TVL 6mm BD Lens 12VDC Sharp Videology Tire Imaging Camera Cable	\$314.91
132-8	AU-K-NAVBOX	Genetec	AutoVu	AutoVu Navigator Kit AutoVu Navigator - USB USB GPS Unit	\$1,148.61
132-8	AU-K-MAGMNT	Genetec	AutoVu	Mag-Mount Kit Mag-Mount Unit Pan-Tilt Mounting Plate Nylon Webbing	\$242.17
132-8	AU-K-SHPHMKIT	Genetec	AutoVu	Hardmount Kit for Sharp Hardmount Top Plate for Sharp Hardmount Bottom Plate for Sharp	\$42.88
132-8	AU-K-LABPWRKIT	Genetec	AutoVu	Lab cable and power kit Sharp Lab Cable (2 m/6 feet) (indoors use only, lab power supply sold separately) Lab Power Supply (indoors use only/available June 2010) Pelican™ Case 1510	\$237.38
132-8	AU-H-PCASE1510	Genetec	AutoVu	USB GPS Unit	\$335.01
132-8	AU-H-USBGPS	Genetec	AutoVu	GPS Antenna for Navigator box	\$95.72
132-8	AU-H-GPSANT	Genetec	AutoVu	Mag Mount Rubber Feet Kit (10 boots)	\$167.51
132-8	AU-H-MAGMNTFT	Genetec	AutoVu		\$11.49
AutoVu MapInfo					
132-8	AU-M-USCNTY	Genetec	AutoVu	MapInfo StreetPro mapping data per vehicle for one US county	\$976.32
132-8	AU-M-USSTATE	Genetec	AutoVu	MapInfo StreetPro mapping data per vehicle for one US state	\$4,738.04
132-8	AU-M-USCNTYD	Genetec	AutoVu	MapInfo StreetPro Map (US/ per county) - (up to 5 vehicles/backoffice stations) (DEMO 2 MONTHS)	\$95.72
132-8	AU-M-USSTATED	Genetec	AutoVu	MapInfo StreetPro Map (US/ per state) - (up to 5	\$478.59
AutoVu Street Sweeper Internal Camera					
132-8	AU-H-AXISP1346	Genetec	AutoVu	AXIS P1346-3-megapixel day and night network camera-	\$1,196.47
AutoVu Ram Mounts and Assessoris					
132-8	AU-H-IPCAMMNT	Genetec	AutoVu	RAM Camera Mount	\$95.72
132-8	AU-H-RAMBASE	Genetec	AutoVu	RAM vehicle base (Vehicle brand, model, year mandatory) mount sold separately	\$191.44
132-8	AU-H-GO4RAM	Genetec	AutoVu	Ram Mount for G0-4 vehicle (complete)	\$143.58
132-8	AU-H-RAMMOUNT2	Genetec	AutoVu	RAM Mount (Vehicle brand, model, year mandatory) base sold separately	\$239.29
132-8	AU-H-GJMOUNT	Genetec	AutoVu	Gamber Johnson Mount (Vehicle brand, model, year mandatory)	\$861.46
132-8	AU-H-RAMMOUNT	Genetec	AutoVu	RAM Mount (Vehicle brand, model, year mandatory)	\$430.73
132-8	AU-H-VID4T9L6	Genetec	AutoVu	Videology 4" Tilted MTL IR 1/3 COL 480 TVL 6mm BD Lens 12VDC	\$287.15
132-8	AU-H-VIDTICBL	Genetec	AutoVu	Sharp Videology Tire Imaging Camera Cable	\$62.22
132-8	AU-H-NAVBOX	Genetec	AutoVu	AutoVu Navigator - USB	\$1,052.90
132-8	AU-H-MAGMNT	Genetec	AutoVu	Mag-Mount Unit	\$143.58
132-8	AU-H-SHPPTPLT	Genetec	AutoVu	Pan-Tilt Mounting Plate	\$100.50
132-8	AU-H-SHPHMTOP	Genetec	AutoVu	Hardmount Top Plate for Sharp	\$39.24
132-8	AU-H-SHPHMBOT	Genetec	AutoVu	Hardmount Bottom Plate for Sharp	\$18.19
AutoVu Patroller User Guides					
132-8	EN.320.016-V4.3.SR1.(1)	Genetec	AutoVu	AutoVu Patroller 4.3 Law Enforcement User Guide (English)	\$14.36
132-8	FR.320.016-V4.3.SR1.(1)	Genetec	AutoVu	AutoVu Patroller 4.3 Law Enforcement User Guide (Français)	\$14.36
132-8	EN.320.026-V4.3.SR1.(1)	Genetec	AutoVu	AutoVu Patroller 4.3 University User Guide (English)	\$14.36
132-8	EN.320.036-V4.3.SR1.(1)	Genetec	AutoVu	AutoVu Patroller 4.3 City User Guide (English)	\$14.36
132-8	EN.320.016-V4.4.SR1.(1)	Genetec	AutoVu	AutoVu Patroller 4.4 Law Enforcement User Guide (English)	\$14.36
132-8	EN.320.026-V4.4.SR1.(1)	Genetec	AutoVu	AutoVu Patroller 4.4 University User Guide (English)	\$14.36
132-8	EN.320.036-V4.4.SR1.(1)	Genetec	AutoVu	AutoVu Patroller 4.4 City User Guide (English)	\$14.36
SMA Agreements					
132-34	SMA-BASIC-1Y	Genetec	Omnicast, Security Center, Synergis	Basic SMA with a 1 year term. SMA Yearly Rate: 18%, SMA Value (MSRP): 0	\$0.00

Genetec GSA Price List

Effective 1-26-2011

<u>Sin Number</u>	<u>Part Number</u>	<u>Manufacturer</u>	<u>Brand Name</u>	<u>Description</u>	<u>GSA NET</u>
132-34	SMA-BASIC-2Y	Genetec	Omnicast, Security Center, Synergis	Basic SMA with a 2 year term. SMA Yearly Rate: 16.2%, SMA Value (MSRP): 0	\$0.00
132-34	SMA-BASIC-3Y	Genetec	Omnicast, Security Center, Synergis	Basic SMA with a 3 year term. SMA Yearly Rate: 14.4%, SMA Value (MSRP): 0	\$0.00
132-34	SMA-BASIC-5Y	Genetec	Omnicast, Security Center, Synergis	Basic SMA with a 5 year term. SMA Yearly Rate: 12.6%, SMA Value (MSRP): 0	\$0.00
132-34	SMA-PLUS-1Y	Genetec	Omnicast, Security Center, Synergis	Basic Plus SMA with a 1 year term. SMA Yearly Rate: 22%, SMA Value (MSRP): 0	\$0.00
132-34	SMA-PLUS-2Y	Genetec	Omnicast, Security Center, Synergis	Basic Plus SMA with a 2 year term. SMA Yearly Rate: 19.8%, SMA Value (MSRP): 0	\$0.00
132-34	SMA-PLUS-3Y	Genetec	Omnicast, Security Center, Synergis	Basic Plus SMA with a 3 year term. SMA Yearly Rate: 17.6%, SMA Value (MSRP): 0	\$0.00
132-34	SMA-PLUS-5Y	Genetec	Omnicast, Security Center, Synergis	Basic Plus SMA with a 5 year term. SMA Yearly Rate: 15.4%, SMA Value (MSRP): 0	\$0.00
132-34	SMA-COMP-1Y	Genetec	Omnicast, Security Center, Synergis	Comprehensive SMA with a 1 year term. SMA Yearly Rate: 25%, SMA Value (MSRP): 0	\$0.00
132-34	SMA-COMP-2Y	Genetec	Omnicast, Security Center, Synergis	Comprehensive SMA with a 2 year term. SMA Yearly Rate: 22.5%, SMA Value (MSRP): 0	\$0.00
132-34	SMA-COMP-3Y	Genetec	Omnicast, Security Center, Synergis	Comprehensive SMA with a 3 year term. SMA Yearly Rate: 20%, SMA Value (MSRP): 0	\$0.00
AutoVu Accessories					
132-8	AU-H-MINKEYBD	Genetec	AutoVu	Touchpad Adesso minitouch keyboard	\$96.68
132-8	AU-H-USBKEY1G	Genetec	AutoVu	USB Key(1G)	\$20.10
132-8	AU-H-USB4HUB	Genetec	AutoVu	Hub USB 4 ports	\$26.80
132-8	AU-H-ILFUSE30W	Genetec	AutoVu	In-line fuse (30A)	\$10.53
132-8	AU-H-PCASE1610	Genetec	AutoVu	Pelican™ Case 1610	\$507.30
132-8	AU-H-WIFIRTR	Genetec	AutoVu	Routeur 802.11	\$128.26
132-8	AU-H-RS232CHG	Genetec	AutoVu	RS232 Gender Changer	\$15.15
AutoVu Luna Hand Held					
132-8	AU-H-HYDRLUNA		AutoVu	Hydrus® Luna Hand Held Computer, RS-232 Serial Port, Battery Powered, QVGA Color Display w/Touch Panel,2GB Flash Memory, 256MB SDRAM, 55 Key Alpha Numeric(8 Position Joystick) Keypad, DE9 Serial Port, USB Port,802.11b/g, Integrated Bluetooth (Class 2, version 1.2),Processor 624 MHz, Low Profile PACK Installed,5MP Color Camera/Barcode Imager w/Autofocus Lens System,Dual Aperture And Shutter System, Integrated Xenon Photo Flash,USB via MINI A/B Connector, Power Jack, Hand Strap, Gray Case,Orange Bumpers, Stylus Holder w/Stylus	\$3,030.73
AutoVu Reporting Software					
132-33	AU-O-BOBASE	Genetec	AutoVu	AutoVu Overtime Back Office Review and Reporting Software	\$6,629.72
132-33	AU-P-BOBASE	Genetec	AutoVu	AutoVu Patroller Back Office Review and Reporting Software	\$2,225.69
132-33	AU-P-BOADD	Genetec	AutoVu	AutoVu Patroller Back Office Review and Reporting Software Mobile License	\$473.55
132-33	AU-U-BOBASE	Genetec	AutoVu	AutoVu University Back Office Review and Reporting Software	\$3,788.41
132-33	AU-U-BOADD	Genetec	AutoVu	AutoVu University Back Office Review and Reporting Software	\$947.10
AutoVu Services					
132-8	SVC-AMINST-BAS	Genetec	AutoVu	AutoVu Mobile basic onsite installation - All inclusive for installation within North America provided a minimum of two weeks lead time. - Per vehicle	\$3,828.72
132-8	SVC-AMINST-N	Genetec	AutoVu	AutoVu Mobile onsite installation with inertial navigation - All inclusive for installation within North America provided a minimum of two weeks lead time. - Per vehicle	\$4,307.30
132-8	SVC-AMINST-NT	Genetec	AutoVu	AutoVu Mobile onsite installation with inertial navigation & tire imaging - All inclusive for installation within North America provided a minimum of two weeks lead time. - Per vehicle	\$4,785.89
132-8	SVC-AMINST-COU	Genetec	AutoVu	AutoVu Mobile City or University system onsite turn-key installation for 1 vehicle. All inclusive installation services (travel and living expenses included). Back Office and Operator training (train the trainer approach) max. of 3 participants. No lot configuration included (Custom University package needs to be purchased). No wheel imaging camera installation included. Installation occurs during normal business hours.	\$4,307.30
132-8	SVC-AMINST-CWW	Genetec	AutoVu	AutoVu Mobile City with wheel imaging system onsite turn-key installation for 1 vehicle. All inclusive installation services (travel and living expenses included). Back Office and Operator training (train the trainer approach) max. of 3 participants. Installation occurs during normal business hours.	\$5,025.19
132-8	SVC-AMRELO-HOT	Genetec	AutoVu	AutoVu Mobile Hotlist system onsite relocation for 1 vehicle. All inclusive installation services (travel and living expenses included). New cabling must be purchased. Existing cabling will not be removed. Installation occurs during normal business hours.	\$3,589.42
132-8	SVC-AMRELO-COU	Genetec	AutoVu	AutoVu Mobile City or University system onsite relocation for 1 vehicle. All inclusive installation services (travel and living expenses included). New cabling must be purchased. Existing cabling will not be removed. Installation occurs during normal business hours.	\$4,307.30
132-8	SVC-AMRELO-CWW	Genetec	AutoVu	AutoVu Mobile City with wheel imaging system onsite relocation for 1 vehicle. All inclusive installation services (travel and living expenses included). New cabling must be purchased. Existing cabling will not be removed. No training included (must be purchased separately). Installation occurs during normal business hours.	\$5,025.19
132-8	SVC-AMINST-HOT	Genetec	AutoVu	AutoVu Mobile Hotlist system onsite turn-key installation for 1 vehicle. All inclusive installation services (travel and living expenses included). Back Office and Operator training (train the trainer approach) max. of 3 participants. Installation occurs during normal business hours.	\$3,589.42
132-8	SVC-FIELD	Genetec	AutoVu	On-site Technical Service - Per day (Airfare not included).	\$1,435.77
132-8	SVC-REMOTE	Genetec	AutoVu	Remote Technical Service - Per Day.	\$957.18
132-8	SVC-AMINST-TRAINING+	Genetec	AutoVu	Additional AutoVu BackOffice and Operator training given by Field Engineering. Must be purchased with SVC-AM*-*** installation. Train the trainer approach. Max. of 3 participants (1/2 day). Training occurs during normal business hours.	\$717.88

Genetec GSA Price List
Effective 1-26-2011

<u>Sin Number</u>	<u>Part Number</u>	<u>Manufacturer</u>	<u>Brand Name</u>	<u>Description</u>	<u>GSA NET</u>
132-33	SVC-CUSTOMDEV-UNIV+	Genetec	AutoVu	Bank of modifications for University Package custom development (ex: Zone editor, mapping, custom enforcement rules). Up to 50 modified lots. - Bank can purchased in advance.	\$947.10
132-33	SVC-CUSTOMDEV-UNIV50	Genetec	AutoVu	Custom development for University Package (ex: Zone editor, mapping, custom enforcement rules). Up to 50 lots.	\$1,420.65
132-33	SVC-CUSTOMDEV-UNIV250	Genetec	AutoVu	Custom development for University Package (ex: Zone editor, mapping, custom enforcement rules). Up to 250 lots.	\$2,367.76
AutoVu University Kits					
132-8	AU-K-U1H-XGA-0012850	Genetec	AutoVu	Hard-Mount AutoVu University kit (single unit) w/Sharp 12 mm lens, 850 nm (IR) illumination. Includes: White AutoVu Sharp XGA Camera Unit - 1 infrared LPR HD (1024 X 768) resolution camera (12 mm lens) - 1 color context SD (640 X 480) resolution camera (8 mm lens) - Embedded LPR engine - 850 nm LED illumination array Sharp to Break-Out Unit Cable (5 m/15 feet) Power Break-Out Unit Battery to Break Out Unit Cable Hardmount Kit for Sharp AutoVu Patroller - In-Vehicle Mapping License (Not inclusive of mapping data) AutoVu Patroller for University Parking Enforcement - In-vehicle software package	\$17,808.21
132-8	AU-K-U2H-XGA-0012850	Genetec	AutoVu	Hard-Mount AutoVu University kit (dual unit) w/Sharp 12 mm lens, 850 nm (IR) illumination. Includes: White AutoVu Sharp XGA Camera Unit - 1 infrared LPR HD (1024 X 768) resolution camera (12 mm lens) - 1 color context SD (640 X 480) resolution camera (8 mm lens) - Embedded LPR engine - 850 nm LED illumination array Sharp to Break-Out Unit Cable (5 m/15 feet) Power Break-Out Unit Battery to Break Out Unit Cable Hardmount Kit for Sharp AutoVu Patroller - In-Vehicle Mapping License (Not inclusive of mapping data) AutoVu Patroller for University Parking Enforcement - In-vehicle software package	\$27,997.48
132-8	AU-K-U1H-XGA-0016850	Genetec	AutoVu	Hard-Mount AutoVu University kit (single unit) w/Sharp 16 mm lens, 850 nm (IR) illumination. Includes: White AutoVu Sharp XGA Camera Unit - 1 infrared LPR HD (1024 X 768) resolution camera (16 mm lens) - 1 color context SD (640 X 480) resolution camera (8 mm lens) - Embedded LPR engine - 850 nm LED illumination array Sharp to Break-Out Unit Cable (5 m/15 feet) Power Break-Out Unit Battery to Break Out Unit Cable Hardmount Kit for Sharp AutoVu Patroller - In-Vehicle Mapping License (Not inclusive of mapping data) AutoVu Patroller for University Parking Enforcement - In-vehicle software package	\$17,808.21
132-8	AU-K-U2H-XGA-0016850	Genetec	AutoVu	Hard-Mount AutoVu University kit (dual unit) w/Sharp 16 mm lens, 850 nm (IR) illumination. Includes: White AutoVu Sharp XGA Camera Unit - 1 infrared LPR HD (1024 X 768) resolution camera (16 mm lens) - 1 color context SD (640 X 480) resolution camera (8 mm lens) - Embedded LPR engine - 850 nm LED illumination array Sharp to Break-Out Unit Cable (5 m/15 feet) Power Break-Out Unit Battery to Break Out Unit Cable Hardmount Kit for Sharp AutoVu Patroller - In-Vehicle Mapping License (Not inclusive of mapping data) AutoVu Patroller for University Parking Enforcement - In-vehicle software package	\$27,997.48
132-8	AU-K-U1H-XGA-0012780	Genetec	AutoVu	Hard-Mount AutoVu University kit (single unit) w/Sharp 12 mm lens, 780 nm (IR) illumination. Includes: White AutoVu Sharp XGA Camera Unit - 1 infrared LPR HD (1024 X 768) resolution camera (12 mm lens) - 1 color context SD (640 X 480) resolution camera (8 mm lens) - Embedded LPR engine - 780 nm LED illumination array Sharp to Break-Out Unit Cable (5 m/15 feet) Power Break-Out Unit Battery to Break Out Unit Cable Hardmount Kit for Sharp AutoVu Patroller - In-Vehicle Mapping License (Not inclusive of mapping data) AutoVu Patroller for University Parking Enforcement - In-vehicle software package	\$17,808.21

**Genetec GSA Price List
Effective 1-26-2011**

<u>Sin Number</u>	<u>Part Number</u>	<u>Manufacturer</u>	<u>Brand Name</u>	<u>Description</u>	<u>GSA NET</u>
132-8	AU-K-U2H-XGA-0012780	Genetec	AutoVu	Hard-Mount AutoVu University kit (dual unit) w/Sharp 12 mm lens, 780 nm (IR) illumination. Includes: White AutoVu Sharp XGA Camera Unit - 1 infrared LPR HD (1024 X 768) resolution camera (12 mm lens) - 1 color context SD (640 X 480) resolution camera (8 mm lens) - Embedded LPR engine - 780 nm LED illumination array Sharp to Break-Out Unit Cable (5 m/15 feet) Power Break-Out Unit Battery to Break Out Unit Cable Hardmount Kit for Sharp AutoVu Patroller - In-Vehicle Mapping License (Not inclusive of mapping data) AutoVu Patroller for University Parking Enforcement - In-vehicle software package	\$27,997.48
132-8	AU-K-U1H-XGA-0016780	Genetec	AutoVu	Hard-Mount AutoVu University kit (single unit) w/Sharp 16 mm lens, 780 nm (IR) illumination. Includes: White AutoVu Sharp XGA Camera Unit - 1 infrared LPR HD (1024 X 768) resolution camera (16 mm lens) - 1 color context SD (640 X 480) resolution camera (8 mm lens) - Embedded LPR engine - 780 nm LED illumination array Sharp to Break-Out Unit Cable (5 m/15 feet) Power Break-Out Unit Battery to Break Out Unit Cable Hardmount Kit for Sharp AutoVu Patroller - In-Vehicle Mapping License (Not inclusive of mapping data) AutoVu Patroller for University Parking Enforcement - In-vehicle software package	\$17,808.21
132-8	AU-K-U2H-XGA-0016780	Genetec	AutoVu	Hard-Mount AutoVu University kit (dual unit) w/Sharp 16 mm lens, 780 nm (IR) illumination. Includes: White AutoVu Sharp XGA Camera Unit - 1 infrared LPR HD (1024 X 768) resolution camera (16 mm lens) - 1 color context SD (640 X 480) resolution camera (8 mm lens) - Embedded LPR engine - 780 nm LED illumination array Sharp to Break-Out Unit Cable (5 m/15 feet) Power Break-Out Unit Battery to Break Out Unit Cable Hardmount Kit for Sharp AutoVu Patroller - In-Vehicle Mapping License (Not inclusive of mapping data) AutoVu Patroller for University Parking Enforcement - In-vehicle software package	\$27,997.48
132-8	AU-K-U1H-XGA-0012590	Genetec	AutoVu	Hard-Mount AutoVu University kit (single unit) w/Sharp 12 mm lens, 590 nm (amber) illumination. Includes: White AutoVu Sharp XGA Camera Unit - 1 infrared LPR HD (1024 X 768) resolution camera (12 mm lens) - 1 color context SD (640 X 480) resolution camera (8 mm lens) - Embedded LPR engine - 590 nm LED illumination array Sharp to Break-Out Unit Cable (5 m/15 feet) Power Break-Out Unit Battery to Break Out Unit Cable Hardmount Kit for Sharp AutoVu Patroller - In-Vehicle Mapping License (Not inclusive of mapping data) AutoVu Patroller for University Parking Enforcement - In-vehicle software package	\$17,808.21
132-8	AU-K-U2H-XGA-0012590	Genetec	AutoVu	Hard-Mount AutoVu University kit (dual unit) w/Sharp 12 mm lens, 590 nm (amber) illumination. Includes: White AutoVu Sharp XGA Camera Unit - 1 infrared LPR HD (1024 X 768) resolution camera (12 mm lens) - 1 color context SD (640 X 480) resolution camera (8 mm lens) - Embedded LPR engine - 590 nm LED illumination array Sharp to Break-Out Unit Cable (5 m/15 feet) Power Break-Out Unit Battery to Break Out Unit Cable Hardmount Kit for Sharp AutoVu Patroller - In-Vehicle Mapping License (Not inclusive of mapping data) AutoVu Patroller for University Parking Enforcement - In-vehicle software package	\$27,997.48
132-8	AU-K-U1H-XGA-0016590	Genetec	AutoVu	Hard-Mount AutoVu University kit (single unit) w/Sharp 16 mm lens, 590 nm (amber) illumination. Includes: White AutoVu Sharp XGA Camera Unit - 1 infrared LPR HD (1024 X 768) resolution camera (16 mm lens) - 1 color context SD (640 X 480) resolution camera (8 mm lens) - Embedded LPR engine - 590 nm LED illumination array Sharp to Break-Out Unit Cable (5 m/15 feet) Power Break-Out Unit Battery to Break Out Unit Cable Hardmount Kit for Sharp AutoVu Patroller - In-Vehicle Mapping License (Not inclusive of mapping data) AutoVu Patroller for University Parking Enforcement - In-vehicle software package	\$17,808.21

Genetec GSA Price List
Effective 1-26-2011

<u>Sin Number</u>	<u>Part Number</u>	<u>Manufacturer</u>	<u>Brand Name</u>	<u>Description</u>	<u>GSA NET</u>
132-8	AU-K-U2H-XGA-0016590	Genetec	AutoVu	Hard-Mount AutoVu University kit (dual unit) w/Sharp 16 mm lens, 590 nm (amber) illumination. Includes: White AutoVu Sharp XGA Camera Unit - 1 infrared LPR HD (1024 X 768) resolution camera (16 mm lens) - 1 color context SD (640 X 480) resolution camera (8 mm lens) - Embedded LPR engine - 590 nm LED illumination array Sharp to Break-Out Unit Cable (5 m/15 feet) Power Break-Out Unit Battery to Break Out Unit Cable Hardmount Kit for Sharp AutoVu Patroller - In-Vehicle Mapping License (Not inclusive of mapping data) AutoVu Patroller for University Parking Enforcement - In-vehicle software package	\$27,997.48
AutoVu City Kits					
132-8	AU-K-O1H-XGA-0012850	Genetec	AutoVu	Hard-Mount AutoVu City kit (single unit) w/Sharp 12 mm lens, 850 nm (IR) illumination. Includes: White AutoVu Sharp XGA Camera Unit - 1 infrared LPR HD (1024 X 768) resolution camera (12 mm lens) - 1 color context SD (640 X 480) resolution camera (8 mm lens) - Embedded LPR engine - 850 nm LED illumination array Sharp to Break-Out Unit Cable (5 m/15 feet) Power Break-Out Unit Battery to Break Out Unit Cable Hardmount Kit for Sharp AutoVu Patroller - In-Vehicle Mapping License (Not inclusive of mapping data) AutoVu Patroller for City Parking Enforcement - In-vehicle software package	\$26,609.57
132-8	AU-K-O2H-XGA-0012850	Genetec	AutoVu	Hard-Mount AutoVu City kit (dual unit) w/Sharp 12 mm lens, 850 nm (IR) illumination. Includes: White AutoVu Sharp XGA Camera Unit - 1 infrared LPR HD (1024 X 768) resolution camera (12 mm lens) - 1 color context SD (640 X 480) resolution camera (8 mm lens) - Embedded LPR engine - 850 nm LED illumination array Sharp to Break-Out Unit Cable (5 m/15 feet) Power Break-Out Unit Battery to Break Out Unit Cable Hardmount Kit for Sharp AutoVu Patroller - In-Vehicle Mapping License (Not inclusive of mapping data) AutoVu Patroller for City Parking Enforcement - In-vehicle software package	\$36,415.87
132-8	AU-K-O2H-XGA-1216850	Genetec	AutoVu	Hard-Mount AutoVu City kit (dual unit) w/ Sharp 12 mm lens and Sharp 16 mm lens, 850 nm (IR) illumination. Includes: White AutoVu Sharp XGA Camera Unit - 1 infrared LPR HD (1024 X 768) resolution camera (12 mm lens) - 1 color context SD (640 X 480) resolution camera (8 mm lens) - Embedded LPR engine - 850 nm LED illumination array White AutoVu Sharp XGA Camera Unit - 1 infrared LPR HD (1024 X 768) resolution camera (16 mm lens) - 1 color context SD (640 X 480) resolution camera (8 mm lens) - Embedded LPR engine - 850 nm LED illumination array Sharp to Break-Out Unit Cable (5 m/15 feet) Power Break-Out Unit Battery to Break Out Unit Cable Hardmount Kit for Sharp AutoVu Patroller - In-Vehicle Mapping License (Not inclusive of mapping data) AutoVu Patroller for City Parking Enforcement - In-vehicle software package	\$36,415.87
132-8	AU-K-O1H-XGA-0016850	Genetec	AutoVu	Hard-Mount AutoVu City kit (single unit) w/Sharp 16 mm lens, 850 nm (IR) illumination. Includes: White AutoVu Sharp XGA Camera Unit - 1 infrared LPR HD (1024 X 768) resolution camera (16 mm lens) - 1 color context SD (640 X 480) resolution camera (8 mm lens) - Embedded LPR engine - 850 nm LED illumination array Sharp to Break-Out Unit Cable (5 m/15 feet) Power Break-Out Unit Battery to Break Out Unit Cable Hardmount Kit for Sharp AutoVu Patroller - In-Vehicle Mapping License (Not inclusive of mapping data) AutoVu Patroller for City Parking Enforcement - In-vehicle software package	\$26,609.57

**Genetec GSA Price List
Effective 1-26-2011**

<u>Sin Number</u>	<u>Part Number</u>	<u>Manufacturer</u>	<u>Brand Name</u>	<u>Description</u>	<u>GSA NET</u>
132-8	AU-K-O2H-XGA-0016850	Genetec	AutoVu	Hard-Mount AutoVu City kit (dual unit) w/Sharp 16 mm lens, 850 nm (IR) illumination. Includes: White AutoVu Sharp XGA Camera Unit - 1 infrared LPR HD (1024 X 768) resolution camera (16 mm lens) - 1 color context SD (640 X 480) resolution camera (8 mm lens) - Embedded LPR engine - 850 nm LED illumination array Sharp to Break-Out Unit Cable (5 m/15 feet) Power Break-Out Unit Battery to Break Out Unit Cable Hardmount Kit for Sharp AutoVu Patroller - In-Vehicle Mapping License (Not inclusive of mapping data) AutoVu Patroller for City Parking Enforcement - In-vehicle software package	\$36,415.87
132-8	AU-K-O2H-XGA-1625850	Genetec	AutoVu	Hard-Mount AutoVu City kit (dual unit) w/ Sharp 16 mm lens and Sharp 25 mm lens, 850 nm (IR) illumination. Includes: White AutoVu Sharp XGA Camera Unit - 1 infrared LPR HD (1024 X 768) resolution camera (16 mm lens) - 1 color context SD (640 X 480) resolution camera (8 mm lens) - Embedded LPR engine - 850 nm LED illumination array White AutoVu Sharp XGA Camera Unit - 1 infrared LPR HD (1024 X 768) resolution camera (25 mm lens) - 1 color context SD (640 X 480) resolution camera (8 mm lens) - Embedded LPR engine - 850 nm LED illumination array Sharp to Break-Out Unit Cable (5 m/15 feet) Power Break-Out Unit Battery to Break Out Unit Cable Hardmount Kit for Sharp AutoVu Patroller - In-Vehicle Mapping License (Not inclusive of mapping data) AutoVu Patroller for City Parking Enforcement - In-vehicle software package	\$36,415.87
132-8	AU-K-O1H-XGA-0012780	Genetec	AutoVu	Hard-Mount AutoVu City kit (single unit) w/Sharp 12 mm lens, 780 nm (IR) illumination. Includes: White AutoVu Sharp XGA Camera Unit - 1 infrared LPR HD (1024 X 768) resolution camera (12 mm lens) - 1 color context SD (640 X 480) resolution camera (8 mm lens) - Embedded LPR engine - 780 nm LED illumination array Sharp to Break-Out Unit Cable (5 m/15 feet) Power Break-Out Unit Battery to Break Out Unit Cable Hardmount Kit for Sharp AutoVu Patroller - In-Vehicle Mapping License (Not inclusive of mapping data) AutoVu Patroller for City Parking Enforcement - In-vehicle software package	\$26,609.57
132-8	AU-K-O2H-XGA-0012780	Genetec	AutoVu	Hard-Mount AutoVu City kit (dual unit) w/Sharp 12 mm lens, 780 nm (IR) illumination. Includes: White AutoVu Sharp XGA Camera Unit - 1 infrared LPR HD (1024 X 768) resolution camera (12 mm lens) - 1 color context SD (640 X 480) resolution camera (8 mm lens) - Embedded LPR engine - 780 nm LED illumination array Sharp to Break-Out Unit Cable (5 m/15 feet) Power Break-Out Unit Battery to Break Out Unit Cable Hardmount Kit for Sharp AutoVu Patroller - In-Vehicle Mapping License (Not inclusive of mapping data) AutoVu Patroller for City Parking Enforcement - In-vehicle software package	\$36,415.87
132-8	AU-K-O2H-XGA-1216780	Genetec	AutoVu	Hard-Mount AutoVu City kit (dual unit) w/ Sharp 12 mm lens and Sharp 16 mm lens, 780 nm (IR) illumination. Includes: White AutoVu Sharp XGA Camera Unit - 1 infrared LPR HD (1024 X 768) resolution camera (12 mm lens) - 1 color context SD (640 X 480) resolution camera (8 mm lens) - Embedded LPR engine - 780 nm LED illumination array White AutoVu Sharp XGA Camera Unit - 1 infrared LPR HD (1024 X 768) resolution camera (16 mm lens) - 1 color context SD (640 X 480) resolution camera (8 mm lens) - Embedded LPR engine - 780 nm LED illumination array Sharp to Break-Out Unit Cable (5 m/15 feet) Power Break-Out Unit Battery to Break Out Unit Cable Hardmount Kit for Sharp AutoVu Patroller - In-Vehicle Mapping License (Not inclusive of mapping data) AutoVu Patroller for City Parking Enforcement - In-vehicle software package	\$36,415.87

**Genetec GSA Price List
Effective 1-26-2011**

<u>Sin Number</u>	<u>Part Number</u>	<u>Manufacturer</u>	<u>Brand Name</u>	<u>Description</u>	<u>GSA NET</u>
132-8	AU-K-01H-XGA-0016780	Genetec	AutoVu	Hard-Mount AutoVu City kit (single unit) w/Sharp 16 mm lens, 780 nm (IR) illumination. Includes: White AutoVu Sharp XGA Camera Unit - 1 infrared LPR HD (1024 X 768) resolution camera (16 mm lens) - 1 color context SD (640 X 480) resolution camera (8 mm lens) - Embedded LPR engine - 780 nm LED illumination array Sharp to Break-Out Unit Cable (5 m/15 feet) Power Break-Out Unit Battery to Break Out Unit Cable Hardmount Kit for Sharp AutoVu Patroller - In-Vehicle Mapping License (Not inclusive of mapping data) AutoVu Patroller for City Parking Enforcement - In-vehicle software package	\$26,609.57
132-8	AU-K-02H-XGA-0016780	Genetec	AutoVu	Hard-Mount AutoVu City kit (dual unit) w/Sharp 16 mm lens, 780 nm (IR) illumination. Includes: White AutoVu Sharp XGA Camera Unit - 1 infrared LPR HD (1024 X 768) resolution camera (16 mm lens) - 1 color context SD (640 X 480) resolution camera (8 mm lens) - Embedded LPR engine - 780 nm LED illumination array Sharp to Break-Out Unit Cable (5 m/15 feet) Power Break-Out Unit Battery to Break Out Unit Cable Hardmount Kit for Sharp AutoVu Patroller - In-Vehicle Mapping License (Not inclusive of mapping data) AutoVu Patroller for City Parking Enforcement - In-vehicle software package	\$36,415.87
132-8	AU-K-02H-XGA-1625780	Genetec	AutoVu	Hard-Mount AutoVu City kit (dual unit) w/ Sharp 16 mm lens and Sharp 25 mm lens, 780 nm (IR) illumination. Includes: White AutoVu Sharp XGA Camera Unit - 1 infrared LPR HD (1024 X 768) resolution camera (16 mm lens) - 1 color context SD (640 X 480) resolution camera (8 mm lens) - Embedded LPR engine - 780 nm LED illumination array White AutoVu Sharp XGA Camera Unit - 1 infrared LPR HD (1024 X 768) resolution camera (25 mm lens) - 1 color context SD (640 X 480) resolution camera (8 mm lens) - Embedded LPR engine - 780 nm LED illumination array Sharp to Break-Out Unit Cable (5 m/15 feet) Power Break-Out Unit Battery to Break Out Unit Cable Hardmount Kit for Sharp AutoVu Patroller - In-Vehicle Mapping License (Not inclusive of mapping data) AutoVu Patroller for City Parking Enforcement - In-vehicle software package	\$36,415.87
132-8	AU-K-01H-XGA-0012590	Genetec	AutoVu	Hard-Mount AutoVu City kit (single unit) w/Sharp 12 mm lens, 590 nm (amber) illumination. Includes: White AutoVu Sharp XGA Camera Unit - 1 infrared LPR HD (1024 X 768) resolution camera (12 mm lens) - 1 color context SD (640 X 480) resolution camera (8 mm lens) - Embedded LPR engine - 590 nm LED illumination array Sharp to Break-Out Unit Cable (5 m/15 feet) Power Break-Out Unit Battery to Break Out Unit Cable Hardmount Kit for Sharp AutoVu Patroller - In-Vehicle Mapping License (Not inclusive of mapping data) AutoVu Patroller for City Parking Enforcement - In-vehicle software package	\$26,609.57
132-8	AU-K-02H-XGA-0012590	Genetec	AutoVu	Hard-Mount AutoVu City kit (dual unit) w/Sharp 12 mm lens, 590 nm (amber) illumination. Includes: White AutoVu Sharp XGA Camera Unit - 1 infrared LPR HD (1024 X 768) resolution camera (12 mm lens) - 1 color context SD (640 X 480) resolution camera (8 mm lens) - Embedded LPR engine - 590 nm LED illumination array Sharp to Break-Out Unit Cable (5 m/15 feet) Power Break-Out Unit Battery to Break Out Unit Cable Hardmount Kit for Sharp AutoVu Patroller - In-Vehicle Mapping License (Not inclusive of mapping data) AutoVu Patroller for City Parking Enforcement - In-vehicle software package	\$36,415.87

**Genetec GSA Price List
Effective 1-26-2011**

<u>Sin Number</u>	<u>Part Number</u>	<u>Manufacturer</u>	<u>Brand Name</u>	<u>Description</u>	<u>GSA NET</u>
132-8	AU-K-O2H-XGA-1216590	Genetec	AutoVu	Hard-Mount AutoVu City kit (dual unit) w/ Sharp 12 mm lens and Sharp 16 mm lens, 590 nm (amber) illumination. Includes: White AutoVu Sharp XGA Camera Unit - 1 infrared LPR HD (1024 X 768) resolution camera (12 mm lens) - 1 color context SD (640 X 480) resolution camera (8 mm lens) - Embedded LPR engine - 590 nm LED illumination array White AutoVu Sharp XGA Camera Unit - 1 infrared LPR HD (1024 X 768) resolution camera (16 mm lens) - 1 color context SD (640 X 480) resolution camera (8 mm lens) - Embedded LPR engine - 590 nm LED illumination array Sharp to Break-Out Unit Cable (5 m/15 feet) Power Break-Out Unit Battery to Break Out Unit Cable Hardmount Kit for Sharp AutoVu Patroller - In-Vehicle Mapping License (Not inclusive of mapping data) AutoVu Patroller for City Parking Enforcement - In-vehicle software package	\$36,415.87
132-8	AU-K-O1H-XGA-0016590	Genetec	AutoVu	Hard-Mount AutoVu City kit (single unit) w/Sharp 16 mm lens, 590 nm (amber) illumination. Includes: White AutoVu Sharp XGA Camera Unit - 1 infrared LPR HD (1024 X 768) resolution camera (16 mm lens) - 1 color context SD (640 X 480) resolution camera (8 mm lens) - Embedded LPR engine - 590 nm LED illumination array Sharp to Break-Out Unit Cable (5 m/15 feet) Power Break-Out Unit Battery to Break Out Unit Cable Hardmount Kit for Sharp AutoVu Patroller - In-Vehicle Mapping License (Not inclusive of mapping data) AutoVu Patroller for City Parking Enforcement - In-vehicle software package	\$26,609.57
132-8	AU-K-O2H-XGA-0016590	Genetec	AutoVu	Hard-Mount AutoVu City kit (dual unit) w/Sharp 16 mm lens, 590 nm (amber) illumination. Includes: White AutoVu Sharp XGA Camera Unit - 1 infrared LPR HD (1024 X 768) resolution camera (16 mm lens) - 1 color context SD (640 X 480) resolution camera (8 mm lens) - Embedded LPR engine - 590 nm LED illumination array Sharp to Break-Out Unit Cable (5 m/15 feet) Power Break-Out Unit Battery to Break Out Unit Cable Hardmount Kit for Sharp AutoVu Patroller - In-Vehicle Mapping License (Not inclusive of mapping data) AutoVu Patroller for City Parking Enforcement - In-vehicle software package	\$36,415.87
132-8	AU-K-O2H-XGA-1625590	Genetec	AutoVu	Hard-Mount AutoVu City kit (dual unit) w/ Sharp 16 mm lens and Sharp 25 mm lens, 590 nm (amber) illumination. Includes: White AutoVu Sharp XGA Camera Unit - 1 infrared LPR HD (1024 X 768) resolution camera (16 mm lens) - 1 color context SD (640 X 480) resolution camera (8 mm lens) - Embedded LPR engine - 590 nm LED illumination array White AutoVu Sharp XGA Camera Unit - 1 infrared LPR HD (1024 X 768) resolution camera (25 mm lens) - 1 color context SD (640 X 480) resolution camera (8 mm lens) - Embedded LPR engine - 590 nm LED illumination array Sharp to Break-Out Unit Cable (5 m/15 feet) Power Break-Out Unit Battery to Break Out Unit Cable Hardmount Kit for Sharp AutoVu Patroller - In-Vehicle Mapping License (Not inclusive of mapping data) AutoVu Patroller for City Parking Enforcement - In-vehicle software package	\$36,415.87
AutoVu Inventory Kits					
132-8	AU-K-I1H-XGA-0012850	Genetec	AutoVu	1- White AutoVu Sharp XGA Camera Unit - Pan & Tilt Mounting Plate - Bottom mount - Infrared LPR HD (1024 X 768) resolution camera (12 mm lens) - Color context SD (640 X 480) resolution camera (8 mm lens) - Embedded LPR engine - 850 nm LED illumination array 1- Sharp to Break-Out Unit Cable (5 m/15 feet) 1- Power Break-Out Unit - Battery to Break-Out Unit Cable 1- Hardmount Top Plate for Sharp 1- Hardmount Bottom Plate for Sharp 1- AutoVu Patroller for Inventory Management - In-Vehicle Software Package	\$20,866.50

**Genetec GSA Price List
Effective 1-26-2011**

<u>Sin Number</u>	<u>Part Number</u>	<u>Manufacturer</u>	<u>Brand Name</u>	<u>Description</u>	<u>GSA NET</u>
132-8	AU-K-I2H-XGA-0012850	Genetec	AutoVu	2- White AutoVu Sharp XGA Camera Unit - Pan & Tilt Mounting Plate - Bottum mount - Infrared LPR HD (1024 X 768) resolution camera (12 mm lens) - Color context SD (640 X 480) resolution camera (8 mm lens) - Embedded LPR engine - 850 nm LED illumination array 2- Sharp to Break-Out Unit Cable (5 m/15 feet) 1 - Power Break-Out Unit - Battery to Break-Out Unit Cable 2- Hardmount Top Plate for Sharp 2- Hardmount Bottom Plate for Sharp 1 - AutoVu Patroller for Inventory Management - In-Vehicle Software Package	\$30,672.80
132-8	AU-K-I1H-XGA-0016850	Genetec	AutoVu	1- White AutoVu Sharp XGA Camera Unit - Pan & Tilt Mounting Plate - Bottum mount - Infrared LPR HD (1024 X 768) resolution camera (16 mm lens) - Color context SD (640 X 480) resolution camera (8 mm lens) - Embedded LPR engine - 850 nm LED illumination array 1- Sharp to Break-Out Unit Cable (5 m/15 feet) 1 - Power Break-Out Unit - Battery to Break-Out Unit Cable 1- Hardmount Top Plate for Sharp 1- Hardmount Bottom Plate for Sharp 1 - AutoVu Patroller for Inventory Management - In-Vehicle Software Package	\$20,866.50
132-8	AU-K-I2H-XGA-0016850	Genetec	AutoVu	2- White AutoVu Sharp XGA Camera Unit - Pan & Tilt Mounting Plate - Bottum mount - Infrared LPR HD (1024 X 768) resolution camera (16 mm lens) - Color context SD (640 X 480) resolution camera (8 mm lens) - Embedded LPR engine - 850 nm LED illumination array 2- Sharp to Break-Out Unit Cable (5 m/15 feet) 1 - Power Break-Out Unit - Battery to Break-Out Unit Cable 2- Hardmount Top Plate for Sharp 2- Hardmount Bottom Plate for Sharp 1 - AutoVu Patroller for Inventory Management - In-Vehicle Software Package	\$30,672.80
132-8	AU-K-I2H-XGA-1216850	Genetec	AutoVu	2- White AutoVu Sharp XGA Camera Unit - Pan & Tilt Mounting Plate - Bottum mount 1- Infrared LPR HD (1024 X 768) resolution camera (12 mm lens) 1- Infrared LPR HD (1024 X 768) resolution camera (16 mm lens) - Color context SD (640 X 480) resolution camera (8 mm lens) - Embedded LPR engine - 850 nm LED illumination array 2- Sharp to Break-Out Unit Cable (5 m/15 feet) 1 - Power Break-Out Unit - Battery to Break-Out Unit Cable 2- Hardmount Top Plate for Sharp 2- Hardmount Bottom Plate for Sharp 1 - AutoVu Patroller for Inventory Management - In-Vehicle Software Package	\$30,672.80
132-8	AU-K-I1H-XGA-0012780	Genetec	AutoVu	1- White AutoVu Sharp XGA Camera Unit - Pan & Tilt Mounting Plate - Bottum mount - Infrared LPR HD (1024 X 768) resolution camera (12 mm lens) - Color context SD (640 X 480) resolution camera (8 mm lens) - Embedded LPR engine - 780 nm LED illumination array 1- Sharp to Break-Out Unit Cable (5 m/15 feet) 1 - Power Break-Out Unit - Battery to Break-Out Unit Cable 1- Hardmount Top Plate for Sharp 1- Hardmount Bottom Plate for Sharp 1 - AutoVu Patroller for Inventory Management - In-Vehicle Software Package	\$20,866.50
132-8	AU-K-I2H-XGA-0012780	Genetec	AutoVu	2- White AutoVu Sharp XGA Camera Unit - Pan & Tilt Mounting Plate - Bottum mount - Infrared LPR HD (1024 X 768) resolution camera (12 mm lens) - Color context SD (640 X 480) resolution camera (8 mm lens) - Embedded LPR engine - 780 nm LED illumination array 2- Sharp to Break-Out Unit Cable (5 m/15 feet) 1 - Power Break-Out Unit - Battery to Break-Out Unit Cable 2- Hardmount Top Plate for Sharp 2- Hardmount Bottom Plate for Sharp 1 - AutoVu Patroller for Inventory Management - In-Vehicle Software Package	\$30,672.80
132-8	AU-K-I1H-XGA-0016780	Genetec	AutoVu	1- White AutoVu Sharp XGA Camera Unit - Pan & Tilt Mounting Plate - Bottum mount - Infrared LPR HD (1024 X 768) resolution camera (16 mm lens) - Color context SD (640 X 480) resolution camera (8 mm lens) - Embedded LPR engine - 780 nm LED illumination array 1- Sharp to Break-Out Unit Cable (5 m/15 feet) 1 - Power Break-Out Unit - Battery to Break-Out Unit Cable 1- Hardmount Top Plate for Sharp 1- Hardmount Bottom Plate for Sharp 1 - AutoVu Patroller for Inventory Management - In-Vehicle Software Package	\$20,866.50
132-8	AU-K-I2H-XGA-0016780	Genetec	AutoVu	2- White AutoVu Sharp XGA Camera Unit - Pan & Tilt Mounting Plate - Bottum mount	\$30,672.80

**Genetec GSA Price List
Effective 1-26-2011**

<u>Sin Number</u>	<u>Part Number</u>	<u>Manufacturer</u>	<u>Brand Name</u>	<u>Description</u>	<u>GSA NET</u>
132-8	AU-K-I2H-XGA-1216780	Genetec	AutoVu	2- White AutoVu Sharp XGA Camera Unit - Pan & Tilt Mounting Plate - Bottum mount 1- Infrared LPR HD (1024 X 768) resolution camera (12 mm lens) 1- Infrared LPR HD (1024 X 768) resolution camera (16 mm lens) - Color context SD (640 X 480) resolution camera (8 mm lens) - Embedded LPR engine - 780 nm LED illumination array 2- Sharp to Break-Out Unit Cable (5 m/15 feet) 1 - Power Break-Out Unit - Battery to Break-Out Unit Cable 2- Hardmount Top Plate for Sharp 2- Hardmount Bottom Plate for Sharp 1 - AutoVu Patroller for Inventory Management - In-Vehicle Software Package	\$30,672.80
132-8	AU-K-I1H-XGA-0012590	Genetec	AutoVu	1- White AutoVu Sharp XGA Camera Unit - Pan & Tilt Mounting Plate - Bottum mount - Infrared LPR HD (1024 X 768) resolution camera (12 mm lens) - Color context SD (640 X 480) resolution camera (8 mm lens) - Embedded LPR engine - 590 nm LED illumination array 1- Sharp to Break-Out Unit Cable (5 m/15 feet) 1 - Power Break-Out Unit - Battery to Break-Out Unit Cable 1- Hardmount Top Plate for Sharp 1- Hardmount Bottom Plate for Sharp 1 - AutoVu Patroller for Inventory Management - In-Vehicle Software Package	\$20,866.50
132-8	AU-K-I2H-XGA-0012590	Genetec	AutoVu	2- White AutoVu Sharp XGA Camera Unit - Pan & Tilt Mounting Plate - Bottum mount - Infrared LPR HD (1024 X 768) resolution camera (12 mm lens) - Color context SD (640 X 480) resolution camera (8 mm lens) - Embedded LPR engine - 590 nm LED illumination array 2- Sharp to Break-Out Unit Cable (5 m/15 feet) 1 - Power Break-Out Unit - Battery to Break-Out Unit Cable 2- Hardmount Top Plate for Sharp 2- Hardmount Bottom Plate for Sharp 1 - AutoVu Patroller for Inventory Management - In-Vehicle Software Package	\$30,672.80
132-8	AU-K-I1H-XGA-0016590	Genetec	AutoVu	1- White AutoVu Sharp XGA Camera Unit - Pan & Tilt Mounting Plate - Bottum mount - Infrared LPR HD (1024 X 768) resolution camera (16 mm lens) - Color context SD (640 X 480) resolution camera (8 mm lens) - Embedded LPR engine - 590 nm LED illumination array 1- Sharp to Break-Out Unit Cable (5 m/15 feet) 1 - Power Break-Out Unit - Battery to Break-Out Unit Cable 1- Hardmount Top Plate for Sharp 1- Hardmount Bottom Plate for Sharp 1 - AutoVu Patroller for Inventory Management - In-Vehicle Software Package	\$20,866.50
132-8	AU-K-I2H-XGA-0016590	Genetec	AutoVu	2- White AutoVu Sharp XGA Camera Unit - Pan & Tilt Mounting Plate - Bottum mount - Infrared LPR HD (1024 X 768) resolution camera (16 mm lens) - Color context SD (640 X 480) resolution camera (8 mm lens) - Embedded LPR engine - 590 nm LED illumination array 2- Sharp to Break-Out Unit Cable (5 m/15 feet) 1 - Power Break-Out Unit - Battery to Break-Out Unit Cable 2- Hardmount Top Plate for Sharp 2- Hardmount Bottom Plate for Sharp 1 - AutoVu Patroller for Inventory Management - In-Vehicle Software Package	\$30,672.80
132-8	AU-K-I2H-XGA-1216590	Genetec	AutoVu	2- White AutoVu Sharp XGA Camera Unit - Pan & Tilt Mounting Plate - Bottum mount 1- Infrared LPR HD (1024 X 768) resolution camera (12 mm lens) 1- Infrared LPR HD (1024 X 768) resolution camera (16 mm lens) - Color context SD (640 X 480) resolution camera (8 mm lens) - Embedded LPR engine - 590 nm LED illumination array 2- Sharp to Break-Out Unit Cable (5 m/15 feet) 1 - Power Break-Out Unit - Battery to Break-Out Unit Cable 2- Hardmount Top Plate for Sharp 2- Hardmount Bottom Plate for Sharp 1 - AutoVu Patroller for Inventory Management - In-Vehicle Software Package	\$30,672.80

AutoVu Street Sweeper Kits

**Genetec GSA Price List
Effective 1-26-2011**

<u>Sin Number</u>	<u>Part Number</u>	<u>Manufacturer</u>	<u>Brand Name</u>	<u>Description</u>	<u>GSA NET</u>
132-8	AU-K-W1H-XGA-0012850	Genetec	AutoVu	<p>Hard-Mount AutoVu SWEEPER kit (single unit) w/Sharp 12 mm lens, 850 nm (IR) illumination. Includes:White AutoVu Sharp XGA Camera Unit Pan & Tilt Mounting Plate - Bottum mount - 1 infrared LPR HD (1024 X 768) resolution camera (12 mm lens) - 1 color context SD (640 X 480) resolution camera (8 mm lens) - Embedded LPR engine - 850 nm LED illumination array - Sharp to Break-Out Unit Cable (5 m/15 feet) - Power Break-Out Unit - Sharp Breakout Box Power Harness for Street Sweeper - Hardmount Top Plate for Sharp - Hardmount Bottom Plate for Sharp - AutoVu Patroller - In-Vehicle Mapping License (Not inclusive of mapping data) - AutoVu Complete Street Sweeper In-Vehicle Software - AutoVu Navigator Kit - MapInfo StreetPro mapping data per vehicle for one US county - 2 year Extended Warranty for AU-K-W1H with Advance Replacement coverage - Panasonic toughbook CF19 Dual Mode Notebook Complete Kit; Laptop, Mounting Hardware, Docking Station, and Vehicle Power Adapter. 3 year warranty on the laptop - Street Sweeper hardware accessory kit including approved IP camera.</p>	\$33,501.26
132-8	AU-K-W1H-XGA-0016850	Genetec	AutoVu	<p>Hard-Mount AutoVu SWEEPER kit (single unit) w/Sharp 16 mm lens, 850 nm (IR) illumination. Includes:White AutoVu Sharp XGA Camera Unit Pan & Tilt Mounting Plate - Bottum mount - 1 infrared LPR HD (1024 X 768) resolution camera (16 mm lens) - 1 color context SD (640 X 480) resolution camera (8 mm lens) - Embedded LPR engine - 850 nm LED illumination array - Sharp to Break-Out Unit Cable (5 m/15 feet) - Power Break-Out Unit - Sharp Breakout Box Power Harness for Street Sweeper - Hardmount Top Plate for Sharp - Hardmount Bottom Plate for Sharp - AutoVu Patroller - In-Vehicle Mapping License (Not inclusive of mapping data) - AutoVu Complete Street Sweeper In-Vehicle Software - AutoVu Navigator Kit - MapInfo StreetPro mapping data per vehicle for one US county - 2 year Extended Warranty for AU-K-W1H with Advance Replacement coverage - Panasonic toughbook CF19 Dual Mode Notebook Complete Kit; Laptop, Mounting Hardware, Docking Station, and Vehicle Power Adapter. 3 year warranty on the laptop - Street Sweeper hardware accessory kit including approved IP camera.</p>	\$33,501.26
132-8	AU-K-W1H-XGA-0012780	Genetec	AutoVu	<p>Hard-Mount AutoVu SWEEPER kit (single unit) w/Sharp 12 mm lens, 780 nm (IR) illumination. Includes:White AutoVu Sharp XGA Camera Unit Pan & Tilt Mounting Plate - Bottum mount - 1 infrared LPR HD (1024 X 768) resolution camera (12 mm lens) - 1 color context SD (640 X 480) resolution camera (8 mm lens) - Embedded LPR engine - 780 nm LED illumination array - Sharp to Break-Out Unit Cable (5 m/15 feet) - Power Break-Out Unit - Sharp Breakout Box Power Harness for Street Sweeper - Hardmount Top Plate for Sharp - Hardmount Bottom Plate for Sharp - AutoVu Patroller - In-Vehicle Mapping License (Not inclusive of mapping data) - AutoVu Complete Street Sweeper In-Vehicle Software - AutoVu Navigator Kit - MapInfo StreetPro mapping data per vehicle for one US county - 2 year Extended Warranty for AU-K-W1H with Advance Replacement coverage - Panasonic toughbook CF19 Dual Mode Notebook Complete Kit; Laptop, Mounting Hardware, Docking Station, and Vehicle Power Adapter. 3 year warranty on the laptop - Street Sweeper hardware accessory kit including approved IP camera.</p>	\$33,501.26

**Genetec GSA Price List
Effective 1-26-2011**

<u>Sin Number</u>	<u>Part Number</u>	<u>Manufacturer</u>	<u>Brand Name</u>	<u>Description</u>	<u>GSA NET</u>
132-8	AU-K-W1H-XGA-0016780	Genetec	AutoVu	<p>Hard-Mount AutoVu SWEEPER kit (single unit) w/Sharp 16 mm lens, 780 nm (IR) illumination. Includes:White AutoVu Sharp XGA Camera Unit Pan & Tilt Mounting Plate - Bottum mount - 1 infrared LPR HD (1024 X 768) resolution camera (16 mm lens) - 1 color context SD (640 X 480) resolution camera (8 mm lens) - Embedded LPR engine - 780 nm LED illumination array - Sharp to Break-Out Unit Cable (5 m/15 feet) - Power Break-Out Unit - Sharp Breakout Box Power Harness for Street Sweeper - Hardmount Top Plate for Sharp - Hardmount Bottom Plate for Sharp - AutoVu Patroller - In-Vehicle Mapping License (Not inclusive of mapping data) - AutoVu Complete Street Sweeper In-Vehicle Software - AutoVu Navigator Kit - MapInfo StreetPro mapping data per vehicle for one US county - 2 year Extended Warranty for AU-K-W1H with Advance Replacement coverage - Panasonic toughbook CF19 Dual Mode Notebook Complete Kit; Laptop, Mounting Hardware, Docking Station, and Vehicle Power Adapter. 3 year warranty on the laptop - Street Sweeper hardware accessory kit including approved IP camera.</p>	\$33,501.26

In reference to the Anixter UVA898734 doc that ref the NY State contract PT63201

Please include the following pages:

Aiphone 39-45
Altronix 55-58
Arecont & Axis 74 – 92
Ditek 332-337
Fiber Sensys 341-342
GE Security 365-410
HID 411-455
IFS 461-483
Intransa 488-491
NVT 500-501
Panasonic 506-512
Pelco 512-562
S2 567-570
Securitron 570-579
Sony 581-585
Talk a Phone 718-724
Tote Vision 739-742
Tappan 724-725
Video Alarm 849 – 866

Accessgate	AGS-SD52-1004-NN	50 Mbps Throughput - Intel Core i5 CPU - 2GB Mem - 4-2TB HDD - No RAID	EA	\$10,932.01	0.0%	\$10,932.01
Accessgate	AGS-SD52-1005-5H	50 Mbps Throughput - Intel Core i5 CPU - 2GB Mem - 5-2TB HDD - RAID5 - Hot Spare	EA	\$11,996.04	0.0%	\$11,996.04
Accessgate	AGS-SD52-1005-5N	50 Mbps Throughput - Intel Core i5 CPU - 2GB Mem - 5-2TB HDD - RAID5	EA	\$11,996.04	0.0%	\$11,996.04
Accessgate	AGS-SD52-1005-6H	50 Mbps Throughput - Intel Core i5 CPU - 2GB Mem - 5-2TB HDD - RAID6 - Hot Spare	EA	\$11,996.04	0.0%	\$11,996.04
Accessgate	AGS-SD52-1005-6N	50 Mbps Throughput - Intel Core i5 CPU - 2GB Mem - 5-2TB HDD - RAID6	EA	\$11,996.04	0.0%	\$11,996.04
Accessgate	AGS-SD52-1005-NN	50 Mbps Throughput - Intel Core i5 CPU - 2GB Mem - 5-2TB HDD - No RAID	EA	\$11,996.04	0.0%	\$11,996.04
Accessgate	AGS-SD52-1006-5H	50 Mbps Throughput - Intel Core i5 CPU - 2GB Mem - 6-2TB HDD - RAID5 - Hot Spare	EA	\$13,060.07	0.0%	\$13,060.07
Accessgate	AGS-SD52-1006-5N	50 Mbps Throughput - Intel Core i5 CPU - 2GB Mem - 6-2TB HDD - RAID5	EA	\$13,060.07	0.0%	\$13,060.07
Accessgate	AGS-SD52-1006-6H	50 Mbps Throughput - Intel Core i5 CPU - 2GB Mem - 6-2TB HDD - RAID6 - Hot Spare	EA	\$13,060.07	0.0%	\$13,060.07
Accessgate	AGS-SD52-1006-6N	50 Mbps Throughput - Intel Core i5 CPU - 2GB Mem - 6-2TB HDD - RAID6	EA	\$13,060.07	0.0%	\$13,060.07
Accessgate	AGS-SD52-1006-NN	50 Mbps Throughput - Intel Core i5 CPU - 2GB Mem - 6-2TB HDD - No RAID	EA	\$13,060.07	0.0%	\$13,060.07
Accessgate	AGS-SD52-1007-5H	50 Mbps Throughput - Intel Core i5 CPU - 2GB Mem - 7-2TB HDD - RAID5 - Hot Spare	EA	\$14,124.40	0.0%	\$14,124.40
Accessgate	AGS-SD52-1007-5N	50 Mbps Throughput - Intel Core i5 CPU - 2GB Mem - 7-2TB HDD - RAID5	EA	\$14,124.40	0.0%	\$14,124.40
Accessgate	AGS-SD52-1007-6H	50 Mbps Throughput - Intel Core i5 CPU - 2GB Mem - 7-2TB HDD - RAID6 - Hot Spare	EA	\$14,124.40	0.0%	\$14,124.40
Accessgate	AGS-SD52-1007-6N	50 Mbps Throughput - Intel Core i5 CPU - 2GB Mem - 7-2TB HDD - RAID6	EA	\$14,124.40	0.0%	\$14,124.40
Accessgate	AGS-SD52-1007-NN	50 Mbps Throughput - Intel Core i5 CPU - 2GB Mem - 7-2TB HDD - No RAID	EA	\$14,124.40	0.0%	\$14,124.40
Accessgate	AGS-SD52-1008-5H	50 Mbps Throughput - Intel Core i5 CPU - 2GB Mem - 8-2TB HDD - RAID5 - Hot Spare	EA	\$15,188.13	0.0%	\$15,188.13
Accessgate	AGS-SD52-1008-6H	50 Mbps Throughput - Intel Core i5 CPU - 2GB Mem - 8-2TB HDD - RAID6 - Hot Spare	EA	\$15,188.13	0.0%	\$15,188.13
Accessgate	AGS-SD52-1009-5N	50 Mbps Throughput - Intel Core i5 CPU - 2GB Mem - 9-2TB HDD - RAID5	EA	\$16,252.16	0.0%	\$16,252.16
Accessgate	AGS-SD52-1009-6N	50 Mbps Throughput - Intel Core i5 CPU - 2GB Mem - 9-2TB HDD - RAID6	EA	\$16,252.16	0.0%	\$16,252.16
Accessgate	AGS-SD52-1009-NN	50 Mbps Throughput - Intel Core i5 CPU - 2GB Mem - 9-2TB HDD - No RAID	EA	\$16,252.16	0.0%	\$16,252.16
Accessgate	AGS-SD52-1010-NN	50 Mbps Throughput - Intel Core i5 CPU - 2GB Mem - 10-2TB HDD - No RAID	EA	\$17,316.19	0.0%	\$17,316.19
Accessgate	AGS-SD52-1010-5H	50 Mbps Throughput - Intel Core i5 CPU - 2GB Mem - 10-2TB HDD - RAID5 - Hot Spare	EA	\$17,316.19	0.0%	\$17,316.19
Accessgate	AGS-SD52-1010-5N	50 Mbps Throughput - Intel Core i5 CPU - 2GB Mem - 10-2TB HDD - RAID5	EA	\$17,316.19	0.0%	\$17,316.19
Accessgate	AGS-SD52-1010-6H	50 Mbps Throughput - Intel Core i5 CPU - 2GB Mem - 10-2TB HDD - RAID6 - Hot Spare	EA	\$17,316.19	0.0%	\$17,316.19
Accessgate	AGS-SD52-1010-6N	50 Mbps Throughput - Intel Core i5 CPU - 2GB Mem - 10-2TB HDD - RAID6	EA	\$17,316.19	0.0%	\$17,316.19
Accessgate	AGS-SL-A1	30 Mbps Throughput - Intel Core i5 CPU - 2GB Mem - 1x2TB HDD - No RAID	EA	\$3,655.04	0.0%	\$3,655.04
Accessgate	AGS-SL-SA	30 Mbps Throughput - Intel Core i5 CPU - 2GB Mem - 1x2TB HDD - No RAID	EA	\$2,799.07	0.0%	\$2,799.07
Accessgate	AGS-WSME	6DTR-Intel i7 Core CPU - 6GB Mem - 4DVI PORTS - 2NIC PORTS - 1000RPS	EA	\$5,315.61	0.0%	\$5,315.61
Accessgate	AGS-WSSB	5DT-Intel i5 Core CPU - 2GB Mem - 1DVI Video port - 1-250gig HD	EA	\$2,114.87	0.0%	\$2,114.87
Accessgate	AGS-WSSB	5DT-Intel i5 Core CPU - 2GB Mem - 1DVI Video port - 1-250gig HD	EA	\$2,634.89	0.0%	\$2,634.89
Aiphone	87180210C	2 Conductor, Low cap, PE, solid, non-shielded 1000'	EA	\$322.00	46.5%	\$172.27
Aiphone	87180250C	2 Conductor, Low cap, PE, solid, non-shielded 500'	EA	\$160.00	46.5%	\$85.60
Aiphone	AC-10F	ACCESS CONTROL KEYPAD, FLUSH MOUNT	EA	\$224.00	46.5%	\$119.84
Aiphone	AC-10S	ACCESS CONTROL KEYPAD, SURFACE MOUNT, JF/JK-DV DOOR STNS	EA	\$224.00	46.5%	\$119.84
Aiphone	AD-1210P	12V DC POWER SUPPLY, 1A, FOR AN SERIES	EA	\$136.00	46.5%	\$72.76
Aiphone	AH-108	10W HORN SPEAKER, 8 OHM	EA	\$54.00	46.5%	\$28.89
Aiphone	AH-16TN	16W HORN SPEAKER, 25V/70V, 8 OHM	EA	\$90.00	46.5%	\$48.15
Aiphone	AH-32TN	32W HORN SPEAKER, 25V/70V	EA	\$108.00	46.5%	\$57.78
Aiphone	AI-900AF	AUDIO FUNCTION CARD	EA	\$1,188.00	46.5%	\$635.58
Aiphone	AI-900AL	TELEPHONE I/F CARD (1 PER 2 TELEPHONE MASTERS)	EA	\$1,702.00	46.5%	\$910.57
Aiphone	AI-900CO	OUTSIDE LINE I/F CARD (1 PER 2 C/O LINES)	EA	\$1,550.00	46.5%	\$829.25
Aiphone	AI-900DI	DIRECT SELECT CONTROL BOARD	EA	\$1,478.00	46.5%	\$790.73
Aiphone	AI-900MF	MAIN FRAME	EA	\$4,204.00	46.5%	\$2,249.14
Aiphone	AI-900MS	MASTER STATION I/F CARD (1 PER 2 MASTERS)	EA	\$1,088.00	46.5%	\$582.08
Aiphone	AI-900RS	SUB STATION I/F CARD (1 PER 16 STATIONS)	EA	\$1,956.00	46.5%	\$1,046.46
Aiphone	AI-900TI	TIE-LINE I/F CARD	EA	\$1,376.00	46.5%	\$736.16
Aiphone	AI-910DI	DIRECT SELECT INPUT/OUTPUT BOARD (32 RELAY OUTPUTS)	EA	\$1,674.00	46.5%	\$895.59
Aiphone	AI-CP170	SPEAKER/CALL BUTTON INTERFACE BOARD	EA	\$42.00	46.5%	\$22.47
Aiphone	AI-HS100	HANDSET SUB FOR AI-900	EA	\$188.00	46.5%	\$100.58
Aiphone	AI-MS900	MASTER STATION W/ LCD DISPLAY	EA	\$1,318.00	46.5%	\$705.13
Aiphone	AI-NVP-RA	RESCUE ASSISTANCE SUB FOR AI-900 (ADA)	EA	\$384.00	46.5%	\$205.44
Aiphone	AI-PN100B	RACK MOUNT PANEL (FOR 2 EACH AI-PU200)	EA	\$256.00	46.5%	\$136.96
Aiphone	AI-PU200	POWER SUPPLY UNIT (1 PER 2 AI-900RS)	EA	\$922.00	46.5%	\$493.27
Aiphone	AI-RS-150	FLUSH MOUNT STANDARD INDOOR SUB STATION	EA	\$106.00	46.5%	\$56.71
Aiphone	AI-RS-160	FLUSH MOUNT INDOOR VANDAL-RESISTANT SUB	EA	\$136.00	46.5%	\$72.76
Aiphone	AI-RS-170	FLUSH MOUNT OUTDOOR VANDAL-RESISTANT SUB	EA	\$164.00	46.5%	\$87.74
Aiphone	AI-RS-180	FLUSH MOUNT OUTDOOR EMERGENCY SUB STATION	EA	\$242.00	46.5%	\$129.47
Aiphone	AI-SSV	FLUSH 2-GANG SUB W/CCTV CAMERA FOR AI-900	EA	\$632.00	46.5%	\$338.12
Aiphone	AI-YC303	MAIN FRAME MOUNTING BRACKET	EA	\$356.00	46.5%	\$190.46
Aiphone	AN-8000EX	AN SERIES EXCHANGE UNIT	EA	\$6,852.00	46.5%	\$3,665.82
Aiphone	AN-8000MI	MULTI-INTERFACE ADAPTOR	EA	\$3,172.00	46.5%	\$1,697.02
Aiphone	AN-8000MS	MULTI-FUNCTION MASTER STATION	EA	\$828.00	46.5%	\$442.98
Aiphone	AN-8010MS	STANDARD MASTER STATION	EA	\$504.00	46.5%	\$269.64

Aiphone	AN-8011MS	HANDS-FREE MASTER STATION	EA	\$414.00	46.5%	\$221.49
Aiphone	AN-8020MS	INDUSTRIAL MASTER STATION	EA	\$828.00	46.5%	\$442.98
Aiphone	AN-8031MS	FLUSH MOUNT MASTER STATION, STAINLESS STEEL	EA	\$612.00	46.5%	\$327.42
Aiphone	AN-8050DS	DOOR STATION, FLUSH MOUNT	EA	\$526.00	46.5%	\$281.41
Aiphone	AN-8050DSW	WEATHERIZED DOOR STATION, FLUSH MOUNT	EA	\$814.00	46.5%	\$435.49
Aiphone	AN-8500MS	IP MULTI-FUNCTION MASTER	EA	\$1,826.00	46.5%	\$976.91
Aiphone	AN-8540DS	IP DOOR STATION, FLUSH MOUNT	EA	\$1,524.00	46.5%	\$815.34
Aiphone	AP-10M	10-CALL HIGH POWER MASTER, AC CORD	EA	\$970.00	46.5%	\$518.95
Aiphone	AP-1M	1-CALL HIGH POWER MASTER, AC CORD	EA	\$748.00	46.5%	\$400.18
Aiphone	AP-5M	5-CALL HIGH POWER MASTER, AC CORD	EA	\$858.00	46.5%	\$459.03
Aiphone	AS-3A	WALL/DESK SUB FOR MP-S, AP-M	EA	\$60.00	46.5%	\$32.10
Aiphone	AS-3N	FLUSH MOUNT CEILING SPEAKER SUB FOR MP-S, AP-M	EA	\$78.00	46.5%	\$41.73
Aiphone	AT-306	WHITE HANDSET SUB FOR AT-406	EA	\$90.00	46.5%	\$48.15
Aiphone	AT-406	SET - 2 HANDSETS, WHITE (AT-206, AT-306)	EA	\$182.00	46.5%	\$97.37
Aiphone	AT-406B	SET - 2 HANDSETS, CHARCOAL GRAY (AT-206B, AT-306B)	EA	\$186.00	46.5%	\$99.51
Aiphone	AX-084C	AX SERIES CENTRAL EXCHANGE UNIT (4 MASTER - 8 DOOR)	EA	\$1,400.00	46.5%	\$749.00
Aiphone	AX-16SW	16-DOOR/SUB ADD-ON SELECTOR, BLACK	EA	\$224.00	46.5%	\$119.84
Aiphone	AX-248C	AX SERIES CENTRAL EXCHANGE UNIT (8 MASTER - 24 DOOR)	EA	\$1,968.00	46.5%	\$1,052.88
Aiphone	AX-320C	32-DOOR/SUB ADD-ON EXCHANGE UNIT	EA	\$1,778.00	46.5%	\$951.23
Aiphone	AX-8M	AUDIO MASTER STATION	EA	\$416.00	46.5%	\$222.56
Aiphone	AX-8MV	AUDIO/VIDEO MASTER STATION, BLACK	EA	\$990.00	46.5%	\$529.65
Aiphone	AX-8MV-W	AUDIO/VIDEO MASTER STATION, WHITE	EA	\$990.00	46.5%	\$529.65
Aiphone	AX-A	INDOOR SUB STATION, SURFACE OR DESK MOUNT	EA	\$136.00	46.5%	\$72.76
Aiphone	AX-AN	INDOOR SUB STATION WITH PRIVACY, SURFACE OR DESK MOUNT	EA	\$146.00	46.5%	\$78.11
Aiphone	AX-B	INDOOR SUB STATION, SEMI-FLUSH MOUNT	EA	\$140.00	46.5%	\$74.90
Aiphone	AX-BN	INDOOR SUB STATION WITH PRIVACY, SEMI-FLUSH MOUNT	EA	\$150.00	46.5%	\$80.25
Aiphone	AX-DM	MULLION AUDIO DOOR STATION	EA	\$70.00	46.5%	\$37.45
Aiphone	AX-DV	SURFACE VANDAL VIDEO DOOR STATION	EA	\$436.00	46.5%	\$233.26
Aiphone	AX-DVF	FLUSH VANDAL VIDEO DOOR STATION, STAINLESS STEEL FACEPLATE	EA	\$500.00	46.5%	\$267.50
Aiphone	AX-DVF-P	FLUSH VANDAL VIDEO DOOR W/HID® PROXPOINT® PLUS CARD READER	EA	\$740.00	46.5%	\$395.90
Aiphone	AX-DVF-XP	FLUSH VANDAL VIDEO DOOR W/STAND-ALONE CARD READER	EA	\$1,120.00	46.5%	\$599.20
Aiphone	AX-DV-P	SURFACE VANDAL VIDEO DOOR W/HID® PROXPOINT® PLUS CARD READER	EA	\$692.00	46.5%	\$370.22
Aiphone	AX-DV-XP	SURFACE VANDAL VIDEO DOOR W/STAND-ALONE CARD READER	EA	\$1,070.00	46.5%	\$572.45
Aiphone	AX-SS	AMPLIFIED FL MT 2 GANG SUB STATION, STAINLESS STEEL	EA	\$390.00	46.5%	\$208.65
Aiphone	AXW-AVR	AX SERIES ALTERNATIVE CONNECTION ADAPTOR - RECEIVER	EA	\$412.00	46.5%	\$220.42
Aiphone	AXW-AVT	AX SERIES ALTERNATIVE CONNECTION ADAPTOR - TRANSMITTER	EA	\$462.00	46.5%	\$247.17
Aiphone	AXW-AZ	VIDEO ADAPTOR FOR CCTV CAMERA AND AUDIO DOOR STATION	EA	\$354.00	46.5%	\$189.39
Aiphone	AXW-PA1	PAGING ADAPTOR FOR AX SERIES	EA	\$112.00	46.5%	\$59.92
Aiphone	BA-1	PAGING ADAPTOR FOR NEM / LEF MASTERS	EA	\$160.00	46.5%	\$85.60
Aiphone	BA-1P	PAGING ADAPTOR FOR MP-S, AP-M	EA	\$160.00	46.5%	\$85.60
Aiphone	BBX-1E	BACKBOX FOR LE-B/BN/C/EN, LEF-1C/3C, AX-B/BN	EA	\$36.00	46.5%	\$19.26
Aiphone	BBX-3E	BACKBOX FOR LEF-5C/10C	EA	\$38.00	46.5%	\$20.33
Aiphone	BG-10C	ALL CALL/CHIME/BGM ADAPTOR FOR LEF/LAF (11 STNS)	EA	\$498.00	46.5%	\$266.43
Aiphone	C-123L/A	CHIME COM SET, 1 DOOR, 1 MASTER	EA	\$132.00	46.5%	\$70.62
Aiphone	C-123LW	DUAL MASTER CHIME COM SET, 1 DOOR, 2 MASTERS, DAK-2S	EA	\$258.00	46.5%	\$138.03
Aiphone	CCS-1A	CHIME COM 2 SET, 1 DOOR, 1 MASTER	EA	\$82.00	46.5%	\$43.87
Aiphone	C-ML/A	MASTER STATION FOR C-123L/A, INCL. DAK-2S	EA	\$112.00	46.5%	\$59.92
Aiphone	DA-1AS	SILVER DOOR PHONE SET W/POWER SUPPLY	EA	\$174.00	46.5%	\$93.09
Aiphone	DA-1MD	HANDSET MASTER STATION FOR DA SERIES	EA	\$80.00	46.5%	\$42.80
Aiphone	DA-2DS	2-CALL DA SERIES DOOR STATION, SILVER	EA	\$92.00	46.5%	\$49.22
Aiphone	DA-4DS	4-CALL DA SERIES DOOR STATION, SILVER	EA	\$130.00	46.5%	\$69.55
Aiphone	DAK-2S	DUAL MASTER ADAPTOR SET FOR LEM & C-ML, 1 PER CHANNEL	EA	\$14.00	46.5%	\$7.49
Aiphone	DAR-1	CALL EXTENSION SOUNDER FOR DA-1MD	EA	\$34.00	46.5%	\$18.19
Aiphone	DB-1MD	HANDS-FREE MASTER STATION	EA	\$144.00	46.5%	\$77.04
Aiphone	DB-1SD	HANDS-FREE SUB MASTER STATION	EA	\$112.00	46.5%	\$59.92
Aiphone	DBS-1A	DB SERIES 1 DOOR, 1 MASTER KIT (KIT CONTAINS: DA-1DS, DB-1MD, PT-1211C)	EA	\$248.00	46.5%	\$132.68
Aiphone	DE-UR	DOOR STATION ADAPTOR FOR TD-H	EA	\$122.00	46.5%	\$65.27
Aiphone	DMA2060	60 WATT AMPLIFIER	EA	\$620.00	46.5%	\$331.70
Aiphone	DMA2120	120 WATT AMPLIFIER	EA	\$706.00	46.5%	\$377.71
Aiphone	E-7000TB	40 STATION TERMINAL BOARD FOR AN SERIES	EA	\$684.00	46.5%	\$365.94
Aiphone	EL-12S	12V AC/DC ELECTRIC DOOR STRIKE	EA	\$90.00	46.5%	\$48.15
Aiphone	GF-102HA	GF/GH RAIN HOOD 2-MODULE (1HX2V)	EA	\$112.00	46.5%	\$59.92
Aiphone	GF-102HBA	GF/GH SURFACE BOX W/ RAIN HOOD, 2-MODULE (1HX2V)	EA	\$148.00	46.5%	\$79.18
Aiphone	GF-103HA	GF/GH RAIN HOOD 3-MODULE (1HX3V)	EA	\$156.00	46.5%	\$83.46
Aiphone	GF-103HBA	GF/GH SURFACE BOX W/RAIN HOOD, 3-MODULE (1HX3V)	EA	\$192.00	46.5%	\$102.72
Aiphone	GF-10K	GF DIGITAL KEYPAD MODULE	EA	\$58.00	46.5%	\$31.03
Aiphone	GF-10KP	PANEL FOR GF-10K AND GH-10K	EA	\$96.00	46.5%	\$51.36
Aiphone	GF-1DK	AUDIO-ONLY TENANT STATION	EA	\$72.00	46.5%	\$38.52
Aiphone	GF-1DKS	AUDIO-ONLY TENANT STATION W/SERVICE SWITCH	EA	\$118.00	46.5%	\$63.13
Aiphone	GF-1P	1-CALL PANEL FOR GF-SW OR GH-SW	EA	\$24.00	46.5%	\$12.84
Aiphone	GF-202HA	GF/GH RAIN HOOD 4-MODULE (2HX2V)	EA	\$172.00	46.5%	\$92.02
Aiphone	GF-202HBA	GF/GH SURFACE BOX W/RAIN HOOD, 4-MODULE (2HX2V)	EA	\$220.00	46.5%	\$117.70
Aiphone	GF-203HA	GF/GH RAIN HOOD 6-MODULE (2HX3V)	EA	\$230.00	46.5%	\$123.05
Aiphone	GF-203HBA	GF/GH SURFACE BOX W/RAIN HOOD, 6-MODULE (2HX3V)	EA	\$296.00	46.5%	\$158.36
Aiphone	GF-2B	GF/GH 2-MODULE BACKBOX	EA	\$10.00	46.5%	\$5.35
Aiphone	GF-2F	GF/GH 2-MODULE FRONT FRAME	EA	\$28.00	46.5%	\$14.98
Aiphone	GF-2P	2-CALL PANEL FOR GF-SW OR GH-SW	EA	\$26.00	46.5%	\$13.91
Aiphone	GF-3B	GF/GH 3-MODULE BACKBOX	EA	\$10.00	46.5%	\$5.35
Aiphone	GF-3F	GF/GH 3-MODULE FRONT FRAME	EA	\$36.00	46.5%	\$19.26
Aiphone	GF-3P	3-CALL PANEL FOR GF-SW OR GH-SW	EA	\$28.00	46.5%	\$14.98

Aiphone	GF-4P	4-CALL PANEL FOR GF-SW OR GH-SW	EA	\$28.00	46.5%	\$14.98
Aiphone	GF-AC	ACCESS CONTROL KEYPAD MODULE FOR GF/GH	EA	\$334.00	46.5%	\$178.69
Aiphone	GF-AD	GF/GH ADDRESS MODULE	EA	\$18.00	46.5%	\$9.63
Aiphone	GFA-DES	GF AUDIO-ONLY 10-KEY DIGITAL ENTRANCE PANEL	EA	\$620.00	46.5%	\$331.70
Aiphone	GF-AP	PANEL FOR GF-AD	EA	\$20.00	46.5%	\$10.70
Aiphone	GF-BC	2-WIRE BUS CONTROL UNIT FOR GF SYSTEM	EA	\$48.00	46.5%	\$25.68
Aiphone	GF-BP	GF/GH BLANK PANEL	EA	\$20.00	46.5%	\$10.70
Aiphone	GF-C	30" EXTENSION WIRE FOR EXPANDED DIRECT SELECT GF PANELS	EA	\$18.00	46.5%	\$9.63
Aiphone	GF-DA/B	AUDIO MODULE FOR GF SYSTEM	EA	\$74.00	46.5%	\$39.59
Aiphone	GF-DP	PANEL FOR GF-DA/B	EA	\$20.00	46.5%	\$10.70
Aiphone	GF-HID	HID® PROXPOINT® PLUS CARD READER MODULE FOR GF/GH	EA	\$256.00	46.5%	\$136.96
Aiphone	GF-HID-I	ICLASS® CARD READER MODULE FOR GF/GH	EA	\$382.00	46.5%	\$204.37
Aiphone	GFK-PS	N/C PANIC SWITCH FOR GF/GH SYSTEM	EA	\$58.00	46.5%	\$31.03
Aiphone	GF-MK	GF CONCIERGE/SECURITY STATION (AUDIO ONLY)	EA	\$670.00	46.5%	\$358.45
Aiphone	GF-NS/A	GF DIGITAL LCD DIRECTORY MODULE	EA	\$286.00	46.5%	\$153.01
Aiphone	GF-NSP	PANEL FOR GF-NS/A	EA	\$48.00	46.5%	\$25.68
Aiphone	GF-OP2	2 MODULE FRAME W/POSTAL LOCK PROVISION FOR GF/GH SYSTEM	EA	\$244.00	46.5%	\$130.54
Aiphone	GF-OP3	3 MODULE FRAME W/ POSTAL LOCK FOR GF/GH (1 OPEN MODULE)	EA	\$248.00	46.5%	\$132.68
Aiphone	GF-SW	GF 4-CALL SWITCH MODULE	EA	\$22.00	46.5%	\$11.77
Aiphone	GF-VP	PANEL FOR GF/GH-VA, GF/GF-VAX	EA	\$28.00	46.5%	\$14.98
Aiphone	GFW-LD	LONG DISTANCE AUDIO BUS ADAPTOR FOR GF SYSTEM	EA	\$192.00	46.5%	\$102.72
Aiphone	GFW-S	DESK STAND FOR GF-MK, GF-1MDK, GH-MK	EA	\$34.00	46.5%	\$18.19
Aiphone	GH OP. PLATE	PLATE DESCRIBING OPERATION OF GF/GH 10 KEY ENTRY PANEL	EA	\$22.72	46.5%	\$12.16
Aiphone	GH-10K	10 KEY MODULE FOR GH	EA	\$58.00	46.5%	\$31.03
Aiphone	GH-1AD	HANDS-FREE AUDIO ROOM STATION FOR GH	EA	\$90.00	46.5%	\$48.15
Aiphone	GH-1AD-SW	HANDS-FREE AUDIO ROOM STATION FOR GH WITH EXTRA SW CONTACT	EA	\$136.00	46.5%	\$72.76
Aiphone	GH-1KD	3.5" CLR VIDEO HANDS-FREE ROOM STATION FOR GH - WHITE	EA	\$520.00	46.5%	\$278.20
Aiphone	GH-1KD-SW	3.5" CLR VIDEO HANDS-FREE ROOM STN FOR GH, WHITE, W/ EXTRA SW CONTACT	EA	\$592.00	46.5%	\$316.72
Aiphone	GH-4Z	VIDEO 4-MONITOR DISTRIBUTION ADAPTOR FOR GH	EA	\$62.00	46.5%	\$33.17
Aiphone	GH-AD	ADDRESS MODULE FOR GF	EA	\$36.00	46.5%	\$19.26
Aiphone	GHA-DES/A	GH DIGITAL KEYPAD AUDIO ENTRY PANEL	EA	\$722.00	46.5%	\$386.27
Aiphone	GH-BC	TWO-WIRE BUS CONTROL UNIT	EA	\$58.00	46.5%	\$31.03
Aiphone	GH-BCX/A	EXPANDED AUDIO CONTROL UNIT	EA	\$398.00	46.5%	\$212.93
Aiphone	GH-CCTV	CCTV INTERFACE ADAPTOR FOR GH-MK	EA	\$990.00	46.5%	\$529.65
Aiphone	GH-DA/A	AUDIO MODULE FOR GH SYSTEM	EA	\$104.00	46.5%	\$55.64
Aiphone	GH-DP	PANEL FOR GH-DA	EA	\$20.00	46.5%	\$10.70
Aiphone	GH-HS	AUDIO HANDSET FOR GH-1DK/GH-1DK-SW	EA	\$120.00	46.5%	\$64.20
Aiphone	GH-MK	GH CONCIERGE/SECURITY STATION (AUDIO ONLY)	EA	\$738.00	46.5%	\$394.83
Aiphone	GH-NS	GH DIGITAL VFD DIRECTORY MODULE	EA	\$320.00	46.5%	\$171.20
Aiphone	GH-RY	LIGHT CONTROL / EXT. SIGNALING RELAY, GH	EA	\$60.00	46.5%	\$32.10
Aiphone	GH-SW	GH 4-CALL SWITCH MODULE	EA	\$24.00	46.5%	\$12.84
Aiphone	GH-VA	GH CAMERA MODULE	EA	\$278.00	46.5%	\$148.73
Aiphone	GH-VAX	CCTV MODULE FOR GH SYSTEM	EA	\$200.00	46.5%	\$107.00
Aiphone	GH-VBC	GH VIDEO CONTROL UNIT	EA	\$238.00	46.5%	\$127.33
Aiphone	GH-VBX	GH EXPANDED VIDEO CONTROL UNIT	EA	\$242.00	46.5%	\$129.47
Aiphone	GHV-DES/A	GH DIGITAL KEYPAD AUDIO/VIDEO ENTRY PANEL	EA	\$1,056.00	46.5%	\$564.96
Aiphone	GHW-LC	GH PROGRAMMABLE SELECTIVE CONTACT ADAPTOR	EA	\$284.00	46.5%	\$151.94
Aiphone	GH-XP	XPOINT CARD READER MODULE, GF/GH	EA	\$698.00	46.5%	\$373.43
Aiphone	HID-SS	2-GANG PROXIMITY CARD READER, STAINLESS STEEL	EA	\$264.00	46.5%	\$141.24
Aiphone	IAI-100	SECURITY WINDOW ACOUSTIC INTERFACE SET (DR-100 DRIVER, AI-100 ACOUSTIC TUBE)	EA	\$820.00	46.5%	\$438.70
Aiphone	IAX-100	ACOUSTIC TUBE EXTENSION (39")	EA	\$106.00	46.5%	\$56.71
Aiphone	ICP-AB	ANTIQUE BRASS PANEL FOR LE-DA, NE/IE-JA	EA	\$102.00	46.5%	\$54.57
Aiphone	ICP-BR	BRASS PANEL FOR LE-DA, IE/NE-JA	EA	\$132.00	46.5%	\$70.62
Aiphone	IE-1AD	HANDSET MASTER STATION FOR 1 DOOR, 1 ROOM MAX	EA	\$164.00	46.5%	\$87.74
Aiphone	IE-1GD	HANDSET MASTER STATION FOR 1 DOOR, 3 ROOMS MAX	EA	\$236.00	46.5%	\$126.26
Aiphone	IE-2AD	HANDSET MASTER STATION FOR 2 DOORS, 3 ROOMS MAX	EA	\$264.00	46.5%	\$141.24
Aiphone	IE-8HD	HANDSET SUB MASTER FOR IE-8MD	EA	\$178.00	46.5%	\$95.23
Aiphone	IE-8MD	SELECTIVE CALL HANDSET MASTER, 2 DOORS, 6 ROOMS MAX	EA	\$346.00	46.5%	\$185.11
Aiphone	IE-DC	SURFACE MOUNT DOOR STATION, BROWN PLASTIC/ALUMINUM	EA	\$82.00	46.5%	\$43.87
Aiphone	IEH-1CD	HANDSET SUB MASTER FOR IE-1GD/2AD	EA	\$114.00	46.5%	\$60.99
Aiphone	IE-JA	FLUSH MOUNT DOOR STATION, STAINLESS STEEL COVER	EA	\$88.00	46.5%	\$47.08
Aiphone	IE-JA-LD	FLUSH MOUNT SUB FOR LEF-LD SERIES	EA	\$222.00	46.5%	\$118.77
Aiphone	IER-2	CHIME EXTENSION SPEAKER	EA	\$34.00	46.5%	\$18.19
Aiphone	IES-1AD	CHIME TONE SET (INCLUDES IE-1AD, IF-DA, PT-1210N)	EA	\$242.00	46.5%	\$129.47
Aiphone	IE-SS	FL MT 2-GANG SUB STATION, STAINLESS STEEL	EA	\$330.00	46.5%	\$176.55
Aiphone	IE-SS-LD	FL MT 2-GANG SUB STATION, STAINLESS STEEL FOR LEF-LD SERIES	EA	\$332.00	46.5%	\$177.62
Aiphone	IE-SSR	FL MT 2-GANG SUB STATION W/ RED MUSHROOM BUTTON, STAINLESS STEEL	EA	\$362.00	46.5%	\$193.67
Aiphone	IE-SSR-LD	FL MT 2-GANG SUB STATION, STAINLESS STEEL FOR LEF-LD SERIES	EA	\$362.00	46.5%	\$193.67
Aiphone	IE-SSV	FLUSH MOUNT 2-GANG SUB W/CCTV CAMERA FOR AX/IE, VAN. RES., SS	EA	\$678.00	46.5%	\$362.73
Aiphone	IF-DA	SURFACE MOUNT DOOR STATION, BROWN PLASTIC	EA	\$78.00	46.5%	\$41.73
Aiphone	IF-DA-LD	SURFACE MOUNT SUB FOR LEF-LD SERIES	EA	\$208.00	46.5%	\$111.28
Aiphone	IM-1	CASHIER WINDOW SYSTEM SET (IMU-100, IAI-100, IAX-100, IME-100, ISE-100, PS-2420UL)	EA	\$2,674.00	46.5%	\$1,430.59
Aiphone	IME-100	GOOSENECK MICROPHONE FOR IM SYSTEM	EA	\$184.00	46.5%	\$98.44
Aiphone	IME-150	OPTIONAL MICROPHONE FOR IM, WINDOW SIDE	EA	\$342.00	46.5%	\$182.97
Aiphone	IMU-100	SECURITY WINDOW INTERCOM KIT (MU-100 CONTROL UNIT, OU-100 OPERATION UNIT)	EA	\$1,096.00	46.5%	\$586.36
Aiphone	IPW-1A	NETWORK INTERCOM ADAPTOR	EA	\$658.00	46.5%	\$352.03
Aiphone	ISE-100	PROXIMITY SENSOR FOR IM SYSTEM	EA	\$342.00	46.5%	\$182.97
Aiphone	JA-2HCD	PANTILT COLOR VIDEO HANDS-FREE SUB MASTER FOR JA	EA	\$912.00	46.5%	\$487.92

Aiphone	JA-2MCD	JA PANTILT COLOR VIDEO HANDS-FREE MASTER	EA		\$986.00	46.5%	\$527.51
Aiphone	JA-2MECD	JA PANTILT COLOR VIDEO HANDS-FREE MASTER W/PICTURE MEMORY	EA		\$1,452.00	46.5%	\$776.82
Aiphone	JA-2SD	HANDS-FREE AUDIO ONLY SUB MASTER FOR JA	EA		\$304.00	46.5%	\$162.64
Aiphone	JA-D	AUDIO ONLY DOOR STATION FOR JA	EA		\$140.00	46.5%	\$74.90
Aiphone	JA-DAC	SURFACE MOUNT COLOR PANTILT DOOR STATION	EA		\$844.00	46.5%	\$451.54
Aiphone	JA-DGC	SEMI-FLUSH MOUNT COLOR PANTILT DOOR STATION, METAL	EA		\$998.00	46.5%	\$533.93
Aiphone	JA-DGV	FLUSH MOUNT VANDAL RESISTANT COLOR PANTILT DOOR STATION, SS	EA		\$1,434.00	46.5%	\$767.19
Aiphone	JAS-2MCD	HANDS-FREE PANTILT COLOR VIDEO SET (JA-2MCD, JA-DAC, PS-2420UL)	EA		\$1,910.00	46.5%	\$1,021.85
Aiphone	JAS-2MECD	HANDS-FREE PANTILT COLOR VIDEO SET WITH PICTURE MEMORY (JA-2MECD, JA-DAC, PS-2420UL)	EA		\$2,370.00	46.5%	\$1,267.95
Aiphone	JAW-AZ	CCTV CAMERA MODULATOR FOR JA SYSTEM	EA		\$290.00	46.5%	\$155.15
Aiphone	JBW-BA	LONG DISTANCE ADAPTOR FOR JA/JF/KC	EA		\$214.00	46.5%	\$114.49
Aiphone	JBW-M	CCTV CAMERA MODULATOR FOR JF SYSTEM	EA		\$308.00	46.5%	\$164.78
Aiphone	JF-2HD	HANDS-FREE SUB MASTER FOR JF-2MED	EA		\$590.00	46.5%	\$315.65
Aiphone	JF-2MED	JF 2 X 3 COLOR VIDEO HANDS-FREE MASTER STATION	EA		\$948.00	46.5%	\$507.18
Aiphone	JF-2SD	HANDS-FREE AUDIO SUB MASTER FOR JF-2MED	EA		\$378.00	46.5%	\$202.23
Aiphone	JF-D	AUDIO ONLY DOOR STATION FOR JF	EA		\$156.00	46.5%	\$83.46
Aiphone	JF-DA	JF SURFACE MOUNT COLOR VIDEO DOOR STATION	EA		\$218.00	46.5%	\$116.63
Aiphone	JF-DV	JF SURFACE MOUNT COLOR VANDAL DOOR STATION	EA		\$316.00	46.5%	\$169.06
Aiphone	JF-DVF	JF FLUSH MOUNT COLOR VANDAL DOOR STATION - STAINLESS STEEL	EA		\$348.00	46.5%	\$186.18
Aiphone	JF-DVF-HID	JF FL. MNT CLR VNDL DR STN, SS WITH EMBEDDED HID® PROXPOINT® PLUS READER	EA		\$728.00	46.5%	\$389.48
Aiphone	JF-DVF-HID-I	JF FL. MNT CLR VNDL DR STATION, SS WITH EMBEDDED HID ICLASS® READER	EA		\$932.00	46.5%	\$498.62
Aiphone	JF-DVF-XP	JF FLUSH MOUNT COLOR VANDAL DOOR STATION, STAINLESS STEEL WITH STAND-ALONE CARD READER	EA		\$1,142.00	46.5%	\$610.97
Aiphone	JFS-2AED	HANDS-FREE 2 X 3 COLOR VIDEO STANDARD SET (JF-2MED, JF-DA, PS-1820UL)	EA		\$1,222.00	46.5%	\$653.77
Aiphone	JFS-2AEDF	HANDS-FREE 2 X 3 COLOR VIDEO VANDAL FLUSH SET (JF-2MED, JF-DVF, PS-1820UL)	EA		\$1,324.00	46.5%	\$708.34
Aiphone	JFS-2AEDV	HANDS-FREE 2 X 3 COLOR VID, SET VANDAL (JF-2MED, JF-DV, PS-1820UL)	EA		\$1,324.00	46.5%	\$708.34
Aiphone	JK-1HD	HANDS-FREE VIDEO SUB MASTER FOR JK SERIES	EA		\$386.00	46.5%	\$206.51
Aiphone	JK-1MD	PANTILT ZOOM HANDS-FREE COLOR VIDEO MASTER	EA		\$500.00	46.5%	\$267.50
Aiphone	JK-1MED	PANTILT ZOOM HANDS-FREE COLOR VIDEO MASTER W/MEMORY	EA		\$624.00	46.5%	\$333.84
Aiphone	JK-1SD	HANDS-FREE AUDIO ONLY SUB MASTER FOR JK SERIES	EA		\$162.00	46.5%	\$86.67
Aiphone	JK-DA	JK SURFACE MOUNT COLOR VIDEO DOOR STATION, PLASTIC	EA		\$316.00	46.5%	\$169.06
Aiphone	JK-DV	JK SURFACE MOUNT COLOR VANDAL DOOR STATION, ZINC DIE CAST	EA		\$380.00	46.5%	\$203.30
Aiphone	JK-DVF	JK FLUSH MOUNT COLOR VANDAL DOOR STATION, STAINLESS STEEL	EA		\$410.00	46.5%	\$219.35
Aiphone	JK-DVF-AC	VIDEO DOOR STATION W/KEYPAD	EA		\$856.00	46.5%	\$457.96
Aiphone	JK-DVF-HID	JK FLUSH MOUNT COLOR VANDAL DOOR STATION, STAINLESS STEEL WITH EMBEDDED HID® PROXPOINT® PLUS READER	EA		\$856.00	46.5%	\$457.96
Aiphone	JK-DVF-XP	JK FLUSH MOUNT COLOR VANDAL DOOR STATION, STAINLESS STEEL WITH STAND-ALONE CARD READER	EA		\$1,256.00	46.5%	\$671.96
Aiphone	JKS-1AD	PANTILT ZOOM HANDS-FREE 1 X 2 COLOR VIDEO SET (JK-1MD, JK-DA, PS-1820UL)	EA		\$662.00	46.5%	\$354.17
Aiphone	JKS-1ADF	PANTILT ZOOM HANDS-FREE 1 X 2 COLOR VIDEO SET (JK-1MD, JK-DVF, PS-1820UL)	EA		\$726.00	46.5%	\$388.41
Aiphone	JKS-1ADV	PANTILT ZOOM HANDS-FREE 1 X 2 COLOR VIDEO SET (JK-1MD, JK-DV, PS-1820UL)	EA		\$726.00	46.5%	\$388.41
Aiphone	JKS-1AED	PANTILT ZOOM HANDS-FREE 1 X 2 COLOR VIDEO SET W/MEMORY (JK-1MED, JK-DA, PS-1820UL)	EA		\$940.00	46.5%	\$502.90
Aiphone	JKS-1AEDF	PANTILT ZOOM HANDS-FREE 1 X 2 COLOR VIDEO SET W/MEMORY (JK-1MED, JK-DVF, PS-1820UL)	EA		\$1,024.00	46.5%	\$547.84
Aiphone	JKS-1AEDV	PANTILT ZOOM HANDS-FREE 1 X 2 COLOR VIDEO SET W/MEMORY (JK-1MED, JK-DV, PS-1820UL)	EA		\$1,024.00	46.5%	\$547.84
Aiphone	JKS-IPED	IP AUDIO VIDEO W/MEM KIT, STD	EA		\$1,960.00	46.5%	\$1,048.60
Aiphone	JKS-IPEF	IP AUDIO VIDEO W/MEM KIT, FLUSH	EA		\$2,044.00	46.5%	\$1,093.54
Aiphone	JKS-IPEV	IP AUDIO VIDEO W/MEM KIT, VANDAL	EA		\$2,044.00	46.5%	\$1,093.54
Aiphone	JKW-BA	LONG DISTANCE ADAPTOR FOR JK	EA		\$236.00	46.5%	\$126.26
Aiphone	JKW-IP	IP AUDIO VIDEO ADAPTOR	EA		\$1,050.00	46.5%	\$561.75
Aiphone	KA-DGR PANEL	STAINLESS STEEL HOUSING FOR KB-DAR/KC-DAR	EA		\$180.00	46.5%	\$96.30
Aiphone	KA-FSH	FLUSH MOUNT ST STEEL HOUSING FOR KB-DAR/KC-DAR	EA		\$264.00	46.5%	\$141.24
Aiphone	KAW-D	30 DEGREE ANGLE BOX FOR ONE GANG VIDEO DOOR STATIONS	EA		\$26.00	46.5%	\$13.91
Aiphone	KB-3HRD	COLOR SUB MASTER STATION FOR KB (MAX 4 PER SYSTEM)	EA		\$1,140.00	46.5%	\$609.90
Aiphone	KB-3MRD	KB COLOR MASTER STATION (1 PER SYSTEM)	EA		\$1,276.00	46.5%	\$682.66
Aiphone	KB-3SD	AUDIO ONLY SUB MASTER HANDSET FOR KB (MAX 2 PER SYSTEM)	EA		\$432.00	46.5%	\$231.12
Aiphone	KB-DAR	KB COLOR TILT DOOR STATION (MAX 3 PER SYSTEM)	EA		\$896.00	46.5%	\$479.36
Aiphone	KB-DAR-M	KB-DAR WITH CONTACTS FOR REMOTE ACTIVATION	EA		\$1,242.00	46.5%	\$664.47
Aiphone	KBW-M	CCTV CAMERA MODULATOR FOR KB SYSTEM	EA		\$290.00	46.5%	\$155.15
Aiphone	KC-1GRD	KC COLOR MASTER STATION (1 PER SYSTEM)	EA		\$982.00	46.5%	\$525.37
Aiphone	KC-1HRD	KC COLOR SUB MASTER STATION (MAX 2 PER SYSTEM)	EA		\$950.00	46.5%	\$508.25
Aiphone	KC-1SD	KC AUDIO-ONLY SUB MASTER HANDSET (MAX 2 PER SYSTEM)	EA		\$348.00	46.5%	\$186.18
Aiphone	KC-32EU	PICTURE MEMORY UNIT FOR KB, KC	EA		\$680.00	46.5%	\$363.80
Aiphone	KC-DAR	KC COLOR TILT DOOR STATION (1 PER SYSTEM)	EA		\$740.00	46.5%	\$395.90

Aiphone	KCS-1ARD	KC COLOR VIDEO SET WITH TILT (KC-1MRD, KC-DAR, PS-2410A)	EA	\$1,472.00	46.5%	\$787.52
Aiphone	KCW-D/B	VIDEO DEMODULATOR FOR KC, GF, GH	EA	\$230.00	46.5%	\$123.05
Aiphone	KMB-45	45 DEGREE MULLION MOUNTING BRACKET FOR ONE GANG SFC DOOR STNS	EA	\$36.00	46.5%	\$19.26
Aiphone	LA-20AS	20-CALL ADD-ON SELECTOR FOR LAF-C/CA	EA	\$790.00	46.5%	\$422.65
Aiphone	LA-40AS	40-CALL ADD-ON SELECTOR FOR LAF-C/CA	EA	\$1,464.00	46.5%	\$783.24
Aiphone	LAF-20C	20-CALL CONSOLE MASTER STATION	EA	\$1,654.00	46.5%	\$884.89
Aiphone	LAF-20CA	20-CALL CONSOLE MASTER WITH HANDSET	EA	\$2,070.00	46.5%	\$1,107.45
Aiphone	LAF-20CA-LD	20-CALL CONSOLE MASTER WITH HANDSET FOR LONG DIST/ELEVATORS	EA	\$2,064.00	46.5%	\$1,104.24
Aiphone	LAF-20C-LD	20-CALL CONSOLE MASTER STATION FOR LONG DIST/ELEVATORS	EA	\$1,656.00	46.5%	\$885.96
Aiphone	LAF-40C	40-CALL CONSOLE MASTER STATION	EA	\$2,024.00	46.5%	\$1,082.84
Aiphone	LAF-40CA	40-CALL CONSOLE MASTER WITH HANDSET	EA	\$2,440.00	46.5%	\$1,305.40
Aiphone	LAF-40CA-LD	40-CALL CONSOLE MASTER WITH HANDSET FOR LONG DIST/ELEVATORS	EA	\$2,528.00	46.5%	\$1,352.48
Aiphone	LAF-40C-LD	40-CALL CONSOLE MASTER STATION FOR LONG DIST/ELEVATORS	EA	\$2,154.00	46.5%	\$1,152.39
Aiphone	LE-A	SURFACE MOUNT SUB STATION	EA	\$38.00	46.5%	\$20.33
Aiphone	LE-A3	3-CALL SURFACE MOUNT SUB STATION	EA	\$58.00	46.5%	\$31.03
Aiphone	LE-AN	SURFACE MOUNT SUB WITH PRIVACY	EA	\$46.00	46.5%	\$24.61
Aiphone	LE-AN3	3-CALL SURFACE MOUNT SUB WITH PRIVACY	EA	\$68.00	46.5%	\$36.38
Aiphone	LE-B	SEMI-FLUSH MOUNT SUB STATION	EA	\$48.00	46.5%	\$25.68
Aiphone	LE-BN	SEMI-FLUSH MOUNT SUB WITH PRIVACY	EA	\$56.00	46.5%	\$29.96
Aiphone	LE-C	SEMI-FLUSH SUB WITH MUSIC VOLUME CONTROL	EA	\$90.00	46.5%	\$48.15
Aiphone	LE-CN	SEMI-FLUSH SUB WITH PRIVACY, MUSIC VOLUME CONTROL	EA	\$96.00	46.5%	\$51.36
Aiphone	LE-D	SURFACE MOUNT DOOR STATION	EA	\$32.00	46.5%	\$17.12
Aiphone	LE-DA	FLUSH MOUNT DOOR STATION, STAINLESS STEEL FACEPLATE	EA	\$84.00	46.5%	\$44.94
Aiphone	LE-DL	SURFACE MT METAL DOOR STATION W/ ILLUM. DIRECTORY	EA	\$114.00	46.5%	\$60.99
Aiphone	LEF-10	10-CALL SURFACE MOUNT MASTER W/ SEL DOOR REL	EA	\$300.00	46.5%	\$160.50
Aiphone	LEF-10C	10-CALL SEMI-FLUSH MOUNT MASTER	EA	\$336.00	46.5%	\$179.76
Aiphone	LEF-10C-LD	10-CALL SEMI-FLUSH MT MASTER FOR LONG DIST/ELEVATORS	EA	\$544.00	46.5%	\$291.04
Aiphone	LEF-10-LD	10-CALL SURFACE MT MASTER FOR LONG DIST/ELEVATORS	EA	\$528.00	46.5%	\$282.48
Aiphone	LEF-10S	10-CALL SURFACE MT MASTER W/SEL DOOR REL, ALL CALL BTN	EA	\$338.00	46.5%	\$180.83
Aiphone	LEF-10S-LD	10-CALL SURFACE MT MASTER W/ALL CALL BTN FOR LONG DIST/ELEVATORS	EA	\$574.00	46.5%	\$307.09
Aiphone	LEF-1C	1-CALL SEMI-FLUSH SUB MASTER (REQUIRES BG-10C)	EA	\$160.00	46.5%	\$85.60
Aiphone	LEF-3	3-CALL SURFACE MOUNT MASTER STATION	EA	\$184.00	46.5%	\$98.44
Aiphone	LEF-3C	3-CALL SEMI-FLUSH MOUNT MASTER STATION	EA	\$206.00	46.5%	\$110.21
Aiphone	LEF-3C-LD	3-CALL SEMI-FLUSH MT MASTER FOR LONG DIST/ELEVATORS	EA	\$386.00	46.5%	\$206.51
Aiphone	LEF-3L	3-CALL SURFACE MT MASTER W/SEL DOOR RELEASE	EA	\$242.00	46.5%	\$129.47
Aiphone	LEF-3-LD	3-CALL SURFACE MT MASTER FOR LONG DIST/ELEVATORS	EA	\$362.00	46.5%	\$193.67
Aiphone	LEF-3L-LD	3-CALL SURFACE MT MASTER FOR LONG DIST/ELEV W/SEL DOOR REL	EA	\$422.00	46.5%	\$225.77
Aiphone	LEF-5	5-CALL SURFACE MT MASTER W/ SEL DOOR RELEASE	EA	\$266.00	46.5%	\$142.31
Aiphone	LEF-5C	5-CALL SEMI-FLUSH MOUNT MASTER STATION	EA	\$274.00	46.5%	\$146.59
Aiphone	LEF-5C-LD	5-CALL SEMI-FLUSH MT MASTER FOR LONG DIST/ELEVATORS	EA	\$486.00	46.5%	\$260.01
Aiphone	LEF-5-LD	5-CALL SURFACE MT MASTER FOR LONG DIST/ELEVATORS	EA	\$486.00	46.5%	\$260.01
Aiphone	LEM-1	1-CALL SURFACE MOUNT MASTER STATION	EA	\$108.00	46.5%	\$57.78
Aiphone	LEM-1DL	1-CALL SURFACE MOUNT MASTER WITH DOOR RELEASE	EA	\$150.00	46.5%	\$80.25
Aiphone	LEM-1DLC	1-CALL SURFACE MT MASTER W/DOOR REL, MULTI-MASTER SYS	EA	\$222.00	46.5%	\$118.77
Aiphone	LEM-1DLS	ACCESS SENTRY SET (LEM-1DL, LE-D, PT-1210N)	EA	\$200.00	46.5%	\$107.00
Aiphone	LEM-3	3-CALL SURFACE MT MASTER STATION	EA	\$160.00	46.5%	\$85.60
Aiphone	LE-SS	FL MT 2-GANG SUB STATION, STAINLESS STEEL	EA	\$276.00	46.5%	\$147.66
Aiphone	LE-SS-1G	FLUSH MOUNT 1-GANG SUB STATION, STAINLESS STEEL	EA	\$114.00	46.5%	\$60.99
Aiphone	LE-SSR	FLUSH MOUNT 2-GANG SUB STATION, SS W/ RED MUSHROOM BUTTON	EA	\$304.00	46.5%	\$162.64
Aiphone	LE-SSV	FLUSH MOUNT 2-GANG SUB W/CCTV CAMERA FOR LEF/LEM, VAN. RES., SS	EA	\$554.00	46.5%	\$296.39
Aiphone	LEW-10	DESKTOP TERMINAL BOX FOR LEF-10 (NO DOOR REL)	EA	\$46.00	46.5%	\$24.61
Aiphone	LEW-10S	DESKTOP TERMINAL BOX FOR LEF-10S (NO DOOR REL)	EA	\$64.00	46.5%	\$34.24
Aiphone	LEW-5	DESKTOP TERMINAL BOX FOR LEF-5 (NO DOOR REL)	EA	\$38.00	46.5%	\$20.33
Aiphone	LS-NVP/C	3-GANG VANDAL SUB STATION, FLUSH MOUNT	EA	\$192.00	46.5%	\$102.72
Aiphone	LT-1	MATCHING TRANSFORMER 20 TO 8 OHM	EA	\$18.00	46.5%	\$9.63
Aiphone	MAW-B	EXTERNAL LIGHT ACTIVATION RELAY	EA	\$52.00	46.5%	\$27.82
Aiphone	MC-60/4A	WALL MOUNT MARKET-COM MASTER STATION, 4 LINES	EA	\$106.00	46.5%	\$56.71
Aiphone	MC-60/4B	DESKTOP MARKET-COM MASTER STATION, 4 LINES	EA	\$214.00	46.5%	\$114.49
Aiphone	MC-60/4BH	REPLACEMENT HANDSET/COIL CORD FOR MC-60/4B	EA	\$80.74	46.5%	\$43.20
Aiphone	MC-60/4H	REPLACEMENT HANDSET FOR MC-60/4, 4A	EA	\$38.00	46.5%	\$20.33
Aiphone	MC-A/A	PAGING ADAPTOR FOR MARKET-COM	EA	\$140.00	46.5%	\$74.90
Aiphone	MC-S12	CHECKSTAND PEDESTAL MOUNT FOR MC-60/4A, 12"	EA	\$46.00	46.5%	\$24.61
Aiphone	MC-S23	CHECKSTAND PEDESTAL MOUNT FOR MC-60/4A, 23"	EA	\$98.00	46.5%	\$52.43
Aiphone	MCW-2S	DESK STAND FOR MONITOR AND KC-32EU	EA	\$76.00	46.5%	\$40.66
Aiphone	MCW-S/A	DESK STAND FOR VIDEO MONITOR, ADJUSTABLE 45/60 DEGREES	EA	\$34.00	46.5%	\$18.19
Aiphone	MKW-DK/A	MOTION SENSOR ADAPTOR, KC, JA, JF DOOR STATIONS	EA	\$58.00	46.5%	\$31.03
Aiphone	MP-1S	1-CALL MID-POWER MASTER STATION	EA	\$168.00	46.5%	\$89.88
Aiphone	MP-3S	3-CALL MID-POWER MASTER STATION	EA	\$222.00	46.5%	\$118.77
Aiphone	N-20AS	20-CALL ADD-ON SELECTOR FOR NEM	EA	\$1,286.00	46.5%	\$688.01
Aiphone	N-40AS	40-CALL ADD-ON SELECTOR FOR NEM	EA	\$1,934.00	46.5%	\$1,034.69
Aiphone	NA-A	SURFACE MOUNT SUB STATION	EA	\$86.00	46.5%	\$46.01
Aiphone	NA-AN	SURFACE MOUNT SUB STATION W/PRIVACY	EA	\$114.00	46.5%	\$60.99
Aiphone	NA-NE	FLUSH MOUNT INDOOR SUB STATION, ALUMINUM	EA	\$118.00	46.5%	\$63.13

Aiphone	NAR-2A	RESET BUTTON FOR NEM SUB STATIONS	EA	\$24.00	46.5%	\$12.84
Aiphone	NAR-6A	CALL BUTTON FOR NEM SUB STATIONS	EA	\$24.00	46.5%	\$12.84
Aiphone	NA-T/A	SURFACE MOUNT HANDSET SUB STATION	EA	\$156.00	46.5%	\$83.46
Aiphone	NB-L	FLUSH MOUNT CEILING SUB STATION	EA	\$100.00	46.5%	\$53.50
Aiphone	NBR-7AS	BATHROOM PULL CORD SWITCH W/MANUAL RESET FOR NEM	EA	\$98.00	46.5%	\$52.43
Aiphone	NBR-8A	HANDHELD CALL BUTTON, 5' CORD FOR NEM, REQ'S NBY-1A	EA	\$38.00	46.5%	\$20.33
Aiphone	NB-U	BGM ADAPTOR FOR NEM (40 STNS, REQ'S T3115BGM AMP)	EA	\$202.00	46.5%	\$108.07
Aiphone	NBX-2	SURFACE MOUNT BOX FOR NA-NE	EA	\$122.00	46.5%	\$65.27
Aiphone	NBY-1A	RECEPTACLE FOR NBR-8A	EA	\$24.00	46.5%	\$12.84
Aiphone	NBY-4A	CORRIDOR LAMP FOR NEM SUB STATIONS	EA	\$24.00	46.5%	\$12.84
Aiphone	NBZ-M	CEILING MOUNTING FRAME FOR NB-L, AS-3N	EA	\$12.00	46.5%	\$6.42
Aiphone	NDA-20	20-CALL RACK MOUNT ADD-ON PANEL W/TERMINAL ASS'Y FOR NDRM	EA	\$4,470.00	46.5%	\$2,391.45
Aiphone	NDA-40	40-CALL RACK MOUNT ADD-ON PANEL W/TERMINAL ASS'Y FOR NDRM	EA	\$6,274.00	46.5%	\$3,356.59
Aiphone	NDR-10	10-CALL MASTER W/ SELECTIVE OUTPUTS	EA	\$1,902.00	46.5%	\$1,017.57
Aiphone	NDR-10A	10-CALL MASTER W/ HANDSET, SEL OUTPUTS	EA	\$2,206.00	46.5%	\$1,180.21
Aiphone	NDR-20	20-CALL MASTER W/ SELECTIVE OUTPUTS	EA	\$2,474.00	46.5%	\$1,323.59
Aiphone	NDR-20A	20-CALL MASTER W/ HANDSET, SEL OUTPUTS	EA	\$2,750.00	46.5%	\$1,471.25
Aiphone	NDR-30	30-CALL MASTER W/ SELECTIVE OUTPUTS	EA	\$2,940.00	46.5%	\$1,572.90
Aiphone	NDR-30A	30-CALL MASTER W/ HANDSET, SEL OUTPUTS	EA	\$3,546.00	46.5%	\$1,897.11
Aiphone	NDR-40	40-CALL MASTER W/ SELECTIVE OUTPUTS	EA	\$3,684.00	46.5%	\$1,970.94
Aiphone	NDR-40A	40-CALL MASTER W/ HANDSET, SEL OUTPUTS	EA	\$4,018.00	46.5%	\$2,149.63
Aiphone	NDRM-12	12-CALL RACK MOUNT MASTER W/TERMINAL ASSEMBLY	EA	\$4,936.00	46.5%	\$2,640.76
Aiphone	NDRM-20	20-CALL RACK MOUNT MASTER W/TERMINAL ASSEMBLY	EA	\$5,718.00	46.5%	\$3,059.13
Aiphone	N-EA	SURFACE MOUNT ENCLOSURE FOR NB-L, AS-3N	EA	\$36.00	46.5%	\$19.26
Aiphone	NE-DA	SURFACE MT DOOR STATION FOR NEM, EXTRA OUTPUT	EA	\$192.00	46.5%	\$102.72
Aiphone	NE-JA	FLUSH MT DOOR STATION FOR NEM, EXTRA OUTPUT	EA	\$166.00	46.5%	\$88.81
Aiphone	NEM-10/C	10-CALL MASTER W/ LAMP MEMORY, ALL CALL	EA	\$1,030.00	46.5%	\$551.05
Aiphone	NEM-10A/C	10-CALL MASTER W/HANDSET, LAMP MEMORY, ALL CALL	EA	\$1,272.00	46.5%	\$680.52
Aiphone	NEM-20/C	20-CALL MASTER W/ LAMP MEMORY, ALL CALL	EA	\$1,242.00	46.5%	\$664.47
Aiphone	NEM-20A/C	20-CALL MASTER W/HANDSET, LAMP MEMORY, ALL CALL	EA	\$1,486.00	46.5%	\$795.01
Aiphone	NEM-30/C	30-CALL MASTER W/ LAMP MEMORY, ALL CALL	EA	\$1,612.00	46.5%	\$862.42
Aiphone	NEM-30A/C	30-CALL MASTER W/HANDSET, LAMP MEMORY, ALL CALL	EA	\$1,854.00	46.5%	\$991.89
Aiphone	NEM-40/C	40-CALL MASTER W/ LAMP MEMORY, ALL CALL	EA	\$1,824.00	46.5%	\$975.84
Aiphone	NEM-40A/C	40-CALL MASTER W/HANDSET, LAMP MEMORY, ALL CALL	EA	\$2,066.00	46.5%	\$1,105.31
Aiphone	NE-NVP/C	WEATHER / VANDAL RESISTANT SUB STATION FOR NEM	EA	\$172.00	46.5%	\$92.02
Aiphone	NE-NVP-2DC	NE-NVP WITH EXTRA DPDT CALL BUTTON	EA	\$324.00	46.5%	\$173.34
Aiphone	NE-NVP-RA	VANDAL RESISTANT SUB FOR RESCUE ASSISTANCE (ADA)	EA	\$290.00	46.5%	\$155.15
Aiphone	NE-SS	FLUSH MOUNT VANDAL RESISTANT 2-GANG SUB, SS	EA	\$282.00	46.5%	\$150.87
Aiphone	NE-SS-1G	FLUSH MOUNT VANDAL RESISTANT 1-GANG SUB, SS	EA	\$190.00	46.5%	\$101.65
Aiphone	NE-SSR	FLUSH MOUNT 2-GANG VANDAL RESISTANT SUB W/RED BUTTON, SS	EA	\$310.00	46.5%	\$165.85
Aiphone	NEW-5	DUAL MASTER ADAPTOR FOR NEM (1 PER 5 SUBS, REQ'S PS-1225UL)	EA	\$418.00	46.5%	\$223.63
Aiphone	NH-1SA/A	SINGLE CALL PATIENT STATION (UL 1069)	EA	\$178.00	46.5%	\$95.23
Aiphone	NH-1SA-AC	SINGLE CALL PATIENT STATION FOR ALL CALL	EA	\$202.00	46.5%	\$108.07
Aiphone	NH-1SA-ACB	PATIENT STATION WITH CALL BUTTON	EA	\$236.00	46.5%	\$126.26
Aiphone	NH-2SA/A	DUAL CALL PATIENT STATION (UL 1069)	EA	\$200.00	46.5%	\$107.00
Aiphone	NH-2SA-AC	DUAL CALL PATIENT STATION FOR ALL CALL	EA	\$224.00	46.5%	\$119.84
Aiphone	NH-50AC	49 STATION ALL CALL ADAPTOR FOR NHX	EA	\$1,418.00	46.5%	\$758.63
Aiphone	NHR-30K	30-CALL ADD-ON PCB FOR NHX-80X (UL 1069)	EA	\$412.00	46.5%	\$220.42
Aiphone	NHR-3A-4	4-ZONE INDICATOR LIGHT (UL 1069)	EA	\$144.00	46.5%	\$77.04
Aiphone	NHR-3TS	COMMON AREA CALL STATION (UL 1069)	EA	\$256.00	46.5%	\$136.96
Aiphone	NHR-4A	2 BULB CORRIDOR LAMP (UL 1069)	EA	\$42.00	46.5%	\$22.47
Aiphone	NHR-7A	BATHROOM PULL CORD (UL 1069)	EA	\$62.00	46.5%	\$33.17
Aiphone	NHR-8A-L	BEDSIDE CALL CORD WITH LOCKING SWITCH	EA	\$60.00	46.5%	\$32.10
Aiphone	NHR-8B	BEDSIDE CALL CORD, 7' (UL 1069)	EA	\$30.00	46.5%	\$16.05
Aiphone	NHR-DP	DUMMY CALL CORD PLUG	EA	\$8.00	46.5%	\$4.28
Aiphone	NHR-SP	DUTY STATION (UL 1069)	EA	\$192.00	46.5%	\$102.72
Aiphone	NHX-30G	30-CALL ADD-ON SELECTOR FOR NHX-50M (UL 1069)	EA	\$814.00	46.5%	\$435.49
Aiphone	NHX-50M	NHX 50-CALL CONSOLE MASTER STATION (UL 1069)	EA	\$1,510.00	46.5%	\$807.85
Aiphone	NHX-80X	NHX CENTRAL CONTROL UNIT (UL 1069)	EA	\$1,526.00	46.5%	\$816.41
Aiphone	NP-25V	NON-POLARIZED CAPACITOR, 33MFD, 25V	EA	\$0.88	46.5%	\$0.47
Aiphone	NP-B	CALL BUTTON	EA	\$20.00	46.5%	\$10.70
Aiphone	NP-W	SURFACE MOUNT BOX FOR NP-B	EA	\$10.00	46.5%	\$5.35
Aiphone	PC-359B	CALL HOLDING CIRCUIT BOARD FOR NEM, NDR, NDRM	EA	\$16.00	46.5%	\$8.56
Aiphone	PD-1	PAGING ADAPTOR FOR TD-H	EA	\$134.00	46.5%	\$71.69
Aiphone	PD-2	PAGING TALKBACK ADAPTOR FOR TD-H	EA	\$178.00	46.5%	\$95.23
Aiphone	PS-1225UL	12V DC POWER SUPPLY, 2.5A, UL	EA	\$116.00	46.5%	\$62.06
Aiphone	PS-1820UL	18V DC POWER SUPPLY, 2A UL	EA	\$124.00	46.5%	\$66.34
Aiphone	PS-2420UL	24V DC POWER SUPPLY, 2A UL	EA	\$130.00	46.5%	\$69.55
Aiphone	PT-1210N	12V AC PLUG-IN TRANSFORMER, 110V INPUT, UL	EA	\$16.00	46.5%	\$8.56
Aiphone	PT-1211C	15V AC PLUG-IN TRANSFORMER, 110V INPUT, UL	EA	\$22.00	46.5%	\$11.77
Aiphone	RS-191	WALL MOUNT HANDSET FOR USE WITH AN-8031	EA	\$140.00	46.5%	\$74.90
Aiphone	RY-18L	FORM C DOOR RELEASE RELAY, 12-18V DC INPUT	EA	\$24.00	46.5%	\$12.84
Aiphone	RY-24L	FORM C DOOR RELEASE RELAY, 24V DC INPUT	EA	\$24.00	46.5%	\$12.84
Aiphone	RY-3DL	SELECTIVE DOOR RELEASE ADAPTOR - IE-2AD, JA, JF, KB, MK-2	EA	\$122.00	46.5%	\$65.27
Aiphone	RY-AC	EXTERNAL SIGNALING RELAY	EA	\$62.00	46.5%	\$33.17
Aiphone	RY-PA	DOOR RELEASE RELAY, 12V DC, N/O	EA	\$16.00	46.5%	\$8.56
Aiphone	RY-PA-10	RELAY ADAPTOR W/10 12V DC RELAYS (FORM-C)	EA	\$416.00	46.5%	\$222.56
Aiphone	SA-1	SURGE ARRESTOR	EA	\$18.00	46.5%	\$9.63
Aiphone	SBX-1G	SURFACE MOUNT BOX FOR LE-SS-1G & NE-SS-1G	EA	\$88.00	46.5%	\$47.08
Aiphone	SBX-2BH	HORIZONTAL SURFACE MOUNT BOX, HID-SS + 2-GANG SUB	EA	\$222.00	46.5%	\$118.77
Aiphone	SBX-2BV	VERTICAL SURFACE MOUNT BOX, HID-SS + 2-GANG SUB	EA	\$222.00	46.5%	\$118.77
Aiphone	SBX-2G	2-GANG STAINLESS STEEL SURFACE MOUNT BOX	EA	\$140.00	46.5%	\$74.90
Aiphone	SBX-3G	3-GANG VERTICAL STAINLESS STEEL SURFACE MOUNT BOX	EA	\$194.00	46.5%	\$103.79
Aiphone	SBX-ACE	SURFACE MOUNT STAINLESS STEEL DEVICE ENCLOSURE	EA	\$226.00	46.5%	\$120.91
Aiphone	SBX-AXDV30	30 DEGREE ANGLE BOX FOR AX-DV	EA	\$112.00	46.5%	\$59.92

Aiphone		SBX-AXDVF	SURFACE BOX FOR AX-DVF	EA		\$232.00	46.5%	\$124.12
Aiphone		SBX-DGV	VANDAL RESISTANT SURFACE MOUNT BOX FOR JA-DGV	EA		\$232.00	46.5%	\$124.12
Aiphone		SBX-DV30	30 DEGREE ANGLE BOX FOR JF-DV, JK-DV	EA		\$112.00	46.5%	\$59.92
Aiphone		SBX-DVF	SURFACE MOUNT BOX FOR JF-DVF, JK-DVF	EA		\$232.00	46.5%	\$124.12
Aiphone		SBX-DVF-P	SURFACE MOUNT BOX FOR AX-DVF-P, JF-DVF-HID, JK-DVF-HID	EA		\$166.00	46.5%	\$88.81
Aiphone		SBX-LSE	LOCKING SS VIDEO DOOR STATION COVER FOR JF/JK-DV & JF/JK-DVF	EA		\$224.00	46.5%	\$119.84
Aiphone		SBX-LSP	LOCKING SS VIDEO DOOR STATION COVER FOR AX W/HID	EA		\$266.00	46.5%	\$142.31
Aiphone		SBX-NVP	SURFACE MOUNT BOX FOR ALL -NVP SUB STATIONS	EA		\$66.00	46.5%	\$35.31
Aiphone		SKK-620	6V DC POWER SUPPLY, 200mA, 110V INPUT, UL	EA		\$46.00	46.5%	\$24.61
Aiphone		SP-20N	CEILING SPEAKER, 20 OHM	EA		\$54.00	46.5%	\$28.89
Aiphone		SP-2570N	CEILING SPEAKER, 25V & 70V XFRMR, 4W	EA		\$42.00	46.5%	\$22.47
Aiphone		SSB-2	CEILING SUPPORT BRIDGE FOR SP-20N & SP-2570N	EA		\$14.00	46.5%	\$7.49
Aiphone		T3115BGM	15 WATT AMPLIFIER	EA		\$296.00	46.5%	\$158.36
Aiphone		T3130BGM	30 WATT AMPLIFIER	EA		\$362.00	46.5%	\$193.67
Aiphone		TAR-3	EXTERNAL SIGNALING RELAY	EA		\$60.00	46.5%	\$32.10
Aiphone		TB-AD1	1-STATION AUDIO DOOR ADAPTOR FOR TC-M	EA		\$120.00	46.5%	\$64.20
Aiphone		TB-AD10	10-STATION AUDIO DOOR ADAPTOR FOR TC-M	EA		\$506.00	46.5%	\$270.71
Aiphone		TB-SE	HANDSET SUB STATION FOR TC-M	EA		\$92.00	46.5%	\$49.22
Aiphone		TC-10M	10-CALL HANDSET MASTER CONSOLE	EA		\$746.00	46.5%	\$399.11
Aiphone		TC-20G	20-CALL ADD-ON SELECTOR FOR TC-M	EA		\$490.00	46.5%	\$262.15
Aiphone		TC-20M	20-CALL HANDSET MASTER CONSOLE	EA		\$900.00	46.5%	\$481.50
Aiphone		TC-40G	40-CALL ADD-ON SELECTOR FOR TC-M	EA		\$900.00	46.5%	\$481.50
Aiphone		TD-12H/B	12-CALL HANDSET MASTER STATION	EA		\$178.00	46.5%	\$95.23
Aiphone		TD-12HL	12-CALL HANDSET MASTER WITH LED & TONE OFF SWITCH	EA		\$274.00	46.5%	\$146.59
Aiphone		TD-1H/B	1-CALL HANDSET SUB MASTER STATION	EA		\$122.00	46.5%	\$65.27
Aiphone		TD-1HL	1-CALL HANDSET SUB MASTER WITH LED & TONE OFF SWITCH	EA		\$226.00	46.5%	\$120.91
Aiphone		TD-24H/B	24-CALL HANDSET MASTER STATION	EA		\$220.00	46.5%	\$117.70
Aiphone		TD-3H/B	3-CALL HANDSET MASTER STATION	EA		\$132.00	46.5%	\$70.62
Aiphone		TD-3HL	3-CALL HANDSET MASTER WITH LED & TONE OFF SWITCH	EA		\$236.00	46.5%	\$126.26
Aiphone		TD-6H/B	6-CALL HANDSET MASTER STATION	EA		\$148.00	46.5%	\$79.18
Aiphone		TD-6HL	6-CALL HANDSET MASTER WITH LED & TONE OFF SWITCH	EA		\$250.00	46.5%	\$133.75
Aiphone		TD-H/B	REPLACEMENT HANDSET ONLY	EA		\$24.00	46.5%	\$12.84
Aiphone		TDW-11A	DESKTOP TERMINAL BOX FOR TD-1H/B	EA		\$28.00	46.5%	\$14.98
Aiphone		TDW-12A	DESKTOP TERMINAL BOX FOR TD-12H/B	EA		\$38.00	46.5%	\$20.33
Aiphone		TDW-24A	DESKTOP TERMINAL BOX FOR TD-24H/B	EA		\$48.00	46.5%	\$25.68
Aiphone		TDW-3A	DESKTOP TERMINAL BOX FOR TD-3H/B	EA		\$30.00	46.5%	\$16.05
Aiphone		TDW-6A	DESKTOP TERMINAL BOX FOR TD-6H/B	EA		\$32.00	46.5%	\$17.12
Aiphone		VC-0M	0-CALL ENTRANCE STATION	EA		\$88.00	46.5%	\$47.08
Aiphone		VC-10M	10-CALL ENTRANCE STATION	EA		\$146.00	46.5%	\$78.11
Aiphone		VC-2M	2-CALL ENTRANCE STATION	EA		\$100.00	46.5%	\$53.50
Aiphone		VC-4M	4-CALL ENTRANCE STATION	EA		\$112.00	46.5%	\$59.92
Aiphone		VC-6M	6-CALL ENTRANCE STATION	EA		\$124.00	46.5%	\$66.34
Aiphone		VC-8M	8-CALL ENTRANCE STATION	EA		\$136.00	46.5%	\$72.76
Aiphone		VC-BBX	SURFACE MOUNT BOX FOR VC-NM, VCH PANELS	EA		\$48.00	46.5%	\$25.68
Aiphone		VCH-16	16-CALL ADD-ON PANEL FOR VC-M	EA		\$150.00	46.5%	\$80.25
Aiphone		VCH-8	8-CALL ADD-ON PANEL FOR VC-M	EA		\$100.00	46.5%	\$53.50
Aiphone		VC-K	HANDSET ROOM STATION FOR VC-M	EA		\$52.00	46.5%	\$27.82
Aiphone		VCM-0P/A	0-CALL ENTRANCE STATION W/POSTAL LOCK PROVISION	EA		\$166.00	46.5%	\$88.81
Aiphone		W-DIN11	DIN RAIL MOUNTING BRACKET FOR GH/GF ADAPTORS	EA		\$10.00	46.5%	\$5.35
Aiphone		XC4/9	BLANK PROX CARD FOR AX-DV-XP AND AX/JF/JK-DVF-XP	EA		\$6.00	46.5%	\$3.21
Aiphone		XMMC3/9	MASTER CARD SET FOR AX-DV-XP AND AX/JF/JK-DVF-XP	EA		\$80.00	46.5%	\$42.80
Aiphone		XP KIT	XP DOOR STATION PROGRAMMING KIT	EA		\$324.00	46.5%	\$173.34
Aiphone		XP-SS	VANDAL/FL MT XPOINT READER	EA		\$714.00	46.5%	\$381.99
Aiphone		XRP3	WIRELESS PROGRAMMER FOR AX-DV-XP AND AX/JF/JK-DVF-XP	EA		\$260.00	46.5%	\$139.10
Aiphone		YAW-R	PAGING ADAPTOR FOR YAZ	EA		\$426.00	46.5%	\$227.91
Aiphone		YAZ-90-3W	MICROPROCESSOR MASTER HANDSET, WHITE	EA		\$362.00	46.5%	\$193.67
Aiphone		YC-150	3-GANG BACK BOX FOR AN-8050DS	EA		\$34.00	46.5%	\$18.19
Aiphone		YC-241	5-GANG BACK BOX FOR AN-8031MS	EA		\$66.00	46.5%	\$35.31
Aiphone		YC-251	5-GANG SURFACE MOUNT BOX FOR AN-8031MS	EA		\$218.00	46.5%	\$116.63
Aiphone		YC-280	DESK STAND FOR AN-8000, AN-8010 & AN-8020	EA		\$32.00	46.5%	\$17.12
Aiphone		YC-290	DESK STAND FOR AN-8011	EA		\$32.00	46.5%	\$17.12
Aiphone		YS-13A	3-GANG INDOOR SURFACE MOUNT BOX FOR AN-8050DS	EA		\$72.00	46.5%	\$38.52
Alpha Tech	012-306-21	AG-CMT-4SC,48V		ea		\$138.00	0.0%	\$138.00
Alpha Tech	017-069-25	CFR1500,TB,120Vin/out,SID		ea		\$3,065.00	0.0%	\$3,065.00
Alpha Tech	017-069-34	CFR1500,515P&R,SID		ea		\$2,915.00	0.0%	\$2,915.00
Alpha Tech	017-069-38	CFR1500,208V,L630P,120V,6x515R,SID		ea		\$2,946.00	0.0%	\$2,946.00
Alpha Tech	017-069-50	CFR1500NT,L630P&R,208:120/240		ea		\$3,062.00	0.0%	\$3,062.00
Alpha Tech	017-069-AA	CFR1500,60Hz,L6-20P,208:120/208,1x5-15R		ea		\$2,986.00	0.0%	\$2,986.00
Alpha Tech	017-071-25	CFR2000,60Hz,TB,120Vin/out,SID		ea		\$3,147.00	0.0%	\$3,147.00
Alpha Tech	017-071-34	CFR2000,60Hz,520P,515R,SID		ea		\$3,200.00	0.0%	\$3,200.00
Alpha Tech	017-071-37	CFR2000,208V,L630P,120V,515R		ea		\$3,227.00	0.0%	\$3,227.00
Alpha Tech	017-071-38	CFR2000,120V,TB,120V,6x515R		ea		\$3,236.00	0.0%	\$3,236.00
Alpha Tech	017-071-50	CFR2000NT,60Hz,L630 P&R,208:120/240		ea		\$3,338.00	0.0%	\$3,338.00
Alpha Tech	017-071-64	CFR2000MED,60Hz,520P,515R,SID,MKII		ea		\$3,537.00	0.0%	\$3,537.00
Alpha Tech	017-071-77	CFR2000,120V,L520P,120V,3x515R,SID		ea		\$3,206.00	0.0%	\$3,206.00
Alpha Tech	017-071-AP	CFR2000MED,60Hz,520P,520R,SID		ea		\$3,601.00	0.0%	\$3,601.00
Alpha Tech	017-071-AQ	CFR2000NT,60Hz,L630 P&R,240:120/240		ea		\$3,500.00	0.0%	\$3,500.00
Alpha Tech	017-073-23	CFR2500,L630P,L515R,SID,		ea		\$3,319.00	0.0%	\$3,319.00
Alpha Tech	017-073-25	CFR2500,TB,120VVo,SID		ea		\$3,480.00	0.0%	\$3,480.00
Alpha Tech	017-073-34	CFR2500,530P,515R,SID,RS232		ea		\$3,399.00	0.0%	\$3,399.00
Alpha Tech	017-073-35	CFR2500,L630P&R,208:208/120,SID,RS232		ea		\$3,424.00	0.0%	\$3,424.00
Alpha Tech	017-073-37	CFR2500,L630P,208Vi,120Vo,6x515,SID		ea		\$3,353.00	0.0%	\$3,353.00
Alpha Tech	017-073-38	CFR2500,60Hz,L6-30P,240Vi,120Vo,6x5-15R		ea		\$3,299.00	0.0%	\$3,299.00
Alpha Tech	017-073-40	CFR2500,60Hz,240Vi,TB,120Vo,6x515R,SID		ea		\$3,414.00	0.0%	\$3,414.00
Alpha Tech	017-073-46	CFR2500,120Vi,L530P,120Vo,515R,L530R		ea		\$3,410.00	0.0%	\$3,410.00
Alpha Tech	017-073-49	CFR2500,120Vin,TB,515R,SID		ea		\$3,385.00	0.0%	\$3,385.00
Alpha Tech	017-073-50	CFR2500NT,60Hz,L30P&R,208Vi,120/240Vo		ea		\$3,468.00	0.0%	\$3,468.00
Alpha Tech	017-073-64	CFR2500MED,120V,TB,120V,3x515RDxHosp,SID		ea		\$3,694.00	0.0%	\$3,694.00
Alpha Tech	017-073-77	CFR2500,208V,L620P,208V,2xL620R,SID		ea		\$3,694.00	0.0%	\$3,694.00
Alpha Tech	017-073-AL	CFR2500,208Vi,L620P,120/208Vo,515RD,EPO		ea		\$3,650.00	0.0%	\$3,650.00

ALTRONIX	AL602ULADA	NACPowerExtender-24VDC@6.5amp,2-ClassAor4-ClassBNACcircuits,operates2-wireHorn/Strobes,generatesSystemSensor,Gentex,Faraday&Amsec osyncprotocols,1ampaux.output,redencl.15.5"Hx12"Wx4.5"D,115VA Cinput,ULLListedFire(UL864/UL1481),MEA,CSFM&FMAApproved.	EA		\$466.67	47.5%	\$245.00
ALTRONIX	AL602ULADAJ	NACPowerExtender-24VDC@6.5amp,2-ClassAor4-ClassBNACcircuits,operates2-wireHorn/Strobes,generatesSystemSensor,Gentex,Faraday&Amsec osyncprotocols,1ampaux.output,redencl.18"Hx14.5"Wx4.625"D,115 VACinput,ULLListedFire(UL864/UL1481),MEA,CSFMApproved.	EA		\$493.33	47.5%	\$259.00
ALTRONIX	AL624	LinearPowerSupply/Charger-6VDCor12VDC@1.2ampor24VDC@750mA.	EA		\$18.49	47.5%	\$9.71
ALTRONIX	AL62412C	LinearPowerSupply/Charger-12VDC@1.2amp,12VDC/4AHbattery&16.5VAC/20VAplug-inxfmr.	EA		\$74.89	47.5%	\$39.32
ALTRONIX	AL62412CX	LinearPowerSupply/Charger-12VDC@1.2amp,12VDC/7AHbattery&16.5VAC/20VAplug-inxfmr.	EA		\$81.78	47.5%	\$42.93
ALTRONIX	AL62424C	LinearPowerSupply/Charger-24VDC@750mA,two12VDC/4AHbatteries&24VAC/40VAplug-inxfmr.	EA		\$117.33	47.5%	\$61.60
ALTRONIX	AL624E	LinearPowerSupply/Charger-6VDCor12VDC@1.2ampor24VDC@750mA, encl.8.5"Hx7.5"Wx3.5"D.	EA		\$56.67	47.5%	\$29.75
ALTRONIX	AL624ET	LinearPowerSupply/Charger-6VDCor12VDC@1.2ampor24VDC@750mA, 16VAC/20VAplug-inxfmr, encl.8.5"Hx7.5"Wx3.5"D.	EA		\$68.33	47.5%	\$35.87
ALTRONIX	AL642ULADA	NACPowerExtender-24VDC@6.5amp.4-ClassAor4-ClassBNACcircuits,operates2-wireHorn/Strobes,generatesSystemSensor,Gentex,Faraday&Amsec osyncprotocols,two-1ampaux.outputs,redencl.18"Hx14.5"Wx4.625"D,115VACinput,ULLi stedFire(UL864/UL1481)MEA,CSFM&FMAApproved.	EA		\$611.11	47.5%	\$320.83
ALTRONIX	AL802ULADA	NACPowerExtender-24VDC@8amp.2-ClassAor4-ClassBNACcircuits,operates2-wireHorn/Strobes,generatesSystemSensor,Gentex,Faraday&Amsec osyncprotocols,1ampaux.output,redencl.15.5"Hx12"Wx4.5"D,115VA Cinput,ULLListedFire(UL864/UL1481),MEA,CSFM&FMAApproved.	EA		\$540.73	47.5%	\$283.88
ALTRONIX	AL802ULADAJ	NACPowerExtender-24VDC@8amp.2-ClassAor4-ClassBNACcircuits,operates2-wireHorn/Strobes,generatesSystemSensor,Gentex,Faraday&Amsec osyncprotocols,1ampaux.output,redencl.18"Hx14.5"Wx4.625"D,115 VACinput,ULLListedFire(UL864/UL1481),MEA,CSFMApproved.	EA		\$567.40	47.5%	\$297.89
ALTRONIX	AL842ULADA	NACPowerExtender-24VDC@8amp.4-ClassAor4-ClassBNACcircuits,operates2-wireHorn/Strobes,GeneratesSystemSensor,Gentex,Faraday&Amsec osyncprotocols,two-1ampaux.output,redencl.18"Hx14.5"Wx4.625"D,115VACinput,ULList edFire(UL864/UL1481)MEA,CSFM&FMAApproved.	EA		\$666.67	47.5%	\$350.00
ALTRONIX	ALSD1	2ChannelSirenDriver-6VDCto12VDCoperation,Yelp&Steady,Highoutput, Currentdraw0.5to1.8ampisbasedonspeakerresistance&inputvoltage.	EA		\$20.67	47.5%	\$10.85
ALTRONIX	ALSD2	2ChannelSirenDriver-6VDCto12VDCoperation,Yelp&Steady,Currentdraw0.3to1.22ampisb asedonspeakerresistance&inputvoltage.	EA		\$14.89	47.5%	\$7.82
ALTRONIX	ALTV1224C	16OutputCCTVPowerSupply-eight24VAC@3.5amppluseight12VDC@3.5amp, fusedoutputs, encl.15.5"Hx12"Wx4.5"D,115VACinput.	EA		\$260.00	47.5%	\$136.50
ALTRONIX	ALTV1224C4	4OutputCCTVPowerSupply-two24VAC@4ampplustwo12VDC@4amp, fusedoutputs, encl.13.5"Hx13"Wx3.25"D,115VACinput.	EA		\$228.89	47.5%	\$120.17
ALTRONIX	ALTV1224DC	8OutputCCTVPowerSupply-12VDCor24VDC@4amp,fusedoutputs, encl.15.5"Hx12"Wx4.5"D,115VACinput.	EA		\$211.11	47.5%	\$110.83
ALTRONIX	ALTV1224DC1	16OutputCCTVPowerSupply-12VDCor24VDC@4amp,fusedoutputs, encl.15.5"Hx12"Wx4.5"D,115VACinput.	EA		\$231.11	47.5%	\$121.33
ALTRONIX	ALTV1224DC2	16OutputCCTVPowerSupply-12VDCor24VDC@6amp,fusedoutputs, encl.15.5"Hx12"Wx4.5"D,115VACinput.	EA		\$244.44	47.5%	\$128.33
ALTRONIX	ALTV2416	16OutputCCTVPowerSupply-24VAC@8ampor28VAC@7amp,fusedoutputs, encl.8.5"Hx7.5"Wx3.5"D,115VACinput.	EA		\$183.93	47.5%	\$96.56
ALTRONIX	ALTV2416300UCBM	16OutputCCTVPowerSupply-24VAC@12.5ampor28VAC@10amp,PTCCclass2powerlimitedoutput s, encl.8.5"Hx7.5"Wx3.75"D,115VACinput,ULLListed(UL2044),cULLis ted&CEApproved.	EA		\$232.22	47.5%	\$121.92
ALTRONIX	ALTV2416300UL	16OutputCCTVPowerSupply-24VAC@12.5ampor28VAC@10amp,fusedoutputs, encl.13.5"Hx13"Wx3.25"D,115VACinput,ULLListed(UL2044),cULLis ted&CEApproved.	EA		\$243.33	47.5%	\$127.75
ALTRONIX	ALTV2416300ULCB	16OutputCCTVPowerSupply-24VAC@12.5ampor28VAC@10amp,PTCCclass2powerlimitedoutput s, encl.13.5"Hx13"Wx3.25"D,115VACinput,ULLListed(UL2044),cULLi sted&CEApproved.	EA		\$243.33	47.5%	\$127.75
ALTRONIX	ALTV2416300ULM	16OutputCCTVPowerSupply-24VAC@12.5ampor28VAC@10amp,fusedoutputs, encl.8.5"Hx7.5"Wx3.75"D,115VACinput,ULLListed(UL2044),cULListe d&CEApproved.	EA		\$232.22	47.5%	\$121.92

ALTRONIX	ALTV2416350	16OutputCCTVPowerSupply-24VAC@14ampor28VAC@12.5amp,fusedoutputs, encl.13.5"Hx13"Wx3.25"D,115VACinput.	EA	\$243.33	47.5%	\$127.75
ALTRONIX	ALTV2416350CB	16OutputCCTVPowerSupply-24VAC@14ampor28VAC@12.5amp,PTCoutputs, encl.13.5"Hx13"Wx3.25"D,115VACinput.	EA	\$243.33	47.5%	\$127.75
ALTRONIX	ALTV2416600	16OutputCCTVPowerSupply-24VAC@28ampor28VAC@25amp,fusedoutputs, encl.13.5"Hx13"Wx3.25"D,115VACinput.	EA	\$334.67	47.5%	\$175.70
ALTRONIX	ALTV2416600CB	16OutputCCTVPowerSupply-24VAC@28ampor28VAC@25amp,PTCoutputs, encl.13.5"Hx13"Wx3.25"D,115VACinput.	EA	\$334.67	47.5%	\$175.70
ALTRONIX	ALTV2416600UL	16OutputCCTVPowerSupply-24VAC@25ampor28VAC@20amp,fusedoutputs, encl.13.5"Hx13"Wx3.25"D,115VACinput,ULListed(UL2044),cULListed&CEApproved.	EA	\$334.67	47.5%	\$175.70
ALTRONIX	ALTV2416600ULCB	16OutputCCTVPowerSupply-24VAC@25ampor28VAC@20amp,PTCClass2powerlimitedoutputs, encl.13.5"Hx13"Wx3.25"D,115VACinput,ULListed(UL2044),cULListed&CEApproved.	EA	\$334.67	47.5%	\$175.70
ALTRONIX	ALTV2416CB	16OutputCCTVPowerSupply-24VAC@8ampor28VAC@7amp,PTCoutputs, encl.8.5"Hx7.5"Wx3.5"D,115VACinput.	EA	\$183.93	47.5%	\$96.56
ALTRONIX	ALTV2416ULCBI	16OutputIsolatedCCTVPowerSupply-24VAC@25amp,isolatedPTCCClass2powerlimitedoutputsrated@1.56ampeach,encl.13.5"Hx13"Wx3.25"D,115VACinput,ULListed(UL2044),cULListed.	EA	\$344.44	47.5%	\$180.83
ALTRONIX	ALTV2416ULCBX	16OutputCCTVPowerSupply-24VAC@7ampor28VAC@6amp,PTCCClass2powerlimitedoutputs,encl.13.5"Hx13"Wx3.25"D,115VACinput,ULListed(UL2044),cULListed&CEApproved.	EA	\$186.42	47.5%	\$97.87
ALTRONIX	ALTV2416ULI	16OutputIsolatedCCTVPowerSupply-24VAC@25amp,isolatedfusedClass2powerlimitedoutputsrated@1.56ampeach,encl.13.5"Hx13"Wx3.25"D,115VACinput,ULListed(UL2044),cULListed.	EA	\$344.44	47.5%	\$180.83
ALTRONIX	ALTV2416ULX	16OutputCCTVPowerSupply-24VAC@7ampor28VAC@6.25amp,fusedoutputs, encl.13.5"Hx13"Wx3.25"D,115VACinput,ULListed(UL2044),cULListed&CEApproved.	EA	\$186.42	47.5%	\$97.87
ALTRONIX	ALTV2432300UL	32OutputCCTVPowerSupply-24VAC@12.5ampor28VAC@10amp,fusedoutputs, encl.13.5"Hx13"Wx3.25"D,115VACinput,ULListed(UL2044),cULListed&CEApproved.	EA	\$300.00	47.5%	\$157.50
ALTRONIX	ALTV2432300ULCB	32OutputCCTVPowerSupply-24VAC@12.5ampor28VAC@10amp,PTCCClass2powerlimitedoutputs, encl.13.5"Hx13"Wx3.25"D,115VACinput,ULListed(UL2044),cULListed&CEApproved.	EA	\$300.00	47.5%	\$157.50
ALTRONIX	ALTV2432350	32OutputCCTVPowerSupply-24VAC@14ampor28VAC@12.5amp,fusedoutputs, encl.13.5"Hx13"Wx3.25"D,115VACinput.	EA	\$300.00	47.5%	\$157.50
ALTRONIX	ALTV2432350CB	32OutputCCTVPowerSupply-24VAC@14ampor28VAC@12.5amp,PTCoutputs, encl.13.5"Hx13"Wx3.25"D,115VACinput.	EA	\$300.00	47.5%	\$157.50
ALTRONIX	ALTV2432600	32OutputCCTVPowerSupply-24VAC@28ampor28VAC@25amp,fusedoutputs, encl.13.5"Hx13"Wx3.25"D,115VACinput.	EA	\$345.56	47.5%	\$181.42
ALTRONIX	ALTV2432600CB	32OutputCCTVPowerSupply-24VAC@28ampor28VAC@25amp,PTCoutputs, encl.13.5"Hx13"Wx3.25"D,115VACinput.	EA	\$345.56	47.5%	\$181.42
ALTRONIX	ALTV2432600UL	32OutputCCTVPowerSupply-24VAC@25ampor28VAC@20amp,fusedoutputs, encl.13.5"Hx13"Wx3.25"D,115VACinput,ULListed(UL2044),cULListed&CEApproved.	EA	\$345.56	47.5%	\$181.42
ALTRONIX	ALTV2432600ULCB	32OutputCCTVPowerSupply-24VAC@25ampor28VAC@20amp,PTCCClass2powerlimitedoutputs, encl.13.5"Hx13"Wx3.25"D,115VACinput,ULListed(UL2044),cULListed&CEApproved.	EA	\$345.56	47.5%	\$181.42
ALTRONIX	ALTV244	4OutputCCTVPowerSupply-24VAC@4ampor28VAC@3.5amp,fusedoutputs, encl.8.5"Hx7.5"Wx3.5"D,115VACinput.	EA	\$87.33	47.5%	\$45.85
ALTRONIX	ALTV244175	4OutputCCTVPowerSupply-24VAC@7.25ampor28VAC@6.25amp,fusedoutputs, encl.8.5"Hx7.5"Wx3.5"D,115VACinput.	EA	\$133.11	47.5%	\$69.88
ALTRONIX	ALTV244175CB	4OutputCCTVPowerSupply-24VAC@7.25ampor28VAC@6.25amp,PTCoutputs, encl.8.5"Hx7.5"Wx3.5"D,115VACinput.	EA	\$133.11	47.5%	\$69.88
ALTRONIX	ALTV244175UL	4OutputCCTVPowerSupply-24VAC@7ampor28VAC@6.25amp,fusedoutputs, encl.12.25"Hx7.75"Wx4.5"D,115VACinput,ULListed(UL2044),cULListed&CEApproved.	EA	\$148.67	47.5%	\$78.05
ALTRONIX	ALTV244175ULCB	4OutputCCTVPowerSupply-24VAC@7ampor28VAC@6.25amp,PTCCClass2powerlimitedoutputs, encl.12.25"Hx7.75"Wx4.5"D,115VACinput,ULListed(UL2044),cULListed&CEApproved.	EA	\$148.67	47.5%	\$78.05
ALTRONIX	ALTV244300	4OutputCCTVPowerSupply-24VAC@14ampor28VAC@12.5amp,fusedoutputs, encl.8.5"Hx7.5"Wx3.5"D,115VACinput.	EA	\$202.22	47.5%	\$106.17
ALTRONIX	ALTV244300CB	4OutputCCTVPowerSupply-24VAC@14ampor28VAC@12.5amp,PTCoutputs, encl.8.5"Hx7.5"Wx3.5"D,115VACinput.	EA	\$202.22	47.5%	\$106.17
ALTRONIX	ALTV244CB	4OutputCCTVPowerSupply-24VAC@4ampor28VAC@3.5amp,PTCoutputs, encl.8.5"Hx7.5"Wx3.5"D,115VACinput.	EA	\$87.33	47.5%	\$45.85

ALTRONIX	ALTV244UL	4OutputCCTVPowerSupply-24VAC@3.5ampor28VAC@3amp,fusedoutputs, encl.8.5"Hx7.5"Wx3.5"D,115VACinput,ULLListed(UL2044),cULLListed&CEApproved.	EA		\$98.22	47.5%	\$51.57
ALTRONIX	ALTV244ULCB	4OutputCCTVPowerSupply-24VAC@3.5ampor28VAC@3amp,PTCClass2powerlimitedoutputs, encl.8.5"Hx7.5"Wx3.5"D,115VACinput,ULLListed(UL2044),cULLListed&CEApproved.	EA		\$98.22	47.5%	\$51.57
ALTRONIX	ALTV248	8OutputCCTVPowerSupply-24VAC@4ampor28VAC@3.5amp,fusedoutputs, encl.8.5"Hx7.5"Wx3.5"D,115VACinput.	EA		\$108.02	47.5%	\$56.71
ALTRONIX	ALTV248175UL	8OutputCCTVPowerSupply-24VAC@7ampor28VAC@6.25amp,fusedoutputs, encl.12.25"Hx7.75"Wx4.5"D,115VACinput,ULLListed(UL2044),cULLListed&CEApproved.	EA		\$158.89	47.5%	\$83.42
ALTRONIX	ALTV248175ULCB	8OutputCCTVPowerSupply-24VAC@7ampor28VAC@6.25amp,PTCCClass2powerlimitedoutputs, encl.12.25"Hx7.75"Wx4.5"D,115VACinput,ULLListed(UL2044),cULLListed&CEApproved.	EA		\$158.89	47.5%	\$83.42
ALTRONIX	ALTV248300	8OutputCCTVPowerSupply-24VAC@14ampor28VAC@12.5amp,fusedoutputs, encl.8.5"Hx7.5"Wx3.5"D,115VACinput.	EA		\$224.89	47.5%	\$118.07
ALTRONIX	ALTV248300CB	8OutputCCTVPowerSupply-24VAC@14ampor28VAC@12.5amp,PTCoutputs, encl.13.5"Hx13"Wx3.25"D,115VACinput.	EA		\$224.89	47.5%	\$118.07
ALTRONIX	ALTV248300UL	8OutputCCTVPowerSupply-24VAC@12.5ampor28VAC@10amp,fusedoutputs, encl.13.5"Hx13"Wx3.25"D,115VACinput,ULLListed(UL2044),cULLListed&CEApproved.	EA		\$224.89	47.5%	\$118.07
ALTRONIX	ALTV248300ULCB	8OutputCCTVPowerSupply-24VAC@12.5ampor28VAC@10amp,PTCCClass2powerlimitedoutputs, encl.13.5"Hx13"Wx3.25"D,115VACinput,ULLListed(UL2044),cULLListed&CEApproved.	EA		\$224.89	47.5%	\$118.07
ALTRONIX	ALTV248300ULCBM	8OutputCCTVPowerSupply-24VAC@12.5ampor28VAC@10amp,PTCCClass2powerlimitedoutputs, encl.8.5"Hx7.5"Wx3.75"D,115VACinput,ULLListed(UL2044),cULLListed&CEApproved.	EA		\$213.33	47.5%	\$112.00
ALTRONIX	ALTV248300ULM	8OutputCCTVPowerSupply-24VAC@12.5ampor28VAC@10amp,fusedoutputs, encl.8.5"Hx7.5"Wx3.75"D,115VACinput,ULLListed(UL2044),cULLListed&CEApproved.	EA		\$213.33	47.5%	\$112.00
ALTRONIX	ALTV248600	8OutputCCTVPowerSupply-24VAC@28ampor28VAC@25amp,fusedoutputs, encl.13.5"Hx13"Wx3.25"D,115VACinput.	EA		\$310.89	47.5%	\$163.22
ALTRONIX	ALTV248600CB	8OutputCCTVPowerSupply-24VAC@28ampor28VAC@25amp,PTCoutputs, encl.13.5"Hx13"Wx3.25"D,115VACinput.	EA		\$310.89	47.5%	\$163.22
ALTRONIX	ALTV248600UL	8OutputCCTVPowerSupply-24VAC@25ampor28VAC@20amp,fusedoutputs, encl.13.5"Hx13"Wx3.25"D,115VACinput,ULLListed(UL2044),cULLListed&CEApproved.	EA		\$310.89	47.5%	\$163.22
ALTRONIX	ALTV248600ULCB	8OutputCCTVPowerSupply-24VAC@25ampor28VAC@20amp,PTCCClass2powerlimitedoutputs, encl.13.5"Hx13"Wx3.25"D,115VACinput,ULLListed(UL2044),cULLListed&CEApproved.	EA		\$310.89	47.5%	\$163.22
ALTRONIX	ALTV248CB	8OutputCCTVPowerSupply-24VAC@4ampor28VAC@3.5amp,PTCoutputs, encl.8.5"Hx7.5"Wx3.5"D,115VACinput.	EA		\$108.02	47.5%	\$56.71
ALTRONIX	ALTV248UL	8OutputCCTVPowerSupply-24VAC@3.5ampor28VAC@3amp,fusedoutputs, encl.8.5"Hx7.5"Wx3.5"D,115VACinput,ULLListed(UL2044),cULLListed&CEApproved.	EA		\$110.49	47.5%	\$58.01
ALTRONIX	ALTV248ULCB	8OutputCCTVPowerSupply-24VAC@3.5ampor28VAC@3amp,PTCCClass2powerlimitedoutputs, encl.8.5"Hx7.5"Wx3.5"D,115VACinput,ULLListed(UL2044),cULLListed&CEApproved.	EA		\$110.49	47.5%	\$58.01
ALTRONIX	ALTV248ULCBHI	8OutputisolatedCCTVPowerSupply-24VAC@12.5amp,isolatedPTCCClass2powerlimitedoutputsrated@1.56ampeach, encl.12.25"Hx7.75"Wx4.5"D,115VACinput,ULLListed(UL2044),cULLListed.	EA		\$236.67	47.5%	\$124.25
ALTRONIX	ALTV248ULCBMI	8OutputisolatedCCTVPowerSupply-24VAC@12.5amp,isolatedPTCCClass2powerlimitedoutputsrated@1.56ampeach, encl.8.5"Hx7.5"Wx3.75"D,115VACinput,ULLListed(UL2044),cULLListed.	EA		\$227.78	47.5%	\$119.58
ALTRONIX	ALTV248ULHI	8OutputisolatedCCTVPowerSupply-24VAC@12.5amp,isolatedfusedClass2powerlimitedoutputsrated@1.56ampeach, encl.12.25"Hx7.75"Wx4.5"D,115VACinput,ULLListed(UL2044),cULLListed.	EA		\$236.67	47.5%	\$124.25
ALTRONIX	ALTV248ULMI	8OutputisolatedCCTVPowerSupply-24VAC@12.5amp,isolatedfusedClass2powerlimitedoutputsrated@1.56ampeach, encl.8.5"Hx7.5"Wx3.75"D,115VACinput,ULLListed(UL2044),cULLListed.	EA		\$227.78	47.5%	\$119.58
ALTRONIX	ALTV615DC1016	16OutputCCTVPowerSupply-6-15VDC@10amp,fusedoutputs, encl.13.5"Hx13"Wx3.25"D,115VACinput.	EA		\$277.78	47.5%	\$145.83
ALTRONIX	ALTV615DC1016CB	16OutputCCTVPowerSupply-6-15VDC@10amp,PTCoutputs, encl.13.5"Hx13"Wx3.25"D,115VACinput.	EA		\$277.78	47.5%	\$145.83
ALTRONIX	ALTV615DC416UBM	16OutputCCTVPowerSupply-6-15VDC@4amp,PTCCClass2powerlimitedoutputs, encl.8.5"Hx7.5"Wx3.75"D,115VACinput,ULLListed(UL2044),cULLListed&CEApproved.	EA		\$190.00	47.5%	\$99.75
ALTRONIX	ALTV615DC416UCB	16OutputCCTVPowerSupply-6-15VDC@4amp,PTCCClass2powerlimitedoutputs, encl.13.5"Hx13"Wx3.25"D,115VACinput,ULLListed(UL2044),cULLListed&CEApproved.	EA		\$222.22	47.5%	\$116.67

ALTRONIX	ALTV615DC416UL	16OutputCCTVPowerSupply-6-15VDC@4amp,fuseprotectedClass2Ratedpowerlimitedoutputs,encl.13.5"Hx13"Wx3.25"D,115VACinput,ULLListed(UL2044),cULLListed&CEApproved.	EA	\$222.22	47.5%	\$116.67
ALTRONIX	ALTV615DC44UCBM	4OutputCCTVPowerSupply-6-15VDC@4amp,PTCCClass2powerlimitedoutputs,encl.8.5"Hx7.5"Wx3.75"D,115VACinput,ULLListed(UL2044),cULLListed&CEApproved.	EA	\$141.11	47.5%	\$74.08
ALTRONIX	ALTV615DC44ULM	4OutputCCTVPowerSupply-6-15VDC@4amp,fusedClass2powerlimitedoutputs,encl.8.5"Hx7.5"Wx3.75"D,115VACinput,ULLListed(UL2044),cULLListed&CEApproved.	EA	\$141.11	47.5%	\$74.08
ALTRONIX	ALTV615DC48UCBM	8OutputCCTVPowerSupply-6-15VDC@4amp,PTCCClass2powerlimitedoutputs,encl.8.5"Hx7.5"Wx3.75"D,115VACinput,ULLListed(UL2044),cULLListed&CEApproved.	EA	\$163.33	47.5%	\$85.75
ALTRONIX	ALTV615DC48ULM	8OutputCCTVPowerSupply-6-15VDC@4amp,fusedClass2powerlimitedoutputs,encl.8.5"Hx7.5"Wx3.75"D,115VACinput,ULLListed(UL2044),cULLListed&CEApproved.	EA	\$163.33	47.5%	\$85.75
ALTRONIX	ALTV615DC4UL	4OutputCCTVPowerSupply-6-12VDC@2.5ampor12-15VDC@2amp,fusedClass2powerlimitedoutputs,encl.8.5"Hx7.5"Wx3.5"D,24VAC40VAor24VAC50VAinput(AltronixModel#TP2440orTP2450),ULLListed(UL2044),cULLListed&CEApproved.	EA	\$107.78	47.5%	\$56.58
ALTRONIX	ALTV615DC616UCB	16OutputCCTVPowerSupply-6-15VDC@6amp,PTCCClass2powerlimitedoutputs,encl.13.5"Hx13"Wx3.25"D,115VACinput,ULLListed(UL2044),cULLListed&CEApproved.	EA	\$244.44	47.5%	\$128.33
ALTRONIX	ALTV615DC616UL	16OutputCCTVPowerSupply-6-15VDC@6amp,fuseprotectednonpowerlimitedoutputs,encl.13.5"Hx13"Wx3.25"D,115VACinput,ULLListed(UL2044),cULLListed&CEApproved.	EA	\$244.44	47.5%	\$128.33
ALTRONIX	ALTV615DC8UL	8OutputCCTVPowerSupply-6-15VDC@4amp,fusedClass2powerlimitedoutputs,encl.13.5"Hx13"Wx3.25"D,115VACinput,ULLListed(UL2044),cULLListed&CEApproved.	EA	\$200.00	47.5%	\$105.00
ALTRONIX	ALTV615DC8ULCB	8OutputCCTVPowerSupply-6-15VDC@4amp,PTCCClass2powerlimitedoutputs,encl.13.5"Hx13"Wx3.25"D,115VACinput,ULLListed(UL2044),cULLListed&CEApproved.	EA	\$200.00	47.5%	\$105.00
ALTRONIX	AT4	4Channel365day/24hr. AnnualEventTimer-12to24voltACorDCoperation,FourSPDTcontactsrated@10amp/115VAC/28VDC,254daily/weeklyevents,1778weeklyblockevents,254holidayexceptions,LCDdisplay,built-inbatterycharger,encl.12.25"Hx7.75"Wx4.5"D.	EA	\$277.78	47.5%	\$145.83
ALTRONIX	AT4B	4Channel365day/24hr. AnnualEventTimer-12to24voltACorDCoperation,FourSPDTcontactsrated@10amp/115VAC/28VDC,254daily/weeklyevents,1778weeklyblockevents,254holidayexceptions,LCDdisplay,built-inbatterycharger.	EA	\$255.56	47.5%	\$134.17
ALTRONIX	BC100	Enclosure-8.5"Hx7.5"Wx3.5"D,19gaugesteel.Fits2-12VDC/4AHbatteriesor1-12VDC/7AHbattery.	EA	\$37.78	47.5%	\$19.83
ALTRONIX	BC1240	Enclosure-9.5"Hx9.5"Wx7.5"D,19gaugesteel,includescamlock. Accommodates1-12VDC/40AHbattery.	EA	\$87.78	47.5%	\$46.08
ALTRONIX	BC200	Enclosure-12.25"Hx7.75"Wx4.5"D,19gaugesteel.Fitsupto2-12VDC/7AHbatteries.	EA	\$46.67	47.5%	\$24.50
ALTRONIX	BC300	Enclosure-13.5"Hx13"Wx3.25"D,19gaugesteel,includescamlock. Fitsupto2-12VDC/7AHbatteries.	EA	\$64.44	47.5%	\$33.83
ALTRONIX	BC300R	RedEnclosure-13.5"Hx13"Wx3.25"D,19gaugesteel,includescamlock. Fitsupto2-12VDC/7AHbatteries.	EA	\$64.44	47.5%	\$33.83
ALTRONIX	BC400	Enclosure-15.5"Hx12"Wx4.5"D,19gaugesteel,includescamlock. Fitsupto2-12VDC/12AHbatteries.	EA	\$93.33	47.5%	\$49.00
ALTRONIX	BC400R	RedEnclosure-15.5"Hx12"Wx4.5"D,19gaugesteel,includescamlock. Fitsupto2-12VDC/12AHbatteries.	EA	\$93.33	47.5%	\$49.00
ALTRONIX	BC400SG	Enclosure-15.5"Hx12"Wx4.5"D,19gaugesteel,includesbatterysheff(BCS4G)&camlock. Fitsupto4-12VDC/12AHbatteries.	EA	\$128.89	47.5%	\$67.67
ALTRONIX	BC400SR	RedEnclosure-15.5"Hx12"Wx4.5"D,19gaugesteel,includesbatterysheff(BCS4R)&camlock. Fitsupto4-12VDC/12AHbatteries.	EA	\$128.89	47.5%	\$67.67
ALTRONIX	BC600	RedEnclosure-18"Hx14.5"Wx4.5"D,19gaugesteel,includescamlock. Fitsupto2-12VDC/12AHbatteries.	EA	\$120.00	47.5%	\$63.00
ALTRONIX	BC600G	Enclosure-18"Hx14.5"Wx4.5"D,19gaugesteel,includescamlock. Fitsupto2-12VDC/12AHbatteries.	EA	\$120.00	47.5%	\$63.00
ALTRONIX	BC800	Enclosure-26"Hx19"Wx6.25"D,16gaugesteel,includescamlock.Mountingprovidedorupto2-powersupply/chargers&upto3-optionalaccessorymodules,fitsupto4-12VDC/12AHbatteries	EA	\$360.36	47.5%	\$189.19
ALTRONIX	BCS4G	BatterysheffforBC400encl.	EA	\$33.33	47.5%	\$17.50
ALTRONIX	BCS4R	RedbatterysheffforBC400Rencl.	EA	\$33.33	47.5%	\$17.50
ALTRONIX	BF10	BladeFuse10amp(red).Packageof25.	EA	\$19.44	47.5%	\$10.21
ALTRONIX	BF15	BladeFuse15amp(blue).Packageof25.	EA	\$16.67	47.5%	\$8.75
ALTRONIX	BF3	BladeFuse3amp(violet).Packageof25.	EA	\$16.67	47.5%	\$8.75
ALTRONIX	BL2	2-8"Batteryleads(Red&Black).	EA	\$1.11	47.5%	\$0.58
ALTRONIX	BL3	2-18"Batteryleads(Red&Black).	EA	\$2.22	47.5%	\$1.17
ALTRONIX	BL4	1-8"BatteryJumper(Yellow).	EA	\$2.22	47.5%	\$1.17
ALTRONIX	BNC24J	Coax.Jumper24"MaletoMale.	EA	\$6.22	47.5%	\$3.27
ALTRONIX	BT1212	LeadAcidBattery-12VDC/12AH,Dimensions3.5"Hx5.94"Wx3.75"D.	EA	\$80.00	47.5%	\$42.00
ALTRONIX	BT124	LeadAcidBattery-12VDC/4AH,Dimensions4"Hx3.5"Wx2.76"D.	EA	\$28.33	47.5%	\$14.87

Apollo	RR-MR4-250	RoadRunner 4 Camera Capability, 120ips Mobile DVR, Power Cable, RASplus Software, 250GB Removable HDD	EA	\$2,964.00	5.0%	\$2,815.80
Apollo	RR-MR4-500	RoadRunner 4 Camera Capability, 120ips Mobile DVR, Power Cable, RASplus Software, 500GB Removable HDD	EA	\$3,172.00	5.0%	\$3,013.40
Apollo	RR-MR8-1000	RoadRunner 8 Camera Capability, 120ips Mobile DVR, Power Cable, RASplus Software, 1.0TB Removable HDD	EA	\$4,296.00	5.0%	\$4,081.20
Apollo	RR-MR8-2000	RoadRunner 8 Camera Capability, 120ips Mobile DVR, Power Cable, RASplus Software, 2.0TB Removable HDD	EA	\$4,608.00	5.0%	\$4,377.60
Apollo	RR-MR8-250	RoadRunner 8 Camera Capability, 120ips Mobile DVR, Power Cable, RASplus Software, 250GB Removable HDD	EA	\$3,985.00	5.0%	\$3,785.75
Apollo	RR-MR8-500	RoadRunner 8 Camera Capability, 120ips Mobile DVR, Power Cable, RASplus Software, 500GB Removable HDD	EA	\$4,192.00	5.0%	\$3,982.40
Apollo	RR-MRH12-1000	RoadRunner 12 Camera Capability, 480ips Mobile DVR, Power Cable, RASplus Software, 1.0TB Removable HDD	EA	\$5,448.00	5.0%	\$5,175.60
Apollo	RR-MRH12-2000	RoadRunner 12 Camera Capability, 480ips Mobile DVR, Power Cable, RASplus Software, 2.0TB Removable HDD	EA	\$5,916.00	5.0%	\$5,620.20
Apollo	RR-MRH12-250	RoadRunner 12 Camera Capability, 480ips Mobile DVR, Power Cable, RASplus Software, 250GB Removable HDD	EA	\$4,982.00	5.0%	\$4,732.90
Apollo	RR-MRH12-500	RoadRunner 12 Camera Capability, 480ips Mobile DVR, Power Cable, RASplus Software, 500GB Removable HDD	EA	\$5,292.00	5.0%	\$5,027.40
Apollo	RR-MRH12-U2	Upgrade MRH12 to 14 Camera Capability (Software License for 2 Additional Cameras)	EA	\$498.00	5.0%	\$473.10
Apollo	RR-MRH12-U4	Upgrade MRH12 to 16 Camera Capability (Software License for 4 Additional Cameras)	EA	\$996.00	5.0%	\$946.20
Apollo	RR-MRH16-1000	RoadRunner 16 Camera Capability, 480ips Mobile DVR, Power Cable, RASplus Software, 1.0TB Removable HDD	EA	\$6,444.00	5.0%	\$6,121.80
Apollo	RR-MRH16-2000	RoadRunner 16 Camera Capability, 480ips Mobile DVR, Power Cable, RASplus Software, 2.0TB Removable HDD	EA	\$6,912.00	5.0%	\$6,566.40
Apollo	RR-MRH16-250	RoadRunner 16 Camera Capability, 480ips Mobile DVR, Power Cable, RASplus Software, 250GB Removable HDD	EA	\$5,978.00	5.0%	\$5,679.10
Apollo	RR-MRH16-500	RoadRunner 16 Camera Capability, 480ips Mobile DVR, Power Cable, RASplus Software, 500GB Removable HDD	EA	\$6,288.00	5.0%	\$5,973.60
Apollo	RR-MRH8-1000	RoadRunner 8 Camera Capability, 240ips Mobile DVR, Power Cable, RASplus Software, 1.0TB Removable HDD	EA	\$4,296.00	5.0%	\$4,081.20
Apollo	RR-MRH8-2000	RoadRunner 8 Camera Capability, 240ips Mobile DVR, Power Cable, RASplus Software, 2.0TB Removable HDD	EA	\$4,608.00	5.0%	\$4,377.60
Apollo	RR-MRH8-250	RoadRunner 8 Camera Capability, 240ips Mobile DVR, Power Cable, RASplus Software, 250GB Removable HDD	EA	\$3,985.00	5.0%	\$3,785.75
Apollo	RR-MRH8-500	RoadRunner 8 Camera Capability, 240ips Mobile DVR, Power Cable, RASplus Software, 500GB Removable HDD	EA	\$4,192.00	5.0%	\$3,982.40
Apollo	RR-MRHHD	Hard Disk Player / Adapter, for RoadRunner MRH Series DVR (Recommended for portable, occasional use)	EA	\$349.00	5.0%	\$331.55
Arecont	12VG1040ASI	Tamron 10-40mm, 1/2", f1.4, C-mount, DC Auto Iris	EA	\$264.00	18.0%	\$216.48
Arecont	12VM1040ASI	Tamron 10-40mm, 1/2", f1.4, C-mount	EA	\$256.00	18.0%	\$209.92
Arecont	AV100	NVR Software License (per camera)	EA	\$58.00	18.0%	\$47.56
Arecont	AV10005	10 Megapixel/1080p Dual Mode H.264/MJPEG Color Camera, 3648 x 2752/1920 x 1080, binning	EA	\$1,290.00	18.0%	\$1,057.80
Arecont	AV10005DN	10 Megapixel/1080p Dual Mode H.264/MJPEG Day/Night Camera, 3648 x 2752/1920 x 1080, binning, motorized IR cut filter	EA	\$1,390.00	18.0%	\$1,139.80
Arecont	AV1300-AI	1.3 Megapixel MJPEG Color Camera, 1280x1024, w/ DC Auto Iris	EA	\$890.00	18.0%	\$729.80
Arecont	AV1300DN	1.3 Megapixel MJPEG Day/Night Camera, 1280x1024, motorized IR cut filter	EA	\$890.00	18.0%	\$729.80
Arecont	AV1300M	1.3 Megapixel MJPEG Color Camera, 1280x1024	EA	\$790.00	18.0%	\$647.80
Arecont	AV1305	1.3 Megapixel H.264/MJPEG Color Camera, 1280x1024	EA	\$890.00	18.0%	\$729.80
Arecont	AV1305-AI	1.3 Megapixel H.264/MJPEG Color Camera, 1280x1024, w/DC Auto Iris	EA	\$990.00	18.0%	\$811.80
Arecont	AV1305DN	1.3 Megapixel H.264/MJPEG Day/Night Camera, 1280x1024, motorized IR cut filter	EA	\$990.00	18.0%	\$811.80
Arecont	AV1310	1.3 Megapixel MJPEG Color Camera, 1280x1024, COMPACT	EA	\$490.00	18.0%	\$401.80
Arecont	AV1310DN	1.3 Megapixel MJPEG Day/Night Camera, 1280x1024, motorized IR cut filter, COMPACT	EA	\$590.00	18.0%	\$483.80
Arecont	AV1315	1.3 Megapixel H.264/MJPEG Color Camera, 1280x1024, COMPACT	EA	\$690.00	18.0%	\$565.80
Arecont	AV1315DN	1.3 Megapixel H.264/MJPEG Day/Night Camera, 1280x1024, motorized IR cut filter, COMPACT	EA	\$790.00	18.0%	\$647.80
Arecont	AV1325DN	1.3 Megapixel H.264/MJPEG IP All-In-One Camera, 4.5-10mm Megapixel Varifocal Lens, IP66 Weatherproofing, Integrated 3-Axis Mount, 12VDC/24VAC Heater, Day/Night	EA	\$1,350.00	18.0%	\$1,107.00
Arecont	AV1325IR	1.3 Megapixel H.264/MJPEG IP All-In-One Camera, 4.5-10mm Megapixel Varifocal Lens, IP66 Weatherproofing, Integrated 3-Axis Mount, 12VDC/24VAC Heater, Day/Night with IR LED Array	EA	\$1,450.00	18.0%	\$1,189.00
Arecont	AV1355	1.3 Megapixel H.264/MJPEG IP Color All-In-One Camera, 4.5-10mm Megapixel Varifocal Lens, IP66 Vandal Resistant Dome Housing	EA	\$1,190.00	18.0%	\$975.80
Arecont	AV1355-16	1.3 Megapixel H.264/MJPEG IP Color All-In-One Camera, 8-16mm Megapixel Varifocal Lens, IP66 Vandal Resistant Dome Housing	EA	\$1,230.00	18.0%	\$1,008.60
Arecont	AV1355-16HK	AV1355-16 with 10V - 50V DC Heater	EA	\$1,290.00	18.0%	\$1,057.80
Arecont	AV1355-1HK	AV1355 with 10V - 50V DC Heater	EA	\$1,250.00	18.0%	\$1,025.00
Arecont	AV1355DN	1.3 Megapixel H.264/MJPEG IP Day/Night All-In-One Camera, 4.5-10mm Megapixel Varifocal Lens, IP66 Vandal Resistant Dome Housing	EA	\$1,290.00	18.0%	\$1,057.80
Arecont	AV1355DN-16	1.3 Megapixel H.264/MJPEG IP Day/Night All-In-One Camera, 8-16mm Megapixel Varifocal Lens, IP66 Vandal Resistant Dome Housing	EA	\$1,330.00	18.0%	\$1,090.60
Arecont	AV1355DN-16HK	AV1355DN-16 with 10V - 50V DC Heater	EA	\$1,390.00	18.0%	\$1,139.80
Arecont	AV1355DN-1HK	AV1355DN with 10V - 50V DC Heater	EA	\$1,350.00	18.0%	\$1,107.00
Arecont	AV2100-AI	2 Megapixel MJPEG Color Camera, 1600x1200, w/ DC Auto Iris	EA	\$990.00	18.0%	\$811.80
Arecont	AV2100DN	2 Megapixel MJPEG Day/Night Camera, 1600x1200, motorized IR cut filter	EA	\$990.00	18.0%	\$811.80
Arecont	AV2100M	2 Megapixel MJPEG Color Camera, 1600x1200	EA	\$890.00	18.0%	\$729.80
Arecont	AV2105	2 Megapixel H.264/MJPEG Color Camera, 1600x1200	EA	\$990.00	18.0%	\$811.80

Arecont	AV2105-AI	2 Megapixel H.264/MJPEG Color Camera, 1600x1200, w/DC Auto Iris	EA	\$1,090.00	18.0%	\$893.80
Arecont	AV2105DN	2 Megapixel H.264/MJPEG Day/Night Camera, 1600x1200, motorized IR cut filter	EA	\$1,090.00	18.0%	\$893.80
Arecont	AV2110	2 Megapixel MJPEG Color Camera, 1600x1200, COMPACT	EA	\$690.00	18.0%	\$565.80
Arecont	AV2110DN	2 Megapixel MJPEG Day/Night Camera, 1600x1200, motorized IR cut filter, COMPACT	EA	\$790.00	18.0%	\$647.80
Arecont	AV2155	2 Megapixel H.264/MJPEG IP Color All-In-One Camera, 4.5-10mm Megapixel Varifocal Lens, IP66 Vandal Resistant Dome Housing	EA	\$1,390.00	18.0%	\$1,139.80
Arecont	AV2155-16	2 Megapixel H.264/MJPEG IP Color All-In-One Camera, 8-16mm Megapixel Varifocal Lens, IP66 Vandal Resistant Dome Housing	EA	\$1,430.00	18.0%	\$1,172.60
Arecont	AV2155-16HK	AV2155-16 with 10V - 50V DC Heater	EA	\$1,490.00	18.0%	\$1,221.80
Arecont	AV2155-1HK	AV2155 with 10V - 50V DC Heater	EA	\$1,450.00	18.0%	\$1,189.00
Arecont	AV2155DN	2 Megapixel H.264/MJPEG IP DayNight All-In-One Camera, 4.5-10mm Megapixel Varifocal Lens, IP66 Vandal Resistant Dome Housing	EA	\$1,490.00	18.0%	\$1,221.80
Arecont	AV2155DN-16	2 Megapixel H.264/MJPEG IP DayNight All-In-One Camera, 8-16mm Megapixel Varifocal Lens, IP66 Vandal Resistant Dome Housing	EA	\$1,530.00	18.0%	\$1,254.60
Arecont	AV2155DN-16HK	AV2155DN-16 with 10V - 50V DC Heater	EA	\$1,590.00	18.0%	\$1,303.80
Arecont	AV2155DN-1HK	AV2155DN with 10V - 50V DC Heater	EA	\$1,550.00	18.0%	\$1,271.00
Arecont	AV2805	Full HD 1080p, 30fps, H.264/MJPEG Color Camera, 1920x1080	EA	\$1,090.00	18.0%	\$893.80
Arecont	AV2805-AI	Full HD 1080p, 30fps, H.264/MJPEG Color Camera, 1920x1080, w/DC Auto Iris	EA	\$1,190.00	18.0%	\$975.80
Arecont	AV2805DN	Full HD 1080p, 30fps, H.264/MJPEG Day/Night Camera, 1920x1080, motorized IR cut filter	EA	\$1,190.00	18.0%	\$975.80
Arecont	AV2815	1080p, 24fps, Megapixel H.264/MJPEG Color Camera, 1600x1200, COMPACT	EA	\$790.00	18.0%	\$647.80
Arecont	AV2815DN	1080p, 24fps, Megapixel H.264/MJPEG Day/Night Camera, 1600x1200, motorized IR cut filter, COMPACT	EA	\$890.00	18.0%	\$729.80
Arecont	AV2825DN	1080p (2.1 Megapixel) H.264/MJPEG IP All-In-One Camera, 4.5-10mm Megapixel Varifocal Lens, IP66 Weatherproofing, Integrated 3-Axis Mount, 12VDC/24VAC Heater, Day/Night	EA	\$1,450.00	18.0%	\$1,189.00
Arecont	AV2825IR	1080p (2.1 Megapixel) H.264/MJPEG IP All-In-One Camera, 4.5-10mm Megapixel Varifocal Lens, IP66 Weatherproofing, Integrated 3-Axis Mount, 12VDC/24VAC Heater, Day/Night with IR LED Array	EA	\$1,550.00	18.0%	\$1,271.00
Arecont	AV3100-AI	3 Megapixel MJPEG Color Camera, 2048x1536, w/ DC Auto Iris	EA	\$1,090.00	18.0%	\$893.80
Arecont	AV3100DN	3 Megapixel MJPEG Day/Night Camera, 2048x1536, motorized IR cut filter	EA	\$1,090.00	18.0%	\$893.80
Arecont	AV3100M	3 Megapixel MJPEG Color Camera, 2048x1536	EA	\$990.00	18.0%	\$811.80
Arecont	AV3105	3 Megapixel H.264/MJPEG Color Camera, 2048x1536	EA	\$1,090.00	18.0%	\$893.80
Arecont	AV3105-AI	3 Megapixel H.264/MJPEG Color Camera, 2048x1536, w/ DC Auto Iris	EA	\$1,190.00	18.0%	\$975.80
Arecont	AV3105DN	3 Megapixel H.264/MJPEG Day/Night Camera, 2048x1536, motorized IR cut filter	EA	\$1,190.00	18.0%	\$975.80
Arecont	AV3110	3 Megapixel MJPEG Color Camera, 2048x1536, COMPACT	EA	\$890.00	18.0%	\$729.80
Arecont	AV3110DN	3 Megapixel MJPEG Day/Night Camera, 2048x1536, motorized IR cut filter, COMPACT	EA	\$990.00	18.0%	\$811.80
Arecont	AV3130M	3/1.3 Megapixel MJPEG DayNight (Dual Sensor) Color + B&W Camera, 2048x1536 / 1280 x 1024	EA	\$1,090.00	18.0%	\$893.80
Arecont	AV3135	3/1.3 Megapixel H.264/MJPEG DayNight (Dual Sensor) Color + B&W Camera, 2048x1536 / 1280 x 1024	EA	\$1,190.00	18.0%	\$975.80
Arecont	AV3155	3 Megapixel H.264/MJPEG IP Color All-In-One Camera, 4.5-10mm Megapixel Varifocal Lens, IP66 Vandal Resistant Dome Housing	EA	\$1,490.00	18.0%	\$1,221.80
Arecont	AV3155-16	3 Megapixel H.264/MJPEG IP Color All-In-One Camera, 8-16mm Megapixel Varifocal Lens, IP66 Vandal Resistant Dome Housing	EA	\$1,530.00	18.0%	\$1,254.60
Arecont	AV3155-16HK	AV3155-16 with 10V - 50V DC Heater	EA	\$1,590.00	18.0%	\$1,303.80
Arecont	AV3155-1HK	AV3155 with 10V - 50V DC Heater	EA	\$1,550.00	18.0%	\$1,271.00
Arecont	AV3155DN	3 Megapixel H.264/MJPEG IP DayNight All-In-One Camera, 4.5-10mm Megapixel Varifocal Lens, IP66 Vandal Resistant Dome Housing	EA	\$1,590.00	18.0%	\$1,303.80
Arecont	AV3155DN-16	3 Megapixel H.264/MJPEG IP DayNight All-In-One Camera, 8-16mm Megapixel Varifocal Lens, IP66 Vandal Resistant Dome Housing	EA	\$1,630.00	18.0%	\$1,336.60
Arecont	AV3155DN-16HK	AV3155DN-16 with 10V - 50V DC Heater	EA	\$1,690.00	18.0%	\$1,385.80
Arecont	AV3155DN-1HK	AV3155DN with 10V - 50V DC Heater	EA	\$1,650.00	18.0%	\$1,353.00
Arecont	AV5100-AI	5 Megapixel MJPEG Color Camera, 2592x1944, w/ DC Auto Iris	EA	\$1,190.00	18.0%	\$975.80
Arecont	AV5100DN	5 Megapixel MJPEG Day/Night Camera, 2592x1944, motorized IR cut filter	EA	\$1,190.00	18.0%	\$975.80
Arecont	AV5100M	5 Megapixel MJPEG Color Camera, 2592x1944	EA	\$1,090.00	18.0%	\$893.80
Arecont	AV5105	5 Megapixel H.264/MJPEG Color Camera, 2592x1944	EA	\$1,190.00	18.0%	\$975.80
Arecont	AV5105-AI	5 Megapixel H.264/MJPEG Color Camera, 2592x1944, w/DC Auto Iris	EA	\$1,290.00	18.0%	\$1,057.80
Arecont	AV5105DN	5 Megapixel H.264/MJPEG Day/Night Camera, 2592x1944, motorized IR cut filter	EA	\$1,290.00	18.0%	\$1,057.80
Arecont	AV5110	5 Megapixel MJPEG Color Camera, 2592x1944, COMPACT	EA	\$990.00	18.0%	\$811.80
Arecont	AV5110DN	5 Megapixel MJPEG Day/Night Camera, 2592x1944, motorized IR cut filter, COMPACT	EA	\$1,090.00	18.0%	\$893.80
Arecont	AV5155	5 Megapixel H.264/MJPEG IP Color All-In-One Camera, 4.5-10mm Megapixel Varifocal Lens, IP66 Vandal Resistant Dome Housing	EA	\$1,590.00	18.0%	\$1,303.80
Arecont	AV5155-16	5 Megapixel H.264/MJPEG IP Color All-In-One Camera, 8-16mm Megapixel Varifocal Lens, IP66 Vandal Resistant Dome Housing	EA	\$1,630.00	18.0%	\$1,336.60
Arecont	AV5155-16HK	AV5155-16 with 10V - 50V DC Heater	EA	\$1,690.00	18.0%	\$1,385.80
Arecont	AV5155-1HK	AV5155 with 10V - 50V DC Heater	EA	\$1,650.00	18.0%	\$1,353.00
Arecont	AV5155DN	5 Megapixel H.264/MJPEG IP DayNight All-In-One Camera, 4.5-10mm Megapixel Varifocal Lens, IP66 Vandal Resistant Dome Housing	EA	\$1,690.00	18.0%	\$1,385.80
Arecont	AV5155DN-16	5 Megapixel H.264/MJPEG IP DayNight All-In-One Camera, 8-16mm Megapixel Varifocal Lens, IP66 Vandal Resistant Dome Housing	EA	\$1,730.00	18.0%	\$1,418.60
Arecont	AV5155DN-16HK	AV5155DN-16 with 10V - 50V DC Heater	EA	\$1,790.00	18.0%	\$1,467.80

Arecont	AV5155DN-1HK	AV5155DN with 10V - 50V DC Heater	EA	\$1,750.00	18.0%	\$1,435.00
Arecont	AV8180	8.0 Megapixel MJPEG 180? Camera, 6400x1200, 4 x 8mm MP Lens, indoor, surface mount	EA	\$2,390.00	18.0%	\$1,959.80
Arecont	AV8185	8.0 Megapixel H.264/MJPEG 180? Camera, 6400x1200, 4 x 8mm MP Lens, indoor, surface mount	EA	\$2,990.00	18.0%	\$2,451.80
Arecont	AV8185DN	8.0 Megapixel H.264/MJPEG 180? Camera, 6400x1200, 4 x 8mm MP Lens, Surface/hard-ceiling mount, Indoor/Outdoor, IP66	EA	\$2,198.00	18.0%	\$1,802.36
Arecont	AV8185DN-HB	8.0 Megapixel H.264/MJPEG 180? Camera, 6400x1200, 4 x 8mm MP Lens, Surface/hard-ceiling mount, Indoor/Outdoor, IP66, 12VDC/24VAC Heater/Blower	EA	\$2,398.00	18.0%	\$1,966.36
Arecont	AV8360	8.0 Megapixel MJPEG 360? Camera, 6400x1200, 4 x 4mm MP Lens, indoor, surface mount	EA	\$2,190.00	18.0%	\$1,795.80
Arecont	AV8365	8.0 Megapixel H.264/MJPEG 360? Camera, 6400x1200, 4 x 4mm MP Lens, indoor, surface mount	EA	\$2,790.00	18.0%	\$2,287.80
Arecont	AV8365DN	8.0 Megapixel H.264/MJPEG 360? Camera, 6400x1200, 4 x 4mm MP Lens, Surface/hard-ceiling mount, Indoor/Outdoor, IP66	EA	\$2,198.00	18.0%	\$1,802.36
Arecont	AV8365DN-HB	8.0 Megapixel H.264/MJPEG 360? Camera, 6400x1200, 4 x 4mm MP Lens, Surface/hard-ceiling mount, Indoor/Outdoor, IP66, 12VDC/24VAC Heater/Blower	EA	\$2,398.00	18.0%	\$1,966.36
Arecont	D6-CMA	Corner mount for DOME6-x-W	EA	\$110.00	18.0%	\$90.20
Arecont	D6-PMA	Pole mount for DOME6-x-W	EA	\$110.00	18.0%	\$90.20
Arecont	DOME3-I	Indoor 3" dome for single sensor camera with fisheye lens (LENS2.3 sold separately)	EA	\$190.00	18.0%	\$155.80
Arecont	DOME4-I	Outdoor 4" vandal resistant dome, dome for single/dual sensor cameras, IP66 (Arecont Vision fixed focal lenses only)	EA	\$190.00	18.0%	\$155.80
Arecont	DOME4-O	Outdoor 4" vandal resistant dome, dome for single/dual sensor cameras, IP66 w/heater (Arecont Vision fixed focal lenses only)	EA	\$260.00	18.0%	\$213.20
Arecont	DOME5-I	Indoor 5" recessed dome for single/dual sensor cameras	EA	\$190.00	18.0%	\$155.80
Arecont	DOME6-I-C	Indoor 6" vandal resistant dome for AV8xxx, pendant mount	EA	\$390.00	18.0%	\$319.80
Arecont	DOME6-I-W	Indoor 6" vandal resistant dome for AV8xxx, wall mount	EA	\$390.00	18.0%	\$319.80
Arecont	DOME6-O-C	Outdoor 6" vandal resistant dome for AV8xxx, w/heater blower, sunshade, pendant mount, IP66	EA	\$590.00	18.0%	\$483.80
Arecont	DOME6-O-W	Outdoor 6" vandal resistant dome for AV8xxx, w/heater blower, sunshade, wall mount, IP66	EA	\$590.00	18.0%	\$483.80
Arecont	FS108P	Netgear 8 (4 port PoE) Network Switch	EA	\$320.00	18.0%	\$262.40
Arecont	FS726TP	Netgear 24 (12 port PoE) L2 Managed Gigabit Switch	EA	\$930.00	18.0%	\$762.60
Arecont	H0514-MP	Computar 5mm, 1/2", f1.4, Manual Iris	EA	\$276.00	18.0%	\$226.32
Arecont	HG2Z0414FC-MP	Computar 4-8mm, 1/2", f1.4, C-mount, DC Auto Iris	EA	\$330.00	18.0%	\$270.60
Arecont	HIGHWIRE	Highwire Ethernet to Coax to Ethernet Retrofit Module (one pair)	EA	\$630.00	18.0%	\$516.60
Arecont	HSG1-O-W	Outdoor IP67 vandal proof Housing for single and dual sensor cameras, with heater/blower	EA	\$230.00	18.0%	\$188.60
Arecont	HSG-CRMA	Corner mount adapter for HSG1-O-W housing	EA	\$160.00	18.0%	\$131.20
Arecont	HSG-PMA	Pole mount adapter for HSG1-O-W housing	EA	\$160.00	18.0%	\$131.20
Arecont	JHF25M	Spacecom 25mm, 2/3", f1.4, C-mount	EA	\$590.00	18.0%	\$483.80
Arecont	JHF35M	Spacecom 35mm, 2/3", f1.4, C-mount	EA	\$590.00	18.0%	\$483.80
Arecont	LENS12.0	Arecont 12mm, 1/2", f2.0, Fixed Iris	EA	\$144.00	18.0%	\$118.08
Arecont	LENS2.3	Arecont 2.3mm, FISHEYE, 1/2", f2.0	EA	\$118.00	18.0%	\$96.76
Arecont	LENS4.0	Arecont 4mm, 1/2", f2.0, Fixed Iris	EA	\$128.00	18.0%	\$104.96
Arecont	LENS4-10AI	Arecont 4-10mm, 1/2", f1.8, CS-mount, DC Auto Iris	EA	\$260.00	18.0%	\$213.20
Arecont	LENS4-13	Arecont 4.5-13mm, 1/2", f1.8, CS-mount, IR Corrected	EA	\$390.00	18.0%	\$319.80
Arecont	LENS6.0	Arecont 6mm, 1/2", f2.0, Fixed Iris	EA	\$136.00	18.0%	\$111.52
Arecont	LENS8.0	Arecont 8mm, 1/2", f2.0, Fixed Iris	EA	\$136.00	18.0%	\$111.52
Arecont	M0814-MP	Computar 8mm, 2/3", f1.4, Manual Iris	EA	\$264.00	18.0%	\$216.48
Arecont	M118FM08	Tamron 8mm, 1/1.8", f1.4, C-mount	EA	\$360.00	18.0%	\$295.20
Arecont	M118FM16	Tamron 16mm, 1/1.8", f1.4, C-mount	EA	\$360.00	18.0%	\$295.20
Arecont	M1214-MP	Computar 12mm, 2/3", f1.4, Manual Iris	EA	\$260.00	18.0%	\$213.20
Arecont	M1614-MP	Computar 16mm, 2/3", f1.4, Manual Iris	EA	\$240.00	18.0%	\$196.80
Arecont	M2514-MP	Computar 25mm, 2/3", f1.4, Manual Iris	EA	\$236.00	18.0%	\$193.52
Arecont	M3Z1228C-MP	Computar 12-36mm, 2/3", C-mount	EA	\$334.00	18.0%	\$273.88
Arecont	M5018-MP	Computar 50mm, 2/3", f1.8, Manual Iris	EA	\$232.00	18.0%	\$190.24
Arecont	MD-1HK	MegaDome® Optional Heater Kit, 10V - 50V DC	EA	\$50.00	18.0%	\$41.00
Arecont	MD-CMT	Pendant Mount for MegaDome® Series	EA	\$130.00	18.0%	\$106.60
Arecont	MD-EBA	Electrical Box Adapter Plate for MegaDome® Series	EA	\$20.00	18.0%	\$16.40
Arecont	MD-FMA	Flush Mount for MegaDome® Series	EA	\$100.00	18.0%	\$82.00
Arecont	MD-JBA	Junction Box Adapter for MD-WMT MegaDome® Wall Mount	EA	\$98.00	18.0%	\$80.36
Arecont	MD-WMT	Wall Mount for MegaDome® Series	EA	\$130.00	18.0%	\$106.60
Arecont	MEGAKIT 2MP EU	2MP MegaKit, includes AV2105DN, MPL4-10 Varifocal MP Lens, PoE injector, PinPoint, Cat5 Retractable Cables, and Mini Tripod, EU Power Cord	EA	\$1,550.00	18.0%	\$1,271.00
Arecont	MEGAKIT 2MP UK	2MP MegaKit, includes AV2105DN, MPL4-10 Varifocal MP Lens, PoE injector, PinPoint, Cat5 Retractable Cables, and Mini Tripod, UK Power Cord	EA	\$1,550.00	18.0%	\$1,271.00
Arecont	MEGAKIT 2MP US	2MP MegaKit, includes AV2105DN, MPL4-10 Varifocal MP Lens, PoE injector, PinPoint, Cat5 Retractable Cables, and Mini Tripod, USA Power Cord	EA	\$1,550.00	18.0%	\$1,271.00
Arecont	MEGAKIT 3MP EU	3MP MegaKit, includes A3105DN, MPL4-10 Varifocal MP Lens, PoE injector, PinPoint, Cat5 Retractable Cables, and Mini Tripod, EU Power Cord	EA	\$1,650.00	18.0%	\$1,353.00
Arecont	MEGAKIT 3MP UK	3MP MegaKit, includes A3105DN, MPL4-10 Varifocal MP Lens, PoE injector, PinPoint, Cat5 Retractable Cables, and Mini Tripod, UK Power Cord	EA	\$1,650.00	18.0%	\$1,353.00
Arecont	MEGAKIT 3MP US	3MP MegaKit, includes A3105DN, MPL4-10 Varifocal MP Lens, PoE injector, PinPoint, Cat5 Retractable Cables, and Mini Tripod, USA Power Cord	EA	\$1,650.00	18.0%	\$1,353.00
Arecont	MEGAKIT 5MP EU	5MP MegaKit, includes AV5105DN, MPL4-10 Varifocal MP Lens, PoE injector, PinPoint, Cat5 Retractable Cables, and Mini Tripod, EU Power Cord	EA	\$1,750.00	18.0%	\$1,435.00
Arecont	MEGAKIT 5MP UK	5MP MegaKit, includes AV5105DN, MPL4-10 Varifocal MP Lens, PoE injector, PinPoint, Cat5 Retractable Cables, and Mini Tripod, UK Power Cord	EA	\$1,750.00	18.0%	\$1,435.00
Arecont	MEGAKIT 5MP US	5MP MegaKit, includes AV5105DN, MPL4-10 Varifocal MP Lens, PoE injector, PinPoint, Cat5 Retractable Cables, and Mini Tripod, USA Power Cord	EA	\$1,750.00	18.0%	\$1,435.00

Arecont	MPL4.0	Arecont 4mm, 1/1.8", f1.8, CS-mount, Fixed Iris	EA	\$110.00	18.0%	\$90.20
Arecont	MPL4-10	Arecont 4.5-10mm, 1/2", f1.6, CS-mount, IR Corrected	EA	\$150.00	18.0%	\$123.00
Arecont	MPL4-12	Arecont 4.5-12mm, 1/2", f1.4, CS-mount, IR Corrected	EA	\$180.00	18.0%	\$147.60
Arecont	MPL6.0	Arecont 6mm, 1/2", f1.4, Manual Iris	EA	\$270.00	18.0%	\$221.40
Arecont	MPL8.0	Arecont 8mm, 1/1.8", f1.8, CS-mount, Fixed Iris	EA	\$120.00	18.0%	\$98.40
Arecont	MPL8-16	Arecont 8-16mm, 1/2", f1.6, CS-mount, IR Corrected	EA	\$170.00	18.0%	\$139.40
Arecont	PINPOINT	IP Camera Focusing Adapter	EA	\$80.00	18.0%	\$65.60
Arecont	RD-KIT	Recessed dome ring kit for the AV8xxx, Indoor	EA	\$78.00	18.0%	\$63.96
Arecont	SS-HSG1	Sunshade for HSG1-O-W	EA	\$110.00	18.0%	\$90.20
Arecont	SV-CMT	Pendant Mount Bracket and Cap for AV8185DN & AV8365DN SurroundVideo® Models	EA	\$230.00	18.0%	\$188.60
Arecont	SV-FMA	False Ceiling Flush Mount Adapter for Day/Night Panoramic Series	EA	\$100.00	18.0%	\$82.00
Arecont	SV-WMT	Wall Mount Bracket and Cap for AV8185DN & AV8365DN SurroundVideo® Models	EA	\$160.00	18.0%	\$131.20
Arecont	SY110M	Theia 1.67mm, 1/2.5, f1.8, Manual Iris	EA	\$310.00	18.0%	\$254.20
Axis Comm	18593	Lock Ring, for Axis 2120	EA	\$14.00	6.0%	\$13.16
Axis Comm	18599	4 pin terminal connector 3.81 mm for 210, 211, 207W, 216FD, 250S	EA	\$4.00	6.0%	\$3.76
Axis Comm	18601	8 pin terminal connector 3.81 mm for 2400/2401, 2400+/2401+, 2490	EA	\$8.00	6.0%	\$7.52
Axis Comm	18604	Power supply PS-D for AXIS 2100, 2110, 2120, 2420, 2400/2401, 2400+/2401+, and 2490	EA	\$35.00	6.0%	\$32.90
Axis Comm	18608	Extension cable for Power Supply, 3.3 meters, for PS-D	EA	\$11.00	6.0%	\$10.34
Axis Comm	18614	CS mount Varifocal 3.5-8 mm DC-iris, for 2120 and 2420	EA	\$149.00	6.0%	\$140.06
Axis Comm	18618	Metal stand for AXIS 221, AXIS 230	EA	\$20.00	6.0%	\$18.80
Axis Comm	18620	Cable to connect PTZ control of Sony EVI VISCA to Video server, 3 meters	EA	\$15.00	6.0%	\$14.10
Axis Comm	18622	Extension cable for PTZ control of Sony EVI VISCA, 3 meters	EA	\$15.00	6.0%	\$14.10
Axis Comm	20191	Power supply for Axis 213/2130/2130R including power cable	EA	\$60.00	6.0%	\$56.40
Axis Comm	20242	12 pin terminal connector 3.81 mm	EA	\$10.00	6.0%	\$9.40
Axis Comm	21242	The 8 to 1 Power Splitter for 2400/01+. Feeds up to eight Axis 2400+/2401+. One 6.5 feet input cord and eight 2.9 feet output cords. Snap-mount for 35mm DIN rails. NOTE; No power supply included.	EA	\$149.00	6.0%	\$140.06
Axis Comm	21764	Required housing for 24V AC outside power supply unit (#5000-001) Wall and pole mount included. Pole mount requires use of mounting tool (part #21776 or similar)	EA	\$40.00	6.0%	\$37.60
Axis Comm	21774	Smoked dome, indoor for AXIS 231/232D.	EA	\$28.00	6.0%	\$26.32
Axis Comm	21776	Tool for steel strap tensioning. For use with 21764 and AXIS T91A67	EA	\$145.00	6.0%	\$136.30
Axis Comm	21779	Mounting kit for AXIS 231D+/232D+ Network Dome Camera.	EA	\$56.00	6.0%	\$52.64
Axis Comm	21781	Junction box for AXIS 231D+/232D+ Network Dome Camera.	EA	\$90.00	6.0%	\$84.60
Axis Comm	21782	Accessory for AXIS 231D+/232D+ Outdoor housing: 1 meter power cable for outdoor power box	EA	\$12.00	6.0%	\$11.28
Axis Comm	21783	Accessory for AXIS 231D+/232D+ Outdoor housing: 2 meter power cable for outdoor power box	EA	\$14.00	6.0%	\$13.16
Axis Comm	21784	Accessory for AXIS 231D+/232D+ Outdoor housing: 5 meter power cable for outdoor power box	EA	\$23.00	6.0%	\$21.62
Axis Comm	21785	Accessory for AXIS 231D+/232D+ Outdoor housing: 10 meter power cable for outdoor power box	EA	\$40.00	6.0%	\$37.60
Axis Comm	21786	Accessory for AXIS 23xD+ Outdoor housing: 1 meter junction cable	EA	\$18.00	6.0%	\$16.92
Axis Comm	21787	Accessory for AXIS 23xD+ Outdoor housing: 2 meter junction cable	EA	\$21.00	6.0%	\$19.74
Axis Comm	21788	Accessory for AXIS 23xD+ Outdoor housing: 5 meter junction cable	EA	\$31.00	6.0%	\$29.14
Axis Comm	21789	Accessory for AXIS 23xD+ Outdoor housing: 10 meter junction cable	EA	\$53.00	6.0%	\$49.82
Axis Comm	21790	Accessory for AXIS 23xD+ Indoor housing: mains cable	EA	\$3.00	6.0%	\$2.82
Axis Comm	21795	Indoor 110V power supply unit for AXIS 23xD+ indoor housing (outdoor version is included in AXIS 23xD)	EA	\$42.00	6.0%	\$39.48
Axis Comm	21832	Cable adapter to connect a Y/C (S-Video) cable to the Axis 241S Video Server. Same as 21833 but for US	EA	\$17.00	6.0%	\$15.98
Axis Comm	21896	Pole mount adaptor for the AXIS Pendant Indoor, Outdoor and Vandal Dome housings.	EA	\$59.00	6.0%	\$55.46
Axis Comm	21898	Indoor, recessed ceiling housing with smoked glass for the AXIS 213, AXIS 214, AXIS 215, AXIS 23xD+ and AXIS 233 Network Camera.	EA	\$199.00	6.0%	\$187.06
Axis Comm	21899	Indoor, IP65 classified housing for AXIS 210, AXIS 211, AXIS 221 AXIS 223M Network Cameras.	EA	\$149.00	6.0%	\$140.06
Axis Comm	22059	Corner mount adaptor for the AXIS Pendant Indoor, Outdoor and Vandal Dome housings.	EA	\$89.00	6.0%	\$83.66
Axis Comm	22473	Gray plastic stand for AXIS 20x series Network Cameras	EA	\$14.00	6.0%	\$13.16
Axis Comm	22512	Power supply for the Axis Video Encoder Rack	EA	\$499.00	6.0%	\$469.06
Axis Comm	22581	Connection module for the AXIS 213 PTZ Network Camera. Provides two way, full duplex audio functionality, analog video out (for ceiling mounted camera), 2 alarm inputs and 3 outputs for the AXIS 213 PTZ. Cable included.	EA	\$99.00	6.0%	\$93.06
Axis Comm	22870	Indoor, recessed ceiling housing for AXIS 210, AXIS 211, AXIS 221, and AXIS 223M Network Cameras.	EA	\$199.00	6.0%	\$187.06
Axis Comm	23452	Plastic stand for AXIS 210 and AXIS 211 Network Cameras	EA	\$14.00	6.0%	\$13.16
Axis Comm	24886	Vandal-resistant, wall mount, indoor housing for AXIS 210, AXIS 211, AXIS 221and AXIS 223M Network Cameras.	EA	\$299.00	6.0%	\$281.06
Axis Comm	24887	Vandal-resistant, corner mount, indoor housing for AXIS 210, AXIS 211, AXIS 221and AXIS 223M Network Cameras.	EA	\$299.00	6.0%	\$281.06
Axis Comm	24888	Vandal-resistant, corner mount, indoor housing for AXIS 210, AXIS 211, AXIS 221and AXIS 223M Network Cameras.	EA	\$199.00	6.0%	\$187.06
Axis Comm	24889	Outdoor, IP65 classified housing with heater and blower for AXIS 211, AXIS 221and AXIS 223M Network Cameras. Can be pole mounted.	EA	\$299.00	6.0%	\$281.06
Axis Comm	25733	Outdoor, IP66 housing with clear dome for the AXIS 213, AXIS 214, AXIS 215, AXIS 23xD+ and AXIS 233 Network Cameras (Heater and Blower) Pendant Mount. Must use PB24 Adaptor to power the 233D PTZ in Pendant Dome/Pendant Vandal Dome.	EA	\$599.00	6.0%	\$563.06

Axis Comm	25734	Outdoor, vandal-resistant housing with clear dome for the AXIS 213, AXIS 214, AXIS 215, and AXIS 23xD+ Network Cameras (Heater and Blower) Pendant Mount. Must use PB24 Adaptor to power the 233D PTZ in Pendant Dome/Pendant Vandal Dome.	EA	\$849.00	6.0%	\$798.06
Axis Comm	25735	Indoor, IP66 classified housing with clear dome for the AXIS 213, AXIS 214, AXIS 215, AXIS 23xD+ and AXIS 233 Network Cameras (No Electronics) Pendant mount.	EA	\$299.00	6.0%	\$281.06
Axis Comm	25736	Gooseneck Wall mount for the AXIS Pendant Dome	EA	\$99.00	6.0%	\$93.06
Axis Comm	25738	Parapet Mount for the AXIS Pendant Dome	EA	\$399.00	6.0%	\$375.06
Axis Comm	25740	Smoked Bubble for AXIS Pendant Domes (Spare Part)	EA	\$69.00	6.0%	\$64.86
Axis Comm	25741	Clear Bubble for AXIS Pendant Dome (Spare Part)	EA	\$69.00	6.0%	\$64.86
Axis Comm	25742	Cold Weather Kit for the AXIS Pendant Fusion Dome Line	EA	\$59.00	6.0%	\$55.46
Axis Comm	26349	The Ceiling mount options are used to secure the AXIS Pendant Dome family of housing to hard ceilings. They ship with either a twelve or twenty-four inch extension pipe that connects to the top of the housing. All cables pass through the extension pipe	EA	\$149.00	6.0%	\$140.06
Axis Comm	26350	The Ceiling mount options are used to secure the AXIS Pendant Dome family of housing to hard ceilings. They ship with either a twelve or twenty-four inch extension pipe that connects to the top of the housing. All cables pass through the extension pipe	EA	\$169.00	6.0%	\$158.86
Axis Comm	26549	Indoor recessed ceiling housing for AXIS 206/ AXIS 207 (not wireless) Network Cameras. Bronze Smoked Dome.	EA	\$149.00	6.0%	\$140.06
Axis Comm	28256	Cable to connect 233D to PS24 power supply.	EA	\$24.00	6.0%	\$22.56
Axis Comm	29892	Outdoor, IP65 classified housing for the AXIS 211W network camera. Removable antennae included.	EA	\$499.00	6.0%	\$469.06
Axis Comm	30334	Rugged cast aluminum power box. 220/115VAC input, 24VAC output at 96VA, Fused, UL and CE approved. Includes pole mounting clips.	EA	\$349.00	6.0%	\$328.06
Axis Comm	30335	Rugged cast aluminum power box. 220/115VAC input, 24VAC output at 96VA, Fused, UL and CE approved. Ethernet Surge protector / POE. Includes pole mounting clips.	EA	\$499.00	6.0%	\$469.06
Axis Comm	30336	Rugged cast aluminum power box. 220/115VAC input, 24VAC output at 96VA, Fused, UL and CE approved. Multimode media converter. Includes pole mounting clips.	EA	\$899.00	6.0%	\$845.06
Axis Comm	30337	Adapter plate for mounting AXIS 212, 216, and 225FD Network Camera to either a single or double gang electrical box.	EA	\$99.00	6.0%	\$93.06
Axis Comm	35540	Indoor, IP66 classified housing with clear dome for the AXIS 213, AXIS 214, AXIS 215, AXIS 23xD+ and AXIS 233 Network Cameras (No Electronics) Pendant mount. Smoked Dome.	EA	\$299.00	6.0%	\$281.06
Axis Comm	35541	Outdoor, IP66 housing with clear dome for the AXIS 213, AXIS 214, AXIS 215, AXIS 23xD+ and AXIS 233 Network Cameras (Heater and Blower) Pendant Mount. Must use PB24 Adaptor to power the 233D PTZ in Pendant Dome/Pendant Vandal Dome. Smoked Dome.	EA	\$599.00	6.0%	\$563.06
Axis Comm	35542	Outdoor, vandal-resistant housing with clear dome for the AXIS 213, AXIS 214, AXIS 215, and AXIS 23xD+ Network Cameras (Heater and Blower) Pendant Mount. Must use PB24 Adaptor to power the 233D PTZ in Pendant Dome/Pendant Vandal Dome. Smoked Dome.	EA	\$849.00	6.0%	\$798.06
Axis Comm	0160-030	A license document that grants installation of AXIS MPEG-4 decoder onto 50 separate computers. Applicable for all Axis MPEG-4 products that does not support AAC audio encoding. (e.g. models: 210, 211, 210A, 211A, 213, 214, 221, 225FD, 231D+, 232D+, 24	EA	\$49.00	6.0%	\$46.06
Axis Comm	0160-040	A license document that grants installation of AXIS MPEG-4 and AAC decoder onto 50 separate computers. Applicable for all Axis products that supports MPEG-4. Required for models that supports AAC audio encoding (e.g. models: 207, 207W, 207MW, 212PTZ, 21	EA	\$69.00	6.0%	\$64.86
Axis Comm	0160-050	A license document that grants installation of AXIS AVC/H.264 decoder onto 50 separate computers. Applicable for all AXIS products that supports H.264 but does not have support for audio.	EA	\$49.00	6.0%	\$46.06
Axis Comm	0160-060	A license document that grants installation of AXIS AVC/H.264 and AAC decoder onto 50 separate computers. Applicable for all AXIS products that supports H.264 that also have support for audio.	EA	\$59.00	6.0%	\$55.46
Axis Comm	0185-004	Four port high frame rate Motion JPEG and MPEG-4 video server. Security package with IP filtering, HTTPS support, multi-level password protection and built-in motion detection. Event management based on triggered or scheduled events.	EA	\$799.00	6.0%	\$751.06
Axis Comm	0185-024	Includes 10 pcs of AXIS 241Q in a bulk pack. No manuals are included.	EA	\$7,749.00	6.0%	\$7,284.06
Axis Comm	0186-004	One port high frame rate Motion JPEG and MPEG-4 video server. Security package with IP filtering, HTTPS support, multi-level password protection and built-in motion detection. Event management based on triggered or scheduled events.	EA	\$499.00	6.0%	\$469.06
Axis Comm	0186-024	Includes 10 pcs of AXIS 241S in a bulk pack. No manuals are included.	EA	\$4,849.00	6.0%	\$4,558.06
Axis Comm	0192-004	Video server rack unit. 19". Will hold up to 12 Blade video servers. Comes complete with integrated power supply and blanking panels. (Will NOT hold AXIS 243Q blade)	EA	\$1,299.00	6.0%	\$1,221.06
Axis Comm	0198-004	Feature-rich network camera with CCD sensor, ideal for professional indoor and outdoor monitoring, has built-in Power over Ethernet, motion detection and delivers superior image quality in simultaneous MPEG-4 and Motion JPEG at up to 30 fps. Includes vari	EA	\$599.00	6.0%	\$563.06
Axis Comm	0198-024	Includes 10 AXIS 211 Network Camera with power supplies and stands in one box. Only one manual and CD are included. Cannot be sold separately. Power supplies included.	EA	\$5,899.00	6.0%	\$5,545.06
Axis Comm	0198-054	AXIS 211 Barebone in 10-pack. Cannot be sold separately. Power supplies included.	EA	\$5,499.00	6.0%	\$5,169.06

Axis Comm	0202-004	Versatile PC Software for up to ten Axis video sources/cameras. Scheduled, continuous, event or motion based recording. Remote monitoring via Web or Windows client. Includes 1 year of free upgrades. Can not be combined with other Camera Base Licenses.	EA		\$999.00	6.0%	\$939.06
Axis Comm	0202-014	Additional license to be added to "Axis Camera Station 10" base license, provides recording for additional 5 Axis network video channels; 5 Camera Add-On License.	EA		\$499.00	6.0%	\$469.06
Axis Comm	0202-024	Adds a 1 year free support and software upgrade right to the 1 year period included in the AXIS Camera Station 4 or 10 license base pack.	EA		\$149.00	6.0%	\$140.06
Axis Comm	0202-034	Additional license to be added to "Axis Camera Station 10" base license, provides recording for additional 1 Axis network video channels; 1 Camera Add-On License.	EA		\$99.00	6.0%	\$93.06
Axis Comm	0202-054	AXIS Camera Station contains a license for four video sources/cameras. Additional cameras/channels can be added with the 5 camera add-on license or 1 camera add-on license to a maximum of 50 cameras/channels. Can not be combined with other Camera Base Lic	EA		\$649.00	6.0%	\$610.06
Axis Comm	0202-264	Additional license to be added to "Axis Camera Station 10" base license, provides recording for additional 20 Axis network video channels; 20 Camera Add-On License.	EA		\$1,979.00	6.0%	\$1,860.26
Axis Comm	0209-011	The AXIS 241Q Video Server Blades offer full frame-rate simultaneously on all channels and have the ability to digitize up to 4 analog video sources, making this available on the network as streams of real time Motion JPEG and MPEG-4 video	EA		\$699.00	6.0%	\$657.06
Axis Comm	0209-031	Includes 10 pcs of AXIS 241Q Blade in a bulk pack. No manuals are included.	EA		\$6,749.00	6.0%	\$6,344.06
Axis Comm	0210-011	The AXIS 241 Video Server Blades offer full frame-rate simultaneously on all channels and have the ability to digitize 1 analog video sources, making this available on the network as streams of real time Motion JPEG video and MPEG-4.	EA		\$399.00	6.0%	\$375.06
Axis Comm	0210-031	Includes 10 pcs of AXIS 241S Blade in a bulk pack. No manuals are included.	EA		\$3,849.00	6.0%	\$3,618.06
Axis Comm	0217-021	Wall bracket with ball joint. For use with AXIS T92A00/T92A10, VT VERSO and AXIS HOV HOUSING VT	EA		\$24.00	6.0%	\$22.56
Axis Comm	0217-031	Wall bracket with internal cable channel. For use with AXIS T92A00/T92A10, VT VERSO and AXIS HOV HOUSING VT	EA		\$39.00	6.0%	\$36.66
Axis Comm	0217-041	Simple square tubing ceiling bracket with ball joint. For use with AXIS T92A00/T92A10, VT VERSO and AXIS HOV HOUSING VT	EA		\$79.00	6.0%	\$74.26
Axis Comm	0217-051	Stylish round tubing ceiling bracket with internal cable channel. For use with AXIS T92A00/T92A10, VT VERSO and AXIS HOV HOUSING VT	EA		\$109.00	6.0%	\$102.46
Axis Comm	0217-061	Stylish round tubing ceiling bracket with ball joint. For use with AXIS T92A00/T92A10, VT VERSO and AXIS HOV HOUSING VT	EA		\$119.00	6.0%	\$111.86
Axis Comm	0217-071	Column mount with ball joint. For use with AXIS T92A00/T92A10, VT VERSO and AXIS HOV HOUSING VT	EA		\$99.00	6.0%	\$93.06
Axis Comm	0217-081	Pole mount adapter for AXIS T92A Housing. For use with AXIS T92A00/T92A10, VT VERSO and AXIS HOV HOUSING VT	EA		\$69.00	6.0%	\$64.86
Axis Comm	0217-091	Wall bracket adapter plate. For use with AXIS T92A00/T92A10/T92A20, VT VERSO and AXIS HOV HOUSING VT	EA		\$39.00	6.0%	\$36.66
Axis Comm	0217-101	Corner mount. For use with AXIS T92A00/T92A10, VT VERSO and AXIS HOV HOUSING VT	EA		\$59.00	6.0%	\$55.46
Axis Comm	0220-004	Pan/tilt/zoom network camera with built-in 26x optical zoom, auto focus lens and IR mode for nighttime conditions (up to 9.8 ft. NM=870). Delivers superior image quality in simultaneous MPEG-4 and Motion JPEG streams. Resolutions up to 704x480 at 30 fps (EA		\$1,499.00	6.0%	\$1,409.06
Axis Comm	0221-004	High-end Day & Night network camera with Progressive Scan CCD. 640x480 resolution @ 45fps. Power over Ethernet, simultaneous MPEG-4 and Motion JPEG, high-quality Pentax lens. Power adapter and adjustable stand included. Indoor and outdoor camera	EA		\$999.00	6.0%	\$939.06
Axis Comm	0221-054	Includes 10 AXIS 221 Day & Night Network Camera without lenses, but other accessories and one Installation Guide, in one box. Please note: NO LENSES included. Four week lead time. Cannot be sold separately. Power supplies included	EA		\$9,499.00	6.0%	\$8,929.06
Axis Comm	0221-084	Includes 10 AXIS 221 Day & Night Network Camera with lenses, other accessories and one Installation Guide, in one box. LENSES INCLUDED. Cannot be sold separately. Power supplies included	EA		\$9,899.00	6.0%	\$9,305.06
Axis Comm	0226-004	Axis branded. Secure injection of power into a single standard Cat 5 network cable. Maximum cable length 328ft/100m/ Supports single Axis Network Camera/Video Server. Plastic casing	EA		\$69.00	6.0%	\$64.86
Axis Comm	0230-004	High quality video at up to 30 fps per channel on four channels. Simultaneous MPEG-4 and Motion JPEG streams in resolutions up to 704x480. Two-way audio, motion detection, remote pan/tilt/zoom control and security package including HTTPS encryption.	EA		\$849.00	6.0%	\$798.06
Axis Comm	0232-004	4 channel NTSC/PAL video encoder. Motion JPEG. Up to 24/20 total fps. I/O for alarm/event handling. RS-232/RS-485 for data and PTZ control.	EA		\$499.00	6.0%	\$469.06
Axis Comm	0232-024	Blade version of 240Q Video Server. Requires the AXIS Video Server Rack for installation.	EA		\$399.00	6.0%	\$375.06
Axis Comm	0232-054	Includes 10 pcs of AXIS 240Q in a bulk pack. Power supplies included. No manuals are included.	EA		\$4,849.00	6.0%	\$4,558.06
Axis Comm	0232-084	Includes 10 pcs of AXIS 240Q Blade in a bulk pack. No manuals are included.	EA		\$3,849.00	6.0%	\$3,618.06
Axis Comm	0237-001	Bare board 1 channel video server for built-in purposes. Small footprint unit for flexible integration. Motion JPEG and MPEG-4. Up to 30/25 fps. I/O for alarm/event handling. RS-232 or RS-485 for data and PTZ control.	EA		\$499.00	6.0%	\$469.06

Axis Comm	0237-011	20 PCS of Bare board 1 channel video server for built-in purposes. Motion JPEG and MPEG-4. Up to 30 fps. I/O for alarm/event handling. RS-232 or RS-485 for data and PTZ control	EA		\$9,599.00	6.0%	\$9,023.06
Axis Comm	0238-001	Bare board 1 channel video server with duplex audio for built-in purposes. Small footprint unit for flexible integration. Motion JPEG and MPEG-4. Up to 30/25 fps. I/O for alarm/event handling. RS-232 or RS-485 for data and PTZ control.	EA		\$549.00	6.0%	\$516.06
Axis Comm	0240-004	Fixed dome with discreet and tamper-resistant casing. Varifocal DC-iris lens. 1/4" high-quality progressive-scan CMOS sensor. Up to VGA 640x480 resolution at 30 frames per second. Simultaneous Motion JPEG and MPEG-4. Video Motion Detection and I/O for ala	EA		\$629.00	6.0%	\$591.26
Axis Comm	0240-024	Includes 10 AXIS 216FD Fixed Dome Network Cameras. Cannot be sold separately. Power supplies included.	EA		\$6,199.00	6.0%	\$5,827.06
Axis Comm	0241-004	Indoor camera, fixed lens. Connects both over wireless LAN (IEEE 802.11g) and wired Ethernet. Motion JPEG and MPEG-4 network camera. True bandwidth-efficient MPEG-4. Down to 1 lux. Compact design. Up to VGA 640x480 resolution at 30 fps frame rate. Audio A	EA		\$299.00	6.0%	\$281.06
Axis Comm	0246-004	Pan/tilt/zoom (x18) camera. Auto-iris, automatic day/night, and auto-focus zoom lens. Up to 4CIF resolution at 30 fps frame rate. Simultaneous MPEG-4 and Motion JPEG. I/O for alarm/event handling. Two-way Audio full duplex. Includes ceiling mount kit an	EA		\$1,299.00	6.0%	\$1,221.06
Axis Comm	0248-001	Professional joystick for accurate control over network of all Axis pan/tilt/zoom and dome network cameras. Connects to PC workstation over USB. Features a three-axis Hall Effect joystick with X/Y-axis for positioning and turning knob for zoom, and twelve	EA		\$349.00	6.0%	\$328.06
Axis Comm	0253-001	Auto iris auto focus zoom lens. 1/4" CCD. WDR. Down to 0.3 lux in color. Auto day/night mode. Continuous 360° rotation. >0° to -90° tilt range. Up to 4CIF resolution at 30 fps frame rate. Motion JPEG and MPEG-4. I/O for alarm/event handling. Includes hard	EA		\$1,999.00	6.0%	\$1,879.06
Axis Comm	0256-004	One channel, high quality full frame rate video up to 25/30 fps in all resolutions, in MPEG-4 as well as Motion JPEG. Support for simultaneous MPEG-4 and Motion JPEG streams. Two-way audio, motion detection, remote pan/tilt/zoom control and security packa	EA		\$699.00	6.0%	\$657.06
Axis Comm	0257-004	Pan/tilt/zoom camera without moving parts. 3x zoom. 140 degrees pan and 105 degrees tilt. Up to VGA resolution at 30 fps frame rate. Simultaneous MPEG-4 and Motion JPEG. I/O for alarm/event handling. Two-way Audio. Includes wall mount kit and power supp	EA		\$649.00	6.0%	\$610.06
Axis Comm	0257-024	Includes 10 AXIS 212 PTZ Network Cameras. Cannot be sold separately. Power supplies included.	EA		\$6,399.00	6.0%	\$6,015.06
Axis Comm	0261-001	4 channel Blade Server, high quality full frame rate video up to 25/30 fps in all resolutions, in MPEG-4 or Motion JPEG. Support for simultaneous MPEG-4 and Motion JPEG streams, motion detection, remote pan/tilt/zoom control and security package including	EA		\$999.00	6.0%	\$939.06
Axis Comm	0261-021	Includes 10 pcs of AXIS 243Q in a bulk pack. No manuals are included.	EA		\$9,699.00	6.0%	\$9,117.06
Axis Comm	0266-004	35x optical zoom dome camera with WDR and area zoom. Auto day/night mode down to 0.5 lux in color and 0,008 in night mode. Continuous 360° rotation and 180° tilt with E-flip. Progressive Scan 4CIF resolution at 30/25fps in MPEG-4 or Motion JPEG. Two-way a	EA		\$2,499.00	6.0%	\$2,349.06
Axis Comm	0267-004	1U 19" rack unit with three expansions slots, compatible with all Axis Blade video servers. Universal built-in power supply. One 10/100/1000Base-T output.	EA		\$399.00	6.0%	\$375.06
Axis Comm	0268-004	Fixed dome with vandal-resistant and compact indoor casing. Varifocal DC-iris lens. 1/4" high-quality progressive-scan CMOS sensor. Up to VGA 640x480 resolution at 30 frames per second. Simultaneous Motion JPEG and MPEG-4. Video Motion Detection and I/O f	EA		\$669.00	6.0%	\$628.86
Axis Comm	0268-024	Includes 10 AXIS 216FD-V Fixed Dome Network Cameras. Cannot be sold separately. Power supplies included.	EA		\$6,599.00	6.0%	\$6,203.06
Axis Comm	0269-004	1.3 Megapixel 1/3" progressive scan CMOS sensor. Varifocal DC-iris F1.0 lens. Simultaneous Motion JPEG and MPEG-4 in full megapixel 1280x1024 resolution. 12 frames per second in full resolution, 30 frames per second in partial scan 800x600. Video Motion D	EA		\$749.00	6.0%	\$704.06
Axis Comm	0270-004	Varifocal DC-iris lens. 1/4" progressive scan CMOS. Connects over wireless LAN (IEEE 802.11g) or wired Ethernet. Exchangeable antenna. Down to 0.75 lux. Up to VGA 640x480 resolution at full 30 fps frame rate. Motion JPEG and MPEG-4. Video Motion Detection	EA		\$699.00	6.0%	\$657.06
Axis Comm	0270-024	AXIS 211W in 10-pack. Cannot be sold separately. Power supplies included	EA		\$6,899.00	6.0%	\$6,485.06
Axis Comm	0272-001	1 channel, high quality video up to 30/25 fps in all resolutions. Simultaneous Motion JPEG and MPEG-4. One-way audio, motion detection and security package including HTTPS encryption. Powered over Ethernet (IEEE 802.3af) with power out for the analog came	EA		\$499.00	6.0%	\$469.06
Axis Comm	0272-021	Includes 10 AXIS 247S Video Servers	EA		\$4,849.00	6.0%	\$4,558.06
Axis Comm	0274-004	Compact Pan/tilt/zoom (12x) camera including auto-iris, automatic day/night, and auto-focus zoom lens. Up to 4CIF resolution at 25/30 fps frame rate. Simultaneous MPEG-4 and Motion JPEG. I/O connections for alarm/event handling. Two-way, full duplex audio	EA		\$999.00	6.0%	\$939.06

Axis Comm	0275-004	Fixed dome camera with rugged design, adapted for mobile video surveillance. Fixed lens. 1/4" high-quality progressive-scan CMOS sensor. Flat, discreet and tamper-resistant casing. Up to VGA 640x480 resolution at 30 frames per second. Simultaneous Motion	EA	\$599.00	6.0%	\$563.06
Axis Comm	0277-004	3 x AXIS 243Q Blade mounted in an AXIS 291 1U Rack.	EA	\$3,349.00	6.0%	\$3,148.06
Axis Comm	0278-004	1.3 Megapixel 1/3" progressive scan CMOS sensor. Varifocal DC-iris lens. Fixed dome with discreet and tamper-resistant indoor casing. Simultaneous Motion JPEG and MPEG-4 in full megapixel 1280x1024 resolution. 12 frames per second in full resolution, 30 f	EA	\$729.00	6.0%	\$685.26
Axis Comm	0278-021	AXIS 216MFD in 10-pack. Cannot be sold separately. No power supplies.	EA	\$7,149.00	6.0%	\$6,720.06
Axis Comm	0279-004	1.3 Megapixel 1/3" progressive scan CMOS sensor. Varifocal DC-iris lens. Fixed dome with vandal-resistant and compact indoor casing. Simultaneous Motion JPEG and MPEG-4 in full megapixel 1280x1024 resolution. 12 frames per second in full resolution, 30 fr	EA	\$769.00	6.0%	\$722.86
Axis Comm	0279-021	AXIS 216MFD-V in 10-pack. Cannot be sold separately. No power supplies.	EA	\$7,549.00	6.0%	\$7,096.06
Axis Comm	0280-004	Vandal resistant AXIS 212 PTZ	EA	\$699.00	6.0%	\$657.06
Axis Comm	0280-024	AXIS 212 PTZ-V in 10 pack. Cannot be sold separately. Power supplies included.	EA	\$6,899.00	6.0%	\$6,485.06
Axis Comm	0281-004	Non rugged version of AXIS 209FD-R for generic use. Fixed lens. 1/4" high-quality progressive-scan CMOS sensor. Flat, discreet and tamper-resistant casing. Up to VGA 640x480 resolution at 30 frames per second. Simultaneous Motion JPEG and MPEG-4. Video Mo	EA	\$449.00	6.0%	\$422.06
Axis Comm	0281-021	AXIS 209FD in 10-pack, without Midspans. Cannot be sold separately.	EA	\$4,299.00	6.0%	\$4,041.06
Axis Comm	0283-004	Megapixel version of AXIS 209FD. Fixed lens. 1.3 megapixel 1/3" progressive-scan CMOS sensor. Flat, discreet and tamper-resistant casing. Up to 1280x1024 megapixel resolution at 12 frames per second, 30 frames per second in partial scan 800x600. Simultane	EA	\$549.00	6.0%	\$516.06
Axis Comm	0283-021	AXIS 209MFD in 10-pack, without Midspans. Cannot be sold separately.	EA	\$5,249.00	6.0%	\$4,934.06
Axis Comm	0284-004	Ultra-discreet fixed dome camera for recessed mounting in drop ceilings. Fixed lens. 1/4" progressive scan CMOS sensor. Multiple, individually configurable H.264 and Motion JPEG streams; max VGA 640 x 480 resolution at 30 fps. MPEG-4 Part 2 also supported	EA	\$399.00	6.0%	\$375.06
Axis Comm	0284-021	AXIS M3011 in 10-pack. Cannot be sold separately as single packs. NO Midspans	EA	\$3,799.00	6.0%	\$3,571.06
Axis Comm	0285-004	Ultra-discreet fixed dome camera for recessed mounting in drop ceilings. Fixed lens, progressive scan CMOS sensor. Multiple, individually configurable H.264 and Motion JPEG streams; max HDTV 720p or 1MP resolution at 30 fps. Video motion detection. Power	EA	\$499.00	6.0%	\$469.06
Axis Comm	0285-021	AXIS M3014 in 10-pack. Cannot be sold separately as single packs. No Midspans.	EA	\$4,749.00	6.0%	\$4,464.06
Axis Comm	0286-004	Fixed dome camera with rugged design, adapted for mobile video surveillance. Fixed lens. 1.3 megapixel 1/3" progressive-scan CMOS sensor. Flat, discreet and tamper-resistant casing. Up to 1280x1024 megapixel resolution at 12 frames per second. Simultaneo	EA	\$699.00	6.0%	\$657.06
Axis Comm	0287-004	4U 19" rack with 14 slots for Axis video encoder blades. Supports up to 84 analog channels. Multiple video streams per channel through four Gigabit Ethernet ports. Two redundant power supply units. Each slot offers six RS-485 connectors for PTZ control an	EA	\$3,999.00	6.0%	\$3,759.06
Axis Comm	0288-004	1 channel video encoder. Multiple, individually configurable H.264 and Motion JPEG streams; max. D1 resolution at 30/25 fps. Video motion detection. Active tampering alarm. Two-way audio and audio detection. Power over Ethernet (IEEE 802.3af) with power	EA	\$599.00	6.0%	\$563.06
Axis Comm	0288-041	Bare board 1 channel video encoder. Multiple, individually configurable H.264 and Motion JPEG streams; max. D1 resolution at 30/25 fps. Video motion detection. Active tampering alarm. Two-way audio and audio detection. Power over Ethernet (IEEE 802.3af)	EA	\$599.00	6.0%	\$563.06
Axis Comm	0288-051	AXIS Q7401 Barebone in 20-pack. Cannot be sold separately as single packs. No power supplies.	EA	\$11,980.00	6.0%	\$11,261.20
Axis Comm	0289-001	6 channel video encoder blade. Multiple, individually configurable H.264 and Motion JPEG streams; max. D1 resolution at 30/25 fps per channel. Video motion detection. Active tampering alarm. COMPATIBLE WITH AXIS Q7900 RACK AND AXIS 291 1U VIDEO SERVER RAC	EA	\$1,499.00	6.0%	\$1,409.06
Axis Comm	0290-004	Fixed dome with discreet and tamper-resistant casing. Varifocal 2.8-10 mm lens. 1/4" progressive scan CMOS sensor. Multiple, individually configurable H.264 and Motion JPEG streams; max. VGA 640 x 480 resolution at 30 fps. WDR. Video motion detection and	EA	\$599.00	6.0%	\$563.06
Axis Comm	0290-021	AXIS P3301 in 10-pack. Cannot be sold separately as single packs. No power supplies.	EA	\$5,889.00	6.0%	\$5,535.66
Axis Comm	0291-004	Four-channel video encoder. Multiple, individually configurable H.264 and Motion JPEG streams per channel; max. D1 resolution at 30/25 (NTSC/PAL) fps. Video motion detection. Active tampering alarm. Two-way audio and audio detection on one channel. PTZ su	EA	\$1,099.00	6.0%	\$1,033.06
Axis Comm	0291-024	AXIS Q7404 in 10-pack. Cannot be sold separately as single packs	EA	\$10,649.00	6.0%	\$10,010.06

Axis Comm	0292-004	Fixed dome with discreet and vandal-resistant casing. Varifocal 2.8-10 mm lens. 1/4" progressive scan CMOS sensor. Multiple, individually configurable H.264 and Motion JPEG streams; max. VGA 640 x 480 resolution at 30 fps. WDR. Video motion detection and	EA		\$639.00	6.0%	\$600.66
Axis Comm	0292-021	AXIS P3301-V in 10-pack. Cannot be sold separately as single packs. No power supplies.	EA		\$6,289.00	6.0%	\$5,911.66
Axis Comm	0293-004	Fixed, CS-mount lens, 1/4" progressive scan CMOS sensor. Multiple, individually configurable H.264 and Motion JPEG streams; max VGA 640 x 480 resolution at 30 fps. MPEG-4 Part 2 also supported. Video motion detection and active tampering alarm. Two-way au	EA		\$549.00	6.0%	\$516.06
Axis Comm	0293-021	AXIS P1311 in 10-pack. Cannot be sold separately as single packs. No power supplies.	EA		\$5,399.00	6.0%	\$5,075.06
Axis Comm	0293-051	AXIS P1311 Barebone in 10-pack. Cannot be sold separately as single packs. No power supplies. No lens.	EA		\$5,259.00	6.0%	\$4,943.46
Axis Comm	0294-001	Fixed dome camera with rugged design, adapted for for mobile video surveillance. Fixed lens. 1/4" high-quality progressive-scan CMOS sensor. Flat, discreet and tamper-resistant casing. Up to VGA 640x480 resolution at 30 frames per second. Simultaneous Mot	EA		\$579.00	6.0%	\$544.26
Axis Comm	0294-021	AXIS 209FD-R M12 in 10-pack/bulk. NO Midspans	EA		\$5,699.00	6.0%	\$5,357.06
Axis Comm	0295-001	Fixed dome camera with rugged design, adapted for mobile video surveillance. Fixed lens. 1.3 megapixel 1/3" progressive-scan CMOS sensor. Flat, discreet and tamper-resistant casing. Up to 1280x1024 megapixel resolution at 12 frames per second. Simultaneo	EA		\$679.00	6.0%	\$638.26
Axis Comm	0295-021	AXIS 209MFD-R M12 in 10-pack. NO Midspans	EA		\$6,699.00	6.0%	\$6,297.06
Axis Comm	0298-001	1-channel video encoder. Dual streaming in H.264 and Motion JPEG; max. D1 resolution at 30/25 fps. Video motion detection. Power over Ethernet (IEEE 802.3af) only. NO midspan	EA		\$299.00	6.0%	\$281.06
Axis Comm	0298-021	AXIS M7001 in 10-pack/bulk. Cannot be sold separately as single packs. NO midspans	EA		\$2,899.00	6.0%	\$2,725.06
Axis Comm	0298-031	1-channel video encoder together with a small IP66 covert camera. Dual streaming in H.264 and Motion JPEG; max. D1 resolution at 30/25 fps. Video motion detection. Power over Ethernet (IEEE 802.3af) only with power out for the covert camera. NO midspan	EA		\$399.00	6.0%	\$375.06
Axis Comm	0298-041	AXIS M7001 Covert Surveillance Kit in 10-pack/bulk. Cannot be sold separately as single packs. NO midspans	EA		\$3,849.00	6.0%	\$3,618.06
Axis Comm	0299-001	SVGA, day/night, fixed dome with discreet vandal-resistant, IP66-rated outdoor casing. Varifocal 2.5-6 mm DC-iris lens, remote focus and zoom. Multiple, individually configurable H.264 and Motion JPEG streams; max SVGA resolution at 30 fps. WDR. Video mot	EA		\$999.00	6.0%	\$939.06
Axis Comm	0299-021	AXIS P3343-VE 6mm in 4-pack. Cannot be sold separately as single packs. Clear transparent cover only.	EA		\$3,949.00	6.0%	\$3,712.06
Axis Comm	0299-031	SVGA, day/night, fixed dome with discreet vandal-resistant, IP66-rated outdoor casing. Varifocal 3.3-12 mm DC-iris lens, remote focus and zoom. Multiple, individually configurable H.264 and Motion JPEG streams; max SVGA resolution at 30 fps. WDR. Video mo	EA		\$999.00	6.0%	\$939.06
Axis Comm	0299-041	AXIS P3343-VE 12mm in 4-pack. Cannot be sold separately as single packs. Clear transparent cover only.	EA		\$3,949.00	6.0%	\$3,712.06
Axis Comm	0299-051	AXIS P3343-VE 12mm in 4-pack. Cannot be sold separately as single packs. Smoked transparent cover only.	EA		\$3,949.00	6.0%	\$3,712.06
Axis Comm	0299-061	AXIS P3343-VE 6mm in 4-pack. Cannot be sold separately as single packs. Smoked transparent cover only.	EA		\$3,949.00	6.0%	\$3,712.06
Axis Comm	0300-004	Small-sized indoor network camera. Fixed lens. 1/4" progressive scan CMOS sensor. Connects over wireless LAN (IEEE 802.11g) or wired Ethernet. Multiple, individually configurable H.264, Motion JPEG and MPEG-4 Part 2 streams; max VGA 640 x 480 resolution a	EA		\$279.00	6.0%	\$262.26
Axis Comm	0300-024	AXIS M1031-W in 10-pack/bulk. Cannot be sold separately as single packs. Power supplies included. No clamps.	EA		\$2,749.00	6.0%	\$2,584.06
Axis Comm	0300-044	Bundle with 4 units of AXIS M1031-W and a 4-camera base license of AXIS Camera Station video management software for monitoring, recording, playback and event management. Kits can be scaled and combined to build a truly effective and reliable surveillance	EA		\$1,199.00	6.0%	\$1,127.06
Axis Comm	0301-004	Small-sized indoor network camera. Fixed lens. 1/4" progressive scan CMOS sensor. Connects over wireless LAN (IEEE 802.11g) or wired Ethernet. Multiple, individually configurable H.264, Motion JPEG and MPEG-4 Part 2 streams; max VGA 640 x 480 resolution a	EA		\$199.00	6.0%	\$187.06
Axis Comm	0301-024	AXIS M1011-W in 10-pack/bulk. Cannot be sold separately as single packs. Power supplies included. No clamps.	EA		\$1,949.00	6.0%	\$1,832.06
Axis Comm	0302-004	Small-sized indoor network camera. Fixed lens. 1/4" progressive scan CMOS sensor. Multiple, individually configurable H.264, Motion JPEG and MPEG-4 Part 2 streams; max VGA 640 x 480 resolution at 30 fps. Video motion detection. Includes stand and clamp fo	EA		\$179.00	6.0%	\$168.26
Axis Comm	0302-024	AXIS M1011 in 10-pack/bulk. Cannot be sold separately as single packs. Power supplies included. No clamps.	EA		\$1,749.00	6.0%	\$1,644.06
Axis Comm	0302-044	Bundle with 4 units of AXIS M1011 and a 4-camera base license of AXIS Camera Station video management software for monitoring, recording, playback and event management. Kits can be scaled and combined to build a truly effective and reliable surveillance s	EA		\$799.00	6.0%	\$751.06
Axis Comm	0304-001	2.0 Megapixel HDTV camera with 10x zoom, auto focus and day/night mode. Complying with SMPTE standards for HDTV 1080i and 720P. 25/30 in all resolutions in H.264 or Motion JPEG. Video motion detection and active tampering alarm. Gatekeeper functionality.	EA		\$1,499.00	6.0%	\$1,409.06
Axis Comm	0304-021	AXIS Q1755 60Hz in 10-pack. Cannot be sold separately as single packs. No midspan.	EA		\$14,849.00	6.0%	\$13,958.06

Axis Comm	0304-034	2.0 Megapixel HDTV camera with 10x zoom, auto focus and day/night mode. Complying with SMPTE standards for HDTV 1080i and 720P. 25/30 in all resolutions in H.264 or Motion JPEG. Video motion detection and active tampering alarm. Gatekeeper functionality.	EA		\$1,549.00	6.0%	\$1,456.06
Axis Comm	0306-001	Outdoor, IP66-rated pan/tilt/zoom camera including auto-iris, automatic day/night, and autofocus 12x zoom lens. Up to 4CIF resolution at 30/25 fps. Simultaneous MPEG-4 and Motion JPEG. Pre-mounted wall bracket, 5-meter power and Ethernet cables. 100 - 240	EA		\$1,399.00	6.0%	\$1,315.06
Axis Comm	0307-001	SVGA, day/night, fixed dome with discreet, tamper-resistant indoor casing. Varifocal 2.5-6 mm DC-iris lens, remote focus and zoom. Multiple, individually configurable H.264 and Motion JPEG streams; max SVGA resolution at 30 fps. WDR. Video motion detectio	EA		\$799.00	6.0%	\$751.06
Axis Comm	0307-021	AXIS P3343 6mm in 10-pack. Cannot be sold separately as single packs. Clear transparent cover only.	EA		\$7,849.00	6.0%	\$7,378.06
Axis Comm	0307-031	SVGA, day/night, fixed dome with discreet, tamper-resistant indoor casing. Varifocal 3.3-12 mm DC-iris lens, remote focus and zoom. Multiple, individually configurable H.264 and Motion JPEG streams; max SVGA resolution at 30 fps. WDR. Video motion detecti	EA		\$799.00	6.0%	\$751.06
Axis Comm	0307-041	AXIS P3343 12mm in 10-pack. Cannot be sold separately as single packs. Clear transparent cover only.	EA		\$7,849.00	6.0%	\$7,378.06
Axis Comm	0307-051	AXIS P3343 12mm in 10-pack. Cannot be sold separately as single packs. Smoked transparent cover only.	EA		\$7,849.00	6.0%	\$7,378.06
Axis Comm	0307-061	AXIS P3343 6mm in 10-pack. Cannot be sold separately as single packs. Smoked transparent cover only.	EA		\$7,849.00	6.0%	\$7,378.06
Axis Comm	0308-001	SVGA, day/night, fixed dome with discreet, vandal-resistant indoor casing. Varifocal 2.5-6 mm DC-iris lens, remote focus and zoom. Multiple, individually configurable H.264 and Motion JPEG streams; max SVGA resolution at 30 fps. WDR. Video motion detectio	EA		\$839.00	6.0%	\$788.66
Axis Comm	0308-021	AXIS P3343-V 6mm in 10-pack. Cannot be sold separately as single packs. Clear transparent cover only.	EA		\$8,249.00	6.0%	\$7,754.06
Axis Comm	0308-031	SVGA, day/night, fixed dome with discreet, vandal-resistant indoor casing. Varifocal 3.3-12 mm DC-iris lens, remote focus and zoom. Multiple, individually configurable H.264 and Motion JPEG streams; max SVGA resolution at 30 fps. WDR. Video motion detecti	EA		\$839.00	6.0%	\$788.66
Axis Comm	0308-041	AXIS P3343-V 12mm in 10-pack. Cannot be sold separately as single packs. Clear transparent cover only.	EA		\$8,249.00	6.0%	\$7,754.06
Axis Comm	0308-051	AXIS P3343-V 12mm in 10-pack. Cannot be sold separately as single packs. Smoked transparent cover only.	EA		\$8,249.00	6.0%	\$7,754.06
Axis Comm	0308-061	AXIS P3343-V 6mm in 10-pack. Cannot be sold separately as single packs. Smoked transparent cover only.	EA		\$8,249.00	6.0%	\$7,754.06
Axis Comm	0310-004	PTZ camera with 29x optical zoom, D1 resolution (720x480) and IP51 classification. H.264 and Motion JPEG, Day & Night, WDR, EIS, two-way audio, I/O. Includes High PoE midspan, smoked and clear dome covers, and mounting kit for hard and drop ceilings.	EA		\$1,999.00	6.0%	\$1,879.06
Axis Comm	0312-004	Outdoor ready PTZ camera with 29x optical zoom, D1 resolution (720x480), IP66 and NEMA 4X classification. H.264 and Motion JPEG, Day & Night, WDR, Electronic Imaging Stabilization. Includes High PoE midspan, smoked and clear dome covers. Mounting brackets	EA		\$2,399.00	6.0%	\$2,255.06
Axis Comm	0314-004	HDTV 720p compliant PTZ camera with 18x optical zoom for indoor use. HDTV 720p @ 30fps (1280x720) in H.264 and Motion JPEG, Day & Night, two-way audio, I/O, IP51. Includes HiPoE midspan, smoked and clear dome covers and mounting kit for hard and drop ceil	EA		\$2,499.00	6.0%	\$2,349.06
Axis Comm	0314-031	Bundle with unit of AXIS 5534 60Hz and 1 unit of AXIS T95A10 housing. Camera is delivered pre-mounted in the outdoor IP66 rated housing. Includes clear and smoked bubble. 24 VAC input. (Recommended power supply PS24). HDTV 720p compliant PTZ camera with 1	EA		\$3,099.00	6.0%	\$2,913.06
Axis Comm	0314-041	Bundle with unit of AXIS 5534 60Hz and 1 unit of AXIS T95A00 housing. Camera is delivered pre-mounted in the outdoor IP66 rated housing. Includes clear and smoked bubble. 100-240 VAC input. HDTV 720p compliant PTZ camera with 18x optical zoom. HDTV 720p @	EA		\$3,149.00	6.0%	\$2,960.06
Axis Comm	0316-004	HDTV 720p compliant outdoor-ready, PTZ camera with 18x optical zoom. HDTV 720p @ 30fps (1280x720) in H.264 and Motion JPEG, Day & Night, IP66 and NEMA 4X classification. Advanced Gatekeeper. Includes High PoE 30 W midspan, smoked and clear dome. Mounting	EA		\$2,899.00	6.0%	\$2,725.06
Axis Comm	0318-004	Outdoor-ready, IP66 and NEMA 4X classification, PTZ Dome camera with 35x optical zoom. Arctic Temperature Control enables operation and start up from -40 °C to +50 °C. WDR, EIS. Auto day/night mode down to 0.5 lux in color and 0.008 in night mode. Continu	EA		\$3,199.00	6.0%	\$3,007.06
Axis Comm	0318-014	Outdoor-ready, IP66 and NEMA 4X-rated, PTZ dome camera with 35x optical zoom. Arctic Temperature Control enables operation and start up from -40 °C to +50 °C. WDR, EIS. Auto day/night mode down to 0.5 lux in color and 0.008 in night mode. Continuous 360°	EA		\$3,289.00	6.0%	\$3,091.66
Axis Comm	0319-004	1 channel network video decoder. Decodes H.264 and MPEG-4 Part 2 in max. D1 resolution at 30/25 (NTSC/PAL) fps and 720p in Motion JPEG. Decodes AAC, G726 and G.711 audio streams in mono. Supports video source sequencing. Power over Ethernet enabled. Inclu	EA		\$499.00	6.0%	\$469.06
Axis Comm	0319-041	Bare board 1 channel video decoder. Decodes H.264 and MPEG-4 Part 2 in max. D1 resolution at 30/25 (NTSC/PAL) fps and 720p in Motion JPEG. Decodes AAC, G726 and G.711 audio streams in mono. Supports video source sequencing. Power over Ethernet enabled. No	EA		\$499.00	6.0%	\$469.06

Axis Comm	0319-051	AXIS P7701 bare board in 20-pack. Cannot be sold separately as single packs. No power supplies.	EA		\$9,980.00	6.0%	\$9,381.20
Axis Comm	0320-001	SVGA, day/night, fixed camera with varifocal 3-8 mm DC-iris lens and remote back focus. Multiple, individually configurable H.264 and Motion JPEG streams; max SVGA resolution at 30 fps. WDR. Video motion detection and active tampering alarm. Two-way audio	EA		\$749.00	6.0%	\$704.06
Axis Comm	0320-021	AXIS P1343 in 10-pack. Cannot be sold separately as single packs. No power supplies.	EA		\$7,349.00	6.0%	\$6,908.06
Axis Comm	0320-051	AXIS P1343 Barebone in 10-pack. Cannot be sold separately as single packs. No power supplies. No lens.	EA		\$6,999.00	6.0%	\$6,579.06
Axis Comm	0321-004	Network I/O and audio module. Eight digital ports configurable as inputs or outputs. Two-way audio configurable to simplex, half or full duplex. Built-in pre-amp, phantom power and gain control for a balanced microphone. Line and speaker output. Serial po	EA		\$349.00	6.0%	\$328.06
Axis Comm	0321-021	AXIS P8221 in 10-pack/bulk. Cannot be sold separately as single pack. NO midspans. Power supplies included.	EA		\$3,449.00	6.0%	\$3,242.06
Axis Comm	0322-004	3 x AXIS Q7406 Blade mounted in an AXIS 291 1U Rack.	EA		\$4,849.00	6.0%	\$4,558.06
Axis Comm	0323-004	14 x AXIS Q7406 Blade mounted in an AXIS Q7900 Rack.	EA		\$24,749.00	6.0%	\$23,264.06
Axis Comm	0324-001	HDTV, day/night, fixed camera with varifocal 3-8 mm DC-iris lens and remote back focus. Multiple, individually configurable H.264 and Motion JPEG streams; max HDTV 720p or 1MP resolution at 30 fps. WDR. Video motion detection and active tampering alarm. T	EA		\$849.00	6.0%	\$798.06
Axis Comm	0324-021	AXIS P1344 in 10-pack. Cannot be sold separately as single packs. No power supplies.	EA		\$8,349.00	6.0%	\$7,848.06
Axis Comm	0324-051	AXIS P1344 Barebone in 10-pack. Cannot be sold separately as single packs. No power supplies. No lens.	EA		\$7,749.00	6.0%	\$7,284.06
Axis Comm	0325-001	HDTV, day/night, fixed dome with vandal-resistant, IP66-rated outdoor casing. Varifocal 2.5-6 mm DC-iris lens, remote focus and zoom. Multiple, individually configurable H.264 and Motion JPEG streams; max HDTV 720p or 1MP resolution at 30 fps. WDR. Video	EA		\$1,099.00	6.0%	\$1,033.06
Axis Comm	0325-021	AXIS P3344-VE 6mm in 4-pack. Cannot be sold separately as single packs. Clear transparent cover only.	EA		\$4,349.00	6.0%	\$4,088.06
Axis Comm	0325-031	AXIS P3344-VE 6mm in 4-pack. Cannot be sold separately as single packs. Smoked transparent cover only.	EA		\$4,349.00	6.0%	\$4,088.06
Axis Comm	0325-041	HDTV, day/night, fixed dome with vandal-resistant, IP66-rated outdoor casing. Varifocal 3.3-12 mm DC-iris lens, remote focus and zoom. Multiple, individually configurable H.264 and Motion JPEG streams; max HDTV 720p or 1MP resolution at 30 fps. WDR. Video	EA		\$1,099.00	6.0%	\$1,033.06
Axis Comm	0325-051	AXIS P3344-VE 12mm in 4-pack. Cannot be sold separately as single packs. Clear transparent cover only.	EA		\$4,349.00	6.0%	\$4,088.06
Axis Comm	0325-061	AXIS P3344-VE 12mm in 4-pack. Cannot be sold separately as single packs. Smoked transparent cover only.	EA		\$4,349.00	6.0%	\$4,088.06
Axis Comm	0326-001	HDTV, day/night, fixed dome with discreet tamper-resistant indoor casing. Varifocal 2.5-6 mm DC-iris lens, remote focus and zoom. Multiple, individually configurable H.264 and Motion JPEG streams; max HDTV 720p or 1MP resolution at 30 fps. WDR. Video moti	EA		\$899.00	6.0%	\$845.06
Axis Comm	0326-021	AXIS P3344 6mm in 10-pack. Cannot be sold separately as single packs. Clear transparent cover only.	EA		\$8,849.00	6.0%	\$8,318.06
Axis Comm	0326-031	AXIS P3344 6mm in 10-pack. Cannot be sold separately as single packs. Smoked transparent cover only.	EA		\$8,849.00	6.0%	\$8,318.06
Axis Comm	0326-041	HDTV, day/night, fixed dome with discreet tamper-resistant indoor casing. Varifocal 3.3-12 mm DC-iris lens, remote focus and zoom. Multiple, individually configurable H.264 and Motion JPEG streams; max HDTV 720p or 1MP resolution at 30 fps. WDR. Video mot	EA		\$899.00	6.0%	\$845.06
Axis Comm	0326-051	AXIS P3344 12mm in 10-pack. Cannot be sold separately as single packs. Clear transparent cover only.	EA		\$8,849.00	6.0%	\$8,318.06
Axis Comm	0326-061	AXIS P3344 12mm in 10-pack. Cannot be sold separately as single packs. Smoked transparent cover only.	EA		\$8,849.00	6.0%	\$8,318.06
Axis Comm	0327-001	HDTV, day/night, fixed dome with discreet vandal-resistant indoor casing. Varifocal 2.5-6 mm DC-iris lens, remote focus and zoom. Multiple, individually configurable H.264 and Motion JPEG streams; max HDTV 720p or 1MP resolution at 30 fps. WDR. Video moti	EA		\$939.00	6.0%	\$882.66
Axis Comm	0327-021	AXIS P3344-V 6mm in 10-pack. Cannot be sold separately as single packs. Clear transparent cover only.	EA		\$9,249.00	6.0%	\$8,694.06
Axis Comm	0327-031	AXIS P3344-V 6mm in 10-pack. Cannot be sold separately as single packs. Smoked transparent cover only.	EA		\$9,249.00	6.0%	\$8,694.06
Axis Comm	0327-041	HDTV, day/night, fixed dome with discreet vandal-resistant indoor casing. Varifocal 3.3-12 mm DC-iris lens, remote focus and zoom. Multiple, individually configurable H.264 and Motion JPEG streams; max HDTV 720p or 1MP resolution at 30 fps. WDR. Video mot	EA		\$939.00	6.0%	\$882.66
Axis Comm	0327-051	AXIS P3344-V 12mm in 10-pack. Cannot be sold separately as single packs. Clear transparent cover only.	EA		\$9,249.00	6.0%	\$8,694.06
Axis Comm	0327-061	AXIS P3344-V 12mm in 10-pack. Cannot be sold separately as single packs. Smoked transparent cover only.	EA		\$9,249.00	6.0%	\$8,694.06
Axis Comm	0328-001	HDTV, day/night, fixed camera with varifocal 4-10 mm P-Iris lens and remote back focus (camera also supports DC-iris lenses). Multiple, individually configurable H.264 and Motion JPEG streams; max 3MP resolution at 20 fps, or HDTV 1080p at 30 fps. Digital	EA		\$1,099.00	6.0%	\$1,033.06
Axis Comm	0328-021	AXIS P1346 in 10-pack. Cannot be sold separately as single packs. No power supplies.	EA		\$10,849.00	6.0%	\$10,198.06
Axis Comm	0328-051	AXIS P1346 Barebone in 10-pack. Cannot be sold separately as single packs. No power supplies. No lens.	EA		\$10,249.00	6.0%	\$9,634.06
Axis Comm	0329-001	SVGA camera with fixed, 2.8 mm, CS-mount lens. Multiple, individually configurable H.264 and Motion JPEG streams; max SVGA resolution at 30 fps. Video motion detection and active tampering alarm. Power over Ethernet. Midspan not included.	EA		\$349.00	6.0%	\$328.06

Axis Comm	0329-021	AXIS M1103 2.8MM in 10-pack. Cannot be sold separately as single packs. Midspans not included.	EA		\$3,449.00	6.0%	\$3,242.06
Axis Comm	0329-031	AXIS M1103 Barebone in 10-pack. Cannot be sold separately as single packs. No midspans. No lens.	EA		\$3,299.00	6.0%	\$3,101.06
Axis Comm	0329-041	Bundle with 4 units of AXIS M1103 2.8mm and a 4-camera base license of AXIS Camera Station video management software for monitoring, recording, playback and event management. Kits can be scaled and combined to build a truly effective and reliable surveill	EA		\$1,399.00	6.0%	\$1,315.06
Axis Comm	0330-001	Fixed dome camera with rugged design, adapted for mobile video surveillance. Fixed lens. Flat, discreet and tamper-resistant casing. Multiple, individually configurable H.264 and Motion JPEG streams; max SVGA resolution at 30 fps. WDR. Video motion detect	EA		\$499.00	6.0%	\$469.06
Axis Comm	0330-021	AXIS M3113-R in 10-pack/bulk. NO Midspans	EA		\$4,899.00	6.0%	\$4,605.06
Axis Comm	0330-031	AXIS M3113-R in 50-pack/bulk. NO Midspans	EA		\$24,449.00	6.0%	\$22,982.06
Axis Comm	0332-031	8-channel network video recorder (NVR) developed to withstand shocks, vibrations and temperature fluctuations in public and commercial transportation applications. AXIS Q8108-R provides uninterrupted in-vehicle recording also in full frame rate HDTV resol	EA		\$3,799.00	6.0%	\$3,571.06
Axis Comm	0333-011	License code that grants installation of Axis Cross Line Detection application on one camera/encoder. Visit www.axis.com for supported cameras/encoders products and download of the application.	EA		\$29.00	6.0%	\$27.26
Axis Comm	0333-031	License code that grants installation of Axis Cross Line Detection application on up to 10 cameras/encoders. Visit www.axis.com for supported cameras/encoders products and download of the application.	EA		\$279.00	6.0%	\$262.26
Axis Comm	0333-051	License code that grants installation of Axis Cross Line Detection application on up to 50 cameras/encoders. Visit www.axis.com for supported cameras/encoders products and download of the application.	EA		\$1,359.00	6.0%	\$1,277.46
Axis Comm	0334-001	Indoor Thermal Network Camera, 160x128 resolution, 8.33 fps, and 17° angle of view. It supports ONVIF, PT heads, H.264, audio, local storage, I/O, PoE, tampering alarm, motion detection, and AXIS Camera Application Platform.	EA		\$2,999.00	6.0%	\$2,819.06
Axis Comm	0335-001	Outdoor ready Thermal Network Camera, IP66-rated, 160x128 resolution, 8.33 fps, and 17° angle of view. It supports ONVIF, PT heads, H.264, audio, local storage, I/O, PoE, tampering alarm, motion detection, and AXIS Camera Application Platform.	EA		\$3,499.00	6.0%	\$3,289.06
Axis Comm	0336-001	Fixed dome with discreet and tamper-resistant casing. Varifocal 2.8-10 mm lens with fixed iris. Multiple, individually configurable H.264 and Motion JPEG streams; max SVGA resolution at 30 fps. Video motion detection and active tampering alarm. Power over	EA		\$399.00	6.0%	\$375.06
Axis Comm	0336-021	AXIS M3203 in 10-pack. Clear transparent covers. Cannot be sold separately as single packs. No midspans.	EA		\$3,949.00	6.0%	\$3,712.06
Axis Comm	0336-041	Bundle with 4 units of AXIS M3203 and a 4-camera base license of AXIS Camera Station video management software for monitoring, recording, playback and event management. Kits can be scaled and combined to build a truly effective and reliable surveillance s	EA		\$1,599.00	6.0%	\$1,503.06
Axis Comm	0337-001	Fixed dome with discreet and tamper-resistant casing. Varifocal 2.8-10 mm lens with fixed iris. Multiple, individually configurable H.264 and Motion JPEG streams; max HDTV 720p or 1 MP resolution at 30 fps. Video motion detection and active tampering alar	EA		\$499.00	6.0%	\$469.06
Axis Comm	0337-021	AXIS M3204 in 10-pack. Clear transparent covers. Cannot be sold separately as single packs. No midspans.	EA		\$4,949.00	6.0%	\$4,652.06
Axis Comm	0337-041	Bundle with 4 units of AXIS M3204 and a 4-camera base license of AXIS Camera Station video management software for monitoring, recording, playback and event management. Kits can be scaled and combined to build a truly effective and reliable surveillance s	EA		\$1,999.00	6.0%	\$1,879.06
Axis Comm	0338-004	Small-sized indoor network camera. Fixed lens. Multiple, individually configurable H.264 and Motion JPEG streams; max HDTV 720p or 1 MP resolution at 30 fps. Two-way audio with built-in microphone and speaker. Video motion and audio detection. Integrated	EA		\$399.00	6.0%	\$375.06
Axis Comm	0338-021	AXIS M1054 in 10-pack/bulk. Cannot be sold separately as single packs. Power supplies, clamps and stand extensions not included.	EA		\$3,949.00	6.0%	\$3,712.06
Axis Comm	0338-044	Bundle with 4 units of AXIS M1054 and a 4-camera base license of AXIS Camera Station video management software for monitoring, recording, playback and event management. Kits can be scaled and combined to build a truly effective and reliable surveillance s	EA		\$1,599.00	6.0%	\$1,503.06
Axis Comm	0339-001	HDTV camera with fixed, 2.8 mm, CS-mount lens. Multiple, individually configurable H.264 and Motion JPEG streams; max HDTV 720p or 1MP resolution at 30 fps. Video motion detection and active tampering alarm. Power over Ethernet. Midspan not included.	EA		\$449.00	6.0%	\$422.06
Axis Comm	0339-021	AXIS M1104 2.8MM in 10-pack. Cannot be sold separately as single packs. Midspans not included.	EA		\$4,449.00	6.0%	\$4,182.06
Axis Comm	0339-031	AXIS M1104 Barebone in 10-pack. Cannot be sold separately as single packs. No midspans. No lens.	EA		\$4,299.00	6.0%	\$4,041.06
Axis Comm	0339-041	Bundle with 4 units of AXIS M1104 2.8mm and a 4-camera base license of AXIS Camera Station video management software for monitoring, recording, playback and event management. Kits can be scaled and combined to build a truly effective and reliable surveill	EA		\$1,799.00	6.0%	\$1,691.06

Axis Comm	0340-001	SVGA camera with varifocal 2.9-8.2 mm DC-iris lens. Multiple, individually configurable H.264 and Motion JPEG streams; max SVGA resolution at 30 fps. Video motion detection and active tampering alarm. Power over Ethernet. Midspan not included.	EA		\$449.00	6.0%	\$422.06
Axis Comm	0340-021	AXIS M1113 in 10-pack. Cannot be sold separately as single packs. Midspans not included.	EA		\$4,449.00	6.0%	\$4,182.06
Axis Comm	0340-031	AXIS M1113 Barebone in 10-pack. Cannot be sold separately as single packs. No midspans. No lens.	EA		\$4,199.00	6.0%	\$3,947.06
Axis Comm	0341-001	HDTV camera with varifocal 2.8-8 mm DC-iris lens. Multiple, individually configurable H.264 and Motion JPEG streams; max HDTV 720p or 1MP resolution at 30 fps. Video motion detection and active tampering alarm. Power over Ethernet. Midspan not included.	EA		\$549.00	6.0%	\$516.06
Axis Comm	0341-021	AXIS M1114 in 10-pack. Cannot be sold separately as single packs. Midspans not included.	EA		\$5,449.00	6.0%	\$5,122.06
Axis Comm	0341-031	AXIS M1114 Barebone in 10-pack. Cannot be sold separately as single packs. No midspans. No lens.	EA		\$5,149.00	6.0%	\$4,840.06
Axis Comm	0342-001	Fixed dome camera with rugged design, adapted for mobile video surveillance. Fixed lens. Flat, discreet and tamper-resistant casing. Multiple, individually configurable H.264 and Motion JPEG streams; max HDTV 720p or 1 MP resolution at 30 fps. WDR. Video	EA		\$599.00	6.0%	\$563.06
Axis Comm	0342-021	AXIS M3114-R in 10-pack/bulk. NO Midspans	EA		\$5,899.00	6.0%	\$5,545.06
Axis Comm	0342-031	AXIS M3114-R in 50-pack/bulk. NO Midspans	EA		\$29,349.00	6.0%	\$27,588.06
Axis Comm	0343-001	5MP, day/night, fixed camera with varifocal 3.5-10 mm P-Iris lens and remote back focus (camera also supports DC-iris lenses). Multiple, individually configurable H.264 and Motion JPEG streams; max 5MP resolution at 12 fps, 3MP resolution at 20 fps, or HD	EA		\$1,399.00	6.0%	\$1,315.06
Axis Comm	0345-001	Fixed dome with discreet and vandal-resistant casing. Varifocal 2.8-10 mm lens with fixed iris. Multiple, individually configurable H.264 and Motion JPEG streams; max SVGA resolution at 30 fps. Video motion detection and active tampering alarm. Power over	EA		\$439.00	6.0%	\$412.66
Axis Comm	0345-021	AXIS M3203-V in 10-pack. Clear transparent covers. Cannot be sold separately as single packs. No midspans.	EA		\$4,349.00	6.0%	\$4,088.06
Axis Comm	0346-001	Fixed dome with discreet and vandal-resistant casing. Varifocal 2.8-10 mm lens with fixed iris. Multiple, individually configurable H.264 and Motion JPEG streams; max HDTV 720p or 1 MP resolution at 30 fps. Video motion detection and active tampering alar	EA		\$539.00	6.0%	\$506.66
Axis Comm	0346-021	AXIS M3204-V in 10-pack. Clear transparent covers. Cannot be sold separately as single packs. No midspans.	EA		\$5,349.00	6.0%	\$5,028.06
Axis Comm	0348-001	Outdoor, IP66-rated, 2.0 Megapixel HDTV camera with 10x zoom, auto focus and day/night mode. Complying with SMPTE standards for HDTV 1080i and 720P, 25/30 in all resolutions in H.264 or Motion JPEG. Video motion detection and active tampering alarm. Gatek	EA		\$1,799.00	6.0%	\$1,691.06
Axis Comm	0349-001	Outdoor, IP66-rated, SVGA, day/night, network camera with varifocal 3-8 mm DC-iris lens and remote back focus. Multiple, individually configurable H.264 and Motion JPEG streams; max SVGA resolution at 30 fps. WDR. Video motion detection and active tamper	EA		\$999.00	6.0%	\$939.06
Axis Comm	0350-001	Outdoor, IP66-rated, HDTV, day/night, fixed network camera with varifocal 3-8 mm DC-iris lens and remote back focus. Multiple, individually configurable H.264 and Motion JPEG streams; max HDTV 720p or 1MP resolution at 30 fps. WDR. Video motion detection	EA		\$1,099.00	6.0%	\$1,033.06
Axis Comm	0351-001	Outdoor, IP66-rated, HDTV, day/night, fixed camera with varifocal 4-10 mm P-Iris lens and remote back focus (camera also supports DC-iris lenses). Multiple, individually configurable H.264 and Motion JPEG streams; max 3MP resolution at 20 fps, or HDTV 108	EA		\$1,399.00	6.0%	\$1,315.06
Axis Comm	0352-004	Fixed dome with discreet and tamper-resistant casing. Varifocal 2.8-10 mm lens. Multiple, individually configurable H.264 and Motion JPEG streams; max HDTV 720p or 1 MP resolution at 30 fps. WDR. Video motion detection and active tampering alarm. Two-way	EA		\$699.00	6.0%	\$657.06
Axis Comm	0352-021	AXIS P3304 in 10-pack. Cannot be sold separately as single packs. No power supplies.	EA		\$6,849.00	6.0%	\$6,438.06
Axis Comm	0353-004	Fixed dome with discreet and vandal-resistant casing. Varifocal 2.8-10 mm lens. Multiple, individually configurable H.264 and Motion JPEG streams; max HDTV 720p or 1 MP resolution at 30 fps. WDR. Video motion detection and active tampering alarm. Two-way	EA		\$739.00	6.0%	\$694.66
Axis Comm	0353-021	AXIS P3304-V in 10-pack. Cannot be sold separately as single packs. No power supplies.	EA		\$7,249.00	6.0%	\$6,814.06
Axis Comm	0358-001	Fixed dome camera with rugged design, adapted for mobile video surveillance. Fixed lens. Flat, discreet and tamper-resistant casing. Multiple, individually configurable H.264 and Motion JPEG streams; max SVGA resolution at 30 fps. WDR. Video motion detect	EA		\$499.00	6.0%	\$469.06
Axis Comm	0358-021	AXIS M3113-R M12 in 10-pack/bulk. No midspans, no mounting adapters.	EA		\$4,899.00	6.0%	\$4,605.06
Axis Comm	0358-031	AXIS M3113-R M12 in 50-pack/bulk. No midspans, no mounting adapters.	EA		\$24,449.00	6.0%	\$22,982.06
Axis Comm	0359-001	Fixed dome camera with rugged design, adapted for mobile video surveillance. Fixed lens. Flat, discreet and tamper-resistant casing. Multiple, individually configurable H.264 and Motion JPEG streams; max HDTV 720p or 1 MP resolution at 30 fps. WDR. Video	EA		\$599.00	6.0%	\$563.06
Axis Comm	0359-021	AXIS M3114-R M12 in 10-pack/bulk. No midspans, no mounting adapters.	EA		\$5,899.00	6.0%	\$5,545.06
Axis Comm	0359-031	AXIS M3114-R M12 in 50-pack/bulk. No midspans, no mounting adapters.	EA		\$29,349.00	6.0%	\$27,588.06

Axis Comm	0362-004	Top performance HDTV 720p compliant Outdoor ready, high speed PTZ camera with 18x optical zoom. HDTV 720p @ 30fps (1280x720) in H.264 and Motion JPEG, Day & Night, IP66 and NEMA 4X classification. Arctic Temperature Control enables operation and start up	EA		\$3,599.00	6.0%	\$3,383.06
Axis Comm	0363-004	HDTV 720p compliant high speed PTZ Dome camera with 18x optical zoom for indoor use. HDTV 720p @ 30fps (1280x720) in H.264 and Motion JPEG, Day & Night, two-way audio, I/O, IP52. Includes Hi PoE midspan, smoked and clear dome covers and mounting kit for h	EA		\$2,999.00	6.0%	\$2,819.06
Axis Comm	0366-001	SVGA camera with fixed, 6.0 mm, CS-mount lens. Multiple, individually configurable H.264 and Motion JPEG streams; max SVGA resolution at 30 fps. Video motion detection and active tampering alarm. Power over Ethernet. Midspan not included.	EA		\$349.00	6.0%	\$328.06
Axis Comm	0366-021	AXIS M1103 6.0MM in 10-pack. Cannot be sold separately as single packs. Midspans not included.	EA		\$3,449.00	6.0%	\$3,242.06
Axis Comm	0367-001	HDTV camera with fixed, 6.0 mm, CS-mount lens. Multiple, individually configurable H.264 and Motion JPEG streams; max HDTV 720p or 1MP resolution at 30 fps. Video motion detection and active tampering alarm. Power over Ethernet. Midspan not included.	EA		\$449.00	6.0%	\$422.06
Axis Comm	0367-021	AXIS M1104 6.0MM in 10-pack. Cannot be sold separately as single packs. Midspans not included.	EA		\$4,449.00	6.0%	\$4,182.06
Axis Comm	0368-001	Outdoor, IP66-rated, 5MP, day/night, fixed camera with varifocal 3.5-10 mm P-Iris lens and remote back focus (camera also supports DC-iris lenses). Multiple, individually configurable H.264 and Motion JPEG streams; max 5MP resolution at 12 fps, 3MP resolu	EA		\$1,699.00	6.0%	\$1,597.06
Axis Comm	0369-001	3 MP, day/night fixed dome with discreet, tamper-resistant indoor casing. Varifocal 3-9 mm P-iris lens, remote focus and zoom. Multiple, individually configurable H.264 and Motion JPEG streams; max 3MP resolution at 20 fps or HDTV 1080p at 30 fps. WDR. Vi	EA		\$1,149.00	6.0%	\$1,080.06
Axis Comm	0370-001	3MP, day/night fixed dome with discreet, vandal-resistant indoor casing. Varifocal 3-9 mm P-iris lens, remote focus and zoom. Multiple, individually configurable H.264 and Motion JPEG streams; max 3MP resolution at 20 fps or HDTV 1080p at 30 fps. WDR. Vid	EA		\$1,189.00	6.0%	\$1,117.66
Axis Comm	0371-001	3MP, day/night fixed dome with vandal-resistant, IP66-rated outdoor casing. Varifocal 3-9 mm P-iris lens, remote focus and zoom. Multiple, individually configurable H.264 and Motion JPEG streams; max 3MP resolution at 20 fps or HDTV 1080p at 30 fps. WDR.	EA		\$1,349.00	6.0%	\$1,268.06
Axis Comm	0384-001	Indoor Thermal Network Camera, 384x288 resolution, 30 fps, and 29° angle of view. It supports ONVIF, PT heads, H.264, audio, local storage, I/O, PoE, tampering alarm, motion detection, and AXIS Camera Application Platform.	EA		\$3,999.00	6.0%	\$3,759.06
Axis Comm	0385-001	Outdoor ready Thermal Network Camera, IP66-rated, 384x288 resolution, 30 fps, and 29° angle of view. It supports ONVIF, PT heads, H.264, audio, local storage, I/O, PoE, tampering alarm, motion detection, and AXIS Camera Application Platform.	EA		\$4,499.00	6.0%	\$4,229.06
Axis Comm	0388-001	Indoor Thermal Network Camera, 384x288 resolution, 30 fps, and 55° angle of view. It supports ONVIF, PT heads, H.264, audio, local storage, I/O, PoE, tampering alarm, motion detection, and AXIS Camera Application Platform.	EA		\$3,999.00	6.0%	\$3,759.06
Axis Comm	0389-001	Outdoor ready Thermal Network Camera, IP66-rated, 384x288 resolution, 30 fps, and 55° angle of view. It supports ONVIF, PT heads, H.264, audio, local storage, I/O, PoE, tampering alarm, motion detection, and AXIS Camera Application Platform.	EA		\$4,499.00	6.0%	\$4,229.06
Axis Comm	0390-001	Outdoor ready Thermal Network Camera, IP66-rated, 384x288 resolution, 30 fps, and 15° angle of view. It supports ONVIF, PT heads, H.264, audio, local storage, I/O, PoE, tampering alarm, motion detection, and AXIS Camera Application Platform.	EA		\$5,399.00	6.0%	\$5,075.06
Axis Comm	0391-001	Outdoor ready Thermal Network Camera, IP66-rated, 384x288 resolution, 30 fps, and 9° angle of view. It supports ONVIF, PT heads, H.264, audio, local storage, I/O, PoE, tampering alarm, motion detection, and AXIS Camera Application Platform.	EA		\$7,599.00	6.0%	\$7,143.06
Axis Comm	5000-001	24V AC power adapter for Axis 23xD. AC Input: 100-120VAC / 220-240VAC, max 800mA / 400mA, 80VA. AC Output: 24VAC, max 63VA. Requires part # 21764 or similar.	EA		\$149.00	6.0%	\$140.06
Axis Comm	5000-011	Metal box used to mount AXIS PS24 Outdoor Power Supply. (5000-001)	EA		\$49.00	6.0%	\$46.06
Axis Comm	5000-021	12V outdoor/indoor power supply. 5 meter (16.4 ft) input and output cable. Supplied without power plug.	EA		\$179.00	6.0%	\$168.26
Axis Comm	5004-001	Clamp to mount AXIS 206 series and AXIS 207 series.	EA		\$9.00	6.0%	\$8.46
Axis Comm	5005-001	Casing with smoked transparent cover for AXIS 216FD/216MFD/P3301	EA		\$29.00	6.0%	\$27.26
Axis Comm	5005-011	Casing with clear transparent cover for AXIS 216FD/216MFD/P3301	EA		\$29.00	6.0%	\$27.26
Axis Comm	5005-021	Spare set of tamper-proof screws for AXIS 216FD/216FD-V/216MFD/216MFD-V/P3301/P3301-V, with Torx screw driver. Mounting screws also included.	EA		\$6.00	6.0%	\$5.64
Axis Comm	5005-031	Drop ceiling mount kit for AXIS 216FD, AXIS M32 Series, AXIS P3301 and P3304 Network Cameras including clear transparent cover.	EA		\$59.00	6.0%	\$55.46
Axis Comm	5005-041	Drop ceiling mount kit for AXIS 216FD/216MFD/P3301 including smoked transparent cover	EA		\$59.00	6.0%	\$55.46
Axis Comm	5005-051	Vandal-resistant casing with clear transparent cover. Can also upgrade an AXIS 216FD/216MFD to an AXIS 216FD-V/216MFD-V/P3301-V	EA		\$109.00	6.0%	\$102.46
Axis Comm	5005-061	Vandal-resistant casing with smoked transparent cover. Can also upgrade an AXIS 216FD/216MFD/P3301 to an AXIS 216FD-V/216MFD-V/P3301-V	EA		\$109.00	6.0%	\$102.46

Axis Comm	5008-001	Power over Ethernet (802.3af) compatible. Use with Power over Ethernet-midspans or PoE-enabled switches to enable Power over Ethernet for AXIS 206, 207, 207W, 207MW and M10 Series.	EA		\$89.00	6.0%	\$83.66
Axis Comm	5010-001	100-240 VAC input. Incl heater/fan.	EA		\$649.00	6.0%	\$610.06
Axis Comm	5010-101	24VAC input (Rec power supply PS24)	EA		\$599.00	6.0%	\$563.06
Axis Comm	5010-611	Wall bracket for T95A00 and T95A10	EA		\$99.00	6.0%	\$93.06
Axis Comm	5010-621	Ceiling / Parapet bracket for AXIS T95A00 and T95A10 dome housing. Length: 48.5cm	EA		\$199.00	6.0%	\$187.06
Axis Comm	5010-631	Extension bracket for AXIS T95A00 and T95A10 dome housing. Used with AXIS T95A62 Ceiling / Parapet bracket. Length: 27 cm	EA		\$139.00	6.0%	\$130.66
Axis Comm	5010-641	Requires AXIS T95A61 Wall bracket.	EA		\$89.00	6.0%	\$83.66
Axis Comm	5010-661	Rotation bracket for AXIS T95A00 and T95A10 dome housing. Used with AXIS T95A62 Ceiling / Parapet bracket.	EA		\$89.00	6.0%	\$83.66
Axis Comm	5010-671	Requires AXIS T95A61 Wall bracket.	EA		\$129.00	6.0%	\$121.26
Axis Comm	5012-004	802.3af compliant power injector for standard Cat 5 network cables. Maximum cable length is 328ft/100m. Supporting up to eight Axis Network cameras/video servers. Metal casing.	EA		\$599.00	6.0%	\$563.06
Axis Comm	5012-014	802.3af compliant power injector for standard Cat 5 network cables. Maximum cable length is 328ft/100m. Supporting up to sixteen Axis Network cameras/video servers. Metal casing.	EA		\$799.00	6.0%	\$751.06
Axis Comm	5013-011	850 nm semi-covert IR LED Illuminator for use with the Axis Day/Night network cameras. Fixed angle 50 degrees. Range 14 meters. Input: Power over Ethernet(PoE). Consumption : 10W . Indoor only.	EA		\$449.00	6.0%	\$422.06
Axis Comm	5013-111	850 nm semi-covert IR LED Illuminator for use with the Axis Day/Night network cameras. Fixed angle 50 degrees. Range 14 meters. Includes power supply with photocell and wall / ceiling bracket. Input : 100-240 VAC Consumption : 10 W Cable length 2.5m	EA		\$449.00	6.0%	\$422.06
Axis Comm	5013-161	White LED Illuminator for use with the Axis network cameras. Fixed angle 50 degrees. Range 13 meters. Includes power supply with photocell and wall / ceiling bracket. Input : 100-240 VAC Consumption : 10 W Cable length 2.5m	EA		\$449.00	6.0%	\$422.06
Axis Comm	5013-201	850 nm semi-covert IR LED Illuminator for use with the Axis Day/Night network cameras. Adjustable angle between 120 to 180 degrees. Range 16 meters in 120 degrees and 11 meters in 180 degrees. Includes power supply with photocell and wall / ceiling bracke	EA		\$499.00	6.0%	\$469.06
Axis Comm	5013-211	850 nm semi-covert IR LED Illuminator for use with the Axis Day/Night network cameras. Adjustable angle between 50 to 100 degrees. Range 28 meters in 50 degrees and 18 meters in 100 degrees. Includes power supply with photocell and wall / ceiling bracket.	EA		\$499.00	6.0%	\$469.06
Axis Comm	5013-261	White LED Illuminator for use with the Axis network cameras. Adjustable angle between 50 to 100 degrees. Range 20 meters in 50 degrees and 13 meters in 100 degrees. Includes power supply with photocell and wall / ceiling bracket. Input : 100-240 VAC Consu	EA		\$599.00	6.0%	\$563.06
Axis Comm	5013-321	850 nm semi-covert IR LED Illuminator for use with the Axis Day/Night network cameras. Adjustable angle between 30 to 60 degrees. Range 80 meters in 30 degrees and 53 meters in 60 degrees. Includes power supply with photocell and wall / ceiling bracket. I	EA		\$1,199.00	6.0%	\$1,127.06
Axis Comm	5013-331	850 nm semi-covert IR LED Illuminator for use with the Axis Day/Night network cameras. Adjustable angle between 10 to 20 degrees. Range 150 meters in 10 degrees and 100 meters in 20 degrees. Includes power supply with photocell and wall / ceiling bracket.	EA		\$1,199.00	6.0%	\$1,127.06
Axis Comm	5013-371	White LED Illuminator for use with the Axis network cameras. Adjustable angle between 30 to 60 degrees. Range 42 meters in 30 degrees and 28 meters in 60 degrees. Includes power supply with photocell and wall / ceiling bracket. Input : 100-240 VAC Consump	EA		\$1,199.00	6.0%	\$1,127.06
Axis Comm	5013-401	850 nm semi-covert IR LED Illuminator for use with the Axis Day/Night network cameras. Adjustable angle between 120 to 180 degrees. Range 64 meters in 120 degrees and 42 meters in 180 degrees. Includes power supply with photocell and wall / ceiling bracke	EA		\$1,699.00	6.0%	\$1,597.06
Axis Comm	5013-421	850 nm semi-covert IR LED Illuminator for use with the Axis Day/Night network cameras. Adjustable angle between 30 to 60 degrees. Range 160 meters in 30 degrees and 106 meters in 60 degrees. Includes power supply with photocell and wall / ceiling bracket.	EA		\$1,699.00	6.0%	\$1,597.06
Axis Comm	5013-611	Mounting bracket for one AXIS T90A illuminator.	EA		\$49.00	6.0%	\$46.06
Axis Comm	5013-621	Mounting bracket for two AXIS T90A illuminators.	EA		\$65.00	6.0%	\$61.10
Axis Comm	5013-631	L shaped wall bracket which provides up/down and left/right adjustment when used with the standard bracketry on AXIS T90A series illuminators.	EA		\$39.00	6.0%	\$36.66
Axis Comm	5013-661	Pole bracket for AXIS T90A illuminators.	EA		\$89.00	6.0%	\$83.66
Axis Comm	5014-204	High PoE 1-port midspan 30W. Compliant with 802.3 at and PoE 802.3af. Can be used with AXIS T8126/T8128 splitter. Replacing AXIS T8121	EA		\$89.00	6.0%	\$83.66
Axis Comm	5014-501	12V DC High PoE splitter (802.3 at pre-standard). Requires either a AXIS T8121 midspan (max 24W output) or a 802.3af PoE midspan (max 12W output)	EA		\$89.00	6.0%	\$83.66
Axis Comm	5014-511	24V DC High PoE splitter (802.3 at pre-standard). Requires High PoE midspan (AXIS T8121).	EA		\$89.00	6.0%	\$83.66
Axis Comm	5015-101	Outdoor IP66 rated housing for AXIS 210/210A, 211/211A/211M/211W, 221 and 223M. Made of die-cast aluminum, the sunshield of ABS material. Includes UL certified 110VAC power supply, heater and wall bracket with internal cable channel. Built in 12VDC camera	EA		\$299.00	6.0%	\$281.06

Axis Comm	5015-204	Outdoor High PoE powered IP66 rated housing for AXIS 210/210A, 211/211A/211M/211W, 221 and 223M. Made of die-cast aluminum, the sunshield of ABS material. Also includes heater, wall bracket with internal cable channel and AXIS T8121 single port High PoE	EA		\$449.00	6.0%	\$422.06
Axis Comm	5017-111	Plastic camera stand. Original stand for the AXIS M11-series.	EA		\$15.00	6.0%	\$14.10
Axis Comm	5017-211	Metal stand for wall or hard ceiling mount. Compatible with all standard tripod thread cameras e.g. AXIS Q17/19 series and AXIS P13 series.	EA		\$29.00	6.0%	\$27.26
Axis Comm	5017-611	Wall Bracket. For use with AXIS P55-series, AXIS Q60-series PTZ Dome Network Cameras, AXIS P33 Series Pendant kit, AXIS P33-VE Series Pendant kit, AXIS 225 Pendant kit and AXIS 216/P3301 Pendant kit. Includes mounting plate. White.	EA		\$99.00	6.0%	\$93.06
Axis Comm	5017-621	Parapet Bracket. For use with AXIS P55-series, AXIS Q60-series PTZ Dome Network Cameras, AXIS P33 Series Pendant kit, AXIS P33-VE Series Pendant kit, AXIS 225 Pendant kit and AXIS 216/P3301 Pendant kit. 67 x 36 cm / 26 x 14 inch. White.	EA		\$189.00	6.0%	\$177.66
Axis Comm	5017-631	Ceiling Bracket. 70 cm / 28 inch. For use with AXIS P55-series, AXIS Q60-series PTZ Dome Network Cameras, AXIS P33 Series Pendant kit, AXIS P33-VE Series Pendant kit, AXIS 225 Pendant kit and AXIS 216/P3301 Pendant kit. White.	EA		\$119.00	6.0%	\$111.86
Axis Comm	5017-641	Corner Bracket. Requires AXIS T91A61 Wall Bracket. AXIS P55-series, AXIS Q60-series PTZ Dome Network Cameras, AXIS P33 Series Pendant kit, AXIS P33-VE Series Pendant kit, AXIS 225 Pendant kit and AXIS 216/P3301 Pendant kit. White.	EA		\$79.00	6.0%	\$74.26
Axis Comm	5017-671	Pole Bracket. AXIS P55-series, AXIS Q60-series PTZ Dome Network Cameras, AXIS P33 Series Pendant kit, AXIS P33-VE Series Pendant kit, AXIS 225 Pendant kit and AXIS 216/P3301 Pendant kit. Includes steel pole straps. White. Requires mounting tool Part no: 2	EA		\$99.00	6.0%	\$93.06
Axis Comm	5018-004	AXIS T8412 is a battery-powered handheld device that allows live view from Axis cameras or encoders. Used for quick and easy installation of Axis network products. Can also show analog video via BNC input. Includes casing, battery, charger, car charger, c	EA		\$649.00	6.0%	\$610.06
Axis Comm	5020-001	Modular control board for professional camera and video management. AXIS T8310 Control Board is a complete control board solution which includes AXIS T8311 Joystick, AXIS T8312 Keypad and AXIS T8313 Jog Dial. Includes required USB cables inter-connect	EA		\$1,149.00	6.0%	\$1,080.06
Axis Comm	5020-101	Professional joystick for accurate control of Axis pan/tilt/zoom and dome network cameras. Connects to the workstation over USB. Features a three-axis joystick with X/Y-axis for positioning and turning knob for zoom and 6 push-buttons. Includes a 2 meter	EA		\$399.00	6.0%	\$375.06
Axis Comm	5020-201	Professional 22 button keypad for quick navigation between workspaces, camera views and PTZ. Connects to the workstation over USB. Includes a 2 meter USB cable for connection to the workstation. AXIS T8312 Keypad is supported in ACS ver. 3.3 or later.	EA		\$449.00	6.0%	\$422.06
Axis Comm	5020-301	Professional video surveillance jog dial for high precision playback, facilitating functions such as play, pause, index, image steps and fast search. 6 built-in push buttons additionally simplifies video forensics. AXIS T8313 Jog Dial is supported in ACS	EA		\$399.00	6.0%	\$375.06
Axis Comm	5022-211	Metal stand for wall or hard ceiling mount. Compatible with all standard tripod thread cameras e.g. AXIS Q17/19 series and AXIS P13 series.	EA		\$29.00	6.0%	\$27.26
Axis Comm	5500-051	CS mount Varifocal 3-8 mm DC-Iris, for AXIS 211	EA		\$99.00	6.0%	\$93.06
Axis Comm	5500-061	CS mount Varifocal 3-8mm DC-Iris, for AXIS 221	EA		\$125.00	6.0%	\$117.50
Axis Comm	5500-071	Allows you to mount the AXIS 213 PTZ Network Camera on a wall, or other vertical surface.	EA		\$49.00	6.0%	\$46.06
Axis Comm	5500-081	ACC Extension Cable for PS-K products. 210, 211, 241S/Q.	EA		\$11.00	6.0%	\$10.34
Axis Comm	5500-131	Black plastic stand for AXIS 210 and AXIS 211 Network Cameras	EA		\$14.00	6.0%	\$13.16
Axis Comm	5500-141	1.8M extension Cable for PS-H and PS-L products	EA		\$7.00	6.0%	\$6.58
Axis Comm	5500-161	CS mount 4mm for 210/210A, new lens. RoHS Compatible	EA		\$49.00	6.0%	\$46.06
Axis Comm	5500-191	Clear plastic dome for AXIS 231D+/232D+ Network Dome Camera.	EA		\$28.00	6.0%	\$26.32
Axis Comm	5500-201	Smoked plastic dome for AXIS 231D+/232D+ Network Dome Camera.	EA		\$28.00	6.0%	\$26.32
Axis Comm	5500-211	Main adapter, AXIS 214, spare-part	EA		\$39.00	6.0%	\$36.66
Axis Comm	5500-231	Power supply PS-K for AXIS 211/A, 241Q/S/SA/QA, 243SA. Multi-country version for US/JP, AUS, KOR, ARG, EUR and UK	EA		\$39.00	6.0%	\$36.66
Axis Comm	5500-251	Mains adapter for IR-illuminators, spare part. (PS-S)	EA		\$39.00	6.0%	\$36.66
Axis Comm	5500-271	AXIS 212 plastic wall bracket as spare part	EA		\$19.00	6.0%	\$17.86
Axis Comm	5500-291	CS mount Varifocal 5-50 mm DC-Iris for AXIS P1343 and AXIS 211/221	EA		\$169.00	6.0%	\$158.86
Axis Comm	5500-301	Replaceable cover for AXIS 209FD-R, 10 pcs. Includes dry bags	EA		\$249.00	6.0%	\$234.06
Axis Comm	5500-311	External antenna for AXIS 211W. Includes 3 m cable.	EA		\$129.00	6.0%	\$121.26
Axis Comm	5500-321	Lightning protector for AXIS 211W when used outdoors with external antenna	EA		\$89.00	6.0%	\$83.66
Axis Comm	5500-331	Power supply PS-H for 207W and AXIS 207MW, AXIS 212 PTZ and AXIS 216FD series. Multi-country version for US/JP, AUS, KOR, EUR and UK	EA		\$39.00	6.0%	\$36.66
Axis Comm	5500-351	10m extension multi-cable between AXIS 247S and the analog camera and microphone. 6-pin mini-DIN to RCA (video in), RCA (audio in) and Mini DC Jack (power out). Includes RCA to BNC adapter.	EA		\$59.00	6.0%	\$55.46
Axis Comm	5500-441	4 pack of BNC to RCA adaptors. Replaces 19403 and 19404.	EA		\$19.00	6.0%	\$17.86
Axis Comm	5500-471	AXIS 233D mounting bracket for Video Alarm and Video Techs outdoor housing that are designed for AXIS 231/232D	EA		\$39.00	6.0%	\$36.66
Axis Comm	5500-501	Super wide angle conversion lens for AXIS Q1755. Converts AXIS Q1755 lens to 2.55 -25.5mm.	EA		\$219.00	6.0%	\$205.86

Axis Comm	5500-511	Super telephoto conversion lens for AXIS Q1755, 2.2X. Converts AXIS Q1755 lens to 102mm. For use in full focal length.	EA	\$249.00	6.0%	\$234.06
Axis Comm	5500-591	Dry bags for AXIS 209FD-R, 100 pcs	EA	\$40.00	6.0%	\$37.60
Axis Comm	5500-601	Clear and Smoked plastic dome for AXIS 233D dome cameras	EA	\$69.00	6.0%	\$64.86
Axis Comm	5500-671	Smoked and clear dome kit for AXIS 215 PTZ as spare part	EA	\$69.00	6.0%	\$64.86
Axis Comm	5500-681	Drop ceiling mount kit for AXIS 215 PTZ as spare part	EA	\$30.00	6.0%	\$28.20
Axis Comm	5500-691	Screw kit for AXIS 215 PTZ as spare part	EA	\$10.00	6.0%	\$9.40
Axis Comm	5500-721	Power supply PS-P for AXIS 215 PTZ	EA	\$39.00	6.0%	\$36.66
Axis Comm	5500-771	Interchangeable black casing for AXIS 216FD, AXIS M32 Series, AXIS P3301 and P3304 Network Cameras with transparent cover. 10-pack.	EA	\$279.00	6.0%	\$262.26
Axis Comm	5500-791	Vertical tilt 37.7 degree downward	EA	\$49.00	6.0%	\$46.06
Axis Comm	5500-821	Interchangeable black casing for AXIS 216FD, AXIS M32 Series, AXIS P3301 and P3304 Network Cameras with transparent cover.	EA	\$29.00	6.0%	\$27.26
Axis Comm	5500-831	Connectors for AXIS Q7410 as spare parts. Includes two 2pin STR 2.50MM, one 6pin STR 2.50MM and one 2pin STR 3.81MM. In total 4 connectors.	EA	\$19.00	6.0%	\$17.86
Axis Comm	5500-851	Kit for the AXIS P13XX-series. Content: one terminal connector 4P str 250mm BP LF and one 2P STR 3.81MM BP LF. As spare part.	EA	\$9.00	6.0%	\$8.46
Axis Comm	5500-871	CS mount Varifocal Megapixel Lens 2.4-6mm DC Iris for AXIS P1344 and AXIS 211M/223M. Includes CS mount ring for AXIS 223M.	EA	\$199.00	6.0%	\$187.06
Axis Comm	5500-881	With AXIS 216FD PENDANT KIT it is possible to mount AXIS 212PTZ, 216FD, AXIS M32 Series, AXIS P3301 and P3304 Network Cameras on AXIS T91A Brackets, VT Dome Brackets and on 1.5"NPT threaded brackets. Includes 1.5 inch to M30 Male adapter. Black.	EA	\$49.00	6.0%	\$46.06
Axis Comm	5500-891	With AXIS 216FD PENDANT KIT it is possible to mount AXIS 212PTZ, 216FD, AXIS M32 Series, AXIS P3301 and P3304 Network Cameras on AXIS T91A Brackets, VT Dome Brackets and on 1.5"NPT threaded brackets. Includes 1.5 inch to M30 Male adapter. White.	EA	\$49.00	6.0%	\$46.06
Axis Comm	5500-901	Indoor P/S for AXIS 233D	EA	\$69.00	6.0%	\$64.86
Axis Comm	5500-914	Indoor power supply for AXIS 233D. Input 100-240VAC. Output 24VDC, 1.5 A US only. Can also be used for AXIS 231D+/232D+.	EA	\$69.00	6.0%	\$64.86
Axis Comm	5500-921	Power supply PS-T for AXIS P1311 and AXIS Q7401 as spare part.	EA	\$39.00	6.0%	\$36.66
Axis Comm	5500-931	Power supply PS-T for AXIS P1311 and AXIS Q7401 as spare part. 10 pack	EA	\$299.00	6.0%	\$281.06
Axis Comm	5500-941	CS mount Varifocal 5-50 mm DC-Iris for AXIS P1343 and AXIS 211/221 in 10 pack	EA	\$1,599.00	6.0%	\$1,503.06
Axis Comm	5500-951	Original lens for AXIS 223M as spare	EA	\$299.00	6.0%	\$281.06
Axis Comm	5500-961	Replaceable cover for AXIS 209FD/209MFD, 10 pcs	EA	\$249.00	6.0%	\$234.06
Axis Comm	5500-971	Replaceable cover for AXIS 209FD/209MFD	EA	\$26.00	6.0%	\$24.44
Axis Comm	5502-011	With AXIS 216FD PENDANT KIT it is possible to mount AXIS 212PTZ, 216FD, AXIS M32 Series, AXIS P3301 and P3304 Network Cameras on AXIS T91A Brackets and on 1.5"NPT threaded brackets. Black.	EA	\$39.00	6.0%	\$36.66
Axis Comm	5502-021	With AXIS 216FD PENDANT KIT it is possible to mount AXIS 212PTZ, 216FD, AXIS M32 Series, AXIS P3301 and P3304 Network Cameras on AXIS T91A Brackets and on 1.5"NPT threaded brackets. White.	EA	\$39.00	6.0%	\$36.66
Axis Comm	5502-041	Aluminum side wall bracket as spare	EA	\$59.00	6.0%	\$55.46
Axis Comm	5502-051	10-pack of MALE RJ45 Connector	EA	\$149.00	6.0%	\$140.06
Axis Comm	5502-061	Vibration resistant male RJ-45 connector suitable for RJ-45 version of AXIS M31XX-R and AXIS 209FD-R/MFD-R Network Cameras.	EA	\$15.00	6.0%	\$14.10
Axis Comm	5502-091	Vandal-resistant casing with clear transparent cover as a spare part for AXIS 212PTZ-V.	EA	\$69.00	6.0%	\$64.86
Axis Comm	5502-101	Megapixel lens 2.8mm with M12 thread for AXIS M3113-R, AXIS M3114-R, AXIS 209FD, AXIS 209MFD, AXIS M3011, AXIS 3014. With IR filter. 10pcs	EA	\$199.00	6.0%	\$187.06
Axis Comm	5502-111	Megapixel lens 6mm lens with M12 thread for AXIS M3113-R, AXIS M3114-R, AXIS 209FD, AXIS 209MFD, AXIS M3011, AXIS 3014. With IR filter 10pcs	EA	\$149.00	6.0%	\$140.06
Axis Comm	5502-121	C mount Varifocal Lens 10-40mm DC Iris day and night corrected for AXIS 221. Includes C mount ring for AXIS 221.	EA	\$199.00	6.0%	\$187.06
Axis Comm	5502-131	Rugged, male D-coded M12 connector compatible with AXIS M31XX-R M12 and Connector M12 Female 4P. Field installable with screw-in contacts. 10 pcs	EA	\$149.00	6.0%	\$140.06
Axis Comm	5502-141	Rugged, female D-coded M12 connector compatible with Connector M12 Female 4P, 209FD-R M12 /209MFD-R M12. Field installable with screw-in contacts. 10 pcs	EA	\$149.00	6.0%	\$140.06
Axis Comm	5502-151	Megapixel lens 3.6mm with M12 thread for AXIS M3113-R, AXIS M3114-R, AXIS 209FD, AXIS 209MFD, AXIS M3011, AXIS 3014. With IR filter 10pcs	EA	\$149.00	6.0%	\$140.06
Axis Comm	5502-161	Megapixel lens 16mm with M12 thread for AXIS M3113-R, AXIS M3114-R, AXIS 209FD, AXIS 209MFD, AXIS M3011, AXIS 3014. With IR filter. 10pcs	EA	\$149.00	6.0%	\$140.06
Axis Comm	5502-171	White cover with clear bubble for AXIS M30 Series as spare part. 10 pack.	EA	\$149.00	6.0%	\$140.06
Axis Comm	5502-181	Black cover with clear bubble for AXIS M30 Series. 10 pack	EA	\$149.00	6.0%	\$140.06
Axis Comm	5502-191	Silver cover with clear bubble for AXIS M30 Series. 10 pack	EA	\$149.00	6.0%	\$140.06
Axis Comm	5502-201	Gold cover with clear bubble for AXIS M30 Series. 10 pack	EA	\$149.00	6.0%	\$140.06
Axis Comm	5502-221	CS mount Varifocal Megapixel Lens 5-50mm DC Iris for AXIS P1344 and AXIS 211M.	EA	\$249.00	6.0%	\$234.06
Axis Comm	5502-261	Power supply PS-P T-C for AXIS Q1755	EA	\$39.00	6.0%	\$36.66
Axis Comm	5502-291	Corner bracket for AXIS 215 PTZ-E.	EA	\$69.00	6.0%	\$64.86
Axis Comm	5502-301	Pole bracket for AXIS 215 PTZ-E.	EA	\$69.00	6.0%	\$64.86
Axis Comm	5502-321	With AXIS P33-VE Series Pendant Kit it is possible to mount the AXIS P3343-VE and AXIS P3344-VE Fixed Dome Network Camera on AXIS T91A Brackets or on standard 1.5" NPT threaded brackets. White	EA	\$49.00	6.0%	\$46.06

Axis Comm	5502-331	Audio and I/O extension cable for AXIS P33 series. Includes 4 pin terminal connector 2.5mm Female to Male, 2 x stereo plug 3.5mm Male to Female. 5 meter.	EA	\$39.00	6.0%	\$36.66
Axis Comm	5502-341	Mixed covers with clear bubble for AXIS M30 Series. Includes 3 black, 3 silver, 3 gold and 1 white cover.	EA	\$149.00	6.0%	\$140.06
Axis Comm	5502-351	With AXIS P33 Series PENDANT KIT it is possible to mount the AXIS P3343, AXIS P3343-V, AXIS P3344 and AXIS P3343-V Fixed Dome Network Camera on AXIS T91A Brackets or on standard 1.5" NPT threaded brackets. White	EA	\$39.00	6.0%	\$36.66
Axis Comm	5502-361	Drop ceiling mount for AXIS P3343 and AXIS P3344 including clear transparent bubble. For indoor use	EA	\$69.00	6.0%	\$64.86
Axis Comm	5502-371	Drop ceiling mount for AXIS P3343 and AXIS P3344 including smoked transparent bubble. For indoor use	EA	\$69.00	6.0%	\$64.86
Axis Comm	5502-391	Clamp to mount AXIS M10 series. 10 pack.	EA	\$29.00	6.0%	\$27.26
Axis Comm	5502-401	Mounting plate for AXIS P3343, AXIS P3343-V, AXIS P3344 and AXIS P3344-V. Used when mounted on a single or double gang box.	EA	\$29.00	6.0%	\$27.26
Axis Comm	5502-411	Megapixel lens 8mm with M12 thread for AXIS M3113-R, AXIS M3114-R, AXIS 209FD, AXIS 209MFD, AXIS M3011, AXIS 3014. With IR filter. 10pcs	EA	\$149.00	6.0%	\$140.06
Axis Comm	5502-421	Mixed pack of M12 Megapixel lenses. Focal length: 2.8mm, 3.6mm, 6mm, 8mm and 16mm for AXIS M3113-R, AXIS M3114-R, AXIS 209FD, AXIS 209MFD, AXIS M3011, AXIS 3014. With IR filter. 10pcs=2 pcs of each lens.	EA	\$149.00	6.0%	\$140.06
Axis Comm	5502-431	With AXIS Q6032-E PENDANT KIT it is possible to mount the AXIS Q6032-E PTZ Dome Network Camera and AXIS P5534 PTZ Network Camera on standard '1,5" NPT threaded brackets. White.	EA	\$49.00	6.0%	\$46.06
Axis Comm	5502-441	Adapter to convert M30 to 1.5" thread. Used to convert VT Dome mounts to 1.5" NPT thread. Black color.	EA	\$19.00	6.0%	\$17.86
Axis Comm	5502-451	CS mount Fixedfocal Lens 1.7 mm DC-Iris for AXIS P1344 and AXIS 211M/223M. Includes CS mount ring for AXIS 223M. Wideangle lens without barrel distortion.	EA	\$269.00	6.0%	\$252.86
Axis Comm	5502-461	YP3040 Pan Tilt Motor is a compact PT motor for use with AXIS Q1755 Network Cameras. Indoor and outdoor use. IP66-rated. 24VAC input. Compatible with AXIS T92A Housing. YP3040 Wall bracket required. AXIS PS24 recommended.	EA	\$499.00	6.0%	\$469.06
Axis Comm	5502-471	Wall bracket for YP3040 Pan Tilt Motor for AXIS Q1755. White	EA	\$49.00	6.0%	\$46.06
Axis Comm	5502-481	Replaceable black cover for AXIS 209FD/209MFD. 10 pcs	EA	\$249.00	6.0%	\$234.06
Axis Comm	5502-491	Multi-connector cable for power, audio and I/O. Used for AXIS P5534 PTZ Dome Network Camera.	EA	\$109.00	6.0%	\$102.46
Axis Comm	5502-541	Optional plastic adapter for mounting AXIS M311X on flat surfaces. Used when the cable must enter from the side. 10 pack	EA	\$29.00	6.0%	\$27.26
Axis Comm	5502-551	Optional adapter for mounting AXIS M311X on curved surfaces. 10 pack	EA	\$29.00	6.0%	\$27.26
Axis Comm	5502-661	Axis accessory lens cloth. 10 pack	EA	\$39.00	6.0%	\$36.66
Axis Comm	5502-701	AXIS M10-series 10 cm stand extension. 10 pcs. Cable clip included.	EA	\$29.00	6.0%	\$27.26
Axis Comm	5502-711	Accessory cable sealing to meet IP65 rating for Q8108-R.	EA	\$249.00	6.0%	\$234.06
Axis Comm	5502-721	Axis accessory lens cloth. 50 pack	EA	\$169.00	6.0%	\$158.86
Axis Comm	5502-731	Outdoor CAT6 ethernet cable. IP66 rated male push pull connector for for AXIS Q6032-E, IP20 rated male RJ45 connector for midspan. Length 5 meters. Color black.	EA	\$79.00	6.0%	\$74.26
Axis Comm	5502-741	Fixed Iris Megapixel Lens 16mm, F1.8, CS mount for AXIS M1103/4	EA	\$49.00	6.0%	\$46.06
Axis Comm	5502-751	Varifocal 2.4-6mm DC-Iris Megapixel Lens, F1.3, CS mount for AXIS M1113/4	EA	\$149.00	6.0%	\$140.06
Axis Comm	5502-761	Varifocal Mega Pixel DC-Iris Lens 15-50mm, F1.5, CS mount, for AXIS M1113/14	EA	\$199.00	6.0%	\$187.06
Axis Comm	5502-771	Tool kit for simplifying adjustment of viewing direction and focus setting. Compatible with AXIS M311X. Content: Lens tool and Opening tool 4 pcs of each.	EA	\$24.00	6.0%	\$22.56
Axis Comm	5502-781	Drop ceiling mount for AXIS P3346 including clear bubble. For indoor use.	EA	\$69.00	6.0%	\$64.86
Axis Comm	5502-791	Drop ceiling mount for AXIS P3346 including smoked bubble. For indoor use.	EA	\$69.00	6.0%	\$64.86
Axis Comm	5502-801	Varifocal 5 Mega Pixel P-Iris Lens 9-20mm, F1.6, CS mount, for AXIS P1347	EA	\$349.00	6.0%	\$328.06
Axis Comm	5502-811	Axis branded sticker showing a Camera. Text: Video surveillance in operation	EA	\$8.00	6.0%	\$7.52
Axis Comm	5502-821	Axis branded sticker showing a Camera. Text: Video surveillance in operation	EA	\$18.00	6.0%	\$16.92
Axis Comm	5700-001	Original lens for AXIS 211M as spare part	EA	\$199.00	6.0%	\$187.06
Axis Comm	5700-061	Replacement fan cassette for AXIS Q7900 encoder rack	EA	\$129.00	6.0%	\$121.26
Axis Comm	5700-071	Replacement power supply for AXIS Q7900 encoder rack	EA	\$329.00	6.0%	\$309.26
Axis Comm	5700-091	Electronic boards for replacement in AXIS T95A10 24 VAC. Includes 3 boards.	EA	\$129.00	6.0%	\$121.26
Axis Comm	5700-111	Replacement kit with 3 heaters and fans for AXIS T95A10	EA	\$99.00	6.0%	\$93.06
Axis Comm	5700-121	Replacement clear bubble for AXIS T95A. Includes aluminum ring, rubber gasket and screws.	EA	\$129.00	6.0%	\$121.26
Axis Comm	5700-131	Replacement smoked bubble for AXIS T95A. Includes aluminum ring, rubber gasket and screws.	EA	\$129.00	6.0%	\$121.26
Axis Comm	5700-141	Replacement sunshield and lid for AXIS T95A	EA	\$59.00	6.0%	\$55.46
Axis Comm	5700-151	Replacement cable gland plate, cable glands and screws for AXIS T95A	EA	\$24.00	6.0%	\$22.56
Axis Comm	5700-161	Terminal connectors for AXIS Q7404. Includes 8 pcs 2P 2.50MM, 4 pcs 4P 2.50MM and one 2P 3.81MM. In total 13 connectors.	EA	\$35.00	6.0%	\$32.90
Axis Comm	5700-221	Power supply PS-V for AXIS M10 series. White	EA	\$39.00	6.0%	\$36.66
Axis Comm	5700-271	Spare Power supply for AXIS 215PTZ-E. Not for Japan	EA	\$39.00	6.0%	\$36.66
Axis Comm	5700-281	Spare fan and heater ring for AXIS 215-PTZ-E. Includes 2 fans and 2 heaters.	EA	\$119.00	6.0%	\$111.86
Axis Comm	5700-291	Spare clear dome for AXIS 215-PTZ-E. Includes mounting ring, clear bubble, rubber gasket and 4 screws.	EA	\$99.00	6.0%	\$93.06

Axis Comm	5700-301	Screw kit for AXIS P3343, P3343-V, P3344 and P3344-V as spare part. Includes mounting screws, plugs and I/O connector.	EA	\$4.00	6.0%	\$3.76
Axis Comm	5700-311	Dome kit for AXIS P3343-V and P3344-V as spare part. Includes a clear bubble, mounted on an aluminum dome cover and a separate smoked bubble.	EA	\$69.00	6.0%	\$64.86
Axis Comm	5700-321	Dome Kit for AXIS P3343 and P3344 as spare part. Includes a clear bubble, mounted on a plastic dome cover and a separate smoked bubble.	EA	\$29.00	6.0%	\$27.26
Axis Comm	5700-341	Dome Kit for AXIS P3343-VE and P3344-VE as spare part. Includes a clear bubble, mounted on an aluminum dome cover and a separate smoked bubble.	EA	\$69.00	6.0%	\$64.86
Axis Comm	5700-351	Screw Kit for AXIS P3343-VE and P3344-VE as spare part. Includes mounting screws, plugs and I/O connector.	EA	\$5.00	6.0%	\$4.70
Axis Comm	5700-361	Spare Power supply for AXIS 215PTZ-E. All regions incl. Japan.	EA	\$39.00	6.0%	\$36.66
Axis Comm	5700-371	Spare RJ45 connector plug for AXIS Q603X-E & AXIS P55XX-E. IP 66 rated.	EA	\$49.00	6.0%	\$46.06
Axis Comm	5700-401	Spare AXIS T8124 High PoE midspan 60W AXIS Q6032-E.	EA	\$149.00	6.0%	\$140.06
Axis Comm	5700-471	Covert Camera for AXIS M7001 as spare part.	EA	\$129.00	6.0%	\$121.26
Axis Comm	5700-481	Plastic stand for AXIS M10 series as spare part. 7cm. White.	EA	\$13.00	6.0%	\$12.22
Axis Comm	5700-491	Dome kit for AXIS Q6032-E as spare part. Includes a clear bubble mounted on dome ring and a separate smoked bubble.	EA	\$89.00	6.0%	\$83.66
Axis Comm	5700-511	Metal cup for AXIS M30-series, 10 pcs. As spare part.	EA	\$210.00	6.0%	\$197.40
Axis Comm	5700-601	Varifocal 3-8mm DC-Iris Lens, CS mount. Original Lens for AXIS P1343.	EA	\$75.00	6.0%	\$70.50
Axis Comm	5700-611	Original DC-IRIS Megapixel lens for P1344	EA	\$195.00	6.0%	\$183.30
Axis Comm	5700-621	Varifocal 4-10mm P-Iris Lens, CS mount. Original Lens for AXIS P1346	EA	\$219.00	6.0%	\$205.86
Axis Comm	5700-631	Dome kit for AXIS P553X as spare part. Includes one clear and one smoked bubble.	EA	\$59.00	6.0%	\$55.46
Axis Comm	5700-641	Black top cover including bubble and screws for AXIS M311X-R. 10 pcs	EA	\$249.00	6.0%	\$234.06
Axis Comm	5700-704	Power supply for AXIS T8412 Installation Display	EA	\$59.00	6.0%	\$55.46
Axis Comm	5700-801	HD optimized dome kit for AXIS Q603X-E as spare part. Includes a clear bubble mounted on dome ring and a separate smoked bubble.	EA	\$99.00	6.0%	\$93.06
Axis Comm	5700-811	HD optimized dome kit for AXIS Q603X as spare part. Includes a clear bubble mounted on dome ring and a separate smoked bubble.	EA	\$89.00	6.0%	\$83.66
Axis Comm	5700-821	Fixed Iris Megapixel Lens 2.8mm, F2.0, CS mount. Original Lens for AXIS M1103/4.	EA	\$49.00	6.0%	\$46.06
Axis Comm	5700-831	Complete Front Kit for AXIS T92E20/21. Content: Front Cover, Front Glass, Gasket & Screws.	EA	\$20.00	6.0%	\$18.80
Axis Comm	5700-851	Bracket kit for surface mounting a camera on a hard ceiling. Compatible with Q603X-E and P553X-E. Content: Bracket, screws with washers and wave springs.	EA	\$24.00	6.0%	\$22.56
Axis Comm	5700-861	CS mounted 6.0 mm megapixel lens. Original lens for AXIS M1103/4	EA	\$49.00	6.0%	\$46.06
Axis Comm	5700-871	Varifocal 2.9-8.2mm CS mounted SVGA DC-iris lens. Original lens for AXIS M1113	EA	\$69.00	6.0%	\$64.86
Axis Comm	5700-881	CS mounted Varifocal 2.8-8 mm DC-iris megapixel lens. Original lens for AXIS M1114.	EA	\$149.00	6.0%	\$140.06
Axis Comm	5700-951	Sunshield for AXIS Q603X-E.	EA	\$29.00	6.0%	\$27.26
Axis Comm	5700-961	Sunshield for AXIS P553X-E including mounting screws.	EA	\$29.00	6.0%	\$27.26
Belden	8049	#18 BELDSOL MAG WIRE	EA	\$46.65	39.7%	\$28.13
Belden	8050	#20 BELDSOL MAG WIRE	EA	\$45.96	39.7%	\$27.71
Belden	8051	#22 BELDSOL MAG WIRE	EA	\$46.08	39.7%	\$27.79
Belden	8052	#24 BELDSOL MAG WIRE	EA	\$46.94	39.7%	\$28.30
Belden	8053	#26 BELDSOL MAG WIRE	EA	\$48.03	39.7%	\$28.96
Belden	8054	#28 BELDSOL MAG WIRE	EA	\$49.76	39.7%	\$30.00
Belden	8055	#30 BELDSOL MAG WIRE	EA	\$51.87	39.7%	\$31.27
Belden	8056	#32 BELDSOL MAG WIRE	EA	\$59.69	39.7%	\$35.99
Belden	8057	#34 BELDSOL MAG WIRE - 1/2 LB	EA	\$62.56	39.7%	\$37.72
Belden	8058	#36 BELDSOL MAG WIRE	EA	\$70.40	39.7%	\$42.45
Belden	8073	#14 HVY ARM PT MAG WIRE	EA	\$72.28	39.7%	\$43.59
Belden	8074	#16 HVY ARM PT MAG WIRE	EA	\$75.40	39.7%	\$45.47
Belden	8075	#18 HVY ARM PT MAG WIRE	EA	\$77.23	39.7%	\$46.57
Belden	8076	#20 HVY ARM PT MAG WIRE	EA	\$78.08	39.7%	\$47.08
Belden	8077	#22 HVY ARM PT MAG WIRE	EA	\$78.30	39.7%	\$47.21
Belden	8078	#24 HVY ARM PT MAG WIRE	EA	\$81.34	39.7%	\$49.05
Belden	8079	#26 HVY ARM PT MAG WIRE	EA	\$85.45	39.7%	\$51.52
Belden	8080	#28 HVY ARM PT MAG WIRE	EA	\$90.84	39.7%	\$54.77
Belden	8081	#30 HVY ARM PT MAG WIRE	EA	\$104.24	39.7%	\$62.85
Belden	8083	#34 HVY ARM PT MAG WIRE	EA	\$129.60	39.7%	\$78.15
Belden	8085	#38 HVY ARM PT MAG WIRE	EA	\$189.34	39.7%	\$114.17
Belden	8800	WIRE DISPENSING RACK	EA	\$24.27	39.7%	\$14.63
Belden	8816	18 STR PVC 8 COLOR KIT 1	EA	\$169.60	39.7%	\$102.27
Belden	8824	20 STR PVC 8 COLOR KIT 1	EA	\$161.12	39.7%	\$97.16
Belden	8825	20 STR PVC 5 COLOR KIT	EA	\$232.62	39.7%	\$140.27
Belden	9531	22 STR PVC 5 COLOR KIT 1	EA	\$179.18	39.7%	\$108.05
Belden	20116	LOCK, TEL62RN090A KEYED CH751	EA	\$6.67	39.7%	\$4.02
Belden	91264	PKG OF 20 12-24 SCREWS	EA	\$12.03	39.7%	\$7.26
Belden	28205701	734T01 COAX TIN 30DB	MF	\$166.60	39.7%	\$100.46
Belden	1000A 0101000	2 #16 PVC FS PVC	MF	\$1,018.20	39.7%	\$613.97
Belden	1000A 0101000	2 #16 PVC FS PVC	MF	\$969.60	39.7%	\$584.67
Belden	1012A 0045000	4 FSPR #20 + 1 #22 PVC FSPVCKX	MF	\$3,568.40	39.7%	\$2,151.75
Belden	1013A 0045000	8 FSPR #20 + 1 #22 PVC FSPVCKX	MF	\$7,015.40	39.7%	\$4,230.29
Belden	1018A 0041000	300V/KX/PR/01/16AWG/PVC/OS/NIA	MF	\$1,972.00	39.7%	\$1,189.12
Belden	1018A 0041000	300V/KX/PR/01/16AWG/PVC/OS/NIA	MF	\$1,878.20	39.7%	\$1,132.55
Belden	1023A 0131000	2 #16 PVC FS PVC	MF	\$1,005.60	39.7%	\$606.38
Belden	1023A 0131000	2 #16 PVC FS PVC	MF	\$957.40	39.7%	\$577.31
Belden	1030A 0061000	2 #16 PVC FS PVC	MF	\$441.60	39.7%	\$266.28
Belden	1030A 0061000	2 #16 PVC FS PVC	MF	\$404.20	39.7%	\$243.73
Belden	1030A 0101000	2 #16 PVC FS PVC	MF	\$441.60	39.7%	\$266.28
Belden	1030A 0101000	2 #16 PVC FS PVC	MF	\$404.20	39.7%	\$243.73
Belden	1030A 0105000	2 #16 PVC FS PVC	MF	\$404.20	39.7%	\$243.73

Dedicated B	DVP3/16M30/A	16 Channel DV-IP 2pps / cam - 30 day storage	EA	\$5,400.00	44.5%	\$2,997.00
Dedicated B	DVP3/16N30/A	16 Channel DV-IP 5pps / cam - 30 day storage	EA	\$6,300.00	44.5%	\$3,496.50
Dedicated B	DVP3/16N60/A	16 Channel DV-IP 5pps / cam - 60 day storage	EA	\$7,425.00	44.5%	\$4,120.88
Dedicated B	DVPE/12X30/A	DV-IP Express 12 Way 30 days DVD 750GB	EA	\$5,166.00	44.5%	\$2,867.13
Dedicated B	DVPE/12X60/A	DV-IP Express 12 Way 60 days DVD 1500GB	EA	\$6,066.00	44.5%	\$3,366.63
Dedicated B	DVPE/16X14/A	DV-IP Express 16 Way 14 days DVD 500GB	EA	\$5,738.00	44.5%	\$3,184.59
Dedicated B	DVPE/16X30/A	DV-IP Express 16 Way 30 days DVD 1000GB	EA	\$6,863.00	44.5%	\$3,808.97
Dedicated B	DVPE/16X60/A	DV-IP Express 16 Way 60 days DVD 2000GB	EA	\$7,763.00	44.5%	\$4,308.47
Dedicated B	DVPE/8X30/A	DV-IP Express 8 Way 30 days DVD 500GB	EA	\$4,050.00	44.5%	\$2,247.75
Dedicated B	DVPH/8H30	1TB Hybrid HD Recorder, 8 channels, 2 x HDMI output, 1000GB	EA	\$13,725.00	44.5%	\$7,617.38
Dedicated B	DVPH/8H60	2TB Hybrid HD Recorder, 8 channels, 2 x HDMI output, 2000GB	EA	\$14,850.00	44.5%	\$8,241.75
Dedicated B	DVPR08RT30	DV-IP (RT) 8 Way 30 days DVD, 1 HDMI Output, 2000GB	EA	\$15,075.00	44.5%	\$8,366.63
Dedicated B	DVPR16NT30	DV-IP (NRT) 16 Way 30 days DVD, 1 HDMI Output, 2000GB	EA	\$16,200.00	44.5%	\$8,991.00
Dedicated B	DVPR16RT14	DV-IP (RT) 16 Way 14 days DVD, 1 HDMI Output, 2000GB	EA	\$17,325.00	44.5%	\$9,615.38
Dedicated B	DVPR32NT14	DV-IP (NRT) 32 Way 14 days DVD, 1 HDMI Output, 2000GB	EA	\$18,225.00	44.5%	\$10,114.88
Dedicated B	ECO16B-CD-160GB	16 channel, 160GB DVMR w/CD, PPP, w/Networking, compact, 60	EA	\$3,543.75	44.5%	\$1,966.78
Dedicated B	ECO16B-CD-300GB	16 channel, 300GB DVMR w/CD, PPP, w/Networking, compact, 60	EA	\$4,106.25	44.5%	\$2,278.97
Dedicated B	ECO16B-CD-500GB	16 channel, 500GB DVMR w/CD, PPP, w/Networking, compact, 60	EA	\$4,398.75	44.5%	\$2,441.31
Dedicated B	ECO4-160GB	4-way 160GB DVMR w/PPP, w/Networking, compact 30 PPS	EA	\$2,036.25	44.5%	\$1,130.12
Dedicated B	ECO4CD-160GB	4-way, 160GB DVMR w/CD, PPP, w/Networking, compact, 30 PPS	EA	\$2,486.25	44.5%	\$1,379.87
Dedicated B	ECO9B-CD-160GB	9 channel, 160GB DVMR w/CD, PPP, w/Networking, compact, 60	EA	\$2,877.75	44.5%	\$1,597.15
Dedicated B	ECO9B-CD-300GB	9 channel, 300GB DVMR w/CD, PPP, w/Networking, compact, 60	EA	\$3,469.50	44.5%	\$1,925.57
Dedicated B	ECS1/1T0/08A	8 ch, 120 pps, VGA, 3 USB, DVD, 1TB	EA	\$2,925.00	44.5%	\$1,623.38
Dedicated B	ECS1/1T0/16A	16 ch, 120PPS, VGA, 3 USB, DVD, 1TB	EA	\$3,319.00	44.5%	\$1,842.05
Dedicated B	ECS1/250/04A	4 ch, 120PPS, VGA, 1 USB	EA	\$1,777.50	44.5%	\$986.51
Dedicated B	ECS1/250/08A	8 ch, 120PPS, VGA, 3 USB, DVD	EA	\$2,137.50	44.5%	\$1,186.31
Dedicated B	ECS1/250/16A	16 ch, 120PPS, VGA, 3 USB, DVD	EA	\$2,531.25	44.5%	\$1,404.84
Dedicated B	ECS1/500/08A	8 ch, 120PPS, VGA, 3 USB, DVD	EA	\$2,362.50	44.5%	\$1,311.19
Dedicated B	ECS1/500/16A	16 ch, 120PPS, VGA, 3 USB, DVD	EA	\$2,756.25	44.5%	\$1,529.72
Dedicated B	ECS2/1T0/16A	16 ch, 240 PPS, VGA, 3 USB, DVD	EA	\$4,781.25	44.5%	\$2,653.59
Dedicated B	ECS2/500/16A	16 ch, 240 PPS, VGA, 3 USB, DVD	EA	\$4,218.75	44.5%	\$2,341.41
Dedicated B	HCV-E1SAF0S3	Vandal Dome 1/3" Color, 540TVL, 0.3lux, 3.6mm fixed lens	EA	\$320.85	44.5%	\$178.07
Dedicated B	HCV-E1SAF0S3A	Vandal Dome 1/3" Color, 540TVL, 0.3lux, 3.6mm fixed lens, Audio	EA	\$335.71	44.5%	\$186.32
Dedicated B	HCV-E1SAF0W	Vandal Wedge, IP-66 Rated, 1/3" Color, 540TVL, 0.3lux, 3.6mm	EA	\$443.25	44.5%	\$236.01
Dedicated B	HCV-E1SAF0WA	Vandal Wedge, IP-66 Rated, 1/3" Color, 540TVL, 0.3lux, 3.6mm	EA	\$443.19	44.5%	\$245.97
Dedicated B	HCV-E1SAF2S3	Vandal Dome 1/3" Color, 540TVL, 0.3lux, 6mm fixed lens	EA	\$320.85	44.5%	\$178.07
Dedicated B	HCV-E1SAF2S3A	Vandal Dome 1/3" Color, 540TVL, 0.3lux, 6mm fixed lens, Audio	EA	\$335.71	44.5%	\$186.32
Dedicated B	HCV-E1SAF2W	Vandal Wedge, IP-66 Rated, 1/3" Color, 540TVL, 0.3lux, 6mm fixed	EA	\$425.25	44.5%	\$236.01
Dedicated B	HCV-E1SAF2WA	Vandal Wedge, IP-66 Rated, 1/3" Color, 540TVL, 0.3lux, 6mm fixed	EA	\$443.19	44.5%	\$245.97
Dedicated B	HCV-E1SAF3S3	Vandal Dome 1/3" Color, 540TVL, 0.3lux, 8mm fixed lens	EA	\$320.85	44.5%	\$178.07
Dedicated B	HCV-E1SAF3S3A	Vandal Dome 1/3" Color, 540TVL, 0.3lux, 8mm fixed lens, Audio	EA	\$335.71	44.5%	\$186.32
Dedicated B	HCV-E1SAF3W	Vandal Wedge, IP-66 Rated, 1/3" Color, 540TVL, 0.3lux, 8mm fixed	EA	\$425.25	44.5%	\$236.01
Dedicated B	HCV-E1SAF3WA	Vandal Wedge, IP-66 Rated, 1/3" Color, 540TVL, 0.3lux, 8mm fixed	EA	\$443.19	44.5%	\$245.97
Dedicated B	HCV-E1SAW0W	Vandal Wedge, IP-66 Rated, 1/3" Color, 540TVL, 0.3lux, 4.9mm-DC	EA	\$516.76	44.5%	\$286.80
Dedicated B	HCV-E1SAW0W1	Vandal Wedge wide window, IP-66 Rated, 1/3" Color, 540TVL, 0.3	EA	\$516.76	44.5%	\$286.80
Dedicated B	HCV-E1SAW0WA	Vandal Wedge, IP-66 Rated, 1/3" Color, 540TVL, 0.3lux, 4.9mm-DC	EA	\$534.70	44.5%	\$296.76
Dedicated B	HEMEU/2H8S	HighVu 2 HDMI, 8 BNC Spot Monitor Expansion Unit	EA	\$15,750.00	44.5%	\$8,741.25
Dedicated B	HEMVU/16NRT	HighVu 16 way 240PPS Master Video Unit	EA	\$15,300.00	44.5%	\$8,491.50
Dedicated B	HEMVU/16RT	HighVu 16 way 480PPS Master Video Unit	EA	\$16,425.00	44.5%	\$9,115.88
Dedicated B	HEMVU/32NRT	HighVu 32 way 480PPS Master Video Unit	EA	\$17,325.00	44.5%	\$9,615.38
Dedicated B	HEMVU/8RT	HighVu 8 way 240PPS Master Video Unit	EA	\$14,175.00	44.5%	\$7,867.13
Dedicated B	HESEU/3T8	HighVu 3.75 TB Storage Expansion Unit	EA	\$10,125.00	44.5%	\$5,619.38
Dedicated B	HESEU/5T0	HighVu 5 TB Storage Expansion Unit	EA	\$12,375.00	44.5%	\$6,868.13
Dedicated B	HEVEU/16NRT	HighVu 16 way 240PPS Video Expansion Unit	EA	\$14,175.00	44.5%	\$7,867.13
Dedicated B	HEVEU/16RT	HighVu 16 way 480PPS Video Expansion Unit	EA	\$15,300.00	44.5%	\$8,491.50
Dedicated B	HEVEU/32NRT	HighVu 32 way 480PPS Video Expansion Unit	EA	\$16,200.00	44.5%	\$8,991.00
Dedicated B	HEVEU/8RT	HighVu 8 way 240PPS Video Expansion Unit	EA	\$13,050.00	44.5%	\$7,242.75
Dedicated B	IRC	Infrared Remote Control	EA	\$67.50	44.5%	\$37.46
Dedicated B	JBOD-1T	1TB external hard disk storage	EA	\$5,062.50	44.5%	\$2,809.69
Dedicated B	JBOD-2T	2TB external hard disk storage	EA	\$7,650.00	44.5%	\$4,245.75
Dedicated B	KBC-ACC	For use with KBC1 or KBC2, for on-site keyboard placement greater	EA	\$90.00	44.5%	\$49.95
Dedicated B	KBC/ACC/A	Keyboard Extender	EA	\$45.00	44.5%	\$24.98
Dedicated B	KBC1	Keyboard for SD Series DVR	EA	\$618.75	44.5%	\$343.41
Dedicated B	KBC2	Keyboard with joystick for SD Series DVR	EA	\$675.00	44.5%	\$374.63
Dedicated B	KBS-3A	Digital Keyboard - NetVu	EA	\$663.75	44.5%	\$368.38
Dedicated B	KR/BX2D/1T2	KROGER - 16 Ch 1.2 TB, w/Networking, DVD, audio, 120 PPS	EA	\$10,226.25	44.5%	\$5,675.57
Dedicated B	KR/BX2D/2T0	KROGER - 16 Ch 2 TB, w/Networking, DVD, audio, 120 PPS	EA	\$11,868.75	44.5%	\$6,587.16
Dedicated B	KR/BX2D/3T0	KROGER - 16 Ch 3 TB, w/Networking, DVD, audio, 120 PPS	EA	\$13,275.00	44.5%	\$7,367.63
Dedicated B	KR/DS2AD600/16	KROGER - 16 ch 600GB, w/Networking, audio, DVD, 60 PPS	EA	\$7,841.00	44.5%	\$4,351.76
Dedicated B	KR/DS2PD1T0/16	KROGER - 16 ch 1 TB, w/Networking, audio, DVD, 120 PPS	EA	\$8,966.00	44.5%	\$4,972.13
Dedicated B	KR/DS2PD1T5/06	KROGER - 6 ch 1.5 TB, w/Networking, audio, DVD, 120 PPS	EA	\$7,189.00	44.5%	\$3,989.90
Dedicated B	KR/DS2PD1T5/16	KROGER - 16 ch 1.5 TB, w/Networking, audio, DVD, 120 PPS	EA	\$9,979.00	44.5%	\$5,538.35
Dedicated B	MSUA1T25	1.25TB Managed Storage unit for SATA NetVu Connected	EA	\$4,612.50	44.5%	\$2,559.94
Dedicated B	MSUA2T5	2.5TB Managed Storage unit for SATA NetVu Connected	EA	\$5,962.50	44.5%	\$3,309.19
Dedicated B	MSUA5T	5 TB Managed Storage unit for SATA NetVu Connected	EA	\$11,700.00	44.5%	\$6,493.50
Dedicated B	PAP	IP Virtual Matrix, Pricing included PAP CPU, keyboard	EA	\$31,500.00	44.5%	\$17,482.50
Dedicated B	PCB-RS121	5x 9 PIN RS485/422 telemetry converter	EA	\$20.25	44.5%	\$11.24
Dedicated B	RACK-KIT-2U	2U Rack Mount Kit for EcoSense-Black	EA	\$15.75	44.5%	\$8.74
Dedicated B	RAIDS-2T4	2.5 TB Raid 5 External Drive storage	EA	\$15,750.00	44.5%	\$8,741.25
Dedicated B	RAIDS-4T	4 TB Raid 5 External Drive storage	EA	\$18,000.00	44.5%	\$9,990.00
Dedicated B	RAIDS-6T	6 TB Raid 5 External Drive storage	EA	\$22,500.00	44.5%	\$12,487.50
Dedicated B	RC06	IR Remote for SD, DV-IP (RT) and NetVu Console	EA	\$34.00	44.5%	\$18.87
Dedicated B	SD04N30	SD 4 channel 5pps/c 30 days CD 30 PPS @ 4CIF	EA	\$3,038.00	44.5%	\$1,686.09
Dedicated B	SD04N60	SD 4 channel 5 pps/c 60 days CD 30 PPS @ 4CIF	EA	\$3,318.75	44.5%	\$1,841.91
Dedicated B	SD08N30	SD 8 channel 5pps/c 30 days CD 60 PPS 250 GB	EA	\$3,487.50	44.5%	\$1,935.56
Dedicated B	SD08N60	SD 8 channel 5pps/c 60 days CD 60 PPS 500 GB	EA	\$3,768.75	44.5%	\$2,091.66
Dedicated B	SD12N30	SD 12 channel 5pps/c 30 days CD 90 PPS 500 GB	EA	\$4,162.50	44.5%	\$2,310.19
Dedicated B	SD12N60	SD 12 channel 5pps/c 60 days CD 90 PPS 750GB	EA	\$4,828.50	44.5%	\$2,679.82
Dedicated B	SD16M30	SD 16 channel 2pps/c 30 days CD 60 PPS 320 GB	EA	\$4,500.00	44.5%	\$2,497.50
Dedicated B	SD16N30	SD 16 channel 5pps/c 30 days CD 120 PPS 500GB	EA	\$5,343.75	44.5%	\$2,965.78
Dedicated B	SD16N60	SD 16 channel 5pps/c 60 days CD 120 PPS 1TB	EA	\$6,412.50	44.5%	\$3,558.94
Dedicated B	SD32L30	SD 32 channel 1pps/c 30 days CD 60 PPS 500 GB	EA	\$6,525.00	44.5%	\$3,621.38
Dedicated B	SD32L60	SD 32 channel 1pps/c 60 days CD 60 PPS 1 TB	EA	\$6,975.00	44.5%	\$3,871.13
Dedicated B	SD32M30	SD 32 channel 2pps/c 30 days CD 120 PPS 750 GB	EA	\$7,425.00	44.5%	\$4,120.88
Dedicated B	SD32M60	SD 32 channel 2pps/c 60 days CD 120 PPS 1.5 TB	EA	\$8,325.00	44.5%	\$4,620.38
Dedicated B	SIDG	POS Interface Box (optional with all RS products)	EA	\$897.75	44.5%	\$498.25
Dedicated B	TXTSRV/ATM	ATM I/F module	EA	\$897.75	44.5%	\$498.25
Ditek	D100-120/2083Y	100KA/Phase 120/208 Vac 3-Phase Wye, 4 Wire (+G)	EA	\$813.00	47.5%	\$426.83
Ditek	D100-120/2401	100KA/Phase 120/240 Vac 1-Phase Wye, 3 Wire (+G)	EA	\$813.00	47.5%	\$426.83
Ditek	D100-120/240HL	100KA/Phase 120/240 Vac Split-Phase Delta, High Leq	EA	\$813.00	47.5%	\$426.83
Ditek	D100-2403D	100KA/Phase 240 Vac 3-Phase Delta, 3 Wire (+G)	EA	\$813.00	47.5%	\$426.83
Ditek	D100-277/4803Y	100KA/Phase 277/480 Vac 3-Phase Wye, 4 Wire (+G)	EA	\$813.00	47.5%	\$426.83

Ditek	DTK-2PX	2 pair, 14V, 66 Block Punch Down	EA	\$35.00	47.5%	\$18.38
Ditek	DTK-2TPV	2 Pair Video Line Protection, UTP Terminal Strip	EA	\$93.00	47.5%	\$48.83
Ditek	DTK-3GTP	3 Outlet w/ Retention Screw and Ground Termination Point	EA	\$68.00	47.5%	\$35.70
Ditek	DTK-3LVLPV	3 Pair - 30V- Terminal Strip - 16-22 AWG	EA	\$67.00	47.5%	\$35.18
Ditek	DTK-3LVLPX	3 Pair - 14V- Terminal Strip - 16-22 AWG	EA	\$67.00	47.5%	\$35.18
Ditek	DTK-3MB	Three Module Snaptrack-type Base for 2MHLP Series	EA	\$93.00	47.5%	\$48.83
Ditek	DTK-4803CMXPLUS	480V Three Phase Arrester w/ LED Diagnostics	EA	\$68.00	47.5%	\$35.70
Ditek	DTK-480LP	480V Arrester - Single Phase	EA	\$48.00	47.5%	\$25.20
Ditek	DTK-4VLAWGD	4 Pair - 6V- Terminal Strip - 10-12 AWG	EA	\$100.00	47.5%	\$52.50
Ditek	DTK-4VLAWGLV	4 Pair - 30V- Terminal Strip - 10-12 AWG	EA	\$100.00	47.5%	\$52.50
Ditek	DTK-4VLAWGRUV	4 Pair - 130V- Terminal Strip - 10-12 AWG	EA	\$100.00	47.5%	\$52.50
Ditek	DTK-4VLAWGSPK	4 Pair - 75V- Terminal Strip - 10-12 AWG	EA	\$100.00	47.5%	\$52.50
Ditek	DTK-4VLAWGX	4 Pair - 14V- Terminal Strip - 10-12 AWG	EA	\$100.00	47.5%	\$52.50
Ditek	DTK-4VLPGR	4 Pair Card Reader Protection- 1 Pair each 12V Power, 24V Power.	EA	\$67.00	47.5%	\$35.18
Ditek	DTK-4VLPD	4 Pair - 6V- Terminal Strip - 16-22 AWG	EA	\$75.00	47.5%	\$39.38
Ditek	DTK-4VLPV	4 Pair - 30V- Terminal Strip - 16-22 AWG	EA	\$75.00	47.5%	\$39.38
Ditek	DTK-4VLPVOPX	4 Pair - 50V- Terminal Strip - 16-22 AWG	EA	\$75.00	47.5%	\$39.38
Ditek	DTK-4VLPVPRUV	4 Pair - 130V- Terminal Strip - 16-22 AWG	EA	\$75.00	47.5%	\$39.38
Ditek	DTK-4VLPVPCPD	4 Pair - 6V- Terminal Strip - 16-22 AWG - 150mA self resettable	EA	\$92.00	47.5%	\$48.30
Ditek	DTK-4VLPVPCPLV	4 Pair - 30V- Terminal Strip - 16-22 AWG - 150mA self resettable	EA	\$92.00	47.5%	\$48.30
Ditek	DTK-4VLPVPCPOPX	4 Pair - 50V- Terminal Strip - 16-22 AWG - 150mA self resettable	EA	\$92.00	47.5%	\$48.30
Ditek	DTK-4VLPVPCPRUV	4 Pair - 130V- Terminal Strip - 16-22 AWG - 150mA self resettable	EA	\$92.00	47.5%	\$48.30
Ditek	DTK-4VLPVPCSPGR	4 Pair - 95V- Terminal Strip - 16-22 AWG - 150mA self resettable	EA	\$92.00	47.5%	\$48.30
Ditek	DTK-4VLPVPCSPK	4 Pair - 75V- Terminal Strip - 16-22 AWG - 150mA self resettable	EA	\$92.00	47.5%	\$48.30
Ditek	DTK-4VLPVPCSPX	4 Pair - 14V- Terminal Strip - 16-22 AWG - 150mA self resettable	EA	\$92.00	47.5%	\$48.30
Ditek	DTK-4VLPVPSGR	4 Pair - 95V- Terminal Strip - 16-22 AWG	EA	\$75.00	47.5%	\$39.38
Ditek	DTK-4VLPVSPK	4 Pair - 75V- Terminal Strip - 16-22 AWG	EA	\$75.00	47.5%	\$39.38
Ditek	DTK-4VLPVSPX	4 Pair - 14V- Terminal Strip - 16-22 AWG	EA	\$75.00	47.5%	\$39.38
Ditek	DTK-4VLTTP	4 Pair Telephone Entry Protection - 1 Pair 12V, 1 Pair 24V Power, 1	EA	\$88.00	47.5%	\$46.20
Ditek	DTK-4LVXR	4 Pair Telephone Entry Protection - 1 Pair 12/24V Power, 2 Pair	EA	\$78.00	47.5%	\$40.95
Ditek	DTK-4MB	Four Module Snaptrack-type Base for 2MHLP Series	EA	\$118.00	47.5%	\$61.95
Ditek	DTK-4PD	4 pair, 6V, 66 Block Punch Down	EA	\$55.00	47.5%	\$28.88
Ditek	DTK-4PLV	4 pair, 30V, 66 Block Punch Down	EA	\$55.00	47.5%	\$28.88
Ditek	DTK-4POPX	4 pair, 50V, 66 Block Punch Down	EA	\$55.00	47.5%	\$28.88
Ditek	DTK-4PRUV	4 pair, 130V, 66 Block Punch Down	EA	\$55.00	47.5%	\$28.88
Ditek	DTK-4PSGR	4 pair, 95V, 66 Block Punch Down	EA	\$55.00	47.5%	\$28.88
Ditek	DTK-4PSPK	4 pair, 75V, 66 Block Punch Down	EA	\$55.00	47.5%	\$28.88
Ditek	DTK-4PX	4 pair, 14V, 66 Block Punch Down	EA	\$55.00	47.5%	\$28.88
Ditek	DTK-4TPV	4 Pair Video Line Protection, UTP Terminal Strip	EA	\$140.00	47.5%	\$73.50
Ditek	DTK-4VP	Four Channel BNC Video Protection, 2.8V Clamp	EA	\$175.00	47.5%	\$91.88
Ditek	DTK-5MB	Five Module Snaptrack-type Base for 2MHLP Series	EA	\$140.00	47.5%	\$73.50
Ditek	DTK-6003CMXPLUS	600V Three Phase Arrester w/ LED Diagnostics	EA	\$87.00	47.5%	\$45.68
Ditek	DTK-6FF	1 pair, 130V, RJ11 In/Out Modular Jack (w/patch cord) and 120VAC	EA	\$25.00	47.5%	\$13.13
Ditek	DTK-6PD	6 pair, 6V, 66 Block Punch Down	EA	\$93.00	47.5%	\$48.83
Ditek	DTK-6PLV	6 pair, 30V, 66 Block Punch Down	EA	\$93.00	47.5%	\$48.83
Ditek	DTK-6POPX	6 pair, 50V, 66 Block Punch Down	EA	\$93.00	47.5%	\$48.83
Ditek	DTK-6PRUV	6 pair, 130V, 66 Block Punch Down	EA	\$93.00	47.5%	\$48.83
Ditek	DTK-6PSGR	6 pair, 95V, 66 Block Punch Down	EA	\$93.00	47.5%	\$48.83
Ditek	DTK-6PSPK	6 pair, 75V, 66 Block Punch Down	EA	\$93.00	47.5%	\$48.83
Ditek	DTK-6PX	6 pair, 14V, 66 Block Punch Down	EA	\$93.00	47.5%	\$48.83
Ditek	DTK-8FF	8 Outlet Strip w/ RJ11 Modular Jack, 6' Cord	EA	\$28.00	47.5%	\$14.70
Ditek	DTK-8FF	1 pair, 130V, RJ11 1 In/2 Out Modular Jack (w/patch cord) and	EA	\$28.00	47.5%	\$14.70
Ditek	DTK-8VLAWGLV	8 Pair - 30V- Terminal Strip - 10-12 AWG	EA	\$212.00	47.5%	\$111.30
Ditek	DTK-8VLAWGX	8 Pair - 14V- Terminal Strip - 10-12 AWG	EA	\$212.00	47.5%	\$111.30
Ditek	DTK-8VLPD	8 Pair - 6V- Terminal Strip - 16-22 AWG	EA	\$178.00	47.5%	\$93.45
Ditek	DTK-8VLPV	8 Pair - 30V- Terminal Strip - 16-22 AWG	EA	\$178.00	47.5%	\$93.45
Ditek	DTK-8VLPVOPX	8 Pair - 50V- Terminal Strip - 16-22 AWG	EA	\$178.00	47.5%	\$93.45
Ditek	DTK-8VLPVPRUV	8 Pair - 130V- Terminal Strip - 16-22 AWG	EA	\$178.00	47.5%	\$93.45
Ditek	DTK-8VLPVPCPD	8 Pair - 6V- Terminal Strip - 16-22 AWG - 150mA self resettable	EA	\$212.00	47.5%	\$111.30
Ditek	DTK-8VLPVPCPLV	8 Pair - 30V- Terminal Strip - 16-22 AWG - 150mA self resettable	EA	\$212.00	47.5%	\$111.30
Ditek	DTK-8VLPVPCPOPX	8 Pair - 50V- Terminal Strip - 16-22 AWG - 150mA self resettable	EA	\$212.00	47.5%	\$111.30
Ditek	DTK-8VLPVPCPRUV	8 Pair - 130V- Terminal Strip - 16-22 AWG - 150mA self resettable	EA	\$212.00	47.5%	\$111.30
Ditek	DTK-8VLPVPCSPGR	8 Pair - 95V- Terminal Strip - 16-22 AWG - 150mA self resettable	EA	\$212.00	47.5%	\$111.30
Ditek	DTK-8VLPVPCSPK	8 Pair - 75V- Terminal Strip - 16-22 AWG - 150mA self resettable	EA	\$212.00	47.5%	\$111.30
Ditek	DTK-8VLPVPCSPX	8 Pair - 14V- Terminal Strip - 16-22 AWG - 150mA self resettable	EA	\$212.00	47.5%	\$111.30
Ditek	DTK-8VLPVPSGR	8 Pair - 95V- Terminal Strip - 16-22 AWG	EA	\$178.00	47.5%	\$93.45
Ditek	DTK-8VLPVSPK	8 Pair - 75V- Terminal Strip - 16-22 AWG	EA	\$178.00	47.5%	\$93.45
Ditek	DTK-8VLPVSPX	8 Pair - 14V- Terminal Strip - 16-22 AWG	EA	\$178.00	47.5%	\$93.45
Ditek	DTK-8PD	8 pair, 6V, 66 Block Punch Down	EA	\$113.00	47.5%	\$59.33
Ditek	DTK-8PLV	8 pair, 30V, 66 Block Punch Down	EA	\$113.00	47.5%	\$59.33
Ditek	DTK-8POPX	8 pair, 50V, 66 Block Punch Down	EA	\$113.00	47.5%	\$59.33
Ditek	DTK-8PRUV	8 pair, 130V, 66 Block Punch Down	EA	\$113.00	47.5%	\$59.33
Ditek	DTK-8PSGR	8 pair, 95V, 66 Block Punch Down	EA	\$113.00	47.5%	\$59.33
Ditek	DTK-8PSPK	8 pair, 75V, 66 Block Punch Down	EA	\$113.00	47.5%	\$59.33
Ditek	DTK-8PX	8 pair, 14V, 66 Block Punch Down	EA	\$113.00	47.5%	\$59.33
Ditek	DTK-AC31X	Security Control Panel Power and Dialer Protection - Combines 24V	EA	\$113.00	47.5%	\$59.33
Ditek	DTK-APK1	Security Control Panel Protection Kit -120VAC Power - (1) 1F	EA	\$55.00	47.5%	\$28.88
Ditek	DTK-B12RT	Replacement Batteries for BU450 and DRP16 Series	EA	\$38.00	47.5%	\$19.95
Ditek	DTK-BU600PLUS	7 Outlet 600VA Battery Backup w/ RJ11 Modular Jack, 6' Cord	EA	\$153.00	47.5%	\$80.33
Ditek	DTK-DB15RS232	15 Pin - 15V RS232 DSUB connector	EA	\$105.00	47.5%	\$55.13
Ditek	DTK-DB15RS485	15 Pin - 5V RS485 DSUB Connector	EA	\$105.00	47.5%	\$55.13
Ditek	DTK-DB25RS232	25 Pin - 15V RS232 DSUB Connector	EA	\$127.00	47.5%	\$66.68
Ditek	DTK-DB25RS485	25 Pin - 5V RS485 DSUB Connector	EA	\$127.00	47.5%	\$66.68
Ditek	DTK-DB9RS232	9 Pin - 15V RS232 DSUB Connector	EA	\$82.00	47.5%	\$43.05
Ditek	DTK-DB9RS485	9 Pin - 5V RS485 DSUB Connector	EA	\$93.00	47.5%	\$48.83
Ditek	DTK-DL120	120V Light Pole Arrester - Single Phase	EA	\$55.00	47.5%	\$28.88
Ditek	DTK-DL120/240	120/240V Light Pole Arrester - Single Phase	EA	\$55.00	47.5%	\$28.88
Ditek	DTK-DL240/480	240/480V Light Pole Arrester - Single Phase	EA	\$55.00	47.5%	\$28.88
Ditek	DTK-DL2401	240V Light Pole Arrester - Single Phase	EA	\$55.00	47.5%	\$28.88
Ditek	DTK-DL277/4803	277/480 Light Pole Arrester - 3 Phase	EA	\$62.00	47.5%	\$32.55
Ditek	DTK-DL480	480V Light Pole Arrester - Single Phase - Highway Lighting	EA	\$52.00	47.5%	\$27.30
Ditek	DTK-DP4P	PTZ Camera Protection, 24VDC Power - BNC Coax Video In/Out	EA	\$135.00	47.5%	\$70.88
Ditek	DTK-DP4PBP	PTZ Camera Protection, 24VDC Power - UTP Video In/Balun	EA	\$155.00	47.5%	\$81.38
Ditek	DTK-DP4PTPV	PTZ Camera Protection, 24VDC Power - UTP In/Out, 2.8V Clamp -	EA	\$147.00	47.5%	\$77.18
Ditek	DTK-DRK	Din rail Mounting Kit	EA	\$17.76	47.5%	\$9.32
Ditek	DTK-DRP16	16 Channel Digital Video Recorder Protector - (Power/Video/Battery	EA	\$1,055.00	47.5%	\$553.88
Ditek	DTK-DRP16B	16 Channel Digital Video Recorder Protector - (Power/Video/Battery	EA	\$1,398.00	47.5%	\$733.95
Ditek	DTK-DRP16C	16 Channel Digital Video Recorder Protector - (Power/Video/Battery	EA	\$1,055.00	47.5%	\$553.88
Ditek	DTK-DRP16T	16 Channel Digital Video Recorder Protector - (Power/Video/Battery	EA	\$1,395.00	47.5%	\$732.38
Ditek	DTK-DRPMBK	Rack Mounting Hardware for DRP16 Series	EA	\$40.00	47.5%	\$21.00
Ditek	DTK-DSS	8 Outlet Strip Protector for 120VAC power and dual video feeds, "F"	EA	\$35.00	47.5%	\$18.38
Ditek	DTK-ESS	Access Control Cabinet Mag Lock Wiring Protection, 24V	EA	\$33.00	47.5%	\$17.33

Ditek	DTK-FMK	Flush-mount Kit for D100/SA/HD Series	EA	\$33.00	47.5%	\$17.33
Ditek	DTK-FMK	Flush-mount Kit for D100/SA/HD Series	EA	\$33.00	47.5%	\$17.33
Ditek	DTK-FPK1	Fire Alarm Control Panel Protection Kit - (1) 120HW (120VAC 15A	EA	\$133.00	47.5%	\$69.83
Ditek	DTK-FPK2	Fire Alarm Control Panel Protection Kit - (1) 120S20A (120VAC 20A	EA	\$198.00	47.5%	\$103.95
Ditek	DTK-FPK3	Fire Alarm Control Panel Protection Kit - (1) 120S20A (120VAC 20A	EA	\$225.00	47.5%	\$118.13
Ditek	DTK-FPK4	IP Dialer Fire Alarm Panel Protection Kit - (1) 120S20A (120VAC	EA	\$207.00	47.5%	\$108.68
Ditek	DTK-GPK1	Gate Control Panel Protection Kit - (1) 120HW (120VAC power), (1)	EA	\$273.00	47.5%	\$143.33
Ditek	DTK-GPK2	Gate Control Panel Protection Kit - (1) 120HW (120VAC power), (1)	EA	\$128.00	47.5%	\$67.20
Ditek	DTK-HL480	480V Highway Lighting Surge Protector	EA	\$45.00	47.5%	\$23.63
Ditek	DTK-HT1000	Home Theater Power Conditioner (available July 2008!)	EA	\$388.00	47.5%	\$203.70
Ditek	DTK-IBNC22	Camera Video Line Protection - BNC "In Line" Connection - 2.8V	EA	\$62.00	47.5%	\$32.55
Ditek	DTK-IBNC68	Camera Video Line Protection - BNC "In Line" Connection - 6.8V	EA	\$62.00	47.5%	\$32.55
Ditek	DTK-IVSPA	CATV Single Video Feed Protection - "In-Line" "F" Type Connector	EA	\$62.00	47.5%	\$32.55
Ditek	DTK-MB10	Single Module Snaptrack-type Base for 2MHP Series	EA	\$35.00	47.5%	\$18.38
Ditek	DTK-MRJ11SCPD	1 pair, 6V, RJ11 In/Out Modular Jack	EA	\$38.00	47.5%	\$19.95
Ditek	DTK-MRJ11SCPLV	1 pair, 30V, RJ11 In/Out Modular Jack	EA	\$38.00	47.5%	\$19.95
Ditek	DTK-MRJ11SCPOPX	1 pair, 50V, RJ11 In/Out Modular Jack	EA	\$38.00	47.5%	\$19.95
Ditek	DTK-MRJ11SCPRUV	1 pair, 130V, RJ11 In/Out Modular Jack	EA	\$38.00	47.5%	\$19.95
Ditek	DTK-MRJ11SCPSGR	1 pair, 95V, RJ11 In/Out Modular Jack	EA	\$38.00	47.5%	\$19.95
Ditek	DTK-MRJ11SCPSPK	1 pair, 75V, RJ11 In/Out Modular Jack	EA	\$38.00	47.5%	\$19.95
Ditek	DTK-MRJ11SCPX	1 pair, 14V, RJ11 In/Out Modular Jack	EA	\$38.00	47.5%	\$19.95
Ditek	DTK-MRJ14SCPRUV	2 pair, 130V, RJ14 In/Out Modular Jack	EA	\$45.00	47.5%	\$23.63
Ditek	DTK-MRJ31XSCPPWP	Control Panel Dialer Protector - RJ45 Mod Jack for RJ31X dialer	EA	\$42.00	47.5%	\$22.05
Ditek	DTK-MRJ45C5E	4 pair - RJ45 In/Out Modular Jack - CAT5e	EA	\$87.00	47.5%	\$45.68
Ditek	DTK-MRJ45C5EGP	4 pair - RJ45 In/Out Modular Jack - CAT5e, with Ground Plug -	EA	\$128.00	47.5%	\$67.20
Ditek	DTK-MRJ45DSL	4 pair - RJ45 In/Out Modular Jack for Digital Subscriber Lines	EA	\$98.00	47.5%	\$51.45
Ditek	DTK-MRJ45SCPD	4 pair, 6V, RJ45 In/Out Modular Jack	EA	\$60.00	47.5%	\$31.50
Ditek	DTK-MRJ45SCPLV	4 pair, 30V, RJ45 In/Out Modular Jack	EA	\$60.00	47.5%	\$31.50
Ditek	DTK-MRJ45SCPOPX	4 pair, 50V, RJ45 In/Out Modular Jack	EA	\$60.00	47.5%	\$31.50
Ditek	DTK-MRJ45SCPRUV	4 pair, 130V, RJ45 In/Out Modular Jack	EA	\$60.00	47.5%	\$31.50
Ditek	DTK-MRJ45SCPSGR	4 pair, 95V, RJ45 In/Out Modular Jack	EA	\$60.00	47.5%	\$31.50
Ditek	DTK-MRJ45SCPSPK	4 pair, 75V, RJ45 In/Out Modular Jack	EA	\$60.00	47.5%	\$31.50
Ditek	DTK-MRJ45SCSPX	4 pair, 14V, RJ45 In/Out Modular Jack	EA	\$60.00	47.5%	\$31.50
Ditek	DTK-MRJPOE	Power over Ethernet Surge Protection - RJ45 Connection, CAT5e	EA	\$78.00	47.5%	\$40.95
Ditek	DTK-MRJTLCL	Single Channel Telecenter VI Surge Protector	EA	\$65.00	47.5%	\$34.13
Ditek	DTK-MT25PSCPLV	30V, 25 Pair, RJ21X In/Out, 150mA self resettable fuse	EA	\$305.00	47.5%	\$160.13
Ditek	DTK-MT25PSCPOPX	50V, 25 Pair, RJ21X In/Out, 150mA self resettable fuse	EA	\$325.00	47.5%	\$170.63
Ditek	DTK-MT25PSCPRUV	130V, 25 Pair, RJ21X In/Out, 150mA self resettable fuse	EA	\$305.00	47.5%	\$160.13
Ditek	DTK-MT25PSCPSGR	95V, 25 Pair, RJ21X In/Out, 150mA self resettable fuse	EA	\$325.00	47.5%	\$170.63
Ditek	DTK-MT25PSCPSPK	75V, 25 Pair, RJ21X In/Out, 150mA self resettable fuse	EA	\$325.00	47.5%	\$170.63
Ditek	DTK-MT25PSCSPX	14V, 25 Pair, RJ21X In/Out, 150mA self resettable fuse	EA	\$325.00	47.5%	\$170.63
Ditek	DTK-PATCHCORD	3' Patch Cord, RJ45 to RJ45 connection, CAT5e	EA	\$2.75	47.5%	\$1.44
Ditek	DTK-PVP27B	Fixed Camera Protection, 24VDC Power - BNC Coax Video In/Out,	EA	\$75.00	47.5%	\$39.38
Ditek	DTK-PVP27BTVPV	Fixed Camera Protection, 24VDC Power - UTP Video In/Out, 2.8V	EA	\$78.00	47.5%	\$40.95
Ditek	DTK-PVP27C	Coaxitron PTZ Camera Protection, 24VDC Power- BNC Coax Video	EA	\$75.00	47.5%	\$39.38
Ditek	DTK-PVPIIP	IP Video Power and Data Surge Protector, RJ45 In/Out, 6.8V Clamp	EA	\$128.00	47.5%	\$67.20
Ditek	DTK-RM12C5	12 Port RJ45 In/110 Out, 19" Rack Mount, CAT5e	EA	\$600.00	47.5%	\$315.00
Ditek	DTK-RM12POEA	Rack Mount Power Over Ethernet Surge Protection - 12 Port, 2U,	EA	\$845.00	47.5%	\$443.63
Ditek	DTK-RM12POEB	Rack Mount Power Over Ethernet Surge Protection - 12 Port, 2U,	EA	\$845.00	47.5%	\$443.63
Ditek	DTK-RM12TLC	12 Channel Rack Mount Telecenter VI Surge Protector. Protects	EA	\$778.00	47.5%	\$408.45
Ditek	DTK-RM16C5	16 Port RJ45 In/Out 19" Rack Mount, CAT5e	EA	\$655.00	47.5%	\$343.88
Ditek	DTK-RM16NM	16 Channel Rackmount Video Line Protection, BNC Coax In/Out -	EA	\$428.00	47.5%	\$224.70
Ditek	DTK-RM16NMC	16 Channel Rackmount Video Line Protection, BNC Coax In/Out -	EA	\$428.00	47.5%	\$224.70
Ditek	DTK-RMAC12	12 Outlet Rack Mount Surge Protector, 15' Cord	EA	\$140.00	47.5%	\$73.50
Ditek	DTK-RMPOEMODA	Replacement Surge Module for RM12POEA, 1 Port	EA	\$66.00	47.5%	\$34.65
Ditek	DTK-RMPOEMODB	Replacement Surge Module for RM12POEB, 1 Port	EA	\$66.00	47.5%	\$34.65
Ditek	DTK-S130A	130V - 66 Block Snap On Protection & 150mA self resettable fuse,	EA	\$22.00	47.5%	\$11.55
Ditek	DTK-S130A12PK	130V - 66 Block Snap On Protection & 150mA self resettable fuse,	EA	\$258.00	47.5%	\$135.45
Ditek	DTK-S130B	130V - 66 Block Snap On Protection, for digital circuits	EA	\$20.00	47.5%	\$10.50
Ditek	DTKS130B12PK	130V - 66 Block Snap On Protection, for digital circuits	EA	\$233.00	47.5%	\$122.33
Ditek	DTK-S14A	14V - 66 Block Snap On Protection w/ 150mA self resettable fuse,	EA	\$22.00	47.5%	\$11.55
Ditek	DTK-S14A12PK	14V - 66 Block Snap On Protection w/ 150mA self resettable fuse,	EA	\$258.00	47.5%	\$135.45
Ditek	DTK-S14B	14V - 66 Block Snap On Protection for digital circuits	EA	\$20.00	47.5%	\$10.50
Ditek	DTK-S14B12PK	14V - 66 Block Snap On Protection for digital circuits	EA	\$233.00	47.5%	\$122.33
Ditek	DTK-S30A	30V - 66 Block Snap On Protection for Digital circuits w/ 150mA self	EA	\$22.00	47.5%	\$11.55
Ditek	DTK-S30A12PK	30V - 66 Block Snap On Protection for Digital circuits w/ 150mA self	EA	\$258.00	47.5%	\$135.45
Ditek	DTK-S30B	30V - 66 Block Snap On Protection, for digital circuits	EA	\$20.00	47.5%	\$10.50
Ditek	DTK-S30B12PK	30V - 66 Block Snap On Protection, for digital circuits	EA	\$233.00	47.5%	\$122.33
Ditek	DTK-S50A	50V - 66 Block Snap On Protection for Digital circuits w/ 150mA self	EA	\$22.00	47.5%	\$11.55
Ditek	DTK-S50A12PK	50V - 66 Block Snap On Protection for Digital circuits w/ 150mA self	EA	\$258.00	47.5%	\$135.45
Ditek	DTK-S50B	50V - 66 Block Snap On Protection, for digital circuits	EA	\$20.00	47.5%	\$10.50
Ditek	DTK-S50B12PK	50V - 66 Block Snap On Protection, for digital circuits	EA	\$233.00	47.5%	\$122.33
Ditek	DTK-SIGB	Ground Bar	EA	\$13.00	47.5%	\$6.83
Ditek	DTK-SIGBS	SNAPIT Ground Bar for Simon Blocks	EA	\$18.00	47.5%	\$9.45
Ditek	DTK-SL130A	130V - 66 Block Snap On Protection w/Diagnostic LED & 150mA	EA	\$22.00	47.5%	\$11.55
Ditek	DTK-SL130A12PK	130V - 66 Block Snap On Protection w/Diagnostic LED & 150mA	EA	\$258.00	47.5%	\$135.45
Ditek	DTK-SL130B	130V - 66 Block Snap On Protection w/Diagnostic LED, for analog	EA	\$22.00	47.5%	\$11.55
Ditek	DTK-SL130B12PK	130V - 66 Block Snap On Protection w/Diagnostic LED, for analog	EA	\$258.00	47.5%	\$135.45
Ditek	DTK-SL30A	30V - 66 Block Snap On Protection w/Diagnostic LED & 150mA self	EA	\$22.00	47.5%	\$11.55
Ditek	DTK-SL30A12PK	30V - 66 Block Snap On Protection w/Diagnostic LED & 150mA self	EA	\$258.00	47.5%	\$135.45
Ditek	DTK-SL30B	30V - 66 Block Snap On Protection w/Diagnostic LED, for analog	EA	\$22.00	47.5%	\$11.55
Ditek	DTK-SL30B12PK	30V - 66 Block Snap On Protection w/Diagnostic LED, for analog	EA	\$258.00	47.5%	\$135.45
Ditek	DTK-SL50A	50V - 66 Block Snap On Protection w/Diagnostic LED & 150mA self	EA	\$22.00	47.5%	\$11.55
Ditek	DTK-SL50A12PK	50V - 66 Block Snap On Protection w/Diagnostic LED & 150mA self	EA	\$258.00	47.5%	\$135.45
Ditek	DTK-SL50B	50V - 66 Block Snap On Protection w/Diagnostic LED, for analog	EA	\$22.00	47.5%	\$11.55
Ditek	DTK-SL50B12PK	50V - 66 Block Snap On Protection w/Diagnostic LED, for analog	EA	\$258.00	47.5%	\$135.45
Ditek	DTK-SL95A	95V - 66 Block Snap On Protection w/Diagnostic LED & 150mA self	EA	\$22.00	47.5%	\$11.55
Ditek	DTK-SL95A12PK	95V - 66 Block Snap On Protection w/Diagnostic LED & 150mA self	EA	\$258.00	47.5%	\$135.45
Ditek	DTK-SL95B	95V - 66 Block Snap On Protection w/Diagnostic LED, for analog	EA	\$22.00	47.5%	\$11.55
Ditek	DTK-SL95B12PK	95V - 66 Block Snap On Protection w/Diagnostic LED, for analog	EA	\$258.00	47.5%	\$135.45
Ditek	DTK-TPKL8	Voice/Signal Kit - Power, 8 pair 130V voice and ground bar	EA	\$225.00	47.5%	\$118.13
Ditek	DTK-TSS1	Protects 120VAC Power and 10 Pairs of SLC/IDC/NAC Circuits -	EA	\$468.00	47.5%	\$245.70
Ditek	DTK-TSS11P	Alarm Panel TVSS, AC, 10 Loop Circuits, IP Comm.	EA	\$555.00	47.5%	\$291.38
Ditek	DTK-TSS2	Protects 120VAC Power and 4 pairs of SLC/IDC/NAC circuits - (1)	EA	\$313.00	47.5%	\$164.33
Ditek	DTK-TSS2IP	Alarm Panel TVSS, AC, 2 Loop Circuits, IP Comm.	EA	\$378.00	47.5%	\$198.45
Ditek	DTK-TSS3	Protects 4 Pairs of SLC/IDC/NAC circuits. DTK-2MB mounted in a	EA	\$148.00	47.5%	\$77.70
Ditek	DTK-TSS4	Protects 120VAC power - (1) 120S20A mounted in a NEMA 4X	EA	\$185.00	47.5%	\$97.13
Ditek	DTK-VSPA	CATV Single Video Feed Protection - "F" Type Connector	EA	\$65.00	47.5%	\$34.13
Ditek	DTK-VSPA2	CATV Dual Video Feed Protection - "F" Type Connector	EA	\$102.00	47.5%	\$53.55
Ditek	DTK-VSPBNCA	Head-end Single Channel Video Line Protection - BNC Connector,	EA	\$60.00	47.5%	\$31.50
Ditek	DTK-VSPBNCA2	Head-end Dual Channel Video Line Protection - BNC Connectors,	EA	\$100.00	47.5%	\$52.50
Ditek	DTK-VSPN	Antenna Line Protection - "N" Type Connector	EA	\$152.00	47.5%	\$79.80

Ditek	Z200-2083YX	200kA 120/208Y* Brick Panel NEMA 4X	EA	\$3,695.00	47.5%	\$1,939.88
Ditek	Z200-2401	200kA 120/240Y Brick Panel NEMA 3R	EA	\$2,900.00	47.5%	\$1,522.50
Ditek	Z200-2401D	200kA 120/240Y Brick Panel NEMA 3R, Integral Disconnect	EA	\$3,953.00	47.5%	\$2,075.33
Ditek	Z200-2401DX	200kA 120/240Y Brick Panel NEMA 4X, Integral Disconnect	EA	\$4,722.00	47.5%	\$2,479.05
Ditek	Z200-2401X	200kA 120/240Y Brick Panel NEMA 4X	EA	\$3,695.00	47.5%	\$1,939.88
Ditek	Z200-240HL	200kA 120/240HLD Brick Panel NEMA 3R	EA	\$3,112.00	47.5%	\$1,633.80
Ditek	Z200-240HLD	200kA 120/240HLD Brick Panel NEMA 3R, Integral Disconnect	EA	\$3,953.00	47.5%	\$2,075.33
Ditek	Z200-240HLDX	200kA 120/240HLD Brick Panel NEMA 4X, Integral Disconnect	EA	\$4,933.00	47.5%	\$2,589.83
Ditek	Z200-240HLX	200kA 120/240HLD Brick Panel NEMA 4X	EA	\$3,908.00	47.5%	\$2,051.70
Ditek	Z200-4803Y	200kA 277/480Y** Brick Panel NEMA 3R	EA	\$2,900.00	47.5%	\$1,522.50
Ditek	Z200-4803YD	200kA 277/480** Brick Panel NEMA 3R, Integral Disconnect	EA	\$3,953.00	47.5%	\$2,075.33
Ditek	Z200-4803YDX	200kA 277/480Y** Brick Panel NEMA 4X, Integral Disconnect	EA	\$5,775.00	47.5%	\$3,031.88
Ditek	Z200-4803YX	200kA 277/480Y** Brick Panel NEMA 4X	EA	\$4,748.00	47.5%	\$2,492.70
Ditek	Z200-6003Y	200kA 347/600Y Brick Panel NEMA 3R	EA	\$2,900.00	47.5%	\$1,522.50
Ditek	Z200-6003YD	200kA 347/600Y Brick Panel NEMA 3R, Integral Disconnect	EA	\$3,953.00	47.5%	\$2,075.33
Ditek	Z200-6003YDX	200kA 347/600Y Brick Panel NEMA 4X, Integral Disconnect	EA	\$4,722.00	47.5%	\$2,479.05
Ditek	Z200-6003YX	200kA 347/600Y Brick Panel NEMA 4X	EA	\$3,695.00	47.5%	\$1,939.88
Ditek	Z200-M2083Y	200kA 120/208Y* Modular Panel NEMA 3R	EA	\$4,587.00	47.5%	\$2,408.18
Ditek	Z200-M2083YD	200kA 120/208Y* Modular Panel NEMA 3R, Integral Disconnect	EA	\$5,662.00	47.5%	\$2,972.55
Ditek	Z200-M2083YDX	200kA 120/208Y* Modular Panel NEMA 4X, Integral Disconnect	EA	\$6,547.00	47.5%	\$3,437.18
Ditek	Z200-M2083YX	200kA 120/208Y* Modular Panel NEMA 4X	EA	\$5,472.00	47.5%	\$2,872.80
Ditek	Z200-M2401	200kA 120/240Y Modular Panel NEMA 3R	EA	\$4,587.00	47.5%	\$2,408.18
Ditek	Z200-M2401D	200kA 120/240Y Modular Panel NEMA 3R, Integral Disconnect	EA	\$5,662.00	47.5%	\$2,972.55
Ditek	Z200-M2401DX	200kA 120/240Y Modular Panel NEMA 4X, Integral Disconnect	EA	\$6,547.00	47.5%	\$3,437.18
Ditek	Z200-M2401X	200kA 120/240Y Modular Panel NEMA 4X	EA	\$5,472.00	47.5%	\$2,872.80
Ditek	Z200-M240HL	200kA 120/240HLD Modular Panel NEMA 3R	EA	\$4,587.00	47.5%	\$2,408.18
Ditek	Z200-M240HLD	200kA 120/240HLD Modular Panel NEMA 3R, Integral Disconnect	EA	\$5,662.00	47.5%	\$2,972.55
Ditek	Z200-M240HLDX	200kA 120/240HLD Modular Panel NEMA 4X, Integral Disconnect	EA	\$6,547.00	47.5%	\$3,437.18
Ditek	Z200-M240HLX	200kA 120/240HLD Modular Panel NEMA 4X	EA	\$5,472.00	47.5%	\$2,872.80
Ditek	Z200-M4803Y	200kA 277/480Y** Modular Panel NEMA 3R	EA	\$4,587.00	47.5%	\$2,408.18
Ditek	Z200-M4803YD	200kA 277/480Y** Modular Panel NEMA 3R, Integral Disconnect	EA	\$5,662.00	47.5%	\$2,972.55
Ditek	Z200-M4803YDX	200kA 277/480Y** Modular Panel NEMA 4X, Integral Disconnect	EA	\$6,547.00	47.5%	\$3,437.18
Ditek	Z200-M4803YX	200kA 277/480Y** Modular Panel NEMA 4X	EA	\$5,472.00	47.5%	\$2,872.80
Ditek	Z200-M6003Y	200kA 347/600Y Modular Panel NEMA 3R	EA	\$4,587.00	47.5%	\$2,408.18
Ditek	Z200-M6003YD	200kA 347/600Y Modular Panel NEMA 3R, Integral Disconnect	EA	\$5,662.00	47.5%	\$2,972.55
Ditek	Z200-M6003YDX	200kA 347/600Y Modular Panel NEMA 4X, Integral Disconnect	EA	\$6,547.00	47.5%	\$3,437.18
Ditek	Z200-M6003YX	200kA 347/600Y Modular Panel NEMA 4X	EA	\$5,472.00	47.5%	\$2,872.80
Ditek	Z36-1CM	120/240 Single Phase, Type 1 SPD, 36kA Amps/Phase, SCCR:	EA	\$112.00	47.5%	\$58.80
Ditek	Z400-M2083Y	400kA 120/208Y* Modular Panel NEMA 3R	EA	\$7,502.00	47.5%	\$3,938.55
Ditek	Z400-M2083YD	400kA 120/208Y* Modular Panel NEMA 3R, Integral Disconnect	EA	\$8,578.00	47.5%	\$4,503.45
Ditek	Z400-M2401	400kA 120/240Y Modular Panel NEMA 3R	EA	\$7,502.00	47.5%	\$3,938.55
Ditek	Z400-M2401D	400kA 120/240Y Modular Panel NEMA 3R, Integral Disconnect	EA	\$8,578.00	47.5%	\$4,503.45
Ditek	Z400-M240HL	400kA 120/240HLD Modular Panel NEMA 3R	EA	\$7,502.00	47.5%	\$3,938.55
Ditek	Z400-M240HLD	400kA 120/240HLD Modular Panel NEMA 3R, Integral Disconnect	EA	\$8,578.00	47.5%	\$4,503.45
Ditek	Z400-M4803Y	400kA 277/480Y** Modular Panel NEMA 3R	EA	\$7,502.00	47.5%	\$3,938.55
Ditek	Z400-M4803YD	400kA 277/480Y** Modular Panel NEMA 3R, Integral Disconnect	EA	\$8,578.00	47.5%	\$4,503.45
Ditek	Z400-M6003Y	400kA 347/600Y Modular Panel NEMA 3R	EA	\$7,502.00	47.5%	\$3,938.55
Ditek	Z400-M6003YD	400kA 347/600Y Modular Panel NEMA 3R, Integral Disconnect	EA	\$8,578.00	47.5%	\$4,503.45
Ditek	Z40-3D	240, 480, 600 VAC, 3-Phase Delta, Type 1 SPD, 40kA Amps/Phase,	EA	\$172.00	47.5%	\$90.30
Ditek	Z40-3Y	277/480, 347/600 VAC, 3-Phase WYE, Type 1 SPD, 40kA	EA	\$187.00	47.5%	\$98.18
Ditek	Z50-HD	120/240V Type 1 SPD, 50kA Amps/Phase, SCCR: 25kA, 10kA (In)	EA	\$260.00	47.5%	\$136.50
Dotworkz Systems	BR-ACC1	D2/D3 INTERNAL ACCESSORY COMPONENT MOUNTING	EA	\$39.00	5.0%	\$37.05
Dotworkz Systems	BR-ACC2	D2/D3 RAISED REAR ACCESSORY BRACKET FOR ANTENNAS	EA	\$42.00	5.0%	\$39.90
Dotworkz Systems	BR-APM1	D-SERIES ADJUSTABLE PARAPET MOUNT BRACKET	EA	\$629.00	5.0%	\$597.55
Dotworkz Systems	BR-CNR1	BUILDING CORNER MOUNT	EA	\$102.00	5.0%	\$96.90
Dotworkz Systems	BR-ECB1	D-SERIES EMERGENCY CALLBOX RAISED MOUNT FOR D-	EA	\$459.00	5.0%	\$436.05
Dotworkz Systems	BR-MPM1	EZ LOCK POLE MOUNT BRACKET	EA	\$62.00	5.0%	\$58.90
Dotworkz Systems	BR-MPM1-AC	POLE MOUNT ANGLE CORRECTION PLATE	EA	\$44.00	5.0%	\$41.80
Dotworkz Systems	BR-MPM2	POLE MOUNT EXTENDED PACK	EA	\$84.00	5.0%	\$79.80
Dotworkz Systems	BR-PSA1	D-SERIES 4" PARAPET SWING ARM	EA	\$565.00	5.0%	\$536.75
Dotworkz Systems	BR-STWP	S-TYPE HEAVY DUTY MOUNTING ARM	EA	\$117.00	5.0%	\$111.15
Dotworkz Systems	CU-HD-CD-12V	D2 COOLDOME ENCLOSURE FOR LARGER HIGH DEFINITION	EA	\$1,649.00	5.0%	\$1,566.55
Dotworkz Systems	CU-QCE-1	INTEGRATED QUICK CONNECT ETHERNET CONNECTOR TO	EA	\$34.00	5.0%	\$32.30
Dotworkz Systems	CU-QCP-1	INTEGRATED QUICK CONNECT POWER CONNECTOR TO	EA	\$69.00	5.0%	\$65.55
Dotworkz Systems	CU-QCPE-1	INTEGRATED QUICK CONNECT POWER/ETHERNET	EA	\$89.00	5.0%	\$84.55
Dotworkz Systems	CU-XFAN	ADDITIONAL FAN INTO D2/D3 ENCLOSURE (CUSTOM-NON	EA	\$34.00	5.0%	\$32.30
Dotworkz Systems	CU-XHEAT	ADDITIONAL HEATER PATCH INTO D2/D3 ENCLOSURE	EA	\$34.00	5.0%	\$32.30
Dotworkz Systems	CU-XPORT	ADDITIONAL PORT ONTO D2/D3 ENCLOSURE (CUSTOM-NON	EA	\$12.00	5.0%	\$11.40
Dotworkz Systems	CU-XPWR	ADDITIONAL POWER CONNECTOR IN COMPONENT BAY	EA	\$24.00	5.0%	\$22.80
Dotworkz Systems	D2-BASE	D2 STANDARD BASE ENCLOSURE MODEL WITH VANDAL	EA	\$322.00	5.0%	\$305.90
Dotworkz Systems	D2-CD	D2 COOLDOME™ 12VDC ACTIVE COOLING WITH VANDAL	EA	\$1,097.00	5.0%	\$1,042.15
Dotworkz Systems	D2-CD-24V	D2 COOLDOME™ 24VDC ACTIVE COOLING WITH VANDAL	EA	\$1,197.00	5.0%	\$1,137.15
Dotworkz Systems	D2-HB-MVP	D2 HEATER BLOWER CAMERA ENCLOSURE WITH MULTI	EA	\$549.00	5.0%	\$521.55
Dotworkz Systems	D2-HB-SOLAR	D2 POWER SAVER HEATER BLOWER FOR SOLAR	EA	\$564.00	5.0%	\$536.80
Dotworkz Systems	D2-RF-MVP	D2 RING OF FIRE DE-ICING SYSTEM WITH MULTI VOLT	EA	\$749.00	5.0%	\$711.55
Dotworkz Systems	D2-TR-MVP	D2 TORNADO DUAL BLOWER WITH MULTI VOLT PLATFORM	EA	\$610.00	5.0%	\$579.50
Dotworkz Systems	D3-BASE	D3 STANDARD BASE ENCLOSURE MODEL WITH VANDAL	EA	\$599.00	5.0%	\$569.05
Dotworkz Systems	D3-CD	D3 COOLDOME™ 12VDC ACTIVE COOLING WITH VANDAL	EA	\$1,530.00	5.0%	\$1,453.50
Dotworkz Systems	D3-HB-MVP	D3 HEATER BLOWER CAMERA ENCLOSURE WITH MULTI	EA	\$849.00	5.0%	\$806.55
Dotworkz Systems	D3-HB-SOLAR	D3 POWER SAVER HEATER BLOWER FOR SOLAR	EA	\$864.00	5.0%	\$820.80
Dotworkz Systems	D3-RF-MVP	D3 RING OF FIRE DE-ICING SYSTEM WITH MULTI VOLT	EA	\$1,029.00	5.0%	\$977.55
Dotworkz Systems	D3-TR-MVP	D3 TORNADO DUAL BLOWER WITH MULTI VOLT PLATFORM	EA	\$879.00	5.0%	\$835.05
Dotworkz Systems	D3-XERO	D3 XERO (500GB) INCLUDES TWIN COOLDOME AND XERO	EA	\$3,499.00	5.0%	\$3,324.05
Dotworkz Systems	D3-XERO-XL	D3 XERO XL (1TB) INCLUDES TWIN COOLDOME AND XERO	EA	\$3,899.00	5.0%	\$3,704.05
Dotworkz Systems	DW-3MIT	DOME WIZARD MITT 3-PACK	EA	\$42.00	5.0%	\$39.90
Dotworkz Systems	DW-CLNR	DOME WIZARD CLEANER HEAD UNIT	EA	\$60.00	5.0%	\$57.00
Dotworkz Systems	DW-EP30	DOME WIZARD EXTENSION POLE	EA	\$227.00	5.0%	\$215.65
Dotworkz Systems	DW-PKG1	DOME WIZARD PACKAGE PRO KIT INCLUDES POLE,	EA	\$340.00	5.0%	\$323.00
Dotworkz Systems	DW-RPCK	DOME WIZARD RETAIL PACK	EA	\$692.00	5.0%	\$667.40
Dotworkz Systems	DW-RPCK-12	DOME WIZARD RETAIL PACK REFILL	EA	\$669.00	5.0%	\$635.55
Dotworkz Systems	DW-SLTN	DOME WIZARD CLEANING SOLUTION	EA	\$11.00	5.0%	\$10.45
Dotworkz Systems	KT-AXPH	AXIS P5532/P5534 POWER HARNESS	EA	\$18.00	5.0%	\$17.10
Dotworkz Systems	KT-CDR-2	D2 COOLDOME 12V OUTDOOR POWER PACK POLE MOUNT	EA	\$289.00	5.0%	\$274.55
Dotworkz Systems	KT-CDR-3	D3 COOLDOME AND XERO OUTDOOR POWER PACK POLE	EA	\$392.00	5.0%	\$372.40
Dotworkz Systems	KT-CDR-ST	S-TYPE COOLDOME OUTDOOR POWER KIT	EA	\$289.00	5.0%	\$274.55
Dotworkz Systems	KT-CLNS-OP	40X OPTICALLY PURE CLEAR LENS FOR D2 & D3 SERIES	EA	\$102.00	5.0%	\$96.90
Dotworkz Systems	KT-CLNS-VT	VANDAL TOUGH CLEAR LENS FOR D2 & D3 SERIES	EA	\$102.00	5.0%	\$96.90
Dotworkz Systems	KT-HRC1	HUMIDITY REMOVAL REPLACEMENT PART	EA	\$28.00	5.0%	\$26.60
Dotworkz Systems	KT-STBB	STROBE LIGHT KIT- INCLUDES STROBE LIGHT, RAISED REAR	EA	\$269.00	5.0%	\$255.55
Dotworkz Systems	KT-SU-24	POWER STEP UP 12DC TO 24 UPGRADE KIT	EA	\$199.00	5.0%	\$189.05
Dotworkz Systems	KT-TLNS-OP	40X OPTICALLY PURE TINTED LENS FOR D2 & D3 SERIES	EA	\$102.00	5.0%	\$96.90
Dotworkz Systems	KT-TLNS-VT	VANDAL TOUGH TINTED LENS FOR D2 & D3 SERIES	EA	\$102.00	5.0%	\$96.90

Exacq	IPZ-28TB-R3-RAID	28TB_26TB Available	EA	\$27,000.00	5.0%	\$25,650.00
Exacq	IPZ-28TB-R4-RAID	28TB_26TB Available	EA	\$28,000.00	5.0%	\$26,600.00
Exacq	IPZ-32TB-R3-RAID	32TB_30TB Available	EA	\$29,000.00	5.0%	\$27,550.00
Exacq	IPZ-32TB-R4-RAID	32TB_30TB Available	EA	\$30,000.00	5.0%	\$28,500.00
Exacq	IPZ-36TB-R4-RAID	36TB_34TB Available	EA	\$32,000.00	5.0%	\$30,400.00
Exacq	IPZ-40TB-R4-RAID	40TB_38TB Available	EA	\$34,000.00	5.0%	\$32,300.00
Exacq	SSA-0408-01	Hybrid 4-input servers (DT) - each additional year	EA	\$150.00	5.0%	\$142.50
Exacq	SSA-1608-01	Hybrid 16-input servers (DT, 2U, 4U, Z) - each additional year	EA	\$300.00	5.0%	\$285.00
Exacq	SSA-3208-01	Hybrid 32-input servers (2U, 4U, Z) - each additional year	EA	\$500.00	5.0%	\$475.00
Exacq	SSA-4808-01	Hybrid 48-input servers (4U, Z) - each additional year	EA	\$700.00	5.0%	\$665.00
Exacq	SSA-6408-01	Hybrid 64-input servers (4U, Z) - each additional year	EA	\$900.00	5.0%	\$855.00
Exacq	SSA-EL08-01	exacqVision EL-S 8 - each additional year	EA	\$100.00	5.0%	\$95.00
Exacq	SSA-EL16-01	exacqVision EL-S 16 - each additional year	EA	\$200.00	5.0%	\$190.00
Exacq	SSA-EVES-01	Enterprise Server Option - each additional year	EA	\$83.50	5.0%	\$79.33
Exacq	SSAR-0408-0X	4-channel Hybrid systems; x = number of years	EA	\$240.00	5.0%	\$228.00
Exacq	SSAR-1608-0X	16-channel Hybrid systems; x = number of years	EA	\$480.00	5.0%	\$456.00
Exacq	SSAR-3208-0X	32-channel Hybrid systems; x = number of years	EA	\$800.00	5.0%	\$760.00
Exacq	SSAR-4808-0X	48-channel Hybrid systems; x = number of years	EA	\$1,200.00	5.0%	\$1,140.00
Exacq	SSAR-6408-0X	64-channel Hybrid systems; x = number of years	EA	\$1,400.00	5.0%	\$1,330.00
Exacq	SSAR-ELS16-0x	exacqVision EL-S 16 systems; x = number of years	EA	\$300.00	5.0%	\$285.00
Exacq	SSAR-ELS8-0x	exacqVision EL-S 8 systems; x = number of years	EA	\$150.00	5.0%	\$142.50
Exacq	SSAR-EVES-0x	exacqVision Enterprise Server Option; x = number of years	EA	\$125.00	5.0%	\$118.75
Exacq	SSAR-EVIP-0X	Single IP camera license; x = number of years	EA	\$40.00	5.0%	\$38.00
Fiber Sensys	400-30696	Universal Power Supply, 12 VDC Assy 850mA 90-264 VAC 47/63	EA	\$90.00	10.0%	\$81.00
Fiber Sensys	600-02915	12 Fiber central tube single-mode, outdoor trunk cable per meter -	EA	\$4.49	10.0%	\$4.04
Fiber Sensys	600-12190	36 Fiber tight-buffered single-mode, indoor/outdoor trunk cable per	EA	\$23.00	10.0%	\$20.70
Fiber Sensys	600-31631	Sensing Cable in Conduit per meter - Maximum continuous length	EA	\$4.31	10.0%	\$3.88
Fiber Sensys	600-62173	Duplex 3mm Sensor Cable with Zip Cord per meter	EA	\$4.60	10.0%	\$4.14
Fiber Sensys	600-82956	24 Fiber central tube single-mode, outdoor trunk cable per meter -	EA	\$5.87	10.0%	\$5.28
Fiber Sensys	600-83011	IC-3D Non-Plenum Single-mode Duplex for outdoor applications per	EA	\$3.57	10.0%	\$3.21
Fiber Sensys	600-92957	36 Fiber central tube single-mode, outdoor trunk cable per meter -	EA	\$9.20	10.0%	\$8.28
Fiber Sensys	850-91461	NEMA 4X Enclosure with mounting hardware for Fiber Defender™	EA	\$770.00	10.0%	\$693.00
Fiber Sensys	974-02959	Breakout Box for 1 zone, includes custom "delay coils," splice	EA	\$1,380.00	10.0%	\$1,242.00
Fiber Sensys	974-62943	Breakout Box for 2 zones, includes custom "delay coils," splice	EA	\$2,300.00	10.0%	\$2,070.00
Fiber Sensys	974-92176	Distribution Box (connects trunk cable to insensitive lead)	EA	\$2,960.00	10.0%	\$2,664.00
Fiber Sensys	980-01474	Stand-alone APU, Single Channel	EA	\$3,640.00	10.0%	\$3,276.00
Fiber Sensys	980-01485	Stand-alone APU, Single Channel	EA	\$4,410.00	10.0%	\$3,969.00
Fiber Sensys	980-02739	FD-525R Rack-Mounted APU, IP/XML Compatible, supports up to	EA	\$37,000.00	10.0%	\$33,300.00
Fiber Sensys	980-12971	Anaerobic Fiber Optic Tool Kit for terminating 3mm/4mm sensing	EA	\$2,970.00	10.0%	\$2,673.00
Fiber Sensys	980-21454	Stand-alone APU, Single Channel, FSN Compatible	EA	\$6,620.00	10.0%	\$5,958.00
Fiber Sensys	980-21498	Stand-alone APU, Remote Mount, Dual Channel, FSN Compatible	EA	\$9,450.00	10.0%	\$8,505.00
Fiber Sensys	980-22609	500 18awg Stainless Steel Wire Ties	EA	\$60.00	10.0%	\$54.00
Fiber Sensys	980-22895	Rack-mounted APU, FSN and IP/XML Compatible	EA	\$6,480.00	10.0%	\$5,832.00
Fiber Sensys	980-31488	Stand-alone APU, Single Channel, IP/XML Compatible	EA	\$5,200.00	10.0%	\$4,680.00
Fiber Sensys	980-31499	Stand-alone APU, Remote Mount, Single Channel, FSN Compatible	EA	\$9,450.00	10.0%	\$8,505.00
Fiber Sensys	980-31609	ASCII Output Converter Module	EA	\$1,160.00	10.0%	\$1,044.00
Fiber Sensys	980-32192	Adapter, USB to RS-232 Serial	EA	\$50.00	10.0%	\$45.00
Fiber Sensys	980-32280	80m of pre-connectorized, durable floor-based sensor system for	EA	\$12,710.00	10.0%	\$11,439.00
Fiber Sensys	980-32335	Relay Module for the FD-525R Rack-Mounted APU	EA	\$6,230.00	10.0%	\$5,607.00
Fiber Sensys	980-32929	5m of pre-connectorized, durable floor-based sensor system for	EA	\$1,630.00	10.0%	\$1,467.00
Fiber Sensys	980-41478	Stand-alone APU, Single Channel, IP/XML Compatible	EA	\$4,190.00	10.0%	\$3,771.00
Fiber Sensys	980-41489	Stand-alone APU, Remote Mount, Single Channel, FSN Compatible	EA	\$4,960.00	10.0%	\$4,464.00
Fiber Sensys	980-42336	Relay/LED Module for the FD-525 Stand Alone APU	EA	\$9,920.00	10.0%	\$8,928.00
Fiber Sensys	980-42930	10m of pre-connectorized, durable floor-based sensor system for	EA	\$2,440.00	10.0%	\$2,196.00
Fiber Sensys	980-42974	Multimode Fast-Cure Adhesive-Style Connectors for SC-3 and SC-4	EA	\$130.00	10.0%	\$117.00
Fiber Sensys	980-43018	SecurLAN® Single-mode Activator for implementing SecurLAN on	EA	\$3,000.00	10.0%	\$2,700.00
Fiber Sensys	980-51479	Stand-alone APU, Single Channel, FSN Compatible	EA	\$4,190.00	10.0%	\$3,771.00
Fiber Sensys	980-52920	19-inch Rack with Power Supply for rack-mounted FD208-R and FD-	EA	\$2,740.00	10.0%	\$2,466.00
Fiber Sensys	980-52931	50m of pre-connectorized, durable floor-based sensor system for	EA	\$7,880.00	10.0%	\$7,092.00
Fiber Sensys	980-52975	Single-mode Fast-Cure Adhesive-Style Connectors for IC-3 and IC-4	EA	\$310.00	10.0%	\$279.00
Fiber Sensys	980-61447	19-inch Optical Cut-off Switch Rack with Power Supply (up to 8 per	EA	\$760.00	10.0%	\$684.00
Fiber Sensys	980-61458	Stand-alone APU, Dual Channel	EA	\$7,720.00	10.0%	\$6,948.00
Fiber Sensys	980-62283	General Purpose Input Module - 4 Relay Inputs	EA	\$1,160.00	10.0%	\$1,044.00
Fiber Sensys	980-71437	Optical Cut-off Switch 2x2 Single-mode with SC Connectors	EA	\$2,940.00	10.0%	\$2,646.00
Fiber Sensys	980-81460	Stand-alone APU, Dual Channel, IP/XML Compatible	EA	\$7,720.00	10.0%	\$6,948.00
Fiber Sensys	980-82758	FD-525 Stand Alone APU, IP/XML Compatible, supports up to 25	EA	\$36,750.00	10.0%	\$33,075.00
Fiber Sensys	980-91494	Stand-alone APU, Dual Channel	EA	\$8,400.00	10.0%	\$7,560.00
Fiber Sensys	980-92924	IC-36 light-buffered single-mode, indoor/outdoor trunk cable 4400m	EA	\$80,040.00	10.0%	\$72,036.00
Fiber Sensys	986-02805	Software CD v2.0 for command and control of Fiber Defender™	EA	\$1,150.00	10.0%	\$1,035.00
Fiber Sensys	986-12806	One year Enrollment Fiber Commander™ Support and Update	EA	\$230.00	10.0%	\$207.00
Fiber Sensys	986-22807	Two years Enrollment Fiber Commander™ Support and Update	EA	\$350.00	10.0%	\$315.00
Fiber Sensys	986-32610	6-10 APU licenses per site AutoTune® Calibration Software	EA	\$1,150.00	10.0%	\$1,035.00
Fiber Sensys	986-32808	Three years Enrollment Fiber Commander™ Support and Update	EA	\$430.00	10.0%	\$387.00
Fiber Sensys	986-42611	11-25 APU licenses per site AutoTune® Calibration Software	EA	\$2,010.00	10.0%	\$1,809.00
Fiber Sensys	986-52612	26-75 APU licenses per site AutoTune® Calibration Software	EA	\$2,880.00	10.0%	\$2,592.00
Fiber Sensys	986-62613	Unlimited APU licenses per site AutoTune® Calibration Software	EA	\$4,600.00	10.0%	\$4,140.00
Fiber Sensys	986-82934	1-5 APU licenses per site AutoTune® Calibration Software	EA	\$690.00	10.0%	\$621.00
Fiber Sensys	AN-200	Fiber Defender™ Anemometer with 15m of Input Cable	EA	\$790.00	10.0%	\$711.00
Fiber Sensys	CB-5-10	Box Couplers for use with 1/2" Non-Split Conduit - 10/pack	EA	\$70.00	10.0%	\$63.00
Fiber Sensys	C-BBL	Barrel Couplers for joining 5/8" Non-Split Conduit - 10/pack	EA	\$70.00	10.0%	\$63.00
Fiber Sensys	C-BX	Box Couplers for Use with 5/8" Non-Split Conduit - 10/pack	EA	\$70.00	10.0%	\$63.00
Fiber Sensys	C-FT	Feed-Through Coupler	EA	\$12.65	10.0%	\$11.39
Fiber Sensys	CPL-5-10	Barrel Couplers for joining 1/2" Non-Split Conduit - 10/pack	EA	\$70.00	10.0%	\$63.00
Fiber Sensys	CT-400	UV-resistant cable ties, 300/package	EA	\$40.00	10.0%	\$36.00
Fiber Sensys	EJ-B	Black Conduit Expansion Joints for Split Conduit - 10/pack	EA	\$20.00	10.0%	\$18.00
Fiber Sensys	EJ-G	Gray Conduit Expansion Joints for Split Conduit - 10/pack	EA	\$20.00	10.0%	\$18.00
Fiber Sensys	EN-KT661	Encapsulation Kit	EA	\$14.95	10.0%	\$13.46
Fiber Sensys	EZ-300NSS	Non-Split Conduit Kit: 100m of 5/8" Gray Conduit, 1 Barrel Coupler,	EA	\$370.00	10.0%	\$333.00
Fiber Sensys	EZ-300NSSB	Non-Split Conduit Kit: 100m of 5/8" Black Conduit, 1 Barrel Coupler,	EA	\$370.00	10.0%	\$333.00
Fiber Sensys	EZ-300SS	Split Conduit Kit: 100m of 5/8" Gray Conduit, 4 Expansion Joints,	EA	\$360.00	10.0%	\$324.00
Fiber Sensys	EZ-305	EZ Insertion Tool for use with Split Conduit only	EA	\$370.00	10.0%	\$333.00
Fiber Sensys	EZ-370	Metal Wire Twist Tool	EA	\$90.00	10.0%	\$81.00
Fiber Sensys	EZ-400NSS	Non-Split Conduit Kit: 100m of 1/2" Gray Conduit, 1 Barrel Coupler,	EA	\$270.00	10.0%	\$243.00
Fiber Sensys	EZ-400NSSB	Non-Split Conduit Kit: 100m of 1/2" Black Conduit, 1 Barrel Coupler,	EA	\$270.00	10.0%	\$243.00
Fiber Sensys	FCA-282	Series 200 Fiber Communications Adaptor	EA	\$870.00	10.0%	\$783.00
Fiber Sensys	FCA-285	Host Module - Network Controller (accepts up to 9 FCA-286 cards)	EA	\$1,180.00	10.0%	\$1,062.00
Fiber Sensys	FCA-286	Relay Output Card - 16 Relay Outputs per Card	EA	\$890.00	10.0%	\$801.00
Fiber Sensys	Hyperion	Pocket PC Hand-Held Callibrator includes Manual	EA	\$3,620.00	10.0%	\$3,258.00
Fiber Sensys	IC-3	3mm Insensitive Cable for use in Conduit/Interior Applications per	EA	\$2.99	10.0%	\$2.69
Fiber Sensys	IC-3D	7mm Insensitive Cable, Single-mode Duplex Gray Plenum per meter	EA	\$5.87	10.0%	\$5.28
Fiber Sensys	IC-3DR	7mm Insensitive Cable, Single-mode Duplex Gray Plenum 2km	EA	\$11,240.00	10.0%	\$10,116.00
Fiber Sensys	IC-3R	3mm Insensitive Cable for use in Conduit/Interior Applications 2km	EA	\$5,430.00	10.0%	\$4,887.00

Fiber Sensys	IC-4	4mm Insensitive Cable for Direct Burial Applications per meter	EA	\$3.11	10.0%	\$2.79
Fiber Sensys	IC-4R	4mm Insensitive Cable for Direct Burial Applications 2km Continuous	EA	\$5,680.00	10.0%	\$5,112.00
Fiber Sensys	IC-5	3mm Insensitive Plenum-rated Cable for Mat Applications	EA	\$1.84	10.0%	\$1.66
Fiber Sensys	IC-5D	Duplex 3mm Insensitive Plenum-rated Cable for Mat Applications	EA	\$2.07	10.0%	\$1.86
Fiber Sensys	IC-5DR	Duplex 3mm Insensitive Plenum-rated Cable 2km Continuous Reel	EA	\$4,040.00	10.0%	\$3,636.00
Fiber Sensys	K-BX	Box Couplers for use with Split Conduit - 10/pack	EA	\$140.00	10.0%	\$126.00
Fiber Sensys	SC-3	3mm Sensor Cable for Conduit/Interior Applications per meter	EA	\$3.45	10.0%	\$3.11
Fiber Sensys	SC-3D	Duplex 3mm Sensor Cable per meter	EA	\$5.29	10.0%	\$4.76
Fiber Sensys	SC-3DR	Duplex 3mm Sensor Cable 2km Continuous Reel	EA	\$9,540.00	10.0%	\$8,586.00
Fiber Sensys	SC-3R	3mm Sensor Cable for Conduit/Interior Applications 2km Continuous	EA	\$6,280.00	10.0%	\$5,652.00
Fiber Sensys	SC-4	4mm Sensor Cable for Direct Burial Applications per meter	EA	\$4.14	10.0%	\$3.73
Fiber Sensys	SC-4R	4mm Sensor Cable for Direct Burial Applications 2km Continuous	EA	\$7,610.00	10.0%	\$6,849.00
Fiber Sensys	SC-5	3mm Plenum-rated Sensor Cable per meter	EA	\$2.42	10.0%	\$2.17
Fiber Sensys	SM-06	6 Strand Single-mode Cable per meter	EA	\$4.83	10.0%	\$4.35
Fiber Sensys	SM-12	12 Strand Single-mode Cable per meter	EA	\$6.67	10.0%	\$6.00
Fiber Sensys	SM-18	18 Strand Single-mode Cable per meter	EA	\$9.09	10.0%	\$8.18
Fiber Sensys	SM-24	24 Strand Single-mode Cable per meter	EA	\$11.50	10.0%	\$10.35
Fiber Sensys	SM-48	48 Strand Single-mode Cable	EA	\$18.98	10.0%	\$17.08
Fiber Sensys	SM-60	60 Strand Single-mode Cable	EA	\$24.55	10.0%	\$22.10
Fiber Sensys	SpectraView	SpectraViewTM Software for Advanced APU Maintenance &	EA	\$850.00	10.0%	\$765.00
Fiber Sensys	SpectraView LT	SpectraViewTM Lite Software for APU Maintenance & Calibration,	EA	\$90.00	10.0%	\$81.00
Firetide	2100	HotClient 2100 Customer Premises Equipment - Indoor. Includes	EA	\$195.00	11.8%	\$171.99
Firetide	2200	HotClient 2200 Customer Premises Equipment - Outdoor. Includes	EA	\$395.00	11.8%	\$348.39
Firetide	4100	Hotpoint 4100 Access Point - Indoor. Includes Firetide access point	EA	\$195.00	11.8%	\$171.99
Firetide	4200	HotPoint 4200 Access Point - Outdoor. Includes Firetide access	EA	\$395.00	11.8%	\$348.39
Firetide	5100	HotPoint 5100 MIMO Access Point - Indoor. Includes Firetide MIMO	EA	\$695.00	11.8%	\$612.99
Firetide	5200	HotPoint 5200 MIMO Access Point - Outdoor. Includes Firetide	EA	\$1,295.00	11.8%	\$1,142.19
Firetide	6202	hotport 6202	ea	\$2,995.00	11.8%	\$2,641.59
Firetide	7010	HotPort 7100 - Indoor MIMO-802.11n capable, Dual Radio, Tri-Band	EA	\$1,295.00	11.8%	\$1,142.19
Firetide	7020	HotPort 7020 - Outdoor MIMO-802.11n capable, Dual Radio, Tri	EA	\$2,495.00	11.8%	\$2,200.59
Firetide	3000-9000-ELE	HotView Pro mesh management software (ELECTRONIC	EA	\$2,995.00	11.8%	\$2,641.59
Firetide	3000-9000-ELE-10	HotView Pro mesh management software (ELECTRONIC	EA	\$1,295.00	11.8%	\$1,142.19
Firetide	3100-5101	HotPort 3000 and Hotpoint 4500 family indoor mounting kit for wall,	EA	\$50.00	11.8%	\$44.10
Firetide	3200-2102	Single Ethernet Transition Cable w/watertight Ethernet connector, 2	EA	\$60.00	11.8%	\$52.92
Firetide	3200-2103	10 meter Power Cable, HotPort 3200, 6200, 7020 series, DC to DC	EA	\$100.00	11.8%	\$88.20
Firetide	3200-2104	30 meter Power Cable, HotPort 3200, 6200 and 7020 series, DC to	EA	\$200.00	11.8%	\$176.40
Firetide	4000-1111	2.4 GHz Omni directional antenna with 7.5 dBi gain, (N-Type	EA	\$180.00	11.8%	\$158.76
Firetide	7010-FIPS	HotPort 7100, Indoor MIMO-802.11n capable, FIPS 140-2 NIST	EA	\$1,695.00	11.8%	\$1,494.99
Firetide	7020-FIPS	HotPort 7020 - Outdoor MIMO-802.11n capable, FIPS 140-2 NIST	EA	\$2,995.00	11.8%	\$2,641.59
Firetide	AO-024-MIMO-8	BSA MIMO 3x3, Omni, 2.3-2.7 GHz	EA	\$780.00	11.8%	\$687.96
Firetide	AO-024-N	2.4 GHz Omni-directional antenna with 8 dBi gain, 1.5 meter	EA	\$495.00	11.8%	\$436.59
Firetide	AO-024-T	2.4 GHz Omni-directional antenna with 8 dBi gain, 1.5 meter	EA	\$495.00	11.8%	\$436.59
Firetide	AO-049-T	4.9 GHz Omni-directional antenna with 9 dBi gain, 1.5 meter	EA	\$495.00	11.8%	\$436.59
Firetide	AO-050-MIMO-9	Omni Directional BSA, MIMO 3x3, Omni, 4.9-6.1 GHz, 3x9 dBi gain	EA	\$575.00	11.8%	\$507.15
Firetide	AO-050-N	4.9 to 5.8 GHz Omni-directional antenna with 10 dBi gain, 1.5 meter	EA	\$495.00	11.8%	\$436.59
Firetide	AO-050-T	5.1 to 5.8 GHz Omni-directional antenna with 10 dBi gain, 1.5 meter	EA	\$495.00	11.8%	\$436.59
Firetide	AO-900-8	900 MHz Omni Directional Antenna, 8 dBi gain	EA	\$410.00	11.8%	\$361.62
Firetide	AP-024-N	2.4 GHz subscriber panel antenna with 16 dBi gain, 1.5 meter	EA	\$495.00	11.8%	\$436.59
Firetide	AP-024-T	2.4 GHz subscriber panel antenna with 16 dBi gain, 1.5 meter	EA	\$495.00	11.8%	\$436.59
Firetide	AP-049-T	4.9 to 5.5 GHz subscriber panel antenna with 21 dBi gain, 1.5 meter	EA	\$495.00	11.8%	\$436.59
Firetide	AP-050-N	4.9 to 5.8 GHz subscriber panel antenna with 23 dBi gain (21 dB	EA	\$495.00	11.8%	\$436.59
Firetide	AP-050-T	5.1 to 5.8 GHz subscriber panel antenna with 23 dBi gain, 1.5 meter	EA	\$495.00	11.8%	\$436.59
Firetide	AP20-050-MIMO-19	20 degrees patch antenna 3x3 MIMO, 4.9 - 6.1 capable	EA	\$310.00	11.8%	\$273.42
Firetide	AP40-900-12	900 MHz 12 dBi Panel antenna (43 deg x 42)	EA	\$435.00	11.8%	\$383.67
Firetide	AS-024-N	2.4 to 2.7 GHz 90° sector antenna with 15.5 dBi gain, 1.5 meter	EA	\$995.00	11.8%	\$877.59
Firetide	AS-024-T	2.4 to 2.7 GHz 90° sector antenna with 15.5 dBi gain, 1.5 meter	EA	\$995.00	11.8%	\$877.59
Firetide	AS-049-T	4.9 GHz 90° sector antenna with 16 dBi gain, 1.5 meter LMR400	EA	\$995.00	11.8%	\$877.59
Firetide	AS-050-N	4.9 to 5.8 GHz 90° sector antenna with 16 dBi gain, 1.5 meter	EA	\$995.00	11.8%	\$877.59
Firetide	AS-050-T	5.1 to 5.8 GHz 90° sector antenna with 16 dBi gain, 1.5 meter	EA	\$995.00	11.8%	\$877.59
Firetide	AS120-024-MIMO-11	120 degree sector antenna, BSA MIMO 3x3, 120 deg, 2.3-2.7	EA	\$1,035.00	11.8%	\$912.87
Firetide	AS120-050-MIMO-15	120 degree sector antenna, BSA MIMO 3x3, 120 deg, 4.9-6.1 GHz,	EA	\$990.00	11.8%	\$873.18
Firetide	AS90-024-MIMO-13	90 degree sector antenna, BSA MIMO 3x3, 90 deg, 2.3-2.7 GHz, 3	EA	\$1,035.00	11.8%	\$912.87
Firetide	AS90-050-MIMO-16-T	triple-polarized 90 degree sector antenna, BSA MIMO 3x3, 90 deg,	EA	\$990.00	11.8%	\$873.18
Firetide	CB-015-N	Antenna Cable Assembly, 1.5 meter LMR-400 w/ Integrated lightning	EA	\$145.00	11.8%	\$127.89
Firetide	CB-015-N-MIMO	MIMO Antenna Cable Assembly for 5200 & 7020, 3 in 1 bundled 1.5	EA	\$515.00	11.8%	\$454.23
Firetide	CB-030-P	4600 series outdoor 30 meter PoE cable that connects the 4600 to	EA	\$180.00	11.8%	\$158.76
Firetide	CB-050-N	Antenna Cable Assembly, 5 meter LMR-400 w/ Integrated lightning	EA	\$220.00	11.8%	\$194.04
Firetide	FMC 2050	Firetide Mobility controller for 50 Mobile nodes per mesh includes	EA	\$4,995.00	11.8%	\$4,405.59
Firetide	FWB-102	Firetide Outdoor Wireless Bridge - includes a pair of FWB102	EA	\$995.00	11.8%	\$877.59
Firetide	FWB-105	Firetide Outdoor Wireless Bridge - bundled with panel antenna,	EA	\$1,495.00	11.8%	\$1,318.59
Firetide	FWB-205	Firetide MIMO Outdoor Wireless Bridge - bundled with panel	EA	\$3,995.00	11.8%	\$3,523.59
Firetide	FWC 2050	Firetide WLAN controller for 50 Access Points Includes Firetide	EA	\$4,995.00	11.8%	\$4,405.59
Firetide	IVS-100-FWE43SNN	Wireless and singlemode fiber, Bosch encoder with 80 GB storage,	EA	\$14,500.76	11.8%	\$12,789.67
Firetide	IVS-100-FWNNASNN	Wireless and singlemode fiber, Axis camera with smoked dome, **	EA	\$12,254.07	11.8%	\$10,808.09
Firetide	IVS-100-FWVW3SNN	Wireless and singlemode fiber, Verint hardened encoder, Pelco	EA	\$13,207.40	11.8%	\$11,648.93
Firetide	IVS-100-MWFE43SNN	Wireless and multimode fiber, Bosch encoder with 80 GB storage,	EA	\$14,350.76	11.8%	\$12,657.37
Firetide	IVS-100-MWNNASNN	Wireless and multimode fiber, Axis camera with smoked dome, **	EA	\$12,104.07	11.8%	\$10,675.79
Firetide	IVS-100-W0E43SB1	Wireless only, Bosch encoder with 80 GB storage, Pelco camera	EA	\$13,190.04	11.8%	\$11,633.62
Firetide	IVS-100-W0E43SNN	Wireless only, Bosch encoder with 80 GB storage, Pelco camera	EA	\$13,086.40	11.8%	\$11,542.20
Firetide	IVS-100-WONNACNN	Wireless only, Axis camera with clear dome, ** Must be ordered with	EA	\$10,839.71	11.8%	\$9,560.62
Firetide	IVS-100-WONNASB1	Wireless only, Axis camera with smoked dome, Renegade blue light,	EA	\$10,943.35	11.8%	\$9,652.03
Firetide	IVS-100-WONNASNN	Wireless only, Axis camera with smoked dome, ** Must be ordered	EA	\$10,839.71	11.8%	\$9,560.62
Firetide	LPOD-002-NYPD	Integrated Firetide PoDs (2nos) with Pelco Spectra IV (2nos), Bosch	EA	\$23,202.92	11.8%	\$20,464.98
Firetide	LPOD-IP-001	Integrated Firetide POD with Axis 233D Camera, Firetide 6102	EA	\$13,370.46	11.8%	\$11,792.74
Firetide	LPOD-IP-002	Integrated Firetide POD with Axis 233D Camera, fiber connectivity	EA	\$10,868.04	11.8%	\$9,585.61
Firetide	LPOD-IP-003	Integrated Firetide POD with Axis 233D Camera Firetide 6102	EA	\$13,025.11	11.8%	\$11,488.15
Firetide	LPOD-IP-004	Integrated Firetide POD with Axis 233D Camera, fiber connectivity	EA	\$10,557.35	11.8%	\$9,311.58
Firetide	LPOD-IP-005	Fully Integrated Firetide POD with Axis 233D Camera, Firetide	EA	\$11,281.92	11.8%	\$9,950.65
Firetide	LPOD-IP-006	Integrated Firetide POD with Axis 233D Camera, two external	EA	\$9,955.62	11.8%	\$8,780.86
Firetide	LPOD-VD-001	Integrated Firetide POD with Pelco Spectra IV Bosch single port	EA	\$16,236.34	11.8%	\$14,320.45
Firetide	LPOD-VD-002	Integrated Firetide POD with Pelco Spectra IV Bosch single port	EA	\$13,694.71	11.8%	\$12,078.73
Firetide	LPOD-VD-003	Integrated Firetide POD with Pelco Spectra IV Bosch single port	EA	\$15,981.02	11.8%	\$14,095.26
Firetide	LPOD-VD-004	Integrated Firetide POD with Pelco Spectra IV Bosch single port	EA	\$13,404.62	11.8%	\$11,822.88
Firetide	LPOD-VD-005	Integrated Firetide POD with Pelco Spectra IV Bosch single port	EA	\$15,232.13	11.8%	\$13,434.74
Firetide	LPOD-VD-005B-NYPD	Integrated Firetide POD with Pelco Spectra IV, Bosch single port	EA	\$13,809.50	11.8%	\$12,179.98
Firetide	LPOD-VD-006	Integrated Firetide POD with Pelco Spectra IV, Bosch single port	EA	\$12,760.52	11.8%	\$11,254.78
Firetide	MT-6100	HotPort 6100 family indoor mounting kit for wall, upright, ceiling and	EA	\$50.00	11.8%	\$44.10
Firetide	PI-015-C	6000 series indoor 2 meter China, New Zealand, Australia AC power	EA	\$15.00	11.8%	\$13.23
Firetide	PI-015-E	6000 series indoor 2 meter EU AC power cable	EA	\$15.00	11.8%	\$13.23
Firetide	PI-015-K	6000 series indoor 2 meter Korea AC power cable	EA	\$15.00	11.8%	\$13.23
Firetide	PI-015-U	6000 series indoor 2 meter UK, Singapore AC power cable	EA	\$15.00	11.8%	\$13.23
Firetide	PO-010-C	6000 series outdoor rated 10 meter China, New Zealand, Australia	EA	\$55.00	11.8%	\$48.51

Garrett Com	ST80-B-Hd	Stackable Personal Hub, 8 10BASE-T RJ45s (1 is sw), 1 AUJ+1	Ea	\$230.00	0.0%	\$230.00
Garrett Com	ST80-B-Hi	Stackable Personal Hub, 8 10BASE-T RJ45s (1 is sw), 1 AUJ+1	Ea	\$230.00	0.0%	\$230.00
Garrett Com	ST80-B-i	Stackable Personal Hub, 8 10BASE-T RJ45s (1 is sw), 1 AUJ+1	Ea	\$230.00	0.0%	\$230.00
Garrett Com	ST80-d	Stackable Personal Hub, 8 RJ-45s (1 is sw), 1 AUJ, External PS 115	Ea	\$199.00	0.0%	\$199.00
Garrett Com	ST80-F-d	Stackable Pers. Hub, 8 RJ-45s (1 is sw), 1 AUJ+1 fiber, External PS	Ea	\$249.00	0.0%	\$249.00
Garrett Com	ST80-F-Hd	Stackable Personal Hub, 8 10BASE-T RJ45s (1 is sw), 1 AUJ+1	Ea	\$250.00	0.0%	\$250.00
Garrett Com	ST80-F-Hi	Stackable Personal Hub, 8 10BASE-T RJ45s (1 is sw), 1 AUJ+1	Ea	\$250.00	0.0%	\$250.00
Garrett Com	ST80-F-i	Stackable Personal Hub, 8 10BASE-T RJ45s (1 is sw), 1 AUJ+1	Ea	\$250.00	0.0%	\$250.00
Garrett Com	ST80-Hd	Stackable Personal Hub, 8 10BASE-T RJ45s (1 is sw), 1 AUJ,	Ea	\$200.00	0.0%	\$200.00
Garrett Com	ST80-Hi	Stackable Personal Hub, 8 10BASE-T RJ45s (1 is sw), 1 AUJ,	Ea	\$200.00	0.0%	\$200.00
Garrett Com	ST80-i	Stackable Personal Hub, 8 10BASE-T RJ45s (1 is sw), 1 AUJ,	Ea	\$200.00	0.0%	\$200.00
Garrett Com	STC-DS	Stacking IRB Cable for Magnum DS880s	Ea	\$35.00	0.0%	\$35.00
Garrett Com	STC-DS8K	Stacking IRB Cable for Magnum DS8016s, 8000X	Ea	\$35.00	0.0%	\$35.00
Garrett Com	SWG-760-C	Power Cord for use with the old style 5843 Links	Ea	\$10.00	0.0%	\$10.00
Garrett Com	TA15-d	"Universal" media converter, RJ-45 and AUJ ports, small unit, ext.	Ea	\$155.00	0.0%	\$155.00
Garrett Com	TA15-Hd	Universal Media Converter, RJ45 and AUJ ports, small unit, external	Ea	\$155.00	0.0%	\$155.00
Garrett Com	TA15-Hi	Universal Media Converter, RJ45 and AUJ ports, small unit, external	Ea	\$155.00	0.0%	\$155.00
Garrett Com	TA15-i	Universal Media Converter, RJ45 and AUJ ports, small unit, external	Ea	\$155.00	0.0%	\$155.00
Garrett Com	TB14-d	Twisted Pair to BNC media converter, with external 12v 1amp power	Ea	\$150.00	0.0%	\$150.00
Garrett Com	TB14H-12VDC	Hardened Twisted Pair to BNC Media Converter rated -40 to 75°C,	Ea	\$200.00	0.0%	\$200.00
Garrett Com	TB14H-24VDC	Hardened Twisted Pair to BNC Media Converter rated -40 to 75°C,	Ea	\$250.00	0.0%	\$250.00
Garrett Com	TB14H-48VDC	Hardened Twisted Pair to BNC Media Converter rated -40 to 75°C,	Ea	\$350.00	0.0%	\$350.00
Garrett Com	TB14-Hd	Twisted Pair to BNC media converter rated 0 to 50°C, includes	Ea	\$150.00	0.0%	\$150.00
Garrett Com	TB14H-Hd	Hardened Twisted Pair to BNC media converter rated -40 to 75°C,	Ea	\$210.00	0.0%	\$210.00
Garrett Com	TB14H-Hi	Hardened Twisted Pair to BNC Media Converter rated -40 to 75°C,	Ea	\$210.00	0.0%	\$210.00
Garrett Com	TB14-Hi	Twisted Pair to BNC Media Converter, with external 115vac to 12V	Ea	\$150.00	0.0%	\$150.00
Garrett Com	TB14HR-24VDC	Hardened Twisted Pair to BNC Media Converter rated -40 to 75°C,	Ea	\$270.00	0.0%	\$270.00
Garrett Com	TB14-i	Twisted Pair to BNC Media Converter, external 230vac to 12v 1amp	Ea	\$150.00	0.0%	\$150.00
Garrett Com	TB15-d	Twisted Pair to BNC Media Converter, external 115vac to 12v 1	Ea	\$195.00	0.0%	\$195.00
Garrett Com	TB15-i	Twisted Pair to BNC Media Converter, external 230vac to 12v 1	Ea	\$195.00	0.0%	\$195.00
Garrett Com	TC62F-1M1SSC	2070 board-level Ethernet Switch with six 10/100 RJ45 and two	Ea	\$1,100.00	0.0%	\$1,100.00
Garrett Com	TC62F-2MSC	2070 board-level Ethernet Switch with six 10/100 RJ45 and two	Ea	\$800.00	0.0%	\$800.00
Garrett Com	TC62F-2SSC	2070 board-level Ethernet Switch with six 10/100 RJ45 and two	Ea	\$1,400.00	0.0%	\$1,400.00
Garrett Com	TC62F-5V-1M1SSC	2070 board-level Ethernet Switch with six 10/100 RJ-45 and two	Ea	\$1,150.00	0.0%	\$1,150.00
Garrett Com	TC62F-5V-2MSC	2070 board-level Ethernet Switch with six 10/100 RJ-45 and two	Ea	\$850.00	0.0%	\$850.00
Garrett Com	TC62F-5V-2SSC	2070 board-level Ethernet Switch with six 10/100 RJ45 and two	Ea	\$1,450.00	0.0%	\$1,450.00
Garrett Com	TC62F-5V-NOF	2070 board-level Ethernet Switch with six 10/100 RJ-45 and no fiber	Ea	\$740.00	0.0%	\$740.00
Garrett Com	TC62F-NOF	2070 board-level Ethernet Switch with six 10/100 RJ45, Has 16KB	Ea	\$690.00	0.0%	\$690.00
Garrett Com	TC62F-PSP-SPARE	Power supply for ITS Blade, outdoor rated, Universal AC input,	Ea	\$50.00	0.0%	\$50.00
Garrett Com	TC62F-PS-TEST	Power supply for ITS Blade bench tests, Universal AC input, mating	Ea	\$50.00	0.0%	\$50.00
Garrett Com	TF14-d	Twisted-pair to mm fiber-ST media converter, half & full-duplex, ext.	Ea	\$170.00	0.0%	\$170.00
Garrett Com	TF14-Hd	Twisted-pair to 10Mb multi-mode fiber-ST media converter, half &	Ea	\$170.00	0.0%	\$170.00
Garrett Com	TF14-Hi	Twisted-pair to 10Mb multi-mode fiber-ST media converter, half &	Ea	\$170.00	0.0%	\$170.00
Garrett Com	TF14-i	Twisted-pair to 10Mb multi-mode fiber-ST media converter, half &	Ea	\$170.00	0.0%	\$170.00
Garrett Com	TF14LP-d	Twisted-pair to multi-mode 10Mb Fiber-ST Media Converter, half &	Ea	\$220.00	0.0%	\$220.00
Garrett Com	TF14LP-Hd	Twisted-pair to 10Mb multi-mode fiber-ST media converter, half &	Ea	\$220.00	0.0%	\$220.00
Garrett Com	TF14LP-Hi	Twisted-pair to 10Mb multi-mode fiber-ST media converter, half &	Ea	\$220.00	0.0%	\$220.00
Garrett Com	TF14LP-i	Twisted-pair to multi-mode 10Mb Fiber-ST Media Converter, half &	Ea	\$220.00	0.0%	\$220.00
Garrett Com	TF14-PS-d	External 9v 1 amp Power Supply rated at 50°C, spare for TF14	Ea	\$35.00	0.0%	\$35.00
Garrett Com	TF14-PS-Hd	External 9v 1 amp Power Supply rated at 50°C, spare for TF14	Ea	\$35.00	0.0%	\$35.00
Garrett Com	TF14-PS-Hi	External 9v 1 amp Power Supply rated at 50°C, spare for TF14	Ea	\$35.00	0.0%	\$35.00
Garrett Com	TF14-PS-i	External 9v 1 amp Power Supply, spare for TF14 Media Converter,	Ea	\$35.00	0.0%	\$35.00
Garrett Com	TF14S-d	Two-pair to 10km sqi.mode fiber-ST converter, half & full-duplex, ext.	Ea	\$470.00	0.0%	\$470.00
Garrett Com	TF14S-Hd	Twisted-pair to 10Mb single-mode fiber-ST media converter, half &	Ea	\$470.00	0.0%	\$470.00
Garrett Com	TF14S-Hi	Twisted-pair to 10Mb single-mode fiber-ST media converter, half &	Ea	\$470.00	0.0%	\$470.00
Garrett Com	TF14S-i	Twisted-pair to 10Mb single-mode fiber-ST media converter, half &	Ea	\$470.00	0.0%	\$470.00
Garrett Com	TF15-d	Twisted-pair to multi-mode 10Mb Fiber-ST Media Converter, half	Ea	\$320.00	0.0%	\$320.00
Garrett Com	TF15-HDX-d	Twisted Pair to 10Mb Fiber-ST half-duplex-only Media Converter,	Ea	\$345.00	0.0%	\$345.00
Garrett Com	TF15-HDX-i	Twisted Pair to 10Mb Fiber-ST half-duplex-only Media Converter,	Ea	\$345.00	0.0%	\$345.00
Garrett Com	TF15-i	Twisted-pair to multi-mode 10Mb Fiber-ST Media Converter, half	Ea	\$320.00	0.0%	\$320.00
Garrett Com	TF15SC-d	Twisted-pair to mm fiber-SC media converter, half and full-duplex,	Ea	\$360.00	0.0%	\$360.00
Garrett Com	TP1	AUI to RJ45 (10BASE-T) Mini-Transceiver, 7 LEDs	Ea	\$9,999.00	0.0%	\$9,999.00
Garrett Com	TT-TRAY	Rack-mount tray, for use with DS880s, DS60s, DS80s, P80s, w/	Ea	\$135.00	0.0%	\$135.00
Garrett Com	VSSREP	Video Security and Surveillance Rep Program, identity model for	Ea	\$8.00	0.0%	\$8.00
Garrett Com	XSFPEXSM	100FX Small Form Factor Pluggable (SFP) 40K Single-Mode	Ea	\$455.00	0.0%	\$455.00
Garrett Com	XSFPLXMM	100FX Small Form Factor Pluggable (SFP) 2K Multi-Mode Optic	Ea	\$300.00	0.0%	\$300.00
Garrett Com	XSFPLXSM	100FX Small Form Factor Pluggable (SFP) 20K Single-Mode Optic	Ea	\$395.00	0.0%	\$395.00
Garrett Com	XTPH12-24VDC	External 24-to-12VDC Power Supply, rated at 75°C, for 1a@12v,	Ea	\$170.00	0.0%	\$170.00
Garrett Com	XTPH12-48VDC	External 48-to-12VDC Power Supply, rated at 75°C, for 1a@12v,	Ea	\$200.00	0.0%	\$200.00
Garrett Com	XTPH5-24VDC	External 24-to-5VDC Power Supply, rated at 75°C, for 2a@5v, with	Ea	\$180.00	0.0%	\$180.00
Garrett Com	XTPH5-48VDC	External 48-to-5VDC Power Supply, rated at 75°C, for 2a@5v, with	Ea	\$210.00	0.0%	\$210.00
Garrett Com	XTPS12-24VDC	External 24VDC Power Supply for 1a@12v, with DC jack and 6 ft	Ea	\$170.00	0.0%	\$170.00
Garrett Com	XTPS12-48VDC	External 48VDC Power Supply for 1a@12v, with DC jack and 6 ft	Ea	\$200.00	0.0%	\$200.00
Garrett Com	XTPS14-24VDC	External 24-to-14VDC power supply for 1a@14v (for TB14's), with	Ea	\$225.00	0.0%	\$225.00
Garrett Com	XTPS5-24VDC	External 24-to-5VDC power supply for 2a@5v, with DC jack and 6 ft	Ea	\$220.00	0.0%	\$220.00
Garrett Com	XTPS5-48VDC	External 48VDC Power Supply for 2a@5v, with DC jack and 6 ft	Ea	\$210.00	0.0%	\$210.00
Garrett Com	XTPSW5-24VDC	External 24VDC Power Supply, rated at 75°C, for 2a@5v, w/ DC	Ea	\$180.00	0.0%	\$180.00
GE Security	350	Photoelectric Smoke Alarm w/Battery Backup, 120VAC Smoke	EA	\$72.52	52.5%	\$34.45
GE Security	449	Weatherproof Notification Appliance Wall Box	EA	\$52.80	52.5%	\$25.08
GE Security	505	521 Series CleanMe Interpreter & 2 to 4-Wire Converter. Serves as	EA	\$78.08	52.5%	\$37.09
GE Security	1056	Magnet, 1/4" Diameter x 1 3/16" Long	EA	\$3.10	52.5%	\$1.47
GE Security	1057	Magnet, 3/8" Diameter x 1 1/2" Long	EA	\$5.92	52.5%	\$2.81
GE Security	1802	Magnet, 1/2" x 1/4"	EA	\$3.86	52.5%	\$1.83
GE Security	1905	RTV Mounting Compound	EA	\$13.40	52.5%	\$6.37
GE Security	1923	Magnet, 3/8" Diameter x 2 1/2" Long	EA	\$8.52	52.5%	\$4.05
GE Security	2000	Solution 2000 Glassbreak Detector. Features a Round, Low-Profile	EA	\$62.18	52.5%	\$29.54
GE Security	2100	Solution 2100 Glassbreak Detector. Has 20' Range and Is Designed	EA	\$55.98	52.5%	\$26.59
GE Security	2106	Cover Plate for 2100, 6-Pack	EA	\$14.52	52.5%	\$6.90
GE Security	2120	Solution 2120 Glassbreak Detector. A double-gang version of the	EA	\$73.10	52.5%	\$34.72
GE Security	2200	Solution 2200 Glassbreak Detector. Features A Patented,	EA	\$44.10	52.5%	\$20.95
GE Security	6000	6000 Series High Performance High Density Fresnel Lens PIR	EA	\$27.88	52.5%	\$13.24
GE Security	6085	Wire Cage for Sharpshooter, Protects from Direct Hits	EA	\$28.28	52.5%	\$13.43
GE Security	8016	Quik Bridge Supervised 8-Channel Loop Receiver Enables the Use	EA	\$149.86	52.5%	\$71.18
GE Security	260097	Programming Cable (PC to QSC, QS2, QS8)	EA	\$68.50	52.5%	\$32.54
GE Security	3100130	Classic Swipe Wiegand reader, 5-12VDC, bi-color LED, black w/	EA	\$585.00	52.5%	\$277.88
GE Security	3100290	Classic Swipe Wiegand reader, 5-12VDC, bi-color LED, black w/	EA	\$585.00	52.5%	\$277.88
GE Security	3100330	Extended Wear Classic Swipe Wiegand reader, 5-12VDC, bi-color	EA	\$975.00	52.5%	\$463.13
GE Security	3100500	Classic Swipe Wiegand reader, 5-12VDC, bi-color LED, beige w/	EA	\$536.26	52.5%	\$254.72
GE Security	3103560	PINpad Wiegand reader, 8-bit, 5-12VDC, bi-color LED, black, 6 ft	EA	\$1,365.00	52.5%	\$648.38
GE Security	3121160	Insertion Wiegand reader, style A1, 5-12VDC, red LED, black with	EA	\$715.00	52.5%	\$339.63
GE Security	3140190	Turnstile Wiegand reader, 5-12VDC, bi-color LED, black, 6 ft cable	EA	\$991.26	52.5%	\$470.85
GE Security	3141650	Turnstile Wiegand reader, 5-12VDC, bi-color LED, chrome, 6 ft	EA	\$991.26	52.5%	\$470.85

GE Security	3152540	Epic Wiegand reader, 5-12VDC, tri-color LED's, black, 6 ft cable	EA	\$617.50	52.5%	\$293.31
GE Security	110044002	Amp Card, Wiegand/Magnetic Stripe	EA	\$223.12	52.5%	\$105.98
GE Security	320097001	Model 43x reader cable, DB9 to unterminated (required for new	EA	\$110.26	52.5%	\$52.37
GE Security	320098004	Proximity Perfect reader cable, 15ft.	EA	\$52.50	52.5%	\$24.94
GE Security	320098005	Proximity Perfect reader cable, 15ft., 4 pack	EA	\$288.76	52.5%	\$137.16
GE Security	380691001	Visitor Central Credential Strap Clips, Avery 2923, 100 per box	EA	\$91.88	52.5%	\$43.64
GE Security	385001001	Installation wrench, 1/8", Model T-5xx, T-7xx, 1xxx, 97x, 94x, 84x,	EA	\$26.26	52.5%	\$12.47
GE Security	385005402	Installation wrench, 1/8", Model 950 and 960 readers.	EA	\$26.26	52.5%	\$12.47
GE Security	390016001	Visitor Central Camera Stand: Digi camera stand for Watchport/V2	EA	\$154.88	52.5%	\$73.57
GE Security	390017001	Visitor Central Camera Clamp Mount for Watchport/V2 camera	EA	\$181.12	52.5%	\$86.03
GE Security	420495001	Rio 2e Single Side Base Model Printer	EA	\$7,166.26	52.5%	\$3,403.97
GE Security	420495002	Tango 2e, Dual Side Base Model Printer	EA	\$9,791.26	52.5%	\$4,650.85
GE Security	420497001	Rio/Tango YMCKO Ribbon - 350 images, for single side printing	EA	\$288.76	52.5%	\$137.16
GE Security	420498001	Tango YMCKOK Ribbon - 300 images, for dual side printing	EA	\$354.38	52.5%	\$168.33
GE Security	420501001	Rio/Tango Cleaning Kit - includes 10 cleaning cards, 2 cleaning	EA	\$110.26	52.5%	\$52.37
GE Security	420521001	Visitor Central C88 Ink Jet Printer: Epson Stylus C88 Color Ink Jet	EA	\$393.76	52.5%	\$187.04
GE Security	420624002	Watchport/V2 high-performance USB camera with low light	EA	\$630.00	52.5%	\$299.25
GE Security	420628001	Logitech Quickcam Orbit Camera: robotic camera head; 1.3	EA	\$522.38	52.5%	\$248.13
GE Security	420629001	Logitech Quickcam Fusion Camera 1.3 megapixel sensor; balances	EA	\$414.76	52.5%	\$197.01
GE Security	430062001	Model 610 BaFe Touch Card reader, Wiegand output, beige	EA	\$774.38	52.5%	\$367.83
GE Security	430083001	Model 430 Magnetic Stripe reader, gray, aluminum housing, ABA	EA	\$603.76	52.5%	\$286.79
GE Security	430083501	Model 435 Magnetic Stripe reader w/12-key keypad, gray,	EA	\$774.38	52.5%	\$367.83
GE Security	430084001	Model 940 Proximity Perfect reader, gray, single-width electrical	EA	\$643.12	52.5%	\$305.48
GE Security	430084002	Model 940 Proximity Perfect reader, black, single-width electrical	EA	\$643.12	52.5%	\$305.48
GE Security	430085001	Model 970 Proximity Perfect reader, gray, dual-width electrical box	EA	\$905.62	52.5%	\$430.17
GE Security	430085501	Model 971 Proximity Perfect reader, gray, dual-width electrical box	EA	\$931.88	52.5%	\$442.64
GE Security	430085502	Model 971 Proximity Perfect reader, black, dual-width electrical box	EA	\$931.88	52.5%	\$442.64
GE Security	430088001	Model 972 Proximity Perfect reader, with keypad, gray, dual-width	EA	\$1,089.38	52.5%	\$517.46
GE Security	430088002	Model 972 Proximity Perfect reader, with keypad, black, dual-width	EA	\$1,089.38	52.5%	\$517.46
GE Security	430088501	Model 973 Proximity Perfect reader, with keypad, gray, dual-width	EA	\$1,115.62	52.5%	\$529.92
GE Security	430088502	Model 973 Proximity Perfect reader, with keypad, black, dual-width	EA	\$1,115.62	52.5%	\$529.92
GE Security	430090001	Model 950 Proximity Perfect mullion mount reader, gray, 20' cable	EA	\$931.88	52.5%	\$442.64
GE Security	430096001	Model 660 Touchpad reader, Wiegand output, (NOT a reader	EA	\$708.76	52.5%	\$336.66
GE Security	430131001	Model 551 Bar Code Swipe reader, black, 12VDC, F/2F, 3-9 and 2-5	EA	\$590.62	52.5%	\$280.54
GE Security	430138001	Model 1000 Dual Tech proximity-magstripe reader, gray, Reads	EA	\$1,181.26	52.5%	\$561.10
GE Security	430139001	Model 1010 Dual Tech proximity-magstripe reader, with 12-key	EA	\$1,365.00	52.5%	\$648.38
GE Security	430160001	WIU-4 Wiegand Interface Unit converts multiple Wiegand data	EA	\$170.62	52.5%	\$81.04
GE Security	430187001	WIU-2 Wiegand Interface Unit, converts multiple Wiegand data	EA	\$131.26	52.5%	\$62.35
GE Security	430188001	BIF-VFlex to GE Proximity Perfect reader interface, Proximity	EA	\$105.00	52.5%	\$49.88
GE Security	430209001	Model T-500SW reader, gray, mullion mount, S-F/2F and Wiegand	EA	\$380.62	52.5%	\$180.79
GE Security	430209002	Model T-500SW reader, charcoal, mullion mount, S-F/2F and	EA	\$380.62	52.5%	\$180.79
GE Security	430209003	Model T-500SW reader, black, mullion mount, S-F/2F and Wiegand	EA	\$380.62	52.5%	\$180.79
GE Security	430209004	Model T-500W reader, gray, mullion mount, Wiegand	EA	\$380.62	52.5%	\$180.79
GE Security	430209005	Model T-500W reader, charcoal, mullion mount, Wiegand	EA	\$380.62	52.5%	\$180.79
GE Security	430209006	Model T-500W reader, black, mullion mount, Wiegand	EA	\$380.62	52.5%	\$180.79
GE Security	430210001	Model T-520SW reader, gray, single-width USA electrical box	EA	\$433.12	52.5%	\$205.73
GE Security	430210002	Model T-520SW reader, charcoal, single-width USA electrical box	EA	\$433.12	52.5%	\$205.73
GE Security	430210003	Model T-520SW reader, black, single-width USA electrical box	EA	\$433.12	52.5%	\$205.73
GE Security	430210004	Model T-520W reader, gray, single width USA electrical box mount,	EA	\$433.12	52.5%	\$205.73
GE Security	430210005	Model T-520W reader, charcoal, single width USA electrical box	EA	\$433.12	52.5%	\$205.73
GE Security	430210006	Model T-520W reader, black, single width USA electrical box mount,	EA	\$433.12	52.5%	\$205.73
GE Security	430211001	Model T-525SW reader, gray, 12-key keypad, single-width USA	EA	\$774.38	52.5%	\$367.83
GE Security	430211002	Model T-525SW reader, charcoal, 12-key keypad, single-width USA	EA	\$774.38	52.5%	\$367.83
GE Security	430211003	Model T-525SW reader, black, 12-key keypad, single-width USA	EA	\$774.38	52.5%	\$367.83
GE Security	430211004	Model T-525W reader, gray, 12-key keypad, single-width USA	EA	\$774.38	52.5%	\$367.83
GE Security	430211005	Model T-525W reader, charcoal, 12-key keypad, single-width USA	EA	\$774.38	52.5%	\$367.83
GE Security	430211006	Model T-525W reader, black, 12-key keypad, single-width USA	EA	\$774.38	52.5%	\$367.83
GE Security	430212006	Model T-500-PIV reader, black, mullion mount, Wiegand	EA	\$525.00	52.5%	\$249.38
GE Security	430213006	Model T-520-PIV reader, black, single width USA electrical box	EA	\$619.50	52.5%	\$294.26
GE Security	430214006	Model T-525-PIV reader, black, 12-key keypad, single-width USA	EA	\$1,102.50	52.5%	\$523.69
GE Security	430215001	Visitor Central Driver's License Scanner	EA	\$1,575.00	52.5%	\$748.13
GE Security	430220001	Keyboard Wedge Reader, Smartcard, Card Serial Number (CSN),	EA	\$630.00	52.5%	\$299.25
GE Security	430221001	Keyboard Wedge Reader, GE Proximity Desktop Credential Reader	EA	\$525.00	52.5%	\$249.38
GE Security	430222001	Model T-100 reader, Light Gray, mini-mullion, GE Proximity	EA	\$178.50	52.5%	\$84.79
GE Security	430222002	Model T-100 reader, Charcoal, mini-mullion, GE Proximity (ProxLite,	EA	\$178.50	52.5%	\$84.79
GE Security	430222003	Model T-100 reader, Black, mini-mullion, GE Proximity (ProxLite,	EA	\$178.50	52.5%	\$84.79
GE Security	430223001	Model T-200 reader, Light Gray, mini-mullion, Wiegand only, Mifare	EA	\$210.00	52.5%	\$99.75
GE Security	430223002	Model T-200 reader, Charcoal, mini-mullion, Wiegand only, Mifare	EA	\$210.00	52.5%	\$99.75
GE Security	430223003	Model T-200 reader, Black, mini-mullion, Wiegand only, Mifare	EA	\$210.00	52.5%	\$99.75
GE Security	430228001	Mifare Smart Card Reader, Integrated Engineering, GM	EA	\$700.00	52.5%	\$332.50
GE Security	430228501	Reader (ISO14443) Desfire w/Pinpad Custom GM	EA	\$897.42	52.5%	\$426.27
GE Security	430237001	Contact/Contactless with keypad, Smart Card Reader for CAC &	EA	\$756.00	52.5%	\$359.10
GE Security	430240006	Model T-700 Smart Card Reader, Complete, Mullion, Secure Sector,	EA	\$384.62	52.5%	\$182.69
GE Security	430240501	Model T-700 Smart Card Reader, Electronics Kit only, Mullion,	EA	\$371.80	52.5%	\$176.61
GE Security	430241006	Model T-720 Smart Card Reader, Complete, Midrange, Secure	EA	\$435.90	52.5%	\$207.05
GE Security	430241501	Model T-720 Smart Card Reader, Electronics Kit only, Midrange,	EA	\$423.08	52.5%	\$200.96
GE Security	430242006	Model T-725 Smart Card Reader, Complete, Midrange with Keypad,	EA	\$769.24	52.5%	\$365.39
GE Security	430242501	Model T-725 Smart Card Reader, Electronics Kit only, Midrange with	EA	\$756.42	52.5%	\$359.30
GE Security	450222001	Micro/Reader Junction Box, cabinet, door strike relay	EA	\$131.26	52.5%	\$62.35
GE Security	470336502	Model 43x surface mount back box, gray	EA	\$144.38	52.5%	\$68.58
GE Security	470382001	Model 43x door mount plate	EA	\$91.88	52.5%	\$43.64
GE Security	470389001	Model 43x wall plate (IBM replacement), stainless steel	EA	\$91.88	52.5%	\$43.64
GE Security	470434001	Model 97x back-to-back mounting plate, gray	EA	\$36.76	52.5%	\$17.46
GE Security	470434002	Model 97x back-to-back mounting plate, black	EA	\$42.00	52.5%	\$19.95
GE Security	470610001	Model 10x0 Dual Tech surface mount box, gray	EA	\$91.88	52.5%	\$43.64
GE Security	470677001	Mounting Plate, gray, Mullion Transition reader on single-width USA	EA	\$15.76	52.5%	\$7.49
GE Security	470677002	Mounting Plate, black, Mullion Transition reader on single-width USA	EA	\$15.76	52.5%	\$7.49
GE Security	470677003	Mounting Plate, charcoal, Mullion Transition reader on single-width	EA	\$15.76	52.5%	\$7.49
GE Security	520159001	Model 43x heater kit, 110/24VAC, (see 560-92820-000 for heater	EA	\$236.26	52.5%	\$112.22
GE Security	520240004	T-700 Cover, Gray color Plastic. Order with 430240501	EA	\$25.64	52.5%	\$12.18
GE Security	520240005	T-700 Cover, Charcoal color Plastic. Order with 430240501	EA	\$25.64	52.5%	\$12.18
GE Security	520240006	T-700 Cover, Black color Plastic. Order with 430240501	EA	\$25.64	52.5%	\$12.18
GE Security	520241004	T-720 Cover, Gray color Plastic. Order with 430241501	EA	\$25.64	52.5%	\$12.18
GE Security	520241005	T-720 Cover, Charcoal color Plastic. Order with 430241501	EA	\$25.64	52.5%	\$12.18
GE Security	520241006	T-720 Cover, Black color Plastic. Order with 430241501	EA	\$25.64	52.5%	\$12.18
GE Security	520242004	T-725 Cover, Gray color Plastic. Order with 430242501	EA	\$25.64	52.5%	\$12.18
GE Security	520242005	T-725 Cover, Charcoal color Plastic. Order with 430242501	EA	\$25.64	52.5%	\$12.18
GE Security	520242006	T-725 Cover, Black color Plastic. Order with 430242501	EA	\$25.64	52.5%	\$12.18
GE Security	520712001	Model 10x0 Dual Tech reader heater kit, 24VAC/DC (see 560-92820-	EA	\$236.26	52.5%	\$112.22
GE Security	520836001	Model 940 gray Reader and Junction Box kit. Includes reader, M/RJ	EA	\$748.12	52.5%	\$355.36
GE Security	520838001	Model 940 black Reader and Junction Box kit. Includes reader, M/RJ	EA	\$748.12	52.5%	\$355.36
GE Security	520845001	Model 970 gray Reader and Junction Box kit. Includes reader, M/RJ	EA	\$1,063.12	52.5%	\$504.98

GE Security	520847001	Model 971 gray Reader and Junction Box kit. Includes reader, M/R/J	EA	\$1,102.50	52.5%	\$523.69
GE Security	520848001	Model 971 black Reader and Junction Box kit. Includes reader, M/R/J	EA	\$1,102.50	52.5%	\$523.69
GE Security	520849001	Model 972 gray Reader and Junction Box kit. Includes reader, M/R/J	EA	\$1,273.12	52.5%	\$604.73
GE Security	520850001	Model 972 black Reader and Junction Box kit. Includes reader, M/R/J	EA	\$1,273.12	52.5%	\$604.73
GE Security	520851001	Model 973 gray Reader and Junction Box kit. Includes reader, M/R/J	EA	\$1,312.50	52.5%	\$623.44
GE Security	520852001	Model 973 black Reader and Junction Box kit. Includes reader, M/R/J	EA	\$1,312.50	52.5%	\$623.44
GE Security	521005001	M/R/C Cabinet Box, cabinet housing, tamper switch, and key/lock set	EA	\$91.88	52.5%	\$43.64
GE Security	521007001	Micro/Reader Junction Box Electronics Kit Only, No Enclosure	EA	\$50.00	52.5%	\$23.75
GE Security	521142001	Back Box Housing Kit for Model 1109 Reader	EA	\$400.00	52.5%	\$190.00
GE Security	521209001	Model T-500SW reader kit, gray, mullion mount, S-F/2F and	EA	\$525.00	52.5%	\$249.38
GE Security	521209002	Model T-500SW reader kit, charcoal, mullion mount, S-F/2F and	EA	\$525.00	52.5%	\$249.38
GE Security	521209003	Model T-500SW reader kit, black, mullion mount, S-F/2F and	EA	\$525.00	52.5%	\$249.38
GE Security	521210001	Model T-520SW reader kit, gray, single-width USA electrical box	EA	\$577.50	52.5%	\$274.31
GE Security	521210002	Model T-520SW reader kit, charcoal, single-width USA electrical box	EA	\$577.50	52.5%	\$274.31
GE Security	521210003	Model T-520SW reader kit, black, single-width USA electrical box	EA	\$577.50	52.5%	\$274.31
GE Security	521211001	Model T-525SW reader kit, gray, 12-key keypad, single-width USA	EA	\$892.50	52.5%	\$423.94
GE Security	521211002	Model T-525SW reader kit, charcoal, 12-key keypad, single-width	EA	\$892.50	52.5%	\$423.94
GE Security	521211003	Model T-525SW reader kit, black, 12-key keypad, single-width USA	EA	\$892.50	52.5%	\$423.94
GE Security	521226001	EMEA/ Dual Gang Mounting plate for 520/525 Transition Reader.	EA	\$52.50	52.5%	\$24.94
GE Security	521227001	EMEA/ Dual Gang Mounting plate for 520/525 Transition Reader.	EA	\$52.50	52.5%	\$24.94
GE Security	521228001	EMEA/ Dual Gang Mounting plate for 520/525 Transition Reader.	EA	\$52.50	52.5%	\$24.94
GE Security	521241001	Visitor Central V1.4 Media Kit Only, Right to Use, License Not	EA	\$65.62	52.5%	\$31.17
GE Security	521252001	Fully assembled WIU-4 on standoffs in Micro/Reader J-box which	EA	\$328.12	52.5%	\$155.86
GE Security	700179001	Contactless smart card, Mifare, gloss front, gloss back with	EA	\$13.00	52.5%	\$6.18
GE Security	700181001	Contactless smart card, Mifare, gloss front/gloss back, sequential ext	EA	\$11.16	52.5%	\$5.30
GE Security	700182001	ProxLite card, std logo front/white gloss back, no ext ID, no slot	EA	\$8.40	52.5%	\$3.99
GE Security	700183001	ISO ProxLite card, no magstripe, white gloss both sides, no ext ID,	EA	\$7.42	52.5%	\$3.52
GE Security	700192001	access card	ea	\$5.20	52.5%	\$2.47
GE Security	700220001	Visitor Central Paper Badges, for 2-sided print, 2.25" x 3.5", Avery	EA	\$183.76	52.5%	\$87.29
GE Security	700221001	Visitor paper badge, portrait, fold & clip, 2.25" x 3.5", Avery 2948	EA	\$170.62	52.5%	\$81.04
GE Security	700222001	Visitor paper badge, landscape, fold & clip, 2.25" x 3.5", Avery 2949	EA	\$170.62	52.5%	\$81.04
GE Security	700223001	Visitor paper page, one-sided print, 3" x 4", Avery 2945, 500 per box	EA	\$196.88	52.5%	\$93.52
GE Security	700224001	Visitor badge, self-expiring color changing time token, Avery 2970,	EA	\$196.88	52.5%	\$93.52
GE Security	700300001	Mifare 1K, ISO Thickness, Composite, Gloss/Gloss, CR-80, No	EA	\$10.90	52.5%	\$5.18
GE Security	700300002	Mifare 1K, ISO Thickness, Composite, Gloss/Gloss, CR-80, No	EA	\$10.90	52.5%	\$5.18
GE Security	700300003	Mifare 4K, ISO Composite, Gloss/Gloss, CR-80, No Ext ID, No Slot,	EA	\$14.56	52.5%	\$6.92
GE Security	700300004	Mifare 4K, ISO Thickness, Composite, Gloss/Gloss, CR-80, No	EA	\$14.56	52.5%	\$6.92
GE Security	700300005	MY-D 10K Bits, ISO Thickness, Composite, Gloss/Gloss, CR-80, No	EA	\$13.42	52.5%	\$6.37
GE Security	700300006	MY-D 10K Bits, ISO Thickness, Composite, Gloss/Gloss, CR-80, No	EA	\$13.42	52.5%	\$6.37
GE Security	700510001	Dual Tech MiFare 4K + CASI Proximity, ISO Thickness, Composite,	EA	\$11.38	52.5%	\$5.41
GE Security	970165001	Visitor Central Client License	EA	\$2,625.00	52.5%	\$1,246.88
GE Security	1005N-10PKG	Mini-Magnapull Pull-Apart Magnetic Contact, Surface Mount, 10-	EA	\$150.38	52.5%	\$71.43
GE Security	1015-N	Recessed Contact w/Wire Leads, 1/4" Diameter, White, 3/8" Gap	EA	\$7.46	52.5%	\$3.54
GE Security	1015N-10PKG	Recessed Contact, 1/4" Diameter, White, 10-Pack	EA	\$74.52	52.5%	\$35.40
GE Security	103-20	Single Action (SPST) Manual Fire Alarm Station w/Hex Reset	EA	\$34.96	52.5%	\$16.61
GE Security	103-21	Single Action (DPST) Manual Fire Alarm Station w/Hex Reset	EA	\$49.80	52.5%	\$23.66
GE Security	103-22	Dual Action (SPST) Manual Fire Alarm Station w/Hex Reset	EA	\$51.22	52.5%	\$24.33
GE Security	103-22S	Dual Action (SPST) Manual Fire Alarm Station w/Hex Reset and NY	EA	\$69.68	52.5%	\$33.10
GE Security	103-23	Dual Action (DPST) Manual Fire Alarm Station w/Hex Reset	EA	\$59.72	52.5%	\$28.37
GE Security	103-25	Red Surface Back Box for 103-20 Through 103-42	EA	\$25.56	52.5%	\$12.14
GE Security	103-26	Replacement Glass Rod for 103-20 Through 103-60	EA	\$5.70	52.5%	\$2.71
GE Security	1032-G	Surface Miniature Flange Mount Contact w/Wire Leads, Closed	EA	\$5.82	52.5%	\$2.76
GE Security	1032-N	Surface Miniature Flange Mount Contact w/Wire Leads, Closed	EA	\$5.82	52.5%	\$2.76
GE Security	1032N-10PKG	Mini Flange Surface Mount, Contact, Brown, 10-Pack	EA	\$58.22	52.5%	\$27.65
GE Security	1032W-N	Surface Miniature Flange Mount Contact w/Wire Leads, Closed	EA	\$6.60	52.5%	\$3.14
GE Security	1032WN-10PKG	Mini-Flange Surface Mount, Contact, Wide Gap, White, 10-Pack	EA	\$65.94	52.5%	\$31.32
GE Security	1032WN-3.3K	Surface Miniature Flange Mount Contact w/Wire Leads, 3.3k Ohm	EA	\$12.14	52.5%	\$5.77
GE Security	103-31	Single Action (SPST) Manual Fire Alarm Station w/Key Reset	EA	\$48.40	52.5%	\$22.99
GE Security	103-36	Replacement Glass Rod for 103-31	EA	\$4.26	52.5%	\$2.02
GE Security	103-42	Dual Action (SPST) Manual Fire Alarm Station w/Key Reset	EA	\$56.46	52.5%	\$26.82
GE Security	1035-N	Surface Mount Miniature Self-Adhesive Contact w/Wire Leads,	EA	\$5.28	52.5%	\$2.51
GE Security	1035N-10PKG	Mini Adhesive Surface Mount, Contact, White, w/ Wire Leads, 10-	EA	\$52.72	52.5%	\$25.04
GE Security	1035W-N	Surface Mount Miniature Self-Adhesive Contact w/Wire Leads,	EA	\$6.32	52.5%	\$3.00
GE Security	1035WN-10PKG	Mini Adhesive Surface Mount, Contact, White, w/Wire Leads Wide	EA	\$63.30	52.5%	\$30.07
GE Security	103-60	Weatherproof, Single Action (SPST) Manual Fire Alarm Station	EA	\$134.82	52.5%	\$64.04
GE Security	1038-M	Surface Mount Magnetic Contact w/Wire Leads, Closed Loop,	EA	\$23.38	52.5%	\$11.13
GE Security	1038M-10PKG	Surface Mount, Contact, Brown, 10-Pack	EA	\$23.82	52.5%	\$11.31
GE Security	1038-N	Surface Mount Magnetic Contact w/Wire Leads, Closed Loop,	EA	\$23.82	52.5%	\$11.31
GE Security	1038N-10PKG	Surface Mount, Contact, White, 10-Pack	EA	\$23.82	52.5%	\$11.31
GE Security	1038T-N	Surface Screw Mount Terminal Contact, Closed Loop, White, 1" Gap	EA	\$5.70	52.5%	\$2.71
GE Security	1038TN-10PKG	Surface Mount, Contact w/Terminals, White, 10-Pack	EA	\$56.88	52.5%	\$27.02
GE Security	104-13	135° Fixed Temp/Rate-of-Rise Heat Detector, Single Circuit	EA	\$18.48	52.5%	\$8.78
GE Security	104-14	194° Fixed Temp/Rate-of-Rise Heat Detector, Single Circuit	EA	\$17.48	52.5%	\$8.30
GE Security	104-15	135° Fixed Temperature, Single Circuit	EA	\$18.48	52.5%	\$8.78
GE Security	104-16	194° Fixed Temperature, Single Circuit	EA	\$17.48	52.5%	\$8.30
GE Security	1042TWG-5PKG	Surface Mount, Industrial Steel Door Contact w/Terminals, Grey, 5-	EA	\$85.34	52.5%	\$40.54
GE Security	1042TW-M	Industrial Surface Mount Terminal Contact, Closed Loop, Extra Wide	EA	\$17.08	52.5%	\$8.11
GE Security	1042TWM-5PKG	Surface Mount, Industrial Steel Door w/Terminals, Brown, 5-Pack	EA	\$85.34	52.5%	\$40.54
GE Security	1042TW-N	Industrial Surface Mount Terminal Contact, Closed Loop, Extra Wide	EA	\$17.08	52.5%	\$8.11
GE Security	1042TWN-5PKG	Surface Mount, Industrial Steel Door w/Terminals, White, 5-Pack	EA	\$85.34	52.5%	\$40.54
GE Security	1044TW-N	Industrial Surface Mount Terminal Contact, SPDT, Extra Wide Gap,	EA	\$21.88	52.5%	\$10.39
GE Security	1045T-G	Industrial Surface Mount Terminal Contact, Closed Loop, Grey, 1	EA	\$11.82	52.5%	\$5.61
GE Security	1045TG-5PKG	Surface Mount, Industrial Steel Door w/Terminals, Grey, 5-Pack	EA	\$59.10	52.5%	\$28.07
GE Security	1045T-M	Industrial Surface Mount Terminal Contact, Closed Loop, Brown, 1	EA	\$11.82	52.5%	\$5.61
GE Security	1045TM-5PKG	Surface Mount, Industrial Steel Door w/Terminals, Brown, 5-Pack	EA	\$59.10	52.5%	\$28.07
GE Security	1045T-N	Industrial Surface Mount Terminal Contact, Closed Loop, White, 1	EA	\$11.82	52.5%	\$5.61
GE Security	1045W-G	Industrial Surface Mount Contact w/Wire Leads, Closed Loop, Wide	EA	\$15.04	52.5%	\$7.14
GE Security	1045WG-5PKG	Surface Mount, Industrial Steel Door Wide Gap, Grey, 5-Pack	EA	\$75.20	52.5%	\$35.72
GE Security	1045WM-5PKG	Surface Mount, Industrial Steel Door Wide Gap, Brown, 5-Pack	EA	\$75.20	52.5%	\$35.72
GE Security	1045W-N	Industrial Surface Mount Contact w/Wire Leads, Closed Loop, Wide	EA	\$15.04	52.5%	\$7.14
GE Security	1045WN-5PKG	Surface Mount, Industrial Steel Door Wide Gap, White, 5-Pack	EA	\$75.20	52.5%	\$35.72
GE Security	1047H-N	Industrial Surface Mount Contact w/Wire Leads, Higher Security,	EA	\$43.00	52.5%	\$20.43
GE Security	1047T-N	Industrial Surface Mount Terminal Contact, SPDT, White, 1 1/4" Gap	EA	\$17.58	52.5%	\$8.35
GE Security	1047TN-5PKG	Surface Mount, Industrial Steel Door Terminal, 5-Pack	EA	\$87.86	52.5%	\$41.73
GE Security	1055-N	Recessed Contact w/Wire Leads, 1/4" Diameter, White, 1/2" Gap	EA	\$4.42	52.5%	\$2.10
GE Security	1055N-10PKG	Recessed Mount, 1/4" Diameter, White, 10-Pack	EA	\$44.10	52.5%	\$20.95
GE Security	1055W-N	Recessed Contact w/Wire Leads, 1/4" Diameter, Wide Gap, White,	EA	\$5.32	52.5%	\$2.53
GE Security	1055WN-10PKG	Recessed Mount Wide Gap, 1/4" Diameter, White, 10-Pack	EA	\$53.16	52.5%	\$25.25
GE Security	1057-10PKG	Bare Magnet, 10-Pack	EA	\$59.32	52.5%	\$28.18
GE Security	1058-M	Recessed Stubby Contact w/Wire Leads, 1/4" Diameter, Brown, 1/2"	EA	\$8.86	52.5%	\$4.21
GE Security	1058-N	Recessed Stubby Contact w/Wire Leads, 1/4" Diameter, White, 1/2"	EA	\$8.86	52.5%	\$4.21
GE Security	105BM	Fire Alarm Signal Accessory, Mounting Bracket for 105DHISTC-FJ	EA	\$64.96	52.5%	\$30.86

GE Security	105BX	Fire Alarm Signal Accessory, Mounting Box for 105DHISTC-FJ	EA	\$45.36	52.5%	\$21.55
GE Security	105DHISTC-FJ	Strobe, Adverse-Location, Type 4X & Marine Rated, 20-30VDC	EA	\$504.00	52.5%	\$239.40
GE Security	105H-LA	Strobe Accessory, Surface Box for 105DHISTC-FJ Strobe, White	EA	\$82.14	52.5%	\$39.02
GE Security	105H-LB	Strobe Accessory, Blue Lens for 105DHISTC-FJ	EA	\$82.14	52.5%	\$39.02
GE Security	105H-LC	Strobe Accessory, Clear Lens for 105DHISTC-FJ	EA	\$82.14	52.5%	\$39.02
GE Security	105H-LG	Strobe Accessory, Magenta Lens for 105DHISTC-FJ	EA	\$82.14	52.5%	\$39.02
GE Security	105H-LM	Strobe Accessory, Red Lens for 105DHISTC-FJ	EA	\$82.14	52.5%	\$39.02
GE Security	105H-LR	Strobe Accessory, Green Lens for 105DHISTC-FJ	EA	\$82.14	52.5%	\$39.02
GE Security	105PM	Strobe Accessory, Pipe Mount for 105DHISTC-FJ Strobe	EA	\$35.10	52.5%	\$16.67
GE Security	106-06	6, 24V DC, .07A, Vibrating Bell	EA	\$47.06	52.5%	\$22.35
GE Security	1065W-N	Recessed Press Fit Contact Large Magnet w/Wire Leads, 3/8"	EA	\$5.32	52.5%	\$2.53
GE Security	1065WN-10PKG	Recessed Mount, Wide Gap, 3/8" Diameter, White, 10-Pack	EA	\$53.16	52.5%	\$25.25
GE Security	1070-N	Recessed Press Fit Contact w/Wire Leads, 3/8" Diameter, SPDT,	EA	\$13.92	52.5%	\$6.61
GE Security	1070N-10PKG	Recessed Mount Press Fit, 3/8" Diameter, SPDT, White, 10-Pack	EA	\$139.14	52.5%	\$66.09
GE Security	1072-N	Recessed Flanged Contact w/Wire Leads, 3/8" Diameter, White,	EA	\$8.24	52.5%	\$3.91
GE Security	1072N-10PKG	Recessed Flange Mount, 3/8" Diameter, White, 10-Pack	EA	\$82.26	52.5%	\$39.07
GE Security	1072W-N	Recessed Flanged Contact w/Wire Leads, 3/8" Diameter, Wide	EA	\$10.76	52.5%	\$5.11
GE Security	1075-M	Recessed Press Fit Contact w/Wire Leads, 3/8" Diameter, Closed	EA	\$2.38	52.5%	\$1.13
GE Security	1075M-10PKG	Recessed Mount Press Fit, 3/8" Diameter, Brown, 10-Pack	EA	\$23.82	52.5%	\$11.31
GE Security	1075-N	Recessed Press Fit Contact w/Wire Leads, 3/8" Diameter, Closed	EA	\$2.38	52.5%	\$1.13
GE Security	1075N-10PKG	Recessed Mount Press Fit, 3/8" Diameter, White, 10-Pack	EA	\$23.82	52.5%	\$11.31
GE Security	1075T-N	Recessed Press Fit Contact w/Wire w/Terminals, 3/8" Diameter,	EA	\$6.60	52.5%	\$3.14
GE Security	1075TN-10PKG	Recessed Press Fit w/Terminal, 3/8" Diameter, White, 10-Pack	EA	\$65.94	52.5%	\$31.32
GE Security	1075TW-N	Recessed Press Fit Wide Gap Contact w/Wire w/Terminals, 3/8"	EA	\$7.30	52.5%	\$3.47
GE Security	1075W-M	Recessed Press Fit Contact w/Wire Leads, 3/8" Diameter, Closed	EA	\$4.52	52.5%	\$2.15
GE Security	1075WM-10PKG	Recessed Mount Press Fit Wide Gap, 3/8" Diameter, White, 10-Pack	EA	\$45.22	52.5%	\$21.48
GE Security	1075W-N	Recessed Press Fit Contact w/Wire Leads, 3/8" Diameter, Closed	EA	\$4.52	52.5%	\$2.15
GE Security	1075WN-10PKG	Recessed Mount Press Fit Wide Gap, 3/8" Diameter, White, 10-Pack	EA	\$45.22	52.5%	\$21.48
GE Security	1076CDN-10PKG	Recessed Steel Door Mount, 3/4" Diameter, DPDT, White, 10-Pack	EA	\$351.48	52.5%	\$166.95
GE Security	1076CG-10PKG	Recessed Steel Door Mount, 3/4" Diameter, Grey, 10-Pack	EA	\$174.86	52.5%	\$83.06
GE Security	1076CH-N	Recessed Steel Door Contact w/Wire Leads, 3/4" Diameter, Higher	EA	\$29.22	52.5%	\$13.88
GE Security	1076C-M	Recessed Steel Door Contact w/Wire Leads, 3/4" Diameter, SPDT,	EA	\$17.50	52.5%	\$8.31
GE Security	1076CM-10PKG	Recessed Steel Door Mount, 3/4" Diameter, Brown, 10-Pack	EA	\$174.86	52.5%	\$83.06
GE Security	1076C-N	Recessed Steel Door Contact w/Wire Leads, 3/4" Diameter, SPDT,	EA	\$17.50	52.5%	\$8.31
GE Security	1076CW-M	Recessed Steel Door Contact w/Wire Leads, 3/4" Diameter, Wide	EA	\$19.82	52.5%	\$9.41
GE Security	1076CW-N	Recessed Steel Door Contact w/Wire Leads, 3/4" Diameter, Wide	EA	\$19.82	52.5%	\$9.41
GE Security	1076D-G	Recessed Steel Door Contact w/Wire Leads, 1" Diameter, DPDT,	EA	\$29.56	52.5%	\$14.04
GE Security	1076DG-10PKG	Recessed Steel Door Mount, 1" Diameter, Grey, DPDT, 10-Pack	EA	\$295.70	52.5%	\$140.46
GE Security	1076D-M	Recessed Steel Door Contact w/Wire Leads, 1" Diameter, DPDT,	EA	\$29.56	52.5%	\$14.04
GE Security	1076DM-10PKG	Recessed Steel Door Mount, 1" Diameter, Brown, DPDT, 10-Pack	EA	\$295.70	52.5%	\$140.46
GE Security	1076D-N	Recessed Steel Door Contact w/Wire Leads, 1" Diameter, DPDT,	EA	\$29.56	52.5%	\$14.04
GE Security	1076DN-10PKG	Recessed Steel Door Mount, 1" Diameter, DPDT, 10-Pack	EA	\$295.70	52.5%	\$140.46
GE Security	1076-G	Recessed Steel Door Contact w/Wire Leads, 1" Diameter, SPDT,	EA	\$17.50	52.5%	\$8.31
GE Security	1076G-10PKG	Recessed Steel Door Mount, 1" Diameter, Grey, 10-Pack	EA	\$174.86	52.5%	\$83.06
GE Security	1076H-N	Recessed Steel Door Contact w/Leads, 1" Diameter, High Security,	EA	\$29.22	52.5%	\$13.88
GE Security	1076-M	Recessed Steel Door Contact w/Wire Leads, 1" Diameter, SPDT,	EA	\$17.50	52.5%	\$8.31
GE Security	1076M-10PKG	Recessed Steel Door Mount, 1" Diameter, Brown, 10-Pack	EA	\$174.86	52.5%	\$83.06
GE Security	1076-N	Recessed Steel Door Contact w/Wire Leads, 1" Diameter, SPDT,	EA	\$17.50	52.5%	\$8.31
GE Security	1076N-10PKG	Recessed Steel Door Mount, 1" Diameter, White, 10-Pack	EA	\$174.86	52.5%	\$83.06
GE Security	1076W-M	Recessed Steel Door Contact w/Leads, 1" Diameter, SPDT, Wide	EA	\$19.82	52.5%	\$9.41
GE Security	1076W-N	Recessed Steel Door Contact w/Leads, 1" Diameter, SPDT, Wide	EA	\$19.82	52.5%	\$9.41
GE Security	1078C1-M	1078C w/1929 Magnet Brown	EA	\$7.48	52.5%	\$3.55
GE Security	1078C1M-10PKG	Recessed Steel Door Mount, 3/4" Diameter, w/1929 Magnet, Brown,	EA	\$74.64	52.5%	\$35.45
GE Security	1078C-G	Recessed Steel Door Contact w/Wire Leads, 3/4" Diameter, Closed	EA	\$12.06	52.5%	\$5.73
GE Security	1078CG-10PKG	Recessed Steel Door Mount, 3/4" Diameter, Grey, 10-Pack	EA	\$120.62	52.5%	\$57.29
GE Security	1078C-M	Recessed Steel Door Contact w/Wire Leads, 3/4" Diameter, Closed	EA	\$12.06	52.5%	\$5.73
GE Security	1078C-N	Recessed Steel Door Contact w/Wire Leads, 3/4" Diameter, Closed	EA	\$12.06	52.5%	\$5.73
GE Security	1078CN-10PKG	Recessed Steel Door Mount, 3/4" Diameter, White, 10-Pack	EA	\$120.62	52.5%	\$57.29
GE Security	1078CT-M	Recessed Steel Door Terminal Contact, 3/4" Diameter, Brown, 7/8"	EA	\$13.54	52.5%	\$6.43
GE Security	1078CTM-10PKG	Recessed Steel Door Mount, 3/4" Diameter w/Terminal, Brown, 10-	EA	\$135.38	52.5%	\$64.31
GE Security	1078CT-N	Recessed Steel Door Terminal Contact, 3/4" Diameter, White, 7/8"	EA	\$13.54	52.5%	\$6.43
GE Security	1078CTN-10PKG	Recessed Steel Door Mount, 3/4" Diameter w/Terminal, White, 10-	EA	\$135.38	52.5%	\$64.31
GE Security	1078CTW-N	Recessed Steel Door Terminal Contact, 3/4" Diameter, Wide Gap,	EA	\$15.98	52.5%	\$7.59
GE Security	1078CTWN-10PKG	Recessed Steel Door Mount, 3/4" Diameter w/Terminal, 10-Pack	EA	\$159.88	52.5%	\$75.94
GE Security	1078CW-G	Recessed Steel Door Contact w/Wire Leads, 3/4" Diameter, Closed	EA	\$14.38	52.5%	\$6.83
GE Security	1078CWG-10PKG	Recessed Steel Door Mount, 3/4" Diameter, Wide Gap Grey, 10-	EA	\$143.76	52.5%	\$68.29
GE Security	1078CW-M	Recessed Steel Door Contact w/Wire Leads, 3/4" Diameter, Closed	EA	\$14.38	52.5%	\$6.83
GE Security	1078CWM-10PKG	Recessed Steel Door Mount, 3/4" Diameter, Wide Gap Brown, 10-	EA	\$143.76	52.5%	\$68.29
GE Security	1078CW-N	Recessed Steel Door Contact w/Wire Leads, 3/4" Diameter, Closed	EA	\$14.38	52.5%	\$6.83
GE Security	1078CWN-10PKG	Recessed Steel Door Mount, 3/4" Diameter, White, 10-Pack	EA	\$143.76	52.5%	\$68.29
GE Security	1078-G	Recessed Steel Door Contact w/Wire Leads, 1" Diameter, Grey,	EA	\$12.06	52.5%	\$5.73
GE Security	1078G-10PKG	Recessed Steel Door Mount, 1" Diameter, Grey, 10-Pack	EA	\$120.62	52.5%	\$57.29
GE Security	1078-M	Recessed Steel Door Contact w/Wire Leads, 1" Diameter, Brown,	EA	\$12.06	52.5%	\$5.73
GE Security	1078M-10PKG	Recessed Steel Door Mount, 1" Diameter, Brown, 10-Pack	EA	\$120.62	52.5%	\$57.29
GE Security	1078-N	Recessed Steel Door Contact w/Wire Leads, 1" Diameter, White,	EA	\$12.06	52.5%	\$5.73
GE Security	1078N-10PKG	Recessed Steel Door Mount, 1" Diameter, White, 10-Pack	EA	\$120.62	52.5%	\$57.29
GE Security	1078W-G	Recessed Steel Door Contact w/Wire Leads, 1" Diameter, Wide	EA	\$14.38	52.5%	\$6.83
GE Security	1078WG-10PKG	Recessed Steel Door Mount, 1" Diameter, Wide Gap Grey, 10-Pack	EA	\$143.76	52.5%	\$68.29
GE Security	1078W-M	Recessed Steel Door Contact w/Wire Leads, 1" Diameter, Wide	EA	\$14.38	52.5%	\$6.83
GE Security	1078WM-10PKG	Recessed Steel Door Mount, 1" Diameter, Wide Gap Brown, 10-	EA	\$143.76	52.5%	\$68.29
GE Security	1078W-N	Recessed Steel Door Contact w/Wire Leads, 1" Diameter, Wide	EA	\$14.38	52.5%	\$6.83
GE Security	1078WN-10PKG	Recessed Steel Door Mount, 1" Diameter, Wide Gap White, 10-	EA	\$143.76	52.5%	\$68.29
GE Security	1078WN-3.3K	Recessed Steel Door Contact w/Wire Leads, 1" Diameter, Wide	EA	\$14.88	52.5%	\$7.07
GE Security	1080T-N	Magnet, 1082T Series, White	EA	\$6.60	52.5%	\$3.14
GE Security	1080TN-10PKG	Magnet for 1082 Series, White 10-Pack	EA	\$65.94	52.5%	\$31.32
GE Security	1081-N	Magnet, 1085 Series, White	EA	\$3.70	52.5%	\$1.76
GE Security	1081TM-10PKG	Magnet for 1085 Series, 10-Pack	EA	\$37.04	52.5%	\$17.59
GE Security	1081T-N	Magnet, 1085T/1087T/1085TW/1087TW, White	EA	\$3.70	52.5%	\$1.76
GE Security	1081TN-10PKG	Magnet for 1085 Series, 10-Pack	EA	\$37.04	52.5%	\$17.59
GE Security	1082-G	Surface Screw Mount Contact w/Wire Leads, Long Gap Series,	EA	\$10.76	52.5%	\$5.11
GE Security	1082G-10PKG	Surface Screw Mount, Grey, 10-Pack	EA	\$107.60	52.5%	\$51.11
GE Security	1082-N	Surface Screw Mount Contact w/Wire Leads, Long Gap Series,	EA	\$10.76	52.5%	\$5.11
GE Security	1082N-10PKG	Surface Screw Mount White, 10-Pack	EA	\$107.60	52.5%	\$51.11
GE Security	1082TW-M	Surface Terminal Contact, Extra Wide Gap, Closed Loop, Brown, 2"	EA	\$12.90	52.5%	\$6.13
GE Security	1082TWM-10PKG	Surface Mount Terminal, Wide Gap, Brown, 10-Pack	EA	\$129.00	52.5%	\$61.28
GE Security	1084DM-10PKG	Surface Screw Mount, DPDT, Brown, 10-Pack	EA	\$319.28	52.5%	\$151.66
GE Security	1084D-N	Surface Screw Mount Contact w/Wire Leads, DPDT, White, 3/4"	EA	\$31.92	52.5%	\$15.16
GE Security	1084DN-10PKG	Surface Screw Mount, DPDT, White, 10-Pack	EA	\$319.28	52.5%	\$151.66
GE Security	1084-M	Surface Screw Mount Contact w/Wire Leads, Long Gap Series,	EA	\$16.34	52.5%	\$7.76
GE Security	1084TW-G	Surface Terminal Contact, Extra Wide Gap, SPDT, Grey, 2" Gap	EA	\$18.76	52.5%	\$8.91
GE Security	1084TW-M	Surface Terminal Contact, Extra Wide Gap, SPDT, Brown, 2" Gap	EA	\$18.76	52.5%	\$8.91
GE Security	1084TW-N	Surface Terminal Contact, Extra Wide Gap, SPDT, White, 2" Gap	EA	\$18.76	52.5%	\$8.91

GE Security	1085-M	Surface Screw Mount Contact w/Leads, Brown, 5/8" Gap Size	EA		\$6.80	52.5%	\$3.23
GE Security	1085M-10PKG	Surface Screw Mount Brown, 10-Pack	EA		\$68.14	52.5%	\$32.37
GE Security	1085-N	Surface Screw Mount Contact w/Leads, White, 5/8" Gap Size	EA		\$6.80	52.5%	\$3.23
GE Security	1085N-10PKG	Surface Screw Mount White, 10-Pack	EA		\$68.14	52.5%	\$32.37
GE Security	1085T-G	Surface Screw Mount Terminal Contact, Closed Loop, Grey, 3/4"	EA		\$2.58	52.5%	\$1.23
GE Security	1085TG-10PKG	Surface Screw Mount Terminal, Grey, 10-Pack	EA		\$25.80	52.5%	\$12.26
GE Security	1085T-M	Surface Screw Mount Terminal Contact, Closed Loop, Brown, 3/4"	EA		\$2.58	52.5%	\$1.23
GE Security	1085TM-10PKG	Surface Screw Mount Terminal Brown, 10-Pack	EA		\$25.80	52.5%	\$12.26
GE Security	1085T-N	Surface Screw Mount Terminal Contact, Closed Loop, White, 3/4"	EA		\$2.58	52.5%	\$1.23
GE Security	1085TN-10PKG	Surface Screw Mount Terminal, White, 10-Pack	EA		\$25.80	52.5%	\$12.26
GE Security	1085TW-M	Surface Screw Mt Terminal Contact, Closed Loop, Wide Gap,	EA		\$8.08	52.5%	\$3.84
GE Security	1085TWM-10PKG	Surface Screw Mount Wide Gap, w/Terminal, Brown, 10-Pack	EA		\$80.94	52.5%	\$38.45
GE Security	1085TW-N	Surface Screw Mt Terminal Contact, Closed Loop, Wide Gap,	EA		\$8.08	52.5%	\$3.84
GE Security	1085TWN-10PKG	Surface Screw Mount Wide Gap, w/Terminal, White, 10-Pack	EA		\$80.94	52.5%	\$38.45
GE Security	1085W-M	Surface Screw Mount Contact w/Leads, Wide Gap, Brown, 1 1/2"	EA		\$9.32	52.5%	\$4.43
GE Security	1085WM-10PKG	Surface Screw Mount, Wide Gap, Brown, 10-Pack	EA		\$93.28	52.5%	\$44.31
GE Security	1085W-N	Surface Screw Mount Contact w/Leads, Wide Gap, White, 1 1/2"	EA		\$9.32	52.5%	\$4.43
GE Security	1085WN-10PKG	Surface Screw Mount, Wide Gap, 10-Pack	EA		\$93.28	52.5%	\$44.31
GE Security	1086-N	Surface Screw Mount, Open Loop, White	EA		\$9.66	52.5%	\$4.59
GE Security	1086N-10PKG	Surface Screw Mount, Open Loop, White, 10-Pack	EA		\$96.58	52.5%	\$45.88
GE Security	1086T-N	Surface Terminal Mount, White, Open Loop	EA		\$10.76	52.5%	\$5.11
GE Security	1086W-M	Surface Screw Mount, Open Loop, Wide Gap, Brown	EA		\$12.76	52.5%	\$6.06
GE Security	1087T-G	Surface Screw Mount Terminal Contact, SPDT, Grey, 3/4" Gap Size,	EA		\$12.90	52.5%	\$6.13
GE Security	1087TG-10PKG	Surface Screw Mount Terminal, SPDT, Grey, 10-Pack	EA		\$129.00	52.5%	\$61.28
GE Security	1087TH-N	Surface Terminal Contact, Higher Security, SPDT, White, Biased for	EA		\$30.92	52.5%	\$14.69
GE Security	1087T-M	Surface Screw Mount Terminal Contact, SPDT, Brown, 3/4" Gap	EA		\$12.90	52.5%	\$6.13
GE Security	1087TM-10PKG	Surface Screw Mount Terminal, SPDT, Brown, 10-Pack	EA		\$129.00	52.5%	\$61.28
GE Security	1087T-N	Surface Screw Mount Terminal Contact, SPDT, White, 3/4" Gap	EA		\$12.90	52.5%	\$6.13
GE Security	1087TN-10PKG	Surface Screw Mount Terminal, SPDT, White, 10-Pack	EA		\$129.00	52.5%	\$61.28
GE Security	1087TW-N	Surface Screw Mount Terminal Contact, Wide Gap, SPDT, White, 1	EA		\$15.30	52.5%	\$7.27
GE Security	1090-G	Recessed ANSI Switch, SPDT	EA		\$43.18	52.5%	\$20.51
GE Security	1092A-L	Garage Door Track Mounting Kit for 2505A, Aluminum, Includes (1)	EA		\$58.98	52.5%	\$28.02
GE Security	1094A-L	Chain Link Fence Mounting Kit for 2507A, Aluminum, Includes (1)	EA		\$104.06	52.5%	\$49.43
GE Security	110-81	Mini Speaker 25vrms Single Gang, Red	EA		\$55.48	52.5%	\$26.35
GE Security	110-82	8" Round Speaker, 24VDC, 24VDC, 70 mA, White	EA		\$55.48	52.5%	\$26.35
GE Security	111-82	Mini Speaker w/40/75CD Strobe, White	EA		\$150.78	52.5%	\$71.62
GE Security	111-86	Speaker 4 round w/40/75 Strobe, White	EA		\$150.78	52.5%	\$71.62
GE Security	1125-M	Recessed Stubby Press Fit Contact w/Wire Leads, 3/8" Diameter,	EA		\$4.94	52.5%	\$2.35
GE Security	1125M-10PKG	Recessed Mount, Stubby, 3/8" Diameter, Brown, 10-Pack	EA		\$49.26	52.5%	\$23.40
GE Security	1125-N	Recessed Stubby Press Fit Contact w/Wire Leads, 3/8" Diameter,	EA		\$4.94	52.5%	\$2.35
GE Security	1125N-10PKG	Recessed Mount, Stubby, 3/8" Diameter, 10-Pack	EA		\$49.26	52.5%	\$23.40
GE Security	1125T-N	Recessed Stubby Terminal Contact, White, 1/4" Gap Size	EA		\$3.76	52.5%	\$1.79
GE Security	1125TN-10PKG	Recessed Mount, Stubby, 3/8" Diameter, Terminal, 10-Pack	EA		\$37.48	52.5%	\$17.80
GE Security	1125TWM-10PKG	Recessed Mount, Stubby w/Terminals, 3/8" Diameter, Wide Gap,	EA		\$79.90	52.5%	\$37.95
GE Security	1125TW-N	Recessed Stubby Terminal Wide Gap Contact, White, 3/4" Gap Size	EA		\$7.98	52.5%	\$3.79
GE Security	1125TWN-10PKG	Recessed Mount, Stubby w/Terminals, 3/8" Diameter, Wide Gap, 10-	EA		\$79.90	52.5%	\$37.95
GE Security	1125WBN-10PKG	Recessed Mount, Stubby 3/8" Diameter, White, 10-Pack	EA		\$18.42	52.5%	\$8.75
GE Security	1125W-N	Recessed Stubby Press Fit Contact w/Wire Leads, 3/8" Diameter,	EA		\$2.68	52.5%	\$1.27
GE Security	1125WN-10PKG	Recessed Mount, Stubby, 3/8" Diameter, Wide Gap, White, 10-Pack	EA		\$26.78	52.5%	\$12.72
GE Security	1130N-10PKG	Recessed Mount, Stubby, 3/8" Diameter, White, 10-Pack	EA		\$110.92	52.5%	\$52.69
GE Security	113-82	Standard 4 Square Box, Red	EA		\$106.68	52.5%	\$50.67
GE Security	113-83	Universal Weatherproof Backbox Surface, Red	EA		\$106.68	52.5%	\$50.67
GE Security	113-84	Flushmount Wall Box Electronic Horn	EA		\$106.68	52.5%	\$50.67
GE Security	113-85	Trimplate for Flush or Semi Flush Box, Red	EA		\$106.68	52.5%	\$50.67
GE Security	113-86	Trimplate for Flush or Semi Flush Box, White	EA		\$24.22	52.5%	\$11.50
GE Security	113-87	Flushmount Wall Box for Vibratory Horn	EA		\$24.22	52.5%	\$11.50
GE Security	1138T-M	Surface Mount Terminal Contact, Closed Loop, Brown, 1" Gap Size	EA		\$3.64	52.5%	\$1.73
GE Security	1138TM-10PKG	Surface Mount w/Terminal, Brown, 10-Pack	EA		\$36.42	52.5%	\$17.30
GE Security	1138T-N	Surface Mount Terminal Contact, Closed Loop, White, 1" Gap Size	EA		\$3.64	52.5%	\$1.73
GE Security	1138TN-10PKG	Surface Mount w/Terminal, White, 10-Pack	EA		\$36.42	52.5%	\$17.30
GE Security	1145-M	Surface Mount Ultra-Miniature Contact w/Wire Leads, Brown, 3/8"	EA		\$6.32	52.5%	\$3.00
GE Security	1145M-10PKG	Surface Mount, Ultra Mini, Brown, 10-Pack	EA		\$63.30	52.5%	\$30.07
GE Security	1145-N	Surface Mount Ultra-Miniature Contact w/Wire Leads, White, 3/8"	EA		\$6.32	52.5%	\$3.00
GE Security	1145N-10PKG	Surface Mount, Ultra Mini, White, 10-Pack	EA		\$63.30	52.5%	\$30.07
GE Security	1145W-N	Surface Mount Ultra-Miniature Contact w/Wire Leads, Wide Gap,	EA		\$8.24	52.5%	\$3.91
GE Security	1145WN-10PKG	Surface Mount, Ultra Mini, Wide Gap White, 10-Pack	EA		\$82.26	52.5%	\$39.07
GE Security	116DEXSTC-FJ	Strobe, Hazardous Location, Clear	EA		\$2,214.94	52.5%	\$1,052.10
GE Security	116EX-B	Strobe Accessory, Wall Elbow Bracket	EA		\$303.74	52.5%	\$144.28
GE Security	116EX-C	Strobe Accessory, Wall/Ceiling Mount Box	EA		\$401.86	52.5%	\$190.88
GE Security	1198-M	Magnet, 1135T Series, Brown	EA		\$3.58	52.5%	\$1.70
GE Security	1198-N	Magnet, 1135T Series, White	EA		\$3.58	52.5%	\$1.70
GE Security	1225-N	Recessed Stubby Wing Fit Contact w/Wire Leads, 3/8" Diameter,	EA		\$6.96	52.5%	\$3.31
GE Security	1225N-10PKG	Recessed Mount, Shorty, Wing Fit, White, 10-Pack	EA		\$69.46	52.5%	\$32.99
GE Security	1225W-N	Recessed Stubby Wing Fit Wide Gap Contact w/Wire Leads, 3/8"	EA		\$8.24	52.5%	\$3.91
GE Security	1225WN-10PKG	Recessed Mount, Shorty, Wing Fit, Wide Gap White, 10-Pack	EA		\$82.26	52.5%	\$39.07
GE Security	1225WN-3.3K	Recessed Stubby Wing Fit Wide Gap Contact w/Wire Leads, 3/8"	EA		\$9.94	52.5%	\$4.72
GE Security	1275-N	Recessed Wing Fit Contact w/Wire Leads, 3/8" Diameter, Closed	EA		\$5.70	52.5%	\$2.71
GE Security	1275N-10PKG	Recessed Mount, Wing Fit, White, 10-Pack	EA		\$56.88	52.5%	\$27.02
GE Security	1275W-N	Recessed Wing Fit Contact w/Wire Leads, 3/8" Diameter, Closed	EA		\$6.44	52.5%	\$3.06
GE Security	1275WN-10PKG	Recessed Mount, Wing Fit, Wide Gap, White, 10-Pack	EA		\$64.38	52.5%	\$30.58
GE Security	1277-N	Recessed Wing Fit Contact w/Wire Leads, 3/8" Diameter, SPDT,	EA		\$12.14	52.5%	\$5.77
GE Security	1285T-M	Designer Styled Terminal Contact, Brown, 3/4" Gap Size	EA		\$6.40	52.5%	\$3.04
GE Security	1285TM-10PKG	Surface Mount, Designer Style, Terminals, Brown, 10-Pack	EA		\$63.94	52.5%	\$30.37
GE Security	1285T-N	Designer Styled Terminal Contact, White, 3/4" Gap Size	EA		\$6.40	52.5%	\$3.04
GE Security	1285TN-10PKG	Surface Mount, Designer Style, Terminals, White, 10-Pack	EA		\$63.94	52.5%	\$30.37
GE Security	1285TW-M	Designer Styled Terminal Contact, Wide Gap, Brown, 1 1/2" Gap	EA		\$8.82	52.5%	\$4.19
GE Security	1285TW-N	Designer Styled Terminal Contact, Wide Gap, White, 1 1/2" Gap	EA		\$8.82	52.5%	\$4.19
GE Security	1285TWN-10PKG	Surface Mount, Designer Style, Terminals, Wide Gap White, 10-	EA		\$88.20	52.5%	\$41.90
GE Security	12V10A	Battery 10 AH, 12 Volt	EA		\$120.00	52.5%	\$57.00
GE Security	12V17A	Battery 17 AH, 12 Volt	EA		\$138.66	52.5%	\$65.86
GE Security	12V24A	24Ah Sealed Lead Acid Battery, 12 VDC	EA		\$258.60	52.5%	\$122.84
GE Security	12V4A	Battery 4.0 AH, 12 Volt	EA		\$70.66	52.5%	\$33.56
GE Security	12V6A5	Battery 6.5 AH, 12 Volt	EA		\$70.66	52.5%	\$33.56
GE Security	1300B-M-R	MM - 2-CH Microphone Audio Signal Preamp	EA		\$1,095.00	52.5%	\$520.13
GE Security	1300B-R-R	MM - 2-CH Audio Equalizer/Limiter & 3 Output Dist Amplifier	EA		\$1,195.00	52.5%	\$567.63
GE Security	1300B-T-R	MM - 4-CH Audio Mixer w/Dual Output	EA		\$1,195.00	52.5%	\$567.63
GE Security	1315B-R/1B	MM - AES/EBU Digital Audio, Rx, Can	EA		\$1,241.26	52.5%	\$589.60
GE Security	1315B-T/1B	MM - AES/EBU Digital Audio, Tx, Can	EA		\$1,241.26	52.5%	\$589.60
GE Security	1315SBL-T/1XX	SM - AES/EBU Digital Audio, Tx, Laser, Can	EA		\$1,976.26	52.5%	\$938.72
GE Security	1315SB-R/1SXX	SM - AES/EBU Digital Audio, Rx, Can	EA		\$1,608.76	52.5%	\$764.16
GE Security	1326-HID	ProxCard II, standard artwork matte front/molded logo back, 26-bit	EA		\$4.70	52.5%	\$2.23
GE Security	13-438	Overhead Garage Door Switch	EA		\$26.04	52.5%	\$12.37

GE Security	13-444	System Sensor Smoke Detector - Low Profile, White, Model BK-	EA	\$104.14	52.5%	\$49.47
GE Security	13-475	Amseco Horn/Strobe, Red, 15/75 or 30/120 CD: ADA Compliant,	EA	\$99.28	52.5%	\$47.16
GE Security	13-476	Amseco Horn/Strobe, White, 15/75 or 30/120 CD: ADA Compliant,	EA	\$87.46	52.5%	\$41.54
GE Security	13-477	Amseco Horn/Strobe, Red, 75 or 110 CD: ADA Compliant, 24VDC	EA	\$99.28	52.5%	\$47.16
GE Security	13-478	Amseco Horn/Strobe, White, 75 or 110 CD: ADA Compliant, 24VDC	EA	\$87.46	52.5%	\$41.54
GE Security	13-479	Amseco Horn, Red, 24VDC: Red, 24VDC Horn, Amseco Model	EA	\$34.32	52.5%	\$16.30
GE Security	13-481	Amseco Strobe, Red, 15/75 CD or 30/120 CD: ADA Compliant,	EA	\$66.86	52.5%	\$31.76
GE Security	13-482	Amseco Strobe, White, 15/75 CD or 30/120 CD: ADA Compliant,	EA	\$69.82	52.5%	\$33.16
GE Security	13-483	Amseco Speaker, White, Round, 25 V RMS: Provides 1/4, 1/2, 1	EA	\$31.38	52.5%	\$14.91
GE Security	13-484	Amseco Speaker, White, Square, 25 V RMS: Provides 2, 4 and 8	EA	\$47.20	52.5%	\$22.42
GE Security	13-487	Red, Square, Fire Alarm Speaker Strobe w/Field Selectable Taps	EA	\$99.28	52.5%	\$47.16
GE Security	13-489	Round, White, Speaker Strobe w/Field Selectable Taps 1/4W-2W,	EA	\$99.28	52.5%	\$47.16
GE Security	1500-1	Door Holder Accessory, Catch Plate Extension, 1 1/2" Fixed Rod	EA	\$22.40	52.5%	\$10.64
GE Security	1500-12	Door Holder Accessory, Catch Plate Extension, 7 1/2" to 12"	EA	\$69.86	52.5%	\$33.18
GE Security	1500-2	Door Holder Accessory, Catch Plate Extension, 2 1/2" Fixed Rod	EA	\$25.34	52.5%	\$12.04
GE Security	1500-7	Door Holder Accessory, Catch Plate Extension, 5 1/4" to 7 1/2"	EA	\$69.86	52.5%	\$33.18
GE Security	1501-AQN5	Door Holder, Single, Floor Mount - 24-120V	EA	\$132.26	52.5%	\$62.82
GE Security	1502-AQN5	Door Holder, Double, Floor Mount - 24-120V	EA	\$198.94	52.5%	\$94.50
GE Security	1504-AQN5	Door Holder, Flush, Wall Mount - 24-120V	EA	\$104.00	52.5%	\$49.40
GE Security	1505-AQN5	Door Holder, Semi-Flush, Wall Mount - 24-120V	EA	\$116.80	52.5%	\$55.48
GE Security	1508-AQN5	Door Holder, Surface, Wall Mount - 24-120V	EA	\$107.74	52.5%	\$51.18
GE Security	1509-AQN5	Door Holder, Comp.Flush, Wall Mount - 24-120V	EA	\$107.74	52.5%	\$51.18
GE Security	1830-10PKG	Rare Earth Standard Gap Magnet, 10-Pack	EA	\$36.60	52.5%	\$17.39
GE Security	1835-10PKG	Rare Earth Wide Gap Magnet, 10-Pack	EA	\$45.42	52.5%	\$21.57
GE Security	1838-N	Replacement Magnet	EA	\$2.76	52.5%	\$1.31
GE Security	1838TM	Magnet, 1038T Series, Brown	EA	\$1.76	52.5%	\$0.84
GE Security	1838TN	Magnet, 1038T Series, White	EA	\$1.76	52.5%	\$0.84
GE Security	1838TN-10PKG	Magnet for 1038TN White, 10-Pack	EA	\$17.64	52.5%	\$8.38
GE Security	1840-N	Rare Earth Magnet for Steel Doors, 1 5/8" Diameter x 5/8" Long,	EA	\$6.96	52.5%	\$3.31
GE Security	1840N-10PKG	Rare Earth Squish Channel Door Magnet, 10-Pack	EA	\$69.46	52.5%	\$32.99
GE Security	1901-N	Empty Shell, 1085 Series, White	EA	\$0.70	52.5%	\$0.33
GE Security	1902N-10PKG	Empty Shell, 1075 Series, White, 10-Pack	EA	\$7.00	52.5%	\$3.33
GE Security	1906-M	Spacer for 1082/1085 Series, Brown	EA	\$1.14	52.5%	\$0.54
GE Security	1906-N	Spacer, 1085 Series, White	EA	\$1.14	52.5%	\$0.54
GE Security	1906T-G	Spacer, 1085T Series, Grey	EA	\$1.26	52.5%	\$0.60
GE Security	1906TM-10PKG	Spacer, Brown for 1085T, 10-Pack	EA	\$12.58	52.5%	\$5.98
GE Security	1906T-N	Spacer, 1085T Series, White	EA	\$1.26	52.5%	\$0.60
GE Security	1908C-N	Adaptor, 3/8" to 3/4", White Use to Adapt Over-Drilled Holes and to	EA	\$0.64	52.5%	\$0.30
GE Security	1908CN-10PKG	Adapts 3/8" Switches to 3/4" White, 10-Pack	EA	\$6.40	52.5%	\$3.04
GE Security	1909-G	Cover, 1085T Series, Grey	EA	\$0.54	52.5%	\$0.26
GE Security	1909-N	Cover, 1085T Series, White	EA	\$0.54	52.5%	\$0.26
GE Security	19102-L	Z Bracket, 1045/1045T Series, Aluminum, Refer to Interlogix Catalog	EA	\$3.78	52.5%	\$1.80
GE Security	1910-L	Z Bracket for 1082/1085T/1285T Series, Aluminum	EA	\$2.54	52.5%	\$1.21
GE Security	1911-L	L Bracket, 2200 Series	EA	\$2.54	52.5%	\$1.21
GE Security	19122-L	L Bracket, 1045/1045T Series, Aluminum	EA	\$4.88	52.5%	\$2.32
GE Security	1912-L	L Bracket for 2207-AH/2215/2505 Series, Aluminum	EA	\$2.80	52.5%	\$1.33
GE Security	1913-L	Spacer, 2500 Series, Aluminum, Anodized Finish	EA	\$8.06	52.5%	\$3.83
GE Security	1914-G	Spacer, 1045/1045T Series, Grey	EA	\$0.54	52.5%	\$0.26
GE Security	1914-M	Spacer, 1045/1045T Series, Brown	EA	\$0.54	52.5%	\$0.26
GE Security	1914M-05PKG	Spacer, Brown, 1045/1045T, 5-Pack	EA	\$2.78	52.5%	\$1.32
GE Security	1914-N	Spacer, 1045/1045T Series, White	EA	\$0.54	52.5%	\$0.26
GE Security	1914N-05PKG	Spacer, White, 1045/1045T, 5-Pack	EA	\$2.78	52.5%	\$1.32
GE Security	1920D-L	Magnet, 2500 Series, Double Strength, Aluminum, Anodized Finish	EA	\$28.70	52.5%	\$13.63
GE Security	1920-L	Magnet for 2505, Aluminum, Anodized Finish	EA	\$19.02	52.5%	\$9.03
GE Security	1921CG-10PKG	Magnet 1078C Grey, 10-Pack	EA	\$65.94	52.5%	\$31.32
GE Security	1921C-M	Extra Magnet, 1078C Series, Brown, 3/4" Diameter x 1 9/16" Depth	EA	\$6.60	52.5%	\$3.14
GE Security	1921C-N	Extra Magnet, 1078C Series, White, 3/4" Diameter x 1 9/16" Depth	EA	\$6.60	52.5%	\$3.14
GE Security	1921-G	Extra Magnet, 1078 Series, Grey, 1" Diameter for Steel Doors, 1/2"	EA	\$6.60	52.5%	\$3.14
GE Security	1921G-10PKG	Magnet 1078 Series Grey, 10-Pack	EA	\$65.94	52.5%	\$31.32
GE Security	1921-M	Extra Magnet, 1078 Series, Brown, 1" Diameter for Steel Doors, 1/2"	EA	\$6.60	52.5%	\$3.14
GE Security	1921-N	Extra Magnet, 1078 Series, White, 1" Diameter for Steel Doors, 1/2"	EA	\$6.60	52.5%	\$3.14
GE Security	1921N-10PKG	Magnet 1078 Series, 10-Pack	EA	\$65.94	52.5%	\$31.32
GE Security	1922-B	Thin Magnet, 1078 Series, White	EA	\$6.60	52.5%	\$3.14
GE Security	1924-M	Magnet, 1075 Series, Brown	EA	\$3.70	52.5%	\$1.76
GE Security	1924M-10PKG	Magnet 1075 Series, Brown, 10-Pack	EA	\$37.04	52.5%	\$17.59
GE Security	1924-N	Magnet, 1075 Series, White	EA	\$3.70	52.5%	\$1.76
GE Security	1924N-10PKG	Magnet 1075 Series, White, 10-Pack	EA	\$37.04	52.5%	\$17.59
GE Security	1927-M	Magnet, 1035 Series, Brown	EA	\$1.76	52.5%	\$0.84
GE Security	1927-N	Magnet, 1035 Series, White	EA	\$1.76	52.5%	\$0.84
GE Security	1927N-10PKG	Magnet for 1035 Series, White, 10-Pack	EA	\$17.64	52.5%	\$8.38
GE Security	1932CM-10PKG	Empty Shell, 1078C Series, Brown, 10-Pack	EA	\$7.80	52.5%	\$3.71
GE Security	1932C-N	Empty Shell, 1078C Series, White	EA	\$0.78	52.5%	\$0.37
GE Security	1932-N	Empty Shell, 1078 Series, White, 1" Diameter	EA	\$0.86	52.5%	\$0.41
GE Security	1933-G	Magnet, 1045/1045T Series, Grey	EA	\$6.60	52.5%	\$3.14
GE Security	1933-N	Magnet, 1045/1045T Series, White	EA	\$6.60	52.5%	\$3.14
GE Security	1934-G	Magnet for 1042TW, Grey	EA	\$9.84	52.5%	\$4.67
GE Security	1934-M	Magnet for 1042TW, Brown	EA	\$9.84	52.5%	\$4.67
GE Security	1934-N	Magnet for 1042TW, White	EA	\$9.84	52.5%	\$4.67
GE Security	1937-G	Magnet, 1032 Series, Grey, Includes Magnet and Tape	EA	\$3.70	52.5%	\$1.76
GE Security	1937M-10PKG	Magnet for 1032 Series, Brown, 10-Pack	EA	\$37.04	52.5%	\$17.59
GE Security	1937-N	Magnet, 1032 Series, White, Includes Magnet and Tape	EA	\$3.70	52.5%	\$1.76
GE Security	1937N-10PKG	Magnet for 1032 Series, White, 10-Pack	EA	\$37.04	52.5%	\$17.59
GE Security	1938TM	Spacer, 1138T Series, Brown	EA	\$0.78	52.5%	\$0.37
GE Security	1938TN	Spacer, 1138T Series, White	EA	\$0.78	52.5%	\$0.37
GE Security	19401-L	Garage Door Track Bracket for 1082T-W/1285T-W/2215 Series,	EA	\$12.00	52.5%	\$5.70
GE Security	19402-L	Garage Door Track Bracket for 1045T, Aluminum	EA	\$12.88	52.5%	\$6.12
GE Security	1940-L	Garage Door Bracket for 1082TW/1285T-W/2505 Series, Aluminum,	EA	\$12.00	52.5%	\$5.70
GE Security	1941-L	Chain Link Fence Bracket, 2500 Series, Aluminum, Anodized Finish,	EA	\$14.68	52.5%	\$6.97
GE Security	1942-L	Chain Link Fence Bracket, 2500 Series, Aluminum, Anodized Finish	EA	\$14.68	52.5%	\$6.97
GE Security	1943-L	Spacer, 2700 Series, Aluminum	EA	\$16.10	52.5%	\$7.65
GE Security	19441-L	Z Bracket for 2800T, Aluminum	EA	\$15.30	52.5%	\$7.27
GE Security	19442-L	L Bracket for 2707A, Aluminum	EA	\$14.68	52.5%	\$6.97
GE Security	19443-M	L Bracket for 2800T, Brown	EA	\$17.20	52.5%	\$8.17
GE Security	1944-L	Z Bracket, 2700 Series, Aluminum	EA	\$16.10	52.5%	\$7.65
GE Security	1946-N	Magnet, 1125 Series, White	EA	\$3.70	52.5%	\$1.76
GE Security	1946N-10PKG	Magnet Only, 1125, White, 10-Pack	EA	\$37.04	52.5%	\$17.59
GE Security	1958-L	Magnet, 2200 Series for 2202A, 2204A, 2205A, 2207A	EA	\$18.24	52.5%	\$8.66
GE Security	1961-L	L Bracket for 2727A, Aluminum	EA	\$11.50	52.5%	\$5.46
GE Security	1963-L	Chain Link Fence Bracket for 2747A, Aluminum, 1 3/8" to 2 1/2"	EA	\$13.34	52.5%	\$6.34
GE Security	1965W-10PKG	Spacer, Thin, White for 3000 Series, 10-Pack	EA	\$3.32	52.5%	\$1.58
GE Security	1968-B	Spacer for 2505A, Black	EA	\$2.44	52.5%	\$1.16
GE Security	1969-B	Pry Tamper Plate for 2700, No Magnet	EA	\$2.80	52.5%	\$1.33

GE Security	1979N-10PKG	Magnet, 1285T, White, 10-Pack	EA	\$37.04	52.5%	\$17.59
GE Security	1980-100	Stainless Steel Flex Cable, 100' Roll, 3/16" ID, 9/32" OD	EA	\$313.48	52.5%	\$148.90
GE Security	1980-25	Stainless Steel Flex Cable, 25' Roll, 3/16" ID, 9/32" OD	EA	\$74.72	52.5%	\$35.49
GE Security	1980-50	Stainless Steel Flex Cable, 50' Roll, 3/16" ID, 9/32" OD	EA	\$156.72	52.5%	\$74.44
GE Security	1982-L	Universal Magnet, 2200 Series, Aluminum for 2202AU, 2204AU,	EA	\$18.24	52.5%	\$8.66
GE Security	1989-N	Spare Cover, 1285T Series, White	EA	\$0.86	52.5%	\$0.41
GE Security	2000-BP	Solution 2000 Glassbreak Detector, Bulk Pack Bulk Pack of P/N	EA	\$55.96	52.5%	\$26.58
GE Security	204-12/24V	Power Supervision Relay for 12VDC and 24VDC Systems for Use	EA	\$26.62	52.5%	\$12.64
GE Security	204-12/24VCAN	Power Supervision Relay for 12VDC and 24VDC Systems, Canada	EA	\$26.62	52.5%	\$12.64
GE Security	204-6V	Power Supervision Relay for 6VDC Systems for Use w/4-Wire	EA	\$26.62	52.5%	\$12.64
GE Security	2100-BP	Solution 2100 Glassbreak Detector, Bulk Pack Bulk Pack of P/N	EA	\$50.38	52.5%	\$23.93
GE Security	2105A-G	Magnapull Heavy Duty Magnetic Pull-Apart Cord, Closed Loop,	EA	\$40.80	52.5%	\$19.38
GE Security	2107A-G	Magnapull Heavy Duty Magnetic Pull-Apart Cord, SPDT, Grey,	EA	\$48.26	52.5%	\$22.92
GE Security	211-10PKG	Replaceable Optical Chambers for ESL Smoke Detectors for ESL	EA	\$23.80	52.5%	\$11.31
GE Security	2200-BP	Solution 2200 Glassbreak Detector, Bulk Pack Bulk Pack of P/N	EA	\$39.70	52.5%	\$18.86
GE Security	2202A-L	Overhead Door Floor Mount Contact w/Aluminum Housing, Closed	EA	\$28.72	52.5%	\$13.64
GE Security	2202AU-L	Overhead Door Floor Mount Contact w/Universal Magnet, Closed	EA	\$28.72	52.5%	\$13.64
GE Security	2204A-L	Overhead Door Floor Mount Contact w/Aluminum Housing, SPDT,	EA	\$35.52	52.5%	\$16.87
GE Security	2204AU-L	Overhead Door Floor Mount Contact w/Universal Magnet, SPDT, 3"	EA	\$35.52	52.5%	\$16.87
GE Security	2205A-L	Overhead Door Extra Heavy Duty Floor Mount Contact w/Aluminum	EA	\$46.98	52.5%	\$22.32
GE Security	2205AU-L	Overhead Door Extra Heavy Duty Floor Mount Contact w/Universal	EA	\$41.06	52.5%	\$19.50
GE Security	2207AD-L	Overhead Door Extra Heavy Duty Floor Mount Contact w/Aluminum	EA	\$98.26	52.5%	\$46.67
GE Security	2207AH-L	Overhead Door Higher Security Floor Mount Contact, SPDT, Biased	EA	\$84.78	52.5%	\$40.27
GE Security	2207A-L	Overhead Door Extra Heavy Duty Floor Mount Contact w/Aluminum	EA	\$50.94	52.5%	\$24.20
GE Security	2207AU-L	Overhead Door Extra Heavy Duty Floor Mount Contact w/Universal	EA	\$53.88	52.5%	\$25.59
GE Security	2250D-R/1X3	SM - 16-CH Contact/TTL Data, Rx, Can	EA	\$1,483.76	52.5%	\$704.79
GE Security	2250D-R/6X3	SM - 16-CH Contact/TTL Data, Rx, Can	EA	\$1,483.76	52.5%	\$704.79
GE Security	2250D-R-R/1X3	SM - 16-CH Contact/TTL Data, Rx, Rack	EA	\$1,483.76	52.5%	\$704.79
GE Security	2250D-R-R/6X3	SM - 16-CH Contact/TTL Data, Rx, Can	EA	\$1,483.76	52.5%	\$704.79
GE Security	2251D-R/1X3	SM - Contact/TTL Data, Rx, Can	EA	\$958.76	52.5%	\$455.41
GE Security	2251D-R-R/1X3	SM - Contact/TTL Data, Rx, Rack	EA	\$958.76	52.5%	\$455.41
GE Security	2251D-T/13X	SM - Contact/TTL Data, Tx, Can	EA	\$958.76	52.5%	\$455.41
GE Security	2251D-T-R/13X	SM - Contact/TTL Data, Tx, Rack	EA	\$958.76	52.5%	\$455.41
GE Security	2302A-L	Curtain Door Track Mount Contact w/Armored Cable, Up to 3" Gap	EA	\$56.78	52.5%	\$26.97
GE Security	2304A-L	Curtain Door Track Mount Contact w/Armored Cable, SPDT, Up to	EA	\$72.68	52.5%	\$34.52
GE Security	2315A-L	Overhead/Panel Door Track Mount Contact w/Armored Cable,	EA	\$46.78	52.5%	\$22.22
GE Security	2317A-L	Overhead/Panel Door Track Mount Contact w/Armored Cable,	EA	\$53.08	52.5%	\$25.21
GE Security	2325A-L	Overhead/Panel Door Track Mount Contact w/Armored Cable, Up to	EA	\$60.78	52.5%	\$28.87
GE Security	235196P	Transient Protector for Bell and Horn Circuits	EA	\$4.60	52.5%	\$2.19
GE Security	23901-01	Beam Detector Accessory, Replacement Reflector for EC-50R/100R	EA	\$110.32	52.5%	\$52.40
GE Security	2452THS-110-R	Strobe, Fire Alarm Signal, 110 CD, Red	EA	\$93.34	52.5%	\$44.34
GE Security	2452THS-15/75-R	Strobe, Fire Alarm Signal, 15/75 CD, Red	EA	\$93.34	52.5%	\$44.34
GE Security	2459-WPB-R	Fire Alarm Signal Accessory, Water-Proof Box, Red	EA	\$39.86	52.5%	\$18.93
GE Security	2459-WPB-W	Fire Alarm Signal Accessory, Water-Proof Box, White	EA	\$39.86	52.5%	\$18.93
GE Security	2505A-L	Aluminum Housing Armored Cable Contact, Closed Loop, Wide	EA	\$46.98	52.5%	\$22.32
GE Security	2507A-L-CFB30	Aluminum Housing 2507 Magnetic Contact, SPDT, 30FT Jacketed	EA	\$154.52	52.5%	\$73.40
GE Security	2507AD-L	Aluminum Housing Armored Cable Contact, DPDT, Wide Gap, 1	EA	\$80.96	52.5%	\$38.46
GE Security	2507AH-L	Aluminum Housing Armored Cable Contact, SPDT, Higher Security,	EA	\$84.82	52.5%	\$40.29
GE Security	2507A-L	Aluminum Housing Armored Cable Contact, SPDT, Wide Gap, 3"	EA	\$50.70	52.5%	\$24.08
GE Security	2507-L20	Aluminum Housing 2507 Magnetic Contact, SPDT, 20FT Jacketed	EA	\$75.18	52.5%	\$35.71
GE Security	250-CO	Carbon Monoxide Detector, 4-Wire System Monitored, Alarm &	EA	\$117.02	52.5%	\$55.58
GE Security	250-COPLT-5PKG	Carbon Monoxide Accessory, Mounting Plate Adapts 250-CO to 240-	EA	\$19.90	52.5%	\$9.45
GE Security	250DL-R/1BX3	MM - 16-CH Contact/TTL Data, Rx, Can	EA	\$1,221.26	52.5%	\$580.10
GE Security	250DL-R-R/1BX3	MM - 16-CH Contact/TTL Data, Rx, Rack	EA	\$1,221.26	52.5%	\$580.10
GE Security	250D-R/1BX3	MM - 16-CH Contact/TTL Data, Rx, Can	EA	\$1,011.26	52.5%	\$480.35
GE Security	250D-R-R/1BX3	MM - 16-CH Contact/TTL Data, Rx, Rack	EA	\$1,011.26	52.5%	\$480.35
GE Security	2515A-L	Maxi-Gap Extra Wide Gap Overhead Door Contact, Up to 6" Gap	EA	\$64.54	52.5%	\$30.66
GE Security	251D-R/1BX3	MM - Contact/TTL Data, Rx, Can	EA	\$393.76	52.5%	\$187.04
GE Security	251D-R-R/1BX3	MM - Contact/TTL Data, Rx, Rack	EA	\$393.76	52.5%	\$187.04
GE Security	251D-T/1B3X	MM - Contact/TTL Data, Tx, Can	EA	\$393.76	52.5%	\$187.04
GE Security	251D-T-R/1B3X	MM - Contact/TTL Data, Tx, Rack	EA	\$393.76	52.5%	\$187.04
GE Security	2706AP-L	High Security Contacts w/Armored Cable, Triple Biased, SPDT,	EA	\$225.14	52.5%	\$106.94
GE Security	2706AS-L	High Security Contacts w/Armored Cable, Triple Biased, SPDT,	EA	\$252.72	52.5%	\$120.04
GE Security	2707AD-L	High Security Contacts w/Armored Cable, Triple Biased, DPDT,	EA	\$326.82	52.5%	\$155.24
GE Security	2707AD-L5	2707Ad L5 W/5' Armored Cable	EA	\$596.98	52.5%	\$283.57
GE Security	2707A-L	High Security Contacts w/Armored Cable, Triple Biased, SPDT,	EA	\$175.54	52.5%	\$83.38
GE Security	270A-DPO	Pull Station, Noncoded, Break Glass, Metal, Double Pole, Open	EA	\$58.94	52.5%	\$28.00
GE Security	270A-SPO	Pull Station, Noncoded, Break Glass, Metal, Single Pole, Open	EA	\$34.66	52.5%	\$16.46
GE Security	270-DOC	Pull Station, Noncoded, Break Glass, Metal, Double Pole, Open	EA	\$122.40	52.5%	\$58.14
GE Security	270-DPO	Pull Station, Noncoded, Break Glass, Metal, Double Pole, Open	EA	\$59.46	52.5%	\$28.24
GE Security	270D-R/1BX7	MM - 4-20 mA Analog Data, Rx, Can	EA	\$492.50	52.5%	\$233.94
GE Security	270D-R-R/1BX7	MM - 4-20 mA Analog Data, Rx, Rack	EA	\$492.50	52.5%	\$233.94
GE Security	270D-T/1B7X	MM - 4-20 mA Analog Data, Tx, Can	EA	\$492.50	52.5%	\$233.94
GE Security	270D-T-R/1B7X	MM - 4-20 mA Analog Data, Tx, Rack	EA	\$492.50	52.5%	\$233.94
GE Security	270-GLR	Pull Station Accessory, Glass Replacement Rods for 270/FX-270	EA	\$23.74	52.5%	\$11.28
GE Security	270P-SPO	Pull Station, Noncoded, Break Glass, Metal, Single, Open Circuit,	EA	\$126.66	52.5%	\$60.16
GE Security	270-SPO	Pull Station, Noncoded, Break Glass, Metal Single Pole, Open	EA	\$39.34	52.5%	\$18.69
GE Security	27193-11	Surface Mount Box, Indoor, 1-Gang, Red	EA	\$17.84	52.5%	\$8.47
GE Security	27193-16	Surface Mount Box, Indoor, 1-Gang, White	EA	\$17.84	52.5%	\$8.47
GE Security	2727A-L	High Security Contacts, Triple Biased, SPDT, Overhead Door	EA	\$235.20	52.5%	\$111.72
GE Security	2747A-L	High Security Contacts, Triple Biased, SPDT, Gate Contact, 11/16"	EA	\$226.14	52.5%	\$107.42
GE Security	2757D-L	High Security Contacts, Triple Biased, DPDT, ANSI Recessed, 0" to	EA	\$427.52	52.5%	\$203.07
GE Security	2757-L	High Security Contacts, Triple Biased, SPDT, ANSI Recessed, 0" to	EA	\$245.92	52.5%	\$116.81
GE Security	2767-L	High Security Contacts, Triple Biased, SPDT, ANSI Adjustable	EA	\$271.16	52.5%	\$128.80
GE Security	276B-1110	Pull Station, Noncoded, Double Action, Break Glass, Plastic, Single	EA	\$53.86	52.5%	\$25.58
GE Security	276B-1120	Pull Station, Noncoded, Double Action, Break Glass, Plastic, Single	EA	\$64.54	52.5%	\$30.66
GE Security	276B-RSB	Pull Station Accessory, Surface Mt., Mounting Box, 278/FX-278	EA	\$26.14	52.5%	\$12.42
GE Security	276-GLR	Pull Station Accessory, Glass Replacement Rods for 278/FX-278	EA	\$33.34	52.5%	\$15.84
GE Security	276-K1	Reset Key & Tag for 'Key-Reset' Manual Stations	EA	\$17.86	52.5%	\$8.48
GE Security	277B-1110	Pull Station, Noncoded, Double Action, Break Glass, Plastic, Single	EA	\$45.86	52.5%	\$21.78
GE Security	278B-1110	Pull Station, Noncoded, Double Action, Break Glass, Plastic, Single	EA	\$44.00	52.5%	\$20.90
GE Security	278B-1120	Pull Station, Noncoded, Double Action, Break Glass, Plastic, Single	EA	\$80.54	52.5%	\$38.26
GE Security	278B-1420	Pull Station, Noncoded, Double Action, Break Glass, Plastic, Double	EA	\$93.86	52.5%	\$44.58
GE Security	279B-1110	Pull Station, Noncoded, Double Action, Break Glass, Plastic, Single	EA	\$52.26	52.5%	\$24.82
GE Security	2804T-M	Explosion-Proof Terminal Contacts, Safe & Vault, Triple Biased,	EA	\$322.36	52.5%	\$153.12
GE Security	2807T-M	Explosion-Proof Terminal Contacts, Triple Biased High Security,	EA	\$309.20	52.5%	\$146.87
GE Security	280A-PL	Heat Detector Accessory, Reversible Plastic Mounting Plate, White	EA	\$4.66	52.5%	\$2.21
GE Security	2814T-M	Maximum Security Terminal Contact w/Guarded Housing, SPDT,	EA	\$758.38	52.5%	\$360.23
GE Security	281B-PL	Heat Detector, 135A°F Fixed/Rate of Rise, White	EA	\$15.34	52.5%	\$7.29
GE Security	282B-PL	Heat Detector, 194A°F Fixed/Rate of Rise, White	EA	\$15.34	52.5%	\$7.29
GE Security	283B-PL	Heat Detector, 135A°F Fixed, White	EA	\$15.34	52.5%	\$7.29
GE Security	2845T-M	Explosion-Proof Conduit Fitting Terminal Contacts, Closed Loop,	EA	\$126.30	52.5%	\$59.99

GE Security	2847TH-M	Explosion-Proof Conduit Fitting Terminal Contacts, Higher Security,	EA	\$184.42	52.5%	\$87.60
GE Security	2847T-M	Explosion-Proof Conduit Fitting Terminal Contacts, SPDT, Up to 1"	EA	\$136.40	52.5%	\$64.79
GE Security	284B-PL	Heat Detector, 194A°F Fixed, White	EA	\$15.34	52.5%	\$7.29
GE Security	3005-M	Recessed Roller Plunger Contact with Wire Leads, Brown, Works as	EA	\$4.36	52.5%	\$2.07
GE Security	3005M-10PKG	Recessed Roller Plunger, Brown, 10-Pack	EA	\$43.66	52.5%	\$20.74
GE Security	3005N-10PKG	Recessed Roller Plunger, White, 10-Pack	EA	\$43.66	52.5%	\$20.74
GE Security	3007M-10PKG	Recessed Roller Plunger Contact with Wire Leads, Brown, Works as	EA	\$120.00	52.5%	\$57.00
GE Security	3008M-10PKG	Recessed Roller Plunger, Shorty, Brown, 10-Pack	EA	\$78.94	52.5%	\$37.50
GE Security	3008W-10PKG	Recessed Roller Plunger, Shorty, Wide Gap, White, 10-Pack	EA	\$78.94	52.5%	\$37.50
GE Security	30121N-10PKG	Recessed Plunger Clip Mount White, 10-Pack	EA	\$97.02	52.5%	\$46.08
GE Security	3012N-10PKG	Recessed Plunger Clip Mount White, 10-Pack	EA	\$97.02	52.5%	\$46.08
GE Security	3014-N	Recessed Plunger Clip Mount/SPDT, White	EA	\$11.22	52.5%	\$5.33
GE Security	3015N-10PKG	Recessed Pin Plunger White, 10-Pack	EA	\$87.32	52.5%	\$41.48
GE Security	3025TM-10PKG	Self-Adjusting Tamper Terminal Contact, Closed Loop, Brown,	EA	\$99.96	52.5%	\$47.48
GE Security	3040CT-W	Panic Switch, Cold Temperature, Surface Mount, SPDT, LED, Red	EA	\$55.32	52.5%	\$26.28
GE Security	3040-W	Panic Switch w/Terminals, Surface Mount, SPDT, LED, Red LED;	EA	\$44.22	52.5%	\$21.00
GE Security	3045CT-W	Panic Switch, Cold Temperature, SPST, Surface Mount, 12'	EA	\$36.66	52.5%	\$17.41
GE Security	3045-W	Panic Switch w/Terminals, SPST, Surface Mount, Screw Terminals.	EA	\$21.52	52.5%	\$10.22
GE Security	320A	Photoelectric Smoke Alarm, 120VAC Smoke Alarm w/Sounder	EA	\$68.46	52.5%	\$32.52
GE Security	320ACC	Photoelectric Smoke Alarm w/Relay, Form A and C Relays That Do	EA	\$82.48	52.5%	\$39.18
GE Security	320ACX	Photoelectric Smoke Alarm w/Tandem Relay, Form A and C Relays	EA	\$83.44	52.5%	\$39.63
GE Security	346A1-R/1BXX	MM - 2-Way Audio, 2-Wire, Rx, Can	EA	\$1,312.50	52.5%	\$623.44
GE Security	346A1-R-R/1BXX	MM - 2-Way Audio, 2-Wire, Rx, Rack	EA	\$1,312.50	52.5%	\$623.44
GE Security	346A1-T/1BXX	MM - 2-Way Audio, 2-Wire, Tx, Can	EA	\$1,312.50	52.5%	\$623.44
GE Security	346A1-T-R/1BXX	MM - 2-Way Audio, 2-Wire, Tx, Rack	EA	\$1,312.50	52.5%	\$623.44
GE Security	346A2/1BXX	MM - 2-Way Audio, 2-Wire, Tcwr, Can, 2-Fiber	EA	\$918.76	52.5%	\$436.41
GE Security	346A2-R/1BXX	MM - 2-Way Audio, 2-Wire, Tcwr, Rack, 2-Fiber	EA	\$918.76	52.5%	\$436.41
GE Security	350A1-R/1BAP	MM - 2-Way Audio, Intercom Interface, Rx, Can	EA	\$1,116.26	52.5%	\$530.22
GE Security	350A1-R-R/1BAP	MM - 2-Way Audio, Intercom Interface, Rx, Rack	EA	\$1,116.26	52.5%	\$530.22
GE Security	350A1-T/1BAP	MM - 2-Way Audio, Intercom Interface, Tx, Can	EA	\$1,116.26	52.5%	\$530.22
GE Security	350A1-T-R/1BAP	MM - 2-Way Audio, Intercom Interface, Tx, Rack	EA	\$1,116.26	52.5%	\$530.22
GE Security	350A2-R/1BAP	MM - 2-Way Audio, Intercom Interface, Rx, Can, 2-Fiber	EA	\$722.50	52.5%	\$343.19
GE Security	350A2-R-R/1BAP	MM - 2-Way Audio, Intercom Interface, Rx, Rack, 2-Fiber	EA	\$722.50	52.5%	\$343.19
GE Security	350A2-T/1BAP	MM - 2-Way Audio, Intercom Interface, Tx, Can, 2-Fiber	EA	\$722.50	52.5%	\$343.19
GE Security	350A2-T-R/1BAP	MM - 2-Way Audio, Intercom Interface, Tx, Rack, 2-Fiber	EA	\$722.50	52.5%	\$343.19
GE Security	350CC	Photoelectric Smoke Alarm w/Relay and Battery Backup, Form A	EA	\$92.26	52.5%	\$43.82
GE Security	350CX	Photoelectric Smoke Alarm w/Tandem Relay and Battery Backup,	EA	\$92.72	52.5%	\$44.04
GE Security	353A-R/XXAP	MM - 2-Way Audio, Intercom Interface, 4-Wire, Rx, Can	EA	\$623.76	52.5%	\$296.29
GE Security	353A-R-R/XXAP	MM - 2-Way Audio, Intercom Interface, 4-Wire, Rx, Rack	EA	\$623.76	52.5%	\$296.29
GE Security	353A-T/XXAP	MM - 2-Way Audio, Intercom Interface, 4-Wire, Tx, Can	EA	\$623.76	52.5%	\$296.29
GE Security	353A-T-R/XXAP	MM - 2-Way Audio, Intercom Interface, 4-Wire, Tx, Rack	EA	\$623.76	52.5%	\$296.29
GE Security	3555-B	Bill Trap, Black, SPDT	EA	\$47.98	52.5%	\$22.79
GE Security	405-01	Polarity Reversal Relay, 24VDC for Use w/2 or 4-Wire Smoke	EA	\$54.52	52.5%	\$25.90
GE Security	405-03	Polarity Reversal Relay, 12VDC for Use w/2 or 4-Wire Smoke	EA	\$53.56	52.5%	\$25.44
GE Security	405-05	Polarity Reversal Module, 12/24VDC, 4-Wire Smoke Detectors	EA	\$52.32	52.5%	\$24.85
GE Security	405-06	DPDT Fire Auxiliary Relay, Allows Smoke Detectors to Initiate Two	EA	\$46.16	52.5%	\$21.93
GE Security	429AT	Self-Diagnostic Photoelectric 2-Wire Smoke Detector w/Heat	EA	\$76.56	52.5%	\$36.37
GE Security	429C	Self-Diagnostic Photoelectric 2-Wire Smoke Detector, 12/24VDC	EA	\$74.16	52.5%	\$35.23
GE Security	429CRT	Self-Diagnostic Photoelectric 2-Wire Smoke Detector w/Heat Sensor	EA	\$89.52	52.5%	\$42.52
GE Security	429CST	Self-Diagnostic Photoelectric 2-Wire Smoke Detector w/Heat Sensor	EA	\$89.04	52.5%	\$42.29
GE Security	429CT	Self-Diagnostic Photoelectric 2-Wire Smoke Detector w/Heat	EA	\$76.56	52.5%	\$36.37
GE Security	438D-10N5	Fire Alarm Bell, 10", Hazardous Location, 120VAC, Gray	EA	\$116.80	52.5%	\$55.48
GE Security	438D-10N5-R	Fire Alarm Bell, 10", 120VAC, Red	EA	\$116.80	52.5%	\$55.48
GE Security	438D-6N5	Fire Alarm Bell, 6", Hazardous Location, 120VAC, Gray	EA	\$100.00	52.5%	\$47.50
GE Security	438D-6N5-R	Fire Alarm Bell, 6", 120VAC, Red	EA	\$100.00	52.5%	\$47.50
GE Security	438D-8N5	Fire Alarm Bell, 8", Hazardous Location, 120VAC, Gray	EA	\$110.94	52.5%	\$52.70
GE Security	438D-8N5-R	Fire Alarm Bell, 8", Hazardous Location, 120VAC, Red	EA	\$110.94	52.5%	\$52.70
GE Security	439D-10AW	Fire Alarm Bell, 10", 24VDC, Gray	EA	\$121.74	52.5%	\$57.83
GE Security	439D-10AW-R	Fire Alarm Bell, 10", 24VDC, Red	EA	\$121.74	52.5%	\$57.83
GE Security	439D-6AW	Fire Alarm Bell, 6", 24VDC, Gray	EA	\$105.60	52.5%	\$50.16
GE Security	439D-6AW-R	Fire Alarm Bell, 6", 24VDC, Red	EA	\$89.60	52.5%	\$42.56
GE Security	439D-8AW	Fire Alarm Bell, 8", Hazardous Location, 24VDC, Gray	EA	\$96.40	52.5%	\$45.79
GE Security	439D-8AW-R	Fire Alarm Bell, 8", Hazardous Location, 24VDC, Red	EA	\$96.40	52.5%	\$45.79
GE Security	439DEX-10AW	Fire Alarm Bell, 10", Explosion-Proof, 24VDC	EA	\$1,545.60	52.5%	\$734.16
GE Security	439DEX-6AW	Fire Alarm Bell, 6", Explosion-Proof, 24VDC	EA	\$1,240.54	52.5%	\$589.26
GE Security	439DEX-8AW	Fire Alarm Bell, 8", Explosion-Proof, 24VDC	EA	\$1,346.66	52.5%	\$639.66
GE Security	449AT	Self-Diagnostic Photoelectric 4-Wire Smoke Detector w/Heat	EA	\$97.36	52.5%	\$46.25
GE Security	449C	Self-Diagnostic Photoelectric 4-Wire Smoke Detector, 12/24VDC	EA	\$76.46	52.5%	\$36.32
GE Security	449CRT	Self-Diagnostic Photoelectric 4-Wire Smoke Detector w/Heat Sensor	EA	\$89.12	52.5%	\$42.33
GE Security	449CSRH	Self-Diagnostic Photoelectric 4-Wire Smoke Detector w/Isolated	EA	\$106.64	52.5%	\$50.65
GE Security	449CSRT	Self-Diagnostic Photoelectric 4-Wire Smoke Detector w/Heat	EA	\$104.32	52.5%	\$49.55
GE Security	449CST	Self-Diagnostic Photoelectric 4-Wire Smoke Detector w/Heat Sensor	EA	\$95.36	52.5%	\$45.30
GE Security	449CST-10PKG	Self-Diagnostic Photoelectric 4-Wire Smoke Detector w/Heat Sensor	EA	\$931.62	52.5%	\$442.52
GE Security	449CSTE	Self-Diagnostic Photoelectric 4-Wire Smoke Detector w/Heat	EA	\$111.46	52.5%	\$52.94
GE Security	449CT	Self-Diagnostic Photoelectric 4-Wire Smoke Detector w/Heat	EA	\$78.04	52.5%	\$37.07
GE Security	449CT-10PKG	Self-Diagnostic Photoelectric 4-Wire Smoke Detector w/Heat	EA	\$758.32	52.5%	\$360.20
GE Security	449CTE	Self-Diagnostic Photoelectric 4-Wire Smoke Detector w/Heat Sensor	EA	\$100.04	52.5%	\$47.52
GE Security	46229-0107	Fire Alarm Control Accessory, 4.7K EOL Resistor	EA	\$5.86	52.5%	\$2.78
GE Security	4140-ID	Four Input Four Output Device, Addressable, The Addressable Four	EA	\$114.66	52.5%	\$54.46
GE Security	5-0001	15 Watt Interior Speaker	EA	\$15.82	52.5%	\$7.51
GE Security	500-PLT-5PKG	6" Base Adapter Plate, Covers 400 Series Foot Print, 5-Pack	EA	\$13.10	52.5%	\$6.22
GE Security	501R	N/A - Rack Card Enclosure, 1 Card	EA	\$122.50	52.5%	\$58.19
GE Security	502R	N/A - Rack Card Enclosure, 2 Cards	EA	\$162.50	52.5%	\$77.19
GE Security	503H	N/A - Horizontal 3-Card Rack, 1 RU, 19-inch	EA	\$561.26	52.5%	\$266.60
GE Security	503R	N/A - Rack Card Enclosure, 3 Cards	EA	\$243.76	52.5%	\$115.79
GE Security	511C	Photoelectric 2-Wire Smoke Detector w/o CleanMe, 12/24VDC, No	EA	\$49.48	52.5%	\$23.50
GE Security	5150C-M	Shock Sensor w/Coil Cord, Brown, 3'	EA	\$27.44	52.5%	\$13.03
GE Security	5150C-W	Shock Sensor w/Coil Cord, White, 3'	EA	\$27.44	52.5%	\$13.03
GE Security	5150-M	Shock Sensor, 2-Wire, Brown	EA	\$18.46	52.5%	\$8.77
GE Security	5150M19-100PKG	Shock Sensor, 2-Wire, Brown, 100-Pack	EA	\$1,419.48	52.5%	\$674.25
GE Security	5150-W	Shock Sensor, 2-Wire, White	EA	\$18.46	52.5%	\$8.77
GE Security	5150W19-100PKG	Shock Sensor, 2-Wire, White, 100-Pack	EA	\$1,419.48	52.5%	\$674.25
GE Security	515PS1	N/A - Internal Redundant Power Supply for 515R1	EA	\$967.50	52.5%	\$459.56
GE Security	515R1	Card Cage, 15 Slots w/PS, Can also be used for SymNet-5R Units	EA	\$1,462.50	52.5%	\$694.69
GE Security	517EPS1	N/A - External Power Supply for (2) 517R1	EA	\$1,381.26	52.5%	\$656.10
GE Security	517R1	N/A - Hi-Density Card Cage, 17 Slots	EA	\$581.26	52.5%	\$276.10
GE Security	51B	N/A - Rack-Mount Thermal Baffle	EA	\$81.26	52.5%	\$38.60
GE Security	51FP-1	N/A - Card Cage Filler Panel, 1 Slot	EA	\$41.26	52.5%	\$19.60
GE Security	51FP-2	N/A - Card Cage Filler Panel, 2 Slots	EA	\$48.76	52.5%	\$23.16
GE Security	51FP-4	N/A - Card Cage Filler Panel, 4 Slots	EA	\$67.50	52.5%	\$32.31
GE Security	51FP-8	N/A - Card Cage Filler Panel, 8 Slots	EA	\$65.00	52.5%	\$30.88
GE Security	51WM	N/A - Wall Mount Bracket for 515R1 and 517R1	EA	\$48.76	52.5%	\$23.16

GE Security	520839001-CR	Traditional Model 941 gray Reader and Junction Box kit. Includes	EA	\$787.50	52.5%	\$374.06
GE Security	521B	Photoelectric 2-Wire Smoke Detector w/CleanMe, 6/12 or	EA	\$52.56	52.5%	\$24.97
GE Security	521B-10PKG	Photoelectric 2-Wire Smoke Detector w/CleanMe, 1 Set of Literature	EA	\$514.74	52.5%	\$244.50
GE Security	521BXT	Photoelectric 2-Wire Smoke Detector w/CleanMe and Heat Sensor.	EA	\$56.26	52.5%	\$26.72
GE Security	521BXT-10PKG	Photoelectric 2-Wire Smoke Detector w/CleanMe and Heat Sensor.	EA	\$551.42	52.5%	\$261.92
GE Security	521CRXT	Photoelectric 2-Wire Smoke Detector w/CleanMe, Heat Sensor and	EA	\$81.84	52.5%	\$38.87
GE Security	521CXT-ID	Photoelectric 2-Wire Addressable, Smoke Detector w/Thermal, UL,	EA	\$99.20	52.5%	\$47.12
GE Security	521NCRXT	Photoelectric 2-Wire Smoke Detector w/CleanMe, Heat Sensor and	EA	\$81.84	52.5%	\$38.87
GE Security	521NCSRXT	Photoelectric 2-Wire Smoke Detector w/CleanMe, Heat Sensor,	EA	\$90.66	52.5%	\$43.06
GE Security	521NCSXT	Photoelectric 2-Wire Smoke Detector w/CleanMe, Heat Sensor and	EA	\$68.10	52.5%	\$32.35
GE Security	521NCSXT-10PKG	Photoelectric 2-Wire Smoke Detector w/CleanMe, Heat Sensor and	EA	\$672.26	52.5%	\$319.32
GE Security	528B	Photoelectric 2-Wire Smoke Detector w/CleanMe, Same as 521B	EA	\$52.56	52.5%	\$24.97
GE Security	528BXT	Photoelectric 2-Wire Smoke Detector w/CleanMe and Heat Sensor,	EA	\$56.26	52.5%	\$26.72
GE Security	528BXT-10PK	Photoelectric 2-Wire Smoke Detector w/CleanMe and Heat Sensor,	EA	\$551.42	52.5%	\$261.92
GE Security	5355ABK00	ProxPro proximity reader with keypad (2 of 7 matrix), 12VDC.	EA	\$695.62	52.5%	\$330.42
GE Security	5355ABN00	ProxPro proximity reader, 12VDC, Wiegand output, beige	EA	\$433.12	52.5%	\$205.73
GE Security	5355AGK00	ProxPro proximity reader w/keypad, 12-VDC, Wiegand output,	EA	\$853.12	52.5%	\$405.23
GE Security	5355AGN00	ProxPro proximity reader, 12-VDC, Wiegand output, charcoal	EA	\$433.12	52.5%	\$205.73
GE Security	5365EGP00	MiniProx proximity reader, 5-16VDC, Wiegand output, charcoal with	EA	\$341.26	52.5%	\$162.10
GE Security	5365EKP00	MiniProx proximity reader, 5-16VDC, Wiegand output, black, with	EA	\$341.26	52.5%	\$162.10
GE Security	5375AGN00	MaxiProx proximity reader, extended range, 24VDC, Wiegand	EA	\$1,233.76	52.5%	\$586.04
GE Security	5395CB100	ThinLine II proximity reader, switch plate style, 5-16VDC, Wiegand	EA	\$341.26	52.5%	\$162.10
GE Security	5395CG100	ThinLine II proximity reader, switch plate style, 5-16VDC, Wiegand	EA	\$341.26	52.5%	\$162.10
GE Security	5395CK100	ThinLine II proximity reader, switch plate style, 5-16VDC, Wiegand	EA	\$341.26	52.5%	\$162.10
GE Security	5395CW100	ThinLine II proximity reader, switch plate style, 5-16VDC, Wiegand	EA	\$341.26	52.5%	\$162.10
GE Security	5402-W	Metal Enclosure, Assault Sensor, 2-Wire, Includes Lithium Battery	EA	\$62.98	52.5%	\$29.92
GE Security	5414-W	Glassbreak Shock Sensor, 2-Wire, Tamper, White, Closed Loop,	EA	\$59.44	52.5%	\$28.23
GE Security	5415A-M	Glassbreak Shock Sensor, 2-Wire, Tamper, Brown, Closed Loop,	EA	\$67.02	52.5%	\$31.83
GE Security	5415A-W	Glassbreak Shock Sensor, 2-Wire, Tamper, White, Closed Loop,	EA	\$67.02	52.5%	\$31.83
GE Security	541AXT	Photoelectric 4-Wire Smoke Detector w/Heat Sensor, 6/12VDC.	EA	\$76.38	52.5%	\$36.28
GE Security	541C	Photoelectric 4-Wire Smoke Detector, 12/24VDC.	EA	\$71.56	52.5%	\$33.99
GE Security	541C-10PKG	Photoelectric 4-Wire Smoke Detector, 1 Set of Literature Per Box,	EA	\$693.70	52.5%	\$329.51
GE Security	541CXT	Photoelectric 4-Wire Smoke Detector w/Heat Sensor, 12/24VDC.	EA	\$76.38	52.5%	\$36.28
GE Security	541CXT-10PK	Photoelectric 4-Wire Smoke Detector w/Heat Sensor, 1 Set of	EA	\$741.76	52.5%	\$352.34
GE Security	541NB	Photoelectric 4-Wire Smoke Detector, 6 - 33VDC, Base unit	EA	\$71.56	52.5%	\$33.99
GE Security	541NB-10PK	Photoelectric 4-Wire Smoke Detector, 1 Set of Literature Per Box,	EA	\$693.70	52.5%	\$329.51
GE Security	541NBXT	Photoelectric 4-Wire Smoke Detector w/Heat Sensor, 6 - 33VDC.	EA	\$76.38	52.5%	\$36.28
GE Security	541NBXT-10PKG	Photoelectric 4-Wire Smoke Detector w/Heat Sensor, 1 Set of	EA	\$741.76	52.5%	\$352.34
GE Security	541NCRXT	Photoelectric 4-Wire Smoke Detector w/Heat Sensor and Auxiliary	EA	\$82.70	52.5%	\$39.28
GE Security	541NCSRH	Photoelectric 4-Wire Smoke Detector w/Isolated Heat Sensor,	EA	\$93.72	52.5%	\$44.52
GE Security	541NCSRXT	Photoelectric 4-Wire Smoke Detector w/Heat Sensor, Sounder and	EA	\$91.52	52.5%	\$43.47
GE Security	541NCSXT	Photoelectric 4-Wire Smoke Detector w/Heat Sensor and Sounder,	EA	\$84.90	52.5%	\$40.33
GE Security	541NCSXTE	Photoelectric 4-Wire Smoke Detector w/Heat Sensor, Sounder, and	EA	\$89.32	52.5%	\$42.43
GE Security	541NCSXTE	Photoelectric 4-Wire Smoke Detector w/Heat Sensor and End of	EA	\$82.70	52.5%	\$39.28
GE Security	5422-W	Metal Enclosure, Assault Sensor, 4-Wire, External Power Required,	EA	\$67.74	52.5%	\$32.18
GE Security	5425-M	Glassbreak Shock Sensor, 4-Wire, Brown, Latching LED Option	EA	\$62.98	52.5%	\$29.92
GE Security	5425-W	Glassbreak Shock Sensor, 4-Wire, White, Latching LED Option	EA	\$62.98	52.5%	\$29.92
GE Security	5455AGM00	ProxPro II glass mount kit	EA	\$65.62	52.5%	\$31.17
GE Security	5455BBN00	ProxPro II proximity reader, 5-16VDC, Wiegand, Wiegand output,	EA	\$367.50	52.5%	\$174.56
GE Security	5455BGN00	ProxPro II proximity reader, 5-16VDC, Wiegand, Wiegand output,	EA	\$393.76	52.5%	\$187.04
GE Security	5455BKN00	ProxPro II proximity reader, 5-16VDC, Wiegand, Wiegand output,	EA	\$393.76	52.5%	\$187.04
GE Security	5455BWN00	ProxPro II proximity reader, 5-16VDC, Wiegand, Wiegand output,	EA	\$367.50	52.5%	\$174.56
GE Security	548C	Photoelectric 4-Wire Smoke Detector, Same as 541C w/ULC Listing	EA	\$48.56	52.5%	\$23.07
GE Security	548CXT	Photoelectric 4-Wire Smoke Detector w/Heat Sensor, Same as	EA	\$76.38	52.5%	\$36.28
GE Security	5501-M	Processor for Moisture Sensor, Brown, Accommodates Up to 4	EA	\$83.54	52.5%	\$39.68
GE Security	5515-G	Surface Mount Moisture Sensor, Grey, 10' Lead	EA	\$32.88	52.5%	\$15.62
GE Security	5600-W	ShatterPoint Residential Glassbreak Sensor form C Relay, 9.5 - 16	EA	\$47.70	52.5%	\$22.66
GE Security	560NS	560NS, Photo Smoke, RF, Sound, UL217, No Battery, Stand Alone	EA	\$100.48	52.5%	\$47.73
GE Security	560NSR-20PK	500N Wireless Conventional, Sounder, No Batteries, Bulk Packed,	EA	\$1,236.80	52.5%	\$587.48
GE Security	560NSTR-20PKG	500N Wireless Conventional, Sounder, Thermal, 0 Batteries, Bulk	EA	\$1,317.02	52.5%	\$625.58
GE Security	5620-W	ShatterPoint Glassbreak Sensor w/Magnetic Contact form C Relay,	EA	\$54.88	52.5%	\$26.07
GE Security	562NS	Battery Powered Optical Detector w/Sounder, UL217, RF Optional	EA	\$119.52	52.5%	\$56.77
GE Security	562NSR-20PKG	500N Wireless Conventional, Sounder, 2 Batteries, Short Slot, Bulk	EA	\$1,008.06	52.5%	\$478.83
GE Security	562NST	Battery Powered Optical/Thermal Detector w/Sounder, UL217, RF	EA	\$122.56	52.5%	\$58.22
GE Security	564503-W	Wireless ShatterPoint 3V w/Magnetic Contact, Transmitter Not	EA	\$75.50	52.5%	\$35.86
GE Security	5709C-W	ShatterPro Hand-Held Glassbreak Tester, Hand-held Tester w/Real	EA	\$160.78	52.5%	\$76.37
GE Security	570NR-20PKG	500N Wireless Conventional, Commercial, 0 Batteries, Bulk Packed,	EA	\$1,236.90	52.5%	\$587.53
GE Security	570NSTR-20PKG	500N Wireless Conventional, Commercial, Sounder, Thermal, 0	EA	\$1,295.70	52.5%	\$615.46
GE Security	570NTR-20PKG	500N Wireless Conventional, Commercial, Thermal, 0 Batteries,	EA	\$1,251.60	52.5%	\$594.51
GE Security	572NSTR-20PKG	500N Wireless Conventional, Commercial, Sounder, Thermal, 2	EA	\$2,058.00	52.5%	\$977.55
GE Security	5812A-W	Rectangle Acoustic Sensor, UL Listed, Tamper	EA	\$55.98	52.5%	\$26.59
GE Security	5812NT	ShatterPro 3 Glassbreak Sensor (Rectangular Housing) form A, 3' -	EA	\$55.98	52.5%	\$26.59
GE Security	5812-RND	Round Acoustic Glassbreak form A	EA	\$39.58	52.5%	\$18.80
GE Security	5815A-W	Rectangle Acoustic Glassbreak Sensor, ULC Listed, Tamper form C	EA	\$80.76	52.5%	\$38.36
GE Security	5815NT	ShatterPro 3 Glassbreak Sensor w/Tamper (Rectangular Housing)	EA	\$62.18	52.5%	\$29.54
GE Security	5820A-W	Recessed ShatterPro II Glassbreak Sensor, 1" Recessed Mounting	EA	\$81.16	52.5%	\$38.55
GE Security	5822A-W	Recessed ShatterPro II Glassbreak w/Tamper, Includes Tamper	EA	\$83.54	52.5%	\$39.68
GE Security	584503-W	Wireless ShatterPro, 3V, Transmitter Not Included	EA	\$95.50	52.5%	\$45.36
GE Security	584509-W	Wireless ShatterPro, 9V, Transmitter Not Included	EA	\$105.04	52.5%	\$49.89
GE Security	5845-ID	Addressable ShatterPro® Glassbreak Sensor, Featuring Pattern	EA	\$99.20	52.5%	\$47.12
GE Security	5885-W	Motion Sensitive Acoustic Sensor, UL Listed, 24 Hour Applications	EA	\$146.52	52.5%	\$69.60
GE Security	5956A	FA Indicator	EA	\$27.84	52.5%	\$13.22
GE Security	5U5-BE-STD	Nice Duc Connector Pack, Standard Size, Beige	EA	\$23.94	52.5%	\$11.37
GE Security	5U5-BR-STD	Nice Duc Connector Pack, Standard Size, Brown	EA	\$23.94	52.5%	\$11.37
GE Security	5U5-OW-STD	Nice Duc Connector Pack, Standard Size, Off-White	EA	\$23.94	52.5%	\$11.37
GE Security	5U5-WH-STD	Nice Duc Connector Pack, Standard Size, White	EA	\$23.94	52.5%	\$11.37
GE Security	6005BBB00	ProxPoint Plus proximity reader, 5-16VDC, Wiegand output, LED &	EA	\$228.38	52.5%	\$108.48
GE Security	6005BGB00	ProxPoint Plus proximity reader, 5-16VDC, Wiegand output, LED &	EA	\$228.38	52.5%	\$108.48
GE Security	6005BKB00	ProxPoint Plus proximity reader, 5-16VDC, Wiegand output, LED &	EA	\$228.38	52.5%	\$108.48
GE Security	6005BWB00	ProxPoint Plus proximity reader, 5-16VDC, Wiegand output, LED &	EA	\$228.38	52.5%	\$108.48
GE Security	600-CL	Camlock w/keys for NetworX Enclosures	EA	\$7.24	52.5%	\$3.44
GE Security	601B-R/1B	MM - Serial Digital Video, Rx, Can	EA	\$1,240.26	52.5%	\$589.12
GE Security	601B-T/1B	MM - Serial Digital Video, Tx, Can	EA	\$1,241.26	52.5%	\$589.60
GE Security	601SBL-T/1S	SM - Serial Digital Video, Tx, Laser, Can	EA	\$1,976.26	52.5%	\$938.72
GE Security	601SB-R/1S	SM - Serial Digital Video, Rx, Can	EA	\$1,792.50	52.5%	\$851.44
GE Security	60-652-95	Crystal Carbon Monoxide Gas Sensor, Detects hazardous levels of	EA	\$196.38	52.5%	\$93.28
GE Security	60-652-95-PK	Carbon Monoxide Sensor, 10-Pack	EA	\$1,898.90	52.5%	\$901.98
GE Security	6070N-5PKG	SharpShooter Standard Lens, 45° x 90° Range, 5-Pack	EA	\$17.96	52.5%	\$8.53
GE Security	6071N-5PKG	SharpShooter Long Range Lens, 90° x 6° Range, 5-Pack	EA	\$17.96	52.5%	\$8.53
GE Security	6072N-5PKG	SharpShooter Extra Wide Lens, 20° x140 Degrees, 5-Pack	EA	\$17.96	52.5%	\$8.53
GE Security	6073N-5PKG	SharpShooter Curtain Lens, 40° x 6° Range, 5-Pack	EA	\$17.96	52.5%	\$8.53
GE Security	6074N-5PKG	Pet Alley Lens (12 Degree Tilt), 35° x 90° Range, 5-Pack	EA	\$17.96	52.5%	\$8.53

GE Security	6076-N	SharpShooter Single Beam Pet Alley Lens, 50' x 6" Range, 5-Pack	EA	\$17.96	52.5%	\$8.53
GE Security	6077-N	SharpShooter Pet Alley Lens, Non-Tilt, 35' x 90" Range, 5-Pack	EA	\$17.96	52.5%	\$8.53
GE Security	6083-N	Swivel Bracket for 6180/6190 Series	EA	\$44.22	52.5%	\$21.00
GE Security	6084-N	Ceiling/Wall Extension Bracket	EA	\$20.32	52.5%	\$9.65
GE Security	610P	N/A - Power Adapter, 117VAC In, 12VAC Out	EA	\$25.00	52.5%	\$11.88
GE Security	613P	N/A - Power Adapter, 100-240VAC In, 13.5VDC Out	EA	\$57.50	52.5%	\$27.31
GE Security	614P	N/A - Power Adapter, 100-240VAC In, 13.5VDC 2.7A Out	EA	\$81.26	52.5%	\$38.60
GE Security	6155AL-N	SharpShooter Fresnel PIR Motion Sensor, Latching LED, LED Stays	EA	\$144.00	52.5%	\$68.40
GE Security	6155CT-N	SharpShooter Fresnel PIR Motion Sensor, Closed Loop form A,	EA	\$119.40	52.5%	\$56.72
GE Security	6155-N	SharpShooter Fresnel PIR Motion Sensor, Closed Loop form A	EA	\$83.54	52.5%	\$39.68
GE Security	6155XT-N	SharpShooter, Fresnel PIR Quad Motion Sensor, Extended	EA	\$113.66	52.5%	\$53.99
GE Security	6157CT-N	SharpShooter Fresnel PIR Motion Sensor SPDT and Cold	EA	\$133.88	52.5%	\$63.59
GE Security	6157-N	SharpShooter Fresnel PIR Motion Sensor form C Relay	EA	\$90.72	52.5%	\$43.09
GE Security	6187CTX-N	Industrial/Outdoor SharpShooter, Die-cast aluminum housing w/	EA	\$322.70	52.5%	\$153.28
GE Security	6197-N	Intrinsically Safe PIR System	EA	\$4,538.20	52.5%	\$2,155.65
GE Security	6198-N	Non-Incendive PIR Motion Sensor, White	EA	\$1,946.74	52.5%	\$924.70
GE Security	6255FM-W	SureShot Flush Mount Fresnel PIR Motion Sensor for Prewire or	EA	\$83.54	52.5%	\$39.68
GE Security	6255-W	SureShot Fresnel PIR Motion Sensor, 30' x 90" Range, Normally	EA	\$75.74	52.5%	\$35.98
GE Security	6257FM-W	SureShot Flush Mount Fresnel PIR Motion Sensor for Prewire or	EA	\$95.98	52.5%	\$45.59
GE Security	6351-W	DesignLine SharpShooter Fresnel PIR Motion Sensor, 35' x 90"	EA	\$59.64	52.5%	\$28.33
GE Security	6V8A	Battery 8 AH, 6 Volt	EA	\$60.00	52.5%	\$28.50
GE Security	701U	6" Mounting Base for 711U and 711UT, 6" Base, 3 Terminals	EA	\$14.08	52.5%	\$6.69
GE Security	701U-10PKG	6" Mounting Base for 711U and 711UT, 10-Pack	EA	\$129.66	52.5%	\$61.59
GE Security	702E-10PKG	4" Universal Mounting Base 700 Series w/6 Terminals for All Heads,	EA	\$154.48	52.5%	\$73.38
GE Security	702RE	4" Mounting Base for 731U, 4" Base, 6 Terminals for Use w/Heads	EA	\$16.84	52.5%	\$8.00
GE Security	702RU	6" Mounting Base for 731U, 6" Base, 6 Terminals for All Heads for	EA	\$18.24	52.5%	\$8.66
GE Security	702U	6" Universal Mounting Base, 700 Series, 6 Terminals for All Heads	EA	\$18.24	52.5%	\$8.66
GE Security	706U1A	Remote LED Indicator, DC Operation, Operates w/721U/UT,	EA	\$29.58	52.5%	\$14.05
GE Security	706U2A	Remote LED Indicator w/Keved Remote Test, DC Operation,	EA	\$53.80	52.5%	\$25.56
GE Security	706U3A	Remote LED Indicator w/Keved Remote Test and Reset, DC	EA	\$68.58	52.5%	\$32.58
GE Security	711U	2-Wire Photoelectric Smoke Detector, 12/24VDC, S10A Compatible	EA	\$73.74	52.5%	\$35.03
GE Security	711U-10PKG	2-Wire Photoelectric Smoke Detector, 1 Set of Literature Per Box,	EA	\$715.30	52.5%	\$339.77
GE Security	711UT	2-Wire Fast Response Photoelectric Smoke Detector, w/Heat	EA	\$81.46	52.5%	\$38.69
GE Security	721U	2-Wire Fast Response Photoelectric Smoke Detector, w/Remote	EA	\$81.70	52.5%	\$38.81
GE Security	721U-10PKG	2-Wire Fast Response Photoelectric Smoke Detector w/Remote	EA	\$802.10	52.5%	\$381.00
GE Security	721UT	2-Wire Fast Response Photoelectric Smoke Detector, w/Remote	EA	\$85.68	52.5%	\$40.70
GE Security	731U	2-Wire Photoelectric Smoke Detector w/Auxiliary Relay, 12/24VDC,	EA	\$96.56	52.5%	\$45.87
GE Security	731U-10PKG	2-Wire Photoelectric Smoke Detector w/Auxiliary Relay, 1 Set of	EA	\$891.78	52.5%	\$423.60
GE Security	741U	4-Wire Photoelectric Detector w/Remote Alarm/Trouble LED, Not	EA	\$90.64	52.5%	\$43.05
GE Security	741UT	4-Wire Fast Response Photoelectric Smoke Detector and Heat	EA	\$95.88	52.5%	\$45.54
GE Security	770-METER	LED Alignment Meter	EA	\$126.26	52.5%	\$59.97
GE Security	770-RP	Reflective Prism	EA	\$90.40	52.5%	\$42.94
GE Security	771-KIT	770 Series Projected Beam Smoke Detector, Best Examples of	EA	\$1,314.58	52.5%	\$624.43
GE Security	878DEX-N5	Horn, Fire Alarm, Hazardous Location, 24VDC, Gray	EA	\$1,274.14	52.5%	\$605.22
GE Security	879DEX-G1	Horn, Fire Alarm, Hazardous Location, 24VDC	EA	\$1,685.60	52.5%	\$800.66
GE Security	884D-N5	Horn, Fire Alarm, Hazardous Location, 120VAC, Red	EA	\$170.66	52.5%	\$81.06
GE Security	886D-N5	Horn, Fire Alarm, Hazardous Location, 120VAC, Red	EA	\$224.00	52.5%	\$106.40
GE Security	888D-N5	Fire Alarm Horn, Explosion-Proof, 120VAC	EA	\$1,288.00	52.5%	\$611.80
GE Security	889D-AW	Fire Alarm Horn, Explosion-Proof, 24VDC	EA	\$1,705.34	52.5%	\$810.04
GE Security	897B-009	Surf. Red Strobe Back Box	EA	\$27.20	52.5%	\$12.92
GE Security	897B-108	Weatherproof Back Box for Strobe, Beige - Fire Alarm Bell Box	EA	\$40.54	52.5%	\$19.26
GE Security	897B-109	Strobe - Beige Surface Box - Handy Box	EA	\$27.20	52.5%	\$12.92
GE Security	9902V1-R-R	SM - 2-CH Video, Rx, Rack	EA	\$3,243.76	52.5%	\$1,540.79
GE Security	9902VMPD1-R-R	SM - 2-CH Video, 2-Way MPD, Rx, Rack	EA	\$5,193.76	52.5%	\$2,467.04
GE Security	9904V1-R-R	SM - 4-CH Video, Rx, Rack	EA	\$3,868.76	52.5%	\$1,837.66
GE Security	9904V1-T-R	SM - 4-CH Video, Tx, Rack	EA	\$3,618.76	52.5%	\$1,718.91
GE Security	9904VMPD1-R-R	SM - 4-CH Video, 2-Way MPD, Rx, Rack	EA	\$5,943.76	52.5%	\$2,823.29
GE Security	9904VMPD1-T-R	SM - 4-CH Video, 2-Way MPD, Tx, Rack	EA	\$4,493.76	52.5%	\$2,134.54
GE Security	9904VMPD2-R-R	SM - 4-CH Video, 2-Way MPD, Rx, Rack, 2-Fiber	EA	\$4,368.76	52.5%	\$2,075.16
GE Security	9904VMPD2-T-R	SM - 4-CH Video, 2-Way MPD, Tx, Rack, 2-Fiber	EA	\$4,243.76	52.5%	\$2,015.79
GE Security	9906V1-R-R	SM - 6-CH Video, Rx, Rack	EA	\$4,493.76	52.5%	\$2,134.54
GE Security	9906V1-T-R	SM - 6-CH Video, Tx, Rack	EA	\$5,118.76	52.5%	\$2,431.41
GE Security	9906VMPD1-R-R	SM - 6-CH Video, 2-Way MPD, Rx, Rack	EA	\$6,693.76	52.5%	\$3,179.54
GE Security	9906VMPD1-T-R	SM - 6-CH Video, 2-Way MPD, Tx, Rack	EA	\$5,993.76	52.5%	\$2,847.04
GE Security	9906VMPD2-R-R	SM - 6-CH Video, 2-Way MPD, Rx, Rack, 2-Fiber	EA	\$4,993.76	52.5%	\$2,372.04
GE Security	9906VMPD2-T-R	SM - 6-CH Video, 2-Way MPD, Tx, Rack, 2-Fiber	EA	\$4,993.76	52.5%	\$2,372.04
GE Security	9908V1-R-R	SM - 8-CH Video Rx, Rack	EA	\$5,118.76	52.5%	\$2,431.41
GE Security	9908V1-T-R	SM - 8-CH Video Tx, Rack	EA	\$5,743.76	52.5%	\$2,728.29
GE Security	9908VMPD1-R-R	SM - 8-CH Video, 2-Way MPD, Rx, Rack	EA	\$7,443.76	52.5%	\$3,535.79
GE Security	9908VMPD1-T-R	SM - 8-CH Video, 2-Way MPD, Tx, Rack	EA	\$6,743.76	52.5%	\$3,203.29
GE Security	9908VMPD2-R-R	SM - 8-CH Video, 2-Way MPD, Rx, Rack, 2-Fiber	EA	\$5,618.76	52.5%	\$2,668.91
GE Security	9908VMPD2-T-R	SM - 8-CH Video, 2-Way MPD, Tx, Rack, 2-Fiber	EA	\$5,743.76	52.5%	\$2,728.29
GE Security	9910V1-R-R	SM - 10-CH Video, Rx, Rack	EA	\$5,743.76	52.5%	\$2,728.29
GE Security	9910V1-T-R	SM - 10-CH Video, Tx, Rack	EA	\$6,493.76	52.5%	\$3,084.54
GE Security	9910VMPD1-R-R	SM - 10-CH Video, 2-Way MPD, Rx, Rack	EA	\$8,193.76	52.5%	\$3,892.04
GE Security	9910VMPD1-T-R	SM - 10-CH Video, 2-Way MPD, Tx, Rack	EA	\$7,493.76	52.5%	\$3,559.54
GE Security	9910VMPD2L-R-R	SM - 10-CH Video, 2-Way MPD, Rx, Rack, 2-Fiber	EA	\$7,868.76	52.5%	\$3,737.66
GE Security	9910VMPD2L-T-R	SM - 10-CH Video, 2-Way MPD, Tx, Rack, 2-Fiber	EA	\$7,618.76	52.5%	\$3,618.91
GE Security	9910VMPD2-R-R	SM - 10-CH Video, 2-Way MPD, Rx, Rack, 2-Fiber	EA	\$6,243.76	52.5%	\$2,965.79
GE Security	9910VMPD2-T-R	SM - 10-CH Video, 2-Way MPD, Tx, Rack, 2-Fiber	EA	\$6,493.76	52.5%	\$3,084.54
GE Security	9912VMPD1-R-R	SM - 12-CH Video, 2-Way MPD, Rx, Rack	EA	\$16,362.50	52.5%	\$7,772.19
GE Security	9912VMPD1-T-R	SM - 12-CH Video, 2-Way MPD, Tx, Rack	EA	\$18,362.50	52.5%	\$8,722.19
GE Security	9916VMPD1-R-R	SM - 16-CH Video, 2-Way MPD, Rx, Rack	EA	\$17,612.50	52.5%	\$8,365.94
GE Security	9916VMPD1-T-R	SM - 16-CH Video, 2-Way MPD, Tx, Rack	EA	\$20,362.50	52.5%	\$9,672.19
GE Security	9932VMPD1-R-R	SM - 32-CH Video, 2-Way MPD, Rx, Rack	EA	\$30,975.00	52.5%	\$14,713.13
GE Security	9932VMPD1-T-R	SM - 32-CH Video, 2-Way MPD, Tx, Rack	EA	\$38,225.00	52.5%	\$18,156.88
GE Security	99X1VAD	Analog-to-Digital Encoder, Tx	EA	\$1,000.00	52.5%	\$475.00
GE Security	99X1VDA	Digital-to-Analog Decoder, Rx	EA	\$1,000.00	52.5%	\$475.00
GE Security	A2100	FM Audio Repeater, MM, 2 Fibers	EA	\$1,580.00	52.5%	\$750.50
GE Security	A2125	FM Audio Repeater, SM, 2 Fibers	EA	\$2,970.00	52.5%	\$1,410.75
GE Security	A2300SHR	FM Audio Self Healing Ring, MM, 2 Fibers, Remote	EA	\$1,580.00	52.5%	\$750.50
GE Security	A2300SHR-M	FM Audio Self Healing Ring, MM, 2 Fibers, Master	EA	\$1,580.00	52.5%	\$750.50
GE Security	A2300SHR-R	FM Audio Self Healing Ring, MM, 2 Fibers, Slave	EA	\$1,580.00	52.5%	\$750.50
GE Security	A2325SHR	FM Audio Self Healing Ring, SM, 2 Fibers, LD, Remote	EA	\$2,970.00	52.5%	\$1,410.75
GE Security	A8974FLC	Phoenix Fiber module (2) Tx & (2) Rx	EA	\$6,995.00	52.5%	\$3,322.63
GE Security	AB450	Clear Top Mount Strobe for AS395	EA	\$69.46	52.5%	\$32.99
GE Security	AB451	Amber Top Mount Strobe for AS395	EA	\$60.40	52.5%	\$28.69
GE Security	AB452	Blue Top Mount Strobe for AS395	EA	\$69.46	52.5%	\$32.99
GE Security	AB453	Red Top Mount Strobe for AS395	EA	\$69.46	52.5%	\$32.99
GE Security	ACURT2	Two-Reader Control Panel w/16MB RAM, LAN port	EA	\$1,543.50	52.5%	\$733.16
GE Security	ACURT2-EX-MU	Two-Reader Control Panel w/Two TPZ-RPP2-50 (Mullion) Readers	EA	\$2,205.00	52.5%	\$1,047.38
GE Security	ACURT2-EX-MU-GE	Two-Reader Control Panel w/Two T-500 Readers, Mini-Mullion,	EA	\$2,095.00	52.5%	\$995.13

GE Security	ACURT2-EX-PP	Two-Reader Control Panel w/Two TPZ-RPP2-60 Readers	EA	\$1,940.40	52.5%	\$921.69
GE Security	ACURT2-EX-PP-GE	Two-Reader Control Panel w/Two T-100 Readers, Mini-Mullion,	EA	\$1,843.00	52.5%	\$875.43
GE Security	ACURT4	Four-Reader Control Panel w/16MB RAN, LAN port	EA	\$2,095.80	52.5%	\$995.51
GE Security	ACURT4-EX-MU	Four-Reader Control Panel w/four TPZ-RPP2-50 (Mullion) Readers	EA	\$3,446.10	52.5%	\$1,636.90
GE Security	ACURT4-EX-MU-GE	Four-Reader Control Panel w/Four T-500 Readers, Mini-Mullion,	EA	\$3,274.00	52.5%	\$1,555.15
GE Security	ACURT4-EX-PP	Four-Reader Control Panel w/four TPZ-RPP2-60 Readers	EA	\$2,895.90	52.5%	\$1,375.55
GE Security	ACURT4-EX-PP-GE	Four-Reader Control Panel w/Four T-100 Readers, Mini-Mullion,	EA	\$2,751.00	52.5%	\$1,306.73
GE Security	ADP/MM/ST/FC	MM - Adapter, Male-Female, ST-FC	EA	\$72.50	52.5%	\$34.44
GE Security	ADP/MM/ST/SC	MM - Adapter, Male-Female, ST-SC	EA	\$72.50	52.5%	\$34.44
GE Security	ADP/SM/FC/SC	SM - Adapter, Male-Female, FC-SC	EA	\$105.00	52.5%	\$49.88
GE Security	ADP/SM/FC/ST	SM - Adapter, Male-Female, FC-ST	EA	\$72.50	52.5%	\$34.44
GE Security	ADP/SM/ST/FC	SM - Adapter, Male-Female, ST-FC	EA	\$72.50	52.5%	\$34.44
GE Security	ADP/SM/ST/SC	SM - Adapter, Male-Female, ST-SC	EA	\$105.00	52.5%	\$49.88
GE Security	AMB1-10PKG	Angle Mounting Brackets for Mounting Barrier Bar on Shallow or	EA	\$80.00	52.5%	\$38.00
GE Security	ANS100A	Audio Evacuation Accessory, 100W Expander Module	EA	\$2,153.34	52.5%	\$1,022.84
GE Security	ANS100AM	Audio Evacuation Accessory, 100W Expander Module w/Mic	EA	\$2,266.66	52.5%	\$1,076.66
GE Security	ANS100AMD	Audio Evacuation Accessory, 100W	EA	\$3,173.34	52.5%	\$1,507.34
GE Security	ANS100MDG	Audio Evacuation Panel, 100W w/Mic, Gray	EA	\$3,400.00	52.5%	\$1,615.00
GE Security	ANS100MDR	Audio Evacuation Panel, 100W w/Mic, Red	EA	\$3,400.00	52.5%	\$1,615.00
GE Security	ANS100XG	Audio Evacuation Expansion Panel, 100W, Gray	EA	\$2,380.00	52.5%	\$1,130.50
GE Security	ANS100XR	Audio Evacuation Expansion Panel, 100W, Red	EA	\$2,380.00	52.5%	\$1,130.50
GE Security	ANS25A	Audio Evacuation Accessory, 25W Expander Module	EA	\$1,133.34	52.5%	\$538.34
GE Security	ANS25AM	Audio Evacuation Accessory, 25W Expander Module w/Mic	EA	\$1,246.66	52.5%	\$592.16
GE Security	ANS25AMD	Audio Evacuation Accessory, 25W	EA	\$2,153.34	52.5%	\$1,022.84
GE Security	ANS25MDG	Audio Evacuation Panel, 25W, Gray	EA	\$2,739.72	52.5%	\$1,301.37
GE Security	ANS25MDR	Audio Evacuation Panel, 25W, Red	EA	\$2,739.72	52.5%	\$1,301.37
GE Security	ANS25XG	Audio Evacuation Expansion Panel, 25W, Gray	EA	\$1,360.00	52.5%	\$646.00
GE Security	ANS25XR	Audio Evacuation Expansion Panel, 25W, Red	EA	\$1,360.00	52.5%	\$646.00
GE Security	ANS50A	Audio Evacuation Accessory, 50W Expander Module	EA	\$1,700.00	52.5%	\$807.50
GE Security	ANS50AM	Audio Evacuation Accessory, 50W Expander Module w/Mic	EA	\$1,813.34	52.5%	\$861.34
GE Security	ANS50AMD	Audio Evacuation Accessory, 50W	EA	\$2,720.00	52.5%	\$1,292.00
GE Security	ANS50MDG	Audio Evacuation Expansion Panel, 50W, Gray	EA	\$2,833.34	52.5%	\$1,345.84
GE Security	ANS50MDR	Audio Evacuation Expansion Panel, 50W, Red	EA	\$2,833.34	52.5%	\$1,345.84
GE Security	ANS50XG	Audio Notify Exp PNL, 50W, Gry	EA	\$1,926.66	52.5%	\$915.16
GE Security	ANS50XR	Audio Evacuation Expansion Panel, 50W, Red	EA	\$1,926.66	52.5%	\$915.16
GE Security	ANS AUX	Audio Evacuation Accessory, Audio Matching Circuit	EA	\$226.66	52.5%	\$107.66
GE Security	ANSBKUP	Audio Evacuation Accessory, Backup Amplifier Module	EA	\$226.66	52.5%	\$107.66
GE Security	ANSBKUPA	Audio Evacuation Accessory, Backup Amplifier Switching Module, A	EA	\$226.66	52.5%	\$107.66
GE Security	ANSDMRALT	Audio Evacuation Accessory, Alter Pre-Recorded DMR Message	EA	\$113.34	52.5%	\$53.84
GE Security	ANSDMRCUSTOM	Audio Evacuation Accessory, Custom Recorded Message Prom	EA	\$249.34	52.5%	\$118.44
GE Security	ANSMIKE	Audio Evacuation Accessory, Microphone	EA	\$113.34	52.5%	\$53.84
GE Security	ANSREMG	Audio Evacuation Accessory, Remote Microphone Cabinet, Gray	EA	\$566.66	52.5%	\$269.16
GE Security	ANSREMR	Audio Evacuation Accessory, Remote Microphone Cabinet, Red	EA	\$566.66	52.5%	\$269.16
GE Security	ANSREMSUP	Audio Evacuation Accessory, Super Card, Remote Microphone	EA	\$113.34	52.5%	\$53.84
GE Security	ANST28180	Audio Evacuation Accessory, Power Transformer 50/100W Systems	EA	\$113.34	52.5%	\$53.84
GE Security	ANST2885	Audio Evacuation Accessory, Power Transformer, 25W Systems	EA	\$77.06	52.5%	\$36.60
GE Security	ANSZC2B	Audio Evacuation Accessory, Zone Adapter	EA	\$113.34	52.5%	\$53.84
GE Security	ANSZS2A	Audio Evacuation Accessory, Zone Splitter, 2 Class A Zone	EA	\$566.66	52.5%	\$269.16
GE Security	ANSZS4B	Audio Evacuation Accessory, Zone Splitter, 4 Class B Zone	EA	\$566.66	52.5%	\$269.16
GE Security	ANSZSC4A	Audio Evacuation Accessory, Class A Converter	EA	\$340.00	52.5%	\$161.50
GE Security	ANSZSR	Audio Evacuation Accessory, Relay Card	EA	\$56.66	52.5%	\$26.91
GE Security	AP100PI	Mirror Optic PIR w/Pet Immunity, Pet Immunity Up to 44 lbs. 33' x	EA	\$25.64	52.5%	\$12.18
GE Security	AP450	Mirror Optic PIR form C w/Tamper, 9 Curtains, 50' Range, UL, ULC	EA	\$50.62	52.5%	\$24.04
GE Security	AP450A	Mirror Optic PIR form A, 9 Curtains, 50' Range, UL, ULC Listed	EA	\$46.20	52.5%	\$21.95
GE Security	AP475	Mirror Optic PIR: Single Curtain 75' Long Range, Unique Single	EA	\$119.40	52.5%	\$56.72
GE Security	AP633	Mirror Optic PIR: 12 Coverage Patterns, Including 200' Long Range,	EA	\$238.92	52.5%	\$113.49
GE Security	AP633A	Mirror Optic PIR: 12 Coverage Patterns, Including 200' Long Range,	EA	\$238.92	52.5%	\$113.49
GE Security	AP669	Mirror Optic PIR, Ceiling Mount, Two 180 Mirror Segments, Two	EA	\$191.10	52.5%	\$90.77
GE Security	AP669BP	AP669 Base Plate	EA	\$15.04	52.5%	\$7.14
GE Security	AP669RK	AP669 Recessed Mounting Kit for Semi-Recessed Ceiling Mounting	EA	\$40.32	52.5%	\$19.15
GE Security	AP750-ID	Addressable AP750W PIR Motion Sensor Features Adaptive Signal	EA	\$99.20	52.5%	\$47.12
GE Security	AP950AM	Mirror Optic High-Security PIR w/Anti-Masking, 9 Curtains at 50'	EA	\$214.78	52.5%	\$102.02
GE Security	AP950PI	Mirror Optic 2-in-1 High-Security PIR w/Pet Immunity, 35' Mirror w/80	EA	\$55.02	52.5%	\$26.13
GE Security	AP-P	Fire Alarm System Accessory, Adaptor Plate 302 Series to 3" Box,	EA	\$9.06	52.5%	\$4.30
GE Security	AR1000	FM Audio Receiver, MM, 1 Fiber	EA	\$400.00	52.5%	\$190.00
GE Security	AR1000-R3	FM Audio Receiver, MM, 1 Fiber, Rack Mount	EA	\$400.00	52.5%	\$190.00
GE Security	AR1030	FM Audio Receiver, SM or MM, 1 Fiber	EA	\$790.00	52.5%	\$375.25
GE Security	AR1030-50	FM Audio Receiver, SM or MM, 1 Fiber, International	EA	\$790.00	52.5%	\$375.25
GE Security	AR1030-R3	FM Audio Receiver, SM or MM, 1 Fiber, Rack Mount	EA	\$790.00	52.5%	\$375.25
GE Security	AR2000	FM Audio Transceiver, MM, 2 Fibers	EA	\$790.00	52.5%	\$375.25
GE Security	AR2000-R3	FM Audio Transceiver, MM, 2 Fibers, Rack Mount	EA	\$790.00	52.5%	\$375.25
GE Security	AR2010WDMA	FM Audio Transceiver, MM, 1 Fiber, "A" End	EA	\$1,450.00	52.5%	\$688.75
GE Security	AR2010WDMA-R3	FM Audio Transceiver, MM, 1 Fiber, "A" End, Rack Mount	EA	\$1,450.00	52.5%	\$688.75
GE Security	AR2010WDMB	FM Audio Transceiver, MM, 1 Fiber, "B" End	EA	\$1,450.00	52.5%	\$688.75
GE Security	AR2010WDMB-R3	FM Audio Transceiver, MM, 1 Fiber, "B" End, Rack Mount	EA	\$1,450.00	52.5%	\$688.75
GE Security	AR2020	FM Audio Transceiver, MM, 2 Fibers, LD	EA	\$1,320.00	52.5%	\$627.00
GE Security	AR2020-R3	FM Audio Transceiver, MM, 2 Fibers, LD, Rack Mount	EA	\$1,320.00	52.5%	\$627.00
GE Security	AR2025	FM Audio Transceiver, SM, 2 Fibers	EA	\$1,980.00	52.5%	\$940.50
GE Security	AR2025-R3	FM Audio Transceiver, SM, 2 Fibers, Rack Mount	EA	\$1,980.00	52.5%	\$940.50
GE Security	AR7410	4 Channel Digital Audio Receiver - 1 Fiber	EA	\$1,060.00	52.5%	\$503.50
GE Security	AR7420	4 Channel Digital Audio Receiver - 1 Fiber, LD	EA	\$2,900.00	52.5%	\$1,377.50
GE Security	AR7420-R3	4 Channel Digital Audio Receiver - 1 Fiber, LD, Rack Mount	EA	\$2,900.00	52.5%	\$1,377.50
GE Security	AR7430	4 Channel Digital Audio Receiver - 1 Fiber	EA	\$3,560.00	52.5%	\$1,691.00
GE Security	AR7430-R3	4 Channel Digital Audio Receiver - 1 Fiber, Rack Mount	EA	\$3,560.00	52.5%	\$1,691.00
GE Security	AS395	Corrosion-Resistant Outdoor ATM Siren, 10-14.5 VDC, 1.9A current	EA	\$258.52	52.5%	\$122.80
GE Security	AT1000	FM Audio Transmitter, MM, 1 Fiber	EA	\$400.00	52.5%	\$190.00
GE Security	AT1000-50	FM Audio Transmitter, MM, 1 Fiber, International	EA	\$400.00	52.5%	\$190.00
GE Security	AT1000-R3	FM Audio Transmitter, MM, 1 Fiber, Rack Mount	EA	\$400.00	52.5%	\$190.00
GE Security	AT1020	Audio Transmitter, MM, 1300Nm	EA	\$790.00	52.5%	\$375.25
GE Security	AT1025	FM Audio Transmitter, SM, 1 Fiber	EA	\$1,450.00	52.5%	\$688.75
GE Security	AT1025-R3	FM Audio Transmitter, SM, 1 Fiber, Rack Mount	EA	\$1,450.00	52.5%	\$688.75
GE Security	AT7410	4 Channel 20 Bit Digital Audio Transmitter, 850Nm, MM, 1 Fiber	EA	\$1,060.00	52.5%	\$503.50
GE Security	AT7420	4 Channel Digital Audio Transmitter, MM, 1 Fiber, LD	EA	\$2,900.00	52.5%	\$1,377.50
GE Security	AT7420-R3	4 Channel Digital Audio Transmitter, MM, 1 Fiber, LD, Rack Mount	EA	\$2,900.00	52.5%	\$1,377.50
GE Security	AT7430	4 Channel Digital Audio Transmitter, SM Laser, 1 Fiber	EA	\$3,560.00	52.5%	\$1,691.00
GE Security	AT7430-R3	4 Channel Digital Audio Transmitter, SM Laser, 1 Fiber, Rack Mount	EA	\$3,560.00	52.5%	\$1,691.00
GE Security	B-1245	12V, 4AMP Backup Battery	EA	\$30.96	52.5%	\$14.71
GE Security	B701VER-RST	MM - Video, Wideband - 35 MHz, Rx, Rack	EA	\$593.76	52.5%	\$282.04
GE Security	B701VET-EST	MM - Video, Wideband - 35 MHz, Tx, Can	EA	\$518.76	52.5%	\$246.41
GE Security	B701VET-RST	MM - Video, Wideband - 35 MHz, Tx, Rack	EA	\$518.76	52.5%	\$246.41
GE Security	B703VR-EST	MM - S-Video, Rx, Can	EA	\$1,487.50	52.5%	\$706.56
GE Security	B703VR-RST	MM - S-Video, Rx, Rack	EA	\$1,487.50	52.5%	\$706.56

GE Security	B703VT-EST	MM - S-Video, Tx, Can	EA	\$1,487.50	52.5%	\$706.56
GE Security	B703VT-RST	MM - S-Video, Tx, Rack	EA	\$1,487.50	52.5%	\$706.56
GE Security	B706VR-RST	MM - Two-Way Video, Rx, Rack	EA	\$1,425.00	52.5%	\$676.88
GE Security	B706VT-RST	MM - Two-Way Video, Tx, Rack	EA	\$1,425.00	52.5%	\$676.88
GE Security	B720AR-RST	MM - Audio, Digitally Processed, Rx, Rack	EA	\$505.76	52.5%	\$240.24
GE Security	B720AT-RST	MM - Audio, Digitally Processed, Tx, Rack	EA	\$505.76	52.5%	\$240.24
GE Security	B721AR-RSTL	MM - 2-CH Audio, Digitally Processed, Rx, Rack	EA	\$995.00	52.5%	\$472.63
GE Security	B721AT-RSTL	MM - 2-CH Audio, Digitally Processed, Tx, Rack	EA	\$995.00	52.5%	\$472.63
GE Security	B722AR-RSTL	MM - 2-CH Audio, Hi-Performance, Digitally Processed, Rx, Rack	EA	\$2,143.76	52.5%	\$1,018.29
GE Security	B722AT-RSTL	MM - 2-CH Audio, Hi-Performance, Digitally Processed, Tx, Rack	EA	\$2,143.76	52.5%	\$1,018.29
GE Security	B723AR-RSTL	MM - 4-CH Audio, Digitally Processed, Rx, Rack	EA	\$2,353.76	52.5%	\$1,118.04
GE Security	B723AT-RSTL	MM - 4-CH Audio, Digitally Processed, Tx, Rack	EA	\$2,353.76	52.5%	\$1,118.04
GE Security	B725AR-EST1	MM - 2-Way Audio, Digitally Processed, Rx, Can	EA	\$1,100.00	52.5%	\$522.50
GE Security	B725AR-RST1	MM - 2-Way Audio, Digitally Processed, Rx, Rack	EA	\$1,100.00	52.5%	\$522.50
GE Security	B725AT-EST1	MM - 2-Way Audio, Digitally Processed, Tx, Can	EA	\$1,100.00	52.5%	\$522.50
GE Security	B725AT-RST1	MM - 2-Way Audio, Digitally Processed, Tx, Rack	EA	\$1,100.00	52.5%	\$522.50
GE Security	B726AR-RST1	MM - 2-Way 2-CH Audio, Digitally Processed, Rx, Rack	EA	\$2,095.00	52.5%	\$995.13
GE Security	B726AT-RST1	MM - 2-Way 2-CH Audio, Digitally Processed, Tx, Rack	EA	\$2,095.00	52.5%	\$995.13
GE Security	B727AR-RSTL	MM - 2-Way 4-CH Audio, Digitally Processed, Rx, Rack	EA	\$6,650.00	52.5%	\$3,158.75
GE Security	B727AT-RSTL	MM - 2-Way 4-CH Audio, Digitally Processed, Tx, Rack	EA	\$6,650.00	52.5%	\$3,158.75
GE Security	B740AVR-ESTL	MM - Video & Audio, Digitally Processed, Rx, Can	EA	\$1,015.00	52.5%	\$482.13
GE Security	B740AVR-RSTL	MM - Video & Audio, Digitally Processed, Rx, Rack	EA	\$1,015.00	52.5%	\$482.13
GE Security	B740AVT-ESTL	MM - Video & Audio, Digitally Processed, Tx, Can	EA	\$1,015.00	52.5%	\$482.13
GE Security	B740AVT-RSTL	MM - Video & Audio, Digitally Processed, Tx, Rack	EA	\$1,015.00	52.5%	\$482.13
GE Security	B741AVR-RSTL	MM - Video & Audio, Digitally Processed, Rx, Rack	EA	\$1,356.26	52.5%	\$644.22
GE Security	B741AVT-RSTL	MM - Video & Audio, Digitally Processed, Tx, Rack	EA	\$1,356.26	52.5%	\$644.22
GE Security	B742AVR-RSTL	MM - Video & 2-CH Audio, Digitally Processed, Rx, Rack	EA	\$2,441.26	52.5%	\$1,159.60
GE Security	B742AVT-RSTL	MM - Video & 2-CH Audio, Digitally Processed, Tx, Rack	EA	\$2,441.26	52.5%	\$1,159.60
GE Security	B743AVR-RSTL	MM - Video & 4-CH Audio, Digitally Processed, Rx, Rack	EA	\$3,141.26	52.5%	\$1,492.10
GE Security	B743AVT-RSTL	MM - Video & 4-CH Audio, Digitally Processed, Tx, Rack	EA	\$3,141.26	52.5%	\$1,492.10
GE Security	B744AVR-RSTL	MM - 2-CH Video & 8-CH Audio, Digitally Processed, Rx, Rack	EA	\$6,291.26	52.5%	\$2,988.35
GE Security	B744AVT-RSTL	MM - 2-CH Video & 8-CH Audio, Digitally Processed, Tx, Rack	EA	\$6,291.26	52.5%	\$2,988.35
GE Security	B745AVR-RSTL	MM - 4-CH Video & 8-CH Audio, Digitally Processed, Rx, Rack	EA	\$12,066.26	52.5%	\$5,731.47
GE Security	B745AVT-RSTL	MM - 4-CH Video & 8-CH Audio, Digitally Processed, Tx, Rack	EA	\$12,066.26	52.5%	\$5,731.47
GE Security	B746AVR-EST1	MM - Video & 2-Way Audio, Digitally Processed, Rx, Can	EA	\$1,075.00	52.5%	\$510.63
GE Security	B746AVR-RST1	MM - Video & 2-Way Audio, Digitally Processed, Rx, Can, 2-Fiber	EA	\$837.50	52.5%	\$397.81
GE Security	B746AVR-RST2	MM - Video & 2-Way Audio, Rx, Digitally Processed, Rack	EA	\$1,075.00	52.5%	\$510.63
GE Security	B746AVR-RST2	MM - Video & 2-Way Audio, Digitally Processed, Rx, Rack, 2-Fiber	EA	\$837.50	52.5%	\$397.81
GE Security	B746AVT-EST1	MM - Video & 2-Way Audio, Digitally Processed, Tx, Can	EA	\$1,075.00	52.5%	\$510.63
GE Security	B746AVT-EST2	MM - Video & 2-Way Audio, Digitally Processed, Tx, Can, 2-Fiber	EA	\$837.50	52.5%	\$397.81
GE Security	B746AVT-RST1	MM - Video & 2-Way Audio, Digitally Processed, Tx, Rack	EA	\$1,075.00	52.5%	\$510.63
GE Security	B748AVR-RST1	MM - 2-Way Video & 2-Way 2-CH Audio, Rx, Rack	EA	\$1,575.00	52.5%	\$748.13
GE Security	B748AVT-RST1	MM - 2-Way Video & 2-Way 2-CH Audio, Tx, Rack	EA	\$1,575.00	52.5%	\$748.13
GE Security	B7703VR-EST	SM - S-Video, Rx, Can	EA	\$2,187.50	52.5%	\$1,039.06
GE Security	B7703VR-RFC	SM - S-Video, Rx, Rack	EA	\$2,187.50	52.5%	\$1,039.06
GE Security	B7703VR-RST	SM - S-Video, Rx, Rack	EA	\$2,187.50	52.5%	\$1,039.06
GE Security	B7703VT-RFC	SM - S-Video, Tx, Rack	EA	\$2,187.50	52.5%	\$1,039.06
GE Security	B7720AR-EST	SM - Audio, Digitally Processed, Rx, Can	EA	\$1,190.00	52.5%	\$565.25
GE Security	B7720AR-RFC	SM - Audio, Digitally Processed, Rx, Rack	EA	\$1,190.00	52.5%	\$565.25
GE Security	B7720AR-RST	SM - Audio, Digitally Processed, Rx, Rack	EA	\$1,190.00	52.5%	\$565.25
GE Security	B7720AT-EFC	SM - Audio, Digitally Processed, Tx, Can	EA	\$1,190.00	52.5%	\$565.25
GE Security	B7720AT-EST	SM - Audio, Digitally Processed, Tx, Can	EA	\$1,190.00	52.5%	\$565.25
GE Security	B7720AT-RFC	SM - Audio, Digitally Processed, Tx, Rack	EA	\$1,190.00	52.5%	\$565.25
GE Security	B7720AT-RST	SM - Audio, Digitally Processed, Tx, Rack	EA	\$1,190.00	52.5%	\$565.25
GE Security	B7721AR-RFC	SM - 2-CH Audio, Digitally Processed, Rx, Rack	EA	\$1,295.00	52.5%	\$615.13
GE Security	B7721AR-RST	SM - 2-CH Audio, Digitally Processed, Rx, Rack	EA	\$1,295.00	52.5%	\$615.13
GE Security	B7721AT-RFC	SM - 2-CH Audio, Digitally Processed, Tx, Rack	EA	\$1,295.00	52.5%	\$615.13
GE Security	B7721AT-RST	SM - 2-CH Audio, Digitally Processed, Tx, Rack	EA	\$1,295.00	52.5%	\$615.13
GE Security	B7722AR-RST	SM - 2-CH Audio, Hi-Performance, Digitally Processed, Rx, Rack	EA	\$2,493.76	52.5%	\$1,184.54
GE Security	B7722AT-RST	SM - 2-CH Audio, Hi-Performance, Digitally Processed, Tx, Rack	EA	\$2,493.76	52.5%	\$1,184.54
GE Security	B7723AR-RFC	SM - 4-CH Audio, Digitally Processed, Rx, Rack	EA	\$2,791.26	52.5%	\$1,325.85
GE Security	B7723AR-RST	SM - 4-CH Audio, Digitally Processed, Rx, Rack	EA	\$2,791.26	52.5%	\$1,325.85
GE Security	B7723AT-RFC	SM - 4-CH Audio, Digitally Processed, Tx, Rack	EA	\$2,791.26	52.5%	\$1,325.85
GE Security	B7723AT-RST	SM - 4-CH Audio, Digitally Processed, Tx, Rack	EA	\$2,791.26	52.5%	\$1,325.85
GE Security	B7725AR-EFC1	SM - 2-Way Audio, Digitally Processed, Rx, Can	EA	\$1,600.00	52.5%	\$760.00
GE Security	B7725AR-RST1	SM - 2-Way Audio, Digitally Processed, Rx, Can	EA	\$1,600.00	52.5%	\$760.00
GE Security	B7725AR-RFC1	SM - 2-Way Audio, Digitally Processed, Rx, Rack	EA	\$1,600.00	52.5%	\$760.00
GE Security	B7725AR-RST1	SM - 2-Way Audio, Digitally Processed, Rx, Rack	EA	\$1,600.00	52.5%	\$760.00
GE Security	B7725AT-EFC1	SM - 2-Way Audio, Digitally Processed, Tx, Can	EA	\$1,600.00	52.5%	\$760.00
GE Security	B7725AT-EST1	SM - 2-Way Audio, Digitally Processed, Tx, Can	EA	\$1,600.00	52.5%	\$760.00
GE Security	B7725AT-RST1	SM - 2-Way Audio, Digitally Processed, Tx, Rack	EA	\$1,600.00	52.5%	\$760.00
GE Security	B7726AR-RST1	SM - 2-Way 2-CH Audio, Digitally Processed, Rx, Rack	EA	\$2,595.00	52.5%	\$1,232.63
GE Security	B7726AT-RST1	SM - 2-Way 2-CH Audio, Digitally Processed, Tx, Rack	EA	\$2,595.00	52.5%	\$1,232.63
GE Security	B7727AR-RST	SM - 2-Way 4-CH Audio, Digitally Processed, Rx, Rack	EA	\$6,650.00	52.5%	\$3,158.75
GE Security	B7727AT-RST	SM - 2-Way 4-CH Audio, Digitally Processed, Tx, Rack	EA	\$6,650.00	52.5%	\$3,158.75
GE Security	B7740AVR-EST	SM - Video & Audio, Digitally Processed, Rx, Can	EA	\$1,960.00	52.5%	\$931.00
GE Security	B7740AVR-RST	SM - Video & Audio, Digitally Processed, Rx, Rack	EA	\$1,960.00	52.5%	\$931.00
GE Security	B7740AVT-EFC	SM - Video & Audio, Digitally Processed, Tx, Can	EA	\$1,960.00	52.5%	\$931.00
GE Security	B7740AVT-EST	SM - Video & Audio, Digitally Processed, Tx, Can	EA	\$1,960.00	52.5%	\$931.00
GE Security	B7740AVT-RST	SM - Video & Audio, Digitally Processed, Tx, Rack	EA	\$1,960.00	52.5%	\$931.00
GE Security	B7741AVR-RFC	SM - Video & Audio, Digitally Processed, Rx, Rack	EA	\$1,881.26	52.5%	\$893.60
GE Security	B7741AVR-RST	SM - Video & Audio, Digitally Processed, Rx, Rack	EA	\$1,881.26	52.5%	\$893.60
GE Security	B7741AVT-RFC	SM - Video & Audio, Digitally Processed, Tx, Rack	EA	\$1,881.26	52.5%	\$893.60
GE Security	B7741AVT-RST	SM - Video & Audio, Digitally Processed, Tx, Rack	EA	\$1,881.26	52.5%	\$893.60
GE Security	B7742AVR-RFC	SM - Video & 2-CH Audio, Digitally Processed, Rx, Rack	EA	\$3,141.26	52.5%	\$1,492.10
GE Security	B7742AVR-RST	SM - Video & 2-CH Audio, Digitally Processed, Rx, Rack	EA	\$3,141.26	52.5%	\$1,492.10
GE Security	B7742AVT-RFC	SM - Video & 2-CH Audio, Digitally Processed, Tx, Rack	EA	\$3,141.26	52.5%	\$1,492.10
GE Security	B7742AVT-RST	SM - Video & 2-CH Audio, Digitally Processed, Tx, Rack	EA	\$3,141.26	52.5%	\$1,492.10
GE Security	B7743AVR-RST	SM - Video & 4-CH Audio, Digitally Processed, Rx, Rack	EA	\$4,016.26	52.5%	\$1,907.72
GE Security	B7743AVT-RST	SM - Video & 4-CH Audio, Digitally Processed, Tx, Rack	EA	\$4,016.26	52.5%	\$1,907.72
GE Security	B7744AVR-RFC	SM - 2-CH Video & 8-CH Audio, Digitally Processed, Rx, Rack	EA	\$8,916.26	52.5%	\$4,235.22
GE Security	B7744AVR-RST	SM - 2-CH Video & 8-CH Audio, Digitally Processed, Rx, Rack	EA	\$8,916.26	52.5%	\$4,235.22
GE Security	B7744AVT-RFC	SM - 2-CH Video & 8-CH Audio, Digitally Processed, Tx, Rack	EA	\$8,916.26	52.5%	\$4,235.22
GE Security	B7744AVT-RST	SM - 2-CH Video & 8-CH Audio, Digitally Processed, Tx, Rack	EA	\$8,916.26	52.5%	\$4,235.22
GE Security	B7746AVR-EST1	SM - Video & 2-Way Audio, Rx, Digitally Processed, Can	EA	\$2,850.00	52.5%	\$1,353.75
GE Security	B7746AVR-EST2	SM - Video & 2-Way Audio, Digitally Processed, Rx, Can, 2-Fiber	EA	\$2,475.00	52.5%	\$1,175.63
GE Security	B7746AVR-RST1	SM - Video & 2-Way Audio, Digitally Processed, Rx, Rack	EA	\$2,850.00	52.5%	\$1,353.75
GE Security	B7746AVR-RST2	SM - Video & 2-Way Audio, Digitally Processed, Rx, Rack, 2-Fiber	EA	\$2,475.00	52.5%	\$1,175.63
GE Security	B7746AVT-EST1	SM - Video & 2-Way Audio, Digitally Processed, Tx, Can	EA	\$2,850.00	52.5%	\$1,353.75
GE Security	B7746AVT-EST2	SM - Video & 2-Way Audio, Digitally Processed, Tx, Can, 2-Fiber	EA	\$2,475.00	52.5%	\$1,175.63
GE Security	B7746AVT-RST1	SM - Video & 2-Way Audio, Digitally Processed, Tx, Rack	EA	\$2,850.00	52.5%	\$1,353.75
GE Security	B7748AVR-RFC1	SM - 2-Way Video & 2-Way 2-CH Audio, Rx, Rack	EA	\$3,275.00	52.5%	\$1,555.63

GE Security	B7748AVR-RST1	SM - 2-Way Video & 2-Way 2-CH Audio, Rx, Rack	EA	\$3,275.00	52.5%	\$1,555.63
GE Security	B7748AVR-RST2	SM - 2-Way Video & 2-Way 2-CH Audio, Rx, Rack, 2-Fiber	EA	\$2,275.00	52.5%	\$1,080.63
GE Security	B7748AVT-RFC1	SM - 2-Way Video & 2-Way 2-CH Audio, Tx, Rack	EA	\$3,275.00	52.5%	\$1,555.63
GE Security	B7748AVT-RST1	SM - 2-Way Video & 2-Way 2-CH Audio, Tx, Rack	EA	\$3,275.00	52.5%	\$1,555.63
GE Security	B7748AVT-RST2	SM - 2-Way Video & 2-Way 2-CH Audio, Tx, Rack, 2-Fiber	EA	\$2,275.00	52.5%	\$1,080.63
GE Security	B7780AGR-RST4	SM - RGB High Resolution Video with Audio, Rx, Rack, 4-Fiber	EA	\$5,695.00	52.5%	\$2,705.13
GE Security	B7780GR-RFC3	SM - RGB High Resolution Component Video, Rx, Rack, 3-Fiber	EA	\$3,841.26	52.5%	\$1,824.60
GE Security	B7780GT-RFC3	SM - RGB High Resolution Component Video, Tx, Rack, 3-Fiber	EA	\$3,841.26	52.5%	\$1,824.60
GE Security	B780AGR-RST4	MM - RGB Component Video with Audio, Rx, Rack, 4-Fiber	EA	\$4,495.00	52.5%	\$2,135.13
GE Security	B780AGT-RST4	MM - RGB Component Video with Audio, Tx, Rack, 4-Fiber	EA	\$4,495.00	52.5%	\$2,135.13
GE Security	B780GR-RST3	MM - RGB High Resolution Component Video, Rx, Rack, 3-Fiber	EA	\$2,966.26	52.5%	\$1,408.97
GE Security	B780GT-RST3	MM - RGB High Resolution Component Video, Tx, Rack, 3-Fiber	EA	\$2,966.26	52.5%	\$1,408.97
GE Security	BB-1GS	Barrier Bar Perimeter Alarm Switch, Fits Windows 12" to 40", Plastic	EA	\$46.10	52.5%	\$21.90
GE Security	BB-2	Barrier Bar Mercury Tilt Switch, Fits Windows 12" to 40", For Use	EA	\$100.00	52.5%	\$47.50
GE Security	BB-2XL-20PKG	Barrier Bar Mercury Tilt Switch, Reinforced, Fits Windows 12" to 40"	EA	\$4,240.00	52.5%	\$2,014.00
GE Security	BC-1	Battery Cabinet for Up to 40Ah Max	EA	\$296.16	52.5%	\$140.68
GE Security	BC-1R	Battery Cabinet for Up to 40Ah Max, Red	EA	\$296.16	52.5%	\$140.68
GE Security	BR601	AP633 Ceiling/Wall Mount Swivel Bracket	EA	\$35.74	52.5%	\$16.98
GE Security	CAT30KEY	Replacement Keys	EA	\$3.88	52.5%	\$1.84
GE Security	CBR-PB2-KA2	ProBridge for Kalatel PTZ Units	EA	\$618.00	52.5%	\$293.55
GE Security	CBR-PB2-PA	ProBridge for Panasonic Domes	EA	\$618.00	52.5%	\$293.55
GE Security	CBR-PB2-PE	ProBridge for PELCO Domes	EA	\$618.00	52.5%	\$293.55
GE Security	CBR-PB2-PH	ProBridge for Philips Domes	EA	\$618.00	52.5%	\$293.55
GE Security	CBR-PB2-PTZ	ProBridge for PTZ over Ethernet	EA	\$618.00	52.5%	\$293.55
GE Security	CBR-PB2-SEN	ProBridge for Sensomatic Domes	EA	\$618.00	52.5%	\$293.55
GE Security	CBR-PB3-ATM	Generic ATM ProBridge Interface - Single/Multiple ATMs	EA	\$618.00	52.5%	\$293.55
GE Security	CBR-PB3-PBE	ProBridge Ethernet ATM	EA	\$838.00	52.5%	\$398.05
GE Security	CBR-PB3-POS-RP	Receipt printer, POS ProBridge Interface, Single	EA	\$618.00	52.5%	\$293.55
GE Security	CBR-PB3-POS-SCG	Gilbarco PC based G-Site, POS ProBridge Interface	EA	\$618.00	52.5%	\$293.55
GE Security	CBR-PB3-POS-WN	ProBridge for Wayne Nucleus	EA	\$618.00	52.5%	\$293.55
GE Security	CBR-RK5-G	Rack-Mount Kit for StoreSafe, StoreSafe Pro and StoreSafe Pro II	EA	\$82.00	52.5%	\$38.95
GE Security	CBR-RK5-PRO	Rack-mount kit for DVMRe Pro Series, all HDD sizes	EA	\$82.00	52.5%	\$38.95
GE Security	CBR-RK6	Rack-mount kit for DVMRe Triplex products, all HDD sizes	EA	\$82.00	52.5%	\$38.95
GE Security	CF135-2	Heat Detector, 135F Fixed Temperature	EA	\$73.84	52.5%	\$35.07
GE Security	CF200-2	Heat Detector, 200F Fixed Temperature	EA	\$73.84	52.5%	\$35.07
GE Security	CH12A	Power Supply, Board Only, Use to Power Systems Requiring an	EA	\$39.00	52.5%	\$18.53
GE Security	CH12AC	Power Supply, Use to Power Systems Requiring an External 12VDC	EA	\$98.16	52.5%	\$46.63
GE Security	CR135-2	Heat Detector, 135F ROR/Fixed Temperature	EA	\$73.84	52.5%	\$35.07
GE Security	CR200-2	Heat Detector, 200F ROR/Fixed Temperature	EA	\$73.84	52.5%	\$35.07
GE Security	CS2595-5	Door Holder Accessory, Catch Plate Kit Short	EA	\$54.14	52.5%	\$25.72
GE Security	CS2598-5	Door Holder Accessory, Catch Plate Kit Long	EA	\$60.00	52.5%	\$28.50
GE Security	CS405-7A-T	Notification Appliance, Weather-Proof, Strobe Only, Requires 449	EA	\$90.00	52.5%	\$42.75
GE Security	CS405-8A-T	Strobe w/TB EST	EA	\$92.30	52.5%	\$43.84
GE Security	CSBU-3	Detector Base w/ Resistor	EA	\$9.86	52.5%	\$4.68
GE Security	C-TRIM	Surface Trim Ring for Covering 4" Square Box When Mounting	EA	\$6.42	52.5%	\$3.05
GE Security	CYB-2102	CyberDome II Flush Housing Clear Acrylic Dome	EA	\$200.00	52.5%	\$95.00
GE Security	CYB-2103	CyberDome II Flush Housing Smoke Acrylic Dome	EA	\$200.00	52.5%	\$95.00
GE Security	CYB-2122	CyberDome II Flush Housing Clear Polycarbonate Dome	EA	\$250.00	52.5%	\$118.75
GE Security	CYB-2123	CyberDome II Flush Housing Smoke Polycarbonate Dome	EA	\$250.00	52.5%	\$118.75
GE Security	CYB-2202	CyberDome II Pendant Housing Clear Acrylic Dome	EA	\$200.00	52.5%	\$95.00
GE Security	CYB-2203	CyberDome II Pendant Housing Smoke Acrylic Dome	EA	\$200.00	52.5%	\$95.00
GE Security	CYB-2204	CyberDome II Pendant Housing Chrome Acrylic Dome	EA	\$480.00	52.5%	\$228.00
GE Security	CYB-2302	CyberDome II Plenum Rated Housing Clear Acrylic Dome	EA	\$200.00	52.5%	\$95.00
GE Security	CYB-2305	CyberDome II Plenum Rated Housing Gold Acrylic Dome	EA	\$580.00	52.5%	\$275.50
GE Security	CYB-2402	CyberDome II Rugged Housing Clear Acrylic Dome	EA	\$240.00	52.5%	\$114.00
GE Security	CYB-2403	CyberDome II Rugged Housing Smoke Acrylic Dome	EA	\$240.00	52.5%	\$114.00
GE Security	CYB-2404	CyberDome II Rugged Housing Chrome Acrylic Dome	EA	\$520.00	52.5%	\$247.00
GE Security	CYB-2405	CyberDome II Rugged Housing Gold Acrylic Dome	EA	\$620.00	52.5%	\$294.50
GE Security	CYB-2422	CyberDome II Rugged Housing Clear Polycarbonate Dome	EA	\$290.00	52.5%	\$137.75
GE Security	CYB-2423	CyberDome II Rugged Housing Smoke Polycarbonate Dome	EA	\$290.00	52.5%	\$137.75
GE Security	CYB-2502	CyberDome II Heavy Duty Housing Clear Acrylic Dome	EA	\$290.00	52.5%	\$137.75
GE Security	CYB-2522	CyberDome II Heavy Duty Housing Clear Polycarbonate Dome	EA	\$340.00	52.5%	\$161.50
GE Security	CYB-2523	CyberDome II Heavy Duty Housing Smoke Polycarbonate Dome	EA	\$340.00	52.5%	\$161.50
GE Security	CYB-2601	CyberDome II, PressurDome Housing Bronze Polycarbonate Dome	EA	\$252.00	52.5%	\$119.70
GE Security	CYB-2602	CyberDome II, PressurDome Housing Clear Polycarbonate Dome	EA	\$252.00	52.5%	\$119.70
GE Security	CYB-C3-C22N	CyberDome II, 22X Color, Wall Mount Housing, Clear Acrylic, NTSC,	EA	\$3,120.00	52.5%	\$1,482.00
GE Security	CYB-C3-C22P	CyberDome II, 22X Color, Wall Mount Housing, Clear Acrylic, Pal,	EA	\$3,120.00	52.5%	\$1,482.00
GE Security	CYB-C3-D18N	CyberDome II, 18X Day/Night, Wall Mount Housing, Clear Acrylic,	EA	\$4,120.00	52.5%	\$1,957.00
GE Security	CYB-C3-D18P	CyberDome II, 18X Day/Night, Wall Mount Housing, Clear Acrylic,	EA	\$4,120.00	52.5%	\$1,957.00
GE Security	CYB-C3-D23N	CyberDome II, 23X Day/Night WDR, Wall Mount Housing, Clear	EA	\$3,120.00	52.5%	\$1,482.00
GE Security	CYB-C3-D23P	CyberDome II, 23X Day/Night WDR, Wall Mount Housing, Clear	EA	\$3,120.00	52.5%	\$1,482.00
GE Security	CYB-C3-D26N	CyberDome II, 26X Day/Night, Wall Mount Housing, Clear Acrylic,	EA	\$4,520.00	52.5%	\$2,147.00
GE Security	CYB-C3-D26P	CyberDome II, 26X Day/Night, Wall Mount Housing, Clear Acrylic,	EA	\$4,520.00	52.5%	\$2,147.00
GE Security	CYB-C3-D36N	CyberDome II, 36X Day/Night, Wall Mount Housing, Clear Acrylic,	EA	\$4,640.00	52.5%	\$2,204.00
GE Security	CYB-C3-D36P	CyberDome II, 36X Day/Night, Wall Mount Housing, Clear Acrylic,	EA	\$4,640.00	52.5%	\$2,204.00
GE Security	CYB-C4-C22N	CyberDome II, 22X Color, Wall Mount Housing, Smoke Acrylic,	EA	\$3,120.00	52.5%	\$1,482.00
GE Security	CYB-C4-C22P	CyberDome II, 22X Color, Wall Mount Housing, Smoke Acrylic, Pal,	EA	\$3,120.00	52.5%	\$1,482.00
GE Security	CYB-C4-D18N	CyberDome II, 18X Day/Night, Wall Mount Housing, Smoke Acrylic,	EA	\$4,120.00	52.5%	\$1,957.00
GE Security	CYB-C4-D18P	CyberDome II, 18X Day/Night, Wall Mount Housing, Smoke Acrylic,	EA	\$4,120.00	52.5%	\$1,957.00
GE Security	CYB-C4-D23N	CyberDome II, 23X Day/Night WDR, Wall Mount Housing, Smoke	EA	\$3,120.00	52.5%	\$1,482.00
GE Security	CYB-C4-D23P	CyberDome II, 23X Day/Night WDR, Wall Mount Housing, Smoke	EA	\$3,120.00	52.5%	\$1,482.00
GE Security	CYB-C4-D26N	CyberDome II, 26X Day/Night, Wall Mount Housing, Smoke Acrylic,	EA	\$4,520.00	52.5%	\$2,147.00
GE Security	CYB-C4-D26P	CyberDome II, 26X Day/Night, Wall Mount Housing, Smoke Acrylic,	EA	\$4,520.00	52.5%	\$2,147.00
GE Security	CYB-C4-D36N	CyberDome II, 36X Day/Night, Wall Mount Housing, Smoke Acrylic,	EA	\$4,640.00	52.5%	\$2,204.00
GE Security	CYB-C4-D36P	CyberDome II, 36X Day/Night, Wall Mount Housing, Smoke Acrylic,	EA	\$4,640.00	52.5%	\$2,204.00
GE Security	CYB-C6-C22N	CyberDome II, 22X Color, Wall Mount Housing, Chrome Mirrored	EA	\$3,400.00	52.5%	\$1,615.00
GE Security	CYB-C6-C22P	CyberDome II, 22X Color, Wall Mount Housing, Chrome Mirrored	EA	\$3,400.00	52.5%	\$1,615.00
GE Security	CYB-C6-D18N	CyberDome II, 18X Day/Night, Wall Mount Housing, Chrome	EA	\$4,400.00	52.5%	\$2,090.00
GE Security	CYB-C6-D18P	CyberDome II, 18X Day/Night, Wall Mount Housing, Chrome	EA	\$4,400.00	52.5%	\$2,090.00
GE Security	CYB-C6-D23N	CyberDome II, 23X Day/Night WDR, Wall Mount Housing, Chrome	EA	\$3,400.00	52.5%	\$1,615.00
GE Security	CYB-C6-D23P	CyberDome II, 23X Day/Night WDR, Wall Mount Housing, Chrome	EA	\$3,400.00	52.5%	\$1,615.00
GE Security	CYB-C6-D26N	CyberDome II, 26X Day/Night, Wall Mount Housing, Chrome	EA	\$4,800.00	52.5%	\$2,280.00
GE Security	CYB-C6-D26P	CyberDome II, 26X Day/Night, Wall Mount Housing, Chrome	EA	\$4,800.00	52.5%	\$2,280.00
GE Security	CYB-C6-D36N	CyberDome II, 36X Day/Night, Wall Mount Housing, Chrome	EA	\$4,920.00	52.5%	\$2,337.00
GE Security	CYB-C6-D36P	CyberDome II, 36X Day/Night, Wall Mount Housing, Chrome	EA	\$4,920.00	52.5%	\$2,337.00
GE Security	CYB-C7-C22N	CyberDome II, 22X Color, Wall Mount Housing, Gold Mirrored	EA	\$3,500.00	52.5%	\$1,662.50
GE Security	CYB-C7-C22P	CyberDome II, 22X Color, Wall Mount Housing, Gold Mirrored	EA	\$3,500.00	52.5%	\$1,662.50
GE Security	CYB-C7-D18N	CyberDome II, 18X Day/Night, Wall Mount Housing, Gold Mirrored	EA	\$4,500.00	52.5%	\$2,137.50
GE Security	CYB-C7-D18P	CyberDome II, 18X Day/Night, Wall Mount Housing, Gold Mirrored	EA	\$4,500.00	52.5%	\$2,137.50
GE Security	CYB-C7-D23N	CyberDome II, 23X Day/Night WDR, Wall Mount Housing, Gold	EA	\$3,500.00	52.5%	\$1,662.50
GE Security	CYB-C7-D23P	CyberDome II, 23X Day/Night WDR, Wall Mount Housing, Gold	EA	\$3,500.00	52.5%	\$1,662.50
GE Security	CYB-C7-D26N	CyberDome II, 26X Day/Night, Wall Mount Housing, Gold Mirrored	EA	\$4,900.00	52.5%	\$2,327.50

GE Security	CYH-3501	CyberDome II, Low Cost Housing, Heavy Duty, Wall Mount	EA	\$690.00	52.5%	\$327.75
GE Security	CYH-3502	CyberDome II, Low Cost Housing, Heavy Duty, Wall Mount, Htr/Fan	EA	\$1,080.00	52.5%	\$513.00
GE Security	CYH-4101	CyberDome II Select, Flush Mount Housing, Coax	EA	\$450.00	52.5%	\$213.75
GE Security	CYH-4201	CyberDome II Select, Pendant Mount Housing, Coax	EA	\$450.00	52.5%	\$213.75
GE Security	CYH-4202	CyberDome II Select, Pendant Mount Housing, Htr/Fan, Coax	EA	\$770.00	52.5%	\$365.75
GE Security	CYH-4301	CyberDome II Select, Plenum Rated Flush Mount Housing, Coax	EA	\$470.00	52.5%	\$223.25
GE Security	CYH-4401	CyberDome II Select, Rugged Housing, Coax	EA	\$930.00	52.5%	\$441.75
GE Security	CYH-4402	CyberDome II Select, Rugged Housing, Htr/Fan, Coax	EA	\$1,250.00	52.5%	\$593.75
GE Security	CYH-4501	CyberDome II Select, Heavy Duty Housing, Wall Mount, Coax	EA	\$1,130.00	52.5%	\$536.75
GE Security	CYH-4502	CyberDome II Select, Heavy Duty Housing, Wall Mount, Htr/Fan	EA	\$1,450.00	52.5%	\$688.75
GE Security	CYH-6101	CyberDome II, Flush Mount Housing, Alarm Inputs/Outputs	EA	\$590.00	52.5%	\$280.25
GE Security	CYH-6201	CyberDome II, Pendant Mount Housing, Alarm Inputs/Outputs	EA	\$590.00	52.5%	\$280.25
GE Security	CYH-6202	CyberDome II, Pendant Mount Housing, Alarm Inputs/Outputs	EA	\$910.00	52.5%	\$432.25
GE Security	CYH-6301	CyberDome II, Plenum Rated Flush Mount Housing, Alarm	EA	\$730.00	52.5%	\$346.75
GE Security	CYH-6401	CyberDome II, Rugged Housing, Alarm Inputs/Outputs, Coax/UTP	EA	\$1,070.00	52.5%	\$508.25
GE Security	CYH-6402	CyberDome II, Rugged Housing, Htr/Fan, Alarm Inputs/Outputs	EA	\$1,390.00	52.5%	\$660.25
GE Security	CYH-6501	CyberDome II, Heavy Duty Housing, Wall Mount, Alarm	EA	\$1,270.00	52.5%	\$603.25
GE Security	CYH-6502	CyberDome II, Heavy Duty Housing, Alarm Inputs/Outputs, Wall	EA	\$1,590.00	52.5%	\$755.25
GE Security	CYH-6602	CyberDome II, Advanced Housing, Alarm Inputs/Relay Outputs	EA	\$2,470.00	52.5%	\$1,173.25
GE Security	CYP-C22N	CyberDome II, 22X Select Color PTZ Camera, NTSC	EA	\$2,150.00	52.5%	\$1,021.25
GE Security	CYP-C22P	CyberDome II, 22X Select Color Camera, Pal	EA	\$2,150.00	52.5%	\$1,021.25
GE Security	CYP-D18N	CyberDome II, 18X Day/Night PTZ Camera, NTSC	EA	\$3,150.00	52.5%	\$1,496.25
GE Security	CYP-D18P	CyberDome II, 18X Day/Night PTZ Camera, Pal	EA	\$3,150.00	52.5%	\$1,496.25
GE Security	CYP-D23N	CyberDome II, 23X Day/Night WDR PTZ Camera, NTSC	EA	\$2,150.00	52.5%	\$1,021.25
GE Security	CYP-D23P	CyberDome II, 23X Day/Night WDR PTZ Camera, Pal	EA	\$2,150.00	52.5%	\$1,021.25
GE Security	CYP-D26N	CyberDome II, 26X Day/Night PTZ Camera, NTSC	EA	\$3,650.00	52.5%	\$1,733.75
GE Security	CYP-D26P	CyberDome II, 26X Day/Night PTZ Camera, Pal	EA	\$3,650.00	52.5%	\$1,733.75
GE Security	CYP-D36N	CyberDome II, 36X Day/Night WDR PTZ Camera, NTSC	EA	\$3,670.00	52.5%	\$1,743.25
GE Security	CYP-D36P	CyberDome II, 36X Day/Night WDR PTZ Camera, Pal	EA	\$3,670.00	52.5%	\$1,743.25
GE Security	CYS-C3-C22N	CyberDome II Select, 22X Color, Wall Mount Housing, Clear Acrylic	EA	\$2,980.00	52.5%	\$1,415.50
GE Security	CYS-C3-C22P	CyberDome II Select, 22X Color, Wall Mount Housing, Clear Acrylic	EA	\$2,980.00	52.5%	\$1,415.50
GE Security	CYS-C4-C22N	CyberDome II Select, 22X Color, Wall Mount Housing, Smoke	EA	\$2,980.00	52.5%	\$1,415.50
GE Security	CYS-C4-C22P	CyberDome II Select, 22X Color, Wall Mount Housing, Smoke	EA	\$2,980.00	52.5%	\$1,415.50
GE Security	CYS-C6-C22N	CyberDome II Select, 22X Color, Wall Mount Housing, Chrome	EA	\$3,260.00	52.5%	\$1,548.50
GE Security	CYS-C6-C22P	CyberDome II Select, 22X Color, Wall Mount Housing, Chrome	EA	\$3,260.00	52.5%	\$1,548.50
GE Security	CYS-C7-C22N	CyberDome II Select, 22X Color, Wall Mount Housing, Gold Mirrored	EA	\$3,360.00	52.5%	\$1,596.00
GE Security	CYS-C7-C22P	CyberDome II Select, 22X Color, Wall Mount Housing, Gold Mirrored	EA	\$3,360.00	52.5%	\$1,596.00
GE Security	CYS-CE3-C22N	CyberDome II Select, 22X Color, Wall Mount Housing, Htr/Fan	EA	\$3,300.00	52.5%	\$1,567.50
GE Security	CYS-CE3-C22P	CyberDome II Select, 22X Color, Wall Mount Housing, Htr/Fan	EA	\$3,300.00	52.5%	\$1,567.50
GE Security	CYS-CE4-C22N	CyberDome II Select, 22X Color, Wall Mount Housing, Htr/Fan	EA	\$3,300.00	52.5%	\$1,567.50
GE Security	CYS-CE4-C22P	CyberDome II Select, 22X Color, Wall Mount Housing, Htr/Fan	EA	\$3,300.00	52.5%	\$1,567.50
GE Security	CYS-CE6-C22N	CyberDome II Select, 22X Color, Wall Mount Housing, Htr/Fan	EA	\$3,580.00	52.5%	\$1,700.50
GE Security	CYS-CE6-C22P	CyberDome II Select, 22X Color, Wall Mount Housing, Htr/Fan	EA	\$3,580.00	52.5%	\$1,700.50
GE Security	CYS-CE7-C22N	CyberDome II Select, 22X Color, Wall Mount Housing, Htr/Fan, Gold	EA	\$3,680.00	52.5%	\$1,748.00
GE Security	CYS-CE7-C22P	CyberDome II Select, 22X Color, Wall Mount Housing, Htr/Fan, Gold	EA	\$3,680.00	52.5%	\$1,748.00
GE Security	CYS-D8-C22N	CyberDome II Select, 22X Color, Heavy Duty Housing, Clear	EA	\$3,530.00	52.5%	\$1,676.75
GE Security	CYS-D8-C22P	CyberDome II Select, 22X Color, Heavy Duty Housing, Clear	EA	\$3,530.00	52.5%	\$1,676.75
GE Security	CYS-D9-C22N	CyberDome II Select, 22X Color, Heavy Duty Housing, Smoke	EA	\$3,530.00	52.5%	\$1,676.75
GE Security	CYS-D9-C22P	CyberDome II Select, 22X Color, Heavy Duty Housing, Smoke	EA	\$3,530.00	52.5%	\$1,676.75
GE Security	CYS-DE8-C22N	CyberDome II Select, 22X Color, Heavy Duty Housing, Htr/Fan	EA	\$3,850.00	52.5%	\$1,828.75
GE Security	CYS-DE8-C22P	CyberDome II Select, 22X Color, Heavy Duty Housing, Htr/Fan	EA	\$3,850.00	52.5%	\$1,828.75
GE Security	CYS-DE9-C22N	CyberDome II Select, 22X Color, Heavy Duty Housing, Htr/Fan	EA	\$3,850.00	52.5%	\$1,828.75
GE Security	CYS-DE9-C22P	CyberDome II Select, 22X Color, Heavy Duty Housing, Htr/Fan	EA	\$3,850.00	52.5%	\$1,828.75
GE Security	CYS-F3-C22N	CyberDome II Select, 22X Color, Flush Mount Housing, Clear	EA	\$2,800.00	52.5%	\$1,330.00
GE Security	CYS-F3-C22P	CyberDome II Select, 22X Color, Flush Mount Housing, Clear	EA	\$2,800.00	52.5%	\$1,330.00
GE Security	CYS-F4-C22N	CyberDome II Select, 22X Color, Flush Mount Housing, Smoke	EA	\$2,800.00	52.5%	\$1,330.00
GE Security	CYS-F4-C22P	CyberDome II Select, 22X Color, Flush Mount Housing, Smoke	EA	\$2,800.00	52.5%	\$1,330.00
GE Security	CYS-F6-C22N	CyberDome II Select, 22X Color, Flush Mount Housing, Chrome	EA	\$3,080.00	52.5%	\$1,463.00
GE Security	CYS-F6-C22P	CyberDome II Select, 22X Color, Flush Mount Housing, Chrome	EA	\$3,080.00	52.5%	\$1,463.00
GE Security	CYS-F7-C22N	CyberDome II Select, 22X Color, Flush Mount Housing, Gold	EA	\$3,180.00	52.5%	\$1,510.50
GE Security	CYS-F7-C22P	CyberDome II Select, 22X Color, Flush Mount Housing, Gold	EA	\$3,180.00	52.5%	\$1,510.50
GE Security	CYS-F8-C22N	CyberDome II Select, 22X Color, Flush Mount Housing, Clear	EA	\$2,850.00	52.5%	\$1,353.75
GE Security	CYS-F8-C22P	CyberDome II Select, 22X Color, Flush Mount Housing, Clear	EA	\$2,850.00	52.5%	\$1,353.75
GE Security	CYS-F9-C22N	CyberDome II Select, 22X Color, Flush Mount Housing, Smoke	EA	\$2,850.00	52.5%	\$1,353.75
GE Security	CYS-F9-C22P	CyberDome II Select, 22X Color, Flush Mount Housing, Smoke	EA	\$2,850.00	52.5%	\$1,353.75
GE Security	CYS-FP3-C22N	CyberDome II Select, 22X Color, Plenum Rated Flush Mount	EA	\$2,840.00	52.5%	\$1,349.00
GE Security	CYS-FP3-C22P	CyberDome II Select, 22X Color, Plenum Rated Flush Mount	EA	\$2,840.00	52.5%	\$1,349.00
GE Security	CYS-FP4-C22N	CyberDome II Select, 22X Color, Plenum Rated Flush Mount	EA	\$2,840.00	52.5%	\$1,349.00
GE Security	CYS-FP4-C22P	CyberDome II Select, 22X Color, Plenum Rated Flush Mount	EA	\$2,840.00	52.5%	\$1,349.00
GE Security	CYS-FP6-C22N	CyberDome II Select, 22X Color, Plenum Rated Flush Mount	EA	\$3,120.00	52.5%	\$1,482.00
GE Security	CYS-FP6-C22P	CyberDome II Select, 22X Color, Plenum Rated Flush Mount	EA	\$3,120.00	52.5%	\$1,482.00
GE Security	CYS-FP7-C22N	CyberDome II Select, 22X Color, Plenum Rated Flush Mount	EA	\$3,220.00	52.5%	\$1,529.50
GE Security	CYS-FP7-C22P	CyberDome II Select, 22X Color, Plenum Rated Flush Mount	EA	\$3,220.00	52.5%	\$1,529.50
GE Security	CYS-FP8-C22N	CyberDome II Select, 22X Color, Plenum Rated Flush Mount	EA	\$2,890.00	52.5%	\$1,372.75
GE Security	CYS-FP8-C22P	CyberDome II Select, 22X Color, Plenum Rated Flush Mount	EA	\$2,890.00	52.5%	\$1,372.75
GE Security	CYS-FP9-C22N	CyberDome II Select, 22X Color, Plenum Rated Flush Mount	EA	\$2,890.00	52.5%	\$1,372.75
GE Security	CYS-FP9-C22P	CyberDome II Select, 22X Color, Plenum Rated Flush Mount	EA	\$2,890.00	52.5%	\$1,372.75
GE Security	CYS-H3-C22N	CyberDome II Select, 22X Color, Pendant Mount Housing, Clear	EA	\$2,800.00	52.5%	\$1,330.00
GE Security	CYS-H3-C22P	CyberDome II Select, 22X Color, Pendant Mount Housing, Clear	EA	\$2,800.00	52.5%	\$1,330.00
GE Security	CYS-H4-C22N	CyberDome II Select, 22X Color, Pendant Mount Housing, Smoke	EA	\$2,800.00	52.5%	\$1,330.00
GE Security	CYS-H4-C22P	CyberDome II Select, 22X Color, Pendant Mount Housing, Smoke	EA	\$2,800.00	52.5%	\$1,330.00
GE Security	CYS-H6-C22N	CyberDome II Select, 22X Color, Pendant Mount Housing, Chrome	EA	\$3,080.00	52.5%	\$1,463.00
GE Security	CYS-H6-C22P	CyberDome II Select, 22X Color, Pendant Mount Housing, Chrome	EA	\$3,080.00	52.5%	\$1,463.00
GE Security	CYS-H7-C22N	CyberDome II Select, 22X Color, Pendant Mount Housing, Gold	EA	\$3,180.00	52.5%	\$1,510.50
GE Security	CYS-H7-C22P	CyberDome II Select, 22X Color, Pendant Mount Housing, Gold	EA	\$3,180.00	52.5%	\$1,510.50
GE Security	CYS-HE3-C22N	CyberDome II Select, 22X Color, Pendant Mount Housing, Htr/Fan	EA	\$3,120.00	52.5%	\$1,482.00
GE Security	CYS-HE3-C22P	CyberDome II Select, 22X Color, Pendant Mount Housing, Htr/Fan	EA	\$3,120.00	52.5%	\$1,482.00
GE Security	CYS-HE4-C22N	CyberDome II Select, 22X Color, Pendant Mount Housing, Htr/Fan	EA	\$3,120.00	52.5%	\$1,482.00
GE Security	CYS-HE4-C22P	CyberDome II Select, 22X Color, Pendant Mount Housing, Htr/Fan	EA	\$3,120.00	52.5%	\$1,482.00
GE Security	CYS-HE6-C22N	CyberDome II Select, 22X Color, Pendant Mount Housing, Htr/Fan	EA	\$3,400.00	52.5%	\$1,615.00
GE Security	CYS-HE6-C22P	CyberDome II Select, 22X Color, Pendant Mount Housing, Htr/Fan	EA	\$3,400.00	52.5%	\$1,615.00
GE Security	CYS-HE7-C22N	CyberDome II Select, 22X Color, Pendant Mount Housing, Htr/Fan	EA	\$3,500.00	52.5%	\$1,662.50
GE Security	CYS-HE7-C22P	CyberDome II Select, 22X Color, Pendant Mount Housing, Htr/Fan	EA	\$3,500.00	52.5%	\$1,662.50
GE Security	CYS-R3-C22N	CyberDome II Select, 22X Color, Rugged Housing, Clear Acrylic	EA	\$3,280.00	52.5%	\$1,558.00
GE Security	CYS-R3-C22P	CyberDome II Select, 22X Color, Rugged Housing, Clear Acrylic	EA	\$3,280.00	52.5%	\$1,558.00
GE Security	CYS-R4-C22N	CyberDome II Select, 22X Color, Rugged Housing, Smoke Acrylic	EA	\$3,280.00	52.5%	\$1,558.00
GE Security	CYS-R4-C22P	CyberDome II Select, 22X Color, Rugged Housing, Smoke Acrylic	EA	\$3,280.00	52.5%	\$1,558.00
GE Security	CYS-R8-C22N	CyberDome II Select, 22X Color, Rugged Housing, Clear	EA	\$3,330.00	52.5%	\$1,581.75
GE Security	CYS-R8-C22P	CyberDome II Select, 22X Color, Rugged Housing, Clear	EA	\$3,330.00	52.5%	\$1,581.75
GE Security	CYS-R9-C22N	CyberDome II Select, 22X Color, Rugged Housing, Smoke	EA	\$3,330.00	52.5%	\$1,581.75
GE Security	CYS-R9-C22P	CyberDome II Select, 22X Color, Rugged Housing, Smoke	EA	\$3,330.00	52.5%	\$1,581.75
GE Security	CYS-RE3-C22N	CyberDome II Select, 22X Color, Rugged Housing, Htr/Fan, Clear	EA	\$3,600.00	52.5%	\$1,710.00

GE Security	CYS-RE3-C22P	CyberDome II Select, 22X Color, Rugged Housing, Htr/Fan, Clear	EA	\$3,600.00	52.5%	\$1,710.00
GE Security	CYS-RE4-C22N	CyberDome II Select, 22X Color, Rugged Housing, Htr/Fan, Smoke	EA	\$3,600.00	52.5%	\$1,710.00
GE Security	CYS-RE4-C22P	CyberDome II Select, 22X Color, Rugged Housing, Htr/Fan, Smoke	EA	\$3,600.00	52.5%	\$1,710.00
GE Security	CYS-RE8-C22N	CyberDome II Select, 22X Color, Rugged Housing, Htr/Fan, Clear	EA	\$3,650.00	52.5%	\$1,733.75
GE Security	CYS-RE8-C22P	CyberDome II Select, 22X Color, Rugged Housing, Htr/Fan, Clear	EA	\$3,650.00	52.5%	\$1,733.75
GE Security	CYS-RE9-C22N	CyberDome II Select, 22X Color, Rugged Housing, Htr/Fan, Smoke	EA	\$3,650.00	52.5%	\$1,733.75
GE Security	CYS-RE9-C22P	CyberDome II Select, 22X Color, Rugged Housing, Htr/Fan, Smoke	EA	\$3,650.00	52.5%	\$1,733.75
GE Security	D1010	RS232/RS422: Data Transceiver, MM, 2 Fibers	EA	\$400.00	52.5%	\$190.00
GE Security	D1010-24	RS232/RS422: Data Transceiver, MM, 2 Fibers, 24V	EA	\$400.00	52.5%	\$190.00
GE Security	D1010-50	RS232/RS422: Data Transceiver, MM, 2 Fibers, International	EA	\$400.00	52.5%	\$190.00
GE Security	D1010-C	RS232/RS422: Data Transceiver, MM, 2 Fibers, Conformal Coat	EA	\$550.00	52.5%	\$261.25
GE Security	D1010-CYPRESS	RS232/RS422: Data Transceiver, MM, 2 Fibers, Cypress (Bd Only)	EA	\$120.00	52.5%	\$57.00
GE Security	D1010-R3	RS232/RS422: Data Transceiver, MM, 2 Fibers, Rack Mount	EA	\$400.00	52.5%	\$190.00
GE Security	D1010WDM	RS232/RS422: Data Transceiver, MM, 1 Fiber, "A" End	EA	\$1,190.00	52.5%	\$565.25
GE Security	D1010WDM-R3	RS232/RS422: Data Transceiver, MM, 1 Fiber, "A" End, Rack Mount	EA	\$1,190.00	52.5%	\$565.25
GE Security	D1010WDMB	RS232/RS422: Data Transceiver, MM, 1 Fiber, "B" End	EA	\$1,190.00	52.5%	\$565.25
GE Security	D1010WDMB-R3	RS232/RS422: Data Transceiver, MM, 1 Fiber, "B" End, Rack Mount	EA	\$1,190.00	52.5%	\$565.25
GE Security	D1020	RS232/RS422: Data Transceiver, MM, 2 Fibers, LD	EA	\$930.00	52.5%	\$441.75
GE Security	D1020-R3	RS232/RS422: Data Transceiver, MM, 2 Fibers, LD, Rack Mount	EA	\$930.00	52.5%	\$441.75
GE Security	D1030	RS232/RS422: Data Transceiver, SM, 2 Fibers	EA	\$1,250.00	52.5%	\$593.75
GE Security	D1030-R3	RS232/RS422: Data Transceiver, SM, 2 Fibers, Rack Mount	EA	\$1,250.00	52.5%	\$593.75
GE Security	D1030-SC	RS232/RS422: Data Transceiver, SM, 2 Fibers, SC Connector	EA	\$1,250.00	52.5%	\$593.75
GE Security	D1030WDM	RS232/RS422: Data Transceiver, SM, 1 Fiber, "A" End	EA	\$1,580.00	52.5%	\$750.50
GE Security	D1030WDM-R3	RS232/RS422: Data Transceiver, SM, 1 Fiber, "A" End, Rack Mount	EA	\$1,580.00	52.5%	\$750.50
GE Security	D1030WDMB	RS232/RS422: Data Transceiver, SM, 1 Fiber, "B" End	EA	\$1,580.00	52.5%	\$750.50
GE Security	D1030WDMB-C	RS232/RS422: Data Transceiver, SM, 1 Fiber, "B" End, Conformal	EA	\$1,730.00	52.5%	\$821.75
GE Security	D1030WDMB-R3	RS232/RS422: Data Transceiver, SM, 1 Fiber, "B" End, Rack Mount	EA	\$1,580.00	52.5%	\$750.50
GE Security	D1210	T1 / E1: Data Transceiver, MM, 2 Fibers	EA	\$1,060.00	52.5%	\$503.50
GE Security	D1210-R3	T1 / E1: Data Transceiver, MM, 2 Fibers, Rack Mount	EA	\$1,060.00	52.5%	\$503.50
GE Security	D1220	T1 / E1: Data Transceiver, 1300Nm	EA	\$1,580.00	52.5%	\$750.50
GE Security	D1220-R3	T1 / E1: Data Transceiver, 1300Nm, Rack Mount	EA	\$1,580.00	52.5%	\$750.50
GE Security	D1225	T1 / E1: Data Transceiver, SM, 2 Fibers	EA	\$2,240.00	52.5%	\$1,064.00
GE Security	D1225-C-G	T1 / E1: Data Transceiver, SM, 2 Fibers, Conformal Coat, Gold	EA	\$2,690.00	52.5%	\$1,277.75
GE Security	D1225-R3	T1 / E1: Data Transceiver, SM, 2 Fibers, Rack Mount	EA	\$2,240.00	52.5%	\$1,064.00
GE Security	D1230	T1 / E1: Data Transceiver, Laser 1300Nm	EA	\$2,900.00	52.5%	\$1,377.50
GE Security	D1230-6105C	T1 / E1: Data Transceiver, Laser 1300Nm	EA	\$2,900.00	52.5%	\$1,377.50
GE Security	D1230-R3	T1 / E1: Data Transceiver, Laser 1300Nm, Rack Mount	EA	\$2,900.00	52.5%	\$1,377.50
GE Security	D1230-SC	T1 / E1: Data Transceiver, Laser 1300Nm, SC Connector	EA	\$2,900.00	52.5%	\$1,377.50
GE Security	D1230-SC-R3	T1 / E1: Data Transceiver, Laser 1300Nm, SC Connector, Rack	EA	\$2,900.00	52.5%	\$1,377.50
GE Security	D1300	RS485: (2 Wire) Data Transceiver, MM, 2 Fibers	EA	\$660.00	52.5%	\$313.50
GE Security	D1300-24	RS485: (2 Wire) Data Transceiver, MM, 2 Fibers, 24VDC	EA	\$660.00	52.5%	\$313.50
GE Security	D1300-R3	RS485: (2 Wire) Data Transceiver, MM, 2 Fibers, Rack Mount	EA	\$660.00	52.5%	\$313.50
GE Security	D1300WDM	RS485: (2 Wire) Data Transceiver, MM, 1 Fiber, "A" End	EA	\$1,190.00	52.5%	\$565.25
GE Security	D1300WDM-HL	RS485: (2 Wire) Data Transceiver, MM, 1 Fiber, "A" End, Honeywell	EA	\$1,190.00	52.5%	\$565.25
GE Security	D1300WDM-HL-R3	RS485: (2 Wire) Data Transceiver, MM, 1 Fiber, "A" End, Rack	EA	\$1,190.00	52.5%	\$565.25
GE Security	D1300WDM-R3	RS485: (2 Wire) Data Transceiver, MM, 1 Fiber, "A" End, Rack	EA	\$1,190.00	52.5%	\$565.25
GE Security	D1300WDMB	RS485: (2 Wire) Data Transceiver, MM, 1 Fiber, "B" End	EA	\$1,190.00	52.5%	\$565.25
GE Security	D1300WDMB-HL	RS485: (2 Wire) Data Transceiver, MM, 1 Fiber, "B" End, Honeywell	EA	\$1,190.00	52.5%	\$565.25
GE Security	D1300WDMB-HL-R3	RS485: (2 Wire) Data Transceiver, MM, 1 Fiber, "B" End, Rack	EA	\$1,190.00	52.5%	\$565.25
GE Security	D1300WDMB-R3	RS485: (2 Wire) Data Transceiver, MM, 1 Fiber, "B" End, Rack	EA	\$1,190.00	52.5%	\$565.25
GE Security	D1315	RS485: (4 Wire) Data Transceiver, MM, 2 Fibers	EA	\$790.00	52.5%	\$375.25
GE Security	D1315-1300	RS485: (4 Wire) Data Transceiver, MM, 2 Fibers, LD	EA	\$1,580.00	52.5%	\$750.50
GE Security	D1315-1300-R3	RS485: (4 Wire) Data Transceiver, MM, 2 Fibers, LD, Rack Mount	EA	\$1,580.00	52.5%	\$750.50
GE Security	D1315-24	RS485: (4 Wire) Data Transceiver, MM, 2 Fibers, 24VDC	EA	\$790.00	52.5%	\$375.25
GE Security	D1315-50	RS485: (4 Wire) Data Transceiver, MM, 2 Fibers, International	EA	\$790.00	52.5%	\$375.25
GE Security	D1315-C	RS485: (4 Wire) Data Transceiver, MM, 2 Fibers, Conformal Coat	EA	\$940.00	52.5%	\$446.50
GE Security	D1315-R3	RS485: (4 Wire) Data Transceiver, MM, 2 Fibers, Rack Mount	EA	\$790.00	52.5%	\$375.25
GE Security	D1315-SM	RS485: (4 Wire) Data Transceiver, SM, 2 Fibers	EA	\$2,110.00	52.5%	\$1,002.25
GE Security	D1315-SM-24	RS485: (4 Wire) Data Transceiver, SM, 2 Fibers, 24VDC	EA	\$2,110.00	52.5%	\$1,002.25
GE Security	D1315-SM-R3	RS485: (4 Wire) Data Transceiver, SM, 2 Fibers, Rack Mount	EA	\$2,110.00	52.5%	\$1,002.25
GE Security	D1315WDM	RS485: (4 Wire) Data Transceiver, MM, 1 Fiber, "A" End	EA	\$1,290.00	52.5%	\$612.75
GE Security	D1315WDM-R3	RS485: (4 Wire) Data Transceiver, MM, 1 Fiber, "A" End, Rack	EA	\$1,290.00	52.5%	\$612.75
GE Security	D1315WDMB	RS485: (4 Wire) Data Transceiver, MM, 1 Fiber, "B" End	EA	\$1,290.00	52.5%	\$612.75
GE Security	D1315WDMB-R3	RS485: (4 Wire) Data Transceiver, MM, 1 Fiber, "B" End, Rack	EA	\$1,290.00	52.5%	\$612.75
GE Security	D1320	RS485: (2 Wire) Data Transceiver, MM, 2 Fibers, LD	EA	\$1,450.00	52.5%	\$688.75
GE Security	D1320-R3	RS485: (2 Wire) Data Transceiver, MM, 2 Fibers, LD, Rack Mount	EA	\$1,450.00	52.5%	\$688.75
GE Security	D1325	RS485: (2 Wire) Data Transceiver, SM, 2 Fibers	EA	\$1,910.00	52.5%	\$907.25
GE Security	D1325-R3	RS485: (2 Wire) Data Transceiver, SM, 2 Fibers, Rack Mount	EA	\$1,910.00	52.5%	\$907.25
GE Security	D1810	Bi-Directional Contact Closure Transceiver, MM, 2 Fibers	EA	\$660.00	52.5%	\$313.50
GE Security	D1810-R3	Bi-Directional Contact Closure Transceiver, MM, 2 Fibers, Rack	EA	\$660.00	52.5%	\$313.50
GE Security	D1825	Contact Closure	EA	\$1,320.00	52.5%	\$627.00
GE Security	D19110SHR	RS232/422/485: Digital Self Healing Ring, MM, 2 Fibers	EA	\$1,850.00	52.5%	\$878.75
GE Security	D19110SHR-50	RS232/422/485: Digital Self Healing Ring, MM, 2 Fibers	EA	\$1,850.00	52.5%	\$878.75
GE Security	D19110SHR-C	RS232/422/485: Digital Self Healing Ring, MM, 2 Fibers, Conformal	EA	\$2,000.00	52.5%	\$950.00
GE Security	D19110SHR-R3	RS232/422/485: Digital Self Healing Ring, MM, 2 Fibers, Rack	EA	\$1,850.00	52.5%	\$878.75
GE Security	D19120SHR	RS232/422/485: Digital Self Healing Ring, MM, 2 Fibers, LD	EA	\$2,370.00	52.5%	\$1,125.75
GE Security	D19130SHR	RS232/422/485: Digital Self Healing Ring, SM, 2 Fibers	EA	\$2,640.00	52.5%	\$1,254.00
GE Security	D19130SHR-C	RS232/422/485: Digital Self Healing Ring, SM, 2 Fibers, Conformal	EA	\$2,790.00	52.5%	\$1,325.25
GE Security	D19130SHR-FC	RS232/422/485: Digital Self Healing Ring, SM, 2 Fibers	EA	\$2,640.00	52.5%	\$1,254.00
GE Security	D19130SHR-R3	RS232/422/485: Digital Self Healing Ring, SM, 2 Fibers, Rack Mount	EA	\$2,640.00	52.5%	\$1,254.00
GE Security	D19130SHR-R3-C	RS232/422/485: Digital Self Healing Ring, SM, 2 Fibers, Rack	EA	\$2,790.00	52.5%	\$1,325.25
GE Security	D2100	RS232/RS422: Data Repeater, MM, 2 Fibers	EA	\$990.00	52.5%	\$470.25
GE Security	D2100-R3	RS232/RS422: Data Repeater, MM, 2 Fibers, Rack Mount	EA	\$990.00	52.5%	\$470.25
GE Security	D2100WDM	RS232/RS422: Data Repeater, MM, 1 Fiber	EA	\$2,570.00	52.5%	\$1,220.75
GE Security	D2100WDM-R3	RS232/RS422: Data Repeater, MM, 1 Fiber, Rack Mount	EA	\$2,570.00	52.5%	\$1,220.75
GE Security	D2125	RS232/RS422: Data Repeater, SM, 2 Fibers	EA	\$3,030.00	52.5%	\$1,439.25
GE Security	D2125-50	RS232/RS422: Data Repeater, SM, 2 Fibers, International	EA	\$3,030.00	52.5%	\$1,439.25
GE Security	D2125-R3	RS232/RS422: Data Repeater, SM, 2 Fibers, Rack Mount	EA	\$3,030.00	52.5%	\$1,439.25
GE Security	D2125-SC	RS232/RS422: Data Repeater, SM, 2 Fibers, SC Connector	EA	\$3,030.00	52.5%	\$1,439.25
GE Security	D2300	RS485: (2 Wire) Data Repeater, MM, 2 Fibers	EA	\$1,060.00	52.5%	\$503.50
GE Security	D2300-C	RS485: (2 Wire) Data Repeater, MM, 2 Fibers, Conformal Coat	EA	\$1,210.00	52.5%	\$574.75
GE Security	D2300CPS	RS485: (2 Wire) Data Repeater, MM, 2 Fibers	EA	\$1,060.00	52.5%	\$503.50
GE Security	D2300-R3	RS485: (2 Wire) Data Repeater, MM, 2 Fibers, Rack Mount	EA	\$1,060.00	52.5%	\$503.50
GE Security	D2300SHR	RS485: (2 Wire) Self Healing Ring, MM, 2 Fibers	EA	\$1,580.00	52.5%	\$750.50
GE Security	D2300SHR-50	RS485: (2 Wire) Self Healing Ring, MM, 2 Fibers, International	EA	\$1,580.00	52.5%	\$750.50
GE Security	D2300SHR-R3	RS485: (2 Wire) Self Healing Ring, MM, 2 Fibers, Rack Mount	EA	\$1,580.00	52.5%	\$750.50
GE Security	D2300WDM	RS485: (2 Wire) Data Repeater, MM, 1 Fiber	EA	\$1,580.00	52.5%	\$750.50
GE Security	D2300WDM-R3	RS485: (2 Wire) Data Repeater, MM, 1 Fiber, Rack Mount	EA	\$1,580.00	52.5%	\$750.50
GE Security	D2315	RS485: (4 Wire) Data Repeater, MM, 2 Fibers	EA	\$1,320.00	52.5%	\$627.00
GE Security	D2315-1300	RS485: (4 Wire) Data Repeater, MM, 2 Fibers, LD	EA	\$2,900.00	52.5%	\$1,377.50
GE Security	D2315-1300-50	RS485: (4 Wire) Data Repeater, MM, 2 Fibers, LD, International	EA	\$2,900.00	52.5%	\$1,377.50
GE Security	D2315-R3	RS485: (4 Wire) Data Repeater, MM, 2 Fibers, Rack Mount	EA	\$1,320.00	52.5%	\$627.00

GE Security	D2315-SM	RS485: (4 Wire) Data Repeater, SM, 2 Fibers	EA	\$3,950.00	52.5%	\$1,876.25
GE Security	D2315-SM-R3	RS485: (4 Wire) Data Repeater, SM, 2 Fibers, Rack Mount	EA	\$3,950.00	52.5%	\$1,876.25
GE Security	D2315WDM	RS485: (4 Wire) Data Repeater	EA	\$1,320.00	52.5%	\$627.00
GE Security	D2320	RS485: (2 Wire) Data Repeater, 1300Nm	EA	\$2,640.00	52.5%	\$1,254.00
GE Security	D2320-C	RS485: (2 Wire) Data Repeater, 1300Nm, Conformal Coat	EA	\$2,790.00	52.5%	\$1,325.25
GE Security	D2320CPS	RS485: (2 Wire) Data Repeater, 1300Nm, Cerberus	EA	\$2,640.00	52.5%	\$1,254.00
GE Security	D2320-R3-C	RS485: (2 Wire) Data Repeater, 1300Nm, Conformal Coat, Rack	EA	\$2,790.00	52.5%	\$1,325.25
GE Security	D2325	RS485: (2 Wire) Data Repeater, SM, 2 Fibers	EA	\$3,690.00	52.5%	\$1,752.75
GE Security	D2325-50	RS485: (2 Wire) Data Repeater, SM, 2 Fibers, International	EA	\$3,690.00	52.5%	\$1,752.75
GE Security	D2325-C	RS485: (2 Wire) Data Repeater, SM, 2 Fibers, Conformal Coat	EA	\$3,840.00	52.5%	\$1,824.00
GE Security	D2325CPS	RS485: (2 Wire) Data Repeater, SM, 2 Fibers, Cerberus	EA	\$3,690.00	52.5%	\$1,752.75
GE Security	D2325-R3	RS485: (2 Wire) Data Repeater, SM, 2 Fibers, Rack Mount	EA	\$3,690.00	52.5%	\$1,752.75
GE Security	D3420WDM	4 Channel Contact Mapping Transceiver, MM, 1 Fiber, "A" End	EA	\$1,190.00	52.5%	\$565.25
GE Security	D3420WDM-R3	4 Channel Contact Mapping Transceiver, MM, 1 Fiber, "A" End	EA	\$1,190.00	52.5%	\$565.25
GE Security	D3420WDM-SP	4 Channel Contact Mapping Transceiver, MM, 1 Fiber, "A" End	EA	\$1,190.00	52.5%	\$565.25
GE Security	D3420WDM-B	4 Channel Contact Mapping Transceiver, MM, 1 Fiber, "B" End	EA	\$1,190.00	52.5%	\$565.25
GE Security	D3420WDM-B-C	4 Channel Contact Mapping Transceiver, MM, 1 Fiber, "B" End	EA	\$1,340.00	52.5%	\$636.50
GE Security	D3420WDM-B-R3	4 Channel Contact Mapping Transceiver, MM, 1 Fiber, "B" End	EA	\$1,190.00	52.5%	\$565.25
GE Security	D3420WDM-B-SP-R3	4 Channel Contact Mapping Transceiver, MM, 1 Fiber, "B" End	EA	\$1,190.00	52.5%	\$565.25
GE Security	D7120	10/100 Ethernet Transceiver, MM Laser, 2 Fibers	EA	\$990.00	52.5%	\$470.25
GE Security	D7120-C	10/100 Ethernet Transceiver, MM Laser, 2 Fibers, Conformal Coat	EA	\$1,140.00	52.5%	\$541.50
GE Security	D7120-R3	10/100 Ethernet Transceiver, MM Laser, 2 Fibers, Rack Mount	EA	\$990.00	52.5%	\$470.25
GE Security	D7120WDM	10/100 Ethernet Transceiver, MM Laser, 1 Fiber, "A" End	EA	\$1,980.00	52.5%	\$940.50
GE Security	D7120WDM-C	10/100 Ethernet Transceiver, MM Laser, 1 Fiber, "A" End	EA	\$2,130.00	52.5%	\$1,011.75
GE Security	D7120WDM-C-50	10/100 Ethernet Transceiver, MM Laser, 1 Fiber, "A" End	EA	\$2,130.00	52.5%	\$1,011.75
GE Security	D7120WDM-R3	10/100 Ethernet Transceiver, MM Laser, 1 Fiber, "A" End, Rack	EA	\$1,980.00	52.5%	\$940.50
GE Security	D7120WDM-B	10/100 Ethernet Transceiver, MM Laser, 1 Fiber, "B" End	EA	\$1,980.00	52.5%	\$940.50
GE Security	D7120WDM-B-R3	10/100 Ethernet Transceiver, MM Laser, 1 Fiber, "B" End, Rack	EA	\$1,980.00	52.5%	\$940.50
GE Security	D7130WDM	10/100 Ethernet Transceiver, SM Laser, 1 Fiber, "A" End	EA	\$2,240.00	52.5%	\$1,064.00
GE Security	D7130WDM-C	10/100 Ethernet Transceiver, SM Laser, 1 Fiber, "A" End	EA	\$2,390.00	52.5%	\$1,135.25
GE Security	D7130WDM-FC-R3	10/100 Ethernet Transceiver, SM Laser, 1 Fiber, "A" End, Rack	EA	\$2,240.00	52.5%	\$1,064.00
GE Security	D7130WDM-R3	10/100 Ethernet Transceiver, SM Laser, 1 Fiber, "A" End, Rack	EA	\$2,240.00	52.5%	\$1,064.00
GE Security	D7130WDM-B	10/100 Ethernet Transceiver, SM Laser, 1 Fiber, "B" End	EA	\$2,240.00	52.5%	\$1,064.00
GE Security	D7130WDM-B-C	10/100 Ethernet Transceiver, SM Laser, 1 Fiber, "B" End	EA	\$2,390.00	52.5%	\$1,135.25
GE Security	D7130WDM-B-R3	10/100 Ethernet Transceiver, SM Laser, 1 Fiber, "B" End, Rack	EA	\$2,240.00	52.5%	\$1,064.00
GE Security	D7420	Four Port Ethernet Switch/Transceiver, MM Laser, 2 Fibers	EA	\$2,570.00	52.5%	\$1,220.75
GE Security	D7420-C	Four Port Ethernet Switch/Transceiver, MM Laser, 2 Fibers	EA	\$2,720.00	52.5%	\$1,292.00
GE Security	D7420-R3	Four Port Ethernet Switch/Transceiver, MM Laser, 2 Fibers, Rack	EA	\$2,570.00	52.5%	\$1,220.75
GE Security	D7420WDM	Four Port Ethernet Switch/Transceiver, MM Laser, 1 Fiber	EA	\$3,030.00	52.5%	\$1,439.25
GE Security	D7420WDM-RSH-R3	Three Port Ethernet Switch RSH, MM Laser, 1 Fiber, "A" End, Rack	EA	\$3,290.00	52.5%	\$1,562.75
GE Security	D7420WDM-B-RSH-R3	Three Port Ethernet Switch RSH, MM Laser, 1 Fiber, "B" End, Rack	EA	\$3,290.00	52.5%	\$1,562.75
GE Security	D7420WDM-R3	Four Port Ethernet Switch/Transceiver, MM Laser, 1 Fiber, Rack	EA	\$3,030.00	52.5%	\$1,439.25
GE Security	D7430WDM	Four Port Ethernet Switch/Transceiver, SM Laser, 1 Fiber	EA	\$3,430.00	52.5%	\$1,629.25
GE Security	D7430WDM-RSH	Four Port Ethernet Switch RSH, SM Laser, 1 Fiber, "A" End	EA	\$3,690.00	52.5%	\$1,752.75
GE Security	D7430WDM-RSH-R3	Four Port Ethernet Switch RSH, SM Laser, 1 Fiber, "A" End, Rack	EA	\$3,690.00	52.5%	\$1,752.75
GE Security	D7430WDM-B-RSH	Four Port Ethernet Switch RSH, SM Laser, 1 Fiber, "B" End	EA	\$3,690.00	52.5%	\$1,752.75
GE Security	D7430WDM-B-RSH-R3	Four Port Ethernet Switch RSH, SM Laser, 1 Fiber, "B" End, Rack	EA	\$3,690.00	52.5%	\$1,752.75
GE Security	D7430WDM-R3	Four Port Ethernet Switch/Transceiver, SM Laser, 1 Fiber, Rack	EA	\$3,430.00	52.5%	\$1,629.25
GE Security	D7430WDM-SC	Four Port Ethernet Switch/Transceiver, SM Laser, 1 Fiber, SC	EA	\$3,430.00	52.5%	\$1,629.25
GE Security	D7430WDM-SC-R3	Four Port Ethernet Switch/Transceiver, SM Laser, 1 Fiber, Rack	EA	\$3,430.00	52.5%	\$1,629.25
GE Security	D8020WDM	8 Channel Data Transceiver, MM, 1 Fiber, "A" End	EA	\$3,950.00	52.5%	\$1,876.25
GE Security	D8020WDM-R3	8 Channel Data Transceiver, MM, 1 Fiber, "A" End, Rack Mount	EA	\$3,950.00	52.5%	\$1,876.25
GE Security	D8020WDM-B	8 Channel Data Transceiver, MM, 1 Fiber, "B" End	EA	\$3,950.00	52.5%	\$1,876.25
GE Security	D8020WDM-B-R3	8 Channel Data Transceiver, MM, 1 Fiber, "B" End, Rack Mount	EA	\$3,950.00	52.5%	\$1,876.25
GE Security	D8030WDM	8 Channel Data Transceiver, SM, 1 Fiber, "A" End	EA	\$5,270.00	52.5%	\$2,503.25
GE Security	D8030WDM-R3	8 Channel Data Transceiver, SM, 1 Fiber, "A" End, Rack Mount	EA	\$5,270.00	52.5%	\$2,503.25
GE Security	D8030WDM-SC-R3	8 Channel Data Transceiver, SM, 1 Fiber, "A" End, SC Connector,	EA	\$5,270.00	52.5%	\$2,503.25
GE Security	D8030WDM-B	8 Channel Data Transceiver, SM, 1 Fiber, "B" End	EA	\$5,270.00	52.5%	\$2,503.25
GE Security	D8030WDM-B-R3	8 Ch Data Transceiver, SM, 1 Fiber, "B" End, Rack Mount	EA	\$5,270.00	52.5%	\$2,503.25
GE Security	D8030WDM-B-SC	8 Channel Data Transceiver, SM, 1 Fiber, "B" End, SC Connector	EA	\$5,270.00	52.5%	\$2,503.25
GE Security	D8030WDM-B-SC-R3	8 Ch Data Transceiver, SM, 1 Fiber, "B" End, SC Connector, Rack	EA	\$5,270.00	52.5%	\$2,503.25
GE Security	D9110	RS232: Data Repeater, MM, 2 Fibers, Db25	EA	\$1,120.00	52.5%	\$532.00
GE Security	D9110-B	RS232: Data Repeater, MM, 2 Fibers, Db25, Battery Backup	EA	\$1,270.00	52.5%	\$603.25
GE Security	D9110-B-R3	RS232: Data Repeater, MM, 2 Fibers, Db25, Battery Backup, Rack	EA	\$1,270.00	52.5%	\$603.25
GE Security	D9110-C	RS232: Data Repeater, MM, 2 Fibers, Db25, Conformal Coat	EA	\$1,270.00	52.5%	\$603.25
GE Security	D9110E	RS232: Data Transceiver, MM, 2 Fibers, Db25	EA	\$660.00	52.5%	\$313.50
GE Security	D9110E-B	RS232: Data Transceiver, MM, 2 Fibers, Db25, Battery Backup	EA	\$810.00	52.5%	\$384.75
GE Security	D9110E-B-R3	RS232: Data Transceiver, MM, 2 Fibers, Db25, Battery Backup	EA	\$810.00	52.5%	\$384.75
GE Security	D9110E-B-R3-50	RS232: Data Transceiver, MM, 2 Fibers, Db25, Battery Backup	EA	\$810.00	52.5%	\$384.75
GE Security	D9110E-C	RS232: Data Transceiver, MM, 2 Fibers, Db25, Conformal Coat	EA	\$810.00	52.5%	\$384.75
GE Security	D9110E-R3	RS232: Data Transceiver, MM, 2 Fibers, Db25, Rack Mount	EA	\$660.00	52.5%	\$313.50
GE Security	D9110E-R3-50	RS232: Data Transceiver, MM, 2 Fibers, Db25, Rack Mount	EA	\$660.00	52.5%	\$313.50
GE Security	D9110-R3	RS232: Data Repeater, MM, 2 Fibers, Db25, Rack Mount	EA	\$1,120.00	52.5%	\$532.00
GE Security	D9110WDM-B	RS232: Data Repeater, 1 Fiber In/Out 850/1300Nm, Battery Backup	EA	\$2,240.00	52.5%	\$1,064.00
GE Security	D9110WDM-B-R3	RS232: Data Repeater, 1 Fiber In/Out 850/1300Nm, Battery Backup,	EA	\$2,240.00	52.5%	\$1,064.00
GE Security	D9120	RS232: Data Repeater, MM, 2 Fibers, Db25, LD	EA	\$1,580.00	52.5%	\$750.50
GE Security	D9120-B	RS232: Data Repeater, MM, 2 Fibers, Db25, LD, Battery Backup	EA	\$1,730.00	52.5%	\$821.75
GE Security	D9130	RS232: Data Repeater, SM Laser, 2 Fibers, Db25	EA	\$2,370.00	52.5%	\$1,125.75
GE Security	D9130-B	RS232: Data Repeater, SM Laser, 2 Fibers, Db25, Battery Backup	EA	\$2,520.00	52.5%	\$1,197.00
GE Security	D9130-B-C	RS232: Data Repeater, SM Laser, 2 Fibers, Db25, Battery Backup	EA	\$2,670.00	52.5%	\$1,268.25
GE Security	D9130-B-R3	RS232: Data Repeater, SM Laser, 2 Fibers, Db25, Battery Backup	EA	\$2,520.00	52.5%	\$1,197.00
GE Security	D9130-B-R3-C	RS232: Data Repeater, SM Laser, 2 Fibers, Db25, Battery Backup	EA	\$2,670.00	52.5%	\$1,268.25
GE Security	D9130E	RS232: Data Transceiver, SM Laser, 2 Fibers, Db25	EA	\$1,850.00	52.5%	\$878.75
GE Security	D9130E-B	RS232: Data Transceiver, SM Laser, 2 Fibers, Db25, Battery	EA	\$2,000.00	52.5%	\$950.00
GE Security	D9130E-B-C	RS232: Data Transceiver, SM Laser, 2 Fibers, Db25, Battery	EA	\$2,150.00	52.5%	\$1,021.25
GE Security	D9130E-B-R3	RS232: Data Transceiver, SM Laser, 2 Fibers, Db25, Battery	EA	\$2,000.00	52.5%	\$950.00
GE Security	D9130E-B-R3-C	RS232: Data Transceiver, SM Laser, 2 Fibers, Db25, Battery	EA	\$2,150.00	52.5%	\$1,021.25
GE Security	D9130E-FC	RS232: Data Transceiver, SM Laser, 2 Fibers, Db25	EA	\$1,850.00	52.5%	\$878.75
GE Security	D9130E-R3	RS232: Data Transceiver, SM Laser, 2 Fibers, Db25, Rack Mount	EA	\$1,850.00	52.5%	\$878.75
GE Security	D9130E-SC-R3	RS232: Data Transceiver, SM Laser, 2 Fibers, Db25, SC Connector,	EA	\$1,850.00	52.5%	\$878.75
GE Security	D9130EWDMA	RS232: Data Transceiver, SM Laser, 1 Fiber, Db25, "A" End	EA	\$3,160.00	52.5%	\$1,501.00
GE Security	D9130EWDMA-B	RS232: Data Transceiver, SM Laser, 1 Fiber, Db25, "A" End,	EA	\$3,310.00	52.5%	\$1,572.25
GE Security	D9130EWDMA-FC	RS232: Data Transceiver, SM Laser, 1 Fiber, Db25, "A" End	EA	\$3,160.00	52.5%	\$1,501.00
GE Security	D9130EWDMA-FC-R3	RS232: Data Transceiver, SM Laser, 1 Fiber, Db25, "A" End, Rack	EA	\$3,160.00	52.5%	\$1,501.00
GE Security	D9130EWDMA-R3	RS232: Data Transceiver, SM Laser, 1 Fiber, Db25, "A" End, Rack	EA	\$3,160.00	52.5%	\$1,501.00
GE Security	D9130EWDMA-B	RS232: Data Transceiver, SM Laser, 1 Fiber, Db25, "B" End	EA	\$3,160.00	52.5%	\$1,501.00
GE Security	D9130EWDMA-B-R3	RS232: Data Transceiver, SM Laser, 1 Fiber, Db25, "B" End,	EA	\$3,310.00	52.5%	\$1,572.25
GE Security	D9130EWDMA-B-FC	RS232: Data Transceiver, SM Laser, 1 Fiber, Db25, "B" End	EA	\$3,160.00	52.5%	\$1,501.00
GE Security	D9130EWDMA-B-R3	RS232: Data Transceiver, SM Laser, 1 Fiber, Db25, "B" End, Rack	EA	\$3,160.00	52.5%	\$1,501.00
GE Security	D9130-R3	RS232: Data Repeater, SM Laser, 2 Fibers, Db25, Rack Mount	EA	\$2,370.00	52.5%	\$1,125.75
GE Security	D9130-SC	RS232: Data Repeater, SM Laser, 2 Fibers, Db25, SC Connector	EA	\$2,370.00	52.5%	\$1,125.75
GE Security	D9130-SC-B	RS232: Data Repeater, SM Laser, 2 Fibers, Db25, SC Connector,	EA	\$2,520.00	52.5%	\$1,197.00

GE Security	D9130-SC-C	RS232: Data Repeater, SM Laser, 2 Fibers, Db25, SC Connector,	EA	\$2,520.00	52.5%	\$1,197.00
GE Security	D9130WDM	RS232: Data Repeater, SM Laser, 1 Fiber, Db25	EA	\$4,350.00	52.5%	\$2,066.25
GE Security	D9130WDM-B	RS232: Data Repeater, SM Laser, 1 Fiber, Db25, Battery Backup	EA	\$4,500.00	52.5%	\$2,137.50
GE Security	D9130WDM-FC	RS232: Data Repeater, SM Laser, 1 Fiber, Db25	EA	\$4,350.00	52.5%	\$2,066.25
GE Security	D9130WDM-FC-R3	RS232: Data Repeater, SM Laser, 1 Fiber, Db25, Rack Mount	EA	\$4,350.00	52.5%	\$2,066.25
GE Security	D9130WDM-R3	RS232: Data Repeater, SM Laser, 1 Fiber, Db25, Rack Mount	EA	\$4,350.00	52.5%	\$2,066.25
GE Security	D9210-R3	RS232 (Control Lines): Data Transceiver, MM, 2 Fibers, Rack Mount	EA	\$1,190.00	52.5%	\$565.25
GE Security	D9220	RS232 w/Handshake, 1300Nm	EA	\$1,650.00	52.5%	\$783.75
GE Security	D9220-R3	RS232 w/Handshake, 1300Nm, Rack Mount	EA	\$1,650.00	52.5%	\$783.75
GE Security	D9230	RS232 (Control Lines): Data Transceiver, SM Laser, 2 Fibers	EA	\$1,910.00	52.5%	\$907.25
GE Security	D9230-R3	RS232 (Control Lines): Data Transceiver, SM Laser, 2 Fibers, Rack	EA	\$1,910.00	52.5%	\$907.25
GE Security	D9230-SC	RS232 (Control Lines): Data Transceiver, SM Laser, 2 Fibers, SC	EA	\$1,910.00	52.5%	\$907.25
GE Security	D9230-SC-R3	RS232 (Control Lines): Data Transceiver, SM Laser, 2 Fibers, SC	EA	\$1,910.00	52.5%	\$907.25
GE Security	D9230WDM-R3	RS232 (Control Lines): Data Transceiver, SM Laser, 1 Fiber, "A"	EA	\$3,030.00	52.5%	\$1,439.25
GE Security	D9230WDM-SC	RS232 (Control Lines): Data Transceiver, SM Laser, 1 Fiber, "A"	EA	\$3,030.00	52.5%	\$1,439.25
GE Security	D9230WDM-B	RS232 (Control Lines): Data Transceiver, SM Laser, 1 Fiber, "B"	EA	\$3,030.00	52.5%	\$1,439.25
GE Security	D9230WDM-B-R3	RS232 (Control Lines): Data Transceiver, SM Laser, 1 Fiber, "B"	EA	\$3,030.00	52.5%	\$1,439.25
GE Security	D9230WDM-B-SC	RS232 (Control Lines): Data Transceiver, SM Laser, 1 Fiber, "B"	EA	\$3,030.00	52.5%	\$1,439.25
GE Security	DE7100-EE	Three Port Ethernet Switch, (3) Cat	EA	\$440.00	52.5%	\$209.00
GE Security	DE7100-EE-50	Three Port Ethernet Switch, (3) Cat, International	EA	\$440.00	52.5%	\$209.00
GE Security	DE7100-ME	Three Port Ethernet Switch, (1) 1300Nm, (2) Cat	EA	\$600.00	52.5%	\$285.00
GE Security	DE7100-ME-50	Three Port Ethernet Switch, (1) 1300Nm, (2) Cat, International	EA	\$600.00	52.5%	\$285.00
GE Security	DE7100-MM	Three Port Ethernet Switch, (2) 1300Nm, (1) Cat	EA	\$700.00	52.5%	\$332.50
GE Security	DE7100-MS	Three Port Ethernet Switch, (2) 1300Nm, (1) Cat	EA	\$820.00	52.5%	\$389.50
GE Security	DE7100-MS-50	Three Port Ethernet Switch, (2) 1300Nm, (1) Cat, International	EA	\$820.00	52.5%	\$389.50
GE Security	DE7100-SE	Three Port Ethernet Switch, (1) 1300Nm, SM, (2) Cat	EA	\$950.00	52.5%	\$451.25
GE Security	DE7100-SS	Three Port Ethernet Switch, (2) 1300Nm, (1) Cat	EA	\$950.00	52.5%	\$451.25
GE Security	DE7100-SS-C	Three Port Ethernet Switch, (2) 1300Nm, (1) Cat, Conformal Coat	EA	\$1,100.00	52.5%	\$522.50
GE Security	DE7200-M	Optical Ethernet Media Converter, (1) 1300Nm, (1) Cat	EA	\$540.00	52.5%	\$256.50
GE Security	DE7200-M-C	Optical Ethernet Media Converter, (1) 1300Nm, (1) Cat, Conformal	EA	\$690.00	52.5%	\$327.75
GE Security	DE7200-MM	Optical Ethernet Repeater, (2) 1300Nm	EA	\$650.00	52.5%	\$308.75
GE Security	DE7200-MM-50	Optical Ethernet Repeater, (2) 1300Nm, International	EA	\$650.00	52.5%	\$308.75
GE Security	DE7200-MS	Optical Ethernet Media Converter, (2) 1300Nm	EA	\$780.00	52.5%	\$370.50
GE Security	DE7200-S	Optical Ethernet Media Converter, (1) 1300Nm (1) Cat	EA	\$660.00	52.5%	\$313.50
GE Security	DE7210M	Mini Optical Ethernet Media Converter, MM, (1) 1300Nm	EA	\$540.00	52.5%	\$256.50
GE Security	DE7210M-50	Mini Optical Ethernet Media Converter, MM, (1) 1300Nm	EA	\$540.00	52.5%	\$256.50
GE Security	DE7210M-C	Mini Optical Ethernet Media Converter, MM, (1) 1300Nm, Conformal	EA	\$690.00	52.5%	\$327.75
GE Security	DE7210MWDMA	Mini Ethernet Media Converter, 1310/1550Nm, MM, "A" End	EA	\$930.00	52.5%	\$441.75
GE Security	DE7210MWDMA	Mini Ethernet Media Converter, 1310/1550Nm, MM, "B" End	EA	\$930.00	52.5%	\$441.75
GE Security	DE7230M	Mini Optical Ethernet Media Converter, SM, (1) 1300Nm	EA	\$660.00	52.5%	\$313.50
GE Security	DE7230M-C	Mini Optical Ethernet Media Converter, SM, (1) 1300Nm, Conformal	EA	\$810.00	52.5%	\$384.75
GE Security	DE7300-EE	Three Port Ethernet Gigabit Transceiver, Electrical	EA	\$1,720.00	52.5%	\$817.00
GE Security	DE7300-M3	Three Port Ethernet Gigabit Transceiver, MM, 6 Fibers	EA	\$1,980.00	52.5%	\$940.50
GE Security	DE7300-ME	Three Port Ethernet Gigabit Transceiver, MM, 2 Fibers	EA	\$1,850.00	52.5%	\$878.75
GE Security	DE7300-MM	Three Port Ethernet Gigabit Transceiver, MM, 4 Fibers	EA	\$1,980.00	52.5%	\$940.50
GE Security	DE7300-MS	Three Port Ethernet Gigabit Transceiver, SM/MM, 4 Fibers	EA	\$2,240.00	52.5%	\$1,064.00
GE Security	DE7300-SE	Three Port Ethernet Gigabit Transceiver, SM, 2 Fibers	EA	\$1,980.00	52.5%	\$940.50
GE Security	DE7300-SS	Three Port Ethernet Gigabit Transceiver, SM, 4 Fibers	EA	\$2,370.00	52.5%	\$1,125.75
GE Security	DE7400-M	Two Port Gigabit Ethernet Media Converter, (1) 850 Nm, MM, 2	EA	\$1,780.00	52.5%	\$845.50
GE Security	DE7400-MM	Two Port Gigabit Ethernet Repeater, (1) 850Nm, MM, 4 Fibers	EA	\$1,780.00	52.5%	\$845.50
GE Security	DE7400-MS	Two Port Ethernet Mode Converter, (1) 850Nm, SM/MM, 4 Fibers	EA	\$2,040.00	52.5%	\$969.00
GE Security	DE7400-S	Two Port Gigabit Ethernet Media Converter, (1) 850 Nm, MM, 2	EA	\$2,040.00	52.5%	\$969.00
GE Security	DE7400-S-C	Two Port Gigabit Ethernet Media Converter, (1) 850 Nm, MM, 2	EA	\$2,190.00	52.5%	\$1,040.25
GE Security	DE7400-SS	Two Port Gigabit Ethernet Repeater, (2) 1300 Nm, SM	EA	\$1,780.00	52.5%	\$845.50
GE Security	DECR3000	8 Channel Contact Closure to Ethernet Receiver, 10/100 Receiver	EA	\$660.00	52.5%	\$313.50
GE Security	DECR3000-50	8 Channel Contact Closure to Ethernet Receiver, 10/100 Receiver	EA	\$660.00	52.5%	\$313.50
GE Security	DECR3000-R3	8 Channel Contact Closure to Ethernet Receiver, 10/100 Receiver	EA	\$660.00	52.5%	\$313.50
GE Security	DECR3020	8 Channel Contact Closure to Ethernet Receiver, 100Fx MM	EA	\$790.00	52.5%	\$375.25
GE Security	DECR3020-E	8 Channel Contact Closure to Ethernet Receiver, 10/100Receiver	EA	\$890.00	52.5%	\$422.75
GE Security	DECR3030	8 Channel Contact Closure to Ethernet Receiver, 1300Nm, SM, 2	EA	\$940.00	52.5%	\$446.50
GE Security	DECT3000	8 Channel Contact Closure to Ethernet Transmitter, 10/100	EA	\$660.00	52.5%	\$313.50
GE Security	DECT3000-50	8 Channel Contact Closure to Ethernet Transmitter, 10/100	EA	\$660.00	52.5%	\$313.50
GE Security	DECT3000-R3	8 Channel Contact Closure to Ethernet Transmitter, 10/100	EA	\$660.00	52.5%	\$313.50
GE Security	DECT3020	8 Channel Contact Closure to Ethernet Transmitter, 100Fx MM	EA	\$790.00	52.5%	\$375.25
GE Security	DECT3020-E	8 Channel Contact Closure to Ethernet Transmitter, 10/100	EA	\$890.00	52.5%	\$422.75
GE Security	DECT3030	8 Channel Contact Closure to Ethernet Transmitter, 1300Nm, SM, 2	EA	\$940.00	52.5%	\$446.50
GE Security	DECT3030-R3	8 Channel Contact Closure to Ethernet Transmitter, 1300Nm, SM, 2	EA	\$940.00	52.5%	\$446.50
GE Security	DED2500-E	Serial to Ethernet Media Converter, 10/100 Transmitter, Electrical	EA	\$860.00	52.5%	\$408.50
GE Security	DED2500-EM	Serial to Ethernet Media Converter, 10/100 Transmitter & 100Fx MM	EA	\$1,160.00	52.5%	\$551.00
GE Security	DFAMMF01-RX	Multi Mode Single Channel Audio Receiver	EA	\$700.00	52.5%	\$332.50
GE Security	DFAMMF01-TX	Multi Mode Single Channel Audio Transmitter	EA	\$700.00	52.5%	\$332.50
GE Security	DFASMF01-RX	Single Mode Single Channel Audio Receiver	EA	\$1,000.00	52.5%	\$475.00
GE Security	DFASMF01-TX	Single Mode Single Channel Audio Transmitter	EA	\$1,000.00	52.5%	\$475.00
GE Security	DFCCMMF0008-RX	Multi Mode 8 Channel Contact Closure Receiver	EA	\$950.00	52.5%	\$451.25
GE Security	DFCCMMF0008-TX	Multi Mode 8 Channel Contact Closure Transmitter	EA	\$950.00	52.5%	\$451.25
GE Security	DFCCSMD0001-RX	Single Mode Single Channel Duplex Contact Closure Receiver	EA	\$850.00	52.5%	\$403.75
GE Security	DFCCSMD0001-TX	Single Mode Single Channel Duplex Contact Closure Transmitter	EA	\$850.00	52.5%	\$403.75
GE Security	DFCCSMDL0001-RX	Single Mode Single Channel Duplex Contact Closure Receiver, Long	EA	\$1,150.00	52.5%	\$546.25
GE Security	DFCCSMDL0001-TX	Single Mode Single Channel Duplex Contact Closure Transmitter,	EA	\$1,150.00	52.5%	\$546.25
GE Security	DFDMM001-RX	Multi Mode Duplex Data Receiver	EA	\$900.00	52.5%	\$427.50
GE Security	DFDMM004-TX	Multi Mode 4 Channel Duplex Data Transmitter	EA	\$2,800.00	52.5%	\$1,330.00
GE Security	DFDSM001-RX	Single Mode Duplex Data Receiver	EA	\$1,200.00	52.5%	\$570.00
GE Security	DFDSM001-TX	Single Mode Duplex Data Transmitter	EA	\$1,200.00	52.5%	\$570.00
GE Security	DFR	Rack Chassis Only	EA	\$800.00	52.5%	\$380.00
GE Security	DFR-BPF	Blank Front Rack Cover Panel	EA	\$30.00	52.5%	\$14.25
GE Security	DFR-NETC	Communications Rack Self Contain Network Web Server Module	EA	\$1,400.00	52.5%	\$665.00
GE Security	DFR-PS1	Single PSU for Primary and Redundancy	EA	\$900.00	52.5%	\$427.50
GE Security	DFVMM1-R	10 Bit Multi Mode Video Receiver	EA	\$1,000.00	52.5%	\$475.00
GE Security	DFVMM1-T	10 Bit Multi Mode Video Transmitter	EA	\$1,000.00	52.5%	\$475.00
GE Security	DFVMM2-R	10 Bit Multi Mode Two Channel Video Receiver	EA	\$1,500.00	52.5%	\$712.50
GE Security	DFVMM2-T	10 Bit Multi Mode Two Channel Video Transmitter	EA	\$1,500.00	52.5%	\$712.50
GE Security	DFVMM4-R	10 Bit Multi Mode Four Channel Video Receiver	EA	\$2,000.00	52.5%	\$950.00
GE Security	DFVMM4-T	10 Bit Multi Mode Four Channel Video Transmitter	EA	\$2,000.00	52.5%	\$950.00
GE Security	DFVMM8-R	10 Bit Multi Mode Eight Channel Video Receiver	EA	\$4,000.00	52.5%	\$1,900.00
GE Security	DFVMM8-T	10 Bit Multi Mode Eight Channel Video Transmitter	EA	\$4,000.00	52.5%	\$1,900.00
GE Security	DFVMMD1001-R	10 Bit Multi Mode Video Single Channel Duplex Contact Closure	EA	\$1,450.00	52.5%	\$688.75
GE Security	DFVMMD1001-T	10 Bit Multi Mode Video Single Channel Duplex Contact Closure	EA	\$1,450.00	52.5%	\$688.75
GE Security	DFVMMD101-R	10 Bit Multi Mode Video Single Channel Duplex Data Receiver	EA	\$1,650.00	52.5%	\$783.75
GE Security	DFVMMD101-T	10 Bit Multi Mode Video Single Channel Duplex Data Transmitter	EA	\$1,650.00	52.5%	\$783.75
GE Security	DFVMMD102-R	10 Bit Multi Mode Video Dual Channel Duplex Data Receiver	EA	\$2,200.00	52.5%	\$1,045.00
GE Security	DFVMMD102-T	10 Bit Multi Mode Video Dual Channel Duplex Data Transmitter	EA	\$2,200.00	52.5%	\$1,045.00
GE Security	DFVMMD11-R	10 Bit Multi Mode Video Single Channel Duplex Audio Receiver	EA	\$2,450.00	52.5%	\$1,163.75

GE Security	DFVMMD11-T	10 Bit Multi Mode Video Single Channel Duplex Audio Transmitter	EA	\$2,450.00	52.5%	\$1,163.75
GE Security	DFVMMD201-R	10 Bit Multi Mode Two Channel Video Single Channel Duplex Data	EA	\$2,150.00	52.5%	\$1,021.25
GE Security	DFVMMD201-T	10 Bit Multi Mode Two Channel Video Single Channel Duplex Data	EA	\$2,150.00	52.5%	\$1,021.25
GE Security	DFVMMD401-T	10 Bit Multi Mode Four Channel Video Single Channel Duplex Data	EA	\$2,650.00	52.5%	\$1,258.75
GE Security	DFVMMD402-R	10 Bit Multi Mode Four Channel Video Dual Channel Duplex Data	EA	\$3,200.00	52.5%	\$1,520.00
GE Security	DFVMMD402-T	10 Bit Multi Mode Four Channel Video Dual Channel Duplex Data	EA	\$3,200.00	52.5%	\$1,520.00
GE Security	DFVMMD801-R	10 Bit Multi Mode Eight Channel Video Single Channel Duplex Data	EA	\$4,650.00	52.5%	\$2,208.75
GE Security	DFVMMD801-T	10 Bit Multi Mode Eight Channel Video Single Channel Duplex Data	EA	\$4,650.00	52.5%	\$2,208.75
GE Security	DFVSM1-R	10 Bit Single Mode Video Receiver	EA	\$1,300.00	52.5%	\$617.50
GE Security	DFVSM1-T	10 Bit Single Mode Video Transmitter	EA	\$1,300.00	52.5%	\$617.50
GE Security	DFVSM2-R	10 Bit Single Mode 2 Channel Video Receiver	EA	\$1,800.00	52.5%	\$855.00
GE Security	DFVSM2-T	10 Bit Single Mode 2 Channel Video Transmitter	EA	\$1,800.00	52.5%	\$855.00
GE Security	DFVSM4-R	10 Bit Single Mode Four Channel Video Receiver	EA	\$2,300.00	52.5%	\$1,092.50
GE Security	DFVSM4-T	10 Bit Single Mode Four Channel Video Transmitter	EA	\$2,300.00	52.5%	\$1,092.50
GE Security	DFVSM8-R	10 Bit Single Mode Eight Channel Video Receiver	EA	\$4,300.00	52.5%	\$2,042.50
GE Security	DFVSM8-T	10 Bit Single Mode Eight Channel Video Transmitter	EA	\$4,300.00	52.5%	\$2,042.50
GE Security	DFVSM101-R	10 Bit Single Mode Video Single Channel Duplex Data Receiver	EA	\$1,950.00	52.5%	\$926.25
GE Security	DFVSM101-T	10 Bit Single Mode Video Single Channel Duplex Data Transmitter	EA	\$1,950.00	52.5%	\$926.25
GE Security	DFVSM102-R	10 Bit Single Mode Video Two Channel Duplex Data Receiver	EA	\$2,500.00	52.5%	\$1,187.50
GE Security	DFVSM102-T	10 Bit Single Mode Video Two Channel Duplex Data Transmitter	EA	\$2,500.00	52.5%	\$1,187.50
GE Security	DFVSM11-R	10 Bit Single Mode Video and Duplex Audio Receiver	EA	\$2,750.00	52.5%	\$1,306.25
GE Security	DFVSM11-T	10 Bit Single Mode Video and Duplex Audio Transmitter	EA	\$2,750.00	52.5%	\$1,306.25
GE Security	DFVSM2001-R	10 Bit Single Mode Two Channel Video Single Channel Duplex	EA	\$2,250.00	52.5%	\$1,068.75
GE Security	DFVSM2001-T	10 Bit Single Mode Two Channel Video Single Channel Duplex	EA	\$2,250.00	52.5%	\$1,068.75
GE Security	DFVSM201-R	10 Bit Single Mode Two Channel Video Single Channel Duplex Data	EA	\$2,450.00	52.5%	\$1,163.75
GE Security	DFVSM201-T	10 Bit Single Mode Two Channel Video Single Channel Duplex Data	EA	\$2,450.00	52.5%	\$1,163.75
GE Security	DFVSM202-R	10 Bit Single Mode Two Channel Video Two Channel Duplex Data	EA	\$3,000.00	52.5%	\$1,425.00
GE Security	DFVSM202-T	10 Bit Single Mode Two Channel Video Two Channel Duplex Data	EA	\$3,000.00	52.5%	\$1,425.00
GE Security	DFVSM401-R	10 Bit Single Mode Four Channel Video Single Channel Duplex Data	EA	\$2,950.00	52.5%	\$1,401.25
GE Security	DFVSM401-T	10 Bit Single Mode Four Channel Video Single Channel Duplex Data	EA	\$2,950.00	52.5%	\$1,401.25
GE Security	DFVSM801-R	10 Bit Single Mode Eight Channel Video Single Channel Duplex Data	EA	\$4,950.00	52.5%	\$2,351.25
GE Security	DFVSM801-T	10 Bit Single Mode Eight Channel Video Single Channel Duplex	EA	\$4,950.00	52.5%	\$2,351.25
GE Security	DFVSM12-R	10 Bit Single Mode Two Channel Video Receiver, Long Distance	EA	\$2,100.00	52.5%	\$997.50
GE Security	DFVSM12-T	10 Bit Single Mode Two Channel Video Transmitter, Long Distance	EA	\$2,100.00	52.5%	\$997.50
GE Security	DFVSM12001-R	10 Bit Single Mode Two Channel Video Single Channel Duplex	EA	\$2,550.00	52.5%	\$1,211.25
GE Security	DFVSM12001-T	10 Bit Single Mode Two Channel Video Single Channel Duplex	EA	\$2,550.00	52.5%	\$1,211.25
GE Security	DFVSM1201-R	10 Bit Single Mode Two Channel Video Single Channel Duplex Data	EA	\$2,750.00	52.5%	\$1,306.25
GE Security	DFVSM1201-T	10 Bit Single Mode Two Channel Video Single Channel Duplex Data	EA	\$2,750.00	52.5%	\$1,306.25
GE Security	DFVSM1202-R	10 Bit Single Mode Two Channel Video Two Channel Duplex Data	EA	\$3,300.00	52.5%	\$1,567.50
GE Security	DFVSM1202-T	10 Bit Single Mode Two Channel Video Two Channel Duplex Data	EA	\$3,300.00	52.5%	\$1,567.50
GE Security	DH-ARMB	Replacement Cone, Extension Rod and Catchplate, Brass	EA	\$47.80	52.5%	\$22.71
GE Security	DH-ARMC	Replacement Cone, Extension Rod and Catchplate, Chrome	EA	\$34.94	52.5%	\$16.60
GE Security	DH-BPB	Back Plate, Brass	EA	\$10.12	52.5%	\$4.81
GE Security	DH-BPC	Back Plate, Chrome	EA	\$8.80	52.5%	\$4.18
GE Security	DH-ER1B	1" Extension Rod, Brass	EA	\$8.80	52.5%	\$4.18
GE Security	DH-ER1C	1" Extension Rod, Chrome	EA	\$7.52	52.5%	\$3.57
GE Security	DH-ER3B	3" Extension Rod, Brass	EA	\$12.58	52.5%	\$5.98
GE Security	DH-ER3C	3" Extension Rod, Chrome	EA	\$11.30	52.5%	\$5.37
GE Security	DHF-24120B	Semi-Flush Mount Door Holder, Brass, 24 or 120VDC/AC	EA	\$103.64	52.5%	\$49.23
GE Security	DHF-24120C	Semi-Flush Mount Door Holder, Chrome, 24 or 120VDC/AC	EA	\$92.88	52.5%	\$44.12
GE Security	DHFM1-1224	Floor Mount Door Holder, Stainless Steel, Single Coil, 12 or	EA	\$135.68	52.5%	\$64.45
GE Security	DHFM1-1224CAN	Floor Mount Door Holder, Stainless Steel, Single Coil, 12 or	EA	\$135.68	52.5%	\$64.45
GE Security	DHFM1-24120	Floor Mount Door Holder, Stainless Steel, Single Coil, 24 or	EA	\$135.68	52.5%	\$64.45
GE Security	DHFM1-24120CAN	Floor Mount Door Holder, Stainless Steel, Single Coil, 24 or	EA	\$135.68	52.5%	\$64.45
GE Security	DHFM2-1224	Floor Mount Door Holder, Stainless Steel, Dual Coil, 12 or	EA	\$218.12	52.5%	\$103.61
GE Security	DHFM2-1224CAN	Floor Mount Door Holder, Stainless Steel, Dual Coil, 12 or	EA	\$218.12	52.5%	\$103.61
GE Security	DHFM2-24120	Floor Mount Door Holder, Stainless Steel, Dual Coil, 24 or	EA	\$218.12	52.5%	\$103.61
GE Security	DHFM2-24120CAN	Floor Mount Door Holder, Stainless Steel, Dual Coil, 24 or	EA	\$218.12	52.5%	\$103.61
GE Security	DHR-1224B	Recess Mount Door Holder, Brass, 12 or 24VDC/AC, Includes 3"	EA	\$116.82	52.5%	\$55.49
GE Security	DHR-1224C	Recess Mount Door Holder, Chrome, 12 or 24VDC/AC, Includes 3"	EA	\$102.88	52.5%	\$48.87
GE Security	DHR-24120B	Recess Mount Door Holder, Brass, 24 or 120 V DC/AC, Includes 3"	EA	\$116.82	52.5%	\$55.49
GE Security	DHR-24120C	Recess Mount Door Holder, Chrome, 24 or 120VDC/AC, Includes 3"	EA	\$102.88	52.5%	\$48.87
GE Security	DHS-1224B	Surface Mount Door Holder, Brass, 12 or 24VDC/AC	EA	\$119.46	52.5%	\$56.74
GE Security	DHS-1224C	Surface Mount Door Holder, Chrome, 12 or 24VDC/AC	EA	\$102.88	52.5%	\$48.87
GE Security	DHS-24120B	Surface Mount Door Holder, Brass, 24 or 120VDC/AC	EA	\$119.46	52.5%	\$56.74
GE Security	DHS-24120C	Surface Mount Door Holder, Chrome, 24 or 120VDC/AC	EA	\$102.88	52.5%	\$48.87
GE Security	DHW	Extension Rod Wrenches	EA	\$3.96	52.5%	\$1.88
GE Security	DIAL UP KIT	Dial-Up Kit for ACU's	EA	\$772.80	52.5%	\$367.08
GE Security	DM-EP	Extendable Pendant-Mount for 5-inch Vari-View Dome, pipe not	EA	\$106.00	52.5%	\$50.35
GE Security	DR3010	8 Channel Contact Receiver, MM, 1 Fiber	EA	\$930.00	52.5%	\$441.75
GE Security	DR3010-50	8 Channel Contact Receiver, MM, 1 Fiber, International	EA	\$930.00	52.5%	\$441.75
GE Security	DR3010-B	8 Channel Contact Receiver, MM, 1 Fiber, Battery Backup	EA	\$1,080.00	52.5%	\$513.00
GE Security	DR3010-B-R3	8 Channel Contact Receiver, MM, 1 Fiber, Battery Back-Up, Rack	EA	\$1,080.00	52.5%	\$513.00
GE Security	DR3010-C	8 Channel Contact Receiver, MM, 1 Fiber, Conformal Coat	EA	\$1,080.00	52.5%	\$513.00
GE Security	DR3010-R3	8 Channel Contact Receiver, MM, 1 Fiber, Rack Mount	EA	\$930.00	52.5%	\$441.75
GE Security	DR3030	8 Channel Contact Receiver, SM, 1 Fiber	EA	\$1,190.00	52.5%	\$565.25
GE Security	DR3030-50	8 Channel Contact Receiver, SM, 1 Fiber, International	EA	\$1,190.00	52.5%	\$565.25
GE Security	DR3030-B	8 Channel Contact Receiver, SM, 1 Fiber, Battery Backup	EA	\$1,340.00	52.5%	\$636.50
GE Security	DR3030-B-R3	8 Channel Contact Receiver, SM, 1 Fiber, Battery Backup, Rack	EA	\$1,340.00	52.5%	\$636.50
GE Security	DR3030-C	8 Channel Contact Receiver, SM, 1 Fiber, Conformal Coat	EA	\$1,340.00	52.5%	\$636.50
GE Security	DR3030-R3	8 Channel Contact Receiver, SM, 1 Fiber, Rack Mount	EA	\$1,190.00	52.5%	\$565.25
GE Security	DR3030-R3-C	8 Channel Contact Receiver, SM, 1 Fiber, Conformal Coat, Rack	EA	\$1,340.00	52.5%	\$636.50
GE Security	DR-BUBBLE	Replacement Bubble Dome for Rugged Domes	EA	\$38.00	52.5%	\$18.05
GE Security	DR-EP	Extendable Pendant Mount for Rugged Dome (pipe not included)	EA	\$106.00	52.5%	\$50.35
GE Security	DR-FM	Flush Mount for Rugged Dome	EA	\$54.00	52.5%	\$25.65
GE Security	DR-ICM	Inside Corner Mount for UltraView Rugged Dome	EA	\$74.00	52.5%	\$35.15
GE Security	DR-OCM	Outside Corner Mount for UltraView Rugged Dome	EA	\$74.00	52.5%	\$35.15
GE Security	DR-PDM	Pendant Mount for Rugged Dome	EA	\$96.00	52.5%	\$45.60
GE Security	DR-PM	Pendant Mount for Rugged Dome	EA	\$106.00	52.5%	\$50.35
GE Security	DR-RCM	Corner Mount for UltraView Rugged Dome	EA	\$106.00	52.5%	\$50.35
GE Security	DR-RWM	Wall Mount for Rugged Dome	EA	\$106.00	52.5%	\$50.35
GE Security	DST-100	Tape, Double-Sided Foam, 1/2" X 1/2"	EA	\$18.28	52.5%	\$8.68
GE Security	DT3010	8 Channel Contact Transmitter, MM, 1 Fiber	EA	\$930.00	52.5%	\$441.75
GE Security	DT3010-C	8 Channel Contact Transmitter, MM, 1 Fiber, Conformal Coat	EA	\$1,080.00	52.5%	\$513.00
GE Security	DT3010-R3	8 Channel Contact Transmitter, MM, 1 Fiber, Rack Mount	EA	\$930.00	52.5%	\$441.75
GE Security	DT3020	8 Channel Contact Transmitter, 1300Nm, MM, 1 Fiber	EA	\$1,190.00	52.5%	\$565.25
GE Security	DT3020-C	8 Channel Contact Transmitter, 1300Nm, MM, 1 Fiber, Conformal	EA	\$1,340.00	52.5%	\$636.50
GE Security	DT3020-R3	8 Channel Contact Transmitter, 1300Nm, MM, 1 Fiber, Rack Mount	EA	\$1,190.00	52.5%	\$565.25
GE Security	DT3025	8 Channel Contact Transmitter, SM, 1 Fiber	EA	\$1,850.00	52.5%	\$878.75
GE Security	DT3025-50	8 Channel Contact Transmitter, SM, 1 Fiber, International	EA	\$1,850.00	52.5%	\$878.75
GE Security	DT3025-C	8 Channel Contact Transmitter, SM, 1 Fiber, Conformal Coat	EA	\$2,000.00	52.5%	\$950.00
GE Security	DT3025-R3	8 Channel Contact Transmitter, SM, 1 Fiber, Rack Mount	EA	\$1,850.00	52.5%	\$878.75

GE Security	DT3025-R3-C	8 Channel Contact Transmitter, SM, 1 Fiber, Conformal Coat, Rack	EA	\$2,000.00	52.5%	\$950.00
GE Security	DT4010	4 Port Active Optical Data Star Coupler, MM, 8 Fibers	EA	\$1,980.00	52.5%	\$940.50
GE Security	DT4020	4 Port, 1300Nm, LED	EA	\$1,060.00	52.5%	\$503.50
GE Security	DT4025	4 Port Active Optical Data Star Coupler, SM Led, 8 Fibers	EA	\$4,610.00	52.5%	\$2,189.75
GE Security	DV1201A	Structural Vibration Sensor for Vaults and Safes	EA	\$352.62	52.5%	\$167.49
GE Security	DV1202A	Mounting Plate for Surface Mounting On Concrete	EA	\$22.06	52.5%	\$10.48
GE Security	DV1204A	Damp Resistant Mounting Box. Use to Protect Sensor from	EA	\$262.40	52.5%	\$124.64
GE Security	DV1208A	8-Point Remote Annunciator	EA	\$415.82	52.5%	\$197.51
GE Security	DV1212A	Tack Plate. Use for Weld Mounts When Drilling in Steel is Prohibitive	EA	\$41.44	52.5%	\$19.68
GE Security	DV1215A	Self-Contained Test Transmitter, Test Accessory	EA	\$63.96	52.5%	\$30.38
GE Security	DV1216A	Plastic Cable Insert for Round Conduit	EA	\$4.46	52.5%	\$2.12
GE Security	DV1218A	Plastic Cable Insert for Double Conduit, Double	EA	\$4.46	52.5%	\$2.12
GE Security	DV1219A	Armored Cable Kit, 8 Wire, 6' Long	EA	\$90.78	52.5%	\$43.12
GE Security	DV1221A	Structural Vibration Sensor for ATMs and Night Deposit Safes	EA	\$352.62	52.5%	\$167.49
GE Security	DV1228A	Metal Junction Box w/Tamper, Steel Insert Protects from Drilling	EA	\$96.26	52.5%	\$45.72
GE Security	DV1230	Handheld Tester for Use When Testing Devices Mounted on Steel	EA	\$176.20	52.5%	\$83.70
GE Security	DVMRE-10CTII-1200A	10-Channel Color Triplex Multiplexer/Recorder with WaveJet	EA	\$13,532.00	52.5%	\$6,427.70
GE Security	DVMRE-10CTII-160	10-Channel Color Triplex Multiplexer/Recorder with WaveJet	EA	\$6,368.00	52.5%	\$3,024.80
GE Security	DVMRE-10CTII-160A	10-Channel Color Triplex Multiplexer/Recorder with WaveJet	EA	\$6,460.00	52.5%	\$3,068.50
GE Security	DVMRE-10CTII-320	10-Channel Color Triplex Multiplexer/Recorder with WaveJet	EA	\$7,084.00	52.5%	\$3,364.90
GE Security	DVMRE-16CTII-1200	16-Channel Color Triplex Multiplexer/Recorder with WaveJet	EA	\$14,654.00	52.5%	\$6,960.65
GE Security	DVMRE-16CTII-160	16-Channel Color Triplex Multiplexer/Recorder with WaveJet	EA	\$7,084.00	52.5%	\$3,364.90
GE Security	DVMRE-16CTII-320	16-Channel Color Triplex Multiplexer/Recorder with WaveJet	EA	\$8,906.00	52.5%	\$4,230.35
GE Security	DVMRE-16CTII-600	16-Channel Color Triplex Multiplexer/Recorder with WaveJet	EA	\$10,324.00	52.5%	\$4,903.90
GE Security	DVMRE-16CTII-600A	16-Channel Color Triplex Multiplexer/Recorder with WaveJet	EA	\$10,416.00	52.5%	\$4,947.60
GE Security	DVMRE-4CTII-160	4-Channel Color Triplex Multiplexer/Recorder with WaveJet, 160GB	EA	\$4,950.00	52.5%	\$2,351.25
GE Security	DVMRE-4CTII-160A	4-Channel Color Triplex Multiplexer/Recorder with WaveJet, 160GB	EA	\$5,042.00	52.5%	\$2,394.95
GE Security	DVMRE-PRO16-600DVD	16-Channel Color Triplex Multiplexer/Recorder, 600GB HDD, DVD	EA	\$11,226.00	52.5%	\$5,332.35
GE Security	DVSE-8	Digital Video Storage, 640GB HDD, 110/220 V, SCSI Cable	EA	\$12,168.00	52.5%	\$5,779.80
GE Security	EC-100R	Beam Smoke Detector, 100M	EA	\$1,892.42	52.5%	\$898.90
GE Security	EC-50R	Beam Smoke Detector, 50M	EA	\$1,618.22	52.5%	\$768.65
GE Security	EC-LED	Remote LED Indicator	EA	\$31.54	52.5%	\$14.98
GE Security	EC-LLT	Beam Detector Accessory, Ground-Level Control for EC-100R/EC-	EA	\$370.72	52.5%	\$176.09
GE Security	EG1-C	Chime, Wall Mt., 24VDC, White	EA	\$66.94	52.5%	\$31.80
GE Security	EG1-CVM	Chime/Strobe, Wall Mt., 15-95 CD, 24VDC, White	EA	\$108.26	52.5%	\$51.42
GE Security	EG1F-C	Chime, Wall Mt., Marked "Fire", 24VDC, White	EA	\$66.94	52.5%	\$31.80
GE Security	EG1F-CVM	Chime/Strobe, Wall Mt., 15-95 CD, Marked "Fire", 24VDC, White	EA	\$108.26	52.5%	\$51.42
GE Security	EG1F-HD	Horn, Temporal, High/Low dB, Marked "Fire", 24VDC, White	EA	\$41.34	52.5%	\$19.64
GE Security	EG1F-HDVM	Horn/Strobe/Wall Mt., 15-110 CD, Marked "Fire", 24VDC, White	EA	\$76.00	52.5%	\$36.10
GE Security	EG1F-P	Horn, Temporal, Marked "Fire", 24VDC, White	EA	\$22.14	52.5%	\$10.52
GE Security	EG1F-VM	Strobe, Wall Mt., 15-110 CD, Marked "Fire", 24VDC, White	EA	\$61.20	52.5%	\$29.07
GE Security	EG1-HD	Horn, Temporal, High/Low dB, 24VDC, White	EA	\$39.34	52.5%	\$18.69
GE Security	EG1-HDVM	Horn/Strobe, Wall Mt., 15-110 CD, 24VDC, White	EA	\$76.00	52.5%	\$36.10
GE Security	EG1M	Synchronization Module, GE Nac Appliances for any Mfr, FACP,	EA	\$44.80	52.5%	\$21.28
GE Security	EG1M-RM	Synchronization Module, GE Nac Appliances for any Mfr, FACP,	EA	\$61.60	52.5%	\$29.26
GE Security	EG1-P	Horn, Temporal, 24VDC, White	EA	\$22.14	52.5%	\$10.52
GE Security	EG1R-C	Chime, Wall Mt., 24VDC, Red	EA	\$66.94	52.5%	\$31.80
GE Security	EG1R-CVM	Chime/Strobe, Wall Mt., 15-95 CD, 24VDC, Red	EA	\$108.26	52.5%	\$51.42
GE Security	EG1RF-C	Chime, Wall Mt., Marked "Fire", 24VDC, Red	EA	\$66.94	52.5%	\$31.80
GE Security	EG1RF-CVM	Chime/Strobe, Wall Mt., 15-95 CD, Marked "Fire", 24VDC, Red	EA	\$108.26	52.5%	\$51.42
GE Security	EG1RF-HD	Horn, Temporal, High/Low dB, Marked "Fire", 24VDC, Red	EA	\$41.34	52.5%	\$19.64
GE Security	EG1RF-HDVM	Horn/Strobe, Wall Mt., 15-110 CD, Marked "Fire", 24VDC, Red	EA	\$76.00	52.5%	\$36.10
GE Security	EG1RF-P	Horn, Temporal, Marked "Fire", 24VDC, Red	EA	\$22.14	52.5%	\$10.52
GE Security	EG1RF-VM	Strobe, Wall Mt., 15-110 CD, Marked "Fire", 24VDC, Red	EA	\$61.20	52.5%	\$29.07
GE Security	EG1R-HD	Horn, Temporal, High/Low dB, 24VDC, Red	EA	\$39.34	52.5%	\$18.69
GE Security	EG1R-HDVM	Horn/Strobe, Wall Mt., 15-110 CD, 24VDC, Red	EA	\$76.00	52.5%	\$36.10
GE Security	EG1R-P	Horn, Temporal, 24VDC, Red	EA	\$22.14	52.5%	\$10.52
GE Security	EG1R-VM	Strobe, Wall Mt., 15-110 CD, 24VDC, Red	EA	\$61.20	52.5%	\$29.07
GE Security	EG1-VM	Strobe, Wall Mt., 15-110 CD, 24VDC, White	EA	\$61.20	52.5%	\$29.07
GE Security	EG4B	Surface Box for Speaker/Strobes, White	EA	\$12.54	52.5%	\$5.96
GE Security	EG4F-S2	Speaker, Wall Mt., 25V RMS, Marked "Fire", 24VDC, White	EA	\$35.74	52.5%	\$16.98
GE Security	EG4F-S2VM	Speaker/Strobe, Wall Mt., 15-90 CD, 25V RMS, Marked "Fire",	EA	\$95.20	52.5%	\$45.22
GE Security	EG4F-S7	Speaker, Wall Mt., 70V RMS, Marked "Fire", 24VDC, White	EA	\$35.74	52.5%	\$16.98
GE Security	EG4F-S7VM	Speaker/Strobe, Wall Mt., 15-90 CD, 70V RMS, Marked "Fire",	EA	\$95.20	52.5%	\$45.22
GE Security	EG4RB	Surface Box for Speaker/Strobes, Red	EA	\$12.54	52.5%	\$5.96
GE Security	EG4RF-S2	Speaker, Wall Mt., 24VRMS, Marked "Fire", 24VDC, Red	EA	\$35.74	52.5%	\$16.98
GE Security	EG4RF-S2VM	Speaker/Strobe, Wall Mt., 15-90 CD, 25V RMS, Marked "Fire",	EA	\$95.20	52.5%	\$45.22
GE Security	EG4RF-S7	Speaker, Wall Mt., 70V RMS, Marked "Fire", 24VDC, Red	EA	\$35.74	52.5%	\$16.98
GE Security	EG4RF-S7VM	Speaker/Strobe, Wall Mt., 15-90 CD, 70V RMS, Marked "Fire",	EA	\$95.20	52.5%	\$45.22
GE Security	EG4R-S2	Speaker, Wall Mt., 25V RMS, 24VDC, Red	EA	\$35.74	52.5%	\$16.98
GE Security	EG4R-S2VM	Speaker/Strobe, Wall Mt., 15-90 CD, 25V RMS, 24VDC, Red	EA	\$95.20	52.5%	\$45.22
GE Security	EG4R-S7	Speaker, Wall Mt., 70V RMS, 24VDC, Red	EA	\$35.74	52.5%	\$16.98
GE Security	EG4R-S7VM	Speaker/Strobe, Wall Mt., 15-90 CD, 70V RMS, 24VDC, Red	EA	\$95.20	52.5%	\$45.22
GE Security	EG4-S2	Speaker, Wall Mt., 25V RMS, 24VDC, White	EA	\$35.74	52.5%	\$16.98
GE Security	EG4-S2VM	Speaker/Strobe, Wall Mt., 15-90 CD, 25V RMS, 24VDC, White	EA	\$95.20	52.5%	\$45.22
GE Security	EG4-S7	Speaker, Wall Mt., 70V RMS, 24VDC, White	EA	\$35.74	52.5%	\$16.98
GE Security	EG4-S7VM	Speaker/Strobe, Wall Mt., 15-90 CD, 70V RMS, 24VDC, White	EA	\$95.20	52.5%	\$45.22
GE Security	EGCF-HDVM	Horn/Strobe, Ceiling Mt., 15-95 CD, Marked "Fire", 24VDC, White	EA	\$106.14	52.5%	\$50.42
GE Security	EGCF-HDVMH	Horn/Strobe, Ceiling Mt., 95-177 CD, Marked "Fire", 24VDC, White	EA	\$150.40	52.5%	\$71.44
GE Security	EGCF-S2VM	Speaker/Strobe, Ceiling Mt., 15-95 CD, 25V RMS, Marked "Fire",	EA	\$109.06	52.5%	\$51.80
GE Security	EGCF-S2VMH	Speaker/Strobe, Ceiling Mt., 95-177 CD, 25V RMS, Marked "Fire",	EA	\$128.54	52.5%	\$61.06
GE Security	EGCF-S7VM	Speaker/Strobe, Ceiling Mt., 15-95 CD, 70V RMS, Marked "Fire",	EA	\$109.06	52.5%	\$51.80
GE Security	EGCF-S7VMH	Speaker/Strobe, Ceiling Mt., 95-177 CD, 70V RMS, Marked "Fire",	EA	\$128.54	52.5%	\$61.06
GE Security	EGCF-VM	Strobe, Ceiling Mt., 15-95 CD, Marked "Fire", 24VDC, White	EA	\$79.74	52.5%	\$37.88
GE Security	EGCF-VMH	Strobe, Ceiling Mt., 95-177 CD, Marked "Fire", 24VDC, White	EA	\$150.40	52.5%	\$71.44
GE Security	EGC-HDVM	Horn/Strobe, Ceiling Mt., 15-95 CD, 24VDC, White	EA	\$106.14	52.5%	\$50.42
GE Security	EGC-HDVMH	Horn/Strobe, Ceiling Mt., 95-177 CD, 24VDC, White	EA	\$150.40	52.5%	\$71.44
GE Security	EGC-S2VM	Speaker/Strobe, Ceiling Mt., 15-95 CD, 25V RMS, 24VDC, White	EA	\$109.06	52.5%	\$51.80
GE Security	EGC-S2VMH	Speaker/Strobe, Ceiling Mt., 95-177 CD, 24V RMS, 24VDC, White	EA	\$128.54	52.5%	\$61.06
GE Security	EGC-S7VM	Speaker/Strobe, Ceiling Mt., 15-95 CD, 70V RMS, 24VDC, White	EA	\$109.06	52.5%	\$51.80
GE Security	EGC-S7VMH	Speaker/Strobe, Ceiling Mt., 95-177 CD, 70V RMS, 24VDC, White	EA	\$128.54	52.5%	\$61.06
GE Security	EGC-VM	Strobe, Ceiling Mt., 15-95 CD, 24VDC, White	EA	\$79.74	52.5%	\$37.88
GE Security	EGC-VMH	Strobe, Ceiling Mt., 95-177 CD, 24VDC, White	EA	\$150.40	52.5%	\$71.44
GE Security	EPROX-25PACK	Entree Proximity 25-Pack, Clam Shell Card Design w/GE Security	EA	\$89.74	52.5%	\$42.63
GE Security	FP1101	Fiberpak - Fixed Camera Video Transmission Kit, MM, 1 Fiber	EA	\$530.00	52.5%	\$251.75
GE Security	FP1500WDM	Fiberpak - Video / 1-Way Data Transmission Kit, MM, 1 Fiber	EA	\$1,980.00	52.5%	\$940.50
GE Security	FP1505WDM	Fiberpak - Video / Up-the-Coax Data Transmission Kit, MM, 1 Fiber	EA	\$1,980.00	52.5%	\$940.50
GE Security	FP1910WDM	Fiberpak - Video / Bi-Directional Data Transmission Kit, MM, 1 Fiber	EA	\$2,770.00	52.5%	\$1,315.75
GE Security	FSAT1	Remote Annunciator Wall Plate, One Gang, White	EA	\$13.60	52.5%	\$6.46
GE Security	FSAT2	Remote Annunciator Wall Plate, Two Gang, White	EA	\$19.46	52.5%	\$9.24
GE Security	FSAT3	Remote Annunciator Wall Plate, Three Gang, White	EA	\$25.34	52.5%	\$12.04
GE Security	FSAT4	Remote Annunciator Wall Plate, Four Gang, White	EA	\$36.00	52.5%	\$17.10

GE Security	FSRRM	Fire Control Accessory, Remote Relay Module	EA	\$129.86	52.5%	\$61.68
GE Security	FSRRM-S11	Fire Alarm Control Accessory, Snap-Track for Remote Relay	EA	\$44.00	52.5%	\$20.90
GE Security	FSRSI	Remote Annunciator, LED, Alarm, Trouble, Supv, Ground Fault	EA	\$77.86	52.5%	\$36.98
GE Security	FSRZ1-A	Remote Annunciator, LED, Alarm by Zone	EA	\$77.86	52.5%	\$36.98
GE Security	FVMM1-RX	8 Bit Multi Mode Single Channel Video Receiver, Rack Unit	EA	\$750.00	52.5%	\$356.25
GE Security	FVMM1-TX	8 Bit Multi Mode Single Channel Video Transmitter, Rack Unit	EA	\$750.00	52.5%	\$356.25
GE Security	FVMM3-RX	8 Bit Multi Mode 3 Channel Video Receiver, Rack	EA	\$1,950.00	52.5%	\$926.25
GE Security	FVMMD101-RX	8 Bit Multi Mode Single Channel Video Receiver w/Duplex Data	EA	\$1,300.00	52.5%	\$617.50
GE Security	FVSM1-RX	8 Bit Single Mode Video Receiver, Rack	EA	\$1,000.00	52.5%	\$475.00
GE Security	FVSMD101-RX	8 Bit Single Mode Video/Data Receiver, Rack	EA	\$1,550.00	52.5%	\$736.25
GE Security	FVSMD101-TX	8 Bit Single Mode Video/Data Transmitter, Rack	EA	\$1,550.00	52.5%	\$736.25
GE Security	FVSMDD1111-RX	8 Bit Single Channel Video/Duplex Data Audio Contact Closure	EA	\$2,950.00	52.5%	\$1,401.25
GE Security	FVSMDD1111-TX	8 Bit Single Channel Video/Duplex Data Audio Contact Closure	EA	\$2,950.00	52.5%	\$1,401.25
GE Security	FVSM1-L-RX	8 Bit Single Mode Video Receiver, Long Distance, Rack	EA	\$1,250.00	52.5%	\$593.75
GE Security	FVSM1-L-TX	8 Bit Single Mode Video Transmitter, Long Distance, Rack	EA	\$1,250.00	52.5%	\$593.75
GE Security	GCFR-HDVM	Notification Appliance, Ceiling Mount, Horn/Strobe, 15-95CD, Hi/Lo	EA	\$96.20	52.5%	\$45.70
GE Security	GCFR-S7	Notification Appliance, Speaker, 70V, w/FIRE Marking, Red	EA	\$42.60	52.5%	\$20.24
GE Security	GCFR-S7VM	Notification Appliance, Speaker/Strobe, 15-95CD, 70V, w/FIRE	EA	\$107.84	52.5%	\$51.22
GE Security	GCFR-VM	Notification Appliance, Ceiling Mount, Strobe Only, 15-95CD, w/FIRE	EA	\$71.86	52.5%	\$34.13
GE Security	GEA-102	Legend/CyberDome II Wall Mount, Cast Aluminum	EA	\$168.00	52.5%	\$79.80
GE Security	GEA-103	Legend/CyberDome II Wall Mount Goose Neck, Aluminum	EA	\$274.00	52.5%	\$130.15
GE Security	GEA-104	Legend/CyberDome II Parapet Swing-Arm Mount	EA	\$694.00	52.5%	\$329.65
GE Security	GEA-105	Legend/CyberDome II Corner-Mount Adapter	EA	\$106.00	52.5%	\$50.35
GE Security	GEA-106	Legend/CyberDome II Pole-Mount Adapter	EA	\$84.00	52.5%	\$39.90
GE Security	GEA-107	Legend/CyberDome II Roof-Mount Adapter	EA	\$264.00	52.5%	\$125.40
GE Security	GEA-108	Legend/CyberDome II Parapet Cap, Corner, Narrow, 6-12-inch	EA	\$1,260.00	52.5%	\$598.50
GE Security	GEA-109	Legend/CyberDome II Parapet Cap, Corner, Wide, 12-17"	EA	\$1,260.00	52.5%	\$598.50
GE Security	GEA-110	Legend/CyberDome II Parapet Cap, Straight, Narrow, 6-12-inch	EA	\$736.00	52.5%	\$349.60
GE Security	GEA-111	Legend/CyberDome II Parapet Cap, Straight, Wide, 12-17"	EA	\$736.00	52.5%	\$349.60
GE Security	GEA-112	CyberDome II, Fixed Camera Bracket for CYH-3xxx Housings	EA	\$360.00	52.5%	\$171.00
GE Security	GEA-113	Legend/CyberDome II T-Bar Ceiling Panel	EA	\$168.00	52.5%	\$79.80
GE Security	GEA-114	Legend/CyberDome II T-Bar Panel Support Kit	EA	\$84.00	52.5%	\$39.90
GE Security	GEA-201	Ground Loop Isolator Cable	EA	\$96.00	52.5%	\$45.60
GE Security	GEA-C3-C18N	Legend Dome, 18X Color, Wall Mount Housing, Clear Acrylic	EA	\$3,826.00	52.5%	\$1,817.35
GE Security	GEA-C3-C18N-IP	Legend IP Dome, 18X Color, Wall Mount Housing, Clear Acrylic	EA	\$4,376.00	52.5%	\$2,078.60
GE Security	GEA-C3-C18P	Legend Dome, 18X Color, Wall Mount Housing, Clear Acrylic, Pal	EA	\$3,826.00	52.5%	\$1,817.35
GE Security	GEA-C3-C18P-IP	Legend IP Dome, 18X Color, Wall Mount Housing, Clear Acrylic, Pal	EA	\$4,376.00	52.5%	\$2,078.60
GE Security	GEA-C3-D26N	Legend Dome, 26X Day/Night, Wall Mount Housing, Clear Acrylic	EA	\$4,852.00	52.5%	\$2,304.70
GE Security	GEA-C3-D26N-IP	Legend IP Dome, 26X Day/Night, Wall Mount Housing, Clear Acrylic	EA	\$5,402.00	52.5%	\$2,565.95
GE Security	GEA-C3-D26P	Legend Dome, 26X Day/Night, Wall Mount Housing, Clear Acrylic	EA	\$4,852.00	52.5%	\$2,304.70
GE Security	GEA-C3-D26P-IP	Legend IP Dome, 26X Day/Night, Wall Mount Housing, Clear Acrylic	EA	\$5,402.00	52.5%	\$2,565.95
GE Security	GEA-C3-D26SN	Legend Dome, 26X Day/Night w/Image Stabilizer, Wall Mount	EA	\$4,352.00	52.5%	\$2,067.20
GE Security	GEA-C3-D26SN-IP	Legend IP Dome, 26X Day/Night w/Image Stabilizer, Wall Mount	EA	\$4,902.00	52.5%	\$2,328.45
GE Security	GEA-C3-D26SP	Legend Dome, 26X Day/Night w/Image Stabilizer, Wall Mount	EA	\$4,352.00	52.5%	\$2,067.20
GE Security	GEA-C3-D26SP-IP	Legend IP Dome, 26X Day/Night w/Image Stabilizer, Wall Mount	EA	\$4,902.00	52.5%	\$2,328.45
GE Security	GEA-C3-D36N	Legend IP Dome, 36X day/Night WDR, Wall Mount Housing, Clear	EA	\$5,086.00	52.5%	\$2,415.85
GE Security	GEA-C3-D36N-IP	Legend IP Dome, 36X day/Night WDR, Wall Mount Housing, Clear	EA	\$5,636.00	52.5%	\$2,677.10
GE Security	GEA-C3-D36P	Legend Dome, 36X day/Night WDR, Wall Mount Housing, Clear	EA	\$5,086.00	52.5%	\$2,415.85
GE Security	GEA-C3-D36P-IP	Legend IP Dome, 36X day/Night WDR, Wall Mount Housing, Clear	EA	\$5,636.00	52.5%	\$2,677.10
GE Security	GEA-C4-C18N	Legend Dome, 18X Color, Wall Mount Housing, Smoke Acrylic	EA	\$3,826.00	52.5%	\$1,817.35
GE Security	GEA-C4-C18N-IP	Legend IP Dome, 18X Color, Wall Mount Housing, Smoke Acrylic	EA	\$4,376.00	52.5%	\$2,078.60
GE Security	GEA-C4-C18P	Legend Dome, 18X Color, Wall Mount Housing, Smoke Acrylic, Pal	EA	\$3,826.00	52.5%	\$1,817.35
GE Security	GEA-C4-C18P-IP	Legend IP Dome, 18X Color, Wall Mount Housing, Smoke Acrylic	EA	\$4,376.00	52.5%	\$2,078.60
GE Security	GEA-C4-D26N	Legend Dome, 26X Day/Night, Wall Mount Housing, Smoke Acrylic	EA	\$4,852.00	52.5%	\$2,304.70
GE Security	GEA-C4-D26N-IP	Legend IP Dome, 26X Day/Night, Wall Mount Housing, Smoke	EA	\$5,402.00	52.5%	\$2,565.95
GE Security	GEA-C4-D26P	Legend Dome, 26X Day/Night, Wall Mount Housing, Smoke Acrylic	EA	\$4,852.00	52.5%	\$2,304.70
GE Security	GEA-C4-D26P-IP	Legend IP Dome, 26X Day/Night, Wall Mount Housing, Smoke	EA	\$5,402.00	52.5%	\$2,565.95
GE Security	GEA-C4-D26SN	Legend Dome, 26X Day/Night w/Image Stabilizer, Wall Mount	EA	\$4,352.00	52.5%	\$2,067.20
GE Security	GEA-C4-D26SN-IP	Legend IP Dome, 26X Day/Night w/Image Stabilizer, Wall Mount	EA	\$4,902.00	52.5%	\$2,328.45
GE Security	GEA-C4-D26SP	Legend Dome, 26X Day/Night w/Image Stabilizer, Wall Mount	EA	\$4,352.00	52.5%	\$2,067.20
GE Security	GEA-C4-D26SP-IP	Legend IP Dome, 26X Day/Night w/Image Stabilizer, Wall Mount	EA	\$4,902.00	52.5%	\$2,328.45
GE Security	GEA-C4-D36N	Legend Dome, 36X day/Night WDR, Wall Mount Housing, Smoke	EA	\$5,086.00	52.5%	\$2,415.85
GE Security	GEA-C4-D36N-IP	Legend IP Dome, 36X day/Night WDR, Wall Mount Housing, Smoke	EA	\$5,636.00	52.5%	\$2,677.10
GE Security	GEA-C4-D36P	Legend Dome, 36X day/Night WDR, Wall Mount Housing, Smoke	EA	\$5,086.00	52.5%	\$2,415.85
GE Security	GEA-C4-D36P-IP	Legend IP Dome, 36X day/Night WDR, Wall Mount Housing, Smoke	EA	\$5,636.00	52.5%	\$2,677.10
GE Security	GEA-C6-C18N	Legend Dome, 18X Color, Wall Mount Housing, Chrome Acrylic	EA	\$4,162.00	52.5%	\$1,976.95
GE Security	GEA-C6-C18N-IP	Legend IP Dome, 18X Color, Wall Mount Housing, Chrome Acrylic	EA	\$4,712.00	52.5%	\$2,238.20
GE Security	GEA-C6-C18P	Legend Dome, 18X Color, Wall Mount Housing, Chrome Acrylic, Pal	EA	\$4,162.00	52.5%	\$1,976.95
GE Security	GEA-C6-C18P-IP	Legend IP Dome, 18X Color, Wall Mount Housing, Chrome Acrylic	EA	\$4,712.00	52.5%	\$2,238.20
GE Security	GEA-C6-D26N	Legend Dome, 26X Day/Night, Wall Mount Housing, Chrome Acrylic	EA	\$5,188.00	52.5%	\$2,464.30
GE Security	GEA-C6-D26N-IP	Legend IP Dome, 26X Day/Night, Wall Mount Housing, Chrome	EA	\$5,738.00	52.5%	\$2,725.55
GE Security	GEA-C6-D26P	Legend Dome, 26X Day/Night, Wall Mount Housing, Chrome Acrylic	EA	\$5,188.00	52.5%	\$2,464.30
GE Security	GEA-C6-D26P-IP	Legend IP Dome, 26X Day/Night, Wall Mount Housing, Chrome	EA	\$5,738.00	52.5%	\$2,725.55
GE Security	GEA-C6-D26SN	Legend Dome, 26X Day/Night w/Image Stabilizer, Wall Mount	EA	\$4,688.00	52.5%	\$2,226.80
GE Security	GEA-C6-D26SN-IP	Legend IP Dome, 26X Day/Night w/Image Stabilizer, Wall Mount	EA	\$5,238.00	52.5%	\$2,488.05
GE Security	GEA-C6-D26SP	Legend Dome, 26X Day/Night w/Image Stabilizer, Wall Mount	EA	\$4,688.00	52.5%	\$2,226.80
GE Security	GEA-C6-D26SP-IP	Legend IP Dome, 26X Day/Night w/Image Stabilizer, Wall Mount	EA	\$5,238.00	52.5%	\$2,488.05
GE Security	GEA-C6-D36N	Legend Dome, 36X day/Night WDR, Wall Mount Housing, Chrome	EA	\$5,422.00	52.5%	\$2,575.45
GE Security	GEA-C6-D36N-IP	Legend IP Dome, 36X day/Night WDR, Wall Mount Housing	EA	\$5,972.00	52.5%	\$2,836.70
GE Security	GEA-C6-D36P	Legend Dome, 36X day/Night WDR, Wall Mount Housing, Chrome	EA	\$5,422.00	52.5%	\$2,575.45
GE Security	GEA-C6-D36P-IP	Legend IP Dome, 36X day/Night WDR, Wall Mount Housing	EA	\$5,972.00	52.5%	\$2,836.70
GE Security	GEA-C7-C18N	Legend Dome, 18X Color, Wall Mount Housing, Gold Acrylic, NTSC	EA	\$4,246.00	52.5%	\$2,016.85
GE Security	GEA-C7-C18N-IP	Legend IP Dome, 18X Color, Wall Mount Housing, Gold Acrylic	EA	\$4,796.00	52.5%	\$2,278.10
GE Security	GEA-C7-C18P	Legend Dome, 18X Color, Wall Mount Housing, Gold Acrylic, Pal	EA	\$4,246.00	52.5%	\$2,016.85
GE Security	GEA-C7-C18P-IP	Legend IP Dome, 18X Color, Wall Mount Housing, Gold Acrylic, Pal	EA	\$4,796.00	52.5%	\$2,278.10
GE Security	GEA-C7-D26N	Legend Dome, 26X Day/Night, Wall Mount Housing, Gold Acrylic	EA	\$5,272.00	52.5%	\$2,504.20
GE Security	GEA-C7-D26N-IP	Legend IP Dome, 26X Day/Night, Wall Mount Housing, Gold Acrylic	EA	\$5,822.00	52.5%	\$2,765.45
GE Security	GEA-C7-D26P	Legend Dome, 26X Day/Night, Wall Mount Housing, Gold Acrylic	EA	\$5,272.00	52.5%	\$2,504.20
GE Security	GEA-C7-D26P-IP	Legend IP Dome, 26X Day/Night, Wall Mount Housing, Gold Acrylic	EA	\$5,822.00	52.5%	\$2,765.45
GE Security	GEA-C7-D26SN	Legend Dome, 26X Day/Night w/Image Stabilizer, Wall Mount	EA	\$4,772.00	52.5%	\$2,266.70
GE Security	GEA-C7-D26SN-IP	Legend IP Dome, 26X Day/Night w/Image Stabilizer, Wall Mount	EA	\$5,322.00	52.5%	\$2,527.95
GE Security	GEA-C7-D26SP	Legend Dome, 26X Day/Night w/Image Stabilizer, Wall Mount	EA	\$4,772.00	52.5%	\$2,266.70
GE Security	GEA-C7-D26SP-IP	Legend IP Dome, 26X Day/Night w/Image Stabilizer, Wall Mount	EA	\$5,322.00	52.5%	\$2,527.95
GE Security	GEA-C7-D36N	Legend Dome, 36X day/Night WDR, Wall Mount Housing, Gold	EA	\$5,506.00	52.5%	\$2,615.35
GE Security	GEA-C7-D36N-IP	Legend IP Dome, 36X day/Night WDR, Wall Mount Housing, Gold	EA	\$6,056.00	52.5%	\$2,876.60
GE Security	GEA-C7-D36P	Legend Dome, 36X day/Night WDR, Wall Mount Housing, Gold	EA	\$5,506.00	52.5%	\$2,615.35
GE Security	GEA-C7-D36P-IP	Legend IP Dome, 36X day/Night WDR, Wall Mount Housing, Gold	EA	\$6,056.00	52.5%	\$2,876.60
GE Security	GEA-CE3-C18N	Legend Dome, 18X Color, Wall Mount Housing, Htr/Fan, Clear	EA	\$4,058.00	52.5%	\$1,927.55
GE Security	GEA-CE3-C18N-IP	Legend IP Dome, 18X Color, Wall Mount Housing, Htr/Fan, Clear	EA	\$4,608.00	52.5%	\$2,188.80
GE Security	GEA-CE3-C18P	Legend Dome, 18X Color, Wall Mount Housing, Htr/Fan, Clear	EA	\$4,058.00	52.5%	\$1,927.55
GE Security	GEA-CE3-C18P-IP	Legend IP Dome, 18X Color, Wall Mount Housing, Htr/Fan, Clear	EA	\$4,608.00	52.5%	\$2,188.80
GE Security	GEA-CE3-D26N	Legend Dome, 26X Day/Night, Wall Mount Housing, Htr/Fan, Clear	EA	\$5,082.00	52.5%	\$2,413.95

GE Security	GEC-16VARHUB-4	16-CH UTP Active Video Receiver w/AVC, AR4	EA	\$4,830.00	52.5%	\$2,294.25
GE Security	GEC-16VARHUB-6.5	16-CH UTP Active Video Receiver w/AVC, AR6	EA	\$6,820.00	52.5%	\$3,239.50
GE Security	GEC-16VDPBC	16-CH UTP VDP Receiver Combiner	EA	\$2,400.00	52.5%	\$1,140.00
GE Security	GEC-16VDPC	16-CH UTP VDP Mid-Span Combiner	EA	\$500.00	52.5%	\$237.50
GE Security	GEC-16VPDCHUB	16-CH UTP VDP Mid-Span Combiner, Powered	EA	\$2,400.00	52.5%	\$1,140.00
GE Security	GEC-16VPHUB	16-CH UTP Passive Video Balun Hub, 19", 1U RM	EA	\$1,240.00	52.5%	\$589.00
GE Security	GEC-1AVR-AVC-4	UTP Active Video Receiver w/AVC	EA	\$340.00	52.5%	\$161.50
GE Security	GEC-1AVT	UTP Active Video Transmitter	EA	\$420.00	52.5%	\$199.50
GE Security	GEC-32VARHUB-4	32-CH UTP Active Video Receiver w/AVC, AR4	EA	\$9,560.00	52.5%	\$4,541.00
GE Security	GEC-32VARHUB-6.5	32-CH UTP Active Video Receiver w/AVC, AR6	EA	\$13,190.00	52.5%	\$6,265.25
GE Security	GEC-32VPHUB	32-CH UTP Passive Video Balun Hub, 19", 1U RM	EA	\$2,400.00	52.5%	\$1,140.00
GE Security	GEC-4VARHUB-4	4-CH UTP Active Video Receiver w/AVC, AR4	EA	\$1,330.00	52.5%	\$631.75
GE Security	GEC-4VDPBC	4-CH UTP VDP Receiver Combiner	EA	\$610.00	52.5%	\$289.75
GE Security	GEC-4VDPC	4-CH UTP VDP Mid-Span Combiner	EA	\$180.00	52.5%	\$85.50
GE Security	GEC-4VPHUB	4-CH UTP Passive Video Balun Hub, 1U	EA	\$300.00	52.5%	\$142.50
GE Security	GEC-8PVPDCHUB	8-CH UTP VDP Receiver Combiner, Powered	EA	\$2,220.00	52.5%	\$1,054.50
GE Security	GEC-8VARHUB-4	8-CH UTP Active Video Receiver w/AVC, AR4	EA	\$2,590.00	52.5%	\$1,230.25
GE Security	GEC-8VARHUB-6.5	8-CH UTP Active Video Receiver w/AVC, AR6	EA	\$3,490.00	52.5%	\$1,657.75
GE Security	GEC-8VPDCHUB	8-CH UTP VDP Mid-Span Combiner, Powered	EA	\$1,230.00	52.5%	\$584.25
GE Security	GEC-8VPHUB	8-CH UTP Passive Video Balun Hub, 19", 1U RM	EA	\$770.00	52.5%	\$365.75
GE Security	GEC-DV-16FN	TruVision Dome PTZ 16X, Flush Type, NTSC	EA	\$1,598.00	52.5%	\$759.05
GE Security	GEC-DV-16SN	TruVision Dome PTZ 16X, Pendant/Surface, NTSC	EA	\$1,658.00	52.5%	\$787.55
GE Security	GEC-DV-16SP	TruVision Compact form factor GE PTZ, 16X optical zoom,	EA	\$1,658.00	52.5%	\$787.55
GE Security	GEC-DV-FELC	TruVision Extended Length Power & Data Interface Cable for 16X	EA	\$150.00	52.5%	\$71.25
GE Security	GEC-DV-PM	TruVision Dome PTZ 16X Pipe Mount Kit	EA	\$170.00	52.5%	\$80.75
GE Security	GEC-DV-PMA	TruVision Dome PTZ 16X NPT Pipe Mount Adaptor	EA	\$160.00	52.5%	\$76.00
GE Security	GEC-DV-SELC	TruVision Extended Length Power & Data Interface Cable for 16X	EA	\$150.00	52.5%	\$71.25
GE Security	GEC-DV-TBAR	TruVision Dome PTZ 16X T-bar Adaptor for Flush Mount	EA	\$160.00	52.5%	\$76.00
GE Security	GEC-DV-WM	TruVision Dome PTZ 16X Wall Mount Kit	EA	\$176.00	52.5%	\$83.60
GE Security	GEC-IP2B	UltraView IP Traditional Box Camera, MPEG-4, M-JPEG, PoE,	EA	\$998.00	52.5%	\$474.05
GE Security	GEC-MP2	Megapixel IP Camera, NTSC, 2MP, MJPEG, Color, 9-12VDC, Poet,	EA	\$1,730.00	52.5%	\$821.75
GE Security	GEC-MP3-DN	Megapixel IP Camera, Day/Night, NTSC, 3MP, MJPEG, Color, 9-	EA	\$2,190.00	52.5%	\$1,040.25
GE Security	GEC-PVTC-FCSP	UTP Passive Video Balun, Female BNC, w/Surge Protection	EA	\$70.00	52.5%	\$33.25
GE Security	GEC-PVTC-M	UTP Passive Video Balun, Male BNC, Screwless Terminal	EA	\$50.00	52.5%	\$23.75
GE Security	GEC-PVTC-MC	UTP Passive Video Balun, Coax w/Male BNC	EA	\$50.00	52.5%	\$23.75
GE Security	GEC-PVTC-MCSP	UTP Passive Video Balun, 9" Coax w/Male BNC w/Surge Protection	EA	\$60.00	52.5%	\$28.50
GE Security	GEC-PVTC-MRTSP	UTP Passive Video Balun, Right Angle, Male BNC w/Surge	EA	\$60.00	52.5%	\$28.50
GE Security	GEC-PVTC-MSP	UTP Passive Video Balun, Male BNC w/Surge Protection	EA	\$70.00	52.5%	\$33.25
GE Security	GEC-RPK	UTP Rack Panel Kit Supports Up to Three 4-port Hubs	EA	\$50.00	52.5%	\$23.75
GE Security	GEC-VCR	UTP Passive Video/Power Balun Combiner	EA	\$70.00	52.5%	\$33.25
GE Security	GEC-VCR12V	UTP Passive VDP Balun Combiner w/12 VDC Converter	EA	\$190.00	52.5%	\$90.25
GE Security	GEC-VIT	Hi-Res Coax Video Isolation Transformer	EA	\$240.00	52.5%	\$114.00
GE Security	GEC-VPDBC	UTP Passive VDP Balun Combiner	EA	\$70.00	52.5%	\$33.25
GE Security	GE-DS-242-POE	24-Port 10/100+2 GigE TP/SFP Full PoE Managed Switch	EA	\$1,700.00	52.5%	\$807.50
GE Security	GE-DS-82	8-Port 10/100+2 GigE TP/SFP Managed Switch	EA	\$850.00	52.5%	\$403.75
GE Security	GE-DS-82-POE	8-Port 10/100+2 GigE TP/SFP Full PoE Managed Switch	EA	\$1,000.00	52.5%	\$475.00
GE Security	GE-DSG-244	24-Port 10/100/1000 w/4 Shared SFP Managed Switch	EA	\$1,990.00	52.5%	\$945.25
GE Security	GE-DSG-8	8-Port 10/100/1000 Unmanaged Switch	EA	\$650.00	52.5%	\$308.75
GE Security	GE-DSGH-5	5-Port 10/100/1000 Industrial Unmanaged Switch	EA	\$500.00	52.5%	\$237.50
GE Security	GE-DSGH-8	8-Port 10/100/1000 Industrial Unmanaged Switch	EA	\$700.00	52.5%	\$332.50
GE Security	GE-DSH-73	7-Port 10/100+3 GigE TP/SFP Industrial Managed Switch	EA	\$1,950.00	52.5%	\$926.25
GE Security	GE-DSH-82	8-Port 10/100+2 GigE TP/SFP Industrial Managed Switch	EA	\$1,750.00	52.5%	\$831.25
GE Security	GE-DSH-82-POE	8-Port 10/100+2 GigE TP/SFP Industrial Full PoE Managed Switch	EA	\$1,900.00	52.5%	\$902.50
GE Security	GE-DSSG-244	24-Port Fiber GigE SFP Slots w/8 Shared 10/100/1000Base-T	EA	\$2,400.00	52.5%	\$1,140.00
GE Security	GE-DSSG-244-POE	24-Port 10/100/1000+4 GigE SFP PoE Stackable Managed Switch	EA	\$3,000.00	52.5%	\$1,425.00
GE Security	GEL-15DV	TruVisionTM LCD 15" Monitor, 1024 x 768, BNC, VGA, S-Video	EA	\$780.00	52.5%	\$370.50
GE Security	GEL-17DV	TruVisionTM LCD 17" Monitor, 1280 x 1024, BNC, VGA, S-Video	EA	\$900.00	52.5%	\$427.50
GE Security	GEL-17DV-RK	Rack mount kit, silver, for TruVisionTM LCD 17" Monitor	EA	\$50.00	52.5%	\$23.75
GE Security	GEL-17SV	UltraViewTM LCD 17" Monitor, 1280 x 1024, BNC, VGA, S-Video,	EA	\$1,340.00	52.5%	\$636.50
GE Security	GEL-17SV-RK	Rack mount kit, black, for UltraViewTM LCD 17" Monitor	EA	\$50.00	52.5%	\$23.75
GE Security	GEL-17VGA	TruVisionTM LCD 17" Monitor, 1280 x 1024, VGA only	EA	\$450.00	52.5%	\$213.75
GE Security	GEL-19DV	TruVisionTM LCD 19" Monitor, 1280 x 1024, BNC, VGA, S-Video	EA	\$1,080.00	52.5%	\$513.00
GE Security	GEL-19DV-RK	Rack mount kit, silver, for TruVisionTM LCD 19" Monitor	EA	\$54.00	52.5%	\$25.65
GE Security	GEL-19SV	UltraViewTM LCD 19" Monitor, 1280 x 1024, BNC, VGA, S-Video,	EA	\$1,580.00	52.5%	\$750.50
GE Security	GEL-19SV-RK	Rack mount kit, black, for UltraViewTM LCD 19" Monitor	EA	\$54.00	52.5%	\$25.65
GE Security	GEL-20SV	UltraViewTM LCD 20" Monitor, 800 x 600, BNC, VGA, S-Video, DVI,	EA	\$1,860.00	52.5%	\$883.50
GE Security	GEL-26SV	UltraViewTM LCD 26" Monitor, 1366 x 768, BNC, VGA, S-Video,	EA	\$3,400.00	52.5%	\$1,615.00
GE Security	GEL-32SV	UltraViewTM LCD 32" Monitor, 1366 x 768, BNC, VGA, S-Video,	EA	\$3,800.00	52.5%	\$1,805.00
GE Security	GEL-42SV	UltraViewTM LCD 42" Monitor, 1366 x 768, BNC, VGA, S-Video,	EA	\$4,800.00	52.5%	\$2,280.00
GE Security	GEL-SV26-WM	Wall mount bracket, for UltraViewTM LCD 26" Monitor	EA	\$150.00	52.5%	\$71.25
GE Security	GEL-SV3242-WM	Wall mount bracket, for UltraViewTM LCD 32" and 42" Monitors	EA	\$200.00	52.5%	\$95.00
GE Security	GEL-SV-DESK	Desktop leg mount, for UltraViewTM LCD 26", 32" and 42" Monitors	EA	\$160.00	52.5%	\$76.00
GE Security	GEL-SWM	Wall mount bracket for TruVisionTM and UltraViewTM monitors up	EA	\$42.00	52.5%	\$19.95
GE Security	GES-PS-12DC	12 VDC Plug-In Power Supply	EA	\$28.00	52.5%	\$13.30
GE Security	GM-100-17	High Security Contact Balanced Magnetic Contact Designed	EA	\$171.50	52.5%	\$81.46
GE Security	GN-21	GE Nav DVR Management Software Media Kit	EA	\$30.00	52.5%	\$14.25
GE Security	GS600-W	Inertia Shock Sensor, Mini, White	EA	\$26.54	52.5%	\$12.61
GE Security	GS610-B	Inertia Shock Sensor, Brown, 10-15 VDC. Designed for Use	EA	\$25.18	52.5%	\$11.96
GE Security	GS610-W	Inertia Shock Sensor, White, 10-15 VDC. Designed for Use	EA	\$25.18	52.5%	\$11.96
GE Security	GS611-W	Inertia Shock Sensor w/Reed Switch, White, 10-15 VDC. Designed	EA	\$29.10	52.5%	\$13.82
GE Security	GS614-W	Single Zone Analyzer	EA	\$69.54	52.5%	\$33.03
GE Security	GS615-W	Single Zone Analyzer, Terminal Reset	EA	\$75.74	52.5%	\$35.98
GE Security	GS617-W	Four Zone Analyzer w/EOL	EA	\$126.30	52.5%	\$59.99
GE Security	GT-2	Glass Break Tester	EA	\$84.72	52.5%	\$40.24
GE Security	HCP12SA	Switching Power Supply, Board Only, High Current Switching Power	EA	\$83.14	52.5%	\$39.49
GE Security	HCP12SAC	Switching Power Supply, High Current Switching Power	EA	\$142.90	52.5%	\$67.88
GE Security	HCP12SULC	Power Supply, High Current, High Current Switching Power	EA	\$217.42	52.5%	\$103.27
GE Security	HID-RP40-PIV	HID RP40 PIV Smart Card Reader, Black	EA	\$538.46	52.5%	\$255.77
GE Security	HID-RPK40-PIV	HID RPK40 PIV Smart Card Reader w/Keypad, Black	EA	\$910.26	52.5%	\$432.37
GE Security	IDB-2102	Legend Flush Housing Clear Acrylic Dome	EA	\$148.00	52.5%	\$70.30
GE Security	IDB-2103	Legend Flush Housing Smoke Acrylic Dome	EA	\$148.00	52.5%	\$70.30
GE Security	IDB-2104	Legend Flush Housing Chrome Acrylic Dome	EA	\$484.00	52.5%	\$229.90
GE Security	IDB-2122	Legend Flush Housing Clear Polycarbonate Dome	EA	\$200.00	52.5%	\$95.00
GE Security	IDB-2123	Legend Flush Housing Smoke Polycarbonate Dome	EA	\$200.00	52.5%	\$95.00
GE Security	IDB-2202	Legend Pendant Housing Clear Acrylic Dome	EA	\$190.00	52.5%	\$90.25
GE Security	IDB-2203	Legend Pendant Housing Smoke Acrylic Dome	EA	\$190.00	52.5%	\$90.25
GE Security	IDB-2204	Legend Pendant Housing Chrome Acrylic Dome	EA	\$526.00	52.5%	\$249.85
GE Security	IDB-2205	Legend Pendant Housing Gold Acrylic Dome	EA	\$610.00	52.5%	\$289.75
GE Security	IDB-2302	Legend Plenum Rated Housing Clear Acrylic Dome	EA	\$148.00	52.5%	\$70.30
GE Security	IDB-2305	Legend Plenum Rated Housing Gold Acrylic Dome	EA	\$568.00	52.5%	\$269.80
GE Security	IDB-2322	Legend Clear Polycarbonate Dome	EA	\$200.00	52.5%	\$95.00
GE Security	IDB-2323	Legend Smoke Polycarbonate Dome	EA	\$200.00	52.5%	\$95.00

GE Security	IDB-2402	Legend Rugged Housing Clear Acrylic Dome	EA	\$252.00	52.5%	\$119.70
GE Security	IDB-2403	Legend Rugged Housing Smoke Acrylic Dome	EA	\$252.00	52.5%	\$119.70
GE Security	IDB-2404	Legend Rugged Housing Chrome Acrylic Dome	EA	\$588.00	52.5%	\$279.30
GE Security	IDB-2405	Legend Rugged Housing Gold Acrylic Dome	EA	\$672.00	52.5%	\$319.20
GE Security	IDB-2422	Legend Rugged Housing Clear Polycarbonate Dome	EA	\$306.00	52.5%	\$145.35
GE Security	IDB-2423	Legend Rugged Housing Smoke Polycarbonate Dome	EA	\$306.00	52.5%	\$145.35
GE Security	IDB-2502	Legend Heavy Duty Housing Clear Acrylic Dome	EA	\$252.00	52.5%	\$119.70
GE Security	IDB-2522	Legend Heavy Duty Housing Clear Polycarbonate Dome	EA	\$306.00	52.5%	\$145.35
GE Security	IDB-2523	Legend Heavy Duty Housing Smoke Polycarbonate Dome	EA	\$306.00	52.5%	\$145.35
GE Security	IDB-2601	Legend PressurDome Housing Bronze Polycarbonate Dome	EA	\$252.00	52.5%	\$119.70
GE Security	IDH-5101	Legend Flush Mount Housing, Coax/UTP	EA	\$588.00	52.5%	\$279.30
GE Security	IDH-5200	Legend Housing w/Sun Shield for Pendant/Wall/Rugged Versions	EA	\$130.00	52.5%	\$61.75
GE Security	IDH-5201	Legend Pendant Mount Housing, Coax/UTP	EA	\$714.00	52.5%	\$339.15
GE Security	IDH-5202	Legend Pendant Mount Housing, Htr/Fan, Coax/UTP	EA	\$946.00	52.5%	\$449.35
GE Security	IDH-5401	Legend Rugged Housing, Coax/UTP	EA	\$840.00	52.5%	\$399.00
GE Security	IDH-5402	Legend Rugged Housing, Htr/Fan, Coax & UTP	EA	\$1,104.00	52.5%	\$524.40
GE Security	IDH-5501	Legend Heavy Duty Housing, Wall Mount, Coax/UTP	EA	\$1,146.00	52.5%	\$544.35
GE Security	IDH-5502	Legend Heavy Duty Housing, Wall Mount, Htr/Fan, Coax/UTP	EA	\$1,408.00	52.5%	\$668.80
GE Security	IDH-5504	Legend Heavy Duty Housing, Parapet Mount, Htr/Fan, Coax/UTP	EA	\$1,408.00	52.5%	\$668.80
GE Security	IDH-6101	Legend IP Flush Mount Housing, Coax/UTP	EA	\$588.00	52.5%	\$279.30
GE Security	IDH-6201	Legend IP Pendant Mount Housing, Coax/UTP	EA	\$714.00	52.5%	\$339.15
GE Security	IDH-6202	Legend IP Pendant Mount Housing, Htr/Fan, Coax/UTP	EA	\$946.00	52.5%	\$449.35
GE Security	IDH-6301	Legend IP Plenum Rated Flush Mount Housing, Coax/UTP	EA	\$658.00	52.5%	\$312.55
GE Security	IDH-6401	Legend IP Rugged Housing, Coax/UTP	EA	\$840.00	52.5%	\$399.00
GE Security	IDH-6402	Legend IP Rugged Housing, Htr/Fan, Coax/UTP	EA	\$1,102.00	52.5%	\$523.45
GE Security	IDH-6501	Legend IP Heavy Duty Housing, Wall Mount, Coax/UTP	EA	\$1,144.00	52.5%	\$543.40
GE Security	IDH-6502	Legend IP Heavy Duty Housing, Wall Mount, Htr/Fan, Coax/UTP	EA	\$1,408.00	52.5%	\$668.80
GE Security	IDP-1111	Legend 18X Color PTZ Camera, NTSC	EA	\$2,756.00	52.5%	\$1,309.10
GE Security	IDP-1112	Legend 18X Color PTZ Camera, Pal	EA	\$2,756.00	52.5%	\$1,309.10
GE Security	IDP-1113	Legend IP 18X Color PTZ Camera, NTSC, Ethernet	EA	\$3,306.00	52.5%	\$1,570.35
GE Security	IDP-1114	Legend IP 18X Color PTZ Camera, Pal, Ethernet	EA	\$3,306.00	52.5%	\$1,570.35
GE Security	IDP-1301	Legend 26X Day/Night PTZ Camera, NTSC	EA	\$3,780.00	52.5%	\$1,795.50
GE Security	IDP-1302	Legend 26X Day/Night PTZ Camera, Pal	EA	\$3,780.00	52.5%	\$1,795.50
GE Security	IDP-1303	Legend IP 26X Day/Night PTZ Camera, NTSC, Ethernet	EA	\$4,330.00	52.5%	\$2,056.75
GE Security	IDP-1304	Legend IP 26X Day/Night PTZ Camera, Pal, Ethernet	EA	\$4,330.00	52.5%	\$2,056.75
GE Security	IDP-1311	Legend 26X Day/Night PTZ Camera w/Image Stabilizer, NTSC	EA	\$3,280.00	52.5%	\$1,558.00
GE Security	IDP-1312	Legend 26X Day/Night PTZ Camera w/Image Stabilizer, Pal	EA	\$3,280.00	52.5%	\$1,558.00
GE Security	IDP-1313	Legend IP 26X Day/Night PTZ Camera w/Image Stabilizer, NTSC,	EA	\$3,830.00	52.5%	\$1,819.25
GE Security	IDP-1314	Legend IP 26X Day/Night PTZ Camera w/Image Stabilizer, Pal,	EA	\$3,830.00	52.5%	\$1,819.25
GE Security	IDP-1401	Legend, Pan/Tilt, 36X Day/Night Camera, NTSC	EA	\$4,016.00	52.5%	\$1,907.60
GE Security	IDP-1402	Legend, Pan/Tilt, 36X Day/Night Camera, PAL	EA	\$4,016.00	52.5%	\$1,907.60
GE Security	IDP-1403	Legend IP, Pan/Tilt, 36X Day/Night Camera, NTSC, Ethernet	EA	\$4,566.00	52.5%	\$2,168.85
GE Security	IDP-1404	Legend IP, Pan/Tilt, 36X Day/Night Camera, PAL, Ethernet	EA	\$4,566.00	52.5%	\$2,168.85
GE Security	IGP-SPUNCH-HND	Hand slot punch tool	EA	\$231.00	52.5%	\$109.73
GE Security	IGR-04000103	Security Tool for Tamper Proof Screws on iClass readers	EA	\$31.50	52.5%	\$14.96
GE Security	IGR-10SBPK-IGB	Short surface mount finish backplate for RMS10, industrial grade,	EA	\$31.50	52.5%	\$14.96
GE Security	IGR-10SBPK-IGW	Surface mount finish backplate for RMS10, industrial grade, off-white	EA	\$31.50	52.5%	\$14.96
GE Security	IGR-12FRJ45-CBL	12 ft. cable, RJ45 to flying leads for optional external reader on IKE-	EA	\$31.50	52.5%	\$14.96
GE Security	IGR-16KMD0L-IKE	Replacement 16 button keypad membrane for IKE, display window	EA	\$76.12	52.5%	\$36.16
GE Security	IGR-16KMD1L-IKE	Replacement 16 button keypad membrane for IKE, display window	EA	\$76.12	52.5%	\$36.16
GE Security	IGR-5365CBP00	MiniProx proximity reader, 5" range, 5-16VDC, beige with pigtail	EA	\$333.38	52.5%	\$158.36
GE Security	IGR-5365CBT00	MiniProx proximity reader, 5" range, 5-16VDC, beige with terminal	EA	\$333.38	52.5%	\$158.36
GE Security	IGR-6100R10	iClass R10 Smart Card Reader, Door Frame/ Mullion Mount	EA	\$241.50	52.5%	\$114.71
GE Security	IGR-6131RWK400	iClass RWK400 Smart Card Reader/Writer with Keypad, US Single	EA	\$937.12	52.5%	\$445.13
GE Security	IGR-HK2	Recognition Systems HandKey II hand geometry reader/controller,	EA	\$4,528.12	52.5%	\$2,150.86
GE Security	IGR-KTP102SN	ESSEX 12 Pad (2x6) Stainless Steel Keypad, Wiegand 26bit,	EA	\$567.00	52.5%	\$269.33
GE Security	IGR-KTPBB34S	ESSEX Stainless Steel Angled Mounting Back Box for ADA	EA	\$152.26	52.5%	\$72.32
GE Security	IGR-KTPSH34S	ESSEX Stainless Steel Spy Proof Housing for 12 Pad (3x4), non	EA	\$152.26	52.5%	\$72.32
GE Security	IGR-RMS10H-IGB	RMS10 Mag Stripe Reader, ABA Track 2, short mullion mount,	EA	\$567.00	52.5%	\$269.33
GE Security	IGR-RMS10H-IGW	RMS10 Mag Stripe Reader, ABA Track 2, short mullion mount,	EA	\$567.00	52.5%	\$269.33
GE Security	IGR-RMS10S-IGW	RMS10 Mag Stripe Reader, ABA Track 2, short mullion mount,	EA	\$354.38	52.5%	\$168.33
GE Security	IGR-RMSMAG-EXT	Mag Stripe Extender for RMS10 (Allows up to 500' between reader	EA	\$128.62	52.5%	\$61.09
GE Security	IGR-RPX2WB	Proximity2 Integrated Card Reader with12-Key Keypad And LCD	EA	\$2,100.00	52.5%	\$997.50
GE Security	IGR-TPSSCRWV-IKE	Tamper Proof security screws (12 Pack)	EA	\$17.76	52.5%	\$7.49
GE Security	IGR-TPSSDRV-IKE	Tamper Proof security screwdriver	EA	\$76.12	52.5%	\$36.16
GE Security	IKE-00RDIGW	IKE Keypad LCD Display Unit/Controller, Industrial Grade, off-white	EA	\$1,094.62	52.5%	\$519.94
GE Security	IKE-1MAGIGW	IKE Keypad LCD Display Unit/Controller with Track 2 Mag Stripe	EA	\$1,433.26	52.5%	\$680.80
GE Security	IMGAC-DBDLU	Backdrop, Light Blue, Wrinkle-Resistant Nylon Micro-Suede Material	EA	\$75.12	52.5%	\$35.68
GE Security	IMGAC-BDSTL	Backdrop Stand Sturdy, Lightweight Easy to Assemble and	EA	\$373.08	52.5%	\$177.21
GE Security	IMGAC-BDWHT	Backdrop, White, Wrinkle-Resistant Nylon Micro-Suede Material	EA	\$75.12	52.5%	\$35.68
GE Security	IS-ZW-WS-1	Wall Switch, Z-Wave, Interactive Services	EA	\$120.00	52.5%	\$57.00
GE Security	JALX11	Fire Alarm Signal Accessory, Explosion-Proof Box, WP-5X1/2 HUB	EA	\$196.08	52.5%	\$93.14
GE Security	JDS-100	Siren Driver, Yelp/Steady, 6-18VDC, High Power 2-Channel Siren	EA	\$55.36	52.5%	\$26.30
GE Security	JDS-102	Siren Driver, Yelp/Bell, 6-15VDC, 2-Channel Siren Driver, Remote	EA	\$59.76	52.5%	\$28.39
GE Security	JDS-108	Siren Driver, 8 Sounds, 6-18VDC, Unique Siren Driver w/8	EA	\$73.16	52.5%	\$34.75
GE Security	KCI-XP3I	KTC-XP3, Color Wide Dynamic Range, Indoor KTB-2, 2.5-10mm AI	EA	\$938.00	52.5%	\$445.55
GE Security	KCI-XP3J	KTC-XP3, Color Wide Dynamic Range, Indoor KTB-2, 2.5-10mm	EA	\$912.00	52.5%	\$433.20
GE Security	KCI-XP3K	KTC-XP3, Color Wide Dynamic Range, Indoor KTB-2, 2.7-13.5mm	EA	\$1,004.00	52.5%	\$476.90
GE Security	KCW-XP3A	KTC-XP3, Color Wide Dynamic Range, Weatherproof KTE-300, 3.5-	EA	\$1,322.00	52.5%	\$627.95
GE Security	KCW-XP3B	KTC-XP3, Color Wide Dynamic Range, Weatherproof KTE-300, 3.5-	EA	\$1,236.00	52.5%	\$587.10
GE Security	KCW-XP3C	KTC-XP3, Color Wide Dynamic Range, Weatherproof KTE-300, 5-	EA	\$1,442.00	52.5%	\$684.95
GE Security	KCW-XP3G	KTC-XP3, Color Wide Dynamic Range, Weatherproof KTE-300, 7-	EA	\$1,376.00	52.5%	\$653.60
GE Security	KCW-XP3K	KTC-XP3, Color Wide Dynamic Range, Weatherproof KTE-300, 2.7-	EA	\$1,308.00	52.5%	\$621.30
GE Security	KLC-10D	Rack mountable Dual 10.4-inch LCD Monitor	EA	\$3,024.00	52.5%	\$1,436.40
GE Security	KLC-10DT	Rack mountable Dual 10.4-inch LCD Monitor with Tilt Feature	EA	\$3,298.00	52.5%	\$1,566.55
GE Security	KLC-PS-4	Power Supply, GEL-15DV, GEL-17DV, GEL-19DV Series	EA	\$50.00	52.5%	\$23.75
GE Security	KLC-PS-8	Power Supply, GE-20SV	EA	\$110.00	52.5%	\$52.25
GE Security	KLC-WM3	Wall-Mount Bracket, 3 Way Adjustment for 15, 17, 19 and 20-inch	EA	\$42.00	52.5%	\$19.95
GE Security	KTB-1	Camera Mount, Plastic	EA	\$10.00	52.5%	\$4.75
GE Security	KTB-2	Camera Mount, Metal	EA	\$24.00	52.5%	\$11.40
GE Security	KTB-3W	Camera Bracket, Metal w/Wall and Drop Clip, Adjustable	EA	\$18.00	52.5%	\$8.55
GE Security	KTB-4CF	Camera Bracket, Metal w/Cable Feed Through	EA	\$28.00	52.5%	\$13.30
GE Security	KTD-00-348	Rack-Mount Ears for KTD-348 Switcher Chassis, 2 Rack Units	EA	\$56.00	52.5%	\$26.60
GE Security	KTD-01-348	Input Expansion Kit, Increases Video Inputs from 16 to 32	EA	\$306.00	52.5%	\$145.35
GE Security	KTD-02-348	Output Expansion Kit, Increases Video Outputs from 4 to 8 (KTD-01-	EA	\$882.00	52.5%	\$418.95
GE Security	KTD-125	Weatherproof PTZ Receiver, Drives Medium or Heavy Duty	EA	\$966.00	52.5%	\$458.85
GE Security	KTD-125-24	Weatherproof PTZ Receiver, Drives Medium or Heavy Duty 24VAC	EA	\$1,040.00	52.5%	\$494.00
GE Security	KTD-125P	KTD-125 with Preset Option, Allows Up to 10 Programmed Presets	EA	\$1,030.00	52.5%	\$489.25
GE Security	KTD-125P-24	KTD-125-24 with Preset Option, Allows Up to 10 Programmed	EA	\$1,104.00	52.5%	\$524.40
GE Security	KTD-127	PTZ Receiver, Drives Light Duty 24VAC PTZ Requiring Less Than	EA	\$600.00	52.5%	\$285.00
GE Security	KTD-127W	PTZ Receiver, Same as KTD-127, Mounted in Weatherproof	EA	\$714.00	52.5%	\$339.15
GE Security	KTD-134	Turnstile/Gate Receiver	EA	\$630.00	52.5%	\$299.25

GE Security	KTD-134W	Turnstile/Gate Receiver, Mounted in Weatherproof Enclosure	EA	\$736.00	52.5%	\$349.60
GE Security	KTD-135	Door Receiver	EA	\$368.00	52.5%	\$174.80
GE Security	KTD-138	Auxiliary 4-Function Receiver	EA	\$368.00	52.5%	\$174.80
GE Security	KTD-304R	Variable-Speed Controller Keypad, Same As KTD-404, Rack-Mount	EA	\$1,576.00	52.5%	\$748.60
GE Security	KTD-304RA	Variable-Speed Controller Keypad, Same As KTD-404A, Rack-	EA	\$2,080.00	52.5%	\$988.00
GE Security	KTD-312	RS232 Interface Module/Data Merger, Bi-Directional, RS422 Input	EA	\$526.00	52.5%	\$249.85
GE Security	KTD-313	Data Converter, AD Manchester, Diamond Protocol to Digiplex, 2-	EA	\$316.00	52.5%	\$150.10
GE Security	KTD-313-1	Code Converter, RS422 Interface	EA	\$316.00	52.5%	\$150.10
GE Security	KTD-314	Code Converter, Pelco Coaxitron Extended Control Protocol To	EA	\$264.00	52.5%	\$125.40
GE Security	KTD-314-1	Code Converter, Digiplex to Pelco, Coaxitron Extended Control	EA	\$264.00	52.5%	\$125.40
GE Security	KTD-336	Audio Converter, Transmits Audio via Viberoptic, Microwave, Optical	EA	\$602.00	52.5%	\$285.95
GE Security	KTD-336-1	Audio Interface Unit, Mod: 8 POS Switch	EA	\$1,104.00	52.5%	\$524.40
GE Security	KTD-348-164	16 x 4 Matrix Switcher System, Includes 32 Alarm Inputs, One	EA	\$1,712.00	52.5%	\$813.20
GE Security	KTD-348-164A	16 x 4 Matrix Switcher System, Includes 32 Alarm Inputs, One	EA	\$2,132.00	52.5%	\$1,012.70
GE Security	KTD-348-164C	16 x 4 Matrix Switcher System, Includes 32 Alarm Inputs, One	EA	\$2,616.00	52.5%	\$1,242.60
GE Security	KTD-348-324	32 x 4 Matrix Switcher System, Includes 32 Alarm Inputs, One	EA	\$2,016.00	52.5%	\$957.60
GE Security	KTD-348-324A	32 x 4 Matrix Switcher System, Includes 32 Alarm Inputs, One	EA	\$2,436.00	52.5%	\$1,157.10
GE Security	KTD-348-324C	32 x 4 Matrix Switcher System, Includes 32 Alarm Inputs, One	EA	\$2,920.00	52.5%	\$1,387.00
GE Security	KTD-348-328	32 x 8 Matrix Switcher System, Includes 32 Alarm Inputs, One	EA	\$2,898.00	52.5%	\$1,376.55
GE Security	KTD-348-328A	32 x 8 Matrix Switcher System, Includes 32 Alarm Inputs, One	EA	\$3,318.00	52.5%	\$1,576.05
GE Security	KTD-348-328C	32 x 8 Matrix Switcher System, Includes 32 Alarm Inputs, One	EA	\$3,802.00	52.5%	\$1,805.95
GE Security	KTD-350	Relay Follow Card, 64 x 1 Relay Output	EA	\$810.00	52.5%	\$384.75
GE Security	KTD-352	Relay Follow Chassis, Accepts One KTD-350	EA	\$1,146.00	52.5%	\$544.35
GE Security	KTD-400	Multi-Speed Controller Keypad, Controls 512 PTZ Sites, 64	EA	\$736.00	52.5%	\$349.60
GE Security	KTD-404	Variable-Speed Controller Keypad, Controls 512 PTZ Sites, 64	EA	\$1,366.00	52.5%	\$648.85
GE Security	KTD-404A	Variable-Speed Controller Keypad, KTD-404 w/Audio Amplifier, for 2-	EA	\$1,870.00	52.5%	\$888.25
GE Security	KTD-405	Three-Axis Variable-Speed Controller Keypad, Controls 2,048 PTZ	EA	\$1,366.00	52.5%	\$648.85
GE Security	KTD-405-2D	Variable-Speed Desktop Keypad, 37 Key, 2-Axis Joystick,	EA	\$770.00	52.5%	\$365.75
GE Security	KTD-405A	Three-Axis Variable-Speed Controller Keypad, Controls 2,048 PTZ	EA	\$1,870.00	52.5%	\$888.25
GE Security	KTD-410	RS232 ASCII to RS422 Digiplex Converter, RS422 Output Only	EA	\$284.00	52.5%	\$134.90
GE Security	KTD-411	Download Software for Programming Digiplex IV System from	EA	\$54.00	52.5%	\$25.65
GE Security	KTD-415	Preset Alarm Interface Module, 16 Alarm Contact Inputs, Activates	EA	\$368.00	52.5%	\$174.80
GE Security	KTD-440	Master Switcher Chassis, Up to 64 Video Inputs by 32 Monitor	EA	\$3,360.00	52.5%	\$1,596.00
GE Security	KTD-440G	Gathering Panel, Video Signal Manager	EA	\$4,200.00	52.5%	\$1,995.00
GE Security	KTD-440N	Monitor Expansion Chassis, Expands System by 32 Monitor Outputs	EA	\$3,570.00	52.5%	\$1,695.75
GE Security	KTD-440S	Remote Matrix Chassis	EA	\$3,360.00	52.5%	\$1,596.00
GE Security	KTD-441-1	Matrix Switcher, Slave, Cameras 64-127	EA	\$3,150.00	52.5%	\$1,496.25
GE Security	KTD-441-2	Matrix Switcher, Slave, Cameras 128-191	EA	\$3,150.00	52.5%	\$1,496.25
GE Security	KTD-441-3	Matrix Switcher, Slave, Cameras 192-255	EA	\$3,150.00	52.5%	\$1,496.25
GE Security	KTD-441-4	Matrix Switcher, Slave, Cameras 256-319	EA	\$3,150.00	52.5%	\$1,496.25
GE Security	KTD-441-5	Matrix Switcher, Slave, Cameras 320-383	EA	\$3,150.00	52.5%	\$1,496.25
GE Security	KTD-441-6	Matrix Switcher, Slave, Cameras 384-447	EA	\$3,150.00	52.5%	\$1,496.25
GE Security	KTD-441-7	Matrix Switcher, Slave, Cameras 448-511	EA	\$3,150.00	52.5%	\$1,496.25
GE Security	KTD-442	Expansion Chassis, Accepts Inputs from KTD-442 for Monitors 33-	EA	\$4,200.00	52.5%	\$1,995.00
GE Security	KTD-443	Video Input Card, 64 x 16 Video Crosspoint Switch	EA	\$2,206.00	52.5%	\$1,047.85
GE Security	KTD-444	Monitor Output Card, Controls 4 Monitor Outputs	EA	\$840.00	52.5%	\$399.00
GE Security	KTD-444-1	KIT,KTD-446,One KTD-444	EA	\$1,208.00	52.5%	\$573.80
GE Security	KTD-446	Chassis Power Supply	EA	\$368.00	52.5%	\$174.80
GE Security	KTD-447	CPU Card, Master Switcher Control Card	EA	\$1,050.00	52.5%	\$498.75
GE Security	KTD-449	Monitor Expansion Cable to Connect Between the Master/Slave	EA	\$400.00	52.5%	\$190.00
GE Security	KTD-460	Alarm Input Module, 16 Supervised Contacts	EA	\$368.00	52.5%	\$174.80
GE Security	KTD-463	Alarm Input Chassis, Up to 16 KTD-460 Alarm Input Modules Can	EA	\$1,156.00	52.5%	\$549.10
GE Security	KTD-4M-128X12	128 x 12	EA	\$13,440.00	52.5%	\$6,384.00
GE Security	KTD-4M-128X16	128 x 16	EA	\$14,280.00	52.5%	\$6,783.00
GE Security	KTD-4M-128X24	128 x 24	EA	\$20,370.00	52.5%	\$9,675.75
GE Security	KTD-4M-128X28	128 x 28	EA	\$21,210.00	52.5%	\$10,074.75
GE Security	KTD-4M-128X32	128 x 32	EA	\$22,050.00	52.5%	\$10,473.75
GE Security	KTD-4M-128X4	128 x 4	EA	\$11,760.00	52.5%	\$5,586.00
GE Security	KTD-4M-128X8	128 x 8	EA	\$12,600.00	52.5%	\$5,985.00
GE Security	KTD-4M-192X12	192 x 12	EA	\$22,996.00	52.5%	\$10,923.10
GE Security	KTD-4M-192X16	192 x 16	EA	\$23,836.00	52.5%	\$11,322.10
GE Security	KTD-4M-192X20	192 x 20	EA	\$31,290.00	52.5%	\$14,862.75
GE Security	KTD-4M-192X24	192 x 24	EA	\$32,130.00	52.5%	\$15,261.75
GE Security	KTD-4M-192X32	192 x 32	EA	\$33,810.00	52.5%	\$16,059.75
GE Security	KTD-4M-192X4	192 x 4	EA	\$21,316.00	52.5%	\$10,125.10
GE Security	KTD-4M-192X8	192 x 8	EA	\$22,156.00	52.5%	\$10,524.10
GE Security	KTD-4M-256X32	256 x 32	EA	\$41,370.00	52.5%	\$19,650.75
GE Security	KTD-4M-320X32	320 x 32	EA	\$48,930.00	52.5%	\$23,241.75
GE Security	KTD-4M-64X12	64 x 12	EA	\$8,086.00	52.5%	\$3,840.85
GE Security	KTD-4M-64X16	64 x 16	EA	\$8,926.00	52.5%	\$4,239.85
GE Security	KTD-4M-64X20	64 x 20	EA	\$11,970.00	52.5%	\$5,685.75
GE Security	KTD-4M-64X32	64 x 32	EA	\$14,490.00	52.5%	\$6,882.75
GE Security	KTD-4M-64X4	64 x 4	EA	\$6,406.00	52.5%	\$3,042.85
GE Security	KTD-4M-64X8	64 x 8	EA	\$7,246.00	52.5%	\$3,441.85
GE Security	KTD-83	RS422 Data Signal Distributor, Provides 6 Separate RS422 Outputs	EA	\$316.00	52.5%	\$150.10
GE Security	KTD-83-16	RS422 Data Signal Distributor, Provides 16 Separate RS422	EA	\$526.00	52.5%	\$249.85
GE Security	KTD-86	DTMF Signal Merger, 6 DTMF Signals Merged and Amplified to One	EA	\$348.00	52.5%	\$165.30
GE Security	KTD-87	RS422/RS232 Converter (selectable)	EA	\$152.00	52.5%	\$72.20
GE Security	KTD-88	Washer Wiper Card for KTD-125 Receivers	EA	\$82.00	52.5%	\$38.95
GE Security	KTD-93	Auxiliary Device Driver, Remote View Control of One Multiplexer or	EA	\$284.00	52.5%	\$134.90
GE Security	KTE-100	Indoor/Outdoor Housing w/Mount	EA	\$138.00	52.5%	\$65.55
GE Security	KTE-100/200-PA	Pole-Mount Adapter for KTE-100, KTE-200 & KTE-300	EA	\$64.00	52.5%	\$30.40
GE Security	KTE-100/200-UA	Universal Mount for KTA-25, KTA-26 & KTA-27	EA	\$46.00	52.5%	\$21.85
GE Security	KTE-200	Outdoor Housing w/Sun Shield, Heater, Mount, Flex Conduit	EA	\$264.00	52.5%	\$125.40
GE Security	KTE-300	Outdoor Housing w/Cable Management, Sunshield, Heater and	EA	\$326.00	52.5%	\$154.85
GE Security	KTE-400	Indoor/Outdoor Housing w/Heater, Bracket, 24VAC	EA	\$208.00	52.5%	\$98.80
GE Security	KTE-400CM	Ceiling-Mount Indoor/Outdoor Housing w/Heater, 24VAC	EA	\$260.00	52.5%	\$123.50
GE Security	KTE-400-SS	Sun Shield for KTE-400	EA	\$46.00	52.5%	\$21.85
GE Security	KTE-500	Indoor/outdoor Housing w/Heater and Blower, Bracket, 24VAC	EA	\$376.00	52.5%	\$178.60
GE Security	KTE-500CM	Ceiling-Mount Indoor/Outdoor Housing w/Heater and Blower, 24VAC	EA	\$398.00	52.5%	\$189.05
GE Security	KTE-BK-200	Blower Kit for KTE-200	EA	\$124.00	52.5%	\$58.90
GE Security	KTE-CMA	Corner-Mount Adapter for KTE-400/500	EA	\$42.00	52.5%	\$19.95
GE Security	KTE-SS-100	Sun Shield for KTE-100	EA	\$42.00	52.5%	\$19.95
GE Security	KTL-12A	12mm, f 1.2, DC Auto Iris Lens	EA	\$174.00	52.5%	\$82.65
GE Security	KTL-12M	12mm, f 1.2, Manual Iris Lens	EA	\$98.00	52.5%	\$46.55
GE Security	KTL-16A	16mm, f 1.4, DC Auto Iris Lens	EA	\$140.00	52.5%	\$66.50
GE Security	KTL-16M	16mm, f 1.4, Manual Iris Lens	EA	\$102.00	52.5%	\$48.45
GE Security	KTL-2.5-10VA	2.5-10mm, f 1.4, Varifocal, DC Auto Iris Lens	EA	\$126.00	52.5%	\$59.85
GE Security	KTL-2.5-10VM	2.5-10mm, f 1.4 Varifocal Manual Iris Lens	EA	\$102.00	52.5%	\$48.45
GE Security	KTL-2.7-13.5VA	2.7-13.5mm, f 1.3, Varifocal, DC Auto Iris Lens	EA	\$194.00	52.5%	\$92.15
GE Security	KTL-2.7-13.5VM	2.7-13.5mm, f 1.3, Varifocal Manual Iris Lens	EA	\$156.00	52.5%	\$74.10
GE Security	KTL-2.8-8VA	2.8-8mm, f0.95, Varifocal Auto Iris Lens	EA	\$208.00	52.5%	\$98.80

GE Security	KTL-2.8-8VM	2.8-8mm, f0.95, Varifocal Manual Iris Lens	EA	\$122.00	52.5%	\$57.95
GE Security	KTL-2.8A	2.8mm, f 1.3, DC Auto Iris Lens	EA	\$158.00	52.5%	\$75.05
GE Security	KTL-2.8M	2.8mm, f 1.3, Manual Iris Lens	EA	\$124.00	52.5%	\$58.90
GE Security	KTL-2.9-8VM	9-8mm, f 0.95, Varifocal Manual Iris	EA	\$108.00	52.5%	\$51.30
GE Security	KTL-3.5-8VA	3.5-8mm, Varifocal, DC Auto Iris Lens	EA	\$208.00	52.5%	\$98.80
GE Security	KTL-3.5-8VM	3.5-8mm, f 1.3, Varifocal Manual Iris Lens	EA	\$122.00	52.5%	\$57.95
GE Security	KTL-4A	4mm, f 1.2, DC Auto Iris Lens	EA	\$144.00	52.5%	\$68.40
GE Security	KTL-4M	4mm, f 1.2, Manual Iris Lens	EA	\$96.00	52.5%	\$45.60
GE Security	KTL-5-50VA	5-50mm, Varifocal, DC Auto Iris Lens	EA	\$328.00	52.5%	\$155.80
GE Security	KTL-5-50VM	5-50mm, f 1.8, Varifocal Manual Iris Lens	EA	\$294.00	52.5%	\$139.65
GE Security	KTL-7-70VA	7-70mm, f 1.8, Varifocal, DC Auto Iris Lens	EA	\$264.00	52.5%	\$125.40
GE Security	KTL-7-70VM	7-70mm, f 1.8, Varifocal Manual Iris Lens	EA	\$232.00	52.5%	\$110.20
GE Security	KTL-8A	8mm, f 1.2, DC Auto Iris Lens	EA	\$136.00	52.5%	\$64.60
GE Security	KTL-8M	8mm, f 1.2, Manual Iris Lens	EA	\$88.00	52.5%	\$41.80
GE Security	KTL-MP-12.5M	12.5mm, High Resolution, Low Distortion Megapixel 1/2" Lens, Fixed	EA	\$370.00	52.5%	\$175.75
GE Security	KTM-RK-14/15	Rack-Mount Kit for 15-inch B/W or 14-inch Color Monitors	EA	\$208.00	52.5%	\$98.80
GE Security	KTM-RK-15	Rack-Mount Kit for 15-inch Color Monitor	EA	\$208.00	52.5%	\$98.80
GE Security	KTM-RK-19	Rack-Mount Kit for 19-inch Color Monitor	EA	\$208.00	52.5%	\$98.80
GE Security	KTP-00-24	Rack-Mount Kit for the KTP-24-8	EA	\$54.00	52.5%	\$25.65
GE Security	KTP-24	24 VAC/100 VA Outdoor Power Supply	EA	\$208.00	52.5%	\$98.80
GE Security	KTP-24-16-200	Indoor Power Supply, 16 Fused 24 VAC Outputs, 200VA	EA	\$284.00	52.5%	\$134.90
GE Security	KTP-24-41-200	Indoor Power Supply, 4 Isolated and Fused 24 VAC Outputs, 200VA	EA	\$190.00	52.5%	\$90.25
GE Security	KTP-24-41-400	Indoor Power Supply, 4 Isolated and Fused 24 VAC Outputs, 400VA	EA	\$326.00	52.5%	\$154.85
GE Security	KTP-24-8	24 VAC Multiple-Output Power Supply, 8 Isolated Outputs, 24 VA	EA	\$334.00	52.5%	\$158.65
GE Security	KTP-24-8-100	Indoor Power Supply, 8 Fused 24 VAC Outputs, 100VA	EA	\$180.00	52.5%	\$85.50
GE Security	KTP-24-81-400	Indoor Power Supply, 8 Isolated and Fused 24 VAC Outputs, 400VA	EA	\$326.00	52.5%	\$154.85
GE Security	KTP-24C	24 VAC/56VA Outdoor Power Supply	EA	\$208.00	52.5%	\$98.80
GE Security	KTS-250	1 x 8 or 2 x 4 Video Distribution Amplifier	EA	\$348.00	52.5%	\$165.30
GE Security	KTS-250-16	16-channel Distribution Amplifier, 4 Outputs per Channel	EA	\$1,330.00	52.5%	\$631.75
GE Security	KTS-253	Time/Date/Title Generator, One Video Channel Output	EA	\$694.00	52.5%	\$329.65
GE Security	KTS-253-16	16-channel Master Time/Date/Title Generator	EA	\$2,300.00	52.5%	\$1,092.50
GE Security	KTS-55	Alphanumeric Character Display Unit	EA	\$364.00	52.5%	\$172.90
GE Security	KTS-56	V-Phase Adjustment Tool, Portable, Powered by 9 Volt Battery	EA	\$158.00	52.5%	\$75.05
GE Security	LL101B-DM-R/XXX	N/A - Video and Audio Demultiplexer, Tx, Rack	EA	\$895.00	52.5%	\$425.13
GE Security	LL101B-M-R/XXXX	N/A - Video and Audio Monaural multiplexer, Rack	EA	\$895.00	52.5%	\$425.13
GE Security	MA-2	Piezo Sounder, 2 Tone, 4-24VDC, Piezo Pre-Alarm Sounder, Up to	EA	\$72.20	52.5%	\$12.92
GE Security	MC100FX-TX-POE	Ethernet to Fiber (2MM) 10/100 w/PoE Injector Media Converter	EA	\$300.00	52.5%	\$142.50
GE Security	MC-4TX1FXMM-2KM	4 Ethernet to 1 Fiber (2MM) 10/100 Industrial Media Converter - 2km	EA	\$440.00	52.5%	\$209.00
GE Security	MC-4TX1FXSM-15KM	4 Ethernet to 1 Fiber (2SM) 10/100 Industrial Media Converter -	EA	\$500.00	52.5%	\$237.50
GE Security	MC-4TX2FX	4 Ethernet to 2 Fiber (2MM) 10/100 Industrial Drop-and-Repeat	EA	\$560.00	52.5%	\$266.00
GE Security	MCE-COAX	Ethernet to Coax 10/100 Media Converter, Order in quantities of 2	EA	\$300.00	52.5%	\$142.50
GE Security	MD2-1500	2" Mini-Dome High Resolution Color Camera w/24VAC Adapter, 3-	EA	\$290.00	52.5%	\$137.75
GE Security	MFC-A	Fire Control Accessory, Multi-Function Enclosure, 8"X14X3.5", Red	EA	\$115.46	52.5%	\$54.84
GE Security	MVMM1-RX	8 Bit Multi Mode Single Channel Video Receiver, Module	EA	\$500.00	52.5%	\$237.50
GE Security	MVMM1-TX	8 Bit Multi Mode Single Channel Video Transmitter, Module	EA	\$500.00	52.5%	\$237.50
GE Security	MVMMD101-RX	8 Bit Multi Mode Single Channel Video Receiver, Module	EA	\$1,050.00	52.5%	\$498.75
GE Security	MVMMD101-TX	8 Bit Multi Mode Single Channel Video Transmitter w/Duplex Data,	EA	\$1,050.00	52.5%	\$498.75
GE Security	MVSM1-RX	8 Bit Single Mode Video Receiver, Module	EA	\$750.00	52.5%	\$356.25
GE Security	MVSM1-TX	8 Bit Single Mode Video Transmitter, Module	EA	\$750.00	52.5%	\$356.25
GE Security	MVSM101-RX	8 Bit Single Mode Video/Data Receiver, Module	EA	\$1,300.00	52.5%	\$617.50
GE Security	MVSM101-TX	8 Bit Single Mode Video/Data Transmitter, Module	EA	\$1,300.00	52.5%	\$617.50
GE Security	MM/ST/SC/1	MM/ST/SC/1, Fiber Optic Jumper, One ST and one SC Conn., 1M	EA	\$72.50	52.5%	\$34.44
GE Security	MM/ST/SC/10	MM/ST/SC/10, Fiber Optic Jumper, One ST and one SC Conn.,	EA	\$85.00	52.5%	\$40.38
GE Security	MM/ST/SC/3	MM/ST/SC/3, Fiber Optic Jumper, One ST and one SC Conn., 3M	EA	\$80.00	52.5%	\$38.00
GE Security	MM/ST/ST/1	MM/ST/ST/1, Fiber Optic Jumper, Two ST Conn., 1M	EA	\$72.50	52.5%	\$34.44
GE Security	MM/ST/ST/10	MM/ST/ST/10, Fiber Optic Jumper, Two ST Conn., 10M	EA	\$85.00	52.5%	\$40.38
GE Security	MM/ST/ST/3	MM/ST/ST/3, Fiber Optic Jumper, Two ST Conn., 3M	EA	\$80.00	52.5%	\$38.00
GE Security	MPI-11	Siren Driver, Yelp/Steady, 6-15VDC, Small But Powerful 2-Channel	EA	\$30.96	52.5%	\$14.71
GE Security	MPI206	Accessory Relay Board, Universal form "C" Relay Board, Ideal for	EA	\$28.56	52.5%	\$13.57
GE Security	MPI-266	Low Battery Cutoff Relay Module, Low-Cost Add-On Relay Module	EA	\$42.02	52.5%	\$19.96
GE Security	MPI267	Power Disconnect Low Battery Cutoff Module, Drops Battery Out At	EA	\$49.52	52.5%	\$23.52
GE Security	MPI-30	Speaker, 8 Ohm, Rectangular Horn, Industry's Most Popular and	EA	\$35.08	52.5%	\$16.66
GE Security	MPI-34	Speaker, 8 Ohm, Ball Bracket, High-Performance Speaker, Bell-	EA	\$36.08	52.5%	\$17.14
GE Security	MPI-35	Speaker, 8 Ohm, Surface Mount, High Impact Plastic Housing	EA	\$15.18	52.5%	\$7.21
GE Security	MPI-36	Siren/Speaker, Surface Mount, 2-Channel (Yelp/Steady)	EA	\$24.64	52.5%	\$11.70
GE Security	MPI-37	Siren/Speaker, Round Horn, 2-Channel (Yelp/Steady) Siren/Speaker	EA	\$19.20	52.5%	\$9.12
GE Security	MPI-38	Siren/Speaker, Rectangular Horn, 2-Channel (yelp/steady)	EA	\$31.16	52.5%	\$14.80
GE Security	MPI-39	Speaker, 8 Ohm, Rectangular Horn, Tamper, Universal Horn-Style	EA	\$28.86	52.5%	\$13.71
GE Security	MPI-47	Piezo Siren, High/Low, Surface Mount, Single Alternating High/Low	EA	\$36.08	52.5%	\$17.14
GE Security	MPI-47B	Piezo Siren, Screamer w/Bracket, Wall Mount, 2" Diameter, 2" x	EA	\$24.00	52.5%	\$11.40
GE Security	MPI-47C	Piezo Siren, Screamer w/Round Faceplate, Ceiling Mount, 2"	EA	\$24.00	52.5%	\$11.40
GE Security	MPI-47E	Piezo Siren, Screamer w/4.5" x 2.75" Rectangular Faceplate, 2"	EA	\$24.00	52.5%	\$11.40
GE Security	MPI-8	Speaker, 8 Ohm, Round Horn, 15 W, Economical Horn-Style	EA	\$12.76	52.5%	\$6.06
GE Security	MPSR1-D45W-GE	Pull Station, Weather-Proof, Single-Action, DPDT, Cat 45 Key	EA	\$225.26	52.5%	\$107.00
GE Security	MPSR1-D45WX-GE	Pull Station, Explosion-Proof, Single-Action, DPDT, Cat 45 Key	EA	\$1,030.06	52.5%	\$489.28
GE Security	MPSR1-DHTW-GE	Pull Station, Weather-Proof, Single-Action, DPDT, Hex Screw	EA	\$211.02	52.5%	\$100.23
GE Security	MPSR1-S45W-GE	Pull Station, Weather-Proof, Single-Action, SPST, Cat 45 Key	EA	\$138.52	52.5%	\$65.80
GE Security	MPSR1-SHTW-GE	Pull Station, Weather-Proof, Single-Action, SPST, Hex Screw Reset,	EA	\$138.52	52.5%	\$65.80
GE Security	MPSR2-D45W-GE	Pull Station, Weather-Proof, Double-Action, DPDT, Cat 45 Key	EA	\$234.30	52.5%	\$111.29
GE Security	MPSR2-DHTW-GE	Pull Station, Weather-Proof, Double-Action, DPDT, Hex Screw	EA	\$225.26	52.5%	\$107.00
GE Security	MPSR2-S45W-GE	Pull Station, Weather-Proof, Double-Action, SPST, Cat 45 Key	EA	\$147.58	52.5%	\$70.10
GE Security	MPSR2-S45W-GE-NYW	Pull Station, Weather-Proof, Double-Action, SPST, Cat 45 Key	EA	\$147.58	52.5%	\$70.10
GE Security	MPSR2-SHTW-GE	Pull Station, Weather-Proof, Double-Action, SPST, Hex Screw	EA	\$152.76	52.5%	\$72.56
GE Security	MPSR2-SHTW-GE-NYW	Pull Station, Weather-Proof, Double-action, SPST, Hex Screw	EA	\$152.76	52.5%	\$72.56
GE Security	MPSRGR10	Pull Station Accessory, Replacement Glass Rods for MPSR	EA	\$57.54	52.5%	\$27.33
GE Security	MPSR-LP	Pull Station Accessory, Double-Action Cover for MPSR1-D45WX-	EA	\$43.16	52.5%	\$20.50
GE Security	MR101/C	Fire Control Accessories, SPDT Auxiliary Relay, w/ Enclosure	EA	\$60.54	52.5%	\$28.76
GE Security	MR199X13/C	Fire Control Accessories, DPDT Auxiliary Relay, 30 AMP, 24VDC	EA	\$129.86	52.5%	\$61.68
GE Security	MR199X14/C	Fire Control Accessories, DPDT Auxiliary Relay, 30 AMP, 120 VAC	EA	\$127.20	52.5%	\$60.42
GE Security	MR201/C	Fire Control Accessories, DPDT Auxiliary Relay, w/ Enclosure	EA	\$74.14	52.5%	\$35.22
GE Security	MS-POE	POE 15.4W Mid-span Injector (IEEE 802.3af)	EA	\$70.00	52.5%	\$33.25
GE Security	MV-12	12-inch B/W Monitor (Dual Input)	EA	\$278.00	52.5%	\$132.05
GE Security	MVC-14S	14-inch Color Monitor, Audio	EA	\$540.00	52.5%	\$256.50
GE Security	MVC-15HS	15-inch High-Resolution Color Monitor, Audio	EA	\$622.00	52.5%	\$295.45
GE Security	MVC-17HS	17-inch High-Resolution Color Monitor	EA	\$672.00	52.5%	\$319.20
GE Security	MVC-19HR	19-inch High-Resolution Color Monitor, On-Screen Display, Rack	EA	\$1,522.00	52.5%	\$722.95
GE Security	MV-RK-14/15	Rack-Mount Ears for 14-inch Color/15-inch B/W Monitor	EA	\$74.00	52.5%	\$35.15
GE Security	ND50-BR-STD-2P	Nice Duc Self-Adhesive Wiring Duct, Standard Size, Brown, Bulk	EA	\$353.92	52.5%	\$168.11
GE Security	ND50-OW-STD-2P	Nice Duc Self-Adhesive Wiring Duct, Standard Size, Off-White, Bulk	EA	\$353.92	52.5%	\$168.11
GE Security	ND50-WH-STD-2P	Nice Duc Self-Adhesive Wiring Duct, Standard Size, White, Bulk	EA	\$353.92	52.5%	\$168.11
GE Security	ND5-BE-STD-2P	Nice Duc Self-Adhesive Wiring Duct, Standard Size, Beige	EA	\$45.32	52.5%	\$21.53
GE Security	ND5-BR-MINI	Nice Duc Self-Adhesive Wiring Duct, Mini Size, Brown	EA	\$47.92	52.5%	\$22.76

GE Security	ND5-BR-STD-2P	Nice Duc Self-Adhesive Wiring Duct, Standard Size, Brown	EA	\$45.32	52.5%	\$21.53
GE Security	ND5-OW-MINI	Nice Duc Self-Adhesive Wiring Duct, Mini Size, Off-White	EA	\$47.92	52.5%	\$22.76
GE Security	ND5-OW-STD-2P	Nice Duc Self-Adhesive Wiring Duct, Standard Size, Off-White	EA	\$45.32	52.5%	\$21.53
GE Security	ND5-WH-MINI	Nice Duc Self-Adhesive Wiring Duct, Mini Size, White	EA	\$47.92	52.5%	\$22.76
GE Security	ND5-WH-STD-2P	Nice Duc Self-Adhesive Wiring Duct, Standard Size, White	EA	\$45.32	52.5%	\$21.53
GE Security	NX-002	X-Pand-a-Can for NX-4	EA	\$26.14	52.5%	\$12.42
GE Security	NX-003	X-Pand-a-Can for NX-6, NX-8 and NX-8E	EA	\$34.58	52.5%	\$16.43
GE Security	NX-003-C	UL Commercial Intrusion Enclosure	EA	\$119.62	52.5%	\$56.82
GE Security	NX-003-CB	Comm Metal Enclosure (for NX-8/8E), w/Cam Lock, No Tamper.	EA	\$130.54	52.5%	\$62.01
GE Security	NX-005	Tamper Switch and Bracket	EA	\$5.96	52.5%	\$2.83
GE Security	NX-005-C	Tamper Switch and Bracket for Commercial Cabinet	EA	\$5.96	52.5%	\$2.83
GE Security	NX-007	Set Of 5 Panic Button Cover-Up Labels for NX-148E Keypad	EA	\$15.08	52.5%	\$7.16
GE Security	NX-108E	8-Zone LED Keypad Original Design. 6.5" W X 4.0" H X 1.3" D.	EA	\$84.78	52.5%	\$40.27
GE Security	NX-116E	16-Zone LED Keypad Original Design. 6.5" W X 4.0" H X 1.3" D.	EA	\$90.36	52.5%	\$42.92
GE Security	NX-1192E	192-Zone LCD Keypad w/Door Euro Design. Swing-Down Door	EA	\$172.00	52.5%	\$81.70
GE Security	NX-1192E-CC	192-Zone LCD Keypad w/Door and Coil Cord	EA	\$183.46	52.5%	\$87.14
GE Security	NX-1208E	8-Zone LED Keypad w/Door and Night Feature 4.5" W X 5.0" H X	EA	\$87.28	52.5%	\$41.46
GE Security	NX-124E	24-Zone LED Keypad Original Design. 6.5" W X 4.0" H X 1.3" D.	EA	\$96.40	52.5%	\$45.79
GE Security	NX-124E-CC	24-Zone LED Keypad w/Coil Cord	EA	\$108.00	52.5%	\$51.30
GE Security	NX-1308E	8-Zone LED Keypad w/Door Traditional Design. 6.2" W X 5.3" H X	EA	\$90.36	52.5%	\$42.92
GE Security	NX-1316E	16-Zone LED Keypad w/Door Traditional Design. 6.2" W X 5.3" H X	EA	\$96.40	52.5%	\$45.79
GE Security	NX-1316E-CC	16-Zone LED Keypad w/Fold-Down Door and Coil Cord	EA	\$108.00	52.5%	\$51.30
GE Security	NX-1324E	24-Zone LED Keypad w/Door Traditional Design. 6.2" W X 5.3" H X	EA	\$101.98	52.5%	\$48.44
GE Security	NX-1324E-CC	24-Zone LED Keypad w/Fold-Down Door and Coil Cord	EA	\$113.58	52.5%	\$53.95
GE Security	NX-1448E	Fixed English Keypad w/Fold-Down Door Euro Design. 192-Zones.	EA	\$105.28	52.5%	\$50.01
GE Security	NX-148E	192-Zone LCD Keypad w/Door 6.2" W X 5.3" H X 1.3" D. Swing-	EA	\$189.30	52.5%	\$89.92
GE Security	NX-148E-CC	192-Zone LCD Keypad w/Fold-Down Door and Coil Cord	EA	\$200.90	52.5%	\$95.43
GE Security	NX-148E-RF	192-Zone Prog LCD Keypad w/Int 48-Zone Wireless Receiver	EA	\$193.06	52.5%	\$91.70
GE Security	NX-1508E	8-Zone LED Slimline Keypad w/Door Slimline Design. 3.1" W X 5.8"	EA	\$88.34	52.5%	\$41.96
GE Security	NX-1516E	16-Zone LED Slimline Keypad w/Door Slimline Design. 3.1" W X	EA	\$94.48	52.5%	\$44.88
GE Security	NX-1700E	Smart Reader. The NX-1700E is a cost-effective prox card	EA	\$275.62	52.5%	\$130.92
GE Security	NX-1705E	Smart Card	EA	\$11.02	52.5%	\$5.23
GE Security	NX-1706E	Smart Fob	EA	\$11.02	52.5%	\$5.23
GE Security	NX-1710E	Single Door Control Module. Enables NetworX panels to interface	EA	\$209.48	52.5%	\$99.50
GE Security	NX-200	Zone Doubling Resistor Kit Allows Doubling of the Panel'S On-Board	EA	\$14.54	52.5%	\$6.91
GE Security	NX-208E	Two-Wire Smoke Sensor Expander Module the NX-208E is a	EA	\$137.14	52.5%	\$65.14
GE Security	NX-216	16-Zone Expander Module, NX Panels Microprocessor Controlled 8-	EA	\$69.42	52.5%	\$32.97
GE Security	NX-216E	16-Zone Expander Module, NX-8E Microprocessor Controlled 8-16-	EA	\$123.56	52.5%	\$58.69
GE Security	NX-2192E	the Pinpoint Interface Card Attaches to the NX-8E Control Panel.	EA	\$110.14	52.5%	\$52.32
GE Security	NX-320E	Smart Power Supply and Bus Extender Remote Power Supply. 3	EA	\$113.82	52.5%	\$54.06
GE Security	NX-4	NX-4 Control Panel Includes Owner's Manual and Installation	EA	\$55.84	52.5%	\$26.52
GE Security	NX-400	Wireless Kit 1: Includes (1) NX-408E Wireless Expansion Module,	EA	\$313.20	52.5%	\$148.77
GE Security	NX-401	Wireless Kit 2: (1) NX-408E Wireless Expansion Module, (2) SAW	EA	\$240.64	52.5%	\$114.30
GE Security	NX-405	Wireless Kit 3: Includes (1) NX-416E Wireless Expansion Module	EA	\$399.80	52.5%	\$189.91
GE Security	NX-450	SAW Door/Window Sensor. Protects Anything That Opens and	EA	\$65.42	52.5%	\$31.07
GE Security	NX-451	SAW Door/Window Sensor, Brown	EA	\$65.42	52.5%	\$31.07
GE Security	NX-452	Slim Line Door/Window Sensor. Use In Applications Where Space is	EA	\$81.76	52.5%	\$38.84
GE Security	NX-453	Slim Line Door/Window Sensor, Brown	EA	\$81.76	52.5%	\$38.84
GE Security	NX-454	Micro Door/Window Sensor. Protects Anything That Opens and	EA	\$71.94	52.5%	\$34.17
GE Security	NX-455	Micro Door/Window Sensor, Brown	EA	\$71.94	52.5%	\$34.17
GE Security	NX-458	Recessed Micro Door/Window Sensor. Protects Doors and	EA	\$78.54	52.5%	\$37.31
GE Security	NX-460	SAW Sensor Spacer, White, 20-Pack	EA	\$12.04	52.5%	\$5.72
GE Security	NX-461	SAW Sensor Spacer, Brown, 20-Pack	EA	\$12.04	52.5%	\$5.72
GE Security	NX-462-25PKG	SAW Sensor Magnet Spacer, White, 25-Pack	EA	\$12.04	52.5%	\$5.72
GE Security	NX-464-10PKG	SAW Door/Window Sensor Terminal Block. Terminal Block Included	EA	\$19.14	52.5%	\$9.09
GE Security	NX-470	SAW 4-Button Keypad Touchpad Provides Portable Control of the	EA	\$61.04	52.5%	\$28.99
GE Security	NX-474	Crystal Micro Wristwatch Panic Button. A Wireless Device Used for	EA	\$83.10	52.5%	\$39.47
GE Security	NX-475	Water-Resistant Pendant Panic Sensor. Allows a Person to Wear a	EA	\$80.70	52.5%	\$38.33
GE Security	NX-480	Indoor SAW PIR Motion Sensor Provides Passive Infrared Detection	EA	\$172.48	52.5%	\$81.93
GE Security	NX-481	Indoor SAW PIR Pet Immune Motion Sensor Provides Passive	EA	\$159.18	52.5%	\$75.61
GE Security	NX-482	AP750W Wireless PIR Motion Sensor Passive Infrared Detection	EA	\$184.96	52.5%	\$87.86
GE Security	NX-485	PIR Pet Alley Lens/Mask Kit for NX-480, 3-Pack	EA	\$18.08	52.5%	\$8.59
GE Security	NX-487	Adjustable Dual Technology Sound Sensor Responds to	EA	\$207.84	52.5%	\$98.72
GE Security	NX-488	ShatterPro Wireless Crystal Glassbreak Sensor. Responds to	EA	\$155.86	52.5%	\$74.03
GE Security	NX-497	Crystal Carbon Monoxide Gas Sensor. Detects hazardous levels of	EA	\$196.38	52.5%	\$93.28
GE Security	NX-4-FP	NX-4 Fastpack w/NX-1308E Keypad Fastpack Includes NX-4 Panel.	EA	\$207.70	52.5%	\$98.66
GE Security	NX-4-FP-1	NX-4 Fastpack w/NX-108E Keypad Fastpack Includes NX-4 Panel.	EA	\$203.28	52.5%	\$96.56
GE Security	NX-4-FP-12	NX-4 Fastpack w/NX-1508E Keypad Fastpack Includes NX-4 Panel.	EA	\$234.96	52.5%	\$111.61
GE Security	NX-4-FP-LM	NX-4 Fastpack w/NX-1308E Keypad Less Motion Sensor Fastpack	EA	\$175.22	52.5%	\$83.23
GE Security	NX-4-KIT	NX-4 Kit w/NX-108E Keypad and Transformer Kit Includes NX-4	EA	\$142.72	52.5%	\$67.79
GE Security	NX-4-KIT-12	NX-4 Kit w/NX-1508E Keypad and Transformer Kit Includes NX-4	EA	\$145.20	52.5%	\$68.97
GE Security	NX-4-KIT-4	NX-4 Kit w/NX-1308E Keypad and Transformer Kit Includes NX-4	EA	\$147.12	52.5%	\$69.88
GE Security	NX-4-KIT-4-LX	NX-4 Kit w/NX-1308E Keypad Less Transformer Kit Includes NX-4	EA	\$140.52	52.5%	\$66.75
GE Security	NX-4-KIT-7	NX-4 Kit w/NX-148E Keypad and Transformer Kit Includes NX-4	EA	\$242.26	52.5%	\$115.07
GE Security	NX-4-KIT-7-RF	NX-4 Kit w/NX-148E-RF LCD Keypad, T-0001 Transformer	EA	\$253.28	52.5%	\$120.31
GE Security	NX-4-KIT-8	NX-4 Kit w/NX-1448E Keypad and Transformer Kit Includes NX-4	EA	\$164.44	52.5%	\$78.11
GE Security	NX-4-KIT-APT	NX-4 Kit w/Apartment Software Kit Includes NX-4 Panel	EA	\$153.88	52.5%	\$73.09
GE Security	NX-4-KIT-LX	NX-4 Kit w/NX-108E Keypad Less Transformer Kit Includes NX-4	EA	\$136.00	52.5%	\$64.60
GE Security	NX-501E	Mag Mount Antenna for the NX-591E-GSM	EA	\$57.34	52.5%	\$27.24
GE Security	NX-507E	Seven Relay Expander Module 7 Relay Outputs, 1 Open Collector	EA	\$121.94	52.5%	\$57.92
GE Security	NX-508E	8-Zone Output Module 8 Open Collector Outputs and 8 X10 Outputs	EA	\$116.14	52.5%	\$55.17
GE Security	NX-534E	Two-WayVoice Module Allows A Central Station Operator to Monitor	EA	\$101.98	52.5%	\$48.44
GE Security	NX-534-WH	NX-534 Wiring Harness w/12" Leads for NX-534	EA	\$3.08	52.5%	\$1.46
GE Security	NX-540E	"Operator II" Telephone Interface Module Converts Any Touch-Tone	EA	\$147.46	52.5%	\$70.04
GE Security	NX-548E	NetworX NX-548E Receiver	EA	\$101.36	52.5%	\$48.15
GE Security	NX-569	NX-548E Receiver Enclosure Kit	EA	\$14.20	52.5%	\$6.75
GE Security	NX-582E	AES Long Range Radio Interface Module Microprocessor-Controlled	EA	\$73.18	52.5%	\$34.76
GE Security	NX-582E-WIRINGHARNESS	Wiring Harness for AES Interface 12' Long	EA	\$37.14	52.5%	\$17.64
GE Security	NX-584E	Home Automation Interface Module w/RS-232 Provides a Standard	EA	\$110.00	52.5%	\$52.25
GE Security	NX-586E	Quiklink Direct Connect. Allows a connection from a serial port on a	EA	\$96.62	52.5%	\$45.89
GE Security	NX-587E	Virtual Keypad Module the NX-587E Virtual Keypad Allows Any	EA	\$121.28	52.5%	\$57.61
GE Security	NX-588E	Direct Link Programming, Flash Tool	EA	\$120.00	52.5%	\$57.00
GE Security	NX-590NE	NX-590E Plus TCP/IP Internet Module	EA	\$435.60	52.5%	\$206.91
GE Security	NX-591E-GSM	NetworX Wireless GSM Module	EA	\$420.00	52.5%	\$199.50
GE Security	NX-592E-GSM	NetworX Wireless Alarm.com GSM Module	EA	\$440.90	52.5%	\$209.43
GE Security	NX-6	NX-6 Control Panel Includes Owner's Manual and Installation	EA	\$83.74	52.5%	\$39.78
GE Security	NX-616-FP	NX-6 Fastpack w/NX-1316E Keypad and Accessories. Fastpack	EA	\$251.30	52.5%	\$119.37
GE Security	NX-648-KIT	NX-6 Kit w/NX-148E Keypad and Transformer Includes NX-6 Panel.	EA	\$273.66	52.5%	\$129.99
GE Security	NX-650N	Crystal Standard Door/Window Sensor, White	EA	\$71.94	52.5%	\$34.17
GE Security	NX-651N	Crystal Standard Door/Window Sensor, Brown	EA	\$71.94	52.5%	\$34.17
GE Security	NX-653	Long-Life Door/Window Sensor, Brown	EA	\$78.54	52.5%	\$37.31
GE Security	NX-656	Glass Guard Crystal Sensor. Mounts Directly On Glass. 5' Sensitivity	EA	\$96.20	52.5%	\$45.70

GE Security	NX-657	Glass Guard Crystal Sensor, Brown	EA	\$96.20	52.5%	\$45.70
GE Security	NX-658	Crystal Freeze Sensor. Detects Furnace Failure By Signaling the	EA	\$91.38	52.5%	\$43.41
GE Security	NX-660-20PKG	Crystal Sensor Spacer, White, 20-Pack	EA	\$12.04	52.5%	\$5.72
GE Security	NX-667	Crystal Shock Sensor, White. Sensor has 3 main functions: detect	EA	\$109.74	52.5%	\$52.13
GE Security	NX-668	Crystal Shock Sensor, Brown	EA	\$109.74	52.5%	\$52.13
GE Security	NX-695	SAW Water Sensor. Detects Water Leaks In Homes and	EA	\$96.20	52.5%	\$45.70
GE Security	NX-6-BO-FG	NX-6 Board Only	EA	\$75.72	52.5%	\$35.97
GE Security	NX-6-FP	NX-6 Fastpack w/NX-1308E Keypad Includes NX-6 Panel, NX-	EA	\$230.04	52.5%	\$109.27
GE Security	NX-6-FP-1	NX-6 Fastpack w/NX-108E Keypad Includes NX-6 Panel, NX-108E	EA	\$224.92	52.5%	\$106.84
GE Security	NX-6-FP-12	NX-6 Fastpack w/NX-1508E Keypad Fastpack Includes NX-6 Panel,	EA	\$262.88	52.5%	\$124.87
GE Security	NX-6-FP-13	NX-6 Fastpack w/NX-1516E Keypad Fastpack Includes NX-6 Panel,	EA	\$268.76	52.5%	\$127.66
GE Security	NX-6-FP-4-LM	NX-6 Fastpack w/NX-1308E Keypad Less Motion Sensor Includes	EA	\$215.38	52.5%	\$102.31
GE Security	NX-6-FP-4-LM-1	NX-6 Reg. Fastpack w/NX-1308E LED Keypad, Battery, RJ Cord	EA	\$208.76	52.5%	\$99.16
GE Security	NX-6-FP-4-LM-LC	NX-6 Fastpack w/NX-1308E LED Keypad, Battery, RJ Cord and	EA	\$201.24	52.5%	\$95.59
GE Security	NX-6-FP-7	NX-6 Fastpack w/NX-148E Keypad Includes NX-6 Panel, NX-148E	EA	\$359.94	52.5%	\$170.97
GE Security	NX-6-FP-7-RF	NX-6 Fastpack w/NX-148E-RF LCD Keypad, T-0001 Transformer,	EA	\$370.96	52.5%	\$176.21
GE Security	NX-6-FP-8	NX-6 Fastpack w/NX-1448E Keypad Includes NX-6 Panel, NX-	EA	\$253.58	52.5%	\$120.45
GE Security	NX-6-FP-8-AP100	NX-6 Fastpack w/AP100PI PIR. Includes NX-6 Panel, NX-1448E	EA	\$253.58	52.5%	\$120.45
GE Security	NX-6-FP-8-LM	NX-6 Fastpack w/NX-1448E Keypad, Less Motion Sensor Includes	EA	\$225.10	52.5%	\$106.92
GE Security	NX-6-FP-9	NX-6 Fastpack w/NX-1192E Keypad Includes NX-6 Panel, NX-	EA	\$343.28	52.5%	\$163.06
GE Security	NX-6-FP-9-LM	NX-6 Fastpack w/NX-1192E Keypad, Less Motion Sensor Includes	EA	\$310.22	52.5%	\$147.35
GE Security	NX-6-FP-LM	NX-6 Fastpack w/NX-1308E Keypad Less Motion Sensor Includes	EA	\$209.94	52.5%	\$99.72
GE Security	NX-6-KIT	NX-6 Kit w/NX-108E Keypad Includes NX-6 Panel, NX-108E LED	EA	\$173.06	52.5%	\$82.20
GE Security	NX-6-KIT-12	NX-6 Kit w/NX-1508E Keypad and Transformer Includes NX-6	EA	\$173.12	52.5%	\$82.23
GE Security	NX-6-KIT-12-LX	NX-6 Kit w/NX-1508E Keypad, Less Transformer. Includes NX-6	EA	\$164.02	52.5%	\$77.91
GE Security	NX-6-KIT-4	NX-6 Kit w/NX-1308E Keypad and Transformer Includes NX-6	EA	\$175.04	52.5%	\$83.14
GE Security	NX-6-KIT-4-LX	NX-6 Kit w/NX-1308E Keypad, Less Transformer Includes NX-6	EA	\$164.02	52.5%	\$77.91
GE Security	NX-6-KIT-7-RF	NX-6 Kit w/NX-148E-RF LCD Keypad, T-0001 Transformer	EA	\$284.68	52.5%	\$135.22
GE Security	NX-6-KIT-7-RF-LX	NX-6 Kit w/NX-148E-RF Keypad No Transformer	EA	\$273.66	52.5%	\$129.99
GE Security	NX-6-KIT-8	NX-6 Kit w/NX-1448E Keypad and Transformer Includes NX-6	EA	\$198.52	52.5%	\$94.30
GE Security	NX-6-KIT-8-LX	NX-6 Kit w/NX-1448E Keypad Less Transformer Includes NX-6	EA	\$187.48	52.5%	\$89.05
GE Security	NX-6-KIT-9	NX-6 Kit w/NX-1192E Keypad and Transformer Includes NX-6	EA	\$253.54	52.5%	\$120.43
GE Security	NX-6-KIT-APT	NX-6 Kit w/NX-108E Keypad and Apartment Software Includes NX-6	EA	\$173.06	52.5%	\$82.20
GE Security	NX-6-KIT-LX	NX-6 Kit w/NX-108E Keypad Less Transformer Includes NX-6 Panel	EA	\$166.36	52.5%	\$79.02
GE Security	NX-700	RF Sniffer Installation Tool Used to Determine if a Wireless Sensor	EA	\$72.14	52.5%	\$34.27
GE Security	NX-701	Quik Bridge Supervised 1-Channel Receiver Enables the Use of Up	EA	\$50.62	52.5%	\$24.04
GE Security	NX-702	Quik Bridge Non-Supervised 2-Channel Receiver Enables the Use	EA	\$55.90	52.5%	\$26.55
GE Security	NX-707	Repeater Kit 319.5. w/Crystal Transmitter	EA	\$374.74	52.5%	\$178.00
GE Security	NX-8	NX-8 Control Panel Includes Owner's Manual and Installation	EA	\$133.78	52.5%	\$63.55
GE Security	NX-816-FP	NX-8 Fastpack w/NX-1316E Keypad. Includes NX-8 Panel, NX-	EA	\$308.94	52.5%	\$146.75
GE Security	NX-816-KIT	NX-8 Kit w/NX-116E Keypad and Transformer Kit Includes NX-8	EA	\$228.90	52.5%	\$108.73
GE Security	NX-824-KIT	NX-8 Kit w/NX-124E Keypad and Transformer Kit Includes NX-8	EA	\$234.26	52.5%	\$111.27
GE Security	NX-848E-KIT	NX-8E Kit w/NX-148E Keypad and Transformer Kit Includes NX-8E	EA	\$386.80	52.5%	\$183.73
GE Security	NX-848-FP	NX-8 Fastpack w/NX-148E Keypad. Includes NX-8 Panel, NX-148E	EA	\$368.22	52.5%	\$174.90
GE Security	NX-848-KIT	NX-8 Kit w/NX-148E Keypad and Transformer Kit Includes NX-8	EA	\$307.06	52.5%	\$145.85
GE Security	NX-848-KIT-LX	NX-8 Kit w/NX-148E Keypad, Less Transformer. Kit Includes NX-8	EA	\$296.04	52.5%	\$140.62
GE Security	NX-8-BO-FG	Board Only	EA	\$126.18	52.5%	\$59.94
GE Security	NX-8-CB	NX-8 Control Panel, Commercial Burglary/Version Includes Owner's	EA	\$249.02	52.5%	\$118.28
GE Security	NX-8E	NX-8E Control Panel Includes Owner's Manual and Installation	EA	\$202.48	52.5%	\$96.18
GE Security	NX-8E-BO-FG	NX-8E Board Only	EA	\$193.56	52.5%	\$91.94
GE Security	NX-8E-CB	NX-8E Control Panel, Commercial Burglary/Version Includes Owner's	EA	\$324.58	52.5%	\$154.18
GE Security	NX-8E-CB-KIT-7	NX-8E Kit w/NX-8E-BO-FG, NX-003-CB Enclosure, NX-148E LCD	EA	\$468.54	52.5%	\$222.56
GE Security	NX-8E-FP-7	NX-8E Fastpack w/NX-148E Keypad Fastpack Includes NX-8E	EA	\$478.68	52.5%	\$227.37
GE Security	NX-8E-FP-7-AP100	NX-8E Fastpack w/AP100PI PIR. Includes NX-8 Panel, NX-148E	EA	\$478.68	52.5%	\$227.37
GE Security	NX-8E-FP-7-LM	NX-8E Fastpack with NX-148E Keypad, less Motion Sensor.	EA	\$438.98	52.5%	\$208.52
GE Security	NX-8E-FP-7-RF	NX-8E Fastpack w/NX-148E-RF LCD Keypad, T-0001	EA	\$489.70	52.5%	\$232.61
GE Security	NX-8E-FP-8	NX-8E Fastpack w/NX-1448E Keypad Fastpack Includes NX-8E	EA	\$370.14	52.5%	\$175.82
GE Security	NX-8E-FP-9	NX-8E Fastpack w/NX-1192E Keypad Fastpack Includes NX-8E	EA	\$462.04	52.5%	\$219.47
GE Security	NX-8E-KIT-11	NX-8E Kit w/NX-1248E Keypad and Transformer Kit Includes NX-8E	EA	\$429.36	52.5%	\$203.95
GE Security	NX-8E-KIT-7-RF	NX-8E Kit w/NX-148E-RF LCD Keypad, T-0001 Transformer	EA	\$397.82	52.5%	\$188.96
GE Security	NX-8E-KIT-8	NX-8E Kit w/NX-1448E Keypad and Transformer Kit Includes NX-8E	EA	\$310.46	52.5%	\$147.47
GE Security	NX-8E-KIT-9	NX-8E Kit w/NX-1192E Keypad and Transformer Kit Includes NX-8E	EA	\$372.26	52.5%	\$176.82
GE Security	NX-8E-KIT-9-LX	NX-8E Kit w/NX-1192E Keypad, Less Transformer Kit Includes NX-	EA	\$365.66	52.5%	\$173.69
GE Security	NX-8-FP	NX-8 Fastpack w/NX-1308E Keypad. Includes NX-8 Panel, NX-	EA	\$308.94	52.5%	\$146.75
GE Security	NX-8-FP-5	NX-8 Fastpack w/NX-1316E Keypad. Includes NX-8 Panel, NX-	EA	\$308.94	52.5%	\$146.75
GE Security	NX-8-FP-7-RF	NX-8 Fastpack w/NX-148E-RF LCD Keypad, T-0001 Transformer,	EA	\$379.24	52.5%	\$180.14
GE Security	NX-8-FP-8	NX-8 Fastpack w/NX-1448E Keypad Includes NX-8 Panel, NX-	EA	\$310.46	52.5%	\$147.47
GE Security	NX-8-FP-8-AP100	NX-8 Fastpack w/AP100PI PIR. Includes NX-8 Panel, NX-1448E	EA	\$310.46	52.5%	\$147.47
GE Security	NX-8-FP-8-LM	NX-8 Fastpack w/NX-1448E Keypad, Less Motion Sensor Includes	EA	\$263.46	52.5%	\$125.14
GE Security	NX-8-FP-9	NX-8 Fastpack w/NX-1192E Keypad Includes NX-8 Panel, NX-	EA	\$351.56	52.5%	\$166.99
GE Security	NX-8-IC	NX-8 Control Panel, Canada Approved Includes Owner's Manual	EA	\$142.92	52.5%	\$67.89
GE Security	NX-8-IC-FC	NX-8 Control Panel, French Canadian. Includes Owner's Manual and	EA	\$141.12	52.5%	\$67.03
GE Security	NX-8-KIT	NX-8 Kit w/NX-108E Keypad and Transformer. Kit Includes NX-8	EA	\$223.10	52.5%	\$105.97
GE Security	NX-8-KIT-12	NX-8 Kit w/NX-1508E Keypad and Transformer. Kit Includes NX-8	EA	\$223.14	52.5%	\$105.99
GE Security	NX-8-KIT-2-LX	NX-8 Kit w/NX-116E Keypad Less Transformer. Kit Includes NX-8	EA	\$224.50	52.5%	\$106.64
GE Security	NX-8-KIT-4	NX-8 Kit w/NX-1308E Keypad and Transformer. Kit Includes NX-8	EA	\$241.52	52.5%	\$114.72
GE Security	NX-8-KIT-4-LX	NX-8 Kit w/NX-1308E Keypad, Less Transformer. Kit Includes NX-8	EA	\$230.50	52.5%	\$109.49
GE Security	NX-8-KIT-5	NX-8 Kit w/NX-1316E Keypad and Transformer. Kit Includes NX-8	EA	\$249.16	52.5%	\$118.35
GE Security	NX-8-KIT-7-RF	NX-8 Kit w/NX-148E-RF LCD Keypad, T-0001 Transformer	EA	\$318.08	52.5%	\$151.09
GE Security	NX-8-KIT-7-RF-LX	NX-8 Kit w/NX-148E-RF Keypad and No Transformer	EA	\$307.06	52.5%	\$145.85
GE Security	NX-8-KIT-8	NX-8 Kit w/NX-1448E Keypad and Transformer. Kit Includes NX-8	EA	\$251.44	52.5%	\$119.43
GE Security	NX-8-KIT-8-LX	NX-8 Kit w/NX-1448E Keypad, Less Transformer. Kit Includes NX-8	EA	\$244.82	52.5%	\$116.29
GE Security	NX-8-KIT-9	NX-8 Kit w/NX-1192E Keypad and Transformer. Kit Includes NX-8	EA	\$303.56	52.5%	\$144.19
GE Security	NX-8-KIT-LX	NX-8 Kit w/NX-108E Keypad Less Transformer. Kit Includes NX-8	EA	\$216.40	52.5%	\$102.79
GE Security	OH2000E-UPGRADE	OH2000E Upgrade for OH2000 (Factory Installed)	EA	\$2,205.00	52.5%	\$1,047.38
GE Security	OH-NETREC-100	OH Network Receiver License Software, 100	EA	\$545.98	52.5%	\$259.34
GE Security	OH-NETREC-1000	OH Network Receiver License Software, 1000	EA	\$1,091.98	52.5%	\$518.69
GE Security	OH-NETREC-D	OH Network Receiver Desktop	EA	\$9,922.50	52.5%	\$4,713.19
GE Security	OH-NETREC-R	OH Network Receiver Rackmount	EA	\$11,025.00	52.5%	\$5,236.88
GE Security	OH-NETREC-SOFTWARE	OH Network Receiver License Software, 10000	EA	\$6,615.00	52.5%	\$3,142.13
GE Security	P-0003	Pre-Assembly for NX-8E Cable	EA	\$21.94	52.5%	\$10.42
GE Security	P-027193	Pull Station Accessory, Cast Mounting Box, 270/FX-270 Series	EA	\$61.60	52.5%	\$29.26
GE Security	P-039250	Pull Station Accessory, Steel Mounting Box, 270/FX-270 Series	EA	\$31.46	52.5%	\$14.94
GE Security	P-047546-0025	Smoke Detector, Test Spray	EA	\$25.34	52.5%	\$12.04
GE Security	PAM1	Fire Control Accessories, SPDT Auxiliary Relay, 10 Amps, 120VAC	EA	\$30.14	52.5%	\$14.32
GE Security	PI6000	6000 Series High Performance Fresnel PIR Motion Sensor w/Pet	EA	\$26.82	52.5%	\$12.74
GE Security	PI6000SP.6PKG	6000 Series High Performance Fresnel PIR Motion Sensor w/Pet	EA	\$165.02	52.5%	\$78.38
GE Security	PS1101M-SA	24VAC Power Supplv, 350Ma, Stand Alone	EA	\$40.00	52.5%	\$19.00
GE Security	PS12VDC1.5A-U	12VDC@1.5A External Power Supply	EA	\$40.00	52.5%	\$19.00
GE Security	PS-12VDC-SA	12VDC Plug-In Power Supplv, 500Ma, Stand Alone	EA	\$30.00	52.5%	\$14.25
GE Security	PS-18VAC-SA	18VAC Plug-In Transformer, Stand Alone	EA	\$30.00	52.5%	\$14.25
GE Security	PS24VAC.6-US	120V/60HZ, 24VACCT@0.6A w/U.S. Plug	EA	\$40.00	52.5%	\$19.00

GE Security	PS-24VACCT-SA	24VAC Plug-In Transformer, Center Tapped, Stand Alone	EA		\$30.00	52.5%	\$14.25
GE Security	PS48VDC.38A-US	48VDC@380mA Wall-Mount Power Supply - Compatible w/UI Plugs	EA		\$30.00	52.5%	\$14.25
GE Security	PS5VDC2A-US	5VDC@2A Wall-Mount Power Supply - Compatible w/UI Plugs Used	EA		\$30.00	52.5%	\$14.25
GE Security	PS-R3-115-07	115VAC Power Supply for R3 Rack, UL Approved	EA		\$600.00	52.5%	\$285.00
GE Security	PS-R3-230-07	230VAC Power Supply for R3 Rack, UL Approved	EA		\$600.00	52.5%	\$285.00
GE Security	PS-R3-24	24VDC Power Supply for R3 Rack	EA		\$1,320.00	52.5%	\$627.00
GE Security	PS-R3-48	48VDC Power Supply for R3 Rack	EA		\$1,320.00	52.5%	\$627.00
GE Security	PS-SWIT-12V1A-SA	12VDC Power Supply, 1000Ma Out, Stand Alone, C-6 Plug,	EA		\$40.00	52.5%	\$19.00
GE Security	PS-SWIT-12V3A-SA	12VDC Power Supply, 1000Ma Out, Stand Alone, 3A Out, C-6 Plug,	EA		\$60.00	52.5%	\$28.50
GE Security	PSU-1AMP	Power Supply for PB3 ProBridges, NTSC, 1AMP	EA		\$26.00	52.5%	\$12.35
GE Security	PSU-5.2AMP	Power Supply for CBR, DSR, and DVMRe Products, NTSC, 117	EA		\$138.00	52.5%	\$65.55
GE Security	PVM-20HS	Public View Monitor, 20-inch LCD Panel, Built-In Camera, PIR	EA		\$3,780.00	52.5%	\$1,795.50
GE Security	PVM-CM	Ceiling-Mount for Public View Monitor	EA		\$336.00	52.5%	\$159.60
GE Security	PVM-WM	Wall-Mount for Public View Monitor	EA		\$222.00	52.5%	\$105.45
GE Security	R1075-N	Mini-Max Recessed Press Fit Contact w/Wire Leads, 3/8" Diameter,	EA		\$5.70	52.5%	\$2.71
GE Security	R1075N-10PKG	Recessed Press-Fit, 3/8" Diameter, Rare Earth Magnet, 10-Pack	EA		\$56.88	52.5%	\$27.02
GE Security	R1076DN-10PKG	Recessed Steel Door Contact, 1" Diameter, DPDT, Rare Earth	EA		\$323.96	52.5%	\$153.88
GE Security	R1078-M	Mini-Max Recessed Steel Door Contact w/Wire Leads, 1" Diameter,	EA		\$13.92	52.5%	\$6.61
GE Security	R1078M-10PKG	Recessed Steel Door Contact, 1" Diameter, Rare Earth Magnet,	EA		\$139.14	52.5%	\$66.09
GE Security	R1078-N	Mini-Max Recessed Steel Door Contact w/Wire Leads, 1" Diameter,	EA		\$13.92	52.5%	\$6.61
GE Security	R1078N-10PKG	Recessed Steel Door Contact, 1" Diameter, Rare Earth Magnet,	EA		\$139.14	52.5%	\$66.09
GE Security	R1125-N	Mini-Max Recessed Stubby Press Fit Contact w/Wire Leads, 3/8"	EA		\$3.00	52.5%	\$1.43
GE Security	R1125N-10PKG	Recessed Stubby Contact, 3/8" Diameter, Rare Earth Magnet,	EA		\$30.00	52.5%	\$14.25
GE Security	R1125T-N	Recessed Mini-Max Stubby Press Fit Terminal Contact, White, 1/2"	EA		\$7.44	52.5%	\$3.53
GE Security	R1125TN-10PKG	Recessed Stubby Contact, 3/8" Diameter, Terminals, Rare Earth	EA		\$74.32	52.5%	\$35.30
GE Security	R1125TW-N	Recessed Mini-Max Stubby Press Fit Terminal Wide Gap Contact,	EA		\$8.70	52.5%	\$4.13
GE Security	R1125TWN-10PKG	Recessed Stubby Contact, 3/8" Diameter, Wide Gap, Terminals,	EA		\$86.88	52.5%	\$41.27
GE Security	R1125W-N	Mini-Max Recessed Stubby Press Fit Wide Gap Contact w/Wire	EA		\$7.90	52.5%	\$3.75
GE Security	R1125WN-10PKG	Recessed Stubby Contact, 3/8" Diameter, Wide Gap, Rare Earth	EA		\$78.94	52.5%	\$37.50
GE Security	R1225N-10PKG	Mini-Max Recessed Stubby Press Fit Contact w/Leads, 3/8"	EA		\$64.40	52.5%	\$30.59
GE Security	R1275-M	Mini-Max Recessed Wing Fit Contact w/Wire Leads, 3/8" Diameter,	EA		\$5.92	52.5%	\$2.81
GE Security	R1275W-N	Mini-Max Recessed Wing Fit Wide Gap Contact w/Wire Leads, 3/8"	EA		\$7.44	52.5%	\$3.53
GE Security	R1275WN-10PKG	Recessed Mini-Max Wing Fit, 3/8" Diameter, Wide Gap, Rare Earth	EA		\$74.32	52.5%	\$35.30
GE Security	R3	19" Rack Mount Card Cage, 14 Slots, 115VAC Input	EA		\$1,060.00	52.5%	\$503.50
GE Security	R3-230	19" Rack Mount Card Cage, 14 Slots, 230VAC Input	EA		\$1,060.00	52.5%	\$503.50
GE Security	R3-24	19" Rack Mount Card Cage, 14 Slots, 24VDC Input	EA		\$2,110.00	52.5%	\$1,002.25
GE Security	R3-BP	1" Blank Panel for R3 Card Cage	EA		\$40.00	52.5%	\$19.00
GE Security	R3-CH	19" Rack Mount Card Cage, No Power Supply	EA		\$730.00	52.5%	\$346.75
GE Security	R3-CH-ASSY	Card Cage w/Back Plane	EA		\$790.00	52.5%	\$375.25
GE Security	R3-CH-SA	19" Rack Mount Card Cage, No Power Supply, Stand Alone	EA		\$790.00	52.5%	\$375.25
GE Security	R5	Rack Mount w/Sync	EA		\$1,060.00	52.5%	\$503.50
GE Security	R5812NT	ShatterPro 3 Glassbreak Sensor (Round Housing) form A, 3' - 35'	EA		\$55.98	52.5%	\$26.59
GE Security	R5815NT	ShatterPro 3 Glassbreak Sensor w/Tamper (Round Housing) form	EA		\$62.18	52.5%	\$29.54
GE Security	RCR-50	Range-Controlled Radar PIR Motion Sensor form C, Tamper, 50'	EA		\$88.10	52.5%	\$41.85
GE Security	RCR-A	Range-Controlled Radar PIR Motion Sensor form A form A Relay,	EA		\$70.46	52.5%	\$33.47
GE Security	RCR-C	Range-Controlled Radar PIR Motion Sensor form C form C Relay	EA		\$83.68	52.5%	\$39.75
GE Security	RCR-PET	Range-Controlled Radar PIR Motion Sensor w/Pet Immunity form A,	EA		\$63.24	52.5%	\$30.04
GE Security	RCR-REX-B	Request To Exit Dual Tech Sensor, Black	EA		\$136.16	52.5%	\$64.68
GE Security	RCR-REX-G	Request To Exit Dual Tech Sensor, Grey	EA		\$136.16	52.5%	\$64.68
GE Security	RCR-REX-W	Request To Exit Dual Tech Sensor, White	EA		\$136.16	52.5%	\$64.68
GE Security	RCR-WP-B	Single Gang Wall Plate 2 1/4" X 8 3/4", Black	EA		\$6.52	52.5%	\$3.10
GE Security	RCR-WP-G	Single Gang Wall Plate 2 1/4" X 8 3/4", Grey	EA		\$6.52	52.5%	\$3.10
GE Security	RCR-WP-W	Single Gang Wall Plate 2 1/4" X 8 3/4", White	EA		\$6.52	52.5%	\$3.10
GE Security	RPM	Fire Control Accessories, Reverse Polarity Module, Double-Gang	EA		\$442.40	52.5%	\$210.14
GE Security	S700VR-EST	MM - CCTV Video Rx, Can	EA		\$343.76	52.5%	\$163.29
GE Security	S700VR-RST	MM - CCTV Video Rx, Rack	EA		\$343.76	52.5%	\$163.29
GE Security	S700VT-EST	MM - CCTV Video Tx, Can	EA		\$312.50	52.5%	\$148.44
GE Security	S700VT-MST	MM - CCTV Video Tx, Mini Can	EA		\$281.26	52.5%	\$133.60
GE Security	S700VT-RST	MM - CCTV Video Tx, Rack	EA		\$312.50	52.5%	\$148.44
GE Security	S700VT-TST	MM - CCTV Video Tx, Tubular	EA		\$250.00	52.5%	\$118.75
GE Security	S701V2R-RST	MM - Video, Hi-Performance, Rx, Rack, 2-Fiber	EA		\$817.50	52.5%	\$388.31
GE Security	S701V2T-RST	MM - Video, Hi-Performance, Tx, Rack, 2-Fiber	EA		\$695.00	52.5%	\$330.13
GE Security	S701VR-EST	MM - Video, Hi-Performance, Rx, Can	EA		\$420.00	52.5%	\$199.50
GE Security	S701VR-RST	MM - Video, Hi-Performance, Rx, Rack	EA		\$420.00	52.5%	\$199.50
GE Security	S701VT-EST	MM - Video, Hi-Performance, Tx, Can	EA		\$350.00	52.5%	\$166.25
GE Security	S701VT-RST	MM - Video, Hi-Performance, Tx, Rack	EA		\$350.00	52.5%	\$166.25
GE Security	S702VR-EST	MM - CCTV Video, Rx, Can, 2-Fiber	EA		\$687.50	52.5%	\$326.56
GE Security	S702VR-RST	MM - CCTV Video, Rx, Rack, 2-Fiber	EA		\$625.00	52.5%	\$296.88
GE Security	S702VT-EST	MM - CCTV Video, Tx, Can, 2-Fiber	EA		\$562.50	52.5%	\$267.19
GE Security	S702VT-RST	MM - CCTV Video, Tx, Rack, 2-Fiber	EA		\$562.50	52.5%	\$267.19
GE Security	S703VR-EST	MM - 2-CH Video, Rx, Can	EA		\$1,062.50	52.5%	\$504.69
GE Security	S703VR-ESTL	MM - 2-CH Video, Rx, Can	EA		\$1,375.00	52.5%	\$653.13
GE Security	S703VR-RST	MM - 2-CH Video, Rx, Rack	EA		\$1,062.50	52.5%	\$504.69
GE Security	S703VR-RSTL	MM - 2-CH Video, Rx, Rack	EA		\$1,375.00	52.5%	\$653.13
GE Security	S703VT-EST	MM - 2-CH Video, Tx, Can	EA		\$1,062.50	52.5%	\$504.69
GE Security	S703VT-ESTL	MM - 2-CH Video, Tx, Can	EA		\$1,375.00	52.5%	\$653.13
GE Security	S703VT-RST	MM - 2-CH Video, Tx, Rack	EA		\$1,062.50	52.5%	\$504.69
GE Security	S703VT-RSTL	MM - 2-CH Video, Tx, Rack	EA		\$1,375.00	52.5%	\$653.13
GE Security	S704VR-EST	MM - 4-CH Video Rx, Can	EA		\$2,200.00	52.5%	\$1,045.00
GE Security	S704VR-RST	MM - 4-CH Video Rx, Rack	EA		\$2,200.00	52.5%	\$1,045.00
GE Security	S704VT-EST	MM - 4-CH Video Tx, Can	EA		\$2,200.00	52.5%	\$1,045.00
GE Security	S704VT-RST	MM - 4-CH Video Tx, Rack	EA		\$2,200.00	52.5%	\$1,045.00
GE Security	S705VR-ESTL	MM - Video, Broadcast-Grade, Digitally Processed, Rx, Can	EA		\$1,056.26	52.5%	\$501.72
GE Security	S705VR-RSTL	MM - Video, Broadcast-Grade, Digitally Processed, Rx, Rack	EA		\$1,056.26	52.5%	\$501.72
GE Security	S705VT-ESTL	MM - Video, Broadcast-Grade, Digitally Processed, Tx, Can	EA		\$1,056.26	52.5%	\$501.72
GE Security	S705VT-RSTL	MM - Video, Broadcast-Grade, Digitally Processed, Tx, Rack	EA		\$1,056.26	52.5%	\$501.72
GE Security	S706VR-ESTL	MM - Video, Hi-Performance, Digitally Processed, Rx, Can	EA		\$687.50	52.5%	\$326.56
GE Security	S706VR-RSTL	MM - Video, Hi-Performance, Digitally Processed, Rx, Rack	EA		\$687.50	52.5%	\$326.56
GE Security	S706VT-ESTL	MM - Video, Hi-Performance, Digitally Processed, Tx, Can	EA		\$687.50	52.5%	\$326.56
GE Security	S706VT-RSTL	MM - Video, Hi-Performance, Digitally Processed, Tx, Rack	EA		\$687.50	52.5%	\$326.56
GE Security	S707VR-ESTL	MM - 4-CH Video, Digitally Processed, Rx, Can	EA		\$1,875.00	52.5%	\$890.63
GE Security	S707VR-RSTL	MM - 4-CH Video, Digitally Processed, Rx, Rack	EA		\$1,875.00	52.5%	\$890.63
GE Security	S707VT-ESTL	MM - 4-CH Video, Digitally Processed, Tx, Can	EA		\$1,875.00	52.5%	\$890.63
GE Security	S707VT-RSTL	MM - 4-CH Video, Digitally Processed, Tx, Rack	EA		\$1,875.00	52.5%	\$890.63
GE Security	S708VR-EST	MM - 8-CH Video, Digitally Processed, Rx, Can	EA		\$4,687.50	52.5%	\$2,226.56
GE Security	S708VR-ESTL	MM - 8-CH Video, Digitally Processed, Rx, Can	EA		\$5,000.00	52.5%	\$2,375.00
GE Security	S708VR-RST	MM - 8-CH Video, Digitally Processed, Rx, Rack	EA		\$4,687.50	52.5%	\$2,226.56
GE Security	S708VR-RSTL	MM - 8-CH Video, Digitally Processed, Rx, Rack	EA		\$5,000.00	52.5%	\$2,375.00
GE Security	S708VT-EST	MM - 8-CH Video, Digitally Processed, Tx, Can	EA		\$4,687.50	52.5%	\$2,226.56
GE Security	S708VT-ESTL	MM - 8-CH Video, Digitally Processed, Tx, Can	EA		\$6,250.00	52.5%	\$2,968.75
GE Security	S708VT-RST	MM - 8-CH Video, Digitally Processed, Tx, Rack	EA		\$4,687.50	52.5%	\$2,226.56
GE Security	S708VT-RSTL	MM - 8-CH Video, Digitally Processed, Tx, Rack	EA		\$6,250.00	52.5%	\$2,968.75

GE Security	S709V12R-RSTL	MM - 12-CH Video, Digitally Processed, Rx, Rack	EA	\$9,500.00	52.5%	\$4,512.50
GE Security	S709V12T-RSTL	MM - 12-CH Video, Digitally Processed, Tx, Rack	EA	\$10,750.00	52.5%	\$5,106.25
GE Security	S709V16R-RSTL	MM - 16-CH Video, Digitally Processed, Rx, Rack	EA	\$11,375.00	52.5%	\$5,403.13
GE Security	S709V16T-RSTL	MM - 16-CH Video, Digitally Processed, Tx, Rack	EA	\$13,500.00	52.5%	\$6,412.50
GE Security	S710D-EST2	MM - MPD Data, Tcvr, Can, 2-Fiber	EA	\$312.50	52.5%	\$148.44
GE Security	S710D-RST2	MM - MPD Data, Tcvr, Rack, 2-Fiber	EA	\$312.50	52.5%	\$148.44
GE Security	S711D-EST2	MM - MPD Data, Hi-Performance, Tcvr, Can, 2-Fiber	EA	\$443.76	52.5%	\$210.79
GE Security	S711DR-EST1	MM - MPD Data, Hi-Performance, Rx, Can	EA	\$912.50	52.5%	\$433.44
GE Security	S711DR-RST1	MM - MPD Data, Hi-Performance, Rx, Rack	EA	\$912.50	52.5%	\$433.44
GE Security	S711D-RST2	MM - MPD Data, Hi-Performance, Tcvr, Rack, 2-Fiber	EA	\$443.76	52.5%	\$210.79
GE Security	S711DT-EST1	MM - MPD Data, Hi-Performance, Tx, Can	EA	\$912.50	52.5%	\$433.44
GE Security	S711DT-RST1	MM - MPD Data, Hi-Performance, Tx, Rack	EA	\$912.50	52.5%	\$433.44
GE Security	S711F2FR-RST1	MM - CASI F/2F Data, Rx, Rack	EA	\$1,100.00	52.5%	\$522.50
GE Security	S711F2F-RST2	MM - CASI F/2F Data, Tcvr, Rack, 2-Fiber	EA	\$631.26	52.5%	\$299.85
GE Security	S711F2FT-RST1	MM - CASI F/2F Data, Tx, Rack	EA	\$1,100.00	52.5%	\$522.50
GE Security	S712D-EST2	MM - MPD Data Repeater, Can, 2-Fiber	EA	\$1,975.00	52.5%	\$938.13
GE Security	S712D-EST4	MM - MPD Data Repeater, Can, 4-Fiber	EA	\$993.76	52.5%	\$472.04
GE Security	S712D-RST2	MM - MPD Data Repeater, Rack, 2-Fiber	EA	\$1,975.00	52.5%	\$938.13
GE Security	S712D-RST4	MM - MPD Data Repeater, Rack, 4-Fiber	EA	\$993.76	52.5%	\$472.04
GE Security	S713D-EST2	MM - 10Base-T Ethernet, Tcvr, Can, 2-Fiber	EA	\$630.00	52.5%	\$299.25
GE Security	S713D-RST2	MM - 10Base-T Ethernet, Tcvr, Rack, 2-Fiber	EA	\$630.00	52.5%	\$299.25
GE Security	S714D-EST2	MM - 100Base-T Ethernet, Tcvr, Can, 2-Fiber	EA	\$793.76	52.5%	\$377.04
GE Security	S714D-EST2L	MM - 100Base-T Ethernet, Tcvr, Can, 2-Fiber	EA	\$1,125.00	52.5%	\$534.38
GE Security	S714DR-EST1	MM - 100Base-T Ethernet, Rx, Can	EA	\$1,275.00	52.5%	\$605.63
GE Security	S714DR-RST1	MM - 100Base-T Ethernet, Rx, Rack	EA	\$1,275.00	52.5%	\$605.63
GE Security	S714D-RST2	MM - 100Base-T Ethernet, Tcvr, Rack, 2-Fiber	EA	\$793.76	52.5%	\$377.04
GE Security	S714D-RST2L	MM - 100Base-T Ethernet, Tcvr, Rack, 2-Fiber	EA	\$1,125.00	52.5%	\$534.38
GE Security	S714DT-EST1	MM - 100Base-T Ethernet, Tx, Can	EA	\$1,275.00	52.5%	\$605.63
GE Security	S714DT-RST1	MM - 100Base-T Ethernet, Tx, Rack	EA	\$1,275.00	52.5%	\$605.63
GE Security	S715DR-RST1	MM - 2-Way 2-CH Data, Rx, Rack	EA	\$1,495.00	52.5%	\$710.13
GE Security	S715D-RST2L	MM - 2-Way 2-CH Data, Tcvr, Rack, 2-Fiber	EA	\$1,095.00	52.5%	\$520.13
GE Security	S715DT-RST1	MM - 2-Way 2-CH Data, Tx, Rack	EA	\$1,495.00	52.5%	\$710.13
GE Security	S717DR-RST1	MM - Digital Current Loop, Rx, Rack	EA	\$1,200.00	52.5%	\$570.00
GE Security	S717D-RST2	MM - Digital Current Loop, Tcvr, Rack, 2-Fiber	EA	\$800.00	52.5%	\$380.00
GE Security	S717DT-RST1	MM - Digital Current Loop, Tx, Rack	EA	\$1,200.00	52.5%	\$570.00
GE Security	S730DVR-EST1	MM - Video & 2-Way MPD Data, Digitally Processed, Rx, Can	EA	\$1,556.26	52.5%	\$739.22
GE Security	S730DVR-EST2	MM - Video & 2-Way MPD Data, Digitally Processed, Rx, Can, 2-	EA	\$1,218.76	52.5%	\$578.91
GE Security	S730DVR-RST1	MM - Video & 2-Way MPD Data, Digitally Processed, Rx, Rack	EA	\$1,556.26	52.5%	\$739.22
GE Security	S730DVR-RST2	MM - Video & 2-Way MPD Data, Digitally Processed, Rx, Rack, 2-	EA	\$1,218.76	52.5%	\$578.91
GE Security	S730DVR-RST2L	MM - Video & 2-Way MPD Data, Digitally Processed, Rx, Rack, 2-	EA	\$1,556.26	52.5%	\$739.22
GE Security	S730DVT-EST1	MM - Video & 2-Way MPD Data, Digitally Processed, Tx, Can	EA	\$1,556.26	52.5%	\$739.22
GE Security	S730DVT-EST2	MM - Video & 2-Way MPD Data, Digitally Processed, Tx, Can, 2-	EA	\$1,218.76	52.5%	\$578.91
GE Security	S730DVT-EST2L	MM - Video & 2-Way MPD Data, Digitally Processed, Tx, Can, 2-	EA	\$1,556.26	52.5%	\$739.22
GE Security	S730DVT-RST1	MM - Video & 2-Way MPD Data, Digitally Processed, Tx, Rack	EA	\$1,556.26	52.5%	\$739.22
GE Security	S730DVT-RST2	MM - Video & 2-Way MPD Data, Digitally Processed, Tx, Rack, 2-	EA	\$1,218.76	52.5%	\$578.91
GE Security	S731DV-PKG	MM - Video and Return MPD Data, Tx/Rx, 2 Power Supplies, Kit	EA	\$1,918.00	52.5%	\$911.05
GE Security	S731DVR-EST1	MM - Video & Reverse MPD Data, Digitally Processed, Rx, Can	EA	\$962.50	52.5%	\$457.19
GE Security	S731DVR-EST2	MM - Video & Reverse MPD Data, Digitally Processed, Rx, Can, 2-	EA	\$737.50	52.5%	\$350.31
GE Security	S731DVR-RST1	MM - Video & Reverse MPD Data, Digitally Processed, Rx, Rack	EA	\$962.50	52.5%	\$457.19
GE Security	S731DVR-RST2	MM - Video & Reverse MPD Data, Digitally Processed, Rx, Rack, 2-	EA	\$737.50	52.5%	\$350.31
GE Security	S731DVT-EST1	MM - Video & Reverse MPD Data, Digitally Processed, Tx, Can	EA	\$962.50	52.5%	\$457.19
GE Security	S731DVT-EST2	MM - Video & Reverse MPD Data, Digitally Processed, Tx, Can, 2-	EA	\$737.50	52.5%	\$350.31
GE Security	S731DVT-KST1	MM - Video & Reverse MPD Data, Digitally Processed, Tx, Board	EA	\$950.00	52.5%	\$451.25
GE Security	S731DVT-RST1	MM - Video & Reverse MPD Data, Digitally Processed, Tx, Rack	EA	\$962.50	52.5%	\$457.19
GE Security	S731DVT-RST2	MM - Video & Reverse MPD Data, Digitally Processed, Tx, Rack, 2-	EA	\$737.50	52.5%	\$350.31
GE Security	S732DV-PKG	MM - Video & 2-Way MPD Data, Tx/Rx, 2 Power Supplies, Kit	EA	\$1,991.00	52.5%	\$945.73
GE Security	S732DVR-EST1	MM - Video & 2-Way MPD Data, Digitally Processed, Rx, Can	EA	\$1,031.26	52.5%	\$489.85
GE Security	S732DVR-EST2	MM - Video & 2-Way MPD Data, Digitally Processed, Rx, Can, 2-	EA	\$800.00	52.5%	\$380.00
GE Security	S732DVR-RST1	MM - Video & 2-Way MPD Data, Digitally Processed, Rx, Rack	EA	\$1,031.26	52.5%	\$489.85
GE Security	S732DVR-RST2	MM - Video & 2-Way MPD Data, Digitally Processed, Rx, Rack, 2-	EA	\$800.00	52.5%	\$380.00
GE Security	S732DVT-EST1	MM - Video & 2-Way MPD Data, Digitally Processed, Tx, Can	EA	\$1,031.26	52.5%	\$489.85
GE Security	S732DVT-EST2	MM - Video & 2-Way MPD Data, Digitally Processed, Tx, Rack, 2-	EA	\$800.00	52.5%	\$380.00
GE Security	S732DVT-PST1	MM - Video & 2-Way MPD Data, Digitally Processed, Tx, Board	EA	\$950.00	52.5%	\$451.25
GE Security	S732DVT-RST1	MM - Video & 2-Way MPD Data, Digitally Processed, Tx, Rack	EA	\$1,031.26	52.5%	\$489.85
GE Security	S732DVT-RST1L	MM - Video & 2-Way MPD Data, Digitally Processed, Tx, Rack	EA	\$3,532.00	52.5%	\$1,677.70
GE Security	S732DVT-RST2	MM - Video & 2-Way MPD Data, Digitally Processed, Tx, Rack, 2-	EA	\$800.00	52.5%	\$380.00
GE Security	S733DVR-RST1	MM - Video & 2-Way 2-CH MPD Data, Digitally Processed, Rx,	EA	\$1,895.00	52.5%	\$900.13
GE Security	S733DVR-RST2L	MM - Video & 2-Way 2-CH MPD Data, Digitally Processed, Rx,	EA	\$1,895.00	52.5%	\$900.13
GE Security	S733DVT-RST1	MM - Video & 2-Way 2-CH MPD Data, Digitally Processed, Tx, Rack	EA	\$1,895.00	52.5%	\$900.13
GE Security	S733DVT-RST2L	MM - Video & 2-Way 2-CH MPD Data, Digitally Processed, Tx,	EA	\$1,895.00	52.5%	\$900.13
GE Security	S734DVR-EST1	MM - 4-CH Video & 2-Way MPD Data, Digitally Processed, Rx, Can	EA	\$3,743.76	52.5%	\$1,778.29
GE Security	S734DVR-RST1	MM - 4-CH Video & 2-Way MPD Data, Digitally Processed, Rx,	EA	\$3,743.76	52.5%	\$1,778.29
GE Security	S734DVT-EST1	MM - 4-CH Video & 2-Way MPD Data, Digitally Processed, Tx, Can	EA	\$4,243.76	52.5%	\$2,015.79
GE Security	S734DVT-RST1	MM - 4-CH Video & 2-Way MPD Data, Digitally Processed, Tx, Rack	EA	\$4,243.76	52.5%	\$2,015.79
GE Security	S735DVR-RST	MM - 8-CH Video & 2-Way MPD Data, Digitally Processed, Rx,	EA	\$6,562.50	52.5%	\$3,117.19
GE Security	S735DVT-RST	MM - 8-CH Video & 2-Way MPD Data, Digitally Processed, Tx, Rack	EA	\$7,812.50	52.5%	\$3,710.94
GE Security	S736DVR-RST	MM - 12-CH Video & 2-Way MPD Data, Digitally Processed, Rx,	EA	\$10,875.00	52.5%	\$5,165.63
GE Security	S736DVT-RST	MM - 12-CH Video & 2-Way MPD Data, Digitally Processed, Tx,	EA	\$12,125.00	52.5%	\$5,759.38
GE Security	S737DVR-RST	MM - 16-CH Video & 2-Way MPD Data, Digitally Processed, Rx,	EA	\$12,625.00	52.5%	\$5,996.88
GE Security	S737DVT-RST	MM - 16-CH Video & 2-Way MPD Data, Digitally Processed, Tx,	EA	\$14,875.00	52.5%	\$7,065.63
GE Security	S739DV-PKG	MM - Video and 2-Way Up-The-Coax Data, Tx/Rx, 2 Power	EA	\$1,965.00	52.5%	\$933.38
GE Security	S739DVR-EST1	MM - Video with Up-The-Coax Data, Rx, Can	EA	\$987.50	52.5%	\$469.06
GE Security	S739DVR-EST2	MM - Video with Up-The-Coax Data, Rx, Can, 2-Fiber	EA	\$675.00	52.5%	\$320.63
GE Security	S739DVR-RST1	MM - Video with Up-The-Coax Data, Rx, Rack	EA	\$987.50	52.5%	\$469.06
GE Security	S739DVR-RST2	MM - Video with Up-The-Coax Data, Rx, Rack, 2-Fiber	EA	\$675.00	52.5%	\$320.63
GE Security	S739DVT-EST1	MM - Video with Up-The-Coax Data, Tx, Can	EA	\$987.50	52.5%	\$469.06
GE Security	S739DVT-EST2	MM - Video with Up-The-Coax Data, Tx, Can, 2-Fiber	EA	\$675.00	52.5%	\$320.63
GE Security	S739DVT-RST1	MM - Video with Up-The-Coax Data, Tx, Rack	EA	\$987.50	52.5%	\$469.06
GE Security	S739DVT-RST2	MM - Video with Up-The-Coax Data, Tx, Rack, 2-Fiber	EA	\$675.00	52.5%	\$320.63
GE Security	S751DAR-RST1	MM - 2-Way Audio & MPD Data, Digitally Processed, Rx, Rack	EA	\$1,395.00	52.5%	\$662.63
GE Security	S751DAR-RST2L	MM - 2-Way Audio & MPD Data, Digitally Processed, Rx, Rack, 2-	EA	\$1,095.00	52.5%	\$520.13
GE Security	S751DAT-RST1	MM - 2-Way Audio & MPD Data, Digitally Processed, Tx, Rack	EA	\$1,395.00	52.5%	\$662.63
GE Security	S751DAT-RST2L	MM - 2-Way Audio & MPD Data, Digitally Processed, Tx, Rack, 2-	EA	\$1,095.00	52.5%	\$520.13
GE Security	S754DAR-RST1	MM - 2-Way, 2-CH Audio & MPD Data, Digitally Processed, Rx,	EA	\$1,495.00	52.5%	\$710.13
GE Security	S754DAR-RST2L	MM - 2-Way, 2-CH Audio & MPD Data, Digitally Processed, Rx,	EA	\$1,295.00	52.5%	\$615.13
GE Security	S754DAT-RST1	MM - 2-Way, 2-CH Audio & MPD Data, Digitally Processed, Tx,	EA	\$1,495.00	52.5%	\$710.13
GE Security	S754DAT-RST2L	MM - 2-Way, 2-CH Audio & MPD Data, Digitally Processed, Tx,	EA	\$1,295.00	52.5%	\$615.13
GE Security	S760DAVR-RSTL	MM - Video, Audio & MPD Data, Digitally Processed, Rx, Rack	EA	\$1,225.00	52.5%	\$581.88
GE Security	S760DAVT-RSTL	MM - Video, Audio & MPD Data, Digitally Processed, Tx, Rack	EA	\$1,225.00	52.5%	\$581.88
GE Security	S761DAVR-RST1	MM - Video, 2-Way Audio & MPD Data, Digitally Processed, Rx,	EA	\$1,620.00	52.5%	\$769.50
GE Security	S761DAVR-RST2L	MM - Video, 2-Way Audio & MPD Data, Digitally Processed, Rx,	EA	\$1,620.00	52.5%	\$769.50
GE Security	S761DAVT-RST1	MM - Video, 2-Way Audio & MPD Data, Digitally Processed, Tx,	EA	\$1,620.00	52.5%	\$769.50

GE Security	S761DAVT-RST2L	MM - Video, 2-Way Audio & MPD Data, Digitally Processed, Tx	EA	\$1,620.00	52.5%	\$769.50
GE Security	S764DAVR-RST1	MM - Video & 2-Way 2-CH Audio & MPD Data, Digitally Processed,	EA	\$1,745.00	52.5%	\$828.88
GE Security	S764DAVR-RST2L	MM - Video & 2-Way 2-CH Audio & MPD Data, Digitally Processed,	EA	\$1,745.00	52.5%	\$828.88
GE Security	S764DAVT-RST1	MM - Video & 2-Way 2-CH Audio & MPD Data, Digitally Processed,	EA	\$1,745.00	52.5%	\$828.88
GE Security	S764DAVT-RST2L	MM - Video & 2-Way 2-CH Audio & MPD Data, Digitally Processed,	EA	\$1,745.00	52.5%	\$828.88
GE Security	S768DAVR-RST1	MM - 2-Way Video, 2-CH Audio & MPD Data, Digitally Processed,	EA	\$1,870.00	52.5%	\$888.25
GE Security	S768DAVR-RST2L	MM - 2-Way Video, 2-CH Audio & MPD Data, Digitally Processed,	EA	\$1,870.00	52.5%	\$888.25
GE Security	S768DAVT-RST1	MM - 2-Way Video, 2-CH Audio & MPD Data, Digitally Processed,	EA	\$1,870.00	52.5%	\$888.25
GE Security	S768DAVT-RST2L	MM - 2-Way Video, 2-CH Audio & MPD Data, Digitally Processed,	EA	\$1,870.00	52.5%	\$888.25
GE Security	S7703VR-EFC	SM - 2-CH Video, Rx, Can	EA	\$1,562.50	52.5%	\$742.19
GE Security	S7703VR-EST	SM - 2-CH Video, Rx, Can	EA	\$1,562.50	52.5%	\$742.19
GE Security	S7703VR-RFC	SM - 2-CH Video, Rx, Rack	EA	\$1,562.50	52.5%	\$742.19
GE Security	S7703VR-RST	SM - 2-CH Video, Rx, Rack	EA	\$1,562.50	52.5%	\$742.19
GE Security	S7703VT-EFC	SM - 2-CH Video, Tx, Can	EA	\$1,562.50	52.5%	\$742.19
GE Security	S7703VT-EST	SM - 2-CH Video, Tx, Rack	EA	\$1,562.50	52.5%	\$742.19
GE Security	S7703VT-RFC	SM - 2-CH Video, Tx, Rack	EA	\$1,562.50	52.5%	\$742.19
GE Security	S7703VT-RST	SM - 2-CH Video, Tx, Rack	EA	\$1,562.50	52.5%	\$742.19
GE Security	S7704VR-RST	SM - 4-CH Video, Rx, Rack	EA	\$3,500.00	52.5%	\$1,662.50
GE Security	S7704VT-RST	SM - 4-CH Video, Tx, Rack	EA	\$3,500.00	52.5%	\$1,662.50
GE Security	S7705VR-EST	SM - Video, Broadcast-Grade, Digitally Processed, Rx, Can	EA	\$1,368.76	52.5%	\$650.16
GE Security	S7705VR-RFC	SM - Video, Broadcast-Grade, Digitally Processed, Rx, Rack	EA	\$1,368.76	52.5%	\$650.16
GE Security	S7705VR-RST	SM - Video, Broadcast-Grade, Digitally Processed, Rx, Rack	EA	\$1,368.76	52.5%	\$650.16
GE Security	S7705VT-EFC	SM - Video, Broadcast-Grade, Digitally Processed, Tx, Can	EA	\$1,368.76	52.5%	\$650.16
GE Security	S7705VT-EST	SM - Video, Broadcast-Grade, Digitally Processed, Tx, Can	EA	\$1,368.76	52.5%	\$650.16
GE Security	S7705VT-RFC	SM - Video, Broadcast-Grade, Digitally Processed, Tx, Rack	EA	\$1,368.76	52.5%	\$650.16
GE Security	S7705VT-RST	SM - Video, Broadcast-Grade, Digitally Processed, Tx, Rack	EA	\$1,368.76	52.5%	\$650.16
GE Security	S7706VR-EFC	SM - Video, Hi-Performance, Digitally Processed, Rx, Can	EA	\$1,112.50	52.5%	\$528.44
GE Security	S7706VR-EST	SM - Video, Hi-Performance, Digitally Processed, Rx, Can	EA	\$1,112.50	52.5%	\$528.44
GE Security	S7706VR-RFC	SM - Video, Hi-Performance, Digitally Processed, Rx, Rack	EA	\$1,112.50	52.5%	\$528.44
GE Security	S7706VR-RST	SM - Video, Hi-Performance, Digitally Processed, Rx, Rack	EA	\$1,112.50	52.5%	\$528.44
GE Security	S7706VT-EFC	SM - Video, Hi-Performance, Digitally Processed, Tx, Can	EA	\$1,112.50	52.5%	\$528.44
GE Security	S7706VT-EST	SM - Video, Hi-Performance, Digitally Processed, Tx, Can	EA	\$1,112.50	52.5%	\$528.44
GE Security	S7706VT-RFC	SM - Video, Hi-Performance, Digitally Processed, Tx, Rack	EA	\$1,112.50	52.5%	\$528.44
GE Security	S7706VT-RST	SM - Video, Hi-Performance, Digitally Processed, Tx, Rack	EA	\$1,112.50	52.5%	\$528.44
GE Security	S7707VR-EFC	SM - 4-CH Video, Digitally Processed, Rx, Can	EA	\$3,118.76	52.5%	\$1,481.41
GE Security	S7707VR-EST	SM - 4-CH Video, Digitally Processed, Rx, Can	EA	\$3,118.76	52.5%	\$1,481.41
GE Security	S7707VR-RFC	SM - 4-CH Video, Digitally Processed, Rx, Rack	EA	\$3,118.76	52.5%	\$1,481.41
GE Security	S7707VR-RST	SM - 4-CH Video, Digitally Processed, Rx, Rack	EA	\$3,118.76	52.5%	\$1,481.41
GE Security	S7707VT-EFC	SM - 4-CH Video, Digitally Processed, Tx, Can	EA	\$3,118.76	52.5%	\$1,481.41
GE Security	S7707VT-EST	SM - 4-CH Video, Digitally Processed, Tx, Can	EA	\$3,118.76	52.5%	\$1,481.41
GE Security	S7707VT-RFC	SM - 4-CH Video, Digitally Processed, Tx, Rack	EA	\$3,118.76	52.5%	\$1,481.41
GE Security	S7707VT-RST	SM - 4-CH Video, Digitally Processed, Tx, Rack	EA	\$3,118.76	52.5%	\$1,481.41
GE Security	S7708VR-EFC	SM - 8-CH Video, Digitally Processed, Rx, Can	EA	\$5,243.76	52.5%	\$2,490.79
GE Security	S7708VR-EST	SM - 8-CH Video, Digitally Processed, Rx, Can	EA	\$5,243.76	52.5%	\$2,490.79
GE Security	S7708VR-RFC	SM - 8-CH Video, Digitally Processed, Rx, Rack	EA	\$5,243.76	52.5%	\$2,490.79
GE Security	S7708VR-RST	SM - 8-CH Video, Digitally Processed, Rx, Rack	EA	\$5,243.76	52.5%	\$2,490.79
GE Security	S7708VT-EFC	SM - 8-CH Video, Digitally Processed, Tx, Can	EA	\$5,243.76	52.5%	\$2,490.79
GE Security	S7708VT-EST	SM - 8-CH Video, Digitally Processed, Tx, Can	EA	\$5,243.76	52.5%	\$2,490.79
GE Security	S7708VT-RFC	SM - 8-CH Video, Digitally Processed, Tx, Rack	EA	\$5,243.76	52.5%	\$2,490.79
GE Security	S7708VT-RST	SM - 8-CH Video, Digitally Processed, Tx, Rack	EA	\$5,243.76	52.5%	\$2,490.79
GE Security	S7711D-EST2	SM - MPD Data, Hi-Performance, Tcvr, Can, 2-Fiber	EA	\$1,112.50	52.5%	\$528.44
GE Security	S7711DR-EFC1	SM - MPD Data, Hi-Performance, Rx, Can	EA	\$2,412.50	52.5%	\$1,145.94
GE Security	S7711DR-EST1	SM - MPD Data, Hi-Performance, Rx, Can	EA	\$2,412.50	52.5%	\$1,145.94
GE Security	S7711DR-RFC1	SM - MPD Data, Hi-Performance, Rx, Rack	EA	\$2,412.50	52.5%	\$1,145.94
GE Security	S7711DR-RST1	SM - MPD Data, Hi-Performance, Rx, Rack	EA	\$2,412.50	52.5%	\$1,145.94
GE Security	S7711D-RST2	SM - MPD Data, Hi-Performance, Tcvr, Rack, 2-Fiber	EA	\$1,112.50	52.5%	\$528.44
GE Security	S7711DT-EFC1	SM - MPD Data, Hi-Performance, Tx, Can	EA	\$4,825.00	52.5%	\$2,291.88
GE Security	S7711DT-EST1	SM - MPD Data, Hi-Performance, Tx, Can	EA	\$2,412.50	52.5%	\$1,145.94
GE Security	S7711DT-RFC1	SM - MPD Data, Hi-Performance, Tx, Rack	EA	\$2,412.50	52.5%	\$1,145.94
GE Security	S7711DT-RST1	SM - MPD Data, Hi-Performance, Tx, Rack	EA	\$2,412.50	52.5%	\$1,145.94
GE Security	S7711F2FR-RST1	SM - CASI F/2F Data, Rx, Rack	EA	\$2,600.00	52.5%	\$1,235.00
GE Security	S7711F2FR-RST2	SM - CASI F/2F Data, Tcvr, Rack, 2-Fiber	EA	\$1,300.00	52.5%	\$617.50
GE Security	S7711F2FT-RST1	SM - CASI F/2F Data, Tx, Rack	EA	\$2,600.00	52.5%	\$1,235.00
GE Security	S7712D-EST2	SM - MPD Data Repeater, Can, 2-Fiber	EA	\$2,675.00	52.5%	\$1,270.63
GE Security	S7712D-EST4	SM - MPD Data Repeater, Can, 4-Fiber	EA	\$1,650.00	52.5%	\$783.75
GE Security	S7712D-RST2	SM - MPD Data Repeater, Rack, 2-Fiber	EA	\$2,675.00	52.5%	\$1,270.63
GE Security	S7712D-RST4	SM - MPD Data Repeater, Rack, 4-Fiber	EA	\$1,650.00	52.5%	\$783.75
GE Security	S7714D-EFC2	SM - 100Base-T Ethernet, Tcvr, Can, 2-Fiber	EA	\$1,075.00	52.5%	\$510.63
GE Security	S7714D-ESC2	SM - 100Base-T Ethernet, Tcvr, Can, 2-Fiber	EA	\$1,862.50	52.5%	\$884.69
GE Security	S7714D-EST2	SM - 100Base-T Ethernet, Tcvr, Can, 2-Fiber	EA	\$1,075.00	52.5%	\$510.63
GE Security	S7714DR-EST1	SM - 100Base-T Ethernet, Rx, Can	EA	\$1,650.00	52.5%	\$783.75
GE Security	S7714D-RFC2	SM - 100Base-T Ethernet, Tcvr, Rack, 2-Fiber	EA	\$1,075.00	52.5%	\$510.63
GE Security	S7714DR-RST1	SM - 100Base-T Ethernet, Rx, Rack	EA	\$1,650.00	52.5%	\$783.75
GE Security	S7714D-RSC2	SM - 100Base-T Ethernet, Tcvr, Rack, 2-Fiber	EA	\$1,862.50	52.5%	\$884.69
GE Security	S7714D-RST2	SM - 100Base-T Ethernet, Tcvr, Rack, 2-Fiber	EA	\$1,075.00	52.5%	\$510.63
GE Security	S7714DT-EST1	SM - 100Base-T Ethernet, Tx, Can	EA	\$1,650.00	52.5%	\$783.75
GE Security	S7714DT-RST1	SM - 100Base-T Ethernet, Tx, Rack	EA	\$1,650.00	52.5%	\$783.75
GE Security	S7715D-RFC2	SM - 2-Way 2-CH MPD Data, Tcvr, Rack, 2-Fiber	EA	\$1,695.00	52.5%	\$805.13
GE Security	S7715DR-RST1	SM - 2-Way 2-CH MPD Data, Rx, Rack	EA	\$1,895.00	52.5%	\$900.13
GE Security	S7715D-RST2	SM - 2-Way 2-CH MPD Data, Tcvr, Rack, 2-Fiber	EA	\$1,695.00	52.5%	\$805.13
GE Security	S7715DT-RST1	SM - 2-Way 2-CH MPD Data, Tx, Rack	EA	\$1,895.00	52.5%	\$900.13
GE Security	S7717D-RFC2	SM - Digital Current Loop, Tcvr, Rack, 2-Fiber	EA	\$1,300.00	52.5%	\$617.50
GE Security	S7717DR-RFC1	SM - Digital Current Loop, Rx, Rack	EA	\$2,400.00	52.5%	\$1,140.00
GE Security	S7717DR-RST1	SM - Digital Current Loop, Rx, Rack	EA	\$2,400.00	52.5%	\$1,140.00
GE Security	S7717D-RST2	SM - Digital Current Loop, Tcvr, Rack, 2-Fiber	EA	\$1,300.00	52.5%	\$617.50
GE Security	S7717DT-RFC1	SM - Digital Current Loop, Tx, Rack	EA	\$2,400.00	52.5%	\$1,140.00
GE Security	S7717DT-RST1	SM - Digital Current Loop, Tx, Rack	EA	\$2,400.00	52.5%	\$1,140.00
GE Security	S7730DVR-EFC1	SM - Video & 2-Way MPD Data, Digitally Processed, Rx, Can	EA	\$3,062.50	52.5%	\$1,454.69
GE Security	S7730DVR-EFC2	SM - Video & 2-Way MPD Data, Digitally Processed, Rx, Can, 2-	EA	\$2,437.50	52.5%	\$1,157.81
GE Security	S7730DVR-EST1	SM - Video & 2-Way MPD Data, Digitally Processed, Rx, Can	EA	\$3,062.50	52.5%	\$1,454.69
GE Security	S7730DVR-EST2	SM - Video & 2-Way MPD Data, Digitally Processed, Rx, Can, 2-	EA	\$2,437.50	52.5%	\$1,157.81
GE Security	S7730DVR-RFC1	SM - Video & 2-Way MPD Data, Digitally Processed, Rx, Rack	EA	\$3,062.50	52.5%	\$1,454.69
GE Security	S7730DVR-RFC2	SM - Video & 2-Way MPD Data, Digitally Processed, Rx, Rack, 2-	EA	\$2,437.50	52.5%	\$1,157.81
GE Security	S7730DVR-RST1	SM - Video & 2-Way MPD Data, Digitally Processed, Rx, Rack	EA	\$3,062.50	52.5%	\$1,454.69
GE Security	S7730DVR-RST2	SM - Video & 2-Way MPD Data, Digitally Processed, Rx, Rack, 2-	EA	\$2,437.50	52.5%	\$1,157.81
GE Security	S7730DVT-EFC1	SM - Video & 2-Way MPD Data, Digitally Processed, Tx, Can	EA	\$3,062.50	52.5%	\$1,454.69
GE Security	S7730DVT-EFC2	SM - Video & 2-Way MPD Data, Digitally Processed, Tx, Can, 2-	EA	\$2,437.50	52.5%	\$1,157.81
GE Security	S7730DVT-EST1	SM - Video & 2-Way MPD Data, Digitally Processed, Tx, Can	EA	\$3,062.50	52.5%	\$1,454.69
GE Security	S7730DVT-EST2	SM - Video & 2-Way MPD Data, Digitally Processed, Tx, Can, 2-	EA	\$2,437.50	52.5%	\$1,157.81
GE Security	S7730DVT-RFC1	SM - Video & 2-Way MPD Data, Digitally Processed, Tx, Rack	EA	\$3,062.50	52.5%	\$1,454.69
GE Security	S7730DVT-RFC2	SM - Video & 2-Way MPD Data, Digitally Processed, Tx, Rack, 2-	EA	\$2,437.50	52.5%	\$1,157.81
GE Security	S7730DVT-RST1	SM - Video & 2-Way MPD Data, Digitally Processed, Tx, Rack	EA	\$3,062.50	52.5%	\$1,454.69

GE Security	S7730DVT-RST2	SM - Video & 2-Way MPD Data, Digitally Processed, Tx, Rack, 2-	EA	\$2,437.50	52.5%	\$1,157.81
GE Security	S7731DVR-EFC1	SM - Video & Reverse MPD Data, Digitally Processed, Rx, Can	EA	\$2,625.00	52.5%	\$1,246.88
GE Security	S7731DVR-EFC2	SM - Video & Reverse MPD Data, Digitally Processed, Rx, Can, 2-	EA	\$1,875.00	52.5%	\$890.63
GE Security	S7731DVR-EST1	SM - Video & Reverse MPD Data, Digitally Processed, Rx, Can	EA	\$2,625.00	52.5%	\$1,246.88
GE Security	S7731DVR-EST2	SM - Video & Reverse MPD Data, Digitally Processed, Rx, Can, 2-	EA	\$1,875.00	52.5%	\$890.63
GE Security	S7731DVR-RFC1	SM - Video & Reverse MPD Data, Digitally Processed, Rx, Rack	EA	\$2,625.00	52.5%	\$1,246.88
GE Security	S7731DVR-RFC2	SM - Video & Reverse MPD Data, Digitally Processed, Rx, Rack, 2-	EA	\$1,875.00	52.5%	\$890.63
GE Security	S7731DVR-RST1	SM - Video & Reverse MPD Data, Digitally Processed, Rx, Rack	EA	\$2,625.00	52.5%	\$1,246.88
GE Security	S7731DVR-RST2	SM - Video & Reverse MPD Data, Digitally Processed, Rx, Rack, 2-	EA	\$1,875.00	52.5%	\$890.63
GE Security	S7731DVT-EFC1	SM - Video & Reverse MPD Data, Digitally Processed, Tx, Can	EA	\$2,625.00	52.5%	\$1,246.88
GE Security	S7731DVT-EFC2	SM - Video & Reverse MPD Data, Digitally Processed, Tx, Can, 2-	EA	\$1,875.00	52.5%	\$890.63
GE Security	S7731DVT-EST1	SM - Video & Reverse MPD Data, Digitally Processed, Tx, Can	EA	\$2,625.00	52.5%	\$1,246.88
GE Security	S7731DVT-EST2	SM - Video & Reverse MPD Data, Digitally Processed, Tx, Can, 2-	EA	\$1,875.00	52.5%	\$890.63
GE Security	S7731DVT-KST1	SM - Video & Reverse MPD Data, Digitally Processed, Tx, Board	EA	\$2,575.00	52.5%	\$1,223.13
GE Security	S7731DVT-RFC1	SM - Video & Reverse MPD Data, Digitally Processed, Tx, Rack	EA	\$2,625.00	52.5%	\$1,246.88
GE Security	S7731DVT-RFC2	SM - Video & Reverse MPD Data, Digitally Processed, Tx, Rack, 2-	EA	\$1,875.00	52.5%	\$890.63
GE Security	S7731DVT-RST1	SM - Video & Reverse MPD Data, Digitally Processed, Tx, Rack	EA	\$2,625.00	52.5%	\$1,246.88
GE Security	S7731DVT-RST2	SM - Video & Reverse MPD Data, Digitally Processed, Tx, Rack, 2-	EA	\$1,875.00	52.5%	\$890.63
GE Security	S7732DVR-EFC1	SM - Video & 2-Way MPD Data, Digitally Processed, Rx, Can	EA	\$2,750.00	52.5%	\$1,306.25
GE Security	S7732DVR-EFC2	SM - Video & 2-Way MPD Data, Digitally Processed, Rx, Can, 2-	EA	\$2,000.00	52.5%	\$950.00
GE Security	S7732DVR-EST1	SM - Video & 2-Way MPD Data, Digitally Processed, Rx, Can	EA	\$2,750.00	52.5%	\$1,306.25
GE Security	S7732DVR-EST2	SM - Video & 2-Way MPD Data, Digitally Processed, Rx, Can, 2-	EA	\$2,000.00	52.5%	\$950.00
GE Security	S7732DVR-RFC1	SM - Video & 2-Way MPD Data, Digitally Processed, Rx, Rack	EA	\$2,750.00	52.5%	\$1,306.25
GE Security	S7732DVR-RST1	SM - Video & 2-Way MPD Data, Digitally Processed, Rx, Rack	EA	\$2,750.00	52.5%	\$1,306.25
GE Security	S7732DVR-RST2	SM - Video & 2-Way MPD Data, Digitally Processed, Rx, Rack, 2-	EA	\$2,000.00	52.5%	\$950.00
GE Security	S7732DVT-EFC1	SM - Video & 2-Way MPD Data, Digitally Processed, Tx, Can	EA	\$2,750.00	52.5%	\$1,306.25
GE Security	S7732DVT-EFC2	SM - Video & 2-Way MPD Data, Digitally Processed, Tx, Can, 2-	EA	\$2,000.00	52.5%	\$950.00
GE Security	S7732DVT-EST1	SM - Video & 2-Way MPD Data, Digitally Processed, Tx, Can	EA	\$2,750.00	52.5%	\$1,306.25
GE Security	S7732DVT-EST2	SM - Video & 2-Way MPD Data, Digitally Processed, Tx, Can, 2-	EA	\$2,000.00	52.5%	\$950.00
GE Security	S7732DVT-PST1	SM - Video & 2-Way MPD Data, Digitally Processed, Tx, Board	EA	\$2,575.00	52.5%	\$1,223.13
GE Security	S7732DVT-RFC1	SM - Video & 2-Way MPD Data, Digitally Processed, Tx, Rack	EA	\$2,750.00	52.5%	\$1,306.25
GE Security	S7732DVT-RST1	SM - Video & 2-Way MPD Data, Digitally Processed, Tx, Rack	EA	\$2,750.00	52.5%	\$1,306.25
GE Security	S7732DVT-RST2	SM - Video & 2-Way MPD Data, Digitally Processed, Tx, Rack, 2-	EA	\$2,000.00	52.5%	\$950.00
GE Security	S7733DVR-RFC1	SM - Video & 2-Way 2-CH MPD Data, Rx, Rack	EA	\$2,995.00	52.5%	\$1,422.63
GE Security	S7733DVR-RFC2	SM - Video & 2-Way 2-CH MPD Data, Rx, Rack, 2-Fiber	EA	\$2,495.00	52.5%	\$1,185.13
GE Security	S7733DVR-RST1	SM - Video & 2-Way 2-CH MPD Data, Rx, Rack	EA	\$2,995.00	52.5%	\$1,422.63
GE Security	S7733DVR-RST2	SM - Video & 2-Way 2-CH MPD Data, Rx, Rack, 2-Fiber	EA	\$2,495.00	52.5%	\$1,185.13
GE Security	S7733DVT-RFC1	SM - Video & 2-Way 2-CH MPD Data, Tx, Rack	EA	\$2,995.00	52.5%	\$1,422.63
GE Security	S7733DVT-RFC2	SM - Video & 2-Way 2-CH MPD Data, Tx, Rack, 2-Fiber	EA	\$3,495.00	52.5%	\$1,660.13
GE Security	S7733DVT-RST1	SM - Video & 2-Way 2-CH MPD Data, Tx, Rack	EA	\$2,995.00	52.5%	\$1,422.63
GE Security	S7733DVT-RST2	SM - Video & 2-Way 2-CH MPD Data, Tx, Rack, 2-Fiber	EA	\$2,495.00	52.5%	\$1,185.13
GE Security	S7734DVR-EFC1	SM - 4-CH Video & 2-Way MPD Data, Digitally Processed, Rx, Can	EA	\$4,868.76	52.5%	\$2,312.66
GE Security	S7734DVR-EST1	SM - 4-CH Video & 2-Way MPD Data, Digitally Processed, Rx, Can	EA	\$4,868.76	52.5%	\$2,312.66
GE Security	S7734DVR-RFC1	SM - 4-CH Video & 2-Way MPD Data, Digitally Processed, Rx, Rack	EA	\$4,868.76	52.5%	\$2,312.66
GE Security	S7734DVR-RST1	SM - 4-CH Video & 2-Way MPD Data, Digitally Processed, Rx, Rack	EA	\$4,868.76	52.5%	\$2,312.66
GE Security	S7734DVT-EFC1	SM - 4-CH Video & 2-Way MPD Data, Digitally Processed, Tx, Can	EA	\$4,868.76	52.5%	\$2,312.66
GE Security	S7734DVT-EST1	SM - 4-CH Video & 2-Way MPD Data, Digitally Processed, Tx, Can	EA	\$4,868.76	52.5%	\$2,312.66
GE Security	S7734DVT-RFC1	SM - 4-CH Video & 2-Way MPD Data, Digitally Processed, Tx, Rack	EA	\$4,868.76	52.5%	\$2,312.66
GE Security	S7734DVT-RST1	SM - 4-CH Video & 2-Way MPD Data, Digitally Processed, Tx, Rack	EA	\$4,868.76	52.5%	\$2,312.66
GE Security	S7739DVR-EST1	SM - Video with Up-The-Coax Data, Rx, Can	EA	\$3,062.50	52.5%	\$1,454.69
GE Security	S7739DVR-RST1	SM - Video with Up-The-Coax Data, Rx, Rack	EA	\$3,062.50	52.5%	\$1,454.69
GE Security	S7739DVT-EST1	SM - Video with Up-The-Coax Data, Tx, Can	EA	\$3,062.50	52.5%	\$1,454.69
GE Security	S7739DVT-RST1	SM - Video with Up-The-Coax Data, Tx, Rack	EA	\$3,062.50	52.5%	\$1,454.69
GE Security	S7751DAR-RFC1	SM - 2-Way Audio & MPD Data, Digitally Processed, Rx, Rack	EA	\$2,495.00	52.5%	\$1,185.13
GE Security	S7751DAR-RFC2	SM - 2-Way Audio & MPD Data, Digitally Processed, Rx, Rack, 2-	EA	\$1,995.00	52.5%	\$947.63
GE Security	S7751DAR-RST1	SM - 2-Way Audio & MPD Data, Digitally Processed, Rx, Rack	EA	\$2,495.00	52.5%	\$1,185.13
GE Security	S7751DAR-RST2	SM - 2-Way Audio & MPD Data, Digitally Processed, Rx, Rack, 2-	EA	\$1,995.00	52.5%	\$947.63
GE Security	S7751DAT-RFC1	SM - 2-Way Audio & MPD Data, Digitally Processed, Tx, Rack	EA	\$2,495.00	52.5%	\$1,185.13
GE Security	S7751DAT-RFC2	SM - 2-Way Audio & MPD Data, Digitally Processed, Tx, Rack, 2-	EA	\$1,995.00	52.5%	\$947.63
GE Security	S7751DAT-RST1	SM - 2-Way Audio & MPD Data, Digitally Processed, Tx, Rack	EA	\$2,495.00	52.5%	\$1,185.13
GE Security	S7751DAT-RST2	SM - 2-Way Audio & MPD Data, Digitally Processed, Tx, Rack, 2-	EA	\$1,995.00	52.5%	\$947.63
GE Security	S7754DAR-RFC1	SM - 2-Way 2-CH Audio & MPD Data, Digitally Processed, Rx, Rack	EA	\$2,895.00	52.5%	\$1,375.13
GE Security	S7754DAR-RFC2	SM - 2-Way 2-CH Audio & MPD Data, Digitally Processed, Rx, Rack	EA	\$2,295.00	52.5%	\$1,090.13
GE Security	S7754DAR-RST1	SM - 2-Way 2-CH Audio & MPD Data, Digitally Processed, Rx, Rack	EA	\$2,895.00	52.5%	\$1,375.13
GE Security	S7754DAR-RST2	SM - 2-Way 2-CH Audio & MPD Data, Digitally Processed, Rx, Rack	EA	\$2,295.00	52.5%	\$1,090.13
GE Security	S7754DAT-RFC1	SM - 2-Way 2-CH Audio & MPD Data, Digitally Processed, Tx, Rack	EA	\$2,895.00	52.5%	\$1,375.13
GE Security	S7754DAT-RFC2	SM - 2-Way 2-CH Audio & MPD Data, Digitally Processed, Tx, Rack	EA	\$2,295.00	52.5%	\$1,090.13
GE Security	S7754DAT-RST1	SM - 2-Way 2-CH Audio & MPD Data, Digitally Processed, Tx, Rack	EA	\$2,895.00	52.5%	\$1,375.13
GE Security	S7754DAT-RST2	SM - 2-Way 2-CH Audio & MPD Data, Digitally Processed, Tx, Rack	EA	\$2,295.00	52.5%	\$1,090.13
GE Security	S7760DAVR-RST	SM - Video, Audio & MPD Data, Digitally Processed, Rx, Rack	EA	\$1,575.00	52.5%	\$748.13
GE Security	S7760DAVT-RST	SM - Video, Audio & MPD Data, Digitally Processed, Tx, Rack	EA	\$1,575.00	52.5%	\$748.13
GE Security	S7761DAVR-RFC1	SM - Video, 2-Way Audio & MPD Data, Digitally Processed, Rx, Rack	EA	\$3,043.76	52.5%	\$1,445.79
GE Security	S7761DAVR-RFC2	SM - Video, 2-Way Audio & MPD Data, Digitally Processed, Rx, Rack	EA	\$2,256.26	52.5%	\$1,071.72
GE Security	S7761DAVR-RST1	SM - Video, 2-Way Audio & MPD Data, Digitally Processed, Rx, Rack	EA	\$3,043.76	52.5%	\$1,445.79
GE Security	S7761DAVR-RST2	SM - Video, 2-Way Audio & MPD Data, Digitally Processed, Rx, Rack	EA	\$2,256.26	52.5%	\$1,071.72
GE Security	S7761DAVT-RFC1	SM - Video, 2-Way Audio & MPD Data, Digitally Processed, Tx, Rack	EA	\$3,043.76	52.5%	\$1,445.79
GE Security	S7761DAVT-RFC2	SM - Video, 2-Way Audio & MPD Data, Digitally Processed, Tx, Rack	EA	\$2,256.26	52.5%	\$1,071.72
GE Security	S7761DAVT-RST1	SM - Video, 2-Way Audio & MPD Data, Digitally Processed, Tx, Rack	EA	\$3,043.76	52.5%	\$1,445.79
GE Security	S7761DAVT-RST2	SM - Video, 2-Way Audio & MPD Data, Digitally Processed, Tx, Rack	EA	\$2,256.26	52.5%	\$1,071.72
GE Security	S7764DAVR-RFC1	SM - Video & 2-Way 2-CH Audio & MPD Data, Digitally Processed, Rx, Rack	EA	\$3,293.76	52.5%	\$1,564.54
GE Security	S7764DAVR-RFC2	SM - Video & 2-Way 2-CH Audio & MPD Data, Digitally Processed, Rx, Rack	EA	\$2,506.26	52.5%	\$1,190.47
GE Security	S7764DAVR-RST1	SM - Video & 2-Way 2-CH Audio & MPD Data, Digitally Processed, Rx, Rack	EA	\$3,293.76	52.5%	\$1,564.54
GE Security	S7764DAVR-RST2	SM - Video & 2-Way 2-CH Audio & MPD Data, Digitally Processed, Rx, Rack	EA	\$2,506.26	52.5%	\$1,190.47
GE Security	S7764DAVT-RFC1	SM - Video & 2-Way 2-CH Audio & MPD Data, Digitally Processed, Tx, Rack	EA	\$3,293.76	52.5%	\$1,564.54
GE Security	S7764DAVT-RFC2	SM - Video & 2-Way 2-CH Audio & MPD Data, Digitally Processed, Tx, Rack	EA	\$2,506.26	52.5%	\$1,190.47
GE Security	S7764DAVT-RST1	SM - Video & 2-Way 2-CH Audio & MPD Data, Digitally Processed, Tx, Rack	EA	\$3,293.76	52.5%	\$1,564.54
GE Security	S7764DAVT-RST2	SM - Video & 2-Way 2-CH Audio & MPD Data, Digitally Processed, Tx, Rack	EA	\$2,506.26	52.5%	\$1,190.47
GE Security	S7768DAVR-RST1	SM - 2-Way Video, 2-CH Audio & MPD Data, Digitally Processed, Rx, Rack	EA	\$3,543.76	52.5%	\$1,683.29
GE Security	S7768DAVR-RST2	SM - 2-Way Video, 2-CH Audio & MPD Data, Digitally Processed, Rx, Rack	EA	\$2,756.26	52.5%	\$1,309.22
GE Security	S7768DAVT-RST1	SM - 2-Way Video, 2-CH Audio & MPD Data, Digitally Processed, Tx, Rack	EA	\$3,543.76	52.5%	\$1,683.29
GE Security	S7768DAVT-RST2	SM - 2-Way Video, 2-CH Audio & MPD Data, Digitally Processed, Tx, Rack	EA	\$2,756.26	52.5%	\$1,309.22
GE Security	SB01	Ceiling/Wall Mount Swivel Bracket for AP750, AP475, AP950AM	EA	\$14.24	52.5%	\$6.76
GE Security	SC/FC-OA	SC To FC Optical Adapter	EA	\$20.00	52.5%	\$9.50
GE Security	SC/LC-MM-FPC	SC/LC Multi Mode Fiber Patch Cord	EA	\$30.00	52.5%	\$14.25
GE Security	SC/LC-SM-FPC	SC/LC Single Mode Fiber Patch Cord	EA	\$30.00	52.5%	\$14.25
GE Security	SC/SC-OA	SC To SC Optical Adapter	EA	\$20.00	52.5%	\$9.50
GE Security	SC/ST-OA	SC To ST Optical Adapter	EA	\$20.00	52.5%	\$9.50
GE Security	SC10U-3	Smoke Detector, Ionization, Legacy Ziton Brand	EA	\$44.80	52.5%	\$21.28
GE Security	SC10U-3B	Smoke Detector w/Sensitivity, Legacy Ziton Brand	EA	\$51.74	52.5%	\$24.58
GE Security	SC20FTU-3	Heat Detector, 135F Fixed Temperature, Legacy Ziton Brand	EA	\$44.00	52.5%	\$20.90
GE Security	SC20RRU-3	Heat Detector, 135F Fixed & Rate of Rise, Legacy Ziton Brand	EA	\$44.00	52.5%	\$20.90
GE Security	SC30U-3	Smoke Detector, Photoelectric w/Sensitivity	EA	\$50.66	52.5%	\$24.06

GE Security	SC30U-3B	Smoke Detector, Photoelectric w/Sensitivity	EA	\$58.66	52.5%	\$27.86
GE Security	SC30U-3RB	Smoke Detector, Ionization w/Sensitivity	EA	\$160.00	52.5%	\$76.00
GE Security	SD-2W	SD Sensor, 2-Wire, E-Shield	EA	\$261.78	52.5%	\$124.35
GE Security	SD-4WJ	Duct Detector, Sensor and Controller, RJ45	EA	\$298.94	52.5%	\$142.00
GE Security	SD-4WPCBT	Duct Detector Accessory, Replacement PCB/Sensor Kit, Terminals	EA	\$123.46	52.5%	\$58.64
GE Security	SD-CJ	Duct Detector, Controller Only, RJ45	EA	\$149.34	52.5%	\$70.94
GE Security	SD-CT	Duct Detector, Controller Only, Terminals	EA	\$157.60	52.5%	\$74.86
GE Security	SD-GSK	Duct Detector Accessory, Gasket Kit	EA	\$29.34	52.5%	\$13.94
GE Security	SD-MAG	Duct Detector Accessory, Magnet Test Kit	EA	\$3.74	52.5%	\$1.78
GE Security	SD-RJ10	Duct Detector Accessory, Wiring Harness Kit - 10 FT	EA	\$67.74	52.5%	\$32.18
GE Security	SD-RJ15	Duct Detector Accessory, Wiring Harness Kit - 15 FT	EA	\$88.80	52.5%	\$42.18
GE Security	SD-RJ5	Duct Detector Accessory, Wiring Harness Kit - 5FT	EA	\$46.14	52.5%	\$21.92
GE Security	SD-SJ	Duct Detector, Sensor Only, 4-Wire, RJ45	EA	\$144.80	52.5%	\$68.78
GE Security	SD-ST	Duct Detector, Sensor Only, Terminals	EA	\$144.80	52.5%	\$68.78
GE Security	SD-T120	Duct Detector Accessory, 120" Sampling Tube	EA	\$29.34	52.5%	\$13.94
GE Security	SD-T18	Duct Detector Accessory, 18" Sampling Tube	EA	\$18.00	52.5%	\$8.55
GE Security	SD-T24	Duct Detector Accessory, 24" Sampling Tube	EA	\$18.00	52.5%	\$8.55
GE Security	SD-T36	Duct Detector Accessory, 36" Sampling Tube	EA	\$18.00	52.5%	\$8.55
GE Security	SD-T42	Duct Detector Accessory, 42" Sampling Tube	EA	\$18.00	52.5%	\$8.55
GE Security	SD-T60	Duct Detector Accessory, 60" Sampling Tube	EA	\$20.00	52.5%	\$9.50
GE Security	SD-T78	Duct Detector Accessory, 78" Sampling Tube	EA	\$23.20	52.5%	\$11.02
GE Security	SD-T8	Duct Detector Accessory, 8" Sampling Tube	EA	\$13.06	52.5%	\$6.20
GE Security	SD-TRK	SD Remote Reset/Test, 2W/SIG	EA	\$84.16	52.5%	\$39.98
GE Security	SD-TRK4	Duct Detector Accessory, Remote Test/Reset Station/Key	EA	\$79.46	52.5%	\$37.74
GE Security	SD-TRM	SD Remote Reset/Test, 2W/SIG	EA	\$56.68	52.5%	\$26.92
GE Security	SD-TRM4	Duct Detector Accessory, Remote Test/Reset Station, Magnetic	EA	\$53.60	52.5%	\$25.46
GE Security	SDVR-10-160	10-Channel Color Triplex Multiplexer/Recorder, 160GB HDD, CD-	EA	\$5,766.00	52.5%	\$2,738.85
GE Security	SDVR-10-320	10-Channel Color Triplex Multiplexer/Recorder, 320GB HDD, CD-	EA	\$6,816.00	52.5%	\$3,237.60
GE Security	SDVR-10PIL-160	10-Channel Color Triplex Multiplexer/Recorder, 160GB HDD, CD-	EA	\$6,590.00	52.5%	\$3,130.25
GE Security	SDVR-10PIL-320	10-Channel Color Triplex Multiplexer/Recorder, 320GB HDD, CD-	EA	\$7,250.00	52.5%	\$3,443.75
GE Security	SDVR-16-160	16-Channel Color Triplex Multiplexer/Recorder, 160GB HDD, CD-	EA	\$6,396.00	52.5%	\$3,038.10
GE Security	SDVR-16PIL-160	16-Channel Color Triplex Multiplexer/Recorder, 160GB HDD, CD-	EA	\$7,360.00	52.5%	\$3,496.00
GE Security	SDVR-16PIL-320	16-Channel Color Triplex Multiplexer/Recorder, 320GB HDD, CD-	EA	\$9,340.00	52.5%	\$4,436.50
GE Security	SDVR-16PIL-600	16-Channel Color Triplex Multiplexer/Recorder, 600GB HDD, CD-	EA	\$10,880.00	52.5%	\$5,168.00
GE Security	SDVR-4-160	4-Channel Color Triplex Multiplexer/Recorder, 160GB HDD, CD-	EA	\$4,190.00	52.5%	\$1,990.25
GE Security	SDVR-4PIL-320	4-Channel Color Triplex Multiplexer/Recorder, 320GB HDD, CD-	EA	\$5,930.00	52.5%	\$2,816.75
GE Security	SD-VTK	Duct Detector Accessory, Velocity Test Kit	EA	\$336.00	52.5%	\$159.60
GE Security	SFP1000LX-10KM	SFP 1000Base-LX Mini-GBIC - 2SM (1310nm) - 10km	EA	\$200.00	52.5%	\$95.00
GE Security	SFP1000SX-220	SFP 1000Base-SX Mini-GBIC - 2MM (850nm) - 220m	EA	\$160.00	52.5%	\$76.00
GE Security	SFP100FX1310TSC20KM	SFP 100Base-FX Mini-GBIC - 2SM (1310nm) - 20km	EA	\$260.00	52.5%	\$123.50
GE Security	SFP100FX1310TSC2KM	SFP 100Base-FX Mini-GBIC - 2MM (1310nm) - 2km	EA	\$180.00	52.5%	\$85.50
GE Security	SHID	Single Input Device, Addressable. The Addressable Single Input	EA	\$44.08	52.5%	\$20.94
GE Security	SLOT-PUNCH	043 LSP Slot Punch	EA	\$325.50	52.5%	\$154.61
GE Security	SM/DP/LC/FC/1	SM/DP/LC/FC/1, Fiber Optic Jumper, Two LC and Two FC Conn.,	EA	\$80.00	52.5%	\$38.00
GE Security	SM/DP/LC/FC/10	SM/DP/LC/FC/10, Fiber Optic Jumper, Two LC and Two FC Conn.,	EA	\$100.00	52.5%	\$47.50
GE Security	SM/DP/LC/FC/3	SM/DP/LC/FC/3, Fiber Optic Jumper, Two LC and Two FC Conn.,	EA	\$90.00	52.5%	\$42.75
GE Security	SM/DP/LC/LC/1	SM/DP/LC/LC/1, Fiber Optic Jumper, Four LC Conn., 1M	EA	\$80.00	52.5%	\$38.00
GE Security	SM/DP/LC/LC/3	SM/DP/LC/LC/3, Fiber Optic Jumper, Four LC Conn., 3M	EA	\$90.00	52.5%	\$42.75
GE Security	SM/DP/LC/SC/1	SM/DP/LC/SC/1, Fiber Optic Jumper, Two LC and Two SC Conn.,	EA	\$80.00	52.5%	\$38.00
GE Security	SM/DP/LC/SC/10	SM/DP/LC/SC/10, Fiber Optic Jumper, Two LC and Two SC Conn.,	EA	\$100.00	52.5%	\$47.50
GE Security	SM/DP/LC/SC/3	SM/DP/LC/SC/3, Fiber Optic Jumper, Two LC and Two SC Conn.,	EA	\$90.00	52.5%	\$42.75
GE Security	SM/FC/FC/1	SM/FC/FC/1, Fiber Optic Jumper, Two FC Conn., 1M	EA	\$102.50	52.5%	\$48.69
GE Security	SM/FC/FC/3	SM/FC/FC/3, Fiber Optic Jumper, Two FC Conn., 3M	EA	\$110.00	52.5%	\$52.25
GE Security	SM/FC/SC/1	SM/FC/SC/1, Fiber Optic Jumper, One FC and one SC Conn., 1M	EA	\$102.50	52.5%	\$48.69
GE Security	SM/FC/SC/10	SM/FC/SC/10, Fiber Optic Jumper, One FC and one SC Conn.,	EA	\$117.50	52.5%	\$55.81
GE Security	SM/FC/SC/3	SM/FC/SC/3, Fiber Optic Jumper, One FC and one SC Conn., 3M	EA	\$110.00	52.5%	\$52.25
GE Security	SM/ST/FC/10	SM/ST/FC/10, Fiber Optic Jumper, One ST and one FC Conn., 10M	EA	\$117.50	52.5%	\$55.81
GE Security	SM/ST/FC/3	SM/ST/FC/3, Fiber Optic Jumper, One ST and one FC Conn., 3M	EA	\$110.00	52.5%	\$52.25
GE Security	SM/ST/SC/1	SM/ST/SC/1, Fiber Optic Jumper, One ST and one SC Conn., 1M	EA	\$102.50	52.5%	\$48.69
GE Security	SM/ST/SC/3	SM/ST/SC/3, Fiber Optic Jumper, One ST and one SC Conn., 3M	EA	\$110.00	52.5%	\$52.25
GE Security	SM/ST/ST/3	SM/ST/ST/3, Fiber Optic Jumper, Two ST Conn., 3M	EA	\$110.00	52.5%	\$52.25
GE Security	SM200-12PKG	Smoke-in-a-Can. Canned Smoke for Functional Testing. Item	EA	\$135.58	52.5%	\$64.40
GE Security	SM-EXT1	Smoke-in-a-Can Extension Tube. Use w/SM-200 To Direct Smoke	EA	\$10.86	52.5%	\$5.16
GE Security	SP-POE	PoE 15.4W Splitter (IEEE 802.3af)	EA	\$60.00	52.5%	\$28.50
GE Security	SPRES	Rectangle Acoustic, Residential Applications	EA	\$55.98	52.5%	\$26.59
GE Security	SWVCS	Traversal Plan Visitor Central Standalone Server	EA	\$1,837.50	52.5%	\$872.81
GE Security	SYMDEC16+4-1.28T	SymDec 16 plus 4, 1.28 TB Hybrid Recorder	EA	\$9,800.00	52.5%	\$4,655.00
GE Security	SYMDEC16+4-2T	SymDec 16 plus 4, 2 TB Hybrid Recorder	EA	\$10,300.00	52.5%	\$4,892.50
GE Security	SYMDEC16+4-320	SymDec 16 plus 4, 320 GB Hybrid Recorder	EA	\$10,200.00	52.5%	\$4,845.00
GE Security	SYMDEC16+4-3T	SymDec 16 plus 4, 3 TB Hybrid Recorder	EA	\$10,900.00	52.5%	\$5,177.50
GE Security	SYMDEC16+4-4T	SymDec 16 plus 4, 4 TB Hybrid Recorder	EA	\$11,500.00	52.5%	\$5,462.50
GE Security	SYMDEC16+4-640	SymDec 16 plus 4, 640 GB Hybrid Recorder	EA	\$9,300.00	52.5%	\$4,417.50
GE Security	SYMDEC16+4-RK	Rack-Mount Kit for SymDec16 Family	EA	\$82.00	52.5%	\$38.95
GE Security	SYMNET1-5RC	IP Encoder/Decoder, Desk/Wall Mount, NTSC	EA	\$75.00	52.5%	\$35.25
GE Security	SYMNET-5R	IP Encoder/Decoder, Rack Mount, NTSC. Use 515R1 Card	EA	\$75.00	52.5%	\$35.25
GE Security	SYMREMOTE	SymSuite Family Remote Controller	EA	\$100.00	52.5%	\$47.50
GE Security	SYMSAFEPRO16+2-1.5T	SymSafePro16 plus 2, 16-CH, Hybrid Recorder, 1.5TB	EA	\$7,300.00	52.5%	\$3,467.50
GE Security	SYMSAFEPRO16+2-1T	SymSafePro16 plus 2, 16-CH, Hybrid Recorder, 1TB	EA	\$6,900.00	52.5%	\$3,277.50
GE Security	SYMSAFEPRO16+2-2T	SymSafePro16 plus 2, 16-CH, Hybrid Recorder, 2 TB	EA	\$7,700.00	52.5%	\$3,657.50
GE Security	SYMSAFEPRO16+2-320	SymSafePro16 plus 2, 16-CH, Hybrid Recorder, 320GB	EA	\$6,300.00	52.5%	\$2,992.50
GE Security	SYMSAFEPRO16+2-640	SymSafePro16 plus 2, 16-CH, Hybrid Recorder, 640GB	EA	\$6,500.00	52.5%	\$3,087.50
GE Security	SYMSAFEPRO4+2-1T	SymSafePro4 plus 2, 4-CH, Hybrid Recorder, 1TB	EA	\$2,550.00	52.5%	\$1,211.25
GE Security	SYMSAFEPRO4+2-320	SymSafePro4 plus 2, 4-CH, Hybrid Recorder, 320GB	EA	\$2,250.00	52.5%	\$1,068.75
GE Security	SYMSAFEPRO4+2-640	SymSafePro4 plus 2, 4-CH, Hybrid Recorder, 640GB	EA	\$2,400.00	52.5%	\$1,140.00
GE Security	SYMSAFE-RK	Rack-Mount Kit for SymSafe Family	EA	\$82.00	52.5%	\$38.95
GE Security	T-0002	50VA Transformer for Commercial Fire Panels	EA	\$28.56	52.5%	\$13.57
GE Security	T-1650	16VAC, 50VA Plug-In-Transformer	EA	\$21.94	52.5%	\$10.42
GE Security	TPZ-ACURT2-SK	Two-Reader Starter Kit (ACURT2 Control Panel & TPZ-SRVR-SW	EA	\$1,654.80	52.5%	\$786.03
GE Security	TPZ-ACURT4-SK	Four-Reader Starter Kit (ACURT4 Control Panel & TPZ-SRVR-SW	EA	\$2,205.00	52.5%	\$1,047.38
GE Security	TPZ-CBP-A1-50PKG	Direct Print PVC Cards (No Technology), 50-Pack	EA	\$84.00	52.5%	\$39.90
GE Security	TPZ-CLEANER-1	Cleaning Kit for TPZ-Printer-1	EA	\$31.50	52.5%	\$14.96
GE Security	TPZ-CLEANER-2	Cleaning Kit for TPZ-Printer-2	EA	\$100.80	52.5%	\$47.88
GE Security	TPZ-CMS-2A0A-50PKG	Magnetic Stripe Card, Encoded and Numbered, GE Logo, 50-Pack	EA	\$207.90	52.5%	\$98.75
GE Security	TPZ-CMS-7A0A-50PKG	Magnetic Stripe Card, Blank PVC for Direct Print, Numbered and	EA	\$249.90	52.5%	\$118.70
GE Security	TPZ-CPP2-1-50PKG	Proxcard II (Clamshell Design) Cards, 50-Pack	EA	\$220.50	52.5%	\$104.74
GE Security	TPZ-CPP2-2-50PKG	HID Prox Keyfob, 50-Pack	EA	\$554.40	52.5%	\$263.34
GE Security	TPZ-CPP2-5-50PKG	Isoprox (PVX Door Badging) Cards, 50-Pack	EA	\$413.70	52.5%	\$196.51
GE Security	TPZ-DMP-1	Event Printer (Dot Matrix)	EA	\$552.30	52.5%	\$262.34
GE Security	TPZ-DMP-3	Report Printer (HP Deskjet)	EA	\$869.40	52.5%	\$412.97
GE Security	TPZ-IKE-2	16 Button Keypad w/LCD'S, Built-In Reader Interface	EA	\$966.00	52.5%	\$458.85
GE Security	TPZ-IKE-2L	16 Button Keypad w/LED'S & LCD'S, Built-In Reader Interface	EA	\$993.30	52.5%	\$471.82
GE Security	TPZ-K11L	12 Button keypad w/LED'S	EA	\$661.50	52.5%	\$314.21

GE Security	TPZ-MOD-3	Host PC Modem, External, 33.6K Baud	EA	\$497.70	52.5%	\$236.41
GE Security	TPZ-NCIC-5C	RS-232 to 485 PC to ACU Communications Converter w/Cable	EA	\$497.70	52.5%	\$236.41
GE Security	TPZ-REFILL-1	Refill Ribbon for TPZ-Printer-1	EA	\$262.50	52.5%	\$124.69
GE Security	TPZ-REFILL-2	Refill Ribbon for TPZ-Printer-2	EA	\$262.50	52.5%	\$124.69
GE Security	TPZ-RIM-1	Remote Input Module w/Enclosure and Lock	EA	\$911.40	52.5%	\$432.92
GE Security	TPZ-RMS-10EXTD	Magnetic Stripe Reader, Door Frame w/Wiegand Interface	EA	\$455.70	52.5%	\$216.46
GE Security	TPZ-RPP2-50	Miniprox Reader 5" Read Range (HIF-PP5363)	EA	\$342.30	52.5%	\$162.59
GE Security	TPZ-RPP2-54	Proxpro Readers, 9" Read Range (HID-PP5355G)	EA	\$413.70	52.5%	\$196.51
GE Security	TPZ-RPP2-55	Proxpro Readers, 9" Read Range w/Keypad (HID-PK5355G)	EA	\$676.20	52.5%	\$321.20
GE Security	TPZ-RPP2-56	Maxiprox Long Range Reader, 24" Read Range (HID-MX5373)	EA	\$1,295.70	52.5%	\$615.46
GE Security	TPZ-RPP2-58	Reader, Thinline II	EA	\$304.50	52.5%	\$144.64
GE Security	TPZ-RPP2-60	Proxpoint Reader, 3" Read Range (HID-PP6005)	EA	\$210.00	52.5%	\$99.75
GE Security	TPZ-RRM-1	Remote Relay Module w/Enclosure and Lock	EA	\$993.30	52.5%	\$471.82
GE Security	TPZ-SRVR-SW	Topaz Server Software	EA	\$770.70	52.5%	\$366.08
GE Security	TPZ-SYS-A	Two-Reader System (ACURT2 Control Panel, TPZ-SRVR-SW	EA	\$2,482.20	52.5%	\$1,179.05
GE Security	TPZ-SYS-A-GE	Two-Reader System: ACURT2 Control Panel, TPZ-SRVR-SW	EA	\$2,358.00	52.5%	\$1,120.05
GE Security	TPZ-SYS-B	Two-Reader System (ACURT2 Control Panel, TPZ-SRVR-SW	EA	\$2,757.30	52.5%	\$1,309.72
GE Security	TPZ-SYS-B-GE	Two-Reader System: ACURT2 Control Panel, TPZ-SRVR-SW	EA	\$2,619.00	52.5%	\$1,244.03
GE Security	TPZ-SYS-C	Four-Reader System (ACURT4 Control Panel, TPZ-SRVR-SW	EA	\$3,032.40	52.5%	\$1,440.39
GE Security	TPZ-SYS-C-GE	Four-Reader System: ACURT4 Control Panel, TPZ-SRVR-SW	EA	\$2,881.00	52.5%	\$1,368.48
GE Security	TPZ-SYS-D	Four-Reader System (ACURT4 Control Panel, TPZ-SRVR-SW	EA	\$3,584.70	52.5%	\$1,702.73
GE Security	TPZ-SYS-D-GE	Four-Reader System: ACURT4 Control Panel, TPZ-SRVR-SW	EA	\$3,405.00	52.5%	\$1,617.38
GE Security	TPZ-VPO-4-50PKG	PVC Overlays for Procard II (TPZ-CPP2-1), 50-Pack	EA	\$111.30	52.5%	\$52.87
GE Security	TPZ-VPR-7	Printer Ribbon (200 Prints, Four Color)	EA	\$235.20	52.5%	\$111.72
GE Security	TPZ-WKSTA-SW	Topaz Workstation Software	EA	\$550.20	52.5%	\$261.35
GE Security	TR3010	Touchtone Telephone, 850Nm, Telephone End, MM, 2 Fibers	EA	\$2,110.00	52.5%	\$1,002.25
GE Security	TR3020WDM	Touchtone Telephone Interface - Pots Transceiver, MM, 1 Fiber	EA	\$2,310.00	52.5%	\$1,097.25
GE Security	TR3020WDM-C-T	Touchtone Telephone, 1300Nm, Conformal Coat	EA	\$2,460.00	52.5%	\$1,168.50
GE Security	TR3020WDM-R3	Touchtone Telephone Interface - Pots Transceiver, MM, 1 Fiber,	EA	\$2,310.00	52.5%	\$1,097.25
GE Security	TR3020WDM-R3-T	Touchtone Telephone Interface - Pots Transceiver, MM, 1 Fiber,	EA	\$2,310.00	52.5%	\$1,097.25
GE Security	TR3020WDM-T	Touchtone Telephone, 1300Nm	EA	\$2,310.00	52.5%	\$1,097.25
GE Security	TR3030WDM	Touchtone Telephone Interface - Pots Transceiver, SM, 1 Fiber	EA	\$3,690.00	52.5%	\$1,752.75
GE Security	TR3030WDM-R3	Touchtone Telephone Interface - Pots Transceiver, SM, 1 Fiber,	EA	\$3,690.00	52.5%	\$1,752.75
GE Security	TS7-2	2-Wire Photoelectric Smoke Detector, 12/24VDC, S10A Compatible,	EA	\$55.84	52.5%	\$26.52
GE Security	TS7-2R	2-Wire Photoelectric Smoke Detector w/Auxiliary Relay, 12/24VDC,	EA	\$65.74	52.5%	\$31.23
GE Security	TS7-2T	2-Wire Photoelectric Smoke Detector w/Remote Alarm/Trouble LED	EA	\$58.66	52.5%	\$27.86
GE Security	TS7-4	4-Wire Photoelectric Detector w/Remote Alarm/Trouble LED,	EA	\$62.92	52.5%	\$29.89
GE Security	TS7-4T	4-Wire Photoelectric Smoke Detector, Remote Alarm/Trouble LED	EA	\$68.54	52.5%	\$32.56
GE Security	TT3010	Touchtone Telephone, 850Nm, PBX End, MM, 2 Fibers	EA	\$2,110.00	52.5%	\$1,002.25
GE Security	TT3020WDM	Touchtone Telephone Interface - Pots Transceiver, MM, 1 Fiber	EA	\$2,310.00	52.5%	\$1,097.25
GE Security	TT3020WDM-C	Touchtone Telephone Interface - Pots Transceiver, MM, 1 Fiber,	EA	\$2,460.00	52.5%	\$1,168.50
GE Security	TT3020WDM-R3	Touchtone Telephone Interface - Pots Transceiver, MM, 1 Fiber,	EA	\$2,310.00	52.5%	\$1,097.25
GE Security	TT3020WDM-T	Touchtone Telephone 1550/1300Nm, MM, Laser	EA	\$2,310.00	52.5%	\$1,097.25
GE Security	TT3030WDM	Touchtone Telephone Interface - Pots Transceiver, SM, 1 Fiber	EA	\$3,690.00	52.5%	\$1,752.75
GE Security	TT3030WDM-R3	Touchtone Telephone Interface - Pots Transceiver, SM, 1 Fiber,	EA	\$3,690.00	52.5%	\$1,752.75
GE Security	TVC-BIR-HR	TruVision IR Bullet Camera 530 TVL Color, 6.0mm - 50.0mm AI	EA	\$538.00	52.5%	\$255.55
GE Security	TVC-BIR-MR	TruVision IR Bullet Camera 480 TVL Color, 3.5mm - 12.0mm AI	EA	\$378.00	52.5%	\$179.55
GE Security	TVC-BIR-SR	TruVision IR Bullet Camera 380 TVL Color, 4.3mm Fixed Lens, 10m	EA	\$178.00	52.5%	\$84.55
GE Security	TVC-BIR-WM	TruVision IR Bullet Camera Wall Mount (2-axis, Cast Aluminum,	EA	\$24.00	52.5%	\$11.40
GE Security	TVC-PIR2-HR	TruVision Covert Motion Detector (Non-Functioning) 550 TVL Color,	EA	\$318.00	52.5%	\$151.05
GE Security	TVC-PIR3-HR	TruVision Covert Motion Detector (Non-Functioning) 550 TVL Color,	EA	\$318.00	52.5%	\$151.05
GE Security	TVC-RCM-HR	TruVision Specialty Rugged Corner Mount, 550 TVL Color, 0.4 Lux,	EA	\$378.00	52.5%	\$179.55
GE Security	TVC-SDC2-HR	TruVision Covert Smoke Detector (Non-Functioning) 550 TVL Color,	EA	\$318.00	52.5%	\$151.05
GE Security	TVC-SDC2-MODULE	Add-On Covert TruVision Camera Module for Smoke Detector	EA	\$258.00	52.5%	\$122.55
GE Security	TVC-SDC3-HR	TruVision Covert Smoke Detector (Non-Functioning) 550 TVL Color,	EA	\$318.00	52.5%	\$151.05
GE Security	TVC-SDC3-MODULE	Add-On Covert TruVision Camera Module for Smoke Detector	EA	\$258.00	52.5%	\$122.55
GE Security	TVD-DOME-HR	TruVision Dome, High Resolution, 500 TVL Color, Varifocal 2.6-	EA	\$258.00	52.5%	\$122.55
GE Security	TVD-TIR2-HR	TruVision IR Dome Camera, 530 TVL Color, 3.5mm - 8.0mm AI	EA	\$458.00	52.5%	\$217.55
GE Security	TVD-TIR2-MR	TruVision IR Dome Camera, 480 TVL Color, 3.5mm - 8.0mm AI	EA	\$378.00	52.5%	\$179.55
GE Security	TVD-TIR-HR	TruVision IR Dome Camera, 530 TVL Color, 3.5mm - 8.0mm AI	EA	\$458.00	52.5%	\$217.55
GE Security	TVD-TIR-MR	TruVision IR Dome Camera, 480 TVL Color, 3.5mm - 8.0mm AI	EA	\$378.00	52.5%	\$179.55
GE Security	TVD-TIR-SR	TruVision IR Dome Camera, 380, TVL Color, 10m IR Range, 4mm	EA	\$178.00	52.5%	\$84.55
GE Security	TVN-4002-12-2T	TruVision NVR 40: Network Video Recorder Supports 12 IP	EA	\$5,800.00	52.5%	\$2,755.00
GE Security	TVN-4004-24-4T	TruVision NVR 40: Network Video Recorder Supports 24 IP	EA	\$8,200.00	52.5%	\$3,895.00
GE Security	TVP-12C	TruVision PTZ Mini, 12X Color, Indoor, NTSC	EA	\$1,138.00	52.5%	\$540.55
GE Security	TVP-12C-E	TruVision PTZ Mini, 12X Color, Outdoor IP66, NTSC	EA	\$1,298.00	52.5%	\$616.55
GE Security	TVP-12C-EP	TruVision PTZ Mini, 12X Color, Outdoor, Pal	EA	\$1,298.00	52.5%	\$616.55
GE Security	TVP-12CP	TruVision PTZ Mini, 12X Color, Indoor, Pal	EA	\$1,138.00	52.5%	\$540.55
GE Security	TVP-12DN	TruVision PTZ Mini, 12X D/N, Indoor, NTSC	EA	\$1,338.00	52.5%	\$635.55
GE Security	TVP-12DN-E	TruVision PTZ Mini, 12X D/N, Outdoor IP66, NTSC	EA	\$1,498.00	52.5%	\$711.55
GE Security	TVP-12DN-EP	TruVision PTZ Mini, 12X D/N, Outdoor, Pal	EA	\$1,498.00	52.5%	\$711.55
GE Security	TVP-12DNP	TruVision PTZ Mini, 12X D/N, Indoor, Pal	EA	\$1,338.00	52.5%	\$635.55
GE Security	TVP-ECB	TruVision Mini PTZ Outdoor Clear Bubble	EA	\$98.00	52.5%	\$46.55
GE Security	TVP-ESB	TruVision Mini PTZ Outdoor Smoke Bubble	EA	\$98.00	52.5%	\$46.55
GE Security	TVP-FM	TruVision Mini PTZ Indoor Flush Mount	EA	\$78.00	52.5%	\$37.05
GE Security	TVP-ICB	TruVision Mini PTZ Indoor Clear Bubble	EA	\$58.00	52.5%	\$27.55
GE Security	TVP-ISB	TruVision Mini PTZ Indoor Smoked Bubble	EA	\$58.00	52.5%	\$27.55
GE Security	TVP-IWA	TruVision Mini PTZ Indoor Wall Adapter (Requires TVP-WM Or TVP-	EA	\$58.00	52.5%	\$27.55
GE Security	TVP-LWM	TruVision PTZ Mini Long Wall Mount	EA	\$158.00	52.5%	\$75.05
GE Security	TVP-WM	TruVision PTZ Mini Short Wall Mount	EA	\$118.00	52.5%	\$56.05
GE Security	TVR-1004-1T	TruVision DVR Model 10, 4 Ch, 1Tb Storage	EA	\$1,090.00	52.5%	\$517.75
GE Security	TVR-1004-250	TruVision DVR Model 10, 4 Ch, 250Gb Storage	EA	\$670.00	52.5%	\$318.25
GE Security	TVR-1004-500	TruVision DVR Model 10, 4 Ch, 500Gb Storage	EA	\$750.00	52.5%	\$356.25
GE Security	TVR-3008-1T	TruVision DVR 30, 8 Ch,DVD/CD, 1 Tb Storage	EA	\$2,430.00	52.5%	\$1,154.25
GE Security	TVR-3008-2T	TruVision DVR 30, 8 Ch, DVD/CD, 2 Tb Storage	EA	\$3,030.00	52.5%	\$1,439.25
GE Security	TVR-3008-500	TruVision DVR 30, 8 Ch, DVD/CD, 500 Gb Storage	EA	\$2,130.00	52.5%	\$1,011.75
GE Security	TVR-3016-1T	TruVision DVR 30,16 Ch, DVD/CD, 1 Tb Storage	EA	\$3,330.00	52.5%	\$1,581.75
GE Security	TVR-3016-3T	TruVision DVR 30, 16 Ch, DVD/CD, 3 Tb Storage	EA	\$4,110.00	52.5%	\$1,952.25
GE Security	TVR-3016-500	TruVision DVR 30, 16 Ch, DVD/CD, 500 Gb Storage	EA	\$2,990.00	52.5%	\$1,420.25
GE Security	TVR-30-BOX	TruVision DVR 30, Box	EA	\$40.00	52.5%	\$19.00
GE Security	TVR-30-MOUSE	TruVision DVR 30, USB Mouse	EA	\$98.00	52.5%	\$46.55
GE Security	TVR-30-RACK	TruVision DVR 30, Rack Mount Brackets, Pair	EA	\$40.00	52.5%	\$19.00
GE Security	TVR-30-REMOTE	TruVision DVR 30, IR Remote Control	EA	\$98.00	52.5%	\$46.55
GE Security	UL-UPS-24V	UL 24V, 2.5A Battery Backup, Power Supply	EA	\$567.00	52.5%	\$269.33
GE Security	UVC-EVRDN-HR	UltraView EVR Series True Day/Night Traditional Box Camera, 540	EA	\$534.00	52.5%	\$253.65
GE Security	UVC-XP3-HR	UltraView XP3 Series Traditional Box Camera, 540 TVL, UTP, BNC,	EA	\$574.00	52.5%	\$272.65
GE Security	UVD-EVRDN-VA2	UltraView EVR Series True Day/Night Rugged Dome, 540 TVL,	EA	\$670.00	52.5%	\$318.25
GE Security	UVD-EVRDN-VA9	UltraView EVR Series True Day/Night Rugged Dome, 540 TVL,	EA	\$730.00	52.5%	\$346.75
GE Security	UVD-IP-EVRDN-VA2	UltraView IP H.264 True Day/Night Rugged Dome, H.264, 4CIF/540	EA	\$1,340.00	52.5%	\$636.50
GE Security	UVD-IP-EVRDN-VA2-P	UltraView IP H.264 True Day/Night Rugged Dome, H.264, 4CIF/540	EA	\$1,340.00	52.5%	\$636.50
GE Security	UVD-IP-EVRDN-VA9	UltraView IP H.264 True Day/Night Rugged Dome, H.264, 4CIF/540	EA	\$1,400.00	52.5%	\$665.00
GE Security	UVD-IP-EVRDN-VA9-P	UltraView IP H.264 True Day/Night Rugged Dome, H.264, 4CIF/540	EA	\$1,400.00	52.5%	\$665.00

GE Security	UVD-IP-XP3DNR-VA2	UltraView IP WDR H.264 True Day/Night Rugged Dome, H.264,	EA	\$1,400.00	52.5%	\$665.00
GE Security	UVD-IP-XP3DNR-VA2-P	UltraView IP WDR H.264 True Day/Night Rugged Dome, H.264,	EA	\$1,400.00	52.5%	\$665.00
GE Security	UVD-IP-XP3DNR-VA9	UltraView IP WDR H.264 True Day/Night Rugged Dome, H.264,	EA	\$1,470.00	52.5%	\$698.25
GE Security	UVD-IP-XP3DNR-VA9-P	UltraView IP WDR H.264 True Day/Night Rugged Dome, H.264,	EA	\$1,470.00	52.5%	\$698.25
GE Security	UVD-XP3DNR-VA2	UltraView XP3 Series True Day/Night Rugged Dome, 540 TVL,	EA	\$730.00	52.5%	\$346.75
GE Security	UVD-XP3DNR-VA9	UltraView XP3 Series True Day/Night Rugged Dome, 540 TVL,	EA	\$798.00	52.5%	\$379.05
GE Security	UVP-D27N	UltraView, Pan/Tilt with Shroud 27X Day/Night Camera, NTSC	EA	\$2,150.00	52.5%	\$1,021.25
GE Security	UVP-D27P	UltraView, Pan/Tilt with Shroud 27X Day/Night Camera, PAL	EA	\$2,150.00	52.5%	\$1,021.25
GE Security	UVP-D37N	UltraView, Pan/Tilt with Shroud 37X Day/Night Camera, NTSC	EA	\$3,550.00	52.5%	\$1,686.25
GE Security	UVP-D37P	UltraView, Pan/Tilt with Shroud 37X Day/Night Camera, PAL	EA	\$3,550.00	52.5%	\$1,686.25
GE Security	V7010WDM	Bi-directional Video, "A" End	EA	\$1,720.00	52.5%	\$817.00
GE Security	V7010WDM-R5	Bi-directional Video, "A" End, Rack Mount	EA	\$1,720.00	52.5%	\$817.00
GE Security	V7010WDM-B	Bi-directional Video, "B" End	EA	\$1,720.00	52.5%	\$817.00
GE Security	V7010WDM-B-R3	Bi-directional Video, "B" End, Rack Mount	EA	\$1,720.00	52.5%	\$817.00
GE Security	V7010WDM-R15	Bi-directional Video, "B" End, Rack Mount	EA	\$1,720.00	52.5%	\$817.00
GE Security	V9006-0001-013	Photoelectric Smoke Detector, Explosion-Proof, Conventional	EA	\$8,144.00	52.5%	\$3,868.40
GE Security	VAADR14130WDM-R3	Digital Video & Stereo Audio Receiver / Data Transceiver, SM, 1	EA	\$5,270.00	52.5%	\$2,503.25
GE Security	VAADT14130WDM-R3	Digital Video & Stereo Audio Transmitter / Data Transceiver, SM, 1	EA	\$5,270.00	52.5%	\$2,503.25
GE Security	VAD7010A	FM Video Transceiver / Audio Transceiver / Data Transceiver, MM,	EA	\$1,980.00	52.5%	\$940.50
GE Security	VAD7010B	FM Video Transceiver / Audio Transceiver / Data Transceiver, MM,	EA	\$1,980.00	52.5%	\$940.50
GE Security	VAD7010B-R3	FM Video Transceiver / Audio Transceiver / Data Transceiver, MM,	EA	\$1,980.00	52.5%	\$940.50
GE Security	VAD7010WDM	FM Video Transceiver / Audio Transceiver / Data Transceiver, MM,	EA	\$2,640.00	52.5%	\$1,254.00
GE Security	VAD7010WDM-A-50	FM Video Transceiver / Audio Transceiver / Data Transceiver, MM,	EA	\$2,640.00	52.5%	\$1,254.00
GE Security	VAD7010WDM-R3	FM Video Transceiver / Audio Transceiver / Data Transceiver, MM,	EA	\$2,640.00	52.5%	\$1,254.00
GE Security	VAD7010WDM-B	FM Video Transceiver / Audio Transceiver / Data Transceiver, MM,	EA	\$2,640.00	52.5%	\$1,254.00
GE Security	VAD7010WDM-R3	FM Video Transceiver / Audio Transceiver / Data Transceiver, MM,	EA	\$2,640.00	52.5%	\$1,254.00
GE Security	VADEM0D-R3	Video & Audio Demodulator	EA	\$340.00	52.5%	\$161.50
GE Security	VADR14120WDM	Video Receiver / 2 Channel Data Transceiver / 2 Channel Audio	EA	\$3,950.00	52.5%	\$1,876.25
GE Security	VADR14120WDM-R3	Video Receiver / 2 Channel Data Transceiver / 2 Channel Audio	EA	\$3,950.00	52.5%	\$1,876.25
GE Security	VADR14130WDM	Video Receiver / 2 Channel Data Transceiver / 2 Channel Audio	EA	\$5,270.00	52.5%	\$2,503.25
GE Security	VADR14130WDM-R3	Video Receiver / 2 Channel Data Transceiver / 2 Channel Audio	EA	\$5,270.00	52.5%	\$2,503.25
GE Security	VADT14120WDM	Video Transmitter / 2 Channel Data Transceiver / 2 Channel Audio	EA	\$3,950.00	52.5%	\$1,876.25
GE Security	VADT14120WDM-R3	Video Transmitter / 2 Channel Data Transceiver / 2 Channel Audio	EA	\$3,950.00	52.5%	\$1,876.25
GE Security	VADT14130WDM	Video Transmitter / 2 Channel Data Transceiver / 2 Channel Audio	EA	\$5,270.00	52.5%	\$2,503.25
GE Security	VADT14130WDM-R3	Video Transmitter / 2 Channel Data Transceiver / 2 Channel Audio	EA	\$5,270.00	52.5%	\$2,503.25
GE Security	VAMOD-R3	Video Plus Audio Modulator, Rack Mount	EA	\$270.00	52.5%	\$128.25
GE Security	VAR1200	Video / Audio Receiver, MM, 1 Fiber	EA	\$760.00	52.5%	\$361.00
GE Security	VAR1200-R3	Video / Audio Receiver, MM, 1 Fiber, Rack Mount	EA	\$760.00	52.5%	\$361.00
GE Security	VAR14120	Digital Video & Stereo Audio Receiver, MM, 1 Fiber	EA	\$3,290.00	52.5%	\$1,562.75
GE Security	VAR14120-R3	Digital Video & Stereo Audio Receiver, MM, 1 Fiber, Rack Mount	EA	\$3,290.00	52.5%	\$1,562.75
GE Security	VAR14130	Digital Video & Stereo Audio Receiver, SM, 1 Fiber	EA	\$4,610.00	52.5%	\$2,189.75
GE Security	VAR14130-R3	Digital Video & Stereo Audio Receiver, SM, 1 Fiber, Rack Mount	EA	\$4,610.00	52.5%	\$2,189.75
GE Security	VAR7420	4 Channel Digital Video w/4 Channel Digital Audio Receiver, MM, 1	EA	\$3,560.00	52.5%	\$1,691.00
GE Security	VAR7420-R3	4 Channel Digital Video w/4 Channel Digital Audio Receiver, MM, 1	EA	\$3,560.00	52.5%	\$1,691.00
GE Security	VAR7430	4 Channel Digital Video w/4 Channel Digital Audio Receiver, MM	EA	\$4,610.00	52.5%	\$2,189.75
GE Security	VAR7430-R3	4 Channel Digital Video w/4 Channel Digital Audio Receiver, MM,	EA	\$4,610.00	52.5%	\$2,189.75
GE Security	VAT1200	Video / Audio Transmitter, MM, 1 Fiber	EA	\$600.00	52.5%	\$285.00
GE Security	VAT1200-R3	Video / Audio Transmitter, MM, 1 Fiber, Rack Mount	EA	\$600.00	52.5%	\$285.00
GE Security	VAT14120	Digital Video & Stereo Audio Transmitter, MM, 1 Fiber	EA	\$3,290.00	52.5%	\$1,562.75
GE Security	VAT14130	Digital Video & Stereo Audio Transmitter, SM, 1 Fiber	EA	\$4,610.00	52.5%	\$2,189.75
GE Security	VAT14130-R3	Digital Video & Stereo Audio Transmitter, SM, 1 Fiber, Rack Mount	EA	\$4,610.00	52.5%	\$2,189.75
GE Security	VAT7420	4 Channel Digital Video w/4 Channel Digital Audio Transmitter, MM,	EA	\$3,560.00	52.5%	\$1,691.00
GE Security	VAT7420-R3	4 Channel Digital Video w/4 Channel Digital Audio Transmitter, MM,	EA	\$3,560.00	52.5%	\$1,691.00
GE Security	VAT7430	4 Channel Digital Video w/4 Channel Digital Audio Transmitter, SM,	EA	\$4,610.00	52.5%	\$2,189.75
GE Security	VDR14120WDM	Digital Video Receiver / Data Transceiver, MM Laser, 1 Fiber	EA	\$2,770.00	52.5%	\$1,315.75
GE Security	VDR14120WDM-R3	Digital Video Receiver / Data Transceiver, MM Laser, 1 Fiber, Rack	EA	\$2,770.00	52.5%	\$1,315.75
GE Security	VDR14130WDM	Digital Video Receiver / Data Transceiver, SM Laser, 1 Fiber	EA	\$3,950.00	52.5%	\$1,876.25
GE Security	VDR14130WDM-50	Digital Video Receiver / Data Transceiver, SM Laser, 1 Fiber,	EA	\$3,950.00	52.5%	\$1,876.25
GE Security	VDR14130WDM-C	Digital Video Receiver / Data Transceiver, SM Laser, 1 Fiber,	EA	\$4,100.00	52.5%	\$1,947.50
GE Security	VDR14130WDM-FC	Digital Video Receiver / Data Transceiver, SM Laser, 1 Fiber	EA	\$3,950.00	52.5%	\$1,876.25
GE Security	VDR14130WDM-R3	Digital Video Receiver / Data Transceiver, SM Laser, 1 Fiber, Rack	EA	\$3,950.00	52.5%	\$1,876.25
GE Security	VDR14130WDM-R3-C	Digital Video Receiver / Data Transceiver, SM Laser, 1 Fiber, Rack	EA	\$4,100.00	52.5%	\$1,947.50
GE Security	VDR14130WDM-SC	Digital Video Receiver / Data Transceiver, SM Laser, 1 Fiber, SC	EA	\$3,950.00	52.5%	\$1,876.25
GE Security	VDR14130WDM-SC-R3	Digital Video Receiver / Data Transceiver, SM Laser, 1 Fiber, SC	EA	\$3,950.00	52.5%	\$1,876.25
GE Security	VDR14330WDM	Digital Video Receiver / 3 Channel Data Transceiver, SM Laser, 1	EA	\$4,610.00	52.5%	\$2,189.75
GE Security	VDR14330WDM-R3	Digital Video Receiver / 3 Channel Data Transceiver, SM Laser, 1	EA	\$4,610.00	52.5%	\$2,189.75
GE Security	VDR14330WDM-R3-C	Digital Video Receiver / 3 Channel Data Transceiver, SM Laser, 1	EA	\$4,760.00	52.5%	\$2,261.00
GE Security	VDR14330WDM-SC	Digital Video Receiver / 3 Channel Data Transceiver, SM Laser, 1	EA	\$4,610.00	52.5%	\$2,189.75
GE Security	VDR14330WDM-SC-R3	Digital Video Receiver / 3 Channel Data Transceiver, SM Laser, 1	EA	\$4,610.00	52.5%	\$2,189.75
GE Security	VDR1505WDM	Digital Video Receiver / Data Transmitter, Up-the-Coax, 1 Fiber	EA	\$1,580.00	52.5%	\$750.50
GE Security	VDR1505WDM-R3	Digital Video Receiver / Data Transmitter, Up-the-Coax, 1 Fiber,	EA	\$1,580.00	52.5%	\$750.50
GE Security	VDR1535WDM	Digital Video Receiver / Data Transmitter, Up-the-Coax, 1 Fiber	EA	\$1,980.00	52.5%	\$940.50
GE Security	VDR1535WDM-R3	Digital Video Receiver / Data Transmitter, Up-the-Coax, 1 Fiber,	EA	\$1,980.00	52.5%	\$940.50
GE Security	VDR1535WDM-R3-B	Digital Video Receiver / Data Transmitter, Up-the-Coax, 1 Fiber,	EA	\$2,130.00	52.5%	\$1,011.75
GE Security	VDT14120WDM	Digital Video Transmitter / Data Transceiver, MM Laser, 1 Fiber	EA	\$2,770.00	52.5%	\$1,315.75
GE Security	VDT14120WDM-AD	Video Transmitter/Data Transceiver, MM, 1 Fiber, American	EA	\$1,580.00	52.5%	\$750.50
GE Security	VDT14120WDM-R3	Digital Video Transmitter / Data Transceiver, MM Laser, 1 Fiber,	EA	\$2,770.00	52.5%	\$1,315.75
GE Security	VDT14130WDM	Digital Video Transmitter / Data Transceiver, SM Laser, 1 Fiber	EA	\$3,950.00	52.5%	\$1,876.25
GE Security	VDT14130WDM-C	Digital Video Transmitter / Data Transceiver, SM Laser, 1 Fiber,	EA	\$4,100.00	52.5%	\$1,947.50
GE Security	VDT14130WDM-FC	Digital Video Transmitter / Data Transceiver, SM Laser, 1 Fiber	EA	\$3,950.00	52.5%	\$1,876.25
GE Security	VDT14130WDM-R3	Digital Video Transmitter / Data Transceiver, SM Laser, 1 Fiber,	EA	\$3,950.00	52.5%	\$1,876.25
GE Security	VDT14130WDM-SC	Digital Video Transmitter / Data Transceiver, SM Laser, 1 Fiber, SC	EA	\$3,950.00	52.5%	\$1,876.25
GE Security	VDT14130WDM-SC-R3	Digital Video Transmitter / Data Transceiver, SM Laser, 1 Fiber, SC	EA	\$3,950.00	52.5%	\$1,876.25
GE Security	VDT14330WDM	Digital Video Transmitter / 3 Channel Data Transceiver, SM Laser, 1	EA	\$4,610.00	52.5%	\$2,189.75
GE Security	VDT14330WDM-C	Digital Video Transmitter / 3 Channel Data Transceiver, SM Laser, 1	EA	\$4,760.00	52.5%	\$2,261.00
GE Security	VDT14330WDM-R3	Digital Video Transmitter / 3 Channel Data Transceiver, SM Laser, 1	EA	\$4,610.00	52.5%	\$2,189.75
GE Security	VDT14330WDM-SC	Digital Video Transmitter / 3 Channel Data Transceiver, SM Laser, 1	EA	\$4,610.00	52.5%	\$2,189.75
GE Security	VDT1505WDM	Digital Video Transmitter / Data Receiver, Up-the-Coax, 1 Fiber	EA	\$1,580.00	52.5%	\$750.50
GE Security	VDT1505WDM-R3	Digital Video Transmitter / Data Receiver, Up-the-Coax, 1 Fiber,	EA	\$1,580.00	52.5%	\$750.50
GE Security	VDT1535WDM	Digital Video Transmitter / Data Receiver, Up-the-Coax, 1 Fiber	EA	\$1,980.00	52.5%	\$940.50
GE Security	VDT1535WDM-R3	Digital Video Transmitter / Data Receiver, Up-the-Coax, 1 Fiber,	EA	\$1,980.00	52.5%	\$940.50
GE Security	VDT1535WDM-R3-B	Digital Video Transmitter / Data Receiver, Up-the-Coax, 1 Fiber,	EA	\$2,130.00	52.5%	\$1,011.75
GE Security	VIC5211M	Audio Intercom Transceiver / Video Receiver / CC, MM, 1 Fiber,	EA	\$1,580.00	52.5%	\$750.50
GE Security	VIC5211M-R3	Audio Intercom Transceiver / Video Receiver / CC, MM, 1 Fiber,	EA	\$1,580.00	52.5%	\$750.50
GE Security	VIC5211R	Audio Intercom Transceiver / Video Transmitter / CC, MM, 1 Fiber,	EA	\$1,580.00	52.5%	\$750.50
GE Security	VIC5211R-50	Audio Intercom Transceiver / Video Transmitter / CC, MM, 1 Fiber,	EA	\$1,580.00	52.5%	\$750.50
GE Security	VISKIT-KIOSK	Visitor Central Kiosk Kit (Dell SFF 755 w/Touch-Screen Monitor,	EA	\$10,632.30	52.5%	\$5,050.34
GE Security	VISKIT-PCMON	Visitor Central PC, Dell Small Form Factor OptiPlex 755 w/Flat	EA	\$4,874.00	52.5%	\$2,315.15
GE Security	VISKIT-STDALONE	Visitor Central Stand Alone Kit (Dell SFF 755 w/Touch-Screen	EA	\$19,813.50	52.5%	\$9,411.41
GE Security	VPASS	V-Pass fingerprint biometric reader, 7-24VDC,	EA	\$1,995.00	52.5%	\$947.63
GE Security	VPASS-FX	V-Pass fingerprint biometric reader, Standalone or with Wiegand	EA	\$1,995.00	52.5%	\$947.63
GE Security	VPROX	V-Prox fingerprint biometric with HID prox reader, 7-24VDC,	EA	\$1,785.00	52.5%	\$847.88

GE Security	VR1000	Video Receiver - Manual Gain, MM	EA	\$330.00	52.5%	\$156.75
GE Security	VR1001	Dual Video Receiver - Manual Gain, MM	EA	\$600.00	52.5%	\$285.00
GE Security	VR1001-R3	Dual Video Receiver - Manual Gain, MM, Rack Mount	EA	\$600.00	52.5%	\$285.00
GE Security	VR1100	Video Receiver - Automatic Gain Control, MM	EA	\$560.00	52.5%	\$266.00
GE Security	VR1100CC	Video Receiver - Automatic Gain Control, MM, Contact Closure	EA	\$760.00	52.5%	\$361.00
GE Security	VR1100CC-R3	Video Receiver - Automatic Gain Control, MM, Contact Closure,	EA	\$760.00	52.5%	\$361.00
GE Security	VR1100-R3	Video Receiver - Automatic Gain Control, MM, Rack Mount	EA	\$560.00	52.5%	\$266.00
GE Security	VR1410WDM	Video Receiver / Current Loop Transmitter, MM, 1 Fiber	EA	\$1,060.00	52.5%	\$503.50
GE Security	VR1410WDM-R3	Video Receiver / Current Loop Transmitter, MM, 1 Fiber, Rack	EA	\$1,060.00	52.5%	\$503.50
GE Security	VR14120	Digital Video Receiver, MM, 1 Fiber	EA	\$1,060.00	52.5%	\$503.50
GE Security	VR14120-R3	Digital Video Receiver, MM, 1 Fiber, Rack Mount	EA	\$1,060.00	52.5%	\$503.50
GE Security	VR14130	Digital Video Receiver, SM, 1 Fiber	EA	\$1,190.00	52.5%	\$565.25
GE Security	VR14130-FC	Digital Video Receiver, SM, 1 Fiber	EA	\$1,190.00	52.5%	\$565.25
GE Security	VR14130-FC-R3	Digital Video Receiver, SM, 1 Fiber, Rack Mount	EA	\$1,190.00	52.5%	\$565.25
GE Security	VR14130-R3	Digital Video Receiver, SM, 1 Fiber, Rack Mount	EA	\$1,190.00	52.5%	\$565.25
GE Security	VR14130-SC	Digital Video Receiver, SM, 1 Fiber, SC Connector	EA	\$1,190.00	52.5%	\$565.25
GE Security	VR14130-SC-R3	Digital Video Receiver, SM, 1 Fiber, SC Connector, Rack Mount	EA	\$1,190.00	52.5%	\$565.25
GE Security	VR1500	Video Receiver / Data Transmitter, MM, 2 Fibers	EA	\$860.00	52.5%	\$408.50
GE Security	VR1500-R3	Video Receiver / Data Transmitter, MM, 2 Fibers, Rack Mount	EA	\$860.00	52.5%	\$408.50
GE Security	VR1500WDM	Video Receiver / Data Transmitter, MM, 1 Fiber	EA	\$1,060.00	52.5%	\$503.50
GE Security	VR1500WDM-CC	Video Receiver / Data Transmitter, MM, 1 Fiber, Contact Closure	EA	\$1,250.00	52.5%	\$593.75
GE Security	VR1500WDM-CC-R3	Video Receiver / Data Transmitter, MM, 1 Fiber, Contact Closure,	EA	\$1,250.00	52.5%	\$593.75
GE Security	VR1500WDM-R3	Video Receiver / Data Transmitter, MM, 1 Fiber, Rack Mount	EA	\$1,060.00	52.5%	\$503.50
GE Security	VR1505	Video Receiver / Data Transmitter, Up-the-Coax, MM, 2 Fibers	EA	\$700.00	52.5%	\$332.50
GE Security	VR1505-R3	Video Receiver / Data Transmitter, Up-the-Coax, MM, 2 Fibers,	EA	\$700.00	52.5%	\$332.50
GE Security	VR1505WDM	Video Receiver / Data Transmitter, Up-the-Coax, MM, 1 Fiber	EA	\$1,060.00	52.5%	\$503.50
GE Security	VR1505WDM-CC	Video Receiver / Data Transmitter, Up-the-Coax, MM, 1 Fiber,	EA	\$1,250.00	52.5%	\$593.75
GE Security	VR1505WDM-R3	Video Receiver / Data Transmitter, Up-the-Coax, MM, 1 Fiber, Rack	EA	\$1,060.00	52.5%	\$503.50
GE Security	VR1520WDM	Video Receiver / Data Transmitter, MM, 1 Fiber	EA	\$1,190.00	52.5%	\$565.25
GE Security	VR1520WDM-R3	Video Receiver / Data Transmitter, MM, 1 Fiber, Rack Mount	EA	\$1,190.00	52.5%	\$565.25
GE Security	VR1530WDM	Video Receiver / Data Transmitter, SM, 1 Fiber	EA	\$1,450.00	52.5%	\$688.75
GE Security	VR1530WDM-R3	Video Receiver / Data Transmitter, SM, 1 Fiber, Rack Mount	EA	\$1,450.00	52.5%	\$688.75
GE Security	VR1910	FM Video Receiver / Data Transceiver, MM, 2 Fibers	EA	\$930.00	52.5%	\$441.75
GE Security	VR1910-R3	FM Video Receiver / Data Transceiver, MM, 2 Fibers, Rack Mount	EA	\$930.00	52.5%	\$441.75
GE Security	VR1910WDM	FM Video Receiver / Data Transceiver, MM, 1 Fiber	EA	\$1,450.00	52.5%	\$688.75
GE Security	VR1910WDM-R3	FM Video Receiver / Data Transceiver, MM, 1 Fiber, Rack Mount	EA	\$1,450.00	52.5%	\$688.75
GE Security	VR1920WDM	FM Video Receiver / Data Transceiver, MM Laser, 1 Fiber	EA	\$1,580.00	52.5%	\$750.50
GE Security	VR1920WDM-R3	FM Video Receiver / Data Transceiver, MM Laser, 1 Fiber, Rack	EA	\$1,580.00	52.5%	\$750.50
GE Security	VR1930WDM	FM Video Receiver / Data Transceiver, SM Laser, 1 Fiber	EA	\$1,850.00	52.5%	\$878.75
GE Security	VR1930WDM-R3	FM Video Receiver / Data Transceiver, SM Laser, 1 Fiber, Rack	EA	\$1,850.00	52.5%	\$878.75
GE Security	VR2010	2 Channel FM Video Receiver, MM, 1 Fiber	EA	\$1,450.00	52.5%	\$688.75
GE Security	VR2010-R3	2 Channel FM Video Receiver, MM, 1 Fiber, Rack Mount	EA	\$1,450.00	52.5%	\$688.75
GE Security	VR2100	Dual Video Receiver - Automatic Gain Control, MM	EA	\$1,060.00	52.5%	\$503.50
GE Security	VR2100-50	Dual Video Receiver - Automatic Gain Control, MM, International	EA	\$1,060.00	52.5%	\$503.50
GE Security	VR2100-R3	Dual Video Receiver - Automatic Gain Control, MM, Rack Mount	EA	\$1,060.00	52.5%	\$503.50
GE Security	VR2100-R3-C	Dual Video Receiver - Automatic Gain Control, MM, Rack Mount,	EA	\$1,210.00	52.5%	\$574.75
GE Security	VR4010	FM Video Receiver, MM, 1 Fiber	EA	\$860.00	52.5%	\$408.50
GE Security	VR4010-R3	FM Video Receiver, MM, 1 Fiber, Rack Mount	EA	\$860.00	52.5%	\$408.50
GE Security	VR4030	FM Video Receiver, SM or MM, 1 Fiber	EA	\$1,190.00	52.5%	\$565.25
GE Security	VR4030-6065-C-R3	FM Video Receiver, 1300Nm, 6065 Specs, Conformal Coat	EA	\$1,470.00	52.5%	\$698.25
GE Security	VR4030-6065-R3	FM Video Receiver, 1300Nm, 6065 Specs, Rack Mount	EA	\$1,320.00	52.5%	\$627.00
GE Security	VR4030-C	FM Video Receiver, SM or MM, 1 Fiber, Conformal Coat	EA	\$1,340.00	52.5%	\$636.50
GE Security	VR4030-R3	FM Video Receiver, SM Or MM, 1 Fiber, Rack Mount	EA	\$1,190.00	52.5%	\$565.25
GE Security	VR4030-R3-C	FM Video Receiver, SM Or MM, 1 Fiber, Rack Mount, Conformal	EA	\$1,340.00	52.5%	\$636.50
GE Security	VR4030-SC	FM Video Receiver, SM or MM, 1 Fiber, SC Connector	EA	\$1,190.00	52.5%	\$565.25
GE Security	VR4030-SC-R3	FM Video Receiver, SM or MM, 1 Fiber, SC Connector, Rack Mount	EA	\$1,190.00	52.5%	\$565.25
GE Security	VR4330-R3	3 Channel FM Video Receiver, 1300Nm, 3 Fibers, Rack Mount	EA	\$3,290.00	52.5%	\$1,562.75
GE Security	VR4930WDM	FM Video Receiver / Data Transceiver (FSK) SM Laser, 1 Fiber	EA	\$3,950.00	52.5%	\$1,876.25
GE Security	VR4930WDM-R3	FM Video Receiver / Data Transceiver (FSK) SM Laser, 1 Fiber,	EA	\$3,950.00	52.5%	\$1,876.25
GE Security	VR4930WDM-SC	FM Video Receiver / Data Transceiver (FSK) SM Laser, 1 Fiber, SC	EA	\$3,950.00	52.5%	\$1,876.25
GE Security	VR4930WDM-SC-R3	FM Video Receiver / Data Transceiver (FSK) SM Laser, 1 Fiber, SC	EA	\$3,950.00	52.5%	\$1,876.25
GE Security	VR6010	4 Channel FM Video Receiver, MM, 1 Fiber	EA	\$2,110.00	52.5%	\$1,002.25
GE Security	VR6010-DRDT	4 Channel Video Receiver Data Transceiver	EA	\$4,280.00	52.5%	\$2,033.00
GE Security	VR6010-DRDT-R3	4 Channel Video Receiver Data Transceiver, Rack Mount	EA	\$4,280.00	52.5%	\$2,033.00
GE Security	VR6010-R3	4 Channel FM Video Receiver, MM, 1 Fiber, Rack Mount	EA	\$2,110.00	52.5%	\$1,002.25
GE Security	VR71220-R3	12 Channel Digital Video Receiver, MM, 1 Fiber, Rack Mount	EA	\$9,870.00	52.5%	\$4,688.25
GE Security	VR71230-2DRDT-R3	12 Channel Digital Video Receiver / 2 Channel Data Transceiver,	EA	\$18,430.00	52.5%	\$8,754.25
GE Security	VR71230-R3	12 Channel Digital Video Receiver, SM, 1 Fiber, Rack Mount	EA	\$11,850.00	52.5%	\$5,628.75
GE Security	VR71620-R3	16 Channel Digital Video Receiver, MM, 1 Fiber, Rack Mount	EA	\$13,160.00	52.5%	\$6,251.00
GE Security	VR71620-R3-SP	16 Channel Digital Video Receiver, MM, 1 Fiber, Rack Mount, Less	EA	\$13,160.00	52.5%	\$6,251.00
GE Security	VR71630-2DRDT-R3	16 Channel Digital Video Receiver / 2 Channel Data Transceiver,	EA	\$22,370.00	52.5%	\$10,625.75
GE Security	VR71630-2DRDT-R3-C	16 Channel Digital Video Receiver / 2 Channel Data Transceiver,	EA	\$22,520.00	52.5%	\$10,697.00
GE Security	VR71630-2DRDT-SC-R3	16 Channel Digital Video Receiver / 2 Channel Data Transceiver,	EA	\$22,370.00	52.5%	\$10,625.75
GE Security	VR71630-R3	16 Channel Digital Video Receiver, SM, 1 Fiber, Rack Mount	EA	\$15,790.00	52.5%	\$7,500.25
GE Security	VR71630-SC-R3	16 Channel Digital Video Receiver, SM, 1 Fiber, SC Connector,	EA	\$15,790.00	52.5%	\$7,500.25
GE Security	VR72030-2DRDT-R3	20 Channel Digital Video Receiver / 2 Channel Data Transceiver,	EA	\$27,640.00	52.5%	\$13,129.00
GE Security	VR72030-R3	20 Channel Digital Video Receiver, SM Laser, 1 Fiber, Rack Mount	EA	\$21,060.00	52.5%	\$10,003.50
GE Security	VR7220	2 Channel Digital Video Receiver, MM, 1 Fiber	EA	\$1,980.00	52.5%	\$940.50
GE Security	VR7220-2DRDT	2 Channel Digital Video Receiver / 2 Channel Data Transceiver, MM	EA	\$3,160.00	52.5%	\$1,501.00
GE Security	VR7220-2DRDT-R3	2 Channel Digital Video Receiver / 2 Channel Data Transceiver, MM	EA	\$3,160.00	52.5%	\$1,501.00
GE Security	VR7220-R3	2 Channel Digital Video Receiver, MM, 1 Fiber, Rack Mount	EA	\$1,980.00	52.5%	\$940.50
GE Security	VR7230	2 Channel Digital Video Receiver, SM, 1 Fiber	EA	\$2,640.00	52.5%	\$1,254.00
GE Security	VR7230-2DRDT	2 Channel Digital Video Receiver / 2 Channel Data Transceiver, SM	EA	\$3,560.00	52.5%	\$1,691.00
GE Security	VR7230-2DRDT-FC	2 Channel Digital Video Receiver / 2 Channel Data Transceiver, SM	EA	\$3,560.00	52.5%	\$1,691.00
GE Security	VR7230-2DRDT-FC-R3	2 Channel Digital Video Receiver / 2 Channel Data Transceiver, SM	EA	\$3,560.00	52.5%	\$1,691.00
GE Security	VR7230-2DRDT-R3	2 Channel Digital Video Receiver / 2 Channel Data Transceiver, SM	EA	\$3,560.00	52.5%	\$1,691.00
GE Security	VR7230-2DRDT-SC	2 Channel Digital Video Receiver / 2 Channel Data Transceiver, SM	EA	\$3,560.00	52.5%	\$1,691.00
GE Security	VR7230-2DRDT-SC-R3	2 Channel Digital Video Receiver / 2 Channel Data Transceiver, SM	EA	\$3,560.00	52.5%	\$1,691.00
GE Security	VR7230-FC	2 Channel Digital Video Receiver, SM, 1 Fiber	EA	\$2,640.00	52.5%	\$1,254.00
GE Security	VR7230-R3	2 Channel Digital Video Receiver, SM, 1 Fiber, Rack Mount	EA	\$2,640.00	52.5%	\$1,254.00
GE Security	VR7230-SC-R3	2 Channel Digital Video Receiver, SM, 1 Fiber, SC Connector, Rack	EA	\$2,640.00	52.5%	\$1,254.00
GE Security	VR72430-2DRDT-R3	24 Channel Digital Video Receiver / 2 Channel Data Transceiver,	EA	\$32,900.00	52.5%	\$15,627.50
GE Security	VR72830-2DRDT-R3	28 Channel Digital Video Receiver / 2 Channel Data Transceiver,	EA	\$34,220.00	52.5%	\$16,254.50
GE Security	VR72830-R3	28 Channel Digital Video Receiver, SM Laser, 1 Fiber, Rack Mount	EA	\$31,580.00	52.5%	\$15,000.50
GE Security	VR73230-2DRDT-R3	32 Channel Digital Video Receiver / 2 Channel Data Transceiver,	EA	\$42,110.00	52.5%	\$20,002.25
GE Security	VR73230-R3	32 Channel Digital Video Receiver, SM Laser, 1 Fiber, Rack Mount	EA	\$35,530.00	52.5%	\$16,876.75
GE Security	VR7400CX-R3	4 Channel Digital Video Receiver (Channels 17-20), SM Laser, 1	EA	\$940.00	52.5%	\$446.50
GE Security	VR7420	4 Channel Digital Video Receiver, MM Laser, 1 Fiber	EA	\$2,900.00	52.5%	\$1,377.50
GE Security	VR7420-2DRDT	4 Channel Digital Video Receiver / 2 Channel Data Transceiver, MM	EA	\$6,190.00	52.5%	\$2,940.25
GE Security	VR7420-2DRDT-R3	4 Channel Digital Video Receiver / 2 Channel Data Transceiver, MM	EA	\$6,190.00	52.5%	\$2,940.25
GE Security	VR7420-2DRDT-SC	4 Channel Digital Video Receiver / 2 Channel Data Transceiver, MM	EA	\$6,190.00	52.5%	\$2,940.25
GE Security	VR7420-R3	4 Channel Digital Video Receiver, MM Laser, 1 Fiber, Rack Mount	EA	\$2,900.00	52.5%	\$1,377.50

GE Security	VR7430	4 Channel Digital Video Receiver, SM Laser, 1 Fiber	EA	\$3,560.00	52.5%	\$1,691.00
GE Security	VR7430-2DRDT	4 Channel Digital Video Receiver / 2 Channel Data Transceiver, SM	EA	\$7,240.00	52.5%	\$3,439.00
GE Security	VR7430-2DRDT-FC	4 Channel Digital Video Receiver / 2 Channel Data Transceiver, SM	EA	\$7,240.00	52.5%	\$3,439.00
GE Security	VR7430-2DRDT-R3	4 Channel Digital Video Receiver / 2 Channel Data Transceiver, SM	EA	\$7,240.00	52.5%	\$3,439.00
GE Security	VR7430-2DRDT-SC	4 Channel Digital Video Receiver / 2 Channel Data Transceiver, SM	EA	\$7,240.00	52.5%	\$3,439.00
GE Security	VR7430-2DRDT-SC-R3	4 Channel Digital Video Receiver / 2 Channel Data Transceiver, SM	EA	\$7,240.00	52.5%	\$3,439.00
GE Security	VR7430-FC	4 Channel Digital Video Receiver, SM Laser, 1 Fiber	EA	\$3,560.00	52.5%	\$1,691.00
GE Security	VR7430-R3	4 Channel Digital Video Receiver, SM Laser, 1 Fiber, Rack Mount	EA	\$3,560.00	52.5%	\$1,691.00
GE Security	VR7430-SC	4 Channel Digital Video Receiver, SM Laser, 1 Fiber, SC Connector	EA	\$3,560.00	52.5%	\$1,691.00
GE Security	VR7430-SC-R3	4 Channel Digital Video Receiver, SM Laser, 1 Fiber, SC Connector,	EA	\$3,560.00	52.5%	\$1,691.00
GE Security	VR7450-R3	4 Channel Digital Video Receiver, SM Laser, 1 Fiber, LD, Rack	EA	\$4,610.00	52.5%	\$2,189.75
GE Security	VR7530-SC-R3	FM Video Receiver Plus 4 Contacts, SC Connector	EA	\$1,060.00	52.5%	\$503.50
GE Security	VR7800D-R3	8 Channel Digital Video Receiver, Rack Mount	EA	\$9,220.00	52.5%	\$4,379.50
GE Security	VR7820	8 Channel Digital Video Receiver, MM Laser, 1 Fiber	EA	\$5,270.00	52.5%	\$2,503.25
GE Security	VR7820-2DRDT	8 Channel Digital Receiver / 2 Channel Data Transceiver, MM Laser,	EA	\$6,980.00	52.5%	\$3,315.50
GE Security	VR7820-2DRDT-R3	8 Channel Digital Receiver / 2 Channel Data Transceiver, MM Laser,	EA	\$6,980.00	52.5%	\$3,315.50
GE Security	VR7820-R3	8 Channel Digital Video Receiver, MM Laser, 1 Fiber, Rack Mount	EA	\$5,270.00	52.5%	\$2,503.25
GE Security	VR7830	8 Channel Digital Video Receiver, SM Laser, 1 Fiber	EA	\$7,900.00	52.5%	\$3,752.50
GE Security	VR7830-2DRDT	8 Channel Digital Receiver / 2 Channel Data Transceiver, SM Laser,	EA	\$9,220.00	52.5%	\$4,379.50
GE Security	VR7830-2DRDT-R3	8 Channel Digital Receiver / 2 Channel Data Transceiver, SM Laser,	EA	\$9,220.00	52.5%	\$4,379.50
GE Security	VR7830-2DRDT-SC	8 Channel Digital Receiver / 2 Channel Data Transceiver, SM Laser,	EA	\$9,220.00	52.5%	\$4,379.50
GE Security	VR7830-R3	8 Channel Digital Video Receiver, SM Laser, 1 Fiber, Rack Mount	EA	\$7,900.00	52.5%	\$3,752.50
GE Security	VR7830-SC-R3	8 Channel Digital Video Receiver, SM Laser, 1 Fiber, SC Connector,	EA	\$7,900.00	52.5%	\$3,752.50
GE Security	VR9930WDM-C	FM Video Receiver / Data Transceiver (FSK) SM Laser, Db25, 1	EA	\$4,100.00	52.5%	\$1,947.50
GE Security	VR9930WDM-FC	FM Video Receiver / Data Transceiver (FSK) SM Laser, Db25, 1	EA	\$3,950.00	52.5%	\$1,876.25
GE Security	VR9930WDM-R3	FM Video Receiver / Data Transceiver (FSK) SM Laser, Db25, 1	EA	\$3,950.00	52.5%	\$1,876.25
GE Security	VR9930WDM-SC	FM Video Receiver / Data Transceiver (FSK) SM Laser, Db25, 1	EA	\$3,950.00	52.5%	\$1,876.25
GE Security	VR9930WDM-SC-R3	FM Video Receiver / Data Transceiver (FSK) SM Laser, Db25, 1	EA	\$3,950.00	52.5%	\$1,876.25
GE Security	VSMART	V-Smart fingerprint biometric with Mifare smart card reader, 8-	EA	\$2,100.00	52.5%	\$997.50
GE Security	VSTN-A	V-Station Standalone Model, Fingerprint Terminal with LCD, Keypad,	EA	\$3,150.00	52.5%	\$1,496.25
GE Security	VSTN-A-G	V-Station Mifare (ISO 14443A) Model, Fingerprint Terminal with	EA	\$4,058.26	52.5%	\$1,927.67
GE Security	VT1000AC	Video Transmitter, MM, 24VAC Isolated	EA	\$470.00	52.5%	\$223.25
GE Security	VT1000AC-C	Video Transmitter, MM, 24VAC Isolated, Conformal Coat	EA	\$620.00	52.5%	\$294.50
GE Security	VT1001	Dual Video Transmitter, MM	EA	\$600.00	52.5%	\$285.00
GE Security	VT1001-C	Dual Video Transmitter, MM, Conformal Coat	EA	\$750.00	52.5%	\$356.25
GE Security	VT1001-R3	Dual Video Transmitter, MM, Rack Mount	EA	\$600.00	52.5%	\$285.00
GE Security	VT1101M	Mini Video Transmitter, MM	EA	\$330.00	52.5%	\$156.75
GE Security	VT1101M-50	Mini Video Transmitter, MM, International	EA	\$330.00	52.5%	\$156.75
GE Security	VT1101M-AC	Mini Video Transmitter, MM, 24VAC	EA	\$400.00	52.5%	\$190.00
GE Security	VT1101M-AC-50	Mini Video Transmitter, MM, 24VAC, International	EA	\$400.00	52.5%	\$190.00
GE Security	VT1101M-AC-B	Mini Video Transmitter, MM, 24VAC, No Base	EA	\$470.00	52.5%	\$223.25
GE Security	VT1101M-AC-C	Mini Video Transmitter, MM, 24VAC, Conformal Coat	EA	\$550.00	52.5%	\$261.25
GE Security	VT1410WDM	Video Transmitter / Current Loop Receiver, MM, 1 Fiber	EA	\$1,060.00	52.5%	\$503.50
GE Security	VT1410WDM-R3	Video Transmitter / Current Loop Receiver, MM, 1 Fiber, Rack	EA	\$1,060.00	52.5%	\$503.50
GE Security	VT14120	Digital Video Transmitter, MM Laser, 1 Fiber	EA	\$1,190.00	52.5%	\$565.25
GE Security	VT14120-R3	Digital Video Transmitter, MM Laser, 1 Fiber, Rack Mount	EA	\$1,190.00	52.5%	\$565.25
GE Security	VT14130	Digital Video Transmitter, SM Laser, 1 Fiber	EA	\$1,580.00	52.5%	\$750.50
GE Security	VT14130-FC	Digital Video Transmitter, SM Laser, 1 Fiber	EA	\$1,580.00	52.5%	\$750.50
GE Security	VT14130-FC-R3	Digital Video Transmitter, SM Laser, 1 Fiber, Rack Mount	EA	\$1,580.00	52.5%	\$750.50
GE Security	VT14130-R3	Digital Video Transmitter, SM Laser, 1 Fiber, Rack Mount	EA	\$1,580.00	52.5%	\$750.50
GE Security	VT14130-SC	Digital Video Transmitter, SM Laser, 1 Fiber, SC Connector	EA	\$1,580.00	52.5%	\$750.50
GE Security	VT1500	Video Transmitter / Data Receiver, MM, 2 Fibers	EA	\$700.00	52.5%	\$332.50
GE Security	VT1500-50	Video Transmitter / Data Receiver, MM, 2 Fibers, International	EA	\$700.00	52.5%	\$332.50
GE Security	VT1500-R3	Video Transmitter / Data Receiver, MM, 2 Fibers, Rack Mount	EA	\$700.00	52.5%	\$332.50
GE Security	VT1500WDM	Video Transmitter / Data Receiver, MM, 1 Fiber	EA	\$1,060.00	52.5%	\$503.50
GE Security	VT1500WDM-50	Video Transmitter / Data Receiver, MM, 1 Fiber, International	EA	\$1,060.00	52.5%	\$503.50
GE Security	VT1500WDM-KALATEL	Video Transmitter / Data Receiver, MM, 1 Fiber, Kalatel	EA	\$1,060.00	52.5%	\$503.50
GE Security	VT1500WDM-PELCO	Video Transmitter / Data Receiver, MM, 1 Fiber, Pelco Spectra III	EA	\$1,060.00	52.5%	\$503.50
GE Security	VT1500WDM-R3	Video Transmitter / Data Receiver, MM, 1 Fiber, Rack Mount	EA	\$1,060.00	52.5%	\$503.50
GE Security	VT1500WDM-ULTRAK	Video Transmitter / Data Receiver, MM, 1 Fiber, Ultrak	EA	\$1,060.00	52.5%	\$503.50
GE Security	VT1505	Video Transmitter / Data Receiver, Up-the-Coax, MM, 2 Fibers	EA	\$700.00	52.5%	\$332.50
GE Security	VT1505-R3	Video Transmitter / Data Receiver, Up-the-Coax, MM, 2 Fibers,	EA	\$700.00	52.5%	\$332.50
GE Security	VT1505WDM	Video Transmitter / Data Receiver, Up-the-Coax, MM, 1 Fiber	EA	\$1,060.00	52.5%	\$503.50
GE Security	VT1505WDM-PELCO	Video Transmitter / Data Receiver, Coaxitron, MM, 1 Fiber, Pelco	EA	\$1,060.00	52.5%	\$503.50
GE Security	VT1505WDM-R3	Video Transmitter / Data Receiver, Up-the-Coax, MM, 1 Fiber, Rack	EA	\$1,060.00	52.5%	\$503.50
GE Security	VT1520WDM	Video Transmitter / Data Receiver, MM, 1 Fiber	EA	\$1,190.00	52.5%	\$565.25
GE Security	VT1520WDM-50	Video Transmitter / Data Receiver, MM, 1 Fiber, International	EA	\$1,190.00	52.5%	\$565.25
GE Security	VT1520WDM-R3	Video Transmitter / Data Receiver, MM, 1 Fiber, Rack Mount	EA	\$1,190.00	52.5%	\$565.25
GE Security	VT1530WDM	Video Transmitter / Data Receiver, SM, 1 Fiber	EA	\$1,450.00	52.5%	\$688.75
GE Security	VT1530WDM-R3	Video Transmitter / Data Receiver, SM, 1 Fiber, Rack Mount	EA	\$1,450.00	52.5%	\$688.75
GE Security	VT1910	FM Video Transmitter / Data Transceiver, MM, 2 Fibers	EA	\$930.00	52.5%	\$441.75
GE Security	VT1910-R3	FM Video Transmitter / Data Transceiver, MM, 2 Fibers, Rack Mount	EA	\$930.00	52.5%	\$441.75
GE Security	VT1910WDM	FM Video Transmitter / Data Transceiver, MM, 1 Fiber	EA	\$1,450.00	52.5%	\$688.75
GE Security	VT1910WDM-50	FM Video Transmitter / Data Transceiver, MM, 1 Fiber, International	EA	\$1,450.00	52.5%	\$688.75
GE Security	VT1910WDM-C	FM Video Transmitter / Data Transceiver, MM, 1 Fiber, Conformal	EA	\$1,600.00	52.5%	\$760.00
GE Security	VT1910WDM-R3	FM Video Transmitter / Data Transceiver, MM, 1 Fiber, Rack Mount	EA	\$1,450.00	52.5%	\$688.75
GE Security	VT1920WDM	FM Video Transmitter / Data Transceiver, MM Laser, 1 Fiber	EA	\$1,580.00	52.5%	\$750.50
GE Security	VT1920WDM-PELCO	Video Transmitter / Data Transceiver, MM, 1 Fiber, Pelco	EA	\$1,580.00	52.5%	\$750.50
GE Security	VT1920WDM-R3	FM Video Transmitter / Data Transceiver, MM Laser, 1 Fiber, Rack	EA	\$1,580.00	52.5%	\$750.50
GE Security	VT1930WDM	FM Video Transmitter / Data Transceiver, SM Laser, 1 Fiber	EA	\$1,850.00	52.5%	\$878.75
GE Security	VT1930WDM-50	FM Video Transmitter / Data Transceiver, SM Laser, 1 Fiber,	EA	\$1,850.00	52.5%	\$878.75
GE Security	VT1930WDM-PELCO	Video Transmitter / Data Transceiver, SM, 1 Fiber, Pelco Spectra III	EA	\$1,850.00	52.5%	\$878.75
GE Security	VT1930WDM-PELMD	Video Transmitter / Data Transceiver, SM, 1 Fiber, Pelco Mini-Dome	EA	\$1,850.00	52.5%	\$878.75
GE Security	VT1930WDM-R3	FM Video Transmitter / Data Transceiver, SM Laser, 1 Fiber, Rack	EA	\$1,850.00	52.5%	\$878.75
GE Security	VT2010	2 Channel FM Video Transmitter, MM, 1 Fiber	EA	\$1,450.00	52.5%	\$688.75
GE Security	VT2010-R3	2 Channel FM Video Transmitter, MM, 1 Fiber, Rack Mount	EA	\$1,450.00	52.5%	\$688.75
GE Security	VT4010	FM Video Transmitter, MM, 1 Fiber	EA	\$860.00	52.5%	\$408.50
GE Security	VT4010-50	FM Video Transmitter, MM, 1 Fiber, International	EA	\$860.00	52.5%	\$408.50
GE Security	VT4010M	FM Mini Video Transmitter, MM, 1 Fiber	EA	\$860.00	52.5%	\$408.50
GE Security	VT4010-R3	FM Video Transmitter, MM, 1 Fiber, Rack Mount	EA	\$860.00	52.5%	\$408.50
GE Security	VT4020	FM Video Transmitter, MM, 1 Fiber, LD	EA	\$1,060.00	52.5%	\$503.50
GE Security	VT4020M	FM Mini Video Transmitter, MM, 1 Fiber, LD	EA	\$1,190.00	52.5%	\$565.25
GE Security	VT4020-R3	FM Video Transmitter, MM, 1 Fiber, LD, Rack Mount	EA	\$1,060.00	52.5%	\$503.50
GE Security	VT4025	FM Video Transmitter, SM, 1 Fiber	EA	\$1,320.00	52.5%	\$627.00
GE Security	VT4025-50	FM Video Transmitter, SM, 1 Fiber, International	EA	\$1,320.00	52.5%	\$627.00
GE Security	VT4025-C	FM Video Transmitter, SM, 1 Fiber, Conformal Coat	EA	\$1,470.00	52.5%	\$698.25
GE Security	VT4025M	FM Mini Video Transmitter, SM, 1 Fiber	EA	\$1,980.00	52.5%	\$940.50
GE Security	VT4025-R3	FM Video Transmitter, SM, 1 Fiber, Rack Mount	EA	\$1,320.00	52.5%	\$627.00
GE Security	VT4030	FM Video Transmitter, SM Laser, 1 Fiber	EA	\$1,580.00	52.5%	\$750.50
GE Security	VT4030-6065	FM Video Transmitter, SM Laser, 1 Fiber, Texas Dot Specs	EA	\$2,770.00	52.5%	\$1,315.75
GE Security	VT4030-6065-C	FM Video Transmitter, SM Laser, 1 Fiber, Texas Dot Specs,	EA	\$2,920.00	52.5%	\$1,387.00
GE Security	VT4030-6065-R3	FM Video Transmitter, SM Laser, 1 Fiber, Texas Dot Specs, Rack	EA	\$2,770.00	52.5%	\$1,315.75

GE Security	VT4030-6065-SC-R3	FM Video Transmitter, SM Laser, 1 Fiber, Texas Dot Specs, SC	EA	\$2,770.00	52.5%	\$1,315.75
GE Security	VT4030AC	FM Video Transmitter, SM Laser, 1 Fiber, 24VAC	EA	\$1,780.00	52.5%	\$845.50
GE Security	VT4030AC-MTA	FM Video Transmitter, SM Laser, 1 Fiber, 24VAC, MTA	EA	\$1,780.00	52.5%	\$845.50
GE Security	VT4030-C	FM Video Transmitter, SM Laser, 1 Fiber, Conformal Coat	EA	\$1,730.00	52.5%	\$821.75
GE Security	VT4030M	FM Mini Video Transmitter, SM Laser, 1 Fiber	EA	\$1,580.00	52.5%	\$750.50
GE Security	VT4030M-50	FM Mini Video Transmitter, SM Laser, 1 Fiber, International	EA	\$1,580.00	52.5%	\$750.50
GE Security	VT4030-R3	FM Video Transmitter, SM Laser, 1 Fiber, Rack Mount	EA	\$1,580.00	52.5%	\$750.50
GE Security	VT4030-SC	FM Video Transmitter, SM Laser, 1 Fiber, SC Connector	EA	\$1,580.00	52.5%	\$750.50
GE Security	VT4930WDM	FM Video Transmitter / Data Transceiver (FSK) SM Laser, 1 Fiber	EA	\$3,950.00	52.5%	\$1,876.25
GE Security	VT4930WDM-R3	FM Video Transmitter / Data Transceiver (FSK) SM Laser, 1 Fiber,	EA	\$3,950.00	52.5%	\$1,876.25
GE Security	VT4930WDM-SC	FM Video Transmitter / Data Transceiver (FSK) SM Laser, 1 Fiber,	EA	\$3,950.00	52.5%	\$1,876.25
GE Security	VT6010	4 Channel FM Video Transmitter, MM, 1 Fiber	EA	\$2,110.00	52.5%	\$1,002.25
GE Security	VT6010-DRDT	4 Channel FM Video Transmitter / Data Transceiver, MM, 1-Fiber	EA	\$4,280.00	52.5%	\$2,033.00
GE Security	VT6010-DRDT-R3	4 Channel FM Video Transmitter / Data Transceiver, MM, 1-Fiber,	EA	\$4,280.00	52.5%	\$2,033.00
GE Security	VT6010-R3	4 Channel FM Video Transmitter, MM, 1 Fiber, Rack Mount	EA	\$2,110.00	52.5%	\$1,002.25
GE Security	VT71220-R3	12 Channel Digital Video Transmitter, MM Laser, 1 Fiber, Rack	EA	\$9,870.00	52.5%	\$4,688.25
GE Security	VT71230-2DRDT-R3	12 Channel Digital Video Transmitter / 2 Channel Data Transceiver,	EA	\$18,430.00	52.5%	\$8,754.25
GE Security	VT71230-R3	12 Channel Digital Video Transmitter, SM Laser, 1 Fiber, Rack	EA	\$11,850.00	52.5%	\$5,628.75
GE Security	VT71620-R3	16 Channel Digital Video Transmitter, MM Laser, 1 Fiber, Rack	EA	\$13,160.00	52.5%	\$6,251.00
GE Security	VT71620-R3-SP	16 Channel Digital Video Transmitter, MM Laser, 1 Fiber, Rack	EA	\$13,160.00	52.5%	\$6,251.00
GE Security	VT71630-2DRDT-R3	16 Channel Digital Video Transmitter / 2 Channel Data Transceiver,	EA	\$22,370.00	52.5%	\$10,625.75
GE Security	VT71630-2DRDT-R3-C	16 Channel Digital Video Transmitter / 2 Channel Data Transceiver,	EA	\$22,520.00	52.5%	\$10,697.00
GE Security	VT71630-2DRDT-SC-R3	16 Channel Digital Video Transmitter / 2 Channel Data Transceiver,	EA	\$22,370.00	52.5%	\$10,625.75
GE Security	VT71630-R3	16 Channel Digital Video Transmitter, SM Laser, 1 Fiber, Rack	EA	\$15,790.00	52.5%	\$7,500.25
GE Security	VT71630-SC-R3	16 Channel Digital Video Transmitter, SM Laser, 1 Fiber, SC	EA	\$15,790.00	52.5%	\$7,500.25
GE Security	VT72030-2DRDT-R3	20 Channel Digital Video Transmitter / 2 Channel Data Transceiver,	EA	\$27,640.00	52.5%	\$13,129.00
GE Security	VT72030-2DRDT-SC-R3	20 Channel Digital Video Transmitter / 2 Channel Data Transceiver,	EA	\$27,640.00	52.5%	\$13,129.00
GE Security	VT72030-R3	20 Channel Digital Video Transmitter, SM Laser, 1 Fiber, Rack	EA	\$21,060.00	52.5%	\$10,003.50
GE Security	VT7220	2 Channel Digital Video Transmitter, MM Laser, 1 Fiber	EA	\$1,980.00	52.5%	\$940.50
GE Security	VT7220-2DRDT	2 Channel Digital Video Transmitter / 2 Channel Data Transceiver,	EA	\$3,160.00	52.5%	\$1,501.00
GE Security	VT7220-2DRDT-R3	2 Channel Digital Video Transmitter / 2 Channel Data Transceiver,	EA	\$3,160.00	52.5%	\$1,501.00
GE Security	VT7220-R3	2 Channel Digital Video Transmitter, MM Laser, 1 Fiber, Rack Mount	EA	\$1,980.00	52.5%	\$940.50
GE Security	VT7230	2 Channel Digital Video Transmitter, SM Laser, 1 Fiber	EA	\$2,640.00	52.5%	\$1,254.00
GE Security	VT7230-2DRDT	2 Channel Digital Video Transmitter / 2 Channel Data Transceiver,	EA	\$3,560.00	52.5%	\$1,691.00
GE Security	VT7230-2DRDT-FC	2 Channel Digital Video Transmitter / 2 Channel Data Transceiver,	EA	\$3,560.00	52.5%	\$1,691.00
GE Security	VT7230-2DRDT-FC-R3	2 Channel Digital Video Transmitter / 2 Channel Data Transceiver,	EA	\$3,560.00	52.5%	\$1,691.00
GE Security	VT7230-2DRDT-R3	2 Channel Digital Video Transmitter / 2 Channel Data Transceiver,	EA	\$3,560.00	52.5%	\$1,691.00
GE Security	VT7230-FC	2 Channel Digital Video Transmitter, SM Laser, 1 Fiber	EA	\$2,640.00	52.5%	\$1,254.00
GE Security	VT7230-R3	2 Channel Digital Video Transmitter, SM Laser, 1 Fiber, Rack Mount	EA	\$2,640.00	52.5%	\$1,254.00
GE Security	VT72430-2DRDT-R3	24 Channel Digital Video Transmitter / 2 Channel Data Transceiver,	EA	\$32,900.00	52.5%	\$15,627.50
GE Security	VT72430-2DRDT-SC-R3	24 Channel Digital Video Transmitter / 2 Channel Data Transceiver,	EA	\$32,900.00	52.5%	\$15,627.50
GE Security	VT72830-2DRDT-R3	28 Channel Digital Video Transmitter / 2 Channel Data Transceiver,	EA	\$34,220.00	52.5%	\$16,254.50
GE Security	VT72830-2DRDT-SC-R3	28 Channel Digital Video Transmitter / 2 Channel Data Transceiver,	EA	\$34,220.00	52.5%	\$16,254.50
GE Security	VT72830-R3	28 Channel Digital Video Transmitter, SM Laser, 1 Fiber, Rack	EA	\$31,580.00	52.5%	\$15,000.50
GE Security	VT7283-2DRDT-SC-R3	28 Channel Digital Video Transmitter / 2 Channel Data Transceiver,	EA	\$34,220.00	52.5%	\$16,254.50
GE Security	VT73230-2DRDT-R3	32 Channel Digital Video Transmitter / 2 Channel Data Transceiver,	EA	\$42,110.00	52.5%	\$20,002.25
GE Security	VT73230-R3	32 Channel Digital Video Transmitter, SM Laser, 1 Fiber, Rack	EA	\$35,530.00	52.5%	\$16,876.75
GE Security	VT7420	4 Channel Digital Video Transmitter, MM Laser, 1 Fiber	EA	\$2,900.00	52.5%	\$1,377.50
GE Security	VT7420-2DRDT	4 Channel Digital Video Transmitter / 2 Channel Data Transceiver,	EA	\$6,190.00	52.5%	\$2,940.25
GE Security	VT7420-2DRDT-R3	4 Channel Digital Video Transmitter / 2 Channel Data Transceiver,	EA	\$6,190.00	52.5%	\$2,940.25
GE Security	VT7420-2DRDT-SC	4 Channel Digital Video Transmitter / 2 Channel Data Transceiver,	EA	\$6,190.00	52.5%	\$2,940.25
GE Security	VT7420-50	4 Channel Digital Video Transmitter, MM Laser, 1 Fiber, International	EA	\$2,900.00	52.5%	\$1,377.50
GE Security	VT7420-R3	4 Channel Digital Video Transmitter, MM Laser, 1 Fiber, Rack Mount	EA	\$2,900.00	52.5%	\$1,377.50
GE Security	VT7430	4 Channel Digital Video Transmitter, SM Laser, 1 Fiber	EA	\$3,560.00	52.5%	\$1,691.00
GE Security	VT7430-2DRDT	4 Channel Digital Video Transmitter / 2 Channel Data Transceiver,	EA	\$7,240.00	52.5%	\$3,439.00
GE Security	VT7430-2DRDT-C	4 Channel Digital Video Transmitter / 2 Channel Data Transceiver,	EA	\$7,390.00	52.5%	\$3,510.25
GE Security	VT7430-2DRDT-FC	4 Channel Digital Video Transmitter / 2 Channel Data Transceiver,	EA	\$7,240.00	52.5%	\$3,439.00
GE Security	VT7430-2DRDT-R3	4 Channel Digital Video Transmitter / 2 Channel Data Transceiver,	EA	\$7,240.00	52.5%	\$3,439.00
GE Security	VT7430-2DRDT-SC	4 Channel Digital Video Transmitter / 2 Channel Data Transceiver,	EA	\$7,240.00	52.5%	\$3,439.00
GE Security	VT7430-2DRDT-SC-50	4 Channel Digital Video Transmitter / 2 Channel Data Transceiver,	EA	\$7,240.00	52.5%	\$3,439.00
GE Security	VT7430-2DRDT-SC-R3	4 Channel Digital Video Transmitter / 2 Channel Data Transceiver,	EA	\$7,240.00	52.5%	\$3,439.00
GE Security	VT7430-FC	4 Channel Digital Video Transmitter, SM Laser, 1 Fiber	EA	\$3,560.00	52.5%	\$1,691.00
GE Security	VT7430-R3	4 Channel Digital Video Transmitter, SM Laser, 1 Fiber, Rack Mount	EA	\$3,560.00	52.5%	\$1,691.00
GE Security	VT7430-SC	4 Channel Digital Video Transmitter, SM Laser, 1 Fiber, SC	EA	\$3,560.00	52.5%	\$1,691.00
GE Security	VT7430-SC-R3	4 Channel Digital Video Transmitter, SM Laser, 1 Fiber, SC	EA	\$3,560.00	52.5%	\$1,691.00
GE Security	VT7450	4 Channel Digital Video Transmitter, SM Laser, 1 Fiber, LD	EA	\$4,610.00	52.5%	\$2,189.75
GE Security	VT7800D-R3	8 Channel Digital Video Transmitter, Rack Mount	EA	\$9,220.00	52.5%	\$4,379.50
GE Security	VT7820	8 Channel Digital Video Transmitter, MM Laser, 1 Fiber	EA	\$5,270.00	52.5%	\$2,503.25
GE Security	VT7820-2DRDT	8 Channel Digital Video Transmitter / 2 Channel Data Transceiver,	EA	\$6,980.00	52.5%	\$3,315.50
GE Security	VT7820-2DRDT-50	8 Channel Digital Video Transmitter / 2 Channel Data Transceiver,	EA	\$6,980.00	52.5%	\$3,315.50
GE Security	VT7820-2DRDT-C	8 Channel Digital Video Transmitter / 2 Channel Data Transceiver,	EA	\$7,130.00	52.5%	\$3,386.75
GE Security	VT7820-2DRDT-R3	8 Channel Digital Video Transmitter / 2 Channel Data Transceiver,	EA	\$6,980.00	52.5%	\$3,315.50
GE Security	VT7820-R3	8 Channel Digital Video Transmitter, MM Laser, 1 Fiber, Rack Mount	EA	\$5,270.00	52.5%	\$2,503.25
GE Security	VT7830	8 Channel Digital Video Transmitter, SM Laser, 1 Fiber	EA	\$7,900.00	52.5%	\$3,752.50
GE Security	VT7830-2DRDT	8 Channel Digital Video Transmitter / 2 Channel Data Transceiver,	EA	\$9,220.00	52.5%	\$4,379.50
GE Security	VT7830-2DRDT-R3	8 Channel Digital Video Transmitter / 2 Channel Data Transceiver,	EA	\$9,220.00	52.5%	\$4,379.50
GE Security	VT7830-2DRDT-SC	8 Channel Digital Video Transmitter / 2 Channel Data Transceiver,	EA	\$9,220.00	52.5%	\$4,379.50
GE Security	VT7830-2DRDT-SC-R3	8 Channel Digital Video Transmitter / 2 Channel Data Transceiver,	EA	\$9,220.00	52.5%	\$4,379.50
GE Security	VT7830-R3	8 Channel Digital Video Transmitter, SM Laser, 1 Fiber, Rack Mount	EA	\$7,900.00	52.5%	\$3,752.50
GE Security	VT7830-SC	8 Channel Digital Video Transmitter, SM Laser, 1 Fiber, SC	EA	\$7,900.00	52.5%	\$3,752.50
GE Security	VT7830-SC-R3	8 Channel Digital Video Transmitter, SM Laser, 1 Fiber, SC	EA	\$7,900.00	52.5%	\$3,752.50
GE Security	VT9930WDM	FM Video Transmitter / Data Transceiver (FSK) SM Laser, Db25, 1	EA	\$3,950.00	52.5%	\$1,876.25
GE Security	VT9930WDM-C	FM Video Transmitter / Data Transceiver (FSK) SM Laser, Db25, 1	EA	\$4,100.00	52.5%	\$1,947.50
GE Security	VT9930WDM-FC	FM Video Transmitter / Data Transceiver (FSK) SM Laser, Db25, 1	EA	\$3,950.00	52.5%	\$1,876.25
GE Security	VT9930WDM-R3	FM Video Transmitter / Data Transceiver (FSK) SM Laser, Db25, 1	EA	\$3,950.00	52.5%	\$1,876.25
GE Security	VT9930WDM-SC	FM Video Transmitter / Data Transceiver (FSK) SM Laser, Db25, 1	EA	\$3,950.00	52.5%	\$1,876.25
GE Security	VT9930WDM-SC-R3	FM Video Transmitter / Data Transceiver (FSK) SM Laser, Db25, 1	EA	\$3,950.00	52.5%	\$1,876.25
GE Security	WDM-R-ST3-85/13	MM - 3-Port WDM, 850/1300 nm, ST Conn	EA	\$967.50	52.5%	\$459.56
GE Security	WS300	High Security Cable, 100' Roll	EA	\$94.00	52.5%	\$44.65
GE Security	XAL53	Pull Station, Explosion-Proof, Red	EA	\$1,036.00	52.5%	\$492.10
Genetec	Om-Demo	Demo Package	EA	\$190.00	0.0%	\$190.00
Genetec	Om-E-10VWCT	10 clients Cottus viewer	EA	\$1,270.00	0.0%	\$1,270.00
Genetec	Om-E-1AAC	1 recording cameras for Auxiliary Archiver	EA	\$23.00	0.0%	\$23.00
Genetec	Om-E-1ACS	1 access control interface	EA	\$230.00	0.0%	\$230.00
Genetec	Om-E-1C	1 camera connection	EA	\$250.00	0.0%	\$250.00
Genetec	Om-E-1CST	1 additional Directory license for Windows Clustering support	EA	\$1,360.00	0.0%	\$1,360.00
Genetec	Om-E-1DSF	1 Direct Show connection	EA	\$73.00	0.0%	\$73.00
Genetec	Om-E-1DV	1 DVR camera input	EA	\$130.00	0.0%	\$130.00
Genetec	Om-E-1FC	1 failover camera connection (camera connection NOT included)	EA	\$23.00	0.0%	\$23.00
Genetec	Om-E-1FEC	1 Federated camera	EA	\$23.00	0.0%	\$23.00
Genetec	Om-E-1FED	1 Federated directory	EA	\$230.00	0.0%	\$230.00
Genetec	Om-E-1FES	1 Federation server	EA	\$460.00	0.0%	\$460.00

Genetec	Om-E-1FOD	1 failover directory server	EA	\$910.00	0.0%	\$910.00
Genetec	Om-E-1FOV	1 Virtual Matrix failover (incl. Virtual matrix)	EA	\$1,360.00	0.0%	\$1,360.00
Genetec	Om-E-1GPOS	1 Generic POS checklane connection	EA	\$140.00	0.0%	\$140.00
Genetec	Om-E-1GTW	1 Media Gateway Streaming License	EA	\$230.00	0.0%	\$230.00
Genetec	Om-E-1HMI	1 Hardware Matrix connection	EA	\$1,360.00	0.0%	\$1,360.00
Genetec	Om-E-1IOS	1 iOmniscient plugin-camera (need to order DSF separately)	EA	\$90.00	0.0%	\$90.00
Genetec	Om-E-1KEY	1 keyboard connection	EA	\$230.00	0.0%	\$230.00
Genetec	Om-E-1MDE	1 Metadata engine	EA	\$1,360.00	0.0%	\$1,360.00
Genetec	Om-E-1MPOS	1 Micros POS checklane connection	EA	\$140.00	0.0%	\$140.00
Genetec	Om-E-1OGW	1 Omnicast Gateway	EA	\$910.00	0.0%	\$910.00
Genetec	Om-E-1OV	1 Object Video plugin-camera (need to order DSF separately)	EA	\$90.00	0.0%	\$90.00
Genetec	Om-E-1OVR	1 OV Ready camera connection	EA	\$90.00	0.0%	\$90.00
Genetec	Om-E-1PACS	1 ACS PRCS plugin (requires Om-E-1MDE)	EA	\$13,510.00	0.0%	\$13,510.00
Genetec	Om-E-1GPOS	1 Generic POS plugin (requires Om-E-1MDE)	EA	\$230.00	0.0%	\$230.00
Genetec	Om-E-1PHRS	1 Hirsch Velocity plugin (requires Om-E-1MDE)	EA	\$4,510.00	0.0%	\$4,510.00
Genetec	Om-E-1PIOM	1 iOmniscient plugin (requires Om-E-1MDE)	EA	\$230.00	0.0%	\$230.00
Genetec	Om-E-1PLEN	1 Lenel OnGuard plugin (requires Om-E-1MDE)	EA	\$4,510.00	0.0%	\$4,510.00
Genetec	Om-E-1PMPOS	1 Micros POS plugin (requires Om-E-1MDE)	EA	\$4,510.00	0.0%	\$4,510.00
Genetec	Om-E-1POBV	1 Object Video plugin (requires Om-E-1MDE)	EA	\$230.00	0.0%	\$230.00
Genetec	Om-E-1PPFT	1 GE Picture Perfect plugin (requires Om-E-1MDE)	EA	\$4,510.00	0.0%	\$4,510.00
Genetec	Om-E-1PRBH	1 RBH AxiomV plugin (requires Om-E-1MDE)	EA	\$4,510.00	0.0%	\$4,510.00
Genetec	Om-E-1PSHCC	1 Software House C-Cure 9000 plugin (requires Om-E-1MDE)	EA	\$4,510.00	0.0%	\$4,510.00
Genetec	Om-E-1PSWM	1 MicroPoint plugin (requires Om-E-1MDE)	EA	\$4,510.00	0.0%	\$4,510.00
Genetec	Om-E-1PVRX	1 Verex Monitor xL plugin (requires Om-E-1MDE)	EA	\$4,510.00	0.0%	\$4,510.00
Genetec	Om-E-1RSA	1 Auxiliary archiver	EA	\$910.00	0.0%	\$910.00
Genetec	Om-E-1S	1 SDK connection	EA	\$230.00	0.0%	\$230.00
Genetec	Om-E-1STU	Site license for client/user connections	EA	\$9,010.00	0.0%	\$9,010.00
Genetec	Om-E-1U	1 client/user connection	EA	\$230.00	0.0%	\$230.00
Genetec	Om-E-1VLEN	1 Lenel Video Translator	EA	\$6,760.00	0.0%	\$6,760.00
Genetec	Om-E-1VM	1 Virtual Matrix	EA	\$910.00	0.0%	\$910.00
Genetec	Om-E-1VSHCC	1 Software House C-Cure 9000 Video plugin	EA	\$6,760.00	0.0%	\$6,760.00
Genetec	Om-E-5VWCT	5 clients Cottus viewer	EA	\$820.00	0.0%	\$820.00
Genetec	Om-E-ACD	Active Directory Integration	EA	\$1,720.00	0.0%	\$1,720.00
Genetec	Om-E-AVV	Barco Transform A Video Wall Plugin	EA	\$6,370.00	0.0%	\$6,370.00
Genetec	Om-E-Base	Omnicast Enterprise software which includes:- Archiving support	EA	\$3,650.00	0.0%	\$3,650.00
Genetec	Om-E-CB	Camera blocking	EA	\$1,810.00	0.0%	\$1,810.00
Genetec	Om-E-HVV	Barco Transform H Video Wall Plugin	EA	\$1,910.00	0.0%	\$1,910.00
Genetec	Om-E-PRLV	Remote Live Viewer	EA	\$910.00	0.0%	\$910.00
Genetec	Om-E-SNMP	1 SNMP Traps plugin	EA	\$910.00	0.0%	\$910.00
Genetec	Om-E-VIRT	Support for virtualization	EA	\$1,360.00	0.0%	\$1,360.00
Genetec	Om-P-1C	1 camera connection	EA	\$230.00	0.0%	\$230.00
Genetec	Om-P-1DV	1 DVR camera input	EA	\$130.00	0.0%	\$130.00
Genetec	Om-P-1GTW	1 Media Gateway Streaming License	EA	\$230.00	0.0%	\$230.00
Genetec	Om-P-1K	1 keyboard connection	EA	\$230.00	0.0%	\$230.00
Genetec	Om-P-1OGW	1 Omnicast Gateway	EA	\$910.00	0.0%	\$910.00
Genetec	Om-P-1S	1 SDK connection	EA	\$230.00	0.0%	\$230.00
Genetec	Om-P-1U	1 client/user connection	EA	\$230.00	0.0%	\$230.00
Genetec	Om-P-1VM	1 Virtual Matrix	EA	\$910.00	0.0%	\$910.00
Genetec	Om-P-ACD	Active Directory Integration	EA	\$1,720.00	0.0%	\$1,720.00
Genetec	Om-P-Base	Omnicast Pro software which includes:- Archiving support (Max. 100	EA	\$1,130.00	0.0%	\$1,130.00
Genetec	Om-P-CB	Camera blocking	EA	\$1,810.00	0.0%	\$1,810.00
Genetec	Om-P-LA	Local Archiving	EA	\$550.00	0.0%	\$550.00
Genetec	Om-P-OffAR	Offline Archiving (back-up and restore)	EA	\$460.00	0.0%	\$460.00
Genetec	Om-P-VIRT	Support for virtualization	EA	\$1,360.00	0.0%	\$1,360.00
Genetec	Om-S-1C	1 camera connection License	EA	\$150.00	0.0%	\$150.00
Genetec	Om-S-Base	Omnicast Standard software which includes:- Archiving support	EA	\$590.00	0.0%	\$590.00
Genetec	Om-SDK	SDK package	EA	\$4,510.00	0.0%	\$4,510.00
Genetec	Om-S-SMA-1Y	Basic Omnicast SMA with a 1 year term	EA	\$540.00	0.0%	\$540.00
Genetec	Om-S-SMA-2Y	Basic Omnicast SMA with a 2 year term	EA	\$990.00	0.0%	\$990.00
Genetec	Om-S-SMA-3Y	Basic Omnicast SMA with a 3 year term	EA	\$1,350.00	0.0%	\$1,350.00
Genetec	Om-S-SMA-5Y	Basic Omnicast SMA with a 5 year term	EA	\$1,890.00	0.0%	\$1,890.00
HID A	1321	PHOTO POUCH, ALL-PHOTO STYLE	EA	\$1.30	37.5%	\$0.81
HID A	1090002	CG3:HID :A1 2601:DOT R	EA	\$5.49	37.5%	\$3.43
HID A	1090003	CG3:HID :A1 2601:PLAIN WHT R	EA	\$5.49	37.5%	\$3.43
HID A	1090007	CG3:HID :A1 2601:DOT R	EA	\$5.49	37.5%	\$3.43
HID A	1090047	CG3:NORTHERN:D 2601:DOT R	EA	\$5.49	37.5%	\$3.43
HID A	1090251	CG3:HID :A 2601:DOT R	EA	\$5.49	37.5%	\$3.43
HID A	1100900	CRD:HID :A1 0800:SNRCD R	EA	\$5.18	37.5%	\$3.24
HID A	1101100	CRD:HID :A1 2601:SENSORCARD R	EA	\$5.18	37.5%	\$3.24
HID A	1101400	CRD:SNR :A1 2601:PLN WHT R	EA	\$5.18	37.5%	\$3.24
HID A	1122300	CRD:SENSOR :A1 2601:SENSOR ARROWS R	EA	\$5.18	37.5%	\$3.24
HID A	1122301	OBS*CRD: HID: A1 0800: ARROWS L: R	EA	\$5.18	37.5%	\$3.24
HID A	1190011	CG1:HID :A1 2601:DOT R	EA	\$5.18	37.5%	\$3.24
HID A	1190017	CG3:HID :NO CODE:DOT R	EA	\$5.18	37.5%	\$3.24
HID A	1190103	CG3:HID :A1 2601:DOT R	EA	\$5.18	37.5%	\$3.24
HID A	1450002	PTG:HID : 2601:HID LOGO INNHR	EA	\$6.12	37.5%	\$3.83
HID A	1640030	CDT:HID :A1 2601:P00100:SWP A FP=PR	EA	\$11.80	37.5%	\$7.38
HID A	1680025	CDT: HID: A1 2601: P00100: PROX FP=SPR	EA	\$11.80	37.5%	\$7.38
HID A	1680038	OBS*CDT: HID: A1 2601: P00100: ARRWS FP=H	EA	\$11.80	37.5%	\$7.38
HID A	1680039	CDT: HID: A1 2601: PROXCARD PLUS LOGO R	EA	\$11.80	37.5%	\$7.38
HID A	1680062	OBS*CDT: HID:1 2601: P001-00: SLT HALO: F	EA	\$11.80	37.5%	\$7.38
HID A	1680119	OBS*CDT : HID : A 2601: P00100 : INSPR	EA	\$11.80	37.5%	\$7.38
HID A	1680129	CDT: HID: A1 2601: P001-00: 3 ARROWS LEFT: FP	EA	\$11.80	37.5%	\$7.38
HID A	1680131	CDT: HID: A 2601: H10301: HID/SLOT: FP=HR	EA	\$11.80	37.5%	\$7.38
HID A	1690055	OBS*CG1: HID: A 2601: P00100: PROX FP=NNNNR	EA	\$11.80	37.5%	\$7.38
HID A	1690070	CG3: HID: A1 2601: P00100: HID/SLT FP=NR	EA	\$11.80	37.5%	\$7.38
HID A	1690123	CG3:HID :A 2601:P00100:PROX LOGO FP=	EA	\$11.80	37.5%	\$7.38
HID A	1800011	CBD:SENSOR :N 2601:3 ARROWS LEFT R	EA	\$6.84	37.5%	\$4.28
HID A	1800027	CBD:SENSOR :N 2601:PLAIN WHITE R	EA	\$6.84	37.5%	\$4.28
HID A	1830027	CPB:SENSOR :N 2601:PLAIN WHITE R	EA	\$6.84	37.5%	\$4.28
HID A	2121300	STR:SENSOR :22 2601:VIN	EA	\$3.10	37.5%	\$1.94
HID A	2458500	PHOTO PAK W/FLAP	EA	\$1.60	37.5%	\$1.00
HID A	2500100	KEY:SNR :13 2601:BLK	EA	\$9.42	37.5%	\$5.89
HID A	2500300	KEY:SENSOR :13 0800:BLK R	EA	\$9.42	37.5%	\$5.89
HID A	2718030	CG3: PVC CARD, NO TECHNOLOGY, .030 THICK, GLO	EA	\$0.64	37.5%	\$0.40
HID A	2811003	CAT PROX MUL RDR GRY B1-C 6FT CBL	EA	\$492.00	37.5%	\$307.50
HID A	2930020	CAT GRAF QUAL OVLAY FOR CR CD	EA	\$0.90	37.5%	\$0.56
HID A	2930030	OVERLAY, CLEARGUARD	EA	\$0.98	37.5%	\$0.61
HID A	3103400	SWIPE/EPIC MTG PLATE ASSY	EA	\$33.00	37.5%	\$20.63
HID A	3121510	INSERT RDR MTG PLT MNT BRUSH SS	EA	\$87.00	37.5%	\$54.38
HID A	3121520	INSERT RDR MTG PLT MNT SATIN BRSS	EA	\$33.00	37.5%	\$20.63
HID A	3131550	KEY RDR MTG PLT SINGL BRSHD SS	EA	\$38.00	37.5%	\$23.75

HID A		3131560	KEY RDR MTG PLT SINGL SATIN BRASS	EA		\$60.00	37.5%	\$37.50
HID A		3142220	TRNSTLE RDR MTG PLATE ASSY	EA		\$79.00	37.5%	\$49.38
HID A		3253292	PROXIMA MULLION ASSY B1-C 6FT GRAY	EA		\$492.00	37.5%	\$307.50
HID A		5084400	COV ESCUTCHEON & LENS, ROHS	EA		\$16.00	37.5%	\$10.00
HID A		5103500	PROXIMA MRP MOLDED COVER	EA		\$7.80	37.5%	\$4.88
HID A		5103501	PROXIMA MRP MOLD COVER BLACK	EA		\$7.80	37.5%	\$4.88
HID A		5104800	INSR RDR MLD MT PL BLK, ROHS	EA		\$27.00	37.5%	\$16.88
HID A		5441840	FAB TRNSTLE RDR MT PLT BLK	EA		\$79.00	37.5%	\$49.38
HID A		7219000	LBL EPIC RDR HID, ROHS	EA		\$2.70	37.5%	\$1.69
HID A		7220300	LABEL MULLION LABEL	EA		\$10.00	37.5%	\$6.25
HID A		7279202	LBL INSERT RDR HID ALUM., ROHS	EA		\$3.30	37.5%	\$2.06
HID A		7285501	LBL SWIPE HID BLK, ROHS	EA		\$3.90	37.5%	\$2.44
HID A		7285503	SWIPE LABEL-HID-PLAIN BLACK	EA		\$3.90	37.5%	\$2.44
HID A		7298180	LBL PROD KP/SWP	EA		\$8.30	37.5%	\$5.19
HID A		7324500	OBS*RESUPPLY KIT, L/T	EA		\$54.00	37.5%	\$33.75
HID A		7343900	SWIPE INSTR KIT-HID TERMINAL STRIP	EA		\$13.00	37.5%	\$8.13
HID A		7344300	SWIPE INSTR KIT-SIMPLEX TERM	EA		\$3.90	37.5%	\$2.44
HID A		7345400	OBS*LAMINATOR,L/T,5000T PHOTO ID	EA		\$770.00	37.5%	\$481.25
HID A		7348200	LAMINATOR,H/T,5000T PHOTO ID	EA		\$700.00	37.5%	\$437.50
HID A		7348600	KIT-INSTRUCTION PROXIMA MULLION	EA		\$10.00	37.5%	\$6.25
HID A		7348601	KIT INSTRUCTION PROX MULLION BLACK	EA		\$10.00	37.5%	\$6.25
HID A		7348602	KIT INSTRUCT. PROX MULLION GRAY	EA		\$10.00	37.5%	\$6.25
HID A		7393770	KIT ASSY KEYPAD/SWIPE	EA		\$20.00	37.5%	\$12.50
HID A		7403040	CARD ACCESSORY - S-SERIES PROX CARD HOLDER - V	EA		\$0.70	37.5%	\$0.44
HID A		0055A	END ITEM, SMARTID SCREW COVER, GEN II, ROHS C	EA		\$3.00	37.5%	\$1.88
HID A		0056A	END ITEM, SMARTID BLACK PLEXIGLASS COVER, GEN	EA		\$5.00	37.5%	\$3.13
HID A		0057A	END ITEM, SMARTID 8 PIN TERMINAL BLOCK FEMALE	EA		\$8.00	37.5%	\$5.00
HID A		01-0001-01	ADPTR, COAX INTFC	EA		\$1,400.00	37.5%	\$875.00
HID A		01-0002-01	MDL, PCSC WIEG CONV	EA		\$150.00	37.5%	\$93.75
HID A		01-0014-01	CBL, ASSY, BIO MODULE, SAGEM CBM, 5 IN.	EA		\$30.00	37.5%	\$18.75
HID A		02-0004-01	PWR SPLY, 100-240VAC-12VDC, 1.5A, LEAD FREE	EA		\$140.00	37.5%	\$87.50
HID A		03-0002-01	CCA, WIEG TO RS232 CONV	EA		\$700.00	37.5%	\$437.50
HID A		0300-301-1	PROXKIT, MP & PROXPRO	EA		\$550.00	37.5%	\$343.75
HID A		0300-301-2	PROXKIT, MP & CLASSIC SWIPE	EA		\$550.00	37.5%	\$343.75
HID A		0300-301-3	ICLASS & MINIPROX DEMO KIT	EA		\$760.00	37.5%	\$475.00
HID A		0300A	END ITEM, SMARTID TAMPER SWITCH, ROHS COMPLI	EA		\$20.00	37.5%	\$12.50
HID A		04-0001-03	TOOL, SCTY-SPNR BIT, ENTRYPROX	EA		\$5.00	37.5%	\$3.13
HID A		1050-306-01	SFWR UTIL CD, PROXPRGMR USER	EA		\$150.00	37.5%	\$93.75
HID A		1324CAN10	COV, DYE SUB OVLAY	EA		\$0.98	37.5%	\$0.61
HID A		1324GAN11	COV, DYE SUB OVLAY	EA		\$0.98	37.5%	\$0.61
HID A		1324GAN21	COV, DYE SUB OVLAY	EA		\$0.98	37.5%	\$0.61
HID A		1324GAN22	COV, DYE SUB OVLAY	EA		\$0.98	37.5%	\$0.61
HID A		1324GAV11	COV, DYE SUB OVLAY	EA		\$0.98	37.5%	\$0.61
HID A		1324GAV21	COV, DYE SUB OVLAY	EA		\$0.98	37.5%	\$0.61
HID A		1324GAV22	COV, DYE SUB OVLAY	EA		\$0.98	37.5%	\$0.61
HID A		1324GBN22	COV, CD TXP W/O SLT, PCII SIZE, 20 MIL, 3M AD	EA		\$0.98	37.5%	\$0.61
HID A		1324GBV22	COV, CD TXP W/ SLT, PCII SIZE, 20 MIL, 3M ADH	EA		\$0.98	37.5%	\$0.61
HID A		1324GGN31	COV, DYE SUB OVLAY	EA		\$0.98	37.5%	\$0.61
HID A		1324GGV31	COV, DYE SUB OVLAY	EA		\$0.98	37.5%	\$0.61
HID A		1326HASMV	PROXCARD II, PROG 400K, ADHESIVE, B-HID LOGO,	EA		\$4.06	37.5%	\$2.54
HID A		1326HGSMV	PROXCARD II, PROG 400K, F-GLOSS, B-HID LOGO,	EA		\$3.43	37.5%	\$2.14
HID A		1326HGSRV	PROXCARD II, PROG 400K, F-GLOSS, B-HID LOGO,	EA		\$3.43	37.5%	\$2.14
HID A		1326HMSMV	PROXCARD II, PROG 400K, F-MATTE, B-HID LOGO,	EA		\$3.43	37.5%	\$2.14
HID A		1326HMSNV	PROXCARD II, PROG 400K, F-MATTE, B-HID LOGO,	EA		\$3.43	37.5%	\$2.14
HID A		1326HMSRV	PROXCARD II, PROG 400K, F-MATTE, B-HID LOGO,	EA		\$3.43	37.5%	\$2.14
HID A		1326HMSSV	PROXCARD II, PROG 400K, F-MATTE, B-HID LOGO,	EA		\$3.43	37.5%	\$2.14
HID A		1326HSSMV	PROXCARD II, PROG 400K, F-HID LOGO, B-HID LOG	EA		\$3.43	37.5%	\$2.14
HID A		1326HSSRV	PROXCARD II, PROG 400K, F-HID LOGO, B-HID LOG	EA		\$3.43	37.5%	\$2.14
HID A		1326HSSSV	PROXCARD II, PROG 400K, F-HID LOGO, B-HID LOG	EA		\$3.43	37.5%	\$2.14
HID A		1326LCSMV-120343	PROXCARD II, CUSTOM, SECURITY GROUP (ANIXTER)	EA		\$3.43	37.5%	\$2.14
HID A		1326LCSMV-120458	PROXCARD II, CUSTOM, VULCAN MATERIALS COMPANY	EA		\$3.43	37.5%	\$2.14
HID A		1336LGCAN-120181	OBS* DUOPROX II, CUSTOM, BEAR STEARNS EMERGEN	EA		\$6.93	37.5%	\$4.33
HID A		1336LGCAN-110690	DUOPROX II, CUSTOM, PROG, F-GLOSS, B-NSU TEXT	EA		\$6.93	37.5%	\$4.33
HID A		1336LGCAN-120646	DUOPROX II, CUSTOM, IF FOUND LAGUNA WOODS, MA	EA		\$6.93	37.5%	\$4.33
HID A		1336LGCAN-7558A	DUOPROX II, CUSTOM, ANIXTER, OAKLAND SCHOOLS,	EA		\$6.93	37.5%	\$4.33
HID A		1336LGCAN-120097	DUOPROX II, CUSTOM, MIDWESTERN UNIVERSITY - G	EA		\$6.93	37.5%	\$4.33
HID A		1336LGCAN-120098	DUOPROX II, CUSTOM, MIDWESTERN UNIVERSITY - D	EA		\$6.93	37.5%	\$4.33
HID A		1336NG7NN	DUOPROX II, NON-PROG, F-GLOSS, MAG STRIPE & D	EA		\$6.93	37.5%	\$4.33
HID A		1336NGCANN-H1037	DUOPROX II, CUSTOM, HID CORP. DUAL MAG.	EA		\$6.93	37.5%	\$4.33
HID A		1346LSSAN	PROXKEY II, PROG, F-HID LOGO, B-HID LOGO, ENG	EA		\$6.56	37.5%	\$4.10
HID A		1346LSSBN	PROXKEY II, PROG, F-HID LOGO, B-HID LOGO, ENG	EA		\$6.56	37.5%	\$4.10
HID A		1346LSSCN	PROXKEY II, PROG 125K, F-HID LOGO, ENGRAVED R	EA		\$6.56	37.5%	\$4.10
HID A		1346NSSAN	PROXKEY II, NON-PROG, F-HID LOGO, B-HID LOGO,	EA		\$6.56	37.5%	\$4.10
HID A		137-0005-11	STRAIN RELIEF, NYL, .11- .26 IN. (WITH OUT NU	EA		\$2.50	37.5%	\$1.56
HID A		1386LCCMN-120303	OBS*ISOPROX II, CUSTOM, PROG, F- ALL BLUE FRO	EA		\$6.30	37.5%	\$3.94
HID A		1386LCCMV-5037	OBS* ISOPROX II, PROG., F-SECURE, B-GLOSS, M	EA		\$6.30	37.5%	\$3.94
HID A		1386LCCMN-110618	ISOPROX, CUSTOM, PROG, SECUREX USA ACCESS, MA	EA		\$6.30	37.5%	\$3.94
HID A		1386LCCMN-120443	ISOPROX II, CUSTOM, PROG, TORONTO ZOO - MEMBE	EA		\$6.30	37.5%	\$3.94
HID A		1386LCCMN-120444	ISOPROX II, CUSTOM, PROG, TORONTO ZOO - STAFF	EA		\$6.30	37.5%	\$3.94
HID A		1386LCCMN-5037	OBS* ISOPROX II, PROG., F-SECURE, B-GLOSS, M	EA		\$6.30	37.5%	\$3.94
HID A		1386LCCMV-5037	OBS* ISOPROX II, PROG., F-SECURE, B-GLOSS, M	EA		\$6.30	37.5%	\$3.94
HID A		1386LCCGN-5037	OBS* ISOPROX II, PROG., F-SECURE, B-GLOSS, NO	EA		\$6.30	37.5%	\$3.94
HID A		1386LCCSN-5037	OBS* ISOPROX II, PROG., F-SECURE, B-GLOSS, S	EA		\$6.30	37.5%	\$3.94
HID A		1386LCCMN-120242	ISOPROX II, CUSTOM, PROG, KIRTLAND AFB RTN AD	EA		\$6.30	37.5%	\$3.94
HID A		1386LCCMN-120362	ISOPROX II, CUSTOM, EMERGENCY NUMBERS, MATCHI	EA		\$6.30	37.5%	\$3.94
HID A		1386LCCMN-120412	ISOPROX II, CUSTOM, DATACHAMBERS RETURN ADDRE	EA		\$6.30	37.5%	\$3.94
HID A		1386LCCMN-120262	ISOPROX II, CUSTOM, MDI, US GOVT ADRS, PTD	EA		\$6.30	37.5%	\$3.94
HID A		1386LGGAH	ISOPROX II, PROG, F-GLOSS, B-HID LOGO, ENGRAV	EA		\$6.30	37.5%	\$3.94
HID A		1386LGGAN	ISOPROX II, PROG, F-GLOSS, B-GLOSS, ENGRAVED	EA		\$6.30	37.5%	\$3.94
HID A		1386LGGAV	ISOPROX II, PROG, F-GLOSS, B-GLOSS, ENGRAVED	EA		\$6.30	37.5%	\$3.94
HID A		1386LGGBH	ISOPROX II, PROG, F-GLOSS, B-GLOSS, ENGRAVED	EA		\$6.30	37.5%	\$3.94
HID A		1386LGGBN	ISOPROX II, PROG, F-GLOSS, B-GLOSS, ENGRAVED	EA		\$6.30	37.5%	\$3.94
HID A		1386LGGBV	ISOPROX II, PROG, F-GLOSS, B-GLOSS, ENGRAVED	EA		\$6.30	37.5%	\$3.94
HID A		1386LGGCN	ISOPROX II, PROG, F-GLOSS, B-GLOSS, RANDOM NO	EA		\$6.30	37.5%	\$3.94
HID A		1386LCCMN-110730	OBS*ISOPROX II, PROG, F-GLOSS, B-GLOSS CUSTOM	EA		\$6.30	37.5%	\$3.94
HID A		1386LCCMN-1141	ISOPROX II, CUSTOM, F-GLOSS, B-HID BUG W/SLOT	EA		\$6.30	37.5%	\$3.94
HID A		1386LCCGN-1141	ISOPROX II, HID BUG W/SLOT INDICATORS CUSTOM	EA		\$6.30	37.5%	\$3.94
HID A		1386LCCSN-1141	ISOPROX II, CUSTOM, F-GLOSS, B-HID BUG W/SLOT	EA		\$6.30	37.5%	\$3.94
HID A		1386LCCSV-1141	ISOPROX II, CUSTOM, F-GLOSS, B-HID BUG W/SLOT	EA		\$6.30	37.5%	\$3.94
HID A		1386LCCSN	ISOPROX II, PROG, F-GLOSS, B-HID LOGO, LASER	EA		\$6.30	37.5%	\$3.94
HID A		1386LCCSV	ISOPROX II, PROG, F-GLOSS, B-HID LOGO, ENGRAV	EA		\$6.30	37.5%	\$3.94
HID A		1430MCCMN	HID MIFARE, PROG HID 13.56M, F-GLOSS, B-GLOSS	EA		\$4.10	37.5%	\$2.56

HID A		1430MGGMV	HID MIFARE, PROG HID 13.56M, F-GLOSS, B-GLOSS	EA	\$4.10	37.5%	\$2.56
HID A		1430MGGNN	HID MIFARE, PROG HID 13.56M, F-GLOSS, B-GLOSS	EA	\$4.10	37.5%	\$2.56
HID A		1430MGGSN	HID MIFARE, PROG HID 13.56M, F-GLOSS, B-GLOSS	EA	\$4.10	37.5%	\$2.56
HID A		1430MGGSV	HID MIFARE, PROG HID 13.56M, F-GLOSS, B-GLOSS	EA	\$4.10	37.5%	\$2.56
HID A		1430MGS MN	HID MIFARE, PROG HID 13.56M, F-GLOSS, B-HID L	EA	\$4.10	37.5%	\$2.56
HID A		1430MGS NV	HID MIFARE, 1K, PROG, F-GLOSS, B-HID LOGO, N	EA	\$4.10	37.5%	\$2.56
HID A		1430MGS RN	HID MIFARE, 1K, PROG, F-GLOSS, B-HID LOGO, R	EA	\$4.10	37.5%	\$2.56
HID A		1430MGS SN	HID MIFARE, 1K, PROG, F-GLOSS, B-HID LOGO, S	EA	\$4.10	37.5%	\$2.56
HID A		1430NGGBN	HID MIFARE, NON-PROG, F-GLOSS, B-GLOSS, SEQ L	EA	\$4.10	37.5%	\$2.56
HID A		1430NGGCN	HID MIFARE, NON-PROG, F-GLOSS, B-GLOSS, ENGRA	EA	\$4.10	37.5%	\$2.56
HID A		1430SGGMN	HID MIFARE 1K, CUSTOM PROG, F-GLOSS, B-GLOSS,	EA	\$4.10	37.5%	\$2.56
HID A		1430SGGMV	HID MIFARE 1K, CUSTOM PROG, F-GLOSS, B-GLOSS,	EA	\$4.10	37.5%	\$2.56
HID A		1431LG1MNN	HID PROX & MIFARE, PROG 125K ONLY, F-GLOSS, B	EA	\$7.70	37.5%	\$4.81
HID A		1431LG1MNN-HW	HID PROX & MIFARE, PROG 125K ONLY, F-GLOSS, B	EA	\$7.70	37.5%	\$4.81
HID A		1431LG1MVN	HID PROX & MIFARE, PROG 125K, F-GLOSS, PLAIN	EA	\$7.70	37.5%	\$4.81
HID A		1431LG1N NN	HID PROX & MIFARE, PROG 125K, F-GLOSS, MAGSTR	EA	\$7.70	37.5%	\$4.81
HID A		1431LG1S NN	HID PROX & MIFARE, PROG 125K, F-GLOSS, MAGSTR	EA	\$7.70	37.5%	\$4.81
HID A		1431LG1S NS	HID PROX & MIFARE, PROG 125K, F-GLOSS, MAGSTR	EA	\$7.70	37.5%	\$4.81
HID A		1431NG1N NN	HID PROX & MIFARE 1K, NON-PROG, F-GLOSS, B-GL	EA	\$7.70	37.5%	\$4.81
HID A		1431NG2N NN	HID PROX & MIFARE, NON-PROG, F-GLOSS, B-GLOSS	EA	\$7.70	37.5%	\$4.81
HID A		1436MGGMN	HID MIFARE 1K COMP, PROG, F-GLOSS, B-GLOSS, M	EA	\$4.10	37.5%	\$2.56
HID A		1436MGGMV	HID MIFARE 1K COMP, PROG, F-GLOSS, B-GLOSS, M	EA	\$4.10	37.5%	\$2.56
HID A		1436MGGNN	HID MIFARE 1K COMP, PROG, F-GLOSS, B-GLOSS, N	EA	\$4.10	37.5%	\$2.56
HID A		1436NGGN N	HID MIFARE 1K COMP, NON-PROG, F-GLOSS, B-GLOS	EA	\$4.10	37.5%	\$2.56
HID A		1436NGGN V	HID MIFARE 1K COMP, NON-PROG, F-GLOSS, B-GLOS	EA	\$4.10	37.5%	\$2.56
HID A		1436NGGUN	HID MIFARE 1K COMP, NON-PROG, F-GLOSS, B-GLOS	EA	\$4.10	37.5%	\$2.56
HID A		1436SGGMN	HID MIFARE 1K COMP, CUSTOM PROG, F-GLOSS, B-G	EA	\$4.10	37.5%	\$2.56
HID A		1436SGGMV	HID MIFARE 1K COMP, CUSTOM PROG, F-GLOSS, B-G	EA	\$4.10	37.5%	\$2.56
HID A		1437BGGMN	HID PROX & MIFARE 1K COMP, PROG HID 125K & 13	EA	\$7.70	37.5%	\$4.81
HID A		1437BGGMN	HID PROX & MIFARE 1K COMP, PROG HID 125K & 13	EA	\$7.70	37.5%	\$4.81
HID A		1437LEGMN	HID PROX & MIFARE 1K COMP, EMBEDDABLE, PROG,	EA	\$7.70	37.5%	\$4.81
HID A		1437LGGMN	HID PROX & MIFARE 1K COMP, PROG, F-GLOSS, B-G	EA	\$7.70	37.5%	\$4.81
HID A		1437LGGMV	HID PROX & MIFARE 1K COMP, PROG, F-GLOSS, B-G	EA	\$7.70	37.5%	\$4.81
HID A		1437NGGN N	COMPOSITE MIFARE/PROX 1K, NON-PROG, F-GLOSS,	EA	\$7.70	37.5%	\$4.81
HID A		1440NG1N N	HID MIFARE 4K, NON PRGM, F-GLOSS, MAGSTRIPE,	EA	\$8.00	37.5%	\$5.00
HID A		1441LG1M NN	HID PROX & MIFARE 4K, PROG 125K F-GLOSS, B-GL	EA	\$10.40	37.5%	\$6.50
HID A		1441NG1N NN	HID PROX & MIFARE 4K, NON-PRGM, F-GLOSS, B-GL	EA	\$10.40	37.5%	\$6.50
HID A		1446MGGMN	HID MIFARE 4K COMP CONTACTLESS SMART CARD, PR	EA	\$8.00	37.5%	\$5.00
HID A		1446NGGN N	HID MIFARE 4K COMP, NON-PROG, F-GLOSS, B-GLOS	EA	\$8.00	37.5%	\$5.00
HID A		1447LGGAN	HID PROX & MIFARE COMPOSITE, PROG PROX, F-GLO	EA	\$10.40	37.5%	\$6.50
HID A		1450NG1N N	DESFIRE, NON-PROG, F-GLOSS, B-GLOSS W/ MAG,	EA	\$9.32	37.5%	\$5.83
HID A		1450SG1M N	HID DESFIRE 4K STANDARD, SPECIAL PROGRAMMING,	EA	\$9.32	37.5%	\$5.83
HID A		1450SG1N N	HID DESFIRE 4K STANDARD, SPECIAL PROGRAMMING,	EA	\$9.32	37.5%	\$5.83
HID A		1451LG1M NN	HID PROX DESFIRE, PROG, F-GLOSS, B-GLOSS W/ M	EA	\$12.80	37.5%	\$8.00
HID A		1451NG1N NN	HID PROX & DESFIRE 4K STD, NON-PROG, F-GLOSS,	EA	\$12.80	37.5%	\$8.00
HID A		1456NGGN N	HID DESFIRE 4K COMP, NON-PROG, F-GLOSS, B-GLO	EA	\$9.32	37.5%	\$5.83
HID A		1456NGGN V	DESFIRE COMPOSITE CARD, NON-PROG, F-GLOSS,	EA	\$9.32	37.5%	\$5.83
HID A		1456NGGS N	HID DESFIRE 4K COMP, NON-PROG, F-GLOSS, B-GLO	EA	\$9.32	37.5%	\$5.83
HID A		1457LG1M NN	HID PROX & DESFIRE 4K COMP, PROG, F-GLOSS, B-	EA	\$12.80	37.5%	\$8.00
HID A		1457RG1M NN	HID PROX & DESFIRE 4K COMP, CUST. PROG, F-GLO	EA	\$12.80	37.5%	\$8.00
HID A		146-0002-00	CONN SH- 100 CTR LEAD FREE	EA	\$2.50	37.5%	\$1.56
HID A		1536LGCMN-1195	OBS*DUOPROX II COMP, BOISE STATE UNIVERSITY T	EA	\$6.93	37.5%	\$4.33
HID A		1536LGGAN	COMPOSITE DUOPROX II, PROG, F-GLOSS, B-GLOSS	EA	\$6.93	37.5%	\$4.33
HID A		1536LGGMN	COMPOSITE DUOPROX II, PROG, F-GLOSS, B-GLOSS	EA	\$6.93	37.5%	\$4.33
HID A		1536LGGMN-120188	OBS*COMPOSITE DUOPROX II, CUSTOM, GLOSS/GLOSS	EA	\$6.93	37.5%	\$4.33
HID A		1536LGGMN-2750	DUOPROX II COMP, CUSTOM, 2750 MAGSTRIPE, MATC	EA	\$6.93	37.5%	\$4.33
HID A		1536LGGMV	COMPOSITE DUOPROX II, PROG, F-GLOSS, B-GLOSS	EA	\$6.93	37.5%	\$4.33
HID A		1536LGGNN	COMPOSITE DUOPROX II, PROG, F-GLOSS, B-GLOSS	EA	\$6.93	37.5%	\$4.33
HID A		1536LGGRV	COMPOSITE DUOPROX II, PROG, F-GLOSS, B-GLOSS	EA	\$6.93	37.5%	\$4.33
HID A		1536LGGSN	COMPOSITE DUOPROX II, PROG, F-GLOSS, B-GLOSS	EA	\$6.93	37.5%	\$4.33
HID A		1536LGS MN	OBS*COMPOSITE DUOPROX II, PROG, F-GLOSS, B-HI	EA	\$6.93	37.5%	\$4.33
HID A		156-0008-00	IC, MCU-EPROM, 68705	EA	\$130.00	37.5%	\$81.25
HID A		156-0059-01	IC, MCU-OTPROM, MC88HC705 MS018AC, LEAD FR	EA	\$130.00	37.5%	\$81.25
HID A		1586LCGMH-5037	OBS* COMPOSITE ISOPROX II, PROG, F-SECURE, B-	EA	\$6.30	37.5%	\$3.94
HID A		1586LCGMN-120334	COMPOSITE ISOPROX II, CSTM, BENEFITS OF NEW H	EA	\$6.30	37.5%	\$3.94
HID A		1586LCGMN-5037	OBS* COMPOSITE ISOPROX II, PROG, F-SECURE, B-	EA	\$6.30	37.5%	\$3.94
HID A		1586LCGMV-120783	COMPOSITE ISOPROX II, PROG, F-PMS 349, B-GLOS	EA	\$6.30	37.5%	\$3.94
HID A		1586LCGMV-5037	OBS* COMPOSITE ISOPROX II, PROG, F-SECURE, B-	EA	\$6.30	37.5%	\$3.94
HID A		1586LCGNN-5037	OBS* COMPOSITE ISOPROX II, PROG, F-SECURE, B-	EA	\$6.30	37.5%	\$3.94
HID A		1586LCGSN-5037	OBS* COMPOSITE ISOPROX II, PROG, F-SECURE, B-	EA	\$6.30	37.5%	\$3.94
HID A		1586LGGAN	COMPOSITE ISOPROX II, PROG, F-GLOSS, B-GLOSS,	EA	\$6.30	37.5%	\$3.94
HID A		1586LGGAV	COMPOSITE ISOPROX II, PROG, F-GLOSS, B-GLOSS,	EA	\$6.30	37.5%	\$3.94
HID A		1586LGGMH	COMPOSITE ISOPROX II, PROG, GLOSS/GLOSS, MATC	EA	\$6.30	37.5%	\$3.94
HID A		1586LGGMN	COMPOSITE ISOPROX II, PROG, F-GLOSS, B-GLOSS,	EA	\$6.30	37.5%	\$3.94
HID A		1586LGGMN-120188	COMPOSITE ISOPROX II, CUSTOM, GLOSS/GLOSS CUS	EA	\$6.30	37.5%	\$3.94
HID A		1586LGGMN-511	COMPOSITE ISOPROX II, PROG 125K, NO SALES ORD	EA	\$6.30	37.5%	\$3.94
HID A		1586LGGMN-TOUGH	COMPOSITE ISOPROX II, CUSTOM THICKNESS, F-GLO	EA	\$6.30	37.5%	\$3.94
HID A		1586LGGMV	COMPOSITE ISOPROX II, PROG, GLOSS/GLOSS, MATC	EA	\$6.30	37.5%	\$3.94
HID A		1586LGGNN	COMPOSITE ISOPROX II, PROG, GLOSS/GLOSS, NO M	EA	\$6.30	37.5%	\$3.94
HID A		1586LGGSN	COMPOSITE ISOPROX II, PROG, F-GLOSS, B-GLOSS,	EA	\$6.30	37.5%	\$3.94
HID A		1586LGGSV	COMPOSITE ISOPROX II, PROG, F-GLOSS, B-GLOSS,	EA	\$6.30	37.5%	\$3.94
HID A		1586NCGNN-5037	OBS* COMPOSITE ISOPROX II, NON-PROG, F-SECURE	EA	\$6.30	37.5%	\$3.94
HID A		1586NGGN N	COMPOSITE ISOPROX II, NON-PROG, GLOSS/GLOSS,	EA	\$6.30	37.5%	\$3.94
HID A		1586NGGN V	COMPOSITE ISOPROX II, NON-PROG, GLOSS/GLOSS,	EA	\$6.30	37.5%	\$3.94
HID A		2000PCGMN-120771	ICLASS 2K/2, PROG, F-TELVENTO LOGO, B- GLOSS	EA	\$4.95	37.5%	\$3.09
HID A		2000PCGMN-120841	ICLASS 2K/2, PROG, F-COUNTRY MARK LOGO, B-GL	EA	\$4.95	37.5%	\$3.09
HID A		2000PGGAN	ICLASS 2K/2, PRGMD, F-GLOSS, B-GLOSS, MATCH #	EA	\$4.95	37.5%	\$3.09
HID A		2000PGGBN	ICLASS 2K/2, PRGMD, ICLASS, F-GLOSS, B-GLOSS, ENGR	EA	\$4.95	37.5%	\$3.09
HID A		2000PGGBV	ICLASS 2K/2, PRGMD, ICLASS, F-GLOSS, B-GLOSS, ENGR	EA	\$4.95	37.5%	\$3.09
HID A		2000PGGCN	ICLASS 2K/2, PROG ICLASS, F-GLOSS, B-GLOSS, E	EA	\$4.95	37.5%	\$3.09
HID A		2001CG1N N	ICLASS 16K/2, CONFIG NON-PRGMD, F-GLOSS, B-GL	EA	\$8.95	37.5%	\$5.59
HID A		2001PG1MH	ICLASS 16K/2, PROG ICLASS, F-GLOSS, MAGSTRIPE	EA	\$8.95	37.5%	\$5.59
HID A		2001PG1MN	ICLASS 16K/2, PROG ICLASS, F-GLOSS, MAGSTRIPE	EA	\$8.95	37.5%	\$5.59
HID A		2001PG1MN-1601Z	ICLASS 16K/2, PROG ICLASS, F-GLOSS, JIS II MA	EA	\$8.95	37.5%	\$5.59
HID A		2001PG1MV	ICLASS 16K/2, PROG ICLASS, F-GLOSS, MAGSTRIPE	EA	\$8.95	37.5%	\$5.59
HID A		2001PG1NV	ICLASS 16K/2, PROG ICLASS, F-GLOSS, MAGSTRIPE	EA	\$8.95	37.5%	\$5.59
HID A		2002CC3MN-120276	OBS* ICLASS 16K/16, CONFIGURED, NON-PROG ICLA	EA	\$8.95	37.5%	\$5.59
HID A		2002CC3SN-120737	ICLASS 16K/16, CONFIGURED, NON-PROG ICLASS, F	EA	\$8.95	37.5%	\$5.59
HID A		2002CG1N N	ICLASS 16K/16, CONFIGURED NON-PROG, F-GLOSS,	EA	\$8.95	37.5%	\$5.59
HID A		2002CG1NN-1601Z	ICLASS 16K/16, CONFIGURED NON-PROG, F-GLOSS,	EA	\$8.95	37.5%	\$5.59
HID A		2002CG1SN	ICLASS 16K/2, CONFIGURED NON-PROG, F-GLOSS, M	EA	\$8.95	37.5%	\$5.59
HID A		2002PG1MH	ICLASS 16K/16, PROG., F-GLOSS, B- MAGSTRIPE,	EA	\$8.95	37.5%	\$5.59

HID A	2002PG1MN	ICLASS 16K/16, PROG ICLASS, F-GLOSS, B-GLOSS,	EA	\$8.95	37.5%	\$5.59
HID A	2002PG1MN-110348	ICLASS 16K/16, PROG ICLASS, F-GLOSS, B-GLOSS	EA	\$8.95	37.5%	\$5.59
HID A	2002PG1MN-1601Z	ICLASS 16K/16, PROG ICLASS, F-GLOSS, JIS II M	EA	\$8.95	37.5%	\$5.59
HID A	2002PG1MV	ICLASS 16K/16, PROG ICLASS, F-GLOSS, MAGSTRIP	EA	\$8.95	37.5%	\$5.59
HID A	2002PG1NN	ICLASS 16K/16, PROG ICLASS, F-GLOSS, MAGSTRIP	EA	\$8.95	37.5%	\$5.59
HID A	2002PG1SN	ICLASS 16K/16, PROG ICLASS, F-GLOSS, B-GLOSS,	EA	\$8.95	37.5%	\$5.59
HID A	2002PGCMN-210199	ICLASS 16K/16, PROG., F-GLOSS, B-GLOSS W/DEBI	EA	\$8.95	37.5%	\$5.59
HID A	2002PGGMN-1601D	ICLASS 16K/16, PROG, F-GLOSS, B-GLOSS, CUSTOM	EA	\$8.95	37.5%	\$5.59
HID A	2003CG1NN	ICLASS 32K (16K/2 + 16K/1), CONFIGURED, F-GLO	EA	\$9.32	37.5%	\$5.83
HID A	2003PG1MN	ICLASS 32K (16K/2 + 16K/1), PROGRAMMED, F-GLO	EA	\$9.32	37.5%	\$5.83
HID A	2003PG1SN	ICLASS 32K (16K/2 + 16K/1), PROGRAMMED, F-GLO	EA	\$9.32	37.5%	\$5.83
HID A	2004CG1NN	ICLASS 32K (16K/16 + 16K/1), CONFIGURED, F-GL	EA	\$9.32	37.5%	\$5.83
HID A	2004PG1MN	ICLASS 32K (16K/16 + 16K/1), PROGRAMMED, F-GL	EA	\$9.32	37.5%	\$5.83
HID A	2004PG1MV	ICLASS 32K (16K/16 + 16K/1), PROGRAMMED, F-GL	EA	\$9.32	37.5%	\$5.83
HID A	2004PG1SN	ICLASS 32K (16K/16 + 16K/1), PROGRAMMED, F-GL	EA	\$9.32	37.5%	\$5.83
HID A	2020AG1NNM	ICLASS PROX 2K/2, NON-PROG CONFIGURED, F-GLOS	EA	\$10.65	37.5%	\$6.66
HID A	2020BG1ANA	ICLASS PROX 2K/2, PROG ICLASS & 125K, F-GLOSS	EA	\$10.65	37.5%	\$6.66
HID A	2020BG1ANN	ICLASS PROX 2K/2, PROG ICLASS & 125K, F-GLOSS	EA	\$10.65	37.5%	\$6.66
HID A	2020BG1MNM	ICLASS PROX 2K/2, PROG ICLASS & 125K, F-GLOSS	EA	\$10.65	37.5%	\$6.66
HID A	2020BG1MNN	ICLASS PROX 2K/2, PROG ICLASS & 125K, F-GLOSS	EA	\$10.65	37.5%	\$6.66
HID A	2020BG1MNV	ICLASS PROX 2K/2, PROG ICLASS & 125K, F-GLOSS	EA	\$10.65	37.5%	\$6.66
HID A	2020BG1MNM	ICLASS PROX 2K/2, PROG ICLASS & 125K, F-GLOSS	EA	\$10.65	37.5%	\$6.66
HID A	2020BG1NMM	ICLASS PROX 2K/2, PROG ICLASS & 125K, F-GLOSS	EA	\$10.65	37.5%	\$6.66
HID A	2020BG1NNS	ICLASS PROX 2K/2, PROG ICLASS & 125K, F-GLOSS	EA	\$10.65	37.5%	\$6.66
HID A	2020CG1NNN	ICLASS PROX 2K/2, CONFIGURED, F-GLOSS, MAGSTR	EA	\$10.65	37.5%	\$6.66
HID A	2020L1NNM	ICLASS PROX 2K/2 WITH MAGSTRIP	EA	\$10.65	37.5%	\$6.66
HID A	2020PG1MNM	ICLASS PROX 2K/2, PROG ICLASS, F-GLOSS, B-MAG	EA	\$10.65	37.5%	\$6.66
HID A	2021AG1NNM	ICLASS PROX 16K/2, CONFIGURED & PROG 125K, F-	EA	\$12.58	37.5%	\$7.86
HID A	2021BG1MNM	ICLASS PROX 16K/2, PROG ICLASS & 125K, F-GLOS	EA	\$12.58	37.5%	\$7.86
HID A	2021BG1MNN	ICLASS PROX 16K/2, PROG ICLASS & 125K, F-GLOS	EA	\$12.58	37.5%	\$7.86
HID A	2021BG1NNM	ICLASS PROX 16K/2, PROG ICLASS & 125K, F-GLOS	EA	\$12.58	37.5%	\$7.86
HID A	2021CG1NNN	ICLASS PROX 16K/2, CONFIGURED, F-GLOSS, MAGST	EA	\$12.58	37.5%	\$7.86
HID A	2021PG1MNM	ICLASS PROX 16K/2, PROG ICLASS, F-GLOSS, B-GL	EA	\$12.58	37.5%	\$7.86
HID A	2021PG1SNN	ICLASS PROX 16K/2, PROG ICLASS, F-GLOSS, MAGS	EA	\$12.58	37.5%	\$7.86
HID A	2022AG1NNM	ICLASS PROX 16K/16, CONFIGURED, PROG HID 125K	EA	\$12.58	37.5%	\$7.86
HID A	2022AG1NVM	ICLASS PROX 16K/16, CONFIGURED, PROG HID 125K	EA	\$12.58	37.5%	\$7.86
HID A	2022BCCMNN-120480	ICLASS PROX 16K/16, PROG, F-MMI W/PHOTOBOX,	EA	\$12.58	37.5%	\$7.86
HID A	2022BG1ANN	ICLASS PROX 16K/16, PROG ICLASS & 125K, F-GLOSS	EA	\$12.58	37.5%	\$7.86
HID A	2022BG1MNM	ICLASS PROX 16K/16, PROG ICLASS & 125K, F-GLOS	EA	\$12.58	37.5%	\$7.86
HID A	2022BG1MNN	ICLASS PROX 16K/16, PROG ICLASS & 125K, F-GLO	EA	\$12.58	37.5%	\$7.86
HID A	2022BG1MVM	ICLASS PROX 16K/16, PROG ICLASS & 125K, F-GLOS	EA	\$12.58	37.5%	\$7.86
HID A	2022BG1NNM	ICLASS PROX 16K/16, PROG ICLASS & 125K, F-GLO	EA	\$12.58	37.5%	\$7.86
HID A	2022BG1NNS	ICLASS PROX 16K/16PROG ICLASS & 125K, F-GLOSS	EA	\$12.58	37.5%	\$7.86
HID A	2022BG1NVM	ICLASS PROX 16K/16, PROG HID ICLASS & 125K, F	EA	\$12.58	37.5%	\$7.86
HID A	2022BG1SNM	ICLASS PROX 16K/16, PROG ICLASS & 125K, F-GLO	EA	\$12.58	37.5%	\$7.86
HID A	2022BG1SNS	ICLASS PROX 16K/16, PROG ICLASS & 125K, F-GLO	EA	\$12.58	37.5%	\$7.86
HID A	2022BG1SVS	ICLASS PROX 16K/16, PROG ICLASS & 125K, F-GLOS	EA	\$12.58	37.5%	\$7.86
HID A	2022CG1NNN	ICLASS PROX 16K/16, CONFIGURED NON-PROG, F-GL	EA	\$12.58	37.5%	\$7.86
HID A	2022PG1MNM	ICLASS PROX 16K/16, F-GLOSS, MAGSTRIPE, MATCH	EA	\$12.58	37.5%	\$7.86
HID A	2024BCGMNN-1562A	ICLASS/PROX 32K (16K/16+16K/1), PROG, ICLASS/	EA	\$12.80	37.5%	\$8.00
HID A	2024BG1MNM	ICLASS, PROX 32K(16K/16+16K/1), PROG 125K/ICL	EA	\$12.80	37.5%	\$8.00
HID A	2024BG1MNM-IND	OBS* ICLASS/PROX 32K(16K/16+16K/1), INDALA PR	EA	\$12.80	37.5%	\$8.00
HID A	2024CG1NNN	ICLASS, PROX 32K (16K/16+16K/1), CONFIGURED,	EA	\$12.80	37.5%	\$8.00
HID A	2040PGGNNS32A	ICLASS WIEGAND 2K/2, PROG ICLASS, F-GLOSS, B-	EA	\$11.15	37.5%	\$6.97
HID A	2042PG1MVM26A1	ICLASS WIEGAND 16K/16, PROG ICLASS, F-GLOSS,	EA	\$14.18	37.5%	\$8.86
HID A	2042PG1NNM26A1	ICLASS WIEGAND 16K/16, PROG ICLASS, F-GLOSS,	EA	\$14.18	37.5%	\$8.86
HID A	2042PG1NNM34B	ICLASS WIEGAND 16K/16, PROG ICLASS, F-GLOSS,	EA	\$14.18	37.5%	\$8.86
HID A	2042PGCMNN35A1210040	ICLASS WIEGAND 16K/16, PROG ICLASS, F B-GLOSS	EA	\$14.18	37.5%	\$8.86
HID A	2100CGGNN	COMPOSITE ICLASS 2K/2, CONFIGURED, NO-PROG.,	EA	\$4.95	37.5%	\$3.09
HID A	2100PGGAN	COMPOSITE ICLASS, 2K/2, PROG, F-GLOSS, F-GLOS	EA	\$4.95	37.5%	\$3.09
HID A	2100PGGAV	COMPOSITE ICLASS, 2K/2, PROG, F-GLOSS, F-GLOS	EA	\$4.95	37.5%	\$3.09
HID A	2100PGGMB	COMPOSITE ICLASS, 2K/2, PROG, F-GLOSS, F-HORZ	EA	\$4.95	37.5%	\$3.09
HID A	2100PGGMH	COMPOSITE ICLASS, 2K/2, PROG, F-GLOSS, F-GLOS	EA	\$4.95	37.5%	\$3.09
HID A	2100PGGMN	COMPOSITE ICLASS, 2K/2, PROG, F-GLOSS, F-GLOS	EA	\$4.95	37.5%	\$3.09
HID A	2100PGGMN-120188	COMPOSITE ICLASS 2K/2, PROG, F-GLOSS, B-GLOSS	EA	\$4.95	37.5%	\$3.09
HID A	2100PGGMV	COMPOSITE ICLASS, 2K/2, PROG, F-GLOSS, F-GLOS	EA	\$4.95	37.5%	\$3.09
HID A	2100PGGNN	COMPOSITE ICLASS, 2K/2, PROG, F-GLOSS, F-GLOS	EA	\$4.95	37.5%	\$3.09
HID A	2100PGGRN	COMPOSITE ICLASS, 2K/2, PROG, F-GLOSS, F-GLOS	EA	\$4.95	37.5%	\$3.09
HID A	2101CGGNN	COMPOSITE ICLASS 16K/2, CONFIG, F-GLOSS, B-G	EA	\$4.95	37.5%	\$3.09
HID A	2101CGGNV	COMPOSITE ICLASS 16K/2, CONFIG, F-GLOSS, B-	EA	\$4.95	37.5%	\$3.09
HID A	2101CGGSV	COMPOSITE ICLASS 16K/2, CONFIG, F-GLOSS, B-	EA	\$4.95	37.5%	\$3.09
HID A	2101PGGMN	COMPOSITE ICLASS 16K/2, PROG, F-GLOSS, B-GL	EA	\$8.95	37.5%	\$5.59
HID A	2102CGGNN	COMPOSITE ICLASS, 16K/16, CONFIGURED, F-GLOSS	EA	\$8.95	37.5%	\$5.59
HID A	2102PGGAN	COMPOSITE ICLASS, 16K/16, PROG, F-GLOSS, B-GL	EA	\$8.95	37.5%	\$5.59
HID A	2102PGGMB	COMPOSITE ICLASS, 16K/16, PROG, F-GLOSS, B-HO	EA	\$8.95	37.5%	\$5.59
HID A	2102PGGMH	COMPOSITE ICLASS, 16K/16, PROG, F-GLOSS, B-GL	EA	\$8.95	37.5%	\$5.59
HID A	2102PGGMN	COMPOSITE ICLASS, 16K/16, PROG, F-GLOSS, B-GL	EA	\$8.95	37.5%	\$5.59
HID A	2102PGGMV	COMPOSITE ICLASS, 16K/16, PROG, F-GLOSS, B-GL	EA	\$8.95	37.5%	\$5.59
HID A	2102PGGSN	COMPOSITE ICLASS, 16K/16, PROG, F-GLOSS, B-GL	EA	\$8.95	37.5%	\$5.59
HID A	2103CG1BN	ICLASS 32K (16K/2 + 16K/1), COMPOSITE, CONFI	EA	\$9.32	37.5%	\$5.83
HID A	2103CGGNN	ICLASS 32K (16K/2 + 16K/1), COMPOSITE, CONFI	EA	\$9.32	37.5%	\$5.83
HID A	2103PGGMN	ICLASS 32K (16K/2 + 16K/1), COMPOSITE, PROGRA	EA	\$9.32	37.5%	\$5.83
HID A	2104CGGNN	ICLASS 32K (16K/16 + 16K/1), COMPOSITE, CONFI	EA	\$9.32	37.5%	\$5.83
HID A	2104PGGBB	ICLASS 32K (16K/16 + 16K/1), COMPOSITE, PROG	EA	\$9.32	37.5%	\$5.83
HID A	2104PGGBN	ICLASS 32K (16K/16 + 16K/1), COMPOSITE, PROG	EA	\$9.32	37.5%	\$5.83
HID A	2104PGGMN	ICLASS 32K (16K/16 + 16K/1), COMPOSITE, PROGR	EA	\$9.32	37.5%	\$5.83
HID A	2104PGGNN	ICLASS 32K (16K/16 + 16K/1), COMPOSITE, PROGR	EA	\$9.32	37.5%	\$5.83
HID A	2104PGGNV	ICLASS 32K (16K/16 + 16K/1), COMPOSITE, PROGR	EA	\$9.32	37.5%	\$5.83
HID A	2114PG3MN-110897	ICLASS 32K (16K/16 + 16K/1), COMPOSITE EMBEDD	EA	\$13.75	37.5%	\$8.59
HID A	2120AGGNN	COMPOSITE ICLASS PROX 2K/2, NON-PRGMD CONFIGU	EA	\$10.65	37.5%	\$6.66
HID A	2120BG1MNM	COMPOSITE ICLASS PROX 2K/2, PROGRAMMED, F-GLO	EA	\$10.65	37.5%	\$6.66
HID A	2120BG1MNM-120188	COMPOSITE ICLASS/PROX 2K/2, PROG, F-GLOSS, B-	EA	\$10.65	37.5%	\$6.66
HID A	2120BG1MNN	COMPOSITE ICLASS PROX 2K/2, PROGRAMMED, F-GLO	EA	\$10.65	37.5%	\$6.66
HID A	2120BG1MNM-IND	OBS* COMPOSITE ICLASS PROX 2K/2, INDALA PROX	EA	\$10.65	37.5%	\$6.66
HID A	2120BG1SNN	COMPOSITE ICLASS PROX 2K/2, PROG, F-GLOSS, B	EA	\$10.65	37.5%	\$6.66
HID A	2120BG1SNS	COMPOSITE ICLASS PROX 2K/2, PROG., F-GLOSS, B	EA	\$10.65	37.5%	\$6.66
HID A	2120BG1SVS	COMPOSITE ICLASS PROX 2K/2, PROG., F-GLOSS, B	EA	\$10.65	37.5%	\$6.66
HID A	2120BGGMMN	COMPOSITE ICLASS PROX 2K/2, PROGRAMMED, F-GLO	EA	\$10.65	37.5%	\$6.66
HID A	2120BGGMNM-IND	OBS* COMPOSITE ICLASS 2K/2, INDALA PROX PROGR	EA	\$10.65	37.5%	\$6.66
HID A	2120BGGMNN	COMPOSITE ICLASS PROX 2K/2, PROGRAMMED, F-GLO	EA	\$10.65	37.5%	\$6.66
HID A	2120BGGMNM-IND	OBS* COMPOSITE ICLASS 2K/2, INDALA PROX PROGR	EA	\$10.65	37.5%	\$6.66

HID A	2120BGGMVM	COMPOSITE ICLASS PROX 2K/2, PROGRAMMED, F-GLO	EA		\$10.65	37.5%	\$6.66
HID A	2120BGGSNM	COMPOSITE ICLASS PROX 2K/2, PROGRAMMED, F-GLO	EA		\$10.65	37.5%	\$6.66
HID A	2120CGGNNN	COMPOSITE ICLASS PROX 2K/2, CONFIGURED, F-GLO	EA		\$10.65	37.5%	\$6.66
HID A	2120CGGSNN	COMPOSITE ICLASS PROX 2K/2, CONFIGURED, F-GLO	EA		\$10.65	37.5%	\$6.66
HID A	2120PG1MNN	COMPOSITE ICLASS PROX 2K/2, PROG. ICLASS, F-G	EA		\$10.65	37.5%	\$6.66
HID A	21211-001	ENC, BASE, ASR-620	EA		\$40.00	37.5%	\$25.00
HID A	21212-001	ENC, COVER, ASR-620++	EA		\$40.00	37.5%	\$25.00
HID A	2121AG1NNS	COMPOSITE ICLASS/PROX 16K/2, CONF. ICLASS, PR	EA		\$12.58	37.5%	\$7.86
HID A	2121AGGNMM	COMPOSITE ICLASS/PROX 16K/2, CONF. ICLASS, PR	EA		\$12.58	37.5%	\$7.86
HID A	2121BG1MNN	COMPOSITE ICLASS/PROX 16K/2, PROG. ICLASS/PR	EA		\$12.58	37.5%	\$7.86
HID A	2121BGGMNM	COMPOSITE ICLASS/PROX 16K/2, PROG. ICLASS/PR	EA		\$12.58	37.5%	\$7.86
HID A	2121BGGMNN-120129	COMPOSITE ICLASS/PROX 16K/2, PROG. F-GLOSS,	EA		\$12.58	37.5%	\$7.86
HID A	2121BGGSNM	COMPOSITE ICLASS/PROX 16K/2, PROG. ICLASS/PR	EA		\$12.58	37.5%	\$7.86
HID A	2121PGGMNN	COMPOSITE ICLASS/PROX 16K/2, PROG., F-GLOSS,	EA		\$12.58	37.5%	\$7.86
HID A	2122AGGNMM	COMPOSITE ICLASS/PROX, 16K/16, CONF. NON-PROG	EA		\$12.58	37.5%	\$7.86
HID A	2122BCCNVM-120452	COMPOSITE ICLASS/PROX 16K/16, PROG. F-EMBEDDE	EA		\$12.58	37.5%	\$7.86
HID A	2122BG1MNM	COMPOSITE ICLASS/PROX, 16K/16, PROG. F-GLOSS,	EA		\$12.58	37.5%	\$7.86
HID A	2122BG1MNN	COMPOSITE ICLASS/PROX, 16K/16, PROG. F-GLOSS,	EA		\$12.58	37.5%	\$7.86
HID A	2122BG1MVM	COMPOSITE ICLASS/PROX, 16K/16, PROG. F-GLOSS,	EA		\$12.58	37.5%	\$7.86
HID A	2122BG1MWN	COMPOSITE ICLASS/PROX, 16K/16, PROG. F-GLOSS,	EA		\$12.58	37.5%	\$7.86
HID A	2122BG1SNS	COMPOSITE ICLASS/PROX, 16K/16, PROG. F-GLOSS,	EA		\$12.58	37.5%	\$7.86
HID A	2122BG1SVS	COMPOSITE ICLASS/PROX, 16K/16, PROG. F-GLOSS,	EA		\$12.58	37.5%	\$7.86
HID A	2122BGGMNM	COMPOSITE ICLASS/PROX, 16K/16, PROG. F-GLOSS,	EA		\$12.58	37.5%	\$7.86
HID A	2122BGGMNN	COMPOSITE ICLASS/PROX, 16K/16, PROG. F-GLOSS,	EA		\$12.58	37.5%	\$7.86
HID A	2122BGGMNN-120129	COMPOSITE ICLASS/PROX 16K/16, PROG. F-GLOSS	EA		\$12.58	37.5%	\$7.86
HID A	2122BGGMVM	COMPOSITE ICLASS/PROX, 16K/16, PROG. F-GLOSS,	EA		\$12.58	37.5%	\$7.86
HID A	2122BGGNMM	COMPOSITE ICLASS/PROX, 16K/16, PROG. F-GLOSS,	EA		\$12.58	37.5%	\$7.86
HID A	2122BGGNNS	COMPOSITE ICLASS/PROX, 16K/16, PROG. F-GLOSS,	EA		\$12.58	37.5%	\$7.86
HID A	2123AGGNMM	iCLASS, PROX 32K(16k/2+16K/1), COMPOS.CONFIG/	EA		\$12.80	37.5%	\$8.00
HID A	2123BGGMNM-IND	OBS* COMPOSITE ICLASS 16K/2 + 16K/1, INDALA P	EA		\$12.80	37.5%	\$8.00
HID A	2123BGGMNM	iCLASS, PROX 32K(16k/2+16K/1), COMP, PROG 125K	EA		\$12.80	37.5%	\$8.00
HID A	2124AG1NNM	iCLASS, PROX 32K(16k/16+16K/1), COMP CONFIG/PR	EA		\$12.80	37.5%	\$8.00
HID A	2124AGGNMM	iCLASS, PROX 32K(16k/16+16K/1), COMP, CONFIG/	EA		\$12.80	37.5%	\$8.00
HID A	2124BG1ANN	iCLASS/PROX 32K (16K/16+16K/1), COMP, PROG, .	EA		\$12.80	37.5%	\$8.00
HID A	2124BG1MNM	iCLASS, PROX 32K (16K/16+16K/1), COMP, PROG,	EA		\$12.80	37.5%	\$8.00
HID A	2124BG1MNN	iCLASS, PROX 32K(16K/16+16K/1), COMP, PROG 125K	EA		\$12.80	37.5%	\$8.00
HID A	2124BGGMNM	iCLASS, PROX 32K(16K/16+16K/1), COMP, PROG 125	EA		\$12.80	37.5%	\$8.00
HID A	2124BGGMNN	iCLASS, PROX 32K(16K/16+16K/1), COMP, PROG 125	EA		\$12.80	37.5%	\$8.00
HID A	2124BGGMVM	iCLASS, PROX 32K(16K/16+16K/1), COMP, PROG 125	EA		\$12.60	37.5%	\$7.88
HID A	2124BGGNNA	iCLASS, PROX 32K(16K/16+16K/1), COMP, PROG 125	EA		\$12.80	37.5%	\$8.00
HID A	2124BGGNNN	iCLASS, PROX 32K(16K/16+16K/1), COMP, PROG 125	EA		\$12.80	37.5%	\$8.00
HID A	2124CGGNNN	iCLASS, PROX 32K (16K/16+16K/1), COMPOSITE, C	EA		\$12.80	37.5%	\$8.00
HID A	30-0003-01	SW MATRIX, MOLDED RUBBER, 3 X 4, LEAD FREE	EA		\$30.00	37.5%	\$18.75
HID A	3010-101-01	MT, PRGMR/DRK/DEMO, HID MIFARE RDR	EA		\$40.00	37.5%	\$25.00
HID A	3012AKN00	RDR, HID MIFARE DRK	EA		\$1,190.00	37.5%	\$743.75
HID A	3012ANS00	SFWR, HID MIFARE DRK	EA		\$600.00	37.5%	\$375.00
HID A	3013AKN00	RDR, HID MIFARE DEMO	EA		\$590.00	37.5%	\$368.75
HID A	31-0003-01	LED LENS, 3MM DOME, .360 LONG LEAD FREE	EA		\$0.50	37.5%	\$0.31
HID A	31-0003-02	LED LENS, 2.25MM DOME, LEAD FREE	EA		\$0.50	37.5%	\$0.31
HID A	3110-2405-SD006	PROX/MAG MODEL 240 COMBO READER WITH KEYPAD &	EA		\$516.95	37.5%	\$323.09
HID A	3110-7401-SD002	PHIL AIRPORT, FIRMWARE #2260-0860, TRACK #1	EA		\$670.00	37.5%	\$418.75
HID A	3110-7401-SD016	READER, PASS THRU, MODEL 740 BLACK, W/2260-08	EA		\$670.00	37.5%	\$418.75
HID A	3134ANA0000	EMBEDDED DEVELOPERS KIT, OEM50	EA		\$390.00	37.5%	\$243.75
HID A	3134AND0000	EMBEDDED DEVELOPERS KIT, PROXPOINT PLUS	EA		\$300.00	37.5%	\$187.50
HID A	3134ANE0000	EMBEDDED DEVELOPERS KIT, EPROXL	EA		\$300.00	37.5%	\$187.50
HID A	3134ANF0000	END ITEM, OEM75 DEVELOPMENT KIT	EA		\$800.00	37.5%	\$500.00
HID A	3134ANG0000	EMBEDDED DEVELOPERS KIT, OMNIKEY 5X21	EA		\$700.00	37.5%	\$437.50
HID A	3134BNB0000	EMBEDDED DEVELOPERS KIT, OEM150 (REV B)	EA		\$590.00	37.5%	\$368.75
HID A	3134BNC0000	EMBEDDED OEM DEVELOPERS KIT, MCM2	EA		\$300.00	37.5%	\$187.50
HID A	3134CNB0000	EMBEDDED DEVELOPERS KIT, OEM150 MULTICLASS (R	EA		\$800.00	37.5%	\$500.00
HID A	3150-302-01	SFWR UTIL CD, iCLASS RDR PRGMR	EA		\$200.00	37.5%	\$125.00
HID A	3150-302-03	SFWR UTIL, CD, iCLASS RDR PRGMR	EA		\$200.00	37.5%	\$125.00
HID A	3150-302-05	SFWR UTIL CD, iCLASS RDR PRGMR	EA		\$200.00	37.5%	\$125.00
HID A	3150-304-01	SFWR UTIL CD, iCLASS PRGMR, V2.1.0	EA		\$200.00	37.5%	\$125.00
HID A	3150-311-V4.1.14	SFWR UTIL CD, iCLASS OEM PRGMR, HIGH SECURITY	EA		\$10.00	37.5%	\$6.25
HID A	3150-312-V4.1.14	SFWR UTIL CD, iCLASS OEM PRGMR, STD SECURITY,	EA		\$10.00	37.5%	\$6.25
HID A	3175BNN00	SDK, iCLASS UNIVERSAL RDR, LEAD FREE	EA		\$1,000.00	37.5%	\$625.00
HID A	3175BNN00-HRDW	iCLASS UNIVERSAL RDR, SDK, HRDW, LEAD FREE	EA		\$600.00	37.5%	\$375.00
HID A	33-0001-01	RLY, 1.00A-24VDC, SPDT-1 FORM C, LEAD FREE	EA		\$10.00	37.5%	\$6.25
HID A	40-0004-01	ANT, PROXPRO LEAD FREE	EA		\$20.00	37.5%	\$12.50
HID A	40-0008-01	ANT, AIR CORE, 690UH 1KHZ, RECT, LEAD FREE	EA		\$10.00	37.5%	\$6.25
HID A	40-0023-02	ANT, AIR CORE, 688UH 1KHZ, RECT	EA		\$20.00	37.5%	\$12.50
HID A	40-0026-01	ANT, AIR CORE, 674UH	EA		\$10.00	37.5%	\$6.25
HID A	40-0032-01	ANT, AIR CORE, 720uH, LEAD FREE	EA		\$10.00	37.5%	\$6.25
HID A	40-0032-02	ANT, AIR CORE, 720uH LEAD FREE	EA		\$10.00	37.5%	\$6.25
HID A	40-0032-03	ANT, AIR CORE, 720uH, WITH 28 AWG EXTENSION L	EA		\$10.00	37.5%	\$6.25
HID A	400-3D04-14	SCR M FL-82 PHIL .164-32X.875 BLK LEAD FREE	EA		\$0.10	37.5%	\$0.06
HID A	4033BGN00	RDR, INTERFACE ADAPTOR	EA		\$50.00	37.5%	\$31.25
HID A	4045-105-01	MTG PL, MULLION, ANT, ENTRYPROX, LEAD FREE	EA		\$10.00	37.5%	\$6.25
HID A	4045-303-01	ANT ASSY, ENTRYPROX, LEAD FREE	EA		\$80.00	37.5%	\$50.00
HID A	4045-390-03	ACC KIT, SPARE, ENTRYPROX	EA		\$50.00	37.5%	\$31.25
HID A	4045-DTD	DATA TRANSFER DEVICE	EA		\$458.00	37.5%	\$286.25
HID A	4045-PDA	PALM TUNGSTEN E2 PALM	EA		\$458.00	37.5%	\$286.25
HID A	4045-RFL	PRTR PPR, ENTRYPROX ACC, HP-82240B, IR	EA		\$49.90	37.5%	\$31.19
HID A	4045-SD	SIMPLE TECH SECURE DIGITAL CARD, 512MB	EA		\$50.00	37.5%	\$31.25
HID A	46-0007-03	TERM STP, PLUG, 3.5MM, 3 PIN LEAD FREE	EA		\$6.00	37.5%	\$3.75
HID A	46-0007-06	CONN TERM-STP PL .138 CTR 6 POS LEAD FREE	EA		\$6.00	37.5%	\$3.75
HID A	46-0007-08	CONN TERM-STP PL .138 CTR 8 POS LEAD FREE	EA		\$6.00	37.5%	\$3.75
HID A	501-1204	EM4102 CARD WHITE SURFACE GLOSSY FINISH	EA		\$6.38	37.5%	\$3.99
HID A	501-1210	HITAG 1 CARD WHITE SURFACE GLOSSY FINISH	EA		\$9.00	37.5%	\$5.63
HID A	501-1212	HITAGE 2 CARD WHITE SURFACE GLOSSY FINISH	EA		\$6.75	37.5%	\$4.22
HID A	501-1213	HITAG 1 CARD WHITE SURFACE GLOSSY FINISH WITH	EA		\$9.55	37.5%	\$5.97
HID A	501-1226	EM4102/Mifare Combi Card With Magstripe	EA		\$22.40	37.5%	\$14.00
HID A	501-1303	EM4102 TAG BLACK EPOXY	EA		\$9.08	37.5%	\$5.68
HID A	501-1480	DESFire card white surface glossy finish	EA		\$5.20	37.5%	\$3.25
HID A	501-9930	HITAG 2 CARD WHITE SURFACE GLOSSY FINISH WITH	EA		\$7.32	37.5%	\$4.58
HID A	501-9931	HITAG 2 TAG BLACK EPOXY	EA		\$11.55	37.5%	\$7.22
HID A	51-0001-54	NUT, LKG, KNRLD, 8-32, BLK ZINC LEAD FREE	EA		\$0.10	37.5%	\$0.06
HID A	5330-503-001	SFWR, PROXGD RDR, 400K WEIG	EA		\$100.00	37.5%	\$62.50
HID A	5350-101-01	BASE, PROXPRO, GRY LEAD FREE	EA		\$30.00	37.5%	\$18.75
HID A	5350-101-02	BASE, PROXPRO, BEI	EA		\$30.00	37.5%	\$18.75
HID A	5350-113-01	BEZEL, PROXPRO, GRY, W/KYBD LEAD FREE	EA		\$11.00	37.5%	\$6.88

HID A	5350-113-02	BEZEL, PROXPRO, GRY LEAD FREE	EA	\$11.00	37.5%	\$6.88
HID A	5350-113-03	BEZEL, PROXPRO, BEI, W/KYBD	EA	\$11.00	37.5%	\$6.88
HID A	5350-113-04	BEZEL, PROXPRO, BEI	EA	\$11.00	37.5%	\$6.88
HID A	5352-305-H1311	MIPRCS, PROXPRO, CSTM HTFLD	EA	\$130.00	37.5%	\$81.25
HID A	5355-320-01	PRGMD ASSY, PROXPRO DFM LEAD FREE	EA	\$130.00	37.5%	\$81.25
HID A	5355A-302-01	COV ASSY, PROXPRO, GRY, W/KEYPAD HOLES LEAD FR	EA	\$30.00	37.5%	\$18.75
HID A	5355A-302-02	COV ASSY, PROXPRO, GRY, NO KEYPAD LEAD FREE	EA	\$30.00	37.5%	\$18.75
HID A	5355A-302-03	COV ASSY, PROXPRO, BEI, W/KEYPAD HOLES, LEAD	EA	\$30.00	37.5%	\$18.75
HID A	5355A-302-04	COV ASSY, PROXPRO, BEI, W/DIR CONN KEYPAD, LEAD FREE	EA	\$30.00	37.5%	\$18.75
HID A	5355A-305-01	PRGMD ASSY, PROXPRO, LEAD FREE	EA	\$130.00	37.5%	\$81.25
HID A	5355A-306-01	COV ASSY, PROXPRO, GRY, W/KEYPAD, LEAD FREE	EA	\$260.00	37.5%	\$162.50
HID A	5355A-306-02	COV ASSY, PROXPRO, BEI, W/KEYPAD, LEAD FREE	EA	\$260.00	37.5%	\$162.50
HID A	5355A-306-03	COV ASSY, PROXPRO, GRY, W/DIR CONN KEYPAD LEA	EA	\$260.00	37.5%	\$162.50
HID A	5355A-306-04	COV ASSY, PROXPRO, BEI, W/DIR CONN KEYPAD, LE	EA	\$260.00	37.5%	\$162.50
HID A	5355A-306-05	COV ASSY, PROXPRO, GRY, W/KEYPAD AND BEZEL, L	EA	\$270.00	37.5%	\$168.75
HID A	5355A-306-06	COV ASSY, PROXPRO, BEIGE, W/KEYPAD AND BEZEL,	EA	\$270.00	37.5%	\$168.75
HID A	5355A-306-07	COV ASSY, PROXPRO, GRY, W/DIR CONN KEYPAD & B	EA	\$270.00	37.5%	\$168.75
HID A	5355A-306-08	COV ASSY, PROXPRO, BEI, W/DIR CONN KEYPAD & B	EA	\$270.00	37.5%	\$168.75
HID A	5355AGN00-M1021	RDR, PROXPRO, CSTM, MDI, LEAD FREE	EA	\$117.04	37.5%	\$73.15
HID A	5365-359-01	ACC KIT, MP	EA	\$6.00	37.5%	\$3.75
HID A	5365-360-01	PRGMD ASSY, MIPRCS, MP DFM, LEAD FREE	EA	\$50.00	37.5%	\$31.25
HID A	5365-371-01	COV ASSY, UNIV MP, GRY LEAD FREE	EA	\$20.00	37.5%	\$12.50
HID A	5365-371-02	COV ASSY, MP, BEI LEAD FREE	EA	\$20.00	37.5%	\$12.50
HID A	5365-371-03	COV ASSY, MP, BLK, LEAD FREE	EA	\$20.00	37.5%	\$12.50
HID A	5365-371-04	COV ASSY, MP, WHT LEAD FREE	EA	\$20.00	37.5%	\$12.50
HID A	5365-372-01	COV ASSY, MP, DSGNR, BLK	EA	\$20.00	37.5%	\$12.50
HID A	5365-372-02	COV ASSY, UNIV MP, DSGNR, GRY	EA	\$20.00	37.5%	\$12.50
HID A	5365-372-04	COV ASSY, MP, DSGNR, WAVE	EA	\$20.00	37.5%	\$12.50
HID A	5365-372-05	COV ASSY, MP, DSGNR, WHT	EA	\$20.00	37.5%	\$12.50
HID A	5370-111-01	OBS*BASE, MAXIPROX, GRY	EA	\$50.00	37.5%	\$31.25
HID A	5370A-305-01	COV ASSY, MAXIPROX, GRY, NO BUZ	EA	\$60.00	37.5%	\$37.50
HID A	5375-106-01	LBL, LOGO, MAXIPROX DFM	EA	\$2.00	37.5%	\$1.25
HID A	5375-303-01	ACC KIT, MAXIPROX	EA	\$30.00	37.5%	\$18.75
HID A	5375-313-01	ACC KIT, MAXIPROX DFM LEAD FREE	EA	\$30.00	37.5%	\$18.75
HID A	5375-325-01	PRGMD ASSY, MICPROCESSOR, MAXIPROX DFM	EA	\$130.00	37.5%	\$81.25
HID A	5385-102-01	COV, MULTIPROX RDR, GRY LEAD FREE	EA	\$30.00	37.5%	\$18.75
HID A	5385-103-01	BASE, MULTIPROX RDR, GRY, ALTRD, W/SIDE EXIT	EA	\$30.00	37.5%	\$18.75
HID A	5385-104-01	LED LENS, PROXPRO PLUS LEAD FREE	EA	\$0.60	37.5%	\$0.38
HID A	5385AGB00	MULTIPROX, GRY LEAD FREE	EA	\$302.00	37.5%	\$188.75
HID A	5385AGS00	MULTIPROX, GRY LEAD FREE	EA	\$302.00	37.5%	\$188.75
HID A	5385AKB00	RDR, MULTIPROX, BLK, W/BACK CONN	EA	\$302.00	37.5%	\$188.75
HID A	5395-101-01	HSG, THINLINE, WHT	EA	\$30.00	37.5%	\$18.75
HID A	5395-101-02	HSG, THINLINE, BEI	EA	\$30.00	37.5%	\$18.75
HID A	5395-101-03	HSG, THINLINE, BLK	EA	\$30.00	37.5%	\$18.75
HID A	5395-104-01	COV, THINLINE DFM, WHT	EA	\$30.00	37.5%	\$18.75
HID A	5395-104-02	COV, THINLINE DFM, BEI	EA	\$30.00	37.5%	\$18.75
HID A	5395-104-03	COV, THINLINE DFM, BLK LEAD FREE	EA	\$30.00	37.5%	\$18.75
HID A	5395-104-04	COV, THINLINE DFM, GRY LEAD FREE	EA	\$30.00	37.5%	\$18.75
HID A	5395-371-01	COV ASSY, THINLINE UNIV, DSGNR, BLK	EA	\$30.00	37.5%	\$18.75
HID A	5395-371-02	COV ASSY, THINLINE UNIV, DSGNR, GRY	EA	\$30.00	37.5%	\$18.75
HID A	5395-371-03	OBS*COV ASSY, THINLINE UNIV, DSGNR, SIL	EA	\$30.00	37.5%	\$18.75
HID A	5395-371-04	COV ASSY, THINLINE UNIV, DSGNR, WAVE	EA	\$30.00	37.5%	\$18.75
HID A	5395-371-05	COV ASSY, THINLINE, DSGNR, WHT	EA	\$30.00	37.5%	\$18.75
HID A	5405-103-02	BEZEL, PROX 80, GRY LEAD FREE	EA	\$30.00	37.5%	\$18.75
HID A	5405-103-05	BEZEL, PROX 80, WHT LEAD FREE	EA	\$30.00	37.5%	\$18.75
HID A	5455-311-01	COV ASSY, PROXPRO II, GRY LEAD FREE	EA	\$30.00	37.5%	\$18.75
HID A	5455-311-02	COV ASSY, PROXPRO II, BEI LEAD FREE	EA	\$30.00	37.5%	\$18.75
HID A	5455-311-03	COV ASSY, PROXPRO II, BLK LEAD FREE	EA	\$30.00	37.5%	\$18.75
HID A	5455-311-04	COV ASSY, PROXPRO II, WHT	EA	\$30.00	37.5%	\$18.75
HID A	56-0001-01	GSKT, PROXPRO, LEAD FREE	EA	\$2.20	37.5%	\$1.38
HID A	56-0002-01	O-RING, MAXIPROX LEAD FREE	EA	\$15.00	37.5%	\$9.38
HID A	57-0001-01	RING, KEY, 7/8" I.D.	EA	\$0.20	37.5%	\$0.13
HID A	57-0001-02	RING, KEY, 1.0 INCH I.D.	EA	\$0.20	37.5%	\$0.13
HID A	6000BNN00	MULTIPROX CNTRLR LEAD FREE	EA	\$1,058.00	37.5%	\$661.25
HID A	6005-101-01	COV, PROXPT, THIN, WHT	EA	\$15.00	37.5%	\$9.38
HID A	6005-101-02	COV, PROXPT, THIN, BEI	EA	\$15.00	37.5%	\$9.38
HID A	6005-101-03	COV, PROXPT, THIN, BLK	EA	\$15.00	37.5%	\$9.38
HID A	6005-101-04	COV, PROXPT, THIN, GRY	EA	\$15.00	37.5%	\$9.38
HID A	6005-111-01	COV, PROXPT, THICK, WHT LEAD FREE	EA	\$15.00	37.5%	\$9.38
HID A	6005-111-02	COV, PROXPT, THICK, BEI LEAD FREE	EA	\$15.00	37.5%	\$9.38
HID A	6005-111-03	COV, PROXPT, THICK, BLK LEAD FREE	EA	\$15.00	37.5%	\$9.38
HID A	6005-111-04	COV, PROXPT, THICK, GRY LEAD FREE	EA	\$15.00	37.5%	\$9.38
HID A	6005-312-01	COV ASSY, PROXPT, DSGNR, BLK LEAD FREE	EA	\$15.00	37.5%	\$9.38
HID A	6005-312-02	COV ASSY, PROXPT, DSGNR, GRY LEAD FREE	EA	\$15.00	37.5%	\$9.38
HID A	6005-312-04	COV ASSY, PROXPT, DSGNR, WAVE	EA	\$15.00	37.5%	\$9.38
HID A	6005-312-05	COV ASSY, PROXPT, DSGNR, WHT	EA	\$15.00	37.5%	\$9.38
HID A	6020-302-01	ACC KIT, SW MON, LEAD FREE	EA	\$30.00	37.5%	\$18.75
HID A	6020ANN00	MULTIPROX HSM LEAD FREE	EA	\$242.00	37.5%	\$151.25
HID A	6030-302-01	ACC KIT, PROXPRO PLUS, SIDE	EA	\$60.00	37.5%	\$37.50
HID A	6030-302-02	ACC KIT, PROXPRO PLUS, REAR	EA	\$60.00	37.5%	\$37.50
HID A	6055BBL0000	HID MIFARE, BEIGE, 9FT CABLE, HID DATA, 32 BI	EA	\$305.00	37.5%	\$190.63
HID A	6055BBL0010	HID MIFARE, BEIGE, 9FT CABLE, CSN ONLY, 32 BI	EA	\$305.00	37.5%	\$190.63
HID A	6055BBL0011	HID MIFARE, BEIGE, 9FT CABLE, CSN ONLY, REVER	EA	\$305.00	37.5%	\$190.63
HID A	6055BBL0012	HID MIFARE, BEIGE, 9FT CABLE, CSN ONLY, 26 BI	EA	\$305.00	37.5%	\$190.63
HID A	6055BBL0013	HID MIFARE, BEIGE, 9FT CABLE, CSN ONLY, 34 BI	EA	\$305.00	37.5%	\$190.63
HID A	6055BBL0014	HID MIFARE, BEIGE, 9FT CABLE, CSN ONLY, 40 BI	EA	\$305.00	37.5%	\$190.63
HID A	6055BBL0020	HID MIFARE, BEIGE, 9FT CABLE, HID OR CSN DATA	EA	\$305.00	37.5%	\$190.63
HID A	6055BBL0021	HID MIFARE, GEIGE, 9FT CABLE, HID OR CSN DATA	EA	\$305.00	37.5%	\$190.63
HID A	6055BBL0022	HID MIFARE, BEIGE, 9FT CABLE, HID OR CSN DATA	EA	\$305.00	37.5%	\$190.63
HID A	6055BBL0023	HID MIFARE, BEIGE, 9FT CABLE, 34 BIT	EA	\$305.00	37.5%	\$190.63
HID A	6055BBL0024	HID MIFARE, BEIGE, 9FT CABLE, 40 BIT	EA	\$305.00	37.5%	\$190.63
HID A	6055BBL0213	HID MIFARE, BEIGE, 9FT CABLE, CSN ONLY, 34 BI	EA	\$305.00	37.5%	\$190.63
HID A	6055BBL0220	HID MIFARE, BEIGE, 9FT CABLE, HID OR CSN DATA	EA	\$305.00	37.5%	\$190.63
HID A	6055BBL0412	HID MIFARE, BEIGE, 9FT CABLE, CUSTOM, 26 BIT	EA	\$305.00	37.5%	\$190.63
HID A	6055BBL0420	HID MIFARE, BEIGE, 9FT CABLE, HID OR CSN DATA	EA	\$305.00	37.5%	\$190.63
HID A	6055BBL0422	HID MIFARE, BEIGE, 9FT CABLE, HID OR CSN DATA	EA	\$305.00	37.5%	\$190.63
HID A	6055BBL0610	HID MIFARE, BEIGE, 9FT CABLE, CUSTOM, 32 BIT	EA	\$305.00	37.5%	\$190.63
HID A	6055BBL0722	HID MIFARE, BEIGE, 9FT CABLE, HID OR CSN DATA	EA	\$305.00	37.5%	\$190.63
HID A	6055BBN0000	HID MIFARE, BEIGE, CABLE, HID DATA, 32 BIT	EA	\$305.00	37.5%	\$190.63
HID A	6055BBN0010	HID MIFARE, BEI, CBL, CSN ONLY, 32 BIT	EA	\$305.00	37.5%	\$190.63
HID A	6055BBN0011	HID MIFARE, BEI, CBL, CSN ONLY, REVERSE 32 BI	EA	\$305.00	37.5%	\$190.63
HID A	6055BBN0020	HID MIFARE, BEI, CBL, 32 BIT	EA	\$305.00	37.5%	\$190.63

HID A	6055BBN0023	HID MIFARE, BEI, CBL, 34 BIT	EA	\$305.00	37.5%	\$190.63
HID A	6055BBN0310	HID MIFARE, BEI, CBL, CSN ONLY, 32 BIT	EA	\$305.00	37.5%	\$190.63
HID A	6055BGL0000	HID MIFARE, GRAY, 9FT CABLE, HID DATA, 32 BIT	EA	\$305.00	37.5%	\$190.63
HID A	6055BGL0000-310056	HID MIFARE, GRAY, 9FT CABLE, HID DATA, 32 BIT	EA	\$305.00	37.5%	\$190.63
HID A	6055BGL0004	HID MIFARE, GRAY, 9FT CABLE, HID DATA, 40 BIT	EA	\$305.00	37.5%	\$190.63
HID A	6055BGL0010	HID MIFARE, GRAY, 9FT CABLE, CSN ONLY, 32 BIT	EA	\$305.00	37.5%	\$190.63
HID A	6055BGL0011	HID MIFARE, GRAY, 9FT CABLE, CSN ONLY, REVERS	EA	\$305.00	37.5%	\$190.63
HID A	6055BGL0012	HID MIFARE, GRAY, 9FT CABLE, CSN ONLY, 26 BIT	EA	\$305.00	37.5%	\$190.63
HID A	6055BGL0013	HID MIFARE, GRAY, 9FT CABLE, CSN ONLY, 34 BIT	EA	\$305.00	37.5%	\$190.63
HID A	6055BGL0014	HID MIFARE, GRAY, 9FT CABLE, CSN ONLY, 40 BIT	EA	\$305.00	37.5%	\$190.63
HID A	6055BGL0020	HID MIFARE, GRAY, 9FT CABLE, 32 BIT	EA	\$305.00	37.5%	\$190.63
HID A	6055BGL0022	HID MIFARE, GRAY, 9FT CABLE, HID OR CSN DATA,	EA	\$305.00	37.5%	\$190.63
HID A	6055BGL0023	HID MIFARE, GRAY, 9FT CABLE, HID OR CSN DATA,	EA	\$305.00	37.5%	\$190.63
HID A	6055BGL0024	HID MIFARE, GRAY, 9FT CABLE, HID OR CSN DATA,	EA	\$305.00	37.5%	\$190.63
HID A	6055BGL0110	HID MIFARE, GRAY, 9FT CABLE, CSN ONLY, 32 BIT	EA	\$305.00	37.5%	\$190.63
HID A	6055BGL0200	HID MIFARE, GRAY, 9FT CABLE, HID OR CSN DATA,	EA	\$305.00	37.5%	\$190.63
HID A	6055BGL0210	HID MIFARE, GRAY, 9FT CABLE, CSN ONLY, 32 BIT	EA	\$305.00	37.5%	\$190.63
HID A	6055BGL0222	HID MIFARE, GRAY, 9FT CABLE, HID OR CSN DATA,	EA	\$305.00	37.5%	\$190.63
HID A	6055BGL0420	HID MIFARE, GRAY, 9FT CABLE, 32 BIT	EA	\$305.00	37.5%	\$190.63
HID A	6055BGL0511	HID MIFARE, GRAY, 9FT CABLE, CSN ONLY, REVERS	EA	\$305.00	37.5%	\$190.63
HID A	6055BGL0520	HID MIFARE, GRAY, 9FT CABLE, HID OR CSN DATA,	EA	\$305.00	37.5%	\$190.63
HID A	6055BGL0522	HID MIFARE, BEIGE, 9FT CABLE, HID OR CSN DATA,	EA	\$305.00	37.5%	\$190.63
HID A	6055BGL0600	HID MIFARE, GRAY, 9FT CABLE, HID OR CSN DATA,	EA	\$305.00	37.5%	\$190.63
HID A	6055BGL0622	HID MIFARE, GRAY, 9FT CABLE, HID OR CSN DATA,	EA	\$305.00	37.5%	\$190.63
HID A	6055BGL0720	HID MIFARE, GRAY, 9FT CABLE, HID OR CSN DATA,	EA	\$305.00	37.5%	\$190.63
HID A	6055BGL1710	HID MIFARE, GRAY, 9FT CABLE, CSN ONLY, 32 BIT	EA	\$305.00	37.5%	\$190.63
HID A	6055BGN0000	HID MIFARE, GRAY, CABLE, HID DATA, 32 BIT	EA	\$305.00	37.5%	\$190.63
HID A	6055BGN0010	HID MIFARE, GRAY, CBL, CSN ONLY, 32 BIT	EA	\$305.00	37.5%	\$190.63
HID A	6055BGN0014	HID MIFARE, GRAY, CBL, CSN ONLY, 40 BIT	EA	\$305.00	37.5%	\$190.63
HID A	6055BGN0020	HID MIFARE, GRAY, CBL, 32 BIT	EA	\$305.00	37.5%	\$190.63
HID A	6055BGN0023	HID MIFARE, GRAY, CBL, 34 BIT	EA	\$305.00	37.5%	\$190.63
HID A	6055BKL0000	HID MIFARE, BLACK, 9FT CABLE, HID DATA, 32 BI	EA	\$305.00	37.5%	\$190.63
HID A	6055BKL0002	HID MIFARE, BLACK, 9FT CABLE, HID DATA, 26 BI	EA	\$305.00	37.5%	\$190.63
HID A	6055BKL0003	HID MIFARE, BLACK, 9FT CABLE, HID DATA, 34 BI	EA	\$305.00	37.5%	\$190.63
HID A	6055BKL0010	HID MIFARE, BLACK, 9FT CABLE, CSN ONLY, 32 BI	EA	\$305.00	37.5%	\$190.63
HID A	6055BKL0011	HID MIFARE, BLACK, 9FT CABLE, CSN ONLY, REVER	EA	\$305.00	37.5%	\$190.63
HID A	6055BKL0012	HID MIFARE, BLACK, 9FT CABLE, CSN ONLY, 26 BI	EA	\$305.00	37.5%	\$190.63
HID A	6055BKL0013	HID MIFARE, BLACK, 9FT CABLE, CSN ONLY, 34 BI	EA	\$305.00	37.5%	\$190.63
HID A	6055BKL0014	HID MIFARE, BLACK, 9FT CABLE, CSN ONLY, 40 BI	EA	\$305.00	37.5%	\$190.63
HID A	6055BKL0020	HID MIFARE, BLACK, 9FT CABLE, 32 BIT	EA	\$305.00	37.5%	\$190.63
HID A	6055BKL0022	HID MIFARE, BLACK, 9FT CABLE, HID OR CSN DATA,	EA	\$305.00	37.5%	\$190.63
HID A	6055BKL0023	HID MIFARE, BLACK, 9FT CABLE, HID OR CSN DATA,	EA	\$305.00	37.5%	\$190.63
HID A	6055BKL0024	HID MIFARE, BLACK, 9FT CABLE, HID OR CSN DATA,	EA	\$305.00	37.5%	\$190.63
HID A	6055BKL0114	HID MIFARE, BLACK, 9FT CABLE, CSN ONLY, 40 BI	EA	\$305.00	37.5%	\$190.63
HID A	6055BKL0210	HID MIFARE, BLACK, 9FT CABLE, CSN ONLY, 32 BI	EA	\$305.00	37.5%	\$190.63
HID A	6055BKL0211	HID MIFARE, BEIGE, 9FT CABLE, CSN ONLY, REVER	EA	\$305.00	37.5%	\$190.63
HID A	6055BKL0213	HID MIFARE, BLACK, 9FT CABLE, CSN ONLY, 34 BI	EA	\$305.00	37.5%	\$190.63
HID A	6055BKL0222	HID MIFARE, BLACK, 9FT CABLE, HID OR CSN DATA,	EA	\$305.00	37.5%	\$190.63
HID A	6055BKL0400	HID MIFARE, BLACK, 9FT CABLE, HID DATA, 32 BI	EA	\$305.00	37.5%	\$190.63
HID A	6055BKL0410	HID MIFARE, BLACK, 9FT CABLE, CSN ONLY, 32 BI	EA	\$305.00	37.5%	\$190.63
HID A	6055BKL0420	HID MIFARE, BLACK, 9FT CABLE, 32 BIT	EA	\$305.00	37.5%	\$190.63
HID A	6055BKL0500	HID MIFARE, BLACK, 9FT CABLE, HID DATA, 32 BI	EA	\$305.00	37.5%	\$190.63
HID A	6055BKL0511	HID MIFARE, BLACK, 9FT CABLE, CSN ONLY, REVER	EA	\$305.00	37.5%	\$190.63
HID A	6055BKL0600	HID MIFARE, BLACK, 9FT CABLE, HID DATA, 32 BI	EA	\$305.00	37.5%	\$190.63
HID A	6055BKL0602	HID MIFARE, BLACK, 9FT CABLE, HID DATA, 26 BI	EA	\$305.00	37.5%	\$190.63
HID A	6055BKL0610	HID MIFARE, BLACK, 9FT CABLE, HID OR CSN DATA,32	EA	\$305.00	37.5%	\$190.63
HID A	6055BKL0612	HID MIFARE, BLACK, 9FT CABLE, CSN ONLY, 26 BI	EA	\$305.00	37.5%	\$190.63
HID A	6055BKL0613	HID MIFARE, BLACK, 9FT CABLE, CSN DATA ONLY,	EA	\$305.00	37.5%	\$190.63
HID A	6055BKL0620	HID MIFARE, BLACK, 9FT CABLE, HID OR CSN DATA,	EA	\$305.00	37.5%	\$190.63
HID A	6055BKL0622	HID MIFARE, BLACK, 9FT CABLE, HID OR CSN DATA,	EA	\$305.00	37.5%	\$190.63
HID A	6055BKL0623	HID MIFARE, BEIGE, CABLE, HID OR CSN DATA, 34	EA	\$305.00	37.5%	\$190.63
HID A	6055BKL0720	HID MIFARE, BLACK, 9FT CABLE, HID OR CSN DATA,	EA	\$305.00	37.5%	\$190.63
HID A	6055BKN0000	HID MIFARE, BLACK, CABLE, HID DATA, 32 BIT	EA	\$305.00	37.5%	\$190.63
HID A	6055BKN0010	HID MIFARE, BLK, CBL, CSN ONLY, 32 BIT	EA	\$305.00	37.5%	\$190.63
HID A	6055BKN0020	HID MIFARE, BLK, CBL, 32 BIT	EA	\$305.00	37.5%	\$190.63
HID A	6055BKN0500	HID MIFARE, BLK, CBL, HID DATA, 32 BIT	EA	\$305.00	37.5%	\$190.63
HID A	6055BKN1711	HID MIFARE, BLK, CBL, CSN ONLY, REVERSE 32 BI	EA	\$305.00	37.5%	\$190.63
HID A	6055BNL0000	RDR, HID MIFARE, NO COV, 9FT CBL	EA	\$305.00	37.5%	\$190.63
HID A	6055BNL0010	HID MIFARE, NO COVER, 9FT CABLE, CSN ONLY, 32	EA	\$305.00	37.5%	\$190.63
HID A	6055BWL0000	HID MIFARE, WHITE, 9FT CABLE, HID DATA, 32 BI	EA	\$305.00	37.5%	\$190.63
HID A	6055BWL0012	HID MIFARE, WHITE, 9FT CABLE, CSN ONLY, 26 BI	EA	\$305.00	37.5%	\$190.63
HID A	6055BWL0020	HID MIFARE, WHITE, 9FT CABLE, 32 BIT	EA	\$305.00	37.5%	\$190.63
HID A	6055BWL0022	HID MIFARE, WHITE, 9FT CABLE, HID OR CSN DATA,	EA	\$305.00	37.5%	\$190.63
HID A	6055BWL0600	HID MIFARE, WHITE, 9FT CABLE, HID DATA, 32 BI	EA	\$305.00	37.5%	\$190.63
HID A	6055BWL0610	HID MIFARE, WHITE, 9FT CABLE, CSN ONLY, 32 BI	EA	\$305.00	37.5%	\$190.63
HID A	6055BWL0612	HID MIFARE, WHITE, 9FT CABLE, CSN ONLY, 26 BI	EA	\$305.00	37.5%	\$190.63
HID A	6055BWL0623	HID MIFARE, WHITE, 9FT CABLE, 34 BIT	EA	\$305.00	37.5%	\$190.63
HID A	6055BWL0711	HID MIFARE, CLASSIC WHITE, 9FT CABLE, CSN ONL	EA	\$305.00	37.5%	\$190.63
HID A	6055BWN0000	HID MIFARE, WHITE, CABLE, HID DATA, 32 BIT	EA	\$305.00	37.5%	\$190.63
HID A	6055BWN0612	HID MIFARE, WHITE, CABLE, CSN ONLY, 26 BIT	EA	\$305.00	37.5%	\$190.63
HID A	6074ABP00	STD, CONFIG, MIFARE, WIEG, BEIGE	EA	\$170.00	37.5%	\$106.25
HID A	6074AGP00	STD, CONFIG, MIFARE, WIEG, HID MODE	EA	\$170.00	37.5%	\$106.25
HID A	6074AGP02	STD, CONFIG, MIFARE, WIEG, HID MODE	EA	\$170.00	37.5%	\$106.25
HID A	6074AGP10	STD, CONFIG, MIFARE, WIEG, CSN SECTOR MODE	EA	\$170.00	37.5%	\$106.25
HID A	6074AGP12	STD, CONFIG, MIFARE, WIEG	EA	\$170.00	37.5%	\$106.25
HID A	6074AKP00	STD, CONFIG, MIFARE, WIEG, BLACK	EA	\$170.00	37.5%	\$106.25
HID A	6074AKP02	STD, CONFIG, MIFARE, WIEG, BLACK	EA	\$170.00	37.5%	\$106.25
HID A	6074AKP12	STD, CONFIG, MIFARE, WIEG, BLACK	EA	\$170.00	37.5%	\$106.25
HID A	6074AWP02	STD, CONFIG, MIFARE, WIEG, WHITE	EA	\$170.00	37.5%	\$106.25
HID A	6091-302-01	BEZEL ASSY, iCLASS RDR, MULLION, BLK, LEAD FR	EA	\$20.00	37.5%	\$12.50
HID A	6091-302-02	BEZEL ASSY, iCLASS RDR, MULLION, GRY	EA	\$20.00	37.5%	\$12.50
HID A	6091-302-04	BEZEL ASSY, iCLASS RDR, MULLION, WHT	EA	\$30.00	37.5%	\$18.75
HID A	6092-302-01	BEZEL ASSY, iCLASS RDR, EURO, BLK, LEAD FREE	EA	\$30.00	37.5%	\$18.75
HID A	6092-302-02	BEZEL ASSY, iCLASS RDR, EURO, GRY	EA	\$30.00	37.5%	\$18.75
HID A	6093-101-01	MTG PL, iCLASS RDR, US, LEAD FREE	EA	\$30.00	37.5%	\$18.75
HID A	6093-302-01	BEZEL ASSY, iCLASS RDR, U.S., BLK, LEAD FREE	EA	\$30.00	37.5%	\$18.75
HID A	6093-302-02	BEZEL ASSY, iCLASS RDR, U.S., GRY	EA	\$30.00	37.5%	\$18.75
HID A	6094-101-01	MT PLATE, iCLASS RDR, KEYPAD, BLK, LEAD FREE	EA	\$14.00	37.5%	\$8.75
HID A	6094-107-01	LBL, OVERLAY, KEYPAD, iCLASS, BLK, LEAD FREE	EA	\$5.00	37.5%	\$3.13
HID A	61-0008-01	BEZEL, SW PL, WHT	EA	\$11.00	37.5%	\$6.88
HID A	61-0008-03	BEZEL, SW PL, BLK	EA	\$11.00	37.5%	\$6.88
HID A	6132AG	SPACER ACC KIT, iCLASS RK40/RWK40 RDR, GRY	EA	\$15.00	37.5%	\$9.38

HID A	6132AGB	SPACER ACC KIT, iCLASS R10 RDR, GRV	EA	\$15.00	37.5%	\$9.38
HID A	6132AK	SPACER ACC KIT, iCLASS RK40/RWK40 RDR, BLK	EA	\$15.00	37.5%	\$9.38
HID A	6132AKB	SPACER ACC KIT, iCLASS R10 RDR, BLK	EA	\$15.00	37.5%	\$9.38
HID A	6250-103-01	MOUNT, iCLASS BIO PRGMR, LEAD FREE	EA	\$80.00	37.5%	\$50.00
HID A	6303-104-01	MTG PL, iCLASS UNIV RDR, MULLION, LEAD FREE	EA	\$20.00	37.5%	\$12.50
HID A	6303-106-01	SPCR, INTG BASEPLATE, iCLASS RDR, R10, BLK	EA	\$15.00	37.5%	\$9.38
HID A	6303-312-01	BEZEL ASSY, iCLASS RDR, MULLION, BLK, LEAD FR	EA	\$20.00	37.5%	\$12.50
HID A	6303-312-02	BEZEL ASSY, iCLASS RDR, MULLION, GRV, LEAD FR	EA	\$20.00	37.5%	\$12.50
HID A	6304-312-01	BEZEL ASSY, iCLASS RDR, EURO, BLK, LEAD FREE	EA	\$30.00	37.5%	\$18.75
HID A	6304-312-02	BEZEL ASSY, iCLASS RDR, EURO, GRV, LEAD FREE	EA	\$30.00	37.5%	\$18.75
HID A	6305-102-01	BEZEL, iCLASS UNIV RDR, US, BLK, LEAD FREE	EA	\$30.00	37.5%	\$18.75
HID A	6305-102-02	BEZEL, iCLASS UNIV RDR, US, GRV, LEAD FREE	EA	\$30.00	37.5%	\$18.75
HID A	6305-103-01	MTG PL, iCLASS UNIV RDR, US, BLK, LEAD FREE	EA	\$30.00	37.5%	\$18.75
HID A	6305-312-01	BEZEL ASSY, iCLASS RDR, U.S., BLK, LEAD FREE	EA	\$30.00	37.5%	\$18.75
HID A	6305-312-02	BEZEL ASSY, iCLASS RDR, U.S., GRV, LEAD FREE	EA	\$30.00	37.5%	\$18.75
HID A	6309-103-01	MOUNTING PLATE, HSG, iCLASS RDR RP15	EA	\$14.00	37.5%	\$8.75
HID A	6402-103-01	BASEPLATE, iCLASS DFM, R30, BLK	EA	\$14.00	37.5%	\$8.75
HID A	6403-103-01	BASEPLATE, iCLASS DFM, R40, BLK	EA	\$14.00	37.5%	\$8.75
HID A	6500-101-03	ANT, PROX, MULTICLASS RDR, WITH 28 AWG EXTENS	EA	\$10.00	37.5%	\$6.25
HID A	70016AN	VRTX, MEM 16MB, LEAD FREE	EA	\$100.00	37.5%	\$62.50
HID A	70032AN	VRTX, MEM 32MB, LEAD FREE	EA	\$200.00	37.5%	\$125.00
HID A	70100ACBON	VertX-CS, V100, GUARD, BASE, LEAD FREE	EA	\$350.00	37.5%	\$218.75
HID A	70100ACPON	VertX-CS, V100, BOX, STD, LEAD FREE	EA	\$390.00	37.5%	\$243.75
HID A	70200ACBON	VertX-CS, V200, GUARD, BASE, STD, LEAD FREE	EA	\$390.00	37.5%	\$243.75
HID A	70200ACPON	VertX-CS, V200, BOX, STD	EA	\$435.00	37.5%	\$271.88
HID A	70300ACBON	VertX-CS, V300, GUARD, BASE, STD, LEAD FREE	EA	\$450.00	37.5%	\$281.25
HID A	70300ACPON	VertX-CS, V300, BOX, STD	EA	\$490.00	37.5%	\$306.25
HID A	71000ACB0N0	VertX-CS, V1000, GUARD, BASE STD	EA	\$810.00	37.5%	\$506.25
HID A	71000ACB0N1	VertX-CS, V1000, GUARD, BASE, 16M MEM	EA	\$910.00	37.5%	\$568.75
HID A	71000ACB0N2	VertX-CS, V1000, GUARD, BASE, 32M MEM LEAD FR	EA	\$1,010.00	37.5%	\$631.25
HID A	71000ACP0N0	VertX-CS, V1000, BOX, STD	EA	\$850.00	37.5%	\$531.25
HID A	71000ACP0N1	VertX-CS, 1000, BOX, 16M MEM	EA	\$950.00	37.5%	\$593.75
HID A	71000ACP0N2	VertX-CS, V1000, BOX, 32M MEM	EA	\$1,050.00	37.5%	\$656.25
HID A	72000ACB0N0	VertX-CS, V2000, GUARD, BASE, STD	EA	\$810.00	37.5%	\$506.25
HID A	72000ACB0N1	VertX-CS, V2000, GUARD, BASE, 16M MEM	EA	\$910.00	37.5%	\$568.75
HID A	72000ACB0N2	VertX-CS, V2000, GUARD, BASE, 32M MEM LEAD FR	EA	\$1,010.00	37.5%	\$631.25
HID A	72000ACP0N0	VertX-CS, V2000, BOX, STD	EA	\$850.00	37.5%	\$531.25
HID A	72000ACP0N1	VertX-CS, V2000, BOX, 16M MEM	EA	\$950.00	37.5%	\$593.75
HID A	72000ACP0N2	VertX-CS, V2000, BOX, 32M MEM	EA	\$1,050.00	37.5%	\$656.25
HID A	800-1063	DESKTOP CARD SIZE READER, ISO 14443-4, USB	EA	\$400.00	37.5%	\$250.00
HID A	800-8050	SMARTTOUCH ISO 14443 MIFARE BIOMETRIC FINGERP	EA	\$1,110.00	37.5%	\$693.75
HID A	800-8051	SMARTTOUCH ISO 14443 DESFIRE (PIV II COMPLIAN	EA	\$1,110.00	37.5%	\$693.75
HID A	800-8052	SMARTTOUCH ISO 14443 DESFIRE BIOMETRIC FINGER	EA	\$1,110.00	37.5%	\$693.75
HID A	800-8055	SMARTTOUCH ISO 14443 MIFARE BIOMETRIC FINGERP	EA	\$1,240.00	37.5%	\$775.00
HID A	800-8056	SMARTTOUCH ISO 14443 DESFIRE BIOMETRIC FINGER	EA	\$1,240.00	37.5%	\$775.00
HID A	800-8057	SmartTOUCHiFad ISO 14443 DESFire BIOMETRIC FING	EA	\$1,240.00	37.5%	\$775.00
HID A	800-8100	OBS*SmartTRANS READER (ISO 14443 & Prox)	EA	\$400.00	37.5%	\$250.00
HID A	800-8240	DESKTOP ISO14443 READER,SERIAL/C&D/WIEGAND	EA	\$400.00	37.5%	\$250.00
HID A	8030DSCM	SMART ID S10, READ ONLY, CUSTOM MIFARE	EA	\$310.00	37.5%	\$193.75
HID A	8030DSDF	SMART ID S10, READ ONLY, DESFIRE	EA	\$310.00	37.5%	\$193.75
HID A	8030SDSM	SMART ID S10, READ ONLY, DUAL MIFARE	EA	\$310.00	37.5%	\$193.75
HID A	8030DSHC	SMART ID S10, READ ONLY, HID MIFARE WITH NON-	EA	\$270.00	37.5%	\$168.75
HID A	8030DSHM	RDR, S10 SMARTID, SILVER, TERMINAL,V01.03 LEA	EA	\$270.00	37.5%	\$168.75
HID A	8030DSMD	RDR, SMART ID S10,READ ONLY MIFARE /DESFIRE N	EA	\$310.00	37.5%	\$193.75
HID A	8030DSPV	OBS*SMART ID S10, READ ONLY, PIVII	EA	\$270.00	37.5%	\$168.75
HID A	8030DSRW	SMART ID SW100, READER/WRITER,3964 PROTOCOL	EA	\$345.00	37.5%	\$215.63
HID A	8030DSTC	SMART ID SW100, READER/WRITER,MIFARE & ISO144	EA	\$345.00	37.5%	\$215.63
HID A	8031DSCM	SMART ID SK10, READ ONLY KEYPAD, CUSTOM MIFAR	EA	\$450.00	37.5%	\$281.25
HID A	8031DSDF	SMART ID SK10, READ ONLY KEYPAD, DESFIRE	EA	\$450.00	37.5%	\$281.25
HID A	8031DSDM	SMART ID SK10, READ ONLY KEYPAD, DUAL MIFARE	EA	\$450.00	37.5%	\$281.25
HID A	8031DSHC	SMART ID SK10, READ ONLY KEYPAD, HID MIFARE W	EA	\$400.00	37.5%	\$250.00
HID A	8031DSHM	RDR, SK10 SMART ID, SILVER, TERMINAL,V01.03,	EA	\$400.00	37.5%	\$250.00
HID A	8031DSMD	RDR, SMART ID SK10, READ ONLY MIFARE/DESFIRE	EA	\$450.00	37.5%	\$281.25
HID A	8031DSPV	OBS*SMART ID SK10, READ ONLY KEYPAD, PIVII	EA	\$450.00	37.5%	\$281.25
HID A	8031DSRW	SMART ID SWK100, READER/WRITER WITH KEYPAD, 3	EA	\$485.00	37.5%	\$303.13
HID A	8031DSTC	SMART ID SWK100, READER/WRITER WITH KEYPAD, M	EA	\$485.00	37.5%	\$303.13
HID A	8090AS	END ITEM, SMARTID SINGLE GANG ELECTRICAL BOX	EA	\$28.00	37.5%	\$17.50
HID A	8100DSCM	SMART TRANS SP10, READ ONLY, HID + AWID PROX.	EA	\$400.00	37.5%	\$250.00
HID A	8100DSDF	SMART TRANS SP10, READ ONLY, HID + AWID PROX.	EA	\$400.00	37.5%	\$250.00
HID A	8100DSHC	SMART TRANS SP10, READ ONLY, HID + AWID PROX.	EA	\$340.00	37.5%	\$212.50
HID A	8100DSHM	RDR,SP10 SMART TRANS,FSK (HID + AWID PROX),SI	EA	\$340.00	37.5%	\$212.50
HID A	8101DSCM	SMART TRANS SPK10, READ ONLY KEYPAD, HID + AW	EA	\$600.00	37.5%	\$375.00
HID A	8101DSDF	SMART TRANS SPK10, READ ONLY KEYPAD, HID + AW	EA	\$600.00	37.5%	\$375.00
HID A	8101DSHC	SMART TRANS SPK10, READ ONLY KEYPAD, HID + AW	EA	\$510.00	37.5%	\$318.75
HID A	8101DSHM	RDR,SPK10 SMART TRANS,FSK(HID + AWID PROX),SI	EA	\$510.00	37.5%	\$318.75
HID A	8101DSPV	OBS*SMART TRANS SPK10, READ ONLY KEYPAD, HID	EA	\$600.00	37.5%	\$375.00
HID A	8140DSCM	SMART TRANS SP10, READ ONLY,INDALA PROXIMITY	EA	\$400.00	37.5%	\$250.00
HID A	8140DSDF	SMART TRANS SP10, READ ONLY,INDALA PROXIMITY	EA	\$400.00	37.5%	\$250.00
HID A	82000-303-09	ACC KIT, EDGE SOLO CNTLR, HARDWARE ONLY	EA	\$26.50	37.5%	\$16.56
HID A	9033ANN00	MDL, WIEG INTFC, CDKEY W/O RDR, LEAD FREE	EA	\$42.00	37.5%	\$26.25
HID A	9033ANR00	MDL, WIEG INTFC, CDKEY W/ RDR	EA	\$36.00	37.5%	\$22.50
HID A	9287AS	END ITEM, SMARTID SPACER KIT, GEN II, ROHS CO	EA	\$28.00	37.5%	\$17.50
HID A	BIL-422-232	BIL-422/232	EA	\$92.00	37.5%	\$57.50
HID A	FP0200S/L	CEM,MID,SERIAL,120" CABLE	EA	\$389.00	37.5%	\$243.13
HID A	FPISO-SCSCNA-MC09	OBS*ISO, FLEXPASS, PROG., MOTOROLA GREEN W/ L	EA	\$6.10	37.5%	\$3.81
HID A	FPMXI-CSSCNBB-0000	FLEX ISO MIFARE 4K COMBO, CUST. FORMAT, GLOSS	EA	\$11.12	37.5%	\$6.95
HID A	FPSMT-SSSCNA-0000	ISO 30 NO MAGSTRIPE EMBEDABL	EA	\$6.10	37.5%	\$3.81
HID A	FPZ1231A	bezel wave mid 12" black(FPZ1231B (21258-001)	EA	\$20.00	37.5%	\$12.50
HID A	FPZ1234A	CONSISTS OF FPZ1231B (21258-001) + FPZ1261B (EA	\$20.00	37.5%	\$12.50
HID A	FPZ1511A	BEZEL,WAVE,SLIM,5",BLACK (21260-001/FPZ1511B	EA	\$14.00	37.5%	\$8.75
HID A	FPZ-1511A	WAVE SLIM BLACK COVER	EA	\$14.00	37.5%	\$8.75
HID A	FPZ1514A	BEZEL,WAVE,SLIM,5",BLUE (FPZ1511B -BASE + FPZ	EA	\$14.00	37.5%	\$8.75
HID A	FPZ1521A	BEZEL,WAVE,W/S 5",BLACK (21259-001 (FPZ1521B)	EA	\$14.00	37.5%	\$8.75
HID A	FPZ-1521A	WALLSWITCH BLACK COVER	EA	\$14.00	37.5%	\$8.75
HID A	FPZ1524A	BEZEL,WAVE,W/S 5",BLUE FPZ1521B(21259-001) +	EA	\$14.00	37.5%	\$8.75
HID A	FPZ2511A	ENC,BEZEL,CURVE,SLIM,5" BLACK (21241-001)	EA	\$14.00	37.5%	\$8.75
HID A	FPZ2521A	ENC,BEZEL,CURVE,WAL/SW,5" BLACK (21242-001)	EA	\$14.00	37.5%	\$8.75
HID A	FPZ2321A	ENC,BEZEL,ARCH,M/R,12",BLACK (21250-001)	EA	\$20.00	37.5%	\$12.50
HID A	FPZ3235A	ENC,BEZEL,ARCH,M/R,12",GRAY (21250-002)	EA	\$20.00	37.5%	\$12.50
HID A	FPZ3236A	ENC,BEZEL,ARCH,M/R,12",WHITE(21250-003)	EA	\$20.00	37.5%	\$12.50
HID A	FPZ3237A	ENC,BEZEL,ARCH,M/R,12",BEIGE (21250-004)	EA	\$20.00	37.5%	\$12.50
HID A	FPZ3511A	BEZEL,ARCH,SLIM,5",BLACK (21248-001)	EA	\$14.00	37.5%	\$8.75

HID A	FPZ3511H	BEZEL_ARCH.SLIM.BLACK.HID	EA	\$14.00	37.5%	\$8.75
HID A	FPZ3515A	BEZEL_ARCH.SLIM.5".GRAY (21248-002)	EA	\$14.00	37.5%	\$8.75
HID A	FPZ3516A	BEZEL_ARCH.SLIM.5".WHITE (21248-003)	EA	\$14.00	37.5%	\$8.75
HID A	FPZ3517A	BEZEL_ARCH.SLIM.5".BEIGE (21248-006)	EA	\$14.00	37.5%	\$8.75
HID A	FPZ3517H	BEZEL_ARCH.SLIM.5".BEIGE.HID	EA	\$14.00	37.5%	\$8.75
HID A	FPZ3521A	BEZEL_ARCH.W/S.5".BLACK (21249-001)	EA	\$14.00	37.5%	\$8.75
HID A	FPZ3521H	BEZEL_ARCH.W/S.5".BLACK.HID	EA	\$14.00	37.5%	\$8.75
HID A	FPZ3525A	BEZEL_ARCH.W/S.5".GRAY (21249-002)	EA	\$14.00	37.5%	\$8.75
HID A	FPZ3526A	BEZEL_ARCH.W/S.5".WHITE (21249-003)	EA	\$14.00	37.5%	\$8.75
HID A	FPZ3527A	BEZEL_ARCH.W/S.5".BEIGE(21249-004)	EA	\$14.00	37.5%	\$8.75
HID A	FPZ3527H	BEZEL_ARCH.W/S.5".BEIGE.HID	EA	\$14.00	37.5%	\$8.75
HID A	FPZ4511A	ENC.BEZEL.LINEAR.SLIM.5".BLACK (21225-001)	EA	\$14.00	37.5%	\$8.75
HID A	FPZ-4511A	LINEAR SLIM BLACK COVER	EA	\$14.00	37.5%	\$8.75
HID A	FPZ4517A	ENC.BEZEL.LINEAR.SILM.5".BEIGE (21225-004)	EA	\$14.00	37.5%	\$8.75
HID A	FPZ4521A	ENC.BEZEL.LINEAR.W/SW.5".BLACK (21226-001)	EA	\$14.00	37.5%	\$8.75
HID A	FPZ4525A	ENC.BEZEL.LINEAR.W/SW.5".GRAY	EA	\$14.00	37.5%	\$8.75
HID A	FPZ4526A	ENC.BEZEL.LINEAR.W/SW.5".WHITE (21226-003)	EA	\$14.00	37.5%	\$8.75
HID A	FPZ4527A	ENC.BEZEL.LINEAR.W/SW.5".BEIGE	EA	\$14.00	37.5%	\$8.75
HID A	FPZ4551A	ENC.BEZEL.LINEAR.MAG/S.5".BLACK (21224-001)	EA	\$14.00	37.5%	\$8.75
HID A	FPZ-4551A	LINEAR PROX BLACK COVER	EA	\$14.00	37.5%	\$8.75
HID A	FPZC1511A	BEZEL.BLANK.WAVE.SLIM.5".BLACK	EA	\$14.00	37.5%	\$8.75
HID A	FPZC1511H	BEZEL.WAVE.SLIM.5".BLACK.HID	EA	\$14.00	37.5%	\$8.75
HID A	FPZC1514A	BEZEL.BLANK.WAVE.SLIM.5".BLUE	EA	\$14.00	37.5%	\$8.75
HID A	FPZC1514H	BEZEL.WAVE.SLIM.5".BLUE.HID	EA	\$14.00	37.5%	\$8.75
HID A	FPZC1521A	BEZEL.BLANK.WAVE.W/S.5".BLACK	EA	\$14.00	37.5%	\$8.75
HID A	FPZC1524H	BEZEL.WAVE.W/S.5".BLUE.HID	EA	\$14.00	37.5%	\$8.75
HID A	FR-0001	FREIGHT	EA	\$0.02	37.5%	\$0.01
HID A	FREIGHT	FREIGHT CHARGES (310)	EA	\$2.00	37.5%	\$1.25
HID A	HD111AS-00	TRIES100 S.ANSI 12V SS EXT PL	EA	\$80.00	37.5%	\$50.00
HID A	KIT-AFP1000-2005	KIT.AFP1000-2005.UPGRADE	EA	\$800.00	37.5%	\$500.00
HID A	KIT-AFP1000-2005-A/R	KIT.AFP1000.ADVANCE.REPLACEMENT	EA	\$800.00	37.5%	\$500.00
HID A	LC-0001	ARTWORK SET UP, REPROOF	EA	\$320.00	37.5%	\$200.00
HID A	LC-0002	ARTWORK SET UP, ONE CLR	EA	\$640.00	37.5%	\$400.00
HID A	LC-0003	ARTWORK SET UP, TWO CLR	EA	\$960.00	37.5%	\$600.00
HID A	LC-0004	ARTWORK SET UP, THREE CLR	EA	\$1,280.00	37.5%	\$800.00
HID A	LC-0005	ARTWORK SET UP, FOUR CLR	EA	\$1,600.00	37.5%	\$1,000.00
HID A	LC-0006	ARTWORK SET UP, FIVE CLR	EA	\$1,920.00	37.5%	\$1,200.00
HID A	LC-0007	ARTWORK SET UP, SIX CLR	EA	\$2,240.00	37.5%	\$1,400.00
HID A	LC-0008	ARTWORK SET UP, SEVEN CLR	EA	\$2,560.00	37.5%	\$1,600.00
HID A	LC-0009	ARTWORK SET UP, EIGHT CLR	EA	\$2,880.00	37.5%	\$1,800.00
HID A	LC-0010	ARTWORK SAMPL	EA	\$750.00	37.5%	\$468.75
HID A	LC-0011	EXPED FEE, 1TO 250 CDS	EA	\$200.00	37.5%	\$125.00
HID A	LC-0012	EXPED FEE, 251 TO 500 CDS	EA	\$500.00	37.5%	\$312.50
HID A	LC-0013	ENGRG CHG	EA	\$5,000.00	37.5%	\$3,125.00
HID A	LC-0014	CROSS REF L, NON STRD	EA	\$310.00	37.5%	\$193.75
HID A	LC-0015	SPECIAL PROCEDURE, SET UP	EA	\$310.00	37.5%	\$193.75
HID A	LC-0016	SET-UP, MOLDING TOOL	EA	\$10,000.00	37.5%	\$6,250.00
HID A	LC-0023	SETUP FEE, CUSTOM ARTWORK-SPECIAL OPTIONS	EA	\$2.00	37.5%	\$1.25
HID A	LC-0025	HOLOGRAM ARTWORK SETUP CHARGE	EA	\$600.00	37.5%	\$375.00
HID A	LC-0026	CONTACT CHIP EMBED SETUP FEE	EA	\$500.00	37.5%	\$312.50
HID A	MC-0001	EVLTN CHG, NON DEF PART	EA	\$100.00	37.5%	\$62.50
HID A	MC-0002	ADV REPLMNT CHG, NON WARR	EA	\$100.00	37.5%	\$62.50
HID A	MC-0003	REPAIR CHARGE/EVALUATION, NON WARRANTY	EA	\$200.00	37.5%	\$125.00
HID A	MC-0004	SPECIAL PROCEDURE, REPROGRAM CARDS	EA	\$0.60	37.5%	\$0.38
HID A	MC-0005	SPECIAL PROCEDURE, REMOVE INK JET NUMBERING	EA	\$1.10	37.5%	\$0.69
HID A	MC-0006	SPECIAL PROCEDURE, ADD INK JET NUMBERING	EA	\$1.10	37.5%	\$0.69
HID A	MC-0007	SPECIAL PROCEDURE, CHANGE INK JET NUMBERING	EA	\$1.50	37.5%	\$0.94
HID A	MC-0008	SPECIAL PROCEDURE, ADD SLOT PUNCH	EA	\$0.40	37.5%	\$0.25
HID A	MC-0009	REBATE	EA	\$2.00	37.5%	\$1.25
HID A	MC-0010	MISC CR	EA	\$2.00	37.5%	\$1.25
HID A	MC-0011	MISC. CHARGE	EA	\$2.00	37.5%	\$1.25
HID A	MC-0013	MISC CHG, PRGMG AND INKJETTING CDS	EA	\$1.00	37.5%	\$0.63
HID A	MC-0014	TRAINING CHARGE	EA	\$250.00	37.5%	\$156.25
HID A	MC-0015	SPECIAL PROCEDURE, ADD HOT STAMP	EA	\$1.10	37.5%	\$0.69
HID A	MC-0016	MISC CHG, CANCELLATION	EA	\$2.00	37.5%	\$1.25
HID A	MC-0017	MISC CHG, CHNG ORD	EA	\$2.00	37.5%	\$1.25
HID A	MC-0018	Miscellaneous Charge (Cards), North Haven Man	EA	\$1.10	37.5%	\$0.69
HID A	MC-0019	License Fee, Reader	EA	\$24.00	37.5%	\$15.00
HID A	MC-0020	MISC CHG, LASER ENGRVG, CUST OWNED MATL	EA	\$0.20	37.5%	\$0.13
HID A	MC-0021	MISC CHGE, CUST SP CD NO TRKG	EA	\$2.00	37.5%	\$1.25
HID A	MC-0021-1167	MISC CHG, CUST SP CD NO TRKG, MOSLER	EA	\$2.00	37.5%	\$1.25
HID A	MC-0022	MISC CHARGE, LASER ENGRAVING AND PROGRAMMING	EA	\$1.20	37.5%	\$0.75
HID A	MC-0025	MISCELLANEOUS CHARGE, ANTI-COUNTERFEITING	EA	\$2.00	37.5%	\$1.25
HID A	MC-0026	MISC CHARGE, PROGRAMMING & INKJETTING NON-HID	EA	\$3.00	37.5%	\$1.88
HID A	MC-0031	MISC CHG FOR 1 COLOR SURFACE PRINTING AND SPE	EA	\$0.60	37.5%	\$0.38
HID A	MC-0032	MISC CHG FOR 2 COLOR SURFACE PRINTING AND SPE	EA	\$1.20	37.5%	\$0.75
HID A	MC-0034	MISC CHG FOR 4 COLOR SURFACE PRINTING AND SPE	EA	\$2.40	37.5%	\$1.50
HID A	MC-0037	MISC CHG FOR SURFACE PRINTING ONE SIGNATURE P	EA	\$1.10	37.5%	\$0.69
HID A	MC-0038	ICLASS READER REFLASH CHARGE (PER READER)	EA	\$30.00	37.5%	\$18.75
HID A	MC-0039	REPAIR CHARGE, NON WARRANTY	EA	\$350.00	37.5%	\$218.75
HID A	MC-0040	MISC CHG, SURFACE HOLOGRAM APPLICATION TO CUS	EA	\$1.10	37.5%	\$0.69
HID A	MC-0041	MISC CHARGE, ICLASS PROTOTYPE CUSTOM DESIGNED	EA	\$200.00	37.5%	\$125.00
HID A	MC-0044	EMBED SUPPLIED CONTACT CHIPS	EA	\$2.00	37.5%	\$1.25
HID A	MC-0049	MISC CHG, PRGMG AND INKJETTING ICLASS CDS	EA	\$0.50	37.5%	\$0.31
HID A	MC-2032-01	MISC CHG, ICLASS & PROX PRGMG AND INKJETTING	EA	\$0.60	37.5%	\$0.38
HID A	MC-REWORK	MISC CHG, PRGMG AND INKJETTING CDS	EA	\$0.60	37.5%	\$0.38
HID A	MC-REWORK-ICLASS	MISC CHG, PRGMG ICLASS AND INKJETTING CDS	EA	\$0.60	37.5%	\$0.38
HID A	MD-15W	HID COMPATIBLE PROX READER MODULE	EA	\$47.00	37.5%	\$29.38
HID A	MR3501001	OUT OF WARRANTY REPAIR	EA	\$91.20	37.5%	\$57.00
HID A	RM-0004	RETURN, PROXPRO PLUS READER	EA	\$303.00	37.5%	\$189.38
HID A	RM-0007	RETURN, MULTIPROX CONTROLLER	EA	\$1,058.00	37.5%	\$661.25
HID A	RM-0008	RETURN, MULTIPROX READER	EA	\$302.00	37.5%	\$188.75
HID A	RM-0009	RETURN, MULTIPROX HSM	EA	\$242.00	37.5%	\$151.25
HID A	RM-0010	RETURN, SCANNER, 400 KHZ	EA	\$800.00	37.5%	\$500.00
HID A	RM-0011	RETURN, READER, 400 KHZ	EA	\$800.00	37.5%	\$500.00
HID A	RM-0012	RESTOCKING FEE	EA	(\$2.00)	37.5%	(\$1.25)
HID A	RM-0015	OVERAGE	EA	\$2.00	37.5%	\$1.25
HID A	RM-0018	RETURN, PROXCARD, 1320/1325, OBSOLETE PART NU	EA	\$2.00	37.5%	\$1.25
HID A	RM-0032	RETURN, 70100ANP00000, VERTX, V100, BOX, STD,	EA	\$390.00	37.5%	\$243.75
HID A	RM-0033	RETURN, 71000ANP00N00, VERTX,SIL, V1000, BOX,	EA	\$850.00	37.5%	\$531.25
HID A	RM-0034	RETURN, VERTX, V2000, BOX, STD, 7200ANP00N00	EA	\$850.00	37.5%	\$531.25
HID A	RM-0039	MISC. CREDIT BACK	EA	(\$2.00)	37.5%	(\$1.25)

HID A	SH-001	SPCL HNDLNG,NON SEQUENTIAL ID'S	EA	\$0.50	37.5%	\$0.31
HID A	SH-003	SPCL HNDLNG,CUSTOM LABEL CODE FEE	EA	\$500.00	37.5%	\$312.50
HID A	SH-007	SPCL HNDLNG,REPROGRAMMING FEE,RDRS	EA	\$100.00	37.5%	\$62.50
HID A	SH-014	SPCL HNDLNG,FLEX PASS EXPRESS-2DAY EXPEDITE F	EA	\$0.50	37.5%	\$0.31
HID A	SH-015	SPCL HNDLNG,FLEX PASS EXPRESS-3 DAY EXPEDITE	EA	\$0.30	37.5%	\$0.19
HID A	SH-022	SPCL HNDLNG,RUN CHARGE LABEL	EA	\$200.00	37.5%	\$125.00
HID A	TS111AS	TS101AS 12V PTL ANSI SS FACEPLATE	EA	\$80.00	37.5%	\$50.00
HID A	TS2001	ES2000 12V PTL CAST SS	EA	\$200.00	37.5%	\$125.00
HID A	XXZ112	BEZEL,WAVE,SLIM,5",BLUE	EA	\$14.00	37.5%	\$8.75
HID A	XXZ122	BEZEL,WAVE,W/S,5",BLUE	EA	\$14.00	37.5%	\$8.75
HID A	XXZ321	BEZEL,ARCH,W/S,BLACK,FLXSMRT	EA	\$14.00	37.5%	\$8.75
HID B	2801001	CAT SWIPE RDR BLK RED LED 6FT CBL UL	EA	\$541.40	46.0%	\$292.36
HID B	2801002	CAT SWIPE RDR BLK BI-C 6FT CBL UL	EA	\$541.40	46.0%	\$292.36
HID B	2801003	CAT SWIPE RDR BLK BI-C W/LOGO	EA	\$541.40	46.0%	\$292.36
HID B	2801004	CAT SWIPE RDR BLK RED LED W/LOGO UL	EA	\$541.40	46.0%	\$292.36
HID B	2801006	CAT SWIPE RDR BGE BI-C HID LBL	EA	\$541.40	46.0%	\$292.36
HID B	2801007	CAT SWIPE RDR BLK TERM BI-C UL	EA	\$541.40	46.0%	\$292.36
HID B	2801008	CAT SWIPE RDR BLK TERM RED LED UL	EA	\$541.40	46.0%	\$292.36
HID B	2801009	CAT SWIPE RDR BLK TERM BI-C W/LOGO	EA	\$541.40	46.0%	\$292.36
HID B	2801012	CAT SWIPE RDR BGE TERM BI-C HID LBL	EA	\$541.40	46.0%	\$292.36
HID B	2802002	CAT INSERT RDR SLV RH BI-C W/MT PLT UL	EA	\$661.00	46.0%	\$356.94
HID B	2802005	CAT INSERT RDR RH SI-C W/MT PLT UL	EA	\$661.00	46.0%	\$356.94
HID B	2802007	CAT INSERT RDR LH BI-C WMT PLT UL	EA	\$661.00	46.0%	\$356.94
HID B	2802009	CAT INSERT RDR LH SI-C W/MT PLT UL	EA	\$661.00	46.0%	\$356.94
HID B	2802011	CAT INSERT RDR LH 2 WIRE UL	EA	\$622.00	46.0%	\$335.88
HID B	2802016	CAT INSERT RDR RH BI-C TERM W/MT PLT UL	EA	\$661.00	46.0%	\$356.94
HID B	2802018	CAT INSERT RDR RH 3 WIRE TERM UL	EA	\$622.00	46.0%	\$335.88
HID B	2802019	CAT INSERT RDR LH BI-C TERM W/MT PLT UL	EA	\$661.00	46.0%	\$356.94
HID B	2802021	CAT INSERT RDR LH 3 WIRE UL	EA	\$622.00	46.0%	\$335.88
HID B	2802023	CAT INSERT RDR LH SI-C TERM W/MT PLT UL	EA	\$661.00	46.0%	\$356.94
HID B	2803001	CAT TURN RDR BLK BI-C 6FT CBL UL	EA	\$863.80	46.0%	\$466.45
HID B	2803002	CAT TURN RDR BLK RED LED 6FT CBL UL	EA	\$863.80	46.0%	\$466.45
HID B	2803003	CAT TURN RDR CRM BI-C 6FT CBL UL	EA	\$934.00	46.0%	\$504.36
HID B	2803004	CAT TURN RDR CRM RED LED 6FT CBL UL	EA	\$934.00	46.0%	\$504.36
HID B	2804001	CAT KEY RDR BLK SI-C	EA	\$560.90	46.0%	\$302.89
HID B	2805003	CAT EPIC RDR BLK 3 LED 6FT CBL 9CD	EA	\$580.40	46.0%	\$313.42
HID B	3100120	SWIPE RDR ASSY SI-C 6FT CBL BLK UL	EA	\$541.40	46.0%	\$292.36
HID B	3100270	OBS* SWIPE RDR ASSY SI-C 6 FT CBL STK UL	EA	\$541.40	46.0%	\$292.36
HID B	3100280	SWIPE RDR ASSY SI-C TERM UL	EA	\$541.40	46.0%	\$292.36
HID B	3100300	OBS* SWIPE RDR ASSY BI-C TERM UL STK	EA	\$541.40	46.0%	\$292.36
HID B	3100320	OBS* SWIPE RDR ASSY BI-C BLK 6FT CBL UL STK	EA	\$541.40	46.0%	\$292.36
HID B	3100420	SWIPE RDR SI-C TERM BGE -UL APD	EA	\$541.40	46.0%	\$292.36
HID B	3100430	SWIPE RDR SI-C 6FT CBL BGE HID -UL APD	EA	\$541.40	46.0%	\$292.36
HID B	3100490	SWIPE RDR BI-C TERM BGE SENSOR-UL APD	EA	\$541.40	46.0%	\$292.36
HID B	3100830	SWIPE RDR BI-C TERM BLK -UL APD	EA	\$541.40	46.0%	\$292.36
HID B	3100980	SWIPE RDR SI-C 6FT CBL BLK PLAIN -UL APD	EA	\$541.40	46.0%	\$292.36
HID B	3100990	SWIPE RDR BI-C 6FT CBL BLK PLAIN -UL APD	EA	\$541.40	46.0%	\$292.36
HID B	3101000	SWIPE RDR SI-C TERM BLK -UL APD	EA	\$541.40	46.0%	\$292.36
HID B	3103610	READER, 26 BIT KEYPAD/SWIPE	EA	\$1,236.90	46.0%	\$667.93
HID B	3120300	INSERT RDR ASSY RH W/SEPARATE COVER	EA	\$622.00	46.0%	\$335.88
HID B	3121070	INSERT RDR RH SI-C TERM W/O MTG -UL APD	EA	\$622.00	46.0%	\$335.88
HID B	3121080	INSERT RDR RH SI-C TERM W/MTG PLT-UL APD	EA	\$661.00	46.0%	\$356.94
HID B	3121100	INSR RDR RH BI-C 6FT W/O MT PLT-UL APD	EA	\$622.00	46.0%	\$335.88
HID B	3121110	INSR RDR RH BI-C CBL W/MTG PLT -UL APD	EA	\$661.00	46.0%	\$356.94
HID B	3121150	INSERT RDR LH SI-C 6FT W/O MT PLT-UL APD	EA	\$622.00	46.0%	\$335.88
HID B	3121190	INSR RDR LH BI-C TERM W/O MT PL-UL APD	EA	\$622.00	46.0%	\$335.88
HID B	3121200	INSR RDR ASSY LH BI-C TERM W/PLT UL	EA	\$661.00	46.0%	\$356.94
HID B	3121220	INSR RDR RH SI-C 6FT W/O MT PLT-UL APD	EA	\$622.00	46.0%	\$335.88
HID B	3121230	INSR RDR RH SI-C 6FT W/MTG PLT -UL APD	EA	\$661.00	46.0%	\$356.94
HID B	3121250	INSR RDR LH BI-C 6FT W/O MT PLT-UL APD	EA	\$622.00	46.0%	\$335.88
HID B	3121260	INSR RDR LH BI-C W/MT PLT UL	EA	\$661.00	46.0%	\$356.94
HID B	3121270	INSR RDR ASSY RH BI-C TERM STK UL	EA	\$622.00	46.0%	\$335.88
HID B	3121280	INSR RDR ASSY RH BI-C TERM W/O PLT UL	EA	\$622.00	46.0%	\$335.88
HID B	3121290	INSR RDR ASSY RH BI-C TERM W/PLT UL	EA	\$661.00	46.0%	\$356.94
HID B	3121320	INSERT RDR LH SI-C TERM W/MTG PLT-UL APD	EA	\$661.00	46.0%	\$356.94
HID B	3130180	KEY RDR 6FT CBL STK UNIT -UL APD	EA	\$560.90	46.0%	\$302.89
HID B	3140200	TRNSTLE RDR ASSY SI-C 6FT CBL BLK UL	EA	\$863.80	46.0%	\$466.45
HID B	3141640	TRNSTLE RDR ASSY SI-C 6FT CBL CRM UL	EA	\$934.00	46.0%	\$504.36
HID B	1326LASMV	PROXCARD II, PROG, ADHESIVE, B-HID LOGO, MATC	EA	\$4.06	46.0%	\$2.19
HID B	1326LASNV	PROXCARD II, PROG, ADHESIVE, B-HID LOGO, NO #	EA	\$4.06	46.0%	\$2.19
HID B	1326LASRV	PROXCARD II, PROG, ADHESIVE, B-HID LOGO, RAND	EA	\$4.06	46.0%	\$2.19
HID B	1326LASSV	PROXCARD II, PROG, ADHESIVE, B-HID LOGO, SEQ	EA	\$4.06	46.0%	\$2.19
HID B	1326LGSVM	PROXCARD II, PROG, F-GLOSS, B-HID LOGO, MATCH	EA	\$3.43	46.0%	\$1.85
HID B	1326LGSVM-27452	PROXCARD II, PROG, F-GLOSS, B-HID LOGO, MATCH	EA	\$3.43	46.0%	\$1.85
HID B	1326LGSNV	PROXCARD II, PROG, F-GLOSS, B-HID LOGO, NO #	EA	\$3.43	46.0%	\$1.85
HID B	1326LGSRV	PROXCARD II, PROG, F-GLOSS, B-HID LOGO, RANDO	EA	\$3.43	46.0%	\$1.85
HID B	1326LGSSV	PROXCARD II, PROG, F-GLOSS, B-HID LOGO, SEQ #	EA	\$3.43	46.0%	\$1.85
HID B	1326LMSMV	PROXCARD II, PROG, F-MATTE, B-HID LOGO, MATCH	EA	\$3.43	46.0%	\$1.85
HID B	1326LMSMV-PACK50	PROXCARD II, PROG, F-MATTE, B-HID LOGO, MATCH	EA	\$3.43	46.0%	\$1.85
HID B	1326LMSNV	PROXCARD II, PROG, F-MATTE, B-HID LOGO, NO #	EA	\$3.43	46.0%	\$1.85
HID B	1326LMSNV-12083	PROXCARD II, CUSTOM, 125K FP M-WHT STD NO VSL	EA	\$3.43	46.0%	\$1.85
HID B	1326LMSRV	PROXCARD II, PROG, F-MATTE, B-HID LOGO, RANDO	EA	\$3.43	46.0%	\$1.85
HID B	1326LMSSV	PROXCARD II, PROG, F-MATTE, B-HID LOGO, SEQ #	EA	\$3.43	46.0%	\$1.85
HID B	1326LMSSV-PACK50	PROXCARD II, PROG, F-MATTE, B-HID LOGO, SEQ #	EA	\$3.43	46.0%	\$1.85
HID B	1326LSSMV	PROXCARD II, PROG, F-HID LOGO, B-HID LOGO, MA	EA	\$3.43	46.0%	\$1.85
HID B	1326LSSMV-160101	PROXCARD II, PROG, F-HID LOGO, B-HID LOGO, MA	EA	\$3.43	46.0%	\$1.85
HID B	1326LSSNV	PROXCARD II, PROG, F-HID LOGO, B-HID LOGO, NO	EA	\$3.43	46.0%	\$1.85
HID B	1326LSSRV	PROXCARD II, PROG, F-HID LOGO, B-HID LOGO, RA	EA	\$3.43	46.0%	\$1.85
HID B	1326LSSSV	PROXCARD II, PROG, F-HID LOGO, B-HID LOGO, SE	EA	\$3.43	46.0%	\$1.85
HID B	1326LSSSV-160101	PROXCARD II, PROG, F-HID LOGO, B-HID LOGO, SE	EA	\$3.43	46.0%	\$1.85
HID B	1336CGGMH	DUOPROX II, PROG CASI, F-GLOSS, B-GLOSS, MATC	EA	\$6.93	46.0%	\$3.74
HID B	1336CGGMN	DUOPROX II, PROG CASI, F-GLOSS, B-GLOSS, MATC	EA	\$6.93	46.0%	\$3.74
HID B	1336CGGMV	DUOPROX II, PROG CASI, F-GLOSS, B-GLOSS, MATC	EA	\$6.93	46.0%	\$3.74
HID B	1336LG1MN	DUOPROX II, PROG, F-GLOSS, B-GLOSS, MATCH #	EA	\$6.93	46.0%	\$3.74
HID B	1336LG1MN-120327	OBS*DUOPROX II, CUSTOM, F- GLOSS, B- HID BUG	EA	\$6.93	46.0%	\$3.74
HID B	1336LG1MV	DUOPROX II, PROG, F-GLOSS, B-BLOSS LOW CORE 3	EA	\$6.93	46.0%	\$3.74
HID B	1336LG1NN	OBS*DUOPROX II, PROG, F-GLOSS, B-GLOSS W/ LOW	EA	\$6.93	46.0%	\$3.74
HID B	1336LG1SN	DUOPROX II, PROG, F-GLOSS, B-GLOSS, SEQ #, NO	EA	\$6.93	46.0%	\$3.74
HID B	1336LG3NN	DUOPROX II, PROG, F-GLOSS, B-HID LOGO, NO #	EA	\$6.93	46.0%	\$3.74
HID B	1336LGCMMN-120698	DUOPROX II, CUSTOM, ASC RETURN ADDRESS, MATCH	EA	\$6.93	46.0%	\$3.74
HID B	1336LGCMMN-120714	DUOPROX II, CUSTOM, F-GLOSS, B-GLOSS, MATCHIN	EA	\$6.93	46.0%	\$3.74
HID B	1336LGCMMV-120791	DOUPROX II, CUSTOM, F-MAG, B-GLOSS, MATCHING#	EA	\$6.93	46.0%	\$3.74

HID B	1336L GCRN-110020	DUOPROX II, CUSTOM, QUINTRON, MAGSTRIPE, LAM	EA	\$6.93	46.0%	\$3.74
HID B	1336L GGAN	DUOPROX II, PROG, F-GLOSS, B-GLOSS, ENGRAVED	EA	\$6.93	46.0%	\$3.74
HID B	1336L GGAV	DUOPROX II, PROGRAM, F-GLOSS, B-GLOSS, ENGRAV	EA	\$6.93	46.0%	\$3.74
HID B	1336L GGBN	DUOPROX II, PROG, F-GLOSS, B-GLOSS, ENGRAVED	EA	\$6.93	46.0%	\$3.74
HID B	1336L GGBV	DUOPROX II, PROG, F-GLOSS, B-GLOSS, ENGRAVED	EA	\$6.93	46.0%	\$3.74
HID B	1336L GGMH	DUOPROX II, PROG, F-GLOSS, B-GLOSS, MATCH #	EA	\$6.93	46.0%	\$3.74
HID B	1336L GGMM	DUOPROX II, PROG, F-GLOSS, B-GLOSS, MATCH #	EA	\$6.93	46.0%	\$3.74
HID B	1336L GGMMN-2750	OBS*DUOPROX II, CUSTOM, 2750 MAGSTRIPE, MATCH	EA	\$6.93	46.0%	\$3.74
HID B	1336L GGMV	DUOPROX II, PROG, F-GLOSS, B-GLOSS, MATCH #	EA	\$6.93	46.0%	\$3.74
HID B	1336L GGNH	DUOPROX II, PROG, F-GLOSS, B-GLOSS, NO #, HZN	EA	\$6.93	46.0%	\$3.74
HID B	1336L GGN	DUOPROX II, PROG, F-GLOSS, B-GLOSS, NO #, NO	EA	\$6.93	46.0%	\$3.74
HID B	1336L GGNV	DUOPROX II, PROG, F-GLOSS, B-GLOSS, NO #, VER	EA	\$6.93	46.0%	\$3.74
HID B	1336L GGRN	DUOPROX II, PROG, F-GLOSS, B-GLOSS, RANDOM #	EA	\$6.93	46.0%	\$3.74
HID B	1336L GGRV	DUOPROX II, PROG, F-GLOSS, B-GLOSS, RANDOM #	EA	\$6.93	46.0%	\$3.74
HID B	1336L GGSH	DUOPROX II, PROG, F-GLOSS, B-GLOSS, SEQ #, HZ	EA	\$6.93	46.0%	\$3.74
HID B	1336L GGSN	DUOPROX II, PROG, F-GLOSS, B-GLOSS, SEQ #, NO	EA	\$6.93	46.0%	\$3.74
HID B	1336L GGSN-PACK50	DUOPROX II, PROG, F-GLOSS, B-GLOSS, SEQ #, NO	EA	\$6.93	46.0%	\$3.74
HID B	1336L GGSV	DUOPROX II, PROG, F-GLOSS, B-GLOSS, SEQ #, VE	EA	\$6.93	46.0%	\$3.74
HID B	1336L GJMN	DUOPROX II, PROG, F-GLOSS, B-GLOSS, MATCH #	EA	\$6.93	46.0%	\$3.74
HID B	1336L GJMV	DUOPROX II, PROG, F-GLOSS, B-GLOSS, MATCH #	EA	\$6.93	46.0%	\$3.74
HID B	1336L GJSN	DUOPROX II, PROG, F-GLOSS, B-GLOSS, SEQ #, NO	EA	\$6.93	46.0%	\$3.74
HID B	1336L GSMH	DUOPROX II, PROG, F-GLOSS, B-HID LOGO, MATCH	EA	\$6.93	46.0%	\$3.74
HID B	1336L GSMN	DUOPROX II, PROG, F-GLOSS, B-HID LOGO, MATCH	EA	\$6.93	46.0%	\$3.74
HID B	1336L GSMV	DUOPROX II, PROG, F-GLOSS, B-HID LOGO, MATCH	EA	\$6.93	46.0%	\$3.74
HID B	1336L GSSN	DUOPROX II, PROG, F-GLOSS, B-HID LOGO, NO #	EA	\$6.93	46.0%	\$3.74
HID B	1336L GSRN	DUOPROX II, PROG, F-GLOSS, B-HID LOGO, RANDOM	EA	\$6.93	46.0%	\$3.74
HID B	1336L GSRV	DUOPROX II, PROG, F-GLOSS, B-HID LOGO, RANDOM	EA	\$6.93	46.0%	\$3.74
HID B	1336L GSSH	DUOPROX II, PROG, F-GLOSS, B-HID LOGO, SEQ #	EA	\$6.93	46.0%	\$3.74
HID B	1336L GSSN	DUOPROX II, PROG, F-GLOSS, B-HID LOGO, SEQ #	EA	\$6.93	46.0%	\$3.74
HID B	1336L GSSV	DUOPROX II, PROG, F-GLOSS, B-HID LOGO, SEQ #	EA	\$6.93	46.0%	\$3.74
HID B	1336N GGSV	DUOPROX II, NON-PROG, F-GLOSS, B-GLOSS, SEQ #	EA	\$6.93	46.0%	\$3.74
HID B	1346L SSMN	PROXKEY II, PROG, F-HID LOGO, B-HID LOGO, MAT	EA	\$6.56	46.0%	\$3.54
HID B	1346L SSMN-1575AM	PROXKEY II, PROG, F-HID LOGO, B-HID LOGO, MAT	EA	\$6.56	46.0%	\$3.54
HID B	1346L SSSN	PROXKEY II, PROG, F-HID LOGO, B-HID LOGO, NO	EA	\$6.56	46.0%	\$3.54
HID B	1346L SSSN	PROXKEY II, PROG, F-HID LOGO, B-HID LOGO, SEQ	EA	\$6.56	46.0%	\$3.54
HID B	1346L SSSRN	PROXKEY II, PROG, F-HID LOGO, B-HID LOGO, RAN	EA	\$6.56	46.0%	\$3.54
HID B	1346L SSSN	PROXKEY II, PROG, F-HID LOGO, B-HID LOGO, SEQ	EA	\$6.56	46.0%	\$3.54
HID B	1346N SSSB	PROXKEY II, NON-PROG, F-HID LOGO, B-HID LOGO,	EA	\$6.56	46.0%	\$3.54
HID B	1351LBSMN	PROXPASS TAG, PROG, MATCH # LEAD FREE	EA	\$39.08	46.0%	\$21.10
HID B	1351LBSN	PROXPASS TAG, PROG, NO # LEAD FREE	EA	\$39.08	46.0%	\$21.10
HID B	1351LBSRN	PROXPASS TAG, PROG, RANDOM # LEAD FREE	EA	\$39.08	46.0%	\$21.10
HID B	1351LBSN	PROXPASS TAG, PROG, SEQ # LEAD FREE	EA	\$39.08	46.0%	\$21.10
HID B	1351NBSN	PROXPASS TAG, NON-PROG, SEQ # LEAD FREE	EA	\$39.08	46.0%	\$21.10
HID B	1386CGGMH	ISOPROX II, CUSTOM, PROG, CASI RUSCO C10106 F	EA	\$6.30	46.0%	\$3.40
HID B	1386CGGMN	OBS* ISOPROX II, CUSTOM, PROG, CASI RUSCO C10	EA	\$6.30	46.0%	\$3.40
HID B	1386CGGMV	ISOPROX II, CUSTOM, PROG, CASI RUSCO C10106 F	EA	\$6.30	46.0%	\$3.40
HID B	1386L GGMN-120333	ISOPROX II, CUSTOM, PROG, BENEFITS OF HID STA	EA	\$6.30	46.0%	\$3.40
HID B	1386L GGMN-110458	OBS*ISOPROX II, CUSTOM, WHITE/WHITE WITH VERT	EA	\$6.30	46.0%	\$3.40
HID B	1386L GGMN-120184	ISOPROX II, CUSTOM, PROG, ISOPROX II W/ HID L	EA	\$6.30	46.0%	\$3.40
HID B	1386L GGMN-16017A	ISOPROX II, PROG 125K, F-GLOSS, CUSTOM, MATCH	EA	\$6.30	46.0%	\$3.40
HID B	1386L GCMV-16017A	ISOPROX II, PROG 125K, G-GLOSS, CUSTOM, MATCH	EA	\$6.30	46.0%	\$3.40
HID B	1386L GCNN-110520	ISOPROX II, CUSTOM, SOCIAL SECURITY MD, NO#	EA	\$6.30	46.0%	\$3.40
HID B	1386L GGMH-1103F	ISOPROX II, CUSTOM, PLAIN WHITE CSTM THKNSS	EA	\$6.30	46.0%	\$3.40
HID B	1386L GGMH	ISOPROX II, PROG, F-GLOSS, B-GLOSS, MATCH #	EA	\$6.30	46.0%	\$3.40
HID B	1386L GGMN	ISOPROX II, PROG, F-GLOSS, B-GLOSS, MATCH #	EA	\$6.30	46.0%	\$3.40
HID B	1386L GGMN-110371	ISOPROX II, PROG 125K, F-GLOSS, B-GLOSS, MATC	EA	\$6.30	46.0%	\$3.40
HID B	1386L GGMN-16010	ISOPROX II, PROG 125K, F-GLOSS, SPECIAL INKJE	EA	\$6.30	46.0%	\$3.40
HID B	1386L GGMN-1601X	ISOPROX II, CUSTOM, GLOSS, GLOSS, .038 THICK	EA	\$6.30	46.0%	\$3.40
HID B	1386L GGMN-502	ISOPROX II, PROG, F-GLOSS, B-GLOSS, CUSTOM MA	EA	\$6.30	46.0%	\$3.40
HID B	1386L GGMN-503	ISOPROX II, CUSTOM, F-GLOSS, B-GLOSS, MATCH#	EA	\$6.30	46.0%	\$3.40
HID B	1386L GGMN-DD	ISOPROX II, PROG, F-GLOSS, B-GLOSS, MATCH #	EA	\$6.30	46.0%	\$3.40
HID B	1386L GGMN-TRV	ISOPROX II, CUSTOM, F.REWRITE, B-HID BUG, MAT	EA	\$6.30	46.0%	\$3.40
HID B	1386L GGMV	ISOPROX II, PROG, F-GLOSS, B-GLOSS, MATCH #	EA	\$6.30	46.0%	\$3.40
HID B	1386L GGNH	ISOPROX II, PROG, F-GLOSS, B-GLOSS, NO #, HZN	EA	\$6.30	46.0%	\$3.40
HID B	1386L GGN	ISOPROX II, PROG, F-GLOSS, B-GLOSS, NO #, NO	EA	\$6.30	46.0%	\$3.40
HID B	1386L GGNV	ISOPROX II, PROG, F-GLOSS, B-GLOSS, NO #, VER	EA	\$6.30	46.0%	\$3.40
HID B	1386L GGRH	ISOPROX II, PROG, F-GLOSS, B-GLOSS, RANDOM #	EA	\$6.30	46.0%	\$3.40
HID B	1386L GGRN	ISOPROX II, PROG, F-GLOSS, B-GLOSS, RANDOM #	EA	\$6.30	46.0%	\$3.40
HID B	1386L GGRV	ISOPROX II, PROG, F-GLOSS, B-GLOSS, RANDOM #	EA	\$6.30	46.0%	\$3.40
HID B	1386L GGSH	ISOPROX II, PROG, F-GLOSS, B-GLOSS, SEQ #, HZ	EA	\$6.30	46.0%	\$3.40
HID B	1386L GGSN	ISOPROX II, PROG, F-GLOSS, B-GLOSS, SEQ #, NO	EA	\$6.30	46.0%	\$3.40
HID B	1386L GGSN-110371	ISOPROX II, PROG, F-GLOSS, B-GLOSS, SEQ #, NO	EA	\$6.30	46.0%	\$3.40
HID B	1386L GGSN-PACK50	ISOPROX II, PROG, F-GLOSS, B-GLOSS, SEQ #, NO	EA	\$6.30	46.0%	\$3.40
HID B	1386L GGSV	ISOPROX II, PROG, F-GLOSS, B-GLOSS, SEQ #, VE	EA	\$6.30	46.0%	\$3.40
HID B	1386L GPMM	ISOPROX II, PROG, F-GLOSS, B-GLOSS, MATCH #	EA	\$6.30	46.0%	\$3.40
HID B	1386L GPNN	ISOPROX II, PROG, F-GLOSS, B-GLOSS, NO #, NO	EA	\$6.30	46.0%	\$3.40
HID B	1386L GPRN	ISOPROX II, PROG, F-GLOSS, B-GLOSS, RANDOM #	EA	\$6.30	46.0%	\$3.40
HID B	1386L GSMH	ISOPROX II, PROG, F-GLOSS, B-HID LOGO, MATCH	EA	\$6.30	46.0%	\$3.40
HID B	1386L GSMN	ISOPROX II, PROG, F-GLOSS, B-HID LOGO, MATCH	EA	\$6.30	46.0%	\$3.40
HID B	1386L GSMV	ISOPROX II, PROG, F-GLOSS, B-HID LOGO, MATCH	EA	\$6.30	46.0%	\$3.40
HID B	1386L GSMV-PACK10	ISOPROX II, PROG, F-GLOSS, B-STANDARD, MATCHI	EA	\$6.30	46.0%	\$3.40
HID B	1386L GSNN	ISOPROX II, PROG, F-GLOSS, B-HID LOGO, NO #	EA	\$6.30	46.0%	\$3.40
HID B	1386L GSNV	ISOPROX II, PROG, F-GLOSS, B-HID LOGO, NO #	EA	\$6.30	46.0%	\$3.40
HID B	1386L GSRN	ISOPROX II, PROG, F-GLOSS, B-HID LOGO, RANDOM	EA	\$6.30	46.0%	\$3.40
HID B	1386L GSRV	ISOPROX II, PROG, F-GLOSS, B-HID LOGO, RANDOM	EA	\$6.30	46.0%	\$3.40
HID B	1386L GSSH	ISOPROX II, PROG, F-GLOSS, B-HID LOGO, SEQ #	EA	\$6.30	46.0%	\$3.40
HID B	1386L GSSN	ISOPROX II, PROG, F-GLOSS, B-HID LOGO, SEQ #	EA	\$6.30	46.0%	\$3.40
HID B	1386L GSSV	ISOPROX II, PROG, F-GLOSS, B-HID LOGO, SEQ #	EA	\$6.30	46.0%	\$3.40
HID B	1391LBSMN	MICROPROX TAG, PROG 125K, BLK, ADH BCKG, MATC	EA	\$4.58	46.0%	\$2.47
HID B	1391LBSN	MICROPROX TAG, PROG 125K, BLK, ADH BCKG, MATC	EA	\$4.58	46.0%	\$2.47
HID B	1391LBSRN	MICROPROX TAG, PROG 125K, BLK, ADH BCKG, RAND	EA	\$4.58	46.0%	\$2.47
HID B	1391LBSN	MICROPROX TAG, PROG 125K, BLK, ADH BCKG, SEQ	EA	\$4.58	46.0%	\$2.47
HID B	1391LCSMN-160111	MICROPROX TAG, CUSTOM INKJET MATCHING # ON FR	EA	\$4.58	46.0%	\$2.47
HID B	1391LCSN-160111	MICROPROX TAG, PROG 125K, CUSTOM INKJET, ADHE	EA	\$4.58	46.0%	\$2.47
HID B	1391LGSMM	MICROPROX TAG, PROG, GRAY, MATCH #	EA	\$4.58	46.0%	\$2.47
HID B	1391LGSNN	MICROPROX TAG, PROG 125K, GRAY, ADHESIVE, NO	EA	\$4.58	46.0%	\$2.47
HID B	1391LGSN	MICROPROX TAG, PROG, GRAY, NON-MATCH #, NO SL	EA	\$4.58	46.0%	\$2.47
HID B	1391LKSMM	MICROPROX TAG, PROG, BLACK, MATCH #	EA	\$4.58	46.0%	\$2.47
HID B	1391LKSNN	MICROPROX TAG, PROG, BLACK, NO #	EA	\$4.58	46.0%	\$2.47
HID B	1391LKSNN	MICROPROX TAG, PROG, BLACK, RANDOM #	EA	\$4.58	46.0%	\$2.47
HID B	1391LKSNN	MICROPROX TAG, PROG, BLACK, SEQ #	EA	\$4.58	46.0%	\$2.47
HID B	1391LSSMN	MICROPROX TAG, PROG, GRAY, MATCH #	EA	\$4.58	46.0%	\$2.47

HID B	1450NGGSN	HID DESFIRE 4K STANDARD, NON-PROG, F-GLOSS, B	EA	\$9.32	46.0%	\$5.03
HID B	1450NGSNN	HID DESFIRE 4K STANDARD, NON-PROG, F-GLOSS	EA	\$9.32	46.0%	\$5.03
HID B	1450SGGMN	HID DESFIRE 4K STANDARD, SPECIAL PROGRAMMING	EA	\$9.32	46.0%	\$5.03
HID B	1450SGGRB-120509	HID DESFIRE 4K STANDARD, CUSTOM PROGRAMMING	EA	\$9.32	46.0%	\$5.03
HID B	1451LGGMNN	HID PROX & DESFIRE 4K STD, PROG, F-GLOSS, B-G	EA	\$12.80	46.0%	\$6.91
HID B	1451LGGMNS	HID PROX/DESFIRE, PROG, F-GLOSS, B-GLOSS, MAT	EA	\$12.80	46.0%	\$6.91
HID B	1451RGGMNM	HID PROX/DESFIRE, CUSTOM PROG, F-GLOSS, B-GLO	EA	\$12.80	46.0%	\$6.91
HID B	1452SGGNR28A1120509	DESFIRE/WIEGAND, CUSTOM PROG., F-GLOSS B- GLO	EA	\$14.18	46.0%	\$7.66
HID B	1452SGGNNS28A1120509	DESFIRE/WIEGAND, CUSTOM PROG., F-GLOSS B- GLO	EA	\$14.18	46.0%	\$7.66
HID B	1454NSSNN	HID DESFIRE KEYFOB 4K, NON-PROG, F- STD HID A	EA	\$9.70	46.0%	\$5.24
HID B	1454SSSMN	HID DESFIRE KEYFOB 4K, CUSTOM PROG, F- STD HI	EA	\$9.70	46.0%	\$5.24
HID B	1455NSSNN	HID DESFIRE ADH TAG 4K, NON-PROG, F- STD HID	EA	\$8.30	46.0%	\$4.48
HID B	1457LGGMNN	HID PROX & DESFIRE 4K COMP, PROG, F-GLOSS, B-	EA	\$12.80	46.0%	\$6.91
HID B	1536NGGNN	COMPOSITE DUOPROX II, NON-PROG, F-GLOSS, B-GL	EA	\$6.93	46.0%	\$3.74
HID B	2000CGGMN	ICLASS 2K/2, MEMORY CONFIG, F-GLOSS, B-GLOSS,	EA	\$4.95	46.0%	\$2.67
HID B	2000CGGNH	ICLASS 2K/2, CONFIGURED, F-GLOSS, B-GLOSS, NO	EA	\$4.95	46.0%	\$2.67
HID B	2000CGGNN	ICLASS 2K/2, CONFIGURED NON-PROG, F-GLOSS, B	EA	\$4.95	46.0%	\$2.67
HID B	2000CGGNV	ICLASS 2K/2, CONFIGURED, F-GLOSS, B-GLOSS, NO	EA	\$4.95	46.0%	\$2.67
HID B	2000CGGSN	ICLASS 2K/2, MEMORY CONFIG, F-GLOSS, B-GLOSS,	EA	\$4.95	46.0%	\$2.67
HID B	2000CGGVV	ICLASS 2K/2, CONFIGURED, F-GLOSS, B-GLOSS, SE	EA	\$4.95	46.0%	\$2.67
HID B	2000PGGAH	ICLASS 2K/2, PRGMD, F-GLOSS, B-GLOSS, MATCH #	EA	\$4.95	46.0%	\$2.67
HID B	2000PGGMB	ICLASS 2K/2, PRGMD, F-GLOSS, B-GLOSS W/ BOTH	EA	\$4.95	46.0%	\$2.67
HID B	2000PGGMH	ICLASS 2K/2, PROG ICLASS, F-GLOSS, B-GLOSS, M	EA	\$4.95	46.0%	\$2.67
HID B	2000PGGMN	ICLASS 2K/2, PRGMD, F-GLOSS, B-GLOSS, MATCH #	EA	\$4.95	46.0%	\$2.67
HID B	2000PGGMN-120252	ICLASS 2K/2, PROG ICLASS, F-GLOSS, B-GLOSS, MAT	EA	\$4.95	46.0%	\$2.67
HID B	2000PGGMN-120864	ICLASS 2K/2, PRGMD, F-GLOSS, B-GLOSS, MATCH #	EA	\$4.95	46.0%	\$2.67
HID B	2000PGGMV	ICLASS 2K/2, PROG ICLASS, F-GLOSS, B-GLOSS, M	EA	\$4.95	46.0%	\$2.67
HID B	2000PGGNB	ICLASS 2K/2, PROG, F-GLOSS, B-GLOSS W/BOTH V	EA	\$4.95	46.0%	\$2.67
HID B	2000PGGNN	ICLASS 2K/2, PRGMD, F-GLOSS, B-GLOSS, NO #, N	EA	\$4.95	46.0%	\$2.67
HID B	2000PGGNV	ICLASS 2K/2, PROG ICLASS, F-GLOSS, B-GLOSS, N	EA	\$4.95	46.0%	\$2.67
HID B	2000PGGRN	ICLASS 2K/2, PROG, F-GLOSS, B-GLOSS, RANDOM,	EA	\$4.95	46.0%	\$2.67
HID B	2000PGGSN	ICLASS 2K/2, PROG ICLASS, F-GLOSS, B-GLOSS, S	EA	\$4.95	46.0%	\$2.67
HID B	2000PGGSN-PACK50	ICLASS 2K/2, PROG ICLASS, F-GLOSS, B-GLOSS, S	EA	\$4.95	46.0%	\$2.67
HID B	2000PGGSV	ICLASS 2K/2, PROG ICLASS, F-GLOSS, B-GLOSS, S	EA	\$4.95	46.0%	\$2.67
HID B	2001CGGNN	ICLASS 16K/2, CONFIG, F-GLOSS, B-GLOSS, NO IC	EA	\$8.95	46.0%	\$4.83
HID B	2001CGGNV	ICLASS 16K/2, CONFIG, F-GLOSS, B-GLOSS, NO IC	EA	\$8.95	46.0%	\$4.83
HID B	2001CGGSN	ICLASS 16K/2, CONFIGURED, F-GLOSS, B-GLOSS, S	EA	\$8.95	46.0%	\$4.83
HID B	2001CGGSV	ICLASS 16K/2, CONFIGURED, F-GLOSS, B-GLOSS, S	EA	\$8.95	46.0%	\$4.83
HID B	2001PGGAN	ICLASS 16K/2, PRGMD, F-GLOSS, B-GLOSS, LASER	EA	\$8.95	46.0%	\$4.83
HID B	2001PGGAV	ICLASS 16K/2, PRGMD, F-GLOSS, B-GLOSS, LASER	EA	\$8.95	46.0%	\$4.83
HID B	2001PGGMB	ICLASS 16K/2, PRGMD, F-GLOSS, B-GLOSS W/ BOTH	EA	\$8.95	46.0%	\$4.83
HID B	2001PGGMH	ICLASS 16K/2, PRGMD, F-GLOSS, B-GLOSS, MATCH	EA	\$8.95	46.0%	\$4.83
HID B	2001PGGMN	ICLASS 16K/2, PRGMD, F-GLOSS, B-GLOSS, MATCH	EA	\$8.95	46.0%	\$4.83
HID B	2001PGGMV	ICLASS 16K/2, PROG ICLASS, F-GLOSS, B-GLOSS,	EA	\$8.95	46.0%	\$4.83
HID B	2001PGGNN	ICLASS 16K/2, PRGMD, F-GLOSS, B-GLOSS, NO #,	EA	\$8.95	46.0%	\$4.83
HID B	2001PGGSN	ICLASS 16K/2, PROG ICLASS, F-GLOSS, B-GLOSS,	EA	\$8.95	46.0%	\$4.83
HID B	2002CGGNN	ICLASS 16K/16, CONFIGURED NON-PRGMD, F-GLOSS,	EA	\$8.95	46.0%	\$4.83
HID B	2002CGGNV	ICLASS 16K/16, CONFIG, F-GLOSS, B-GLOSS, NO #	EA	\$8.95	46.0%	\$4.83
HID B	2002CGGSB	ICLASS 16K/16, MEMORY CONFIG, F-GLOSS, B-GLOS	EA	\$8.95	46.0%	\$4.83
HID B	2002CGGSN	ICLASS 16K/16, MEMORY CONFIG, F-GLOSS, B-GLOS	EA	\$8.95	46.0%	\$4.83
HID B	2002CGGSV	ICLASS 16K/16, CONFIGURED, F-GLOSS, B-GLOSS,	EA	\$8.95	46.0%	\$4.83
HID B	2002PGCMN-110243	ICLASS 16K/16, PROG, F-GLOSS, B-ICLASS LOGO W	EA	\$8.95	46.0%	\$4.83
HID B	2002PGCMN-1146Z	ICLASS 16K/16, PROG., F-GLOSS, B-GOAA RETURN	EA	\$8.95	46.0%	\$4.83
HID B	2002PGGAN	ICLASS 16K/16, PRGMD, F-GLOSS, B-GLOSS, LASER	EA	\$8.95	46.0%	\$4.83
HID B	2002PGGAV	ICLASS 16K/16, PRGMD, F-GLOSS, B-GLOSS, LASER	EA	\$8.95	46.0%	\$4.83
HID B	2002PGGMB	CLASS 16K/16, PRGMD, F-GLOSS, B-GLOSS W/ BOTH	EA	\$8.95	46.0%	\$4.83
HID B	2002PGGMH	CLASS 16K/16, PRGMD, F-GLOSS, B-GLOSS, MATCH	EA	\$8.95	46.0%	\$4.83
HID B	2002PGGMN	ICLASS 16K/16, PRGMD, F-GLOSS, B-GLOSS, MATCH	EA	\$8.95	46.0%	\$4.83
HID B	2002PGGMV	ICLASS, 16K/16, PRGMD, F-GLOSS, B-GLOSS, MATC	EA	\$8.95	46.0%	\$4.83
HID B	2002PGGNN	ICLASS 16K/16, PROG ICLASS, F-GLOSS, B-GLOSS,	EA	\$8.95	46.0%	\$4.83
HID B	2002PGGRN	ICLASS 16K/16, PRGMD, F-GLOSS, B-GLOSS, RANDO	EA	\$8.95	46.0%	\$4.83
HID B	2002PGGSN	ICLASS 16K/16, PROG ICLASS, F-GLOSS, B-GLOSS,	EA	\$8.95	46.0%	\$4.83
HID B	2002PGGSN-PACK50	ICLASS 16K/16, PROG ICLASS, F-GLOSS, B-GLOSS,	EA	\$8.95	46.0%	\$4.83
HID B	2002PGGSV	ICLASS 16K/16, PROG ICLASS, F-GLOSS, B-GLOSS,	EA	\$8.95	46.0%	\$4.83
HID B	2003CGGNN	ICLASS 32K (16K/2 + 16K/1), CONFIGURED, F-GLO	EA	\$9.32	46.0%	\$5.03
HID B	2003PGGMH	ICLASS 32K (16K/2 + 16K/1), PROGRAMMED, F-GLO	EA	\$9.32	46.0%	\$5.03
HID B	2003PGGMN	ICLASS 32K (16K/2 + 16K/1), PROGRAMMED, F-GLO	EA	\$9.32	46.0%	\$5.03
HID B	2003PGGMV	ICLASS 32K (16K/2 + 16K/1), PROG., F-GLOSS, B	EA	\$9.32	46.0%	\$5.03
HID B	2003PGGSN	ICLASS 32K (16K/2 + 16K/1), PROGRAMMED, F-GLO	EA	\$9.32	46.0%	\$5.03
HID B	2003PGGSV	ICLASS 32K (16K/2 + 16K/1), PROG., F-GLOSS, B	EA	\$9.32	46.0%	\$5.03
HID B	2004CGGNN	ICLASS 32K (16K/16 + 16K/1), CONFIGURED, F-GL	EA	\$9.32	46.0%	\$5.03
HID B	2004CGGNV	ICLASS 32K (16K/16 + 16K/1), CONFIGURED, F-GL	EA	\$9.32	46.0%	\$5.03
HID B	2004CGGSN	ICLASS 32K (16K/16 + 16K/1), CONFIGURED, F-GL	EA	\$9.32	46.0%	\$5.03
HID B	2004PGGAN	ICLASS 32K (16K/16 + 16K/1), PROGRAMMED, F-GL	EA	\$9.32	46.0%	\$5.03
HID B	2004PGGMB	ICLASS 32K 16K/16 + 16K/1, PROG, F-GLOSS, B-G	EA	\$9.32	46.0%	\$5.03
HID B	2004PGGMN	ICLASS 32K (16K/16 + 16K/1), PROGRAMMED, F-GL	EA	\$9.32	46.0%	\$5.03
HID B	2004PGGMV	ICLASS 32K (16K/16 + 16K/1), PROGRAMMED, F-GL	EA	\$9.32	46.0%	\$5.03
HID B	2004PGGNN	ICLASS 32K (16K/16 + 16K/1), PROGRAMMED, F-GL	EA	\$9.32	46.0%	\$5.03
HID B	2004PGGSN	ICLASS 32K (16K/16 + 16K/1), PROGRAMMED, F-GL	EA	\$9.32	46.0%	\$5.03
HID B	2020AGNMM	ICLASS PROX 2K/2, NON-PROG CONFIGURED, F-GLOS	EA	\$10.65	46.0%	\$5.75
HID B	2020AGNMM	ICLASS PROX 2K/2, NON-PROG CONFIGURED, F-GLOS	EA	\$10.65	46.0%	\$5.75
HID B	2020AGNNS-IND	OBS* ICLASS PROX 2K/2, NON - PROG CONFIGURED,	EA	\$10.65	46.0%	\$5.75
HID B	2020AGNVMM	ICLASS PROX 2K/2, NON-PROG CONFIGURED, F-GLOS	EA	\$10.65	46.0%	\$5.75
HID B	2020BGGANA	ICLASS PROX 2K/2, PROG ICLASS & 125K, G-GLOSS	EA	\$10.65	46.0%	\$5.75
HID B	2020BGGANN	ICLASS PROX 2K/2, PROG ICLASS & 125K, G-GLOSS	EA	\$10.65	46.0%	\$5.75
HID B	2020BGGAVA	ICLASS PROX 2K/2, PROG ICLASS & 125K, F-GLOSS	EA	\$10.65	46.0%	\$5.75
HID B	2020BGGMNB	ICLASS PROX 2K/2, PROG ICLASS & 125K, F-GLOSS	EA	\$10.65	46.0%	\$5.75
HID B	2020BGGMNM	ICLASS PROX 2K/2, PROG ICLASS & 125K, F-GLOSS	EA	\$10.65	46.0%	\$5.75
HID B	2020BGGMNM-IND	OBS* ICLASS PROX, 2K/2, INDALA PROX PROGRAMME	EA	\$10.65	46.0%	\$5.75
HID B	2020BGGMNN	ICLASS PROX 2K/2, PROG ICLASS & 125K, F-GLOSS	EA	\$10.65	46.0%	\$5.75
HID B	2020BGGMNN-EM4102	ICLASS PROX 2K/2, PROG ICLASS, F-GLOSS B-GLOS	EA	\$10.65	46.0%	\$5.75
HID B	2020BGGMNN-IND	OBS* ICLASS PROX, 2K/2, INDALA PROX PROGRAMME	EA	\$10.65	46.0%	\$5.75
HID B	2020BGGMNS	ICLASS PROX 2K/2, PROG ICLASS & 125K, F-GLOSS	EA	\$10.65	46.0%	\$5.75
HID B	2020BGGMVM	ICLASS PROX 2K/2, PROG ICLASS & 125K, F-GLOSS	EA	\$10.65	46.0%	\$5.75
HID B	2020BGGMNV	ICLASS PROX 2K/2, PROG ICLASS & 125K, F-GLOSS	EA	\$10.65	46.0%	\$5.75
HID B	2020BGGNNM	ICLASS PROX 2K/2, PROG ICLASS & 125K, F-GLOSS	EA	\$10.65	46.0%	\$5.75
HID B	2020BGGNNN	ICLASS PROX 2K/2, PROG ICLASS & 125K, F-GLOSS	EA	\$10.65	46.0%	\$5.75
HID B	2020BGGRRM	ICLASS PROX 2K/2, PROG ICLASS & 125K, F-GLOSS	EA	\$10.65	46.0%	\$5.75
HID B	2020BGGRRR	ICLASS PROX 2K/2, PROG ICLASS & 125K, F-GLOSS	EA	\$10.65	46.0%	\$5.75
HID B	2020BGGSNM	ICLASS PROX 2K/2, PROG ICLASS & 125K, G-GLOSS	EA	\$10.45	46.0%	\$5.64
HID B	2020BGGSNN	ICLASS PROX 2K/2, PROG ICLASS & 125K, G-GLOSS	EA	\$10.65	46.0%	\$5.75
HID B	2020BGGSNS	ICLASS PROX 2K/2, PROG ICLASS & 125K, G-GLOSS	EA	\$10.65	46.0%	\$5.75

HID B		2020BGGNS-PACK50	ICLASS PROX 2K/2, PROG., F-GLOSS, B-GLOSS, S	EA	\$10.65	46.0%	\$5.75
HID B		2020BGGSVN	ICLASS PROX 2K/2, PROG ICLASS & 125K, G-GLOSS	EA	\$10.65	46.0%	\$5.75
HID B		2020BGGSVS	ICLASS PROX 2K/2, PROG ICLASS & 125K, G-GLOSS	EA	\$10.65	46.0%	\$5.75
HID B		2020CGGNNN	ICLASS PROX 2K/2, CONFIGURED, F-GLOSS, B-GLOS	EA	\$10.65	46.0%	\$5.75
HID B		2020CGGNND-IND	OBS* ICLASS PROX 2K/2, CONFIG ICLASS, F-GL, B	EA	\$10.65	46.0%	\$5.75
HID B		2020CGGNNS	ICLASS PROX 2K/2, CONFIGURED, F-GLOSS, B-GLOS	EA	\$10.65	46.0%	\$5.75
HID B		2020CGGSNN	ICLASS PROX 2K/2, CONFIGURED, F-GLOSS, B-GLOS	EA	\$10.65	46.0%	\$5.75
HID B		2020LGGNNM	ICLASS PROX 2K/2, PROG 125K, F-GLOSS, B-GLOSS	EA	\$10.65	46.0%	\$5.75
HID B		2020PGGMNN	ICLASS PROX 2K/2, PROG ICLASS, F-GLOSS, B-GLO	EA	\$10.65	46.0%	\$5.75
HID B		2020PGGMNN	ICLASS PROX 2K/2, PROG ICLASS, F-GLOSS, B-GLO	EA	\$10.65	46.0%	\$5.75
HID B		2020PGGMNN-IND	OBS* ICLASS/PROX 2K/2, INDALA ICLASS PROGMME	EA	\$10.65	46.0%	\$5.75
HID B		2020PGGMVN	ICLASS PROX 2K/2, PROG ICLASS, F-GLOSS, B-GLO	EA	\$10.65	46.0%	\$5.75
HID B		2020PGGNNN	ICLASS PROX 2K/2, PROG ICLASS, F-GLOSS, B-GLO	EA	\$10.65	46.0%	\$5.75
HID B		2020PGGSNN	ICLASS PROX 2K/2, PROG ICLASS, F-GLOSS, B-GLO	EA	\$10.65	46.0%	\$5.75
HID B		2021AGGNMM	ICLASS PROX 16K/2, CONFIGURED & PROG 125K, F-	EA	\$12.58	46.0%	\$6.79
HID B		2021AGGNVM	ICLASS PROX 16K/2, CONFIGURED & PROG 125K, F-	EA	\$12.58	46.0%	\$6.79
HID B		2021BGGAVA	ICLASS PROX 16K/2, PROG ICLASS & 125K, F-GLOS	EA	\$12.58	46.0%	\$6.79
HID B		2021BGGMNM	TXP_CD, ICLASS PRDX 16K/2, BOTH-PRGM, F-GLOS	EA	\$12.58	46.0%	\$6.79
HID B		2021BGGMNN-IND	OBS* ICLASS/PROX 16K/2, INDALA PROX PROGMED	EA	\$12.58	46.0%	\$6.79
HID B		2021BGGMNN	ICLASS PROX 16K/2, PROG HID 125K & 13.56M, F-	EA	\$12.58	46.0%	\$6.79
HID B		2021BGGMNN-IND	OBS* ICLASS/PROX 16K/2, INDALA PROX PROGMED	EA	\$12.58	46.0%	\$6.79
HID B		2021BGGMVM	ICLASS PROX 16K/2, PROG ICLASS & 125K, F-GLOS	EA	\$12.58	46.0%	\$6.79
HID B		2021BGGMVN-510	ICLASS PROX 16K/2, PROG ICLASS & 125K, F-GLOS	EA	\$12.58	46.0%	\$6.79
HID B		2021BGGNNM	ICLASS PROX 16K/2, PROG ICLASS & 125K, F-GLOS	EA	\$12.58	46.0%	\$6.79
HID B		2021BGGNNN	ICLASS PROX 16K/2, PROG ICASS & 125K, F-GLOSS	EA	\$12.58	46.0%	\$6.79
HID B		2021BGGNNS	ICLASS PROX 16K/2, PROG ICLASS & 125K, F-GLOS	EA	\$12.58	46.0%	\$6.79
HID B		2021BGGNVN	ICLASS PROX 16K/2, PROG ICLASS & 125K, F-GLOS	EA	\$12.58	46.0%	\$6.79
HID B		2021BGGNVN	ICLASS PROX 16K/2, PROG ICLASS & 125K, F-GLOS	EA	\$12.58	46.0%	\$6.79
HID B		2021CGGNNN	ICLASS PROX 16K/2, CONFIGURED, F-GLOSS, B-GLO	EA	\$12.58	46.0%	\$6.79
HID B		2021CGGSNN	ICLASS PROX 16K/2, CONFIGURED, F-GLOSS, B-GLO	EA	\$12.58	46.0%	\$6.79
HID B		2021CGGSNS	ICLASS PROX 16K/2, CONFIGURED, F-GLOSS, B-GLO	EA	\$12.58	46.0%	\$6.79
HID B		2021PGGMNM	ICLASS PROX 16K/2, F-GLOSS, B-GLOSS, MATCH IC	EA	\$12.58	46.0%	\$6.79
HID B		2021PGGMNN	ICLASS PROX 16K/2, F-GLOSS, B-GLOSS, MATCH IC	EA	\$12.58	46.0%	\$6.79
HID B		2022AGGMVM	ICLASS PROX 16K/16, CONFIGURED, PROG 125K, F-	EA	\$12.58	46.0%	\$6.79
HID B		2022AGGNMM	ICLASS PROX 16K/16, NON-PROG, CONFIGURED, PRO	EA	\$12.58	46.0%	\$6.79
HID B		2022AGGNNN	ICLASS PROX 16K/16, NON-PROG, CONFIGURED, PRO	EA	\$12.58	46.0%	\$6.79
HID B		2022AGGNVM	ICLASS PROX 16K/16, CONFIGURED, PROG 125K, F-	EA	\$12.58	46.0%	\$6.79
HID B		2022BGGANA	ICLASS PROX 16K/16, PROG ICLASS & 125K, F-GLOS	EA	\$12.58	46.0%	\$6.79
HID B		2022BGGANA-IND	OBS* ICLASS PROX 16K/16, PROG ICLASS & INDALA	EA	\$12.58	46.0%	\$6.79
HID B		2022BGGANN	ICLASS PROX 16K/16, PROG ICLASS & 125K, F-GLO	EA	\$12.58	46.0%	\$6.79
HID B		2022BGGMNM	ICLASS PROX 16K/16, PROG ICLASS & 125K, F-GLOS	EA	\$12.58	46.0%	\$6.79
HID B		2022BGGMNM-IND	OBS* ICLASS PROX 16K/16, PROG ICLASS & INDALA	EA	\$12.58	46.0%	\$6.79
HID B		2022BGGMNN	ICLASS PROX 16K/16, PROG HID 125K & 13.56M, F	EA	\$12.58	46.0%	\$6.79
HID B		2022BGGMNN-IND	OBS* ICLASS/PROX 16K/16, INDALA PROX PROGRA	EA	\$12.58	46.0%	\$6.79
HID B		2022BGGMNN-PXM	ICLASS PROX 16K/16, PROG ICLASS & PROX, F-GLO	EA	\$12.58	46.0%	\$6.79
HID B		2022BGGMVM	ICLASS 16K/16, PROG ICLASS & 125K, F-GLOSS, B	EA	\$12.58	46.0%	\$6.79
HID B		2022BGGMVN	ICLASS PROX 16K/16, PROG ICLASS & 125K, F-GLO	EA	\$12.58	46.0%	\$6.79
HID B		2022BGGNNA	ICLASS PROX 16K/16, PROG ICLASS & 125K, F-GLO	EA	\$12.58	46.0%	\$6.79
HID B		2022BGGNNM	ICLASS PROX 16K/16, PROG ICLASS & 125K, F-GLO	EA	\$12.58	46.0%	\$6.79
HID B		2022BGGNNM-IND	OBS* ICLASS PROX 16K/16, PROG ICLASS & INDALA	EA	\$10.65	46.0%	\$5.75
HID B		2022BGGNNN	ICLASS PROX 16K/16, PROG ICLASS & 125K, F-GLO	EA	\$12.58	46.0%	\$6.79
HID B		2022BGGNVN	ICLASS PROX 16K/16, PROG ICLASS & 125K, F-GLO	EA	\$12.58	46.0%	\$6.79
HID B		2022BGGNRN	ICLASS PROX 16K/16, PROG ICLASS & 125K, F-GLOS	EA	\$12.58	46.0%	\$6.79
HID B		2022BGGRVN	ICLASS PROX 16K/16, PROG HID 125K & 13.56M, F	EA	\$12.58	46.0%	\$6.79
HID B		2022BGGRVN-H50895	ICLASS PROX 16K/16, PROG HID 125K & 13.56M, C	EA	\$12.58	46.0%	\$6.79
HID B		2022BGGNSN	ICLASS PROX 16K/16, PROG ICLASS & 125K, F-GLO	EA	\$12.58	46.0%	\$6.79
HID B		2022BGGNS	ICLASS PROX 16K/16, PROG ICLASS & 125K, G-GLO	EA	\$12.58	46.0%	\$6.79
HID B		2022BGGSVS	ICLASS 16K/16, PROG ICLASS & 125K, F-GLOSS, B	EA	\$12.58	46.0%	\$6.79
HID B		2022CGGNND	ICLASS PROX 16K/16, CONFIGURED NON-PRGMD, F-G	EA	\$12.58	46.0%	\$6.79
HID B		2022CGGNNS	ICLASS PROX 16K/16, CONFIGURED NON-PRGMD, F-G	EA	\$12.58	46.0%	\$6.79
HID B		2022CGGNVN	ICLASS PROX 16K/16, CONFIGURED NON-PRGMD, F-G	EA	\$12.58	46.0%	\$6.79
HID B		2022CGGSNN	ICLASS PROX 16K/16, CONFIGURED, F-GLOSS, B-GL	EA	\$12.58	46.0%	\$6.79
HID B		2022LGGNNM	ICLASS PROX 16K/16, PROG 125K ONLY, F-GLOSS,	EA	\$12.58	46.0%	\$6.79
HID B		2022PGGMNN	ICLASS PROX 16K/16, PROG HID 125K & 13.56M, F	EA	\$12.58	46.0%	\$6.79
HID B		2022PGGSNN	OBS* ICLASS PROX 16K/16, PROG HID 125K & 13.5	EA	\$12.58	46.0%	\$6.79
HID B		2023AGGNMM	ICLASS, PROX 32K (16K/2+16K/1), CONFIG/PROG 1	EA	\$12.80	46.0%	\$6.91
HID B		2023BGGMNM	ICLASS, PROX 32K (16K/2+16K/1), PROG 125K/ICLA	EA	\$12.80	46.0%	\$6.91
HID B		2023BGGMVM	ICLASS/PROX 32K (16K/2+16K/1), PROG ICLASS/PR	EA	\$12.80	46.0%	\$6.91
HID B		2023BGGNNM	ICLASS, PROX 32K (16K/2+16K/1), PROG 125K/ICLA	EA	\$12.80	46.0%	\$6.91
HID B		2023BGGNVN	ICLASS, PROX 32K (16K/2+16K/1), PROG 125K/ICLA	EA	\$12.80	46.0%	\$6.91
HID B		2023CGGNND	ICLASS, PROX 32K (16K/2+16K/1), CONFIGURED, F	EA	\$12.80	46.0%	\$6.91
HID B		2023PG1MNN	ICLASS, PROX 32K (16K/2+16K/1), PROG ICLASS,	EA	\$12.80	46.0%	\$6.91
HID B		2023PGGMNN	ICLASS, PROX 32K (16K/2+16K/1), PROG ICLASS,	EA	\$12.80	46.0%	\$6.91
HID B		2024AGGNMM	ICLASS, PROX 32K (16K/16+16K/1), CONFIG/PROG 1	EA	\$12.80	46.0%	\$6.91
HID B		2024BGGANA	ICLASS, PROX 32K (16K/16+16K/1), PROG 125K/ICL	EA	\$12.80	46.0%	\$6.91
HID B		2024BGGMNM	ICLASS, PROX 32K (16K/16+16K/1), PROG 125K/ICL	EA	\$12.80	46.0%	\$6.91
HID B		2024BGGMNN	ICLASS, PROX 32K (16K/16+16K/1), PROG 125K/ICL	EA	\$12.80	46.0%	\$6.91
HID B		2024BGGMVM	ICLASS, PROX 32K (16K/16+16K/1), PROG 125K/ICL	EA	\$12.80	46.0%	\$6.91
HID B		2024BGGNVN	ICLASS, PROX 32K (16K/16+16K/1), PROG 125K/ICL	EA	\$12.80	46.0%	\$6.91
HID B		2024BGGNSN	ICLASS, PROX 32K (16K/16+16K/1), PROG 125K/ICL	EA	\$12.80	46.0%	\$6.91
HID B		2024BGGNS	ICLASS, PROX 32K (16K/16+16K/1), PROG 125K/IC	EA	\$12.80	46.0%	\$6.91
HID B		2024CGGNND	ICLASS, PROX 32K (16K/16+16K/1), CONFIGURED,	EA	\$12.80	46.0%	\$6.91
HID B		2024LGGNNM	ICLASS, PROX 32K (16K/16+16K/1), PROG 125K, F	EA	\$12.80	46.0%	\$6.91
HID B		2024PGGMNN	ICLASS, PROX 32K (16K/16 + 16K/1), PROG ICLAS	EA	\$12.80	46.0%	\$6.91
HID B		2040PGGMNM26A1	ICLASS WIEGAND 2K/2, PROG ICLASS, F-GLOSS, B-	EA	\$11.15	46.0%	\$6.02
HID B		2040PGGMNM34B	ICLASS WIEGAND 2K/2, PROG ICLASS, F-GLOSS, B-	EA	\$11.15	46.0%	\$6.02
HID B		2040PGGMNM26A1	ICLASS WIEGAND 2K/2, PROG ICLASS, F-GLOSS, B-	EA	\$11.15	46.0%	\$6.02
HID B		2040PGGMNM34A1	ICLASS WIEGAND 2K/2, PROG ICLASS, F-GLOSS, B-	EA	\$11.15	46.0%	\$6.02
HID B		2040PGGMVM26A1	ICLASS WIEGAND 2K/2, PROG ICLASS, F-GLOSS, B-	EA	\$11.15	46.0%	\$6.02
HID B		2040PGGNHM35A1	ICLASS WIEGAND 2K/2, PROG ICLASS, F-GLOSS, B-	EA	\$11.15	46.0%	\$6.02
HID B		2040PGGNM35A1	ICLASS WIEGAND 2K/2, PROG ICLASS, F-GLOSS, B-	EA	\$11.15	46.0%	\$6.02
HID B		2040PGGNM37A1	ICLASS WIEGAND 2K/2, PROG ICLASS, F-GLOSS, B-	EA	\$11.15	46.0%	\$6.02
HID B		2040PGGNVM26A1	ICLASS WIEGAND 2K/2, PROG ICLASS, F-GLOSS, B-	EA	\$11.15	46.0%	\$6.02
HID B		2041PGGMNM26A1	ICLASS WIEGAND 16K/2, PROG ICLASS, F-GLOSS, B	EA	\$14.18	46.0%	\$7.66
HID B		2041PGGMNM31A1	ICLASS WIEGAND 16K/2, PROG ICLASS, F-GLOSS, B	EA	\$14.18	46.0%	\$7.66
HID B		2041PGGMNM26A1	ICLASS WIEGAND 16K/2, PROG ICLASS, F-GLOSS, B	EA	\$14.18	46.0%	\$7.66
HID B		2041PGGMNM37A1	ICLASS WIEGAND 16K/2, PROG ICLASS, F-GLOSS, B	EA	\$14.18	46.0%	\$7.66
HID B		2041PGGNA34B	ICLASS WIEGAND 16K/2, PROG ICLASS, F-GLOSS, B	EA	\$14.18	46.0%	\$7.66
HID B		2042CGGNNS26A	ICLASS WIEGAND 16K/16, CONFIG. NON-PRG, F-GLO	EA	\$14.18	46.0%	\$7.66

HID B	2042PGGMNM26A1	ICLASS WIEGAND 16K/16, PROG ICLASS, F-GLOSS,	EA	\$14.18	46.0%	\$7.66
HID B	2042PGGMNM34B	ICLASS WIEGAND 16K/16, PROG ICLASS, F-GLOSS,	EA	\$14.18	46.0%	\$7.66
HID B	2042PGGMNM26A1	ICLASS WIEGAND 16K/16, PROG ICLASS, F-GLOSS,	EA	\$14.18	46.0%	\$7.66
HID B	2042PGGMNM30A1	ICLASS WIEGAND 16K/16, PROG ICLASS, F-GLOSS,	EA	\$14.18	46.0%	\$7.66
HID B	2042PGGMNM35A1	ICLASS WIEGAND 16K/16, PROG ICLASS, F-GLOSS,	EA	\$14.18	46.0%	\$7.66
HID B	2042PGGMVM26A1	ICLASS WIEGAND 16K/16, PROG ICLASS, F-GLOSS,	EA	\$14.18	46.0%	\$7.66
HID B	2042PGGMNM26A1	ICLASS WIEGAND 16K/16, PROG ICLASS, F-GLOSS,	EA	\$14.18	46.0%	\$7.66
HID B	2042PGGMNM30A1	ICLASS WIEGAND 16K/16, PROG ICLASS, F-GLOSS,	EA	\$14.18	46.0%	\$7.66
HID B	2042PGGNM34A1	ICLASS WIEGAND 16K/16, PROG ICLASS, F B-GLOS	EA	\$14.18	46.0%	\$7.66
HID B	2042PGGNM34B	ICLASS WIEGAND 16K/16, PROG ICLASS, F-GLOSS,	EA	\$14.18	46.0%	\$7.66
HID B	2042PGGNM35A1	ICLASS WIEGAND 16K/16, PROG ICLASS, F B-GLOS	EA	\$14.18	46.0%	\$7.66
HID B	2042PGGNM36A1	ICLASS WIEGAND 16K/16, PROG ICLASS, F-GLOSS,	EA	\$14.18	46.0%	\$7.66
HID B	2042PGGNM37A1	ICLASS WIEGAND 16K/16, PROG ICLASS, F-GLOSS,	EA	\$14.18	46.0%	\$7.66
HID B	2042PGGNNS32A	ICLASS WIEGAND 16K/16, PROG ICLASS, F-GLOSS,	EA	\$14.18	46.0%	\$7.66
HID B	2042PGGNVM26A1	ICLASS WIEGAND 16K/16, PROG ICLASS, F-GLOSS,	EA	\$14.18	46.0%	\$7.66
HID B	2050CKNMN	ICLASS KF 2K/2, CONFIGURED, NON-PRGM, BLK, NON	EA	\$6.43	46.0%	\$3.47
HID B	2050CKNNN	ICLASS KEYFOB 2K/2, CONFIG MEMORY, BLACK, NON	EA	\$6.43	46.0%	\$3.47
HID B	2050CKNON	ICLASS KEYFOB 2K/2, CONFIG MEMORY, BLACK, NON	EA	\$6.43	46.0%	\$3.47
HID B	2050CKNSN	ICLASS KEYFOB 2K/2, CONFIGURED, BLACK, SEQ IC	EA	\$6.43	46.0%	\$3.47
HID B	2050PKNMN	ICLASS KEYFOB 2K/2, PROG ICLASS, BLACK, NONE,	EA	\$6.43	46.0%	\$3.47
HID B	2050PKNNN	ICLASS KEYFOB 2K/2, PROG ICLASS, BLACK, NONE,	EA	\$6.43	46.0%	\$3.47
HID B	2050PKNRN	ICLASS KEYFOB 2K/2, PROG ICLASS, BLACK, RANDO	EA	\$6.43	46.0%	\$3.47
HID B	2050PKNSN	ICLASS KEYFOB 2K/2, PROG ICLASS, BLACK, SEQ I	EA	\$6.43	46.0%	\$3.47
HID B	2051CKNNN	ICLASS KEYFOB 16K/2, CONFIGURED, BLACK, NO IC	EA	\$10.70	46.0%	\$5.78
HID B	2051CKNSN	ICLASS KEYFOB 16K/2, CONFIGURED, BLACK, SEQ I	EA	\$10.70	46.0%	\$5.78
HID B	2051PKNMN	ICLASS KEYFOB 16K/2, PROG ICLASS, BLACK, MATC	EA	\$10.70	46.0%	\$5.78
HID B	2051PKNSN	ICLASS KEYFOB 16K/2, PROG ICLASS, BLACK, SEQ	EA	\$10.70	46.0%	\$5.78
HID B	2052CKNMN	ICLASS KF 16K/16, CONFIGURED NON-PRGMD, BLK,	EA	\$10.70	46.0%	\$5.78
HID B	2052CKNNN	ICLASS KF 16K/16, CONFIGURED NON-PRGMD, BLK,	EA	\$10.70	46.0%	\$5.78
HID B	2052CKNSN	ICLASS KEYFOB 16K/16, CONFIGURED, BLACK, SEQ	EA	\$10.70	46.0%	\$5.78
HID B	2052PKNMN	ICLASS KEYFOB, 16K/16, PRGMD, BLACK, MATCH #	EA	\$10.70	46.0%	\$5.78
HID B	2052PKNNN	ICLASS KEYFOB 16K/2, PROG ICLASS, BLACK, NONE	EA	\$10.70	46.0%	\$5.78
HID B	2052PKNRN	ICLASS KEYFOB, 16K/16, PRGMD, BLACK, RANDOM #	EA	\$10.70	46.0%	\$5.78
HID B	2052PKNSN	ICLASS KEYFOB, 16K/16, PRGMD, BLACK, SEQ IC	EA	\$10.70	46.0%	\$5.78
HID B	2053CKNMN	ICLASS KF 32K (16k/2+16k/1), CONFIG, BLK, NON	EA	\$11.07	46.0%	\$5.98
HID B	2053PKNMN	ICLASS KF 32K (16k/2+16k/1), PRGMD, BLK, NONE	EA	\$11.07	46.0%	\$5.98
HID B	2054CKNMN	ICLASS KF 32K (16k/16+16k/1), CONFIG, BLK, NON	EA	\$11.07	46.0%	\$5.98
HID B	2054PKNMN	ICLASS KF 32K (16k/16+16k/1), PRGMD, BLK, NONE	EA	\$11.07	46.0%	\$5.98
HID B	2054PKNNN	ICLASS KF 32K, PRGMD, BLK, NONE, NO #, NONE L	EA	\$11.07	46.0%	\$5.98
HID B	2054PKNSN	ICLASS KF 32K, NON-PRGMD, BLK, NONE, NO #, NO	EA	\$11.07	46.0%	\$5.98
HID B	2060CKSMN	ICLASS TAG 2K/2, CONFIGURED, BLACK W/HID STAN	EA	\$4.33	46.0%	\$2.34
HID B	2060CKSNN	ICLASS TAG 2K/2, CONFIGURED, BLACK W/HID STAN	EA	\$4.33	46.0%	\$2.34
HID B	2060CKSSN	ICLASS TAG 2K/2, CONFIGURED, BLACK W/HID STAN	EA	\$4.33	46.0%	\$2.34
HID B	2060CSSNN	ICLASS TAG 2K/2, CONFIGURED, F-HID LOGO, NO #	EA	\$4.33	46.0%	\$2.34
HID B	2060CSSSN	ICLASS TAG 2K/2, CONFIGURED, F-HID LOGO, SEQ	EA	\$4.33	46.0%	\$2.34
HID B	2060PCSSN-110279	ICLASS TAG 2K/2, CONFIGURED, F-HID LOGO, SEQ	EA	\$4.33	46.0%	\$2.34
HID B	2060PKSMN	ICLASS TAG 2K/2, ICLASS PROG, BLACK W/HID STA	EA	\$4.33	46.0%	\$2.34
HID B	2060PKSNN	ICLASS TAG 2K/2, ICLASS PROG, BLACK W/HID STA	EA	\$4.33	46.0%	\$2.34
HID B	2060PKSRN	ICLASS TAG 2K/2, ICLASS PROG, BLACK W/HID STA	EA	\$4.33	46.0%	\$2.34
HID B	2060PKSSN	ICLASS TAG 2K/2, ICLASS PROG, BLACK W/HID STA	EA	\$4.33	46.0%	\$2.34
HID B	2060PSSMN	ICLASS TAG 2K/2, PROG ICLASS, F-HID LOGO, B-H	EA	\$4.33	46.0%	\$2.34
HID B	2060PSSNN	ICLASS TAG 2K/2, PROG ICLASS, F-HID LOGO, B-H	EA	\$4.33	46.0%	\$2.34
HID B	2060PSSSN	ICLASS TAG 2K/2, PROG ICLASS, F-GRAY W/HID LO	EA	\$4.33	46.0%	\$2.34
HID B	2060PSSSN	ICLASS TAG 2K/2, PROG ICLASS, F-HID LOGO, B-H	EA	\$4.33	46.0%	\$2.34
HID B	2061CKSMN	ICLASS TAG 16K/2, CONFIGURED, BLACK, NO ICLAS	EA	\$7.45	46.0%	\$4.02
HID B	2061CSSNN	ICLASS TAG 16K/2, CONFIGURED, GRAY, NO ICLASS	EA	\$7.45	46.0%	\$4.02
HID B	2061CSSSN	ICLASS TAG 16K/2, CONFIGURED, GRAY, SEQ ICLAS	EA	\$7.45	46.0%	\$4.02
HID B	2061PKSMN	ICLASS TAG 16K/2, PROG ICLASS, BLACK W/HID ST	EA	\$7.45	46.0%	\$4.02
HID B	2061PKSNN	ICLASS TAG 16K/2, PROGRAMMED, BLACK, NO ICLAS	EA	\$7.45	46.0%	\$4.02
HID B	2061PKSSN	ICLASS TAG 16K/2, PROGRAMMED, BLACK, SEQ NON-	EA	\$7.25	46.0%	\$3.92
HID B	2061PSSMN	ICLASS TAG 16K/2, PROG ICLASS, GRAY, ADHESIVE	EA	\$7.45	46.0%	\$4.02
HID B	2062CKSMN	ICLASS TG 16K/16, CONFIGURED NON-PRGM, BLK, A	EA	\$7.45	46.0%	\$4.02
HID B	2062CKSNN	ICLASS TG 16K/16, CONFIGURED NON-PRGMD, GRY,	EA	\$7.45	46.0%	\$4.02
HID B	2062CKSSN	ICLASS TG 16K/16, CONFIGURED NON-PRGMD, GRY,	EA	\$7.45	46.0%	\$4.02
HID B	2062PKSMN	ICLASS TAG, 16K/16, PROG ICLASS, F-HID LOGO,	EA	\$7.45	46.0%	\$4.02
HID B	2062PKSNN	ICLASS TAG, 16K/16, PROG ICLASS, F-HID LOGO,	EA	\$7.45	46.0%	\$4.02
HID B	2062PKSSN	ICLASS TAG, 16K/16, PROG ICLASS, F-HID LOGO,	EA	\$7.45	46.0%	\$4.02
HID B	2062PSSMN	ICLASS TAG, 16K/16, PROG ICLASS, F-HID LOGO,	EA	\$7.45	46.0%	\$4.02
HID B	2062PSSSN	ICLASS TAG 16K/16, PROG ICLASS, F-HID LOGO, B	EA	\$7.45	46.0%	\$4.02
HID B	2063PKSMN	ICLASS TAG 32K, PRGMD, BLK, ADH, SEQ MATCHING	EA	\$7.82	46.0%	\$4.22
HID B	2063PSSMN	ICLASS TG 16K/2+16K/1, PRGMD, GRAY, ADH, MATC	EA	\$7.82	46.0%	\$4.22
HID B	2064PKSMN	ICLASS TG 32K (16K/16+16K/1), PROGRAMMED, BLA	EA	\$7.82	46.0%	\$4.22
HID B	2064PSSMN	ICLASS TG 32K (16K/16+16K/1), PROGRAMMED, GRA	EA	\$7.82	46.0%	\$4.22
HID B	2070NNNNN	ICLASS INSERT, 2K/2, NON-PRGMD, NONE	EA	\$3.98	46.0%	\$2.15
HID B	2080CGSMV	ICLASS 2K/2 CLAMSHELL, CONF, F-GLOSS, B-HID L	EA	\$3.30	46.0%	\$1.78
HID B	2080CGSNV	ICLASS 2K/2 CLAMSHELL, CONF, F-GLOSS, B-HID L	EA	\$3.30	46.0%	\$1.78
HID B	2080CGSSV	ICLASS 2K/2 CLAMSHELL, CONF, F-GLOSS, B-HID L	EA	\$3.30	46.0%	\$1.78
HID B	2080CMSMV	ICLASS CLAMSHELL, CONFIG ICLASS, F-MATTE, B-HI	EA	\$3.30	46.0%	\$1.78
HID B	2080CMSNV	ICLASS CLAMSHELL, CONFIG ICLASS, F-MATTE, B-HI	EA	\$3.30	46.0%	\$1.78
HID B	2080CMSNV	ICLASS CLAMSHELL, CONFIG ICLASS, F-MATTE, B-HI	EA	\$3.30	46.0%	\$1.78
HID B	2080CGSNV	ICLASS 2K/2 CLAMSHELL, NON-PRGM, F-PLAIN WHT	EA	\$3.30	46.0%	\$1.78
HID B	2080PCSMV-2080	ICLASS CLAMSHELL, CUSTOM, ICLASS BY HID, MATC	EA	\$3.30	46.0%	\$1.78
HID B	2080PGSMV	ICLASS 2K/2 CLAMSHELL, PRGMD, F-GLOSS, B-HID	EA	\$3.30	46.0%	\$1.78
HID B	2080PGSNV	ICLASS 2K/2 CLAMSHELL, PRGMD, F-GLOSS, B-HID	EA	\$3.30	46.0%	\$1.78
HID B	2080PGSRV	ICLASS 2K/2 CLAMSHELL, PRGMD, F-GLOSS, B-HID	EA	\$3.30	46.0%	\$1.78
HID B	2080PGSSV	ICLASS 2K/2 CLAMSHELL, PRGMD, F-GLOSS, B-HID	EA	\$3.30	46.0%	\$1.78
HID B	2080PMSMV	ICLASS CLAMSHELL, PROG ICLASS, F-MATTE, B-HID	EA	\$3.30	46.0%	\$1.78
HID B	2080PMSNV	ICLASS CLAMSHELL, PROG ICLASS, F-MATTE, B-HID	EA	\$3.30	46.0%	\$1.78
HID B	2080PMSRV	ICLASS CLAMSHELL, PROG ICLASS, F-MATTE, B-HID	EA	\$3.30	46.0%	\$1.78
HID B	2080PMSSV	ICLASS CLAMSHELL, PROG ICLASS, F-MATTE, B-HID	EA	\$3.30	46.0%	\$1.78
HID B	2080PMSSV-PACK50	ICLASS CLAMSHELL, PROG ICLASS, F-MATTE, B-HID	EA	\$3.30	46.0%	\$1.78
HID B	3110-7402-SD002	PHIL AIRPORT, FIRMWARE #2260-0860, TRACK #1,	EA	\$797.00	46.0%	\$430.38
HID B	3110-7801-SD003	MODEL 780, RUGGEDIZED READER W/FLYING LEAD, R	EA	\$775.00	46.0%	\$418.50
HID B	3110-7801-SD016	READER, PASS THRU, MODEL 740 BLACK, W/2260-08	EA	\$775.00	46.0%	\$418.50
HID B	6005B1L00	PROXPOINT WIEGAND, DESIGNER BLACK, 9FT CABLE,	EA	\$138.00	46.0%	\$74.52
HID B	6005B1L01	PROXPOINT WIEGAND, DESIGNER BLACK, 9 FT CABLE	EA	\$138.00	46.0%	\$74.52
HID B	6005B1L04	PROXPOINT WIEGAND, DESIGNER BLACK, 9 FT CABLE	EA	\$138.00	46.0%	\$74.52
HID B	6005B1L06	PROXPOINT WIEGAND, DESIGNER BLACK, 9FT CABLE	EA	\$138.00	46.0%	\$74.52
HID B	6005B1L07	PROXPOINT WIEGAND, DESIGNER BLACK, 9 FT CABLE	EA	\$138.00	46.0%	\$74.52
HID B	6005B2L00	PROXPOINT WIEGAND, DESIGNER GRAY, 9FT CABLE,	EA	\$138.00	46.0%	\$74.52
HID B	6005B2L04	PROXPOINT WIEGAND, DESIGNER GRAY, 9FT CABLE	EA	\$138.00	46.0%	\$74.52
HID B	6005B2L06	PROXPOINT WIEGAND, DESIGNER GRAY, 9FT CABLE	EA	\$138.00	46.0%	\$74.52

HID B	6005B4L00	PROXPOINT WIEGAND, DESIGNER BLUE, 9FT CABLE,	EA	\$138.00	46.0%	\$74.52
HID B	6005B5L00	PROXPOINT WIEGAND, DESIGNER WHITE, 9FT CABLE,	EA	\$138.00	46.0%	\$74.52
HID B	6005B5L03	PROXPOINT WIEGAND, DESIGNER WHITE, 9FT CABLE	EA	\$138.00	46.0%	\$74.52
HID B	6005B5L06	PROXPOINT WIEGAND, DESIGNER WHITE, 9FT CABLE	EA	\$138.00	46.0%	\$74.52
HID B	6005BBL00	PROXPOINT WIEGAND, CLASSIC BEIGE, 9FT CABLE,	EA	\$138.00	46.0%	\$74.52
HID B	6005BBL06	PROXPOINT WIEGAND, BEIGE, 9FT CABLE	EA	\$138.00	46.0%	\$74.52
HID B	6005BBL07	PROXPOINT WIEGAND, CLASSIC BEIGE, 9FT CABLE	EA	\$138.00	46.0%	\$74.52
HID B	6005BGL00	PROXPOINT WIEGAND, CLASSIC GRAY, 9FT CABLE, L	EA	\$138.00	46.0%	\$74.52
HID B	6005BGL01	PROXPOINT WIEGAND, CLASSIC GRAY, 9FT CABLE	EA	\$138.00	46.0%	\$74.52
HID B	6005BGL02	PROXPOINT WIEGAND, CLASSIC GRAY, 9FT CABLE	EA	\$138.00	46.0%	\$74.52
HID B	6005BGL04	PROXPOINT WIEGAND, CLASSIC GRAY, 9FT CABLE	EA	\$138.00	46.0%	\$74.52
HID B	6005BGL06	PROXPOINT WIEGAND, CLASSIC GRAY, 9FT CABLE	EA	\$138.00	46.0%	\$74.52
HID B	6005BGL07	PROXPOINT WIEGAND, CLASSIC GRAY, 9FT CABLE	EA	\$138.00	46.0%	\$74.52
HID B	6005BKL00	PROXPOINT WIEGAND, CLASSIC BLACK, 9FT CABLE,	EA	\$138.00	46.0%	\$74.52
HID B	6005BKL02	PROXPOINT WIEGAND, BLACK, 9FT CABLE	EA	\$138.00	46.0%	\$74.52
HID B	6005BKL04	PROXPOINT WIEGAND, BLACK, 9FT CABLE	EA	\$138.00	46.0%	\$74.52
HID B	6005BKL06	PROXPOINT WIEGAND, BLACK, 9FT CABLE	EA	\$138.00	46.0%	\$74.52
HID B	6005BKL07	PROXPOINT WIEGAND, BLACK, 9FT CABLE	EA	\$138.00	46.0%	\$74.52
HID B	6005BWL00	PROXPOINT WIEGAND, CLASSIC WHITE, 9FT CABLE,	EA	\$138.00	46.0%	\$74.52
HID B	6005BWL06	PROXPOINT WIEGAND, CLASSIC WHITE, 9FT CABLE,	EA	\$138.00	46.0%	\$74.52
HID B	6005BWL07	PROXPOINT WIEGAND, CLASSIC WHITE, 9 FT CABLE	EA	\$138.00	46.0%	\$74.52
HID B	6008B1L00	PROXPOINT CLOCK & DATA, DESIGNER BLACK, 9FT C	EA	\$138.00	46.0%	\$74.52
HID B	6008B4L00	PROXPOINT CLOCK & DATA, DESIGNER BLUE, 9FT CA	EA	\$138.00	46.0%	\$74.52
HID B	6008BBL06	PROXPOINT CLOCK & DATA, CLASSIC BEIGE, 9FT CA	EA	\$138.00	46.0%	\$74.52
HID B	6008BGL00	PROXPOINT CLOCK & DATA, CLASSIC GRAY, 9FT CAB	EA	\$138.00	46.0%	\$74.52
HID B	6008BGL01	PROXPOINT CLOCK & DATA, CLASSIC GRAY, 9FT CAB	EA	\$138.00	46.0%	\$74.52
HID B	6008BGL07	PROXPOINT CLOCK & DATA, CLASSIC GRAY, 9FT CAB	EA	\$138.00	46.0%	\$74.52
HID B	6008BKL00	PROXPOINT CLOCK & DATA, CLASSIC BLACK, 9FT CA	EA	\$138.00	46.0%	\$74.52
HID B	6008BKL01	PROXPOINT CLOCK & DATA, BLACK, 9FT CABLE	EA	\$138.00	46.0%	\$74.52
HID B	6008BKL06	PROXPOINT CLOCK & DATA, CLASSIC BLACK, 9FT CA	EA	\$138.00	46.0%	\$74.52
HID B	API-1000	API-1000	EA	\$800.00	46.0%	\$432.00
HID B	ASR-503-NGR	ASR-503,NGR	EA	\$391.00	46.0%	\$211.14
HID B	ASR-503-NGR/L	ASR-503,NGR,V2,120",CABLE	EA	\$397.00	46.0%	\$214.38
HID B	ASR-505-NGR-BGE	ASR-505,NGR,BEIGE,W/18",CABLE	EA	\$407.00	46.0%	\$219.78
HID B	ASR-505-NGR-BLK	ASR-505,NGR,BLACK,W/18",CABLE	EA	\$407.00	46.0%	\$219.78
HID B	ASR-505-NGR-BLK/L	ASR-505,NGR,BLACK,W/120",CABLE	EA	\$413.00	46.0%	\$223.02
HID B	ASR-620++	ASR-620++	EA	\$953.00	46.0%	\$514.62
HID B	ASR-620++/L	ASR-620++/L,120",CBL.	EA	\$953.00	46.0%	\$514.62
HID B	CXCRD-MSSMW-0000	CXCARD,CLAM,W/LOGO,MATCHING	EA	\$3.70	46.0%	\$2.00
HID B	CXCRD-QSSMW-0000	CXCARD,CLAM,W/LOGO,NON MATCHING	EA	\$3.70	46.0%	\$2.00
HID B	CXCRD-SCSMW-0000	CXCARD,WHITE,NO/LOGO	EA	\$3.20	46.0%	\$1.73
HID B	CXCRD-SSSKW-0000	CXCARD,CLAMSHELL,W/LOGO	EA	\$3.20	46.0%	\$1.73
HID B	CXCRD-SSSMW-0000	CXCARD,CLAMSHELL,WITH LOGO	EA	\$3.20	46.0%	\$1.73
HID B	CXISO-MSSCNA-0000	CXISO NO MAGSTRIPE MATCHING	EA	\$6.44	46.0%	\$3.48
HID B	CXISO-MSSCNB-0000	CXISO 4000,MAGSTRIPE,MATCHING	EA	\$6.84	46.0%	\$3.69
HID B	CXISO-MSSCVA-0000	CXISO NO MAG,MATCHING,V SLOT	EA	\$6.44	46.0%	\$3.48
HID B	CXISO-QSSCNA-0000	CXISO NO MAGSTRIPE NON MATCHING	EA	\$6.44	46.0%	\$3.48
HID B	CXISO-QSSCNB-0000	CXISO 4000,MAGSTRIPE,NON MATCHING	EA	\$6.84	46.0%	\$3.69
HID B	CXISO-QSSCVA-0000	CXISO NO MAGSTRIPE NON MATCHING	EA	\$6.84	46.0%	\$3.69
HID B	CXISO-QSSPNA-0000	CXISO NO MAGSTRIPE NON MATCHING	EA	\$6.94	46.0%	\$3.75
HID B	CXISO-QSSCHA-0000	ISO 30 NO MAG,HORIZONTALSLOT	EA	\$6.34	46.0%	\$3.42
HID B	CXISO-QSSCNA-0000	CXISO NO MAGSTRIPE	EA	\$5.94	46.0%	\$3.21
HID B	CXISO-QSSCNB-0000	CXISO 4000,MAGSTRIPE	EA	\$6.34	46.0%	\$3.42
HID B	CXISO-QSSCVA-0000	ISO NO MAGSTRIPE VERTICAL SLOT	EA	\$5.94	46.0%	\$3.21
HID B	CXIXT-MSSCNA-0000	CXISO NO MAGSTRIPE,MATCHING	EA	\$7.30	46.0%	\$3.94
HID B	CXIXT-MSSCNB-0000	CXISO 4000,MAGSTRIPE,MATCHING	EA	\$7.70	46.0%	\$4.16
HID B	CXIXT-MSSCVA-0000	CXIXT NO MAGSTRIPE MATCHING	EA	\$7.70	46.0%	\$4.16
HID B	CXIXT-QSSCNA-0000	CXISO NO MAGSTRIPE,NON MATCHING	EA	\$6.80	46.0%	\$3.67
HID B	CXIXT-QSSCNB-0000	CXISO 4000,MAGSTRIPE,NON MATCHING	EA	\$7.70	46.0%	\$4.16
HID B	CXIXT-QSSCNA-0000	CXISOXT,NO MAGSTRIPE	EA	\$6.80	46.0%	\$3.67
HID B	CXIXT-QSSCNB-0000	CXISOXT,4000 MAGSTRIPE	EA	\$7.20	46.0%	\$3.89
HID B	CXIXT-QSSCVA-0000	CXISOXT,NO MAGSTRIPE	EA	\$7.20	46.0%	\$3.89
HID B	CXKEY-MSSS-0000	CXKEYTAG,MATCHING	EA	\$5.82	46.0%	\$3.14
HID B	CXKEY-QSSS-0000	CXKEYTAG,NON MATCHING	EA	\$5.82	46.0%	\$3.14
HID B	CXKEY-SSSS-0000	CXKEYTAG,PROGRAMMED	EA	\$5.32	46.0%	\$2.87
HID B	CXPL5-MCCCHA-0000	CXPL5 CARD,WHITE/WHITE	EA	\$7.90	46.0%	\$4.27
HID B	CXPL5-MCCCNA-0000	CXPL5 CARD,WHITE/WHITE,MATCHING	EA	\$7.50	46.0%	\$4.05
HID B	CXPL5-MSCCNA-0000	CXPL5 - 50 MIL PVC CARD W/CX BLUE LOGO, NO MA	EA	\$7.50	46.0%	\$4.05
HID B	CXPL5-MSCCVA-0000	CXPL5 - 50 MIL PVC CARD W/CX BLUE LOGO, VERT.	EA	\$7.50	46.0%	\$4.05
HID B	CXPL5-QCCCHA-0000	CXPL5 CARD,WHT/WHT,H.SLOT,NON,MATCHING	EA	\$7.50	46.0%	\$4.05
HID B	CXPL5-QCCCNA-0000	CXPL5 CARD,WHITE/WHITE,NON,MATCHING	EA	\$7.50	46.0%	\$4.05
HID B	CXPL5-QCCCVA-0000	CXPL5 CARD,WHT/WHT,V.SLOT,NON MATCHING	EA	\$7.50	46.0%	\$4.05
HID B	CXPL5-QSCCNA-0000	CXPL5 - 50 MIL PVC CARD W/CX BLUE LOGO, NO MA	EA	\$7.50	46.0%	\$4.05
HID B	CXPL5-QSCCVA-0000	CXPL5 - 50 MIL PVC CARD W/CX BLUE LOGO, VERT.	EA	\$7.50	46.0%	\$4.05
HID B	CXPL5-SCCCHA-0000	CXPL5 CARD,WHITE/WHITE,NO MAG,H.SLOT	EA	\$7.40	46.0%	\$4.00
HID B	CXPL5-SCCCNA-0000	CXPL5 CARD,WHITE/WHITE,NO MAGSTRIPE	EA	\$7.00	46.0%	\$3.78
HID B	CXPL5-SCCCVA-0000	CXPL5 CARD,WHITE/WHITE,NO MAGSTRIPE,VERTIC	EA	\$7.00	46.0%	\$3.78
HID B	CXPL5-SSCCNA-0000	CXPL5 - 50 MIL PVC CARD W/CX BLUE LOGO, HORIZ.	EA	\$7.00	46.0%	\$3.78
HID B	CXPL5-SSCCVA-0000	CXPL5 - 50 MIL PVC CARD W/CX BLUE LOGO, NO MA	EA	\$7.00	46.0%	\$3.78
HID B	CXPL5-SCCCNA-0000	CXPL5 - 50 MIL PVC CARD W/CX BLUE LOGO, VERT.	EA	\$7.00	46.0%	\$3.78
HID B	CXPL5-SCCCVA-0000	CXPL5 - 50 MIL PVC CARD,WHITE,CUSTOM MARKIN	EA	\$7.00	46.0%	\$3.78
HID B	CXTAG-MSSS-0002	CX GRAY 125KHZ COIL MATCHING	EA	\$4.64	46.0%	\$2.51
HID B	CXTAG-QSSS-0002	CX TAG 125KHZ COIL NON MATCHING	EA	\$4.64	46.0%	\$2.51
HID B	CXTAG-SSSS-0002	CX TAG GRAY 125KHZ COIL	EA	\$4.14	46.0%	\$2.24
HID B	FP0200A	CORE,ELECTRONIC,MOD,MID/RNG.	EA	\$329.00	46.0%	\$177.66
HID B	FP0200S	CEM,MID,SERIAL	EA	\$389.00	46.0%	\$210.06
HID B	FP0500A	FP0500 MR READER,MODULE	EA	\$227.00	46.0%	\$122.58
HID B	FP0500A/L	FP0500 MR READER,MODULE,W/120",CABLE	EA	\$233.00	46.0%	\$125.82
HID B	FP1231A	WAVE,MIDRANGE,12",BLACK	EA	\$349.00	46.0%	\$188.46
HID B	FP1231S	WAVE,MIDRANGE,SERIAL,BLACK	EA	\$409.00	46.0%	\$220.86
HID B	FP1234A	WAVE,MIDRANGE,12",BLUE	EA	\$349.00	46.0%	\$188.46
HID B	FP1234S	WAVE,MIDRANGE,SERIAL,BLUE	EA	\$409.00	46.0%	\$220.86
HID B	FP1511A	***WAVE,SLIM,5",BLACK	EA	\$241.00	46.0%	\$130.14
HID B	FP1514A	WAVE,SLIM,5",BLUE	EA	\$241.00	46.0%	\$130.14
HID B	FP1521A	WAVE,WALLSWITCH,5",BLACK	EA	\$241.00	46.0%	\$130.14
HID B	FP1524A	WAVE,WALLSWITCH,5",BLUE	EA	\$241.00	46.0%	\$130.14
HID B	FP2511A	CURVE,SLIM,5",BLACK	EA	\$241.00	46.0%	\$130.14
HID B	FP2521A	CURVE,WALLSWITCH,5",BLACK	EA	\$241.00	46.0%	\$130.14
HID B	FP3231A	ARCH,MIDRANGE,12",BLACK	EA	\$349.00	46.0%	\$188.46
HID B	FP3231S	ARCH,MIDRANGE,SERIAL,BLACK	EA	\$409.00	46.0%	\$220.86
HID B	FP3235A	ARCH,MIDRANGE,12",GRAY	EA	\$349.00	46.0%	\$188.46
HID B	FP3235S	ARCH,MIDRANGE,SERIAL,GRAY	EA	\$409.00	46.0%	\$220.86

HID B		FP3236A	ARCH.MIDRANGE.12".WHITE	EA		\$349.00	46.0%	\$188.46
HID B		FP3236S	ARCH.MIDRANGE.SERIAL.WHITE	EA		\$409.00	46.0%	\$220.86
HID B		FP3237A	ARCH.MIDRANGE.12".BEIGE	EA		\$349.00	46.0%	\$188.46
HID B		FP3237S	ARCH.MIDRANGE.SERIAL.BEIGE	EA		\$409.00	46.0%	\$220.86
HID B		FP3511A	ARCH.SLIM.5".BLACK	EA		\$241.00	46.0%	\$130.14
HID B		FP3515A	ARCH.SLIM.5".GRAY	EA		\$241.00	46.0%	\$130.14
HID B		FP3516A	ARCH.SLIM.5".WHITE	EA		\$241.00	46.0%	\$130.14
HID B		FP3517A	ARCH.SLIM.5".BEIGE	EA		\$241.00	46.0%	\$130.14
HID B		FP3521A	ARCH.WALLSWITCH.5".BLACK	EA		\$241.00	46.0%	\$130.14
HID B		FP3525A	ARCH.WALLSWITCH.5".GRAY	EA		\$241.00	46.0%	\$130.14
HID B		FP3526A	ARCH.WALLSWITCH.5".WHITE	EA		\$241.00	46.0%	\$130.14
HID B		FP3527A	ARCH.WALLSWITCH.5".BEIGE	EA		\$241.00	46.0%	\$130.14
HID B		FP4511A	LINEAR.SLIM.5".BLACK	EA		\$241.00	46.0%	\$130.14
HID B		FP4515A	LINEAR.SLIM.5".GRAY	EA		\$241.00	46.0%	\$130.14
HID B		FP4517A	LINEAR.SLIM.5".BEIGE	EA		\$241.00	46.0%	\$130.14
HID B		FP4521A	LINEAR.WALLSWITCH.5".BLACK	EA		\$241.00	46.0%	\$130.14
HID B		FP4525A	LINEAR.W/S.5".GRAY	EA		\$241.00	46.0%	\$130.14
HID B		FP4526A	LINEAR.WALLSWITCH.5".WHITE	EA		\$241.00	46.0%	\$130.14
HID B		FP4527A	LINEAR.WALLSWITCH.5".BEIGE	EA		\$241.00	46.0%	\$130.14
HID B		FP4551A	LINEAR.CLASSIC.5".BLACK	EA		\$241.00	46.0%	\$130.14
HID B		FP5061B	ARK-501+BLK.	EA		\$483.00	46.0%	\$260.82
HID B		FP5061B/L	ARK-501+BLK.120".CBL.	EA		\$489.00	46.0%	\$264.06
HID B		FP5061M	ARK-501+3X4.BLACK	EA		\$483.00	46.0%	\$260.82
HID B		FP5067B	ARK-501+BEIGE	EA		\$483.00	46.0%	\$260.82
HID B		FP5067B/L	ARK-501+BEIGE.120".CBL.	EA		\$484.00	46.0%	\$261.36
HID B		FP5067M	ARK-501+3x4.BEIGE	EA		\$483.00	46.0%	\$260.82
HID B		FP5071B	KEYPAD.READER.METAL.BLACK	EA		\$385.00	46.0%	\$207.90
HID B		FP5071B/L	KEYPAD.READER.METAL.BLACK.W/120".CBL.	EA		\$391.00	46.0%	\$211.14
HID B		FP5077B	KEYPAD.READER.METAL.BEIGE	EA		\$385.00	46.0%	\$207.90
HID B		FP5077B/L	KEYPAD.READER.METAL.BEIGE.W/120".CBL.	EA		\$391.00	46.0%	\$211.14
HID B		FPCRD-NCSAW-0000	FLEX CARD WHITE NO/LOGO	EA		\$3.30	46.0%	\$1.78
HID B		FPCRD-NCSCP-0000	FLEX CARD PRINTABLE NO/LOGO	EA		\$3.30	46.0%	\$1.78
HID B		FPCRD-NCSCW-0000	FLEX CARD WHITE NO/LOGO	EA		\$3.30	46.0%	\$1.78
HID B		FPCRD-NC SMP-0000	FLEX CARD PRINTABLE NO/LOGO	EA		\$3.30	46.0%	\$1.78
HID B		FPCRD-NCMMW-0000	FLEX CARD WHITE NO/LOGO	EA		\$3.30	46.0%	\$1.78
HID B		FPCRD-NSSCP-0000	FLEX CARD PRINTABLE W/LOGO	EA		\$3.30	46.0%	\$1.78
HID B		FPCRD-NSSCW-0000	FLEX CARD WHITE W/LOGO	EA		\$3.30	46.0%	\$1.78
HID B		FPCRD-NSSKW-0000	FLEX CARD WHITE W/LOGO	EA		\$3.30	46.0%	\$1.78
HID B		FPCRD-NSSMP-0000	FLEX CARD PRINTABLE W/LOGO	EA		\$3.30	46.0%	\$1.78
HID B		FPCRD-NSSMW-0000	FLEX CARD WHITE W/LOGO	EA		\$3.30	46.0%	\$1.78
HID B		FPCRD-SCSAW-0000	FLEX CARD WHITE NO/LOGO	EA		\$3.30	46.0%	\$1.78
HID B		FPCRD-SCSCP-0000	FLEX CARD PRINTABLE NO/LOGO	EA		\$3.30	46.0%	\$1.78
HID B		FPCRD-SCSKW-AF01	FLEX CLAMSHELL PROX CARD, ADT, WHITE, #, PTD	EA		\$3.30	46.0%	\$1.78
HID B		FPCRD-SCSMP-0000	FLEX CARD PRINTABLE NO/LOGO	EA		\$3.30	46.0%	\$1.78
HID B		FPCRD-SCSMW-0000	FLEX CARD WHITE NO/LOGO	EA		\$3.30	46.0%	\$1.78
HID B		FPCRD-SSAP-0000	FLEX CARD PRINTABLE W/LOGO	EA		\$3.30	46.0%	\$1.78
HID B		FPCRD-SSCP-0000	FLEX CARD PRINTABLE W/LOGO	EA		\$3.30	46.0%	\$1.78
HID B		FPCRD-SSCW-0000	FLEX CARD WHITE W/LOGO	EA		\$3.30	46.0%	\$1.78
HID B		FPCRD-SSKW-0000	FLEX CARD WHITE W/LOGO	EA		\$3.30	46.0%	\$1.78
HID B		FPCRD-SSMP-0000	FLEX CARD PRINTABLE W/LOGO	EA		\$3.30	46.0%	\$1.78
HID B		FPCRD-SSMW-0000	FLEX CARD WHITE W/LOGO	EA		\$3.30	46.0%	\$1.78
HID B		FPCRD-SSPW-0000	FLEX CARD WHITE W/LOGO	EA		\$3.30	46.0%	\$1.78
HID B		FPDXI-CSSCNAB-0000	FLEX ISO DESFIRE 4K COMBO NO/MAG.CSTM.FORMAT	EA		\$11.80	46.0%	\$6.37
HID B		FPDXI-SSSCNAB-0000	FLEX ISO DESFIRE 4K COMBO NO/MAG.	EA		\$11.80	46.0%	\$6.37
HID B		FPISO-NSSCHA-0000	ISO 30 NO MAGSTRIPE	EA		\$6.10	46.0%	\$3.29
HID B		FPISO-NSSCHB-0000	ISO 30 4000 MAGSTRIPE	EA		\$6.50	46.0%	\$3.51
HID B		FPISO-NSSCNA-0000	ISO 30 NO MAGSTRIPE	EA		\$6.10	46.0%	\$3.29
HID B		FPISO-NSSCNB-0000	ISO 30 4000 MAGSTRIPE	EA		\$6.50	46.0%	\$3.51
HID B		FPISO-NSSCND-0000	ISO 30 2750 MAGSTRIPE	EA		\$6.50	46.0%	\$3.51
HID B		FPISO-NSSCNH-0000	ISO LOGO MAGSTRIPE	EA		\$6.50	46.0%	\$3.51
HID B		FPISO-NSSCVA-0000	ISO 30 NO MAGSTRIPE	EA		\$6.10	46.0%	\$3.29
HID B		FPISO-NSSCVB-0000	ISO 30 4000 MAGSTRIPE	EA		\$6.50	46.0%	\$3.51
HID B		FPISO-NSSCVD-0000	ISO 30 2750 MAGSTRIPE	EA		\$6.50	46.0%	\$3.51
HID B		FPISO-SSCNA-MD03	ISO.FLEXPASS.PROG..MOTOROLA.GOLD.W/LOGO.A	EA		\$6.10	46.0%	\$3.29
HID B		FPISO-SSSCHA-0000	ISO 30 NO MAGSTRIPE	EA		\$6.10	46.0%	\$3.29
HID B		FPISO-SSSCHB-0000	ISO 30 4000 MAGSTRIPE	EA		\$6.50	46.0%	\$3.51
HID B		FPISO-SSSCHD-0000	ISO 30 2750 MAGSTRIPE	EA		\$6.50	46.0%	\$3.51
HID B		FPISO-SSSCNA-0000	ISO 30 NO MAGSTRIPE	EA		\$6.10	46.0%	\$3.29
HID B		FPISO-SSSCNA-110364	ISO 30 NO MAGSTRIPE. PACK IN BOXES OF 50. LAS	EA		\$6.10	46.0%	\$3.29
HID B		FPISO-SSSCNB-0000	ISO 30 4000 MAGSTRIPE	EA		\$6.50	46.0%	\$3.51
HID B		FPISO-SSSCNC-0000	ISO 30 DEBIT 2799 AND 4000 MAGSTRIPE	EA		\$6.90	46.0%	\$3.73
HID B		FPISO-SSSCND-0000	ISO 2750 LO COERCITIVITY MAGSTRIPE	EA		\$6.50	46.0%	\$3.51
HID B		FPISO-SSSCNE-0000	ISO GIROVEND MAGSTRIPE	EA		\$6.50	46.0%	\$3.51
HID B		FPISO-SSSCNF-0000	ISO JIS-2 MAGSTRIPE	EA		\$6.50	46.0%	\$3.51
HID B		FPISO-SSSCNG-0000	ISO 30 DEBIT 2799 AND 2750 MAGSTRIPE	EA		\$6.50	46.0%	\$3.51
HID B		FPISO-SSSCNI-0000	ISO TWO 4000 MAGSTRIPE	EA		\$6.50	46.0%	\$3.51
HID B		FPISO-SSSCNJ-0000	ISO TWO 2750 MAGSTRIPE	EA		\$6.50	46.0%	\$3.51
HID B		FPISO-SSSCVA-0000	ISO 30 NO MAGSTRIPE	EA		\$6.10	46.0%	\$3.29
HID B		FPISO-SSSCVB-0000	ISO 30 4000 MAGSTRIPE	EA		\$6.50	46.0%	\$3.51
HID B		FPISO-SSSCVC-0000	ISO 30 DEBIT 2799 AND 4000 MAGSTRIPE	EA		\$6.90	46.0%	\$3.73
HID B		FPISO-SSSCVD-0000	ISO 30 2750 MAGSTRIPE	EA		\$6.50	46.0%	\$3.51
HID B		FPIXT-NSSCNA-0000	FLEX ISO XT STANDARD NO MAGSTRIPE	EA		\$7.00	46.0%	\$3.78
HID B		FPIXT-NSSCNB-0000	FLEX ISO XT 4000 MAGSTRIPE	EA		\$7.40	46.0%	\$4.00
HID B		FPIXT-SSSCNA-0000	FLEX ISO XT STANDARD NO MAGSTRIPE	EA		\$7.00	46.0%	\$3.78
HID B		FPIXT-SSSCNB-0000	FLEX ISO XT 4000 MAGSTRIPE	EA		\$7.40	46.0%	\$4.00
HID B		FPIXT-SSSCVA-0000	FLEX ISO XT STANDARD NO/MAG.	EA		\$7.00	46.0%	\$3.78
HID B		FPKEY-SSSS-0000	KEYTAG UNPROGRAMMED	EA		\$5.48	46.0%	\$2.96
HID B		FPKEY-SSSS-0000	KEYTAG PROGRAMMED	EA		\$5.48	46.0%	\$2.96
HID B		FPMXI-CSSCNAA-0000	FLEX ISO MIFARE 1K COMBO NO/MAG.CSTM.FORMAT	EA		\$7.70	46.0%	\$4.16
HID B		FPMXI-CSSCNAB-0000	FLEX ISO MIFARE 4K COMBO N/MAG.CSTM.FMT.	EA		\$11.12	46.0%	\$6.00
HID B		FPMXI-CSSCNBA-0000	FLEX ISO MIFARE 1K COMBO W/MAG.CSTM.FORMAT	EA		\$8.25	46.0%	\$4.46
HID B		FPMXI-NSSCNAA-0000	FLEX ISO MIFARE 1K COMBO NO MAG.	EA		\$7.70	46.0%	\$4.16
HID B		FPMXI-NSSCNAB-0000	FLEX ISO MIFARE 4K COMBO. F-GLOSS. B-GLOSS. I	EA		\$8.25	46.0%	\$4.46
HID B		FPMXI-NSSCNBA-0000	FLEX ISO MIFARE 1K COMBO MAG. NITRO PROGRAMMI	EA		\$8.25	46.0%	\$4.46
HID B		FPMXI-SSSCNAA-0000	FLEX ISO MIFARE 1K COMBO NO/MAG.	EA		\$7.70	46.0%	\$4.16
HID B		FPMXI-SSSCNAB-0000	FLEX ISO MIFARE 4K COMBO NO/MAG.	EA		\$11.12	46.0%	\$6.00
HID B		FPMXI-SSSCNBA-0000	FLEX ISO MIFARE 1K COMBO W/MAG	EA		\$8.25	46.0%	\$4.46
HID B		FPMXI-SSSCNBB-0000	FLEX ISO MIFARE 1K COMBO MAG.	EA		\$11.12	46.0%	\$6.00
HID B		FPMXI-SSSCVAA-0000	FLEX ISO MIFARE 1K COMBO NO/MAG., VERT SLOT,	EA		\$7.70	46.0%	\$4.16
HID B		FPPL5-SCCNA-0000	FPPL5 CARD WHITE/WHITE N/MAG	EA		\$7.00	46.0%	\$3.78
HID B		FPPL5-SCCVA-0000	FPPL5 CARD WHITE/WHITE NO MAG.	EA		\$7.00	46.0%	\$3.78
HID B		FPTAG-NSSS-0002	FLEX TAG GRAY 125KHZ COIL	EA		\$4.14	46.0%	\$2.24

HID B	FPTAG-SSSS-0002	FLEX TAG GREY 125 KHZ COIL	EA	\$4.14	46.0%	\$2.24
HID B	FPWGD-SSSCNA-0000	OBS*WIEGAND COMBINATION CARD	EA	\$11.68	46.0%	\$6.31
HID B	KIT-AFP1000	KIT_AFP1000_UPGRADE	EA	\$590.00	46.0%	\$318.60
HID C	1100-0160	CARD, BLANK PVC CARD, FOR PHOTO ID USE (NO MA	EA	\$0.10	47.5%	\$0.05
HID C	1326NASNV	PROXCARD II, NON-PROG, ADHESIVE, B-HID LOGO,	EA	\$4.06	47.5%	\$2.13
HID C	1326NASSV	PROXCARD II, NON-PROG, ADHESIVE, B-HID LOGO,	EA	\$4.06	47.5%	\$2.13
HID C	1326NGSNV	PROXCARD II, NON-PROG, F-GLOSS, B-HID LOGO, N	EA	\$3.43	47.5%	\$1.80
HID C	1326NGSSV	PROXCARD II, NON-PROG, F-GLOSS, B-HID LOGO, S	EA	\$3.43	47.5%	\$1.80
HID C	1326NMSNV	PROXCARD II, NON-PROG, F-MATTE, B-HID LOGO, N	EA	\$3.43	47.5%	\$1.80
HID C	1326NMSSV	PROXCARD II, NON-PROG, F-MATTE, B-HID LOGO, S	EA	\$3.43	47.5%	\$1.80
HID C	1326NSSMV	PROXCARD II, NON-PROG, F-HID LOGO, B-HID LOGO	EA	\$3.43	47.5%	\$1.80
HID C	1326NSSNV	PROXCARD II, NON-PROG, F-HID LOGO, B-HID LOGO	EA	\$3.43	47.5%	\$1.80
HID C	1326NSSSV	PROXCARD II, NON-PROG, F-HID LOGO, B-HID LOGO	EA	\$3.43	47.5%	\$1.80
HID C	1326NWSNV	PROXCARD II, NON-PROG, F-MATTE, B-HID LOGO, N	EA	\$3.43	47.5%	\$1.80
HID C	1336NGDNN	DUOPROX II, NON-PROG, F-GLOSS, DEBITEK, NO #,	EA	\$6.93	47.5%	\$3.64
HID C	1336NGGNH	DUOPROX II, NON-PROG, F-GLOSS, B-GLOSS, NO #,	EA	\$6.93	47.5%	\$3.64
HID C	1336NGGNN	DUOPROX II, NON-PROG, F-GLOSS, B-GLOSS, NO #,	EA	\$6.93	47.5%	\$3.64
HID C	1336NGGNV	DUOPROX II, NON-PROG, F-GLOSS, B-GLOSS, NO #,	EA	\$6.93	47.5%	\$3.64
HID C	1336NGGSH	DUOPROX II, NON-PROG, F-GLOSS, B-GLOSS, SEQ #	EA	\$6.93	47.5%	\$3.64
HID C	1336NGGSN	DUOPROX II, NON-PROG, F-GLOSS, B-GLOSS, SEQ #	EA	\$6.93	47.5%	\$3.64
HID C	1336NGJNN	DUOPROX II, NON-PROG, F-GLOSS, B-GLOSS, NO #,	EA	\$6.93	47.5%	\$3.64
HID C	1336NGJSN	DUOPROX II, NON-PROG, F-GLOSS, B-GLOSS, SEQ #	EA	\$6.93	47.5%	\$3.64
HID C	1336NGPNN	DUOPROX II, NON-PROG, F-GLOSS, B-GLOSS, NO #,	EA	\$6.93	47.5%	\$3.64
HID C	1336NGSNB	DUOPROX II, NON-PROG, F-GLOSS, B-HID LOGO, NO	EA	\$6.93	47.5%	\$3.64
HID C	1336NGSNN	DUOPROX II, NON-PROG, F-GLOSS, B-HID LOGO, NO	EA	\$6.93	47.5%	\$3.64
HID C	1336NGSNN	DUOPROX II, NON-PROG, F-GLOSS, B-HID LOGO, NO	EA	\$6.93	47.5%	\$3.64
HID C	1336NGSNV	DUOPROX II, NON-PROG, F-GLOSS, B-HID LOGO, NO	EA	\$6.93	47.5%	\$3.64
HID C	1336NGSSN	DUOPROX II, NON-PROG, F-GLOSS, B-HID LOGO, SE	EA	\$6.93	47.5%	\$3.64
HID C	1336NGSSV	DUOPROX II, NON-PROG, F-GLOSS, B-HID LOGO, SE	EA	\$6.93	47.5%	\$3.64
HID C	1346NSSMN	PROXKEY II, NON-PROG, F-HID LOGO, B-HID LOGO,	EA	\$6.56	47.5%	\$3.44
HID C	1346NSSNL	PROXKEY II, NON-PROG, F-HID LOGO, B-HID LOGO,	EA	\$6.56	47.5%	\$3.44
HID C	1346NSSNN	PROXKEY II, NON-PROG, F-HID LOGO, B-HID LOGO,	EA	\$6.56	47.5%	\$3.44
HID C	1346NSSNN	PROXKEY II, NON-PROG, F-HID LOGO, B-HID LOGO,	EA	\$6.56	47.5%	\$3.44
HID C	1346NSSNN	PROXKEY II, NON-PROG, F-HID LOGO, B-HID LOGO,	EA	\$6.56	47.5%	\$3.44
HID C	1386NGGMN	ISOPROX II, NON-PROG, F-GLOSS, B-GLOSS, MATCH	EA	\$6.30	47.5%	\$3.31
HID C	1386NGGNH	ISOPROX II, NON-PROG, F-GLOSS, B-GLOSS, NO #,	EA	\$6.30	47.5%	\$3.31
HID C	1386NGGNN	ISOPROX II, NON-PROG, F-GLOSS, B-GLOSS, NO #,	EA	\$6.30	47.5%	\$3.31
HID C	1386NGGNV	ISOPROX II, NON-PROG, F-GLOSS, B-GLOSS, NO #,	EA	\$6.30	47.5%	\$3.31
HID C	1386NGGSH	ISOPROX II, NON-PROG, F-GLOSS, B-GLOSS, SEQ #	EA	\$6.30	47.5%	\$3.31
HID C	1386NGGSN	ISOPROX II, NON-PROG, F-GLOSS, B-GLOSS, SEQ #	EA	\$6.30	47.5%	\$3.31
HID C	1386NGGSSV	ISOPROX II, NON-PROG, F-GLOSS, B-GLOSS, SEQ #	EA	\$6.30	47.5%	\$3.31
HID C	1386NGPNN	ISOPROX II, NON-PROG, F-GLOSS, B-GLOSS, NO #,	EA	\$6.30	47.5%	\$3.31
HID C	1386NGSNB	ISOPROX II, NON-PROG, F-GLOSS, B-HID LOGO, NO	EA	\$6.30	47.5%	\$3.31
HID C	1386NGSNN	ISOPROX II, NON-PROG, F-GLOSS, B-HID LOGO, NO	EA	\$6.30	47.5%	\$3.31
HID C	1386NGSNV	ISOPROX II, NON-PROG, F-GLOSS, B-HID LOGO, NO	EA	\$6.30	47.5%	\$3.31
HID C	1386NGSSN	ISOPROX II, NON-PROG, F-GLOSS, B-HID LOGO, SE	EA	\$6.30	47.5%	\$3.31
HID C	1386NGSSV	ISOPROX II, NON-PROG, F-GLOSS, B-HID LOGO, SE	EA	\$6.30	47.5%	\$3.31
HID C	1391NBSNN	MICROPROX TAG, NON-PRGMD, BLK, ADH BCKG, NO #	EA	\$4.58	47.5%	\$2.40
HID C	1391NBSNN	MICROPROX TAG, NON-PROG, BLACK, SEQ #	EA	\$4.58	47.5%	\$2.40
HID C	1391NGSNN	MICROPROX TAG, NON-PRGMD, GRAY, ADH BCKG, NO #	EA	\$4.58	47.5%	\$2.40
HID C	1391NGSSN	MICROPROX TAG, NON-PROG, GRAY, SEQ #	EA	\$4.58	47.5%	\$2.40
HID C	1391NKSNN	MICROPROX TAG, NON-PROG, BLACK, NO #	EA	\$4.58	47.5%	\$2.40
HID C	1391NKSSN	MICROPROX TAG, NON-PROG, BLACK	EA	\$4.58	47.5%	\$2.40
HID C	1391NSSNN	MICROPROX TAG, NON-PROG, GRAY, NO #	EA	\$4.58	47.5%	\$2.40
HID C	1391NSSNN	MICROPROX TAG, NON-PROG, F-HID LOGO GRAY, ADH	EA	\$4.58	47.5%	\$2.40
HID C	3114-4463	ISO THIN, COMPOSITE PROXCARD W/MAGSTRIPE, PRO	EA	\$5.45	47.5%	\$2.86
HID C	3123ANM0000	EXPANSION MDL, ICLASS OEM, RS485 HADP, HALF-D	EA	\$70.00	47.5%	\$36.75
HID C	3126BNE0000	END ITEM, ICLASS UNIV, PROX MDL II	EA	\$65.00	47.5%	\$34.13
HID C	3127ANE0000	END ITEM, ICLASS UNIV, INDALA PROX MODULE	EA	\$65.00	47.5%	\$34.13
HID C	5352AGK20	PROXPRO SERIAL, GRAY, KEYPAD	EA	\$488.00	47.5%	\$256.20
HID C	5365E1L00	MINIPROX WIEGAND, DESIGNER BLACK, 9FT CABLE,	EA	\$268.00	47.5%	\$140.70
HID C	5365E1L06	MINIPROX WIEGAND, DESIGNER BLACK, 9FT CABLE,	EA	\$268.00	47.5%	\$140.70
HID C	5365E2L00	MINIPROX WIEGAND, DESIGNER GRAY, 9FT CABLE, L	EA	\$268.00	47.5%	\$140.70
HID C	5365E4L00	MINIPROX WIEGAND, DESIGNER BLUE, 9FT CABLE, L	EA	\$268.00	47.5%	\$140.70
HID C	5365E5L00	MINIPROX WIEGAND, DESIGNER WHITE, 9FT CABLE,	EA	\$268.00	47.5%	\$140.70
HID C	5365EGL00	MP WIEG, CLASSIC GRAY, 9FT CBL, LEAD FREE	EA	\$268.00	47.5%	\$140.70
HID C	5365EKL00	MINIPROX WIEGAND, CLASSIC BLACK, 9FT CABLE, L	EA	\$268.00	47.5%	\$140.70
HID C	5365EKL01	MINIPROX WIEGAND, CLASSIC BLACK, 9FT CABLE, L	EA	\$268.00	47.5%	\$140.70
HID C	5365EKL06	MINIPROX WIEGAND, CLASSIC BLACK, 9FT CABLE, L	EA	\$268.00	47.5%	\$140.70
HID C	5368E1L00	MINIPROX CLOCK & DATA, DESIGNER BLACK, 9FT CAB	EA	\$268.00	47.5%	\$140.70
HID C	5368E2L00	MINIPROX CLOCK & DATA, DESIGNER GRAY, 9FT CAB	EA	\$268.00	47.5%	\$140.70
HID C	5368E4L00	MINIPROX CLOCK & DATA, DESIGNER BLUE, 9FT CAB	EA	\$268.00	47.5%	\$140.70
HID C	5368EKL00	MINIPROX CLOCK & DATA, BLACK, 9FT CABLE,	EA	\$268.00	47.5%	\$140.70
HID C	5395C1L00	THINLINE II WIEGAND, DESIGNER BLACK, 9FT CABL	EA	\$273.00	47.5%	\$143.33
HID C	5395C1L06	THINLINE II WIEGAND, DESIGNER BLACK, 9FT CABL	EA	\$273.00	47.5%	\$143.33
HID C	5395C5L00	THINLINE II WIEGAND, DESIGNER WHITE, 9FT CABL	EA	\$273.00	47.5%	\$143.33
HID C	5395CBL00	THINLINE II WIEGAND, CLASSIC BEIGE, 9FT CABLE	EA	\$273.00	47.5%	\$143.33
HID C	5395CGL00	THINLINE II WIEGAND, CLASSIC GRAY, 9FT CABLE,	EA	\$273.00	47.5%	\$143.33
HID C	5395CGL06	THINLINE II WIEGAND, GRAY, 9FT CABLE, LEAD FR	EA	\$273.00	47.5%	\$143.33
HID C	5395CKL00	THINLINE II WIEGAND, CLASSIC BLACK, 9FT CABL	EA	\$273.00	47.5%	\$143.33
HID C	5395CKL01	THINLINE II WIEGAND, CLASSIC BLACK, 9FT CABLE	EA	\$273.00	47.5%	\$143.33
HID C	5395CKL06	THINLINE II WIEGAND, CLASSIC BLACK, 9FT CABLE	EA	\$273.00	47.5%	\$143.33
HID C	5395CWL00	THINLINE II WIEGAND, WHITE, 9FT CABLE, LEAD F	EA	\$273.00	47.5%	\$143.33
HID C	5395CWL01	THINLINE II WIEGAND, WHITE, 9FT CABLE, LEAD F	EA	\$273.00	47.5%	\$143.33
HID C	5455BBL00	PROXPRO II WIEG, BEI, NO KEYPAD, 9FT CBL	EA	\$278.00	47.5%	\$145.95
HID C	5455BGL00	PROXPRO II WIEGAND, GRAY, NO KEYPAD, 9FT CABL	EA	\$278.00	47.5%	\$145.95
HID C	5455BGL02	PROXPRO II WIEGAND, GRAY, NO KEYPAD, 9FT CABL	EA	\$278.00	47.5%	\$145.95
HID C	5455BKL00	PROXPRO II WIEGAND, BLACK, NO KEYPAD, 9FT CAB	EA	\$278.00	47.5%	\$145.95
HID C	5455BKL06	PROXPRO II WIEGAND, BLACK, NO KEYPAD, 9FT CAB	EA	\$278.00	47.5%	\$145.95
HID C	5455BKL07	PROXPRO II WIEGAND, BLACK, NO KEYPAD, 9FT CAB	EA	\$278.00	47.5%	\$145.95
HID C	5455BWL00	PROXPRO II WIEGAND, WHITE, NO KEYPAD, 9FT CAB	EA	\$278.00	47.5%	\$145.95
HID C	5458BBL00	PROXPRO II CLOCK & DATA, BEIGE, NO KEYPAD, 9F	EA	\$278.00	47.5%	\$145.95
HID C	5458BGL00	PROXPRO II CLOCK & DATA, GRAY, NO KEYPAD, 9FT	EA	\$278.00	47.5%	\$145.95
HID C	5458BGL01	PROXPRO II CLOCK & DATA, GRAY, NO KEYPAD, 9FT	EA	\$278.00	47.5%	\$145.95
HID C	5458BKL00	PROXPRO II CLOCK & DATA, BLACK, NO KEYPAD, 9F	EA	\$278.00	47.5%	\$145.95
HID C	5458BWL00	PROXPRO II CLOCK & DATA, WHITE, NO KEYPAD, 9F	EA	\$278.00	47.5%	\$145.95
HID C	6100AGN0000	OBS* RDR, R10 ICLASS, GRAY, 18" PIG, STNDRD CO	EA	\$141.00	47.5%	\$74.03
HID C	6100AGN0001	OBS* ICLASS R10, READ ONLY, GRAY, CABLE, STAN	EA	\$141.00	47.5%	\$74.03
HID C	6100AGN0002	OBS* ICLASS R10, READ ONLY, GRAY, CABLE, STAN	EA	\$141.00	47.5%	\$74.03
HID C	6100AGN0003	OBS* ICLASS R10, READ ONLY, GRAY, CABLE, STAN	EA	\$141.00	47.5%	\$74.03
HID C	6100AGN0004	OBS* ICLASS R10, READ ONLY, GRAY, CABLE, STAN	EA	\$141.00	47.5%	\$74.03

HID C	6100CKN0007-G3.0	RDR, R10, ICLASS UNIV, BLK, 18" PIG, PIV II,	EA	\$141.00	47.5%	\$74.03
HID C	6100CKN0008-G3.0	RDR, R10, ICLASS DFM, BLK, 18" PIG, PIV II, 6	EA	\$141.00	47.5%	\$74.03
HID C	6100CKN0000D-G3.0	RDR, R10, ICLASS UNIV, BLK, PIG, PIV II, 75 G	EA	\$141.00	47.5%	\$74.03
HID C	6100CKN0002Z	RDR, R10, ICLASS UNIV, BLK, PIG, PIV II, CSN	EA	\$141.00	47.5%	\$74.03
HID C	6100CKN0010	RDR, R10, ICLASS UNIV, BLK, 18" PIG, PIV II,	EA	\$141.00	47.5%	\$74.03
HID C	6100CKN0012	RDR, R10, ICLASS UNIV, BLK, 18" PIG, PIV II,	EA	\$141.00	47.5%	\$74.03
HID C	6100CKN0014	RDR, R10, ICLASS DFM, BLK, PIG, ELITE, 40 BIT	EA	\$141.00	47.5%	\$74.03
HID C	6100CKN0017-G3.0	RDR, R10, ICLASS UNIV, BLK, 18" PIG, PIV II,	EA	\$141.00	47.5%	\$74.03
HID C	6100CKN00C0	RDR, R10, ICLASS DFM, BLK, PIG, 32 BIT, OPEN	EA	\$141.00	47.5%	\$74.03
HID C	6100CKN00CD-G3.0	RDR, R10, ICLASS UNIV, BLK, 18" PIG, PIV II,	EA	\$141.00	47.5%	\$74.03
HID C	6100CKN0100	RDR, R10, ICLASS UNIV, BLK, DFM, BLK, PIG, PI	EA	\$141.00	47.5%	\$74.03
HID C	6100CKN0102	RDR, R10, ICLASS UNIV, BLK, 18" PIG, PIV II,	EA	\$141.00	47.5%	\$74.03
HID C	6100CKN0110	RDR, R10, ICLASS, DFM, BLK, PIG, ELITE, NO SA	EA	\$141.00	47.5%	\$74.03
HID C	6100CKN0200	RDR, R10, ICLASS UNIV, BLK, 18" PIG, PIV II,	EA	\$141.00	47.5%	\$74.03
HID C	6100CKN0202	RDR, R10, ICLASS, DFM, BLK, PIG, 26 BIT, NO S	EA	\$141.00	47.5%	\$74.03
HID C	6100CKN02C0	RDR, R10, ICLASS DFM, BLK, PIG, 32 BIT, OPEN	EA	\$141.00	47.5%	\$74.03
HID C	6100CKN0307-G3.0	RDR, R10, ICLASS UNIV, BLK, 18" PIG, PIV II,	EA	\$141.00	47.5%	\$74.03
HID C	6100CKN0400	RDR, R10, ICLASS UNIV, BLK, 18" PIG, PIV II,	EA	\$141.00	47.5%	\$74.03
HID C	6100CKN0401	RDR, R10, ICLASS, DFM, BLK, PIG, 32 BIT REVER	EA	\$141.00	47.5%	\$74.03
HID C	6100CKN0402	RDR, R10, ICLASS UNIV, BLK, 18" PIG, PIV II,	EA	\$141.00	47.5%	\$74.03
HID C	6100CKN0404	RDR, R10, ICLASS UNIV, BLK, 18" PIG, PIV II,	EA	\$141.00	47.5%	\$74.03
HID C	6100CKN0405	RDR, R10, ICLASS, DFM, BLK, PIG, 37 BIT, NO S	EA	\$141.00	47.5%	\$74.03
HID C	6100CKN0408-G3.0	RDR, R10, ICLASS, DFM, BLK, PIG, 64 BIT BCD,	EA	\$141.00	47.5%	\$74.03
HID C	6100CKN0409-G3.0	RDR, R10C, ICLASS UNIV, BLK, PIG, PIV II, 64	EA	\$141.00	47.5%	\$74.03
HID C	6100CKN0410	RDR, R10, ICLASS UNIV ELITE RDR, BLK, 18" PIG	EA	\$141.00	47.5%	\$74.03
HID C	6100CKN04C0	RDR, R10, ICLASS DFM, BLK, PIG, 32 BIT, OPEN	EA	\$141.00	47.5%	\$74.03
HID C	6100CKN0506	RDR, R10, ICLASS, DFM, BLK, PIG, 56 BIT, NO S	EA	\$141.00	47.5%	\$74.03
HID C	6100CKN0508-G3.0	RDR, R10, ICLASS, DFM, BLK, PIG, 64 BIT BCD,	EA	\$141.00	47.5%	\$74.03
HID C	6100CKN0600	RDR, R10, ICLASS UNIV, BLK, 18" PIG, PIV II,	EA	\$141.00	47.5%	\$74.03
HID C	6100CKN0602	RDR, R10, ICLASS UNIV, BLK, 18" PIG, PIV II,	EA	\$141.00	47.5%	\$74.03
HID C	6100CKN0603	RDR, R10, ICLASS UNIV, BLK, 18" PIG, PIV II,	EA	\$141.00	47.5%	\$74.03
HID C	6100CKN0606	RDR, R10 ICLASS, DFM, BLK, PIG, 56 BIT, NO SA	EA	\$141.00	47.5%	\$74.03
HID C	6100CKN0610	RDR, R10, ICLASS DFM, BLK, PIG, ELITE, NO SAM	EA	\$141.00	47.5%	\$74.03
HID C	6100CKN06C5	RDR, R10 ICLASS, DFM, BLK, PIG, OPEN COLLECTOR	EA	\$141.00	47.5%	\$74.03
HID C	6100CKN0700	RDR, R10, ICLASS UNIV, BLK, 18" PIG, PIV II,	EA	\$141.00	47.5%	\$74.03
HID C	6100CKN0702	RDR, R10, ICLASS UNIV, BLK, 18" PIG, PIV II,	EA	\$141.00	47.5%	\$74.03
HID C	6100CKN0703	RDR, R10, ICLASS UNIV, BLK, 18" PIG, PIV II,	EA	\$141.00	47.5%	\$74.03
HID C	6100CKN0705	RDR, R10, ICLASS UNIV, BLK, 18" PIG, PIV II,	EA	\$141.00	47.5%	\$74.03
HID C	6100CKN07C0	RDR, R10, ICLASS, DFM, BLK, PIG, OCT/ENABLE,	EA	\$141.00	47.5%	\$74.03
HID C	6100CKT0000	RDR, R10 ICLASS DFM, BLK, TERM, STP, NO SAMX	EA	\$141.00	47.5%	\$74.03
HID C	6100CKT0001	RDR, R10, ICLASS, DFM, BLK, TERM, 32 BIT REVE	EA	\$141.00	47.5%	\$74.03
HID C	6100CKT0002	RDR, R10, ICLASS UNIV, BLK, TERM, PIV II, 26	EA	\$141.00	47.5%	\$74.03
HID C	6100CKT0003	RDR, R10, ICLASS, DFM, BLK, TERM, 34 BIT, NO	EA	\$141.00	47.5%	\$74.03
HID C	6100CKT0004	RDR, R10, ICLASS UNIV, BLK, TERM, PIV II, 40	EA	\$141.00	47.5%	\$74.03
HID C	6100CKT0005	RDR, R10C, ICLASS UNIV, BLK, TERM, PIV II, 37	EA	\$141.00	47.5%	\$74.03
HID C	6100CKT0006	RDR, R10, ICLASS, DFM, BLK, TERM, 56 BIT, NO	EA	\$141.00	47.5%	\$74.03
HID C	6100CKT000D-G3.0	RDR, ICLASS, R10, BLK, TERM, 75 BIT, NO SAMX,	EA	\$141.00	47.5%	\$74.03
HID C	6100CKT000M-G3.0	RDR, ICLASS, R10, BLK, TERM, 200 BIT + 26 MI	EA	\$141.00	47.5%	\$74.03
HID C	6100CKT000Z	RDR, R10, ICLASS DFM, BLK, TERM, CSN SURPPRES	EA	\$141.00	47.5%	\$74.03
HID C	6100CKT0010	RDR, R10, ICLASS UNIV, BLACK, TERM, PIV II, E	EA	\$141.00	47.5%	\$74.03
HID C	6100CKT0015	RDR, R10, ICLASS DFM, BLK, TERM, ELITE 37 BIT	EA	\$141.00	47.5%	\$74.03
HID C	6100CKT0100	RDR, R10, ICLASS UNIV, BLK, TERM, PIV II, 32	EA	\$141.00	47.5%	\$74.03
HID C	6100CKT0105	RDR, R10, ICLASS DFM, BLK, TERM, 37 BIT, NO S	EA	\$141.00	47.5%	\$74.03
HID C	6100CKT0200	RDR, R10, ICLASS, DFM, BLK, TERM, 32 BIT, NO	EA	\$141.00	47.5%	\$74.03
HID C	6100CKT0400	RDR, R10, ICLASS UNIV, BLK, TERM, PIV II, 32	EA	\$141.00	47.5%	\$74.03
HID C	6100CKT0402	RDR, R10, ICLASS UNIV, BLK, TERM, PIV II, 26	EA	\$141.00	47.5%	\$74.03
HID C	6100CKT0403	RDR, R10, ICLASS UNIV, BLK, TERM, PIV II, 34	EA	\$141.00	47.5%	\$74.03
HID C	6100CKT0410	RDR, R10, ICLASS UNIV, BLK, TERM, PIV II, ELI	EA	\$141.00	47.5%	\$74.03
HID C	6100CKT04C8-G3.0	RDR, R10, ICLASS, DFM, BLK, TERM, ENABLE TAMP	EA	\$141.00	47.5%	\$74.03
HID C	6100CKT04C9-G3.0	RDR, R10, ICLASS, DFM, BLK, TERM, ENABLE TAMP	EA	\$141.00	47.5%	\$74.03
HID C	6100CKT0600	RDR, R10C, ICLASS UNIV, BLK, TERM, PIV II, 32	EA	\$141.00	47.5%	\$74.03
HID C	6100CKT0602	RDR, R10, ICLASS UNIV, BLK, TERM, PIV II, 26	EA	\$141.00	47.5%	\$74.03
HID C	6100CKT0607-G3.0	RDR, R10, ICLASS UNIV, BLK, TERM, PIV II, 200	EA	\$141.00	47.5%	\$74.03
HID C	6100CKT060Z	RDR, R10, ICLASS, DFM, BLK, TERM, CSN SUPPRES	EA	\$141.00	47.5%	\$74.03
HID C	6100CKT06CZ	RDR, R10, ICLASS UNIV, BLK, TERM, PIV II, OPE	EA	\$141.00	47.5%	\$74.03
HID C	6100CKT0700	RDR, R10, ICLASS UNIV, BLK, TERM, PIV II, 32	EA	\$141.00	47.5%	\$74.03
HID C	6100CKT0703	RDR, R10, ICLASS UNIV, BLK, TERM, PIV II, 34	EA	\$141.00	47.5%	\$74.03
HID C	6100CKT07C6	RDR, R10, ICLASS DFM, BLK, TERM, OPEN COLLECT	EA	\$141.00	47.5%	\$74.03
HID C	6101BG40000	RDR, RW100 ICLASS UNIV, RS485, GRY	EA	\$191.00	47.5%	\$100.28
HID C	6101BG40003	RDR, RW100 ICLASS UNIV, RS485, GRY, 34 BIT, L	EA	\$191.00	47.5%	\$100.28
HID C	6101BGT0000	RDR, RW100 ICLASS UNIV, RS232, GRY	EA	\$191.00	47.5%	\$100.28
HID C	6101BGT0002	RDR, ICLASS, RW100 SMART CARD, GRAY, RS232, S	EA	\$191.00	47.5%	\$100.28
HID C	6101BGT0003	RDR, RW100 ICLASS UNIV, RS232, GRAY, TERMINAL	EA	\$191.00	47.5%	\$100.28
HID C	6101BGT0007-G2.0	RDR, RW100 ICLASS UNIV, RS232, 200 BIT, GRY	EA	\$191.00	47.5%	\$100.28
HID C	6101BGT0007-G3.0	RDR, ICLASS, RW100 SMART CARD, GRAY, RS232, S	EA	\$191.00	47.5%	\$100.28
HID C	6101BGT000D-G3.0	RDR, ICLASS, RW100 SMART CARD, GRAY, RS232, S	EA	\$191.00	47.5%	\$100.28
HID C	6101BGT0402	RDR, ICLASS, RW100 SMART CARD, GRAY, RS232, S	EA	\$191.00	47.5%	\$100.28
HID C	6101BGT0500	RDR, ICLASS, RW100 SMART CARD, GRAY, RS232, S	EA	\$191.00	47.5%	\$100.28
HID C	6101BGU0000	RDR, RW100 ICLASS UNIV, USB, GRY	EA	\$191.00	47.5%	\$100.28
HID C	6101BGU0002	RDR, RW100 ICLASS UNIV, USB, GRY, STANDARD 26	EA	\$191.00	47.5%	\$100.28
HID C	6101BGU010Z	RDR, RW100, ICLASS, GRAY, USB, CSN SUPPRESSED	EA	\$191.00	47.5%	\$100.28
HID C	6101BGU0402	RDR, RW100 ICLASS UNIV, USB, GRY, STANDARD 26	EA	\$191.00	47.5%	\$100.28
HID C	6101BGU0408-G3.0	RDR, RW100 ICLASS UNIV, USB, GRY, STANDARD 64	EA	\$191.00	47.5%	\$100.28
HID C	6101BK40000	RDR, RW100 ICLASS UNIV, RS485, BLK	EA	\$191.00	47.5%	\$100.28
HID C	6101BK40200	RDR, RW100 ICLASS UNIV, RS485, BLK, STD 32 BI	EA	\$191.00	47.5%	\$100.28
HID C	6101BKB0000	RDR, RW100 ICLASS UNIV, UART TO UART, BLK	EA	\$191.00	47.5%	\$100.28
HID C	6101BKB0003	RDR, RW100 ICLASS UNIV, UART TO UART, BLK, 34	EA	\$191.00	47.5%	\$100.28
HID C	6101BKB0700	RDR, RW100 ICLASS UNIV, UART TO UART, BLK, 32	EA	\$191.00	47.5%	\$100.28
HID C	6101BKT0000	RDR, RW100 ICLASS UNIV, RS232, BLK	EA	\$191.00	47.5%	\$100.28
HID C	6101BKT0002	RDR, RW100 ICLASS UNIV, RS232, BLK, TERMINAL	EA	\$191.00	47.5%	\$100.28
HID C	6101BKT0003	RDR, RW100 ICLASS UNIV, RS232, BLK, TERMINAL	EA	\$191.00	47.5%	\$100.28
HID C	6101BKT0007-G3.0	RDR, RW100 ICLASS UNIV, RS232, BLK, TERMINAL	EA	\$191.00	47.5%	\$100.28
HID C	6101BKT0009-G3.0	RDR, RW100 ICLASS UNIV, RS232, BLK, TERMINAL	EA	\$191.00	47.5%	\$100.28
HID C	6101BKT000D-G3.0	RDR, RW100 ICLASS UNIV, RS232, BLK, TERMINAL	EA	\$191.00	47.5%	\$100.28
HID C	6101BKT0010	RDR, RW100 ICLASS UNIV, RS232, BLK, TERMINAL	EA	\$191.00	47.5%	\$100.28
HID C	6101BKT0100	RDR, RW100 ICLASS UNIV, RS232, BLK, 32 BIT, L	EA	\$191.00	47.5%	\$100.28
HID C	6101BKT0200	RDR, RW100 ICLASS UNIV, RS232, BLK, STANDARD,	EA	\$191.00	47.5%	\$100.28
HID C	6101BKT0402	RDR, RW100 ICLASS UNIV, RS232, BLK, TERMINAL	EA	\$191.00	47.5%	\$100.28
HID C	6101BKT0500	RDR, RW100 ICLASS UNIV, RS232, BLK, STANDARD,	EA	\$191.00	47.5%	\$100.28
HID C	6101BKT0600	RDR, RW100 ICLASS UNIV, RS232, BLK	EA	\$191.00	47.5%	\$100.28
HID C	6101BKU0000	RDR, RW100 ICLASS UNIV, USB, BLK	EA	\$191.00	47.5%	\$100.28
HID C	6101BKU0002	RDR, RW100 ICLASS UNIV, USB, BLK, 26 BIT, CSN	EA	\$191.00	47.5%	\$100.28

HID C	6101BKU0003	RDR, RW100 ICLASS UNIV, USB, BLK, 34 BIT, CSN	EA	\$191.00	47.5%	\$100.28
HID C	6101BKU000D-G3.0	RDR, RW100 G3.0 ICLASS UNIV, USB, BLK, 75 GSC	EA	\$191.00	47.5%	\$100.28
HID C	6101BKU0010	RDR, RW100 ICLASS UNIV, USB, BLK, 32 BIT, ELI	EA	\$191.00	47.5%	\$100.28
HID C	6101BKU0100	RDR, RW100 ICLASS UNIV, USB, BLK, 32 BIT, CSN	EA	\$191.00	47.5%	\$100.28
HID C	6101BKU010Z	RDR, RW100 ICLASS UNIV, USB, BLK, 32 BIT, CSN	EA	\$191.00	47.5%	\$100.28
HID C	6101BKU0402	RDR, RW100 ICLASS UNIV, USB, BLK, 26 BIT, CSN	EA	\$191.00	47.5%	\$100.28
HID C	6101BKU0600	RDR, RW100 ICLASS UNIV, USB, BLK, 32 BIT, CSN	EA	\$191.00	47.5%	\$100.28
HID C	6101CG40000	RDR, RW100 ICLASS DFM, GRY, TERM STP, RS485, NO	EA	\$191.00	47.5%	\$100.28
HID C	6101CGB0000	RDR, RW100 ICLASS DFM, GRY, TERM STP, UART TO U	EA	\$191.00	47.5%	\$100.28
HID C	6101CGM0000	RDR, RW100 ICLASS DFM, GRY, TERM STP, RS485 HAL	EA	\$191.00	47.5%	\$100.28
HID C	6101CGT0000	RDR, RW100 ICLASS DFM, GRY, TERM STP, RS232, NO	EA	\$191.00	47.5%	\$100.28
HID C	6101CGT0003	RDR, RW100, ICLASS, DFM, GRAY, TERM, RS232, 3	EA	\$191.00	47.5%	\$100.28
HID C	6101CGU0000	RDR, RW100 ICLASS DFM, GRY, TERM STP, USB, NO SA	EA	\$191.00	47.5%	\$100.28
HID C	6101CK40000	RDR, RW100 ICLASS DFM, BLK, TERM STP, RS485, NO	EA	\$191.00	47.5%	\$100.28
HID C	6101CK4000Z	RDR, RW100, ICLASS, DFM, BLK, TERM, RS485, 26	EA	\$191.00	47.5%	\$100.28
HID C	6101CKB0000	RDR, RW100 ICLASS DFM, BLK, TERM STP, UART TO U	EA	\$191.00	47.5%	\$100.28
HID C	6101CKM0000	RDR, RW100 ICLASS DFM, BLK, TERM STP, RS485 HAL	EA	\$191.00	47.5%	\$100.28
HID C	6101CKT0000	RDR, RW100 ICLASS DFM, BLK, TERM STP, RS232, NO	EA	\$191.00	47.5%	\$100.28
HID C	6101CKT0001	RDR, RW100, ICLASS DFM, BLK, TERM, 32 BIT REV	EA	\$191.00	47.5%	\$100.28
HID C	6101CKT0002	RDR, RW100, ICLASS DFM, BLK, TERM, 26 BIT, NO	EA	\$191.00	47.5%	\$100.28
HID C	6101CKT0003	RDR, RW100, ICLASS, DFM, BLK, TERM, RS232, 34	EA	\$191.00	47.5%	\$100.28
HID C	6101CKT0010	RDR, RW100, ICLASS, DFM, BLK, TERM, ELITE, NO	EA	\$191.00	47.5%	\$100.28
HID C	6101CKT0100	RDR, RW100, ICLASS, DFM, BLK, TERM, 32 BIT, N	EA	\$191.00	47.5%	\$100.28
HID C	6101CKT060Z	RDR, RW100, ICLASS, DFM, BLK, TERM, CSN SUPPR	EA	\$191.00	47.5%	\$100.28
HID C	6101CKT0700	RDR, RW100, ICLASS, DFM, BLK, TERM, RS232, PI	EA	\$191.00	47.5%	\$100.28
HID C	6101CKU0000	RDR, RW100 ICLASS DFM, BLK, TERM STP, USB, NO SA	EA	\$191.00	47.5%	\$100.28
HID C	6101CKU010Z	RDR, RW100, ICLASS, DFM, BLK, USB, 32 BIT, CS	EA	\$191.00	47.5%	\$100.28
HID C	6102CGH0000	RDR, R10 ICLASS DFM, GRY, TERM STP, HI-O, NO SAM	EA	\$280.00	47.5%	\$147.00
HID C	6102CKH0000	RDR, R10 ICLASS DFM, BLK, TERM STP, HI-O, NO SAM	EA	\$280.00	47.5%	\$147.00
HID C	6108BGN0000	RDR, R10, ICLASS UNIV, CLOCK & DATA, GRAY, 18	EA	\$141.00	47.5%	\$74.03
HID C	6108BKN0000	RDR, R10, ICLASS UNIV, CLOCK & DATA, BLK, 18", PIG	EA	\$141.00	47.5%	\$74.03
HID C	6108BKN0002	RDR, R10, ICLASS UNIV, CLOCK & DATA, BLK, 18", PIG	EA	\$141.00	47.5%	\$74.03
HID C	6108BKN0004	RDR, R10, ICLASS UNIV, CLOCK & DATA, BLK, 18", PIG	EA	\$141.00	47.5%	\$74.03
HID C	6108BKN000D	RDR, R10, ICLASS UNIV, CLOCK & DATA, BLK, 18", PIG	EA	\$141.00	47.5%	\$74.03
HID C	6108BKN0600	RDR, R10, ICLASS UNIV, CLOCK & DATA, BLK, 18", PIG	EA	\$141.00	47.5%	\$74.03
HID C	6108CGN0000	RDR, R10, ICLASS, DFM, CLOCK AND DATA, GRAY,	EA	\$141.00	47.5%	\$74.03
HID C	6108CGN0002	RDR, R10, ICLASS, DFM, GRAY, PIG, C&D, 26 BIT	EA	\$141.00	47.5%	\$74.03
HID C	6108CKN0000	RDR, R10, ICLASS, DFM, BLK, PIG, CLOCK AND DA	EA	\$141.00	47.5%	\$74.03
HID C	6108CKN000D-G3.0	RDR, R10-T, ICLASS, DFM, CLOCK & DATA, BLK, PI	EA	\$141.00	47.5%	\$74.03
HID C	6108CKN0600	RDR, R10, ICLASS UNIV, CLOCK & DATA, BLK, PI	EA	\$141.00	47.5%	\$74.03
HID C	6108CKT0000	RDR, R10, ICLASS UNIV, CLOCK & DATA, BLK, TER	EA	\$141.00	47.5%	\$74.03
HID C	6108CKT000Z-G3.0	RDR, R10, ICLASS DFM, CLOCK & DATA, BLK, TERM	EA	\$141.00	47.5%	\$74.03
HID C	6109BGN000D	RDR, R10-T, ICLASS UNIV, TRANSIT, GRAY 18" PIG, PI	EA	\$275.00	47.5%	\$144.38
HID C	6109BKN000E	RDR, R10-T, ICLASS UNIV, TRANSIT, GRAY 18" PIG, PI	EA	\$275.00	47.5%	\$144.38
HID C	6109BKN000F	RDR, R10-T, ICLASS UNIV, TRANSIT, GRAY 18" PIG, PI	EA	\$275.00	47.5%	\$144.38
HID C	6109BKN000D	RDR, R10-T, ICLASS UNIV, TRANSIT, BLK, 18" PIG, PIV	EA	\$275.00	47.5%	\$144.38
HID C	6109BKN000E	RDR, R10-T, ICLASS UNIV, TRANSIT, BLK, 18" PIG, PIV	EA	\$275.00	47.5%	\$144.38
HID C	6109BKN000F	RDR, R10-T, ICLASS UNIV, TRANSIT, BLK, 18" PIG, PIV	EA	\$275.00	47.5%	\$144.38
HID C	6109BKN020E	RDR, R10-T, ICLASS UNIV, TRANSIT, BLK, 18" PIG, PIV	EA	\$275.00	47.5%	\$144.38
HID C	6109BKN060F	RDR, R10-T, ICLASS UNIV, TRANSIT, BLK, 18" PIG, PIV	EA	\$275.00	47.5%	\$144.38
HID C	6109CGN0005	RDR, R10-T, ICLASS DFM, TRANSIT, BLK, PIG, 64	EA	\$275.00	47.5%	\$144.38
HID C	6109CGN000D	RDR, R10-T, ICLASS DFM, TRANSIT, GRAY, PIG, 64	EA	\$275.00	47.5%	\$144.38
HID C	6109CGN000F	RDR, R10-T, ICLASS DFM, TRANSIT, GRAY, PIG, 64	EA	\$275.00	47.5%	\$144.38
HID C	6109CKN0005	RDR, R10-T, ICLASS DFM, TRANSIT, BLK, PIG, 64	EA	\$275.00	47.5%	\$144.38
HID C	6109CKN0007	RDR, R10-T, ICLASS DFM, TRANSIT, BLK, PIG, 64	EA	\$275.00	47.5%	\$144.38
HID C	6109CKN000B	RDR, R10-T, ICLASS DFM, TRAN, BLK, PIG, 26 BIT E/	EA	\$275.00	47.5%	\$144.38
HID C	6109CKN000D	RDR, R10-T, ICLASS DFM, TRANSIT, BLK, PIG, 64	EA	\$275.00	47.5%	\$144.38
HID C	6109CKN000E	RDR, R10-T, ICLASS DFM, TRANSIT, BLK, PIG, 26	EA	\$275.00	47.5%	\$144.38
HID C	6109CKN000F	RDR, R10-T, ICLASS DFM, TRANSIT, BLK, PIG, 64	EA	\$275.00	47.5%	\$144.38
HID C	6109CKN060F	RDR, R10-T, ICLASS DFM, TRANSIT, BLK, PIG, MIF	EA	\$275.00	47.5%	\$144.38
HID C	6110AGN0000	RDR, R30 ICLASS, GRY, 18" PIG, STNDRD CONFIG	EA	\$265.00	47.5%	\$139.13
HID C	6110AGN0001	ICLASS R30 READ ONLY, GRAY, CABLE, STANDARD,	EA	\$265.00	47.5%	\$139.13
HID C	6110AGN0002	ICLASS R30, READ ONLY, GRAY, CABLE, STANDARD,	EA	\$265.00	47.5%	\$139.13
HID C	6110AGN0003	ICLASS R30, READ ONLY, GRAY, CABLE, STANDARD,	EA	\$265.00	47.5%	\$139.13
HID C	6110AGN0402	ICLASS R30, READ ONLY, GRAY, CABLE, STANDARD,	EA	\$265.00	47.5%	\$139.13
HID C	6110AGN0403	ICLASS R30, READ ONLY, GRAY, CABLE, STANDARD,	EA	\$265.00	47.5%	\$139.13
HID C	6110AKN0000	RDR, R30 ICLASS, BLK, 18" PIG, STNDRD CONFIG,	EA	\$265.00	47.5%	\$139.13
HID C	6110AKN0001	ICLASS R30, READ ONLY, BLACK, CABLE, STANDARD	EA	\$265.00	47.5%	\$139.13
HID C	6110AKN0002	ICLASS R30, READ ONLY, BLACK, CABLE, STANDARD	EA	\$265.00	47.5%	\$139.13
HID C	6110AKN0003	ICLASS R30, READ ONLY, BLACK, CABLE, STANDARD	EA	\$265.00	47.5%	\$139.13
HID C	6110AKN0004	ICLASS R30, READ ONLY, BLACK, CABLE, STANDARD	EA	\$265.00	47.5%	\$139.13
HID C	6110AKN0005	ICLASS R30, READ ONLY, BLACK, CABLE, STANDARD	EA	\$265.00	47.5%	\$139.13
HID C	6110AKN0010	ICLASS R30, READ ONLY, BLACK, CABLE, W/ELITE	EA	\$265.00	47.5%	\$139.13
HID C	6110AKN0402	ICLASS R30, READ ONLY, BLACK, CABLE, STANDARD	EA	\$265.00	47.5%	\$139.13
HID C	6110AKN0600	ICLASS R30, READ ONLY, BLACK, CABLE, STANDARD	EA	\$265.00	47.5%	\$139.13
HID C	6110AKN0700	ICLASS R30, READ ONLY, BLACK, CABLE, STANDARD	EA	\$265.00	47.5%	\$139.13
HID C	6110BGN0000	RDR, R30 ICLASS UNIV, GRY, 18" PIG, PIV II	EA	\$265.00	47.5%	\$139.13
HID C	6110BGN0002	ICLASS R30, READ ONLY, GRAY, CABLE, STANDARD, 26	EA	\$265.00	47.5%	\$139.13
HID C	6110BGN0403	ICLASS R30, READ ONLY, GRAY, CABLE, STANDARD, 34	EA	\$265.00	47.5%	\$139.13
HID C	6110BGN0600	ICLASS R30, READ ONLY, GRAY, CABLE, STANDARD, 26 B	EA	\$265.00	47.5%	\$139.13
HID C	6110BGN0700	ICLASS R30, READ ONLY, GRAY, CABLE, STANDARD, 32 B	EA	\$265.00	47.5%	\$139.13
HID C	6110BGT0000	RDR, R30 ICLASS UNIV, GRY, TERM STP, PIV II	EA	\$265.00	47.5%	\$139.13
HID C	6110BGT0002	ICLASS R30, READ ONLY, GRAY, TERMINAL, STANDA	EA	\$265.00	47.5%	\$139.13
HID C	6110BKN0000	RDR, R30 ICLASS UNIV, BLK, 18" PIG, PIV II	EA	\$265.00	47.5%	\$139.13
HID C	6110BKN0001	ICLASS R30, READ ONLY, BLACK, CABLE, STANDARD, 32	EA	\$265.00	47.5%	\$139.13
HID C	6110BKN0002	ICLASS R30, READ ONLY, BLACK, CABLE, STANDARD, 26	EA	\$265.00	47.5%	\$139.13
HID C	6110BKN0003	ICLASS R30, READ ONLY, BLACK, CABLE, STANDARD, 34	EA	\$265.00	47.5%	\$139.13
HID C	6110BKN0004	ICLASS R30, READ ONLY, BLACK, CABLE, STANDARD, 4	EA	\$265.00	47.5%	\$139.13
HID C	6110BKN0005	ICLASS R30, READ ONLY, BLACK, CABLE, STANDARD, 37	EA	\$265.00	47.5%	\$139.13
HID C	6110BKN0007-G3.0	ICLASS R30, READ ONLY, BLACK, CABLE, STANDARD	EA	\$265.00	47.5%	\$139.13
HID C	6110BKN0010	ICLASS R30, READ ONLY, BLACK, CABLE, CUSTOM ELIT	EA	\$265.00	47.5%	\$139.13
HID C	6110BKN0100	ICLASS R30 UNIV, READ ONLY, BLACK, CABLE, LEAD FR	EA	\$265.00	47.5%	\$139.13
HID C	6110BKN0202	ICLASS R30, READ ONLY, BLACK, CABLE, STANDARD, 26	EA	\$265.00	47.5%	\$139.13
HID C	6110BKN0400	ICLASS R30, READ ONLY, BLACK, CABLE, STANDARD, 32	EA	\$265.00	47.5%	\$139.13
HID C	6110BKN0402	ICLASS R30, READ ONLY, BLACK, CABLE, STANDARD, 26	EA	\$265.00	47.5%	\$139.13
HID C	6110BKN0600	ICLASS R30, READ ONLY, BLACK, CABLE, STANDARD, 32	EA	\$265.00	47.5%	\$139.13
HID C	6110BKN0703	ICLASS R30, READ ONLY, BLACK, CABLE, STANDARD, 34	EA	\$265.00	47.5%	\$139.13
HID C	6110BKT0000	RDR, R30 ICLASS UNIV, BLK, TERM STP, PIV II	EA	\$265.00	47.5%	\$139.13
HID C	6110BKT0002	ICLASS, R30, READ ONLY, BLACK, TERMINAL, STAN	EA	\$265.00	47.5%	\$139.13
HID C	6110BKT0003	ICLASS R30, READ ONLY, BLACK, TERMINAL, STANDARD	EA	\$265.00	47.5%	\$139.13
HID C	6110BKT0005	ICLASS R30, READ ONLY, BLACK, TERMINAL, STANDARD	EA	\$265.00	47.5%	\$139.13
HID C	6110BKT0010	RDR, R30 ICLASS UNIV, BLK, TERM STP, CUSTOM,	EA	\$265.00	47.5%	\$139.13

HID C	6110BKT0100	iCLASS R30.READ ONLY,BLACK,TERMINAL, STANDARD	EA	\$265.00	47.5%	\$139.13
HID C	6110BKT0400	iCLASS R30.READ ONLY,BLACK,TERMINAL, STANDARD	EA	\$265.00	47.5%	\$139.13
HID C	6110BKT0500	iCLASS R30.READ ONLY,BLACK,TERMINAL, STANDARD	EA	\$265.00	47.5%	\$139.13
HID C	6110BKT0600	iCLASS R30.READ ONLY,BLACK,TERMINAL, STANDARD	EA	\$265.00	47.5%	\$139.13
HID C	6110BKT0700	iCLASS R30.READ ONLY,BLACK,TERMINAL, STANDARD	EA	\$265.00	47.5%	\$139.13
HID C	6110BKT0702	iCLASS R30, READ ONLY, BLACK, TERMINAL, STAND	EA	\$265.00	47.5%	\$139.13
HID C	6110CGN0000	RDR, R30 iCLASS DFM, GRY, 18" PIG, NO SAMX	EA	\$265.00	47.5%	\$139.13
HID C	6110CGN0002	RDR, R30, iCLASS UNIV, DFM, GRAY, PIG, PIV II,	EA	\$265.00	47.5%	\$139.13
HID C	6110CGN000D-G3.0	RDR, R30, iCLASS, DFM, GRAY, PIG, 75 BIT GSA,	EA	\$265.00	47.5%	\$139.13
HID C	6110CGT0000	RDR, R30 iCLASS DFM, GRY, TERM STP, NO SAMX	EA	\$265.00	47.5%	\$139.13
HID C	6110CGT0002	RDR, R30, iCLASS UNIV, DFM, GRAY, TERM, PIV I	EA	\$265.00	47.5%	\$139.13
HID C	6110CGT0100	RDR, R30, iCLASS, DFM, GRAY, TERM, 32 BIT, NO	EA	\$265.00	47.5%	\$139.13
HID C	6110CKN0000	RDR, R30 iCLASS DFM, BLK, 18" PIG, NO SAMX	EA	\$265.00	47.5%	\$139.13
HID C	6110CKN0001	RDR, R30, iCLASS UNIV, DFM, BLK, PIG, PIV II,	EA	\$265.00	47.5%	\$139.13
HID C	6110CKN0002	RDR, R30, iCLASS UNIV, DFM, BLK, PIG, PIV II,	EA	\$265.00	47.5%	\$139.13
HID C	6110CKN0003	RDR, R30, iCLASS UNIV, DFM, BLK, PIG, PIV II,	EA	\$265.00	47.5%	\$139.13
HID C	6110CKN0004	RDR, R30, iCLASS UNIV, DFM, BLK, PIG, PIV II,	EA	\$265.00	47.5%	\$139.13
HID C	6110CKN0005	RDR, R30, iCLASS, DFM, BLK, PIG, 37 BIT, NO S	EA	\$265.00	47.5%	\$139.13
HID C	6110CKN000D-G3.0	RDR, R30, iCLASS, DFM, BLK, PIG, PIV II, 75 B	EA	\$265.00	47.5%	\$139.13
HID C	6110CKN000Z	RDR, R30, iCLASS, DFM, BLK, PIG, CSN SUPPRESS	EA	\$265.00	47.5%	\$139.13
HID C	6110CKN0010	RDR, R30, iCLASS UNIV, BLACK, PIG, PIV II, EL	EA	\$265.00	47.5%	\$139.13
HID C	6110CKN00C0	RDR, R30, iCLASS, DFM, BLK, PIG, 32 BIT OPEN	EA	\$265.00	47.5%	\$139.13
HID C	6110CKN0100	RDR, R30, iCLASS UNIV, DFM, BLK, PIG, PIV II,	EA	\$265.00	47.5%	\$139.13
HID C	6110CKN0200	RDR, R30, iCLASS UNIV, DFM, BLK, PIG, PIV II, 32 B	EA	\$265.00	47.5%	\$139.13
HID C	6110CKN0400	RDR, R30, iCLASS UNIV, BLK, PIG, PIV II, 32 B	EA	\$265.00	47.5%	\$139.13
HID C	6110CKN0402	RDR, R30, iCLASS UNIV, DFM, BLK, PIG, PIV II,	EA	\$265.00	47.5%	\$139.13
HID C	6110CKN0410	RDR, R30, iCLASS ELITE RDR, DFM, BLK, PIG, NO	EA	\$265.00	47.5%	\$139.13
HID C	6110CKN0600	RDR, R30, iCLASS, DFM, BLK, PIG, 32 BIT, NO S	EA	\$265.00	47.5%	\$139.13
HID C	6110CKN0603	RDR, R30, iCLASS UNIV, DFM, BLK, PIG, PIV II,	EA	\$265.00	47.5%	\$139.13
HID C	6110CKN0703	RDR, R30, iCLASS UNIV, DFM, BLK, PIG, PIV II,	EA	\$265.00	47.5%	\$139.13
HID C	6110CKN070A-G3.0	RDR, R30, iCLASS UNIV, BLK, 18" PIG, PIV II,	EA	\$265.00	47.5%	\$139.13
HID C	6110CKT0000	RDR, R30 iCLASS DFM, BLK, TERM STP,NO SAMX	EA	\$265.00	47.5%	\$139.13
HID C	6110CKT0001	RDR, R30, iCLASS, DFM, BLK,TERM, 32 BIT REVER	EA	\$265.00	47.5%	\$139.13
HID C	6110CKT0002	RDR, R30, iCLASS, DFM, BLK,TERM, 26 BIT, NO S	EA	\$265.00	47.5%	\$139.13
HID C	6110CKT0003	RDR, R30, iCLASS, DFM, BLK,TERM, 34 BIT, NO S	EA	\$265.00	47.5%	\$139.13
HID C	6110CKT0005	RDR, R30, iCLASS, DFM, BLK,TERM, 37 BIT, NO	EA	\$265.00	47.5%	\$139.13
HID C	6110CKT0006	RDR, R30, iCLASS DFM, BLK, TERM, 56 BIT, NO S	EA	\$265.00	47.5%	\$139.13
HID C	6110CKT0010	RDR, R30, iCLASS UNIV, BLACK, TERM, PIV II, E	EA	\$265.00	47.5%	\$139.13
HID C	6110CKT00C0	RDR, R30, iCLASS, DFM, BLK, TERM, 32 BIT, OPE	EA	\$265.00	47.5%	\$139.13
HID C	6110CKT0100	RDR, R30, iCLASS UNIV, DFM, BLK, TERM, PIV II	EA	\$265.00	47.5%	\$139.13
HID C	6110CKT0400	RDR, R30, iCLASS UNIV, DFM, BLK, TERM, PIV II	EA	\$265.00	47.5%	\$139.13
HID C	6110CKT0500	RDR, R30, iCLASS UNIV, DFM, BLK, TERM, PIV II	EA	\$265.00	47.5%	\$139.13
HID C	6110CKT0600	RDR, R30, iCLASS UNIV, DFM, BLK, TERM, PIV II	EA	\$265.00	47.5%	\$139.13
HID C	6110CKT0700	RDR, R30, iCLASS UNIV, DFM, BLK, TERM, PIV II	EA	\$265.00	47.5%	\$139.13
HID C	6111AGN0000	RDR, RW300 iCLASS, GRY, 18" PIG, STNDRD CONF I	EA	\$375.00	47.5%	\$196.88
HID C	6111AGN0002	iCLASS RW300, READ/WRITE, GRAY, CABLE, STANDA	EA	\$375.00	47.5%	\$196.88
HID C	6111AGN0200	iCLASS RW300, READ/WRITE, GRAY, STANDARD, 32	EA	\$375.00	47.5%	\$196.88
HID C	6111AGN0402	iCLASS RW300, READ/WRITE, GRAY, CABLE, STANDA	EA	\$375.00	47.5%	\$196.88
HID C	6111AGN0403	iCLASS RW300, READ/WRITE, GRAY, CABLE, STANDA	EA	\$375.00	47.5%	\$196.88
HID C	6111AKN0000	RDR, RW300 iCLASS, BLK, 18" PIG, STNDRD CONF I	EA	\$375.00	47.5%	\$196.88
HID C	6111AKN0001	iCLASS RW300, READ/WRITE, BLACK, CABLE, STAND	EA	\$375.00	47.5%	\$196.88
HID C	6111AKN0002	iCLASS RW300, READ/WRITE, BLACK, CABLE, STAND	EA	\$375.00	47.5%	\$196.88
HID C	6111AKN0003	iCLASS RW300, READ/WRITE, BLACK, CABLE, STAND	EA	\$375.00	47.5%	\$196.88
HID C	6111AKN0004	iCLASS RW300, READ/WRITE, BLACK, CABLE, STAND	EA	\$375.00	47.5%	\$196.88
HID C	6111AKN0040	iCLASS RW300 READ/WRITE, BLACK, CABLE, 32 BIT	EA	\$375.00	47.5%	\$196.88
HID C	6111AKN0100	iCLASS RW300, READ/WRITE, BLACK,CABLE, STANDA	EA	\$375.00	47.5%	\$196.88
HID C	6111AKN0400	iCLASS RW300, READ/WRITE, BLACK,CABLE, STANDA	EA	\$375.00	47.5%	\$196.88
HID C	6111AKN0402	iCLASS RW300, READ/WRITE, BLACK, CABLE, STAND	EA	\$375.00	47.5%	\$196.88
HID C	6111AKN0600	iCLASS RW300, READ/WRITE, BLACK, CABLE, STAND	EA	\$375.00	47.5%	\$196.88
HID C	6111AKN0700	iCLASS RW300, READ/WRITE, BLACK,CABLE, STANDA	EA	\$375.00	47.5%	\$196.88
HID C	6111AKN0702	iCLASS RW300, READ/WRITE, BLACK, CABLE, STAND	EA	\$375.00	47.5%	\$196.88
HID C	6111BGT0000	RDR, RW300 iCLASS UNIV, RS232, GRY	EA	\$315.00	47.5%	\$165.38
HID C	6111BGT0200	iCLASS RW300,READ/WRITE,GRAY,CABLE, STANDARD,	EA	\$315.00	47.5%	\$165.38
HID C	6111BGT0400	iCLASS RW300,READ/WRITE,GRAY,CABLE, STANDARD,	EA	\$315.00	47.5%	\$165.38
HID C	6111BGT0402	iCLASS RW300,READ/WRITE,GRAY,CABLE, STANDARD,	EA	\$315.00	47.5%	\$165.38
HID C	6111BGT0600	iCLASS RW300,READ/WRITE,GRAY,CABLE, STANDARD,	EA	\$315.00	47.5%	\$165.38
HID C	6111BGU0000	RDR, RW300 iCLASS UNIV, USB, GRY	EA	\$315.00	47.5%	\$165.38
HID C	6111BK40010	RDR, RW300 iCLASS UNIV, RS485, BLK, ELITE, LE	EA	\$315.00	47.5%	\$165.38
HID C	6111BKB000A-G3.0	RDR, RW300 iCLASS UNIV, RS232, BLACK, 40 BIT	EA	\$315.00	47.5%	\$165.38
HID C	6111BKT0000	RDR, RW300 iCLASS UNIV, RS232, BLK	EA	\$315.00	47.5%	\$165.38
HID C	6111BKT0001	RDR, RW300 iCLASS UNIV, RS232, BLACK, STANDAR	EA	\$315.00	47.5%	\$165.38
HID C	6111BKT0002	RDR, RW300 iCLASS UNIV, RS232, BLACK, 26 BIT	EA	\$315.00	47.5%	\$165.38
HID C	6111BKT0003	RDR, RW300 iCLASS UNIV, RS232, BLACK, 34 BIT	EA	\$315.00	47.5%	\$165.38
HID C	6111BKT0004	RDR, RW300 iCLASS UNIV, RS232, BLACK, 40 BIT,	EA	\$315.00	47.5%	\$165.38
HID C	6111BKT0400	RDR, RW300 iCLASS UNIV, RS232, BLACK, 32 BIT,	EA	\$315.00	47.5%	\$165.38
HID C	6111BKT0402	RDR, RW300 iCLASS UNIV, RS232, BLACK, 26 BIT	EA	\$315.00	47.5%	\$165.38
HID C	6111BKT0600	RDR, RW300 iCLASS UNIV, RS232, BLK, STANDARD	EA	\$315.00	47.5%	\$165.38
HID C	6111BKT0002	RDR, RW300 iCLASS UNIV, USB, BLK, 26 BIT, CSN	EA	\$315.00	47.5%	\$165.38
HID C	6111BKT0700	RDR, iCLASS RW300, BLACK, UBC, STANDARD 32 BI	EA	\$315.00	47.5%	\$165.38
HID C	6111CG40000	RDR, RW300 iCLASS DFM, GRY, TERM STP,RS485, NO	EA	\$315.00	47.5%	\$165.38
HID C	6111CG400C0	RDR, RW300, iCLASS UNIV, DFM, GRAY, PIG, 32 B	EA	\$315.00	47.5%	\$165.38
HID C	6111CGB0000	RDR, RW300 iCLASS DFM, GRY, TERM STP,UART TO U	EA	\$315.00	47.5%	\$165.38
HID C	6111CGM0000	RDR, RW300 iCLASS DFM, GRY, TERM STP,RS485 HAL	EA	\$315.00	47.5%	\$165.38
HID C	6111CGT0000	RDR, RW300 iCLASS DFM, GRY, TERM STP,RS232, NO	EA	\$315.00	47.5%	\$165.38
HID C	6111CGT0202	RDR, RW300, iCLASS, DFM, GRAY, TERM, 26 BIT,	EA	\$315.00	47.5%	\$165.38
HID C	6111CGU0000	RDR, RW300 iCLASS DFM, GRY, TERM STP,USB, GRY,	EA	\$315.00	47.5%	\$165.38
HID C	6111CKB0000	RDR, RW300 iCLASS DFM, BLK, TERM STP,UART TO U	EA	\$315.00	47.5%	\$165.38
HID C	6111CKM0000	RDR, RW300 iCLASS DFM, BLK, TERM STP,RS485 HAL	EA	\$315.00	47.5%	\$165.38
HID C	6111CKT0000	RDR, RW300 iCLASS DFM, BLK, TERM STP,RS232, NO S	EA	\$315.00	47.5%	\$165.38
HID C	6111CKT0002	RDR, RW300, iCLASS, DFM, BLK, TERM, RS232, 26	EA	\$315.00	47.5%	\$165.38
HID C	6111CKT0003	RDR, RW300, iCLASS, DFM, BLK, TERM, RS232, 34	EA	\$315.00	47.5%	\$165.38
HID C	6111CKT0004	RDR, RW300, iCLASS, DFM, BLK, TERM, RS232, 40	EA	\$315.00	47.5%	\$165.38
HID C	6111CKT0010	RDR, RW300, iCLASS, DFM, BLK, TERM, RS232, EL	EA	\$315.00	47.5%	\$165.38
HID C	6111CKT0600	RDR, RW300, iCLASS, DFM, BLK, TERM, RS232, 32	EA	\$315.00	47.5%	\$165.38
HID C	6111CKT0702	RDR, RW300, iCLASS, DFM, BLK, TERM, RS232, 26	EA	\$315.00	47.5%	\$165.38
HID C	6111CKU0000	RDR, RW300 iCLASS DFM, BLK, TERM STP,USB, NO SA	EA	\$315.00	47.5%	\$165.38
HID C	6112BGF0000	RDR, R30 iCLASS UNIV, HADP, GRY	EA	\$335.00	47.5%	\$175.88
HID C	6112BKP0000	RDR, R30 iCLASS UNIV, HADP, BLK	EA	\$335.00	47.5%	\$175.88
HID C	6112CGH0000	RDR, R30 iCLASS DFM, GRY, TERM STP, HI-O, NO SAMX	EA	\$335.00	47.5%	\$175.88
HID C	6112CKH0000	RDR, R30 iCLASS DFM, BLK, TERM STP, HI-O, NO SAM	EA	\$335.00	47.5%	\$175.88
HID C	6112CKP0000	RDR, R30 iCLASS DFM, BLK, TERM STP, HADP/OSDP, N	EA	\$335.00	47.5%	\$175.88
HID C	6112CKP06P6	RDR, R30 iCLASS DFM, BLK, TERM STP, HADP/OSDP, W	EA	\$335.00	47.5%	\$175.88

HID C	6118BKN0400	RDR,R30,ICLASS UNIV,CLOCK & DATA,BLK,18" PI	EA	\$265.00	47.5%	\$139.13
HID C	6118BKT0000	RDR,R30,ICLASS UNIV,CLOCK & DATA,BLK,18" PI	EA	\$265.00	47.5%	\$139.13
HID C	6118BKT0600	ICLASS R30,READ ONLY,BLACK,TERMINAL, STANDARD	EA	\$265.00	47.5%	\$139.13
HID C	6118CGT0000	RDR,R30,ICLASS,DFM,CLOCK AND DATA,GRAY,	EA	\$265.00	47.5%	\$139.13
HID C	6118CKT0000	RDR,R30,ICLASS,DFM,CLOCK AND DATA,BLK,T	EA	\$265.00	47.5%	\$139.13
HID C	6120AGN0000	OBS* RDR,R40 ICLASS,GRY,18" PIG,STNDRD CO	EA	\$275.00	47.5%	\$144.38
HID C	6120AGN0002	OBS* ICLASS R40,GRY,CBL,STNDRD,26 BIT,LE	EA	\$275.00	47.5%	\$144.38
HID C	6120AGN0003	OBS* ICLASS R40,READ ONLY,GRAY,CABLE,STAN	EA	\$275.00	47.5%	\$144.38
HID C	6120AGN0004	OBS* ICLASS R40,READ ONLY,GRAY,CABLE,STAN	EA	\$275.00	47.5%	\$144.38
HID C	6120AGN0005	OBS* ICLASS R40,READ ONLY,GRAY,CABLE,STAN	EA	\$275.00	47.5%	\$144.38
HID C	6120AGN0007-G1.0	OBS* ICLASS R40,READ ONLY,GRAY,CABLE,STAN	EA	\$275.00	47.5%	\$144.38
HID C	6120AGN0007-G2.0	OBS* RDR,R40 G2.0 ICLASS,GRAY,18" PIG,STD	EA	\$275.00	47.5%	\$144.38
HID C	6120AGN0010	OBS* ICLASS R40,READ ONLY,GRAY,CABLE,W/EL	EA	\$275.00	47.5%	\$144.38
HID C	6120AGN0012	OBS* ICLASS R40,READ ONLY,GRAY,CABLE,W/EL	EA	\$275.00	47.5%	\$144.38
HID C	6120AGN0102	OBS* ICLASS R40,READ ONLY,GRAY,CABLE,STAN	EA	\$275.00	47.5%	\$144.38
HID C	6120AGN0113	OBS* ICLASS R40,GRY,CBL,CSTM,34 BIT,LEAD	EA	\$275.00	47.5%	\$144.38
HID C	6120AGN0202	OBS* ICLASS R40,READ ONLY,GRAY,CABLE,STAN	EA	\$275.00	47.5%	\$144.38
HID C	6120AGN0400	OBS* ICLASS R40,READ ONLY,GRAY,CABLE,STANDARD	EA	\$275.00	47.5%	\$144.38
HID C	6120AGN0401	OBS* ICLASS R40,GRY,CBL,STNDRD,32 BIT,LE	EA	\$275.00	47.5%	\$144.38
HID C	6120AGN0402	OBS* ICLASS R40,READ ONLY,GRAY,CABLE,STAN	EA	\$275.00	47.5%	\$144.38
HID C	6120AGN0600	OBS* ICLASS R40,READ ONLY,GRAY,CABLE,STAN	EA	\$275.00	47.5%	\$144.38
HID C	6120AGN0601	OBS* ICLASS R40,READ ONLY,GRAY,CABLE,STAN	EA	\$275.00	47.5%	\$144.38
HID C	6120AGN0603	OBS* ICLASS R40,READ ONLY,GRAY,CABLE,STAN	EA	\$275.00	47.5%	\$144.38
HID C	6120AGN0700	OBS* ICLASS R40,READ ONLY,GRAY,CABLE,STAN	EA	\$275.00	47.5%	\$144.38
HID C	6120AGN0702	OBS* ICLASS R40,READ ONLY,GRAY,CABLE,STAN	EA	\$275.00	47.5%	\$144.38
HID C	6120AKN0000	OBS* RDR,R40 ICLASS,BLK,18" PIG,STNDRD C	EA	\$275.00	47.5%	\$144.38
HID C	6120AKN0000-G1.0	OBS* ICLASS R40,READ ONLY,GRAY,CABLE,STAN	EA	\$275.00	47.5%	\$144.38
HID C	6120AKN0000-G2.0	OBS* RDR,R40 G2.0 ICLASS,BLK,18" PIG,STD	EA	\$275.00	47.5%	\$144.38
HID C	6120AKN0000-GSC	OBS* RDR,R40 GSC ICLASS,BLK,18" PIG,STD C	EA	\$275.00	47.5%	\$144.38
HID C	6120AKN0001	OBS* ICLASS R40,READ ONLY,BLACK,CABLE,STAN	EA	\$275.00	47.5%	\$144.38
HID C	6120AKN0002	OBS* ICLASS R40,BLK,CBL,STNDRD,26 BIT,LE	EA	\$275.00	47.5%	\$144.38
HID C	6120AKN0002-G1.0	OBS* RDR,R40 G1.0 ICLASS,BLK,18" PIG,STD	EA	\$275.00	47.5%	\$144.38
HID C	6120AKN0003	OBS* ICLASS R40,READ ONLY,BLACK,CABLE,STA	EA	\$275.00	47.5%	\$144.38
HID C	6120AKN0004	OBS* ICLASS R40,BLK,CBL,STNDRD,40 BIT,LE	EA	\$275.00	47.5%	\$144.38
HID C	6120AKN0006-G2.0	OBS* RDR,R40 G2.0 ICLASS,BLK,18" PIG,STD	EA	\$275.00	47.5%	\$144.38
HID C	6120AKN0007-G1.0	OBS* RDR,R40 G1.0 ICLASS,BLK,18" PIG,STD	EA	\$275.00	47.5%	\$144.38
HID C	6120AKN0007-G2.0	OBS* RDR,R40 G2.0 ICLASS,BLK,18" PIG,STD	EA	\$275.00	47.5%	\$144.38
HID C	6120AKN0008-G2.0	OBS* RDR,R40 G2.0 ICLASS,BLK,18" PIG,STD	EA	\$275.00	47.5%	\$144.38
HID C	6120AKN0010	OBS* ICLASS R40,READ ONLY,BLACK,CABLE,W/E	EA	\$275.00	47.5%	\$144.38
HID C	6120AKN0030	OBS* ICLASS R40,BLK,CBL,W/GSC COMPATIBLE F	EA	\$275.00	47.5%	\$144.38
HID C	6120AKN0100	*OBS ICLASS R40,READ ONLY,BLACK,CABLE,ST	EA	\$275.00	47.5%	\$144.38
HID C	6120AKN0102	OBS* ICLASS R40,READ ONLY,BLACK,CABLE,STA	EA	\$275.00	47.5%	\$144.38
HID C	6120AKN0400	OBS* ICLASS R40,READ ONLY,BLACK,CABLE,STA	EA	\$275.00	47.5%	\$144.38
HID C	6120AKN0402	OBS* ICLASS R40,READ ONLY,BLACK,CABLE,STA	EA	\$275.00	47.5%	\$144.38
HID C	6120AKN0600	OBS* ICLASS R40,READ ONLY,BLACK,CABLE,STA	EA	\$275.00	47.5%	\$144.38
HID C	6120AKN0702	OBS* ICLASS R40,READ ONLY,BLACK,CABLE,STA	EA	\$275.00	47.5%	\$144.38
HID C	6120AKN0703	OBS* ICLASS R40,READ ONLY,BLACK,CABLE,STA	EA	\$275.00	47.5%	\$144.38
HID C	6120BGN0000	RDR,R40 ICLASS UNIV,GRY,18" PIG,PIV II	EA	\$275.00	47.5%	\$144.38
HID C	6120BGN0002	ICLASS R40,READ ONLY,GRY,CBL,STNDRD,26 BIT,LE	EA	\$275.00	47.5%	\$144.38
HID C	6120BGN0003	ICLASS R40,READ ONLY,UNIV,GRAY,CABLE,STANDARD	EA	\$275.00	47.5%	\$144.38
HID C	6120BGN0004	ICLASS R40,READ ONLY,UNIV,GRAY,CABLE,STANDARD	EA	\$275.00	47.5%	\$144.38
HID C	6120BGN0005	ICLASS R40,READ ONLY,GRY,CBL,STNDRD,37 BIT,LE	EA	\$275.00	47.5%	\$144.38
HID C	6120BGN0007-G2.0	ICLASS R40,READ ONLY,UNIV G2.0,GRAY,CABLE,STA	EA	\$275.00	47.5%	\$144.38
HID C	6120BGN0007-G3.0	RDR,R40 G3.0 ICLASS,GRAY,18" PIG,200 BIT	EA	\$275.00	47.5%	\$144.38
HID C	6120BGN000D-G3.0	RDR,R40 G3.0 ICLASS,GRAY,18" PIG,75 GSC B	EA	\$275.00	47.5%	\$144.38
HID C	6120BGN0010	ICLASS R40,READ ONLY,GRAY,CBL,ELITE KEY,LEA	EA	\$275.00	47.5%	\$144.38
HID C	6120BGN0100	RDR,R40 ICLASS UNIV,GRAY,18" PIG,STANDARD	EA	\$275.00	47.5%	\$144.38
HID C	6120BGN0102	ICLASS R40,READ ONLY,UNIV,GRAY,CABLE,STANDARD	EA	\$275.00	47.5%	\$144.38
HID C	6120BGN0200	ICLASS R40,READ ONLY,GRAY,CBL,STNDRD,32 BIT,L	EA	\$275.00	47.5%	\$144.38
HID C	6120BGN0202	ICLASS R40,READ ONLY,GRAY,CBL,STNDRD,26 BIT,L	EA	\$275.00	47.5%	\$144.38
HID C	6120BGN0400	ICLASS R40,READ ONLY,GRY,CBL,STNDRD,32 BIT,RE	EA	\$275.00	47.5%	\$144.38
HID C	6120BGN0401	ICLASS R40,READ ONLY,GRY,CBL,STNDRD,32 BIT,RE	EA	\$275.00	47.5%	\$144.38
HID C	6120BGN0402	ICLASS R40,READ ONLY,GRY,PIGTAIL,STNDRD,26 BI	EA	\$275.00	47.5%	\$144.38
HID C	6120BGN0404	ICLASS R40,READ ONLY,GRY,CBL,STNDRD,32 BIT,RE	EA	\$275.00	47.5%	\$144.38
HID C	6120BGN0408-G3.0	ICLASS R40,READ ONLY,GRY,CBL,STNDRD,64 BIT,LE	EA	\$275.00	47.5%	\$144.38
HID C	6120BGN0600	ICLASS R40,READ ONLY,GRAY,CBL,STNDRD,34 BIT,L	EA	\$275.00	47.5%	\$144.38
HID C	6120BGN0603	ICLASS R40,READ ONLY,UNIV,GRAY,CABLE,STANDARD	EA	\$275.00	47.5%	\$144.38
HID C	6120BGN0604	ICLASS R40,READ ONLY,GRAY,CBL,STNDRD,40 BIT,L	EA	\$275.00	47.5%	\$144.38
HID C	6120BGT0000	RDR,R40 ICLASS UNIV,GRY,TERM STP	EA	\$275.00	47.5%	\$144.38
HID C	6120BGT0001	RDR,R40 ICLASS GRAY,TERMINAL STP,LEAD FREE	EA	\$275.00	47.5%	\$144.38
HID C	6120BGT0002	RDR,R40 ICLASS GRAY,TERMINAL STP,LEAD FREE	EA	\$275.00	47.5%	\$144.38
HID C	6120BGT000Z	RDR,R40 ICLASS GRAY,TERMINAL STP,CSN SUPPR	EA	\$275.00	47.5%	\$144.38
HID C	6120BGT0010	RDR,R40,GRAY,TERM STP,ELITE KEY,READ ONL	EA	\$275.00	47.5%	\$144.38
HID C	6120BGT0402	RDR,R40 ICLASS GRAY,TERMINAL STP,LEAD FREE	EA	\$275.00	47.5%	\$144.38
HID C	6120BGT0600	RDR,R40 ICLASS GRAY,TERMINAL STP,LEAD FREE	EA	\$275.00	47.5%	\$144.38
HID C	6120BKN0000	RDR,R40 ICLASS UNIV,BLK,18" PIG,PIV II	EA	\$275.00	47.5%	\$144.38
HID C	6120BKN00005	ICLASS R40,RDR,READ ONLY,BLK,CABLE,STANDA	EA	\$275.00	47.5%	\$144.38
HID C	6120BKN0000-GSC	ICLASS R40,READ ONLY,BLK,CBL,32 BIT,LEAD FRE	EA	\$275.00	47.5%	\$144.38
HID C	6120BKN0001	ICLASS R40,READ ONLY,BLK,CBL,STANDARD,32 BIT	EA	\$275.00	47.5%	\$144.38
HID C	6120BKN0002	ICLASS R40,READ ONLY,BLK,CBL,STNDRD,26 BIT,LE	EA	\$275.00	47.5%	\$144.38
HID C	6120BKN0003	ICLASS R40,READ ONLY,BLK,CBL,STNDRD,34 BIT,LE	EA	\$275.00	47.5%	\$144.38
HID C	6120BKN0004	ICLASS R40,READ ONLY,BLK,CBL,STNDRD,40 BIT,LE	EA	\$275.00	47.5%	\$144.38
HID C	6120BKN0007-G3.0	RDR,R40 G3.0 ICLASS,BLK,18" PIG,200 BIT O	EA	\$275.00	47.5%	\$144.38
HID C	6120BKN0008-G3.0	ICLASS R40 UNIV,READ ONLY,BLACK,PIGTAIL,STAND	EA	\$275.00	47.5%	\$144.38
HID C	6120BKN0009-G3.0	ICLASS R40,RDR,READ ONLY,BLK,CABLE,STANDA	EA	\$275.00	47.5%	\$144.38
HID C	6120BKN000A-G3.0	RDR,R40 G3.0 ICLASS,BLK,18" PIG,40 BIT MS	EA	\$275.00	47.5%	\$144.38
HID C	6120BKN000C-G3.0	RDR,R40 G3.0 ICLASS,BLK,18" PIG,40 GSC BI	EA	\$275.00	47.5%	\$144.38
HID C	6120BKN000D-G3.0	RDR,R40 G3.0 ICLASS,BLK,18" PIG,75 GSC BI	EA	\$275.00	47.5%	\$144.38
HID C	6120BKN000I-G3.0	RDR,R40 G3.0 ICLASS,BLK,18" PIG,80 BIT CO	EA	\$275.00	47.5%	\$144.38
HID C	6120BKN000J-G3.0	RDR,R40 G3.0 ICLASS,BLK,18" PIG,32 BIT HM	EA	\$275.00	47.5%	\$144.38
HID C	6120BKN0010	ICLASS R40,READ ONLY,BLK,CBL,ELITE KEY,LEAD F	EA	\$275.00	47.5%	\$144.38
HID C	6120BKN0012	ICLASS R40,READ ONLY,BLK,CBL,26 BIT,ELITE K	EA	\$275.00	47.5%	\$144.38
HID C	6120BKN0013	ICLASS R40,READ ONLY,BLK,CBL,ELITE KEY,34 BIT	EA	\$275.00	47.5%	\$144.38
HID C	6120BKN00C0	ICLASS R40,READ ONLY,BLK,CBL,STNDRD,W/OPEN CO	EA	\$275.00	47.5%	\$144.38
HID C	6120BKN00CD-G3.0	RDR,R40 G3.0 ICLASS,BLK,18" PIG,75 GSC BI	EA	\$275.00	47.5%	\$144.38
HID C	6120BKN0100	RDR,R40 ICLASS UNIV,BLK,18" PIG,STANDARD	EA	\$275.00	47.5%	\$144.38
HID C	6120BKN0200	ICLASS R40,READ ONLY,BLK,CBL,STNDRD,26 BIT,LE	EA	\$275.00	47.5%	\$144.38
HID C	6120BKN0202	ICLASS R40,READ ONLY,BLK,CBL,STNDRD,26 BIT,LE	EA	\$275.00	47.5%	\$144.38
HID C	6120BKN0400	ICLASS R40,READ ONLY,BLK,CBL,STNDRD,32 BIT,LE	EA	\$275.00	47.5%	\$144.38
HID C	6120BKN0402	ICLASS R40,READ ONLY,BLK,CBL,STNDRD,26 BIT,LE	EA	\$275.00	47.5%	\$144.38
HID C	6120BKN0403	ICLASS R40,READ ONLY,BLK,PIGTAIL,STNDRD,34 BI	EA	\$275.00	47.5%	\$144.38
HID C	6120BKN0408-G3.0	ICLASS R40 UNIV,READ ONLY,BLACK,PIGTAIL,STAN	EA	\$275.00	47.5%	\$144.38

HID C	6120BKN040D-G3.0	RDR, R40 G3.0 iCLASS, BLK, 18" PIG, 75 BIT, P	EA	\$275.00	47.5%	\$144.38
HID C	6120BKN0410	iCLASS R40, READ ONLY, BLK, CBL, STNDRD, ELITE, LEA	EA	\$275.00	47.5%	\$144.38
HID C	6120BKN0500	iCLASS R40, READ ONLY, BLK, CBL, STNDRD, 32 BIT, LE	EA	\$275.00	47.5%	\$144.38
HID C	6120BKN0600	iCLASS R40, READ ONLY, BLK, CBL, STNDRD, 32 BIT, LE	EA	\$275.00	47.5%	\$144.38
HID C	6120BKN0602	iCLASS R40, READ ONLY, BLK, CBL, STNDRD, 26 BIT, LE	EA	\$275.00	47.5%	\$144.38
HID C	6120BKN0610	iCLASS R40, READ ONLY, BLK, CBL, ELITE KEY, STANDA	EA	\$275.00	47.5%	\$144.38
HID C	6120BKN0702	iCLASS R40, READ ONLY, BLK, CBL, STNDRD, 26 BIT, LE	EA	\$275.00	47.5%	\$144.38
HID C	6120BKN0703	iCLASS R40, READ ONLY, BLK, PIGTAIL, STNDRD, 34 BI	EA	\$275.00	47.5%	\$144.38
HID C	6120BKN0710	iCLASS R40, READ ONLY, BLK, CBL, ELITE KEY, LEAD F	EA	\$275.00	47.5%	\$144.38
HID C	6120BKT0000	RDR, R40 iCLASS UNIV, BLK, TERM STP, LEAD FRE	EA	\$275.00	47.5%	\$144.38
HID C	6120BKT0002	iCLASS R40, READ ONLY, BLK, TERMINAL, STNDRD, 32 B	EA	\$275.00	47.5%	\$144.38
HID C	6120BKT0003	RDR, iCLASS, R40, UNIV, BLK, TERM STP, STANDA	EA	\$275.00	47.5%	\$144.38
HID C	6120BKT0005	RDR, iCLASS, R40, UNIV, BLK, TERM STP, STANDA	EA	\$275.00	47.5%	\$144.38
HID C	6120BKT0006	RDR, iCLASS, R40, UNIV, BLK, TERM STP, STANDA	EA	\$275.00	47.5%	\$144.38
HID C	6120BKT0007-G3.0	RDR, R40 iCLASS UNIV, BLK, TERM STP, LEAD FRE	EA	\$275.00	47.5%	\$144.38
HID C	6120BKT0009	iCLASS R40, READ ONLY, BLK, TERMINAL, STNDRD,	EA	\$275.00	47.5%	\$144.38
HID C	6120BKT0009-G3.0	iCLASS R40, READ ONLY, BLK, TERMINAL, STNDRD,	EA	\$275.00	47.5%	\$144.38
HID C	6120BKT000C-G3.0	iCLASS R40, READ ONLY, BLK, TERMINAL, 40 BIT LSB,	EA	\$275.00	47.5%	\$144.38
HID C	6120BKT0010	RDR, R40 iCLASS UNIV, BLK, TERM STP, LEAD FRE	EA	\$275.00	47.5%	\$144.38
HID C	6120BKT0016	RDR, iCLASS, R40, UNIV, BLK, TERM STP, STANDA	EA	\$275.00	47.5%	\$144.38
HID C	6120BKT001Z	RDR, R40 iCLASS UNIV, BLK, TERM STP, LEAD FRE	EA	\$275.00	47.5%	\$144.38
HID C	6120BKT00C2	iCLASS R40, READ ONLY, BLK, TERMINAL, OPEN COLLEC	EA	\$275.00	47.5%	\$144.38
HID C	6120BKT00D0	iCLASS R40, READ ONLY, BLK, TERMINAL, OPEN COLLEC	EA	\$275.00	47.5%	\$144.38
HID C	6120BKT0108-G3.0	RDR, R40 iCLASS UNIV, BLK, TERM STP, LEAD FRE	EA	\$275.00	47.5%	\$144.38
HID C	6120BKT0307-G3.0	iCLASS R40, READ ONLY, BLK, TERMINAL, STNDRD, 200	EA	\$275.00	47.5%	\$144.38
HID C	6120BKT0400	iCLASS R40, READ ONLY, BLK, TERMINAL, STNDRD, 32 B	EA	\$275.00	47.5%	\$144.38
HID C	6120BKT0402	iCLASS R40, READ ONLY, BLK, TERM, STNDRD 26 BIT,	EA	\$275.00	47.5%	\$144.38
HID C	6120BKT0407-G3.0	RDR, R40 iCLASS UNIV, BLK, TERM STP, LEAD FRE	EA	\$275.00	47.5%	\$144.38
HID C	6120BKT0600	iCLASS R40, READ ONLY, BLK, TERMINAL, STNDRD, 32 B	EA	\$275.00	47.5%	\$144.38
HID C	6120BKT0602	iCLASS R40, READ ONLY, BLK, TERMINAL, STNDRD, 26 B	EA	\$275.00	47.5%	\$144.38
HID C	6120BKT0607-G3.0	RDR, R40 iCLASS UNIV, BLK, TERM STP, LEAD FRE	EA	\$275.00	47.5%	\$144.38
HID C	6120BKT060D-G3.0	RDR, R40 iCLASS UNIV, BLK, TERM STP, LEAD FRE	EA	\$275.00	47.5%	\$144.38
HID C	6120BKT0700	iCLASS R40, READ ONLY, BLK, TERMINAL, STNDRD,	EA	\$275.00	47.5%	\$144.38
HID C	6120BKT0702	iCLASS R40, READ ONLY, BLK, TERMINAL, STNDRD,	EA	\$275.00	47.5%	\$144.38
HID C	6120BKT07C0	iCLASS R40, READ ONLY, BLK, TERM, OPEN COLLECT	EA	\$275.00	47.5%	\$144.38
HID C	6120CGN0000	RDR, R40 iCLASS DFM, GRAY, 18" PIG, NO SAMX	EA	\$275.00	47.5%	\$144.38
HID C	6120CGN0001	RDR, R40, iCLASS UNIV, GRAY, PIG, PIV II, 32	EA	\$275.00	47.5%	\$144.38
HID C	6120CGN0002	RDR, R40, iCLASS UNIV, DFM, GRAY, PIG, PIV II	EA	\$275.00	47.5%	\$144.38
HID C	6120CGN0003	RDR, R40, iCLASS UNIV, DFM, GRAY, PIG, PIV II	EA	\$275.00	47.5%	\$144.38
HID C	6120CGN0004	RDR, R40, iCLASS UNIV, DFM, GRAY, PIG, PIV II	EA	\$275.00	47.5%	\$144.38
HID C	6120CGN0005	RDR, R40, iCLASS UNIV, DFM, GRAY, PIG, PIV II	EA	\$275.00	47.5%	\$144.38
HID C	6120CGN0007-G3.0	RDR, R40, iCLASS UNIV, DFM, GRAY, PIG, PIV II	EA	\$275.00	47.5%	\$144.38
HID C	6120CGN000D-G3.0	RDR, R40, iCLASS, DFM, GRAY, PIG, 75 BIT GSA,	EA	\$275.00	47.5%	\$144.38
HID C	6120CGN000Z	RDR, R40, iCLASS, DFM, GRAY, PIG, CSN SUPPRES	EA	\$275.00	47.5%	\$144.38
HID C	6120CGN0010	RDR, R40, iCLASS DFM, GRAY, PIG, ELITE, NO SA	EA	\$275.00	47.5%	\$144.38
HID C	6120CGN00C0	RDR, R40, iCLASS, DFM, GRAY, PIG, OPEN COLLECTOR TAM	EA	\$275.00	47.5%	\$144.38
HID C	6120CGN0100	RDR, R40, iCLASS UNIV, DFM, GRAY, PIG, PIV II	EA	\$275.00	47.5%	\$144.38
HID C	6120CGN0102	RDR, R40, iCLASS UNIV, DFM, GRAY, PIG, PIV II	EA	\$275.00	47.5%	\$144.38
HID C	6120CGN0200	RDR, R40, iCLASS UNIV, DFM, GRAY, PIG, PIV II	EA	\$275.00	47.5%	\$144.38
HID C	6120CGN0400	RDR, R40, iCLASS UNIV, DFM, GRAY, PIG, PIV II	EA	\$275.00	47.5%	\$144.38
HID C	6120CGN0401	RDR, R40, iCLASS UNIV, DFM, GRAY, PIG, PIV II	EA	\$275.00	47.5%	\$144.38
HID C	6120CGN0402	RDR, R40, iCLASS, UNIV, DFM, GRAY, PIG PIV II	EA	\$275.00	47.5%	\$144.38
HID C	6120CGN0408-G3.0	RDR, R40, iCLASS, DFM, GRAY, PIG, 64 BIT, NO	EA	\$275.00	47.5%	\$144.38
HID C	6120CGN0600	RDR, R40, iCLASS, DFM, GRAY, PIG, 32 BIT, NO	EA	\$275.00	47.5%	\$144.38
HID C	6120CGN0700	RDR, R40, iCLASS, DFM, GRAY, PIG, 32 BIT, NO	EA	\$275.00	47.5%	\$144.38
HID C	6120CGT0000	RDR, R40 iCLASS DFM, GRAY, TERM STP, NO SAMX	EA	\$275.00	47.5%	\$144.38
HID C	6120CGT0002	RDR, R40, iCLASS DFM, GRAY, TERM, 26 BIT, NO	EA	\$275.00	47.5%	\$144.38
HID C	6120CGT0003	RDR, R40, iCLASS, DFM, GRAY, TERM, 34 BIT, NO	EA	\$275.00	47.5%	\$144.38
HID C	6120CGT000Z	RDR, R40, iCLASS, DFM, GRAY, TERM, CSN SUPPRE	EA	\$275.00	47.5%	\$144.38
HID C	6120CGT0010	RDR, R40, iCLASS DFM, GRAY, TERM, PIG, ELITE,	EA	\$275.00	47.5%	\$144.38
HID C	6120CGT00CD-G3.0	RDR, R40, iCLASS UNV, DFM, GRAY, TERM, OPEN	EA	\$275.00	47.5%	\$144.38
HID C	6120CGT0600	RDR, R40, iCLASS, DFM, GRAY, TERM, 32 BIT, NO	EA	\$275.00	47.5%	\$144.38
HID C	6120CKN0000	RDR, R40 iCLASS DFM, BLK, 18" PIG, NO SAMX	EA	\$275.00	47.5%	\$144.38
HID C	6120CKN0001	RDR, R40, iCLASS, DFM, BLK, PIG, 32 BIT REVER	EA	\$275.00	47.5%	\$144.38
HID C	6120CKN0002	RDR, R40 iCLASS UNIV, DFM, BLK, PIG, PIV II,	EA	\$275.00	47.5%	\$144.38
HID C	6120CKN0003	RDR, R40, iCLASS UNIV, DFM, BLK, PIG, PIV II,	EA	\$275.00	47.5%	\$144.38
HID C	6120CKN0004	RDR, R40, iCLASS UNIV, DFM, BLK, PIG, PIV II,	EA	\$275.00	47.5%	\$144.38
HID C	6120CKN0005	RDR, R40, iCLASS UNIV, DFM, BLK, PIG, PIV II,	EA	\$275.00	47.5%	\$144.38
HID C	6120CKN0006	RDR, R40, iCLASS, DFM, BLK, PIG, 56 BIT, NO S	EA	\$275.00	47.5%	\$144.38
HID C	6120CKN0007-G3.0	RDR, R40C, iCLASS UNIV, DFM, BLK, PIG, PIV II	EA	\$275.00	47.5%	\$144.38
HID C	6120CKN0008-G3.0	RDR, R40, iCLASS UNIV, DFM, BLK, PIG, PIV II,	EA	\$275.00	47.5%	\$144.38
HID C	6120CKN0009-G3.0	RDR, R40, iCLASS UNIV, DFM, BLK, PIG, PIV II,	EA	\$275.00	47.5%	\$144.38
HID C	6120CKN000A-G3.0	RDR, R40C, iCLASS, DFM, BLK, PIG, 40 BIT, BCD	EA	\$275.00	47.5%	\$144.38
HID C	6120CKN000C-G3.0	RDR, R40, iCLASS DFM, BLK, PIG, 40 BIT, REVER	EA	\$275.00	47.5%	\$144.38
HID C	6120CKN000D-G3.0	RDR, R40, iCLASS UNIV, BLK, PIG, PIV II, 75 B	EA	\$275.00	47.5%	\$144.38
HID C	6120CKN000I-G3.0	RDR, R40, iCLASS, DFM, BLK, PIG, 80 BIT COMBI	EA	\$275.00	47.5%	\$144.38
HID C	6120CKN000K-G3.0	RDR, R40, iCLASS, DFM, BLK, PIG, 200 BIT + MI	EA	\$275.00	47.5%	\$144.38
HID C	6120CKN000P-G3.0	RDR, R40, iCLASS UNIV, BLK, PIG, PIV II, 75 B	EA	\$275.00	47.5%	\$144.38
HID C	6120CKN000Z	RDR, R40, iCLASS UNIV, BLK, PIG, PIV II, CSN	EA	\$275.00	47.5%	\$144.38
HID C	6120CKN0010	RDR, R40, iCLASS DFM, BLACK, PIG, ELITE, NO S	EA	\$275.00	47.5%	\$144.38
HID C	6120CKN00C0	RDR, R40, iCLASS, DFM, BLK, PIG, STD 32 BIT,	EA	\$275.00	47.5%	\$144.38
HID C	6120CKN00CD-G3.0	RDR, R40, iCLASS UNV, DFM, BLK, PIG, PIV II,	EA	\$275.00	47.5%	\$144.38
HID C	6120CKN0100	RDR, R40, iCLASS, DFM, BLK, PIG, 32 BIT, NO S	EA	\$275.00	47.5%	\$144.38
HID C	6120CKN0200	RDR, R40, iCLASS UNIV, DFM, BLK, PIG, PIV II,	EA	\$275.00	47.5%	\$144.38
HID C	6120CKN0201	RDR, R40, iCLASS, DFM, BLK, PIG, 32 BIT REVER	EA	\$275.00	47.5%	\$144.38
HID C	6120CKN0202	RDR, R40, iCLASS UNIV, DFM, BLK, PIG, PIV II,	EA	\$275.00	47.5%	\$144.38
HID C	6120CKN0204	RDR, R40, iCLASS, DFM, BLK, PIG, 40 BIT, NO S	EA	\$275.00	47.5%	\$144.38
HID C	6120CKN02C0	RDR, R40, iCLASS, DFM, BLK, PIG, OCT/ENABLE,	EA	\$275.00	47.5%	\$144.38
HID C	6120CKN0400	RDR, R40, iCLASS UNIV, DFM, BLK, PIG, PIV II,	EA	\$275.00	47.5%	\$144.38
HID C	6120CKN0401	RDR, R40, iCLASS UNIV, DFM, BLK, PIG, PIV II,	EA	\$275.00	47.5%	\$144.38
HID C	6120CKN0402	RDR, R40, iCLASS UNIV, DFM, BLK, PIG, PIV II,	EA	\$275.00	47.5%	\$144.38
HID C	6120CKN0403	RDR, R40, iCLASS UNIV, BLK, PIG, PIV II, 34 B	EA	\$275.00	47.5%	\$144.38
HID C	6120CKN0408-G3.0	RDR, R40, iCLASS UNIV, DFM, BLK, PIG, PIV II,	EA	\$275.00	47.5%	\$144.38
HID C	6120CKN040D-G3.0	RDR, R40, iCLASS UNIV, DFM, BLK, PIG, PIV II,	EA	\$275.00	47.5%	\$144.38
HID C	6120CKN0410	RDR, R40, iCLASS ELITE RDR, DFM, BLK, PIG, NO	EA	\$275.00	47.5%	\$144.38
HID C	6120CKN041D-G3.0	RDR, R40, iCLASS DFM, 18" PIG, PIV II, NO SAM	EA	\$275.00	47.5%	\$144.38
HID C	6120CKN0500	RDR, R40, iCLASS, DFM, BLK, PIG, 32 BIT, NO	EA	\$275.00	47.5%	\$144.38
HID C	6120CKN0600	RDR, R40 iCLASS UNIV, DFM, BLK, PIG, PIV II,	EA	\$275.00	47.5%	\$144.38
HID C	6120CKN0609-G3.0	RDR, R40, iCLASS, DFM, BLK, PIG, 64 BIT REVER	EA	\$275.00	47.5%	\$144.38
HID C	6120CKN060D-G3.0	RDR, R40 G3.0 iCLASS, BLACK, 18" PIG, PIV II,	EA	\$275.00	47.5%	\$144.38
HID C	6120CKN0610	RDR, R40, iCLASS DFM, BLACK, PIG, ELITE, NO S	EA	\$275.00	47.5%	\$144.38
HID C	6120CKN06CD-G3.0	RDR, R40, iCLASS UNV, BLK, 18" PIG, PIV II, N	EA	\$275.00	47.5%	\$144.38

HID C	6120CKN0700	RDR, R40, ICLASS UNIV, DFM, BLK, PIG, PIV II,	EA	\$275.00	47.5%	\$144.38
HID C	6120CKN0703	RDR, R40, ICLASS, DFM, BLK, PIG, 34 BIT, NO S	EA	\$275.00	47.5%	\$144.38
HID C	6120CKT0000	RDR, R40 ICLASS DFM, BLK, TERM STP, NO SAMX	EA	\$275.00	47.5%	\$144.38
HID C	6120CKT0002	RDR, R40, ICLASS UNIV, BLK, TERM, PIV II, 26	EA	\$275.00	47.5%	\$144.38
HID C	6120CKT0003	RDR, R40, ICLASS UNIV, DFM, BLK, TERM, PIV II	EA	\$275.00	47.5%	\$144.38
HID C	6120CKT0004	RDR, R40, ICLASS UNIV, BLK, TERM, PIV II, 40	EA	\$275.00	47.5%	\$144.38
HID C	6120CKT0005	RDR, R40, ICLASS, DFM, BLK, TERM, 37 BIT, NO	EA	\$275.00	47.5%	\$144.38
HID C	6120CKT0006	RDR, R40, ICLASS UNIV, DFM, BLK, TERM, PIV II	EA	\$275.00	47.5%	\$144.38
HID C	6120CKT0007-G3.0	RDR, R40, ICLASS, DFM, BLK, TERM, 200 BIT, NO	EA	\$275.00	47.5%	\$144.38
HID C	6120CKT000D-G3.0	RDR, R40, ICLASS, DFM, BLK, TERM, 75 BIT GSA,	EA	\$275.00	47.5%	\$144.38
HID C	6120CKT000K-G3.0	RDR, R40, ICLASS, DFM, BLK, TERM, 200 BIT + M	EA	\$275.00	47.5%	\$144.38
HID C	6120CKT000M-G3.0	RDR, R40, ICLASS, DFM, BLK, TERM, 200 BIT + M	EA	\$275.00	47.5%	\$144.38
HID C	6120CKT000Z	RDR, R40, ICLASS, DFM, BLK, TERM, CSN SUPPRESS	EA	\$275.00	47.5%	\$144.38
HID C	6120CKT0010	RDR, R40, ICLASS UNIV, BLACK, TERM, PIV II, EL	EA	\$275.00	47.5%	\$144.38
HID C	6120CKT0012	RDR, R40, ICLASS, DFM, BLK, TERM, ELITE, 26 B	EA	\$275.00	47.5%	\$144.38
HID C	6120CKT0015	RDR, R40, ICLASS, DFM, BLK, TERM, ELITE, 37 B	EA	\$275.00	47.5%	\$144.38
HID C	6120CKT0016	RDR, R40, ICLASS UNIV, DFM, BLK, TERM, PIV II	EA	\$275.00	47.5%	\$144.38
HID C	6120CKT00D0	RDR, R40, ICLASS UNIV, DFM, BLK, TERM, PIV II	EA	\$275.00	47.5%	\$144.38
HID C	6120CKT0200	RDR, R40, ICLASS DFM, DFM, BLK, TERM, 32 BIT	EA	\$275.00	47.5%	\$144.38
HID C	6120CKT0307-G3.0	RDR, R40, ICLASS UNIV, DFM, BLK, TERM, PIV II	EA	\$275.00	47.5%	\$144.38
HID C	6120CKT0400	RDR, R40, ICLASS UNIV, DFM, BLK, TERM, PIV II	EA	\$275.00	47.5%	\$144.38
HID C	6120CKT0402	RDR, R40, ICLASS, DFM, BLK, TERM, 26 BIT, NO	EA	\$275.00	47.5%	\$144.38
HID C	6120CKT04C8-G3.0	RDR, R40, ICLASS, DFM BLK, TERM, 64 BIT BCD,T	EA	\$275.00	47.5%	\$144.38
HID C	6120CKT04C9-G3.0	RDR, R40, ICLASS, DFM, BLK, TERM, TAMPER ENAB	EA	\$275.00	47.5%	\$144.38
HID C	6120CKT0600	RDR, R40, ICLASS UNIV, DFM, BLK, TERM, PIV II	EA	\$275.00	47.5%	\$144.38
HID C	6120CKT0602	RDR, R40, ICLASS, DFM, BLK, TERM, 26 BIT, NO	EA	\$275.00	47.5%	\$144.38
HID C	6120CKT0607-G3.0	RDR, R40, ICLASS, DFM, BLK, TERM, 200 BIT, NO	EA	\$275.00	47.5%	\$144.38
HID C	6120CKT060D-G3.0	RDR, R40, ICLASS, DFM, BLK, TERM, 75 BIT GSA,	EA	\$275.00	47.5%	\$144.38
HID C	6120CKT0700	RDR, R40, ICLASS UNIV, DFM, BLK, TERM, PIV II	EA	\$275.00	47.5%	\$144.38
HID C	6120CKT0702	RDR, R40, ICLASS, DFM, BLK, TERM, 26 BIT, NO	EA	\$275.00	47.5%	\$144.38
HID C	6120CKT0710	RDR, R40, ICLASS, DFM, BLK, TERM, ELITE, NO S	EA	\$275.00	47.5%	\$144.38
HID C	6121AGN0000	OBS* RDR, RW400 ICLASS, GRY, 18" PIG, STNDRD	EA	\$395.00	47.5%	\$207.38
HID C	6121AGN0000-G2.0	OBS* RDR, RW400 G2.0 ICLASS, G2.0, GRAY, 18"	EA	\$395.00	47.5%	\$207.38
HID C	6121AGN0002	OBS* RDR, RW400 ICLASS, GRY, 18" PIG, STNDRD	EA	\$395.00	47.5%	\$207.38
HID C	6121AGN0003	OBS* ICLASS RW400, READ/WRITE, GRAY, CABLE, S	EA	\$395.00	47.5%	\$207.38
HID C	6121AGN0004	OBS* ICLASS RW400, GRY, CBL, STNDRD, 40 BIT,	EA	\$395.00	47.5%	\$207.38
HID C	6121AGN0401	OBS* ICLASS RW400 READ/WRITE, GRAY, CABLE, ST	EA	\$395.00	47.5%	\$207.38
HID C	6121AGN0600	OBS* ICLASS RW400 READ/WRITE, GRAY, CABLE, ST	EA	\$395.00	47.5%	\$207.38
HID C	6121AGN0603	OBS* ICLASS RW400, READ/WRITE, GRAY, CABLE, S	EA	\$395.00	47.5%	\$207.38
HID C	6121AKN0000	OBS* RDR, RW400 ICLASS, BLK, 18" PIG, STNDRD	EA	\$395.00	47.5%	\$207.38
HID C	6121AKN0002	OBS* ICLASS RW400 READ/WRITE, BLACK, CABLE, S	EA	\$395.00	47.5%	\$207.38
HID C	6121AKN0003	OBS* ICLASS RW400 READ/WRITE, BLACK, CABLE, S	EA	\$395.00	47.5%	\$207.38
HID C	6121AKN0004	OBS* ICLASS RW400, BLK, CBL, STNDRD, 32 BIT, L	EA	\$395.00	47.5%	\$207.38
HID C	6121AKN0005	OBS* ICLASS RW400 READ/WRITE, BLACK, CABLE, S	EA	\$325.00	47.5%	\$170.63
HID C	6121AKN0007-G2.0	OBS* RDR, RW400 G2.0 ICLASS, BLK, 18" PIG, ST	EA	\$395.00	47.5%	\$207.38
HID C	6121AKN000C-G2.0	OBS* RDR, RW400 G2.0 ICLASS, BLK, 18" PIG, ST	EA	\$395.00	47.5%	\$207.38
HID C	6121AKN0010	OBS* ICLASS RW400 READ/WRITE, BLACK, CABLE,	EA	\$395.00	47.5%	\$207.38
HID C	6121AKN0040	OBS* ICLASS RW400 READ/WRITE, BLACK, CABLE, 3	EA	\$395.00	47.5%	\$207.38
HID C	6121AKN0100	OBS* ICLASS RW400, BLK, CBL, STNDRD, 32 BIT,	EA	\$395.00	47.5%	\$207.38
HID C	6121AKN0202	OBS* ICLASS RW400 READ/WRITE, BLACK, CABLE, L	EA	\$395.00	47.5%	\$207.38
HID C	6121AKN0212	OBS* ICLASS RW400, BLK, CBL, CSTM, 26 BIT, LE	EA	\$395.00	47.5%	\$207.38
HID C	6121AKN0400	OBS* ICLASS RW400 READ/WRITE, BLACK, CABLE, S	EA	\$395.00	47.5%	\$207.38
HID C	6121AKN0402	OBS* ICLASS RW400 READ/WRITE, BLACK, CABLE, S	EA	\$395.00	47.5%	\$207.38
HID C	6121AKN0600	OBS* ICLASS RW400, BLK, CBL, STNDRD, 32 BIT,	EA	\$395.00	47.5%	\$207.38
HID C	6121AKN0702	OBS* ICLASS RW400, BLK, CBL, STNDRD, 26 BIT,	EA	\$395.00	47.5%	\$207.38
HID C	6121BG40000	RDR, RW400 ICLASS UNIV, RS485, GRY	EA	\$325.00	47.5%	\$170.63
HID C	6121BG40010	RDR, RW400 ICLASS UNIV, RS485, GRY, ELITE KEY	EA	\$325.00	47.5%	\$170.63
HID C	6121BGT0000	RDR, RW400 ICLASS UNIV, RS232, GRY	EA	\$325.00	47.5%	\$170.63
HID C	6121BGT0002	RDR, RW400 ICLASS UNIV, RS232, GRY, 26 BIT, L	EA	\$325.00	47.5%	\$170.63
HID C	6121BGT0003	RDR, RW400 ICLASS UNIV, RS232, GRY, 34 BIT	EA	\$325.00	47.5%	\$170.63
HID C	6121BGT0007-G3.0	RDR, RW400 ICLASS UNIV, TERMINAL RS232, GRY, S	EA	\$325.00	47.5%	\$170.63
HID C	6121BGT0600	RDR, RW400 ICLASS UNIV, RS232, GRY, 32 BIT, L	EA	\$325.00	47.5%	\$170.63
HID C	6121BGU0000	RDR, RW400 ICLASS UNIV, USB, GRY	EA	\$325.00	47.5%	\$170.63
HID C	6121BGU0003	RDR, RW400 ICLASS UNIV, USB, GRY, STANDARD, 3	EA	\$325.00	47.5%	\$170.63
HID C	6121BGU010Z	RDR, RW400, ICLASS, GRAY, USB, CSN SUPPRESSED	EA	\$325.00	47.5%	\$170.63
HID C	6121BGU0402	RDR, RW400 ICLASS UNIV, USB, GRY, STANDARD, 2	EA	\$325.00	47.5%	\$170.63
HID C	6121BK40000	RDR, RW400 ICLASS UNIV, RS485, BLK	EA	\$325.00	47.5%	\$170.63
HID C	6121BK40002	RDR, ICLASS RW400, BLK, RS485, STD, 26 BIT, L	EA	\$325.00	47.5%	\$170.63
HID C	6121BK4000D-G3.0	RDR, ICLASS RW400, BLK, RS485, STD, 75 BIT GS	EA	\$325.00	47.5%	\$170.63
HID C	6121BKT0000	RDR, RW400 ICLASS UNIV, RS232, BLK	EA	\$325.00	47.5%	\$170.63
HID C	6121BKT0001	RDR, RW400 ICLASS UNIV, RS232, BLK, STANDARD,	EA	\$325.00	47.5%	\$170.63
HID C	6121BKT0002	RDR, RW400 ICLASS UNIV, RS232, BLK, STANDARD,	EA	\$325.00	47.5%	\$170.63
HID C	6121BKT0003	RDR, RW400 ICLASS UNIV, TERMINAL RS232, BLK, S	EA	\$325.00	47.5%	\$170.63
HID C	6121BKT0005	RDR, RW400 ICLASS UNIV, RS232, BLK, STANDARD,	EA	\$325.00	47.5%	\$170.63
HID C	6121BKT0007-G3.0	RDR, RW400 ICLASS UNIV, TERMINAL RS232, BLK, S	EA	\$325.00	47.5%	\$170.63
HID C	6121BKT0010	RDR, R40 ICLASS UNIV, BLK, TERM STP, RS232, LE	EA	\$325.00	47.5%	\$170.63
HID C	6121BKT0400	RDR, RW400 ICLASS UNIV, RS232, BLK, STANDARD	EA	\$325.00	47.5%	\$170.63
HID C	6121BKT0402	RDR, RW400 ICLASS UNIV, RS232, BLK, STANDARD	EA	\$325.00	47.5%	\$170.63
HID C	6121BKT0600	RDR, RW400 ICLASS UNIV, RS232, BLK, STANDARD	EA	\$325.00	47.5%	\$170.63
HID C	6121BKT06C7-G3.0	RDR, RW400 ICLASS UNIV, TERM RS232, BLK, STD O	EA	\$325.00	47.5%	\$170.63
HID C	6121BKT0702	RDR, RW400 ICLASS UNIV, RS232, BLK, STANDARD	EA	\$325.00	47.5%	\$170.63
HID C	6121BKU0000	RDR, RW400 ICLASS UNIV, USB, BLK	EA	\$325.00	47.5%	\$170.63
HID C	6121BKU0002	RDR, RW400 ICLASS UNIV, USB, BLK, STANDARD, 2	EA	\$325.00	47.5%	\$170.63
HID C	6121BKU0003	RDR, RW400 ICLASS UNIV, USB, BLK, STANDARD, 3	EA	\$325.00	47.5%	\$170.63
HID C	6121BKU0005	RDR, RW400 ICLASS UNIV, USB, BLK, STANDARD, 3	EA	\$325.00	47.5%	\$170.63
HID C	6121BKU0008	RDR, RW400 ICLASS UNIV, USB, BLK, STANDARD, 6	EA	\$325.00	47.5%	\$170.63
HID C	6121BKU010Z	RDR, RW400 ICLASS UNIV, USB, BLK, CSN SUPPRES	EA	\$325.00	47.5%	\$170.63
HID C	6121CG40000	RDR, RW400 ICLASS DFM, GRY, TERM STP, RS485, NO	EA	\$325.00	47.5%	\$170.63
HID C	6121CGB0000	RDR, RW400 ICLASS DFM, GRY, TERM STP, UART TO U	EA	\$325.00	47.5%	\$170.63
HID C	6121CGM0000	RDR, RW400 ICLASS DFM, GRY, TERM STP, RS485 HAL	EA	\$325.00	47.5%	\$170.63
HID C	6121CGT0000	RDR, RW400 ICLASS DFM, GRY, TERM STP, RS232, NO	EA	\$325.00	47.5%	\$170.63
HID C	6121CGT0002	RDR, RW400, ICLASS, DFM, GRAY, TERM, RS232, 2	EA	\$325.00	47.5%	\$170.63
HID C	6121CGT0003	RDR, RW400, ICLASS, DFM, GRAY, TERM, RS232, 3	EA	\$325.00	47.5%	\$170.63
HID C	6121CGT0004	RDR, RW400, ICLASS, DFM, GRAY, TERM, RS232, 4	EA	\$325.00	47.5%	\$170.63
HID C	6121CGU0000	RDR, RW400 ICLASS DFM, GRY, TERM STP, USB, NO SA	EA	\$325.00	47.5%	\$170.63
HID C	6121CK40000	RDR, RW400 ICLASS DFM, BLK, TERM STP, RS485, NO	EA	\$325.00	47.5%	\$170.63
HID C	6121CK40003	RDR, RW400 ICLASS DFM, BLK, TERM STP, RS485, 34	EA	\$325.00	47.5%	\$170.63
HID C	6121CK40007-G3.0	RDR, RW400 ICLASS DFM, BLK, TERM STP, RS485, 2	EA	\$325.00	47.5%	\$170.63
HID C	6121CK4000D-G3.0	RDR, RW400 ICLASS DFM, BLK, TERM STP, RS485, 7	EA	\$325.00	47.5%	\$170.63
HID C	6121CKB0000	RDR, RW400 ICLASS DFM, BLK, TERM STP, UART TO U	EA	\$325.00	47.5%	\$170.63
HID C	6121CKM0000	RDR, RW400 ICLASS DFM, BLK, TERM STP, RS485 HAL	EA	\$325.00	47.5%	\$170.63
HID C	6121CKT0000	RDR, RW400 ICLASS DFM, BLK, TERM STP, RS232, NO	EA	\$325.00	47.5%	\$170.63

HID C	6121CKT0002	RDR, RW400, ICLASS, DFM, BLK, TERM, RS232, 26	EA	\$325.00	47.5%	\$170.63
HID C	6121CKT0003	RDR, RW400, ICLASS, DFM, BLK, TERM, SERIAL RS	EA	\$325.00	47.5%	\$170.63
HID C	6121CKT0007-G3.0	RDR, RW400 ICLASS, DFM, BLK, TERM, RS232, 200	EA	\$325.00	47.5%	\$170.63
HID C	6121CKT0008-G3.0	RDR, RW400 ICLASS, DFM, BLK, TERM, RS232, 64	EA	\$325.00	47.5%	\$170.63
HID C	6121CKT000D-G3.0	RDR, RW400 ICLASS, DFM, BLK, TERM, RS232, 75	EA	\$325.00	47.5%	\$170.63
HID C	6121CKT000Z	RDR, RW400, ICLASS, DFM, BLK, TERM, RS232, CS	EA	\$325.00	47.5%	\$170.63
HID C	6121CKT0402	RDR, RW400, ICLASS, DFM, BLK, TERM, RS232, 26	EA	\$325.00	47.5%	\$170.63
HID C	6121CKT0600	RDR, RW400, ICLASS, DFM, BLK, TERM, RS232, 32	EA	\$325.00	47.5%	\$170.63
HID C	6121CKT0702	RDR, RW400, ICLASS, DFM, BLK, TERM, RS232, 26	EA	\$325.00	47.5%	\$170.63
HID C	6121CKU0000	RDR, RW400 ICLASS DFM, BLK, TERM STP, USB, NO S	EA	\$325.00	47.5%	\$170.63
HID C	6121CKU0002	RDR, RW400, ICLASS, DFM, BLK, TERM, USB, 26 B	EA	\$325.00	47.5%	\$170.63
HID C	6122BGP0000	RDR, R40 ICLASS UNIV, HADP, GRY	EA	\$345.00	47.5%	\$181.13
HID C	6122BKP0000	RDR, R40 ICLASS UNIV, HADP, BLK	EA	\$345.00	47.5%	\$181.13
HID C	6122BKP00P0	RDR, R40 ICLASS UNIV, HADP, BLK, OSDP TAMPER EN	EA	\$345.00	47.5%	\$181.13
HID C	6122CGH0000	RDR, R40 ICLASS DFM, GRY, TERM STP, HI-O, NO SAM	EA	\$345.00	47.5%	\$181.13
HID C	6122CGP0600	RDR R40, ICLASS, DFM, GRAY, TERM, HADP/OSDP	EA	\$345.00	47.5%	\$181.13
HID C	6122CKH0000	RDR, R40 ICLASS DFM, BLK, TERM STP, HI-O, NO SAM	EA	\$345.00	47.5%	\$181.13
HID C	6122CKP0000	RDR, R40 ICLASS DFM, BLK, TERM STP, HADP/OSDP, N	EA	\$345.00	47.5%	\$181.13
HID C	6122CKP00Q7-G3.0	RDR, R40, ICLASS, DFM, BLK, TERM, STP, 200 BI	EA	\$345.00	47.5%	\$181.13
HID C	6122CKP06P6	RDR, R40, ICLASS DFM, BLK, TERM STP, HADP/OSDP,	EA	\$345.00	47.5%	\$181.13
HID C	6123BGN0000	RDR, RP40, ICLASS UNIV, CLOCK & DATA, GRY, 18" PIG	EA	\$317.00	47.5%	\$166.43
HID C	6123BKN0000	RDR, RP40, ICLASS UNIV, CLOCK & DATA, BLK, 18" PIG	EA	\$317.00	47.5%	\$166.43
HID C	6123BKN0002	RDR, RP40, ICLASS UNIV, CLOCK & DATA, BLK, 18" PIG	EA	\$317.00	47.5%	\$166.43
HID C	6123BKN00D-G3.0	RDR, RP40, ICLASS UNIV, CLOCK & DATA, BLK, PIG, PI	EA	\$317.00	47.5%	\$166.43
HID C	6123CGN0000	RDR, RP40, MULTICLASS, DFM, GRAY, CLOCK AND D	EA	\$317.00	47.5%	\$166.43
HID C	6123CKD0000	RDR, RP40, MULTICLASS, DFM, BLK, 32 BIT, INDA	EA	\$317.00	47.5%	\$166.43
HID C	6123CKN0000	RDR, RP40, MULTICLASS, DFM, BLK, 32 BIT, CLOC	EA	\$317.00	47.5%	\$166.43
HID C	6123CKN0007-G3.0	RDR, RP40C, MULTI ICLASS, DFM, CLOCK & DATA,	EA	\$317.00	47.5%	\$166.43
HID C	6123CKN0300	RDR, RP40, MULTICLASS DFM CLOCK & DATA, BLK,	EA	\$317.00	47.5%	\$166.43
HID C	6124BGN000F	RDR, RP40-T, ICLASS UNIV, TRANSIT, GRAY, 18" PIG, P	EA	\$357.00	47.5%	\$187.43
HID C	6124BKD000F	RDR, RP40 MULTICLASS UNIV, BLK, 18" PIG, INDA	EA	\$317.00	47.5%	\$166.43
HID C	6124BKN000D	RDR, RP40-T, ICLASS UNIV, TRANSIT, BLK, 18" PIG, PI	EA	\$357.00	47.5%	\$187.43
HID C	6124BKN000E	RDR, RP40-T, ICLASS UNIV, TRANSIT, BLK, 18" PIG, PI	EA	\$357.00	47.5%	\$187.43
HID C	6124BKN000F	RDR, RP40-T, ICLASS UNIV, TRANSIT, BLK, 18" PIG, PI	EA	\$357.00	47.5%	\$187.43
HID C	6124BKN060F09	RDR, RP40-T, ICLASS UNIV, TRANSIT, BLK, 18" PIG, PI	EA	\$357.00	47.5%	\$187.43
HID C	6124CGN0005	RDR, RP40-T, ICLASS DFM, HID PROX, TRANSIT, G	EA	\$357.00	47.5%	\$187.43
HID C	6124CGN000D	RDR, RP40-T, ICLASS DFM, HID PROX, TRANSIT, G	EA	\$357.00	47.5%	\$187.43
HID C	6124CGN000F	RDR, RP40-T, ICLASS DFM, HID PROX, TRANSIT, G	EA	\$357.00	47.5%	\$187.43
HID C	6124CKD000D	RDR, RP40-T, ICLASS DFM, INDALA, TRANSIT, BLK,	EA	\$317.00	47.5%	\$166.43
HID C	6124CKN0005	RDR, RP40-T, ICLASS DFM, HID PROX, TRANSIT, B	EA	\$357.00	47.5%	\$187.43
HID C	6124CKN0007	RDR, RP40-T, ICLASS DFM, HID PROX, TRANSIT, B	EA	\$357.00	47.5%	\$187.43
HID C	6124CKN000D	RDR, RP40-T, ICLASS, TRANSIT, DFM, BLK, PIG,	EA	\$357.00	47.5%	\$187.43
HID C	6124CKN000E	RDR, RP40-T, ICLASS, TRANSIT, DFM, BLK, PIG,	EA	\$357.00	47.5%	\$187.43
HID C	6124CKN000F	RDR, RP40-T, ICLASS DFM, HID PROX, TRANSIT, B	EA	\$357.00	47.5%	\$187.43
HID C	6125AGN0000	OBS* RDR, RP40 MULTICLASS UNIV, GRY, 18" PIG,	EA	\$317.00	47.5%	\$166.43
HID C	6125AGN0002	OBS* RDR, RP40 MULTICLASS UNIV, GRY, 18" PIG,	EA	\$317.00	47.5%	\$166.43
HID C	6125AGN0003	OBS* RDR, RP40 MULTICLASS UNIV, GRY, 18" PIG,	EA	\$317.00	47.5%	\$166.43
HID C	6125AGN0007	OBS* RDR, RP40 MULTICLASS UNIV, GRY, 18" PIG,	EA	\$317.00	47.5%	\$166.43
HID C	6125AGN0200	OBS* RDR, RP40 MULTICLASS UNIV, GRY, 18" PIG,	EA	\$317.00	47.5%	\$166.43
HID C	6125AGN0201	OBS* RDR, RP40 MULTICLASS UNIV, GRY, 18" PIG,	EA	\$317.00	47.5%	\$166.43
HID C	6125AGN0400	OBS* RDR, RP40 MULTICLASS UNIV, GRY, 18" PIG,	EA	\$317.00	47.5%	\$166.43
HID C	6125AGN0402	OBS* RDR, RP40 MULTICLASS UNIV, GRY, 18" PIG,	EA	\$317.00	47.5%	\$166.43
HID C	6125AGN0600	OBS* RDR, RP40 MULTICLASS UNIV, GRY, 18" PIG,	EA	\$317.00	47.5%	\$166.43
HID C	6125AKN0000	OBS* RDR, RP40 MULTICLASS UNIV, BLK, 18" PIG,	EA	\$317.00	47.5%	\$166.43
HID C	6125AKN0001	OBS* ICLASS RP40 READ ONLY, BLACK, 18" PIG, STND	EA	\$317.00	47.5%	\$166.43
HID C	6125AKN0002	OBS* ICLASS RP40 READ ONLY, BLACK, 18" PIG, S	EA	\$317.00	47.5%	\$166.43
HID C	6125AKN0003	OBS* ICLASS RP40 READ ONLY, BLACK, 18" PIG, STND	EA	\$317.00	47.5%	\$166.43
HID C	6125AKN0004	OBS* ICLASS RP40 READ ONLY, BLACK, 18" PIG, STND	EA	\$317.00	47.5%	\$166.43
HID C	6125AKN0005	OBS* ICLASS RP40 READ ONLY, BLACK, 18" PIG, STND	EA	\$317.00	47.5%	\$166.43
HID C	6125AKN0006	OBS* ICLASS RP40 READ ONLY, BLACK, 18" PIG, STND	EA	\$317.00	47.5%	\$166.43
HID C	6125AKN0007	OBS* RDR, RP40 ICLASS, BLK, 18" PIG, 200 BIT	EA	\$317.00	47.5%	\$166.43
HID C	6125AKN0007-G2.0	OBS* RDR, RP40 MULTICLASS UNIV, G2.0, BLK, 18	EA	\$317.00	47.5%	\$166.43
HID C	6125AKN0007-G3.0	OBS* RDR, RP40 G3.0 ICLASS, BLK, 18" PIG, 200	EA	\$317.00	47.5%	\$166.43
HID C	6125AKN0200	OBS* ICLASS RP40 READ ONLY, BLACK, 18" PIG, STND	EA	\$317.00	47.5%	\$166.43
HID C	6125AKN0405	OBS* ICLASS RP40 READ ONLY, BLACK, 18" PIG, STND	EA	\$317.00	47.5%	\$166.43
HID C	6125AKN040D-G3.0	OBS* RDR, RP40 G3.0 ICLASS, BLK, 18" PIG, 75	EA	\$317.00	47.5%	\$166.43
HID C	6125AKN0502	OBS* ICLASS RP40 READ ONLY, BLACK, 18" PIG, STND	EA	\$317.00	47.5%	\$166.43
HID C	6125AKN0600	OBS* RDR, RP40 MULTICLASS UNIV, BLK, 18" PIG, STN	EA	\$317.00	47.5%	\$166.43
HID C	6125BGD0000	OBS* RP40 MULTICLASS UNIV, GRY, 18" PIG, IND	EA	\$317.00	47.5%	\$166.43
HID C	6125BGD0002	OBS* RDR, RP40 MULTICLASS UNIV, GRAY, 18" PIG,	EA	\$317.00	47.5%	\$166.43
HID C	6125BGD0007-G3.0	OBS* RP40 MULTICLASS UNIV, GRY, 18" PIG, INDA	EA	\$317.00	47.5%	\$166.43
HID C	6125BGD000D-G3.0	OBS* RP40 MULTICLASS UNIV, GRY, 18" PIG, INDA	EA	\$317.00	47.5%	\$166.43
HID C	6125BGD0407-G3.0	OBS* RP40 MULTICLASS UNIV, GRY, 18" PIG, INDA	EA	\$312.00	47.5%	\$163.80
HID C	6125BGD0600	RDR, RP40 MULTICLASS UNIV, GRAY, 18" PIG, IND	EA	\$317.00	47.5%	\$166.43
HID C	6125BGN0000	RDR, RP40 MULTICLASS UNIV, GRY, 18" PIG, STND	EA	\$317.00	47.5%	\$166.43
HID C	6125BGN0001	OBS* ICLASS, RP40, GRAY, PIGTAIL, READ ONLY,	EA	\$317.00	47.5%	\$166.43
HID C	6125BGN0002	OBS* ICLASS, RP40, GRAY, PIGTAIL, READ ONLY,	EA	\$317.00	47.5%	\$166.43
HID C	6125BGN0003	RDR, RP40 MULTICLASS UNIV, GRY, 18" PIG, STAN	EA	\$317.00	47.5%	\$166.43
HID C	6125BGN0004	OBS* RP40 MULTICLASS UNIV, GRY, 18" PIG, STAN	EA	\$317.00	47.5%	\$166.43
HID C	6125BGN0005	RDR, RP40 MULTICLASS UNIV, GRY, 18" PIG, STAN	EA	\$317.00	47.5%	\$166.43
HID C	6125BGN0007-G3.0	OBS* RP40 MULTICLASS UNIV, , 18" PIG, PROX II	EA	\$317.00	47.5%	\$166.43
HID C	6125BGN0008-G3.0	OBS* RP40 MULTICLASS UNIV, , 18" PIG, PROX II	EA	\$317.00	47.5%	\$166.43
HID C	6125BGN000D-G3.0	OBS* RP40 MULTICLASS UNIV, 18" PIGTAIL, STD	EA	\$317.00	47.5%	\$166.43
HID C	6125BGN0010	RDR, RP40 MULTICLASS UNIV, GRY, 18" PIG, ELIT	EA	\$317.00	47.5%	\$166.43
HID C	6125BGN0100	RDR, PROX, ICLASS & FIP201, GRY, PIG, STANDAR	EA	\$317.00	47.5%	\$166.43
HID C	6125BGN0200	OBS* PROX, ICLASS & FIP201, GRY, PIG, STANDAR	EA	\$317.00	47.5%	\$166.43
HID C	6125BGN0201	OBS* ICLASS, RP40, GRAY, PIGTAIL, READ ONLY,	EA	\$317.00	47.5%	\$166.43
HID C	6125BGN0400	OBS* PROX, ICLASS & FIP201, GRY, PIG, STANDAR	EA	\$317.00	47.5%	\$166.43
HID C	6125BGN0404	OBS* PROX, ICLASS & FIP201, GRY, PIG, STANDAR	EA	\$317.00	47.5%	\$166.43
HID C	6125BGN0408-G3.0	OBS* RP40 MULTICLASS UNIV, 18" PIGTAIL, STD	EA	\$317.00	47.5%	\$166.43
HID C	6125BGN040D-G3.0	OBS* RP40 MULTICLASS UNIV, 18" PIGTAIL, STD	EA	\$317.00	47.5%	\$166.43
HID C	6125BGN0600	OBS* PROX, ICLASS & FIP201, GRY, PIG, STANDAR	EA	\$317.00	47.5%	\$166.43
HID C	6125BGN0602	OBS* ICLASS, RP40, GRAY, PIGTAIL, READ ONLY,	EA	\$317.00	47.5%	\$166.43
HID C	6125BGN0605	RDR, PROX, ICLASS & FIP201, GRY, PIG, STANDAR	EA	\$317.00	47.5%	\$166.43
HID C	6125BGN06C2	RDR, PROX, ICLASS & FIP201, GRY, PIG, STD OPE	EA	\$317.00	47.5%	\$166.43
HID C	6125BKD0000	OBS* RP40 MULTICLASS UNIV, BLK, 18" PIG, INDA	EA	\$317.00	47.5%	\$166.43
HID C	6125BKD0001	OBS* RP40 MULTICLASS UNIV, BLK, 18" PIG, INDA	EA	\$317.00	47.5%	\$166.43
HID C	6125BKD0002	OBS* RP40 MULTICLASS UNIV, BLK, 18" PIG, INDA	EA	\$317.00	47.5%	\$166.43
HID C	6125BKD0003	RDR, RP40 MULTICLASS UNIV, BLK, 18" PIG, INDA	EA	\$317.00	47.5%	\$166.43
HID C	6125BKD0007-G3.0	OBS* RP40 MULTICLASS UNIV, BLK, 18" PIG, INDA	EA	\$317.00	47.5%	\$166.43
HID C	6125BKD000A-G3.0	RDR, RP40 MULTICLASS UNIV, BLK, 18" PIG, INDA	EA	\$317.00	47.5%	\$166.43
HID C	6125BKD000D-G3.0	OBS* RP40 MULTICLASS UNIV, BLK, 18" PIG, INDA	EA	\$317.00	47.5%	\$166.43

HID C	6125CKN0000-PX	RDR, RP40, MULTICLASS, DFM, BLK, PIG, HID PR	EA	\$317.00	47.5%	\$166.43
HID C	6125CKN0001	RDR, RP40, MULTICLASS, DFM, BLK, PIG, PIV I	EA	\$317.00	47.5%	\$166.43
HID C	6125CKN0002	RDR, RP40, MULTICLASS, DFM, BLK, PIG, PIV II	EA	\$317.00	47.5%	\$166.43
HID C	6125CKN0003	RDR, RP40, MULTICLASS, DFM, BLK, PIG, PIV II	EA	\$317.00	47.5%	\$166.43
HID C	6125CKN0004	RDR, RP40, MULTICLASS, DFM, BLK, PIG, 40 BI	EA	\$317.00	47.5%	\$166.43
HID C	6125CKN0005	RDR, RP40, MULTICLASS, DFM, BLK, PIG, PIV II	EA	\$317.00	47.5%	\$166.43
HID C	6125CKN0006	RDR, RP40, MULTICLASS, DFM, BLK, PIG, PIV I	EA	\$317.00	47.5%	\$166.43
HID C	6125CKN0007-G3.0	RDR, RP40, MULTICLASS, DFM, BLK, PIG, PIV II	EA	\$317.00	47.5%	\$166.43
HID C	6125CKN0008-G3.0	RDR, RP40, MULTICLASS, DFM, BLK, PIG, PIV II	EA	\$317.00	47.5%	\$166.43
HID C	6125CKN0009-G3.0	RDR, RP40, MULTICLASS, BLK, PIG, PIV II, 64 B	EA	\$317.00	47.5%	\$166.43
HID C	6125CKN000A-G3.0	RDR, RP40, MULTICLASS, DFM, BLK, PIG, PIV II	EA	\$317.00	47.5%	\$166.43
HID C	6125CKN000D-G3.0	RDR, RP40, MULTICLASS, DFM, BLK, PIG, PIV II	EA	\$317.00	47.5%	\$166.43
HID C	6125CKN000F-G3.0	RDR, RP40, MULTICLASS, DFM, BLK, PIG, HMAC +	EA	\$317.00	47.5%	\$166.43
HID C	6125CKN000H-G3.0	RDR, RP40, MULTICLASS, DFM, BLK, PIG, PIV I	EA	\$317.00	47.5%	\$166.43
HID C	6125CKN000T-G3.0	RDR, RP40, MULTICLASS, DFM, BLK, PIG, HID PRO	EA	\$317.00	47.5%	\$166.43
HID C	6125CKN000Z	RDR, RP40, MULTICLASS, DFM, BLK, PIG, PIV II	EA	\$317.00	47.5%	\$166.43
HID C	6125CKN0010	RDR, RP40, MULTICLASS, DFM, BLK, PIG, PIV I	EA	\$317.00	47.5%	\$166.43
HID C	6125CKN0014	RDR, RP40, MULTICLASS, DFM, BLK, ELITE, HID P	EA	\$317.00	47.5%	\$166.43
HID C	6125CKN0015	RDR, RP40, MULTICLASS, DFM, BLK, ELITE, HID P	EA	\$317.00	47.5%	\$166.43
HID C	6125CKN0016	RDR, RP40, MULTICLASS, DFM, BLK, PIG, ELITE	EA	\$317.00	47.5%	\$166.43
HID C	6125CKN00C0	RDR, RP40, MULTICLASS, DFM, BLK, PIG, OCT/ENA	EA	\$317.00	47.5%	\$166.43
HID C	6125CKN00C2	RDR, RP40, MULTICLASS, DFM, BLK, PIG, PIV II	EA	\$317.00	47.5%	\$166.43
HID C	6125CKN00C3	RDR, RP40, MULTICLASS, DFM, BLK, PIG, O/C TAM	EA	\$317.00	47.5%	\$166.43
HID C	6125CKN00C8-G3.0	RDR, RP40, MULTICLASS, BLK, PIG, PIV II, OPEN	EA	\$317.00	47.5%	\$166.43
HID C	6125CKN0200	RDR, RP40, MULTICLASS, DFM, BLK, PIG, 32 BIT	EA	\$317.00	47.5%	\$166.43
HID C	6125CKN0400	RDR, RP40C, MULTICLASS, DFM, BLK, PIG, PIV II	EA	\$317.00	47.5%	\$166.43
HID C	6125CKN0402	RDR, RP40, MULTICLASS, DFM, BLK, PIG, 26 BIT	EA	\$317.00	47.5%	\$166.43
HID C	6125CKN0409-G3.0	RDR, RP40, MULTICLASS, DFM, BLK, PIG, PIV II	EA	\$317.00	47.5%	\$166.43
HID C	6125CKN040A-G3.0	RDR, RP40, MULTICLASS, DFM, BLK, PIG, 40 BIT	EA	\$317.00	47.5%	\$166.43
HID C	6125CKN040D-G3.0	RDR, RP40, MULTICLASS, DFM, BLK, PIG, 75 BIT	EA	\$317.00	47.5%	\$166.43
HID C	6125CKN0410	RDR, RP40, MULTICLASS, DFM, BLK, PIG, PIV I	EA	\$317.00	47.5%	\$166.43
HID C	6125CKN0417-G3.0	RDR, RP40, MULTICLASS, DFM, BLK, 18" PIG, 200	EA	\$317.00	47.5%	\$166.43
HID C	6125CKN04CD-G3.0	RDR, RP40, MULTICLASS, DFM, BLK, PIG, 75 BIT	EA	\$317.00	47.5%	\$166.43
HID C	6125CKN04CN-G3.0	RDR, RP40, MULTICLASS, DFM, BLK, PIG, 75 BIT	EA	\$317.00	47.5%	\$166.43
HID C	6125CKN0500	RDR, RP40, MULTICLASS, DFM, BLK, PIG, PIV II	EA	\$317.00	47.5%	\$166.43
HID C	6125CKN0600	RDR, RP40, MULTICLASS, DFM, BLK, PIG, PIV II	EA	\$317.00	47.5%	\$166.43
HID C	6125CKN0607-G3.0	RDR, RP40, MULTICLASS, DFM, BLK, PIG, PIV	EA	\$317.00	47.5%	\$166.43
HID C	6125CKN0610	RDR, RP40, MULTICLASS, DFM, BLK, PIG, PIV I	EA	\$317.00	47.5%	\$166.43
HID C	6125CKN0707-G3.0	RDR, RP40, MULTICLASS, DFM, BLK, PIG, PIV	EA	\$317.00	47.5%	\$166.43
HID C	6125CKN07CD-G3.0	RDR, RP40, MULTICLASS, DFM, BLK, PIG, PIV II, O	EA	\$317.00	47.5%	\$166.43
HID C	6128BGN0000	RDR, R40, ICCLASS UNIV, CLOCK & DATA, GRAY, 18" PIG	EA	\$275.00	47.5%	\$144.38
HID C	6128BKN0000	RDR, R40, ICCLASS UNIV, CLOCK & DATA, BLK, 18" PIG	EA	\$275.00	47.5%	\$144.38
HID C	6128BKN0607-G3.0	RDR, R40, ICCLASS UNIV, CLOCK & DATA, BLK, 18" PIG	EA	\$275.00	47.5%	\$144.38
HID C	6128CGN0000	RDR, R40, ICCLASS, DFM, GRAY, PIG, 32 BIT CLOCK	EA	\$275.00	47.5%	\$144.38
HID C	6128CKT0007-G3.0	RDR, R40, ICCLASS, DFM, BLK, TERM, CLOCK AND D	EA	\$275.00	47.5%	\$144.38
HID C	6129BGN000F	RDR, R40-T, ICCLASS UNIV, TRANSIT, GRAY, 18" PIG, PI	EA	\$335.00	47.5%	\$175.88
HID C	6129BKN000D	RDR, R40-T, ICCLASS UNIV, TRANSIT, BLK, 18" PIG, PIV	EA	\$335.00	47.5%	\$175.88
HID C	6129BKN000E	RDR, R40-T, ICCLASS UNIV, TRANSIT, BLK, 18" PIG, PIV	EA	\$335.00	47.5%	\$175.88
HID C	6129BKN000F	RDR, R40-T, ICCLASS UNIV, TRANSIT, BLK, 18" PIG, PIV	EA	\$335.00	47.5%	\$175.88
HID C	6129CGN000F	RDR, R40-T, ICCLASS, DFM, GRY, PIG, 64 BIT LSB	EA	\$335.00	47.5%	\$175.88
HID C	6129CKN0007	RDR, R40-T, ICCLASS, DFM, BLK, PIG, 64 BIT MSB R	EA	\$335.00	47.5%	\$175.88
HID C	6129CKN0008	RDR, R40-T, ICCLASS, DFM, BLK, PIG, 64 BIT MSB R	EA	\$335.00	47.5%	\$175.88
HID C	6129CKN000D	RDR, R40-T, ICCLASS, DFM, BLK, PIG, 64 BIT REVE	EA	\$335.00	47.5%	\$175.88
HID C	6129CKN000F	RDR, R40-T, ICCLASS, DFM, BLK, PIG, 64 BIT REVE	EA	\$335.00	47.5%	\$175.88
HID C	6130AGN000000	OB S* ICCLASS KEYPAD RK40 READER, GREY, CABLE,	EA	\$505.00	47.5%	\$265.13
HID C	6130AGN000009	OB S* ICCLASS KEYPAD RK40 READER, GREY, CABLE,	EA	\$505.00	47.5%	\$265.13
HID C	6130AGN000010	OB S* ICCLASS RK40 KEYPAD, GRAY, CABLE, STANDARD,	EA	\$505.00	47.5%	\$265.13
HID C	6130AGN000011	OB S* ICCLASS RK40 KEYPAD, READ ONLY, GRAY, CAB	EA	\$505.00	47.5%	\$265.13
HID C	6130AGN000014	OB S* ICCLASS RK40 KEYPAD, READ ONLY, GRAY, CAB	EA	\$505.00	47.5%	\$265.13
HID C	6130AGN000022	OB S* ICCLASS RK40 KEYPAD, READ ONLY, GRAY, CAB	EA	\$505.00	47.5%	\$265.13
HID C	6130AGN000200	OB S* ICCLASS RK40 KEYPAD, READ ONLY, GRAY, CAB	EA	\$505.00	47.5%	\$265.13
HID C	6130AGN000209	OB S* ICCLASS KEYPAD RK40 READER, GREY, CABLE,	EA	\$505.00	47.5%	\$265.13
HID C	6130AGN000214	OB S* ICCLASS RK40 KEYPAD, READ ONLY, GRAY, CAB	EA	\$505.00	47.5%	\$265.13
HID C	6130AGN000222	OB S* ICCLASS RK40 KEYPAD, READ ONLY, GRAY, CAB	EA	\$505.00	47.5%	\$265.13
HID C	6130AGN000300	OB S* ICCLASS RK40 KEYPAD, READ ONLY, GRAY, CAB	EA	\$505.00	47.5%	\$265.13
HID C	6130AGN000314	OB S* ICCLASS RK40 KEYPAD, READ ONLY, GRAY, CAB	EA	\$505.00	47.5%	\$265.13
HID C	6130AGN000409	OB S* ICCLASS KEYPAD RK40 READER, GREY, CABLE,	EA	\$505.00	47.5%	\$265.13
HID C	6130AGN000600	OB S* ICCLASS RK40 KEYPAD, READ ONLY, GRAY, CAB	EA	\$505.00	47.5%	\$265.13
HID C	6130AGN000709-G2.0	OB S* ICCLASS KEYPAD RK40 G2.0 RDR, GRAY, 18" P	EA	\$505.00	47.5%	\$265.13
HID C	6130AGN000800-G2.0	OB S* ICCLASS KEYPAD RK40 G2.0 RDR, GRAY, 18" P	EA	\$505.00	47.5%	\$265.13
HID C	6130AGN001000	OB S* ICCLASS RK40 KEYPAD, READ ONLY, STANDARD,	EA	\$505.00	47.5%	\$265.13
HID C	6130AGN001009	OB S* ICCLASS RK40 KEYPAD, READ ONLY, STANDARD,	EA	\$505.00	47.5%	\$265.13
HID C	6130AGN0010300	OB S* ICCLASS RK40 KEYPAD, READ ONLY, GRAY, CAB	EA	\$505.00	47.5%	\$265.13
HID C	6130AGN0030214	OB S* ICCLASS RK40 KEYPAD, READ ONLY, GRAY, CAB	EA	\$505.00	47.5%	\$265.13
HID C	6130AGN0040000	OB S* ICCLASS RK40 KEYPAD, GRAY, CABLE, STANDAR	EA	\$505.00	47.5%	\$265.13
HID C	6130AGN0040214	OB S* ICCLASS RK40 KEYPAD, READ ONLY, GRAY, PIG	EA	\$505.00	47.5%	\$265.13
HID C	6130AGN0060000	OB S* ICCLASS RK40 KEYPAD, READ ONLY, STANDARD,	EA	\$505.00	47.5%	\$265.13
HID C	6130AGN0070000	OB S* ICCLASS RK40 KEYPAD, GRAY, CABLE, STANDARD,	EA	\$505.00	47.5%	\$265.13
HID C	6130AGT0000000	OB S* ICCLASS KEYPAD RK40 READER, GREY, TERMINA	EA	\$505.00	47.5%	\$265.13
HID C	6130AGT0000009	OB S* ICCLASS KEYPAD RK40 READER, GREY, TERMINA	EA	\$505.00	47.5%	\$265.13
HID C	6130AGT0000099-GSC	OB S* ICCLASS RK40 KEYPAD, READ ONLY, GRAY, TER	EA	\$505.00	47.5%	\$265.13
HID C	6130AGT000011	OB S* ICCLASS KEYPAD RK40 READER, GREY, TERMINA	EA	\$505.00	47.5%	\$265.13
HID C	6130AGT000014	OB S* ICCLASS KEYPAD RK40 READER, GREY, TERMINA	EA	\$505.00	47.5%	\$265.13
HID C	6130AGT000022	OB S* ICCLASS RK40 KEYPAD, READ ONLY, GRAY, TERMI	EA	\$505.00	47.5%	\$265.13
HID C	6130AGT000109	OB S* ICCLASS RK40 KEYPAD, READ ONLY, GRAY, TER	EA	\$505.00	47.5%	\$265.13
HID C	6130AGT000200	OB S* ICCLASS RK40 KEYPAD, READ ONLY, GRAY, TER	EA	\$505.00	47.5%	\$265.13
HID C	6130AGT000209	OB S* ICCLASS RK40 KEYPAD, READ ONLY, GRAY, TER	EA	\$505.00	47.5%	\$265.13
HID C	6130AGT000214	OB S* ICCLASS RK40 KEYPAD, READ ONLY, GRAY, TER	EA	\$505.00	47.5%	\$265.13
HID C	6130AGT000300	OB S* ICCLASS RK40 KEYPAD, READ ONLY, GRAY, TER	EA	\$505.00	47.5%	\$265.13
HID C	6130AGT000409	OB S* ICCLASS RK40 KEYPAD, READER, GREY, TERMINA	EA	\$505.00	47.5%	\$265.13
HID C	6130AGT001000	OB S* ICCLASS RK40 KEYPAD, READ ONLY, GRAY, TER	EA	\$505.00	47.5%	\$265.13
HID C	6130AGT010214	OB S* ICCLASS RK40 KEYPAD, READ ONLY, GRAY, TER	EA	\$505.00	47.5%	\$265.13
HID C	6130AGT040109	OB S* ICCLASS RK40 KEYPAD, READER, GREY, TERMINA	EA	\$505.00	47.5%	\$265.13
HID C	6130AGT040214	OB S* ICCLASS RK40 KEYPAD, READ ONLY, GRAY, TER	EA	\$505.00	47.5%	\$265.13
HID C	6130AKN0000000	ICLASS KEYPAD RK40 RDR, BLK, CBL, STD CONFIG,	EA	\$505.00	47.5%	\$265.13
HID C	6130AKN000000-G2.0	ICLASS KEYPAD RK40 G2.0 RDR, BLK, 18" PIGTAL	EA	\$505.00	47.5%	\$265.13
HID C	6130AKN000009	ICLASS KEYPAD RK40 READER, BLACK, CABLE, 32 B	EA	\$505.00	47.5%	\$265.13
HID C	6130AKN0000099-GSC	ICLASS KEYPAD RK40 READER, BLACK, CABLE, 32 B	EA	\$505.00	47.5%	\$265.13
HID C	6130AKN000011	ICLASS RK40 KEYPAD, READ ONLY, BLACK, CABLE,	EA	\$505.00	47.5%	\$265.13
HID C	6130AKN000014	ICLASS RK40 KEYPAD, READ ONLY, BLACK, CABLE,	EA	\$505.00	47.5%	\$265.13
HID C	6130AKN000022	ICLASS RK40 KEYPAD, READ ONLY, BLACK, LOCAL P	EA	\$505.00	47.5%	\$265.13
HID C	6130AKN000100	ICLASS RK40 KEYPAD, READ ONLY, BLACK, CABLE,	EA	\$505.00	47.5%	\$265.13

HID C	6130BGN000700-G3.0	RDR, RK40, ICLASS KEYPAD, GRAY, PIG, 200 BIT,	EA	\$505.00	47.5%	\$265.13
HID C	6130BGN000709-G3.0	ICLASS KEYPAD RK40 G3.0 RDR, GRAY, 18" PIG, 20	EA	\$505.00	47.5%	\$265.13
HID C	6130BGN000D00-G3.0	RDR, ICLASS RK40, KYPD, GRAY, PIG, STD, 75 BI	EA	\$505.00	47.5%	\$265.13
HID C	6130BGN000D09-G3.0	RDR, ICLASS RK40 KYPD, GRAY, PIG, STD, 75 BIT	EA	\$505.00	47.5%	\$265.13
HID C	6130BGN000D14-G3.0	ICLASS RK40 RDR, GRAY, PIGTAIL, STANDARD, 75B	EA	\$505.00	47.5%	\$265.13
HID C	6130BGN000K00-G3.0	RDR, ICLASS RK40, KYPD, GRAY, PIG, STD, 200 B	EA	\$505.00	47.5%	\$265.13
HID C	6130BGN001000	ICLASS RK40 RDR, GRAY, PIGTAIL, STANDARD, ELI	EA	\$505.00	47.5%	\$265.13
HID C	6130BGN000C014	RDR, RK40, ICLASS, KYPD, GRAY, PIG, OPEN COLL	EA	\$505.00	47.5%	\$265.13
HID C	6130BGN000C200	RDR, RK40, ICLASS, KYPD, GRAY, PIG, 26 BIT, T	EA	\$505.00	47.5%	\$265.13
HID C	6130BGN020000	RDR, ICLASS RK40, GRAY, PIGTAIL, STANDARD 32	EA	\$505.00	47.5%	\$265.13
HID C	6130BGN020009	RDR, ICLASS RK40, GRAY, PIGTAIL, STANDARD 32	EA	\$505.00	47.5%	\$265.13
HID C	6130BGN040000	RDR, ICLASS RK40, GRAY, PIGTAIL, STANDARD 32	EA	\$505.00	47.5%	\$265.13
HID C	6130BGN040009	RDR, ICLASS RK40, GRAY, PIGTAIL, STANDARD 32	EA	\$505.00	47.5%	\$265.13
HID C	6130BGN040014	RDR, ICLASS, KEYPAD RK40, GRAY, PIGTAIL, STAN	EA	\$505.00	47.5%	\$265.13
HID C	6130BGN040200	ICLASS KEYPAD RK40 RDR, GRAY, PIGTAIL 18", 26	EA	\$505.00	47.5%	\$265.13
HID C	6130BGN040214	RDR, ICLASS, KEYPAD RK40, GRAY, PIGTAIL, STAN	EA	\$505.00	47.5%	\$265.13
HID C	6130BGN040800-G3.0	RDR, RK40, ICLASS, KEYPAD GRAY, 18" PIG, 64 B	EA	\$505.00	47.5%	\$265.13
HID C	6130BGN060000	ICLASS KEYPAD RK40 RDR, GRAY, PIGTAIL 18", 32	EA	\$505.00	47.5%	\$265.13
HID C	6130BGN060214	RDR, ICLASS, KEYPAD RK40, GRAY, PIGTAIL, STAN	EA	\$505.00	47.5%	\$265.13
HID C	6130BGT000000	ICLASS UNIV KEYPAD RK40 RDR, GRAY, TERMINAL, S	EA	\$505.00	47.5%	\$265.13
HID C	6130BGT000009	ICLASS KEYPAD RK40 RDR, GRAY, TERMINAL, STAND	EA	\$505.00	47.5%	\$265.13
HID C	6130BGT000009-11221	ICLASS KEYPAD RK40 RDR, GRAY, TERM, STD, 32 BI	EA	\$505.00	47.5%	\$265.13
HID C	6130BGT000014	ICLASS KEYPAD RK40 RDR, BLK, TERMINAL, STANDA	EA	\$505.00	47.5%	\$265.13
HID C	6130BGT000200	ICLASS KEYPAD RK40 RDR, BLK, TERMINAL, STANDA	EA	\$505.00	47.5%	\$265.13
HID C	6130BGT000209	ICLASS KEYPAD RK40 RDR, BLK, TERMINAL, STANDA	EA	\$505.00	47.5%	\$265.13
HID C	6130BGT000214	ICLASS KEYPAD RK40 RDR, BLK, TERMINAL, STANDA	EA	\$505.00	47.5%	\$265.13
HID C	6130BGT000300	ICLASS KEYPAD RK40 RDR, BLK, TERMINAL, STANDA	EA	\$505.00	47.5%	\$265.13
HID C	6130BGT000700-G3.0	RDR, ICLASS, KYPD, RK40 GRAY, TERM STD, 200 BI	EA	\$505.00	47.5%	\$265.13
HID C	6130BGT000709-G3.0	RDR, ICLASS KYPD RK40, GRAY, TERM STD, 200 BI	EA	\$505.00	47.5%	\$265.13
HID C	6130BGT000D09-G3.0	RDR, ICLASS RK40, KYPD, GRAY, TERM, STD, 75 B	EA	\$505.00	47.5%	\$265.13
HID C	6130BGT00CD00-G3.0	ICLASS KEYPAD RK40 G3.0 RDR, GRAY, TERM, 75 B	EA	\$505.00	47.5%	\$265.13
HID C	6130BGT060009	RDR, RK40, ICLASS UNIV, KEYPAD, GRAY, TERM, 3	EA	\$505.00	47.5%	\$265.13
HID C	6130BGT060011	ICLASS KEYPAD RK40 RDR, BLK, TERMINAL, STANDA	EA	\$505.00	47.5%	\$265.13
HID C	6130BGT061000-210123	RDR, ICLASS RK40, KYPD, GRAY, TERM, ELITE, IM	EA	\$505.00	47.5%	\$265.13
HID C	6130BGT061Z09	ICLASS KYPAD RK40 RDR, GRAY, TERM, STD, 32 BIT	EA	\$505.00	47.5%	\$265.13
HID C	6130BKN000000	ICLASS KEYPAD RK40 RDR, BLK, CBL, STD CONFIG,	EA	\$505.00	47.5%	\$265.13
HID C	6130BKN000009	ICLASS KEYPAD RK40 RDR, BLK, PIGTAIL 18", 32	EA	\$505.00	47.5%	\$265.13
HID C	6130BKN000011	ICLASS KEYPAD RK40 RDR, BLK, PIGTAIL 18", 32	EA	\$505.00	47.5%	\$265.13
HID C	6130BKN000014	ICLASS KEYPAD RK40 RDR, BLK, 32 BIT, LEAD FRE	EA	\$505.00	47.5%	\$265.13
HID C	6130BKN000022	ICLASS KEYPAD RK40 RDR, BLK, PIGTAIL 18", 32	EA	\$505.00	47.5%	\$265.13
HID C	6130BKN000200	ICLASS KEYPAD RK40 RDR, BLK, PIGTAIL 18", 26	EA	\$505.00	47.5%	\$265.13
HID C	6130BKN000209	ICLASS KEYPAD RK40 RDR, BLK, PIGTAIL 18", 26	EA	\$505.00	47.5%	\$265.13
HID C	6130BKN000214	ICLASS KEYPAD RK40 RDR, BLK, PIGTAIL 18", 26	EA	\$505.00	47.5%	\$265.13
HID C	6130BKN000219	RDR, RK40, ICLASS UNIV, KEYPAD, BLK, PIG, 26	EA	\$505.00	47.5%	\$265.13
HID C	6130BKN000222	ICLASS KEYPAD RK40 RDR, BLK, PIGTAIL 18", 26	EA	\$505.00	47.5%	\$265.13
HID C	6130BKN000300	RDR, RK40 WITH KEYPAD, ICLASS, BLACK, PIGTAIL	EA	\$505.00	47.5%	\$265.13
HID C	6130BKN000309	ICLASS KEYPAD RK40 RDR, BLK, PIGTAIL 18", 34	EA	\$505.00	47.5%	\$265.13
HID C	6130BKN000310	ICLASS KEYPAD RK40 RDR, BLK, PIGTAIL 18", 34	EA	\$505.00	47.5%	\$265.13
HID C	6130BKN000311	RDR, RK40 WITH KEYPAD, ICLASS, BLACK, PIGTAIL	EA	\$505.00	47.5%	\$265.13
HID C	6130BKN000314	RDR, RK40 WITH KEYPAD, ICLASS, BLK, PIG, STD,	EA	\$505.00	47.5%	\$265.13
HID C	6130BKN000319	RDR, RK40 WITH KEYPAD, ICLASS, BLACK, PIGTAIL	EA	\$505.00	47.5%	\$265.13
HID C	6130BKN000400	RDR, RK40 WITH KEYPAD, ICLASS, BLACK, PIGTAIL	EA	\$505.00	47.5%	\$265.13
HID C	6130BKN000400-1575A	RDR, RK40 WITH KEYPAD, ICLASS, BLACK, PIGTAIL	EA	\$505.00	47.5%	\$265.13
HID C	6130BKN000509	ICLASS KEYPAD RK40 RDR, BLK, PIGTAIL 18", 37	EA	\$505.00	47.5%	\$265.13
HID C	6130BKN000514	ICLASS KEYPAD RK40 RDR, BLK, PIGTAIL 18", 37	EA	\$505.00	47.5%	\$265.13
HID C	6130BKN000700-G3.0	RDR, RK40 G3.0 ICLASS, KEYPAD BLK, 18" PIG, 2	EA	\$505.00	47.5%	\$265.13
HID C	6130BKN000709-G3.0	ICLASS KEYPAD RK40 G3.0 RDR, BLK, 18" PIG, 20	EA	\$505.00	47.5%	\$265.13
HID C	6130BKN000709-GSC	OBS*ICLASS KEYPAD RK40 LENEL NAVY SEWIG, PIVI	EA	\$505.00	47.5%	\$265.13
HID C	6130BKN0007-G3.0	RDR, RK40 G3.0 ICLASS, BLK, 18" PIG, 200 BIT	EA	\$505.00	47.5%	\$265.13
HID C	6130BKN000800-G3.0	RDR, RK40 WITH KEYPAD, ICLASS, BLK, PIG, STD	EA	\$505.00	47.5%	\$265.13
HID C	6130BKN000809-G3.0	RDR, RK40, ICLASS, KEYPAD BLK, 18" PIG, 64 BI	EA	\$505.00	47.5%	\$265.13
HID C	6130BKN000811-G3.0	RDR, RK40 WITH KEYPAD, ICLASS, BLACK, PIGTAIL	EA	\$505.00	47.5%	\$265.13
HID C	6130BKN000A09-G3.0	ICLASS KEYPAD RK40 G3.0 RDR, BLK, PIGTAIL 18"	EA	\$505.00	47.5%	\$265.13
HID C	6130BKN000D00-G3.0	ICLASS KEYPAD RK40 G3.0 RDR, BLK, PIGTAIL 18"	EA	\$505.00	47.5%	\$265.13
HID C	6130BKN000D09-G3.0	ICLASS KEYPAD RK40 G3.0 RDR, BLK, PIGTAIL 18"	EA	\$505.00	47.5%	\$265.13
HID C	6130BKN000D14-G3.0	ICLASS KEYPAD RK40 G3.0 RDR, BLK, PIGTAIL 18"	EA	\$505.00	47.5%	\$265.13
HID C	6130BKN000I09-G3.0	ICLASS KEYPAD RK40 G3.0 RDR, BLK, 18" PIG, 80	EA	\$505.00	47.5%	\$265.13
HID C	6130BKN000K09-G3.0	RDR, RK40, ICLASS, KPD, BLK, PIG, 200 BIT + M	EA	\$505.00	47.5%	\$265.13
HID C	6130BKN000P00-G3.0	RDR, RK40, ICLASS KEYPAD, BLK, PIGTAIL 18"	EA	\$505.00	47.5%	\$265.13
HID C	6130BKN000Z09	RDR, RK40, ICLASS KEYPAD, BLK, PIG, CSN SUPPR	EA	\$505.00	47.5%	\$265.13
HID C	6130BKN001000	ICLASS KEYPAD RK40 RDR, BLK, PIGTAIL 18", 32	EA	\$505.00	47.5%	\$265.13
HID C	6130BKN001009	ICLASS KEYPAD RK40 RDR, BLK, PIGTAIL 18", 32	EA	\$505.00	47.5%	\$265.13
HID C	6130BKN001014	ICLASS KEYPAD RK40 RDR, BLK, PIGTAIL 18", 32	EA	\$505.00	47.5%	\$265.13
HID C	6130BKN001022	ICLASS KEYPAD RK40 RDR, BLK, PIGTAIL 18", 32	EA	\$505.00	47.5%	\$265.13
HID C	6130BKN001200	ICLASS KEYPAD RK40 RDR, BLK, PIGTAIL 18", 26	EA	\$505.00	47.5%	\$265.13
HID C	6130BKN001209	ICLASS KEYPAD RK40 RDR, BLK, PIGTAIL 18", 26	EA	\$505.00	47.5%	\$265.13
HID C	6130BKN000C00	RDR, ICLASS KEYPAD RK40, BLK, PIG, STD OPEN CO	EA	\$505.00	47.5%	\$265.13
HID C	6130BKN000C010	RDR, ICLASS RK40 KEYPD, BLK, PIG, OPEN COLLEC	EA	\$505.00	47.5%	\$265.13
HID C	6130BKN000CD00-G3.0	ICLASS KEYPAD RK40 G3.0 RDR, BLK, PIGTAIL 18"	EA	\$505.00	47.5%	\$265.13
HID C	6130BKN000CD09-G3.0	ICLASS KEYP, RK40 RDR, BLK, PIG, STD OPEN CO	EA	\$505.00	47.5%	\$265.13
HID C	6130BKN010000	RDR, RK40 WITH KEYPAD, ICLASS, BLK, PIG, STD,	EA	\$505.00	47.5%	\$265.13
HID C	6130BKN010D09-G3.0	ICLASS KEYPAD RK40 G3.0 RDR, BLK, PIGTAIL 18"	EA	\$505.00	47.5%	\$265.13
HID C	6130BKN020000	RDR, RK40 WITH KEYPAD, ICLASS, BLACK, PIGTAIL	EA	\$505.00	47.5%	\$265.13
HID C	6130BKN020009	RDR, RK40 WITH KEYPAD, ICLASS, BLK, PIG, STD,	EA	\$505.00	47.5%	\$265.13
HID C	6130BKN040000	ICLASS KEYPAD RK40 RDR, BLK, PIGTAIL 18", 32	EA	\$505.00	47.5%	\$265.13
HID C	6130BKN040009	ICLASS KEYPAD RK40 RDR, BLK, PIGTAIL 18", 32	EA	\$505.00	47.5%	\$265.13
HID C	6130BKN040014	ICLASS KEYPAD RK40 RDR, BLK, 32 BIT, LEAD FRE	EA	\$505.00	47.5%	\$265.13
HID C	6130BKN040022	ICLASS KEYPAD RK40 RDR, BLK, PIGTAIL 18", 32	EA	\$505.00	47.5%	\$265.13
HID C	6130BKN040200	ICLASS KEYPAD RK40 RDR, BLK, PIGTAIL 18", 26	EA	\$505.00	47.5%	\$265.13
HID C	6130BKN040209	ICLASS KEYPAD RK40 RDR, BLK, PIGTAIL 18", 26	EA	\$505.00	47.5%	\$265.13
HID C	6130BKN040214	ICLASS KEYPAD RK40 RDR, BLK, PIGTAIL 18", 26	EA	\$505.00	47.5%	\$265.13
HID C	6130BKN040309	ICLASS KEYPAD RK40 RDR, BLK, PIGTAIL 18", 34	EA	\$505.00	47.5%	\$265.13
HID C	6130BKN040409	RDR, RK40, ICLASS, KPD, BLK, PIG, 40 BIT, BUF	EA	\$505.00	47.5%	\$265.13
HID C	6130BKN040D00-G3.0	ICLASS KEYPAD RK40 RDR, BLK, PIGTAIL 18", 75	EA	\$505.00	47.5%	\$265.13
HID C	6130BKN040D09-G3.0	ICLASS KEYPAD RK40 RDR, BLK, PIGTAIL 18", 75	EA	\$505.00	47.5%	\$265.13
HID C	6130BKN060000	ICLASS KEYPAD RK40 RDR, BLK, PIGTAIL 18", 32	EA	\$505.00	47.5%	\$265.13
HID C	6130BKN060009	ICLASS KEYPAD RK40 RDR, BLK, PIGTAIL 18", 32	EA	\$505.00	47.5%	\$265.13
HID C	6130BKN060011	ICLASS KEYPAD RK40 RDR, BLK, PIGTAIL 18", 32	EA	\$505.00	47.5%	\$265.13
HID C	6130BKN060014	ICLASS KEYPAD RK40 RDR, BLK, 32 BIT, LEAD FRE	EA	\$505.00	47.5%	\$265.13
HID C	6130BKN060200	ICLASS KEYPAD RK40 RDR, BLK, PIGTAIL 18", 26	EA	\$505.00	47.5%	\$265.13
HID C	6130BKN060211	RDR, ICLASS RK40 KYPD, BLK, PIG 18", 26 BIT,	EA	\$505.00	47.5%	\$265.13
HID C	6130BKN060214	ICLASS KEYPAD RK40 RDR, BLK, PIGTAIL 18", 26	EA	\$505.00	47.5%	\$265.13

HID C		6130BKN060309	RDR, RK40 WITH KEYPAD, ICLASS, BLK, PIG, STD,	EA	\$505.00	47.5%	\$265.13
HID C		6130BKN060311	RDR, RK40 WITH KEYPAD, ICLASS, BLK, PIG, STD,	EA	\$505.00	47.5%	\$265.13
HID C		6130BKN060511	RDR, RK40 WITH KEYPAD, ICLASS, BLK, PIG, STD,	EA	\$505.00	47.5%	\$265.13
HID C		6130BKN060809-G3.0	ICLASS KEYPAD RK40 G3.0 RDR, BLK, 18" PIG, 64	EA	\$505.00	47.5%	\$265.13
HID C		6130BKN061000	ICLASS KEYPAD RK40 RDR, BLK, PIGTAIL 18", 32	EA	\$505.00	47.5%	\$265.13
HID C		6130BKN06C000	ICLASS KEYPAD RK40 RDR, BLK, PIGTAIL 18", 32	EA	\$505.00	47.5%	\$265.13
HID C		6130BKN070000	ICLASS KEYPAD RK40 RDR, BLK, PIGTAIL 18", 32	EA	\$505.00	47.5%	\$265.13
HID C		6130BKN070009	ICLASS KEYPAD RK40 RDR, BLK, PIGTAIL 18", 32	EA	\$505.00	47.5%	\$265.13
HID C		6130BKN070311	RDR, RK40 WITH KEYPAD, ICLASS, BLK, PIG, STD,	EA	\$505.00	47.5%	\$265.13
HID C		6130BKN070609	ICLASS KEYPAD RK40 RDR, BLK, PIGTAIL 18", 56	EA	\$505.00	47.5%	\$265.13
HID C		6130BKT000000	ICLASS UNIV KEYPAD RK40 RDR, BLK, TERMINAL, S	EA	\$505.00	47.5%	\$265.13
HID C		6130BKT000009	ICLASS RK40 READER, BLK, TERMINAL, 32 BIT CSN	EA	\$505.00	47.5%	\$265.13
HID C		6130BKT000009-GSC	RDR, ICLASS KYPD RK40, BLK, TERM, 200 BIT, B	EA	\$505.00	47.5%	\$265.13
HID C		6130BKT000011	ICLASS RK40 READER, BLK, TERMINAL, 32 BIT, BU	EA	\$505.00	47.5%	\$265.13
HID C		6130BKT000014	ICLASS RK40 READER, BLK, TERMINAL, 40 BIT, BU	EA	\$505.00	47.5%	\$265.13
HID C		6130BKT000019	ICLASS RK40 READER, BLK, TERMINAL, 32 BIT, BU	EA	\$505.00	47.5%	\$265.13
HID C		6130BKT000020	RDR, ICLASS RK40, KEYPD, BLK, TERM, 32 BIT, S	EA	\$505.00	47.5%	\$265.13
HID C		6130BKT000100	RDR, ICLASS RK40 W/KEYPAD, BLK, TERMINAL, STA	EA	\$505.00	47.5%	\$265.13
HID C		6130BKT000200	RDR, ICLASS, RK40 KEYPAD, BLK, TERMINAL, STAN	EA	\$505.00	47.5%	\$265.13
HID C		6130BKT000209	RDR, ICLASS, RK40 KEYPAD, BLK, TERMINAL, STAN	EA	\$505.00	47.5%	\$265.13
HID C		6130BKT000214	ICLASS KEYPAD RK40 RDR, BLK, TERM, 26 BIT, BU	EA	\$505.00	47.5%	\$265.13
HID C		6130BKT000300	RDR, ICLASS, RK40 KEYPAD, BLK, TERMINAL, STAN	EA	\$505.00	47.5%	\$265.13
HID C		6130BKT000309	RDR, ICLASS, RK40 KEYPAD, BLK, TERMINAL, STAN	EA	\$505.00	47.5%	\$265.13
HID C		6130BKT000311	RDR, RK40 ICLASS UNIV KEYPD, BLK, TERM, 34 BI	EA	\$505.00	47.5%	\$265.13
HID C		6130BKT000409	RDR, ICLASS, RK40 KEYPAD, BLK, TERMINAL, STAN	EA	\$505.00	47.5%	\$265.13
HID C		6130BKT000411	RDR, RK40 ICLASS UNIV KEYPD, BLK, TERM, 40 BI	EA	\$505.00	47.5%	\$265.13
HID C		6130BKT000414	RDR, RK40, ICLASS, KPD, BLK, TERM, 40 BIT, BU	EA	\$505.00	47.5%	\$265.13
HID C		6130BKT000500	RDR, RK40, ICLASS, KPD, BLK, TERM, 37 BIT, BU	EA	\$505.00	47.5%	\$265.13
HID C		6130BKT000600	RDR, ICLASS, RK40 KEYPAD, BLK, TERMINAL, STAN	EA	\$505.00	47.5%	\$265.13
HID C		6130BKT000614	RDR, ICLASS, RK40 KEYPAD, BLK, TERMINAL, STAN	EA	\$505.00	47.5%	\$265.13
HID C		6130BKT000700-G3.0	RDR, ICLASS KYPD, RK40, BLK, TERM, STD 200 BIT	EA	\$505.00	47.5%	\$265.13
HID C		6130BKT000709-G3.0	RDR, ICLASS, KYPD, RK40, BLK, TERM, STD, 200 B	EA	\$505.00	47.5%	\$265.13
HID C		6130BKT000709-GSC	OBS*RDR, ICLASS KYPD RK40 LENEI NAVY SEWIG, P	EA	\$505.00	47.5%	\$265.13
HID C		6130BKT000809-G3.0	RDR, RK40, ICLASS, KEYPAD BLK, 18" TERM, 64 B	EA	\$505.00	47.5%	\$265.13
HID C		6130BKT000811-G3.0	RDR, ICLASS, RK40 KEYPAD, BLK, TERMINAL, STAN	EA	\$505.00	47.5%	\$265.13
HID C		6130BKT000A14-G3.0	RDR, RK40, ICLASS, KPD, BLK, TERM, 40 BIT BCD	EA	\$505.00	47.5%	\$265.13
HID C		6130BKT000D00-G3.0	RDR, ICLASS KYPD, RK40, BLK, TERM, STD 75 BIT,	EA	\$505.00	47.5%	\$265.13
HID C		6130BKT000D09-G3.0	RDR, ICLASS KYPD, RK40, BLK, TERM, STD 75 BIT,	EA	\$505.00	47.5%	\$265.13
HID C		6130BKT000K09-G3.0	RDR, RK40, ICLASS, KPD, BLK, TERM, 200 BIT +	EA	\$505.00	47.5%	\$265.13
HID C		6130BKT000Z09	ICLASS KEYPAD RK40 RDR, BLACK, TERMINAL STRIP	EA	\$505.00	47.5%	\$265.13
HID C		6130BKT001000	RDR, ICLASS RK40 W/KEYPAD, BLK, TERMINAL, STA	EA	\$505.00	47.5%	\$265.13
HID C		6130BKT001009	ICLASS KEYPAD RK40 RDR, BLK, PIGTAIL 18", 32	EA	\$505.00	47.5%	\$265.13
HID C		6130BKT001200	RDR, ICLASS RK40 W/KEYPAD, BLK, TERMINAL, STA	EA	\$505.00	47.5%	\$265.13
HID C		6130BKT00D000	RDR, ICLASS, RK40 KYPD, BLK, TERM, OPEN COLLE	EA	\$505.00	47.5%	\$265.13
HID C		6130BKT010000	RDR, ICLASS, RK40 KEYPAD, BLK, TERMINAL, STAN	EA	\$505.00	47.5%	\$265.13
HID C		6130BKT010819-G3.0	RDR, ICLASS, RK40 KEYPAD, BLK, TERMINAL, STD,	EA	\$505.00	47.5%	\$265.13
HID C		6130BKT020000	RDR, ICLASS RK40 W/KEYPAD, BLK, TERMINAL, STA	EA	\$505.00	47.5%	\$265.13
HID C		6130BKT020D00-G3.0	RDR, ICLASS KYPD, RK40, BLK, TERM, STD, 75 BIT	EA	\$505.00	47.5%	\$265.13
HID C		6130BKT030214	RDR, ICLASS RK40, BLK, TERMINAL, STANDARD 26	EA	\$505.00	47.5%	\$265.13
HID C		6130BKT040000	RDR, ICLASS RK40, BLK, TERMINAL, STANDARD 32	EA	\$505.00	47.5%	\$265.13
HID C		6130BKT040009	RDR, ICLASS RK40, BLK, TERM, STD 32 BIT, BUFF	EA	\$505.00	47.5%	\$265.13
HID C		6130BKT040014	RDR, ICLASS RK40, BLK, TERMINAL, STANDARD 32	EA	\$505.00	47.5%	\$265.13
HID C		6130BKT040209	ICLASS KEYPAD RK40 RDR, BLK, TERM 18", 26 BIT	EA	\$505.00	47.5%	\$265.13
HID C		6130BKT040214	RDR, RK40, ICLASS, KEYPD, BLK, TERM, 26 BIT,	EA	\$505.00	47.5%	\$265.13
HID C		6130BKT040309	RDR, ICLASS, RK40 KEYPAD, BLK, TERMINAL, STAN	EA	\$505.00	47.5%	\$265.13
HID C		6130BKT040809-G3.0	RDR, ICLASS KYPD, RK40, BLK, TERM, STD, 64 BI	EA	\$505.00	47.5%	\$265.13
HID C		6130BKT041009	RDR, ICLASS RK40, BLACK, TERM, ELITE, BUFFER	EA	\$505.00	47.5%	\$265.13
HID C		6130BKT04C800-G3.0	RDR, ICLASS KYPD, RK40, BLK, TERM, ENABLE TA	EA	\$505.00	47.5%	\$265.13
HID C		6130BKT04C900-G3.0	RDR, RK40, ICLASS, KYPD, BLK, TERM, TAMPER ENA	EA	\$505.00	47.5%	\$265.13
HID C		6130BKT060000	RDR, ICLASS RK40 W/KEYPAD, BLK, TERMINAL, STA	EA	\$505.00	47.5%	\$265.13
HID C		6130BKT060009	RDR, ICLASS RK40 W/KEYPAD, BLK, TERMINAL, STA	EA	\$505.00	47.5%	\$265.13
HID C		6130BKT060011	RDR, ICLASS RK40 W/KEYPAD, BLK, TERMINAL, STA	EA	\$505.00	47.5%	\$265.13
HID C		6130BKT060014	RDR, ICLASS RK40 W/KEYPAD, BLK, TERMINAL, STA	EA	\$505.00	47.5%	\$265.13
HID C		6130BKT060022	RDR, ICLASS RK40 W/KEYPAD, BLK, TERMINAL, STA	EA	\$505.00	47.5%	\$265.13
HID C		6130BKT060200	RDR, ICLASS, RK40 KEYPAD, BLK, TERMINAL, STAN	EA	\$505.00	47.5%	\$265.13
HID C		6130BKT060211	RDR, ICLASS RK40 W/KEYPAD, BLK, TERMINAL, STA	EA	\$505.00	47.5%	\$265.13
HID C		6130BKT060C00-G3.0	RDR, ICLASS RK40 W/KEYPAD, BLK, TERMINAL, STA	EA	\$505.00	47.5%	\$265.13
HID C		6130BKT060Z09	RDR, ICLASS RK40 W/KEYPAD, BLK, TERM, STD 32	EA	\$505.00	47.5%	\$265.13
HID C		6130BKT061000	RDR, ICLASS RK40 W/KEYPAD, BLK, TERMINAL, STA	EA	\$505.00	47.5%	\$265.13
HID C		6130BKT061Z09	RDR, ICLASS RK40 W/KEYPAD, BLK, TERM, STD 32	EA	\$505.00	47.5%	\$265.13
HID C		6130BKT06C000-G3.0	RDR, ICLASS, RK40, KEYPAD, BLK, TERM, TAMPER	EA	\$505.00	47.5%	\$265.13
HID C		6130BKT06CZ09	RDR, ICLASS RK40 W/KEYPAD, BLK, TERM, STD OPE	EA	\$505.00	47.5%	\$265.13
HID C		6130BKT06DZ09	RDR, ICLASS, RK40 KYPD, BLK, TERM, CUST ELITE,	EA	\$505.00	47.5%	\$265.13
HID C		6130BKT070000	RDR, ICLASS RK40 W/KEYPAD, BLK, TERMINAL, STA	EA	\$505.00	47.5%	\$265.13
HID C		6130BKT070009	RDR, ICLASS RK40 W/KEYPAD, BLK, TERMINAL, STA	EA	\$505.00	47.5%	\$265.13
HID C		6130BKT070200	RDR, ICLASS RK40, BLK, TERMINAL, STANDARD 26	EA	\$505.00	47.5%	\$265.13
HID C		6130BKT070311	RDR, ICLASS RK40, BLK, TERMINAL, STANDARD 34	EA	\$505.00	47.5%	\$265.13
HID C		6130BKT071000	ICLASS KEYPAD RK40 RDR, BLK, PIGTAIL 18", 32	EA	\$505.00	47.5%	\$265.13
HID C		6130CGN000000	ICLASS DFM II KEYPAD RK40 RDR, GRAY, PIGTAIL,	EA	\$505.00	47.5%	\$265.13
HID C		6130CGN000009	RDR, RK40, ICLASS, DFM II, KPD, GRAY, PIG, 32	EA	\$505.00	47.5%	\$265.13
HID C		6130CGN000014	RDR, RK40, ICLASS, DFM II, KPD, GRAY, PIG, 32	EA	\$505.00	47.5%	\$265.13
HID C		6130CGN0000200	RDR, RK40, ICLASS, DFM II, KPD, GRAY, PIG, 26	EA	\$505.00	47.5%	\$265.13
HID C		6130CGN0000300	RDR, RK40, ICLASS, DFM II, KPD, GRAY, PIG, 34	EA	\$505.00	47.5%	\$265.13
HID C		6130CGN0000314	RDR, RK40, ICLASS, DFM II, KPD, GRAY, PIG, 34	EA	\$505.00	47.5%	\$265.13
HID C		6130CGN001000	RDR, RK40, ICLASS, DFM II, KPD, GRAY, PIG, ELI	EA	\$505.00	47.5%	\$265.13
HID C		6130CGT000000	ICLASS DFM II KEYPAD RK40 RDR, GRAY, TERMINAL,	EA	\$505.00	47.5%	\$265.13
HID C		6130CGT000009	RDR, RK40, ICLASS, DFM II, KPD, GRAY, TERM, 3	EA	\$505.00	47.5%	\$265.13
HID C		6130CGT000014	RDR, RK40, ICLASS, DFM II, KPD, GRAY, TERM, 3	EA	\$505.00	47.5%	\$265.13
HID C		6130CGT000022	RDR, RK40, ICLASS, DFM II, KPD, GRAY, TERM, 3	EA	\$505.00	47.5%	\$265.13
HID C		6130CGT0000209	RDR, RK40, ICLASS, DFM II, KPD, GRAY, TERM, 2	EA	\$505.00	47.5%	\$265.13
HID C		6130CGT000214	RDR, RK40, ICLASS, DFM II, KPD, GRAY, TERM, 2	EA	\$505.00	47.5%	\$265.13
HID C		6130CGT000300	RDR, RK40, ICLASS, DFM II, KPD, GRAY, TERM, 3	EA	\$505.00	47.5%	\$265.13
HID C		6130CGT020209	RDR, RK40, ICLASS, DFM II, KPD, GRAY, TERM, 2	EA	\$505.00	47.5%	\$265.13
HID C		6130CGT061000-210123	RDR, RK40, ICLASS, DFM II, KPD, GRAY, TERM, E	EA	\$505.00	47.5%	\$265.13
HID C		6130CGT061209	RDR, RK40, ICLASS, DFM II, KPD, GRAY, TERM, E	EA	\$505.00	47.5%	\$265.13
HID C		6130CGT061Z09	RDR, RK40, ICLASS, DFM II, KPD, GRAY, TERM, E	EA	\$505.00	47.5%	\$265.13
HID C		6130CKN000000	ICLASS DFM II KEYPAD RK40 RDR, BLK, PIGTAIL,	EA	\$505.00	47.5%	\$265.13
HID C		6130CKN000009	RDR, RK40, ICLASS, DFM II, KYD, BLK, PIG, 32	EA	\$505.00	47.5%	\$265.13
HID C		6130CKN000011	RDR, RK40, ICLASS, DFM II, KYD, BLK, PIG, 32	EA	\$505.00	47.5%	\$265.13
HID C		6130CKN000014	RDR, RK40, ICLASS, DFM II, KPD, BLK, PIG, 32 B	EA	\$505.00	47.5%	\$265.13
HID C		6130CKN000020	RDR, RK40, ICLASS, DFM II, KPD, BLK, PIG, 32 B	EA	\$505.00	47.5%	\$265.13
HID C		6130CKN000022	RDR, RK40, ICLASS, DFM II, KPD, BLK, PIG, 32	EA	\$505.00	47.5%	\$265.13

HID C	6130CKN000100	RDR, RK40, ICLASS, DFM II, KYD, BLK, PIG, 32	EA	\$505.00	47.5%	\$265.13
HID C	6130CKN000200	RDR, RK40, ICLASS, DFM II, KYD, BLK, PIG, 26	EA	\$505.00	47.5%	\$265.13
HID C	6130CKN000209	RDR, RK40, ICLASS, DFM II, KPD, BLK, PIG, 26	EA	\$505.00	47.5%	\$265.13
HID C	6130CKN000214	RDR, RK40, ICLASS, DFM II, KPD, BLK, PIG, 26	EA	\$505.00	47.5%	\$265.13
HID C	6130CKN000214-12421	RDR, RK40, ICLASS, DFM II, KYPD, BLK, PIG, 26	EA	\$505.00	47.5%	\$265.13
HID C	6130CKN000300	RDR, RK40, ICLASS, DFM II, KPD, BLK, PIG, 34	EA	\$505.00	47.5%	\$265.13
HID C	6130CKN000314	RDR, RK40, ICLASS, DFM II, KPD, BLK, PIG, 34	EA	\$505.00	47.5%	\$265.13
HID C	6130CKN000400-1575A	RDR, RK40, ICLASS, DFM II, KPD, BLK, PIG, 40	EA	\$505.00	47.5%	\$265.13
HID C	6130CKN000409	RDR, RK40, ICLASS, DFM II, PYD, BLK, PIG, 40	EA	\$505.00	47.5%	\$265.13
HID C	6130CKN000Z00	RDR, RK40, ICLASS, DFM II, KPD, BLK, PIG, CSN	EA	\$505.00	47.5%	\$265.13
HID C	6130CKN001000	RDR, RK40, ICLASS, DFM II, KPD, BLK, PIG, ELI	EA	\$505.00	47.5%	\$265.13
HID C	6130CKN001008	RDR, RK40, ICLASS, DFM II, KPD, BLK, PIG, ELI	EA	\$505.00	47.5%	\$265.13
HID C	6130CKN001200	RDR, RK40, ICLASS, DFM II, KYD, BLK, PIG, ELIT	EA	\$505.00	47.5%	\$265.13
HID C	6130CKN010000	RDR, RK40, ICLASS, DFM II, KYD, BLK, PIG, 32	EA	\$505.00	47.5%	\$265.13
HID C	6130CKN040000	RDR, RK40, ICLASS, DFM II, KYD, BLK, PIG, 32	EA	\$505.00	47.5%	\$265.13
HID C	6130CKN040009	RDR, RK40, ICLASS, DFM II, KPD, BLK, PIG, 32	EA	\$505.00	47.5%	\$265.13
HID C	6130CKN040209	RDR, RK40, ICLASS, DFM II, PYD, BLK, PIG, 26	EA	\$505.00	47.5%	\$265.13
HID C	6130CKN040214	RDR, RK40, ICLASS, DFM II, KPD, BLK, PIG, 26	EA	\$505.00	47.5%	\$265.13
HID C	6130CKN060309	RDR, RK40, ICLASS, DFM II, KPD, BLK, PIG, 34	EA	\$505.00	47.5%	\$265.13
HID C	6130CKN070009	RDR, RK40, ICLASS, KYPD, DFM II, BLK, PIG, 32	EA	\$505.00	47.5%	\$265.13
HID C	6130CKN070311	RDR, RK40, ICLASS, DFM II, KYD, BLK, PIG, 34	EA	\$505.00	47.5%	\$265.13
HID C	6130CKT000000	ICLASS DFM II KEYPAD RK40 RDR, BLK, TERMINAL,	EA	\$505.00	47.5%	\$265.13
HID C	6130CKT000009	RDR, RK40, ICLASS, DFM II, KPD, BLK, TERM, 32	EA	\$505.00	47.5%	\$265.13
HID C	6130CKT000011	RDR, RK40, ICLASS, DFM II, KPD, BLK, TERM, 32	EA	\$505.00	47.5%	\$265.13
HID C	6130CKT000014	RDR, RK40, ICLASS, DFM II, KPD, BLK, TERM, 32	EA	\$505.00	47.5%	\$265.13
HID C	6130CKT000100	RDR, RK40, ICLASS, DFM II, KPD, BLK, TERM, 3	EA	\$505.00	47.5%	\$265.13
HID C	6130CKT000200	RDR, RK40, ICLASS, DFM II, KPD, BLK, TERM, 26	EA	\$505.00	47.5%	\$265.13
HID C	6130CKT000214	RDR, RK40, ICLASS, DFM II, KPD, BLK, TERM, 26	EA	\$505.00	47.5%	\$265.13
HID C	6130CKT000300	RDR, RK40, ICLASS, DFM II, KPD, BLK, TERM, 34	EA	\$505.00	47.5%	\$265.13
HID C	6130CKT000Z00	RDR, RK40, ICLASS, DFM II, KPD, BLK, TERM, CS	EA	\$505.00	47.5%	\$265.13
HID C	6130CKT000Z09	RDR, RK40, ICLASS, DFM II, KPD, BLK, TERM, CS	EA	\$505.00	47.5%	\$265.13
HID C	6130CKT001200	RDR, RK40, ICLASS, DFM II, KYD, BLK, TERM, ELI	EA	\$505.00	47.5%	\$265.13
HID C	6130CKT060000	RDR, RK40, ICLASS, DFM II, KPD, BLK, TERM, 32	EA	\$505.00	47.5%	\$265.13
HID C	6130CKT060009	RDR, RK40, ICLASS, DFM II, KPD, BLK, TERM, 32	EA	\$505.00	47.5%	\$265.13
HID C	6130CKT060011	RDR, RK40, ICLASS, DFM II, KPD, BLK, TERM, 32	EA	\$505.00	47.5%	\$265.13
HID C	6130CKT060014	RDR, RK40, ICLASS, DFM II, KPD, BLK, TERM, 32	EA	\$505.00	47.5%	\$265.13
HID C	6130CKT061000	RDR, RK40, ICLASS, DFM II, KPD, BLK, TERM, EL	EA	\$505.00	47.5%	\$265.13
HID C	6130CKT06C000	RDR, RK40, ICLASS, DFM II, KPD, BLK, TERM, 32	EA	\$505.00	47.5%	\$265.13
HID C	6130CKT06CZ09	RDR, RK40, ICLASS, DFM II, KPD, BLK, TERM, OP	EA	\$505.00	47.5%	\$265.13
HID C	6130CKT070311	RDR, RK40, ICLASS, DFM II, KPD, BLK, TERM, 34	EA	\$505.00	47.5%	\$265.13
HID C	6130CKT071000	RDR, RK40, ICLASS, DFM II, KPD, BLK, TERM, EL	EA	\$505.00	47.5%	\$265.13
HID C	6131AGT000000	ICLASS KEYPAD RWK400 READER, GREY, TERMINAL,	EA	\$545.00	47.5%	\$286.13
HID C	6131AGT000009	ICLASS RWK400 KEYPAD READER, GREY, TERMINAL,	EA	\$545.00	47.5%	\$286.13
HID C	6131AGT000014	ICLASS RWK400 KEYPAD READ/WRITE, GRAY, TERMIN	EA	\$545.00	47.5%	\$286.13
HID C	6131AGT000200	ICLASS RWK400 KEYPAD READ/WRITE, GRAY, TERMIN	EA	\$545.00	47.5%	\$286.13
HID C	6131AGT000214	ICLASS RWK400 KEYPAD, READ/WRITE, GRAY, TERMI	EA	\$545.00	47.5%	\$286.13
HID C	6131AGT000222	ICLASS RWK400 KEYPAD, READ/WRITE, GRAY, TERMI	EA	\$545.00	47.5%	\$286.13
HID C	6131AGT000300	ICLASS RWK400 KEYPAD, READ/WRITE, GRAY, TERMI	EA	\$545.00	47.5%	\$286.13
HID C	6131AGT000600	ICLASS RWK400 KEYPAD READ/WRITE, GRAY, TERMIN	EA	\$545.00	47.5%	\$286.13
HID C	6131AKT000000	RDR, RWK400 ICLASS, BLK, TER, STD CONFIG, 32	EA	\$545.00	47.5%	\$286.13
HID C	6131AKT000009	ICLASS RWK400 KEYPAD READER, BLACK, TERMINAL,	EA	\$545.00	47.5%	\$286.13
HID C	6131AKT000014	ICLASS RWK 400 KEYPAD READ/WRITE, BLACK, TERM	EA	\$545.00	47.5%	\$286.13
HID C	6131AKT000100	ICLASS RWK 400 KEYPAD READ/WRITE, BLACK, TERM	EA	\$545.00	47.5%	\$286.13
HID C	6131AKT000200	ICLASS RWK 400 KEYPAD READ/WRITE, BLACK, TERM	EA	\$545.00	47.5%	\$286.13
HID C	6131AKT000209	ICLASS RWK 400 KEYPAD READ/WRITE, BLACK, TERM	EA	\$545.00	47.5%	\$286.13
HID C	6131AKT000211	ICLASS RWK 400 KEYPAD READ/WRITE, BLACK, TERM	EA	\$545.00	47.5%	\$286.13
HID C	6131AKT000214	ICLASS RWK 400 KEYPAD READ/WRITE, BLACK, TERM	EA	\$545.00	47.5%	\$286.13
HID C	6131AKT000409	ICLASS RWK400 KEYPAD READER, BLACK, TERMINAL,	EA	\$545.00	47.5%	\$286.13
HID C	6131AKT000414	ICLASS RWK400 KEYPAD READER, BLACK, TERMINAL,	EA	\$545.00	47.5%	\$286.13
HID C	6131AKT0003000	ICLASS RWK400 KEYPAD READER, BLACK, TERMINAL,	EA	\$545.00	47.5%	\$286.13
HID C	6131AKT010522	ICLASS RWK400 KEYPAD READ/WRITE, BLACK, TERMI	EA	\$545.00	47.5%	\$286.13
HID C	6131AKT060009	ICLASS RWK400 KEYPAD READER, BLACK, TERMINAL,	EA	\$545.00	47.5%	\$286.13
HID C	6131AKT060011	ICLASS RWK 400 KEYPAD READ/WRITE, BLACK, TERM	EA	\$545.00	47.5%	\$286.13
HID C	6131BG4000000	RDR, RWK400 ICLASS, KEYPAD, GRAY, RS485, STD,	EA	\$545.00	47.5%	\$286.13
HID C	6131BG7000000	RDR, RWK400 ICLASS UNIV, GRY, TER, STD CONFIG	EA	\$545.00	47.5%	\$286.13
HID C	6131BG7000014	RDR, RWK400 ICLASS UNIV, GRY, TER, STD CONFIG	EA	\$545.00	47.5%	\$286.13
HID C	6131BG7000200	RDR, RWK400 ICLASS UNIV, GRY, TER, STD CONFIG	EA	\$545.00	47.5%	\$286.13
HID C	6131BG7000209	RDR, RWK400 ICLASS UNIV, GRY, TER, STD CONFIG	EA	\$545.00	47.5%	\$286.13
HID C	6131BG7000214	RDR, RWK400 ICLASS UNIV, GRY, TER, STD CONFIG	EA	\$545.00	47.5%	\$286.13
HID C	6131BG7000300	RDR, RWK400, ICLASS, GRAY, RS232, 34 BIT, BUF	EA	\$545.00	47.5%	\$286.13
HID C	6131BG7000314	RDR, RWK400 ICLASS UNIV, GRY, TER, STD CONFIG	EA	\$545.00	47.5%	\$286.13
HID C	6131BGU000014	RDR, RWK400, ICLASS, GRAY, USB, 32 BIT, BUFFE	EA	\$545.00	47.5%	\$286.13
HID C	6131BK4000000	RDR, RWK400 ICLASS, KEYPAD, BLK, RS485, STD,	EA	\$545.00	47.5%	\$286.13
HID C	6131BK4000200	RDR, RWK400 ICLASS, KEYPAD, BLK, RS485, STD,	EA	\$545.00	47.5%	\$286.13
HID C	6131BK4020019	RDR, RWK400 ICLASS, KEYPAD, BLK, RS485, STD,	EA	\$545.00	47.5%	\$286.13
HID C	6131BKM000200	RDR, RWK400, ICLASS, KEYPAD, BLK, RS485 HALF D	EA	\$545.00	47.5%	\$286.13
HID C	6131BKT000000	RDR, RWK400 ICLASS UNIV, BLK, TER, STD CONFIG	EA	\$545.00	47.5%	\$286.13
HID C	6131BKT000009	ICLASS RWK400 KEYPAD RDR, BLACK, TERMINAL, 32	EA	\$545.00	47.5%	\$286.13
HID C	6131BKT000014	RDR, RWK400, ICLASS, KPD, BLK, TERM, RS232, 32	EA	\$545.00	47.5%	\$286.13
HID C	6131BKT000200	ICLASS RDR, RWK400, BLK, T-RS232, STANDARD 26	EA	\$545.00	47.5%	\$286.13
HID C	6131BKT000211	RDR, ILCASS, RWK400, BLK, STD, 26 BIT, W BUFF	EA	\$545.00	47.5%	\$286.13
HID C	6131BKT000214	RDR, ILCASS, RWK400, BLK, STD, 26 BIT, W BUFF	EA	\$545.00	47.5%	\$286.13
HID C	6131BKT000314	RDR, RWK400, ICLASS, KPD, BLK, TERM, RS232, 3	EA	\$545.00	47.5%	\$286.13
HID C	6131BKT000400	ICLASS RDR, RWK400, BLK, T-RS232, STANDARD 40	EA	\$545.00	47.5%	\$286.13
HID C	6131BKT000700-G3.0	ICLASS RDR, RWK400, BLK, T-RS232, STANDARD 20	EA	\$545.00	47.5%	\$286.13
HID C	6131BKT000800-G3.0	ICLASS RDR, RWK400, BLK, T-RS232, STANDARD 64	EA	\$545.00	47.5%	\$286.13
HID C	6131BKT001014	ICLASS RDR, RWK400, UNIV, BLK, T-RS232, 32 BIT	EA	\$545.00	47.5%	\$286.13
HID C	6131BKT040014	RDR, RWK400, ICLASS, KEYPAD, BLK, T-RS232, 32	EA	\$545.00	47.5%	\$286.13
HID C	6131BKT040214	ICLASS RDR, RWK400, BLK, T-RS232, STANDARD 26	EA	\$545.00	47.5%	\$286.13
HID C	6131BKT060011	RDR, RWK400, ICLASS, KPD, BLK, T-RS232, 32 BI	EA	\$545.00	47.5%	\$286.13
HID C	6131BKT060200	ICLASS RDR, RWK400, BLK, T-RS232, STANDARD 26	EA	\$545.00	47.5%	\$286.13
HID C	6131BKU0000000	RDR, RWK400 ICLASS UNIV, BLK, TER, USB, 32 BI	EA	\$545.00	47.5%	\$286.13
HID C	6131BKU06C000	RDR, RWK400 ICLASS UNIV, BLK, TER, USB, 32 BI	EA	\$545.00	47.5%	\$286.13
HID C	6131CGT0000000	RDR, ICLASS DFM II KEYPAD RWK400, GRY, TERMIN	EA	\$545.00	47.5%	\$286.13
HID C	6131CK4000300	RDR, RWK400, ICLASS, DFM II, KEYPAD, BLK, TERMI	EA	\$545.00	47.5%	\$286.13
HID C	6131CKT0000000	RDR, ICLASS DFM II KEYPAD RWK400, BLK, TERMIN	EA	\$545.00	47.5%	\$286.13
HID C	6131CKT000009	RDR, RWK400, ICLASS, DFM, KYPD, BLK, TERM, RS	EA	\$545.00	47.5%	\$286.13
HID C	6131CKU020009	RDR, RWK400, ICLASS, DFM II, KEYPAD, BLK, TERM,	EA	\$545.00	47.5%	\$286.13
HID C	6132BGH0000000	RDR, RK40 ICLASS UNIV, HI-O/CAN, GRY	EA	\$575.00	47.5%	\$301.88
HID C	6132BGP0000000	RDR, RK40 ICLASS UNIV, HADP, GRY	EA	\$575.00	47.5%	\$301.88
HID C	6132BGP0600000	RDR, RK40 ICLASS UNIV, HADP, GRY, 32 BIT, BUFFE	EA	\$575.00	47.5%	\$301.88
HID C	6132BGP060009	RDR, RK40 ICLASS UNIV, HADP, GRY, 32 BIT, BUFFE	EA	\$575.00	47.5%	\$301.88

HID C	6132BKH000000	RDR, RK40 ICLASS UNIV, HI-O/CAN, BLK	EA	\$575.00	47.5%	\$301.88
HID C	6132BKP000000	RDR, RK40 ICLASS UNIV, HADP, BLK	EA	\$575.00	47.5%	\$301.88
HID C	6132BKP000009	RDR, RK40 ICLASS UNIV, HADP, BLK, STD 32 BIT,	EA	\$575.00	47.5%	\$301.88
HID C	6132BKP000011	RDR, RK40 ICLASS UNIV, HADP, BLK, STD 32 BIT,	EA	\$575.00	47.5%	\$301.88
HID C	6132BKP001009	RDR, RK40 ICLASS UNIV, HADP, BLK, STD 32 BIT,	EA	\$575.00	47.5%	\$301.88
HID C	6132BKP001011	RDR, RK40 ICLASS UNIV, HADP, BLK, STD 32 BIT,	EA	\$575.00	47.5%	\$301.88
HID C	6132BKP00P009	RDR, RK40 ICLASS UNIV, HADP, BLK, STD 32 BIT,	EA	\$575.00	47.5%	\$301.88
HID C	6132BKP00P509	RDR, RK40, ICLASS UNIV, KEYPAD, HADP, BLK, 37	EA	\$575.00	47.5%	\$301.88
HID C	6132BKP000009	RDR, RK40 ICLASS UNIV, HADP, BLK, STD 32 BIT,	EA	\$575.00	47.5%	\$301.88
HID C	6132CKP000000	RDR, ICLASS DFM II KEYPAD RK40, BLK, TERMINAL	EA	\$575.00	47.5%	\$301.88
HID C	6132CKP000009	RDR, RK40, ICLASS DFM II KYPD, BLK, TERM, RS4	EA	\$575.00	47.5%	\$301.88
HID C	6132CKP001011	RDR, RK40, ICLASS DFM II KYPD, BLK, TERM, RS4	EA	\$575.00	47.5%	\$301.88
HID C	6132CKP00P009	RDR, RK40, ICLASS DFM II KYPD, BLK, TERM, RS4	EA	\$575.00	47.5%	\$301.88
HID C	6132CKP06P609	RDR, RK40, ICLASS DFM II KYPD, BLK, TERM, RS4	EA	\$575.00	47.5%	\$301.88
HID C	6133AGN000000	RDR, RPK40 MULTICLASS UNIV KEYPAD, CLOCK & DA	EA	\$545.00	47.5%	\$286.13
HID C	6133AKD000009	RDR, RPK40 MULTICLASS UNIV KYPD, C & D, INDAL	EA	\$545.00	47.5%	\$286.13
HID C	6133AKE000Q00	RDR, RPK40 MULTICLASS KYD, CLOCK AND DATA, BL	EA	\$545.00	47.5%	\$286.13
HID C	6133AKN000000	RDR, RPK40 MULTICLASS UNIV KEYPAD, CLOCK & DA	EA	\$545.00	47.5%	\$286.13
HID C	6134AKD000D14	RDR, RPK40-T MULTICLASS, BLK, TRANSIT, 75 BIT	EA	\$655.00	47.5%	\$343.88
HID C	6134AKD06D09	RDR, RPK40-T MULTICLASS UNIV KEYPAD, TRANSIT,	EA	\$655.00	47.5%	\$343.88
HID C	6134AKN000D00	RDR, RPK40-T, MULTICLASS UNIV KEYPAD, TRANSIT	EA	\$655.00	47.5%	\$343.88
HID C	6134AKN000F00	RDR, RPK40-T, MULTICLASS UNIV KEYPAD, TRANSIT	EA	\$655.00	47.5%	\$343.88
HID C	6134AKN070F09-G3.0	RDR, RPK40-T, MULTICLASS UNIV KEYPAD, TRANSIT	EA	\$655.00	47.5%	\$343.88
HID C	6134CGN000D00	RDR, RPK40-T, MULTICLASS DFM II KEYPAD, GRAY	EA	\$655.00	47.5%	\$343.88
HID C	6134CKN000D00	RDR, RPK40-T, MULTICLASS DFM II KEYPAD, TRAN	EA	\$655.00	47.5%	\$343.88
HID C	6134CKN000F00	RDR, RPK40-T, MULTICLASS DFM II KEYPAD, TRAN	EA	\$655.00	47.5%	\$343.88
HID C	6136ABA000000	RDR, RPK40 MULTICLASS UNIV KEYPAD, ASK PROX M	EA	\$545.00	47.5%	\$286.13
HID C	6136AGA000000	RDR, RPK40 MULTICLASS UNIV KEYPAD, ASK PROX M	EA	\$545.00	47.5%	\$286.13
HID C	6136AGD000000	RDR, RPK40 MULTICLASS UNIV KDYPAD, INDALA PRO	EA	\$545.00	47.5%	\$286.13
HID C	6136AGD000700-G3.0	RDR, ICLASS MULTICLASS UNIV, KEYPAD, INDALA,	EA	\$545.00	47.5%	\$286.13
HID C	6136AGD000709-G3.0	RDR, ICLASS MULTICLASS UNIV, KEYPAD, PROX MOD	EA	\$545.00	47.5%	\$286.13
HID C	6136AGN000000	RDR, RPK40 MULTICLASS UNIV KEYPAD, PROX MDL I	EA	\$545.00	47.5%	\$286.13
HID C	6136AGN000009	RDR, MULTI-CLASS, RPK40, GRAY, UNIV, KEYPAD,	EA	\$545.00	47.5%	\$286.13
HID C	6136AGN000014	RDR, MULTI-CLASS, RPK40, GRAY, UNIV, KEYPAD,	EA	\$545.00	47.5%	\$286.13
HID C	6136AGN000020	RDR, MULTI-CLASS, RPK40, GRAY, UNIV, KEYPAD,	EA	\$545.00	47.5%	\$286.13
HID C	6136AGN000100	RDR, MULTI-CLASS, RPK40, GRAY, UNIV, KEYPAD,	EA	\$545.00	47.5%	\$286.13
HID C	6136AGN000200	RDR, MULTI-CLASS, RPK40, GRAY, UNIV, KEYPAD,	EA	\$545.00	47.5%	\$286.13
HID C	6136AGN000209	RDR, RPK40, MULTICLASS, KYD, GRAY, PIG, 26 BI	EA	\$545.00	47.5%	\$286.13
HID C	6136AGN000214	RDR, MULTI-CLASS, RPK40, GRAY, UNIV, KEYPAD,	EA	\$545.00	47.5%	\$286.13
HID C	6136AGN000509	RDR, MULTI-CLASS, RPK40, GRAY, UNIV, KEYPAD,	EA	\$545.00	47.5%	\$286.13
HID C	6136AGN000700-G3.0	RDR, MULTI-CLASS, RPK40, GRAY, UNIV, KEYPAD,	EA	\$545.00	47.5%	\$286.13
HID C	6136AGN000709-G3.0	RDR, MULTI-CLASS, RPK40, GRAY, UNIV, KEYPAD,	EA	\$545.00	47.5%	\$286.13
HID C	6136AGN000714-G3.0	RDR, MULTI-CLASS, RPK40, GRAY, UNIV, KEYPAD,	EA	\$545.00	47.5%	\$286.13
HID C	6136AGN000800-G3.0	RDR, MULTI-CLASS, RPK40, GRAY, UNIV, KEYPAD,	EA	\$545.00	47.5%	\$286.13
HID C	6136AGN000900-G3.0	RDR, MULTI-CLASS, RPK40, GRAY, UNIV, KEYPAD,	EA	\$545.00	47.5%	\$286.13
HID C	6136AGN000909-G3.0	RDR, MULTI-CLASS, RPK40, GRAY, UNIV, KEYPAD,	EA	\$545.00	47.5%	\$286.13
HID C	6136AGN000A00-G3.0	RDR, MULTI-CLASS, RPK40, GRAY, UNIV, KEYPAD,	EA	\$545.00	47.5%	\$286.13
HID C	6136AGN000C09-G3.0	RDR, MULTI-CLASS, RPK40, GRAY, UNIV, KEYPAD,	EA	\$545.00	47.5%	\$286.13
HID C	6136AGN000D00-G3.0	RDR, MULTI-CLASS, RPK40, GRAY, UNIV, KEYPAD,	EA	\$545.00	47.5%	\$286.13
HID C	6136AGN000D09-G3.0	RDR, MULTI-CLASS, RPK40, GRAY, UNIV, KEYPAD,	EA	\$545.00	47.5%	\$286.13
HID C	6136AGN000D14-G3.0	RDR, MULTI-CLASS, RPK40, GRAY, UNIV, KEYPAD,	EA	\$545.00	47.5%	\$286.13
HID C	6136AGN000Z00	RDR, RPK40, MULTICLASS, KYPD, GRAY, PIG, CSN	EA	\$545.00	47.5%	\$286.13
HID C	6136AGN001400	RDR, MULTI-CLASS, RPK40, GRAY, UNIV, KEYPAD,	EA	\$545.00	47.5%	\$286.13
HID C	6136AGN000C709-G3.0	RDR, MULTI-CLASS, RPK40, GRY, UNIV, KEYPAD, P	EA	\$545.00	47.5%	\$286.13
HID C	6136AGN000CD09-G3.0	RDR, RPK40, MULTI-CLASS, KYPD, GRAY, HID PROX,	EA	\$545.00	47.5%	\$286.13
HID C	6136AGN020109	RDR, MULTI-CLASS, RPK40, GRAY, UNIV, KEYPAD,	EA	\$545.00	47.5%	\$286.13
HID C	6136AGN030014	RDR, MULTI-CLASS, RPK40, GRAY, UNIV, KEYPAD,	EA	\$545.00	47.5%	\$286.13
HID C	6136AGN040000	RDR, RPK40, ICLASS, KPD, GRAY, PIG, 32 BIT, B	EA	\$545.00	47.5%	\$286.13
HID C	6136AGN040800-G3.0	RDR, RPK40, MULTICLASS, UNIV, KYPD, PROX MOD	EA	\$545.00	47.5%	\$286.13
HID C	6136AGN040D00-G3.0	RDR, MULTI-CLASS, RPK40, GRAY, UNIV, KEYPAD,	EA	\$545.00	47.5%	\$286.13
HID C	6136AGN04C200	RDR, RPK40, ICLASS, KEYPAD, GRAY, PIG, OC/TAM	EA	\$545.00	47.5%	\$286.13
HID C	6136AGN04CA00-G3.0	RDR, RPK40, ICLASS, KEYPAD, GRAY, PIG, OC/TAM	EA	\$545.00	47.5%	\$286.13
HID C	6136AGN060214	RDR, MULTI-CLASS, RPK40, GRAY, UNIV, KEYPAD,	EA	\$545.00	47.5%	\$286.13
HID C	6136AGN060611	RDR, MULTI-CLASS, RPK40, GRAY, UNIV, KEYPAD,	EA	\$545.00	47.5%	\$286.13
HID C	6136AGN06C200	RDR, MULTI-CLASS, RPK40, GRAY, UNIV, KEYPAD,	EA	\$545.00	47.5%	\$286.13
HID C	6136AGN070000	RDR, RPK40, ICLASS, KEYPAD, GRAY, PIG, 32 BIT	EA	\$545.00	47.5%	\$286.13
HID C	6136AKA000000	RDR, RPK40 MULTICLASS UNIV KDYPAD, ASK PROX M	EA	\$545.00	47.5%	\$286.13
HID C	6136AKD000000	RDR, RPK40 MULTICLASS UNIV KDYPAD, INDALA PRO	EA	\$545.00	47.5%	\$286.13
HID C	6136AKD000009	RDR, RPK40 MULTICLASS UNIV KDYPAD, INDALA PRO	EA	\$545.00	47.5%	\$286.13
HID C	6136AKD000014	RDR, RPK40 MULTICLASS UNIV KDYPAD, INDALA PRO	EA	\$545.00	47.5%	\$286.13
HID C	6136AKD000200	RDR, RPK40 MULTICLASS UNIV KDYPAD, INDALA PRO	EA	\$545.00	47.5%	\$286.13
HID C	6136AKD000200-LPIG	RDR, RPK40 MULTICLASS UNIV KDYPAD, INDALA PRO	EA	\$545.00	47.5%	\$286.13
HID C	6136AKD000209	RDR, RPK40, MULTICLASS, BLK, KPD, 26 BIT, IND	EA	\$545.00	47.5%	\$286.13
HID C	6136AKD000214	RDR, RPK40 MULTICLASS UNIV KDYPAD, INDALA PRO	EA	\$545.00	47.5%	\$286.13
HID C	6136AKD000700-G3.0	RDR, RPK40 MULTICLASS UNIV KDYPAD, INDALA PRO	EA	\$545.00	47.5%	\$286.13
HID C	6136AKD000D00-G3.0	RDR, RPK40 MULTICLASS UNIV KDYPAD, INDALA PRO	EA	\$545.00	47.5%	\$286.13
HID C	6136AKD000D09-G3.0	RDR, RPK40 MULTICLASS UNIV KDYPAD, INDALA PRO	EA	\$545.00	47.5%	\$286.13
HID C	6136AKD000D14-G3.0	RDR, RPK40 MULTICLASS UNIV KDYPAD, INDALA PRO	EA	\$545.00	47.5%	\$286.13
HID C	6136AKD010509	RDR, RPK40 MULTICLASS UNIV KDYPAD, INDALA PRO	EA	\$545.00	47.5%	\$286.13
HID C	6136AKD040009	RDR, RPK40 MULTICLASS UNIV KDYPAD, INDALA PRO	EA	\$545.00	47.5%	\$286.13
HID C	6136AKD060009	RDR, RPK40 MULTICLASS UNIV KDYPAD, INDALA PRO	EA	\$545.00	47.5%	\$286.13
HID C	6136AKD060009-110594	RDR, RPK40 MULTICLASS UNIV KDYPAD, INDALA PRO	EA	\$545.00	47.5%	\$286.13
HID C	6136AKE000000	RDR, RPK40 MULTICLASS UNIV KDYPAD, EM (ASK) P	EA	\$545.00	47.5%	\$286.13
HID C	6136AKE000000-LPIG	RDR, RPK40 MULTICLASS UNIV KDYPAD, EM (ASK) P	EA	\$545.00	47.5%	\$286.13
HID C	6136AKE000009	RDR, RPK40 MULTICLASS UNIV, KYD, EM PROX MDL,	EA	\$545.00	47.5%	\$286.13
HID C	6136AKE000300-LPIG	RDR, RPK40, MULTICLASS DFM, KYPD, BLK, PIG, 12,	EA	\$545.00	47.5%	\$286.13
HID C	6136AKE00C000	RDR, RPK40, ICLASS, KEYPD, BLK, STD O/C TAMPER	EA	\$545.00	47.5%	\$286.13
HID C	6136AKE060309	RDR, RPK40, ICLASS, KEYPD, BLK, EM4102 (ASK),	EA	\$545.00	47.5%	\$286.13
HID C	6136AKN000000	RDR, RPK40 MULTICLASS UNIV KEYPAD, PROX MDL I	EA	\$545.00	47.5%	\$286.13
HID C	6136AKN000000-LPIG	RDR, RPK40 MULTICLASS UNIV KEYPAD, PROX MDL I	EA	\$545.00	47.5%	\$286.13
HID C	6136AKN000000-PX	RDR, MULTI-CLASS, RPK40, BLK, KYPD, PIG, STD M	EA	\$545.00	47.5%	\$286.13
HID C	6136AKN000009	RDR, MULTI-CLASS, RPK40, BLK, UNIV, KEYPAD, P	EA	\$545.00	47.5%	\$286.13
HID C	6136AKN000009-LPIG	RDR, RPK40, ICLASS, UNIV, KEYPD, BLK, PIG, 10	EA	\$545.00	47.5%	\$286.13
HID C	6136AKN000009-PX	RDR, RPK40, ICLASS, KYD, BLK, PIG, HID PROX, R	EA	\$545.00	47.5%	\$286.13
HID C	6136AKN000014	RDR, MULTICLASS, UNIV, KEYPAD, PROX MODULE II	EA	\$545.00	47.5%	\$286.13
HID C	6136AKN000020	RDR, MULTICLASS, UNIV, KEYPAD, PROX MODULE II	EA	\$545.00	47.5%	\$286.13
HID C	6136AKN000022	RDR, MULTICLASS, UNIV, KEYPAD, PROX MODULE II	EA	\$545.00	47.5%	\$286.13
HID C	6136AKN000109	RDR, MULTI-CLASS, RPK40, BLK, UNIV, KEYPAD, P	EA	\$545.00	47.5%	\$286.13
HID C	6136AKN000200	RDR, MULTI-CLASS, RPK40, BLK, UNIV, KEYPAD, P	EA	\$545.00	47.5%	\$286.13
HID C	6136AKN000200-LPIG	RDR, RPK40 MULTICLASS UNIV KEYPAD, PROX MDL I	EA	\$545.00	47.5%	\$286.13
HID C	6136AKN000209	RDR, MULTI-CLASS, RPK40, BLK, UNIV, KEYPAD, P	EA	\$545.00	47.5%	\$286.13
HID C	6136AKN000214	RDR, MULTI-CLASS, RPK40, BLK, UNIV, KEYPAD, P	EA	\$545.00	47.5%	\$286.13

HID C	6138BKN000200	RDR,RK40 ICLASS UNIV,CLOCK & DATA,BLK,18" PIG	EA	\$505.00	47.5%	\$265.13
HID C	6139BG0000F00	RDR,RK40-T ICLASS UNIV,TRANSIT GRAY,18" PIG,P	EA	\$605.00	47.5%	\$317.63
HID C	6139BKN000D00	RDR,RK40-T ICLASS UNIV,TRANSIT,BLK,18" PIG,PI	EA	\$605.00	47.5%	\$317.63
HID C	6139BKN000D09	RDR,RK40-T,ICLASS,KEYPAD UNIV,TRANSIT,BL	EA	\$605.00	47.5%	\$317.63
HID C	6139BKN000E00	RDR,RK40-T ICLASS UNIV,TRANSIT,BLK,18" PIG,PI	EA	\$605.00	47.5%	\$317.63
HID C	6139BKN000E14	RDR,RK40-T,ICLASS,KEYPAD UNIV,TRANSIT, BL	EA	\$605.00	47.5%	\$317.63
HID C	6139BKN000F00	RDR,RK40-T ICLASS UNIV,TRANSIT,BLK,18" PIG,PI	EA	\$605.00	47.5%	\$317.63
HID C	6139BKN000F09	RDR,RK40-T,ICLASS,KEYPAD UNIV,TRANSIT, BL	EA	\$605.00	47.5%	\$317.63
HID C	6139BKN000F10	RDR,RK40-T,ICLASS,KEYPAD UNIV,TRANSIT, BL	EA	\$605.00	47.5%	\$317.63
HID C	6139BKN000F14	RDR,RK40-T,ICLASS,KEYPAD UNIV,TRANSIT, BL	EA	\$605.00	47.5%	\$317.63
HID C	6139BKN060F09	RDR,RK40-T,ICLASS,KEYPAD UNIV,TRANSIT, BL	EA	\$605.00	47.5%	\$317.63
HID C	6139CGN000F00	RDR,RK40-T,ICLASS DFM,KEYPAD,TRANSIT, GRA	EA	\$605.00	47.5%	\$317.63
HID C	6139CGN000F09	RDR,RK40-T,ICLASS DFM,KEYPAD,TRANSIT, GRA	EA	\$605.00	47.5%	\$317.63
HID C	6139CKN000D00	RDR,RK40-T,ICLASS DFM,KEYPAD,TRANSIT, BLK	EA	\$605.00	47.5%	\$317.63
HID C	6139CKN000F00	RDR,RK40-T,ICLASS DFM,KEYPAD,TRANSIT, BLK	EA	\$605.00	47.5%	\$317.63
HID C	6139CKN000F09	RDR,RK40-T,ICLASS DFM,KEYPAD,TRANSIT, BLK	EA	\$605.00	47.5%	\$317.63
HID C	6140AGN0000	RDR, R15 ICLASS, GRAY, 18" PIG, STNDRD CONFIG	EA	\$275.00	47.5%	\$144.38
HID C	6140AGN0005	RDR, R15, ICLASS, GRAY, 18" PIGTAIL, STD 37 B	EA	\$275.00	47.5%	\$144.38
HID C	6140AGN000D-G3.0	RDR, R15, ICLASS, GRAY, 18" PIGTAIL, STD 75 B	EA	\$275.00	47.5%	\$144.38
HID C	6140AGN0010	RDR, R15, ICLASS, GRAY, 18" PIGTAIL, STD 32 B	EA	\$275.00	47.5%	\$144.38
HID C	6140AGT0000	RDR, R15 ICLASS, GRY, TERM, STNDRD CONFIG	EA	\$275.00	47.5%	\$144.38
HID C	6140AGT0002	RDR,R15,ICLASS,GRAY,TERM,STD 26 BIT,LEAD	EA	\$275.00	47.5%	\$144.38
HID C	6140AGT0010	RDR, R15 ICLASS, GRY, TERM, WITH ELITE KEY MA	EA	\$275.00	47.5%	\$144.38
HID C	6140AKN0000	RDR, R15 ICLASS, BLK, 18" PIG, STNDRD CONFIG	EA	\$275.00	47.5%	\$144.38
HID C	6140AKN0002	RDR, R15, ICLASS BLK, 18" PIG, STANARD 26 BIT	EA	\$275.00	47.5%	\$144.38
HID C	6140AKN0003	RDR, R15, ICLASS BLK, 18" PIG, STANARD 34 BIT	EA	\$275.00	47.5%	\$144.38
HID C	6140AKN0007-G3.0	RDR, R15, ICLASS, BLACK, 18" PIGTAIL, 200 BIT	EA	\$275.00	47.5%	\$144.38
HID C	6140AKN000A-G3.0	RDR, R15, ICLASS, BLACK, 18" PIGTAIL, STD 40	EA	\$275.00	47.5%	\$144.38
HID C	6140AKN000D-G3.0	RDR, R15, ICLASS, BLACK, 18" PIGTAIL, STD 75	EA	\$275.00	47.5%	\$144.38
HID C	6140AKN00C2	RDR, R15, ICLASS BLK, 18" PIG, STD 26 BIT, W/	EA	\$275.00	47.5%	\$144.38
HID C	6140AKN0402	RDR, R15, ICLASS BLK, 18" PIG, STANARD 26 BIT	EA	\$275.00	47.5%	\$144.38
HID C	6140AKN040D-G3.0	RDR, R15, ICLASS, BLACK, 18" PIGTAIL, STD 75	EA	\$275.00	47.5%	\$144.38
HID C	6140AKN0600	RDR, R15, ICLASS BLK, 18" PIG, STANDARD 32 BI	EA	\$275.00	47.5%	\$144.38
HID C	6140AKN0610	RDR, R15, ICLASS BLK, 18" PIG, STANDARD 32 BI	EA	\$275.00	47.5%	\$144.38
HID C	6140AKT0000	RDR, R15 ICLASS, BLK, TERM, STNDRD CONFIG	EA	\$275.00	47.5%	\$144.38
HID C	6140AKT0002	RDR,R15,ICLASS,BLACK,TERM,STD 26 BIT,LEA	EA	\$275.00	47.5%	\$144.38
HID C	6140AKT0006	RDR,R15,ICLASS,BLACK,TERM,STD,56 BIT,LE	EA	\$275.00	47.5%	\$144.38
HID C	6140AKT0016	RDR,R15,ICLASS,BLACK,TERM,STD,56 BIT,E	EA	\$275.00	47.5%	\$144.38
HID C	6140CGN00000	RDR, R15 ICLASS DFM, GRY, 18" PIG, NO SAMX	EA	\$275.00	47.5%	\$144.38
HID C	6140CGN000K-G3.0	RDR, R15, ICLASS, DFM, GRAY, PIV II, 200	EA	\$275.00	47.5%	\$144.38
HID C	6140CGT0000	RDR, R15 ICLASS DFM, GRY, TERM STP,NO SAMX	EA	\$275.00	47.5%	\$144.38
HID C	6140CKN0000	RDR, R15 ICLASS DFM, BLK, 18" PIG,NO SAMX	EA	\$275.00	47.5%	\$144.38
HID C	6140CKN0002	RDR, R15, ICLASS UNIV, BLK, PIG, PIV II, 26 B	EA	\$275.00	47.5%	\$144.38
HID C	6140CKN0003	RDR, R15, ICLASS DFM, BLK, PIG, 34 BIT, NO SA	EA	\$275.00	47.5%	\$144.38
HID C	6140CKN0007-G3.0	RDR, R15, ICLASS, DFM, BLK, PIG, 200 BIT, NO	EA	\$275.00	47.5%	\$144.38
HID C	6140CKN000A-G3.0	RDR, R15, ICLASS, DFM, BLK, PIG, 40 BIT BCD	EA	\$275.00	47.5%	\$144.38
HID C	6140CKN000D-G3.0	RDR, R15, ICLASS, DFM, BLK, PIG, PIV II, 75 B	EA	\$275.00	47.5%	\$144.38
HID C	6140CKN000N-G3.0	RDR, R15, ICLASS, DFM, BLK, PIG, PIV II, 75	EA	\$275.00	47.5%	\$144.38
HID C	6140CKN0010	RDR, R15, ICLASS UNIV, BLK, PIG, PIV II, ELIT	EA	\$275.00	47.5%	\$144.38
HID C	6140CKN00C0	RDR, R15, ICLASS, DFM, BLK, PIG, 32 BIT, TAMP	EA	\$275.00	47.5%	\$144.38
HID C	6140CKN0610	RDR, R15, ICLASS UNIV, BLK, PIG, ELITE, NO SA	EA	\$275.00	47.5%	\$144.38
HID C	6140CKT0000	RDR, R15 ICLASS DFM, BLK, TERM STP,NO SAMX	EA	\$275.00	47.5%	\$144.38
HID C	6140CKT0010	RDR, R15, ICLASS DFM, BLK, TERM, ELITE, NO S	EA	\$275.00	47.5%	\$144.38
HID C	6140CKT0016	RDR, R15, ICLASS, DFM, BLK, TERM, ELITE, 56 B	EA	\$275.00	47.5%	\$144.38
HID C	6141AGT0000	RDR, RW150 ICLASS UNIV, RS232, GRY	EA	\$325.00	47.5%	\$170.63
HID C	6141AKT0000	RDR, RW150 ICLASS UNIV, RS232, BLK	EA	\$325.00	47.5%	\$170.63
HID C	6141AKT0003	RDR, RW150 ICLASS UNIV, RS232, BLK, 34 BIT, L	EA	\$325.00	47.5%	\$170.63
HID C	6141AKT000A-G3.0	RDR, RW150 ICLASS UNIV, RS232, BLK, 40 BIT, L	EA	\$325.00	47.5%	\$170.63
HID C	6141AKU040A-G3.0	RDR, RW150, ICLASS, UNIV, USB, BLK, PIV, 40 B	EA	\$325.00	47.5%	\$170.63
HID C	6141CG40000	RDR, RW150 ICLASS DFM, GRY, TERM STP,RS485,NO	EA	\$325.00	47.5%	\$170.63
HID C	6141CGB0000	RDR, RW150 ICLASS DFM, GRY, TERM STP,UART TO U	EA	\$325.00	47.5%	\$170.63
HID C	6141CGM0000	RDR, RW150 ICLASS DFM, GRY, TERM STP,RS485 HAL	EA	\$325.00	47.5%	\$170.63
HID C	6141CGT0000	RDR, RW150 ICLASS DFM, GRY, TERM STP,RS232,NO	EA	\$325.00	47.5%	\$170.63
HID C	6141CGT0002	RDR, RW150, ICLASS, DFM, GRAY TERM, RS232, 26	EA	\$325.00	47.5%	\$170.63
HID C	6141CGU0000	RDR, RW150 ICLASS DFM,GRY,TERM STP, USB,NO SA	EA	\$325.00	47.5%	\$170.63
HID C	6141CK40000	RDR, RW150 ICLASS DFM, BLK,TERM STP,RS485,NO	EA	\$325.00	47.5%	\$170.63
HID C	6141CKM0000	RDR, RW150 ICLASS DFM, BLK,TERM STP,RS485 HAL	EA	\$325.00	47.5%	\$170.63
HID C	6141CKT0000	RDR, RW150 ICLASS DFM, BLK, TERM STP,RS232,NO	EA	\$325.00	47.5%	\$170.63
HID C	6141CKU0000	RDR, RW150 ICLASS DFM, BLK,TERM STP,USB,NO SA	EA	\$325.00	47.5%	\$170.63
HID C	6141CKU02C0	RDR, RW150 ICLASS DFM, BLK,TERM STP,USB,NO SA	EA	\$325.00	47.5%	\$170.63
HID C	6142AGP0000	RDR, R15 ICLASS UNIV,HADP, GRY	EA	\$345.00	47.5%	\$181.13
HID C	6142AKP0000	RDR, R15 ICLASS UNIV,HADP, BLK	EA	\$345.00	47.5%	\$181.13
HID C	6142CGH0000	RDR, R15 ICLASS DFM, GRY, TERM STP,HI-O,NO SAM	EA	\$345.00	47.5%	\$181.13
HID C	6142CGP0600	RDR, R15, ICLASS, DFM, GRAY, TERM, HADP/OSDP,	EA	\$275.00	47.5%	\$144.38
HID C	6142CKH0000	RDR, R15 ICLASS DFM, BLK,TERM STP,HI-O,NO SAM	EA	\$345.00	47.5%	\$181.13
HID C	6142CKP0000	RDR, R15 ICLASS DFM, BLK,TERM STP, HADP/OSDP,N	EA	\$345.00	47.5%	\$181.13
HID C	6142CKP0007-G3.0	RDR, R15, ICLASS, DFM, BLK, TERM, 200 BIT, HA	EA	\$345.00	47.5%	\$181.13
HID C	6142CKP000F-G3.0	RDR, R15, ICLASS, DFM, BLK, TERM, 32 BIT HMAC	EA	\$345.00	47.5%	\$181.13
HID C	6142CKP000Z	RDR, R15, ICLASS DFM, BLK,TERM, RS485, HADP/O	EA	\$345.00	47.5%	\$181.13
HID C	6142CKP00Q7-G3.0	RDR, R15, ICLASS, DFM, BLK, TERM, 200 BIT, HA	EA	\$345.00	47.5%	\$181.13
HID C	6142CKP0100	RDR, R15 ICLASS DFM, BLK TERM, RS485, HADP/OS	EA	\$345.00	47.5%	\$181.13
HID C	6142CKP06P6	RDR, R15 ICLASS DFM, BLK,TERM STP,HADP/OSDP,	EA	\$345.00	47.5%	\$181.13
HID C	6143AGD0000	RDR, RP15 MULTICLASS UNIV, GRY, 18" PIG, INDA	EA	\$317.00	47.5%	\$166.43
HID C	6143AGN0000	RDR,RP15,ICLASS UNIV,CLOCK & DATA,GRY,18" PIG	EA	\$317.00	47.5%	\$166.43
HID C	6143AGN0007-G3.0	RDR,RP15,ICLASS UNIV,CLOCK & DATA,GRY,18" PIG	EA	\$317.00	47.5%	\$166.43
HID C	6143AGN0600	RDR,RP15,ICLASS UNIV,CLOCK & DATA,GRY,18" PIG	EA	\$317.00	47.5%	\$166.43
HID C	6143AKN0000	RDR,RP15,ICLASS UNIV,CLOCK & DATA,BLK,18" PIG	EA	\$317.00	47.5%	\$166.43
HID C	6143AKN0002	RDR,RP15,ICLASS UNIV,CLOCK & DATA,BLK,18" PIG	EA	\$317.00	47.5%	\$166.43
HID C	6143CGN00000	RDR, RP15, MULTICLASS, GRAY, CLOK AND DATA,	EA	\$317.00	47.5%	\$166.43
HID C	6143CGN0007-G3.0	RDR, RP15, MULTICLASS, GRAY, CLOK AND DATA,	EA	\$317.00	47.5%	\$166.43
HID C	6143CKD0000	RDR, RP15, MUTLICLASS CLOK AND DATA, DFM, BL	EA	\$317.00	47.5%	\$166.43
HID C	6143CKE000Q	RDR, RP15, MULTICLASS, DFM, PIG, EM4102, CLOK	EA	\$317.00	47.5%	\$166.43
HID C	6143CKN0000	RDR, RP15, MULTICLASS CLOK AND DATA, BLK, PI	EA	\$317.00	47.5%	\$166.43
HID C	6144AGN000D	RDR,RP15-T,ICLASS UNIV,TRANSIT,GRY,18" PIG,PI	EA	\$357.00	47.5%	\$187.43
HID C	6144AKN000D	RDR,RP15-T,ICLASS UNIV,TRANSIT,BLK,18" PIG,PI	EA	\$357.00	47.5%	\$187.43
HID C	6144AKN000F	RDR,RP15-T,ICLASS UNIV,TRANSIT,BLK,18" PIG,PI	EA	\$357.00	47.5%	\$187.43
HID C	6144CKN000D	RDR,RP15-T,ICLASS DFM, HID PROX, TRANSIT,BLK	EA	\$317.00	47.5%	\$166.43
HID C	6144CKN000F	RDR,RP15-T,ICLASS DFM, HID PROX, TRANSIT,BLK	EA	\$317.00	47.5%	\$166.43
HID C	6145AGD0000	RDR, RP15 MULTICLASS UNIV, GRY, 18" PIG, STND	EA	\$317.00	47.5%	\$166.43
HID C	6145AGD0002	RDR, RP15 MULTICLASS UNIV, GRAY, 18" PIG, IND	EA	\$317.00	47.5%	\$166.43
HID C	6145AGD0007-G3.0	RDR, RP15 MULTICLASS UNIV, GRAY 18" PIG, INDA	EA	\$317.00	47.5%	\$166.43
HID C	6145AGN0000	RDR, RP15 MULTICLASS UNIV, GRY, 18" PIG, STND	EA	\$317.00	47.5%	\$166.43

HID C	6145CKN02C0	RDR, RP15, MULTICLASS, DFM, BLK, PIG, OPEN COL	EA	\$317.00	47.5%	\$166.43
HID C	6145CKN0400	RDR, RP15, MULTICLASS, DFM, BLK, PIG, 32 BIT,	EA	\$317.00	47.5%	\$166.43
HID C	6145CKN0402	RDR, RP15, MULTICLASS, DFM, BLK, PIG, 26 BIT,	EA	\$317.00	47.5%	\$166.43
HID C	6145CKN0409-G3.0	RDR, RP15, MULTICLASS, DFM, BLK, PIG, 64 BIT	EA	\$317.00	47.5%	\$166.43
HID C	6145CKN040D-G3.0	RDR, RP15, MULTICLASS, DFM, BLK, PIG, 75 BIT,	EA	\$317.00	47.5%	\$166.43
HID C	6145CKN0410	RDR, RP15, MULTICLASS, DFM, BLK, PIG, ELITE,	EA	\$317.00	47.5%	\$166.43
HID C	6145CKN0500	RDR, RP15, MULTICLASS, DFM, BLK, PIG, 32 BIT,	EA	\$317.00	47.5%	\$166.43
HID C	6145CKN0600	RDR, RP15C, MULTICLASS, DFM, BLK, PIG, PIV II	EA	\$317.00	47.5%	\$166.43
HID C	6145CKN0610	RDR, RP15 MULTICLASS, DFM, BLK, PIG, ELITE, H	EA	\$317.00	47.5%	\$166.43
HID C	6145CKN06CD-G3.0	RDR, RP15, MULTICLASS, DFM, BLK, PIG, OPEN CO	EA	\$317.00	47.5%	\$166.43
HID C	6148AGN0000	RDR, R15, ICLASS UNIV, CLOCK & DATA, GRY, 18" PIG	EA	\$275.00	47.5%	\$144.38
HID C	6148AGT0000	RDR, R15, ICLASS UNIV, CLOCK & DATA, GRY, 18" PIG	EA	\$275.00	47.5%	\$144.38
HID C	6148AKN0000	RDR, R15, ICLASS UNIV, CLOCK & DATA, BLK, 18" PIG,	EA	\$275.00	47.5%	\$144.38
HID C	6148AKT0000	RDR, R15, ICLASS UNIV, CLOCK & DATA, BLK, 18" PIG,	EA	\$275.00	47.5%	\$144.38
HID C	6149AGN0000D	RDR, R15-T, ICLASS UNIV, TRANSIT, GRY, 18" PIG, PIV	EA	\$335.00	47.5%	\$175.88
HID C	6149AKN0000D	RDR, R15-T, ICLASS UNIV, TRANSIT, BLK, 18" PIG, PIV	EA	\$335.00	47.5%	\$175.88
HID C	6150AKT0000	RDR, R90 ICLASS, BLK, TERM, STP, STNDRD CONFIG	EA	\$795.00	47.5%	\$417.38
HID C	6150AKT0002	ICLASS R90 READ ONLY, BLACK, TERM, STRIP, STNDRD,	EA	\$795.00	47.5%	\$417.38
HID C	6150AKT0006	ICLASS R90 READ ONLY, BLACK, TERM, STRIP, STNDRD,	EA	\$795.00	47.5%	\$417.38
HID C	6150AKT0010	RDR, R90 ICLASS, BLK, TERM, STP, ELITE KEY	EA	\$795.00	47.5%	\$417.38
HID C	6150AKT00C0	RDR, R90 ICLASS, BLK, TERM, STP, OPEN COLLECTO	EA	\$795.00	47.5%	\$417.38
HID C	6150AKT0100	ICLASS R90 READ ONLY, BLACK, TERM, STRIP, STNDRD,	EA	\$795.00	47.5%	\$417.38
HID C	6150AKT0110	RDR, R90 ICLASS ELITE RDR, BLK, TERM, LEAD FR	EA	\$795.00	47.5%	\$417.38
HID C	6150AKT0200	RDR, R90 ICLASS, BLK, TERM, STP, STNDRD CONFIG	EA	\$795.00	47.5%	\$417.38
HID C	6150AKT0400	RDR, R90 ICLASS, BLK, TERM, STP, STNDRD CONFIG	EA	\$795.00	47.5%	\$417.38
HID C	6150AKT0410	RDR, R90 ICLASS ELITE RDR, BLK, TERM, LEAD FR	EA	\$795.00	47.5%	\$417.38
HID C	6150AKT04C0	RDR, R90, ICLASS, BLK, TERM, OPEN COLLECTOR T	EA	\$795.00	47.5%	\$417.38
HID C	6150AKT0500	RDR, R90 ICLASS, BLK, TERM, STP, STNDRD CONFIG	EA	\$795.00	47.5%	\$417.38
HID C	6150AKT0600	RDR, R90 ICLASS, BLK, TERM, STP, STNDRD CONFIG	EA	\$795.00	47.5%	\$417.38
HID C	6150AKT0602	RDR, R90 ICLASS, BLK, TERM, STP, STNDRD CONFIG	EA	\$795.00	47.5%	\$417.38
HID C	6150AKT0610	RDR, R90 ICLASS, BLK, TERM, STP, ELITE KEY	EA	\$795.00	47.5%	\$417.38
HID C	6150AKT06C0	RDR, R90, ICLASS, BLK, TERM, OPEN COLLECTOR T	EA	\$795.00	47.5%	\$417.38
HID C	6150AKT0700	ICLASS R90, LONG RANGE, READ ONLY, BLACK, TREMINA	EA	\$795.00	47.5%	\$417.38
HID C	6170BKT000000	RDR, RKL55, ICLASS, BLK, TERM, STD CONFIG, 32	EA	\$805.00	47.5%	\$422.63
HID C	6170BKT000009	RDR, ICLASS, RKL55, BLK, TERM, STD, 32 BIT, B	EA	\$805.00	47.5%	\$422.63
HID C	6170BKT000022	RDR, ICLASS, RKL55, BLK, TERM, STD, 32 BIT, L	EA	\$805.00	47.5%	\$422.63
HID C	6170BKT000700-G3.0	RDR, ICLASS, RKL55, BLK, TERM, STD, 200 BIT,	EA	\$805.00	47.5%	\$422.63
HID C	6170BKT001000	RDR, ICLASS, RKL55, BLK, TERM, ELITE, BUFFER	EA	\$805.00	47.5%	\$422.63
HID C	6170BKT001019	RDR, ICLASS, RKL55, BLK, TERM, STD, ELITE, BUF	EA	\$805.00	47.5%	\$422.63
HID C	6170BKT001022	RDR, ICLASS, RKL55, BLK, TERM, STD, ELITE, LOC	EA	\$805.00	47.5%	\$422.63
HID C	6170BKT001520	RDR, ICLASS, RKL55, BLK, TERM, ELITE, 37 BIT	EA	\$805.00	47.5%	\$422.63
HID C	6170BKT060000	RDR, ICLASS, RKL550, BLK, TERM, STD, 32 BIT,	EA	\$805.00	47.5%	\$422.63
HID C	6171AKT000000	RDR, RWKL550 ICLASS, BLK, TERM, STD CONFIG, 3	EA	\$805.00	47.5%	\$422.63
HID C	6171AKT000009	ICLASS RWKL550 KEYPAD READ/WRITE, BLACK, TERM	EA	\$805.00	47.5%	\$422.63
HID C	6171AKT000014	ICLASS RWKL550 KEYPAD READ/WRITE, BLACK, TERM	EA	\$805.00	47.5%	\$422.63
HID C	6171AKT000020	ICLASS RWKL550 KEYPAD READ/WRITE, BLACK, TERM	EA	\$805.00	47.5%	\$422.63
HID C	6171AKT000022	ICLASS RWKL550 KEYPAD READ/WRITE, BLACK, TERM	EA	\$805.00	47.5%	\$422.63
HID C	6171AKT000114	ICLASS RWKL550 KEYPAD READ/WRITE, BLACK, TERM	EA	\$805.00	47.5%	\$422.63
HID C	6171AKT000200	ICLASS RWKL550 KEYPAD READ/WRITE, BLACK, TERM	EA	\$805.00	47.5%	\$422.63
HID C	6171AKT000209	ICLASS RWKL550 KEYPAD READ/WRITE, BLACK, TERM	EA	\$805.00	47.5%	\$422.63
HID C	6171AKT000214	ICLASS RWKL550 KEYPAD READ/WRITE, BLACK, TERM	EA	\$805.00	47.5%	\$422.63
HID C	6171AKT000300	ICLASS RWKL550 KEYPAD READ/WRITE, BLACK, TERM	EA	\$805.00	47.5%	\$422.63
HID C	6171AKT000309	ICLASS RWKL550 KEYPAD READ/WRITE, BLACK, TERM	EA	\$805.00	47.5%	\$422.63
HID C	6171AKT001000	ICLASS RWKL550 KEYPAD READ/WRITE, BLACK, TERMINA	EA	\$805.00	47.5%	\$422.63
HID C	6171AKT040214	ICLASS RWKL550 KEYPAD READ/WRITE, BLACK, TERM	EA	\$805.00	47.5%	\$422.63
HID C	6171AKT060000	ICLASS RWKL550 KEYPAD READ/WRITE, BLACK, TERM	EA	\$805.00	47.5%	\$422.63
HID C	6171AKT060011	ICLASS RWKL550 KEYPAD READ/WRITE, BLACK, TERM	EA	\$805.00	47.5%	\$422.63
HID C	6171AKT070000	ICLASS RWKL550 KEYPAD READ/WRITE, BLACK, TERM	EA	\$805.00	47.5%	\$422.63
HID C	6171AKT070200	ICLASS RWKL550 KEYPAD READ/WRITE, BLACK, TERM	EA	\$805.00	47.5%	\$422.63
HID C	6171AKT070600	ICLASS RWKL550 KEYPAD READ/WRITE, BLACK, TERM	EA	\$805.00	47.5%	\$422.63
HID C	6171BK4000000	RDR, RWKL550, ICLASS, BLK, TERM, RS485 32 BIT	EA	\$805.00	47.5%	\$422.63
HID C	6171BK4000014	RDR, RWKL550, ICLASS, BLK, TERM, RS485 32 BI	EA	\$805.00	47.5%	\$422.63
HID C	6171BK4000214	RDR, RWKL550, ICLASS, BLK, TERM, RS485 26 BI	EA	\$805.00	47.5%	\$422.63
HID C	6171BK4000500	RDR, RWKL550, ICLASS, BLK, TERM, RS485 37 BI	EA	\$805.00	47.5%	\$422.63
HID C	6171BK4040Z14	RDR, RWKL550, ICLASS, BLK, TERM, RS485, CSN S	EA	\$805.00	47.5%	\$422.63
HID C	6171BK4060000	RDR, RWKL550, ICLASS, BLK, TERM, RS485 32 BI	EA	\$805.00	47.5%	\$422.63
HID C	6171BK4060209	RDR, RWKL550, ICLASS, BLK, TERM, RS485 26 BI	EA	\$805.00	47.5%	\$422.63
HID C	6171BK4061000	RDR, RWKL550, ICLASS, BLK, TERM, RS485, ELITE	EA	\$805.00	47.5%	\$422.63
HID C	6171BKM000000	RDR, RWKL550, ICLASS, BLK, TERM, RS485, HALF D	EA	\$805.00	47.5%	\$422.63
HID C	6171BKT000000	RDR, RWKL550, ICLASS, BLK, TERM, STD CONFIG,	EA	\$805.00	47.5%	\$422.63
HID C	6171BKT000009	RDR, RWKL550, ICLASS, BLK, TERM, STD 32 BIT,	EA	\$805.00	47.5%	\$422.63
HID C	6171BKT000014	RDR, RWKL550, ICLASS, BLK, TERM, STD 32 BIT,	EA	\$805.00	47.5%	\$422.63
HID C	6171BKT000200	RDR, RWKL550, ICLASS, BLK, TERM, STD CONFIG,	EA	\$805.00	47.5%	\$422.63
HID C	6171BKT000214	RDR, RWKL550, ICLASS, BLK, TERM, STD CONFIG,	EA	\$805.00	47.5%	\$422.63
HID C	6171BKT000300	RDR, RWKL550, ICLASS, BLK, TERM, STD CONFIG,	EA	\$805.00	47.5%	\$422.63
HID C	6171BKT001000	RDR, RWKL550, ICLASS, BLK, TERM, STD CONFIG,	EA	\$805.00	47.5%	\$422.63
HID C	6171BKT04C300	RDR, RWKL550, ICLASS, BLK, TERM, OPEN COLLECT	EA	\$805.00	47.5%	\$422.63
HID C	6171BKT060209	RDR, RWKL550, ICLASS, BLK, TERM, STD CONFIG,	EA	\$805.00	47.5%	\$422.63
HID C	6171BKU000000	RDR, RWKL550, ICLASS, BLK, TERM, STD CONFIG,	EA	\$805.00	47.5%	\$422.63
HID C	6171BKU000300	RDR, RWKL550, ICLASS, BLK, TERM, STD CONFIG,	EA	\$805.00	47.5%	\$422.63
HID C	6171BKU000510	RDR, RWKL550, ICLASS, BLK, TERM, STD CONFIG,	EA	\$805.00	47.5%	\$422.63
HID C	6172BKP000000	RDR, RKL55 ICLASS UNIV, HADP, BLK	EA	\$875.00	47.5%	\$459.38
HID C	6172BKP000009	RDR, RKL55, ICLASS, BLK, TERM, STD CONFIG, 32	EA	\$875.00	47.5%	\$459.38
HID C	6172BKP000709-G3.0	RDR, RKL55, ICLASS, BLK, TERM, STD HADP/OSDP,	EA	\$805.00	47.5%	\$422.63
HID C	6172BKP000D00-G3.0	RDR, RKL55, ICLASS, BLK, TERM, STD CONFIG, 75	EA	\$875.00	47.5%	\$459.38
HID C	6172BKP00P009	RDR, RKL55, ICLASS, BLK, TERM, STD CONFIG, 32	EA	\$875.00	47.5%	\$459.38
HID C	6172BKP00P022	RDR, RKL55, ICLASS, BLK, TERM, STD CONFIG, 32	EA	\$875.00	47.5%	\$459.38
HID C	6172BKP00Q009	RDR, RKL55, ICLASS, BLK, TERM, STD 32 BIT, EL	EA	\$875.00	47.5%	\$459.38
HID C	6172BKP060009	RDR, RKL55, ICLASS, BLK, TERM, STD HADP, 32 B	EA	\$875.00	47.5%	\$459.38
HID C	6172BKP061009	RDR, RKL55, ICLASS, BLK, TERM, STD 32 BIT, EL	EA	\$875.00	47.5%	\$459.38
HID C	6172BKP06QZ09	RDR, RKL55, ICLASS, BLK, TERM, STD 32 BIT, EL	EA	\$875.00	47.5%	\$459.38
HID C	6180BKE000000	ENROLLER, BIOCLASS, RKL57, KEYPAD, BLACK, TE	EA	\$1,305.00	47.5%	\$685.13
HID C	6180BKR000000	RDR / ENROLLER, BIOCLASS, RKL57, KEYPAD, BLA	EA	\$1,305.00	47.5%	\$685.13
HID C	6180BKR000009	RDR / ENROLLER, BIOCLASS, RKL57, KEYPAD, BLA	EA	\$1,305.00	47.5%	\$685.13
HID C	6180BKR000014	RDR / ENROLLER, BIOCLASS, RKL57, KEYPAD, BLA	EA	\$1,305.00	47.5%	\$685.13
HID C	6180BKR000022	RDR / ENROLLER, BIOCLASS, RKL57, KEYPAD, BL	EA	\$1,305.00	47.5%	\$685.13
HID C	6180BKR001000	RDR / ENROLLER, BIOCLASS, RKL57, KEYPAD, BLA	EA	\$1,305.00	47.5%	\$685.13
HID C	6180BKR001022	RDR / ENROLLER, BIOCLASS, RKL57, KEYPAD, BLA	EA	\$1,305.00	47.5%	\$685.13
HID C	6180BKR00C000	RDR / ENROLLER, BIOCLASS, RKL57, KEYPAD, BLA	EA	\$1,305.00	47.5%	\$685.13
HID C	6180BKR00D000	RDR / ENROLLER, BIOCLASS, RKL57, KEYPAD, BLA	EA	\$1,305.00	47.5%	\$685.13
HID C	6180BKR02C009	RDR / ENROLLER, BIOCLASS, RKL57, KYPD, BLK,	EA	\$1,305.00	47.5%	\$685.13
HID C	6180BKR040000	RDR / ENROLLER, BIOCLASS, RKL57, KEYPAD, BLA	EA	\$1,305.00	47.5%	\$685.13

HID C	6180BKR040009	RDR / ENROLLER, BIOCLASS, RKL B57, KEYPAD, BLA	EA	\$1,305.00	47.5%	\$685.13
HID C	6180BKR040014	RDR / ENROLLER, BIOCLASS, RKL B57, KEYPAD, BLA	EA	\$1,305.00	47.5%	\$685.13
HID C	6180BKR041000	RDR / ENROLLER, BIOCLASS, RKL B57, KEYPAD, BLA	EA	\$1,305.00	47.5%	\$685.13
HID C	6180BKR041014	RDR / ENROLLER, BIOCLASS, RKL B57, KEYPAD, BLA	EA	\$1,305.00	47.5%	\$685.13
HID C	6180BKR041022	RDR / ENROLLER, BIOCLASS, RKL B57, KEYPAD, BLA	EA	\$1,305.00	47.5%	\$685.13
HID C	6180BKR050000	RDR / ENROLLER, BIOCLASS, RKL B57, KEYPAD, BLA	EA	\$1,305.00	47.5%	\$685.13
HID C	6180BKR060000	RDR / ENROLLER, BIOCLASS, RKL B57, KEYPAD, BLA	EA	\$1,305.00	47.5%	\$685.13
HID C	6180BKR060011	RDR / ENROLLER, BIOCLASS, RKL B57, KEYPAD, BLA	EA	\$1,305.00	47.5%	\$685.13
HID C	6180BKR070000	RDR / ENROLLER, BIOCLASS, RKL B57, KEYPAD, BLA	EA	\$1,305.00	47.5%	\$685.13
HID C	6180BKT000000	RDR, RKL B57, ICLASS, BLK, TERM, STD CONFIG, 3	EA	\$1,305.00	47.5%	\$685.13
HID C	6180BKT000009	RDR, BIOCLASS, RKL B57, KEYPAD, BLACK, TERMINA	EA	\$1,305.00	47.5%	\$685.13
HID C	6180BKT000014	RDR, BIOCLASS, RKL B57, KEYPAD, BLACK, TERMINA	EA	\$1,305.00	47.5%	\$685.13
HID C	6180BKT000020	RDR, BIOCLASS, RKL B57, KEYPAD, BLACK, TERMINA	EA	\$1,305.00	47.5%	\$685.13
HID C	6180BKT000022	RDR, BIOCLASS, RKL B57, KEYPAD, BLACK, TERMINA	EA	\$1,305.00	47.5%	\$685.13
HID C	6180BKT001000	RDR, BIOCLASS, RKL B57, KEYPAD, BLACK, TERMINA	EA	\$1,305.00	47.5%	\$685.13
HID C	6180BKT00D000	RDR, BIOCLASS, RKL B57, KEYPAD, BLACK, TERMINA	EA	\$1,305.00	47.5%	\$685.13
HID C	6180BKT010000	RDR, BIOCLASS, RKL B57, KEYPAD, BLACK, TERMINA	EA	\$1,305.00	47.5%	\$685.13
HID C	6180BKT010000-3451	RDR, BIOCLASS, RKL B57, KEYPAD, BLACK, TERMINA	EA	\$1,305.00	47.5%	\$685.13
HID C	6180BKT040009	RDR, BIOCLASS, RKL B57, KEYPAD, BLACK, TERMINA	EA	\$1,305.00	47.5%	\$685.13
HID C	6180BKT041000	RDR, BIOCLASS, RKL B57, KEYPAD, BLACK, TERMINA	EA	\$1,305.00	47.5%	\$685.13
HID C	6180BKT041022	RDR, BIOCLASS, RKL B57, KEYPAD, BLACK, TERMINA	EA	\$1,305.00	47.5%	\$685.13
HID C	6180BKT04D000	RDR, BIOCLASS, RKL B57, KEYPAD, BLACK, TERMINA	EA	\$1,305.00	47.5%	\$685.13
HID C	6180BKT050000	RDR, BIOCLASS, RKL B57, KEYPAD, BLACK, TERMINA	EA	\$1,305.00	47.5%	\$685.13
HID C	6180BKT060000	RDR, BIOCLASS, RKL B57, KEYPAD, BLACK, TERMINA	EA	\$1,305.00	47.5%	\$685.13
HID C	6180BKT060011	RDR, BIOCLASS, RKL B57, KEYPAD, BLACK, TERMINA	EA	\$1,305.00	47.5%	\$685.13
HID C	6180BKT070000	RDR, BIOCLASS, RKL B57, KEYPAD, BLACK, TERMINA	EA	\$1,305.00	47.5%	\$685.13
HID C	6181AKT000000	RDR, RWKLB575, ICLASS, BLK, TERM, STD CONFIG,	EA	\$1,305.00	47.5%	\$685.13
HID C	6181AKT000009	ICLASS RWKLB575, BLACK, TERMINAL, STD, 32 BIT,	EA	\$1,305.00	47.5%	\$685.13
HID C	6181AKT000011	ICLASS RWKLB575, BLACK, TERMINAL, STANDARD	EA	\$1,305.00	47.5%	\$685.13
HID C	6181AKT000022	ICLASS RWKLB575, BLACK, TERMINAL, STD, LOCAL P	EA	\$1,305.00	47.5%	\$685.13
HID C	6181AKT000300	ICLASS RWKLB575, BLACK, TERMINAL, STANDARD, 34	EA	\$1,305.00	47.5%	\$685.13
HID C	6181AKT020000	ICLASS RWKLB575, BLACK, TERMINAL, STANDARD	EA	\$1,305.00	47.5%	\$685.13
HID C	6181AKT040000	ICLASS RWKLB575, BLACK, TERMINAL, STD, 32 BIT,	EA	\$1,305.00	47.5%	\$685.13
HID C	6181AKT040009	ICLASS RWKLB575, BLACK, TERMINAL, BUFFER ONE K	EA	\$1,305.00	47.5%	\$685.13
HID C	6181AKT050000	ICLASS RWKLB575, BIOCLASS READ/WRITE, BLACK, TER	EA	\$1,305.00	47.5%	\$685.13
HID C	6181AKT060000	ICLASS RWKLB575, BIOCLASS READ/WRITE, BLACK, TER	EA	\$1,305.00	47.5%	\$685.13
HID C	6181AKT060011	ICLASS RWKLB575, BIOCLASS READ/WRITE, BLACK, TER	EA	\$1,305.00	47.5%	\$685.13
HID C	6181AKT060022	ICLASS RWKLB575, BLACK, TERMINAL, STD, LOCAL P	EA	\$1,305.00	47.5%	\$685.13
HID C	6181AKT070000	ICLASS RWKLB575, BIOCLASS READ/WRITE, BLACK,	EA	\$1,305.00	47.5%	\$685.13
HID C	6181BK4000000	RDR, RWKLB575, ICLASS, BLK, TERM, STD CONFIG,	EA	\$1,305.00	47.5%	\$685.13
HID C	6181BK4000009	RDR, RS485 BIOCLASS, RWKLB575, BLK, 32 BIT, BUFF	EA	\$1,305.00	47.5%	\$685.13
HID C	6181BK406C009	RDR, RS485 BIOCLASS, RWKLB575, BLK, O/C TAMP/ENAB	EA	\$1,305.00	47.5%	\$685.13
HID C	6181BK8000000	RDR, RWKLB575, ICLASS, BLK, TERM, UART TO UAR	EA	\$1,305.00	47.5%	\$685.13
HID C	6181BKT000000	RDR, RWKLB575, ICLASS, BLK, TERM, STD CONFIG,	EA	\$1,305.00	47.5%	\$685.13
HID C	6181BKT000009	RDR, RWKLB575, ICLASS, BLK, TERM, STD CONFIG	EA	\$1,305.00	47.5%	\$685.13
HID C	6181BKT000014	RDR, RWKLB575, ICLASS, BLK, TERM, STD CONFIG	EA	\$1,305.00	47.5%	\$685.13
HID C	6181BKT000022	RDR, RWKLB575, ICLASS, BLK, TERM, STD CONFIG	EA	\$1,305.00	47.5%	\$685.13
HID C	6181BKT001000	RDR, RWKLB575, ICLASS, BLK, TERM, ELITE, LEAD	EA	\$1,305.00	47.5%	\$685.13
HID C	6181BKT020000	RDR, RWKLB575, ICLASS, BLK, TERM, STD CONFIG	EA	\$1,305.00	47.5%	\$685.13
HID C	6181BKT040000	RDR, RWKLB575, ICLASS, BLK, TERM, STD CONFIG	EA	\$1,305.00	47.5%	\$685.13
HID C	6181BKT040009	RDR, RWKLB575, ICLASS, BLK, TERM, STD CONFIG	EA	\$1,305.00	47.5%	\$685.13
HID C	6181BKT041000	RDR, RWKLB575, ICLASS, BLK, TERM, STD, 32 BIT,	EA	\$1,305.00	47.5%	\$685.13
HID C	6181BKT060000	RDR, RWKLB575, ICLASS, BLK, TERM, STD CONFIG	EA	\$1,305.00	47.5%	\$685.13
HID C	6181BKT060009	RDR, RWKLB575, ICLASS, BLK, TERM, STD CONFIG	EA	\$1,305.00	47.5%	\$685.13
HID C	6181BKT060011	RDR, RWKLB575, ICLASS, BLK, TERM, STD CONFIG	EA	\$1,305.00	47.5%	\$685.13
HID C	6181BKT070000	RDR, RWKLB575, ICLASS, BLK, TERM, STD CONFIG	EA	\$1,305.00	47.5%	\$685.13
HID C	6181BKU000000	RDR, RWKLB575, ICLASS, BLK, TERM, STD CONFIG,	EA	\$1,305.00	47.5%	\$685.13
HID C	6181BKU000009	RDR, RWKLB575, ICLASS, BLK, TERM, STD CONFIG,	EA	\$1,305.00	47.5%	\$685.13
HID C	6181BKU000014	RDR, RWKLB575, ICLASS, BLK, TERM, STD CONFIG,	EA	\$1,305.00	47.5%	\$685.13
HID C	6181BKU000022	RDR, RWKLB575, ICLASS, BLK, TERM, STD CONFIG,	EA	\$1,305.00	47.5%	\$685.13
HID C	6181BKU001000	RDR, RWKLB575, ICLASS, BLK, USB, ELITE, LEAD	EA	\$1,305.00	47.5%	\$685.13
HID C	6181BKU040000	RDR, RWKLB575, ICLASS, BLK, USB, STD CONFIG,	EA	\$1,305.00	47.5%	\$685.13
HID C	6181BKU040022	RDR, RWKLB575, ICLASS, BLK, USB, STD CONFIG,	EA	\$1,305.00	47.5%	\$685.13
HID C	6181BKU060000	RDR, RWKLB575, ICLASS, BLK, USB, STD CONFIG,	EA	\$1,305.00	47.5%	\$685.13
HID C	6182BKP000000	RDR, RKL B575, ICLASS UNIV, HADP, BLK	EA	\$1,375.00	47.5%	\$721.88
HID C	6188BKT000000	RDR, RKL B57, ICLASS, BLK, TERM, C&D, 32 BIT	EA	\$1,305.00	47.5%	\$685.13
HID C	6190AKN000000	RDR, BIO 500 ICLASS, BLK, STD CONFIG, LEAD FR	EA	\$655.00	47.5%	\$343.88
HID C	6190BKN000000	RDR, BIO 500, ICLASS, BLK, STD CONFIG, LEAD F	EA	\$655.00	47.5%	\$343.88
HID C	6230CKN000000	RDR, RMK40, MULTICLASS, MAGSTRIPE, KYD, BLK,	EA	\$720.00	47.5%	\$378.00
HID C	6230CKN000509	RDR, RMK40, MULTICLASS, MAGSTRIPE, KYD, BLK,	EA	\$720.00	47.5%	\$378.00
HID C	6230CKN000B00	RDR, RMK40, MULTICLASS, MAGSTRIPE, KYD, BLK,	EA	\$720.00	47.5%	\$378.00
HID C	6230CKT000000	RDR, RMK40, MULTICLASS, MAGSTRIPE, KYD, BLK, TER	EA	\$720.00	47.5%	\$378.00
HID C	6230CKT000009	RDR, RMK40, MULTICLASS, MAG STRIPE, KYD, BLK,	EA	\$720.00	47.5%	\$378.00
HID C	6230CKT000B00	RDR, RMK40, MULTICLASS, MAGSTRIPE, KYD, BLK,	EA	\$720.00	47.5%	\$378.00
HID C	6230CKT000B14	RDR, RMK40, MULTICLASS, MAGSTRIPE, KYD, BLK, TE	EA	\$720.00	47.5%	\$378.00
HID C	6233CKN000100	END ITEM, RMPK40 MULTICLASS MAG STRIPE DFM, B	EA	\$760.00	47.5%	\$399.00
HID C	6233CKT000100	END ITEM, RMPK40 MULTICLASS MAG STRIPE DFM, B	EA	\$760.00	47.5%	\$399.00
HID C	6233CKT000109	END ITEM, RMPK40 MULTICLASS MAG STRIPE DFM, B	EA	\$760.00	47.5%	\$399.00
HID C	6236CKN000000	RDR, RMPK40, MULTICLASS, MAG STRIPE, KYD, BLK	EA	\$760.00	47.5%	\$399.00
HID C	6236CKN000C14	RDR, RMPK40, MULTICLASS, MAG STRIPE, KYD, BLK	EA	\$760.00	47.5%	\$399.00
HID C	6236CKT000000	RDR, RMPK40, MULTICLASS, MAG STRIPE, KYD, BLK	EA	\$760.00	47.5%	\$399.00
HID C	6236CKT000000-2002	END ITEM, RMPK40 MULTICLASS MAG STRIPE DFM, B	EA	\$760.00	47.5%	\$399.00
HID C	6236CKT000009	RDR, RMPK40 MULTICLASS MAG STRIPE DFM, BLK, T	EA	\$760.00	47.5%	\$399.00
HID C	6236CKT000509	RDR, RMPK40 MULTICLASS MAG STRIPE DFM, BLK, T	EA	\$760.00	47.5%	\$399.00
HID C	6236CKT000B00	END ITEM, RMPK40 MULTICLASS MAG STRIPE DFM, B	EA	\$760.00	47.5%	\$399.00
HID C	6236CKT000E09	RDR, RMPK40 MULTICLASS MAG STRIPE DFM, BLK, T	EA	\$760.00	47.5%	\$399.00
HID C	6236CKT000F00	RDR, RMPK40, MULTICLASS, DFM II, MAGSTRIPE, K	EA	\$760.00	47.5%	\$399.00
HID C	6236CKT00C009-2002	RDR, RMPK40 MULTICLASS MAG STRIPE DFM, BLK, T	EA	\$760.00	47.5%	\$399.00
HID C	6238CKN000100	RDR, RMK40, MULTICLASS, MAGSTRIPE, KYD, CLOCK	EA	\$720.00	47.5%	\$378.00
HID C	6238CKT000100	END ITEM, RMK40 MULTICLASS MAG STRIPE DFM, BL	EA	\$720.00	47.5%	\$378.00
HID C	6251ANN00	OBS*ICLASS, BIO CLASS TEMPLATE PROGRAMMER, CO	EA	\$1,305.00	47.5%	\$685.13
HID C	7100CKS-EVP00000	RDR, RS10 ICLASS DFM, BLK, TERM, SAMX, EV1, D	EA	\$350.00	47.5%	\$183.75
HID C	7102CKS-EVP00000	RDR, RS10 ICLASS DFM, BLK, TERM STP, HADP/OSDP,	EA	\$420.00	47.5%	\$220.50
HID C	7102CKT-EVP00000	RDR, RS10 ICLASS DFM, BLK, TERM STP, HADP/OSDP,	EA	\$405.00	47.5%	\$212.63
HID C	7120CKS-EVP00000	RDR, RS40 ICLASS DFM, BLK, TERM, SAMX, EV1, D	EA	\$372.00	47.5%	\$195.30
HID C	7120CKT-EVP00000	RDR, RS40 ICLASS DFM, BLK, TERM, SAMX, EV1, D	EA	\$357.00	47.5%	\$187.43
HID C	7122CKS-EVP00000	RDR, RS40 ICLASS DFM, BLK, TERM STP, HADP/OSDP,	EA	\$442.00	47.5%	\$232.05
HID C	7122CKT-EVP00000	RDR, RS40 ICLASS DFM, BLK, TERM STP, HADP/OSDP,	EA	\$427.00	47.5%	\$224.18
HID C	7125CKN-EVP00000	RDR, RSP40 ICLASS DFM, BLK, HID PROX, SAMX, E	EA	\$445.00	47.5%	\$233.63
HID C	7125CKU-EVP00000	RDR, RSP40 ICLASS DFM, BLK, HID PROX, SAMX, E	EA	\$460.00	47.5%	\$241.50
HID C	7130CKS-EVP00000	RDR, RSK40 ICLASS DFM, BLK, TERM, SAMX, EV1,	EA	\$602.00	47.5%	\$316.05
HID C	7130CKT-EVP00000	RDR, RSK40 ICLASS DFM, BLK, TERM, SAMX, EV1,	EA	\$587.00	47.5%	\$308.18

HID C	7130CKT-MFC20100	RDR, RSK40 ICLASS DFM, KYPD, BLK, TERM, SAMX,	EA	\$672.00	47.5%	\$352.80
HID C	7132CKS-EVP00000	RDR, RSK40 ICLASS DFM, BLK, TERM STP, HADP/OSDP	EA	\$672.00	47.5%	\$352.80
HID C	7132CKT-EVP00000	RDR, RSK40 ICLASS DFM, BLK, TERM STP, HADP/OSDP	EA	\$657.00	47.5%	\$344.93
HID C	7136CKN-EVP00000	RDR, RSPK40 ICLASS DFM, BLK, HID PROX, SAMX,	EA	\$675.00	47.5%	\$354.38
HID C	7136CKU-EVP00000	RDR, RSPK40 ICLASS DFM, BLK, HID PROX, SAMX,	EA	\$690.00	47.5%	\$362.25
HID C	7145CKN-EVP00000	RDR, RSP15 ICLASS DFM, BLK, HID PROX, SAMX, E	EA	\$445.00	47.5%	\$233.63
HID C	7145CKU-EVP00000	RDR, RSP15 ICLASS DFM, BLK, HID PROX, SAMX, E	EA	\$460.00	47.5%	\$241.50
HID C	ACS-PFI000006-00	APPLICATION CARD SET, ICLASS REVISION C RDRS,	EA	\$65.00	47.5%	\$34.13
HID C	RM-0021	RETURN, ICLASS 6100 R10 READER	EA	\$141.00	47.5%	\$74.03
HID C	RM-0022	RETURN, ICLASS 6110 R30 READER	EA	\$265.00	47.5%	\$139.13
HID C	RM-0023	RETURN, ICLASS 6120 R40 READER	EA	\$275.00	47.5%	\$144.38
HID C	RM-0024	RETURN, ICLASS 6101 RW100 READER	EA	\$191.00	47.5%	\$100.28
HID C	RM-0025	RETURN, ICLASS 6111 RW300 READER	EA	\$375.00	47.5%	\$196.88
HID C	RM-0026	RETURN, ICLASS 6121 RW400 READER	EA	\$395.00	47.5%	\$207.38
HID C	RM-0031	RETURN, 6130A SERIES ICLASS	EA	\$505.00	47.5%	\$265.13
HID C	RM-0037	RETURN, 3101ANN0000 OEM MOD, OEM-100, RS-232	EA	\$155.00	47.5%	\$81.38
HID C	RM-0038	RETURN, 6125A RP40	EA	\$317.00	47.5%	\$166.43
HID C	RM-0041	RETURN, RWK400 ICLASS, 6131A READER	EA	\$545.00	47.5%	\$286.13
HID C	RM-0042	RETURN, RDR, 6055A, CONTFLESS, MICRORAAB,	EA	\$305.00	47.5%	\$160.13
HID D	2310-0034	OBS*CHARGE FEE, SLOT PUNCH (PER CARD)-MUST SP	EA	\$0.25	52.5%	\$0.12
HID D	2310-0035	LASER MARKING (PER CARD), NOT AVAILABLE WITH	EA	\$0.25	52.5%	\$0.12
HID D	2310-0037	INKJET MARKING (PER CARD)	EA	\$0.25	52.5%	\$0.12
HID D	4045AGC00	RDR, ENTRYPROX-GRY-W/ 20 PROXCD II	EA	\$423.00	52.5%	\$200.93
HID D	4045BGCU0	ENTRYPROX, GRY, W/ 20 PROXCD II	EA	\$423.00	52.5%	\$200.93
HID D	4045BGKU0	ENTRYPROX, GRAY, W/10 PROXKEYS	EA	\$423.00	52.5%	\$200.93
HID D	4045BGNU0	RDR, ENTRYPROX SC, GRY	EA	\$343.00	52.5%	\$162.93
HID D	4045CGCU0	ENTRYPROX, GRY, W/ 20 PROXCD II	EA	\$423.00	52.5%	\$200.93
HID D	4045CGKU0	ENTRYPROX, GRAY, W/10 PROXKEYS	EA	\$423.00	52.5%	\$200.93
HID D	4045CGNU0	RDR, ENTRYPROX SC, GRY, LEAD FREE	EA	\$343.00	52.5%	\$162.93
HID D	5352ABK00	PROXPRO SERIAL, BEIGE, KEYPAD, LEAD FREE	EA	\$488.00	52.5%	\$231.80
HID D	5352ABN00	PROXPRO SERIAL, BEIGE, NO KEYPAD, LEAD FREE	EA	\$308.00	52.5%	\$146.30
HID D	5352ABS00	PROXPRO SERIAL, BEIGE, KEYPAD, LEAD FREE	EA	\$488.00	52.5%	\$231.80
HID D	5352AGK00	PROXPRO SERIAL, GRAY, KEYPAD	EA	\$488.00	52.5%	\$231.80
HID D	5352AGK09	PROXPRO SERIAL, GRAY, KEYPAD, LEAD FREE	EA	\$488.00	52.5%	\$231.80
HID D	5352AGK11	PROXPRO SERIAL, GRAY, KEYPAD, LEAD FREE	EA	\$488.00	52.5%	\$231.80
HID D	5352AGK14	PROXPRO SERIAL, GRAY, KEYPAD, LEAD FREE	EA	\$488.00	52.5%	\$231.80
HID D	5352AGK19	PROXPRO SERIAL, GRAY, KEYPAD, LEAD FREE	EA	\$488.00	52.5%	\$231.80
HID D	5352AGN00	PROXPRO SERIAL, GRAY, NO KEYPAD, LEAD FREE	EA	\$308.00	52.5%	\$146.30
HID D	5352AGN09	PROXPRO SER, GRY, NO KEYPAD, LEAD FREE	EA	\$308.00	52.5%	\$146.30
HID D	5352AGN11	PROXPRO SERIAL, CLASSIC GRAY, NO KEYPAD, LEAD	EA	\$308.00	52.5%	\$146.30
HID D	5352AGN14	PROXPRO SER, GRY, NO KEYPAD, LEAD FREE	EA	\$308.00	52.5%	\$146.30
HID D	5352AGS00	PROXPRO SERIAL, GRAY, KEYPAD, LEAD FREE	EA	\$488.00	52.5%	\$231.80
HID D	5352AGS14	PROXPRO SER, GRY, KEYPAD, LEAD FREE	EA	\$488.00	52.5%	\$231.80
HID D	5355ABK09	PROXPRO WIEGAND, BEIGE, KEYPAD, LEAD FREE	EA	\$488.00	52.5%	\$231.80
HID D	5355ABK11	PROXPRO WIEGAND, BEIGE, KEYPAD, LEAD FREE	EA	\$488.00	52.5%	\$231.80
HID D	5355ABK14	PROXPRO WIEGAND, BEIGE, KEYPAD, LEAD FREE	EA	\$488.00	52.5%	\$231.80
HID D	5355ABK19	PROXPRO WIE, BEI, KEYPAD, LEAD FREE	EA	\$488.00	52.5%	\$231.80
HID D	5355ABK20	PROXPRO WIE, BEI, KEYPAD, LEAD FREE	EA	\$488.00	52.5%	\$231.80
HID D	5355ABN09	PROXPRO WIEGAND, BEIGE, NO KEYPAD, LEAD FREE	EA	\$308.00	52.5%	\$146.30
HID D	5355ABN14	PROXPRO WIEGAND, BEIGE, NO KEYPAD, LEAD FREE	EA	\$308.00	52.5%	\$146.30
HID D	5355ABS00	PROXPRO WIEGAND, BEIGE, KEYPAD, LEAD FREE	EA	\$488.00	52.5%	\$231.80
HID D	5355ABS14	PROXPRO WIEGAND, BEIGE, KEYPAD, LEAD FREE	EA	\$488.00	52.5%	\$231.80
HID D	5355AGK09	PROXPRO WIEGAND, GRAY, KEYPAD, LEAD FREE	EA	\$488.00	52.5%	\$231.80
HID D	5355AGK10	PROXPRO WIEGAND, GRAY, KEYPAD, LEAD FREE	EA	\$488.00	52.5%	\$231.80
HID D	5355AGK11	PROXPRO WIEGAND, GRAY, KEYPAD, LEAD FREE	EA	\$488.00	52.5%	\$231.80
HID D	5355AGK14	PROXPRO WIEGAND, GRAY, KEYPAD, LEAD FREE	EA	\$488.00	52.5%	\$231.80
HID D	5355AGK19	PROXPRO WIEGAND, GRAY, KEYPAD, LEAD FREE	EA	\$488.00	52.5%	\$231.80
HID D	5355AGK20	PROXPRO WIEGAND, GRAY, KEYPAD, LEAD FREE	EA	\$488.00	52.5%	\$231.80
HID D	5355AGN02	PROXPRO WIEGAND, GRAY, NO KEYPAD, LEAD FREE	EA	\$308.00	52.5%	\$146.30
HID D	5355AGN09	PROXPRO WIEGAND, GRAY, NO KEYPAD, LEAD FREE	EA	\$308.00	52.5%	\$146.30
HID D	5355AGN10	PROXPRO WIEGAND, GRAY, NO KEYPAD, LEAD FREE	EA	\$308.00	52.5%	\$146.30
HID D	5355AGN11	PROXPRO WIEGAND, GRAY, NO KEYPAD, LEAD FREE	EA	\$308.00	52.5%	\$146.30
HID D	5355AGN14	PROXPRO WIEG, GRY, NO KEYPAD, LEAD FREE	EA	\$308.00	52.5%	\$146.30
HID D	5355AGS00	PROXPRO WIEGAND, GRAY, KEYPAD, LEAD FREE	EA	\$488.00	52.5%	\$231.80
HID D	5355AGS06	PROXPRO WIEGAND, GRAY, KEYPAD, LEAD FREE	EA	\$488.00	52.5%	\$231.80
HID D	5355AGS09	PROXPRO WIEGAND, GRAY, KEYPAD, LEAD FREE	EA	\$488.00	52.5%	\$231.80
HID D	5355AGS14	PROXPRO WIEG, GRY, KEYPAD, LEAD FREE	EA	\$488.00	52.5%	\$231.80
HID D	5355AGS19	PROXPRO WIEGAND, GRAY, KEYPAD, LEAD FREE	EA	\$488.00	52.5%	\$231.80
HID D	5355AGS20	PROXPRO WIEGAND, GRAY, KEYPAD, LEAD FREE, SIN	EA	\$488.00	52.5%	\$231.80
HID D	5358ABN00	PROXPRO CLOCK & DATA, BEIGE, NO KEYPAD, SW1-P	EA	\$308.00	52.5%	\$146.30
HID D	5358AGK00	PROXPRO CLOCK & DATA, GRAY, KEYPAD, SW1-P1=OF	EA	\$488.00	52.5%	\$231.80
HID D	5358AGK09	PROXPRO CLOCK & DATA, GRAY, KEYPAD, (SW -P1=O	EA	\$488.00	52.5%	\$231.80
HID D	5358AGK11	PROXPRO CLOCK & DATA, GRAY, KEYPAD	EA	\$488.00	52.5%	\$231.80
HID D	5358AGK14	PROXPRO CLOCK & DATA, CLASSIC GRAY, KEYPAD	EA	\$488.00	52.5%	\$231.80
HID D	5358AGN00	PROXPRO CLOCK & DATA, GRAY, NO KEYPAD, SW1-P1	EA	\$308.00	52.5%	\$146.30
HID D	5358AGS00	PROXPRO C&D, GRY, KEYPAD, SW1-P1=OFF	EA	\$488.00	52.5%	\$231.80
HID D	5358AGS09	PROXPRO CLOCK & DATA, GRAY, KEYPAD	EA	\$488.00	52.5%	\$231.80
HID D	5358AGS14	PROXPRO C&D, GRY, KEYPAD	EA	\$488.00	52.5%	\$231.80
HID D	5365-108-02	BOX, HAZ ALTRD W/MTG HOLES, RoHS	EA	\$300.00	52.5%	\$142.50
HID D	5365E1P00	MINIPROX WIEGAND, DESIGNER BLACK, CABLE, LEAD	EA	\$268.00	52.5%	\$127.30
HID D	5365E1P01	MINIPROX WIEGAND, DESIGNER BLACK, CABLE	EA	\$268.00	52.5%	\$127.30
HID D	5365E1P04	MINIPROX WIEGAND, DESIGNER BLACK, CABLE	EA	\$268.00	52.5%	\$127.30
HID D	5365E1P06	MINIPROX WIEGAND, DESIGNER BLACK, CABLE	EA	\$268.00	52.5%	\$127.30
HID D	5365E1P07	MINIPROX WIEGAND, DESIGNER BLACK, CABLE	EA	\$268.00	52.5%	\$127.30
HID D	5365E1T00	MINIPROX WIEGAND, DESIGNER BLACK, TERMINAL, L	EA	\$268.00	52.5%	\$127.30
HID D	5365E1T06	MINIPROX WIEGAND, DESIGNER BLACK, TERMINAL	EA	\$268.00	52.5%	\$127.30
HID D	5365E2P00	MINIPROX WIEGAND, DESIGNER GRAY, CABLE, LEAD	EA	\$268.00	52.5%	\$127.30
HID D	5365E2P01	MINIPROX WIEGAND, DESIGNER GRAY, CABLE	EA	\$268.00	52.5%	\$127.30
HID D	5365E2P04	MP WIEG, DSGNR GRAY, CBL	EA	\$268.00	52.5%	\$127.30
HID D	5365E2P05	MINIPROX WIEGAND, DESIGNER GRAY, CABLE	EA	\$268.00	52.5%	\$127.30
HID D	5365E2P06	MINIPROX WIEGAND, DESIGNER GRAY, CABLE	EA	\$268.00	52.5%	\$127.30
HID D	5365E2T00	MINIPROX WIEGAND, DESIGNER GRAY, TERMINAL, LE	EA	\$268.00	52.5%	\$127.30
HID D	5365E2T04	MINIPROX WIEGAND, DESIGNER GRAY, TERMINAL	EA	\$268.00	52.5%	\$127.30
HID D	5365E2T06	MINIPROX WIEGAND, DESIGNER GRAY, TERMINAL	EA	\$268.00	52.5%	\$127.30
HID D	5365E4P00	MINIPROX WIEGAND, DESIGNER BLUE, CABLE, LEAD	EA	\$268.00	52.5%	\$127.30
HID D	5365E4T00	MINIPROX WIEGAND, DESIGNER BLUE, TERMINAL, LE	EA	\$268.00	52.5%	\$127.30
HID D	5365E5P00	MINIPROX WIEGAND, DESIGNER WHITE, CABLE, LEAD	EA	\$268.00	52.5%	\$127.30
HID D	5365E5P01	MINIPROX, WIEGAND OUTPUT, DESIGNER WHITE, CAB	EA	\$268.00	52.5%	\$127.30
HID D	5365E5T00	MINIPROX WIEGAND, DESIGNER WHITE, TERMINAL, L	EA	\$268.00	52.5%	\$127.30
HID D	5365EBH00	MINIPROX WIEGAND, BEIGE, HAZARDOUS BOX	EA	\$558.00	52.5%	\$265.05
HID D	5365EBP00	MP WIEG, CLASSIC BEI, 18" PIGTAIL, ROHS PROX	EA	\$268.00	52.5%	\$127.30
HID D	5365EBP02	MINIPROX WIEGAND, BEIGE, CABLE	EA	\$268.00	52.5%	\$127.30

HID D	5365EBP04	MINIPROX WIEGAND, CLASSIC BEIGE, CABLE	EA	\$268.00	52.5%	\$127.30
HID D	5365EBP05	MINIPROX WIEGAND, CLASSIC BEIGE, CABLE, LEAD FRE	EA	\$268.00	52.5%	\$127.30
HID D	5365EBP06	MINIPROX WIEGAND, CLASSIC BEIGE, CABLE	EA	\$268.00	52.5%	\$127.30
HID D	5365EBT00	MP WIEG, CLASSIC BEI, TERMINAL, ROHS PROX DFM	EA	\$268.00	52.5%	\$127.30
HID D	5365EBT04	MINIPROX WIEGAND, BEIGE, TERMINAL	EA	\$268.00	52.5%	\$127.30
HID D	5365EBT06	MINIPROX WIEGAND, CLASSIC BEIGE, TERMINAL	EA	\$268.00	52.5%	\$127.30
HID D	5365EBT07	MINIPROX WIEGAND, BEIGE, TERMINAL	EA	\$268.00	52.5%	\$127.30
HID D	5365EGH00	MP WIEG, CLASSIC GRY, HAZ BOX, LEAD FREE	EA	\$558.00	52.5%	\$265.05
HID D	5365EGH01	MINIPROX WIEGAND, CLASSIC GRAY, HAZARDOUS BOX	EA	\$558.00	52.5%	\$265.05
HID D	5365EGH04	MINIPROX WIEGAND, GRAY, HAZARDOUS BOX	EA	\$558.00	52.5%	\$265.05
HID D	5365EGH06	MP WIEG, CLASSIC GRY, HAZ BOX	EA	\$558.00	52.5%	\$265.05
HID D	5365EGL07	MP, WIEGAND, CLASSIC GRY, 9FT CBL, LEAD FREE	EA	\$268.00	52.5%	\$127.30
HID D	5365EGP01	MINIPROX WIEGAND, CLASSIC GRAY, CABLE	EA	\$268.00	52.5%	\$127.30
HID D	5365EGP02	MINIPROX WIEGAND, CLASSIC GRAY, CABLE	EA	\$268.00	52.5%	\$127.30
HID D	5365EGP03	MINIPROX WIEGAND, CLASSIC GRAY, CABLE	EA	\$268.00	52.5%	\$127.30
HID D	5365EGP04	MINIPROX WIEGAND, CLASSIC GRAY, CABLE	EA	\$268.00	52.5%	\$127.30
HID D	5365EGP05	MINIPROX WIEGAND, CLASSIC GRAY, CABLE	EA	\$268.00	52.5%	\$127.30
HID D	5365EGP06	MINIPROX WIEGAND, CLASSIC GRAY, CABLE	EA	\$268.00	52.5%	\$127.30
HID D	5365EGP07	MINIPROX WIEGAND, CLASSIC GRAY, CABLE	EA	\$268.00	52.5%	\$127.30
HID D	5365EGT00	MP WIEG, CLASSIC GRY, TERM, LEAD FREE	EA	\$268.00	52.5%	\$127.30
HID D	5365EGT01	MINIPROX WIEGAND, CLASSIC GRAY, TERMINAL	EA	\$268.00	52.5%	\$127.30
HID D	5365EGT02	MINIPROX WIEGAND, CLASSIC GRAY, TERMINAL	EA	\$268.00	52.5%	\$127.30
HID D	5365EGT03	MINIPROX WIEGAND, CLASSIC GRAY, TERMINAL	EA	\$268.00	52.5%	\$127.30
HID D	5365EGT04	MINIPROX WIEGAND, CLASSIC GRAY, TERMINAL	EA	\$268.00	52.5%	\$127.30
HID D	5365EGT05	MINIPROX WIEGAND, CLASSIC GRAY, TERMINAL	EA	\$268.00	52.5%	\$127.30
HID D	5365EGT06	MINIPROX WIEGAND, CLASSIC GRAY, TERMINAL	EA	\$268.00	52.5%	\$127.30
HID D	5365EGT07	MP WIEG, CLASSIC GRY, TERM	EA	\$268.00	52.5%	\$127.30
HID D	5365EKH00	MINIPROX WIEGAND, CLASSIC BLACK, HAZARDOUS BO	EA	\$558.00	52.5%	\$265.05
HID D	5365EKH01	MINIPROX WIEGAND, CLASSIC BLACK, HAZARDOUS BO	EA	\$558.00	52.5%	\$265.05
HID D	5365EKH04	MINIPROX WIEGAND, CLASSIC BLACK, HAZARDOUS BO	EA	\$558.00	52.5%	\$265.05
HID D	5365EKP01	MINIPROX WIEGAND, BLACK, CABLE	EA	\$268.00	52.5%	\$127.30
HID D	5365EKP02	MINIPROX WIEGAND, CLASSIC BLACK, CABLE	EA	\$268.00	52.5%	\$127.30
HID D	5365EKP03	MP WIEG, CLASSIC BLK, CBL	EA	\$268.00	52.5%	\$127.30
HID D	5365EKP04	MP WIEG, CLASSIC BLK, CBL	EA	\$268.00	52.5%	\$127.30
HID D	5365EKP06	MP WIEG, CLASSIC BLK, CBL	EA	\$268.00	52.5%	\$127.30
HID D	5365EKP07	MINIPROX WIEGAND, BLACK, CABLE	EA	\$268.00	52.5%	\$127.30
HID D	5365EKT00	MP WIEG, CLASSIC BLK, TERMINAL, ROHS PROX DFM	EA	\$268.00	52.5%	\$127.30
HID D	5365EKT01	MINIPROX WIEGAND, BLACK, TERMINAL	EA	\$268.00	52.5%	\$127.30
HID D	5365EKT02	MINIPROX WIEGAND, BLACK, TERMINAL	EA	\$268.00	52.5%	\$127.30
HID D	5365EKT03	MINIPROX WIEGAND, BLACK, TERMINAL	EA	\$268.00	52.5%	\$127.30
HID D	5365EKT04	MINIPROX WIEGAND, CLASSIC BLACK, TERMINAL	EA	\$268.00	52.5%	\$127.30
HID D	5365EKT05	MINI PROX WIEGAND, BLACK, TERMINAL	EA	\$268.00	52.5%	\$127.30
HID D	5365EKT06	MINIPROX WIEGAND, CLASSIC BLACK, TERMINAL	EA	\$268.00	52.5%	\$127.30
HID D	5365EKT07	MINIPROX WIEGAND, BLACK, TERMINAL	EA	\$268.00	52.5%	\$127.30
HID D	5365EWH00	MP WIEG, CLASSIC WHT, WITH HAZARDOUS BACK BOX	EA	\$558.00	52.5%	\$265.05
HID D	5365EWP00	MP WIEG, CLASSIC WHT, CBL LEAD FREE	EA	\$268.00	52.5%	\$127.30
HID D	5365EWP01	MP WIEG, CLASSIC WHT, CBL LEAD FREE	EA	\$268.00	52.5%	\$127.30
HID D	5365EWP02	MP WIEG, CLASSIC WHT, CBL LEAD FREE	EA	\$268.00	52.5%	\$127.30
HID D	5365EWP04	MINIPROX WIEGAND, CLASSIC WHITE, CABLE	EA	\$268.00	52.5%	\$127.30
HID D	5365EWP06	MINIPROX WIEGAND, CLASSIC WHITE, CABLE	EA	\$268.00	52.5%	\$127.30
HID D	5365EWT00	MP WIEG, CLASSIC WHT, TERM LEAD FREE	EA	\$268.00	52.5%	\$127.30
HID D	5365EWT01	MINIPROX WIEGAND, WHITE, TERMINAL	EA	\$268.00	52.5%	\$127.30
HID D	5365EWT02	MINIPROX WIEGAND, WHITE, TERMINAL, STANDARD	EA	\$268.00	52.5%	\$127.30
HID D	5365EWT04	MINIPROX WIEGAND, WHITE, TERMINAL, LED FREE	EA	\$268.00	52.5%	\$127.30
HID D	5368E1P00	MINIPROX CLOCK & DATA, DESIGNER BLACK, CABLE	EA	\$268.00	52.5%	\$127.30
HID D	5368E1T00	MINIPROX CLOCK & DATA, DESIGNER BLACK, TERMIN	EA	\$268.00	52.5%	\$127.30
HID D	5368E2P00	MINIPROX CLOCK & DATA, DESIGNER GRAY, CABLE	EA	\$268.00	52.5%	\$127.30
HID D	5368E2P04	MINIPROX CLOCK & DATA, DESIGNER GRAY, CABLE	EA	\$268.00	52.5%	\$127.30
HID D	5368E2T00	MINIPROX CLOCK & DATA, DESIGNER GRAY, TERMINA	EA	\$268.00	52.5%	\$127.30
HID D	5368E2T04	MINIPROX CLOCK & DATA, DESIGNER GRAY, TERMINA	EA	\$268.00	52.5%	\$127.30
HID D	5368EBP00	MP C&D, CLASSIC BEI, CBL	EA	\$268.00	52.5%	\$127.30
HID D	5368EBP07	MP C&D, CLASSIC BEI, CBL	EA	\$268.00	52.5%	\$127.30
HID D	5368EBT00	MP C&D, CLASSIC BEI, TERM	EA	\$268.00	52.5%	\$127.30
HID D	5368EBT06	MP C&D, CLASSIC BEI, TERM	EA	\$268.00	52.5%	\$127.30
HID D	5368EGH00	MINIPROX CLOCK & DATA, CLASSIC GRAY, HAZARDOU	EA	\$558.00	52.5%	\$265.05
HID D	5368EGL00	MINIPROX CLOCK & DATA, CLASSIC GREY, 9FT CABL	EA	\$268.00	52.5%	\$127.30
HID D	5368EGP00	MINIPROX CLOCK & DATA, CLASSIC GRAY, CABLE	EA	\$268.00	52.5%	\$127.30
HID D	5368EGP01	MP C&D, CLASSIC GRY, CBL	EA	\$268.00	52.5%	\$127.30
HID D	5368EGP03	MP C&D, CLASSIC GRY, CBL	EA	\$268.00	52.5%	\$127.30
HID D	5368EGP04	MP C&D, CLASSIC GRY, CBL	EA	\$268.00	52.5%	\$127.30
HID D	5368EGP06	MP C&D, CLASSIC GRY, CBL	EA	\$268.00	52.5%	\$127.30
HID D	5368EGP07	MP C&D, CLASSIC GRY, CBL	EA	\$268.00	52.5%	\$127.30
HID D	5368EGT00	MINIPROX CLOCK & DATA, CLASSIC GRAY, TERMINAL	EA	\$268.00	52.5%	\$127.30
HID D	5368EGT01	MINIPROX CLOCK & DATA, CLASSIC GRAY, TERMINAL, L	EA	\$268.00	52.5%	\$127.30
HID D	5368EGT02	MINIPROX CLOCK & DATA, CLASSIC GRAY, TERMINAL	EA	\$268.00	52.5%	\$127.30
HID D	5368EGT03	MINIPROX CLOCK & DATA, CLASSIC GRAY, TERMINAL	EA	\$268.00	52.5%	\$127.30
HID D	5368EGT04	MINIPROX CLOCK & DATA, GRAY, TERMINAL	EA	\$268.00	52.5%	\$127.30
HID D	5368EGT06	MINIPROX CLOCK & DATA, CLASSIC GRAY, TERMINAL	EA	\$268.00	52.5%	\$127.30
HID D	5368EKH00	MINIPROX CLOCK & DATA, CLASSIC BLACK, HAZARDO	EA	\$558.00	52.5%	\$265.05
HID D	5368EKP00	MINIPROX CLOCK & DATA, CLASSIC BLK, CBL, LEAD	EA	\$268.00	52.5%	\$127.30
HID D	5368EKP04	MINIPROX CLOCK & DATA, CLASSIC BLK, CBL, LEAD	EA	\$268.00	52.5%	\$127.30
HID D	5368EKP06	MINIPROX CLOCK & DATA, CLASSIC BLK, CBL, LEAD	EA	\$268.00	52.5%	\$127.30
HID D	5368EKT00	MP C&D, CLASSIC BLK, TERM	EA	\$268.00	52.5%	\$127.30
HID D	5368EKT01	MINIPROX CLOCK & DATA, CLASSIC BLACK, TERMINA	EA	\$268.00	52.5%	\$127.30
HID D	5368EKT04	MINIPROX CLOCK & DATA, BLACK, TERMINAL	EA	\$268.00	52.5%	\$127.30
HID D	5368EKT06	MINIPROX CLOCK & DATA, BLACK, TERMINAL	EA	\$268.00	52.5%	\$127.30
HID D	5368EKT07	MINIPROX CLOCK & DATA, CLASSIC BLACK, TERMINA	EA	\$268.00	52.5%	\$127.30
HID D	5368EWT00	MINIPROX CLOCK & DATA, CLASSIC WHITE, TERMINA	EA	\$268.00	52.5%	\$127.30
HID D	5375AGN00-110315	MAXIPROX WIEGAND, GRAY, TERMINAL, LEAD FREE,	EA	\$798.00	52.5%	\$379.05
HID D	5375AGN06	MAXIPROX WIEGAND, GRAY, TERMINAL, LEAD FREE	EA	\$798.00	52.5%	\$379.05
HID D	5395C1100	THINLINE II WIEGAND, DESIGNER BLACK, CABLE, R	EA	\$273.00	52.5%	\$129.68
HID D	5395C1101	RDR, THINLINE, WIEG, PGTL18, DSNR BLK CVR, BE	EA	\$273.00	52.5%	\$129.68
HID D	5395C1104	THINLINE II WIEGAND, DESIGNER BLACK, CABLE, L	EA	\$273.00	52.5%	\$129.68
HID D	5395C1105	THINLINE II WIEGAND, DESIGNER BLACK, CABLE, L	EA	\$273.00	52.5%	\$129.68
HID D	5395C1106	THINLINE II WIEGAND, DESIGNER BLACK, CABLE, L	EA	\$273.00	52.5%	\$129.68
HID D	5395C2100	THINLINE II WIEGAND, DESIGNER GRAY, CABLE, RO	EA	\$273.00	52.5%	\$129.68
HID D	5395C2104	THINLINE II WIEGAND, DESIGNER GRAY, CABLE, LE	EA	\$273.00	52.5%	\$129.68
HID D	5395C2106	THINLINE II WIEGAND, DESIGNER GRAY, CABLE, LE	EA	\$273.00	52.5%	\$129.68
HID D	5395C2100	THINLINE II WIEGAND, DESIGNER GRAY, 9FT CABLE	EA	\$273.00	52.5%	\$129.68
HID D	5395C2106	THINLINE II WIEGAND, DESIGNER GRAY, 9FT CABLE	EA	\$273.00	52.5%	\$129.68
HID D	5395C4100	THINLINE II WIEGAND, DESIGNER BLUE, CABLE, RO	EA	\$273.00	52.5%	\$129.68
HID D	5395C5100	THINLINE II WIEGAND, DESIGNER WHITE, CABLE, R	EA	\$273.00	52.5%	\$129.68

HID D	6005B2B07	PROXPOINT WIEGAND, DESIGNER GRAY, CABLE	EA	\$138.00	52.5%	\$65.55
HID D	6005B4B00	PROXPOINT WIEGAND, DESIGNER BLUE, CABLE, LEAD	EA	\$138.00	52.5%	\$65.55
HID D	6005B4B02	PROXPOINT WIEGAND, DESIGNER BLUE, CABLE	EA	\$138.00	52.5%	\$65.55
HID D	6005B4B06	PROXPOINT WIEGAND, DESIGNER BLUE, CABLE	EA	\$138.00	52.5%	\$65.55
HID D	6005B4B07	PROXPOINT WIEGAND, DESIGNER BLUE, CABLE	EA	\$138.00	52.5%	\$65.55
HID D	6005B5B00	PROXPOINT WIEGAND, DESIGNER WHITE, CABLE, LEA	EA	\$138.00	52.5%	\$65.55
HID D	6005B5B01	PROXPOINT WIEGAND, DESIGNER WHITE, CABLE	EA	\$138.00	52.5%	\$65.55
HID D	6005B5B02	RDR, PP, WIEG, PGTL-18, WHT, DSGN CVR, BEEP O	EA	\$138.00	52.5%	\$65.55
HID D	6005B5B04	PROXPT WIEG, DSGNR WHT, CBL	EA	\$138.00	52.5%	\$65.55
HID D	6005B5B05	PROXPOINT WIEGAND, DESIGNER WHITE, CABLE	EA	\$138.00	52.5%	\$65.55
HID D	6005B5B06	PROXPOINT WIEGAND, DESIGNER WHITE, CABLE	EA	\$138.00	52.5%	\$65.55
HID D	6005B5B07	PROXPOINT WIEGAND, DESIGNER WHITE, CABLE	EA	\$138.00	52.5%	\$65.55
HID D	6005BBB01	PROXPOINT WIEGAND, CLASSIC BEIGE, CABLE	EA	\$138.00	52.5%	\$65.55
HID D	6005BBB02	PROXPOINT WIEGAND, CLASSIC BEIGE, CABLE	EA	\$138.00	52.5%	\$65.55
HID D	6005BBB04	PROXPOINT WIEGAND, CLASSIC BEIGE, CABLE	EA	\$138.00	52.5%	\$65.55
HID D	6005BBB06	PROXPOINT WIEGAND, CLASSIC BEIGE, CABLE	EA	\$138.00	52.5%	\$65.55
HID D	6005BBB07	PROXPT WIEG, CLC BEI, CBL	EA	\$138.00	52.5%	\$65.55
HID D	6005BGB00-A1366	RDR, PROXPT, WIEG, GREY	EA	\$138.00	52.5%	\$65.55
HID D	6005BGB01	PROXPOINT WIEGAND, CLASSIC GRAY, CABLE	EA	\$138.00	52.5%	\$65.55
HID D	6005BGB02	PROXPOINT WIEGAND, CLASSIC GRAY, CABLE	EA	\$138.00	52.5%	\$65.55
HID D	6005BGB03	PROXPOINT WIEGAND, CLASSIC GRAY, CABLE	EA	\$138.00	52.5%	\$65.55
HID D	6005BGB04	PROXPOINT WIEGAND, CLASSIC GRAY, CABLE	EA	\$138.00	52.5%	\$65.55
HID D	6005BGB05	PROXPT WIEG, CLAC GRY, CBL	EA	\$138.00	52.5%	\$65.55
HID D	6005BGB06	PROXPOINT WIEGAND, CLASSIC GRAY, CABLE	EA	\$138.00	52.5%	\$65.55
HID D	6005BGB06-S3	RDR, PROXPOINT, GRAY, SIEMENS LOGO	EA	\$138.00	52.5%	\$65.55
HID D	6005BGB07	PROXPOINT WIEGAND, CLASSIC GRAY, CABLE	EA	\$138.00	52.5%	\$65.55
HID D	6005BGB17	PROXPOINT WIEGAND, CLASSIC GRAY, CABLE	EA	\$138.00	52.5%	\$65.55
HID D	6005BKB01	PROXPOINT WIEGAND, CLASSIC BLACK, CABLE	EA	\$138.00	52.5%	\$65.55
HID D	6005BKB02	PROXPOINT WIEGAND, BLACK, CABLE	EA	\$138.00	52.5%	\$65.55
HID D	6005BKB03	PROXPOINT WIEGAND, CLASSIC BLACK, CABLE	EA	\$138.00	52.5%	\$65.55
HID D	6005BKB04	PROXPT WIEG, CLASSC BLK, CBL	EA	\$138.00	52.5%	\$65.55
HID D	6005BKB05	PROXPT WIEG, CLC BLK, CBL	EA	\$138.00	52.5%	\$65.55
HID D	6005BKB06	PROXPT WIEG, CLC BLK, CBL	EA	\$138.00	52.5%	\$65.55
HID D	6005BKB07	PROXPT WIEG, CLAC BLK, CBL	EA	\$138.00	52.5%	\$65.55
HID D	6005BWB01	PROXPOINT WIEGAND, CLASSIC WHITE, CABLE	EA	\$138.00	52.5%	\$65.55
HID D	6005BWB04	PROXPOINT WIEGAND, CLASSIC WHITE, CABLE	EA	\$138.00	52.5%	\$65.55
HID D	6005BWB05	PROXPOINT WIEGAND, CLASSIC WHITE, CABLE	EA	\$138.00	52.5%	\$65.55
HID D	6005BWB06	PROXPOINT WIEGAND, CLASSIC WHITE, CABLE	EA	\$138.00	52.5%	\$65.55
HID D	6005BWL04	PROXPOINT WIEGAND, CLASSIC WHITE, LONG PIGTAI	EA	\$138.00	52.5%	\$65.55
HID D	6008B1B00	PROXPOINT CLOCK & DATA, DESIGNER BLACK, CABLE	EA	\$138.00	52.5%	\$65.55
HID D	6008B1B01	PROXPOINT CLOCK & DATA, DESIGNER BLACK, CABLE	EA	\$138.00	52.5%	\$65.55
HID D	6008B1B04	PROXPOINT CLOCK & DATA, DESIGNER BLACK, CABLE	EA	\$138.00	52.5%	\$65.55
HID D	6008B1B05	PROXPOINT CLOCK & DATA, DESIGNER BLACK, CABLE	EA	\$138.00	52.5%	\$65.55
HID D	6008B1B07	PROXPOINT CLOCK & DATA, DESIGNER BLACK, CABLE	EA	\$138.00	52.5%	\$65.55
HID D	6008B2B00	PROXPOINT CLOCK & DATA, DESIGNER GRAY, CABLE	EA	\$138.00	52.5%	\$65.55
HID D	6008B2B01	PROXPOINT CLOCK & DATA, DESIGNER GRAY, CABLE	EA	\$138.00	52.5%	\$65.55
HID D	6008B2B04	PROXPOINT CLOCK & DATA, DESIGNER GRAY, CABLE	EA	\$138.00	52.5%	\$65.55
HID D	6008B2B05	PROXPOINT CLOCK & DATA, DESIGNER GRAY, CABLE	EA	\$138.00	52.5%	\$65.55
HID D	6008B2B07	PROXPOINT CLOCK & DATA, DESIGNER GRAY, CABLE	EA	\$138.00	52.5%	\$65.55
HID D	6008B4B00	PROXPOINT CLOCK & DATA, DESIGNER BLUE, CABLE	EA	\$138.00	52.5%	\$65.55
HID D	6008B5B00	PROXPOINT CLOCK & DATA, DESIGNER WHITE, CABLE	EA	\$138.00	52.5%	\$65.55
HID D	6008BBB00	PROXPOINT CLOCK & DATA, CLASSIC BEIGE, CABLE	EA	\$138.00	52.5%	\$65.55
HID D	6008BBB04	PROXPOINT CLOCK & DATA, CLASSIC BEIGE, CABLE	EA	\$138.00	52.5%	\$65.55
HID D	6008BBB06	PROXPT C & D, CLC BEI, CBL	EA	\$138.00	52.5%	\$65.55
HID D	6008BGB00	PROXPOINT CLOCK & DATA, CLASSIC GRAY, CABLE	EA	\$138.00	52.5%	\$65.55
HID D	6008BGB01	PROXPOINT CLOCK & DATA, CLASSIC GRAY, CABLE	EA	\$138.00	52.5%	\$65.55
HID D	6008BGB03	PROXPOINT CLOCK & DATA, CLASSIC GRAY, CABLE	EA	\$138.00	52.5%	\$65.55
HID D	6008BGB04	PROXPOINT CLOCK & DATA, CLASSIC GRAY, CABLE	EA	\$138.00	52.5%	\$65.55
HID D	6008BGB05	PROXPT C & D, CLC GRY, CBL	EA	\$138.00	52.5%	\$65.55
HID D	6008BGB06	PROXPT, C & D, CLC GRY, CBL	EA	\$138.00	52.5%	\$65.55
HID D	6008BGB07	PROXPT, C & D, CLC GRY, CBL	EA	\$138.00	52.5%	\$65.55
HID D	6008BKB00	PROXPOINT CLOCK & DATA, CLASSIC BLACK, CABLE	EA	\$138.00	52.5%	\$65.55
HID D	6008BKB01	PROXPOINT CLOCK & DATA, CLASSIC BLACK, CABLE	EA	\$138.00	52.5%	\$65.55
HID D	6008BKB02	PROXPOINT CLOCK & DATA, CLASSIC BLACK, CABLE	EA	\$138.00	52.5%	\$65.55
HID D	6008BKB03	PROXPOINT CLOCK & DATA, CLASSIC BLACK, CABLE	EA	\$138.00	52.5%	\$65.55
HID D	6008BKB04	RDR, PROXPOINT MCM, CLOCK & DATA, BLACK	EA	\$138.00	52.5%	\$65.55
HID D	6008BKB06	PROXPOINT CLOCK & DATA, CLASSIC BLACK, CABLE	EA	\$138.00	52.5%	\$65.55
HID D	6008BKB07	PROXPOINT CLOCK & DATA, CLASSIC BLACK, CABLE	EA	\$138.00	52.5%	\$65.55
HID D	6008BWB00	PROXPOINT CLOCK & DATA, CLASSIC WHITE, CABLE	EA	\$138.00	52.5%	\$65.55
HID D	6008BWB03	PROXPOINT CLOCK & DATA, WHITE, CABLE	EA	\$138.00	52.5%	\$65.55
HID D	MR5132B	5000 SERIES, MAGNETIC, STRIPE, SWIPE, RDR, 5V, 3COL	EA	\$268.80	52.5%	\$127.68
HID D	MR51D2B	READER CARD - TYPE 51D2B	EA	\$268.80	52.5%	\$127.68
HID D	MR51D2C	READER CARD - TYPE 51D2C	EA	\$291.20	52.5%	\$138.32
HID D	MR51T2C	5000 SERIES, MAGNETIC, STRIPE, SWIPE, RDR, 5V, 2COL	EA	\$291.20	52.5%	\$138.32
HID D	MR56T2B	5000 SERIES, MAGNETIC, STRIPE, SWIPE, RDR, 12V, 2CO	EA	\$268.80	52.5%	\$127.68
HID D	RM-0001	RETURN, MINIPROX READER	EA	\$265.00	52.5%	\$125.88
HID D	RM-0002	RETURN, THINLINE II READER	EA	\$270.00	52.5%	\$128.25
HID D	RM-0003	RETURN, PROXPRO READER	EA	\$308.00	52.5%	\$146.30
HID D	RM-0005	RETURN, MAXIPROX READER	EA	\$798.00	52.5%	\$379.05
HID D	RM-0006	RETURN, PROXPOINT READER	EA	\$138.00	52.5%	\$65.55
HID D	RM-0027	RETURN, ENTRYPROX 4045B READER	EA	\$343.00	52.5%	\$162.93
HID E	1100-0157	WHITE PHOTO IMAGE CARD 100% PVC, W/MAGSTRIPE,	EA	\$0.58	56.0%	\$0.26
HID E	1100-0158	CARD, 60/40 BLENDED, MAGSTRIPE	EA	\$1.20	56.0%	\$0.53
HID E	1100-0220	WHITE INSERT COVER (500 SERIES)	EA	\$15.14	56.0%	\$6.66
HID E	1100-0221	WHITE INSERT BASE (500 SERIES)	EA	\$15.14	56.0%	\$6.66
HID E	1100-1120	BLACK INSERT COVER (500 SERIES)	EA	\$14.43	56.0%	\$6.35
HID E	1100-1121	BLACK INSERT BASE (500 SERIES)	EA	\$14.43	56.0%	\$6.35
HID E	1100-1172	ADAPTER P/T READER, BLACK	EA	\$6.48	56.0%	\$2.85
HID E	1100-1174	P/T HOUSING, BLACK, W/STEEL POST	EA	\$16.95	56.0%	\$7.46
HID E	1100-1272	ADAPTER P/T READER, WHITE	EA	\$9.76	56.0%	\$4.29
HID E	1100-1274	PT HOUSING, WHITE, W/STEEL POST	EA	\$10.00	56.0%	\$4.40
HID E	1100-1374	PT HOUSING, BLACK, W/STEEL POST	EA	\$10.10	56.0%	\$4.44
HID E	1100-1998	FAB DWG COVER REMOVAL TOOL (500 SERIES)	EA	\$7.10	56.0%	\$3.12
HID E	1100-3008	PROX KEY FOB	EA	\$5.40	56.0%	\$2.38
HID E	1100-3265	HOUSING REMOVAL KEY, P/T READER 600 SERIES	EA	\$3.14	56.0%	\$1.38
HID E	1100-3271	P/T MOUNTING PLATE	EA	\$3.43	56.0%	\$1.51
HID E	1100-3341	MEMBRANE KEYPAD, INSR RDRS	EA	\$77.38	56.0%	\$34.05
HID E	1100-3343	CHROME KEYPAD, MODEL 780	EA	\$83.33	56.0%	\$36.67
HID E	1100-3598	ENCLOSURE, BLACK, CAST	EA	\$185.71	56.0%	\$81.71
HID E	1100-3607	GASKET, PLASTIC, MODEL 780	EA	\$4.39	56.0%	\$1.93
HID E	1100-3657	FACEPLATE P/T, PASS THRU	EA	\$7.19	56.0%	\$3.16
HID E	1100-3783	BACKPLATE, MODEL 740/780	EA	\$40.24	56.0%	\$17.71

HID E	1100-3784	MOUNTING PLATE, MODEL 740-780	EA	\$71.19	56.0%	\$31.32
HID E	1100-3785	MOLDED BACK GASKET, RUBBER, MODEL 740/780	EA	\$22.67	56.0%	\$9.97
HID E	1100-3831	FACEPLATE, MODEL 780	EA	\$22.86	56.0%	\$10.06
HID E	1100-3852	FACEPLATE, MYLAR, MODEL 740	EA	\$23.81	56.0%	\$10.48
HID E	1100-4444	CARD, PROX NON PHOTO 1	EA	\$3.10	56.0%	\$1.36
HID E	1100-4452	CARD PVC W/MAGSTRIPE, ISO THIN, NON-PROG, DIR	EA	\$5.10	56.0%	\$2.24
HID E	1100-8100	UNIVERSAL STEEL MOUNTING PLATE	EA	\$25.00	56.0%	\$11.00
HID E	1153-0019	MAGVIEW SPRAY (ENCODERS), BARCODE #7641328001	EA	\$38.10	56.0%	\$16.76
HID E	1180-0040	TAMPERPROOF SCREWDRIVER (REMOVAL TOOL), MODEL	EA	\$83.33	56.0%	\$36.67
HID E	2270-0018	HARDWARE PACK, MODEL 611/612/644/649	EA	\$23.81	56.0%	\$10.48
HID E	2270-0548	HARDWARE PACK, 5 WIRE, MODEL 512/549/589	EA	\$34.76	56.0%	\$15.29
HID E	2270-0580	HARDWARE PACK, 6 WIRE, MODEL 507/544/584	EA	\$38.10	56.0%	\$16.76
HID E	2270-0611	HARDWARE PACK, 6 WIRE PASS THRU	EA	\$38.10	56.0%	\$16.76
HID E	2270-0780	HARDWARE PACK, MODEL 740/780	EA	\$47.62	56.0%	\$20.95
HID E	2290-0001	SOFTWARE, MODEL 450	EA	\$357.14	56.0%	\$157.14
HID E	2310-0032	ENCODING CARD EMPI/ABA/ISO FORMATS	EA	\$1.25	56.0%	\$0.55
HID E	3110-2011	PROXIMITY READER, MODEL 201, BLACK, MULLION M	EA	\$184.00	56.0%	\$80.96
HID E	3110-2305	RDR, UNIV PROX/MAG RDR, MODEL 230, BLK, LEAD	EA	\$442.90	56.0%	\$194.88
HID E	3110-2305-C	RDR, UNIV PROX/MAG RDR, W/CERAMIC HEAD, MODEL	EA	\$717.90	56.0%	\$315.88
HID E	3110-2401	PROX/MAG READER, MODEL 240, BLACK, WALL MOUNT	EA	\$516.95	56.0%	\$227.46
HID E	3110-2405	READER, UNIV PROX/MAG READER, MODEL 240, BLAC	EA	\$516.95	56.0%	\$227.46
HID E	3110-2405-C	READER, UNIV PROX/MAG READER, CERAMIC HEAD, M	EA	\$791.95	56.0%	\$348.46
HID E	3110-5070	READER, INSERTION BOSCH D8227, BARCODE #76413	EA	\$295.00	56.0%	\$129.80
HID E	3110-5440	MAGSTRIPE READER, MODEL 544, WHITE, READ ABA/	EA	\$295.00	56.0%	\$129.80
HID E	3110-5441	MAGSTRIPE READER, MODEL 544, BLACK, READ ABA/	EA	\$295.00	56.0%	\$129.80
HID E	3110-5492	READER, INSERTION MODEL 549W, HONEYWELL TC818	EA	\$260.00	56.0%	\$114.40
HID E	3110-5493	READER, INSERTION MODEL 549 BLACK, HONEYWELL	EA	\$260.00	56.0%	\$114.40
HID E	3110-5840	MAGSTRIPE READER, MODEL 584, WHITE, W/KEYPAD,	EA	\$380.00	56.0%	\$167.20
HID E	3110-5841	MAGSTRIPE READER W/KEYPAD, MODEL 584, BLACK,	EA	\$380.00	56.0%	\$167.20
HID E	3110-5892	READER, INSERTION W/KEYPAD, HONEYWELL WHITE,	EA	\$355.00	56.0%	\$156.20
HID E	3110-5893	READER, INSERTION W/KEYPAD, HONEYWELL BLACK,	EA	\$355.00	56.0%	\$156.20
HID E	3110-6122	MAGSTRIPE READER, MODEL 612, WHITE, WEATHER P	EA	\$240.00	56.0%	\$105.60
HID E	3110-6123	MAGSTRIPE READER, MODEL 612, BLACK, WEATHERPR	EA	\$240.00	56.0%	\$105.60
HID E	3110-6441	MAGSTRIPE READER, MODEL 644, BLACK, READ ABA/	EA	\$215.00	56.0%	\$94.60
HID E	3110-6444	MAGSTRIPE READER, MODEL 644, WHITE, WEATHERPR	EA	\$215.00	56.0%	\$94.60
HID E	3110-6444-C	MAGSTRIPE READER, MODEL 644, WHITE, WEATHERPR	EA	\$365.00	56.0%	\$160.60
HID E	3110-6445	MAGSTRIPE READER, MODEL 644, BLACK, WEATHERPR	EA	\$215.00	56.0%	\$94.60
HID E	3110-6445-C	MAGSTRIPE READER, MODEL 644, BLACK, CERAMIC H	EA	\$365.00	56.0%	\$160.60
HID E	3110-6445-RB	MAGSTRIPE READER, MODEL 644, BLK, WEATHERPROO	EA	\$215.00	56.0%	\$94.60
HID E	3110-6445-SD010	MAGSTRIPE READER, MODEL 644, NEW 644 FIRMWARE	EA	\$215.00	56.0%	\$94.60
HID E	3110-6445-SD010	MAGSTRIPE READER, MODEL 644, NEW 644 FIRMWARE	EA	\$215.00	56.0%	\$94.60
HID E	3110-6447	MAGSTRIPE READER, MODEL 644, BLACK, WEATHERPR	EA	\$245.00	56.0%	\$107.80
HID E	3110-6449-C	MAGSTRIPE READER, MODEL 644, BLACK, CERAMIC H	EA	\$365.00	56.0%	\$160.60
HID E	3110-6493	READER, PASS THRU, MODEL 649 BLK, HONEYWELL,	EA	\$225.00	56.0%	\$99.00
HID E	3110-7401	MAGSTRIPE READER, MODEL 740, RUGGEDIZED, READ	EA	\$670.00	56.0%	\$294.80
HID E	3110-7402	MAGSTRIPE READER, MODEL 740, RUGGEDIZED W/HEA	EA	\$725.00	56.0%	\$319.00
HID E	3110-7801	MAGSTRIPE READER, MODEL 780, RUGGEDIZED W/KEY	EA	\$775.00	56.0%	\$341.00
HID E	3110-7801-C	MAGSTRIPE READER, MODEL 780, RUGGEDIZED W/KEY	EA	\$1,081.45	56.0%	\$475.84
HID E	3110-7802	MAGSTRIPE READER, MODEL 780, RUGGEDIZED W/KEY	EA	\$830.00	56.0%	\$365.20
HID E	3114-0157	CARD WHITE PHOTO IMAGE, ENCODED, BARCODE #764	EA	\$0.58	56.0%	\$0.26
HID E	3114-0508	JOB CODE PROM, MODEL 415, BARCODE #7641327050	EA	\$238.10	56.0%	\$104.76
HID E	3114-0515	JC PROM (SINGLE IC), OLD HONEYWELL PANELS, BA	EA	\$124.05	56.0%	\$54.58
HID E	3114-2294	WHITE PHOTO IMAGE, POLYESTER/PVC BLEND, W/ABA	EA	\$2.39	56.0%	\$1.05
HID E	3114-2296	CORP 1000 PROGRAM, PVC CARD W/EMPI ENCODING/N	EA	\$1.77	56.0%	\$0.78
HID E	3114-2298	WHITE PHOTO IMAGE W/ENCODING, 250 PER BOX	EA	\$1.77	56.0%	\$0.78
HID E	3114-2298-SD009	WHITE PHOTO IMAGE W/ENCODING, EMPI & ABA FORM	EA	\$1.87	56.0%	\$0.82
HID E	3114-2298-SD018	WHITE PHOTO IMAGE W/3 TRACK ENCODING, 250 PER	EA	\$4.15	56.0%	\$1.83
HID E	3114-2299	DORADO ENCODED CARD, PVC/POLYESTER, W/EMPI E	EA	\$2.39	56.0%	\$1.05
HID E	3114-3008	KEY FOB, PROX CARD CODED, BARCODE #7641325300	EA	\$5.50	56.0%	\$2.42
HID E	3114-4444	CARD, STANDARD PROX, PROGRAMMED, BARCODE #7641	EA	\$3.20	56.0%	\$1.41
HID E	3114-4451	CARD PVC, ISO THIN, DIRECT PRINTING, CUSTOM U	EA	\$5.10	56.0%	\$2.24
HID E	3114-4452	CARD PVC W/MAGSTRIPE, ISO THIN, PROGRAMMING,	EA	\$5.20	56.0%	\$2.29
HID E	3114-4453	ISO THIN, PVC PROXCARD W/MAGSTRIPE, PROGRAM,	EA	\$5.45	56.0%	\$2.40
HID E	3114-4454	ISO THIN, PVC PROXCARD W/MAGSTRIPE, PROGRAM,	EA	\$5.30	56.0%	\$2.33
HID E	3116-0034	CARD, READER HEAD CLEANER, BARCODE #764132600	EA	\$1.67	56.0%	\$0.73
HID E	3116-0309	REPLACEMENT HEAD FOR MODEL 544, 584, BARCODE	EA	\$38.76	56.0%	\$17.05
HID E	3116-0310	HEAD ASSEMBLY KIT, 3 WIRE INS	EA	\$38.76	56.0%	\$17.05
HID E	3116-0312	REPLACEMENT HEAD FOR MODELS 611/644/740/780 R	EA	\$27.76	56.0%	\$12.21
HID E	3116-0316	REPLACEMENT LONG LIFE CERAMIC HEAD FOR MODELS	EA	\$317.71	56.0%	\$139.79
HID E	3116-0332	REPLACEMENT HEAD FOR MAGSTRIPE INSERT 5XX SER	EA	\$360.00	56.0%	\$158.40
HID E	3116-0700	HEATER BAR KIT 600/700 SERIES	EA	\$43.00	56.0%	\$18.92
HID E	3116-7000	SERVICE KIT FOR MODEL 740, 780 (INCLUDES HEAD	EA	\$52.48	56.0%	\$23.09
HID E	6071AKN000000	HID FLEXSMART MIFARE KEYPAD RDR, READ ONLY, BLK	EA	\$405.00	56.0%	\$178.20
HID E	6071AKN000009	RDR FLEXSMART, MIFARE, KEYPAD, BLK, PIG 18"	EA	\$405.00	56.0%	\$178.20
HID E	6071AKN0000400	RDR FLEXSMART, CUSTOM MIFARE, KEYPAD, BLK, PI	EA	\$405.00	56.0%	\$178.20
HID E	6071AKN001000	RDR FLEXSMART, MIFARE, KEYPAD, BLK, PIG, CSN	EA	\$405.00	56.0%	\$178.20
HID E	6071AKN001009	RDR FLEXSMART, MIFARE, KEYPAD, BLK, PIG, LEAD	EA	\$405.00	56.0%	\$178.20
HID E	6071AKN001200	RDR FLEXSMART, MIFARE, KEYPAD, BLK, PIG, LEAD	EA	\$405.00	56.0%	\$178.20
HID E	6071AKN002000	RDR FLEXSMART, MIFARE, KEYPAD, BLK, PIG, LEAD	EA	\$405.00	56.0%	\$178.20
HID E	6071AKN002009	RDR FLEXSMART, MIFARE, KEYPAD, BLK, PIG, LEAD	EA	\$405.00	56.0%	\$178.20
HID E	6071AKN002200	RDR FLEXSMART, MIFARE, KEYPAD, BLK, PIG, LEAD	EA	\$405.00	56.0%	\$178.20
HID E	6071AKN002209	RDR FLEXSMART, MIFARE, KEYPAD, BLK, PIG, LEAD	EA	\$405.00	56.0%	\$178.20
HID E	6071AKN002400	RDR FLEXSMART, MIFARE, KEYPAD, HID MIFARE DAT	EA	\$405.00	56.0%	\$178.20
HID E	6071AKN0020200	RDR FLEXSMART, MIFARE, KEYPAD, BLK, PIG, LEAD	EA	\$405.00	56.0%	\$178.20
HID E	6072AKN0000000	HID FLEXSMART MIFARE KEYPAD RDR, READ ONLY, BLK	EA	\$505.00	56.0%	\$222.20
HID E	6072AKN0000019	FLEXSMART MIFARE KEYPAD RDR, READ, BLK, PIG, KEYP	EA	\$505.00	56.0%	\$222.20
HID E	6072AKN0004010	HID FLEXSMART MIFARE KEYPAD RDR, READ ONLY, BLK	EA	\$505.00	56.0%	\$222.20
HID E	6072AKN0004019	FLEXSMART MIFARE KEYPAD RDR, READ, BLK, PIG, KEYP	EA	\$505.00	56.0%	\$222.20
HID E	6072AKN0004219	FLEXSMART MIFARE KEYPAD RDR, READ, BLK, PIG, KEYP	EA	\$505.00	56.0%	\$222.20
HID E	6072AKN0004410	HID FLEXSMART MIFARE KEYPAD RDR, READ ONLY, BLK	EA	\$505.00	56.0%	\$222.20
HID E	6072AKN0004419	HID FLEXSMART MIFARE KEYPAD RDR, READ ONLY, BLK	EA	\$505.00	56.0%	\$222.20
HID E	6073AKN0000000	HID FLEXSMART DESFIRE RDR, READ ONLY, BLK PIG 1	EA	\$605.00	56.0%	\$266.20
HID E	6073AKN0003210	HID FLEXSMART DESFIRE RDR, READ ONLY, BLK PIG 1	EA	\$605.00	56.0%	\$266.20
HID E	6073AKN0003219	HID FLEXSMART DESFIRE RDR, READ ONLY, BLK PIG 1	EA	\$605.00	56.0%	\$266.20
HID E	6075BKN000000	HID FLEXSMART MIFARE RDR, READ ONLY, CONF, BLK A	EA	\$197.00	56.0%	\$86.68
HID E	6075BKN000020	HID FLEXSMART MIFARE RDR, READ ONLY, BLK, ARCH S	EA	\$197.00	56.0%	\$86.68
HID E	6075BKN000040	HID FLRXSMART MIFARE RDR, READ ONLY, BLK, ARCH S	EA	\$197.00	56.0%	\$86.68
HID E	6075BKN00100	HID FLEXSMART MIFARE RDR, READ ONLY, BLK, ARCH S	EA	\$197.00	56.0%	\$86.68
HID E	6075BKN00110	HID FLEXSMART MIFARE RDR, READ ONLY, BLK, ARCH S	EA	\$197.00	56.0%	\$86.68
HID E	6075BKN00120	HID FLEXSMART MIFARE RDR, READ ONLY, BLK, ARCH S	EA	\$197.00	56.0%	\$86.68
HID E	6075BKN00140	HID FLRXSMART MIFARE RDR, READ ONLY, BLK, ARCH S	EA	\$197.00	56.0%	\$86.68
HID E	6075BKN00200	HID FLEXSMART MIFARE RDR, READ ONLY, BLK, ARCH S	EA	\$197.00	56.0%	\$86.68

HID E	6075BKN00210	HID FLEXSMART MIFARE RDR,READ ONLY,BLK,ARCH S	EA	\$197.00	56.0%	\$86.68
HID E	6075BKN00220	HID FLEXSMART MIFARE RDR,READ ONLY,BLK,ARCH S	EA	\$197.00	56.0%	\$86.68
HID E	6075BKN00240	HID FLEXSMART MIFARE RDR,READ ONLY,BLK,ARCH S	EA	\$197.00	56.0%	\$86.68
HID E	6075BKN01000	HID FLEXSMART MIFARE RDR,READ ONLY,BLK,ARCH S	EA	\$197.00	56.0%	\$86.68
HID E	6075BKN01100	HID FLRXSMART MIFARE RDR,READ ONLY,BLK,ARCH S	EA	\$197.00	56.0%	\$86.68
HID E	6075BKN01120	HID FLEXSMART MIFARE RDR,READ ONLY,BLK,ARCH S	EA	\$197.00	56.0%	\$86.68
HID E	6075BKN01140	HID FLEXSMART MIFARE RDR,READ ONLY,BLK,ARCH S	EA	\$197.00	56.0%	\$86.68
HID E	6075BKN01200	HID FLEXSMART MIFARE RDR,READ ONLY,BLK,ARCH S	EA	\$197.00	56.0%	\$86.68
HID E	6075BKN01210	HID FLEXSMART MIFARE RDR,READ ONLY,BLK,ARCH S	EA	\$197.00	56.0%	\$86.68
HID E	6075BKN01220	HID FLEXSMART MIFARE RDR,READ ONLY,BLK,ARCH S	EA	\$197.00	56.0%	\$86.68
HID E	6075BKN01240	HID FLEXSMART MIFARE RDR,READ ONLY,BLK,ARCH S	EA	\$197.00	56.0%	\$86.68
HID E	6075BKN02220	HID FLEXSMART MIFARE RDR,READ ONLY,BLK,ARCH S	EA	\$197.00	56.0%	\$86.68
HID E	6075BZN00000	HID FLEXSMART MIFARE RDR,READ ONLY,CONF,NO BE	EA	\$197.00	56.0%	\$86.68
HID E	6075BZN001100	HID FLEXSMART MIFARE RDR,READ ONLY,CONF,NO BE	EA	\$197.00	56.0%	\$86.68
HID E	6075BZN00200	HID FLEXSMART MIFARE RDR,READ ONLY,CONF,NO BE	EA	\$197.00	56.0%	\$86.68
HID E	6076AKN00401	HID FLEXSMART MIFARE RDR,READ ONLY,CSTM,CONF	EA	\$395.00	56.0%	\$173.80
HID E	6076AKN00421	HID FLEXSMART MIFARE RDR,READ ONLY,CSTM,CONF	EA	\$395.00	56.0%	\$173.80
HID E	6076AKN00441	HID FLEXSMART MIFARE RDR,READ ONLY,CSTM,CONF	EA	\$395.00	56.0%	\$173.80
HID E	6076AON00401	HID FLEXSMART MIFARE RDR,READ ONLY,PIG,18",CS	EA	\$395.00	56.0%	\$173.80
HID E	6076APN00401	HID FLEXSMART MIFARE RDR,READ ONLY,PIG,18",CS	EA	\$395.00	56.0%	\$173.80
HID E	6076AQN00401	HID FLEXSMART MIFARE RDR,READ ONLY,CSTM,CONFI	EA	\$395.00	56.0%	\$173.80
HID E	6076ARN00401	HID FLEXSMART MIFARE RDR,READ ONLY,CSTM,CONFI	EA	\$395.00	56.0%	\$173.80
HID E	6076AZN00401	HID FLEXSMART MIFARE RDR,READ ONLY,CSTM,CONFI	EA	\$395.00	56.0%	\$173.80
HID E	6077AKN00301	HID FLEXSMART DESFIRE RDR,READ ONLY,CSTM,CONF	EA	\$565.00	56.0%	\$248.60
HID E	6077AKN00321	HID FLEXSMART DESFIRE RDR,READ ONLY,CSTM,CONF	EA	\$565.00	56.0%	\$248.60
HID E	6077AKN00401	HID FLEXSMART DESFIRE RDR,READ ONLY,CSTM,CONF	EA	\$565.00	56.0%	\$248.60
HID E	6091AKT00401	HID FLEXSMART MIFARE 80mm SQ RDR,READ ONLY,BL	EA	\$469.00	56.0%	\$206.36
HID E	6091AKT00401-TY4	HID FLEXSMART MIFARE 80mm SQ RDR,READ ONLY,BL	EA	\$469.00	56.0%	\$206.36
HID E	MR5CM1B	READER CARD- TYPE 5CM1B	EA	\$590.00	56.0%	\$259.60
HID E	R3110-6449	RMA: MAGSTRIPE READER, MODEL 644, BLACK, READ	EA	\$260.00	56.0%	\$114.40
HID E	R3110-7802	REPAIR MAGSTRIPE READER, MODEL 780, RUGGEDIZE	EA	\$830.00	56.0%	\$365.20
Hudson Video	DRW-CM104	10" metal housing; protective AR glass; VGA composite, S-video;	EA	\$1,401.00	25.0%	\$1,050.75
Hudson Video	DRW-CM121	12" metal housing; protective AR glass; VGA composite, S-video;	EA	\$1,506.00	25.0%	\$1,129.50
Hudson Video	DRW-CM150	15" industrial open chassis; protective AR glass; VGA composite, S-	EA	\$1,797.00	25.0%	\$1,347.75
Hudson Video	DRW-CM170	17" metal housing; protective AR glass; VGA composite, S-video;	EA	\$1,857.00	25.0%	\$1,392.75
Hudson Video	DRW-CM190	19" metal housing; protective AR glass; VGA composite, S-video;	EA	\$2,148.00	25.0%	\$1,611.00
Hudson Video	DRW-CM201	20" metal housing; protective AR glass; VGA composite, S-video;	EA	\$2,265.00	25.0%	\$1,698.75
Hudson Video	DRW-FM104	10" industrial open chassis; protective AR glass; VGA composite, S-	EA	\$1,401.00	25.0%	\$1,050.75
Hudson Video	DRW-FM121	12" industrial open chassis; protective AR glass; VGA composite, S-	EA	\$1,506.00	25.0%	\$1,129.50
Hudson Video	DRW-FM150	15" industrial open chassis; protective AR glass; VGA composite, S-	EA	\$1,797.00	25.0%	\$1,347.75
Hudson Video	DRW-FM170	17" industrial open chassis; protective AR glass; VGA composite, S-	EA	\$1,857.00	25.0%	\$1,392.75
Hudson Video	DRW-FM190	19" industrial open chassis; protective AR glass; VGA composite, S-	EA	\$2,148.00	25.0%	\$1,611.00
Hudson Video	DRW-FM201	20" industrial open chassis; protective AR glass; VGA composite, S-	EA	\$2,265.00	25.0%	\$1,698.75
Hudson Video	DRW-PM104	10" industrial panel mount; protective AR glass; VGA composite, S-	EA	\$1,674.00	25.0%	\$1,255.50
Hudson Video	DRW-PM121	12" industrial panel mount; protective AR glass; VGA composite, S-	EA	\$1,812.00	25.0%	\$1,359.00
Hudson Video	DRW-PM150	15" industrial panel mount; protective AR glass; VGA composite, S-	EA	\$2,130.00	25.0%	\$1,597.50
Hudson Video	DRW-PM170	17" industrial panel mount; protective AR glass; VGA composite, S-	EA	\$2,247.00	25.0%	\$1,685.25
Hudson Video	DRW-PM190	19" industrial panel mount; protective AR glass; VGA composite, S-	EA	\$2,538.00	25.0%	\$1,903.50
Hudson Video	DRW-RM150	15" industrial rack mount; IP65 compliant; protective AR glass; VGA	EA	\$1,917.00	25.0%	\$1,437.75
Hudson Video	DRW-RM170	17" industrial rack mount; IP65 compliant; protective AR glass; VGA	EA	\$1,977.00	25.0%	\$1,482.75
Hudson Video	DRW-RM190	19" industrial rack mount; IP65 compliant; protective AR glass; VGA	EA	\$2,268.00	25.0%	\$1,701.00
Hudson Video	DRW-WMH121	15" sunlight readable; protective AR glass; VGA composite, S-	EA	\$2,577.00	25.0%	\$1,932.75
Hudson Video	DRW-WMH150	17" sunlight readable; protective AR glass; VGA composite, S-	EA	\$2,772.00	25.0%	\$2,079.00
Hudson Video	DRW-WMH170	19" sunlight readable; protective AR glass; VGA composite, S-	EA	\$3,087.00	25.0%	\$2,315.25
Hudson Video	H-17	17" LCD VGA Input	EA	\$378.00	25.0%	\$283.50
Hudson Video	H-19	19" LCD VGA Input	EA	\$398.00	25.0%	\$298.50
Hudson Video	H-W19	19" LCD VGA Input; wide screen	EA	\$378.00	25.0%	\$283.50
Hudson Video	H-W22	22" LCD VGA Input	EA	\$458.00	25.0%	\$343.50
Hudson Video	HX5Vn	17" LCD, Composite BNC In/Out, S-Video, VGA Inputs, EVS plus	EA	\$550.00	25.0%	\$412.50
Hudson Video	HX7Vn	17" LCD, Composite BNC In/Out, S-Video, VGA Inputs, EVS plus	EA	\$598.00	25.0%	\$448.50
Hudson Video	HX9Vn	19" LCD, Composite BNC In/Out, S-Video, VGA Inputs, EVS plus	EA	\$638.00	25.0%	\$478.50
Hudson Video	PX5Un-G-B	15" LCD, Composite, S-Video, VGA Inputs, EVS plus BNC loop	EA	\$898.00	25.0%	\$673.50
Hudson Video	PX7Un	17" LCD, Composite, S-Video, VGA Inputs, EVS plus BNC loop	EA	\$698.00	25.0%	\$523.50
Hudson Video	PX7Un-G-B	17" LCD, Composite, S-Video, VGA Inputs, EVS plus BNC loop	EA	\$1,058.00	25.0%	\$793.50
Hudson Video	PX9Un	19" LCD, Composite, S-Video, VGA Inputs, EVS plus BNC loop	EA	\$758.00	25.0%	\$568.50
Hudson Video	PX9Un-G-B	19" LCD, Composite, S-Video, VGA Inputs, EVS plus BNC loop	EA	\$1,138.00	25.0%	\$853.50
Hudson Video	RX-W19	19" widescreen LCD, BNC Composite, VGA Inputs, Loop-through,	EA	\$1,238.00	25.0%	\$928.50
Hudson Video	RX-W22	22" widescreen LCD, BNC Composite, VGA Inputs, Loop-through,	EA	\$1,538.00	25.0%	\$1,153.50
Hudson Video	SX-17A	17" LCD, BNC Composite, VGA Inputs, Loop-through, NeoV Optical	EA	\$918.00	25.0%	\$688.50
Hudson Video	SX-19A	19" LCD, BNC Composite, VGA Inputs, Loop-through, NeoV Optical	EA	\$1,118.00	25.0%	\$838.50
Hudson Video	TN15SU	15" LCD, SAW, USB; BNC Loop through	EA	\$1,240.00	25.0%	\$930.00
Hudson Video	TN17SU	17" LCD, SAW, USB; BNC Loop through	EA	\$1,554.00	25.0%	\$1,165.50
Hudson Video	TN19SU	19" LCD, SAW, USB; BNC Loop through	EA	\$1,728.00	25.0%	\$1,296.00
Hudson Video	TN1CU	10" LCD, capacitive, USB; BNC Loop through	EA	\$1,426.00	25.0%	\$1,069.50
Hudson Video	TN1RU	10" LCD, resistive, USB; BNC Loop through	EA	\$1,258.00	25.0%	\$943.50
Hudson Video	TN1SU	10" LCD, SAW, USB; BNC Loop through	EA	\$1,482.00	25.0%	\$1,111.50
Hudson Video	TN2CU	12" LCD, capacitive, USB; BNC Loop through	EA	\$1,462.00	25.0%	\$1,096.50
Hudson Video	TN2RU	12" LCD, resistive, USB; BNC Loop through	EA	\$1,290.00	25.0%	\$967.50
Hudson Video	TN2SU	12" LCD, SAW, USB; BNC Loop through	EA	\$1,520.00	25.0%	\$1,140.00
Hudson Video	TN5RU	15" LCD, resistive, USB; BNC Loop through	EA	\$1,056.00	25.0%	\$792.00
Hudson Video	TN5XU	15" LCD, capacitive, USB; BNC Loop through	EA	\$1,194.00	25.0%	\$895.50
Hudson Video	TN7CU	17" LCD, capacitive, USB; BNC Loop through	EA	\$1,494.00	25.0%	\$1,120.50
Hudson Video	TN7RU	17" LCD, resistive, USB; BNC Loop through	EA	\$1,318.00	25.0%	\$988.50
Hudson Video	TN9CU	19" LCD, capacitive, USB; BNC Loop through	EA	\$1,662.00	25.0%	\$1,246.50
Hudson Video	TN9RU	19" LCD, resistive, USB; BNC Loop through	EA	\$1,464.00	25.0%	\$1,098.00
Hudson Video	TX15SU	15" LCD, SAW, USB	EA	\$549.60	25.0%	\$412.20
Hudson Video	TX17SU	17" LCD, SAW, USB	EA	\$1,485.60	25.0%	\$1,114.20
Hudson Video	TX19SU	19" LCD, SAW, USB	EA	\$1,681.20	25.0%	\$1,260.90
Hudson Video	TX1CU	10" LCD, capacitive, USB	EA	\$1,308.70	25.0%	\$981.53
Hudson Video	TX1RU	10" LCD, resistive, USB;	EA	\$1,118.00	25.0%	\$838.50
Hudson Video	TX1SU	10" LCD, SAW, USB	EA	\$1,341.60	25.0%	\$1,006.20
Hudson Video	TX26CU	26" LCD, capacitive, USB	EA	\$2,604.75	25.0%	\$1,953.56
Hudson Video	TX26RU	26" LCD, resistive, USB	EA	\$3,198.00	25.0%	\$2,398.50
Hudson Video	TX26SU	26" LCD, SAW, USB	EA	\$2,372.40	25.0%	\$1,779.30
Hudson Video	TX2CU	12" LCD, capacitive, USB	EA	\$1,423.70	25.0%	\$1,067.78
Hudson Video	TX2RU	12" LCD, resistive, USB	EA	\$1,150.00	25.0%	\$862.50
Hudson Video	TX2SU	12" LCD, SAW, USB	EA	\$1,380.00	25.0%	\$1,035.00
Hudson Video	TX6RU	15" LCD, resistive, USB	EA	\$916.00	25.0%	\$687.00
Hudson Video	TX6XU	15" LCD, capacitive, USB	EA	\$802.70	25.0%	\$602.03
Hudson Video	TX7CU	17" LCD, capacitive, USB	EA	\$1,505.01	25.0%	\$1,128.75
Hudson Video	TX7RU	17" LCD, resistive, USB	EA	\$1,178.00	25.0%	\$883.50
Hudson Video	TX9CU	19" LCD, capacitive, USB	EA	\$1,681.30	25.0%	\$1,260.98

MFG	Part Number	Description	UOM	GROUP	List	DISC	NYS NET PRICE
13	X.PACDM	16 lanes TCP/IP ONLY connection PACDM Upgrade (see limitation chart)** serial connection* TCP/IP only	EA		\$1,312.50	5.0%	\$1,246.88
IFS	1300B-M-R	MM - 2-CH Microphone Audio Signal Preamplifier	EA		\$1,095.00	37.5%	\$684.38
IFS	1300B-R-R	MM - 2-CH Audio Equalizer/Limiter & 3 Output Dist Amplifier	EA		\$1,195.00	37.5%	\$746.88
IFS	1300B-T-R	MM - 4-CH Audio Mixer w/Dual Output	EA		\$1,195.00	37.5%	\$746.88
IFS	1315B-R/1B	MM - AES/EBU Digital Audio, Rx, Can	EA		\$1,241.26	37.5%	\$775.79
IFS	1315B-T/1B	MM - AES/EBU Digital Audio, Tx, Can	EA		\$1,241.26	37.5%	\$775.79
IFS	1315SBL-T/1XX	SM - AES/EBU Digital Audio, Tx, Laser, Can	EA		\$1,976.26	37.5%	\$1,235.16
IFS	1315SB-R/1SXX	SM - AES/EBU Digital Audio, Rx, Can	EA		\$1,608.76	37.5%	\$1,005.48
IFS	2250D-R/1X3	SM - 16-CH Contact/TTL Data, Rx, Can	EA		\$1,483.76	37.5%	\$927.35
IFS	2250D-R-R/1X3	SM - 16-CH Contact/TTL Data, Rx, Rack	EA		\$1,483.76	37.5%	\$927.35
IFS	2250D-R-R/6X3	SM - 16-CH Contact/TTL Data, Rx, Can	EA		\$1,483.76	37.5%	\$927.35
IFS	2251D-R/1X3	SM - Contact/TTL Data, Rx, Can	EA		\$958.76	37.5%	\$599.23
IFS	2251D-R-R/1X3	SM - Contact/TTL Data, Rx, Rack	EA		\$958.76	37.5%	\$599.23
IFS	2251D-T/13X	SM - Contact/TTL Data, Tx, Can	EA		\$958.76	37.5%	\$599.23
IFS	2251D-T-R/13X	SM - Contact/TTL Data, Tx, Rack	EA		\$958.76	37.5%	\$599.23
IFS	250DL-R/1B3X	MM - 16-CH Contact/TTL Data, Rx, Can	EA		\$1,221.26	37.5%	\$763.29
IFS	250DL-R-R/1B3X	MM - 16-CH Contact/TTL Data, Rx, Rack	EA		\$1,221.26	37.5%	\$763.29
IFS	250D-R/1B3X	MM - 16-CH Contact/TTL Data, Rx, Can	EA		\$1,011.26	37.5%	\$632.04
IFS	250D-R-R/1B3X	MM - 16-CH Contact/TTL Data, Rx, Rack	EA		\$1,011.26	37.5%	\$632.04
IFS	251D-R/1B3X	MM - Contact/TTL Data, Rx, Can	EA		\$393.76	37.5%	\$246.10
IFS	251D-R-R/1B3X	MM - Contact/TTL Data, Rx, Rack	EA		\$393.76	37.5%	\$246.10
IFS	251D-T/1B3X	MM - Contact/TTL Data, Tx, Can	EA		\$393.76	37.5%	\$246.10
IFS	251D-T-R/1B3X	MM - Contact/TTL Data, Tx, Rack	EA		\$393.76	37.5%	\$246.10
IFS	270D-R/1B7X	MM - 4-20 mA Analog Data, Rx, Can	EA		\$492.50	37.5%	\$307.81
IFS	270D-R-R/1B7X	MM - 4-20 mA Analog Data, Rx, Rack	EA		\$492.50	37.5%	\$307.81
IFS	270D-T/1B7X	MM - 4-20 mA Analog Data, Tx, Can	EA		\$492.50	37.5%	\$307.81
IFS	346A1-R/1BXX	MM - 2-Way Audio, 2-Wire, Rx, Can	EA		\$1,312.50	37.5%	\$820.31
IFS	346A1-R-R/1BXX	MM - 2-Way Audio, 2-Wire, Rx, Rack	EA		\$1,312.50	37.5%	\$820.31
IFS	346A1-T/1BXX	MM - 2-Way Audio, 2-Wire, Tx, Can	EA		\$1,312.50	37.5%	\$820.31
IFS	346A1-T-R/1BXX	MM - 2-Way Audio, 2-Wire, Tx, Rack	EA		\$1,312.50	37.5%	\$820.31
IFS	346A2/1BXX	MM - 2-Way Audio, 2-Wire, Tcvr, Can, 2-Fiber	EA		\$918.76	37.5%	\$574.23
IFS	346A2-R/1BXX	MM - 2-Way Audio, 2-Wire, Tcvr, Rack, 2-Fiber	EA		\$918.76	37.5%	\$574.23
IFS	350A1-R/1BAP	MM - 2-Way Audio, Intercom Interface, Rx, Can	EA		\$1,116.26	37.5%	\$697.66
IFS	350A1-R-R/1BAP	MM - 2-Way Audio, Intercom Interface, Rx, Rack	EA		\$1,116.26	37.5%	\$697.66
IFS	350A1-T/1BAP	MM - 2-Way Audio, Intercom Interface, Tx, Can	EA		\$1,116.26	37.5%	\$697.66
IFS	350A1-T-R/1BAP	MM - 2-Way Audio, Intercom Interface, Tx, Rack	EA		\$1,116.26	37.5%	\$697.66
IFS	350A2-R/1BAP	MM - 2-Way Audio, Intercom Interface, Rx, Can, 2-Fiber	EA		\$722.50	37.5%	\$451.56
IFS	350A2-R-R/1BAP	MM - 2-Way Audio, Intercom Interface, Rx, Rack, 2-Fiber	EA		\$722.50	37.5%	\$451.56
IFS	350A2-T/1BAP	MM - 2-Way Audio, Intercom Interface, Tx, Can, 2-Fiber	EA		\$722.50	37.5%	\$451.56
IFS	350A2-T-R/1BAP	MM - 2-Way Audio, Intercom Interface, Tx, Rack, 2-Fiber	EA		\$722.50	37.5%	\$451.56
IFS	353A-R/XXAP	MM - 2-Way Audio, Intercom Interface, 4-Wire, Rx, Can	EA		\$623.76	37.5%	\$389.85
IFS	353A-R-R/XXAP	MM - 2-Way Audio, Intercom Interface, 4-Wire, Rx, Rack	EA		\$623.76	37.5%	\$389.85
IFS	353A-T/XXAP	MM - 2-Way Audio, Intercom Interface, 4-Wire, Tx, Can	EA		\$623.76	37.5%	\$389.85
IFS	353A-T-R/XXAP	MM - 2-Way Audio, Intercom Interface, 4-Wire, Tx, Rack	EA		\$623.76	37.5%	\$389.85
IFS	501R	N/A - Rack Card Enclosure, 1 Card	EA		\$122.50	37.5%	\$76.56
IFS	502R	N/A - Rack Card Enclosure, 2 Cards	EA		\$162.50	37.5%	\$101.56
IFS	503H	N/A - Horizontal 3-Card Rack, 1 RU, 19-inch	EA		\$561.26	37.5%	\$350.79
IFS	503R	N/A - Rack Card Enclosure, 3 Cards	EA		\$243.76	37.5%	\$152.35
IFS	515PS1	N/A - Internal Redundant Power Supply for 515R1	EA		\$967.50	37.5%	\$604.69
IFS	515R1	Card Cage, 15 Slots w/PS. Can also be used for SymNet-5R Units	EA		\$1,462.50	37.5%	\$914.06
IFS	517EPS1	N/A - External Power Supply for (2) 517R1	EA		\$1,381.26	37.5%	\$863.29
IFS	517R1	N/A - Hi-Density Card Cage, 17 Slots	EA		\$581.26	37.5%	\$363.29
IFS	51B	N/A - Rack-Mount Thermal Baffle	EA		\$81.26	37.5%	\$50.79
IFS	51FP-1	N/A - Card Cage Filler Panel, 1 Slot	EA		\$41.26	37.5%	\$25.79
IFS	51FP-2	N/A - Card Cage Filler Panel, 2 Slots	EA		\$48.76	37.5%	\$30.48
IFS	51FP-4	N/A - Card Cage Filler Panel, 4 Slots	EA		\$57.50	37.5%	\$35.94
IFS	51FP-8	N/A - Card Cage Filler Panel, 8 Slots	EA		\$65.00	37.5%	\$40.63
IFS	51WM	N/A - Wall Mount Bracket for 515R1 and 517R1	EA		\$48.76	37.5%	\$30.48
IFS	601B-R/1B	MM - Serial Digital Video, Rx, Can	EA		\$1,240.26	37.5%	\$775.16
IFS	601B-T/1B	MM - Serial Digital Video, Tx, Can	EA		\$1,241.26	37.5%	\$775.79
IFS	601SBL-T/1S	SM - Serial Digital Video, Tx, Laser, Can	EA		\$1,976.26	37.5%	\$1,235.16
IFS	601SB-R/1S	SM - Serial Digital Video, Rx, Can	EA		\$1,792.50	37.5%	\$1,120.31
IFS	610P	N/A - Power Adapter, 117VAC In, 12VAC Out	EA		\$25.00	37.5%	\$15.63
IFS	613P	N/A - Power Adapter, 100-240VAC In, 13.5VDC Out	EA		\$57.50	37.5%	\$35.94
IFS	614P	N/A - Power Adapter, 100-240VAC In, 13.5VDC 2.7A Out	EA		\$81.26	37.5%	\$50.79
IFS	9902V1-R-R	SM - 2-CH Video, Rx, Rack	EA		\$3,243.76	37.5%	\$2,027.35
IFS	9902VMPD1-R-R	SM - 2-CH Video, 2-Way MPD, Rx, Rack	EA		\$5,193.76	37.5%	\$3,246.10
IFS	9904V1-R-R	SM - 4-CH Video, Rx, Rack	EA		\$3,868.76	37.5%	\$2,417.98
IFS	9904V1-T-R	SM - 4-CH Video, Tx, Rack	EA		\$3,618.76	37.5%	\$2,261.73
IFS	9904VMPD1-R-R	SM - 4-CH Video, 2-Way MPD, Rx, Rack	EA		\$5,943.76	37.5%	\$3,714.85
IFS	9904VMPD1-T-R	SM - 4-CH Video, 2-Way MPD, Tx, Rack	EA		\$4,493.76	37.5%	\$2,808.60
IFS	9904VMPD2-R-R	SM - 4-CH Video, 2-Way MPD, Rx, Rack, 2-Fiber	EA		\$4,368.76	37.5%	\$2,730.48
IFS	9904VMPD2-T-R	SM - 4-CH Video, 2-Way MPD, Tx, Rack, 2-Fiber	EA		\$4,243.76	37.5%	\$2,652.35
IFS	9906V1-R-R	SM - 6-CH Video, Rx, Rack	EA		\$4,493.76	37.5%	\$2,808.60
IFS	9906V1-T-R	SM - 6-CH Video, Tx, Rack	EA		\$5,118.76	37.5%	\$3,199.23
IFS	9906VMPD1-R-R	SM - 6-CH Video, 2-Way MPD, Rx, Rack	EA		\$6,693.76	37.5%	\$4,183.60
IFS	9906VMPD1-T-R	SM - 6-CH Video, 2-Way MPD, Tx, Rack	EA		\$5,993.76	37.5%	\$3,746.10
IFS	9906VMPD2-R-R	SM - 6-CH Video, 2-Way MPD, Rx, Rack, 2-Fiber	EA		\$4,993.76	37.5%	\$3,121.10
IFS	9906VMPD2-T-R	SM - 6-CH Video, 2-Way MPD, Tx, Rack, 2-Fiber	EA		\$4,993.76	37.5%	\$3,121.10
IFS	9908V1-R-R	SM - 8-CH Video Rx, Rack	EA		\$5,118.76	37.5%	\$3,199.23
IFS	9908V1-T-R	SM - 8-CH Video Tx, Rack	EA		\$5,743.76	37.5%	\$3,589.85
IFS	9908VMPD1-R-R	SM - 8-CH Video, 2-Way MPD, Rx, Rack	EA		\$7,443.76	37.5%	\$4,652.35
IFS	9908VMPD1-T-R	SM - 8-CH Video, 2-Way MPD, Tx, Rack	EA		\$6,743.76	37.5%	\$4,214.85
IFS	9908VMPD2-R-R	SM - 8-CH Video, 2-Way MPD, Rx, Rack, 2-Fiber	EA		\$5,618.76	37.5%	\$3,511.73
IFS	9908VMPD2-T-R	SM - 8-CH Video, 2-Way MPD, Tx, Rack, 2-Fiber	EA		\$5,743.76	37.5%	\$3,589.85

MFG	Part Number	Description	UOM	GROUP	List	DISC	NYS NET PRICE
IFS	9910V1-R-R	SM - 10-CH Video, Rx, Rack	EA		\$5,743.76	37.5%	\$3,589.85
IFS	9910V1-T-R	SM - 10-CH Video, Tx, Rack	EA		\$6,493.76	37.5%	\$4,058.60
IFS	9910VMPD1-R-R	SM - 10-CH Video, 2-Way MPD, Rx, Rack	EA		\$8,193.76	37.5%	\$5,121.10
IFS	9910VMPD1-T-R	SM - 10-CH Video, 2-Way MPD, Tx, Rack	EA		\$7,493.76	37.5%	\$4,683.60
IFS	9910VMPD2L-R-R	SM - 10-CH Video, 2-Way MPD, Rx, Rack, 2-Fiber	EA		\$7,868.76	37.5%	\$4,917.98
IFS	9910VMPD2L-T-R	SM - 10-CH Video, 2-Way MPD, Tx, Rack, 2-Fiber	EA		\$7,618.76	37.5%	\$4,761.73
IFS	9910VMPD2-R-R	SM - 10-CH Video, 2-Way MPD, Rx, Rack, 2-Fiber	EA		\$6,243.76	37.5%	\$3,902.35
IFS	9910VMPD2-T-R	SM - 10-CH Video, 2-Way MPD, Tx, Rack, 2-Fiber	EA		\$6,493.76	37.5%	\$4,058.60
IFS	9912VMPD1-R-R	SM - 12-CH Video, 2-Way MPD, Rx, Rack	EA		\$16,262.50	37.5%	\$10,226.56
IFS	9912VMPD1-T-R	SM - 12-CH Video, 2-Way MPD, Tx, Rack	EA		\$18,362.50	37.5%	\$11,476.56
IFS	9916VMPD1-R-R	SM - 16-CH Video, 2-Way MPD, Rx, Rack	EA		\$17,612.50	37.5%	\$11,007.81
IFS	9916VMPD1-T-R	SM - 16-CH Video, 2-Way MPD, Tx, Rack	EA		\$20,362.50	37.5%	\$12,726.56
IFS	9932VMPD1-R-R	SM - 32-CH Video, 2-Way MPD, Rx, Rack	EA		\$30,975.00	37.5%	\$19,359.38
IFS	9932VMPD1-T-R	SM - 32-CH Video, 2-Way MPD, Tx, Rack	EA		\$38,225.00	37.5%	\$23,890.63
IFS	99X1VAD	Analog-to-Digital Encoder, Tx	EA		\$1,000.00	37.5%	\$625.00
IFS	99X1VDA	Digital-to-Analog Decoder, Rx	EA		\$1,000.00	37.5%	\$625.00
IFS	A2100	FM Audio Repeater, MM, 2 Fibers	EA		\$1,580.00	37.5%	\$987.50
IFS	A2125	FM Audio Repeater, SM, 2 Fibers	EA		\$2,970.00	37.5%	\$1,856.25
IFS	A2300SHR	FM Audio Self Healing Ring, MM, 2 Fibers, Remote	EA		\$1,580.00	37.5%	\$987.50
IFS	A2300SHR-M	FM Audio Self Healing Ring, MM, 2 Fibers, Master	EA		\$1,580.00	37.5%	\$987.50
IFS	A2300SHR-R	FM Audio Self Healing Ring, MM, 2 Fibers, Slave	EA		\$1,580.00	37.5%	\$987.50
IFS	A2325SHR	FM Audio Self Healing Ring, SM, 2 Fibers, LD, Remote	EA		\$2,970.00	37.5%	\$1,856.25
IFS	ADP/MM/ST/FC	MM - Adapter, Male-Female, ST-FC	EA		\$72.50	37.5%	\$45.31
IFS	ADP/MM/ST/SC	MM - Adapter, Male-Female, ST-SC	EA		\$72.50	37.5%	\$45.31
IFS	ADP/SM/FC/SC	SM - Adapter, Male-Female, FC-SC	EA		\$105.00	37.5%	\$65.63
IFS	ADP/SM/FC/ST	SM - Adapter, Male-Female, FC-ST	EA		\$72.50	37.5%	\$45.31
IFS	ADP/SM/ST/FC	SM - Adapter, Male-Female, ST-FC	EA		\$72.50	37.5%	\$45.31
IFS	ADP/SM/ST/SC	SM - Adapter, Male-Female, ST-SC	EA		\$105.00	37.5%	\$65.63
IFS	AR1000	FM Audio Receiver, MM, 1 Fiber	EA		\$400.00	37.5%	\$250.00
IFS	AR1000-R3	FM Audio Receiver, MM, 1 Fiber, Rack Mount	EA		\$400.00	37.5%	\$250.00
IFS	AR1030	FM Audio Receiver, SM or MM, 1 Fiber	EA		\$790.00	37.5%	\$493.75
IFS	AR1030-50	FM Audio Receiver, SM or MM, 1 Fiber, International	EA		\$790.00	37.5%	\$493.75
IFS	AR1030-R3	FM Audio Receiver, SM or MM, 1 Fiber, Rack Mount	EA		\$790.00	37.5%	\$493.75
IFS	AR2000	FM Audio Transceiver, MM, 2 Fibers	EA		\$790.00	37.5%	\$493.75
IFS	AR2000-R3	FM Audio Transceiver, MM, 2 Fibers, Rack Mount	EA		\$790.00	37.5%	\$493.75
IFS	AR2010WDMA	FM Audio Transceiver, MM, 1 Fiber, "A" End	EA		\$1,450.00	37.5%	\$906.25
IFS	AR2010WDMA-R3	FM Audio Transceiver, MM, 1 Fiber, "A" End, Rack Mount	EA		\$1,450.00	37.5%	\$906.25
IFS	AR2010WDMB	FM Audio Transceiver, MM, 1 Fiber, "B" End	EA		\$1,450.00	37.5%	\$906.25
IFS	AR2010WDMB-R3	FM Audio Transceiver, MM, 1 Fiber, "B" End, Rack Mount	EA		\$1,450.00	37.5%	\$906.25
IFS	AR2020	FM Audio Transceiver, MM, 2 Fibers, LD	EA		\$1,320.00	37.5%	\$825.00
IFS	AR2020-R3	FM Audio Transceiver, MM, 2 Fibers, LD, Rack Mount	EA		\$1,320.00	37.5%	\$825.00
IFS	AR2025	FM Audio Transceiver, SM, 2 Fibers	EA		\$1,980.00	37.5%	\$1,237.50
IFS	AR2025-R3	FM Audio Transceiver, SM, 2 Fibers, Rack Mount	EA		\$1,980.00	37.5%	\$1,237.50
IFS	AR7410	4 Channel Digital Audio Receiver - 1 Fiber	EA		\$1,060.00	37.5%	\$662.50
IFS	AR7420	4 Channel Digital Audio Receiver - 1 Fiber, LD	EA		\$2,900.00	37.5%	\$1,812.50
IFS	AR7420-R3	4 Channel Digital Audio Receiver - 1 Fiber, LD, Rack Mount	EA		\$2,900.00	37.5%	\$1,812.50
IFS	AR7430	4 Channel Digital Audio Receiver - 1 Fiber	EA		\$3,560.00	37.5%	\$2,225.00
IFS	AR7430-R3	4 Channel Digital Audio Receiver - 1 Fiber, Rack Mount	EA		\$3,560.00	37.5%	\$2,225.00
IFS	AT1000	FM Audio Transmitter, MM, 1 Fiber	EA		\$400.00	37.5%	\$250.00
IFS	AT1000-50	FM Audio Transmitter, MM, 1 Fiber, International	EA		\$400.00	37.5%	\$250.00
IFS	AT1000-R3	FM Audio Transmitter, MM, 1 Fiber, Rack Mount	EA		\$400.00	37.5%	\$250.00
IFS	AT1020	Audio Transmitter, MM, 1300Nm	EA		\$790.00	37.5%	\$493.75
IFS	AT1025	FM Audio Transmitter, SM, 1 Fiber	EA		\$1,450.00	37.5%	\$906.25
IFS	AT1025-R3	FM Audio Transmitter, SM, 1 Fiber, Rack Mount	EA		\$1,450.00	37.5%	\$906.25
IFS	AT7410	4 Channel 20 Bit Digital Audio Transmitter, 850Nm, MM, 1 Fiber	EA		\$1,060.00	37.5%	\$662.50
IFS	AT7420	4 Channel Digital Audio Transmitter, MM, 1 Fiber, LD	EA		\$2,900.00	37.5%	\$1,812.50
IFS	AT7420-R3	4 Channel Digital Audio Transmitter, MM, 1 Fiber, LD, Rack Mount	EA		\$2,900.00	37.5%	\$1,812.50
IFS	AT7430	4 Channel Digital Audio Transmitter, SM Laser, 1 Fiber	EA		\$3,560.00	37.5%	\$2,225.00
IFS	AT7430-R3	4 Channel Digital Audio Transmitter, SM Laser, 1 Fiber, Rack Mount	EA		\$3,560.00	37.5%	\$2,225.00
IFS	B701VER-RST	MM - Video, Wideband - 35 MHz, Rx, Rack	EA		\$593.76	37.5%	\$371.10
IFS	B701VET-EST	MM - Video, Wideband - 35 MHz, Tx, Can	EA		\$518.76	37.5%	\$324.23
IFS	B701VET-RST	MM - Video, Wideband - 35 MHz, Tx, Rack	EA		\$518.76	37.5%	\$324.23
IFS	B703VR-EST	MM - S-Video, Rx, Can	EA		\$1,487.50	37.5%	\$929.69
IFS	B703VR-RST	MM - S-Video, Rx, Rack	EA		\$1,487.50	37.5%	\$929.69
IFS	B703VT-EST	MM - S-Video, Tx, Can	EA		\$1,487.50	37.5%	\$929.69
IFS	B703VT-RST	MM - S-Video, Tx, Rack	EA		\$1,487.50	37.5%	\$929.69
IFS	B706VR-RST	MM - Two-Way Video, Rx, Rack	EA		\$1,425.00	37.5%	\$890.63
IFS	B706VT-RST	MM - Two-Way Video, Tx, Rack	EA		\$1,425.00	37.5%	\$890.63
IFS	B720AR-RST	MM - Audio, Digitally Processed, Rx, Rack	EA		\$505.76	37.5%	\$316.10
IFS	B720AT-RST	MM - Audio, Digitally Processed, Tx, Rack	EA		\$505.76	37.5%	\$316.10
IFS	B721AR-RSTL	MM - 2-CH Audio, Digitally Processed, Rx, Rack	EA		\$995.00	37.5%	\$621.88
IFS	B721AT-RSTL	MM - 2-CH Audio, Digitally Processed, Tx, Rack	EA		\$995.00	37.5%	\$621.88
IFS	B722AR-RSTL	MM - 2-CH Audio, Hi-Performance, Digitally Processed, Rx, Rack	EA		\$2,143.76	37.5%	\$1,339.85
IFS	B722AT-RSTL	MM - 2-CH Audio, Hi-Performance, Digitally Processed, Tx, Rack	EA		\$2,143.76	37.5%	\$1,339.85
IFS	B723AR-RSTL	MM - 4-CH Audio, Digitally Processed, Rx, Rack	EA		\$2,353.76	37.5%	\$1,471.10
IFS	B723AT-RSTL	MM - 4-CH Audio, Digitally Processed, Tx, Rack	EA		\$2,353.76	37.5%	\$1,471.10
IFS	B725AR-EST1	MM - 2-Way Audio, Digitally Processed, Rx, Can	EA		\$1,100.00	37.5%	\$687.50
IFS	B725AR-RST1	MM - 2-Way Audio, Digitally Processed, Rx, Rack	EA		\$1,100.00	37.5%	\$687.50
IFS	B725AT-EST1	MM - 2-Way Audio, Digitally Processed, Tx, Can	EA		\$1,100.00	37.5%	\$687.50
IFS	B725AT-RST1	MM - 2-Way Audio, Digitally Processed, Tx, Rack	EA		\$1,100.00	37.5%	\$687.50
IFS	B726AR-RST1	MM - 2-Way 2-CH Audio, Digitally Processed, Rx, Rack	EA		\$2,095.00	37.5%	\$1,309.38
IFS	B726AT-RST1	MM - 2-Way 2-CH Audio, Digitally Processed, Tx, Rack	EA		\$2,095.00	37.5%	\$1,309.38
IFS	B740AVR-ESTL	MM - Video & Audio, Digitally Processed, Rx, Can	EA		\$1,015.00	37.5%	\$634.38
IFS	B740AVR-RSTL	MM - Video & Audio, Digitally Processed, Rx, Rack	EA		\$1,015.00	37.5%	\$634.38

MFG	Part Number	Description	UOM	GROUP	List	DISC	NYS NET PRICE
IFS	B740AVT-ESTL	MM - Video & Audio, Digitally Processed, Tx, Can	EA		\$1,015.00	37.5%	\$634.38
IFS	B740AVT-RSTL	MM - Video & Audio, Digitally Processed, Tx, Rack	EA		\$1,015.00	37.5%	\$634.38
IFS	B741AVR-RSTL	MM - Video & Audio, Digitally Processed, Rx, Rack	EA		\$1,356.26	37.5%	\$847.66
IFS	B741AVT-RSTL	MM - Video & Audio, Digitally Processed, Tx, Rack	EA		\$1,356.26	37.5%	\$847.66
IFS	B742AVR-RSTL	MM - Video & 2-CH Audio, Digitally Processed, Rx, Rack	EA		\$2,441.26	37.5%	\$1,525.79
IFS	B742AVT-RSTL	MM - Video & 2-CH Audio, Digitally Processed, Tx, Rack	EA		\$2,441.26	37.5%	\$1,525.79
IFS	B743AVR-RSTL	MM - Video & 4-CH Audio, Digitally Processed, Rx, Rack	EA		\$3,141.26	37.5%	\$1,963.29
IFS	B743AVT-RSTL	MM - Video & 4-CH Audio, Digitally Processed, Tx, Rack	EA		\$3,141.26	37.5%	\$1,963.29
IFS	B745AVR-RSTL	MM - 4-CH Video & 8-CH Audio, Digitally Processed, Rx, Rack	EA		\$12,066.26	37.5%	\$7,541.41
IFS	B745AVT-RSTL	MM - 4-CH Video & 8-CH Audio, Digitally Processed, Tx, Rack	EA		\$12,066.26	37.5%	\$7,541.41
IFS	B746AVR-EST1	MM - Video & 2-Way Audio, Digitally Processed, Rx, Can	EA		\$1,075.00	37.5%	\$671.88
IFS	B746AVR-EST2	MM - Video & 2-Way Audio, Digitally Processed, Rx, Can, 2-Fiber	EA		\$837.50	37.5%	\$523.44
IFS	B746AVR-RST1	MM - Video & 2-Way Audio, Rx, Digitally Processed, Rack	EA		\$1,075.00	37.5%	\$671.88
IFS	B746AVR-RST2	MM - Video & 2-Way Audio, Digitally Processed, Rx, Rack, 2-Fiber	EA		\$837.50	37.5%	\$523.44
IFS	B746AVT-EST1	MM - Video & 2-Way Audio, Digitally Processed, Tx, Can	EA		\$1,075.00	37.5%	\$671.88
IFS	B746AVT-EST2	MM - Video & 2-Way Audio, Digitally Processed, Tx, Can, 2-Fiber	EA		\$837.50	37.5%	\$523.44
IFS	B746AVT-RST1	MM - Video & 2-Way Audio, Digitally Processed, Tx, Rack	EA		\$1,075.00	37.5%	\$671.88
IFS	B748AVR-RST1	MM - 2-Way Video & 2-Way 2-CH Audio, Rx, Rack	EA		\$1,575.00	37.5%	\$984.38
IFS	B748AVT-RST1	MM - 2-Way Video & 2-Way 2-CH Audio, Tx, Rack	EA		\$1,575.00	37.5%	\$984.38
IFS	B7703VR-EST	SM - S-Video, Rx, Can	EA		\$2,187.50	37.5%	\$1,367.19
IFS	B7703VR-RFC	SM - S-Video, Rx, Rack	EA		\$2,187.50	37.5%	\$1,367.19
IFS	B7703VR-RST	SM - S-Video, Rx, Rack	EA		\$2,187.50	37.5%	\$1,367.19
IFS	B7703VT-RFC	SM - S-Video, Tx, Rack	EA		\$2,187.50	37.5%	\$1,367.19
IFS	B7720AR-EST	SM - Audio, Digitally Processed, Rx, Can	EA		\$1,190.00	37.5%	\$743.75
IFS	B7720AR-RFC	SM - Audio, Digitally Processed, Rx, Rack	EA		\$1,190.00	37.5%	\$743.75
IFS	B7720AR-RST	SM - Audio, Digitally Processed, Rx, Rack	EA		\$1,190.00	37.5%	\$743.75
IFS	B7720AT-EFC	SM - Audio, Digitally Processed, Tx, Can	EA		\$1,190.00	37.5%	\$743.75
IFS	B7720AT-EST	SM - Audio, Digitally Processed, Tx, Can	EA		\$1,190.00	37.5%	\$743.75
IFS	B7720AT-RFC	SM - Audio, Digitally Processed, Tx, Rack	EA		\$1,190.00	37.5%	\$743.75
IFS	B7720AT-RST	SM - Audio, Digitally Processed, Tx, Rack	EA		\$1,190.00	37.5%	\$743.75
IFS	B7721AR-RFC	SM - 2-CH Audio, Digitally Processed, Rx, Rack	EA		\$1,295.00	37.5%	\$809.38
IFS	B7721AR-RST	SM - 2-CH Audio, Digitally Processed, Rx, Rack	EA		\$1,295.00	37.5%	\$809.38
IFS	B7721AT-RFC	SM - 2-CH Audio, Digitally Processed, Tx, Rack	EA		\$1,295.00	37.5%	\$809.38
IFS	B7721AT-RST	SM - 2-CH Audio, Digitally Processed, Tx, Rack	EA		\$1,295.00	37.5%	\$809.38
IFS	B7722AR-RST	SM - 2-CH Audio, Hi-Performance, Digitally Processed, Rx, Rack	EA		\$2,493.76	37.5%	\$1,558.60
IFS	B7722AT-RST	SM - 2-CH Audio, Hi-Performance, Digitally Processed, Tx, Rack	EA		\$2,493.76	37.5%	\$1,558.60
IFS	B7723AR-RFC	SM - 4-CH Audio, Digitally Processed, Rx, Rack	EA		\$2,791.26	37.5%	\$1,744.54
IFS	B7723AR-RST	SM - 4-CH Audio, Digitally Processed, Rx, Rack	EA		\$2,791.26	37.5%	\$1,744.54
IFS	B7723AT-RFC	SM - 4-CH Audio, Digitally Processed, Tx, Rack	EA		\$2,791.26	37.5%	\$1,744.54
IFS	B7723AT-RST	SM - 4-CH Audio, Digitally Processed, Tx, Rack	EA		\$2,791.26	37.5%	\$1,744.54
IFS	B7725AR-EFC1	SM - 2-Way Audio, Digitally Processed, Rx, Can	EA		\$1,600.00	37.5%	\$1,000.00
IFS	B7725AR-EST1	SM - 2-Way Audio, Digitally Processed, Rx, Can	EA		\$1,600.00	37.5%	\$1,000.00
IFS	B7725AR-RFC1	SM - 2-Way Audio, Digitally Processed, Rx, Rack	EA		\$1,600.00	37.5%	\$1,000.00
IFS	B7725AR-RST1	SM - 2-Way Audio, Digitally Processed, Rx, Rack	EA		\$1,600.00	37.5%	\$1,000.00
IFS	B7725AT-EFC1	SM - 2-Way Audio, Digitally Processed, Tx, Can	EA		\$1,600.00	37.5%	\$1,000.00
IFS	B7725AT-EST1	SM - 2-Way Audio, Digitally Processed, Tx, Can	EA		\$1,600.00	37.5%	\$1,000.00
IFS	B7725AT-RST1	SM - 2-Way Audio, Digitally Processed, Tx, Rack	EA		\$1,600.00	37.5%	\$1,000.00
IFS	B7726AR-RST1	SM - 2-Way 2-CH Audio, Digitally Processed, Rx, Rack	EA		\$2,595.00	37.5%	\$1,621.88
IFS	B7726AT-RST1	SM - 2-Way 2-CH Audio, Digitally Processed, Tx, Rack	EA		\$2,595.00	37.5%	\$1,621.88
IFS	B7727AR-RST	SM - 2-Way 4-CH Audio, Digitally Processed, Rx, Rack	EA		\$6,650.00	37.5%	\$4,156.25
IFS	B7727AT-RST	SM - 2-Way 4-CH Audio, Digitally Processed, Tx, Rack	EA		\$6,650.00	37.5%	\$4,156.25
IFS	B7740AVR-EST	SM - Video & Audio, Digitally Processed, Rx, Can	EA		\$1,960.00	37.5%	\$1,225.00
IFS	B7740AVR-RST	SM - Video & Audio, Digitally Processed, Rx, Rack	EA		\$1,960.00	37.5%	\$1,225.00
IFS	B7740AVT-EFC	SM - Video & Audio, Digitally Processed, Tx, Can	EA		\$1,960.00	37.5%	\$1,225.00
IFS	B7740AVT-EST	SM - Video & Audio, Digitally Processed, Tx, Can	EA		\$1,960.00	37.5%	\$1,225.00
IFS	B7740AVT-RST	SM - Video & Audio, Digitally Processed, Tx, Rack	EA		\$1,960.00	37.5%	\$1,225.00
IFS	B7741AVR-RFC	SM - Video & Audio, Digitally Processed, Rx, Rack	EA		\$1,881.26	37.5%	\$1,175.79
IFS	B7741AVR-RST	SM - Video & Audio, Digitally Processed, Rx, Rack	EA		\$1,881.26	37.5%	\$1,175.79
IFS	B7741AVT-RFC	SM - Video & Audio, Digitally Processed, Tx, Rack	EA		\$1,881.26	37.5%	\$1,175.79
IFS	B7741AVT-RST	SM - Video & Audio, Digitally Processed, Tx, Rack	EA		\$1,881.26	37.5%	\$1,175.79
IFS	B7742AVR-RFC	SM - Video & 2-CH Audio, Digitally Processed, Rx, Rack	EA		\$3,141.26	37.5%	\$1,963.29
IFS	B7742AVR-RST	SM - Video & 2-CH Audio, Digitally Processed, Rx, Rack	EA		\$3,141.26	37.5%	\$1,963.29
IFS	B7742AVT-RFC	SM - Video & 2-CH Audio, Digitally Processed, Tx, Rack	EA		\$3,141.26	37.5%	\$1,963.29
IFS	B7742AVT-RST	SM - Video & 2-CH Audio, Digitally Processed, Tx, Rack	EA		\$3,141.26	37.5%	\$1,963.29
IFS	B7743AVR-RST	SM - Video & 4-CH Audio, Digitally Processed, Rx, Rack	EA		\$4,016.26	37.5%	\$2,510.16
IFS	B7743AVT-RST	SM - Video & 4-CH Audio, Digitally Processed, Tx, Rack	EA		\$4,016.26	37.5%	\$2,510.16
IFS	B7744AVR-RFC	SM - 2-CH Video & 8-CH Audio, Digitally Processed, Rx, Rack	EA		\$8,916.26	37.5%	\$5,572.66
IFS	B7744AVR-RST	SM - 2-CH Video & 8-CH Audio, Digitally Processed, Rx, Rack	EA		\$8,916.26	37.5%	\$5,572.66
IFS	B7744AVT-RFC	SM - 2-CH Video & 8-CH Audio, Digitally Processed, Tx, Rack	EA		\$8,916.26	37.5%	\$5,572.66
IFS	B7744AVT-RST	SM - 2-CH Video & 8-CH Audio, Digitally Processed, Tx, Rack	EA		\$8,916.26	37.5%	\$5,572.66
IFS	B7746AVR-EST1	SM - Video & 2-Way Audio, Rx, Digitally Processed, Can	EA		\$2,850.00	37.5%	\$1,781.25
IFS	B7746AVR-EST2	SM - Video & 2-Way Audio, Digitally Processed, Rx, Can, 2-Fiber	EA		\$2,475.00	37.5%	\$1,546.88
IFS	B7746AVR-RST1	SM - Video & 2-Way Audio, Digitally Processed, Rx, Rack	EA		\$2,850.00	37.5%	\$1,781.25
IFS	B7746AVR-RST2	SM - Video & 2-Way Audio, Digitally Processed, Rx, Rack, 2-Fiber	EA		\$2,475.00	37.5%	\$1,546.88
IFS	B7746AVT-EST1	SM - Video & 2-Way Audio, Digitally Processed, Tx, Can	EA		\$2,850.00	37.5%	\$1,781.25
IFS	B7746AVT-EST2	SM - Video & 2-Way Audio, Digitally Processed, Tx, Can, 2-Fiber	EA		\$2,475.00	37.5%	\$1,546.88
IFS	B7746AVT-RST1	SM - Video & 2-Way Audio, Digitally Processed, Tx, Rack	EA		\$2,850.00	37.5%	\$1,781.25
IFS	B7748AVR-RFC1	SM - 2-Way Video & 2-Way 2-CH Audio, Rx, Rack	EA		\$3,275.00	37.5%	\$2,046.88
IFS	B7748AVR-RST1	SM - 2-Way Video & 2-Way 2-CH Audio, Rx, Rack	EA		\$3,275.00	37.5%	\$2,046.88

MFG	Part Number	Description	UOM	GROUP	List	DISC	NYS NET PRICE
IFS	B7748AVR-RST2	SM - 2-Way Video & 2-Way 2-CH Audio, Rx, Rack, 2-Fiber	EA		\$2,275.00	37.5%	\$1,421.88
IFS	B7748AVT-RFC1	SM - 2-Way Video & 2-Way 2-CH Audio, Tx, Rack	EA		\$3,275.00	37.5%	\$2,046.88
IFS	B7748AVT-RST1	SM - 2-Way Video & 2-Way 2-CH Audio, Tx, Rack	EA		\$3,275.00	37.5%	\$2,046.88
IFS	B7748AVT-RST2	SM - 2-Way Video & 2-Way 2-CH Audio, Tx, Rack, 2-Fiber	EA		\$2,275.00	37.5%	\$1,421.88
IFS	B7780AGR-RST4	SM - RGB High Resolution Video with Audio, Rx, Rack, 4-Fiber	EA		\$5,695.00	37.5%	\$3,559.38
IFS	B7780GR-RFC3	SM - RGB High Resolution Component Video, Rx, Rack, 3-Fiber	EA		\$3,841.26	37.5%	\$2,400.79
IFS	B7780GT-RFC3	SM - RGB High Resolution Component Video, Tx, Rack, 3-Fiber	EA		\$3,841.26	37.5%	\$2,400.79
IFS	B780AGR-RST4	MM - RGB Component Video with Audio, Rx, Rack, 4-Fiber	EA		\$4,495.00	37.5%	\$2,809.38
IFS	B780AGT-RST4	MM - RGB Component Video with Audio, Tx, Rack, 4-Fiber	EA		\$4,495.00	37.5%	\$2,809.38
IFS	B780GR-RST3	MM - RGB High Resolution Component Video, Rx, Rack, 3-Fiber	EA		\$2,966.26	37.5%	\$1,853.91
IFS	B780GT-RST3	MM - RGB High Resolution Component Video, Tx, Rack, 3-Fiber	EA		\$2,966.26	37.5%	\$1,853.91
IFS	D1010	RS232/RS422: Data Transceiver, MM, 2 Fibers	EA		\$400.00	37.5%	\$250.00
IFS	D1010-24	RS232/RS422: Data Transceiver, MM, 2 Fibers, 24V	EA		\$400.00	37.5%	\$250.00
IFS	D1010-C	RS232/RS422: Data Transceiver, MM, 2 Fibers, Conformal Coat	EA		\$550.00	37.5%	\$343.75
IFS	D1010-CYPRESS	RS232/RS422: Data Transceiver, MM, 2 Fibers, Cypress (Bd Only)	EA		\$120.00	37.5%	\$75.00
IFS	D1010-R3	RS232/RS422: Data Transceiver, MM, 2 Fibers, Rack Mount	EA		\$400.00	37.5%	\$250.00
IFS	D1010WDMA	RS232/RS422: Data Transceiver, MM, 1 Fiber, "A" End	EA		\$1,190.00	37.5%	\$743.75
IFS	D1010WDMA-R3	RS232/RS422: Data Transceiver, MM, 1 Fiber, "A" End, Rack Mount	EA		\$1,190.00	37.5%	\$743.75
IFS	D1010WDMB	RS232/RS422: Data Transceiver, MM, 1 Fiber, "B" End	EA		\$1,190.00	37.5%	\$743.75
IFS	D1010WDMB-R3	RS232/RS422: Data Transceiver, MM, 1 Fiber, "B" End, Rack Mount	EA		\$1,190.00	37.5%	\$743.75
IFS	D1020	RS232/RS422: Data Transceiver, MM, 2 Fibers, LD	EA		\$930.00	37.5%	\$581.25
IFS	D1020-R3	RS232/RS422: Data Transceiver, MM, 2 Fibers, LD, Rack Mount	EA		\$930.00	37.5%	\$581.25
IFS	D1030	RS232/RS422: Data Transceiver, SM, 2 Fibers	EA		\$1,250.00	37.5%	\$781.25
IFS	D1030-R3	RS232/RS422: Data Transceiver, SM, 2 Fibers, Rack Mount	EA		\$1,250.00	37.5%	\$781.25
IFS	D1030-SC	RS232/RS422: Data Transceiver, SM, 2 Fibers, SC Connector	EA		\$1,250.00	37.5%	\$781.25
IFS	D1030WDMA	RS232/RS422: Data Transceiver, SM, 1 Fiber, "A" End	EA		\$1,580.00	37.5%	\$987.50
IFS	D1030WDMA-R3	RS232/RS422: Data Transceiver, SM, 1 Fiber, "A" End, Rack Mount	EA		\$1,580.00	37.5%	\$987.50
IFS	D1030WDMB	RS232/RS422: Data Transceiver, SM, 1 Fiber, "B" End	EA		\$1,580.00	37.5%	\$987.50
IFS	D1030WDMB-C	RS232/RS422: Data Transceiver, SM, 1 Fiber, "B" End, Conformal Coat	EA		\$1,730.00	37.5%	\$1,081.25
IFS	D1030WDMB-R3	RS232/RS422: Data Transceiver, SM, 1 Fiber, "B" End, Rack Mount	EA		\$1,580.00	37.5%	\$987.50
IFS	D1210	T1 / E1: Data Transceiver, MM, 2 Fibers	EA		\$1,060.00	37.5%	\$662.50
IFS	D1210-R3	T1 / E1: Data Transceiver, MM, 2 Fibers, Rack Mount	EA		\$1,060.00	37.5%	\$662.50
IFS	D1220	T1 / E1: Data Transceiver, 1300Nm	EA		\$1,580.00	37.5%	\$987.50
IFS	D1220-R3	T1 / E1: Data Transceiver, 1300Nm, Rack Mount	EA		\$1,580.00	37.5%	\$987.50
IFS	D1225	T1 / E1: Data Transceiver, SM, 2 Fibers	EA		\$2,240.00	37.5%	\$1,400.00
IFS	D1225-C-G	T1 / E1: Data Transceiver, SM, 2 Fibers, Conformal Coat, Gold Plate	EA		\$2,690.00	37.5%	\$1,681.25
IFS	D1225-R3	T1 / E1: Data Transceiver, SM, 2 Fibers, Rack Mount	EA		\$2,240.00	37.5%	\$1,400.00
IFS	D1230	T1 / E1: Data Transceiver, Laser 1300Nm	EA		\$2,900.00	37.5%	\$1,812.50
IFS	D1230-6105C	T1 / E1: Data Transceiver, Laser 1300Nm	EA		\$2,900.00	37.5%	\$1,812.50
IFS	D1230-R3	T1 / E1: Data Transceiver, Laser 1300Nm, Rack Mount	EA		\$2,900.00	37.5%	\$1,812.50
IFS	D1230-SC	T1 / E1: Data Transceiver, Laser 1300Nm, SC Connector	EA		\$2,900.00	37.5%	\$1,812.50
IFS	D1230-SC-R3	T1 / E1: Data Transceiver, Laser 1300Nm, SC Connector, Rack Mount	EA		\$2,900.00	37.5%	\$1,812.50
IFS	D1300	RS485: (2 Wire) Data Transceiver, MM, 2 Fibers	EA		\$660.00	37.5%	\$412.50
IFS	D1300-24	RS485: (2 Wire) Data Transceiver, MM, 2 Fibers, 24VDC	EA		\$660.00	37.5%	\$412.50
IFS	D1300-R3	RS485: (2 Wire) Data Transceiver, MM, 2 Fibers, Rack Mount	EA		\$660.00	37.5%	\$412.50
IFS	D1300WDMA	RS485: (2 Wire) Data Transceiver, MM, 1 Fiber, "A" End	EA		\$1,190.00	37.5%	\$743.75
IFS	D1300WDMA-HL	RS485: (2 Wire) Data Transceiver, MM, 1 Fiber, "A" End, Honeywell	EA		\$1,190.00	37.5%	\$743.75
IFS	D1300WDMA-HL-R3	RS485: (2 Wire) Data Transceiver, MM, 1 Fiber, "A" End, Rack Mount, Honeywell	EA		\$1,190.00	37.5%	\$743.75
IFS	D1300WDMA-R3	RS485: (2 Wire) Data Transceiver, MM, 1 Fiber, "A" End, Rack Mount	EA		\$1,190.00	37.5%	\$743.75
IFS	D1300WDMB	RS485: (2 Wire) Data Transceiver, MM, 1 Fiber, "B" End	EA		\$1,190.00	37.5%	\$743.75
IFS	D1300WDMB-HL	RS485: (2 Wire) Data Transceiver, MM, 1 Fiber, "B" End, Honeywell	EA		\$1,190.00	37.5%	\$743.75
IFS	D1300WDMB-HL-R3	RS485: (2 Wire) Data Transceiver, MM, 1 Fiber, "B" End, Rack Mount, Honeywell	EA		\$1,190.00	37.5%	\$743.75
IFS	D1300WDMB-R3	RS485: (2 Wire) Data Transceiver, MM, 1 Fiber, "B" End, Rack Mount	EA		\$1,190.00	37.5%	\$743.75
IFS	D1315	RS485: (4 Wire) Data Transceiver, MM, 2 Fibers	EA		\$790.00	37.5%	\$493.75
IFS	D1315-1300	RS485: (4 Wire) Data Transceiver, MM, 2 Fibers, LD	EA		\$1,580.00	37.5%	\$987.50
IFS	D1315-1300-R3	RS485: (4 Wire) Data Transceiver, MM, 2 Fibers, LD, Rack Mount	EA		\$1,580.00	37.5%	\$987.50
IFS	D1315-24	RS485: (4 Wire) Data Transceiver, MM, 2 Fibers, 24VDC	EA		\$790.00	37.5%	\$493.75
IFS	D1315-C	RS485: (4 Wire) Data Transceiver, MM, 2 Fibers, Conformal Coat	EA		\$940.00	37.5%	\$587.50
IFS	D1315-R3	RS485: (4 Wire) Data Transceiver, MM, 2 Fibers, Rack Mount	EA		\$790.00	37.5%	\$493.75
IFS	D1315-SM	RS485: (4 Wire) Data Transceiver, SM, 2 Fibers	EA		\$2,110.00	37.5%	\$1,318.75
IFS	D1315-SM-24	RS485: (4 Wire) Data Transceiver, SM, 2 Fibers, 24VDC	EA		\$2,110.00	37.5%	\$1,318.75
IFS	D1315-SM-R3	RS485: (4 Wire) Data Transceiver, SM, 2 Fibers, Rack Mount	EA		\$2,110.00	37.5%	\$1,318.75
IFS	D1315WDMA	RS485: (4 Wire) Data Transceiver, MM, 1 Fiber, "A" End	EA		\$1,290.00	37.5%	\$806.25
IFS	D1315WDMA-R3	RS485: (4 Wire) Data Transceiver, MM, 1 Fiber, "A" End, Rack Mount	EA		\$1,290.00	37.5%	\$806.25
IFS	D1315WDMB	RS485: (4 Wire) Data Transceiver, MM, 1 Fiber, "B" End	EA		\$1,290.00	37.5%	\$806.25
IFS	D1315WDMB-R3	RS485: (4 Wire) Data Transceiver, MM, 1 Fiber, "A" End, Rack Mount	EA		\$1,290.00	37.5%	\$806.25
IFS	D1320	RS485: (2 Wire) Data Transceiver, MM, 2 Fibers, LD	EA		\$1,450.00	37.5%	\$906.25

MFG	Part Number	Description	UOM	GROUP	List	DISC	NYS NET PRICE
IFS	D1320-R3	RS485: (2 Wire) Data Transceiver, MM, 2 Fibers, LD, Rack Mount	EA		\$1,450.00	37.5%	\$906.25
IFS	D1325	RS485: (2 Wire) Data Transceiver, SM, 2 Fibers	EA		\$1,910.00	37.5%	\$1,193.75
IFS	D1325-R3	RS485: (2 Wire) Data Transceiver, SM, 2 Fibers, Rack Mount	EA		\$1,910.00	37.5%	\$1,193.75
IFS	D1810	Bi-Directional Contact Closure Transceiver, MM, 2 Fibers	EA		\$660.00	37.5%	\$412.50
IFS	D1810-R3	Bi-Directional Contact Closure Transceiver, MM, 2 Fibers, Rack Mount	EA		\$660.00	37.5%	\$412.50
IFS	D1825	Contact Closure	EA		\$1,320.00	37.5%	\$825.00
IFS	D19110SHR	RS232/422/485: Digital Self Healing Ring, MM, 2 Fibers	EA		\$1,850.00	37.5%	\$1,156.25
IFS	D19110SHR-50	RS232/422/485: Digital Self Healing Ring, MM, 2 Fibers, International	EA		\$1,850.00	37.5%	\$1,156.25
IFS	D19110SHR-C	RS232/422/485: Digital Self Healing Ring, MM, 2 Fibers, Conformal Coat	EA		\$2,000.00	37.5%	\$1,250.00
IFS	D19110SHR-R3	RS232/422/485: Digital Self Healing Ring, MM, 2 Fibers, Rack Mount	EA		\$1,850.00	37.5%	\$1,156.25
IFS	D19120SHR	RS232/422/485: Digital Self Healing Ring, MM, 2 Fibers, LD	EA		\$2,370.00	37.5%	\$1,481.25
IFS	D19130SHR	RS232/422/485: Digital Self Healing Ring, SM, 2 Fibers	EA		\$2,640.00	37.5%	\$1,650.00
IFS	D19130SHR-C	RS232/422/485: Digital Self Healing Ring, SM, 2 Fibers, Conformal Coat	EA		\$2,790.00	37.5%	\$1,743.75
IFS	D19130SHR-FC	RS232/422/485: Digital Self Healing Ring, SM, 2 Fibers	EA		\$2,640.00	37.5%	\$1,650.00
IFS	D19130SHR-R3	RS232/422/485: Digital Self Healing Ring, SM, 2 Fibers, Rack Mount	EA		\$2,640.00	37.5%	\$1,650.00
IFS	D19130SHR-R3-C	RS232/422/485: Digital Self Healing Ring, SM, 2 Fibers, Rack Mount, Conformal Coat	EA		\$2,790.00	37.5%	\$1,743.75
IFS	D2100	RS232/RS422: Data Repeater, MM, 2 Fibers	EA		\$990.00	37.5%	\$618.75
IFS	D2100-R3	RS232/RS422: Data Repeater, MM, 2 Fibers, Rack Mount	EA		\$990.00	37.5%	\$618.75
IFS	D2100WDM	RS232/RS422: Data Repeater, MM, 1 Fiber	EA		\$2,570.00	37.5%	\$1,606.25
IFS	D2100WDM-R3	RS232/RS422: Data Repeater, MM, 1 Fiber, Rack Mount	EA		\$2,570.00	37.5%	\$1,606.25
IFS	D2125	RS232/RS422: Data Repeater, SM, 2 Fibers	EA		\$3,030.00	37.5%	\$1,893.75
IFS	D2125-R3	RS232/RS422: Data Repeater, SM, 2 Fibers, Rack Mount	EA		\$3,030.00	37.5%	\$1,893.75
IFS	D2125-SC	RS232/RS422: Data Repeater, SM, 2 Fibers, SC Connector	EA		\$3,030.00	37.5%	\$1,893.75
IFS	D2300	RS485: (2 Wire) Data Repeater, MM, 2 Fibers	EA		\$1,060.00	37.5%	\$662.50
IFS	D2300-C	RS485: (2 Wire) Data Repeater, MM, 2 Fibers, Conformal Coat	EA		\$1,210.00	37.5%	\$756.25
IFS	D2300CPS	RS485: (2 Wire) Data Repeater, MM, 2 Fibers	EA		\$1,060.00	37.5%	\$662.50
IFS	D2300-R3	RS485: (2 Wire) Data Repeater, MM, 2 Fibers, Rack Mount	EA		\$1,060.00	37.5%	\$662.50
IFS	D2300SHR	RS485: (2 Wire) Self Healing Ring, MM, 2 Fibers	EA		\$1,580.00	37.5%	\$987.50
IFS	D2300SHR-50	RS485: (2 Wire) Self Healing Ring, MM, 2 Fibers, International	EA		\$1,580.00	37.5%	\$987.50
IFS	D2300SHR-R3	RS485: (2 Wire) Self Healing Ring, MM, 2 Fibers, Rack Mount	EA		\$1,580.00	37.5%	\$987.50
IFS	D2300WDM	RS485: (2 Wire) Data Repeater, MM, 1 Fiber	EA		\$1,580.00	37.5%	\$987.50
IFS	D2300WDM-R3	RS485: (2 Wire) Data Repeater, MM, 1 Fiber, Rack Mount	EA		\$1,580.00	37.5%	\$987.50
IFS	D2315	RS485: (4 Wire) Data Repeater, MM, 2 Fibers	EA		\$1,320.00	37.5%	\$825.00
IFS	D2315-1300	RS485: (4 Wire) Data Repeater, MM, 2 Fibers, LD	EA		\$2,900.00	37.5%	\$1,812.50
IFS	D2315-R3	RS485: (4 Wire) Data Repeater, MM, 2 Fibers, Rack Mount	EA		\$1,320.00	37.5%	\$825.00
IFS	D2315-SM	RS485: (4 Wire) Data Repeater, SM, 2 Fibers	EA		\$3,950.00	37.5%	\$2,468.75
IFS	D2315-SM-R3	RS485: (4 Wire) Data Repeater, SM, 2 Fibers, Rack Mount	EA		\$3,950.00	37.5%	\$2,468.75
IFS	D2315WDM	RS485: (4 Wire) Data Repeater	EA		\$1,320.00	37.5%	\$825.00
IFS	D2320	RS485: (2 Wire) Data Repeater, 1300Nm	EA		\$2,640.00	37.5%	\$1,650.00
IFS	D2320-C	RS485: (2 Wire) Data Repeater, 1300Nm, Conformal Coat	EA		\$2,790.00	37.5%	\$1,743.75
IFS	D2320CPS	RS485: (2 Wire) Data Repeater, 1300Nm, Cerberus	EA		\$2,640.00	37.5%	\$1,650.00
IFS	D2320-R3-C	RS485: (2 Wire) Data Repeater, 1300Nm, Conformal Coat, Rack Mount	EA		\$2,790.00	37.5%	\$1,743.75
IFS	D2325	RS485: (2 Wire) Data Repeater, SM, 2 Fibers	EA		\$3,690.00	37.5%	\$2,306.25
IFS	D2325-50	RS485: (2 Wire) Data Repeater, SM, 2 Fibers, International	EA		\$3,690.00	37.5%	\$2,306.25
IFS	D2325-C	RS485: (2 Wire) Data Repeater, SM, 2 Fibers, Conformal Coat	EA		\$3,840.00	37.5%	\$2,400.00
IFS	D2325CPS	RS485: (2 Wire) Data Repeater, SM, 2 Fibers, Cerberus	EA		\$3,690.00	37.5%	\$2,306.25
IFS	D2325-R3	RS485: (2 Wire) Data Repeater, SM, 2 Fibers, Rack Mount	EA		\$3,690.00	37.5%	\$2,306.25
IFS	D3420WDMA	4 Channel Contact Mapping Transceiver, MM, 1 Fiber, "A" End	EA		\$1,190.00	37.5%	\$743.75
IFS	D3420WDMA-R3	4 Channel Contact Mapping Transceiver, MM, 1 Fiber, "A" End, Rack	EA		\$1,190.00	37.5%	\$743.75
IFS	D3420WDMA-SP	4 Channel Contact Mapping Transceiver, MM, 1 Fiber, "A" End	EA		\$1,190.00	37.5%	\$743.75
IFS	D3420WDMB	4 Channel Contact Mapping Transceiver, MM, 1 Fiber, "B" End	EA		\$1,190.00	37.5%	\$743.75
IFS	D3420WDMB-C	4 Channel Contact Mapping Transceiver, MM, 1 Fiber, "B" End, Conformal Coat	EA		\$1,340.00	37.5%	\$837.50
IFS	D3420WDMB-R3	4 Channel Contact Mapping Transceiver, MM, 1 Fiber, "B" End, Rack Mount	EA		\$1,190.00	37.5%	\$743.75
IFS	D3420WDMB-SP-R3	4 Channel Contact Mapping Transceiver, MM, 1 Fiber, "B" End, Rack Mount	EA		\$1,190.00	37.5%	\$743.75
IFS	D7120	10/100 Ethernet Transceiver, MM Laser, 2 Fibers	EA		\$990.00	37.5%	\$618.75
IFS	D7120-C	10/100 Ethernet Transceiver, MM Laser, 2 Fibers, Conformal Coat	EA		\$1,140.00	37.5%	\$712.50
IFS	D7120-R3	10/100 Ethernet Transceiver, MM Laser, 2 Fibers, Rack Mount	EA		\$990.00	37.5%	\$618.75
IFS	D7120WDM	10/100 Ethernet Transceiver, MM Laser, 1 Fiber, "A" End	EA		\$1,980.00	37.5%	\$1,237.50
IFS	D7120WDM-C	10/100 Ethernet Transceiver, MM Laser, 1 Fiber, "A" End, Conformal Coat	EA		\$2,130.00	37.5%	\$1,331.25
IFS	D7120WDM-R3	10/100 Ethernet Transceiver, MM Laser, 1 Fiber, "A" End, Rack Mount	EA		\$1,980.00	37.5%	\$1,237.50
IFS	D7120WDMB	10/100 Ethernet Transceiver, MM Laser, 1 Fiber, "B" End	EA		\$1,980.00	37.5%	\$1,237.50
IFS	D7120WDMB-R3	10/100 Ethernet Transceiver, MM Laser, 1 Fiber, "B" End, Rack Mount	EA		\$1,980.00	37.5%	\$1,237.50
IFS	D7130WDM	10/100 Ethernet Transceiver, SM Laser, 1 Fiber, "A" End	EA		\$2,240.00	37.5%	\$1,400.00
IFS	D7130WDM-C	10/100 Ethernet Transceiver, SM Laser, 1 Fiber, "A" End, Conformal Coat	EA		\$2,390.00	37.5%	\$1,493.75
IFS	D7130WDM-FC-R3	10/100 Ethernet Transceiver, SM Laser, 1 Fiber, "A" End, Rack Mount	EA		\$2,240.00	37.5%	\$1,400.00
IFS	D7130WDM-R3	10/100 Ethernet Transceiver, SM Laser, 1 Fiber, "A" End, Rack Mount	EA		\$2,240.00	37.5%	\$1,400.00
IFS	D7130WDMB	10/100 Ethernet Transceiver, SM Laser, 1 Fiber, "B" End	EA		\$2,240.00	37.5%	\$1,400.00

MFG	Part Number	Description	UOM	GROUP	List	DISC	NYS NET PRICE
IFS	D7130WDMB-C	10/100 Ethernet Transceiver, SM Laser, 1 Fiber, "B" End, Conformal Coat	EA		\$2,390.00	37.5%	\$1,493.75
IFS	D7130WDMB-R3	10/100 Ethernet Transceiver, SM Laser, 1 Fiber, "B" End, Rack Mount	EA		\$2,240.00	37.5%	\$1,400.00
IFS	D7420	Four Port Ethernet Switch/Transceiver, MM Laser, 2 Fibers	EA		\$2,570.00	37.5%	\$1,606.25
IFS	D7420-C	Four Port Ethernet Switch/Transceiver, MM Laser, 2 Fibers, Conformal Coat	EA		\$2,720.00	37.5%	\$1,700.00
IFS	D7420-R3	Four Port Ethernet Switch/Transceiver, MM Laser, 2 Fibers, Rack Mount	EA		\$2,570.00	37.5%	\$1,606.25
IFS	D7420WDM	Four Port Ethernet Switch/Transceiver, MM Laser, 1 Fiber	EA		\$3,030.00	37.5%	\$1,893.75
IFS	D7420WDMA-RSH-R3	Three Port Ethernet Switch RSH, MM Laser, 1 Fiber, "A" End, Rack Mount	EA		\$3,290.00	37.5%	\$2,056.25
IFS	D7420WDMB-RSH-R3	Three Port Ethernet Switch RSH, MM Laser, 1 Fiber, "B" End, Rack Mount	EA		\$3,290.00	37.5%	\$2,056.25
IFS	D7420WDM-R3	Four Port Ethernet Switch/Transceiver, MM Laser, 1 Fiber, Rack Mount	EA		\$3,030.00	37.5%	\$1,893.75
IFS	D7430WDM	Four Port Ethernet Switch/Transceiver, SM Laser, 1 Fiber	EA		\$3,430.00	37.5%	\$2,143.75
IFS	D7430WDMA-RSH	Four Port Ethernet Switch RSH, SM Laser, 1 Fiber, "A" End	EA		\$3,690.00	37.5%	\$2,306.25
IFS	D7430WDMA-RSH-R3	Four Port Ethernet Switch RSH, SM Laser, 1 Fiber, "A" End, Rack Mount	EA		\$3,690.00	37.5%	\$2,306.25
IFS	D7430WDMB-RSH	Four Port Ethernet Switch RSH, SM Laser, 1 Fiber, "B" End	EA		\$3,690.00	37.5%	\$2,306.25
IFS	D7430WDMB-RSH-R3	Four Port Ethernet Switch RSH, SM Laser, 1 Fiber, "B" End, Rack Mount	EA		\$3,690.00	37.5%	\$2,306.25
IFS	D7430WDM-R3	Four Port Ethernet Switch/Transceiver, SM Laser, 1 Fiber, Rack Mount	EA		\$3,430.00	37.5%	\$2,143.75
IFS	D7430WDM-SC	Four Port Ethernet Switch/Transceiver, SM Laser, 1 Fiber, SC Connector	EA		\$3,430.00	37.5%	\$2,143.75
IFS	D7430WDM-SC-R3	Four Port Ethernet Switch/Transceiver, SM Laser, 1 Fiber, Rack Mount	EA		\$3,430.00	37.5%	\$2,143.75
IFS	D8020WDMA	8 Channel Data Transceiver, MM, 1 Fiber, "A" End	EA		\$3,950.00	37.5%	\$2,468.75
IFS	D8020WDMA-R3	8 Channel Data Transceiver, MM, 1 Fiber, "A" End, Rack Mount	EA		\$3,950.00	37.5%	\$2,468.75
IFS	D8020WDMB	8 Channel Data Transceiver, MM, 1 Fiber, "B" End	EA		\$3,950.00	37.5%	\$2,468.75
IFS	D8020WDMB-R3	8 Channel Data Transceiver, MM, 1 Fiber, "B" End, Rack Mount	EA		\$3,950.00	37.5%	\$2,468.75
IFS	D8030WDMA-R3	8 Channel Data Transceiver, SM, 1 Fiber, "A" End, Rack Mount	EA		\$5,270.00	37.5%	\$3,293.75
IFS	D8030WDMA-SC-R3	8 Channel Data Transceiver, SM, 1 Fiber, "A" End, SC Connector, Rack Mount	EA		\$5,270.00	37.5%	\$3,293.75
IFS	D8030WDMB	8 Channel Data Transceiver, SM, 1 Fiber, "B" End	EA		\$5,270.00	37.5%	\$3,293.75
IFS	D8030WDMB-R3	8 Ch Data Transceiver, SM, 1 Fiber, "B" End, Rack Mount	EA		\$5,270.00	37.5%	\$3,293.75
IFS	D8030WDMB-SC	8 Channel Data Transceiver, SM, 1 Fiber, "B" End, SC Connector	EA		\$5,270.00	37.5%	\$3,293.75
IFS	D8030WDMB-SC-R3	8 Ch Data Transceiver, SM, 1 Fiber, "B" End, SC Connector, Rack Mount	EA		\$5,270.00	37.5%	\$3,293.75
IFS	D9110	RS232: Data Repeater, MM, 2 Fibers, Db25	EA		\$1,120.00	37.5%	\$700.00
IFS	D9110-B	RS232: Data Repeater, MM, 2 Fibers, Db25, Battery Backup	EA		\$1,270.00	37.5%	\$793.75
IFS	D9110-B-R3	RS232: Data Repeater, MM, 2 Fibers, Db25, Battery Backup, Rack Mount	EA		\$1,270.00	37.5%	\$793.75
IFS	D9110-C	RS232: Data Repeater, MM, 2 Fibers, Db25, Conformal Coat	EA		\$1,270.00	37.5%	\$793.75
IFS	D9110E	RS232: Data Transceiver, MM, 2 Fibers, Db25	EA		\$660.00	37.5%	\$412.50
IFS	D9110E-B	RS232: Data Transceiver, MM, 2 Fibers, Db25, Battery Backup	EA		\$810.00	37.5%	\$506.25
IFS	D9110E-B-R3	RS232: Data Transceiver, MM, 2 Fibers, Db25, Battery Backup, Rack Mount	EA		\$810.00	37.5%	\$506.25
IFS	D9110E-B-R3-50	RS232: Data Transceiver, MM, 2 Fibers, Db25, Battery Backup, Rack Mount, International	EA		\$810.00	37.5%	\$506.25
IFS	D9110E-C	RS232: Data Transceiver, MM, 2 Fibers, Db25, Conformal Coat	EA		\$810.00	37.5%	\$506.25
IFS	D9110E-R3	RS232: Data Transceiver, MM, 2 Fibers, Db25, Rack Mount	EA		\$660.00	37.5%	\$412.50
IFS	D9110E-R3-50	RS232: Data Transceiver, MM, 2 Fibers, Db25, Rack Mount, International	EA		\$660.00	37.5%	\$412.50
IFS	D9110-R3	RS232: Data Repeater, MM, 2 Fibers, Db25, Rack Mount	EA		\$1,120.00	37.5%	\$700.00
IFS	D9110WDM-B	RS232: Data Repeater, 1 Fiber In/Out 850/1300nm, Battery Backup	EA		\$2,240.00	37.5%	\$1,400.00
IFS	D9110WDM-B-R3	RS232: Data Repeater, 1 Fiber In/Out 850/1300nm, Battery Backup, Rack Mount	EA		\$2,240.00	37.5%	\$1,400.00
IFS	D9120	RS232: Data Repeater, MM, 2 Fibers, Db25, LD	EA		\$1,580.00	37.5%	\$987.50
IFS	D9120-B	RS232: Data Repeater, MM, 2 Fibers, Db25, LD, Battery Backup	EA		\$1,730.00	37.5%	\$1,081.25
IFS	D9130	RS232: Data Repeater, SM Laser, 2 Fibers, Db25	EA		\$2,370.00	37.5%	\$1,481.25
IFS	D9130-B	RS232: Data Repeater, SM Laser, 2 Fibers, Db25, Battery Backup	EA		\$2,520.00	37.5%	\$1,575.00
IFS	D9130-B-C	RS232: Data Repeater, SM Laser, 2 Fibers, Db25, Battery Backup, Conformal Coat	EA		\$2,670.00	37.5%	\$1,668.75
IFS	D9130-B-R3	RS232: Data Repeater, SM Laser, 2 Fibers, Db25, Battery Backup, Rack Mount	EA		\$2,520.00	37.5%	\$1,575.00
IFS	D9130-B-R3-C	RS232: Data Repeater, SM Laser, 2 Fibers, Db25, Battery Backup, Rack Mount, Conformal Coat	EA		\$2,670.00	37.5%	\$1,668.75
IFS	D9130E	RS232: Data Transceiver, SM Laser, 2 Fibers, Db25	EA		\$1,850.00	37.5%	\$1,156.25
IFS	D9130E-B	RS232: Data Transceiver, SM Laser, 2 Fibers, Db25, Battery Backup	EA		\$2,000.00	37.5%	\$1,250.00
IFS	D9130E-B-C	RS232: Data Transceiver, SM Laser, 2 Fibers, Db25, Battery Backup, Conformal Coat	EA		\$2,150.00	37.5%	\$1,343.75
IFS	D9130E-B-R3	RS232: Data Transceiver, SM Laser, 2 Fibers, Db25, Battery Backup, Rack Mount	EA		\$2,000.00	37.5%	\$1,250.00
IFS	D9130E-B-R3-C	RS232: Data Transceiver, SM Laser, 2 Fibers, Db25, Battery Backup, Rack Mount, Conformal Coat	EA		\$2,150.00	37.5%	\$1,343.75
IFS	D9130E-FC	RS232: Data Transceiver, SM Laser, 2 Fibers, Db25	EA		\$1,850.00	37.5%	\$1,156.25
IFS	D9130E-R3	RS232: Data Transceiver, SM Laser, 2 Fibers, Db25, Rack Mount	EA		\$1,850.00	37.5%	\$1,156.25

MFG	Part Number	Description	UOM	GROUP	List	DISC	NYS NET PRICE
IFS	D9130E-SC-R3	RS232: Data Transceiver, SM Laser, 2 Fibers, Db25, SC Connector, Rack Mount	EA		\$1,850.00	37.5%	\$1,156.25
IFS	D9130EWDMA	RS232: Data Transceiver, SM Laser, 1 Fiber, Db25, "A" End	EA		\$3,160.00	37.5%	\$1,975.00
IFS	D9130EWDMA-B	RS232: Data Transceiver, SM Laser, 1 Fiber, Db25, "A" End, Battery Backup	EA		\$3,310.00	37.5%	\$2,068.75
IFS	D9130EWDMA-FC	RS232: Data Transceiver, SM Laser, 1 Fiber, Db25, "A" End	EA		\$3,160.00	37.5%	\$1,975.00
IFS	D9130EWDMA-FC-R3	RS232: Data Transceiver, SM Laser, 1 Fiber, Db25, "A" End, Rack Mount	EA		\$3,160.00	37.5%	\$1,975.00
IFS	D9130EWDMA-R3	RS232: Data Transceiver, SM Laser, 1 Fiber, Db25, "A" End, Rack Mount	EA		\$3,160.00	37.5%	\$1,975.00
IFS	D9130EWDMB	RS232: Data Transceiver, SM Laser, 1 Fiber, Db25, "B" End	EA		\$3,160.00	37.5%	\$1,975.00
IFS	D9130EWDMB-B-R3	RS232: Data Transceiver, SM Laser, 1 Fiber, Db25, "B" End, Battery Backup, Rack Mount	EA		\$3,310.00	37.5%	\$2,068.75
IFS	D9130EWDMB-FC	RS232: Data Transceiver, SM Laser, 1 Fiber, Db25, "B" End	EA		\$3,160.00	37.5%	\$1,975.00
IFS	D9130EWDMB-R3	RS232: Data Transceiver, SM Laser, 1 Fiber, Db25, "B" End, Rack Mount	EA		\$3,160.00	37.5%	\$1,975.00
IFS	D9130-R3	RS232: Data Repeater, SM Laser, 2 Fibers, Db25, Rack Mount	EA		\$2,370.00	37.5%	\$1,481.25
IFS	D9130-SC	RS232: Data Repeater, SM Laser, 2 Fibers, Db25, SC Connector	EA		\$2,370.00	37.5%	\$1,481.25
IFS	D9130-SC-B	RS232: Data Repeater, SM Laser, 2 Fibers, Db25, SC Connector, Battery Backup	EA		\$2,520.00	37.5%	\$1,575.00
IFS	D9130-SC-C	RS232: Data Repeater, SM Laser, 2 Fibers, Db25, SC Connector, Conformal Coat	EA		\$2,520.00	37.5%	\$1,575.00
IFS	D9130WDM	RS232: Data Repeater, SM Laser, 1 Fiber, Db25	EA		\$4,350.00	37.5%	\$2,718.75
IFS	D9130WDM-B	RS232: Data Repeater, SM Laser, 1 Fiber, Db25, Battery Backup	EA		\$4,500.00	37.5%	\$2,812.50
IFS	D9130WDM-FC	RS232: Data Repeater, SM Laser, 1 Fiber, Db25	EA		\$4,350.00	37.5%	\$2,718.75
IFS	D9130WDM-FC-R3	RS232: Data Repeater, SM Laser, 1 Fiber, Db25, Rack Mount	EA		\$4,350.00	37.5%	\$2,718.75
IFS	D9130WDM-R3	RS232: Data Repeater, SM Laser, 1 Fiber, Db25, Rack Mount	EA		\$4,350.00	37.5%	\$2,718.75
IFS	D9210-R3	RS232 (Control Lines): Data Transceiver, MM, 2 Fibers, Rack Mount	EA		\$1,190.00	37.5%	\$743.75
IFS	D9220	RS232 w/Handshake, 1300Nm	EA		\$1,650.00	37.5%	\$1,031.25
IFS	D9220-R3	RS232 w/Handshake, 1300Nm, Rack Mount	EA		\$1,650.00	37.5%	\$1,031.25
IFS	D9230	RS232 (Control Lines): Data Transceiver, SM Laser, 2 Fibers	EA		\$1,910.00	37.5%	\$1,193.75
IFS	D9230-R3	RS232 (Control Lines): Data Transceiver, SM Laser, 2 Fibers, Rack Mount	EA		\$1,910.00	37.5%	\$1,193.75
IFS	D9230-SC	RS232 (Control Lines): Data Transceiver, SM Laser, 2 Fibers, SC Connector	EA		\$1,910.00	37.5%	\$1,193.75
IFS	D9230-SC-R3	RS232 (Control Lines): Data Transceiver, SM Laser, 2 Fibers, SC Connector, Rack Mount	EA		\$1,910.00	37.5%	\$1,193.75
IFS	D9230WDMA-R3	RS232 (Control Lines): Data Transceiver, SM Laser, 1 Fiber, "A" End, SC Connector, Rack Mount	EA		\$3,030.00	37.5%	\$1,893.75
IFS	D9230WDMA-SC	RS232 (Control Lines): Data Transceiver, SM Laser, 1 Fiber, "A" End, SC Connector	EA		\$3,030.00	37.5%	\$1,893.75
IFS	D9230WDMB	RS232 (Control Lines): Data Transceiver, SM Laser, 1 Fiber, "B" End	EA		\$3,030.00	37.5%	\$1,893.75
IFS	D9230WDMB-R3	RS232 (Control Lines): Data Transceiver, SM Laser, 1 Fiber, "B" End, Rack Mount	EA		\$3,030.00	37.5%	\$1,893.75
IFS	D9230WDMB-SC	RS232 (Control Lines): Data Transceiver, SM Laser, 1 Fiber, "B" End, SC Connector	EA		\$3,030.00	37.5%	\$1,893.75
IFS	DE7100-EE	Three Port Ethernet Switch, (3) Cat	EA		\$440.00	37.5%	\$275.00
IFS	DE7100-EE-50	Three Port Ethernet Switch, (3) Cat, International	EA		\$440.00	37.5%	\$275.00
IFS	DE7100-ME	Three Port Ethernet Switch, (1) 1300Nm, (2) Cat	EA		\$600.00	37.5%	\$375.00
IFS	DE7100-ME-50	Three Port Ethernet Switch, (1) 1300Nm, (2) Cat, International	EA		\$600.00	37.5%	\$375.00
IFS	DE7100-MM	Three Port Ethernet Switch, (2) 1300Nm, (1) Cat	EA		\$700.00	37.5%	\$437.50
IFS	DE7100-MS	Three Port Ethernet Switch, (2) 1300Nm, (1) Cat	EA		\$820.00	37.5%	\$512.50
IFS	DE7100-MS-50	Three Port Ethernet Switch, (2) 1300Nm, (1) Cat, International	EA		\$820.00	37.5%	\$512.50
IFS	DE7100-SE	Three Port Ethernet Switch, (1) 1300Nm, SM, (2) Cat	EA		\$950.00	37.5%	\$593.75
IFS	DE7100-SS	Three Port Ethernet Switch, (2) 1300Nm, (1) Cat	EA		\$950.00	37.5%	\$593.75
IFS	DE7100-SS-C	Three Port Ethernet Switch, (2) 1300Nm, (1) Cat, Conformal Coat	EA		\$1,100.00	37.5%	\$687.50
IFS	DE7200-M	Optical Ethernet Media Converter, (1) 1300Nm, (1) Cat	EA		\$540.00	37.5%	\$337.50
IFS	DE7200-M-C	Optical Ethernet Media Converter, (1) 1300Nm, (1) Cat, Conformal Coat	EA		\$690.00	37.5%	\$431.25
IFS	DE7200-MM	Optical Ethernet Repeater, (2) 1300Nm	EA		\$650.00	37.5%	\$406.25
IFS	DE7200-MS	Optical Ethernet Mode Converter, (2) 1300Nm	EA		\$780.00	37.5%	\$487.50
IFS	DE7200-S	Optical Ethernet Media Converter, (1) 1300Nm (1) Cat	EA		\$660.00	37.5%	\$412.50
IFS	DE7210M	Mini Optical Ethernet Media Converter, MM, (1) 1300Nm	EA		\$540.00	37.5%	\$337.50
IFS	DE7210M-C	Mini Optical Ethernet Media Converter, MM, (1) 1300Nm, Conformal Coat	EA		\$690.00	37.5%	\$431.25
IFS	DE7210MWDMA	Mini Ethernet Media Converter, 1310/1550Nm, MM, "A" End	EA		\$930.00	37.5%	\$581.25
IFS	DE7210MWDMB	Mini Ethernet Media Converter, 1310/1550Nm, MM, "B" End	EA		\$930.00	37.5%	\$581.25
IFS	DE7230M	Mini Optical Ethernet Media Converter, SM, (1) 1300Nm	EA		\$660.00	37.5%	\$412.50
IFS	DE7230M-C	Mini Optical Ethernet Media Converter, SM, (1) 1300Nm, Conformal Coat	EA		\$810.00	37.5%	\$506.25
IFS	DE7300-EE	Three Port Ethernet Gigabit Transceiver, Electrical	EA		\$1,720.00	37.5%	\$1,075.00
IFS	DE7300-M3	Three Port Ethernet Gigabit Transceiver, MM, 6 Fibers	EA		\$1,980.00	37.5%	\$1,237.50
IFS	DE7300-ME	Three Port Ethernet Gigabit Transceiver, MM, 2 Fibers	EA		\$1,850.00	37.5%	\$1,156.25
IFS	DE7300-MM	Three Port Ethernet Gigabit Transceiver, MM, 4 Fibers	EA		\$1,980.00	37.5%	\$1,237.50
IFS	DE7300-MS	Three Port Ethernet Gigabit Transceiver, SM/MM, 4 Fibers	EA		\$2,240.00	37.5%	\$1,400.00
IFS	DE7300-SE	Three Port Ethernet Gigabit Transceiver, SM, 2 Fibers	EA		\$1,980.00	37.5%	\$1,237.50
IFS	DE7300-SS	Three Port Ethernet Gigabit Transceiver, SM, 4 Fibers	EA		\$2,370.00	37.5%	\$1,481.25
IFS	DE7400-M	Two Port Gigabit Ethernet Media Converter, (1) 850 Nm, MM, 2 Fibers	EA		\$1,780.00	37.5%	\$1,112.50
IFS	DE7400-MM	Two Port Gigabit Ethernet Repeater, (1) 850Nm, MM, 4 Fibers	EA		\$1,780.00	37.5%	\$1,112.50
IFS	DE7400-MS	Two Port Ethernet Mode Converter, (1) 850Nm, SM/MM, 4 Fibers	EA		\$2,040.00	37.5%	\$1,275.00

MFG	Part Number	Description	UOM	GROUP	List	DISC	NYS NET PRICE
IFS	DE7400-S	Two Port Gigabit Ethernet Media Converter, (1) 850 Nm, MM, 2 Fibers	EA		\$2,040.00	37.5%	\$1,275.00
IFS	DE7400-S-C	Two Port Gigabit Ethernet Media Converter, (1) 850 Nm, MM, 2 Fibers, Conformal Coat	EA		\$2,190.00	37.5%	\$1,368.75
IFS	DE7400-SS	Two Port Gigabit Ethernet Repeater, (2) 1300 Nm, SM	EA		\$1,780.00	37.5%	\$1,112.50
IFS	DECR3000	8 Channel Contact Closure to Ethernet Receiver, 10/100 Receiver Elec	EA		\$660.00	37.5%	\$412.50
IFS	DECR3000-R3	8 Channel Contact Closure to Ethernet Receiver, 10/100 Receiver Elec, Rack	EA		\$660.00	37.5%	\$412.50
IFS	DECR3020	8 Channel Contact Closure to Ethernet Receiver, 100Fx MM	EA		\$790.00	37.5%	\$493.75
IFS	DECR3020-E	8 Channel Contact Closure to Ethernet Receiver, 10/100Receiver Elec & 10Fx, MM	EA		\$890.00	37.5%	\$556.25
IFS	DECR3030	8 Channel Contact Closure to Ethernet Receiver,1300Nm, SM, 2 Fibers	EA		\$940.00	37.5%	\$587.50
IFS	DECT3000	8 Channel Contact Closure to Ethernet Transmitter, 10/100 Transmitter Elec	EA		\$660.00	37.5%	\$412.50
IFS	DECT3000-R3	8 Channel Contact Closure to Ethernet Transmitter, 10/100 Transmitter Elec, Rack	EA		\$660.00	37.5%	\$412.50
IFS	DECT3020	8 Channel Contact Closure to Ethernet Transmitter, 100Fx MM	EA		\$790.00	37.5%	\$493.75
IFS	DECT3020-E	8 Channel Contact Closure to Ethernet Transmitter, 10/100 Transmitter Elec & 10Fx MM	EA		\$890.00	37.5%	\$556.25
IFS	DECT3030	8 Channel Contact Closure to Ethernet Transmitter,1300Nm, SM, 2 Fibers	EA		\$940.00	37.5%	\$587.50
IFS	DECT3030-R3	8 Channel Contact Closure to Ethernet Transmitter,1300Nm, SM, 2 Fibers, Rack Mount	EA		\$940.00	37.5%	\$587.50
IFS	DED2500-E	Serial to Ethernet Media Converter, 10/100 Transmitter, Electrical	EA		\$860.00	37.5%	\$537.50
IFS	DED2500-EM	Serial to Ethernet Media Converter, 10/100 Transmitter & 100Fx MM	EA		\$1,160.00	37.5%	\$725.00
IFS	DFAMMF01-RX	Multi Mode Single Channel Audio Receiver	EA		\$700.00	37.5%	\$437.50
IFS	DFAMMF01-TX	Multi Mode Single Channel Audio Transmitter	EA		\$700.00	37.5%	\$437.50
IFS	DFASMF01-RX	Single Mode Single Channel Audio Receiver	EA		\$1,000.00	37.5%	\$625.00
IFS	DFASMF01-TX	Single Mode Single Channel Audio Transmitter	EA		\$1,000.00	37.5%	\$625.00
IFS	DFCCMMF0008-RX	Multi Mode 8 Channel Contact Closure Receiver	EA		\$950.00	37.5%	\$593.75
IFS	DFCCMMF0008-TX	Multi Mode 8 Channel Contact Closure Transmitter	EA		\$950.00	37.5%	\$593.75
IFS	DFCCSMD0001-RX	Single Mode Single Channel Duplex Contact Closure Receiver	EA		\$850.00	37.5%	\$531.25
IFS	DFCCSMD0001-TX	Single Mode Single Channel Duplex Contact Closure Transmitter	EA		\$850.00	37.5%	\$531.25
IFS	DFCCSMLD0001-RX	Single Mode Single Channel Duplex Contact Closure Receiver, Long	EA		\$1,150.00	37.5%	\$718.75
IFS	DFCCSMLD0001-TX	Single Mode Single Channel Duplex Contact Closure Transmitter, Long	EA		\$1,150.00	37.5%	\$718.75
IFS	DFDMM001-RX	Multi Mode Duplex Data Receiver	EA		\$900.00	37.5%	\$562.50
IFS	DFDMM004-TX	Multi Mode 4 Channel Duplex Data Transmitter	EA		\$2,800.00	37.5%	\$1,750.00
IFS	DFDSM001-RX	Single Mode Duplex Data Receiver	EA		\$1,200.00	37.5%	\$750.00
IFS	DFDSM001-TX	Single Mode Duplex Data Transmitter	EA		\$1,200.00	37.5%	\$750.00
IFS	DFR	Rack Chassis Only	EA		\$800.00	37.5%	\$500.00
IFS	DFR-BPF	Blank Front Rack Cover Panel	EA		\$30.00	37.5%	\$18.75
IFS	DFR-NETC	Communications Rack Self Contain Network Web Server Module	EA		\$1,400.00	37.5%	\$875.00
IFS	DFR-PS1	Single PSU for Primary and Redundancy	EA		\$900.00	37.5%	\$562.50
IFS	DFVMM1-R	10 Bit Multi Mode Video Receiver	EA		\$1,000.00	37.5%	\$625.00
IFS	DFVMM1-T	10 Bit Multi Mode Video Transmitter	EA		\$1,000.00	37.5%	\$625.00
IFS	DFVMM2-R	10 Bit Multi Mode Two Channel Video Receiver	EA		\$1,500.00	37.5%	\$937.50
IFS	DFVMM2-T	10 Bit Multi Mode Two Channel Video Transmitter	EA		\$1,500.00	37.5%	\$937.50
IFS	DFVMM4-R	10 Bit Multi Mode Four Channel Video Receiver	EA		\$2,000.00	37.5%	\$1,250.00
IFS	DFVMM4-T	10 Bit Multi Mode Four Channel Video Transmitter	EA		\$2,000.00	37.5%	\$1,250.00
IFS	DFVMM8-R	10 Bit Multi Mode Eight Channel Video Receiver	EA		\$4,000.00	37.5%	\$2,500.00
IFS	DFVMM8-T	10 Bit Multi Mode Eight Channel Video Transmitter	EA		\$4,000.00	37.5%	\$2,500.00
IFS	DFVMMD1001-R	10 Bit Multi Mode Video Single Channel Duplex Contact Closure Receiver	EA		\$1,450.00	37.5%	\$906.25
IFS	DFVMMD1001-T	10 Bit Multi Mode Video Single Channel Duplex Contact Closure Transmitter	EA		\$1,450.00	37.5%	\$906.25
IFS	DFVMMD101-R	10 Bit Multi Mode Video Single Channel Duplex Data Receiver	EA		\$1,650.00	37.5%	\$1,031.25
IFS	DFVMMD101-T	10 Bit Multi Mode Video Single Channel Duplex Data Transmitter	EA		\$1,650.00	37.5%	\$1,031.25
IFS	DFVMMD102-R	10 Bit Multi Mode Video Dual Channel Duplex Data Receiver	EA		\$2,200.00	37.5%	\$1,375.00
IFS	DFVMMD102-T	10 Bit Multi Mode Video Dual Channel Duplex Data Transmitter	EA		\$2,200.00	37.5%	\$1,375.00
IFS	DFVMMD11-R	10 Bit Multi Mode Video Single Channel Duplex Audio Receiver	EA		\$2,450.00	37.5%	\$1,531.25
IFS	DFVMMD11-T	10 Bit Multi Mode Video Single Channel Duplex Audio Transmitter	EA		\$2,450.00	37.5%	\$1,531.25
IFS	DFVMMD201-R	10 Bit Multi Mode Two Channel Video Single Channel Duplex Data Receiver	EA		\$2,150.00	37.5%	\$1,343.75
IFS	DFVMMD201-T	10 Bit Multi Mode Two Channel Video Single Channel Duplex Data Transmitter	EA		\$2,150.00	37.5%	\$1,343.75
IFS	DFVMMD401-T	10 Bit Multi Mode Four Channel Video Single Channel Duplex Data Transmitter	EA		\$2,650.00	37.5%	\$1,656.25
IFS	DFVMMD402-R	10 Bit Multi Mode Four Channel Video Dual Channel Duplex Data Receiver	EA		\$3,200.00	37.5%	\$2,000.00
IFS	DFVMMD402-T	10 Bit Multi Mode Four Channel Video Dual Channel Duplex Data Transmitter	EA		\$3,200.00	37.5%	\$2,000.00
IFS	DFVMMD801-R	10 Bit Multi Mode Eight Channel Video Single Channel Duplex Data Receiver	EA		\$4,650.00	37.5%	\$2,906.25
IFS	DFVMMD801-T	10 Bit Multi Mode Eight Channel Video Single Channel Duplex Data Transmitter	EA		\$4,650.00	37.5%	\$2,906.25
IFS	DFVSM1-R	10 Bit Single Mode Video Receiver	EA		\$1,300.00	37.5%	\$812.50
IFS	DFVSM1-T	10 Bit Single Mode Video Transmitter	EA		\$1,300.00	37.5%	\$812.50
IFS	DFVSM2-R	10 Bit Single Mode 2 Channel Video Receiver	EA		\$1,800.00	37.5%	\$1,125.00
IFS	DFVSM2-T	10 Bit Single Mode 2 Channel Video Transmitter	EA		\$1,800.00	37.5%	\$1,125.00

MFG	Part Number	Description	UOM	GROUP	List	DISC	NYS NET PRICE
IFS	DFVSM4-R	10 Bit Single Mode Four Channel Video Receiver	EA		\$2,300.00	37.5%	\$1,437.50
IFS	DFVSM4-T	10 Bit Single Mode Four Channel Video Transmitter	EA		\$2,300.00	37.5%	\$1,437.50
IFS	DFVSM8-R	10 Bit Single Mode Eight Channel Video Receiver	EA		\$4,300.00	37.5%	\$2,687.50
IFS	DFVSM8-T	10 Bit Single Mode Eight Channel Video Transmitter	EA		\$4,300.00	37.5%	\$2,687.50
IFS	DFVSMD101-R	10 Bit Single Mode Video Single Channel Duplex Data Receiver	EA		\$1,950.00	37.5%	\$1,218.75
IFS	DFVSMD101-T	10 Bit Single Mode Video Single Channel Duplex Data Transmitter	EA		\$1,950.00	37.5%	\$1,218.75
IFS	DFVSMD102-R	10 Bit Single Mode Video Two Channel Duplex Data Receiver	EA		\$2,500.00	37.5%	\$1,562.50
IFS	DFVSMD102-T	10 Bit Single Mode Video Two Channel Duplex Data Transmitter	EA		\$2,500.00	37.5%	\$1,562.50
IFS	DFVSMD11-R	10 Bit Single Mode Video and Duplex Audio Receiver	EA		\$2,750.00	37.5%	\$1,718.75
IFS	DFVSMD11-T	10 Bit Single Mode Video and Duplex Audio Transmitter	EA		\$2,750.00	37.5%	\$1,718.75
IFS	DFVSMD2001-R	10 Bit Single Mode Two Channel Video Single Channel Duplex Contact Closure Receiver	EA		\$2,250.00	37.5%	\$1,406.25
IFS	DFVSMD2001-T	10 Bit Single Mode Two Channel Video Single Channel Duplex Contact Closure Transmitter	EA		\$2,250.00	37.5%	\$1,406.25
IFS	DFVSMD201-R	10 Bit Single Mode Two Channel Video Single Channel Duplex Data Receiver	EA		\$2,450.00	37.5%	\$1,531.25
IFS	DFVSMD201-T	10 Bit Single Mode Two Channel Video Single Channel Duplex Data Transmitter	EA		\$2,450.00	37.5%	\$1,531.25
IFS	DFVSMD202-R	10 Bit Single Mode Two Channel Video Two Channel Duplex Data Receiver	EA		\$3,000.00	37.5%	\$1,875.00
IFS	DFVSMD202-T	10 Bit Single Mode Two Channel Video Two Channel Duplex Data Transmitter	EA		\$3,000.00	37.5%	\$1,875.00
IFS	DFVSMD401-R	10 Bit Single Mode Four Channel Video Single Channel Duplex Data Receiver	EA		\$2,950.00	37.5%	\$1,843.75
IFS	DFVSMD401-T	10 Bit Single Mode Four Channel Video Single Channel Duplex Data Transmitter	EA		\$2,950.00	37.5%	\$1,843.75
IFS	DFVSMD801-R	10 Bit Single Mode Eight Channel Video Single Channel Duplex Data Receiver	EA		\$4,950.00	37.5%	\$3,093.75
IFS	DFVSMD801-T	10 Bit Single Mode Eight Channel Video Single Channel Duplex Data Transmitter	EA		\$4,950.00	37.5%	\$3,093.75
IFS	DFVSML2-R	10 Bit Single Mode Two Channel Video Receiver, Long Distance	EA		\$2,100.00	37.5%	\$1,312.50
IFS	DFVSML2-T	10 Bit Single Mode Two Channel Video Transmitter, Long Distance	EA		\$2,100.00	37.5%	\$1,312.50
IFS	DFVSMLD2001-R	10 Bit Single Mode Two Channel Video Single Channel Duplex Contact Closure Receiver, Long Distance	EA		\$2,550.00	37.5%	\$1,593.75
IFS	DFVSMLD2001-T	10 Bit Single Mode Two Channel Video Single Channel Duplex Contact Closure Transmitter, Long Distance	EA		\$2,550.00	37.5%	\$1,593.75
IFS	DFVSMLD201-R	10 Bit Single Mode Two Channel Video Single Channel Duplex Data Receiver, Long Distance	EA		\$2,750.00	37.5%	\$1,718.75
IFS	DFVSMLD201-T	10 Bit Single Mode Two Channel Video Single Channel Duplex Data Transmitter, Long Distance	EA		\$2,750.00	37.5%	\$1,718.75
IFS	DFVSMLD202-R	10 Bit Single Mode Two Channel Video Two Channel Duplex Data Receiver, Long Distance	EA		\$3,300.00	37.5%	\$2,062.50
IFS	DFVSMLD202-T	10 Bit Single Mode Two Channel Video Two Channel Duplex Data Transmitter, Long Distance	EA		\$3,300.00	37.5%	\$2,062.50
IFS	DR3010	8 Channel Contact Receiver, MM, 1 Fiber	EA		\$930.00	37.5%	\$581.25
IFS	DR3010-B	8 Channel Contact Receiver, MM, 1 Fiber, Battery Backup	EA		\$1,080.00	37.5%	\$675.00
IFS	DR3010-B-R3	8 Channel Contact Receiver, MM, 1 Fiber, Battery Back-Up, Rack Mount	EA		\$1,080.00	37.5%	\$675.00
IFS	DR3010-C	8 Channel Contact Receiver, MM, 1 Fiber, Conformal Coat	EA		\$1,080.00	37.5%	\$675.00
IFS	DR3010-R3	8 Channel Contact Receiver, MM, 1 Fiber, Rack Mount	EA		\$930.00	37.5%	\$581.25
IFS	DR3030	8 Channel Contact Receiver, SM, 1 Fiber	EA		\$1,190.00	37.5%	\$743.75
IFS	DR3030-B	8 Channel Contact Receiver, SM, 1 Fiber, Battery Backup	EA		\$1,340.00	37.5%	\$837.50
IFS	DR3030-B-R3	8 Channel Contact Receiver, SM, 1 Fiber, Battery Backup, Rack Mount	EA		\$1,340.00	37.5%	\$837.50
IFS	DR3030-C	8 Channel Contact Receiver, SM, 1 Fiber, Conformal Coat	EA		\$1,340.00	37.5%	\$837.50
IFS	DR3030-R3	8 Channel Contact Receiver, SM, 1 Fiber, Rack Mount	EA		\$1,190.00	37.5%	\$743.75
IFS	DR3030-R3-C	8 Channel Contact Receiver, SM, 1 Fiber, Conformal Coat, Rack Mount	EA		\$1,340.00	37.5%	\$837.50
IFS	DT3010	8 Channel Contact Transmitter, MM, 1 Fiber	EA		\$930.00	37.5%	\$581.25
IFS	DT3010-C	8 Channel Contact Transmitter, MM, 1 Fiber, Conformal Coat	EA		\$1,080.00	37.5%	\$675.00
IFS	DT3010-R3	8 Channel Contact Transmitter, MM, 1 Fiber, Rack Mount	EA		\$930.00	37.5%	\$581.25
IFS	DT3020	8 Channel Contact Transmitter, 1300Nm, MM, 1 Fiber	EA		\$1,190.00	37.5%	\$743.75
IFS	DT3020-C	8 Channel Contact Transmitter, 1300Nm, MM, 1 Fiber, Conformal Coat	EA		\$1,340.00	37.5%	\$837.50
IFS	DT3020-R3	8 Channel Contact Transmitter, 1300Nm, MM, 1 Fiber, Rack Mount	EA		\$1,190.00	37.5%	\$743.75
IFS	DT3025	8 Channel Contact Transmitter, SM, 1 Fiber	EA		\$1,850.00	37.5%	\$1,156.25
IFS	DT3025-C	8 Channel Contact Transmitter, SM, 1 Fiber, Conformal Coat	EA		\$2,000.00	37.5%	\$1,250.00
IFS	DT3025-R3	8 Channel Contact Transmitter, SM, 1 Fiber, Rack Mount	EA		\$1,850.00	37.5%	\$1,156.25
IFS	DT3025-R3-C	8 Channel Contact Transmitter, SM, 1 Fiber, Conformal Coat, Rack Mount	EA		\$2,000.00	37.5%	\$1,250.00
IFS	DT4010	4 Port Active Optical Data Star Coupler, MM, 8 Fibers	EA		\$1,980.00	37.5%	\$1,237.50
IFS	DT4020	4 Port, 1300Nm, LED	EA		\$1,060.00	37.5%	\$662.50
IFS	DT4025	4 Port Active Optical Data Star Coupler, SM Led, 8 Fibers	EA		\$4,610.00	37.5%	\$2,881.25
IFS	FP1101	Fiberpak - Fixed Camera Video Transmission Kit, MM, 1 Fiber	EA		\$530.00	37.5%	\$331.25
IFS	FP1500WDM	Fiberpak - Video / 1-Way Data Transmission Kit, MM, 1 Fiber	EA		\$1,980.00	37.5%	\$1,237.50
IFS	FP1505WDM	Fiberpak - Video / Up-the-Coax Data Transmission Kit, MM, 1 Fiber	EA		\$1,980.00	37.5%	\$1,237.50
IFS	FP1910WDM	Fiberpak - Video / Bi-Directional Data Transmission Kit, MM, 1 Fiber	EA		\$2,770.00	37.5%	\$1,731.25
IFS	FVMM1-RX	8 Bit Multi Mode Single Channel Video Receiver, Rack Unit	EA		\$750.00	37.5%	\$468.75
IFS	FVMM1-TX	8 Bit Multi Mode Single Channel Video Transmitter, Rack Unit	EA		\$750.00	37.5%	\$468.75
IFS	FVMM3-RX	8 Bit Multi Mode 3 Channel Video Receiver, Rack	EA		\$1,950.00	37.5%	\$1,218.75
IFS	FVMMD101-RX	8 Bit Multi Mode Single Channel Video Receiver w/Duplex Data, Rack	EA		\$1,300.00	37.5%	\$812.50

MFG	Part Number	Description	UOM	GROUP	List	DISC	NYS NET PRICE
IFS	FVSM1-RX	8 Bit Single Mode Video Receiver, Rack	EA		\$1,000.00	37.5%	\$625.00
IFS	FVSM101-RX	8 Bit Single Mode Video/Data Receiver, Rack	EA		\$1,550.00	37.5%	\$968.75
IFS	FVSM101-TX	8 Bit Single Mode Video/Data Transmitter, Rack	EA		\$1,550.00	37.5%	\$968.75
IFS	FVSMDDD1111-RX	8 Bit Single Channel Video/Duplex Data Audio Contact Closure Receiver	EA		\$2,950.00	37.5%	\$1,843.75
IFS	FVSMDDD1111-TX	8 Bit Single Channel Video/Duplex Data Audio Contact Closure Transmitter	EA		\$2,950.00	37.5%	\$1,843.75
IFS	FVSM1-RX	8 Bit Single Mode Video Receiver, Long Distance, Rack	EA		\$1,250.00	37.5%	\$781.25
IFS	FVSM1-TX	8 Bit Single Mode Video Transmitter, Long Distance, Rack	EA		\$1,250.00	37.5%	\$781.25
IFS	GEC-16VPDTCCHUB	16-CH UTP VDP Receiver Combiner, Powered	EA		\$3,070.00	37.5%	\$1,918.75
IFS	GEC-16VARHUB-4	16-CH UTP Active Video Receiver w/AVC, AR4	EA		\$4,830.00	37.5%	\$3,018.75
IFS	GEC-16VARHUB-6.5	16-CH UTP Active Video Receiver w/AVC, AR6	EA		\$6,820.00	37.5%	\$4,262.50
IFS	GEC-16VDPBC	16-CH UTP VDP Receiver Combiner	EA		\$2,400.00	37.5%	\$1,500.00
IFS	GEC-16VDPC	16-CH UTP VDP Mid-Span Combiner	EA		\$500.00	37.5%	\$312.50
IFS	GEC-16VPDCHUB	16-CH UTP VDP Mid-Span Combiner, Powered	EA		\$2,400.00	37.5%	\$1,500.00
IFS	GEC-16VPHUB	16-CH UTP Passive Video Balun Hub, 19", 1U RM	EA		\$1,240.00	37.5%	\$775.00
IFS	GEC-1AVR-AVC-4	UTP Active Video Receiver w/AVC	EA		\$340.00	37.5%	\$212.50
IFS	GEC-1AVT	UTP Active Video Transmitter	EA		\$420.00	37.5%	\$262.50
IFS	GEC-32VARHUB-4	32-CH UTP Active Video Receiver w/AVC, AR4	EA		\$9,560.00	37.5%	\$5,975.00
IFS	GEC-32VARHUB-6.5	32-CH UTP Active Video Receiver w/AVC, AR6	EA		\$13,190.00	37.5%	\$8,243.75
IFS	GEC-32VPHUB	32-CH UTP Passive Video Balun Hub, 19", 1U RM	EA		\$2,400.00	37.5%	\$1,500.00
IFS	GEC-4VARHUB-4	4-CH UTP Active Video Receiver w/AVC, AR4	EA		\$1,330.00	37.5%	\$831.25
IFS	GEC-4VDPBC	4-CH UTP VDP Receiver Combiner	EA		\$610.00	37.5%	\$381.25
IFS	GEC-4VDPC	4-CH UTP VDP Mid-Span Combiner	EA		\$180.00	37.5%	\$112.50
IFS	GEC-4VPHUB	4-CH UTP Passive Video Balun Hub, 1U	EA		\$300.00	37.5%	\$187.50
IFS	GEC-8VPDTCCHUB	8-CH UTP VDP Receiver Combiner, Powered	EA		\$2,220.00	37.5%	\$1,387.50
IFS	GEC-8VARHUB-4	8-CH UTP Active Video Receiver w/AVC, AR4	EA		\$2,590.00	37.5%	\$1,618.75
IFS	GEC-8VARHUB-6.5	8-CH UTP Active Video Receiver w/AVC, AR6	EA		\$3,490.00	37.5%	\$2,181.25
IFS	GEC-8VPDCHUB	8-CH UTP VDP Mid-Span Combiner, Powered	EA		\$1,230.00	37.5%	\$768.75
IFS	GEC-8VPHUB	8-CH UTP Passive Video Balun Hub, 19", 1U RM	EA		\$770.00	37.5%	\$481.25
IFS	GEC-PVTC-FCSP	UTP Passive Video Balun, Female BNC, w/Surge Protection	EA		\$70.00	37.5%	\$43.75
IFS	GEC-PVTC-M	UTP Passive Video Balun, Male BNC, Screwless Terminal	EA		\$50.00	37.5%	\$31.25
IFS	GEC-PVTC-MC	UTP Passive Video Balun, Coax w/Male BNC	EA		\$50.00	37.5%	\$31.25
IFS	GEC-PVTC-MCSP	UTP Passive Video Balun, 9" Coax w/Male BNC w/Surge Protection	EA		\$60.00	37.5%	\$37.50
IFS	GEC-PVTC-MRTSP	UTP Passive Video Balun, Right Angle, Male BNC w/Surge Protection	EA		\$60.00	37.5%	\$37.50
IFS	GEC-PVTC-MSP	UTP Passive Video Balun, Male BNC w/Surge Protection	EA		\$70.00	37.5%	\$43.75
IFS	GEC-RPK	UTP Rack Panel Kit Supports Up to Three 4-port Hubs	EA		\$50.00	37.5%	\$31.25
IFS	GEC-VCR	UTP Passive Video/Power Balun Combiner	EA		\$70.00	37.5%	\$43.75
IFS	GEC-VCR12V	UTP Passive VDP Balun Combiner w/12 VDC Converter	EA		\$190.00	37.5%	\$118.75
IFS	GEC-VIT	Hi-Res Coax Video Isolation Transformer	EA		\$240.00	37.5%	\$150.00
IFS	GEC-VPDBC	UTP Passive VDP Balun Combiner	EA		\$70.00	37.5%	\$43.75
IFS	GE-DS-242-POE	24-Port 10/100+2 GigE TP/SFP Full PoE Managed Switch	EA		\$1,700.00	37.5%	\$1,062.50
IFS	GE-DS-82	8-Port 10/100+2 GigE TP/SFP Managed Switch	EA		\$850.00	37.5%	\$531.25
IFS	GE-DS-82-POE	8-Port 10/100+2 GigE TP/SFP Full PoE Managed Switch	EA		\$1,000.00	37.5%	\$625.00
IFS	GE-DSG-244	24-Port 10/100/1000 w/4 Shared SFP Managed Switch	EA		\$1,990.00	37.5%	\$1,243.75
IFS	GE-DSG-8	8-Port 10/100/1000 Unmanaged Switch	EA		\$650.00	37.5%	\$406.25
IFS	GE-DSGH-5	5-Port 10/100/1000 Industrial Unmanaged Switch	EA		\$500.00	37.5%	\$312.50
IFS	GE-DSGH-8	8-Port 10/100/1000 Industrial Unmanaged Switch	EA		\$700.00	37.5%	\$437.50
IFS	GE-DSH-73	7-Port 10/100+3 GigE TP/SFP Industrial Managed Switch	EA		\$1,950.00	37.5%	\$1,218.75
IFS	GE-DSH-82	8-Port 10/100+2 GigE TP/SFP Industrial Managed Switch	EA		\$1,750.00	37.5%	\$1,093.75
IFS	GE-DSH-82-POE	8-Port 10/100+2 GigE TP/SFP Industrial Full PoE Managed Switch	EA		\$1,900.00	37.5%	\$1,187.50
IFS	GE-DSSG-244	24-Port Fiber GigE SFP Slots w/8 Shared 10/100/1000Base-T Stackable Managed Switch	EA		\$2,400.00	37.5%	\$1,500.00
IFS	GE-DSSG-244-POE	24-Port 10/100/1000+4 GigE SFP PoE Stackable Managed Switch	EA		\$3,000.00	37.5%	\$1,875.00
IFS	GES-PS-12DC	12 VDC Plug-In Power Supply	EA		\$28.00	37.5%	\$17.50
IFS	LL101B-M-R/XXXX	N/A - Video and Audio Monaural multiplexer, Rack	EA		\$895.00	37.5%	\$559.38
IFS	MC100FX-TX-POE	Ethernet to Fiber (2MM) 10/100 w/PoE Injector Media Converter	EA		\$300.00	37.5%	\$187.50
IFS	MC-4TX1FXMM-2KM	4 Ethernet to 1 Fiber (2MM) 10/100 Industrial Media Converter - 2km	EA		\$440.00	37.5%	\$275.00
IFS	MC-4TX1FXSM-15KM	4 Ethernet to 1 Fiber (2SM) 10/100 Industrial Media Converter - 15km	EA		\$500.00	37.5%	\$312.50
IFS	MC-4TX2FX	4 Ethernet to 2 Fiber (2MM) 10/100 Industrial Drop-and-Repeat Media Converter - 2km	EA		\$560.00	37.5%	\$350.00
IFS	MCE-COAX	Ethernet to Coax 10/100 Media Converter. Order in quantities of 2	EA		\$300.00	37.5%	\$187.50
IFS	MFVMM1-RX	8 Bit Multi Mode Single Channel Video Receiver, Module	EA		\$500.00	37.5%	\$312.50
IFS	MFVMM1-TX	8 Bit Multi Mode Single Channel Video Transmitter, Module	EA		\$500.00	37.5%	\$312.50
IFS	MFVMM101-RX	8 Bit Multi Mode Single Channel Video Receiver, Module	EA		\$1,050.00	37.5%	\$656.25
IFS	MFVMM101-TX	8 Bit Multi Mode Single Channel Video Transmitter w/Duplex Data, Module	EA		\$1,050.00	37.5%	\$656.25
IFS	MFVSM1-RX	8 Bit Single Mode Video Receiver, Module	EA		\$750.00	37.5%	\$468.75
IFS	MFVSM1-TX	8 Bit Single Mode Video Transmitter, Module	EA		\$750.00	37.5%	\$468.75
IFS	MFVSM101-RX	8 Bit Single Mode Video/Data Receiver, Module	EA		\$1,300.00	37.5%	\$812.50
IFS	MFVSM101-TX	8 Bit Single Mode Video/Data Transmitter, Module	EA		\$1,300.00	37.5%	\$812.50
IFS	MM/ST/SC/1	MM/ST/SC/1, Fiber Optic Jumper, One ST and one SC Conn., 1M	EA		\$72.50	37.5%	\$45.31
IFS	MM/ST/SC/10	MM/ST/SC/10, Fiber Optic Jumper, One ST and one SC Conn., 10M	EA		\$85.00	37.5%	\$53.13
IFS	MM/ST/SC/3	MM/ST/SC/3, Fiber Optic Jumper, One ST and one SC Conn., 3M	EA		\$80.00	37.5%	\$50.00
IFS	MM/ST/ST/1	MM/ST/ST/1, Fiber Optic Jumper, Two ST Conn., 1M	EA		\$72.50	37.5%	\$45.31
IFS	MM/ST/ST/10	MM/ST/ST/10, Fiber Optic Jumper, Two ST Conn., 10M	EA		\$85.00	37.5%	\$53.13
IFS	MM/ST/ST/3	MM/ST/ST/3, Fiber Optic Jumper, Two ST Conn., 3M	EA		\$80.00	37.5%	\$50.00

MFG	Part Number	Description	UOM	GROUP	List	DISC	NYS NET PRICE
IFS	MS-POE	PoE 15.4W Mid-span Injector (IEEE 802.3af)	EA		\$70.00	37.5%	\$43.75
IFS	PS1101M-SA	24VAC Power Supply, 350Ma, Stand Alone	EA		\$40.00	37.5%	\$25.00
IFS	PS12VDC1.5A-U	12VDC@1.5A External Power Supply	EA		\$40.00	37.5%	\$25.00
IFS	PS-18VAC-SA	18VAC Plug-In Transformer, Stand Alone	EA		\$30.00	37.5%	\$18.75
IFS	PS24VAC.6-US	120V/60HZ, 24VACCT@0.6A w/U.S. Plug	EA		\$40.00	37.5%	\$25.00
IFS	PS-24VACCT-SA	24VAC Plug-In Transformer, Center Tapped, Stand Alone	EA		\$30.00	37.5%	\$18.75
IFS	PS48VDC.38A-US	48VDC@380mA Wall-Mount Power Supply - Compatible w/UI Plugs Used in North America, Japan and Parts of China, SA	EA		\$30.00	37.5%	\$18.75
IFS	PS5VDC2A-US	5VDC@2A Wall-Mount Power Supply - Compatible w/UI Plugs Used in North America, Japan and Parts of China, SA	EA		\$30.00	37.5%	\$18.75
IFS	PS-R3-115-07	115VAC Power Supply for R3 Rack, UL Approved	EA		\$600.00	37.5%	\$375.00
IFS	PS-R3-230-07	230VAC Power Supply for R3 Rack, UL Approved	EA		\$600.00	37.5%	\$375.00
IFS	PS-R3-24	24VDC Power Supply for R3 Rack	EA		\$1,320.00	37.5%	\$825.00
IFS	PS-R3-48	48VDC Power Supply for R3 Rack	EA		\$1,320.00	37.5%	\$825.00
IFS	PS-SWIT-12V3A-SA	12VDC Power Supply, 1000Ma Out, Stand Alone, 3A Out, C-6 Plug, International	EA		\$60.00	37.5%	\$37.50
IFS	R3	19" Rack Mount Card Cage, 14 Slots, 115VAC Input	EA		\$1,060.00	37.5%	\$662.50
IFS	R3-230	19" Rack Mount Card Cage, 14 Slots, 230VAC Input	EA		\$1,060.00	37.5%	\$662.50
IFS	R3-24	19" Rack Mount Card Cage, 14 Slots, 24VDC Input	EA		\$2,110.00	37.5%	\$1,318.75
IFS	R3-BP	1" Blank Panel for R3 Card Cage	EA		\$40.00	37.5%	\$25.00
IFS	R3-CH	19" Rack Mount Card Cage, No Power Supply	EA		\$730.00	37.5%	\$456.25
IFS	R3-CH-ASSY	Card Cage w/Back Plane	EA		\$790.00	37.5%	\$493.75
IFS	R3-CH-SA	19" Rack Mount Card Cage, No Power Supply, Stand Alone	EA		\$790.00	37.5%	\$493.75
IFS	R5	Rack Mount w/Sync	EA		\$1,060.00	37.5%	\$662.50
IFS	S700VR-EST	MM - CCTV Video Rx, Can	EA		\$343.76	37.5%	\$214.85
IFS	S700VR-RST	MM - CCTV Video Rx, Rack	EA		\$343.76	37.5%	\$214.85
IFS	S700VT-EST	MM - CCTV Video Tx, Can	EA		\$312.50	37.5%	\$195.31
IFS	S700VT-MST	MM - CCTV Video Tx, Mini Can	EA		\$281.26	37.5%	\$175.79
IFS	S700VT-RST	MM - CCTV Video Tx, Rack	EA		\$312.50	37.5%	\$195.31
IFS	S700VT-TST	MM - CCTV Video Tx, Tubular	EA		\$250.00	37.5%	\$156.25
IFS	S701V2R-RST	MM - Video, Hi-Performance, Rx, Rack, 2-Fiber	EA		\$817.50	37.5%	\$510.94
IFS	S701V2T-RST	MM - Video, Hi-Performance, Tx, Rack, 2-Fiber	EA		\$695.00	37.5%	\$434.38
IFS	S701VR-EST	MM - Video, Hi-Performance, Rx, Can	EA		\$420.00	37.5%	\$262.50
IFS	S701VR-RST	MM - Video, Hi-Performance, Rx, Rack	EA		\$420.00	37.5%	\$262.50
IFS	S701VT-EST	MM - Video, Hi-Performance, Tx, Can	EA		\$350.00	37.5%	\$218.75
IFS	S701VT-RST	MM - Video, Hi-Performance, Tx, Rack	EA		\$350.00	37.5%	\$218.75
IFS	S702VR-EST	MM - CCTV Video, Rx, Can, 2-Fiber	EA		\$687.50	37.5%	\$429.69
IFS	S702VR-RST	MM - CCTV Video, Rx, Rack, 2-Fiber	EA		\$625.00	37.5%	\$390.63
IFS	S702VT-EST	MM - CCTV Video, Tx, Can, 2-Fiber	EA		\$562.50	37.5%	\$351.56
IFS	S702VT-RST	MM - CCTV Video, Tx, Rack, 2-Fiber	EA		\$562.50	37.5%	\$351.56
IFS	S703VR-EST	MM - 2-CH Video, Rx, Can	EA		\$1,062.50	37.5%	\$664.06
IFS	S703VR-RST	MM - 2-CH Video, Rx, Rack	EA		\$1,375.00	37.5%	\$859.38
IFS	S703VR-ESTL	MM - 2-CH Video, Rx, Can	EA		\$1,375.00	37.5%	\$859.38
IFS	S703VR-RSTL	MM - 2-CH Video, Rx, Rack	EA		\$1,375.00	37.5%	\$859.38
IFS	S703VT-EST	MM - 2-CH Video, Tx, Can	EA		\$1,062.50	37.5%	\$664.06
IFS	S703VT-ESTL	MM - 2-CH Video, Tx, Can	EA		\$1,375.00	37.5%	\$859.38
IFS	S703VT-RST	MM - 2-CH Video, Tx, Rack	EA		\$1,062.50	37.5%	\$664.06
IFS	S703VT-RSTL	MM - 2-CH Video, Tx, Rack	EA		\$1,375.00	37.5%	\$859.38
IFS	S704VR-EST	MM - 4-CH Video Rx, Can	EA		\$2,200.00	37.5%	\$1,375.00
IFS	S704VR-RST	MM - 4-CH Video Rx, Rack	EA		\$2,200.00	37.5%	\$1,375.00
IFS	S704VT-EST	MM - 4-CH Video Tx, Can	EA		\$2,200.00	37.5%	\$1,375.00
IFS	S704VT-RST	MM - 4-CH Video Tx, Rack	EA		\$2,200.00	37.5%	\$1,375.00
IFS	S705VR-ESTL	MM - Video, Broadcast-Grade, Digitally Processed, Rx, Can	EA		\$1,056.26	37.5%	\$660.16
IFS	S705VR-RSTL	MM - Video, Broadcast-Grade, Digitally Processed, Rx, Rack	EA		\$1,056.26	37.5%	\$660.16
IFS	S705VT-ESTL	MM - Video, Broadcast-Grade, Digitally Processed, Tx, Can	EA		\$1,056.26	37.5%	\$660.16
IFS	S706VR-ESTL	MM - Video, Hi-Performance, Digitally Processed, Rx, Can	EA		\$687.50	37.5%	\$429.69
IFS	S706VR-RSTL	MM - Video, Hi-Performance, Digitally Processed, Rx, Rack	EA		\$687.50	37.5%	\$429.69
IFS	S706VT-ESTL	MM - Video, Hi-Performance, Digitally Processed, Tx, Can	EA		\$687.50	37.5%	\$429.69
IFS	S706VT-RSTL	MM - Video, Hi-Performance, Digitally Processed, Tx, Rack	EA		\$687.50	37.5%	\$429.69
IFS	S707VR-ESTL	MM - 4-CH Video, Digitally Processed, Rx, Can	EA		\$1,875.00	37.5%	\$1,171.88
IFS	S707VR-RSTL	MM - 4-CH Video, Digitally Processed, Rx, Rack	EA		\$1,875.00	37.5%	\$1,171.88
IFS	S707VT-ESTL	MM - 4-CH Video, Digitally Processed, Tx, Can	EA		\$1,875.00	37.5%	\$1,171.88
IFS	S707VT-RSTL	MM - 4-CH Video, Digitally Processed, Tx, Rack	EA		\$1,875.00	37.5%	\$1,171.88
IFS	S708VR-EST	MM - 8-CH Video, Digitally Processed, Rx, Can	EA		\$4,687.50	37.5%	\$2,929.69
IFS	S708VR-RST	MM - 8-CH Video, Digitally Processed, Rx, Rack	EA		\$5,000.00	37.5%	\$3,125.00
IFS	S708VR-RSTL	MM - 8-CH Video, Digitally Processed, Rx, Rack	EA		\$4,687.50	37.5%	\$2,929.69
IFS	S708VT-EST	MM - 8-CH Video, Digitally Processed, Tx, Can	EA		\$4,687.50	37.5%	\$2,929.69
IFS	S708VT-ESTL	MM - 8-CH Video, Digitally Processed, Tx, Can	EA		\$6,250.00	37.5%	\$3,906.25
IFS	S708VT-RST	MM - 8-CH Video, Digitally Processed, Tx, Rack	EA		\$4,687.50	37.5%	\$2,929.69
IFS	S708VT-RSTL	MM - 8-CH Video, Digitally Processed, Tx, Rack	EA		\$6,250.00	37.5%	\$3,906.25
IFS	S709V12R-RSTL	MM - 12-CH Video, Digitally Processed, Rx, Rack	EA		\$9,500.00	37.5%	\$5,937.50
IFS	S709V12T-RSTL	MM - 12-CH Video, Digitally Processed, Tx, Rack	EA		\$10,750.00	37.5%	\$6,718.75
IFS	S709V16R-RSTL	MM - 16-CH Video, Digitally Processed, Rx, Rack	EA		\$11,375.00	37.5%	\$7,109.38
IFS	S709V16T-RSTL	MM - 16-CH Video, Digitally Processed, Tx, Rack	EA		\$13,500.00	37.5%	\$8,437.50
IFS	S710D-EST2	MM - MPD Data, Tcwr, Can, 2-Fiber	EA		\$312.50	37.5%	\$195.31
IFS	S710D-RST2	MM - MPD Data, Tcwr, Rack, 2-Fiber	EA		\$312.50	37.5%	\$195.31
IFS	S711D-EST2	MM - MPD Data, Hi-Performance, Tcwr, Can, 2-Fiber	EA		\$443.76	37.5%	\$277.35
IFS	S711DR-EST1	MM - MPD Data, Hi-Performance, Rx, Can	EA		\$912.50	37.5%	\$570.31
IFS	S711DR-RST1	MM - MPD Data, Hi-Performance, Rx, Rack	EA		\$912.50	37.5%	\$570.31
IFS	S711D-RST2	MM - MPD Data, Hi-Performance, Tcwr, Rack, 2-Fiber	EA		\$443.76	37.5%	\$277.35
IFS	S711DT-EST1	MM - MPD Data, Hi-Performance, Tx, Can	EA		\$912.50	37.5%	\$570.31
IFS	S711DT-RST1	MM - MPD Data, Hi-Performance, Tx, Rack	EA		\$912.50	37.5%	\$570.31
IFS	S711F2FR-RST1	MM - CASI F/2F Data, Rx, Rack	EA		\$1,100.00	37.5%	\$687.50
IFS	S711F2F-RST2	MM - CASI F/2F Data, Tcwr, Rack, 2-Fiber	EA		\$631.26	37.5%	\$394.54
IFS	S711F2FT-RST1	MM - CASI F/2F Data, Tx, Rack	EA		\$1,100.00	37.5%	\$687.50
IFS	S712D-EST2	MM - MPD Data Repeater, Can, 2-Fiber	EA		\$1,975.00	37.5%	\$1,234.38

MFG	Part Number	Description	UOM	GROUP	List	DISC	NYS NET PRICE
IFS	S712D-EST4	MM - MPD Data Repeater, Can, 4-Fiber	EA		\$993.76	37.5%	\$621.10
IFS	S712D-RST2	MM - MPD Data Repeater, Rack, 2-Fiber	EA		\$1,975.00	37.5%	\$1,234.38
IFS	S712D-RST4	MM - MPD Data Repeater, Rack, 4-Fiber	EA		\$993.76	37.5%	\$621.10
IFS	S713D-EST2	MM - 10Base-T Ethernet, Tcwr, Can, 2-Fiber	EA		\$630.00	37.5%	\$393.75
IFS	S713D-RST2	MM - 10Base-T Ethernet, Tcwr, Rack, 2-Fiber	EA		\$630.00	37.5%	\$393.75
IFS	S714D-EST2	MM - 100Base-T Ethernet, Tcwr, Can, 2-Fiber	EA		\$793.76	37.5%	\$496.10
IFS	S714D-EST2L	MM - 100Base-T Ethernet, Tcwr, Can, 2-Fiber	EA		\$1,125.00	37.5%	\$703.13
IFS	S714DR-EST1	MM - 100Base-T Ethernet, Rx, Can	EA		\$1,275.00	37.5%	\$796.88
IFS	S714DR-RST1	MM - 100Base-T Ethernet, Rx, Rack	EA		\$1,275.00	37.5%	\$796.88
IFS	S714D-RST2	MM - 100Base-T Ethernet, Tcwr, Rack, 2-Fiber	EA		\$793.76	37.5%	\$496.10
IFS	S714D-RST2L	MM - 100Base-T Ethernet, Tcwr, Rack, 2-Fiber	EA		\$1,125.00	37.5%	\$703.13
IFS	S714DT-EST1	MM - 100Base-T Ethernet, Tx, Can	EA		\$1,275.00	37.5%	\$796.88
IFS	S714DT-RST1	MM - 100Base-T Ethernet, Tx, Rack	EA		\$1,275.00	37.5%	\$796.88
IFS	S715DR-RST1	MM - 2-Way 2-CH Data, Rx, Rack	EA		\$1,495.00	37.5%	\$934.38
IFS	S715D-RST2L	MM - 2-Way 2-CH Data, Tcwr, Rack, 2-Fiber	EA		\$1,095.00	37.5%	\$684.38
IFS	S715DT-RST1	MM - 2-Way 2-CH Data, Tx, Rack	EA		\$1,495.00	37.5%	\$934.38
IFS	S717DR-RST1	MM - Digital Current Loop, Rx, Rack	EA		\$1,200.00	37.5%	\$750.00
IFS	S717D-RST2	MM - Digital Current Loop, Tcwr, Rack, 2-Fiber	EA		\$800.00	37.5%	\$500.00
IFS	S717DT-RST1	MM - Digital Current Loop, Tx, Rack	EA		\$1,200.00	37.5%	\$750.00
IFS	S730DVR-EST1	MM - Video & 2-Way MPD Data, Digitally Processed, Rx, Can	EA		\$1,556.26	37.5%	\$972.66
IFS	S730DVR-EST2	MM - Video & 2-Way MPD Data, Digitally Processed, Rx, Can, 2-Fiber	EA		\$1,218.76	37.5%	\$761.73
IFS	S730DVR-RST1	MM - Video & 2-Way MPD Data, Digitally Processed, Rx, Rack	EA		\$1,556.26	37.5%	\$972.66
IFS	S730DVR-RST2	MM - Video & 2-Way MPD Data, Digitally Processed, Rx, Rack, 2-Fiber	EA		\$1,218.76	37.5%	\$761.73
IFS	S730DVR-RST2L	MM - Video & 2-Way MPD Data, Digitally Processed, Rx, Rack, 2-Fiber	EA		\$1,556.26	37.5%	\$972.66
IFS	S730DVT-EST1	MM - Video & 2-Way MPD Data, Digitally Processed, Tx, Can	EA		\$1,556.26	37.5%	\$972.66
IFS	S730DVT-EST2	MM - Video & 2-Way MPD Data, Digitally Processed, Tx, Can, 2-Fiber	EA		\$1,218.76	37.5%	\$761.73
IFS	S730DVT-EST2L	MM - Video & 2-Way MPD Data, Digitally Processed, Tx, Can, 2-Fiber	EA		\$1,556.26	37.5%	\$972.66
IFS	S730DVT-RST1	MM - Video & 2-Way MPD Data, Digitally Processed, Tx, Rack	EA		\$1,556.26	37.5%	\$972.66
IFS	S730DVT-RST2	MM - Video & 2-Way MPD Data, Digitally Processed, Tx, Rack, 2-Fiber	EA		\$1,218.76	37.5%	\$761.73
IFS	S731DV-PKG	MM - Video and Return MPD Data, Tx/Rx, 2 Power Supplies, Kit	EA		\$1,918.00	37.5%	\$1,198.75
IFS	S731DVR-EST1	MM - Video & Reverse MPD Data, Digitally Processed, Rx, Can	EA		\$962.50	37.5%	\$601.56
IFS	S731DVR-EST2	MM - Video & Reverse MPD Data, Digitally Processed, Rx, Can, 2-Fiber	EA		\$737.50	37.5%	\$460.94
IFS	S731DVR-RST1	MM - Video & Reverse MPD Data, Digitally Processed, Rx, Rack	EA		\$962.50	37.5%	\$601.56
IFS	S731DVR-RST2	MM - Video & Reverse MPD Data, Digitally Processed, Rx, Rack, 2-Fiber	EA		\$737.50	37.5%	\$460.94
IFS	S731DVT-EST1	MM - Video & Reverse MPD Data, Digitally Processed, Tx, Can	EA		\$962.50	37.5%	\$601.56
IFS	S731DVT-EST2	MM - Video & Reverse MPD Data, Digitally Processed, Tx, Can, 2-Fiber	EA		\$737.50	37.5%	\$460.94
IFS	S731DVT-KST1	MM - Video & Reverse MPD Data, Digitally Processed, Tx, Board	EA		\$950.00	37.5%	\$593.75
IFS	S731DVT-RST1	MM - Video & Reverse MPD Data, Digitally Processed, Tx, Rack	EA		\$962.50	37.5%	\$601.56
IFS	S731DVT-RST2	MM - Video & Reverse MPD Data, Digitally Processed, Tx, Rack, 2-Fiber	EA		\$737.50	37.5%	\$460.94
IFS	S732DV-PKG	MM - Video & 2-Way MPD Data, Tx/Rx, 2 Power Supplies, Kit	EA		\$1,991.00	37.5%	\$1,244.38
IFS	S732DVR-EST1	MM - Video & 2-Way MPD Data, Digitally Processed, Rx, Can	EA		\$1,031.26	37.5%	\$644.54
IFS	S732DVR-EST2	MM - Video & 2-Way MPD Data, Digitally Processed, Rx, Can, 2-Fiber	EA		\$800.00	37.5%	\$500.00
IFS	S732DVR-RST1	MM - Video & 2-Way MPD Data, Digitally Processed, Rx, Rack	EA		\$1,031.26	37.5%	\$644.54
IFS	S732DVR-RST2	MM - Video & 2-Way MPD Data, Digitally Processed, Rx, Rack, 2-Fiber	EA		\$800.00	37.5%	\$500.00
IFS	S732DVT-EST1	MM - Video & 2-Way MPD Data, Digitally Processed, Tx, Can	EA		\$1,031.26	37.5%	\$644.54
IFS	S732DVT-EST2	MM - Video & 2-Way MPD Data, Digitally Processed, Tx, Rack, 2-Fiber	EA		\$800.00	37.5%	\$500.00
IFS	S732DVT-PST1	MM - Video & 2-Way MPD Data, Digitally Processed, Tx, Board	EA		\$950.00	37.5%	\$593.75
IFS	S732DVT-RST1	MM - Video & 2-Way MPD Data, Digitally Processed, Tx, Rack	EA		\$1,031.26	37.5%	\$644.54
IFS	S732DVT-RST1L	MM - Video & 2-Way MPD Data, Digitally Processed, Tx, Rack	EA		\$3,532.00	37.5%	\$2,207.50
IFS	S732DVT-RST2	MM - Video & 2-Way MPD Data, Digitally Processed, Tx, Rack, 2-Fiber	EA		\$800.00	37.5%	\$500.00
IFS	S733DVR-RST1	MM - Video & 2-Way 2-CH MPD Data, Digitally Processed, Rx, Rack	EA		\$1,895.00	37.5%	\$1,184.38
IFS	S733DVR-RST2L	MM - Video & 2-Way 2-CH MPD Data, Digitally Processed, Rx, Rack, 2-Fiber	EA		\$1,895.00	37.5%	\$1,184.38
IFS	S733DVT-RST1	MM - Video & 2-Way 2-CH MPD Data, Digitally Processed, Tx, Rack	EA		\$1,895.00	37.5%	\$1,184.38
IFS	S733DVT-RST2L	MM - Video & 2-Way 2-CH MPD Data, Digitally Processed, Tx, Rack, 2-Fiber	EA		\$1,895.00	37.5%	\$1,184.38
IFS	S734DVR-EST1	MM - 4-CH Video & 2-Way MPD Data, Digitally Processed, Rx, Can	EA		\$3,743.76	37.5%	\$2,339.85
IFS	S734DVR-RST1	MM - 4-CH Video & 2-Way MPD Data, Digitally Processed, Rx, Rack	EA		\$3,743.76	37.5%	\$2,339.85
IFS	S734DVT-EST1	MM - 4-CH Video & 2-Way MPD Data, Digitally Processed, Tx, Can	EA		\$4,243.76	37.5%	\$2,652.35
IFS	S734DVT-RST1	MM - 4-CH Video & 2-Way MPD Data, Digitally Processed, Tx, Rack	EA		\$4,243.76	37.5%	\$2,652.35
IFS	S735DVR-RST	MM - 8-CH Video & 2-Way MPD Data, Digitally Processed, Rx, Rack	EA		\$6,562.50	37.5%	\$4,101.56
IFS	S735DVT-RST	MM - 8-CH Video & 2-Way MPD Data, Digitally Processed, Tx, Rack	EA		\$7,812.50	37.5%	\$4,882.81

MFG	Part Number	Description	UOM	GROUP	List	DISC	NYS NET PRICE
IFS	S736DVR-RST	MM - 12-CH Video & 2-Way MPD Data, Digitally Processed, Rx, Rack	EA		\$10,875.00	37.5%	\$6,796.88
IFS	S736DVT-RST	MM - 12-CH Video & 2-Way MPD Data, Digitally Processed, Tx, Rack	EA		\$12,125.00	37.5%	\$7,578.13
IFS	S737DVR-RST	MM - 16-CH Video & 2-Way MPD Data, Digitally Processed, Rx, Rack	EA		\$12,625.00	37.5%	\$7,890.63
IFS	S737DVT-RST	MM - 16-CH Video & 2-Way MPD Data, Digitally Processed, Tx, Rack	EA		\$14,875.00	37.5%	\$9,296.88
IFS	S739DV-PKG	MM - Video and 2-Way Up-The-Coax Data, Tx/Rx, 2 Power Supplies, Kit	EA		\$1,965.00	37.5%	\$1,228.13
IFS	S739DVR-EST1	MM - Video with Up-The-Coax Data, Rx, Can	EA		\$987.50	37.5%	\$617.19
IFS	S739DVR-EST2	MM - Video with Up-The-Coax Data, Rx, Can, 2-Fiber	EA		\$675.00	37.5%	\$421.88
IFS	S739DVR-RST1	MM - Video with Up-The-Coax Data, Rx, Rack	EA		\$987.50	37.5%	\$617.19
IFS	S739DVR-RST2	MM - Video with Up-The-Coax Data, Rx, Rack, 2-Fiber	EA		\$675.00	37.5%	\$421.88
IFS	S739DVT-EST1	MM - Video with Up-The-Coax Data, Tx, Can	EA		\$987.50	37.5%	\$617.19
IFS	S739DVT-EST2	MM - Video with Up-The-Coax Data, Tx, Can, 2-Fiber	EA		\$675.00	37.5%	\$421.88
IFS	S739DVT-RST1	MM - Video with Up-The-Coax Data, Tx, Rack	EA		\$987.50	37.5%	\$617.19
IFS	S739DVT-RST2	MM - Video with Up-The-Coax Data, Tx, Rack, 2-Fiber	EA		\$675.00	37.5%	\$421.88
IFS	S751DAR-RST1	MM - 2-Way Audio & MPD Data, Digitally Processed, Rx, Rack	EA		\$1,395.00	37.5%	\$871.88
IFS	S751DAR-RST2L	MM - 2-Way Audio & MPD Data, Digitally Processed, Rx, Rack, 2-Fiber	EA		\$1,095.00	37.5%	\$684.38
IFS	S751DAT-RST1	MM - 2-Way Audio & MPD Data, Digitally Processed, Tx, Rack	EA		\$1,395.00	37.5%	\$871.88
IFS	S751DAT-RST2L	MM - 2-Way Audio & MPD Data, Digitally Processed, Tx, Rack, 2-Fiber	EA		\$1,095.00	37.5%	\$684.38
IFS	S754DAR-RST1	MM - 2-Way, 2-CH Audio & MPD Data, Digitally Processed, Rx, Rack	EA		\$1,495.00	37.5%	\$934.38
IFS	S754DAR-RST2L	MM - 2-Way, 2-CH Audio & MPD Data, Digitally Processed, Rx, Rack, 2-Fiber	EA		\$1,295.00	37.5%	\$809.38
IFS	S754DAT-RST1	MM - 2-Way, 2-CH Audio & MPD Data, Digitally Processed, Tx, Rack	EA		\$1,495.00	37.5%	\$934.38
IFS	S754DAT-RST2L	MM - 2-Way, 2-CH Audio & MPD Data, Digitally Processed, Tx, Rack, 2-Fiber	EA		\$1,295.00	37.5%	\$809.38
IFS	S760DAVR-RSTL	MM - Video, Audio & MPD Data, Digitally Processed, Rx, Rack	EA		\$1,225.00	37.5%	\$765.63
IFS	S760DAVT-RSTL	MM - Video, Audio & MPD Data, Digitally Processed, Tx, Rack	EA		\$1,225.00	37.5%	\$765.63
IFS	S761DAVR-RST1	MM - Video, 2-Way Audio & MPD Data, Digitally Processed, Rx, Rack	EA		\$1,620.00	37.5%	\$1,012.50
IFS	S761DAVR-RST2L	MM - Video, 2-Way Audio & MPD Data, Digitally Processed, Rx, Rack, 2-Fiber	EA		\$1,620.00	37.5%	\$1,012.50
IFS	S761DAVT-RST1	MM - Video, 2-Way Audio & MPD Data, Digitally Processed, Tx, Rack	EA		\$1,620.00	37.5%	\$1,012.50
IFS	S761DAVT-RST2L	MM - Video, 2-Way Audio & MPD Data, Digitally Processed, Tx, Rack, 2-Fiber	EA		\$1,620.00	37.5%	\$1,012.50
IFS	S764DAVR-RST1	MM - Video & 2-Way 2-CH Audio & MPD Data, Digitally Processed, Rx, Rack	EA		\$1,745.00	37.5%	\$1,090.63
IFS	S764DAVR-RST2L	MM - Video & 2-Way 2-CH Audio & MPD Data, Digitally Processed, Rx, Rack, 2-Fiber	EA		\$1,745.00	37.5%	\$1,090.63
IFS	S764DAVT-RST1	MM - Video & 2-Way 2-CH Audio & MPD Data, Digitally Processed, Tx, Rack	EA		\$1,745.00	37.5%	\$1,090.63
IFS	S764DAVT-RST2L	MM - Video & 2-Way 2-CH Audio & MPD Data, Digitally Processed, Tx, Rack, 2-Fiber	EA		\$1,745.00	37.5%	\$1,090.63
IFS	S768DAVR-RST1	MM - 2-Way Video, 2-CH Audio & MPD Data, Digitally Processed, Rx, Rack	EA		\$1,870.00	37.5%	\$1,168.75
IFS	S768DAVR-RST2L	MM - 2-Way Video, 2-CH Audio & MPD Data, Digitally Processed, Rx, Rack, 2-Fiber	EA		\$1,870.00	37.5%	\$1,168.75
IFS	S768DAVT-RST1	MM - 2-Way Video, 2-CH Audio & MPD Data, Digitally Processed, Tx, Rack	EA		\$1,870.00	37.5%	\$1,168.75
IFS	S768DAVT-RST2L	MM - 2-Way Video, 2-CH Audio & MPD Data, Digitally Processed, Tx, Rack, 2-Fiber	EA		\$1,870.00	37.5%	\$1,168.75
IFS	S7703VR-EFC	SM - 2-CH Video, Rx, Can	EA		\$1,562.50	37.5%	\$976.56
IFS	S7703VR-EST	SM - 2-CH Video, Rx, Can	EA		\$1,562.50	37.5%	\$976.56
IFS	S7703VR-RFC	SM - 2-CH Video, Rx, Rack	EA		\$1,562.50	37.5%	\$976.56
IFS	S7703VR-RST	SM - 2-CH Video, Rx, Rack	EA		\$1,562.50	37.5%	\$976.56
IFS	S7703VT-EFC	SM - 2-CH Video, Tx, Can	EA		\$1,562.50	37.5%	\$976.56
IFS	S7703VT-EST	SM - 2-CH Video, Tx, Can	EA		\$1,562.50	37.5%	\$976.56
IFS	S7703VT-RFC	SM - 2-CH Video, Tx, Rack	EA		\$1,562.50	37.5%	\$976.56
IFS	S7703VT-RST	SM - 2-CH Video, Tx, Rack	EA		\$1,562.50	37.5%	\$976.56
IFS	S7704VR-RST	SM - 4-CH Video, Rx, Rack	EA		\$3,500.00	37.5%	\$2,187.50
IFS	S7704VT-RST	SM - 4-CH Video, Tx, Rack	EA		\$3,500.00	37.5%	\$2,187.50
IFS	S7705VR-EST	SM - Video, Broadcast-Grade, Digitally Processed, Rx, Can	EA		\$1,368.76	37.5%	\$855.48
IFS	S7705VR-RFC	SM - Video, Broadcast-Grade, Digitally Processed, Rx, Rack	EA		\$1,368.76	37.5%	\$855.48
IFS	S7705VR-RST	SM - Video, Broadcast-Grade, Digitally Processed, Rx, Rack	EA		\$1,368.76	37.5%	\$855.48
IFS	S7705VT-EFC	SM - Video, Broadcast-Grade, Digitally Processed, Tx, Can	EA		\$1,368.76	37.5%	\$855.48
IFS	S7705VT-EST	SM - Video, Broadcast-Grade, Digitally Processed, Tx, Can	EA		\$1,368.76	37.5%	\$855.48
IFS	S7705VT-RFC	SM - Video, Broadcast-Grade, Digitally Processed, Tx, Rack	EA		\$1,368.76	37.5%	\$855.48
IFS	S7705VT-RST	SM - Video, Broadcast-Grade, Digitally Processed, Tx, Rack	EA		\$1,368.76	37.5%	\$855.48
IFS	S7706VR-EFC	SM - Video, Hi-Performance, Digitally Processed, Rx, Can	EA		\$1,112.50	37.5%	\$695.31
IFS	S7706VR-EST	SM - Video, Hi-Performance, Digitally Processed, Rx, Can	EA		\$1,112.50	37.5%	\$695.31
IFS	S7706VR-RFC	SM - Video, Hi-Performance, Digitally Processed, Rx, Rack	EA		\$1,112.50	37.5%	\$695.31
IFS	S7706VR-RST	SM - Video, Hi-Performance, Digitally Processed, Rx, Rack	EA		\$1,112.50	37.5%	\$695.31
IFS	S7706VT-EFC	SM - Video, Hi-Performance, Digitally Processed, Tx, Can	EA		\$1,112.50	37.5%	\$695.31
IFS	S7706VT-EST	SM - Video, Hi-Performance, Digitally Processed, Tx, Can	EA		\$1,112.50	37.5%	\$695.31
IFS	S7706VT-RFC	SM - Video, Hi-Performance, Digitally Processed, Tx, Rack	EA		\$1,112.50	37.5%	\$695.31
IFS	S7706VT-RST	SM - Video, Hi-Performance, Digitally Processed, Tx, Rack	EA		\$1,112.50	37.5%	\$695.31
IFS	S7707VR-EFC	SM - 4-CH Video, Digitally Processed, Rx, Can	EA		\$3,118.76	37.5%	\$1,949.23
IFS	S7707VR-EST	SM - 4-CH Video, Digitally Processed, Rx, Can	EA		\$3,118.76	37.5%	\$1,949.23
IFS	S7707VR-RFC	SM - 4-CH Video, Digitally Processed, Rx, Rack	EA		\$3,118.76	37.5%	\$1,949.23
IFS	S7707VR-RST	SM - 4-CH Video, Digitally Processed, Rx, Rack	EA		\$3,118.76	37.5%	\$1,949.23

MFG	Part Number	Description	UOM	GROUP	List	DISC	NYS NET PRICE
IFS	S7707VT-EFC	SM - 4-CH Video, Digitally Processed, Tx, Can	EA		\$3,118.76	37.5%	\$1,949.23
IFS	S7707VT-EST	SM - 4-CH Video, Digitally Processed, Tx, Can	EA		\$3,118.76	37.5%	\$1,949.23
IFS	S7707VT-RFC	SM - 4-CH Video, Digitally Processed, Tx, Rack	EA		\$3,118.76	37.5%	\$1,949.23
IFS	S7707VT-RST	SM - 4-CH Video, Digitally Processed, Tx, Rack	EA		\$3,118.76	37.5%	\$1,949.23
IFS	S7708VR-EFC	SM - 8-CH Video, Digitally Processed, Rx, Can	EA		\$5,243.76	37.5%	\$3,277.35
IFS	S7708VR-EST	SM - 8-CH Video, Digitally Processed, Rx, Can	EA		\$5,243.76	37.5%	\$3,277.35
IFS	S7708VR-RFC	SM - 8-CH Video, Digitally Processed, Rx, Rack	EA		\$5,243.76	37.5%	\$3,277.35
IFS	S7708VR-RST	SM - 8-CH Video, Digitally Processed, Rx, Rack	EA		\$5,243.76	37.5%	\$3,277.35
IFS	S7708VT-EFC	SM - 8-CH Video, Digitally Processed, Tx, Can	EA		\$5,243.76	37.5%	\$3,277.35
IFS	S7708VT-EST	SM - 8-CH Video, Digitally Processed, Tx, Can	EA		\$5,243.76	37.5%	\$3,277.35
IFS	S7708VT-RFC	SM - 8-CH Video, Digitally Processed, Tx, Rack	EA		\$5,243.76	37.5%	\$3,277.35
IFS	S7708VT-RST	SM - 8-CH Video, Digitally Processed, Tx, Rack	EA		\$5,243.76	37.5%	\$3,277.35
IFS	S7711D-EST2	SM - MPD Data, Hi-Performance, Tcvr, Can, 2-Fiber	EA		\$1,112.50	37.5%	\$695.31
IFS	S7711DR-EFC1	SM - MPD Data, Hi-Performance, Rx, Can	EA		\$2,412.50	37.5%	\$1,507.81
IFS	S7711DR-EST1	SM - MPD Data, Hi-Performance, Rx, Can	EA		\$2,412.50	37.5%	\$1,507.81
IFS	S7711DR-RFC1	SM - MPD Data, Hi-Performance, Rx, Rack	EA		\$2,412.50	37.5%	\$1,507.81
IFS	S7711DR-RST1	SM - MPD Data, Hi-Performance, Rx, Rack	EA		\$2,412.50	37.5%	\$1,507.81
IFS	S7711D-RST2	SM - MPD Data, Hi-Performance, Tcvr, Rack, 2-Fiber	EA		\$1,112.50	37.5%	\$695.31
IFS	S7711DT-EFC1	SM - MPD Data, Hi-Performance, Tx, Can	EA		\$4,825.00	37.5%	\$3,015.63
IFS	S7711DT-EST1	SM - MPD Data, Hi-Performance, Tx, Can	EA		\$2,412.50	37.5%	\$1,507.81
IFS	S7711DT-RFC1	SM - MPD Data, Hi-Performance, Tx, Rack	EA		\$2,412.50	37.5%	\$1,507.81
IFS	S7711DT-RST1	SM - MPD Data, Hi-Performance, Tx, Rack	EA		\$2,412.50	37.5%	\$1,507.81
IFS	S7711F2FR-RST1	SM - CASI F/2F Data, Rx, Rack	EA		\$2,600.00	37.5%	\$1,625.00
IFS	S7711F2F-RST2	SM - CASI F/2F Data, Tcvr, Rack, 2-Fiber	EA		\$1,300.00	37.5%	\$812.50
IFS	S7711F2FT-RST1	SM - CASI F/2F Data, Tx, Rack	EA		\$2,600.00	37.5%	\$1,625.00
IFS	S7712D-EST2	SM - MPD Data Repeater, Can, 2-Fiber	EA		\$2,675.00	37.5%	\$1,671.88
IFS	S7712D-EST4	SM - MPD Data Repeater, Can, 4-Fiber	EA		\$1,650.00	37.5%	\$1,031.25
IFS	S7712D-RST2	SM - MPD Data Repeater, Rack, 2-Fiber	EA		\$2,675.00	37.5%	\$1,671.88
IFS	S7712D-RST4	SM - MPD Data Repeater, Rack, 4-Fiber	EA		\$1,650.00	37.5%	\$1,031.25
IFS	S7714D-EFC2	SM - 100Base-T Ethernet, Tcvr, Can, 2-Fiber	EA		\$1,075.00	37.5%	\$671.88
IFS	S7714D-ESC2	SM - 100Base-T Ethernet, Tcvr, Can, 2-Fiber	EA		\$1,862.50	37.5%	\$1,164.06
IFS	S7714D-EST2	SM - 100Base-T Ethernet, Tcvr, Can, 2-Fiber	EA		\$1,075.00	37.5%	\$671.88
IFS	S7714DR-EST1	SM - 100Base-T Ethernet, Rx, Can	EA		\$1,650.00	37.5%	\$1,031.25
IFS	S7714DR-RFC2	SM - 100Base-T Ethernet, Tcvr, Rack, 2-Fiber	EA		\$1,075.00	37.5%	\$671.88
IFS	S7714DR-RST1	SM - 100Base-T Ethernet, Rx, Rack	EA		\$1,650.00	37.5%	\$1,031.25
IFS	S7714D-RSC2	SM - 100Base-T Ethernet, Tcvr, Rack, 2-Fiber	EA		\$1,862.50	37.5%	\$1,164.06
IFS	S7714D-RST2	SM - 100Base-T Ethernet, Tcvr, Rack, 2-Fiber	EA		\$1,075.00	37.5%	\$671.88
IFS	S7714DT-EST1	SM - 100Base-T Ethernet, Tx, Can	EA		\$1,650.00	37.5%	\$1,031.25
IFS	S7714DT-RST1	SM - 100Base-T Ethernet, Tx, Rack	EA		\$1,650.00	37.5%	\$1,031.25
IFS	S7715D-RFC2	SM - 2-Way 2-CH MPD Data, Tcvr, Rack, 2-Fiber	EA		\$1,695.00	37.5%	\$1,059.38
IFS	S7715DR-RST1	SM - 2-Way 2-CH MPD Data, Rx, Rack	EA		\$1,895.00	37.5%	\$1,184.38
IFS	S7715D-RST2	SM - 2-Way 2-CH MPD Data, Tcvr, Rack, 2-Fiber	EA		\$1,695.00	37.5%	\$1,059.38
IFS	S7715DT-RST1	SM - 2-Way 2-CH MPD Data, Tx, Rack	EA		\$1,895.00	37.5%	\$1,184.38
IFS	S7717D-RFC2	SM - Digital Current Loop, Tcvr, Rack, 2-Fiber	EA		\$1,300.00	37.5%	\$812.50
IFS	S7717DR-RFC1	SM - Digital Current Loop, Rx, Rack	EA		\$2,400.00	37.5%	\$1,500.00
IFS	S7717DR-RST1	SM - Digital Current Loop, Rx, Rack	EA		\$2,400.00	37.5%	\$1,500.00
IFS	S7717D-RST2	SM - Digital Current Loop, Tcvr, Rack, 2-Fiber	EA		\$1,300.00	37.5%	\$812.50
IFS	S7717DT-RFC1	SM - Digital Current Loop, Tx, Rack	EA		\$2,400.00	37.5%	\$1,500.00
IFS	S7717DT-RST1	SM - Digital Current Loop, Tx, Rack	EA		\$2,400.00	37.5%	\$1,500.00
IFS	S7730DVR-EFC1	SM - Video & 2-Way MPD Data, Digitally Processed, Rx, Can	EA		\$3,062.50	37.5%	\$1,914.06
IFS	S7730DVR-EFC2	SM - Video & 2-Way MPD Data, Digitally Processed, Rx, Can, 2-Fiber	EA		\$2,437.50	37.5%	\$1,523.44
IFS	S7730DVR-EST1	SM - Video & 2-Way MPD Data, Digitally Processed, Rx, Can	EA		\$3,062.50	37.5%	\$1,914.06
IFS	S7730DVR-EST2	SM - Video & 2-Way MPD Data, Digitally Processed, Rx, Can, 2-Fiber	EA		\$2,437.50	37.5%	\$1,523.44
IFS	S7730DVR-RFC1	SM - Video & 2-Way MPD Data, Digitally Processed, Rx, Rack	EA		\$3,062.50	37.5%	\$1,914.06
IFS	S7730DVR-RFC2	SM - Video & 2-Way MPD Data, Digitally Processed, Rx, Rack, 2-Fiber	EA		\$2,437.50	37.5%	\$1,523.44
IFS	S7730DVR-RST1	SM - Video & 2-Way MPD Data, Digitally Processed, Rx, Rack	EA		\$3,062.50	37.5%	\$1,914.06
IFS	S7730DVR-RST2	SM - Video & 2-Way MPD Data, Digitally Processed, Rx, Rack, 2-Fiber	EA		\$2,437.50	37.5%	\$1,523.44
IFS	S7730DVT-EFC1	SM - Video & 2-Way MPD Data, Digitally Processed, Tx, Can	EA		\$3,062.50	37.5%	\$1,914.06
IFS	S7730DVT-EFC2	SM - Video & 2-Way MPD Data, Digitally Processed, Tx, Can, 2-Fiber	EA		\$2,437.50	37.5%	\$1,523.44
IFS	S7730DVT-EST1	SM - Video & 2-Way MPD Data, Digitally Processed, Tx, Can	EA		\$3,062.50	37.5%	\$1,914.06
IFS	S7730DVT-EST2	SM - Video & 2-Way MPD Data, Digitally Processed, Tx, Can, 2-Fiber	EA		\$2,437.50	37.5%	\$1,523.44
IFS	S7730DVT-RFC1	SM - Video & 2-Way MPD Data, Digitally Processed, Tx, Rack	EA		\$3,062.50	37.5%	\$1,914.06
IFS	S7730DVT-RFC2	SM - Video & 2-Way MPD Data, Digitally Processed, Tx, Rack, 2-Fiber	EA		\$2,437.50	37.5%	\$1,523.44
IFS	S7730DVT-RST1	SM - Video & 2-Way MPD Data, Digitally Processed, Tx, Rack	EA		\$3,062.50	37.5%	\$1,914.06
IFS	S7730DVT-RST2	SM - Video & 2-Way MPD Data, Digitally Processed, Tx, Rack, 2-Fiber	EA		\$2,437.50	37.5%	\$1,523.44
IFS	S7731DVR-EFC1	SM - Video & Reverse MPD Data, Digitally Processed, Rx, Can	EA		\$2,625.00	37.5%	\$1,640.63
IFS	S7731DVR-EFC2	SM - Video & Reverse MPD Data, Digitally Processed, Rx, Can, 2-Fiber	EA		\$1,875.00	37.5%	\$1,171.88
IFS	S7731DVR-EST1	SM - Video & Reverse MPD Data, Digitally Processed, Rx, Can	EA		\$2,625.00	37.5%	\$1,640.63
IFS	S7731DVR-EST2	SM - Video & Reverse MPD Data, Digitally Processed, Rx, Can, 2-Fiber	EA		\$1,875.00	37.5%	\$1,171.88
IFS	S7731DVR-RFC1	SM - Video & Reverse MPD Data, Digitally Processed, Rx, Rack	EA		\$2,625.00	37.5%	\$1,640.63
IFS	S7731DVR-RFC2	SM - Video & Reverse MPD Data, Digitally Processed, Rx, Rack, 2-Fiber	EA		\$1,875.00	37.5%	\$1,171.88
IFS	S7731DVR-RST1	SM - Video & Reverse MPD Data, Digitally Processed, Rx, Rack	EA		\$2,625.00	37.5%	\$1,640.63
IFS	S7731DVR-RST2	SM - Video & Reverse MPD Data, Digitally Processed, Rx, Rack, 2-Fiber	EA		\$1,875.00	37.5%	\$1,171.88

MFG	Part Number	Description	UOM	GROUP	List	DISC	NYS NET PRICE
IFS	S7731DVT-EFC1	SM - Video & Reverse MPD Data, Digitally Processed, Tx, Can	EA		\$2,625.00	37.5%	\$1,640.63
IFS	S7731DVT-EFC2	SM - Video & Reverse MPD Data, Digitally Processed, Tx, Can, 2-Fiber	EA		\$1,875.00	37.5%	\$1,171.88
IFS	S7731DVT-EST1	SM - Video & Reverse MPD Data, Digitally Processed, Tx, Can	EA		\$2,625.00	37.5%	\$1,640.63
IFS	S7731DVT-EST2	SM - Video & Reverse MPD Data, Digitally Processed, Tx, Can, 2-Fiber	EA		\$1,875.00	37.5%	\$1,171.88
IFS	S7731DVT-KST1	SM - Video & Reverse MPD Data, Digitally Processed, Tx, Board	EA		\$2,575.00	37.5%	\$1,609.38
IFS	S7731DVT-RFC1	SM - Video & Reverse MPD Data, Digitally Processed, Tx, Rack	EA		\$2,625.00	37.5%	\$1,640.63
IFS	S7731DVT-RFC2	SM - Video & Reverse MPD Data, Digitally Processed, Tx, Rack, 2-Fiber	EA		\$1,875.00	37.5%	\$1,171.88
IFS	S7731DVT-RST1	SM - Video & Reverse MPD Data, Digitally Processed, Tx, Rack	EA		\$2,625.00	37.5%	\$1,640.63
IFS	S7731DVT-RST2	SM - Video & Reverse MPD Data, Digitally Processed, Tx, Rack, 2-Fiber	EA		\$1,875.00	37.5%	\$1,171.88
IFS	S7732DVR-EFC1	SM - Video & 2-Way MPD Data, Digitally Processed, Rx, Can	EA		\$2,750.00	37.5%	\$1,718.75
IFS	S7732DVR-EFC2	SM - Video & 2-Way MPD Data, Digitally Processed, Rx, Can, 2-Fiber	EA		\$2,000.00	37.5%	\$1,250.00
IFS	S7732DVR-EST1	SM - Video & 2-Way MPD Data, Digitally Processed, Rx, Can	EA		\$2,750.00	37.5%	\$1,718.75
IFS	S7732DVR-EST2	SM - Video & 2-Way MPD Data, Digitally Processed, Rx, Can, 2-Fiber	EA		\$2,000.00	37.5%	\$1,250.00
IFS	S7732DVR-RFC1	SM - Video & 2-Way MPD Data, Digitally Processed, Rx, Rack	EA		\$2,750.00	37.5%	\$1,718.75
IFS	S7732DVR-RST1	SM - Video & 2-Way MPD Data, Digitally Processed, Rx, Rack	EA		\$2,750.00	37.5%	\$1,718.75
IFS	S7732DVR-RST2	SM - Video & 2-Way MPD Data, Digitally Processed, Rx, Rack, 2-Fiber	EA		\$2,000.00	37.5%	\$1,250.00
IFS	S7732DVT-EFC1	SM - Video & 2-Way MPD Data, Digitally Processed, Tx, Can	EA		\$2,750.00	37.5%	\$1,718.75
IFS	S7732DVT-EFC2	SM - Video & 2-Way MPD Data, Digitally Processed, Tx, Can, 2-Fiber	EA		\$2,000.00	37.5%	\$1,250.00
IFS	S7732DVT-EST1	SM - Video & 2-Way MPD Data, Digitally Processed, Tx, Can	EA		\$2,750.00	37.5%	\$1,718.75
IFS	S7732DVT-EST2	SM - Video & 2-Way MPD Data, Digitally Processed, Tx, Can, 2-Fiber	EA		\$2,000.00	37.5%	\$1,250.00
IFS	S7732DVT-PST1	SM - Video & 2-Way MPD Data, Digitally Processed, Tx, Board	EA		\$2,575.00	37.5%	\$1,609.38
IFS	S7732DVT-RFC1	SM - Video & 2-Way MPD Data, Digitally Processed, Tx, Rack	EA		\$2,750.00	37.5%	\$1,718.75
IFS	S7732DVT-RST1	SM - Video & 2-Way MPD Data, Digitally Processed, Tx, Rack	EA		\$2,750.00	37.5%	\$1,718.75
IFS	S7732DVT-RST2	SM - Video & 2-Way MPD Data, Digitally Processed, Tx, Rack, 2-Fiber	EA		\$2,000.00	37.5%	\$1,250.00
IFS	S7733DVR-RFC1	SM - Video & 2-Way 2-CH MPD Data, Rx, Rack	EA		\$2,995.00	37.5%	\$1,871.88
IFS	S7733DVR-RFC2	SM - Video & 2-Way 2-CH MPD Data, Rx, Rack, 2-Fiber	EA		\$2,495.00	37.5%	\$1,559.38
IFS	S7733DVR-RST1	SM - Video & 2-Way 2-CH MPD Data, Rx, Rack	EA		\$2,995.00	37.5%	\$1,871.88
IFS	S7733DVR-RST2	SM - Video & 2-Way 2-CH MPD Data, Rx, Rack, 2-Fiber	EA		\$2,495.00	37.5%	\$1,559.38
IFS	S7733DVT-RFC1	SM - Video & 2-Way 2-CH MPD Data, Tx, Rack	EA		\$2,995.00	37.5%	\$1,871.88
IFS	S7733DVT-RFC2	SM - Video & 2-Way 2-CH MPD Data, Tx, Rack, 2-Fiber	EA		\$3,495.00	37.5%	\$2,184.38
IFS	S7733DVT-RST1	SM - Video & 2-Way 2-CH MPD Data, Tx, Rack	EA		\$2,995.00	37.5%	\$1,871.88
IFS	S7733DVT-RST2	SM - Video & 2-Way 2-CH MPD Data, Tx, Rack, 2-Fiber	EA		\$2,495.00	37.5%	\$1,559.38
IFS	S7734DVR-EFC1	SM - 4-CH Video & 2-Way MPD Data, Digitally Processed, Rx, Can	EA		\$4,868.76	37.5%	\$3,042.98
IFS	S7734DVR-EST1	SM - 4-CH Video & 2-Way MPD Data, Digitally Processed, Rx, Can	EA		\$4,868.76	37.5%	\$3,042.98
IFS	S7734DVR-RFC1	SM - 4-CH Video & 2-Way MPD Data, Digitally Processed, Rx, Rack	EA		\$4,868.76	37.5%	\$3,042.98
IFS	S7734DVR-RST1	SM - 4-CH Video & 2-Way MPD Data, Digitally Processed, Rx, Rack	EA		\$4,868.76	37.5%	\$3,042.98
IFS	S7734DVT-EFC1	SM - 4-CH Video & 2-Way MPD Data, Digitally Processed, Tx, Can	EA		\$4,868.76	37.5%	\$3,042.98
IFS	S7734DVT-EST1	SM - 4-CH Video & 2-Way MPD Data, Digitally Processed, Tx, Can	EA		\$4,868.76	37.5%	\$3,042.98
IFS	S7734DVT-RFC1	SM - 4-CH Video & 2-Way MPD Data, Digitally Processed, Tx, Rack	EA		\$4,868.76	37.5%	\$3,042.98
IFS	S7734DVT-RST1	SM - 4-CH Video & 2-Way MPD Data, Digitally Processed, Tx, Rack	EA		\$4,868.76	37.5%	\$3,042.98
IFS	S7739DVR-EST1	SM - Video with Up-The-Coax Data, Rx, Can	EA		\$3,062.50	37.5%	\$1,914.06
IFS	S7739DVR-RST1	SM - Video with Up-The-Coax Data, Rx, Rack	EA		\$3,062.50	37.5%	\$1,914.06
IFS	S7739DVT-EST1	SM - Video with Up-The-Coax Data, Tx, Can	EA		\$3,062.50	37.5%	\$1,914.06
IFS	S7739DVT-RST1	SM - Video with Up-The-Coax Data, Tx, Rack	EA		\$3,062.50	37.5%	\$1,914.06
IFS	S7751DAR-RFC1	SM - 2-Way Audio & MPD Data, Digitally Processed, Rx, Rack	EA		\$2,495.00	37.5%	\$1,559.38
IFS	S7751DAR-RFC2	SM - 2-Way Audio & MPD Data, Digitally Processed, Rx, Rack, 2-Fiber	EA		\$1,995.00	37.5%	\$1,246.88
IFS	S7751DAR-RST1	SM - 2-Way Audio & MPD Data, Digitally Processed, Rx, Rack	EA		\$2,495.00	37.5%	\$1,559.38
IFS	S7751DAR-RST2	SM - 2-Way Audio & MPD Data, Digitally Processed, Rx, Rack, 2-Fiber	EA		\$1,995.00	37.5%	\$1,246.88
IFS	S7751DAT-RFC1	SM - 2-Way Audio & MPD Data, Digitally Processed, Tx, Rack	EA		\$2,495.00	37.5%	\$1,559.38
IFS	S7751DAT-RFC2	SM - 2-Way Audio & MPD Data, Digitally Processed, Tx, Rack, 2-Fiber	EA		\$1,995.00	37.5%	\$1,246.88
IFS	S7751DAT-RST1	SM - 2-Way Audio & MPD Data, Digitally Processed, Tx, Rack	EA		\$2,495.00	37.5%	\$1,559.38
IFS	S7751DAT-RST2	SM - 2-Way Audio & MPD Data, Digitally Processed, Tx, Rack, 2-Fiber	EA		\$1,995.00	37.5%	\$1,246.88
IFS	S7754DAR-RFC1	SM - 2-Way 2-CH Audio & MPD Data, Digitally Processed, Rx, Rack	EA		\$2,895.00	37.5%	\$1,809.38
IFS	S7754DAR-RFC2	SM - 2-Way 2-CH Audio & MPD Data, Digitally Processed, Rx, Rack, 2-Fiber	EA		\$2,295.00	37.5%	\$1,434.38
IFS	S7754DAR-RST1	SM - 2-Way 2-CH Audio & MPD Data, Digitally Processed, Rx, Rack	EA		\$2,895.00	37.5%	\$1,809.38
IFS	S7754DAR-RST2	SM - 2-Way 2-CH Audio & MPD Data, Digitally Processed, Rx, Rack, 2-Fiber	EA		\$2,295.00	37.5%	\$1,434.38
IFS	S7754DAT-RFC1	SM - 2-Way 2-CH Audio & MPD Data, Digitally Processed, Tx, Rack	EA		\$2,895.00	37.5%	\$1,809.38
IFS	S7754DAT-RFC2	SM - 2-Way 2-CH Audio & MPD Data, Digitally Processed, Tx, Rack, 2-Fiber	EA		\$2,295.00	37.5%	\$1,434.38

MFG	Part Number	Description	UOM	GROUP	List	DISC	NYS NET PRICE
IFS	S7754DAT-RST1	SM - 2-Way 2-CH Audio & MPD Data, Digitally Processed, Tx, Rack	EA		\$2,895.00	37.5%	\$1,809.38
IFS	S7754DAT-RST2	SM - 2-Way 2-CH Audio & MPD Data, Digitally Processed, Tx, Rack, 2-Fiber	EA		\$2,295.00	37.5%	\$1,434.38
IFS	S7760DAVR-RST	SM - Video, Audio & MPD Data, Digitally Processed, Rx, Rack	EA		\$1,575.00	37.5%	\$984.38
IFS	S7760DAVT-RST	SM - Video, Audio & MPD Data, Digitally Processed, Tx, Rack	EA		\$1,575.00	37.5%	\$984.38
IFS	S7761DAVR-RFC1	SM - Video, 2-Way Audio & MPD Data, Digitally Processed, Rx, Rack	EA		\$3,043.76	37.5%	\$1,902.35
IFS	S7761DAVR-RFC2	SM - Video, 2-Way Audio & MPD Data, Digitally Processed, Rx, Rack, 2-Fiber	EA		\$2,256.26	37.5%	\$1,410.16
IFS	S7761DAVR-RST1	SM - Video, 2-Way Audio & MPD Data, Digitally Processed, Rx, Rack	EA		\$3,043.76	37.5%	\$1,902.35
IFS	S7761DAVR-RST2	SM - Video, 2-Way Audio & MPD Data, Digitally Processed, Rx, Rack, 2-Fiber	EA		\$2,256.26	37.5%	\$1,410.16
IFS	S7761DAVT-RFC1	SM - Video, 2-Way Audio & MPD Data, Digitally Processed, Tx, Rack	EA		\$3,043.76	37.5%	\$1,902.35
IFS	S7761DAVT-RFC2	SM - Video, 2-Way Audio & MPD Data, Digitally Processed, Tx, Rack, 2-Fiber	EA		\$2,256.26	37.5%	\$1,410.16
IFS	S7761DAVT-RST1	SM - Video, 2-Way Audio & MPD Data, Digitally Processed, Tx, Rack	EA		\$3,043.76	37.5%	\$1,902.35
IFS	S7761DAVT-RST2	SM - Video, 2-Way Audio & MPD Data, Digitally Processed, Tx, Rack, 2-Fiber	EA		\$2,256.26	37.5%	\$1,410.16
IFS	S7764DAVR-RFC1	SM - Video & 2-Way 2-CH Audio & MPD Data, Digitally Processed, Rx, Rack	EA		\$3,293.76	37.5%	\$2,058.60
IFS	S7764DAVR-RFC2	SM - Video & 2-Way 2-CH Audio & MPD Data, Digitally Processed, Rx, Rack, 2-Fiber	EA		\$2,506.26	37.5%	\$1,566.41
IFS	S7764DAVR-RST1	SM - Video & 2-Way 2-CH Audio & MPD Data, Digitally Processed, Rx, Rack	EA		\$3,293.76	37.5%	\$2,058.60
IFS	S7764DAVR-RST2	SM - Video & 2-Way 2-CH Audio & MPD Data, Digitally Processed, Rx, Rack, 2-Fiber	EA		\$2,506.26	37.5%	\$1,566.41
IFS	S7764DAVT-RFC1	SM - Video & 2-Way 2-CH Audio & MPD Data, Digitally Processed, Tx, Rack	EA		\$3,293.76	37.5%	\$2,058.60
IFS	S7764DAVT-RFC2	SM - Video & 2-Way 2-CH Audio & MPD Data, Digitally Processed, Tx, Rack, 2-Fiber	EA		\$2,506.26	37.5%	\$1,566.41
IFS	S7764DAVT-RST1	SM - Video & 2-Way 2-CH Audio & MPD Data, Digitally Processed, Tx, Rack	EA		\$3,293.76	37.5%	\$2,058.60
IFS	S7764DAVT-RST2	SM - Video & 2-Way 2-CH Audio & MPD Data, Digitally Processed, Tx, Rack, 2-Fiber	EA		\$2,506.26	37.5%	\$1,566.41
IFS	S7768DAVR-RST1	SM - 2-Way Video, 2-CH Audio & MPD Data, Digitally Processed, Rx, Rack	EA		\$3,543.76	37.5%	\$2,214.85
IFS	S7768DAVR-RST2	SM - 2-Way Video, 2-CH Audio & MPD Data, Digitally Processed, Rx, Rack, 2-Fiber	EA		\$2,756.26	37.5%	\$1,722.66
IFS	S7768DAVT-RST1	SM - 2-Way Video, 2-CH Audio & MPD Data, Digitally Processed, Tx, Rack	EA		\$3,543.76	37.5%	\$2,214.85
IFS	S7768DAVT-RST2	SM - 2-Way Video, 2-CH Audio & MPD Data, Digitally Processed, Tx, Rack, 2-Fiber	EA		\$2,756.26	37.5%	\$1,722.66
IFS	SC/FC-OA	SC To FC Optical Adapter	EA		\$20.00	37.5%	\$12.50
IFS	SC/LC-MM-FPC	SC/LC Multi Mode Fiber Patch Cord	EA		\$30.00	37.5%	\$18.75
IFS	SC/LC-SM-FPC	SC/LC Single Mode Fiber Patch Cord	EA		\$30.00	37.5%	\$18.75
IFS	SC/SC-OA	SC to SC Optical Adapter	EA		\$20.00	37.5%	\$12.50
IFS	SC/ST-OA	SC to ST Optical Adapter	EA		\$20.00	37.5%	\$12.50
IFS	SFP1000LX-10KM	SFP 1000Base-LX Mini-GBIC - 2SM (1310nm) - 10km	EA		\$200.00	37.5%	\$125.00
IFS	SFP1000SX-220	SFP 1000Base-SX Mini-GBIC - 2MM (850nm) - 220m	EA		\$160.00	37.5%	\$100.00
IFS	SFP100FX1310TSC20KM	SFP 100Base-FX Mini-GBIC - 2SM (1310nm) - 20km	EA		\$260.00	37.5%	\$162.50
IFS	SFP100FX1310TSC2KM	SFP 100Base-FX Mini-GBIC - 2MM (1310nm) - 2km	EA		\$180.00	37.5%	\$112.50
IFS	SM/DP/LC/FC/1	SM/DP/LC/FC/1, Fiber Optic Jumper, Two LC and Two FC Conn., 1M	EA		\$80.00	37.5%	\$50.00
IFS	SM/DP/LC/FC/10	SM/DP/LC/FC/10, Fiber Optic Jumper, Two LC and Two FC Conn., 10M	EA		\$100.00	37.5%	\$62.50
IFS	SM/DP/LC/FC/3	SM/DP/LC/FC/3, Fiber Optic Jumper, Two LC and Two FC Conn., 3M	EA		\$90.00	37.5%	\$56.25
IFS	SM/DP/LC/LC/1	SM/DP/LC/LC/1, Fiber Optic Jumper, Four LC Conn., 1M	EA		\$80.00	37.5%	\$50.00
IFS	SM/DP/LC/LC/3	SM/DP/LC/LC/3, Fiber Optic Jumper, Four LC Conn., 3M	EA		\$90.00	37.5%	\$56.25
IFS	SM/DP/LC/SC/1	SM/DP/LC/SC/1, Fiber Optic Jumper, Two LC and Two SC Conn., 1M	EA		\$80.00	37.5%	\$50.00
IFS	SM/DP/LC/SC/10	SM/DP/LC/SC/10, Fiber Optic Jumper, Two LC and Two SC Conn., 10M	EA		\$100.00	37.5%	\$62.50
IFS	SM/DP/LC/SC/3	SM/DP/LC/SC/3, Fiber Optic Jumper, Two LC and Two SC Conn., 3M	EA		\$90.00	37.5%	\$56.25
IFS	SM/FC/FC/1	SM/FC/FC/1, Fiber Optic Jumper, Two FC Conn., 1M	EA		\$102.50	37.5%	\$64.06
IFS	SM/FC/FC/3	SM/FC/FC/3, Fiber Optic Jumper, Two FC Conn., 3M	EA		\$110.00	37.5%	\$68.75
IFS	SM/FC/SC/1	SM/FC/SC/1, Fiber Optic Jumper, One FC and one SC Conn., 1M	EA		\$102.50	37.5%	\$64.06
IFS	SM/FC/SC/10	SM/FC/SC/10, Fiber Optic Jumper, One FC and one SC Conn., 10M	EA		\$117.50	37.5%	\$73.44
IFS	SM/FC/SC/3	SM/FC/SC/3, Fiber Optic Jumper, One FC and one SC Conn., 3M	EA		\$110.00	37.5%	\$68.75
IFS	SM/ST/FC/10	SM/ST/FC/10, Fiber Optic Jumper, One ST and one FC Conn., 10M	EA		\$117.50	37.5%	\$73.44
IFS	SM/ST/FC/3	SM/ST/FC/3, Fiber Optic Jumper, One ST and one FC Conn., 3M	EA		\$110.00	37.5%	\$68.75
IFS	SM/ST/SC/3	SM/ST/SC/3, Fiber Optic Jumper, One ST and one SC Conn., 3M	EA		\$110.00	37.5%	\$68.75
IFS	SM/ST/ST/3	SM/ST/ST/3, Fiber Optic Jumper, Two ST Conn., 3M	EA		\$110.00	37.5%	\$68.75
IFS	SP-POE	PoE 15.4W Splitter (IEEE 802.3af)	EA		\$60.00	37.5%	\$37.50
IFS	TR3010	Touchtone Telephone, 850Nm, Telephone End, MM, 2 Fibers	EA		\$2,110.00	37.5%	\$1,318.75
IFS	TR3020WDM	Touchtone Telephone Interface - Pots Transceiver, MM, 1 Fiber	EA		\$2,310.00	37.5%	\$1,443.75

MFG	Part Number	Description	UOM	GROUP	List	DISC	NYS NET PRICE
IFS	TR3020WDM-C-T	Touchtone Telephone, 1300Nm, Conformal Coat	EA		\$2,460.00	37.5%	\$1,537.50
IFS	TR3020WDM-R3	Touchtone Telephone Interface - Pots Transceiver, MM, 1 Fiber, Rack Mount	EA		\$2,310.00	37.5%	\$1,443.75
IFS	TR3020WDM-R3-T	Touchtone Telephone Interface - Pots Transceiver, MM, 1 Fiber, Rack Mount	EA		\$2,310.00	37.5%	\$1,443.75
IFS	TR3020WDM-T	Touchtone Telephone, 1300Nm	EA		\$2,310.00	37.5%	\$1,443.75
IFS	TR3030WDM	Touchtone Telephone Interface - Pots Transceiver, SM, 1 Fiber	EA		\$3,690.00	37.5%	\$2,306.25
IFS	TR3030WDM-R3	Touchtone Telephone Interface - Pots Transceiver, SM, 1 Fiber, Rack Mount	EA		\$3,690.00	37.5%	\$2,306.25
IFS	TT3010	Touchtone Telephone, 850Nm, PBX End, MM, 2 Fibers	EA		\$2,110.00	37.5%	\$1,318.75
IFS	TT3020WDM	Touchtone Telephone Interface - Pots Transceiver, MM, 1 Fiber	EA		\$2,310.00	37.5%	\$1,443.75
IFS	TT3020WDM-C	Touchtone Telephone Interface - Pots Transceiver, MM, 1 Fiber, Conformal Coat	EA		\$2,460.00	37.5%	\$1,537.50
IFS	TT3020WDM-R3	Touchtone Telephone Interface - Pots Transceiver, MM, 1 Fiber, Rack Mount	EA		\$2,310.00	37.5%	\$1,443.75
IFS	TT3020WDM-T	Touchtone Telephone 1550/1300Nm, MM, Laser	EA		\$2,310.00	37.5%	\$1,443.75
IFS	TT3030WDM	Touchtone Telephone Interface - Pots Transceiver, SM, 1 Fiber	EA		\$3,690.00	37.5%	\$2,306.25
IFS	TT3030WDM-R3	Touchtone Telephone Interface - Pots Transceiver, SM, 1 Fiber, Rack Mount	EA		\$3,690.00	37.5%	\$2,306.25
IFS	V7010WDMA	Bi-directional Video, "A" End	EA		\$1,720.00	37.5%	\$1,075.00
IFS	V7010WDMA-R5	Bi-directional Video, "A" End, Rack Mount	EA		\$1,720.00	37.5%	\$1,075.00
IFS	V7010WDMB	Bi-directional Video, "B" End	EA		\$1,720.00	37.5%	\$1,075.00
IFS	V7010WDMB-R3	Bi-directional Video, "B" End, Rack Mount	EA		\$1,720.00	37.5%	\$1,075.00
IFS	V7010WDMB-R5	Bi-directional Video, "B" End, Rack Mount	EA		\$1,720.00	37.5%	\$1,075.00
IFS	VAADR14130WDM-R3	Digital Video & Stereo Audio Receiver / Data Transceiver, SM, 1 Fiber, Rack Mount	EA		\$5,270.00	37.5%	\$3,293.75
IFS	VAADT14130WDM-R3	Digital Video & Stereo Audio Transmitter / Data Transceiver, SM, 1 Fiber, Rack Mount	EA		\$5,270.00	37.5%	\$3,293.75
IFS	VAD7010A	FM Video Transceiver / Audio Transceiver / Data Transceiver, MM, 2 Fibers, "A" End	EA		\$1,980.00	37.5%	\$1,237.50
IFS	VAD7010B	FM Video Transceiver / Audio Transceiver / Data Transceiver, MM, 2 Fibers, "B" End	EA		\$1,980.00	37.5%	\$1,237.50
IFS	VAD7010B-R3	FM Video Transceiver / Audio Transceiver / Data Transceiver, MM, 2 Fibers, "B" End, Rack Mount	EA		\$1,980.00	37.5%	\$1,237.50
IFS	VAD7010WDMA	FM Video Transceiver / Audio Transceiver / Data Transceiver, MM, 1 Fiber, "A" End	EA		\$2,640.00	37.5%	\$1,650.00
IFS	VAD7010WDMA-50	FM Video Transceiver / Audio Transceiver / Data Transceiver, MM, 1 Fiber, "A" End, International	EA		\$2,640.00	37.5%	\$1,650.00
IFS	VAD7010WDMA-R3	FM Video Transceiver / Audio Transceiver / Data Transceiver, MM, 1 Fiber, "A" End, Rack Mount	EA		\$2,640.00	37.5%	\$1,650.00
IFS	VAD7010WDMB	FM Video Transceiver / Audio Transceiver / Data Transceiver, MM, 1 Fiber, "B" End	EA		\$2,640.00	37.5%	\$1,650.00
IFS	VAD7010WDMB-R3	FM Video Transceiver / Audio Transceiver / Data Transceiver, MM, 1 Fiber, "B" End, Rack Mount	EA		\$2,640.00	37.5%	\$1,650.00
IFS	VADEM0D-R3	Video & Audio Demodulator	EA		\$340.00	37.5%	\$212.50
IFS	VADR14120WDM	Video Receiver / 2 Channel Data Transceiver / 2 Channel Audio Transceiver + Sync, MM, 1 Fiber	EA		\$3,950.00	37.5%	\$2,468.75
IFS	VADR14120WDM-R3	Video Receiver / 2 Channel Data Transceiver / 2 Channel Audio Transceiver + Sync, MM, 1 Fiber, Rack Mount	EA		\$3,950.00	37.5%	\$2,468.75
IFS	VADR14130WDM	Video Receiver / 2 Channel Data Transceiver / 2 Channel Audio Transceiver + Sync, SM, 1 Fiber	EA		\$5,270.00	37.5%	\$3,293.75
IFS	VADR14130WDM-R3	Video Receiver / 2 Channel Data Transceiver / 2 Channel Audio Transceiver + Sync, SM, 1 Fiber, Rack Mount	EA		\$5,270.00	37.5%	\$3,293.75
IFS	VADT14120WDM	Video Transmitter / 2 Channel Data Transceiver / 2 Channel Audio Transceiver + Sync, MM, 1 Fiber	EA		\$3,950.00	37.5%	\$2,468.75
IFS	VADT14120WDM-R3	Video Transmitter / 2 Channel Data Transceiver / 2 Channel Audio Transceiver + Sync, MM, 1 Fiber, Rack Mount	EA		\$3,950.00	37.5%	\$2,468.75
IFS	VADT14130WDM	Video Transmitter / 2 Channel Data Transceiver / 2 Channel Audio Transceiver + Sync, SM, 1 Fiber	EA		\$5,270.00	37.5%	\$3,293.75
IFS	VADT14130WDM-R3	Video Transmitter / 2 Channel Data Transceiver / 2 Channel Audio Transceiver + Sync, SM, 1 Fiber, Rack Mount	EA		\$5,270.00	37.5%	\$3,293.75
IFS	VAM0D-R3	Video Plus Audio Modulator, Rack Mount	EA		\$270.00	37.5%	\$168.75
IFS	VAR1200	Video / Audio Receiver, MM, 1 Fiber	EA		\$760.00	37.5%	\$475.00
IFS	VAR1200-R3	Video / Audio Receiver, MM, 1 Fiber, Rack Mount	EA		\$760.00	37.5%	\$475.00
IFS	VAR14120-R3	Digital Video & Stereo Audio Receiver, MM, 1 Fiber, Rack Mount	EA		\$3,290.00	37.5%	\$2,056.25
IFS	VAR14130	Digital Video & Stereo Audio Receiver, SM, 1 Fiber	EA		\$4,610.00	37.5%	\$2,881.25
IFS	VAR14130-R3	Digital Video & Stereo Audio Receiver, SM, 1 Fiber, Rack Mount	EA		\$4,610.00	37.5%	\$2,881.25
IFS	VAR7420	4 Channel Digital Video w/4 Channel Digital Audio Receiver, MM, 1 Fiber	EA		\$3,560.00	37.5%	\$2,225.00
IFS	VAR7420-R3	4 Channel Digital Video w/4 Channel Digital Audio Receiver, MM, 1 Fiber, Rack Mount	EA		\$3,560.00	37.5%	\$2,225.00
IFS	VAR7430	4 Channel Digital Video w/4 Channel Digital Audio Receiver, MM	EA		\$4,610.00	37.5%	\$2,881.25
IFS	VAR7430-R3	4 Channel Digital Video w/4 Channel Digital Audio Receiver, MM, Rack Mount	EA		\$4,610.00	37.5%	\$2,881.25
IFS	VAT1200	Video / Audio Transmitter, MM, 1 Fiber	EA		\$600.00	37.5%	\$375.00
IFS	VAT1200-R3	Video / Audio Transmitter, MM, 1 Fiber, Rack Mount	EA		\$600.00	37.5%	\$375.00
IFS	VAT14130	Digital Video & Stereo Audio Transmitter, SM, 1 Fiber	EA		\$4,610.00	37.5%	\$2,881.25
IFS	VAT14130-R3	Digital Video & Stereo Audio Transmitter, SM, 1 Fiber, Rack Mount	EA		\$4,610.00	37.5%	\$2,881.25
IFS	VAT7420	4 Channel Digital Video w/4 Channel Digital Audio Transmitter, MM, 1 Fiber	EA		\$3,560.00	37.5%	\$2,225.00
IFS	VAT7420-R3	4 Channel Digital Video w/4 Channel Digital Audio Transmitter, MM, 1 Fiber, Rack Mount	EA		\$3,560.00	37.5%	\$2,225.00
IFS	VAT7430	4 Channel Digital Video w/4 Channel Digital Audio Transmitter, SM, 1 Fiber	EA		\$4,610.00	37.5%	\$2,881.25
IFS	VDR14120WDM	Digital Video Receiver / Data Transceiver, MM Laser, 1 Fiber	EA		\$2,770.00	37.5%	\$1,731.25

MFG	Part Number	Description	UOM	GROUP	List	DISC	NYS NET PRICE
IFS	VDR14120WDM-R3	Digital Video Receiver / Data Transceiver, MM Laser, 1 Fiber, Rack Mount	EA		\$2,770.00	37.5%	\$1,731.25
IFS	VDR14130WDM	Digital Video Receiver / Data Transceiver, SM Laser, 1 Fiber	EA		\$3,950.00	37.5%	\$2,468.75
IFS	VDR14130WDM-50	Digital Video Receiver / Data Transceiver, SM Laser, 1 Fiber, International	EA		\$3,950.00	37.5%	\$2,468.75
IFS	VDR14130WDM-C	Digital Video Receiver / Data Transceiver, SM Laser, 1 Fiber, Conformal Coat	EA		\$4,100.00	37.5%	\$2,562.50
IFS	VDR14130WDM-FC	Digital Video Receiver / Data Transceiver, SM Laser, 1 Fiber	EA		\$3,950.00	37.5%	\$2,468.75
IFS	VDR14130WDM-R3	Digital Video Receiver / Data Transceiver, SM Laser, 1 Fiber, Rack Mount	EA		\$3,950.00	37.5%	\$2,468.75
IFS	VDR14130WDM-R3-C	Digital Video Receiver / Data Transceiver, SM Laser, 1 Fiber, Rack Mount, Conformal Coat	EA		\$4,100.00	37.5%	\$2,562.50
IFS	VDR14130WDM-SC	Digital Video Receiver / Data Transceiver, SM Laser, 1 Fiber, SC Connector	EA		\$3,950.00	37.5%	\$2,468.75
IFS	VDR14130WDM-SC-R3	Digital Video Receiver / Data Transceiver, SM Laser, 1 Fiber, SC Connector, Rack Mount	EA		\$3,950.00	37.5%	\$2,468.75
IFS	VDR14330WDM	Digital Video Receiver / 3 Channel Data Transceiver, SM Laser, 1 Fiber	EA		\$4,610.00	37.5%	\$2,881.25
IFS	VDR14330WDM-R3	Digital Video Receiver / 3 Channel Data Transceiver, SM Laser, 1 Fiber, Rack Mount	EA		\$4,610.00	37.5%	\$2,881.25
IFS	VDR14330WDM-R3-C	Digital Video Receiver / 3 Channel Data Transceiver, SM Laser, 1 Fiber, Rack Mount, Conformal Coat	EA		\$4,760.00	37.5%	\$2,975.00
IFS	VDR14330WDM-SC	Digital Video Receiver / 3 Channel Data Transceiver, SM Laser, 1 Fiber, SC Connector	EA		\$4,610.00	37.5%	\$2,881.25
IFS	VDR14330WDM-SC-R3	Digital Video Receiver / 3 Channel Data Transceiver, SM Laser, 1 Fiber, SC Connector, Rack Mount	EA		\$4,610.00	37.5%	\$2,881.25
IFS	VDR1505WDM	Digital Video Receiver / Data Transmitter, Up-the-Coax, 1 Fiber	EA		\$1,580.00	37.5%	\$987.50
IFS	VDR1505WDM-R3	Digital Video Receiver / Data Transmitter, Up-the-Coax, 1 Fiber, Rack Mount	EA		\$1,580.00	37.5%	\$987.50
IFS	VDR1535WDM	Digital Video Receiver / Data Transmitter, Up-the-Coax, 1 Fiber	EA		\$1,980.00	37.5%	\$1,237.50
IFS	VDR1535WDM-R3	Digital Video Receiver / Data Transmitter, Up-the-Coax, 1 Fiber, Rack Mount	EA		\$1,980.00	37.5%	\$1,237.50
IFS	VDR1535WDM-R3-B	Digital Video Receiver / Data Transmitter, Up-the-Coax, 1 Fiber, Rack Mount, Battery Backup	EA		\$2,130.00	37.5%	\$1,331.25
IFS	VDT14120WDM	Digital Video Transmitter / Data Transceiver, MM Laser, 1 Fiber	EA		\$2,770.00	37.5%	\$1,731.25
IFS	VDT14120WDM-AD	Video Transmitter/Data Transceiver, MM, 1 Fiber, American Dynamics	EA		\$1,580.00	37.5%	\$987.50
IFS	VDT14120WDM-R3	Digital Video Transmitter / Data Transceiver, MM Laser, 1 Fiber, Rack Mount	EA		\$2,770.00	37.5%	\$1,731.25
IFS	VDT14130WDM	Digital Video Transmitter / Data Transceiver, SM Laser, 1 Fiber	EA		\$3,950.00	37.5%	\$2,468.75
IFS	VDT14130WDM-C	Digital Video Transmitter / Data Transceiver, SM Laser, 1 Fiber, Conformal Coat	EA		\$4,100.00	37.5%	\$2,562.50
IFS	VDT14130WDM-FC	Digital Video Transmitter / Data Transceiver, SM Laser, 1 Fiber	EA		\$3,950.00	37.5%	\$2,468.75
IFS	VDT14130WDM-R3	Digital Video Transmitter / Data Transceiver, SM Laser, 1 Fiber, Rack Mount	EA		\$3,950.00	37.5%	\$2,468.75
IFS	VDT14130WDM-SC	Digital Video Transmitter / Data Transceiver, SM Laser, 1 Fiber, SC Connector	EA		\$3,950.00	37.5%	\$2,468.75
IFS	VDT14130WDM-SC-R3	Digital Video Transmitter / Data Transceiver, SM Laser, 1 Fiber, SC Connector, Rack Mount	EA		\$3,950.00	37.5%	\$2,468.75
IFS	VDT14330WDM	Digital Video Transmitter / 3 Channel Data Transceiver, SM Laser, 1 Fiber	EA		\$4,610.00	37.5%	\$2,881.25
IFS	VDT14330WDM-C	Digital Video Transmitter / 3 Channel Data Transceiver, SM Laser, 1 Fiber, Conformal Coat	EA		\$4,760.00	37.5%	\$2,975.00
IFS	VDT14330WDM-R3	Digital Video Transmitter / 3 Channel Data Transceiver, SM Laser, 1 Fiber, Rack Mount	EA		\$4,610.00	37.5%	\$2,881.25
IFS	VDT14330WDM-SC	Digital Video Transmitter / 3 Channel Data Transceiver, SM Laser, 1 Fiber, SC Connector	EA		\$4,610.00	37.5%	\$2,881.25
IFS	VDT1505WDM	Digital Video Transmitter / Data Receiver, Up-the-Coax, 1 Fiber	EA		\$1,580.00	37.5%	\$987.50
IFS	VDT1505WDM-R3	Digital Video Transmitter / Data Receiver, Up-the-Coax, 1 Fiber, Rack Mount	EA		\$1,580.00	37.5%	\$987.50
IFS	VDT1535WDM	Digital Video Transmitter / Data Receiver, Up-the-Coax, 1 Fiber	EA		\$1,980.00	37.5%	\$1,237.50
IFS	VDT1535WDM-R3	Digital Video Transmitter / Data Receiver, Up-the-Coax, 1 Fiber, Rack Mount	EA		\$1,980.00	37.5%	\$1,237.50
IFS	VDT1535WDM-R3-B	Digital Video Transmitter / Data Receiver, Up-the-Coax, 1 Fiber, Rack Mount, Battery Backup	EA		\$2,130.00	37.5%	\$1,331.25
IFS	VIC5211M	Audio Intercom Transceiver / Video Receiver / CC, MM, 1 Fiber, Master	EA		\$1,580.00	37.5%	\$987.50
IFS	VIC5211M-R3	Audio Intercom Transceiver / Video Receiver / CC, MM, 1 Fiber, Master, Rack Mount	EA		\$1,580.00	37.5%	\$987.50
IFS	VIC5211R	Audio Intercom Transceiver / Video Transmitter / CC, MM, 1 Fiber, Remote	EA		\$1,580.00	37.5%	\$987.50
IFS	VIC5211R-50	Audio Intercom Transceiver / Video Transmitter / CC, MM, 1 Fiber, Remote, International	EA		\$1,580.00	37.5%	\$987.50
IFS	VR1000	Video Receiver - Manual Gain, MM	EA		\$330.00	37.5%	\$206.25
IFS	VR1001	Dual Video Receiver - Manual Gain, MM	EA		\$600.00	37.5%	\$375.00
IFS	VR1001-R3	Dual Video Receiver - Manual Gain, MM, Rack Mount	EA		\$600.00	37.5%	\$375.00
IFS	VR1100	Video Receiver - Automatic Gain Control, MM	EA		\$560.00	37.5%	\$350.00
IFS	VR1100CC	Video Receiver - Automatic Gain Control, MM, Contact Closure	EA		\$760.00	37.5%	\$475.00
IFS	VR1100CC-R3	Video Receiver - Automatic Gain Control, MM, Contact Closure, Rack Mount	EA		\$760.00	37.5%	\$475.00
IFS	VR1100-R3	Video Receiver - Automatic Gain Control, MM, Rack Mount	EA		\$560.00	37.5%	\$350.00
IFS	VR1410WDM	Video Receiver / Current Loop Transmitter, MM, 1 Fiber	EA		\$1,060.00	37.5%	\$662.50
IFS	VR1410WDM-R3	Video Receiver / Current Loop Transmitter, MM, 1 Fiber, Rack Mount	EA		\$1,060.00	37.5%	\$662.50
IFS	VR14120	Digital Video Receiver, MM, 1 Fiber	EA		\$1,060.00	37.5%	\$662.50
IFS	VR14120-R3	Digital Video Receiver, MM, 1 Fiber, Rack Mount	EA		\$1,060.00	37.5%	\$662.50
IFS	VR14130	Digital Video Receiver, SM, 1 Fiber	EA		\$1,190.00	37.5%	\$743.75

MFG	Part Number	Description	UOM	GROUP	List	DISC	NYS NET PRICE
IFS	VR14130-FC	Digital Video Receiver, SM, 1 Fiber	EA		\$1,190.00	37.5%	\$743.75
IFS	VR14130-FC-R3	Digital Video Receiver, SM, 1 Fiber, Rack Mount	EA		\$1,190.00	37.5%	\$743.75
IFS	VR14130-R3	Digital Video Receiver, SM, 1 Fiber, Rack Mount	EA		\$1,190.00	37.5%	\$743.75
IFS	VR14130-SC	Digital Video Receiver, SM, 1 Fiber, SC Connector	EA		\$1,190.00	37.5%	\$743.75
IFS	VR14130-SC-R3	Digital Video Receiver, SM, 1 Fiber, SC Connector, Rack Mount	EA		\$1,190.00	37.5%	\$743.75
IFS	VR1500	Video Receiver / Data Transmitter, MM, 2 Fibers	EA		\$860.00	37.5%	\$537.50
IFS	VR1500-R3	Video Receiver / Data Transmitter, MM, 2 Fibers, Rack Mount	EA		\$860.00	37.5%	\$537.50
IFS	VR1500WDM	Video Receiver / Data Transmitter, MM, 1 Fiber	EA		\$1,060.00	37.5%	\$662.50
IFS	VR1500WDM-CC	Video Receiver / Data Transmitter, MM, 1 Fiber, Contact Closure	EA		\$1,250.00	37.5%	\$781.25
IFS	VR1500WDM-CC-R3	Video Receiver / Data Transmitter, MM, 1 Fiber, Contact Closure, Rack Mount	EA		\$1,250.00	37.5%	\$781.25
IFS	VR1500WDM-R3	Video Receiver / Data Transmitter, MM, 1 Fiber, Rack Mount	EA		\$1,060.00	37.5%	\$662.50
IFS	VR1505	Video Receiver / Data Transmitter, Up-the-Coax, MM, 2 Fibers	EA		\$700.00	37.5%	\$437.50
IFS	VR1505-R3	Video Receiver / Data Transmitter, Up-the-Coax, MM, 2 Fibers, Rack Mount	EA		\$700.00	37.5%	\$437.50
IFS	VR1505WDM	Video Receiver / Data Transmitter, Up-the-Coax, MM, 1 Fiber	EA		\$1,060.00	37.5%	\$662.50
IFS	VR1505WDM-CC	Video Receiver / Data Transmitter, Up-the-Coax, MM, 1 Fiber, Contact Closure	EA		\$1,250.00	37.5%	\$781.25
IFS	VR1505WDM-R3	Video Receiver / Data Transmitter, Up-the-Coax, MM, 1 Fiber, Rack Mount	EA		\$1,060.00	37.5%	\$662.50
IFS	VR1520WDM	Video Receiver / Data Transmitter, MM, 1 Fiber	EA		\$1,190.00	37.5%	\$743.75
IFS	VR1520WDM-R3	Video Receiver / Data Transmitter, MM, 1 Fiber, Rack Mount	EA		\$1,190.00	37.5%	\$743.75
IFS	VR1530WDM	Video Receiver / Data Transmitter, SM, 1 Fiber	EA		\$1,450.00	37.5%	\$906.25
IFS	VR1530WDM-R3	Video Receiver / Data Transmitter, SM, 1 Fiber, Rack Mount	EA		\$1,450.00	37.5%	\$906.25
IFS	VR1910	FM Video Receiver / Data Transceiver, MM, 2 Fibers	EA		\$930.00	37.5%	\$581.25
IFS	VR1910-R3	FM Video Receiver / Data Transceiver, MM, 2 Fibers, Rack Mount	EA		\$930.00	37.5%	\$581.25
IFS	VR1910WDM	FM Video Receiver / Data Transceiver, MM, 1 Fiber	EA		\$1,450.00	37.5%	\$906.25
IFS	VR1910WDM-R3	FM Video Receiver / Data Transceiver, MM, 1 Fiber, Rack Mount	EA		\$1,450.00	37.5%	\$906.25
IFS	VR1920WDM	FM Video Receiver / Data Transceiver, MM Laser, 1 Fiber	EA		\$1,580.00	37.5%	\$987.50
IFS	VR1920WDM-R3	FM Video Receiver / Data Transceiver, MM Laser, 1 Fiber, Rack Mount	EA		\$1,580.00	37.5%	\$987.50
IFS	VR1930WDM	FM Video Receiver / Data Transceiver, SM Laser, 1 Fiber	EA		\$1,850.00	37.5%	\$1,156.25
IFS	VR1930WDM-R3	FM Video Receiver / Data Transceiver, SM Laser, 1 Fiber, Rack Mount	EA		\$1,850.00	37.5%	\$1,156.25
IFS	VR2010	2 Channel FM Video Receiver, MM, 1 Fiber	EA		\$1,450.00	37.5%	\$906.25
IFS	VR2010-R3	2 Channel FM Video Receiver, MM, 1 Fiber, Rack Mount	EA		\$1,450.00	37.5%	\$906.25
IFS	VR2100	Dual Video Receiver - Automatic Gain Control, MM	EA		\$1,060.00	37.5%	\$662.50
IFS	VR2100-R3	Dual Video Receiver - Automatic Gain Control, MM, Rack Mount	EA		\$1,060.00	37.5%	\$662.50
IFS	VR2100-R3-C	Dual Video Receiver - Automatic Gain Control, MM, Rack Mount, Conformal Coat	EA		\$1,210.00	37.5%	\$756.25
IFS	VR4010	FM Video Receiver, MM, 1 Fiber	EA		\$860.00	37.5%	\$537.50
IFS	VR4010-R3	FM Video Receiver, MM, 1 Fiber, Rack Mount	EA		\$860.00	37.5%	\$537.50
IFS	VR4030	FM Video Receiver, SM or MM, 1 Fiber	EA		\$1,190.00	37.5%	\$743.75
IFS	VR4030-6065-C-R3	FM Video Receiver, 1300Nm, 6065 Specs, Conformal Coat	EA		\$1,470.00	37.5%	\$918.75
IFS	VR4030-6065-R3	FM Video Receiver, 1300Nm, 6065 Specs, Rack Mount	EA		\$1,320.00	37.5%	\$825.00
IFS	VR4030-C	FM Video Receiver, SM or MM, 1 Fiber, Conformal Coat	EA		\$1,340.00	37.5%	\$837.50
IFS	VR4030-R3	FM Video Receiver, SM Or MM, 1 Fiber, Rack Mount	EA		\$1,190.00	37.5%	\$743.75
IFS	VR4030-R3-C	FM Video Receiver, SM Or MM, 1 Fiber, Rack Mount, Conformal Coat	EA		\$1,340.00	37.5%	\$837.50
IFS	VR4030-SC	FM Video Receiver, SM or MM, 1 Fiber, SC Connector	EA		\$1,190.00	37.5%	\$743.75
IFS	VR4030-SC-R3	FM Video Receiver, SM or MM, 1 Fiber, SC Connector, Rack Mount	EA		\$1,190.00	37.5%	\$743.75
IFS	VR4330-R3	3 Channel FM Video Receiver, 1300Nm, 3 Fibers, Rack Mount	EA		\$3,290.00	37.5%	\$2,056.25
IFS	VR4930WDM	FM Video Receiver / Data Transceiver (FSK) SM Laser, 1 Fiber	EA		\$3,950.00	37.5%	\$2,468.75
IFS	VR4930WDM-R3	FM Video Receiver / Data Transceiver (FSK) SM Laser, 1 Fiber, Rack Mount	EA		\$3,950.00	37.5%	\$2,468.75
IFS	VR4930WDM-SC	FM Video Receiver / Data Transceiver (FSK) SM Laser, 1 Fiber, SC Connector	EA		\$3,950.00	37.5%	\$2,468.75
IFS	VR4930WDM-SC-R3	FM Video Receiver / Data Transceiver (FSK) SM Laser, 1 Fiber, SC Connector, Rack Mount	EA		\$3,950.00	37.5%	\$2,468.75
IFS	VR6010	4 Channel FM Video Receiver, MM, 1 Fiber	EA		\$2,110.00	37.5%	\$1,318.75
IFS	VR6010-DRDT	4 Channel Video Receiver Data Transceiver	EA		\$4,280.00	37.5%	\$2,675.00
IFS	VR6010-DRDT-R3	4 Channel Video Receiver Data Transceiver, Rack Mount	EA		\$4,280.00	37.5%	\$2,675.00
IFS	VR6010-R3	4 Channel FM Video Receiver, MM, 1 Fiber, Rack Mount	EA		\$2,110.00	37.5%	\$1,318.75
IFS	VR71220-R3	12 Channel Digital Video Receiver, MM, 1 Fiber, Rack Mount	EA		\$9,870.00	37.5%	\$6,168.75
IFS	VR71230-2DRDT-R3	12 Channel Digital Video Receiver / 2 Channel Data Transceiver, SM Laser, 1 Fiber, Rack Mount	EA		\$18,430.00	37.5%	\$11,518.75
IFS	VR71230-R3	12 Channel Digital Video Receiver, SM, 1 Fiber, Rack Mount	EA		\$11,850.00	37.5%	\$7,406.25
IFS	VR71620-R3	16 Channel Digital Video Receiver, MM, 1 Fiber, Rack Mount	EA		\$13,160.00	37.5%	\$8,225.00
IFS	VR71620-R3-SP	16 Channel Digital Video Receiver, MM, 1 Fiber, Rack Mount, Less Chassis	EA		\$13,160.00	37.5%	\$8,225.00
IFS	VR71630-2DRDT-R3	16 Channel Digital Video Receiver / 2 Channel Data Transceiver, SM Laser, 1 Fiber, Rack Mount	EA		\$22,370.00	37.5%	\$13,981.25
IFS	VR71630-2DRDT-R3-C	16 Channel Digital Video Receiver / 2 Channel Data Transceiver, SM Laser, 1 Fiber, Rack Mount, Conformal Coat	EA		\$22,520.00	37.5%	\$14,075.00
IFS	VR71630-2DRDT-SC-R3	16 Channel Digital Video Receiver / 2 Channel Data Transceiver, SM Laser, 1 Fiber, SC Connector, Rack Mount	EA		\$22,370.00	37.5%	\$13,981.25
IFS	VR71630-R3	16 Channel Digital Video Receiver, SM, 1 Fiber, Rack Mount	EA		\$15,790.00	37.5%	\$9,868.75
IFS	VR71630-SC-R3	16 Channel Digital Video Receiver, SM, 1 Fiber, SC Connector, Rack Mount	EA		\$15,790.00	37.5%	\$9,868.75
IFS	VR72030-2DRDT-R3	20 Channel Digital Video Receiver / 2 Channel Data Transceiver, SM Laser, 1 Fiber, Rack Mount	EA		\$27,640.00	37.5%	\$17,275.00
IFS	VR72030-R3	20 Channel Digital Video Receiver, SM Laser, 1 Fiber, Rack Mount	EA		\$21,060.00	37.5%	\$13,162.50
IFS	VR7220	2 Channel Digital Video Receiver, MM, 1 Fiber	EA		\$1,980.00	37.5%	\$1,237.50

MFG	Part Number	Description	UOM	GROUP	List	DISC	NYS NET PRICE
IFS	VR7220-2DRDT	2 Channel Digital Video Receiver / 2 Channel Data Transceiver, MM Laser, 1 Fiber	EA		\$3,160.00	37.5%	\$1,975.00
IFS	VR7220-2DRDT-R3	2 Channel Digital Video Receiver / 2 Channel Data Transceiver, MM Laser, 1 Fiber, Rack Mount	EA		\$3,160.00	37.5%	\$1,975.00
IFS	VR7220-R3	2 Channel Digital Video Receiver, MM, 1 Fiber, Rack Mount	EA		\$1,980.00	37.5%	\$1,237.50
IFS	VR7230	2 Channel Digital Video Receiver, SM, 1 Fiber	EA		\$2,640.00	37.5%	\$1,650.00
IFS	VR7230-2DRDT	2 Channel Digital Video Receiver / 2 Channel Data Transceiver, SM Laser, 1 Fiber	EA		\$3,560.00	37.5%	\$2,225.00
IFS	VR7230-2DRDT-FC	2 Channel Digital Video Receiver / 2 Channel Data Transceiver, SM Laser, 1 Fiber	EA		\$3,560.00	37.5%	\$2,225.00
IFS	VR7230-2DRDT-FC-R3	2 Channel Digital Video Receiver / 2 Channel Data Transceiver, SM Laser, 1 Fiber, International	EA		\$3,560.00	37.5%	\$2,225.00
IFS	VR7230-2DRDT-R3	2 Channel Digital Video Receiver / 2 Channel Data Transceiver, SM Laser, 1 Fiber, Rack Mount	EA		\$3,560.00	37.5%	\$2,225.00
IFS	VR7230-2DRDT-SC	2 Channel Digital Video Receiver / 2 Channel Data Transceiver, SM Laser, 1 Fiber, SC Connector	EA		\$3,560.00	37.5%	\$2,225.00
IFS	VR7230-2DRDT-SC-R3	2 Channel Digital Video Receiver / 2 Channel Data Transceiver, SM Laser, 1 Fiber, SC Connector, Rack Mount	EA		\$3,560.00	37.5%	\$2,225.00
IFS	VR7230-FC	2 Channel Digital Video Receiver, SM, 1 Fiber	EA		\$2,640.00	37.5%	\$1,650.00
IFS	VR7230-R3	2 Channel Digital Video Receiver, SM, 1 Fiber, Rack Mount	EA		\$2,640.00	37.5%	\$1,650.00
IFS	VR7230-SC-R3	2 Channel Digital Video Receiver, SM, 1 Fiber, SC Connector, Rack Mount	EA		\$2,640.00	37.5%	\$1,650.00
IFS	VR72430-2DRDT-R3	24 Channel Digital Video Receiver / 2 Channel Data Transceiver, SM Laser, 1 Fiber, Rack Mount	EA		\$32,900.00	37.5%	\$20,562.50
IFS	VR72830-2DRDT-R3	28 Channel Digital Video Receiver / 2 Channel Data Transceiver, SM Laser, 1 Fiber, Rack Mount	EA		\$34,220.00	37.5%	\$21,387.50
IFS	VR72830-R3	28 Channel Digital Video Receiver, SM Laser, 1 Fiber, Rack Mount	EA		\$31,580.00	37.5%	\$19,737.50
IFS	VR73230-2DRDT-R3	32 Channel Digital Video Receiver / 2 Channel Data Transceiver, SM Laser, 1 Fiber, Rack Mount	EA		\$42,110.00	37.5%	\$26,318.75
IFS	VR73230-R3	32 Channel Digital Video Receiver, SM Laser, 1 Fiber, Rack Mount	EA		\$35,530.00	37.5%	\$22,206.25
IFS	VR7400CX-R3	4 Channel Digital Video Receiver (Channels 17-20), SM Laser, 1 Fiber, 1300Nm, Rack Mount	EA		\$940.00	37.5%	\$587.50
IFS	VR7420	4 Channel Digital Video Receiver, MM Laser, 1 Fiber	EA		\$2,900.00	37.5%	\$1,812.50
IFS	VR7420-2DRDT	4 Channel Digital Video Receiver / 2 Channel Data Transceiver, MM Laser, 1 Fiber	EA		\$6,190.00	37.5%	\$3,868.75
IFS	VR7420-2DRDT-R3	4 Channel Digital Video Receiver / 2 Channel Data Transceiver, MM Laser, 1 Fiber, Rack Mount	EA		\$6,190.00	37.5%	\$3,868.75
IFS	VR7420-2DRDT-SC	4 Channel Digital Video Receiver / 2 Channel Data Transceiver, MM Laser, 1 Fiber, SC Connector	EA		\$6,190.00	37.5%	\$3,868.75
IFS	VR7420-R3	4 Channel Digital Video Receiver, MM Laser, 1 Fiber, Rack Mount	EA		\$2,900.00	37.5%	\$1,812.50
IFS	VR7430	4 Channel Digital Video Receiver, SM Laser, 1 Fiber	EA		\$3,560.00	37.5%	\$2,225.00
IFS	VR7430-2DRDT	4 Channel Digital Video Receiver / 2 Channel Data Transceiver, SM Laser, 1 Fiber	EA		\$7,240.00	37.5%	\$4,525.00
IFS	VR7430-2DRDT-FC	4 Channel Digital Video Receiver / 2 Channel Data Transceiver, SM Laser, 1 Fiber	EA		\$7,240.00	37.5%	\$4,525.00
IFS	VR7430-2DRDT-R3	4 Channel Digital Video Receiver / 2 Channel Data Transceiver, SM Laser, 1 Fiber, Rack Mount	EA		\$7,240.00	37.5%	\$4,525.00
IFS	VR7430-2DRDT-SC	4 Channel Digital Video Receiver / 2 Channel Data Transceiver, SM Laser, 1 Fiber, SC Connector	EA		\$7,240.00	37.5%	\$4,525.00
IFS	VR7430-2DRDT-SC-R3	4 Channel Digital Video Receiver / 2 Channel Data Transceiver, SM Laser, 1 Fiber, SC Connector, Rack Mount	EA		\$7,240.00	37.5%	\$4,525.00
IFS	VR7430-FC	4 Channel Digital Video Receiver, SM Laser, 1 Fiber	EA		\$3,560.00	37.5%	\$2,225.00
IFS	VR7430-R3	4 Channel Digital Video Receiver, SM Laser, 1 Fiber, Rack Mount	EA		\$3,560.00	37.5%	\$2,225.00
IFS	VR7430-SC	4 Channel Digital Video Receiver, SM Laser, 1 Fiber, SC Connector	EA		\$3,560.00	37.5%	\$2,225.00
IFS	VR7430-SC-R3	4 Channel Digital Video Receiver, SM Laser, 1 Fiber, SC Connector, Rack Mount	EA		\$3,560.00	37.5%	\$2,225.00
IFS	VR7450-R3	4 Channel Digital Video Receiver, SM Laser, 1 Fiber, LD, Rack Mount	EA		\$4,610.00	37.5%	\$2,881.25
IFS	VR7530-SC-R3	FM Video Receiver Plus 4 Contacts, SC Connector	EA		\$1,060.00	37.5%	\$662.50
IFS	VR7800D-R3	8 Channel Digital Video Receiver, Rack Mount	EA		\$9,220.00	37.5%	\$5,762.50
IFS	VR7820	8 Channel Digital Video Receiver, MM Laser, 1 Fiber	EA		\$5,270.00	37.5%	\$3,293.75
IFS	VR7820-2DRDT	8 Channel Digital Receiver / 2 Channel Data Transceiver, MM Laser, 1 Fiber	EA		\$6,980.00	37.5%	\$4,362.50
IFS	VR7820-2DRDT-R3	8 Channel Digital Receiver / 2 Channel Data Transceiver, MM Laser, 1 Fiber, Rack Mount	EA		\$6,980.00	37.5%	\$4,362.50
IFS	VR7820-R3	8 Channel Digital Video Receiver, MM Laser, 1 Fiber, Rack Mount	EA		\$5,270.00	37.5%	\$3,293.75
IFS	VR7830	8 Channel Digital Video Receiver, SM Laser, 1 Fiber	EA		\$7,900.00	37.5%	\$4,937.50
IFS	VR7830-2DRDT	8 Channel Digital Receiver / 2 Channel Data Transceiver, SM Laser, 1 Fiber	EA		\$9,220.00	37.5%	\$5,762.50
IFS	VR7830-2DRDT-R3	8 Channel Digital Receiver / 2 Channel Data Transceiver, SM Laser, 1 Fiber, Rack Mount	EA		\$9,220.00	37.5%	\$5,762.50
IFS	VR7830-2DRDT-SC	8 Channel Digital Receiver / 2 Channel Data Transceiver, SM Laser, 1 Fiber, SC Connector	EA		\$9,220.00	37.5%	\$5,762.50
IFS	VR7830-R3	8 Channel Digital Video Receiver, SM Laser, 1 Fiber, Rack Mount	EA		\$7,900.00	37.5%	\$4,937.50
IFS	VR7830-SC-R3	8 Channel Digital Video Receiver, SM Laser, 1 Fiber, SC Connector, Rack Mount	EA		\$7,900.00	37.5%	\$4,937.50
IFS	VR9930WDM-C	FM Video Receiver / Data Transceiver (FSK) SM Laser, Db25, 1 Fiber, Conformal Coat	EA		\$4,100.00	37.5%	\$2,562.50
IFS	VR9930WDM-FC	FM Video Receiver / Data Transceiver (FSK) SM Laser, Db25, 1 Fiber	EA		\$3,950.00	37.5%	\$2,468.75

MFG	Part Number	Description	UOM	GROUP	List	DISC	NYS NET PRICE
IFS	VR9930WDM-R3	FM Video Receiver / Data Transceiver (FSK) SM Laser, Db25, 1 Fiber, Rack Mount	EA		\$3,950.00	37.5%	\$2,468.75
IFS	VR9930WDM-SC	FM Video Receiver / Data Transceiver (FSK) SM Laser, Db25, 1 Fiber, SC Connector	EA		\$3,950.00	37.5%	\$2,468.75
IFS	VR9930WDM-SC-R3	FM Video Receiver / Data Transceiver (FSK) SM Laser, Db25, 1 Fiber, SC Connector, Rack Mount	EA		\$3,950.00	37.5%	\$2,468.75
IFS	VT1000AC	Video Transmitter, MM, 24VAC Isolated	EA		\$470.00	37.5%	\$293.75
IFS	VT1000AC-C	Video Transmitter, MM, 24VAC Isolated, Conformal Coat	EA		\$620.00	37.5%	\$387.50
IFS	VT1001	Dual Video Transmitter, MM	EA		\$600.00	37.5%	\$375.00
IFS	VT1001-C	Dual Video Transmitter, MM, Conformal Coat	EA		\$750.00	37.5%	\$468.75
IFS	VT1001-R3	Dual Video Transmitter, MM, Rack Mount	EA		\$600.00	37.5%	\$375.00
IFS	VT1101M	Mini Video Transmitter, MM	EA		\$330.00	37.5%	\$206.25
IFS	VT1101M-AC	Mini Video Transmitter, MM, 24VAC	EA		\$400.00	37.5%	\$250.00
IFS	VT1101M-AC-50	Mini Video Transmitter, MM, 24VAC, International	EA		\$400.00	37.5%	\$250.00
IFS	VT1101M-AC-B	Mini Video Transmitter, MM, 24VAC, No Base	EA		\$470.00	37.5%	\$293.75
IFS	VT1101M-AC-C	Mini Video Transmitter, MM, 24VAC, Conformal Coat	EA		\$550.00	37.5%	\$343.75
IFS	VT1410WDM	Video Transmitter / Current Loop Receiver, MM, 1 Fiber	EA		\$1,060.00	37.5%	\$662.50
IFS	VT1410WDM-R3	Video Transmitter / Current Loop Receiver, MM, 1 Fiber, Rack Mount	EA		\$1,060.00	37.5%	\$662.50
IFS	VT14120	Digital Video Transmitter, MM Laser, 1 Fiber	EA		\$1,190.00	37.5%	\$743.75
IFS	VT14120-R3	Digital Video Transmitter, MM Laser, 1 Fiber, Rack Mount	EA		\$1,190.00	37.5%	\$743.75
IFS	VT14130	Digital Video Transmitter, SM Laser, 1 Fiber	EA		\$1,580.00	37.5%	\$987.50
IFS	VT14130-FC	Digital Video Transmitter, SM Laser, 1 Fiber	EA		\$1,580.00	37.5%	\$987.50
IFS	VT14130-FC-R3	Digital Video Transmitter, SM Laser, 1 Fiber, Rack Mount	EA		\$1,580.00	37.5%	\$987.50
IFS	VT14130-R3	Digital Video Transmitter, SM Laser, 1 Fiber, Rack Mount	EA		\$1,580.00	37.5%	\$987.50
IFS	VT14130-SC	Digital Video Transmitter, SM Laser, 1 Fiber, SC Connector	EA		\$1,580.00	37.5%	\$987.50
IFS	VT1500	Video Transmitter / Data Receiver, MM, 2 Fibers	EA		\$700.00	37.5%	\$437.50
IFS	VT1500-R3	Video Transmitter / Data Receiver, MM, 2 Fibers, Rack Mount	EA		\$700.00	37.5%	\$437.50
IFS	VT1500WDM	Video Transmitter / Data Receiver, MM, 1 Fiber	EA		\$1,060.00	37.5%	\$662.50
IFS	VT1500WDM-KALATEL	Video Transmitter / Data Receiver, MM, 1 Fiber, Kalatel	EA		\$1,060.00	37.5%	\$662.50
IFS	VT1500WDM-PELCO	Video Transmitter / Data Receiver, MM, 1 Fiber, Pelco Spectra III	EA		\$1,060.00	37.5%	\$662.50
IFS	VT1500WDM-R3	Video Transmitter / Data Receiver, MM, 1 Fiber, Rack Mount	EA		\$1,060.00	37.5%	\$662.50
IFS	VT1500WDM-R3-C	Video Transmitter / Data Receiver, MM, 1 Fiber, Rack Mount, Conformal Coat	EA		\$1,210.00	37.5%	\$756.25
IFS	VT1500WDM-ULTRAK	Video Transmitter / Data Receiver, MM, 1 Fiber, Ultrak	EA		\$1,060.00	37.5%	\$662.50
IFS	VT1505	Video Transmitter / Data Receiver, Up-the-Coax, MM, 2 Fibers	EA		\$700.00	37.5%	\$437.50
IFS	VT1505-R3	Video Transmitter / Data Receiver, Up-the-Coax, MM, 2 Fibers, Rack Mount	EA		\$700.00	37.5%	\$437.50
IFS	VT1505WDM	Video Transmitter / Data Receiver, Up-the-Coax, MM, 1 Fiber	EA		\$1,060.00	37.5%	\$662.50
IFS	VT1505WDM-PELCO	Video Transmitter / Data Receiver, Coaxitron, MM, 1 Fiber, Pelco Spectra III	EA		\$1,060.00	37.5%	\$662.50
IFS	VT1505WDM-R3	Video Transmitter / Data Receiver, Up-the-Coax, MM, 1 Fiber, Rack Mount	EA		\$1,060.00	37.5%	\$662.50
IFS	VT1520WDM	Video Transmitter / Data Receiver, MM, 1 Fiber	EA		\$1,190.00	37.5%	\$743.75
IFS	VT1520WDM-R3	Video Transmitter / Data Receiver, MM, 1 Fiber, Rack Mount	EA		\$1,190.00	37.5%	\$743.75
IFS	VT1530WDM	Video Transmitter / Data Receiver, SM, 1 Fiber	EA		\$1,450.00	37.5%	\$906.25
IFS	VT1530WDM-R3	Video Transmitter / Data Receiver, SM, 1 Fiber, Rack Mount	EA		\$1,450.00	37.5%	\$906.25
IFS	VT1910	FM Video Transmitter / Data Transceiver, MM, 2 Fibers	EA		\$930.00	37.5%	\$581.25
IFS	VT1910-R3	FM Video Transmitter / Data Transceiver, MM, 2 Fibers, Rack Mount	EA		\$930.00	37.5%	\$581.25
IFS	VT1910WDM	FM Video Transmitter / Data Transceiver, MM, 1 Fiber	EA		\$1,450.00	37.5%	\$906.25
IFS	VT1910WDM-50	FM Video Transmitter / Data Transceiver, MM, 1 Fiber, International	EA		\$1,450.00	37.5%	\$906.25
IFS	VT1910WDM-C	FM Video Transmitter / Data Transceiver, MM, 1 Fiber, Conformal Coat	EA		\$1,600.00	37.5%	\$1,000.00
IFS	VT1910WDM-R3	FM Video Transmitter / Data Transceiver, MM, 1 Fiber, Rack Mount	EA		\$1,450.00	37.5%	\$906.25
IFS	VT1920WDM	FM Video Transmitter / Data Transceiver, MM Laser, 1 Fiber	EA		\$1,580.00	37.5%	\$987.50
IFS	VT1920WDM-PELCO	Video Transmitter / Data Transceiver, MM, 1 Fiber, Pelco	EA		\$1,580.00	37.5%	\$987.50
IFS	VT1920WDM-R3	FM Video Transmitter / Data Transceiver, MM Laser, 1 Fiber, Rack Mount	EA		\$1,580.00	37.5%	\$987.50
IFS	VT1930WDM	FM Video Transmitter / Data Transceiver, SM Laser, 1 Fiber	EA		\$1,850.00	37.5%	\$1,156.25
IFS	VT1930WDM-50	FM Video Transmitter / Data Transceiver, SM Laser, 1 Fiber, International	EA		\$1,850.00	37.5%	\$1,156.25
IFS	VT1930WDM-PELCO	Video Transmitter / Data Transceiver, SM, 1 Fiber, Pelco Spectra III	EA		\$1,850.00	37.5%	\$1,156.25
IFS	VT1930WDM-PELMD	Video Transmitter / Data Transceiver, SM, 1 Fiber, Pelco Mini-Dome	EA		\$1,850.00	37.5%	\$1,156.25
IFS	VT1930WDM-R3	FM Video Transmitter / Data Transceiver, SM Laser, 1 Fiber, Rack Mount	EA		\$1,850.00	37.5%	\$1,156.25
IFS	VT2010	2 Channel FM Video Transmitter, MM, 1 Fiber	EA		\$1,450.00	37.5%	\$906.25
IFS	VT2010-R3	2 Channel FM Video Transmitter, MM, 1 Fiber, Rack Mount	EA		\$1,450.00	37.5%	\$906.25
IFS	VT4010	FM Video Transmitter, MM, 1 Fiber	EA		\$860.00	37.5%	\$537.50
IFS	VT4010-50	FM Video Transmitter, MM, 1 Fiber, International	EA		\$860.00	37.5%	\$537.50
IFS	VT4010M	FM Mini Video Transmitter, MM, 1 Fiber	EA		\$860.00	37.5%	\$537.50
IFS	VT4010-R3	FM Video Transmitter, MM, 1 Fiber, Rack Mount	EA		\$860.00	37.5%	\$537.50
IFS	VT4020	FM Video Transmitter, MM, 1 Fiber, LD	EA		\$1,060.00	37.5%	\$662.50
IFS	VT4020M	FM Mini Video Transmitter, MM, 1 Fiber, LD	EA		\$1,190.00	37.5%	\$743.75
IFS	VT4020-R3	FM Video Transmitter, MM, 1 Fiber, LD, Rack Mount	EA		\$1,060.00	37.5%	\$662.50
IFS	VT4025	FM Video Transmitter, SM, 1 Fiber	EA		\$1,320.00	37.5%	\$825.00
IFS	VT4025-50	FM Video Transmitter, SM, 1 Fiber, International	EA		\$1,320.00	37.5%	\$825.00
IFS	VT4025-C	FM Video Transmitter, SM, 1 Fiber, Conformal Coat	EA		\$1,470.00	37.5%	\$918.75
IFS	VT4025M	FM Mini Video Transmitter, SM, 1 Fiber	EA		\$1,980.00	37.5%	\$1,237.50
IFS	VT4025-R3	FM Video Transmitter, SM, 1 Fiber, Rack Mount	EA		\$1,320.00	37.5%	\$825.00
IFS	VT4030	FM Video Transmitter, SM Laser, 1 Fiber	EA		\$1,580.00	37.5%	\$987.50
IFS	VT4030-6065	FM Video Transmitter, SM Laser, 1 Fiber, Texas Dot Specs	EA		\$2,770.00	37.5%	\$1,731.25

MFG	Part Number	Description	UOM	GROUP	List	DISC	NYS NET PRICE
IFS	VT4030-6065-C	FM Video Transmitter, SM Laser, 1 Fiber, Texas Dot Specs, Conformal Coat	EA		\$2,920.00	37.5%	\$1,825.00
IFS	VT4030-6065-R3	FM Video Transmitter, SM Laser, 1 Fiber, Texas Dot Specs, Rack Mount	EA		\$2,770.00	37.5%	\$1,731.25
IFS	VT4030-6065-SC-R3	FM Video Transmitter, SM Laser, 1 Fiber, Texas Dot Specs, SC Connector, Rack Mount	EA		\$2,770.00	37.5%	\$1,731.25
IFS	VT4030AC	FM Video Transmitter, SM Laser, 1 Fiber, 24VAC	EA		\$1,780.00	37.5%	\$1,112.50
IFS	VT4030AC-MTA	FM Video Transmitter, SM Laser, 1 Fiber, 24VAC, MTA	EA		\$1,780.00	37.5%	\$1,112.50
IFS	VT4030-C	FM Video Transmitter, SM Laser, 1 Fiber, Conformal Coat	EA		\$1,730.00	37.5%	\$1,081.25
IFS	VT4030M	FM Mini Video Transmitter, SM Laser, 1 Fiber	EA		\$1,580.00	37.5%	\$987.50
IFS	VT4030M-50	FM Mini Video Transmitter, SM Laser, 1 Fiber, International	EA		\$1,580.00	37.5%	\$987.50
IFS	VT4030-R3	FM Video Transmitter, SM Laser, 1 Fiber, Rack Mount	EA		\$1,580.00	37.5%	\$987.50
IFS	VT4030-SC	FM Video Transmitter, SM Laser, 1 Fiber, SC Connector	EA		\$1,580.00	37.5%	\$987.50
IFS	VT4930WDM	FM Video Transmitter / Data Transceiver (FSK) SM Laser, 1 Fiber	EA		\$3,950.00	37.5%	\$2,468.75
IFS	VT4930WDM-R3	FM Video Transmitter / Data Transceiver (FSK) SM Laser, 1 Fiber, Rack Mount	EA		\$3,950.00	37.5%	\$2,468.75
IFS	VT6010	4 Channel FM Video Transmitter, MM, 1 Fiber	EA		\$2,110.00	37.5%	\$1,318.75
IFS	VT6010-DRDT	4 Channel FM Video Transmitter / Data Transceiver, MM, 1-Fiber	EA		\$4,280.00	37.5%	\$2,675.00
IFS	VT6010-DRDT-R3	4 Channel FM Video Transmitter / Data Transceiver, MM, 1-Fiber, Rack Mount	EA		\$4,280.00	37.5%	\$2,675.00
IFS	VT6010-R3	4 Channel FM Video Transmitter, MM, 1 Fiber, Rack Mount	EA		\$2,110.00	37.5%	\$1,318.75
IFS	VT71220-R3	12 Channel Digital Video Transmitter, MM Laser, 1 Fiber, Rack Mount	EA		\$9,870.00	37.5%	\$6,168.75
IFS	VT71230-2DRDT-R3	12 Channel Digital Video Transmitter / 2 Channel Data Transceiver, SM Laser, 1 Fiber, Rack Mount	EA		\$18,430.00	37.5%	\$11,518.75
IFS	VT71230-R3	12 Channel Digital Video Transmitter, SM Laser, 1 Fiber, Rack Mount	EA		\$11,850.00	37.5%	\$7,406.25
IFS	VT71620-R3	16 Channel Digital Video Transmitter, MM Laser, 1 Fiber, Rack Mount	EA		\$13,160.00	37.5%	\$8,225.00
IFS	VT71620-R3-SP	16 Channel Digital Video Transmitter, MM Laser, 1 Fiber, Rack Mount, Less Chassis	EA		\$13,160.00	37.5%	\$8,225.00
IFS	VT71630-2DRDT-R3	16 Channel Digital Video Transmitter / 2 Channel Data Transceiver, SM Laser, 1 Fiber, Rack Mount	EA		\$22,370.00	37.5%	\$13,981.25
IFS	VT71630-2DRDT-R3-C	16 Channel Digital Video Transmitter / 2 Channel Data Transceiver, SM Laser, 1 Fiber, Rack Mount, Conformal Coat	EA		\$22,520.00	37.5%	\$14,075.00
IFS	VT71630-2DRDT-SC-R3	16 Channel Digital Video Transmitter / 2 Channel Data Transceiver, SM Laser, 1 Fiber, SC Connector, Rack Mount	EA		\$22,370.00	37.5%	\$13,981.25
IFS	VT71630-R3	16 Channel Digital Video Transmitter, SM Laser, 1 Fiber, Rack Mount	EA		\$15,790.00	37.5%	\$9,868.75
IFS	VT71630-SC-R3	16 Channel Digital Video Transmitter, SM Laser, 1 Fiber, SC Connector, Rack Mount	EA		\$15,790.00	37.5%	\$9,868.75
IFS	VT72030-2DRDT-R3	20 Channel Digital Video Transmitter / 2 Channel Data Transceiver, SM Laser, 1 Fiber, Rack Mount	EA		\$27,640.00	37.5%	\$17,275.00
IFS	VT72030-2DRDT-SC-R3	20 Channel Digital Video Transmitter / 2 Channel Data Transceiver, SM Laser, 1 Fiber, SC Connector, Rack Mount	EA		\$27,640.00	37.5%	\$17,275.00
IFS	VT72030-R3	20 Channel Digital Video Transmitter, SM Laser, 1 Fiber, Rack Mount	EA		\$21,060.00	37.5%	\$13,162.50
IFS	VT7220	2 Channel Digital Video Transmitter, MM Laser, 1 Fiber	EA		\$1,980.00	37.5%	\$1,237.50
IFS	VT7220-2DRDT	2 Channel Digital Video Transmitter / 2 Channel Data Transceiver, MM Laser, 1 Fiber	EA		\$3,160.00	37.5%	\$1,975.00
IFS	VT7220-2DRDT-R3	2 Channel Digital Video Transmitter / 2 Channel Data Transceiver, MM Laser, 1 Fiber, Rack Mount	EA		\$3,160.00	37.5%	\$1,975.00
IFS	VT7220-R3	2 Channel Digital Video Transmitter, MM Laser, 1 Fiber, Rack Mount	EA		\$1,980.00	37.5%	\$1,237.50
IFS	VT7230	2 Channel Digital Video Transmitter, SM Laser, 1 Fiber	EA		\$2,640.00	37.5%	\$1,650.00
IFS	VT7230-2DRDT	2 Channel Digital Video Transmitter / 2 Channel Data Transceiver, SM Laser, 1 Fiber	EA		\$3,560.00	37.5%	\$2,225.00
IFS	VT7230-2DRDT-FC	2 Channel Digital Video Transmitter / 2 Channel Data Transceiver, SM Laser, 1 Fiber	EA		\$3,560.00	37.5%	\$2,225.00
IFS	VT7230-2DRDT-FC-R3	2 Channel Digital Video Transmitter / 2 Channel Data Transceiver, SM Laser, 1 Fiber, Rack Mount	EA		\$3,560.00	37.5%	\$2,225.00
IFS	VT7230-2DRDT-R3	2 Channel Digital Video Transmitter / 2 Channel Data Transceiver, SM Laser, 1 Fiber, Rack Mount	EA		\$3,560.00	37.5%	\$2,225.00
IFS	VT7230-FC	2 Channel Digital Video Transmitter, SM Laser, 1 Fiber	EA		\$2,640.00	37.5%	\$1,650.00
IFS	VT7230-R3	2 Channel Digital Video Transmitter, SM Laser, 1 Fiber, Rack Mount	EA		\$2,640.00	37.5%	\$1,650.00
IFS	VT72430-2DRDT-R3	24 Channel Digital Video Transmitter / 2 Channel Data Transceiver, SM Laser, 1 Fiber, Rack Mount	EA		\$32,900.00	37.5%	\$20,562.50
IFS	VT72430-2DRDT-SC-R3	24 Channel Digital Video Transmitter / 2 Channel Data Transceiver, SM Laser, 1 Fiber, SC Connector, Rack Mount	EA		\$32,900.00	37.5%	\$20,562.50
IFS	VT72830-2DRDT-R3	28 Channel Digital Video Transmitter / 2 Channel Data Transceiver, SM Laser, 1 Fiber, Rack Mount	EA		\$34,220.00	37.5%	\$21,387.50
IFS	VT72830-2DRDT-SC-R3	28 Channel Digital Video Transmitter / 2 Channel Data Transceiver, SM Laser, 1 Fiber, SC Connector, Rack Mount	EA		\$34,220.00	37.5%	\$21,387.50
IFS	VT72830-R3	28 Channel Digital Video Transmitter, SM Laser, 1 Fiber, Rack Mount	EA		\$31,580.00	37.5%	\$19,737.50
IFS	VT7283-2DRDT-SC-R3	28 Channel Digital Video Transmitter / 2 Channel Data Transceiver, SM Laser, 1 Fiber, SC Connector, Rack Mount	EA		\$34,220.00	37.5%	\$21,387.50
IFS	VT73230-2DRDT-R3	32 Channel Digital Video Transmitter / 2 Channel Data Transceiver, SM Laser, 1 Fiber, Rack Mount	EA		\$42,110.00	37.5%	\$26,318.75
IFS	VT73230-R3	32 Channel Digital Video Transmitter, SM Laser, 1 Fiber, Rack Mount	EA		\$35,530.00	37.5%	\$22,206.25
IFS	VT7420	4 Channel Digital Video Transmitter, MM Laser, 1 Fiber	EA		\$2,900.00	37.5%	\$1,812.50
IFS	VT7420-2DRDT	4 Channel Digital Video Transmitter / 2 Channel Data Transceiver, MM Laser, 1 Fiber	EA		\$6,190.00	37.5%	\$3,868.75

MFG	Part Number	Description	UOM	GROUP	List	DISC	NYS NET PRICE
IFS	VT7420-2DRDT-R3	4 Channel Digital Video Transmitter / 2 Channel Data Transceiver, MM Laser, 1 Fiber, Rack Mount	EA		\$6,190.00	37.5%	\$3,868.75
IFS	VT7420-2DRDT-SC	4 Channel Digital Video Transmitter / 2 Channel Data Transceiver, MM Laser, 1 Fiber, SC Connector	EA		\$6,190.00	37.5%	\$3,868.75
IFS	VT7420-50	4 Channel Digital Video Transmitter, MM Laser, 1 Fiber, International	EA		\$2,900.00	37.5%	\$1,812.50
IFS	VT7420-R3	4 Channel Digital Video Transmitter, MM Laser, 1 Fiber, Rack Mount	EA		\$2,900.00	37.5%	\$1,812.50
IFS	VT7430	4 Channel Digital Video Transmitter, SM Laser, 1 Fiber	EA		\$3,560.00	37.5%	\$2,225.00
IFS	VT7430-2DRDT	4 Channel Digital Video Transmitter / 2 Channel Data Transceiver, SM Laser, 1 Fiber	EA		\$7,240.00	37.5%	\$4,525.00
IFS	VT7430-2DRDT-C	4 Channel Digital Video Transmitter / 2 Channel Data Transceiver, SM Laser, 1 Fiber, Conformal Coat	EA		\$7,390.00	37.5%	\$4,618.75
IFS	VT7430-2DRDT-FC	4 Channel Digital Video Transmitter / 2 Channel Data Transceiver, SM Laser, 1 Fiber	EA		\$7,240.00	37.5%	\$4,525.00
IFS	VT7430-2DRDT-R3	4 Channel Digital Video Transmitter / 2 Channel Data Transceiver, SM Laser, 1 Fiber, Rack Mount	EA		\$7,240.00	37.5%	\$4,525.00
IFS	VT7430-2DRDT-SC	4 Channel Digital Video Transmitter / 2 Channel Data Transceiver, SM Laser, 1 Fiber, SC Connector	EA		\$7,240.00	37.5%	\$4,525.00
IFS	VT7430-2DRDT-SC-R3	4 Channel Digital Video Transmitter / 2 Channel Data Transceiver, SM Laser, 1 Fiber, SC Connector, Rack Mount	EA		\$7,240.00	37.5%	\$4,525.00
IFS	VT7430-FC	4 Channel Digital Video Transmitter, SM Laser, 1 Fiber	EA		\$3,560.00	37.5%	\$2,225.00
IFS	VT7430-R3	4 Channel Digital Video Transmitter, SM Laser, 1 Fiber, Rack Mount	EA		\$3,560.00	37.5%	\$2,225.00
IFS	VT7430-SC	4 Channel Digital Video Transmitter, SM Laser, 1 Fiber, SC Connector	EA		\$3,560.00	37.5%	\$2,225.00
IFS	VT7430-SC-R3	4 Channel Digital Video Transmitter, SM Laser, 1 Fiber, SC Connector, Rack Mount	EA		\$3,560.00	37.5%	\$2,225.00
IFS	VT7450	4 Channel Digital Video Transmitter, SM Laser, 1 Fiber, LD	EA		\$4,610.00	37.5%	\$2,881.25
IFS	VT7800D-R3	8 Channel Digital Video Transmitter, Rack Mount	EA		\$9,220.00	37.5%	\$5,762.50
IFS	VT7820	8 Channel Digital Video Transmitter, MM Laser, 1 Fiber	EA		\$5,270.00	37.5%	\$3,293.75
IFS	VT7820-2DRDT	8 Channel Digital Video Transmitter / 2 Channel Data Transceiver, MM Laser, 1 Fiber	EA		\$6,980.00	37.5%	\$4,362.50
IFS	VT7820-2DRDT-C	8 Channel Digital Video Transmitter / 2 Channel Data Transceiver, MM Laser, 1 Fiber, Conformal Coat	EA		\$7,130.00	37.5%	\$4,456.25
IFS	VT7820-2DRDT-R3	8 Channel Digital Video Transmitter / 2 Channel Data Transceiver, MM Laser, 1 Fiber, Rack Mount	EA		\$6,980.00	37.5%	\$4,362.50
IFS	VT7820-R3	8 Channel Digital Video Transmitter, MM Laser, 1 Fiber, Rack Mount	EA		\$5,270.00	37.5%	\$3,293.75
IFS	VT7830	8 Channel Digital Video Transmitter, SM Laser, 1 Fiber	EA		\$7,900.00	37.5%	\$4,937.50
IFS	VT7830-2DRDT	8 Channel Digital Video Transmitter / 2 Channel Data Transceiver, SM Laser, 1 Fiber	EA		\$9,220.00	37.5%	\$5,762.50
IFS	VT7830-2DRDT-R3	8 Channel Digital Video Transmitter / 2 Channel Data Transceiver, SM Laser, 1 Fiber, Rack Mount	EA		\$9,220.00	37.5%	\$5,762.50
IFS	VT7830-2DRDT-SC	8 Channel Digital Video Transmitter / 2 Channel Data Transceiver, SM Laser, 1 Fiber, SC Connector	EA		\$9,220.00	37.5%	\$5,762.50
IFS	VT7830-R3	8 Channel Digital Video Transmitter, SM Laser, 1 Fiber, Rack Mount	EA		\$7,900.00	37.5%	\$4,937.50
IFS	VT7830-SC	8 Channel Digital Video Transmitter, SM Laser, 1 Fiber, SC Connector	EA		\$7,900.00	37.5%	\$4,937.50
IFS	VT7830-SC-R3	8 Channel Digital Video Transmitter, SM Laser, 1 Fiber, SC Connector, Rack Mount	EA		\$7,900.00	37.5%	\$4,937.50
IFS	VT9930WDM	FM Video Transmitter / Data Transceiver (FSK) SM Laser, Db25, 1 Fiber	EA		\$3,950.00	37.5%	\$2,468.75
IFS	VT9930WDM-C	FM Video Transmitter / Data Transceiver (FSK) SM Laser, Db25, 1 Fiber, Conformal Coat	EA		\$4,100.00	37.5%	\$2,562.50
IFS	VT9930WDM-FC	FM Video Transmitter / Data Transceiver (FSK) SM Laser, Db25, 1 Fiber	EA		\$3,950.00	37.5%	\$2,468.75
IFS	VT9930WDM-R3	FM Video Transmitter / Data Transceiver (FSK) SM Laser, Db25, 1 Fiber, Rack Mount	EA		\$3,950.00	37.5%	\$2,468.75
IFS	VT9930WDM-SC	FM Video Transmitter / Data Transceiver (FSK) SM Laser, Db25, 1 Fiber, SC Connector	EA		\$3,950.00	37.5%	\$2,468.75
IFS	VT9930WDM-SC-R3	FM Video Transmitter / Data Transceiver (FSK) SM Laser, Db25, 1 Fiber, SC Connector, Rack Mount	EA		\$3,950.00	37.5%	\$2,468.75
Immervision	IMV1-1/3	Panomorph Lens	EA		\$ 745.00	5%	\$707.75
Imperva	SS-M10-H1	M100 Management Server	EA		\$15,000.00	0.0%	\$15,000.00
Imperva	SS-M10-SL2	1-Year Premium PN suffix: -SL2	EA		\$3,600.00	0.0%	\$3,600.00
Imperva	SS-SPARE-X20-H1	X2000 On-Site Spare	EA		\$11,000.00	0.0%	\$11,000.00
Imperva	SS-WAF-X20-P-H1	X2000 Web Application Firewall Passive HA / Test Environment Use	EA		\$22,500.00	0.0%	\$22,500.00
Imperva	SS-WAF-X20-P-SL2	1-Year Premium PN suffix: -SL2	EA		\$5,400.00	0.0%	\$5,400.00
Infinias	A-BDG-FGM9006-630	Printhead Assembly (Rio 2 / Tango 2) Ultra Electronics part number: FGM9006-630	EA		\$1,075.00	5%	\$1,021.25
Infinias	A-BDG-M3610-040A	30mil CR80 no technology cards - pack of 100 Ultra Electronics part number: M3610-040A	EA		\$20.50	5%	\$19.48
Infinias	A-BDG-M9006-745E	Tango 2e - Double Sided Color ID Card Printer Ultra Electronics part number: M9006-745E	EA		\$4,995.00	5%	\$4,745.25
Infinias	A-BDG-M9006-749E	Rio 2e single sided color ID card printer Ultra Electronics part number: M9006-749E	EA		\$3,995.00	5%	\$3,795.25
Infinias	A-BDG-M9007-160R	Locking Card Feed Hopper for (Rio 2 / Tango 2) Ultra Electronics part number: M9007-160R	EA		\$75.00	5%	\$71.25
Infinias	A-BDG-MA100YMCKO	Pronto - YMCKO Dye Film - 100 images Ultra Electronics part number: MA100YMCKO	EA		\$65.00	5%	\$61.75
Infinias	A-BDG-MA250YMCKOK	EN8 - YMCKOK Dye Film - 250 images Ultra Electronics part number: MA250YMCKOK	EA		\$160.00	5%	\$152.00
Infinias	A-BDG-MA300YMCKO	EN1 - YMCKO Dye Film - 300 images Ultra Electronics part number: MA300YMCKO	EA		\$135.00	5%	\$128.25

MFG	Part Number	Description	UOM	GROUP	List	DISC	NYS NET PRICE
Inova	ONT6BKFS-G	6 Digit, Flush Mount, Black Aluminum Case with Stainless Steel Face Plate, Green LED	EA		\$475.00	0.0%	\$475.00
Inova	ONT6BK-G	6 Digit, Black Aluminum Case, Green LED	EA		\$415.00	0.0%	\$415.00
Inova	ONT6DSBK	6 Digit, Black Aluminum Case, Double Sided	EA		\$840.00	0.0%	\$840.00
Inova	ONT6DSBK-G	6 Digit, Black Aluminum Case, Green LED, Double Sided	EA		\$880.00	0.0%	\$880.00
Inova	ONT6DSSS	6 Digit, Stainless Steel Case, Double Sided	EA		\$900.00	0.0%	\$900.00
Inova	ONT6DSSS-G	6 Digit, Stainless Steel Case, Green LED, Double Sided	EA		\$940.00	0.0%	\$940.00
Inova	ONT6FM	6 Digit, Flush Mount, Black Plastic Case	EA		\$445.00	0.0%	\$445.00
Inova	ONT6FM-G	6 Digit, Flush Mount, Black Aluminum Case with Aluminum Face Plate, Green LED	EA		\$465.00	0.0%	\$465.00
Inova	ONT6KIT	Ethernet Clock Mounting Kit, 6 digit	EA		\$50.00	0.0%	\$50.00
Inova	ONT6NEMA	Nema Enclosure for 6 digit plastic clock	EA		\$225.00	0.0%	\$225.00
Inova	ONT6SS	6 Digit, Stainless Steel Case	EA		\$425.00	0.0%	\$425.00
Inova	ONT6SS-G	6 Digit, Stainless Steel Case, Green LED	EA		\$445.00	0.0%	\$445.00
Inova	ONTA12-BK	12" Analog Clock, Single Sided	EA		\$295.00	0.0%	\$295.00
Inova	ONTA12DS-BK	12" Analog Clock, Double Sided	EA		\$700.00	0.0%	\$700.00
Intrinsa	1GBE-NIC	Optional 10/100/1000Base-T (1GbE) Fast Ethernet PCI Network Interface Card	EA		\$200.00	20.0%	\$160.00
Intrinsa	2GB-RAM-UPGRD	2GB RAM Upgrade Module	EA		\$250.00	20.0%	\$200.00
Intrinsa	4GB-RAM-UPGRD	4GB RAM Upgrade Module	EA		\$500.00	20.0%	\$400.00
Intrinsa	AVO	Advanced Viewing Option. Enhanced graphics support for live viewing without separate viewing station, dual-link DVI & HDMI interfaces, maximum 2560x1600 resolution	EA		\$150.00	20.0%	\$120.00
Intrinsa	EXT-DVR-RW	Optional external CD/DVD read/write drive (DVD 8X Read, 8x Write)	EA		\$200.00	20.0%	\$160.00
Intrinsa	ICT-24GE-600st	24 port interconnect for VA600st storage appliance	EA		\$4,000.00	20.0%	\$3,200.00
Intrinsa	ICT-48GE-600st	48 port interconnect for VA600st storage appliance	EA		\$5,000.00	20.0%	\$4,000.00
Intrinsa	INT-DVR-RW	Optional internal CD/DVD read/write drive (DVD 8X Read, 8x Write)	EA		\$150.00	20.0%	\$120.00
Intrinsa	MNSO	Multiple Network Support Option. Provides support for (2) additional 1GbE network interfaces (included)	EA		\$400.00	20.0%	\$320.00
Intrinsa	MNSO-10G	Multiple Network Support Option for 10GbE. Provides support for (2) additional 10GbE network interfaces (included)	EA		\$1,450.00	20.0%	\$1,160.00
Intrinsa	MNSO-10G-VA320	Multiple Network Support Option for VA320. Provides support for (1) additional 10GbE network interfaces (included)	EA		\$950.00	20.0%	\$760.00
Intrinsa	MNSO-NEH	Multiple Network Support Option. Provides support for (2) additional 1GbE network interfaces (included)	EA		\$200.00	20.0%	\$160.00
Intrinsa	MNSO-VA110tr	Multiple Network Support Option for VA110tr. Provides support for (2) additional 1GbE network interfaces (included)	EA		\$500.00	20.0%	\$400.00
Intrinsa	MNSO-VA300st	Multiple Network Support Option for VA300st. Provides support for (2) additional bonded 1GbE network interfaces (included)	EA		\$450.00	20.0%	\$360.00
Intrinsa	MNSO-VA320	Multiple Network Support Option for VA320. Provides support for (1) additional 1GbE network interfaces (included)	EA		\$250.00	20.0%	\$200.00
Intrinsa	MS-Win-2003-Svr	Microsoft Windows Server 2003 R2 Standard Edition (5 CAL) OS upgrade for Intrinsa VideoAppliance™	EA		\$1,000.00	20.0%	\$800.00
Intrinsa	MS-Win-2008-Svr	Microsoft Windows Server 2008 Standard Edition (5 CAL) OS upgrade for Intrinsa VideoAppliance™	EA		\$1,000.00	20.0%	\$800.00
Intrinsa	PCI-E-HBA	Optional Host Bus Adapter compatible with PCI-E slots for connection of common DVRs, NVRs & Servers to Intrinsa solutions	EA		\$1,650.00	20.0%	\$1,320.00
Intrinsa	RMO	Redundant Memory Option. Maximum video data protection with redundant appliance memory for large &/or critical surveillance deployments	EA		\$1,450.00	20.0%	\$1,160.00
Intrinsa	SDN-24GE	Front End 24x 1GbE Switch for connection of IP cameras, DVRs, NVRs, servers, etc. to Intrinsa systems	EA		\$450.00	20.0%	\$360.00
Intrinsa	SDN-24GE-POE	Front End 24x 1GbE Power Over Ethernet Switch for connection of IP cameras, DVRs, NVRs, servers, etc. to Intrinsa systems	EA		\$850.00	20.0%	\$680.00
Intrinsa	SR840-3-2TR1	SR840 Security Server, rack mount, Intel® Core™ 2 Duo 3.0GHz CPU, 4GB RAM, standard config with 2TB hot-swap SATA-II, RAID 1 protected recording capacity (4TB raw) & USB Media Kit	EA		\$4,750.00	20.0%	\$3,800.00
Intrinsa	SR850-2-2TR1	SR850 Security Server, rack mount, Intel® Quad Core Xeon® 2.33GHz CPU, 4GB RAM, fault resilient config with 2TB hot-swap SATA-II, RAID 1 protected recording capacity (4TB raw) & USB Media Kit	EA		\$6,150.00	20.0%	\$4,920.00
Intrinsa	SR850-3-2TR1	SR850 Security Server, rack mount, Intel® Quad Core Xeon® 3.0GHz CPU, 4GB RAM, fault resilient config with 2TB hot-swap SATA-II, RAID 1 protected recording capacity (4TB raw) & USB Media Kit	EA		\$7,450.00	20.0%	\$5,960.00
Intrinsa	SR860-2-2TR1	SR860 Security Server, rack mount, (2) Intel® Quad Core Xeon® 2.33GHz CPUs, 4GB RAM, fault resilient config with 2TB hot-swap SATA-II, RAID 1 protected capacity (4TB raw) & USB Media Kit	EA		\$7,350.00	20.0%	\$5,880.00
Intrinsa	SR860-3-2TR1	SR860 Security Server, rack mount, (2) Intel® Quad Core Xeon® 3.0GHz CPUs, 4GB RAM, fault resilient config with 2TB hot-swap SATA-II, RAID 1 protected capacity (4TB raw) & USB Media kit	EA		\$9,700.00	20.0%	\$7,760.00
Intrinsa	SR950-2-2TR1	SR950 Security Server, rack mount, Intel® Quad Core Xeon® 5600 Series 2.4GHz CPU, 6GB RAM, fault resilient config with 2TB hot-swap SATA-II, RAID 1 protected recording capacity (4TB raw) & USB Media Kit	EA		\$7,450.00	20.0%	\$5,960.00
Intrinsa	SR950-3-2TR1	SR950 Security Server, rack mount, Intel® Quad Core Xeon® 5600 Series 2.66GHz CPU, 6GB RAM, fault resilient config with 2TB hot-swap SATA-II, RAID 1 protected recording capacity (4TB raw) & USB Media Kit	EA		\$8,950.00	20.0%	\$7,160.00

MFG	Part Number	Description	UOM	GROUP	List	DISC	NYS NET PRICE
Intrinsa	SR960-2-2TR1	SR960 Security Server, rack mount, (2) Intel® Quad Core Xeon® 5600 Series 2.4GHz CPUs, 6GB RAM, fault resilient config with 2TB hot-swap SATA-II, RAID 1 protected capacity (4TB raw) & USB Media Kit	EA		\$8,450.00	20.0%	\$6,760.00
Intrinsa	SR960-3-2TR1	SR960 Security Server, rack mount, (2) Intel® Quad Core Xeon® 5600 Series 2.66GHz CPUs, 6GB RAM, fault resilient config with 2TB hot-swap SATA-II, RAID 1 protected capacity (4TB raw) & USB Media kit	EA		\$11,750.00	20.0%	\$9,400.00
Intrinsa	STD-KBM	Optional standard full size PS/2 keyboard & mouse for use with Intrinsa appliances, servers & other devices	EA		\$50.00	20.0%	\$40.00
Intrinsa	STD-MON-19	Optional standard 19" widescreen LCD flat monitor w/1440x900 resolution for Intrinsa appliances, servers & other devices	EA		\$300.00	20.0%	\$240.00
Intrinsa	STD-MON-26	Optional standard 26" widescreen LCD flat monitor for Intrinsa appliances, servers & other devices	EA		\$750.00	20.0%	\$600.00
Intrinsa	TR-WS-SHLF	Optional 19" rack shelf with locking strap assembly for VA80tr, VA110tr, WS01 & WS04 pedestals (1 per shelf) - Total 7" h (4.07 U)	EA		\$250.00	20.0%	\$200.00
Intrinsa	VA10	VA10 Server Appliance, rack mount, Intel® Core™ 2 Duo 3.0GHz CPU, 2GB RAM, standard config with Intrinsa VDMR technology & USB Media Kit	EA		\$2,950.00	20.0%	\$2,360.00
Intrinsa	VA100st-Base-2TB-1	VA100st Storage Appliance, rack mount, standard config with 2TB hot-swap SATA-II, RAID 5 protected capacity, Intrinsa VDMR technology & CD Media Kit	EA		\$5,200.00	20.0%	\$4,160.00
Intrinsa	VA100st-Base-4TB-1	VA100st Storage Appliance, rack mount, standard config with 4TB hot-swap SATA-II, RAID 5 protected capacity, Intrinsa VDMR technology & CD Media Kit	EA		\$7,100.00	20.0%	\$5,680.00
Intrinsa	VA100st-Base-8TB-1	VA100st Storage Appliance, rack mount, standard config with 8TB hot-swap SATA-II, RAID 5 protected capacity, Intrinsa VDMR technology & CD Media Kit	EA		\$9,300.00	20.0%	\$7,440.00
Intrinsa	VA110-Base-2TB-1DN	VA110 Duo-Mode Server/Storage Appliance, rack mount, standard configuration with 2TB hot-swap SATA-II, RAID 5 protected capacity, Intrinsa VDMR technology & CD/USB Media kit	EA		\$6,150.00	20.0%	\$4,920.00
Intrinsa	VA110-Base-2TB-1TN	VA110 Tri-Mode Server/Storage Appliance, rack mount, 8GB RAM, standard configuration with 2TB hot-swap SATA-II, RAID 5 protected capacity, Intrinsa VDMR technology & CD/USB Media kit	EA		\$6,550.00	20.0%	\$5,240.00
Intrinsa	VA110-Base-4TB-1DN	VA110 Duo-Mode Server/Storage Appliance, rack mount, standard configuration with 4TB hot-swap SATA-II, RAID 5 protected capacity, Intrinsa VDMR technology & CD/USB Media kit	EA		\$7,850.00	20.0%	\$6,280.00
Intrinsa	VA110-Base-4TB-1TN	VA110 Tri-Mode Server/Storage Appliance, rack mount, 8GB RAM, standard configuration with 4TB hot-swap SATA-II, RAID 5 protected capacity, Intrinsa VDMR technology & CD/USB Media kit	EA		\$8,250.00	20.0%	\$6,600.00
Intrinsa	VA110-Base-8TB-1DN	VA110 Duo-Mode Server/Storage Appliance, rack mount, standard configuration with 8TB hot-swap SATA-II, RAID 5 protected capacity, Intrinsa VDMR technology & CD/USB Media kit	EA		\$10,150.00	20.0%	\$8,120.00
Intrinsa	VA110-Base-8TB-1TN	VA110 Tri-Mode Server/Storage Appliance, rack mount, 8GB RAM, standard configuration with 8TB hot-swap SATA-II, RAID 5 protected capacity, Intrinsa VDMR technology & CD/USB Media kit	EA		\$10,550.00	20.0%	\$8,440.00
Intrinsa	VA110-Duo-8GB	VA110 Duo-Mode total 8GB system memory option provides 4GB available memory for use of 1 application	EA		\$250.00	20.0%	\$200.00
Intrinsa	VA110-EXP	Expandable capacity option for VA110. Enables capacity expansion with (1) VA Expander	EA		\$250.00	20.0%	\$200.00
Intrinsa	VA110tr-Duo-8GB	VA110tr Duo-Mode total 8GB system memory option provides 4GB available memory for use of 1 application	EA		\$250.00	20.0%	\$200.00
Intrinsa	VA110tr-EXP	Expandable capacity option for VA110tr. Enables capacity expansion with (1) VA Expander	EA		\$250.00	20.0%	\$200.00
Intrinsa	VA110tr-Ped-2TB-2DN	VA110tr Duo-Mode Server/Storage Appliance, pedestal, standard configuration with 2TB hot-swap SATA-II, RAID 5 protected capacity, Intrinsa VDMR technology & CD/USB Media kit	EA		\$5,950.00	20.0%	\$4,760.00
Intrinsa	VA110tr-Ped-2TB-2TN	VA110tr Tri-Mode Server/Storage Appliance, pedestal, 8GB RAM, standard configuration with 2TB hot-swap SATA-II, RAID 5 protected capacity, Intrinsa VDMR technology & CD/USB Media kit	EA		\$6,350.00	20.0%	\$5,080.00
Intrinsa	VA110tr-Ped-4TB-2DN	VA110tr Duo-Mode Server/Storage Appliance, pedestal, standard configuration with 4TB hot-swap SATA-II, RAID 5 protected capacity, Intrinsa VDMR technology & CD/USB Media kit	EA		\$7,650.00	20.0%	\$6,120.00
Intrinsa	VA110tr-Ped-4TB-2TN	VA110tr Tri-Mode Server/Storage Appliance, pedestal, 8GB RAM, standard configuration with 4TB hot-swap SATA-II, RAID 5 protected capacity, Intrinsa VDMR technology & CD/USB Media kit	EA		\$8,050.00	20.0%	\$6,440.00
Intrinsa	VA110tr-Ped-8TB-2DN	VA110tr Duo-Mode Server/Storage Appliance, pedestal, standard configuration with 8TB hot-swap SATA-II, RAID 5 protected capacity, Intrinsa VDMR technology & CD/USB Media kit	EA		\$9,950.00	20.0%	\$7,960.00
Intrinsa	VA110tr-Ped-8TB-2TN	VA110tr Tri-Mode Server/Storage Appliance, pedestal, 8GB RAM, standard configuration with 8TB hot-swap SATA-II, RAID 5 protected capacity, Intrinsa VDMR technology & CD/USB Media kit	EA		\$10,350.00	20.0%	\$8,280.00

MFG	Part Number	Description	UOM	GROUP	List	DISC	NYS NET PRICE
Intransa	VA20	VA20 Server Appliance, rack mount, Intel® Quad Core Xeon® 2.33GHz CPU, 4GB RAM, fault resilient config with Intransa VDMR technology & USB Media kit	EA		\$4,850.00	20.0%	\$3,880.00
Intransa	VA200st-Base-2TB-1	VA200st Storage Appliance, rack mount, fault resilient config with 2TB hot-swap SATA-II, RAID 5 protected capacity, Intransa VDMR technology & CD Media Kit	EA		\$7,100.00	20.0%	\$5,680.00
Intransa	VA200st-Base-4TB-1	VA200st Storage Appliance, rack mount, fault resilient config with 4TB hot-swap SATA-II, RAID 5 protected capacity, Intransa VDMR technology & CD Media Kit	EA		\$8,700.00	20.0%	\$6,960.00
Intransa	VA200st-Base-8TB-1	VA200st Storage Appliance, rack mount, fault resilient config with 8TB hot-swap SATA-II, RAID 5 protected capacity, Intransa VDMR technology & CD Media Kit	EA		\$11,200.00	20.0%	\$8,960.00
Intransa	VA20-3	VA20 Server Appliance, rack mount, Intel® Quad Core Xeon® 3.0GHz CPU, 4GB RAM, fault resilient config with Intransa VDMR technology & USB Media kit	EA		\$6,050.00	20.0%	\$4,840.00
Intransa	VA210-Base-2TB-1DN	VA210 Duo-Mode Server/Storage Appliance, rack mount, fault resilient configuration with 2TB hot-swap SATA-II, RAID 5 protected capacity, Intransa VDMR technology & CD/USB Media Kit	EA		\$7,700.00	20.0%	\$6,160.00
Intransa	VA210-Base-2TB-1TN	VA210 Tri-Mode Server/Storage Appliance, rack mount, fault resilient configuration with 2TB hot-swap SATA-II, RAID 5 protected capacity, Intransa VDMR technology, & CD/USB Media kit	EA		\$9,700.00	20.0%	\$7,760.00
Intransa	VA210-Base-4TB-1DN	VA210 Duo-Mode Server/Storage Appliance, rack mount, fault resilient configuration with 4TB hot-swap SATA-II, RAID 5 protected capacity, Intransa VDMR technology & CD/USB Media kit	EA		\$9,300.00	20.0%	\$7,440.00
Intransa	VA210-Base-4TB-1TN	VA210 Tri-Mode Server/Storage Appliance, rack mount, fault resilient configuration with 4TB hot-swap SATA-II, RAID 5 protected capacity, with Intransa VDMR technology, & CD/USB Media kit	EA		\$11,300.00	20.0%	\$9,040.00
Intransa	VA210-Base-8TB-1DN	VA210 Duo-Mode Server/Storage Appliance, rack mount, fault resilient configuration with 8TB hot-swap SATA-II, RAID 5 protected capacity, Intransa VDMR technology & CD/USB Media kit	EA		\$11,800.00	20.0%	\$9,440.00
Intransa	VA210-Base-8TB-1TN	VA210 Tri-Mode Server/Storage Appliance, rack mount, fault resilient configuration with 8TB hot-swap SATA-II, RAID 5 protected capacity, Intransa VDMR technology, & CD/USB Media kit	EA		\$13,800.00	20.0%	\$11,040.00
Intransa	VA210-Duo-8GB	VA210 Duo-Mode 8GB total system memory option provides 4GB available memory for use of 1 application	EA		\$250.00	20.0%	\$200.00
Intransa	VA210-Tri-12GB	VA210 Tri-Mode 12GB system memory provides 4GB available memory for use by each of (2) Application Modes	EA		\$750.00	20.0%	\$600.00
Intransa	VA25as	VA25as Server Appliance, rack mount, Intel® Quad Core Xeon® 5600 Series 2.4GHz CPU, 6GB RAM, fault resilient config with Intransa VDMR technology & USB Media kit	EA		\$5,450.00	20.0%	\$4,360.00
Intransa	VA25as-12GB	VA25as & SR950 total 12GB system memory option provides 4GB available memory for use of 1 application	EA		\$800.00	20.0%	\$640.00
Intransa	VA25as-3	VA25as Server Appliance, rack mount, Intel® Quad Core Xeon® 5600 Series 2.66GHz CPU, 6GB RAM, fault resilient config with Intransa VDMR technology & USB Media kit	EA		\$6,950.00	20.0%	\$5,560.00
Intransa	VA30	VA30 Server Appliance, rack mount, (2) Intel® Quad Core Xeon® 2.33GHz CPUs, 4GB RAM, fault resilient config with Intransa VDMR technology & USB Media kit	EA		\$5,850.00	20.0%	\$4,680.00
Intransa	VA300-EXPNDR-12TB-1	VA300 Expander 2U rack mount. 12TB raw storage capacity (10TB available recording capacity) with 12 x 1TB SATA-II hot-swap disk drives with RAID 6 protection	EA		\$12,000.00	20.0%	\$9,600.00
Intransa	VA300-EXPNDR-24TB-1	VA300 Expander 2U rack mount. 24TB raw storage capacity (20TB available recording capacity) with 12 x 2TB SATA-II hot-swap disk drives with RAID 6 protection	EA		\$16,000.00	20.0%	\$12,800.00
Intransa	VA300st-12TB-1	VA300st Storage Appliance, rack mount, fault resilient config with 12TB hot-swap SATA-II, RAID 6 protected capacity, Intransa VDMR technology	EA		\$15,500.00	20.0%	\$12,400.00
Intransa	VA300st-24TB-1	VA300st Storage Appliance, rack mount, fault resilient config with 24TB hot-swap SATA-II, RAID 6 protected capacity, Intransa VDMR technology	EA		\$21,500.00	20.0%	\$17,200.00
Intransa	VA300st-EXP	Expandable capacity option for VA300st & VA600st. 2 x SAS ports enables capacity expansion for additional (2) VA300 or VA600 Expanders	EA		\$1,000.00	20.0%	\$800.00
Intransa	VA30-3	VA30 Server Appliance, rack mount, (2) Intel® Quad Core Xeon® 3.0GHz CPUs, 4GB RAM, fault resilient config with Intransa VDMR technology & USB Media kit	EA		\$8,350.00	20.0%	\$6,680.00
Intransa	VA320-12TB-1D	VA320 Duo-Mode Server/Storage Appliance, rack mount, fault resilient configuration with 12TB hot-swap SATA-II, RAID 6 protected capacity, Intransa VDMR technology & CD/USB Media Kit	EA		\$15,000.00	20.0%	\$12,000.00
Intransa	VA320-12TB-1F4	VA320 Flex-Mode4 Server/Storage Appliance, rack mount, fault resilient configuration with 12TB hot-swap SATA-II, RAID 6 protected capacity, Intransa VDMR technology, & CD/USB Media kit	EA		\$21,000.00	20.0%	\$16,800.00
Intransa	VA320-12TB-1F5	VA320 Flex-Mode5 Server/Storage Appliance, rack mount, fault resilient configuration with 12TB hot-swap SATA-II, RAID 6 protected capacity, Intransa VDMR technology, & CD/USB Media kit	EA		\$23,000.00	20.0%	\$18,400.00

MFG	Part Number	Description	UOM	GROUP	List	DISC	NYS NET PRICE
Intrinsa	VA320-12TB-1T	VA320 Tri-Mode Server/Storage Appliance, rack mount, fault resilient configuration with 12TB hot-swap SATA-II, RAID 6 protected capacity, Intrinsa VDMR technology, & CD/USB Media kit	EA		\$19,000.00	20.0%	\$15,200.00
Intrinsa	VA320-24TB-1D	VA320 Duo-Mode Server/Storage Appliance, rack mount, fault resilient configuration with 24TB hot-swap SATA-II, RAID 6 protected capacity, Intrinsa VDMR technology & CD/USB Media kit	EA		\$21,000.00	20.0%	\$16,800.00
Intrinsa	VA320-24TB-1F4	VA320 Flex-Mode4 Server/Storage Appliance, rack mount, fault resilient configuration with 24TB hot-swap SATA-II, RAID 6 protected capacity, with Intrinsa VDMR technology, & CD/USB Media kit	EA		\$27,000.00	20.0%	\$21,600.00
Intrinsa	VA320-24TB-1F5	VA320 Flex-Mode5 Server/Storage Appliance, rack mount, fault resilient configuration with 24TB hot-swap SATA-II, RAID 6 protected capacity, with Intrinsa VDMR technology, & CD/USB Media kit	EA		\$29,000.00	20.0%	\$23,200.00
Intrinsa	VA320-24TB-1T	VA320 Tri-Mode Server/Storage Appliance, rack mount, fault resilient configuration with 24TB hot-swap SATA-II, RAID 6 protected capacity, with Intrinsa VDMR technology, & CD/USB Media kit	EA		\$25,000.00	20.0%	\$20,000.00
Intrinsa	VA320-Duo-9GB	VA320 Duo-Mode total 9GB system memory option provides 4GB available memory for use of 1 application	EA		\$750.00	20.0%	\$600.00
Intrinsa	VA320-Flex4-18GB	VA320 Flex-Mode4 total 18GB system memory option provides 4GB available memory for use by each of (3) Application Modes	EA		\$1,000.00	20.0%	\$800.00
Intrinsa	VA320-Flex5-24GB	VA320 Flex-Mode5 total 24GB system memory option provides 4GB available memory for use by each of (4) Application Modes	EA		\$1,500.00	20.0%	\$1,200.00
Intrinsa	VA35as	VA35as Server Appliance, rack mount, (2) Intel® Quad Core Xeon® 5600 Series 2.4GHz CPUs, 6GB RAM, fault resilient config with Intrinsa VDMR technology & USB Media kit	EA		\$6,450.00	20.0%	\$5,160.00
Intrinsa	VA35as-12GB	VA35as & SR960 total 12GB system memory option provides 4GB available memory for use of 1 application	EA		\$1,000.00	20.0%	\$800.00
Intrinsa	VA35as-3	VA35as Server Appliance, rack mount, (2) Intel® Quad Core Xeon® 5600 Series 2.66GHz CPUs, 6GB RAM, fault resilient config with Intrinsa VDMR technology & USB Media kit	EA		\$9,350.00	20.0%	\$7,480.00
Intrinsa	VA-3U-RACK	3U desk side or table top rack, for use with VA Expander in non-rack/office environments with VA110tr & others	EA		\$1,000.00	20.0%	\$800.00
Intrinsa	VA600-EXPNDR-12TB-1	VA600 Expander 2U rack mount. 12TB raw storage capacity (10TB available recording capacity) with 12 x 1TB SATA-II hot-swap disk drives with RAID 6 protection	EA		\$14,000.00	20.0%	\$11,200.00
Intrinsa	VA600-EXPNDR-24TB-1	VA600 Expander 2U rack mount. 24TB raw storage capacity (20TB available recording capacity) with 12 x 2TB SATA-II hot-swap disk drives with RAID 6 protection	EA		\$18,000.00	20.0%	\$14,400.00
Intrinsa	VA600st-12TB-1	VA600st Storage Appliance, rack mount, high availability config (requires minimum of 3 x VA600st appliances) with 12TB hot-swap SATA-II, RAID 6 protected capacity (RAID 5 across a cluster for HA), Intrinsa VDMR technology	EA		\$16,500.00	20.0%	\$13,200.00
Intrinsa	VA600st-24TB-1	VA600st Storage Appliance, rack mount, high availability config (requires minimum of 3 x VA600st appliances) with 24TB hot-swap SATA-II, RAID 6 protected capacity (RAID 5 across a cluster for HA), Intrinsa VDMR technology	EA		\$22,500.00	20.0%	\$18,000.00
Intrinsa	VA80tr-Base-2TB-P	VA80tr Duo-Mode Server/Storage Appliance, pedestal, 4GB RAM, RAID 1 protected configuration, 2TB recording capacity, hot-swap SATA-II drives, Intrinsa VSA-Ready technology & CD/USB Media kit	EA		\$4,500.00	20.0%	\$3,600.00
Intrinsa	VA80tr-Base-2TB-S	VA80tr Duo-Mode Server/Storage Appliance, pedestal, 4GB RAM, standard configuration, 2TB recording capacity, SATA-II drive, Intrinsa VSA-Ready technology & CD/USB Media kit	EA		\$4,250.00	20.0%	\$3,400.00
Intrinsa	VA-EXPNDR-12TB-1	VA Expander 2U rack mount. 12TB raw storage capacity (10TB available recording capacity) with 12 x 1TB SATA-II hot-swap disk drives with RAID 6 protection	EA		\$9,500.00	20.0%	\$7,600.00
Intrinsa	VA-EXPNDR-24TB-1	VA Expander 2U rack mount. 24TB raw storage capacity (20TB available recording capacity) with 12 x 2TB SATA-II hot-swap disk drives with RAID 6 protection	EA		\$13,800.00	20.0%	\$11,040.00
Intrinsa	VA-EXPNDR-6TB-1	VA Expander 2U rack mount. 6TB raw storage capacity (5TB available recording capacity) with 12 x 500GB SATA-II hot-swap disk drives with RAID 6 protection	EA		\$7,200.00	20.0%	\$5,760.00
Intrinsa	VID-ADPTR-HI	Optional PCI-E hi rez video graphics card w/512MB (includes internal riser card connection kit) - Not for use in Intrinsa Systems	EA		\$1,050.00	20.0%	\$840.00
Intrinsa	VID-ADPTR-STD	Optional PCI-E standard video graphics card w/256MB DDR2 (includes internal riser connection kit) - Not for use in Intrinsa systems	EA		\$450.00	20.0%	\$360.00
Intrinsa	WS01	WS01 Security Workstation, standard pedestal config, Intel® Core™2 Quad 2.66GHz CPU, 4GB RAM, 500GB SATA-II, keyboard & mouse	EA		\$3,550.00	20.0%	\$2,840.00
Intrinsa	WS04	WS04 Security Workstation, standard pedestal config, Intel®Quad-Core Xeon® 3.0GHz CPU, 4GB RAM, 500GB SATA-II disk, keyboard & mouse	EA		\$4,950.00	20.0%	\$3,960.00
ipConfigure	IPC-ESM-ADD	ESM One (1) Camera Add-on with 1 year of support	EA		\$245.00	0.0%	\$245.00
ipConfigure	IPC-ESM-BAS	ESM Eight (8) Camera Base License with 1 year of support	EA		\$1,999.00	0.0%	\$1,999.00
ipConfigure	IPC-ESM-SMB	ESM upgrade from SMB with 1 year of support	EA		\$120.00	0.0%	\$120.00
ipConfigure	IPC-LPR-ADD	LPR One (1) Camera License with 1 year of support	EA		\$2,599.00	0.0%	\$2,599.00
ipConfigure	IPC-LPR-SAR	LPR 1 Year Support Agreement Renewal	EA		\$599.00	0.0%	\$599.00
ipConfigure	IPC-SAR-1YR	1 Year Support Agreement Renewal	EA		\$65.00	0.0%	\$65.00
ipConfigure	IPC-SAR-2YR	2 Year Support Agreement Renewal \$110/camera \$124/camera	EA		\$124.00	0.0%	\$124.00
ipConfigure	IPC-SMB-ADD	SMB One (1) Camera Add-on with 1 year of support	EA		\$125.00	0.0%	\$125.00
ipConfigure	IPC-SMB-BAS-SMB	Four (4) Camera Base License with 1 year of support	EA		\$495.00	0.0%	\$495.00

MFG	Part Number	Description	UOM	GROUP	List	DISC	NYS NET PRICE
Mobotix	MX-T24M-SEC-BUNDLE-2-PW	Complete doorstation set including the VoIP/SIP camera module, the door access control module MxEntryControl, and the info module MxInfo1 including the info module MxInfo2wire with MX2wire functionality - color: pure white	ea		\$2,122.00	10.0%	\$1,909.80
Mobotix	MX-T24M-SEC-BUNDLE-2-SV	Complete doorstation set including the VoIP/SIP camera module, the door access control module MxEntryControl, and the info module MxInfo1 including the info module MxInfo2wire with MX2wire functionality - color: silver	ea		\$2,122.00	10.0%	\$1,909.80
Mobotix	MX-T24M-SEC-D11-AM	3 megapixel sensor full 8X zoom and hemispheric - built in 4 GB micro SD card - color: amber	ea		\$998.00	10.0%	\$898.20
Mobotix	MX-T24M-SEC-D11-DG	3 megapixel sensor full 8X zoom and hemispheric - built in 4 GB micro SD card - color: dark grey	ea		\$998.00	10.0%	\$898.20
Mobotix	MX-T24M-SEC-D11-PW	3 megapixel sensor full 8X zoom and hemispheric - built in 4 GB micro SD card - color: pure white	ea		\$998.00	10.0%	\$898.20
Mobotix	MX-T24M-SEC-D11-SV	3 megapixel sensor full 8X zoom and hemispheric - built in 4 GB micro SD card - color: silver	ea		\$998.00	10.0%	\$898.20
Mobotix	MX-V12D-SEC-D22N22	Indoor megapixel vandalism-protected camera for corner mounting including power supply, including two lenses (make sure to specify the lens types and positions) any lens combination with L22 and L43 for left/right/bottom sensors possible (total maximum 2	ea		\$3,348.00	10.0%	\$3,013.20
Mobotix	MX-V12D-SEC-D22N22-R16	Indoor megapixel vandalism-protected camera for 16 GB flash recording corner mounting including power supply, including two lenses (make sure to specify the lens types and positions) any lens combination with L22 and L43 for left/right/bottom sensors poss	ea		\$3,698.00	10.0%	\$3,328.20
Mobotix	MX-V12D-SEC-D43N43		ea		\$3,498.00	10.0%	\$3,148.20
Mobotix	MX-V12D-SEC-D43N43-R16	Indoor megapixel vandalism-protected camera for 16 GB flash recording corner mounting including power supply, including two lenses (make sure to specify the lens types and positions) any lens combination with L22 and L43 for left/right/bottom sensors poss	ea		\$3,698.00	10.0%	\$3,328.20
Mobotix	MX-V12D-SEC-DNIGHT-D22D22	No Description	ea		\$3,348.00	10.0%	\$3,013.20
Mobotix	MX-V12D-SEC-DNIGHT-D22N22	No Description	ea		\$3,348.00	10.0%	\$3,013.20
Mobotix	MX-V12M-SEC-D22	Indoor megapixel vandalism - protected camera for corner mounting including power supply and one super wide 22 mm day lens (make sure to specify the lens type and position)	ea		\$3,170.00	10.0%	\$2,853.00
Mobotix	MX-V12M-SEC-D22-R16	Indoor megapixel vandalism - protected camera with 16 GB flash recording for corner mounting including power supply, including one lens (make sure to specify the lens type and position)	ea		\$3,520.00	10.0%	\$3,168.00
Mobotix	MX-V12M-SEC-D43	Indoor megapixel vandalism - protected camera for corner mounting including power supply and one wide angle 43 mm day lens (make sure to specify the lens type and position)	ea		\$3,170.00	10.0%	\$2,853.00
Mobotix	MX-V12M-SEC-D43-R16	mono vandal day camera with wide angle lens & 16GB flash card	ea		\$3,520.00	10.0%	\$3,168.00
Mobotix	MX-V12M-SEC-N22	Indoor megapixel vandalism - protected camera for corner mounting including power supply and one super wide 22 mm night lens (make sure to specify the lens type and position)	ea		\$3,170.00	10.0%	\$2,853.00
Mobotix	MX-V12M-SEC-N22-R16	mono vandal night camera with super wide angle lens & 16GB flash card	ea		\$3,520.00	10.0%	\$3,168.00
Mobotix	MX-V12M-SEC-N43	Indoor megapixel vandalism - protected camera for corner mounting including power supply and one wide angle 43 mm night lens (make sure to specify the lens type and position)	ea		\$3,170.00	10.0%	\$2,853.00
Mobotix	MX-V12M-SEC-N43-R16	Indoor megapixel vandalism - protected camera with 16 GB flash recording for corner mounting including power supply, including one lens (make sure to specify the lens type and position)	ea		\$3,520.00	10.0%	\$3,168.00
Mobotix	MX-WH-DOME	Dome wall mount for D12 camera	ea		\$148.00	10.0%	\$133.20
Mobotix	MX-WH-SECUREFLEX	SecureFlex: Shock-resistant wall/ceiling mount for M12	ea		\$68.00	10.0%	\$61.20
NVT	NV-1613	16-Channel Passive Hub √	EA		\$1,350.00	36.0%	\$864.00
NVT	NV-1613S	16-Channel Passive Stub Hub ☼	EA		\$920.00	36.0%	\$588.80
NVT	NV-1642	16-Channel StubEQ Active Hub (Pwr Supply incl.) ☼	EA		\$2,500.00	36.0%	\$1,600.00
NVT	NV-1672	16-Channel DigitalEQ DA Hub † √	EA		\$3,700.00	36.0%	\$2,368.00
NVT	NV-16PS10-PVD	16-Ch Power Supply Cable Integrator Hub †	EA		\$1,024.00	36.0%	\$655.36
NVT	NV-16PS13-PVD	16-Ch Power Supply Passive Receiver Hub † √	EA		\$2,400.00	36.0%	\$1,536.00
NVT	NV-16PS42-PVD	16-Ch Power Supply StubEQ Receiver Hub † √	EA		\$3,316.00	36.0%	\$2,122.24
NVT	NV-208A-M	Single Channel Passive Video Transceiver	EA		\$48.00	36.0%	\$30.72
NVT	NV-212A	Single Channel Passive Video Transceiver	EA		\$70.00	36.0%	\$44.80
NVT	NV-213A (&A-M)	Single Channel Passive Video Transceiver	EA		\$86.00	36.0%	\$55.04
NVT	NV-214A-M	Single Channel Passive Video Transceiver	EA		\$48.00	36.0%	\$30.72
NVT	NV-215J-M	Single Ch Passive Video Transceiver RJ45	EA		\$48.00	36.0%	\$30.72
NVT	NV-216A-PV	Single Channel Power-Video Transceiver	EA		\$70.00	36.0%	\$44.80
NVT	NV-217J-M	Single Ch Passive Video Transceiver RJ45	EA		\$48.00	36.0%	\$30.72
NVT	NV-218A-PVD	Single Channel Power-Video-Data Transceiver	EA		\$88.00	36.0%	\$56.32
NVT	NV-226J-PV	Single Ch Video Transmitter & 12VDC Converter	EA		\$100.00	36.0%	\$64.00
NVT	NV-314A	Single Channel Passive Video & Audio Transceiver	EA		\$154.00	36.0%	\$98.56
NVT	NV-3213	32-Channel Passive Hub √	EA		\$2,700.00	36.0%	\$1,728.00
NVT	NV-3213S	32-Channel Passive Stub Hub ☼	EA		\$1,840.00	36.0%	\$1,177.60
NVT	NV-3242	32-Channel StubEQ Active Hub (Pwr Supply incl.) ☼	EA		\$5,000.00	36.0%	\$3,200.00
NVT	NV-3272	32-Channel DigitalEQ Hub † √	EA		\$7,400.00	36.0%	\$4,736.00
NVT	NV-32PS42-PVD	32-Ch Power Supply StubEQ Receiver Hub † √	EA		\$6,630.00	36.0%	\$4,243.20
NVT	NV-413A	4-Ch Passive Video Transceiver	EA		\$300.00	36.0%	\$192.00
NVT	NV-418A	Dual Channel Passive AV Transceiver	EA		\$226.00	36.0%	\$144.64
NVT	NV-418AR	Dual Channel Passive AV Transceiver, Rackmount	EA		\$226.00	36.0%	\$144.64
NVT	NV-442	4-Channel StubEQ Active Hub (Pwr Supply incl.) ☼	EA		\$990.00	36.0%	\$633.60
NVT	NV-452R	4-Ch Active Video Receiver *	EA		\$990.00	36.0%	\$633.60
NVT	NV-4PS10-PVD	4-Ch Power Supply Cable Integrator Hub †	EA		\$350.00	36.0%	\$224.00
NVT	NV-4PS13-PVD	4-Ch Power Supply Passive Receiver Hub † ☼	EA		\$600.00	36.0%	\$384.00

MFG	Part Number	Description	UOM	GROUP	List	DISC	NYS NET PRICE
NVT	NV-4PSRMBK	Rack Panel Kit for 4-Ch Power Supply Models	EA		\$58.00	36.0%	\$37.12
NVT	NV-518A	Dual Channel AV Transceiver †	EA		\$408.00	36.0%	\$261.12
NVT	NV-518AR	Dual Channel AV Transceiver, Rackmount	EA		\$408.00	36.0%	\$261.12
NVT	NV-652R	Single Channel Active Video Receiver *	EA		\$258.00	36.0%	\$165.12
NVT	NV-653T	Single Channel Active Video Transmitter *	EA		\$258.00	36.0%	\$165.12
NVT	NV-704J-PVD	4-Ch PVD Cable Integrator *	EA		\$100.00	36.0%	\$64.00
NVT	NV-716J-PVD	16-Ch PVD Cable Integrator *	EA		\$300.00	36.0%	\$192.00
NVT	NV-813	8-Channel Passive Hub √	EA		\$700.00	36.0%	\$448.00
NVT	NV-813S	8-Channel Passive Stub Hub ☼	EA		\$460.00	36.0%	\$294.40
NVT	NV-842	8-Channel StubEQ Active Hub (Pwr Supply incl.) ☼	EA		\$1,250.00	36.0%	\$800.00
NVT	NV-872	8-Channel DigitalEQ DA Hub † √	EA		\$1,920.00	36.0%	\$1,228.80
NVT	NV-8PS13-PVD	8-Ch Power Supply Passive Receiver Hub † √	EA		\$1,200.00	36.0%	\$768.00
NVT	NV-8PS42-PVD	8-Ch Power Supply StubEQ Receiver Hub † √	EA		\$1,658.00	36.0%	\$1,061.12
NVT	NV-BKT214-8	Mounting Bracket for NV-214A-M (8 each)	EA		\$16.00	36.0%	\$10.24
NVT	NV-BNC-8	Coax Jumper Cable 2ft (8-pk)	EA		\$58.00	36.0%	\$37.12
NVT	NV-RJ45A	RJ45/Screw Terminal Block Adapter (2 each)	EA		\$8.00	36.0%	\$5.12
NVT	NV-RM-15	15-Ch Rackmount Chassis †	EA		\$812.00	36.0%	\$519.68
NVT	NV-RM8/10	Rack Panel Kit	EA		\$58.00	36.0%	\$37.12
NVT	NV-RMBK	Rear Mounting Bracket Kit	EA		\$58.00	36.0%	\$37.12
NVT	NV-WMBK	Wall Mounting Bracket Kit	EA		\$58.00	36.0%	\$37.12
ONSSI	AVI-B	AVI-Base	ea		\$1,999.00	15.0%	\$1,699.15
ONSSI	AVI-ENT-1C	AVI All Behaviors	ea		\$990.00	15.0%	\$841.50
ONSSI	AVI-ONE-1C	AVI Single Behavior	ea		\$595.00	15.0%	\$505.75
ONSSI	AVI-PTZ-BNDL-1C	AVI PTZ Bundle	ea		\$1,295.00	15.0%	\$1,100.75
ONSSI	AVI-PTZ-MD-1C	AVI MD on PTZ Presets	ea		\$795.00	15.0%	\$675.75
ONSSI	AVI-PTZ-TRCK-1C	AVI PTZ Tracking	ea		\$995.00	15.0%	\$845.75
ONSSI	AVI-TWO-1C	AVI 2 Behaviors	ea		\$790.00	15.0%	\$671.50
ONSSI	DVMS-1C	NetDVMS-1C	ea		\$269.00	15.0%	\$228.65
ONSSI	DVMSB	NetDVMS-Base	ea		\$1,999.00	15.0%	\$1,699.15
ONSSI	DVR-1C	NetDVR-1C	ea		\$149.00	15.0%	\$126.65
ONSSI	DVRB	NetDVR-Base	ea		\$450.00	15.0%	\$382.50
ONSSI	NSB-1024	NetSwitcher-AServer-1024	ea		\$9,999.00	15.0%	\$8,499.15
ONSSI	NSB-128	NetSwitcher-AServer-128	ea		\$1,599.00	15.0%	\$1,359.15
ONSSI	NSB-2048	NetSwitcher-AServer-2048	ea		\$17,999.00	15.0%	\$15,299.15
ONSSI	NSB-256	NetSwitcher-AServer-256	ea		\$2,999.00	15.0%	\$2,549.15
ONSSI	NSB-4096	NetSwitcher-AServer-4096	ea		\$29,999.00	15.0%	\$25,499.15
ONSSI	NSB-48	NetSwitcher-AServer-48	ea		\$899.00	15.0%	\$764.15
ONSSI	NSB-512	NetSwitcher-AServer-512	ea		\$5,599.00	15.0%	\$4,759.15
ONSSI	NSB-64	NetSwitcher-AServer-64	ea		\$1,199.00	15.0%	\$1,019.15
ONSSI	NSC	NetSwitcher-Controller	ea		\$199.00	15.0%	\$169.15
ONSSI	NSI	NetSwitcher-Input	ea		\$60.00	15.0%	\$51.00
ONSSI	NSV	NetSwitcher-Viewer	ea		\$99.00	15.0%	\$84.15
ONSSI	OC-CC9000-BASE	OC-CC9000-Add-On-Base	ea		\$5,000.00	15.0%	\$4,250.00
ONSSI	OC-DS	Ocularis DS	ea		\$2,499.00	15.0%	\$2,124.15
ONSSI	OC-DVMS-1C	OC-NetDVMS-1C	ea		\$299.00	15.0%	\$254.15
ONSSI	OC-ES	Ocularis ES	ea		\$3,999.00	15.0%	\$3,399.15
ONSSI	OC-EVS-1C	OC-NetEVS-1C	ea		\$359.00	15.0%	\$305.15
ONSSI	OC-OS-1C	OC-OpenSight-Add-On-1C	ea		\$49.00	15.0%	\$41.65
ONSSI	OC-VS-AC	Ocularis-VideoSynopsis-AC	ea		\$99.00	15.0%	\$84.15
ONSSI	OC-VS-AC-1C	Ocularis-VideoSynopsis-AC-1C	ea		\$29.00	15.0%	\$24.65
ONSSI	OC-VWM-1C	Ocularis-VideoWall-Camera License	ea		\$79.00	15.0%	\$67.15
ONSSI	OC-VWM-BASE	OC-VideoWall-Add-On-Base	ea		\$1,999.00	15.0%	\$1,699.15
ONSSI	ON-STE-CONFIG-ASSIST	On-site Professional Services, per day	ea		\$1,500.00	15.0%	\$1,275.00
ONSSI	PS-SMB-16C	ProSight-SMB-16C	ea		\$1,499.00	15.0%	\$1,274.15
ONSSI	PS-SMB-25C	ProSight-SMB-25C	ea		\$1,999.00	15.0%	\$1,699.15
ONSSI	PS-SMB-4C	ProSight-SMB-4C	ea		\$499.00	15.0%	\$424.15
ONSSI	PS-SMB-6C	ProSight-SMB-6C	ea		\$699.00	15.0%	\$594.15
ONSSI	PS-SMB-9C	ProSight-SMB-9C	ea		\$999.00	15.0%	\$849.15
ONSSI	SUP-AVI-B-1Y	SUP-AVI-Base-1Y	ea		\$299.00	15.0%	\$254.15
ONSSI	SUP-AVI-B-2Y	SUP-AVI-Base-2Y	ea		\$479.00	15.0%	\$407.15
ONSSI	SUP-AVI-B-3Y	SUP-AVI-Base-3Y	ea		\$747.00	15.0%	\$634.95
ONSSI	SUP-AVI-ENT-1C	SUP-AVI-ENT-1C	ea		\$198.00	15.0%	\$168.30
ONSSI	SUP-AVI-ONE-1C	SUP-AVI-ONE-1C	ea		\$119.00	15.0%	\$101.15
ONSSI	SUP-AVI-TWO-1C	SUP-AVI-TWO-1C	ea		\$158.00	15.0%	\$134.30
ONSSI	SUP-DVMS-1C-1D	SUP-NetDVMS-1C-1D	ea		\$0.16	15.0%	\$0.14
ONSSI	SUP-DVMS-1C-1Y	SUP-NetDVMS-1C-1Y	ea		\$54.00	15.0%	\$45.90
ONSSI	SUP-DVMS-1C-2Y	SUP-NetDVMS-1C-2Y	ea		\$91.00	15.0%	\$77.35
ONSSI	SUP-DVMS-1C-3Y	SUP-NetDVMS-1C-3Y	ea		\$113.00	15.0%	\$96.05
ONSSI	SUP-DVMS-1C-4Y	SUP-NetDVMS-1C-4Y	ea		\$145.00	15.0%	\$123.25
ONSSI	SUP-DVMS-1C-5Y	SUP-NetDVMS-1C-5Y	ea		\$169.00	15.0%	\$143.65
ONSSI	SUP-DVMSB-1D	SUP-NetDVMS-Base-1D	ea		\$1.20	15.0%	\$1.02
ONSSI	SUP-DVMSB-1Y	SUP-NetDVMS-Base-1Y	ea		\$399.00	15.0%	\$339.15
ONSSI	SUP-DVMSB-2Y	SUP-NetDVMS-Base-2Y	ea		\$666.00	15.0%	\$566.10
ONSSI	SUP-DVMSB-3Y	SUP-NetDVMS-Base-3Y	ea		\$865.00	15.0%	\$735.25
ONSSI	SUP-DVMSB-4Y	SUP-NetDVMS-Base-4Y	ea		\$1,119.00	15.0%	\$951.15
ONSSI	SUP-DVMSB-5Y	SUP-NetDVMS-Base-5Y	ea		\$1,299.00	15.0%	\$1,104.15
ONSSI	SUP-DVR-1C-1D	SUP-NetDVR-1C-1D	ea		\$0.09	15.0%	\$0.08
ONSSI	SUP-DVR-1C-1Y	SUP-NetDVR-1C-1Y	ea		\$29.00	15.0%	\$24.65
ONSSI	SUP-DVR-1C-2Y	SUP-NetDVR-1C-2Y	ea		\$47.00	15.0%	\$39.95
ONSSI	SUP-DVR-1C-3Y	SUP-NetDVR-1C-3Y	ea		\$61.00	15.0%	\$51.85
ONSSI	SUP-DVR-1C-4Y	SUP-NetDVR-1C-4Y	ea		\$80.00	15.0%	\$68.00
ONSSI	SUP-DVR-1C-5Y	SUP-NetDVR-1C-5Y	ea		\$92.00	15.0%	\$78.20
ONSSI	SUP-DVRB-1D	SUP-NetDVR-Base-1D	ea		\$0.26	15.0%	\$0.22
ONSSI	SUP-DVRB-1Y	SUP-NetDVR-Base-1Y	ea		\$90.00	15.0%	\$76.50
ONSSI	SUP-DVRB-2Y	SUP-NetDVR-Base-2Y	ea		\$144.00	15.0%	\$122.40
ONSSI	SUP-DVRB-3Y	SUP-NetDVR-Base-3Y	ea		\$184.00	15.0%	\$156.40
ONSSI	SUP-DVRB-4Y	SUP-NetDVR-Base-4Y	ea		\$243.00	15.0%	\$206.55

MFG	Part Number	Description	UOM	GROUP	List	DISC	NYS NET PRICE
Orion	CMA-01	Ceiling Mount Lower Assembly Suspension Adapter, 360° swivel, +/- 15° tilt, Internal cable routing, compatible with NTP 1 1/2" threaded coupling (pole and ceiling plate sold separate) Supports up to 50Lbs	ea		\$499.00	20.0%	\$399.20
Orion	CMH-01	LCD Ceiling Mount - Tilt, Swivel & Rotate 360°, fits 32" - 63" Vesa 200x200 Compatible, Adjustable Pole Height from 24" - 46", Supports up to 160 Lbs.	ea		\$789.00	20.0%	\$631.20
Orion	CSDHDC	HD-SDI Receiver (SDI to HDMI), SMPTE Type, BNC In, HDMI Out, Cable distance to Megapixel Camera - 100m	ea		\$555.56	20.0%	\$444.44
Orion	CSDRP2	HD-SDI Distributor & Repeater 2CH, SMPTE Type, BNC input (HD-SDI), 1ch input, 2ch output, Cable distance to receiver - 100~150m	ea		\$522.22	20.0%	\$417.78
Orion	CSDRP8	HD-SDI Distributor & Repeater 8CH, SMPTE Type, BNC input (HD-SDI), 1ch input, 8ch output, Cable distance to receiver - 100~150m	ea		\$888.89	20.0%	\$711.11
Orion	FMA-01	VESA 200x200 Flat Mount Adapter Plate - converts VESA 75x75 or 100x100 to VESA 200x200 compatible - Dimensions 8 6/8 x 8 6/8	ea		\$49.00	20.0%	\$39.20
Orion	RMK-08	Tiltable Rack Mount supports one of the following configurations: 2 ea 8", 1 ea 15", 17, 19, 20" VESA 75x75 & 100x100 compatible. (20" monitor will not mount flush with the rack)	ea		\$169.00	20.0%	\$135.20
Orion	TM2	2.5" LCD Test Monitor, 480x234, 200:1, 200 cd/m2, Video In, Kit Includes: Velcro Wrist Strap, Metal wire Stand, Video Cable (RCA w/ BNC Adapter), Rechargeable Li-Ion Battery, DC adapter, 3 hr Battery Life.	ea		\$249.00	20.0%	\$199.20
Orion	TM2P	2.5" LCD Test Monitor, 960x240, 300:1, 230 cd/m2, Video In 1 / Out 1, L / R Rev Image, Auto timer off. Kit Includes: Velcro Wrist Strap, Test Pattern out, Video In / Out Cables (RCA w/ BNC Adapter), 6 x AAA batteries, 3 hr Life	ea		\$349.00	20.0%	\$279.20
Orion	TM4	4.0" LCD Test Monitor, 480x234, 150:1, 250 cd/m2, Video In 2 / Out 1, Audio In 1 (RCA Type) / Out 1 (Jack Type) Kit Includes: Carry Bag, Light Weight Rechargeable Battery, Power Adapter, 3x RCA to BNC Adapter	ea		\$399.00	20.0%	\$319.20
Orion	TM5	5.6" LCD Test Monitor, 960x234, 250:1, 500 cd/m2, Video In 2 / Out 1, Audio In 1 (RCA Type) / Out 1 (Jack Type) Kit Includes: Carry Bag, Light Weight Rechargeable Battery, Power Adapter, 3x RCA to BNC Adapter	ea		\$449.00	20.0%	\$359.20
Orion	WB-2642	Universal Low Profile Flat wall mount fits 26" to 42" 10° adjustable Tilt, mounting patterns up to VESA 525 x 400mm (WxH) - max weight 130 lbs, weight 22 lbs	ea		\$140.00	20.0%	\$112.00
Orion	WB-4663	Universal Low Profile Flat wall mount fits 46" to 63" 10° adjustable Tilt, mounting patterns up to VESA 800 x 525mm (WxH) - max weight 175 lbs, weight 28 lbs	ea		\$160.00	20.0%	\$128.00
Orion	WB-4780	Universal Low Profile Flat wall mount fits 47" to 80", 8° adjustable Tilt, mounting patterns up to VESA 1100 x 700mm (800x525mm (WxH) - max weight 300 lbs, weight 31 lbs	ea		\$200.00	20.0%	\$160.00
Orion	WB-71	Universal LCD Flat mount fits 24" to 32" 12° adjustable Tilt, LCD's that are VESA 200x200mm, Mounts to walls, ceilings, stands, 16" Mounting slots, supports up to 160 lbs	ea		\$339.00	20.0%	\$271.20
Orion	WB-72	Universal LCD Flat mount fits 37" to 61" 12° adjustable Tilt, LCD's that are VESA 200x200mm - Mounts to walls, ceilings & stands, 16" / 24" Mounting slots, supports up to 160 lbs	ea		\$379.00	20.0%	\$303.20
PANASONIC A	BB-HCA10A	Flush Mount Kit for BB-HCM527A	EA		\$99.95	6.0%	\$93.95
PANASONIC A	BB-HCA11A	Bracket for BB-HCM701 / 705	EA		\$89.95	6.0%	\$84.55
PANASONIC A	BB-HCA7A	Optional AC Adaptor for all 7xx	EA		\$79.95	6.0%	\$75.15
PANASONIC A	BB-HCM580A	21x Optical Zoom Pan/Tilt Network Camera	EA		\$999.95	6.0%	\$939.95
PANASONIC A	BB-HCM705A	Fixed Dome MegaPixel PoE Network Camera	EA		\$599.95	6.0%	\$563.95
PANASONIC A	BB-HNP17A	Camera Management Recording Windows Software	EA		\$399.95	6.0%	\$375.95
PANASONIC A	GP-AD22TA*	C-Mount Adaptor f/GP-KS162CUD, GP-KS162HD	EA		\$50.00	6.0%	\$47.00
PANASONIC A	GP-CA162/2*	2m Cable f/GP-KS162CUD, GP-KS162HD	EA		\$230.00	6.0%	\$216.20
PANASONIC A	GP-CA162/38*	3.8m Cable f/GP-KS162CUD, GP-KS162HD	EA		\$380.00	6.0%	\$357.20
PANASONIC A	GP-KS822CU*	Control Unit f/1/2" Microhead DSP Camera Control Unit	EA		\$900.00	6.0%	\$846.00
PANASONIC A	GP-KS822H*	Camera Head, 1/2" Microhead Camera, 3 Lux at f/1.4 (AGC on 30 IRE)	EA		\$860.00	6.0%	\$808.40
PANASONIC A	GP-LM15TA*	Lens, Telephoto, 15mm, f/2.0 f/Microcamera	EA		\$360.00	6.0%	\$338.40
PANASONIC A	GP-LM24TA*	Lens, Telephoto, 24mm, f/2.5 f/Microcamera	EA		\$620.00	6.0%	\$582.80
PANASONIC A	GP-LM3TA*	Lens, Wide Angle, 3mm, f/1.4 f/Microcamera	EA		\$510.00	6.0%	\$479.40
PANASONIC A	GP-LM7TA*	Lens, Wide Angle, 7mm, f/1.4 f/Microcamera	EA		\$300.00	6.0%	\$282.00
PANASONIC B	WV-CW504S/29SCA	DAY/NIGHT, VANDEL-RESISTANT 2.8-9.0MM LENS. SURFACE MOUNT SMOKED DOME	EA		\$848.00	25.0%	\$636.00
PANASONIC B	BB-HCA1A-B	Tinted dome for the HCM381/481/581 for ceiling mount.	EA		\$149.95	25.0%	\$112.46
PANASONIC B	BB-HCA3A	Optional AC Adaptor	EA		\$59.95	25.0%	\$44.96
PANASONIC B	BB-HCA5A	Optional License for additional MPEG4 clients	EA		\$14.95	25.0%	\$11.21
PANASONIC B	BB-HCA8A	Optional License for additional H.264 clients for 7xx	EA		\$14.95	25.0%	\$11.21
PANASONIC B	BB-HCM371A	Outdoor Wireless Pan/Tilt Network Camera	EA		\$999.95	25.0%	\$749.96
PANASONIC B	BB-HCM511A	Pan/Tilt PoE Network Camera	EA		\$599.95	25.0%	\$449.96
PANASONIC B	BB-HCM527A	Pan/Tilt 2.3x Varifocal PoE Dome Network Camera	EA		\$899.00	25.0%	\$674.25
PANASONIC B	BB-HCM531A	Outdoor Pan/Tilt PoE Network Camera	EA		\$899.95	25.0%	\$674.96
PANASONIC B	BB-HCM547A	Outdoor Pan/Tilt 2.3x Varifocal PoE Dome Network Camera	EA		\$1,099.95	25.0%	\$824.96
PANASONIC B	BB-HCM701A	Fixed Dome PoE Network Camera	EA		\$499.00	25.0%	\$374.25
PANASONIC B	BB-HCM715A	MegaPixel H.264 PoE Pan/Tilt Network Camera	EA		\$799.95	25.0%	\$599.96
PANASONIC B	BB-HCM735A	Outdoor Megapixel H.264 Pan/Tilt PoE Network Camera	EA		\$999.95	25.0%	\$749.96
PANASONIC B	BB-HCS301A	IP Camera Server	EA		\$299.00	25.0%	\$224.25
PANASONIC B	BB-HGW700A	4 Port VPN Router with Camera Management	EA		\$499.00	25.0%	\$374.25
PANASONIC B	CANISTER/1000	1TB Hard disk drive with canister for WJ-ND400 NVR and WJ-HD616/716 DVR series	EA		\$831.00	25.0%	\$623.25
PANASONIC B	CANISTER/2000	2TB HDD Kit for WJ-HD616/716 and WJ-ND400	EA		\$1,091.00	25.0%	\$818.25

MFG	Part Number	Description	UOM	GROUP	List	DISC	NYS NET PRICE
PANASONIC B	EX-DVD	External storage device (writes to DVD-RAM, DVD-R, CD-R)	EA		\$567.00	25.0%	\$425.25
PANASONIC B	MR404C	4 channel FM video module receiver - multimode (up to 2.5 Km)	EA		\$1,609.00	25.0%	\$1,206.75
PANASONIC B	MR440	4 channel FM video module receiver - multimode (up to 5 Km)	EA		\$1,902.00	25.0%	\$1,426.50
PANASONIC B	MR45MLSC	Fiber receiver, 10/100 Mbs Ethernet data module - multimode	EA		\$1,218.00	25.0%	\$913.50
PANASONIC B	MRM1485	Video/RS-485 module receiver - multimode	EA		\$1,204.00	25.0%	\$903.00
PANASONIC B	MRM1605P	Video/Panasonic up-the-coax module receiver - multimode	EA		\$951.00	25.0%	\$713.25
PANASONIC B	MRR880	8-channel video module/rack card receiver - multimode	EA		\$4,715.00	25.0%	\$3,536.25
PANASONIC B	MRT880	8-channel video module/rack card transmitter - multimode	EA		\$4,715.00	25.0%	\$3,536.25
PANASONIC B	MRX47LX	Fiber receiver, 1 Gig Ethernet data module - multimode	EA		\$1,336.00	25.0%	\$1,002.00
PANASONIC B	MRX486	Fiber receiver, Panasonic PS Data module - multimode	EA		\$1,164.00	25.0%	\$873.00
PANASONIC B	MRX8485	Video receiver / RS-232, RS-422, RS-485 transceiver - multimode	EA		\$3,682.00	25.0%	\$2,761.50
PANASONIC B	MRX8885	Video receiver / RS-232, RS-422, RS-485 transceiver - multimode	EA		\$6,049.00	25.0%	\$4,536.75
PANASONIC B	MT404C	4 channel FM video module transmitter - multimode (up to 2.5 Km)	EA		\$1,609.00	25.0%	\$1,206.75
PANASONIC B	MT440	4 channel FM video module transmitter - multimode (up to 5 Km)	EA		\$1,902.00	25.0%	\$1,426.50
PANASONIC B	MT45MLSC	Fiber transmitter, 10/100 Mbs Ethernet data module - multimode	EA		\$1,218.00	25.0%	\$913.50
PANASONIC B	MTM1485	Video/RS-485 module transmitter - multimode	EA		\$1,204.00	25.0%	\$903.00
PANASONIC B	MTM1605P	Video/Panasonic up-the-coax module transmitter - multimode	EA		\$951.00	25.0%	\$713.25
PANASONIC B	MTX47LX	Fiber transmitter, 1 Gig Ethernet data module - multimode	EA		\$1,336.00	25.0%	\$1,002.00
PANASONIC B	MTX486	Fiber transmitter, Panasonic PS Data module - multimode	EA		\$1,164.00	25.0%	\$873.00
PANASONIC B	MTX8485	Video transmitter / RS-232, RS-422, RS-485 transceiver - multimode	EA		\$3,682.00	25.0%	\$2,761.50
PANASONIC B	MTX8885	Video transmitter / RS-232, RS-422, RS-485 transceiver - multimode	EA		\$6,049.00	25.0%	\$4,536.75
PANASONIC B	PACA2	Corner mount bracket, black	EA		\$91.00	25.0%	\$68.25
PANASONIC B	PACA2B	Corner mount bracket, beige	EA		\$91.00	25.0%	\$68.25
PANASONIC B	PBRH10	Bullet Resistant Housing	EA		\$1,925.00	25.0%	\$1,443.75
PANASONIC B	PCM484S	Outdoor corner mount bracket for WV-CW484, WV-CW474, WV-NW484S & WV-CW244 series cameras, beige	EA		\$291.00	25.0%	\$218.25
PANASONIC B	PCMA474F	Indoor corner mount adaptor f/WV-CW244F and WV-CW474F	EA		\$116.00	25.0%	\$87.00
PANASONIC B	PDM9	Recessed ceiling mount housing for WV-CS954 / CS574 / NS324, ceiling tile included	EA		\$407.00	25.0%	\$305.25
PANASONIC B	PHM220	Pole mount bracket, lightweight aluminum, powder coat	EA		\$93.00	25.0%	\$69.75
PANASONIC B	PHM260	Ceiling mount bracket, lightweight aluminum, powder coat	EA		\$100.00	25.0%	\$75.00
PANASONIC B	PHM484S	Outdoor hanging mount bracket for WV-CW484, WV-CW474, WV-NW484S & WV-CW244 series cameras, beige	EA		\$211.00	25.0%	\$158.25
PANASONIC B	PHM5	Bracket, Hanging Mount, f/WV-CS654/404/BS504/304 Series	EA		\$122.00	25.0%	\$91.50
PANASONIC B	PID5CN	Indoor recessed ceiling housing, clear dome, for WV-NS202/NF284/CW484S cameras	EA		\$255.00	25.0%	\$191.25
PANASONIC B	PID5SN	Indoor recessed ceiling housing, smoked dome, for WV-NS202/NF284/CW484S cameras	EA		\$255.00	25.0%	\$191.25
PANASONIC B	PID8A	Indoor recessed ceiling housing, tinted	EA		\$235.00	25.0%	\$176.25
PANASONIC B	PID9	Recessed ceiling mount housing for WV-CS954 / CS574 / NS324, low profile	EA		\$191.00	25.0%	\$143.25
PANASONIC B	PIDV7CN	Indoor Vandal Ceiling Recessed Dome Clear 7in for WVCS954 and WVNS202A	EA		\$433.00	25.0%	\$324.75
PANASONIC B	PIDV7SN	Indoor Vandal Ceiling Recessed Dome Smoked 7in for WVCS954 and WVNS202A	EA		\$433.00	25.0%	\$324.75
PANASONIC B	PLAMP0550	1/3" Megapixel lens, 5-50mm, auto iris	EA		\$237.00	25.0%	\$177.75
PANASONIC B	PLAMP2206	1/3" Megapixel lens, 2.2mm	EA		\$293.00	25.0%	\$219.75
PANASONIC B	PLAMP2406	1/3" Megapixel lens, 2.4-6mm, auto iris	EA		\$164.00	25.0%	\$123.00
PANASONIC B	PLCD15V	15" LCD monitor, 1024 x 768	EA		\$718.00	25.0%	\$538.50
PANASONIC B	PLCD20P	20" LCD monitor, 1600 x 1200	EA		\$1,255.00	25.0%	\$941.25
PANASONIC B	PLCD24HD	24" HD LCD monitor, 1920 x 1200	EA		\$2,045.00	25.0%	\$1,533.75
PANASONIC B	PLCD42HD	42" HD LCD monitor, 1920 x 1080, 16:9 aspect ratio	EA		\$3,382.00	25.0%	\$2,536.50
PANASONIC B	PLCD8C	8" LCD monitor, 800 x 600	EA		\$545.00	25.0%	\$408.75
PANASONIC B	PLZ15/33	1/3" CS-Mount 15-50mm, F=1.5, vari-focal lens (for WV-CW484, WV-CW474A, WV-CW244 cameras)	EA		\$176.00	25.0%	\$132.00
PANASONIC B	PLZ29/27	2.9 - 8.0mm vari-focal length, auto iris lens, day/night, aspherical (for WV-CW484, WV-CW474A, WV-CW244 cameras)	EA		\$91.00	25.0%	\$68.25
PANASONIC B	PLZ5/10	5.0 - 50.0mm vari-focal length, auto iris lens, day/night, aspherical	EA		\$167.00	25.0%	\$125.25
PANASONIC B	PMCH8	Metal Indoor Corner Housing	EA		\$362.00	25.0%	\$271.50
PANASONIC B	PMEH11	Indoor wedge housing, 11" for i-Pro WV-NP1004 camera	EA		\$433.00	25.0%	\$324.75
PANASONIC B	PMEH8A	Wedge Housing, vandal-resistant, 8", indoor, for WV-NP244/CP480 cameras	EA		\$282.00	25.0%	\$211.50
PANASONIC B	PMPU1000	System management server	EA		\$8,182.00	25.0%	\$6,136.50
PANASONIC B	PMSM5	Pendant shroud/sunshield/1.5inch collar convert for POSM5V	EA		\$140.00	25.0%	\$105.00
PANASONIC B	POC254L2	Day/Night Outdoor Fixed Camera Pak, WV-CP254, 2.7-13.5mm lens, Housing	EA		\$800.00	25.0%	\$600.00
PANASONIC B	POC254L2D	Day/Night Outdoor Fixed Camera Pak, WV-CP254, 2.7-13.5mm lens, Dome Housing, Pendant Mount	EA		\$1,095.00	25.0%	\$821.25
PANASONIC B	POC254L2DW	Day/Night Outdoor Fixed Camera Pak, WV-CP254, 2.7-13.5mm lens, Dome Housing, Wall Mount	EA		\$1,095.00	25.0%	\$821.25
PANASONIC B	POC254L5	Day/Night Outdoor Fixed Camera Pak, WV-CP254, 5-50mm lens, Housing, Wall Mount	EA		\$855.00	25.0%	\$641.25
PANASONIC B	POC254L5D	Day/Night Outdoor Fixed Camera Pak, WV-CP254, 5-50mm lens, Dome Housing, Pendant Mount	EA		\$1,149.00	25.0%	\$861.75
PANASONIC B	POC254L5DW	Day/Night Outdoor Fixed Camera Pak, WV-CP254, 5-50mm lens, Dome Housing, Wall Mount	EA		\$1,149.00	25.0%	\$861.75
PANASONIC B	POC284L2	WV-CP284 Adaptive Black Stretch camera pak, 2.8-12mm lens and 10" aluminum outdoor housing with heater/blower	EA		\$649.00	25.0%	\$486.75
PANASONIC B	POC284L2D	WV-CP284 Adaptive Black Stretch camera pak, 2.8-12mm lens and POD8CF pendant mount, outdoor dome housing	EA		\$805.00	25.0%	\$603.75

MFG	Part Number	Description	UOM	GROUP	List	DISC	NYS NET PRICE
PANASONIC B	POC284L2DW	WV-CP284 Adaptive Black Stretch camera pak, 2.8-12mm lens and POD8CWF wall mount, outdoor dome housing	EA		\$805.00	25.0%	\$603.75
PANASONIC B	POC284L5	WV-CP284 Adaptive Black Stretch camera pak, 15-50mm lens and 10" aluminum outdoor housing with heater/blower	EA		\$700.00	25.0%	\$525.00
PANASONIC B	POC284L5D	WV-CP284 Adaptive Black Stretch camera pak, 15-50mm lens and POD8CF pendant mount, outdoor dome housing	EA		\$858.00	25.0%	\$643.50
PANASONIC B	POC284L5DW	WV-CP284 Adaptive Black Stretch camera pak, 15-50mm lens and POD8CWF wall mount, outdoor dome housing	EA		\$858.00	25.0%	\$643.50
PANASONIC B	POC504L2	Indoor/outdoor fixed day/night camera package with WV-CP504 camera, 2.8-12mm lens & housing	EA		\$1,196.00	25.0%	\$897.00
PANASONIC B	POC504L5	Indoor/outdoor fixed day/night camera package with WV-CP504 camera, 5-50mm lens & housing	EA		\$1,244.00	25.0%	\$933.00
PANASONIC B	POCNP244L2	Color indoor/outdoor fixed camera package, includes WV-NP244 camera, 2.8-12mm lens & housing	EA		\$1,209.00	25.0%	\$906.75
PANASONIC B	POCNP244L5	Color indoor/outdoor fixed camera package, includes WV-NP244 camera, 5-50mm lens & housing	EA		\$1,256.00	25.0%	\$942.00
PANASONIC B	POCNP502LMP05	Day/Night indoor/outdoor fixed camera package, includes WV-NP502 camera, 5-50mm lens & housing	EA		\$2,005.00	25.0%	\$1,503.75
PANASONIC B	POCNP502LMP24	Day/Night indoor/outdoor fixed camera package, includes WV-NP502 camera, 2.4-6mm lens & housing	EA		\$1,933.00	25.0%	\$1,449.75
PANASONIC B	POD7AD	Extension adaptor for POD7C/CW dome housings, accomodates WV-CS954 PTZ camera	EA		\$169.00	25.0%	\$126.75
PANASONIC B	POD7CN	Dome housing, outdoor, 7", pendant mount for WV-CS954 / CS574 / NS324 cameras, H&B	EA		\$682.00	25.0%	\$511.50
PANASONIC B	POD7CWN	Dome housing, outdoor, 7", wall mount for WV-CS954 / CS574 / NS324 cameras, H&B	EA		\$682.00	25.0%	\$511.50
PANASONIC B	POD8CF	Outdoor dome Housing for Fixed Cameras	EA		\$607.00	25.0%	\$455.25
PANASONIC B	POD8CWF	Outdoor dome Housing for Fixed Cameras, with Wall Mount	EA		\$607.00	25.0%	\$455.25
PANASONIC B	POD9C	Outdoor Dome Housing for Unitized PTZ Cameras, including WV-CS954 - Pendant Mount	EA		\$607.00	25.0%	\$455.25
PANASONIC B	POD9CT	Outdoor Dome Housing - white: for unitized PTZ cameras, including WV-CS954 - pendant mount	EA		\$607.00	25.0%	\$455.25
PANASONIC B	POD9CW	Outdoor Dome Housing for Unitized PTZ Cameras, including WV-CS954 - Wall Mount	EA		\$607.00	25.0%	\$455.25
PANASONIC B	POD9CWT	Outdoor Dome Housing - white: for unitized PTZ cameras, including WV-CS954 - wall mount	EA		\$607.00	25.0%	\$455.25
PANASONIC B	PODV7CPNS	Outdoor Vandal housing pendant mount with clear lower dome 24VAC, H&B power board	EA		\$936.00	25.0%	\$702.00
PANASONIC B	PODV7CWNS	Outdoor Vandal housing wall mount with clear lower dome 24VAC, H&B power board	EA		\$936.00	25.0%	\$702.00
PANASONIC B	PODV9CPT	Outdoor Vandal-proof dome housing for WV-CS954, WV-CS574 PTZ cameras - pendant mount, white	EA		\$727.00	25.0%	\$545.25
PANASONIC B	PODV9CWT	Outdoor Vandal-proof dome housing for WV-CS954, WV-CS574 PTZ cameras - wall mount, white	EA		\$727.00	25.0%	\$545.25
PANASONIC B	POH1000HB	10" Outdoor bullet style housing with Heater/Blower, includes wall mounting bracket	EA		\$365.00	25.0%	\$273.75
PANASONIC B	POH1000NWM	Outdoor housing for PoE Plus fixed IP cameras, with Midspan	EA		\$673.00	25.0%	\$504.75
PANASONIC B	POH1500HB	15" Outdoor bullet style housing with Heater/Blower, includes wall mounting bracket	EA		\$375.00	25.0%	\$281.25
PANASONIC B	POS954D	Clr/BW Outdoor Dome Camera Pak, WV-CS954, Dome Housing, Pendant Mount	EA		\$3,245.00	25.0%	\$2,433.75
PANASONIC B	POS954DW	Clr/BW Outdoor Dome Camera Pak, WV-CS954, Dome Housing, Wall Mount	EA		\$3,245.00	25.0%	\$2,433.75
PANASONIC B	POSM5V	Outdoor Vandal-Resistant Dome Housing, Surface Mount, for WV-NS202A, WV-NF302, WV-NF284 Cameras	EA		\$455.00	25.0%	\$341.25
PANASONIC B	PPEH8	Plastic Wedge Housing	EA		\$122.00	25.0%	\$91.50
PANASONIC B	PPFD9C	Pressurized Dome Camera Housing for the WV-CS954, WV-CS574 and WV-NS324	EA		\$1,689.00	25.0%	\$1,266.75
PANASONIC B	PPFD9CN	Pressurized Dome Camera Housing for WV-NS954, WV-NS202A, WV-NF302, WV-NF284 Network Cameras	EA		\$1,689.00	25.0%	\$1,266.75
PANASONIC B	PPH14	Pressurized Housing, Outdoor	EA		\$1,453.00	25.0%	\$1,089.75
PANASONIC B	PPMF12D	Bracket, Pendant Mount f/POD7C Outdoor Dome Housing	EA		\$162.00	25.0%	\$121.50
PANASONIC B	PPRM30G	Parapet Mount f/POD7C (inside wall)	EA		\$622.00	25.0%	\$466.50
PANASONIC B	PPRM30GB	Parapet mount bracket w/ extension, beige	EA		\$622.00	25.0%	\$466.50
PANASONIC B	PRC201C	Low Profile Recessed Ceiling Housing	EA		\$344.00	25.0%	\$258.00
PANASONIC B	PRMK08	Rack-mount kit for PLCD8C monitor	EA		\$118.00	25.0%	\$88.50
PANASONIC B	PS484S	Outdoor shroud for WV-CW484F/S, WV-CW474F/S, WV-NW484S & WV-CW244F/S cameras, beige	EA		\$85.00	25.0%	\$63.75
PANASONIC B	PSMD12	Indoor Surface Dome Housing	EA		\$273.00	25.0%	\$204.75
PANASONIC B	PSRCW2000B	Bracket, Rooftop Parapet Mount, HD, Black	EA		\$567.00	25.0%	\$425.25
PANASONIC B	PSS15	Sun Shield f/POH1500 Indoor/Outdoor Camera Housing	EA		\$100.00	25.0%	\$75.00
PANASONIC B	PST1000SV	1 Terabyte SATA Hard Disk Drive	EA		\$727.00	25.0%	\$545.25
PANASONIC B	PTP1003M	BNC/Twisted pair video baluns	EA		\$73.00	25.0%	\$54.75
PANASONIC B	PTVR0916DC	9-22mm, 1/3" F1.6 lens	EA		\$100.00	25.0%	\$75.00
PANASONIC B	PWBT1621	Ground Loop Isolation Transformer	EA		\$284.00	25.0%	\$213.00
PANASONIC B	PWM20G	Goose neck wall mount bracket, black	EA		\$142.00	25.0%	\$106.50
PANASONIC B	PWM20GB	Goose neck wall mount bracket, beige	EA		\$142.00	25.0%	\$106.50
PANASONIC B	PWM20GS	Goose neck wall mount bracket, silver	EA		\$142.00	25.0%	\$106.50
PANASONIC B	PWM30G	Parapet Mount f/POD7C (outside wall), black	EA		\$487.00	25.0%	\$365.25
PANASONIC B	PWM30GB	Parapet mount bracket w/o extension, beige	EA		\$487.00	25.0%	\$365.25
PANASONIC B	PWM484S	Outdoor wall mount bracket for WV-CW484, WV-CW474, WV-NW484S & WV-CW244 series cameras, beige	EA		\$209.00	25.0%	\$156.75
PANASONIC B	PWM800	Wall/pole mount bracket, black, medium duty	EA		\$49.00	25.0%	\$36.75
PANASONIC B	PWM9	Wall Mount f/WV-CS954, WV-CS574 and WV-NS324 cameras, indoor	EA		\$162.00	25.0%	\$121.50
PANASONIC B	PWM9000B	Bracket, Outdoor Wall Mount, HD, Black	EA		\$162.00	25.0%	\$121.50
PANASONIC B	RR404C	4 channel FM video rack card receiver - multimode	EA		\$1,609.00	25.0%	\$1,206.75

MFG	Part Number	Description	UOM	GROUP	List	DISC	NYS NET PRICE
PANASONIC B	RR440	4 channel FM video rack card receiver - multimode	EA		\$1,902.00	25.0%	\$1,426.50
PANASONIC B	RRM100	Rack card FM video receiver - multimode	EA		\$405.00	25.0%	\$303.75
PANASONIC B	RRM1485	Video/RS-485 rack card receiver - multimode	EA		\$1,204.00	25.0%	\$903.00
PANASONIC B	RRM1605P	Video/Panasonic up-the-coax rack card receiver - multimode	EA		\$951.00	25.0%	\$713.25
PANASONIC B	RRM30	3-Channel FM video rack card receiver - multimode	EA		\$942.00	25.0%	\$706.50
PANASONIC B	RT404C	4 channel FM video rack card transmitter - multimode	EA		\$1,609.00	25.0%	\$1,206.75
PANASONIC B	RT440	4 channel FM video rack card transmitter - multimode	EA		\$1,902.00	25.0%	\$1,426.50
PANASONIC B	RTM100	Rack card FM video transmitter	EA		\$405.00	25.0%	\$303.75
PANASONIC B	RTM1485	Video/RS-485 module rack card transmitter - multimode	EA		\$1,204.00	25.0%	\$903.00
PANASONIC B	RTM1605P	Video/Panasonic up-the-coax rack card transmitter - multimode	EA		\$951.00	25.0%	\$713.25
PANASONIC B	RTM30	3-Channel FM video rack card transmitter - multimode	EA		\$942.00	25.0%	\$706.50
PANASONIC B	SCT08P	8ch. Camera control code converter	EA		\$1,229.00	25.0%	\$921.75
PANASONIC B	SR20/2	EIA 19: frame w/ universal switching, power supply	EA		\$1,325.00	25.0%	\$993.75
PANASONIC B	ST500REM	500GB Removable HDD for use with WJ-ND200 with case	EA		\$455.00	25.0%	\$341.25
PANASONIC B	WJ-CA65L07K	Expansion cable (0.7m) for WJ-SX650	EA		\$945.00	25.0%	\$708.75
PANASONIC B	WJ-CA65L20K	Expansion cable (2m) for WJ-SX650	EA		\$1,040.00	25.0%	\$780.00
PANASONIC B	WJ-CA68	Loop through cable for WJ-SX650	EA		\$378.00	25.0%	\$283.50
PANASONIC B	WJ-GXD400	i-Pro multi-channel HD video decoder	EA		\$4,091.00	25.0%	\$3,068.25
PANASONIC B	WJ-GXE500	H.264 4 channel Encoder	EA		\$1,309.00	25.0%	\$981.75
PANASONIC B	WJ-HD616/1000	16 Channel H.264 Digital Video Recorder, 1 TB Capacity	EA		\$5,819.00	25.0%	\$4,364.25
PANASONIC B	WJ-HD616/2000T2	16 Channel H.264 Digital Video Recorder, 2 TB Capacity	EA		\$6,728.00	25.0%	\$5,046.00
PANASONIC B	WJ-HD616/26000T2	16-channel H.264 Digital Video Recorder w/ 26TB of storage	EA		\$24,424.00	25.0%	\$18,318.00
PANASONIC B	WJ-HD616/4000T2	16 Channel H.264 Digital Video Recorder, 4 TB Capacity	EA		\$7,819.00	25.0%	\$5,864.25
PANASONIC B	WJ-HD616/8000T2	16 Channel H.264 Digital Video Recorder, 8 TB Capacity	EA		\$10,000.00	25.0%	\$7,500.00
PANASONIC B	WJ-HD716/1000	16 Channel Real-Time H.264 DVR, 1 TB Capacity	EA		\$7,455.00	25.0%	\$5,591.25
PANASONIC B	WJ-HD716/2000T2	16 Channel Real-Time H.264 DVR, 2 TB Capacity	EA		\$8,000.00	25.0%	\$6,000.00
PANASONIC B	WJ-HD716/26000T2	16 Channel Real-Time H.264 DVR, 26 TB Capacity	EA		\$25,697.00	25.0%	\$19,272.75
PANASONIC B	WJ-HD716/4000T2	16 Channel Real-Time H.264 DVR, 4 TB Capacity	EA		\$9,091.00	25.0%	\$6,818.25
PANASONIC B	WJ-HD716/8000T2	16 Channel Real-Time H.264 DVR, 8 TB Capacity	EA		\$11,273.00	25.0%	\$8,454.75
PANASONIC B	WJ-HDE300/4000T	Expansion unit for WJ-HD300A DVR and WJ-ND300A NVR series, 4,000GB storage (1,000GB base HDD)	EA		\$5,837.00	25.0%	\$4,377.75
PANASONIC B	WJ-HDE400/1000	Expansion unit for select DVR & NVR series, with 1TB HDD	EA		\$5,437.00	25.0%	\$4,077.75
PANASONIC B	WJ-HDE400/18000T2	Expansion unit for select DVR & NVR series, with 18TB HDD	EA		\$14,424.00	25.0%	\$10,818.00
PANASONIC B	WJ-HDE400/2000T2	Expansion unit for select DVR & NVR series, with 2TB HDDs	EA		\$5,696.00	25.0%	\$4,272.00
PANASONIC B	WJ-HDE400/9000	Expansion unit for select DVR and NVR series, with (9) 1TB HDDs	EA		\$12,084.00	25.0%	\$9,063.00
PANASONIC B	WJ-MP204C	Data Multiplex Unit	EA		\$836.00	25.0%	\$627.00
PANASONIC B	WJ-MS424	Quad System, Color, 4 Inputs, 720x484 Pixel, Real Time Refresh	EA		\$1,598.00	25.0%	\$1,198.50
PANASONIC B	WJ-ND200/1000	Network Video Recorder w/ removable 1000GB Drive	EA		\$5,000.00	25.0%	\$3,750.00
PANASONIC B	WJ-ND200/500	Network Video Recorder w/removable 500GB Hard Drive	EA		\$4,545.00	25.0%	\$3,408.75
PANASONIC B	WJ-ND300A/1000T	Network Disk Recorder, 1,000GB Capacity (1TB base drive)	EA		\$7,091.00	25.0%	\$5,318.25
PANASONIC B	WJ-ND300A/12000T	Network Disk Recorder, 12,000GB Capacity (1TB base drive)	EA		\$20,946.00	25.0%	\$15,709.50
PANASONIC B	WJ-ND300A/16000T	Network Disk Recorder, 16,000GB Capacity (1TB base drive)	EA		\$26,783.00	25.0%	\$20,087.25
PANASONIC B	WJ-ND300A/20000T	Network Disk Recorder, 20,000GB Capacity (1TB base drive)	EA		\$32,620.00	25.0%	\$24,465.00
PANASONIC B	WJ-ND300A/2000T	Network Disk Recorder, 2,000GB Capacity (1TB base drive)	EA		\$7,818.00	25.0%	\$5,863.50
PANASONIC B	WJ-ND300A/24000T	Network Disk Recorder, 24,000GB Capacity (1TB base drive)	EA		\$38,457.00	25.0%	\$28,842.75
PANASONIC B	WJ-ND300A/28000T	Network Disk Recorder, 28,000GB Capacity (1TB base drive)	EA		\$44,294.00	25.0%	\$33,220.50
PANASONIC B	WJ-ND300A/4000T	Network Disk Recorder, 4,000GB Capacity (1TB base drive)	EA		\$9,272.00	25.0%	\$6,954.00
PANASONIC B	WJ-ND300A/8000T	Network Disk Recorder, 8,000GB Capacity (1TB base drive)	EA		\$15,109.00	25.0%	\$11,331.75
PANASONIC B	WJ-ND400/1000	Network Video Recorder with (1) removable 1TB hard disk drive	EA		\$11,979.00	25.0%	\$8,984.25
PANASONIC B	WJ-ND400/18000T2	Network Video Recorder with (9) removable 2TB hard disk drives, total capacity = 18TB	EA		\$20,965.00	25.0%	\$15,723.75
PANASONIC B	WJ-ND400/2000T2	Network Video Recorder with (1) removable 2TB hard disk drives, total capacity = 2TB	EA		\$12,238.00	25.0%	\$9,178.50
PANASONIC B	WJ-ND400/36000T2	Network Video Recorder with (1) expansion units, (18) removable 2TB hard disk drives, total capacity = 36TB	EA		\$35,389.00	25.0%	\$26,541.75
PANASONIC B	WJ-ND400/4000T2	Network Video Recorder with (2) removable 2TB hard disk drives, total capacity = 4TB	EA		\$13,329.00	25.0%	\$9,996.75
PANASONIC B	WJ-ND400/45000	Network Video Recorder with (4) expansion units, (45) removable 1TB hard disk drives, total capacity = 45TB	EA		\$66,960.00	25.0%	\$50,220.00
PANASONIC B	WJ-ND400/54000	Network Video Recorder with (5) expansion units, (54) removable 1TB hard disk drives, total capacity = 54TB	EA		\$79,044.00	25.0%	\$59,283.00
PANASONIC B	WJ-ND400/8000T2	Network Video Recorder with (4) removable 2TB hard disk drives	EA		\$15,511.00	25.0%	\$11,633.25
PANASONIC B	WJ-ND400/9000	Network Video Recorder with (9) removable 1TB hard disk drives, total capacity = 9TB	EA		\$18,626.00	25.0%	\$13,969.50
PANASONIC B	WJ-NDB301	Optional RAID5 Board for WJ-ND300	EA		\$1,276.00	25.0%	\$957.00
PANASONIC B	WJ-NT314	4 Channel JPG/MPEG4 network Encoder with advanced analytics	EA		\$5,965.00	25.0%	\$4,473.75
PANASONIC B	WJ-NV200/1000T	Network Disk Recorder w/ 1TB of storage	EA		\$3,273.00	25.0%	\$2,454.75
PANASONIC B	WJ-NV200/2000T2	Network Disk Recorder w/ 2 TB of storage	EA		\$3,636.00	25.0%	\$2,727.00
PANASONIC B	WJ-NV200/4000T2	Network Disk Recorder w/ 4 TB of storage	EA		\$4,364.00	25.0%	\$3,273.00
PANASONIC B	WJ-PB65C32	Video input board for WJ-SX650 switcher	EA		\$2,411.00	25.0%	\$1,808.25
PANASONIC B	WJ-PB65E01	Network interface, 10/100-BaseT for WJ-SX650 matrix	EA		\$1,000.00	25.0%	\$750.00
PANASONIC B	WJ-PB65M16	Video output board for WJ-SX650 switcher	EA		\$3,309.00	25.0%	\$2,481.75
PANASONIC B	WJ-SX150A	Matrix Switcher, 16 Camera Maximum, Single Coax Control	EA		\$1,415.00	25.0%	\$1,061.25
PANASONIC B	WJ-SX650	Mid-range analog matrix switcher	EA		\$7,564.00	25.0%	\$5,673.00
PANASONIC B	WJ-SX650U	Expansion cage for WJ-SX650 analog matrix switcher	EA		\$3,215.00	25.0%	\$2,411.25
PANASONIC B	WV-ASM10	DVR, NVR, IP camera monitoring software	EA		\$593.00	25.0%	\$444.75
PANASONIC B	WV-ASM100	Management and monitoring software for Panasonic recorders	EA		\$1,727.00	25.0%	\$1,295.25
PANASONIC B	WV-ASM100L	Management software, light version	EA		\$782.00	25.0%	\$586.50
PANASONIC B	WV-ASM100L5	Management software, light version, 5-pak	EA		\$3,637.00	25.0%	\$2,727.75
PANASONIC B	WV-ASM970	IP Matrix Server Software for PMPU System Management Server	EA		\$8,182.00	25.0%	\$6,136.50
PANASONIC B	WV-CF284	Compact color mini dome camera, 540TVL, simple Day/Night, 2x vari-focal lens	EA		\$336.00	25.0%	\$252.00

MFG	Part Number	Description	UOM	GROUP	List	DISC	NYS NET PRICE
PANASONIC B	WV-CF294	Compact color mini dome camera, 540TVL, simple Day/Night, 3.6x vari-focal lens, ABF	EA		\$407.00	25.0%	\$305.25
PANASONIC B	WV-CF324	Ruggedized compact color mini dome camera, 540TVL, simple Day/Night, 3.6x vari-focal lens, ABF	EA		\$491.00	25.0%	\$368.25
PANASONIC B	WV-CF4S	Smoked dome for i-Pro WV-NF284 fixed mini-dome camera	EA		\$65.00	25.0%	\$48.75
PANASONIC B	WV-CL930	1/2" CCD Day/Night camera with ABF, 120VAC	EA		\$1,364.00	25.0%	\$1,023.00
PANASONIC B	WV-CL934	1/2" CCD Day/Night camera with ABF, 24VAC/12VDC	EA		\$1,364.00	25.0%	\$1,023.00
PANASONIC B	WV-CP254H	Camera, compact, day/night, only 2 5/8" W x 2 7/8" D	EA		\$376.00	25.0%	\$282.00
PANASONIC B	WV-CP280	Color camera, 1/3" CCD, adaptive black stretch technology, 120V AC	EA		\$227.00	25.0%	\$170.25
PANASONIC B	WV-CP284	Color camera, 1/3" CCD, adaptive black stretch technology, 24V AC / 12V DC	EA		\$227.00	25.0%	\$170.25
PANASONIC B	WV-CP500	Super Dynamic 5 Day/Night Fixed Camera, 120V AC	EA		\$700.00	25.0%	\$525.00
PANASONIC B	WV-CP504	Super Dynamic 5 Day/Night Fixed Camera, 24V AC, 12V DC	EA		\$700.00	25.0%	\$525.00
PANASONIC B	WV-CS3S	Smoke cover for WV-CS954 dome camera	EA		\$89.00	25.0%	\$66.75
PANASONIC B	WV-CS574	Unitized Camera Device, 1/4" Color DSP, 22x Zoom Lens, 510 Lines	EA		\$1,887.00	25.0%	\$1,415.25
PANASONIC B	WV-CS954	Unitized Camera Device, 1/4" SDIII color DSP, 30x Zoom Lens, Auto Tracking, Day/Night, 540 TVL in Clr	EA		\$2,620.00	25.0%	\$1,965.00
PANASONIC B	WV-CU161C	Controller, Single-Channel System f/WV-CS854 series	EA		\$1,376.00	25.0%	\$1,032.00
PANASONIC B	WV-CU360C	Controller System f/WJ-MP204C, WJ-FS409, WJ-FS416	EA		\$709.00	25.0%	\$531.75
PANASONIC B	WV-CU650	System Controller f/ WJ-HD300, WJ-HD500 and WJ-HD200 DVRs and other PS-Data Devices	EA		\$1,511.00	25.0%	\$1,133.25
PANASONIC B	WV-CU950	Ethernet System Controller for WJ-SX850/GX system	EA		\$2,818.00	25.0%	\$2,113.50
PANASONIC B	WV-CW244F	Vandal-proof color camera, flush mount	EA		\$665.00	25.0%	\$423.75
PANASONIC B	WV-CW244F/09	Flush mount, Vandal-Proof dome camera with 480-lines of resolution and 9-22mm vari-focus lens	EA		\$665.00	25.0%	\$498.75
PANASONIC B	WV-CW244F/15	Flush mount, Vandal-Proof dome camera with 480-lines of resolution and 15-50mm vari-focus lens	EA		\$698.00	25.0%	\$523.50
PANASONIC B	WV-CW244F/22	Flush mount, Vandal-Proof dome camera with 480-lines of resolution and 2.2mm wide angle lens	EA		\$655.00	25.0%	\$491.25
PANASONIC B	WV-CW244FTP	Vandal-proof color camera and UTP transceiver combo, flush mount	EA		\$631.00	25.0%	\$473.25
PANASONIC B	WV-CW244S	Vandal-proof color camera, surface mount	EA		\$584.00	25.0%	\$438.00
PANASONIC B	WV-CW244S/09	Surface mount, Vandal-Proof dome camera with 480-lines of resolution and 9-22mm vari-focus lens	EA		\$684.00	25.0%	\$513.00
PANASONIC B	WV-CW244S/15	Surface mount, Vandal-Proof dome camera, 480-lines of resolution and 15-50mm vari-focus lens	EA		\$716.00	25.0%	\$537.00
PANASONIC B	WV-CW244S/22	Surface mount, Vandal-Proof dome camera, 480-lines of resolution and 2.2mm wide angle lens	EA		\$673.00	25.0%	\$504.75
PANASONIC B	WV-CW244STP	Vandal-proof color camera and UTP transceiver combo, surface mount	EA		\$651.00	25.0%	\$488.25
PANASONIC B	WV-CW2C	Optional clear dome for WV-CW474 & WV-CW244 series, WV-NW474S, bubble only	EA		\$55.00	25.0%	\$41.25
PANASONIC B	WV-CW384	Super Dynamic III weather proof Day/Night camera, with ABF	EA		\$1,419.00	25.0%	\$1,064.25
PANASONIC B	WV-CW3H	Optional heater unit for WV-CW244 & WV-CW474A series and WV-NW474S	EA		\$98.00	25.0%	\$73.50
PANASONIC B	WV-CW4C	Clear dome cover for the WV-CW484 and WV-NW484S cameras	EA		\$55.00	25.0%	\$41.25
PANASONIC B	WV-CW4H	Heater unit for the WV-CW484 and WV-NW484S cameras	EA		\$98.00	25.0%	\$73.50
PANASONIC B	WV-CW504F	Super Dynamic 5 vandal-resistant fixed dome camera, flush mount	EA		\$562.00	25.0%	\$421.50
PANASONIC B	WV-CW504F/09	Super Dynamic 5 vandal-resistant fixed dome camera, flush mount & 9-22mm vari-focal lens	EA		\$664.00	25.0%	\$498.00
PANASONIC B	WV-CW504F/15	Super Dynamic 5 vandal-resistant fixed dome camera, flush mount & 15-50mm vari-focal lens	EA		\$736.00	25.0%	\$552.00
PANASONIC B	WV-CW504F/22	Super Dynamic 5 vandal-resistant fixed dome camera, flush mount & 2.2mm lens	EA		\$664.00	25.0%	\$498.00
PANASONIC B	WV-CW504S	Super Dynamic 5 vandal-resistant fixed dome camera, surface mount	EA		\$582.00	25.0%	\$436.50
PANASONIC B	WV-CW504S/09	Super Dynamic 5 vandal-resistant fixed dome camera, surface mount & 9-22mm vari-focal lens	EA		\$682.00	25.0%	\$511.50
PANASONIC B	WV-CW504S/15	Super Dynamic 5 vandal-resistant fixed dome camera, surface mount & 15-50mm vari-focal lens	EA		\$755.00	25.0%	\$566.25
PANASONIC B	WV-CW504S/22	Super Dynamic 5 vandal-resistant fixed dome camera, surface mount & 2.2mm lens	EA		\$682.00	25.0%	\$511.50
PANASONIC B	WV-CW505S/22SCA	DAY/NIGHT, VANDAL-RESISTANT 2.2MM FIXED LENS.SURFACE MOUNT SMOKED DOME	EA		\$1,065.00	25.0%	\$798.75
PANASONIC B	WV-CW505S/29SCA	DAY/NIGHT, VANDAL-RESISTANT 2.8-9.0MM LENS. SURFACE MOUNT SMOKED DOME	EA		\$1,036.00	25.0%	\$777.00
PANASONIC B	WV-CW964	All-in-one, weather proof, SDIII, outdoor color PTZ dome camera	EA		\$3,602.00	25.0%	\$2,701.50
PANASONIC B	WV-CW974	All-in-one, weather proof, SDIII, outdoor color PTZ dome camera, w/ advanced auto tracking	EA		\$5,364.00	25.0%	\$4,023.00
PANASONIC B	WV-LA9C3B	Lens, 1/3", AI, f/1.2, 9mm	EA		\$122.00	25.0%	\$91.50
PANASONIC B	WV-LC1700	17" SXGA LCD monitor, 500 TV lines	EA		\$1,019.00	25.0%	\$764.25
PANASONIC B	WV-LC1900	19" SXGA LCD monitor, 500 TV lines	EA		\$1,164.00	25.0%	\$873.00
PANASONIC B	WV-LW1900	19" W-XGA wide screen LCD monitor	EA		\$991.00	25.0%	\$743.25
PANASONIC B	WV-LW2200	22" Full HD wide screen LCD monitor	EA		\$1,127.00	25.0%	\$845.25
PANASONIC B	WV-LZ62/8S	Lens, 1/3", Variable Focal Length Zoom, 5-40mm, AI	EA		\$284.00	25.0%	\$213.00
PANASONIC B	WV-LZA61/2S	Lens, 1/3", 2X, Vari Focal Zoom Lens, Silver	EA		\$122.00	25.0%	\$91.50
PANASONIC B	WV-LZA62/2	2.8 - 6mm high resolution lens, vari-focal, for WV-NP1004 network camera	EA		\$342.00	25.0%	\$256.50
PANASONIC B	WV-NF284	Color fixed mini dome network camera	EA		\$936.00	25.0%	\$702.00
PANASONIC B	WV-NF302	Ruggedized megapixel day/night fixed dome network camera	EA		\$1,182.00	25.0%	\$886.50
PANASONIC B	WV-NF5C	Clear dome cover for WV-NF302 megapixel camera	EA		\$70.00	25.0%	\$52.50
PANASONIC B	WV-NF5S	Smoked dome cover for WV-NF302 megapixel camera	EA		\$70.00	25.0%	\$52.50
PANASONIC B	WV-NP244	Color network camera	EA		\$682.00	25.0%	\$511.50

MFG	Part Number	Description	UOM	GROUP	List	DISC	NYS NET PRICE
PANASONIC B	WV-NP304	Megapixel day/night fixed network camera	EA		\$1,022.00	25.0%	\$766.50
PANASONIC B	WV-NP502	Super Dynamic megapixel network camera	EA		\$1,415.00	25.0%	\$1,061.25
PANASONIC B	WV-NS202A	Super Dynamic III day/night dome network camera	EA		\$1,600.00	25.0%	\$1,200.00
PANASONIC B	WV-NS954	Super Dynamic III day/night dome network camera	EA		\$3,473.00	25.0%	\$2,604.75
PANASONIC B	WV-NW484S	Super Dynamic III vandal-proof day/night fixed dome network camera	EA		\$1,364.00	25.0%	\$1,023.00
PANASONIC B	WV-NW484S/09	Super Dynamic III vandal-proof day/night fixed dome network camera, with 9-22mm lens	EA		\$1,455.00	25.0%	\$1,091.25
PANASONIC B	WV-NW484S/15	Super Dynamic III vandal-proof day/night fixed dome network camera, with 15-50mm lens	EA		\$1,540.00	25.0%	\$1,155.00
PANASONIC B	WV-NW484S/22	Super Dynamic III vandal-proof day/night fixed dome network camera, with 2.2mm lens	EA		\$1,493.00	25.0%	\$1,119.75
PANASONIC B	WV-NW502S	Super Dynamic megapixel vandal-resistant fixed dome network camera	EA		\$1,691.00	25.0%	\$1,268.25
PANASONIC B	WV-NW502S/09	Super Dynamic megapixel vandal-resistant fixed dome network camera with 9-22mm lens	EA		\$1,736.00	25.0%	\$1,302.00
PANASONIC B	WV-NW502S/15	Super Dynamic megapixel vandal-resistant fixed dome network camera with 15-50mm lens	EA		\$1,813.00	25.0%	\$1,359.75
PANASONIC B	WV-NW502S/22	Super Dynamic megapixel vandal-resistant fixed dome network camera with 2.2mm lens	EA		\$1,929.00	25.0%	\$1,446.75
PANASONIC B	WV-NW964	Super Dynamic III weather proof day/night dome network camera	EA		\$4,491.00	25.0%	\$3,368.25
PANASONIC B	WV-Q106	Embedded ceiling mount for WV-CS574	EA		\$205.00	25.0%	\$153.75
PANASONIC B	WV-Q112	Mounting Base for WV-CW474AF and WV-CW244F	EA		\$56.00	25.0%	\$42.00
PANASONIC B	WV-Q114	Mount base for WV-CW484F vandal-proof camera	EA		\$95.00	25.0%	\$71.25
PANASONIC B	WV-Q116	Embedded ceiling mount for WV-CS954	EA		\$280.00	25.0%	\$210.00
PANASONIC B	WV-Q117	Suspended ceiling mount for CS954 & 574 dome camera	EA		\$258.00	25.0%	\$193.50
PANASONIC B	WV-Q118	Indoor wall mount for CS954 & CS574 dome camera, Silver	EA		\$282.00	25.0%	\$211.50
PANASONIC B	WV-Q151C	Recessed ceiling mount w/ clear dome cover for WV-NS202	EA		\$255.00	25.0%	\$191.25
PANASONIC B	WV-Q151S	Recessed ceiling mount w/ smoked dome cover for WV-NS202	EA		\$255.00	25.0%	\$191.25
PANASONIC B	WV-Q155C	Embedded Ceiling Mount Brackets for WV-SC385 (for clear dome)	EA		\$255.00	25.0%	\$191.25
PANASONIC B	WV-Q155S	Embedded Ceiling Mount Brackets for WV-SC385 (for smoked dome)	EA		\$255.00	25.0%	\$191.25
PANASONIC B	WV-Q166	Recessed ceiling mount for WV-CW484 camera series	EA		\$295.00	25.0%	\$221.25
PANASONIC B	WV-Q167	Recessed ceiling mount for WV-NF284 IP camera	EA		\$136.00	25.0%	\$102.00
PANASONIC B	WV-Q168	Recessed ceiling mount for WV-CF294/284 fixed dome cameras	EA		\$95.00	25.0%	\$71.25
PANASONIC B	WV-Q169	Recessed ceiling mount for vandal-resistant cameras	EA		\$336.00	25.0%	\$252.00
PANASONIC B	WV-Q174	Recessed ceiling bracket for WV-SF330 series network cameras	EA		\$95.00	25.0%	\$71.25
PANASONIC B	WV-Q200P	Rack Mount Bracket for WJND200	EA		\$136.00	25.0%	\$102.00
PANASONIC B	WV-Q204/1S	Mounting bracket for WJ-NT304 & WJ-GXE900 (1 unit only)	EA		\$142.00	25.0%	\$106.50
PANASONIC B	WV-Q52A	Rack-mount f/WV-CM1020	EA		\$280.00	25.0%	\$210.00
PANASONIC B	WV-SC385	Super Dynamic HD Dome Network Camera	EA		\$1,818.00	25.0%	\$1,363.50
PANASONIC B	WV-SF332	H.264, Fixed Dome IP Camera w/Simple D/N, Focus Assist, ABS, Face Detection, SDHC/SD Memory Card Slot	EA		\$764.00	25.0%	\$573.00
PANASONIC B	WV-SF335	H.264, 1.3 Megapixel Fixed Dome IP Camera w/Simple D/N, Focus Assist, ABS, Face Detection, SDHC/SD Memory Card Slot	EA		\$909.00	25.0%	\$681.75
PANASONIC B	WV-SF336	H.264, 1.3 Megapixel Fixed Dome IP Camera w/Simple D/N, Auto Back Focus, ABS, Face Detection, SDHC/SD Memory Card Slot	EA		\$1,000.00	25.0%	\$750.00
PANASONIC B	WV-SF342	SVGA (800x600) Vandal-Resistant Fixed Dome IP Camera w/Simple D/N, Focus Assist, ABS and Face Detection	EA		\$864.00	25.0%	\$648.00
PANASONIC B	WV-SF346	HD (1280x960) Vandal-Resistant Fixed Dome IP Camera w/Simple D/N, Auto Back Focus and Face Detection	EA		\$1,145.00	25.0%	\$858.75
PANASONIC B	WV-SP102	Network Camera	EA		\$345.00	25.0%	\$258.75
PANASONIC B	WV-SP105	HD Network Camera	EA		\$445.00	25.0%	\$333.75
PANASONIC B	WV-SP302	H.264, Box IP Camera w/Simple D/N, Focus Assist, ABS, Face Detection, SDHC/SD Memory Card Slot	EA		\$618.00	25.0%	\$463.50
PANASONIC B	WV-SP305	H.264, 1.3 Megapixel Box IP Camera w/Simple D/N, Focus Assist, ABS, Face Detection, SDHC/SD Memory Card Slot	EA		\$691.00	25.0%	\$518.25
PANASONIC B	WV-SP306	H.264, 1.3 Megapixel Box IP Camera w/D/N with Auto Back Focus, ABS, Face Detection, SDHC/SD Memory Card Slot	EA		\$982.00	25.0%	\$736.50
PANASONIC B	WV-SW395	HD (1280x960) Outdoor PTZ Network Camera w/18x Optical Zoom, 36x extra zoom with VGA resolution and Auto Flip panning function	EA		\$3,627.00	25.0%	\$2,720.25
PANASONIC C	BB-HCM581A	21x Optical Zoom PoE Pan/Tilt Network Camera	EA		\$1,399.95	37.5%	\$874.97
PANASONIC C	MRM100	Low profile module FM Video Receiver - multimode	EA		\$335.00	37.5%	\$209.38
PANASONIC C	MTM100	Low profile module FM Video Transmitter - multimode	EA		\$335.00	37.5%	\$209.38
PANASONIC C	PAPM3	Pole Mount bracket, black	EA		\$60.00	37.5%	\$37.50
PANASONIC C	PAPM3B	Pole mountbracket, w/out straps, beige	EA		\$60.00	37.5%	\$37.50
PANASONIC C	PBWM10	Wall Mount Bracket f/PBRH10	EA		\$315.00	37.5%	\$196.88
PANASONIC C	PCA85DB8	Patch Cable, DB 25 Male to 8 BNC Female	EA		\$133.00	37.5%	\$83.13
PANASONIC C	PHM240	Pedestal mount bracket, lightweight aluminum, powder coat	EA		\$84.00	37.5%	\$52.50
PANASONIC C	PIFIXD	Indoor Housing	EA		\$173.00	37.5%	\$108.13
PANASONIC C	PISM5V	Indoor Vandal-Resistant Dome Housing, Surface Mount, for WV-NS202A, WV-NF302, WV-NF284 Cameras	EA		\$228.00	37.5%	\$142.50
PANASONIC C	PLA22T3DN	1/3" CS-Mount 2.2mm, F=1.2, wide-angle lens (for WV-CW484, WV-CW474A, WV-CW244 cameras)	EA		\$129.00	37.5%	\$80.63
PANASONIC C	PLAHS1770	1/2" Lens, auto iris, 7-70mm, metal mount	EA		\$195.00	37.5%	\$121.88
PANASONIC C	PLAMP2812	1/3" Megapixel lens, 2.8-12mm, auto iris	EA		\$179.00	37.5%	\$111.88
PANASONIC C	PLZ20/5	20 - 100mm vari-focal length, auto iris lens, aspherical	EA		\$216.00	37.5%	\$135.00
PANASONIC C	PLZ27/5DN	2.7 - 13.5mm vari-focal length, auto iris lens, day/night, aspherical	EA		\$111.00	37.5%	\$69.38
PANASONIC C	POH1000	10" Outdoor bullet style housing, includes wall mounting bracket	EA		\$151.00	37.5%	\$94.38
PANASONIC C	POH1500	15" Outdoor bullet style housing, includes wall mounting bracket	EA		\$173.00	37.5%	\$108.13

MFG	Part Number	Description	UOM	GROUP	List	DISC	NYS NET PRICE
PANASONIC C	PPM484S	Outdoor pole mount bracket for WV-CW484, WV-CW474, WV-NW484S & WV-CW244 series cameras, beige	EA		\$264.00	37.5%	\$165.00
PANASONIC C	PRCM1	Universal recessed ceiling mount WV-CF284/294, WVCW484 series, WVNW484S, WVNWF284 and WVNS202A	EA		\$133.00	37.5%	\$83.13
PANASONIC C	PSS10	Sun Shield f/POH1000 Indoor/Outdoor Camera Housing	EA		\$82.00	37.5%	\$51.25
PANASONIC C	PUM8	Bracket, Universal Camera Mount (Max. Weight 3 lbs.)	EA		\$20.00	37.5%	\$12.50
PANASONIC C	PWMSM5V	Wall mount option for PISM5V or POSM5V, 1" NTP	EA		\$60.00	37.5%	\$37.50
PANASONIC C	WQ-LM191	Rack mount bracket for WV-LC1700/1900	EA		\$155.00	37.5%	\$96.88
PANASONIC C	WV-CF5S	Smoke dome cover for WV-CF294/284 fixed mini dome cameras	EA		\$16.00	37.5%	\$10.00
PANASONIC C	WV-CP290	Superb image quality and cost performance analog camera	EA		\$218.00	37.5%	\$136.25
PANASONIC C	WV-CP294	Superb image quality and cost performance analog camera w/ True Day/Night	EA		\$218.00	37.5%	\$136.25
PANASONIC C	WV-CW4S	Smoke dome cover for WV-CW504 camera series	EA		\$58.00	37.5%	\$36.25
PANASONIC C	WV-CW5H	Heater unit for WV-CW504 camera series	EA		\$36.00	37.5%	\$22.50
PANASONIC C	WV-LA2R8C3B	Lens, 1/3", f/1.3, 2.8mm, Super WA, Aspherical ALC	EA		\$173.00	37.5%	\$108.13
PANASONIC C	WV-Q105	Direct ceiling mount for CS954 & CS574 dome camera	EA		\$129.00	37.5%	\$80.63
PANASONIC C	WV-Q115	Mounting base for WV-CW504F flush camera	EA		\$82.00	37.5%	\$51.25
PANASONIC C	WV-Q150C	Wall mount bracket w/ clear dome cover for WV-NS202	EA		\$264.00	37.5%	\$165.00
PANASONIC C	WV-Q150S	Wall mount bracket w/ smoked dome cover for WV-NS202	EA		\$264.00	37.5%	\$165.00
PANASONIC C	WV-Q152C	Ceiling surface mount w/ clear dome cover for WV-NS202	EA		\$151.00	37.5%	\$94.38
PANASONIC C	WV-Q152S	Ceiling surface mount w/ smoked dome cover for WV-NS202	EA		\$151.00	37.5%	\$94.38
PANASONIC C	WV-Q153	Inner dome cover for WV-NS202 camera	EA		\$58.00	37.5%	\$36.25
PANASONIC C	WV-Q154C	Wall Mount Brackets for WV-SC385 (for clear dome)	EA		\$264.00	37.5%	\$165.00
PANASONIC C	WV-Q154S	Wall Mount Brackets for WV-SC385 (for smoked dome)	EA		\$264.00	37.5%	\$165.00
PANASONIC C	WV-Q156C	Clear Indoor Dome Cover for WV-SC385	EA		\$151.00	37.5%	\$94.38
PANASONIC C	WV-Q156S	Smoked Indoor Dome Cover for WV-SC385	EA		\$151.00	37.5%	\$94.38
PANASONIC C	WV-Q157	Inner Dome Cover for WV-SC385	EA		\$58.00	37.5%	\$36.25
PANASONIC C	WV-Q173	Embedded ceiling mount for WV-NF302 i-Pro camera	EA		\$331.00	37.5%	\$206.88
PANASONIC C	WV-Q201	Vertical stand for WJND200	EA		\$111.00	37.5%	\$69.38
PANASONIC C	WV-Q204/2S	Mounting bracket for WJ-NT304 & WJ-GXE900 (2 units)	EA		\$129.00	37.5%	\$80.63
Pelco	13M15-50	LENS 1/3 3MPIXEL 15-50MM F/1.5-2.1	EA		\$496.00	43.0%	\$282.72
Pelco	13M2.2-6	LENS 1/3 3MPIXEL 2.2-6MM F/1.3-2.0	EA		\$364.00	43.0%	\$207.48
Pelco	13M2.8-12	LENS 1/3 3MPIXEL 2.8-12MM F/1.4-2.7	EA		\$347.00	43.0%	\$197.79
Pelco	13M2.8-8	LENS 1/3 3MPIXEL 2.8-8MM F/1.2-1.9	EA		\$224.00	43.0%	\$127.68
Pelco	13VA1-3	LENS 1/3" VFCL 1.6-3.4 MM MAN 1	EA		\$201.00	43.0%	\$114.57
Pelco	13VA2.8-12	LENS,1/3" VF 2.8-12MM ADJ IRIS	EA		\$98.00	43.0%	\$55.86
Pelco	13VA3-8	LENS,1/3"VFCL 3-8MM F1.4 MAN I	EA		\$78.00	43.0%	\$44.46
Pelco	13VA5-40	LENS,1/3"VFCL 5-40MM F1.6 MAN I	EA		\$148.00	43.0%	\$84.36
Pelco	13VA5-50	LENS 1/3" VFCL 5-50MM F1.6 MAN I	EA		\$194.00	43.0%	\$110.58
Pelco	13VD1-3	LENS, 1/3" VFCL 1.6-3.4 MM A1 DC	EA		\$246.00	43.0%	\$140.22
Pelco	13VD2.5-6	LENS 1/3"VFCL 2.5-6MM F1.4 DC AI	EA		\$208.00	43.0%	\$118.56
Pelco	13VD2.8-12	LENS,1/3"VF 2.8-12MM,DC-AI	EA		\$141.00	43.0%	\$80.37
Pelco	13VD3-8	LENS,1/3"VDCL 3-8MM F1.0 DC AI	EA		\$85.00	43.0%	\$48.45
Pelco	13VD5.5-82.5	LENS 1/3"VFCL 5.5-82.5MM F1.8 AI DC	EA		\$334.00	43.0%	\$190.38
Pelco	13VD5-40	LENS,1/3"VFCL 5-40MM,F1.6 DC AI	EA		\$171.00	43.0%	\$97.47
Pelco	13VD5-50	LENS 1/3" VFCL 5-50MM F1.6 AI DC	EA		\$242.00	43.0%	\$137.94
Pelco	13VDIR2.8-11	LENS 1/3 DAY/NIGHT 2.8-11MM F1.4 AI	EA		\$158.00	43.0%	\$90.06
Pelco	13VDIR3-8.5	LENS 1/3 DAY/NIGHT 3-8.5MM F1.0AI	EA		\$110.00	43.0%	\$62.70
Pelco	13VDIR7.5-50	LENS 1/3 DAY/NIGHT 7.5-50MM F1.3A	EA		\$206.00	43.0%	\$117.42
Pelco	13ZD5.5X30	30X ZOOM 5.5-165MM DC DRIVE AI	EA		\$2,170.00	43.0%	\$1,236.90
Pelco	13ZD5.5X30P	LENS 30X ZM 5.5-165MM DC DRV AI PP	EA		\$2,334.00	43.0%	\$1,330.38
Pelco	13ZD5.6X20	LENS,1/3"ZM,5.6-112MM,DCAI	EA		\$1,295.00	43.0%	\$738.15
Pelco	13ZD5.6X20P	LENS,1/3"ZM,5.6-112,DCAI,PP	EA		\$1,459.00	43.0%	\$831.63
Pelco	13ZD6X10	LENS,1/3"ZM,6-60MM,DCAI	EA		\$664.00	43.0%	\$378.48
Pelco	13ZD6X10P	LENS,1/3"ZM,6-60MM,DCAI,PP	EA		\$800.00	43.0%	\$456.00
Pelco	13ZD6X15P	LENS,1/3"ZM,6-90MM,DCAI,PP	EA		\$1,026.00	43.0%	\$584.82
Pelco	13ZD6X8	LENS,1/3"ZM,6-48MM,DCAI	EA		\$543.00	43.0%	\$309.51
Pelco	3390-00290	DVD factory upgrade option	EA		\$216.00	43.0%	\$123.12
Pelco	3390-00295	DVD FIELD UPGRADE OPTION	EA		\$216.00	43.0%	\$123.12
Pelco	3512-10003	DS DMS SCSI-2	EA		\$9,927.00	43.0%	\$5,658.39
Pelco	3512-10003-X	DS DMS FBR	EA		\$9,927.00	43.0%	\$5,658.39
Pelco	3530-10052-DVX	SATA 404S 4HDD-HS 2TB RAID 0-DVX	EA		\$8,421.00	43.0%	\$4,799.97
Pelco	3530-10053	SATA 404S SATA 500GB HDD & Carrier	EA		\$870.00	43.0%	\$495.90
Pelco	3530-10054	SATA 404S SCSI Cable DVR-EHDDS	EA		\$154.00	43.0%	\$87.78
Pelco	3530-10055	SATA 404S SCSI Cable EDS-EHDDS	EA		\$123.00	43.0%	\$70.11
Pelco	3530-10056	SATA 404S Non-HS PS	EA		\$647.00	43.0%	\$368.79
Pelco	3530-10057	SATA 404S Kit-2 Cbls PS & 500GB HDD	EA		\$1,665.00	43.0%	\$949.05
Pelco	3540-04250	DS XD 4Ch 250GB 20ips	EA		\$5,030.00	43.0%	\$2,867.10
Pelco	3540-04500	DS XD 4Ch 500GB 20ips	EA		\$5,418.00	43.0%	\$3,088.26
Pelco	3540-09250	DS XD 9Ch 250GB 120ips	EA		\$7,609.00	43.0%	\$4,337.13
Pelco	3540-09500	DS XD 9Ch 500GB 120ips	EA		\$7,996.00	43.0%	\$4,557.72
Pelco	3540-161000	DS XD 16Ch 1TB 120ips	EA		\$10,319.00	43.0%	\$5,881.83
Pelco	3540-16250	DS XD 16Ch 250GB 120ips	EA		\$9,158.00	43.0%	\$5,220.06
Pelco	3540-16500	DS XD 16Ch 500GB 120ips	EA		\$9,674.00	43.0%	\$5,514.18
Pelco	35401V1C1D0S	DS X 16Ch 16Alm 250GB 120IPS	EA		\$11,814.00	43.0%	\$6,733.98
Pelco	35401V1C2D0S	DS X 16Ch 16Alm 500GB 120IPS	EA		\$13,428.00	43.0%	\$7,653.96
Pelco	35401V1C4D0S	DS X 16Ch 16Alm 1TB 120IPS	EA		\$16,651.00	43.0%	\$9,491.07
Pelco	35401V2C2D0S	DS X 32Ch 32Alm 500GB 240IPS	EA		\$19,703.00	43.0%	\$11,230.71
Pelco	35401V2C4D0S	DS X 32Ch 32Alm 1TB 240IPS	EA		\$22,928.00	43.0%	\$13,068.96
Pelco	35401V2C5D0S	DS X 32Ch 32Alm 2TB 240IPS	EA		\$25,506.00	43.0%	\$14,538.42
Pelco	35401V4C2D0S	DS X 64Ch 64Alm 500GB 480IPS	EA		\$32,227.00	43.0%	\$18,369.39
Pelco	35401V4C4D0S	DS X 64Ch 64Alm 1TB 480IPS	EA		\$35,453.00	43.0%	\$20,208.21
Pelco	35401V4C5D0S	DS X 64Ch 64Alm 2TB 480IPS	EA		\$38,031.00	43.0%	\$21,677.67
Pelco	35402V1C2D0S	DS X 32Ch 16Alm 500GB 120IPS	EA		\$15,576.00	43.0%	\$8,878.32
Pelco	35402V1C4D0S	DS X 32Ch 16Alm 1TB 120IPS	EA		\$18,800.00	43.0%	\$10,716.00
Pelco	35402V1C5D0S	DS X 32Ch 16Alm 2TB 120IPS	EA		\$21,379.00	43.0%	\$12,186.03
Pelco	35402V2C2D0S	DS X 64Ch 32Alm 500GB 240IPS	EA		\$23,140.00	43.0%	\$13,189.80

MFG	Part Number	Description	UOM	GROUP	List	DISC	NYS NET PRICE
Pelco	35402V2C4D0S	DS X 64Ch 32Alm 1TB 240IPS	EA		\$26,366.00	43.0%	\$15,028.62
Pelco	35402V2C5D0S	DS X 64Ch 32Alm 2TB 240IPS	EA		\$28,944.00	43.0%	\$16,498.08
Pelco	35402V4C4D0S	DS X 128Ch 64Alm 1TB 480IPS	EA		\$41,502.00	43.0%	\$23,656.14
Pelco	35402V4C5D0S	DS X 128Ch 64Alm 2TB 480IPS	EA		\$44,081.00	43.0%	\$25,126.17
Pelco	35403V1C1D0S	DS X 16Ch 16Alm 250GB 120IPS	EA		\$10,307.00	43.0%	\$5,874.99
Pelco	35403V1C2D0S	DS X 16Ch 16Alm 500GB 120IPS	EA		\$11,917.00	43.0%	\$6,792.69
Pelco	35403V1C4D0S	DS X 16Ch 16Alm 1TB 120IPS	EA		\$15,124.00	43.0%	\$8,620.68
Pelco	35403V2C1D0S	DS X 16Ch 16Alm 250GB 240IPS	EA		\$11,492.00	43.0%	\$6,550.44
Pelco	35403V2C2D0S	DS X 16Ch 16Alm 500GB 240IPS	EA		\$13,106.00	43.0%	\$7,470.42
Pelco	35403V2C4D0S	DS X 16Ch 16Alm 1TB 240IPS	EA		\$16,329.00	43.0%	\$9,307.53
Pelco	35403V4C2D0S	DS X 16Ch 16Alm 500GB 480IPS	EA		\$14,239.00	43.0%	\$8,116.23
Pelco	35403V4C4D0S	DS X 16Ch 16Alm 1TB 480IPS	EA		\$17,465.00	43.0%	\$9,955.05
Pelco	35403V4C5D0S	DS X 16Ch 16Alm 2TB 480IPS	EA		\$20,250.00	43.0%	\$11,542.50
Pelco	35404V2C1D0S	DS X 32Ch 16Alm 250GB 240IPS	EA		\$13,750.00	43.0%	\$7,837.50
Pelco	35404V2C2D0S	DS X 32Ch 16Alm 500GB 240IPS	EA		\$15,362.00	43.0%	\$8,756.34
Pelco	35404V2C4D0S	DS X 32Ch 16Alm 1TB 240IPS	EA		\$18,585.00	43.0%	\$10,593.45
Pelco	35404V2C5D0S	DS X 32Ch 16Alm 2TB 240IPS	EA		\$23,089.00	43.0%	\$13,160.73
Pelco	35404V4C2D0S	DS X 32Ch 16Alm 500GB 480IPS	EA		\$18,585.00	43.0%	\$10,593.45
Pelco	35404V4C4D0S	DS X 32Ch 16Alm 1TB 480IPS	EA		\$21,812.00	43.0%	\$12,432.84
Pelco	35404V4C5D0S	DS X 32Ch 16Alm 2TB 480IPS	EA		\$24,392.00	43.0%	\$13,903.44
Pelco	3541-04500	DS XD 4Ch 500GB 120ips	EA		\$6,965.00	43.0%	\$3,970.05
Pelco	35501V1C1D0S	DS X 16Ch 16Alm 250GB 120IPS VAU	EA		\$11,814.00	43.0%	\$6,733.98
Pelco	35501V2C4D0S	DS X 32Ch 32Alm 1TB 240IPS VAU	EA		\$22,928.00	43.0%	\$13,068.96
Pelco	35501V2C5D0S	DS X 32Ch 32Alm 2TB 240IPS VAU	EA		\$25,506.00	43.0%	\$14,538.42
Pelco	35503V4C2D0S	DS X 16Ch 16Alm 500GB 480IPS VAU	EA		\$14,239.00	43.0%	\$8,116.23
Pelco	3552-10002	DS E VAU 32Ch XMUX2-16	EA		\$21,675.00	43.0%	\$12,354.75
Pelco	3552-10004	DS E VAU 64Ch XMUX2-16	EA		\$32,247.00	43.0%	\$18,380.79
Pelco	3556-10002	DS E SAVR 32Ch XMUX2-16	EA		\$19,960.00	43.0%	\$11,377.20
Pelco	3556-10004	DS E SAVR 64Ch XMUX2-16	EA		\$30,536.00	43.0%	\$17,405.52
Pelco	3558-10004	DS E SAVR 128Ch XMUX2-32	EA		\$38,051.00	43.0%	\$21,689.07
Pelco	3590-00502	ActiveAlert 3.0.1 2-Camera System	EA		\$4,487.00	43.0%	\$2,557.59
Pelco	3590-00504	ActiveAlert 3.0.1 4-Camera System	EA		\$8,972.00	43.0%	\$5,114.04
Pelco	3590-00961	4U Spare Kit iVEX XMUX2-16	EA		\$6,217.00	43.0%	\$3,543.69
Pelco	3590-00979	DS XPRESS XMUX2-32 ONLY UPGRADE KIT	EA		\$3,612.00	43.0%	\$2,058.84
Pelco	3590-00980	DS X XMUX2-16 Spares Kit	EA		\$7,739.00	43.0%	\$4,411.23
Pelco	3590-00981	DS X XMUX2-32 Spares Kit	EA		\$8,771.00	43.0%	\$4,999.47
Pelco	3590-00983	DS X TX-400/XMUX2-16 Upgrade Kit	EA		\$6,449.00	43.0%	\$3,675.93
Pelco	3590-00984	DS X TX-400/XMUX2-32 Upgrade Kit	EA		\$7,482.00	43.0%	\$4,264.74
Pelco	3590-00988	DS X XMUX2-16 Upgrade Kit	EA		\$2,580.00	43.0%	\$1,470.60
Pelco	3590-00989	DS E/DS X Field Upgrade Kit	EA		\$516.00	43.0%	\$294.12
Pelco	3590-40046	DS X 500GB Upgrade Kit	EA		\$2,580.00	43.0%	\$1,470.60
Pelco	AH1000	ADJUSTABLE HEAD 5.4"WIDE FOR WM2000	EA		\$58.00	43.0%	\$33.06
Pelco	AH2000	ADJUSTABLE HEAD 8.3"WIDE FOR WM2000	EA		\$68.00	43.0%	\$38.76
Pelco	ALM2064	64 INPUT ALARM INTERFACE UNIT	EA		\$1,262.00	43.0%	\$719.34
Pelco	AUSVR-SW-1L	Archive Utility SW w/1 DVMS License	EA		\$672.00	43.0%	\$383.04
Pelco	B5-F	SPECTRA HD BACK BOX,FLUSH	EA		\$823.00	43.0%	\$469.11
Pelco	B5-F-E	SPECTRA HD BACK BOX ENVIRON FLUSH	EA		\$1,358.00	43.0%	\$774.06
Pelco	B5-PB	SPECTRA HD BACK BOX,PENDANT,BLACK	EA		\$964.00	43.0%	\$549.48
Pelco	B5-PG	SPECTRA HD BACK BOX,PENDANT,GRAY	EA		\$964.00	43.0%	\$549.48
Pelco	B5-PG-E	SPECTRA HD BACK BOX ENV PENDANT GRY	EA		\$1,516.00	43.0%	\$864.12
Pelco	BB4-F	SPECTRA IV SE BKBX FLSH CEIL	EA		\$274.00	43.0%	\$156.18
Pelco	BB4-F-E	SPECTRA IV SE BKBX FLSH CEIL ENV	EA		\$520.00	43.0%	\$296.40
Pelco	BB4HD-F	SPECTRA IV HEAVY DUTY BKBXFLSH CEIL	EA		\$432.00	43.0%	\$246.24
Pelco	BB4HD-PG	SPECTRA IV SE HD BKBX PND GRY	EA		\$584.00	43.0%	\$332.88
Pelco	BB4HD-PG-E	SPECTRA IV SE HD BKBX ENV PND GRY	EA		\$742.00	43.0%	\$422.94
Pelco	BB4N-F	SPECTRA IV SE BKBX FLSH-IP TRANS BD	EA		\$1,021.00	43.0%	\$581.97
Pelco	BB4N-F-E	SPECTRA IV SE BKBX FLSH ENV-IP TRAN	EA		\$1,267.00	43.0%	\$722.19
Pelco	BB4NHD-F	SPECTRA IV HD BKBX FLSH-IP TRANS	EA		\$1,253.00	43.0%	\$714.21
Pelco	BB4NHD-PG	SPECTRA IV SE HD BKBX PEND GRY-IP	EA		\$1,406.00	43.0%	\$801.42
Pelco	BB4NHD-PG-E	SPECTRA IV SE HD BKBX ENVPND GRY-IP	EA		\$1,564.00	43.0%	\$891.48
Pelco	BB4N-PB	SPECTRA IV SE BLBX STD PND BLK-IP	EA		\$1,160.00	43.0%	\$661.20
Pelco	BB4N-PG	SPECTRA IV SE BKBX STD GRY PND-IP	EA		\$1,160.00	43.0%	\$661.20
Pelco	BB4N-PG-E	SPECTRA IV SE BKBX ENV PEND GRY-IP	EA		\$1,267.00	43.0%	\$722.19
Pelco	BB4N-PSG-E	SPECTRA IV SE SS BKBX ENVPND GRY-IP	EA		\$2,062.00	43.0%	\$1,175.34
Pelco	BB4NT-F	SPECTRA IV BKBX FLSH CEIL-IP TRANS	EA		\$959.00	43.0%	\$546.63
Pelco	BB4NT-F-E	SPECTRA IV BKBX FLSH ENV-IP TRANS	EA		\$1,205.00	43.0%	\$686.85
Pelco	BB4NT-PG	SPECTRA IV BKBX STD PEND GRY-IP TRN	EA		\$1,099.00	43.0%	\$626.43
Pelco	BB4NT-PG-E	SPECTRA IV BKBX ENV PEND GRY-IP TRN	EA		\$1,205.00	43.0%	\$686.85
Pelco	BB4-PB	SPECTRA IV SE BKBX STD PND BLK	EA		\$413.00	43.0%	\$235.41
Pelco	BB4-PG	SPECTRA IV SE BKBX STD PND GRY	EA		\$413.00	43.0%	\$235.41
Pelco	BB4-PG-E	SPECTRA IV SE BKBX ENV PND GRY	EA		\$520.00	43.0%	\$296.40
Pelco	BB4-PR-E	SPECTRA IV SE ENV PEND GY PRESSURE	EA		\$1,544.00	43.0%	\$880.08
Pelco	BB4-PRM-E	SPECTRA IV SE ENV PEND GY PRES MMF	EA		\$2,389.00	43.0%	\$1,361.73
Pelco	BB4-PRS-E	SPECTRA IV SE ENV PEND GY PRES SMF	EA		\$2,389.00	43.0%	\$1,361.73
Pelco	BB4-PSG-E	SPECTRA IV SE SS BKBX ENV PND GRY	EA		\$1,240.00	43.0%	\$706.80
Pelco	BB4-SMB	SPECTRA IV SE BKBX SUR MNT BLK	EA		\$232.00	43.0%	\$132.24
Pelco	BB4-SMW	SPECTRA IV SE BKBX SUR MNT WHT	EA		\$232.00	43.0%	\$132.24
Pelco	BB4T-F	SPECTRA IV BKBX FLSH CEIL	EA		\$212.00	43.0%	\$120.84
Pelco	BB4T-F-E	SPECTRA IV BKBX FLSH CEIL ENV	EA		\$458.00	43.0%	\$261.06
Pelco	BB4T-PB	SPECTRA IV BKBX STD PND BLK	EA		\$352.00	43.0%	\$200.64
Pelco	BB4T-PG	SPECTRA IV BKBX STD PND GRY	EA		\$352.00	43.0%	\$200.64
Pelco	BB4T-PG-E	SPECTRA IV BKBX ENV PND GRY	EA		\$458.00	43.0%	\$261.06
Pelco	BB4T-SMB	SPECTRA IV BKBX SUR MNT BLK	EA		\$171.00	43.0%	\$97.47
Pelco	BB4T-SMW	SPECTRA IV BKBX SUR MNT WHT	EA		\$171.00	43.0%	\$97.47
Pelco	BB5-PCA-BK	SPECTRA BKBX PND BLK CA KIT/BB5-PB	EA		\$45.00	43.0%	\$25.65
Pelco	BB5-PCA-GY	SPECTRA BKBX PND GRY CA KIT/BB5-PG	EA		\$45.00	43.0%	\$25.65
Pelco	BK3512-1	BLOWER KIT,EH3512,120VAC	EA		\$110.00	43.0%	\$62.70

MFG	Part Number	Description	UOM	GROUP	List	DISC	NYS NET PRICE
Pelco	BK3512-2	BLOWER KIT,EH3512,24VAC	EA		\$110.00	43.0%	\$62.70
Pelco	BK47-1	BLOWER KIT,120V,EH4700 SRS,NO PCB	EA		\$55.00	43.0%	\$31.35
Pelco	BK47-2	BLOWER KIT,24V,EH4700 SRS, NO PCB	EA		\$63.00	43.0%	\$35.91
Pelco	BK57-1	BLOWER KIT,EH5700 SERIES,115VAC	EA		\$55.00	43.0%	\$31.35
Pelco	BK57-2	BLOWER KIT,EH5700 SERIES,24VAC	EA		\$73.00	43.0%	\$41.61
Pelco	BK700	BLOWER KIT 120VAC FOR E706/708/710	EA		\$164.00	43.0%	\$93.48
Pelco	BK700/24	BLOWER KIT 24VAC FOR E706/708/710	EA		\$164.00	43.0%	\$93.48
Pelco	BKX4000	BLOWER KIT 120VAC FOR EHX4E ONLY	EA		\$154.00	43.0%	\$87.78
Pelco	BKX4024	BLOWER KIT,24VAC,FOR EHX4E ONLY	EA		\$154.00	43.0%	\$87.78
Pelco	BKX6000	BLOWER KIT,120 VAC, EHX6E,8E,10E	EA		\$96.00	43.0%	\$54.72
Pelco	BKX6024	BLOWER KIT,24VAC,FOR EHX6E,8E,10E	EA		\$113.00	43.0%	\$64.41
Pelco	BS1750	BALL SWIVEL,W/T-BAR CLIP	EA		\$28.00	43.0%	\$15.96
Pelco	C10CH-6	COL HI RES 1/3 IN CMPCT 12/24V NTSC	EA		\$300.00	43.0%	\$171.00
Pelco	C10CH-6R11A	CAMPAK HRES COL 2.8-11MM IR	EA		\$458.00	43.0%	\$261.06
Pelco	C10CH-6R3A	CAMPAK HRES COL 3-8.5MM IR	EA		\$410.00	43.0%	\$233.70
Pelco	C10CH-6R75A	CAMPAK HRES COL 7.5-50MM IR	EA		\$506.00	43.0%	\$288.42
Pelco	C10CH-6V1	CAMPAK HRES COL 1-3MM	EA		\$501.00	43.0%	\$285.57
Pelco	C10CH-6V1A	CAMPAK HRES COL 1-3MM AI	EA		\$546.00	43.0%	\$311.22
Pelco	C10CH-6V1AU	CAMPAK HRES COL 1-3MM AI MT	EA		\$594.00	43.0%	\$338.58
Pelco	C10CH-6V1U	CAMPAK HRES COL 1-3MM MT	EA		\$549.00	43.0%	\$312.93
Pelco	C10CH-6V21	CAMPAK HRES COL 2.8-12MM	EA		\$398.00	43.0%	\$226.86
Pelco	C10CH-6V21A	CAMPAK HRES COL 2.8-12MM AI	EA		\$442.00	43.0%	\$251.94
Pelco	C10CH-6V21AU	CAMPAK HRES COL 2.8-12MM AI MT	EA		\$490.00	43.0%	\$279.30
Pelco	C10CH-6V21U	CAMPAK HRES COL 2.8-12MM MT	EA		\$447.00	43.0%	\$254.79
Pelco	C10CH-6V2A	CAMPAK HRES COL 2.5-6MM AI	EA		\$508.00	43.0%	\$289.56
Pelco	C10CH-6V2AU	CAMPAK HRES COL 2.5-6MM AI MT	EA		\$556.00	43.0%	\$316.92
Pelco	C10CH-6V3	CAMPAK HRES COL 3-8MM	EA		\$378.00	43.0%	\$215.46
Pelco	C10CH-6V3A	CAMPAK HRES COL 3-8MM AI	EA		\$385.00	43.0%	\$219.45
Pelco	C10CH-6V3AU	CAMPAK HRES COL 3-8MM AI MT	EA		\$433.00	43.0%	\$246.81
Pelco	C10CH-6V3U	CAMPAK HRES COL 3-8MM MT	EA		\$427.00	43.0%	\$243.39
Pelco	C10CH-6V5	CAMPAK HRES COL 5-40MM	EA		\$448.00	43.0%	\$255.36
Pelco	C10CH-6V50A	CAMPAK HRES COL 5-50MM AI	EA		\$543.00	43.0%	\$309.51
Pelco	C10CH-6V50AU	CAMPAK HRES COL 5-50MM AI MT	EA		\$591.00	43.0%	\$336.87
Pelco	C10CH-6V50U	CAMPAK HRES COL 5-50MM MT	EA		\$543.00	43.0%	\$309.51
Pelco	C10CH-6V55A	CAMPAK HRES COL 5.5-82.5MM AI	EA		\$634.00	43.0%	\$361.38
Pelco	C10CH-6V55AU	CAMPAK HRES COL 5.5-82.5MM AI MT	EA		\$682.00	43.0%	\$388.74
Pelco	C10CH-6V5A	CAMPAK HRES COL 5-40MM AI	EA		\$471.00	43.0%	\$268.47
Pelco	C10CH-6V5AU	CAMPAK HRES COL 5-40 AI MT	EA		\$520.00	43.0%	\$296.40
Pelco	C10CH-6V5U	CAMPAK HRES COL 5-40MM MT	EA		\$496.00	43.0%	\$282.72
Pelco	C10DN-6	D/N HI RES 1/3 IN 12/24V CMPCT NTSC	EA		\$549.00	43.0%	\$312.93
Pelco	C10DN-6R11A	CAMPAK HRES D/N 2.8-11MM IR	EA		\$707.00	43.0%	\$402.99
Pelco	C10DN-6R11AU	CAMPAK HRES D/N 2.8-11MM IR MT	EA		\$755.00	43.0%	\$430.35
Pelco	C10DN-6R3A	CAMPAK HRES D/N 3-8.5MM IR	EA		\$659.00	43.0%	\$375.63
Pelco	C10DN-6R3AU	CAMPAK HRES D/N 3-8.5MM IR MT	EA		\$707.00	43.0%	\$402.99
Pelco	C10DN-6R75A	CAMPAK HRES D/N 7.5-50MM IR	EA		\$755.00	43.0%	\$430.35
Pelco	C10DN-6V21	CAMPAK HRES D/N 2.8-12MM	EA		\$647.00	43.0%	\$368.79
Pelco	C10DN-6V21A	CAMPAK HRES D/N 2.8-12MM AI	EA		\$691.00	43.0%	\$393.87
Pelco	C10DN-6V21AU	CAMPAK HRES D/N 2.8-12MM AI MT	EA		\$739.00	43.0%	\$421.23
Pelco	C10DN-6V2A	CAMPAK HRES D/N 2.5-6MM AI	EA		\$757.00	43.0%	\$431.49
Pelco	C10DN-6V3	CAMPAK HRES D/N 3-8MM	EA		\$627.00	43.0%	\$357.39
Pelco	C10DN-6V3A	CAMPAK HRES D/N 3-8MM AI	EA		\$634.00	43.0%	\$361.38
Pelco	C10DN-6V50	CAMPAK HRES D/N 5-50MM	EA		\$744.00	43.0%	\$424.08
Pelco	C10DN-6V50A	CAMPAK HRES D/N 5-50MM AI	EA		\$792.00	43.0%	\$451.44
Pelco	C10DN-6V55A	CAMPAK HRES D/N 5.5-82.5MM AI	EA		\$883.00	43.0%	\$503.31
Pelco	C10DN-6V5A	CAMPAK HRES D/N 5-40MM AI	EA		\$720.00	43.0%	\$410.40
Pelco	C10-UM	UNIVERSAL CAMERA MOUNT C10 SERIES	EA		\$48.00	43.0%	\$27.36
Pelco	C1390H-6R11A	CAMPAK HRES D/N 2.8-11 AI IR	EA		\$840.00	43.0%	\$478.80
Pelco	C1390H-6R11AU	CAMPAK HRES D/N 2.8-11 AI IR MT	EA		\$888.00	43.0%	\$506.16
Pelco	C1390H-6R3A	CAMPAK HRES D/N 3-8.5MM AI IR	EA		\$792.00	43.0%	\$451.44
Pelco	C1390H-6R75A	CAMPAK HRES D/N 7.5-50MM AI IR	EA		\$888.00	43.0%	\$506.16
Pelco	C1390H-6V1A	CAMPAK HRES D/N 1-3MM AI	EA		\$928.00	43.0%	\$528.96
Pelco	C1390H-6V21A	CAMPAK HRES D/N 2.8-12MM AI	EA		\$823.00	43.0%	\$469.11
Pelco	C1390H-6V21AU	CAMPAK HRES D/N 2.8-12MM AI MT	EA		\$872.00	43.0%	\$497.04
Pelco	C1390H-6V2A	CAMPAK HRES D/N 2.5-6MM AI	EA		\$890.00	43.0%	\$507.30
Pelco	C1390H-6V3A	CAMPAK HRES D/N 3-8MM AI	EA		\$767.00	43.0%	\$437.19
Pelco	C1390H-6V50A	CAMPAK HRES D/N 5-50MM AI	EA		\$925.00	43.0%	\$527.25
Pelco	C1390H-6V55A	CAMPAK HRES D/N 5.5-82.5MM AI	EA		\$1,016.00	43.0%	\$579.12
Pelco	C1390H-6V5A	CAMPAK HRES D/N 5-40MM AI	EA		\$853.00	43.0%	\$486.21
Pelco	C3701H-2R11A	CAMPAK HRES COL 2.8-11MM AI IR	EA		\$563.00	43.0%	\$320.91
Pelco	C3701H-2R3A	CAMPAK HRES COL 3-8.5MM IR	EA		\$515.00	43.0%	\$293.55
Pelco	C3701H-2R75A	CAMPAK HRES COL 7.5-50MM AI IR	EA		\$611.00	43.0%	\$348.27
Pelco	C3701H-2R75AW	CAMPAK HRES COL 7.5-50MM AI IR MT	EA		\$679.00	43.0%	\$387.03
Pelco	C3701H-2V1	CAMPAK HIRES COL 1-3MM	EA		\$606.00	43.0%	\$345.42
Pelco	C3701H-2V1A	CAMPAK HIRES COL 1-3MM AI	EA		\$651.00	43.0%	\$371.07
Pelco	C3701H-2V1AW	CAMPAK PCM100 / CC3701H-2	EA		\$719.00	43.0%	\$409.83
Pelco	C3701H-2V21	CAMPAK HIRES COL 2.8-12MM	EA		\$503.00	43.0%	\$286.71
Pelco	C3701H-2V21A	CAMPAK HIRES COL 2.8-12MM AI	EA		\$546.00	43.0%	\$311.22
Pelco	C3701H-2V21AW	CAMPAK PCM100/CC3701H-2	EA		\$614.00	43.0%	\$349.98
Pelco	C3701H-2V21W	CAMPAK PCM100 / CC3701H-2	EA		\$571.00	43.0%	\$325.47
Pelco	C3701H-2V2A	CAMPAK HIRES COL 2.5-6MM AI	EA		\$613.00	43.0%	\$349.41
Pelco	C3701H-2V2AW	CAMPAK CC3701H-2/13VD2.5-6 MT	EA		\$681.00	43.0%	\$388.17
Pelco	C3701H-2V3	CAMPAK HIRES COL 3-8MM	EA		\$483.00	43.0%	\$275.31
Pelco	C3701H-2V3A	CAMPAK HIRES COL 3-8MM AI	EA		\$490.00	43.0%	\$279.30
Pelco	C3701H-2V3AW	CAMPAK PCM100 / CC3701H-2	EA		\$558.00	43.0%	\$318.06
Pelco	C3701H-2V3W	CAMPAK PCM100/CC3701H-2	EA		\$551.00	43.0%	\$314.07
Pelco	C3701H-2V5	CAMPAK HIRES COL 5-40MM	EA		\$553.00	43.0%	\$315.21
Pelco	C3701H-2V50	CAMPAK HI RES COL 5-50MM	EA		\$599.00	43.0%	\$341.43

MFG	Part Number	Description	UOM	GROUP	List	DISC	NYS NET PRICE
Pelco	C3701H-2V50A	CAMPAK HIRES COL 5-50MM AI	EA		\$647.00	43.0%	\$368.79
Pelco	C3701H-2V50AW	CAMPAK PCM100/CC3701H-2	EA		\$715.00	43.0%	\$407.55
Pelco	C3701H-2V50W	CAMPAK PCM100/CC3701H-2	EA		\$667.00	43.0%	\$380.19
Pelco	C3701H-2V55A	CAMPAK HIRES COL 5-83MMAI	EA		\$739.00	43.0%	\$421.23
Pelco	C3701H-2V55AW	CAMPAK PCM100/CC3701H-2	EA		\$807.00	43.0%	\$459.99
Pelco	C3701H-2V5A	CAMPAK HIRES COL 5-40MM AI	EA		\$576.00	43.0%	\$328.32
Pelco	C3701H-2V5AW	CAMPAK PCM100 / CC3701H-2	EA		\$644.00	43.0%	\$367.08
Pelco	C3701H-2V5W	CAMPAK PCM100 / CC3701H-2	EA		\$621.00	43.0%	\$353.97
Pelco	C3751H-2R3A	CAMPAK HRES COL 3-8.5 MM IR	EA		\$671.00	43.0%	\$382.47
Pelco	C3751H-2R75A	CAMPAK HRES COL 7.5-50MM AI IR	EA		\$767.00	43.0%	\$437.19
Pelco	C3751H-2V1	CAMPAK HRDSS COL 1-3MM	EA		\$762.00	43.0%	\$434.34
Pelco	C3751H-2V1A	CAMPAK HRDSS COL 1-3MM AI	EA		\$807.00	43.0%	\$459.99
Pelco	C3751H-2V1AW	CAMPAK HRDSS COL 1-3MM AI MT	EA		\$875.00	43.0%	\$498.75
Pelco	C3751H-2V21	CAMPAK HRDSS COL 2.8-12MM	EA		\$659.00	43.0%	\$375.63
Pelco	C3751H-2V21A	CAMPAK HRDSS COL 2.8-12MM AI	EA		\$702.00	43.0%	\$400.14
Pelco	C3751H-2V21AW	CAMPAK HRDSS COL 2.8-12MM AI MT	EA		\$770.00	43.0%	\$438.90
Pelco	C3751H-2V21W	CAMPAK HRDSS COL 2.8-12MM MT	EA		\$727.00	43.0%	\$414.39
Pelco	C3751H-2V2A	CAMPAK HRDSS COL 2.5-6MM AI	EA		\$769.00	43.0%	\$438.33
Pelco	C3751H-2V2AW	CAMPAK HRDSS COL 2.5-6MM AI MT	EA		\$837.00	43.0%	\$477.09
Pelco	C3751H-2V3	CAMPAK HRDSS COL 3-8MM	EA		\$639.00	43.0%	\$364.23
Pelco	C3751H-2V3A	CAMPAK HRDSS COL 3-8MM AI	EA		\$646.00	43.0%	\$368.22
Pelco	C3751H-2V3AW	CAMPAK HRDSS COL 3-8MM AI MT	EA		\$714.00	43.0%	\$406.98
Pelco	C3751H-2V3W	CAMPAK HRDSS COL 3-8MM MT	EA		\$707.00	43.0%	\$402.99
Pelco	C3751H-2V5	CAMPAK HRDSS COL 5-40MM	EA		\$709.00	43.0%	\$404.13
Pelco	C3751H-2V50	CAMPAK HRDSS COL 5-50MM	EA		\$755.00	43.0%	\$430.35
Pelco	C3751H-2V50A	CAMPAK HRDSS COL 5-50 MM AI	EA		\$803.00	43.0%	\$457.71
Pelco	C3751H-2V50AW	CAMPAK HRDSS COL 5-50MM AI MT	EA		\$872.00	43.0%	\$497.04
Pelco	C3751H-2V50W	CAMPAK HRDSS COL 5-50MM MT	EA		\$823.00	43.0%	\$469.11
Pelco	C3751H-2V55A	CAMPAK HRDSS COL 5-83MM AI	EA		\$895.00	43.0%	\$510.15
Pelco	C3751H-2V55AW	CAMPAK HRDSS COL 5-83MM AI MT	EA		\$963.00	43.0%	\$548.91
Pelco	C3751H-2V5A	CAMPAK HRDSS COL 5-40 MM AI	EA		\$732.00	43.0%	\$417.24
Pelco	C3751H-2V5AW	CAMPAK HRDSS COL 5-40MM AI MT	EA		\$800.00	43.0%	\$456.00
Pelco	C3751H-2V5W	CAMPAK HRDSS COL 5-40MM MT	EA		\$777.00	43.0%	\$442.89
Pelco	CC3701H-2	CAMRA COL HIRES 1/3" 24V NTSC EDR	EA		\$405.00	43.0%	\$230.85
Pelco	CC3751H-2	CAMRA COL HI RES EXTPERF DSS NTSC	EA		\$561.00	43.0%	\$319.77
Pelco	CCC1390H-6	D/N HIRES 1/3" CMPCT 12/24V NTSC	EA		\$682.00	43.0%	\$388.74
Pelco	CM100	ADAPTER,CORNER MOUNT,FOR WM2000	EA		\$88.00	43.0%	\$50.16
Pelco	CM1300	MOUNT, WALL - LOW COST	EA		\$70.00	43.0%	\$39.90
Pelco	CM1450	MOUNT,LIGHT DUTY WALL	EA		\$53.00	43.0%	\$30.21
Pelco	CM1750	MNT CEIL/PED/WAL LT DTY BL/SWV GRY	EA		\$42.00	43.0%	\$23.94
Pelco	CM1750-BK	MNT CEIL/PED/WAL LT DTY BL/SWV BLK	EA		\$50.00	43.0%	\$28.50
Pelco	CM1750EXT	MNT CAMRA EXTENSION TUBE 4"/CM1750	EA		\$20.00	43.0%	\$11.40
Pelco	CM1750EXT-BK	MNT EXTENSION TUBE 4"/CM1750 BLK	EA		\$20.00	43.0%	\$11.40
Pelco	CM1750S	MNT CAMRA CL/WL L/DTY BL/SWV GRY SH	EA		\$43.00	43.0%	\$24.51
Pelco	CM1750S-BK	MNT CAMRA CL/WL L/DTY BL/SWV BLK SH	EA		\$43.00	43.0%	\$24.51
Pelco	CM3512	ADAPTER, CORNER MOUNT FOR EM3512	EA		\$88.00	43.0%	\$50.16
Pelco	CM400	MNT CRNR FOR LWM41/IWM/IDM4018	EA		\$88.00	43.0%	\$50.16
Pelco	CM4400	CEILING MT W/FEEDTHRU,ADJ HD	EA		\$80.00	43.0%	\$45.60
Pelco	CM4450	CEILING MOUNT,W/FEED THRU,BALL HD.	EA		\$73.00	43.0%	\$41.61
Pelco	CM6700-MXB2	16 IN X 2 OUT MATRIX BAY 115/60	EA		\$1,374.00	43.0%	\$783.18
Pelco	CM6700-MXB4	16 IN X 4 OUT MATRIX BAY 115/60	EA		\$1,594.00	43.0%	\$908.58
Pelco	CM6700-VMC2	MATRX VID OUTPT-2 CRD CM6700-MXB2	EA		\$345.00	43.0%	\$196.65
Pelco	CM6800-32X6	32 INPUT X 6 OUTPUT MATRX SWTR NTSC	EA		\$3,504.00	43.0%	\$1,997.28
Pelco	CM6800-96X16	MATRIX SWITCHER 96X16 NTSC 3 BOXES	EA		\$11,366.00	43.0%	\$6,478.62
Pelco	CM6800E-48X8	48 IN X 8 OUT SWITCHER, EXPANDABLE	EA		\$5,855.00	43.0%	\$3,337.35
Pelco	CM6800E-KIT	EXPANSION CABLES FOR CM6800E	EA		\$634.00	43.0%	\$361.38
Pelco	CM9700-CBL-06FT	16 CH COAXIAL RIBBON CABLE,6'	EA		\$217.00	43.0%	\$123.69
Pelco	CM9700-CBL-10FT	16 CH COAXIAL RIBBON CABLE,10'	EA		\$332.00	43.0%	\$189.24
Pelco	CM9700-CC1	CPU CONTROLLER FOR LARGE MATRIX	EA		\$7,316.00	43.0%	\$4,170.12
Pelco	CM9700-MPS	MATRIX POWER SUPPLY,SPARE	EA		\$1,263.00	43.0%	\$719.91
Pelco	CM9700-SER	MATRIX SERCOM-8 CRD CM9700	EA		\$1,335.00	43.0%	\$760.95
Pelco	CM9700-SER-32	32 PORT EXPANSION CARD AND PANEL	EA		\$7,668.00	43.0%	\$4,370.76
Pelco	CM9700UTP16A-US	16 CH ACTIVE HUB, 1 OUTPUT 1 RIB US	EA		\$4,797.00	43.0%	\$2,734.29
Pelco	CM9700UTP32A-US	32 CH ACTIVE HUB,2 OUTPUT,2 RIB	EA		\$8,964.00	43.0%	\$5,109.48
Pelco	CM9700-VPP	32 CH VIDEO PATCH PANEL	EA		\$360.00	43.0%	\$205.20
Pelco	CM9700-VPP-RK	RACK FOR MOUNTING 16 CM9700-VPP'S	EA		\$393.00	43.0%	\$224.01
Pelco	CM9760-ALM	MATRX ALRM INTRFCE CAGE 64 INPUT	EA		\$1,021.00	43.0%	\$581.97
Pelco	CM9760-CCC	COMPUTER CHANGEOVER CONTROL,HS	EA		\$2,965.00	43.0%	\$1,690.05
Pelco	CM9760-CDU-T	MATRX CODE DISTRBTN UNIT TX VER	EA		\$770.00	43.0%	\$438.90
Pelco	CM9760-CPS	COMPUTER PERIPHERAL SWITCH,HS	EA		\$2,221.00	43.0%	\$1,265.97
Pelco	CM9760-CXTA	COAXITRON TRANSLATR D AND P PROTCL	EA		\$2,221.00	43.0%	\$1,265.97
Pelco	CM9760-DMR	DATA MANAGER FOR 9760	EA		\$790.00	43.0%	\$450.30
Pelco	CM9760-DT	MATRX DATA TRNSLTR CM9760 DESK/RK	EA		\$1,308.00	43.0%	\$745.56
Pelco	CM9760-DT4	ASCII TRNSLTR RS-232-RS-422 120V	EA		\$1,308.00	43.0%	\$745.56
Pelco	CM9760-DT4-X	ASCII TRNSL RS-232-RS-422 230V	EA		\$1,308.00	43.0%	\$745.56
Pelco	CM9760-HS	HOT SWITCH SYSTEM FOR 9740/9760	EA		\$7,405.00	43.0%	\$4,220.85
Pelco	CM9760-KBD-B-US	DSKTP KBD FULFUNC W/US PWRCRD,BLK	EA		\$2,256.00	43.0%	\$1,285.92
Pelco	CM9760-KBD-US	DSKTP KYBRD FUL FUNC W/US PWR CRD	EA		\$2,256.00	43.0%	\$1,285.92
Pelco	CM9760-KBR-US	RKMT KYBRD FUL FUNC W/US PWR CRD	EA		\$2,256.00	43.0%	\$1,285.92
Pelco	CM9760-MDA	MATRX MSTR DST AMP 16CH 1X4 120VAC	EA		\$2,322.00	43.0%	\$1,323.54
Pelco	CM9760-REL	MATRX RELAY INTRFCE CAGE 64 OUTPUT	EA		\$1,849.00	43.0%	\$1,053.93
Pelco	CM9760-SAT	MATRX SATELLITE SWITCHR 16X4 120VAC	EA		\$2,887.00	43.0%	\$1,645.59
Pelco	CM9760-SEU	SERIAL EXPANSION UNIT,HS	EA		\$2,221.00	43.0%	\$1,265.97
Pelco	CM9765-128X16	CM9765-128X16 SYSEYEM	EA		\$12,256.00	43.0%	\$6,985.92
Pelco	CM9765-160X16	CM9765-160X16 SYSEYEM	EA		\$13,562.00	43.0%	\$7,730.34
Pelco	CM9765-192X16	CM9765-192X16 SYSEYEM	EA		\$15,154.00	43.0%	\$8,637.78
Pelco	CM9765-224X16	CM9765-224X16 SYSEYEM	EA		\$16,348.00	43.0%	\$9,318.36

MFG	Part Number	Description	UOM	GROUP	List	DISC	NYS NET PRICE
Pelco	CM9765-256X16	CM9765-256X16 SYSYEM	EA		\$17,903.00	43.0%	\$10,204.71
Pelco	CM9765-32X16	CM9765-32X16 SYSYEM	EA		\$9,248.00	43.0%	\$5,271.36
Pelco	CM9765-64X16	CM9765-64X16 SYSYEM	EA		\$10,249.00	43.0%	\$5,841.93
Pelco	CM9765-96X16	CM9765-96X16 SYSYEM	EA		\$11,119.00	43.0%	\$6,337.83
Pelco	CM9765-DFC	MATRIX DWNFRM CRD CM9765	EA		\$349.00	43.0%	\$198.93
Pelco	CM9765-DFL	MATR DWNFRM CRD CM9765 LOOP	EA		\$349.00	43.0%	\$198.93
Pelco	CM9765L-128X16	CM9765L-128X16 SYSYEM LP	EA		\$13,175.00	43.0%	\$7,509.75
Pelco	CM9765L-160X16	CM9765L-160X16 SYSYEM LP	EA		\$14,661.00	43.0%	\$8,356.77
Pelco	CM9765L-192X16	CM9765L-192X16 SYSYEM LP	EA		\$16,064.00	43.0%	\$9,156.48
Pelco	CM9765L-224X16	CM9765L-224X16 SYSYEM LP	EA		\$17,808.00	43.0%	\$10,150.56
Pelco	CM9765L-256X16	CM9765L-256X16 SYSYEM LP	EA		\$19,551.00	43.0%	\$11,144.07
Pelco	CM9765L-32X16	CM9765L-32X16 SYSYEM LP	EA		\$9,968.00	43.0%	\$5,681.76
Pelco	CM9765L-64X16	CM9765L-64X16 SYSYEM LP	EA		\$11,037.00	43.0%	\$6,291.09
Pelco	CM9765L-96X16	CM9765L-96X16 SYSYEM LP	EA		\$12,123.00	43.0%	\$6,910.11
Pelco	CM9765-MXB	MATR BAY CM9765 W/PWR SUP 120V	EA		\$2,707.00	43.0%	\$1,542.99
Pelco	CM9765-RPC	MATR REAR PNL BNC INPT-32 CM9765	EA		\$349.00	43.0%	\$198.93
Pelco	CM9765-RPM	MATR REAR PNL BNC OUTPT-16 CM9765	EA		\$349.00	43.0%	\$198.93
Pelco	CM9765-RPS	MATRIX REAR PNL SIDE&DWNFRM CM9765	EA		\$349.00	43.0%	\$198.93
Pelco	CM9765-VCC	32 INPUT VIDEO CAMERA CARD	EA		\$1,353.00	43.0%	\$771.21
Pelco	CM9765-VMC	16 OUTPUT VIDEO MONITOR CARD	EA		\$2,613.00	43.0%	\$1,489.41
Pelco	CM9780-MXB	HIGH DENSITY MATRIX BAY FOR CM9780	EA		\$8,479.00	43.0%	\$4,833.03
Pelco	CMXM100	EXSITE CORNER MOUNT ADAPTER	EA		\$966.00	43.0%	\$550.62
Pelco	CR8104MSTR	FR8104MSTR WITH CONFORMAL COATING	EA		\$1,150.00	43.0%	\$655.50
Pelco	CR8104SSTR	FR8104SSTR WITH CONFORMAL COATING	EA		\$1,663.00	43.0%	\$947.91
Pelco	CR82011MSTR-1	FR82011MSTR-1 W/CONFORMAL COATING	EA		\$954.00	43.0%	\$543.78
Pelco	CR82011SSCR-1	FR82011SSCR-1 W/CONFORMAL COATING	EA		\$1,286.00	43.0%	\$733.02
Pelco	CR8301ASSTR	FR8301ASSTR WITH CONFORMAL COATING	EA		\$1,014.00	43.0%	\$577.98
Pelco	CR8304MSTR	FR8304MSTR WITH CONFORMAL COATING	EA		\$1,683.00	43.0%	\$959.31
Pelco	CR8304SSTR	FR8304SSTR WITH CONFORMAL COATING	EA		\$2,794.00	43.0%	\$1,592.58
Pelco	CR8308MSTR	FR8308MSTR WITH CONFORMAL COATING	EA		\$3,801.00	43.0%	\$2,166.57
Pelco	CR85011AMSTR	CONFORMAL COATED FR85011AMSTR	EA		\$1,042.00	43.0%	\$593.94
Pelco	CR85041SSTR	FR85041SSTR WITH CONFORMAL COATING	EA		\$4,040.00	43.0%	\$2,302.80
Pelco	CR85081MSTR	FR85081MSTR WITH CONFORMAL COATING	EA		\$4,739.00	43.0%	\$2,701.23
Pelco	CT8104SSTR	FT8104SSTR WITH CONFORMAL COATING	EA		\$1,663.00	43.0%	\$947.91
Pelco	CT82011MSTR-1	FT82011MSTR-1 W/CONFORMAL COATING	EA		\$954.00	43.0%	\$543.78
Pelco	CT82011SSCR-1	FT82011SSCR-1 W/CONFORMAL COATING	EA		\$1,286.00	43.0%	\$733.02
Pelco	CT82041MSTR-1	FT82041MSTR-1 W/CONFORMAL COATING	EA		\$1,452.00	43.0%	\$827.64
Pelco	CT8301AMSTR	FT8301AMSTR WITH CONFORMAL COATING	EA		\$448.00	43.0%	\$255.36
Pelco	CT8301AMSTR	FT8301AMSTR WITH CONFORMAL COATING	EA		\$448.00	43.0%	\$255.36
Pelco	CT8301ASST	FT8301ASST WITH CONFORMAL COATING	EA		\$1,014.00	43.0%	\$577.98
Pelco	CT8301ASSTR	FT8301ASSTR WITH CONFORMAL COATING	EA		\$1,014.00	43.0%	\$577.98
Pelco	CT8304MSTR	FT8304MSTR WITH CONFORMAL COATING	EA		\$1,683.00	43.0%	\$959.31
Pelco	CT8304SSTR	FT8304SSTR WITH CONFORMAL COATING	EA		\$2,794.00	43.0%	\$1,592.58
Pelco	CT8308MSTR	FT8308MSTR WITH CONFORMAL COATING	EA		\$3,801.00	43.0%	\$2,166.57
Pelco	CT8308SFCR	FT8308SFCR WITH CONFORMAL COATING	EA		\$4,570.00	43.0%	\$2,604.90
Pelco	CT85011AMSTR	CONFORMAL COATED FT85011AMSTR	EA		\$1,042.00	43.0%	\$593.94
Pelco	CT85011ASFCR	CONFORMAL COATED FT85011ASFCR	EA		\$1,741.00	43.0%	\$992.37
Pelco	CT85011ASSTR	CONFORMAL COATED FT85011ASSTR	EA		\$1,741.00	43.0%	\$992.37
Pelco	CT85041MSTR	FT85041MSTR WITH CONFORMAL COATING	EA		\$3,499.00	43.0%	\$1,994.43
Pelco	CT85041SSTR	FT85041SSTR WITH CONFORMAL COATING	EA		\$4,040.00	43.0%	\$2,302.80
Pelco	CT85081MSTR	FT85081MSTR WITH CONFORMAL COATING	EA		\$4,739.00	43.0%	\$2,701.23
Pelco	CX82051MSTR-2	FX82051MSTR-2 W/CONFORMAL COATING	EA		\$954.00	43.0%	\$543.78
Pelco	CX9024RX-PP	RECEIVER,COAXITRON W/PT,Z PRESETS	EA		\$1,511.00	43.0%	\$861.27
Pelco	CX9115RX-PP	RECVR COAXITRON W/PT,Z PRESETS	EA		\$1,511.00	43.0%	\$861.27
Pelco	D5118	SPECTRA HD 1.3MP 18X DOME DRIVE	EA		\$3,687.00	43.0%	\$2,101.59
Pelco	DA104DT	DISTRIBUTION AMPLIFIER, 1 X 4 UL	EA		\$272.00	43.0%	\$155.04
Pelco	DD4	ASSY,DOME DRIVE,MINI SPECTRA	EA		\$1,462.00	43.0%	\$833.34
Pelco	DD423	SPECTRA IV SL 23X DOME DRIVE NTSC	EA		\$1,884.00	43.0%	\$1,073.88
Pelco	DD427	SPECTRA IV SE 27X DOME DRIVE NTSC	EA		\$2,860.00	43.0%	\$1,630.20
Pelco	DD4-B	SPECTRA MINI DOME DRIVE BLK NTSC	EA		\$1,462.00	43.0%	\$833.34
Pelco	DD4CBW35	SPECTRA IV SE DOMDRV C/BW 35X NTSC	EA		\$3,478.00	43.0%	\$1,982.46
Pelco	DD4H35	SPECTRA IV HZ DOMDRV C/BW 35X NTSC	EA		\$3,826.00	43.0%	\$2,180.82
Pelco	DD4N	SPECTRA MINI IP DOME DRIVE WHT NTSC	EA		\$1,942.00	43.0%	\$1,106.94
Pelco	DD4N-B	SPECTRA MINI IP DOME DRIVE BLK NTSC	EA		\$1,942.00	43.0%	\$1,106.94
Pelco	DD5-FM	SPECTRA MNT BRCKT FXD REMOVABL	EA		\$98.00	43.0%	\$55.86
Pelco	DF5-0	DOME FLSH NO CAM SMK	EA		\$208.00	43.0%	\$118.56
Pelco	DF5-0F	DOME FLAT NO CAM SMOKED	EA		\$149.00	43.0%	\$84.93
Pelco	DF5-1	DOME FLSH NO CAM CLR	EA		\$219.00	43.0%	\$124.83
Pelco	DF5-2	DOME FLSH NO CAM CHR	EA		\$390.00	43.0%	\$222.30
Pelco	DF5-3	DOME FLSH NO CAM GLD	EA		\$428.00	43.0%	\$243.96
Pelco	DF5AJ-0FV2A	IPAK DF5-0F/C10CH-6	EA		\$657.00	43.0%	\$374.49
Pelco	DF5AJ-0R11A	IPAK DF5-0F/C10CH-6	EA		\$666.00	43.0%	\$379.62
Pelco	DF5AJ-0R3A	IPAK DF5-0F/C10CH-6	EA		\$618.00	43.0%	\$352.26
Pelco	DF5AJ-0R75A	IPAK DF5-0F/C10CH-6	EA		\$714.00	43.0%	\$406.98
Pelco	DF5AJ-0V1A	IPAK DF5-0/C10CH-6	EA		\$754.00	43.0%	\$429.78
Pelco	DF5AJ-0V21	IPAK DF5-0/C10CH-6	EA		\$606.00	43.0%	\$345.42
Pelco	DF5AJ-0V21A	IPAK DF5-0/C10CH-6	EA		\$649.00	43.0%	\$369.93
Pelco	DF5AJ-0V2A	IPAK DF5-0/C10CH-6	EA		\$715.00	43.0%	\$407.55
Pelco	DF5AJ-0V3	IPAK DF5-0/C10CH-6	EA		\$586.00	43.0%	\$334.02
Pelco	DF5AJ-0V3A	IPAK DF5-0/C10CH-6	EA		\$593.00	43.0%	\$338.01
Pelco	DF5AJ-0V50	IPAK DF5-0/C10CH-6	EA		\$702.00	43.0%	\$400.14
Pelco	DF5AJ-0V50A	IPAK DF5-0/C10CH-6	EA		\$750.00	43.0%	\$427.50
Pelco	DF5AJ-1R11A	IPAK DF5-1/C10CH-6	EA		\$677.00	43.0%	\$385.89
Pelco	DF5AJ-1R3A	IPAK DF5-1/C10CH-6	EA		\$629.00	43.0%	\$358.53
Pelco	DF5AJ-1R75A	IPAK DF5-1/C10CH-6	EA		\$725.00	43.0%	\$413.25
Pelco	DF5AJ-1V1	IPAK DF5-1/C10CH-6	EA		\$720.00	43.0%	\$410.40
Pelco	DF5AJ-1V1A	IPAK DF5-1/C10CH-6	EA		\$765.00	43.0%	\$436.05

MFG	Part Number	Description	UOM	GROUP	List	DISC	NYS NET PRICE
Pelco	DF5AJ-1V21	IPAK DF5-1/C10CH-6	EA		\$618.00	43.0%	\$352.26
Pelco	DF5AJ-1V21A	IPAK DF5-1/C10CH-6	EA		\$661.00	43.0%	\$376.77
Pelco	DF5AJ-1V2A	IPAK DF5-1/C10CH-6	EA		\$727.00	43.0%	\$414.39
Pelco	DF5AJ-1V3	IPAK DF5-1/C10CH-6	EA		\$598.00	43.0%	\$340.86
Pelco	DF5AJ-1V3A	IPAK DF5-1/C10CH-6	EA		\$604.00	43.0%	\$344.28
Pelco	DF5AJ-1V50	IPAK DF5-1/C10CH-6	EA		\$714.00	43.0%	\$406.98
Pelco	DF5AJ-1V50A	IPAK DF5-1/C10CH-6	EA		\$762.00	43.0%	\$434.34
Pelco	DF5AJ-2V21	IPAK DF5-2/C10CH-6	EA		\$788.00	43.0%	\$449.16
Pelco	DF5AJ-2V3	IPAK DF5-2/C10CH-6	EA		\$769.00	43.0%	\$438.33
Pelco	DF5AJ-2V3A	IPAK DF5-2/C10CH-6	EA		\$775.00	43.0%	\$441.75
Pelco	DF5AJ-2V50	IPAK DF5-2/C10CH-6	EA		\$885.00	43.0%	\$504.45
Pelco	DF5AJ-3V21	IPAK DF5-3/C10CH-6	EA		\$827.00	43.0%	\$471.39
Pelco	DF5AJ-3V21A	IPAK DF5-3/C10CH-6	EA		\$870.00	43.0%	\$495.90
Pelco	DF5AJ-3V3	IPAK DF5-3/C10CH-6	EA		\$807.00	43.0%	\$459.99
Pelco	DF5AJ-3V3A	IPAK DF5-3/C10CH-6	EA		\$813.00	43.0%	\$463.41
Pelco	DF5AJ-3V50	IPAK DF5-3/C10CH-6	EA		\$923.00	43.0%	\$526.11
Pelco	DF5AJ-3V50A	IPAK DF5-3/C10CH-6	EA		\$971.00	43.0%	\$553.47
Pelco	DF5AJ-PB-0R3A	IPAK DF5-PB-0/C10CH-6	EA		\$827.00	43.0%	\$471.39
Pelco	DF5AJ-PB-0V1	IPAK DF5-PB-0/C10CH-6	EA		\$918.00	43.0%	\$523.26
Pelco	DF5AJ-PB-0V1A	IPAK DF5-PB-0/C10CH-6	EA		\$963.00	43.0%	\$548.91
Pelco	DF5AJ-PB-0V21	IPAK DF5-PB-0/C10CH-6	EA		\$815.00	43.0%	\$464.55
Pelco	DF5AJ-PB-0V21A	IPAK DF5-PB-0/C10CH-6	EA		\$858.00	43.0%	\$489.06
Pelco	DF5AJ-PB-0V2A	IPAK DF5-PB-0/C10CH-6	EA		\$925.00	43.0%	\$527.25
Pelco	DF5AJ-PB-0V3	IPAK DF5-PB-0/C10CH-6	EA		\$795.00	43.0%	\$453.15
Pelco	DF5AJ-PB-0V3A	IPAK DF5-PB-0/C10CH-6	EA		\$802.00	43.0%	\$457.14
Pelco	DF5AJ-PB-0V50	IPAK DF5-PB-0/C10CH-6	EA		\$911.00	43.0%	\$519.27
Pelco	DF5AJ-PB-0V50A	IPAK DF5-PB-0/C10CH-6	EA		\$959.00	43.0%	\$546.63
Pelco	DF5AJ-PB-1V1A	IPAK DF5-PB-1/C10CH-6	EA		\$974.00	43.0%	\$555.18
Pelco	DF5AJ-PB-1V21	IPAK DF5-PB-1/C10CH-6	EA		\$827.00	43.0%	\$471.39
Pelco	DF5AJ-PB-1V21A	IPAK DF5-PB-1/C10CH-6	EA		\$870.00	43.0%	\$495.90
Pelco	DF5AJ-PB-1V2A	IPAK DF5-PB-1/C10CH-6	EA		\$936.00	43.0%	\$533.52
Pelco	DF5AJ-PB-1V3	IPAK DF5-PB-1/C10CH-6	EA		\$807.00	43.0%	\$459.99
Pelco	DF5AJ-PB-1V3A	IPAK DF5-PB-1/C10CH-6	EA		\$813.00	43.0%	\$463.41
Pelco	DF5AJ-PB-1V50	IPAK DF5-PB-1/C10CH-6	EA		\$923.00	43.0%	\$526.11
Pelco	DF5AJ-PB-1V50A	IPAK DF5-PB-1/C10CH-6	EA		\$971.00	43.0%	\$553.47
Pelco	DF5AJ-PG-0R3A	IPAK DF5-PG-0/C10CH-6	EA		\$827.00	43.0%	\$471.39
Pelco	DF5AJ-PG-0R75A	IPAK DF5-PG-0/C10CH-6	EA		\$923.00	43.0%	\$526.11
Pelco	DF5AJ-PG-0V1A	IPAK DF5-PG-0/C10CH-6	EA		\$963.00	43.0%	\$548.91
Pelco	DF5AJ-PG-0V21	IPAK DF5-PG-0/C10CH-6	EA		\$815.00	43.0%	\$464.55
Pelco	DF5AJ-PG-0V21A	IPAK DF5-PG-0/C10CH-6	EA		\$858.00	43.0%	\$489.06
Pelco	DF5AJ-PG-0V2A	IPAK DF5-PG-0/C10CH-6	EA		\$925.00	43.0%	\$527.25
Pelco	DF5AJ-PG-0V3	IPAK DF5-PG-0/C10CH-6	EA		\$795.00	43.0%	\$453.15
Pelco	DF5AJ-PG-0V3A	IPAK DF5-PG-0/C10CH-6	EA		\$802.00	43.0%	\$457.14
Pelco	DF5AJ-PG-0V50	IPAK DF5-PG-0/C10CH-6	EA		\$911.00	43.0%	\$519.27
Pelco	DF5AJ-PG-0V50A	IPAK DF5-PG-0/C10CH-6	EA		\$959.00	43.0%	\$546.63
Pelco	DF5AJ-PG-1V1A	IPAK DF5-PG-1/C10CH-6	EA		\$974.00	43.0%	\$555.18
Pelco	DF5AJ-PG-1V21	IPAK DF5-PG-1/C10CH-6	EA		\$827.00	43.0%	\$471.39
Pelco	DF5AJ-PG-1V21A	IPAK DF5-PG-1/C10CH-6	EA		\$870.00	43.0%	\$495.90
Pelco	DF5AJ-PG-1V2A	IPAK DF5-PG-1/C10CH-6	EA		\$936.00	43.0%	\$533.52
Pelco	DF5AJ-PG-1V3A	IPAK DF5-PG-1/C10CH-6	EA		\$813.00	43.0%	\$463.41
Pelco	DF5AJ-PG-1V50	IPAK DF5-PG-1/C10CH-6	EA		\$923.00	43.0%	\$526.11
Pelco	DF5AJ-PG-1V50A	IPAK DF5-PG-1/C10CH-6	EA		\$971.00	43.0%	\$553.47
Pelco	DF5AJ-PG-1V5A	IPAK DF5-PG-1/C10CH-6	EA		\$900.00	43.0%	\$513.00
Pelco	DF5AJ-PG-E0R3A	IPAK DF5-PG-E0/C10CH-6	EA		\$996.00	43.0%	\$567.72
Pelco	DF5AJ-PG-E0V1A	IPAK DF5-PG-E0/C10CH-6	EA		\$1,132.00	43.0%	\$645.24
Pelco	DF5AJ-PG-E0V21	IPAK DF5-PG-E0/C10CH-6	EA		\$984.00	43.0%	\$560.88
Pelco	DF5AJ-PG-E0V21A	IPAK DF5-PG-E0/C10CH-6	EA		\$1,028.00	43.0%	\$585.96
Pelco	DF5AJ-PG-E0V2A	IPAK DF5-PG-E0/C10CH-6	EA		\$1,094.00	43.0%	\$623.58
Pelco	DF5AJ-PG-E0V3	IPAK DF5-PG-E0/C10CH-6	EA		\$964.00	43.0%	\$549.48
Pelco	DF5AJ-PG-E0V3A	IPAK DF5-PG-E0/C10CH-6	EA		\$971.00	43.0%	\$553.47
Pelco	DF5AJ-PG-E0V50	IPAK DF5-PG-E0/C10CH-6	EA		\$1,081.00	43.0%	\$616.17
Pelco	DF5AJ-PG-E0V50A	IPAK DF5-PG-E0/C10CH-6	EA		\$1,129.00	43.0%	\$643.53
Pelco	DF5AJ-PG-E1R11A	IPAK DF5-PG-E1/C10CH-6	EA		\$1,056.00	43.0%	\$601.92
Pelco	DF5AJ-PG-E1V1A	IPAK DF5-PG-E1/C10CH-6	EA		\$1,144.00	43.0%	\$652.08
Pelco	DF5AJ-PG-E1V21	IPAK DF5-PG-E1/C10CH-6	EA		\$996.00	43.0%	\$567.72
Pelco	DF5AJ-PG-E1V21A	IPAK DF5-PG-E1/C10CH-6	EA		\$1,039.00	43.0%	\$592.23
Pelco	DF5AJ-PG-E1V2A	IPAK DF5-PG-E1/C10CH-6	EA		\$1,106.00	43.0%	\$630.42
Pelco	DF5AJ-PG-E1V3	IPAK DF5-PG-E1/C10CH-6	EA		\$976.00	43.0%	\$556.32
Pelco	DF5AJ-PG-E1V3A	IPAK DF5-PG-E1/C10CH-6	EA		\$983.00	43.0%	\$560.31
Pelco	DF5AJ-PG-E1V50	IPAK DF5-PG-E1/C10CH-6	EA		\$1,092.00	43.0%	\$622.44
Pelco	DF5AJ-PG-E1V50A	IPAK DF5-PG-E1/C10CH-6	EA		\$1,140.00	43.0%	\$649.80
Pelco	DF5AM-0R11A	IPAK DF5-0/C10DN-6	EA		\$915.00	43.0%	\$521.55
Pelco	DF5AM-0V21	IPAK DF5-0/C10DN-6	EA		\$855.00	43.0%	\$487.35
Pelco	DF5AM-0V21A	IPAK DF5-0/C10DN-6	EA		\$898.00	43.0%	\$511.86
Pelco	DF5AM-0V2A	IPAK DF5-0/C10DN-6	EA		\$964.00	43.0%	\$549.48
Pelco	DF5AM-0V3A	IPAK DF5-0/C10DN-6	EA		\$842.00	43.0%	\$479.94
Pelco	DF5AM-1R3A	IPAK DF5-1/C10DN-6	EA		\$878.00	43.0%	\$500.46
Pelco	DF5AM-1V1A	IPAK DF5-1/C10DN-6	EA		\$1,014.00	43.0%	\$577.98
Pelco	DF5AM-1V50A	IPAK DF5-1/C10DN-6	EA		\$1,011.00	43.0%	\$576.27
Pelco	DF5AM-PB-0R75A	IPAK DF5-PB-0/C10DN-6	EA		\$1,172.00	43.0%	\$668.04
Pelco	DF5AM-PB-1R3A	IPAK DF5-PB-1/C10DN-6	EA		\$1,087.00	43.0%	\$619.59
Pelco	DF5AM-PG-0R11A	IPAK DF5-PG-01/C10DN-6	EA		\$1,124.00	43.0%	\$640.68
Pelco	DF5AM-PG-0R75A	IPAK DF5-PG-01/C10DN-6	EA		\$1,172.00	43.0%	\$668.04
Pelco	DF5AM-PG-0V21A	IPAK DF5-PG-0/C10DN-6	EA		\$1,107.00	43.0%	\$630.99
Pelco	DF5AM-PG-0V3A	IPAK DF5-PG-0/C10DN-6	EA		\$1,051.00	43.0%	\$599.07
Pelco	DF5AM-PG-E0R11A	IPAK DF5-PG-E0/C10DN-6	EA		\$1,293.00	43.0%	\$737.01
Pelco	DF5AM-PG-E0R3A	IPAK DF5-PG-E0/C10DN-6	EA		\$1,245.00	43.0%	\$709.65

MFG	Part Number	Description	UOM	GROUP	List	DISC	NYS NET PRICE
Pelco	DF5AM-PG-E0R75A	IPAK DF5-PG-E0/C10DN-6	EA		\$1,341.00	43.0%	\$764.37
Pelco	DF5AM-PG-E0V21	IPAK DF5-PG-E0/C10DN-6	EA		\$1,233.00	43.0%	\$702.81
Pelco	DF5AM-PG-E0V21A	IPAK DF5-PG-E0/C10DN-6	EA		\$1,277.00	43.0%	\$727.89
Pelco	DF5AM-PG-E0V3A	IPAK DF5-PG-E0/C10DN-6	EA		\$1,220.00	43.0%	\$695.40
Pelco	DF5AM-PG-E0V50	IPAK DF5-PG-E0/C10DN-6	EA		\$1,330.00	43.0%	\$758.10
Pelco	DF5AM-PG-E0V50A	IPAK DF5-PG-E0/C10DN-6	EA		\$1,378.00	43.0%	\$785.46
Pelco	DF5AM-PG-E1R11A	IPAK DF5-PG-E1/C10DN-6	EA		\$1,305.00	43.0%	\$743.85
Pelco	DF5AM-PG-E1R3A	IPAK DF5-PG-E1/C10DN-6	EA		\$1,257.00	43.0%	\$716.49
Pelco	DF5AM-PG-E1R75A	IPAK DF5-PG-E1/C10DN-6	EA		\$1,353.00	43.0%	\$771.21
Pelco	DF5AM-PG-E1V21	IPAK DF5-PG-E1/C10DN-6	EA		\$1,245.00	43.0%	\$709.65
Pelco	DF5AM-PG-E1V21A	IPAK DF5-PG-E1/C10DN-6	EA		\$1,288.00	43.0%	\$734.16
Pelco	DF5AM-PG-E1V3A	IPAK DF5-PG-E1/C10DN-6	EA		\$1,232.00	43.0%	\$702.24
Pelco	DF5AM-PG-E1V50	IPAK DF5-PG-E1/C10DN-6	EA		\$1,341.00	43.0%	\$764.37
Pelco	DF5AM-PG-E1V50A	IPAK DF5-PG-E1/C10DN-6	EA		\$1,389.00	43.0%	\$791.73
Pelco	DF5AM-PG-E1V5A	IPAK DF5-PG-E1/C10DN-6	EA		\$1,318.00	43.0%	\$751.26
Pelco	DF5HD-1	DOME HEAVY DUTY FLSH NO CAM CLR	EA		\$558.00	43.0%	\$318.06
Pelco	DF5HD-PG-1	DOME HEAVY DUTY PND GRY NO CAM CLR	EA		\$760.00	43.0%	\$433.20
Pelco	DF5HD-PG-E1	DOME H DUTY PND GRY NO CAM CLR ENV	EA		\$935.00	43.0%	\$532.95
Pelco	DF5KW-0FR3A	IPAK DF5-0F/CCC1390H-6	EA		\$941.00	43.0%	\$536.37
Pelco	DF5KW-0FV1A	IPAK DF5-0F/CCC1390H-6	EA		\$1,077.00	43.0%	\$613.89
Pelco	DF5KW-0R11A	IPAK DF5-0/CCC1390H-6	EA		\$1,047.00	43.0%	\$596.79
Pelco	DF5KW-0R3A	IPAK DF5-0/CCC1390H-6	EA		\$999.00	43.0%	\$569.43
Pelco	DF5KW-0R75A	IPAK DF5-0/CCC1390H-6	EA		\$1,096.00	43.0%	\$624.72
Pelco	DF5KW-0V21	IPAK DF5-0/CCC1390H-6	EA		\$988.00	43.0%	\$563.16
Pelco	DF5KW-0V21A	IPAK DF5-0/CCC1390H-6	EA		\$1,031.00	43.0%	\$587.67
Pelco	DF5KW-0V2A	IPAK DF5-0/CCC1390H-6	EA		\$1,097.00	43.0%	\$625.29
Pelco	DF5KW-0V3A	IPAK DF5-0/CCC1390H-6	EA		\$974.00	43.0%	\$555.18
Pelco	DF5KW-0V50	IPAK DF5-0/CCC1390H-6	EA		\$1,084.00	43.0%	\$617.88
Pelco	DF5KW-0V50A	IPAK DF5-0/CCC1390H-6	EA		\$1,132.00	43.0%	\$645.24
Pelco	DF5KW-1R11A	IPAK DF5-1/CCC1390H-6	EA		\$1,059.00	43.0%	\$603.63
Pelco	DF5KW-1R3A	IPAK DF5-1/CCC1390H-6	EA		\$1,011.00	43.0%	\$576.27
Pelco	DF5KW-1R75A	IPAK DF5-1/CCC1390H-6	EA		\$1,107.00	43.0%	\$630.99
Pelco	DF5KW-1V1A	IPAK DF5-1/CCC1390H-6	EA		\$1,147.00	43.0%	\$653.79
Pelco	DF5KW-1V21	IPAK DF5-1/CCC1390H-6	EA		\$999.00	43.0%	\$569.43
Pelco	DF5KW-1V21A	IPAK DF5-1/CCC1390H-6	EA		\$1,042.00	43.0%	\$593.94
Pelco	DF5KW-1V3	IPAK DF5-1/CCC1390H-6	EA		\$979.00	43.0%	\$558.03
Pelco	DF5KW-1V3A	IPAK DF5-1/CCC1390H-6	EA		\$986.00	43.0%	\$562.02
Pelco	DF5KW-1V50	IPAK DF5-1/CCC1390H-6	EA		\$1,096.00	43.0%	\$624.72
Pelco	DF5KW-1V50A	IPAK DF5-1/CCC1390H-6	EA		\$1,144.00	43.0%	\$652.08
Pelco	DF5KW-2V21A	IPAK DF5-2/CCC1390H-6	EA		\$1,213.00	43.0%	\$691.41
Pelco	DF5KW-2V2A	IPAK DF5-2/CCC1390H-6	EA		\$1,280.00	43.0%	\$729.60
Pelco	DF5KW-PB-0V1A	IPAK DF5-PB-0/CCC1390H-6	EA		\$1,345.00	43.0%	\$766.65
Pelco	DF5KW-PB-0V21	IPAK DF5-PB-0/CCC1390H-6	EA		\$1,197.00	43.0%	\$682.29
Pelco	DF5KW-PB-0V21A	IPAK DF5-PB-0/CCC1390H-6	EA		\$1,240.00	43.0%	\$706.80
Pelco	DF5KW-PB-0V2A	IPAK DF5-PB-0/CCC1390H-6	EA		\$1,306.00	43.0%	\$744.42
Pelco	DF5KW-PB-0V3A	IPAK DF5-PB-0/CCC1390H-6	EA		\$1,184.00	43.0%	\$674.88
Pelco	DF5KW-PB-0V50A	IPAK DF5-PB-0/CCC1390H-6	EA		\$1,341.00	43.0%	\$764.37
Pelco	DF5KW-PB-1R3A	IPAK DF5-PB-1/CCC1390H-6	EA		\$1,220.00	43.0%	\$695.40
Pelco	DF5KW-PB-1V1A	IPAK DF5-PB-1/CCC1390H-6	EA		\$1,356.00	43.0%	\$772.92
Pelco	DF5KW-PB-1V21A	IPAK DF5-PB-1/CCC1390H-6	EA		\$1,252.00	43.0%	\$713.64
Pelco	DF5KW-PB-1V3A	IPAK DF5-PB-1/CCC1390H-6	EA		\$1,195.00	43.0%	\$681.15
Pelco	DF5KW-PB-1V50	IPAK DF5-PB-1/CCC1390H-6	EA		\$1,305.00	43.0%	\$743.85
Pelco	DF5KW-PB-1V50A	IPAK DF5-PB-1/CCC1390H-6	EA		\$1,353.00	43.0%	\$771.21
Pelco	DF5KW-PG-0R11A	IPAK DF5-PG-0/CCC1390H-6	EA		\$1,257.00	43.0%	\$716.49
Pelco	DF5KW-PG-0R3A	IPAK DF5-PG-0/CCC1390H-6	EA		\$1,208.00	43.0%	\$688.56
Pelco	DF5KW-PG-0R75A	IPAK DF5-PG-0/CCC1390H-6	EA		\$1,305.00	43.0%	\$743.85
Pelco	DF5KW-PG-0V21	IPAK DF5-PG-0/CCC1390H-6	EA		\$1,197.00	43.0%	\$682.29
Pelco	DF5KW-PG-0V21A	IPAK DF5-PG-0/CCC1390H-6	EA		\$1,240.00	43.0%	\$706.80
Pelco	DF5KW-PG-0V3A	IPAK DF5-PG-0/CCC1390H-6	EA		\$1,184.00	43.0%	\$674.88
Pelco	DF5KW-PG-0V50	IPAK DF5-PG-0/CCC1390H-6	EA		\$1,293.00	43.0%	\$737.01
Pelco	DF5KW-PG-0V50A	IPAK DF5-PG-0/CCC1390H-6	EA		\$1,341.00	43.0%	\$764.37
Pelco	DF5KW-PG-1R11A	IPAK DF5-PG-1/CCC1390H-6	EA		\$1,268.00	43.0%	\$722.76
Pelco	DF5KW-PG-1R3A	IPAK DF5-PG-1/CCC1390H-6	EA		\$1,220.00	43.0%	\$695.40
Pelco	DF5KW-PG-1R75A	IPAK DF5-PG-1/CCC1390H-6	EA		\$1,316.00	43.0%	\$750.12
Pelco	DF5KW-PG-1V1A	IPAK DF5-PG-1/CCC1390H-6	EA		\$1,356.00	43.0%	\$772.92
Pelco	DF5KW-PG-1V21A	IPAK DF5-PG-1/CCC1390H-6	EA		\$1,252.00	43.0%	\$713.64
Pelco	DF5KW-PG-1V2A	IPAK DF5-PG-1/CCC1390H-6	EA		\$1,318.00	43.0%	\$751.26
Pelco	DF5KW-PG-1V3A	IPAK DF5-PG-1/CCC1390H-6	EA		\$1,195.00	43.0%	\$681.15
Pelco	DF5KW-PG-1V50A	IPAK DF5-PG-1/CCC1390H-6	EA		\$1,353.00	43.0%	\$771.21
Pelco	DF5KW-PG-1V5A	IPAK DF5-PG-1/CCC1390H-6	EA		\$1,282.00	43.0%	\$730.74
Pelco	DF5KW-PG-E0R11A	IPAK DF5-PF-E0/CCC1390H-6	EA		\$1,426.00	43.0%	\$812.82
Pelco	DF5KW-PG-E0R3A	IPAK DF5-PG-E0/CCC1390H-6	EA		\$1,378.00	43.0%	\$785.46
Pelco	DF5KW-PG-E0R75A	IPAK DF5-PG-E0/CCC1390H-6	EA		\$1,474.00	43.0%	\$840.18
Pelco	DF5KW-PG-E0V1A	IPAK DF5-PG-E0/CCC1390H-6	EA		\$1,514.00	43.0%	\$862.98
Pelco	DF5KW-PG-E0V21	IPAK DF5-PG-E0/CCC1390H-6	EA		\$1,366.00	43.0%	\$778.62
Pelco	DF5KW-PG-E0V21A	IPAK DF5-PG-E0/CCC1390H-6	EA		\$1,409.00	43.0%	\$803.13
Pelco	DF5KW-PG-E0V2A	IPAK DF5-PG-E0/CCC1390H-6	EA		\$1,476.00	43.0%	\$841.32
Pelco	DF5KW-PG-E0V3	IPAK DF5-PG-E0/CCC1390H-6	EA		\$1,346.00	43.0%	\$767.22
Pelco	DF5KW-PG-E0V3A	IPAK DF5-PG-E0/CCC1390H-6	EA		\$1,353.00	43.0%	\$771.21
Pelco	DF5KW-PG-E0V50	IPAK DF5-PG-E0/CCC1390H-6	EA		\$1,462.00	43.0%	\$833.34
Pelco	DF5KW-PG-E0V50A	IPAK DF5-PG-E0/CCC1390H-6	EA		\$1,511.00	43.0%	\$861.27
Pelco	DF5KW-PG-E1R11A	IPAK DF5-PG-E1/CCC1390H-6	EA		\$1,438.00	43.0%	\$819.66
Pelco	DF5KW-PG-E1R3A	IPAK DF5-PG-E1/CCC1390H-6	EA		\$1,389.00	43.0%	\$791.73
Pelco	DF5KW-PG-E1R75A	IPAK DF5-PG-E1/CCC1390H-6	EA		\$1,486.00	43.0%	\$847.02
Pelco	DF5KW-PG-E1V1A	IPAK DF5-PG-E1/CCC1390H-6	EA		\$1,526.00	43.0%	\$869.82
Pelco	DF5KW-PG-E1V21	IPAK DF5-PG-E1/CCC1390H-6	EA		\$1,378.00	43.0%	\$785.46
Pelco	DF5KW-PG-E1V21A	IPAK DF5-PG-E1/CCC1390H-6	EA		\$1,421.00	43.0%	\$809.97

MFG	Part Number	Description	UOM	GROUP	List	DISC	NYS NET PRICE
Pelco	DF5KW-PG-E1V2A	IPAK DF5-PG-E1/CCC1390H-6	EA		\$1,487.00	43.0%	\$847.59
Pelco	DF5KW-PG-E1V3A	IPAK DF5-PG-E1/CCC1390H-6	EA		\$1,365.00	43.0%	\$778.05
Pelco	DF5KW-PG-E1V50	IPAK DF5-PG-E1/CCC1390H-6	EA		\$1,474.00	43.0%	\$840.18
Pelco	DF5KW-PG-E1V50A	IPAK DF5-PG-E1/CCC1390H-6	EA		\$1,522.00	43.0%	\$867.54
Pelco	DF5KW-PG-E1V5A	IPAK DF5-PG-E1/CCC1390H-6	EA		\$1,451.00	43.0%	\$827.07
Pelco	DF5LINERKIT	DOME CLR LNR KIT/DF5 DF5S SERIES	EA		\$30.00	43.0%	\$17.10
Pelco	DF5-PB-0	DOME PND BLK NO CAM SMK	EA		\$417.00	43.0%	\$237.69
Pelco	DF5-PB-1	DOME PND BLK NO CAM CLR	EA		\$428.00	43.0%	\$243.96
Pelco	DF5-PG-0	DOME PND GRY NO CAM SMK	EA		\$417.00	43.0%	\$237.69
Pelco	DF5-PG-1	DOME PND GRY NO CAM CLR	EA		\$428.00	43.0%	\$243.96
Pelco	DF5-PG-E0	DOME PND GRY NO CAM SMK ENV	EA		\$586.00	43.0%	\$334.02
Pelco	DF5-PG-E1	DOME PND GRY NO CAM CLR ENV	EA		\$598.00	43.0%	\$340.86
Pelco	DF5S-0	DOME FLSH NO CAM SMK SH BBX	EA		\$201.00	43.0%	\$114.57
Pelco	DF5S-1	DOME FLSH NO CAM CLR SH BBX	EA		\$214.00	43.0%	\$121.98
Pelco	DF5SAJ-0V1A	IPAK DF5S-0/C10CH-6	EA		\$747.00	43.0%	\$425.79
Pelco	DF5SAJ-0V21	IPAK DF5S-0/C10CH-6	EA		\$599.00	43.0%	\$341.43
Pelco	DF5SAJ-0V21A	IPAK DF5S-0/C10CH-6	EA		\$642.00	43.0%	\$365.94
Pelco	DF5SAJ-0V2A	IPAK DF5S-0/C10CH-6	EA		\$709.00	43.0%	\$404.13
Pelco	DF5SAJ-0V3	IPAK DF5S-0/C10CH-6	EA		\$579.00	43.0%	\$330.03
Pelco	DF5SAJ-0V3A	IPAK DF5S-0/C10CH-6	EA		\$586.00	43.0%	\$334.02
Pelco	DF5SAJ-0V50	IPAK DF5S-0/C10CH-6	EA		\$696.00	43.0%	\$396.72
Pelco	DF5SAJ-0V50A	IPAK DF5S-0/C10CH-6	EA		\$744.00	43.0%	\$424.08
Pelco	DF5SAJ-1V1A	IPAK DF5S-1/C10CH-6	EA		\$760.00	43.0%	\$433.20
Pelco	DF5SAJ-1V21	IPAK DF5S-1/C10CH-6	EA		\$613.00	43.0%	\$349.41
Pelco	DF5SAJ-1V21A	IPAK DF5S-1/C10CH-6	EA		\$656.00	43.0%	\$373.92
Pelco	DF5SAJ-1V2A	IPAK DF5S-1/C10CH-6	EA		\$722.00	43.0%	\$411.54
Pelco	DF5SAJ-1V3	IPAK DF5S-1/C10CH-6	EA		\$593.00	43.0%	\$338.01
Pelco	DF5SAJ-1V3A	IPAK DF5S-1/C10CH-6	EA		\$599.00	43.0%	\$341.43
Pelco	DF5SAJ-1V50	IPAK DF5S-1/C10CH-6	EA		\$709.00	43.0%	\$404.13
Pelco	DF5SAJ-1V50A	IPAK DF5S-1/C10CH-6	EA		\$757.00	43.0%	\$431.49
Pelco	DF5SAM-0V3A	IPAK DF5S-0/C10DN-6	EA		\$835.00	43.0%	\$475.95
Pelco	DF5SAM-1V1A	IPAK DF5S-1/C10DN-6	EA		\$1,009.00	43.0%	\$575.13
Pelco	DF5SKW-0R11A	IPAK DF5S-0/CCC1390H-6	EA		\$1,041.00	43.0%	\$593.37
Pelco	DF5SKW-0V21A	IPAK DF5S-0/CCC1390H-6	EA		\$1,024.00	43.0%	\$583.68
Pelco	DF5SKW-0V2A	IPAK DF5S-0/CCC1390H-6	EA		\$1,091.00	43.0%	\$621.87
Pelco	DF5SKW-0V3	IPAK DF5S-0/CCC1390H-6	EA		\$961.00	43.0%	\$547.77
Pelco	DF5SKW-0V3A	IPAK DF5S-0/CCC1390H-6	EA		\$968.00	43.0%	\$551.76
Pelco	DF5SKW-0V50A	IPAK DF5S-0/CCC1390H-6	EA		\$1,125.00	43.0%	\$641.25
Pelco	DF5SKW-1R3A	IPAK DF5S-1/CCC1390H-6	EA		\$1,006.00	43.0%	\$573.42
Pelco	DF5SKW-1V1A	IPAK DF5S-1/CCC1390H-6	EA		\$1,142.00	43.0%	\$650.94
Pelco	DF5SKW-1V21A	IPAK DF5S-1/CCC1390H-6	EA		\$1,038.00	43.0%	\$591.66
Pelco	DF5SKW-1V2A	IPAK DF5S-1/CCC1390H-6	EA		\$1,104.00	43.0%	\$629.28
Pelco	DF5SKW-1V3A	IPAK DF5S-1/CCC1390H-6	EA		\$981.00	43.0%	\$559.17
Pelco	DF5S-SMKIT	MNT DOME CEIL FLSH ADPTR KIT/DF5	EA		\$48.00	43.0%	\$27.36
Pelco	DF8A	DOME 8"FLSH FXD SMK 1F-STOP BUBBLE	EA		\$209.00	43.0%	\$119.13
Pelco	DF8A-0	DOME 8" FLSH FXD SMK .5F-STOP BUBB	EA		\$221.00	43.0%	\$125.97
Pelco	DF8A-1	DOME 8" FLSH FXD BLK/CLR NEW BBX	EA		\$221.00	43.0%	\$125.97
Pelco	DF8A-10	DOME 8" FLSH FXD WHT/CLR NEW BBX	EA		\$221.00	43.0%	\$125.97
Pelco	DF8AJ-0V1A	IPAK DF8A-0/C10CH-6	EA		\$767.00	43.0%	\$437.19
Pelco	DF8AJ-0V21	IPAK DF8A-0/C10CH-6	EA		\$619.00	43.0%	\$352.83
Pelco	DF8AJ-0V21A	IPAK DF8A-0/C10CH-6	EA		\$662.00	43.0%	\$377.34
Pelco	DF8AJ-0V2A	IPAK DF8A-0/C10CH-6	EA		\$729.00	43.0%	\$415.53
Pelco	DF8AJ-0V3A	IPAK DF8A-0/C10CH-6	EA		\$606.00	43.0%	\$345.42
Pelco	DF8AJ-0V50	IPAK DF8A-0/C10CH-6	EA		\$715.00	43.0%	\$407.55
Pelco	DF8AJ-0V50A	IPAK DF8A-0/C10CH-6	EA		\$764.00	43.0%	\$435.48
Pelco	DF8AJ-0V5A	IPAK DF8A-0/C10CH-6	EA		\$692.00	43.0%	\$394.44
Pelco	DF8AJ-1R3A	IPAK DF8A-1/C10CH-6	EA		\$631.00	43.0%	\$359.67
Pelco	DF8AJ-1V21	IPAK DF8A-1/C10CH-6	EA		\$619.00	43.0%	\$352.83
Pelco	DF8AJ-1V21A	IPAK DF8A-1/C10CH-6	EA		\$662.00	43.0%	\$377.34
Pelco	DF8AJ-1V3A	IPAK DF8A-1/C10CH-6	EA		\$606.00	43.0%	\$345.42
Pelco	DF8AJ-1V50	IPAK DF8A-1/C10CH-6	EA		\$715.00	43.0%	\$407.55
Pelco	DF8AJ-1V50A	IPAK DF8A-1/C10CH-6	EA		\$764.00	43.0%	\$435.48
Pelco	DF8AJ-1V5A	IPAK DF8A-1/C10CH-6	EA		\$692.00	43.0%	\$394.44
Pelco	DF8AJ-PB-0V21	IPAK DF8-PB-0/C10CH-6	EA		\$860.00	43.0%	\$490.20
Pelco	DF8AJ-PB-0V21A	IPAK DF8-PB-0/C10CH-6	EA		\$903.00	43.0%	\$514.71
Pelco	DF8AJ-PB-0V3A	IPAK DF8-PB-0/C10CH-6	EA		\$847.00	43.0%	\$482.79
Pelco	DF8AJ-PB-0V50	IPAK DF8-PB-0/C10CH-6	EA		\$956.00	43.0%	\$544.92
Pelco	DF8AJ-PB-0V5A	IPAK DF8-PB-0/C10CH-6	EA		\$933.00	43.0%	\$531.81
Pelco	DF8AJ-PB-1V50A	IPAK DF8-PB-1/C10CH-6	EA		\$1,004.00	43.0%	\$572.28
Pelco	DF8AJ-PG-0V21	IPAK DF8-PG-0/C10CH-6	EA		\$860.00	43.0%	\$490.20
Pelco	DF8AJ-PG-0V21A	IPAK DF8-PG-0/C10CH-6	EA		\$903.00	43.0%	\$514.71
Pelco	DF8AJ-PG-0V2A	IPAK DF8-PG-0/C10CH-6	EA		\$969.00	43.0%	\$552.33
Pelco	DF8AJ-PG-0V3	IPAK DF8-PG-0/C10CH-6	EA		\$840.00	43.0%	\$478.80
Pelco	DF8AJ-PG-0V3A	IPAK DF8-PG-0/C10CH-6	EA		\$847.00	43.0%	\$482.79
Pelco	DF8AJ-PG-0V50A	IPAK DF8-PG-0/C10CH-6	EA		\$1,004.00	43.0%	\$572.28
Pelco	DF8AJ-PG-0V5A	IPAK DF8-PG-0/C10CH-6	EA		\$933.00	43.0%	\$531.81
Pelco	DF8AJ-PG-1V21A	IPAK DF8-PG-1/C10CH-6	EA		\$903.00	43.0%	\$514.71
Pelco	DF8AJ-PG-1V2A	IPAK DF8-PG-1/C10CH-6	EA		\$969.00	43.0%	\$552.33
Pelco	DF8AJ-PG-1V3A	IPAK DF8-PG-1/C10CH-6	EA		\$847.00	43.0%	\$482.79
Pelco	DF8AJ-PG-1V50A	IPAK DF8-PG-1/C10CH-6	EA		\$1,004.00	43.0%	\$572.28
Pelco	DF8AJ-PG-E0V21A	IPAK DF8-PG-E0/C10CH-6	EA		\$1,336.00	43.0%	\$761.52
Pelco	DF8AJ-PG-E0V2A	IPAK DF8-PG-E0/C10CH-6	EA		\$1,403.00	43.0%	\$799.71
Pelco	DF8AJ-PG-E0V3	IPAK DF8-PG-E0/C10CH-6	EA		\$1,273.00	43.0%	\$725.61
Pelco	DF8AJ-PG-E0V3A	IPAK DF8-PG-E0/C10CH-6	EA		\$1,280.00	43.0%	\$729.60
Pelco	DF8AJ-PG-E0V50A	IPAK DF8-PG-E0/C10CH-6	EA		\$1,438.00	43.0%	\$819.66
Pelco	DF8AJ-PG-E0V5A	IPAK DF8-PG-E0/C10CH-6	EA		\$1,366.00	43.0%	\$778.62
Pelco	DF8AJ-PG-E1V21	IPAK DF8-PG-E1/C10CH-6	EA		\$1,293.00	43.0%	\$737.01

MFG	Part Number	Description	UOM	GROUP	List	DISC	NYS NET PRICE
Pelco	DF8AJ-PG-E1V21A	IPAK DF8-PG-E1/C10CH-6	EA		\$1,336.00	43.0%	\$761.52
Pelco	DF8AJ-PG-E1V2A	IPAK DF8-PG-E1/C10CH-6	EA		\$1,403.00	43.0%	\$799.71
Pelco	DF8AJ-PG-E1V3A	IPAK DF8-PG-E1/C10CH-6	EA		\$1,280.00	43.0%	\$729.60
Pelco	DF8AJ-PG-E1V50	IPAK DF8-PG-E1/C10CH-6	EA		\$1,389.00	43.0%	\$791.73
Pelco	DF8AJ-PG-E1V50A	IPAK DF8-PG-E1/C10CH-6	EA		\$1,438.00	43.0%	\$819.66
Pelco	DF8AJ-PG-E1V55A	IPAK DF8-PG-E1/C10CH-6	EA		\$1,529.00	43.0%	\$871.53
Pelco	DF8AJ-PG-E1V5A	IPAK DF8-PG-E1/C10CH-6	EA		\$1,366.00	43.0%	\$778.62
Pelco	DF8AJ-V3	IPAK DF8A/C10CH-6	EA		\$588.00	43.0%	\$335.16
Pelco	DF8AJ-V3A	IPAK DF8A/C10CH-6	EA		\$594.00	43.0%	\$338.58
Pelco	DF8AJ-V50A	IPAK DF8A/C10CH-6	EA		\$752.00	43.0%	\$428.64
Pelco	DF8AM-0V21	IPAK DF8A-0/C10DN-6	EA		\$868.00	43.0%	\$494.76
Pelco	DF8AM-0V21A	IPAK DF8A-0/C10DN-6	EA		\$911.00	43.0%	\$519.27
Pelco	DF8AM-0V2A	IPAK DF8A-0/C10DN-6	EA		\$978.00	43.0%	\$557.46
Pelco	DF8AM-0V3A	IPAK DF8A-0/C10DN-6	EA		\$855.00	43.0%	\$487.35
Pelco	DF8AM-0V5	IPAK DF8A-0/C10DN-6	EA		\$918.00	43.0%	\$523.26
Pelco	DF8AM-0V5A	IPAK DF8A-0/C10DN-6	EA		\$941.00	43.0%	\$536.37
Pelco	DF8AM-1R11A	DOMEPAK IN-CEIL CLR D/N 2.8-11MM IR	EA		\$928.00	43.0%	\$528.96
Pelco	DF8AM-1V21	IPAK DF8A-1/C10DN-6	EA		\$868.00	43.0%	\$494.76
Pelco	DF8AM-1V21A	IPAK DF8A-1/C10DN-6	EA		\$911.00	43.0%	\$519.27
Pelco	DF8AM-1V3A	IPAK DF8A-1/C10DN-6	EA		\$855.00	43.0%	\$487.35
Pelco	DF8AM-1V50A	IPAK DF8A-1/C10DN-6	EA		\$1,013.00	43.0%	\$577.41
Pelco	DF8AM-PB-0V3A	IPAK DF8-PB-0/C10DN-6	EA		\$1,096.00	43.0%	\$624.72
Pelco	DF8AM-PB-1R3A	IPAK DF8-PB-1/C10DN-6	EA		\$1,120.00	43.0%	\$638.40
Pelco	DF8AM-PB-1R75A	IPAK DF8-PB-1/C10DN-6	EA		\$1,217.00	43.0%	\$693.69
Pelco	DF8AM-PB-1V3A	IPAK DF8-PB-1/C10DN-6	EA		\$1,096.00	43.0%	\$624.72
Pelco	DF8AM-PG-0V21A	IPAK DF8-PG-0/C10DN-6	EA		\$1,152.00	43.0%	\$656.64
Pelco	DF8AM-PG-0V3A	IPAK DF8-PG-0/C10DN-6	EA		\$1,096.00	43.0%	\$624.72
Pelco	DF8AM-PG-0V50A	IPAK DF8-PG-0/C10DN-6	EA		\$1,253.00	43.0%	\$714.21
Pelco	DF8AM-PG-1R11A	IPAK DF8-PG-1/C10DN-6	EA		\$1,169.00	43.0%	\$666.33
Pelco	DF8AM-PG-1R3A	IPAK DF8-PG-1/C10DN-6	EA		\$1,120.00	43.0%	\$638.40
Pelco	DF8AM-PG-1R75A	IPAK DF8-PG-1/C10DN-6	EA		\$1,217.00	43.0%	\$693.69
Pelco	DF8AM-PG-1V21A	IPAK DF8-PG-1/C10DN-6	EA		\$1,152.00	43.0%	\$656.64
Pelco	DF8AM-PG-1V3A	IPAK DF8-PG-1/C10DN-6	EA		\$1,096.00	43.0%	\$624.72
Pelco	DF8AM-PG-1V50A	IPAK DF8-PG-1/C10DN-6	EA		\$1,253.00	43.0%	\$714.21
Pelco	DF8AM-PG-E0R11A	IPAK DF8-PG-E0/C10DN-6	EA		\$1,602.00	43.0%	\$913.14
Pelco	DF8AM-PG-E0R75A	IPAK DF8-PG-E0/C10DN-6	EA		\$1,650.00	43.0%	\$940.50
Pelco	DF8AM-PG-E0V21A	IPAK DF8-PG-E0/C10DN-6	EA		\$1,585.00	43.0%	\$903.45
Pelco	DF8AM-PG-E0V2A	IPAK DF8-PG-E0/C10DN-6	EA		\$1,652.00	43.0%	\$941.64
Pelco	DF8AM-PG-E0V3A	IPAK DF8-PG-E0/C10DN-6	EA		\$1,529.00	43.0%	\$871.53
Pelco	DF8AM-PG-E0V50A	IPAK DF8-PG-E0/C10DN-6	EA		\$1,687.00	43.0%	\$961.59
Pelco	DF8AM-PG-E0V55A	IPAK DF8-PG-E0/C10DN-6	EA		\$1,778.00	43.0%	\$1,013.46
Pelco	DF8AM-PG-E1R11A	IPAK DF8-PG-E1/C10DN-6	EA		\$1,602.00	43.0%	\$913.14
Pelco	DF8AM-PG-E1R3A	IPAK DF8-PG-E1/C10DN-6	EA		\$1,554.00	43.0%	\$885.78
Pelco	DF8AM-PG-E1R75A	IPAK DF8-PG-E1/C10DN-6	EA		\$1,650.00	43.0%	\$940.50
Pelco	DF8AM-PG-E1V21A	IPAK DF8-PG-E1/C10DN-6	EA		\$1,585.00	43.0%	\$903.45
Pelco	DF8AM-PG-E1V2A	IPAK DF8-PG-E1/C10DN-6	EA		\$1,652.00	43.0%	\$941.64
Pelco	DF8AM-PG-E1V3A	IPAK DF8-PG-E1/C10DN-6	EA		\$1,529.00	43.0%	\$871.53
Pelco	DF8AM-PG-E1V5	IPAK DF8-PG-E1/C10DN-6	EA		\$1,592.00	43.0%	\$907.44
Pelco	DF8AM-PG-E1V50	IPAK DF8-PG-E1/C10DN-6	EA		\$1,638.00	43.0%	\$933.66
Pelco	DF8AM-PG-E1V50A	IPAK DF8-PG-E1/C10DN-6	EA		\$1,687.00	43.0%	\$961.59
Pelco	DF8AM-PG-E1V55A	IPAK DF8-PG-E1/C10DN-6	EA		\$1,778.00	43.0%	\$1,013.46
Pelco	DF8AM-PG-E1V5A	IPAK DF8-PG-E1/C10DN-6	EA		\$1,615.00	43.0%	\$920.55
Pelco	DF8A-P	MNT DOME DRP CEIL PANEL METAL 2X2	EA		\$70.00	43.0%	\$39.90
Pelco	DF8A-R	MNT DOME DRP CEIL RAIL SUPPORT 26"	EA		\$25.00	43.0%	\$14.25
Pelco	DF8CB-0V1A	IPAK DF8A-0/CC3701H-2	EA		\$872.00	43.0%	\$497.04
Pelco	DF8CB-0V21	IPAK DF8A-0/CC3701H-2	EA		\$724.00	43.0%	\$412.68
Pelco	DF8CB-0V21A	IPAK DF8A-0/CC3701H-2	EA		\$767.00	43.0%	\$437.19
Pelco	DF8CB-0V2A	IPAK DF8A-0/CC3701H-2	EA		\$833.00	43.0%	\$474.81
Pelco	DF8CB-0V3A	IPAK DF8A-0/CC3701H-2	EA		\$710.00	43.0%	\$404.70
Pelco	DF8CB-0V5	IPAK DF8A-0/CC3701H-2	EA		\$774.00	43.0%	\$441.18
Pelco	DF8CB-0V50	IPAK DF8A-0/CC3701H-2	EA		\$820.00	43.0%	\$467.40
Pelco	DF8CB-0V50A	IPAK DF8A-0/CC3701H-2	EA		\$868.00	43.0%	\$494.76
Pelco	DF8CB-0V55A	IPAK DF8A-0/CC3701H-2	EA		\$959.00	43.0%	\$546.63
Pelco	DF8CB-0V5A	IPAK DF8A-0/CC3701H-2	EA		\$797.00	43.0%	\$454.29
Pelco	DF8CB-1V21	IPAK DF8A-1/CC3701H-2	EA		\$724.00	43.0%	\$412.68
Pelco	DF8CB-1V21A	IPAK DF8A-1/CC3701H-2	EA		\$767.00	43.0%	\$437.19
Pelco	DF8CB-1V3	IPAK DF8A-1/CC3701H-2	EA		\$704.00	43.0%	\$401.28
Pelco	DF8CB-1V50A	IPAK DF8A-1/CC3701H-2	EA		\$868.00	43.0%	\$494.76
Pelco	DF8CB-1V5A	IPAK DF8A-1/CC3701H-2	EA		\$797.00	43.0%	\$454.29
Pelco	DF8CB-PB-0V21A	IPAK DF8-PB-0/CC3701H-2	EA		\$1,008.00	43.0%	\$574.56
Pelco	DF8CB-PB-0V3A	IPAK DF8-PB-0/CC3701H-2	EA		\$951.00	43.0%	\$542.07
Pelco	DF8CB-PB-0V50	IPAK DF8-PB-0/CC3701H-2	EA		\$1,061.00	43.0%	\$604.77
Pelco	DF8CB-PB-1V3A	IPAK DF8-PB-0/CC3701H-2	EA		\$951.00	43.0%	\$542.07
Pelco	DF8CB-PG-0V21	IPAK DF8-PG-0/CC3701H-2	EA		\$964.00	43.0%	\$549.48
Pelco	DF8CB-PG-0V21A	IPAK DF8-PG-0/CC3701H-2	EA		\$1,008.00	43.0%	\$574.56
Pelco	DF8CB-PG-0V3A	IPAK DF8-PG-0/CC3701H-2	EA		\$951.00	43.0%	\$542.07
Pelco	DF8CB-PG-0V50	IPAK DF8-PG-0/CC3701H-2	EA		\$1,061.00	43.0%	\$604.77
Pelco	DF8CB-PG-0V50A	IPAK DF8-PG-0/CC3701H-2	EA		\$1,109.00	43.0%	\$632.13
Pelco	DF8CB-PG-1V21	IPAK DF8-PG-1/CC3701H-2	EA		\$964.00	43.0%	\$549.48
Pelco	DF8CB-PG-1V21A	IPAK DF8-PG-1/CC3701H-2	EA		\$1,008.00	43.0%	\$574.56
Pelco	DF8CB-PG-1V3A	IPAK DF8-PG-1/CC3701H-2	EA		\$951.00	43.0%	\$542.07
Pelco	DF8CB-PG-1V50	IPAK DF8-PG-1/CC3701H-2	EA		\$1,061.00	43.0%	\$604.77
Pelco	DF8CB-PG-1V50A	IPAK DF8-PG-1/CC3701H-2	EA		\$1,109.00	43.0%	\$632.13
Pelco	DF8CB-PG-E0V21A	IPAK DF8-PG-E0/CC3701H-2	EA		\$1,441.00	43.0%	\$821.37
Pelco	DF8CB-PG-E0V3A	IPAK DF8-PG-E0/CC3701H-2	EA		\$1,384.00	43.0%	\$788.88
Pelco	DF8CB-PG-E0V50A	IPAK DF8-PG-E0/CC3701H-2	EA		\$1,542.00	43.0%	\$878.94
Pelco	DF8CB-PG-E1V21	IPAK DF8-PG-E1/CC3701H-2	EA		\$1,398.00	43.0%	\$796.86

MFG	Part Number	Description	UOM	GROUP	List	DISC	NYS NET PRICE
Pelco	DF8CB-PG-E1V21A	IPAK DF8-PG-E1/CC3701H-2	EA		\$1,441.00	43.0%	\$821.37
Pelco	DF8CB-PG-E1V3A	IPAK DF8-PG-E1/CC3701H-2	EA		\$1,384.00	43.0%	\$788.88
Pelco	DF8CB-PG-E1V50	IPAK DF8-PG-E1/CC3701H-2	EA		\$1,494.00	43.0%	\$851.58
Pelco	DF8CB-PG-E1V50A	IPAK DF8-PG-E1/CC3701H-2	EA		\$1,542.00	43.0%	\$878.94
Pelco	DF8CB-PG-E1V55A	IPAK DF8-PG-E1/CC3701H-2	EA		\$1,633.00	43.0%	\$930.81
Pelco	DF8CL-0V21	IPAK DF8A-0/CC3751H-2	EA		\$880.00	43.0%	\$501.60
Pelco	DF8CL-0V21A	IPAK DF8A-0/CC3751H-2	EA		\$923.00	43.0%	\$526.11
Pelco	DF8CL-0V2A	IPAK DF8A-0/CC3751H-2	EA		\$989.00	43.0%	\$563.73
Pelco	DF8CL-0V3A	IPAK DF8A-0/CC3751H-2	EA		\$867.00	43.0%	\$494.19
Pelco	DF8CL-0V50	IPAK DF8A-0/CC3751H-2	EA		\$976.00	43.0%	\$556.32
Pelco	DF8CL-0V50A	IPAK DF8A/CC3751H-2	EA		\$1,024.00	43.0%	\$583.68
Pelco	DF8CL-1V1	IPAK DF8A-1/CC3751H-2	EA		\$983.00	43.0%	\$560.31
Pelco	DF8CL-1V21	IPAK DF8A-1/CC3751-2	EA		\$880.00	43.0%	\$501.60
Pelco	DF8CL-1V21A	IPAK DF8A-1/CC3751H-2	EA		\$923.00	43.0%	\$526.11
Pelco	DF8CL-1V3A	IPAK DF8A-1/CC3751H-2	EA		\$867.00	43.0%	\$494.19
Pelco	DF8CL-1V50	IPAK DF8A-1/CC3751H-2	EA		\$976.00	43.0%	\$556.32
Pelco	DF8CL-1V50A	IPAK DF8A-1/CC3751H-2	EA		\$1,024.00	43.0%	\$583.68
Pelco	DF8CL-1V55A	IPAK DF8A-1/CC3751H-2	EA		\$1,116.00	43.0%	\$636.12
Pelco	DF8CL-PB-0V21	IPAK DF8-PB-0/CC3751H-2	EA		\$1,120.00	43.0%	\$638.40
Pelco	DF8CL-PB-0V21A	IPAK DF8-PB-0/CC3751H-2	EA		\$1,164.00	43.0%	\$663.48
Pelco	DF8CL-PB-0V3A	IPAK DF8-PB-0/CC3751H-2	EA		\$1,107.00	43.0%	\$630.99
Pelco	DF8CL-PB-0V50A	IPAK DF8-PB-0/CC3751H-2	EA		\$1,265.00	43.0%	\$721.05
Pelco	DF8CL-PB-1V3A	IPAK DF8-PB-1/CC3751H-2	EA		\$1,107.00	43.0%	\$630.99
Pelco	DF8CL-PB-1V55A	IPAK DF8-PB-1/CC3751H-2	EA		\$1,356.00	43.0%	\$772.92
Pelco	DF8CL-PG-0V21A	IPAK DF8-PG-0/CC3751H-2	EA		\$1,164.00	43.0%	\$663.48
Pelco	DF8CL-PG-0V3A	IPAK DF8-PG-0/CC3751H-2	EA		\$1,107.00	43.0%	\$630.99
Pelco	DF8CL-PG-0V50	IPAK DF8-PG-0/CC3751H-2	EA		\$1,217.00	43.0%	\$693.69
Pelco	DF8CL-PG-0V50A	IPAK DF8-PG-0/CC3751H-2	EA		\$1,265.00	43.0%	\$721.05
Pelco	DF8CL-PG-0V5A	IPAK DF8-PG-0/CC3751H-2	EA		\$1,194.00	43.0%	\$680.58
Pelco	DF8CL-PG-1V21A	IPAK DF8-PG-1/CC3751H-2	EA		\$1,164.00	43.0%	\$663.48
Pelco	DF8CL-PG-1V2A	IPAK DF8-PG-1/CC3751H-2	EA		\$1,230.00	43.0%	\$701.10
Pelco	DF8CL-PG-1V3A	IPAK DF8-PG-1/CC3751H-2	EA		\$1,107.00	43.0%	\$630.99
Pelco	DF8CL-PG-1V50	IPAK DF8-PG-1/CC3751H-2	EA		\$1,217.00	43.0%	\$693.69
Pelco	DF8CL-PG-1V50A	IPAK DF8-PG-1/CC3751H-2	EA		\$1,265.00	43.0%	\$721.05
Pelco	DF8CL-PG-1V5A	IPAK DF8-PG-1/CC3751H-2	EA		\$1,194.00	43.0%	\$680.58
Pelco	DF8CL-PG-E0V1A	IPAK DF8-PG-E0/CC3751H-2	EA		\$1,702.00	43.0%	\$970.14
Pelco	DF8CL-PG-E0V21	IPAK DF8-PG-E0/CC3751H-2	EA		\$1,554.00	43.0%	\$885.78
Pelco	DF8CL-PG-E0V21A	IPAK DF8-PG-E0/CC3751H-2	EA		\$1,597.00	43.0%	\$910.29
Pelco	DF8CL-PG-E0V2A	IPAK DF8-PG-E0/CC3751H-2	EA		\$1,663.00	43.0%	\$947.91
Pelco	DF8CL-PG-E0V3A	IPAK DF8-PG-E0/CC3751H-2	EA		\$1,540.00	43.0%	\$877.80
Pelco	DF8CL-PG-E0V50	IPAK DF8-PG-E0/CC3751H-2	EA		\$1,650.00	43.0%	\$940.50
Pelco	DF8CL-PG-E0V50A	IPAK DF8-PG-E0/CC3751H-2	EA		\$1,698.00	43.0%	\$967.86
Pelco	DF8CL-PG-E0V55A	IPAK DF8-PG-E0/CC3751H-2	EA		\$1,789.00	43.0%	\$1,019.73
Pelco	DF8CL-PG-E1V21	IPAK DF8-PG-E1/CC3751H-2	EA		\$1,554.00	43.0%	\$885.78
Pelco	DF8CL-PG-E1V21A	IPAK DF8-PG-E1/CC3751H-2	EA		\$1,597.00	43.0%	\$910.29
Pelco	DF8CL-PG-E1V2A	IPAK DF8-PG-E1/CC3751H-2	EA		\$1,663.00	43.0%	\$947.91
Pelco	DF8CL-PG-E1V3	IPAK DF8-PG-E1/CC3751H-2	EA		\$1,534.00	43.0%	\$874.38
Pelco	DF8CL-PG-E1V3A	IPAK DF8-PG-E1/CC3751H-2	EA		\$1,540.00	43.0%	\$877.80
Pelco	DF8CL-PG-E1V50	IPAK DF8-PG-E1/CC3751H-2	EA		\$1,650.00	43.0%	\$940.50
Pelco	DF8CL-PG-E1V50A	IPAK DF8-PG-E1/CC3751H-2	EA		\$1,698.00	43.0%	\$967.86
Pelco	DF8CL-PG-E1V55A	IPAK DF8-PG-E1/CC3751H-2	EA		\$1,789.00	43.0%	\$1,019.73
Pelco	DF8CL-PG-E1V5A	IPAK DF8-PG-E1/CC3751H-2	EA		\$1,627.00	43.0%	\$927.39
Pelco	DF8KW-0R11A	IPAK DF8A-0/CCC1390H-6	EA		\$1,061.00	43.0%	\$604.77
Pelco	DF8KW-0R3A	IPAK DF8A-0/CCC1390H-6	EA		\$1,013.00	43.0%	\$577.41
Pelco	DF8KW-0R75A	IPAK DF8A-0/CCC1390H-6	EA		\$1,109.00	43.0%	\$632.13
Pelco	DF8KW-0V21	IPAK DF8A/CCC1390H-6	EA		\$1,001.00	43.0%	\$570.57
Pelco	DF8KW-0V21A	IPAK DF8A-0/CCC1390H-6	EA		\$1,044.00	43.0%	\$595.08
Pelco	DF8KW-0V3A	IPAK DF8A-0/CCC1390H-6	EA		\$988.00	43.0%	\$563.16
Pelco	DF8KW-0V50	IPAK DF8A-0/CCC1390H-6	EA		\$1,097.00	43.0%	\$625.29
Pelco	DF8KW-0V50A	IPAK DF8A-0/CCC1390H-6	EA		\$1,145.00	43.0%	\$652.65
Pelco	DF8KW-0V55A	IPAK DF8A-0/CCC1390H-6	EA		\$1,237.00	43.0%	\$705.09
Pelco	DF8KW-PB-0R3A	IPAK DF8-PB-0/CCC1390H-6	EA		\$1,253.00	43.0%	\$714.21
Pelco	DF8KW-PB-0V3A	IPAK DF8-PB-0/CCC1390H-6	EA		\$1,228.00	43.0%	\$699.96
Pelco	DF8KW-PB-0V50A	IPAK DF8-PB-0/CCC1390H-6	EA		\$1,386.00	43.0%	\$790.02
Pelco	DF8KW-PB-1R75A	IPAK DF8-PB-1/CCC1390H-6	EA		\$1,350.00	43.0%	\$769.50
Pelco	DF8KW-PB-1V21A	IPAK DF8-PB-1/CCC1390H-6	EA		\$1,285.00	43.0%	\$732.45
Pelco	DF8KW-PB-1V5A	IPAK DF8-PB-1/CCC1390H-6	EA		\$1,315.00	43.0%	\$749.55
Pelco	DF8KW-PG-0V21	IPAK DF8-PG-0/CCC1390H-6	EA		\$1,242.00	43.0%	\$707.94
Pelco	DF8KW-PG-0V21A	IPAK DF8-PG-0/CCC1390H-6	EA		\$1,285.00	43.0%	\$732.45
Pelco	DF8KW-PG-0V3A	IPAK DF8-PG-0/CCC1390H-6	EA		\$1,228.00	43.0%	\$699.96
Pelco	DF8KW-PG-0V50A	IPAK DF8-PG-0/CCC1390H-6	EA		\$1,386.00	43.0%	\$790.02
Pelco	DF8KW-PG-1R75A	IPAK DF8-PG-1/CCC1390H-6	EA		\$1,350.00	43.0%	\$769.50
Pelco	DF8KW-PG-E0R11A	IPAK DF8-PG-E0/CCC1390H-6	EA		\$1,735.00	43.0%	\$988.95
Pelco	DF8KW-PG-E0R3A	IPAK DF8-PG-E0/CCC1390H-6	EA		\$1,687.00	43.0%	\$961.59
Pelco	DF8KW-PG-E0R75A	IPAK DF8-PG-E0/CCC1390H-6	EA		\$1,783.00	43.0%	\$1,016.31
Pelco	DF8KW-PG-E0V21A	IPAK DF8-PG-E0/CCC1390H-6	EA		\$1,718.00	43.0%	\$979.26
Pelco	DF8KW-PG-E0V3A	IPAK DF8-PG-E0/CCC1390H-6	EA		\$1,662.00	43.0%	\$947.34
Pelco	DF8KW-PG-E0V50A	IPAK DF8-PG-E0/CCC1390H-6	EA		\$1,819.00	43.0%	\$1,036.83
Pelco	DF8KW-PG-E0V55A	IPAK DF8-PG-E0/CCC1390H-6	EA		\$1,911.00	43.0%	\$1,089.27
Pelco	DF8KW-PG-E1R11A	IPAK DF8-PG-E1/CCC1390H-6	EA		\$1,735.00	43.0%	\$988.95
Pelco	DF8KW-PG-E1R3A	IPAK DF8-PG-E1/CCC1390H-6	EA		\$1,687.00	43.0%	\$961.59
Pelco	DF8KW-PG-E1R75A	IPAK DF8-PG-E1/CCC1390H-6	EA		\$1,783.00	43.0%	\$1,016.31
Pelco	DF8KW-PG-E1V21A	IPAK DF8-PG-E1/CCC1390H-6	EA		\$1,718.00	43.0%	\$979.26
Pelco	DF8KW-PG-E1V3A	IPAK DF8-PG-E1/CCC1390H-6	EA		\$1,662.00	43.0%	\$947.34
Pelco	DF8KW-PG-E1V50A	IPAK DF8-PG-E1/CCC1390H-6	EA		\$1,819.00	43.0%	\$1,036.83
Pelco	DF8KW-PG-E1V55A	IPAK DF8-PG-E1/CCC1390H-6	EA		\$1,911.00	43.0%	\$1,089.27
Pelco	DF8KW-PG-E1V5A	IPAK DF8-PG-E1/CCC1390H-6	EA		\$1,748.00	43.0%	\$996.36

MFG	Part Number	Description	UOM	GROUP	List	DISC	NYS NET PRICE
Pelco	DF8-PB-0	DOME,8.5" FIXED MT PEND,BLK,SMK	EA		\$461.00	43.0%	\$262.77
Pelco	DF8-PB-1	DOME,8.5" FIXED MT PEND,BLK,CLR	EA		\$461.00	43.0%	\$262.77
Pelco	DF8-PG-0	DOME,8.5" FIXED MT PEND,GRY,SMK	EA		\$461.00	43.0%	\$262.77
Pelco	DF8-PG-1	DOME,8.5" FIXED MT PEND,GRY,CLR	EA		\$461.00	43.0%	\$262.77
Pelco	DF8-PG-E0	DOME,8.5" FXD MT ENV PND,GRY,SMK	EA		\$895.00	43.0%	\$510.15
Pelco	DF8-PG-E1	DOME,8.5" FXD MNT ENV PND,GRY,CLR	EA		\$895.00	43.0%	\$510.15
Pelco	DH5AJ-1V1A	IPAK DF5HD-1/C10CH-6	EA		\$1,104.00	43.0%	\$629.28
Pelco	DH5AJ-1V21A	IPAK DF5HD-1/C10CH-6	EA		\$999.00	43.0%	\$569.43
Pelco	DH5AJ-1V2A	IPAK DF5HD-1/C10CH-6	EA		\$1,066.00	43.0%	\$607.62
Pelco	DH5AJ-1V3A	IPAK DF5HD-1/C10CH-6	EA		\$943.00	43.0%	\$537.51
Pelco	DH5AJ-1V50A	IPAK DF5HD-1/C10CH-6	EA		\$1,101.00	43.0%	\$627.57
Pelco	DH5AJ-PG-1V21A	IPAK DF5HD-PG-1/C10CH-6	EA		\$1,202.00	43.0%	\$685.14
Pelco	DH5AJ-PG-1V3A	IPAK DF5HD-PG-1/C10CH-6	EA		\$1,145.00	43.0%	\$652.65
Pelco	DH5AJ-PG-1V50A	IPAK DF5HD-PG-1/C10CH-6	EA		\$1,303.00	43.0%	\$742.71
Pelco	DH5AJ-PG-E1V21A	IPAK DF5HD-PG-E1/C10CH-6	EA		\$1,376.00	43.0%	\$784.32
Pelco	DH5AJ-PG-E1V2A	IPAK DF5HD-PG-E1/C10CH-6	EA		\$1,443.00	43.0%	\$822.51
Pelco	DH5AJ-PG-E1V3A	IPAK DF5HD-PG-E1/C10CH-6	EA		\$1,320.00	43.0%	\$752.40
Pelco	DH5AJ-PG-E1V50A	IPAK DF5HD-PG-E1/C10CH-6	EA		\$1,477.00	43.0%	\$841.89
Pelco	DH5AM-1R11A	IPAK DF5HD-1/C10DN-6	EA		\$1,265.00	43.0%	\$721.05
Pelco	DH5AM-PG-1R3A	PAK DF5HD-PG-1/C10DN-6	EA		\$1,419.00	43.0%	\$808.83
Pelco	DH5AM-PG-E1R11A	IPAK DF5HD-PG-E1/C10DN-6	EA		\$1,642.00	43.0%	\$935.94
Pelco	DH5AM-PG-E1R75A	IPAK DF5HD-PG-E1/C10DN-6	EA		\$1,690.00	43.0%	\$963.30
Pelco	DH5AM-PG-E1V21A	IPAK DF5HD-PG-E1/C10DN-6	EA		\$1,625.00	43.0%	\$926.25
Pelco	DH5AM-PG-E1V3A	IPAK DF5HD-PG-E1/C10DN-6	EA		\$1,569.00	43.0%	\$894.33
Pelco	DH5AM-PG-E1V50A	IPAK DF5HD-PG-E1/C10DN-6	EA		\$1,726.00	43.0%	\$983.82
Pelco	DH5KW-1R11A	IPAK DF5HD/CCC1390H-6	EA		\$1,398.00	43.0%	\$796.86
Pelco	DH5KW-1R3A	IPAK DF5HD-1/CCC1390H-6	EA		\$1,350.00	43.0%	\$769.50
Pelco	DH5KW-1V21A	IPAK DF5HD-1/CCC1390H-6	EA		\$1,381.00	43.0%	\$787.17
Pelco	DH5KW-1V2A	IPAK DF5HD-1/CCC1390H-6	EA		\$1,448.00	43.0%	\$825.36
Pelco	DH5KW-1V3A	IPAK DF5HD-1/CCC1390H-6	EA		\$1,325.00	43.0%	\$755.25
Pelco	DH5KW-1V50A	IPAK DF5HD-1/CCC1390H-6	EA		\$1,482.00	43.0%	\$844.74
Pelco	DH5KW-PG-1V21A	IPAK DF5HD-PG-1/CCC1390H-6	EA		\$1,584.00	43.0%	\$902.88
Pelco	DH5KW-PG-1V2A	IPAK DF5HD-PG-1/CCC1390H-6	EA		\$1,650.00	43.0%	\$940.50
Pelco	DH5KW-PG-1V50A	IPAK DF5HD-PG-1/CCC1390H-6	EA		\$1,685.00	43.0%	\$960.45
Pelco	DH5KW-PG-E1R11A	IPAK DF5HD-PG-E1/CCC1390H-6	EA		\$1,775.00	43.0%	\$1,011.75
Pelco	DH5KW-PG-E1R3A	IPAK DF5HD-PG-E1	EA		\$1,726.00	43.0%	\$983.82
Pelco	DH5KW-PG-E1R75A	IPAK DF5HD-PG-E1/CCC1390H-6	EA		\$1,823.00	43.0%	\$1,039.11
Pelco	DH5KW-PG-E1V21A	IPAK DF5HD-PG-E1/CCC1390H-6	EA		\$1,758.00	43.0%	\$1,002.06
Pelco	DH5KW-PG-E1V3A	IPAK DF5HD-PG-E1/CCC1390H-6	EA		\$1,702.00	43.0%	\$970.14
Pelco	DH5KW-PG-E1V50A	IPAK DF5HD-PG-E1/CCC1390H-6	EA		\$1,859.00	43.0%	\$1,059.63
Pelco	DSD040500	DS RV-D 4Ch 500GB 120FPS	EA		\$5,048.00	43.0%	\$2,877.36
Pelco	DSD041000	DS RV-D 4Ch 1TB 120FPS	EA		\$6,169.00	43.0%	\$3,516.33
Pelco	DSD080500	DS RV-D 8Ch 500GB 240FPS	EA		\$7,291.00	43.0%	\$4,155.87
Pelco	DSD081000	DS RV-D 8Ch 1TB 240FPS	EA		\$8,413.00	43.0%	\$4,795.41
Pelco	DSD160500	DS RV-D 16Ch 500GB 480FPS	EA		\$9,533.00	43.0%	\$5,433.81
Pelco	DSD161000	DS RV-D 16Ch 1TB 480FPS	EA		\$10,656.00	43.0%	\$6,073.92
Pelco	DSF161000	DS 1000 16Ch 1TB 160IPS	EA		\$8,187.00	43.0%	\$4,666.59
Pelco	DSF162000	DS 1000 16Ch 2TB 160IPS	EA		\$9,870.00	43.0%	\$5,625.90
Pelco	DSF16500	DS 1000 16Ch 500GB 160IPS	EA		\$7,291.00	43.0%	\$4,155.87
Pelco	DSF321000	DS 1000 32Ch 1TB 160IPS	EA		\$10,094.00	43.0%	\$5,753.58
Pelco	DSF322000	DS 1000 32Ch 2TB 160IPS	EA		\$11,778.00	43.0%	\$6,713.46
Pelco	DSF32500	DS 1000 32Ch 500GB 160IPS	EA		\$8,748.00	43.0%	\$4,986.36
Pelco	DSNVR04500	NVR 4ch 500GB	EA		\$5,607.00	43.0%	\$3,195.99
Pelco	DSNVR04500-V	NVR 4CH 500GB VAU	EA		\$5,607.00	43.0%	\$3,195.99
Pelco	DSNVR161500	NVR 16-Ch 1500GB	EA		\$8,972.00	43.0%	\$5,114.04
Pelco	DSNVR161500-V	NVR 16-Ch 1500GB VAU	EA		\$8,972.00	43.0%	\$5,114.04
Pelco	DSNVR16500	NVR 16 Ch 500GB	EA		\$6,730.00	43.0%	\$3,836.10
Pelco	DSNVR16500-V	NVR 16 CH 500GB VAU	EA		\$6,730.00	43.0%	\$3,836.10
Pelco	DSNVR321500	NVR 32-CH 1500GB	EA		\$13,459.00	43.0%	\$7,671.63
Pelco	DSNVR321500-V	NVR 32-CH 1500GB VAU	EA		\$13,459.00	43.0%	\$7,671.63
Pelco	DSNVR32500	NVR 32 CH 500GB	EA		\$11,217.00	43.0%	\$6,393.69
Pelco	DSNVR32500-V	NVR 32 CH 500GB VAU	EA		\$11,217.00	43.0%	\$6,393.69
Pelco	DSR080500	DS RV-X 8Ch 500GB 240FPS	EA		\$9,757.00	43.0%	\$5,561.49
Pelco	DSR081000	DS RV-X 8CH 1000GB 240FPS	EA		\$10,375.00	43.0%	\$5,913.75
Pelco	DSR082000	DS RV-X 8CH 2000GB 240FPS	EA		\$11,552.00	43.0%	\$6,584.64
Pelco	DSR082000-V	DS RV-X 8CH 2000GB 240FPS VAU	EA		\$11,552.00	43.0%	\$6,584.64
Pelco	DSR160500	DS RV-X 16CH 500GB 480FPS	EA		\$13,348.00	43.0%	\$7,608.36
Pelco	DSR161000	DS RV-X 16CH 1000GB 480FPS	EA		\$15,478.00	43.0%	\$8,822.46
Pelco	DSR161000-V	DS RV-X 16CH 1000GB 480FPS VAU	EA		\$15,478.00	43.0%	\$8,822.46
Pelco	DSR162000	DS RV-X 16CH 2000GB 480FPS	EA		\$17,722.00	43.0%	\$10,101.54
Pelco	DSR320500	DS RV-X 32CH 500GB 960FPS	EA		\$20,469.00	43.0%	\$11,667.33
Pelco	DSR320500-V	DS RV-X 32CH 500GB 960FPS VAU	EA		\$20,469.00	43.0%	\$11,667.33
Pelco	DSR321000	DS RV-X 32CH 1000GB 960FPS	EA		\$22,769.00	43.0%	\$12,978.33
Pelco	DSR322000	DS RV-X 32CH 2000GB 960FPS	EA		\$24,956.00	43.0%	\$14,224.92
Pelco	DSR322000-V	DS RV-X 32CH 2000GB 960FPS VAU	EA		\$24,956.00	43.0%	\$14,224.92
Pelco	DS-SW-CAM	DS CAM LIC FEE FOR 3RD PARTY CAMS	EA		\$196.00	43.0%	\$111.72
Pelco	DS-SW-PRO	DS NVS PRO S/W ONLY (32 CAMS)	EA		\$1,122.00	43.0%	\$639.54
Pelco	DSX084500	DS RV-R10 8Ch 1TB S2 240FPS	EA		\$18,283.00	43.0%	\$10,421.31
Pelco	DSX084500-5	DS RV-R5 8Ch 1TB S2 240FPS	EA		\$18,283.00	43.0%	\$10,421.31
Pelco	DSX08-8080	DS RV-R1 8CH 80GB S2 240FPS	EA		\$15,143.00	43.0%	\$8,631.51
Pelco	DSX16164500	DS RV-R10 16CH/LOOP 1TB S2 480 IPS	EA		\$21,648.00	43.0%	\$12,339.36
Pelco	DSX16164500-5	DS RV-R5 16CH/LOOP 1TB S2 480 IPS	EA		\$21,648.00	43.0%	\$12,339.36
Pelco	DSX16164500-V	DS RV-R10 16CH/LP 1TB S2 240FPS VAU	EA		\$21,648.00	43.0%	\$12,339.36
Pelco	DSX164500	DS RV-R10 16CH 1TB S2 480 IPS	EA		\$20,469.00	43.0%	\$11,667.33
Pelco	DSX164500-5	DS RV-R5 16CH 1TB S2 480 IPS	EA		\$20,469.00	43.0%	\$11,667.33
Pelco	DSX164500-5-V	DS RV-R5 16CH 1TB S2 480 IPS VAU	EA		\$20,469.00	43.0%	\$11,667.33
Pelco	DSX164500-V	DS RV-R10 16CH 1TB S2 480 IPS VAU	EA		\$20,469.00	43.0%	\$11,667.33

MFG	Part Number	Description	UOM	GROUP	List	DISC	NYS NET PRICE
Pelco	DSX168080	DS RV-R1 16CH 80GB S2 480 IPS	EA		\$18,283.00	43.0%	\$10,421.31
Pelco	DSX324500	DS RV-R10 32CH 1TB S2 960 IPS	EA		\$31,743.00	43.0%	\$18,093.51
Pelco	DSX324500-5	DS RV-R5 32CH 1TB S2 960 IPS	EA		\$31,743.00	43.0%	\$18,093.51
Pelco	DSX324500-5-V	DS RV-R5 32CH 1TB S2 240FPS VAU	EA		\$31,743.00	43.0%	\$18,093.51
Pelco	DSX324500-V	DS RV-R10 32CH 1TB S2 240FPS VAU	EA		\$31,743.00	43.0%	\$18,093.51
Pelco	DSX32-8080	DS RV-R1 32CH 80GB S2 960 IPS	EA		\$28,937.00	43.0%	\$16,494.09
Pelco	DVR5100-RAM	MEMORY UPGRADE FOR DVR5100	EA		\$108.00	43.0%	\$61.56
Pelco	DVR5104DVD-1000	ENDURA ENABLED DVR,4-CH,1TB	EA		\$6,688.00	43.0%	\$3,812.16
Pelco	DVR5104DVD-1500	ENDURA ENABLED DVR,4-CH,1500GB	EA		\$7,150.00	43.0%	\$4,075.50
Pelco	DVR5104DVD-2000	ENDURA ENABLED DVR,4-CH,2000GB	EA		\$7,814.00	43.0%	\$4,453.98
Pelco	DVR5104DVD-250	ENDURA ENABLED DVR,4-CH,250GB	EA		\$4,807.00	43.0%	\$2,739.99
Pelco	DVR5104DVD-4000	ENDURA ENABLED DVR,4CH,4TB	EA		\$11,632.00	43.0%	\$6,630.24
Pelco	DVR5104DVD-500	ENDURA ENABLED DVR,4-CH,500GB	EA		\$5,491.00	43.0%	\$3,129.87
Pelco	DVR5108DVD-1000	ENDURA ENABLED DVR,8-CH,1TB	EA		\$7,976.00	43.0%	\$4,546.32
Pelco	DVR5108DVD-1500	ENDURA ENABLED DVR,8-CH,1500GB	EA		\$8,438.00	43.0%	\$4,809.66
Pelco	DVR5108DVD-2000	ENDURA ENABLED DVR,8-CH,2000GB	EA		\$9,102.00	43.0%	\$5,188.14
Pelco	DVR5108DVD-250	ENDURA ENABLED DVR,8-CH,250GB	EA		\$6,096.00	43.0%	\$3,474.72
Pelco	DVR5108DVD-4000	ENDURA ENABLED DVR,8CH,4TB	EA		\$12,920.00	43.0%	\$7,364.40
Pelco	DVR5108DVD-500	ENDURA ENABLED DVR,8-CH,500GB	EA		\$6,779.00	43.0%	\$3,864.03
Pelco	DVR5108DVDN-250	DVR5108HW ONLY - SELL W/DVR51N-SW	EA		\$4,328.00	43.0%	\$2,466.96
Pelco	DVR5116DVD-1000	ENDURA ENABLED DVR,16-CH,1TB	EA		\$9,148.00	43.0%	\$5,214.36
Pelco	DVR5116DVD-1500	ENDURA ENABLED DVR,16-CH,1500GB	EA		\$9,608.00	43.0%	\$5,476.56
Pelco	DVR5116DVD-2000	ENDURA ENABLED DVR,16-CH,2000GB	EA		\$10,272.00	43.0%	\$5,855.04
Pelco	DVR5116DVD-250	ENDURA ENABLED DVR,16-CH,250GB	EA		\$7,267.00	43.0%	\$4,142.19
Pelco	DVR5116DVD-4000	ENDURA ENABLED DVR,16CH,4 TB	EA		\$14,090.00	43.0%	\$8,031.30
Pelco	DVR5116DVD-500	ENDURA ENABLED DVR,16-CH,500GB	EA		\$7,951.00	43.0%	\$4,532.07
Pelco	DVR5116DVDN-250	DVR5116HW ONLY - SELL W/DVR51N-SW	EA		\$5,500.00	43.0%	\$3,135.00
Pelco	DVR5324-1500	24CH ENTERPRISE DVR, 1.5TB	EA		\$20,059.00	43.0%	\$11,433.63
Pelco	DVR5324-3000	24CH ENTERPRISE DVR, 3.0TB	EA		\$23,296.00	43.0%	\$13,278.72
Pelco	DVR5324-4500	24 CH ENTERPRISE DVR, 4.5TB	EA		\$26,533.00	43.0%	\$15,123.81
Pelco	DVR5324-6000	24CH ENTERPRISE DVR, 6.0TB	EA		\$30,418.00	43.0%	\$17,338.26
Pelco	DVR5324-9000	24CH ENTERPRISE DVR, 9.0TB	EA		\$36,892.00	43.0%	\$21,028.44
Pelco	DVR5324RP-OS	DVR5324 REPLACEMENT OS DRIVE	EA		\$591.00	43.0%	\$336.87
Pelco	DVR5348	48 CH ENDURA ENTERPRISE DVR	EA		\$20,335.00	43.0%	\$11,590.95
Pelco	DVR5348-1500	48CH ENTERPRISE DVR, 1.5TB	EA		\$25,454.00	43.0%	\$14,508.78
Pelco	DVR5348-3000	48CH ENTERPRISE DVR, 3.0TB	EA		\$28,174.00	43.0%	\$16,059.18
Pelco	DVR5348-4500	48CH ENTERPRISE DVR, 4.5TB	EA		\$31,928.00	43.0%	\$18,198.96
Pelco	DVR5348-6000	48CH ENTERPRISE DVR, 6.0TB	EA		\$35,813.00	43.0%	\$20,413.41
Pelco	DVR5348-9000	48CH ENTERPRISE DVR, 9.0TB	EA		\$41,251.00	43.0%	\$23,513.07
Pelco	DVR5348RP-OS	DVR5348 REPLACEMENT OS DRIVE	EA		\$591.00	43.0%	\$336.87
Pelco	DVR5KRP-1000	DVR5100 1000GB HDD REPLACEMENT KIT	EA		\$2,693.00	43.0%	\$1,535.01
Pelco	DVR5KRP-1500	DVR5100 1.5TB HDD REPLACEMENT KIT	EA		\$3,154.00	43.0%	\$1,797.78
Pelco	DVR5KRP-2000	DVR5100 2.0TB HDD REPLACEMENT	EA		\$3,818.00	43.0%	\$2,176.26
Pelco	DVR5KRP-250	DVR5100 250GB HDD REPLACEMENT KIT	EA		\$812.00	43.0%	\$462.84
Pelco	DVR5KRP-500	DVR5100 500GB HDD REPLACEMENT KIT	EA		\$1,496.00	43.0%	\$852.72
Pelco	DVR5KUP-250-1TB	DVR5100 250GB TO 1TB UPGRADE KIT	EA		\$3,005.00	43.0%	\$1,712.85
Pelco	DVR5KUP-250-2TB	DVR5100 500GB TO 2TB UPGRADE KIT	EA		\$5,387.00	43.0%	\$3,070.59
Pelco	DVR5KUP-250-500	DVR5100 250GB TO 500GB UPGRADE KIT	EA		\$812.00	43.0%	\$462.84
Pelco	DVR5KUP-500-1TB	DVR5100 500GB TO 1TB UPGRADE KIT	EA		\$3,005.00	43.0%	\$1,712.85
Pelco	DVR5KUP-800-1TB	DVR5100 800GB TO 1TB UPGRADE KIT	EA		\$2,991.00	43.0%	\$1,704.87
Pelco	DX4104-1000	4 CH H264 DVR, 1000GB STORAGE	EA		\$1,868.00	43.0%	\$1,064.76
Pelco	DX4104-2000	4 CH H264 DVR, 2000GB STORAGE	EA		\$2,864.00	43.0%	\$1,632.48
Pelco	DX4104-250	4 CH H264 DVR, 250GB STORAGE	EA		\$1,120.00	43.0%	\$638.40
Pelco	DX4104-500	4 CH H264 DVR, 500GB STORAGE	EA		\$1,370.00	43.0%	\$780.90
Pelco	DX4104DVD-1000	4 CH H264 DVR,1000GB,DVDRW	EA		\$2,282.00	43.0%	\$1,300.74
Pelco	DX4104DVD-250	4 CH H264 DVR,250GB,DVDRW	EA		\$1,536.00	43.0%	\$875.52
Pelco	DX4104DVD-500	4 CH H264 DVR,500GB,DVDRW	EA		\$1,784.00	43.0%	\$1,016.88
Pelco	DX4104DVD-UPG	DX4104 DVD UPGRADE KIT	EA		\$415.00	43.0%	\$236.55
Pelco	DX4104HDD-1000	DX4104 UPGRADE HDD 1000GB	EA		\$1,527.00	43.0%	\$870.39
Pelco	DX4104HDD-250	DX4104 UPGRADE HDD 250GB	EA		\$456.00	43.0%	\$259.92
Pelco	DX4104HDD-500	DX4104 UPGRADE HDD 500GB	EA		\$764.00	43.0%	\$435.48
Pelco	DX4500N-SWKIT12	SW KIT FOR DX4500N PART NUMBERS	EA		\$1,660.00	43.0%	\$946.20
Pelco	DX4508-1000	8CH MPEG4 DVR,120IPS,1TB	EA		\$3,393.00	43.0%	\$1,934.01
Pelco	DX4508-2000	8CH MPEG4 DVR, 120IPS, 2TB	EA		\$4,470.00	43.0%	\$2,547.90
Pelco	DX4508-250	8CH MPEG4 DVR,120IPS,250GB	EA		\$2,306.00	43.0%	\$1,314.42
Pelco	DX4508-4000	8CH MPEG4 DVR,120IPS,4TB	EA		\$6,175.00	43.0%	\$3,519.75
Pelco	DX4508-500	8CH MPEG4 DVR,120IPS,500GB	EA		\$2,629.00	43.0%	\$1,498.53
Pelco	DX4508DVD-1000	8CH MPEG4 DVR,120IPS,1TB,DVD	EA		\$3,559.00	43.0%	\$2,028.63
Pelco	DX4508DVD-2000	8CH MPEG4 DVR, 120IPS, 2TB, DVD	EA		\$4,636.00	43.0%	\$2,642.52
Pelco	DX4508DVD-250	8CH MPEG4 DVR,120IPS,250GB,DVD	EA		\$2,472.00	43.0%	\$1,409.04
Pelco	DX4508DVD-4000	8CH MPEG4 DVR,120IPS,4TB,DVD	EA		\$6,341.00	43.0%	\$3,614.37
Pelco	DX4508DVD-500	8CH MPEG4 DVR,120IPS,500GB,DVD	EA		\$2,795.00	43.0%	\$1,593.15
Pelco	DX4516-1000	16CH MPEG4 DVR,240IPS,1TB	EA		\$3,684.00	43.0%	\$2,099.88
Pelco	DX4516-2000	16CH MPEG4 DVR, 240IPS, 2TB	EA		\$4,761.00	43.0%	\$2,713.77
Pelco	DX4516-250	16CH MPEG4 DVR,240IPS,250GB	EA		\$2,595.00	43.0%	\$1,479.15
Pelco	DX4516-4000	16CH MPEG4 DVR,240IPS,4TB	EA		\$6,466.00	43.0%	\$3,685.62
Pelco	DX4516-500	16CH MPEG4 DVR,240IPS,500GB	EA		\$2,920.00	43.0%	\$1,664.40
Pelco	DX4516DVD-1000	16CH MPEG4 DVR,240IPS,1TB,DVD	EA		\$3,850.00	43.0%	\$2,194.50
Pelco	DX4516DVD-2000	16CH MPEG4 DVR, 240IPS, 2TB, DVD	EA		\$4,927.00	43.0%	\$2,808.39
Pelco	DX4516DVD-250	16CH MPEG4 DVR,240IPS,250GB,DVD	EA		\$2,762.00	43.0%	\$1,574.34
Pelco	DX4516DVD-4000	16CH MPEG4 DVR,240IPS,4TB,DVD	EA		\$7,047.00	43.0%	\$4,016.79
Pelco	DX4516DVD-500	16CH MPEG4 DVR,240IPS,500GB,DVD	EA		\$3,501.00	43.0%	\$1,995.57
Pelco	DX4546HD1000KIT	1000GB HDD KIT FOR DX4546	EA		\$1,077.00	43.0%	\$613.89
Pelco	DX4608DVD-1000	8CH MPEG4 DVR,240IPS,1TB,DVD	EA		\$5,304.00	43.0%	\$3,023.28
Pelco	DX4608DVD-2000	8CH MPEG4 DVR,240IPS,2TB,DVD	EA		\$8,210.00	43.0%	\$4,679.70
Pelco	DX4608DVD-2250	8CH MPEG4 DVR,240IPS,2.25TB,DVD	EA		\$7,960.00	43.0%	\$4,537.20
Pelco	DX4608DVD-250	8CH MPEG4 DVR,240IPS,250GB,DVD	EA		\$3,312.00	43.0%	\$1,887.84

MFG	Part Number	Description	UOM	GROUP	List	DISC	NYS NET PRICE
Pelco	DX4608DVD-4000	8CH MPEG4 DVR, 240IPS, 4TB, DVD	EA		\$11,530.00	43.0%	\$6,572.10
Pelco	DX4608DVD-500	8CH MPEG4 DVR,240IPS,500GB,DVD	EA		\$3,976.00	43.0%	\$2,266.32
Pelco	DX4608DVD-6000	8CH MPEG4 DVR,240IPS,6TB,DVD	EA		\$14,850.00	43.0%	\$8,464.50
Pelco	DX4608DVD-8000	8CH MPEG4 DVR,240IPS,8TB,DVD	EA		\$16,676.00	43.0%	\$9,505.32
Pelco	DX4616DVD-1000	16CH MPEG4 DVR,480IPS,1TB,DVD	EA		\$6,134.00	43.0%	\$3,496.38
Pelco	DX4616DVD-2000	16CH MPEG4 DVR,480IPS,2TB,DVD	EA		\$9,039.00	43.0%	\$5,152.23
Pelco	DX4616DVD-250	16CH MPEG4 DVR,480IPS,250GB,DVD	EA		\$4,142.00	43.0%	\$2,360.94
Pelco	DX4616DVD-4000	16CH MPEG4 DVR, 480IPS, 4TB, DVD	EA		\$12,110.00	43.0%	\$6,902.70
Pelco	DX4616DVD-500	16CH MPEG4 DVR,480IPS,500GB,DVD	EA		\$4,806.00	43.0%	\$2,739.42
Pelco	DX4616DVD-6000	16CH MPEG4 DVR,480IPS,6TB,DVD	EA		\$15,430.00	43.0%	\$8,795.10
Pelco	DX4616DVD-8000	16CH MPEG4DVR,480IPS,8TB,DVD	EA		\$18,750.00	43.0%	\$10,687.50
Pelco	DX8000-MUX8	DX8000 8 CH MUX SPOT MONITOR	EA		\$1,162.00	43.0%	\$662.34
Pelco	DX8100-512RAM	512MB RAM KIT FOR 15MIN PRE-ALARM	EA		\$171.00	43.0%	\$97.47
Pelco	DX8100DSP-W2K	DX8100DSP UPGRADE KIT FOR W2K	EA		\$822.00	43.0%	\$468.54
Pelco	DX8100DSP-XP	DX8100DSP UPGRADE KIT FOR XPE	EA		\$208.00	43.0%	\$118.56
Pelco	DX8100-EXP	16 CHANNEL EXPANSION KIT FOR DX8100	EA		\$2,822.00	43.0%	\$1,608.54
Pelco	DX8100HDDI-12TB	SCSI STRG EXP 12TB	EA		\$18,394.00	43.0%	\$10,484.58
Pelco	DX8100HDDI-18TB	SCSI STRG EXP 18TB	EA		\$23,106.00	43.0%	\$13,170.42
Pelco	DX8100HDDI-24TB	SCSI STRG EXP 24TB	EA		\$27,817.00	43.0%	\$15,855.69
Pelco	DX8100HDDI-6TB	SCSI STRG EXP 6TB	EA		\$13,683.00	43.0%	\$7,799.31
Pelco	DX8100-ISCI	DX8100 ISCSI FIELD UPGRADE CARD	EA		\$847.00	43.0%	\$482.79
Pelco	DX8108-1000	8CH DVR 1TB	EA		\$10,579.00	43.0%	\$6,030.03
Pelco	DX8108-1000A	8CH DVR 1TB & AUDIO	EA		\$10,911.00	43.0%	\$6,219.27
Pelco	DX8108-1000M	8CH DVR 1TB & MUX	EA		\$11,741.00	43.0%	\$6,692.37
Pelco	DX8108-1000MA	8CH DVR 1TB & MUX & AUDIO	EA		\$12,073.00	43.0%	\$6,881.61
Pelco	DX8108-2000	8CH DVR 2TB	EA		\$14,673.00	43.0%	\$8,363.61
Pelco	DX8108-2000A	8CH DVR 2TB & AUDIO	EA		\$15,005.00	43.0%	\$8,552.85
Pelco	DX8108-2000M	8CH DVR 2TB & MUX	EA		\$15,835.00	43.0%	\$9,025.95
Pelco	DX8108-2000MA	8CH DVR 2TB & MUX & AUDIO	EA		\$16,167.00	43.0%	\$9,215.19
Pelco	DX8108-250	8CH DVR 250GB	EA		\$7,508.00	43.0%	\$4,279.56
Pelco	DX8108-250A	8CH DVR 250GB & AUDIO	EA		\$7,840.00	43.0%	\$4,468.80
Pelco	DX8108-250M	8CH DVR 250GB & MUX	EA		\$8,670.00	43.0%	\$4,941.90
Pelco	DX8108-250MA	8CH DVR 250GB & MUX & AUDIO	EA		\$9,002.00	43.0%	\$5,131.14
Pelco	DX8108-4000	8CH DVR 4TB	EA		\$22,863.00	43.0%	\$13,031.91
Pelco	DX8108-4000A	8CH DVR 4TB & AUDIO	EA		\$23,195.00	43.0%	\$13,221.15
Pelco	DX8108-4000M	8CH DVR 4TB & MUX	EA		\$24,025.00	43.0%	\$13,694.25
Pelco	DX8108-4000MA	8CH DVR 4TB & MUX AUDIO	EA		\$24,357.00	43.0%	\$13,883.49
Pelco	DX8108-500	8CH DVR 500GB	EA		\$8,531.00	43.0%	\$4,862.67
Pelco	DX8108-500A	8CH DVR 500GB & AUDIO	EA		\$8,863.00	43.0%	\$5,051.91
Pelco	DX8108-500M	8CH DVR 500GB & MUX	EA		\$9,693.00	43.0%	\$5,525.01
Pelco	DX8108-500MA	8CH DVR 500GB & MUX & AUDIO	EA		\$10,025.00	43.0%	\$5,714.25
Pelco	DX8108-6000	8 CH DVR 6TB	EA		\$31,054.00	43.0%	\$17,700.78
Pelco	DX8108-6000A	8 CH DVR 6TB & AUDIO	EA		\$31,386.00	43.0%	\$17,890.02
Pelco	DX8108-6000M	8 CH DVR 6TB & MUX	EA		\$32,216.00	43.0%	\$18,363.12
Pelco	DX8108-6000MA	8 CH DVR 6TB & MUX & AUDIO	EA		\$32,548.00	43.0%	\$18,552.36
Pelco	DX8108-750	8CH DVR 750GB	EA		\$9,555.00	43.0%	\$5,446.35
Pelco	DX8108-750A	8CH DVR 750GB & AUDIO	EA		\$9,887.00	43.0%	\$5,635.59
Pelco	DX8108-750M	8CH DVR 750GB & MUX	EA		\$10,717.00	43.0%	\$6,108.69
Pelco	DX8108-750MA	8CH DVR 750GB & MUX & AUDIO	EA		\$11,049.00	43.0%	\$6,297.93
Pelco	DX8108-8000	8CH DVR 8TB	EA		\$32,714.00	43.0%	\$18,646.98
Pelco	DX8108-8000A	8CH DVR 8TB & AUDIO	EA		\$33,046.00	43.0%	\$18,836.22
Pelco	DX8108-8000M	8CH DVR 8TB & MUX	EA		\$33,876.00	43.0%	\$19,309.32
Pelco	DX8108-8000MA	8CH DVR 8TB & MUX & AUDIO	EA		\$34,208.00	43.0%	\$19,498.56
Pelco	DX8108-AUD	8 CHANNEL AUDIO CARD FOR DX81XX	EA		\$342.00	43.0%	\$194.94
Pelco	DX8108-MUX	8 CHANNEL MUX CARD FOR DX8108	EA		\$1,162.00	43.0%	\$662.34
Pelco	DX8116-1000	16CH DVR 1TB	EA		\$12,496.00	43.0%	\$7,122.72
Pelco	DX8116-1000A	16CH DVR 1TB & AUDIO	EA		\$13,160.00	43.0%	\$7,501.20
Pelco	DX8116-1000M	16CH DVR 1TB & MUX	EA		\$14,156.00	43.0%	\$8,068.92
Pelco	DX8116-1000MA	16CH DVR 1TB & MUX & AUDIO	EA		\$14,820.00	43.0%	\$8,447.40
Pelco	DX8116-2000	16CH DVR 2TB	EA		\$16,590.00	43.0%	\$9,456.30
Pelco	DX8116-2000A	16 CH DVR 2TB & AUDIO	EA		\$17,254.00	43.0%	\$9,834.78
Pelco	DX8116-2000M	16CH DVR 2TB & MUX	EA		\$18,250.00	43.0%	\$10,402.50
Pelco	DX8116-2000MA	16CH DVR 2TB & MUX & AUDIO	EA		\$18,914.00	43.0%	\$10,780.98
Pelco	DX8116-250	16CH DVR 250GB	EA		\$9,425.00	43.0%	\$5,372.25
Pelco	DX8116-250A	16CH DVR 250GB & AUDIO	EA		\$10,089.00	43.0%	\$5,750.73
Pelco	DX8116-250M	16CH DVR 250GB & MUX	EA		\$11,085.00	43.0%	\$6,318.45
Pelco	DX8116-250MA	16CH DVR 250GB & MUX & AUDIO	EA		\$11,749.00	43.0%	\$6,696.93
Pelco	DX8116-4000	16CH DVR 4TB	EA		\$24,780.00	43.0%	\$14,124.60
Pelco	DX8116-4000A	16CH DVR 4TB & AUDIO	EA		\$25,444.00	43.0%	\$14,503.08
Pelco	DX8116-4000DM	16CH DVR 4TB WITH MUX - DIACAP	EA		\$26,440.00	43.0%	\$15,070.80
Pelco	DX8116-4000M	16CH DVR 4TB & MUX	EA		\$26,440.00	43.0%	\$15,070.80
Pelco	DX8116-4000MA	16CH DVR 4TB & MUX & AUDIO	EA		\$27,104.00	43.0%	\$15,449.28
Pelco	DX8116-500	16CH DVR 500GB	EA		\$10,448.00	43.0%	\$5,955.36
Pelco	DX8116-500A	16CH DVR 500GB & AUDIO	EA		\$11,112.00	43.0%	\$6,333.84
Pelco	DX8116-500M	16CH DVR 500GB & MUX	EA		\$12,108.00	43.0%	\$6,901.56
Pelco	DX8116-500MA	16CH DVR 500GB & MUX & AUDIO	EA		\$12,772.00	43.0%	\$7,280.04
Pelco	DX8116-6000	16CH DVR 6TB	EA		\$32,971.00	43.0%	\$18,793.47
Pelco	DX8116-6000A	16CH DVR 6TB & AUDIO	EA		\$33,635.00	43.0%	\$19,171.95
Pelco	DX8116-6000M	16CH DVR 6TB & MUX	EA		\$34,631.00	43.0%	\$19,739.67
Pelco	DX8116-6000MA	16CH DVR 6TB & MUX & AUDIO	EA		\$35,295.00	43.0%	\$20,118.15
Pelco	DX8116-750	16CH DVR 750GB	EA		\$11,472.00	43.0%	\$6,539.04
Pelco	DX8116-750A	16CH DVR 750GB & AUDIO	EA		\$12,136.00	43.0%	\$6,917.52
Pelco	DX8116-750M	16CH DVR 750GB & MUX	EA		\$13,132.00	43.0%	\$7,485.24
Pelco	DX8116-750MA	16CH DVR 750GB & MUX & AUDIO	EA		\$13,796.00	43.0%	\$7,863.72
Pelco	DX8116-8000	16CH DVR 8TB	EA		\$34,631.00	43.0%	\$19,739.67
Pelco	DX8116-8000A	16CH DVR 8TB & AUDIO	EA		\$35,295.00	43.0%	\$20,118.15
Pelco	DX8116-8000M	16CH DVR 8TB & MUX	EA		\$36,291.00	43.0%	\$20,685.87

MFG	Part Number	Description	UOM	GROUP	List	DISC	NYS NET PRICE
Pelco	DX8116-8000MA	16CH DVR 8TB & MUX & AUDIO	EA		\$36,955.00	43.0%	\$21,064.35
Pelco	DX8116-AUD	16 CHANNEL AUDIO CARD FOR DX8116	EA		\$684.00	43.0%	\$389.88
Pelco	DX8116-MUX	16 CHANNEL MUX CARD FOR DX8116	EA		\$1,660.00	43.0%	\$946.20
Pelco	DX8124-1000	24CH DVR 1TB	EA		\$13,401.00	43.0%	\$7,638.57
Pelco	DX8124-1000A	24CH DVR 1TB & AUDIO	EA		\$14,397.00	43.0%	\$8,206.29
Pelco	DX8124-1000M	24CH DVR 1TB & MUX	EA		\$16,223.00	43.0%	\$9,247.11
Pelco	DX8124-1000MA	24CH DVR 1TB & MUX & AUDIO	EA		\$17,219.00	43.0%	\$9,814.83
Pelco	DX8124-2000	24CH DVR 2TB	EA		\$17,495.00	43.0%	\$9,972.15
Pelco	DX8124-2000A	24CH DVR 2TB & AUDIO	EA		\$18,491.00	43.0%	\$10,539.87
Pelco	DX8124-2000M	24CH DVR 2TB & MUX	EA		\$20,317.00	43.0%	\$11,580.69
Pelco	DX8124-2000MA	24CH DVR 2TB & MUX & AUDIO	EA		\$21,313.00	43.0%	\$12,148.41
Pelco	DX8124-250	24CH DVR 250GB	EA		\$10,330.00	43.0%	\$5,888.10
Pelco	DX8124-250A	24CH DVR 250GB & AUDIO	EA		\$11,326.00	43.0%	\$6,455.82
Pelco	DX8124-250M	24CH DVR 250GB & MUX	EA		\$13,152.00	43.0%	\$7,496.64
Pelco	DX8124-250MA	24CH DVR 250GB & MUX & AUDIO	EA		\$14,148.00	43.0%	\$8,064.36
Pelco	DX8124-4000	24CH DVR 4TB	EA		\$25,685.00	43.0%	\$14,640.45
Pelco	DX8124-4000A	24CH DVR 4TB & AUDIO	EA		\$26,681.00	43.0%	\$15,208.17
Pelco	DX8124-4000M	24CH DVR 4TB & MUX	EA		\$28,507.00	43.0%	\$16,248.99
Pelco	DX8124-4000MA	24CH DVR 4TB & MUX & AUDIO	EA		\$29,503.00	43.0%	\$16,816.71
Pelco	DX8124-500	24CH DVR 500GB	EA		\$11,353.00	43.0%	\$6,471.21
Pelco	DX8124-500A	24CH DVR 500GB & AUDIO	EA		\$12,349.00	43.0%	\$7,038.93
Pelco	DX8124-500M	24CH DVR 500GB & MUX	EA		\$14,175.00	43.0%	\$8,079.75
Pelco	DX8124-500MA	24CH DVR 500GB & MUX & AUDIO	EA		\$15,171.00	43.0%	\$8,647.47
Pelco	DX8124-6000	24CH DVR 6TB	EA		\$33,876.00	43.0%	\$19,309.32
Pelco	DX8124-6000A	24CH DVR 6TB & AUDIO	EA		\$34,872.00	43.0%	\$19,877.04
Pelco	DX8124-6000M	24CH DVR 6TB & MUX	EA		\$36,698.00	43.0%	\$20,917.86
Pelco	DX8124-6000MA	24CH DVR 6TB & MUX & AUDIO	EA		\$37,694.00	43.0%	\$21,485.58
Pelco	DX8124-750	24CH DVR 750GB	EA		\$12,377.00	43.0%	\$7,054.89
Pelco	DX8124-750A	24CH DVR 750GB & AUDIO	EA		\$13,373.00	43.0%	\$7,622.61
Pelco	DX8124-750M	24CH DVR 750GB & MUX	EA		\$15,199.00	43.0%	\$8,663.43
Pelco	DX8124-750MA	24CH DVR 750GB & MUX & AUDIO	EA		\$16,195.00	43.0%	\$9,231.15
Pelco	DX8124-8000	24 CH DVR 8TB	EA		\$35,536.00	43.0%	\$20,255.52
Pelco	DX8124-8000A	24CH DVR 8TB & AUDIO	EA		\$36,532.00	43.0%	\$20,823.24
Pelco	DX8124-8000M	24CH DVR 8TB & MUX	EA		\$38,358.00	43.0%	\$21,864.06
Pelco	DX8124-8000MA	24CH DVR 8TB MUX & AUDIO	EA		\$39,354.00	43.0%	\$22,431.78
Pelco	DX8132-1000	32CH DVR 1TB	EA		\$15,318.00	43.0%	\$8,731.26
Pelco	DX8132-1000A	32CH DVR 1TB & AUDIO	EA		\$16,646.00	43.0%	\$9,488.22
Pelco	DX8132-1000M	32CH DVR 1TB & MUX	EA		\$18,638.00	43.0%	\$10,623.66
Pelco	DX8132-1000MA	32CH DVR 1TB & MUX & AUDIO	EA		\$19,966.00	43.0%	\$11,380.62
Pelco	DX8132-2000	32CH DVR 2TB	EA		\$19,412.00	43.0%	\$11,064.84
Pelco	DX8132-2000A	32CH DVR 2TB & AUDIO	EA		\$20,740.00	43.0%	\$11,821.80
Pelco	DX8132-2000M	32CH DVR 2TB & MUX	EA		\$22,732.00	43.0%	\$12,957.24
Pelco	DX8132-2000MA	32CH DVR 2TB & MUX & AUDIO	EA		\$24,060.00	43.0%	\$13,714.20
Pelco	DX8132-250	32CH DVR 250GB	EA		\$12,247.00	43.0%	\$6,980.79
Pelco	DX8132-250A	32CH DVR 250GB & AUDIO	EA		\$13,575.00	43.0%	\$7,737.75
Pelco	DX8132-250M	32CH DVR 250GB & MUX	EA		\$15,567.00	43.0%	\$8,873.19
Pelco	DX8132-250MA	32CH DVR 250GB & MUX & AUDIO	EA		\$16,895.00	43.0%	\$9,630.15
Pelco	DX8132-4000	32CH DVR 4TB	EA		\$27,602.00	43.0%	\$15,733.14
Pelco	DX8132-4000A	32CH DVR 4TB & AUDIO	EA		\$28,930.00	43.0%	\$16,490.10
Pelco	DX8132-4000M	32 CH DVR 4TB & MUX	EA		\$30,922.00	43.0%	\$17,625.54
Pelco	DX8132-4000MA	32CH DVR 4TB & MUX & AUDIO	EA		\$32,250.00	43.0%	\$18,382.50
Pelco	DX8132-500	32CH DVR 500GB	EA		\$13,270.00	43.0%	\$7,563.90
Pelco	DX8132-500A	32CH DVR 500GB & AUDIO	EA		\$14,598.00	43.0%	\$8,320.86
Pelco	DX8132-500M	32CH DVR 500GB & MUX	EA		\$16,590.00	43.0%	\$9,456.30
Pelco	DX8132-500MA	32CH DVR 500GB & MUX & AUDIO	EA		\$17,918.00	43.0%	\$10,213.26
Pelco	DX8132-6000	32CH DVR 6TB	EA		\$35,793.00	43.0%	\$20,402.01
Pelco	DX8132-6000A	32CH DVR 6TB & AUDIO	EA		\$37,121.00	43.0%	\$21,158.97
Pelco	DX8132-6000M	32CH DVR 6TB & MUX	EA		\$39,113.00	43.0%	\$22,294.41
Pelco	DX8132-6000MA	32CH DVR 6TB & MUX & AUDIO	EA		\$40,441.00	43.0%	\$23,051.37
Pelco	DX8132-750	32CH DVR 750GB	EA		\$14,294.00	43.0%	\$8,147.58
Pelco	DX8132-750A	32CH DVR 750GB & AUDIO	EA		\$15,622.00	43.0%	\$8,904.54
Pelco	DX8132-750M	32CH DVR 750GB & MUX	EA		\$17,614.00	43.0%	\$10,039.98
Pelco	DX8132-750MA	32CH DVR 750GB & MUX & AUDIO	EA		\$18,942.00	43.0%	\$10,796.94
Pelco	DX8132-8000	32CH DVR 8TB	EA		\$37,453.00	43.0%	\$21,348.21
Pelco	DX8132-8000A	32CH DVR 8TB & AUDIO	EA		\$38,781.00	43.0%	\$22,105.17
Pelco	DX8132-8000M	32CH DVR 8TB & MUX	EA		\$40,773.00	43.0%	\$23,240.61
Pelco	DX8132-8000MA	32CH DVR 8TB & MUX & AUDIO	EA		\$42,101.00	43.0%	\$23,997.57
Pelco	DX81HD1000KIT	1TB HDD KIT FOR DX8100	EA		\$4,095.00	43.0%	\$2,334.15
Pelco	DX81HD1500KIT	1.5 TB HDD KIT FOR DX8100	EA		\$5,119.00	43.0%	\$2,917.83
Pelco	DX81HDD250KIT	250GB HDD KIT FOR DX8100	EA		\$1,024.00	43.0%	\$583.68
Pelco	DX81HDD500KIT	500GB HDD KIT FOR DX8100	EA		\$2,047.00	43.0%	\$1,166.79
Pelco	DX81HDD750KIT	750GB HDD KIT FOR DX8100	EA		\$3,071.00	43.0%	\$1,750.47
Pelco	DX8RP250	SYSTEM DRIVE REPLACEMENT KIT 250GB	EA		\$1,162.00	43.0%	\$662.34
Pelco	DX8RP80	SYSTEM DRIVE REPLACEMENT KIT 80GB	EA		\$1,162.00	43.0%	\$662.34
Pelco	DX8UP-250-750	DX8000 250GB TO 750GB HDD UPGRD KIT	EA		\$2,324.00	43.0%	\$1,324.68
Pelco	DX8UP-500-1000	DX8000 500GB TO 1TB HDD UPGRADE KIT	EA		\$2,656.00	43.0%	\$1,513.92
Pelco	DX8UP-500-750	DX8000 500GB TO 750GB HDD UPGRD KIT	EA		\$1,162.00	43.0%	\$662.34
Pelco	DX8UP-MUX16	DX8000 16CH MUX DISPLAY CARD UPGRD	EA		\$1,660.00	43.0%	\$946.20
Pelco	E1003	360 ROTATING MNTG PL/EH1000	EA		\$70.00	43.0%	\$39.90
Pelco	E108-0AJV1AW	IPAK EH100-8/C10CH-6	EA		\$687.00	43.0%	\$391.59
Pelco	E108-0AJV3AW	IPAK EH100-8/C10CH-6	EA		\$526.00	43.0%	\$299.82
Pelco	E108-0AJV50AW	IPAK EH100-8/C10CH-6	EA		\$684.00	43.0%	\$389.88
Pelco	E110-0AJV21AW	IPAK EH100-10/C10CH-6	EA		\$611.00	43.0%	\$348.27
Pelco	E110-0AJV3AW	IPAK EH100-10/C10CH-6	EA		\$554.00	43.0%	\$315.78
Pelco	E110-0AJV3W	IPAK EH100-10/C10CH-6	EA		\$548.00	43.0%	\$312.36
Pelco	E110-0AJV50A	IPAK EH100-10/C10CH-6	EA		\$654.00	43.0%	\$372.78
Pelco	E110-0AJV50AW	IPAK EH100-10/C10CH-6	EA		\$712.00	43.0%	\$405.84

MFG	Part Number	Description	UOM	GROUP	List	DISC	NYS NET PRICE
Pelco	E110-0AJV5W	IPAK EH100-10/C10CH-6	EA		\$618.00	43.0%	\$352.26
Pelco	E110-0CBV21A	IPAK EH100-10/CC3701H-2	EA		\$657.00	43.0%	\$374.49
Pelco	E110-0CBV21AW	IPAK EH100-10/CC3701H-2	EA		\$715.00	43.0%	\$407.55
Pelco	E110-0CBV21W	IPAK EH100-10 / CC3701H-2	EA		\$672.00	43.0%	\$383.04
Pelco	E110-0CBV2AW	IPAK EH100-10/CC3701H-2	EA		\$782.00	43.0%	\$445.74
Pelco	E110-0CBV3AW	IPAK EH100-10/CC3701H-2	EA		\$659.00	43.0%	\$375.63
Pelco	E110-0CBV3W	IPAK EH100-10/CC3701H-2	EA		\$652.00	43.0%	\$371.64
Pelco	E110-0CBV50A	IPAK EH100-10/CC3701H-2	EA		\$759.00	43.0%	\$432.63
Pelco	E110-0CBV50AW	IPAK EH100-10/CC3701H-2	EA		\$817.00	43.0%	\$465.69
Pelco	E110-0CBV50W	IPAK EH100-10/CC3701H-2	EA		\$769.00	43.0%	\$438.33
Pelco	E110-0CBV55AW	IPAK EH100-10/CC3701H-2	EA		\$908.00	43.0%	\$517.56
Pelco	E110-0CBV5A	IPAK EH100-10/CC371H-2	EA		\$687.00	43.0%	\$391.59
Pelco	E110-0CBV5AW	IPAK EH100-10/CC3701H-2	EA		\$745.00	43.0%	\$424.65
Pelco	E110-0CLV21A	IPAK EH100-10/CC3751H-2	EA		\$813.00	43.0%	\$463.41
Pelco	E110-0CLV21AW	IPAK EH100-10/CC3751H-2	EA		\$872.00	43.0%	\$497.04
Pelco	E2020	MNT ENCL D/CEIL PL 360DG WHT/EH2020	EA		\$68.00	43.0%	\$38.76
Pelco	E2100	MOUNTING PLATE,360 ROTATE EH2100	EA		\$68.00	43.0%	\$38.76
Pelco	E700A	AIR FUNNEL KIT,E700 SERIES,MT10P/	EA		\$324.00	43.0%	\$184.68
Pelco	E706-16	ENCLOSURE,DUST TIGHT ENVIR 6"DX16"	EA		\$573.00	43.0%	\$326.61
Pelco	E706-16P	ENCLOSURE DUST TIGHT ENVIR W/PURGE	EA		\$687.00	43.0%	\$391.59
Pelco	E706-16PS	ENCLOSURE E706-16PS W/PUR FIT	EA		\$1,042.00	43.0%	\$593.94
Pelco	E706-16S	ENCLOSURE DUST TIGHT STNLS 6X16 SS	EA		\$936.00	43.0%	\$533.52
Pelco	E706V	SUN VISOR,FOR E706-16/E706-24 ENCLS	EA		\$58.00	43.0%	\$33.06
Pelco	E706VS	SUN VISOR,STAINLESS STEEL,E706-24S	EA		\$96.00	43.0%	\$54.72
Pelco	E716S	SUN SHROUD FOR E706-16 ONLY	EA		\$100.00	43.0%	\$57.00
Pelco	E716SS	SUN SHROUD FOR E706-16,STAINLESS	EA		\$349.00	43.0%	\$198.93
Pelco	EA2000	1/2 DUPLEX EQUALIZER UL	EA		\$486.00	43.0%	\$277.02
Pelco	EA2010	EQUALIZING AMPLIFIER UL	EA		\$297.00	43.0%	\$169.29
Pelco	EA4348	G-EWM TO LEGACY ADAPTER PLATE	EA		\$58.00	43.0%	\$33.06
Pelco	EB1	BLOCK ELEVATION 1"	EA		\$18.00	43.0%	\$10.26
Pelco	ECM100	ADAPTER,CORNER MOUNT FOR ESPRIT	EA		\$98.00	43.0%	\$55.86
Pelco	EE532-03-US	ENDURAPRESS 32CH, 3TB, US CRD	EA		\$17,994.00	43.0%	\$10,256.58
Pelco	EE532-06-US	ENDURAPRESS 32CH, 6TB, US CRD	EA		\$19,986.00	43.0%	\$11,392.02
Pelco	EE532-09-US	ENDURAPRESS 32CH, 9TB, US CRD	EA		\$22,974.00	43.0%	\$13,095.18
Pelco	EE532-12-US	ENDURAPRESS 32CH, 12TB, US CRD	EA		\$24,966.00	43.0%	\$14,230.62
Pelco	EE532-24-US	ENDURAPRESS 32CH, 24TB, US CRD	EA		\$30,942.00	43.0%	\$17,636.94
Pelco	EE532F-03-US	ENDURAPRESS FC 32CH, 3TB, US CRD	EA		\$25,547.00	43.0%	\$14,561.79
Pelco	EE532F-06-US	ENDURAPRESS FC 32CH, 6TB, US CRD	EA		\$27,539.00	43.0%	\$15,697.23
Pelco	EE532F-09-US	ENDURAPRESS FC 32CH, 9TB, US CRD	EA		\$30,527.00	43.0%	\$17,400.39
Pelco	EE532F-12-US	ENDURAPRESS FC 32CH, 12TB, US CRD	EA		\$32,519.00	43.0%	\$18,535.83
Pelco	EE532F-24-US	ENDURAPRESS FC 32CH, 24TB, US CRD	EA		\$38,495.00	43.0%	\$21,942.15
Pelco	EE564-03-US	ENDURAPRESS 64CH, 3TB, US CRD	EA		\$22,456.00	43.0%	\$12,799.92
Pelco	EE564-06-US	ENDURAPRESS 64CH, 6TB, US CRD	EA		\$24,448.00	43.0%	\$13,935.36
Pelco	EE564-09-US	ENDURAPRESS 64CH, 9TB, US CRD	EA		\$27,436.00	43.0%	\$15,638.52
Pelco	EE564-12-US	ENDURAPRESS 64CH, 12TB, US CRD	EA		\$29,428.00	43.0%	\$16,773.96
Pelco	EE564-24-US	ENDURAPRESS 64CH, 24TB, US CRD	EA		\$35,404.00	43.0%	\$20,180.28
Pelco	EE564F-03-US	ENDURAPRESS FC 64CH, 3TB, US CRD	EA		\$30,009.00	43.0%	\$17,105.13
Pelco	EE564F-06-US	ENDURAPRESS FC 64CH, 6TB, US CRD	EA		\$32,001.00	43.0%	\$18,240.57
Pelco	EE564F-09-US	ENDURAPRESS FC 64CH, 9TB, US CRD	EA		\$34,989.00	43.0%	\$19,943.73
Pelco	EE564F-12-US	ENDURAPRESS FC 64CH, 12TB, US CRD	EA		\$36,981.00	43.0%	\$21,079.17
Pelco	EE564F-24-US	ENDURAPRESS FC 64CH, 24TB, US CRD	EA		\$42,957.00	43.0%	\$24,485.49
Pelco	EH1000	ENCLOSURE DROP CEILING	EA		\$209.00	43.0%	\$119.13
Pelco	EH100-10	ENCL 10" CLAMHELL INDOOR ALUM	EA		\$111.00	43.0%	\$63.27
Pelco	EH100-8	ENCL 8" CLAMHELL INDOOR ALUM	EA		\$83.00	43.0%	\$47.31
Pelco	EH1512	ENCLOSURE, ENVIRO, SMALL, CASTED	EA		\$100.00	43.0%	\$57.00
Pelco	EH1512-1	EH1512 ENCL, 120V HTR/BLWR, CAM PSU	EA		\$133.00	43.0%	\$75.81
Pelco	EH1512-1BKIT	EH1512 BLWR KIT,24V CAM PSU,120V	EA		\$63.00	43.0%	\$35.91
Pelco	EH1512-1HBKIT	EH1512 HT/BL KIT, 24V CAM PSU,120V	EA		\$66.00	43.0%	\$37.62
Pelco	EH1512-1MT	EH1512-1 ENCL/FEED THRU MT COMBO PK	EA		\$158.00	43.0%	\$90.06
Pelco	EH1512-1MTS	EH1512-1 ENCL/FD THRU MT W/SUNSHRD	EA		\$191.00	43.0%	\$108.87
Pelco	EH1512-2	EH1512 ENCL, 24V HTR/BLWR, CAM PSU	EA		\$110.00	43.0%	\$62.70
Pelco	EH1512-2BKIT	EH1512 BLWR KIT,24V CAM PSU,24V	EA		\$56.00	43.0%	\$31.92
Pelco	EH1512-2HBKIT	EH1512 HT/BL KIT,24V CAM PSU,24V	EA		\$60.00	43.0%	\$34.20
Pelco	EH1512-2MT	EH1512-2 ENCL/FEED THRU MT COMBO PK	EA		\$126.00	43.0%	\$71.82
Pelco	EH1512-2MTS	EH1512-2 ENCL/FD THRU MT W/SUNSHRD	EA		\$149.00	43.0%	\$84.93
Pelco	EH1512-3MT	EH1512-3 ENCL/FEED THRU MT COMBO PK	EA		\$166.00	43.0%	\$94.62
Pelco	EH1512-3MTS	EH1512-3 ENCL/FD THRU MT W/SUNSHRD	EA		\$199.00	43.0%	\$113.43
Pelco	EH1512MT	EH1512 ENCL/FEED THRU MT COMBO PK	EA		\$116.00	43.0%	\$66.12
Pelco	EH2020	ENCL INDR FLSH AL/STL 11.5"	EA		\$159.00	43.0%	\$90.63
Pelco	EH2100	ENCLOSURE,DROP CEILING,CCD,WHITE	EA		\$164.00	43.0%	\$93.48
Pelco	EH2100P	ENCL,DROP CEILING,CCD,WHT PLNUM	EA		\$212.00	43.0%	\$120.84
Pelco	EH2400	ENCL MED CORNR MNT INDR	EA		\$184.00	43.0%	\$104.88
Pelco	EH2508	ENCL 8" TUBE DUST TIGHT ALUM	EA		\$128.00	43.0%	\$72.96
Pelco	EH2508-1	ENCL 4"DIAx8"TBE DUST TIGHT HTR 120V	EA		\$217.00	43.0%	\$123.69
Pelco	EH2508-2	ENCL 4"DIAx8"TUBE DUST TIGHT HTR 24V	EA		\$217.00	43.0%	\$123.69
Pelco	EH2512	ENCL 12"TUBE DUST TIGHT ALUM	EA		\$129.00	43.0%	\$73.53
Pelco	EH2512-1	ENCL 4"DIAx12"TBE DST TIGHT HTR 120V	EA		\$219.00	43.0%	\$124.83
Pelco	EH2512-2	ENCL 4"DIAx12"TUBE DST TIGHT HTR 24V	EA		\$219.00	43.0%	\$124.83
Pelco	EH2515	ENCL 15" TUBE DUST TIGHT ALUM	EA		\$141.00	43.0%	\$80.37
Pelco	EH2515-1	ENCL 4"DIAx15"TBE DST TIGHT HTR 120V	EA		\$231.00	43.0%	\$131.67
Pelco	EH2515-2	ENCL 4"DIAx15"TUBE DST TIGHT HTR 24V	EA		\$234.00	43.0%	\$133.38
Pelco	EH3010	ENCLOSURE,CCD CAMERAS,10"LONG	EA		\$136.00	43.0%	\$77.52
Pelco	EH3014	ENCLOSURE,CCD CAMERAS,14"LONG	EA		\$153.00	43.0%	\$87.21
Pelco	EH3508	ENCL,ENVIRO,5"X3.5"X8",CAST	EA		\$133.00	43.0%	\$75.81
Pelco	EH3508/MT	ENCL ENV SM ALUM 8" /EM1450	EA		\$161.00	43.0%	\$91.77
Pelco	EH3508-1	ENCL,ENVIRO,5"X3.5"X8",115VAC,CAST	EA		\$264.00	43.0%	\$150.48
Pelco	EH3508-1/MT	ENCL ENV SM SLUM 8" H/D /EM1450	EA		\$276.00	43.0%	\$157.32

MFG	Part Number	Description	UOM	GROUP	List	DISC	NYS NET PRICE
Pelco	EH3508-2	ENCL,ENVIRO,5"X3.5X8",24VAC,CAST	EA		\$264.00	43.0%	\$150.48
Pelco	EH3508-2/MT	ENCL ENV SM ALUM 8" H/D /EM1450	EA		\$276.00	43.0%	\$157.32
Pelco	EH3512	ENCL,ENVIRO,5"X3.5"X12", CASTED	EA		\$141.00	43.0%	\$80.37
Pelco	EH3512/FMT	EH3512 ENCL/FEEDTHRU MT COMBO PK	EA		\$276.00	43.0%	\$157.32
Pelco	EH3512/MT	ENCL ENV ALUM 12"/EM1450 COMBO PK	EA		\$171.00	43.0%	\$97.47
Pelco	EH3512-1	ENCL,ENVIRO,5"X3.5"X12", 120VAC,CAS	EA		\$340.00	43.0%	\$193.80
Pelco	EH3512-1/MT	ENCL ENV ALUM 12" H/B 120V/EM1450	EA		\$342.00	43.0%	\$194.94
Pelco	EH3512-1HD	ENCL ENV SM ALUM 12" HTR/DEFR 120V	EA		\$282.00	43.0%	\$160.74
Pelco	EH3512-1HD/MT	ENCL ENV SM ALUM 12"/H/D 120V/EM1450	EA		\$292.00	43.0%	\$166.44
Pelco	EH3512-2	ENCL,ENVIRO,5"X3.5"X12",24VAC,CAST	EA		\$364.00	43.0%	\$207.48
Pelco	EH3512-2/FMT	EH3512-2 ENCL/FEEDTHRU MT COMBO PK	EA		\$498.00	43.0%	\$283.86
Pelco	EH3512-2/MT	ENCL ENV ALUM 12" H/B 24V/EM1450	EA		\$413.00	43.0%	\$235.41
Pelco	EH3512-2HD	ENCL ENV SM ALUM 12" HTR/DEFR 24V	EA		\$282.00	43.0%	\$160.74
Pelco	EH3512-2HD/FMT	EH3512-2HD ENCL/FEEDTHRU MT COMBOPK	EA		\$417.00	43.0%	\$237.69
Pelco	EH3512-2HD/MT	ENCL ENV SM ALUM 12"/H/D 24V/EM1450	EA		\$292.00	43.0%	\$166.44
Pelco	EH3512-3/FMT	EH3512-3 ENCL/FEEDTHRU MT COMBO PK	EA		\$498.00	43.0%	\$283.86
Pelco	EH3515	ENCL 15" RECT INDR/OUTDR ALUM	EA		\$154.00	43.0%	\$87.78
Pelco	EH3515/MT	ENCL ENV SM ALUM 15" /EM1450	EA		\$186.00	43.0%	\$106.02
Pelco	EH3515-1	ENCL 15"RECT IN/OUT ALUM HTR/BL 120V	EA		\$355.00	43.0%	\$202.35
Pelco	EH3515-1/MT	ENCL ENV SM ALUM 15" H/B /EM1450	EA		\$357.00	43.0%	\$203.49
Pelco	EH3515-1HD	ENCL ENV SM ALUM 15" HTR/DEFR 120V	EA		\$325.00	43.0%	\$185.25
Pelco	EH3515-1HD/MT	ENCL ENV SM ALUM 15"/H/D 120V/EM1450	EA		\$330.00	43.0%	\$188.10
Pelco	EH3515-2	ENCL 15"RECT IN/OUT ALUM HTR/BL 24V	EA		\$380.00	43.0%	\$216.60
Pelco	EH3515-2/MT	ENCL ENV SM ALUM 15" H/B /EM1450	EA		\$378.00	43.0%	\$215.46
Pelco	EH3515-2HD	ENCL ENV SM ALUM 15" HTR/DEFR 24V	EA		\$325.00	43.0%	\$185.25
Pelco	EH3515-2HD/MT	ENCL ENV SM ALUM 15"/H/D 24V/EM1450	EA		\$330.00	43.0%	\$188.10
Pelco	EH4010	ENCLOSURE	EA		\$154.00	43.0%	\$87.78
Pelco	EH4014	ENCLOSURE FOR 2/3" CAMERA 14"LONG	EA		\$184.00	43.0%	\$104.88
Pelco	EH4712DB	ENCL 12" RECT DROP BOTM ALUM	EA		\$264.00	43.0%	\$150.48
Pelco	EH4712DB-1	ENCL 12"RECT DROP BOTM HTR/BL 120V	EA		\$437.00	43.0%	\$249.09
Pelco	EH4712DB-2	ENCL12"RECT DROP BOTM HTR/BL 24V	EA		\$456.00	43.0%	\$259.92
Pelco	EH4718	ENCLOSURE 5X4.5X18,DIE CAST	EA		\$237.00	43.0%	\$135.09
Pelco	EH4718-1	ENCLOSUR,5X4.5X18, 120V,HTR-BWR,DCAS	EA		\$425.00	43.0%	\$242.25
Pelco	EH4718-2	ENCLOSUR,5X4.5X18,24V,W/HTR-BWR	EA		\$443.00	43.0%	\$252.51
Pelco	EH4718DB	ENCL,5X4.5X18,DROP BOTTOM,DIECAST	EA		\$274.00	43.0%	\$156.18
Pelco	EH4718DB-1	ENCL,5X4.5X18,DROPBTM,120V,HTRBWR	EA		\$456.00	43.0%	\$259.92
Pelco	EH4718DB-2	ENCL,5X4.5X18,DROP BOTTOM,24VAC H/B	EA		\$483.00	43.0%	\$275.31
Pelco	EH4718L-1	ENCLOSURE,5X4.5X18 120VH/B LEGACY	EA		\$588.00	43.0%	\$335.16
Pelco	EH4718L-2	ENCLSR 5X4.5X18 24V HTR/BWR LEGACY	EA		\$609.00	43.0%	\$347.13
Pelco	EH4722	ENCLOSUR 5X4.5X22 DIE CAST	EA		\$284.00	43.0%	\$161.88
Pelco	EH4722-1	ENCLSR 5X4.5X22 120V W/HTR-BWR	EA		\$473.00	43.0%	\$269.61
Pelco	EH4722-2	ENCLSURE,5X4.5X22,24V,HTR-BWR	EA		\$490.00	43.0%	\$279.30
Pelco	EH4722L-2	ENCLSURE 5X4.5X22 24V HT/BWR LEGACY	EA		\$659.00	43.0%	\$375.63
Pelco	EH5723	ENCLOSURE ENVIRONMENTAL 23"	EA		\$377.00	43.0%	\$214.89
Pelco	EH5723-1	ENCL,23",120V W/HTR.&BLOWER	EA		\$613.00	43.0%	\$349.41
Pelco	EH5723-2	ENCL,23",24V W/HTR.&BLOWER	EA		\$632.00	43.0%	\$360.24
Pelco	EH5723L-1	ENCL ENVIR 23" 120V W/HTR & BLOWER	EA		\$730.00	43.0%	\$416.10
Pelco	EH5723L-2	ENCL,ENVIR,23",24V W/HTR & BLOWER	EA		\$755.00	43.0%	\$430.35
Pelco	EH5729	ENCLOSURE ENVIRONMENTAL 29"	EA		\$433.00	43.0%	\$246.81
Pelco	EH5729-1	ENCL,ENVIR, 29" 120V W/HTR & BLOWER	EA		\$667.00	43.0%	\$380.19
Pelco	EH5729-2	ENCL,ENVIR, 29" 24V W/ HTR & BLOWER	EA		\$689.00	43.0%	\$392.73
Pelco	EH8000RKIT	DRY NITROGEN RECHARGE KIT-NO RETURN	EA		\$651.00	43.0%	\$371.07
Pelco	EH8006ORKIT	ENCL O-RING / EH8106	EA		\$28.00	43.0%	\$15.96
Pelco	EH8104-1	ENCLOSURE 4" PRESSURIZED 120VAC	EA		\$1,109.00	43.0%	\$632.13
Pelco	EH8104-3	ENCLOSURE 4" PRESSURIZED 230 VAC	EA		\$1,109.00	43.0%	\$632.13
Pelco	EH8106-1	ENCLOSURE 6" PRESSURIZED 120VAC	EA		\$1,172.00	43.0%	\$668.04
Pelco	EH8106-3	ENCLOSURE 6" PRESSURIZED 230VAC	EA		\$1,172.00	43.0%	\$668.04
Pelco	EH8106L	ENCLOSURE 6" PRESS FOR LEGACY	EA		\$1,227.00	43.0%	\$699.39
Pelco	EH-MKIT	MARINE KIT FOR EM1512 & EM1450 MNTS	EA		\$35.00	43.0%	\$19.95
Pelco	EH-SKIT	SECURITY KIT FOR EH1512 ENCLOSURE	EA		\$15.00	43.0%	\$8.55
Pelco	EHX4E	ENCL 12"RND EXPLPRF ALUM IP66 RATE	EA		\$1,824.00	43.0%	\$1,039.68
Pelco	EHX6E	ENCL RND EXPLPROOF 6X24 IP66 RATED	EA		\$2,047.00	43.0%	\$1,166.79
Pelco	EHX6E-16	ENCL RND EXPLPROOF 6X16 IP66 RATED	EA		\$1,942.00	43.0%	\$1,106.94
Pelco	EHX8E	ENCL RND EXPL PROOF 8X24 IP66 RATE	EA		\$2,553.00	43.0%	\$1,455.21
Pelco	EHX8EORKIT	ENCL O-RING/EHX8E	EA		\$58.00	43.0%	\$33.06
Pelco	EHXM30C22-2	EXSITE CAMSYS,COL,24VAC,NTSC	EA		\$11,256.00	43.0%	\$6,415.92
Pelco	EHXM30C22-7	EXSITE CAMSYS,COL,100-240V,NTSC	EA		\$11,256.00	43.0%	\$6,415.92
Pelco	EHXM30CBW23-2	EXSITE CAMSYS,CBW,24VAC,NTSC	EA		\$12,047.00	43.0%	\$6,866.79
Pelco	EHXM30CBW23-7	EXSITE CAMSYS,CBW,100-240V,NTSC	EA		\$12,047.00	43.0%	\$6,866.79
Pelco	EHXM31	FIXED MOUNT ENCLOSURE WITH WIPER	EA		\$3,835.00	43.0%	\$2,185.95
Pelco	EHXM31C22-2	EXSITE CAMSYS,COL,24VAC,NTSC,WPR	EA		\$11,424.00	43.0%	\$6,511.68
Pelco	EHXM31C22-7	EXSITE CAMSYS,COL,100-240V,NTSC,WPR	EA		\$11,424.00	43.0%	\$6,511.68
Pelco	EHXM31CBW23-2	EXSITE CAMSYS,CBW,24VAC,NTSC,WPR	EA		\$12,513.00	43.0%	\$7,132.41
Pelco	EHXM31CBW23-7	EXSITE CAMSYS,CBW,100-240V,NTSC,WPR	EA		\$12,513.00	43.0%	\$7,132.41
Pelco	EM1009U	MED DUTY CEIL/PED MNT W/ADJ SWVL 9"	EA		\$80.00	43.0%	\$45.60
Pelco	EM1015U	MED DUTY,CEL/PED MNT W/ADJ SWVL 15"	EA		\$101.00	43.0%	\$57.57
Pelco	EM1109	PED MT W/ADJ HEAD AND STRAP SLOTS	EA		\$80.00	43.0%	\$45.60
Pelco	EM1450	MNT ENCL WALL L/DUTY/EH35*	EA		\$58.00	43.0%	\$33.06
Pelco	EM1512	WALL MOUNT, FEED THRU FOR EH1512	EA		\$33.00	43.0%	\$18.81
Pelco	EM1900U	MOUNT, MED 90 DEG WL, W/ADJ SVL	EA		\$124.00	43.0%	\$70.68
Pelco	EM2000	J-MOUNT W/ADJ HEAD & STRAP SLOTS	EA		\$121.00	43.0%	\$68.97
Pelco	EM22	MOUNT,MEDIUM DUTY WAL,EH4014,EH55	EA		\$121.00	43.0%	\$68.97
Pelco	EM2200	HOOK MT W/ADJ HEAD W/STRAP SLOTS	EA		\$121.00	43.0%	\$68.97
Pelco	EM2400	MOUNT,LIGHT DUTY,FEED-THRU	EA		\$85.00	43.0%	\$48.45
Pelco	EM3000	MOUNT,"J" FOR EH4010,EH4014,	EA		\$124.00	43.0%	\$70.68
Pelco	EM3512	WALL MOUNT,FEED THRU FOR EH3512 24V	EA		\$134.00	43.0%	\$76.38
Pelco	EM4400	WALL MOUNT W/FEED THRU	EA		\$71.00	43.0%	\$40.47

MFG	Part Number	Description	UOM	GROUP	List	DISC	NYS NET PRICE
Pelco	EM4450	MOUNT,W/FEED THRU,BALL HD.	EA		\$65.00	43.0%	\$37.05
Pelco	ENC5308	8 CH USB MULTI-CHANNEL ENCODER	EA		\$5,602.00	43.0%	\$3,193.14
Pelco	ENC5316	USB MULTI-CHANNEL VIDEO ENCODER	EA		\$10,458.00	43.0%	\$5,961.06
Pelco	ENDURA2URAILKIT	ENDURA 2U RAIL KIT	EA		\$124.00	43.0%	\$70.68
Pelco	EPM	ESPRIT POLE ADAPTER	EA		\$101.00	43.0%	\$57.57
Pelco	EPP	ESPRIT PEDESTAL PLATE FOR ES30/ES31	EA		\$33.00	43.0%	\$18.81
Pelco	EPS5000-120	EXTERNAL/REDUNDANT PWR 120W X2	EA		\$890.00	43.0%	\$507.30
Pelco	EPS5000-120TW	EXTER RACK PWR SUPPLY FOR UTP HUBS	EA		\$890.00	43.0%	\$507.30
Pelco	ERD2200	RCVR OUTDR COAXITRON NTSC/PAL	EA		\$1,023.00	43.0%	\$583.11
Pelco	ERD97P21-U	9750 RCVR/DRV	EA		\$1,120.00	43.0%	\$638.40
Pelco	ES3012-2	ESPRIT P/T ENCL RCVR 24V	EA		\$2,855.00	43.0%	\$1,627.35
Pelco	ES3012-2AJZ10N	ESPRIT IMAGE PAK SYSTEM NTSC	EA		\$3,853.00	43.0%	\$2,196.21
Pelco	ES3012-2AJZ10PN	ESPRIT IMAGE PAK SYSTEM NTSC	EA		\$3,989.00	43.0%	\$2,273.73
Pelco	ES3012-2AJZ10PW	ESPRIT IMAGE PAK SYSTEM NTSC	EA		\$4,034.00	43.0%	\$2,299.38
Pelco	ES3012-2AJZ10W	ESPRIT IMAGE PAK SYSTEM NTSC	EA		\$3,898.00	43.0%	\$2,221.86
Pelco	ES3012-2AJZ20N	ESPRIT IMAGE PAK SYSTEM NTSC	EA		\$4,484.00	43.0%	\$2,555.88
Pelco	ES3012-2AJZ20PN	ESPRIT IMAGE PAK SYSTEM NTSC	EA		\$4,648.00	43.0%	\$2,649.36
Pelco	ES3012-2AJZ20PW	ESPRIT IMAGE PAK SYSTEM NTSC	EA		\$4,693.00	43.0%	\$2,675.01
Pelco	ES3012-2AJZ20W	ESPRIT IMAGE PAK SYSTEM NTSC	EA		\$4,528.00	43.0%	\$2,580.96
Pelco	ES3012-2AJZ30N	ESPRIT IMAGE PAK SYSTEM NTSC	EA		\$5,358.00	43.0%	\$3,054.06
Pelco	ES3012-2AJZ30PN	ESPRIT IMAGE PAK SYSTEM NTSC	EA		\$5,523.00	43.0%	\$3,148.11
Pelco	ES3012-2AJZ30PW	ESPRIT IMAGE PAK SYSTEM NTSC	EA		\$5,568.00	43.0%	\$3,173.76
Pelco	ES3012-2AJZ30W	ESPRIT IMAGE PAK SYSTEM NTSC	EA		\$5,403.00	43.0%	\$3,079.71
Pelco	ES3012-2AMZ10N	ESPRIT IMAGE PAK SYSTEM NTSC	EA		\$4,102.00	43.0%	\$2,338.14
Pelco	ES3012-2AMZ10PN	ESPRIT IMAGE PAK SYSTEM NTSC	EA		\$4,238.00	43.0%	\$2,415.66
Pelco	ES3012-2AMZ10PW	ESPRIT IMAGE PAK SYSTEM NTSC	EA		\$4,283.00	43.0%	\$2,441.31
Pelco	ES3012-2AMZ10W	ESPRIT IMAGE PAK SYSTEM NTSC	EA		\$4,147.00	43.0%	\$2,363.79
Pelco	ES3012-2AMZ20N	ESPRIT IMAGE PAK SYSTEM NTSC	EA		\$4,733.00	43.0%	\$2,697.81
Pelco	ES3012-2AMZ20PN	ESPRIT IMAGE PAK SYSTEM NTSC	EA		\$4,897.00	43.0%	\$2,791.29
Pelco	ES3012-2AMZ20PW	ESPRIT IMAGE PAK SYSTEM NTSC	EA		\$4,942.00	43.0%	\$2,816.94
Pelco	ES3012-2AMZ20W	ESPRIT IMAGE PAK SYSTEM NTSC	EA		\$4,777.00	43.0%	\$2,722.89
Pelco	ES3012-2AMZ30N	ESPRIT IMAGE PAK SYSTEM NTSC	EA		\$5,607.00	43.0%	\$3,195.99
Pelco	ES3012-2AMZ30PN	ESPRIT IMAGE PAK SYSTEM NTSC	EA		\$5,772.00	43.0%	\$3,290.04
Pelco	ES3012-2AMZ30PW	ESPRIT IMAGE PAK SYSTEM NTSC	EA		\$5,817.00	43.0%	\$3,315.69
Pelco	ES3012-2AMZ30W	ESPRIT IMAGE PAK SYSTEM NTSC	EA		\$5,652.00	43.0%	\$3,221.64
Pelco	ES3012-2CBZ10N	ESPRIT IMAGE PAK SYSTEM NTSC	EA		\$3,957.00	43.0%	\$2,255.49
Pelco	ES3012-2CBZ10PN	ESPRIT IMAGE PAK SYSTEM NTSC	EA		\$4,094.00	43.0%	\$2,333.58
Pelco	ES3012-2CBZ10PW	ESPRIT IMAGE PAK SYSTEM NTSC	EA		\$4,138.00	43.0%	\$2,358.66
Pelco	ES3012-2CBZ10W	ESPRIT IMAGE PAK SYSTEM NTSC	EA		\$4,002.00	43.0%	\$2,281.14
Pelco	ES3012-2CBZ20N	ESPRIT IMAGE PAK SYSTEM NTSC	EA		\$4,588.00	43.0%	\$2,615.16
Pelco	ES3012-2CBZ20PN	ESPRIT IMAGE PAK SYSTEM NTSC	EA		\$4,753.00	43.0%	\$2,709.21
Pelco	ES3012-2CBZ20PW	ESPRIT IMAGE PAK SYSTEM NTSC	EA		\$4,797.00	43.0%	\$2,734.29
Pelco	ES3012-2CBZ20W	ESPRIT IMAGE PAK SYSTEM NTSC	EA		\$4,633.00	43.0%	\$2,640.81
Pelco	ES3012-2CBZ30N	ESPRIT IMAGE PAK SYSTEM NTSC	EA		\$5,463.00	43.0%	\$3,113.91
Pelco	ES3012-2CBZ30PN	ESPRIT IMAGE PAK SYSTEM NTSC	EA		\$5,627.00	43.0%	\$3,207.39
Pelco	ES3012-2CBZ30PW	ESPRIT IMAGE PAK SYSTEM NTSC	EA		\$5,672.00	43.0%	\$3,233.04
Pelco	ES3012-2CBZ30W	ESPRIT IMAGE PAK SYSTEM NTSC	EA		\$5,508.00	43.0%	\$3,139.56
Pelco	ES3012-2CLZ10	ESPRIT IMAGE PAK SYSTEM NTSC	EA		\$4,080.00	43.0%	\$2,325.60
Pelco	ES3012-2CLZ10N	ESPRIT IMAGE PAK SYSTEM NTSC	EA		\$4,113.00	43.0%	\$2,344.41
Pelco	ES3012-2CLZ10P	ESPRIT IMAGE PAK SYSTEM NTSC	EA		\$4,216.00	43.0%	\$2,403.12
Pelco	ES3012-2CLZ10PN	ESPRIT IMAGE PAK SYSTEM NTSC	EA		\$4,250.00	43.0%	\$2,422.50
Pelco	ES3012-2CLZ10PW	ESPRIT IMAGE PAK SYSTEM NTSC	EA		\$4,294.00	43.0%	\$2,447.58
Pelco	ES3012-2CLZ10W	ESPRIT IMAGE PAK SYSTEM NTSC	EA		\$4,158.00	43.0%	\$2,370.06
Pelco	ES3012-2CLZ20	ESPRIT IMAGE PAK SYSTEM NTSC	EA		\$4,711.00	43.0%	\$2,685.27
Pelco	ES3012-2CLZ20N	ESPRIT IMAGE PAK SYSTEM NTSC	EA		\$4,744.00	43.0%	\$2,704.08
Pelco	ES3012-2CLZ20P	ESPRIT IMAGE PAK SYSTEM NTSC	EA		\$4,875.00	43.0%	\$2,778.75
Pelco	ES3012-2CLZ20PN	ESPRIT IMAGE PAK SYSTEM NTSC	EA		\$4,909.00	43.0%	\$2,798.13
Pelco	ES3012-2CLZ20PW	ESPRIT IMAGE PAK SYSTEM NTSC	EA		\$4,953.00	43.0%	\$2,823.21
Pelco	ES3012-2CLZ20W	ESPRIT IMAGE PAK SYSTEM NTSC	EA		\$4,789.00	43.0%	\$2,729.73
Pelco	ES3012-2CLZ30	ESPRIT IMAGE PAK SYSTEM NTSC	EA		\$5,586.00	43.0%	\$3,184.02
Pelco	ES3012-2CLZ30N	ESPRIT IMAGE PAK SYSTEM NTSC	EA		\$5,619.00	43.0%	\$3,202.83
Pelco	ES3012-2CLZ30P	ESPRIT IMAGE PAK SYSTEM NTSC	EA		\$5,750.00	43.0%	\$3,277.50
Pelco	ES3012-2CLZ30PN	ESPRIT IMAGE PAK SYSTEM NTSC	EA		\$5,783.00	43.0%	\$3,296.31
Pelco	ES3012-2CLZ30PW	ESPRIT IMAGE PAK SYSTEM NTSC	EA		\$5,828.00	43.0%	\$3,321.96
Pelco	ES3012-2CLZ30W	ESPRIT IMAGE PAK SYSTEM NTSC	EA		\$5,664.00	43.0%	\$3,228.48
Pelco	ES3012-2KWZ10PN	ESPRIT IMAGE PAK SYSTEM NTSC	EA		\$4,371.00	43.0%	\$2,491.47
Pelco	ES3012-2KWZ10PW	ESPRIT IMAGE PAK SYSTEM NTSC	EA		\$4,416.00	43.0%	\$2,517.12
Pelco	ES3012-2KWZ10W	ESPRIT IMAGE PAK SYSTEM NTSC	EA		\$4,279.00	43.0%	\$2,439.03
Pelco	ES3012-2KWZ20PW	ESPRIT IMAGE PAK SYSTEM NTSC	EA		\$5,075.00	43.0%	\$2,892.75
Pelco	ES3012-2KWZ30N	ESPRIT IMAGE PAK SYSTEM NTSC	EA		\$5,740.00	43.0%	\$3,271.80
Pelco	ES3012-2KWZ30PN	ESPRIT IMAGE PAK SYSTEM NTSC	EA		\$5,905.00	43.0%	\$3,365.85
Pelco	ES3012-2KWZ30PW	ESPRIT IMAGE PAK SYSTEM NTSC	EA		\$5,949.00	43.0%	\$3,390.93
Pelco	ES3012-2KWZ30W	ESPRIT IMAGE PAK SYSTEM NTSC	EA		\$5,785.00	43.0%	\$3,297.45
Pelco	ES3012-2N	ESPRIT PEDESTAL MNT SYSTEM 24V	EA		\$2,888.00	43.0%	\$1,646.16
Pelco	ES3012-2W	ESPRIT WALL MNT SYSTEM 24V	EA		\$2,933.00	43.0%	\$1,671.81
Pelco	ES3012-5	ESPRIT P/T ENCL RCVR 115V/230V	EA		\$2,855.00	43.0%	\$1,627.35
Pelco	ES3012-5AJZ10N	ESPRIT IMAGE PAK SYSTEM NTSC	EA		\$3,853.00	43.0%	\$2,196.21
Pelco	ES3012-5AJZ10PN	ESPRIT IMAGE PAK SYSTEM NTSC	EA		\$3,989.00	43.0%	\$2,273.73
Pelco	ES3012-5AJZ10PW	ESPRIT IMAGE PAK SYSTEM NTSC	EA		\$4,034.00	43.0%	\$2,299.38
Pelco	ES3012-5AJZ10W	ESPRIT IMAGE PAK SYSTEM NTSC	EA		\$3,898.00	43.0%	\$2,221.86
Pelco	ES3012-5AJZ20N	ESPRIT IMAGE PAK SYSTEM NTSC	EA		\$4,484.00	43.0%	\$2,555.88
Pelco	ES3012-5AJZ20PN	ESPRIT IMAGE PAK SYSTEM NTSC	EA		\$4,648.00	43.0%	\$2,649.36
Pelco	ES3012-5AJZ20PW	ESPRIT IMAGE PAK SYSTEM NTSC	EA		\$4,693.00	43.0%	\$2,675.01
Pelco	ES3012-5AJZ20W	ESPRIT IMAGE PAK SYSTEM NTSC	EA		\$4,528.00	43.0%	\$2,580.96
Pelco	ES3012-5AJZ30N	ESPRIT IMAGE PAK SYSTEM NTSC	EA		\$5,358.00	43.0%	\$3,054.06
Pelco	ES3012-5AJZ30PN	ESPRIT IMAGE PAK SYSTEM NTSC	EA		\$5,523.00	43.0%	\$3,148.11
Pelco	ES3012-5AJZ30PW	ESPRIT IMAGE PAK SYSTEM NTSC	EA		\$5,568.00	43.0%	\$3,173.76

MFG	Part Number	Description	UOM	GROUP	List	DISC	NYS NET PRICE
Pelco	ES3012-5AJZ30W	ESPRIT IMAGE PAK SYSTEM NTSC	EA		\$5,403.00	43.0%	\$3,079.71
Pelco	ES3012-5AMZ10PN	ESPRIT IMAGE PAK SYSTEM NTSC	EA		\$4,238.00	43.0%	\$2,415.66
Pelco	ES3012-5AMZ10PW	ESPRIT IMAGE PAK SYSTEM NTSC	EA		\$4,283.00	43.0%	\$2,441.31
Pelco	ES3012-5AMZ10W	ESPRIT IMAGE PAK SYSTEM NTSC	EA		\$4,147.00	43.0%	\$2,363.79
Pelco	ES3012-5AMZ20N	ESPRIT IMAGE PAK SYSTEM NTSC	EA		\$4,733.00	43.0%	\$2,697.81
Pelco	ES3012-5AMZ20PN	ESPRIT IMAGE PAK SYSTEM NTSC	EA		\$4,897.00	43.0%	\$2,791.29
Pelco	ES3012-5AMZ20PW	ESPRIT IMAGE PAK SYSTEM NTSC	EA		\$4,942.00	43.0%	\$2,816.94
Pelco	ES3012-5AMZ20W	ESPRIT IMAGE PAK SYSTEM NTSC	EA		\$4,777.00	43.0%	\$2,722.89
Pelco	ES3012-5AMZ30N	ESPRIT IMAGE PAK SYSTEM NTSC	EA		\$5,607.00	43.0%	\$3,195.99
Pelco	ES3012-5AMZ30PN	ESPRIT IMAGE PAK SYSTEM NTSC	EA		\$5,772.00	43.0%	\$3,290.04
Pelco	ES3012-5AMZ30PW	ESPRIT IMAGE PAK SYSTEM NTSC	EA		\$5,817.00	43.0%	\$3,315.69
Pelco	ES3012-5AMZ30W	ESPRIT IMAGE PAK SYSTEM NTSC	EA		\$5,652.00	43.0%	\$3,221.64
Pelco	ES3012-5CBZ10N	ESPRIT IMAGE PAK SYSTEM NTSC	EA		\$3,957.00	43.0%	\$2,255.49
Pelco	ES3012-5CBZ10PN	ESPRIT IMAGE PAK SYSTEM NTSC	EA		\$4,094.00	43.0%	\$2,333.58
Pelco	ES3012-5CBZ10PW	ESPRIT IMAGE PAK SYSTEM NTSC	EA		\$4,138.00	43.0%	\$2,358.66
Pelco	ES3012-5CBZ10W	ESPRIT IMAGE PAK SYSTEM NTSC	EA		\$4,002.00	43.0%	\$2,281.14
Pelco	ES3012-5CBZ20N	ESPRIT IMAGE PAK SYSTEM NTSC	EA		\$4,588.00	43.0%	\$2,615.16
Pelco	ES3012-5CBZ20P	ESPRIT IMAGE PAK SYSTEM NTSC	EA		\$4,719.00	43.0%	\$2,689.83
Pelco	ES3012-5CBZ20PN	ESPRIT IMAGE PAK SYSTEM NTSC	EA		\$4,753.00	43.0%	\$2,709.21
Pelco	ES3012-5CBZ20PW	ESPRIT IMAGE PAK SYSTEM NTSC	EA		\$4,797.00	43.0%	\$2,734.29
Pelco	ES3012-5CBZ20W	ESPRIT IMAGE PAK SYSTEM NTSC	EA		\$4,633.00	43.0%	\$2,640.81
Pelco	ES3012-5CBZ30N	ESPRIT IMAGE PAK SYSTEM NTSC	EA		\$5,463.00	43.0%	\$3,113.91
Pelco	ES3012-5CBZ30P	ESPRIT IMAGE PAK SYSTEM NTSC	EA		\$5,594.00	43.0%	\$3,188.58
Pelco	ES3012-5CBZ30PN	ESPRIT IMAGE PAK SYSTEM NTSC	EA		\$5,627.00	43.0%	\$3,207.39
Pelco	ES3012-5CBZ30PW	ESPRIT IMAGE PAK SYSTEM NTSC	EA		\$5,672.00	43.0%	\$3,233.04
Pelco	ES3012-5CBZ30W	ESPRIT IMAGE PAK SYSTEM NTSC	EA		\$5,508.00	43.0%	\$3,139.56
Pelco	ES3012-5CLZ10N	ESPRIT IMAGE PAK SYSTEM NTSC	EA		\$4,113.00	43.0%	\$2,344.41
Pelco	ES3012-5CLZ10PN	ESPRIT IMAGE PAK SYSTEM NTSC	EA		\$4,250.00	43.0%	\$2,422.50
Pelco	ES3012-5CLZ10PW	ESPRIT IMAGE PAK SYSTEM NTSC	EA		\$4,294.00	43.0%	\$2,447.58
Pelco	ES3012-5CLZ10W	ESPRIT IMAGE PAK SYSTEM NTSC	EA		\$4,158.00	43.0%	\$2,370.06
Pelco	ES3012-5CLZ20N	ESPRIT IMAGE PAK SYSTEM NTSC	EA		\$4,744.00	43.0%	\$2,704.08
Pelco	ES3012-5CLZ20P	ESPRIT IMAGE PAK SYSTEM NTSC	EA		\$4,875.00	43.0%	\$2,778.75
Pelco	ES3012-5CLZ20PN	ESPRIT IMAGE PAK SYSTEM NTSC	EA		\$4,909.00	43.0%	\$2,798.13
Pelco	ES3012-5CLZ20PW	ESPRIT IMAGE PAK SYSTEM NTSC	EA		\$4,953.00	43.0%	\$2,823.21
Pelco	ES3012-5CLZ20W	ESPRIT IMAGE PAK SYSTEM NTSC	EA		\$4,789.00	43.0%	\$2,729.73
Pelco	ES3012-5CLZ30N	ESPRIT IMAGE PAK SYSTEM NTSC	EA		\$5,619.00	43.0%	\$3,202.83
Pelco	ES3012-5CLZ30P	ESPRIT IMAGE PAK SYSTEM NTSC	EA		\$5,750.00	43.0%	\$3,277.50
Pelco	ES3012-5CLZ30PN	ESPRIT IMAGE PAK SYSTEM NTSC	EA		\$5,783.00	43.0%	\$3,296.31
Pelco	ES3012-5CLZ30PW	ESPRIT IMAGE PAK SYSTEM NTSC	EA		\$5,828.00	43.0%	\$3,321.96
Pelco	ES3012-5CLZ30W	ESPRIT IMAGE PAK SYSTEM NTSC	EA		\$5,664.00	43.0%	\$3,228.48
Pelco	ES3012-5KWZ10PN	ESPRIT IMAGE PAK SYSTEM NTSC	EA		\$4,371.00	43.0%	\$2,491.47
Pelco	ES3012-5KWZ10PW	ESPRIT IMAGE PAK SYSTEM NTSC	EA		\$4,416.00	43.0%	\$2,517.12
Pelco	ES3012-5KWZ10W	ESPRIT IMAGE PAK SYSTEM NTSC	EA		\$4,279.00	43.0%	\$2,439.03
Pelco	ES3012-5KWZ20PN	ESPRIT IMAGE PAK SYSTEM NTSC	EA		\$5,030.00	43.0%	\$2,867.10
Pelco	ES3012-5KWZ20PW	ESPRIT IMAGE PAK SYSTEM NTSC	EA		\$5,075.00	43.0%	\$2,892.75
Pelco	ES3012-5KWZ20W	ESPRIT IMAGE PAK SYSTEM NTSC	EA		\$4,910.00	43.0%	\$2,798.70
Pelco	ES3012-5KWZ30PN	ESPRIT IMAGE PAK SYSTEM NTSC	EA		\$5,905.00	43.0%	\$3,365.85
Pelco	ES3012-5KWZ30PW	ESPRIT IMAGE PAK SYSTEM NTSC	EA		\$5,949.00	43.0%	\$3,390.93
Pelco	ES3012-5N	ESPRIT PEDESTAL MNT SYSTEM 115/230V	EA		\$2,888.00	43.0%	\$1,646.16
Pelco	ES3012-5W	ESPRIT WALL MNT SYSTEM 115V/230V	EA		\$2,933.00	43.0%	\$1,671.81
Pelco	ES3014TI-2N	ESPRIT THERM 14.25MM NTSC PED 30HZ	EA		\$25,121.00	43.0%	\$14,318.97
Pelco	ES3014TI-2W	ESPRIT THERM 14.25MM NTSC WALL 30HZ	EA		\$25,166.00	43.0%	\$14,344.62
Pelco	ES3014TI-5N	ESPRIT THERM 14.25MM NTSC PED 30HZ	EA		\$25,121.00	43.0%	\$14,318.97
Pelco	ES3014TI-5W	ESPRIT THERM 14.25MM NTSC WALL 30HZ	EA		\$25,166.00	43.0%	\$14,344.62
Pelco	ES3035TI-2N	ESPRIT THERMAL 35MM NTSC PED 30HZ	EA		\$27,053.00	43.0%	\$15,420.21
Pelco	ES3035TI-2W	ESPRIT THERMAL 35MM NTSC WALL 30HZ	EA		\$27,098.00	43.0%	\$15,445.86
Pelco	ES3035TI-5N	ESPRIT THERMAL 35MM NTSC PED 30HZ	EA		\$27,053.00	43.0%	\$15,420.21
Pelco	ES3035TI-5W	ESPRIT THERMAL 35MM NTSC WALL 30HZ	EA		\$27,098.00	43.0%	\$15,445.86
Pelco	ES3050TI-2N	ESPRIT THERMAL 50MM NTSC PED 30HZ	EA		\$27,702.00	43.0%	\$15,790.14
Pelco	ES3050TI-2W	ESPRIT THERMAL 50MM NTSC WALL 30HZ	EA		\$27,747.00	43.0%	\$15,815.79
Pelco	ES3050TI-5N	ESPRIT THERMAL 50MM NTSC PED 30HZ	EA		\$27,702.00	43.0%	\$15,790.14
Pelco	ES3050TI-5W	ESPRIT THERMAL 50MM NTSC WALL 30HZ	EA		\$27,747.00	43.0%	\$15,815.79
Pelco	ES30C22-2N	ESPRIT IOP 22X HIGH RES NTSC	EA		\$4,426.00	43.0%	\$2,522.82
Pelco	ES30C22-2W	ESPRIT IOP 22X HIGH RES NTSC	EA		\$4,467.00	43.0%	\$2,546.19
Pelco	ES30C22-5N	ESPRIT IOP 22X HIGH RES NTSC	EA		\$4,426.00	43.0%	\$2,522.82
Pelco	ES30C22-5W	ESPRIT IOP 22X HIGH RES NTSC	EA		\$4,467.00	43.0%	\$2,546.19
Pelco	ES30CBW24-2N	ESPRIT IOP 24X HIGH RES NTSC	EA		\$4,225.00	43.0%	\$2,408.25
Pelco	ES30CBW24-2W	ESPRIT IOP 24X HIGH RES NTSC	EA		\$4,266.00	43.0%	\$2,431.62
Pelco	ES30CBW24-5N	ESPRIT IOP 24X HIGH RES NTSC	EA		\$4,225.00	43.0%	\$2,408.25
Pelco	ES30CBW24-5W	ESPRIT IOP 24X HIGH RES NTSC	EA		\$4,266.00	43.0%	\$2,431.62
Pelco	ES30CBW35-2N	ESPRIT IOP35X HIGH RES NTSC	EA		\$4,860.00	43.0%	\$2,770.20
Pelco	ES30CBW35-2W	ESPRIT IOP35X HIGH RES NTSC	EA		\$4,905.00	43.0%	\$2,795.85
Pelco	ES30CBW35-5N	ESPRIT IOP35X HIGH RES NTSC	EA		\$4,860.00	43.0%	\$2,770.20
Pelco	ES30CBW35-5W	ESPRIT IOP 35X HIGH RES NTSC	EA		\$4,905.00	43.0%	\$2,795.85
Pelco	ES30PC22-2N	ESPRIT IOC 22X HI RES NTSC	EA		\$5,624.00	43.0%	\$3,205.68
Pelco	ES30PC22-2W	ESPRIT IOC 22X HI RES NTSC	EA		\$5,664.00	43.0%	\$3,228.48
Pelco	ES30PC22-5N	ESPRIT IOC 22X HI RES NTSC	EA		\$5,624.00	43.0%	\$3,205.68
Pelco	ES30PC22-5W	ESPRIT IOC 22X HI RES NTSC	EA		\$5,664.00	43.0%	\$3,228.48
Pelco	ES30PCBW24-2N	ESPRIT IOC 24X HI RES NTSC	EA		\$5,420.00	43.0%	\$3,089.40
Pelco	ES30PCBW24-2W	ESPRIT IOC 24X HI RES NTSC	EA		\$5,461.00	43.0%	\$3,112.77
Pelco	ES30PCBW24-5N	ESPRIT IOC 24X HI RES NTSC	EA		\$5,420.00	43.0%	\$3,089.40
Pelco	ES30PCBW24-5W	ESPRIT IOC 24X HI RES NTSC	EA		\$5,461.00	43.0%	\$3,112.77
Pelco	ES30PCBW35-2N	ESPRIT IOC 35X HI RES NTSC	EA		\$6,235.00	43.0%	\$3,553.95
Pelco	ES30PCBW35-2W	ESPRIT IOC 35X HI RES NTSC	EA		\$6,280.00	43.0%	\$3,579.60
Pelco	ES30PCBW35-5N	ESPRIT IOC 35X HI RES NTSC	EA		\$6,235.00	43.0%	\$3,553.95
Pelco	ES30PCBW35-5W	ESPRIT IOC 35X HI RES NTSC	EA		\$6,280.00	43.0%	\$3,579.60
Pelco	ES31C22-2N	ESPRIT IOP 22X HIGH RES NTSC	EA		\$4,658.00	43.0%	\$2,655.06

MFG	Part Number	Description	UOM	GROUP	List	DISC	NYS NET PRICE
Pelco	ES31C22-2W	ESPRIT IOP 22X HIGH RES NTSC	EA		\$4,698.00	43.0%	\$2,677.86
Pelco	ES31C22-5N	ESPRIT IOP 22X HIGH RES NTSC	EA		\$4,658.00	43.0%	\$2,655.06
Pelco	ES31C22-5W	ESPRIT IOP 22X HIGH RES NTSC	EA		\$4,698.00	43.0%	\$2,677.86
Pelco	ES31CBW24-2N	ESPRIT IOP 24X HIGH RES NTSC	EA		\$4,455.00	43.0%	\$2,539.35
Pelco	ES31CBW24-2W	ESPRIT IOP 24X HIGH RES NTSC	EA		\$4,497.00	43.0%	\$2,563.29
Pelco	ES31CBW24-5N	ESPRIT IOP 24X HIGH RES NTSC	EA		\$4,455.00	43.0%	\$2,539.35
Pelco	ES31CBW24-5W	ESPRIT IOP 24X HIGH RES NTSC	EA		\$4,497.00	43.0%	\$2,563.29
Pelco	ES31CBW35-2N	ESPRIT IOP 35X HIGH RES NTSC	EA		\$5,124.00	43.0%	\$2,920.68
Pelco	ES31CBW35-2W	ESPRIT IOP 35X HIGH RES NTSC	EA		\$5,171.00	43.0%	\$2,947.47
Pelco	ES31CBW35-5N	ESPRIT IOP 35X HIGH RES NTSC	EA		\$5,124.00	43.0%	\$2,920.68
Pelco	ES31CBW35-5W	ESPRIT IOP 35X HIGH RES NTSC	EA		\$5,171.00	43.0%	\$2,947.47
Pelco	ES31PC22-2N	ESPRIT IOC 22X HI RES WIPER NTSC	EA		\$5,856.00	43.0%	\$3,337.92
Pelco	ES31PC22-2W	ESPRIT IOC 22X HI RES WIPER NTSC	EA		\$5,895.00	43.0%	\$3,360.15
Pelco	ES31PC22-5N	ESPRIT IOC 22X HI RES WIPER NTSC	EA		\$5,856.00	43.0%	\$3,337.92
Pelco	ES31PC22-5W	ESPRIT IOC 22X HI RES WIPER NTSC	EA		\$5,895.00	43.0%	\$3,360.15
Pelco	ES31PCBW24-2N	ESPRIT IOC 24X HI RES WIPER NTSC	EA		\$5,652.00	43.0%	\$3,221.64
Pelco	ES31PCBW24-2W	ESPRIT IOC 24X HI RES WIPER NTSC	EA		\$5,692.00	43.0%	\$3,244.44
Pelco	ES31PCBW24-5N	ESPRIT IOC 24X HI RES WIPER NTSC	EA		\$5,652.00	43.0%	\$3,221.64
Pelco	ES31PCBW24-5W	ESPRIT IOC 24X HI RES WIPER NTSC	EA		\$5,692.00	43.0%	\$3,244.44
Pelco	ES31PCBW35-2N	ESPRIT IOC 35X HI RES WIPER NTSC	EA		\$6,499.00	43.0%	\$3,704.43
Pelco	ES31PCBW35-2W	ESPRIT IOC 35X HI RES WIPER NTSC	EA		\$6,545.00	43.0%	\$3,730.65
Pelco	ES31PCBW35-5N	ESPRIT IOC 35X HI RES WIPER NTSC	EA		\$6,499.00	43.0%	\$3,704.43
Pelco	ES31PCBW35-5W	ESPRIT IOC 35X HI RES WIPER NTSC	EA		\$6,545.00	43.0%	\$3,730.65
Pelco	ESIOPCBW24	ESPRIT CAMERA MOD COLOR/BW 24X NTSC	EA		\$1,545.00	43.0%	\$880.65
Pelco	ESIOPCBW35	ESPRIT CAMERA MOD COLOR/BW 35X NTSC	EA		\$1,638.00	43.0%	\$933.66
Pelco	ES-MKIT	ESPRIT MARINE KIT	EA		\$38.00	43.0%	\$21.66
Pelco	ES-REPLBLADE-10	ESPRIT REPL WIPER BLADES 10 PCS	EA		\$53.00	43.0%	\$30.21
Pelco	ES-REPLBLADE-2	ESPRIT REPL WIPER BLADES 2 PCS	EA		\$17.00	43.0%	\$9.69
Pelco	EWM	ESPRIT WALL MOUNT	EA		\$78.00	43.0%	\$44.46
Pelco	EXAC	EXSITE EX E CABLE INTERFACE	EA		\$2,440.00	43.0%	\$1,390.80
Pelco	FLDSUPPORT	FIELD SUPPORT PER DAY CHARGE	EA		\$2,490.00	43.0%	\$1,419.30
Pelco	FR106011MSTR	MM-1V,1A,1D,1CC,10BIT,RX,ST CN	EA		\$2,158.00	43.0%	\$1,230.06
Pelco	FR106011SSTR	SM-1V,1A,1D,1CC,10BIT,RX,ST CN	EA		\$2,614.00	43.0%	\$1,489.98
Pelco	FR8101AMSTR	1 CH DATA ONLY RX,MM,ST	EA		\$810.00	43.0%	\$461.70
Pelco	FR8101ASFCR	1 CH DATA ONLY RX,SM,FC	EA		\$2,148.00	43.0%	\$1,224.36
Pelco	FR8101ASSTR	1 CH DATA ONLY RX,SMT,ST	EA		\$2,148.00	43.0%	\$1,224.36
Pelco	FR8104MSTR	MM-4D BI-DIRECT FIBER RX;ST CNTR	EA		\$1,026.00	43.0%	\$584.82
Pelco	FR8104SSTR	SM-4D BI-DIRECT FIBER RX;ST CNTR	EA		\$1,539.00	43.0%	\$877.23
Pelco	FR82011MSCR-1	1CH 10/100 MCNVTR,1FBR,MM,SC,RX	EA		\$830.00	43.0%	\$473.10
Pelco	FR82011MSTR-1	1CH 10/100 MCNVTR,1FBR,MM,ST,RX	EA		\$830.00	43.0%	\$473.10
Pelco	FR82011SSCR-1	1CH 10/100 MCNVTR,1FBR,SM,SC,RX	EA		\$1,162.00	43.0%	\$662.34
Pelco	FR82011SSTR-1	1CH 10/100 MCNVTR,1FBR,SM,ST,RX	EA		\$1,162.00	43.0%	\$662.34
Pelco	FR82041MSCR-1	10/100 SWT,4X1,1FBR,MM,SC,RX	EA		\$1,328.00	43.0%	\$756.96
Pelco	FR82041MSTR-1	10/100 SWT,4X1,1FBR,MM,ST,RX	EA		\$1,328.00	43.0%	\$756.96
Pelco	FR82041SSCR-1	10/100 SWT,4X1,1FBR,SM,SC,RX	EA		\$1,577.00	43.0%	\$898.89
Pelco	FR82041SSTR-1	10/100 SWT,4X1,1FBR,SM,ST,RX	EA		\$1,577.00	43.0%	\$898.89
Pelco	FR8301AMSTR	MM-1V 8BIT FIBER RX;ST CONN	EA		\$324.00	43.0%	\$184.68
Pelco	FR8301AMSTRE	MM-1V 8BIT FIBER RX;ST,EXT DIST	EA		\$613.00	43.0%	\$349.41
Pelco	FR8301ASFCR	SM-1V 8BIT FIBER RX;FC CONN	EA		\$890.00	43.0%	\$507.30
Pelco	FR8301ASSTR	SM-1V 8BIT FIBER RX;ST CONN	EA		\$890.00	43.0%	\$507.30
Pelco	FR8302AMSTR-2	MM-2V 8BIT RX;ST CNTR;DUAL FIBER	EA		\$581.00	43.0%	\$331.17
Pelco	FR8302AMSTRE-2	MM-2V 8BIT RX;ST CN,2FBR,EXT DIST	EA		\$1,101.00	43.0%	\$627.57
Pelco	FR8302ASFCR-2	SM-2V 8BIT RX;FC CNTR,DUAL FIBER	EA		\$1,600.00	43.0%	\$912.00
Pelco	FR8302ASSTR-2	SM-2V 8BIT RX;ST CNTR,DUAL FIBER	EA		\$1,600.00	43.0%	\$912.00
Pelco	FR8304MSTR	MM - 4V 8BIT FIBER RX; ST CNTR	EA		\$1,559.00	43.0%	\$888.63
Pelco	FR8304SFCR	SM - 4V 8BIT FIBER RX; FC CNTR	EA		\$2,669.00	43.0%	\$1,521.33
Pelco	FR8304SSTR	SM - 4V 8BIT FIBER RX; ST CNTR	EA		\$2,669.00	43.0%	\$1,521.33
Pelco	FR8308MSTR	MM-8V 8BIT FIBER RX;ST CNTR	EA		\$3,677.00	43.0%	\$2,095.89
Pelco	FR8308SSTR	SM-8V 8BIT FIBER RX;ST CNTR	EA		\$4,445.00	43.0%	\$2,533.65
Pelco	FR8316MSTR	16CH VID ONLY RX,MM,ST	EA		\$9,960.00	43.0%	\$5,677.20
Pelco	FR8316SSTR	16CH VID ONLY RX,SM,ST	EA		\$11,205.00	43.0%	\$6,386.85
Pelco	FR8332MSTR	32CH VID ONLY RX,MM,ST	EA		\$27,888.00	43.0%	\$15,896.16
Pelco	FR8332SSTR	32CH VID ONLY RX,SM,ST	EA		\$30,212.00	43.0%	\$17,220.84
Pelco	FR85011AMSTR	1 CH VID&DATA RX,MM,ST	EA		\$918.00	43.0%	\$523.26
Pelco	FR85011ASFCR	1 CH VID&DATA RX,SM,FC	EA		\$1,617.00	43.0%	\$921.69
Pelco	FR85011ASSTR	1 CH VID&DATA RX,SM,ST	EA		\$1,617.00	43.0%	\$921.69
Pelco	FR85041MSTR	MM-4V 1D 8BIT FIBER RX;ST CNTR	EA		\$3,375.00	43.0%	\$1,923.75
Pelco	FR85041SFCR	SM-4V 1D 8BIT FIBER RX;FC CNTR	EA		\$3,916.00	43.0%	\$2,232.12
Pelco	FR85041SSTR	SM-4V 1D 8BIT FIBER RX;ST CNTR	EA		\$3,916.00	43.0%	\$2,232.12
Pelco	FR85081MSTR	MM- 8V 1D 8BIT FIBER RX;ST CNTR	EA		\$4,615.00	43.0%	\$2,630.55
Pelco	FR85081SFCR	SM-8V 1D 8BIT FIBER RX;FC CNTR	EA		\$6,409.00	43.0%	\$3,653.13
Pelco	FR85081SSTR	SM-8V 1D 8BIT FIBER RX;ST CNTR	EA		\$6,409.00	43.0%	\$3,653.13
Pelco	FR86011MSTR	MM-1V,1A,1D,1CC,8BIT,RX,ST,CN	EA		\$1,660.00	43.0%	\$946.20
Pelco	FR86011SFCR	SM-1V,1A,1D,1CC,8BIT,RX,FC CN	EA		\$2,116.00	43.0%	\$1,206.12
Pelco	FR86011SSTR	SM-1V,1A,1D,1CC,8BIT,RX,ST,CN	EA		\$2,116.00	43.0%	\$1,206.12
Pelco	FS85011AMST	SINGLE CH FIBER FOR SPECTRA	EA		\$822.00	43.0%	\$468.54
Pelco	FS85011AMSTEX	SINGLE CH FIBER FOR EXS RX, MM, ST	EA		\$1,320.00	43.0%	\$752.40
Pelco	FS85011ASFC	SINGLE CH FIBER FOR SPECTRA	EA		\$1,570.00	43.0%	\$894.90
Pelco	FS85011ASFCEX	SINGLE CH FIBER FOR EXS, RX,SM,FC	EA		\$1,320.00	43.0%	\$752.40
Pelco	FS85011ASST	SINGLE CH FIBER FOR SPECTRA	EA		\$1,570.00	43.0%	\$894.90
Pelco	FS85011ASSTEX	SINGLE CH FIBER FOR EXS RX, SM, ST	EA		\$1,320.00	43.0%	\$752.40
Pelco	FSDNC	DS NETWORK CONFIGURATION	EA		\$2,490.00	43.0%	\$1,419.30
Pelco	FSDSC	DS SYSTEM CONFIGURATION	EA		\$2,490.00	43.0%	\$1,419.30
Pelco	FSDUC	DS SYS USER-SPECIFIED CONFIG	EA		\$2,490.00	43.0%	\$1,419.30
Pelco	FSENP	ENDURA NETWORK SWITCH PROGRAMMING	EA		\$2,490.00	43.0%	\$1,419.30
Pelco	FSESC	ENDURA SYSTEM CONFIGURATION	EA		\$2,490.00	43.0%	\$1,419.30
Pelco	FSEUC	ENDURA SYS USER-SPECIFIED CONFIG	EA		\$2,490.00	43.0%	\$1,419.30

MFG	Part Number	Description	UOM	GROUP	List	DISC	NYS NET PRICE
Pelco	FSMSC	MATRIX SYSTEM CONFIGURATION	EA		\$2,490.00	43.0%	\$1,419.30
Pelco	FT106011MSTR	M-1V,1A,1D,1CC,10BIT,TX,ST CN	EA		\$2,158.00	43.0%	\$1,230.06
Pelco	FT106011SSSTR	SM-1V,1A,1D,1CC,10BIT,TX,ST CN	EA		\$2,614.00	43.0%	\$1,489.98
Pelco	FT8101AMSTR	1 CH DATA ONLY TX,MM,ST	EA		\$810.00	43.0%	\$461.70
Pelco	FT8101ASFCR	1 CH DATA ONLY TX,SM,FC	EA		\$2,148.00	43.0%	\$1,224.36
Pelco	FT8101ASSTR	1 CH DATA ONLY TX,SM,ST	EA		\$2,148.00	43.0%	\$1,224.36
Pelco	FT8104MSTR	MM-4D BI-DIRECT FIBER TX;ST CNTR	EA		\$1,026.00	43.0%	\$584.82
Pelco	FT8104SSTR	SM-4D BI-DIRECT FIBER TX;ST CNTR	EA		\$1,539.00	43.0%	\$877.23
Pelco	FT82011MSCR-1	1CH 10/100 MCNVTR,1FBR,MM,SC,TX	EA		\$830.00	43.0%	\$473.10
Pelco	FT82011MSTR-1	1CH 10/100 MCNVTR,1FBR,MM,ST,TX	EA		\$830.00	43.0%	\$473.10
Pelco	FT82011SSCR-1	1CH 10/100 MCNVTR,1FBR,SM,SC,TX	EA		\$1,162.00	43.0%	\$662.34
Pelco	FT82011SSTR-1	1CH 10/100 MCNVTR,1FBR,SM,ST,TX	EA		\$1,162.00	43.0%	\$662.34
Pelco	FT82041MSCR-1	10/100 SWT,4X1,1FBR,MM,SC,TX	EA		\$1,328.00	43.0%	\$756.96
Pelco	FT82041MSTR-1	10/100 SWT,4X1,1FBR,MM,ST,TX	EA		\$1,328.00	43.0%	\$756.96
Pelco	FT82041SSCR-1	10/100 SWT,4X1,1FBR,SM,SC,TX	EA		\$1,577.00	43.0%	\$898.89
Pelco	FT82041SSTR-1	10/100 SWT,4X1,1FBR,SM,ST,TX	EA		\$1,577.00	43.0%	\$898.89
Pelco	FT8301AMST	MM-1V 8BIT FIBER TX;ST CONN	EA		\$324.00	43.0%	\$184.68
Pelco	FT8301AMSTE	MM-1V 8BIT FIBER TX;ST,EXT DIST	EA		\$613.00	43.0%	\$349.41
Pelco	FT8301AMSTR	MM-1V 8BIT FIBER TX;ST CONN	EA		\$324.00	43.0%	\$184.68
Pelco	FT8301AMSTRE	MM-1V 8BIT FIBER TX;ST,EXT DIST	EA		\$613.00	43.0%	\$349.41
Pelco	FT8301ASFC	SM-1V 8BIT FIBER TX;FC CONN	EA		\$890.00	43.0%	\$507.30
Pelco	FT8301ASFCR	SM-1V 8BIT FIBER TX;FC CONN	EA		\$890.00	43.0%	\$507.30
Pelco	FT8301ASST	SM-1V 8BIT FIBER TX;ST CONN	EA		\$890.00	43.0%	\$507.30
Pelco	FT8301ASSTR	SM-1V 8BIT FIBER TX;ST CONN	EA		\$890.00	43.0%	\$507.30
Pelco	FT8301SST	SM - 1V 8BIT FIBER TX;ST CNTR	EA		\$890.00	43.0%	\$507.30
Pelco	FT8304MSTR	MM - 4V 8BIT FIBER TX; ST CNTR	EA		\$1,559.00	43.0%	\$888.63
Pelco	FT8304SFCR	SM - 4V 8BIT FIBER TX; FC CNTR	EA		\$2,669.00	43.0%	\$1,521.33
Pelco	FT8304SSTR	SM - 4V 8BIT FIBER TX; ST CNTR	EA		\$2,669.00	43.0%	\$1,521.33
Pelco	FT8308MSTR	MM-8V 8BIT FIBER TX;ST CNTR	EA		\$3,677.00	43.0%	\$2,095.89
Pelco	FT8308SFCR	SM-8V 8BIT FIBER TX;FC CNTR	EA		\$4,445.00	43.0%	\$2,533.65
Pelco	FT8308SSTR	SM-8V 8BIT FIBER TX;ST CNTR	EA		\$4,445.00	43.0%	\$2,533.65
Pelco	FT8316MSTR	16CH VID ONLY TX,MM,ST	EA		\$9,960.00	43.0%	\$5,677.20
Pelco	FT8316SSTR	16CH VID ONLY TX,SM,ST	EA		\$11,205.00	43.0%	\$6,386.85
Pelco	FT8332MSTR	32CH VID ONLY TX,MM,ST	EA		\$27,888.00	43.0%	\$15,896.16
Pelco	FT8332SSTR	32CH VID ONLY TX,SM,ST	EA		\$30,212.00	43.0%	\$17,220.84
Pelco	FT85011AMSTR	1 CH VID&DATA TX,MM,ST	EA		\$918.00	43.0%	\$523.26
Pelco	FT85011ASFCR	1 CH VID&DATA TX,SM,FC	EA		\$1,617.00	43.0%	\$921.69
Pelco	FT85011ASSTR	1 CH VID&DATA TX,SM,ST	EA		\$1,617.00	43.0%	\$921.69
Pelco	FT85011SSTR	SM-1V 1D 8BIT FIBER TX;ST CNTR	EA		\$1,617.00	43.0%	\$921.69
Pelco	FT85041MSTR	MM-4V 1D 8BIT FIBER TX;ST CNTR	EA		\$3,375.00	43.0%	\$1,923.75
Pelco	FT85041SFCR	SM-4V 1D 8BIT FIBER TX;FC CNTR	EA		\$3,916.00	43.0%	\$2,232.12
Pelco	FT85041SSTR	SM-4V 1D 8BIT FIBER TX;ST CNTR	EA		\$3,916.00	43.0%	\$2,232.12
Pelco	FT85081MSTR	MM-8V 1D 8BIT FIBER TX;ST CNTR	EA		\$4,615.00	43.0%	\$2,630.55
Pelco	FT85081SFCR	SM-8V 1D 8BIT FIBER TX;FC CNTR	EA		\$6,409.00	43.0%	\$3,653.13
Pelco	FT85081SSTR	SM-8V 1D 8BIT FIBER TX;ST CNTR	EA		\$6,409.00	43.0%	\$3,653.13
Pelco	FT86011MSTR	MM-1V,1A,1D,1CC,8BIT,TX,ST CN	EA		\$1,660.00	43.0%	\$946.20
Pelco	FT86011SFCR	SM-1V,1A,1D,1CC,8BIT,TX,FC CN	EA		\$2,116.00	43.0%	\$1,206.12
Pelco	FT86011SSTR	SM-1V,1A,1D,1CC,8BIT,TX,ST CN	EA		\$2,116.00	43.0%	\$1,206.12
Pelco	FTPGTI-ADD	FT ADDITIONAL DAY CLASS	EA		\$1,660.00	43.0%	\$946.20
Pelco	FTPGTI-CM970P	CM9700-1 DAY	EA		\$2,490.00	43.0%	\$1,419.30
Pelco	FTPGTI-CS	CAMERA SOLUTIONS - 2 DAY	EA		\$4,150.00	43.0%	\$2,365.50
Pelco	FTPGTI-CUST	CUSTOM CLASSES - FIRST DAY	EA		\$2,490.00	43.0%	\$1,419.30
Pelco	FTPGTI-DSO	DVR SOLUTIONS OVERVIEW - 2 DAY	EA		\$4,150.00	43.0%	\$2,365.50
Pelco	FTPGTI-DSOP	DIGITAL SENTRY OPERATION - 2 DAY	EA		\$4,150.00	43.0%	\$2,365.50
Pelco	FTPGTI-DX4TT	DX4000 TECHNICAL TRAINING - 2 DAY	EA		\$4,150.00	43.0%	\$2,365.50
Pelco	FTPGTI-DX81TT	DX8100 TECHNICAL TRAINING - 2 DAY	EA		\$4,150.00	43.0%	\$2,365.50
Pelco	FTPGTI-ESA	ENDURA SYSTEM ADMIN - 1 DAY	EA		\$2,490.00	43.0%	\$1,419.30
Pelco	FTPGTI-VON	VIDEO OVER IP/MEGAPIXEL-1 DAY	EA		\$2,490.00	43.0%	\$1,419.30
Pelco	FTPGTI-VSE	VIDEO SECURITY ESSENTIALS - 2 DAY	EA		\$4,150.00	43.0%	\$2,365.50
Pelco	FX82011MSCR-2	1 PORT 10/100 M CNVTR,2FBR,MM,SC	EA		\$581.00	43.0%	\$331.17
Pelco	FX82011MSTR-2	1 PORT 10/100 M CNVTR,2FBR,MM,ST	EA		\$581.00	43.0%	\$331.17
Pelco	FX82011SSCR-2	1 PORT 10/100 M CNVTR,2FBR,SM,SE	EA		\$1,245.00	43.0%	\$709.65
Pelco	FX82011SSTR-2	1 PORT 10/100 M CNVTR,2FBR,SM,ST	EA		\$1,245.00	43.0%	\$709.65
Pelco	FX82012MSTR-2	10/100 MCVTR,2FX,2FBR,MM,ST	EA		\$1,660.00	43.0%	\$946.20
Pelco	FX82012SSTR-2	10/100 MCVTR,2FX,2FBR,SM,ST	EA		\$1,992.00	43.0%	\$1,135.44
Pelco	FX82051MSCR-2	10/100 SWT,5X1,2FBR,MM,SC	EA		\$830.00	43.0%	\$473.10
Pelco	FX82051MSTR-2	10/100 SWT,5X1,2FBR,MM,ST	EA		\$830.00	43.0%	\$473.10
Pelco	FX82052MSTR-2	10/100 SWT,5X2,2FBR,MM,ST	EA		\$1,328.00	43.0%	\$756.96
Pelco	FX82052MSTR-4	10/100 SWT,5X2,4FBR,MM,ST	EA		\$913.00	43.0%	\$520.41
Pelco	FX82052SSTR-2	10/100 SWT,5X2,2BR,SM,ST	EA		\$1,660.00	43.0%	\$946.20
Pelco	FX82052SSTR-4	10/100 SWT,5X2,4FBR,SM,ST	EA		\$1,245.00	43.0%	\$709.65
Pelco	G1512-0AJV3A	IPAK EH1512/C10CH-6	EA		\$485.00	43.0%	\$276.45
Pelco	G1512-0AJV3AD	IPAK EH1512/C10CH-6	EA		\$518.00	43.0%	\$295.26
Pelco	G1512-0AJV50AD	IPAK EH1512/C10CH-6	EA		\$676.00	43.0%	\$385.32
Pelco	G1512-1AJV1	IPAK EH1512-1/C10CH-6	EA		\$634.00	43.0%	\$361.38
Pelco	G1512-1AJV1A	IPAK EH1512-1/C10CH-6	EA		\$679.00	43.0%	\$387.03
Pelco	G1512-1AJV1AD	IPAK EH1512-1/C10CH-6	EA		\$712.00	43.0%	\$405.84
Pelco	G1512-1AJV1AS	IPAK EH1512-1/C10CH-6	EA		\$712.00	43.0%	\$405.84
Pelco	G1512-1AJV1AT	IPAK EH1512-1/C10CH-6	EA		\$745.00	43.0%	\$424.65
Pelco	G1512-1AJV1D	IPAK EH1512-1/C10CH-6	EA		\$667.00	43.0%	\$380.19
Pelco	G1512-1AJV1S	IPAK EH1512-1/C10CH-6	EA		\$667.00	43.0%	\$380.19
Pelco	G1512-1AJV1T	IPAK EH1512-1/C10CH-6	EA		\$701.00	43.0%	\$399.57
Pelco	G1512-1AJV2	IPAK EH1512-1/C10CH-6	EA		\$576.00	43.0%	\$328.32
Pelco	G1512-1AJV21	IPAK EH1512-1/C10CH-6	EA		\$531.00	43.0%	\$302.67
Pelco	G1512-1AJV21A	IPAK EH1512-1/C10CH-6	EA		\$574.00	43.0%	\$327.18
Pelco	G1512-1AJV21AD	IPAK EH1512-1/C10CH-6	EA		\$608.00	43.0%	\$346.56
Pelco	G1512-1AJV21AS	IPAK EH1512-1/C10CH-6	EA		\$608.00	43.0%	\$346.56

MFG	Part Number	Description	UOM	GROUP	List	DISC	NYS NET PRICE
Pelco	G1512-1AJV21AT	IPAK EH1512-1/C10CH-6	EA		\$641.00	43.0%	\$365.37
Pelco	G1512-1AJV21D	IPAK EH1512-1/C10CH-6	EA		\$564.00	43.0%	\$321.48
Pelco	G1512-1AJV21S	IPAK EH1512-1/C10CH-6	EA		\$564.00	43.0%	\$321.48
Pelco	G1512-1AJV21T	IPAK EH1512-1/C10CH-6	EA		\$598.00	43.0%	\$340.86
Pelco	G1512-1AJV2A	IPAK EH1512-1/C10CH-6	EA		\$641.00	43.0%	\$365.37
Pelco	G1512-1AJV2AD	IPAK EH1512-1/C10CH-6	EA		\$674.00	43.0%	\$384.18
Pelco	G1512-1AJV2AS	IPAK EH1512-1/C10CH-6	EA		\$674.00	43.0%	\$384.18
Pelco	G1512-1AJV2AT	IPAK EH1512-1/C10CH-6	EA		\$707.00	43.0%	\$402.99
Pelco	G1512-1AJV2D	IPAK EH1512-1/C10CH-6	EA		\$609.00	43.0%	\$347.13
Pelco	G1512-1AJV2S	IPAK EH1512-1/C10CH-6	EA		\$609.00	43.0%	\$347.13
Pelco	G1512-1AJV2T	IPAK EH1512-1/C10CH-6	EA		\$642.00	43.0%	\$365.94
Pelco	G1512-1AJV3	IPAK EH1512-1/C10CH-6	EA		\$511.00	43.0%	\$291.27
Pelco	G1512-1AJV3A	IPAK EH1512-1/C10CH-6	EA		\$518.00	43.0%	\$295.26
Pelco	G1512-1AJV3AD	IPAK EH1512-1/C10CH-6	EA		\$551.00	43.0%	\$314.07
Pelco	G1512-1AJV3AS	IPAK EH1512-1/C10CH-6	EA		\$551.00	43.0%	\$314.07
Pelco	G1512-1AJV3AT	IPAK EH1512-1/C10CH-6	EA		\$584.00	43.0%	\$332.88
Pelco	G1512-1AJV3D	IPAK EH1512-1/C10CH-6	EA		\$544.00	43.0%	\$310.08
Pelco	G1512-1AJV3S	IPAK EH1512-1/C10CH-6	EA		\$544.00	43.0%	\$310.08
Pelco	G1512-1AJV3T	IPAK EH1512-1/C10CH-6	EA		\$578.00	43.0%	\$329.46
Pelco	G1512-1AJV5	IPAK EH1512-1/C10CH-6	EA		\$581.00	43.0%	\$331.17
Pelco	G1512-1AJV50	IPAK EH1512-1/C10CH-6	EA		\$627.00	43.0%	\$357.39
Pelco	G1512-1AJV50A	IPAK EH1512-1/C10CH-6	EA		\$676.00	43.0%	\$385.32
Pelco	G1512-1AJV50AD	IPAK EH1512-1/C10CH-6	EA		\$709.00	43.0%	\$404.13
Pelco	G1512-1AJV50AS	IPAK EH1512-1/C10CH-6	EA		\$709.00	43.0%	\$404.13
Pelco	G1512-1AJV50AT	IPAK EH1512-1/C10CH-6	EA		\$742.00	43.0%	\$422.94
Pelco	G1512-1AJV50D	IPAK EH1512-1/C10CH-6	EA		\$661.00	43.0%	\$376.77
Pelco	G1512-1AJV50S	IPAK EH1512-1/C10CH-6	EA		\$661.00	43.0%	\$376.77
Pelco	G1512-1AJV50T	IPAK EH1512-1/C10CH-6	EA		\$694.00	43.0%	\$395.58
Pelco	G1512-1AJV55	IPAK EH1512-1/C10CH-6	EA		\$734.00	43.0%	\$418.38
Pelco	G1512-1AJV55A	IPAK EH1512-1/C10CH-6	EA		\$767.00	43.0%	\$437.19
Pelco	G1512-1AJV55AD	IPAK EH1512-1/C10CH-6	EA		\$800.00	43.0%	\$456.00
Pelco	G1512-1AJV55AS	IPAK EH1512-1/C10CH-6	EA		\$800.00	43.0%	\$456.00
Pelco	G1512-1AJV55AT	IPAK EH1512-1/C10CH-6	EA		\$833.00	43.0%	\$474.81
Pelco	G1512-1AJV55D	IPAK EH1512-1/C10CH-6	EA		\$767.00	43.0%	\$437.19
Pelco	G1512-1AJV55S	IPAK EH1512-1/C10CH-6	EA		\$767.00	43.0%	\$437.19
Pelco	G1512-1AJV55T	IPAK EH1512-1/C10CH-6	EA		\$800.00	43.0%	\$456.00
Pelco	G1512-1AJV5A	IPAK EH1512-1/C10CH-6	EA		\$604.00	43.0%	\$344.28
Pelco	G1512-1AJV5AD	IPAK EH1512-1/C10CH-6	EA		\$637.00	43.0%	\$363.09
Pelco	G1512-1AJV5AS	IPAK EH1512-1/C10CH-6	EA		\$637.00	43.0%	\$363.09
Pelco	G1512-1AJV5AT	IPAK EH1512-1/C10CH-6	EA		\$671.00	43.0%	\$382.47
Pelco	G1512-1AJV5D	IPAK EH1512-1/C10CH-6	EA		\$614.00	43.0%	\$349.98
Pelco	G1512-1AJV5S	IPAK EH1512-1/C10CH-6	EA		\$614.00	43.0%	\$349.98
Pelco	G1512-1AJV5T	IPAK EH1512-1/C10CH-6	EA		\$647.00	43.0%	\$368.79
Pelco	G1512-1AMV1	IPAK EH1512-1/C10DN-6	EA		\$883.00	43.0%	\$503.31
Pelco	G1512-1AMV1A	IPAK EH1512-1/C10DN-6	EA		\$928.00	43.0%	\$528.96
Pelco	G1512-1AMV1AD	IPAK EH1512-1/C10DN-6	EA		\$961.00	43.0%	\$547.77
Pelco	G1512-1AMV1AS	IPAK EH1512-1/C10DN-6	EA		\$961.00	43.0%	\$547.77
Pelco	G1512-1AMV1AT	IPAK EH1512-1/C10DN-6	EA		\$994.00	43.0%	\$566.58
Pelco	G1512-1AMV1D	IPAK EH1512-1/C10DN-6	EA		\$916.00	43.0%	\$522.12
Pelco	G1512-1AMV1S	IPAK EH1512-1/C10DN-6	EA		\$916.00	43.0%	\$522.12
Pelco	G1512-1AMV1T	IPAK EH1512-1/C10DN-6	EA		\$950.00	43.0%	\$541.50
Pelco	G1512-1AMV2	IPAK EH1512-1/C10DN-6	EA		\$825.00	43.0%	\$470.25
Pelco	G1512-1AMV21	IPAK EH1512-1/C10DN-6	EA		\$780.00	43.0%	\$444.60
Pelco	G1512-1AMV21A	IPAK EH1512-1/C10DN-6	EA		\$823.00	43.0%	\$469.11
Pelco	G1512-1AMV21AD	IPAK EH1512-1/C10DN-6	EA		\$857.00	43.0%	\$488.49
Pelco	G1512-1AMV21AS	IPAK EH1512-1/C10DN-6	EA		\$857.00	43.0%	\$488.49
Pelco	G1512-1AMV21AT	IPAK EH1512-1/C10DN-6	EA		\$890.00	43.0%	\$507.30
Pelco	G1512-1AMV21D	IPAK EH1512-1/C10DN-6	EA		\$813.00	43.0%	\$463.41
Pelco	G1512-1AMV21S	IPAK EH1512-1/C10DN-6	EA		\$813.00	43.0%	\$463.41
Pelco	G1512-1AMV21T	IPAK EH1512-1/C10DN-6	EA		\$847.00	43.0%	\$482.79
Pelco	G1512-1AMV2A	IPAK EH1512-1/C10DN-6	EA		\$890.00	43.0%	\$507.30
Pelco	G1512-1AMV2AD	IPAK EH1512-1/C10DN-6	EA		\$923.00	43.0%	\$526.11
Pelco	G1512-1AMV2AS	IPAK EH1512-1/C10DN-6	EA		\$923.00	43.0%	\$526.11
Pelco	G1512-1AMV2AT	IPAK EH1512-1/C10DN-6	EA		\$956.00	43.0%	\$544.92
Pelco	G1512-1AMV2D	IPAK EH1512-1/C10DN-6	EA		\$858.00	43.0%	\$489.06
Pelco	G1512-1AMV2S	IPAK EH1512-1/C10DN-6	EA		\$858.00	43.0%	\$489.06
Pelco	G1512-1AMV2T	IPAK EH1512-1/C10DN-6	EA		\$891.00	43.0%	\$507.87
Pelco	G1512-1AMV3	IPAK EH1512-1/C10DN-6	EA		\$760.00	43.0%	\$433.20
Pelco	G1512-1AMV3A	IPAK EH1512-1/C10DN-6	EA		\$767.00	43.0%	\$437.19
Pelco	G1512-1AMV3AD	IPAK EH1512-1/C10DN-6	EA		\$800.00	43.0%	\$456.00
Pelco	G1512-1AMV3AS	IPAK EH1512-1/C10DN-6	EA		\$800.00	43.0%	\$456.00
Pelco	G1512-1AMV3AT	IPAK EH1512-1/C10DN-6	EA		\$833.00	43.0%	\$474.81
Pelco	G1512-1AMV3D	IPAK EH1512-1/C10DN-6	EA		\$793.00	43.0%	\$452.01
Pelco	G1512-1AMV3S	IPAK EH1512-1/C10DN-6	EA		\$793.00	43.0%	\$452.01
Pelco	G1512-1AMV3T	IPAK EH1512-1/C10DN-6	EA		\$827.00	43.0%	\$471.39
Pelco	G1512-1AMV5	IPAK EH1512-1/C10DN-6	EA		\$830.00	43.0%	\$473.10
Pelco	G1512-1AMV50	IPAK EH1512-1/C10DN-6	EA		\$876.00	43.0%	\$499.32
Pelco	G1512-1AMV50A	IPAK EH1512-1/C10DN-6	EA		\$925.00	43.0%	\$527.25
Pelco	G1512-1AMV50AD	IPAK EH1512-1/C10DN-6	EA		\$958.00	43.0%	\$546.06
Pelco	G1512-1AMV50AS	IPAK EH1512-1/C10DN-6	EA		\$958.00	43.0%	\$546.06
Pelco	G1512-1AMV50AT	IPAK EH1512-1/C10DN-6	EA		\$991.00	43.0%	\$564.87
Pelco	G1512-1AMV50D	IPAK EH1512-1/C10DN-6	EA		\$910.00	43.0%	\$518.70
Pelco	G1512-1AMV50S	IPAK EH1512-1/C10DN-6	EA		\$910.00	43.0%	\$518.70
Pelco	G1512-1AMV50T	IPAK EH1512-1/C10DN-6	EA		\$943.00	43.0%	\$537.51
Pelco	G1512-1AMV55	IPAK EH1512-1/C10DN-6	EA		\$983.00	43.0%	\$560.31
Pelco	G1512-1AMV55A	IPAK EH1512-1/C10DN-6	EA		\$1,016.00	43.0%	\$579.12
Pelco	G1512-1AMV55AD	IPAK EH1512-1/C10DN-6	EA		\$1,049.00	43.0%	\$597.93

MFG	Part Number	Description	UOM	GROUP	List	DISC	NYS NET PRICE
Pelco	G1512-1AMV55AS	IPAK EH1512-1/C10DN-6	EA		\$1,049.00	43.0%	\$597.93
Pelco	G1512-1AMV55AT	IPAK EH1512-1/C10DN-6	EA		\$1,082.00	43.0%	\$616.74
Pelco	G1512-1AMV55D	IPAK EH1512-1/C10DN-6	EA		\$1,016.00	43.0%	\$579.12
Pelco	G1512-1AMV55S	IPAK EH1512-1/C10DN-6	EA		\$1,016.00	43.0%	\$579.12
Pelco	G1512-1AMV55T	IPAK EH1512-1/C10DN-6	EA		\$1,049.00	43.0%	\$597.93
Pelco	G1512-1AMV5A	IPAK EH1512-1/C10DN-6	EA		\$853.00	43.0%	\$486.21
Pelco	G1512-1AMV5AD	IPAK EH1512-1/C10DN-6	EA		\$886.00	43.0%	\$505.02
Pelco	G1512-1AMV5AS	IPAK EH1512-1/C10DN-6	EA		\$886.00	43.0%	\$505.02
Pelco	G1512-1AMV5AT	IPAK EH1512-1/C10DN-6	EA		\$920.00	43.0%	\$524.40
Pelco	G1512-1AMV5D	IPAK EH1512-1/C10DN-6	EA		\$863.00	43.0%	\$491.91
Pelco	G1512-1AMV5S	IPAK EH1512-1/C10DN-6	EA		\$863.00	43.0%	\$491.91
Pelco	G1512-1AMV5T	IPAK EH1512-1/C10DN-6	EA		\$896.00	43.0%	\$510.72
Pelco	G1512-1CBV2A	IPAK EH1512-1/CC3701H-2	EA		\$745.00	43.0%	\$424.65
Pelco	G1512-1CBV2AS	IPAK EH1512-1/CC3701H-2	EA		\$779.00	43.0%	\$444.03
Pelco	G1512-2AJV1	IPAK EH1512-2/C10CH-6	EA		\$611.00	43.0%	\$348.27
Pelco	G1512-2AJV1A	IPAK EH1512-2/C10CH-6	EA		\$656.00	43.0%	\$373.92
Pelco	G1512-2AJV1AD	IPAK EH1512-2/C10CH-6	EA		\$689.00	43.0%	\$392.73
Pelco	G1512-2AJV1AS	IPAK EH1512-2/C10CH-6	EA		\$689.00	43.0%	\$392.73
Pelco	G1512-2AJV1AT	IPAK EH1512-2/C10CH-6	EA		\$722.00	43.0%	\$411.54
Pelco	G1512-2AJV1D	IPAK EH1512-2/C10CH-6	EA		\$644.00	43.0%	\$367.08
Pelco	G1512-2AJV1S	IPAK EH1512-2/C10CH-6	EA		\$644.00	43.0%	\$367.08
Pelco	G1512-2AJV1T	IPAK EH1512-2/C10CH-6	EA		\$677.00	43.0%	\$385.89
Pelco	G1512-2AJV2	IPAK EH1512-2/C10CH-6	EA		\$553.00	43.0%	\$315.21
Pelco	G1512-2AJV21	IPAK EH1512-2/C10CH-6	EA		\$508.00	43.0%	\$289.56
Pelco	G1512-2AJV21A	IPAK EH1512-2/C10CH-6	EA		\$551.00	43.0%	\$314.07
Pelco	G1512-2AJV21AD	IPAK EH1512-2/C10CH-6	EA		\$584.00	43.0%	\$332.88
Pelco	G1512-2AJV21AS	IPAK EH1512-2/C10CH-6	EA		\$584.00	43.0%	\$332.88
Pelco	G1512-2AJV21AT	IPAK EH1512-2/C10CH-6	EA		\$618.00	43.0%	\$352.26
Pelco	G1512-2AJV21D	IPAK EH1512-2/C10CH-6	EA		\$541.00	43.0%	\$308.37
Pelco	G1512-2AJV21S	IPAK EH1512-2/C10CH-6	EA		\$541.00	43.0%	\$308.37
Pelco	G1512-2AJV21T	IPAK EH1512-2/C10CH-6	EA		\$574.00	43.0%	\$327.18
Pelco	G1512-2AJV2A	IPAK EH1512-2/C10CH-6	EA		\$618.00	43.0%	\$352.26
Pelco	G1512-2AJV2AD	IPAK EH1512-2/C10CH-6	EA		\$651.00	43.0%	\$371.07
Pelco	G1512-2AJV2AS	IPAK EH1512-2/C10CH-6	EA		\$651.00	43.0%	\$371.07
Pelco	G1512-2AJV2AT	IPAK EH1512-2/C10CH-6	EA		\$684.00	43.0%	\$389.88
Pelco	G1512-2AJV2D	IPAK EH1512-2/C10CH-6	EA		\$586.00	43.0%	\$334.02
Pelco	G1512-2AJV2S	IPAK EH1512-2/C10CH-6	EA		\$586.00	43.0%	\$334.02
Pelco	G1512-2AJV2T	IPAK EH1512-2/C10CH-6	EA		\$619.00	43.0%	\$352.83
Pelco	G1512-2AJV3	IPAK EH1512-2/C10CH-6	EA		\$488.00	43.0%	\$278.16
Pelco	G1512-2AJV3A	IPAK EH1512-2/C10CH-6	EA		\$495.00	43.0%	\$282.15
Pelco	G1512-2AJV3AD	IPAK EH1512-2/C10CH-6	EA		\$528.00	43.0%	\$300.96
Pelco	G1512-2AJV3AS	IPAK EH1512-2/C10CH-6	EA		\$528.00	43.0%	\$300.96
Pelco	G1512-2AJV3AT	IPAK EH1512-2/C10CH-6	EA		\$561.00	43.0%	\$319.77
Pelco	G1512-2AJV3D	IPAK EH1512-2/C10CH-6	EA		\$521.00	43.0%	\$296.97
Pelco	G1512-2AJV3S	IPAK EH1512-2/C10CH-6	EA		\$521.00	43.0%	\$296.97
Pelco	G1512-2AJV3T	IPAK EH1512-2/C10CH-6	EA		\$554.00	43.0%	\$315.78
Pelco	G1512-2AJV5	IPAK EH1512-2/C10CH-6	EA		\$558.00	43.0%	\$318.06
Pelco	G1512-2AJV50	IPAK EH1512-2/C10CH-6	EA		\$604.00	43.0%	\$344.28
Pelco	G1512-2AJV50A	IPAK EH1512-2/C10CH-6	EA		\$652.00	43.0%	\$371.64
Pelco	G1512-2AJV50AD	IPAK EH1512-2/C10CH-6	EA		\$686.00	43.0%	\$391.02
Pelco	G1512-2AJV50AS	IPAK EH1512-2/C10CH-6	EA		\$686.00	43.0%	\$391.02
Pelco	G1512-2AJV50AT	IPAK EH1512-2/C10CH-6	EA		\$719.00	43.0%	\$409.83
Pelco	G1512-2AJV50D	IPAK EH1512-2/C10CH-6	EA		\$637.00	43.0%	\$363.09
Pelco	G1512-2AJV50S	IPAK EH1512-2/C10CH-6	EA		\$637.00	43.0%	\$363.09
Pelco	G1512-2AJV50T	IPAK EH1512-2/C10CH-6	EA		\$671.00	43.0%	\$382.47
Pelco	G1512-2AJV55	IPAK EH1512-2/C10CH-6	EA		\$710.00	43.0%	\$404.70
Pelco	G1512-2AJV55A	IPAK EH1512-2/C10CH-6	EA		\$744.00	43.0%	\$424.08
Pelco	G1512-2AJV55AD	IPAK EH1512-2/C10CH-6	EA		\$777.00	43.0%	\$442.89
Pelco	G1512-2AJV55AS	IPAK EH1512-2/C10CH-6	EA		\$777.00	43.0%	\$442.89
Pelco	G1512-2AJV55AT	IPAK EH1512-2/C10CH-6	EA		\$810.00	43.0%	\$461.70
Pelco	G1512-2AJV55D	IPAK EH1512-2/C10CH-6	EA		\$744.00	43.0%	\$424.08
Pelco	G1512-2AJV55S	IPAK EH1512-2/C10CH-6	EA		\$744.00	43.0%	\$424.08
Pelco	G1512-2AJV55T	IPAK EH1512-2/C10CH-6	EA		\$777.00	43.0%	\$442.89
Pelco	G1512-2AJV5A	IPAK EH1512-2/C10CH-6	EA		\$581.00	43.0%	\$331.17
Pelco	G1512-2AJV5AD	IPAK EH1512-2/C10CH-6	EA		\$614.00	43.0%	\$349.98
Pelco	G1512-2AJV5AS	IPAK EH1512-2/C10CH-6	EA		\$614.00	43.0%	\$349.98
Pelco	G1512-2AJV5AT	IPAK EH1512-2/C10CH-6	EA		\$647.00	43.0%	\$368.79
Pelco	G1512-2AJV5D	IPAK EH1512-2/C10CH-6	EA		\$591.00	43.0%	\$336.87
Pelco	G1512-2AJV5S	IPAK EH1512-2/C10CH-6	EA		\$591.00	43.0%	\$336.87
Pelco	G1512-2AJV5T	IPAK EH1512-2/C10CH-6	EA		\$624.00	43.0%	\$355.68
Pelco	G1512-2AMR11AD	IPAK EH1512-2/C10DN-6	EA		\$850.00	43.0%	\$484.50
Pelco	G1512-2AMR11AT	IPAK EH1512-2/C10DN-6	EA		\$883.00	43.0%	\$503.31
Pelco	G1512-2AMR3AD	IPAK EH1512-2/C10DN-6	EA		\$802.00	43.0%	\$457.14
Pelco	G1512-2AMR3AT	IPAK EH1512-2/C10DN-6	EA		\$835.00	43.0%	\$475.95
Pelco	G1512-2AMR75AD	IPAK EH1512-2/C10DN-6	EA		\$898.00	43.0%	\$511.86
Pelco	G1512-2AMR75AT	IPAK EH1512-2/C10DN-6	EA		\$931.00	43.0%	\$530.67
Pelco	G1512-2AMV1	IPAK EH1512-2/C10DN-6	EA		\$860.00	43.0%	\$490.20
Pelco	G1512-2AMV1A	IPAK EH1512-2/C10DN-6	EA		\$905.00	43.0%	\$515.85
Pelco	G1512-2AMV1AD	IPAK EH1512-2/C10DN-6	EA		\$938.00	43.0%	\$534.66
Pelco	G1512-2AMV1AS	IPAK EH1512-2/C10DN-6	EA		\$938.00	43.0%	\$534.66
Pelco	G1512-2AMV1AT	IPAK EH1512-2/C10DN-6	EA		\$971.00	43.0%	\$553.47
Pelco	G1512-2AMV1D	IPAK EH1512-2/C10DN-6	EA		\$893.00	43.0%	\$509.01
Pelco	G1512-2AMV1S	IPAK EH1512-2/C10DN-6	EA		\$893.00	43.0%	\$509.01
Pelco	G1512-2AMV1T	IPAK EH1512-2/C10DN-6	EA		\$926.00	43.0%	\$527.82
Pelco	G1512-2AMV2	IPAK EH1512-2/C10DN-6	EA		\$802.00	43.0%	\$457.14
Pelco	G1512-2AMV21	IPAK EH1512-2/C10DN-6	EA		\$757.00	43.0%	\$431.49
Pelco	G1512-2AMV21A	IPAK EH1512-2/C10DN-6	EA		\$800.00	43.0%	\$456.00

MFG	Part Number	Description	UOM	GROUP	List	DISC	NYS NET PRICE
Pelco	G1512-2AMV21AD	IPAK EH1512-2/C10DN-6	EA		\$833.00	43.0%	\$474.81
Pelco	G1512-2AMV21AS	IPAK EH1512-2/C10DN-6	EA		\$833.00	43.0%	\$474.81
Pelco	G1512-2AMV21AT	IPAK EH1512-2/C10DN-6	EA		\$867.00	43.0%	\$494.19
Pelco	G1512-2AMV21D	IPAK EH1512-2/C10DN-6	EA		\$790.00	43.0%	\$450.30
Pelco	G1512-2AMV21S	IPAK EH1512-2/C10DN-6	EA		\$790.00	43.0%	\$450.30
Pelco	G1512-2AMV21T	IPAK EH1512-2/C10DN-6	EA		\$823.00	43.0%	\$469.11
Pelco	G1512-2AMV2A	IPAK EH1512-2/C10DN-6	EA		\$867.00	43.0%	\$494.19
Pelco	G1512-2AMV2AD	IPAK EH1512-2/C10DN-6	EA		\$900.00	43.0%	\$513.00
Pelco	G1512-2AMV2AS	IPAK EH1512-2/C10DN-6	EA		\$900.00	43.0%	\$513.00
Pelco	G1512-2AMV2AT	IPAK EH1512-2/C10DN-6	EA		\$933.00	43.0%	\$531.81
Pelco	G1512-2AMV2D	IPAK EH1512-2/C10DN-6	EA		\$835.00	43.0%	\$475.95
Pelco	G1512-2AMV2S	IPAK EH1512-2/C10DN-6	EA		\$835.00	43.0%	\$475.95
Pelco	G1512-2AMV2T	IPAK EH1512-2/C10DN-6	EA		\$868.00	43.0%	\$494.76
Pelco	G1512-2AMV3	IPAK EH1512-2/C10DN-6	EA		\$737.00	43.0%	\$420.09
Pelco	G1512-2AMV3A	IPAK EH1512-2/C10DN-6	EA		\$744.00	43.0%	\$424.08
Pelco	G1512-2AMV3AD	IPAK EH1512-2/C10DN-6	EA		\$777.00	43.0%	\$442.89
Pelco	G1512-2AMV3AS	IPAK EH1512-2/C10DN-6	EA		\$777.00	43.0%	\$442.89
Pelco	G1512-2AMV3AT	IPAK EH1512-2/C10DN-6	EA		\$810.00	43.0%	\$461.70
Pelco	G1512-2AMV3D	IPAK EH1512-2/C10DN-6	EA		\$770.00	43.0%	\$438.90
Pelco	G1512-2AMV3S	IPAK EH1512-2/C10DN-6	EA		\$770.00	43.0%	\$438.90
Pelco	G1512-2AMV3T	IPAK EH1512-2/C10DN-6	EA		\$803.00	43.0%	\$457.71
Pelco	G1512-2AMV5	IPAK EH1512-2/C10DN-6	EA		\$807.00	43.0%	\$459.99
Pelco	G1512-2AMV50	IPAK EH1512-2/C10DN-6	EA		\$853.00	43.0%	\$486.21
Pelco	G1512-2AMV50A	IPAK EH1512-2/C10DN-6	EA		\$901.00	43.0%	\$513.57
Pelco	G1512-2AMV50AD	IPAK EH1512-2/C10DN-6	EA		\$935.00	43.0%	\$532.95
Pelco	G1512-2AMV50AS	IPAK EH1512-2/C10DN-6	EA		\$935.00	43.0%	\$532.95
Pelco	G1512-2AMV50AT	IPAK EH1512-2/C10DN-6	EA		\$968.00	43.0%	\$551.76
Pelco	G1512-2AMV50D	IPAK EH1512-2/C10DN-6	EA		\$886.00	43.0%	\$505.02
Pelco	G1512-2AMV50S	IPAK EH1512-2/C10DN-6	EA		\$886.00	43.0%	\$505.02
Pelco	G1512-2AMV50T	IPAK EH1512-2/C10DN-6	EA		\$920.00	43.0%	\$524.40
Pelco	G1512-2AMV55	IPAK EH1512-2/C10DN-6	EA		\$959.00	43.0%	\$546.63
Pelco	G1512-2AMV55A	IPAK EH1512-2/C10DN-6	EA		\$993.00	43.0%	\$566.01
Pelco	G1512-2AMV55AD	IPAK EH1512-2/C10DN-6	EA		\$1,026.00	43.0%	\$584.82
Pelco	G1512-2AMV55AS	IPAK EH1512-2/C10DN-6	EA		\$1,026.00	43.0%	\$584.82
Pelco	G1512-2AMV55AT	IPAK EH1512-2/C10DN-6	EA		\$1,059.00	43.0%	\$603.63
Pelco	G1512-2AMV55D	IPAK EH1512-2/C10DN-6	EA		\$993.00	43.0%	\$566.01
Pelco	G1512-2AMV55S	IPAK EH1512-2/C10DN-6	EA		\$993.00	43.0%	\$566.01
Pelco	G1512-2AMV55T	IPAK EH1512-2/C10DN-6	EA		\$1,026.00	43.0%	\$584.82
Pelco	G1512-2AMV5A	IPAK EH1512-2/C10DN-6	EA		\$830.00	43.0%	\$473.10
Pelco	G1512-2AMV5AD	IPAK EH1512-2/C10DN-6	EA		\$863.00	43.0%	\$491.91
Pelco	G1512-2AMV5AS	IPAK EH1512-2/C10DN-6	EA		\$863.00	43.0%	\$491.91
Pelco	G1512-2AMV5AT	IPAK EH1512-2/C10DN-6	EA		\$896.00	43.0%	\$510.72
Pelco	G1512-2AMV5D	IPAK EH1512-2/C10DN-6	EA		\$840.00	43.0%	\$478.80
Pelco	G1512-2AMV5S	IPAK EH1512-2/C10DN-6	EA		\$840.00	43.0%	\$478.80
Pelco	G1512-2AMV5T	IPAK EH1512-2/C10DN-6	EA		\$873.00	43.0%	\$497.61
Pelco	G1512-2KWR11AD	IPAK EH1512-2/CCC1390H-6	EA		\$983.00	43.0%	\$560.31
Pelco	G1512-2KWR3AD	IPAK EH1512-2/CCC1390H-6	EA		\$935.00	43.0%	\$532.95
Pelco	G1512-2KWR3AT	IPAK EH1512-2/CCC1390H-6	EA		\$968.00	43.0%	\$551.76
Pelco	G1512-2KWR75A	IPAK EH1512-2/CCC1390H-6	EA		\$998.00	43.0%	\$568.86
Pelco	G1512-2KWR75AD	IPAK EH1512-2/CCC1390H-6	EA		\$1,031.00	43.0%	\$587.67
Pelco	G1512-2KWR75AT	IPAK EH1512-2/CCC1390H-6	EA		\$1,064.00	43.0%	\$606.48
Pelco	G1512-2KVV21AT	IPAK EH1512-2/CCC1390-6	EA		\$999.00	43.0%	\$569.43
Pelco	G1512-2KVV3AD	IPAK EH1512-2/CCC1390H-6	EA		\$910.00	43.0%	\$518.70
Pelco	G1512-2KVV50AD	IPAK EH1512-2/CCC1390H-6	EA		\$1,067.00	43.0%	\$608.19
Pelco	G1512-2KVV50AT	IPAK EH1512-2/CCC1390H-6	EA		\$1,101.00	43.0%	\$627.57
Pelco	G1512-3AJV1	IPAK EH1512-3/C10CH-6	EA		\$634.00	43.0%	\$361.38
Pelco	G1512-3AJV1A	IPAK EH1512-3/C10CH-6	EA		\$679.00	43.0%	\$387.03
Pelco	G1512-3AJV1AD	IPAK EH1512-3/C10CH-6	EA		\$712.00	43.0%	\$405.84
Pelco	G1512-3AJV1AS	IPAK EH1512-3/C10CH-6	EA		\$712.00	43.0%	\$405.84
Pelco	G1512-3AJV1AT	IPAK EH1512-3/C10CH-6	EA		\$745.00	43.0%	\$424.65
Pelco	G1512-3AJV1D	IPAK EH1512-3/C10CH-6	EA		\$667.00	43.0%	\$380.19
Pelco	G1512-3AJV1S	IPAK EH1512-3/C10CH-6	EA		\$667.00	43.0%	\$380.19
Pelco	G1512-3AJV1T	IPAK EH1512-3/C10CH-6	EA		\$701.00	43.0%	\$399.57
Pelco	G1512-3AJV2	IPAK EH1512-3/C10CH-6	EA		\$576.00	43.0%	\$328.32
Pelco	G1512-3AJV21	IPAK EH1512-3/C10CH-6	EA		\$531.00	43.0%	\$302.67
Pelco	G1512-3AJV21A	IPAK EH1512-3/C10CH-6	EA		\$574.00	43.0%	\$327.18
Pelco	G1512-3AJV21AD	IPAK EH1512-3/C10CH-6	EA		\$608.00	43.0%	\$346.56
Pelco	G1512-3AJV21AS	IPAK EH1512-3/C10CH-6	EA		\$608.00	43.0%	\$346.56
Pelco	G1512-3AJV21AT	IPAK EH1512-3/C10CH-6	EA		\$641.00	43.0%	\$365.37
Pelco	G1512-3AJV21D	IPAK EH1512-3/C10CH-6	EA		\$564.00	43.0%	\$321.48
Pelco	G1512-3AJV21S	IPAK EH1512-3/C10CH-6	EA		\$564.00	43.0%	\$321.48
Pelco	G1512-3AJV21T	IPAK EH1512-3/C10CH-6	EA		\$598.00	43.0%	\$340.86
Pelco	G1512-3AJV2A	IPAK EH1512-3/C10CH-6	EA		\$641.00	43.0%	\$365.37
Pelco	G1512-3AJV2AD	IPAK EH1512-3/C10CH-6	EA		\$674.00	43.0%	\$384.18
Pelco	G1512-3AJV2AS	IPAK EH1512-3/C10CH-6	EA		\$674.00	43.0%	\$384.18
Pelco	G1512-3AJV2AT	IPAK EH1512-3/C10CH-6	EA		\$707.00	43.0%	\$402.99
Pelco	G1512-3AJV2D	IPAK EH1512-3/C10CH-6	EA		\$609.00	43.0%	\$347.13
Pelco	G1512-3AJV2S	IPAK EH1512-3/C10CH-6	EA		\$609.00	43.0%	\$347.13
Pelco	G1512-3AJV2T	IPAK EH1512-3/C10CH-6	EA		\$642.00	43.0%	\$365.94
Pelco	G1512-3AJV3	IPAK EH1512-3/C10CH-6	EA		\$511.00	43.0%	\$291.27
Pelco	G1512-3AJV3A	IPAK EH1512-3/C10CH-6	EA		\$518.00	43.0%	\$295.26
Pelco	G1512-3AJV3AD	IPAK EH1512-3/C10CH-6	EA		\$551.00	43.0%	\$314.07
Pelco	G1512-3AJV3AS	IPAK EH1512-3/C10CH-6	EA		\$551.00	43.0%	\$314.07
Pelco	G1512-3AJV3AT	IPAK EH1512-3/C10CH-6	EA		\$584.00	43.0%	\$332.88
Pelco	G1512-3AJV3D	IPAK EH1512-3/C10CH-6	EA		\$544.00	43.0%	\$310.08
Pelco	G1512-3AJV3S	IPAK EH1512-3/C10CH-6	EA		\$544.00	43.0%	\$310.08
Pelco	G1512-3AJV3T	IPAK EH1512-3/C10CH-6	EA		\$578.00	43.0%	\$329.46

MFG	Part Number	Description	UOM	GROUP	List	DISC	NYS NET PRICE
Pelco	G1512-3AJV5	IPAK EH1512-3/C10CH-6	EA		\$581.00	43.0%	\$331.17
Pelco	G1512-3AJV50	IPAK EH1512-3/C10CH-6	EA		\$627.00	43.0%	\$357.39
Pelco	G1512-3AJV50A	IPAK EH1512-3/C10CH-6	EA		\$676.00	43.0%	\$385.32
Pelco	G1512-3AJV50AD	IPAK EH1512-3/C10CH-6	EA		\$709.00	43.0%	\$404.13
Pelco	G1512-3AJV50AS	IPAK EH1512-3/C10CH-6	EA		\$709.00	43.0%	\$404.13
Pelco	G1512-3AJV50AT	IPAK EH1512-3/C10CH-6	EA		\$742.00	43.0%	\$422.94
Pelco	G1512-3AJV50D	IPAK EH1512-3/C10CH-6	EA		\$661.00	43.0%	\$376.77
Pelco	G1512-3AJV50S	IPAK EH1512-3/C10CH-6	EA		\$661.00	43.0%	\$376.77
Pelco	G1512-3AJV50T	IPAK EH1512-3/C10CH-6	EA		\$694.00	43.0%	\$395.58
Pelco	G1512-3AJV55	IPAK EH1512-3/C10CH-6	EA		\$734.00	43.0%	\$418.38
Pelco	G1512-3AJV55A	IPAK EH1512-3/C10CH-6	EA		\$767.00	43.0%	\$437.19
Pelco	G1512-3AJV55AD	IPAK EH1512-3/C10CH-6	EA		\$800.00	43.0%	\$456.00
Pelco	G1512-3AJV55AS	IPAK EH1512-3/C10CH-6	EA		\$800.00	43.0%	\$456.00
Pelco	G1512-3AJV55AT	IPAK EH1512-3/C10CH-6	EA		\$833.00	43.0%	\$474.81
Pelco	G1512-3AJV55D	IPAK EH1512-3/C10CH-6	EA		\$767.00	43.0%	\$437.19
Pelco	G1512-3AJV55S	IPAK EH1512-3/C10CH-6	EA		\$767.00	43.0%	\$437.19
Pelco	G1512-3AJV55T	IPAK EH1512-3/C10CH-6	EA		\$800.00	43.0%	\$456.00
Pelco	G1512-3AJV5A	IPAK EH1512-3/C10CH-6	EA		\$604.00	43.0%	\$344.28
Pelco	G1512-3AJV5AD	IPAK EH1512-3/C10CH-6	EA		\$637.00	43.0%	\$363.09
Pelco	G1512-3AJV5AS	IPAK EH1512-3/C10CH-6	EA		\$637.00	43.0%	\$363.09
Pelco	G1512-3AJV5AT	IPAK EH1512-3/C10CH-6	EA		\$671.00	43.0%	\$382.47
Pelco	G1512-3AJV5D	IPAK EH1512-3/C10CH-6	EA		\$614.00	43.0%	\$349.98
Pelco	G1512-3AJV5S	IPAK EH1512-3/C10CH-6	EA		\$614.00	43.0%	\$349.98
Pelco	G1512-3AJV5T	IPAK EH1512-3/C10CH-6	EA		\$647.00	43.0%	\$368.79
Pelco	G1512-3AMR11AD	IPAK EH1512-3/C10DN-6	EA		\$873.00	43.0%	\$497.61
Pelco	G1512-3AMR3AD	IPAK EH1512-3/C10DN-6	EA		\$825.00	43.0%	\$470.25
Pelco	G1512-3AMR75AD	IPAK EH1512-3/C10DN-6	EA		\$921.00	43.0%	\$524.97
Pelco	G1512-3AMV1	IPAK EH1512-3/C10DN-6	EA		\$883.00	43.0%	\$503.31
Pelco	G1512-3AMV1A	IPAK EH1512-3/C10DN-6	EA		\$928.00	43.0%	\$528.96
Pelco	G1512-3AMV1AD	IPAK EH1512-3/C10DN-6	EA		\$961.00	43.0%	\$547.77
Pelco	G1512-3AMV1AS	IPAK EH1512-3/C10DN-6	EA		\$961.00	43.0%	\$547.77
Pelco	G1512-3AMV1AT	IPAK EH1512-3/C10DN-6	EA		\$994.00	43.0%	\$566.58
Pelco	G1512-3AMV1D	IPAK EH1512-3/C10DN-6	EA		\$916.00	43.0%	\$522.12
Pelco	G1512-3AMV1S	IPAK EH1512-3/C10DN-6	EA		\$916.00	43.0%	\$522.12
Pelco	G1512-3AMV1T	IPAK EH1512-3/C10DN-6	EA		\$950.00	43.0%	\$541.50
Pelco	G1512-3AMV2	IPAK EH1512-3/C10DN-6	EA		\$825.00	43.0%	\$470.25
Pelco	G1512-3AMV21	IPAK EH1512-3/C10DN-6	EA		\$780.00	43.0%	\$444.60
Pelco	G1512-3AMV21A	IPAK EH1512-3/C10DN-6	EA		\$823.00	43.0%	\$469.11
Pelco	G1512-3AMV21AD	IPAK EH1512-3/C10DN-6	EA		\$857.00	43.0%	\$488.49
Pelco	G1512-3AMV21AS	IPAK EH1512-3/C10DN-6	EA		\$857.00	43.0%	\$488.49
Pelco	G1512-3AMV21AT	IPAK EH1512-3/C10DN-6	EA		\$890.00	43.0%	\$507.30
Pelco	G1512-3AMV21D	IPAK EH1512-3/C10DN-6	EA		\$813.00	43.0%	\$463.41
Pelco	G1512-3AMV21S	IPAK EH1512-3/C10DN-6	EA		\$813.00	43.0%	\$463.41
Pelco	G1512-3AMV21T	IPAK EH1512-3/C10DN-6	EA		\$847.00	43.0%	\$482.79
Pelco	G1512-3AMV2A	IPAK EH1512-3/C10DN-6	EA		\$890.00	43.0%	\$507.30
Pelco	G1512-3AMV2AD	IPAK EH1512-3/C10DN-6	EA		\$923.00	43.0%	\$526.11
Pelco	G1512-3AMV2AS	IPAK EH1512-3/C10DN-6	EA		\$923.00	43.0%	\$526.11
Pelco	G1512-3AMV2AT	IPAK EH1512-3/C10DN-6	EA		\$956.00	43.0%	\$544.92
Pelco	G1512-3AMV2D	IPAK EH1512-3/C10DN-6	EA		\$858.00	43.0%	\$489.06
Pelco	G1512-3AMV2S	IPAK EH1512-3/C10DN-6	EA		\$858.00	43.0%	\$489.06
Pelco	G1512-3AMV2T	IPAK EH1512-3/C10DN-6	EA		\$891.00	43.0%	\$507.87
Pelco	G1512-3AMV3	IPAK EH1512-3/C10DN-6	EA		\$760.00	43.0%	\$433.20
Pelco	G1512-3AMV3A	IPAK EH1512-3/C10DN-6	EA		\$767.00	43.0%	\$437.19
Pelco	G1512-3AMV3AD	IPAK EH1512-3/C10DN-6	EA		\$800.00	43.0%	\$456.00
Pelco	G1512-3AMV3AS	IPAK EH1512-3/C10DN-6	EA		\$800.00	43.0%	\$456.00
Pelco	G1512-3AMV3AT	IPAK EH1512-3/C10DN-6	EA		\$833.00	43.0%	\$474.81
Pelco	G1512-3AMV3D	IPAK EH1512-3/C10DN-6	EA		\$793.00	43.0%	\$452.01
Pelco	G1512-3AMV3S	IPAK EH1512-3/C10DN-6	EA		\$793.00	43.0%	\$452.01
Pelco	G1512-3AMV3T	IPAK EH1512-3/C10DN-6	EA		\$827.00	43.0%	\$471.39
Pelco	G1512-3AMV5	IPAK EH1512-3/C10DN-6	EA		\$830.00	43.0%	\$473.10
Pelco	G1512-3AMV50	IPAK EH1512-3/C10DN-6	EA		\$876.00	43.0%	\$499.32
Pelco	G1512-3AMV50A	IPAK EH1512-3/C10DN-6	EA		\$925.00	43.0%	\$527.25
Pelco	G1512-3AMV50AD	IPAK EH1512-3/C10DN-6	EA		\$958.00	43.0%	\$546.06
Pelco	G1512-3AMV50AS	IPAK EH1512-3/C10DN-6	EA		\$958.00	43.0%	\$546.06
Pelco	G1512-3AMV50AT	IPAK EH1512-3/C10DN-6	EA		\$991.00	43.0%	\$564.87
Pelco	G1512-3AMV50D	IPAK EH1512-3/C10DN-6	EA		\$910.00	43.0%	\$518.70
Pelco	G1512-3AMV50S	IPAK EH1512-3/C10DN-6	EA		\$910.00	43.0%	\$518.70
Pelco	G1512-3AMV50T	IPAK EH1512-3/C10DN-6	EA		\$943.00	43.0%	\$537.51
Pelco	G1512-3AMV55	IPAK EH1512-3/C10DN-6	EA		\$983.00	43.0%	\$560.31
Pelco	G1512-3AMV55A	IPAK EH1512-3/C10DN-6	EA		\$1,016.00	43.0%	\$579.12
Pelco	G1512-3AMV55AD	IPAK EH1512-3/C10DN-6	EA		\$1,049.00	43.0%	\$597.93
Pelco	G1512-3AMV55AS	IPAK EH1512-3/C10DN-6	EA		\$1,049.00	43.0%	\$597.93
Pelco	G1512-3AMV55AT	IPAK EH1512-3/C10DN-6	EA		\$1,082.00	43.0%	\$616.74
Pelco	G1512-3AMV55D	IPAK EH1512-3/C10DN-6	EA		\$1,016.00	43.0%	\$579.12
Pelco	G1512-3AMV55S	IPAK EH1512-3/C10DN-6	EA		\$1,016.00	43.0%	\$579.12
Pelco	G1512-3AMV55T	IPAK EH1512-3/C10DN-6	EA		\$1,049.00	43.0%	\$597.93
Pelco	G1512-3AMV5A	IPAK EH1512-3/C10DN-6	EA		\$853.00	43.0%	\$486.21
Pelco	G1512-3AMV5AD	IPAK EH1512-3/C10DN-6	EA		\$886.00	43.0%	\$505.02
Pelco	G1512-3AMV5AS	IPAK EH1512-3/C10DN-6	EA		\$886.00	43.0%	\$505.02
Pelco	G1512-3AMV5AT	IPAK EH1512-3/C10DN-6	EA		\$920.00	43.0%	\$524.40
Pelco	G1512-3AMV5D	IPAK EH1512-3/C10DN-6	EA		\$863.00	43.0%	\$491.91
Pelco	G1512-3AMV5S	IPAK EH1512-3/C10DN-6	EA		\$863.00	43.0%	\$491.91
Pelco	G1512-3AMV5T	IPAK EH1512-3/C10DN-6	EA		\$896.00	43.0%	\$510.72
Pelco	G2508-0AJV21A	IPAK EH2508/C10CH-6	EA		\$569.00	43.0%	\$324.33
Pelco	G2508-0AJV21W	IPAK EH2508/C10CH-6	EA		\$584.00	43.0%	\$332.88
Pelco	G2508-0AJV2AK	IPAK EH2508/C10CH-6	EA		\$737.00	43.0%	\$420.09
Pelco	G2508-0AJV3AK	IPAK EH2508/C10CH-6	EA		\$614.00	43.0%	\$349.98

MFG	Part Number	Description	UOM	GROUP	List	DISC	NYS NET PRICE
Pelco	G2508-0AJV3AW	IPAK EH2508/C10CH-6	EA		\$571.00	43.0%	\$325.47
Pelco	G2508-0AJV3W	IPAK EH2508/C10CH-6	EA		\$564.00	43.0%	\$321.48
Pelco	G2508-0KWR75A	IPAK EH2508/CCC1390H-6	EA		\$1,016.00	43.0%	\$579.12
Pelco	G2508-0KWR75AW	IPAK EH2508/CCC1390H-6	EA		\$1,074.00	43.0%	\$612.18
Pelco	G2508-0KVV21AW	IPAK EH2508/CCC1390H-6	EA		\$1,009.00	43.0%	\$575.13
Pelco	G2508-0KVV50AW	IPAK EH2508/CCC1390H-6	EA		\$1,111.00	43.0%	\$633.27
Pelco	G2508-2AJV21A	IPAK EH2508-2/C10CH-6	EA		\$659.00	43.0%	\$375.63
Pelco	G2508-2AJV21AK	IPAK EH2508-2/C10CH-6	EA		\$760.00	43.0%	\$433.20
Pelco	G2508-2AJV21AS	IPAK EH2508-2/C10CH-6	EA		\$702.00	43.0%	\$400.14
Pelco	G2508-2AJV2AK	IPAK EH2508-2/C10CH-6	EA		\$827.00	43.0%	\$471.39
Pelco	G2508-2AJV2AS	IPAK EH2508-2/C10CH-6	EA		\$769.00	43.0%	\$438.33
Pelco	G2508-2AJV3A	IPAK EH2508-2/C10CH-6	EA		\$603.00	43.0%	\$343.71
Pelco	G2508-2AJV3AK	IPAK EH2508-2/C10CH-6	EA		\$704.00	43.0%	\$401.28
Pelco	G2508-2AJV3AS	IPAK EH2508-2/C10CH-6	EA		\$646.00	43.0%	\$368.22
Pelco	G2508-2AMR11AK	IPAK EH2508-2/C10DN-6	EA		\$1,026.00	43.0%	\$584.82
Pelco	G2508-2AMR3AK	IPAK EH2508-2/C10DN-6	EA		\$978.00	43.0%	\$557.46
Pelco	G2508-2AMR75AK	IPAK EH2508-2/C10DN-6	EA		\$1,074.00	43.0%	\$612.18
Pelco	G2508-2AMV1AK	IPAK EH2508-2/C10DN-6	EA		\$1,114.00	43.0%	\$634.98
Pelco	G2508-2AMV21AK	IPAK EH2508/C10CH	EA		\$1,009.00	43.0%	\$575.13
Pelco	G2508-2AMV3AK	IPAK EH2508-2/C10DN-6	EA		\$953.00	43.0%	\$543.21
Pelco	G2508-2KWR11AK	IPAK EH2508-2/CCC1390H-6	EA		\$1,159.00	43.0%	\$660.63
Pelco	G2508-2KWR3A	IPAK EH2508-2/CCC1390H-6	EA		\$1,009.00	43.0%	\$575.13
Pelco	G2508-2KWR3AK	IPAK EH2508-2/CCC1390H-6	EA		\$1,111.00	43.0%	\$633.27
Pelco	G2508-2KWR3AS	IPAK EH2508-2/CCC1390H-6	EA		\$1,052.00	43.0%	\$599.64
Pelco	G2508-2KWR3AW	IPAK EH2508-2/CCC1390H-6	EA		\$1,067.00	43.0%	\$608.19
Pelco	G2508-2KWR75A	IPAK EH2508-2/CCC1390H-6	EA		\$1,106.00	43.0%	\$630.42
Pelco	G2508-2KWR75AK	IPAK EH2508-2/CCC1390UH-6	EA		\$1,207.00	43.0%	\$687.99
Pelco	G2508-2KWR75AW	IPAK EH2508-2/CCC1390H-6	EA		\$1,164.00	43.0%	\$663.48
Pelco	G2508-2KVV21AK	IPAK EH2508-2/CCC1390H-6	EA		\$1,142.00	43.0%	\$650.94
Pelco	G2508-2KVV2A	IPAK EH2508-2/CCC1390H-6	EA		\$1,107.00	43.0%	\$630.99
Pelco	G2508-2KVV2AK	IPAK EH2508-2/CCC1390H-6	EA		\$1,208.00	43.0%	\$688.56
Pelco	G2508-2KVV3AK	IPAK EH2508-2/CCC1390H-6	EA		\$1,086.00	43.0%	\$619.02
Pelco	G2508-2KVV3AS	IPAK EH2508-2/CCC1390H-6	EA		\$1,028.00	43.0%	\$585.96
Pelco	G2508-2KVV3AW	IPAK EH2508-2/CCC1390H-6	EA		\$1,042.00	43.0%	\$593.94
Pelco	G2512-0AJR3AS	IPAK EH2512/C10CH-6	EA		\$583.00	43.0%	\$332.31
Pelco	G2512-0AJR75A	IPAK EH2512/C10CH-6	EA		\$636.00	43.0%	\$362.52
Pelco	G2512-0AJV21A	IPAK EH2512/C10CH-6	EA		\$571.00	43.0%	\$325.47
Pelco	G2512-0AJV21AK	IPAK EH2512/C10CH-6	EA		\$672.00	43.0%	\$383.04
Pelco	G2512-0AJV21AW	IPAK EH2512/C10CH-6	EA		\$629.00	43.0%	\$358.53
Pelco	G2512-0AJV21W	IPAK EH2512/C10CH-6	EA		\$586.00	43.0%	\$334.02
Pelco	G2512-0AJV2AK	IPAK EH2512/C10CH-6	EA		\$739.00	43.0%	\$421.23
Pelco	G2512-0AJV3AK	IPAK EH2512/C10CH-6	EA		\$616.00	43.0%	\$351.12
Pelco	G2512-0AJV3AW	IPAK EH2512/C10CH-6	EA		\$573.00	43.0%	\$326.61
Pelco	G2512-0AJV3W	IPAK EH2512/C10CH-6	EA		\$566.00	43.0%	\$322.62
Pelco	G2512-0AJV50AK	IPAK EH2512/C10CH-6	EA		\$774.00	43.0%	\$441.18
Pelco	G2512-0AJV50AW	IPAK EH2512/C10CH-6	EA		\$730.00	43.0%	\$416.10
Pelco	G2512-0AJV55AK	IPAK EH2512/C10CH-6	EA		\$865.00	43.0%	\$493.05
Pelco	G2512-0AJV5AK	IPAK EH2512/C10CH-6	EA		\$702.00	43.0%	\$400.14
Pelco	G2512-0AJV5AW	IPAK EH2512/C10CH-6	EA		\$659.00	43.0%	\$375.63
Pelco	G2512-0AJV5W	IPAK EH2512/C10CH-6	EA		\$636.00	43.0%	\$362.52
Pelco	G2512-0AMR3A	IPAK EH2512/C10DN-6	EA		\$788.00	43.0%	\$449.16
Pelco	G2512-0AMR3AK	IPAK EH2512/C10DN-6	EA		\$890.00	43.0%	\$507.30
Pelco	G2512-0AMR3AS	IPAK EH2512/CD10DN-6	EA		\$832.00	43.0%	\$474.24
Pelco	G2512-0AMR75AK	IPAK EH2512/C10DN-6	EA		\$986.00	43.0%	\$562.02
Pelco	G2512-0AMV3AK	IPAK EH2512/C10DN-6	EA		\$865.00	43.0%	\$493.05
Pelco	G2512-0AMV3AS	IPAK EH2512/C10DN-6	EA		\$807.00	43.0%	\$459.99
Pelco	G2512-0AMV50AW	IPAK EH2512/C10DN-6	EA		\$979.00	43.0%	\$558.03
Pelco	G2512-0CBV21A	IPAK EH2512/CC3701H-2	EA		\$676.00	43.0%	\$385.32
Pelco	G2512-0CBV21AK	IPAK EH2512/CC3701H-2	EA		\$777.00	43.0%	\$442.89
Pelco	G2512-0CBV21AW	IPAK EH2512/CC3701H-2	EA		\$734.00	43.0%	\$418.38
Pelco	G2512-0CBV21K	IPAK EH2512/CC3701H-2	EA		\$734.00	43.0%	\$418.38
Pelco	G2512-0CBV21W	IPAK EH2512/CC3701H-2	EA		\$691.00	43.0%	\$393.87
Pelco	G2512-0CBV2AK	IPAK EH2512/CC3701H-2	EA		\$843.00	43.0%	\$480.51
Pelco	G2512-0CBV2AW	IPAK EH2512/CC3701H-2	EA		\$800.00	43.0%	\$456.00
Pelco	G2512-0CBV3	IPAK EH2512/CC3701H-2	EA		\$613.00	43.0%	\$349.41
Pelco	G2512-0CBV3A	IPAK EH2512/CC3701H-2	EA		\$619.00	43.0%	\$352.83
Pelco	G2512-0CBV3AK	IPAK EH2512/CC3701H-2	EA		\$720.00	43.0%	\$410.40
Pelco	G2512-0CBV3AW	IPAK EH2512/CC3701H-2	EA		\$677.00	43.0%	\$385.89
Pelco	G2512-0CBV3W	IPAK EH2512/CC3701H-2	EA		\$671.00	43.0%	\$382.47
Pelco	G2512-0CBV5	IPAK EH2512/CC3701H-2	EA		\$682.00	43.0%	\$388.74
Pelco	G2512-0CBV50	IPAK EH2512/CC3701H-2	EA		\$729.00	43.0%	\$415.53
Pelco	G2512-0CBV50A	IPAK EH2512/CC3701H-2	EA		\$777.00	43.0%	\$442.89
Pelco	G2512-0CBV50AK	IPAK EH2512/CC3701H-2	EA		\$878.00	43.0%	\$500.46
Pelco	G2512-0CBV50AS	IPAK EH2512/CC3701H-2	EA		\$820.00	43.0%	\$467.40
Pelco	G2512-0CBV50AW	IPAK EH2512/CC3701H-2	EA		\$835.00	43.0%	\$475.95
Pelco	G2512-0CBV55AK	IPAK EH2512/CC3701H-2	EA		\$969.00	43.0%	\$552.33
Pelco	G2512-0CBV5AK	IPAK EH2512/CC3701H-2	EA		\$807.00	43.0%	\$459.99
Pelco	G2512-0CBV5AW	IPAK EH2512/CC3701H-2	EA		\$764.00	43.0%	\$435.48
Pelco	G2512-0CBV5W	IPAK EH2512/CC3701H-2	EA		\$740.00	43.0%	\$421.80
Pelco	G2512-0CLV21AK	IPAK EH2512/CC3751H-2	EA		\$933.00	43.0%	\$531.81
Pelco	G2512-0CLV21AW	IPAK EH2512/CC3751H-2	EA		\$890.00	43.0%	\$507.30
Pelco	G2512-0CLV21W	IPAK EH2512/CC3751H-2	EA		\$847.00	43.0%	\$482.79
Pelco	G2512-0CLV2AK	IPAK EH2512/CC3751H-2	EA		\$999.00	43.0%	\$569.43
Pelco	G2512-0CLV3AK	IPAK EH2512/CC3751H-2	EA		\$876.00	43.0%	\$499.32
Pelco	G2512-0CLV50A	IPAK EH2512/CC3751H-2	EA		\$933.00	43.0%	\$531.81
Pelco	G2512-0CLV50AK	IPAK EH2512/CC3751H-2	EA		\$1,034.00	43.0%	\$589.38
Pelco	G2512-0CLV50AS	IPAK EH2512/CC3751H-2	EA		\$976.00	43.0%	\$556.32

MFG	Part Number	Description	UOM	GROUP	List	DISC	NYS NET PRICE
Pelco	G2512-0CLV50AW	IPAK EH2512/CC3751H-2	EA		\$991.00	43.0%	\$564.87
Pelco	G2512-0CLV55AS	IPAK EH2512/CC3751H-2	EA		\$1,067.00	43.0%	\$608.19
Pelco	G2512-0CLV55AW	IPAK EH2512/CC3751H-2	EA		\$1,082.00	43.0%	\$616.74
Pelco	G2512-0KWR3AK	IPAK EH2512/CCC1390H-6	EA		\$1,023.00	43.0%	\$583.11
Pelco	G2512-0KWR3AW	IPAK EH2512/CCC1390H-6	EA		\$979.00	43.0%	\$558.03
Pelco	G2512-0KWR75A	IPAK EH2512/CCC1390H-6	EA		\$1,018.00	43.0%	\$580.26
Pelco	G2512-0KWR75AK	IPAK EH3512/CCC1390H-6	EA		\$1,119.00	43.0%	\$637.83
Pelco	G2512-0KVV21AK	IPAK EH2512/CCC1390H-6	EA		\$1,054.00	43.0%	\$600.78
Pelco	G2512-0KVV21AW	IPAK EH2512/CCC1390H-6	EA		\$1,011.00	43.0%	\$576.27
Pelco	G2512-0KVV3AK	IPAK EH2512/CCC1390H-6	EA		\$998.00	43.0%	\$568.86
Pelco	G2512-2AJR3AK	IPAK EH2512-2/C10CH-6	EA		\$730.00	43.0%	\$416.10
Pelco	G2512-2AJV1AW	IPAK EH2512-2/C10CH-6	EA		\$823.00	43.0%	\$469.11
Pelco	G2512-2AJV21A	IPAK EH2512-2/C10CH-6	EA		\$661.00	43.0%	\$376.77
Pelco	G2512-2AJV21AK	IPAK EH2512-2/C10CH-6	EA		\$762.00	43.0%	\$434.34
Pelco	G2512-2AJV21AS	IPAK EH2512-2/C10CH-6	EA		\$704.00	43.0%	\$401.28
Pelco	G2512-2AJV21AW	IPAK EH2512-2/C10CH-6	EA		\$719.00	43.0%	\$409.83
Pelco	G2512-2AJV2AK	IPAK EH2512-2/C10CH-6	EA		\$828.00	43.0%	\$471.96
Pelco	G2512-2AJV2AW	IPAK EH2512-2/C10CH-6	EA		\$785.00	43.0%	\$447.45
Pelco	G2512-2AJV3	IPAK EH2512-2/C10CH-6	EA		\$598.00	43.0%	\$340.86
Pelco	G2512-2AJV3AK	IPAK EH2512-2/C10CH-6	EA		\$706.00	43.0%	\$402.42
Pelco	G2512-2AJV3AW	IPAK EH2512-2/C10CH-6	EA		\$662.00	43.0%	\$377.34
Pelco	G2512-2AJV3K	IPAK EH2512-2/C10CH-6	EA		\$699.00	43.0%	\$398.43
Pelco	G2512-2AJV50A	IPAK EH2512-2/C10CH-6	EA		\$762.00	43.0%	\$434.34
Pelco	G2512-2AJV50AK	IPAK EH2512-2/C10CH-6	EA		\$863.00	43.0%	\$491.91
Pelco	G2512-2AJV50AW	IPAK EH2512-2/C10CH-6	EA		\$820.00	43.0%	\$467.40
Pelco	G2512-2AJV55AK	IPAK EH2512-2/C10CH-6	EA		\$954.00	43.0%	\$543.78
Pelco	G2512-2AJV55AW	IPAK EH2512-2/C10CH-6	EA		\$911.00	43.0%	\$519.27
Pelco	G2512-2AJV5AK	IPAK EH2512-2/C10CH-6	EA		\$792.00	43.0%	\$451.44
Pelco	G2512-2AJV5AS	IPAK EH2512-2/C10CH-6	EA		\$734.00	43.0%	\$418.38
Pelco	G2512-2AJV5AW	IPAK EH2512-2/C10CH-6	EA		\$749.00	43.0%	\$426.93
Pelco	G2512-2AMR11A	IPAK EH2512-2/C10DN-6	EA		\$926.00	43.0%	\$527.82
Pelco	G2512-2AMR11AK	IPAK EH2512-2/C10DN-6	EA		\$1,028.00	43.0%	\$585.96
Pelco	G2512-2AMR11AS	IPAK EH2512-2/C10DN-6	EA		\$969.00	43.0%	\$552.33
Pelco	G2512-2AMR11AW	IPAK EH2512-2/C10DN-6	EA		\$984.00	43.0%	\$560.88
Pelco	G2512-2AMR3A	IPAK EH2512-2/C10DN-6	EA		\$878.00	43.0%	\$500.46
Pelco	G2512-2AMR3AK	IPAK EH2512-2/C10DN-6	EA		\$979.00	43.0%	\$558.03
Pelco	G2512-2AMR3AS	IPAK EH2512-2/C10DN-6	EA		\$921.00	43.0%	\$524.97
Pelco	G2512-2AMR3AW	IPAK EH2512-2/C10DN-6	EA		\$936.00	43.0%	\$533.52
Pelco	G2512-2AMR75A	IPAK EH2512-2/C10DN-6	EA		\$974.00	43.0%	\$555.18
Pelco	G2512-2AMR75AK	IPAK EH2512-2/C10DN-6	EA		\$1,076.00	43.0%	\$613.32
Pelco	G2512-2AMR75AW	IPAK EH2512-2/C10DN-6	EA		\$1,033.00	43.0%	\$588.81
Pelco	G2512-2AMV21AK	IPAK EH2512-2/C10DN-6	EA		\$1,011.00	43.0%	\$576.27
Pelco	G2512-2AMV2A	IPAK EH2512-2/C10DN-6	EA		\$976.00	43.0%	\$556.32
Pelco	G2512-2AMV2AK	IPAK EH2512-2/C10DN-6	EA		\$1,077.00	43.0%	\$613.89
Pelco	G2512-2AMV3A	IPAK EH2512-2/C10DN-6	EA		\$853.00	43.0%	\$486.21
Pelco	G2512-2AMV3AK	IPAK EH2512-2/C10DN-6	EA		\$954.00	43.0%	\$543.78
Pelco	G2512-2AMV5	IPAK EH2512-2/C10DN-6	EA		\$916.00	43.0%	\$522.12
Pelco	G2512-2AMV50A	IPAK EH2512-2/C10DN-6	EA		\$1,011.00	43.0%	\$576.27
Pelco	G2512-2AMV50AK	IPAK EH2512-2/C10DN-6	EA		\$1,112.00	43.0%	\$633.84
Pelco	G2512-2AMV50AW	IPAK EH2512-2/C10DN-6	EA		\$1,069.00	43.0%	\$609.33
Pelco	G2512-2AMV55AK	IPAK EH2512-2/C10DN-6	EA		\$1,204.00	43.0%	\$686.28
Pelco	G2512-2AMV5AK	IPAK EH2512-2/C10DN-6	EA		\$1,041.00	43.0%	\$593.37
Pelco	G2512-2AMV5AS	IPAK EH2512-2/C10DN-6	EA		\$983.00	43.0%	\$560.31
Pelco	G2512-2AMV5S	IPAK EH2512-2/C10DN-6	EA		\$959.00	43.0%	\$546.63
Pelco	G2512-2CBV21A	IPAK EH2512-2/CC3701H-2	EA		\$765.00	43.0%	\$436.05
Pelco	G2512-2CBV21AK	IPAK EH2512-2/CC3701H-2	EA		\$867.00	43.0%	\$494.19
Pelco	G2512-2CBV21AS	IPAK EH2512-2/CC3701H-2	EA		\$808.00	43.0%	\$460.56
Pelco	G2512-2CBV2AK	IPAK EH2512-2/CC3701H-2	EA		\$933.00	43.0%	\$531.81
Pelco	G2512-2CBV2AS	IPAK EH2512-1/CC3701H-2	EA		\$875.00	43.0%	\$498.75
Pelco	G2512-2CBV3AK	IPAK EH2512-1/CC3701H-2	EA		\$810.00	43.0%	\$461.70
Pelco	G2512-2CBV3AS	IPAK EH2512-1/CC3701H-2	EA		\$752.00	43.0%	\$428.64
Pelco	G2512-2CBV3AW	IPAK EH2512-1/CC3701H-2	EA		\$767.00	43.0%	\$437.19
Pelco	G2512-2CBV50	IPAK EH2512-2/CC3701H-2	EA		\$818.00	43.0%	\$466.26
Pelco	G2512-2CBV50A	IPAK EH2512-2/CC3701H-2	EA		\$867.00	43.0%	\$494.19
Pelco	G2512-2CBV50AK	IPAK EH2512-2/CC3701H-2	EA		\$968.00	43.0%	\$551.76
Pelco	G2512-2CBV50AS	IPAK EH2512-1/CC3701H-2	EA		\$910.00	43.0%	\$518.70
Pelco	G2512-2CBV55AK	IPAK EH2512-1/CC3701H-2	EA		\$1,059.00	43.0%	\$603.63
Pelco	G2512-2CBV55AS	IPAK EH2512-2/CC3701H-2	EA		\$1,001.00	43.0%	\$570.57
Pelco	G2512-2CBV5AK	IPAK EH2512-1/CC3701H-2	EA		\$896.00	43.0%	\$510.72
Pelco	G2512-2CBV5AS	IPAK EH2512-1/CC3701H-2	EA		\$838.00	43.0%	\$477.66
Pelco	G2512-2CBV5AW	IPAK EH2512-2/CC3701H-2	EA		\$853.00	43.0%	\$486.21
Pelco	G2512-2CLV1A	IPAK EH2512-2/CC3751H-2	EA		\$1,026.00	43.0%	\$584.82
Pelco	G2512-2CLV1AK	IPAK EH2512-2/CC3751H-2	EA		\$1,127.00	43.0%	\$642.39
Pelco	G2512-2CLV21A	IPAK EH2512-2/CC3751H-2	EA		\$921.00	43.0%	\$524.97
Pelco	G2512-2CLV21AK	IPAK EH2512-2/CC3751H-2	EA		\$1,023.00	43.0%	\$583.11
Pelco	G2512-2CLV21AS	IPAK EH2512-2/CC3751H-2	EA		\$964.00	43.0%	\$549.48
Pelco	G2512-2CLV2AK	IPAK EH2512-2/CC3751H-2	EA		\$1,089.00	43.0%	\$620.73
Pelco	G2512-2CLV3A	IPAK EH2512-2/CC3751H-2	EA		\$865.00	43.0%	\$493.05
Pelco	G2512-2CLV3AK	IPAK EH2512-2/CC3751H-2	EA		\$966.00	43.0%	\$550.62
Pelco	G2512-2CLV3AS	IPAK EH2512-2/CC3751H-2	EA		\$908.00	43.0%	\$517.56
Pelco	G2512-2CLV3AW	IPAK EH2512-2/CC3751H-2	EA		\$923.00	43.0%	\$526.11
Pelco	G2512-2CLV50A	IPAK EH2512-2/CC3751H-2	EA		\$1,023.00	43.0%	\$583.11
Pelco	G2512-2CLV50AK	IPAK EH2512/CC3751H-2	EA		\$1,124.00	43.0%	\$640.68
Pelco	G2512-2CLV50AW	IPAK EH2512-2/CC3751H-2	EA		\$1,081.00	43.0%	\$616.17
Pelco	G2512-2CLV55A	IPAK EH2512-2/CC3751H-2	EA		\$1,114.00	43.0%	\$634.98
Pelco	G2512-2CLV55AK	IPAK EH2512-2/CC3751H-2	EA		\$1,215.00	43.0%	\$692.55
Pelco	G2512-2CLV5A	IPAK EH2512-2/CC3751H-2	EA		\$951.00	43.0%	\$542.07

MFG	Part Number	Description	UOM	GROUP	List	DISC	NYS NET PRICE
Pelco	G2512-2CLV5AK	IPAK EH2512-2/CC3751H-2	EA		\$1,052.00	43.0%	\$599.64
Pelco	G2512-2CLV5AS	IPAK EH2512-2/CC3751H-2	EA		\$994.00	43.0%	\$566.58
Pelco	G2512-2CLV5AW	IPAK EH2512-2/CC3751H-2	EA		\$1,009.00	43.0%	\$575.13
Pelco	G2512-2KWR11AK	IPAK EH2512-2/CCC1390H-6	EA		\$1,160.00	43.0%	\$661.20
Pelco	G2512-2KWR3AK	IPAK EH2512-2/CCC1390H-6	EA		\$1,112.00	43.0%	\$633.84
Pelco	G2512-2KWR3AS	IPAK EH2512-2/CCC1390H-6	EA		\$1,054.00	43.0%	\$600.78
Pelco	G2512-2KWR3AW	IPAK EH2512-2/CCC1390H-6	EA		\$1,069.00	43.0%	\$609.33
Pelco	G2512-2KWR75A	IPAK EH2512-2/CCC1390H-6	EA		\$1,107.00	43.0%	\$630.99
Pelco	G2512-2KWR75AK	IPAK EH2512-2/CCC1390H-6	EA		\$1,208.00	43.0%	\$688.56
Pelco	G2512-2KWR75AS	IPAK EH2512-2/CCC1390H-6	EA		\$1,150.00	43.0%	\$655.50
Pelco	G2512-2KWR75AW	IPAK EH2512-2/CCC1390H-6	EA		\$1,165.00	43.0%	\$664.05
Pelco	G2512-2KVV21A	IPAK EH2512-2/CCC1390H-6	EA		\$1,042.00	43.0%	\$593.94
Pelco	G2512-2KVV21AK	IPAK EH2512-2/CCC1390H-6	EA		\$1,144.00	43.0%	\$652.08
Pelco	G2512-2KVV21AS	IPAK EH2512-2/CCC1390H-6	EA		\$1,086.00	43.0%	\$619.02
Pelco	G2512-2KVV21AW	IPAK EH2512-2/CCC1390H-6	EA		\$1,101.00	43.0%	\$627.57
Pelco	G2512-2KVV2AK	IPAK EH2512-2/CCC1390H-6	EA		\$1,210.00	43.0%	\$689.70
Pelco	G2512-2KVV3A	IPAK EH2512-2/CCC1390H-6	EA		\$986.00	43.0%	\$562.02
Pelco	G2512-2KVV3AK	IPAK EH2512-2/CCC1390H-6	EA		\$1,087.00	43.0%	\$619.59
Pelco	G2512-2KVV3AW	IPAK EH2512-2/CCC1390H-6	EA		\$1,044.00	43.0%	\$595.08
Pelco	G2512-2KVV5	IPAK EH2512-2/CCC1390H-6	EA		\$1,049.00	43.0%	\$597.93
Pelco	G2512-2KVV50A	IPAK EH2512-2/CCC1390H-6	EA		\$1,144.00	43.0%	\$652.08
Pelco	G2512-2KVV50AK	IPAK EH2512-2/CCC1390H-6	EA		\$1,245.00	43.0%	\$709.65
Pelco	G2512-2KVV50AS	IPAK EH2512-2/CCC1390H-6	EA		\$1,187.00	43.0%	\$676.59
Pelco	G2512-2KVV55AK	IPAK EH2512-2/CCC1390H-6	EA		\$1,336.00	43.0%	\$761.52
Pelco	G2512-2KVV5AK	IPAK EH2512-2/CCC1390H-6	EA		\$1,174.00	43.0%	\$669.18
Pelco	G2512-2KVV5AS	IPAK EH2512-2/CCC1390H-6	EA		\$1,116.00	43.0%	\$636.12
Pelco	G2515-0AMR75AK	IPAK EH2515/C10DN-6	EA		\$1,001.00	43.0%	\$570.57
Pelco	G2515-0CBV21AK	IPAK EH2515/CC3701H-2	EA		\$792.00	43.0%	\$451.44
Pelco	G2515-0CBV50W	IPAK EH2515/CC3701H-2	EA		\$798.00	43.0%	\$454.86
Pelco	G2515-0CLV55AS	IPAK EH2515/CC3751H-2	EA		\$1,082.00	43.0%	\$616.74
Pelco	G2515-2AJV21AK	IPAK EH2515-2/C10CH-6	EA		\$780.00	43.0%	\$444.60
Pelco	G2515-2AJV2A	IPAK EH2515-2/C10CH-6	EA		\$742.00	43.0%	\$422.94
Pelco	G2515-2AJV2AK	IPAK EH2515-2/C10CH-6	EA		\$847.00	43.0%	\$482.79
Pelco	G2515-2AMR3AS	IPAK EH2515-2/C10DN-6	EA		\$940.00	43.0%	\$535.80
Pelco	G2515-2AMR75AK	IPAK EH2515-2/C10DN-6	EA		\$1,094.00	43.0%	\$623.58
Pelco	G2515-2AMV21AS	IPAK EH2515-2/C10DN-6	EA		\$971.00	43.0%	\$553.47
Pelco	G2515-2AMV2AK	IPAK EH2515-2/C10DN-6	EA		\$1,096.00	43.0%	\$624.72
Pelco	G2515-2AMV3AS	IPAK EH2515-2/C10DN-6	EA		\$915.00	43.0%	\$521.55
Pelco	G2515-2AMV50AS	IPAK EH2515-2/C10DN-6	EA		\$1,072.00	43.0%	\$611.04
Pelco	G2515-2AMV5AS	IPAK EH2515-2/C10DN-6	EA		\$1,001.00	43.0%	\$570.57
Pelco	G2515-2CBV21AK	IPAK EH2515-2/CC3701H-2	EA		\$885.00	43.0%	\$504.45
Pelco	G2515-2CBV3AW	IPAK EH2515-2/CC3701H-2	EA		\$782.00	43.0%	\$445.74
Pelco	G2515-2CBV5A	IPAK EH2515-2/CC3701H-2	EA		\$810.00	43.0%	\$461.70
Pelco	G2515-2CBV5AK	IPAK EH2515-2/CC3701H-2	EA		\$915.00	43.0%	\$521.55
Pelco	G2515-2CBV5AS	IPAK EH2515-2/CC3701H-2	EA		\$857.00	43.0%	\$488.49
Pelco	G2515-2CLV21A	IPAK EH2515-2/CC3751H-2	EA		\$936.00	43.0%	\$533.52
Pelco	G2515-2CLV21AK	IPAK EH2115-2/CC3751H-2	EA		\$1,041.00	43.0%	\$593.37
Pelco	G2515-2CLV2AK	IPAK EH2515-2/CC3751H-2	EA		\$1,107.00	43.0%	\$630.99
Pelco	G2515-2CLV3A	IPAK EH2515-2/CC3751H-2	EA		\$938.00	43.0%	\$534.66
Pelco	G2515-2CLV3AK	IPAK EH2515-2/CC3751H-2	EA		\$984.00	43.0%	\$560.88
Pelco	G2515-2CLV55AK	IPAK EH2512-2/CC3751H-2	EA		\$1,233.00	43.0%	\$702.81
Pelco	G2515-2KWR3AS	IPAK EH2515-2/CCC1390H-6	EA		\$1,072.00	43.0%	\$611.04
Pelco	G2515-2KWR3AW	IPAK EH2512-2/CCC1390H-6	EA		\$1,084.00	43.0%	\$617.88
Pelco	G2515-2KWR75AK	IPAK EH2515-2/CCC1390H-6	EA		\$1,227.00	43.0%	\$699.39
Pelco	G2515-2KWR75AW	IPAK EH2515-2/CCC1390H-6	EA		\$1,180.00	43.0%	\$672.60
Pelco	G2515-2KVV21A	IPAK EH2515-2/CCC1390H-6	EA		\$1,057.00	43.0%	\$602.49
Pelco	G2515-2KVV21AK	IPAK EH2515-2/CCC1390H-6	EA		\$1,162.00	43.0%	\$662.34
Pelco	G2515-2KVV50A	IPAK EH2515-2/CCC1390H-6	EA		\$1,159.00	43.0%	\$660.63
Pelco	G2515-2KVV50AK	IPAK EH2515-2/CCC1390H-6	EA		\$1,263.00	43.0%	\$719.91
Pelco	G3508-0AJV21A	IPAK EH3508/C10CH-6	EA		\$574.00	43.0%	\$327.18
Pelco	G3508-0AJV21AK	IPAK EH3508/C10CH-6	EA		\$676.00	43.0%	\$385.32
Pelco	G3508-0AJV21AW	IPAK EH3508/C10CH-6	EA		\$632.00	43.0%	\$360.24
Pelco	G3508-0AJV21W	IPAK EH3508/C10CH-6	EA		\$589.00	43.0%	\$335.73
Pelco	G3508-0AJV2AK	IPAK EH3508/C10CH-6	EA		\$742.00	43.0%	\$422.94
Pelco	G3508-0AJV2AW	IPAK EH3508/C10CH-6	EA		\$699.00	43.0%	\$398.43
Pelco	G3508-0AJV3	IPAK EH3508/C10CH-6	EA		\$511.00	43.0%	\$291.27
Pelco	G3508-0AJV3AK	IPAK EH3508/C10CH-6	EA		\$619.00	43.0%	\$352.83
Pelco	G3508-0AJV3AW	IPAK EH3508/C10CH-6	EA		\$576.00	43.0%	\$328.32
Pelco	G3508-0AJV3W	IPAK EH3508/C10CH-6	EA		\$569.00	43.0%	\$324.33
Pelco	G3508-0AJV50AW	IPAK EH3508/C10CH-6	EA		\$734.00	43.0%	\$418.38
Pelco	G3508-0AJV50W	IPAK EH3508/C10CH-6	EA		\$686.00	43.0%	\$391.02
Pelco	G3508-0AMR11AW	IPAK EH3508/C10DN-6	EA		\$898.00	43.0%	\$511.86
Pelco	G3508-0AMR75AW	IPAK EH3508-C10DN-6	EA		\$946.00	43.0%	\$539.22
Pelco	G3508-0AMV1AS	IPAK EH3508/C10DN-6	EA		\$971.00	43.0%	\$553.47
Pelco	G3508-0AMV21AW	IPAK EH3508/C10DN-6	EA		\$881.00	43.0%	\$502.17
Pelco	G3508-0AMV50AK	IPAK EH3508/C10DN-6	EA		\$1,026.00	43.0%	\$584.82
Pelco	G3508-0AMV50AS	IPAK EH3508/C10DN-6	EA		\$968.00	43.0%	\$551.76
Pelco	G3508-0KWR11AK	IPAK EH3508/CCC1390H-6	EA		\$1,074.00	43.0%	\$612.18
Pelco	G3508-0KWR11AW	IPAK EH3508/CCC1390H-6	EA		\$1,031.00	43.0%	\$587.67
Pelco	G3508-0KWR3AK	IPAK EH3508/CCC1390H-6	EA		\$1,026.00	43.0%	\$584.82
Pelco	G3508-0KWR75AW	IPAK EH3508/CCC1390H-6	EA		\$1,079.00	43.0%	\$615.03
Pelco	G3508-0KVV21AK	IPAK EH3508/CCC1390H-6	EA		\$1,057.00	43.0%	\$602.49
Pelco	G3508-0KVV21AW	IPAK EH3508/CCC1390H-6	EA		\$1,014.00	43.0%	\$577.98
Pelco	G3508-0KVV3AW	IPAK EH3508/CCC1390H-6	EA		\$958.00	43.0%	\$546.06
Pelco	G3508-0KVV50A	IPAK EH3508/CCC1390H-6	EA		\$1,057.00	43.0%	\$602.49
Pelco	G3508-2AJV21A	IPAK EH3508-2/C10CH-6	EA		\$706.00	43.0%	\$402.42
Pelco	G3508-2AJV21AK	IPAK EH3508-2/C10CH-6	EA		\$807.00	43.0%	\$459.99

MFG	Part Number	Description	UOM	GROUP	List	DISC	NYS NET PRICE
Pelco	G3508-2AJV21AS	IPAK EH3508-2/C10CH-6	EA		\$749.00	43.0%	\$426.93
Pelco	G3508-2AJV2AK	IPAK EH3508-2/C10CH-6	EA		\$873.00	43.0%	\$497.61
Pelco	G3508-2AJV3A	IPAK EH3508-2/C10CH-6	EA		\$649.00	43.0%	\$369.93
Pelco	G3508-2AJV3AK	IPAK EH3508-2/C10CH-6	EA		\$750.00	43.0%	\$427.50
Pelco	G3508-2AJV3AW	IPAK EH3508-2/C10CH-6	EA		\$707.00	43.0%	\$402.99
Pelco	G3508-2AJV50A	IPAK EH3508-2/C10CH-6	EA		\$807.00	43.0%	\$459.99
Pelco	G3508-2AJV50AK	IPAK EH3508-2/C10CH-6	EA		\$908.00	43.0%	\$517.56
Pelco	G3508-2AJV50AS	IPAK EH3508-2/C10CH-6	EA		\$850.00	43.0%	\$484.50
Pelco	G3508-2AMR11A	IPAK EH3508-2/C10DN-6	EA		\$971.00	43.0%	\$553.47
Pelco	G3508-2AMR11AK	IPAK EH3508-2/C10DN-6	EA		\$1,072.00	43.0%	\$611.04
Pelco	G3508-2AMR11AS	IPAK EH3508-2/C10DN-6	EA		\$1,014.00	43.0%	\$577.98
Pelco	G3508-2AMR11AW	IPAK EH3508-2/C10DN-6	EA		\$1,029.00	43.0%	\$586.53
Pelco	G3508-2AMR3AK	IPAK EH3508-2/C10DN-6	EA		\$1,024.00	43.0%	\$583.68
Pelco	G3508-2AMR3AW	IPAK EH3508-2/C10DN-6	EA		\$981.00	43.0%	\$559.17
Pelco	G3508-2AMR75AK	IPAK EH3508-2/C10DN-6	EA		\$1,120.00	43.0%	\$638.40
Pelco	G3508-2AMR75AS	IPAK EH3508-2/C10DN-6	EA		\$1,062.00	43.0%	\$605.34
Pelco	G3508-2AMV21A	IPAKE EH3508-2/C10DN-6	EA		\$954.00	43.0%	\$543.78
Pelco	G3508-2AMV21AK	IPAK EH3508-2/C10DN-6	EA		\$1,056.00	43.0%	\$601.92
Pelco	G3508-2AMV2AK	IPAK EH3508-2/C10DN-6	EA		\$1,122.00	43.0%	\$639.54
Pelco	G3508-2AMV3AK	IPAK EH3508-2/C10DN-6	EA		\$999.00	43.0%	\$569.43
Pelco	G3508-2AMV50AK	IPAK EH3508-2/C10DN-6	EA		\$1,157.00	43.0%	\$659.49
Pelco	G3508-2KWR11A	IPAK EH3508-2/CCC1390H-6	EA		\$1,104.00	43.0%	\$629.28
Pelco	G3508-2KWR11AK	IPAK EH3508-2/CCC1390H-6	EA		\$1,205.00	43.0%	\$686.85
Pelco	G3508-2KWR11AW	IPAK EH3508-2/CCC1390H-6	EA		\$1,162.00	43.0%	\$662.34
Pelco	G3508-2KWR3AK	IPAK EH3508-2/CCC1390H-6	EA		\$1,157.00	43.0%	\$659.49
Pelco	G3508-2KWR3AS	IPAK EH3508-2/CCC1390H-6	EA		\$1,099.00	43.0%	\$626.43
Pelco	G3508-2KWR3AW	IPAK EH3508-2/CCC1390H-6	EA		\$1,114.00	43.0%	\$634.98
Pelco	G3508-2KWR75A	IPAK EH3508-2/CCC1390H-6	EA		\$1,152.00	43.0%	\$656.64
Pelco	G3508-2KWR75AK	IPAK EH3508-2/CCC1390H-6	EA		\$1,253.00	43.0%	\$714.21
Pelco	G3508-2KWR75AS	IPAK EH3508-2/CCC1390H-6	EA		\$1,195.00	43.0%	\$681.15
Pelco	G3508-2KWR75AW	IPAK EH3508-2/CCC1390H-6	EA		\$1,210.00	43.0%	\$689.70
Pelco	G3508-2KVV1AK	IPAK EH3508-2/CCC1390H-6	EA		\$1,293.00	43.0%	\$737.01
Pelco	G3508-2KVV21AK	IPAK EH3508-2/CCC1390H-6	EA		\$1,189.00	43.0%	\$677.73
Pelco	G3508-2KVV21AW	IPAK EH3508-2/CCC1390H-6	EA		\$1,145.00	43.0%	\$652.65
Pelco	G3508-2KVV2AK	IPAK EH3508-2/CCC1390H-6	EA		\$1,255.00	43.0%	\$715.35
Pelco	G3508-2KVV3AK	IPAK EH3508-2/CCC1390H-6	EA		\$1,132.00	43.0%	\$645.24
Pelco	G3508-2KVV3AW	IPAK EH3508-2/CCC1390H-6	EA		\$1,089.00	43.0%	\$620.73
Pelco	G3508-2KVV50A	IPAK EH3508-2/CCC1390H-6	EA		\$1,189.00	43.0%	\$677.73
Pelco	G3508-2KVV50AK	IPAK EH3508-2/CCC1390H-6	EA		\$1,290.00	43.0%	\$735.30
Pelco	G3508-2KVV50AW	IPAK EH3508-2/CCC1390H-6	EA		\$1,247.00	43.0%	\$710.79
Pelco	G3512-0AJR75AK	IPAK EH3512/C10CH-6	EA		\$749.00	43.0%	\$426.93
Pelco	G3512-0AJV21A	IPAK EH3512/C10CH-6	EA		\$583.00	43.0%	\$332.31
Pelco	G3512-0AJV21AK	IPAK EH3512/C10CH-6	EA		\$684.00	43.0%	\$389.88
Pelco	G3512-0AJV21AW	IPAK EH3512/C10CH-6	EA		\$641.00	43.0%	\$365.37
Pelco	G3512-0AJV21W	IPAK EH3512/C10CH-6	EA		\$598.00	43.0%	\$340.86
Pelco	G3512-0AJV2A	IPAK EH3512/C10CH-6	EA		\$649.00	43.0%	\$369.93
Pelco	G3512-0AJV2AK	IPAK EH3512/C10CH-6	EA		\$750.00	43.0%	\$427.50
Pelco	G3512-0AJV2AW	IPAK EH3512/C10CH-6	EA		\$707.00	43.0%	\$402.99
Pelco	G3512-0AJV3	IPAK EH3512/C10CH-6	EA		\$520.00	43.0%	\$296.40
Pelco	G3512-0AJV3A	IPAK EH3512/C10CH-6	EA		\$526.00	43.0%	\$299.82
Pelco	G3512-0AJV3AK	IPAK EH3512/C10CH-6	EA		\$627.00	43.0%	\$357.39
Pelco	G3512-0AJV3AS	IPAK EH3512/C10CH-6	EA		\$569.00	43.0%	\$324.33
Pelco	G3512-0AJV3AW	IPAK EH3512/C10CH-6	EA		\$584.00	43.0%	\$332.88
Pelco	G3512-0AJV3W	IPAK EH3512/C10CH-6	EA		\$578.00	43.0%	\$329.46
Pelco	G3512-0AJV50	IPAK EH3512/C10CH-6	EA		\$636.00	43.0%	\$362.52
Pelco	G3512-0AJV50AK	IPAK EH3512/C10CH-6	EA		\$785.00	43.0%	\$447.45
Pelco	G3512-0AJV50AS	IPAK EH3512/C10CH-6	EA		\$727.00	43.0%	\$414.39
Pelco	G3512-0AJV50AW	IPAK EH3512/C10CH-6	EA		\$742.00	43.0%	\$422.94
Pelco	G3512-0AJV50W	IPAK EH3512/C10CH-6	EA		\$694.00	43.0%	\$395.58
Pelco	G3512-0AJV55A	IPAK EH3512/C10CH-6	EA		\$775.00	43.0%	\$441.75
Pelco	G3512-0AJV55AK	IPAK EH3512/C10CH-6	EA		\$876.00	43.0%	\$499.32
Pelco	G3512-0AJV55AS	IPAK EH3512/C10CH-6	EA		\$818.00	43.0%	\$466.26
Pelco	G3512-0AJV55AW	IPAK EH3512/C10CH-6	EA		\$833.00	43.0%	\$474.81
Pelco	G3512-0AJV5A	IPAK EH3512/C10CH-6	EA		\$613.00	43.0%	\$349.41
Pelco	G3512-0AJV5AK	IPAK EH3512/C10CH-6	EA		\$714.00	43.0%	\$406.98
Pelco	G3512-0AJV5AS	IPAK EH3512/C10CH-6	EA		\$656.00	43.0%	\$373.92
Pelco	G3512-0AJV5AW	IPAK EH3512/C10CH-6	EA		\$671.00	43.0%	\$382.47
Pelco	G3512-0AJV5W	IPAK EH3512/C10CH-6	EA		\$647.00	43.0%	\$368.79
Pelco	G3512-0AMR11AK	IPAK EH3512/C10DN-6	EA		\$950.00	43.0%	\$541.50
Pelco	G3512-0AMR11AS	IPAK EH3512/C10DN-6	EA		\$891.00	43.0%	\$507.87
Pelco	G3512-0AMR3AK	IPAK EH3512/C10DN-6	EA		\$901.00	43.0%	\$513.57
Pelco	G3512-0AMR3AS	IPAK EH3512/C10DN-6	EA		\$843.00	43.0%	\$480.51
Pelco	G3512-0AMR3AW	IPAK EH3512/C10DN-6	EA		\$858.00	43.0%	\$489.06
Pelco	G3512-0AMR75AK	IPAK EH3512/C10DN-6	EA		\$998.00	43.0%	\$568.86
Pelco	G3512-0AMR75AS	IPAK EH3512/C10DN-6	EA		\$940.00	43.0%	\$535.80
Pelco	G3512-0AMR75AW	IPAK EH3512/C10DN-6	EA		\$954.00	43.0%	\$543.78
Pelco	G3512-0AMV1AS	IPAK EH3512/C10DN-6	EA		\$979.00	43.0%	\$558.03
Pelco	G3512-0AMV21AK	IPAK EH3512/C10DN-6	EA		\$933.00	43.0%	\$531.81
Pelco	G3512-0AMV21AS	IPAK EH3512/C10DN-6	EA		\$875.00	43.0%	\$498.75
Pelco	G3512-0AMV21AW	IPAK EH3512/C10DN-6	EA		\$890.00	43.0%	\$507.30
Pelco	G3512-0AMV2AW	IPAK EH3512/C10DN-6	EA		\$956.00	43.0%	\$544.92
Pelco	G3512-0AMV3AK	IPAK EH3512/C10DN-6	EA		\$876.00	43.0%	\$499.32
Pelco	G3512-0AMV3AW	IPAK EH3512/C10DN-6	EA		\$833.00	43.0%	\$474.81
Pelco	G3512-0AMV50AK	IPAK EH3512/C10DN-6	EA		\$1,034.00	43.0%	\$589.38
Pelco	G3512-0AMV50AS	IPAK EH3512/C10DN-6	EA		\$976.00	43.0%	\$556.32
Pelco	G3512-0AMV50AW	IPAK EH3512/C10DN-6	EA		\$991.00	43.0%	\$564.87
Pelco	G3512-0AMV55AK	IPAK EH3512/C10DN-6	EA		\$1,125.00	43.0%	\$641.25

MFG	Part Number	Description	UOM	GROUP	List	DISC	NYS NET PRICE
Pelco	G3512-0AMV55AS	IPAK EH3512/C10DN-6	EA		\$1,067.00	43.0%	\$608.19
Pelco	G3512-0AMV5AK	IPAK EH3512/C10DN-6	EA		\$963.00	43.0%	\$548.91
Pelco	G3512-0AMV5AS	IPAK EH3512/C10DN-6	EA		\$905.00	43.0%	\$515.85
Pelco	G3512-0CBV21A	IPAK EH3512-0/CC3701H-2	EA		\$687.00	43.0%	\$391.59
Pelco	G3512-0CBV21AK	IPAK EH3512-0/CC3701H-2	EA		\$788.00	43.0%	\$449.16
Pelco	G3512-0CBV21AS	IPAK EH3512-0/CC3701H-2	EA		\$730.00	43.0%	\$416.10
Pelco	G3512-0CBV21AW	IPAK EH3512-0/CC3701H-2	EA		\$745.00	43.0%	\$424.65
Pelco	G3512-0CBV21W	IPAK EH3512-0/CC3701H-2	EA		\$702.00	43.0%	\$400.14
Pelco	G3512-0CBV2A	IPAK EH3512/CC3701H-2	EA		\$754.00	43.0%	\$429.78
Pelco	G3512-0CBV2AK	IPAK EH3512-0/CC3701H-2	EA		\$855.00	43.0%	\$487.35
Pelco	G3512-0CBV2AW	IPAK EH3512-0/CC3701H-2	EA		\$812.00	43.0%	\$462.84
Pelco	G3512-0CBV3	IPAK EH3512-0/CC3701H-2	EA		\$624.00	43.0%	\$355.68
Pelco	G3512-0CBV3A	IPAK EH3512-0/CC3701H-2	EA		\$631.00	43.0%	\$359.67
Pelco	G3512-0CBV3AK	IPAK EH3512-0/CC3701H-2	EA		\$732.00	43.0%	\$417.24
Pelco	G3512-0CBV3AS	IPAK EH3512-0/CC3701H-2	EA		\$674.00	43.0%	\$384.18
Pelco	G3512-0CBV3AW	IPAK EH3512-0/CC3701H-2	EA		\$689.00	43.0%	\$392.73
Pelco	G3512-0CBV3W	IPAK EH3512-0/CC3701H-2	EA		\$682.00	43.0%	\$388.74
Pelco	G3512-0CBV5	IPAK EH3512-0/CC3701H-2	EA		\$694.00	43.0%	\$395.58
Pelco	G3512-0CBV50	IPAK EH3512-0/CC3701H-2	EA		\$740.00	43.0%	\$421.80
Pelco	G3512-0CBV50A	IPAK EH3512-0/CC3701H-2	EA		\$788.00	43.0%	\$449.16
Pelco	G3512-0CBV50AK	IPAK EH3512-0/CC3701H-2	EA		\$890.00	43.0%	\$507.30
Pelco	G3512-0CBV50AS	IPAK EH3512/CC3701H-2	EA		\$832.00	43.0%	\$474.24
Pelco	G3512-0CBV50AW	IPAK EH3512-0/CC3701H-2	EA		\$847.00	43.0%	\$482.79
Pelco	G3512-0CBV50W	IPAK EH3512-0/CC3701H-2	EA		\$798.00	43.0%	\$454.86
Pelco	G3512-0CBV55A	IPAK EH3512-0/CC3701H-2	EA		\$880.00	43.0%	\$501.60
Pelco	G3512-0CBV55AK	IPAK EH3512-0/CC3701H-2	EA		\$981.00	43.0%	\$559.17
Pelco	G3512-0CBV55AW	IPAK EH3512/CC3701H-2	EA		\$938.00	43.0%	\$534.66
Pelco	G3512-0CBV5A	IPAK EH3512-0/CC3701H-2	EA		\$717.00	43.0%	\$408.69
Pelco	G3512-0CBV5AK	IPAK EH3512-0/CC3701H-2	EA		\$818.00	43.0%	\$466.26
Pelco	G3512-0CBV5AW	IPAK EH3512-0/CC3701H-2	EA		\$775.00	43.0%	\$441.75
Pelco	G3512-0CBV5W	IPAK EH3512-0/CC3701H-2	EA		\$752.00	43.0%	\$428.64
Pelco	G3512-0CLV21A	IPAK EH3512/CC3751H-2	EA		\$843.00	43.0%	\$480.51
Pelco	G3512-0CLV21AK	IPAK EH3512/CC3751H-2	EA		\$945.00	43.0%	\$538.65
Pelco	G3512-0CLV21AS	IPAK EH3512/CC3751H-2	EA		\$886.00	43.0%	\$505.02
Pelco	G3512-0CLV21AW	IPAK EH3512/CC3751H-2	EA		\$901.00	43.0%	\$513.57
Pelco	G3512-0CLV2AW	IPAK EH3512/CC3751H-2	EA		\$968.00	43.0%	\$551.76
Pelco	G3512-0CLV3A	IPAK EH3512/CC3751H-2	EA		\$787.00	43.0%	\$448.59
Pelco	G3512-0CLV3AK	IPAK EH3512/CC3751H-2	EA		\$888.00	43.0%	\$506.16
Pelco	G3512-0CLV3AS	PAK EH3512/CC3751H-2	EA		\$830.00	43.0%	\$473.10
Pelco	G3512-0CLV3AW	IPAK EH3512/CC3751H-2	EA		\$845.00	43.0%	\$481.65
Pelco	G3512-0CLV50A	IPAK EH3512/CC3751H-2	EA		\$945.00	43.0%	\$538.65
Pelco	G3512-0CLV50AK	IPAK EH3512/CC3751H-2	EA		\$1,046.00	43.0%	\$596.22
Pelco	G3512-0CLV50AS	IPAK EH3512/CC3751H-2	EA		\$988.00	43.0%	\$563.16
Pelco	G3512-0CLV50AW	IPAK EH3512/CC3751H-2	EA		\$1,003.00	43.0%	\$571.71
Pelco	G3512-0CLV55A	IPAK EH3512/CC3751H-2	EA		\$1,036.00	43.0%	\$590.52
Pelco	G3512-0CLV55AK	IPAK EH3512/CC3751H-2	EA		\$1,137.00	43.0%	\$648.09
Pelco	G3512-0CLV5AK	IPAK EH3512/CC3751H-2	EA		\$974.00	43.0%	\$555.18
Pelco	G3512-0KWR75AK	IPAK EH3512/CCC1390H-6	EA		\$1,130.00	43.0%	\$644.10
Pelco	G3512-0KWR75AW	IPAK EH3512/CCC1390H-6	EA		\$1,087.00	43.0%	\$619.59
Pelco	G3512-0KVV21A	IPAK EH3512/CCC1390H-6	EA		\$964.00	43.0%	\$549.48
Pelco	G3512-0KVV21AK	IPAK EH3512/CCC1390H-6	EA		\$1,066.00	43.0%	\$607.62
Pelco	G3512-0KVV21AS	IPAK EH3512/CCC1390H-6	EA		\$1,008.00	43.0%	\$574.56
Pelco	G3512-0KVV21AW	IPAK EH3512/CCC1390H-6	EA		\$1,023.00	43.0%	\$583.11
Pelco	G3512-0KVV3AK	IPAK EH3512/CCC1390H-6	EA		\$1,009.00	43.0%	\$575.13
Pelco	G3512-0KVV3AW	IPAK EH3512/CCC1390H-6	EA		\$966.00	43.0%	\$550.62
Pelco	G3512-0KVV3W	IPAK EH3512/CCC1390H-6	EA		\$959.00	43.0%	\$546.63
Pelco	G3512-0KVV50AK	IPAK EH3512/CCC1390H-6	EA		\$1,167.00	43.0%	\$665.19
Pelco	G3512-0KVV50AW	IPAK EH3512/CCC1390H-6	EA		\$1,124.00	43.0%	\$640.68
Pelco	G3512-0KVV55AS	IPAK EH3512/CCC1390H-6	EA		\$1,200.00	43.0%	\$684.00
Pelco	G3512-0KVV5AK	IPAK EH3512/CCC1390H-6	EA		\$1,096.00	43.0%	\$624.72
Pelco	G3512-0KVV5AW	IPAK EH3512/CCC1390H-6	EA		\$1,052.00	43.0%	\$599.64
Pelco	G3512-2AJR3AK	IPAK EH3512-2/C10CH-6	EA		\$875.00	43.0%	\$498.75
Pelco	G3512-2AJR3AS	IPAK EH3512-2/C10CH-6	EA		\$817.00	43.0%	\$465.69
Pelco	G3512-2AJR3AW	IPAK EH3513-2/C10CH-6	EA		\$832.00	43.0%	\$474.24
Pelco	G3512-2AJR75AK	IPAK EH3512-2/C10CH-6	EA		\$971.00	43.0%	\$553.47
Pelco	G3512-2AJR75AW	IPAK EH3512-2/C10CH-6	EA		\$928.00	43.0%	\$528.96
Pelco	G3512-2AJV1AK	IPAK EH3512-2/C10CH-6	EA		\$1,011.00	43.0%	\$576.27
Pelco	G3512-2AJV1W	IPAK EH3512-2/C10CH-6	EA		\$923.00	43.0%	\$526.11
Pelco	G3512-2AJV21A	IPAK EH3512-2/C10CH-6	EA		\$805.00	43.0%	\$458.85
Pelco	G3512-2AJV21AK	IPAK EH3512-2/C10CH-6	EA		\$906.00	43.0%	\$516.42
Pelco	G3512-2AJV21AS	IPAK EH3512-2/C10CH-6	EA		\$848.00	43.0%	\$483.36
Pelco	G3512-2AJV21AW	IPAK EH3512-2/C10CH-6	EA		\$863.00	43.0%	\$491.91
Pelco	G3512-2AJV2A	IPAK EH3512-2/C10CH-6	EA		\$872.00	43.0%	\$497.04
Pelco	G3512-2AJV2AK	IPAK EH3512-2/C10CH-6	EA		\$973.00	43.0%	\$554.61
Pelco	G3512-2AJV2AW	IPAK EH3512-2/C10CH-6	EA		\$930.00	43.0%	\$530.10
Pelco	G3512-2AJV3A	IPAK EH3512-2/C10CH-6	EA		\$749.00	43.0%	\$426.93
Pelco	G3512-2AJV3AK	IPAK EH3512-2/C10CH-6	EA		\$850.00	43.0%	\$484.50
Pelco	G3512-2AJV3AS	IPAK EH3512-2/C10CH-6	EA		\$792.00	43.0%	\$451.44
Pelco	G3512-2AJV3AW	IPAK EH3512-2/C10CH-6	EA		\$807.00	43.0%	\$459.99
Pelco	G3512-2AJV50A	IPAK EH3512-2/C10CH-6	EA		\$906.00	43.0%	\$516.42
Pelco	G3512-2AJV50AK	IPAK EH3512-2/C10CH-6	EA		\$1,008.00	43.0%	\$574.56
Pelco	G3512-2AJV50AS	IPAK EH3512-2/C10CH-6	EA		\$950.00	43.0%	\$541.50
Pelco	G3512-2AJV50AW	IPAK EH3512-2/C10CH-6	EA		\$964.00	43.0%	\$549.48
Pelco	G3512-2AJV50K	IPAK EH3512-2/C10CH-6	EA		\$959.00	43.0%	\$546.63
Pelco	G3512-2AJV55A	IPAK EH3512-2/C10CH-6	EA		\$998.00	43.0%	\$568.86
Pelco	G3512-2AJV55AK	IPAK EH3512-2/C10CH-6	EA		\$1,099.00	43.0%	\$626.43
Pelco	G3512-2AJV55AW	IPAK EH3512-2/C10CH-6	EA		\$1,056.00	43.0%	\$601.92

MFG	Part Number	Description	UOM	GROUP	List	DISC	NYS NET PRICE
Pelco	G3512-2AJV5AK	IPAK EH3512-2/C10CH-6	EA		\$936.00	43.0%	\$533.52
Pelco	G3512-2AJV5AS	IPAK EH3512-2/C10CH-6	EA		\$878.00	43.0%	\$500.46
Pelco	G3512-2AMR11A	IPAK EH3512-2/C10DN-6	EA		\$1,071.00	43.0%	\$610.47
Pelco	G3512-2AMR11AK	IPAK EH3512-2/C10DN-6	EA		\$1,172.00	43.0%	\$668.04
Pelco	G3512-2AMR11AS	IPAK EH3512-2/C10DN-6	EA		\$1,114.00	43.0%	\$634.98
Pelco	G3512-2AMR3A	IPAK EH3512-2/C10DN-6	EA		\$1,023.00	43.0%	\$583.11
Pelco	G3512-2AMR3AK	IPAK EH3512-2/C10DN-6	EA		\$1,124.00	43.0%	\$640.68
Pelco	G3512-2AMR3AS	IPAK EH3512-2/C10DN-6	EA		\$1,066.00	43.0%	\$607.62
Pelco	G3512-2AMR3AW	IPAK EH3512-2/C10DN-6	EA		\$1,081.00	43.0%	\$616.17
Pelco	G3512-2AMR75A	IPAK EH3512-2/C10DN-6	EA		\$1,119.00	43.0%	\$637.83
Pelco	G3512-2AMR75AK	IPAK EH3512-2/C10DN-6	EA		\$1,220.00	43.0%	\$695.40
Pelco	G3512-2AMR75AS	IPAK EH3512-2/C10DN-6	EA		\$1,162.00	43.0%	\$662.34
Pelco	G3512-2AMR75AW	IPAK EH3512-2/C10DN-6	EA		\$1,177.00	43.0%	\$670.89
Pelco	G3512-2AMV21A	IPAK EH3512-2/C10DN-6	EA		\$1,054.00	43.0%	\$600.78
Pelco	G3512-2AMV21AK	IPAK EH3512-2/C10DN-6	EA		\$1,155.00	43.0%	\$658.35
Pelco	G3512-2AMV21AS	IPAK EH3512-2/C10DN-6	EA		\$1,097.00	43.0%	\$625.29
Pelco	G3512-2AMV21AW	IPAK EH3512-2/C10DN-6	EA		\$1,112.00	43.0%	\$633.84
Pelco	G3512-2AMV2AK	IPAK EH3512-2/C10DN-6	EA		\$1,222.00	43.0%	\$696.54
Pelco	G3512-2AMV2AW	IPAK EH3512-2/C10DN-6	EA		\$1,179.00	43.0%	\$672.03
Pelco	G3512-2AMV3A	IPAK EH3512-2/C10DN-6	EA		\$998.00	43.0%	\$568.86
Pelco	G3512-2AMV3AK	IPAK EH3512-2/C10DN-6	EA		\$1,099.00	43.0%	\$626.43
Pelco	G3512-2AMV3AS	IPAK EH3512-2/C10DN-6	EA		\$1,041.00	43.0%	\$593.37
Pelco	G3512-2AMV3AW	IPAK EH3512-2/C10DN-6	EA		\$1,056.00	43.0%	\$601.92
Pelco	G3512-2AMV50A	IPAK EH3512-2/C10DN-6	EA		\$1,155.00	43.0%	\$658.35
Pelco	G3512-2AMV50AK	IPAK EH3512-2/C10DN-6	EA		\$1,257.00	43.0%	\$716.49
Pelco	G3512-2AMV50AM	IPAK EH3512-2/C10DN-6	EA		\$1,290.00	43.0%	\$735.30
Pelco	G3512-2AMV50AS	IPAK EH3512-2/C10DN-6	EA		\$1,199.00	43.0%	\$683.43
Pelco	G3512-2AMV50AW	IPAK EH3512-2/C10DN-6	EA		\$1,213.00	43.0%	\$691.41
Pelco	G3512-2AMV55AK	IPAK EH3512-2/C10DN-6	EA		\$1,348.00	43.0%	\$768.36
Pelco	G3512-2AMV55AS	IPAK EH3512-2/C10DN-6	EA		\$1,305.00	43.0%	\$743.85
Pelco	G3512-2AMV5AK	IPAK EH3512-2/C10DN-6	EA		\$1,185.00	43.0%	\$675.45
Pelco	G3512-2AMV5AM	IPAK EH3512-2/C10DN-6	EA		\$1,218.00	43.0%	\$694.26
Pelco	G3512-2AMV5AS	IPAK EH3512-2/C10DN-6	EA		\$1,127.00	43.0%	\$642.39
Pelco	G3512-2AMZ10W	IPAK EH3512-2/C10DN-6	EA		\$1,635.00	43.0%	\$931.95
Pelco	G3512-2CBV1AK	IPAK EH3512-2/CC3701H-2	EA		\$1,116.00	43.0%	\$636.12
Pelco	G3512-2CBV21A	IPAK EH3512-2/CC3701H-2	EA		\$910.00	43.0%	\$518.70
Pelco	G3512-2CBV21AK	IPAK EH3512-2/CC3701H-2	EA		\$1,011.00	43.0%	\$576.27
Pelco	G3512-2CBV21AS	IPAK EH3512-2/CC3701H-2	EA		\$953.00	43.0%	\$543.21
Pelco	G3512-2CBV21AW	IPAK EH3512-2/CC3701H-2	EA		\$968.00	43.0%	\$551.76
Pelco	G3512-2CBV2AK	IPAK EH3512-2/CC3701H-2	EA		\$1,077.00	43.0%	\$613.89
Pelco	G3512-2CBV3A	IPAK EH3512-2/CC3701H-2	EA		\$853.00	43.0%	\$486.21
Pelco	G3512-2CBV3AK	IPAK EH3512-2/CC3701H-2	EA		\$954.00	43.0%	\$543.78
Pelco	G3512-2CBV3AS	IPAK EH3512-2/CC3701H-2	EA		\$896.00	43.0%	\$510.72
Pelco	G3512-2CBV3AW	IPAK EH3512-2/CC3701H-2	EA		\$911.00	43.0%	\$519.27
Pelco	G3512-2CBV50A	IPAK EH3512-2/CC3701H-2	EA		\$1,011.00	43.0%	\$576.27
Pelco	G3512-2CBV50AK	IPAK EH3512-2/CC3701H-2	EA		\$1,112.00	43.0%	\$633.84
Pelco	G3512-2CBV50AS	IPAK EH3512-2/CC3701H-2	EA		\$1,054.00	43.0%	\$600.78
Pelco	G3512-2CBV50AW	IPAK EH3512-2/CC3701H-2	EA		\$1,069.00	43.0%	\$609.33
Pelco	G3512-2CBV55A	IPAK EH3512-2/CC3701H-2	EA		\$1,102.00	43.0%	\$628.14
Pelco	G3512-2CBV55AK	IPAK EH3512-2/CC3701H-2	EA		\$1,204.00	43.0%	\$686.28
Pelco	G3512-2CBV55AS	IPAK EH3512-2/CC3701H-2	EA		\$1,145.00	43.0%	\$652.65
Pelco	G3512-2CBV5A	IPAK EH3512-2/CC3701H-2	EA		\$940.00	43.0%	\$535.80
Pelco	G3512-2CBV5AK	IPAK EH3512-2/CC3701H-2	EA		\$1,041.00	43.0%	\$593.37
Pelco	G3512-2CBV5AS	IPAK EH3512-2/CC3701H-2	EA		\$983.00	43.0%	\$560.31
Pelco	G3512-2CBV5S	IPAK EH3512-2/CC3701H-2	EA		\$959.00	43.0%	\$546.63
Pelco	G3512-2CLR75A	IPAK EH3512-2/CC3751H-2	EA		\$1,130.00	43.0%	\$644.10
Pelco	G3512-2CLR75AK	IPAK EH3512-2/CC3751H-2	EA		\$1,232.00	43.0%	\$702.24
Pelco	G3512-2CLV1AK	IPAK EH3512-2/CC3751H-2	EA		\$1,272.00	43.0%	\$725.04
Pelco	G3512-2CLV1AW	IPAK EH3512-2/CC3751H-2	EA		\$1,228.00	43.0%	\$699.96
Pelco	G3512-2CLV21A	IPAK EH3512-2/CC3751H-2	EA		\$1,066.00	43.0%	\$607.62
Pelco	G3512-2CLV21AK	IPAK EH3512-2/CC3751H-2	EA		\$1,167.00	43.0%	\$665.19
Pelco	G3512-2CLV21AS	IPAK EH3512-2/CC3751H-2	EA		\$1,109.00	43.0%	\$632.13
Pelco	G3512-2CLV21AW	IPAK EH3512-2/CC3751H-2	EA		\$1,124.00	43.0%	\$640.68
Pelco	G3512-2CLV2A	IPAK EH3512-2/CC3751H-2	EA		\$1,132.00	43.0%	\$645.24
Pelco	G3512-2CLV2AK	IPAK EH3512-2/CC3751H-2	EA		\$1,233.00	43.0%	\$702.81
Pelco	G3512-2CLV2AS	IPAK EH3512-2/CC3751H-2	EA		\$1,175.00	43.0%	\$669.75
Pelco	G3512-2CLV2AW	IPAK EH3512-2/CC3751H-2	EA		\$1,190.00	43.0%	\$678.30
Pelco	G3512-2CLV3A	IPAK EH3512-2/CC3751H-2	EA		\$1,009.00	43.0%	\$575.13
Pelco	G3512-2CLV3AK	IPAK EH3512-2/CC3751H-2	EA		\$1,111.00	43.0%	\$633.27
Pelco	G3512-2CLV3AS	IPAK EH3512-2/CC3751H-2	EA		\$1,052.00	43.0%	\$599.64
Pelco	G3512-2CLV3AW	IPAK EH3512-2/CC3751H-2	EA		\$1,067.00	43.0%	\$608.19
Pelco	G3512-2CLV3K	IPAK EH3512-2/CC3751H-2	EA		\$1,104.00	43.0%	\$629.28
Pelco	G3512-2CLV3W	IPAK EH3512-2/CC3751H-2	EA		\$1,061.00	43.0%	\$604.77
Pelco	G3512-2CLV50A	IPAK EH3512-2/CC3751H-2	EA		\$1,167.00	43.0%	\$665.19
Pelco	G3512-2CLV50AK	IPAK EH3512-2/CC3751H-2	EA		\$1,268.00	43.0%	\$722.76
Pelco	G3512-2CLV50AS	IPAK EH3512-2/CC3751H-2	EA		\$1,210.00	43.0%	\$689.70
Pelco	G3512-2CLV50AW	IPAK EH3512-2/CC3751H-2	EA		\$1,225.00	43.0%	\$698.25
Pelco	G3512-2CLV50K	IPAK EH3512-2/CC3751H-2	EA		\$1,220.00	43.0%	\$695.40
Pelco	G3512-2CLV55A	IPAK EH3512-2/CC3751H-2	EA		\$1,258.00	43.0%	\$717.06
Pelco	G3512-2CLV55AK	IPAK EH3512-2/CC3751H-2	EA		\$1,360.00	43.0%	\$775.20
Pelco	G3512-2CLV55AS	IPAK EH3512-2/CC3751H-2	EA		\$1,301.00	43.0%	\$741.57
Pelco	G3512-2CLV55AW	IPAK EH3512-2/CC3751H-2	EA		\$1,316.00	43.0%	\$750.12
Pelco	G3512-2CLV5A	IPAK EH3512-2/CC3751H-2	EA		\$1,096.00	43.0%	\$624.72
Pelco	G3512-2CLV5AK	IPAK EH3512-2/CC3751H-2	EA		\$1,197.00	43.0%	\$682.29
Pelco	G3512-2CLV5AS	IPAK EH3512-2/CC3751H-2	EA		\$1,139.00	43.0%	\$649.23
Pelco	G3512-2CLV5AW	IPAK EH3512-2/CC3751H-2	EA		\$1,154.00	43.0%	\$657.78
Pelco	G3512-2KWR11AK	IPAK EH3512-2/CCC1390H-6	EA		\$1,305.00	43.0%	\$743.85

MFG	Part Number	Description	UOM	GROUP	List	DISC	NYS NET PRICE
Pelco	G3512-2KWR11AS	IPAK EH3512-2/CCC1390H-6	EA		\$1,247.00	43.0%	\$710.79
Pelco	G3512-2KWR11AW	IPAK EH3512-2/CCC1390H-6	EA		\$1,262.00	43.0%	\$719.34
Pelco	G3512-2KWR3A	IPAK EH3512-2/CCC1390H-6	EA		\$1,155.00	43.0%	\$658.35
Pelco	G3512-2KWR3AK	IPAK EH3512-2/CCC1390H-6	EA		\$1,257.00	43.0%	\$716.49
Pelco	G3512-2KWR3AS	IPAK EH3512-2/CCC1390H-6	EA		\$1,199.00	43.0%	\$683.43
Pelco	G3512-2KWR3AW	IPAK EH3512-2/CCC1390H-6	EA		\$1,213.00	43.0%	\$691.41
Pelco	G3512-2KWR75A	IPAK EH3512-2/CCC1390H-6	EA		\$1,252.00	43.0%	\$713.64
Pelco	G3512-2KWR75AK	IPAK EH3512-2/CCC1390H-6	EA		\$1,353.00	43.0%	\$771.21
Pelco	G3512-2KWR75AS	IPAK EH3512-2/CCC1390H-6	EA		\$1,295.00	43.0%	\$738.15
Pelco	G3512-2KWR75AW	IPAK EH3512-2/CCC1390H-6	EA		\$1,310.00	43.0%	\$746.70
Pelco	G3512-2KWV1AK	IPAK EH3512-2/CCC1390H-6	EA		\$1,393.00	43.0%	\$794.01
Pelco	G3512-2KWV21A	IPAK EH3512-2/CCC1390H-6	EA		\$1,187.00	43.0%	\$676.59
Pelco	G3512-2KWV21AK	IPAK EH3512-2/CCC1390H-6	EA		\$1,288.00	43.0%	\$734.16
Pelco	G3512-2KWV21AS	IPAK EH3512-2/CCC1390H-6	EA		\$1,230.00	43.0%	\$701.10
Pelco	G3512-2KWV21AW	IPAK EH3512-2/CCC1390H-6	EA		\$1,245.00	43.0%	\$709.65
Pelco	G3512-2KWV2AK	IPAK EH3512-2/CCC1390H-6	EA		\$1,355.00	43.0%	\$772.35
Pelco	G3512-2KWV3AK	IPAK EH3512-2/CCC1390H-6	EA		\$1,232.00	43.0%	\$702.24
Pelco	G3512-2KWV3AS	IPAK EH3512-2/CCC1390H-6	EA		\$1,174.00	43.0%	\$669.18
Pelco	G3512-2KWV3W	IPAK EH3512-2/CCC1390H-6	EA		\$1,182.00	43.0%	\$673.74
Pelco	G3512-2KWV50A	IPAK EH3512-2/CCC1390H-6	EA		\$1,288.00	43.0%	\$734.16
Pelco	G3512-2KWV50AK	IPAK EH3512-2/CCC1390H-6	EA		\$1,389.00	43.0%	\$791.73
Pelco	G3512-2KWV50AS	IPAK EH3512-2/CCC1390H-6	EA		\$1,331.00	43.0%	\$758.67
Pelco	G3512-2KWV50AW	IPAK EH3512-2/CCC1390H-6	EA		\$1,346.00	43.0%	\$767.22
Pelco	G3512-2KWV55AK	IPAK EH3512-2/CCC1390H-6	EA		\$1,481.00	43.0%	\$844.17
Pelco	G3512-2KWV55AS	IPAK EH3512-2/CCC1390H-6	EA		\$1,423.00	43.0%	\$811.11
Pelco	G3512-2KWV55AW	IPAK EH3512-2/CCC1390H-6	EA		\$1,438.00	43.0%	\$819.66
Pelco	G3512-2KWV5A	IPAK EH3512-2/CCC1390H-6	EA		\$1,217.00	43.0%	\$693.69
Pelco	G3512-2KWV5AK	IPAK EH3512-2/CCC1390H-6	EA		\$1,318.00	43.0%	\$751.26
Pelco	G3512-2KWV5AS	IPAK EH3512-2/CCC1390H-6	EA		\$1,260.00	43.0%	\$718.20
Pelco	G3515-0AJV55AK	IPAK EH3515/C10CH-6	EA		\$893.00	43.0%	\$509.01
Pelco	G3515-0CBV5AS	IPAK EH3515/CC3701H-2	EA		\$777.00	43.0%	\$442.89
Pelco	G3515-2AJV2AK	IPAK EH3515-2/C10CH-6	EA		\$993.00	43.0%	\$566.01
Pelco	G3515-2AJV55AK	IPAK EH3515-2/C10CH-6	EA		\$1,119.00	43.0%	\$637.83
Pelco	G3515-2AJV5AK	IPAK EH3515-2/C10CH-6	EA		\$956.00	43.0%	\$544.92
Pelco	G3515-2AMR3AK	IPAK EH3515-2/C10DN-6	EA		\$1,144.00	43.0%	\$652.08
Pelco	G3515-2AMR75AS	IPAK EH3515-2/C10DN-6	EA		\$1,182.00	43.0%	\$673.74
Pelco	G3515-2AMV5AS	IPAK EH3515-2/C10DN-6	EA		\$1,147.00	43.0%	\$653.79
Pelco	G3515-2CBV5AS	IPAK EH3515/CC3701H-2	EA		\$1,003.00	43.0%	\$571.71
Pelco	G3515-2CLV21A	IPAK EH3515-2/CC3751H-2	EA		\$1,082.00	43.0%	\$616.74
Pelco	G3515-2CLV21AS	IPAK EH3515-2/CC3751H-2	EA		\$1,129.00	43.0%	\$643.53
Pelco	G3515-2CLV2A	IPAK EH3515-2/CC3751H-2	EA		\$1,149.00	43.0%	\$654.93
Pelco	G3515-2CLV3A	IPAK EH3515-2/CC3751H-2	EA		\$1,026.00	43.0%	\$584.82
Pelco	G3515-2CLV3AK	IPAK EH3515-2/CC3751H-2	EA		\$1,130.00	43.0%	\$644.10
Pelco	G3515-2CLV50A	IPAK EH3515-2/CC3751H-2	EA		\$1,184.00	43.0%	\$674.88
Pelco	G3515-2CLV50AK	IPAK EH3515-2/CC3751H-2	EA		\$1,288.00	43.0%	\$734.16
Pelco	G3515-2CLV50AS	IPAK EH3515-2/CC3751H-2	EA		\$1,230.00	43.0%	\$701.10
Pelco	G3515-2CLV55AK	IPAK EH3515-2/CC3751H-2	EA		\$1,379.00	43.0%	\$786.03
Pelco	G3515-2CLV55AS	IPAK EH3515-2/CC3751H-2	EA		\$1,321.00	43.0%	\$752.97
Pelco	G3515-2CLV5AW	IPAK EH3515-2/CC3751H-2	EA		\$1,170.00	43.0%	\$666.90
Pelco	G3515-2KWR3A	IPAK EH3515-2/CCC1390H-6	EA		\$1,172.00	43.0%	\$668.04
Pelco	G3515-2KWR3AK	IPAK EH3515-2/CCC1390H-6	EA		\$1,277.00	43.0%	\$727.89
Pelco	G3515-2KWR75AK	IPAK EH3515-2/CCC1390H-6	EA		\$1,373.00	43.0%	\$782.61
Pelco	G3515-2KWR75AS	IPAK EH3515-2/CCC1390H-6	EA		\$1,315.00	43.0%	\$749.55
Pelco	G3515-2KWR75AW	IPAK EH3515-2/CCC1390H-6	EA		\$1,326.00	43.0%	\$755.82
Pelco	G3515-2KWV21AW	IPAK EH3515-2/CCC1390H-6	EA		\$1,262.00	43.0%	\$719.34
Pelco	G35H2-2AJR3AK	IPAK EH3512-2HD/C10CH-6	EA		\$793.00	43.0%	\$452.01
Pelco	G35H2-2AJR3AW	IPAK EH3512-2HD/C10CH-6	EA		\$750.00	43.0%	\$427.50
Pelco	G35H2-2AJV21AK	IPAK EH3512-2HD/C10CH-6	EA		\$825.00	43.0%	\$470.25
Pelco	G35H2-2AJV2AK	IPAK EH3512-2HD/C10CH-6	EA		\$891.00	43.0%	\$507.87
Pelco	G35H2-2AJV3AK	IPAK EH3512-2HD/C10CH-6	EA		\$769.00	43.0%	\$438.33
Pelco	G35H2-2AJV3AS	IPAK EH3512-2HD/C10CH-6	EA		\$710.00	43.0%	\$404.70
Pelco	G35H2-2AJV3AW	IPAK EH3512-2HD/C10CH-6	EA		\$725.00	43.0%	\$413.25
Pelco	G35H2-2AJV50AK	IPAK EH3512-2HD/C10CH-6	EA		\$926.00	43.0%	\$527.82
Pelco	G35H2-2AJV55AK	IPAK EH3512-2HD/C10CH-6	EA		\$1,018.00	43.0%	\$580.26
Pelco	G35H2-2AJV5AK	IPAK EH3512-2HD/C10CH-6	EA		\$855.00	43.0%	\$487.35
Pelco	G35H2-2AMR11AK	IPAK EH3512-2HD/C10DN-6	EA		\$1,091.00	43.0%	\$621.87
Pelco	G35H2-2AMR3AK	IPAK EH3512-2HD/C10DN-6	EA		\$1,042.00	43.0%	\$593.94
Pelco	G35H2-2AMR3AS	IPAK EH3512-2HD/C10DN-6	EA		\$984.00	43.0%	\$560.88
Pelco	G35H2-2AMR3AW	IPAK EH3512-2HD/C10DN-6	EA		\$999.00	43.0%	\$569.43
Pelco	G35H2-2AMR75AK	IPAK EH3512-2HD/C10DN-6	EA		\$1,139.00	43.0%	\$649.23
Pelco	G35H2-2AMR75AS	IPAK EH3512-2HD/C10DN-6	EA		\$1,081.00	43.0%	\$616.17
Pelco	G35H2-2AMR75AW	IPAK EH3512-2HD/C10DN-6	EA		\$1,096.00	43.0%	\$624.72
Pelco	G35H2-2AMV21AK	IPAK EH3512-2HD/C10DN-6	EA		\$1,074.00	43.0%	\$612.18
Pelco	G35H2-2AMV21AS	IPAK EH3512-2HD/C10DN-6	EA		\$1,016.00	43.0%	\$579.12
Pelco	G35H2-2AMV3AK	IPAK EH3512-2HD/C10DN-6	EA		\$1,018.00	43.0%	\$580.26
Pelco	G35H2-2AMV50A	IPAK EH3512-2HD/C10DN-6	EA		\$1,074.00	43.0%	\$612.18
Pelco	G35H2-2AMV50AK	IPAK EH3512-2HD/C10DN-6	EA		\$1,175.00	43.0%	\$669.75
Pelco	G35H2-2AMV50AS	IPAK EH3512-2HD/C10DN-6	EA		\$1,117.00	43.0%	\$636.69
Pelco	G35H2-2AMV5AK	IPAK EH3512-2HD/C10DN-6	EA		\$1,104.00	43.0%	\$629.28
Pelco	G35H2-2CBR3AW	IPAK EH3512-2HD/CC3701H-2	EA		\$855.00	43.0%	\$487.35
Pelco	G35H2-2CBV21AK	IPAK EH3512-2HD/CC3701H-2	EA		\$930.00	43.0%	\$530.10
Pelco	G35H2-2CBV21AS	IPAK EH3512-2HD/CC3701H-2	EA		\$872.00	43.0%	\$497.04
Pelco	G35H2-2CBV2A	IPAK EH3512-2HD/CC3701H-2	EA		\$895.00	43.0%	\$510.15
Pelco	G35H2-2CBV2AK	IPAK EH3512-2HD/CC3701H-2	EA		\$996.00	43.0%	\$567.72
Pelco	G35H2-2CBV2AS	IPAK EH3512-2HD/CC3701H-2	EA		\$938.00	43.0%	\$534.66
Pelco	G35H2-2CBV3A	IPAK EH3512-2HD/CC3701H-2	EA		\$772.00	43.0%	\$440.04
Pelco	G35H2-2CBV3AK	IPAK EH3512-2HD/CC3701H-2	EA		\$873.00	43.0%	\$497.61

MFG	Part Number	Description	UOM	GROUP	List	DISC	NYS NET PRICE
Pelco	G35H2-2CBV3AS	IPAK EH3512-2HD/CC3701H-2	EA		\$815.00	43.0%	\$464.55
Pelco	G35H2-2CBV3AW	IPAK EH3512-2HD/CC3701H-2	EA		\$830.00	43.0%	\$473.10
Pelco	G35H2-2CBV50AK	IPAK EH3512-2HD/CC3701H-2	EA		\$1,031.00	43.0%	\$587.67
Pelco	G35H2-2CBV50AS	IPAK EH3512-2HD/CC3701H-2	EA		\$973.00	43.0%	\$554.61
Pelco	G35H2-2CBV50AW	IPAK EH3512-2HD/CC3701H-2	EA		\$988.00	43.0%	\$563.16
Pelco	G35H2-2CBV55AK	IPAK EH3512-2HD/CC3701H-2	EA		\$1,122.00	43.0%	\$639.54
Pelco	G35H2-2CBV55AS	IPAK EH3512-2HD/CC3701H-2	EA		\$1,064.00	43.0%	\$606.48
Pelco	G35H2-2CBV5AK	IPAK EH3512-2HD/CC3701H-2	EA		\$959.00	43.0%	\$546.63
Pelco	G35H2-2CBV5AS	IPAK EH3512-2HD/CC3701H-2	EA		\$901.00	43.0%	\$513.57
Pelco	G35H2-2CLV1AK	IPAK EH3512-2HD/CC3751H-2	EA		\$1,190.00	43.0%	\$678.30
Pelco	G35H2-2CLV21	IPAK EH3512-2HD/CC3751H-2	EA		\$941.00	43.0%	\$536.37
Pelco	G35H2-2CLV21A	IPAK EH3512-2HD/CC3751H-2	EA		\$984.00	43.0%	\$560.88
Pelco	G35H2-2CLV21AK	IPAK EH3512-2HD/CC3751H-2	EA		\$1,086.00	43.0%	\$619.02
Pelco	G35H2-2CLV21AS	IPAK EH3512-2HD/CC3751H-2	EA		\$1,028.00	43.0%	\$585.96
Pelco	G35H2-2CLV21AW	IPAK EH3512-2HD/CC3751H-2	EA		\$1,042.00	43.0%	\$593.94
Pelco	G35H2-2CLV21VK	IPAK EH3512-2HD/CC3751H-2	EA		\$1,042.00	43.0%	\$593.94
Pelco	G35H2-2CLV3A	IPAK EH3512-2HD/CC3751H-2	EA		\$928.00	43.0%	\$528.96
Pelco	G35H2-2CLV3AK	IPAK EH3512-2HD/CC3751H-2	EA		\$1,029.00	43.0%	\$586.53
Pelco	G35H2-2CLV3AS	IPAK EH3512-2HD/CC3751H-2	EA		\$971.00	43.0%	\$553.47
Pelco	G35H2-2CLV3AW	IPAK EH3512-2HD/CC3751H-2	EA		\$986.00	43.0%	\$562.02
Pelco	G35H2-2CLV50	IPAK EH3512-2HD/CC3751H-2	EA		\$1,038.00	43.0%	\$591.66
Pelco	G35H2-2CLV50A	IPAK EH3512-2HD/CC3751H-2	EA		\$1,086.00	43.0%	\$619.02
Pelco	G35H2-2CLV50AK	IPAK EH3512-2HD/CC3751H-2	EA		\$1,187.00	43.0%	\$676.59
Pelco	G35H2-2CLV50AS	IPAK EH3512-2HD/CC3751H-2	EA		\$1,129.00	43.0%	\$643.53
Pelco	G35H2-2CLV50AW	IPAK EH3512-2HD/CC3751H-2	EA		\$1,144.00	43.0%	\$652.08
Pelco	G35H2-2CLV55AK	IPAK EH3512-2HD/CC3751H-2	EA		\$1,278.00	43.0%	\$728.46
Pelco	G35H2-2CLV55AW	IPAK EH3512-2HD/CC3751H-2	EA		\$1,235.00	43.0%	\$703.95
Pelco	G35H2-2CLV5AS	IPAK EH3512-2/CC3751H-2	EA		\$1,057.00	43.0%	\$602.49
Pelco	G35H2-2KWR3AK	IPAK EH3512-2HD/CCC1390H-6	EA		\$1,175.00	43.0%	\$669.75
Pelco	G35H2-2KWR3AW	IPAK EH3512-2HD/CCC1390H-6	EA		\$1,132.00	43.0%	\$645.24
Pelco	G35H2-2KWR75A	IPAK EH3512-2HD/CCC1390H-6	EA		\$1,170.00	43.0%	\$666.90
Pelco	G35H2-2KWR75AK	IPAK EH3512-2HD/CCC1390H-6	EA		\$1,272.00	43.0%	\$725.04
Pelco	G35H2-2KWR75AW	IPAK EH3512-2HD/CCC1390H-6	EA		\$1,228.00	43.0%	\$699.96
Pelco	G35H2-2KWV21	IPAK EH3512-2HD/CCC1390H-6	EA		\$1,062.00	43.0%	\$605.34
Pelco	G35H2-2KWV21A	IPAK EH3512-2HD/CCC1390H-6	EA		\$1,106.00	43.0%	\$630.42
Pelco	G35H2-2KWV21AK	IPAK EH3512-2HD/CCC1390H-6	EA		\$1,207.00	43.0%	\$687.99
Pelco	G35H2-2KWV3AK	IPAK EH3512-2HD/CCC1390H-6	EA		\$1,150.00	43.0%	\$655.50
Pelco	G35H2-2KWV50A	IPAK EH3512-2HD/CCC1390H-6	EA		\$1,207.00	43.0%	\$687.99
Pelco	G35H2-2KWV50AK	IPAK EH3512-2HD/CCC1390H-6	EA		\$1,308.00	43.0%	\$745.56
Pelco	G35H2-2KWV55AW	IPAK EH3512-2HD/CCC1390H-6	EA		\$1,356.00	43.0%	\$772.92
Pelco	G35H2-2KWV5AW	IPAK EH3512-2HD/CCC1390H-6	EA		\$1,194.00	43.0%	\$680.58
Pelco	G35H5-2AJV50	IPAK EH3515-2HD/C10CH-6	EA		\$820.00	43.0%	\$467.40
Pelco	G35H5-2AJV50AW	IPAK EH3515-2HD/C10CH-6	EA		\$926.00	43.0%	\$527.82
Pelco	G35H5-2AJV55AK	IPAK EH3515-2HD/C10CH-6	EA		\$1,064.00	43.0%	\$606.48
Pelco	G35H5-2CBV50AW	IPAK EH3515-2HD/CC3701H-2	EA		\$1,031.00	43.0%	\$587.67
Pelco	G35H5-2CLV21AK	IPAK EH3515-2HD/CC3751H-2	EA		\$1,132.00	43.0%	\$645.24
Pelco	G35H5-2CLV21AW	IPAK EH3515-2HD/CC3751H-2	EA		\$1,086.00	43.0%	\$619.02
Pelco	G35H5-2CLV2AW	IPAK EH3515-2HD/CC3751H-2	EA		\$1,152.00	43.0%	\$656.64
Pelco	G35H5-2CLV3AW	IPAK EH3515-2HD/CC3751H-2	EA		\$1,029.00	43.0%	\$586.53
Pelco	G35H5-2CLV50A	IPAK EH3515-2HD/CC3751H-2	EA		\$1,129.00	43.0%	\$643.53
Pelco	G35H5-2CLV50AK	IPAK EH3515-2HD/CC3751H-2	EA		\$1,233.00	43.0%	\$702.81
Pelco	G35H5-2CLV55AS	IPAK EH3515-2HD/CC3751H-2	EA		\$1,129.00	43.0%	\$643.53
Pelco	G4718-2AMV3AK	IPAK EH4718-2/C10DN-6	EA		\$1,212.00	43.0%	\$690.84
Pelco	GIT100	GROUND ISOLATION TRANSFORMER	EA		\$251.00	43.0%	\$143.07
Pelco	GW5000	ENDURA WEB SERVICES GATEWAY	EA		\$6,383.00	43.0%	\$3,638.31
Pelco	HB1	HEATER KIT,120V,40W,PT780/PT480	EA		\$81.00	43.0%	\$46.17
Pelco	HB1524	SPCL - HEATER/BLOWER FOR HS1500,24V	EA		\$244.00	43.0%	\$139.08
Pelco	HB2	HEATER KIT,24V,40W,PT780/PT480	EA		\$81.00	43.0%	\$46.17
Pelco	HD35-1	ENCL HTR/DEFROST/EH3508/EH3512 120V	EA		\$106.00	43.0%	\$60.42
Pelco	HD3515-2	ENCL HTR/DEFROST/EH3515 24V	EA		\$115.00	43.0%	\$65.55
Pelco	HD35-2	ENCL HTR/DEFROST/EH3508/EH3512 24V	EA		\$106.00	43.0%	\$60.42
Pelco	HD5000-250	REPLACEMENT 250GB HD AND TRAY	EA		\$750.00	43.0%	\$427.50
Pelco	HD5000-500	500 GBYTE SATA HARD DRIVE W/CARRIER	EA		\$1,204.00	43.0%	\$686.28
Pelco	HD5000-750	750 GBYTE SATA HARD DRIVE W/CARRIER	EA		\$1,743.00	43.0%	\$993.51
Pelco	HD5200-1000	REPLACEMENT 1TB HDD	EA		\$1,079.00	43.0%	\$615.03
Pelco	HD5200-2000	REPLACEMENT 2TB HDD	EA		\$1,743.00	43.0%	\$993.51
Pelco	HD5200-250	REPLACEMENT 250GB HDD	EA		\$415.00	43.0%	\$236.55
Pelco	HD5200-500	REPLACEMENT 500GB HDD	EA		\$581.00	43.0%	\$331.17
Pelco	HD5200-750	REPLACEMENT 750GB HDD	EA		\$847.00	43.0%	\$482.79
Pelco	HD5200TRAY-RP	REPLACEMENT FOR INITIAL HD5200-TRAY	EA		\$498.00	43.0%	\$283.86
Pelco	HDD1500UP	1.5TB UPGRADE KIT	EA		\$4,502.00	43.0%	\$2,566.14
Pelco	HDD2400UP	2.4TB UPGRADE KIT	EA		\$7,181.00	43.0%	\$4,093.17
Pelco	HDD3000UP	3.0TB UPGRADE KIT	EA		\$7,739.00	43.0%	\$4,411.23
Pelco	HDD4500UP	4.5TB UPGRADE KIT	EA		\$10,458.00	43.0%	\$5,961.06
Pelco	HD-KEYS	HEAVY DUTY SPECTRA/DF5 REPL. KEYS	EA		\$15.00	43.0%	\$8.55
Pelco	HK47-1	HEATER KIT,120V,EH4700 SRS NO PCB	EA		\$55.00	43.0%	\$31.35
Pelco	HK47-2	HEATER KIT, 24V, EH4700 SRS NO PCB	EA		\$63.00	43.0%	\$35.91
Pelco	HK57-1	HEATER KIT,EH5700 SERIES,115VAC	EA		\$55.00	43.0%	\$31.35
Pelco	HK57-2	HEATER KIT,EH5700 SERIES,24VAC	EA		\$55.00	43.0%	\$31.35
Pelco	HK706-1	HEATER KIT,120 VAC FOR E706	EA		\$164.00	43.0%	\$93.48
Pelco	HK706-2	HEATER KIT,24 VAC FOR E706	EA		\$164.00	43.0%	\$93.48
Pelco	HKHS3000	HEATER KIT 120VAC 30W HS3000/3020	EA		\$115.00	43.0%	\$65.55
Pelco	HKHS3024	HEATER KIT 24VAC 30W HS3000/3020	EA		\$115.00	43.0%	\$65.55
Pelco	HKX4-1	HEATERKIT,120 VAC FOR EHX4E	EA		\$154.00	43.0%	\$87.78
Pelco	HKX4-2	HEATER KIT,24 VAC FOR EHX4E	EA		\$154.00	43.0%	\$87.78
Pelco	HKX6-1	HEATER KIT,120 VAC FOR EHX6E	EA		\$154.00	43.0%	\$87.78
Pelco	HKX6-2	HEATER KIT,24 VAC FOR EHX6E	EA		\$154.00	43.0%	\$87.78

MFG	Part Number	Description	UOM	GROUP	List	DISC	NYS NET PRICE
Pelco	HKX8/10-1	HEATER KIT,120VAC FOR EHX8E/EHX10E	EA		\$154.00	43.0%	\$87.78
Pelco	HKX8/10-2	HEATER KIT,24 VAC FOR EHX8E/EHX10E	EA		\$154.00	43.0%	\$87.78
Pelco	HS1500	ENCLOSURE,CORNR MT,MED,HI SECURITY	EA		\$687.00	43.0%	\$391.59
Pelco	HS2100	ENCL 13.5" DROP CEIL WHT ALUM/STEEL	EA		\$216.00	43.0%	\$123.12
Pelco	HS3000	ENCLOSURE VANDAL RESIST 11X6X5	EA		\$299.00	43.0%	\$170.43
Pelco	HS4514	ENCL HI-SEC ENV BULLTRES STL 3"LEX	EA		\$1,286.00	43.0%	\$733.02
Pelco	HS4514/MT	ENCL HI-SEC BULTRES STL W/MNT 2-BXS	EA		\$1,574.00	43.0%	\$897.18
Pelco	HS8080	ENCL RECT HI-SECUR.078"ALUM.25"LEX	EA		\$194.00	43.0%	\$110.58
Pelco	HS8134	ENCL RECT HI-SECUR.134"STEEL.5"LEX	EA		\$520.00	43.0%	\$296.40
Pelco	HSWM12	WALL MT FOR ENCLOSURE-HI SECURITY	EA		\$108.00	43.0%	\$61.56
Pelco	ICS110-AP	ADAPTER PLATE,ICS110 TO 4S GANGBOX	EA		\$20.00	43.0%	\$11.40
Pelco	ICS110-CDV39A	SURF DM SMK COL DSS 3-9MM AI NTSC	EA		\$664.00	43.0%	\$378.48
Pelco	ICS110-PG	ICS110 PENDANT MOUNT ADAPTER	EA		\$51.00	43.0%	\$29.07
Pelco	ICS111-CDV39A	SURF DM CLR COL DSS 3-9MM AI NTSC	EA		\$664.00	43.0%	\$378.48
Pelco	ICS150-CDV39A	CEIL DM SMK COL DSS 3-9MM AI NTSC	EA		\$664.00	43.0%	\$378.48
Pelco	ICS150-P	ICS150 2X2 DROP CEILING PANEL	EA		\$66.00	43.0%	\$37.62
Pelco	ICS151-CDV39A	CEIL DM CLR COL DSS 3-9MM AI NTSC	EA		\$664.00	43.0%	\$378.48
Pelco	ICS210-CM	CORNER MOUNT ADAPTER FOR ICS210	EA		\$73.00	43.0%	\$41.61
Pelco	ICS310-AP	ADAPTER PLATE,ICS310 TO 4S GANGBOX	EA		\$20.00	43.0%	\$11.40
Pelco	ICS310-COND	WALL/CEIL CONDUIT ADAPTER	EA		\$51.00	43.0%	\$29.07
Pelco	ICS310-SS	SUN SHIELD FOR ICS310 CAMCLOSURE	EA		\$20.00	43.0%	\$11.40
Pelco	ICS-DO110A	SURF MNT SMK DOME ONLY-NO CAM/LEN	EA		\$216.00	43.0%	\$123.12
Pelco	ICS-DO111A	SURF MNT CLR DOME ONLY-NO CAM/LEN	EA		\$216.00	43.0%	\$123.12
Pelco	ICS-DO150A	INCEIL MNT SMK DOME ONLY- NO CAM/LN	EA		\$216.00	43.0%	\$123.12
Pelco	ICS-DO151A	INCEIL MNT CLR DOME ONLY-NO CAM/LN	EA		\$216.00	43.0%	\$123.12
Pelco	ID10C-0	SARIX FXD IN DOM1.3M CL NO-LENS SMK	EA		\$1,122.00	43.0%	\$639.54
Pelco	ID10C-1	SARIX FXD IN DOM1.3M CL NO-LENS CLR	EA		\$1,122.00	43.0%	\$639.54
Pelco	ID10C8-1	SARIX FXD IN DOME1.3M CL M2.8-8 CLR	EA		\$1,346.00	43.0%	\$767.22
Pelco	ID10DN-0	SARIX FXD IN DOM1.3M DN NO-LENS SMK	EA		\$1,263.00	43.0%	\$719.91
Pelco	ID10DN-1	SARIX FXD IN DOM1.3M DN NO-LENS CLR	EA		\$1,263.00	43.0%	\$719.91
Pelco	ID10DN8-1	SARIX FXD IN DOME1.3M DN M2.8-8 CLR	EA		\$1,487.00	43.0%	\$847.59
Pelco	ID30DN-0	SARIX FXD DOM3.1M DN NO-LENS SMK	EA		\$1,992.00	43.0%	\$1,135.44
Pelco	ID30DN-1	SARIX FXD IN DOM3.1M DN NO-LENS CLR	EA		\$1,992.00	43.0%	\$1,135.44
Pelco	ID30DN8-1	SARIX FXD IN DOM3.1M DN M2.8-8 CLR	EA		\$2,216.00	43.0%	\$1,263.12
Pelco	ID-DF5	DF5 ADAPTER KIT FOR SARIX ID SERIES	EA		\$75.00	43.0%	\$42.75
Pelco	IDE10DN-OCP1	SARIX EP ID 1.3M NOLNS CL OV	EA		\$1,901.00	43.0%	\$1,083.57
Pelco	IDE10DN-OS1	SARIX EP ID 1.3M NOLNS CL OV	EA		\$1,569.00	43.0%	\$894.33
Pelco	IDE10DN-OSP1	SARIX EP ID 1.3M NOLNS CL OV	EA		\$1,901.00	43.0%	\$1,083.57
Pelco	IDE20DN-0	SARIXEP FD INDOM2.1M DN NOLENS SMK	EA		\$2,656.00	43.0%	\$1,513.92
Pelco	IDE20DN-1	SARIXEP FD INDOM2.1M DN NOLENS CLR	EA		\$2,656.00	43.0%	\$1,513.92
Pelco	IDE20DN8-1	SARIXEP FD INDOM2.1M DN M2.8-8 CLR	EA		\$2,880.00	43.0%	\$1,641.60
Pelco	IDE20DN-OCP0	SARIX EP ID 2.1M NOLNS SM OV ECLPLUS	EA		\$3,210.00	43.0%	\$1,829.70
Pelco	IDE20DN-OCP1	SARIX EP ID 2.1M NOLNS SM OVE CPLU	EA		\$3,210.00	43.0%	\$1,829.70
Pelco	IDE20DN-OS0	SARIX EP ID 2.1M NOLNS SM OV SECRTY	EA		\$2,878.00	43.0%	\$1,640.46
Pelco	IDE20DN-OS1	SARIX EP ID 2.1M NOLNS CL OV SECRTY	EA		\$2,878.00	43.0%	\$1,640.46
Pelco	IDE20DN-OSP0	SARIX EP ID 2.1M NOLNS SM OV SECPLS	EA		\$3,210.00	43.0%	\$1,829.70
Pelco	IDE20DN-OSP1	SARIX EP ID 2.1M NOLNS SM CL SECPLS	EA		\$3,210.00	43.0%	\$1,829.70
Pelco	IDM4012SS	MOUNT ARM,FEED-THRU,SPECTRA,SS	EA		\$383.00	43.0%	\$218.31
Pelco	IDM4018	MOUNT ARM,FEED-THRU,INTERCEPT,	EA		\$120.00	43.0%	\$68.40
Pelco	ID-P	PENDANT MOUNT WHITE SARIX ID SERIES	EA		\$66.00	43.0%	\$37.62
Pelco	ID-S	SURFACE MOUNT RING FOR SARIX ID	EA		\$58.00	43.0%	\$33.06
Pelco	IDS0C-0	SARIX FXD IN DOM .5M CL NO-LENS SMK	EA		\$1,029.00	43.0%	\$586.53
Pelco	IDS0C-1	SARIX FXD IN DOM .5M CL NO-LENS CLR	EA		\$1,029.00	43.0%	\$586.53
Pelco	IDS0C12-1	SARIX FXD IN DOM .5M CL 2.8-12MMCLR	EA		\$1,137.00	43.0%	\$648.09
Pelco	IDS0DN-0	SARIX FXD IN DOM .5M DN NO-LENS SMK	EA		\$1,370.00	43.0%	\$780.90
Pelco	IDS0DN-1	SARIX FXD IN DOM .5M DN NO-LENS CLR	EA		\$1,370.00	43.0%	\$780.90
Pelco	IDS0DN12-1	SARIX FXD IN DOM .5M DN 2.8-12MMCLR	EA		\$1,482.00	43.0%	\$844.74
Pelco	IE10C-0	SRX FXD OUTDR DM 1.3M CL NOLENS SMK	EA		\$1,565.00	43.0%	\$892.05
Pelco	IE10C-1	SRX FXD OUTDR DM 1.3M CL NOLENS CLR	EA		\$1,565.00	43.0%	\$892.05
Pelco	IE10C8-1	SRX FXD OUTDR DM 1.3M CL M2.8-8 CLR	EA		\$1,791.00	43.0%	\$1,020.87
Pelco	IE10DN-0	SRX FXD OUTDR DM 1.3M DN NOLENS SMK	EA		\$1,600.00	43.0%	\$912.00
Pelco	IE10DN-1	SRX FXD OUTDR DM 1.3M DN NOLENS CLR	EA		\$1,600.00	43.0%	\$912.00
Pelco	IE10DN8-1	SRX FXD OUTDR DM 1.3M DN M2.8-8 CLR	EA		\$1,824.00	43.0%	\$1,039.68
Pelco	IE30DN-0	SRX FXD OUTDR DM 3.1M DN NOLENS SMK	EA		\$2,107.00	43.0%	\$1,200.99
Pelco	IE30DN-1	SRX FXD OUTDR DM 3.1M DN NOLENS CLR	EA		\$2,107.00	43.0%	\$1,200.99
Pelco	IE30DN8-1	SRX FXD OUTDR DM 3.1M DN M2.8-8 CLR	EA		\$2,324.00	43.0%	\$1,324.68
Pelco	IEE10DN-0	SRXEP FXD OUTDOM 1.3M DN NOLENS SMK	EA		\$1,683.00	43.0%	\$959.31
Pelco	IEE10DN-1	SRXEP FXD OUTDOM 1.3M DN NOLENS CLR	EA		\$1,683.00	43.0%	\$959.31
Pelco	IEE10DN8-1	SRXEP FXD OUTDOM 1.3M DN M2.8-8 CLR	EA		\$1,907.00	43.0%	\$1,086.99
Pelco	IEE10DN-OCP1	SARIX EP IE 1.3M NOLNS CL OV	EA		\$2,238.00	43.0%	\$1,275.66
Pelco	IEE10DN-OSP1	SARIX EP IE 1.3M NOLNS CL OV	EA		\$2,238.00	43.0%	\$1,275.66
Pelco	IEE20DN-0	SRXEP FXD OUTDOM 2.1M DN NOLENS SMK	EA		\$2,739.00	43.0%	\$1,561.23
Pelco	IEE20DN-1	SRXEP FXD OUTDOM 2.1M DN NOLENS CLR	EA		\$2,739.00	43.0%	\$1,561.23
Pelco	IEE20DN8-1	SRXEP FXD OUTDOM 2.1M DN M2.8-8 CLR	EA		\$2,963.00	43.0%	\$1,688.91
Pelco	IEE20DN-OCP0	SARIX EP IE 2.1M NOLNS SM OV ECLPLUS	EA		\$3,293.00	43.0%	\$1,877.01
Pelco	IEE20DN-OCP1	SARIX EP IE 2.1M NOLNS CL OV ECLPLUS	EA		\$3,293.00	43.0%	\$1,877.01
Pelco	IEE20DN-OS0	SARIX EP IE 2.1M NOLNS SM OV SECRTY	EA		\$2,961.00	43.0%	\$1,687.77
Pelco	IEE20DN-OS1	SARIX EP IE 2.1M NOLNS CL OV SECRTY	EA		\$2,961.00	43.0%	\$1,687.77
Pelco	IEE20DN-OSP0	SARIX EP IE 2.1M NOLNS SM OV SECPLS	EA		\$3,293.00	43.0%	\$1,877.01
Pelco	IEE20DN-OSP1	SARIX EP IE 2.1M NOLNS SM CL SECPLS	EA		\$3,293.00	43.0%	\$1,877.01
Pelco	IE-P	PENDANT MOUNT LIGHT GREY SARIX IE	EA		\$116.00	43.0%	\$66.12
Pelco	IE-S	SURFACE MOUNT RING FOR SARIX IE	EA		\$66.00	43.0%	\$37.62
Pelco	IES0C-0	SRX FXD OUTDR DM .5M CL NO-LENS SMK	EA		\$1,245.00	43.0%	\$709.65
Pelco	IES0C-1	SRX FXD OUTDR DM .5M CL NO-LENS CLR	EA		\$1,245.00	43.0%	\$709.65
Pelco	IES0C12-1	SRX FXD OUTDR DM .5M CL 2.8-12MMCLR	EA		\$1,358.00	43.0%	\$774.06
Pelco	IES0DN-0	SRX FXD OUTDR DM .5M DN NO-LENS SMK	EA		\$1,452.00	43.0%	\$827.64
Pelco	IES0DN-1	SRX FXD OUTDR DM .5M DN NO-LENS CLR	EA		\$1,452.00	43.0%	\$827.64

MFG	Part Number	Description	UOM	GROUP	List	DISC	NYS NET PRICE
Pelco	IES0DN12-0	SRX FXD OUTDR DM .5M DN 2.8-12MMSMK	EA		\$1,534.00	43.0%	\$874.38
Pelco	IES0DN12-1	SRX FXD OUTDR DM .5M DN 2.8-12MMCLR	EA		\$1,570.00	43.0%	\$894.90
Pelco	IM10C10-1	SRX INDR MINIDOM 1.3M 2.8-10 WT CLR	EA		\$896.00	43.0%	\$510.72
Pelco	IM10C10-B1	SRC INDR MINIDOM 1.3M 2.8-10 BL CLR	EA		\$896.00	43.0%	\$510.72
Pelco	IM10DN10-1E	SRX OUTDR MINIDM 1.3M DN 2.8-10 CLR	EA		\$1,170.00	43.0%	\$666.90
Pelco	IM10DN10-1V	SRX VNDL MINIDOM 1.3M DN 2.8-10 CLR	EA		\$1,079.00	43.0%	\$615.03
Pelco	IM-PMBL	PENDANT MOUNT BLACK SARIX IM SERIES	EA		\$50.00	43.0%	\$28.50
Pelco	IM-PMWT	PENDANT MOUNT WHITE SARIX IM SERIES	EA		\$50.00	43.0%	\$28.50
Pelco	IMS0C10-1	SRX INDR MINIDOM .5M 2.8-10 WHT CLR	EA		\$672.00	43.0%	\$383.04
Pelco	IMS0C10-1E	SRX OUTDR MINIDM .5M COL 2.8-10 CLR	EA		\$830.00	43.0%	\$473.10
Pelco	IMS0C10-1V	SRX VNDL MINIDOM .5M COL 2.8-10 CLR	EA		\$739.00	43.0%	\$421.23
Pelco	IMS0DN10-1E	SRX OUTDR MINIDOM .5M DN 2.8-10 CLR	EA		\$946.00	43.0%	\$539.22
Pelco	IMS0DN10-1V	SRX VNDL MINIDOM .5M COL 2.8-10 CLR	EA		\$855.00	43.0%	\$487.35
Pelco	IM-VE4SP	4S BOX MTG PLATE FOR SARIX IM VE	EA		\$33.00	43.0%	\$18.81
Pelco	IM-VECM	CORNER MOUNT FOR SARIX IM VE	EA		\$166.00	43.0%	\$94.62
Pelco	IM-VEPM	PENDANT MOUNT FOR SARIX IM VE	EA		\$91.00	43.0%	\$51.87
Pelco	IM-VESM	SURFACE MOUNT RING FOR SARIX IM VE	EA		\$50.00	43.0%	\$28.50
Pelco	IM-WMBL	INTG WALL MOUNT BLACK FOR SARIX IM	EA		\$66.00	43.0%	\$37.62
Pelco	IM-WMWT	INTG WALL MOUNT WHITE FOR SARIX IM	EA		\$66.00	43.0%	\$37.62
Pelco	IP110-CHV22	IPCAMCL ENV SURF COLHI 9-22 SMK	EA		\$1,333.00	43.0%	\$759.81
Pelco	IP110-CHV9	IPCAMCL ENV SURF COLHI 3-9 SMK	EA		\$1,333.00	43.0%	\$759.81
Pelco	IP110-CWV22	IPCAMCL ENV SURF WDR 9-22 SMK	EA		\$1,457.00	43.0%	\$830.49
Pelco	IP110-CWV9	IPCAMCL ENV SURF WDR 3-9 SMK SWT	EA		\$1,457.00	43.0%	\$830.49
Pelco	IP110-DNV22	IPCAMCL ENV SURF D/N 9-22 SMK	EA		\$1,648.00	43.0%	\$939.36
Pelco	IP110-DNV9	IPCAMCL ENV SURF D/N 3-9 SMK	EA		\$1,648.00	43.0%	\$939.36
Pelco	IP110-DWV22	IPCAMCL ENV SURF D/N WDR 9-22SMK	EA		\$1,783.00	43.0%	\$1,016.31
Pelco	IP110-DWV9	IPCAMCL ENV SRF D/N WDR 3-9 SMK SWT	EA		\$1,783.00	43.0%	\$1,016.31
Pelco	IP110-ENC	IP CAMCL SURF ENCLOSURE ONLY	EA		\$1,220.00	43.0%	\$695.40
Pelco	IP110-F	IPCAMCL IN-CEILING MOUNT ADAPTER	EA		\$61.00	43.0%	\$34.77
Pelco	IP110-LD	IPCAMCL LOWER DOME SMK SURF	EA		\$45.00	43.0%	\$25.65
Pelco	IP110-P	IPCAMCL PENDANT MOUNT	EA		\$61.00	43.0%	\$34.77
Pelco	IP111-CHV22	IPCAMCL ENV SURF COLHI 9-22 CLR	EA		\$1,333.00	43.0%	\$759.81
Pelco	IP111-CHV9	IPCAMCL ENV SURF COLHI 3-9 CLR	EA		\$1,333.00	43.0%	\$759.81
Pelco	IP111-CWV22	IPCAMCL ENV SURF WDR 9-22 CLR	EA		\$1,457.00	43.0%	\$830.49
Pelco	IP111-CWV9	IPCAMCL ENV SURF WDR 3-9 CLR SWT	EA		\$1,457.00	43.0%	\$830.49
Pelco	IP111-DNV22	IPCAMCL ENV SURF D/N 9-22 CLR	EA		\$1,648.00	43.0%	\$939.36
Pelco	IP111-DNV9	IPCAMCL ENV SURF D/N 3-9 CLR	EA		\$1,648.00	43.0%	\$939.36
Pelco	IP111-DWV22	IPCAMCL ENV SURF D/N WDR 9-22CLR	EA		\$1,783.00	43.0%	\$1,016.31
Pelco	IP111-DWV9	IPCAMCL ENV SRF D/N WDR 3-9 CLR SWT	EA		\$1,783.00	43.0%	\$1,016.31
Pelco	IP111-LD	IPCAMCL LOWER DOME CLR SURF	EA		\$45.00	43.0%	\$25.65
Pelco	IPS-CABLE	SPECTRA III REM MON KIT CABLE	EA		\$48.00	43.0%	\$27.36
Pelco	IPS-MINIADPT	IPS KIT SPECTRA MINI ADAPTER	EA		\$48.00	43.0%	\$27.36
Pelco	IPS-RDPE-2	REMOTE DATA PORT 24 VAC ENV	EA		\$302.00	43.0%	\$172.14
Pelco	IPXSM-2	EXSITE POWER MODULE, 24VAC	EA		\$5,639.00	43.0%	\$3,214.23
Pelco	IPXSM30C22	EXSITE IOP MOD, COL, NTSC	EA		\$2,794.00	43.0%	\$1,592.58
Pelco	IPXSM30C22-2	EXSITE P/TSYS,COL,24VAC,NTSC	EA		\$25,564.00	43.0%	\$14,571.48
Pelco	IPXSM30C22-7	EXSITE P/TSYS,COL,100-240V,NTSC	EA		\$25,564.00	43.0%	\$14,571.48
Pelco	IPXSM30CBW23	EXSITE IOP MOD, CBW, NTSC	EA		\$3,584.00	43.0%	\$2,042.88
Pelco	IPXSM30CBW23-2	EXSITE P/TSYS,CBW,24VAC,NTSC	EA		\$26,354.00	43.0%	\$15,021.78
Pelco	IPXSM30CBW23-7	EXSITE P/TSYS,CBW,100-240V,NTSC	EA		\$26,354.00	43.0%	\$15,021.78
Pelco	IPXSM31C22	EXSITE IOP MOD, COL, NTSC, WPR	EA		\$3,257.00	43.0%	\$1,856.49
Pelco	IPXSM31C22-2	EXSITE P/TSYS,COL,24VAC,NTSC,WPR	EA		\$26,027.00	43.0%	\$14,835.39
Pelco	IPXSM31C22-7	EXSITE P/TSYS,COL,100-240V,NTSC,WPR	EA		\$26,027.00	43.0%	\$14,835.39
Pelco	IPXSM31CBW23	EXSITE IOP MOD, CBW, NTSC, WPR	EA		\$4,372.00	43.0%	\$2,492.04
Pelco	IPXSM31CBW23-2	EXSITE P/TSYS,CBW,24VAC,NTSC,WPR	EA		\$27,143.00	43.0%	\$15,471.51
Pelco	IPXSM31CBW23-7	EXSITE P/TSYS,CBW,100-240V,NTSC,WPR	EA		\$27,143.00	43.0%	\$15,471.51
Pelco	IPXSM-7	EXSITE POWER MODULE, 100-240 VAC	EA		\$5,639.00	43.0%	\$3,214.23
Pelco	IPXSMPT30	EXSITE PAN/TILT/ENCLOS	EA		\$17,131.00	43.0%	\$9,764.67
Pelco	IPXSMPT31	EXSITE PAN/TILT/ENCLOS, WPR	EA		\$17,131.00	43.0%	\$9,764.67
Pelco	IRD2024	RCVR INDR COAXITRON NTSC/PAL	EA		\$729.00	43.0%	\$415.53
Pelco	IS110-CHV22	CAMCL ENV SURF COL HI 9-22 SMK	EA		\$500.00	43.0%	\$285.00
Pelco	IS110-CHV9	CAMCL ENV SURF COL HI 3-9 SMK	EA		\$500.00	43.0%	\$285.00
Pelco	IS110-CWV22	CAMCL ENV SURF WDR 9-22 SMK	EA		\$589.00	43.0%	\$335.73
Pelco	IS110-CWV9	CAMCL ENV SURF WDR 3-9 SMK	EA		\$589.00	43.0%	\$335.73
Pelco	IS110-DNV22	CAMCL ENV SURF D/N 9-22 SMK	EA		\$830.00	43.0%	\$473.10
Pelco	IS110-DNV9	CAMCL ENV SURF D/N 3-9 SMK	EA		\$830.00	43.0%	\$473.10
Pelco	IS110-DWV22	CAMCL ENV SURF D/N WDR 9-22 SMK	EA		\$853.00	43.0%	\$486.21
Pelco	IS110-DWV9	CAMCL ENV SURF D/N WDR 3-9 SMK	EA		\$853.00	43.0%	\$486.21
Pelco	IS110-ENC	CAMCL SURF ENCLOSURE ONLY	EA		\$141.00	43.0%	\$80.37
Pelco	IS110-LD	CAMCL LOWER DOME SMK SURF	EA		\$45.00	43.0%	\$25.65
Pelco	IS111-CHV22	CAMCL ENV SURF COL HI 9-22 CLR	EA		\$500.00	43.0%	\$285.00
Pelco	IS111-CHV9	CAMCL ENV SURF COL HI 3-9 CLR	EA		\$500.00	43.0%	\$285.00
Pelco	IS111-CWV22	CAMCL ENV SURF WDR 9-22 CLR	EA		\$589.00	43.0%	\$335.73
Pelco	IS111-CWV9	CAMCL ENV SURF WDR 3-9 CLR	EA		\$589.00	43.0%	\$335.73
Pelco	IS111-DNV22	CAMCL ENV SURF D/N 9-22 CLR	EA		\$830.00	43.0%	\$473.10
Pelco	IS111-DNV9	CAMCL ENV SURF D/N 3-9 CLR	EA		\$830.00	43.0%	\$473.10
Pelco	IS111-DWV22	CAMCL ENV SURF D/N WDR 9-22 CLR	EA		\$853.00	43.0%	\$486.21
Pelco	IS111-DWV9	CAMCL ENV SURF D/N WDR 3-9 CLR	EA		\$853.00	43.0%	\$486.21
Pelco	IS111-LD	CAMCL LOWER DOME CLR SURF	EA		\$45.00	43.0%	\$25.65
Pelco	IS150-CHV22	CAMCL ENV CLNG COL HI 9-22 SMK	EA		\$500.00	43.0%	\$285.00
Pelco	IS150-CHV9	CAMCL ENV CLNG COL HI 3-9 SMK	EA		\$500.00	43.0%	\$285.00
Pelco	IS150-CWV22	CAMCL ENV CLNG WDR 9-22 SMK	EA		\$589.00	43.0%	\$335.73
Pelco	IS150-CWV9	CAMCL ENV CLNG WDR 3-9 SMK	EA		\$589.00	43.0%	\$335.73
Pelco	IS150-DNV22	CAMCL ENV CLNG D/N 9-22 SMK	EA		\$830.00	43.0%	\$473.10
Pelco	IS150-DNV9	CAMCL ENV CLNG D/N 3-9 SMK	EA		\$830.00	43.0%	\$473.10
Pelco	IS150-DWV22	CAMCL ENV CLNG D/N WDR 9-22 SMK	EA		\$853.00	43.0%	\$486.21
Pelco	IS150-DWV9	CAMCL ENV CLNG D/N WDR 3-9 SMK	EA		\$853.00	43.0%	\$486.21

MFG	Part Number	Description	UOM	GROUP	List	DISC	NYS NET PRICE
Pelco	IS150-ENC	CAMCL CLNG ENCLOSURE ONLY	EA		\$141.00	43.0%	\$80.37
Pelco	IS150-LD	CAMCL LOWER DOME SMK CLNG	EA		\$45.00	43.0%	\$25.65
Pelco	IS151-CHV22	CAMCL ENV CLNG COL HI 9-22 CLR	EA		\$500.00	43.0%	\$285.00
Pelco	IS151-CHV9	CAMCL ENV CLNG COL HI 3-9 CLR	EA		\$500.00	43.0%	\$285.00
Pelco	IS151-CWV22	CAMCL ENV CLNG WDR 9-22 CLR	EA		\$589.00	43.0%	\$335.73
Pelco	IS151-CWV9	CAMCL ENV CLNG WDR 3-9 CLR	EA		\$589.00	43.0%	\$335.73
Pelco	IS151-DNV22	CAMCL ENV CLNG D/N 9-22 CLR	EA		\$830.00	43.0%	\$473.10
Pelco	IS151-DNV9	CAMCL ENV CLNG D/N 3-9 CLR	EA		\$830.00	43.0%	\$473.10
Pelco	IS151-DWV22	CAMCL ENV CLNG D/N WDR 9-22 CLR	EA		\$853.00	43.0%	\$486.21
Pelco	IS151-DWV9	CAMCL ENV CLNG D/N WDR 3-9 CLR	EA		\$853.00	43.0%	\$486.21
Pelco	IS151-LD	CAMCL LOWER DOME CLR CLNG	EA		\$45.00	43.0%	\$25.65
Pelco	IS20-CHV10F	CAMCL 2 IND FLSH COL HI 2.8-10 SMK	EA		\$397.00	43.0%	\$226.29
Pelco	IS20-CHV10FTW	CC 2 IND FLSH COL HI 2.8-10 SMK UTP	EA		\$413.00	43.0%	\$235.41
Pelco	IS20-CHV10S	CAMCL 2 IND SURF COL HI 2.8-10 SMK	EA		\$354.00	43.0%	\$201.78
Pelco	IS20-CHV10STW	CC 2 IND SURF COL HI 2.8-10 SMK UTP	EA		\$370.00	43.0%	\$210.90
Pelco	IS20-DNV10F	CAMCL 2 IND FLSH D/N HI 2.8-10 SMK	EA		\$505.00	43.0%	\$287.85
Pelco	IS20-DNV10FTW	CC 2 IND FLSH D/N HI 2.8-10 SMK UTP	EA		\$521.00	43.0%	\$296.97
Pelco	IS20-DNV10S	CAMCL 2 IND SURF D/N HI 2.8-10 SMK	EA		\$461.00	43.0%	\$262.77
Pelco	IS20-DNV10STW	CC 2 IND SURF D/N HI 2.8-10 SMK UTP	EA		\$478.00	43.0%	\$272.46
Pelco	IS20DWS-P	CAMCL 2 IS2X DWS INDR PDT ADPT	EA		\$40.00	43.0%	\$22.80
Pelco	IS20-DWSV8F	CAMCL 2 IND FH DWS 3.8-8 SMK	EA		\$573.00	43.0%	\$326.61
Pelco	IS20-DWSV8FTW	CC 2 IND FH DWS 3.8-8 SMK UTP	EA		\$589.00	43.0%	\$335.73
Pelco	IS20-DWSV8S	CAMCL 2 IND SF DWS 3.8-8 SMK	EA		\$531.00	43.0%	\$302.67
Pelco	IS20-DWSV8STW	CC 2 IND SF DWS 3.8-8 SMK UTP	EA		\$548.00	43.0%	\$312.36
Pelco	IS20DWS-WM	CAMCL 2 IS2X-DWS INDOOR WALL MOUNT	EA		\$61.00	43.0%	\$34.77
Pelco	IS20-P	CAMCL 2 IS2X PENDANT ADAPTER	EA		\$32.00	43.0%	\$18.24
Pelco	IS20-WM	CAMCL 2 IS2X INDOOR WALL MOUNT	EA		\$61.00	43.0%	\$34.77
Pelco	IS210-CHV22	CAMCL ENV WEDGE COL HI 9-22	EA		\$589.00	43.0%	\$335.73
Pelco	IS210-CHV9	CAMCL ENV WEDGE COL HI 3-9	EA		\$589.00	43.0%	\$335.73
Pelco	IS210-CWV22	CAMCL ENV WEDGE WDR 9-22	EA		\$679.00	43.0%	\$387.03
Pelco	IS210-CWV9	CAMCL ENV WEDGE WDR 3-9	EA		\$679.00	43.0%	\$387.03
Pelco	IS210-DNV22	CAMCL ENV WEDGE D/N 9-22	EA		\$792.00	43.0%	\$451.44
Pelco	IS210-DNV9	CAMCL ENV WEDGE D/N 3-9	EA		\$792.00	43.0%	\$451.44
Pelco	IS210-DWV22	CAMCL ENV WEDGE D/N WDR 9-22	EA		\$837.00	43.0%	\$477.09
Pelco	IS210-DWV9	CAMCL ENV WEDGE D/N WDR 3-9	EA		\$837.00	43.0%	\$477.09
Pelco	IS21-CHV10F	CAMCL 2 IND FLSH COL HI 2.8-10 CLR	EA		\$397.00	43.0%	\$226.29
Pelco	IS21-CHV10FTW	CC 2 IND FLSH COL HI 2.8-10 CLR UTP	EA		\$413.00	43.0%	\$235.41
Pelco	IS21-CHV10S	CAMCL 2 IND SURF COL HI 2.8-10 CLR	EA		\$354.00	43.0%	\$201.78
Pelco	IS21-CHV10STW	CC 2 IND SURF COL HI 2.8-10 CLR UTP	EA		\$370.00	43.0%	\$210.90
Pelco	IS21-DNV10F	CAMCL 2 IND FLSH D/N HI 2.8-10 CLR	EA		\$505.00	43.0%	\$287.85
Pelco	IS21-DNV10FTW	CC 2 IND FLSH D/N HI 2.8-10 CLR UTP	EA		\$521.00	43.0%	\$296.97
Pelco	IS21-DNV10S	CAMCL 2 IND SURF D/N HI 2.8-10 CLR	EA		\$461.00	43.0%	\$262.77
Pelco	IS21-DNV10STW	CC 2 IND SURF D/N HI 2.8-10 CLR UTP	EA		\$478.00	43.0%	\$272.46
Pelco	IS21-DWSV8F	CAMCL 2 IND FH DWS 3.8-8 CLR	EA		\$573.00	43.0%	\$326.61
Pelco	IS21-DWSV8FTW	CC 2 IND FH DWS 3.8-8 CLR UTP	EA		\$589.00	43.0%	\$335.73
Pelco	IS21-DWSV8S	CAMCL 2 IND SF DWS 3.8-8 CLR	EA		\$531.00	43.0%	\$302.67
Pelco	IS21-DWSV8STW	CC 2 IND SF DWS 3.8-8 CLR UTP	EA		\$548.00	43.0%	\$312.36
Pelco	IS310-CHV22	CAMCL ENV BULLET COL HI 9-22	EA		\$568.00	43.0%	\$323.76
Pelco	IS310-CHV9	CAMCL ENV BULLET COL HI 3-9	EA		\$568.00	43.0%	\$323.76
Pelco	IS310-CWV22	CAMCL ENV BULLET WDR 9-22	EA		\$657.00	43.0%	\$374.49
Pelco	IS310-CWV9	CAMCL ENV BULLET WDR 3-9	EA		\$657.00	43.0%	\$374.49
Pelco	IS310-DNV22	CAMCL ENV BULLET D/N 9-22	EA		\$747.00	43.0%	\$425.79
Pelco	IS310-DNV9	CAMCL ENV BULLET D/N 3-9	EA		\$747.00	43.0%	\$425.79
Pelco	IS310-DWV22	CAMCL ENV BULLET D/N WDR 9-22	EA		\$792.00	43.0%	\$451.44
Pelco	IS310-DWV9	CAMCL ENV BULLET D/N WDR 3-9	EA		\$792.00	43.0%	\$451.44
Pelco	IS50-CHV10F	CAMCL 2 ENV FLSH COL HI 2.8-10 SMK	EA		\$510.00	43.0%	\$290.70
Pelco	IS50-CHV10FTW	CC 2 ENV FLSH COL HI 2.8-10 SMK UTP	EA		\$526.00	43.0%	\$299.82
Pelco	IS50-CHV10S	CAMCL 2 ENV SURF COL HI 2.8-10 SMK	EA		\$468.00	43.0%	\$266.76
Pelco	IS50-CHV10STW	CC 2 ENV SURF COL HI 2.8-10 SMK UTP	EA		\$485.00	43.0%	\$276.45
Pelco	IS50-DNV10F	CAMCL 2 ENV FLSH D/N HI 2.8-10 SMK	EA		\$526.00	43.0%	\$299.82
Pelco	IS50-DNV10FTW	CC 2 ENV FLSH D/N HI 2.8-10 SMK UTP	EA		\$543.00	43.0%	\$309.51
Pelco	IS50-DNV10S	CAMCL 2 ENV SURF D/N HI 2.8-10 SMK	EA		\$483.00	43.0%	\$275.31
Pelco	IS50-DNV10STW	CC 2 ENV SURF D/N HI 2.8-10 SMK UTP	EA		\$500.00	43.0%	\$285.00
Pelco	IS50-DWSV8F	CAMCL 2 ENV FH DWS 3.8-8 SMK	EA		\$749.00	43.0%	\$426.93
Pelco	IS50-DWSV8FTW	CC 2 ENV FH DWS 3.8-8 SMK UTP	EA		\$765.00	43.0%	\$436.05
Pelco	IS50-DWSV8S	CAMCL 2 ENV SF DWS 3.8-8 SMK	EA		\$707.00	43.0%	\$402.99
Pelco	IS50-DWSV8STW	CC 2 ENV SF DWS 3.8-8 SMK UTP	EA		\$724.00	43.0%	\$412.68
Pelco	IS50-P	CAMCL 2 IS5X OUTDR PENDT ADPT	EA		\$95.00	43.0%	\$54.15
Pelco	IS51-CHV10F	CAMCL 2 ENV FLSH COL HI 2.8-10 CLR	EA		\$510.00	43.0%	\$290.70
Pelco	IS51-CHV10FTW	CC 2 ENV FLSH COL HI 2.8-10 CLR UTP	EA		\$526.00	43.0%	\$299.82
Pelco	IS51-CHV10S	CAMCL 2 ENV SURF COL HI 2.8-10 CLR	EA		\$468.00	43.0%	\$266.76
Pelco	IS51-CHV10STW	CC 2 ENV SURF COL HI 2.8-10 CLR UTP	EA		\$485.00	43.0%	\$276.45
Pelco	IS51-DNV10F	CAMCL 2 ENV FLSH D/N HI 2.8-10 CLR	EA		\$526.00	43.0%	\$299.82
Pelco	IS51-DNV10FTW	CC 2 ENV FLSH D/N HI 2.8-10 CLR UTP	EA		\$543.00	43.0%	\$309.51
Pelco	IS51-DNV10S	CAMCL 2 ENV SURF D/N HI 2.8-10 CLR	EA		\$483.00	43.0%	\$275.31
Pelco	IS51-DNV10STW	CC 2 ENV SURF D/N HI 2.8-10 CLR UTP	EA		\$500.00	43.0%	\$285.00
Pelco	IS51-DWSV8F	CAMCL 2 ENV FH DWS 3.8-8 CLR	EA		\$749.00	43.0%	\$426.93
Pelco	IS51-DWSV8FTW	CC 2 ENV FH DWS 3.8-8 CLR UTP	EA		\$765.00	43.0%	\$436.05
Pelco	IS51-DWSV8S	CAMCL 2 ENV SF DWS 3.8-8 CLR	EA		\$707.00	43.0%	\$402.99
Pelco	IS51-DWSV8STW	CC 2 ENV SF DWS 3.8-8 CLR UTP	EA		\$724.00	43.0%	\$412.68
Pelco	IS90B-CH12	CAMCL BLK COL HI 12MM	EA		\$355.00	43.0%	\$202.35
Pelco	IS90B-CH3	CAMCL BLK COL HI 3MM	EA		\$355.00	43.0%	\$202.35
Pelco	IS90B-CH3.6	CAMCL BLK COL HI 3.6MM	EA		\$355.00	43.0%	\$202.35
Pelco	IS90B-CH6	CAMCL BLK COL HI 6MM	EA		\$355.00	43.0%	\$202.35
Pelco	IS90B-CH8	CAMCL BLK COL HI 8MM	EA		\$355.00	43.0%	\$202.35
Pelco	IS90B-CHV22	CAMCL BLK COL HI 9-22	EA		\$415.00	43.0%	\$236.55
Pelco	IS90B-CHV9	CAMCL BLK COL HI 3-9	EA		\$415.00	43.0%	\$236.55

MFG	Part Number	Description	UOM	GROUP	List	DISC	NYS NET PRICE
Pelco	IS90B-CWV22	CAMCL BLK WDR 9-22	EA		\$511.00	43.0%	\$291.27
Pelco	IS90B-CWV9	CAMCL BLK WDR 3-9	EA		\$511.00	43.0%	\$291.27
Pelco	IS90B-DNV22	CAMCL BLK D/N 9-22	EA		\$637.00	43.0%	\$363.09
Pelco	IS90B-DNV9	CAMCL BLK D/N 3-9	EA		\$637.00	43.0%	\$363.09
Pelco	IS90B-DWV22	CAMCL BLK D/N WDR 9-22	EA		\$729.00	43.0%	\$415.53
Pelco	IS90B-DWV9	CAMCL BLK D/N WDR 3-9	EA		\$729.00	43.0%	\$415.53
Pelco	IS90B-P	CAMCL PENDANT MOUNT,BLACK	EA		\$38.00	43.0%	\$21.66
Pelco	IS90B-PW	CAMCL PENDANT WALL MOUNT,BLACK	EA		\$88.00	43.0%	\$50.16
Pelco	IS90-CH12	CAMCL WHT COL HI 12MM	EA		\$355.00	43.0%	\$202.35
Pelco	IS90-CH3	CAMCL WHT COL HI 3MM	EA		\$355.00	43.0%	\$202.35
Pelco	IS90-CH3,6	CAMCL WHT COL HI 3.6MM	EA		\$355.00	43.0%	\$202.35
Pelco	IS90-CH6	CAMCL WHT COL HI 6MM	EA		\$355.00	43.0%	\$202.35
Pelco	IS90-CH8	CAMCL WHT COL HI 8MM	EA		\$355.00	43.0%	\$202.35
Pelco	IS90-CHV22	CAMCL WHT COL HI 9-22	EA		\$415.00	43.0%	\$236.55
Pelco	IS90-CHV9	CAMCL WHT COL HI 3-9	EA		\$415.00	43.0%	\$236.55
Pelco	IS90-CWV22	CAMCL WHT WDR 9-22	EA		\$511.00	43.0%	\$291.27
Pelco	IS90-CWV9	CAMCL WHT WDR 3-9	EA		\$511.00	43.0%	\$291.27
Pelco	IS90-DNV22	CAMCL WHT D/N 9-22	EA		\$637.00	43.0%	\$363.09
Pelco	IS90-DNV9	CAMCL WHT D/N 3-9	EA		\$637.00	43.0%	\$363.09
Pelco	IS90-DWV22	CAMCL WHT D/N WDR 9-22	EA		\$729.00	43.0%	\$415.53
Pelco	IS90-DWV9	CAMCL WHT D/N WDR 3-9	EA		\$729.00	43.0%	\$415.53
Pelco	IS90-P	CAMCL PENDANT MOUNT,WHITE	EA		\$38.00	43.0%	\$21.66
Pelco	IS90-PW	CAMCL PENDANT WALL MOUNT,WHITE	EA		\$88.00	43.0%	\$50.16
Pelco	IS-CHV22	CAMCL COL HI 9-22 -NO ENC	EA		\$314.00	43.0%	\$178.98
Pelco	IS-CHV9	CAMCL COL HI 3-9 -NO ENC	EA		\$314.00	43.0%	\$178.98
Pelco	IS-CWV22	CAMCL WDR 9-22 -NO ENC	EA		\$403.00	43.0%	\$229.71
Pelco	IS-CWV9	CAMCL WDR 3-9 NO ENC	EA		\$403.00	43.0%	\$229.71
Pelco	IS-DNV22	CAMCL D/N 9-22 -NO ENC	EA		\$644.00	43.0%	\$367.08
Pelco	IS-DNV9	CAMCL D/N 3-9 -NO ENC	EA		\$644.00	43.0%	\$367.08
Pelco	IS-DWV22	CAMCL D/N WDR 9-22-NO ENC	EA		\$667.00	43.0%	\$380.19
Pelco	IS-DWV9	CAMCL D/N WDR 3-9 NO ENC	EA		\$667.00	43.0%	\$380.19
Pelco	IS-SC	IS/ICS SERVICE CABLE TO BNC,4-FOOT	EA		\$42.00	43.0%	\$23.94
Pelco	IWM24-BK	MNT DOME WALL BLK/SPECTRA 24V P/SUP	EA		\$357.00	43.0%	\$203.49
Pelco	IWM24-GY	MNT DOME WALL GRY/SPECTRA24V P/SUP	EA		\$357.00	43.0%	\$203.49
Pelco	IWM24-SR	WALL MOUNT 24 VAC L GRAY FOR SRX IE	EA		\$357.00	43.0%	\$203.49
Pelco	IWM-BK	WALL MOUNT,SPECTRA,BLACK	EA		\$124.00	43.0%	\$70.68
Pelco	IWM-GY	LGRY WALL MOUNT,SPECTRA,GRAY	EA		\$129.00	43.0%	\$73.53
Pelco	IWM-MKIT	IWM MARINE KIT	EA		\$33.00	43.0%	\$18.81
Pelco	IWM-SR	WALL MT LT GRY FOR SRX IE P PND LG	EA		\$129.00	43.0%	\$73.53
Pelco	IX10C	SARIX IX, NTWK CAM, 1.3M COL	EA		\$1,179.00	43.0%	\$672.03
Pelco	IX10C12	IPAK IX10C/13M2.8-12	EA		\$1,526.00	43.0%	\$869.82
Pelco	IX10C12-EA	IPAK EH1512-2/IX10C	EA		\$1,635.00	43.0%	\$931.95
Pelco	IX10C12-EAD	IPAK EH1512-2/IX10C	EA		\$1,668.00	43.0%	\$950.76
Pelco	IX10C12-EAS	IPAK EH1512-2/IX10C	EA		\$1,668.00	43.0%	\$950.76
Pelco	IX10C12-EAT	IPAK EH1512-2/IX10C	EA		\$1,702.00	43.0%	\$970.14
Pelco	IX10C12-EB	IPAK EH3512-2/IX10C	EA		\$1,889.00	43.0%	\$1,076.73
Pelco	IX10C12-EBK	IPAK EH3512-2/IX10C	EA		\$1,990.00	43.0%	\$1,134.30
Pelco	IX10C12-EBS	IPAK EH3512-2/IX10C	EA		\$1,932.00	43.0%	\$1,101.24
Pelco	IX10C12-EBW	IPAK EH3512-2/IX10C	EA		\$1,947.00	43.0%	\$1,109.79
Pelco	IX10C12-EC	IPAK EH3512-2HD/IX10C	EA		\$1,808.00	43.0%	\$1,030.56
Pelco	IX10C12-ECK	IPAK EH3512-2HD/IX10C	EA		\$1,909.00	43.0%	\$1,088.13
Pelco	IX10C12-ECS	IPAK EH3512-2HD/IX10C	EA		\$1,851.00	43.0%	\$1,055.07
Pelco	IX10C12-ECW	IPAK EH3512-2HD/IX10C	EA		\$1,866.00	43.0%	\$1,063.62
Pelco	IX10C12-EK	IPAK DF8A-0/IX10C	EA		\$1,746.00	43.0%	\$995.22
Pelco	IX10C12-EL	IPAK DF8A-1/IX10C	EA		\$1,746.00	43.0%	\$995.22
Pelco	IX10C12-EM	IPAK DF8-PG-E0/IX10C	EA		\$2,420.00	43.0%	\$1,379.40
Pelco	IX10C12-EN	IPAK DF8-PG-E1/IX10C	EA		\$2,420.00	43.0%	\$1,379.40
Pelco	IX10C12-U	IPAK IX10C/13M2.8-12 MT	EA		\$1,574.00	43.0%	\$897.18
Pelco	IX10C50	IPAK IX10C/13M15-50	EA		\$1,675.00	43.0%	\$954.75
Pelco	IX10C50-EA	IPAK EH1512-2/IX10C	EA		\$1,784.00	43.0%	\$1,016.88
Pelco	IX10C50-EAD	IPAK EH1512-2/IX10C	EA		\$1,818.00	43.0%	\$1,036.26
Pelco	IX10C50-EAS	IPAK EH1512-2/IX10C	EA		\$1,818.00	43.0%	\$1,036.26
Pelco	IX10C50-EAT	IPAK EH1512-2/IX10C	EA		\$1,851.00	43.0%	\$1,055.07
Pelco	IX10C50-EB	IPAK EH3512-2/IX10C	EA		\$2,038.00	43.0%	\$1,161.66
Pelco	IX10C50-EBK	IPAK EH3512-2/IX10C	EA		\$2,140.00	43.0%	\$1,219.80
Pelco	IX10C50-EBS	IPAK EH3512-2/IX10C	EA		\$2,082.00	43.0%	\$1,186.74
Pelco	IX10C50-EBW	IPAK EH3512-2/IX10C	EA		\$2,097.00	43.0%	\$1,195.29
Pelco	IX10C50-EC	IPAK EH3512-2HD/IX10C	EA		\$1,957.00	43.0%	\$1,115.49
Pelco	IX10C50-ECK	IPAK EH3512-2HD/IX10C	EA		\$2,058.00	43.0%	\$1,173.06
Pelco	IX10C50-ECS	IPAK EH3512-2HD/IX10C	EA		\$2,000.00	43.0%	\$1,140.00
Pelco	IX10C50-ECW	IPAK EH3512-2HD/IX10C	EA		\$2,015.00	43.0%	\$1,148.55
Pelco	IX10C50-EK	IPAK DF8A-0/IX10C	EA		\$1,896.00	43.0%	\$1,080.72
Pelco	IX10C50-EL	IPAK DF8A-1/IX10C	EA		\$1,896.00	43.0%	\$1,080.72
Pelco	IX10C50-EM	IPAK DF8-PG-E0/IX10C	EA		\$2,570.00	43.0%	\$1,464.90
Pelco	IX10C50-EN	IPAK DF8-PG-E1/IX10C	EA		\$2,570.00	43.0%	\$1,464.90
Pelco	IX10C50-U	IPAK IX10C/13M15-50 MT	EA		\$1,723.00	43.0%	\$982.11
Pelco	IX10C6	IPAK IX10C/13M2.2-6	EA		\$1,542.00	43.0%	\$878.94
Pelco	IX10C6-EA	IPAK EH1512-2/IX10C	EA		\$1,652.00	43.0%	\$941.64
Pelco	IX10C6-EAD	IPAK EH1512-2/IX10C	EA		\$1,685.00	43.0%	\$960.45
Pelco	IX10C6-EAS	IPAK EH1512-2/IX10C	EA		\$1,685.00	43.0%	\$960.45
Pelco	IX10C6-EAT	IPAK EH1512-2/IX10C	EA		\$1,718.00	43.0%	\$979.26
Pelco	IX10C6-EB	IPAK EH3512-2/IX10C	EA		\$1,906.00	43.0%	\$1,086.42
Pelco	IX10C6-EBK	IPAK EH3512-2/IX10C	EA		\$2,007.00	43.0%	\$1,143.99
Pelco	IX10C6-EBS	IPAK EH3512-2/IX10C	EA		\$1,949.00	43.0%	\$1,110.93
Pelco	IX10C6-EBW	IPAK EH3512-2/IX10C	EA		\$1,964.00	43.0%	\$1,119.48
Pelco	IX10C6-EC	IPAK EH3512-2HD/IX10C	EA		\$1,824.00	43.0%	\$1,039.68
Pelco	IX10C6-ECK	IPAK EH3512-2HD/IX10C	EA		\$1,926.00	43.0%	\$1,097.82

MFG	Part Number	Description	UOM	GROUP	List	DISC	NYS NET PRICE
Pelco	IX10C6-ECS	IPAK EH3512-2HD/IX10C	EA		\$1,868.00	43.0%	\$1,064.76
Pelco	IX10C6-ECW	IPAK EH3512-2HD/IX10C	EA		\$1,882.00	43.0%	\$1,072.74
Pelco	IX10C6-EK	IPAK DF8A-0/IX10C	EA		\$1,763.00	43.0%	\$1,004.91
Pelco	IX10C6-EL	IPAK DF8A-1/IX10C	EA		\$1,763.00	43.0%	\$1,004.91
Pelco	IX10C6-EM	IPAK DF8-PG-E0/IX10C	EA		\$2,437.00	43.0%	\$1,389.09
Pelco	IX10C6-EN	IPAK DF8-PG-E1/IX10C	EA		\$2,437.00	43.0%	\$1,389.09
Pelco	IX10C6-U	IPAK IX10C/13M2.2-6 MT	EA		\$1,590.00	43.0%	\$906.30
Pelco	IX10C8	IPAK IX10C/13M2.8-8	EA		\$1,403.00	43.0%	\$799.71
Pelco	IX10C8-EA	IPAK EH1512-2/IX10C	EA		\$1,512.00	43.0%	\$861.84
Pelco	IX10C8-EAD	IPAK EH1512-2/IX10C	EA		\$1,545.00	43.0%	\$880.65
Pelco	IX10C8-EAS	IPAK EH1512-2/IX10C	EA		\$1,545.00	43.0%	\$880.65
Pelco	IX10C8-EAT	IPAK EH1512-2/IX10C	EA		\$1,579.00	43.0%	\$900.03
Pelco	IX10C8-EB	IPAK EH3512-2/IX10C	EA		\$1,766.00	43.0%	\$1,006.62
Pelco	IX10C8-EBK	IPAK EH3512-2/IX10C	EA		\$1,868.00	43.0%	\$1,064.76
Pelco	IX10C8-EBS	IPAK EH3512-2/IX10C	EA		\$1,809.00	43.0%	\$1,031.13
Pelco	IX10C8-EBW	IPAK EH3512-2/IX10C	EA		\$1,824.00	43.0%	\$1,039.68
Pelco	IX10C8-EC	IPAK EH3512-2HD/IX10C	EA		\$1,685.00	43.0%	\$960.45
Pelco	IX10C8-ECK	IPAK EH3512-2HD/IX10C	EA		\$1,786.00	43.0%	\$1,018.02
Pelco	IX10C8-ECS	IPAK EH3512-2HD/IX10C	EA		\$1,728.00	43.0%	\$984.96
Pelco	IX10C8-ECW	IPAK EH3512-2HD/IX10C	EA		\$1,743.00	43.0%	\$993.51
Pelco	IX10C8-EK	IPAK DF8A-0/IX10C	EA		\$1,623.00	43.0%	\$925.11
Pelco	IX10C8-EL	IPAK DF8A-1/IX10C	EA		\$1,623.00	43.0%	\$925.11
Pelco	IX10C8-EM	IPAK DF8-PG-E0/IX10C	EA		\$2,297.00	43.0%	\$1,309.29
Pelco	IX10C8-EN	IPAK DF8-PG-E1/IX10C	EA		\$2,297.00	43.0%	\$1,309.29
Pelco	IX10C8-U	IPAK IX10C/13M2.8-8 MT	EA		\$1,451.00	43.0%	\$827.07
Pelco	IX10DN	SARIX IX, NTWK CAM, 1.3M D/N	EA		\$1,311.00	43.0%	\$747.27
Pelco	IX10DN12	IPAK IX10DN/13M2.8-12	EA		\$1,658.00	43.0%	\$945.06
Pelco	IX10DN12-EA	IPAK EH1512-2/IX10DN	EA		\$1,768.00	43.0%	\$1,007.76
Pelco	IX10DN12-EAD	IPAK EH1512-2/IX10DN	EA		\$1,801.00	43.0%	\$1,026.57
Pelco	IX10DN12-EAS	IPAK EH1512-2/IX10DN	EA		\$1,801.00	43.0%	\$1,026.57
Pelco	IX10DN12-EAT	IPAK EH1512-2/IX10DN	EA		\$1,834.00	43.0%	\$1,045.38
Pelco	IX10DN12-EB	IPAK EH3512-2/IX10DN	EA		\$2,022.00	43.0%	\$1,152.54
Pelco	IX10DN12-EBK	IPAK EH3512-2/IX10DN	EA		\$2,123.00	43.0%	\$1,210.11
Pelco	IX10DN12-EBS	IPAK EH3512-2/IX10DN	EA		\$2,065.00	43.0%	\$1,177.05
Pelco	IX10DN12-EBW	IPAK EH3512-2/IX10DN	EA		\$2,080.00	43.0%	\$1,185.60
Pelco	IX10DN12-EC	IPAK EH3512-2HD/IX10DN	EA		\$1,941.00	43.0%	\$1,106.37
Pelco	IX10DN12-ECK	IPAK EH3512-2HD/IX10DN	EA		\$2,042.00	43.0%	\$1,163.94
Pelco	IX10DN12-ECS	IPAK EH3512-2HD/IX10DN	EA		\$1,984.00	43.0%	\$1,130.88
Pelco	IX10DN12-ECW	IPAK EH3512-2HD/IX10DN	EA		\$1,999.00	43.0%	\$1,139.43
Pelco	IX10DN12-EK	IPAK DF8A-0/IX10DN	EA		\$1,879.00	43.0%	\$1,071.03
Pelco	IX10DN12-EL	IPAK DF8A-1/IX10DN	EA		\$1,879.00	43.0%	\$1,071.03
Pelco	IX10DN12-EM	IPAK DF8-PG-E0/IX10DN	EA		\$2,553.00	43.0%	\$1,455.21
Pelco	IX10DN12-EN	IPAK DF8-PG-E1/IX10DN	EA		\$2,553.00	43.0%	\$1,455.21
Pelco	IX10DN12-U	IPAK IX10DN/13M2.8-12 MT	EA		\$1,706.00	43.0%	\$972.42
Pelco	IX10DN50	IPAK IX10DN/13M15-50	EA		\$1,808.00	43.0%	\$1,030.56
Pelco	IX10DN50-EA	IPAK EH1512-2/IX10DN	EA		\$1,917.00	43.0%	\$1,092.69
Pelco	IX10DN50-EAD	IPAK EH1512-2/IX10DN	EA		\$1,950.00	43.0%	\$1,111.50
Pelco	IX10DN50-EAS	IPAK EH1512-2/IX10DN	EA		\$1,950.00	43.0%	\$1,111.50
Pelco	IX10DN50-EAT	IPAK EH1512-2/IX10DN	EA		\$1,984.00	43.0%	\$1,130.88
Pelco	IX10DN50-EB	IPAK EH3512-2/IX10DN	EA		\$2,171.00	43.0%	\$1,237.47
Pelco	IX10DN50-EBK	IPAK EH3512-2/IX10DN	EA		\$2,273.00	43.0%	\$1,295.61
Pelco	IX10DN50-EBS	IPAK EH3512-2/IX10DN	EA		\$2,214.00	43.0%	\$1,261.98
Pelco	IX10DN50-EBW	IPAK EH3512-2/IX10DN	EA		\$2,229.00	43.0%	\$1,270.53
Pelco	IX10DN50-EC	IPAK EH3512-2HD/IX10DN	EA		\$2,090.00	43.0%	\$1,191.30
Pelco	IX10DN50-ECK	IPAK EH3512-2HD/IX10DN	EA		\$2,191.00	43.0%	\$1,248.87
Pelco	IX10DN50-ECS	IPAK EH3512-2HD/IX10DN	EA		\$2,133.00	43.0%	\$1,215.81
Pelco	IX10DN50-ECW	IPAK EH3512-2HD/IX10DN	EA		\$2,148.00	43.0%	\$1,224.36
Pelco	IX10DN50-EK	IPAK DF8A-0/IX10DN	EA		\$2,029.00	43.0%	\$1,156.53
Pelco	IX10DN50-EL	IPAK DF8A-1/IX10DN	EA		\$2,029.00	43.0%	\$1,156.53
Pelco	IX10DN50-EM	IPAK DF8-PG-E0/IX10DN	EA		\$2,702.00	43.0%	\$1,540.14
Pelco	IX10DN50-EN	IPAK DF8-PG-E1/IX10DN	EA		\$2,702.00	43.0%	\$1,540.14
Pelco	IX10DN50-U	IPAK IX10DN/13M15-50 MT	EA		\$1,856.00	43.0%	\$1,057.92
Pelco	IX10DN6	IPAK IX10DN/13M2.2-6	EA		\$1,675.00	43.0%	\$954.75
Pelco	IX10DN6-EA	IPAK EH1512-2/IX10DN	EA		\$1,784.00	43.0%	\$1,016.88
Pelco	IX10DN6-EAD	IPAK EH1512-2/IX10DN	EA		\$1,818.00	43.0%	\$1,036.26
Pelco	IX10DN6-EAS	IPAK EH1512-2/IX10DN	EA		\$1,818.00	43.0%	\$1,036.26
Pelco	IX10DN6-EAT	IPAK EH1512-2/IX10DN	EA		\$1,851.00	43.0%	\$1,055.07
Pelco	IX10DN6-EB	IPAK EH3512-2/IX10DN	EA		\$2,038.00	43.0%	\$1,161.66
Pelco	IX10DN6-EBK	IPAK EH3512-2/IX10DN	EA		\$2,140.00	43.0%	\$1,219.80
Pelco	IX10DN6-EBS	IPAK EH3512-2/IX10DN	EA		\$2,082.00	43.0%	\$1,186.74
Pelco	IX10DN6-EBW	IPAK EH3512-2/IX10DN	EA		\$2,097.00	43.0%	\$1,195.29
Pelco	IX10DN6-EC	IPAK EH3512-2HD/IX10DN	EA		\$1,957.00	43.0%	\$1,115.49
Pelco	IX10DN6-ECK	IPAK EH3512-2HD/IX10DN	EA		\$2,058.00	43.0%	\$1,173.06
Pelco	IX10DN6-ECS	IPAK EH3512-2HD/IX10DN	EA		\$2,000.00	43.0%	\$1,140.00
Pelco	IX10DN6-ECW	IPAK EH3512-2HD/IX10DN	EA		\$2,015.00	43.0%	\$1,148.55
Pelco	IX10DN6-EK	IPAK DF8A-0/IX10DN	EA		\$1,896.00	43.0%	\$1,080.72
Pelco	IX10DN6-EL	IPAK DF8A-1/IX10DN	EA		\$1,896.00	43.0%	\$1,080.72
Pelco	IX10DN6-EM	IPAK DF8-PG-E0/IX10DN	EA		\$2,570.00	43.0%	\$1,464.90
Pelco	IX10DN6-EN	IPAK DF8-PG-E1/IX10DN	EA		\$2,570.00	43.0%	\$1,464.90
Pelco	IX10DN6-U	IPAK IX10DN/13M2.2-6 MT	EA		\$1,723.00	43.0%	\$982.11
Pelco	IX10DN8	IPAK IX10DN/13M2.8-8	EA		\$1,536.00	43.0%	\$875.52
Pelco	IX10DN8-EA	IPAK EH1512-2/IX10DN	EA		\$1,645.00	43.0%	\$937.65
Pelco	IX10DN8-EAD	IPAK EH1512-2/IX10DN	EA		\$1,678.00	43.0%	\$956.46
Pelco	IX10DN8-EAS	IPAK EH1512-2/IX10DN	EA		\$1,678.00	43.0%	\$956.46
Pelco	IX10DN8-EAT	IPAK EH1512-2/IX10DN	EA		\$1,711.00	43.0%	\$975.27
Pelco	IX10DN8-EB	IPAK EH3512-2/IX10DN	EA		\$1,899.00	43.0%	\$1,082.43
Pelco	IX10DN8-EBK	IPAK EH3512-2/IX10DN	EA		\$2,000.00	43.0%	\$1,140.00

MFG	Part Number	Description	UOM	GROUP	List	DISC	NYS NET PRICE
Pelco	IX10DN8-EBS	IPAK EH3512-2/IX10DN	EA		\$1,942.00	43.0%	\$1,106.94
Pelco	IX10DN8-EBW	IPAK EH3512-2/IX10DN	EA		\$1,957.00	43.0%	\$1,115.49
Pelco	IX10DN8-EC	IPAK EH3512-2HD/IX10DN	EA		\$1,818.00	43.0%	\$1,036.26
Pelco	IX10DN8-ECK	IPAK EH3512-2HD/IX10DN	EA		\$1,919.00	43.0%	\$1,093.83
Pelco	IX10DN8-ECS	IPAK EH3512-2HD/IX10DN	EA		\$1,861.00	43.0%	\$1,060.77
Pelco	IX10DN8-ECW	IPAK EH3512-2HD/IX10DN	EA		\$1,876.00	43.0%	\$1,069.32
Pelco	IX10DN8-EK	IPAK DF8A-0/IX10DN	EA		\$1,756.00	43.0%	\$1,000.92
Pelco	IX10DN8-EL	IPAK DF8A-1/IX10DN	EA		\$1,756.00	43.0%	\$1,000.92
Pelco	IX10DN8-EM	IPAK DF8-PG-E0/IX10DN	EA		\$2,430.00	43.0%	\$1,385.10
Pelco	IX10DN8-EN	IPAK DF8-PG-E1/IX10DN	EA		\$2,430.00	43.0%	\$1,385.10
Pelco	IX10DN8-U	IPAK IX10DN/13M2.8-8 MT	EA		\$1,584.00	43.0%	\$902.88
Pelco	IX30C	SARIX IX, NTWK CAM 3.1M COL	EA		\$1,452.00	43.0%	\$827.64
Pelco	IX30C12	IPAK IX30C/13M2.8-12	EA		\$1,799.00	43.0%	\$1,025.43
Pelco	IX30C12-EA	IPAK EH1512-2/IX30C	EA		\$1,909.00	43.0%	\$1,088.13
Pelco	IX30C12-EAD	IPAK EH1512-2/IX30C	EA		\$1,942.00	43.0%	\$1,106.94
Pelco	IX30C12-EAS	IPAK EH1512-2/IX30C	EA		\$1,942.00	43.0%	\$1,106.94
Pelco	IX30C12-EAT	IPAK EH1512-2/IX30C	EA		\$1,975.00	43.0%	\$1,125.75
Pelco	IX30C12-EB	IPAK EH3512-2/IX30C	EA		\$2,163.00	43.0%	\$1,232.91
Pelco	IX30C12-EBK	IPAK EH3512-2/IX30C	EA		\$2,264.00	43.0%	\$1,290.48
Pelco	IX30C12-EBS	IPAK EH3512-2/IX30C	EA		\$2,206.00	43.0%	\$1,257.42
Pelco	IX30C12-EBW	IPAK EH3512-2/IX30C	EA		\$2,221.00	43.0%	\$1,265.97
Pelco	IX30C12-EC	IPAK EH3512-2HD/IX30C	EA		\$2,082.00	43.0%	\$1,186.74
Pelco	IX30C12-ECK	IPAK EH3512-2HD/IX30C	EA		\$2,183.00	43.0%	\$1,244.31
Pelco	IX30C12-ECS	IPAK EH3512-2HD/IX30C	EA		\$2,125.00	43.0%	\$1,211.25
Pelco	IX30C12-ECW	IPAK EH3512-2HD/IX30C	EA		\$2,140.00	43.0%	\$1,219.80
Pelco	IX30C12-EK	IPAK DF8A-0/IX30C	EA		\$2,020.00	43.0%	\$1,151.40
Pelco	IX30C12-EL	IPAK DF8A-1/IX30C	EA		\$2,020.00	43.0%	\$1,151.40
Pelco	IX30C12-EM	IPAK DF8-PG-E0/IX30C	EA		\$2,694.00	43.0%	\$1,535.58
Pelco	IX30C12-EN	IPAK DF8-PG-E1/IX30C	EA		\$2,694.00	43.0%	\$1,535.58
Pelco	IX30C12-U	IPAK IX30C/13M2.8-12 MT	EA		\$1,848.00	43.0%	\$1,053.36
Pelco	IX30C50	IPAK IX30C/13M15-50	EA		\$1,949.00	43.0%	\$1,110.93
Pelco	IX30C50-EA	IPAK EH1512-2/IX30C	EA		\$2,058.00	43.0%	\$1,173.06
Pelco	IX30C50-EAD	IPAK EH1512-2/IX30C	EA		\$2,092.00	43.0%	\$1,192.44
Pelco	IX30C50-EAS	IPAK EH1512-2/IX30C	EA		\$2,092.00	43.0%	\$1,192.44
Pelco	IX30C50-EAT	IPAK EH1512-2/IX30C	EA		\$2,125.00	43.0%	\$1,211.25
Pelco	IX30C50-EB	IPAK EH3512-2/IX30C	EA		\$2,312.00	43.0%	\$1,317.84
Pelco	IX30C50-EBK	IPAK EH3512-2/IX30C	EA		\$2,414.00	43.0%	\$1,375.98
Pelco	IX30C50-EBS	IPAK EH3512-2/IX30C	EA		\$2,356.00	43.0%	\$1,342.92
Pelco	IX30C50-EBW	IPAK EH3512-2/IX30C	EA		\$2,370.00	43.0%	\$1,350.90
Pelco	IX30C50-EC	IPAK EH3512-2HD/IX30C	EA		\$2,231.00	43.0%	\$1,271.67
Pelco	IX30C50-ECK	IPAK EH3512-2HD/IX30C	EA		\$2,332.00	43.0%	\$1,329.24
Pelco	IX30C50-ECS	IPAK EH3512-2HD/IX30C	EA		\$2,274.00	43.0%	\$1,296.18
Pelco	IX30C50-ECW	IPAK EH3512-2HD/IX30C	EA		\$2,289.00	43.0%	\$1,304.73
Pelco	IX30C50-EK	IPAK DF8A-0/IX30C	EA		\$2,170.00	43.0%	\$1,236.90
Pelco	IX30C50-EL	IPAK DF8A-1/IX30C	EA		\$2,170.00	43.0%	\$1,236.90
Pelco	IX30C50-EM	IPAK DF8-PG-E0/IX30C	EA		\$2,844.00	43.0%	\$1,621.08
Pelco	IX30C50-EN	IPAK DF8-PG-E1/IX30C	EA		\$2,844.00	43.0%	\$1,621.08
Pelco	IX30C50-U	IPAK IX30C/13M15-50 MT	EA		\$1,997.00	43.0%	\$1,138.29
Pelco	IX30C6	IPAK IX30C/13M2.2-6	EA		\$1,816.00	43.0%	\$1,035.12
Pelco	IX30C6-EA	IPAK EH1512-2/IX30C	EA		\$1,926.00	43.0%	\$1,097.82
Pelco	IX30C6-EAD	IPAK EH1512-2/IX30C	EA		\$1,959.00	43.0%	\$1,116.63
Pelco	IX30C6-EAS	IPAK EH1512-2/IX30C	EA		\$1,959.00	43.0%	\$1,116.63
Pelco	IX30C6-EAT	IPAK EH1512-2/IX30C	EA		\$1,992.00	43.0%	\$1,135.44
Pelco	IX30C6-EB	IPAK EH3512-2/IX30C	EA		\$2,180.00	43.0%	\$1,242.60
Pelco	IX30C6-EBK	IPAK EH3512-2/IX30C	EA		\$2,281.00	43.0%	\$1,300.17
Pelco	IX30C6-EBS	IPAK EH3512-2/IX30C	EA		\$2,223.00	43.0%	\$1,267.11
Pelco	IX30C6-EBW	IPAK EH3512-2/IX30C	EA		\$2,238.00	43.0%	\$1,275.66
Pelco	IX30C6-EC	IPAK EH3512-2HD/IX30C	EA		\$2,098.00	43.0%	\$1,195.86
Pelco	IX30C6-ECK	IPAK EH3512-2HD/IX30C	EA		\$2,200.00	43.0%	\$1,254.00
Pelco	IX30C6-ECS	IPAK EH3512-2HD/IX30C	EA		\$2,141.00	43.0%	\$1,220.37
Pelco	IX30C6-ECW	IPAK EH3512-2HD/IX30C	EA		\$2,156.00	43.0%	\$1,228.92
Pelco	IX30C6-EK	IPAK DF8A-0/IX30C	EA		\$2,037.00	43.0%	\$1,161.09
Pelco	IX30C6-EL	IPAK DF8A-1/IX30C	EA		\$2,037.00	43.0%	\$1,161.09
Pelco	IX30C6-EM	IPAK DF8-PG-E0/IX30C	EA		\$2,711.00	43.0%	\$1,545.27
Pelco	IX30C6-EN	IPAK DF8-PG-E1/IX30C	EA		\$2,711.00	43.0%	\$1,545.27
Pelco	IX30C6-U	IPAK IX30C/13M2.2-6 MT	EA		\$1,864.00	43.0%	\$1,062.48
Pelco	IX30C8	IPAK IX30C/13M2.8-8	EA		\$1,677.00	43.0%	\$955.89
Pelco	IX30C8-EA	IPAK EH1512-2/IX30C	EA		\$1,786.00	43.0%	\$1,018.02
Pelco	IX30C8-EAD	IPAK EH1512-2/IX30C	EA		\$1,819.00	43.0%	\$1,036.83
Pelco	IX30C8-EAS	IPAK EH1512-2/IX30C	EA		\$1,819.00	43.0%	\$1,036.83
Pelco	IX30C8-EAT	IPAK EH1512-2/IX30C	EA		\$1,853.00	43.0%	\$1,056.21
Pelco	IX30C8-EB	IPAK EH3512-2/IX30C	EA		\$2,040.00	43.0%	\$1,162.80
Pelco	IX30C8-EBK	IPAK EH3512-2/IX30C	EA		\$2,141.00	43.0%	\$1,220.37
Pelco	IX30C8-EBS	IPAK EH3512-2/IX30C	EA		\$2,083.00	43.0%	\$1,187.31
Pelco	IX30C8-EBW	IPAK EH3512-2/IX30C	EA		\$2,098.00	43.0%	\$1,195.86
Pelco	IX30C8-EC	IPAK EH3512-2HD/IX30C	EA		\$1,959.00	43.0%	\$1,116.63
Pelco	IX30C8-ECK	IPAK EH3512-2HD/IX30C	EA		\$2,060.00	43.0%	\$1,174.20
Pelco	IX30C8-ECS	IPAK EH3512-2HD/IX30C	EA		\$2,002.00	43.0%	\$1,141.14
Pelco	IX30C8-ECW	IPAK EH3512-2HD/IX30C	EA		\$2,017.00	43.0%	\$1,149.69
Pelco	IX30C8-EK	IPAK DF8A-0/IX30C	EA		\$1,897.00	43.0%	\$1,081.29
Pelco	IX30C8-EL	IPAK DF8A-1/IX30C	EA		\$1,897.00	43.0%	\$1,081.29
Pelco	IX30C8-EM	IPAK DF8-PG-E0/IX30C	EA		\$2,571.00	43.0%	\$1,465.47
Pelco	IX30C8-EN	IPAK DF8-PG-E1/IX30C	EA		\$2,571.00	43.0%	\$1,465.47
Pelco	IX30C8-U	IPAK IX30C/13M2.8-8 MT	EA		\$1,725.00	43.0%	\$983.25
Pelco	IX30DN	SARIX IX, NTWK CAM, 3.1M D/N	EA		\$1,784.00	43.0%	\$1,016.88
Pelco	IX30DN12	IPAK IX30DN/13M2.8-12	EA		\$2,131.00	43.0%	\$1,214.67
Pelco	IX30DN12-EA	IPAK EH1512-2/IX30DN	EA		\$2,241.00	43.0%	\$1,277.37

MFG	Part Number	Description	UOM	GROUP	List	DISC	NYS NET PRICE
Pelco	IX30DN12-EAD	IPAK EH1512-2/IX30DN	EA		\$2,274.00	43.0%	\$1,296.18
Pelco	IX30DN12-EAS	IPAK EH1512-2/IX30DN	EA		\$2,274.00	43.0%	\$1,296.18
Pelco	IX30DN12-EAT	IPAK EH1512-2/IX30DN	EA		\$2,307.00	43.0%	\$1,314.99
Pelco	IX30DN12-EB	IPAK EH3512-2/IX30DN	EA		\$2,495.00	43.0%	\$1,422.15
Pelco	IX30DN12-EBK	IPAK EH3512-2/IX30DN	EA		\$2,596.00	43.0%	\$1,479.72
Pelco	IX30DN12-EBS	IPAK EH3512-2/IX30DN	EA		\$2,538.00	43.0%	\$1,446.66
Pelco	IX30DN12-EBW	IPAK EH3512-2/IX30DN	EA		\$2,553.00	43.0%	\$1,455.21
Pelco	IX30DN12-EC	IPAK EH3512-2HD/IX30DN	EA		\$2,414.00	43.0%	\$1,375.98
Pelco	IX30DN12-ECK	IPAK EH3512-2HD/IX30DN	EA		\$2,515.00	43.0%	\$1,433.55
Pelco	IX30DN12-ECS	IPAK EH3512-2HD/IX30DN	EA		\$2,457.00	43.0%	\$1,400.49
Pelco	IX30DN12-ECW	IPAK EH3512-2HD/IX30DN	EA		\$2,472.00	43.0%	\$1,409.04
Pelco	IX30DN12-EK	IPAK DF8A-0/IX30DN	EA		\$2,352.00	43.0%	\$1,340.64
Pelco	IX30DN12-EL	IPAK DF8A-1/IX30DN	EA		\$2,352.00	43.0%	\$1,340.64
Pelco	IX30DN12-EM	IPAK DF8-PG-E0/IX30DN	EA		\$3,026.00	43.0%	\$1,724.82
Pelco	IX30DN12-EN	IPAK DF8-PG-E1/IX30DN	EA		\$3,026.00	43.0%	\$1,724.82
Pelco	IX30DN12-U	IPAK IX30DN/13M2.8-12 MT	EA		\$2,180.00	43.0%	\$1,242.60
Pelco	IX30DN50	IPAK IX30DN/13M15-50	EA		\$2,281.00	43.0%	\$1,300.17
Pelco	IX30DN50-EA	IPAK EH1512-2/IX30DN	EA		\$2,390.00	43.0%	\$1,362.30
Pelco	IX30DN50-EAD	IPAK EH1512-2/IX30DN	EA		\$2,424.00	43.0%	\$1,381.68
Pelco	IX30DN50-EAS	IPAK EH1512-2/IX30DN	EA		\$2,424.00	43.0%	\$1,381.68
Pelco	IX30DN50-EAT	IPAK EH1512-2/IX30DN	EA		\$2,457.00	43.0%	\$1,400.49
Pelco	IX30DN50-EB	IPAK EH3512-2/IX30DN	EA		\$2,644.00	43.0%	\$1,507.08
Pelco	IX30DN50-EBK	IPAK EH3512-2/IX30DN	EA		\$2,746.00	43.0%	\$1,565.22
Pelco	IX30DN50-EBS	IPAK EH3512-2/IX30DN	EA		\$2,688.00	43.0%	\$1,532.16
Pelco	IX30DN50-EBW	IPAK EH3512-2/IX30DN	EA		\$2,702.00	43.0%	\$1,540.14
Pelco	IX30DN50-EC	IPAK EH3512-2HD/IX30DN	EA		\$2,563.00	43.0%	\$1,460.91
Pelco	IX30DN50-ECK	IPAK EH3512-2HD/IX30DN	EA		\$2,664.00	43.0%	\$1,518.48
Pelco	IX30DN50-ECS	IPAK EH3512-2HD/IX30DN	EA		\$2,606.00	43.0%	\$1,485.42
Pelco	IX30DN50-ECW	IPAK EH3512-2HD/IX30DN	EA		\$2,621.00	43.0%	\$1,493.97
Pelco	IX30DN50-EK	IPAK DF8A-0/IX30DN	EA		\$2,502.00	43.0%	\$1,426.14
Pelco	IX30DN50-EL	IPAK DF8A-1/IX30DN	EA		\$2,502.00	43.0%	\$1,426.14
Pelco	IX30DN50-EM	IPAK DF8-PG-E0/IX30DN	EA		\$3,176.00	43.0%	\$1,810.32
Pelco	IX30DN50-EN	IPAK DF8-PG-E1/IX30DN	EA		\$3,176.00	43.0%	\$1,810.32
Pelco	IX30DN50-U	IPAK IX30DN/13M15-50 MT	EA		\$2,329.00	43.0%	\$1,327.53
Pelco	IX30DN6	IPAK IX30DN/13M2.2-6	EA		\$2,148.00	43.0%	\$1,224.36
Pelco	IX30DN6-EA	IPAK EH1512-2/IX30DN	EA		\$2,258.00	43.0%	\$1,287.06
Pelco	IX30DN6-EAD	IPAK EH1512-2/IX30DN	EA		\$2,291.00	43.0%	\$1,305.87
Pelco	IX30DN6-EAS	IPAK EH1512-2/IX30DN	EA		\$2,291.00	43.0%	\$1,305.87
Pelco	IX30DN6-EAT	IPAK EH1512-2/IX30DN	EA		\$2,324.00	43.0%	\$1,324.68
Pelco	IX30DN6-EB	IPAK EH3512-2/IX30DN	EA		\$2,512.00	43.0%	\$1,431.84
Pelco	IX30DN6-EBK	IPAK EH3512-2/IX30DN	EA		\$2,613.00	43.0%	\$1,489.41
Pelco	IX30DN6-EBS	IPAK EH3512-2/IX30DN	EA		\$2,555.00	43.0%	\$1,456.35
Pelco	IX30DN6-EBW	IPAK EH3512-2/IX30DN	EA		\$2,570.00	43.0%	\$1,464.90
Pelco	IX30DN6-EC	IPAK EH3512-2HD/IX30DN	EA		\$2,430.00	43.0%	\$1,385.10
Pelco	IX30DN6-ECK	IPAK EH3512-2HD/IX30DN	EA		\$2,532.00	43.0%	\$1,443.24
Pelco	IX30DN6-ECS	IPAK EH3512-2HD/IX30DN	EA		\$2,473.00	43.0%	\$1,409.61
Pelco	IX30DN6-ECW	IPAK EH3512-2HD/IX30DN	EA		\$2,488.00	43.0%	\$1,418.16
Pelco	IX30DN6-EK	IPAK DF8A-0/IX30DN	EA		\$2,369.00	43.0%	\$1,350.33
Pelco	IX30DN6-EL	IPAK DF8A-1/IX30DN	EA		\$2,369.00	43.0%	\$1,350.33
Pelco	IX30DN6-EM	IPAK DF8-PG-E0/IX30DN	EA		\$3,043.00	43.0%	\$1,734.51
Pelco	IX30DN6-EN	IPAK DF8-PG-E1/IX30DN	EA		\$3,043.00	43.0%	\$1,734.51
Pelco	IX30DN6-U	IPAK IX30DN/13M2.2-6 MT	EA		\$2,196.00	43.0%	\$1,251.72
Pelco	IX30DN8	IPAK IX30DN/13M2.8-8	EA		\$2,009.00	43.0%	\$1,145.13
Pelco	IX30DN8-EA	IPAK EH1512-2/IX30DN	EA		\$2,118.00	43.0%	\$1,207.26
Pelco	IX30DN8-EAD	IPAK EH1512-2/IX30DN	EA		\$2,151.00	43.0%	\$1,226.07
Pelco	IX30DN8-EAS	IPAK EH1512-2/IX30DN	EA		\$2,151.00	43.0%	\$1,226.07
Pelco	IX30DN8-EAT	IPAK EH1512-2/IX30DN	EA		\$2,185.00	43.0%	\$1,245.45
Pelco	IX30DN8-EB	IPAK EH3512-2/IX30DN	EA		\$2,372.00	43.0%	\$1,352.04
Pelco	IX30DN8-EBK	IPAK EH3512-2/IX30DN	EA		\$2,473.00	43.0%	\$1,409.61
Pelco	IX30DN8-EBS	IPAK EH3512-2/IX30DN	EA		\$2,415.00	43.0%	\$1,376.55
Pelco	IX30DN8-EBW	IPAK EH3512-2/IX30DN	EA		\$2,430.00	43.0%	\$1,385.10
Pelco	IX30DN8-EC	IPAK EH3512-2HD/IX30DN	EA		\$2,291.00	43.0%	\$1,305.87
Pelco	IX30DN8-ECK	IPAK EH3512-2HD/IX30DN	EA		\$2,392.00	43.0%	\$1,363.44
Pelco	IX30DN8-ECS	IPAK EH3512-2HD/IX30DN	EA		\$2,334.00	43.0%	\$1,330.38
Pelco	IX30DN8-ECW	IPAK EH3512-2HD/IX30DN	EA		\$2,349.00	43.0%	\$1,338.93
Pelco	IX30DN8-EK	IPAK DF8A-0/IX30DN	EA		\$2,229.00	43.0%	\$1,270.53
Pelco	IX30DN8-EL	IPAK DF8A-1/IX30DN	EA		\$2,229.00	43.0%	\$1,270.53
Pelco	IX30DN8-EM	IPAK DF8-PG-E0/IX30DN	EA		\$2,903.00	43.0%	\$1,654.71
Pelco	IX30DN8-EN	IPAK DF8-PG-E1/IX30DN	EA		\$2,903.00	43.0%	\$1,654.71
Pelco	IX30DN8-U	IPAK IX30DN/13M2.8-8 MT	EA		\$2,057.00	43.0%	\$1,172.49
Pelco	IXE10C	SARIX EP IX, NTWK CAM, 1.3M COL	EA		\$1,452.00	43.0%	\$827.64
Pelco	IXE10C-OCP	SARIX 1.3M EP IX, COL, OV CNT	EA		\$2,007.00	43.0%	\$1,143.99
Pelco	IXE10C-OS	SARIX 1.3M EP IX, COL, OV SEC	EA		\$1,675.00	43.0%	\$954.75
Pelco	IXE10C-OSP	SARIX 1.3M EP IX, COL, OV SEC	EA		\$2,007.00	43.0%	\$1,143.99
Pelco	IXE10DN	SARIX EP IX, NTWK CAM, 1.3M D/N	EA		\$1,784.00	43.0%	\$1,016.88
Pelco	IXE10DN-OCP	SARIX 1.3MM EP IX, D/N, OV CNT P	EA		\$2,339.00	43.0%	\$1,333.23
Pelco	IXE10DN-OS	SARIX 1.3M EP IX, D/N, OV SEC S	EA		\$2,007.00	43.0%	\$1,143.99
Pelco	IXE10DN-OSP	SARIX 1.3M EP IX, D/N, OV SEC P	EA		\$2,339.00	43.0%	\$1,333.23
Pelco	IXE20C	SARIX EP IX, NTWK CAM, 2.1 M COL	EA		\$2,017.00	43.0%	\$1,149.69
Pelco	IXE20C12	IPAK IXE20C/13M2.8-12	EA		\$2,364.00	43.0%	\$1,347.48
Pelco	IXE20C12-EA	IPAK EH1512-2/IXE20C	EA		\$2,473.00	43.0%	\$1,409.61
Pelco	IXE20C12-EAD	IPAK EH1512-2/IXE20C	EA		\$2,507.00	43.0%	\$1,428.99
Pelco	IXE20C12-EAS	IPAK EH1512-2/IXE20C	EA		\$2,507.00	43.0%	\$1,428.99
Pelco	IXE20C12-EAT	IPAK EH1512-2/IXE20C	EA		\$2,540.00	43.0%	\$1,447.80
Pelco	IXE20C12-EB	IPAK EH3512-2/IXE20C	EA		\$2,727.00	43.0%	\$1,554.39
Pelco	IXE20C12-EBK	IPAK EH3512-2/IXE20C	EA		\$2,829.00	43.0%	\$1,612.53
Pelco	IXE20C12-EBS	IPAK EH3512-2/IXE20C	EA		\$2,771.00	43.0%	\$1,579.47

MFG	Part Number	Description	UOM	GROUP	List	DISC	NYS NET PRICE
Pelco	IXE20C12-EBW	IPAK EH3512-2/IXE20C	EA		\$2,785.00	43.0%	\$1,587.45
Pelco	IXE20C12-EC	IPAK EH3512-2HD/IXE20C	EA		\$2,646.00	43.0%	\$1,508.22
Pelco	IXE20C12-ECK	IPAK EH3512-2HD/IXE20C	EA		\$2,747.00	43.0%	\$1,565.79
Pelco	IXE20C12-ECS	IPAK EH3512-2HD/IXE20C	EA		\$2,689.00	43.0%	\$1,532.73
Pelco	IXE20C12-ECW	IPAK EH3512-2HD/IXE20C	EA		\$2,704.00	43.0%	\$1,541.28
Pelco	IXE20C12-EK	IPAK DF8A-0/IXE20C	EA		\$2,585.00	43.0%	\$1,473.45
Pelco	IXE20C12-EL	IPAK DF8A-1/IXE20C	EA		\$2,585.00	43.0%	\$1,473.45
Pelco	IXE20C12-EM	IPAK DF8-PG-E0/IXE20C	EA		\$3,259.00	43.0%	\$1,857.63
Pelco	IXE20C12-EN	IPAK DF8-PG-E1/IXE20C	EA		\$3,259.00	43.0%	\$1,857.63
Pelco	IXE20C12-U	IPAK IXE20C/13M2.8-12 MT	EA		\$2,412.00	43.0%	\$1,374.84
Pelco	IXE20C50	IPAK IXE20C/13M15-50	EA		\$2,513.00	43.0%	\$1,432.41
Pelco	IXE20C50-EA	IPAK EH1512-2/IXE20C	EA		\$2,623.00	43.0%	\$1,495.11
Pelco	IXE20C50-EAD	IPAK EH1512-2/IXE20C	EA		\$2,656.00	43.0%	\$1,513.92
Pelco	IXE20C50-EAS	IPAK EH1512-2/IXE20C	EA		\$2,656.00	43.0%	\$1,513.92
Pelco	IXE20C50-EAT	IPAK EH1512-2/IXE20C	EA		\$2,689.00	43.0%	\$1,532.73
Pelco	IXE20C50-EB	IPAK EH3512-2/IXE20C	EA		\$2,877.00	43.0%	\$1,639.89
Pelco	IXE20C50-EBK	IPAK EH3512-2/IXE20C	EA		\$2,978.00	43.0%	\$1,697.46
Pelco	IXE20C50-EBS	IPAK EH3512-2/IXE20C	EA		\$2,920.00	43.0%	\$1,664.40
Pelco	IXE20C50-EBW	IPAK EH3512-2/IXE20C	EA		\$2,935.00	43.0%	\$1,672.95
Pelco	IXE20C50-EC	IPAK EH3512-2HD/IXE20C	EA		\$2,795.00	43.0%	\$1,593.15
Pelco	IXE20C50-ECK	IPAK EH3512-2HD/IXE20C	EA		\$2,897.00	43.0%	\$1,651.29
Pelco	IXE20C50-ECS	IPAK EH3512-2HD/IXE20C	EA		\$2,839.00	43.0%	\$1,618.23
Pelco	IXE20C50-ECW	IPAK EH3512-2HD/IXE20C	EA		\$2,854.00	43.0%	\$1,626.78
Pelco	IXE20C50-EK	IPAK DF8A-0/IXE20C	EA		\$2,734.00	43.0%	\$1,558.38
Pelco	IXE20C50-EL	IPAK DF8A-1/IXE20C	EA		\$2,734.00	43.0%	\$1,558.38
Pelco	IXE20C50-EM	IPAK DF8-PG-E0/IXE20C	EA		\$3,408.00	43.0%	\$1,942.56
Pelco	IXE20C50-EN	IPAK DF8-PG-E1/IXE20C	EA		\$3,408.00	43.0%	\$1,942.56
Pelco	IXE20C50-U	IPAK IXE20C/13M15-50 MT	EA		\$2,561.00	43.0%	\$1,459.77
Pelco	IXE20C6	IPAK IXE20C/13M2.2-6	EA		\$2,380.00	43.0%	\$1,356.60
Pelco	IXE20C6-EA	IPAK EH1512-2/IXE20C	EA		\$2,490.00	43.0%	\$1,419.30
Pelco	IXE20C6-EAD	IPAK EH1512-2/IXE20C	EA		\$2,523.00	43.0%	\$1,438.11
Pelco	IXE20C6-EAS	IPAK EH1512-2/IXE20C	EA		\$2,523.00	43.0%	\$1,438.11
Pelco	IXE20C6-EAT	IPAK EH1512-2/IXE20C	EA		\$2,556.00	43.0%	\$1,456.92
Pelco	IXE20C6-EB	IPAK EH3512-2/IXE20C	EA		\$2,744.00	43.0%	\$1,564.08
Pelco	IXE20C6-EBK	IPAK EH3512-2/IXE20C	EA		\$2,845.00	43.0%	\$1,621.65
Pelco	IXE20C6-EBS	IPAK EH3512-2/IXE20C	EA		\$2,787.00	43.0%	\$1,588.59
Pelco	IXE20C6-EBW	IPAK EH3512-2/IXE20C	EA		\$2,802.00	43.0%	\$1,597.14
Pelco	IXE20C6-EC	IPAK EH3512-2HD/IXE20C	EA		\$2,663.00	43.0%	\$1,517.91
Pelco	IXE20C6-ECK	IPAK EH3512-2HD/IXE20C	EA		\$2,764.00	43.0%	\$1,575.48
Pelco	IXE20C6-ECS	IPAK EH3512-2HD/IXE20C	EA		\$2,706.00	43.0%	\$1,542.42
Pelco	IXE20C6-ECW	IPAK EH3512-2HD/IXE20C	EA		\$2,721.00	43.0%	\$1,550.97
Pelco	IXE20C6-EK	IPAK DF8A-0/IXE20C	EA		\$2,601.00	43.0%	\$1,482.57
Pelco	IXE20C6-EL	IPAK DF8A-1/IXE20C	EA		\$2,601.00	43.0%	\$1,482.57
Pelco	IXE20C6-EM	IPAK DF8-PG-E0/IXE20C	EA		\$3,275.00	43.0%	\$1,866.75
Pelco	IXE20C6-EN	IPAK DF8-PG-E1/IXE20C	EA		\$3,275.00	43.0%	\$1,866.75
Pelco	IXE20C6-U	IPAK IXE20C/13M2.2-6 MT	EA		\$2,429.00	43.0%	\$1,384.53
Pelco	IXE20C8	IPAK IXE20C/13M2.8-8	EA		\$2,241.00	43.0%	\$1,277.37
Pelco	IXE20C8-EA	IPAK EH1512-2/IXE20C	EA		\$2,351.00	43.0%	\$1,340.07
Pelco	IXE20C8-EAD	IPAK EH1512-2/IXE20C	EA		\$2,384.00	43.0%	\$1,358.88
Pelco	IXE20C8-EAS	IPAK EH1512-2/IXE20C	EA		\$2,384.00	43.0%	\$1,358.88
Pelco	IXE20C8-EAT	IPAK EH1512-2/IXE20C	EA		\$2,417.00	43.0%	\$1,377.69
Pelco	IXE20C8-EB	IPAK EH3512-2/IXE20C	EA		\$2,605.00	43.0%	\$1,484.85
Pelco	IXE20C8-EBK	IPAK EH3512-2/IXE20C	EA		\$2,706.00	43.0%	\$1,542.42
Pelco	IXE20C8-EBS	IPAK EH3512-2/IXE20C	EA		\$2,648.00	43.0%	\$1,509.36
Pelco	IXE20C8-EBW	IPAK EH3512-2/IXE20C	EA		\$2,663.00	43.0%	\$1,517.91
Pelco	IXE20C8-EC	IPAK EH3512-2HD/IXE20C	EA		\$2,523.00	43.0%	\$1,438.11
Pelco	IXE20C8-ECK	IPAK EH3512-2HD/IXE20C	EA		\$2,624.00	43.0%	\$1,495.68
Pelco	IXE20C8-ECS	IPAK EH3512-2HD/IXE20C	EA		\$2,566.00	43.0%	\$1,462.62
Pelco	IXE20C8-ECW	IPAK EH3512-2HD/IXE20C	EA		\$2,581.00	43.0%	\$1,471.17
Pelco	IXE20C8-EK	IPAK DF8A-0/IXE20C	EA		\$2,462.00	43.0%	\$1,403.34
Pelco	IXE20C8-EL	IPAK DF8A-1/IXE20C	EA		\$2,462.00	43.0%	\$1,403.34
Pelco	IXE20C8-EM	IPAK DF8-PG-E0/IXE20C	EA		\$3,136.00	43.0%	\$1,787.52
Pelco	IXE20C8-EN	IPAK DF8-PG-E1/IXE20C	EA		\$3,136.00	43.0%	\$1,787.52
Pelco	IXE20C8-U	IPAK IXE20C/13M2.8-8 MT	EA		\$2,289.00	43.0%	\$1,304.73
Pelco	IXE20C-OC	SARIX EP IX, COL, OV CNT SUITE PLUS	EA		\$2,571.00	43.0%	\$1,465.47
Pelco	IXE20C-OS	SARIX EP IX, COL, OV SEC SUITE	EA		\$2,239.00	43.0%	\$1,276.23
Pelco	IXE20C-OSP	SARIX EP IX, COL, OV SEC SUITE PLUS	EA		\$2,571.00	43.0%	\$1,465.47
Pelco	IXE20C-PM	SARIX EP IX, COL, PELCO STD SUITE	EA		\$2,239.00	43.0%	\$1,276.23
Pelco	IXE20C-PO	SARIX EP IX, COL, PLCO ENHANCED SUITE	EA		\$2,571.00	43.0%	\$1,465.47
Pelco	IXE20DN	SARIX EP IX, NTWK CAM, 2.1M D/N	EA		\$2,349.00	43.0%	\$1,338.93
Pelco	IXE20DN12	IPAK IXE20DN/13M2.8-12	EA		\$2,712.00	43.0%	\$1,545.84
Pelco	IXE20DN12-EA	IPAK EH1512-2/IXE20DN	EA		\$2,805.00	43.0%	\$1,598.85
Pelco	IXE20DN12-EAD	IPAK EH1512-2/IXE20DN	EA		\$2,839.00	43.0%	\$1,618.23
Pelco	IXE20DN12-EAS	IPAK EH1512-2/IXE20DN	EA		\$2,839.00	43.0%	\$1,618.23
Pelco	IXE20DN12-EAT	IPAK EH1512-2/IXE20DN	EA		\$2,872.00	43.0%	\$1,637.04
Pelco	IXE20DN12-EB	IPAK EH3512-2/IXE20DN	EA		\$3,059.00	43.0%	\$1,743.63
Pelco	IXE20DN12-EBK	IPAK EH3512-2/IXE20DN	EA		\$3,161.00	43.0%	\$1,801.77
Pelco	IXE20DN12-EBS	IPAK EH3512-2/IXE20DN	EA		\$3,103.00	43.0%	\$1,768.71
Pelco	IXE20DN12-EBW	IPAK EH3512-2/IXE20DN	EA		\$3,117.00	43.0%	\$1,776.69
Pelco	IXE20DN12-EC	IPAK EH3512-2HD/IXE20DN	EA		\$2,978.00	43.0%	\$1,697.46
Pelco	IXE20DN12-ECK	IPAK EH3512-2HD/IXE20DN	EA		\$3,079.00	43.0%	\$1,755.03
Pelco	IXE20DN12-ECS	IPAK EH3512-2HD/IXE20DN	EA		\$3,021.00	43.0%	\$1,721.97
Pelco	IXE20DN12-ECW	IPAK EH3512-2HD/IXE20DN	EA		\$3,036.00	43.0%	\$1,730.52
Pelco	IXE20DN12-EK	IPAK DF8A-0/IXE20DN	EA		\$2,917.00	43.0%	\$1,662.69
Pelco	IXE20DN12-EL	IPAK DF8A-1/IXE20DN	EA		\$2,917.00	43.0%	\$1,662.69
Pelco	IXE20DN12-EM	IPAK DF8-PG-E0/IXE20DN	EA		\$3,591.00	43.0%	\$2,046.87
Pelco	IXE20DN12-EN	IPAK DF8-PG-E1/IXE20DN	EA		\$3,591.00	43.0%	\$2,046.87

MFG	Part Number	Description	UOM	GROUP	List	DISC	NYS NET PRICE
Pelco	IXE20DN12-U	IPAK IXE20DN/13M2.8-12 MT	EA		\$2,761.00	43.0%	\$1,573.77
Pelco	IXE20DN50	IPAK IXE20DN/13M15-50	EA		\$2,845.00	43.0%	\$1,621.65
Pelco	IXE20DN50-EA	IPAK EH1512-2/IXE20DN	EA		\$2,955.00	43.0%	\$1,684.35
Pelco	IXE20DN50-EAD	IPAK EH1512-2/IXE20DN	EA		\$2,988.00	43.0%	\$1,703.16
Pelco	IXE20DN50-EAS	IPAK EH1512-2/IXE20DN	EA		\$2,988.00	43.0%	\$1,703.16
Pelco	IXE20DN50-EAT	IPAK EH1512-2/IXE20DN	EA		\$3,021.00	43.0%	\$1,721.97
Pelco	IXE20DN50-EB	IPAK EH3512-2/IXE20DN	EA		\$3,209.00	43.0%	\$1,829.13
Pelco	IXE20DN50-EBK	IPAK EH3512-2/IXE20DN	EA		\$3,310.00	43.0%	\$1,886.70
Pelco	IXE20DN50-EBS	IPAK EH3512-2/IXE20DN	EA		\$3,252.00	43.0%	\$1,853.64
Pelco	IXE20DN50-EBW	IPAK EH3512-2/IXE20DN	EA		\$3,267.00	43.0%	\$1,862.19
Pelco	IXE20DN50-EC	IPAK EH3512-2HD/IXE20DN	EA		\$3,127.00	43.0%	\$1,782.39
Pelco	IXE20DN50-ECK	IPAK EH3512-2HD/IXE20DN	EA		\$3,229.00	43.0%	\$1,840.53
Pelco	IXE20DN50-ECS	IPAK EH3512-2HD/IXE20DN	EA		\$3,171.00	43.0%	\$1,807.47
Pelco	IXE20DN50-ECW	IPAK EH3512-2HD/IXE20DN	EA		\$3,186.00	43.0%	\$1,816.02
Pelco	IXE20DN50-EK	IPAK DF8A-0/IXE20DN	EA		\$3,066.00	43.0%	\$1,747.62
Pelco	IXE20DN50-EL	IPAK DF8A-1/IXE20DN	EA		\$3,066.00	43.0%	\$1,747.62
Pelco	IXE20DN50-EM	IPAK DF8-PG-E0/IXE20DN	EA		\$3,740.00	43.0%	\$2,131.80
Pelco	IXE20DN50-EN	IPAK DF8-PG-E1/IXE20DN	EA		\$3,740.00	43.0%	\$2,131.80
Pelco	IXE20DN50-U	IPAK IXE20DN/13M15-50 MT	EA		\$2,893.00	43.0%	\$1,649.01
Pelco	IXE20DN6	IPAK IXE20DN/13M2.2-6	EA		\$2,712.00	43.0%	\$1,545.84
Pelco	IXE20DN6-EA	IPAK EH1512-2/IXE20DN	EA		\$2,822.00	43.0%	\$1,608.54
Pelco	IXE20DN6-EAD	IPAK EH1512-2/IXE20DN	EA		\$2,855.00	43.0%	\$1,627.35
Pelco	IXE20DN6-EAS	IPAK EH1512-2/IXE20DN	EA		\$2,855.00	43.0%	\$1,627.35
Pelco	IXE20DN6-EAT	IPAK EH1512-2/IXE20DN	EA		\$2,888.00	43.0%	\$1,646.16
Pelco	IXE20DN6-EB	IPAK EH3512-2/IXE20DN	EA		\$3,076.00	43.0%	\$1,753.32
Pelco	IXE20DN6-EBK	IPAK EH3512-2/IXE20DN	EA		\$3,177.00	43.0%	\$1,810.89
Pelco	IXE20DN6-EBS	IPAK EH3512-2/IXE20DN	EA		\$3,119.00	43.0%	\$1,777.83
Pelco	IXE20DN6-EBW	IPAK EH3512-2/IXE20DN	EA		\$3,134.00	43.0%	\$1,786.38
Pelco	IXE20DN6-EC	IPAK EH3512-2HD/IXE20DN	EA		\$2,995.00	43.0%	\$1,707.15
Pelco	IXE20DN6-ECK	IPAK EH3512-2HD/IXE20DN	EA		\$3,096.00	43.0%	\$1,764.72
Pelco	IXE20DN6-ECS	IPAK EH3512-2HD/IXE20DN	EA		\$3,038.00	43.0%	\$1,731.66
Pelco	IXE20DN6-ECW	IPAK EH3512-2HD/IXE20DN	EA		\$3,053.00	43.0%	\$1,740.21
Pelco	IXE20DN6-EK	IPAK DF8A-0/IXE20DN	EA		\$2,933.00	43.0%	\$1,671.81
Pelco	IXE20DN6-EL	IPAK DF8A-1/IXE20DN	EA		\$2,933.00	43.0%	\$1,671.81
Pelco	IXE20DN6-EM	IPAK DF8-PG-E0/IXE20DN	EA		\$3,607.00	43.0%	\$2,055.99
Pelco	IXE20DN6-EN	IPAK DF8-PG-E1/IXE20DN	EA		\$3,607.00	43.0%	\$2,055.99
Pelco	IXE20DN6-U	IPAK IXE20DN/13M2.2-6 MT	EA		\$2,761.00	43.0%	\$1,573.77
Pelco	IXE20DN8	IPAK IXE20DN/13M2.8-8	EA		\$2,573.00	43.0%	\$1,466.61
Pelco	IXE20DN8-EA	IPAK EH1512-2/IXE20DN	EA		\$2,683.00	43.0%	\$1,529.31
Pelco	IXE20DN8-EAD	IPAK EH1512-2/IXE20DN	EA		\$2,716.00	43.0%	\$1,548.12
Pelco	IXE20DN8-EAS	IPAK EH1512-2/IXE20DN	EA		\$2,716.00	43.0%	\$1,548.12
Pelco	IXE20DN8-EAT	IPAK EH1512-2/IXE20DN	EA		\$2,749.00	43.0%	\$1,566.93
Pelco	IXE20DN8-EB	IPAK EH3512-2/IXE20DN	EA		\$2,937.00	43.0%	\$1,674.09
Pelco	IXE20DN8-EBK	IPAK EH3512-2/IXE20DN	EA		\$3,038.00	43.0%	\$1,731.66
Pelco	IXE20DN8-EBS	IPAK EH3512-2/IXE20DN	EA		\$2,980.00	43.0%	\$1,698.60
Pelco	IXE20DN8-EBW	IPAK EH3512-2/IXE20DN	EA		\$2,995.00	43.0%	\$1,707.15
Pelco	IXE20DN8-EC	IPAK EH3512-2HD/IXE20DN	EA		\$2,855.00	43.0%	\$1,627.35
Pelco	IXE20DN8-ECK	IPAK EH3512-2HD/IXE20DN	EA		\$2,956.00	43.0%	\$1,684.92
Pelco	IXE20DN8-ECS	IPAK EH3512-2HD/IXE20DN	EA		\$2,898.00	43.0%	\$1,651.86
Pelco	IXE20DN8-ECW	IPAK EH3512-2HD/IXE20DN	EA		\$2,913.00	43.0%	\$1,660.41
Pelco	IXE20DN8-EK	IPAK DF8A-0/IXE20DN	EA		\$2,794.00	43.0%	\$1,592.58
Pelco	IXE20DN8-EL	IPAK DF8A-1/IXE20DN	EA		\$2,794.00	43.0%	\$1,592.58
Pelco	IXE20DN8-EM	IPAK DF8-PG-E0/IXE20DN	EA		\$3,468.00	43.0%	\$1,976.76
Pelco	IXE20DN8-EN	IPAK DF8-PG-E1/IXE20DN	EA		\$3,468.00	43.0%	\$1,976.76
Pelco	IXE20DN8-U	IPAK IXE20DN/13M2.8-8 MT	EA		\$2,621.00	43.0%	\$1,493.97
Pelco	IXE20DN-OCP	SARIX EP IX, D/N, OV CNT SUITE PLUS	EA		\$2,903.00	43.0%	\$1,654.71
Pelco	IXE20DN-OS	SARIX EP IX, D/N, OV SEC SUITE	EA		\$2,571.00	43.0%	\$1,465.47
Pelco	IXE20DN-OSP	SARIX EP IX, D/N, OV SEC SUITE PLUS	EA		\$2,903.00	43.0%	\$1,654.71
Pelco	IXS0C	SARIX, NTKW CAM, STD DEF COL	EA		\$1,004.00	43.0%	\$572.28
Pelco	IXS0C12	IPAK IXS0C/13VD2.8-12	EA		\$1,145.00	43.0%	\$652.65
Pelco	IXS0C12-EA	IPAK EH1512-2/IXS0C	EA		\$1,255.00	43.0%	\$715.35
Pelco	IXS0C12-EAD	IPAK EH1512-2/IXS0C	EA		\$1,288.00	43.0%	\$734.16
Pelco	IXS0C12-EAS	IPAK EH1512-2/IXS0C	EA		\$1,288.00	43.0%	\$734.16
Pelco	IXS0C12-EAT	IPAK EH1512-2/IXS0C	EA		\$1,321.00	43.0%	\$752.97
Pelco	IXS0C12-EB	IPAK EH3512-2/IXS0C	EA		\$1,509.00	43.0%	\$860.13
Pelco	IXS0C12-EBK	IPAK EH3512-2/IXS0C	EA		\$1,610.00	43.0%	\$917.70
Pelco	IXS0C12-EBS	IPAK EH3512-2/IXS0C	EA		\$1,552.00	43.0%	\$884.64
Pelco	IXS0C12-EBW	IPAK EH3512-2/IXS0C	EA		\$1,567.00	43.0%	\$893.19
Pelco	IXS0C12-EC	IPAK EH3512-2HD/IXS0C	EA		\$1,428.00	43.0%	\$813.96
Pelco	IXS0C12-ECK	IPAK EH3512-2HD/IXS0C	EA		\$1,529.00	43.0%	\$871.53
Pelco	IXS0C12-ECS	IPAK EH3512-2HD/IXS0C	EA		\$1,471.00	43.0%	\$838.47
Pelco	IXS0C12-ECW	IPAK EH3512-2HD/IXS0C	EA		\$1,486.00	43.0%	\$847.02
Pelco	IXS0C12-EK	IPAK DF8A-0/IXS0C	EA		\$1,366.00	43.0%	\$778.62
Pelco	IXS0C12-EL	IPAK DF8A-1/IXS0C	EA		\$1,366.00	43.0%	\$778.62
Pelco	IXS0C12-EM	IPAK DF8-PG-E0/IXS0C	EA		\$2,040.00	43.0%	\$1,162.80
Pelco	IXS0C12-EN	IPAK DF8-PG-E1/IXS0C	EA		\$2,040.00	43.0%	\$1,162.80
Pelco	IXS0C12-U	IPAK IXS0C/13VD2.8-12 MT	EA		\$1,194.00	43.0%	\$680.58
Pelco	IXS0C50	IPAK IXS0C/13VD5-50	EA		\$1,247.00	43.0%	\$710.79
Pelco	IXS0C50-EA	IPAK EH1512-2/IXS0C	EA		\$1,356.00	43.0%	\$772.92
Pelco	IXS0C50-EAD	IPAK EH1512-2/IXS0C	EA		\$1,389.00	43.0%	\$791.73
Pelco	IXS0C50-EAS	IPAK EH1512-2/IXS0C	EA		\$1,389.00	43.0%	\$791.73
Pelco	IXS0C50-EAT	IPAK EH1512-2/IXS0C	EA		\$1,423.00	43.0%	\$811.11
Pelco	IXS0C50-EB	IPAK EH3512-2/IXS0C	EA		\$1,610.00	43.0%	\$917.70
Pelco	IXS0C50-EBK	IPAK EH3512-2/IXS0C	EA		\$1,711.00	43.0%	\$975.27
Pelco	IXS0C50-EBS	IPAK EH3512-2/IXS0C	EA		\$1,653.00	43.0%	\$942.21
Pelco	IXS0C50-EBW	IPAK EH3512-2/IXS0C	EA		\$1,668.00	43.0%	\$950.76
Pelco	IXS0C50-EC	IPAK EH3512-2HD/IXS0C	EA		\$1,529.00	43.0%	\$871.53

MFG	Part Number	Description	UOM	GROUP	List	DISC	NYS NET PRICE
Pelco	IXS0C50-ECK	IPAK EH3512-2HD/IXS0C	EA		\$1,630.00	43.0%	\$929.10
Pelco	IXS0C50-ECS	IPAK EH3512-2HD/IXS0C	EA		\$1,572.00	43.0%	\$896.04
Pelco	IXS0C50-ECW	IPAK EH3512-2HD/IXS0C	EA		\$1,587.00	43.0%	\$904.59
Pelco	IXS0C50-EK	IPAK DF8A-0/IXS0C	EA		\$1,467.00	43.0%	\$836.19
Pelco	IXS0C50-EL	IPAK DF8A-1/IXS0C	EA		\$1,467.00	43.0%	\$836.19
Pelco	IXS0C50-EM	IPAK DF8-PG-E0/IXS0C	EA		\$2,141.00	43.0%	\$1,220.37
Pelco	IXS0C50-EN	IPAK DF8-PG-E1/IXS0C	EA		\$2,141.00	43.0%	\$1,220.37
Pelco	IXS0C50-U	IPAK IXS0C/13VD5-50 MT	EA		\$1,295.00	43.0%	\$738.15
Pelco	IXS0C6	IPAK IXS0C/13VD2.5-6	EA		\$1,212.00	43.0%	\$690.84
Pelco	IXS0C6-EA	IPAK EH1512-2/IXS0C	EA		\$1,321.00	43.0%	\$752.97
Pelco	IXS0C6-EAD	IPAK EH1512-2/IXS0C	EA		\$1,355.00	43.0%	\$772.35
Pelco	IXS0C6-EAS	IPAK EH1512-2/IXS0C	EA		\$1,355.00	43.0%	\$772.35
Pelco	IXS0C6-EAT	IPAK EH1512-2/IXS0C	EA		\$1,388.00	43.0%	\$791.16
Pelco	IXS0C6-EB	IPAK EH3512-2/IXS0C	EA		\$1,575.00	43.0%	\$897.75
Pelco	IXS0C6-EBK	IPAK EH3512-2/IXS0C	EA		\$1,677.00	43.0%	\$955.89
Pelco	IXS0C6-EBS	IPAK EH3512-2/IXS0C	EA		\$1,618.00	43.0%	\$922.26
Pelco	IXS0C6-EBW	IPAK EH3512-2/IXS0C	EA		\$1,633.00	43.0%	\$930.81
Pelco	IXS0C6-EC	IPAK EH3512-2HD/IXS0C	EA		\$1,494.00	43.0%	\$851.58
Pelco	IXS0C6-ECK	IPAK EH3512-2HD/IXS0C	EA		\$1,595.00	43.0%	\$909.15
Pelco	IXS0C6-ECS	IPAK EH3512-2HD/IXS0C	EA		\$1,537.00	43.0%	\$876.09
Pelco	IXS0C6-ECW	IPAK EH3512-2HD/IXS0C	EA		\$1,552.00	43.0%	\$884.64
Pelco	IXS0C6-EK	IPAK DF8A-0/IXS0C	EA		\$1,433.00	43.0%	\$816.81
Pelco	IXS0C6-EL	IPAK DF8A-1/IXS0C	EA		\$1,433.00	43.0%	\$816.81
Pelco	IXS0C6-EM	IPAK DF8-PG-E0/IXS0C	EA		\$2,107.00	43.0%	\$1,200.99
Pelco	IXS0C6-EN	IPAK DF8-PG-E1/IXS0C	EA		\$2,107.00	43.0%	\$1,200.99
Pelco	IXS0C6-U	IPAK IXS0C/13VD2.5-6 MT	EA		\$1,260.00	43.0%	\$718.20
Pelco	IXS0DN	SARIX IX, NTWK CAM, STD DEF D/N	EA		\$1,228.00	43.0%	\$699.96
Pelco	IXS0DN12	IPAK IXS0DN/13VD2.8-12	EA		\$1,370.00	43.0%	\$780.90
Pelco	IXS0DN12-EA	IPAK EH1512-2/IXS0DN	EA		\$1,479.00	43.0%	\$843.03
Pelco	IXS0DN12-EAD	IPAK EH1512-2/IXS0DN	EA		\$1,512.00	43.0%	\$861.84
Pelco	IXS0DN12-EAS	IPAK EH1512-2/IXS0DN	EA		\$1,512.00	43.0%	\$861.84
Pelco	IXS0DN12-EAT	IPAK EH1512-2/IXS0DN	EA		\$1,545.00	43.0%	\$880.65
Pelco	IXS0DN12-EB	IPAK EH3512-2/IXS0DN	EA		\$1,733.00	43.0%	\$987.81
Pelco	IXS0DN12-EBK	IPAK EH3512-2/IXS0DN	EA		\$1,834.00	43.0%	\$1,045.38
Pelco	IXS0DN12-EBS	IPAK EH3512-2/IXS0DN	EA		\$1,776.00	43.0%	\$1,012.32
Pelco	IXS0DN12-EBW	IPAK EH3512-2/IXS0DN	EA		\$1,791.00	43.0%	\$1,020.87
Pelco	IXS0DN12-EC	IPAK EH3512-2HD/IXS0DN	EA		\$1,652.00	43.0%	\$941.64
Pelco	IXS0DN12-ECK	IPAK EH3512-2HD/IXS0DN	EA		\$1,753.00	43.0%	\$999.21
Pelco	IXS0DN12-ECS	IPAK EH3512-2HD/IXS0DN	EA		\$1,695.00	43.0%	\$966.15
Pelco	IXS0DN12-ECW	IPAK EH3512-2HD/IXS0DN	EA		\$1,710.00	43.0%	\$974.70
Pelco	IXS0DN12-EK	IPAK DF8A-0/IXS0DN	EA		\$1,590.00	43.0%	\$906.30
Pelco	IXS0DN12-EL	IPAK DF8A-1/IXS0DN	EA		\$1,590.00	43.0%	\$906.30
Pelco	IXS0DN12-EM	IPAK DF8-PG-E0/IXS0DN	EA		\$2,264.00	43.0%	\$1,290.48
Pelco	IXS0DN12-EN	IPAK DF8-PG-E1/IXS0DN	EA		\$2,264.00	43.0%	\$1,290.48
Pelco	IXS0DN12-U	IPAK IXS0DN/13VD2.8-12 MT	EA		\$1,418.00	43.0%	\$808.26
Pelco	IXS0DN50	IPAK IXS0DN/13VD5-50	EA		\$1,471.00	43.0%	\$838.47
Pelco	IXS0DN50-EA	IPAK EH1512-2/IXS0DN	EA		\$1,580.00	43.0%	\$900.60
Pelco	IXS0DN50-EAD	IPAK EH1512-2/IXS0DN	EA		\$1,614.00	43.0%	\$919.98
Pelco	IXS0DN50-EAS	IPAK EH1512-2/IXS0DN	EA		\$1,614.00	43.0%	\$919.98
Pelco	IXS0DN50-EAT	IPAK EH1512-2/IXS0DN	EA		\$1,647.00	43.0%	\$938.79
Pelco	IXS0DN50-EB	IPAK EH3512-2/IXS0DN	EA		\$1,834.00	43.0%	\$1,045.38
Pelco	IXS0DN50-EBK	IPAK EH3512-2/IXS0DN	EA		\$1,936.00	43.0%	\$1,103.52
Pelco	IXS0DN50-EBS	IPAK EH3512-2/IXS0DN	EA		\$1,877.00	43.0%	\$1,069.89
Pelco	IXS0DN50-EBW	IPAK EH3512-2/IXS0DN	EA		\$1,892.00	43.0%	\$1,078.44
Pelco	IXS0DN50-EC	IPAK EH3512-2HD/IXS0DN	EA		\$1,753.00	43.0%	\$999.21
Pelco	IXS0DN50-ECK	IPAK EH3512-2HD/IXS0DN	EA		\$1,854.00	43.0%	\$1,056.78
Pelco	IXS0DN50-ECS	IPAK EH3512-2HD/IXS0DN	EA		\$1,796.00	43.0%	\$1,023.72
Pelco	IXS0DN50-ECW	IPAK EH3512-2HD/IXS0DN	EA		\$1,811.00	43.0%	\$1,032.27
Pelco	IXS0DN50-EK	IPAK DF8A-0/IXS0DN	EA		\$1,692.00	43.0%	\$964.44
Pelco	IXS0DN50-EL	IPAK DF8A-1/IXS0DN	EA		\$1,692.00	43.0%	\$964.44
Pelco	IXS0DN50-EM	IPAK DF8-PG-E0/IXS0DN	EA		\$2,366.00	43.0%	\$1,348.62
Pelco	IXS0DN50-EN	IPAK DF8-PG-E1/IXS0DN	EA		\$2,366.00	43.0%	\$1,348.62
Pelco	IXS0DN50-U	IPAK IXS0DN/13VD5-50 MT	EA		\$1,519.00	43.0%	\$865.83
Pelco	IXS0DN6	IPAK IXS0DN/13VD2.5-6	EA		\$1,436.00	43.0%	\$818.52
Pelco	IXS0DN6-EA	IPAK EH1512-2/IXS0DN	EA		\$1,545.00	43.0%	\$880.65
Pelco	IXS0DN6-EAD	IPAK EH1512-2/IXS0DN	EA		\$1,579.00	43.0%	\$900.03
Pelco	IXS0DN6-EAS	IPAK EH1512-2/IXS0DN	EA		\$1,579.00	43.0%	\$900.03
Pelco	IXS0DN6-EAT	IPAK EH1512-2/IXS0DN	EA		\$1,612.00	43.0%	\$918.84
Pelco	IXS0DN6-EB	IPAK EH3512-2/IXS0DN	EA		\$1,799.00	43.0%	\$1,025.43
Pelco	IXS0DN6-EBK	IPAK EH3512-2/IXS0DN	EA		\$1,901.00	43.0%	\$1,083.57
Pelco	IXS0DN6-EBS	IPAK EH3512-2/IXS0DN	EA		\$1,843.00	43.0%	\$1,050.51
Pelco	IXS0DN6-EBW	IPAK EH3512-2/IXS0DN	EA		\$1,858.00	43.0%	\$1,059.06
Pelco	IXS0DN6-EC	IPAK EH3512-2HD/IXS0DN	EA		\$1,718.00	43.0%	\$979.26
Pelco	IXS0DN6-ECK	IPAK EH3512-2HD/IXS0DN	EA		\$1,819.00	43.0%	\$1,036.83
Pelco	IXS0DN6-ECS	IPAK EH3512-2HD/IXS0DN	EA		\$1,761.00	43.0%	\$1,003.77
Pelco	IXS0DN6-ECW	IPAK EH3512-2HD/IXS0DN	EA		\$1,776.00	43.0%	\$1,012.32
Pelco	IXS0DN6-EK	IPAK DF8A-0/IXS0DN	EA		\$1,657.00	43.0%	\$944.49
Pelco	IXS0DN6-EL	IPAK DF8A-1/IXS0DN	EA		\$1,657.00	43.0%	\$944.49
Pelco	IXS0DN6-EM	IPAK DF8-PG-E0/IXS0DN	EA		\$2,331.00	43.0%	\$1,328.67
Pelco	IXS0DN6-EN	IPAK DF8-PG-E1/IXS0DN	EA		\$2,331.00	43.0%	\$1,328.67
Pelco	IXS0DN6-U	IPAK IXS0DN/13VD2.5-6 MT	EA		\$1,484.00	43.0%	\$845.88
Pelco	IX-SC	SARIX SERVICE CABLE TO BNC, 4-FOOT	EA		\$38.00	43.0%	\$21.66
Pelco	KBD100	KEYBRD DSKTP VIDEO ONLY	EA		\$305.00	43.0%	\$173.85
Pelco	KBD200A	KEYBOARD, PTZ PUSH-BUTTON	EA		\$553.00	43.0%	\$315.21
Pelco	KBD300A	KEYBOARD, VARI-SPEED PTZ JOYSTICK	EA		\$1,046.00	43.0%	\$596.22
Pelco	KBD300USBKIT	KBD300 TO USB KIT-120V	EA		\$247.00	43.0%	\$140.79
Pelco	KBD300USBKIT-X	KBD300 TO USB KIT - 220V	EA		\$247.00	43.0%	\$140.79

MFG	Part Number	Description	UOM	GROUP	List	DISC	NYS NET PRICE
Pelco	KBD4000	MULTIPLEXER KEYBOARD WITH JOYSTICK	EA		\$1,109.00	43.0%	\$632.13
Pelco	KBD4002	MULTIPLEXER KEYBOARD NO JOYSTICK	EA		\$586.00	43.0%	\$334.02
Pelco	KBD5000	ENDURA KEYBRD WITH JOG/JOY/KEY	EA		\$2,244.00	43.0%	\$1,279.08
Pelco	KBD9000	CNTRL P/T/LNS COAX KYBRD DSK 120V	EA		\$408.00	43.0%	\$232.56
Pelco	KBD960-US	DSKTP KYBRD FUL FUNC W/US PWR CRD	EA		\$2,256.00	43.0%	\$1,285.92
Pelco	KBDKIT	MATRX KYBRD CM6700/MUX WIRKIT 120	EA		\$33.00	43.0%	\$18.81
Pelco	KBR960-US	RKMT KYBRD FUL FUNC W/US PWR CRD	EA		\$2,256.00	43.0%	\$1,285.92
Pelco	LB1000	LOCK BOX, VCR 19X19X8	EA		\$337.00	43.0%	\$192.09
Pelco	LB1000DC	HORIZONTAL LOCK BOX,HEATER 12VDC	EA		\$418.00	43.0%	\$238.26
Pelco	LB1000MT	WALL MOUNT, LOCK BOX, LB1000	EA		\$63.00	43.0%	\$35.91
Pelco	LB1012	LOCK BOX VCR/SPLITTER	EA		\$430.00	43.0%	\$245.10
Pelco	LB2000	LOCK BOX,VERTICAL COMPUTER LOCK BOX	EA		\$430.00	43.0%	\$245.10
Pelco	LB3000	LOCK BOX WALL HANGING LARGE	EA		\$875.00	43.0%	\$498.75
Pelco	LB3000PS	LOCK BOX WALL W/MOD MCS16-10	EA		\$1,268.00	43.0%	\$722.76
Pelco	LD4B-0	SPECTRA MINI LOWER DOME BLK SMOKED	EA		\$76.00	43.0%	\$43.32
Pelco	LD4B-1	SPECTRA MINI LOWER DOME BLK CLEAR	EA		\$76.00	43.0%	\$43.32
Pelco	LD4H-0	SPECTRA IV HZ LOWER DOME SMK	EA		\$450.00	43.0%	\$256.50
Pelco	LD4H-1	SPECTRA IV HZ LOWER DOME CLR	EA		\$450.00	43.0%	\$256.50
Pelco	LD4W-0	SPECTRA MINI LOWER DOME SMOKED	EA		\$76.00	43.0%	\$43.32
Pelco	LD4W-1	SPECTRA MINI LOWER DOME CLEAR	EA		\$76.00	43.0%	\$43.32
Pelco	LD53HDCF-0	SPECTRA III HD DOME FLSH CAGE SMK	EA		\$596.00	43.0%	\$339.72
Pelco	LD53HDCF-1	SPECTRA III & SE HD DM FLSH CAGE CL	EA		\$704.00	43.0%	\$401.28
Pelco	LD53HDCPB-0	SPECTRAIII HD DOME PND CAGE BLK SMK	EA		\$641.00	43.0%	\$365.37
Pelco	LD53HDCPB-1	SPECTRAIII&SE HD DM PND CAGE BLK CL	EA		\$744.00	43.0%	\$424.08
Pelco	LD53HDF-0	SPECTRAIII HEAVY DUTY DOME FLSH SMK	EA		\$486.00	43.0%	\$277.02
Pelco	LD53HDF-1	SPECTRA III & SE HD DOME FLSH CLR	EA		\$589.00	43.0%	\$335.73
Pelco	LD53HDPB-0	SPECTRA III HVY DUTY PND BLK SMK	EA		\$530.00	43.0%	\$302.10
Pelco	LD53HDPB-1	SPECTRA III & SE HD PND BLK CLR	EA		\$627.00	43.0%	\$357.39
Pelco	LD53PB-0	SPECTRA III & SE DOME PND BLK SMK	EA		\$274.00	43.0%	\$156.18
Pelco	LD53PB-1	SPECTRA III LOWER PND BLK CLR	EA		\$274.00	43.0%	\$156.18
Pelco	LD53PB-2	SPECTRA III & SE DOME PND BLK CHR	EA		\$422.00	43.0%	\$240.54
Pelco	LD53PB-3	SPECTRA III & SE DOME PND BLK GLD	EA		\$458.00	43.0%	\$261.06
Pelco	LD53PR-0	SPECTRA III PRES LOWER DOME SMK	EA		\$750.00	43.0%	\$427.50
Pelco	LD53PR-1	SPECTRA III PRES LOWER DOME CLEAR	EA		\$750.00	43.0%	\$427.50
Pelco	LD53PSB-0	SPECTRA III & SE SS DM PND BLK SMK	EA		\$677.00	43.0%	\$385.89
Pelco	LD53PSB-1	SPECTRA III & SE SS DM PND BLK CLR	EA		\$677.00	43.0%	\$385.89
Pelco	LD53SMB-0	SPECTRA III & SE DOME SM BLK SMK	EA		\$229.00	43.0%	\$130.53
Pelco	LD53SMB-1	SPECTRA III & SE DOME SM BLK CLR	EA		\$229.00	43.0%	\$130.53
Pelco	LD53SMB-3	SPECTRA III & SE DOME SM BLK GLD	EA		\$413.00	43.0%	\$235.41
Pelco	LD53SMW-0	SPECTRA III & SE DOME SM WHT SMK	EA		\$229.00	43.0%	\$130.53
Pelco	LD53SMW-1	SPECTRA III & SE DOME SM WHT CLR	EA		\$229.00	43.0%	\$130.53
Pelco	LD53SMW-2	SPECTRA III & SE DOME SM WHT CHR	EA		\$369.00	43.0%	\$210.33
Pelco	LD53SMW-3	SPECTRA III & SE DOME SM WHT GLD	EA		\$413.00	43.0%	\$235.41
Pelco	LD5F-0	SPECTRA LOWER FLSH SMK	EA		\$229.00	43.0%	\$130.53
Pelco	LD5F-1	SPECTRA LOWER FLSH CLR	EA		\$229.00	43.0%	\$130.53
Pelco	LD5F-2	SPECTRA LOWER FLSH CHR	EA		\$369.00	43.0%	\$210.33
Pelco	LD5F-3	SPECTRA LOWER FLSH GLD	EA		\$413.00	43.0%	\$235.41
Pelco	LDHQF-0	SPECTRA HQ LOWER DOME FLUSH SMOKED	EA		\$229.00	43.0%	\$130.53
Pelco	LDHQF-1	SPECTRA HQ LOWER DOME FLUSH CLEAR	EA		\$229.00	43.0%	\$130.53
Pelco	LDHQPB-0	SPECTRA HQ LOWER DOME BLK PND SMOKE	EA		\$274.00	43.0%	\$156.18
Pelco	LDHQPB-1	SPECTRA HQ LOWER DOME BLK PND CLEAR	EA		\$274.00	43.0%	\$156.18
Pelco	LDID-0	SARIX ID MP LOWER DOME WHITE SMOKED	EA		\$158.00	43.0%	\$90.06
Pelco	LDID-1	SARIX ID MP LOWER DOME WHITE CLEAR	EA		\$158.00	43.0%	\$90.06
Pelco	LDIM-0	SARIX IM LOWER DOME WHITE SMOKED	EA		\$50.00	43.0%	\$28.50
Pelco	LDIM-1	SARIX IM LOWER DOME WHITE CLEAR	EA		\$50.00	43.0%	\$28.50
Pelco	LDIM-B0	SARIX IM LOWER DOME BLACK SMOKED	EA		\$50.00	43.0%	\$28.50
Pelco	LDIM-B1	SARIX IM LOWER DOME BLACK CLEAR	EA		\$50.00	43.0%	\$28.50
Pelco	LDIMVE-0	LOWER DOME SMOKED FOR SARIX IM VE	EA		\$66.00	43.0%	\$37.62
Pelco	LDIMVE-1	LOWER DOME CLEAR FOR SARIX IM VE	EA		\$66.00	43.0%	\$37.62
Pelco	LK4500	LOCK KIT,EH4500	EA		\$30.00	43.0%	\$17.10
Pelco	LL27M	BRACKET MOUNTING TO MOUNT LL27	EA		\$103.00	43.0%	\$58.71
Pelco	LL27MF	INFRARED ILLUMINATOR W/MEDIUM SPOT	EA		\$1,584.00	43.0%	\$902.88
Pelco	LL27NS	INFRARED ILLUMINATOR W/NARROW SPOT	EA		\$1,584.00	43.0%	\$902.88
Pelco	LL27WF	INFRARED ILLUMINATOR W/WIDE FLOOD	EA		\$1,584.00	43.0%	\$902.88
Pelco	LRD41A11-1	LEGACY RCVR DRVR LWM41 120VAC IN	EA		\$832.00	43.0%	\$474.24
Pelco	LRD41C21-1	LEGACY RECR DRVR PP FXD SPD 120V IN	EA		\$1,038.00	43.0%	\$591.66
Pelco	LRD41C21-2	LEGACY RECR DRVR FXD SPD PP 24V INP	EA		\$1,038.00	43.0%	\$591.66
Pelco	LRD41C22-1	LEGACY RCVR DRVR VAR SPD PP 120V IN	EA		\$1,207.00	43.0%	\$687.99
Pelco	LRD41C22-2	LEGACY RECR DRVR VAR SPD PP 24V INP	EA		\$1,207.00	43.0%	\$687.99
Pelco	LRD41C-CONNKIT	CONNECTR REQD FOR ALRM & AUXIL FUNC	EA		\$51.00	43.0%	\$29.07
Pelco	LWM41	WALL MNT,LEGACY,4 LRD41 SRS RCVR/DR	EA		\$281.00	43.0%	\$160.17
Pelco	MCS16-10	MSTR CAM PWR SUP 10AMP 16OUT/FUS	EA		\$239.00	43.0%	\$136.23
Pelco	MCS16-10B	MSTR CAM PWR SUP 10AMP 16OUT/BKR	EA		\$247.00	43.0%	\$140.79
Pelco	MCS16-10S	MSTR CAM PWR SUP 10AMP 16OUT/SW	EA		\$413.00	43.0%	\$235.41
Pelco	MCS16-10SB	MSTR CAM PWR SUP 10AMP 16OUT/SW BKR	EA		\$430.00	43.0%	\$245.10
Pelco	MCS16-20	MSTR CAM PWR SUP 20AMP 16OUT/FUS	EA		\$307.00	43.0%	\$174.99
Pelco	MCS16-20B	MSTR CAM PWR SUP 20AMP 16OUT/BKR	EA		\$320.00	43.0%	\$182.40
Pelco	MCS16-20S	MSTR CAM PWR SUP 20AMP 16OUT/SW	EA		\$447.00	43.0%	\$254.79
Pelco	MCS16-20SB	MSTR CAM PWR SUP 20AMP 16OUT/SWBKR	EA		\$463.00	43.0%	\$263.91
Pelco	MCS4-2	MSTR CAM PWR SUP 2AMP 4OUT/FUSE	EA		\$148.00	43.0%	\$84.36
Pelco	MCS4-2B	MSTR CAM PWR SUP 2AMP 4OUT/BRKR	EA		\$163.00	43.0%	\$92.91
Pelco	MCS8-5	MSTR CAM PWR SUP 5AMP 8OUT/FUSE	EA		\$198.00	43.0%	\$112.86
Pelco	MCS8-5B	MSTR CAM PWR SUP 8OUT/BRKR	EA		\$211.00	43.0%	\$120.27
Pelco	MLZ6DT	CONTROL,ZOOM LENS UL	EA		\$455.00	43.0%	\$259.35
Pelco	MM1000	MONITOR MNT,WALL,FOR 9 OR 12" MONT	EA		\$121.00	43.0%	\$68.97
Pelco	MM22	MOUNT,MEDIUM DUTY PEDESTAL/CEILING	EA		\$80.00	43.0%	\$45.60
Pelco	MPS524DT	CONTROL,SCANNER FOR PS7-24,PS30-24	EA		\$337.00	43.0%	\$192.09

MFG	Part Number	Description	UOM	GROUP	List	DISC	NYS NET PRICE
Pelco	MPT115DT	CONTROL,PAN/TILT JOYSTICK, 115 VAC	EA		\$370.00	43.0%	\$210.90
Pelco	MPT24DT	CONTROL,PAN/TILT JOYSTICK,24 VAC	EA		\$428.00	43.0%	\$243.96
Pelco	MPT9000CZ	CONTROL,COAXITRON TRANSMITTER,DT	EA		\$928.00	43.0%	\$528.96
Pelco	MPT9000PZ	CONTROL,COAXITRON TRANSMITTER,RACK	EA		\$928.00	43.0%	\$528.96
Pelco	MPT9008CZ	CONTROL/SWITCHER 8 POS COAX,DT	EA		\$1,291.00	43.0%	\$735.87
Pelco	MPT9008PZ	CONTROL/SWITCHER, 8 POS COAX,RACK	EA		\$1,291.00	43.0%	\$735.87
Pelco	MPTAZ115DT	PAN/TILT,LENS CONTROL,115VAC INPUT	EA		\$803.00	43.0%	\$457.71
Pelco	MPTAZ24DT	PAN/TILT LENS CONTROL 24VAC	EA		\$898.00	43.0%	\$511.86
Pelco	MR3000	9"-14" ADJUSTABLE MONITOR MOUNT	EA		\$161.00	43.0%	\$91.77
Pelco	MR3050	16" TO 22" ADJ MONITOR MOUNT	EA		\$222.00	43.0%	\$126.54
Pelco	MR4050	MNT MONITOR CEIL/WALL ADJ/19"-31	EA		\$284.00	43.0%	\$161.88
Pelco	MRCA	CEILING ADAPTER,FOR MRU SERIES	EA		\$53.00	43.0%	\$30.21
Pelco	MS504LDT	SWITCHER,4-POSITION MAN. LOOPING UL	EA		\$219.00	43.0%	\$124.83
Pelco	MS508DT	SWITCHER, 8-POSITION MANUAL UL	EA		\$276.00	43.0%	\$157.32
Pelco	MS508LDT	SWITCHER, 8-POSITION MANUAL LPNG UL	EA		\$320.00	43.0%	\$182.40
Pelco	MS512DT	SWITCHER, 12-POSITION MANUAL UL	EA		\$347.00	43.0%	\$197.79
Pelco	MS512LDT	SWITCHER,12-POSITION MANUAL LPNG UL	EA		\$420.00	43.0%	\$239.40
Pelco	MX4000SVR	MULTIPLEXER SERVER NTSC,115VAC	EA		\$2,010.00	43.0%	\$1,145.70
Pelco	MX4004CD	MULTIPLEXER 4CH DUPLEX COLOR NTSC	EA		\$1,257.00	43.0%	\$716.49
Pelco	MX4009CD	MULTIPLEXER 9CH DUPLEX COLOR NTSC	EA		\$2,498.00	43.0%	\$1,423.86
Pelco	MX4009CS	MULTIPLEXER 9CH SIMPLEX COLOR NTSC	EA		\$2,186.00	43.0%	\$1,246.02
Pelco	MX4009MD	MULTIPLEXER 9CH DUPLEX B/W EIA	EA		\$1,798.00	43.0%	\$1,024.86
Pelco	MX4016CD	MULTIPLEXER 16CH DUPLEX COLOR NTSC	EA		\$2,717.00	43.0%	\$1,548.69
Pelco	MX4016CS	MULTIPLEXER 16CH SIMPLEX CLR NTSC	EA		\$2,450.00	43.0%	\$1,396.50
Pelco	MX4016MD	MULTIPLEXER 16CH DUPLEX B/W EIA	EA		\$1,892.00	43.0%	\$1,078.44
Pelco	NET5301PS	12VDC PS FOR ONE NET5300 UNIT	EA		\$76.00	43.0%	\$43.32
Pelco	NET5301R	ONE OUTPUT 2X2 DISPLAY IP VIDEO DEC	EA		\$1,112.00	43.0%	\$633.84
Pelco	NET5301T	ONE INPUT DUAL STRM IP VIDEO ENC	EA		\$1,652.00	43.0%	\$941.64
Pelco	NET5301-TC	ENDURA VIDEO TRANSCODER	EA		\$1,652.00	43.0%	\$941.64
Pelco	NET5308T	ENDURA 8 INPUT DUAL STREAM ENCODER	EA		\$10,446.00	43.0%	\$5,954.22
Pelco	NET5308T-EXP	8 CH DUAL STRM IP BASED ENC EXP BOX	EA		\$8,703.00	43.0%	\$4,960.71
Pelco	NET5400PS-US	PSU FOR ONE NET540XT,US PWR CRD	EA		\$166.00	43.0%	\$94.62
Pelco	NET5401T	H.264,1CH ENCODER	EA		\$913.00	43.0%	\$520.41
Pelco	NET5401T-I	H.264,1CH ENCODER,ANALYTIC LIC	EA		\$1,135.00	43.0%	\$646.95
Pelco	NET5401T-OCF	H.264,1CH ENCODER,OV CNT SUITE PL	EA		\$1,467.00	43.0%	\$836.19
Pelco	NET5401T-OS	H.264,1CH ENCODER,OV SEC SUITE	EA		\$1,135.00	43.0%	\$646.95
Pelco	NET5401T-OSP	H.264, 1CH ENCODER,OV SEC SUITEPL	EA		\$1,467.00	43.0%	\$836.19
Pelco	NET5402R-HD-US	2 MONITOR NET DECODER, US PWR CRD	EA		\$3,901.00	43.0%	\$2,223.57
Pelco	NET5402T	H.264,2CH ENCODER	EA		\$1,643.00	43.0%	\$936.51
Pelco	NET5402T-I	H.264,CH ENCODER,ANALYTIC LIC	EA		\$2,088.00	43.0%	\$1,190.16
Pelco	NET5402T-OCF	H.264,2CH ENCODER,OV CNT SUITE PL	EA		\$2,752.00	43.0%	\$1,568.64
Pelco	NET5402T-OS	H.264,2CH ENCODER,OV SEC SUITE	EA		\$2,088.00	43.0%	\$1,190.16
Pelco	NET5402T-OSP	H.264,2CH ENCODER,OV SEC SUITE PL	EA		\$2,752.00	43.0%	\$1,568.64
Pelco	NET5404T	H.264,4CH ENCODER	EA		\$2,548.00	43.0%	\$1,452.36
Pelco	NET5404T-I	H.264,4CH ENCODER,ANALYTIC LIC	EA		\$3,438.00	43.0%	\$1,959.66
Pelco	NET5404T-OCF	H.264,4CH ENCODER,OV CNT SUITE PL	EA		\$4,766.00	43.0%	\$2,716.62
Pelco	NET5404T-OS	H.264,4CH ENCODER,OV SEC SUITE	EA		\$3,438.00	43.0%	\$1,959.66
Pelco	NET5404T-OSP	H.264,4CH ENCODER,OV SEC SUITE PL	EA		\$4,766.00	43.0%	\$2,716.62
Pelco	NSM5200-03-US	Ntwrk Strg Mgr, 3TB, US PWR Cord	EA		\$21,497.00	43.0%	\$12,253.29
Pelco	NSM5200-06-US	Ntwrk Strg Mgr, 6TB, US PWR Cord	EA		\$23,489.00	43.0%	\$13,388.73
Pelco	NSM5200-09-US	Ntwrk Strg Mgr, 9TB, US PWR Cord	EA		\$26,477.00	43.0%	\$15,091.89
Pelco	NSM5200-12-US	Ntwrk Strg Mgr, 12TB, US PWR Cord	EA		\$28,469.00	43.0%	\$16,227.33
Pelco	NSM5200-24-US	NTWRK STRG MGR, 24TB, US PWR CORD	EA		\$38,429.00	43.0%	\$21,904.53
Pelco	NSM5200F-03-US	NTWRK STRG MGR FC 3TB US PWR CORD	EA		\$29,050.00	43.0%	\$16,558.50
Pelco	NSM5200F-06-US	NTWRK STRG MGR FC 6TB US PWR CORD	EA		\$31,042.00	43.0%	\$17,693.94
Pelco	NSM5200F-09-US	NTWRK STRG MGR FC 9TB US PWR CORD	EA		\$34,030.00	43.0%	\$19,397.10
Pelco	NSM5200F-12-US	NTWRK STRG MGR FC 12TB US PWR CORD	EA		\$36,022.00	43.0%	\$20,532.54
Pelco	NSM5200F-24-US	NTWRK STRG MGR FC 24TB US PWR CORD	EA		\$45,982.00	43.0%	\$26,209.74
Pelco	NSM5200-FAN	NSM5200 REPLACEMENT MID FAN	EA		\$83.00	43.0%	\$47.31
Pelco	NSM5200-FANB	NSM5200 REPLACEMENT REARFAN	EA		\$83.00	43.0%	\$47.31
Pelco	NSM5200-FC	FIBER CH CARD FOR NSM5200 BASE	EA		\$5,810.00	43.0%	\$3,311.70
Pelco	NSM5200-PS	NSM5200 REPLACEMENT PS MODULE	EA		\$830.00	43.0%	\$473.10
Pelco	NSM5200-RP	NSM5200 REPLACEMENT CHASSIS	EA		\$19,754.00	43.0%	\$11,259.78
Pelco	NVR5000PS	NVR5000 P/S REPLACEMENT	EA		\$855.00	43.0%	\$487.35
Pelco	NVR5124RP-OS	NVR5124 REPLACEMENT OS DRIVE	EA		\$591.00	43.0%	\$336.87
Pelco	NVR5148RP-OS	NVR5148 REPLACEMENT OS DRIVE	EA		\$591.00	43.0%	\$336.87
Pelco	O/I-LPP	CPC 9 POS PLUG, TO EURO BLOCK KIT	EA		\$48.00	43.0%	\$27.36
Pelco	O/I-OUTLET	OUTLET CONVENIENCE 120V KIT	EA		\$20.00	43.0%	\$11.40
Pelco	O/I-PCB	PCB OPTIONS/INTERFACE PACK	EA		\$116.00	43.0%	\$66.12
Pelco	PA100	ADAPTER,POLE MOUNT FOR EM22	EA		\$58.00	43.0%	\$33.06
Pelco	PA101	ADAPTER,POLE MOUNT FOR PM14	EA		\$88.00	43.0%	\$50.16
Pelco	PA102	ADAPTER,POLE MOUNT FOR WM2000	EA		\$101.00	43.0%	\$57.57
Pelco	PA2000	ADAPTER,MOUNT,MEDIUM DUTY PAN/TILT	EA		\$25.00	43.0%	\$14.25
Pelco	PA2010	ADAPTER,MOUNT,HEAVY DUTY,PAN/TILT	EA		\$51.00	43.0%	\$29.07
Pelco	PA3512	ADAPTER, POLE MOUNT FOR EM3512	EA		\$88.00	43.0%	\$50.16
Pelco	PA402	ADAPTER,POLE,WM4000 & IWM MOUNTS	EA		\$103.00	43.0%	\$58.71
Pelco	PASMB	PENDANT ADAPTER,SPECTRA SURF MT BLK	EA		\$51.00	43.0%	\$29.07
Pelco	PAXM100	EXSITE POLE MOUNT ADAPTER	EA		\$966.00	43.0%	\$550.62
Pelco	PCM100	CAMERA MOUNT CC/MC3700/3600 SERIES	EA		\$68.00	43.0%	\$38.76
Pelco	PM105	MOUNT,MEDIUM DUTY WALL,PT270P	EA		\$98.00	43.0%	\$55.86
Pelco	PM14	MOUNT,LIGHT DUTY WALL, P57/P57-24	EA		\$53.00	43.0%	\$30.21
Pelco	PM2000	MOUNT,PEDESTAL,MED OR HEAVY P/T,24"	EA		\$134.00	43.0%	\$76.38
Pelco	PM2010	MOUNT,PEDESTAL,MEDIUM OR HEAVY 10IN	EA		\$124.00	43.0%	\$70.68
Pelco	PMCL-17ARM	RACK MOUNT KIT FOR 17 INCH MONITOR	EA		\$124.00	43.0%	\$70.68
Pelco	PMCL-19ARM	RACK MOUNT KIT FOR 19 INCH MONITOR	EA		\$124.00	43.0%	\$70.68
Pelco	PMCL-19WRM	RACK MOUNT KIT FOR 19 WIDE MONITOR	EA		\$124.00	43.0%	\$70.68
Pelco	PMCL219A	19 IN MONITOR 1280 X 1024RESOLUTION	EA		\$747.00	43.0%	\$425.79

MFG	Part Number	Description	UOM	GROUP	List	DISC	NYS NET PRICE
Pelco	PMCL317A	17IN LCD 1280 X 1024RESOLUTION BNC	EA		\$845.00	43.0%	\$481.65
Pelco	PMCL319A	19IN LCD 1280 X 1024RESOLUTIO W BNC	EA		\$950.00	43.0%	\$541.50
Pelco	PMCL319W	19IN WIDE HIGH RESOLUTION LCD	EA		\$863.00	43.0%	\$491.91
Pelco	PMCL417A	17IN HIGH BRITE W BNC LCD MONITOR	EA		\$1,120.00	43.0%	\$638.40
Pelco	PMCL419A	19IN HIGH BRITE W BNC LCD MONITOR	EA		\$1,233.00	43.0%	\$702.81
Pelco	PMCL524F	24 INCH FHD LCD	EA		\$1,286.00	43.0%	\$733.02
Pelco	PMCL532F	32 INCH FHD LCD	EA		\$1,950.00	43.0%	\$1,111.50
Pelco	PMCL542F	42 IN FHD LCD MONITOR1920X10800 RES	EA		\$3,801.00	43.0%	\$2,166.57
Pelco	PMCL547F	47 IN FHD LCD MONITOR1920X10800 RES	EA		\$4,374.00	43.0%	\$2,493.18
Pelco	PMCL552F	52 IN FHD LCD MONITOR1920X10800 RES	EA		\$5,378.00	43.0%	\$3,065.46
Pelco	PMCL-CM	CEILING MOUNT/HEAD-NO POLE INCL	EA		\$189.00	43.0%	\$107.73
Pelco	PMCL-CMP	CEILING MOUNT AND TELESCOPING POLE	EA		\$347.00	43.0%	\$197.79
Pelco	PMCL-V100	100MMX100MMX100MM ADAPTER PLATE	EA		\$81.00	43.0%	\$46.17
Pelco	PMCL-V200	200MMX200MM ADAPTER PLATE	EA		\$85.00	43.0%	\$48.45
Pelco	PMCL-VAF	WALLMOUNT ADAPTER PLATE FHD MONITOR	EA		\$85.00	43.0%	\$48.45
Pelco	PMCL-WM	VESA WALL MOUNT FOR LCD UP TO 50 LB	EA		\$115.00	43.0%	\$65.55
Pelco	PMCL-WM1A	1 ARM WALL MOUNT - TILT/SWIVEL HEAD	EA		\$259.00	43.0%	\$147.63
Pelco	PMCL-WMF	LCD FLAT WALL MOUNT FOR FHD MONITOR	EA		\$208.00	43.0%	\$118.56
Pelco	PMCL-WMT	WALL MOUNT WITH TILT/SWIVEL HEAD	EA		\$189.00	43.0%	\$107.73
Pelco	PMCL-WMTF	LCD TILT WALL MOUNT FOR FHD MONITOR	EA		\$290.00	43.0%	\$165.30
Pelco	PMCS15A	COLOR MONITOR 15IN NTSC/PAL 700 TVL	EA		\$591.00	43.0%	\$336.87
Pelco	PMCS17A	COLOR MON 17IN NTSC/PAL 700TVL	EA		\$875.00	43.0%	\$498.75
Pelco	PMP20B-CMPS	20" PVM CEILING MNT WCS1-4 3BXS	EA		\$2,598.00	43.0%	\$1,480.86
Pelco	PMP20W-CMPS	20" PVM WHT CEILING MNT WCS1-4 3BXS	EA		\$2,598.00	43.0%	\$1,480.86
Pelco	PMP26B-CMPS	26" PVM BLK CEILING MNT WCS4-20 3BXS	EA		\$3,194.00	43.0%	\$1,820.58
Pelco	PMP26W-CMPS	26" PVM WHT CEILING MNT WCS4-20 3BXS	EA		\$3,194.00	43.0%	\$1,820.58
Pelco	PMP-CWV9	PUBLIC VIEW WDR 3-9 CAMERA NO DISP	EA		\$398.00	43.0%	\$226.86
Pelco	PMP-CWV9R	PUBLIC VIEW WDR 3-9 CAMERA KIT	EA		\$398.00	43.0%	\$226.86
Pelco	POE20U560G	POE20U560G SINGLE PORT POE INJECTOR	EA		\$131.00	43.0%	\$74.67
Pelco	PP100	MOUNT,PARAPET FOR WM2000	EA		\$297.00	43.0%	\$169.29
Pelco	PP200	MOUNT, PARAPET SQUARE TUBE	EA		\$312.00	43.0%	\$177.84
Pelco	PP350	MNT PARAPT WALL 2-1/2"DIA SPECTRA	EA		\$561.00	43.0%	\$319.77
Pelco	PP351	MNT ROOFTOP LOW PRFL 2 BOXES	EA		\$594.00	43.0%	\$338.58
Pelco	PP400	MOUNT PARAPET FOR WM4000	EA		\$302.00	43.0%	\$172.14
Pelco	PP4348	MOUNT,PARAPET,ADAPTER,48",INTER/LEG	EA		\$671.00	43.0%	\$382.47
Pelco	PP450	MOUNT,PARAPET WALL 2 1/2" TUBE	EA		\$603.00	43.0%	\$343.71
Pelco	PP451	MNT ROOFTOP STD PRFL 2 BOXES	EA		\$641.00	43.0%	\$365.37
Pelco	PS20	SCANNER IN/OUTDOOR 120VAC 35LB	EA		\$1,185.00	43.0%	\$675.45
Pelco	PS20-24	SCANNER IN/OUTDOOR 24VAC 35LB	EA		\$1,119.00	43.0%	\$637.83
Pelco	PS20-2AJV3W	SCANPAK EH3512-HD/C10CH-6 MT	EA		\$1,907.00	43.0%	\$1,086.99
Pelco	PS20-2CBV3AW	SCANPAK EH3512-HD/CC3701H-2	EA		\$2,019.00	43.0%	\$1,150.83
Pelco	PS20-2CBV3W	SCANPAK EH3512-HD/CC3701H-2 24V MT	EA		\$2,012.00	43.0%	\$1,146.84
Pelco	PSKIT8100	KIT,PRESSURE SENSOR 8100 SERIES	EA		\$98.00	43.0%	\$55.86
Pelco	PT1250DC/PP	PAN/TILT,HVY DUTY,115VDC WITH PPOP	EA		\$3,947.00	43.0%	\$2,249.79
Pelco	PT1250P	PAN/TILT,HEAVY DUTY,120 VAC,100LB	EA		\$2,873.00	43.0%	\$1,637.61
Pelco	PT1250P/PP	PAN/TILT,HVY DUTY,115VAC W/PPOP	EA		\$3,509.00	43.0%	\$2,000.13
Pelco	PT1260EX	PAN/TILT HVY DUTY,NEC EXPL PROOF	EA		\$5,023.00	43.0%	\$2,863.11
Pelco	PT1260EX/PP	PAN/TILT HVY DUTY NEC EXPL PRF W/P	EA		\$5,679.00	43.0%	\$3,237.03
Pelco	PT1280P	PAN/TILT, FEED THRU, 100 LB LOAD	EA		\$3,139.00	43.0%	\$1,789.23
Pelco	PT1280P/PP	P/T FEED THRU 100 LB W/ PRESETS	EA		\$3,733.00	43.0%	\$2,127.81
Pelco	PT1280SL	PAN/TILT, FEED THRU, 360 OPERATION	EA		\$3,858.00	43.0%	\$2,199.06
Pelco	PT1280SL/PP	PT1280 W/PRESETS ,360 DEG ROTATION	EA		\$4,499.00	43.0%	\$2,564.43
Pelco	PT270-24P	PAN/TILT,L/DUTY	EA		\$959.00	43.0%	\$546.63
Pelco	PT280-24P	PAN/TILT,W/FEED THRU,24 VAC,15LB L	EA		\$969.00	43.0%	\$552.33
Pelco	PT570-24P	PAN/TILT,MEDIUM DUTY,24VAC,40LB	EA		\$1,265.00	43.0%	\$721.05
Pelco	PT570-24P/PP	PAN/TILT,MED DUTY,24VAC WITH PPOPT	EA		\$1,778.00	43.0%	\$1,013.46
Pelco	PT570P	PAN/TILT,MEDIUM DUTY,115 VAC,4	EA		\$1,265.00	43.0%	\$721.05
Pelco	PT570P/PP	PAN/TILT,MED DUTY,115VAC WITH PPOP	EA		\$1,778.00	43.0%	\$1,013.46
Pelco	PT680-24P	PAN/TILT W/FEED-THRU 24VAC	EA		\$2,254.00	43.0%	\$1,284.78
Pelco	PT680-24P/PP	P/T 24VAC W/FEED-THRU; PRESETS	EA		\$2,893.00	43.0%	\$1,649.01
Pelco	PT780-24P	PAN/TILT MED DUTY 24VAC 52LBS	EA		\$2,536.00	43.0%	\$1,445.52
Pelco	PT780-24P/PP	PAN/TILT MED DUTY W/PRESETS 24VAC	EA		\$3,156.00	43.0%	\$1,798.92
Pelco	PT780-24SL	PAN/TILT MED DUTY W/360 ROT 24VAC	EA		\$3,217.00	43.0%	\$1,833.69
Pelco	PT780-24SL/PP	PAN/TILT MED DUTY W/360 ROT PP 24AC	EA		\$4,168.00	43.0%	\$2,375.76
Pelco	PT780P/PP	P/T,MED DUTY,PP,120VAC	EA		\$3,156.00	43.0%	\$1,798.92
Pelco	PT780-VS/PP	PAN/TILT,MED DTY,VARI SPD,W/PD,1	EA		\$3,820.00	43.0%	\$2,177.40
Pelco	PT780-VSSL	PAN/TILT,MED DTY,360,VARI-SPD	EA		\$3,884.00	43.0%	\$2,213.88
Pelco	PT780-VSSL/PP	P/T,MED DTY,VARI-SPD,360,PP,12	EA		\$4,832.00	43.0%	\$2,754.24
Pelco	PV140	CONVERTER RS-232/RS-422	EA		\$249.00	43.0%	\$141.93
Pelco	PXM100	EXSITE PEDESTAL MOUNT	EA		\$199.00	43.0%	\$113.43
Pelco	QD104C	QUAD COLOR NTSC 120VAC	EA		\$971.00	43.0%	\$553.47
Pelco	QD104M	QUAD MONOCHROME EIA 120VAC	EA		\$571.00	43.0%	\$325.47
Pelco	R300	RACK MOUNT KIT	EA		\$86.00	43.0%	\$49.02
Pelco	R400	RACK MOUNT KIT	EA		\$86.00	43.0%	\$49.02
Pelco	REL2064	64 OUTPUT RELAY INTERFACE UNIT	EA		\$2,287.00	43.0%	\$1,303.59
Pelco	RK100	RK MNT BLK FOR 1 OR 2 QD104 QUADS	EA		\$50.00	43.0%	\$28.50
Pelco	RK5000-3U	19" CHASSIS 14 SLOTS NO POWER	EA		\$476.00	43.0%	\$271.32
Pelco	RK5000PS-3U	19" CHASSIS 12 SLOTS WITH POWER	EA		\$896.00	43.0%	\$510.72
Pelco	RK5001-1UEXP	1RU SINGLE WIDTH HEIGHT EXP MODULE	EA		\$18.00	43.0%	\$10.26
Pelco	RK5001B-3U	BLANK FILLER PANEL ONE SLOT	EA		\$18.00	43.0%	\$10.26
Pelco	RK5001B-4U	BLANK FILLER FOR RK5000 4 AND 5 RU	EA		\$18.00	43.0%	\$10.26
Pelco	RK5002B-3U	BLANK FILLER PANEL TWO SLOTS	EA		\$25.00	43.0%	\$14.25
Pelco	RK51PWR-300	REPLACEMENT 4RU POWER SUPPLY,300W	EA		\$1,038.00	43.0%	\$591.66
Pelco	RK5200-PS	RACK REPLACEMENT POWER MODULE	EA		\$664.00	43.0%	\$378.48
Pelco	RK5200PS-5U-US	RACK KIT W/DUAL POWER,US PWR CRD	EA		\$4,565.00	43.0%	\$2,602.05
Pelco	RK5PWR-120	REPLACEMENT 3RU POWER SUPPLY,120W	EA		\$425.00	43.0%	\$242.25
Pelco	RK5PWR-300	REPLACEMENT 4RU POWER SUPPLY,300W	EA		\$556.00	43.0%	\$316.92

MFG	Part Number	Description	UOM	GROUP	List	DISC	NYS NET PRICE
Pelco	RKS10	RACK ADAPTOR 4-10POS VS & 8POS MS	EA		\$37.00	43.0%	\$21.09
Pelco	RKS20	RACK ADAPTOR 12-20POS VS&12-18POSMS	EA		\$37.00	43.0%	\$21.09
Pelco	RK-JDI5000	RACK MOUNT FOR UDI5200	EA		\$166.00	43.0%	\$94.62
Pelco	RM2001	RK MNT BLK/TLR SERIES VCRS	EA		\$133.00	43.0%	\$75.81
Pelco	RMA14T	RK MNT BLK/PMCS14A MONITOR	EA		\$138.00	43.0%	\$78.66
Pelco	RMA19T	RK MNT BLK/PMCS19A MONITOR	EA		\$138.00	43.0%	\$78.66
Pelco	RSDNC	DS NETWORK CONFIGURATION	EA		\$1,660.00	43.0%	\$946.20
Pelco	RSDUC	DS SYS USER-SPECIFIED CONFIG	EA		\$1,660.00	43.0%	\$946.20
Pelco	RSENP	ENDURA NETWORK SWITCH PROGRAMMING	EA		\$1,660.00	43.0%	\$946.20
Pelco	RSEUC	ENDURA SYS USER-SPECIFIED CONFIG	EA		\$1,660.00	43.0%	\$946.20
Pelco	S5118-EG0	SP HD 1.3MP 18X ENV PND GRAY SMOKE	EA		\$5,476.00	43.0%	\$3,121.32
Pelco	S5118-EG1	SP HD 1.3MP 18X ENV PND GRAY CLEAR	EA		\$5,476.00	43.0%	\$3,121.32
Pelco	S5118-FW0	SP HD 1.3MP 18X FLUSH WHITE SMOKE	EA		\$4,739.00	43.0%	\$2,701.23
Pelco	S5118-FW1	SP HD 1.3MP 18X FLUSH WHITE CLEAR	EA		\$4,739.00	43.0%	\$2,701.23
Pelco	S5118-PB0	SP HD 1.3MP 18X PENDANT BLACK SMOKE	EA		\$4,925.00	43.0%	\$2,807.25
Pelco	S5118-PB1	SP HD 1.3MP 18X PENDANT BLACK CLEAR	EA		\$4,925.00	43.0%	\$2,807.25
Pelco	S5118-PG0	SP HD 1.3MP 18X PENDANT GRAY SMOKE	EA		\$4,925.00	43.0%	\$2,807.25
Pelco	S5118-PG1	SP HD 1.3MP 18X PENDANT GRAY CLEAR	EA		\$4,925.00	43.0%	\$2,807.25
Pelco	S5118-YB0	SP HD 1.3MP 18X ENV FLUSH BLACK SMK	EA		\$5,319.00	43.0%	\$3,031.83
Pelco	S5118-YB1	SP HD 1.3MP 18X ENV FLUSH BLACK CLR	EA		\$5,319.00	43.0%	\$3,031.83
Pelco	SCA1	MNT STRUCTURAL CEIL ADPTR FOR BB5-F	EA		\$68.00	43.0%	\$38.76
Pelco	SCM100	ADAPTER_STRUT CORNER MOUNT	EA		\$66.00	43.0%	\$37.62
Pelco	SD423-F0	SP IV SL 23X FLUSH WHITE SMOKE NTSC	EA		\$2,108.00	43.0%	\$1,201.56
Pelco	SD423-F1	SP IV SL 23X FLUSH WHITE CLEAR NTSC	EA		\$2,108.00	43.0%	\$1,201.56
Pelco	SD423-F2	SP IV SL 23X FLUSH WHITE CHROM NTSC	EA		\$2,248.00	43.0%	\$1,281.36
Pelco	SD423-F3	SP IV SL 23X FLUSH WHITE GOLD NTSC	EA		\$2,292.00	43.0%	\$1,306.44
Pelco	SD423-F-E0	SP IV SL 23X FLUSH ENV BLK SMK NTSC	EA		\$2,233.00	43.0%	\$1,272.81
Pelco	SD423-F-E1	SP IV SL 23X FLUSH ENV BLK CLR NTSC	EA		\$2,233.00	43.0%	\$1,272.81
Pelco	SD423-F-E2	SP IV SL 23X FLUSH ENV BLK CHR NTSC	EA		\$2,380.00	43.0%	\$1,356.60
Pelco	SD423-F-E3	SP IV SL 23X FLSH ENV BLK GOLD NTSC	EA		\$2,417.00	43.0%	\$1,377.69
Pelco	SD423-PB-0	SP IV SL 23X PENDANT BLACK SMK NTSC	EA		\$2,170.00	43.0%	\$1,236.90
Pelco	SD423-PB-1	SP IV SL 23X PENDANT BLACK CLR NTSC	EA		\$2,170.00	43.0%	\$1,236.90
Pelco	SD423-PB-2	SP IV SL 23X PENDANT BLACK CHR NTSC	EA		\$2,317.00	43.0%	\$1,320.69
Pelco	SD423-PB-3	SP IV SL 23X PENDANT BLACK GLD NTSC	EA		\$2,354.00	43.0%	\$1,341.78
Pelco	SD423-PG-0	SP IV SL 23X PENDANT GREY SMK NTSC	EA		\$2,170.00	43.0%	\$1,236.90
Pelco	SD423-PG-1	SP IV SL 23X PENDANT GREY CLR NTSC	EA		\$2,170.00	43.0%	\$1,236.90
Pelco	SD423-PG-2	SP IV SL 23X PENDANT GREY CHR NTSC	EA		\$2,317.00	43.0%	\$1,320.69
Pelco	SD423-PG-3	SP IV SL 23X PENDANT GREY GLD NTSC	EA		\$2,354.00	43.0%	\$1,341.78
Pelco	SD423-PG-E0	SP IV SL 23X ENV PND GREY SMK NTSC	EA		\$2,233.00	43.0%	\$1,272.81
Pelco	SD423-PG-E1	SP IV SL 23X ENV PND GREY CLR NTSC	EA		\$2,233.00	43.0%	\$1,272.81
Pelco	SD423-SMB-0	SP IV SL 23X SRF MT BLACK SMK NTSC	EA		\$1,907.00	43.0%	\$1,086.99
Pelco	SD423-SMB-1	SP IV SL 23X SRF MT BLACK CLR NTSC	EA		\$1,907.00	43.0%	\$1,086.99
Pelco	SD423-SMB-2	SP IV SL 23X SRF MT BLACK CHR NTSC	EA		\$2,047.00	43.0%	\$1,166.79
Pelco	SD423-SMB-3	SP IV SL 23X SRF MT BLACK GLD NTSC	EA		\$2,092.00	43.0%	\$1,192.44
Pelco	SD423-SMW-0	SP IV SL 23X SRF MT WHITE SMK NTSC	EA		\$1,907.00	43.0%	\$1,086.99
Pelco	SD423-SMW-1	SP IV SL 23X SRF MT WHITE CLR NTSC	EA		\$1,907.00	43.0%	\$1,086.99
Pelco	SD423-SMW-2	SP IV SL 23X SRF MT WHITE CHR NTSC	EA		\$2,047.00	43.0%	\$1,166.79
Pelco	SD423-SMW-3	SP IV SL 23X SRF MT WHITE GOLD NTSC	EA		\$2,092.00	43.0%	\$1,192.44
Pelco	SD427-F0	SP IV SE 27X FLUSH WHITE SMOKE NTSC	EA		\$3,189.00	43.0%	\$1,817.73
Pelco	SD427-F1	SP IV SE 27X FLUSH WHITE CLEAR NTSC	EA		\$3,189.00	43.0%	\$1,817.73
Pelco	SD427-F2	SP IV SE 27X FLUSH WHITE CHROM NTSC	EA		\$3,328.00	43.0%	\$1,896.96
Pelco	SD427-F3	SP IV SE 27X FLUSH WHITE GOLD NTSC	EA		\$3,373.00	43.0%	\$1,922.61
Pelco	SD427-F-E0	SP IV SE 27X FLUSH ENV BLK SMK NTSC	EA		\$3,479.00	43.0%	\$1,983.03
Pelco	SD427-F-E1	SP IV SE 27X FLUSH ENV BLK CLR NTSC	EA		\$3,479.00	43.0%	\$1,983.03
Pelco	SD427-F-E2	SP IV SE 27X FLUSH ENV BLK CHR NTSC	EA		\$3,627.00	43.0%	\$2,067.39
Pelco	SD427-F-E3	SP IV SE 27X FLSH ENV BLK GOLD NTSC	EA		\$3,664.00	43.0%	\$2,088.48
Pelco	SD427-HCF0	SP IV SE 27X HD FLUSH CAGE SMK NTSC	EA		\$3,776.00	43.0%	\$2,152.32
Pelco	SD427-HCF1	SP IV SE 27X HD FLUSH CAGE CLR NTSC	EA		\$3,775.00	43.0%	\$2,151.75
Pelco	SD427-HCP0	SP IV SE 27X HD PND CAGE SMOKE NTSC	EA		\$3,977.00	43.0%	\$2,266.89
Pelco	SD427-HCP1	SP IV SE 27X HD PND CAGE CLEAR NTSC	EA		\$3,976.00	43.0%	\$2,266.32
Pelco	SD427-HCPE0	SP IV SE 27X HD EN PD CAGE SMK NTSC	EA		\$4,183.00	43.0%	\$2,384.31
Pelco	SD427-HCPE1	SP IV SE 27X HD EN PD CAGE CLR NTSC	EA		\$4,182.00	43.0%	\$2,383.74
Pelco	SD427-HF0	SP IV SE 27X HD FLUSH SMOKED NTSC	EA		\$3,667.00	43.0%	\$2,090.19
Pelco	SD427-HF1	SP IV SE 27X HD FLUSH CLEAR NTSC	EA		\$3,665.00	43.0%	\$2,089.05
Pelco	SD427-HP0	SP IV SE 27X HD PENDANT SMOKE NTSC	EA		\$3,864.00	43.0%	\$2,202.48
Pelco	SD427-HP1	SP IV SE 27X HD PENDANT CLEAR NTSC	EA		\$3,863.00	43.0%	\$2,201.91
Pelco	SD427-HPE0	SP IV SE 27X HD ENV PND SMOKED NTSC	EA		\$4,022.00	43.0%	\$2,292.54
Pelco	SD427-HPE1	SP IV SE 27X HD ENV PND CLEAR NTSC	EA		\$4,021.00	43.0%	\$2,291.97
Pelco	SD427-PB-0	SP IV SE 27X PENDANT BLACK SMK NTSC	EA		\$3,373.00	43.0%	\$1,922.61
Pelco	SD427-PB-1	SP IV SE 27X PENDANT BLACK CLR NTSC	EA		\$3,373.00	43.0%	\$1,922.61
Pelco	SD427-PB-2	SP IV SE 27X PENDANT BLACK CHR NTSC	EA		\$3,521.00	43.0%	\$2,006.97
Pelco	SD427-PB-3	SP IV SE 27X PENDANT BLACK GLD NTSC	EA		\$3,557.00	43.0%	\$2,027.49
Pelco	SD427-PG-0	SP IV SE 27X PENDANT GREY SMK NTSC	EA		\$3,373.00	43.0%	\$1,922.61
Pelco	SD427-PG-1	SP IV SE 27X PENDANT GREY CLR NTSC	EA		\$3,373.00	43.0%	\$1,922.61
Pelco	SD427-PG-2	SP IV SE 27X PENDANT GREY CHR NTSC	EA		\$3,521.00	43.0%	\$2,006.97
Pelco	SD427-PG-3	SP IV SE 27X PENDANT GREY GOLD NTSC	EA		\$3,557.00	43.0%	\$2,027.49
Pelco	SD427-PG-E0	SP IV SE 27X ENV PND GREY SMK NTSC	EA		\$3,479.00	43.0%	\$1,983.03
Pelco	SD427-PG-E1	SP IV SE 27X ENV PND GREY CLR NTSC	EA		\$3,479.00	43.0%	\$1,983.03
Pelco	SD427-PRE0	SP IV SE 27X PRESS GREY SMOKED NTSC	EA		\$5,041.00	43.0%	\$2,873.37
Pelco	SD427-PRE1	SP IV SE 27X PRESS GREY CLEAR NTSC	EA		\$5,041.00	43.0%	\$2,873.37
Pelco	SD427-PRME0	SP IV SE 27X PRESS GRY SMK MMF NTSC	EA		\$5,895.00	43.0%	\$3,360.15
Pelco	SD427-PRME1	SP IV SE 27X PRESS GRY CLR MMF NTSC	EA		\$5,895.00	43.0%	\$3,360.15
Pelco	SD427-PRSE0	SP IV SE 27X PRESS GRY SMK SMF NTSC	EA		\$5,895.00	43.0%	\$3,360.15
Pelco	SD427-PRSE1	SP IV SE 27X PRESS GRY CLR SMF NTSC	EA		\$5,895.00	43.0%	\$3,360.15
Pelco	SD427-PSGE0	SP IV SE 27X SS ENV PND SMK NTSC	EA		\$4,670.00	43.0%	\$2,661.90
Pelco	SD427-PSGE1	SP IV SE 27X SS ENV PND CLR NTSC	EA		\$4,670.00	43.0%	\$2,661.90
Pelco	SD427-SMB-0	SP IV SE 27X SRF MT BLACK SMK NTSC	EA		\$3,028.00	43.0%	\$1,725.96

MFG	Part Number	Description	UOM	GROUP	List	DISC	NYS NET PRICE
Pelco	SD427-SMB-1	SP IV SE 27X SRF MT BLACK CLR NTSC	EA		\$3,028.00	43.0%	\$1,725.96
Pelco	SD427-SMB-2	SP IV SE 27X SRF MT BLACK CHR NTSC	EA		\$3,167.00	43.0%	\$1,805.19
Pelco	SD427-SMB-3	SP IV SE 27X SRF MT BLACK GLD NTSC	EA		\$3,212.00	43.0%	\$1,830.84
Pelco	SD427-SMW-0	SP IV SE 27X SRF MT WHITE SMK NTSC	EA		\$3,028.00	43.0%	\$1,725.96
Pelco	SD427-SMW-1	SP IV SE 27X SRF MT WHITE CLR NTSC	EA		\$3,028.00	43.0%	\$1,725.96
Pelco	SD427-SMW-2	SP IV SE 27X SRF MT WHITE CHR NTSC	EA		\$3,167.00	43.0%	\$1,805.19
Pelco	SD427-SMW-3	SP IV SE 27X SRF MT WHITE GOLD NTSC	EA		\$3,212.00	43.0%	\$1,830.84
Pelco	SD435-F0	SPECTRA IV FLSH WHT 35X D/N SMK	EA		\$3,981.00	43.0%	\$2,269.17
Pelco	SD435-F1	SPECTRA IV FLSH WHT 35X D/N CLR	EA		\$3,981.00	43.0%	\$2,269.17
Pelco	SD435-F2	SPECTRA IV FLSH WHT 35X D/N CHR	EA		\$4,120.00	43.0%	\$2,348.40
Pelco	SD435-F3	SPECTRA IV FLSH WHT 35X D/N GLD	EA		\$4,165.00	43.0%	\$2,374.05
Pelco	SD435-F-E0	SPECTRA IV FLSH ENV BLK 35X D/N SMK	EA		\$4,271.00	43.0%	\$2,434.47
Pelco	SD435-F-E1	SPECTRA IV FLSH ENV BLK 35X D/N CLR	EA		\$4,271.00	43.0%	\$2,434.47
Pelco	SD435-F-E2	SPECTRA IV FLSH ENV BLK 35X D/N CHR	EA		\$4,419.00	43.0%	\$2,518.83
Pelco	SD435-F-E3	SPECTRA IV FLSH ENV BLK 35X D/N GLD	EA		\$4,455.00	43.0%	\$2,539.35
Pelco	SD435-HCF0	SPECTRA IV HD FLSH CAGE 35X D/N SMK	EA		\$4,509.00	43.0%	\$2,570.13
Pelco	SD435-HCF1	SPECTRA IV HD FLSH CAGE 35X D/N CLR	EA		\$4,616.00	43.0%	\$2,631.12
Pelco	SD435-HCP0	SPECTRA IV HD PND CAGE 35X D/N SMK	EA		\$4,708.00	43.0%	\$2,683.56
Pelco	SD435-HCP1	SPECTRA IV HD PND CAGE 35X D/N CLR	EA		\$4,811.00	43.0%	\$2,742.27
Pelco	SD435-HCPE0	SPECTRA IV HD ENV PND CAGE 35X SMK	EA		\$4,865.00	43.0%	\$2,773.05
Pelco	SD435-HCPE1	SPECTRA IV HD ENV PND CAGE 35X CLR	EA		\$4,968.00	43.0%	\$2,831.76
Pelco	SD435-HF0	SPECTRA IV HD FLSH 35X D/N SMK	EA		\$4,399.00	43.0%	\$2,507.43
Pelco	SD435-HF1	SPECTRA IV HD FLSH 35X D/N CLR	EA		\$4,502.00	43.0%	\$2,566.14
Pelco	SD435-HP0	SPECTRA IV HD PND 35X D/N SMK	EA		\$4,597.00	43.0%	\$2,620.29
Pelco	SD435-HP1	SPECTRA IV HD PND 35X D/N CLR	EA		\$4,694.00	43.0%	\$2,675.58
Pelco	SD435-HPE0	SPECTRA IV HD ENV PND 35X D/N SMK	EA		\$4,754.00	43.0%	\$2,709.78
Pelco	SD435-HPE1	SPECTRA IV HD ENV PND 35X D/N CLR	EA		\$4,852.00	43.0%	\$2,765.64
Pelco	SD435-PB-0	SPECTRA IV PND BLK 35X D/N SMK	EA		\$4,165.00	43.0%	\$2,374.05
Pelco	SD435-PB-1	SPECTRA IV PND BLK 35X D/N CLR	EA		\$4,165.00	43.0%	\$2,374.05
Pelco	SD435-PB-2	SPECTRA IV PND BLK 35X D/N CHR	EA		\$4,313.00	43.0%	\$2,458.41
Pelco	SD435-PB-3	SPECTRA IV PND BLK 35X D/N GLD	EA		\$4,349.00	43.0%	\$2,478.93
Pelco	SD435-PG-0	SPECTRA IV PND GRY 35X D/N SMK	EA		\$4,165.00	43.0%	\$2,374.05
Pelco	SD435-PG-1	SPECTRA IV PND GRY 35X D/N CLR	EA		\$4,165.00	43.0%	\$2,374.05
Pelco	SD435-PG-2	SPECTRA IV PND GRY 35X D/N CHR	EA		\$4,313.00	43.0%	\$2,458.41
Pelco	SD435-PG-3	SPECTRA IV PND GRY 35X D/N GLD	EA		\$4,349.00	43.0%	\$2,478.93
Pelco	SD435-PG-E0	SPECTRA IV ENV PND GRY 35X D/N SMK	EA		\$4,271.00	43.0%	\$2,434.47
Pelco	SD435-PG-E1	SPECTRA IV ENV PND GRY 35X D/N CLR	EA		\$4,271.00	43.0%	\$2,434.47
Pelco	SD435-PRE0	SPECTRA IV PRESS 35X D/N SMK	EA		\$5,772.00	43.0%	\$3,290.04
Pelco	SD435-PRE1	SPECTRA IV PRESS 35X D/N CLR	EA		\$5,772.00	43.0%	\$3,290.04
Pelco	SD435-PRME0	SPECTRA IV PRESS 35X D/N SMK MMF	EA		\$6,630.00	43.0%	\$3,779.10
Pelco	SD435-PRME1	SPECTRA IV PRESS 35X D/N CLR MMF	EA		\$6,630.00	43.0%	\$3,779.10
Pelco	SD435-PRSE0	SPECTRA IV PRESS 35X D/N SMK SMF	EA		\$6,630.00	43.0%	\$3,779.10
Pelco	SD435-PRSE1	SPECTRA IV PRESS 35X D/N CLR SMF	EA		\$6,630.00	43.0%	\$3,779.10
Pelco	SD435-PSGE0	SPECTRA IV SS ENV PND 35X D/N SMK	EA		\$5,403.00	43.0%	\$3,079.71
Pelco	SD435-PSGE1	SPECTRA IV SS ENV PND 35X D/N CLR	EA		\$5,403.00	43.0%	\$3,079.71
Pelco	SD435-SMB-0	SPECTRA IV SRF MT BLK 35X D/N SMK	EA		\$3,654.00	43.0%	\$2,082.78
Pelco	SD435-SMB-1	SPECTRA IV SRF MT BLK 35X D/N CLR	EA		\$3,654.00	43.0%	\$2,082.78
Pelco	SD435-SMB-3	SPECTRA IV SRF MT BLK 35X D/N GLD	EA		\$3,899.00	43.0%	\$2,222.43
Pelco	SD435-SMW-0	SPECTRA IV SRF MT WHT 35X D/N SMK	EA		\$3,654.00	43.0%	\$2,082.78
Pelco	SD435-SMW-1	SPECTRA IV SRF MT WHT 35X D/N CLR	EA		\$3,654.00	43.0%	\$2,082.78
Pelco	SD435-SMW-2	SPECTRA IV SRF MT WHT 35X D/N CHR	EA		\$3,855.00	43.0%	\$2,197.35
Pelco	SD435-SMW-3	SPECTRA IV SRF MT WHT 35X D/N GLD	EA		\$3,899.00	43.0%	\$2,222.43
Pelco	SD4-B0	SPECTRA MINI SMOKED DOME NTSC BLK	EA		\$1,537.00	43.0%	\$876.09
Pelco	SD4-B1	SPECTRA MINI CLEAR DOME NTSC BLK	EA		\$1,537.00	43.0%	\$876.09
Pelco	SD4E23-F0	SP IV H.264 23X FLUSH WHT SMK NTSC	EA		\$2,540.00	43.0%	\$1,447.80
Pelco	SD4E23-F1	SP IV H.264 23X FLUSH WHT CLR NTSC	EA		\$2,540.00	43.0%	\$1,447.80
Pelco	SD4E23-F2	SP IV H.264 23X FLUSH WHT CHR NTSC	EA		\$2,679.00	43.0%	\$1,527.03
Pelco	SD4E23-F3	SP IV H.264 23X FLUSH WHT GOLD NTSC	EA		\$2,724.00	43.0%	\$1,552.68
Pelco	SD4E23-F-E0	SP IV H.264 23X FLUSH ENV BLK SMK N	EA		\$2,664.00	43.0%	\$1,518.48
Pelco	SD4E23-F-E1	SP IV H.264 23X FLUSH ENV BLK CLR N	EA		\$2,664.00	43.0%	\$1,518.48
Pelco	SD4E23-F-E2	SP IV H.264 23X FLUSH ENV BLK CHR N	EA		\$2,812.00	43.0%	\$1,602.84
Pelco	SD4E23-F-E3	SP IV H.264 23X FLSH ENV BLK GOLD N	EA		\$2,849.00	43.0%	\$1,623.93
Pelco	SD4E23-PB-0	SP IV H.264 23X PND BLACK SMK NTSC	EA		\$2,601.00	43.0%	\$1,482.57
Pelco	SD4E23-PB-1	SP IV H.264 23X PND BLACK CLR NTSC	EA		\$2,601.00	43.0%	\$1,482.57
Pelco	SD4E23-PB-2	SP IV H.264 23X PND BLACK CHR NTSC	EA		\$2,749.00	43.0%	\$1,566.93
Pelco	SD4E23-PB-3	SP IV H.264 23X PND BLACK GLD NTSC	EA		\$2,785.00	43.0%	\$1,587.45
Pelco	SD4E23-PG-0	SP IV H.264 23X PND GREY SMOKE NTSC	EA		\$2,601.00	43.0%	\$1,482.57
Pelco	SD4E23-PG-1	SP IV H.264 23X PND GREY CLEAR NTSC	EA		\$2,601.00	43.0%	\$1,482.57
Pelco	SD4E23-PG-2	SP IV H.264 23X PND GREY CHROM NTSC	EA		\$2,749.00	43.0%	\$1,566.93
Pelco	SD4E23-PG-3	SP IV H.264 23X PND GREY GOLD NTSC	EA		\$2,785.00	43.0%	\$1,587.45
Pelco	SD4E23-PG-E0	SP IV H.264 23X ENV PND GREY SMK N	EA		\$2,714.00	43.0%	\$1,546.98
Pelco	SD4E23-PG-E1	SP IV H.264 23X ENV PND GREY CLR N	EA		\$2,714.00	43.0%	\$1,546.98
Pelco	SD4E27-F0	SP IV H.264 27X FLUSH WHT SMK NTSC	EA		\$3,936.00	43.0%	\$2,243.52
Pelco	SD4E27-F1	SP IV H.264 27X FLUSH WHT CLR NTSC	EA		\$3,936.00	43.0%	\$2,243.52
Pelco	SD4E27-F2	SP IV H.264 27X FLUSH WHT CHR NTSC	EA		\$4,075.00	43.0%	\$2,322.75
Pelco	SD4E27-F3	SP IV H.264 27X FLUSH WHT GOLD NTSC	EA		\$4,120.00	43.0%	\$2,348.40
Pelco	SD4E27-F-E0	SP IV H.264 27X FLUSH ENV BLK SMK N	EA		\$4,226.00	43.0%	\$2,408.82
Pelco	SD4E27-F-E1	SP IV H.264 27X FLUSH ENV BLK CLR N	EA		\$4,226.00	43.0%	\$2,408.82
Pelco	SD4E27-F-E2	SP IV H.264 27X FLUSH ENV BLK CHR N	EA		\$4,374.00	43.0%	\$2,493.18
Pelco	SD4E27-F-E3	SP IV H.264 27X FLSH ENV BLK GOLD N	EA		\$4,411.00	43.0%	\$2,514.27
Pelco	SD4E27-HCF0	SP IV H.264 27X HD FLSH CAGE SMK N	EA		\$4,482.00	43.0%	\$2,554.74
Pelco	SD4E27-HCF1	SP IV H.264 27X HD FLSH CAGE CLR N	EA		\$4,590.00	43.0%	\$2,616.30
Pelco	SD4E27-HCP0	SP IV H.264 27X HD PND CAGE SMK N	EA		\$4,666.00	43.0%	\$2,659.62
Pelco	SD4E27-HCP1	SP IV H.264 27X HD PND CAGE CLR N	EA		\$4,769.00	43.0%	\$2,718.33
Pelco	SD4E27-HCPE0	SP IV H.264 27X HD EN PD CAGE SMK N	EA		\$4,809.00	43.0%	\$2,741.13
Pelco	SD4E27-HCPE1	SP IV H.264 27X HD EN PD CAGE CLR N	EA		\$4,912.00	43.0%	\$2,799.84
Pelco	SD4E27-HF0	SP IV H.264 27X HD FLUSH SMK NTSC	EA		\$4,372.00	43.0%	\$2,492.04

MFG	Part Number	Description	UOM	GROUP	List	DISC	NYS NET PRICE
Pelco	SD4E27-HF1	SP IV H.264 27X HD FLUSH CLEAR NTSC	EA		\$4,475.00	43.0%	\$2,550.75
Pelco	SD4E27-HP0	SP IV H.264 27X HD PENDANT SMK NTSC	EA		\$4,555.00	43.0%	\$2,596.35
Pelco	SD4E27-HP1	SP IV H.264 27X HD PENDANT CLR NTSC	EA		\$4,653.00	43.0%	\$2,652.21
Pelco	SD4E27-HPE0	SP IV H.264 27X HD ENV PND SMK NTSC	EA		\$4,698.00	43.0%	\$2,677.86
Pelco	SD4E27-HPE1	SP IV H.264 27X HD ENV PND CLR NTSC	EA		\$4,796.00	43.0%	\$2,733.72
Pelco	SD4E27-PB-0	SP IV H.264 27X PND BLACK SMK NTSC	EA		\$4,120.00	43.0%	\$2,348.40
Pelco	SD4E27-PB-1	SP IV H.264 27X PND BLACK CLR NTSC	EA		\$4,120.00	43.0%	\$2,348.40
Pelco	SD4E27-PB-2	SP IV H.264 27X PND BLACK CHR NTSC	EA		\$4,268.00	43.0%	\$2,432.76
Pelco	SD4E27-PB-3	SP IV H.264 27X PND BLACK GLD NTSC	EA		\$4,304.00	43.0%	\$2,453.28
Pelco	SD4E27-PG-0	SP IV H.264 27X PND GREY SMK NTSC	EA		\$4,120.00	43.0%	\$2,348.40
Pelco	SD4E27-PG-1	SP IV H.264 27X PND GREY CLR NTSC	EA		\$4,120.00	43.0%	\$2,348.40
Pelco	SD4E27-PG-2	SP IV H.264 27X PND GREY CHR NTSC	EA		\$4,268.00	43.0%	\$2,432.76
Pelco	SD4E27-PG-3	SP IV H.264 27X PND GREY GOLD NTSC	EA		\$4,304.00	43.0%	\$2,453.28
Pelco	SD4E27-PG-E0	SP IV H.264 27X ENV PND GREY SMK N	EA		\$4,226.00	43.0%	\$2,408.82
Pelco	SD4E27-PG-E1	SP IV H.264 27X ENV PND GREY CLR N	EA		\$4,226.00	43.0%	\$2,408.82
Pelco	SD4E27-PSGE0	SP IV H.264 27X SS ENV PND SMK NTSC	EA		\$5,299.00	43.0%	\$3,020.43
Pelco	SD4E27-PSGE1	SP IV H.264 27X SS ENV PND CLR NTSC	EA		\$5,299.00	43.0%	\$3,020.43
Pelco	SD4E35-F0	SP IV H.264 35X FLUSH WHT SMK NTSC	EA		\$4,728.00	43.0%	\$2,694.96
Pelco	SD4E35-F1	SP IV H.264 35X FLUSH WHT CLR NTSC	EA		\$4,728.00	43.0%	\$2,694.96
Pelco	SD4E35-F2	SP IV H.264 35X FLUSH WHT CHR NTSC	EA		\$4,867.00	43.0%	\$2,774.19
Pelco	SD4E35-F3	SP IV H.264 35X FLUSH WHT GOLD NTSC	EA		\$4,912.00	43.0%	\$2,799.84
Pelco	SD4E35-F-E0	SP IV H.264 35X FLUSH ENV BLK SMK N	EA		\$5,018.00	43.0%	\$2,860.26
Pelco	SD4E35-F-E1	SP IV H.264 35X FLUSH ENV BLK CLR N	EA		\$5,018.00	43.0%	\$2,860.26
Pelco	SD4E35-F-E2	SP IV H.264 35X FLUSH ENV BLK CHR N	EA		\$5,166.00	43.0%	\$2,944.62
Pelco	SD4E35-F-E3	SP IV H.264 35X FLSH ENV BLK GOLD N	EA		\$5,202.00	43.0%	\$2,965.14
Pelco	SD4E35-HCF0	SP IV H.264 35X HD FLSH CAGE SMK N	EA		\$5,212.00	43.0%	\$2,970.84
Pelco	SD4E35-HCF1	SP IV H.264 35X HD FLSH CAGE CLR N	EA		\$5,320.00	43.0%	\$3,032.40
Pelco	SD4E35-HCF0	SP IV H.264 35X HD PND CAGE SMK N	EA		\$5,397.00	43.0%	\$3,076.29
Pelco	SD4E35-HCF1	SP IV H.264 35X HD PND CAGE CLR N	EA		\$5,500.00	43.0%	\$3,135.00
Pelco	SD4E35-HCPE0	SP IV H.264 35X HD EN PD CAGE SMK N	EA		\$5,539.00	43.0%	\$3,157.23
Pelco	SD4E35-HCPE1	SP IV H.264 35X HD EN PD CAGE CLR N	EA		\$5,642.00	43.0%	\$3,215.94
Pelco	SD4E35-HF0	SP IV H.264 35X HD FLUSH SMK NTSC	EA		\$5,103.00	43.0%	\$2,908.71
Pelco	SD4E35-HF1	SP IV H.264 35X HD FLUSH CLEAR NTSC	EA		\$5,206.00	43.0%	\$2,967.42
Pelco	SD4E35-HP0	SP IV H.264 35X HD PENDANT SMK NTSC	EA		\$5,285.00	43.0%	\$3,012.45
Pelco	SD4E35-HP1	SP IV H.264 35X HD PENDANT CLR NTSC	EA		\$5,383.00	43.0%	\$3,068.31
Pelco	SD4E35-HPE0	SP IV H.264 35X HD ENV PND SMK NTSC	EA		\$5,428.00	43.0%	\$3,093.96
Pelco	SD4E35-HPE1	SP IV H.264 35X HD ENV PND CLR NTSC	EA		\$5,526.00	43.0%	\$3,149.82
Pelco	SD4E35-PB-0	SP IV H.264 35X PND BLACK SMK NTSC	EA		\$4,912.00	43.0%	\$2,799.84
Pelco	SD4E35-PB-1	SP IV H.264 35X PND BLACK CLR NTSC	EA		\$4,912.00	43.0%	\$2,799.84
Pelco	SD4E35-PB-2	SP IV H.264 35X PND BLACK CHR NTSC	EA		\$5,060.00	43.0%	\$2,884.20
Pelco	SD4E35-PB-3	SP IV H.264 35X PND BLACK GLD NTSC	EA		\$5,096.00	43.0%	\$2,904.72
Pelco	SD4E35-PG-0	SP IV H.264 35X PND GREY SMK NTSC	EA		\$4,912.00	43.0%	\$2,799.84
Pelco	SD4E35-PG-1	SP IV H.264 35X PND GREY CLR NTSC	EA		\$4,912.00	43.0%	\$2,799.84
Pelco	SD4E35-PG-2	SP IV H.264 35X PND GREY CHR NTSC	EA		\$5,060.00	43.0%	\$2,884.20
Pelco	SD4E35-PG-3	SP IV H.264 35X PND GREY GOLD NTSC	EA		\$5,096.00	43.0%	\$2,904.72
Pelco	SD4E35-PG-E0	SP IV H.264 35X ENV PND GREY SMK N	EA		\$5,018.00	43.0%	\$2,860.26
Pelco	SD4E35-PG-E1	SP IV H.264 35X ENV PND GREY CLR N	EA		\$5,018.00	43.0%	\$2,860.26
Pelco	SD4E35-PSGE0	SP IV H.264 35X SS ENV PND SMK NTSC	EA		\$6,029.00	43.0%	\$3,436.53
Pelco	SD4E35-PSGE1	SP IV H.264 35X SS ENV PND CLR NTSC	EA		\$6,029.00	43.0%	\$3,436.53
Pelco	SD4H35-F-E0	SPECTRA IV HZ FLSH ENV BLK 35X SMK	EA		\$5,008.00	43.0%	\$2,854.56
Pelco	SD4H35-F-E1	SPECTRA IV HZ FLSH ENV BLK 35X CLR	EA		\$5,008.00	43.0%	\$2,854.56
Pelco	SD4H35-PG-0	SPECTRA IV HZ PND GRY 35X SMK	EA		\$4,910.00	43.0%	\$2,798.70
Pelco	SD4H35-PG-1	SPECTRA IV HZ PND GRY 35X CLR	EA		\$4,910.00	43.0%	\$2,798.70
Pelco	SD4H35-PG-E0	SPECTRA IV HZ ENV PND GRY 35X SMK	EA		\$5,008.00	43.0%	\$2,854.56
Pelco	SD4H35-PG-E1	SPECTRA IV HZ ENV PND GRY 35X CLR	EA		\$5,008.00	43.0%	\$2,854.56
Pelco	SD4N23-F0	SP IV IP SL 23X FLUSH WHT SMK NTSC	EA		\$2,540.00	43.0%	\$1,447.80
Pelco	SD4N23-F1	SP IV IP SL 23X FLUSH WHT CLR NTSC	EA		\$2,540.00	43.0%	\$1,447.80
Pelco	SD4N23-F2	SP IV IP SL 23X FLUSH WHT CHR NTSC	EA		\$2,679.00	43.0%	\$1,527.03
Pelco	SD4N23-F3	SP IV IP SL 23X FLUSH WHT GOLD NTSC	EA		\$2,724.00	43.0%	\$1,552.68
Pelco	SD4N23-F-E0	SP IV IP SL 23X FLUSH ENV BLK SMK N	EA		\$2,664.00	43.0%	\$1,518.48
Pelco	SD4N23-F-E1	SP IV IP SL 23X FLUSH ENV BLK CLR N	EA		\$2,664.00	43.0%	\$1,518.48
Pelco	SD4N23-F-E2	SP IV IP SL 23X FLUSH ENV BLK CHR N	EA		\$2,812.00	43.0%	\$1,602.84
Pelco	SD4N23-F-E3	SP IV IP SL 23X FLSH ENV BLK GOLD N	EA		\$2,849.00	43.0%	\$1,623.93
Pelco	SD4N23-PB-0	SP IV IP SL 23X PND BLACK SMK NTSC	EA		\$2,601.00	43.0%	\$1,482.57
Pelco	SD4N23-PB-1	SP IV IP SL 23X PND BLACK CLR NTSC	EA		\$2,601.00	43.0%	\$1,482.57
Pelco	SD4N23-PB-2	SP IV IP SL 23X PND BLACK CHR NTSC	EA		\$2,749.00	43.0%	\$1,566.93
Pelco	SD4N23-PB-3	SP IV IP SL 23X PND BLACK GLD NTSC	EA		\$2,785.00	43.0%	\$1,587.45
Pelco	SD4N23-PG-0	SP IV IP SL 23X PND GREY SMOKE NTSC	EA		\$2,601.00	43.0%	\$1,482.57
Pelco	SD4N23-PG-1	SP IV IP SL 23X PND GREY CLEAR NTSC	EA		\$2,601.00	43.0%	\$1,482.57
Pelco	SD4N23-PG-2	SP IV IP SL 23X PND GREY CHROM NTSC	EA		\$2,749.00	43.0%	\$1,566.93
Pelco	SD4N23-PG-3	SP IV IP SL 23X PND GREY GOLD NTSC	EA		\$2,785.00	43.0%	\$1,587.45
Pelco	SD4N23-PG-E0	SP IV IP SL 23X ENV PND GREY SMK N	EA		\$2,714.00	43.0%	\$1,546.98
Pelco	SD4N23-PG-E1	SP IV IP SL 23X ENV PND GREY CLR N	EA		\$2,714.00	43.0%	\$1,546.98
Pelco	SD4N27-F0	SP IV IP SE 27X FLUSH WHT SMK NTSC	EA		\$3,936.00	43.0%	\$2,243.52
Pelco	SD4N27-F1	SP IV IP SE 27X FLUSH WHT CLR NTSC	EA		\$3,936.00	43.0%	\$2,243.52
Pelco	SD4N27-F2	SP IV IP SE 27X FLUSH WHT CHR NTSC	EA		\$4,075.00	43.0%	\$2,322.75
Pelco	SD4N27-F3	SP IV IP SE 27X FLUSH WHT GOLD NTSC	EA		\$4,120.00	43.0%	\$2,348.40
Pelco	SD4N27-F-E0	SP IV IP SE 27X FLUSH ENV BLK SMK N	EA		\$4,226.00	43.0%	\$2,408.82
Pelco	SD4N27-F-E1	SP IV IP SE 27X FLUSH ENV BLK CLR N	EA		\$4,226.00	43.0%	\$2,408.82
Pelco	SD4N27-F-E2	SP IV IP SE 27X FLUSH ENV BLK CHR N	EA		\$4,374.00	43.0%	\$2,493.18
Pelco	SD4N27-F-E3	SP IV IP SE 27X FLSH ENV BLK GOLD N	EA		\$4,411.00	43.0%	\$2,514.27
Pelco	SD4N27-HCF0	SP IV IP SE 27X HD FLSH CAGE SMK N	EA		\$4,602.00	43.0%	\$2,623.14
Pelco	SD4N27-HCF1	SP IV IP SE 27X HD FLSH CAGE CLR N	EA		\$4,598.00	43.0%	\$2,620.86
Pelco	SD4N27-HCF0	SP IV IP SE 27X HD PND CAGE SMK N	EA		\$4,802.00	43.0%	\$2,737.14
Pelco	SD4N27-HCF1	SP IV IP SE 27X HD PND CAGE CLR N	EA		\$4,801.00	43.0%	\$2,736.57
Pelco	SD4N27-HCPE0	SP IV IP SE 27X HD EN PD CAGE SMK N	EA		\$4,957.00	43.0%	\$2,825.49
Pelco	SD4N27-HCPE1	SP IV IP SE 27X HD EN PD CAGE CLR N	EA		\$4,955.00	43.0%	\$2,824.35

MFG	Part Number	Description	UOM	GROUP	List	DISC	NYS NET PRICE
Pelco	SD4N27-HF0	SP IV IP SE 27X HD FLUSH SMK NTSC	EA		\$4,492.00	43.0%	\$2,560.44
Pelco	SD4N27-HF1	SP IV IP SE 27X HD FLUSH CLEAR NTSC	EA		\$4,489.00	43.0%	\$2,558.73
Pelco	SD4N27-HP0	SP IV IP SE 27X HD PENDANT SMK NTSC	EA		\$4,688.00	43.0%	\$2,672.16
Pelco	SD4N27-HP1	SP IV IP SE 27X HD PENDANT CLR NTSC	EA		\$4,686.00	43.0%	\$2,671.02
Pelco	SD4N27-HPE0	SP IV IP SE 27X HD ENV PND SMK NTSC	EA		\$4,846.00	43.0%	\$2,762.22
Pelco	SD4N27-HPE1	SP IV IP SE 27X HD ENV PND CLR NTSC	EA		\$4,844.00	43.0%	\$2,761.08
Pelco	SD4N27-PB-0	SP IV IP SE 27X PND BLACK SMK NTSC	EA		\$4,120.00	43.0%	\$2,348.40
Pelco	SD4N27-PB-1	SP IV IP SE 27X PND BLACK CLR NTSC	EA		\$4,120.00	43.0%	\$2,348.40
Pelco	SD4N27-PB-2	SP IV IP SE 27X PND BLACK CHR NTSC	EA		\$4,268.00	43.0%	\$2,432.76
Pelco	SD4N27-PB-3	SP IV IP SE 27X PND BLACK GLD NTSC	EA		\$4,304.00	43.0%	\$2,453.28
Pelco	SD4N27-PG-0	SP IV IP SE 27X PND GREY SMK NTSC	EA		\$4,120.00	43.0%	\$2,348.40
Pelco	SD4N27-PG-1	SP IV IP SE 27X PND GREY CLR NTSC	EA		\$4,120.00	43.0%	\$2,348.40
Pelco	SD4N27-PG-2	SP IV IP SE 27X PND GREY CHR NTSC	EA		\$4,268.00	43.0%	\$2,432.76
Pelco	SD4N27-PG-3	SP IV IP SE 27X PND GREY GOLD NTSC	EA		\$4,304.00	43.0%	\$2,453.28
Pelco	SD4N27-PG-E0	SP IV IP SE 27X ENV PND GREY SMK N	EA		\$4,226.00	43.0%	\$2,408.82
Pelco	SD4N27-PG-E1	SP IV IP SE 27X ENV PND GREY CLR N	EA		\$4,226.00	43.0%	\$2,408.82
Pelco	SD4N27-PSGE0	SP IV IP SE 27X SS ENV PND SMK NTSC	EA		\$5,495.00	43.0%	\$3,132.15
Pelco	SD4N27-PSGE1	SP IV IP SE 27X SS ENV PND CLR NTSC	EA		\$5,495.00	43.0%	\$3,132.15
Pelco	SD4N35-F0	SP IV IP FLSH WHT 35X D/N SMK	EA		\$4,728.00	43.0%	\$2,694.96
Pelco	SD4N35-F1	SP IV IP FLSH WHT 35X D/N CLR	EA		\$4,728.00	43.0%	\$2,694.96
Pelco	SD4N35-F2	SP IV IP FLSH WHT 35X D/N CHR	EA		\$4,867.00	43.0%	\$2,774.19
Pelco	SD4N35-F3	SP IV IP FLSH WHT 35X D/N GLD	EA		\$4,912.00	43.0%	\$2,799.84
Pelco	SD4N35-F-E0	SP IV IP FLSH ENV BLK 35X D/N SMK	EA		\$5,018.00	43.0%	\$2,860.26
Pelco	SD4N35-F-E1	SP IV IP FLSH ENV BLK 35X D/N CLR	EA		\$5,018.00	43.0%	\$2,860.26
Pelco	SD4N35-F-E2	SP IV IP FLSH ENV BLK 35X D/N CHR	EA		\$5,166.00	43.0%	\$2,944.62
Pelco	SD4N35-F-E3	SP IV IP FLSH ENV BLK 35X D/N GLD	EA		\$5,202.00	43.0%	\$2,965.14
Pelco	SD4N35-HCF0	SP IV IP HD FLSH CAGE 35X D/N SMK	EA		\$5,335.00	43.0%	\$3,040.95
Pelco	SD4N35-HCF1	SP IV IP HD FLSH CAGE 35X D/N CLR	EA		\$5,443.00	43.0%	\$3,102.51
Pelco	SD4N35-HCP0	SP IV IP HD PND CAGE 35X D/N SMK	EA		\$5,534.00	43.0%	\$3,154.38
Pelco	SD4N35-HCP1	SP IV IP HD PND CAGE 35X D/N CLR	EA		\$5,637.00	43.0%	\$3,213.09
Pelco	SD4N35-HCPE0	SP IV IP HD ENV PND CAGE 35X SMK	EA		\$5,692.00	43.0%	\$3,244.44
Pelco	SD4N35-HCPE1	SP IV IP HD ENV PND CAGE 35X CLR	EA		\$5,795.00	43.0%	\$3,303.15
Pelco	SD4N35-HF0	SP IV IP HD FLSH 35X D/N SMK	EA		\$5,226.00	43.0%	\$2,978.82
Pelco	SD4N35-HF1	SP IV IP HD FLSH 35X D/N CLR	EA		\$5,329.00	43.0%	\$3,037.53
Pelco	SD4N35-HP0	SP IV IP HD PND 35X D/N SMK	EA		\$5,423.00	43.0%	\$3,091.11
Pelco	SD4N35-HP1	SP IV IP HD PND 35X D/N CLR	EA		\$5,521.00	43.0%	\$3,146.97
Pelco	SD4N35-HPE0	SP IV IP HD ENV PND 35X D/N SMK	EA		\$5,581.00	43.0%	\$3,181.17
Pelco	SD4N35-HPE1	SP IV IP HD ENV PND 35X D/N CLR	EA		\$5,679.00	43.0%	\$3,237.03
Pelco	SD4N35-PB-0	SP IV IP PND BLK 35X D/N SMK	EA		\$4,912.00	43.0%	\$2,799.84
Pelco	SD4N35-PB-1	SP IV IP PND BLK 35X D/N CLR	EA		\$4,912.00	43.0%	\$2,799.84
Pelco	SD4N35-PB-2	SP IV IP PND BLK 35X D/N CHR	EA		\$5,060.00	43.0%	\$2,884.20
Pelco	SD4N35-PB-3	SP IV IP PND BLK 35X D/N GLD	EA		\$5,096.00	43.0%	\$2,904.72
Pelco	SD4N35-PG-0	SP IV IP PND GRY 35X D/N SMK	EA		\$4,912.00	43.0%	\$2,799.84
Pelco	SD4N35-PG-1	SP IV IP PND GRY 35X D/N CLR	EA		\$4,912.00	43.0%	\$2,799.84
Pelco	SD4N35-PG-2	SP IV IP PND GRY 35X D/N CHR	EA		\$5,060.00	43.0%	\$2,884.20
Pelco	SD4N35-PG-3	SP IV IP PND GRY 35X D/N GLD	EA		\$5,096.00	43.0%	\$2,904.72
Pelco	SD4N35-PG-E0	SP IV IP ENV PND GRY 35X D/N SMK	EA		\$5,018.00	43.0%	\$2,860.26
Pelco	SD4N35-PG-E1	SP IV IP ENV PND GRY 35X D/N CLR	EA		\$5,018.00	43.0%	\$2,860.26
Pelco	SD4N35-PSGE0	SP IV IP SS ENV PND 35X D/N SMK	EA		\$6,228.00	43.0%	\$3,549.96
Pelco	SD4N35-PSGE1	SP IV IP SS ENV PND 35X D/N CLR	EA		\$6,228.00	43.0%	\$3,549.96
Pelco	SD4N-B0	SPECTRA MINI IP SMOKED DOME NTSC BK	EA		\$2,019.00	43.0%	\$1,150.83
Pelco	SD4N-B1	SPECTRA MINI IP CLEAR DOME NTSC BLK	EA		\$2,019.00	43.0%	\$1,150.83
Pelco	SD4NH35-F-E0	SPECTRA IP HZ FLSH ENV BLK 35X SMK	EA		\$5,780.00	43.0%	\$3,294.60
Pelco	SD4NH35-F-E1	SPECTRA IP HZ FLSH ENV BLK 35X CLR	EA		\$5,780.00	43.0%	\$3,294.60
Pelco	SD4NH35-PG-0	SPECTRA IP HZ PND GRY 35X SMK NTSC	EA		\$5,682.00	43.0%	\$3,238.74
Pelco	SD4NH35-PG-1	SPECTRA IP HZ PND GRY 35X CLR NTSC	EA		\$5,682.00	43.0%	\$3,238.74
Pelco	SD4NH35-PG-E0	SPECTRA IV IP HZ ENVPND GRY 35X SMK	EA		\$5,780.00	43.0%	\$3,294.60
Pelco	SD4NH35-PG-E1	SPECTRA IV IP HZ ENVPND GRY 35X CLR	EA		\$5,780.00	43.0%	\$3,294.60
Pelco	SD4N-W0	SPECTRA MINI IP SMOKED DOME NTSC WT	EA		\$2,019.00	43.0%	\$1,150.83
Pelco	SD4N-W1	SPECTRA MINI IP CLEAR DOME NTSC WHT	EA		\$2,019.00	43.0%	\$1,150.83
Pelco	SD4-W0	SPECTRA MINI SMOKED DOME NTSC	EA		\$1,537.00	43.0%	\$876.09
Pelco	SD4-W1	SPECTRA MINI CLEAR DOME NTSC	EA		\$1,537.00	43.0%	\$876.09
Pelco	SD5-P	SPECTRA MNT CEIL 2X2 PNL/BB5-F	EA		\$68.00	43.0%	\$38.76
Pelco	SEB5100-1500	STORAGE EXPANSION W/1.5TB STORAGE	EA		\$12,589.00	43.0%	\$7,175.73
Pelco	SEB5100-3000	STORAGE EXPANSION W/3.0TB STORAGE	EA		\$15,826.00	43.0%	\$9,020.82
Pelco	SEB5100-4500	STORAGE EXP BOX, 4.5TB	EA		\$19,063.00	43.0%	\$10,865.91
Pelco	SEB5100-6000	STORAGE EXPANSION W/6.0TB STORAGE	EA		\$22,948.00	43.0%	\$13,080.36
Pelco	SEB5100-9000	STORAGE EXP BOX, 9.0TB	EA		\$29,422.00	43.0%	\$16,770.54
Pelco	SM5000	SYSTEM MANAGER	EA		\$4,266.00	43.0%	\$2,431.62
Pelco	SP01-003	SPIV PRESSURIZED ANTI-VIBRATION MNT	EA		\$169.00	43.0%	\$96.33
Pelco	SP04-140	NET5301T W/2INPUT SINGLE STRM	EA		\$1,652.00	43.0%	\$941.64
Pelco	SPA102	ADAPTER,POLE MOUNT FOR ST1 STRUT	EA		\$68.00	43.0%	\$38.76
Pelco	SPM4-B	SPECTRA MINI PENDANT MOUNT BLK	EA		\$43.00	43.0%	\$24.51
Pelco	SPM4-W	SPECTRA MINI PENDANT MOUNT	EA		\$43.00	43.0%	\$24.51
Pelco	SRV-OS-CRT-DVM	ONSITE CERTIFICATION DVMS	EA		\$4,935.00	43.0%	\$2,812.95
Pelco	SRV-SA-DVM	SYSTEM AUDIT DVMS	EA		\$4,935.00	43.0%	\$2,812.95
Pelco	SS1512	SUN SHROUD, EH1512 SERIES	EA		\$33.00	43.0%	\$18.81
Pelco	SS2508	ENCL SUNSHROUD/EH2508	EA		\$43.00	43.0%	\$24.51
Pelco	SS2508FLIR	ENCL SUNSHROUD/EH2508 FOR FLIR	EA		\$43.00	43.0%	\$24.51
Pelco	SS2512	ENCL SUNSHROUD/EH2512	EA		\$43.00	43.0%	\$24.51
Pelco	SS2512FLIR	ENCL SUNSHROUD/EH2512 FOR FLIR	EA		\$43.00	43.0%	\$24.51
Pelco	SS2515	ENCL SUNSHROUD/EH2515	EA		\$46.00	43.0%	\$26.22
Pelco	SS3508	SUN SHROUD,EH3508 SERIES	EA		\$43.00	43.0%	\$24.51
Pelco	SS3512	SUN SHROUD,EH3512,SERIES	EA		\$43.00	43.0%	\$24.51
Pelco	SS3515	ENCL SUN SHROUD / EH3515 SERIES	EA		\$46.00	43.0%	\$26.22
Pelco	SS4514	ENCL SUNSHROUD/HS4514 SERIES	EA		\$48.00	43.0%	\$27.36
Pelco	SS4718	SUN SHROUD KIT EH4718 SERIES	EA		\$76.00	43.0%	\$43.32

MFG	Part Number	Description	UOM	GROUP	List	DISC	NYS NET PRICE
Pelco	SS4722	SUN SHROUD KIT,EH4722 SERIES	EA		\$88.00	43.0%	\$50.16
Pelco	SS5723	SUN SHROUD KIT,23" ENCLOSURE,EH5723	EA		\$96.00	43.0%	\$54.72
Pelco	SS5729	SUN SHROUD KIT,29"ENCLOSURE,EH5729	EA		\$113.00	43.0%	\$64.41
Pelco	SS8004	SUN SHROUD EH8004	EA		\$80.00	43.0%	\$45.60
Pelco	SS8006	SUN SHROUD FOR EH8006	EA		\$90.00	43.0%	\$51.30
Pelco	SSEHX4E	ENCL SUNSHROUD/EHX4E	EA		\$115.00	43.0%	\$65.55
Pelco	SSEHX6E	ENCL SUNSHROUD/EHX6E	EA		\$115.00	43.0%	\$65.55
Pelco	SSEHX6E-16	ENCL SUNSHROUD/EHX6E-16	EA		\$96.00	43.0%	\$54.72
Pelco	SSEHX8E	ENCL SUNSHROUD/EHX8E	EA		\$148.00	43.0%	\$84.36
Pelco	ST1	OPTIONAL SUPPORT STRUT	EA		\$83.00	43.0%	\$47.31
Pelco	SW-EV-LNL-02	INTGR SW ENDRA+LENELOG 5.12,6.0	EA		\$2,075.00	43.0%	\$1,182.75
Pelco	SWM4-B	SPECTRA MINI WALL MOUNT BLK	EA		\$76.00	43.0%	\$43.32
Pelco	SWM4-W	SPECTRA MINI WALL MOUNT	EA		\$76.00	43.0%	\$43.32
Pelco	SWM-BK	SPECTRA MNT WALL BK	EA		\$71.00	43.0%	\$40.47
Pelco	SWM-CA	MNT CRNR ADPTR SWM-GY	EA		\$131.00	43.0%	\$74.67
Pelco	SWM-CA24	MNT CRNR ADPTR SWM-GY 24V 100VA TRF	EA		\$305.00	43.0%	\$173.85
Pelco	SWM-CAWT	CORNER ADAPTER WHITE FOR SWM-WT	EA		\$131.00	43.0%	\$74.67
Pelco	SWM-GY	SPECTRA MNT WALL GY	EA		\$71.00	43.0%	\$40.47
Pelco	SWM-PA-BK	SPECTRA MNT POLE ADAPTER FOR SWM-BK	EA		\$42.00	43.0%	\$23.94
Pelco	SWM-PA-GY	SPECTRA MNT POLE ADAPTER FOR SWM-GY	EA		\$42.00	43.0%	\$23.94
Pelco	SWM-PAWT	POLE ADAPTER WHITE FOR SWM-WT	EA		\$46.00	43.0%	\$26.22
Pelco	SWM-SR	WALL MT LT GRAY FOR SRX IE PEND SH	EA		\$71.00	43.0%	\$40.47
Pelco	SWM-WT	WALL MOUNT WHITE FOR SRX ID PENDANT	EA		\$78.00	43.0%	\$44.46
Pelco	SX8205R	10/100 SWT,5PORT	EA		\$498.00	43.0%	\$283.86
Pelco	TB1750	MOUNT,LIGHT DUTY,W/T-BAR CLIP	EA		\$50.00	43.0%	\$28.50
Pelco	TF2000	24VAC TRANS FOR 24VAC CAMS 20VA	EA		\$22.00	43.0%	\$12.54
Pelco	TF9000	24VAC,50VA TRAN CX9224RX WX8224	EA		\$48.00	43.0%	\$27.36
Pelco	Ti2535	FX THERM CAM 24VAC NTSC 35MM 30HZ	EA		\$15,861.00	43.0%	\$9,040.77
Pelco	Ti2550	FX THERM CAM 24VAC NTSC 50MM 30HZ	EA		\$17,953.00	43.0%	\$10,233.21
Pelco	Ti2550-1	FX THERM CAM 24VAC NTSC 50MM 9HZ	EA		\$17,953.00	43.0%	\$10,233.21
Pelco	Ti47	THERMAL INSULATION KIT,EH4700 SERES	EA		\$48.00	43.0%	\$27.36
Pelco	Ti57	THERMAL INSULATION KIT,5700 SERIES	EA		\$58.00	43.0%	\$33.06
Pelco	TW3001AR	1 CH RECIEVER FOR UTP, ACTIVE	EA		\$315.00	43.0%	\$179.55
Pelco	TW3001AT	1 CH TRANSMITTER FOR UTP,ACTIVE	EA		\$332.00	43.0%	\$189.24
Pelco	TW3001AT-X	1 CH TRANSMITTER FOR UTP, ACTIVE	EA		\$332.00	43.0%	\$189.24
Pelco	TW3001P	1 CH TRANSCEIVER FOR UTP,PASSIVE	EA		\$46.00	43.0%	\$26.22
Pelco	TW4004P	4 CH TRANSCEIVER FOR UTP PASSIVE	EA		\$315.00	43.0%	\$179.55
Pelco	TW4008P	8 CH TRANSCEIVER FOR UTP PASSIVE	EA		\$631.00	43.0%	\$359.67
Pelco	TW4016P	16 CH TRANSCEIVER FOR UTP PASSIVE	EA		\$1,253.00	43.0%	\$714.21
Pelco	TW4032P	32 CH TRANSCEIVER FOR UTP PASSIVE	EA		\$2,507.00	43.0%	\$1,428.99
Pelco	TXB-AD	PROTOCOL TRANSLATOR FOR AD	EA		\$126.00	43.0%	\$71.82
Pelco	TXB-B	PROTOCOL TRANS FOR BURLE/PHILIPS	EA		\$126.00	43.0%	\$71.82
Pelco	TXB-H	HERNIS TRANSLATOR BOARD	EA		\$164.00	43.0%	\$93.48
Pelco	TXB-IP-F	IP TRANSLATOR BOARD FOR IN-CEILING	EA		\$1,179.00	43.0%	\$672.03
Pelco	TXB-IP-P	IP TRANSLATOR BOARD FOR PENDANT	EA		\$1,179.00	43.0%	\$672.03
Pelco	TXB-NTCIP	NTCIP TRANSLATOR BOARD	EA		\$286.00	43.0%	\$163.02
Pelco	TXB-S422	PROTOCOL TRANS / SENSATC RS422	EA		\$126.00	43.0%	\$71.82
Pelco	TXB-V	HOME/P/T TRNSL INPUT BRD VICON	EA		\$126.00	43.0%	\$71.82
Pelco	UDI5000-CAM-US	UNIC DEV INT 3P CAMS BASE UNIT	EA		\$1,743.00	43.0%	\$993.51
Pelco	VCD5202-US	VIDEO CONSOLE DISPLAY, US PWR CRD	EA		\$6,574.00	43.0%	\$3,747.18
Pelco	VC-UTP	SPECTRA III UTP VIDEO MODULE X20	EA		\$45.00	43.0%	\$25.65
Pelco	VS5104	VIDEO SWITCHER HOMING 4POS UL	EA		\$211.00	43.0%	\$120.27
Pelco	VS5108	VIDEO SWITCHER HOMING 8 POS UL	EA		\$357.00	43.0%	\$203.49
Pelco	WCS1-4	MSTR CAM PWR SUP 4AMP 1OUT	EA		\$222.00	43.0%	\$126.54
Pelco	WCS4-20	MSTR CAM PWR SUP 20AMP 4OUT/FUSE WX	EA		\$380.00	43.0%	\$216.60
Pelco	WCS4-20B	MSTR CAM PWR SUP 20AMP 4OUT/BRKR WX	EA		\$413.00	43.0%	\$235.41
Pelco	WD47-1	WINDOW DEFROSTER,120V,EH4700 SERIES	EA		\$60.00	43.0%	\$34.20
Pelco	WD47-2	WINDOW DEFROSTER,24V,EH4700 SERIES	EA		\$60.00	43.0%	\$34.20
Pelco	WD57-1	WINDOW DEFROSTER KIT,115VAC,30W	EA		\$60.00	43.0%	\$34.20
Pelco	WD57-2	WINDOW DEFROSTER KIT,24 VAC,30W	EA		\$60.00	43.0%	\$34.20
Pelco	WM2000	MOUNT,WALL ARM,PA2000,PA2010	EA		\$126.00	43.0%	\$71.82
Pelco	WM3026	HEAVY DUTY WALL MOUNT	EA		\$461.00	43.0%	\$262.77
Pelco	WM5001-3U	SINGLE WIDTH MOUDLE WALL MT BASE KT	EA		\$43.00	43.0%	\$24.51
Pelco	WM5001-3UEXP	SINGLE WIDTH MOUDLE WALL MT EXP KIT	EA		\$27.00	43.0%	\$15.39
Pelco	WM5002-3U	DOUBLE WIDTH MODULE WALL MT BASE KT	EA		\$56.00	43.0%	\$31.92
Pelco	WM5002-3UEXP	DOUBLE WIDTH MODULE WALL MT EXP KIT	EA		\$40.00	43.0%	\$22.80
Pelco	WM5003-3U	TRIPLE WIDTH MODULE WALL MT BASE KT	EA		\$65.00	43.0%	\$37.05
Pelco	WM5004-3U	QUAD WIDTH MODULE WALL MT BASE KT	EA		\$76.00	43.0%	\$43.32
Pelco	WM5200-4U	WALL MOUNT KIT FOR 1 MODULE-4U	EA		\$116.00	43.0%	\$66.12
Pelco	WM5200-4UEXP	WALL MNT EXP KIT TO ADD 1 MODULE-4U	EA		\$83.00	43.0%	\$47.31
Pelco	WM5300	WALL MOUNT KIT FOR NET5308T/ENC5316	EA		\$266.00	43.0%	\$151.62
Pelco	WMVE-SR	WALL MOUNT VANDAL 1.5IN NPT LT GRAY	EA		\$75.00	43.0%	\$42.75
Pelco	WMVE-WT	WALL MOUNT VANDAL 1.5IN NPT WHITE	EA		\$75.00	43.0%	\$42.75
Pelco	WP13	COVER PLATE,ELEC PLUG,OPTION CM1300	EA		\$13.00	43.0%	\$7.41
Pelco	WS5070-US	Wkstn w/WS5200 SW- US PWR Cord	EA		\$6,574.00	43.0%	\$3,747.18
Pelco	WS5200-1	2ND GEN WS5000 SW,1 SEAT LIC	EA		\$2,356.00	43.0%	\$1,342.92
Pelco	WS5200-10	2ND GEN WS5000 SW,10 SEAT LIC	EA		\$11,064.00	43.0%	\$6,306.48
Pelco	WS5200-25	2ND GEN WS5000 SW,25 SEAT LIC	EA		\$14,105.00	43.0%	\$8,039.85
Pelco	WS5200-5	2ND GEN WS5000 SW,5 SEAT LIC	EA		\$9,069.00	43.0%	\$5,169.33
Pelco	WS5200-MAP	2ND GEN MAPPING SW,SITE LIC	EA		\$1,577.00	43.0%	\$898.89
Pelco	WS5200-SITE	2ND GEN WS5000 SW,SITE LIC	EA		\$17,491.00	43.0%	\$9,969.87
Pelco	WS5220-UPG	2ND GEN WS5000 SW UPGRADE	EA		\$828.00	43.0%	\$471.96
Pelco	WS5220-UPGSITE	2ND GEN WS5000 SW UPGRADE SITE LIC	EA		\$6,159.00	43.0%	\$3,510.63
Pelco	WW5723-1	23",115 WIPER KIT EH5700 EH5700L	EA		\$511.00	43.0%	\$291.27
Pelco	WW5723-2	23",24V,WIPER KIT,EH5700 & EH5700L	EA		\$511.00	43.0%	\$291.27
Pelco	WW5729-1	29",115V,WIPER KIT,EH5700 & EH5700L	EA		\$511.00	43.0%	\$291.27
Pelco	WW5729-2	29",24V,WIPER KIT,EH5700 & EH5700L	EA		\$511.00	43.0%	\$291.27

MFG	Part Number	Description	UOM	GROUP	List	DISC	NYS NET PRICE
Pelco	WXM100	EXSITE WALL MOUNT	EA		\$1,575.00	43.0%	\$897.75
Powersine	PD-RPS-Cables	Set of RPS Cables (DC and Communication) for the 9000G and 9500G family	EA		\$49.00	22.5%	\$37.98
Powersine	PD-3001/AC	1-Port cost effective PoE Midspan, AC Input, 10/100BaseT	EA		\$49.00	22.5%	\$37.98
Powersine	PD-3001G/AC	1-Port PoE Midspan, AC Input, 10/100/1000BaseT	EA		\$59.00	22.5%	\$45.73
Powersine	PD-3504G/AC	4-Port PoE Midspan, 10/100/1000BaseT, AC Input	EA		\$199.00	22.5%	\$154.23
Powersine	PD-3506/AC	6-Port cost effective PoE Midspan, AC Input	EA		\$350.00	22.5%	\$271.25
Powersine	PD-3506G/AC	6-Port PoE Midspan, 10/100/1000BaseT, AC Input	EA		\$499.00	22.5%	\$386.73
Powersine	PD-3512/AC	12-Port cost effective PoE Midspan, AC Input	EA		\$640.00	22.5%	\$496.00
Powersine	PD-3512G/AC	12-Port PoE Midspan, 10/100/1000BaseT, AC Input	EA		\$799.00	22.5%	\$619.23
Powersine	PD-3524/AC	24-Port cost effective PoE Midspan, AC Input, Managed power (200W)	EA		\$999.00	22.5%	\$774.23
Powersine	PD-3524G/AC	24-Port PoE Midspan, 10/100/1000BaseT, AC Input, Managed power (200W)	EA		\$1,099.00	22.5%	\$851.73
Powersine	PD-3524G/AC/F	24-Port PoE Midspan, 10/100/1000BaseT, AC Input, Full power (400W)	EA		\$1,199.00	22.5%	\$929.23
Powersine	PD-6506/AC/M	6-Port PoE Midspan, AC Input w/Management	EA		\$645.00	22.5%	\$499.88
Powersine	PD-6506G/AC/M	6-Port PoE Midspan, 10/100/1000BaseT, AC Input w/Management	EA		\$699.00	22.5%	\$541.73
Powersine	PD-6512/AC/M	12-Port PoE Midspan, AC Input w/Management	EA		\$845.00	22.5%	\$654.88
Powersine	PD-6512G/AC/M	12-Port PoE Midspan, 10/100/1000BaseT, AC Input w/Management	EA		\$899.00	22.5%	\$696.73
Powersine	PD-6524/AC/M	24-Port PoE Midspan AC Input w/Management, Managed power (200W)	EA		\$1,199.00	22.5%	\$929.23
Powersine	PD-6524/AC/M/F	24-Port PoE Midspan, AC Input w/Management, Full power (400W)	EA		\$1,299.00	22.5%	\$1,006.73
Powersine	PD-6524G/AC/M	24-Port PoE Midspan, 10/100/1000BaseT, AC Input w/Management, Managed power (200W)	EA		\$1,299.00	22.5%	\$1,006.73
Powersine	PD-6524G/AC/M/F	24-Port PoE Midspan, 10/100/1000BaseT, AC Input w/Management, Full power (400W)	EA		\$1,399.00	22.5%	\$1,084.23
Powersine	PD-9001G/AC	1-Port High-Power, 30W Per Port, 10/100/1000 BaseT Midspan	EA		\$79.00	22.5%	\$61.23
Powersine	PD-9001G-40/SP/AC	1-Port High-Power, 40W Per Port, 10/100/1000 BaseT Midspan with Lightning Protection	EA		\$119.00	22.5%	\$92.23
Powersine	PD-9006G/ACDC/M	High-Power, 6-Port Full Power (36W per port), Managed, Gigabit PoE Midspan, DC and AC Input	EA		\$1,099.00	22.5%	\$851.73
Powersine	PD-9012G/AC	High-Power, 12-Port Full Power (36W per port), Gigabit PoE Midspan, AC Input	EA		\$1,099.00	22.5%	\$851.73
Powersine	PD-9012G/ACDC/M	High-Power, 12-Port Full Power (36W per port), Managed, Gigabit PoE Midspan, DC and AC Input	EA		\$1,399.00	22.5%	\$1,084.23
Powersine	PD-9024G/AC	High-Power, 24-Port (36W per port), Gigabit PoE Midspan, AC Input	EA		\$1,399.00	22.5%	\$1,084.23
Powersine	PD-9024G/AC/F	High-Power, 24-Port Full Power (36W per port), Gigabit PoE Midspan, AC Input	EA		\$1,499.00	22.5%	\$1,161.73
Powersine	PD-9024G/ACDC/M	High-Power, 24-Port (36W per port), Managed, Gigabit PoE Midspan, DC and AC Input	EA		\$1,699.00	22.5%	\$1,316.73
Powersine	PD-9024G/ACDC/M/F	High-Power, 24-Port Full Power (36W per port), Managed, Gigabit PoE Midspan, DC and AC Input	EA		\$1,799.00	22.5%	\$1,394.23
Powersine	PD-9024G/DC/M	High-Power, 24-Port, Managed, Gigabit PoE Midspan, DC Input	EA		\$1,399.00	22.5%	\$1,084.23
Powersine	PD-9501G/AC	1-Port High Power Midspan, 60W, 10/100/1000 BaseT, AC Input	EA		\$119.00	22.5%	\$92.23
Powersine	PD-9506G/ACDC/M	High Power, 6-port Full Power, 4-pairs 72W/port, Managed, 10/100/1000 BaseT, AC and DC Input	EA		\$1,199.00	22.5%	\$929.23
Powersine	PD-9512G/ACDC/M	High Power, 12-port Full Power, 4-pairs 72W/port, Managed, 10/100/1000 BaseT, AC and DC Input	EA		\$1,799.00	22.5%	\$1,394.23
Powersine	PD-AS-601/12	802.3af, 10W Max., Active Splitter, 12V output, DC jack round 3.4x1.35mm and 5.5x2.5 mm	EA		\$49.00	22.5%	\$37.98
Powersine	PD-AS-601/5	802.3af Active Splitter, 5V output, 2 x DC jacks : round 3.4x1.35mm and 5.5x2.5 mm	EA		\$49.00	22.5%	\$37.98
Powersine	PD-AS-701/12	2-Pairs HiPoE Active Splitter -- for use with PD-7000G/9000G series. 12V Output	EA		\$69.00	22.5%	\$53.48
Powersine	PD-AS-701/18	2-Pairs HiPoE Active Splitter -- for use with PD-7000G/9000G series. 18V Output	EA		\$69.00	22.5%	\$53.48
Powersine	PD-AS-701/24	2-Pairs HiPoE Active Splitter -- for use with PD-7000G/9000G series. 24V Output	EA		\$69.00	22.5%	\$53.48
Powersine	PD-AS-951/12-24	4-Pairs High Power splitter -- for use with PD-9500G series (user selectable DC output 12v/24v)	EA		\$89.00	22.5%	\$68.98
Powersine	PD-AS-951/12-24/C	4-Pairs High Power splitter with open DC wires -- for use with PD-9500G series (user selectable)	EA		\$89.00	22.5%	\$68.98
Powersine	PD-DCJ-35135	DC Jack Adapter for PowerDsine Splitters, Size : 3.5mm x 1.35mm	EA		\$4.00	22.5%	\$3.10
Powersine	PD-PoE Extender	1-port, Extends PoE range by additional 100m, 802.3af /802.3at output power	EA		\$159.00	22.5%	\$123.23
Powersine	PD-PS-401/CISCO	Passive Splitter for Cisco low power terminals	EA		\$8.00	22.5%	\$6.20
Powersine	PD-PS-401G	Passive Splitter for Cisco 802.11n Access Points, Gigabit-Compliant	EA		\$8.00	22.5%	\$6.20
Powersine	PD-RPS-1000**	1000 Watts Redundant Power Supply Unit, 19", 1U - Supports 9024G/ACDC/M/F & 9512G/ACDC/M	EA		\$999.00	22.5%	\$774.23
Powersine	PD-RPS-450**	450 Watts Redundant Power Supply Unit, 19", 1U - Supports 9006/12/24G/ACDC/M & 9506G/ACDC/M	EA		\$799.00	22.5%	\$619.23
Powersine	PD-TESTER	PoE tester to test your RJ-45 for Power	EA		\$25.00	22.5%	\$19.38
Raytec	DB2	Twin bracket for Top Pan/Tilt mount	EA		\$81.00	5.0%	\$76.95
Raytec	HY100-10	HYBRID 100, 10 degree IR, 850nm, 10 degree White-Light, AI, inc PSU	EA		\$1,387.50	5.0%	\$1,318.13
Raytec	HY100-120	HYBRID 100, 120 degree IR, 850nm, 120 degree White-Light, AI, inc PSU	EA		\$1,012.50	5.0%	\$961.88
Raytec	HY100-30	HYBRID 100, 30 degree IR, 850nm, 30 degree White-Light, AI, inc PSU	EA		\$1,012.50	5.0%	\$961.88

MFG	Part Number	Description	UOM	GROUP	List	DISC	NYS NET PRICE
RF Code	S300-0100	Sensor Manager, includes 100 Sensor Licenses	EA		\$4,995.00	0.0%	\$4,995.00
RF Code	S304-0100	Add-On Sensor Licenses, 100 per pack	EA		\$700.00	0.0%	\$700.00
RF Code	S400-JMXT	JMX and Tivoli Monitoring	EA		\$1,995.00	0.0%	\$1,995.00
S2 Security	S2-M2-UPG	S2 NetBox™ to S2 NetBox™ Plus Upgrade A new M2 controller board is included with this upgrade. The old controller board must be returned.	EA		\$993.65	25.0%	\$745.24
S2 Security	S2-SL-ULTRA	64 Portal S2 NetBox™ (M300) or S2 NetBox™ Extreme (S2- EXT-64) to S2 Enterprise™ Ultra (S2-ULTRA-128) S2 Controller-ONLY Head-end Cabinet. Includes S2 Enterprise™ Ultra controller hardware and software. Licensed for 128 portals. No application blades m	EA		\$12,693.67	25.0%	\$9,520.25
S2 Security	S2-VMS-B-MS	Milestone XProtect VMS Software Integration License Initial VMS integration Option, Milestone Systems XProtect Enterprise/Professional/Corporate integration license for (4) cameras (use when Milestone XProtect Enterprise/Professional Server software i	EA		\$417.50	25.0%	\$313.13
S2 Security	S2-DMP	Digital Monitoring Products - Price Per DMP Panel Integration DMP XR500 Integration with S2 NetBox™ Extreme, S2 Enterprise™ Select, and S2 Enterprise™ Ultra	EA		\$250.50	25.0%	\$187.88
S2 Security	S2-ACM	Access control application extension blade: 2 reader, 4 input, 4 output	EA		\$626.25	25.0%	\$469.69
S2 Security	S2-CBM	S2 Network Node blade (S2-NN) 12V	EA		\$1,052.10	25.0%	\$789.08
S2 Security	S2-CNCBM	S2 Network Controller / Network Node combination, Series II blade only, no system license, 12V (Orders placed after FEBRUARY 28, 2011 fulfilled on a first come first served basis.)	EA		\$1,666.66	25.0%	\$1,250.00
S2 Security	S2-ENT-DBP	Database Partitioning for S2 NetBox™ Extreme, S2 Enterprise™ Select, and S2 Enterprise™ Ultra System Partitioning License	EA		\$6,680.00	25.0%	\$5,010.00
S2 Security	S2-EP 1501	EP 1501 Single Door Controller, POE, 2 Readers, 2 Inputs, 2 Outputs	EA		\$818.30	25.0%	\$613.73
S2 Security	S2-EP-1501-LIC	EP 1501 Controller License Fee (when connecting a pre-existing panel)	EA		\$250.50	25.0%	\$187.88
S2 Security	S2-EP-1502	EP 1502 Intelligent Controller, 16M, 2 Readers, 8 Inputs, 4 Outputs	EA		\$1,661.65	25.0%	\$1,246.24
S2 Security	S2-EP-1502-LIC	EP 1502 Controller License Fee (when connecting a pre-existing panel)	EA		\$250.50	25.0%	\$187.88
S2 Security	S2-EP-2500	EP 2500 Intelligent Controller, 32M	EA		\$1,828.65	25.0%	\$1,371.49
S2 Security	S2-EP-2500-LIC	EP 2500 Controller License Fee (when connecting a pre-existing panel)	EA		\$250.50	25.0%	\$187.88
S2 Security	S2-EXT-128-WM/RM	S2 NetBox™ Extreme Controller w/ 128 portal license	EA		\$10,896.75	25.0%	\$8,172.56
S2 Security	S2-EXT-16-WM/RM	S2 NetBox™ Extreme Controller w/ 16 portal license	EA		\$2,505.00	25.0%	\$1,878.75
S2 Security	S2-EXT-192-WM/RM	S2 NetBox™ Extreme Controller w/ 192 portal license	EA		\$14,236.75	25.0%	\$10,677.56
S2 Security	S2-EXT-256-WM/RM	S2 NetBox™ Extreme Controller w/ 256 portal license	EA		\$17,576.75	25.0%	\$13,182.56
S2 Security	S2-EXT-32-WM/RM	S2 NetBox™ Extreme Controller w/ 32 portal license	EA		\$3,590.50	25.0%	\$2,692.88
S2 Security	S2-EXT-64-WM/RM	S2 NetBox™ Extreme Controller w/ 64 portal license	EA		\$7,556.75	25.0%	\$5,667.56
S2 Security	S2-EXT-D-WM/RM	S2 NetBox™ Extreme Demo System with MicroNode Includes (1) S2 NetBox™ Extreme Controller in a lightweight aluminum enclosure (wall mount –WM or rack mount –RM) with a 16 portal license and (1) S2 NetDoor™ MicroNode (NDMN). NOTE: Order NN-ExR-xx or NDMN-D	EA		\$2,254.50	25.0%	\$1,690.88
S2 Security	S2-EXT-FRU	Extreme Field Replacement Unit	EA		\$709.75	25.0%	\$532.31
S2 Security	S2-EXT-UPGD	Upgrade an existing Series 2 Controller-based S2 NetBox™ Demo to an S2 NetBox™ Extreme Demo. This requires the swap of the combo blade with a node only blade in the S2 NetBox panel. NOTE: The purchase order should note whether the Extreme enclosure is to	EA		\$1,661.65	25.0%	\$1,246.24
S2 Security	S2-EXT-WAR	Three Year Hardware Warranty Extension Extends S2 NetBox™ Extreme initial two year warranty to five years	EA		\$1,252.50	25.0%	\$939.38
S2 Security	S2-IDA-128	Additional ID Badge Designer & Print Station for systems with at least 128 portals	EA		\$3,757.50	25.0%	\$2,818.13
S2 Security	S2-IDA-32	Additional ID Badge Designer & Print Station License for systems with 32 portals	EA		\$1,661.65	25.0%	\$1,246.24
S2 Security	S2-IDA-64	Additional ID Badge Designer & Print Station License for systems with 64 portals	EA		\$2,922.50	25.0%	\$2,191.88
S2 Security	S2-IDC-128	Identity Management for systems with at least 128 portals One User ID Badge Designer & Print Station License. Supports up to 80,000 badges. Includes Camera Facial Recognition driver support.	EA		\$5,836.65	25.0%	\$4,377.49
S2 Security	S2-IDC-16	Identity Management for systems with 16 portals One User ID Badge Designer & Print Station License. Supports up to 10,000 badges. Includes Camera Facial Recognition driver support	EA		\$1,661.65	25.0%	\$1,246.24
S2 Security	S2-IDC-32	Identity Management for systems with 32 portals One User ID Badge Designer & Print Station License. Supports up to 20,000 badges. Includes Camera Facial Recognition driver support	EA		\$2,496.65	25.0%	\$1,872.49
S2 Security	S2-IDC-64	Identity Management for systems with 64 portals One User ID Badge Designer & Print Station License. Supports up to 40,000 badges. Includes Camera Facial Recognition driver support	EA		\$4,584.15	25.0%	\$3,438.11
S2 Security	S2-INP	Supervised input application extension blade: 8 inputs	EA		\$365.73	25.0%	\$274.30
S2 Security	S2-INST	Installation kit for S2 Network Node when not using a standard enclosure. Includes ribbon cable, card mounting plate, bi-color LED status indicator	EA		\$158.65	25.0%	\$118.99

MFG	Part Number	Description	UOM	GROUP	List	DISC	NYS NET PRICE
S2 Security	S2-LSS1	S2 NetBox™ Plus 4 to 16 Bundle System Portal Upgrade Increases portal capacity from 4 portals to 16 portals on NBSB1/2 or NBSB1/2M2 models.	EA		\$1,424.51	25.0%	\$1,068.38
S2 Security	S2-M2	3rd Generation S2 Network Controller / Network Node combination, blade only, no system license, 12V	EA		\$1,666.66	25.0%	\$1,250.00
S2 Security	S2-MR-16IN	MR-16IN 16 Input Module	EA		\$709.75	25.0%	\$532.31
S2 Security	S2-MR-16OUT	MR-16OUT 16 Output Module	EA		\$709.75	25.0%	\$532.31
S2 Security	S2-MR-50	MR50 Reader Interface Module, 1 Reader, 2 Inputs, 2 Outputs	EA		\$325.65	25.0%	\$244.24
S2 Security	S2-MR-50-LIC	MR50 License Fee (when connecting a pre-existing panel)	EA		\$41.75	25.0%	\$31.31
S2 Security	S2-MR-52	MR52 Reader Interface Module, 2 Readers, 8 Inputs, 6 Outputs	EA		\$642.95	25.0%	\$482.21
S2 Security	S2-MR-52-LIC	MR52 License Fee (when connecting a pre-existing panel)	EA		\$75.15	25.0%	\$56.36
S2 Security	S2-MUX8	MUX8 is an 8-port multi-device interface panel	EA		\$587.84	25.0%	\$440.88
S2 Security	S2-NBSB1M2-RM	S2 NetBox™ Plus System Bundle for 4 readers (8 inputs/8outputs) Includes (2) ACM and 5 empty slots.	EA		\$3,074.47	25.0%	\$2,305.85
S2 Security	S2-NBSB1M2-WM	S2 NetBox™ Plus System Bundle for 2 readers (4 inputs/4outputs) Includes (1) ACM and 6 empty slots.	EA		\$2,371.40	25.0%	\$1,778.55
S2 Security	S2-NBSB1-WM	S2 NetBox™ Plus System Bundle for 2 readers (4 inputs/4 outputs) Includes (1) ACM and 6 empty slots	EA		\$2,371.40	25.0%	\$1,778.55
S2 Security	S2-NBSB2-WM	S2 NetBox™ Plus System Bundle for 4 readers (8 inputs/8 outputs) Includes (2) ACM and 5 empty slots	EA		\$3,074.47	25.0%	\$2,305.85
S2 Security	S2-NC-16	Model 16 S2 NetBox™ Plus system license for (16) portals.	EA		\$1,661.65	25.0%	\$1,246.24
S2 Security	S2-NC-32	Model 32 S2 NetBox™ Plus system license for (32) portals.	EA		\$3,256.50	25.0%	\$2,442.38
S2 Security	S2-NC-M100	Model 100 S2 NetBox™ system license for (16) portals. CNCBM style Controller/Node.	EA		\$1,661.65	25.0%	\$1,246.24
S2 Security	S2-NC-M200	Model 200 S2 NetBox™ system license for (32) portals. CNCBM style Controller/Node.	EA		\$3,256.50	25.0%	\$2,442.38
S2 Security	S2-NDMN	S2 NetDoor™ MicroNode	EA		\$1,160.65	25.0%	\$870.49
S2 Security	S2-NDMN-D	S2 NetDoor™ MicroNode Demo Unit For use with the S2-EXT-DWM/ RM, 2 readers, 4 inputs, 4 outputs (two outputs switchable to power locks), one temp input port.	EA		\$985.30	25.0%	\$738.98
S2 Security	S2-NDMN-MP	S2 NetDoor™ MicroNode w/ mounting plate	EA		\$1,127.25	25.0%	\$845.44
S2 Security	S2-NN-E10R-RM	S2 Network Node with 10 readers (20 inputs/20 outputs) Includes (5) 2 reader Access Control blades	EA		\$4,726.10	25.0%	\$3,544.58
S2 Security	S2-NN-E10R-WM	S2 Network Node with 10 readers (20 inputs/20 outputs) Includes (5) 2 reader Access Control blades	EA		\$4,458.90	25.0%	\$3,344.18
S2 Security	S2-NN-E12R-RM	S2 Network Node with 12 readers (24 inputs/24 outputs) Includes (6) 2 reader Access Control blades	EA		\$5,352.35	25.0%	\$4,014.26
S2 Security	S2-NN-E12R-WM	S2 Network Node with 12 readers (24 inputs/24 outputs) Includes (6) 2 reader Access Control blades	EA		\$5,083.48	25.0%	\$3,812.61
S2 Security	S2-NN-E14R-RM	S2 Network Node with 14 readers (28 inputs/28 outputs) Includes (7) 2 reader Access Control blades	EA		\$5,976.93	25.0%	\$4,482.70
S2 Security	S2-NN-E14R-WM	S2 Network Node with 14 readers (28 inputs/28 outputs) Includes (7) 2 reader Access Control blades	EA		\$5,709.73	25.0%	\$4,282.30
S2 Security	S2-NN-E2R-RM	S2 Network Node with 2 readers (4 inputs/4 outputs) S2 Network Node with 2 readers (4 inputs/4 outputs) Includes (1) 2 reader Access Control blade	EA		\$2,224.44	25.0%	\$1,668.33
S2 Security	S2-NN-E2R-WM	S2 Network Node with 2 readers (4 inputs/4 outputs) S2 Network Node with 2 readers (4 inputs/4 outputs) Includes (1) 2 reader Access Control blade	EA		\$1,957.24	25.0%	\$1,467.93
S2 Security	S2-NN-E4R-RM	S2 Network Node with 4 readers (8 inputs/8 outputs) S2 Network Node with 2 readers (4 inputs/4 outputs) Includes (2) 2 reader Access Control blade	EA		\$2,850.69	25.0%	\$2,138.02
S2 Security	S2-NN-E4R-WM	S2 Network Node with 4 readers (8 inputs/8 outputs) S2 Network Node with 2 readers (4 inputs/4 outputs) Includes (2) 2 reader Access Control blade	EA		\$2,581.82	25.0%	\$1,936.37
S2 Security	S2-NN-E6R-RM	S2 Network Node with 6 readers (12 inputs/12 outputs) Includes (3) 2 reader Access Control blades.	EA		\$3,475.27	25.0%	\$2,606.45
S2 Security	S2-NN-E6R-WM	S2 Network Node with 6 readers (12 inputs/12 outputs) Includes (3) 2 reader Access Control blades.	EA		\$3,208.07	25.0%	\$2,406.05
S2 Security	S2-NN-E8R-RM	S2 Network Node with 8 readers (16 inputs/16 outputs) Includes (4) 2 reader Access Control blades	EA		\$4,101.52	25.0%	\$3,076.14
S2 Security	S2-NN-E8R-WM	S2 Network Node with 8 readers (16 inputs/16 outputs) Includes (4) 2 reader Access Control blades	EA		\$3,832.65	25.0%	\$2,874.49
S2 Security	S2-NN-E-RM	S2 Network Node No accessory application blades included	EA		\$2,114.22	25.0%	\$1,585.67
S2 Security	S2-NN-E-WM	S2 Network Node No accessory application blades included	EA		\$1,845.35	25.0%	\$1,384.01
S2 Security	S2-NVR-MSC	Milestone Systems XProtect Corporate NVR Server software Includes server integration license for use with S2 NetBox™ Plus, S2 Netbox™ Extreme, S2 Enterprise™ Select and S2 Enterprise™ Ultra systems. One required per system	EA		\$5,315.61	25.0%	\$3,986.71
S2 Security	S2-NVR-MSCAMC	Milestone Systems XProtect Corporate NVR license Integration license for use with S2 NetBox™ Plus, S2 Netbox™ Extreme, S2 Enterprise™ Select and S2 Enterprise™ Ultra systems. One license is required for each camera on the system	EA		\$549.43	25.0%	\$412.07
S2 Security	S2-NVR-MSCAME	Milestone Systems XProtect Enterprise NVR license Integration license for use with S2 NetBox™ Plus, S2 Netbox™ Extreme, S2 Enterprise™ Select and S2 Enterprise™ Ultra systems. One license is required for each camera on the system.	EA		\$449.23	25.0%	\$336.92
S2 Security	S2-NVR-MSCAMP	Milestone Systems XProtect Professional NVR license Integration license for use with S2 NetBox™ Plus, S2 Netbox™ Extreme, S2 Enterprise™ Select and S2 Enterprise™ Ultra systems. One license is required for each camera on the system	EA		\$233.80	25.0%	\$175.35

MFG	Part Number	Description	UOM	GROUP	List	DISC	NYS NET PRICE
S2 Security	S2-NVR-MSE	Milestone Systems XProtect Enterprise NVR Server software Includes server integration license for use with S2 NetBox™ Plus, S2 Netbox™ Extreme, S2 Enterprise™ Select and S2 Enterprise™ Ultra systems. One required per system	EA		\$3,338.33	25.0%	\$2,503.75
S2 Security	S2-NVR-MSP	Milestone Systems XProtect Professional NVR Server software Includes server integration license for use with S2 NetBox™ Plus, S2 Netbox™ Extreme, S2 Enterprise™ Select and S2 Enterprise™ Ultra systems. One required per system	EA		\$835.00	25.0%	\$626.25
S2 Security	S2-OUTP	Relay controlled output application extension blade: 8 outputs	EA		\$482.63	25.0%	\$361.97
S2 Security	S2-PWR-PIP	External Power Supply	EA		\$131.93	25.0%	\$98.95
S2 Security	S2-PWR-STD	Standard S2 NetBox™ power supply 85-260 VAC / 47-440Hz (Replacement / Spare)	EA		\$70.14	25.0%	\$52.61
S2 Security	S2-R64	64 portal expansion Increases existing NetBox™ Extreme, S2 Enterprise™, S2 Enterprise Select, and S2 NetBox™ Ultra system license by 64 portals increments.	EA		\$4,175.00	25.0%	\$3,131.25
S2 Security	S2-RMK	S2 Network Node (-RM) Enclosure Accessory Rails Optional Rail Mount Installation Kit for use in EIA standard 19" equipment racks, 17" depth	EA		\$133.60	25.0%	\$100.20
S2 Security	S2-SELECT-128	S2 Enterprise™ Select Controller w/ 128 portal license	EA		\$14,195.00	25.0%	\$10,646.25
S2 Security	S2-SELECT-192	S2 Enterprise™ Select Controller w/ 192 portal license	EA		\$17,535.00	25.0%	\$13,151.25
S2 Security	S2-SELECT-256	S2 Enterprise™ Select Controller w/ 256 portal license	EA		\$20,875.00	25.0%	\$15,656.25
S2 Security	S2-SELECT-512	S2 Enterprise™ Select Controller w/ 512 portal license	EA		\$34,235.00	25.0%	\$25,676.25
S2 Security	S2-SL2	16 Portal to 32 Portal Upgrade Increases portal capacity from 16 portals to 32 portals. For use with S2 NetBox™ Plus or S2 NetBox™ Extreme	EA		\$2,020.70	25.0%	\$1,515.53
S2 Security	S2-SL3	32 Portal to 64 Portal Upgrade Increases portal capacity from 32 portals to 64 portals. For use with S2 NetBox™ Extreme	EA		\$4,767.85	25.0%	\$3,575.89
S2 Security	S2-SL-ENT	EXT-64) to S2 Enterprise™ Select (S2-ENT-128) S2 Controller-ONLY Head-end Cabinet. Includes S2 Enterprise™ Select Controller hardware and software. Licensed for 128 portals. No application blades may be added to this enclosure. The old controller board	EA		\$6,528.03	25.0%	\$4,896.02
S2 Security	S2-SUSP-128	One year Software Upgrade and Support Plan for S2 Netbox™ Extreme, S2 Enterprise™ Select and S2 Enterprise™ Ultra systems with 128 portals	EA		\$4,175.00	25.0%	\$3,131.25
S2 Security	S2-SUSP-16	One year Software Upgrade and Support Plan for 16 portal systems or 2/4 portal bundled systems	EA		\$417.50	25.0%	\$313.13
S2 Security	S2-SUSP-32	One year Software Upgrade and Support Plan for 32 portal systems	EA		\$751.50	25.0%	\$563.63
S2 Security	S2-SUSP-64	One year Software Upgrade and Support Plan for 64 portal systems	EA		\$2,087.50	25.0%	\$1,565.63
S2 Security	S2-SUSP-S64	One year Software Upgrade and Support Plan for S2 Netbox™ Extreme, S2 Enterprise™ Select and S2 Enterprise™ Ultra systems larger than 128 portal systems. Priced per block of 64 portals beyond the base of 128	EA		\$835.00	25.0%	\$626.25
S2 Security	S2-TEMP	Temperature Input application extension blade: 8 temperature inputs	EA		\$447.56	25.0%	\$335.67
S2 Security	S2-TEMP-PR	Temperature Sensor probe, each	EA		\$125.25	25.0%	\$93.94
S2 Security	S2-ULTRA2-128	S2 Enterprise™ Ultra Controller w/ 128 portal license	EA		\$20,875.00	25.0%	\$15,656.25
S2 Security	S2-ULTRA2-192	S2 Enterprise™ Ultra Controller w/ 192 portal license	EA		\$24,215.00	25.0%	\$18,161.25
S2 Security	S2-ULTRA2-256	S2 Enterprise™ Ultra Controller w/ 256 portal license	EA		\$27,555.00	25.0%	\$20,666.25
S2 Security	S2-ULTRA2-512	S2 Enterprise™ Ultra Controller w/ 512 portal license	EA		\$40,915.00	25.0%	\$30,686.25
S2 Security	S2-UPG-128	One year Software Upgrade and Support Plan for S2 Netbox™ Extreme, S2 Enterprise™ Select and S2 Enterprise™ Ultra systems with 128 portals that are not currently under a valid Support Plan	EA		\$5,344.00	25.0%	\$4,008.00
S2 Security	S2-UPG-16	One year Software Upgrade and Support Plan for 16 portal systems or 2/4 portal bundled systems not currently under a valid Support Plan	EA		\$584.50	25.0%	\$438.38
S2 Security	S2-UPG-32	One year Software Upgrade and Support Plan for 32 portal systems not currently under a valid Support Plan	EA		\$1,002.00	25.0%	\$751.50
S2 Security	S2-UPG-64	One year Software Upgrade and Support Plan for 64 portal systems not currently under a valid Support Plan	EA		\$2,672.00	25.0%	\$2,004.00
S2 Security	S2-UPG-S64	One year Software Upgrade and Support Plan for S2 Netbox™ Extreme, S2 Enterprise™ Select and S2 Enterprise™ Ultra systems larger than 128 portals that are not currently under a valid Support Plan. Priced per block of 64 portals beyond the base of 128	EA		\$1,169.00	25.0%	\$876.75
S2 Security	S2-VMS-B-DM	Dedicated Micro DVR Software Integration License Initial VMS integration Option, Dedicated Micros DVIP or DS2-AD and Panasonic HD300a integration license for (4) cameras, supports	EA		\$417.50	25.0%	\$313.13
S2 Security	S2-VMS-B-EX	ExacqVision VMS Software Integration License Initial VMS integration Option, ExacqVision v4.1 VMS integration license for (4) cameras. Requires S2 Security Management System running v4.0 build 373 or higher.	EA		\$417.50	25.0%	\$313.13
S2 Security	S2-VMS-B-ON	ONSSI NetDVMS Software Integration License Initial VMS integration Option, ONSSI NetDVR VMS integration license for (4) cameras	EA		\$417.50	25.0%	\$313.13
S2 Security	S2-VMS-B-SL	ONSSI NetDVMS Software Integration License Initial VMS integration Option, ONSSI NetDVR VMS integration license for (4) cameras	EA		\$417.50	25.0%	\$313.13
S2 Security	S2-VMS-C-DM	Dedicated Micro DVR Integration License VMS Integration license per camera beyond the (4) camera integration license included with the initial integration Option license.	EA		\$125.25	25.0%	\$93.94

MFG	Part Number	Description	UOM	GROUP	List	DISC	NYS NET PRICE
S2 Security	S2-VMS-C-EX	ExacqVision VMS Integration License VMS integration license per camera beyond the (4) camera integration license included with the initial integration Option license. Requires S2 Security Management System running v4.0 build 373 or higher.	EA		\$125.25	25.0%	\$93.94
S2 Security	S2-VMS-C-MS	Milestone XProtect VMS Integration License VMS integration license per camera beyond the (4) camera integration license included with the initial integration Option license. (use when Milestone XProtect Enterprise/Professional/Corporate software licen	EA		\$125.25	25.0%	\$93.94
S2 Security	S2-VMS-C-ON	ONSSI NetDVMS Integration License VMS integration license per camera beyond the (4) camera integration license included with the initial integration Option license.	EA		\$125.25	25.0%	\$93.94
S2 Security	S2-VMS-C-SL	Salient VMS Integration License VMS integration license per camera beyond the (4) camera integration license included with the initial integration Option license. Requires S2 Security Management System running v4.1, build 452 or higher.	EA		\$125.25	25.0%	\$93.94
Securitron	SEP-1	Hardware Pack Model 62/82	EA		\$13.00	43.5%	\$7.35
Securitron	SEP-2	Hardware Pack Model 32	EA		\$13.00	43.5%	\$7.35
Securitron	AKG	Adhesive Kit for GDB	EA		\$140.00	43.5%	\$79.10
Securitron	AOS-62	Strike Plate - Model 62 Offset	EA		\$105.00	43.5%	\$59.33
Securitron	AOS-62D	Strike Plate - Model 62D Offset	EA		\$130.00	43.5%	\$73.45
Securitron	AOS-82	Strike Plate - Model 82 Offset	EA		\$125.00	43.5%	\$70.63
Securitron	ASB-32BK	Alum Frame Spacer BracketModel 32 Black Anodized	EA		\$50.00	43.5%	\$28.25
Securitron	ASB-32CL	Alum Frame Spacer BracketModel 32 Clear Anodized	EA		\$40.00	43.5%	\$22.60
Securitron	ASB-62BK	Alum Frame Spacer BracketModel 62 Black Anodized	EA		\$50.00	43.5%	\$28.25
Securitron	ASB-62CL	Alum Frame Spacer BracketModel 62 Clear Anodized	EA		\$40.00	43.5%	\$22.60
Securitron	ASB-82BK	Alum Frame Spacer BracketModel 82 Black Anodized	EA		\$73.00	43.5%	\$41.25
Securitron	ASB-82CL	Alum Frame Spacer BracketModel 82 Clear Anodized	EA		\$63.00	43.5%	\$35.60
Securitron	ASB-VM1200	Alum Frame Spacer Bracketfor VM1200 Lock Clear	EA		\$35.00	43.5%	\$19.78
Securitron	ASB-VM600	Alum Frame Spacer Bracketfor VM600 Lock Clear	EA		\$30.00	43.5%	\$16.95
Securitron	ASCWB-DM62CL	Aluminum 1-1/2in Spacer Concrete/Wood Bracket Model DM62 Clear	EA		\$150.00	43.5%	\$84.75
Securitron	ASS-32	Strike Plate - Model 32 Split Set w/ Fasteners & Sex Bolt	EA		\$145.00	43.5%	\$81.93
Securitron	ASS-62	Strike Plate - Model 62 Split Set w/ Fasteners & Sex Bolt	EA		\$165.00	43.5%	\$93.23
Securitron	ASS-82	Strike Plate - Model 82 Split Set w/ Fasteners & Sex Bolt	EA		\$185.00	43.5%	\$104.53
Securitron	B-12-5	Battery - 12VDC - 5AMP	EA		\$45.00	43.5%	\$25.43
Securitron	B-24-5	Battery - 24VDC - 5AMP	EA		\$100.00	43.5%	\$56.50
Securitron	BACS-12-20	Power Supply - 12VAC 20AMP	EA		\$642.00	43.5%	\$362.73
Securitron	BACS-24-10	Power Supply - 24VAC 10AMP	EA		\$642.00	43.5%	\$362.73
Securitron	BACSH-12-20	Power Supply - 12VAC 20AMP for 220 volts AC	EA		\$664.00	43.5%	\$375.16
Securitron	BACSH-24-10	Power Supply - 24VAC 10AMP for 220 volts AC	EA		\$664.00	43.5%	\$375.16
Securitron	BA-DPA-12	Door Prop Alarm Timer 12VDC w/ Boxed Alarm	EA		\$231.00	43.5%	\$130.52
Securitron	BA-DPA-24	Door Prop Alarm Timer 24VDC w/ Boxed Alarm	EA		\$231.00	43.5%	\$130.52
Securitron	BA-XDT-12	Exit Delay Timer - 12VDC Boxed Alarm & Door Label	EA		\$231.00	43.5%	\$130.52
Securitron	BA-XDT-24	Exit Delay Timer - 24VDC Boxed Alarm & Door Label	EA		\$231.00	43.5%	\$130.52
Securitron	BN-250	Blind Nuts [Pack of 40 w/ Tool]	EA		\$35.00	43.5%	\$19.78
Securitron	BPS-12/24-1	Dual Voltage Power Supply12/24VDC - 1AMP	EA		\$260.00	43.5%	\$146.90
Securitron	BPS-12-1	Power Supply 12VDC - 1AMP	EA		\$210.00	43.5%	\$118.65
Securitron	BPS-12-15	Power Supply 12VDC - 15AMP	EA		\$1,092.00	43.5%	\$616.98
Securitron	BPS-12-3	Power Supply 12VDC - 3AMP	EA		\$410.00	43.5%	\$231.65
Securitron	BPS-12-45	Power Supply 12VDC - 4.5AMP	EA		\$662.00	43.5%	\$374.03
Securitron	BPS-12-6	Power Supply 12VDC - 6AMP	EA		\$735.00	43.5%	\$415.28
Securitron	BPS-12-9	Power Supply 12VDC - 9AMP	EA		\$889.00	43.5%	\$502.29
Securitron	BPS-24-1	Power Supply 24VDC - 1AMP	EA		\$210.00	43.5%	\$118.65
Securitron	BPS-24-10	Power Supply 24VDC - 10AMP	EA		\$1,092.00	43.5%	\$616.98
Securitron	BPS-24-2	Power Supply 24VDC - 2AMP	EA		\$410.00	43.5%	\$231.65
Securitron	BPS-24-3	Power Supply 24VDC - 3AMP	EA		\$620.00	43.5%	\$350.30
Securitron	BPS-24-4	Power Supply 24VDC - 4AMP	EA		\$735.00	43.5%	\$415.28
Securitron	BPS-24-6	Power Supply 24VDC - 6AMP	EA		\$889.00	43.5%	\$502.29
Securitron	BPSH-12/24-1	Dual Voltage Power Supply12/24VDC - 1AMP for 220 volts AC	EA		\$260.00	43.5%	\$146.90
Securitron	BPSH-12-1	Power Supply 12Vdc - 1Amp for 220 volts AC	EA		\$220.00	43.5%	\$124.30
Securitron	BPSH-12-15	Power Supply 12VDC - 15AMP for 220 volts AC	EA		\$1,124.00	43.5%	\$635.06
Securitron	BPSH-12-3	Power Supply 12VDC - 3AMP for 220 volts AC	EA		\$441.00	43.5%	\$249.17
Securitron	BPSH-12-45	Power Supply 12VDC - 4.5AMP for 220 volts AC	EA		\$693.00	43.5%	\$391.55
Securitron	BPSH-12-6	Power Supply 12VDC - 6AMP for 220 volts AC	EA		\$767.00	43.5%	\$433.36
Securitron	BPSH-12-9	Power Supply 12VDC - 9AMP for 220 volts AC	EA		\$921.00	43.5%	\$520.37
Securitron	BPSH-24-1	Power Supply 24vdc - 1Amp for 220 volts AC	EA		\$220.00	43.5%	\$124.30
Securitron	BPSH-24-10	Power Supply 24VDC - 10AMP for 220 volts AC	EA		\$1,124.00	43.5%	\$635.06
Securitron	BPSH-24-2	Power Supply 24VDC - 2AMP for 220 volts AC	EA		\$441.00	43.5%	\$249.17
Securitron	BPSH-24-3	Power Supply 24VDC - 3AMP for 220 volts AC	EA		\$651.00	43.5%	\$367.82
Securitron	BPSH-24-4	Power Supply 24VDC - 4AMP for 220 volts AC	EA		\$767.00	43.5%	\$433.36
Securitron	BPSH-24-6	Power Supply 24VDC - 6AMP for 220 volts AC	EA		\$921.00	43.5%	\$520.37
Securitron	BPSM-12-15	Power Supply 12VDC -15A Status Monitor	EA		\$1,135.00	43.5%	\$641.28
Securitron	BPSM-12-6	Power Supply 12VDC -6A Status Monitor	EA		\$777.00	43.5%	\$439.01
Securitron	BPSM-12-9	Power Supply 12VDC -9A Status Monitor	EA		\$931.00	43.5%	\$526.02

MFG	Part Number	Description	UOM	GROUP	List	DISC	NYS NET PRICE
Securitron	BPSM-24-10	Power Supply 24VDC - 10A Status Monitor	EA		\$1,135.00	43.5%	\$641.28
Securitron	BPSM-24-4	Power Supply 24VDC - 4A Status Monitor	EA		\$777.00	43.5%	\$439.01
Securitron	BPSM-24-6	Power Supply 24VDC - 6A Status Monitor	EA		\$931.00	43.5%	\$526.02
Securitron	BPSS-10	Solar Power Supply 12V w/ 10W Solar Panel and 9Ah Battery	EA		\$1,050.00	43.5%	\$593.25
Securitron	BPSS-20	Solar Power Supply 12V w/ 20W Solar Panel and 18Ah Battery	EA		\$1,500.00	43.5%	\$847.50
Securitron	BPT-2	Blind Nut Placement Tool	EA		\$120.00	43.5%	\$67.80
Securitron	BR-4	Bridge Rectifier - 4AMP	EA		\$30.00	43.5%	\$16.95
Securitron	CAD-375	Carbide Drill - 3/8in	EA		\$60.00	43.5%	\$33.90
Securitron	CCB-8-12	Central Control Board 12VDC 8 Fused Outputs	EA		\$100.00	43.5%	\$56.50
Securitron	CCB-8-24	Central Control Board 24VDC 8 Fused Outputs	EA		\$100.00	43.5%	\$56.50
Securitron	CCM-1	Cellular Control Module 1AMP Power Supply Indoor	EA		\$1,050.00	43.5%	\$593.25
Securitron	CCM-1N	Cellular Control Module 1AMP Power Supply Nema 3R - Outdoor Rated	EA		\$1,250.00	43.5%	\$706.25
Securitron	CCM-1N-S10	Cellular Control Module w/ 10W Solar Power Supply Nema 3R - 9 Ah Battery	EA		\$2,050.00	43.5%	\$1,158.25
Securitron	CCM-1N-S20	Cellular Control Module w/ 20W Solar Power Supply Nema 3R - 18 Ah Battery	EA		\$2,450.00	43.5%	\$1,384.25
Securitron	CCM-2	Cellular Control Module 1AMP Power Supply Indoor - Wiegand	EA		\$1,700.00	43.5%	\$960.50
Securitron	CCM-2N	Cellular Control Module 1AMP Power Supply Nema 3R Outdoor Rated	EA		\$1,850.00	43.5%	\$1,045.25
Securitron	CEPT-10	Electrical Power Transfer Concealed - 10 Wire	EA		\$350.00	43.5%	\$197.75
Securitron	CEPT-C5E	Electrical Power Transfer Concealed - CAT-5E	EA		\$390.00	43.5%	\$220.35
Securitron	CKL	Cabinet Key Lock	EA		\$17.00	43.5%	\$9.61
Securitron	COD-125	Cobalt Drill - 1/8in	EA		\$15.00	43.5%	\$8.48
Securitron	COD-375	Cobalt Drill - 3/8in	EA		\$30.00	43.5%	\$16.95
Securitron	CWB-32BK	Concrete/Wood Bracket Model 32 Black Anodized	EA		\$58.00	43.5%	\$32.77
Securitron	CWB-32CL	Concrete/Wood Bracket Model 32 Clear Anodized	EA		\$48.00	43.5%	\$27.12
Securitron	CWB-62BK	Concrete/Wood Bracket Model 62 Black Anodized	EA		\$61.00	43.5%	\$34.47
Securitron	CWB-62CL	Concrete/Wood Bracket Model 62 Clear Anodized	EA		\$51.00	43.5%	\$28.82
Securitron	CWB-82BK	Concrete/Wood Bracket Model 82 Black Anodized	EA		\$79.00	43.5%	\$44.64
Securitron	CWB-82CL	Concrete/Wood Bracket Model 82 Clear Anodized	EA		\$69.00	43.5%	\$38.99
Securitron	DC-32BK	Dress Cover - Model 32 Black Anodized	EA		\$37.00	43.5%	\$20.91
Securitron	DC-32BP	Dress Cover - Model 32 Brass Polished	EA		\$97.00	43.5%	\$54.81
Securitron	DC-32CL	Dress Cover - Model 32 Clear Anodized	EA		\$37.00	43.5%	\$20.91
Securitron	DC-32SP	Dress Cover - Model 32 Stainless Polished	EA		\$97.00	43.5%	\$54.81
Securitron	DC-38BK	Dress Cover - Model 38 Black Anodized	EA		\$37.00	43.5%	\$20.91
Securitron	DC-38BP	Dress Cover - Model 38 Brass Polished	EA		\$97.00	43.5%	\$54.81
Securitron	DC-38SP	Dress Cover - Model 38 Stainless Polished	EA		\$97.00	43.5%	\$54.81
Securitron	DC-62BK	Dress Cover - Model 62 Black Anodized	EA		\$37.00	43.5%	\$20.91
Securitron	DC-62BP	Dress Cover - Model 62 Brass Polished	EA		\$97.00	43.5%	\$54.81
Securitron	DC-62CL	Dress Cover - Model 62 Clear Anodized	EA		\$37.00	43.5%	\$20.91
Securitron	DC-62SP	Dress Cover - Model 62 Stainless Polished	EA		\$97.00	43.5%	\$54.81
Securitron	DC-68BK	Dress Cover - Model 68 Black Anodized	EA		\$37.00	43.5%	\$20.91
Securitron	DC-68BP	Dress Cover - Model 68 Brass Polished	EA		\$97.00	43.5%	\$54.81
Securitron	DC-68SP	Dress Cover - Model 68 Stainless Polished	EA		\$97.00	43.5%	\$54.81
Securitron	DC-82BK	Dress Cover - Model 82 Black Anodized	EA		\$42.00	43.5%	\$23.73
Securitron	DC-82BP	Dress Cover - Model 82 Brass Polished	EA		\$97.00	43.5%	\$54.81
Securitron	DC-82CL	Dress Cover - Model 82 Clear Anodized	EA		\$42.00	43.5%	\$23.73
Securitron	DC-82SP	Dress Cover - Model 82 Stainless Polished	EA		\$97.00	43.5%	\$54.81
Securitron	DC-MM15BK	Dress Cover - Model MM15 Black	EA		\$33.00	43.5%	\$18.65
Securitron	DC-MM15BP	Dress Cover - Model MM15 Polished Brass	EA		\$83.00	43.5%	\$46.90
Securitron	DC-MM15BS	Dress Cover - Model MM15 Satin Brass	EA		\$83.00	43.5%	\$46.90
Securitron	DDC-32BK	Dress Cover - Model 32 Double Black Anodized	EA		\$61.00	43.5%	\$34.47
Securitron	DDC-32CL	Dress Cover - Model 32 Double Clear Anodized	EA		\$61.00	43.5%	\$34.47
Securitron	DDC-62BK	Dress Cover - Model 62 Double Black Anodized	EA		\$61.00	43.5%	\$34.47
Securitron	DDC-62CL	Dress Cover - Model 62 Double Clear Anodized	EA		\$61.00	43.5%	\$34.47
Securitron	DDC-82BK	Dress Cover - Model 82 Double Black Anodized	EA		\$78.00	43.5%	\$44.07
Securitron	DDC-82CL	Dress Cover - Model 82 Double Clear Anodized	EA		\$78.00	43.5%	\$44.07
Securitron	DDSB-CL	Dummy Dual Sense Bar-36in Clear Anodized	EA		\$275.00	43.5%	\$155.38
Securitron	DK-11	Digital Keypad System	EA		\$170.00	43.5%	\$96.05
Securitron	DK-11W	Digital Keypad System Wiegand Output	EA		\$210.00	43.5%	\$118.65
Securitron	DK-16	Digital Keypad System Indoor Single Gang	EA		\$365.00	43.5%	\$206.23
Securitron	DK-16P	Digital Keypad - Pad Indoor Single Gang	EA		\$180.00	43.5%	\$101.70
Securitron	DK-16W	Digital Keypad System Wiegand Indoor - Single Gang	EA		\$365.00	43.5%	\$206.23
Securitron	DK-16XB	DK-16 w/ Expansion Board Indoor - Single Gang	EA		\$525.00	43.5%	\$296.63
Securitron	DK-26BK	Digital Keypad System Narrow Stile Black Anodized	EA		\$385.00	43.5%	\$217.53
Securitron	DK-26BKXB	DK-26 w/ Expansion Board Narrow Stile Black Anodized	EA		\$545.00	43.5%	\$307.93
Securitron	DK-26PBK	Digital Keypad - Pad Narrow Stile Black Anodized	EA		\$200.00	43.5%	\$113.00
Securitron	DK-26PSS	Digital Keypad - Pad Narrow Stile Stainless Steel	EA		\$190.00	43.5%	\$107.35
Securitron	DK-26SS	Digital Keypad System Narrow Stile Satin Stainless	EA		\$375.00	43.5%	\$211.88
Securitron	DK-26SSXB	Digital Keypad System Narrow Stile w/ Expansion Satin Stainless	EA		\$535.00	43.5%	\$302.28
Securitron	DK-26WBK	Digital Keypad System Wiegand - Narrow Stile Black Anodized	EA		\$365.00	43.5%	\$206.23
Securitron	DK-26WSS	Digital Keypad System Wiegand - Narrow Stile Satin Stainless	EA		\$355.00	43.5%	\$200.58
Securitron	DK-CPSS	Digital Keypad Cover Plate [3 x 8] Satin Stainless	EA		\$30.00	43.5%	\$16.95
Securitron	DK-SBK	Digital Keypad Spy Shield for DK-25/26 Black	EA		\$50.00	43.5%	\$28.25
Securitron	DK-SSS	Digital Keypad Spy Shield for DK-25/26 Satin Stainless	EA		\$40.00	43.5%	\$22.60
Securitron	DK-WRI	Digital Keypad Electronic Wiegand Output	EA		\$180.00	43.5%	\$101.70
Securitron	DK-XB	DK-16/26 Expansion Board Upgrade Kit	EA		\$180.00	43.5%	\$101.70
Securitron	DM62	Magnalock 62 [Double] 12/24VDC	EA		\$870.00	43.5%	\$491.55
Securitron	DM62B	Magnalock 62 [Double] 12/24VDC - MBS	EA		\$1,060.00	43.5%	\$598.90

MFG	Part Number	Description	UOM	GROUP	List	DISC	NYS NET PRICE
Securitron	DM62BD	Magnalock 62 [Double] 12/24VDC - MBS-DPS	EA		\$1,170.00	43.5%	\$661.05
Securitron	DM62B-OS	Magnalock 62 [Double] 12/24VDC - MBS w/ Offset strike	EA		\$1,060.00	43.5%	\$598.90
Securitron	DM62D	Magnalock 62 [Double] 12/24VDC - DPS	EA		\$1,000.00	43.5%	\$565.00
Securitron	DM62-OS	Magnalock 62 - 12/24VDC Double w/ Offset Strike	EA		\$870.00	43.5%	\$491.55
Securitron	DPA-12	Door Prop Alarm Timer 12VDC	EA		\$147.00	43.5%	\$83.06
Securitron	DPA-24	Door Prop Alarm Timer 24VDC	EA		\$147.00	43.5%	\$83.06
Securitron	DPS-M-BK	Door Position Switch for Metal Doors - Black	EA		\$24.00	43.5%	\$13.56
Securitron	DPS-M-GY	Door Position Switch for Metal Doors - Grey	EA		\$24.00	43.5%	\$13.56
Securitron	DPS-M-WH	Door Position Switch for Metal Doors - White	EA		\$24.00	43.5%	\$13.56
Securitron	DPS-W-BK	Door Position Switch for Wood Doors - Black	EA		\$18.00	43.5%	\$10.17
Securitron	DPS-W-GY	Door Position Switch for Wood Doors - Grey	EA		\$18.00	43.5%	\$10.17
Securitron	DPS-W-WH	Door Position Switch for Wood Doors - White	EA		\$18.00	43.5%	\$10.17
Securitron	DSB-BK	Dual Sense Bar - 36in Black Anodized	EA		\$460.00	43.5%	\$259.90
Securitron	DSB-BK42	Dual Sense Bar - 42in Black Anodized	EA		\$460.00	43.5%	\$259.90
Securitron	DSB-BK48	Dual Sense Bar - 48in Black Anodized	EA		\$460.00	43.5%	\$259.90
Securitron	DSB-BKA	Dual Sense Bar - 36in Black Anodized w/Antimicrobial	EA		\$560.00	43.5%	\$316.40
Securitron	DSB-BKA-42	Dual Sense Bar - 42in Black Anodized w/Antimicrobial	EA		\$560.00	43.5%	\$316.40
Securitron	DSB-BKA-48	Dual Sense Bar - 48in Black Anodized w/Antimicrobial	EA		\$560.00	43.5%	\$316.40
Securitron	DSB-BKI	Dual Sense Bar - 36in Illuminated Black Anodized	EA		\$610.00	43.5%	\$344.65
Securitron	DSB-BKI42	Dual Sense Bar - 42in Illuminated Black Anodized	EA		\$610.00	43.5%	\$344.65
Securitron	DSB-BKI48	Dual Sense Bar - 48in Illuminated Black Anodized	EA		\$610.00	43.5%	\$344.65
Securitron	DSB-BKIA	Dual Sense Bar - 36in Illuminated Black Anodized w/Antimicrobial	EA		\$710.00	43.5%	\$401.15
Securitron	DSB-BKIA-42	Dual Sense Bar - 42in Illuminated Black Anodized w/Antimicrobial	EA		\$710.00	43.5%	\$401.15
Securitron	DSB-BKIA-48	Dual Sense Bar - 48in Illuminated Black Anodized w/Antimicrobial	EA		\$710.00	43.5%	\$401.15
Securitron	DSB-CL	Dual Sense Bar - 36in Clear Anodized	EA		\$450.00	43.5%	\$254.25
Securitron	DSB-CL42	Dual Sense Bar - 42in Clear Anodized	EA		\$450.00	43.5%	\$254.25
Securitron	DSB-CL48	Dual Sense Bar - 48in Clear Anodized	EA		\$450.00	43.5%	\$254.25
Securitron	DSB-CLA	Dual Sense Bar - 36in Clear Anodized w/ Antimicrobial	EA		\$550.00	43.5%	\$310.75
Securitron	DSB-CLA-42	Dual Sense Bar - 42in Clear Anodized w/Antimicrobial	EA		\$550.00	43.5%	\$310.75
Securitron	DSB-CLA-48	Dual Sense Bar - 48in Clear Anodized w/Antimicrobial	EA		\$550.00	43.5%	\$310.75
Securitron	DSB-CLI	Dual Sense Bar - 36in Illuminated Clear Anodized	EA		\$600.00	43.5%	\$339.00
Securitron	DSB-CLI42	Dual Sense Bar - 42in Illuminated Clear Anodized	EA		\$600.00	43.5%	\$339.00
Securitron	DSB-CLI48	Dual Sense Bar - 48in Illuminated Clear Anodized	EA		\$600.00	43.5%	\$339.00
Securitron	DSB-CLIA	Dual Sense Bar - 36in Illuminated-Clr Anodized w/Antimicrobial	EA		\$700.00	43.5%	\$395.50
Securitron	DSB-CLIA-42	Dual Sense Bar - 42in Illuminated-Clr Anodized w/Antimicrobial	EA		\$700.00	43.5%	\$395.50
Securitron	DSB-CLIA-48	Dual Sense Bar - 48in Illuminated-Clr Anodized w/Antimicrobial	EA		\$700.00	43.5%	\$395.50
Securitron	DT-7	Prime Time Digital Timer	EA		\$210.00	43.5%	\$118.65
Securitron	DTSB-3BK	Dummy TSB-3 Bar - 36in w/ End Caps & Fasteners Black Anodized	EA		\$225.00	43.5%	\$127.13
Securitron	DTSB-3BK-42	Dummy TSB-3 Bar - 42in w/ End Caps & Fasteners Black Anodized	EA		\$225.00	43.5%	\$127.13
Securitron	DTSB-3BK-48	Dummy TSB-3 Bar - 48in w/ End Caps & Fasteners Black Anodized	EA		\$225.00	43.5%	\$127.13
Securitron	DTSB-3CL	Dummy TSB-3 Bar - 36in w/ End Caps & Fasteners Clear Anodized	EA		\$205.00	43.5%	\$115.83
Securitron	DTSB-3CL-42	Dummy TSB-3 Bar - 42in w/ End Caps & Fasteners Clear Anodized	EA		\$205.00	43.5%	\$115.83
Securitron	DTSB-3CL-48	Dummy TSB-3 Bar - 48in w/ End Caps & Fasteners Clear Anodized	EA		\$205.00	43.5%	\$115.83
Securitron	DTSH-BK	Dummy TSH Handle Black Anodized	EA		\$225.00	43.5%	\$127.13
Securitron	DTSH-CL	Dummy TSH Handle Clear Anodized	EA		\$205.00	43.5%	\$115.83
Securitron	DU-BPS	Demo Unit - Power Supply 12/24V - 1 Amp	EA		\$290.00	43.5%	\$163.85
Securitron	DU-DPS	Demo Unit - DPS	EA		\$430.00	43.5%	\$242.95
Securitron	DU-GL1	Demo Unit - GL1	EA		\$440.00	43.5%	\$248.60
Securitron	DU-MBS	Demo Unit - MBS	EA		\$460.00	43.5%	\$259.90
Securitron	DU-MM15	Demo Unit - MM15	EA		\$490.00	43.5%	\$276.85
Securitron	DU-SABL	Demo Unit - SABL US26D Finish	EA		\$750.00	43.5%	\$423.75
Securitron	DU-SASM	Demo Unit - SASM	EA		\$115.00	43.5%	\$64.98
Securitron	DU-UNLATCH	Demo Unit - UNL/MUNL Dual Finish (26D/US3)	EA		\$900.00	43.5%	\$508.50
Securitron	DU-ZA	Demo Unit - ZA Bracket Model 32/62	EA		\$137.00	43.5%	\$77.41
Securitron	EASB-250	Energy Absorbing Bolt 1/4 in Spacer Kit	EA		\$40.00	43.5%	\$22.60
Securitron	EASB-32	Energy Absorbing Sex BoltModel 32	EA		\$230.00	43.5%	\$129.95
Securitron	EASB-62	Energy Absorbing Sex BoltModel 62	EA		\$306.00	43.5%	\$172.89
Securitron	EASB-82	Energy Absorbing Sex BoltModel 82	EA		\$306.00	43.5%	\$172.89
Securitron	EEB2	Emergency Exit Button w/ 30 sec. Timer - SF Grn/Red/Handicap	EA		\$130.00	43.5%	\$73.45
Securitron	EEB3N	Emergency Exit Button w/ 30 sec. Timer Narrow Stile - Grn/Red	EA		\$130.00	43.5%	\$73.45
Securitron	EH-40	Electric Hinge Concealed - 5 Wire 4.5in x 4.0in	EA		\$250.00	43.5%	\$141.25
Securitron	EH-45	Electric Hinge Concealed - 5 Wire 4.5in x 4.5in	EA		\$250.00	43.5%	\$141.25
Securitron	EL-CEPT	Electrical Power TransferConcealed - ElectroLynx	EA		\$390.00	43.5%	\$220.35
Securitron	ELDSB-CL	Dual Sense Bar - 36in Clear Anodized ElectroLynx	EA		\$485.00	43.5%	\$274.03
Securitron	EL-EMH-BK	Touch Handle Electro Mechanical Black Anodized	EA		\$425.00	43.5%	\$240.13
Securitron	EL-EMH-CL	Touch Handle Electro Mechanical Clear Anodized	EA		\$405.00	43.5%	\$228.83
Securitron	EL-EPT	Electrical Power TransferElectroLynx Standard Version	EA		\$95.00	43.5%	\$53.68
Securitron	EL-EPTL	Electrical Power TransferElectroLynx Long Version	EA		\$115.00	43.5%	\$64.98
Securitron	EL-TSB-3BK	Touch Sense Bar - 36in Black Anodized	EA		\$435.00	43.5%	\$245.78
Securitron	EL-TSB-3BK-42	Touch Sense Bar - 42in Black Anodized	EA		\$435.00	43.5%	\$245.78
Securitron	EL-TSB-3BK-48	Touch Sense Bar - 48in Black Anodized	EA		\$435.00	43.5%	\$245.78
Securitron	EL-TSB-3CL	Touch Sense Bar - 36in Clear Anodized	EA		\$415.00	43.5%	\$234.48

MFG	Part Number	Description	UOM	GROUP	List	DISC	NYS NET PRICE
Securitron	EL-TSB-3CL-42	Touch Sense Bar - 42in Clear Anodized	EA		\$415.00	43.5%	\$234.48
Securitron	EL-TSB-3CL-48	Touch Sense Bar - 48in Clear Anodized	EA		\$415.00	43.5%	\$234.48
Securitron	EL-TSH-BK	Touch Sense Handle Push-Pull Black Anodized	EA		\$435.00	43.5%	\$245.78
Securitron	EL-TSH-CL	Touch Sense Handle Push-Pull Clear Anodized	EA		\$415.00	43.5%	\$234.48
Securitron	EMH-BK	Touch Handle Electro Mechanic Black Anodized	EA		\$400.00	43.5%	\$226.00
Securitron	EMH-CL	Touch Handle Electro Mechanic Clear Anodized	EA		\$380.00	43.5%	\$214.70
Securitron	EPT	Electrical Power TransferStandard Version	EA		\$60.00	43.5%	\$33.90
Securitron	EPTL	Electrical Power TransferLong Version	EA		\$80.00	43.5%	\$45.20
Securitron	EPTL-SC	Electrical Power TransferLong Version, Swing Clear Hinges	EA		\$165.00	43.5%	\$93.23
Securitron	EPT-SC	Electrical Power TransferStandard Version, Swing-Clear Hinges	EA		\$125.00	43.5%	\$70.63
Securitron	EXD-1L	Exit Delay System [EXD-1]Label & Documentation	EA		\$20.00	43.5%	\$11.30
Securitron	FAR-1L	Fire Alert Reset Control 12vdc	EA		\$240.00	43.5%	\$135.60
Securitron	FAR-24	Fire Alert Reset Control 24vdc	EA		\$240.00	43.5%	\$135.60
Securitron	FA-XDT-12	Exit Delay Timer - 12VDC Flush Mt. w/Alarm & Door	EA		\$231.00	43.5%	\$130.52
Securitron	FA-XDT-24	Exit Delay Timer - 24VDC Flush Mt. w/Alarm & Door	EA		\$231.00	43.5%	\$130.52
Securitron	FC-1	Finish Caps [Pack of 24]	EA		\$15.00	43.5%	\$8.48
Securitron	FMB9-4	Post Shim Kit For Flex Mount Brackets (Set of 4)	EA		\$20.00	43.5%	\$11.30
Securitron	FMK-SL	Flex Mount Kit for Sliding Gate	EA		\$100.00	43.5%	\$56.50
Securitron	FMK-SW	Flex Mount Kit for Swing Gate	EA		\$125.00	43.5%	\$70.63
Securitron	FSUNL-12	Unlatch Module Fail Safe/Fail Secure 12vdc	EA		\$85.00	43.5%	\$48.03
Securitron	FSUNL-24	Unlatch Module Fail Safe/Fail Secure 24vdc	EA		\$85.00	43.5%	\$48.03
Securitron	FW-1	Flat Washers [Pack of 24]	EA		\$4.00	43.5%	\$2.26
Securitron	GDB	Glass Door Bracket	EA		\$58.00	43.5%	\$32.77
Securitron	GDB-VM1200	Glass Door Bracket for VM1200 Locks	EA		\$75.00	43.5%	\$42.38
Securitron	GDB-VM300	Glass Door Bracket for VM300 Locks	EA		\$55.00	43.5%	\$31.08
Securitron	GDB-VM600	Glass Door Bracket for VM600 Locks	EA		\$65.00	43.5%	\$36.73
Securitron	HEB-1BK-12	Header Extension Bracket 1 x 1 x 12 Black Anodized	EA		\$49.00	43.5%	\$27.69
Securitron	HEB-1BK-8	Header Extension Bracket 1 x 1 x 8 Black Anodized	EA		\$45.00	43.5%	\$25.43
Securitron	HEB-1BK-MM15	Header Extension Bracket 1in for MM15 Series Black Finish	EA		\$44.00	43.5%	\$24.86
Securitron	HEB-1CL-12	Header Extension Bracket 1 x 1 x 12 Clear Anodized	EA		\$39.00	43.5%	\$22.04
Securitron	HEB-1CL-8	Header Extension Bracket 1 x 1 x 8 Clear Anodized	EA		\$35.00	43.5%	\$19.78
Securitron	HEB-1CL-MM15	Header Extension Bracket 1in for MM15 Series Clear Finish	EA		\$34.00	43.5%	\$19.21
Securitron	HEB-2BK-12	Header Extension Bracket 2 x 2 x 12 Black Anodized	EA		\$60.00	43.5%	\$33.90
Securitron	HEB-2BK-8	Header Extension Bracket 2 x 2 x 8 Black Anodized	EA		\$56.00	43.5%	\$31.64
Securitron	HEB-2BK-MM15	Header Extension Bracket 2in for MM15 Series Black Finish	EA		\$44.00	43.5%	\$24.86
Securitron	HEB-2CL-12	Header Extension Bracket 2 x 2 x 12 Clear Anodized	EA		\$50.00	43.5%	\$28.25
Securitron	HEB-2CL-8	Header Extension Bracket 2 x 2 x 8 Clear Anodized	EA		\$46.00	43.5%	\$25.99
Securitron	HEB-2CL-MM15	Header Extension Bracket 2in for MM15 Series Clear Finish	EA		\$34.00	43.5%	\$19.21
Securitron	HEB-3BK-12	Header Extension Bracket 3 x 3 x 12 Black Anodized	EA		\$72.00	43.5%	\$40.68
Securitron	HEB-3BK-8	Header Extension Bracket 3 x 3 x 8 Black Anodized	EA		\$68.00	43.5%	\$38.42
Securitron	HEB-3BK-MM15	Header Extension Bracket 3in for MM15 Series Black Finish	EA		\$44.00	43.5%	\$24.86
Securitron	HEB-3CL-12	Header Extension Bracket 3 x 3 x 12 Clear Anodized	EA		\$62.00	43.5%	\$35.03
Securitron	HEB-3CL-8	Header Extension Bracket 3 x 3 x 8 Clear Anodized	EA		\$58.00	43.5%	\$32.77
Securitron	HEB-3CL-MM15	Header Extension Bracket 3in for MM15 Series Clear Finish	EA		\$34.00	43.5%	\$19.21
Securitron	HEB-3G	Header Extension Bracket 3 x 3 x 8 for GLASS Door Clear Anodized	EA		\$69.00	43.5%	\$38.99
Securitron	HEB-VM1200	Header Extension Bracket Adjustable for VM1200	EA		\$60.00	43.5%	\$33.90
Securitron	HEB-VM600	Header Extension Bracket Adjustable for VM600	EA		\$50.00	43.5%	\$28.25
Securitron	HHD-32	Lock Housing for Model 32Double Horizontal	EA		\$680.00	43.5%	\$384.20
Securitron	HHD-62	Lock Housing for Model 62Double Horizontal	EA		\$680.00	43.5%	\$384.20
Securitron	HHD-82	Lock Housing for Model 82Double Horizontal	EA		\$680.00	43.5%	\$384.20
Securitron	HHSL-32	Lock Housing for Model 32Single Horizontal Reverse w/ Left Hand	EA		\$565.00	43.5%	\$319.23
Securitron	HHSL-62	Lock Housing for Model 62Single Horizontal Reverse w/ Left Hand	EA		\$565.00	43.5%	\$319.23
Securitron	HHSL-82	Lock Housing for Model 82Single Horizontal Reverse w/ Left Hand	EA		\$565.00	43.5%	\$319.23
Securitron	HHSR-32	Lock Housing for Model 32Single Horizontal Reverse w/ Right Hand	EA		\$565.00	43.5%	\$319.23
Securitron	HHSR-62	Lock Housing for Model 62Single Horizontal Reverse w/ Right Hand	EA		\$565.00	43.5%	\$319.23
Securitron	HHSR-82	Lock Housing for Model 82Single Horizontal Reverse w/ Right Hand	EA		\$565.00	43.5%	\$319.23
Securitron	HS-500	High Speed Drill - 1/2in	EA		\$30.00	43.5%	\$16.95
Securitron	HT-PB2	Push Button (HiO) Momentary - Single Gang	EA		\$260.00	43.5%	\$146.90
Securitron	HT-PB2E	Push Button (HiO) Momentary - Single Gang	EA		\$235.00	43.5%	\$132.78
Securitron	HVD-32	Lock Housing for Model 32Double Vertical	EA		\$680.00	43.5%	\$384.20
Securitron	HVD-62	Lock Housing for Model 62Double Vertical	EA		\$680.00	43.5%	\$384.20
Securitron	HVD-82	Lock Housing for Model 82Double Vertical	EA		\$680.00	43.5%	\$384.20
Securitron	ICC-1	Insulated Crimp Connector[Pk of 24]	EA		\$8.00	43.5%	\$4.52
Securitron	IEXDA	Integrated Delay Egress External Initiate Dual Voltage	EA		\$970.00	43.5%	\$548.05
Securitron	IK	Installation Kit	EA		\$400.00	43.5%	\$226.00
Securitron	IK2	Installation Kit Compact Version	EA		\$200.00	43.5%	\$113.00
Securitron	IMXDA	Integrated Motion Exit Delay System Dual Voltage	EA		\$1,100.00	43.5%	\$621.50
Securitron	J-1055-04F	Door Position Switch	EA		\$15.00	43.5%	\$8.48
Securitron	KP1A	Tubular Keyswitch Alternate - Single gang	EA		\$150.00	43.5%	\$84.75
Securitron	KP1AN	Tubular Keyswitch Alternate - Narrow	EA		\$150.00	43.5%	\$84.75
Securitron	KP1N	Tubular Keyswitch Momentary - Narrow	EA		\$150.00	43.5%	\$84.75
Securitron	LCP-12-12-D	Lock Control Panel 12 Zones - 12VDC Desk Cabinet	EA		\$2,604.00	43.5%	\$1,471.26
Securitron	LCP-12-12-F	Lock Control Panel 12 Zones - 12VDC Flush Mount	EA		\$2,552.00	43.5%	\$1,441.88
Securitron	LCP-12-12-R	Lock Control Panel 12 Zones - 12VDC Rack Mount	EA		\$2,552.00	43.5%	\$1,441.88
Securitron	LCP-12-12-W	Lock Control Panel 12 Zones - 12VDC NEMA-1 Wall Mount	EA		\$2,709.00	43.5%	\$1,530.59
Securitron	LCP-12-24-D	Lock Control Panel 12 Zones - 24VDC Desk Cabinet	EA		\$2,604.00	43.5%	\$1,471.26
Securitron	LCP-12-24-F	Lock Control Panel 12 Zones - 24VDC Flusuh Mount	EA		\$2,552.00	43.5%	\$1,441.88
Securitron	LCP-12-24-R	Lock Control Panel 12 Zones - 24VDC Rack Mount	EA		\$2,552.00	43.5%	\$1,441.88

MFG	Part Number	Description	UOM	GROUP	List	DISC	NYS NET PRICE
Securitron	LCP-12-24-W	Lock Control Panel 12 Zones - 24VDC NEMA-1 Wall Mount	EA		\$2,709.00	43.5%	\$1,530.59
Securitron	LCP-16-12-D	Lock Control Panel 16 Zones - 12VDC Desk Cabinet	EA		\$3,402.00	43.5%	\$1,922.13
Securitron	LCP-16-12-F	Lock Control Panel 16 Zones - 12VDC Flush Mount	EA		\$3,350.00	43.5%	\$1,892.75
Securitron	LCP-16-12-R	Lock Control Panel 16 Zones - 12VDC Rack Mount	EA		\$3,350.00	43.5%	\$1,892.75
Securitron	LCP-16-12-W	Lock Control Panel 16 Zones - 12VDC NEMA-1 Wall Mount	EA		\$3,507.00	43.5%	\$1,981.46
Securitron	LCP-16-24-D	Lock Control Panel 16 Zones - 24VDC Desk Cabinet	EA		\$3,402.00	43.5%	\$1,922.13
Securitron	LCP-16-24-F	Lock Control Panel 16 Zones - 24VDC Flush Mount	EA		\$3,350.00	43.5%	\$1,892.75
Securitron	LCP-16-24-R	Lock Control Panel 16 Zones - 24VDC Rack Mount	EA		\$3,350.00	43.5%	\$1,892.75
Securitron	LCP-16-24-W	Lock Control Panel 16 Zones - 24VDC NEMA-1 Wall Mount	EA		\$3,507.00	43.5%	\$1,981.46
Securitron	LCP-20-12-D	Lock Control Panel 20 Zones - 12VDC Desk Cabinet	EA		\$4,200.00	43.5%	\$2,373.00
Securitron	LCP-20-12-F	Lock Control Panel 20 Zones - 12VDC Flush Mount	EA		\$4,148.00	43.5%	\$2,343.62
Securitron	LCP-20-12-R	Lock Control Panel 20 Zones - 12VDC Rack Mount	EA		\$4,148.00	43.5%	\$2,343.62
Securitron	LCP-20-12-W	Lock Control Panel 20 Zones - 12VDC NEMA-1 Wall Mount	EA		\$4,305.00	43.5%	\$2,432.33
Securitron	LCP-20-24-D	Lock Control Panel 20 Zones - 24VDC Desk Cabinet	EA		\$4,200.00	43.5%	\$2,373.00
Securitron	LCP-20-24-F	Lock Control Panel 20 Zones - 24VDC Flush Mount	EA		\$4,148.00	43.5%	\$2,343.62
Securitron	LCP-20-24-R	Lock Control Panel 20 Zones - 24VDC Rack Mount	EA		\$4,148.00	43.5%	\$2,343.62
Securitron	LCP-20-24-W	Lock Control Panel 20 Zones - 24VDC NEMA-1 Wall Mount	EA		\$4,305.00	43.5%	\$2,432.33
Securitron	LCP-24-12-D	Lock Control Panel 24 Zones - 12VDC Desk Cabinet	EA		\$4,998.00	43.5%	\$2,823.87
Securitron	LCP-24-12-F	Lock Control Panel 24 Zones - 12VDC Flush Mount	EA		\$4,946.00	43.5%	\$2,794.49
Securitron	LCP-24-12-R	Lock Control Panel 24 Zones - 12VDC Rack Mount	EA		\$4,946.00	43.5%	\$2,794.49
Securitron	LCP-24-12-W	Lock Control Panel 24 Zones - 12VDC NEMA-1 Wall Mount	EA		\$5,103.00	43.5%	\$2,883.20
Securitron	LCP-24-24-D	Lock Control Panel 24 Zones - 24VDC Desk Cabinet	EA		\$4,998.00	43.5%	\$2,823.87
Securitron	LCP-24-24-F	Lock Control Panel 24 Zones - 24VDC Flush Mount	EA		\$4,946.00	43.5%	\$2,794.49
Securitron	LCP-24-24-R	Lock Control Panel 24 Zones - 24VDC Rack Mount	EA		\$4,946.00	43.5%	\$2,794.49
Securitron	LCP-24-24-W	Lock Control Panel 24 Zones - 24VDC NEMA-1 Wall Mount	EA		\$5,103.00	43.5%	\$2,883.20
Securitron	LCP-4-12-D	Lock Control Panel 4 Zones - 12VDC Desk Cabinet	EA		\$1,008.00	43.5%	\$569.52
Securitron	LCP-4-12-F	Lock Control Panel 4 Zones - 12VDC Flush Mount	EA		\$956.00	43.5%	\$540.14
Securitron	LCP-4-12-R	Lock Control Panel 4 Zones - 12VDC Rack Mount	EA		\$956.00	43.5%	\$540.14
Securitron	LCP-4-12-W	Lock Control Panel 4 Zones - 12VDC NEMA-1 Wall Mount	EA		\$1,113.00	43.5%	\$628.85
Securitron	LCP-4-24-D	Lock Control Panel 4 Zones - 24VDC Desk Cabinet	EA		\$1,008.00	43.5%	\$569.52
Securitron	LCP-4-24-F	Lock Control Panel 4 Zones - 24VDC Flush Mount	EA		\$956.00	43.5%	\$540.14
Securitron	LCP-4-24-R	Lock Control Panel 4 Zones - 24VDC Rack Mount	EA		\$956.00	43.5%	\$540.14
Securitron	LCP-4-24-W	Lock Control Panel 4 Zones - 24VDC NEMA-1 Wall Mount	EA		\$1,113.00	43.5%	\$628.85
Securitron	LCP-8-12-D	Lock Control Panel 8 Zones - 12VDC Desk Cabinet	EA		\$1,806.00	43.5%	\$1,020.39
Securitron	LCP-8-12-F	Lock Control Panel 8 Zones - 12VDC Flush Mount	EA		\$1,754.00	43.5%	\$991.01
Securitron	LCP-8-12-R	Lock Control Panel 8 Zones - 12VDC Rack Mount	EA		\$1,754.00	43.5%	\$991.01
Securitron	LCP-8-12-W	Lock Control Panel 8 Zones - 12VDC NEMA-1 Wall Mount	EA		\$1,911.00	43.5%	\$1,079.72
Securitron	LCP-8-24-D	Lock Control Panel 8 Zones - 24VDC Desk Cabinet	EA		\$1,806.00	43.5%	\$1,020.39
Securitron	LCP-8-24-F	Lock Control Panel 8 Zones - 24VDC Flush Mount	EA		\$1,754.00	43.5%	\$991.01
Securitron	LCP-8-24-R	Lock Control Panel 8 Zones - 24VDC Rack Mount	EA		\$1,754.00	43.5%	\$991.01
Securitron	LCP-8-24-W	Lock Control Panel 8 Zones - 24VDC NEMA-1 Wall Mount	EA		\$1,911.00	43.5%	\$1,079.72
Securitron	LMD-1	Latch Monitor - Dead Lock	EA		\$100.00	43.5%	\$56.50
Securitron	LML-1	Latch Monitor for ANSI 4-7/8 Strike SPDT-3Amp	EA		\$100.00	43.5%	\$56.50
Securitron	LML-2	Latch Monitor for ANSI 4-7/8 2ea-SPDT-3Amp	EA		\$140.00	43.5%	\$79.10
Securitron	LMS-1	Latch Monitor for ANSI 23/4 strike SPDT 3Amp	EA		\$100.00	43.5%	\$56.50
Securitron	M32	Magnalock 32 - 12/24VDC	EA		\$340.00	43.5%	\$192.10
Securitron	M32B	Magnalock 32 - 12/24VDC MBS	EA		\$435.00	43.5%	\$245.78
Securitron	M32BD	Magnalock 32 - 12/24VDC MBS - DPS	EA		\$490.00	43.5%	\$276.85
Securitron	M32B-SS	Magnalock 32 - 12/24VDC MBS w/Split Strike	EA		\$540.00	43.5%	\$305.10
Securitron	M32D	Magnalock 32 - 12/24VDC Door Position Switch	EA		\$405.00	43.5%	\$228.83
Securitron	M32F	Magnalock 32 - 12/24VDC Face Drilled	EA		\$340.00	43.5%	\$192.10
Securitron	M32FB	Magnalock 32 - 12/24VDC Face Drilled - MBS	EA		\$435.00	43.5%	\$245.78
Securitron	M32FBD	Magnalock 32 - 12/24VDC Face Drilled - MBS - DPS	EA		\$490.00	43.5%	\$276.85
Securitron	M32FD	Magnalock 32 - 12/24VDC Face Drilled Door Pos Sw	EA		\$405.00	43.5%	\$228.83
Securitron	M32-SS	Magnalock 32 - 12/24VDC w/Split Strike	EA		\$445.00	43.5%	\$251.43
Securitron	M34R	Magnalock 34 - 12/24VDC Recessed	EA		\$360.00	43.5%	\$203.40
Securitron	M34RB	Magnalock - 34 12/24VDC Recessed - MBS	EA		\$455.00	43.5%	\$257.08
Securitron	M34RBD	Magnalock - 34 12/24VDC Recessed - MBS - DPS	EA		\$510.00	43.5%	\$288.15
Securitron	M34RD	Magnalock 34 - 12/24VDC Recessed - DPS	EA		\$425.00	43.5%	\$240.13
Securitron	M38	Magnalock 38 - 12/24VDC	EA		\$365.00	43.5%	\$206.23
Securitron	M38/68D-KIT	Door Position Switch Kit for M38/68 Locks	EA		\$60.00	43.5%	\$33.90
Securitron	M38D	Magnalock 38 - 12/24VDC Door Position Switch	EA		\$424.00	43.5%	\$239.56
Securitron	M38DL	Magnalock 38 - 12/24VDC Door Position Switch- LED	EA		\$450.00	43.5%	\$254.25
Securitron	M38DLS	Magnalock 38 - 12/24VDC Door Position Switch- LEDSenstat	EA		\$510.00	43.5%	\$288.15
Securitron	M38DLST	Magnalock 38 - 12/24VDC Door Position Switch- LEDSenstat-Tamper	EA		\$555.00	43.5%	\$313.58
Securitron	M38DLT	Magnalock 38 - 12/24VDC Door Position Switch- LEDTamper	EA		\$495.00	43.5%	\$279.68
Securitron	M38DS	Magnalock 38 - 12/24VDC Door Position Switch Senstat	EA		\$485.00	43.5%	\$274.03
Securitron	M38DST	Magnalock 38 - 12/24VDC Door Position Switch Senstat- Tamper	EA		\$530.00	43.5%	\$299.45
Securitron	M38DT	Magnalock 38 - 12/24VDC Door Position Switch Tamper	EA		\$470.00	43.5%	\$265.55
Securitron	M38L	Magnalock 38 - 12/24VDC LED	EA		\$390.00	43.5%	\$220.35
Securitron	M38LS	Magnalock 38 - 12/24VDC LED - Senstat	EA		\$450.00	43.5%	\$254.25
Securitron	M38LT	Magnalock 38 - 12/24VDC LED- Tamper	EA		\$435.00	43.5%	\$245.78
Securitron	M38S	Magnalock 38 - 12/24VDC Senstat	EA		\$425.00	43.5%	\$240.13
Securitron	M38ST	Magnalock 38 - 12/24VDC Senstat- Tamper	EA		\$470.00	43.5%	\$265.55

MFG	Part Number	Description	UOM	GROUP	List	DISC	NYS NET PRICE
Securitron	M38T	Magnalock 38 - 12/24VDC Tamper	EA		\$410.00	43.5%	\$231.65
Securitron	M38T-KIT	Tamper Switch Kit Model 38 Locks	EA		\$70.00	43.5%	\$39.55
Securitron	M62	Magnalock 62 - 12/24VDC	EA		\$435.00	43.5%	\$245.78
Securitron	M62B	Magnalock 62 - 12/24VDC MBS	EA		\$530.00	43.5%	\$299.45
Securitron	M62BD	Magnalock 62 - 12/24VDC MBS - DPS	EA		\$585.00	43.5%	\$330.53
Securitron	M62BD-OS	Magnalock 62 - 12/24VDC MBS - DPS w/Offset Strike	EA		\$585.00	43.5%	\$330.53
Securitron	M62B-OS	Magnalock 62 - 12/24VDC MBS w/ Offset Strike	EA		\$530.00	43.5%	\$299.45
Securitron	M62B-SS	Magnalock 62 - 12/24VDC MBS w/ Split Strike	EA		\$635.00	43.5%	\$358.78
Securitron	M62D	Magnalock 62 - 12/24VDC DPS	EA		\$500.00	43.5%	\$282.50
Securitron	M62F	Magnalock 62 - 12/24VDC Face Drilled	EA		\$435.00	43.5%	\$245.78
Securitron	M62FB	Magnalock 62 - 12/24VDC Face Mount - MBS	EA		\$530.00	43.5%	\$299.45
Securitron	M62FBD	Magnalock 62 - 12/24VDC Face Mount - MBS - DPS	EA		\$585.00	43.5%	\$330.53
Securitron	M62FD	Magnalock 62 - 12/24VDC Face Drilled - DPS	EA		\$500.00	43.5%	\$282.50
Securitron	M62FG	Magnalock 62 - 12/24VDC Face Drilled Gate Conduit	EA		\$460.00	43.5%	\$259.90
Securitron	M62FGB	Magnalock 62 - 12/24VDC Face Drilled - Conduit MBS	EA		\$555.00	43.5%	\$313.58
Securitron	M62FGBD	Magnalock 62 - 12/24VDC Face Drilled - Conduit MBS - DPS	EA		\$610.00	43.5%	\$344.65
Securitron	M62FGD	Magnalock 62 - 12/24VDC Face Drilled - DPS Gate Conduit	EA		\$525.00	43.5%	\$296.63
Securitron	M62FG-SASM	Magnalock 62 - 12/24VDC Face Drilled-Gate Conduitw/ SASM Bracket	EA		\$523.00	43.5%	\$295.50
Securitron	M62G	Magnalock 62 - 12/24VDC Dual 12/24VDC Gate Conduit	EA		\$460.00	43.5%	\$259.90
Securitron	M62GB	Magnalock 62 - 12/24VDC Conduit - MBS	EA		\$555.00	43.5%	\$313.58
Securitron	M62GBD	Magnalock 62 - 12/24VDC Conduit - MBS - DPS	EA		\$610.00	43.5%	\$344.65
Securitron	M62GB-OS	Magnalock 62 -12/24VDC Conduit - MBS w/ Offset Strike	EA		\$555.00	43.5%	\$313.58
Securitron	M62GB-SS	Magnalock 62 - 12/24VDC Conduit - MBS w/ Split Strike	EA		\$660.00	43.5%	\$372.90
Securitron	M62GD	Magnalock 62 - 12/24VDC Gate Conduit - DPS	EA		\$525.00	43.5%	\$296.63
Securitron	M62G-OS	Magnalock 62 -12/24VDC Gate Conduit w/ Offset Strike	EA		\$460.00	43.5%	\$259.90
Securitron	M62G-SS	Magnalock 62 - 12/24VDC Gate Conduit w/ Split Strike	EA		\$565.00	43.5%	\$319.23
Securitron	M62-OS	Magnalock 62 - 12/24VDC w/ Offset Strike	EA		\$435.00	43.5%	\$245.78
Securitron	M62-SS	Magnalock 62 - 12/24VDC w/ Split Strike	EA		\$540.00	43.5%	\$305.10
Securitron	M68	Magnalock 68 - 12/24VDC	EA		\$455.00	43.5%	\$257.08
Securitron	M68D	Magnalock 68 - 12/24VDC Door Position Switch	EA		\$515.00	43.5%	\$290.98
Securitron	M68DL	Magnalock 68 - 12/24VDC Door Position Switch- LED	EA		\$540.00	43.5%	\$305.10
Securitron	M68DL-OS	Magnalock 68 - 12/24VDC Door Position Switch- LEDw/ Offset Strike	EA		\$540.00	43.5%	\$305.10
Securitron	M68DLS	Magnalock 68 - 12/24VDC Door Position Switch- LEDSenstat	EA		\$600.00	43.5%	\$339.00
Securitron	M68DLS-OS	Magnalock 68 - 12/24VDC Door Switch- LED- Senstatw/ Offset Strike	EA		\$600.00	43.5%	\$339.00
Securitron	M68DLST	Magnalock 68 - 12/24VDC Door Position Switch- LEDSenstat-Tamper	EA		\$645.00	43.5%	\$364.43
Securitron	M68DLST-OS	Magnalock 68 - 12/24VDC Door Switch- LED- SenstatTamper- w/ Offset Strike	EA		\$645.00	43.5%	\$364.43
Securitron	M68DLT	Magnalock 68 - 12/24VDC Door Position Switch- LEDTamper	EA		\$585.00	43.5%	\$330.53
Securitron	M68DLT-OS	Magnalock 68 - 12/24VDC Door Position Switch- LEDTamper - Offset Strike	EA		\$585.00	43.5%	\$330.53
Securitron	M68D-OS	Magnalock 68 - 12/24VDC Door Position Switch w/ Offset Strike	EA		\$515.00	43.5%	\$290.98
Securitron	M68DS	Magnalock 68 - 12/24VDC Door Position Switch Senstat	EA		\$575.00	43.5%	\$324.88
Securitron	M68DS-OS	Magnalock 68 - 12/24VDC Door Position Switch Senstat w/ Offset Strike	EA		\$575.00	43.5%	\$324.88
Securitron	M68DST	Magnalock 68 - 12/24VDC Door Position Switch Senstat- Tamper	EA		\$620.00	43.5%	\$350.30
Securitron	M68DST-OS	Magnalock 68 - 12/24VDC Door Position Switch Senstat- Tamper-Offset	EA		\$620.00	43.5%	\$350.30
Securitron	M68DT	Magnalock 68 - 12/24VDC Door Position Switch Tamper	EA		\$560.00	43.5%	\$316.40
Securitron	M68DT-OS	Magnalock 68 - 12/24VDC Door Position Switch Tamper w/ Offset Strike	EA		\$560.00	43.5%	\$316.40
Securitron	M68L	Magnalock 68 - 12/24VDC LED	EA		\$480.00	43.5%	\$271.20
Securitron	M68L-OS	Magnalock 68 - 12/24VDC LED w/ Offset Strike	EA		\$480.00	43.5%	\$271.20
Securitron	M68LS	Magnalock 68 - 12/24VDC LED - Senstat	EA		\$540.00	43.5%	\$305.10
Securitron	M68LS-OS	Magnalock 68 - 12/24VDC LED - Senstat w/ Offset Strike	EA		\$540.00	43.5%	\$305.10
Securitron	M68L-SS	Magnalock 68 - 12/24VDC LED w/ Split Strike	EA		\$585.00	43.5%	\$330.53
Securitron	M68LS-SS	Magnalock 68 - 12/24VDC LED - Senstat w/ Split Strike	EA		\$645.00	43.5%	\$364.43
Securitron	M68LT	Magnalock 68 - 12/24VDC LED- Tamper	EA		\$525.00	43.5%	\$296.63
Securitron	M68LT-OS	Magnalock 68 - 12/24VDC LED- Tamper w/ Offset Strike	EA		\$525.00	43.5%	\$296.63
Securitron	M68LT-SS	Magnalock 68 - 12/24VDC LED- Tamper w/ Split Strike	EA		\$630.00	43.5%	\$355.95
Securitron	M68-OS	Magnalock 68 - 12/24VDC w/ Offset Strike	EA		\$455.00	43.5%	\$257.08
Securitron	M68S	Magnalock 68 - 12/24VDC Senstat	EA		\$515.00	43.5%	\$290.98
Securitron	M68S-OS	Magnalock 68 - 12/24VDC Senstat w/ Offset Strike	EA		\$515.00	43.5%	\$290.98
Securitron	M68-SS	Magnalock 68 - 12/24VDC w/ Split Strike	EA		\$560.00	43.5%	\$316.40
Securitron	M68S-SS	Magnalock 68 - 12/24VDC Senstat w/ Split Strike	EA		\$620.00	43.5%	\$350.30
Securitron	M68ST	Magnalock 68 - 12/24VDC Senstat- Tamper	EA		\$560.00	43.5%	\$316.40
Securitron	M68ST-OS	Magnalock 68 - 12/24VDC Senstat- Tamper w/ Offset Strike	EA		\$560.00	43.5%	\$316.40
Securitron	M68ST-SS	Magnalock 68 - 12/24VDC Senstat- Tamper w/ Split Strike	EA		\$665.00	43.5%	\$375.73
Securitron	M68T	Magnalock 68 - 12/24VDC Tamper	EA		\$500.00	43.5%	\$282.50
Securitron	M68T-KIT	Tamper Switch Kit Model 68 Locks	EA		\$85.00	43.5%	\$48.03
Securitron	M68T-OS	Magnalock 68 - 12/24VDC Tamper w/ Offset Strike	EA		\$500.00	43.5%	\$282.50
Securitron	M68T-SS	Magnalock 68 - 12/24VDC Tamper; w/ Split Strike	EA		\$605.00	43.5%	\$341.83
Securitron	M82B	Magnalock 82 - 12/24VDC MBS	EA		\$625.00	43.5%	\$353.13
Securitron	M82BD	Magnalock 82 - 12/24VDC MBS - DPS	EA		\$680.00	43.5%	\$384.20
Securitron	M82B-OS	Magnalock 82 -12/24VDC MBS w/ Offset Strike	EA		\$625.00	43.5%	\$353.13

MFG	Part Number	Description	UOM	GROUP	List	DISC	NYS NET PRICE
Securitron	M82B-SS	Magnalock 82 - 12/24VDC MBS w/ Split Strike	EA		\$730.00	43.5%	\$412.45
Securitron	M82FB	Magnalock 82 - 12/24VDC Face Mount - MBS	EA		\$625.00	43.5%	\$353.13
Securitron	M82FBD	Magnalock 82 - 12/24VDC Face Mount - MBS - DPS	EA		\$680.00	43.5%	\$384.20
Securitron	M82FGB	Magnalock 82 - 12/24VDC Face Mount - Conduit MBS	EA		\$650.00	43.5%	\$367.25
Securitron	M82FGBD	Magnalock 82 - 12/24VDC Face Mount - Conduit MBS - DPS	EA		\$705.00	43.5%	\$398.33
Securitron	M82GB	Magnalock 82 - 12/24VDC Conduit - MBS	EA		\$650.00	43.5%	\$367.25
Securitron	M82GBD	Magnalock 82 - 12/24VDC Conduit - MBS - DPS	EA		\$705.00	43.5%	\$398.33
Securitron	M82GB-OS	Magnalock 82 - 12/24VDC Conduit - MBS w/ Offset Strike	EA		\$650.00	43.5%	\$367.25
Securitron	M82GB-SS	Magnalock 82 - 12/24VDC Conduit - MBS w/ Split Strike	EA		\$755.00	43.5%	\$426.58
Securitron	MCL-24	Magnetic Cabinet Lock 24 Volts	EA		\$210.00	43.5%	\$118.65
Securitron	MK	Mortise Keyswitch Momentary - Single Gang	EA		\$120.00	43.5%	\$67.80
Securitron	MK2	Mortise Keyswitch - DPDT Momentary - Single Gang	EA		\$140.00	43.5%	\$79.10
Securitron	MKA	Mortise Keyswitch Alternate - Single Gang	EA		\$120.00	43.5%	\$67.80
Securitron	MKA2	Mortise Keyswitch - DPDT Alternate - Single Gang	EA		\$140.00	43.5%	\$79.10
Securitron	MKAN	Mortise Keyswitch Alternate - Narrow	EA		\$120.00	43.5%	\$67.80
Securitron	MKAN2	Mortise Keyswitch - DPDT Alternate - Narrow	EA		\$140.00	43.5%	\$79.10
Securitron	MKAPZ	Mortise Keyswitch w/ Audible Alternate - Double Gang	EA		\$180.00	43.5%	\$101.70
Securitron	MKC	Mortise Cylinder for MK Series	EA		\$40.00	43.5%	\$22.60
Securitron	MKC-KA	Mortise Cylinder for MK Series Keyed Alike	EA		\$50.00	43.5%	\$28.25
Securitron	MKN	Mortise Keyswitch Momentary - Narrow	EA		\$120.00	43.5%	\$67.80
Securitron	MKN2	Mortise Keyswitch - DPDT Momentary - Narrow	EA		\$140.00	43.5%	\$79.10
Securitron	MKPZ	Mortise Keyswitch w/ Audible Momentary - Double Gang	EA		\$180.00	43.5%	\$101.70
Securitron	MKS	Mortise Keyswitch Momentary Switch Only	EA		\$30.00	43.5%	\$16.95
Securitron	MKS2	Mortise Keyswitch - DPDT Momentary Switch Only	EA		\$50.00	43.5%	\$28.25
Securitron	MKSA	Mortise Keyswitch Alternate Switch Only	EA		\$30.00	43.5%	\$16.95
Securitron	MKSA2	Mortise Keyswitch - DPDT Alternate Switch Only	EA		\$50.00	43.5%	\$28.25
Securitron	MM15	Electromechanical Maglock12/24V AC/DC 4000lbs SS	EA		\$385.00	43.5%	\$217.53
Securitron	MM15DT	Electromechanical Maglock12/24V AC/DC 4000lbs SS - Door Switch - Tamper	EA		\$475.00	43.5%	\$268.38
Securitron	MM15G	Electromechanical Maglock12/24V AC/DC 4000lbs SS - Conduit	EA		\$430.00	43.5%	\$242.95
Securitron	MM15GDT	Electromechanical Maglock12/24V AC/DC 4000lbs SS-Conduit-Door Sw-Tamper	EA		\$500.00	43.5%	\$282.50
Securitron	MM15-TS	Tamper Shield for MM15 Stainless Steel	EA		\$35.00	43.5%	\$19.78
Securitron	MOV-50	MOV (Metal Oxide Varistor) [Pack of 50]	EA		\$50.00	43.5%	\$28.25
Securitron	MSS-1	Magnetic Switch High Security	EA		\$195.00	43.5%	\$110.18
Securitron	MSS-1C	Magnetic Switch High Security Concealed	EA		\$195.00	43.5%	\$110.18
Securitron	MSS-1C-RT	Magnetic Switch High Security Surface Mntw/ Remote Test	EA		\$230.00	43.5%	\$129.95
Securitron	MSS-1G	Magnetic Switch High Security Surface Mount	EA		\$195.00	43.5%	\$110.18
Securitron	MSS-1G-RT	Magnetic Switch High Security w/ Remote Test	EA		\$230.00	43.5%	\$129.95
Securitron	MSS-1-RT	Magnetic Switch High Security Concealed w/ Remote Test	EA		\$230.00	43.5%	\$129.95
Securitron	MUNL-12	Unlatch Motorized Strike Mortise 12VDC	EA		\$410.00	43.5%	\$231.65
Securitron	MUNL-12-10B	Unlatch Motorized Strike Mortise 12VDC Oil Rubbed Bronze	EA		\$440.00	43.5%	\$248.60
Securitron	MUNL-12-US3	Unlatch Motorized Strike Mortise; 12VDC - Six WireBright Brass	EA		\$465.00	43.5%	\$262.73
Securitron	MUNL-24	Unlatch Motorized Strike Mortise 24VDC	EA		\$410.00	43.5%	\$231.65
Securitron	MUNL-24-10B	Unlatch Motorized Strike Mortise 24VDC Oil Rubbed Bronze	EA		\$440.00	43.5%	\$248.60
Securitron	MUNL-24-US3	Unlatch Motorized Strike Mortise; 24VDC - Six WireBright Brass	EA		\$465.00	43.5%	\$262.73
Securitron	MXD-32	Door Movement Exit Delay Initiate for Model 32	EA		\$320.00	43.5%	\$180.80
Securitron	MXD-62	Door Movement Exit Delay Initiate for Model 62	EA		\$320.00	43.5%	\$180.80
Securitron	MXD-82	Door Movement Exit Delay Initiate for Model 82	EA		\$350.00	43.5%	\$197.75
Securitron	PB	Push Button - Momentary S.G. - DPST - Illuminatedw/ Red/Grn Lens	EA		\$140.00	43.5%	\$79.10
Securitron	PB2	Push Button Momentary - Single Gang Grm/Red/Handicap	EA		\$90.00	43.5%	\$50.85
Securitron	PB22	Push Button 2in Sq Grn Mom - DP w/Light - SG Green/Red/Handicap	EA		\$140.00	43.5%	\$79.10
Securitron	PB2E	Push Button Momentary - Single Gang Green/Red/Handicap	EA		\$60.00	43.5%	\$33.90
Securitron	PB2-LK	Illumination Kit for PB2E, PB5E, EEB2 Series Push Buttons	EA		\$25.00	43.5%	\$14.13
Securitron	PB3	Push Button Momentary - Single Gang	EA		\$90.00	43.5%	\$50.85
Securitron	PB3A	Push Button Alternate - Single Gang Grm/Red Lens	EA		\$90.00	43.5%	\$50.85
Securitron	PB3AN	Push Button Alternate - Narrow Grm/Red Lens	EA		\$90.00	43.5%	\$50.85
Securitron	PB3E	Push Button Momentary - Single Gang	EA		\$70.00	43.5%	\$39.55
Securitron	PB3EA	Push Button Alternate - Single Gang Grm/Red Lens	EA		\$70.00	43.5%	\$39.55
Securitron	PB3EAN	Push Button Alternate - Narrow Grm/Red Lens	EA		\$70.00	43.5%	\$39.55
Securitron	PB3EAR	Push Button - Remote Alternate - Surface Mount	EA		\$70.00	43.5%	\$39.55
Securitron	PB3EN	Push Button Momentary - Narrow	EA		\$70.00	43.5%	\$39.55
Securitron	PB3ER	Push Button - Remote Momentary - Surface Mount	EA		\$70.00	43.5%	\$39.55
Securitron	PB3-LK	Illumination Kit - PB3E/EEB3N Series Push Buttons	EA		\$25.00	43.5%	\$14.13
Securitron	PB3N	Momentary - Narrow	EA		\$90.00	43.5%	\$50.85
Securitron	PB4	Push Button Momentary - Single Gang	EA		\$100.00	43.5%	\$56.50
Securitron	PB4-2	Push Button [DP] Momentary - Single Gang	EA		\$120.00	43.5%	\$67.80
Securitron	PB4A-2	Push Button [DP] Alternate - Single Gang	EA		\$120.00	43.5%	\$67.80
Securitron	PB4AN-2	Push Button [DP] Alternate - Narrow	EA		\$120.00	43.5%	\$67.80
Securitron	PB4N	Push Button Momentary - Narrow	EA		\$100.00	43.5%	\$56.50
Securitron	PB4N-2	Push Button [DP] Momentary - Narrow	EA		\$120.00	43.5%	\$67.80
Securitron	PB5	Push Button 2in Round Mom - DPST - w/Light - SGRed/Grm/Handicap	EA		\$110.00	43.5%	\$62.15

MFG	Part Number	Description	UOM	GROUP	List	DISC	NYS NET PRICE
Securitron	PB5E	Push Button - 2in Round Mom. - DPST - w/o Light S.G. Red/Grn/Handicap	EA		\$80.00	43.5%	\$45.20
Securitron	PBA	Pushbutton - Alternate S.G. DPST - Illuminated w/ Red/Grn Lens	EA		\$140.00	43.5%	\$79.10
Securitron	PMK-3	Mounting Kit 3in Pole for CCM Nema Enclosure	EA		\$100.00	43.5%	\$56.50
Securitron	PS-12/24-1	Power Supply Module 12/24VDC - 1AMP Module & Bracket	EA		\$200.00	43.5%	\$113.00
Securitron	PS-12-1	Power Supply - Module 12VDC - 1AMP	EA		\$130.00	43.5%	\$73.45
Securitron	PS-12-15	Power Supply - Module 12VDC - 15AMP	EA		\$835.00	43.5%	\$471.78
Securitron	PS-12-3	Power Supply - Module 12VDC - 3AMP	EA		\$221.00	43.5%	\$124.87
Securitron	PS-12-45	Power Supply - Module 12VDC - 4.5AMP	EA		\$410.00	43.5%	\$231.65
Securitron	PS-12-6	Power Supply - Module 12VDC - 6AMP	EA		\$473.00	43.5%	\$267.25
Securitron	PS-12-9	Power Supply - Module 12VDC - 9AMP	EA		\$610.00	43.5%	\$344.65
Securitron	PS-24-1	Power Supply - Module 24VDC - 1AMP	EA		\$130.00	43.5%	\$73.45
Securitron	PS-24-10	Power Supply - Module 24VDC - 10AMP	EA		\$835.00	43.5%	\$471.78
Securitron	PS-24-2	Power Supply - Module 24VDC - 2AMP	EA		\$221.00	43.5%	\$124.87
Securitron	PS-24-3	Power Supply - Module 24VDC - 3AMP	EA		\$378.00	43.5%	\$213.57
Securitron	PS-24-4	Power Supply - Module 24VDC - 4AMP	EA		\$473.00	43.5%	\$267.25
Securitron	PS-24-6	Power Supply - Module 24VDC - 6AMP	EA		\$621.00	43.5%	\$350.87
Securitron	PSCB241	Power Supply Circuit Board Only 24vdc 1Amp	EA		\$80.00	43.5%	\$45.20
Securitron	PSP-12	Power Supply - Plug-in 12VDC - 700mA	EA		\$42.00	43.5%	\$23.73
Securitron	PSP-12-3	Power Supply - Plug-in Switching - Regulated 12VDC - 3 A	EA		\$80.00	43.5%	\$45.20
Securitron	PSP-24	Power Supply - Plug-in 24VDC - 350mA	EA		\$42.00	43.5%	\$23.73
Securitron	PSP-24-1.5	Power Supply - Plug-in Switching - Regulated 24VDC - 1.5 A	EA		\$80.00	43.5%	\$45.20
Securitron	PZ1	Piezo on Keypate Single Gang	EA		\$60.00	43.5%	\$33.90
Securitron	RB-4-12	Relay Board - 12VDC	EA		\$100.00	43.5%	\$56.50
Securitron	RB-4-24	Relay Board - 24VDC	EA		\$100.00	43.5%	\$56.50
Securitron	RLP-12	Relay Logic Pack 12VDC	EA		\$50.00	43.5%	\$28.25
Securitron	RLP-24	Relay Logic Pack 24VDC	EA		\$50.00	43.5%	\$28.25
Securitron	RW-1	Rubber Washers [Pack of 24]	EA		\$6.00	43.5%	\$3.39
Securitron	SABL-03-BEST	Battery Lock US03 Bright Brass w/o BEST core	EA		\$750.00	43.5%	\$423.75
Securitron	SABL-03-SC1	Battery Lock US03 Bright Brass with SC1 Cylinder	EA		\$750.00	43.5%	\$423.75
Securitron	SABL-03-SGT	Battery Lock US03 Bright Brass with SARGENT LA Cylinder	EA		\$750.00	43.5%	\$423.75
Securitron	SABL-03-YALE	Battery Lock US03 Bright Brass with YALE Cylinder	EA		\$750.00	43.5%	\$423.75
Securitron	SABL-10B-BEST	Battery Lock US10B Oil Rubbed Bronze w/o BEST core	EA		\$750.00	43.5%	\$423.75
Securitron	SABL-10B-SC1	Battery Lock US10B Oil Rubbed Bronze with SC1 Cylinder	EA		\$750.00	43.5%	\$423.75
Securitron	SABL-10B-SGT	Battery Lock US10B Oil Rubbed Bronze with SARGENT LA Cylinder	EA		\$750.00	43.5%	\$423.75
Securitron	SABL-10B-YALE	Battery Lock US10B Oil Rubbed Bronze with YALE Cylinder	EA		\$750.00	43.5%	\$423.75
Securitron	SABL-26-BEST	Battery Lock US26 Bright Chrome w/o BEST core	EA		\$750.00	43.5%	\$423.75
Securitron	SABL-26D-ASAU	Battery Lock US26D Brush Chrome - AU Handle w/ ASSA ABLOY RC	EA		\$700.00	43.5%	\$395.50
Securitron	SABL-26D-BEST	Battery Lock US26D Brush Chrome w/o BEST Core	EA		\$700.00	43.5%	\$395.50
Securitron	SABL-26D-BTAU	Battery Lock US26D Brush Chrome - AU Handle w/o BEST CORE	EA		\$700.00	43.5%	\$395.50
Securitron	SABL-26D-CRAU	Battery Lock US26D Brush Chrome - AU Handle w/ CORBIN RUSSWIN RC	EA		\$700.00	43.5%	\$395.50
Securitron	SABL-26D-CRPB	Battery Lock US26D Brush Chrome - PB Handle w/ CORBIN RUSSWIN RC	EA		\$700.00	43.5%	\$395.50
Securitron	SABL-26D-MAAU	Battery Lock US26D/AU MED/ASSA Prep w/o Core for Federal Security Syst	EA		\$700.00	43.5%	\$395.50
Securitron	SABL-26D-MDAU	Battery Lock US26D Brush Chrome - AU Handle w/o MEDECO Core	EA		\$700.00	43.5%	\$395.50
Securitron	SABL-26D-SC1	Battery Lock US26D Brush Chrome with SC1 Cylinder	EA		\$700.00	43.5%	\$395.50
Securitron	SABL-26D-SGAU	Battery Lock US26D Brush Chrome - AU Handle w/ SARGENT RC	EA		\$700.00	43.5%	\$395.50
Securitron	SABL-26D-SGT	Battery Lock US26D Brush Chrome with SARGENT LA Cylinder	EA		\$700.00	43.5%	\$395.50
Securitron	SABL-26D-SIAU	Battery Lock US26D Brush Chrome - AU Handle w/ SCHLAGE RC	EA		\$700.00	43.5%	\$395.50
Securitron	SABL-26D-SIPB	Battery Lock US26D Brush Chrome - PB Handle w/ SCHLAGE RC	EA		\$700.00	43.5%	\$395.50
Securitron	SABL-26D-YALE	Battery Lock US26D Brush Chrome with YALE Cylinder	EA		\$700.00	43.5%	\$395.50
Securitron	SABL-26-SC1	Battery Lock US26 Bright Chrome with SC1 Cylinder	EA		\$750.00	43.5%	\$423.75
Securitron	SABL-26-SGT	Battery Lock US26 Bright Chrome with SARGENT LA Cylinder	EA		\$750.00	43.5%	\$423.75
Securitron	SABL-26-YALE	Battery Lock US26 Bright Chrome with YALE Cylinder	EA		\$750.00	43.5%	\$423.75
Securitron	SABL-NLK-03	Battery Lock US03 Bright Brass w/o Lockset	EA		\$450.00	43.5%	\$254.25
Securitron	SABL-NLK-10B	Battery Lock US10B Oil Rubbed Bronze w/o Lockset	EA		\$450.00	43.5%	\$254.25
Securitron	SABL-NLK-26	Battery Lock US26 Bright Chrome w/o Lockset	EA		\$450.00	43.5%	\$254.25
Securitron	SABL-NLK-26D	Battery Lock US26D Brush Chrome w/o Lockset	EA		\$450.00	43.5%	\$254.25
Securitron	SABL-SK-BK	SABL Mounting Spacer Kit for 1-3/8 thick Doors Black	EA		\$4.00	43.5%	\$22.60
Securitron	SAM	Shear Magnalock 12/24VDC Self Aligning	EA		\$795.00	43.5%	\$449.18
Securitron	SAM2-24	Shear Magnalock 24VDC Mini Version	EA		\$625.00	43.5%	\$353.13
Securitron	SAMB	Shear Magnalock 12/24VDC Self Aligning - MBS	EA		\$865.00	43.5%	\$488.73
Securitron	SAMBD	Shear Magnalock 12/24VDC Self Aligning - MBS - DPS	EA		\$915.00	43.5%	\$516.98
Securitron	SAMD	Shear Magnalock 12/24VDC Self Aligning - DPS	EA		\$845.00	43.5%	\$477.43

MFG	Part Number	Description	UOM	GROUP	List	DISC	NYS NET PRICE
Securitron	SAMN	Shear Magnalock 12/24 Self Aligning Narrow Strike Plate	EA		\$795.00	43.5%	\$449.18
Securitron	SASM	Shock Absorbing Strike Mntfor M32,M62, M82	EA		\$60.00	43.5%	\$33.90
Securitron	SB-1	Sex Bolt	EA		\$11.00	43.5%	\$6.22
Securitron	SB-1-03	Sex Bolt - US03	EA		\$27.00	43.5%	\$15.26
Securitron	SB-1-10B	Sex Bolt - US10B	EA		\$27.00	43.5%	\$15.26
Securitron	SB-MXD	Sex Bolt Kit Door Movement	EA		\$165.00	43.5%	\$93.23
Securitron	SCL-12	Solenoid Cabinet Lock 12 Volts DC	EA		\$160.00	43.5%	\$90.40
Securitron	SCL-24	Solenoid Cabinet Lock 24 Volts DC	EA		\$160.00	43.5%	\$90.40
Securitron	SCLT	Solenoid Cabinet Lck Tool	EA		\$30.00	43.5%	\$16.95
Securitron	SD-375	T Handle Socket Driver - 3/16	EA		\$60.00	43.5%	\$33.90
Securitron	SDG-1	Drill Guide [Heavy Duty]	EA		\$150.00	43.5%	\$84.75
Securitron	SFP-1/2BK-12	Stop Filler Plate - 1/2inBlack Anodized	EA		\$36.00	43.5%	\$20.34
Securitron	SFP-1/2BK-8	Stop Filler Plate - 1/2inBlack Anodized	EA		\$33.00	43.5%	\$18.65
Securitron	SFP-1/2BKMM15	Stop Filler Plate - 1/2infor MM15 - Black Finish	EA		\$37.00	43.5%	\$20.91
Securitron	SFP-1/2CL-12	Stop Filler Plate - 1/2inClear Anodized	EA		\$26.00	43.5%	\$14.69
Securitron	SFP-1/2CL-8	Stop Filler Plate - 1/2inClear Anodized	EA		\$23.00	43.5%	\$13.00
Securitron	SFP-1/2CLMM15	Stop Filler Plate - 1/2infor MM15 - Clear Finish	EA		\$27.00	43.5%	\$15.26
Securitron	SFP-1/4BK-12	Stop Filler Plate - 1/4inBlack Anodized	EA		\$36.00	43.5%	\$20.34
Securitron	SFP-1/4BK-8	Stop Filler Plate - 1/4inBlack Anodized	EA		\$33.00	43.5%	\$18.65
Securitron	SFP-1/4CL-12	Stop Filler Plate - 1/4inClear Anodized	EA		\$26.00	43.5%	\$14.69
Securitron	SFP-1/4CL-8	Stop Filler Plate - 1/4inClear Anodized	EA		\$23.00	43.5%	\$13.00
Securitron	SFP-3/8BK-12	Stop Filler Plate - 3/8inBlack Anodized	EA		\$36.00	43.5%	\$20.34
Securitron	SFP-3/8BK-8	Stop Filler Plate - 3/8inBlack Anodized	EA		\$33.00	43.5%	\$18.65
Securitron	SFP-3/8BKMM15	Stop Filler Plate - 3/8infor MM15 - Black Finish	EA		\$37.00	43.5%	\$20.91
Securitron	SFP-3/8CL-12	Stop Filler Plate - 3/8inClear Anodized	EA		\$26.00	43.5%	\$14.69
Securitron	SFP-3/8CL-8	Stop Filler Plate - 3/8inClear Anodized	EA		\$23.00	43.5%	\$13.00
Securitron	SFP-3/8CLMM15	Stop Filler Plate - 3/8infor MM15 - Clear Finish	EA		\$27.00	43.5%	\$15.26
Securitron	SFP-5/8BK-12	Stop Filler Plate - 5/8inBlack Anodized	EA		\$36.00	43.5%	\$20.34
Securitron	SFP-5/8BK-8	Stop Filler Plate - 5/8inBlack Anodized	EA		\$33.00	43.5%	\$18.65
Securitron	SFP-5/8BKMM15	Stop Filler Plate - 5/8infor MM15 - Black Finish	EA		\$39.00	43.5%	\$22.04
Securitron	SFP-5/8CL-12	Stop Filler Plate - 5/8inClear Anodized	EA		\$26.00	43.5%	\$14.69
Securitron	SFP-5/8CL-8	Stop Filler Plate - 5/8inClear Anodized	EA		\$23.00	43.5%	\$13.00
Securitron	SFP-5/8CLMM15	Stop Filler Plate - 5/8infor MM15 - Clear Finish	EA		\$29.00	43.5%	\$16.39
Securitron	SFP-VM-1/2-BK	Stop Filler Plate 1/2in for VM600/VM1200 Locks Black	EA		\$25.00	43.5%	\$14.13
Securitron	SFP-VM-1/2-CL	Stop Filler Plate 1/2in for VM600/VM1200 Locks Clear	EA		\$25.00	43.5%	\$14.13
Securitron	SFP-VM-1/4-BK	Stop Filler Plate 1/4in for VM600/VM1200 Locks Black	EA		\$15.00	43.5%	\$8.48
Securitron	SFP-VM-1/4-CL	Stop Filler Plate 1/4in for VM600/VM1200 Locks Clear	EA		\$15.00	43.5%	\$8.48
Securitron	SFP-VM-3/8-BK	Stop Filler Plate 3/8in for VM600/VM1200 Locks Black	EA		\$20.00	43.5%	\$11.30
Securitron	SFP-VM-3/8-CL	Stop Filler Plate 3/8in for VM600/VM1200 Locks Clear	EA		\$20.00	43.5%	\$11.30
Securitron	SLP-4A	Control Station - 4 ZonesAlternate - Double Gang	EA		\$360.00	43.5%	\$203.40
Securitron	SMLS	Surface Mount Housing Lock Shear	EA		\$143.00	43.5%	\$80.80
Securitron	SMSS	Surface Mount Housing Strike Shear	EA		\$143.00	43.5%	\$80.80
Securitron	SP-1	Touch Sensor Plate	EA		\$165.00	43.5%	\$93.23
Securitron	SP-1L	Label Touch Plate [SP-1]	EA		\$6.00	43.5%	\$3.39
Securitron	SP-1LH	Label Touch Plate [SP-1] Handicap Decal	EA		\$6.00	43.5%	\$3.39
Securitron	SPK	Solar Panel Kit - 20 Watt	EA		\$650.00	43.5%	\$367.25
Securitron	STK	Retrofit Tab Kit for SARGENT 7800 & 8200	EA		\$22.00	43.5%	\$12.43
Securitron	SWB-03	SAM Wood Bracket Brass Polished	EA		\$51.00	43.5%	\$28.82
Securitron	SWB-10B	SAM Wood Bracket Oil Rubbed Bronze	EA		\$51.00	43.5%	\$28.82
Securitron	SWB-26D	SAM Wood Bracket Satin Stainless	EA		\$51.00	43.5%	\$28.82
Securitron	SWK	High Wind Kit for 20W Solar Panel	EA		\$100.00	43.5%	\$56.50
Securitron	TCP-BK	Touch Bar Cover Plates Set of 2 Black Anodized	EA		\$55.00	43.5%	\$31.08
Securitron	TCP-CL	Touch Bar Cover Plates Set of 2 - Clear Clear Anodized	EA		\$55.00	43.5%	\$31.08
Securitron	TDK-1	Thick Door Kit	EA		\$25.00	43.5%	\$14.13
Securitron	TJ-38BK	Inswinging Door Kit Model 38 Black Anodized	EA		\$125.00	43.5%	\$70.63
Securitron	TJ-38CL	Inswinging Door Kit Model 38 Clear Anodized	EA		\$115.00	43.5%	\$64.98
Securitron	TJ-68BK	Inswinging Door Kit Model 68 Black Anodized	EA		\$125.00	43.5%	\$70.63
Securitron	TJ-68CL	Inswinging Door Kit Model 68 Clear Anodized	EA		\$115.00	43.5%	\$64.98
Securitron	TL-1	Thread Lock Capsule	EA		\$2.00	43.5%	\$1.13
Securitron	TM-2	Time Master II	EA		\$126.00	43.5%	\$71.19
Securitron	TM-9	Time Mate	EA		\$63.00	43.5%	\$35.60
Securitron	TP-12-3	Transformer - Plug-in 12VAC - 3AMP	EA		\$35.00	43.5%	\$19.78
Securitron	TP-24-2	Transformer - Plug-in 24VAC - 1.5AMP	EA		\$35.00	43.5%	\$19.78
Securitron	TSB-3BK	Touch Sense Bar - 36in Black Anodized	EA		\$400.00	43.5%	\$226.00
Securitron	TSB-3BK-42	Touch Sense Bar - 42in Black Anodized	EA		\$400.00	43.5%	\$226.00
Securitron	TSB-3BK-48	Touch Sense Bar - 48in Black Anodized	EA		\$400.00	43.5%	\$226.00
Securitron	TSB-3CL	Touch Sense Bar - 36in Clear Anodized	EA		\$380.00	43.5%	\$214.70
Securitron	TSB-3CL-42	Touch Sense Bar - 42in Clear Anodized	EA		\$380.00	43.5%	\$214.70
Securitron	TSB-3CL-48	Touch Sense Bar - 48in Clear Anodized	EA		\$380.00	43.5%	\$214.70
Securitron	TSB-C	TSB - Door Cord w/ caps Gray/Black	EA		\$25.00	43.5%	\$14.13
Securitron	TSB-CXL	TSB - Door Cord with capsGray/Black w/ 36in cord	EA		\$35.00	43.5%	\$19.78
Securitron	TSH-BK	Touch Sense Handle Push-Pull Black Anodized	EA		\$400.00	43.5%	\$226.00
Securitron	TSH-CL	Touch Sense Handle Push-Pull Clear Anodized	EA		\$380.00	43.5%	\$214.70
Securitron	UHB-BK-12	Universal Header Bracket Black Anodized	EA		\$102.00	43.5%	\$57.63
Securitron	UHB-BK-8	Universal Header Bracket Black Anodized	EA		\$73.00	43.5%	\$41.25
Securitron	UHB-CL-12	Universal Header Bracket Clear Anodized	EA		\$92.00	43.5%	\$51.98
Securitron	UHB-CL-8	Universal Header Bracket Clear Anodized	EA		\$63.00	43.5%	\$35.60
Securitron	UNL-12	Unlatch Motorized Strike 12VDC - Six Wires	EA		\$305.00	43.5%	\$172.33
Securitron	UNL-12-10B	Unlatch Motorized Strike 12VDC - Six Wires Oil Rubbed Broze	EA		\$340.00	43.5%	\$192.10
Securitron	UNL-12-US3	Unlatch Motorized Strike 12VDC - Six Wires Bright Brass	EA		\$360.00	43.5%	\$203.40
Securitron	UNL-24	Unlatch Motorized Strike 24VDC - Six Wires	EA		\$305.00	43.5%	\$172.33
Securitron	UNL-24-10B	Unlatch Motorized Strike 24VDC - Six Wires Oil Rubbed Broze	EA		\$340.00	43.5%	\$192.10
Securitron	UNL-24-US3	Unlatch Motorized Strike 24VDC - Six Wires Bright Brass	EA		\$360.00	43.5%	\$203.40
Securitron	VM1200	Magnetic Lock 1200 lbs DV	EA		\$225.00	43.5%	\$127.13

MFG	Part Number	Description	UOM	GROUP	List	DISC	NYS NET PRICE
Securitron	VM1200DB	Vista Magnetic Lock 1200 lbs DVDoor Pos Sw - Bond Sensor	EA		\$245.00	43.5%	\$138.43
Securitron	VM1200DM	Vista Magnetic Lock 1200 lbs DVDouble Mag	EA		\$460.00	43.5%	\$259.90
Securitron	VM1200DMB	Vista Magnetic Lock 1200 lbs DVDouble Mag - Bond Sensor	EA		\$480.00	43.5%	\$271.20
Securitron	VM1290	Vista VM1200 w/Retro-fit Brkt for Locknetics 390 Lock to VM1200	EA		\$225.00	43.5%	\$127.13
Securitron	VM1290DB	Vista VM1200DB w/Retro-fit BrktLocknetics 390 Lock to VM1200DB	EA		\$245.00	43.5%	\$138.43
Securitron	VM300	Vista Magnetic Lock 300 lbs DV	EA		\$99.00	43.5%	\$55.94
Securitron	VM300B	Vista Magnetic Lock 300 lbs DV Bond Sensor	EA		\$119.00	43.5%	\$67.24
Securitron	VM600	Vista Magnetic Lock 600 lbs DV	EA		\$150.00	43.5%	\$84.75
Securitron	VM600DB	Vista Magnetic Lock 600 lbs DV Door Pos Sw - Bond Sensor	EA		\$170.00	43.5%	\$96.05
Securitron	VM600R	Vista Magnetic Lock 600 lbs DV Recessed	EA		\$210.00	43.5%	\$118.65
Securitron	VM600RB	Vista Magnetic Lock 600 lbs DV Recessed - Bond Sensor	EA		\$230.00	43.5%	\$129.95
Securitron	WBB	Weather Back Box	EA		\$30.00	43.5%	\$16.95
Securitron	WCC	Weather Cover - Clear	EA		\$40.00	43.5%	\$22.60
Securitron	XDT-12	Exit Delay Timer - 12VDC	EA		\$146.00	43.5%	\$82.49
Securitron	XDT-24	Exit Delay Timer - 24VDC	EA		\$146.00	43.5%	\$82.49
Securitron	XMS	Exit Motion Sensor	EA		\$200.00	43.5%	\$113.00
Securitron	ZA-32/62BK	Adjustable Z-Bracket Model 32/62 Black Anodized	EA		\$147.00	43.5%	\$83.06
Securitron	ZA-32/62CL	Adjustable Z-Bracket Model 32/62 Clear Anodized	EA		\$137.00	43.5%	\$77.41
Securitron	ZA-32/62SS	Adjustable Z-Bracket Model 32/62 Satin Stainless	EA		\$156.00	43.5%	\$88.14
Securitron	ZA-82BK	Adjustable Z-Bracket Model 82 Black Anodized	EA		\$177.00	43.5%	\$100.01
Securitron	ZA-82CL	Adjustable Z-Bracket Model 82 Clear Anodized	EA		\$167.00	43.5%	\$94.36
Securitron	ZA-82SS	Adjustable Z-Bracket Model 82 Satin Stainless	EA		\$187.00	43.5%	\$105.66
Securitron	ZAP-12-12D	Zone Annunciator Panel 12 Zone - 12vdc Desk Panel	EA		\$1,540.00	43.5%	\$870.10
Securitron	ZAP-12-12F	Zone Annunciator Panel 12 Zone - 12vdc Flush Mount	EA		\$1,430.00	43.5%	\$807.95
Securitron	ZAP-12-24D	Zone Annunciator Panel 12 Zone - 24vdc Desk Panel	EA		\$1,540.00	43.5%	\$870.10
Securitron	ZAP-12-24F	Zone Annunciator Panel 12 Zone - 24vdc Flush Mount	EA		\$1,430.00	43.5%	\$807.95
Securitron	ZAP-16-12D	Zone Annunciator Panel 16 Zone - 12vdc Desk Panel	EA		\$1,980.00	43.5%	\$1,118.70
Securitron	ZAP-16-12F	Zone Annunciator Panel 16 Zone - 12vdc Flush Mount	EA		\$1,870.00	43.5%	\$1,056.55
Securitron	ZAP-16-24D	Zone Annunciator Panel 16 Zone - 24vdc Desk Panel	EA		\$1,980.00	43.5%	\$1,118.70
Securitron	ZAP-16-24F	Zone Annunciator Panel 16 Zone - 24vdc Flush Mount	EA		\$1,870.00	43.5%	\$1,056.55
Securitron	ZAP-20-12D	Zone Annunciator Panel 20 Zone - 12vdc Desk Panel	EA		\$2,420.00	43.5%	\$1,367.30
Securitron	ZAP-20-12F	Zone Annunciator Panel 20 Zone - 12vdc Flush Mount	EA		\$2,310.00	43.5%	\$1,305.15
Securitron	ZAP-20-24D	Zone Annunciator Panel 20 Zone - 24vdc Desk Panel	EA		\$2,420.00	43.5%	\$1,367.30
Securitron	ZAP-20-24F	Zone Annunciator Panel 20 Zone - 24vdc Flush Mount	EA		\$2,310.00	43.5%	\$1,305.15
Securitron	ZAP-24-12D	Zone Annunciator Panel 24 Zone - 12vdc Desk Panel	EA		\$2,860.00	43.5%	\$1,615.90
Securitron	ZAP-24-12F	Zone Annunciator Panel 24 Zone - 12vdc Flush Mount	EA		\$2,750.00	43.5%	\$1,553.75
Securitron	ZAP-24-24D	Zone Annunciator Panel 24 Zone - 24vdc Desk Panel	EA		\$2,860.00	43.5%	\$1,615.90
Securitron	ZAP-24-24F	Zone Annunciator Panel 24 Zone - 24vdc Flush Mount	EA		\$2,750.00	43.5%	\$1,553.75
Securitron	ZAP-4-12D	Zone Annunciator Panel 4 Zone - 12vdc Desk Panel	EA		\$660.00	43.5%	\$372.90
Securitron	ZAP-4-12F	Zone Annunciator Panel 4 Zone - 12vdc Flush Mount	EA		\$550.00	43.5%	\$310.75
Securitron	ZAP-4-24D	Zone Annunciator Panel 4 Zone - 24vdc Desk Panel	EA		\$660.00	43.5%	\$372.90
Securitron	ZAP-4-24F	Zone Annunciator Panel 4 Zone - 24vdc Flush Mount	EA		\$550.00	43.5%	\$310.75
Securitron	ZAP-8-12D	Zone Annunciator Panel 8 Zone - 12vdc Desk Panel	EA		\$1,100.00	43.5%	\$621.50
Securitron	ZAP-8-12F	Zone Annunciator Panel 8 Zone - 12vdc Flush Mount	EA		\$990.00	43.5%	\$559.35
Securitron	ZAP-8-24D	Zone Annunciator Panel 8 Zone - 24vdc Desk Panel	EA		\$1,100.00	43.5%	\$621.50
Securitron	ZAP-8-24F	Zone Annunciator Panel 8 Zone - 24vdc Flush Mount	EA		\$990.00	43.5%	\$559.35
Securitron	ZLP-1	Zone Light Panel One set: Red & Green Narrow	EA		\$30.00	43.5%	\$16.95
Securitron	ZLP-2	Zone Light Panel Two sets: Red & Green Single Gang	EA		\$50.00	43.5%	\$28.25
Securitron	ZLP-4	Zone Light Panel Four sets: Red & Green Double Gang	EA		\$80.00	43.5%	\$45.20
Securitron	Z-MM15BK	Z-Bracket - Model MM15 Black	EA		\$105.00	43.5%	\$59.33
Securitron	Z-MM15CL	Z-Bracket - Model MM15 Clear	EA		\$95.00	43.5%	\$53.68
Securitron	Z-VM1200	Z-Bracket Kit VM1200	EA		\$130.00	43.5%	\$73.45
Securitron	Z-VM300	Z-Bracket Kit VM300	EA		\$90.00	43.5%	\$50.85
Securitron	Z-VM600	Z-Bracket Kit VM600	EA		\$110.00	43.5%	\$62.15
Simons-Voss	BATB	Biometric Transponder Battery (CR-1/3N)	EA		\$13.00	5.0%	\$12.35
Simons-Voss	BATB10	Biometric Transponder Battery (10 pack)	EA		\$115.00	5.0%	\$109.25
Simons-Voss	BATC	SmartCD Battery (rechargeable US14500V)	EA		\$31.00	5.0%	\$29.45
Simons-Voss	BATC10	SmartCD Battery (10 pack)	EA		\$125.00	5.0%	\$118.75
Simons-Voss	BATK	Keypad Battery (CR2032)	EA		\$2.75	5.0%	\$2.61
Simons-Voss	BATK20	Keypad Battery (20 pack)	EA		\$24.50	5.0%	\$23.28
Simons-Voss	BATL	Lock Battery (CR2450)	EA		\$7.00	5.0%	\$6.65
Simons-Voss	BATL20	Lock Battery (20 pack)	EA		\$63.00	5.0%	\$59.85
Simons-Voss	BATN	Lock Node Battery (SL761-Lithium cell 2/3AA)	EA		\$41.00	5.0%	\$38.95
Simons-Voss	BATN10	Lock Node Battery (10 pack)	EA		\$200.00	5.0%	\$190.00
Simons-Voss	BATS	SmartRelay Battery (CR1220)	EA		\$4.75	5.0%	\$4.51
Simons-Voss	BATS10	SmartRelay Battery (10 pack)	EA		\$45.00	5.0%	\$42.75
Simons-Voss	BATT	Transponder Battery (CR2032)	EA		\$2.25	5.0%	\$2.14
Simons-Voss	BATT20	Transponder Battery (20 pack)	EA		\$24.50	5.0%	\$23.28
Simons-Voss	BS.DEAK.VDS	Shunt Lock Deactivation unit	EA		\$925.00	5.0%	\$878.75
Simons-Voss	BS.DEAK.VDS.AV	Shunt Lock Deactivation unit w/ external antenna	EA		\$1,000.00	5.0%	\$950.00
Simons-Voss	BS.SCHALT.VDS.M	Shunt Lock arming Central Activation	EA		\$925.00	5.0%	\$878.75
Simons-Voss	BS.SCHALT.VDS.M.AV	Shunt Lock arming Central Activation w/ external antenna	EA		\$1,000.00	5.0%	\$950.00
Simons-Voss	BS.SCHALT.VDS.S	Shunt Lock arming Remote Activation	EA		\$925.00	5.0%	\$878.75
Simons-Voss	BS.SCHALT.VDS.S.AV	Shunt Lock arming Remote Activation w/ external antenna	EA		\$1,000.00	5.0%	\$950.00
Simons-Voss	CAM.AR.BOLT	Adams Rite MS Bolt Cam (Adams Rite)	EA		\$7.00	5.0%	\$6.65
Simons-Voss	CAM.AR.LATCH	Adams Rite MS Latch Cam (SimonsVoss)	EA		\$27.00	5.0%	\$25.65
Simons-Voss	CAM.MARK5	Marks 2102 Cam (Schlage)	EA		\$7.00	5.0%	\$6.65
Simons-Voss	CAM.SCH.CLOVER	Schlage Cam (Schlage)	EA		\$7.00	5.0%	\$6.65
Simons-Voss	CAM.YALE.2160	Yale 8700/8800 Series #2160 Cam (Yale)	EA		\$14.00	5.0%	\$10.45
Simons-Voss	CD.MIFARE	Mifare card configuration tool	EA		\$275.00	5.0%	\$261.25
Simons-Voss	CD.PROG	Programming Transponder 3067	EA		\$200.00	5.0%	\$190.00
Simons-Voss	DMC4.L01.ACWP630	15/16" Digital Mortise Cylinder in Satin Stainless Steel	EA		\$695.00	5.0%	\$660.25
Simons-Voss	DMC4.L02.ACWP630	1" Digital Mortise Cylinder in Satin Stainless Steel	EA		\$695.00	5.0%	\$660.25
Simons-Voss	DMC4.L03.ACWP630	1-1/8" Digital Mortise Cylinder in Satin Stainless Steel	EA		\$695.00	5.0%	\$660.25
Simons-Voss	DMC4.L04.ACWP630	1-1/4" Digital Mortise Cylinder in Satin Stainless Steel	EA		\$695.00	5.0%	\$660.25

MFG	Part Number	Description	UOM	GROUP	List	DISC	NYS NET PRICE
Simons-Voss	SV1R-613C-LH	Mortise Retrofit Lock - Satin Oil-Rubbed Bronze - Harbor Handle - Left Handed	EA		\$925.00	5.0%	\$878.75
Simons-Voss	SV1R-613C-RH	Mortise Retrofit Lock - Satin Oil-Rubbed Bronze - Castle Handle - Right Handed	EA		\$925.00	5.0%	\$878.75
Simons-Voss	SV1R-629C-LH	Mortise Retrofit Lock - Bright Stainless Steel - Harbor Handle - Left Handed	EA		\$925.00	5.0%	\$878.75
Simons-Voss	SV1R-629C-RH	Mortise Retrofit Lock - Bright Stainless Steel - Harbor Handle - Right Handed	EA		\$925.00	5.0%	\$878.75
Simons-Voss	SV1R-630C-LH	Mortise Retrofit Lock - Satin Stainless Steel - Castle Handle - Left Handed	EA		\$925.00	5.0%	\$878.75
Simons-Voss	SV1R-630C-RH	Mortise Retrofit Lock - Satin Stainless Steel - Castle Handle - Right Handed	EA		\$925.00	5.0%	\$878.75
Simons-Voss	SV1-SS	Handle Set Screw	EA		\$1.75	5.0%	\$1.66
Simons-Voss	SV1-TT	Torx-head Installation Tool	EA		\$17.50	5.0%	\$16.63
Simons-Voss	TRA	Transponder 3064 - Blue Button	EA		\$46.00	5.0%	\$43.70
Simons-Voss	TRA.BIO.LESER	Biometric Reader Q3008	EA		\$695.00	5.0%	\$660.25
Simons-Voss	TRA.FP.INF3	Biometric Transponder Q3007	EA		\$525.00	5.0%	\$498.75
Simons-Voss	TRA.MIFARE1K.10	Mifare Card 1K Contactless - package of 10	EA		\$38.00	5.0%	\$36.10
Simons-Voss	TRA.NFC.MF1K.AP	Smart Reader 3078 - Mifare - Silver Case	EA		\$390.00	5.0%	\$370.50
Simons-Voss	TRA.NFC.MF1K.AP.W	Smart Reader 3078 - Mifare - White Case	EA		\$390.00	5.0%	\$370.50
Simons-Voss	TRA.PINCODE	Keypad - PINCODE Keypad 3068	EA		\$375.00	5.0%	\$356.25
Simons-Voss	TRA.PWD	Password Transponder	EA		\$250.00	5.0%	\$237.50
Simons-Voss	TRA.RFID.MIFARE	Transponder 3064 - Blue Button with 1K Mifare chip integrated	EA		\$48.00	5.0%	\$45.60
Simons-Voss	TRA.ROT	Transponder 3064 - Red Button	EA		\$46.00	5.0%	\$43.70
Simons-Voss	TRA.ROT.SPEZ	Transponder 3064 - Red Button - Bonded Casing	EA		\$51.00	5.0%	\$48.45
Simons-Voss	TRA.SCHALT	Switching Transponder	EA		\$72.00	5.0%	\$68.40
Simons-Voss	TRA.SPEZ	Transponder 3064 - Blue Button - Bonded Casing	EA		\$51.00	5.0%	\$48.45
Simons-Voss	WN.CN.RS232.RF915	WaveNet Central Node with 915 MHz RF module	EA		\$1,050.00	5.0%	\$997.50
Simons-Voss	WN.CN.RS232.RS485	WaveNet Central Node with RS-485 Interface	EA		\$1,050.00	5.0%	\$997.50
Simons-Voss	WN.CN.USB.RF915	WaveNet USB Central Node with 915 MHz RF Interface	EA		\$1,050.00	5.0%	\$997.50
Simons-Voss	WN.CN.USB.RS485	WaveNet USB Central Node with RS485 Interface	EA		\$1,050.00	5.0%	\$997.50
Simons-Voss	WN.KAB.WIRED-BF	SmartRelay Hardwired Network Cable	EA		\$60.00	5.0%	\$57.00
Simons-Voss	WN.LN.ANTV	LockNode Antenna Extension	EA		\$200.00	5.0%	\$190.00
Simons-Voss	WN.LN.I	WaveNet Lock Node Cylinder Cap Mount	EA		\$410.00	5.0%	\$389.50
Simons-Voss	WN.LN.RF915	WaveNet Lock Node, wireless - with I/O	EA		\$580.00	5.0%	\$551.00
Simons-Voss	WN.LN.RF915.O.I/O	WaveNet Lock Node, wireless without I/O	EA		\$410.00	5.0%	\$389.50
Simons-Voss	WN.LN.RS485	WaveNet Lock Node, wired - with I/O	EA		\$440.00	5.0%	\$418.00
Simons-Voss	WN.LN.RS485.O.I/O	WaveNet Lock Node, wired - without I/O	EA		\$410.00	5.0%	\$389.50
Simons-Voss	WN.POE.1M	WaveNet Power Over Ethernet Single Port Midspan	EA		\$190.00	5.0%	\$180.50
Simons-Voss	WN.POWER	WaveNet Power Supply	EA		\$25.00	5.0%	\$23.75
Simons-Voss	WN.RN.RF915.RF915	WaveNet RF Repeater	EA		\$875.00	5.0%	\$831.25
Simons-Voss	WN.RN.RF915.RS485	WaveNet Router to convert 915 MHz RF to RS485	EA		\$875.00	5.0%	\$831.25
Simons-Voss	WN.RN.RS485.RF915	WaveNet Router to convert RS485 to 915 MHz RF	EA		\$875.00	5.0%	\$831.25
Simons-Voss	WN.RN.RS485.RS485	WaveNet Router with two RS485 ports	EA		\$750.00	5.0%	\$712.50
Simons-Voss	WN.RN.TCPIP.RF915	WaveNet Router Node to convert TCP/IP to 915MHz RF	EA		\$1,050.00	5.0%	\$997.50
Simons-Voss	WN.RN.TCPIP.RS485	WaveNet Router Node to convert TCP/IP to RS485	EA		\$1,050.00	5.0%	\$997.50
SONY	BKMFW10	Video Input/Output Card	EA		\$80.00	12.5%	\$70.00
SONY	BKMFW11	Component/RGB Input Adaptor	EA		\$100.00	12.5%	\$87.50
SONY	BKMFW12	Component/Active Thru Adaptor	EA		\$125.00	12.5%	\$109.38
SONY	BKMFW15	HDMI Input Adaptor	EA		\$150.00	12.5%	\$131.25
SONY	BKMFW16	HDSI Adaptor	EA		\$1,150.00	12.5%	\$1,006.25
SONY	BKMFW21	Serial Control Adaptor	EA		\$150.00	12.5%	\$131.25
SONY	BKMFW32	LAN Control Adaptor	EA		\$400.00	12.5%	\$350.00
SONY	BKMFW50	Network Management Adaptor	EA		\$699.00	12.5%	\$611.63
SONY	CH-SJWD	20" Extension Wall Mount with Tilt	EA		\$549.00	12.5%	\$480.38
SONY	CH-SMCS	Ceiling Mount Kit	EA		\$389.00	12.5%	\$340.38
SONY	CH-SMF1	Floor Stand (Height Adjustable with Tilt)	EA		\$799.00	12.5%	\$699.13
SONY	CH-SMFC	Lightweight Portable Cart	EA		\$799.00	12.5%	\$699.13
SONY	CH-SMPW	8" Extension Wall Mount/ No Tilt	EA		\$399.00	12.5%	\$349.13
SONY	CH-SMSS	Swivel Table Stand for GXD model	EA		\$499.00	12.5%	\$436.63
SONY	CH-SMTR	Tilt Wall Mount for Medium LCD Monitors	EA		\$189.00	12.5%	\$165.38
SONY	CH-SMWR	Single Arm/ 25" Ext/Tilt Wall Mount	EA		\$549.00	12.5%	\$480.38
SONY	CH-SPNR	Dual Arm 25" Ext/Tilt Wall Mount	EA		\$749.00	12.5%	\$655.38
SONY	CH-SPRO	Tilt Wall Mount for Large LCD Monitors	EA		\$259.00	12.5%	\$226.63
SONY	FWD32LX2F/B	32" Pro LCD	EA		\$1,300.00	12.5%	\$1,137.50
SONY	FWD40LX2F/B	40" Pro LCD	EA		\$1,830.00	12.5%	\$1,601.25
SONY	FWDS42H1	42" Full HD Pro LCD Slim Bezel	EA		\$2,250.00	12.5%	\$1,968.75
SONY	FWDS47H1	47" Full HD Pro LCD Slim Bezel	EA		\$3,000.00	12.5%	\$2,625.00
SONY	GXDL52H1	52" Full HD Pro LCD Ruggedized	EA		\$5,700.00	12.5%	\$4,987.50
SONY	IMZ-NS101	RSM advanced 1 camera license	EA		\$702.00	12.5%	\$614.25
SONY	IMZ-NS101U	Upgrade license from RealShot Manager IMZ-RS Series, to RealShot Manager Advanced IMZ-NS Series, 1ch	EA		\$348.00	12.5%	\$304.50
SONY	IMZ-NS104	RSM advanced 4 camera license	EA		\$1,430.00	12.5%	\$1,251.25
SONY	IMZ-NS104U	Upgrade license from RealShot Manager IMZ-RS Series, to RealShot Manager Advanced IMZ-NS Series, 4ch	EA		\$698.00	12.5%	\$610.75
SONY	IMZ-NS109	RSM advanced 9 camera license	EA		\$2,600.00	12.5%	\$2,275.00
SONY	IMZ-NS109U	Upgrade license from RealShot Manager IMZ-RS Series, to RealShot Manager Advanced IMZ-NS Series, 9ch	EA		\$1,298.00	12.5%	\$1,135.75
SONY	IMZ-NS116	RSM advanced 16 camera license	EA		\$4,290.00	12.5%	\$3,753.75
SONY	IMZ-NS116U	Upgrade license from RealShot Manager IMZ-RS Series, to RealShot Manager Advanced IMZ-NS Series, 16ch	EA		\$2,098.00	12.5%	\$1,835.75
SONY	IMZ-NS132	RSM advanced 32 camera license	EA		\$6,630.00	12.5%	\$5,801.25
SONY	IMZ-NS132U	Upgrade license from RealShot Manager IMZ-RS Series, to RealShot Manager Advanced IMZ-NS Series, 32ch	EA		\$3,198.00	12.5%	\$2,798.25
SONY	KLH40X1	40" LCD with Integrated Speakers	EA		\$1,830.00	12.5%	\$1,601.25
SONY	KLHW32	32" LCD with Integrated Speakers	EA		\$1,250.00	12.5%	\$1,093.75
SONY	LMD-1410SC	14" LCD professional video monitor	EA		\$1,144.00	12.5%	\$1,001.00

MFG	Part Number	Description	UOM	GROUP	List	DISC	NYS NET PRICE
SONY	NSBK-250	Replacement HDD for NSR / Additional HDD for NSR-25	EA		\$715.00	12.5%	\$625.63
SONY	NSBK-A16	16 input analog encoder card for NSR-1100 and NSR-1200 network surveillance server	EA		\$1,300.00	12.5%	\$1,137.50
SONY	NSR-1050H/1T	Hybrid Network Surveillance Server, supports up to 16 Analog Cameras, 20 total analog and IP cameras, 1TB	EA		\$6,890.00	12.5%	\$6,028.75
SONY	NSR-1100/2T	Network Surveillance Server with optional analog input card, supports 32 total analog and IP Cameras, 2TB	EA		\$10,920.00	12.5%	\$9,555.00
SONY	NSR-1200/4T	Network Surveillance Server with optional analog input card, supports up to 64 total analog and IP cameras, 4TB	EA		\$15,470.00	12.5%	\$13,536.25
SONY	NSRE-S200/4T	4TB SAS Expansion Storage Unit	EA		\$7,800.00	12.5%	\$6,825.00
SONY	NSR-RM1	Rack mount kit for NSR-25/50/100	EA		\$390.00	12.5%	\$341.25
SONY	NSR-S10	4ch Stand-alone Network Video Recorder	EA		\$1,198.00	12.5%	\$1,048.25
SONY	NSR-S10/1T	4ch Stand-alone Network Video Recorder	EA		\$1,598.00	12.5%	\$1,398.25
SONY	NVR-1820U	Promise iSCSI 2U storage rack unit for use with the NSR-1000 series recorders only. Preinstalled with redundant power supply. Supports up to 8 drives. RAID 6 storage capability, No HDD included.	EA		\$4,198.00	12.5%	\$3,673.25
SONY	NVR-1820UD	Promise 8TB 2U iSCSI storage rack unit for the NSR-1000 series recorders only. Preinstalled with redundant power supply and 8 x 1TB HDD. Preconfigured for RAID 5 with 1 spare HDD.	EA		\$7,698.00	12.5%	\$6,735.75
SONY	NVR-1830U	Promise iSCSI 2U storage rack unit for use with the NSR-1000 series recorders only. Preinstalled with redundant power supply. Supports up to 12 drives. RAID 6 storage capability, no HDD included.	EA		\$4,598.00	12.5%	\$4,023.25
SONY	NVR-1830UD	Promise 12TB 2U iSCSI storage rack unit for the NSR-1000 series recorders only. Preinstalled with redundant power supply and 12 x 1TB HDD. Preconfigured for RAID 5 with 1 spare HDD.	EA		\$9,748.00	12.5%	\$8,529.50
SONY	NVR-1840U	Promise iSCSI 3U storage rack unit for the NSR-1000 series recorders only. Preinstalled with redundant power supply. Supports up to 16 drives. RAID 6 storage capability, no HDD included.	EA		\$5,398.00	12.5%	\$4,723.25
SONY	NVR-1840UD	Promise 16TB iSCSI 3U storage rack unit for the NSR-1000 series recorders only. Preinstalled with redundant power supply and 16 x 1TB HDD. Ships preconfigured for RAID5 +1 spare HDD.	EA		\$12,198.00	12.5%	\$10,673.25
SONY	NVR-BEZEL2U	2U front door for NVR1830U, NVR1830UD, NVR1820U, NVR1820UD and NVRJ1830U	EA		\$198.00	12.5%	\$173.25
SONY	NVR-BEZEL3U	3U Front door for NVR1840U, NVR-1840UD, and NVRJ1840U.	EA		\$198.00	12.5%	\$173.25
SONY	NVR-CARRIER	Hard disk drive carrier	EA		\$18.00	12.5%	\$15.75
SONY	NVR-J1830U	Promise JBOD expansion storage unit for the NVR1830U, NVR1820U, NVR1830UD and NVR1820UD. Supports up to 12 NVRSHD1T 1TB HDD.	EA		\$2,998.00	12.5%	\$2,623.25
SONY	NVR-J1840U	Promise JBOD expansion storage unit for NVR1840U or NVR1840UD. Supports up to 16 NVRSHD1T 1TB HDD.	EA		\$3,748.00	12.5%	\$3,279.50
SONY	NVR-RAIL2U	Slide rail kit. 2U high. Suitable for NVR-1830U, NVR1830UD, NVR1820U, NVR1820UD and NVRJ1830U.	EA		\$178.00	12.5%	\$155.75
SONY	NVR-RAIL3U	Slide rail kit. 3U high. Suitable for NVR1840U, NVR1840UD, and NVRJ1840U.	EA		\$178.00	12.5%	\$155.75
SONY	NVR-SHD1T	1TB SATA Hard disk drive unit	EA		\$428.00	12.5%	\$374.50
SONY	PLP91/D	Tilt Mount	EA		\$245.00	12.5%	\$214.38
SONY	SCA-M30	Indoor ceiling mount electret condenser microphone.	EA		\$348.00	12.5%	\$304.50
SONY	SCA-S30	IP66 outdoor powered speaker. AC 24V power input. 35W max audio output	EA		\$548.00	12.5%	\$479.50
SONY	SFM1	Flat Wall Mount	EA		\$195.00	12.5%	\$170.63
SONY	SFM2	Flat Wall Mount for 32LX2	EA		\$120.00	12.5%	\$105.00
SONY	SFM3	Flat Wall Mount for GXD52	EA		\$195.00	12.5%	\$170.63
SONY	SFM4	Wall Mount for various LCD Monitors	EA		\$90.00	12.5%	\$78.75
SONY	SNCA-AN1	External antenna for SNC-CFW1 wireless LAN card	EA		\$455.00	12.5%	\$398.13
SONY	SNCA-CFW1	Wireless LAN card 802.11b Compact Flash Type II	EA		\$208.00	12.5%	\$182.00
SONY	SNCA-CFW5	Wireless LAN card 802.11b/g Compact Flash Type II	EA		\$247.00	12.5%	\$216.13
SONY	SNCA-HP5	Outdoor jacket for SNC-P5	EA		\$325.00	12.5%	\$284.38
SONY	SNC-CH110/B	Network 720p resolution HD / 1.3 megapixel fixed camera, black, PoE, 80 degree field of view	EA		\$448.00	12.5%	\$392.00
SONY	SNC-CH110/S	Network 720p resolution HD / 1.3 megapixel fixed camera, silver, PoE, 80 degree field of view	EA		\$448.00	12.5%	\$392.00
SONY	SNC-CH120	Network 720p HD 1.3 Megapixel Fixed Camera	EA		\$798.00	12.5%	\$698.25
SONY	SNC-CH140	Network HD fixed camera with dual stream JPEG/MPEG-4/H.264, Day/Night PoE and Wide Dynamic Range with View-DR Technology	EA		\$1,298.00	12.5%	\$1,135.75
SONY	SNC-CH160	Network 720p HD/1.3 Megapixel Bullet Camera with IR Illuminator IP66 rated with built-in heater, Dual Stream H.264	EA		\$1,248.00	12.5%	\$1,092.00
SONY	SNC-CH180	Network 720p HD/1.3 Megapixel Bullet Camera with IR Illuminator, IP66 rated, Dual Stream H.264/MPEG-4/JPEG, Day/Night, and Wide Dynamic Range using View-DR Technology	EA		\$1,748.00	12.5%	\$1,529.50
SONY	SNC-CH210/B	Network 1080p resolution HD / 3 Megapixel Fixed Camera Black	EA		\$698.00	12.5%	\$610.75
SONY	SNC-CH210/S	Network 1080p resolution HD / 3 Megapixel Fixed Camera Silver	EA		\$698.00	12.5%	\$610.75
SONY	SNC-CH220	Network 1080p HD Fixed Camera	EA		\$1,048.00	12.5%	\$917.00
SONY	SNC-CH240	Network 1080p HD/3 Megapixel Fixed Camera with Dual Stream H.264, and wide dynamic range using view-DR technology	EA		\$1,698.00	12.5%	\$1,485.75
SONY	SNC-CH260	Network 1080p HD Bullet Camera	EA		\$1,498.00	12.5%	\$1,310.75
SONY	SNC-CH280	Network 1080p HD Bullet Camera with View-DR Technology	EA		\$2,148.00	12.5%	\$1,879.50
SONY	SNC-CM120	1.3 megapixel fixed network camera with Exwave PRO	EA		\$1,198.00	12.5%	\$1,048.25
SONY	SNC-CS10	CS mount JPEG/MPEG4 progressive scan camera w/o lens	EA		\$565.50	12.5%	\$494.81
SONY	SNC-CS11	CS mount JPEG/MPEG4 progressive scan camera with PoE	EA		\$708.50	12.5%	\$619.94
SONY	SNC-CS20	Fixed network color D/N camera with Exwave PRO	EA		\$1,098.00	12.5%	\$960.75
SONY	SNC-CS50N	CS-mount JPEG/MPEG4/H.264 camera with DEPA	EA		\$1,462.50	12.5%	\$1,279.69

MFG	Part Number	Description	UOM	GROUP	List	DISC	NYS NET PRICE
SONY	SNC-DF50N	Normal IP Minidome with Wide-D, DEPA	EA		\$1,267.50	12.5%	\$1,109.06
SONY	SNC-DF80N	Rugged IP Minidome with DEPA	EA		\$1,397.50	12.5%	\$1,222.81
SONY	SNC-DF85N	Rugged Wide-D network camera, Day/Night, PoE, heater option (SNCA-HU75)	EA		\$1,397.50	12.5%	\$1,222.81
SONY	SNC-DH110/B	Network 720p HD 1.3 Megapixel minidome camera, PoE Black Base, 80.7 deg. Horizontal field of view.	EA		\$448.00	12.5%	\$392.00
SONY	SNC-DH110/W	Network 720p HD 1.3 Megapixel minidome camera, PoE White Base, 80.7 deg. Horizontal field of view.	EA		\$448.00	12.5%	\$392.00
SONY	SNC-DH110T/B	Network 720p Resolution HD 1.3 Megapixel Impact Resistant Minidome Camera, PoE black base, 80.7 deg. Horizontal field of view.	EA		\$498.00	12.5%	\$435.75
SONY	SNC-DH110T/W	Network 720p Resolution HD 1.3 Megapixel Impact Resistant Minidome Camera, PoE white base, 80.7 deg. Horizontal field of view.	EA		\$498.00	12.5%	\$435.75
SONY	SNC-DH120	Network 720p HD / 1.3 Megapixel Minidome Camera with JPEG/MPEG-4/H.264, Day/Night and PoE	EA		\$798.00	12.5%	\$698.25
SONY	SNC-DH120T	Network 720p HD / 1.3 Megapixel Indoor Vandal Resistant Minidome Camera with JPEG/MPEG-4/H.264, Day/Night and PoE	EA		\$848.00	12.5%	\$742.00
SONY	SNC-DH140	Network HD minidome camera with dual stream JPEG/MPEG-4/H.264, Day/Night PoE and Wide Dynamic Range with View-DR Technology	EA		\$1,398.00	12.5%	\$1,223.25
SONY	SNC-DH140T	Network 720p HD Vandal Resistant Minidome Camera with View-DR Technology	EA		\$1,448.00	12.5%	\$1,267.00
SONY	SNC-DH160	Network vandal resistant minidome 720p HD/1.3 Megapixel with IR Illuminator IP66 rated with built-in heater, Dual Stream H.264	EA		\$1,148.00	12.5%	\$1,004.50
SONY	SNC-DH180	1/3" CMOS 1.3 MPXL MINIDOME IP, DN CAMERA W/ BUILT IN IR LEDS, MJPEG/MPEG4/H264-POE	EA		\$1,748.00	12.5%	\$1,529.50
SONY	SNC-DH210/B	Network 1080P resolution HD 3.0 Megapixel Minidome camera, PoE, black base, 88 degree horizontal field of view	EA		\$698.00	12.5%	\$610.75
SONY	SNC-DH210/W	Network 1080P resolution HD 3.0 Megapixel Minidome camera, PoE, white base, 88 degree horizontal field of view	EA		\$698.00	12.5%	\$610.75
SONY	SNC-DH210T/B	Network 1080P resolution HD 3.0 Megapixel vandal resistant, PoE, black base, 88 degree horizontal field of view	EA		\$748.00	12.5%	\$654.50
SONY	SNC-DH210T/W	Network 1080P resolution HD 3.0 Megapixel vandal resistant, PoE, white base, 88 degree horizontal field of view	EA		\$748.00	12.5%	\$654.50
SONY	SNC-DH220	Network 1080p HD Indoor Minidome Camera	EA		\$1,048.00	12.5%	\$917.00
SONY	SNC-DH220T	Network 1080p HD Indoor Vandal Resistant Minidome Camera	EA		\$1,098.00	12.5%	\$960.75
SONY	SNC-DH240	Network 1080p HD/ megapixel minidome camera with dual stream H.264 and wide dynamic range using view-DR Technology	EA		\$1,798.00	12.5%	\$1,573.25
SONY	SNC-DH240T	Network 1080p HD Vandal Resistant Minidome Camera with View-DR Technology	EA		\$1,848.00	12.5%	\$1,617.00
SONY	SNC-DH260	Network 1080p HD Outdoor Vandal Resistant Minidome Camera	EA		\$1,398.00	12.5%	\$1,223.25
SONY	SNC-DH280	Network 1080p HD Outdoor Vandal Resistant Minidome Camera with View-DR Technology	EA		\$2,148.00	12.5%	\$1,879.50
SONY	SNC-DM110	1.3 megapixel minidome with ExwavePRO	EA		\$1,048.00	12.5%	\$917.00
SONY	SNC-DM160	1.3 megapixel rugged minidome with ExwavePRO	EA		\$1,398.00	12.5%	\$1,223.25
SONY	SNC-DS10	Normal IP minidome dual stream with ExwavePRO	EA		\$898.00	12.5%	\$785.75
SONY	SNC-DS60	Rugged IP minidome with DEPA and ExwavePRO	EA		\$1,148.00	12.5%	\$1,004.50
SONY	SNCID7C1	7" Indoor recessed ceiling housing, clear lower dome	EA		\$260.00	12.5%	\$227.50
SONY	SNCID7T1	7" Indoor recessed ceiling housing, tinted lower dome	EA		\$260.00	12.5%	\$227.50
SONY	SNC-P1	Pan-focus JPEG/MPEG4 camera	EA		\$474.50	12.5%	\$415.19
SONY	SNC-P5	120PTZ 3x JPEG/MPEG4 camera	EA		\$845.00	12.5%	\$739.38
SONY	SNC-RH124	INDOOR MPIXEL IP PTZ 10X DOME JPEG/MPEG4/H264, DEPA, HPOE 360,; D/N, ONVIF	EA		\$3,598.00	12.5%	\$3,148.25
SONY	SNC-RH164	OUTDOOR MPIXEL IP PTZ 10X DOME, JPEG/MPEG4/H264, DEPA ADV, D/N, ONVIF COMPLIANT	EA		\$5,298.00	12.5%	\$4,635.75
SONY	SNC-RS44N	NETWORK RAPID DOME CAMERA 18X OPTICAL ZOOM	EA		\$2,998.00	12.5%	\$2,623.25
SONY	SNC-RS46N	NETWORK RAPID DOME CAMERA 36X OPTICAL ZOOM	EA		\$3,398.00	12.5%	\$2,973.25
SONY	SNC-RS84N	NETWORK RAPID DOME CAMERA OUTDOOR, 18X OPTICAL ZOOM	EA		\$4,098.00	12.5%	\$3,585.75
SONY	SNC-RS86N	NETWORK RAPID DOME CAMERA OUTDOOR, 36X OPTICAL ZOOM	EA		\$4,498.00	12.5%	\$3,935.75
SONY	SNC-RX530N/B	360PTZ 18x JPEG/MPEG4/H.264 camera, DEPA, Black	EA		\$2,698.00	12.5%	\$2,360.75
SONY	SNC-RX530N/W	360PTZ 18x JPEG/MPEG4/H.264 camera, DEPA, White	EA		\$2,698.00	12.5%	\$2,360.75
SONY	SNC-RX550N/B	360PTZ 26x JPEG/MPEG4/H.264 camera, DEPA, Black	EA		\$2,998.00	12.5%	\$2,623.25
SONY	SNC-RX550N/W	360PTZ 26x JPEG/MPEG4/H.264 camera, DEPA, White	EA		\$2,998.00	12.5%	\$2,623.25
SONY	SNC-RX570N/B	360PTZ 36x JPEG/MPEG4/H.264 camera, DEPA, Black	EA		\$3,098.00	12.5%	\$2,710.75
SONY	SNC-RX570N/W	360PTZ 36x JPEG/MPEG4/H.264 camera, DEPA, White	EA		\$3,098.00	12.5%	\$2,710.75
SONY	SNC-RZ25N	340PTZ 18x JPEG/MPEG4 camera	EA		\$1,313.00	12.5%	\$1,148.88
SONY	SNC-RZ50N	340PTZ 26x JPEG/MPEG4/H.264 camera with DEPA	EA		\$1,963.00	12.5%	\$1,717.63
SONY	SNCUNI	Outdoor housing with wall mount bracket for box camera	EA		\$195.00	12.5%	\$170.63
SONY	SNCUNIHB/1	Outdoor housing 24VAC Heater&Brower with wall mount bracket	EA		\$299.00	12.5%	\$261.63
SONY	SNT-ARP1	Redundant Power Supply for SNT-RS3U	EA		\$800.00	12.5%	\$700.00
SONY	SNT-EP104	Basic 4 Channel Box Encoder	EA		\$1,100.00	12.5%	\$962.50
SONY	SNT-EP154	BASIC 4 CHANNELS IP ENCODER JPEG/MPEG4/H264, ONVIF COMP	EA		\$1,000.00	12.5%	\$875.00
SONY	SNT-EX101	Single Port Encoder With Expanded Features: DEPA, Voice Alert, PTZ Control - Without POE	EA		\$800.00	12.5%	\$700.00
SONY	SNT-EX101E	Single Port Encoder With Expanded Features: DEPA, Voice Alert, PTZ Control - With POE	EA		\$800.00	12.5%	\$700.00
SONY	SNT-EX104	4 Channel Box Encoder With Expanded Features: DEPA, Voice Alert, PTZ Control	EA		\$1,300.00	12.5%	\$1,137.50
SONY	SNT-EX154	Enhanced Blade IP ENCODER JPEG/MPEG4/H264, ONVIF COMP Includes DEPA, Voice Alert, PTZ Control	EA		\$1,200.00	12.5%	\$1,050.00
SONY	SNT-RS1U	1U - 4 SLOTS CHASSIS FOR SONY ENCODER CARDS	EA		\$700.00	12.5%	\$612.50

MFG	Part Number	Description	UOM	GROUP	List	DISC	NYS NET PRICE
SONY	SNT-RS3U	3U - 12 SLOTS CHASSIS FOR SONY ENCODER CARDS	EA		\$1,800.00	12.5%	\$1,575.00
SONY	SPMTRI/C	Clear Table Top Stand	EA		\$325.00	12.5%	\$284.38
SONY	SPMTRI/E	Silver Tabel Top Stand	EA		\$279.00	12.5%	\$244.13
SONY	SPOM1	Wall Mount with Swing Arm	EA		\$350.00	12.5%	\$306.25
SONY	SSC-CD45	Normal Minidome 540TVL	EA		\$380.00	12.5%	\$332.50
SONY	SSC-CD73V	Rugged Minidome with Day&Night	EA		\$620.00	12.5%	\$542.50
SONY	SSC-CD75	Rugged Minidome 540 TVL	EA		\$546.00	12.5%	\$477.75
SONY	SSC-CD77	Rugged SuperExwawe Minidome 540 TVL with Day&Night	EA		\$640.00	12.5%	\$560.00
SONY	SSC-DC374	High resolution 1/3 type SuperHAD color camera	EA		\$234.00	12.5%	\$204.75
SONY	SSC-DC593	Dynaview color camera DC12V/AC24V	EA		\$656.50	12.5%	\$574.44
SONY	SSC-DC83	1/2 type Color Camera DC12V/AC24V	EA		\$995.00	12.5%	\$870.63
SONY	SSC-E453	540 TV lines SuperExwawe color camera	EA		\$286.00	12.5%	\$250.25
SONY	SSC-E473	540 TV lines SuperExwawe color camera with Day&Night	EA		\$364.00	12.5%	\$318.50
SONY	SSC-G113A	1/3 type CS mount, 650 TVL, with high sensitivity, electrical day/night AC 24V operation	EA		\$248.00	12.5%	\$217.00
SONY	SSC-M383	High resolution 1/3 type ExwaweHAD monochrome camera	EA		\$305.00	12.5%	\$266.88
SONY	SSC-N11A	Ultra Compact design analog indoor minidome camera with 540 TVL, high sensitivity, electronic day/night fixed pan focal lens, DC12V	EA		\$228.00	12.5%	\$199.50
SONY	SSC-N21A	Compact design analog indoor minidome camera with 650 TVL, high sensitivity, electronic day/night fitted with 3.7x auto iris vari-focal lens, AC24V/DC12V	EA		\$348.00	12.5%	\$304.50
SONY	SSSP32FW	Speaker for 32LX2	EA		\$275.00	12.5%	\$240.63
SONY	SSSP40FW	Speaker for 40LX2	EA		\$275.00	12.5%	\$240.63
SONY	SSSPGO1	Speaker for GXD & FWDS Series	EA		\$225.00	12.5%	\$196.88
SONY	UNICMA1	Corner mount adaptor for UNI 7" domes, Requires UNI-WMB1	EA		\$91.00	12.5%	\$79.63
SONY	UNI-ID7C3	Indoor flush mount housing for RX and RZ series cameras, clear dome	EA		\$273.00	12.5%	\$238.88
SONY	UNI-ID7T3	Indoor flush mount housing for RX and RZ series cameras, tinted dome	EA		\$273.00	12.5%	\$238.88
SONY	UNIIF7C3	7" Indoor recessed ceiling housing, clear lower dome	EA		\$260.00	12.5%	\$227.50
SONY	UNIIF7T3	7" Indoor recessed ceiling housing, tinted lower dome	EA		\$260.00	12.5%	\$227.50
SONY	UNI-ILD3C3	3" Indoor Recessed Plenum Ready Housing for SNC-DS10, SNC-DM110, SNC-DF50N	EA		\$229.00	12.5%	\$200.38
SONY	UNI-INL7C2	7" dome housing, pendant mount/clear dome	EA		\$325.00	12.5%	\$284.38
SONY	UNI-INL7T2	7" dome housing, pendant mount/tinted dome	EA		\$325.00	12.5%	\$284.38
SONY	UNI-INS7C1	7" dome housing, pendant mount, clear dome, 24VAC input	EA		\$585.00	12.5%	\$511.88
SONY	UNI-INS7C3	7" dome housing, pendant mount, clear dome, No electronics	EA		\$338.00	12.5%	\$295.75
SONY	UNI-INS7T1	7" dome housing, pendant mount, tinted dome, 24VAC input	EA		\$585.00	12.5%	\$511.88
SONY	UNI-INS7T3	7" dome housing, pendant mount, tinted dome, No electronics	EA		\$338.00	12.5%	\$295.75
SONY	UNI-IRL7C2	7" Vandal resistant dome housing, pendant mount/clear dome	EA		\$520.00	12.5%	\$455.00
SONY	UNI-IRL7T2	7" Vandal resistant dome housing, pendant mount/tinted dome	EA		\$520.00	12.5%	\$455.00
SONY	UNI-IRS7C1	7" Vandal resistant, pendant mount/clear dome, 24VAC/H&B	EA		\$780.00	12.5%	\$682.50
SONY	UNI-IRS7C3	7" Vandal resistant, pendant mount, clear dome, No electronics	EA		\$520.00	12.5%	\$455.00
SONY	UNI-IRS7T1	7" Vandal resistant, pendant mount/tinted dome, 24VAC/H&B	EA		\$780.00	12.5%	\$682.50
SONY	UNI-IRS7T3	7" Vandal resistant, pendant mount, tinted dome, No electronics	EA		\$520.00	12.5%	\$455.00
SONY	UNI-MDB1	Pendant Mount for SNC-DF70N & SSC-CD73V Minidome	EA		\$162.50	12.5%	\$142.19
SONY	UNI-MDB2	Pendant Mount for SNC-DF80N, SSC-CD77 and SSC-CD75	EA		\$162.50	12.5%	\$142.19
SONY	UNI-MDB3	Pendant mount bracket for SNC-DM160 and SNC-DS60 cameras (includes wall mount bracket)	EA		\$162.50	12.5%	\$142.19
SONY	UNI-OFL7C2	Outdoor vandal resistant flush mount enclosure with heater/ blower, for SNC-RH124, SNC-RS44N, SNC-RS46N, SNC-RX series & SNC-RZ25N, clear bubble, AC24V	EA		\$649.00	12.5%	\$567.88
SONY	UNI-OFL7T2	Outdoor vandal resistant flush mount enclosure with heater/blower, for SNC-RH124, SNC-RS44N, SNC-RS46N, SNC-RX series & SNC-RZ25N, tinted bubble, AC24V	EA		\$649.00	12.5%	\$567.88
SONY	UNI-OFS7C1	Outdoor vandal resistant flush mount enclosure with heater/blower, for SNC-RZ50N and SNC-RZ30N, clear bubble, AC24V, DC12V for camera provided in housing	EA		\$699.00	12.5%	\$611.63
SONY	UNI-OFS7T1	Outdoor vandal resistant flush mount enclosure with heater/blower, for SNC-RZ50N and SNC-RZ30N, tinted bubble, AC24V, DC12V for camera provided in housing	EA		\$699.00	12.5%	\$611.63
SONY	UNI-ONL7C2	7" dome housing, pendant mount, clear dome, 24VAC/H&B	EA		\$617.50	12.5%	\$540.31
SONY	UNI-ONL7C2W	7" wireless housing, pendant mount, clear dome, 24VAC/H&B	EA		\$877.50	12.5%	\$767.81
SONY	UNI-ONL7T2	7" dome housing, pendant mount, tinted dome, 24VAC/H&B	EA		\$617.50	12.5%	\$540.31
SONY	UNI-ONL7T2W	7" wireless housing, pendant mount, tinted dome, 24VAC/H&B	EA		\$877.50	12.5%	\$767.81
SONY	UNI-ONS7C1	7" dome housing, pendant mount, clear dome, 24VAC/H&B	EA		\$715.00	12.5%	\$625.63
SONY	UNI-ONS7C1W	7" wireless housing, pendant mount, clear dome, 24VAC/H&B	EA		\$975.00	12.5%	\$853.13
SONY	UNI-ONS7T1	7" dome housing, pendant mount, tinted dome, 24VAC/H&B	EA		\$715.00	12.5%	\$625.63
SONY	UNI-ONS7T1W	7" wireless housing, pendant mount, tinted dome, 24VAC/H&B	EA		\$975.00	12.5%	\$853.13
SONY	UNI-OPL7C2	7" Pressurized, pendant mount, clear dome, 24VAC/H&B	EA		\$1,430.00	12.5%	\$1,251.25
SONY	UNI-OPL7T2	7" Pressurized, pendant mount, tinted dome, 24VAC/H&B	EA		\$1,430.00	12.5%	\$1,251.25
SONY	UNI-OPS7C1	7" Pressurized, pendant mount, clear dome, 24VAC/H&B	EA		\$1,495.00	12.5%	\$1,308.13
SONY	UNI-OPS7T1	7" Pressurized, pendant mount, tinted dome, 24VAC/H&B	EA		\$1,495.00	12.5%	\$1,308.13
SONY	UNI-ORL7C2	7" Vandal resistant, pendant mount, clear dome, 24VAC/H&B	EA		\$806.00	12.5%	\$705.25
SONY	UNI-ORL7C2W	7" Wireless vandal resistant, pendant, clear dome, 24VAC/H&B	EA		\$1,040.00	12.5%	\$910.00
SONY	UNI-ORL7T2	7" Vandal resistant, pendant mount, tinted dome, 24VAC/H&B	EA		\$806.00	12.5%	\$705.25
SONY	UNI-ORL7T2W	7" Wireless vandal resistant, pendant, tinted dome, 24VAC/H&B	EA		\$1,040.00	12.5%	\$910.00
SONY	UNI-ORS7C1	7" Vandal resistant, pendant mount, clear dome, 24VAC/H&B	EA		\$910.00	12.5%	\$796.25
SONY	UNI-ORS7C1W	7" Wireless vandal resistant, pendant, clear dome, 24VAC/H&B	EA		\$1,131.00	12.5%	\$989.63
SONY	UNI-ORS7T1	7" Vandal resistant, pendant mount, tinted dome, 24VAC/H&B	EA		\$910.00	12.5%	\$796.25
SONY	UNI-ORS7T1W	7" Wireless vandal resistant, pendant, tinted dome, 24VAC/H&B	EA		\$1,131.00	12.5%	\$989.63
SONY	UNI-OSL7C2	Outdoor vandal resistant surface mount enclosure with heater/blower, for SNC-RH124, SNC-RS44N, SNC-RS46N, SNC-RX series & SNC-RZ25N, clear bubble, AC24V	EA		\$1,049.00	12.5%	\$917.88

MFG	Part Number	Description	UOM	GROUP	List	DISC	NYS NET PRICE
SONY	UNI-OSL7T2	Outdoor vandal resistant surface mount enclosure with heater/blower, for SNC-RH124, SNC-RS44N, SNC-RS46N, SNC-RX series & SNC-RZ25N, tinted bubble, AC24V	EA		\$1,049.00	12.5%	\$917.88
SONY	UNI-OSS7C1	Outdoor vandal resistant surface mount enclosure with heater/blower, for SNC-RZ50N & SNC-RZ50N, clear bubble, AC24V, DC12V for camera provided in housing	EA		\$1,099.00	12.5%	\$961.63
SONY	UNI-OSS7T1	Outdoor vandal resistant surface mount enclosure with heater/blower, for SNC-RZ50N & SNC-RZ50N, tinted bubble, AC24V, DC12V for camera provided in housing	EA		\$1,099.00	12.5%	\$961.63
SONY	UNI-PBU1	Power Block Unit AC110V in AC24V out	EA		\$390.00	12.5%	\$341.25
SONY	UNI-PMA1	Pole mount adaptor for UNI 7" domes, Requires UNI-WMB1	EA		\$58.50	12.5%	\$51.19
SONY	UNI-RD7C	Clear replacement capsule for UNI 7" domes	EA		\$84.50	12.5%	\$73.94
SONY	UNI-RD7T	Tinted replacement capsule for UNI 7" domes	EA		\$84.50	12.5%	\$73.94
SONY	UNI-RMB1	Roof mount bracket for UNI 7" domes	EA		\$520.00	12.5%	\$455.00
SONY	UNI-UMB1	Indoor Wall Mount Bracket	EA		\$98.00	12.5%	\$85.75
SONY	UNI-WMB1	Gooseneck wall mount bracket for UNI 7" domes	EA		\$130.00	12.5%	\$113.75
SONY	UNI-XBB1/T	Black mounting bracket for use with the SNC-CH110 and SNC-CH210 cameras	EA		\$12.00	12.5%	\$10.50
SONY	UNI-XSB1/T	Silver mounting bracket for use with the SNC-CH110 and SNC-CH210 cameras	EA		\$12.00	12.5%	\$10.50
SONY	YS-W170A	Camera adaptor 1ch for SSC-DC590/SSC-DC80	EA		\$520.00	12.5%	\$455.00
SONY	YS-W270A	Camera adaptor 4ch for SSC-DC590/SSC-DC80	EA		\$1,170.00	12.5%	\$1,023.75
SONY	YT-HU75	Heater option for SSC-CD75/77, SNC-DF80	EA		\$110.50	12.5%	\$96.69
SONY	YT-ICB124	IN-CEILING BRACKET WITH TRIM	EA		\$130.00	12.5%	\$113.75
SONY	YT-ICB140	Small profile in-ceiling mount kit for SNC-DH140, DF50N, DM110, DM160, DS10, DS60, SSC-CD45, and CD49	EA		\$98.00	12.5%	\$85.75
SONY	YT-ICB43V	Flush mount kit for SSC-CD43V	EA		\$65.00	12.5%	\$56.88
SONY	YT-ICB45	Flush mount kit for SSC-CD45/49/75/77, SNC-DF50/80	EA		\$84.50	12.5%	\$73.94
SONY	YT-ICB550/C	DISCONTINUED Replaced with UNI-ID7C3	EA		\$188.50	12.5%	\$164.94
SONY	YT-ICB550/T	DISCONTINUED Replaced with UNI-ID7T3	EA		\$188.50	12.5%	\$164.94
SONY	YT-ICB73V	Flush mount kit for SSC-CD73V	EA		\$84.50	12.5%	\$73.94
SONY	YT-LD124C	CLEAR LOWER DOME FOR	EA		\$170.00	12.5%	\$148.75
SONY	YT-LD124S	SMOKED LOWER DOME	EA		\$170.00	12.5%	\$148.75
SONY	YT-MA550	YT-ICB550 mounting adaptor for SNC-RZ50N	EA		\$117.00	12.5%	\$102.38
Systimax Cable	106062524	1010A GY 4/24 W1000	FT		\$236.50	39.8%	\$142.37
Systimax Cable	106824329	1010A GY 25/24 R1000	FT		\$1,336.50	39.8%	\$804.57
Systimax Cable	106824378	1010A GY 50/24 R1000	FT		\$2,399.10	39.8%	\$1,444.26
Systimax Cable	106824469	1010A GY 100/24 R1000	FT		\$4,596.90	39.8%	\$2,767.33
Systimax Cable	106836943	1061C SL 4/24 R1000	FT		\$290.76	39.8%	\$175.04
Systimax Cable	106836950	1061C SL 4/24 W1000	FT		\$290.76	39.8%	\$175.04
Systimax Cable	106871809	1061C LB 4/24 W1000	FT		\$290.76	39.8%	\$175.04
Systimax Cable	106926363	1061C RD 4/24 W1000	FT		\$290.76	39.8%	\$175.04
Systimax Cable	106999071	1061C YL 4/24 R1000	FT		\$290.76	39.8%	\$175.04
Systimax Cable	107001687	1061C YL 4/24 W1000	FT		\$290.76	39.8%	\$175.04
Systimax Cable	107057853	1061C LB 4/24 R1000	FT		\$290.76	39.8%	\$175.04
Systimax Cable	107078388	2010B WH 4/24 W1000	FT		\$346.68	39.8%	\$208.70
Systimax Cable	107078404	2010B BL 4/24 W1000	FT		\$346.68	39.8%	\$208.70
Systimax Cable	107091936	1061B SL 4/24 W1000	FT		\$290.76	39.8%	\$175.04
Systimax Cable	107147787	1061C WH 4/24 W1000	FT		\$290.76	39.8%	\$175.04
Systimax Cable	107193435	1061C OR 4/24 R1000	FT		\$290.76	39.8%	\$175.04
Systimax Cable	107244022	1061C LL 4/24 W1000	FT		\$290.76	39.8%	\$175.04
Systimax Cable	107244030	1061C SG 4/24 W1000	FT		\$290.76	39.8%	\$175.04
Systimax Cable	107244048	1061C SG 4/24 R1000	FT		\$290.76	39.8%	\$175.04
Systimax Cable	107244055	1061C RD 4/24 R1000	FT		\$290.76	39.8%	\$175.04
Systimax Cable	107251696	1061B BL 4/24 W1000	FT		\$290.76	39.8%	\$175.04
Systimax Cable	107256737	2010B GY 4/24 W1000	FT		\$346.68	39.8%	\$208.70
Systimax Cable	107323636	1061B BL 4/24 R1000	FT		\$290.76	39.8%	\$175.04
Systimax Cable	107509051	1061C BK 4/24 W1000	FT		\$290.76	39.8%	\$175.04
Systimax Cable	107765992	2010B WH 25/24 R1000	FT		\$2,696.18	39.8%	\$1,623.10
Systimax Cable	107766040	2010B WH 50/24 R1000	FT		\$4,833.24	39.8%	\$2,909.61
Systimax Cable	107766057	2010B WH 100/24 R1000	FT		\$8,910.38	39.8%	\$5,364.05
Systimax Cable	107819575	1061B WH 4/24 W1000	FT		\$290.76	39.8%	\$175.04
Systimax Cable	107849283	1061C WH 4/24 R1000	FT		\$290.76	39.8%	\$175.04
Systimax Cable	108173840	1061B OR 4/24 W1000	FT		\$290.76	39.8%	\$175.04
Systimax Cable	108689134	1010A WH 4/24 W1000	FT		\$236.50	39.8%	\$142.37
Systimax Cable	700008998	R-072-DS-6F-FMUSL	FT		\$1,260.94	39.8%	\$759.09
Systimax Cable	700009004	P-072-DS-6F-FMUSL	FT		\$1,619.90	39.8%	\$975.18
Systimax Cable	700009087	R-048-DS-6F-FMUSL	FT		\$793.38	39.8%	\$477.61
Systimax Cable	700009095	P-048-DS-6F-FMUSL	FT		\$1,012.72	39.8%	\$609.66
Systimax Cable	700009178	R-036-DS-6F-FMUSL	FT		\$610.40	39.8%	\$367.46
Systimax Cable	700009186	P-036-DS-6F-FMUSL	FT		\$778.68	39.8%	\$468.77
Systimax Cable	700009269	R-024-DS-6F-FMUSL	FT		\$505.36	39.8%	\$304.23
Systimax Cable	700009277	P-024-DS-6F-FMUSL	FT		\$563.56	39.8%	\$339.26
Systimax Cable	700009285	P-024-DS-6F-FMUOR	FT		\$563.56	39.8%	\$339.26
Systimax Cable	700009301	R-018-DS-6F-FMUSL	FT		\$654.00	39.8%	\$333.51
Systimax Cable	700009319	P-018-DS-6F-FMUSL	FT		\$437.24	39.8%	\$263.22
Systimax Cable	700009384	R-012-DS-6F-FSUSL	FT		\$160.08	39.8%	\$96.37
Systimax Cable	700009392	P-012-DS-6F-FSUSL	FT		\$178.86	39.8%	\$107.67
Systimax Cable	700009400	P-012-DS-6F-FSUOR	FT		\$178.86	39.8%	\$107.67
Systimax Cable	700009434	R-008-DS-6F-FSUSL	FT		\$113.94	39.8%	\$68.59
Systimax Cable	700009442	P-008-DS-6F-FSUSL	FT		\$127.44	39.8%	\$76.72
Systimax Cable	700009509	R-006-DS-6F-FSUSL	FT		\$80.06	39.8%	\$48.20
Systimax Cable	700009517	P-006-DS-6F-FSUSL	FT		\$99.04	39.8%	\$59.62
Systimax Cable	700009525	P-006-DS-6F-FSUOR	FT		\$99.04	39.8%	\$59.62
Systimax Cable	700009574	R-004-DS-6F-FSUSL	FT		\$65.76	39.8%	\$39.59
Systimax Cable	700009582	P-004-DS-6F-FSUSL	FT		\$75.08	39.8%	\$45.20
Systimax Cable	700009590	P-004-DS-6F-FSUOR	FT		\$75.08	39.8%	\$45.20

MFG	Part Number	Description	UOM	GROUP	List	DISC	NYS NET PRICE
Systemax-Non-Cable	STSSSM48-100	48-F Trunk Plenum SC-SC dplx 62.5'	PC		\$3,071.00	36.0%	\$1,965.44
Systemax-Non-Cable	STSSSM72-100	72-F Trunk Plenum SC-SC dplx 62.5'	PC		\$4,636.00	36.0%	\$2,967.04
Systemax-Non-Cable	STSSSS12-100	12-F Trunk Plenum SC-SC dplx SM 100	PC		\$858.00	36.0%	\$549.12
Systemax-Non-Cable	STSSSS24-100	24-F Trunk Plenum SC-SC dplx SM 100	PC		\$1,391.00	36.0%	\$890.24
Systemax-Non-Cable	STSSSS48-100	48-F Trunk Plenum SC-SC dplx SM 100	PC		\$2,895.00	36.0%	\$1,852.80
Systemax-Non-Cable	STSSSS72-100	72-F Trunk Plenum SC-SC dplx SM 100	PC		\$4,390.00	36.0%	\$2,809.60
Systemax-Non-Cable	SUBCPMCOM-012U	Coupler Plate, 2 x MPO, for STPB0xx	PC		\$66.31	36.0%	\$42.44
Systemax-Non-Cable	SUBCPMCOM-036U	Coupler Plate, 6 x MPO, for STPB0xx-	PC		\$140.24	36.0%	\$89.75
Systemax-Non-Cable	SUBCPMCOM-048U	Coupler Plate, 8 x MPO, for STPB0xx-	PC		\$180.70	36.0%	\$115.65
Systemax-Non-Cable	SUSUNI2W-COM	24Wx24Lx12D WideFlangeRaisedFloorEn	PC		\$1,322.93	36.0%	\$846.68
Systemax-Non-Cable	SUSUNI7-COM	21.88Wx21.88Lx7DShortFlgRaisedFlrEn	PC		\$1,129.05	36.0%	\$722.59
Systemax-Non-Cable	SUSUNI7M-COM	24Wx24Lx7D WFlRraisedFlrEnclw/mnt br	PC		\$915.97	36.0%	\$586.22
Systemax-Non-Cable	SUSUNI7W-COM	24Wx24Lx7D WideFlange RaisedFloorEn	PC		\$1,458.76	36.0%	\$933.61
Systemax-Non-Cable	SUSUNIBCK-COM	Bracket for 15 modules, vertical mo	PC		\$92.70	36.0%	\$59.33
Systemax-Non-Cable	XBR-DCX-0306	Shelf w(3) 24xLC MM Aqua Dplx Adptr	PC		\$1,600.00	36.0%	\$1,024.00
Systemax-Non-Cable	XBR-DCX-0307	Shelf w(3) 24 x MPO Alignd Key Adpt	PC		\$1,600.00	36.0%	\$1,024.00
Talk-a-phone	6303	22 Gauge (Solid) Cable: 1 Twisted Shielded Pair, price per foot, weight per 100 feet	ea		\$0.42	31.0%	\$0.29
Talk-a-phone	6306	22 Gauge (Solid) Cable: 2 individually shielded, twisted pairs with Overall Jacket, price per foot	ea		\$0.60	31.0%	\$0.41
Talk-a-phone	6309	22 Gauge (Solid) Cable: 3 individually shielded, twisted pairs with Overall Jacket, price per foot	ea		\$1.15	31.0%	\$0.79
Talk-a-phone	25141	Blank stainless steel faceplate to fit in Talk-A-Phone mounts	ea		\$80.00	31.0%	\$55.20
Talk-a-phone	25155	Blank aluminum faceplate to fit in Talk-A-Phone mounts	ea		\$48.00	31.0%	\$33.12
Talk-a-phone	42867	10-24 x 1/2" spanner undercut ovalhead machine screw, used to hold 400 Series flush mount emergency phones in mounts	ea		\$0.67	31.0%	\$0.46
Talk-a-phone	68429	Analog panel mount telephone (used in CU-8 and CU-8R)	ea		\$38.28	31.0%	\$26.41
Talk-a-phone	68473	2-line analog phone (used in CU-16)	ea		\$66.99	31.0%	\$46.22
Talk-a-phone	68590	Universal voltage LEDboard for faceplate light	ea		\$100.00	31.0%	\$69.00
Talk-a-phone	42834B	10 spanner hex bit	ea		\$7.63	31.0%	\$5.26
Talk-a-phone	42834D	10 spanner screwdriver	ea		\$27.00	31.0%	\$18.63
Talk-a-phone	42834E	1/4" spanner screwdriver for pedestal and tower access panels	ea		\$27.00	31.0%	\$18.63
Talk-a-phone	42834F	1/4" spanner hex bit for pedestal and tower access panels	ea		\$7.63	31.0%	\$5.26
Talk-a-phone	42834G	6 spanner hex bit	ea		\$7.63	31.0%	\$5.26
Talk-a-phone	42834I	6 spanner screwdriver	ea		\$27.00	31.0%	\$18.63
Talk-a-phone	68385COMPLETE	Replacement microphone for 400 Series.	ea		\$45.00	31.0%	\$31.05
Talk-a-phone	CU-16	Area of Rescue Command Unit with 16 station capacity	ea		\$4,200.00	31.0%	\$2,898.00
Talk-a-phone	CU-8	Area of Rescue Command Unit with 8 station capacity	ea		\$2,730.00	31.0%	\$1,883.70
Talk-a-phone	CU-8R	Recess-Mounted Area of Rescue Command Unit w/ 8 station capacity	ea		\$2,730.00	31.0%	\$1,883.70
Talk-a-phone	EB-200	Base Station with printer option	ea		\$695.00	31.0%	\$479.55
Talk-a-phone	EB-300	Base Station for Talk-A-Lert (included in ETP-TAL)	ea		\$695.00	31.0%	\$479.55
Talk-a-phone	EC-2	2 Channel Emergency Phone Line Consolidator	ea		\$425.00	31.0%	\$293.25
Talk-a-phone	EC-8	8 Channel Emergency Phone Line Consolidator	ea		\$895.00	31.0%	\$617.55
Talk-a-phone	ETP-100E	Hands-free indoor emergency phone, flush mounted	ea		\$417.00	31.0%	\$287.73
Talk-a-phone	ETP-100E"AUX"	Hands-free indoor emergency phone, flush mounted with AUX input/outputs	ea		\$537.00	31.0%	\$370.53
Talk-a-phone	ETP-100E(MOD'FD)	Hands-free indoor emergency phone, flush mounted, no faceplate	ea		\$348.00	31.0%	\$240.12
Talk-a-phone	ETP-100EAUX(MOD)	Hands-free indoor emergency phone, flush mounted with AUX input/outputs, no faceplate	ea		\$468.00	31.0%	\$322.92
Talk-a-phone	ETP-100EB	ADA compliant, hands-free indoor emergency phone, flush mounted. Use MS-400 for rough-in box.	ea		\$462.00	31.0%	\$318.78
Talk-a-phone	ETP-100EB"AUX"	ADA compliant, hands-free indoor emergency phone, flush mounted with AUX input/outputs	ea		\$582.00	31.0%	\$401.58
Talk-a-phone	ETP-100EBV	ADA compliant, hands-free indoor emergency phone, flush mounted with Voice Location Identifier. Use MS-400 for rough-in box.	ea		\$537.00	31.0%	\$370.53
Talk-a-phone	ETP-100EBV"AUX"	ADA compliant, hands-free indoor emergency phone, flush mounted with AUX input/outputs and Voice Location Identifier	ea		\$657.00	31.0%	\$453.33
Talk-a-phone	ETP-100EV	Hands-free indoor emergency phone, flush mounted with Voice Location Identifier	ea		\$492.00	31.0%	\$339.48
Talk-a-phone	ETP-100EV"AUX"	Hands-free indoor emergency phone, flush mounted with AUX input/outputs and Voice Location Identifier	ea		\$612.00	31.0%	\$422.28
Talk-a-phone	ETP-100EV/AUXMOD	Hands-free indoor emergency phone, flush mounted with AUX input/outputs and Voice Location Identifier, no faceplate	ea		\$540.00	31.0%	\$372.60
Talk-a-phone	ETP-100EV-MOD'FD	Hands-free indoor emergency phone, flush mounted with Voice Location Identifier, no faceplate	ea		\$423.00	31.0%	\$291.87
Talk-a-phone	ETP-100M	Hands-free indoor emergency phone, surface mounted	ea		\$388.00	31.0%	\$267.72
Talk-a-phone	ETP-100M"AUX"	Hands-free indoor emergency phone, surface mounted with AUX Input/Outputs	ea		\$508.00	31.0%	\$350.52
Talk-a-phone	ETP-100MB	ADA compliant, hands-free indoor emergency phone, surface mounted	ea		\$435.00	31.0%	\$300.15
Talk-a-phone	ETP-100MB"AUX"	ADA compliant, hands-free indoor emergency phone, surface mounted with AUX input/outputs	ea		\$555.00	31.0%	\$382.95
Talk-a-phone	ETP-100MBV	ADA compliant, hands-free indoor emergency phone, surface mounted with Voice Location Identifier	ea		\$510.00	31.0%	\$351.90
Talk-a-phone	ETP-100MBV"AUX"	ADA compliant, hands-free indoor emergency phone, surface mounted with AUX input/outputs and Voice Location Identifier	ea		\$630.00	31.0%	\$434.70
Talk-a-phone	ETP-100MV	Hands-free indoor emergency phone, surface mounted with Voice Location Identifier	ea		\$463.00	31.0%	\$319.47
Talk-a-phone	ETP-100MV"AUX"	Hands-free indoor emergency phone, surface mounted with AUX Input/Outputs and Voice Location Identifier	ea		\$583.00	31.0%	\$402.27
Talk-a-phone	ETP-103	OEM hands-free indoor emergency phone	ea		\$395.00	31.0%	\$272.55
Talk-a-phone	ETP-103V	OEM hands-free indoor emergency phone with Voice Location Identifier	ea		\$470.00	31.0%	\$324.30

MFG	Part Number	Description	UOM	GROUP	List	DISC	NYS NET PRICE
Talk-a-phone	ETP-400	ADA compliant, hands-free indoor/outdoor emergency phone, flush mounted	ea		\$655.00	31.0%	\$451.95
Talk-a-phone	ETP-400(MOD2)	ADA compliant, hands-free indoor/outdoor emergency phone, flush mounted, no faceplate.Speaker, microphone, LED and button are outside box on wire leads.	ea		\$570.00	31.0%	\$393.30
Talk-a-phone	ETP-400(MOD'FD)	ADA compliant, hands-free indoor/outdoor emergency phone, flush mounted, no faceplate	ea		\$545.00	31.0%	\$376.05
Talk-a-phone	ETP-400C	ADA compliant, hands-free indoor/outdoor emergency phone, flush mounted, button reads "TO CALL"	ea		\$655.00	31.0%	\$451.95
Talk-a-phone	ETP-400C-OP3	ADA compliant, hands-free indoor/outdoor emergency phone, flush mounted, button reads "TO CALL", with built-in color camera.	ea		\$1,255.00	31.0%	\$865.95
Talk-a-phone	ETP-400CV	ADA compliant, hands-free indoor/outdoor emergency phone, flush mounted with Voice Location Identifier, button reads "TO CALL"	ea		\$730.00	31.0%	\$503.70
Talk-a-phone	ETP-400CV-OP3	ADA compliant, hands-free indoor/outdoor emergency phone, flush mounted with Voice Location Identifier, button reads "TO CALL", with built-in color camera	ea		\$1,330.00	31.0%	\$917.70
Talk-a-phone	ETP-400D	ADA compliant, hands-free indoor/outdoor, flush mounted 2-Button "EMERGENCY" & "INFO" phone	ea		\$710.00	31.0%	\$489.90
Talk-a-phone	ETP-400D(MOD'FD)	ADA compliant, hands-free indoor/outdoor, flush mounted 2-Button emergency/information phone, no faceplate	ea		\$600.00	31.0%	\$414.00
Talk-a-phone	ETP-400DC	ADA compliant, hands-free indoor/outdoor, flush mounted 2-Button "TO CALL" & "INFO" phone	ea		\$710.00	31.0%	\$489.90
Talk-a-phone	ETP-400DCV	ADA compliant, hands-free indoor/outdoor, flush mounted 2-Button "TO CALL" & "INFO" phone with Voice Location Identifier"	ea		\$785.00	31.0%	\$541.65
Talk-a-phone	ETP-400D-OP3	ADA compliant, hands-free indoor/outdoor, flush mounted 2-Button "EMERGENCY" & "INFO" phone, with built-in color camera	ea		\$1,310.00	31.0%	\$903.90
Talk-a-phone	ETP-400DV	ADA compliant, hands-free indoor/outdoor, flush mounted 2-Button "EMERGENCY" & "INFO" phone with Voice Location Identifier	ea		\$785.00	31.0%	\$541.65
Talk-a-phone	ETP-400DV-MOD'FD	ADA compliant, hands-free indoor/outdoor, flush mounted 2-Button emergency/information phone with Voice Location Identifier, no faceplate	ea		\$675.00	31.0%	\$465.75
Talk-a-phone	ETP-400DV-OP3	ADA compliant, hands-free indoor/outdoor, flush mounted 2-Button "EMERGENCY" & "INFO" phone with Voice Location Identifier and built-in color camera	ea		\$1,385.00	31.0%	\$955.65
Talk-a-phone	ETP-400K	ADA compliant, hands-free indoor/outdoor keypad emergency phone, flush mounted	ea		\$790.00	31.0%	\$545.10
Talk-a-phone	ETP-400K(MOD'FD)	ADA compliant, hands-free indoor/outdoor keypad emergency phone, flush mounted, no faceplate	ea		\$695.00	31.0%	\$479.55
Talk-a-phone	ETP-400K-OP3	ADA compliant, hands-free indoor/outdoor keypad emergency phone, flush mounted, with built-in color camera	ea		\$1,390.00	31.0%	\$959.10
Talk-a-phone	ETP-400KS	ADA compliant, hands-free indoor/outdoor keypad phone, flush mounted, no top "EMERGENCY" button	ea		\$820.00	31.0%	\$565.80
Talk-a-phone	ETP-400KSE	ADA compliant, hands-free indoor/outdoor 9-number autodialer.Stores a pre-programmed number for each digit on keypad. Flush mounted.	ea		\$820.00	31.0%	\$565.80
Talk-a-phone	ETP-400KSE-OP3	ADA compliant, hands-free indoor/outdoor 9-number autodialer.Stores a pre-programmed number for each digit on keypad. Flush mounted, with built-in color camera.	ea		\$1,420.00	31.0%	\$979.80
Talk-a-phone	ETP-400KV	ADA compliant, hands-free indoor/outdoor keypad emergency phone, flush mounted with Voice Location Identifier and Keypad	ea		\$865.00	31.0%	\$596.85
Talk-a-phone	ETP-400KV-MOD'FD	ADA compliant, hands-free indoor/outdoor keypad emergency phone, flush mounted with Voice Location Identifier, no faceplate	ea		\$770.00	31.0%	\$531.30
Talk-a-phone	ETP-400KV-OP3	ADA compliant, hands-free indoor/outdoor keypad emergency phone, flush mounted, with built-in color camera and voice chip	ea		\$1,465.00	31.0%	\$1,010.85
Talk-a-phone	ETP-400-OP3	ADA compliant, hands-free indoor/outdoor emergency phone, flush mounted with built-in color camera.	ea		\$1,255.00	31.0%	\$865.95
Talk-a-phone	ETP-400R	ADA compliant, hands-free indoor/outdoor emergency phone with button on bottom, flush mounted	ea		\$655.00	31.0%	\$451.95
Talk-a-phone	ETP-400-RESET	ADA compliant, hands-free indoor/outdoor emergency phone, flush mounted.Includes built-in lock and key-reset relay with 120V power supply.	ea		\$930.00	31.0%	\$641.70
Talk-a-phone	ETP-400RV	ADA compliant, hands-free indoor/outdoor emergency phone with button on bottom, flush mounted with Voice Location Identifier	ea		\$730.00	31.0%	\$503.70
Talk-a-phone	ETP-400V	ADA compliant, hands-free indoor/outdoor emergency phone, flush mounted with Voice Location Identifier.	ea		\$730.00	31.0%	\$503.70
Talk-a-phone	ETP-400V(MOD2)	ADA compliant, hands-free indoor/outdoor emergency phone, flush mounted with Voice Location Identifier, no faceplate.Speaker, microphone, LED and button are outside box on leads.	ea		\$645.00	31.0%	\$445.05
Talk-a-phone	ETP-400V(MOD'FD)	ADA compliant, hands-free indoor/outdoor emergency phone, flush mounted with Voice Location Identifier, no faceplate	ea		\$620.00	31.0%	\$427.80
Talk-a-phone	ETP-400V-OP3	ADA compliant, hands-free indoor/outdoor emergency phone, flush mounted with Voice Location Identifier and built-in color camera.	ea		\$1,330.00	31.0%	\$917.70
Talk-a-phone	ETP-400V-RESET	ADA compliant, hands-free indoor/outdoor emergency phone, with voice location identifier, flush mounted.Includes built-in lock and key-reset relay with 120V power supply.	ea		\$1,005.00	31.0%	\$693.45
Talk-a-phone	ETP-401	ADA compliant, hands-free indoor/outdoor compact emergency phone, surface mounted	ea		\$715.00	31.0%	\$493.35
Talk-a-phone	ETP-401C	ADA compliant, hands-free indoor/outdoor compact emergency phone, surface mounted, button reads "TO CALL"	ea		\$715.00	31.0%	\$493.35

MFG	Part Number	Description	UOM	GROUP	List	DISC	NYS NET PRICE
Talk-a-phone	ETP-401C-OP3	ADA compliant, hands-free indoor/outdoor compact emergency phone, surface mounted, button reads "TO CALL", with built-in color camera	ea		\$1,315.00	31.0%	\$907.35
Talk-a-phone	ETP-401CV	ADA compliant, hands-free indoor/outdoor compact emergency phone, surface mounted with Voice Location Identifier, button reads "TO CALL"	ea		\$790.00	31.0%	\$545.10
Talk-a-phone	ETP-401CV-OP3	ADA compliant, hands-free indoor/outdoor compact emergency phone, surface mounted with Voice Location Identifier, button reads "TO CALL", with built-in color camera	ea		\$1,390.00	31.0%	\$959.10
Talk-a-phone	ETP-401-OP3	ADA compliant, hands-free indoor/outdoor compact emergency phone, surface mounted with built-in color camera	ea		\$1,315.00	31.0%	\$907.35
Talk-a-phone	ETP-401P	Swimming Pool Emergency Phone: ADA compliant, hands-free indoor/outdoor compact emergency phone, surface mounted, no AUX out/inputs	ea		\$615.00	31.0%	\$424.35
Talk-a-phone	ETP-401V	ADA compliant, hands-free indoor/outdoor compact emergency phone, surface mounted with Voice Location Identifier	ea		\$790.00	31.0%	\$545.10
Talk-a-phone	ETP-402	ADA compliant, hands-free indoor/outdoor, surface mounted 2-Button "EMERGENCY" & "INFO" phone	ea		\$770.00	31.0%	\$531.30
Talk-a-phone	ETP-402C	ADA compliant, hands-free indoor/outdoor, flush mounted 2-Button "TO CALL" & "INFO" phone	ea		\$770.00	31.0%	\$531.30
Talk-a-phone	ETP-402CV	ADA compliant, hands-free indoor/outdoor, surface mounted 2-Button "TO CALL" & "INFO" phone with Voice Location Identifier	ea		\$845.00	31.0%	\$583.05
Talk-a-phone	ETP-402K	ADA compliant, hands-free indoor/outdoor keypad emergency phone, surface mounted	ea		\$865.00	31.0%	\$596.85
Talk-a-phone	ETP-402KS	ADA compliant, hands-free indoor/outdoor keypad phone, surface mounted, no top "EMERGENCY" button	ea		\$865.00	31.0%	\$596.85
Talk-a-phone	ETP-402KSE	ADA compliant, hands-free indoor/outdoor 9-number autodialer.Stores a pre-programmed number for each digit on keypad. Surface mounted.	ea		\$865.00	31.0%	\$596.85
Talk-a-phone	ETP-402KV	ADA compliant, hands-free indoor/outdoor keypad emergency phone, surface mounted with Voice Location Identifier	ea		\$940.00	31.0%	\$648.60
Talk-a-phone	ETP-402V	ADA compliant, hands-free indoor/outdoor, surface mounted 2-Button "EMERGENCY" & "INFO" phone with Voice Location Identifier	ea		\$845.00	31.0%	\$583.05
Talk-a-phone	ETP-CI/CDMA-S	Sprint CDMA Cellular phone interface, antenna, power supply	ea		\$2,150.00	31.0%	\$1,483.50
Talk-a-phone	ETP-CI/CDMA-U	US Cellular/Altel CDMA Cellular phone interface, antenna, power supply	ea		\$2,150.00	31.0%	\$1,483.50
Talk-a-phone	ETP-CI/CDMA-V	Verizon CDMA Cellular phone interface, antenna, power supply (for enclosure order ETP-BOX/CI)	ea		\$2,150.00	31.0%	\$1,483.50
Talk-a-phone	ETP-CI/GSM	GSM Cellular phone interface, antenna, power supply (for enclosure order ETP-BOX/CI)	ea		\$2,150.00	31.0%	\$1,483.50
Talk-a-phone	ETP-DMRK	Punch down block for use with EC-8 etc.	ea		\$250.00	31.0%	\$172.50
Talk-a-phone	ETP-EL	120VAC Blue light/strobe combo with built-in relay	ea		\$470.00	31.0%	\$324.30
Talk-a-phone	ETP-EL12/24	Blue light/strobe combo with built-in relay: 12-24VDC or 24VAC	ea		\$470.00	31.0%	\$324.30
Talk-a-phone	ETP-EL-L	120VAC Blue light/strobe combo with built-in relay, long cord for use in towers	ea		\$470.00	31.0%	\$324.30
Talk-a-phone	ETP-GP-C	Gooseneck pedestal mount for cars, standard is painted yellow.Mounting box and phone sold separately.	ea		\$330.00	31.0%	\$227.70
Talk-a-phone	ETP-GP-D	Gooseneck pedestal mount for both cars and trucks, standard is painted yellow.Mounting box and phone sold separately.	ea		\$695.00	31.0%	\$479.55
Talk-a-phone	ETP-GP-T	Gooseneck pedestal mount for trucks, standard is painted yellow.Mounting box and phone sold separately.	ea		\$515.00	31.0%	\$355.35
Talk-a-phone	ETP-LED-KIT	LED board retrofit kit to replace compact fluorescent faceplate lights in towers and wall mounts	ea		\$155.00	31.0%	\$106.95
Talk-a-phone	ETP-MBKT	Mounting bracket for ETP-EL blue light/strobe	ea		\$120.00	31.0%	\$82.80
Talk-a-phone	ETP-MT	Tower mount with blue light/strobe (8" x 10" x 9 1/2")	ea		\$2,995.00	31.0%	\$2,066.55
Talk-a-phone	ETP-MT/R	Radius Tower mount with blue light/strobe (10" x 12" x 9 1/2")	ea		\$3,995.00	31.0%	\$2,756.55
Talk-a-phone	ETP-MT/R-AED	Radius Tower mount w/ blue light/strobe (10" x 12" x 9 1/2"), chamber for AED	ea		\$6,995.00	31.0%	\$4,826.55
Talk-a-phone	ETP-MT/ROP2	Radius Tower mount with blue light/strobe (10" x 12" x 9 1/2") for use with fixed CCTV (camera not included)	ea		\$4,365.00	31.0%	\$3,011.85
Talk-a-phone	ETP-MT/ROP3	Radius Tower mount with blue light/strobe (10" x 12" x 9 1/2") and fixed day/night color CCTV	ea		\$5,455.00	31.0%	\$3,763.95
Talk-a-phone	ETP-MT/ROP4	Radius Tower mount with blue light/strobe (10" x 12" x 9 1/2") for use with dome CCTV (camera not included).	ea		\$5,400.00	31.0%	\$3,726.00
Talk-a-phone	ETP-MT/ROP4PCS	Radius Tower mount with blue light/strobe (10" x 12" x 9 1/2") for use with dome CCTV (camera not included).Includes louvers, antenna hole, shelves and other wireless features.	ea		\$6,150.00	31.0%	\$4,243.50
Talk-a-phone	ETP-MT/ROP5	Radius Tower mount with blue light/strobe (10" x 12" x 9 1/2") and dome color PTZ CCTV	ea		\$10,700.00	31.0%	\$7,383.00
Talk-a-phone	ETP-MT/ROPPCS	Radius Tower mount with blue light/strobe (10" x 12" x 9 1/2").Includes features to allow for mounting of wireless devices and Power Charging Systems.	ea		\$4,665.00	31.0%	\$3,218.85
Talk-a-phone	ETP-MT/ROPSOLAR	Radius Tower mount with blue light/strobe (10" x 12" x 9 1/2")Includes features to allow for mounting of wireless devices and solar package.	ea		\$5,695.00	31.0%	\$3,929.55
Talk-a-phone	ETP-MT-72	Tower mount with blue light/strobe (8" x 10" x 72")	ea		\$2,995.00	31.0%	\$2,066.55
Talk-a-phone	ETP-MTOP2	Tower mount with blue light/strobe (8" x 10" x 9 1/2") for use with fixed CCTV (camera not included)	ea		\$3,365.00	31.0%	\$2,321.85
Talk-a-phone	ETP-MTOP3	Tower mount with blue light/strobe (8" x 10" x 9 1/2") and fixed day/night color CCTV	ea		\$4,455.00	31.0%	\$3,073.95
Talk-a-phone	ETP-PDMK-2	Parking Deck Mounting Kit for ETP-MT: 2 plates (1 for floor, 1 for ceiling of level below) + threaded rods and nuts	ea		\$375.00	31.0%	\$258.75
Talk-a-phone	ETP-PDMK-4	Parking Deck Mounting Kit for ETP-MT/R: 2 plates (1 for floor, 1 for ceiling of level below) + threaded rods, nuts and washers	ea		\$375.00	31.0%	\$258.75
Talk-a-phone	ETP-PM	1/4" Steel Pedestal mount	ea		\$1,900.00	31.0%	\$1,311.00

MFG	Part Number	Description	UOM	GROUP	List	DISC	NYS NET PRICE
Talk-a-phone	ETP-PM/ED	Gooseneck pedestal mount for Emergency Phone and Card Reader. Painted in your choice of color.Uses flush mounting phones.	ea		\$1,500.00	31.0%	\$1,035.00
Talk-a-phone	ETP-PMD	1/4" Steel Pedestal mount with 2nd faceplate for mounting camera, card reader or other device. Specify color and lettering on sides with order.	ea		\$2,650.00	31.0%	\$1,828.50
Talk-a-phone	ETP-PMD-96	1/4" Steel Pedestal mount with 2nd faceplate at truck height for mounting camera, card reader or other device. Specify color and lettering on sides with order.	ea		\$5,790.00	31.0%	\$3,995.10
Talk-a-phone	ETP-PMD-SS	3/16" Stainless Steel Dual Panel Pedestal mount Specify lettering on sides with order.	ea		\$4,595.00	31.0%	\$3,170.55
Talk-a-phone	ETP-PMKT	Pole Mounting Kit for surface mounts and wall mounts.Includes brackets, buckles and banding to accomodate a 12" diameter pole.Banding tool available as ETP-PMKT-TOOL.	ea		\$90.00	31.0%	\$62.10
Talk-a-phone	ETP-PMKT-TOOL	Banding tool for pole mounting kit.	ea		\$330.00	31.0%	\$227.70
Talk-a-phone	ETP-PM-SS	3/16" Stainless Steel Pedestal mount	ea		\$3,595.00	31.0%	\$2,480.55
Talk-a-phone	ETP-SIGN	Polycarbonate, self-adhesive Area of Rescue sign	ea		\$90.00	31.0%	\$62.10
Talk-a-phone	ETP-SIGN/L	Lighted Area of Rescue Sign	ea		\$290.00	31.0%	\$200.10
Talk-a-phone	ETP-SIGN/LD	Deluxe Lighted Area of Rescue Sign w/ battery back-up	ea		\$440.00	31.0%	\$303.60
Talk-a-phone	ETP-SIGN/LDR	Deluxe Lighted Area of Refuge Sign w/ battery back-up	ea		\$440.00	31.0%	\$303.60
Talk-a-phone	ETP-SIGN/LR	Lighted Area of Refuge Sign	ea		\$290.00	31.0%	\$200.10
Talk-a-phone	ETP-SIGN/R	Polycarbonate, self-adhesive Area of Refuge sign	ea		\$90.00	31.0%	\$62.10
Talk-a-phone	ETP-SM	Painted yellow stainless steel surface mounting accessory for 400-series flush mounting phones (yellow is standard, otherwise specify color)	ea		\$195.00	31.0%	\$134.55
Talk-a-phone	ETP-SM(I)	Surface mounting accessory for 400-series flush mounting phones (yellow is standard, otherwise specify color).Conduit hole on top.	ea		\$195.00	31.0%	\$134.55
Talk-a-phone	ETP-SM-2HOLE	Surface mounting accessory for 400-series flush mounting phones (yellow is standard, otherwise specify color).Conduit holes on top and bottom.	ea		\$211.00	31.0%	\$145.59
Talk-a-phone	ETP-SMB	Surface mounting accessory with closing door for 400-series flush mounting phones.Brushed stainless steel standard, variety of color options.	ea		\$515.00	31.0%	\$355.35
Talk-a-phone	ETP-SM-BLUE	Painted blue stainless steel surface mounting accessory for 400-series flush mounting phones. Specify lettering on sides with order.	ea		\$195.00	31.0%	\$134.55
Talk-a-phone	ETP-SMCR	Painted steel, hooded surface mounting accessory for 400- and 500-series phones.Includes spacers and wiring compartment for mounting long-range card reader.	ea		\$1,095.00	31.0%	\$755.55
Talk-a-phone	ETP-SMD	Surface mounting accessory with 2nd opening, for 400-series flush mounting phones.Directory and other faceplate options are available.	ea		\$580.00	31.0%	\$400.20
Talk-a-phone	ETP-SME	Extension for 400-series surface mounting phones (e.g. ETP-401 or ETP-402) to enable conduit access from below	ea		\$100.00	31.0%	\$69.00
Talk-a-phone	ETP-SMH	Painted yellow, stainless steel hooded surface mounting accessory for 400-series phones.Also available in red, blue or with brushed stainless finish. Specify lettering on sides with order.	ea		\$330.00	31.0%	\$227.70
Talk-a-phone	ETP-SMH-BLUE	Painted blue, stainless steel hooded surface mounting accessory for 400-series phones Specify lettering on sides with order.	ea		\$330.00	31.0%	\$227.70
Talk-a-phone	ETP-SMH-RED	Painted red, stainless steel hooded surface mounting accessory for 400-series phones Specify lettering on sides with order.	ea		\$330.00	31.0%	\$227.70
Talk-a-phone	ETP-SMH-SS	Hooded surface mounting accessory for 400-series phones with brushed stainless finish (also available painted yellow, red or blue)	ea		\$330.00	31.0%	\$227.70
Talk-a-phone	ETP-SML	Surface Mounting accessory for 400-series phone with lit faceplate and sign and with space for RF, Cellular or VOIP unit.Operates on 120VAC or 24VAC/DC.	ea		\$585.00	31.0%	\$403.65
Talk-a-phone	ETP-SM-RED	Painted red stainless steel surface mounting accessory for 400-series flush mounting phones.Specify lettering on sides with order.	ea		\$195.00	31.0%	\$134.55
Talk-a-phone	ETP-SM-STAINLESS	Brushed finish stainless steel surface mounting accessory for 400-series flush mounting phones Specify lettering on sides with order.	ea		\$195.00	31.0%	\$134.55
Talk-a-phone	ETP-SMW	Surface/Pole mntg box w/ lit faceplate, room for PCS-1 and wireless device	ea		\$1,695.00	31.0%	\$1,169.55
Talk-a-phone	ETP-TAL	Monitoring and diagnostic software	ea		\$1,950.00	31.0%	\$1,345.50
Talk-a-phone	ETP-UPS	EC-8 Back-up power supply	ea		\$340.00	31.0%	\$234.60
Talk-a-phone	ETP-WM	Brushed stainless steel wall mounted phone station with integrated blue light/strobe and faceplate light, 120VAC	ea		\$1,750.00	31.0%	\$1,207.50
Talk-a-phone	ETP-WM/E	Brushed stainless steel economy wall mounted phone station with integrated blue light/strobe, 120VAC	ea		\$1,295.00	31.0%	\$893.55
Talk-a-phone	ETP-WM/E24	Brushed stainless steel economy wall mounted phone station with integrated blue light/strobe, 12-24VDC/24VAC	ea		\$1,295.00	31.0%	\$893.55
Talk-a-phone	ETP-WM/E24-BLUE	Painted blue stainless steel economy wall mounted phone station with integrated blue light/strobe 12-24VDC/24VAC Specify lettering on sides with order.	ea		\$1,495.00	31.0%	\$1,031.55
Talk-a-phone	ETP-WM/E24-RED	Painted red stainless steel economy wall mounted phone station with integrated blue light/strobe, 12-24VDC/24VAC Specify lettering on sides with order.	ea		\$1,495.00	31.0%	\$1,031.55
Talk-a-phone	ETP-WM/E24-YELLOW	Painted yellow stainless steel economy wall mounted phone station with integrated blue light/strobe, 12-24VDC/24VAC Specify lettering on sides with order.	ea		\$1,495.00	31.0%	\$1,031.55

MFG	Part Number	Description	UOM	GROUP	List	DISC	NYS NET PRICE
Talk-a-phone	ETP-WM/E-BLUE	Painted blue stainless steel economy wall mounted phone station with integrated blue light/strobe, 120VAC Specify lettering on sides with order.	ea		\$1,495.00	31.0%	\$1,031.55
Talk-a-phone	ETP-WM/E-OP2	Brushed stainless steel economy wall mounted phone station with integrated blue light/strobe for use with fixed CCTV (camera not included)	ea		\$1,695.00	31.0%	\$1,169.55
Talk-a-phone	ETP-WM/E-OP3	Brushed stainless steel economy wall mounted phone station with integrated blue light/strobe and fixed day/night color CCTV	ea		\$2,785.00	31.0%	\$1,921.65
Talk-a-phone	ETP-WM/E-RED	Painted red stainless steel economy wall mounted phone station with integrated blue light/strobe, 120VAC Specify lettering on sides with order.	ea		\$1,495.00	31.0%	\$1,031.55
Talk-a-phone	ETP-WM/E-YELLOW	Painted yellow stainless steel economy wall mounted phone station with integrated blue light/strobe, 120VAC Specify lettering on sides with order.	ea		\$1,495.00	31.0%	\$1,031.55
Talk-a-phone	ETP-WM24	Brushed stainless steel wall mounted phone station with integrated blue light/strobe and faceplate light, 12-24VDC/24VAC	ea		\$1,750.00	31.0%	\$1,207.50
Talk-a-phone	ETP-WM24-BLUE	Painted blue stainless steel wall mounted phone station with integrated blue light/strobe and faceplate light, 12-24VDC/24VAC Specify lettering on sides with order.	ea		\$1,950.00	31.0%	\$1,345.50
Talk-a-phone	ETP-WM24-RED	Painted red stainless steel wall mounted phone station with integrated blue light/strobe and faceplate light, 12-24VDC/24VAC Specify lettering on sides with order.	ea		\$1,950.00	31.0%	\$1,345.50
Talk-a-phone	ETP-WM24-YELLOW	Painted yellow stainless steel wall mounted phone station with integrated blue light/strobe and faceplate light, 12-24VDC/24VAC Specify lettering on sides with order.	ea		\$1,950.00	31.0%	\$1,345.50
Talk-a-phone	ETP-WM-BLUE	Painted blue stainless steel wall mounted phone station with integrated blue light/strobe and faceplate light, 120VAC Specify lettering on sides with order.	ea		\$1,950.00	31.0%	\$1,345.50
Talk-a-phone	ETP-WM-OP2	Brushed stainless steel wall mounted phone station with integrated blue light/strobe and faceplate light for use with fixed CCTV (camera not included)	ea		\$2,150.00	31.0%	\$1,483.50
Talk-a-phone	ETP-WM-OP3	Brushed stainless steel wall mounted phone station with integrated blue light/strobe, faceplate light and fixed day/night color CCTV	ea		\$3,240.00	31.0%	\$2,235.60
Talk-a-phone	ETP-WM-RED	Painted red stainless steel wall mounted phone station with integrated blue light/strobe and faceplate light, 120VAC Specify lettering on sides with order.	ea		\$1,950.00	31.0%	\$1,345.50
Talk-a-phone	ETP-WM-YELLOW	Painted yellow stainless steel wall mounted phone station with integrated blue light/strobe and faceplate light, 120VAC Specify lettering on sides with order.	ea		\$1,950.00	31.0%	\$1,345.50
Talk-a-phone	HS-RF-1	RF Headset System for Interview Window System	ea		\$680.00	31.0%	\$469.20
Talk-a-phone	IW-HFM-4	Interview Window System Master	ea		\$1,400.00	31.0%	\$966.00
Talk-a-phone	IW-HFS-1	Interview Window System Sub-Station - Indoor	ea		\$420.00	31.0%	\$289.80
Talk-a-phone	IW-HFS-1H	Indoor, hands-free sub-station complete with handset offering privacy option	ea		\$810.00	31.0%	\$558.90
Talk-a-phone	IW-HFS-2	Interview Window System Sub-Station - Outdoor	ea		\$445.00	31.0%	\$307.05
Talk-a-phone	IW-HSS-1	Interview Window Handset Sub-Station - Indoor	ea		\$680.00	31.0%	\$469.20
Talk-a-phone	IW-IB-6	Interview Window System Interface Box	ea		\$560.00	31.0%	\$386.40
Talk-a-phone	IW-MIC	Interview Window Gooseneck Microphone	ea		\$610.00	31.0%	\$420.90
Talk-a-phone	KB-LC-2	1 Station Manual Master	ea		\$361.00	31.0%	\$249.09
Talk-a-phone	KB-LC-2W	1 Station Manual Master with Tone Signal and Muting	ea		\$363.00	31.0%	\$250.47
Talk-a-phone	KB-ML-10	10 Station Manual Master	ea		\$470.00	31.0%	\$324.30
Talk-a-phone	KB-ML-10WA	High-Powered 10-station Manual Master with Ann. Lights, Tone and Built-In Music Distribution Capacity	ea		\$861.00	31.0%	\$594.09
Talk-a-phone	KB-ML-5	5 Station Manual Master	ea		\$414.00	31.0%	\$285.66
Talk-a-phone	KB-ML-5WA	High-Powered 5-station Manual Master with Ann. Lights, Tone and Built-In Music Distribution Capacity	ea		\$630.00	31.0%	\$434.70
Talk-a-phone	K-C-20	Indoor/Outdoor 50W Horn Sub-Station w/ Mounting Bracket	ea		\$350.00	31.0%	\$241.50
Talk-a-phone	K-C-20V	Indoor/Outdoor 50W Horn Sub-Station w/ Mounting Bracket and Built-In Weather Resistant Vol. Control	ea		\$363.00	31.0%	\$250.47
Talk-a-phone	K-HP-3	High-Powered Wall-Mount 5W Indoor Sub-Station	ea		\$160.00	31.0%	\$110.40
Talk-a-phone	K-HP-3V	High-Powered Wall-Mount 5W Indoor Sub-Station with Built-In Volume Control	ea		\$173.00	31.0%	\$119.37
Talk-a-phone	K-HP-50	50W Paging Booster	ea		\$650.00	31.0%	\$448.50
Talk-a-phone	K-LR-2R	Flush Mounted Sub-Station (no call origination)	ea		\$84.00	31.0%	\$57.96
Talk-a-phone	K-LR-3	Desk-Top Call-Originating Sub-Station for Manual Masters	ea		\$171.00	31.0%	\$117.99
Talk-a-phone	K-LR-3W	Outdoor Call-Originating Flush Mounted Sub-Station for Manual Masters	ea		\$110.00	31.0%	\$75.90
Talk-a-phone	K-LR-3W(C)	Outdoor Call-Originating Flush Mounted Feedback Eliminating Sub-Station for Manual Masters Except K-C-10WB and K-C-14WB	ea		\$132.00	31.0%	\$91.08
Talk-a-phone	K-S-100W	Call-Origination Unit For Use with Non-Originating Sub-Stations	ea		\$69.00	31.0%	\$47.61
Talk-a-phone	K-S-112X	Outdoor Wall-Mounted Cradle Phone with 2.5 foot Armor Cord for use with KB Series Intercoms	ea		\$200.00	31.0%	\$138.00
Talk-a-phone	K-S-112X(MOD14)	Outdoor Wall-Mounted Cradle Phone with 2.5 foot Armor Cord, Call Origination and Built-In Connection for Paging Speaker (for use with Hands-Free Masters)	ea		\$200.00	31.0%	\$138.00
Talk-a-phone	K-S-112X(MOD14)4	Outdoor Wall-Mounted Cradle Phone with 4 Foot Armor Cord, Call Origination and Built-In Connection for Paging Speaker (for use with Hands-Free Masters)	ea		\$219.00	31.0%	\$151.11
Talk-a-phone	K-S-112X(MOD14)8	Outdoor Wall-Mounted Cradle Phone with 8 Foot Armor Cord, Call Origination and Built-In Connection for Paging Speaker (for use with Hands-Free Masters)	ea		\$232.00	31.0%	\$160.08
Talk-a-phone	K-S-112X-4	Outdoor Wall-Mounted Cradle Phone with 4 foot Armor Cord	ea		\$219.00	31.0%	\$151.11
Talk-a-phone	K-S-112X-8	Outdoor Wall-Mounted Cradle Phone with 8 foot Armor Cord	ea		\$232.00	31.0%	\$160.08
Talk-a-phone	K-SM	Surface Mounts K-LR-2R, TAP-2RC and SA-1 Scream Alert	ea		\$30.00	31.0%	\$20.70

MFG	Part Number	Description	UOM	GROUP	List	DISC	NYS NET PRICE
Talk-a-phone	K-SM-L	Surface Mounts TAP-LR-3W, TAP-LR-3W(C) and K-LR-3W	ea		\$30.00	31.0%	\$20.70
Talk-a-phone	K-SM-LS	Stainless Steel Surface Mounts TAP-LR-3W, TAP-LR-3W(C) and K-LR-3W	ea		\$45.00	31.0%	\$31.05
Talk-a-phone	K-VC-220	220 to 110 Step-Down Transformer	ea		\$185.00	31.0%	\$127.65
Talk-a-phone	MS-400	Mounting sleeve for 400- and 100-series flush mounting phones	ea		\$54.00	31.0%	\$37.26
Talk-a-phone	MT/RBOLTKIT	Bolts and template for ETP-MT/R installation (included w/ order of ETP-MT/R)	ea		\$80.00	31.0%	\$55.20
Talk-a-phone	MTBOLTKIT	Bolts and template for ETP-MT installation (included w/ order of ETP-MT)	ea		\$80.00	31.0%	\$55.20
Talk-a-phone	PBX-136	PBX System with a maximum of 136 ports.72 ports and 1 desk phone are included. 192 Port license included.	ea		\$23,940.00	31.0%	\$16,518.60
Talk-a-phone	PBX-208	PBX System with a maximum of 208 ports.144 ports and 1 desk phone are included.288 Port license included.	ea		\$40,300.00	31.0%	\$27,807.00
Talk-a-phone	PBX-280	PBX System with a maximum of 280 ports.216 ports and 1 desk phone are included.384 Port license included.	ea		\$56,900.00	31.0%	\$39,261.00
Talk-a-phone	PBX-352	PBX System with a maximum of 352 ports.288 ports and 1 desk phone are included.480 Port license included.	ea		\$71,400.00	31.0%	\$49,266.00
Talk-a-phone	PBX-424	PBX System with a maximum of 424 ports.360 ports and 1 desk phone are included.576 Port license included.	ea		\$87,200.00	31.0%	\$60,168.00
Talk-a-phone	PBX-64	Analog/IP PBX System with a maximum of 64 analog ports.Purchase analog line cards and IP licenses seperately.1 desk phone is included.96 Port license included.Unlimited IP Phones (licenses sold seperately).	ea		\$7,880.00	31.0%	\$5,437.20
Talk-a-phone	PBX-8CITK	PBX card for 8 trunk lines with caller ID.	ea		\$1,740.00	31.0%	\$1,200.60
Talk-a-phone	PBX-8DB	8 port daughterboard for use with PBX head-end systems.	ea		\$1,150.00	31.0%	\$793.50
Talk-a-phone	PBX-8MB	8 port motherboard for use with PBX head-end systems.	ea		\$1,500.00	31.0%	\$1,035.00
Talk-a-phone	PBX-CL1	1 station license for PBX-IP (H.323 or SIP client)	ea		\$120.00	31.0%	\$82.80
Talk-a-phone	PBX-CL10	10 station license for PBX-IP (H.323 or SIP client)	ea		\$1,120.00	31.0%	\$772.80
Talk-a-phone	PBX-CL100	100 station license for PBX-IP (H.323 or SIP client)	ea		\$10,640.00	31.0%	\$7,341.60
Talk-a-phone	PBX-CL25	25 station license for PBX-IP (H.323 or SIP client)	ea		\$2,750.00	31.0%	\$1,897.50
Talk-a-phone	PBX-CL5	5 station license for PBX-IP (H.323 or SIP client)	ea		\$570.00	31.0%	\$393.30
Talk-a-phone	PBX-CL50	50 station license for PBX-IP (H.323 or SIP client)	ea		\$5,420.00	31.0%	\$3,739.80
Talk-a-phone	PBX-EXP-A	First Expansion Card Cage for IP/Analog PBX System.Includes 96 port licenses.	ea		\$2,990.00	31.0%	\$2,063.10
Talk-a-phone	PBX-IPPHONE	IP-Desk Phone for PBX system (requires PBX-MBU)	ea		\$850.00	31.0%	\$586.50
Talk-a-phone	PBX-IX408	Expansion card provides for 4 additional CO lines and 8 additional digital phones	ea		\$1,040.00	31.0%	\$717.60
Talk-a-phone	PBX-LRA	Loud Ringer adapter for PBX desk phones.Provides an auxiliary output (dry contact closure) that is activated when phone rings and an 1/8" mini jack to output audio.For 12KTD/S-3 phones only.	ea		\$140.00	31.0%	\$96.60
Talk-a-phone	PBX-MANUAL	Manual for Iwatsu PBX Systems	ea		\$72.73	31.0%	\$50.18
Talk-a-phone	PBX-MB-EXP4	PBX card allows you to add 4 additional trunk lines.	ea		\$1,070.00	31.0%	\$738.30
Talk-a-phone	PBX-MBU	Media Bridge Unit for PBX, allows use of IP clients and IP phones	ea		\$2,000.00	31.0%	\$1,380.00
Talk-a-phone	PBX-PAGE	Allows PBX phones to page speakers through pre-amp input on a paging amp.	ea		\$636.36	31.0%	\$439.09
Talk-a-phone	PBX-PHONE	Extra desk phone for use with PBX head-end systems.	ea		\$500.00	31.0%	\$345.00
Talk-a-phone	PBX-PHONE-2	900 MHZ digital cordless phone for use with PBX head-end systems.	ea		\$1,500.00	31.0%	\$1,035.00
Talk-a-phone	PBX-PL1	Port add-on license for PBX's.Adds ports 97-192.	ea		\$395.00	31.0%	\$272.55
Talk-a-phone	PBX-PL2	Port add-on license for PBX's.Use to add from 193-480 ports, each unit adds 96 ports.	ea		\$985.00	31.0%	\$679.65
Talk-a-phone	PBX-PL3	Port add-on license for PBX's.Use to add from 481-960 ports, each unit adds 96 ports.	ea		\$1,970.00	31.0%	\$1,359.30
Talk-a-phone	PBX-PRI	Primary Rate Interface Card: supports a 23 channel PRI from the phone company.	ea		\$3,200.00	31.0%	\$2,208.00
Talk-a-phone	PBX-RPTR	Repeater for PBX deskphones (includes power supply).One allows up to 1500ft.Two allows up to 8500ft.	ea		\$1,377.09	31.0%	\$950.19
Talk-a-phone	PBX-SL1	1 station license for PBX-IPPHONE	ea		\$110.00	31.0%	\$75.90
Talk-a-phone	PBX-SL10	10 station license for PBX-IPPHONE	ea		\$1,050.00	31.0%	\$724.50
Talk-a-phone	PBX-SL5	5 station license for PBX-IPPHONE	ea		\$540.00	31.0%	\$372.60
Talk-a-phone	PCS-1	Power Charging System for switched power for tower with ETP-CI (all varieties) or VOIP-1 and VOIP-RF-900.	ea		\$840.00	31.0%	\$579.60
Talk-a-phone	PCS-SD-277	Step-down transformer from 308/277/208VAC down to 120VAC.Can be used with Power Charging Systems.	ea		\$300.00	31.0%	\$207.00
Talk-a-phone	PCS-SD-480	Step-down transformer from 480/240 VAC down to 120VAC.Can be used with Power Charging Systems.	ea		\$300.00	31.0%	\$207.00
Talk-a-phone	S-8318B	Ceiling Speaker with baffle	ea		\$69.00	31.0%	\$47.61
Talk-a-phone	SA-1	Scream-Alert, flush mounted (surface mount w/ K-SM)	ea		\$266.20	31.0%	\$183.68
Talk-a-phone	SOLAR-A	Package for solar/cellular towers in region A.	ea		\$2,022.30	31.0%	\$1,395.39
Talk-a-phone	SOLAR-B	Package for solar/cellular towers in region B.	ea		\$2,324.70	31.0%	\$1,604.04
Talk-a-phone	SOLAR-C	Package for solar/cellular towers in region C.	ea		\$3,011.40	31.0%	\$2,077.87
Talk-a-phone	SOLAR-D	Package for solar/cellular towers in region D.	ea		\$4,119.15	31.0%	\$2,842.21
Talk-a-phone	T/U-PNT	Touch-up paint kit for Tnemec paint.Specify color w/ order.	ea		\$200.00	31.0%	\$138.00
Talk-a-phone	TAP-2RC	Flush mounted sub-station with Feedback Elimination (no call origination)	ea		\$110.00	31.0%	\$75.90
Talk-a-phone	VOIP-1	Analog adapter allow you to connect a Talk-A-Phone Emergency/ Information Phone to your LAN/WAN or connect an IP address to an analog phone line or PBX extension.	ea		\$1,375.00	31.0%	\$948.75
Talk-a-phone	VOIP-2	2-Port Analog adapter allow you to connect up to 2 Talk-A-Phone Emergency/ Information Phones to your LAN/WAN.Also allows 2 IP addresses to connect to 2 analog phone lines or extensions.	ea		\$2,720.00	31.0%	\$1,876.80

MFG	Part Number	Description	UOM	GROUP	List	DISC	NYS NET PRICE
Talk-a-phone	VOIP-4	4-Port Analog adapter allow you to connect up to 4 Talk-A-Phone Emergency/ Information Phones to your LAN/WAN.Also allows 4 IP addresses to connect to 4 analog phone lines or extensions.	ea		\$4,925.00	31.0%	\$3,398.25
Talk-a-phone	VOIP-500	Native VoIP Outdoor Emergency Phone	ea		\$1,595.00	31.0%	\$1,100.55
Talk-a-phone	VOIP-500C	Native VoIP Outdoor Assistance Phone	ea		\$1,595.00	31.0%	\$1,100.55
Talk-a-phone	VOIP-500D	Native VoIP Outdoor 2-Button Emergency/Info Phone	ea		\$1,740.00	31.0%	\$1,200.60
Talk-a-phone	VOIP-500K	Native VoIP Outdoor Keypad/Emergency Phone	ea		\$1,815.00	31.0%	\$1,252.35
Talk-a-phone	VOIP-500-OEM	OEM Native VoIP Emergency Phone	ea		\$1,295.00	31.0%	\$893.55
Talk-a-phone	VOIP-8	8-Port Analog adapter allow you to connect up to 8 Talk-A-Phone Emergency/ Information Phones to your LAN/WAN.Also allows 8 IP addresses to connect to 8 analog phone lines or extensions.	ea		\$7,200.00	31.0%	\$4,968.00
Talk-a-phone	VOIP-RF	2.4Ghz Radio Frequency Interface, in conjunction with VOIP-1 series VoIP interfaces, transforms Talk-A-Phone Emergency Phones into wireless devices.Same unit works as remote or head-end.	ea		\$1,595.00	31.0%	\$1,100.55
Talk-a-phone	VOIP-TAL	Monitoring and diagnostic software for VOIP-500 series	ea		\$2,995.00	31.0%	\$2,066.55
Talk-a-phone	WEBS-CL-10*	10 license pack for WEBS Contact MNS Software	ea		\$995.00	31.0%	\$686.55
Talk-a-phone	WEBS-CL-100*	100 license pack for WEBS Contact MNS Software	ea		\$7,995.00	31.0%	\$5,516.55
Talk-a-phone	WEBS-CL-25*	25 license pack for WEBS Contact MNS Software	ea		\$2,295.00	31.0%	\$1,583.55
Talk-a-phone	WEBS-CL-50*	50 license pack for WEBS Contact MNS Software	ea		\$4,395.00	31.0%	\$3,032.55
Talk-a-phone	WEBS-CL-UNL*	Unlimited license pack for WEBS Contact MNS Software	ea		\$39,995.00	31.0%	\$27,596.55
Talk-a-phone	WEBS-CM-2	Native VoIP WEBS Paging Module	ea		\$1,295.00	31.0%	\$893.55
Talk-a-phone	WEBS-CONTACT*	WEBS Contact MNS Software: IP Paging & Diagnostics Package includes 10 licenses	ea		\$7,495.00	31.0%	\$5,171.55
Talk-a-phone	WEBS-MT/R	Wide-area Emergency Broadcast System tower mount with blue light/strobe (10" x 12" x 10').Includes amplifier, paging speakers and mic.	ea		\$10,679.00	31.0%	\$7,368.51
Talk-a-phone	WEBS-MT/R-L3	Wide-area Emergency Broadcast System tower mount with blue light/strobe and LED signs (10" x 12" x 10').Includes amplifier, paging speakers and mic.	ea		\$18,595.00	31.0%	\$12,830.55
Talk-a-phone	WEBS-MT/R-L3-OP4	Wide-area Emergency Broadcast System tower mount with blue light/strobe and LED signs and camera mount.Includes amplifier, paging speakers and mic.	ea		\$19,995.00	31.0%	\$13,796.55
Talk-a-phone	WEBS-MT/ROP2	Wide-area Emergency Broadcast System tower mount with blue light/strobe (10" x 12" x 10').Includes amplifier, paging speakers and mic. Fixed CCTV ready.	ea		\$11,049.00	31.0%	\$7,623.81
Talk-a-phone	WEBS-MT/ROP3	Wide-area Emergency Broadcast System tower mount with blue light/strobe (10" x 12" x 10').Includes amplifier, paging speakers and mic.Includes Day/Night fixed CCTV.	ea		\$12,139.00	31.0%	\$8,375.91
Talk-a-phone	WEBS-MT/ROP4	Wide-area Emergency Broadcast System tower mount with blue light/strobe (10" x 12" x 12') for use with dome CCTV (camera not included).Includes amplifier, paging speakers and mic.	ea		\$12,379.00	31.0%	\$8,541.51
Talk-a-phone	WEBS-MT/ROP5	Wide-area Emergency Broadcast System tower mount with blue light/strobe (11" x 12-3/4" x 10') with dome CCTV.Includes amplifier, paging speakers and mic.	ea		\$17,679.00	31.0%	\$12,198.51
Talk-a-phone	WEBS-PA-1	Indoor IP Area Paging Station.Works as part of WEBS IP paging system.	ea		\$1,195.00	31.0%	\$824.55
Talk-a-phone	WEBS-PA-2A	Analog Outdoor Area Paging Unit with concealed amplifier and paging horns.Provides 180 degrees of coverage.Works with WEBS-ZPS paging system.	ea		\$2,090.00	31.0%	\$1,442.10
Talk-a-phone	WEBS-PA-2IP	IP Outdoor Area Paging Unit with concealed amplifier and paging horns.Provides 180 degrees of coverage.Works with WEBS-MNS paging system.Wall mounted (use ETP-PMKT Pole Mount Kit to mount on pole).	ea		\$3,085.00	31.0%	\$2,128.65
Talk-a-phone	WEBS-PM	1/4" Steel Pedestal mount	ea		\$4,750.00	31.0%	\$3,277.50
Talk-a-phone	WEBS-RETRO-MIC	Add local paging to WEBS-RETRO kit (requires WEBS-RETRO-MT or -MTR kit)	ea		\$995.00	31.0%	\$686.55
Talk-a-phone	WEBS-RETRO-MT	Kit to add mass notification to ETP-MT	ea		\$3,395.00	31.0%	\$2,342.55
Talk-a-phone	WEBS-RETRO-MT/R	Kit to add mass notification to current style of ETP-MT/R	ea		\$3,395.00	31.0%	\$2,342.55
Talk-a-phone	WEBS-RETRO-MTR4	Kit to add mass notification to ETP-MT/R OP4 (requires OP4 ARM, ordered separately)	ea		\$3,395.00	31.0%	\$2,342.55
Talk-a-phone	WEBS-RETRO-MTRO	Kit to add mass notification to older style of ETP-MT/R	ea		\$3,395.00	31.0%	\$2,342.55
Talk-a-phone	WEBS-RMKT	Rack mounting kit holds 2 of either WEBS-ZPS or WEBS-ZPM-9.	ea		\$250.00	31.0%	\$172.50
Talk-a-phone	WEBS-WM	Brushed stainless steel wall mounted phone station with integrated paging, blue light/strobe and faceplate light	ea		\$3,440.00	31.0%	\$2,373.60
Talk-a-phone	WEBS-WM-OP2	Brushed stainless steel wall mounted phone station with integrated paging, blue light/strobe and faceplate light, designed to house fixed cctv (not included)	ea		\$3,840.00	31.0%	\$2,649.60
Talk-a-phone	WEBS-ZPM-9	Zone Paging Module for WEBS System.Adds 9 zones.	ea		\$1,110.00	31.0%	\$765.90
Talk-a-phone	WEBS-ZPS	Zone Paging System head-end for WEBS.Includes 9 paging zones.Use WEBS-ZPM-9 to add 9 zones.	ea		\$1,492.00	31.0%	\$1,029.48
Tappan	1480AB2/CL3P	14/2 STR BC NS CL3P	ea		\$198.19	2.0%	\$194.23
Tappan	1480AB2/CL3R	14/2 STR BC NS CL3R	ea		\$177.84	2.0%	\$174.28
Tappan	1480AB4/CL3P	14/4 STR BC NS CL3P	ea		\$373.21	2.0%	\$365.75
Tappan	1480AB4/CL3R	14/4 STR BC NS CL3R	ea		\$346.69	2.0%	\$339.76
Tappan	1480BB2/FPLP	14/2 SOL BC NS FPLP	ea		\$189.27	2.0%	\$185.48
Tappan	1480BB2/FPLR	14/2 SOL BC NS FPLR	ea		\$165.23	2.0%	\$161.93
Tappan	1680AB2/CMP/CL3P	16/2 STR BC NS CMP/CL3P	ea		\$133.27	2.0%	\$130.60
Tappan	1680AB2/CMR/CL3R	16/2 STR BC NS CMR/CL3R	ea		\$116.61	2.0%	\$114.28
Tappan	1680AB2M/CMP/CL3P	16/2 STR BC OAS CMP/CL3P	ea		\$154.23	2.0%	\$151.15
Tappan	1680AB2M/CMR/CL3R	16/2 STR BC OAS CMR/CL3R	ea		\$141.11	2.0%	\$138.29
Tappan	1680BB2/FPLP	16/2 SOL BC NS FPLP	ea		\$117.10	2.0%	\$114.76
Tappan	1680BB2/FPLR	16/2 SOL BC NS FPLR	ea		\$108.05	2.0%	\$105.89
Tappan	1680BB2M/FPLP	16/2 SOL BC OAS FPLP	ea		\$135.41	2.0%	\$132.70

MFG	Part Number	Description	UOM	GROUP	List	DISC	NYS NET PRICE
Tappan	1680BB2M/FPLR	16/2 SOL BC OAS FPLR	ea		\$126.18	2.0%	\$123.66
Tappan	1880AB2/CMP/CL3P	18/2 STR BC NS CMP/CL3P	ea		\$85.50	2.0%	\$83.79
Tappan	1880AB2/CMR/CL3R	18/2 STR BC NS CMR/CL3R	ea		\$74.81	2.0%	\$73.31
Tappan	1880AB2M/CMP/CL3P	18/2 STR BC OAS CMP/CL3P	ea		\$105.28	2.0%	\$103.17
Tappan	1880AB2M/CMR/CL3R	18/2 STR BC OAS CMR/CL3R	ea		\$91.52	2.0%	\$89.69
Tappan	1880AB3/CMP/CL3P	18/3 STR BC NS CMP/CL3P	ea		\$120.10	2.0%	\$117.70
Tappan	1880AB3/CMR/CL3R	18/3 STR BC NS CMR/CL3R	ea		\$109.63	2.0%	\$107.44
Tappan	1880AB3M/CMP/CL3P	18/3 STR BC OAS CMP/CL3P	ea		\$144.22	2.0%	\$141.34
Tappan	1880AB3M/CMR/CL3R	18/3 STR BC OAS CMR/CL3R	ea		\$123.84	2.0%	\$121.36
Tappan	1880AB4/CMP/CL3P	18/4 STR BC NS CMP/CL3P	ea		\$158.84	2.0%	\$155.66
Tappan	1880AB4/CMR/CL3R	18/4 STR BC NS CMR/CL3R	ea		\$143.92	2.0%	\$141.04
Tappan	1880AB4M/CMP/CL3P	18/4 STR BC OAS CMP/CL3P	ea		\$173.32	2.0%	\$169.85
Tappan	1880AB4M/CMR/CL3R	18/4 STR BC OAS CMR/CL3R	ea		\$162.27	2.0%	\$159.02
Tappan	1880AB6/CMP/CL3P	18/6 STR BC NS CMP/CL3P	ea		\$230.70	2.0%	\$226.09
Tappan	1880AB6/CMR/CL3R	18/6 STR BC NS CMR/CL3R	ea		\$210.11	2.0%	\$205.91
Tappan	1880AB6M/CMP/CL3P	18/6 STR BC OAS CMP/CL3P	ea		\$252.30	2.0%	\$247.25
Tappan	1880AB6M/CMR/CL3R	18/6 STR BC OAS CMR/CL3R	ea		\$229.46	2.0%	\$224.87
Tappan	1880BB2/FPLP	18/2 SOL BC NS FPLP	ea		\$77.85	2.0%	\$76.29
Tappan	1880BB2/FPLR	18/2 SOL BC NS FPLR	ea		\$69.28	2.0%	\$67.89
Tappan	1880BB2M/FPLP	18/2 SOL BC OAS FPLP	ea		\$95.03	2.0%	\$93.13
Tappan	1880BB2M/FPLR	18/2 SOL BC OAS FPLR	ea		\$85.91	2.0%	\$84.19
Tappan	1880BB4/FPLP	18/4 SOL BC NS FPLP	ea		\$144.66	2.0%	\$141.77
Tappan	1880BB4/FPLR	18/4 SOL BC NS FPLR	ea		\$134.15	2.0%	\$131.47
Tappan	1880BB4M/FPLP	18/4 SOL BC OAS FPLP	ea		\$162.59	2.0%	\$159.34
Tappan	1880BB4M/FPLR	18/4 SOL BC OAS FPLR	ea		\$153.51	2.0%	\$150.44
Tappan	18CCSRG6X2	RG6 FOIL +60% ALUM BRD CM (CATV)	ea		\$59.99	2.0%	\$58.79
Tappan	18CCSRG6X4	RG6 FOIL+60%+FOIL+40% ALUM BRD CM (CATV)	ea		\$70.65	2.0%	\$69.24
Tappan	18RG6FM	RG6 95% CU BRD CM (CCTV)	ea		\$167.49	2.0%	\$164.14
Tappan	20RG59FM	RG59 95%CU BRD CM (CCTV)	ea		\$125.17	2.0%	\$122.67
Tappan	20RG59FM+18/2	RG59 95%CU BRD + 18/2 NS CM (CCTV)	ea		\$200.95	2.0%	\$196.93
Tappan	2280AB8M/CMP/CL3P	22-8c str bc frpvc foil shield	EA		\$195.84	2.0%	\$191.92
Tappan	P18CCSRG6X4	RG6 FOIL+60%+FOIL+40% ALUM BRD CMP (CATV)	ea		\$306.59	2.0%	\$300.46
Tappan	P18RG6FM	RG6 95% CU BRD CMP (CCTV)	ea		\$311.39	2.0%	\$305.16
Tappan	P20RG59FM	RG59 95% CU BRD CMP (CCTV)	ea		\$232.28	2.0%	\$227.63
Tappan	P20RG59FM+18/2	RG59 95% CU BRD + 18/2 NS CMP (CCTV)	ea		\$341.78	2.0%	\$334.94
TOA A	1822-ATE	Includes(1)WA-1822LWirelessMeetingAmplifier,(1)WM-5320AE01WirelessBodypackandHeadsetMicrophoneforAerobics,(1)WTU-4800E01USWirelessReceiverModuleforWA-1822L	EA		\$1,543.48	46.5%	\$825.76
TOA A	1822-ATF	Includes(1)WA-1822LWirelessMeetingAmplifier,(1)WM-5320AF01WirelessBodypackandHeadsetMicrophoneforAerobics,(1)WTU-4800F01USWirelessReceiverModuleforWA-1822L	EA		\$1,543.48	46.5%	\$825.76
TOA A	1822C-ATE	Includes(1)WA-1822CLWirelessMeetingAmplifierw/CassetteDeck,(1)WM-5320AE01WirelessBodypackandHeadsetMicrophoneforAerobics,(1)WTU-4800E01USWirelessReceiverModuleforWA-1822CL	EA		\$1,836.76	46.5%	\$982.67
TOA A	1822C-ATF	Includes(1)WA-1822CLWirelessMeetingAmplifierw/CassetteDeck,(1)WM-5320AF01WirelessBodypackandHeadsetMicrophoneforAerobics,(1)WTU-4800F01USWirelessReceiverModuleforWA-1822CL	EA		\$1,836.76	46.5%	\$982.67
TOA A	1822C-HDTE	Includes(1)WA-1822CLWirelessMeetingAmplifierw/CassetteDeck,(1)WM-5270E01WirelessHandheldMicrophoneforSpeech/Vocals,(1)WTU-4800E01USWirelessReceiverModuleforWA-1822CL	EA		\$1,891.28	46.5%	\$1,011.83
TOA A	1822C-HDTF	Includes(1)WA-1822CLWirelessMeetingAmplifierw/CassetteDeck,(1)WM-5270F01WirelessHandheldMicrophoneforSpeech/Vocals,(1)WTU-4800F01USWirelessReceiverModuleforWA-1822CL	EA		\$1,891.28	46.5%	\$1,011.83
TOA A	1822C-HETE	Includes(1)WA-1822CLWirelessMeetingAmplifierw/CassetteDeck,(1)WM-5220E01WirelessHandheldMicrophone,(1)WTU-4800E01USWirelessReceiverModuleforWA-1822CL	EA		\$1,705.16	46.5%	\$912.26
TOA A	1822C-HETF	Includes(1)WA-1822CLWirelessMeetingAmplifierw/CassetteDeck,(1)WM-5220F01WirelessHandheldMicrophone,(1)WTU-4800F01USWirelessReceiverModuleforWA-1822CL	EA		\$1,705.16	46.5%	\$912.26
TOA A	1822C-HTE	Includes(1)WA-1822CLWirelessMeetingAmplifierw/CassetteDeck,(1)WM-5320HE01WirelessBodypackandHeadsetMicrophoneforSpeech,(1)WTU-4800E01USWirelessReceiverModuleforWA-1822CL	EA		\$1,770.96	46.5%	\$947.46
TOA A	1822C-HTF	Includes(1)WA-1822CLWirelessMeetingAmplifierw/CassetteDeck,(1)WM-5320HF01WirelessBodypackandHeadsetMicrophoneforSpeech,(1)WTU-4800F01USWirelessReceiverModuleforWA-1822CL	EA		\$1,770.96	46.5%	\$947.46
TOA A	1822C-LTE	Includes(1)WA-1822CLWirelessMeetingAmplifierw/CassetteDeck,(1)WM-5320E01WirelessBodypackandLapelMicrophone,(1)WTU-4800E01USWirelessReceiverModuleforWA-1822CL	EA		\$1,688.24	46.5%	\$903.21
TOA A	1822C-LTF	Includes(1)WA-1822CLWirelessMeetingAmplifierw/CassetteDeck,(1)WM-5320F01WirelessBodypackandLapelMicrophone,(1)WTU-4800F01USWirelessReceiverModuleforWA-1822CL	EA		\$1,688.24	46.5%	\$903.21
TOA A	1822-HDTE	Includes(1)WA-1822LWirelessMeetingAmplifier,(1)WM-5270E01WirelessHandheldMicrophoneforSpeech/Vocals,(1)WTU-4800E01USWirelessReceiverModuleforWA-1822L	EA		\$1,598.00	46.5%	\$854.93
TOA A	1822-HDTF	Includes(1)WA-1822LWirelessMeetingAmplifier,(1)WM-5270F01WirelessHandheldMicrophoneforSpeech/Vocals,(1)WTU-4800F01USWirelessReceiverModuleforWA-1822L	EA		\$1,598.00	46.5%	\$854.93

MFG	Part Number	Description	UOM	GROUP	List	DISC	NYS NET PRICE
VIDEOIQ	VIQ-DPCMK1	ICVR™ DOME PENDANT CEILING MOUNT KIT (SOLD ONLY THROUGH AUTHORIZED DEALERS)	EA		\$319.00	14.2%	\$273.65
VIDEOIQ	VIQ-DPEP1	ICVR™ DOME PENDANT EXTENSION PIPE - 7" LONG (SOLD ONLY THROUGH AUTHORIZED DEALERS)	EA		\$35.00	15.4%	\$29.62
VIDEOIQ	VIQ-DPPM1	ICVR™ DOME PENDANT POLE MOUNT BRACKET (SOLD ONLY THROUGH AUTHORIZED DEALERS)	EA		\$97.00	14.2%	\$83.22
VIDEOIQ	VIQ-DPWVK1	ICVR™ DOME PENDANT POLE MOUNT KIT (SOLD ONLY THROUGH AUTHORIZED DEALERS)	EA		\$277.00	14.4%	\$236.98
VIDEOIQ	VIQ-DSMK1	ICVR™ DOME SURFACE MOUNT KIT (SOLD ONLY THROUGH AUTHORIZED DEALERS)	EA		\$46.00	14.1%	\$39.50
VIDEOIQ	VIQ-E1000	ICVR™ STORAGE ENCODER, SINGLE CHANNEL, WITH 1GB INTELLIGENT STORAGE, VIDEO ANALYTICS, OBJECT SEARCH, TWO-WAY AUDIO, HARD DRIVE LIFE EXTENSION, PTZ CONTROLS (SOLD ONLY THROUGH AUTHORIZED DEALERS)	EA		\$1,049.00	14.3%	\$898.54
VIDEOIQ	VIQ-E1016	ICVR™ STORAGE ENCODER, SINGLE CHANNEL, WITH 160GB INTELLIGENT STORAGE, VIDEO ANALYTICS, OBJECT SEARCH, TWO-WAY AUDIO, HARD DRIVE LIFE EXTENSION, PTZ CONTROLS (SOLD ONLY THROUGH AUTHORIZED DEALERS)	EA		\$1,119.00	14.4%	\$957.78
VIDEOIQ	VIQ-E1050	ICVR™ SINGLE CHANNEL ENCODER W/ 500GB ONBOARD STORAGE (SOLD ONLY THROUGH AUTHORIZED DEALERS)	EA		\$1,386.00	14.3%	\$1,187.71
VIDEOIQ	VIQ-ERMK	ENCODER RACK MOUNT KIT MOUNTS UP TO 4 ICVR™ ENCODERS ON A 19" RACK. INCLUDES 2U MOUNTING PLATE, 4 ENCODER DRAWERS AND 3 BLANK PLATES TO COVER SPACES NOT USED (SOLD ONLY THROUGH AUTHORIZED DEALERS)	EA		\$277.00	14.2%	\$237.73
VIDEOIQ	VIQ-HD-CRD200-3-8	ICST™ INDOOR/OUTDOOR FULL HD 1080P DOME WITH NO HARD DRIVE, 3-8MM LENS (SOLD ONLY THROUGH AUTHORIZED DEALERS)	EA		\$1,763.00	14.4%	\$1,509.32
VIDEOIQ	VIQ-HD-CRD225-3-8	ICVR™ INDOOR/OUTDOOR FULL HD 1080P DOME WITH 250GB ONBOARD STORAGE, 3-8MM LENS (SOLD ONLY THROUGH AUTHORIZED DEALERS)	EA		\$1,945.00	14.4%	\$1,665.89
VIDEOIQ	VIQ-HD-CRD250-3-8	ICVR™ INDOOR/OUTDOOR FULL HD 1080P DOME WITH 500GB ONBOARD STORAGE, 3-8MM LENS (SOLD ONLY THROUGH AUTHORIZED DEALERS)	EA		\$2,225.00	14.4%	\$1,905.69
VIDEOIQ	VIQ-HO-CMB	CEILING MOUNT BRACKET FOR USE WITH SHF24 OUTDOOR HOUSING (SOLD ONLY THROUGH AUTHORIZED DEALERS)	EA		\$83.00	14.7%	\$70.76
VIDEOIQ	VIQ-HO-SHF24	OUTDOOR HOUSING FOR ICVR™ CAMERAS - EASY ACCESS WITH SUNSHIELD, THERMOSTATICALLY CONTROLLED HEATER AND BLOWER - 24VAC (SOLD ONLY THROUGH AUTHORIZED DEALERS)	EA		\$315.00	14.2%	\$270.29
VIDEOIQ	VIQ-HO-SHF24LT	LOW TEMP. OUTDOOR HOUSING FOR ICVR™ CAMERAS - RATED TO -40°C, THERMOSTATICALLY CONTROLLED TRIPLE HEATER - 24VAC (SOLD ONLY THROUGH AUTHORIZED DEALERS)	EA		\$385.00	14.0%	\$331.13
VIDEOIQ	VIQ-LA3-12	OUTDOOR VARIFOCAL LENS FOR CT200 SERIES ICVR™ CAMERAS - DC AUTO IRIS VARIFOCAL LENS WITH IR COMPENSATION - 3 TO 12MM, F1.3 (SOLD ONLY THROUGH AUTHORIZED DEALERS)	EA		\$410.00	12.5%	\$96.22
VIDEOIQ	VIQ-LA3-8	OUTDOOR VARIFOCAL LENS FOR CT200 SERIES ICVR™ CAMERAS - DC AUTO IRIS VARIFOCAL LENS WITH IR COMPENSATION - 3 TO 8MM, F1.0 (SOLD ONLY THROUGH AUTHORIZED DEALERS)	EA		\$90.00	13.5%	\$77.83
VIDEOIQ	VIQ-LA5-50	OUTDOOR VARIFOCAL LENS FOR CT200 SERIES ICVR™ CAMERAS - DC AUTO IRIS VARIFOCAL LENS WITH IR COMPENSATION - 7.5 TO 50MM, F1.3 (SOLD ONLY THROUGH AUTHORIZED DEALERS)	EA		\$170.00	15.1%	\$144.34
VIDEOIQ	VIQ-LM3-12	INDOOR VARIFOCAL LENS FOR CT200 SERIES ICVR™ CAMERAS - MANUAL IRIS VARIFOCAL LENS - 3 TO 12MM, F1.4 (SOLD ONLY THROUGH AUTHORIZED DEALERS)	EA		\$83.00	13.0%	\$72.17
VIDEOIQ	VIQ-LM3-8	INDOOR VARIFOCAL LENS FOR CT200 SERIES ICVR™ CAMERAS - MANUAL IRIS VARIFOCAL LENS - 3 TO 8MM, F1.0 (SOLD ONLY THROUGH AUTHORIZED DEALERS)	EA		\$69.00	13.9%	\$59.44
VIDEOIQ	VIQ-LM5-50	INDOOR VARIFOCAL LENS FOR CT200 SERIES ICVR™ CAMERAS - MANUAL IRIS VARIFOCAL LENS - 5 TO 50MM, F1.3 (SOLD ONLY THROUGH AUTHORIZED DEALERS)	EA		\$125.00	14.0%	\$107.55
VIDEOIQ	VIQ-PM1	POLE MOUNT ADAPTER. USE WITH VIQ-WMB1 WALL MOUNT BRACKET. (SOLD ONLY THROUGH AUTHORIZED DEALERS)	EA		\$67.00	13.4%	\$58.03
VIDEOIQ	VIQ-PM2	DUAL MOUNT POLE ADAPTER, MOUNTS TWO ICVR™ CAMERAS ON OPPOSITE SIDES OF A POLE. REQUIRES TWO VIQ-WMB1 WALL MOUNT BRACKETS. (SOLD ONLY THROUGH AUTHORIZED DEALERS)	EA		\$91.00	14.5%	\$77.83
VIDEOIQ	VIQ-WMB1	WALL MOUNT BRACKET FOR USE WITH SHF24 OUTDOOR HOUSING (SOLD ONLY THROUGH AUTHORIZED DEALERS)	EA		\$35.00	15.1%	\$29.72
Videolarm	ACA2	Aluminum corner mount bracket with female inserts	EA		\$112.00	54.0%	\$51.52
Videolarm	ACA2W	Aluminum corner mount bracket with female inserts, White Powdercoat finish	EA		\$112.00	54.0%	\$51.52
Videolarm	ACE20C	Indoor Surface Mount Wedge hsg, (1) fixed camera bracket, clear window, plastic lower body; MCL 8"	EA		\$124.00	54.0%	\$57.04
Videolarm	ACE20T	Indoor Surface Mount Wedge hsg, (1) fixed camera bracket, tinted window, plastic lower body; MCL 8"	EA		\$124.00	54.0%	\$57.04
Videolarm	ACEM20CT	Vandal-Resistant Indoor 14-gauge Steel hsg, ceiling mount, for a fixed camera; MCL 8"	EA		\$264.00	54.0%	\$121.44

MFG	Part Number	Description	UOM	GROUP	List	DISC	NYS NET PRICE
Videolarm	ACEM20CTH	Vandal-Resistant Indoor 14-gauge Steel hsg, ceiling mount, for a fixed camera; MCL 8" w/ 24Vac heater	EA		\$336.00	54.0%	\$154.56
Videolarm	ACH10	Tamper-resistant fasteners and tool for ACH8 and ACH13	EA		\$20.00	54.0%	\$9.20
Videolarm	ACH13HB12N	IP Network Ready Outdoor Environmental hsg with metal wall/pole mount, 12Vdc input (ideal for solar and battery powered applications), thermostatically controlled heater/blower, for an IP Network camera, MCL 10.5"	EA		\$452.00	54.0%	\$207.92
Videolarm	ACH13HB8N	Outdoor Environmental Housing for POE plus enabled fixed camera	EA		\$656.00	54.0%	\$301.76
Videolarm	ACH13HBN15	IP Network Ready Outdoor Environmental hsg with WM1500 wireless wall mount, w/24Vac input, 12 or 24 output for camera, thermostatically controlled heater/blower, for an IP Network camera, 40vA transformer, MCL 10.5" To be used with Videolarm's PB24L24/58	EA		\$660.00	54.0%	\$303.60
Videolarm	ACH13WM	Outdoor Environmental hsg w/standard aluminum body, clear window, featuring hinged, flip-top opening plus metal wall mount	EA		\$154.00	54.0%	\$70.84
Videolarm	ACHY	Sunshield for all ACH13 models	EA		\$48.00	54.0%	\$22.08
Videolarm	ACN90C	Indoor Corner High-impact plastic hsg, clear window, tamper-proof fasteners; MCL 6"	EA		\$116.00	54.0%	\$53.36
Videolarm	AD16CH2	16" Dust Proof Outdoor tubular hsg w/24Vac input, heater, for a fixed camera	EA		\$638.00	54.0%	\$293.48
Videolarm	AD8CH2	8" Dust Proof Outdoor tubular hsg w/24Vac input, heater,	EA		\$596.00	54.0%	\$274.16
Videolarm	AMS180CT	Vandal-Resistant Indoor 14-gauge Steel hsg, wall mount, w/security access lock plus WindowGuard™ Paint Shield(s) - 3 clear and 2 tinted, for a fixed camera; MCL 8"	EA		\$458.00	54.0%	\$210.68
Videolarm	AMS90CT	Vandal-Resistant Indoor 14-gauge Steel hsg, corner mount, w/security access lock plus WindowGuard™ Paint Shield(s) - 3 clear and 2 tinted, for a fixed camera; MCL 8"	EA		\$458.00	54.0%	\$210.68
Videolarm	AMSWG	Replacement Window Guard™ paint shield (5 pack) - 3 clear and 2 tinted, for AMS90 and AMS180	EA		\$32.00	54.0%	\$14.72
Videolarm	AP16CH2	16" Pressurized Outdoor tubular hsg w/24Vac input, heater, for a fixed camera	EA		\$1,336.00	54.0%	\$614.56
Videolarm	AP8CH2	8" Pressurized Outdoor tubular hsg w/24Vac input, heater, for a fixed camera	EA		\$1,178.00	54.0%	\$541.88
Videolarm	APC2	Pole clamps for APM3, PM3, ACH13's: Stainless Steel banding w/ easy bolt together buckles	EA		\$98.00	54.0%	\$45.08
Videolarm	APC3	Pole clamps for IglooDome, DeputyDome, PA40, NiteTrac: Stainless Steel banding w/ easy bolt together buckles	EA		\$98.00	54.0%	\$45.08
Videolarm	APM16	Pole mount adapter for AP/AD8 or AP/AD16 tubular hsgs (use with WM1600 bracket), stainless steel straps and clips included	EA		\$144.00	54.0%	\$66.24
Videolarm	APM3	Aluminum pole mount bracket with female inserts	EA		\$76.00	54.0%	\$34.96
Videolarm	APM3W	Aluminum pole mount bracket with female inserts, White Powdercoat finish	EA		\$76.00	54.0%	\$34.96
Videolarm	BMT10C	Steel Bullet-Resistant Outdoor hsg w/Window Guard™ paint shield, plus 115Vac heater/thermostat (Level III)	EA		\$2,032.00	54.0%	\$934.72
Videolarm	BMT10C2	Steel Bullet-Resistant Outdoor hsg w/Window Guard™ paint shield, plus 24Vac heater/thermostat	EA		\$2,032.00	54.0%	\$934.72
Videolarm	BMT10C3	Steel Bullet-Resistant Outdoor hsg w/Window Guard™ paint shield, plus 220/240Vac heater/thermostat	EA		\$2,032.00	54.0%	\$934.72
Videolarm	BMTWG	Replacement Window Guard™ paint shield (5 pack)	EA		\$58.00	54.0%	\$26.68
Videolarm	CA1200	Ceiling bracket, Max load 20 lbs	EA		\$184.00	54.0%	\$84.64
Videolarm	CA15	Ceiling mount adapter, with junction box, includes 1½" NPT	EA		\$144.00	54.0%	\$66.24
Videolarm	CA2	Corner mount bracket for DDW10CR and VLPW20 150 lbs. max load	EA		\$164.00	54.0%	\$75.44
Videolarm	CAEH13	Outdoor Environmental Housing - Cisco 2500 & 4000 Series	EA		\$452.00	54.0%	\$207.92
Videolarm	CDAH13	Outdoor Environmental Housing - Cisco 2500 & 4000 Series Wireless	EA		\$602.00	54.0%	\$276.92
Videolarm	CM800	Medium-duty steel corner mount bracket, Max load 20 lbs	EA		\$80.00	54.0%	\$36.80
Videolarm	CWKFD2	24Vac Cold Weather Kit for an additional heater and blower For Outdoor FusionDomes in extremely cold weather	EA		\$100.00	54.0%	\$46.00
Videolarm	D2BW1	Deputy2 Box with wall mount, support for up to 3 cameras. Stainless Steel construction, 110vac input surge protection, H&B system and 24vac output to the camera. Space for user installed electronics	EA		\$5,796.00	54.0%	\$2,666.16
Videolarm	D2LK1B	Deputy2 flashing light kit, 1 long lasting Blue LED flashing light with mounting bar for Deputy 2 Box	EA		\$1,250.00	54.0%	\$575.00
Videolarm	D2LK2B	Deputy2 flashing light kit, 2 long lasting Blue LED flashing light with mounting bar for Deputy 2 Box	EA		\$1,978.00	54.0%	\$909.88
Videolarm	D2VLR24	2.4GHz Wireless access point for the Deputy 2	EA		\$1,440.00	54.0%	\$662.40
Videolarm	DDW10CN2	DeputyDome™, Bullet-Resistant IP Camera System, PTZ and 36x Day/Night Camera System features Heavy-Duty Metal Gear Pan/Tilt, MPEG-4 & MJPEG video compression format, Full DI. Clear dome, w/24Vac input, heater/blower Tough enough to stop a 9mm bullet	EA		\$12,724.00	54.0%	\$5,853.04
Videolarm	DDW10CR	DeputyDome™ Series, 10-gauge Steel Bullet-Resistant Outdoor dome PTZ Camera System with 36x Day/Night Camera, on-board receiver/driver, 120Vac heater	EA		\$12,320.00	54.0%	\$5,667.20
Videolarm	DDW10CR2	DeputyDome™ Series, 10-gauge Steel Bullet-Resistant Outdoor dome PTZ Camera System with 36x Day/Night Camera, on-board receiver/driver, 24Vac heater	EA		\$12,168.00	54.0%	\$5,597.28
Videolarm	ECOKIT	Solar and Wind-Power for Surveillance Solutions w/Battery Bank	EA		\$8,966.00	54.0%	\$4,124.36
Videolarm	EOC1N	High-speed ethernet over coax modules, includes 1 set	EA		\$756.00	54.0%	\$347.76
Videolarm	EOF2N	Mini-media converter, Ethernet over multi-media fiber, SC connector, power supply included	EA		\$476.00	54.0%	\$218.96
Videolarm	EOF3C	Multi-mode cross-over cable, SC to ST	EA		\$108.00	54.0%	\$49.68
Videolarm	FDP75C12N	IP Network Ready 7" Outdoor dome hsg w/pendant mount,	EA		\$938.00	54.0%	\$431.48

MFG	Part Number	Description	UOM	GROUP	List	DISC	NYS NET PRICE
Videolarm	FDP75C2N	IP Network Ready 7" Outdoor dome hsg w/pendant mount, clear polycarbonate dome, w/24Vac input, heater/blower, for an IP Network PTZ camera, 120 to 24Vac transformer	EA		\$938.00	54.0%	\$431.48
Videolarm	FDP75CF2N	IP Network Ready 7" Outdoor dome hsg w/pendant mount, clear polycarbonate dome, w/24Vac input, heater/blower, for an IP Network fixed camera, 120 to 24Vac transformer	EA		\$938.00	54.0%	\$431.48
Videolarm	FDP75T12N	IP Network Ready 7" Outdoor dome hsg w/pendant mount,	EA		\$938.00	54.0%	\$431.48
Videolarm	FDP75T2N	IP Network Ready 7" Outdoor dome hsg w/pendant mount, tinted polycarbonate dome, w/24Vac input, heater/blower, for an IP Network PTZ camera, 120 to 24Vac transformer	EA		\$938.00	54.0%	\$431.48
Videolarm	FDP75TF2N	IP Network Ready 7" Outdoor dome hsg w/pendant mount, tinted polycarbonate dome, w/24Vac input, heater/blower, for an IP Network fixed camera, 120 to 24Vac transformer	EA		\$938.00	54.0%	\$431.48
Videolarm	FDP7C12N-3	IP Network Ready 7" Outdoor FusionDome PTZ Camera System with 36x zoom Day/Night camera, pendant mount, MPEG-4 & MJPEG video compression, Full D1. Clear dome, w/12Vdc input, heater/blower	EA		\$5,290.00	54.0%	\$2,433.40
Videolarm	FDP7C12S-3	7" Outdoor FusionDome PTZ Camera System with 36x Day/Night camera, pendant mount, clear dome, w/12Vdc input, heater/blower	EA		\$4,466.00	54.0%	\$2,054.36
Videolarm	FDP7CF2	7" Outdoor dome hsg w/pendant mount, clear dome, 24Vac input, heater/blower, (1) fixed camera bracket	EA		\$754.00	54.0%	\$346.84
Videolarm	FDP7CN-3	IP Network Ready 7" Outdoor FusionDome PTZ Camera System with 36x zoom Day/Night camera, pendant mount, MPEG-4 & MJPEG video compression, Full D1. Clear dome, w/24Vac input, heater/blower	EA		\$5,190.00	54.0%	\$2,387.40
Videolarm	FDP7CS-3	7" Outdoor FusionDome PTZ Camera System with 36x Day/Night camera, pendant mount, clear dome, w/24Vac input, heater/blower	EA		\$4,366.00	54.0%	\$2,008.36
Videolarm	FDP7T12N-3	IP Network Ready 7" Outdoor FusionDome PTZ Camera System with 36x zoom Day/Night camera, pendant mount, MPEG-4 & MJPEG video compression, Full D1. tinted dome, w/12Vdc input, heater/blower	EA		\$5,290.00	54.0%	\$2,433.40
Videolarm	FDP7T12S-3	7" Outdoor FusionDome PTZ Camera System with 36x Day/Night camera, pendant mount, tinted dome, w/12Vdc input, heater/blower	EA		\$4,466.00	54.0%	\$2,054.36
Videolarm	FDP7TF2	7" Outdoor dome hsg w/pendant mount, tinted dome, 24Vac input, heater/blower, (1) fixed camera bracket	EA		\$754.00	54.0%	\$346.84
Videolarm	FDP7TN-3	IP Network Ready 7" Outdoor FusionDome PTZ Camera System with 36x zoom Day/Night camera, pendant mount, MPEG-4 & MJPEG video compression, Full D1. tinted dome, w/24Vac input, heater/blower	EA		\$5,190.00	54.0%	\$2,387.40
Videolarm	FDP7TS-3	7" Outdoor FusionDome PTZ Camera System with 36x Day/Night camera, pendant mount, tinted dome, w/24Vac input, heater/blower	EA		\$4,366.00	54.0%	\$2,008.36
Videolarm	FDP8CF2	8" Outdoor dome hsg w/pendant mount, clear dome, 24Vac input, heater/blower, (1) fixed camera bracket, MCL 8.5"	EA		\$780.00	54.0%	\$358.80
Videolarm	FDP8TF2	8" Outdoor dome hsg w/pendant mount, clear dome, 24Vac input, heater/blower, (1) fixed camera bracket, MCL 8.5"	EA		\$780.00	54.0%	\$358.80
Videolarm	FDW75C12N	IP Network Ready 7" Outdoor dome hsg w/wall mount,	EA		\$938.00	54.0%	\$431.48
Videolarm	FDW75C2N	IP Network Ready 7" Outdoor dome hsg w/wall mount, clear polycarbonate dome, w/24Vac input, heater/blower, for an IP Network PTZ camera, 120 to 24Vac transformer	EA		\$938.00	54.0%	\$431.48
Videolarm	FDW75C8N	Outdoor Dome for POE plus enabled IP ptz cameras	EA		\$1,156.00	54.0%	\$531.76
Videolarm	FDW75CF2N	IP Network Ready 7" Outdoor dome hsg w/wall mount, clear polycarbonate dome, w/24Vac input, heater/blower, for an IP Network fixed camera, 120 to 24Vac transformer	EA		\$938.00	54.0%	\$431.48
Videolarm	FDW75CF8N	Outdoor Dome for POE plus enabled IP fixed cameras	EA		\$1,078.00	54.0%	\$495.88
Videolarm	FDW75T12N	IP Network Ready 7" Outdoor dome hsg w/wall mount,	EA		\$938.00	54.0%	\$431.48
Videolarm	FDW75T2N	IP Network Ready 7" Outdoor dome hsg w/wall mount, tinted polycarbonate dome, w/24Vac input, heater/blower, for an IP Network PTZ camera, 120 to 24Vac transformer	EA		\$938.00	54.0%	\$431.48
Videolarm	FDW75TF2N	IP Network Ready 7" Outdoor dome hsg w/wall mount, tinted polycarbonate dome, w/24Vac input, heater/blower, for an IP Network fixed camera, 120 to 24Vac transformer	EA		\$938.00	54.0%	\$431.48
Videolarm	FDW7C12N-3	IP Network Ready 7" Outdoor FusionDome PTZ Camera System with 36x zoom Day/Night camera, wall mount, MPEG-4 & MJPEG video compression, Full D1. Clear dome, w/12Vdc input, heater/blower	EA		\$5,290.00	54.0%	\$2,433.40
Videolarm	FDW7C12S-3	7" Outdoor FusionDome PTZ Camera System with 36x Day/Night camera, wall mount, clear dome, w/12Vdc input, heater/blower	EA		\$4,466.00	54.0%	\$2,054.36
Videolarm	FDW7CF2	7" Outdoor dome hsg w/wall mount, clear dome, 24Vac input, heater/blower, (1) fixed camera bracket	EA		\$754.00	54.0%	\$346.84
Videolarm	FDW7CN-3	IP Network Ready 7" Outdoor FusionDome PTZ Camera System with 36x zoom Day/Night camera, wall mount, MPEG-4 & MJPEG video compression, Full D1. Clear dome, w/24Vac input, heater/blower	EA		\$5,190.00	54.0%	\$2,387.40
Videolarm	FDW7CS-3	7" Outdoor FusionDome PTZ Camera System with 36x Day/Night camera, wall mount, clear dome, w/24Vac input, heater/blower	EA		\$4,366.00	54.0%	\$2,008.36
Videolarm	FDW7T12N-3	IP Network Ready 7" Outdoor FusionDome PTZ Camera System with 36x zoom Day/Night camera, wall mount, MPEG-4 & MJPEG video compression, Full D1. tinted dome, w/12Vdc input, heater/blower	EA		\$5,290.00	54.0%	\$2,433.40

MFG	Part Number	Description	UOM	GROUP	List	DISC	NYS NET PRICE
Videolarm	FDW7T12S-3	7" Outdoor FusionDome PTZ Camera System with 36x Day/Night camera, wall mount, tinted dome, w/12Vdc input, heater/blower	EA		\$4,466.00	54.0%	\$2,054.36
Videolarm	FDW7TF2	7" Outdoor dome hsg w/wall mount, tinted dome, 24Vac input, heater/blower, (1) fixed camera bracket	EA		\$754.00	54.0%	\$346.84
Videolarm	FDW7TN-3	IP Network Ready 7" Outdoor FusionDome PTZ Camera System with 36x zoom Day/Night camera, wall mount, MPEG-4 & MJPEG video compression, Full D1. tinted dome, w/24Vac input, heater/blower	EA		\$5,290.00	54.0%	\$2,433.40
Videolarm	FDW7TS-3	7" Outdoor FusionDome PTZ Camera System with 36x Day/Night camera, wall mount, tinted dome, w/24Vac input, heater/blower	EA		\$4,366.00	54.0%	\$2,008.36
Videolarm	FDW8CF2	8" Outdoor dome hsg w/wall mount, clear dome, 24Vac input, heater/blower, (1) fixed camera bracket, MCL 8.5"	EA		\$780.00	54.0%	\$358.80
Videolarm	FDW8TF2	8" Outdoor dome hsg w/wall mount, tinted dome, 24Vac input, heater/blower, (1) fixed camera bracket, MCL 8.5"	EA		\$780.00	54.0%	\$358.80
Videolarm	FM1	Fixed camera bracket for Videolarm dome housings except OP Series	EA		\$80.00	54.0%	\$36.80
Videolarm	IFDP75CF	IP Network Ready 7" Indoor dome hsg w/pendant mount, clear dome, for an IP Network fixed camera, no electronics	EA		\$396.00	54.0%	\$182.16
Videolarm	IFDP75CN	IP Network Ready 7" Indoor dome hsg w/pendant mount, clear dome, for an IP Network PTZ camera, no electronics	EA		\$498.00	54.0%	\$229.08
Videolarm	IFDP75TF	IP Network Ready 7" Indoor dome hsg w/pendant mount, tinted dome, for an IP Network fixed camera, no electronics	EA		\$396.00	54.0%	\$182.16
Videolarm	IFDP75TN	IP Network Ready 7" Indoor dome hsg w/pendant mount, tinted dome, for an IP Network PTZ camera, no electronics	EA		\$498.00	54.0%	\$229.08
Videolarm	IFDP7CF	7" Indoor FusionDome hsg w/pendant mount, clear dome, plus (1) fixed camera bracket, MCL 7.5"	EA		\$396.00	54.0%	\$182.16
Videolarm	IFDP7CN-3	Indoor dome with ptz IP camera system, pendant mount. 36x zoom Day & night camera. MPEG-4 & MJPEG video compression format, Full D1. clear dome	EA		\$4,990.00	54.0%	\$2,295.40
Videolarm	IFDP7CS-3	7" Indoor dome PTZ Camera System with 36x Day/Night camera, pendant mount, clear dome, w/24Vac input	EA		\$4,166.00	54.0%	\$1,916.36
Videolarm	IFDP7TF	7" Indoor FusionDome hsg w/pendant mount, tinted dome, plus (1) fixed camera bracket, MCL 7.5"	EA		\$396.00	54.0%	\$182.16
Videolarm	IFDP7TN-3	Indoor dome with ptz IP camera system, pendant mount. 36x zoom Day & night camera. MPEG-4 & MJPEG video compression format, Full D1. Tinted dome	EA		\$4,990.00	54.0%	\$2,295.40
Videolarm	IFDP7TS-3	7" Indoor dome PTZ Camera System with 36x Day/Night camera, pendant mount, tinted dome, w/24Vac input	EA		\$4,166.00	54.0%	\$1,916.36
Videolarm	IFDP8CF	8" Indoor FusionDome hsg w/pendant mount, clear dome, plus (1) fixed camera bracket, MCL 8.5"	EA		\$408.00	54.0%	\$187.68
Videolarm	IFDP8TF	8" Indoor FusionDome hsg w/pendant mount, tinted dome, plus (1) fixed camera bracket, MCL 8.5"	EA		\$408.00	54.0%	\$187.68
Videolarm	IFDW75CF	7" Indoor dome hsg w/wall mount, clear dome, for an IP Network fixed camera, no electronics	EA		\$396.00	54.0%	\$182.16
Videolarm	IFDW75CN	IP Network Ready 7" Indoor dome hsg w/wall mount, clear dome, for an IP Network PTZ camera, no electronics	EA		\$498.00	54.0%	\$229.08
Videolarm	IFDW75TF	7" Indoor dome hsg w/wall mount, tinted dome, for an IP Network fixed camera, no electronics	EA		\$396.00	54.0%	\$182.16
Videolarm	IFDW75TN	IP Network Ready 7" Indoor dome hsg w/wall mount, tinted dome, for an IP Network PTZ camera, no electronics	EA		\$498.00	54.0%	\$229.08
Videolarm	IFDW7CF	7" Indoor FusionDome hsg w/wall mount, clear dome, plus (1) fixed camera bracket, MCL 7.5"	EA		\$396.00	54.0%	\$182.16
Videolarm	IFDW7CN-3	Indoor dome with ptz IP camera system, wall mount. 36x zoom Day & night camera. MPEG-4 & MJPEG video compression format, Full D1. clear dome	EA		\$4,990.00	54.0%	\$2,295.40
Videolarm	IFDW7CS-3	7" Indoor dome PTZ Camera System with 36x Day/Night camera, wall mount, clear dome, w/24Vac input	EA		\$4,166.00	54.0%	\$1,916.36
Videolarm	IFDW7TF	7" Indoor FusionDome hsg w/wall mount, tinted dome, plus (1) fixed camera bracket, MCL 7.5"	EA		\$396.00	54.0%	\$182.16
Videolarm	IFDW7TN-3	Indoor dome with ptz IP camera system, wall mount. 36x zoom Day & night camera. MPEG-4 & MJPEG video compression format, Full D1. Tinted dome	EA		\$4,990.00	54.0%	\$2,295.40
Videolarm	IFDW7TS-3	7" Indoor dome PTZ Camera System with 36x Day/Night camera, wall mount, tinted dome, w/24Vac input	EA		\$4,166.00	54.0%	\$1,916.36
Videolarm	IFDW8CF	8" Indoor FusionDome hsg w/wall mount, clear dome, plus (1) fixed camera bracket, MCL 8.5"	EA		\$408.00	54.0%	\$187.68
Videolarm	IFDW8TF	8" Indoor FusionDome hsg w/wall mount, tinted dome, plus (1) fixed camera bracket, MCL 8.5"	EA		\$408.00	54.0%	\$187.68
Videolarm	IGDW75C1N	IglooDome, Liquid cooled Air Conditioned Hgs, Wall mount, clear lower dome, for network ptz's. 110/220vac input, 24ac or 12vdc output for the camera. Operating range from -20F to 158F (-7C to 70C)	EA		\$8,396.00	54.0%	\$3,862.16
Videolarm	IGDW75CF1	Outdoor IP Network Ready 7" Outdoor Air Conditioned dome hsg w/ wall and pole mount, clear polycarbonate dome, w/240Vac input, heater/blower, 120 to 24Vac transformer for fixed camera	EA		\$8,396.00	54.0%	\$3,862.16
Videolarm	IGDW7CN-3	Outdoor IP Network Ready 7" Outdoor Air Conditioned PTZ Camera System with 36x zoom Day/Night camera, MPEG-4 & MJPEG video compression, full D1. Clear dome w/24Vac input, heater/blower	EA		\$12,872.00	54.0%	\$5,921.12
Videolarm	IGDW7CS-3	Analog version of the IGDW7CN-3	EA		\$12,048.00	54.0%	\$5,542.08
Videolarm	IPCH8	Indoor Decorative High-impact polycarbonate hsg, clear window, featuring hinged, flip-top opening plus wall/ceiling mount; MCL 8"	EA		\$84.00	54.0%	\$38.64
Videolarm	IPRS01	IP Reset, monitors an IP camera and resets power if the camera is locked up.	EA		\$238.00	54.0%	\$109.48

MFG	Part Number	Description	UOM	GROUP	List	DISC	NYS NET PRICE
Videolarm	IR100-36N	940nm adjustable IR illuminator, 30-60 degree angle, 30-100m (90-330ft) distance. 18-30vdc input, w/ surge protection	EA		\$1,878.00	54.0%	\$863.88
Videolarm	IR10M	Distance 33 ft., Angle 70, Wavelength 850nm	EA		\$156.00	54.0%	\$71.76
Videolarm	IR200-36	850nm adjustable IR illuminator, 30-60 degree angle, 30-200m distance. 18-30vdc input, w/ surge protection	EA		\$1,378.00	54.0%	\$633.88
Videolarm	IRHP75CF	7" Vandal-Resistant Indoor dome hsg w/pendant mount, rugged cast aluminum top and polycarbonate clear dome,for an IP Network fixed camera, no electronics	EA		\$560.00	54.0%	\$257.60
Videolarm	IRHP75CN	IP Network Ready 7" Vandal-Resistant Indoor dome hsg w/pendant mount, rugged cast aluminum top and polycarbonate clear dome, for an IP Network PTZ camera, no electronics	EA		\$658.00	54.0%	\$302.68
Videolarm	IRHP75TF	7" Vandal-Resistant Indoor dome hsg w/pendant mount, rugged cast aluminum top and polycarbonate tinted dome,for an IP Network fixed camera, no electronics	EA		\$560.00	54.0%	\$257.60
Videolarm	IRHP75TN	IP Network Ready 7" Vandal-Resistant Indoor dome hsg w/pendant mount, rugged cast aluminum top and polycarbonate tinted dome, for an IP Network PTZ camera, no electronics	EA		\$658.00	54.0%	\$302.68
Videolarm	IRHP7C	7" Vandal-Resistant Indoor dome hsg w/ pendant mount, rugged cast aluminum top and polycarbonate clear dome, plus universal bracket for unitized camera systems	EA		\$560.00	54.0%	\$257.60
Videolarm	IRHP7T	7" Vandal-Resistant Indoor dome hsg w/ pendant mount, rugged cast aluminum top and polycarbonate tinted dome, plus universal bracket for unitized camera systems	EA		\$560.00	54.0%	\$257.60
Videolarm	IRHW75CF	7" Vandal-Resistant Indoor dome hsg w/wall mount, rugged cast aluminum top and polycarbonate clear dome,for an IP Network fixed camera, no electronics	EA		\$560.00	54.0%	\$257.60
Videolarm	IRHW75CN	IP Network Ready 7" Vandal-Resistant Indoor dome hsg w/wall mount, rugged cast aluminum top and polycarbonate clear dome, for an IP Network PTZ camera, no electronics	EA		\$658.00	54.0%	\$302.68
Videolarm	IRHW75TF	7" Vandal-Resistant Indoor dome hsg w/wall mount, rugged cast aluminum top and polycarbonate tinted dome,for an IP Network fixed camera, no electronics	EA		\$560.00	54.0%	\$257.60
Videolarm	IRHW75TN	7" Vandal-Resistant Indoor dome hsg w/wall mount, rugged cast aluminum top and polycarbonate tinted dome, for an IP Network PTZ camera, no electronics	EA		\$658.00	54.0%	\$302.68
Videolarm	IRHW7C	7" Vandal-Resistant Indoor dome hsg w/ wall mount, rugged cast aluminum top and polycarbonate clear dome, plus universal bracket for unitized camera systems	EA		\$560.00	54.0%	\$257.60
Videolarm	IRHW7T	7" Vandal-Resistant Indoor dome hsg w/ wall mount, rugged cast aluminum top and polycarbonate tinted dome, plus universal bracket for unitized camera systems	EA		\$560.00	54.0%	\$257.60
Videolarm	IRM7CF	7" Vandal-Resistant Indoor Recessed dome hsg, w/recessed ceiling mount, clear dome, for an IP Network fixed camera	EA		\$396.00	54.0%	\$182.16
Videolarm	IRM7CN	IP Network Ready 7" Vandal-Resistant Indoor Recessed dome hsg, w/recessed ceiling mount, clear dome, for an IP Network PTZ camera	EA		\$476.00	54.0%	\$218.96
Videolarm	IRM7CN-3	Indoor Vandal resistant recessed dome with ptz IP camera system, pendant mount. 36x zoom Day & night camera. MPEG-4 & MJPEG video compression format, Full DI. clear dome	EA		\$4,970.00	54.0%	\$2,286.20
Videolarm	IRM7CS-3	Indoor Vandal resistant recessed dome with ptz camera system, pendant mount. 36x zoom Day & night camera. RS422 w/ Videolarm, & Pelco P&D protocols. clear dome	EA		\$4,146.00	54.0%	\$1,907.16
Videolarm	IRM7TF	7" Vandal-Resistant Indoor Recessed dome hsg, w/recessed ceiling mount, tinted dome, for an IP Network fixed camera	EA		\$396.00	54.0%	\$182.16
Videolarm	IRM7TN	IP Network Ready 7" Vandal-Resistant Indoor Recessed dome hsg, w/recessed ceiling mount, tinted dome, for an IP Network PTZ camera	EA		\$476.00	54.0%	\$218.96
Videolarm	IRM7TN-3	Indoor Vandal resistant recessed dome with ptz IP camera system, pendant mount. 36x zoom Day & night camera. MPEG-4 & MJPEG video compression format, Full DI. Tinted dome	EA		\$4,970.00	54.0%	\$2,286.20
Videolarm	IRM7TS-3	Indoor Vandal resistant recessed dome with ptz camera system, pendant mount. 36x zoom Day & night camera. RS422 w/ Videolarm, & Pelco P&D protocols. Tinted dome	EA		\$4,146.00	54.0%	\$1,907.16
Videolarm	ISM5CF	Indoor 6" compact vandal resistant polycarbonate surface mount dome. Clear dome, (1) fixed camera bracket	EA		\$238.00	54.0%	\$109.48
Videolarm	ISM5CN	Indoor 6" compact vandal resistant polycarbonate surface mount dome. Clear dome, for an IP Network PTZ camera	EA		\$238.00	54.0%	\$109.48
Videolarm	ISM5TF	Indoor 6" compact vandal resistant polycarbonate surface mount dome. Tinted dome, (1) fixed camera bracket	EA		\$238.00	54.0%	\$109.48
Videolarm	ISM5TN	Indoor 6" compact vandal resistant polycarbonate surface mount dome. Tinted dome, for an IP Network PTZ camera	EA		\$238.00	54.0%	\$109.48
Videolarm	ISM75CF	Vandal-resistant indoor surface mount housing. clear dome, no electronics, for an IP Network fixed camera	EA		\$764.00	54.0%	\$351.44
Videolarm	ISM75CFN	IP Network Ready, vandal resistant indoors surface mount housing. clear dome, no electronics, for an IP Network fixed cameras	EA		\$764.00	54.0%	\$351.44
Videolarm	ISM75CN	IP Network Ready, vandal resistant indoors surface mount housing. clear dome, no electronics, for an IP Network PTZ cameras	EA		\$764.00	54.0%	\$351.44
Videolarm	ISM75TF	Vandal-resistant indoor surface mount housing. Tinted dome, no electronics, for an IP Network fixed camera	EA		\$764.00	54.0%	\$351.44
Videolarm	ISM75TFN	IP Network Ready, vandal resistant indoors surface mount housing. Tinted dome, no electronics, for an IP Network fixed cameras	EA		\$764.00	54.0%	\$351.44
Videolarm	ISM75TN	IP Network Ready, vandal resistant indoors surface mount housing. Tinted dome, no electronics, for an IP Network PTZ cameras	EA		\$764.00	54.0%	\$351.44

MFG	Part Number	Description	UOM	GROUP	List	DISC	NYS NET PRICE
Videolarm	KFL24	Red flashing light kit for the FDW75 and RHW75 series dome housings, 35,000 hour LEDs	EA		\$136.00	54.0%	\$62.56
Videolarm	LCHHB	Outdoor/Indoor Low-cost hsg w/wall mount and heater/blower	EA		\$96.00	54.0%	\$44.16
Videolarm	LDW75CLG	Liberty Series Wireless IP Ready dome	EA		\$3,578.00	54.0%	\$1,645.88
Videolarm	MCB4	Multiple fixed camera bracket - for up to 3 cameras	EA		\$132.00	54.0%	\$60.72
Videolarm	MR5C	5" Recessed Ceiling mount dome hsg, clear dome, plus (1) fixed camera bracket and decorative trim ring, includes liner; MCL 5"	EA		\$232.00	54.0%	\$106.72
Videolarm	MR5CN-3	Indoor recessed dome with ptz IP camera system, pendant mount. 36x zoom Day & night camera. MPEG-4 & MJPEG video compression format, Full DI. clear dome	EA		\$4,886.00	54.0%	\$2,247.56
Videolarm	MR5CS-3	5" Indoor dome PTZ Camera System with 36x Day/Night camera, recessed ceiling mount, clear dome plus liner, w/24Vac input	EA		\$4,062.00	54.0%	\$1,868.52
Videolarm	MR5T	5" Recessed Ceiling mount dome hsg, tinted dome, plus (1) fixed camera bracket and decorative trim ring, includes liner; MCL 5"	EA		\$232.00	54.0%	\$106.72
Videolarm	MR5TN-3	Indoor recessed dome with ptz IP camera system, pendant mount. 36x zoom Day & night camera. MPEG-4 & MJPEG video compression format, Full DI. Tinted dome	EA		\$4,886.00	54.0%	\$2,247.56
Videolarm	MR5TS-3	5" Indoor dome PTZ Camera System with 36x Day/Night camera, recessed ceiling mount, tinted dome plus liner, w/24Vac input	EA		\$4,062.00	54.0%	\$1,868.52
Videolarm	MR7CL	7" Recessed Ceiling mount dome hsg, clear dome, plus (1) fixed camera bracket and decorative trim ring, includes liner; MCL 8"	EA		\$264.00	54.0%	\$121.44
Videolarm	MR7CN	IP Network Ready 7" Recessed Ceiling mount dome hsg, clear dome, for an IP Network PTZ camera, includes trim ring, MCL 8"	EA		\$368.00	54.0%	\$169.28
Videolarm	MR7TL	7" Recessed Ceiling mount dome hsg, tinted dome, plus (1) fixed camera bracket and decorative trim ring, includes liner; MCL 8"	EA		\$264.00	54.0%	\$121.44
Videolarm	MR7TN	IP Network Ready 7" Recessed Ceiling mount dome hsg, tinted dome, for an IP Network PTZ camera, includes trim ring, MCL 8"	EA		\$368.00	54.0%	\$169.28
Videolarm	NPK01	Nitrogen fill kit for pressurized housing, includes regulator valve and fill tank	EA		\$1,232.00	54.0%	\$566.72
Videolarm	NPT01	Nitrogen fill tank	EA		\$784.00	54.0%	\$360.64
Videolarm	NTK2TH-SD-3	NiteTrac 2. Outdoor PTZ system with thermal camera, dust-proof camera housing w/ 36x optical zoom day/night camera, 360 degree rotation, RS422 Pelco D&P protocols	EA		\$43,798.00	54.0%	\$20,147.08
Videolarm	NTK-SD-3	NiteTrac. Outdoor Nightvision PTZ system, w/ IR illuminator that automatically adjusts based on the camera's zoom level, dust-proof camera housing w/ 36x D&N camera, 360 degree rotation, RS422 Pelco D&P protocols	EA		\$9,996.00	54.0%	\$4,598.16
Videolarm	NTK-SD-3N	NiteTrac - Network (IP) version of NTK-SD-3	EA		\$11,396.00	54.0%	\$5,242.16
Videolarm	NT-SD-3	NiteTrac. Outdoor Nightvision PTZ system, dust-proof camera housing w/ 36x D&N camera, 360 degree rotation, RS422 Pelco D&P protocols	EA		\$8,796.00	54.0%	\$4,046.16
Videolarm	O124TL	2'x2" Drop Ceiling 12" dome hsg, tinted dome, (1) fixed camera bracket, liner, service from below ceiling MCL 9"	EA		\$420.00	54.0%	\$193.20
Videolarm	OH081CL	IP Network Ready 8" Drop Ceiling dome hsg, clear dome, (1) fixed camera bracket, liner, and dust cover; MCL 8"	EA		\$180.00	54.0%	\$82.80
Videolarm	OH081D	8" Drop Ceiling dummy dome	EA		\$140.00	54.0%	\$64.40
Videolarm	OH081TL	IP Network Ready 8" Drop Ceiling dome hsg, tinted dome, (1) fixed camera bracket, liner, and dust cover; MCL 8"	EA		\$180.00	54.0%	\$82.80
Videolarm	OH121TL	12" Drop Ceiling dome hsg, tinted dome, (1) fixed camera bracket, liner, and dust cover, MCL 9"	EA		\$278.00	54.0%	\$127.88
Videolarm	OP123TL	12" Indoor dome hsg w/pendant mount, tinted dome, plus liner, MCL 8" (1), 7"(2), 5"(3), 4"(4) 1" Mounting Pole not included	EA		\$240.00	54.0%	\$110.40
Videolarm	P10410	Toolhead driver for SuperDome	EA		\$28.00	54.0%	\$12.88
Videolarm	P1600	Standard 16" Steel Pole for security cameras	EA		\$1,978.00	54.0%	\$909.88
Videolarm	P1800	Standard 16" Steel Pole with 2" transformer base Base includes NEMA Box, terminal strip, 115Vac to 24Vac transformerr and surge protection.	EA		\$4,680.00	54.0%	\$2,152.80
Videolarm	P1800TB	P1800 without NEMA Box or electronics	EA		\$3,336.00	54.0%	\$1,534.56
Videolarm	PA2	Flip-over roof-top bracket 75 lbs. max load	EA		\$380.00	54.0%	\$174.80
Videolarm	PA40D	Lowering arm mount with video and surge protection	EA		\$13,400.00	54.0%	\$6,164.00
Videolarm	PB24	Rugged cast aluminum power box with 220/115Vac input converting to 24Vac and 84W output power. Pole mounting clips included.	EA		\$372.00	54.0%	\$171.12
Videolarm	PB24BB	Rugged cast aluminum power box PB24 plus battery backup. Pole mounting clips included.	EA		\$680.00	54.0%	\$312.80
Videolarm	PB24BB-RS	Rugged power box, automatic camera power reset with 220/115Vac input, plus battery backup. 12vdc cameras. Pole mounting clips included.	EA		\$884.00	54.0%	\$406.64
Videolarm	PB24FM-SC	PB24 Power Box with EOF2N (Ethernet over Fiber Signal Converter)	EA		\$978.00	54.0%	\$449.88
Videolarm	PB24L900	A rugged outdoor wireless box, with a 220/110vac input and 24vac output for camera, fuse protected. With a wireless 900MHz transmitter and matching receiver. Omni directional antennas. Pole mounting clips included.	EA		\$2,800.00	54.0%	\$1,288.00
Videolarm	PB24M24	2.4 GHz WIRELESS UBIQUITI POWERBOX, 110/220VAC INPUT, 24VAC 96VA OUTPUT (shares same powerbox as 5.8 unit, but ships with 2.4 NANO station Transmitter as upper level part#).	EA		\$1,400.00	54.0%	\$644.00
Videolarm	PB24M58	5.8 GHz WIRELESS UBIQUITI POWERBOX, 110/220VAC INPUT, 24VAC 96VA OUTPUT (shares same powerbox as 2.4 unit, but ships with 5.8 NANO station Transmitter as upper level part#).	EA		\$1,400.00	54.0%	\$644.00

MFG	Part Number	Description	UOM	GROUP	List	DISC	NYS NET PRICE
Videolarm	PB24-RS	Rugged power box, automatic camera power reset with 220/115Vac input, 24Vac output. Pole mounting clips included.	EA		\$576.00	54.0%	\$264.96
Videolarm	PB26	Outdoor power box with 220/115vac input converting to 24Vac and 84W output. Ample space to include additional user electronics.	EA		\$996.00	54.0%	\$458.16
Videolarm	PB26LG	Liberty Series wireless Power Box system	EA		\$2,578.00	54.0%	\$1,185.88
Videolarm	PBCP	Cover plate for PB24 series, covers holes that are normally used for attaching wall mount	EA		\$44.00	54.0%	\$20.24
Videolarm	PDDW10CN2	Pressurized DeputyDome, Bullet-Resistant IP Camera System, PTZ and 36x Day/Night Camera System features Heavy-Duty Metal Gear Pan/Tilt. MPEG-4 & MJPEG video compression format, Full DI. Clear dome, w/24Vac input, heater/blower Tough enough to stop a 9mm b	EA		\$14,164.00	54.0%	\$6,515.44
Videolarm	PDDW10CR	Pressurized DeputyDome, 10-gauge Steel Bullet-Resistant Outdoor dome PTZ Camera System with 36x Day/Night Camera, on-board receiver/driver, 120Vac heater	EA		\$13,836.00	54.0%	\$6,364.56
Videolarm	PDDW10CR2	Pressurized DeputyDome, 10-gauge Steel Bullet-Resistant Outdoor dome PTZ Camera System with 36x Day/Night Camera, on-board receiver/driver, 24Vac heater	EA		\$13,684.00	54.0%	\$6,294.64
Videolarm	PDDW10CN2	DeputyDomeTM, Pressurized Bullet-Resistant IP Camera System, PTZ and 36x Day/Night Camera System features Heavy-Duty Metal Gear Pan/Tilt. MPEG-4 & MJPEG video compression format, Full DI. Clear dome, w/24Vac input, heater/blower Tough enough to stop a 9mm	EA		\$13,960.00	54.0%	\$6,421.60
Videolarm	PDW7CN-9	PurgeDome, 7" Outdoor IP PTZ Camera System for Hazard environments. UL approved for Class 1, Division II applications. Includes 36x Day/Night camera, clear dome, heater/blower, 24vac input, Purging system and lines. MPEG-4 & MJPEG video compression for	EA		\$18,640.00	54.0%	\$8,574.40
Videolarm	PDW7CS-9	PurgeDome, 7" Outdoor PTZ Camera System for Hazard environments. UL approved for Class 1, Division II applications. Includes 36x Day/Night camera, clear dome, heater/blower, 24vac input, Purging system and lines. RS422 w/ Videolarm, & Pelco P&D proto	EA		\$17,756.00	54.0%	\$8,167.76
Videolarm	PFD7C12N-3	IP Network Ready 7" Pressurized Outdoor PTZ Camera System with 36x zoom Day/Night camera, MPEG-4 & MJPEG video compression, Full D1. Clear dome, w/12Vdc input, heater/blower Shown with optional WM20G Gooseneck Wall Mount (not included)	EA		\$6,226.00	54.0%	\$2,863.96
Videolarm	PFD7C12S-3	7" Outdoor Pressurized dome PTZ Camera System with 36x Day/Night camera, clear dome, w/12Vdc input, heater/blower	EA		\$5,402.00	54.0%	\$2,484.92
Videolarm	PFD7CN-3	IP Network Ready 7" Pressurized Outdoor PTZ Camera System with 36x zoom Day/Night camera, MPEG-4 & MJPEG video compression, Full D1. Clear dome, w/24Vac input, heater/blower Shown with optional WM20G Gooseneck Wall Mount (not included)	EA		\$6,122.00	54.0%	\$2,816.12
Videolarm	PFD7CS-3	7" Outdoor Pressurized dome PTZ Camera System with 36x Day/Night camera, clear dome, w/24Vac input, heater/blower	EA		\$5,298.00	54.0%	\$2,437.08
Videolarm	PFD7T12N-3	IP Network Ready 7" Pressurized Outdoor PTZ Camera System with 36x zoom Day/Night camera, MPEG-4 & MJPEG video compression, Full D1. tinted dome, w/12Vdc input, heater/blower Shown with optional WM20G Gooseneck Wall Mount (not included)	EA		\$6,226.00	54.0%	\$2,863.96
Videolarm	PFD7T12S-3	7" Outdoor Pressurized dome PTZ Camera System with 36x Day/Night camera, tinted dome, w/12Vdc input, heater/blower	EA		\$5,402.00	54.0%	\$2,484.92
Videolarm	PFD7TN-3	IP Network Ready 7" Pressurized Outdoor PTZ Camera System with 36x zoom Day/Night camera, MPEG-4 & MJPEG video compression, Full D1. tinted dome, w/24Vac input, heater/blower Shown with optional WM20G Gooseneck Wall Mount (not included)	EA		\$6,122.00	54.0%	\$2,816.12
Videolarm	PFD7TS-3	7" Outdoor Pressurized dome PTZ Camera System with 36x Day/Night camera, tinted dome, w/24Vac input, heater/blower	EA		\$5,298.00	54.0%	\$2,437.08
Videolarm	PFDW75C12N	IP Network Ready 7" Outdoor pressurized dome hsg w/WM20G gooseneck wall mount, clear dome, 12Vdc input (ideal for solar and battery powered applications), heater/blower, 42vA, for an IP Network PTZ camera	EA		\$2,080.00	54.0%	\$956.80
Videolarm	PFDW75C2N	IP Network Ready 7" Outdoor pressurized dome hsg w/ WM20G gooseneck wall mount, clear dome, w/24Vac input, heater/blower, for an IP Network PTZ camera, 120 to 24Vac, 96vA transformer	EA		\$2,080.00	54.0%	\$956.80
Videolarm	PFDW75CF2N	IP Network Ready 7" Outdoor pressurized dome hsg w/ WM20G gooseneck wall mount, clear dome, w/24Vac input, heater/blower, for an IP Network PTZ camera, 120 to 24Vac, 96vA transformer.	EA		\$2,080.00	54.0%	\$956.80
Videolarm	PFDW75T12N	IP Network Ready 7" Outdoor pressurized dome hsg w/WM20G gooseneck wall mount, tinted dome, 12Vdc input (ideal for solar and battery powered applications), heater/blower, 42vA, for an IP Network PTZ camera	EA		\$2,080.00	54.0%	\$956.80
Videolarm	PFDW75T2N	IP Network Ready 7" Outdoor pressurized dome hsg w/ WM20G gooseneck wall mount, tinted dome, w/24Vac input, heater/blower, for an IP Network PTZ camera, 120 to 24Vac, 96vA transformer	EA		\$2,080.00	54.0%	\$956.80
Videolarm	PFDW75TF2N	IP Network Ready 7" Outdoor pressurized dome hsg w/ WM20G gooseneck wall mount, tinted dome, w/24Vac input, heater/blower, for an IP Network PTZ camera, 120 to 24Vac, 96vA transformer.	EA		\$2,080.00	54.0%	\$956.80
Videolarm	PM3	Pole mount bracket for existing 3" - 10" poles 150 lbs. max. load.	EA		\$124.00	54.0%	\$57.04

MFG	Part Number	Description	UOM	GROUP	List	DISC	NYS NET PRICE
Videolarm	PMSM5	SunShield/Shroud for the SM5 Series, 1.5NPT thread	EA		\$98.00	54.0%	\$45.08
Videolarm	PRM50G	Extended length aluminum parapet mount bracket, includes 1½" NPT, White powder coat finish	EA		\$784.00	54.0%	\$360.64
Videolarm	PS24	UL-listed indoor power supply, steel enclosure, 120Vac (60 hz) input, 24Vac 8vA output	EA		\$396.00	54.0%	\$182.16
Videolarm	PS2450	Plug-in wall transformer 24Vac 50Va (for use with all Warrior Models except the Warrior 9)	EA		\$38.00	54.0%	\$17.48
Videolarm	PV1	Lightning rod for Free-standing poles	EA		\$218.00	54.0%	\$100.28
Videolarm	PV16N	16" Free-standing Aluminum Pole complete with universal mounting plate, Flexible Shaft Lowering Tool, lifting hook, power and data connections and one video input	EA		\$6,588.00	54.0%	\$3,030.48
Videolarm	PV18N	PolEvator Lower pole, with 2" transformer base Base includes NEMA box, terminal strip, 115Vac to 24Vac transformer and surge protection for video/data	EA		\$9,680.00	54.0%	\$4,452.80
Videolarm	PV4	Anchoring Jig	EA		\$276.00	54.0%	\$126.96
Videolarm	PV6	Dual illuminator bracket for the PolEvator™, P1600, or P1800 IR lights not included (white)	EA		\$796.00	54.0%	\$366.16
Videolarm	PV8	Pole mount for two dome installation for PolEvator PV16/18 only	EA		\$568.00	54.0%	\$261.28
Videolarm	QFDPC2-50NA	7" Outdoor dome Camera System w/pendant mount, clear dome, 2 Hi-Res Color Cameras each with a 3-9mm auto-iris, varifocal lens, plus heater/blower	EA		\$2,416.00	54.0%	\$1,111.36
Videolarm	QFDPC2-70NA	7" Outdoor dome Camera System w/pendant mount, clear dome, 2 Hi-Res Day/Night Cameras each with a 3-9mm auto-iris, varifocal lens, plus heater/blower	EA		\$2,624.00	54.0%	\$1,207.04
Videolarm	QFDPC3-50NA	7" Outdoor dome Camera System w/pendant mount, clear dome, 3 Hi-Res Color Cameras each with a 3-9mm auto-iris, varifocal lens, plus heater/blower	EA		\$3,048.00	54.0%	\$1,402.08
Videolarm	QFDPC3-70NA	7" Outdoor dome Camera System w/pendant mount, clear dome, 3 Hi-Res Day/Night Cameras each with a 3-9mm auto-iris, varifocal lens, plus heater/blower	EA		\$3,356.00	54.0%	\$1,543.76
Videolarm	QFDPC4-50NA	7" Outdoor dome Camera System w/pendant mount, clear dome, 4 Hi-Res Color Cameras each with a 3-9mm auto-iris, varifocal lens, plus heater/blower	EA		\$3,628.00	54.0%	\$1,668.88
Videolarm	QFDPC4-70NA	7" Outdoor dome Camera System w/pendant mount, clear dome, 4 Hi-Res Day/Night Cameras each with a 3-9mm auto-iris, varifocal lens, plus heater/blower	EA		\$4,040.00	54.0%	\$1,858.40
Videolarm	QFDPT2-50NA	7" Outdoor dome Camera System w/pendant mount, tinted dome, 2 Hi-Res Color Cameras each with a 3-9mm auto-iris, varifocal lens, plus heater/blower	EA		\$2,416.00	54.0%	\$1,111.36
Videolarm	QFDPT2-70NA	7" Outdoor dome Camera System w/pendant mount, tinted dome, 2 Hi-Res Day/Night Cameras each with a 3-9mm auto-iris, varifocal lens, plus heater/blower	EA		\$2,624.00	54.0%	\$1,207.04
Videolarm	QFDPT3-50NA	7" Outdoor dome Camera System w/pendant mount, tinted dome, 3 Hi-Res Color Cameras each with a 3-9mm auto-iris, varifocal lens, plus heater/blower	EA		\$3,048.00	54.0%	\$1,402.08
Videolarm	QFDPT3-70NA	7" Outdoor dome Camera System w/pendant mount, tinted dome, 3 Hi-Res Day/Night Cameras each with a 3-9mm auto-iris, varifocal lens, plus heater/blower	EA		\$3,356.00	54.0%	\$1,543.76
Videolarm	QFDPT4-50NA	7" Outdoor dome Camera System w/pendant mount, tinted dome, 4 Hi-Res Color Cameras each with a 3-9mm auto-iris, varifocal lens, plus heater/blower	EA		\$3,628.00	54.0%	\$1,668.88
Videolarm	QFDPT4-70NA	7" Outdoor dome Camera System w/pendant mount, tinted dome, 4 Hi-Res Day/Night Cameras each with a 3-9mm auto-iris, varifocal lens, plus heater/blower	EA		\$4,040.00	54.0%	\$1,858.40
Videolarm	QFDWC2-50NA	7" Outdoor dome Camera System w/wall mount, clear dome, 2 Hi-Res Color Cameras each with a 3-9mm auto-iris, varifocal lens, plus heater/blower	EA		\$2,416.00	54.0%	\$1,111.36
Videolarm	QFDWC2-70NA	7" Outdoor dome Camera System w/wall mount, clear dome, 2 Hi-Res Day/Night Cameras each with a 3-9mm auto-iris, varifocal lens, plus heater/blower	EA		\$2,624.00	54.0%	\$1,207.04
Videolarm	QFDWC3-50NA	7" Outdoor dome Camera System w/wall mount, clear dome, 3 Hi-Res Color Cameras each with a 3-9mm auto-iris, varifocal lens, plus heater/blower	EA		\$3,048.00	54.0%	\$1,402.08
Videolarm	QFDWC3-70NA	7" Outdoor dome Camera System w/wall mount, clear dome, 3 Hi-Res Day/Night Cameras each with a 3-9mm auto-iris, varifocal lens, plus heater/blower	EA		\$3,356.00	54.0%	\$1,543.76
Videolarm	QFDWC4-50NA	7" Outdoor dome Camera System w/wall mount, clear dome, 4 Hi-Res Color Cameras each with a 3-9mm auto-iris, varifocal lens, plus heater/blower	EA		\$3,628.00	54.0%	\$1,668.88
Videolarm	QFDWC4-70NA	7" Outdoor dome Camera System w/wall mount, clear dome, 4 Hi-Res Day/Night Cameras each with a 3-9mm auto-iris, varifocal lens, plus heater/blower	EA		\$4,040.00	54.0%	\$1,858.40
Videolarm	QFDWT2-50NA	7" Outdoor dome Camera System w/wall mount, tinted dome, 2 Hi-Res Color Cameras each with a 3-9mm auto-iris, varifocal lens, plus heater/blower	EA		\$2,416.00	54.0%	\$1,111.36
Videolarm	QFDWT2-70NA	7" Outdoor dome Camera System w/wall mount, tinted dome, 2 Hi-Res Day/Night Cameras each with a 3-9mm auto-iris, varifocal lens, plus heater/blower	EA		\$2,624.00	54.0%	\$1,207.04
Videolarm	QFDWT3-50NA	7" Outdoor dome Camera System w/wall mount, tinted dome, 3 Hi-Res Color Cameras each with a 3-9mm auto-iris, varifocal lens, plus heater/blower	EA		\$3,048.00	54.0%	\$1,402.08
Videolarm	QFDWT3-70NA	7" Outdoor dome Camera System w/wall mount, tinted dome, 3 Hi-Res Day/Night Cameras each with a 3-9mm auto-iris, varifocal lens, plus heater/blower	EA		\$3,356.00	54.0%	\$1,543.76
Videolarm	QFDWT4-50NA	7" Outdoor dome Camera System w/wall mount, tinted dome, 4 Hi-Res Color Cameras each with a 3-9mm auto-iris, varifocal lens, plus heater/blower	EA		\$3,628.00	54.0%	\$1,668.88

MFG	Part Number	Description	UOM	GROUP	List	DISC	NYS NET PRICE
Videolarm	QFDWT4-70NA	7" Outdoor dome Camera System w/wall mount, tinted dome, 4 Hi-Res Day/Night Cameras each with a 3-9mm auto-iris, varifocal lens, plus heater/blower	EA		\$4,040.00	54.0%	\$1,858.40
Videolarm	QIFDPC2-50NA	7" Indoor dome Camera System w/pendant mount, clear dome, 2 Hi-Res Color Cameras each with a 3-9mm auto-iris, varifocal lens	EA		\$2,164.00	54.0%	\$995.44
Videolarm	QIFDPC2-70NA	7" Indoor dome Camera System w/pendant mount, clear dome, 2 Hi-Res Day/Night Cameras each with a 3-9mm auto-iris, varifocal lens	EA		\$2,368.00	54.0%	\$1,089.28
Videolarm	QIFDPC3-50NA	7" Indoor dome Camera System w/pendant mount, clear dome, 3 Hi-Res Color Cameras each with a 3-9mm auto-iris, varifocal lens	EA		\$2,796.00	54.0%	\$1,286.16
Videolarm	QIFDPC3-70NA	7" Indoor dome Camera System w/pendant mount, clear dome, 3 Hi-Res Day/Night Cameras each with a 3-9mm auto-iris, varifocal lens	EA		\$3,104.00	54.0%	\$1,427.84
Videolarm	QIFDPC4-50NA	7" Indoor dome Camera System w/pendant mount, clear dome, 4 Hi-Res Color Cameras each with a 3-9mm auto-iris, varifocal lens	EA		\$3,376.00	54.0%	\$1,552.96
Videolarm	QIFDPC4-70NA	7" Indoor dome Camera System w/pendant mount, clear dome, 4 Hi-Res Day/Night Cameras each with a 3-9mm auto-iris, varifocal lens	EA		\$3,788.00	54.0%	\$1,742.48
Videolarm	QIFDPT2-50NA	7" Indoor dome Camera System w/pendant mount, tinted dome, 2 Hi-Res Color Cameras each with a 3-9mm auto-iris, varifocal lens	EA		\$2,164.00	54.0%	\$995.44
Videolarm	QIFDPT2-70NA	7" Indoor dome Camera System w/pendant mount, tinted dome, 2 Hi-Res Day/Night Cameras each with a 3-9mm auto-iris, varifocal lens	EA		\$2,368.00	54.0%	\$1,089.28
Videolarm	QIFDPT3-50NA	7" Indoor dome Camera System w/pendant mount, tinted dome, 3 Hi-Res Color Cameras each with a 3-9mm auto-iris, varifocal lens	EA		\$2,796.00	54.0%	\$1,286.16
Videolarm	QIFDPT3-70NA	7" Indoor dome Camera System w/pendant mount, tinted dome, 3 Hi-Res Day/Night Cameras each with a 3-9mm auto-iris, varifocal lens	EA		\$3,104.00	54.0%	\$1,427.84
Videolarm	QIFDPT4-50NA	7" Indoor dome Camera System w/pendant mount, tinted dome, 4 Hi-Res Color Cameras each with a 3-9mm auto-iris, varifocal lens	EA		\$3,376.00	54.0%	\$1,552.96
Videolarm	QIFDPT4-70NA	7" Indoor dome Camera System w/pendant mount, tinted dome, 4 Hi-Res Day/Night Cameras each with a 3-9mm auto-iris, varifocal lens	EA		\$3,788.00	54.0%	\$1,742.48
Videolarm	QIFDWC2-50NA	7" Indoor dome Camera System w/wall mount, clear dome, 2 Hi-Res Color Cameras each with a 3-9mm auto-iris, varifocal lens	EA		\$2,164.00	54.0%	\$995.44
Videolarm	QIFDWC2-70NA	7" Indoor dome Camera System w/wall mount, clear dome, 2 Hi-Res Day/Night Cameras each with a 3-9mm auto-iris, varifocal lens	EA		\$2,368.00	54.0%	\$1,089.28
Videolarm	QIFDWC3-50NA	7" Indoor dome Camera System w/wall mount, clear dome, 3 Hi-Res Color Cameras each with a 3-9mm auto-iris, varifocal lens	EA		\$2,796.00	54.0%	\$1,286.16
Videolarm	QIFDWC3-70NA	7" Indoor dome Camera System w/wall mount, clear dome, 3 Hi-Res Day/Night Cameras each with a 3-9mm auto-iris, varifocal lens	EA		\$3,104.00	54.0%	\$1,427.84
Videolarm	QIFDWC4-50NA	7" Indoor dome Camera System w/wall mount, clear dome, 4 Hi-Res Color Cameras each with a 3-9mm auto-iris, varifocal lens	EA		\$3,376.00	54.0%	\$1,552.96
Videolarm	QIFDWC4-70NA	7" Indoor dome Camera System w/wall mount, clear dome, 4 Hi-Res Day/Night Cameras each with a 3-9mm auto-iris, varifocal lens	EA		\$3,788.00	54.0%	\$1,742.48
Videolarm	QIFDWT2-50NA	7" Indoor dome Camera System w/wall mount, tinted dome, 2 Hi-Res Color Cameras each with a 3-9mm auto-iris, varifocal lens	EA		\$2,164.00	54.0%	\$995.44
Videolarm	QIFDWT2-70NA	7" Indoor dome Camera System w/wall mount, tinted dome, 2 Hi-Res Day/Night Cameras each with a 3-9mm auto-iris, varifocal lens	EA		\$2,368.00	54.0%	\$1,089.28
Videolarm	QIFDWT3-50NA	7" Indoor dome Camera System w/wall mount, tinted dome, 3 Hi-Res Color Cameras each with a 3-9mm auto-iris, varifocal lens	EA		\$2,796.00	54.0%	\$1,286.16
Videolarm	QIFDWT3-70NA	7" Indoor dome Camera System w/wall mount, tinted dome, 3 Hi-Res Day/Night Cameras each with a 3-9mm auto-iris, varifocal lens	EA		\$3,104.00	54.0%	\$1,427.84
Videolarm	QIFDWT4-50NA	7" Indoor dome Camera System w/wall mount, tinted dome, 4 Hi-Res Color Cameras each with a 3-9mm auto-iris, varifocal lens	EA		\$3,376.00	54.0%	\$1,552.96
Videolarm	QIFDWT4-70NA	7" Indoor dome Camera System w/wall mount, tinted dome, 4 Hi-Res Day/Night Cameras each with a 3-9mm auto-iris, varifocal lens	EA		\$3,788.00	54.0%	\$1,742.48
Videolarm	QIRMC2-50NA	7" Indoor Vandal-Resistant dome Camera System w/recessed ceiling mount, clear dome, 2 Hi-Res Color Cameras each with a 3-9mm auto-iris, varifocal lens	EA		\$2,204.00	54.0%	\$1,013.84
Videolarm	QIRMC2-70NA	7" Indoor Vandal-Resistant dome Camera System w/recessed ceiling mount, clear dome, 2 Hi-Res Day/Night Cameras each with a 3-9mm auto-iris, varifocal lens	EA		\$2,504.00	54.0%	\$1,151.84
Videolarm	QIRMC3-50NA	7" Indoor Vandal-Resistant dome Camera System w/recessed ceiling mount, clear dome, 3 Hi-Res Color Cameras each with a 3-9mm auto-iris, varifocal lens	EA		\$2,836.00	54.0%	\$1,304.56
Videolarm	QIRMC3-70NA	7" Indoor Vandal-Resistant dome Camera System w/recessed ceiling mount, clear dome, 3 Hi-Res Day/Night Cameras each with a 3-9mm auto-iris, varifocal lens	EA		\$3,240.00	54.0%	\$1,490.40
Videolarm	QIRMC4-50NA	7" Indoor Vandal-Resistant dome Camera System w/recessed ceiling mount, clear dome, 4 Hi-Res Color Cameras each with a 3-9mm auto-iris, varifocal lens	EA		\$3,416.00	54.0%	\$1,571.36
Videolarm	QIRMC4-70NA	7" Indoor Vandal-Resistant dome Camera System w/recessed ceiling mount, clear dome, 4 Hi-Res Day/Night Cameras each with a 3-9mm auto-iris, varifocal lens	EA		\$3,924.00	54.0%	\$1,805.04

MFG	Part Number	Description	UOM	GROUP	List	DISC	NYS NET PRICE
Videolarm	QIRMT2-50NA	7" Indoor Vandal-Resistant dome Camera System w/recessed ceiling mount, tinted dome, 2 Hi-Res Color Cameras each with a 3-9mm auto-iris, varifocal lens	EA		\$2,204.00	54.0%	\$1,013.84
Videolarm	QIRMT2-70NA	7" Indoor Vandal-Resistant dome Camera System w/recessed ceiling mount, tinted dome, 2 Hi-Res Day/Night Cameras each with a 3-9mm auto-iris, varifocal lens	EA		\$2,504.00	54.0%	\$1,151.84
Videolarm	QIRMT3-50NA	7" Indoor Vandal-Resistant dome Camera System w/recessed ceiling mount, tinted dome, 3 Hi-Res Color Cameras each with a 3-9mm auto-iris, varifocal lens	EA		\$2,836.00	54.0%	\$1,304.56
Videolarm	QIRMT3-70NA	7" Indoor Vandal-Resistant dome Camera System w/recessed ceiling mount, tinted dome, 3 Hi-Res Day/Night Cameras each with a 3-9mm auto-iris, varifocal lens	EA		\$3,240.00	54.0%	\$1,490.40
Videolarm	QIRMT4-50NA	7" Indoor Vandal-Resistant dome Camera System w/recessed ceiling mount, tinted dome, 4 Hi-Res Color Cameras each with a 3-9mm auto-iris, varifocal lens	EA		\$3,416.00	54.0%	\$1,571.36
Videolarm	QIRMT4-70NA	7" Indoor Vandal-Resistant dome Camera System w/recessed ceiling mount, tinted dome, 4 Hi-Res Day/Night Cameras each with a 3-9mm auto-iris, varifocal lens	EA		\$3,924.00	54.0%	\$1,805.04
Videolarm	QMRC2-50NA	7" Indoor dome Camera System w/recessed ceiling mount, clear dome, 2 Hi-Res Color Cameras each with a 3-9mm auto-iris, varifocal lens	EA		\$2,048.00	54.0%	\$942.08
Videolarm	QMRC2-70NA	7" Indoor dome Camera System w/recessed ceiling mount, clear dome, 2 Hi-Res Day/Night Cameras each with 3-9mm auto-iris, varifocal lens	EA		\$2,352.00	54.0%	\$1,081.92
Videolarm	QMRC3-50NA	7" Indoor dome Camera System w/recessed ceiling mount, clear dome, 3 Hi-Res Color Cameras each with a 3-9mm auto-iris, varifocal lens	EA		\$2,684.00	54.0%	\$1,234.64
Videolarm	QMRC3-70NA	7" Indoor dome Camera System w/recessed ceiling mount, clear dome, 3 Hi-Res Day/Night Cameras each with 3-9mm auto-iris, varifocal lens	EA		\$3,084.00	54.0%	\$1,418.64
Videolarm	QMRC4-50NA	7" Indoor dome Camera System w/recessed ceiling mount, clear dome, 4 Hi-Res Color Cameras each with a 3-9mm auto-iris, varifocal lens	EA		\$3,264.00	54.0%	\$1,501.44
Videolarm	QMRC4-70NA	7" Indoor dome Camera System w/recessed ceiling mount, clear dome, 4 Hi-Res Day/Night Cameras each with 3-9mm auto-iris, varifocal lens	EA		\$3,768.00	54.0%	\$1,733.28
Videolarm	QMRT2-50NA	7" Indoor dome Camera System w/recessed ceiling mount, tinted dome, 2 Hi-Res Color Cameras each with a 3-9mm auto-iris, varifocal lens	EA		\$2,048.00	54.0%	\$942.08
Videolarm	QMRT2-70NA	7" Indoor dome Camera System w/recessed ceiling mount, tinted dome, 2 Hi-Res Day/Night Cameras each with 3-9mm auto-iris, varifocal lens	EA		\$2,352.00	54.0%	\$1,081.92
Videolarm	QMRT3-50NA	7" Indoor dome Camera System w/recessed ceiling mount, tinted dome, 3 Hi-Res Color Cameras each with a 3-9mm auto-iris, varifocal lens	EA		\$2,684.00	54.0%	\$1,234.64
Videolarm	QMRT3-70NA	7" Indoor dome Camera System w/recessed ceiling mount, tinted dome, 3 Hi-Res Day/Night Cameras each with 3-9mm auto-iris, varifocal lens	EA		\$3,084.00	54.0%	\$1,418.64
Videolarm	QMRT4-50NA	7" Indoor dome Camera System w/recessed ceiling mount, tinted dome, 4 Hi-Res Color Cameras each with a 3-9mm auto-iris, varifocal lens	EA		\$3,264.00	54.0%	\$1,501.44
Videolarm	QMRT4-70NA	7" Indoor dome Camera System w/recessed ceiling mount, tinted dome, 4 Hi-Res Day/Night Cameras each with 3-9mm auto-iris, varifocal lens	EA		\$3,768.00	54.0%	\$1,733.28
Videolarm	QODC2-50NA	2"x2" Indoor dome Camera System w/drop ceiling mount, clear dome, 2 Hi-Res Color Cameras each with a 3-9mm auto-iris, varifocal lens	EA		\$2,224.00	54.0%	\$1,023.04
Videolarm	QODC2-70NA	2"x2" Indoor dome Camera System w/drop ceiling mount, clear dome, 2 Hi-Res Day/Night Cameras each with 3-9mm auto-iris, varifocal lens	EA		\$2,432.00	54.0%	\$1,118.72
Videolarm	QODC3-50NA	2"x2" Indoor dome Camera System w/drop ceiling mount, clear dome, 3 Hi-Res Color Cameras each with a 3-9mm auto-iris, varifocal lens	EA		\$2,856.00	54.0%	\$1,313.76
Videolarm	QODC3-70NA	2"x2" Indoor dome Camera System w/drop ceiling mount, clear dome, 3 Hi-Res Day/Night Cameras each with 3-9mm auto-iris, varifocal lens	EA		\$3,168.00	54.0%	\$1,457.28
Videolarm	QODC4-50NA	2"x2" Indoor dome Camera System w/drop ceiling mount, clear dome, 4 Hi-Res Color Cameras each with a 3-9mm auto-iris, varifocal lens	EA		\$3,440.00	54.0%	\$1,582.40
Videolarm	QODC4-70NA	2"x2" Indoor dome Camera System w/drop ceiling mount, clear dome, 4 Hi-Res Day/Night Cameras each with 3-9mm auto-iris, varifocal lens	EA		\$3,852.00	54.0%	\$1,771.92
Videolarm	QODT2-50NA	2"x2" Indoor dome Camera System w/drop ceiling mount, tinted dome, 2 Hi-Res Color Cameras each with a 3-9mm auto-iris, varifocal lens	EA		\$2,224.00	54.0%	\$1,023.04
Videolarm	QODT2-70NA	2"x2" Indoor dome Camera System w/drop ceiling mount, tinted dome, 2 Hi-Res Day/Night Cameras each with 3-9mm auto-iris, varifocal lens	EA		\$2,432.00	54.0%	\$1,118.72
Videolarm	QODT3-50NA	2"x2" Indoor dome Camera System w/drop ceiling mount, tinted dome, 3 Hi-Res Color Cameras each with a 3-9mm auto-iris, varifocal lens	EA		\$2,856.00	54.0%	\$1,313.76
Videolarm	QODT3-70NA	2"x2" Indoor dome Camera System w/drop ceiling mount, tinted dome, 3 Hi-Res Day/Night Cameras each with 3-9mm auto-iris, varifocal lens	EA		\$3,168.00	54.0%	\$1,457.28
Videolarm	QODT4-50NA	2"x2" Indoor dome Camera System w/drop ceiling mount, tinted dome, 4 Hi-Res Color Cameras each with a 3-9mm auto-iris, varifocal lens	EA		\$3,440.00	54.0%	\$1,582.40

MFG	Part Number	Description	UOM	GROUP	List	DISC	NYS NET PRICE
Videolarm	QODT4-70NA	2"x2" Indoor dome Camera System w/drop ceiling mount, tinted dome, 4 Hi-Res Day/Night Cameras each with 3-9mm auto-iris, varifocal lens	EA		\$3,852.00	54.0%	\$1,771.92
Videolarm	QRHPC2-50NA	7" Outdoor Vandal-Resistant dome Camera System w/pendant mount, rugged cast aluminum top and polycarbonate clear dome, 2 Hi-Res Color Cameras each with a 3-9mm auto-iris, varifocal lens, plus heater/blower	EA		\$2,624.00	54.0%	\$1,207.04
Videolarm	QRHPC2-70NA	7" Outdoor Vandal-Resistant dome Camera System w/pendant mount, rugged cast aluminum top and polycarbonate clear dome, 2 Hi-Res Day/Night Cameras each with a 3-9mm auto-iris, varifocal lens, plus heater/blower	EA		\$2,828.00	54.0%	\$1,300.88
Videolarm	QRHPC3-50NA	7" Outdoor Vandal-Resistant dome Camera System w/pendant mount, rugged cast aluminum top and polycarbonate clear dome, 3 Hi-Res Color Cameras each with a 3-9mm auto-iris, varifocal lens, plus heater/blower	EA		\$3,256.00	54.0%	\$1,497.76
Videolarm	QRHPC3-70NA	7" Outdoor Vandal-Resistant dome Camera System w/pendant mount, rugged cast aluminum top and polycarbonate clear dome, 3 Hi-Res Day/Night Cameras each with a 3-9mm auto-iris, varifocal lens, plus heater/blower	EA		\$3,564.00	54.0%	\$1,639.44
Videolarm	QRHPC4-50NA	7" Outdoor Vandal-Resistant dome Camera System w/pendant mount, rugged cast aluminum top and polycarbonate clear dome, 4 Hi-Res Color Cameras each with a 3-9mm auto-iris, varifocal lens, plus heater/blower	EA		\$3,836.00	54.0%	\$1,764.56
Videolarm	QRHPC4-70NA	7" Outdoor Vandal-Resistant dome Camera System w/pendant mount, rugged cast aluminum top and polycarbonate clear dome, 4 Hi-Res Day/Night Cameras each with a 3-9mm auto-iris, varifocal lens, plus heater/blower	EA		\$4,248.00	54.0%	\$1,954.08
Videolarm	QRHPT2-50NA	7" Outdoor Vandal-Resistant dome Camera System w/pendant mount, rugged cast aluminum top and polycarbonate tinted dome, 2 Hi-Res Color Cameras each with a 3-9mm auto-iris, varifocal lens, plus heater/blower	EA		\$2,624.00	54.0%	\$1,207.04
Videolarm	QRHPT2-70NA	7" Outdoor Vandal-Resistant dome Camera System w/pendant mount, rugged cast aluminum top and polycarbonate tinted dome, 2 Hi-Res Day/Night Cameras each with a 3-9mm auto-iris, varifocal lens, plus heater/blower	EA		\$2,828.00	54.0%	\$1,300.88
Videolarm	QRHPT3-50NA	7" Outdoor Vandal-Resistant dome Camera System w/pendant mount, rugged cast aluminum top and polycarbonate tinted dome, 3 Hi-Res Color Cameras each with a 3-9mm auto-iris, varifocal lens, plus heater/blower	EA		\$3,256.00	54.0%	\$1,497.76
Videolarm	QRHPT3-70NA	7" Outdoor Vandal-Resistant dome Camera System w/pendant mount, rugged cast aluminum top and polycarbonate tinted dome, 3 Hi-Res Day/Night Cameras each with a 3-9mm auto-iris, varifocal lens, plus heater/blower	EA		\$3,564.00	54.0%	\$1,639.44
Videolarm	QRHPT4-50NA	7" Outdoor Vandal-Resistant dome Camera System w/pendant mount, rugged cast aluminum top and polycarbonate tinted dome, 4 Hi-Res Color Cameras each with a 3-9mm auto-iris, varifocal lens, plus heater/blower	EA		\$3,836.00	54.0%	\$1,764.56
Videolarm	QRHPT4-70NA	7" Outdoor Vandal-Resistant dome Camera System w/pendant mount, rugged cast aluminum top and polycarbonate tinted dome, 4 Hi-Res Day/Night Cameras each with a 3-9mm auto-iris, varifocal lens, plus heater/blower	EA		\$4,248.00	54.0%	\$1,954.08
Videolarm	QRHWC2-50NA	7" Outdoor Vandal-Resistant dome Camera System w/wall mount, rugged cast aluminum top and polycarbonate clear dome, 2 Hi-Res Color Cameras each with a 3-9mm auto-iris, varifocal lens, plus heater/blower	EA		\$2,624.00	54.0%	\$1,207.04
Videolarm	QRHWC2-70NA	7" Outdoor Vandal-Resistant dome Camera System w/wall mount, rugged cast aluminum top and polycarbonate clear dome, 2 Hi-Res Day/Night Cameras each with a 3-9mm auto-iris, varifocal lens, plus heater/blower	EA		\$2,828.00	54.0%	\$1,300.88
Videolarm	QRHWC3-50NA	7" Outdoor Vandal-Resistant dome Camera System w/wall mount, rugged cast aluminum top and polycarbonate clear dome, 3 Hi-Res Color Cameras each with a 3-9mm auto-iris, varifocal lens, plus heater/blower	EA		\$3,256.00	54.0%	\$1,497.76
Videolarm	QRHWC3-70NA	7" Outdoor Vandal-Resistant dome Camera System w/wall mount, rugged cast aluminum top and polycarbonate clear dome, 3 Hi-Res Day/Night Cameras each with a 3-9mm auto-iris, varifocal lens, plus heater/blower	EA		\$3,564.00	54.0%	\$1,639.44
Videolarm	QRHWC4-50NA	7" Outdoor Vandal-Resistant dome Camera System w/wall mount, rugged cast aluminum top and polycarbonate clear dome, 4 Hi-Res Color Cameras each with a 3-9mm auto-iris, varifocal lens, plus heater/blower	EA		\$3,836.00	54.0%	\$1,764.56
Videolarm	QRHWC4-70NA	7" Outdoor Vandal-Resistant dome Camera System w/wall mount, rugged cast aluminum top and polycarbonate clear dome, 4 Hi-Res Day/Night Cameras each with a 3-9mm auto-iris, varifocal lens, plus heater/blower	EA		\$4,248.00	54.0%	\$1,954.08
Videolarm	QRHWT2-50NA	7" Outdoor Vandal-Resistant dome Camera System w/wall mount, rugged cast aluminum top and polycarbonate tinted dome, 2 Hi-Res Color Cameras each with a 3-9mm auto-iris, varifocal lens, plus heater/blower	EA		\$2,624.00	54.0%	\$1,207.04
Videolarm	QRHWT2-70NA	7" Outdoor Vandal-Resistant dome Camera System w/wall mount, rugged cast aluminum top and polycarbonate tinted dome, 2 Hi-Res Day/Night Cameras each with a 3-9mm auto-iris, varifocal lens, plus heater/blower	EA		\$2,828.00	54.0%	\$1,300.88
Videolarm	QRHWT3-50NA	7" Outdoor Vandal-Resistant dome Camera System w/wall mount, rugged cast aluminum top and polycarbonate tinted dome, 3 Hi-Res Color Cameras each with a 3-9mm auto-iris, varifocal lens, plus heater/blower	EA		\$3,256.00	54.0%	\$1,497.76

MFG	Part Number	Description	UOM	GROUP	List	DISC	NYS NET PRICE
Videolarm	QRHWT3-70NA	7" Outdoor Vandal-Resistant dome Camera System w/wall mount, rugged cast aluminum top and polycarbonate tinted dome, 3 Hi-Res Day/Night Cameras each with a 3-9mm auto-iris, varifocal lens, plus heater/blower	EA		\$3,564.00	54.0%	\$1,639.44
Videolarm	QRHWT4-50NA	7" Outdoor Vandal-Resistant dome Camera System w/wall mount, rugged cast aluminum top and polycarbonate tinted dome, 4 Hi-Res Color Cameras each with a 3-9mm auto-iris, varifocal lens, plus heater/blower	EA		\$3,836.00	54.0%	\$1,764.56
Videolarm	QRHWT4-70NA	7" Outdoor Vandal-Resistant dome Camera System w/wall mount, rugged cast aluminum top and polycarbonate tinted dome, 4 Hi-Res Day/Night Cameras each with a 3-9mm auto-iris, varifocal lens, plus heater/blower	EA		\$4,248.00	54.0%	\$1,954.08
Videolarm	QRMC2-50NA	7" Vandal-Resistant dome Camera System w/recessed ceiling mount, clear dome, 2 Hi-Res Color Cameras each with a 3-9mm auto-iris, varifocal lens, plus heater/blower	EA		\$2,396.00	54.0%	\$1,102.16
Videolarm	QRMC2-70NA	7" Vandal-Resistant dome Camera System w/recessed ceiling mount, clear dome, 2 Hi-Res Day/Night Cameras each with a 3-9mm auto-iris, varifocal lens, plus heater/blower	EA		\$2,600.00	54.0%	\$1,196.00
Videolarm	QRMC3-50NA	7" Vandal-Resistant dome Camera System w/recessed ceiling mount, clear dome, 3 Hi-Res Color Cameras each with a 3-9mm auto-iris, varifocal lens, plus heater/blower	EA		\$3,028.00	54.0%	\$1,392.88
Videolarm	QRMC3-70NA	7" Vandal-Resistant dome Camera System w/recessed ceiling mount, clear dome, 3 Hi-Res Day/Night Cameras each with a 3-9mm auto-iris, varifocal lens, plus heater/blower	EA		\$3,336.00	54.0%	\$1,534.56
Videolarm	QRMC4-50NA	7" Vandal-Resistant dome Camera System w/recessed ceiling mount, clear dome, 4 Hi-Res Color Cameras each with a 3-9mm auto-iris, varifocal lens, plus heater/blower	EA		\$3,608.00	54.0%	\$1,659.68
Videolarm	QRMC4-70NA	7" Vandal-Resistant dome Camera System w/recessed ceiling mount, clear dome, 4 Hi-Res Day/Night Cameras each with a 3-9mm auto-iris, varifocal lens, plus heater/blower	EA		\$4,020.00	54.0%	\$1,849.20
Videolarm	QRMT2-50NA	7" Vandal-Resistant dome Camera System w/recessed ceiling mount, tinted dome, 2 Hi-Res Color Cameras each with a 3-9mm auto-iris, varifocal lens, plus heater/blower	EA		\$2,396.00	54.0%	\$1,102.16
Videolarm	QRMT2-70NA	7" Vandal-Resistant dome Camera System w/recessed ceiling mount, tinted dome, 2 Hi-Res Day/Night Cameras each with a 3-9mm auto-iris, varifocal lens, plus heater/blower	EA		\$2,600.00	54.0%	\$1,196.00
Videolarm	QRMT3-50NA	7" Vandal-Resistant dome Camera System w/recessed ceiling mount, tinted dome, 3 Hi-Res Color Cameras each with a 3-9mm auto-iris, varifocal lens, plus heater/blower	EA		\$3,028.00	54.0%	\$1,392.88
Videolarm	QRMT3-70NA	7" Vandal-Resistant dome Camera System w/recessed ceiling mount, tinted dome, 3 Hi-Res Day/Night Cameras each with a 3-9mm auto-iris, varifocal lens, plus heater/blower	EA		\$3,336.00	54.0%	\$1,534.56
Videolarm	QRMT4-50NA	7" Vandal-Resistant dome Camera System w/recessed ceiling mount, tinted dome, 4 Hi-Res Color Cameras each with a 3-9mm auto-iris, varifocal lens, plus heater/blower	EA		\$3,608.00	54.0%	\$1,659.68
Videolarm	QRMT4-70NA	7" Vandal-Resistant dome Camera System w/recessed ceiling mount, tinted dome, 4 Hi-Res Day/Night Cameras each with a 3-9mm auto-iris, varifocal lens, plus heater/blower	EA		\$4,020.00	54.0%	\$1,849.20
Videolarm	QSDPC2-70NA5	12" Outdoor dome Camera System w/pendant mount, clear dome, 2 Hi-Res Day/Night Cameras each with a 7-50mm auto-iris, varifocal lens, plus heater/blower	EA		\$3,544.00	54.0%	\$1,630.24
Videolarm	QSDPC3-70NA5	12" Outdoor dome Camera System w/pendant mount, clear dome, 3 Hi-Res Day/Night Cameras each with a 7-50mm auto-iris, varifocal lens, plus heater/blower	EA		\$4,472.00	54.0%	\$2,057.12
Videolarm	QSDPC4-70NA5	12" Outdoor dome Camera System w/pendant mount, clear dome, 4 Hi-Res Day/Night Cameras each with a 7-50mm auto-iris, varifocal lens, plus heater/blower	EA		\$5,396.00	54.0%	\$2,482.16
Videolarm	QSDPT2-70NA5	12" Outdoor dome Camera System w/pendant mount, tinted dome, 2 Hi-Res Day/Night Cameras each with a 7-50mm auto-iris, varifocal lens, plus heater/blower	EA		\$3,544.00	54.0%	\$1,630.24
Videolarm	QSDPT3-70NA5	12" Outdoor dome Camera System w/pendant mount, tinted dome, 3 Hi-Res Day/Night Cameras each with a 7-50mm auto-iris, varifocal lens, plus heater/blower	EA		\$4,472.00	54.0%	\$2,057.12
Videolarm	QSDPT4-70NA5	12" Outdoor dome Camera System w/pendant mount, tinted dome, 4 Hi-Res Day/Night Cameras each with a 7-50mm auto-iris, varifocal lens, plus heater/blower	EA		\$5,396.00	54.0%	\$2,482.16
Videolarm	QSDWC2-70NA5	12" Outdoor dome Camera System w/wall mount, clear dome, 2 Hi-Res Day/Night Cameras each with a 7-50mm auto-iris, varifocal lens, plus heater/blower	EA		\$3,544.00	54.0%	\$1,630.24
Videolarm	QSDWC3-70NA5	12" Outdoor dome Camera System w/wall mount, clear dome, 3 Hi-Res Day/Night Cameras each with a 7-50mm auto-iris, varifocal lens, plus heater/blower	EA		\$4,472.00	54.0%	\$2,057.12
Videolarm	QSDWC4-70NA5	12" Outdoor dome Camera System w/wall mount, clear dome, 4 Hi-Res Day/Night Cameras each with a 7-50mm auto-iris, varifocal lens, plus heater/blower	EA		\$5,396.00	54.0%	\$2,482.16
Videolarm	QSDWT2-70NA5	12" Outdoor dome Camera System w/wall mount, tinted dome, 2 Hi-Res Day/Night Cameras each with a 7-50mm auto-iris, varifocal lens, plus heater/blower	EA		\$3,544.00	54.0%	\$1,630.24
Videolarm	QSDWT3-70NA5	12" Outdoor dome Camera System w/wall mount, tinted dome, 3 Hi-Res Day/Night Cameras each with a 7-50mm auto-iris, varifocal lens, plus heater/blower	EA		\$4,472.00	54.0%	\$2,057.12
Videolarm	QSDWT4-70NA5	12" Outdoor dome Camera System w/wall mount, tinted dome, 4 Hi-Res Day/Night Cameras each with a 7-50mm auto-iris, varifocal lens, plus heater/blower	EA		\$5,396.00	54.0%	\$2,482.16
Videolarm	QSM75C2-70NA	7" Outdoor dome Camera System, surface mount, clear dome, 2 Hi-Res Day/Night Cameras each with a 3-9mm auto-iris, varifocal lens, plus heater/blower	EA		\$2,932.00	54.0%	\$1,348.72

MFG	Part Number	Description	UOM	GROUP	List	DISC	NYS NET PRICE
Videolarm	QSM75C3-70NA	7" Outdoor dome Camera System, surface mount, clear dome, 3 Hi-Res Day/Night Cameras each with a 3-9mm auto-iris, varifocal lens, plus heater/blower	EA		\$3,668.00	54.0%	\$1,687.28
Videolarm	QSM75C4-70NA	7" Outdoor dome Camera System, surface mount, clear dome, 4 Hi-Res Day/Night Cameras each with a 3-9mm auto-iris, varifocal lens, plus heater/blower	EA		\$4,352.00	54.0%	\$2,001.92
Videolarm	QSM75T2-70NA	7" Outdoor dome Camera System, surface mount, tinted dome, 2 Hi-Res Day/Night Cameras each with a 3-9mm auto-iris, varifocal lens, plus heater/blower	EA		\$2,932.00	54.0%	\$1,348.72
Videolarm	QSM75T3-70NA	7" Outdoor dome Camera System, surface mount, tinted dome, 3 Hi-Res Day/Night Cameras each with a 3-9mm auto-iris, varifocal lens, plus heater/blower	EA		\$3,668.00	54.0%	\$1,687.28
Videolarm	QSM75T4-70NA	7" Outdoor dome Camera System, surface mount, tinted dome, 4 Hi-Res Day/Night Cameras each with a 3-9mm auto-iris, varifocal lens, plus heater/blower	EA		\$4,352.00	54.0%	\$2,001.92
Videolarm	RC200C	Rotating Ceiling hsg, manually rotates 360° (1) fixed camera bracket, clear window; MCL 11"	EA		\$296.00	54.0%	\$136.16
Videolarm	RC20C	Clear replacement dome for the VLP20 series	EA		\$300.00	54.0%	\$138.00
Videolarm	RCC14	Clear replacement dome for the MP141 series	EA		\$196.00	54.0%	\$90.16
Videolarm	RCDDW10	Clear replacement dome for the DDW10C series	EA		\$148.00	54.0%	\$68.08
Videolarm	RCFD7	Clear replacement dome for the FDP7, FDP75, FDW7, FDW75 series	EA		\$104.00	54.0%	\$47.84
Videolarm	RCMP121	Clear replacement dome for the MP121C series	EA		\$176.00	54.0%	\$80.96
Videolarm	RCMR5	Clear replacement dome for the MR5C series	EA		\$96.00	54.0%	\$44.16
Videolarm	RCMR7C	Clear replacement dome for the MR7C series	EA		\$136.00	54.0%	\$62.56
Videolarm	RCMR7T	Tinted replacement dome for the MR7T series	EA		\$136.00	54.0%	\$62.56
Videolarm	RCMR8C	Clear replacement dome for the MR8C & QMR series	EA		\$124.00	54.0%	\$57.04
Videolarm	RCMR8T	Tinted replacement dome for the MR8T & QMR series	EA		\$124.00	54.0%	\$57.04
Videolarm	RCO124C	Clear replacement dome for the O124CL HOUSING	EA		\$168.00	54.0%	\$77.28
Videolarm	RCO124T	Tinted replacement dome for the O124TL	EA		\$168.00	54.0%	\$77.28
Videolarm	RCOP123	Clear replacement dome for the OP123CL HOUSING	EA		\$136.00	54.0%	\$62.56
Videolarm	RCOP163	Clear replacement dome for the OP163CL HOUSING	EA		\$156.00	54.0%	\$71.76
Videolarm	RCPDDW10	Clear replacement dome for the PDDW10C series	EA		\$156.00	54.0%	\$71.76
Videolarm	RCPDW1	Clear replacement dome for the PDW1C series	EA		\$260.00	54.0%	\$119.60
Videolarm	RCPF8	Clear replacement dome for the PFD8 series	EA		\$220.00	54.0%	\$101.20
Videolarm	RCRH7	Clear replacement dome for the RHW7, RHP75, RHW7, RHW75 series	EA		\$136.00	54.0%	\$62.56
Videolarm	RCS12	Clear replacement dome for the POD12, SDW12, SDP12, MP123 series	EA		\$188.00	54.0%	\$86.48
Videolarm	RCS12T	Tinted replacement dome for the POD12, SDW12, SDP12, MP123 series	EA		\$188.00	54.0%	\$86.48
Videolarm	RCS16	Clear replacement dome for the POD16, SDW16, SDP16, MP163 series	EA		\$240.00	54.0%	\$110.40
Videolarm	RCS16T	Tinted replacement dome for the POD16, SDW16, SDP16, MP163 series	EA		\$240.00	54.0%	\$110.40
Videolarm	RCSM12C	Clear replacement dome for the SM12CL	EA		\$176.00	54.0%	\$80.96
Videolarm	RCSM12T	Tinted replacement dome for the SM12TL	EA		\$176.00	54.0%	\$80.96
Videolarm	RCT20	Tinted replacement dome for the VLP20, SS20I, SS20III	EA		\$300.00	54.0%	\$138.00
Videolarm	RCTDDW10	Tinted replacement dome for the DDW10C HOUSING	EA		\$148.00	54.0%	\$68.08
Videolarm	RCTFD7	Tinted replacement dome for the FDP7, FDP75, FDW7, FDW75 series	EA		\$104.00	54.0%	\$47.84
Videolarm	RCTMR5	Tinted replacement dome for the MR5T	EA		\$96.00	54.0%	\$44.16
Videolarm	RCTOP123	Tinted replacement dome for the OP123TL HOUSING	EA		\$136.00	54.0%	\$62.56
Videolarm	RCTOP163	Tinted replacement dome for the OP163TL HOUSING	EA		\$156.00	54.0%	\$71.76
Videolarm	RCTPDW1	Tinted replacement dome for the PDW1 series	EA		\$260.00	54.0%	\$119.60
Videolarm	RCTPFD8	Tinted replacement dome for the PFD8 series	EA		\$220.00	54.0%	\$101.20
Videolarm	RCTR7	Tinted replacement dome for the RHW7, RHP75, RHW7, RHW75 series	EA		\$136.00	54.0%	\$62.56
Videolarm	RHP75C12N	IP Network Ready 7" Vandal-Resistant Outdoor dome hsg w/pendant mount, rugged cast aluminum top and polycarbonate clear dome, w/12Vdc input, heater/blower, for an IP Network PTZ camera	EA		\$1,338.00	54.0%	\$615.48
Videolarm	RHP75C2N	IP Network Ready 7" Vandal-Resistant Outdoor dome hsg w/pendant mount, rugged cast aluminum top and polycarbonate clear dome, w/24Vac input, heater/blower, for an IP Network PTZ camera, 120 to 24Vac transformer	EA		\$1,338.00	54.0%	\$615.48
Videolarm	RHP75CF2N	IP Network Ready 7" Vandal-Resistant Outdoor dome hsg w/pendant mount, rugged cast aluminum top and polycarbonate clear dome, w/24Vac input, heater/blower, for an IP Network fixed camera, 120 to 24Vac transformer	EA		\$1,298.00	54.0%	\$597.08
Videolarm	RHP75T12N	IP Network Ready 7" Vandal-Resistant Outdoor dome hsg w/pendant mount, rugged cast aluminum top and polycarbonate tinted dome, w/12Vdc input, heater/blower, for an IP Network PTZ camera	EA		\$1,338.00	54.0%	\$615.48
Videolarm	RHP75T2N	IP Network Ready 7" Vandal-Resistant Outdoor dome hsg w/pendant mount, rugged cast aluminum top and polycarbonate tinted dome, w/24Vac input, heater/blower, for an IP Network PTZ camera, 120 to 24Vac transformer	EA		\$1,338.00	54.0%	\$615.48
Videolarm	RHP75TF2N	IP Network Ready 7" Vandal-Resistant Outdoor dome hsg w/pendant mount, rugged cast aluminum top and polycarbonate tinted dome, w/24Vac input, heater/blower, for an IP Network fixed camera, 120 to 24Vac transformer	EA		\$1,298.00	54.0%	\$597.08
Videolarm	RHP7C12N-3	IP Network Ready 7" Outdoor Vandal-resistant Rugged Dome PTZ Camera System with 36x zoom Day/Night camera, pendant mount, MPEG-4 & MJPEG video compression, Full D1. Clear dome, w/12Vdc input, heater/blower	EA		\$5,498.00	54.0%	\$2,529.08

MFG	Part Number	Description	UOM	GROUP	List	DISC	NYS NET PRICE
Videolarm	RHP7C12S-3	7" Outdoor Vandal-resistant Rugged Dome PTZ Camera System with 36x zoom Day/Night camera, pendant mount, RS422 Videolarm, Pelco D&P protocols. Clear dome, w/12Vdc input, heater/blower	EA		\$4,676.00	54.0%	\$2,150.96
Videolarm	RHP7CF2	7" Outdoor dome hsg w/pendant mount, rugged cast aluminum top and polycarbonate clear dome, 24Vac input, heater/blower, (1) fixed camera bracket	EA		\$918.00	54.0%	\$422.28
Videolarm	RHP7CN-3	IP Network Ready 7" Outdoor Vandal-resistant Rugged Dome PTZ Camera System with 36x zoom Day/Night camera, pendant mount, MPEG-4 & MJPEG video compression, Full D1. Clear dome, w/24Vac input, heater/blower	EA		\$5,394.00	54.0%	\$2,481.24
Videolarm	RHP7CS-3	7" Outdoor Vandal-resistant Rugged Dome PTZ Camera System with 36x zoom Day/Night camera, pendant mount, RS422 Videolarm, Pelco D&P protocols. Clear dome, w/24Vac input, heater/blower	EA		\$4,570.00	54.0%	\$2,102.20
Videolarm	RHP7T12N-3	IP Network Ready 7" Outdoor Vandal-resistant Rugged Dome PTZ Camera System with 36x zoom Day/Night camera, pendant mount, MPEG-4 & MJPEG video compression, Full D1. tinted dome, w/12Vdc input, heater/blower	EA		\$5,498.00	54.0%	\$2,529.08
Videolarm	RHP7T12S-3	7" Outdoor Vandal-resistant Rugged Dome PTZ Camera System with 36x zoom Day/Night camera, pendant mount, RS422 Videolarm, Pelco D&P protocols. tinted dome, w/12Vdc input, heater/blower	EA		\$4,674.00	54.0%	\$2,150.04
Videolarm	RHP7TF2	7" Outdoor dome hsg w/pendant mount, rugged cast aluminum top and polycarbonate tinted dome, 24Vac input, heater/blower, (1) fixed camera bracket	EA		\$948.00	54.0%	\$436.08
Videolarm	RHP7TN-3	IP Network Ready 7" Outdoor Vandal-resistant Rugged Dome PTZ Camera System with 36x zoom Day/Night camera, pendant mount, MPEG-4 & MJPEG video compression, Full D1. tinted dome, w/24Vac input, heater/blower	EA		\$5,394.00	54.0%	\$2,481.24
Videolarm	RHP7TS-3	7" Outdoor Vandal-resistant Rugged Dome PTZ Camera System with 36x zoom Day/Night camera, pendant mount, RS422 Videolarm, Pelco D&P protocols. tinted dome, w/24Vac input, heater/blower	EA		\$4,570.00	54.0%	\$2,102.20
Videolarm	RHW75C12N	IP Network Ready 7" Vandal-Resistant Outdoor dome hsg w/wall mount, rugged cast aluminum top and polycarbonate clear dome, w/12Vdc input, heater/blower, for an IP Network PTZ camera	EA		\$1,338.00	54.0%	\$615.48
Videolarm	RHW75C2N	IP Network Ready 7" Vandal-Resistant Outdoor dome hsg w/wall mount, rugged cast aluminum top and polycarbonate clear dome, w/24Vac input, heater/blower, for an IP Network PTZ camera, 120 to 24Vac transformer	EA		\$1,338.00	54.0%	\$615.48
Videolarm	RHW75CF2N	IP Network Ready 7" Vandal-Resistant Outdoor dome hsg w/wall mount, rugged cast aluminum top and polycarbonate clear dome, w/24Vac input, heater/blower, for an IP Network fixed camera, 120 to 24Vac transformer	EA		\$1,298.00	54.0%	\$597.08
Videolarm	RHW75T12N	IP Network Ready 7" Vandal-Resistant Outdoor dome hsg w/wall mount, rugged cast aluminum top and polycarbonate tinted dome, w/12Vdc input, heater/blower, for an IP Network PTZ camera	EA		\$1,338.00	54.0%	\$615.48
Videolarm	RHW75T2N	IP Network Ready 7" Vandal-Resistant Outdoor dome hsg w/wall mount, rugged cast aluminum top and polycarbonate tinted dome, w/24Vac input, heater/blower, for an IP Network PTZ camera, 120 to 24Vac transformer	EA		\$1,338.00	54.0%	\$615.48
Videolarm	RHW75TF2N	IP Network Ready 7" Vandal-Resistant Outdoor dome hsg w/wall mount, rugged cast aluminum top and polycarbonate tinted dome, w/24Vac input, heater/blower, for an IP Network fixed camera, 120 to 24Vac transformer	EA		\$1,298.00	54.0%	\$597.08
Videolarm	RHW7C12N-3	IP Network Ready 7" Outdoor Vandal-resistant Rugged Dome PTZ Camera System with 36x zoom Day/Night camera, wall mount, MPEG-4 & MJPEG video compression, Full D1. Clear dome, w/12Vdc input, heater/blower	EA		\$5,498.00	54.0%	\$2,529.08
Videolarm	RHW7C12S-3	7" Outdoor Vandal-resistant Rugged Dome PTZ Camera System with 36x zoom Day/Night camera, wall mount, RS422 Videolarm, Pelco D&P protocols. Clear dome, w/12Vdc input, heater/blower	EA		\$4,674.00	54.0%	\$2,150.04
Videolarm	RHW7CF2	7" Outdoor dome hsg w/wall mount, rugged cast aluminum top and polycarbonate clear dome, 24Vac input, heater/blower, (1) fixed camera bracket	EA		\$918.00	54.0%	\$422.28
Videolarm	RHW7CN-3	IP Network Ready 7" Outdoor Vandal-resistant Rugged Dome PTZ Camera System with 36x zoom Day/Night camera, wall mount, MPEG-4 & MJPEG video compression, Full D1. Clear dome, w/24Vac input, heater/blower	EA		\$5,394.00	54.0%	\$2,481.24
Videolarm	RHW7CS-3	7" Outdoor Vandal-resistant Rugged Dome PTZ Camera System with 36x zoom Day/Night camera, wall mount, RS422 Videolarm, Pelco D&P protocols. Clear dome, w/24Vac input, heater/blower	EA		\$4,570.00	54.0%	\$2,102.20
Videolarm	RHW7T12N-3	IP Network Ready 7" Outdoor Vandal-resistant Rugged Dome PTZ Camera System with 36x zoom Day/Night camera, wall mount, MPEG-4 & MJPEG video compression, Full D1. tinted dome, w/12Vdc input, heater/blower	EA		\$5,498.00	54.0%	\$2,529.08
Videolarm	RHW7T12S-3	7" Outdoor Vandal-resistant Rugged Dome PTZ Camera System with 36x zoom Day/Night camera, wall mount, RS422 Videolarm, Pelco D&P protocols. tinted dome, w/12Vdc input, heater/blower	EA		\$4,674.00	54.0%	\$2,150.04

MFG	Part Number	Description	UOM	GROUP	List	DISC	NYS NET PRICE
Videolarm	RHW7TF2	7" Outdoor dome hsg w/wall mount, rugged cast aluminum top and polycarbonate tinted dome, 24Vac input, heater/blower, (1) fixed camera bracket	EA		\$918.00	54.0%	\$422.28
Videolarm	RHW7TN-3	IP Network Ready 7" Outdoor Vandal-resistant Rugged Dome PTZ Camera System with 36x zoom Day/Night camera, wall mount, MPEG-4 & MJPEG video compression, Full D1. tinted dome, w/24Vac input, heater/blower	EA		\$5,394.00	54.0%	\$2,481.24
Videolarm	RHW7TS-3	7" Outdoor Vandal-resistant Rugged Dome PTZ Camera System with 36x zoom Day/Night camera, wall mount, RS422 Videolarm, Pelco D&P protocols. tinted dome, w/24Vac input, heater/blower	EA		\$4,570.00	54.0%	\$2,102.20
Videolarm	RM7C12N	IP Network Ready 7" Vandal-Resistant Outdoor Recessed dome hsg. w/recessed ceiling mount, clear dome, w/12Vdc input, heater/blower, for an IP Network PTZ camera	EA		\$948.00	54.0%	\$436.08
Videolarm	RM7C12N-3	IP Network Ready 7" Outdoor Vandal-resistant Recessed Ceiling Mount Dome PTZ Camera System with 36x zoom Day/Night camera, wall mount, MPEG-4 & MJPEG video compression, Full D1. clear dome, w/12Vdc input, heater/blower	EA		\$5,402.00	54.0%	\$2,484.92
Videolarm	RM7C12S-3	7" Outdoor Vandal-resistant Recessed Ceiling Mount Dome PTZ Camera System with 36x zoom Day/Night camera, wall mount, RS422 Videolarm, Pelco D&P protocols. clear dome, w/12Vdc input, heater/blower	EA		\$4,578.00	54.0%	\$2,105.88
Videolarm	RM7C2N	IP Network Ready 7" Vandal-Resistant Outdoor Recessed dome hsg. w/recessed ceiling mount, clear dome, w/24Vac input, heater/blower, for an IP Network PTZ camera, 120 to 24Vac transformer	EA		\$948.00	54.0%	\$436.08
Videolarm	RM7CF2	Outdoor Vandal Resistant recessed housing for fixed cameras, clear 7" dome, 24vac input, heater & blower	EA		\$784.00	54.0%	\$360.64
Videolarm	RM7CF2N	IP Network Ready 7" Vandal-Resistant Outdoor Recessed dome hsg. w/recessed ceiling mount, clear dome, w/24Vac input, heater/blower, for an IP Network fixed camera, includes 12vdc output for camera	EA		\$948.00	54.0%	\$436.08
Videolarm	RM7CN-3	IP Network Ready 7" Outdoor Vandal-resistant Recessed Ceiling Mount Dome PTZ Camera System with 36x zoom Day/Night camera, wall mount, MPEG-4 & MJPEG video compression, Full D1. clear dome, w/24Vac input, heater/blower	EA		\$5,298.00	54.0%	\$2,437.08
Videolarm	RM7CS-3	7" Outdoor Vandal-resistant Recessed Ceiling Mount Dome PTZ Camera System with 36x zoom Day/Night camera, wall mount, RS422 Videolarm, Pelco D&P protocols. clear dome, w/24Vac input, heater/blower	EA		\$4,474.00	54.0%	\$2,058.04
Videolarm	RM7T12N	IP Network Ready 7" Vandal-Resistant Outdoor Recessed dome hsg. w/recessed ceiling mount, tinted dome, w/12Vdc input, heater/blower, for an IP Network PTZ camera	EA		\$948.00	54.0%	\$436.08
Videolarm	RM7T12N-3	IP Network Ready 7" Outdoor Vandal-resistant Recessed Ceiling Mount Dome PTZ Camera System with 36x zoom Day/Night camera, wall mount, MPEG-4 & MJPEG video compression, Full D1. Tinted dome, w/12Vdc input, heater/blower	EA		\$5,402.00	54.0%	\$2,484.92
Videolarm	RM7T12S-3	7" Outdoor Vandal-resistant Recessed Ceiling Mount Dome PTZ Camera System with 36x zoom Day/Night camera, wall mount, RS422 Videolarm, Pelco D&P protocols. Tinted dome, w/12Vdc input, heater/blower	EA		\$4,578.00	54.0%	\$2,105.88
Videolarm	RM7T2N	IP Network Ready 7" Vandal-Resistant Outdoor Recessed dome hsg. w/recessed ceiling mount, tinted dome, w/24Vac input, heater/blower, for an IP Network PTZ camera, 120 to 24Vac transformer	EA		\$948.00	54.0%	\$436.08
Videolarm	RM7TF2	Outdoor Vandal Resistant recessed housing for fixed cameras, Tinted 7" dome, 24vac input, heater & blower	EA		\$784.00	54.0%	\$360.64
Videolarm	RM7TF2N	IP Network Ready 7" Vandal-Resistant Outdoor Recessed dome hsg. w/recessed ceiling mount, tinted dome, w/24Vac input, heater/blower, for an IP Network fixed camera, includes 12vdc output for camera	EA		\$948.00	54.0%	\$436.08
Videolarm	RM7TN-3	IP Network Ready 7" Outdoor Vandal-resistant Recessed Ceiling Mount Dome PTZ Camera System with 36x zoom Day/Night camera, wall mount, MPEG-4 & MJPEG video compression, Full D1. Tinted dome, w/24Vac input, heater/blower	EA		\$5,298.00	54.0%	\$2,437.08
Videolarm	RM7TS-3	7" Outdoor Vandal-resistant Recessed Ceiling Mount Dome PTZ Camera System with 36x zoom Day/Night camera, wall mount, RS422 Videolarm, Pelco D&P protocols. Tinted dome, w/24Vac input, heater/blower	EA		\$4,474.00	54.0%	\$2,058.04
Videolarm	RMA50G	Roof Mount Adapter for PRM50G	EA		\$318.00	54.0%	\$146.28
Videolarm	RWC200	Replacement Window RC200	EA		\$40.00	54.0%	\$18.40
Videolarm	SDP12C	12" Outdoor/Indoor dome hsg w/pendant mount, clear dome, (1) fixed camera bracket	EA		\$648.00	54.0%	\$298.08
Videolarm	SDP12CHB	12" Outdoor dome hsg w/pendant mount, clear dome, 24Vac input, heater/blower/thermostat, (1) fixed camera bracket	EA		\$972.00	54.0%	\$447.12
Videolarm	SDP12T	12" Outdoor/Indoor dome hsg w/pendant mount, tinted dome, (1) fixed camera bracket	EA		\$648.00	54.0%	\$298.08
Videolarm	SDP12THB	12" Outdoor dome hsg w/pendant mount, tinted dome, 24Vac input, heater/blower/thermostat, (1) fixed camera bracket	EA		\$972.00	54.0%	\$447.12
Videolarm	SDW12C	12" Outdoor/Indoor dome hsg w/wall mount, clear dome, (1) fixed camera bracket	EA		\$648.00	54.0%	\$298.08
Videolarm	SDW12CHB	12" Outdoor dome hsg w/wall mount, clear dome, 24Vac input, heater/blower/thermostat, (1) fixed camera bracket	EA		\$972.00	54.0%	\$447.12
Videolarm	SDW12T	12" Outdoor/Indoor dome hsg w/wall mount, tinted dome, (1) fixed camera bracket	EA		\$648.00	54.0%	\$298.08
Videolarm	SDW12THB	12" Outdoor dome hsg w/wall mount, tinted dome, 24Vac input, heater/blower/thermostat, (1) fixed camera bracket	EA		\$972.00	54.0%	\$447.12

MFG	Part Number	Description	UOM	GROUP	List	DISC	NYS NET PRICE
Videolarm	SDW16C	16" Outdoor/Indoor dome hsg w/wall mount, clear dome, (1) fixed camera bracket	EA		\$728.00	54.0%	\$334.88
Videolarm	SDW16CHB	16" Outdoor dome hsg w/wall mount, clear dome, 24Vac input, heater/blower/thermostat, (1) fixed camera bracket	EA		\$1,052.00	54.0%	\$483.92
Videolarm	SDW16T	16" Outdoor/Indoor dome hsg w/wall mount, tinted dome, (1) fixed camera bracket	EA		\$728.00	54.0%	\$334.88
Videolarm	SDW16THB	16" Outdoor dome hsg w/wall mount, tinted dome, 24Vac input, heater/blower/thermostat, (1) fixed camera bracket	EA		\$1,052.00	54.0%	\$483.92
Videolarm	SM12TL	12" Surface mount dome hsg, tinted dome, (1) fixed camera bracket, liner, tamper-resistant fasteners; MCL 8.5"	EA		\$320.00	54.0%	\$147.20
Videolarm	SM12TLH	12" Surface Mount dome hsg, tinted dome, (1) fixed camera swivel bracket, liner, tamper-resistant fasteners, plus 24Vac heater/thermostat, MCL 8.5"	EA		\$428.00	54.0%	\$196.88
Videolarm	SM5C24N	6" compact vandal resistant polycarbonate surface mount dome. Clear dome w/ 24Vac input, heater/blower, for an IP Network PTZ camera, 24vac H&B, No power supplies	EA		\$418.00	54.0%	\$192.28
Videolarm	SM5C2N	6" compact vandal resistant polycarbonate surface mount dome. Clear dome w/ 24Vac input, heater/blower, for an IP Network PTZ camera, 50va plug-in transformer plus 24vac to 12vdc internal power supply	EA		\$498.00	54.0%	\$229.08
Videolarm	SM5C8N	Compact outdoor surface mount dome for POE plus enabled IP ptz cameras	EA		\$796.00	54.0%	\$366.16
Videolarm	SM5CF2	6" compact vandal resistant polycarbonate surface mount dome. Clear dome w/ 24Vac input, heater/blower, for an IP Network PTZ camera, 50va plug-in transformer plus 24vac to 12vdc internal power supply	EA		\$498.00	54.0%	\$229.08
Videolarm	SM5CF24	6" compact vandal resistant polycarbonate surface mount dome. Clear dome w/ 24Vac input, heater/blower, for fixed camera, 24vac H&B, No power supplies	EA		\$418.00	54.0%	\$192.28
Videolarm	SM5CF8N	Compact outdoor surface mount dome for POE plus enabled IP fixed cameras	EA		\$738.00	54.0%	\$339.48
Videolarm	SM5T24N	6" compact vandal resistant polycarbonate surface mount dome. Tinted dome w/ 24Vac input, heater/blower, for an IP Network PTZ camera, 24vac H&B, No power supplies	EA		\$418.00	54.0%	\$192.28
Videolarm	SM5T2N	6" compact vandal resistant polycarbonate surface mount dome. Tinted dome w/ 24Vac input, heater/blower, for an IP Network PTZ camera, 120 to 24Vac transformer	EA		\$418.00	54.0%	\$192.28
Videolarm	SM5TF2	6" compact vandal resistant polycarbonate surface mount dome. Tinted dome w/ 24Vac input, heater/blower, (1) fixed camera bracket 24Vac transformer	EA		\$418.00	54.0%	\$192.28
Videolarm	SM5TF24	6" compact vandal resistant polycarbonate surface mount dome. Tinted dome w/ 24Vac input, heater/blower, for fixed camera, 24vac H&B, No power supplies	EA		\$418.00	54.0%	\$192.28
Videolarm	SM75C12N	IP Network Ready, vandal resistant outdoor surface mount housing that can be mount facing down or facing towards the sky. Clear dome, w/12Vdc input, heater/blower, for an IP Network PTZ camera	EA		\$1,440.00	54.0%	\$662.40
Videolarm	SM75C2N	IP Network Ready, vandal resistant outdoor surface mount housing that can be mount facing down or facing towards the sky. Clear dome, w/24Vac input, heater/blower, for an IP Network PTZ camera, 120 to 24Vac transformer	EA		\$1,440.00	54.0%	\$662.40
Videolarm	SM75CF2	Vandal resistant outdoor surface mount housing that can be mounted facing down or facing towards the sky. Clear dome, for an IP Network fixed cameras	EA		\$1,052.00	54.0%	\$483.92
Videolarm	SM75CF2N	IP Network Ready, vandal resistant outdoor surface mount housing that can be mount facing down or facing towards the sky. Clear dome, w/24Vac input, heater/blower, for an IP Network fixed cameras, 120 to 24Vac transformer	EA		\$1,440.00	54.0%	\$662.40
Videolarm	SM75T12N	IP Network Ready, vandal resistant outdoor surface mount housing that can be mount facing down or facing towards the sky. Tinted dome, w/12Vdc input, heater/blower, for an IP Network PTZ camera	EA		\$1,440.00	54.0%	\$662.40
Videolarm	SM75T2N	IP Network Ready, vandal resistant outdoor surface mount housing that can be mount facing down or facing towards the sky. tinted dome, w/24Vac input, heater/blower, for an IP Network PTZ camera, 120 to 24Vac transformer	EA		\$1,440.00	54.0%	\$662.40
Videolarm	SM75TF2	Vandal resistant outdoor surface mount housing that can be mounted facing down or facing towards the sky. tinted dome, for an IP Network fixed cameras	EA		\$1,052.00	54.0%	\$483.92
Videolarm	SM75TF2N	IP Network Ready, vandal resistant outdoor surface mount housing that can be mount facing down or facing towards the sky. tinted dome, w/24Vac input, heater/blower, for an IP Network fixed cameras, 120 to 24Vac transformer	EA		\$1,440.00	54.0%	\$662.40
Videolarm	SM7C12N-3	IP Network Ready 7" Outdoor Vandal-Resistant Surface Mount PTZ Camera System - can be mounted facing down or facing up towards the sky - with 36x zoom Day/Night camera, wall mount, MPEG-4 & MJPEG video compression, Full D1. Clear dome, w/12Vdc input, heat	EA		\$5,606.00	54.0%	\$2,578.76
Videolarm	SM7C12S-3	7" Outdoor Vandal-Resistant Surface Mount PTZ Camera System w/ 36x zoom Day/Night camera, wall mount, RS422 Videolarm and Pelco D&P protocols. Clear dome, w/12Vdc input, heater/blower	EA		\$4,782.00	54.0%	\$2,199.72
Videolarm	SM7CN-3	IP Network Ready 7" Outdoor Vandal-Resistant Surface Mount PTZ Camera System - can be mounted facing down or facing up towards the sky - with 36x zoom Day/Night camera, wall mount, MPEG-4 & MJPEG video compression, Full D1. Clear dome, w/24Vac input, heat	EA		\$5,242.00	54.0%	\$2,411.32

MFG	Part Number	Description	UOM	GROUP	List	DISC	NYS NET PRICE
Videolarm	SM7CS-3	7" Outdoor Vandal-Resistant Surface Mount PTZ Camera System w/ 36x zoom Day/Night camera, wall mount, RS422 Videolarm and Pelco D&P protocols. Clear dome, w/24Vac input, heater/blower	EA		\$4,678.00	54.0%	\$2,151.88
Videolarm	SM7T12N-3	IP Network Ready 7" Outdoor Vandal-Resistant Surface Mount PTZ Camera System - can be mounted facing down or facing up towards the sky - with 36x zoom Day/Night camera, wall mount, MPEG-4 & MJPEG video compression, Full D1. tinted dome, w/12Vdc input, hea	EA		\$5,606.00	54.0%	\$2,578.76
Videolarm	SM7T12S-3	7" Outdoor Vandal-Resistant Surface Mount PTZ Camera System w/ 36x zoom Day/Night camera, wall mount, RS422 Videolarm and Pelco D&P protocols. tinted dome, w/12Vdc input, heater/blower	EA		\$4,782.00	54.0%	\$2,199.72
Videolarm	SM7TN-3	IP Network Ready 7" Outdoor Vandal-Resistant Surface Mount PTZ Camera System - can be mounted facing down or facing up towards the sky - with 36x zoom Day/Night camera, wall mount, MPEG-4 & MJPEG video compression, Full D1. tinted dome, w/24Vac input, hea	EA		\$5,502.00	54.0%	\$2,530.92
Videolarm	SM7TS-3	7" Outdoor Vandal-Resistant Surface Mount PTZ Camera System w/ 36x zoom Day/Night camera, wall mount, RS422 Videolarm and Pelco D&P protocols. tinted dome, w/24Vac input, heater/blower	EA		\$4,678.00	54.0%	\$2,151.88
Videolarm	SPVO50	Coax Video surge protection (BNC Connector)	EA		\$172.00	54.0%	\$79.12
Videolarm	SPVP110	110vac power surge protection	EA		\$164.00	54.0%	\$75.44
Videolarm	SPVRJ01	Data/Power Over Ethernet Power/Data Surge Protection	EA		\$196.00	54.0%	\$90.16
Videolarm	SRCW2000	Rotating roof top bracket 150 lbs. max load	EA		\$620.00	54.0%	\$285.20
Videolarm	SSY7	Sunshield for RH7 or FusionDome™ housing	EA		\$60.00	54.0%	\$27.60
Videolarm	SSY75	Sunshield for RH75 or FD75 Housings	EA		\$58.00	54.0%	\$26.68
Videolarm	SVPV220	220vac power surge protection	EA		\$164.00	54.0%	\$75.44
Videolarm	TV40	Tri-View. Rapid deployment tri-pod system, designed for use with video surveillance camera monitoring systems. Max weight 40 lbs, Max height 76".	EA		\$1,848.00	54.0%	\$850.08
Videolarm	TVFH	Optional friction head for Tri-View.	EA		\$978.00	54.0%	\$449.88
Videolarm	TVFP	Optional foot pad for Tri-View. 4" diameter with 5/8" thru hole.	EA		\$318.00	54.0%	\$146.28
Videolarm	TVPT	Optional pan / tilt camera bracket for Tri-View.	EA		\$278.00	54.0%	\$127.88
Videolarm	VC3/4	23" coiled / 6" extended cable with BNC male/female and two conductor power zoom lens control	EA		\$60.00	54.0%	\$27.60
Videolarm	VDA11	11dBi high-gain directional antenna, includes wall mount bracket & 10" pigtail	EA		\$328.00	54.0%	\$150.88
Videolarm	VLAY10	Aluminum sunshield for BMT10	EA		\$196.00	54.0%	\$90.16
Videolarm	VLAY16	Sunshield for AD16/AP16	EA		\$128.00	54.0%	\$58.88
Videolarm	VLAY8	Sunshield for tubular hsg AP8/AD8	EA		\$124.00	54.0%	\$57.04
Videolarm	VLC485E	230Vac PAL version of the VLC485	EA		\$1,124.00	54.0%	\$517.04
Videolarm	VLH24	Additional Ubiquiti 2.4Ghz NANO station Transmitter & Bracket	EA		\$716.00	54.0%	\$329.36
Videolarm	VLH58	Additional Ubiquiti 5.8Ghz NANO station Transmitter & Bracket	EA		\$716.00	54.0%	\$329.36
Videolarm	VLRM24	2.4 GHz WIRELESS UBIQUITI RADIO AND RECEIVER	EA		\$1,150.00	54.0%	\$529.00
Videolarm	VLRM58	5.8 GHz WIRELESS UBIQUITI RADIO AND RECEIVER	EA		\$1,150.00	54.0%	\$529.00
Videolarm	WM1500	Wall mount bracket to mount an ACH13 to a wireless power box	EA		\$264.00	54.0%	\$121.44
Videolarm	WM1600	Wall mount for tubular hsg AP8/AD8 or AP/AD16	EA		\$108.00	54.0%	\$49.68
Videolarm	WM1A	Adapter plate for WM800 and WM800IR, for use with PoEvator™ and outdoor aluminum brackets	EA		\$78.00	54.0%	\$35.88
Videolarm	WM20G	Aluminum gooseneck wall bracket, includes 1½" NPT	EA		\$156.00	54.0%	\$71.76
Videolarm	WM20GW	Aluminum gooseneck wall bracket, includes 1½" NPT, White Powdercoat finish	EA		\$156.00	54.0%	\$71.76
Videolarm	WM2400	Medium-duty, double-headed wall bracket for the ACH8 or ACH13 and other manufacturers' housings	EA		\$308.00	54.0%	\$141.68
Videolarm	WM30G	Aluminum parapet mount bracket, includes 1½" NPT	EA		\$532.00	54.0%	\$244.72
Videolarm	WM40W	Heavy-duty wall mount with removable panel. Durable off-white polyurethane powder coat finish, corrosion resistant	EA		\$378.00	54.0%	\$173.88
Videolarm	WM800	Medium-duty steel wall mount bracket	EA		\$78.00	54.0%	\$35.88
Videolarm	WM800IR	Wall mount bracket for IR illuminators and ACH13 or ACH8 IR lights not included	EA		\$236.00	54.0%	\$108.56
Videolarm	WM800W	Medium-duty steel wall mount bracket (WHITE)	EA		\$78.00	54.0%	\$35.88
Videolarm	WMBMT	Ballistic wall mount for BMT10	EA		\$340.00	54.0%	\$156.40
Videolarm	WMNT12	Wall Mount for NiteTrac Series	EA		\$318.00	54.0%	\$146.28
Videolarm	WMPT14	Wall mount for Outdoor Pan/Tilt PT55 & PT60	EA		\$424.00	54.0%	\$195.04
Videolarm	WM5M7	Wall mount for SM7 & SM75	EA		\$180.00	54.0%	\$82.80
Videolarm	WS1C-50NA	Warrior One 3" Vandal-Resistant Indoor/Outdoor hsg w/ dome surface mount, Hi-Res Color Camera & 4-9mm auto-iris lens, 480TVL	EA		\$784.00	54.0%	\$360.64
Videolarm	WS1C-50NA-X2	WS1C-50NA plus twisted pair	EA		\$854.00	54.0%	\$392.84
Videolarm	WS1C-50NF	Warrior One 3" Vandal-Resistant Indoor/Outdoor hsg w/ dome surface mount, Hi-Res Color Camera plus 3.6mm & 8mm fixed lens(es), 480TVL	EA		\$660.00	54.0%	\$303.60
Videolarm	WS1C-50NF-X2	WS1C-50NF plus twisted pair	EA		\$730.00	54.0%	\$335.80
Videolarm	WS2C-50NA	Warrior Two 3" Vandal-Resistant Indoor/Outdoor hsg w/ dome recessed mount, Hi-Res Color Camera & 4-9mm auto-iris lens, 480TVL	EA		\$784.00	54.0%	\$360.64
Videolarm	WS2C-50NA-X2	WS2C-50NA plus twisted pair	EA		\$854.00	54.0%	\$392.84
Videolarm	WS2C-50NF	Warrior Two 3" Vandal-Resistant Indoor/Outdoor hsg w/ dome recessed mount, Hi-Res Color Camera plus 3.6mm & 8mm fixed lens(es), 480TVL	EA		\$660.00	54.0%	\$303.60
Videolarm	WS2C-50NF-X2	WS2C-50NF-X2 plus twisted pair	EA		\$730.00	54.0%	\$335.80
Videolarm	WS5-50NF	Warrior Five Vandal-Resistant Indoor hsg w/ recessed "in-wall" mount, Hi-Res Color Camera plus 3.6mm & 2.5mm fixed lens(es), 480TVL	EA		\$704.00	54.0%	\$323.84
Videolarm	WS5-50NF-X2	WS5-50NF plus twisted pair	EA		\$774.00	54.0%	\$356.04

MFG	Part Number	Description	UOM	GROUP	List	DISC	NYS NET PRICE
Videolarm	WS5PS	5 Pack of Window Guard™ (paint shields for the Warrior 5)	EA		\$32.00	54.0%	\$14.72
Videolarm	WS5TPS	5 Pack tinted Window Guard™ paint shields for the Warrior 5	EA		\$48.00	54.0%	\$22.08
Videolarm	WS6-50NF	Warrior Six Vandal-Resistant Indoor/Outdoor hsg w/ corner mount, Hi-Res Color Camera & 3.6mm & 2.5mm fixed lens(es), 480TVL	EA		\$680.00	54.0%	\$312.80
Videolarm	WS6-50NF-X2	WS6-50NF plus twisted pair	EA		\$750.00	54.0%	\$345.00
Videolarm	WS6PS	5 Pack of Window Guard™ (paint shields for the Warrior 6)	EA		\$32.00	54.0%	\$14.72
Videolarm	WS6S-50NF	Warrior 6 Vandal-Resistant Indoor/Outdoor hsg, stainless steel face plate w/ corner mount, Hi-Res Color Camera & 3.6mm & 2.5mm fixed lens(es), 480TVL	EA		\$820.00	54.0%	\$377.20
Videolarm	WS6S-50NF-X2	WS6S-50NF plus twisted pair	EA		\$890.00	54.0%	\$409.40
Videolarm	WS9-50FIR	Warrior Nine Bullet-Resistant Outdoor aluminum hsg w/ wall/ceiling mount, Hi-Res Color Day/Night Camera plus IR Illuminators (15m range), 12Vdc input, 460 TVL	EA		\$928.00	54.0%	\$426.88
Videolarm	WSL25	2.5mm and 8mm lens pack	EA		\$72.00	54.0%	\$33.12
Videolarm	WSLP1216	12mm and 16mm lens pack	EA		\$72.00	54.0%	\$33.12
Videolarm	WSLP68	6mm and 8mm lens pack	EA		\$72.00	54.0%	\$33.12
West Penn	220	2 COND. 22 SOLID BARE CMR	MFT		\$57.00	1.0%	\$56.43
West Penn	221	2 COND. 22 (7X30) BARE CMR	MFT		\$62.26	1.0%	\$61.64
West Penn	222	2 COND. 20 (7X28) BARE CMR	MFT		\$80.97	1.0%	\$80.16
West Penn	224	2 COND. 18 (7X26) BARE CMR	MFT		\$125.44	1.0%	\$124.19
West Penn	225	2 COND 16 (19X29) BARE CMR	MFT		\$164.01	1.0%	\$162.37
West Penn	226	2 COND 14 (19X27) BARE CMR	MFT		\$236.05	1.0%	\$233.69
West Penn	227	2 COND 12 (19X25) BARE CMR	MFT		\$329.37	1.0%	\$326.08
West Penn	230	3 COND. 22 SOLID BARE CMR	MFT		\$89.49	1.0%	\$88.60
West Penn	231	3 COND. 22 (7X30) BARE CMR	MFT		\$86.22	1.0%	\$85.36
West Penn	232	3 COND. 20 (7X28) BARE CMR	MFT		\$131.11	1.0%	\$129.80
West Penn	234	3 COND. 18 (7X26) BARE CMR	MFT		\$169.93	1.0%	\$168.23
West Penn	235	3 COND. 16 (19X29) BARE CMR	MFT		\$251.51	1.0%	\$248.99
West Penn	236	3 COND. 14 (19X27) BARE CMR	MFT		\$369.50	1.0%	\$365.81
West Penn	238	3 COND. 12 (19X25) BARE CMR	MFT		\$544.51	1.0%	\$539.06
West Penn	240	4 COND 22 SOLID BARE CMR	MFT		\$91.57	1.0%	\$90.65
West Penn	241	4 COND 22 (7X30) BARE CMR	MFT		\$108.59	1.0%	\$107.50
West Penn	242	4 COND 20 (7X28) BARE CMR	MFT		\$156.75	1.0%	\$155.18
West Penn	244	4 COND 18 (7X26) BARE CMR	MFT		\$208.12	1.0%	\$206.04
West Penn	245	4 COND 16 (19X29) BARE CMR	MFT		\$325.31	1.0%	\$322.06
West Penn	246	4 COND 14 (19X27) BARE CMR	MFT		\$482.24	1.0%	\$477.42
West Penn	248	4 COND 12 (19X25) BARE CMR	MFT		\$704.42	1.0%	\$697.38
West Penn	251	2 PAIRS 22 SOLID BARE CMR	MFT		\$119.79	1.0%	\$118.59
West Penn	252	3 PAIRS 22 SOLID BARE CMR	MFT		\$165.07	1.0%	\$163.42
West Penn	253	4 PAIRS 22 SOLID BARE CMR	MFT		\$201.61	1.0%	\$199.59
West Penn	262	5 COND 20 (7X28) BARE CMR	MFT		\$208.60	1.0%	\$206.51
West Penn	263	7 COND 20 (7X28) BARE CMR	MFT		\$264.16	1.0%	\$261.52
West Penn	264	9 COND 20 (7X28) BARE CMR	MFT		\$340.48	1.0%	\$337.08
West Penn	265	12 COND 20 (7X28) BARE CMR	MFT		\$440.29	1.0%	\$435.89
West Penn	270	6 COND 22 (7X30) BARE CMR	MFT		\$168.32	1.0%	\$166.64
West Penn	271	8 COND 22 (7X30) BARE CMR	MFT		\$213.47	1.0%	\$211.34
West Penn	272	10 COND 22 (7X30) BARE CMR	MFT		\$255.44	1.0%	\$252.89
West Penn	273	12 COND 22 (7X30) BARE CMR	MFT		\$297.63	1.0%	\$294.65
West Penn	274	15 COND 22 (7X30) BARE CMR	MFT		\$389.50	1.0%	\$385.61
West Penn	275	20 COND 22 (7X30) BARE CMR	MFT		\$578.53	1.0%	\$572.74
West Penn	276	25 COND 22 (7X30) BARE CMR	MFT		\$699.78	1.0%	\$692.78
West Penn	277	30 COND 22 (7X30) BARE CMR	MFT		\$932.07	1.0%	\$922.75
West Penn	280	5 COND 18 (7X26) BARE CMR	MFT		\$301.91	1.0%	\$298.89
West Penn	281	7 COND 18 (7X26) BARE CMR	MFT		\$414.54	1.0%	\$410.39
West Penn	282	9 COND 18 (7X26) BARE CMR	MFT		\$545.95	1.0%	\$540.49
West Penn	283	12 COND 18 (7X26) BARE CMR	MFT		\$755.72	1.0%	\$748.16
West Penn	284	15 COND 18 (7X26) BARE CMR	MFT		\$857.27	1.0%	\$848.70
West Penn	285	20 COND 18 (7X26) BARE CMR	MFT		\$1,259.30	1.0%	\$1,246.71
West Penn	290	2 COND. 22 SOLID SHLD BARE CMR	MFT		\$76.10	1.0%	\$75.34
West Penn	291	2 COND. 22 (7X30) SHLD BARE CMR	MFT		\$79.99	1.0%	\$79.19
West Penn	292	2 COND. 20 (7X28) SHLD BARE CMR	MFT		\$103.80	1.0%	\$102.76
West Penn	293	2 COND. 18 (7X26) SHLD BARE CMR	MFT		\$165.73	1.0%	\$164.07
West Penn	294	2 COND. 16 (19X29) SHLD BARE CMR	MFT		\$217.31	1.0%	\$215.14
West Penn	295	2 COND. 14 (19X27) SHLD BARE CMR	MFT		\$289.45	1.0%	\$286.56
West Penn	296	2 COND. 12 (19X25) SHLD BARE CMR	MFT		\$426.12	1.0%	\$421.86
West Penn	300	3 COND. 22 SOLID BARE SHIELDED CMR	MFT		\$96.27	1.0%	\$95.31
West Penn	301	3 COND. 22 (7X30) BARE SHIELDED CMR	MFT		\$102.60	1.0%	\$101.57
West Penn	302	3 COND. 20 (7X28) BARE SHIELDED CMR	MFT		\$140.83	1.0%	\$139.42
West Penn	303	3 COND. 18 (7X26) BARE SHIELDED CMR	MFT		\$207.63	1.0%	\$205.55
West Penn	304	3 COND. 16 (19X29) BARE SHIELDED CMR	MFT		\$355.09	1.0%	\$351.54
West Penn	305	3 COND. 14 (19X27) BARE SHIELDED CMR	MFT		\$459.24	1.0%	\$454.65
West Penn	351	3 COND. 2SH.-1 UNSH. 22 SLD. BARE CMR	MFT		\$106.76	1.0%	\$105.69
West Penn	352	3 COND. 2SH.-1 UNSH. 22 STD. BARE CMR	MFT		\$112.48	1.0%	\$111.36
West Penn	355	4 COND. 2SH.-2 UNSH. 22SLD BARE CMR	MFT		\$126.31	1.0%	\$125.05
West Penn	356	4 COND. 2SH.-2 UNSH. 20 STD, 18 STD. BARE CMR	MFT		\$237.24	1.0%	\$234.87
West Penn	357	4 COND. 2SH.-2 UNSH. 22 (7X30) BARE CMR	MFT		\$135.31	1.0%	\$133.96
West Penn	358	3 COND. 2SH.-1 UNSH. 20 (7X28) BARE CMR	MFT		\$156.09	1.0%	\$154.53
West Penn	359	4 COND. 2SH.-2 UNSH. 20 (7X28) BARE CMR	MFT		\$184.58	1.0%	\$182.73
West Penn	360	4 COND. 2SH.-2 UNSH. 18 (7X26) BARE CMR	MFT		\$274.33	1.0%	\$271.59
West Penn	369	6 COND. 2SH.-4 UNSH. 22 SLD BARE CMR	MFT		\$164.57	1.0%	\$162.92
West Penn	373	6 COND.1 PAIR SHLD, 2 UNSH PR 22 SLD BARE CMR	MFT		\$171.67	1.0%	\$169.95
West Penn	374	2 PR- 1 PR 18 UNSHLD, 1 PR 22 SHLD. BARE CMR	MFT		\$226.20	1.0%	\$223.94
West Penn	420	2 PAIRS. 22 SOLID TINNED INDV. SHIELDED CMR	MFT		\$183.26	1.0%	\$181.43
West Penn	421	3 PAIRS. 22 SOLID TINNED INDV. SHIELDED CMR	MFT		\$282.71	1.0%	\$279.88
West Penn	422	6 PAIRS. 22 SOLID TINNED INDV. SHIELDED CMR	MFT		\$606.27	1.0%	\$600.21
West Penn	423	9 PAIRS. 22 SOLID TINNED INDV. SHIELDED CMR	MFT		\$853.18	1.0%	\$844.65

MODEL CODE	DESCRIPTION	Maintenance and Warranty Upgrade									DISCOUNT CLASS	FAMILY
		EMC LIST PRICE USD	VASCUPP DISCOUNT %	VASCUPP NET PRICE	LP MNT ANNUAL (PREMIUM)	Net Price			LP WARR UPG (PREMIUM)	LP WARR UPG (STANDARD)		
						LP MNT ANNUAL (STANDARD)	LP MNT ANNUAL (BASIC)	LP MNT ANNUAL (BASIC)				
VNXOE-55	VNX-OE LICENSE MODEL FOR VNX5500	\$2,174.00	23.00%	\$1,673.98	\$152.00	\$152.00	\$152.00	NA	NA	UM-S	VNX SOFTWARE	
VNXOE-57	VNX-OE LICENSE MODEL FOR VNX5700	\$4,348.00	23.00%	\$3,347.96	\$304.00	\$304.00	\$304.00	NA	NA	UM-S	VNX SOFTWARE	
VNXOE-75	VNX-OE LICENSE MODEL FOR VNX7500	\$6,522.00	23.00%	\$5,021.94	\$457.00	\$457.00	\$457.00	NA	NA	UM-S	VNX SOFTWARE	
VNXOECAPTB	VNX-OE CAP-TIER PER TB FOR VNX5500;5700;7500	\$457.00	23.00%	\$351.89	\$32.00	\$32.00	\$32.00	NA	NA	UM-S	VNX SOFTWARE	
VNXOEPERFTB	VNX-OE PERF TIER PER TB FOR VNX5500;5700;7500	\$1,033.00	23.00%	\$795.41	\$72.00	\$72.00	\$72.00	NA	NA	UM-S	VNX SOFTWARE	
VPAK-V51	TOTAL VALUE PACK for VNX5100	\$11,584.00	23.00%	\$8,919.68	\$2,085.00	\$1,853.00	NA	NA	NA	UM-S	VNX SOFTWARE	
F-34484	StorCenter-ix2-200-2TB	\$374.98	2.00%	\$367.48	\$0.00	NA	NA	\$0	NA	J	OMEGA	
F-34560	StorCenter-ix2-200-4TB	\$686.92	2.00%	\$674.20	\$0.00	NA	NA	\$0	NA	J	OMEGA	
F-34563	StorCenter-Pro-ix4-200d-8TB	\$1,523.42	2.00%	\$1,492.95	\$0.00	NA	NA	\$0	NA	J	OMEGA	
F-34540	StorCenter-ix4-200r-2TB	\$1,757.80	2.00%	\$1,722.64	\$0.00	NA	NA	\$0	NA	J	OMEGA	
F-34543	StorCenter-ix4-200r-4TB	\$2,695.30	2.00%	\$2,641.39	\$0.00	NA	NA	\$0	NA	J	OMEGA	
F-34546	StorCenter-Pro-ix4-200d-2TB	\$703.11	2.00%	\$689.05	\$0.00	NA	NA	NA	NA	J	OMEGA	
F-34549	StorCenter-Pro-ix4-200d-4TB	\$972.64	2.00%	\$963.19	\$0.00	NA	NA	NA	NA	J	OMEGA	
F-34635	StorCenter-Pro-ix4-200r-8TB	\$3,984.36	2.00%	\$3,904.67	\$0.00	NA	NA	NA	NA	J	OMEGA	
F-34656	StorCenter-ix12-4TB-4 x 1TB HDD	\$5,859.36	2.00%	\$5,742.17	\$0.00	NA	NA	NA	NA	J	OMEGA	
F-34657	StorCenter-ix12-8TB-4 x 2TB HDD	\$7,031.23	2.00%	\$6,890.61	\$0.00	NA	NA	NA	NA	J	OMEGA	
F-34334	Spare-500GB-HDD-ix4-200r	\$218.73	2.00%	\$214.36	\$0.00	NA	NA	NA	NA	J	OMEGA	
F-34398	Spare-1TB-HDD-ix4-200r	\$359.36	2.00%	\$352.17	\$0.00	NA	NA	NA	NA	J	OMEGA	
F-34717	Spare-500GB-HDD-ix4-200d	\$218.73	2.00%	\$214.36	\$0.00	NA	NA	NA	NA	J	OMEGA	
F-34718	Spare-1TB-HDD-ix4-200d	\$359.36	2.00%	\$352.17	\$0.00	NA	NA	NA	NA	J	OMEGA	
F-34719	Spare-2TB-HDD-ix4-200d	\$437.48	2.00%	\$428.73	\$0.00	NA	NA	NA	NA	J	OMEGA	
F-34762	Spare-2TB-HDD-ix4-200r	\$437.48	2.00%	\$428.73	\$0.00	NA	NA	NA	NA	J	OMEGA	
F-34749	StorCenter-ix2-200-1TB	\$292.96	2.00%	\$287.10	\$0.00	NA	NA	NA	NA	J	OMEGA	
F-34751	Spare-500GB-HDD-ix2-200	\$218.73	2.00%	\$214.36	\$0.00	NA	NA	NA	NA	J	OMEGA	
F-34729	Spare-1TB-HDD-ix2-200	\$359.36	2.00%	\$352.17	\$0.00	NA	NA	NA	NA	J	OMEGA	
F-34730	Spare-2TB-HDD-ix2-200	\$437.48	2.00%	\$428.73	\$0.00	NA	NA	NA	NA	J	OMEGA	
F-34995	ix12-Spares-Kit-with-1TB-HDD	\$765.61	2.00%	\$750.30	\$0.00	NA	NA	NA	NA	J	OMEGA	
F-35000	ix12-Spares-Kit-with-2TB-HDD	\$820.30	2.00%	\$803.90	\$0.00	NA	NA	NA	NA	J	OMEGA	
F-34677	ix12-Drive-Expansion-Pack-4 x 1TB	\$1,171.86	2.00%	\$1,148.42	\$0.00	NA	NA	NA	NA	J	OMEGA	
F-34678	ix12-Drive-Expansion-Pack-4 x 2TB	\$2,343.73	2.00%	\$2,296.86	\$0.00	NA	NA	NA	NA	J	OMEGA	
F-34711	ix12-Spare/Accessory-HDD-Hot-Swappable-1TB	\$359.36	2.00%	\$352.17	\$0.00	NA	NA	NA	NA	J	OMEGA	
F-34712	ix12-Spare/Accessory-HDD-Hot-Swappable-2TB	\$644.52	2.00%	\$631.63	\$0.00	NA	NA	NA	NA	J	OMEGA	
F-34713	ix12-Spare/Accessory-Power-Supply-Hot-Swappable	\$468.73	2.00%	\$459.36	\$0.00	NA	NA	NA	NA	J	OMEGA	
F-34714	ix12-Spare/Accessory-Fan-Hot-Swappable	\$58.58	2.00%	\$57.41	\$0.00	NA	NA	NA	NA	J	OMEGA	
F-34755	Enhanced-Service-Plan-ix2-200-3-yr	\$69.96	2.00%	\$68.56	\$0.00	NA	NA	NA	NA	J	OMEGA	
F-34754	Enhanced-Service-Plan-ix4-200d-3-yr	\$113.71	2.00%	\$111.44	\$0.00	NA	NA	NA	NA	J	OMEGA	
F-34753	Enhanced-Service-Plan-ix4-200r-3-yr	\$131.21	2.00%	\$128.69	\$0.00	NA	NA	NA	NA	J	OMEGA	
F-34752	Premium-Service-Plan-ix4-200r-3-yr	\$306.21	2.00%	\$300.09	\$0.00	NA	NA	NA	NA	J	OMEGA	
F-34993	Enhanced-Service-Plan-ix12-1TB-HDD-3-yr	\$874.99	2.00%	\$857.49	\$0.00	NA	NA	NA	NA	J	OMEGA	
F-34991	Premium-Service-Plan-ix12-1TB-HDD-3-yr	\$1,749.99	2.00%	\$1,714.99	\$0.00	NA	NA	NA	NA	J	OMEGA	
F-34994	Enhanced-Service-Plan-ix12-1TB-HDD-5-yr	\$1,749.99	2.00%	\$1,714.99	\$0.00	NA	NA	NA	NA	J	OMEGA	
F-34992	Premium-Service-Plan-ix12-1TB-HDD-5-yr	\$3,499.99	2.00%	\$3,429.99	\$0.00	NA	NA	NA	NA	J	OMEGA	
F-34998	Enhanced-Service-Plan-ix12-2TB-HDD-3-yr	\$874.99	2.00%	\$857.49	\$0.00	NA	NA	NA	NA	J	OMEGA	
F-34996	Premium-Service-Plan-ix12-2TB-HDD-3-yr	\$1,749.99	2.00%	\$1,714.99	\$0.00	NA	NA	NA	NA	J	OMEGA	
F-34999	Enhanced-Service-Plan-ix12-2TB-HDD-5-yr	\$1,749.99	2.00%	\$1,714.99	\$0.00	NA	NA	NA	NA	J	OMEGA	
F-34997	Premium-Service-Plan-ix12-2TB-HDD-5-yr	\$3,499.99	2.00%	\$3,429.99	\$0.00	NA	NA	NA	NA	J	OMEGA	
OneFS 1920	OneFS platform software license for Isilon IQ 1920i/1920x pr	\$8,880	15.55%	\$7,499.36	NA	NA	NA	NA	NA	IS-SW	ISILON	
OneFS 3000	OneFS platform software license for Isilon IQ 3000i/3000x pr	\$10,460	15.55%	\$8,833.70	NA	NA	NA	NA	NA	IS-SW	ISILON	
OneFS 5000S-SSD	OneFS platform software license for Isilon IQ 5000S product	\$19,116	15.55%	\$16,143.88	NA	NA	NA	NA	NA	IS-SW	ISILON	
OneFS 5000S-SSD 10GE	OneFS platform software license for Isilon IQ 5000S 10GE pr	\$20,412	15.55%	\$17,238.38	NA	NA	NA	NA	NA	IS-SW	ISILON	
OneFS 5400S	OneFS platform software license for Isilon IQ 5400S product	\$16,200	15.55%	\$13,681.26	NA	NA	NA	NA	NA	IS-SW	ISILON	
OneFS 5400S 10GE	OneFS platform software license for Isilon IQ 5400S 10GE pr	\$17,496	15.55%	\$14,775.76	NA	NA	NA	NA	NA	IS-SW	ISILON	
OneFS 6000	OneFS platform software license for Isilon IQ 6000i/6000x pr	\$10,431	15.55%	\$8,809.21	NA	NA	NA	NA	NA	IS-SW	ISILON	
OneFS 9000	OneFS platform software license for Isilon IQ 9000i/9000x pr	\$14,860	15.55%	\$12,549.60	NA	NA	NA	NA	NA	IS-SW	ISILON	

MODEL CODE	DESCRIPTION				Maintenance and Warranty Upgrade					DISCOUNT CLASS	FAMILY
		EMC LIST PRICE USD	VASCUPP DISCOUNT %	VASCUPP NET PRICE	Net Price						
					LP MNT ANNUAL (PREMIUM)	LP MNT ANNUAL (STANDARD)	LP MNT ANNUAL (BASIC)	LP WARR UPG (PREMIUM)	LP WARR UPG (STANDARD)		
OneFS 1000X-SSD	OneFS platform software license for Isilon IQ 1000X-SSD pri	\$22,230	15.55%	\$18,773.73	NA	NA	NA	NA	NA	IS-SW	ISILON
OneFS 1000X-SSD 10GE	OneFS platform software license for Isilon IQ 1000X-SSD 10	\$23,598	15.55%	\$19,929.03	NA	NA	NA	NA	NA	IS-SW	ISILON
OneFS 12000	OneFS platform software license for Isilon IQ 12000i/12000x	\$14,497	15.55%	\$12,243.04	NA	NA	NA	NA	NA	IS-SW	ISILON
OneFS 3200X-SSD	OneFS platform software license for Isilon IQ 3200X-SSD pri	\$40,500	15.55%	\$34,203.14	NA	NA	NA	NA	NA	IS-SW	ISILON
OneFS 3200X-SSD 10GE	OneFS platform software license for Isilon IQ 3200X-SSD 10	\$41,796	15.55%	\$35,297.64	NA	NA	NA	NA	NA	IS-SW	ISILON
OneFS 36000	OneFS platform software license for Isilon IQ 36000x produc	\$33,725	15.55%	\$28,481.51	NA	NA	NA	NA	NA	IS-SW	ISILON
OneFS 36000 10GE	OneFS platform software license for Isilon IQ 36000x 10GE p	\$35,093	15.55%	\$29,636.81	NA	NA	NA	NA	NA	IS-SW	ISILON
OneFS 36NL	OneFS platform software license for Isilon IQ 36NL product (\$23,393	15.55%	\$19,755.74	NA	NA	NA	NA	NA	IS-SW	ISILON
OneFS 36NL 10GE	OneFS platform software license for Isilon IQ 36NL 10GE pro	\$24,761	15.55%	\$20,911.04	NA	NA	NA	NA	NA	IS-SW	ISILON
OneFS 72000	OneFS platform software license for Isilon IQ 72000x produc	\$53,550	15.55%	\$45,224.16	NA	NA	NA	NA	NA	IS-SW	ISILON
OneFS 72000 10GE	OneFS platform software license for Isilon IQ 72000x 10GE p	\$54,774	15.55%	\$46,257.85	NA	NA	NA	NA	NA	IS-SW	ISILON
OneFS 72NL	OneFS platform software license for Isilon IQ 72NL product (\$37,145	15.55%	\$31,369.77	NA	NA	NA	NA	NA	IS-SW	ISILON
OneFS 72NL 10GE	OneFS platform software license for Isilon IQ 72NL 10GE pro	\$38,437	15.55%	\$32,460.89	NA	NA	NA	NA	NA	IS-SW	ISILON
OneFS Accelerator-X	OneFS platform software license for Isilon IQ Accelerator-X p	\$5,696	15.55%	\$4,810.40	NA	NA	NA	NA	NA	IS-SW	ISILON
OneFS Accelerator-X CX4-8	OneFS platform software license for Isilon IQ Accelerator-X C	\$8,944	15.55%	\$7,553.41	NA	NA	NA	NA	NA	IS-SW	ISILON
OneFS Accelerator-X CX4-32	OneFS platform software license for Isilon IQ Accelerator-X C	\$11,136	15.55%	\$9,404.60	NA	NA	NA	NA	NA	IS-SW	ISILON
OneFS Accelerator-X SR-8	OneFS platform software license for Isilon IQ Accelerator-X S	\$9,104	15.55%	\$7,688.53	NA	NA	NA	NA	NA	IS-SW	ISILON
OneFS Accelerator-X SR-32	OneFS platform software license for Isilon IQ Accelerator-X S	\$11,616	15.55%	\$9,809.97	NA	NA	NA	NA	NA	IS-SW	ISILON
OneFS IQ Backup Accelerator	OneFS platform software license for Isilon IQ Backup Acceler	\$15,420	15.55%	\$13,022.53	NA	NA	NA	NA	NA	IS-SW	ISILON
OneFS EX6000	OneFS extension software license for Isilon EX 6000 product	\$6,580	15.55%	\$5,556.96	NA	NA	NA	NA	NA	IS-SW	ISILON
OneFS EX9000	OneFS extension software license for Isilon EX 9000 product	\$8,020	15.55%	\$6,773.07	NA	NA	NA	NA	NA	IS-SW	ISILON
OneFS EX12000	OneFS extension software license for Isilon EX 9000 product	\$10,540	15.55%	\$8,901.26	NA	NA	NA	NA	NA	IS-SW	ISILON
IQ1920x	IQ 1920x InfiniBand platform node	\$13,000	15.55%	\$10,978.79	NA	NA	NA	NA	NA	IS-HW	ISILON
IQ3000x	IQ 3000x InfiniBand platform node	\$15,690	15.55%	\$13,250.55	NA	NA	NA	NA	NA	IS-HW	ISILON
IQ5000S-SSD	IQ 5000S InfiniBand platform node	\$28,674	15.55%	\$24,215.83	NA	NA	NA	NA	NA	IS-HW	ISILON
IQ5000S-SSD 10GE CX4	IQ 5000S 10GE CX4 InfiniBand platform node	\$30,618	15.55%	\$25,857.58	NA	NA	NA	NA	NA	IS-HW	ISILON
IQ5000S-SSD 10GE SFP+	IQ 5000S 10GE SFP+ InfiniBand platform node	\$30,618	15.55%	\$25,857.58	NA	NA	NA	NA	NA	IS-HW	ISILON
IQ5400S	IQ 5400S InfiniBand platform node	\$24,300	15.55%	\$20,521.89	NA	NA	NA	NA	NA	IS-HW	ISILON
IQ5400S 10GE CX4	IQ 5400S 10GE CX4 InfiniBand platform node	\$26,244	15.55%	\$22,163.64	NA	NA	NA	NA	NA	IS-HW	ISILON
IQ5400S 10GE SFP+	IQ 5400S 10GE SFP+ InfiniBand platform node	\$26,244	15.55%	\$22,163.64	NA	NA	NA	NA	NA	IS-HW	ISILON
IQ6000x	IQ 6000x InfiniBand platform node	\$15,647	15.55%	\$13,213.81	NA	NA	NA	NA	NA	IS-HW	ISILON
IQ9000x	IQ 9000x InfiniBand platform node	\$22,290	15.55%	\$18,824.40	NA	NA	NA	NA	NA	IS-HW	ISILON
IQ10000X-SSD	IQ 10000X-SSD InfiniBand platform node	\$33,345	15.55%	\$28,160.59	NA	NA	NA	NA	NA	IS-HW	ISILON
IQ10000X-SSD 10GE CX4	IQ 10000X-SSD 10GE CX4 InfiniBand platform node	\$35,397	15.55%	\$29,893.55	NA	NA	NA	NA	NA	IS-HW	ISILON
IQ10000X-SSD 10GE SFP+	IQ 10000X-SSD 10GE SFP+ InfiniBand platform node	\$35,397	15.55%	\$29,893.55	NA	NA	NA	NA	NA	IS-HW	ISILON
IQ12000x	IQ 12000x InfiniBand platform node	\$21,746	15.55%	\$18,364.55	NA	NA	NA	NA	NA	IS-HW	ISILON
IQ32000X-SSD	IQ 32000X-SSD InfiniBand platform node	\$60,750	15.55%	\$51,304.72	NA	NA	NA	NA	NA	IS-HW	ISILON
IQ32000X-SSD 10GE CX4	IQ 32000X-SSD 10GE CX4 InfiniBand platform node	\$62,694	15.55%	\$52,946.47	NA	NA	NA	NA	NA	IS-HW	ISILON
IQ32000X-SSD 10GE SFP+	IQ 32000X-SSD 10GE SFP+ InfiniBand platform node	\$62,694	15.55%	\$52,946.47	NA	NA	NA	NA	NA	IS-HW	ISILON
IQ36000x	IQ 36000x InfiniBand platform node	\$50,588	15.55%	\$42,722.26	NA	NA	NA	NA	NA	IS-HW	ISILON
IQ36000x 10GE CX4	IQ 36000x 10GE CX4 InfiniBand platform node	\$52,640	15.55%	\$44,455.22	NA	NA	NA	NA	NA	IS-HW	ISILON
IQ36000x 10GE SFP+	IQ 36000x 10GE SFP+ InfiniBand platform node	\$52,640	15.55%	\$44,455.22	NA	NA	NA	NA	NA	IS-HW	ISILON
IQ36NL	IQ 36NL InfiniBand platform node	\$35,089	15.55%	\$29,633.60	NA	NA	NA	NA	NA	IS-HW	ISILON
IQ36NL 10GE CX4	IQ 36NL 10GE CX4 InfiniBand platform node	\$37,141	15.55%	\$31,366.56	NA	NA	NA	NA	NA	IS-HW	ISILON
IQ36NL 10GE SFP+	IQ 36NL 10GE SFP+ InfiniBand platform node	\$37,141	15.55%	\$31,366.56	NA	NA	NA	NA	NA	IS-HW	ISILON
IQ72000x	IQ 72000x InfiniBand platform node	\$80,325	15.55%	\$67,836.23	NA	NA	NA	NA	NA	IS-HW	ISILON
IQ72000x 10GE CX4	IQ 72000x 10GE CX4 InfiniBand platform node	\$82,161	15.55%	\$69,386.78	NA	NA	NA	NA	NA	IS-HW	ISILON
IQ72000x 10GE SFP+	IQ 72000x 10GE SFP+ InfiniBand platform node	\$82,161	15.55%	\$69,386.78	NA	NA	NA	NA	NA	IS-HW	ISILON
IQ72NL	IQ 72NL InfiniBand platform node	\$55,718	15.55%	\$47,054.66	NA	NA	NA	NA	NA	IS-HW	ISILON
IQ72NL 10GE CX4	IQ 72NL 10GE CX4 InfiniBand platform node	\$57,656	15.55%	\$48,691.34	NA	NA	NA	NA	NA	IS-HW	ISILON
IQ72NL 10GE SFP+	IQ 72NL 10GE SFP+ InfiniBand platform node	\$57,656	15.55%	\$48,691.34	NA	NA	NA	NA	NA	IS-HW	ISILON
IQAccelerator-X	IQ Accelerator-X node, InfiniBand interconnect, (1) 2.0GHz q	\$8,544	15.55%	\$7,215.60	NA	NA	NA	NA	NA	IS-HW	ISILON
IQ Accelerator-X CX4-8	IQ Accelerator-X node, InfiniBand interconnect, (2) 2.33GHz	\$13,416	15.55%	\$11,330.11	NA	NA	NA	NA	NA	IS-HW	ISILON
IQ Accelerator-X CX4-32	IQ Accelerator-X node, InfiniBand interconnect, (2) 2.33GHz	\$16,704	15.55%	\$14,106.90	NA	NA	NA	NA	NA	IS-HW	ISILON

MODEL CODE	DESCRIPTION				Maintenance and Warranty Upgrade						DISCOUNT CLASS	FAMILY
		EMC LIST PRICE USD	VASCUPP DISCOUNT %	VASCUPP NET PRICE	Net Price							
					LP MNT ANNUAL (PREMIUM)	LP MNT ANNUAL (STANDARD)	LP MNT ANNUAL (BASIC)	LP WARR UPG (PREMIUM)	LP WARR UPG (STANDARD)			
IQ Accelerator-X SR-8 SFP+	IQ Accelerator-X node, InfiniBand interconnect, (2) 2.33GHz	\$13,656	15.55%	\$11,532.79	NA	NA	NA	NA	NA	NA	IS-HW	ISILON
IQ Accelerator-X SR-32 SFP+	IQ Accelerator-X node, InfiniBand interconnect, (2) 2.33GHz	\$17,424	15.55%	\$14,714.95	NA	NA	NA	NA	NA	NA	IS-HW	ISILON
IQ Backup Accelerator	Fibre-channel tape backup/restore accelerator device	\$23,130	15.55%	\$19,533.80	NA	NA	NA	NA	NA	NA	IS-HW	ISILON
EX6000	EX 6000 expansion node	\$9,870	15.55%	\$8,335.43	NA	NA	NA	NA	NA	NA	IS-HW	ISILON
EX9000	EX 9000 expansion node	\$12,030	15.55%	\$10,159.60	NA	NA	NA	NA	NA	NA	IS-HW	ISILON
EX12000	EX 12000 expansion node	\$15,810	15.55%	\$13,351.89	NA	NA	NA	NA	NA	NA	IS-HW	ISILON
Enterprise-SmartPools-1920	Single node license for Quotas (Enterprise Edition)	\$4,950	15.55%	\$4,180.38	NA	NA	NA	NA	NA	NA	IS-SW	ISILON
Enterprise-InsightIQ-1920	Single node license for Connect Advanced (Enterprise Editor	\$1,950	15.55%	\$1,646.82	NA	NA	NA	NA	NA	NA	IS-SW	ISILON
Enterprise-SnapshotIQ-1920	Single node license for SnapshotIQ (Enterprise Edition)	\$2,950	15.55%	\$2,491.34	NA	NA	NA	NA	NA	NA	IS-SW	ISILON
Enterprise-SmartConnect Advanced	Single node license for Connect Advanced (Enterprise Editor	\$4,950	15.55%	\$4,180.38	NA	NA	NA	NA	NA	NA	IS-SW	ISILON
Enterprise-SyncIQ-1920	Single node license for SyncIQ replication (Enterprise Edition	\$4,950	15.55%	\$4,180.38	NA	NA	NA	NA	NA	NA	IS-SW	ISILON
Enterprise-SmartQuotas-1920	Single node license for Quotas (Enterprise Edition)	\$1,950	15.55%	\$1,646.82	NA	NA	NA	NA	NA	NA	IS-SW	ISILON
Enterprise-vCenter-1920	Single node license for vCenter	\$1,950	15.55%	\$1,646.82	NA	NA	NA	NA	NA	NA	IS-SW	ISILON
Enterprise-App-BUNDLE-#1-1920	Single node license for both SnapshotIQ & Connect Advance	\$7,110	15.55%	\$6,004.55	NA	NA	NA	NA	NA	NA	IS-SW	ISILON
Enterprise-App-BUNDLE-#2-1920	Single node license for both SnapshotIQ & SyncIQ (Enterpris	\$7,110	15.55%	\$6,004.55	NA	NA	NA	NA	NA	NA	IS-SW	ISILON
Enterprise-App-BUNDLE-#3-1920	Single node license for both Connect Advanced & SyncIQ (En	\$8,910	15.55%	\$7,524.69	NA	NA	NA	NA	NA	NA	IS-SW	ISILON
Enterprise-App-BUNDLE-#4-1920	Single node license for SnapshotIQ, Connect Advanced & Syr	\$11,565	15.55%	\$9,766.90	NA	NA	NA	NA	NA	NA	IS-SW	ISILON
Enterprise-App-BUNDLE-#7-1920	Single node license for SnapshotIQ, Connect Advanced & Qu	\$8,865	15.55%	\$7,486.69	NA	NA	NA	NA	NA	NA	IS-SW	ISILON
Enterprise-App-BUNDLE-#9-1920	Single node license for SnapshotIQ & Quotas (Enterprise Edit	\$4,410	15.55%	\$3,724.34	NA	NA	NA	NA	NA	NA	IS-SW	ISILON
Enterprise-App-BUNDLE-#10-1920	Single node license for SnapshotIQ, Connect Advanced, Quot	\$13,320	15.55%	\$11,249.03	NA	NA	NA	NA	NA	NA	IS-SW	ISILON
Enterprise-SmartPools-3000	Single node license for Quotas (Enterprise Edition)	\$4,950	15.55%	\$4,180.38	NA	NA	NA	NA	NA	NA	IS-SW	ISILON
Enterprise-InsightIQ-3000	Single node license for Connect Advanced (Enterprise Editor	\$1,950	15.55%	\$1,646.82	NA	NA	NA	NA	NA	NA	IS-SW	ISILON
Enterprise-SnapshotIQ-3000	Single node license for SnapshotIQ (Enterprise Edition)	\$2,950	15.55%	\$2,491.34	NA	NA	NA	NA	NA	NA	IS-SW	ISILON
Enterprise-SmartConnect Advanced	Single node license for Connect Advanced (Enterprise Editor	\$4,950	15.55%	\$4,180.38	NA	NA	NA	NA	NA	NA	IS-SW	ISILON
Enterprise-SyncIQ-3000	Single node license for SyncIQ replication (Enterprise Edition	\$4,950	15.55%	\$4,180.38	NA	NA	NA	NA	NA	NA	IS-SW	ISILON
Enterprise-SmartQuotas-3000	Single node license for Quotas (Enterprise Edition)	\$1,950	15.55%	\$1,646.82	NA	NA	NA	NA	NA	NA	IS-SW	ISILON
Enterprise-vCenter-3000	Single node license for vCenter (Enterprise Edition)	\$1,950	15.55%	\$1,646.82	NA	NA	NA	NA	NA	NA	IS-SW	ISILON
Enterprise-App-BUNDLE-#1-3000	Single node license for both SnapshotIQ & Connect Advance	\$7,110	15.55%	\$6,004.55	NA	NA	NA	NA	NA	NA	IS-SW	ISILON
Enterprise-App-BUNDLE-#2-3000	Single node license for both SnapshotIQ & SyncIQ (Enterpris	\$7,110	15.55%	\$6,004.55	NA	NA	NA	NA	NA	NA	IS-SW	ISILON
Enterprise-App-BUNDLE-#3-3000	Single node license for both Connect Advanced & SyncIQ (En	\$8,910	15.55%	\$7,524.69	NA	NA	NA	NA	NA	NA	IS-SW	ISILON
Enterprise-App-BUNDLE-#4-3000	Single node license for SnapshotIQ, Connect Advanced & Syr	\$11,565	15.55%	\$9,766.90	NA	NA	NA	NA	NA	NA	IS-SW	ISILON
Enterprise-App-BUNDLE-#7-3000	Single node license for SnapshotIQ, Connect Advanced & Qu	\$8,865	15.55%	\$7,486.69	NA	NA	NA	NA	NA	NA	IS-SW	ISILON
Enterprise-App-BUNDLE-#9-3000	Single node license for SnapshotIQ & Quotas (Enterprise Edit	\$4,410	15.55%	\$3,724.34	NA	NA	NA	NA	NA	NA	IS-SW	ISILON
Enterprise-App-BUNDLE-#10-3000	Single node license for SnapshotIQ, Connect Advanced, Quot	\$13,320	15.55%	\$11,249.03	NA	NA	NA	NA	NA	NA	IS-SW	ISILON
Enterprise-SmartPools-5000S	Single node license for Quotas (Enterprise Edition)	\$4,950	15.55%	\$4,180.38	NA	NA	NA	NA	NA	NA	IS-SW	ISILON
Enterprise-InsightIQ-5000S	Single node license for Connect Advanced (Enterprise Editor	\$1,950	15.55%	\$1,646.82	NA	NA	NA	NA	NA	NA	IS-SW	ISILON
Enterprise-SnapshotIQ-5000S	Single node license for SnapshotIQ (Enterprise Edition)	\$2,950	15.55%	\$2,491.34	NA	NA	NA	NA	NA	NA	IS-SW	ISILON
Enterprise-SmartConnect Advanced	Single node license for Connect Advanced (Enterprise Editor	\$4,950	15.55%	\$4,180.38	NA	NA	NA	NA	NA	NA	IS-SW	ISILON
Enterprise-SyncIQ-5000S	Single node license for SyncIQ replication (Enterprise Edition	\$4,950	15.55%	\$4,180.38	NA	NA	NA	NA	NA	NA	IS-SW	ISILON
Enterprise-SmartQuotas-5000S	Single node license for Quotas (Enterprise Edition)	\$1,950	15.55%	\$1,646.82	NA	NA	NA	NA	NA	NA	IS-SW	ISILON
Enterprise-vCenter-5000S	Single node license for vCenter (Enterprise Edition)	\$1,950	15.55%	\$1,646.82	NA	NA	NA	NA	NA	NA	IS-SW	ISILON
Enterprise-App-BUNDLE-#1-5000S	Single node license for both SnapshotIQ & Connect Advance	\$7,110	15.55%	\$6,004.55	NA	NA	NA	NA	NA	NA	IS-SW	ISILON
Enterprise-App-BUNDLE-#2-5000S	Single node license for both SnapshotIQ & SyncIQ (Enterpris	\$7,110	15.55%	\$6,004.55	NA	NA	NA	NA	NA	NA	IS-SW	ISILON
Enterprise-App-BUNDLE-#3-5000S	Single node license for both Connect Advanced & SyncIQ (En	\$8,910	15.55%	\$7,524.69	NA	NA	NA	NA	NA	NA	IS-SW	ISILON
Enterprise-App-BUNDLE-#4-5000S	Single node license for SnapshotIQ, Connect Advanced & Syr	\$11,565	15.55%	\$9,766.90	NA	NA	NA	NA	NA	NA	IS-SW	ISILON
Enterprise-App-BUNDLE-#7-5000S	Single node license for SnapshotIQ, Connect Advanced & Qu	\$8,865	15.55%	\$7,486.69	NA	NA	NA	NA	NA	NA	IS-SW	ISILON
Enterprise-App-BUNDLE-#9-5000S	Single node license for SnapshotIQ & Quotas (Enterprise Edit	\$4,410	15.55%	\$3,724.34	NA	NA	NA	NA	NA	NA	IS-SW	ISILON
Enterprise-App-BUNDLE-#10-5000S	Single node license for SnapshotIQ, Connect Advanced, Quot	\$13,320	15.55%	\$11,249.03	NA	NA	NA	NA	NA	NA	IS-SW	ISILON
Enterprise-SmartPools-5400S	Single node license for Quotas (Enterprise Edition)	\$4,950	15.55%	\$4,180.38	NA	NA	NA	NA	NA	NA	IS-SW	ISILON
Enterprise-InsightIQ-5400S	Single node license for Connect Advanced (Enterprise Editor	\$1,950	15.55%	\$1,646.82	NA	NA	NA	NA	NA	NA	IS-SW	ISILON
Enterprise-SnapshotIQ-5400S	Single node license for SnapshotIQ (Enterprise Edition)	\$2,950	15.55%	\$2,491.34	NA	NA	NA	NA	NA	NA	IS-SW	ISILON
Enterprise-SmartConnect Advanced	Single node license for Connect Advanced (Enterprise Editor	\$4,950	15.55%	\$4,180.38	NA	NA	NA	NA	NA	NA	IS-SW	ISILON
Enterprise-SyncIQ-5400S	Single node license for SyncIQ replication (Enterprise Edition	\$4,950	15.55%	\$4,180.38	NA	NA	NA	NA	NA	NA	IS-SW	ISILON
Enterprise-SmartQuotas-5400S	Single node license for Quotas (Enterprise Edition)	\$1,950	15.55%	\$1,646.82	NA	NA	NA	NA	NA	NA	IS-SW	ISILON

MODEL CODE	DESCRIPTION				Maintenance and Warranty Upgrade					DISCOUNT CLASS	FAMILY
		EMC LIST PRICE USD	VASCUPP DISCOUNT %	VASCUPP NET PRICE	Net Price						
					LP MNT ANNUAL (PREMIUM)	LP MNT ANNUAL (STANDARD)	LP MNT ANNUAL (BASIC)	LP WARR UPG (PREMIUM)	LP WARR UPG (STANDARD)		
Enterprise-vCenter-5400S	Single node license for vCenter (Enterprise Edition)	\$1,950	15.55%	\$1,646.82	NA	NA	NA	NA	NA	IS-SW	ISILON
Enterprise-App-BUNDLE-#1-5400S	Single node license for both SnapshotIQ & Connect Advanced	\$7,110	15.55%	\$6,004.55	NA	NA	NA	NA	NA	IS-SW	ISILON
Enterprise-App-BUNDLE-#2-5400S	Single node license for both SnapshotIQ & SyncIQ (Enterprise Edition)	\$7,110	15.55%	\$6,004.55	NA	NA	NA	NA	NA	IS-SW	ISILON
Enterprise-App-BUNDLE-#3-5400S	Single node license for both Connect Advanced & SyncIQ (Enterprise Edition)	\$8,910	15.55%	\$7,524.69	NA	NA	NA	NA	NA	IS-SW	ISILON
Enterprise-App-BUNDLE-#4-5400S	Single node license for SnapshotIQ, Connect Advanced & SyncIQ	\$11,565	15.55%	\$9,766.90	NA	NA	NA	NA	NA	IS-SW	ISILON
Enterprise-App-BUNDLE-#7-5400S	Single node license for SnapshotIQ, Connect Advanced & Quotas	\$8,865	15.55%	\$7,486.69	NA	NA	NA	NA	NA	IS-SW	ISILON
Enterprise-App-BUNDLE-#9-5400S	Single node license for SnapshotIQ & Quotas (Enterprise Edition)	\$4,410	15.55%	\$3,724.34	NA	NA	NA	NA	NA	IS-SW	ISILON
Enterprise-App-BUNDLE-#10-5400S	Single node license for SnapshotIQ, Connect Advanced, & Quotas	\$13,320	15.55%	\$11,249.03	NA	NA	NA	NA	NA	IS-SW	ISILON
Enterprise-SmartPools-6000	Single node license for Quotas (Enterprise Edition)	\$4,950	15.55%	\$4,180.38	NA	NA	NA	NA	NA	IS-SW	ISILON
Enterprise-InsightIQ-6000	Single node license for Connect Advanced (Enterprise Edition)	\$1,950	15.55%	\$1,646.82	NA	NA	NA	NA	NA	IS-SW	ISILON
Enterprise-SnapshotIQ-6000	Single node license for SnapshotIQ (Enterprise Edition)	\$2,950	15.55%	\$2,491.34	NA	NA	NA	NA	NA	IS-SW	ISILON
Enterprise-SmartConnect Advanced-6000	Single node license for Connect Advanced (Enterprise Edition)	\$4,950	15.55%	\$4,180.38	NA	NA	NA	NA	NA	IS-SW	ISILON
Enterprise-SyncIQ-6000	Single node license for SyncIQ replication (Enterprise Edition)	\$4,950	15.55%	\$4,180.38	NA	NA	NA	NA	NA	IS-SW	ISILON
Enterprise-SmartQuotas-6000	Single node license for Quotas (Enterprise Edition)	\$1,950	15.55%	\$1,646.82	NA	NA	NA	NA	NA	IS-SW	ISILON
Enterprise-vCenter-6000	Single node license for vCenter (Enterprise Edition)	\$1,950	15.55%	\$1,646.82	NA	NA	NA	NA	NA	IS-SW	ISILON
Enterprise-App-BUNDLE-#1-6000	Single node license for both SnapshotIQ & Connect Advanced	\$7,110	15.55%	\$6,004.55	NA	NA	NA	NA	NA	IS-SW	ISILON
Enterprise-App-BUNDLE-#2-6000	Single node license for both SnapshotIQ & SyncIQ (Enterprise Edition)	\$7,110	15.55%	\$6,004.55	NA	NA	NA	NA	NA	IS-SW	ISILON
Enterprise-App-BUNDLE-#3-6000	Single node license for both Connect Advanced & SyncIQ (Enterprise Edition)	\$8,910	15.55%	\$7,524.69	NA	NA	NA	NA	NA	IS-SW	ISILON
Enterprise-App-BUNDLE-#4-6000	Single node license for SnapshotIQ, Connect Advanced & SyncIQ	\$11,565	15.55%	\$9,766.90	NA	NA	NA	NA	NA	IS-SW	ISILON
Enterprise-App-BUNDLE-#7-6000	Single node license for SnapshotIQ, Connect Advanced & Quotas	\$8,865	15.55%	\$7,486.69	NA	NA	NA	NA	NA	IS-SW	ISILON
Enterprise-App-BUNDLE-#9-6000	Single node license for SnapshotIQ & Quotas (Enterprise Edition)	\$4,410	15.55%	\$3,724.34	NA	NA	NA	NA	NA	IS-SW	ISILON
Enterprise-App-BUNDLE-#10-6000	Single node license for SnapshotIQ, Connect Advanced, & Quotas	\$13,320	15.55%	\$11,249.03	NA	NA	NA	NA	NA	IS-SW	ISILON
Enterprise-SmartPools-9000	Single node license for Quotas (Enterprise Edition)	\$6,650	15.55%	\$5,616.07	NA	NA	NA	NA	NA	IS-SW	ISILON
Enterprise-InsightIQ-9000	Single node license for Connect Advanced (Enterprise Edition)	\$2,650	15.55%	\$2,237.98	NA	NA	NA	NA	NA	IS-SW	ISILON
Enterprise-SnapshotIQ-9000	Single node license for SnapshotIQ (Enterprise Edition)	\$3,950	15.55%	\$3,335.86	NA	NA	NA	NA	NA	IS-SW	ISILON
Enterprise-SmartConnect Advanced-9000	Single node license for Connect Advanced (Enterprise Edition)	\$6,650	15.55%	\$5,616.07	NA	NA	NA	NA	NA	IS-SW	ISILON
Enterprise-SyncIQ-9000	Single node license for SyncIQ replication (Enterprise Edition)	\$6,650	15.55%	\$5,616.07	NA	NA	NA	NA	NA	IS-SW	ISILON
Enterprise-SmartQuotas-9000	Single node license for Quotas (Enterprise Edition)	\$2,650	15.55%	\$2,237.98	NA	NA	NA	NA	NA	IS-SW	ISILON
Enterprise-vCenter-9000	Single node license for vCenter (Enterprise Edition)	\$2,650	15.55%	\$2,237.98	NA	NA	NA	NA	NA	IS-SW	ISILON
Enterprise-App-BUNDLE-#1-9000	Single node license for both SnapshotIQ & Connect Advanced	\$9,540	15.55%	\$8,056.74	NA	NA	NA	NA	NA	IS-SW	ISILON
Enterprise-App-BUNDLE-#2-9000	Single node license for both SnapshotIQ & SyncIQ (Enterprise Edition)	\$9,540	15.55%	\$8,056.74	NA	NA	NA	NA	NA	IS-SW	ISILON
Enterprise-App-BUNDLE-#3-9000	Single node license for both Connect Advanced & SyncIQ (Enterprise Edition)	\$11,970	15.55%	\$10,108.93	NA	NA	NA	NA	NA	IS-SW	ISILON
Enterprise-App-BUNDLE-#4-9000	Single node license for SnapshotIQ, Connect Advanced & SyncIQ	\$15,525	15.55%	\$13,111.20	NA	NA	NA	NA	NA	IS-SW	ISILON
Enterprise-App-BUNDLE-#7-9000	Single node license for SnapshotIQ, Connect Advanced & Quotas	\$11,925	15.55%	\$10,070.93	NA	NA	NA	NA	NA	IS-SW	ISILON
Enterprise-App-BUNDLE-#9-9000	Single node license for SnapshotIQ & Quotas (Enterprise Edition)	\$5,940	15.55%	\$5,016.46	NA	NA	NA	NA	NA	IS-SW	ISILON
Enterprise-App-BUNDLE-#10-9000	Single node license for SnapshotIQ, Connect Advanced, & Quotas	\$17,910	15.55%	\$15,125.39	NA	NA	NA	NA	NA	IS-SW	ISILON
Enterprise-SmartPools-10000	Single node license for Quotas (Enterprise Edition)	\$6,650	15.55%	\$5,616.07	NA	NA	NA	NA	NA	IS-SW	ISILON
Enterprise-InsightIQ-10000	Single node license for Connect Advanced (Enterprise Edition)	\$2,650	15.55%	\$2,237.98	NA	NA	NA	NA	NA	IS-SW	ISILON
Enterprise-SnapshotIQ-10000	Single node license for SnapshotIQ (Enterprise Edition)	\$3,950	15.55%	\$3,335.86	NA	NA	NA	NA	NA	IS-SW	ISILON
Enterprise-SmartConnect Advanced-10000	Single node license for Connect Advanced (Enterprise Edition)	\$6,650	15.55%	\$5,616.07	NA	NA	NA	NA	NA	IS-SW	ISILON
Enterprise-SyncIQ-10000	Single node license for SyncIQ replication (Enterprise Edition)	\$6,650	15.55%	\$5,616.07	NA	NA	NA	NA	NA	IS-SW	ISILON
Enterprise-SmartQuotas-10000	Single node license for Quotas (Enterprise Edition)	\$2,650	15.55%	\$2,237.98	NA	NA	NA	NA	NA	IS-SW	ISILON
Enterprise-vCenter-10000	Single node license for vCenter (Enterprise Edition)	\$2,650	15.55%	\$2,237.98	NA	NA	NA	NA	NA	IS-SW	ISILON
Enterprise-App-BUNDLE-#1-10000	Single node license for both SnapshotIQ & Connect Advanced	\$9,540	15.55%	\$8,056.74	NA	NA	NA	NA	NA	IS-SW	ISILON
Enterprise-App-BUNDLE-#2-10000	Single node license for both SnapshotIQ & SyncIQ (Enterprise Edition)	\$9,540	15.55%	\$8,056.74	NA	NA	NA	NA	NA	IS-SW	ISILON
Enterprise-App-BUNDLE-#3-10000	Single node license for both Connect Advanced & SyncIQ (Enterprise Edition)	\$11,970	15.55%	\$10,108.93	NA	NA	NA	NA	NA	IS-SW	ISILON
Enterprise-App-BUNDLE-#4-10000	Single node license for SnapshotIQ, Connect Advanced & SyncIQ	\$15,525	15.55%	\$13,111.20	NA	NA	NA	NA	NA	IS-SW	ISILON
Enterprise-App-BUNDLE-#7-10000	Single node license for SnapshotIQ, Connect Advanced & Quotas	\$11,925	15.55%	\$10,070.93	NA	NA	NA	NA	NA	IS-SW	ISILON
Enterprise-App-BUNDLE-#9-10000	Single node license for SnapshotIQ & Quotas (Enterprise Edition)	\$5,940	15.55%	\$5,016.46	NA	NA	NA	NA	NA	IS-SW	ISILON
Enterprise-App-BUNDLE-#10-10000	Single node license for SnapshotIQ, Connect Advanced, & Quotas	\$17,910	15.55%	\$15,125.39	NA	NA	NA	NA	NA	IS-SW	ISILON
Enterprise-SmartPools-12000	Single node license for Quotas (Enterprise Edition)	\$6,650	15.55%	\$5,616.07	NA	NA	NA	NA	NA	IS-SW	ISILON
Enterprise-InsightIQ-12000	Single node license for Connect Advanced (Enterprise Edition)	\$2,650	15.55%	\$2,237.98	NA	NA	NA	NA	NA	IS-SW	ISILON
Enterprise-SnapshotIQ-12000	Single node license for SnapshotIQ (Enterprise Edition)	\$3,950	15.55%	\$3,335.86	NA	NA	NA	NA	NA	IS-SW	ISILON
Enterprise-SmartConnect Advanced-12000	Single node license for Connect Advanced (Enterprise Edition)	\$6,650	15.55%	\$5,616.07	NA	NA	NA	NA	NA	IS-SW	ISILON

MODEL CODE	DESCRIPTION						Maintenance and Warranty Upgrade					DISCOUNT CLASS	FAMILY
		EMC LIST PRICE USD	VASCUPP DISCOUNT %	VASCUPP NET PRICE	Net Price								
					LP MNT ANNUAL (PREMIUM)	LP MNT ANNUAL (STANDARD)	LP MNT ANNUAL (BASIC)	LP WARR UPG (PREMIUM)	LP WARR UPG (STANDARD)				
Enterprise-SyncIQ-12000	Single node license for SyncIQ replication (Enterprise Edition	\$6,650	15.55%	\$5,616.07	NA	NA	NA	NA	NA	IS-SW	ISILON		
Enterprise-SmartQuotas-12000	Single node license for Quotas (Enterprise Edition)	\$2,650	15.55%	\$2,237.98	NA	NA	NA	NA	NA	IS-SW	ISILON		
Enterprise-vCenter-12000	Single node license for vCenter (Enterprise Edition)	\$2,650	15.55%	\$2,237.98	NA	NA	NA	NA	NA	IS-SW	ISILON		
Enterprise-App-BUNDLE-#1-12000	Single node license for both SnapshotIQ & Connect Advance	\$9,540	15.55%	\$8,056.74	NA	NA	NA	NA	NA	IS-SW	ISILON		
Enterprise-App-BUNDLE-#2-12000	Single node license for both SnapshotIQ & SyncIQ (Enterpris	\$9,540	15.55%	\$8,056.74	NA	NA	NA	NA	NA	IS-SW	ISILON		
Enterprise-App-BUNDLE-#3-12000	Single node license for both Connect Advanced & SyncIQ (En	\$11,970	15.55%	\$10,108.93	NA	NA	NA	NA	NA	IS-SW	ISILON		
Enterprise-App-BUNDLE-#4-12000	Single node license for SnapshotIQ, Connect Advanced & Syr	\$15,525	15.55%	\$13,111.20	NA	NA	NA	NA	NA	IS-SW	ISILON		
Enterprise-App-BUNDLE-#7-12000	Single node license for SnapshotIQ, Connect Advanced & Qu	\$11,925	15.55%	\$10,070.93	NA	NA	NA	NA	NA	IS-SW	ISILON		
Enterprise-App-BUNDLE-#9-12000	Single node license for SnapshotIQ & Quotas (Enterprise Edit	\$5,940	15.55%	\$5,016.46	NA	NA	NA	NA	NA	IS-SW	ISILON		
Enterprise-App-BUNDLE-#10-12000	Single node license for SnapshotIQ, Connect Advanced, Quot	\$17,910	15.55%	\$15,125.39	NA	NA	NA	NA	NA	IS-SW	ISILON		
Enterprise-SmartPools-32000	Single node license for Quotas (Enterprise Edition)	\$9,450	15.55%	\$7,980.73	NA	NA	NA	NA	NA	IS-SW	ISILON		
Enterprise-InsightIQ-32000	Single node license for Connect Advanced (Enterprise Editior	\$3,850	15.55%	\$3,251.41	NA	NA	NA	NA	NA	IS-SW	ISILON		
Enterprise-SnapshotIQ-32000	Single node license for SnapshotIQ (Enterprise Edition)	\$5,550	15.55%	\$4,687.10	NA	NA	NA	NA	NA	IS-SW	ISILON		
Enterprise-SmartConnect Advanced-	Single node license for Connect Advanced (Enterprise Editor	\$9,450	15.55%	\$7,980.73	NA	NA	NA	NA	NA	IS-SW	ISILON		
Enterprise-SyncIQ-32000	Single node license for SyncIQ replication (Enterprise Edition	\$9,450	15.55%	\$7,980.73	NA	NA	NA	NA	NA	IS-SW	ISILON		
Enterprise-SmartQuotas-32000	Single node license for Quotas (Enterprise Edition)	\$3,850	15.55%	\$3,251.41	NA	NA	NA	NA	NA	IS-SW	ISILON		
Enterprise-vCenter-32000	Single node license for vCenter (Enterprise Edition)	\$3,850	15.55%	\$3,251.41	NA	NA	NA	NA	NA	IS-SW	ISILON		
Enterprise-App-BUNDLE-#1-32000	Single node license for both SnapshotIQ & Connect Advance	\$13,500	15.55%	\$11,401.05	NA	NA	NA	NA	NA	IS-SW	ISILON		
Enterprise-App-BUNDLE-#2-32000	Single node license for both SnapshotIQ & SyncIQ (Enterpris	\$13,500	15.55%	\$11,401.05	NA	NA	NA	NA	NA	IS-SW	ISILON		
Enterprise-App-BUNDLE-#3-32000	Single node license for both Connect Advanced & SyncIQ (En	\$17,010	15.55%	\$14,365.32	NA	NA	NA	NA	NA	IS-SW	ISILON		
Enterprise-App-BUNDLE-#4-32000	Single node license for SnapshotIQ, Connect Advanced & Syr	\$22,005	15.55%	\$18,583.71	NA	NA	NA	NA	NA	IS-SW	ISILON		
Enterprise-App-BUNDLE-#7-32000	Single node license for SnapshotIQ, Connect Advanced & Qu	\$16,965	15.55%	\$14,327.32	NA	NA	NA	NA	NA	IS-SW	ISILON		
Enterprise-App-BUNDLE-#9-32000	Single node license for SnapshotIQ & Quotas (Enterprise Edit	\$8,460	15.55%	\$7,144.66	NA	NA	NA	NA	NA	IS-SW	ISILON		
Enterprise-App-BUNDLE-#10-32000	Single node license for SnapshotIQ, Connect Advanced, Quot	\$25,470	15.55%	\$21,509.98	NA	NA	NA	NA	NA	IS-SW	ISILON		
Enterprise-SmartPools-36000	Single node license for Quotas (Enterprise Edition)	\$9,450	15.55%	\$7,980.73	NA	NA	NA	NA	NA	IS-SW	ISILON		
Enterprise-InsightIQ-36000	Single node license for Connect Advanced (Enterprise Editor	\$3,850	15.55%	\$3,251.41	NA	NA	NA	NA	NA	IS-SW	ISILON		
Enterprise-SnapshotIQ-36000	Single node license for SnapshotIQ (Enterprise Edition)	\$5,550	15.55%	\$4,687.10	NA	NA	NA	NA	NA	IS-SW	ISILON		
Enterprise-SmartConnect Advanced-	Single node license for Connect Advanced (Enterprise Editor	\$9,450	15.55%	\$7,980.73	NA	NA	NA	NA	NA	IS-SW	ISILON		
Enterprise-SyncIQ-36000	Single node license for SyncIQ replication (Enterprise Edition	\$9,450	15.55%	\$7,980.73	NA	NA	NA	NA	NA	IS-SW	ISILON		
Enterprise-SmartQuotas-36000	Single node license for Quotas (Enterprise Edition)	\$3,850	15.55%	\$3,251.41	NA	NA	NA	NA	NA	IS-SW	ISILON		
Enterprise-vCenter-36000	Single node license for vCenter (Enterprise Edition)	\$3,850	15.55%	\$3,251.41	NA	NA	NA	NA	NA	IS-SW	ISILON		
Enterprise-App-BUNDLE-#1-36000	Single node license for both SnapshotIQ & Connect Advance	\$13,500	15.55%	\$11,401.05	NA	NA	NA	NA	NA	IS-SW	ISILON		
Enterprise-App-BUNDLE-#2-36000	Single node license for both SnapshotIQ & SyncIQ (Enterpris	\$13,500	15.55%	\$11,401.05	NA	NA	NA	NA	NA	IS-SW	ISILON		
Enterprise-App-BUNDLE-#3-36000	Single node license for both Connect Advanced & SyncIQ (En	\$17,010	15.55%	\$14,365.32	NA	NA	NA	NA	NA	IS-SW	ISILON		
Enterprise-App-BUNDLE-#4-36000	Single node license for SnapshotIQ, Connect Advanced & Syr	\$22,005	15.55%	\$18,583.71	NA	NA	NA	NA	NA	IS-SW	ISILON		
Enterprise-App-BUNDLE-#7-36000	Single node license for SnapshotIQ, Connect Advanced & Qu	\$16,965	15.55%	\$14,327.32	NA	NA	NA	NA	NA	IS-SW	ISILON		
Enterprise-App-BUNDLE-#9-36000	Single node license for SnapshotIQ & Quotas (Enterprise Edit	\$8,460	15.55%	\$7,144.66	NA	NA	NA	NA	NA	IS-SW	ISILON		
Enterprise-App-BUNDLE-#10-36000	Single node license for SnapshotIQ, Connect Advanced, Quot	\$25,470	15.55%	\$21,509.98	NA	NA	NA	NA	NA	IS-SW	ISILON		
Enterprise-SmartPools-72000	Single node license for Quotas (Enterprise Edition)	\$9,450	15.55%	\$7,980.73	NA	NA	NA	NA	NA	IS-SW	ISILON		
Enterprise-InsightIQ-72000	Single node license for Connect Advanced (Enterprise Editor	\$3,850	15.55%	\$3,251.41	NA	NA	NA	NA	NA	IS-SW	ISILON		
Enterprise-SnapshotIQ-72000	Single node license for SnapshotIQ (Enterprise Edition)	\$5,550	15.55%	\$4,687.10	NA	NA	NA	NA	NA	IS-SW	ISILON		
Enterprise-SmartConnect Advanced-	Single node license for Connect Advanced (Enterprise Editor	\$9,450	15.55%	\$7,980.73	NA	NA	NA	NA	NA	IS-SW	ISILON		
Enterprise-SyncIQ-72000	Single node license for SyncIQ replication (Enterprise Edition	\$9,450	15.55%	\$7,980.73	NA	NA	NA	NA	NA	IS-SW	ISILON		
Enterprise-SmartQuotas-72000	Single node license for Quotas (Enterprise Edition)	\$3,850	15.55%	\$3,251.41	NA	NA	NA	NA	NA	IS-SW	ISILON		
Enterprise-vCenter-72000	Single node license for vCenter (Enterprise Edition)	\$3,850	15.55%	\$3,251.41	NA	NA	NA	NA	NA	IS-SW	ISILON		
Enterprise-App-BUNDLE-#1-72000	Single node license for both SnapshotIQ & Connect Advance	\$13,500	15.55%	\$11,401.05	NA	NA	NA	NA	NA	IS-SW	ISILON		
Enterprise-App-BUNDLE-#2-72000	Single node license for both SnapshotIQ & SyncIQ (Enterpris	\$13,500	15.55%	\$11,401.05	NA	NA	NA	NA	NA	IS-SW	ISILON		
Enterprise-App-BUNDLE-#3-72000	Single node license for both Connect Advanced & SyncIQ (En	\$17,010	15.55%	\$14,365.32	NA	NA	NA	NA	NA	IS-SW	ISILON		
Enterprise-App-BUNDLE-#4-72000	Single node license for SnapshotIQ, Connect Advanced & Syr	\$22,005	15.55%	\$18,583.71	NA	NA	NA	NA	NA	IS-SW	ISILON		
Enterprise-App-BUNDLE-#7-72000	Single node license for SnapshotIQ, Connect Advanced & Qu	\$16,965	15.55%	\$14,327.32	NA	NA	NA	NA	NA	IS-SW	ISILON		
Enterprise-App-BUNDLE-#9-72000	Single node license for SnapshotIQ & Quotas (Enterprise Edit	\$8,460	15.55%	\$7,144.66	NA	NA	NA	NA	NA	IS-SW	ISILON		
Enterprise-App-BUNDLE-#10-72000	Single node license for SnapshotIQ, Connect Advanced, Quot	\$25,470	15.55%	\$21,509.98	NA	NA	NA	NA	NA	IS-SW	ISILON		
Enterprise-SmartPools-36NL	Single node license for Quotas (Enterprise Edition)	\$9,450	15.55%	\$7,980.73	NA	NA	NA	NA	NA	IS-SW	ISILON		
Enterprise-InsightIQ-36NL	Single node license for Connect Advanced (Enterprise Editor	\$3,850	15.55%	\$3,251.41	NA	NA	NA	NA	NA	IS-SW	ISILON		

MODEL CODE	DESCRIPTION				Maintenance and Warranty Upgrade					DISCOUNT CLASS	FAMILY
		EMC LIST PRICE USD	VASCUPP DISCOUNT %	VASCUPP NET PRICE	Net Price						
					LP MNT ANNUAL (PREMIUM)	LP MNT ANNUAL (STANDARD)	LP MNT ANNUAL (BASIC)	LP WARR UPG (PREMIUM)	LP WARR UPG (STANDARD)		
Enterprise-SnapshotIQ-36NL	Single node license for SnapshotIQ (Enterprise Edition)	\$5,550	15.55%	\$4,687.10	NA	NA	NA	NA	NA	IS-SW	ISILON
Enterprise-SmartConnect Advanced	Single node license for Connect Advanced (Enterprise Edition)	\$9,450	15.55%	\$7,980.73	NA	NA	NA	NA	NA	IS-SW	ISILON
Enterprise-SyncIQ-36NL	Single node license for SyncIQ replication (Enterprise Edition)	\$9,450	15.55%	\$7,980.73	NA	NA	NA	NA	NA	IS-SW	ISILON
Enterprise-SmartQuotas-36NL	Single node license for Quotas (Enterprise Edition)	\$3,850	15.55%	\$3,251.41	NA	NA	NA	NA	NA	IS-SW	ISILON
Enterprise-vCenter-36NL	Single node license for vCenter (Enterprise Edition)	\$3,850	15.55%	\$3,251.41	NA	NA	NA	NA	NA	IS-SW	ISILON
Enterprise-App-BUNDLE-#1-36NL	Single node license for both SnapshotIQ & Connect Advanced	\$13,500	15.55%	\$11,401.05	NA	NA	NA	NA	NA	IS-SW	ISILON
Enterprise-App-BUNDLE-#2-36NL	Single node license for both SnapshotIQ & SyncIQ (Enterprise Edition)	\$13,500	15.55%	\$11,401.05	NA	NA	NA	NA	NA	IS-SW	ISILON
Enterprise-App-BUNDLE-#3-36NL	Single node license for both Connect Advanced & SyncIQ (Enterprise Edition)	\$17,010	15.55%	\$14,365.32	NA	NA	NA	NA	NA	IS-SW	ISILON
Enterprise-App-BUNDLE-#4-36NL	Single node license for SnapshotIQ, Connect Advanced & SyncIQ (Enterprise Edition)	\$22,005	15.55%	\$18,583.71	NA	NA	NA	NA	NA	IS-SW	ISILON
Enterprise-App-BUNDLE-#7-36NL	Single node license for SnapshotIQ, Connect Advanced & Quotas (Enterprise Edition)	\$16,965	15.55%	\$14,327.32	NA	NA	NA	NA	NA	IS-SW	ISILON
Enterprise-App-BUNDLE-#9-36NL	Single node license for SnapshotIQ & Quotas (Enterprise Edition)	\$8,460	15.55%	\$7,144.66	NA	NA	NA	NA	NA	IS-SW	ISILON
Enterprise-App-BUNDLE-#10-36NL	Single node license for SnapshotIQ, Connect Advanced, Quotas & vCenter (Enterprise Edition)	\$25,470	15.55%	\$21,509.98	NA	NA	NA	NA	NA	IS-SW	ISILON
Enterprise-SmartPools-72NL	Single node license for Quotas (Enterprise Edition)	\$9,450	15.55%	\$7,980.73	NA	NA	NA	NA	NA	IS-SW	ISILON
Enterprise-InsightIQ-72NL	Single node license for Connect Advanced (Enterprise Edition)	\$3,850	15.55%	\$3,251.41	NA	NA	NA	NA	NA	IS-SW	ISILON
Enterprise-SnapshotIQ-72NL	Single node license for SnapshotIQ (Enterprise Edition)	\$5,550	15.55%	\$4,687.10	NA	NA	NA	NA	NA	IS-SW	ISILON
Enterprise-SmartConnect Advanced	Single node license for Connect Advanced (Enterprise Edition)	\$9,450	15.55%	\$7,980.73	NA	NA	NA	NA	NA	IS-SW	ISILON
Enterprise-SyncIQ-72NL	Single node license for SyncIQ replication (Enterprise Edition)	\$9,450	15.55%	\$7,980.73	NA	NA	NA	NA	NA	IS-SW	ISILON
Enterprise-SmartQuotas-72NL	Single node license for Quotas (Enterprise Edition)	\$3,850	15.55%	\$3,251.41	NA	NA	NA	NA	NA	IS-SW	ISILON
Enterprise-vCenter-72NL	Single node license for vCenter (Enterprise Edition)	\$3,850	15.55%	\$3,251.41	NA	NA	NA	NA	NA	IS-SW	ISILON
Enterprise-App-BUNDLE-#1-72NL	Single node license for both SnapshotIQ & Connect Advanced	\$13,500	15.55%	\$11,401.05	NA	NA	NA	NA	NA	IS-SW	ISILON
Enterprise-App-BUNDLE-#2-72NL	Single node license for both SnapshotIQ & SyncIQ (Enterprise Edition)	\$13,500	15.55%	\$11,401.05	NA	NA	NA	NA	NA	IS-SW	ISILON
Enterprise-App-BUNDLE-#3-72NL	Single node license for both Connect Advanced & SyncIQ (Enterprise Edition)	\$17,010	15.55%	\$14,365.32	NA	NA	NA	NA	NA	IS-SW	ISILON
Enterprise-App-BUNDLE-#4-72NL	Single node license for SnapshotIQ, Connect Advanced & SyncIQ (Enterprise Edition)	\$22,005	15.55%	\$18,583.71	NA	NA	NA	NA	NA	IS-SW	ISILON
Enterprise-App-BUNDLE-#7-72NL	Single node license for SnapshotIQ, Connect Advanced & Quotas (Enterprise Edition)	\$16,965	15.55%	\$14,327.32	NA	NA	NA	NA	NA	IS-SW	ISILON
Enterprise-App-BUNDLE-#9-72NL	Single node license for SnapshotIQ & Quotas (Enterprise Edition)	\$8,460	15.55%	\$7,144.66	NA	NA	NA	NA	NA	IS-SW	ISILON
Enterprise-App-BUNDLE-#10-72NL	Single node license for SnapshotIQ, Connect Advanced, Quotas & vCenter (Enterprise Edition)	\$25,470	15.55%	\$21,509.98	NA	NA	NA	NA	NA	IS-SW	ISILON
Enterprise-SmartPools-Accelerator	Single node license for Quotas (Enterprise Edition)	\$4,950	15.55%	\$4,180.38	NA	NA	NA	NA	NA	IS-SW	ISILON
Enterprise-InsightIQ-Accelerator	Single node license for Connect Advanced (Enterprise Edition)	\$1,950	15.55%	\$1,646.82	NA	NA	NA	NA	NA	IS-SW	ISILON
Enterprise-SnapshotIQ-Accelerator	Single node license for SnapshotIQ (Enterprise Edition)	\$2,950	15.55%	\$2,491.34	NA	NA	NA	NA	NA	IS-SW	ISILON
Enterprise-SmartConnect Advanced	Single node license for Connect Advanced (Enterprise Edition)	\$4,950	15.55%	\$4,180.38	NA	NA	NA	NA	NA	IS-SW	ISILON
Enterprise-SyncIQ-Accelerator	Single node license for SyncIQ replication (Enterprise Edition)	\$4,950	15.55%	\$4,180.38	NA	NA	NA	NA	NA	IS-SW	ISILON
Enterprise-SmartQuotas-Accelerator	Single node license for Quotas (Enterprise Edition)	\$1,950	15.55%	\$1,646.82	NA	NA	NA	NA	NA	IS-SW	ISILON
Enterprise-vCenter-Accelerator	Single node license for vCenter (Enterprise Edition)	\$1,950	15.55%	\$1,646.82	NA	NA	NA	NA	NA	IS-SW	ISILON
Enterprise-App-BUNDLE-#1-Accelerator	Single node license for both SnapshotIQ & Connect Advanced	\$7,110	15.55%	\$6,004.55	NA	NA	NA	NA	NA	IS-SW	ISILON
Enterprise-App-BUNDLE-#2-Accelerator	Single node license for both SnapshotIQ & SyncIQ (Enterprise Edition)	\$7,110	15.55%	\$6,004.55	NA	NA	NA	NA	NA	IS-SW	ISILON
Enterprise-App-BUNDLE-#3-Accelerator	Single node license for both Connect Advanced & SyncIQ (Enterprise Edition)	\$8,910	15.55%	\$7,524.69	NA	NA	NA	NA	NA	IS-SW	ISILON
Enterprise-App-BUNDLE-#4-Accelerator	Single node license for SnapshotIQ, Connect Advanced & SyncIQ (Enterprise Edition)	\$11,565	15.55%	\$9,766.90	NA	NA	NA	NA	NA	IS-SW	ISILON
Enterprise-App-BUNDLE-#7-Accelerator	Single node license for SnapshotIQ, Connect Advanced & Quotas (Enterprise Edition)	\$8,865	15.55%	\$7,486.69	NA	NA	NA	NA	NA	IS-SW	ISILON
Enterprise-App-BUNDLE-#9-Accelerator	Single node license for SnapshotIQ & Quotas (Enterprise Edition)	\$4,410	15.55%	\$3,724.34	NA	NA	NA	NA	NA	IS-SW	ISILON
Enterprise-App-BUNDLE-#10-Accelerator	Single node license for SnapshotIQ, Connect Advanced, Quotas & vCenter (Enterprise Edition)	\$13,320	15.55%	\$11,249.03	NA	NA	NA	NA	NA	IS-SW	ISILON
Enterprise-App-BUNDLE-#11-1920	Single node license for SmartPools, InsightIQ, SnapshotIQ, SmartConnect Advanced	\$19,530	15.55%	\$16,493.52	NA	NA	NA	NA	NA	IS-SW	ISILON
Enterprise-App-BUNDLE-#12-1920	Single node license for SmartPools, InsightIQ, SnapshotIQ, SmartConnect Advanced	\$15,075	15.55%	\$12,731.17	NA	NA	NA	NA	NA	IS-SW	ISILON
Enterprise-App-BUNDLE-#13-1920	Single node license for SmartPools & SmartConnect Advanced	\$8,910	15.55%	\$7,524.69	NA	NA	NA	NA	NA	IS-SW	ISILON
Enterprise-App-BUNDLE-#14-1920	Single node license for SmartConnect Advanced, SmartPools & SmartQuotas (Enterprise Edition)	\$10,665	15.55%	\$9,006.83	NA	NA	NA	NA	NA	IS-SW	ISILON
Enterprise-App-BUNDLE-#11-3000	Single node license for SmartPools, InsightIQ, SnapshotIQ, SmartConnect Advanced	\$19,530	15.55%	\$16,493.52	NA	NA	NA	NA	NA	IS-SW	ISILON
Enterprise-App-BUNDLE-#12-3000	Single node license for SmartPools, InsightIQ, SnapshotIQ, SmartConnect Advanced	\$15,075	15.55%	\$12,731.17	NA	NA	NA	NA	NA	IS-SW	ISILON
Enterprise-App-BUNDLE-#13-3000	Single node license for SmartPools & SmartConnect Advanced	\$8,910	15.55%	\$7,524.69	NA	NA	NA	NA	NA	IS-SW	ISILON
Enterprise-App-BUNDLE-#14-3000	Single node license for SmartConnect Advanced, SmartPools & SmartQuotas (Enterprise Edition)	\$10,665	15.55%	\$9,006.83	NA	NA	NA	NA	NA	IS-SW	ISILON
Enterprise-App-BUNDLE-#11-6000	Single node license for SmartPools, InsightIQ, SnapshotIQ, SmartConnect Advanced	\$19,530	15.55%	\$16,493.52	NA	NA	NA	NA	NA	IS-SW	ISILON
Enterprise-App-BUNDLE-#12-6000	Single node license for SmartPools, InsightIQ, SnapshotIQ, SmartConnect Advanced	\$15,075	15.55%	\$12,731.17	NA	NA	NA	NA	NA	IS-SW	ISILON
Enterprise-App-BUNDLE-#13-6000	Single node license for SmartPools & SmartConnect Advanced	\$8,910	15.55%	\$7,524.69	NA	NA	NA	NA	NA	IS-SW	ISILON
Enterprise-App-BUNDLE-#14-6000	Single node license for SmartConnect Advanced, SmartPools & SmartQuotas (Enterprise Edition)	\$10,665	15.55%	\$9,006.83	NA	NA	NA	NA	NA	IS-SW	ISILON
Enterprise-App-BUNDLE-#11-9000	Single node license for SmartPools, InsightIQ, SnapshotIQ, SmartConnect Advanced	\$26,280	15.55%	\$22,194.04	NA	NA	NA	NA	NA	IS-SW	ISILON
Enterprise-App-BUNDLE-#12-9000	Single node license for SmartPools, InsightIQ, SnapshotIQ, SmartConnect Advanced	\$20,295	15.55%	\$17,139.58	NA	NA	NA	NA	NA	IS-SW	ISILON

MODEL CODE	DESCRIPTION	Maintenance and Warranty Upgrade									DISCOUNT CLASS	FAMILY
		EMC LIST PRICE USD	VASCUPP DISCOUNT %	VASCUPP NET PRICE	Net Price				DISCOUNT CLASS	FAMILY		
					LP MNT ANNUAL (PREMIUM)	LP MNT ANNUAL (STANDARD)	LP MNT ANNUAL (BASIC)	LP WARR UPG (PREMIUM)				
Enterprise-App-BUNDLE-#13-9000	Single node license for SmartPools & SmartConnect Advance	\$11,970	15.55%	\$10,108.93	NA	NA	NA	NA	NA	IS-SW	ISILON	
Enterprise-App-BUNDLE-#14-9000	Single node license for SmartConnect Advanced, SmartPools	\$14,355	15.55%	\$12,123.11	NA	NA	NA	NA	NA	IS-SW	ISILON	
Enterprise-App-BUNDLE-#11-10000	Single node license for SmartPools, InsightIQ, SnapshotIQ, Sr	\$26,280	15.55%	\$22,194.04	NA	NA	NA	NA	NA	IS-SW	ISILON	
Enterprise-App-BUNDLE-#12-10000	Single node license for SmartPools, InsightIQ, SnapshotIQ, Sr	\$20,295	15.55%	\$17,139.58	NA	NA	NA	NA	NA	IS-SW	ISILON	
Enterprise-App-BUNDLE-#13-10000	Single node license for SmartPools & SmartConnect Advance	\$11,970	15.55%	\$10,108.93	NA	NA	NA	NA	NA	IS-SW	ISILON	
Enterprise-App-BUNDLE-#14-10000	Single node license for SmartConnect Advanced, SmartPools	\$14,355	15.55%	\$12,123.11	NA	NA	NA	NA	NA	IS-SW	ISILON	
Enterprise-App-BUNDLE-#11-12000	Single node license for SmartPools, InsightIQ, SnapshotIQ, Sr	\$26,280	15.55%	\$22,194.04	NA	NA	NA	NA	NA	IS-SW	ISILON	
Enterprise-App-BUNDLE-#12-12000	Single node license for SmartPools, InsightIQ, SnapshotIQ, Sr	\$20,295	15.55%	\$17,139.58	NA	NA	NA	NA	NA	IS-SW	ISILON	
Enterprise-App-BUNDLE-#13-12000	Single node license for SmartPools & SmartConnect Advance	\$11,970	15.55%	\$10,108.93	NA	NA	NA	NA	NA	IS-SW	ISILON	
Enterprise-App-BUNDLE-#14-12000	Single node license for SmartConnect Advanced, SmartPools	\$14,355	15.55%	\$12,123.11	NA	NA	NA	NA	NA	IS-SW	ISILON	
Enterprise-App-BUNDLE-#11-32000	Single node license for SmartPools, InsightIQ, SnapshotIQ, Sr	\$37,440	15.55%	\$31,618.91	NA	NA	NA	NA	NA	IS-SW	ISILON	
Enterprise-App-BUNDLE-#12-32000	Single node license for SmartPools, InsightIQ, SnapshotIQ, Sr	\$28,935	15.55%	\$24,436.25	NA	NA	NA	NA	NA	IS-SW	ISILON	
Enterprise-App-BUNDLE-#13-32000	Single node license for SmartPools & SmartConnect Advance	\$17,010	15.55%	\$14,365.32	NA	NA	NA	NA	NA	IS-SW	ISILON	
Enterprise-App-BUNDLE-#14-32000	Single node license for SmartConnect Advanced, SmartPools	\$20,475	15.55%	\$17,291.59	NA	NA	NA	NA	NA	IS-SW	ISILON	
Enterprise-App-BUNDLE-#11-36000	Single node license for SmartPools, InsightIQ, SnapshotIQ, Sr	\$37,440	15.55%	\$31,618.91	NA	NA	NA	NA	NA	IS-SW	ISILON	
Enterprise-App-BUNDLE-#12-36000	Single node license for SmartPools, InsightIQ, SnapshotIQ, Sr	\$28,935	15.55%	\$24,436.25	NA	NA	NA	NA	NA	IS-SW	ISILON	
Enterprise-App-BUNDLE-#13-36000	Single node license for SmartPools, InsightIQ, SnapshotIQ, Sr	\$17,010	15.55%	\$14,365.32	NA	NA	NA	NA	NA	IS-SW	ISILON	
Enterprise-App-BUNDLE-#14-36000	Single node license for SmartConnect Advanced, SmartPools	\$20,475	15.55%	\$17,291.59	NA	NA	NA	NA	NA	IS-SW	ISILON	
Enterprise-App-BUNDLE-#11-72000	Single node license for SmartPools, InsightIQ, SnapshotIQ, Sr	\$37,440	15.55%	\$31,618.91	NA	NA	NA	NA	NA	IS-SW	ISILON	
Enterprise-App-BUNDLE-#12-72000	Single node license for SmartPools, InsightIQ, SnapshotIQ, Sr	\$28,935	15.55%	\$24,436.25	NA	NA	NA	NA	NA	IS-SW	ISILON	
Enterprise-App-BUNDLE-#13-72000	Single node license for SmartPools & SmartConnect Advance	\$17,010	15.55%	\$14,365.32	NA	NA	NA	NA	NA	IS-SW	ISILON	
Enterprise-App-BUNDLE-#14-72000	Single node license for SmartConnect Advanced, SmartPools	\$20,475	15.55%	\$17,291.59	NA	NA	NA	NA	NA	IS-SW	ISILON	
Enterprise-App-BUNDLE-#11-36NL	Single node license for SmartPools, InsightIQ, SnapshotIQ, Sr	\$37,440	15.55%	\$31,618.91	NA	NA	NA	NA	NA	IS-SW	ISILON	
Enterprise-App-BUNDLE-#12-36NL	Single node license for SmartPools, InsightIQ, SnapshotIQ, Sr	\$28,935	15.55%	\$24,436.25	NA	NA	NA	NA	NA	IS-SW	ISILON	
Enterprise-App-BUNDLE-#13-36NL	Single node license for SmartPools & SmartConnect Advance	\$17,010	15.55%	\$14,365.32	NA	NA	NA	NA	NA	IS-SW	ISILON	
Enterprise-App-BUNDLE-#14-36NL	Single node license for SmartConnect Advanced, SmartPools	\$20,475	15.55%	\$17,291.59	NA	NA	NA	NA	NA	IS-SW	ISILON	
Enterprise-App-BUNDLE-#11-72NL	Single node license for SmartPools, InsightIQ, SnapshotIQ, Sr	\$37,440	15.55%	\$31,618.91	NA	NA	NA	NA	NA	IS-SW	ISILON	
Enterprise-App-BUNDLE-#12-72NL	Single node license for SmartPools, InsightIQ, SnapshotIQ, Sr	\$28,935	15.55%	\$24,436.25	NA	NA	NA	NA	NA	IS-SW	ISILON	
Enterprise-App-BUNDLE-#13-72NL	Single node license for SmartPools & SmartConnect Advance	\$17,010	15.55%	\$14,365.32	NA	NA	NA	NA	NA	IS-SW	ISILON	
Enterprise-App-BUNDLE-#14-72NL	Single node license for SmartConnect Advanced, SmartPools	\$20,475	15.55%	\$17,291.59	NA	NA	NA	NA	NA	IS-SW	ISILON	
Enterprise-App-BUNDLE-#11-5400S	Single node license for SmartPools, InsightIQ, SnapshotIQ, Sr	\$19,530	15.55%	\$16,493.52	NA	NA	NA	NA	NA	IS-SW	ISILON	
Enterprise-App-BUNDLE-#12-5400S	Single node license for SmartPools, InsightIQ, SnapshotIQ, Sr	\$15,075	15.55%	\$12,731.17	NA	NA	NA	NA	NA	IS-SW	ISILON	
Enterprise-App-BUNDLE-#13-5400S	Single node license for SmartPools & SmartConnect Advance	\$8,910	15.55%	\$7,524.69	NA	NA	NA	NA	NA	IS-SW	ISILON	
Enterprise-App-BUNDLE-#14-5400S	Single node license for SmartConnect Advanced, SmartPools	\$10,665	15.55%	\$9,006.83	NA	NA	NA	NA	NA	IS-SW	ISILON	
Enterprise-App-BUNDLE-#11-5000S	Single node license for SmartPools, InsightIQ, SnapshotIQ, Sr	\$19,530	15.55%	\$16,493.52	NA	NA	NA	NA	NA	IS-SW	ISILON	
Enterprise-App-BUNDLE-#12-5000S	Single node license for SmartPools, InsightIQ, SnapshotIQ, Sr	\$15,075	15.55%	\$12,731.17	NA	NA	NA	NA	NA	IS-SW	ISILON	
Enterprise-App-BUNDLE-#13-5000S	Single node license for SmartPools & SmartConnect Advance	\$8,910	15.55%	\$7,524.69	NA	NA	NA	NA	NA	IS-SW	ISILON	
Enterprise-App-BUNDLE-#14-5000S	Single node license for SmartConnect Advanced, SmartPools	\$10,665	15.55%	\$9,006.83	NA	NA	NA	NA	NA	IS-SW	ISILON	
Enterprise-App-BUNDLE-#11-Accelle	Single node license for SmartPools, InsightIQ, SnapshotIQ, Sr	\$19,530	15.55%	\$16,493.52	NA	NA	NA	NA	NA	IS-SW	ISILON	
Enterprise-App-BUNDLE-#12-Accelle	Single node license for SmartPools, InsightIQ, SnapshotIQ, Sr	\$15,075	15.55%	\$12,731.17	NA	NA	NA	NA	NA	IS-SW	ISILON	
Enterprise-App-BUNDLE-#13-Accelle	Single node license for SmartPools & SmartConnect Advance	\$8,910	15.55%	\$7,524.69	NA	NA	NA	NA	NA	IS-SW	ISILON	
Enterprise-App-BUNDLE-#14-Accelle	Single node license for SmartConnect Advanced, SmartPools	\$10,665	15.55%	\$9,006.83	NA	NA	NA	NA	NA	IS-SW	ISILON	
Flextronics-8 port (SDR)	Flextronics-8 port SDR Switch	\$2,950	4.29%	\$2,823.52	NA	NA	NA	NA	NA	IS-ACC	ISILON	
Flextronics-24 port (SDR)	Flextronics-24 port SDR Switch	\$7,950	4.29%	\$7,609.14	NA	NA	NA	NA	NA	IS-ACC	ISILON	
Flextronics-24 port (DDR)	Flextronics 24-port DDR Switch	\$7,950	4.29%	\$7,609.14	NA	NA	NA	NA	NA	IS-ACC	ISILON	
Qlogic 9024CU - 24 port (DDR)	Qlogic 9024CU - 24 port DDR Switch	\$7,950	4.29%	\$7,609.14	NA	NA	NA	NA	NA	IS-ACC	ISILON	
Qlogic 9040 - 48 Port (DDR)	Qlogic 9040 - 48 Port DDR Switch	\$40,238	4.29%	\$38,512.32	NA	NA	NA	NA	NA	IS-ACC	ISILON	
Qlogic 9120 - 48 Port (DDR)	Qlogic 9120 - 48 Port DDR Switch	\$59,888	4.29%	\$57,319.82	NA	NA	NA	NA	NA	IS-ACC	ISILON	
Qlogic 9120 - 96 port (DDR)	Qlogic 9120 - 96 port DDR Switch	\$74,888	4.29%	\$71,676.70	NA	NA	NA	NA	NA	IS-ACC	ISILON	
Qlogic 9120 - 144 port (DDR)	Qlogic 9120 - 144 port DDR Switch	\$89,888	4.29%	\$86,033.57	NA	NA	NA	NA	NA	IS-ACC	ISILON	
24 Port Leaf Upgrade Module	24 Port Leaf Upgrade Module	\$9,950	4.29%	\$9,523.39	NA	NA	NA	NA	NA	IS-ACC	ISILON	
Entry IQSwitch--SMC 24 GbE	SMC 8624T 24-port Gigabit Ethernet Switch for IQ 200	\$3,450	4.29%	\$3,302.08	NA	NA	NA	NA	NA	IS-ACC	ISILON	
IQSwitch--CiscoGigE	Cisco 3750 Gigabit Ethernet Switch	\$9,650	4.29%	\$9,236.26	NA	NA	NA	NA	NA	IS-ACC	ISILON	
CiscoIB-24-Port-EXP	Cisco InfiniBand 24 port IB expansion card	\$9,650	4.29%	\$9,236.26	NA	NA	NA	NA	NA	IS-ACC	ISILON	

MODEL CODE	DESCRIPTION				Maintenance and Warranty Upgrade					DISCOUNT CLASS	FAMILY
		EMC LIST PRICE USD	VASCUPP DISCOUNT %	VASCUPP NET PRICE	Net Price						
					LP MNT ANNUAL (PREMIUM)	LP MNT ANNUAL (STANDARD)	LP MNT ANNUAL (BASIC)	LP WARR UPG (PREMIUM)	LP WARR UPG (STANDARD)		
IB-Cable-1	1 Meter Cable	\$150	4.29%	\$143.57	NA	NA	NA	NA	NA	IS-ACC	ISILON
IB-Cable-3	3 Meter Cable	\$200	4.29%	\$191.43	NA	NA	NA	NA	NA	IS-ACC	ISILON
IB-Cable-5	5 Meter Cable	\$250	4.29%	\$239.28	NA	NA	NA	NA	NA	IS-ACC	ISILON
IQSPARE160 - SATA	Isilon IQ 1920 Standard Spares Kit	\$1,650	4.29%	\$1,579.26	NA	NA	NA	NA	NA	IS-ACC	ISILON
IQSPARE250 - SATA	Isilon IQ 3000 Standard Spares Kit	\$2,650	4.29%	\$2,536.38	NA	NA	NA	NA	NA	IS-ACC	ISILON
IQSPARE400 - SATA	Isilon IQ 4800 Standard Spares Kit	\$3,450	4.29%	\$3,302.08	NA	NA	NA	NA	NA	IS-ACC	ISILON
IQSPARE450 - SAS	Isilon IQ 5400S Standard Spares Kit	\$3,750	4.29%	\$3,589.22	NA	NA	NA	NA	NA	IS-ACC	ISILON
IQSPARE500 - SATA	Isilon IQ 6000 Standard Spares Kit	\$3,950	4.29%	\$3,780.64	NA	NA	NA	NA	NA	IS-ACC	ISILON
IQSPARE750 - SATA	Isilon IQ 9000 Standard Spares Kit	\$4,450	4.29%	\$4,259.21	NA	NA	NA	NA	NA	IS-ACC	ISILON
IQSPARE1000 - SATA	Isilon IQ 12000/36000 Standard Spares Kit	\$4,750	4.29%	\$4,546.34	NA	NA	NA	NA	NA	IS-ACC	ISILON
IQSPARE2000 - SATA	Isilon IQ 72000 Standard Spares Kit	\$7,125	4.29%	\$6,819.52	NA	NA	NA	NA	NA	IS-ACC	ISILON
IQSPARE160 - PATA	Isilon IQ 1440 Standard Spares Kit	\$1,650	4.29%	\$1,579.26	NA	NA	NA	NA	NA	IS-ACC	ISILON
IQSPARE250 - PATA	Isilon IQ 2250 Standard Spares Kit	\$2,650	4.29%	\$2,536.38	NA	NA	NA	NA	NA	IS-ACC	ISILON
IQ200SPARE500 - SATA	Isilon IQ 200 Standard Spares Kit	\$960	4.29%	\$918.84	NA	NA	NA	NA	NA	IS-ACC	ISILON
[1U/2U Products] SKU#800-0010-C	[1U/2U Products] SKU#800-0010-01 N.America Standard	\$24	4.29%	\$22.97	NA	NA	NA	NA	NA	IS-ACC	ISILON
[1U/2U Products] SKU#800-0011-C	[1U/2U Products] SKU#800-0011-01 China Power Cord (2	\$56	4.29%	\$53.60	NA	NA	NA	NA	NA	IS-ACC	ISILON
[1U/2U Products] SKU#800-0012-C	[1U/2U Products] SKU#800-0012-01 Universal Power Cor	\$72	4.29%	\$68.91	NA	NA	NA	NA	NA	IS-ACC	ISILON
[1U/2U Products] SKU#800-0013-C	[1U/2U Products] SKU#800-0013-01 N.America Y Power C	\$84	4.29%	\$80.40	NA	NA	NA	NA	NA	IS-ACC	ISILON
[1U/2U Products] SKU#800-0014-C	[1U/2U Products] SKU#800-0014-01 UK Power Cord (220°	\$176	4.29%	\$168.45	NA	NA	NA	NA	NA	IS-ACC	ISILON
[1U/2U Products] SKU#800-0015-C	[1U/2U Products] SKU#800-0015-01 EU Power Cord (220°	\$124	4.29%	\$118.68	NA	NA	NA	NA	NA	IS-ACC	ISILON
[1U/2U Products] SKU#800-0015-C	[1U/2U Products] SKU#800-0015-01 Korea Power Cord (2	\$124	4.29%	\$118.68	NA	NA	NA	NA	NA	IS-ACC	ISILON
[1U/2U Products] SKU#800-0017-C	[1U/2U Products] SKU#800-0017-02 Japan Power Cord (1	\$40	4.29%	\$38.29	NA	NA	NA	NA	NA	IS-ACC	ISILON
[1U/2U Products] SKU#800-0020-C	[1U/2U Products] SKU#800-0020-01 Aust/NZ Power Cord	\$30	4.29%	\$28.71	NA	NA	NA	NA	NA	IS-ACC	ISILON
[1U/2U Products] SKU#800-0021-C	[1U/2U Products] SKU#800-0021-01 India/S.Africa Power	\$40	4.29%	\$38.29	NA	NA	NA	NA	NA	IS-ACC	ISILON
[1U/2U Products] SKU#800-0022-C	[1U/2U Products] SKU#800-0022-01 Israel Power Cord (2	\$35	4.29%	\$33.50	NA	NA	NA	NA	NA	IS-ACC	ISILON
[1U/2U Products] SKU#800-0024-C	[1U/2U Products] SKU#800-0024-01 Switzerland Power C	\$35	4.29%	\$33.50	NA	NA	NA	NA	NA	IS-ACC	ISILON
[1U/2U Products] SKU#800-0025-C	[1U/2U Products] SKU#800-0025-01 Argentina Power Cor	\$30	4.29%	\$28.71	NA	NA	NA	NA	NA	IS-ACC	ISILON
[1U/2U Products] SKU#800-0026-C	[1U/2U Products] SKU#800-0026-01 Denmark Power Cor	\$35	4.29%	\$33.50	NA	NA	NA	NA	NA	IS-ACC	ISILON
[1U/2U Products] SKU#800-0027-C	[1U/2U Products] SKU#800-0027-01 Universal Y Power Co	\$45	4.29%	\$43.07	NA	NA	NA	NA	NA	IS-ACC	ISILON
[4U Products] SKU#800-0029-01	[4U Products] SKU#800-0029-01 N.America Standard Pov	\$34	4.29%	\$32.70	NA	NA	NA	NA	NA	IS-ACC	ISILON
[4U Products] SKU#800-0030-01	[4U Products] SKU#800-0030-01 Universal Power Cord fo	\$44	4.29%	\$42.15	NA	NA	NA	NA	NA	IS-ACC	ISILON
[4U Products] SKU#800-0031-01	[4U Products] SKU#800-0031-01 EU Power Cord (220V)	\$98	4.29%	\$93.70	NA	NA	NA	NA	NA	IS-ACC	ISILON
[4U Products] SKU#800-0031-01	[4U Products] SKU#800-0031-01 Korea Power Cord (220V	\$98	4.29%	\$93.70	NA	NA	NA	NA	NA	IS-ACC	ISILON
[4U Products] SKU#800-0032-01	[4U Products] SKU#800-0032-01 Japan Power Cord (100V	\$54	4.29%	\$51.47	NA	NA	NA	NA	NA	IS-ACC	ISILON
[4U Products] SKU#800-0033-01	[4U Products] SKU#800-0033-01 UK Power Cord (220V)	\$53	4.29%	\$50.65	NA	NA	NA	NA	NA	IS-ACC	ISILON
[4U Products] SKU#800-0034-01	[4U Products] SKU#800-0034-01 Aust/NZ Power Cord (22	\$49	4.29%	\$46.77	NA	NA	NA	NA	NA	IS-ACC	ISILON
[4U Products] SKU#800-0035-01	[4U Products] SKU#800-0035-01 India/S.Africa Power Cor	\$56	4.29%	\$53.75	NA	NA	NA	NA	NA	IS-ACC	ISILON
[4U Products] SKU#800-0036-01	[4U Products] SKU#800-0036-01 China Power Cord (220V	\$53	4.29%	\$50.90	NA	NA	NA	NA	NA	IS-ACC	ISILON
[4U Products] SKU#800-0037-01	[4U Products] SKU#800-0037-01 Israel Power Cord (220V	\$164	4.29%	\$157.41	NA	NA	NA	NA	NA	IS-ACC	ISILON
[4U Products] SKU#800-0038-01	[4U Products] SKU#800-0038-01 Switzerland Power Cord	\$115	4.29%	\$110.18	NA	NA	NA	NA	NA	IS-ACC	ISILON
[4U Products] SKU#800-0039-01	[4U Products] SKU#800-0039-01 Denmark Power Cord (2.	\$38	4.29%	\$36.75	NA	NA	NA	NA	NA	IS-ACC	ISILON
PS-OneFS 1920	Platinum Support-OneFS 1920-SW	\$977	4.29%	\$935.11	NA	NA	NA	NA	NA	IS-SPT	ISILON
PS-OneFS 3000	Platinum Support-OneFS 3000-SW	\$1,151	4.29%	\$1,101.65	NA	NA	NA	NA	NA	IS-SPT	ISILON
PS-OneFS 5000S-SSD	Platinum Support-OneFS 5000S-SSD-SW	\$2,103	4.29%	\$2,012.83	NA	NA	NA	NA	NA	IS-SPT	ISILON
PS-OneFS 5000S-SSD 10GE	Platinum Support-OneFS 5000S-SSD 10GE-SW	\$2,245	4.29%	\$2,148.75	NA	NA	NA	NA	NA	IS-SPT	ISILON
PS-OneFS 5400S	Platinum Support-OneFS 5400S-SW	\$1,782	4.29%	\$1,705.60	NA	NA	NA	NA	NA	IS-SPT	ISILON
PS-OneFS 5400S 10GE	Platinum Support-OneFS 5400S 10GE-SW	\$1,925	4.29%	\$1,842.47	NA	NA	NA	NA	NA	IS-SPT	ISILON
PS-OneFS 6000	Platinum Support-OneFS 6000-SW	\$1,147	4.29%	\$1,097.82	NA	NA	NA	NA	NA	IS-SPT	ISILON
PS-OneFS 9000	Platinum Support-OneFS 9000-SW	\$1,635	4.29%	\$1,564.90	NA	NA	NA	NA	NA	IS-SPT	ISILON
PS-OneFS 10000X-SSD	Platinum Support-OneFS 10000X-SSD-SW	\$2,445	4.29%	\$2,340.17	NA	NA	NA	NA	NA	IS-SPT	ISILON
PS-OneFS 10000X-SSD 10GE	Platinum Support-OneFS 10000X-SSD 10GE-SW	\$2,596	4.29%	\$2,484.70	NA	NA	NA	NA	NA	IS-SPT	ISILON
PS-OneFS 12000	Platinum Support-OneFS 12000-SW	\$1,595	4.29%	\$1,526.61	NA	NA	NA	NA	NA	IS-SPT	ISILON
PS-OneFS 32000X-SSD	Platinum Support-OneFS 32000X-SSD-SW	\$4,455	4.29%	\$4,263.99	NA	NA	NA	NA	NA	IS-SPT	ISILON
PS-OneFS 32000X-SSD 10GE	Platinum Support-OneFS 32000X-SSD 10GE-SW	\$4,598	4.29%	\$4,400.86	NA	NA	NA	NA	NA	IS-SPT	ISILON

MODEL CODE	DESCRIPTION	EMC LIST PRICE USD	VASCUPP DISCOUNT %	VASCUPP NET PRICE	Maintenance and Warranty Upgrade					DISCOUNT CLASS	FAMILY
					LP MNT ANNUAL (PREMIUM)	LP MNT ANNUAL (STANDARD)	LP MNT ANNUAL (BASIC)	LP WARR UPG (PREMIUM)	LP WARR UPG (STANDARD)		
PS-OneFS 36000	Platinum Support-OneFS 36000-SW	\$3,710	4.29%	\$3,550.93	NA	NA	NA	NA	NA	IS-SPT	ISILON
PS-OneFS 36000 10GE	Platinum Support-OneFS 36000 10GE-SW	\$3,860	4.29%	\$3,694.50	NA	NA	NA	NA	NA	IS-SPT	ISILON
PS-OneFS 36NL	Platinum Support-OneFS 36NL-SW	\$2,573	4.29%	\$2,462.68	NA	NA	NA	NA	NA	IS-SPT	ISILON
PS-OneFS 36NL 10GE	Platinum Support-OneFS 36NL 10GE-SW	\$2,724	4.29%	\$2,607.21	NA	NA	NA	NA	NA	IS-SPT	ISILON
PS-OneFS 72000	Platinum Support-OneFS 72000-SW	\$5,891	4.29%	\$5,638.42	NA	NA	NA	NA	NA	IS-SPT	ISILON
PS-OneFS 72000 10GE	Platinum Support-OneFS 72000 10GE-SW	\$6,025	4.29%	\$5,766.68	NA	NA	NA	NA	NA	IS-SPT	ISILON
PS-OneFS 72NL	Platinum Support-OneFS 72NL-SW	\$4,086	4.29%	\$3,910.81	NA	NA	NA	NA	NA	IS-SPT	ISILON
PS-OneFS 72NL 10GE	Platinum Support-OneFS 72NL 10GE-SW	\$4,228	4.29%	\$4,046.72	NA	NA	NA	NA	NA	IS-SPT	ISILON
PS-OneFS Accelerator-X	Platinum Support-OneFS Accelerator-X-SW	\$627	4.29%	\$600.12	NA	NA	NA	NA	NA	IS-SPT	ISILON
PS-OneFS Accelerator-X CX4-8	Platinum Support-OneFS Accelerator-X CX4-8-SW	\$984	4.29%	\$941.81	NA	NA	NA	NA	NA	IS-SPT	ISILON
PS-OneFS Accelerator-X CX4-32	Platinum Support-OneFS Accelerator-X CX4-32-SW	\$1,225	4.29%	\$1,172.48	NA	NA	NA	NA	NA	IS-SPT	ISILON
PS-OneFS Accelerator-X SR-8	Platinum Support-OneFS Accelerator-X SR-8-SW	\$1,001	4.29%	\$958.08	NA	NA	NA	NA	NA	IS-SPT	ISILON
PS-OneFS Accelerator-X SR-32	Platinum Support-OneFS Accelerator-X SR-32-SW	\$1,278	4.29%	\$1,223.21	NA	NA	NA	NA	NA	IS-SPT	ISILON
PS-OneFS IQ Backup Accelerator	Platinum Support-OneFS IQ Backup Accelerator-SW	\$1,696	4.29%	\$1,623.28	NA	NA	NA	NA	NA	IS-SPT	ISILON
PS-OneFS EX6000	Platinum Support-OneFS EX6000-SW	\$724	4.29%	\$692.96	NA	NA	NA	NA	NA	IS-SPT	ISILON
PS-OneFS EX9000	Platinum Support-OneFS EX9000-SW	\$882	4.29%	\$844.18	NA	NA	NA	NA	NA	IS-SPT	ISILON
PS-OneFS EX12000	Platinum Support-OneFS EX12000-SW	\$1,159	4.29%	\$1,109.31	NA	NA	NA	NA	NA	IS-SPT	ISILON
PS-IQ1920x	Platinum Support-IQ1920x-HW	\$1,690	4.29%	\$1,617.54	NA	NA	NA	NA	NA	IS-SPT	ISILON
PS-IQ3000x	Platinum Support-IQ3000x-HW	\$2,040	4.29%	\$1,952.54	NA	NA	NA	NA	NA	IS-SPT	ISILON
PS-IQ5000S-SSD	Platinum Support-IQ5000S-SSD-HW	\$3,728	4.29%	\$3,568.16	NA	NA	NA	NA	NA	IS-SPT	ISILON
PS-IQ5000S-SSD 10GE CX4	Platinum Support-IQ5000S-SSD 10GE CX4-HW	\$3,980	4.29%	\$3,809.36	NA	NA	NA	NA	NA	IS-SPT	ISILON
PS-IQ5000S-SSD 10GE SFP+	Platinum Support-IQ5000S-SSD 10GE SFP+-HW	\$3,980	4.29%	\$3,809.36	NA	NA	NA	NA	NA	IS-SPT	ISILON
PS-IQ5400S	Platinum Support-IQ5400S-HW	\$3,159	4.29%	\$3,023.56	NA	NA	NA	NA	NA	IS-SPT	ISILON
PS-IQ5400S 10GE CX4	Platinum Support-IQ5400S 10GE CX4-HW	\$3,412	4.29%	\$3,265.71	NA	NA	NA	NA	NA	IS-SPT	ISILON
PS-IQ5400S 10GE SFP+	Platinum Support-IQ5400S 10GE SFP+-HW	\$3,412	4.29%	\$3,265.71	NA	NA	NA	NA	NA	IS-SPT	ISILON
PS-IQ6000x	Platinum Support-IQ6000x-HW	\$2,034	4.29%	\$1,946.79	NA	NA	NA	NA	NA	IS-SPT	ISILON
PS-IQ9000x	Platinum Support-IQ9000x-HW	\$2,898	4.29%	\$2,773.75	NA	NA	NA	NA	NA	IS-SPT	ISILON
PS-IQ10000X-SSD	Platinum Support-IQ10000X-SSD-HW	\$4,335	4.29%	\$4,149.14	NA	NA	NA	NA	NA	IS-SPT	ISILON
PS-IQ10000X-SSD 10GE CX4	Platinum Support-IQ10000X-SSD 10GE CX4-HW	\$4,602	4.29%	\$4,404.69	NA	NA	NA	NA	NA	IS-SPT	ISILON
PS-IQ10000X-SSD 10GE SFP+	Platinum Support-IQ10000X-SSD 10GE SFP+-HW	\$4,602	4.29%	\$4,404.69	NA	NA	NA	NA	NA	IS-SPT	ISILON
PS-IQ12000x	Platinum Support-IQ12000x-HW	\$2,827	4.29%	\$2,705.79	NA	NA	NA	NA	NA	IS-SPT	ISILON
PS-IQ32000X-SSD	Platinum Support-IQ32000X-SSD-HW	\$7,898	4.29%	\$7,559.37	NA	NA	NA	NA	NA	IS-SPT	ISILON
PS-IQ32000X-SSD 10GE CX4	Platinum Support-IQ32000X-SSD 10GE CX4-HW	\$8,150	4.29%	\$7,800.57	NA	NA	NA	NA	NA	IS-SPT	ISILON
PS-IQ32000X-SSD 10GE SFP+	Platinum Support-IQ32000X-SSD 10GE SFP+-HW	\$8,150	4.29%	\$7,800.57	NA	NA	NA	NA	NA	IS-SPT	ISILON
PS-IQ36000x	Platinum Support-IQ36000x-HW	\$6,576	4.29%	\$6,294.05	NA	NA	NA	NA	NA	IS-SPT	ISILON
PS-IQ36000x 10GE CX4	Platinum Support-IQ36000x 10GE CX4-HW	\$6,843	4.29%	\$6,549.61	NA	NA	NA	NA	NA	IS-SPT	ISILON
PS-IQ36000x 10GE SFP+	Platinum Support-IQ36000x 10GE SFP+-HW	\$6,843	4.29%	\$6,549.61	NA	NA	NA	NA	NA	IS-SPT	ISILON
PS-IQ36NL	Platinum Support-IQ36NL-HW	\$4,562	4.29%	\$4,366.40	NA	NA	NA	NA	NA	IS-SPT	ISILON
PS-IQ36NL 10GE CX4	Platinum Support-IQ36NL 10GE CX4-HW	\$4,828	4.29%	\$4,621.00	NA	NA	NA	NA	NA	IS-SPT	ISILON
PS-IQ36NL 10GE SFP+	Platinum Support-IQ36NL 10GE SFP+-HW	\$4,828	4.29%	\$4,621.00	NA	NA	NA	NA	NA	IS-SPT	ISILON
PS-IQ72000x	Platinum Support-IQ72000x-HW	\$10,442	4.29%	\$9,994.30	NA	NA	NA	NA	NA	IS-SPT	ISILON
PS-IQ72000x 10GE CX4	Platinum Support-IQ72000x 10GE CX4-HW	\$10,681	4.29%	\$10,223.05	NA	NA	NA	NA	NA	IS-SPT	ISILON
PS-IQ72000x 10GE SFP+	Platinum Support-IQ72000x 10GE SFP+-HW	\$10,681	4.29%	\$10,223.05	NA	NA	NA	NA	NA	IS-SPT	ISILON
PS-IQ72NL	Platinum Support-IQ72NL-HW	\$7,243	4.29%	\$6,932.46	NA	NA	NA	NA	NA	IS-SPT	ISILON
PS-IQ72NL 10GE CX4	Platinum Support-IQ72NL 10GE CX4-HW	\$7,495	4.29%	\$7,173.65	NA	NA	NA	NA	NA	IS-SPT	ISILON
PS-IQ72NL 10GE SFP+	Platinum Support-IQ72NL 10GE SFP+-HW	\$7,495	4.29%	\$7,173.65	NA	NA	NA	NA	NA	IS-SPT	ISILON
PS-IQAccelerator-X	Platinum Support-IQAccelerator-X-HW	\$1,111	4.29%	\$1,063.37	NA	NA	NA	NA	NA	IS-SPT	ISILON
PS-IQ Accelerator-X CX4-8	Platinum Support-IQ Accelerator-X CX4-8-HW	\$1,744	4.29%	\$1,669.23	NA	NA	NA	NA	NA	IS-SPT	ISILON
PS-IQ Accelerator-X CX4-32	Platinum Support-IQ Accelerator-X CX4-32-HW	\$2,172	4.29%	\$2,078.88	NA	NA	NA	NA	NA	IS-SPT	ISILON
PS-IQ Accelerator-X SR-8 SFP+	Platinum Support-IQ Accelerator-X SR-8 SFP+-HW	\$1,775	4.29%	\$1,698.90	NA	NA	NA	NA	NA	IS-SPT	ISILON
PS-IQ Accelerator-X SR-32 SFP+	Platinum Support-IQ Accelerator-X SR-32 SFP+-HW	\$2,265	4.29%	\$2,167.89	NA	NA	NA	NA	NA	IS-SPT	ISILON
PS-IQ Backup Accelerator	Platinum Support-IQ Backup Accelerator-HW	\$3,007	4.29%	\$2,878.07	NA	NA	NA	NA	NA	IS-SPT	ISILON
PS-EX6000	Platinum Support-EX6000-HW	\$1,283	4.29%	\$1,227.99	NA	NA	NA	NA	NA	IS-SPT	ISILON
PS-EX9000	Platinum Support-EX9000-HW	\$1,564	4.29%	\$1,496.94	NA	NA	NA	NA	NA	IS-SPT	ISILON

MODEL CODE	DESCRIPTION					Maintenance and Warranty Upgrade					DISCOUNT CLASS	FAMILY
		EMC LIST PRICE USD	VASCUPP DISCOUNT %	VASCUPP NET PRICE	Net Price							
					LP MNT ANNUAL (PREMIUM)	LP MNT ANNUAL (STANDARD)	LP MNT ANNUAL (BASIC)	LP WARR UPG (PREMIUM)	LP WARR UPG (STANDARD)			
PS-EX12000	Platinum Support-EX12000-HW	\$2,055	4.29%	\$1,966.89	NA	NA	NA	NA	NA	IS-SPT	ISILON	
PS-IQ1920x-NR	Platinum Support-IQ1920x-NR-HW	\$2,535	4.29%	\$2,426.31	NA	NA	NA	NA	NA	IS-SPT	ISILON	
PS-IQ3000x-NR	Platinum Support-IQ3000x-NR-HW	\$3,060	4.29%	\$2,928.80	NA	NA	NA	NA	NA	IS-SPT	ISILON	
PS-IQ5000S-SSD-NR	Platinum Support-IQ5000S-SSD-NR-HW	\$5,591	4.29%	\$5,351.29	NA	NA	NA	NA	NA	IS-SPT	ISILON	
PS-IQ5000S-SSD 10GE CX4-NR	Platinum Support-IQ5000S-SSD 10GE CX4-NR-HW	\$5,971	4.29%	\$5,714.99	NA	NA	NA	NA	NA	IS-SPT	ISILON	
PS-IQ5000S-SSD 10GE SFP+-NR	Platinum Support-IQ5000S-SSD 10GE SFP+-NR-HW	\$5,971	4.29%	\$5,714.99	NA	NA	NA	NA	NA	IS-SPT	ISILON	
PS-IQ5400S-NR	Platinum Support-IQ5400S-NR-HW	\$4,739	4.29%	\$4,535.82	NA	NA	NA	NA	NA	IS-SPT	ISILON	
PS-IQ5400S 10GE CX4-NR	Platinum Support-IQ5400S 10GE CX4-NR-HW	\$5,118	4.29%	\$4,898.57	NA	NA	NA	NA	NA	IS-SPT	ISILON	
PS-IQ5400S 10GE SFP+-NR	Platinum Support-IQ5400S 10GE SFP+-NR-HW	\$5,118	4.29%	\$4,898.57	NA	NA	NA	NA	NA	IS-SPT	ISILON	
PS-IQ6000x-NR	Platinum Support-IQ6000x-NR-HW	\$3,051	4.29%	\$2,920.19	NA	NA	NA	NA	NA	IS-SPT	ISILON	
PS-IQ9000x-NR	Platinum Support-IQ9000x-NR-HW	\$4,347	4.29%	\$4,160.62	NA	NA	NA	NA	NA	IS-SPT	ISILON	
PS-IQ10000X-SSD-NR	Platinum Support-IQ10000X-SSD-NR-HW	\$6,502	4.29%	\$6,223.23	NA	NA	NA	NA	NA	IS-SPT	ISILON	
PS-IQ10000X-SSD 10GE CX4-NR	Platinum Support-IQ10000X-SSD 10GE CX4-NR-HW	\$6,902	4.29%	\$6,606.08	NA	NA	NA	NA	NA	IS-SPT	ISILON	
PS-IQ10000X-SSD 10GE SFP+-NR	Platinum Support-IQ10000X-SSD 10GE SFP+-NR-HW	\$6,902	4.29%	\$6,606.08	NA	NA	NA	NA	NA	IS-SPT	ISILON	
PS-IQ12000x-NR	Platinum Support-IQ12000x-NR-HW	\$4,240	4.29%	\$4,058.21	NA	NA	NA	NA	NA	IS-SPT	ISILON	
PS-IQ32000X-SSD-NR	Platinum Support-IQ32000X-SSD-NR-HW	\$11,846	4.29%	\$11,338.10	NA	NA	NA	NA	NA	IS-SPT	ISILON	
PS-IQ32000X-SSD 10GE CX4-NR	Platinum Support-IQ32000X-SSD 10GE CX4-NR-HW	\$12,225	4.29%	\$11,700.85	NA	NA	NA	NA	NA	IS-SPT	ISILON	
PS-IQ32000X-SSD 10GE SFP+-NR	Platinum Support-IQ32000X-SSD 10GE SFP+-NR-HW	\$12,225	4.29%	\$11,700.85	NA	NA	NA	NA	NA	IS-SPT	ISILON	
PS-IQ36000x-NR	Platinum Support-IQ36000x-NR-HW	\$9,865	4.29%	\$9,442.04	NA	NA	NA	NA	NA	IS-SPT	ISILON	
PS-IQ36000x 10GE CX4-NR	Platinum Support-IQ36000x 10GE CX4-NR-HW	\$10,265	4.29%	\$9,824.89	NA	NA	NA	NA	NA	IS-SPT	ISILON	
PS-IQ36000x 10GE SFP+-NR	Platinum Support-IQ36000x 10GE SFP+-NR-HW	\$10,265	4.29%	\$9,824.89	NA	NA	NA	NA	NA	IS-SPT	ISILON	
PS-IQ36NL-NR	Platinum Support-IQ36NL-NR-HW	\$6,842	4.29%	\$6,548.65	NA	NA	NA	NA	NA	IS-SPT	ISILON	
PS-IQ36NL 10GE CX4-NR	Platinum Support-IQ36NL 10GE CX4-NR-HW	\$7,243	4.29%	\$6,932.46	NA	NA	NA	NA	NA	IS-SPT	ISILON	
PS-IQ36NL 10GE SFP+-NR	Platinum Support-IQ36NL 10GE SFP+-NR-HW	\$7,243	4.29%	\$6,932.46	NA	NA	NA	NA	NA	IS-SPT	ISILON	
PS-IQ72000x-NR	Platinum Support-IQ72000x-NR-HW	\$15,663	4.29%	\$14,991.45	NA	NA	NA	NA	NA	IS-SPT	ISILON	
PS-IQ72000x 10GE CX4-NR	Platinum Support-IQ72000x 10GE CX4-NR-HW	\$16,021	4.29%	\$15,334.10	NA	NA	NA	NA	NA	IS-SPT	ISILON	
PS-IQ72000x 10GE SFP+-NR	Platinum Support-IQ72000x 10GE SFP+-NR-HW	\$16,021	4.29%	\$15,334.10	NA	NA	NA	NA	NA	IS-SPT	ISILON	
PS-IQ72NL-NR	Platinum Support-IQ72NL-NR-HW	\$10,865	4.29%	\$10,399.16	NA	NA	NA	NA	NA	IS-SPT	ISILON	
PS-IQ72NL 10GE CX4-NR	Platinum Support-IQ72NL 10GE CX4-NR-HW	\$11,243	4.29%	\$10,760.96	NA	NA	NA	NA	NA	IS-SPT	ISILON	
PS-IQ72NL 10GE SFP+-NR	Platinum Support-IQ72NL 10GE SFP+-NR-HW	\$11,243	4.29%	\$10,760.96	NA	NA	NA	NA	NA	IS-SPT	ISILON	
PS-IQAccelerator-X-NR	Platinum Support-IQAccelerator-X-NR-HW	\$1,666	4.29%	\$1,594.57	NA	NA	NA	NA	NA	IS-SPT	ISILON	
PS-IQ Accelerator-X CX4-8-NR	Platinum Support-IQ Accelerator-X CX4-8-NR-HW	\$2,616	4.29%	\$2,503.84	NA	NA	NA	NA	NA	IS-SPT	ISILON	
PS-IQ Accelerator-X CX4-32-NR	Platinum Support-IQ Accelerator-X CX4-32-NR-HW	\$3,257	4.29%	\$3,117.36	NA	NA	NA	NA	NA	IS-SPT	ISILON	
PS-IQ Accelerator-X SR-8 SFP+-NR	Platinum Support-IQ Accelerator-X SR-8 SFP+-NR-HW	\$2,663	4.29%	\$2,548.82	NA	NA	NA	NA	NA	IS-SPT	ISILON	
PS-IQ Accelerator-X SR-32 SFP+-NR	Platinum Support-IQ Accelerator-X SR-32 SFP+-NR-HW	\$3,398	4.29%	\$3,252.31	NA	NA	NA	NA	NA	IS-SPT	ISILON	
PS-IQ Backup Accelerator-NR	Platinum Support-IQ Backup Accelerator-NR-HW	\$4,510	4.29%	\$4,316.63	NA	NA	NA	NA	NA	IS-SPT	ISILON	
PS-EX6000-NR	Platinum Support-EX6000-NR-HW	\$1,925	4.29%	\$1,842.47	NA	NA	NA	NA	NA	IS-SPT	ISILON	
PS-EX9000-NR	Platinum Support-EX9000-NR-HW	\$2,346	4.29%	\$2,245.42	NA	NA	NA	NA	NA	IS-SPT	ISILON	
PS-EX12000-NR	Platinum Support-EX12000-NR-HW	\$3,083	4.29%	\$2,950.82	NA	NA	NA	NA	NA	IS-SPT	ISILON	
PS-Enterprise-SmartPools-1920	Platinum Support-Enterprise-SmartPools-1920-SW	\$545	4.29%	\$521.63	NA	NA	NA	NA	NA	IS-SPT	ISILON	
PS-Enterprise-InsightIQ-1920	Platinum Support-Enterprise-InsightIQ-1920-SW	\$215	4.29%	\$205.78	NA	NA	NA	NA	NA	IS-SPT	ISILON	
PS-Enterprise-SnapshotIQ-1920	Platinum Support-Enterprise-SnapshotIQ-1920-SW	\$325	4.29%	\$311.07	NA	NA	NA	NA	NA	IS-SPT	ISILON	
PS-Enterprise-SmartConnect Advanc	Platinum Support-Enterprise-SmartConnect Advanced-1920-	\$545	4.29%	\$521.63	NA	NA	NA	NA	NA	IS-SPT	ISILON	
PS-Enterprise-SyncIQ-1920	Platinum Support-Enterprise-SyncIQ-1920-SW	\$545	4.29%	\$521.63	NA	NA	NA	NA	NA	IS-SPT	ISILON	
PS-Enterprise-SmartQuotas-1920	Platinum Support-Enterprise-SmartQuotas-1920-SW	\$215	4.29%	\$205.78	NA	NA	NA	NA	NA	IS-SPT	ISILON	
PS-Enterprise-vCenter-1920	Platinum Support-Enterprise-vCenter-1920-SW	\$215	4.29%	\$205.78	NA	NA	NA	NA	NA	IS-SPT	ISILON	
PS-Enterprise-App-BUNDLE-#1-1920	Platinum Support-Enterprise-App-BUNDLE-#1-1920-SW	\$782	4.29%	\$748.47	NA	NA	NA	NA	NA	IS-SPT	ISILON	
PS-Enterprise-App-BUNDLE-#2-1920	Platinum Support-Enterprise-App-BUNDLE-#2-1920-SW	\$782	4.29%	\$748.47	NA	NA	NA	NA	NA	IS-SPT	ISILON	
PS-Enterprise-App-BUNDLE-#3-1920	Platinum Support-Enterprise-App-BUNDLE-#3-1920-SW	\$980	4.29%	\$937.98	NA	NA	NA	NA	NA	IS-SPT	ISILON	
PS-Enterprise-App-BUNDLE-#4-1920	Platinum Support-Enterprise-App-BUNDLE-#4-1920-SW	\$1,272	4.29%	\$1,217.46	NA	NA	NA	NA	NA	IS-SPT	ISILON	
PS-Enterprise-App-BUNDLE-#7-1920	Platinum Support-Enterprise-App-BUNDLE-#7-1920-SW	\$975	4.29%	\$933.20	NA	NA	NA	NA	NA	IS-SPT	ISILON	
PS-Enterprise-App-BUNDLE-#9-1920	Platinum Support-Enterprise-App-BUNDLE-#9-1920-SW	\$485	4.29%	\$464.21	NA	NA	NA	NA	NA	IS-SPT	ISILON	
PS-Enterprise-App-BUNDLE-#10-192	Platinum Support-Enterprise-App-BUNDLE-#10-1920-SW	\$1,465	4.29%	\$1,402.19	NA	NA	NA	NA	NA	IS-SPT	ISILON	
PS-Enterprise-SmartPools-3000	Platinum Support-Enterprise-SmartPools-3000-SW	\$545	4.29%	\$521.63	NA	NA	NA	NA	NA	IS-SPT	ISILON	

MODEL CODE	DESCRIPTION	EMC LIST PRICE USD	VASCUPP DISCOUNT %	VASCUPP NET PRICE	Maintenance and Warranty Upgrade					DISCOUNT CLASS	FAMILY
					LP MNT ANNUAL (PREMIUM)	LP MNT ANNUAL (STANDARD)	LP MNT ANNUAL (BASIC)	LP WARR UPG (PREMIUM)	LP WARR UPG (STANDARD)		
PS-Enterprise-InsightIQ-3000	Platinum Support-Enterprise-InsightIQ-3000-SW	\$215	4.29%	\$205.78	NA	NA	NA	NA	NA	IS-SPT	ISILON
PS-Enterprise-SnapshotIQ-3000	Platinum Support-Enterprise-SnapshotIQ-3000-SW	\$325	4.29%	\$311.07	NA	NA	NA	NA	NA	IS-SPT	ISILON
PS-Enterprise-SmartConnect Advanc	Platinum Support-Enterprise-SmartConnect Advanced-3000-	\$545	4.29%	\$521.63	NA	NA	NA	NA	NA	IS-SPT	ISILON
PS-Enterprise-SyncIQ-3000	Platinum Support-Enterprise-SyncIQ-3000-SW	\$545	4.29%	\$521.63	NA	NA	NA	NA	NA	IS-SPT	ISILON
PS-Enterprise-SmartQuotas-3000	Platinum Support-Enterprise-SmartQuotas-3000-SW	\$215	4.29%	\$205.78	NA	NA	NA	NA	NA	IS-SPT	ISILON
PS-Enterprise-vCenter-3000	Platinum Support-Enterprise-vCenter-3000-SW	\$215	4.29%	\$205.78	NA	NA	NA	NA	NA	IS-SPT	ISILON
PS-Enterprise-App-BUNDLE-#1-3000	Platinum Support-Enterprise-App-BUNDLE-#1-3000-SW	\$782	4.29%	\$748.47	NA	NA	NA	NA	NA	IS-SPT	ISILON
PS-Enterprise-App-BUNDLE-#2-3000	Platinum Support-Enterprise-App-BUNDLE-#2-3000-SW	\$782	4.29%	\$748.47	NA	NA	NA	NA	NA	IS-SPT	ISILON
PS-Enterprise-App-BUNDLE-#3-3000	Platinum Support-Enterprise-App-BUNDLE-#3-3000-SW	\$980	4.29%	\$937.98	NA	NA	NA	NA	NA	IS-SPT	ISILON
PS-Enterprise-App-BUNDLE-#4-3000	Platinum Support-Enterprise-App-BUNDLE-#4-3000-SW	\$1,272	4.29%	\$1,217.46	NA	NA	NA	NA	NA	IS-SPT	ISILON
PS-Enterprise-App-BUNDLE-#7-3000	Platinum Support-Enterprise-App-BUNDLE-#7-3000-SW	\$975	4.29%	\$933.20	NA	NA	NA	NA	NA	IS-SPT	ISILON
PS-Enterprise-App-BUNDLE-#9-3000	Platinum Support-Enterprise-App-BUNDLE-#9-3000-SW	\$485	4.29%	\$464.21	NA	NA	NA	NA	NA	IS-SPT	ISILON
PS-Enterprise-App-BUNDLE-#10-3000	Platinum Support-Enterprise-App-BUNDLE-#10-3000-SW	\$1,465	4.29%	\$1,402.19	NA	NA	NA	NA	NA	IS-SPT	ISILON
PS-Enterprise-SmartPools-5000S	Platinum Support-Enterprise-SmartPools-5000S-SW	\$545	4.29%	\$521.63	NA	NA	NA	NA	NA	IS-SPT	ISILON
PS-Enterprise-InsightIQ-5000S	Platinum Support-Enterprise-InsightIQ-5000S-SW	\$215	4.29%	\$205.78	NA	NA	NA	NA	NA	IS-SPT	ISILON
PS-Enterprise-SnapshotIQ-5000S	Platinum Support-Enterprise-SnapshotIQ-5000S-SW	\$325	4.29%	\$311.07	NA	NA	NA	NA	NA	IS-SPT	ISILON
PS-Enterprise-SmartConnect Advanc	Platinum Support-Enterprise-SmartConnect Advanced-5000S	\$545	4.29%	\$521.63	NA	NA	NA	NA	NA	IS-SPT	ISILON
PS-Enterprise-SyncIQ-5000S	Platinum Support-Enterprise-SyncIQ-5000S-SW	\$545	4.29%	\$521.63	NA	NA	NA	NA	NA	IS-SPT	ISILON
PS-Enterprise-SmartQuotas-5000S	Platinum Support-Enterprise-SmartQuotas-5000S-SW	\$215	4.29%	\$205.78	NA	NA	NA	NA	NA	IS-SPT	ISILON
PS-Enterprise-vCenter-5000S	Platinum Support-Enterprise-vCenter-5000S-SW	\$215	4.29%	\$205.78	NA	NA	NA	NA	NA	IS-SPT	ISILON
PS-Enterprise-App-BUNDLE-#1-5000	Platinum Support-Enterprise-App-BUNDLE-#1-5000S-SW	\$782	4.29%	\$748.47	NA	NA	NA	NA	NA	IS-SPT	ISILON
PS-Enterprise-App-BUNDLE-#2-5000	Platinum Support-Enterprise-App-BUNDLE-#2-5000S-SW	\$782	4.29%	\$748.47	NA	NA	NA	NA	NA	IS-SPT	ISILON
PS-Enterprise-App-BUNDLE-#3-5000	Platinum Support-Enterprise-App-BUNDLE-#3-5000S-SW	\$980	4.29%	\$937.98	NA	NA	NA	NA	NA	IS-SPT	ISILON
PS-Enterprise-App-BUNDLE-#4-5000	Platinum Support-Enterprise-App-BUNDLE-#4-5000S-SW	\$1,272	4.29%	\$1,217.46	NA	NA	NA	NA	NA	IS-SPT	ISILON
PS-Enterprise-App-BUNDLE-#7-5000	Platinum Support-Enterprise-App-BUNDLE-#7-5000S-SW	\$975	4.29%	\$933.20	NA	NA	NA	NA	NA	IS-SPT	ISILON
PS-Enterprise-App-BUNDLE-#9-5000	Platinum Support-Enterprise-App-BUNDLE-#9-5000S-SW	\$485	4.29%	\$464.21	NA	NA	NA	NA	NA	IS-SPT	ISILON
PS-Enterprise-App-BUNDLE-#10-5000	Platinum Support-Enterprise-App-BUNDLE-#10-5000S-SW	\$1,465	4.29%	\$1,402.19	NA	NA	NA	NA	NA	IS-SPT	ISILON
PS-Enterprise-SmartPools-5400S	Platinum Support-Enterprise-SmartPools-5400S-SW	\$545	4.29%	\$521.63	NA	NA	NA	NA	NA	IS-SPT	ISILON
PS-Enterprise-InsightIQ-5400S	Platinum Support-Enterprise-InsightIQ-5400S-SW	\$215	4.29%	\$205.78	NA	NA	NA	NA	NA	IS-SPT	ISILON
PS-Enterprise-SnapshotIQ-5400S	Platinum Support-Enterprise-SnapshotIQ-5400S-SW	\$325	4.29%	\$311.07	NA	NA	NA	NA	NA	IS-SPT	ISILON
PS-Enterprise-SmartConnect Advanc	Platinum Support-Enterprise-SmartConnect Advanced-5400S	\$545	4.29%	\$521.63	NA	NA	NA	NA	NA	IS-SPT	ISILON
PS-Enterprise-SyncIQ-5400S	Platinum Support-Enterprise-SyncIQ-5400S-SW	\$545	4.29%	\$521.63	NA	NA	NA	NA	NA	IS-SPT	ISILON
PS-Enterprise-SmartQuotas-5400S	Platinum Support-Enterprise-SmartQuotas-5400S-SW	\$215	4.29%	\$205.78	NA	NA	NA	NA	NA	IS-SPT	ISILON
PS-Enterprise-vCenter-5400S	Platinum Support-Enterprise-vCenter-5400S-SW	\$215	4.29%	\$205.78	NA	NA	NA	NA	NA	IS-SPT	ISILON
PS-Enterprise-App-BUNDLE-#1-5400	Platinum Support-Enterprise-App-BUNDLE-#1-5400S-SW	\$782	4.29%	\$748.47	NA	NA	NA	NA	NA	IS-SPT	ISILON
PS-Enterprise-App-BUNDLE-#2-5400	Platinum Support-Enterprise-App-BUNDLE-#2-5400S-SW	\$782	4.29%	\$748.47	NA	NA	NA	NA	NA	IS-SPT	ISILON
PS-Enterprise-App-BUNDLE-#3-5400	Platinum Support-Enterprise-App-BUNDLE-#3-5400S-SW	\$980	4.29%	\$937.98	NA	NA	NA	NA	NA	IS-SPT	ISILON
PS-Enterprise-App-BUNDLE-#4-5400	Platinum Support-Enterprise-App-BUNDLE-#4-5400S-SW	\$1,272	4.29%	\$1,217.46	NA	NA	NA	NA	NA	IS-SPT	ISILON
PS-Enterprise-App-BUNDLE-#7-5400	Platinum Support-Enterprise-App-BUNDLE-#7-5400S-SW	\$975	4.29%	\$933.20	NA	NA	NA	NA	NA	IS-SPT	ISILON
PS-Enterprise-App-BUNDLE-#9-5400	Platinum Support-Enterprise-App-BUNDLE-#9-5400S-SW	\$485	4.29%	\$464.21	NA	NA	NA	NA	NA	IS-SPT	ISILON
PS-Enterprise-App-BUNDLE-#10-5400	Platinum Support-Enterprise-App-BUNDLE-#10-5400S-SW	\$1,465	4.29%	\$1,402.19	NA	NA	NA	NA	NA	IS-SPT	ISILON
PS-Enterprise-SmartPools-6000	Platinum Support-Enterprise-SmartPools-6000-SW	\$545	4.29%	\$521.63	NA	NA	NA	NA	NA	IS-SPT	ISILON
PS-Enterprise-InsightIQ-6000	Platinum Support-Enterprise-InsightIQ-6000-SW	\$215	4.29%	\$205.78	NA	NA	NA	NA	NA	IS-SPT	ISILON
PS-Enterprise-SnapshotIQ-6000	Platinum Support-Enterprise-SnapshotIQ-6000-SW	\$325	4.29%	\$311.07	NA	NA	NA	NA	NA	IS-SPT	ISILON
PS-Enterprise-SmartConnect Advanc	Platinum Support-Enterprise-SmartConnect Advanced-6000-	\$545	4.29%	\$521.63	NA	NA	NA	NA	NA	IS-SPT	ISILON
PS-Enterprise-SyncIQ-6000	Platinum Support-Enterprise-SyncIQ-6000-SW	\$545	4.29%	\$521.63	NA	NA	NA	NA	NA	IS-SPT	ISILON
PS-Enterprise-SmartQuotas-6000	Platinum Support-Enterprise-SmartQuotas-6000-SW	\$215	4.29%	\$205.78	NA	NA	NA	NA	NA	IS-SPT	ISILON
PS-Enterprise-vCenter-6000	Platinum Support-Enterprise-vCenter-6000-SW	\$215	4.29%	\$205.78	NA	NA	NA	NA	NA	IS-SPT	ISILON
PS-Enterprise-App-BUNDLE-#1-6000	Platinum Support-Enterprise-App-BUNDLE-#1-6000-SW	\$782	4.29%	\$748.47	NA	NA	NA	NA	NA	IS-SPT	ISILON
PS-Enterprise-App-BUNDLE-#2-6000	Platinum Support-Enterprise-App-BUNDLE-#2-6000-SW	\$782	4.29%	\$748.47	NA	NA	NA	NA	NA	IS-SPT	ISILON
PS-Enterprise-App-BUNDLE-#3-6000	Platinum Support-Enterprise-App-BUNDLE-#3-6000-SW	\$980	4.29%	\$937.98	NA	NA	NA	NA	NA	IS-SPT	ISILON
PS-Enterprise-App-BUNDLE-#4-6000	Platinum Support-Enterprise-App-BUNDLE-#4-6000-SW	\$1,272	4.29%	\$1,217.46	NA	NA	NA	NA	NA	IS-SPT	ISILON
PS-Enterprise-App-BUNDLE-#7-6000	Platinum Support-Enterprise-App-BUNDLE-#7-6000-SW	\$975	4.29%	\$933.20	NA	NA	NA	NA	NA	IS-SPT	ISILON
PS-Enterprise-App-BUNDLE-#9-6000	Platinum Support-Enterprise-App-BUNDLE-#9-6000-SW	\$485	4.29%	\$464.21	NA	NA	NA	NA	NA	IS-SPT	ISILON

MODEL CODE	DESCRIPTION	EMC LIST PRICE USD	VASCUPP DISCOUNT %	VASCUPP NET PRICE	Maintenance and Warranty Upgrade					DISCOUNT CLASS	FAMILY
					Net Price						
					LP MNT ANNUAL (PREMIUM)	LP MNT ANNUAL (STANDARD)	LP MNT ANNUAL (BASIC)	LP WARR UPG (PREMIUM)	LP WARR UPG (STANDARD)		
PS-Enterprise-App-BUNDLE-#10-600	Platinum Support-Enterprise-App-BUNDLE-#10-6000-SW	\$1,465	4.29%	\$1,402.19	NA	NA	NA	NA	NA	IS-SPT	ISILON
PS-Enterprise-SmartPools-9000	Platinum Support-Enterprise-SmartPools-9000-SW	\$732	4.29%	\$700.62	NA	NA	NA	NA	NA	IS-SPT	ISILON
PS-Enterprise-InsightIQ-9000	Platinum Support-Enterprise-InsightIQ-9000-SW	\$292	4.29%	\$279.48	NA	NA	NA	NA	NA	IS-SPT	ISILON
PS-Enterprise-SnapshotIQ-9000	Platinum Support-Enterprise-SnapshotIQ-9000-SW	\$435	4.29%	\$416.35	NA	NA	NA	NA	NA	IS-SPT	ISILON
PS-Enterprise-SmartConnect Advanc	Platinum Support-Enterprise-SmartConnect Advanced-9000-	\$732	4.29%	\$700.62	NA	NA	NA	NA	NA	IS-SPT	ISILON
PS-Enterprise-SyncIQ-9000	Platinum Support-Enterprise-SyncIQ-9000-SW	\$732	4.29%	\$700.62	NA	NA	NA	NA	NA	IS-SPT	ISILON
PS-Enterprise-SmartQuotas-9000	Platinum Support-Enterprise-SmartQuotas-9000-SW	\$292	4.29%	\$279.48	NA	NA	NA	NA	NA	IS-SPT	ISILON
PS-Enterprise-vCenter-9000	Platinum Support-Enterprise-vCenter-9000-SW	\$292	4.29%	\$279.48	NA	NA	NA	NA	NA	IS-SPT	ISILON
PS-Enterprise-App-BUNDLE-#1-9000	Platinum Support-Enterprise-App-BUNDLE-#1-9000-SW	\$1,049	4.29%	\$1,004.02	NA	NA	NA	NA	NA	IS-SPT	ISILON
PS-Enterprise-App-BUNDLE-#2-9000	Platinum Support-Enterprise-App-BUNDLE-#2-9000-SW	\$1,049	4.29%	\$1,004.02	NA	NA	NA	NA	NA	IS-SPT	ISILON
PS-Enterprise-App-BUNDLE-#3-9000	Platinum Support-Enterprise-App-BUNDLE-#3-9000-SW	\$1,317	4.29%	\$1,260.53	NA	NA	NA	NA	NA	IS-SPT	ISILON
PS-Enterprise-App-BUNDLE-#4-9000	Platinum Support-Enterprise-App-BUNDLE-#4-9000-SW	\$1,708	4.29%	\$1,634.77	NA	NA	NA	NA	NA	IS-SPT	ISILON
PS-Enterprise-App-BUNDLE-#7-9000	Platinum Support-Enterprise-App-BUNDLE-#7-9000-SW	\$1,312	4.29%	\$1,255.75	NA	NA	NA	NA	NA	IS-SPT	ISILON
PS-Enterprise-App-BUNDLE-#9-9000	Platinum Support-Enterprise-App-BUNDLE-#9-9000-SW	\$653	4.29%	\$625.00	NA	NA	NA	NA	NA	IS-SPT	ISILON
PS-Enterprise-App-BUNDLE-#10-9000	Platinum Support-Enterprise-App-BUNDLE-#10-9000-SW	\$1,970	4.29%	\$1,885.54	NA	NA	NA	NA	NA	IS-SPT	ISILON
PS-Enterprise-SmartPools-10000	Platinum Support-Enterprise-SmartPools-10000-SW	\$732	4.29%	\$700.62	NA	NA	NA	NA	NA	IS-SPT	ISILON
PS-Enterprise-InsightIQ-10000	Platinum Support-Enterprise-InsightIQ-10000-SW	\$292	4.29%	\$279.48	NA	NA	NA	NA	NA	IS-SPT	ISILON
PS-Enterprise-SnapshotIQ-10000	Platinum Support-Enterprise-SnapshotIQ-10000-SW	\$435	4.29%	\$416.35	NA	NA	NA	NA	NA	IS-SPT	ISILON
PS-Enterprise-SmartConnect Advanc	Platinum Support-Enterprise-SmartConnect Advanced-10000	\$732	4.29%	\$700.62	NA	NA	NA	NA	NA	IS-SPT	ISILON
PS-Enterprise-SyncIQ-10000	Platinum Support-Enterprise-SyncIQ-10000-SW	\$732	4.29%	\$700.62	NA	NA	NA	NA	NA	IS-SPT	ISILON
PS-Enterprise-SmartQuotas-10000	Platinum Support-Enterprise-SmartQuotas-10000-SW	\$292	4.29%	\$279.48	NA	NA	NA	NA	NA	IS-SPT	ISILON
PS-Enterprise-vCenter-10000	Platinum Support-Enterprise-vCenter-10000-SW	\$292	4.29%	\$279.48	NA	NA	NA	NA	NA	IS-SPT	ISILON
PS-Enterprise-App-BUNDLE-#1-1000	Platinum Support-Enterprise-App-BUNDLE-#1-10000-SW	\$1,049	4.29%	\$1,004.02	NA	NA	NA	NA	NA	IS-SPT	ISILON
PS-Enterprise-App-BUNDLE-#2-1000	Platinum Support-Enterprise-App-BUNDLE-#2-10000-SW	\$1,049	4.29%	\$1,004.02	NA	NA	NA	NA	NA	IS-SPT	ISILON
PS-Enterprise-App-BUNDLE-#3-1000	Platinum Support-Enterprise-App-BUNDLE-#3-10000-SW	\$1,317	4.29%	\$1,260.53	NA	NA	NA	NA	NA	IS-SPT	ISILON
PS-Enterprise-App-BUNDLE-#4-1000	Platinum Support-Enterprise-App-BUNDLE-#4-10000-SW	\$1,708	4.29%	\$1,634.77	NA	NA	NA	NA	NA	IS-SPT	ISILON
PS-Enterprise-App-BUNDLE-#7-1000	Platinum Support-Enterprise-App-BUNDLE-#7-10000-SW	\$1,312	4.29%	\$1,255.75	NA	NA	NA	NA	NA	IS-SPT	ISILON
PS-Enterprise-App-BUNDLE-#9-1000	Platinum Support-Enterprise-App-BUNDLE-#9-10000-SW	\$653	4.29%	\$625.00	NA	NA	NA	NA	NA	IS-SPT	ISILON
PS-Enterprise-App-BUNDLE-#10-1000	Platinum Support-Enterprise-App-BUNDLE-#10-10000-SW	\$1,970	4.29%	\$1,885.54	NA	NA	NA	NA	NA	IS-SPT	ISILON
PS-Enterprise-SmartPools-12000	Platinum Support-Enterprise-SmartPools-12000-SW	\$732	4.29%	\$700.62	NA	NA	NA	NA	NA	IS-SPT	ISILON
PS-Enterprise-InsightIQ-12000	Platinum Support-Enterprise-InsightIQ-12000-SW	\$292	4.29%	\$279.48	NA	NA	NA	NA	NA	IS-SPT	ISILON
PS-Enterprise-SnapshotIQ-12000	Platinum Support-Enterprise-SnapshotIQ-12000-SW	\$435	4.29%	\$416.35	NA	NA	NA	NA	NA	IS-SPT	ISILON
PS-Enterprise-SmartConnect Advanc	Platinum Support-Enterprise-SmartConnect Advanced-12000	\$732	4.29%	\$700.62	NA	NA	NA	NA	NA	IS-SPT	ISILON
PS-Enterprise-SyncIQ-12000	Platinum Support-Enterprise-SyncIQ-12000-SW	\$732	4.29%	\$700.62	NA	NA	NA	NA	NA	IS-SPT	ISILON
PS-Enterprise-SmartQuotas-12000	Platinum Support-Enterprise-SmartQuotas-12000-SW	\$292	4.29%	\$279.48	NA	NA	NA	NA	NA	IS-SPT	ISILON
PS-Enterprise-vCenter-12000	Platinum Support-Enterprise-vCenter-12000-SW	\$292	4.29%	\$279.48	NA	NA	NA	NA	NA	IS-SPT	ISILON
PS-Enterprise-App-BUNDLE-#1-1200	Platinum Support-Enterprise-App-BUNDLE-#1-12000-SW	\$1,049	4.29%	\$1,004.02	NA	NA	NA	NA	NA	IS-SPT	ISILON
PS-Enterprise-App-BUNDLE-#2-1200	Platinum Support-Enterprise-App-BUNDLE-#2-12000-SW	\$1,049	4.29%	\$1,004.02	NA	NA	NA	NA	NA	IS-SPT	ISILON
PS-Enterprise-App-BUNDLE-#3-1200	Platinum Support-Enterprise-App-BUNDLE-#3-12000-SW	\$1,317	4.29%	\$1,260.53	NA	NA	NA	NA	NA	IS-SPT	ISILON
PS-Enterprise-App-BUNDLE-#4-1200	Platinum Support-Enterprise-App-BUNDLE-#4-12000-SW	\$1,708	4.29%	\$1,634.77	NA	NA	NA	NA	NA	IS-SPT	ISILON
PS-Enterprise-App-BUNDLE-#7-1200	Platinum Support-Enterprise-App-BUNDLE-#7-12000-SW	\$1,312	4.29%	\$1,255.75	NA	NA	NA	NA	NA	IS-SPT	ISILON
PS-Enterprise-App-BUNDLE-#9-1200	Platinum Support-Enterprise-App-BUNDLE-#9-12000-SW	\$653	4.29%	\$625.00	NA	NA	NA	NA	NA	IS-SPT	ISILON
PS-Enterprise-App-BUNDLE-#10-1200	Platinum Support-Enterprise-App-BUNDLE-#10-12000-SW	\$1,970	4.29%	\$1,885.54	NA	NA	NA	NA	NA	IS-SPT	ISILON
PS-Enterprise-SmartPools-32000	Platinum Support-Enterprise-SmartPools-32000-SW	\$1,040	4.29%	\$995.41	NA	NA	NA	NA	NA	IS-SPT	ISILON
PS-Enterprise-InsightIQ-32000	Platinum Support-Enterprise-InsightIQ-32000-SW	\$424	4.29%	\$405.82	NA	NA	NA	NA	NA	IS-SPT	ISILON
PS-Enterprise-SnapshotIQ-32000	Platinum Support-Enterprise-SnapshotIQ-32000-SW	\$611	4.29%	\$584.80	NA	NA	NA	NA	NA	IS-SPT	ISILON
PS-Enterprise-SmartConnect Advanc	Platinum Support-Enterprise-SmartConnect Advanced-32000	\$1,040	4.29%	\$995.41	NA	NA	NA	NA	NA	IS-SPT	ISILON
PS-Enterprise-SyncIQ-32000	Platinum Support-Enterprise-SyncIQ-32000-SW	\$1,040	4.29%	\$995.41	NA	NA	NA	NA	NA	IS-SPT	ISILON
PS-Enterprise-SmartQuotas-32000	Platinum Support-Enterprise-SmartQuotas-32000-SW	\$424	4.29%	\$405.82	NA	NA	NA	NA	NA	IS-SPT	ISILON
PS-Enterprise-vCenter-32000	Platinum Support-Enterprise-vCenter-32000-SW	\$424	4.29%	\$405.82	NA	NA	NA	NA	NA	IS-SPT	ISILON
PS-Enterprise-App-BUNDLE-#1-3200	Platinum Support-Enterprise-App-BUNDLE-#1-32000-SW	\$1,485	4.29%	\$1,421.33	NA	NA	NA	NA	NA	IS-SPT	ISILON
PS-Enterprise-App-BUNDLE-#2-3200	Platinum Support-Enterprise-App-BUNDLE-#2-32000-SW	\$1,485	4.29%	\$1,421.33	NA	NA	NA	NA	NA	IS-SPT	ISILON
PS-Enterprise-App-BUNDLE-#3-3200	Platinum Support-Enterprise-App-BUNDLE-#3-32000-SW	\$1,871	4.29%	\$1,790.78	NA	NA	NA	NA	NA	IS-SPT	ISILON
PS-Enterprise-App-BUNDLE-#4-3200	Platinum Support-Enterprise-App-BUNDLE-#4-32000-SW	\$2,421	4.29%	\$2,317.20	NA	NA	NA	NA	NA	IS-SPT	ISILON

MODEL CODE	DESCRIPTION	EMC LIST PRICE USD	VASCUPP DISCOUNT %	VASCUPP NET PRICE	Maintenance and Warranty Upgrade					DISCOUNT CLASS	FAMILY
					LP MNT ANNUAL (PREMIUM)	Net Price		LP WARR UPG (PREMIUM)	LP WARR UPG (STANDARD)		
						LP MNT ANNUAL (STANDARD)	LP MNT ANNUAL (BASIC)				
PS-Enterprise-App-BUNDLE-#7-3200	Platinum Support-Enterprise-App-BUNDLE-#7-32000-SW	\$1,866	4.29%	\$1,786.00	NA	NA	NA	NA	NA	IS-SPT	ISILON
PS-Enterprise-App-BUNDLE-#9-3200	Platinum Support-Enterprise-App-BUNDLE-#9-32000-SW	\$931	4.29%	\$891.08	NA	NA	NA	NA	NA	IS-SPT	ISILON
PS-Enterprise-App-BUNDLE-#10-3200	Platinum Support-Enterprise-App-BUNDLE-#10-32000-SW	\$2,802	4.29%	\$2,681.86	NA	NA	NA	NA	NA	IS-SPT	ISILON
PS-Enterprise-SmartPools-36000	Platinum Support-Enterprise-SmartPools-36000-SW	\$1,040	4.29%	\$995.41	NA	NA	NA	NA	NA	IS-SPT	ISILON
PS-Enterprise-InsightIQ-36000	Platinum Support-Enterprise-InsightIQ-36000-SW	\$424	4.29%	\$405.82	NA	NA	NA	NA	NA	IS-SPT	ISILON
PS-Enterprise-SnapshotIQ-36000	Platinum Support-Enterprise-SnapshotIQ-36000-SW	\$611	4.29%	\$584.80	NA	NA	NA	NA	NA	IS-SPT	ISILON
PS-Enterprise-SmartConnect Advanc	Platinum Support-Enterprise-SmartConnect Advanced-36000	\$1,040	4.29%	\$995.41	NA	NA	NA	NA	NA	IS-SPT	ISILON
PS-Enterprise-SyncIQ-36000	Platinum Support-Enterprise-SyncIQ-36000-SW	\$1,040	4.29%	\$995.41	NA	NA	NA	NA	NA	IS-SPT	ISILON
PS-Enterprise-SmartQuotas-36000	Platinum Support-Enterprise-SmartQuotas-36000-SW	\$424	4.29%	\$405.82	NA	NA	NA	NA	NA	IS-SPT	ISILON
PS-Enterprise-vCenter-36000	Platinum Support-Enterprise-vCenter-36000-SW	\$424	4.29%	\$405.82	NA	NA	NA	NA	NA	IS-SPT	ISILON
PS-Enterprise-App-BUNDLE-#1-3600	Platinum Support-Enterprise-App-BUNDLE-#1-36000-SW	\$1,485	4.29%	\$1,421.33	NA	NA	NA	NA	NA	IS-SPT	ISILON
PS-Enterprise-App-BUNDLE-#2-3600	Platinum Support-Enterprise-App-BUNDLE-#2-36000-SW	\$1,485	4.29%	\$1,421.33	NA	NA	NA	NA	NA	IS-SPT	ISILON
PS-Enterprise-App-BUNDLE-#3-3600	Platinum Support-Enterprise-App-BUNDLE-#3-36000-SW	\$1,871	4.29%	\$1,790.78	NA	NA	NA	NA	NA	IS-SPT	ISILON
PS-Enterprise-App-BUNDLE-#4-3600	Platinum Support-Enterprise-App-BUNDLE-#4-36000-SW	\$2,421	4.29%	\$2,317.20	NA	NA	NA	NA	NA	IS-SPT	ISILON
PS-Enterprise-App-BUNDLE-#7-3600	Platinum Support-Enterprise-App-BUNDLE-#7-36000-SW	\$1,866	4.29%	\$1,786.00	NA	NA	NA	NA	NA	IS-SPT	ISILON
PS-Enterprise-App-BUNDLE-#9-3600	Platinum Support-Enterprise-App-BUNDLE-#9-36000-SW	\$931	4.29%	\$891.08	NA	NA	NA	NA	NA	IS-SPT	ISILON
PS-Enterprise-App-BUNDLE-#10-3600	Platinum Support-Enterprise-App-BUNDLE-#10-36000-SW	\$2,802	4.29%	\$2,681.86	NA	NA	NA	NA	NA	IS-SPT	ISILON
PS-Enterprise-SmartPools-72000	Platinum Support-Enterprise-SmartPools-72000-SW	\$1,040	4.29%	\$995.41	NA	NA	NA	NA	NA	IS-SPT	ISILON
PS-Enterprise-InsightIQ-72000	Platinum Support-Enterprise-InsightIQ-72000-SW	\$424	4.29%	\$405.82	NA	NA	NA	NA	NA	IS-SPT	ISILON
PS-Enterprise-SnapshotIQ-72000	Platinum Support-Enterprise-SnapshotIQ-72000-SW	\$611	4.29%	\$584.80	NA	NA	NA	NA	NA	IS-SPT	ISILON
PS-Enterprise-SmartConnect Advanc	Platinum Support-Enterprise-SmartConnect Advanced-72000	\$1,040	4.29%	\$995.41	NA	NA	NA	NA	NA	IS-SPT	ISILON
PS-Enterprise-SyncIQ-72000	Platinum Support-Enterprise-SyncIQ-72000-SW	\$1,040	4.29%	\$995.41	NA	NA	NA	NA	NA	IS-SPT	ISILON
PS-Enterprise-SmartQuotas-72000	Platinum Support-Enterprise-SmartQuotas-72000-SW	\$424	4.29%	\$405.82	NA	NA	NA	NA	NA	IS-SPT	ISILON
PS-Enterprise-vCenter-72000	Platinum Support-Enterprise-vCenter-72000-SW	\$424	4.29%	\$405.82	NA	NA	NA	NA	NA	IS-SPT	ISILON
PS-Enterprise-App-BUNDLE-#1-7200	Platinum Support-Enterprise-App-BUNDLE-#1-72000-SW	\$1,485	4.29%	\$1,421.33	NA	NA	NA	NA	NA	IS-SPT	ISILON
PS-Enterprise-App-BUNDLE-#2-7200	Platinum Support-Enterprise-App-BUNDLE-#2-72000-SW	\$1,485	4.29%	\$1,421.33	NA	NA	NA	NA	NA	IS-SPT	ISILON
PS-Enterprise-App-BUNDLE-#3-7200	Platinum Support-Enterprise-App-BUNDLE-#3-72000-SW	\$1,871	4.29%	\$1,790.78	NA	NA	NA	NA	NA	IS-SPT	ISILON
PS-Enterprise-App-BUNDLE-#4-7200	Platinum Support-Enterprise-App-BUNDLE-#4-72000-SW	\$2,421	4.29%	\$2,317.20	NA	NA	NA	NA	NA	IS-SPT	ISILON
PS-Enterprise-App-BUNDLE-#7-7200	Platinum Support-Enterprise-App-BUNDLE-#7-72000-SW	\$1,866	4.29%	\$1,786.00	NA	NA	NA	NA	NA	IS-SPT	ISILON
PS-Enterprise-App-BUNDLE-#9-7200	Platinum Support-Enterprise-App-BUNDLE-#9-72000-SW	\$931	4.29%	\$891.08	NA	NA	NA	NA	NA	IS-SPT	ISILON
PS-Enterprise-App-BUNDLE-#10-7200	Platinum Support-Enterprise-App-BUNDLE-#10-72000-SW	\$2,802	4.29%	\$2,681.86	NA	NA	NA	NA	NA	IS-SPT	ISILON
PS-Enterprise-SmartPools-36NL	Platinum Support-Enterprise-SmartPools-36NL-SW	\$1,040	4.29%	\$995.41	NA	NA	NA	NA	NA	IS-SPT	ISILON
PS-Enterprise-InsightIQ-36NL	Platinum Support-Enterprise-InsightIQ-36NL-SW	\$424	4.29%	\$405.82	NA	NA	NA	NA	NA	IS-SPT	ISILON
PS-Enterprise-SnapshotIQ-36NL	Platinum Support-Enterprise-SnapshotIQ-36NL-SW	\$611	4.29%	\$584.80	NA	NA	NA	NA	NA	IS-SPT	ISILON
PS-Enterprise-SmartConnect Advanc	Platinum Support-Enterprise-SmartConnect Advanced-36NL	\$1,040	4.29%	\$995.41	NA	NA	NA	NA	NA	IS-SPT	ISILON
PS-Enterprise-SyncIQ-36NL	Platinum Support-Enterprise-SyncIQ-36NL-SW	\$1,040	4.29%	\$995.41	NA	NA	NA	NA	NA	IS-SPT	ISILON
PS-Enterprise-SmartQuotas-36NL	Platinum Support-Enterprise-SmartQuotas-36NL-SW	\$424	4.29%	\$405.82	NA	NA	NA	NA	NA	IS-SPT	ISILON
PS-Enterprise-vCenter-36NL	Platinum Support-Enterprise-vCenter-36NL-SW	\$424	4.29%	\$405.82	NA	NA	NA	NA	NA	IS-SPT	ISILON
PS-Enterprise-App-BUNDLE-#1-36NL	Platinum Support-Enterprise-App-BUNDLE-#1-36NL-SW	\$1,485	4.29%	\$1,421.33	NA	NA	NA	NA	NA	IS-SPT	ISILON
PS-Enterprise-App-BUNDLE-#2-36NL	Platinum Support-Enterprise-App-BUNDLE-#2-36NL-SW	\$1,485	4.29%	\$1,421.33	NA	NA	NA	NA	NA	IS-SPT	ISILON
PS-Enterprise-App-BUNDLE-#3-36NL	Platinum Support-Enterprise-App-BUNDLE-#3-36NL-SW	\$1,871	4.29%	\$1,790.78	NA	NA	NA	NA	NA	IS-SPT	ISILON
PS-Enterprise-App-BUNDLE-#4-36NL	Platinum Support-Enterprise-App-BUNDLE-#4-36NL-SW	\$2,421	4.29%	\$2,317.20	NA	NA	NA	NA	NA	IS-SPT	ISILON
PS-Enterprise-App-BUNDLE-#7-36NL	Platinum Support-Enterprise-App-BUNDLE-#7-36NL-SW	\$1,866	4.29%	\$1,786.00	NA	NA	NA	NA	NA	IS-SPT	ISILON
PS-Enterprise-App-BUNDLE-#9-36NL	Platinum Support-Enterprise-App-BUNDLE-#9-36NL-SW	\$931	4.29%	\$891.08	NA	NA	NA	NA	NA	IS-SPT	ISILON
PS-Enterprise-App-BUNDLE-#10-36NL	Platinum Support-Enterprise-App-BUNDLE-#10-36NL-SW	\$2,802	4.29%	\$2,681.86	NA	NA	NA	NA	NA	IS-SPT	ISILON
PS-Enterprise-SmartPools-72NL	Platinum Support-Enterprise-SmartPools-72NL-SW	\$1,040	4.29%	\$995.41	NA	NA	NA	NA	NA	IS-SPT	ISILON
PS-Enterprise-InsightIQ-72NL	Platinum Support-Enterprise-InsightIQ-72NL-SW	\$424	4.29%	\$405.82	NA	NA	NA	NA	NA	IS-SPT	ISILON
PS-Enterprise-SnapshotIQ-72NL	Platinum Support-Enterprise-SnapshotIQ-72NL-SW	\$611	4.29%	\$584.80	NA	NA	NA	NA	NA	IS-SPT	ISILON
PS-Enterprise-SmartConnect Advanc	Platinum Support-Enterprise-SmartConnect Advanced-72NL	\$1,040	4.29%	\$995.41	NA	NA	NA	NA	NA	IS-SPT	ISILON
PS-Enterprise-SyncIQ-72NL	Platinum Support-Enterprise-SyncIQ-72NL-SW	\$1,040	4.29%	\$995.41	NA	NA	NA	NA	NA	IS-SPT	ISILON
PS-Enterprise-SmartQuotas-72NL	Platinum Support-Enterprise-SmartQuotas-72NL-SW	\$424	4.29%	\$405.82	NA	NA	NA	NA	NA	IS-SPT	ISILON
PS-Enterprise-vCenter-72NL	Platinum Support-Enterprise-vCenter-72NL-SW	\$424	4.29%	\$405.82	NA	NA	NA	NA	NA	IS-SPT	ISILON
PS-Enterprise-App-BUNDLE-#1-72NL	Platinum Support-Enterprise-App-BUNDLE-#1-72NL-SW	\$1,485	4.29%	\$1,421.33	NA	NA	NA	NA	NA	IS-SPT	ISILON
PS-Enterprise-App-BUNDLE-#2-72NL	Platinum Support-Enterprise-App-BUNDLE-#2-72NL-SW	\$1,485	4.29%	\$1,421.33	NA	NA	NA	NA	NA	IS-SPT	ISILON

MODEL CODE	DESCRIPTION					Maintenance and Warranty Upgrade					DISCOUNT CLASS	FAMILY
		EMC LIST PRICE USD	VASCUPP DISCOUNT %	VASCUPP NET PRICE	Net Price							
					LP MNT ANNUAL (PREMIUM)	LP MNT ANNUAL (STANDARD)	LP MNT ANNUAL (BASIC)	LP WARR UPG (PREMIUM)	LP WARR UPG (STANDARD)			
PS-Enterprise-App-BUNDLE-#3-72NL Platinum Support-Enterprise-App-BUNDLE-#3-72NL-SW		\$1,871	4.29%	\$1,790.78	NA	NA	NA	NA	NA	IS-SPT	ISILON	
PS-Enterprise-App-BUNDLE-#4-72NL Platinum Support-Enterprise-App-BUNDLE-#4-72NL-SW		\$2,421	4.29%	\$2,317.20	NA	NA	NA	NA	NA	IS-SPT	ISILON	
PS-Enterprise-App-BUNDLE-#7-72NL Platinum Support-Enterprise-App-BUNDLE-#7-72NL-SW		\$1,866	4.29%	\$1,786.00	NA	NA	NA	NA	NA	IS-SPT	ISILON	
PS-Enterprise-App-BUNDLE-#9-72NL Platinum Support-Enterprise-App-BUNDLE-#9-72NL-SW		\$931	4.29%	\$891.08	NA	NA	NA	NA	NA	IS-SPT	ISILON	
PS-Enterprise-App-BUNDLE-#10-72NL Platinum Support-Enterprise-App-BUNDLE-#10-72NL-SW		\$2,802	4.29%	\$2,681.86	NA	NA	NA	NA	NA	IS-SPT	ISILON	
PS-Enterprise-SmartPools-Accelerator Platinum Support-Enterprise-SmartPools-Accelerator-SW		\$545	4.29%	\$521.63	NA	NA	NA	NA	NA	IS-SPT	ISILON	
PS-Enterprise-InsightIQ-Accelerator Platinum Support-Enterprise-InsightIQ-Accelerator-SW		\$215	4.29%	\$205.78	NA	NA	NA	NA	NA	IS-SPT	ISILON	
PS-Enterprise-SnapshotIQ-Accelerator Platinum Support-Enterprise-SnapshotIQ-Accelerator-SW		\$325	4.29%	\$311.07	NA	NA	NA	NA	NA	IS-SPT	ISILON	
PS-Enterprise-SmartConnect Advanced Platinum Support-Enterprise-SmartConnect Advanced-Accel		\$545	4.29%	\$521.63	NA	NA	NA	NA	NA	IS-SPT	ISILON	
PS-Enterprise-SyncIQ-Accelerator Platinum Support-Enterprise-SyncIQ-Accelerator-SW		\$545	4.29%	\$521.63	NA	NA	NA	NA	NA	IS-SPT	ISILON	
PS-Enterprise-SmartQuotas-Accelerator Platinum Support-Enterprise-SmartQuotas-Accelerator-SW		\$215	4.29%	\$205.78	NA	NA	NA	NA	NA	IS-SPT	ISILON	
PS-Enterprise-vCenter-Accelerator Platinum Support-Enterprise-vCenter-Accelerator-SW		\$215	4.29%	\$205.78	NA	NA	NA	NA	NA	IS-SPT	ISILON	
PS-Enterprise-App-BUNDLE-#1-Acce Platinum Support-Enterprise-App-BUNDLE-#1-Accelerator-SI		\$782	4.29%	\$748.47	NA	NA	NA	NA	NA	IS-SPT	ISILON	
PS-Enterprise-App-BUNDLE-#2-Acce Platinum Support-Enterprise-App-BUNDLE-#2-Accelerator-SI		\$782	4.29%	\$748.47	NA	NA	NA	NA	NA	IS-SPT	ISILON	
PS-Enterprise-App-BUNDLE-#3-Acce Platinum Support-Enterprise-App-BUNDLE-#3-Accelerator-SI		\$980	4.29%	\$937.98	NA	NA	NA	NA	NA	IS-SPT	ISILON	
PS-Enterprise-App-BUNDLE-#4-Acce Platinum Support-Enterprise-App-BUNDLE-#4-Accelerator-SI		\$1,272	4.29%	\$1,217.46	NA	NA	NA	NA	NA	IS-SPT	ISILON	
PS-Enterprise-App-BUNDLE-#7-Acce Platinum Support-Enterprise-App-BUNDLE-#7-Accelerator-SI		\$975	4.29%	\$933.20	NA	NA	NA	NA	NA	IS-SPT	ISILON	
PS-Enterprise-App-BUNDLE-#9-Acce Platinum Support-Enterprise-App-BUNDLE-#9-Accelerator-SI		\$485	4.29%	\$464.21	NA	NA	NA	NA	NA	IS-SPT	ISILON	
PS-Enterprise-App-BUNDLE-#10-Acce Platinum Support-Enterprise-App-BUNDLE-#10-Accelerator-SI		\$1,465	4.29%	\$1,402.19	NA	NA	NA	NA	NA	IS-SPT	ISILON	
PS-Enterprise-App-BUNDLE-#11-192 Platinum Support-Enterprise-App-BUNDLE-#11-1920-SW		\$2,148	4.29%	\$2,055.90	NA	NA	NA	NA	NA	IS-SPT	ISILON	
PS-Enterprise-App-BUNDLE-#12-192 Platinum Support-Enterprise-App-BUNDLE-#12-1920-SW		\$1,658	4.29%	\$1,586.91	NA	NA	NA	NA	NA	IS-SPT	ISILON	
PS-Enterprise-App-BUNDLE-#13-192 Platinum Support-Enterprise-App-BUNDLE-#13-1920-SW		\$980	4.29%	\$937.98	NA	NA	NA	NA	NA	IS-SPT	ISILON	
PS-Enterprise-App-BUNDLE-#14-192 Platinum Support-Enterprise-App-BUNDLE-#14-1920-SW		\$1,173	4.29%	\$1,122.71	NA	NA	NA	NA	NA	IS-SPT	ISILON	
PS-Enterprise-App-BUNDLE-#11-300 Platinum Support-Enterprise-App-BUNDLE-#11-3000-SW		\$2,148	4.29%	\$2,055.90	NA	NA	NA	NA	NA	IS-SPT	ISILON	
PS-Enterprise-App-BUNDLE-#12-300 Platinum Support-Enterprise-App-BUNDLE-#12-3000-SW		\$1,658	4.29%	\$1,586.91	NA	NA	NA	NA	NA	IS-SPT	ISILON	
PS-Enterprise-App-BUNDLE-#13-300 Platinum Support-Enterprise-App-BUNDLE-#13-3000-SW		\$980	4.29%	\$937.98	NA	NA	NA	NA	NA	IS-SPT	ISILON	
PS-Enterprise-App-BUNDLE-#14-300 Platinum Support-Enterprise-App-BUNDLE-#14-3000-SW		\$1,173	4.29%	\$1,122.71	NA	NA	NA	NA	NA	IS-SPT	ISILON	
PS-Enterprise-App-BUNDLE-#11-600 Platinum Support-Enterprise-App-BUNDLE-#11-6000-SW		\$2,148	4.29%	\$2,055.90	NA	NA	NA	NA	NA	IS-SPT	ISILON	
PS-Enterprise-App-BUNDLE-#12-600 Platinum Support-Enterprise-App-BUNDLE-#12-6000-SW		\$1,658	4.29%	\$1,586.91	NA	NA	NA	NA	NA	IS-SPT	ISILON	
PS-Enterprise-App-BUNDLE-#13-600 Platinum Support-Enterprise-App-BUNDLE-#13-6000-SW		\$980	4.29%	\$937.98	NA	NA	NA	NA	NA	IS-SPT	ISILON	
PS-Enterprise-App-BUNDLE-#14-600 Platinum Support-Enterprise-App-BUNDLE-#14-6000-SW		\$1,173	4.29%	\$1,122.71	NA	NA	NA	NA	NA	IS-SPT	ISILON	
PS-Enterprise-App-BUNDLE-#11-900 Platinum Support-Enterprise-App-BUNDLE-#11-9000-SW		\$2,891	4.29%	\$2,767.05	NA	NA	NA	NA	NA	IS-SPT	ISILON	
PS-Enterprise-App-BUNDLE-#12-900 Platinum Support-Enterprise-App-BUNDLE-#12-9000-SW		\$2,232	4.29%	\$2,136.30	NA	NA	NA	NA	NA	IS-SPT	ISILON	
PS-Enterprise-App-BUNDLE-#13-900 Platinum Support-Enterprise-App-BUNDLE-#13-9000-SW		\$1,317	4.29%	\$1,260.53	NA	NA	NA	NA	NA	IS-SPT	ISILON	
PS-Enterprise-App-BUNDLE-#14-900 Platinum Support-Enterprise-App-BUNDLE-#14-9000-SW		\$1,579	4.29%	\$1,511.30	NA	NA	NA	NA	NA	IS-SPT	ISILON	
PS-Enterprise-App-BUNDLE-#11-100 Platinum Support-Enterprise-App-BUNDLE-#11-10000-SW		\$2,891	4.29%	\$2,767.05	NA	NA	NA	NA	NA	IS-SPT	ISILON	
PS-Enterprise-App-BUNDLE-#12-100 Platinum Support-Enterprise-App-BUNDLE-#12-10000-SW		\$2,232	4.29%	\$2,136.30	NA	NA	NA	NA	NA	IS-SPT	ISILON	
PS-Enterprise-App-BUNDLE-#13-100 Platinum Support-Enterprise-App-BUNDLE-#13-10000-SW		\$1,317	4.29%	\$1,260.53	NA	NA	NA	NA	NA	IS-SPT	ISILON	
PS-Enterprise-App-BUNDLE-#14-100 Platinum Support-Enterprise-App-BUNDLE-#14-10000-SW		\$1,579	4.29%	\$1,511.30	NA	NA	NA	NA	NA	IS-SPT	ISILON	
PS-Enterprise-App-BUNDLE-#11-120 Platinum Support-Enterprise-App-BUNDLE-#11-12000-SW		\$2,891	4.29%	\$2,767.05	NA	NA	NA	NA	NA	IS-SPT	ISILON	
PS-Enterprise-App-BUNDLE-#12-120 Platinum Support-Enterprise-App-BUNDLE-#12-12000-SW		\$2,232	4.29%	\$2,136.30	NA	NA	NA	NA	NA	IS-SPT	ISILON	
PS-Enterprise-App-BUNDLE-#13-120 Platinum Support-Enterprise-App-BUNDLE-#13-12000-SW		\$1,317	4.29%	\$1,260.53	NA	NA	NA	NA	NA	IS-SPT	ISILON	
PS-Enterprise-App-BUNDLE-#14-120 Platinum Support-Enterprise-App-BUNDLE-#14-12000-SW		\$1,579	4.29%	\$1,511.30	NA	NA	NA	NA	NA	IS-SPT	ISILON	
PS-Enterprise-App-BUNDLE-#11-320 Platinum Support-Enterprise-App-BUNDLE-#11-32000-SW		\$4,118	4.29%	\$3,941.44	NA	NA	NA	NA	NA	IS-SPT	ISILON	
PS-Enterprise-App-BUNDLE-#12-320 Platinum Support-Enterprise-App-BUNDLE-#12-32000-SW		\$3,183	4.29%	\$3,046.53	NA	NA	NA	NA	NA	IS-SPT	ISILON	
PS-Enterprise-App-BUNDLE-#13-320 Platinum Support-Enterprise-App-BUNDLE-#13-32000-SW		\$1,871	4.29%	\$1,790.78	NA	NA	NA	NA	NA	IS-SPT	ISILON	
PS-Enterprise-App-BUNDLE-#14-320 Platinum Support-Enterprise-App-BUNDLE-#14-32000-SW		\$2,252	4.29%	\$2,155.45	NA	NA	NA	NA	NA	IS-SPT	ISILON	
PS-Enterprise-App-BUNDLE-#11-360 Platinum Support-Enterprise-App-BUNDLE-#11-36000-SW		\$4,118	4.29%	\$3,941.44	NA	NA	NA	NA	NA	IS-SPT	ISILON	
PS-Enterprise-App-BUNDLE-#12-360 Platinum Support-Enterprise-App-BUNDLE-#12-36000-SW		\$3,183	4.29%	\$3,046.53	NA	NA	NA	NA	NA	IS-SPT	ISILON	
PS-Enterprise-App-BUNDLE-#13-360 Platinum Support-Enterprise-App-BUNDLE-#13-36000-SW		\$1,871	4.29%	\$1,790.78	NA	NA	NA	NA	NA	IS-SPT	ISILON	
PS-Enterprise-App-BUNDLE-#14-360 Platinum Support-Enterprise-App-BUNDLE-#14-36000-SW		\$2,252	4.29%	\$2,155.45	NA	NA	NA	NA	NA	IS-SPT	ISILON	
PS-Enterprise-App-BUNDLE-#11-720 Platinum Support-Enterprise-App-BUNDLE-#11-72000-SW		\$4,118	4.29%	\$3,941.44	NA	NA	NA	NA	NA	IS-SPT	ISILON	
PS-Enterprise-App-BUNDLE-#12-720 Platinum Support-Enterprise-App-BUNDLE-#12-72000-SW		\$3,183	4.29%	\$3,046.53	NA	NA	NA	NA	NA	IS-SPT	ISILON	
PS-Enterprise-App-BUNDLE-#13-720 Platinum Support-Enterprise-App-BUNDLE-#13-72000-SW		\$1,871	4.29%	\$1,790.78	NA	NA	NA	NA	NA	IS-SPT	ISILON	

MODEL CODE	DESCRIPTION					Maintenance and Warranty Upgrade					DISCOUNT CLASS	FAMILY
		EMC LIST PRICE USD	VASCUPP DISCOUNT %	VASCUPP NET PRICE	Net Price							
					LP MNT ANNUAL (PREMIUM)	LP MNT ANNUAL (STANDARD)	LP MNT ANNUAL (BASIC)	LP WARR UPG (PREMIUM)	LP WARR UPG (STANDARD)			
PS-Enterprise-App-BUNDLE-#14-720 Platinum Support-Enterprise-App-BUNDLE-#14-72000-SW		\$2,252	4.29%	\$2,155.45	NA	NA	NA	NA	NA	IS-SPT	ISILON	
PS-Enterprise-App-BUNDLE-#11-36N Platinum Support-Enterprise-App-BUNDLE-#11-36NL-SW		\$4,118	4.29%	\$3,941.44	NA	NA	NA	NA	NA	IS-SPT	ISILON	
PS-Enterprise-App-BUNDLE-#12-36N Platinum Support-Enterprise-App-BUNDLE-#12-36NL-SW		\$3,183	4.29%	\$3,046.53	NA	NA	NA	NA	NA	IS-SPT	ISILON	
PS-Enterprise-App-BUNDLE-#13-36N Platinum Support-Enterprise-App-BUNDLE-#13-36NL-SW		\$1,871	4.29%	\$1,790.78	NA	NA	NA	NA	NA	IS-SPT	ISILON	
PS-Enterprise-App-BUNDLE-#14-36N Platinum Support-Enterprise-App-BUNDLE-#14-36NL-SW		\$2,252	4.29%	\$2,155.45	NA	NA	NA	NA	NA	IS-SPT	ISILON	
PS-Enterprise-App-BUNDLE-#11-72N Platinum Support-Enterprise-App-BUNDLE-#11-72NL-SW		\$4,118	4.29%	\$3,941.44	NA	NA	NA	NA	NA	IS-SPT	ISILON	
PS-Enterprise-App-BUNDLE-#12-72N Platinum Support-Enterprise-App-BUNDLE-#12-72NL-SW		\$3,183	4.29%	\$3,046.53	NA	NA	NA	NA	NA	IS-SPT	ISILON	
PS-Enterprise-App-BUNDLE-#13-72N Platinum Support-Enterprise-App-BUNDLE-#13-72NL-SW		\$1,871	4.29%	\$1,790.78	NA	NA	NA	NA	NA	IS-SPT	ISILON	
PS-Enterprise-App-BUNDLE-#14-72N Platinum Support-Enterprise-App-BUNDLE-#14-72NL-SW		\$2,252	4.29%	\$2,155.45	NA	NA	NA	NA	NA	IS-SPT	ISILON	
PS-Enterprise-App-BUNDLE-#11-540 Platinum Support-Enterprise-App-BUNDLE-#11-5400S-SW		\$2,148	4.29%	\$2,055.90	NA	NA	NA	NA	NA	IS-SPT	ISILON	
PS-Enterprise-App-BUNDLE-#12-540 Platinum Support-Enterprise-App-BUNDLE-#12-5400S-SW		\$1,658	4.29%	\$1,586.91	NA	NA	NA	NA	NA	IS-SPT	ISILON	
PS-Enterprise-App-BUNDLE-#13-540 Platinum Support-Enterprise-App-BUNDLE-#13-5400S-SW		\$980	4.29%	\$937.98	NA	NA	NA	NA	NA	IS-SPT	ISILON	
PS-Enterprise-App-BUNDLE-#14-540 Platinum Support-Enterprise-App-BUNDLE-#14-5400S-SW		\$1,173	4.29%	\$1,122.71	NA	NA	NA	NA	NA	IS-SPT	ISILON	
PS-Enterprise-App-BUNDLE-#11-500 Platinum Support-Enterprise-App-BUNDLE-#11-5000S-SW		\$2,148	4.29%	\$2,055.90	NA	NA	NA	NA	NA	IS-SPT	ISILON	
PS-Enterprise-App-BUNDLE-#12-500 Platinum Support-Enterprise-App-BUNDLE-#12-5000S-SW		\$1,658	4.29%	\$1,586.91	NA	NA	NA	NA	NA	IS-SPT	ISILON	
PS-Enterprise-App-BUNDLE-#13-500 Platinum Support-Enterprise-App-BUNDLE-#13-5000S-SW		\$980	4.29%	\$937.98	NA	NA	NA	NA	NA	IS-SPT	ISILON	
PS-Enterprise-App-BUNDLE-#14-500 Platinum Support-Enterprise-App-BUNDLE-#14-5000S-SW		\$1,173	4.29%	\$1,122.71	NA	NA	NA	NA	NA	IS-SPT	ISILON	
PS-Enterprise-App-BUNDLE-#11-Acc Platinum Support-Enterprise-App-BUNDLE-#11-Accelerator-!		\$2,148	4.29%	\$2,055.90	NA	NA	NA	NA	NA	IS-SPT	ISILON	
PS-Enterprise-App-BUNDLE-#12-Acc Platinum Support-Enterprise-App-BUNDLE-#12-Accelerator-!		\$1,658	4.29%	\$1,586.91	NA	NA	NA	NA	NA	IS-SPT	ISILON	
PS-Enterprise-App-BUNDLE-#13-Acc Platinum Support-Enterprise-App-BUNDLE-#13-Accelerator-!		\$980	4.29%	\$937.98	NA	NA	NA	NA	NA	IS-SPT	ISILON	
PS-Enterprise-App-BUNDLE-#14-Acc Platinum Support-Enterprise-App-BUNDLE-#14-Accelerator-!		\$1,173	4.29%	\$1,122.71	NA	NA	NA	NA	NA	IS-SPT	ISILON	
PS-Flextronics-8 port (SDR) Platinum Support-Flextronics-8 port (SDR)-HW		\$384	4.29%	\$367.54	NA	NA	NA	NA	NA	IS-SPT	ISILON	
PS-Flextronics-24 port (SDR) Platinum Support-Flextronics-24 port (SDR)-HW		\$1,034	4.29%	\$989.67	NA	NA	NA	NA	NA	IS-SPT	ISILON	
PS-Flextronics-24 port (DDR) Platinum Support-Flextronics-24 port (DDR)-HW		\$1,034	4.29%	\$989.67	NA	NA	NA	NA	NA	IS-SPT	ISILON	
PS-Qlogic 9024CU - 24 port (DDR) Platinum Support-Qlogic 9024CU - 24 port (DDR)-HW		\$1,034	4.29%	\$989.67	NA	NA	NA	NA	NA	IS-SPT	ISILON	
PS-Qlogic 9040 - 48 Port (DDR) Platinum Support-Qlogic 9040 - 48 Port (DDR)-HW		\$5,231	4.29%	\$5,006.72	NA	NA	NA	NA	NA	IS-SPT	ISILON	
PS-Qlogic 9120 - 48 Port (DDR) Platinum Support-Qlogic 9120 - 48 Port (DDR)-HW		\$7,785	4.29%	\$7,451.22	NA	NA	NA	NA	NA	IS-SPT	ISILON	
PS-Qlogic 9120 - 96 port (DDR) Platinum Support-Qlogic 9120 - 96 port (DDR)-HW		\$9,735	4.29%	\$9,317.61	NA	NA	NA	NA	NA	IS-SPT	ISILON	
PS-Qlogic 9120 - 144 port (DDR) Platinum Support-Qlogic 9120 - 144 port (DDR)-HW		\$11,685	4.29%	\$11,184.01	NA	NA	NA	NA	NA	IS-SPT	ISILON	
PS-24 Port Leaf Upgrade Module Platinum Support-24 Port Leaf Upgrade Module-HW		\$1,294	4.29%	\$1,238.52	NA	NA	NA	NA	NA	IS-SPT	ISILON	
PS-Entry IQSwitch--SMC 24 GbE Platinum Support-Entry IQSwitch--SMC 24 GbE-HW		\$449	4.29%	\$429.75	NA	NA	NA	NA	NA	IS-SPT	ISILON	
GLDS-OneFS 1920 Gold Support-OneFS 1920-SW		\$977	4.29%	\$935.11	NA	NA	NA	NA	NA	IS-SPT	ISILON	
GLDS-OneFS 3000 Gold Support-OneFS 3000-SW		\$1,151	4.29%	\$1,101.65	NA	NA	NA	NA	NA	IS-SPT	ISILON	
GLDS-OneFS 5000S-SSD Gold Support-OneFS 5000S-SSD-SW		\$2,103	4.29%	\$2,012.83	NA	NA	NA	NA	NA	IS-SPT	ISILON	
GLDS-OneFS 5000S-SSD 10GE Gold Support-OneFS 5000S-SSD 10GE-SW		\$2,245	4.29%	\$2,148.75	NA	NA	NA	NA	NA	IS-SPT	ISILON	
GLDS-OneFS 5400S Gold Support-OneFS 5400S-SW		\$1,782	4.29%	\$1,705.60	NA	NA	NA	NA	NA	IS-SPT	ISILON	
GLDS-OneFS 5400S 10GE Gold Support-OneFS 5400S 10GE-SW		\$1,925	4.29%	\$1,842.47	NA	NA	NA	NA	NA	IS-SPT	ISILON	
GLDS-OneFS 6000 Gold Support-OneFS 6000-SW		\$1,147	4.29%	\$1,097.82	NA	NA	NA	NA	NA	IS-SPT	ISILON	
GLDS-OneFS 9000 Gold Support-OneFS 9000-SW		\$1,635	4.29%	\$1,564.90	NA	NA	NA	NA	NA	IS-SPT	ISILON	
GLDS-OneFS 10000X-SSD Gold Support-OneFS 10000X-SSD-SW		\$2,445	4.29%	\$2,340.17	NA	NA	NA	NA	NA	IS-SPT	ISILON	
GLDS-OneFS 10000X-SSD 10GE Gold Support-OneFS 10000X-SSD 10GE-SW		\$2,596	4.29%	\$2,484.70	NA	NA	NA	NA	NA	IS-SPT	ISILON	
GLDS-OneFS 12000 Gold Support-OneFS 12000-SW		\$1,595	4.29%	\$1,526.61	NA	NA	NA	NA	NA	IS-SPT	ISILON	
GLDS-OneFS 32000X-SSD Gold Support-OneFS 32000X-SSD-SW		\$4,455	4.29%	\$4,263.99	NA	NA	NA	NA	NA	IS-SPT	ISILON	
GLDS-OneFS 32000X-SSD 10GE Gold Support-OneFS 32000X-SSD 10GE-SW		\$4,598	4.29%	\$4,400.86	NA	NA	NA	NA	NA	IS-SPT	ISILON	
GLDS-OneFS 36000 Gold Support-OneFS 36000-SW		\$3,710	4.29%	\$3,550.93	NA	NA	NA	NA	NA	IS-SPT	ISILON	
GLDS-OneFS 36000 10GE Gold Support-OneFS 36000 10GE-SW		\$3,860	4.29%	\$3,694.50	NA	NA	NA	NA	NA	IS-SPT	ISILON	
GLDS-OneFS 36NL Gold Support-OneFS 36NL-SW		\$2,573	4.29%	\$2,462.68	NA	NA	NA	NA	NA	IS-SPT	ISILON	
GLDS-OneFS 36NL 10GE Gold Support-OneFS 36NL 10GE-SW		\$2,724	4.29%	\$2,607.21	NA	NA	NA	NA	NA	IS-SPT	ISILON	
GLDS-OneFS 72000 Gold Support-OneFS 72000-SW		\$5,891	4.29%	\$5,638.42	NA	NA	NA	NA	NA	IS-SPT	ISILON	
GLDS-OneFS 72000 10GE Gold Support-OneFS 72000 10GE-SW		\$6,025	4.29%	\$5,766.68	NA	NA	NA	NA	NA	IS-SPT	ISILON	
GLDS-OneFS 72NL Gold Support-OneFS 72NL-SW		\$4,086	4.29%	\$3,910.81	NA	NA	NA	NA	NA	IS-SPT	ISILON	
GLDS-OneFS 72NL 10GE Gold Support-OneFS 72NL 10GE-SW		\$4,228	4.29%	\$4,046.72	NA	NA	NA	NA	NA	IS-SPT	ISILON	
GLDS-OneFS Accelerator-X Gold Support-OneFS Accelerator-X-SW		\$627	4.29%	\$600.12	NA	NA	NA	NA	NA	IS-SPT	ISILON	
GLDS-OneFS Accelerator-X CX4-8 Gold Support-OneFS Accelerator-X CX4-8-SW		\$984	4.29%	\$941.81	NA	NA	NA	NA	NA	IS-SPT	ISILON	

MODEL CODE	DESCRIPTION				Maintenance and Warranty Upgrade					DISCOUNT CLASS	FAMILY
		EMC LIST PRICE USD	VASCUPP DISCOUNT %	VASCUPP NET PRICE	Net Price						
					LP MNT ANNUAL (PREMIUM)	LP MNT ANNUAL (STANDARD)	LP MNT ANNUAL (BASIC)	LP WARR UPG (PREMIUM)	LP WARR UPG (STANDARD)		
GLDS-OneFS Accelerator-X CX4-32	Gold Support-OneFS Accelerator-X CX4-32-SW	\$1,225	4.29%	\$1,172.48	NA	NA	NA	NA	NA	IS-SPT	ISILON
GLDS-OneFS Accelerator-X SR-8	Gold Support-OneFS Accelerator-X SR-8-SW	\$1,001	4.29%	\$958.08	NA	NA	NA	NA	NA	IS-SPT	ISILON
GLDS-OneFS Accelerator-X SR-32	Gold Support-OneFS Accelerator-X SR-32-SW	\$1,278	4.29%	\$1,223.21	NA	NA	NA	NA	NA	IS-SPT	ISILON
GLDS-OneFS IQ Backup Accelerator	Gold Support-OneFS IQ Backup Accelerator-SW	\$1,696	4.29%	\$1,623.28	NA	NA	NA	NA	NA	IS-SPT	ISILON
GLDS-OneFS EX6000	Gold Support-OneFS EX6000-SW	\$724	4.29%	\$692.96	NA	NA	NA	NA	NA	IS-SPT	ISILON
GLDS-OneFS EX9000	Gold Support-OneFS EX9000-SW	\$882	4.29%	\$844.18	NA	NA	NA	NA	NA	IS-SPT	ISILON
GLDS-OneFS EX12000	Gold Support-OneFS EX12000-SW	\$1,159	4.29%	\$1,109.31	NA	NA	NA	NA	NA	IS-SPT	ISILON
GLDS-IQ1920x	Gold Support-IQ1920x-HW	\$1,170	4.29%	\$1,119.84	NA	NA	NA	NA	NA	IS-SPT	ISILON
GLDS-IQ3000x	Gold Support-IQ3000x-HW	\$1,412	4.29%	\$1,351.46	NA	NA	NA	NA	NA	IS-SPT	ISILON
GLDS-IQ5000S-SSD	Gold Support-IQ5000S-SSD-HW	\$2,581	4.29%	\$2,470.34	NA	NA	NA	NA	NA	IS-SPT	ISILON
GLDS-IQ5000S-SSD 10GE CX4	Gold Support-IQ5000S-SSD 10GE CX4-HW	\$2,756	4.29%	\$2,637.84	NA	NA	NA	NA	NA	IS-SPT	ISILON
GLDS-IQ5000S-SSD 10GE SFP+	Gold Support-IQ5000S-SSD 10GE SFP+-HW	\$2,756	4.29%	\$2,637.84	NA	NA	NA	NA	NA	IS-SPT	ISILON
GLDS-IQ5400S	Gold Support-IQ5400S-HW	\$2,187	4.29%	\$2,093.23	NA	NA	NA	NA	NA	IS-SPT	ISILON
GLDS-IQ5400S 10GE CX4	Gold Support-IQ5400S 10GE CX4-HW	\$2,362	4.29%	\$2,260.73	NA	NA	NA	NA	NA	IS-SPT	ISILON
GLDS-IQ5400S 10GE SFP+	Gold Support-IQ5400S 10GE SFP+-HW	\$2,362	4.29%	\$2,260.73	NA	NA	NA	NA	NA	IS-SPT	ISILON
GLDS-IQ6000x	Gold Support-IQ6000x-HW	\$1,408	4.29%	\$1,347.63	NA	NA	NA	NA	NA	IS-SPT	ISILON
GLDS-IQ9000x	Gold Support-IQ9000x-HW	\$2,006	4.29%	\$1,919.99	NA	NA	NA	NA	NA	IS-SPT	ISILON
GLDS-IQ10000X-SSD	Gold Support-IQ10000X-SSD-HW	\$3,001	4.29%	\$2,872.33	NA	NA	NA	NA	NA	IS-SPT	ISILON
GLDS-IQ10000X-SSD 10GE CX4	Gold Support-IQ10000X-SSD 10GE CX4-HW	\$3,186	4.29%	\$3,049.40	NA	NA	NA	NA	NA	IS-SPT	ISILON
GLDS-IQ10000X-SSD 10GE SFP+	Gold Support-IQ10000X-SSD 10GE SFP+-HW	\$3,186	4.29%	\$3,049.40	NA	NA	NA	NA	NA	IS-SPT	ISILON
GLDS-IQ12000x	Gold Support-IQ12000x-HW	\$1,957	4.29%	\$1,873.09	NA	NA	NA	NA	NA	IS-SPT	ISILON
GLDS-IQ32000X-SSD	Gold Support-IQ32000X-SSD-HW	\$5,468	4.29%	\$5,233.56	NA	NA	NA	NA	NA	IS-SPT	ISILON
GLDS-IQ32000X-SSD 10GE CX4	Gold Support-IQ32000X-SSD 10GE CX4-HW	\$5,642	4.29%	\$5,400.10	NA	NA	NA	NA	NA	IS-SPT	ISILON
GLDS-IQ32000X-SSD 10GE SFP+	Gold Support-IQ32000X-SSD 10GE SFP+-HW	\$5,642	4.29%	\$5,400.10	NA	NA	NA	NA	NA	IS-SPT	ISILON
GLDS-IQ36000x	Gold Support-IQ36000x-HW	\$4,553	4.29%	\$4,357.79	NA	NA	NA	NA	NA	IS-SPT	ISILON
GLDS-IQ36000x 10GE CX4	Gold Support-IQ36000x 10GE CX4-HW	\$4,738	4.29%	\$4,534.86	NA	NA	NA	NA	NA	IS-SPT	ISILON
GLDS-IQ36000x 10GE SFP+	Gold Support-IQ36000x 10GE SFP+-HW	\$4,738	4.29%	\$4,534.86	NA	NA	NA	NA	NA	IS-SPT	ISILON
GLDS-IQ36NL	Gold Support-IQ36NL-HW	\$3,158	4.29%	\$3,022.60	NA	NA	NA	NA	NA	IS-SPT	ISILON
GLDS-IQ36NL 10GE CX4	Gold Support-IQ36NL 10GE CX4-HW	\$3,343	4.29%	\$3,199.67	NA	NA	NA	NA	NA	IS-SPT	ISILON
GLDS-IQ36NL 10GE SFP+	Gold Support-IQ36NL 10GE SFP+-HW	\$3,343	4.29%	\$3,199.67	NA	NA	NA	NA	NA	IS-SPT	ISILON
GLDS-IQ72000x	Gold Support-IQ72000x-HW	\$7,229	4.29%	\$6,919.06	NA	NA	NA	NA	NA	IS-SPT	ISILON
GLDS-IQ72000x 10GE CX4	Gold Support-IQ72000x 10GE CX4-HW	\$7,394	4.29%	\$7,076.98	NA	NA	NA	NA	NA	IS-SPT	ISILON
GLDS-IQ72000x 10GE SFP+	Gold Support-IQ72000x 10GE SFP+-HW	\$7,394	4.29%	\$7,076.98	NA	NA	NA	NA	NA	IS-SPT	ISILON
GLDS-IQ72NL	Gold Support-IQ72NL-HW	\$5,015	4.29%	\$4,799.98	NA	NA	NA	NA	NA	IS-SPT	ISILON
GLDS-IQ72NL 10GE CX4	Gold Support-IQ72NL 10GE CX4-HW	\$5,189	4.29%	\$4,966.52	NA	NA	NA	NA	NA	IS-SPT	ISILON
GLDS-IQ72NL 10GE SFP+	Gold Support-IQ72NL 10GE SFP+-HW	\$5,189	4.29%	\$4,966.52	NA	NA	NA	NA	NA	IS-SPT	ISILON
GLDS-IQAccelerator-X	Gold Support-IQAccelerator-X-HW	\$769	4.29%	\$736.03	NA	NA	NA	NA	NA	IS-SPT	ISILON
GLDS-IQ Accelerator-X CX4-8	Gold Support-IQ Accelerator-X CX4-8-HW	\$1,207	4.29%	\$1,155.25	NA	NA	NA	NA	NA	IS-SPT	ISILON
GLDS-IQ Accelerator-X CX4-32	Gold Support-IQ Accelerator-X CX4-32-HW	\$1,503	4.29%	\$1,438.56	NA	NA	NA	NA	NA	IS-SPT	ISILON
GLDS-IQ Accelerator-X SR-8 SFP+	Gold Support-IQ Accelerator-X SR-8 SFP+-HW	\$1,229	4.29%	\$1,176.31	NA	NA	NA	NA	NA	IS-SPT	ISILON
GLDS-IQ Accelerator-X SR-32 SFP+	Gold Support-IQ Accelerator-X SR-32 SFP+-HW	\$1,568	4.29%	\$1,500.77	NA	NA	NA	NA	NA	IS-SPT	ISILON
GLDS-IQ Backup Accelerator	Gold Support-IQ Backup Accelerator-HW	\$2,082	4.29%	\$1,992.73	NA	NA	NA	NA	NA	IS-SPT	ISILON
GLDS-EX6000	Gold Support-EX6000-HW	\$888	4.29%	\$849.93	NA	NA	NA	NA	NA	IS-SPT	ISILON
GLDS-EX9000	Gold Support-EX9000-HW	\$1,083	4.29%	\$1,036.57	NA	NA	NA	NA	NA	IS-SPT	ISILON
GLDS-EX12000	Gold Support-EX12000-HW	\$1,423	4.29%	\$1,361.99	NA	NA	NA	NA	NA	IS-SPT	ISILON
GLDS-IQ1920x-NR	Gold Support-IQ1920x-NR-HW	\$1,755	4.29%	\$1,679.75	NA	NA	NA	NA	NA	IS-SPT	ISILON
GLDS-IQ3000x-NR	Gold Support-IQ3000x-NR-HW	\$2,118	4.29%	\$2,027.19	NA	NA	NA	NA	NA	IS-SPT	ISILON
GLDS-IQ5000S-SSD-NR	Gold Support-IQ5000S-SSD-NR-HW	\$3,871	4.29%	\$3,705.03	NA	NA	NA	NA	NA	IS-SPT	ISILON
GLDS-IQ5000S-SSD 10GE CX4-NR	Gold Support-IQ5000S-SSD 10GE CX4-NR-HW	\$4,133	4.29%	\$3,955.80	NA	NA	NA	NA	NA	IS-SPT	ISILON
GLDS-IQ5000S-SSD 10GE SFP+-NR	Gold Support-IQ5000S-SSD 10GE SFP+-NR-HW	\$4,133	4.29%	\$3,955.80	NA	NA	NA	NA	NA	IS-SPT	ISILON
GLDS-IQ5400S-NR	Gold Support-IQ5400S-NR-HW	\$3,281	4.29%	\$3,140.33	NA	NA	NA	NA	NA	IS-SPT	ISILON
GLDS-IQ5400S 10GE CX4-NR	Gold Support-IQ5400S 10GE CX4-NR-HW	\$3,543	4.29%	\$3,391.09	NA	NA	NA	NA	NA	IS-SPT	ISILON
GLDS-IQ5400S 10GE SFP+-NR	Gold Support-IQ5400S 10GE SFP+-NR-HW	\$3,543	4.29%	\$3,391.09	NA	NA	NA	NA	NA	IS-SPT	ISILON
GLDS-IQ6000x-NR	Gold Support-IQ6000x-NR-HW	\$2,112	4.29%	\$2,021.45	NA	NA	NA	NA	NA	IS-SPT	ISILON

MODEL CODE	DESCRIPTION					Maintenance and Warranty Upgrade					DISCOUNT CLASS	FAMILY
		EMC LIST PRICE USD	VASCUPP DISCOUNT %	VASCUPP NET PRICE	Net Price							
					LP MNT ANNUAL (PREMIUM)	LP MNT ANNUAL (STANDARD)	LP MNT ANNUAL (BASIC)	LP WARR UPG (PREMIUM)	LP WARR UPG (STANDARD)			
GLDS-IQ9000x-NR	Gold Support-IQ9000x-NR-HW	\$3,009	4.29%	\$2,879.99	NA	NA	NA	NA	NA	IS-SPT	ISILON	
GLDS-IQ10000X-SSD-NR	Gold Support-IQ10000X-SSD-NR-HW	\$4,502	4.29%	\$4,308.98	NA	NA	NA	NA	NA	IS-SPT	ISILON	
GLDS-IQ10000X-SSD 10GE CX4-NR	Gold Support-IQ10000X-SSD 10GE CX4-NR-HW	\$4,779	4.29%	\$4,574.10	NA	NA	NA	NA	NA	IS-SPT	ISILON	
GLDS-IQ10000X-SSD 10GE SFP+-NR	Gold Support-IQ10000X-SSD 10GE SFP+-NR-HW	\$4,779	4.29%	\$4,574.10	NA	NA	NA	NA	NA	IS-SPT	ISILON	
GLDS-IQ12000x-NR	Gold Support-IQ12000x-NR-HW	\$2,936	4.29%	\$2,810.12	NA	NA	NA	NA	NA	IS-SPT	ISILON	
GLDS-IQ32000X-SSD-NR	Gold Support-IQ32000X-SSD-NR-HW	\$8,201	4.29%	\$7,849.38	NA	NA	NA	NA	NA	IS-SPT	ISILON	
GLDS-IQ32000X-SSD 10GE CX4-NR	Gold Support-IQ32000X-SSD 10GE CX4-NR-HW	\$8,464	4.29%	\$8,101.11	NA	NA	NA	NA	NA	IS-SPT	ISILON	
GLDS-IQ32000X-SSD 10GE SFP+-NR	Gold Support-IQ32000X-SSD 10GE SFP+-NR-HW	\$8,464	4.29%	\$8,101.11	NA	NA	NA	NA	NA	IS-SPT	ISILON	
GLDS-IQ36000x-NR	Gold Support-IQ36000x-NR-HW	\$6,829	4.29%	\$6,536.21	NA	NA	NA	NA	NA	IS-SPT	ISILON	
GLDS-IQ36000x 10GE CX4-NR	Gold Support-IQ36000x 10GE CX4-NR-HW	\$7,106	4.29%	\$6,801.33	NA	NA	NA	NA	NA	IS-SPT	ISILON	
GLDS-IQ36000x 10GE SFP+-NR	Gold Support-IQ36000x 10GE SFP+-NR-HW	\$7,106	4.29%	\$6,801.33	NA	NA	NA	NA	NA	IS-SPT	ISILON	
GLDS-IQ36NL-NR	Gold Support-IQ36NL-NR-HW	\$4,737	4.29%	\$4,533.90	NA	NA	NA	NA	NA	IS-SPT	ISILON	
GLDS-IQ36NL 10GE CX4-NR	Gold Support-IQ36NL 10GE CX4-NR-HW	\$5,014	4.29%	\$4,799.02	NA	NA	NA	NA	NA	IS-SPT	ISILON	
GLDS-IQ36NL 10GE SFP+-NR	Gold Support-IQ36NL 10GE SFP+-NR-HW	\$5,014	4.29%	\$4,799.02	NA	NA	NA	NA	NA	IS-SPT	ISILON	
GLDS-IQ72000x-NR	Gold Support-IQ72000x-NR-HW	\$10,844	4.29%	\$10,379.06	NA	NA	NA	NA	NA	IS-SPT	ISILON	
GLDS-IQ72000x 10GE CX4-NR	Gold Support-IQ72000x 10GE CX4-NR-HW	\$11,092	4.29%	\$10,616.43	NA	NA	NA	NA	NA	IS-SPT	ISILON	
GLDS-IQ72000x 10GE SFP+-NR	Gold Support-IQ72000x 10GE SFP+-NR-HW	\$11,092	4.29%	\$10,616.43	NA	NA	NA	NA	NA	IS-SPT	ISILON	
GLDS-IQ72NL-NR	Gold Support-IQ72NL-NR-HW	\$7,522	4.29%	\$7,199.49	NA	NA	NA	NA	NA	IS-SPT	ISILON	
GLDS-IQ72NL 10GE CX4-NR	Gold Support-IQ72NL 10GE CX4-NR-HW	\$7,783	4.29%	\$7,449.30	NA	NA	NA	NA	NA	IS-SPT	ISILON	
GLDS-IQ72NL 10GE SFP+-NR	Gold Support-IQ72NL 10GE SFP+-NR-HW	\$7,783	4.29%	\$7,449.30	NA	NA	NA	NA	NA	IS-SPT	ISILON	
GLDS-IQAccelerator-X-NR	Gold Support-IQAccelerator-X-NR-HW	\$1,153	4.29%	\$1,103.57	NA	NA	NA	NA	NA	IS-SPT	ISILON	
GLDS-IQ Accelerator-X CX4-8-NR	Gold Support-IQ Accelerator-X CX4-8-NR-HW	\$1,811	4.29%	\$1,733.35	NA	NA	NA	NA	NA	IS-SPT	ISILON	
GLDS-IQ Accelerator-X CX4-32-NR	Gold Support-IQ Accelerator-X CX4-32-NR-HW	\$2,255	4.29%	\$2,158.32	NA	NA	NA	NA	NA	IS-SPT	ISILON	
GLDS-IQ Accelerator-X SR-8 SFP+-NR	Gold Support-IQ Accelerator-X SR-8 SFP+-NR-HW	\$1,844	4.29%	\$1,764.94	NA	NA	NA	NA	NA	IS-SPT	ISILON	
GLDS-IQ Accelerator-X SR-32 SFP+-NR	Gold Support-IQ Accelerator-X SR-32 SFP+-NR-HW	\$2,352	4.29%	\$2,251.16	NA	NA	NA	NA	NA	IS-SPT	ISILON	
GLDS-IQ Backup Accelerator-NR	Gold Support-IQ Backup Accelerator-NR-HW	\$3,123	4.29%	\$2,989.10	NA	NA	NA	NA	NA	IS-SPT	ISILON	
GLDS-EX6000-NR	Gold Support-EX6000-NR-HW	\$1,332	4.29%	\$1,274.89	NA	NA	NA	NA	NA	IS-SPT	ISILON	
GLDS-EX9000-NR	Gold Support-EX9000-NR-HW	\$1,624	4.29%	\$1,554.37	NA	NA	NA	NA	NA	IS-SPT	ISILON	
GLDS-EX12000-NR	Gold Support-EX12000-NR-HW	\$2,134	4.29%	\$2,042.50	NA	NA	NA	NA	NA	IS-SPT	ISILON	
GLDS-Enterprise-SmartPools-1920	Gold Support-Enterprise-SmartPools-1920-SW	\$545	4.29%	\$521.63	NA	NA	NA	NA	NA	IS-SPT	ISILON	
GLDS-Enterprise-InsightIQ-1920	Gold Support-Enterprise-InsightIQ-1920-SW	\$215	4.29%	\$205.78	NA	NA	NA	NA	NA	IS-SPT	ISILON	
GLDS-Enterprise-SnapshotIQ-1920	Gold Support-Enterprise-SnapshotIQ-1920-SW	\$325	4.29%	\$311.07	NA	NA	NA	NA	NA	IS-SPT	ISILON	
GLDS-Enterprise-SmartConnect Adv	Gold Support-Enterprise-SmartConnect Advanced-1920-SW	\$545	4.29%	\$521.63	NA	NA	NA	NA	NA	IS-SPT	ISILON	
GLDS-Enterprise-SyncIQ-1920	Gold Support-Enterprise-SyncIQ-1920-SW	\$545	4.29%	\$521.63	NA	NA	NA	NA	NA	IS-SPT	ISILON	
GLDS-Enterprise-SmartQuotas-1920	Gold Support-Enterprise-SmartQuotas-1920-SW	\$215	4.29%	\$205.78	NA	NA	NA	NA	NA	IS-SPT	ISILON	
GLDS-Enterprise-vCenter-1920	Gold Support-Enterprise-vCenter-1920-SW	\$215	4.29%	\$205.78	NA	NA	NA	NA	NA	IS-SPT	ISILON	
GLDS-Enterprise-App-BUNDLE-#1-1f	Gold Support-Enterprise-App-BUNDLE-#1-1920-SW	\$782	4.29%	\$748.47	NA	NA	NA	NA	NA	IS-SPT	ISILON	
GLDS-Enterprise-App-BUNDLE-#2-1f	Gold Support-Enterprise-App-BUNDLE-#2-1920-SW	\$782	4.29%	\$748.47	NA	NA	NA	NA	NA	IS-SPT	ISILON	
GLDS-Enterprise-App-BUNDLE-#3-1f	Gold Support-Enterprise-App-BUNDLE-#3-1920-SW	\$980	4.29%	\$937.98	NA	NA	NA	NA	NA	IS-SPT	ISILON	
GLDS-Enterprise-App-BUNDLE-#4-1f	Gold Support-Enterprise-App-BUNDLE-#4-1920-SW	\$1,272	4.29%	\$1,217.46	NA	NA	NA	NA	NA	IS-SPT	ISILON	
GLDS-Enterprise-App-BUNDLE-#7-1f	Gold Support-Enterprise-App-BUNDLE-#7-1920-SW	\$975	4.29%	\$933.20	NA	NA	NA	NA	NA	IS-SPT	ISILON	
GLDS-Enterprise-App-BUNDLE-#9-1f	Gold Support-Enterprise-App-BUNDLE-#9-1920-SW	\$485	4.29%	\$464.21	NA	NA	NA	NA	NA	IS-SPT	ISILON	
GLDS-Enterprise-App-BUNDLE-#10-1f	Gold Support-Enterprise-App-BUNDLE-#10-1920-SW	\$1,465	4.29%	\$1,402.19	NA	NA	NA	NA	NA	IS-SPT	ISILON	
GLDS-Enterprise-SmartPools-3000	Gold Support-Enterprise-SmartPools-3000-SW	\$545	4.29%	\$521.63	NA	NA	NA	NA	NA	IS-SPT	ISILON	
GLDS-Enterprise-InsightIQ-3000	Gold Support-Enterprise-InsightIQ-3000-SW	\$215	4.29%	\$205.78	NA	NA	NA	NA	NA	IS-SPT	ISILON	
GLDS-Enterprise-SnapshotIQ-3000	Gold Support-Enterprise-SnapshotIQ-3000-SW	\$325	4.29%	\$311.07	NA	NA	NA	NA	NA	IS-SPT	ISILON	
GLDS-Enterprise-SmartConnect Adv	Gold Support-Enterprise-SmartConnect Advanced-3000-SW	\$545	4.29%	\$521.63	NA	NA	NA	NA	NA	IS-SPT	ISILON	
GLDS-Enterprise-SyncIQ-3000	Gold Support-Enterprise-SyncIQ-3000-SW	\$545	4.29%	\$521.63	NA	NA	NA	NA	NA	IS-SPT	ISILON	
GLDS-Enterprise-SmartQuotas-3000	Gold Support-Enterprise-SmartQuotas-3000-SW	\$215	4.29%	\$205.78	NA	NA	NA	NA	NA	IS-SPT	ISILON	
GLDS-Enterprise-vCenter-3000	Gold Support-Enterprise-vCenter-3000-SW	\$215	4.29%	\$205.78	NA	NA	NA	NA	NA	IS-SPT	ISILON	
GLDS-Enterprise-App-BUNDLE-#1-3f	Gold Support-Enterprise-App-BUNDLE-#1-3000-SW	\$782	4.29%	\$748.47	NA	NA	NA	NA	NA	IS-SPT	ISILON	
GLDS-Enterprise-App-BUNDLE-#2-3f	Gold Support-Enterprise-App-BUNDLE-#2-3000-SW	\$782	4.29%	\$748.47	NA	NA	NA	NA	NA	IS-SPT	ISILON	
GLDS-Enterprise-App-BUNDLE-#3-3f	Gold Support-Enterprise-App-BUNDLE-#3-3000-SW	\$980	4.29%	\$937.98	NA	NA	NA	NA	NA	IS-SPT	ISILON	
GLDS-Enterprise-App-BUNDLE-#4-3f	Gold Support-Enterprise-App-BUNDLE-#4-3000-SW	\$1,272	4.29%	\$1,217.46	NA	NA	NA	NA	NA	IS-SPT	ISILON	

MODEL CODE	DESCRIPTION	EMC LIST PRICE USD	VASCUPP DISCOUNT %	VASCUPP NET PRICE	Maintenance and Warranty Upgrade					DISCOUNT CLASS	FAMILY
					Net Price						
					LP MNT ANNUAL (PREMIUM)	LP MNT ANNUAL (STANDARD)	LP MNT ANNUAL (BASIC)	LP WARR UPG (PREMIUM)	LP WARR UPG (STANDARD)		
GLDS-Enterprise-App-BUNDLE-#7-3C	Gold Support-Enterprise-App-BUNDLE-#7-3000-SW	\$975	4.29%	\$933.20	NA	NA	NA	NA	NA	IS-SPT	ISILON
GLDS-Enterprise-App-BUNDLE-#9-3C	Gold Support-Enterprise-App-BUNDLE-#9-3000-SW	\$485	4.29%	\$464.21	NA	NA	NA	NA	NA	IS-SPT	ISILON
GLDS-Enterprise-App-BUNDLE-#10-3	Gold Support-Enterprise-App-BUNDLE-#10-3000-SW	\$1,465	4.29%	\$1,402.19	NA	NA	NA	NA	NA	IS-SPT	ISILON
GLDS-Enterprise-SmartPools-5000S	Gold Support-Enterprise-SmartPools-5000S-SW	\$545	4.29%	\$521.63	NA	NA	NA	NA	NA	IS-SPT	ISILON
GLDS-Enterprise-InsightIQ-5000S	Gold Support-Enterprise-InsightIQ-5000S-SW	\$215	4.29%	\$205.78	NA	NA	NA	NA	NA	IS-SPT	ISILON
GLDS-Enterprise-SnapshotIQ-5000S	Gold Support-Enterprise-SnapshotIQ-5000S-SW	\$325	4.29%	\$311.07	NA	NA	NA	NA	NA	IS-SPT	ISILON
GLDS-Enterprise-SmartConnect Adv	Gold Support-Enterprise-SmartConnect Advanced-5000S-SW	\$545	4.29%	\$521.63	NA	NA	NA	NA	NA	IS-SPT	ISILON
GLDS-Enterprise-SyncIQ-5000S	Gold Support-Enterprise-SyncIQ-5000S-SW	\$545	4.29%	\$521.63	NA	NA	NA	NA	NA	IS-SPT	ISILON
GLDS-Enterprise-SmartQuotas-5000	Gold Support-Enterprise-SmartQuotas-5000S-SW	\$215	4.29%	\$205.78	NA	NA	NA	NA	NA	IS-SPT	ISILON
GLDS-Enterprise-vCenter-5000S	Gold Support-Enterprise-vCenter-5000S-SW	\$215	4.29%	\$205.78	NA	NA	NA	NA	NA	IS-SPT	ISILON
GLDS-Enterprise-App-BUNDLE-#1-5C	Gold Support-Enterprise-App-BUNDLE-#1-5000S-SW	\$782	4.29%	\$748.47	NA	NA	NA	NA	NA	IS-SPT	ISILON
GLDS-Enterprise-App-BUNDLE-#2-5C	Gold Support-Enterprise-App-BUNDLE-#2-5000S-SW	\$782	4.29%	\$748.47	NA	NA	NA	NA	NA	IS-SPT	ISILON
GLDS-Enterprise-App-BUNDLE-#3-5C	Gold Support-Enterprise-App-BUNDLE-#3-5000S-SW	\$980	4.29%	\$937.98	NA	NA	NA	NA	NA	IS-SPT	ISILON
GLDS-Enterprise-App-BUNDLE-#4-5C	Gold Support-Enterprise-App-BUNDLE-#4-5000S-SW	\$1,272	4.29%	\$1,217.46	NA	NA	NA	NA	NA	IS-SPT	ISILON
GLDS-Enterprise-App-BUNDLE-#7-5C	Gold Support-Enterprise-App-BUNDLE-#7-5000S-SW	\$975	4.29%	\$933.20	NA	NA	NA	NA	NA	IS-SPT	ISILON
GLDS-Enterprise-App-BUNDLE-#9-5C	Gold Support-Enterprise-App-BUNDLE-#9-5000S-SW	\$485	4.29%	\$464.21	NA	NA	NA	NA	NA	IS-SPT	ISILON
GLDS-Enterprise-App-BUNDLE-#10-5	Gold Support-Enterprise-App-BUNDLE-#10-5000S-SW	\$1,465	4.29%	\$1,402.19	NA	NA	NA	NA	NA	IS-SPT	ISILON
GLDS-Enterprise-SmartPools-5400S	Gold Support-Enterprise-SmartPools-5400S-SW	\$545	4.29%	\$521.63	NA	NA	NA	NA	NA	IS-SPT	ISILON
GLDS-Enterprise-InsightIQ-5400S	Gold Support-Enterprise-InsightIQ-5400S-SW	\$215	4.29%	\$205.78	NA	NA	NA	NA	NA	IS-SPT	ISILON
GLDS-Enterprise-SnapshotIQ-5400S	Gold Support-Enterprise-SnapshotIQ-5400S-SW	\$325	4.29%	\$311.07	NA	NA	NA	NA	NA	IS-SPT	ISILON
GLDS-Enterprise-SmartConnect Adv	Gold Support-Enterprise-SmartConnect Advanced-5400S-SW	\$545	4.29%	\$521.63	NA	NA	NA	NA	NA	IS-SPT	ISILON
GLDS-Enterprise-SyncIQ-5400S	Gold Support-Enterprise-SyncIQ-5400S-SW	\$545	4.29%	\$521.63	NA	NA	NA	NA	NA	IS-SPT	ISILON
GLDS-Enterprise-SmartQuotas-5400	Gold Support-Enterprise-SmartQuotas-5400S-SW	\$215	4.29%	\$205.78	NA	NA	NA	NA	NA	IS-SPT	ISILON
GLDS-Enterprise-vCenter-5400S	Gold Support-Enterprise-vCenter-5400S-SW	\$215	4.29%	\$205.78	NA	NA	NA	NA	NA	IS-SPT	ISILON
GLDS-Enterprise-App-BUNDLE-#1-54	Gold Support-Enterprise-App-BUNDLE-#1-5400S-SW	\$782	4.29%	\$748.47	NA	NA	NA	NA	NA	IS-SPT	ISILON
GLDS-Enterprise-App-BUNDLE-#2-54	Gold Support-Enterprise-App-BUNDLE-#2-5400S-SW	\$782	4.29%	\$748.47	NA	NA	NA	NA	NA	IS-SPT	ISILON
GLDS-Enterprise-App-BUNDLE-#3-54	Gold Support-Enterprise-App-BUNDLE-#3-5400S-SW	\$980	4.29%	\$937.98	NA	NA	NA	NA	NA	IS-SPT	ISILON
GLDS-Enterprise-App-BUNDLE-#4-54	Gold Support-Enterprise-App-BUNDLE-#4-5400S-SW	\$1,272	4.29%	\$1,217.46	NA	NA	NA	NA	NA	IS-SPT	ISILON
GLDS-Enterprise-App-BUNDLE-#7-54	Gold Support-Enterprise-App-BUNDLE-#7-5400S-SW	\$975	4.29%	\$933.20	NA	NA	NA	NA	NA	IS-SPT	ISILON
GLDS-Enterprise-App-BUNDLE-#9-54	Gold Support-Enterprise-App-BUNDLE-#9-5400S-SW	\$485	4.29%	\$464.21	NA	NA	NA	NA	NA	IS-SPT	ISILON
GLDS-Enterprise-App-BUNDLE-#10-5	Gold Support-Enterprise-App-BUNDLE-#10-5400S-SW	\$1,465	4.29%	\$1,402.19	NA	NA	NA	NA	NA	IS-SPT	ISILON
GLDS-Enterprise-SmartPools-6000	Gold Support-Enterprise-SmartPools-6000-SW	\$545	4.29%	\$521.63	NA	NA	NA	NA	NA	IS-SPT	ISILON
GLDS-Enterprise-InsightIQ-6000	Gold Support-Enterprise-InsightIQ-6000-SW	\$215	4.29%	\$205.78	NA	NA	NA	NA	NA	IS-SPT	ISILON
GLDS-Enterprise-SnapshotIQ-6000	Gold Support-Enterprise-SnapshotIQ-6000-SW	\$325	4.29%	\$311.07	NA	NA	NA	NA	NA	IS-SPT	ISILON
GLDS-Enterprise-SmartConnect Adv	Gold Support-Enterprise-SmartConnect Advanced-6000-SW	\$545	4.29%	\$521.63	NA	NA	NA	NA	NA	IS-SPT	ISILON
GLDS-Enterprise-SyncIQ-6000	Gold Support-Enterprise-SyncIQ-6000-SW	\$545	4.29%	\$521.63	NA	NA	NA	NA	NA	IS-SPT	ISILON
GLDS-Enterprise-SmartQuotas-6000	Gold Support-Enterprise-SmartQuotas-6000-SW	\$215	4.29%	\$205.78	NA	NA	NA	NA	NA	IS-SPT	ISILON
GLDS-Enterprise-vCenter-6000	Gold Support-Enterprise-vCenter-6000-SW	\$215	4.29%	\$205.78	NA	NA	NA	NA	NA	IS-SPT	ISILON
GLDS-Enterprise-App-BUNDLE-#1-6C	Gold Support-Enterprise-App-BUNDLE-#1-6000-SW	\$782	4.29%	\$748.47	NA	NA	NA	NA	NA	IS-SPT	ISILON
GLDS-Enterprise-App-BUNDLE-#2-6C	Gold Support-Enterprise-App-BUNDLE-#2-6000-SW	\$782	4.29%	\$748.47	NA	NA	NA	NA	NA	IS-SPT	ISILON
GLDS-Enterprise-App-BUNDLE-#3-6C	Gold Support-Enterprise-App-BUNDLE-#3-6000-SW	\$980	4.29%	\$937.98	NA	NA	NA	NA	NA	IS-SPT	ISILON
GLDS-Enterprise-App-BUNDLE-#4-6C	Gold Support-Enterprise-App-BUNDLE-#4-6000-SW	\$1,272	4.29%	\$1,217.46	NA	NA	NA	NA	NA	IS-SPT	ISILON
GLDS-Enterprise-App-BUNDLE-#7-6C	Gold Support-Enterprise-App-BUNDLE-#7-6000-SW	\$975	4.29%	\$933.20	NA	NA	NA	NA	NA	IS-SPT	ISILON
GLDS-Enterprise-App-BUNDLE-#9-6C	Gold Support-Enterprise-App-BUNDLE-#9-6000-SW	\$485	4.29%	\$464.21	NA	NA	NA	NA	NA	IS-SPT	ISILON
GLDS-Enterprise-App-BUNDLE-#10-6	Gold Support-Enterprise-App-BUNDLE-#10-6000-SW	\$1,465	4.29%	\$1,402.19	NA	NA	NA	NA	NA	IS-SPT	ISILON
GLDS-Enterprise-SmartPools-9000	Gold Support-Enterprise-SmartPools-9000-SW	\$732	4.29%	\$700.62	NA	NA	NA	NA	NA	IS-SPT	ISILON
GLDS-Enterprise-InsightIQ-9000	Gold Support-Enterprise-InsightIQ-9000-SW	\$292	4.29%	\$279.48	NA	NA	NA	NA	NA	IS-SPT	ISILON
GLDS-Enterprise-SnapshotIQ-9000	Gold Support-Enterprise-SnapshotIQ-9000-SW	\$435	4.29%	\$416.35	NA	NA	NA	NA	NA	IS-SPT	ISILON
GLDS-Enterprise-SmartConnect Adv	Gold Support-Enterprise-SmartConnect Advanced-9000-SW	\$732	4.29%	\$700.62	NA	NA	NA	NA	NA	IS-SPT	ISILON
GLDS-Enterprise-SyncIQ-9000	Gold Support-Enterprise-SyncIQ-9000-SW	\$732	4.29%	\$700.62	NA	NA	NA	NA	NA	IS-SPT	ISILON
GLDS-Enterprise-SmartQuotas-9000	Gold Support-Enterprise-SmartQuotas-9000-SW	\$292	4.29%	\$279.48	NA	NA	NA	NA	NA	IS-SPT	ISILON
GLDS-Enterprise-vCenter-9000	Gold Support-Enterprise-vCenter-9000-SW	\$292	4.29%	\$279.48	NA	NA	NA	NA	NA	IS-SPT	ISILON
GLDS-Enterprise-App-BUNDLE-#1-9C	Gold Support-Enterprise-App-BUNDLE-#1-9000-SW	\$1,049	4.29%	\$1,004.02	NA	NA	NA	NA	NA	IS-SPT	ISILON
GLDS-Enterprise-App-BUNDLE-#2-9C	Gold Support-Enterprise-App-BUNDLE-#2-9000-SW	\$1,049	4.29%	\$1,004.02	NA	NA	NA	NA	NA	IS-SPT	ISILON

MODEL CODE	DESCRIPTION				Maintenance and Warranty Upgrade						DISCOUNT CLASS	FAMILY
		EMC LIST PRICE USD	VASCUPP DISCOUNT %	VASCUPP NET PRICE	Net Price							
					LP MNT ANNUAL (PREMIUM)	LP MNT ANNUAL (STANDARD)	LP MNT ANNUAL (BASIC)	LP WARR UPG (PREMIUM)	LP WARR UPG (STANDARD)			
GLDS-Enterprise-App-BUNDLE-#3-9C	Gold Support-Enterprise-App-BUNDLE-#3-9000-SW	\$1,317	4.29%	\$1,260.53	NA	NA	NA	NA	NA	IS-SPT	ISILON	
GLDS-Enterprise-App-BUNDLE-#4-9C	Gold Support-Enterprise-App-BUNDLE-#4-9000-SW	\$1,708	4.29%	\$1,634.77	NA	NA	NA	NA	NA	IS-SPT	ISILON	
GLDS-Enterprise-App-BUNDLE-#7-9C	Gold Support-Enterprise-App-BUNDLE-#7-9000-SW	\$1,312	4.29%	\$1,255.75	NA	NA	NA	NA	NA	IS-SPT	ISILON	
GLDS-Enterprise-App-BUNDLE-#9-9C	Gold Support-Enterprise-App-BUNDLE-#9-9000-SW	\$653	4.29%	\$625.00	NA	NA	NA	NA	NA	IS-SPT	ISILON	
GLDS-Enterprise-App-BUNDLE-#10-5	Gold Support-Enterprise-App-BUNDLE-#10-9000-SW	\$1,970	4.29%	\$1,885.54	NA	NA	NA	NA	NA	IS-SPT	ISILON	
GLDS-Enterprise-SmartPools-10000	Gold Support-Enterprise-SmartPools-10000-SW	\$732	4.29%	\$700.62	NA	NA	NA	NA	NA	IS-SPT	ISILON	
GLDS-Enterprise-InsightIQ-10000	Gold Support-Enterprise-InsightIQ-10000-SW	\$292	4.29%	\$279.48	NA	NA	NA	NA	NA	IS-SPT	ISILON	
GLDS-Enterprise-SnapshotIQ-10000	Gold Support-Enterprise-SnapshotIQ-10000-SW	\$435	4.29%	\$416.35	NA	NA	NA	NA	NA	IS-SPT	ISILON	
GLDS-Enterprise-SmartConnect Adv:	Gold Support-Enterprise-SmartConnect Advanced-10000-SW	\$732	4.29%	\$700.62	NA	NA	NA	NA	NA	IS-SPT	ISILON	
GLDS-Enterprise-SyncIQ-10000	Gold Support-Enterprise-SyncIQ-10000-SW	\$732	4.29%	\$700.62	NA	NA	NA	NA	NA	IS-SPT	ISILON	
GLDS-Enterprise-SmartQuotas-1000	Gold Support-Enterprise-SmartQuotas-10000-SW	\$292	4.29%	\$279.48	NA	NA	NA	NA	NA	IS-SPT	ISILON	
GLDS-Enterprise-vCenter-10000	Gold Support-Enterprise-vCenter-10000-SW	\$292	4.29%	\$279.48	NA	NA	NA	NA	NA	IS-SPT	ISILON	
GLDS-Enterprise-App-BUNDLE-#1-1C	Gold Support-Enterprise-App-BUNDLE-#1-10000-SW	\$1,049	4.29%	\$1,004.02	NA	NA	NA	NA	NA	IS-SPT	ISILON	
GLDS-Enterprise-App-BUNDLE-#2-1C	Gold Support-Enterprise-App-BUNDLE-#2-10000-SW	\$1,049	4.29%	\$1,004.02	NA	NA	NA	NA	NA	IS-SPT	ISILON	
GLDS-Enterprise-App-BUNDLE-#3-1C	Gold Support-Enterprise-App-BUNDLE-#3-10000-SW	\$1,317	4.29%	\$1,260.53	NA	NA	NA	NA	NA	IS-SPT	ISILON	
GLDS-Enterprise-App-BUNDLE-#4-1C	Gold Support-Enterprise-App-BUNDLE-#4-10000-SW	\$1,708	4.29%	\$1,634.77	NA	NA	NA	NA	NA	IS-SPT	ISILON	
GLDS-Enterprise-App-BUNDLE-#7-1C	Gold Support-Enterprise-App-BUNDLE-#7-10000-SW	\$1,312	4.29%	\$1,255.75	NA	NA	NA	NA	NA	IS-SPT	ISILON	
GLDS-Enterprise-App-BUNDLE-#9-1C	Gold Support-Enterprise-App-BUNDLE-#9-10000-SW	\$653	4.29%	\$625.00	NA	NA	NA	NA	NA	IS-SPT	ISILON	
GLDS-Enterprise-App-BUNDLE-#10-1	Gold Support-Enterprise-App-BUNDLE-#10-10000-SW	\$1,970	4.29%	\$1,885.54	NA	NA	NA	NA	NA	IS-SPT	ISILON	
GLDS-Enterprise-SmartPools-12000	Gold Support-Enterprise-SmartPools-12000-SW	\$732	4.29%	\$700.62	NA	NA	NA	NA	NA	IS-SPT	ISILON	
GLDS-Enterprise-InsightIQ-12000	Gold Support-Enterprise-InsightIQ-12000-SW	\$292	4.29%	\$279.48	NA	NA	NA	NA	NA	IS-SPT	ISILON	
GLDS-Enterprise-SnapshotIQ-12000	Gold Support-Enterprise-SnapshotIQ-12000-SW	\$435	4.29%	\$416.35	NA	NA	NA	NA	NA	IS-SPT	ISILON	
GLDS-Enterprise-SmartConnect Adv:	Gold Support-Enterprise-SmartConnect Advanced-12000-SW	\$732	4.29%	\$700.62	NA	NA	NA	NA	NA	IS-SPT	ISILON	
GLDS-Enterprise-SyncIQ-12000	Gold Support-Enterprise-SyncIQ-12000-SW	\$732	4.29%	\$700.62	NA	NA	NA	NA	NA	IS-SPT	ISILON	
GLDS-Enterprise-SmartQuotas-1200	Gold Support-Enterprise-SmartQuotas-12000-SW	\$292	4.29%	\$279.48	NA	NA	NA	NA	NA	IS-SPT	ISILON	
GLDS-Enterprise-vCenter-12000	Gold Support-Enterprise-vCenter-12000-SW	\$292	4.29%	\$279.48	NA	NA	NA	NA	NA	IS-SPT	ISILON	
GLDS-Enterprise-App-BUNDLE-#1-12	Gold Support-Enterprise-App-BUNDLE-#1-12000-SW	\$1,049	4.29%	\$1,004.02	NA	NA	NA	NA	NA	IS-SPT	ISILON	
GLDS-Enterprise-App-BUNDLE-#2-12	Gold Support-Enterprise-App-BUNDLE-#2-12000-SW	\$1,049	4.29%	\$1,004.02	NA	NA	NA	NA	NA	IS-SPT	ISILON	
GLDS-Enterprise-App-BUNDLE-#3-12	Gold Support-Enterprise-App-BUNDLE-#3-12000-SW	\$1,317	4.29%	\$1,260.53	NA	NA	NA	NA	NA	IS-SPT	ISILON	
GLDS-Enterprise-App-BUNDLE-#4-12	Gold Support-Enterprise-App-BUNDLE-#4-12000-SW	\$1,708	4.29%	\$1,634.77	NA	NA	NA	NA	NA	IS-SPT	ISILON	
GLDS-Enterprise-App-BUNDLE-#7-12	Gold Support-Enterprise-App-BUNDLE-#7-12000-SW	\$1,312	4.29%	\$1,255.75	NA	NA	NA	NA	NA	IS-SPT	ISILON	
GLDS-Enterprise-App-BUNDLE-#9-12	Gold Support-Enterprise-App-BUNDLE-#9-12000-SW	\$653	4.29%	\$625.00	NA	NA	NA	NA	NA	IS-SPT	ISILON	
GLDS-Enterprise-App-BUNDLE-#10-1	Gold Support-Enterprise-App-BUNDLE-#10-12000-SW	\$1,970	4.29%	\$1,885.54	NA	NA	NA	NA	NA	IS-SPT	ISILON	
GLDS-Enterprise-SmartPools-32000	Gold Support-Enterprise-SmartPools-32000-SW	\$1,040	4.29%	\$995.41	NA	NA	NA	NA	NA	IS-SPT	ISILON	
GLDS-Enterprise-InsightIQ-32000	Gold Support-Enterprise-InsightIQ-32000-SW	\$424	4.29%	\$405.82	NA	NA	NA	NA	NA	IS-SPT	ISILON	
GLDS-Enterprise-SnapshotIQ-32000	Gold Support-Enterprise-SnapshotIQ-32000-SW	\$611	4.29%	\$584.80	NA	NA	NA	NA	NA	IS-SPT	ISILON	
GLDS-Enterprise-SmartConnect Adv:	Gold Support-Enterprise-SmartConnect Advanced-32000-SW	\$1,040	4.29%	\$995.41	NA	NA	NA	NA	NA	IS-SPT	ISILON	
GLDS-Enterprise-SyncIQ-32000	Gold Support-Enterprise-SyncIQ-32000-SW	\$1,040	4.29%	\$995.41	NA	NA	NA	NA	NA	IS-SPT	ISILON	
GLDS-Enterprise-SmartQuotas-3200	Gold Support-Enterprise-SmartQuotas-32000-SW	\$424	4.29%	\$405.82	NA	NA	NA	NA	NA	IS-SPT	ISILON	
GLDS-Enterprise-vCenter-32000	Gold Support-Enterprise-vCenter-32000-SW	\$424	4.29%	\$405.82	NA	NA	NA	NA	NA	IS-SPT	ISILON	
GLDS-Enterprise-App-BUNDLE-#1-32	Gold Support-Enterprise-App-BUNDLE-#1-32000-SW	\$1,485	4.29%	\$1,421.33	NA	NA	NA	NA	NA	IS-SPT	ISILON	
GLDS-Enterprise-App-BUNDLE-#2-32	Gold Support-Enterprise-App-BUNDLE-#2-32000-SW	\$1,485	4.29%	\$1,421.33	NA	NA	NA	NA	NA	IS-SPT	ISILON	
GLDS-Enterprise-App-BUNDLE-#3-32	Gold Support-Enterprise-App-BUNDLE-#3-32000-SW	\$1,871	4.29%	\$1,790.78	NA	NA	NA	NA	NA	IS-SPT	ISILON	
GLDS-Enterprise-App-BUNDLE-#4-32	Gold Support-Enterprise-App-BUNDLE-#4-32000-SW	\$2,421	4.29%	\$2,317.20	NA	NA	NA	NA	NA	IS-SPT	ISILON	
GLDS-Enterprise-App-BUNDLE-#7-32	Gold Support-Enterprise-App-BUNDLE-#7-32000-SW	\$1,866	4.29%	\$1,786.00	NA	NA	NA	NA	NA	IS-SPT	ISILON	
GLDS-Enterprise-App-BUNDLE-#9-32	Gold Support-Enterprise-App-BUNDLE-#9-32000-SW	\$931	4.29%	\$891.08	NA	NA	NA	NA	NA	IS-SPT	ISILON	
GLDS-Enterprise-App-BUNDLE-#10-3	Gold Support-Enterprise-App-BUNDLE-#10-32000-SW	\$2,802	4.29%	\$2,681.86	NA	NA	NA	NA	NA	IS-SPT	ISILON	
GLDS-Enterprise-SmartPools-36000	Gold Support-Enterprise-SmartPools-36000-SW	\$1,040	4.29%	\$995.41	NA	NA	NA	NA	NA	IS-SPT	ISILON	
GLDS-Enterprise-InsightIQ-36000	Gold Support-Enterprise-InsightIQ-36000-SW	\$424	4.29%	\$405.82	NA	NA	NA	NA	NA	IS-SPT	ISILON	
GLDS-Enterprise-SnapshotIQ-36000	Gold Support-Enterprise-SnapshotIQ-36000-SW	\$611	4.29%	\$584.80	NA	NA	NA	NA	NA	IS-SPT	ISILON	
GLDS-Enterprise-SmartConnect Adv:	Gold Support-Enterprise-SmartConnect Advanced-36000-SW	\$1,040	4.29%	\$995.41	NA	NA	NA	NA	NA	IS-SPT	ISILON	
GLDS-Enterprise-SyncIQ-36000	Gold Support-Enterprise-SyncIQ-36000-SW	\$1,040	4.29%	\$995.41	NA	NA	NA	NA	NA	IS-SPT	ISILON	
GLDS-Enterprise-SmartQuotas-3600	Gold Support-Enterprise-SmartQuotas-36000-SW	\$424	4.29%	\$405.82	NA	NA	NA	NA	NA	IS-SPT	ISILON	
GLDS-Enterprise-vCenter-36000	Gold Support-Enterprise-vCenter-36000-SW	\$424	4.29%	\$405.82	NA	NA	NA	NA	NA	IS-SPT	ISILON	

MODEL CODE	DESCRIPTION	EMC LIST PRICE USD	VASCUPP DISCOUNT %	VASCUPP NET PRICE	Maintenance and Warranty Upgrade					DISCOUNT CLASS	FAMILY
					Net Price						
					LP MNT ANNUAL (PREMIUM)	LP MNT ANNUAL (STANDARD)	LP MNT ANNUAL (BASIC)	LP WARR UPG (PREMIUM)	LP WARR UPG (STANDARD)		
GLDS-Enterprise-App-BUNDLE-#1-3f	Gold Support-Enterprise-App-BUNDLE-#1-36000-SW	\$1,485	4.29%	\$1,421.33	NA	NA	NA	NA	NA	IS-SPT	ISILON
GLDS-Enterprise-App-BUNDLE-#2-3f	Gold Support-Enterprise-App-BUNDLE-#2-36000-SW	\$1,485	4.29%	\$1,421.33	NA	NA	NA	NA	NA	IS-SPT	ISILON
GLDS-Enterprise-App-BUNDLE-#3-3f	Gold Support-Enterprise-App-BUNDLE-#3-36000-SW	\$1,871	4.29%	\$1,790.78	NA	NA	NA	NA	NA	IS-SPT	ISILON
GLDS-Enterprise-App-BUNDLE-#4-3f	Gold Support-Enterprise-App-BUNDLE-#4-36000-SW	\$2,421	4.29%	\$2,317.20	NA	NA	NA	NA	NA	IS-SPT	ISILON
GLDS-Enterprise-App-BUNDLE-#7-3f	Gold Support-Enterprise-App-BUNDLE-#7-36000-SW	\$1,866	4.29%	\$1,786.00	NA	NA	NA	NA	NA	IS-SPT	ISILON
GLDS-Enterprise-App-BUNDLE-#9-3f	Gold Support-Enterprise-App-BUNDLE-#9-36000-SW	\$931	4.29%	\$891.08	NA	NA	NA	NA	NA	IS-SPT	ISILON
GLDS-Enterprise-App-BUNDLE-#10-3f	Gold Support-Enterprise-App-BUNDLE-#10-36000-SW	\$2,802	4.29%	\$2,681.86	NA	NA	NA	NA	NA	IS-SPT	ISILON
GLDS-Enterprise-SmartPools-72000	Gold Support-Enterprise-SmartPools-72000-SW	\$1,040	4.29%	\$995.41	NA	NA	NA	NA	NA	IS-SPT	ISILON
GLDS-Enterprise-InsightIQ-72000	Gold Support-Enterprise-InsightIQ-72000-SW	\$424	4.29%	\$405.82	NA	NA	NA	NA	NA	IS-SPT	ISILON
GLDS-Enterprise-SnapshotIQ-72000	Gold Support-Enterprise-SnapshotIQ-72000-SW	\$611	4.29%	\$584.80	NA	NA	NA	NA	NA	IS-SPT	ISILON
GLDS-Enterprise-SmartConnect Adv:	Gold Support-Enterprise-SmartConnect Advanced-72000-SW	\$1,040	4.29%	\$995.41	NA	NA	NA	NA	NA	IS-SPT	ISILON
GLDS-Enterprise-SyncIQ-72000	Gold Support-Enterprise-SyncIQ-72000-SW	\$1,040	4.29%	\$995.41	NA	NA	NA	NA	NA	IS-SPT	ISILON
GLDS-Enterprise-SmartQuotas-7200	Gold Support-Enterprise-SmartQuotas-72000-SW	\$424	4.29%	\$405.82	NA	NA	NA	NA	NA	IS-SPT	ISILON
GLDS-Enterprise-vCenter-72000	Gold Support-Enterprise-vCenter-72000-SW	\$424	4.29%	\$405.82	NA	NA	NA	NA	NA	IS-SPT	ISILON
GLDS-Enterprise-App-BUNDLE-#1-7f	Gold Support-Enterprise-App-BUNDLE-#1-72000-SW	\$1,485	4.29%	\$1,421.33	NA	NA	NA	NA	NA	IS-SPT	ISILON
GLDS-Enterprise-App-BUNDLE-#2-7f	Gold Support-Enterprise-App-BUNDLE-#2-72000-SW	\$1,485	4.29%	\$1,421.33	NA	NA	NA	NA	NA	IS-SPT	ISILON
GLDS-Enterprise-App-BUNDLE-#3-7f	Gold Support-Enterprise-App-BUNDLE-#3-72000-SW	\$1,871	4.29%	\$1,790.78	NA	NA	NA	NA	NA	IS-SPT	ISILON
GLDS-Enterprise-App-BUNDLE-#4-7f	Gold Support-Enterprise-App-BUNDLE-#4-72000-SW	\$2,421	4.29%	\$2,317.20	NA	NA	NA	NA	NA	IS-SPT	ISILON
GLDS-Enterprise-App-BUNDLE-#7-7f	Gold Support-Enterprise-App-BUNDLE-#7-72000-SW	\$1,866	4.29%	\$1,786.00	NA	NA	NA	NA	NA	IS-SPT	ISILON
GLDS-Enterprise-App-BUNDLE-#9-7f	Gold Support-Enterprise-App-BUNDLE-#9-72000-SW	\$931	4.29%	\$891.08	NA	NA	NA	NA	NA	IS-SPT	ISILON
GLDS-Enterprise-App-BUNDLE-#10-7f	Gold Support-Enterprise-App-BUNDLE-#10-72000-SW	\$2,802	4.29%	\$2,681.86	NA	NA	NA	NA	NA	IS-SPT	ISILON
GLDS-Enterprise-SmartPools-36NL	Gold Support-Enterprise-SmartPools-36NL-SW	\$1,040	4.29%	\$995.41	NA	NA	NA	NA	NA	IS-SPT	ISILON
GLDS-Enterprise-InsightIQ-36NL	Gold Support-Enterprise-InsightIQ-36NL-SW	\$424	4.29%	\$405.82	NA	NA	NA	NA	NA	IS-SPT	ISILON
GLDS-Enterprise-SnapshotIQ-36NL	Gold Support-Enterprise-SnapshotIQ-36NL-SW	\$611	4.29%	\$584.80	NA	NA	NA	NA	NA	IS-SPT	ISILON
GLDS-Enterprise-SmartConnect Adv:	Gold Support-Enterprise-SmartConnect Advanced-36NL-SW	\$1,040	4.29%	\$995.41	NA	NA	NA	NA	NA	IS-SPT	ISILON
GLDS-Enterprise-SyncIQ-36NL	Gold Support-Enterprise-SyncIQ-36NL-SW	\$1,040	4.29%	\$995.41	NA	NA	NA	NA	NA	IS-SPT	ISILON
GLDS-Enterprise-SmartQuotas-36NL	Gold Support-Enterprise-SmartQuotas-36NL-SW	\$424	4.29%	\$405.82	NA	NA	NA	NA	NA	IS-SPT	ISILON
GLDS-Enterprise-vCenter-36NL	Gold Support-Enterprise-vCenter-36NL-SW	\$424	4.29%	\$405.82	NA	NA	NA	NA	NA	IS-SPT	ISILON
GLDS-Enterprise-App-BUNDLE-#1-3f	Gold Support-Enterprise-App-BUNDLE-#1-36NL-SW	\$1,485	4.29%	\$1,421.33	NA	NA	NA	NA	NA	IS-SPT	ISILON
GLDS-Enterprise-App-BUNDLE-#2-3f	Gold Support-Enterprise-App-BUNDLE-#2-36NL-SW	\$1,485	4.29%	\$1,421.33	NA	NA	NA	NA	NA	IS-SPT	ISILON
GLDS-Enterprise-App-BUNDLE-#3-3f	Gold Support-Enterprise-App-BUNDLE-#3-36NL-SW	\$1,871	4.29%	\$1,790.78	NA	NA	NA	NA	NA	IS-SPT	ISILON
GLDS-Enterprise-App-BUNDLE-#4-3f	Gold Support-Enterprise-App-BUNDLE-#4-36NL-SW	\$2,421	4.29%	\$2,317.20	NA	NA	NA	NA	NA	IS-SPT	ISILON
GLDS-Enterprise-App-BUNDLE-#7-3f	Gold Support-Enterprise-App-BUNDLE-#7-36NL-SW	\$1,866	4.29%	\$1,786.00	NA	NA	NA	NA	NA	IS-SPT	ISILON
GLDS-Enterprise-App-BUNDLE-#9-3f	Gold Support-Enterprise-App-BUNDLE-#9-36NL-SW	\$931	4.29%	\$891.08	NA	NA	NA	NA	NA	IS-SPT	ISILON
GLDS-Enterprise-App-BUNDLE-#10-3f	Gold Support-Enterprise-App-BUNDLE-#10-36NL-SW	\$2,802	4.29%	\$2,681.86	NA	NA	NA	NA	NA	IS-SPT	ISILON
GLDS-Enterprise-SmartPools-72NL	Gold Support-Enterprise-SmartPools-72NL-SW	\$1,040	4.29%	\$995.41	NA	NA	NA	NA	NA	IS-SPT	ISILON
GLDS-Enterprise-InsightIQ-72NL	Gold Support-Enterprise-InsightIQ-72NL-SW	\$424	4.29%	\$405.82	NA	NA	NA	NA	NA	IS-SPT	ISILON
GLDS-Enterprise-SnapshotIQ-72NL	Gold Support-Enterprise-SnapshotIQ-72NL-SW	\$611	4.29%	\$584.80	NA	NA	NA	NA	NA	IS-SPT	ISILON
GLDS-Enterprise-SmartConnect Adv:	Gold Support-Enterprise-SmartConnect Advanced-72NL-SW	\$1,040	4.29%	\$995.41	NA	NA	NA	NA	NA	IS-SPT	ISILON
GLDS-Enterprise-SyncIQ-72NL	Gold Support-Enterprise-SyncIQ-72NL-SW	\$1,040	4.29%	\$995.41	NA	NA	NA	NA	NA	IS-SPT	ISILON
GLDS-Enterprise-SmartQuotas-72NL	Gold Support-Enterprise-SmartQuotas-72NL-SW	\$424	4.29%	\$405.82	NA	NA	NA	NA	NA	IS-SPT	ISILON
GLDS-Enterprise-vCenter-72NL	Gold Support-Enterprise-vCenter-72NL-SW	\$424	4.29%	\$405.82	NA	NA	NA	NA	NA	IS-SPT	ISILON
GLDS-Enterprise-App-BUNDLE-#1-7f	Gold Support-Enterprise-App-BUNDLE-#1-72NL-SW	\$1,485	4.29%	\$1,421.33	NA	NA	NA	NA	NA	IS-SPT	ISILON
GLDS-Enterprise-App-BUNDLE-#2-7f	Gold Support-Enterprise-App-BUNDLE-#2-72NL-SW	\$1,485	4.29%	\$1,421.33	NA	NA	NA	NA	NA	IS-SPT	ISILON
GLDS-Enterprise-App-BUNDLE-#3-7f	Gold Support-Enterprise-App-BUNDLE-#3-72NL-SW	\$1,871	4.29%	\$1,790.78	NA	NA	NA	NA	NA	IS-SPT	ISILON
GLDS-Enterprise-App-BUNDLE-#4-7f	Gold Support-Enterprise-App-BUNDLE-#4-72NL-SW	\$2,421	4.29%	\$2,317.20	NA	NA	NA	NA	NA	IS-SPT	ISILON
GLDS-Enterprise-App-BUNDLE-#7-7f	Gold Support-Enterprise-App-BUNDLE-#7-72NL-SW	\$1,866	4.29%	\$1,786.00	NA	NA	NA	NA	NA	IS-SPT	ISILON
GLDS-Enterprise-App-BUNDLE-#9-7f	Gold Support-Enterprise-App-BUNDLE-#9-72NL-SW	\$931	4.29%	\$891.08	NA	NA	NA	NA	NA	IS-SPT	ISILON
GLDS-Enterprise-App-BUNDLE-#10-7f	Gold Support-Enterprise-App-BUNDLE-#10-72NL-SW	\$2,802	4.29%	\$2,681.86	NA	NA	NA	NA	NA	IS-SPT	ISILON
GLDS-Enterprise-SmartPools-Accelerat	Gold Support-Enterprise-SmartPools-Accelerator-SW	\$545	4.29%	\$521.63	NA	NA	NA	NA	NA	IS-SPT	ISILON
GLDS-Enterprise-InsightIQ-Accelerat	Gold Support-Enterprise-InsightIQ-Accelerator-SW	\$215	4.29%	\$205.78	NA	NA	NA	NA	NA	IS-SPT	ISILON
GLDS-Enterprise-SnapshotIQ-Accelerat	Gold Support-Enterprise-SnapshotIQ-Accelerator-SW	\$325	4.29%	\$311.07	NA	NA	NA	NA	NA	IS-SPT	ISILON
GLDS-Enterprise-SmartConnect Adv:	Gold Support-Enterprise-SmartConnect Advanced-Accelerat	\$545	4.29%	\$521.63	NA	NA	NA	NA	NA	IS-SPT	ISILON
GLDS-Enterprise-SyncIQ-Accelerator	Gold Support-Enterprise-SyncIQ-Accelerator-SW	\$545	4.29%	\$521.63	NA	NA	NA	NA	NA	IS-SPT	ISILON

MODEL CODE	DESCRIPTION	EMC LIST PRICE USD	VASCUPP DISCOUNT %	VASCUPP NET PRICE	Maintenance and Warranty Upgrade					DISCOUNT CLASS	FAMILY
					Net Price						
					LP MNT ANNUAL (PREMIUM)	LP MNT ANNUAL (STANDARD)	LP MNT ANNUAL (BASIC)	LP WARR UPG (PREMIUM)	LP WARR UPG (STANDARD)		
GLDS-Enterprise-SmartQuotas-Accel Gold Support-Enterprise-SmartQuotas-Accelerator-SW		\$215	4.29%	\$205.78	NA	NA	NA	NA	NA	IS-SPT	ISILON
GLDS-Enterprise-vCenter-Accelerato Gold Support-Enterprise-vCenter-Accelerator-SW		\$215	4.29%	\$205.78	NA	NA	NA	NA	NA	IS-SPT	ISILON
GLDS-Enterprise-App-BUNDLE-#1-Ar Gold Support-Enterprise-App-BUNDLE-#1-Accelerator-SW		\$782	4.29%	\$748.47	NA	NA	NA	NA	NA	IS-SPT	ISILON
GLDS-Enterprise-App-BUNDLE-#2-Ar Gold Support-Enterprise-App-BUNDLE-#2-Accelerator-SW		\$782	4.29%	\$748.47	NA	NA	NA	NA	NA	IS-SPT	ISILON
GLDS-Enterprise-App-BUNDLE-#3-Ar Gold Support-Enterprise-App-BUNDLE-#3-Accelerator-SW		\$980	4.29%	\$937.98	NA	NA	NA	NA	NA	IS-SPT	ISILON
GLDS-Enterprise-App-BUNDLE-#4-Ar Gold Support-Enterprise-App-BUNDLE-#4-Accelerator-SW		\$1,272	4.29%	\$1,217.46	NA	NA	NA	NA	NA	IS-SPT	ISILON
GLDS-Enterprise-App-BUNDLE-#7-Ar Gold Support-Enterprise-App-BUNDLE-#7-Accelerator-SW		\$975	4.29%	\$933.20	NA	NA	NA	NA	NA	IS-SPT	ISILON
GLDS-Enterprise-App-BUNDLE-#9-Ar Gold Support-Enterprise-App-BUNDLE-#9-Accelerator-SW		\$485	4.29%	\$464.21	NA	NA	NA	NA	NA	IS-SPT	ISILON
GLDS-Enterprise-App-BUNDLE-#10-f Gold Support-Enterprise-App-BUNDLE-#10-Accelerator-SW		\$1,465	4.29%	\$1,402.19	NA	NA	NA	NA	NA	IS-SPT	ISILON
GLDS-Enterprise-App-BUNDLE-#11-j Gold Support-Enterprise-App-BUNDLE-#11-1920-SW		\$2,148	4.29%	\$2,055.90	NA	NA	NA	NA	NA	IS-SPT	ISILON
GLDS-Enterprise-App-BUNDLE-#12-j Gold Support-Enterprise-App-BUNDLE-#12-1920-SW		\$1,658	4.29%	\$1,586.91	NA	NA	NA	NA	NA	IS-SPT	ISILON
GLDS-Enterprise-App-BUNDLE-#13-j Gold Support-Enterprise-App-BUNDLE-#13-1920-SW		\$980	4.29%	\$937.98	NA	NA	NA	NA	NA	IS-SPT	ISILON
GLDS-Enterprise-App-BUNDLE-#14-j Gold Support-Enterprise-App-BUNDLE-#14-1920-SW		\$1,173	4.29%	\$1,122.71	NA	NA	NA	NA	NA	IS-SPT	ISILON
GLDS-Enterprise-App-BUNDLE-#11-i Gold Support-Enterprise-App-BUNDLE-#11-3000-SW		\$2,148	4.29%	\$2,055.90	NA	NA	NA	NA	NA	IS-SPT	ISILON
GLDS-Enterprise-App-BUNDLE-#12-i Gold Support-Enterprise-App-BUNDLE-#12-3000-SW		\$1,658	4.29%	\$1,586.91	NA	NA	NA	NA	NA	IS-SPT	ISILON
GLDS-Enterprise-App-BUNDLE-#13-i Gold Support-Enterprise-App-BUNDLE-#13-3000-SW		\$980	4.29%	\$937.98	NA	NA	NA	NA	NA	IS-SPT	ISILON
GLDS-Enterprise-App-BUNDLE-#14-i Gold Support-Enterprise-App-BUNDLE-#14-3000-SW		\$1,173	4.29%	\$1,122.71	NA	NA	NA	NA	NA	IS-SPT	ISILON
GLDS-Enterprise-App-BUNDLE-#11-h Gold Support-Enterprise-App-BUNDLE-#11-6000-SW		\$2,148	4.29%	\$2,055.90	NA	NA	NA	NA	NA	IS-SPT	ISILON
GLDS-Enterprise-App-BUNDLE-#12-h Gold Support-Enterprise-App-BUNDLE-#12-6000-SW		\$1,658	4.29%	\$1,586.91	NA	NA	NA	NA	NA	IS-SPT	ISILON
GLDS-Enterprise-App-BUNDLE-#13-h Gold Support-Enterprise-App-BUNDLE-#13-6000-SW		\$980	4.29%	\$937.98	NA	NA	NA	NA	NA	IS-SPT	ISILON
GLDS-Enterprise-App-BUNDLE-#14-h Gold Support-Enterprise-App-BUNDLE-#14-6000-SW		\$1,173	4.29%	\$1,122.71	NA	NA	NA	NA	NA	IS-SPT	ISILON
GLDS-Enterprise-App-BUNDLE-#11-g Gold Support-Enterprise-App-BUNDLE-#11-9000-SW		\$2,891	4.29%	\$2,767.05	NA	NA	NA	NA	NA	IS-SPT	ISILON
GLDS-Enterprise-App-BUNDLE-#12-g Gold Support-Enterprise-App-BUNDLE-#12-9000-SW		\$2,232	4.29%	\$2,136.30	NA	NA	NA	NA	NA	IS-SPT	ISILON
GLDS-Enterprise-App-BUNDLE-#13-g Gold Support-Enterprise-App-BUNDLE-#13-9000-SW		\$1,317	4.29%	\$1,260.53	NA	NA	NA	NA	NA	IS-SPT	ISILON
GLDS-Enterprise-App-BUNDLE-#14-g Gold Support-Enterprise-App-BUNDLE-#14-9000-SW		\$1,579	4.29%	\$1,511.30	NA	NA	NA	NA	NA	IS-SPT	ISILON
GLDS-Enterprise-App-BUNDLE-#11-f Gold Support-Enterprise-App-BUNDLE-#11-10000-SW		\$2,891	4.29%	\$2,767.05	NA	NA	NA	NA	NA	IS-SPT	ISILON
GLDS-Enterprise-App-BUNDLE-#12-f Gold Support-Enterprise-App-BUNDLE-#12-10000-SW		\$2,232	4.29%	\$2,136.30	NA	NA	NA	NA	NA	IS-SPT	ISILON
GLDS-Enterprise-App-BUNDLE-#13-f Gold Support-Enterprise-App-BUNDLE-#13-10000-SW		\$1,317	4.29%	\$1,260.53	NA	NA	NA	NA	NA	IS-SPT	ISILON
GLDS-Enterprise-App-BUNDLE-#14-f Gold Support-Enterprise-App-BUNDLE-#14-10000-SW		\$1,579	4.29%	\$1,511.30	NA	NA	NA	NA	NA	IS-SPT	ISILON
GLDS-Enterprise-App-BUNDLE-#11-e Gold Support-Enterprise-App-BUNDLE-#11-12000-SW		\$2,891	4.29%	\$2,767.05	NA	NA	NA	NA	NA	IS-SPT	ISILON
GLDS-Enterprise-App-BUNDLE-#12-e Gold Support-Enterprise-App-BUNDLE-#12-12000-SW		\$2,232	4.29%	\$2,136.30	NA	NA	NA	NA	NA	IS-SPT	ISILON
GLDS-Enterprise-App-BUNDLE-#13-e Gold Support-Enterprise-App-BUNDLE-#13-12000-SW		\$1,317	4.29%	\$1,260.53	NA	NA	NA	NA	NA	IS-SPT	ISILON
GLDS-Enterprise-App-BUNDLE-#14-e Gold Support-Enterprise-App-BUNDLE-#14-12000-SW		\$1,579	4.29%	\$1,511.30	NA	NA	NA	NA	NA	IS-SPT	ISILON
GLDS-Enterprise-App-BUNDLE-#11-d Gold Support-Enterprise-App-BUNDLE-#11-32000-SW		\$4,118	4.29%	\$3,941.44	NA	NA	NA	NA	NA	IS-SPT	ISILON
GLDS-Enterprise-App-BUNDLE-#12-d Gold Support-Enterprise-App-BUNDLE-#12-32000-SW		\$3,183	4.29%	\$3,046.53	NA	NA	NA	NA	NA	IS-SPT	ISILON
GLDS-Enterprise-App-BUNDLE-#13-d Gold Support-Enterprise-App-BUNDLE-#13-32000-SW		\$1,871	4.29%	\$1,790.78	NA	NA	NA	NA	NA	IS-SPT	ISILON
GLDS-Enterprise-App-BUNDLE-#14-d Gold Support-Enterprise-App-BUNDLE-#14-32000-SW		\$2,252	4.29%	\$2,155.45	NA	NA	NA	NA	NA	IS-SPT	ISILON
GLDS-Enterprise-App-BUNDLE-#11-c Gold Support-Enterprise-App-BUNDLE-#11-36000-SW		\$4,118	4.29%	\$3,941.44	NA	NA	NA	NA	NA	IS-SPT	ISILON
GLDS-Enterprise-App-BUNDLE-#12-c Gold Support-Enterprise-App-BUNDLE-#12-36000-SW		\$3,183	4.29%	\$3,046.53	NA	NA	NA	NA	NA	IS-SPT	ISILON
GLDS-Enterprise-App-BUNDLE-#13-c Gold Support-Enterprise-App-BUNDLE-#13-36000-SW		\$1,871	4.29%	\$1,790.78	NA	NA	NA	NA	NA	IS-SPT	ISILON
GLDS-Enterprise-App-BUNDLE-#14-c Gold Support-Enterprise-App-BUNDLE-#14-36000-SW		\$2,252	4.29%	\$2,155.45	NA	NA	NA	NA	NA	IS-SPT	ISILON
GLDS-Enterprise-App-BUNDLE-#11-b Gold Support-Enterprise-App-BUNDLE-#11-72000-SW		\$4,118	4.29%	\$3,941.44	NA	NA	NA	NA	NA	IS-SPT	ISILON
GLDS-Enterprise-App-BUNDLE-#12-b Gold Support-Enterprise-App-BUNDLE-#12-72000-SW		\$3,183	4.29%	\$3,046.53	NA	NA	NA	NA	NA	IS-SPT	ISILON
GLDS-Enterprise-App-BUNDLE-#13-b Gold Support-Enterprise-App-BUNDLE-#13-72000-SW		\$1,871	4.29%	\$1,790.78	NA	NA	NA	NA	NA	IS-SPT	ISILON
GLDS-Enterprise-App-BUNDLE-#14-b Gold Support-Enterprise-App-BUNDLE-#14-72000-SW		\$2,252	4.29%	\$2,155.45	NA	NA	NA	NA	NA	IS-SPT	ISILON
GLDS-Enterprise-App-BUNDLE-#11-a Gold Support-Enterprise-App-BUNDLE-#11-36NL-SW		\$4,118	4.29%	\$3,941.44	NA	NA	NA	NA	NA	IS-SPT	ISILON
GLDS-Enterprise-App-BUNDLE-#12-a Gold Support-Enterprise-App-BUNDLE-#12-36NL-SW		\$3,183	4.29%	\$3,046.53	NA	NA	NA	NA	NA	IS-SPT	ISILON
GLDS-Enterprise-App-BUNDLE-#13-a Gold Support-Enterprise-App-BUNDLE-#13-36NL-SW		\$1,871	4.29%	\$1,790.78	NA	NA	NA	NA	NA	IS-SPT	ISILON
GLDS-Enterprise-App-BUNDLE-#14-a Gold Support-Enterprise-App-BUNDLE-#14-36NL-SW		\$2,252	4.29%	\$2,155.45	NA	NA	NA	NA	NA	IS-SPT	ISILON
GLDS-Enterprise-App-BUNDLE-#11-7 Gold Support-Enterprise-App-BUNDLE-#11-72NL-SW		\$4,118	4.29%	\$3,941.44	NA	NA	NA	NA	NA	IS-SPT	ISILON
GLDS-Enterprise-App-BUNDLE-#12-7 Gold Support-Enterprise-App-BUNDLE-#12-72NL-SW		\$3,183	4.29%	\$3,046.53	NA	NA	NA	NA	NA	IS-SPT	ISILON
GLDS-Enterprise-App-BUNDLE-#13-7 Gold Support-Enterprise-App-BUNDLE-#13-72NL-SW		\$1,871	4.29%	\$1,790.78	NA	NA	NA	NA	NA	IS-SPT	ISILON
GLDS-Enterprise-App-BUNDLE-#14-7 Gold Support-Enterprise-App-BUNDLE-#14-72NL-SW		\$2,252	4.29%	\$2,155.45	NA	NA	NA	NA	NA	IS-SPT	ISILON
GLDS-Enterprise-App-BUNDLE-#11-5 Gold Support-Enterprise-App-BUNDLE-#11-5400S-SW		\$2,148	4.29%	\$2,055.90	NA	NA	NA	NA	NA	IS-SPT	ISILON

MODEL CODE	DESCRIPTION	Maintenance and Warranty Upgrade									DISCOUNT CLASS	FAMILY
		EMC LIST PRICE USD	VASCUPP DISCOUNT %	VASCUPP NET PRICE	Net Price							
					LP MNT ANNUAL (PREMIUM)	LP MNT ANNUAL (STANDARD)	LP MNT ANNUAL (BASIC)	LP WARR UPG (PREMIUM)	LP WARR UPG (STANDARD)			
GLDS-Enterprise-App-BUNDLE-#12-5	Gold Support-Enterprise-App-BUNDLE-#12-5400S-SW	\$1,658	4.29%	\$1,586.91	NA	NA	NA	NA	NA	NA	IS-SPT	ISILON
GLDS-Enterprise-App-BUNDLE-#13-5	Gold Support-Enterprise-App-BUNDLE-#13-5400S-SW	\$980	4.29%	\$937.98	NA	NA	NA	NA	NA	NA	IS-SPT	ISILON
GLDS-Enterprise-App-BUNDLE-#14-5	Gold Support-Enterprise-App-BUNDLE-#14-5400S-SW	\$1,173	4.29%	\$1,122.71	NA	NA	NA	NA	NA	NA	IS-SPT	ISILON
GLDS-Enterprise-App-BUNDLE-#11-5	Gold Support-Enterprise-App-BUNDLE-#11-5000S-SW	\$2,148	4.29%	\$2,055.90	NA	NA	NA	NA	NA	NA	IS-SPT	ISILON
GLDS-Enterprise-App-BUNDLE-#12-5	Gold Support-Enterprise-App-BUNDLE-#12-5000S-SW	\$1,658	4.29%	\$1,586.91	NA	NA	NA	NA	NA	NA	IS-SPT	ISILON
GLDS-Enterprise-App-BUNDLE-#13-5	Gold Support-Enterprise-App-BUNDLE-#13-5000S-SW	\$980	4.29%	\$937.98	NA	NA	NA	NA	NA	NA	IS-SPT	ISILON
GLDS-Enterprise-App-BUNDLE-#14-5	Gold Support-Enterprise-App-BUNDLE-#14-5000S-SW	\$1,173	4.29%	\$1,122.71	NA	NA	NA	NA	NA	NA	IS-SPT	ISILON
GLDS-Enterprise-App-BUNDLE-#11-7	Gold Support-Enterprise-App-BUNDLE-#11-Accelerator-SW	\$2,148	4.29%	\$2,055.90	NA	NA	NA	NA	NA	NA	IS-SPT	ISILON
GLDS-Enterprise-App-BUNDLE-#12-7	Gold Support-Enterprise-App-BUNDLE-#12-Accelerator-SW	\$1,658	4.29%	\$1,586.91	NA	NA	NA	NA	NA	NA	IS-SPT	ISILON
GLDS-Enterprise-App-BUNDLE-#13-7	Gold Support-Enterprise-App-BUNDLE-#13-Accelerator-SW	\$980	4.29%	\$937.98	NA	NA	NA	NA	NA	NA	IS-SPT	ISILON
GLDS-Enterprise-App-BUNDLE-#14-7	Gold Support-Enterprise-App-BUNDLE-#14-Accelerator-SW	\$1,173	4.29%	\$1,122.71	NA	NA	NA	NA	NA	NA	IS-SPT	ISILON
GLDS-Flextronics-8 port (SDR)	Gold Support-Flextronics-8 port (SDR)-HW	\$266	4.29%	\$254.60	NA	NA	NA	NA	NA	NA	IS-SPT	ISILON
GLDS-Flextronics-24 port (SDR)	Gold Support-Flextronics-24 port (SDR)-HW	\$716	4.29%	\$685.30	NA	NA	NA	NA	NA	NA	IS-SPT	ISILON
GLDS-Flextronics-24 port (DDR)	Gold Support-Flextronics-24 port (DDR)-HW	\$716	4.29%	\$685.30	NA	NA	NA	NA	NA	NA	IS-SPT	ISILON
GLDS-Qlogic 9024CU - 24 port (DDR)	Gold Support-Qlogic 9024CU - 24 port (DDR)-HW	\$716	4.29%	\$685.30	NA	NA	NA	NA	NA	NA	IS-SPT	ISILON
GLDS-Qlogic 9040 - 48 Port (DDR)	Gold Support-Qlogic 9040 - 48 Port (DDR)-HW	\$3,621	4.29%	\$3,465.75	NA	NA	NA	NA	NA	NA	IS-SPT	ISILON
GLDS-Qlogic 9120 - 48 Port (DDR)	Gold Support-Qlogic 9120 - 48 Port (DDR)-HW	\$5,390	4.29%	\$5,158.90	NA	NA	NA	NA	NA	NA	IS-SPT	ISILON
GLDS-Qlogic 9120 - 96 port (DDR)	Gold Support-Qlogic 9120 - 96 port (DDR)-HW	\$6,740	4.29%	\$6,451.02	NA	NA	NA	NA	NA	NA	IS-SPT	ISILON
GLDS-Qlogic 9120 - 144 port (DDR)	Gold Support-Qlogic 9120 - 144 port (DDR)-HW	\$8,090	4.29%	\$7,743.14	NA	NA	NA	NA	NA	NA	IS-SPT	ISILON
GLDS-24 Port Leaf Upgrade Module	Gold Support-24 Port Leaf Upgrade Module-HW	\$896	4.29%	\$857.58	NA	NA	NA	NA	NA	NA	IS-SPT	ISILON
GLDS-Entry IQSwitch--SMC 24 GbE	Gold Support-Entry IQSwitch--SMC 24 GbE-HW	\$311	4.29%	\$297.67	NA	NA	NA	NA	NA	NA	IS-SPT	ISILON
SCRS-OneFS 1920	Secure Support-OneFS 1920-SW	\$1,074	4.29%	\$1,027.95	NA	NA	NA	NA	NA	NA	IS-SPT	ISILON
SCRS-OneFS 3000	Secure Support-OneFS 3000-SW	\$1,266	4.29%	\$1,211.72	NA	NA	NA	NA	NA	NA	IS-SPT	ISILON
SCRS-OneFS 5000S-SSD	Secure Support-OneFS 5000S-SSD-SW	\$2,313	4.29%	\$2,213.83	NA	NA	NA	NA	NA	NA	IS-SPT	ISILON
SCRS-OneFS 5000S-SSD 10GE	Secure Support-OneFS 5000S-SSD 10GE-SW	\$2,470	4.29%	\$2,364.10	NA	NA	NA	NA	NA	NA	IS-SPT	ISILON
SCRS-OneFS 5400S	Secure Support-OneFS 5400S-SW	\$1,960	4.29%	\$1,875.97	NA	NA	NA	NA	NA	NA	IS-SPT	ISILON
SCRS-OneFS 5400S 10GE	Secure Support-OneFS 5400S 10GE-SW	\$2,117	4.29%	\$2,026.23	NA	NA	NA	NA	NA	NA	IS-SPT	ISILON
SCRS-OneFS 6000	Secure Support-OneFS 6000-SW	\$1,262	4.29%	\$1,207.89	NA	NA	NA	NA	NA	NA	IS-SPT	ISILON
SCRS-OneFS 9000	Secure Support-OneFS 9000-SW	\$1,798	4.29%	\$1,720.91	NA	NA	NA	NA	NA	NA	IS-SPT	ISILON
SCRS-OneFS 10000X-SSD	Secure Support-OneFS 10000X-SSD-SW	\$2,690	4.29%	\$2,574.67	NA	NA	NA	NA	NA	NA	IS-SPT	ISILON
SCRS-OneFS 10000X-SSD 10GE	Secure Support-OneFS 10000X-SSD 10GE-SW	\$2,855	4.29%	\$2,732.59	NA	NA	NA	NA	NA	NA	IS-SPT	ISILON
SCRS-OneFS 12000	Secure Support-OneFS 12000-SW	\$1,754	4.29%	\$1,678.80	NA	NA	NA	NA	NA	NA	IS-SPT	ISILON
SCRS-OneFS 32000X-SSD	Secure Support-OneFS 32000X-SSD-SW	\$4,901	4.29%	\$4,690.87	NA	NA	NA	NA	NA	NA	IS-SPT	ISILON
SCRS-OneFS 32000X-SSD 10GE	Secure Support-OneFS 32000X-SSD 10GE-SW	\$5,057	4.29%	\$4,840.18	NA	NA	NA	NA	NA	NA	IS-SPT	ISILON
SCRS-OneFS 36000	Secure Support-OneFS 36000-SW	\$4,081	4.29%	\$3,906.03	NA	NA	NA	NA	NA	NA	IS-SPT	ISILON
SCRS-OneFS 36000 10GE	Secure Support-OneFS 36000 10GE-SW	\$4,246	4.29%	\$4,063.95	NA	NA	NA	NA	NA	NA	IS-SPT	ISILON
SCRS-OneFS 36NL	Secure Support-OneFS 36NL-SW	\$2,831	4.29%	\$2,709.62	NA	NA	NA	NA	NA	NA	IS-SPT	ISILON
SCRS-OneFS 36NL 10GE	Secure Support-OneFS 36NL 10GE-SW	\$2,996	4.29%	\$2,867.55	NA	NA	NA	NA	NA	NA	IS-SPT	ISILON
SCRS-OneFS 72000	Secure Support-OneFS 72000-SW	\$6,480	4.29%	\$6,202.17	NA	NA	NA	NA	NA	NA	IS-SPT	ISILON
SCRS-OneFS 72000 10GE	Secure Support-OneFS 72000 10GE-SW	\$6,628	4.29%	\$6,343.82	NA	NA	NA	NA	NA	NA	IS-SPT	ISILON
SCRS-OneFS 72NL	Secure Support-OneFS 72NL-SW	\$4,495	4.29%	\$4,302.28	NA	NA	NA	NA	NA	NA	IS-SPT	ISILON
SCRS-OneFS 72NL 10GE	Secure Support-OneFS 72NL 10GE-SW	\$4,651	4.29%	\$4,451.59	NA	NA	NA	NA	NA	NA	IS-SPT	ISILON
SCRS-OneFS Accelerator-X	Secure Support-OneFS Accelerator-X-SW	\$689	4.29%	\$659.46	NA	NA	NA	NA	NA	NA	IS-SPT	ISILON
SCRS-OneFS Accelerator-X CX4-8	Secure Support-OneFS Accelerator-X CX4-8-SW	\$1,082	4.29%	\$1,035.61	NA	NA	NA	NA	NA	NA	IS-SPT	ISILON
SCRS-OneFS Accelerator-X CX4-32	Secure Support-OneFS Accelerator-X CX4-32-SW	\$1,347	4.29%	\$1,289.25	NA	NA	NA	NA	NA	NA	IS-SPT	ISILON
SCRS-OneFS Accelerator-X SR-8	Secure Support-OneFS Accelerator-X SR-8-SW	\$1,102	4.29%	\$1,054.75	NA	NA	NA	NA	NA	NA	IS-SPT	ISILON
SCRS-OneFS Accelerator-X SR-32	Secure Support-OneFS Accelerator-X SR-32-SW	\$1,406	4.29%	\$1,345.72	NA	NA	NA	NA	NA	NA	IS-SPT	ISILON
SCRS-OneFS IQ Backup Accelerator	Secure Support-OneFS IQ Backup Accelerator-SW	\$1,866	4.29%	\$1,786.00	NA	NA	NA	NA	NA	NA	IS-SPT	ISILON
SCRS-OneFS EX6000	Secure Support-OneFS EX6000-SW	\$796	4.29%	\$761.87	NA	NA	NA	NA	NA	NA	IS-SPT	ISILON
SCRS-OneFS EX9000	Secure Support-OneFS EX9000-SW	\$970	4.29%	\$928.41	NA	NA	NA	NA	NA	NA	IS-SPT	ISILON
SCRS-OneFS EX12000	Secure Support-OneFS EX12000-SW	\$1,275	4.29%	\$1,220.33	NA	NA	NA	NA	NA	NA	IS-SPT	ISILON
SCRS-IQ1920x	Secure Support-IQ1920x-HW	\$2,704	4.29%	\$2,588.07	NA	NA	NA	NA	NA	NA	IS-SPT	ISILON
SCRS-IQ3000x	Secure Support-IQ3000x-HW	\$3,264	4.29%	\$3,124.06	NA	NA	NA	NA	NA	NA	IS-SPT	ISILON
SCRS-IQ5000S-SSD	Secure Support-IQ5000S-SSD-HW	\$5,964	4.29%	\$5,708.29	NA	NA	NA	NA	NA	NA	IS-SPT	ISILON

MODEL CODE	DESCRIPTION				Maintenance and Warranty Upgrade					DISCOUNT CLASS	FAMILY
		EMC LIST PRICE USD	VASCUPP DISCOUNT %	VASCUPP NET PRICE	Net Price						
					LP MNT ANNUAL (PREMIUM)	LP MNT ANNUAL (STANDARD)	LP MNT ANNUAL (BASIC)	LP WARR UPG (PREMIUM)	LP WARR UPG (STANDARD)		
SCRS-IQ5000S-SSD 10GE CX4	Secure Support-IQ5000S-SSD 10GE CX4-HW	\$6,369	4.29%	\$6,095.93	NA	NA	NA	NA	NA	IS-SPT	ISILON
SCRS-IQ5000S-SSD 10GE SFP+	Secure Support-IQ5000S-SSD 10GE SFP+-HW	\$6,369	4.29%	\$6,095.93	NA	NA	NA	NA	NA	IS-SPT	ISILON
SCRS-IQ5400S	Secure Support-IQ5400S-HW	\$5,054	4.29%	\$4,837.31	NA	NA	NA	NA	NA	IS-SPT	ISILON
SCRS-IQ5400S 10GE CX4	Secure Support-IQ5400S 10GE CX4-HW	\$5,459	4.29%	\$5,224.95	NA	NA	NA	NA	NA	IS-SPT	ISILON
SCRS-IQ5400S 10GE SFP+	Secure Support-IQ5400S 10GE SFP+-HW	\$5,459	4.29%	\$5,224.95	NA	NA	NA	NA	NA	IS-SPT	ISILON
SCRS-IQ6000x	Secure Support-IQ6000x-HW	\$3,254	4.29%	\$3,114.48	NA	NA	NA	NA	NA	IS-SPT	ISILON
SCRS-IQ9000x	Secure Support-IQ9000x-HW	\$4,636	4.29%	\$4,437.23	NA	NA	NA	NA	NA	IS-SPT	ISILON
SCRS-IQ10000X-SSD	Secure Support-IQ10000X-SSD-HW	\$6,936	4.29%	\$6,638.62	NA	NA	NA	NA	NA	IS-SPT	ISILON
SCRS-IQ10000X-SSD 10GE CX4	Secure Support-IQ10000X-SSD 10GE CX4-HW	\$7,363	4.29%	\$7,047.31	NA	NA	NA	NA	NA	IS-SPT	ISILON
SCRS-IQ10000X-SSD 10GE SFP+	Secure Support-IQ10000X-SSD 10GE SFP+-HW	\$7,363	4.29%	\$7,047.31	NA	NA	NA	NA	NA	IS-SPT	ISILON
SCRS-IQ12000x	Secure Support-IQ12000x-HW	\$4,523	4.29%	\$4,329.08	NA	NA	NA	NA	NA	IS-SPT	ISILON
SCRS-IQ32000X-SSD	Secure Support-IQ32000X-SSD-HW	\$12,636	4.29%	\$12,094.23	NA	NA	NA	NA	NA	IS-SPT	ISILON
SCRS-IQ32000X-SSD 10GE CX4	Secure Support-IQ32000X-SSD 10GE CX4-HW	\$13,040	4.29%	\$12,480.91	NA	NA	NA	NA	NA	IS-SPT	ISILON
SCRS-IQ32000X-SSD 10GE SFP+	Secure Support-IQ32000X-SSD 10GE SFP+-HW	\$13,040	4.29%	\$12,480.91	NA	NA	NA	NA	NA	IS-SPT	ISILON
SCRS-IQ36000x	Secure Support-IQ36000x-HW	\$10,522	4.29%	\$10,070.87	NA	NA	NA	NA	NA	IS-SPT	ISILON
SCRS-IQ36000x 10GE CX4	Secure Support-IQ36000x 10GE CX4-HW	\$10,949	4.29%	\$10,479.56	NA	NA	NA	NA	NA	IS-SPT	ISILON
SCRS-IQ36000x 10GE SFP+	Secure Support-IQ36000x 10GE SFP+-HW	\$10,949	4.29%	\$10,479.56	NA	NA	NA	NA	NA	IS-SPT	ISILON
SCRS-IQ36NL	Secure Support-IQ36NL-HW	\$7,299	4.29%	\$6,986.06	NA	NA	NA	NA	NA	IS-SPT	ISILON
SCRS-IQ36NL 10GE CX4	Secure Support-IQ36NL 10GE CX4-HW	\$7,725	4.29%	\$7,393.79	NA	NA	NA	NA	NA	IS-SPT	ISILON
SCRS-IQ36NL 10GE SFP+	Secure Support-IQ36NL 10GE SFP+-HW	\$7,725	4.29%	\$7,393.79	NA	NA	NA	NA	NA	IS-SPT	ISILON
SCRS-IQ72000x	Secure Support-IQ72000x-HW	\$16,708	4.29%	\$15,991.64	NA	NA	NA	NA	NA	IS-SPT	ISILON
SCRS-IQ72000x 10GE CX4	Secure Support-IQ72000x 10GE CX4-HW	\$17,089	4.29%	\$16,356.31	NA	NA	NA	NA	NA	IS-SPT	ISILON
SCRS-IQ72000x 10GE SFP+	Secure Support-IQ72000x 10GE SFP+-HW	\$17,089	4.29%	\$16,356.31	NA	NA	NA	NA	NA	IS-SPT	ISILON
SCRS-IQ72NL	Secure Support-IQ72NL-HW	\$11,589	4.29%	\$11,092.12	NA	NA	NA	NA	NA	IS-SPT	ISILON
SCRS-IQ72NL 10GE CX4	Secure Support-IQ72NL 10GE CX4-HW	\$11,992	4.29%	\$11,477.84	NA	NA	NA	NA	NA	IS-SPT	ISILON
SCRS-IQ72NL 10GE SFP+	Secure Support-IQ72NL 10GE SFP+-HW	\$11,992	4.29%	\$11,477.84	NA	NA	NA	NA	NA	IS-SPT	ISILON
SCRS-IQAccelerator-X	Secure Support-IQAccelerator-X-HW	\$1,777	4.29%	\$1,700.81	NA	NA	NA	NA	NA	IS-SPT	ISILON
SCRS-IQ Accelerator-X CX4-8	Secure Support-IQ Accelerator-X CX4-8-HW	\$2,791	4.29%	\$2,671.34	NA	NA	NA	NA	NA	IS-SPT	ISILON
SCRS-IQ Accelerator-X CX4-32	Secure Support-IQ Accelerator-X CX4-32-HW	\$3,474	4.29%	\$3,325.05	NA	NA	NA	NA	NA	IS-SPT	ISILON
SCRS-IQ Accelerator-X SR-8 SFP+	Secure Support-IQ Accelerator-X SR-8 SFP+-HW	\$2,840	4.29%	\$2,718.24	NA	NA	NA	NA	NA	IS-SPT	ISILON
SCRS-IQ Accelerator-X SR-32 SFP+	Secure Support-IQ Accelerator-X SR-32 SFP+-HW	\$3,624	4.29%	\$3,468.62	NA	NA	NA	NA	NA	IS-SPT	ISILON
SCRS-IQ Backup Accelerator	Secure Support-IQ Backup Accelerator-HW	\$4,811	4.29%	\$4,604.73	NA	NA	NA	NA	NA	IS-SPT	ISILON
SCRS-EX6000	Secure Support-EX6000-HW	\$2,053	4.29%	\$1,964.98	NA	NA	NA	NA	NA	IS-SPT	ISILON
SCRS-EX9000	Secure Support-EX9000-HW	\$2,502	4.29%	\$2,394.73	NA	NA	NA	NA	NA	IS-SPT	ISILON
SCRS-EX12000	Secure Support-EX12000-HW	\$3,288	4.29%	\$3,147.03	NA	NA	NA	NA	NA	IS-SPT	ISILON
SCRS-Enterprise-SmartPools-1920	Secure Support-Enterprise-SmartPools-1920-SW	\$599	4.29%	\$573.32	NA	NA	NA	NA	NA	IS-SPT	ISILON
SCRS-Enterprise-InsightIQ-1920	Secure Support-Enterprise-InsightIQ-1920-SW	\$236	4.29%	\$225.88	NA	NA	NA	NA	NA	IS-SPT	ISILON
SCRS-Enterprise-SnapshotIQ-1920	Secure Support-Enterprise-SnapshotIQ-1920-SW	\$357	4.29%	\$341.69	NA	NA	NA	NA	NA	IS-SPT	ISILON
SCRS-Enterprise-SmartConnect Adv	Secure Support-Enterprise-SmartConnect Advanced-1920-SV	\$599	4.29%	\$573.32	NA	NA	NA	NA	NA	IS-SPT	ISILON
SCRS-Enterprise-SyncIQ-1920	Secure Support-Enterprise-SyncIQ-1920-SW	\$599	4.29%	\$573.32	NA	NA	NA	NA	NA	IS-SPT	ISILON
SCRS-Enterprise-SmartQuotas-1920	Secure Support-Enterprise-SmartQuotas-1920-SW	\$236	4.29%	\$225.88	NA	NA	NA	NA	NA	IS-SPT	ISILON
SCRS-Enterprise-vCenter-1920	Secure Support-Enterprise-vCenter-1920-SW	\$236	4.29%	\$225.88	NA	NA	NA	NA	NA	IS-SPT	ISILON
SCRS-Enterprise-App-BUNDLE-#1-19	Secure Support-Enterprise-App-BUNDLE-#1-1920-SW	\$860	4.29%	\$823.13	NA	NA	NA	NA	NA	IS-SPT	ISILON
SCRS-Enterprise-App-BUNDLE-#2-19	Secure Support-Enterprise-App-BUNDLE-#2-1920-SW	\$860	4.29%	\$823.13	NA	NA	NA	NA	NA	IS-SPT	ISILON
SCRS-Enterprise-App-BUNDLE-#3-19	Secure Support-Enterprise-App-BUNDLE-#3-1920-SW	\$1,078	4.29%	\$1,031.78	NA	NA	NA	NA	NA	IS-SPT	ISILON
SCRS-Enterprise-App-BUNDLE-#4-19	Secure Support-Enterprise-App-BUNDLE-#4-1920-SW	\$1,399	4.29%	\$1,339.02	NA	NA	NA	NA	NA	IS-SPT	ISILON
SCRS-Enterprise-App-BUNDLE-#7-19	Secure Support-Enterprise-App-BUNDLE-#7-1920-SW	\$1,073	4.29%	\$1,027.00	NA	NA	NA	NA	NA	IS-SPT	ISILON
SCRS-Enterprise-App-BUNDLE-#9-19	Secure Support-Enterprise-App-BUNDLE-#9-1920-SW	\$534	4.29%	\$511.10	NA	NA	NA	NA	NA	IS-SPT	ISILON
SCRS-Enterprise-App-BUNDLE-#10-1	Secure Support-Enterprise-App-BUNDLE-#10-1920-SW	\$1,612	4.29%	\$1,542.89	NA	NA	NA	NA	NA	IS-SPT	ISILON
SCRS-Enterprise-SmartPools-3000	Secure Support-Enterprise-SmartPools-3000-SW	\$599	4.29%	\$573.32	NA	NA	NA	NA	NA	IS-SPT	ISILON
SCRS-Enterprise-InsightIQ-3000	Secure Support-Enterprise-InsightIQ-3000-SW	\$236	4.29%	\$225.88	NA	NA	NA	NA	NA	IS-SPT	ISILON
SCRS-Enterprise-SnapshotIQ-3000	Secure Support-Enterprise-SnapshotIQ-3000-SW	\$357	4.29%	\$341.69	NA	NA	NA	NA	NA	IS-SPT	ISILON
SCRS-Enterprise-SmartConnect Adv	Secure Support-Enterprise-SmartConnect Advanced-3000-SV	\$599	4.29%	\$573.32	NA	NA	NA	NA	NA	IS-SPT	ISILON
SCRS-Enterprise-SyncIQ-3000	Secure Support-Enterprise-SyncIQ-3000-SW	\$599	4.29%	\$573.32	NA	NA	NA	NA	NA	IS-SPT	ISILON

MODEL CODE	DESCRIPTION	EMC LIST PRICE USD	VASCUPP DISCOUNT %	VASCUPP NET PRICE	Maintenance and Warranty Upgrade					DISCOUNT CLASS	FAMILY
					Net Price						
					LP MNT ANNUAL (PREMIUM)	LP MNT ANNUAL (STANDARD)	LP MNT ANNUAL (BASIC)	LP WARR UPG (PREMIUM)	LP WARR UPG (STANDARD)		
SCRS-Enterprise-SmartQuotas-3000	Secure Support-Enterprise-SmartQuotas-3000-SW	\$236	4.29%	\$225.88	NA	NA	NA	NA	NA	IS-SPT	ISILON
SCRS-Enterprise-vCenter-3000	Secure Support-Enterprise-vCenter-3000-SW	\$236	4.29%	\$225.88	NA	NA	NA	NA	NA	IS-SPT	ISILON
SCRS-Enterprise-App-BUNDLE-#1-30	Secure Support-Enterprise-App-BUNDLE-#1-3000-SW	\$860	4.29%	\$823.13	NA	NA	NA	NA	NA	IS-SPT	ISILON
SCRS-Enterprise-App-BUNDLE-#2-30	Secure Support-Enterprise-App-BUNDLE-#2-3000-SW	\$860	4.29%	\$823.13	NA	NA	NA	NA	NA	IS-SPT	ISILON
SCRS-Enterprise-App-BUNDLE-#3-30	Secure Support-Enterprise-App-BUNDLE-#3-3000-SW	\$1,078	4.29%	\$1,031.78	NA	NA	NA	NA	NA	IS-SPT	ISILON
SCRS-Enterprise-App-BUNDLE-#4-30	Secure Support-Enterprise-App-BUNDLE-#4-3000-SW	\$1,399	4.29%	\$1,339.02	NA	NA	NA	NA	NA	IS-SPT	ISILON
SCRS-Enterprise-App-BUNDLE-#7-30	Secure Support-Enterprise-App-BUNDLE-#7-3000-SW	\$1,073	4.29%	\$1,027.00	NA	NA	NA	NA	NA	IS-SPT	ISILON
SCRS-Enterprise-App-BUNDLE-#9-30	Secure Support-Enterprise-App-BUNDLE-#9-3000-SW	\$534	4.29%	\$511.10	NA	NA	NA	NA	NA	IS-SPT	ISILON
SCRS-Enterprise-App-BUNDLE-#10-3	Secure Support-Enterprise-App-BUNDLE-#10-3000-SW	\$1,612	4.29%	\$1,542.89	NA	NA	NA	NA	NA	IS-SPT	ISILON
SCRS-Enterprise-SmartPools-5000S	Secure Support-Enterprise-SmartPools-5000S-SW	\$599	4.29%	\$573.32	NA	NA	NA	NA	NA	IS-SPT	ISILON
SCRS-Enterprise-InsightIQ-5000S	Secure Support-Enterprise-InsightIQ-5000S-SW	\$236	4.29%	\$225.88	NA	NA	NA	NA	NA	IS-SPT	ISILON
SCRS-Enterprise-SnapshotIQ-5000S	Secure Support-Enterprise-SnapshotIQ-5000S-SW	\$357	4.29%	\$341.69	NA	NA	NA	NA	NA	IS-SPT	ISILON
SCRS-Enterprise-SmartConnect Adv	Secure Support-Enterprise-SmartConnect Advanced-5000S-S	\$599	4.29%	\$573.32	NA	NA	NA	NA	NA	IS-SPT	ISILON
SCRS-Enterprise-SyncIQ-5000S	Secure Support-Enterprise-SyncIQ-5000S-SW	\$599	4.29%	\$573.32	NA	NA	NA	NA	NA	IS-SPT	ISILON
SCRS-Enterprise-SmartQuotas-5000S	Secure Support-Enterprise-SmartQuotas-5000S-SW	\$236	4.29%	\$225.88	NA	NA	NA	NA	NA	IS-SPT	ISILON
SCRS-Enterprise-vCenter-5000S	Secure Support-Enterprise-vCenter-5000S-SW	\$236	4.29%	\$225.88	NA	NA	NA	NA	NA	IS-SPT	ISILON
SCRS-Enterprise-App-BUNDLE-#1-50	Secure Support-Enterprise-App-BUNDLE-#1-5000S-SW	\$860	4.29%	\$823.13	NA	NA	NA	NA	NA	IS-SPT	ISILON
SCRS-Enterprise-App-BUNDLE-#2-50	Secure Support-Enterprise-App-BUNDLE-#2-5000S-SW	\$860	4.29%	\$823.13	NA	NA	NA	NA	NA	IS-SPT	ISILON
SCRS-Enterprise-App-BUNDLE-#3-50	Secure Support-Enterprise-App-BUNDLE-#3-5000S-SW	\$1,078	4.29%	\$1,031.78	NA	NA	NA	NA	NA	IS-SPT	ISILON
SCRS-Enterprise-App-BUNDLE-#4-50	Secure Support-Enterprise-App-BUNDLE-#4-5000S-SW	\$1,399	4.29%	\$1,339.02	NA	NA	NA	NA	NA	IS-SPT	ISILON
SCRS-Enterprise-App-BUNDLE-#7-50	Secure Support-Enterprise-App-BUNDLE-#7-5000S-SW	\$1,073	4.29%	\$1,027.00	NA	NA	NA	NA	NA	IS-SPT	ISILON
SCRS-Enterprise-App-BUNDLE-#9-50	Secure Support-Enterprise-App-BUNDLE-#9-5000S-SW	\$534	4.29%	\$511.10	NA	NA	NA	NA	NA	IS-SPT	ISILON
SCRS-Enterprise-App-BUNDLE-#10-5	Secure Support-Enterprise-App-BUNDLE-#10-5000S-SW	\$1,612	4.29%	\$1,542.89	NA	NA	NA	NA	NA	IS-SPT	ISILON
SCRS-Enterprise-SmartPools-5400S	Secure Support-Enterprise-SmartPools-5400S-SW	\$599	4.29%	\$573.32	NA	NA	NA	NA	NA	IS-SPT	ISILON
SCRS-Enterprise-InsightIQ-5400S	Secure Support-Enterprise-InsightIQ-5400S-SW	\$236	4.29%	\$225.88	NA	NA	NA	NA	NA	IS-SPT	ISILON
SCRS-Enterprise-SnapshotIQ-5400S	Secure Support-Enterprise-SnapshotIQ-5400S-SW	\$357	4.29%	\$341.69	NA	NA	NA	NA	NA	IS-SPT	ISILON
SCRS-Enterprise-SmartConnect Adv	Secure Support-Enterprise-SmartConnect Advanced-5400S-S	\$599	4.29%	\$573.32	NA	NA	NA	NA	NA	IS-SPT	ISILON
SCRS-Enterprise-SyncIQ-5400S	Secure Support-Enterprise-SyncIQ-5400S-SW	\$599	4.29%	\$573.32	NA	NA	NA	NA	NA	IS-SPT	ISILON
SCRS-Enterprise-SmartQuotas-5400S	Secure Support-Enterprise-SmartQuotas-5400S-SW	\$236	4.29%	\$225.88	NA	NA	NA	NA	NA	IS-SPT	ISILON
SCRS-Enterprise-vCenter-5400S	Secure Support-Enterprise-vCenter-5400S-SW	\$236	4.29%	\$225.88	NA	NA	NA	NA	NA	IS-SPT	ISILON
SCRS-Enterprise-App-BUNDLE-#1-54	Secure Support-Enterprise-App-BUNDLE-#1-5400S-SW	\$860	4.29%	\$823.13	NA	NA	NA	NA	NA	IS-SPT	ISILON
SCRS-Enterprise-App-BUNDLE-#2-54	Secure Support-Enterprise-App-BUNDLE-#2-5400S-SW	\$860	4.29%	\$823.13	NA	NA	NA	NA	NA	IS-SPT	ISILON
SCRS-Enterprise-App-BUNDLE-#3-54	Secure Support-Enterprise-App-BUNDLE-#3-5400S-SW	\$1,078	4.29%	\$1,031.78	NA	NA	NA	NA	NA	IS-SPT	ISILON
SCRS-Enterprise-App-BUNDLE-#4-54	Secure Support-Enterprise-App-BUNDLE-#4-5400S-SW	\$1,399	4.29%	\$1,339.02	NA	NA	NA	NA	NA	IS-SPT	ISILON
SCRS-Enterprise-App-BUNDLE-#7-54	Secure Support-Enterprise-App-BUNDLE-#7-5400S-SW	\$1,073	4.29%	\$1,027.00	NA	NA	NA	NA	NA	IS-SPT	ISILON
SCRS-Enterprise-App-BUNDLE-#9-54	Secure Support-Enterprise-App-BUNDLE-#9-5400S-SW	\$534	4.29%	\$511.10	NA	NA	NA	NA	NA	IS-SPT	ISILON
SCRS-Enterprise-App-BUNDLE-#10-5	Secure Support-Enterprise-App-BUNDLE-#10-5400S-SW	\$1,612	4.29%	\$1,542.89	NA	NA	NA	NA	NA	IS-SPT	ISILON
SCRS-Enterprise-SmartPools-6000	Secure Support-Enterprise-SmartPools-6000-SW	\$599	4.29%	\$573.32	NA	NA	NA	NA	NA	IS-SPT	ISILON
SCRS-Enterprise-InsightIQ-6000	Secure Support-Enterprise-InsightIQ-6000-SW	\$236	4.29%	\$225.88	NA	NA	NA	NA	NA	IS-SPT	ISILON
SCRS-Enterprise-SnapshotIQ-6000	Secure Support-Enterprise-SnapshotIQ-6000-SW	\$357	4.29%	\$341.69	NA	NA	NA	NA	NA	IS-SPT	ISILON
SCRS-Enterprise-SmartConnect Adv	Secure Support-Enterprise-SmartConnect Advanced-6000-SV	\$599	4.29%	\$573.32	NA	NA	NA	NA	NA	IS-SPT	ISILON
SCRS-Enterprise-SyncIQ-6000	Secure Support-Enterprise-SyncIQ-6000-SW	\$599	4.29%	\$573.32	NA	NA	NA	NA	NA	IS-SPT	ISILON
SCRS-Enterprise-SmartQuotas-6000	Secure Support-Enterprise-SmartQuotas-6000-SW	\$236	4.29%	\$225.88	NA	NA	NA	NA	NA	IS-SPT	ISILON
SCRS-Enterprise-vCenter-6000	Secure Support-Enterprise-vCenter-6000-SW	\$236	4.29%	\$225.88	NA	NA	NA	NA	NA	IS-SPT	ISILON
SCRS-Enterprise-App-BUNDLE-#1-60	Secure Support-Enterprise-App-BUNDLE-#1-6000-SW	\$860	4.29%	\$823.13	NA	NA	NA	NA	NA	IS-SPT	ISILON
SCRS-Enterprise-App-BUNDLE-#2-60	Secure Support-Enterprise-App-BUNDLE-#2-6000-SW	\$860	4.29%	\$823.13	NA	NA	NA	NA	NA	IS-SPT	ISILON
SCRS-Enterprise-App-BUNDLE-#3-60	Secure Support-Enterprise-App-BUNDLE-#3-6000-SW	\$1,078	4.29%	\$1,031.78	NA	NA	NA	NA	NA	IS-SPT	ISILON
SCRS-Enterprise-App-BUNDLE-#4-60	Secure Support-Enterprise-App-BUNDLE-#4-6000-SW	\$1,399	4.29%	\$1,339.02	NA	NA	NA	NA	NA	IS-SPT	ISILON
SCRS-Enterprise-App-BUNDLE-#7-60	Secure Support-Enterprise-App-BUNDLE-#7-6000-SW	\$1,073	4.29%	\$1,027.00	NA	NA	NA	NA	NA	IS-SPT	ISILON
SCRS-Enterprise-App-BUNDLE-#9-60	Secure Support-Enterprise-App-BUNDLE-#9-6000-SW	\$534	4.29%	\$511.10	NA	NA	NA	NA	NA	IS-SPT	ISILON
SCRS-Enterprise-App-BUNDLE-#10-6	Secure Support-Enterprise-App-BUNDLE-#10-6000-SW	\$1,612	4.29%	\$1,542.89	NA	NA	NA	NA	NA	IS-SPT	ISILON
SCRS-Enterprise-SmartPools-9000	Secure Support-Enterprise-SmartPools-9000-SW	\$805	4.29%	\$770.49	NA	NA	NA	NA	NA	IS-SPT	ISILON
SCRS-Enterprise-InsightIQ-9000	Secure Support-Enterprise-InsightIQ-9000-SW	\$321	4.29%	\$307.24	NA	NA	NA	NA	NA	IS-SPT	ISILON
SCRS-Enterprise-SnapshotIQ-9000	Secure Support-Enterprise-SnapshotIQ-9000-SW	\$478	4.29%	\$457.51	NA	NA	NA	NA	NA	IS-SPT	ISILON

MODEL CODE	DESCRIPTION	Maintenance and Warranty Upgrade									DISCOUNT CLASS	FAMILY	
		EMC LIST PRICE USD	VASCUPP DISCOUNT %	VASCUPP NET PRICE	Net Price					DISCOUNT CLASS			FAMILY
					LP MNT ANNUAL (PREMIUM)	LP MNT ANNUAL (STANDARD)	LP MNT ANNUAL (BASIC)	LP WARR UPG (PREMIUM)	LP WARR UPG (STANDARD)				
SCRS-Enterprise-SmartConnect Adv	Secure Support-Enterprise-SmartConnect Advanced-9000-SV	\$805	4.29%	\$770.49	NA	NA	NA	NA	NA	IS-SPT	ISILON		
SCRS-Enterprise-SyncIQ-9000	Secure Support-Enterprise-SyncIQ-9000-SW	\$805	4.29%	\$770.49	NA	NA	NA	NA	NA	IS-SPT	ISILON		
SCRS-Enterprise-SmartQuotas-9000	Secure Support-Enterprise-SmartQuotas-9000-SW	\$321	4.29%	\$307.24	NA	NA	NA	NA	NA	IS-SPT	ISILON		
SCRS-Enterprise-vCenter-9000	Secure Support-Enterprise-vCenter-9000-SW	\$321	4.29%	\$307.24	NA	NA	NA	NA	NA	IS-SPT	ISILON		
SCRS-Enterprise-App-BUNDLE-#1-90	Secure Support-Enterprise-App-BUNDLE-#1-9000-SW	\$1,154	4.29%	\$1,104.52	NA	NA	NA	NA	NA	IS-SPT	ISILON		
SCRS-Enterprise-App-BUNDLE-#2-90	Secure Support-Enterprise-App-BUNDLE-#2-9000-SW	\$1,154	4.29%	\$1,104.52	NA	NA	NA	NA	NA	IS-SPT	ISILON		
SCRS-Enterprise-App-BUNDLE-#3-90	Secure Support-Enterprise-App-BUNDLE-#3-9000-SW	\$1,448	4.29%	\$1,385.92	NA	NA	NA	NA	NA	IS-SPT	ISILON		
SCRS-Enterprise-App-BUNDLE-#4-90	Secure Support-Enterprise-App-BUNDLE-#4-9000-SW	\$1,879	4.29%	\$1,798.44	NA	NA	NA	NA	NA	IS-SPT	ISILON		
SCRS-Enterprise-App-BUNDLE-#7-90	Secure Support-Enterprise-App-BUNDLE-#7-9000-SW	\$1,443	4.29%	\$1,381.13	NA	NA	NA	NA	NA	IS-SPT	ISILON		
SCRS-Enterprise-App-BUNDLE-#9-90	Secure Support-Enterprise-App-BUNDLE-#9-9000-SW	\$719	4.29%	\$688.17	NA	NA	NA	NA	NA	IS-SPT	ISILON		
SCRS-Enterprise-App-BUNDLE-#10-9	Secure Support-Enterprise-App-BUNDLE-#10-9000-SW	\$2,167	4.29%	\$2,074.09	NA	NA	NA	NA	NA	IS-SPT	ISILON		
SCRS-Enterprise-SmartPools-10000	Secure Support-Enterprise-SmartPools-10000-SW	\$805	4.29%	\$770.49	NA	NA	NA	NA	NA	IS-SPT	ISILON		
SCRS-Enterprise-InsightIQ-10000	Secure Support-Enterprise-InsightIQ-10000-SW	\$321	4.29%	\$307.24	NA	NA	NA	NA	NA	IS-SPT	ISILON		
SCRS-Enterprise-SnapshotIQ-10000	Secure Support-Enterprise-SnapshotIQ-10000-SW	\$478	4.29%	\$457.51	NA	NA	NA	NA	NA	IS-SPT	ISILON		
SCRS-Enterprise-SmartConnect Adv	Secure Support-Enterprise-SmartConnect Advanced-10000-S	\$805	4.29%	\$770.49	NA	NA	NA	NA	NA	IS-SPT	ISILON		
SCRS-Enterprise-SyncIQ-10000	Secure Support-Enterprise-SyncIQ-10000-SW	\$805	4.29%	\$770.49	NA	NA	NA	NA	NA	IS-SPT	ISILON		
SCRS-Enterprise-SmartQuotas-1000	Secure Support-Enterprise-SmartQuotas-1000-SW	\$321	4.29%	\$307.24	NA	NA	NA	NA	NA	IS-SPT	ISILON		
SCRS-Enterprise-vCenter-10000	Secure Support-Enterprise-vCenter-10000-SW	\$321	4.29%	\$307.24	NA	NA	NA	NA	NA	IS-SPT	ISILON		
SCRS-Enterprise-App-BUNDLE-#1-10	Secure Support-Enterprise-App-BUNDLE-#1-10000-SW	\$1,154	4.29%	\$1,104.52	NA	NA	NA	NA	NA	IS-SPT	ISILON		
SCRS-Enterprise-App-BUNDLE-#2-10	Secure Support-Enterprise-App-BUNDLE-#2-10000-SW	\$1,154	4.29%	\$1,104.52	NA	NA	NA	NA	NA	IS-SPT	ISILON		
SCRS-Enterprise-App-BUNDLE-#3-10	Secure Support-Enterprise-App-BUNDLE-#3-10000-SW	\$1,448	4.29%	\$1,385.92	NA	NA	NA	NA	NA	IS-SPT	ISILON		
SCRS-Enterprise-App-BUNDLE-#4-10	Secure Support-Enterprise-App-BUNDLE-#4-10000-SW	\$1,879	4.29%	\$1,798.44	NA	NA	NA	NA	NA	IS-SPT	ISILON		
SCRS-Enterprise-App-BUNDLE-#7-10	Secure Support-Enterprise-App-BUNDLE-#7-10000-SW	\$1,443	4.29%	\$1,381.13	NA	NA	NA	NA	NA	IS-SPT	ISILON		
SCRS-Enterprise-App-BUNDLE-#9-10	Secure Support-Enterprise-App-BUNDLE-#9-10000-SW	\$719	4.29%	\$688.17	NA	NA	NA	NA	NA	IS-SPT	ISILON		
SCRS-Enterprise-App-BUNDLE-#10-1	Secure Support-Enterprise-App-BUNDLE-#10-10000-SW	\$2,167	4.29%	\$2,074.09	NA	NA	NA	NA	NA	IS-SPT	ISILON		
SCRS-Enterprise-SmartPools-12000	Secure Support-Enterprise-SmartPools-12000-SW	\$805	4.29%	\$770.49	NA	NA	NA	NA	NA	IS-SPT	ISILON		
SCRS-Enterprise-InsightIQ-12000	Secure Support-Enterprise-InsightIQ-12000-SW	\$321	4.29%	\$307.24	NA	NA	NA	NA	NA	IS-SPT	ISILON		
SCRS-Enterprise-SnapshotIQ-12000	Secure Support-Enterprise-SnapshotIQ-12000-SW	\$478	4.29%	\$457.51	NA	NA	NA	NA	NA	IS-SPT	ISILON		
SCRS-Enterprise-SmartConnect Adv	Secure Support-Enterprise-SmartConnect Advanced-12000-S	\$805	4.29%	\$770.49	NA	NA	NA	NA	NA	IS-SPT	ISILON		
SCRS-Enterprise-SyncIQ-12000	Secure Support-Enterprise-SyncIQ-12000-SW	\$805	4.29%	\$770.49	NA	NA	NA	NA	NA	IS-SPT	ISILON		
SCRS-Enterprise-SmartQuotas-1200	Secure Support-Enterprise-SmartQuotas-12000-SW	\$321	4.29%	\$307.24	NA	NA	NA	NA	NA	IS-SPT	ISILON		
SCRS-Enterprise-vCenter-12000	Secure Support-Enterprise-vCenter-12000-SW	\$321	4.29%	\$307.24	NA	NA	NA	NA	NA	IS-SPT	ISILON		
SCRS-Enterprise-App-BUNDLE-#1-12	Secure Support-Enterprise-App-BUNDLE-#1-12000-SW	\$1,154	4.29%	\$1,104.52	NA	NA	NA	NA	NA	IS-SPT	ISILON		
SCRS-Enterprise-App-BUNDLE-#2-12	Secure Support-Enterprise-App-BUNDLE-#2-12000-SW	\$1,154	4.29%	\$1,104.52	NA	NA	NA	NA	NA	IS-SPT	ISILON		
SCRS-Enterprise-App-BUNDLE-#3-12	Secure Support-Enterprise-App-BUNDLE-#3-12000-SW	\$1,448	4.29%	\$1,385.92	NA	NA	NA	NA	NA	IS-SPT	ISILON		
SCRS-Enterprise-App-BUNDLE-#4-12	Secure Support-Enterprise-App-BUNDLE-#4-12000-SW	\$1,879	4.29%	\$1,798.44	NA	NA	NA	NA	NA	IS-SPT	ISILON		
SCRS-Enterprise-App-BUNDLE-#7-12	Secure Support-Enterprise-App-BUNDLE-#7-12000-SW	\$1,443	4.29%	\$1,381.13	NA	NA	NA	NA	NA	IS-SPT	ISILON		
SCRS-Enterprise-App-BUNDLE-#9-12	Secure Support-Enterprise-App-BUNDLE-#9-12000-SW	\$719	4.29%	\$688.17	NA	NA	NA	NA	NA	IS-SPT	ISILON		
SCRS-Enterprise-App-BUNDLE-#10-1	Secure Support-Enterprise-App-BUNDLE-#10-12000-SW	\$2,167	4.29%	\$2,074.09	NA	NA	NA	NA	NA	IS-SPT	ISILON		
SCRS-Enterprise-SmartPools-32000	Secure Support-Enterprise-SmartPools-32000-SW	\$1,143	4.29%	\$1,093.99	NA	NA	NA	NA	NA	IS-SPT	ISILON		
SCRS-Enterprise-InsightIQ-32000	Secure Support-Enterprise-InsightIQ-32000-SW	\$466	4.29%	\$446.02	NA	NA	NA	NA	NA	IS-SPT	ISILON		
SCRS-Enterprise-SnapshotIQ-32000	Secure Support-Enterprise-SnapshotIQ-32000-SW	\$672	4.29%	\$643.19	NA	NA	NA	NA	NA	IS-SPT	ISILON		
SCRS-Enterprise-SmartConnect Adv	Secure Support-Enterprise-SmartConnect Advanced-32000-S	\$1,143	4.29%	\$1,093.99	NA	NA	NA	NA	NA	IS-SPT	ISILON		
SCRS-Enterprise-SyncIQ-32000	Secure Support-Enterprise-SyncIQ-32000-SW	\$1,143	4.29%	\$1,093.99	NA	NA	NA	NA	NA	IS-SPT	ISILON		
SCRS-Enterprise-SmartQuotas-3200	Secure Support-Enterprise-SmartQuotas-32000-SW	\$466	4.29%	\$446.02	NA	NA	NA	NA	NA	IS-SPT	ISILON		
SCRS-Enterprise-vCenter-32000	Secure Support-Enterprise-vCenter-32000-SW	\$466	4.29%	\$446.02	NA	NA	NA	NA	NA	IS-SPT	ISILON		
SCRS-Enterprise-App-BUNDLE-#1-32	Secure Support-Enterprise-App-BUNDLE-#1-32000-SW	\$1,634	4.29%	\$1,563.94	NA	NA	NA	NA	NA	IS-SPT	ISILON		
SCRS-Enterprise-App-BUNDLE-#2-32	Secure Support-Enterprise-App-BUNDLE-#2-32000-SW	\$1,634	4.29%	\$1,563.94	NA	NA	NA	NA	NA	IS-SPT	ISILON		
SCRS-Enterprise-App-BUNDLE-#3-32	Secure Support-Enterprise-App-BUNDLE-#3-32000-SW	\$2,058	4.29%	\$1,969.76	NA	NA	NA	NA	NA	IS-SPT	ISILON		
SCRS-Enterprise-App-BUNDLE-#4-32	Secure Support-Enterprise-App-BUNDLE-#4-32000-SW	\$2,663	4.29%	\$2,548.82	NA	NA	NA	NA	NA	IS-SPT	ISILON		
SCRS-Enterprise-App-BUNDLE-#7-32	Secure Support-Enterprise-App-BUNDLE-#7-32000-SW	\$2,053	4.29%	\$1,964.98	NA	NA	NA	NA	NA	IS-SPT	ISILON		
SCRS-Enterprise-App-BUNDLE-#9-32	Secure Support-Enterprise-App-BUNDLE-#9-32000-SW	\$1,024	4.29%	\$980.10	NA	NA	NA	NA	NA	IS-SPT	ISILON		
SCRS-Enterprise-App-BUNDLE-#10-3	Secure Support-Enterprise-App-BUNDLE-#10-32000-SW	\$3,082	4.29%	\$2,949.86	NA	NA	NA	NA	NA	IS-SPT	ISILON		
SCRS-Enterprise-SmartPools-36000	Secure Support-Enterprise-SmartPools-36000-SW	\$1,143	4.29%	\$1,093.99	NA	NA	NA	NA	NA	IS-SPT	ISILON		

MODEL CODE	DESCRIPTION	EMC LIST PRICE USD	VASCUPP DISCOUNT %	VASCUPP NET PRICE	Maintenance and Warranty Upgrade					DISCOUNT CLASS	FAMILY
					Net Price						
					LP MNT ANNUAL (PREMIUM)	LP MNT ANNUAL (STANDARD)	LP MNT ANNUAL (BASIC)	LP WARR UPG (PREMIUM)	LP WARR UPG (STANDARD)		
SCRS-Enterprise-InsightIQ-36000	Secure Support-Enterprise-InsightIQ-36000-SW	\$466	4.29%	\$446.02	NA	NA	NA	NA	NA	IS-SPT	ISILON
SCRS-Enterprise-SnapshotIQ-36000	Secure Support-Enterprise-SnapshotIQ-36000-SW	\$672	4.29%	\$643.19	NA	NA	NA	NA	NA	IS-SPT	ISILON
SCRS-Enterprise-SmartConnect Adv	Secure Support-Enterprise-SmartConnect Advanced-36000-S	\$1,143	4.29%	\$1,093.99	NA	NA	NA	NA	NA	IS-SPT	ISILON
SCRS-Enterprise-SyncIQ-36000	Secure Support-Enterprise-SyncIQ-36000-SW	\$1,143	4.29%	\$1,093.99	NA	NA	NA	NA	NA	IS-SPT	ISILON
SCRS-Enterprise-SmartQuotas-36000	Secure Support-Enterprise-SmartQuotas-36000-SW	\$466	4.29%	\$446.02	NA	NA	NA	NA	NA	IS-SPT	ISILON
SCRS-Enterprise-vCenter-36000	Secure Support-Enterprise-vCenter-36000-SW	\$466	4.29%	\$446.02	NA	NA	NA	NA	NA	IS-SPT	ISILON
SCRS-Enterprise-App-BUNDLE-#1-36	Secure Support-Enterprise-App-BUNDLE-#1-36000-SW	\$1,634	4.29%	\$1,563.94	NA	NA	NA	NA	NA	IS-SPT	ISILON
SCRS-Enterprise-App-BUNDLE-#2-36	Secure Support-Enterprise-App-BUNDLE-#2-36000-SW	\$1,634	4.29%	\$1,563.94	NA	NA	NA	NA	NA	IS-SPT	ISILON
SCRS-Enterprise-App-BUNDLE-#3-36	Secure Support-Enterprise-App-BUNDLE-#3-36000-SW	\$2,058	4.29%	\$1,969.76	NA	NA	NA	NA	NA	IS-SPT	ISILON
SCRS-Enterprise-App-BUNDLE-#4-36	Secure Support-Enterprise-App-BUNDLE-#4-36000-SW	\$2,663	4.29%	\$2,548.82	NA	NA	NA	NA	NA	IS-SPT	ISILON
SCRS-Enterprise-App-BUNDLE-#7-36	Secure Support-Enterprise-App-BUNDLE-#7-36000-SW	\$2,053	4.29%	\$1,964.98	NA	NA	NA	NA	NA	IS-SPT	ISILON
SCRS-Enterprise-App-BUNDLE-#9-36	Secure Support-Enterprise-App-BUNDLE-#9-36000-SW	\$1,024	4.29%	\$980.10	NA	NA	NA	NA	NA	IS-SPT	ISILON
SCRS-Enterprise-App-BUNDLE-#10-3	Secure Support-Enterprise-App-BUNDLE-#10-36000-SW	\$3,082	4.29%	\$2,949.86	NA	NA	NA	NA	NA	IS-SPT	ISILON
SCRS-Enterprise-SmartPools-72000	Secure Support-Enterprise-SmartPools-72000-SW	\$1,143	4.29%	\$1,093.99	NA	NA	NA	NA	NA	IS-SPT	ISILON
SCRS-Enterprise-InsightIQ-72000	Secure Support-Enterprise-InsightIQ-72000-SW	\$466	4.29%	\$446.02	NA	NA	NA	NA	NA	IS-SPT	ISILON
SCRS-Enterprise-SnapshotIQ-72000	Secure Support-Enterprise-SnapshotIQ-72000-SW	\$672	4.29%	\$643.19	NA	NA	NA	NA	NA	IS-SPT	ISILON
SCRS-Enterprise-SmartConnect Adv	Secure Support-Enterprise-SmartConnect Advanced-72000-S	\$1,143	4.29%	\$1,093.99	NA	NA	NA	NA	NA	IS-SPT	ISILON
SCRS-Enterprise-SyncIQ-72000	Secure Support-Enterprise-SyncIQ-72000-SW	\$1,143	4.29%	\$1,093.99	NA	NA	NA	NA	NA	IS-SPT	ISILON
SCRS-Enterprise-SmartQuotas-72000	Secure Support-Enterprise-SmartQuotas-72000-SW	\$466	4.29%	\$446.02	NA	NA	NA	NA	NA	IS-SPT	ISILON
SCRS-Enterprise-vCenter-72000	Secure Support-Enterprise-vCenter-72000-SW	\$466	4.29%	\$446.02	NA	NA	NA	NA	NA	IS-SPT	ISILON
SCRS-Enterprise-App-BUNDLE-#1-72	Secure Support-Enterprise-App-BUNDLE-#1-72000-SW	\$1,634	4.29%	\$1,563.94	NA	NA	NA	NA	NA	IS-SPT	ISILON
SCRS-Enterprise-App-BUNDLE-#2-72	Secure Support-Enterprise-App-BUNDLE-#2-72000-SW	\$1,634	4.29%	\$1,563.94	NA	NA	NA	NA	NA	IS-SPT	ISILON
SCRS-Enterprise-App-BUNDLE-#3-72	Secure Support-Enterprise-App-BUNDLE-#3-72000-SW	\$2,058	4.29%	\$1,969.76	NA	NA	NA	NA	NA	IS-SPT	ISILON
SCRS-Enterprise-App-BUNDLE-#4-72	Secure Support-Enterprise-App-BUNDLE-#4-72000-SW	\$2,663	4.29%	\$2,548.82	NA	NA	NA	NA	NA	IS-SPT	ISILON
SCRS-Enterprise-App-BUNDLE-#7-72	Secure Support-Enterprise-App-BUNDLE-#7-72000-SW	\$2,053	4.29%	\$1,964.98	NA	NA	NA	NA	NA	IS-SPT	ISILON
SCRS-Enterprise-App-BUNDLE-#9-72	Secure Support-Enterprise-App-BUNDLE-#9-72000-SW	\$1,024	4.29%	\$980.10	NA	NA	NA	NA	NA	IS-SPT	ISILON
SCRS-Enterprise-App-BUNDLE-#10-7	Secure Support-Enterprise-App-BUNDLE-#10-72000-SW	\$3,082	4.29%	\$2,949.86	NA	NA	NA	NA	NA	IS-SPT	ISILON
SCRS-Enterprise-SmartPools-36NL	Secure Support-Enterprise-SmartPools-36NL-SW	\$1,143	4.29%	\$1,093.99	NA	NA	NA	NA	NA	IS-SPT	ISILON
SCRS-Enterprise-InsightIQ-36NL	Secure Support-Enterprise-InsightIQ-36NL-SW	\$466	4.29%	\$446.02	NA	NA	NA	NA	NA	IS-SPT	ISILON
SCRS-Enterprise-SnapshotIQ-36NL	Secure Support-Enterprise-SnapshotIQ-36NL-SW	\$672	4.29%	\$643.19	NA	NA	NA	NA	NA	IS-SPT	ISILON
SCRS-Enterprise-SmartConnect Adv	Secure Support-Enterprise-SmartConnect Advanced-36NL-S	\$1,143	4.29%	\$1,093.99	NA	NA	NA	NA	NA	IS-SPT	ISILON
SCRS-Enterprise-SyncIQ-36NL	Secure Support-Enterprise-SyncIQ-36NL-SW	\$1,143	4.29%	\$1,093.99	NA	NA	NA	NA	NA	IS-SPT	ISILON
SCRS-Enterprise-SmartQuotas-36NL	Secure Support-Enterprise-SmartQuotas-36NL-SW	\$466	4.29%	\$446.02	NA	NA	NA	NA	NA	IS-SPT	ISILON
SCRS-Enterprise-vCenter-36NL	Secure Support-Enterprise-vCenter-36NL-SW	\$466	4.29%	\$446.02	NA	NA	NA	NA	NA	IS-SPT	ISILON
SCRS-Enterprise-App-BUNDLE-#1-36	Secure Support-Enterprise-App-BUNDLE-#1-36NL-SW	\$1,634	4.29%	\$1,563.94	NA	NA	NA	NA	NA	IS-SPT	ISILON
SCRS-Enterprise-App-BUNDLE-#2-36	Secure Support-Enterprise-App-BUNDLE-#2-36NL-SW	\$1,634	4.29%	\$1,563.94	NA	NA	NA	NA	NA	IS-SPT	ISILON
SCRS-Enterprise-App-BUNDLE-#3-36	Secure Support-Enterprise-App-BUNDLE-#3-36NL-SW	\$2,058	4.29%	\$1,969.76	NA	NA	NA	NA	NA	IS-SPT	ISILON
SCRS-Enterprise-App-BUNDLE-#4-36	Secure Support-Enterprise-App-BUNDLE-#4-36NL-SW	\$2,663	4.29%	\$2,548.82	NA	NA	NA	NA	NA	IS-SPT	ISILON
SCRS-Enterprise-App-BUNDLE-#7-36	Secure Support-Enterprise-App-BUNDLE-#7-36NL-SW	\$2,053	4.29%	\$1,964.98	NA	NA	NA	NA	NA	IS-SPT	ISILON
SCRS-Enterprise-App-BUNDLE-#9-36	Secure Support-Enterprise-App-BUNDLE-#9-36NL-SW	\$1,024	4.29%	\$980.10	NA	NA	NA	NA	NA	IS-SPT	ISILON
SCRS-Enterprise-App-BUNDLE-#10-3	Secure Support-Enterprise-App-BUNDLE-#10-36NL-SW	\$3,082	4.29%	\$2,949.86	NA	NA	NA	NA	NA	IS-SPT	ISILON
SCRS-Enterprise-SmartPools-72NL	Secure Support-Enterprise-SmartPools-72NL-SW	\$1,143	4.29%	\$1,093.99	NA	NA	NA	NA	NA	IS-SPT	ISILON
SCRS-Enterprise-InsightIQ-72NL	Secure Support-Enterprise-InsightIQ-72NL-SW	\$466	4.29%	\$446.02	NA	NA	NA	NA	NA	IS-SPT	ISILON
SCRS-Enterprise-SnapshotIQ-72NL	Secure Support-Enterprise-SnapshotIQ-72NL-SW	\$672	4.29%	\$643.19	NA	NA	NA	NA	NA	IS-SPT	ISILON
SCRS-Enterprise-SmartConnect Adv	Secure Support-Enterprise-SmartConnect Advanced-72NL-S	\$1,143	4.29%	\$1,093.99	NA	NA	NA	NA	NA	IS-SPT	ISILON
SCRS-Enterprise-SyncIQ-72NL	Secure Support-Enterprise-SyncIQ-72NL-SW	\$1,143	4.29%	\$1,093.99	NA	NA	NA	NA	NA	IS-SPT	ISILON
SCRS-Enterprise-SmartQuotas-72NL	Secure Support-Enterprise-SmartQuotas-72NL-SW	\$466	4.29%	\$446.02	NA	NA	NA	NA	NA	IS-SPT	ISILON
SCRS-Enterprise-vCenter-72NL	Secure Support-Enterprise-vCenter-72NL-SW	\$466	4.29%	\$446.02	NA	NA	NA	NA	NA	IS-SPT	ISILON
SCRS-Enterprise-App-BUNDLE-#1-72	Secure Support-Enterprise-App-BUNDLE-#1-72NL-SW	\$1,634	4.29%	\$1,563.94	NA	NA	NA	NA	NA	IS-SPT	ISILON
SCRS-Enterprise-App-BUNDLE-#2-72	Secure Support-Enterprise-App-BUNDLE-#2-72NL-SW	\$1,634	4.29%	\$1,563.94	NA	NA	NA	NA	NA	IS-SPT	ISILON
SCRS-Enterprise-App-BUNDLE-#3-72	Secure Support-Enterprise-App-BUNDLE-#3-72NL-SW	\$2,058	4.29%	\$1,969.76	NA	NA	NA	NA	NA	IS-SPT	ISILON
SCRS-Enterprise-App-BUNDLE-#4-72	Secure Support-Enterprise-App-BUNDLE-#4-72NL-SW	\$2,663	4.29%	\$2,548.82	NA	NA	NA	NA	NA	IS-SPT	ISILON
SCRS-Enterprise-App-BUNDLE-#7-72	Secure Support-Enterprise-App-BUNDLE-#7-72NL-SW	\$2,053	4.29%	\$1,964.98	NA	NA	NA	NA	NA	IS-SPT	ISILON
SCRS-Enterprise-App-BUNDLE-#9-72	Secure Support-Enterprise-App-BUNDLE-#9-72NL-SW	\$1,024	4.29%	\$980.10	NA	NA	NA	NA	NA	IS-SPT	ISILON

MODEL CODE	DESCRIPTION					Maintenance and Warranty Upgrade					DISCOUNT CLASS	FAMILY
		EMC LIST PRICE USD	VASCUPP DISCOUNT %	VASCUPP NET PRICE	Net Price							
					LP MNT ANNUAL (PREMIUM)	LP MNT ANNUAL (STANDARD)	LP MNT ANNUAL (BASIC)	LP WARR UPG (PREMIUM)	LP WARR UPG (STANDARD)			
SCRS-Enterprise-App-BUNDLE-#10-7 Secure Support-Enterprise-App-BUNDLE-#10-72NL-SW		\$3,082	4.29%	\$2,949.86	NA	NA	NA	NA	NA	IS-SPT	ISILON	
SCRS-Enterprise-SmartPools-Acceler Secure Support-Enterprise-SmartPools-Accelerator-SW		\$599	4.29%	\$573.32	NA	NA	NA	NA	NA	IS-SPT	ISILON	
SCRS-Enterprise-InsightIQ-Accelerat Secure Support-Enterprise-InsightIQ-Accelerator-SW		\$236	4.29%	\$225.88	NA	NA	NA	NA	NA	IS-SPT	ISILON	
SCRS-Enterprise-SnapshotIQ-Acceler Secure Support-Enterprise-SnapshotIQ-Accelerator-SW		\$357	4.29%	\$341.69	NA	NA	NA	NA	NA	IS-SPT	ISILON	
SCRS-Enterprise-SmartConnect Adva Secure Support-Enterprise-SmartConnect Advanced-Acceler		\$599	4.29%	\$573.32	NA	NA	NA	NA	NA	IS-SPT	ISILON	
SCRS-Enterprise-SyncIQ-Accelerator Secure Support-Enterprise-SyncIQ-Accelerator-SW		\$599	4.29%	\$573.32	NA	NA	NA	NA	NA	IS-SPT	ISILON	
SCRS-Enterprise-SmartQuotas-Accel Secure Support-Enterprise-SmartQuotas-Accelerator-SW		\$236	4.29%	\$225.88	NA	NA	NA	NA	NA	IS-SPT	ISILON	
SCRS-Enterprise-vCenter-Accelerato Secure Support-Enterprise-vCenter-Accelerator-SW		\$236	4.29%	\$225.88	NA	NA	NA	NA	NA	IS-SPT	ISILON	
SCRS-Enterprise-App-BUNDLE-#1-Ac Secure Support-Enterprise-App-BUNDLE-#1-Accelerator-SW		\$860	4.29%	\$823.13	NA	NA	NA	NA	NA	IS-SPT	ISILON	
SCRS-Enterprise-App-BUNDLE-#2-Ac Secure Support-Enterprise-App-BUNDLE-#2-Accelerator-SW		\$860	4.29%	\$823.13	NA	NA	NA	NA	NA	IS-SPT	ISILON	
SCRS-Enterprise-App-BUNDLE-#3-Ac Secure Support-Enterprise-App-BUNDLE-#3-Accelerator-SW		\$1,078	4.29%	\$1,031.78	NA	NA	NA	NA	NA	IS-SPT	ISILON	
SCRS-Enterprise-App-BUNDLE-#4-Ac Secure Support-Enterprise-App-BUNDLE-#4-Accelerator-SW		\$1,399	4.29%	\$1,339.02	NA	NA	NA	NA	NA	IS-SPT	ISILON	
SCRS-Enterprise-App-BUNDLE-#7-Ac Secure Support-Enterprise-App-BUNDLE-#7-Accelerator-SW		\$1,073	4.29%	\$1,027.00	NA	NA	NA	NA	NA	IS-SPT	ISILON	
SCRS-Enterprise-App-BUNDLE-#9-Ac Secure Support-Enterprise-App-BUNDLE-#9-Accelerator-SW		\$534	4.29%	\$511.10	NA	NA	NA	NA	NA	IS-SPT	ISILON	
SCRS-Enterprise-App-BUNDLE-#10-A Secure Support-Enterprise-App-BUNDLE-#10-Accelerator-SW		\$1,612	4.29%	\$1,542.89	NA	NA	NA	NA	NA	IS-SPT	ISILON	
SCRS-Enterprise-App-BUNDLE-#11-1 Secure Support-Enterprise-App-BUNDLE-#11-1920-SW		\$2,363	4.29%	\$2,261.69	NA	NA	NA	NA	NA	IS-SPT	ISILON	
SCRS-Enterprise-App-BUNDLE-#12-1 Secure Support-Enterprise-App-BUNDLE-#12-1920-SW		\$1,824	4.29%	\$1,745.80	NA	NA	NA	NA	NA	IS-SPT	ISILON	
SCRS-Enterprise-App-BUNDLE-#13-1 Secure Support-Enterprise-App-BUNDLE-#13-1920-SW		\$1,078	4.29%	\$1,031.78	NA	NA	NA	NA	NA	IS-SPT	ISILON	
SCRS-Enterprise-App-BUNDLE-#14-1 Secure Support-Enterprise-App-BUNDLE-#14-1920-SW		\$1,290	4.29%	\$1,234.69	NA	NA	NA	NA	NA	IS-SPT	ISILON	
SCRS-Enterprise-App-BUNDLE-#11-3 Secure Support-Enterprise-App-BUNDLE-#11-3000-SW		\$2,363	4.29%	\$2,261.69	NA	NA	NA	NA	NA	IS-SPT	ISILON	
SCRS-Enterprise-App-BUNDLE-#12-3 Secure Support-Enterprise-App-BUNDLE-#12-3000-SW		\$1,824	4.29%	\$1,745.80	NA	NA	NA	NA	NA	IS-SPT	ISILON	
SCRS-Enterprise-App-BUNDLE-#13-3 Secure Support-Enterprise-App-BUNDLE-#13-3000-SW		\$1,078	4.29%	\$1,031.78	NA	NA	NA	NA	NA	IS-SPT	ISILON	
SCRS-Enterprise-App-BUNDLE-#14-3 Secure Support-Enterprise-App-BUNDLE-#14-3000-SW		\$1,290	4.29%	\$1,234.69	NA	NA	NA	NA	NA	IS-SPT	ISILON	
SCRS-Enterprise-App-BUNDLE-#11-6 Secure Support-Enterprise-App-BUNDLE-#11-6000-SW		\$2,363	4.29%	\$2,261.69	NA	NA	NA	NA	NA	IS-SPT	ISILON	
SCRS-Enterprise-App-BUNDLE-#12-6 Secure Support-Enterprise-App-BUNDLE-#12-6000-SW		\$1,824	4.29%	\$1,745.80	NA	NA	NA	NA	NA	IS-SPT	ISILON	
SCRS-Enterprise-App-BUNDLE-#13-6 Secure Support-Enterprise-App-BUNDLE-#13-6000-SW		\$1,078	4.29%	\$1,031.78	NA	NA	NA	NA	NA	IS-SPT	ISILON	
SCRS-Enterprise-App-BUNDLE-#14-6 Secure Support-Enterprise-App-BUNDLE-#14-6000-SW		\$1,290	4.29%	\$1,234.69	NA	NA	NA	NA	NA	IS-SPT	ISILON	
SCRS-Enterprise-App-BUNDLE-#11-9 Secure Support-Enterprise-App-BUNDLE-#11-9000-SW		\$3,180	4.29%	\$3,043.66	NA	NA	NA	NA	NA	IS-SPT	ISILON	
SCRS-Enterprise-App-BUNDLE-#12-9 Secure Support-Enterprise-App-BUNDLE-#12-9000-SW		\$2,456	4.29%	\$2,350.70	NA	NA	NA	NA	NA	IS-SPT	ISILON	
SCRS-Enterprise-App-BUNDLE-#13-9 Secure Support-Enterprise-App-BUNDLE-#13-9000-SW		\$1,448	4.29%	\$1,385.92	NA	NA	NA	NA	NA	IS-SPT	ISILON	
SCRS-Enterprise-App-BUNDLE-#14-9 Secure Support-Enterprise-App-BUNDLE-#14-9000-SW		\$1,737	4.29%	\$1,662.53	NA	NA	NA	NA	NA	IS-SPT	ISILON	
SCRS-Enterprise-App-BUNDLE-#11-1 Secure Support-Enterprise-App-BUNDLE-#11-10000-SW		\$3,180	4.29%	\$3,043.66	NA	NA	NA	NA	NA	IS-SPT	ISILON	
SCRS-Enterprise-App-BUNDLE-#12-1 Secure Support-Enterprise-App-BUNDLE-#12-10000-SW		\$2,456	4.29%	\$2,350.70	NA	NA	NA	NA	NA	IS-SPT	ISILON	
SCRS-Enterprise-App-BUNDLE-#13-1 Secure Support-Enterprise-App-BUNDLE-#13-10000-SW		\$1,448	4.29%	\$1,385.92	NA	NA	NA	NA	NA	IS-SPT	ISILON	
SCRS-Enterprise-App-BUNDLE-#14-1 Secure Support-Enterprise-App-BUNDLE-#14-10000-SW		\$1,737	4.29%	\$1,662.53	NA	NA	NA	NA	NA	IS-SPT	ISILON	
SCRS-Enterprise-App-BUNDLE-#11-1 Secure Support-Enterprise-App-BUNDLE-#11-12000-SW		\$3,180	4.29%	\$3,043.66	NA	NA	NA	NA	NA	IS-SPT	ISILON	
SCRS-Enterprise-App-BUNDLE-#12-1 Secure Support-Enterprise-App-BUNDLE-#12-12000-SW		\$2,456	4.29%	\$2,350.70	NA	NA	NA	NA	NA	IS-SPT	ISILON	
SCRS-Enterprise-App-BUNDLE-#13-1 Secure Support-Enterprise-App-BUNDLE-#13-12000-SW		\$1,448	4.29%	\$1,385.92	NA	NA	NA	NA	NA	IS-SPT	ISILON	
SCRS-Enterprise-App-BUNDLE-#14-1 Secure Support-Enterprise-App-BUNDLE-#14-12000-SW		\$1,737	4.29%	\$1,662.53	NA	NA	NA	NA	NA	IS-SPT	ISILON	
SCRS-Enterprise-App-BUNDLE-#11-3 Secure Support-Enterprise-App-BUNDLE-#11-32000-SW		\$4,530	4.29%	\$4,335.78	NA	NA	NA	NA	NA	IS-SPT	ISILON	
SCRS-Enterprise-App-BUNDLE-#12-3 Secure Support-Enterprise-App-BUNDLE-#12-32000-SW		\$3,501	4.29%	\$3,350.89	NA	NA	NA	NA	NA	IS-SPT	ISILON	
SCRS-Enterprise-App-BUNDLE-#13-3 Secure Support-Enterprise-App-BUNDLE-#13-32000-SW		\$2,058	4.29%	\$1,969.76	NA	NA	NA	NA	NA	IS-SPT	ISILON	
SCRS-Enterprise-App-BUNDLE-#14-3 Secure Support-Enterprise-App-BUNDLE-#14-32000-SW		\$2,477	4.29%	\$2,370.80	NA	NA	NA	NA	NA	IS-SPT	ISILON	
SCRS-Enterprise-App-BUNDLE-#11-3 Secure Support-Enterprise-App-BUNDLE-#11-36000-SW		\$4,530	4.29%	\$4,335.78	NA	NA	NA	NA	NA	IS-SPT	ISILON	
SCRS-Enterprise-App-BUNDLE-#12-3 Secure Support-Enterprise-App-BUNDLE-#12-36000-SW		\$3,501	4.29%	\$3,350.89	NA	NA	NA	NA	NA	IS-SPT	ISILON	
SCRS-Enterprise-App-BUNDLE-#13-3 Secure Support-Enterprise-App-BUNDLE-#13-36000-SW		\$2,058	4.29%	\$1,969.76	NA	NA	NA	NA	NA	IS-SPT	ISILON	
SCRS-Enterprise-App-BUNDLE-#14-3 Secure Support-Enterprise-App-BUNDLE-#14-36000-SW		\$2,477	4.29%	\$2,370.80	NA	NA	NA	NA	NA	IS-SPT	ISILON	
SCRS-Enterprise-App-BUNDLE-#11-7 Secure Support-Enterprise-App-BUNDLE-#11-72000-SW		\$4,530	4.29%	\$4,335.78	NA	NA	NA	NA	NA	IS-SPT	ISILON	
SCRS-Enterprise-App-BUNDLE-#12-7 Secure Support-Enterprise-App-BUNDLE-#12-72000-SW		\$3,501	4.29%	\$3,350.89	NA	NA	NA	NA	NA	IS-SPT	ISILON	
SCRS-Enterprise-App-BUNDLE-#13-7 Secure Support-Enterprise-App-BUNDLE-#13-72000-SW		\$2,058	4.29%	\$1,969.76	NA	NA	NA	NA	NA	IS-SPT	ISILON	
SCRS-Enterprise-App-BUNDLE-#14-7 Secure Support-Enterprise-App-BUNDLE-#14-72000-SW		\$2,477	4.29%	\$2,370.80	NA	NA	NA	NA	NA	IS-SPT	ISILON	
SCRS-Enterprise-App-BUNDLE-#11-3 Secure Support-Enterprise-App-BUNDLE-#11-36NL-SW		\$4,530	4.29%	\$4,335.78	NA	NA	NA	NA	NA	IS-SPT	ISILON	
SCRS-Enterprise-App-BUNDLE-#12-3 Secure Support-Enterprise-App-BUNDLE-#12-36NL-SW		\$3,501	4.29%	\$3,350.89	NA	NA	NA	NA	NA	IS-SPT	ISILON	
SCRS-Enterprise-App-BUNDLE-#13-3 Secure Support-Enterprise-App-BUNDLE-#13-36NL-SW		\$2,058	4.29%	\$1,969.76	NA	NA	NA	NA	NA	IS-SPT	ISILON	

MODEL CODE	DESCRIPTION				Maintenance and Warranty Upgrade					DISCOUNT CLASS	FAMILY
		EMC LIST PRICE USD	VASCUPP DISCOUNT %	VASCUPP NET PRICE	Net Price						
					LP MNT ANNUAL (PREMIUM)	LP MNT ANNUAL (STANDARD)	LP MNT ANNUAL (BASIC)	LP WARR UPG (PREMIUM)	LP WARR UPG (STANDARD)		
SCRS-Enterprise-App-BUNDLE-#14-3	Secure Support-Enterprise-App-BUNDLE-#14-36NL-SW	\$2,477	4.29%	\$2,370.80	NA	NA	NA	NA	NA	IS-SPT	ISILON
SCRS-Enterprise-App-BUNDLE-#11-7	Secure Support-Enterprise-App-BUNDLE-#11-72NL-SW	\$4,530	4.29%	\$4,335.78	NA	NA	NA	NA	NA	IS-SPT	ISILON
SCRS-Enterprise-App-BUNDLE-#12-7	Secure Support-Enterprise-App-BUNDLE-#12-72NL-SW	\$3,501	4.29%	\$3,350.89	NA	NA	NA	NA	NA	IS-SPT	ISILON
SCRS-Enterprise-App-BUNDLE-#13-7	Secure Support-Enterprise-App-BUNDLE-#13-72NL-SW	\$2,058	4.29%	\$1,969.76	NA	NA	NA	NA	NA	IS-SPT	ISILON
SCRS-Enterprise-App-BUNDLE-#14-7	Secure Support-Enterprise-App-BUNDLE-#14-72NL-SW	\$2,477	4.29%	\$2,370.80	NA	NA	NA	NA	NA	IS-SPT	ISILON
SCRS-Enterprise-App-BUNDLE-#11-5	Secure Support-Enterprise-App-BUNDLE-#11-5400S-SW	\$2,363	4.29%	\$2,261.69	NA	NA	NA	NA	NA	IS-SPT	ISILON
SCRS-Enterprise-App-BUNDLE-#12-5	Secure Support-Enterprise-App-BUNDLE-#12-5400S-SW	\$1,824	4.29%	\$1,745.80	NA	NA	NA	NA	NA	IS-SPT	ISILON
SCRS-Enterprise-App-BUNDLE-#13-5	Secure Support-Enterprise-App-BUNDLE-#13-5400S-SW	\$1,078	4.29%	\$1,031.78	NA	NA	NA	NA	NA	IS-SPT	ISILON
SCRS-Enterprise-App-BUNDLE-#14-5	Secure Support-Enterprise-App-BUNDLE-#14-5400S-SW	\$1,290	4.29%	\$1,234.69	NA	NA	NA	NA	NA	IS-SPT	ISILON
SCRS-Enterprise-App-BUNDLE-#11-5	Secure Support-Enterprise-App-BUNDLE-#11-5000S-SW	\$2,363	4.29%	\$2,261.69	NA	NA	NA	NA	NA	IS-SPT	ISILON
SCRS-Enterprise-App-BUNDLE-#12-5	Secure Support-Enterprise-App-BUNDLE-#12-5000S-SW	\$1,824	4.29%	\$1,745.80	NA	NA	NA	NA	NA	IS-SPT	ISILON
SCRS-Enterprise-App-BUNDLE-#13-5	Secure Support-Enterprise-App-BUNDLE-#13-5000S-SW	\$1,078	4.29%	\$1,031.78	NA	NA	NA	NA	NA	IS-SPT	ISILON
SCRS-Enterprise-App-BUNDLE-#14-5	Secure Support-Enterprise-App-BUNDLE-#14-5000S-SW	\$1,290	4.29%	\$1,234.69	NA	NA	NA	NA	NA	IS-SPT	ISILON
SCRS-Enterprise-App-BUNDLE-#11-A	Secure Support-Enterprise-App-BUNDLE-#11-Accelerator-SW	\$2,363	4.29%	\$2,261.69	NA	NA	NA	NA	NA	IS-SPT	ISILON
SCRS-Enterprise-App-BUNDLE-#12-A	Secure Support-Enterprise-App-BUNDLE-#12-Accelerator-SW	\$1,824	4.29%	\$1,745.80	NA	NA	NA	NA	NA	IS-SPT	ISILON
SCRS-Enterprise-App-BUNDLE-#13-A	Secure Support-Enterprise-App-BUNDLE-#13-Accelerator-SW	\$1,078	4.29%	\$1,031.78	NA	NA	NA	NA	NA	IS-SPT	ISILON
SCRS-Enterprise-App-BUNDLE-#14-A	Secure Support-Enterprise-App-BUNDLE-#14-Accelerator-SW	\$1,290	4.29%	\$1,234.69	NA	NA	NA	NA	NA	IS-SPT	ISILON
SCRS-Flextronics-8 port (SDR)	Secure Support-Flextronics-8 port (SDR)-HW	\$614	4.29%	\$587.67	NA	NA	NA	NA	NA	IS-SPT	ISILON
SCRS-Flextronics-24 port (SDR)	Secure Support-Flextronics-24 port (SDR)-HW	\$1,654	4.29%	\$1,583.08	NA	NA	NA	NA	NA	IS-SPT	ISILON
SCRS-Flextronics-24 port (DDR)	Secure Support-Flextronics-24 port (DDR)-HW	\$1,654	4.29%	\$1,583.08	NA	NA	NA	NA	NA	IS-SPT	ISILON
SCRS-Qlogic 9024CU - 24 port (DDR)	Secure Support-Qlogic 9024CU - 24 port (DDR)-HW	\$1,654	4.29%	\$1,583.08	NA	NA	NA	NA	NA	IS-SPT	ISILON
SCRS-Qlogic 9040 - 48 Port (DDR)	Secure Support-Qlogic 9040 - 48 Port (DDR)-HW	\$8,369	4.29%	\$8,010.18	NA	NA	NA	NA	NA	IS-SPT	ISILON
SCRS-Qlogic 9120 - 48 Port (DDR)	Secure Support-Qlogic 9120 - 48 Port (DDR)-HW	\$12,457	4.29%	\$11,922.91	NA	NA	NA	NA	NA	IS-SPT	ISILON
SCRS-Qlogic 9120 - 96 port (DDR)	Secure Support-Qlogic 9120 - 96 port (DDR)-HW	\$15,577	4.29%	\$14,909.14	NA	NA	NA	NA	NA	IS-SPT	ISILON
SCRS-Qlogic 9120 - 144 port (DDR)	Secure Support-Qlogic 9120 - 144 port (DDR)-HW	\$18,697	4.29%	\$17,895.37	NA	NA	NA	NA	NA	IS-SPT	ISILON
SCRS-24 Port Leaf Upgrade Module	Secure Support-24 Port Leaf Upgrade Module-HW	\$2,070	4.29%	\$1,981.25	NA	NA	NA	NA	NA	IS-SPT	ISILON
SCRS-Entry IQSwitch--SMC 24 GbE	Secure Support-Entry IQSwitch--SMC 24 GbE-HW	\$718	4.29%	\$687.22	NA	NA	NA	NA	NA	IS-SPT	ISILON
Basic Installation	Installation per node: Includes installation services, On-site \	\$800	0.00%	\$800.00	NA	NA	NA	NA	NA	IS-SRVC	ISILON
Advanced Configuration	Advanced Configuration per Cluster	\$9,600	0.00%	\$9,600.00	NA	NA	NA	NA	NA	IS-SRVC	ISILON
HW Installation - Isilon provided ser	Installation per node: Includes physical installation of Isilon t	\$800	0.00%	\$800.00	NA	NA	NA	NA	NA	IS-SRVC	ISILON
Configuration Services - Isilon provic	Isilon Certified Deployment Services (ICDS): Full solution con	\$9,600	0.00%	\$9,600.00	NA	NA	NA	NA	NA	IS-SRVC	ISILON
Configuration Services (One-Day) - Is	Solution configuration, deployment and verification per clus	\$3,900	0.00%	\$3,900.00	NA	NA	NA	NA	NA	IS-SRVC	ISILON
Isilon SAM - Full time	Strategic Account Management provided by Isilon engineer,	\$300,000	0.00%	\$300,000.00	NA	NA	NA	NA	NA	IS-SRVC	ISILON
Isilon SAM - 50% time	Strategic Account Management provided by Isilon engineer,	\$200,000	0.00%	\$200,000.00	NA	NA	NA	NA	NA	IS-SRVC	ISILON
Isilon SAM - 33% time	Strategic Account Management provided by Isilon engineer,	\$100,000	0.00%	\$100,000.00	NA	NA	NA	NA	NA	IS-SRVC	ISILON
Pro Services - Customized SOW	Contact Isilon Pro Services at proservices@isilon.com to obt	\$3,200	0.00%	\$3,200.00	NA	NA	NA	NA	NA	IS-SRVC	ISILON
Time & Materials	Hourly rate for professional services	\$400	0.00%	\$400.00	NA	NA	NA	NA	NA	IS-SRVC	ISILON
Isilon Administration Training	This two day hands-on technical training course covers the c	\$1,495	0.00%	\$1,495.00	NA	NA	NA	NA	NA	IS-I	ISILON
Isilon Administration Training (Onsit	Isilon conducts training at customer facility. Isilon provides :	\$10,000	0.00%	\$10,000.00	NA	NA	NA	NA	NA	IS-I	ISILON
Isilon Integration Training	Isilon Integration Training	\$2,250	0.00%	\$2,250.00	NA	NA	NA	NA	NA	IS-I	ISILON
Isilon Integration Training (Onsite)	Isilon Integration Training (Onsite)	\$15,000	0.00%	\$15,000.00	NA	NA	NA	NA	NA	IS-I	ISILON
Isilon Support Training	Isilon Support Training	\$3,750	0.00%	\$3,750.00	NA	NA	NA	NA	NA	IS-I	ISILON
Isilon Support Training (Onsite)	Isilon Support Training (Onsite)	\$26,000	0.00%	\$26,000.00	NA	NA	NA	NA	NA	IS-I	ISILON
EMC-PART-SERV-01	EMC PARTNER PROFESSIONAL SERVICES	\$111.11	10.00%	\$100.00	NA	NA	NA	NA	NA	F2	PROFESSIONAL SERVICES
EMC-PART-SERV-02	EMC PARTNER PROFESSIONAL SERVICES	\$666.66	10.00%	\$600.00	NA	NA	NA	NA	NA	F2	PROFESSIONAL SERVICES
EMC-PART-SERV-03	EMC PARTNER PROFESSIONAL SERVICES	\$1,111.11	10.00%	\$1,000.00	NA	NA	NA	NA	NA	F2	PROFESSIONAL SERVICES
EMC-PART-SERV-04	EMC PARTNER PROFESSIONAL SERVICES	\$11,111.11	10.00%	\$10,000.00	NA	NA	NA	NA	NA	F2	PROFESSIONAL SERVICES
EMC-PART-SERV-05	EMC PARTNER PROFESSIONAL SERVICES	\$22,222.22	10.00%	\$20,000.00	NA	NA	NA	NA	NA	F2	PROFESSIONAL SERVICES