



marineharvest

Marine Farming Site – Bagh Dail Nan Ceann

Wellboat Application
Charts

MOWI SCOTLAND LIMITED
WRITTEN BY **Redacted** JANUARY 2019

Registered in Scotland No. 138843
Registered Office,
1st Floor, Admiralty Park
Admiralty Road
Rosyth
FIFE
KY11 2YW

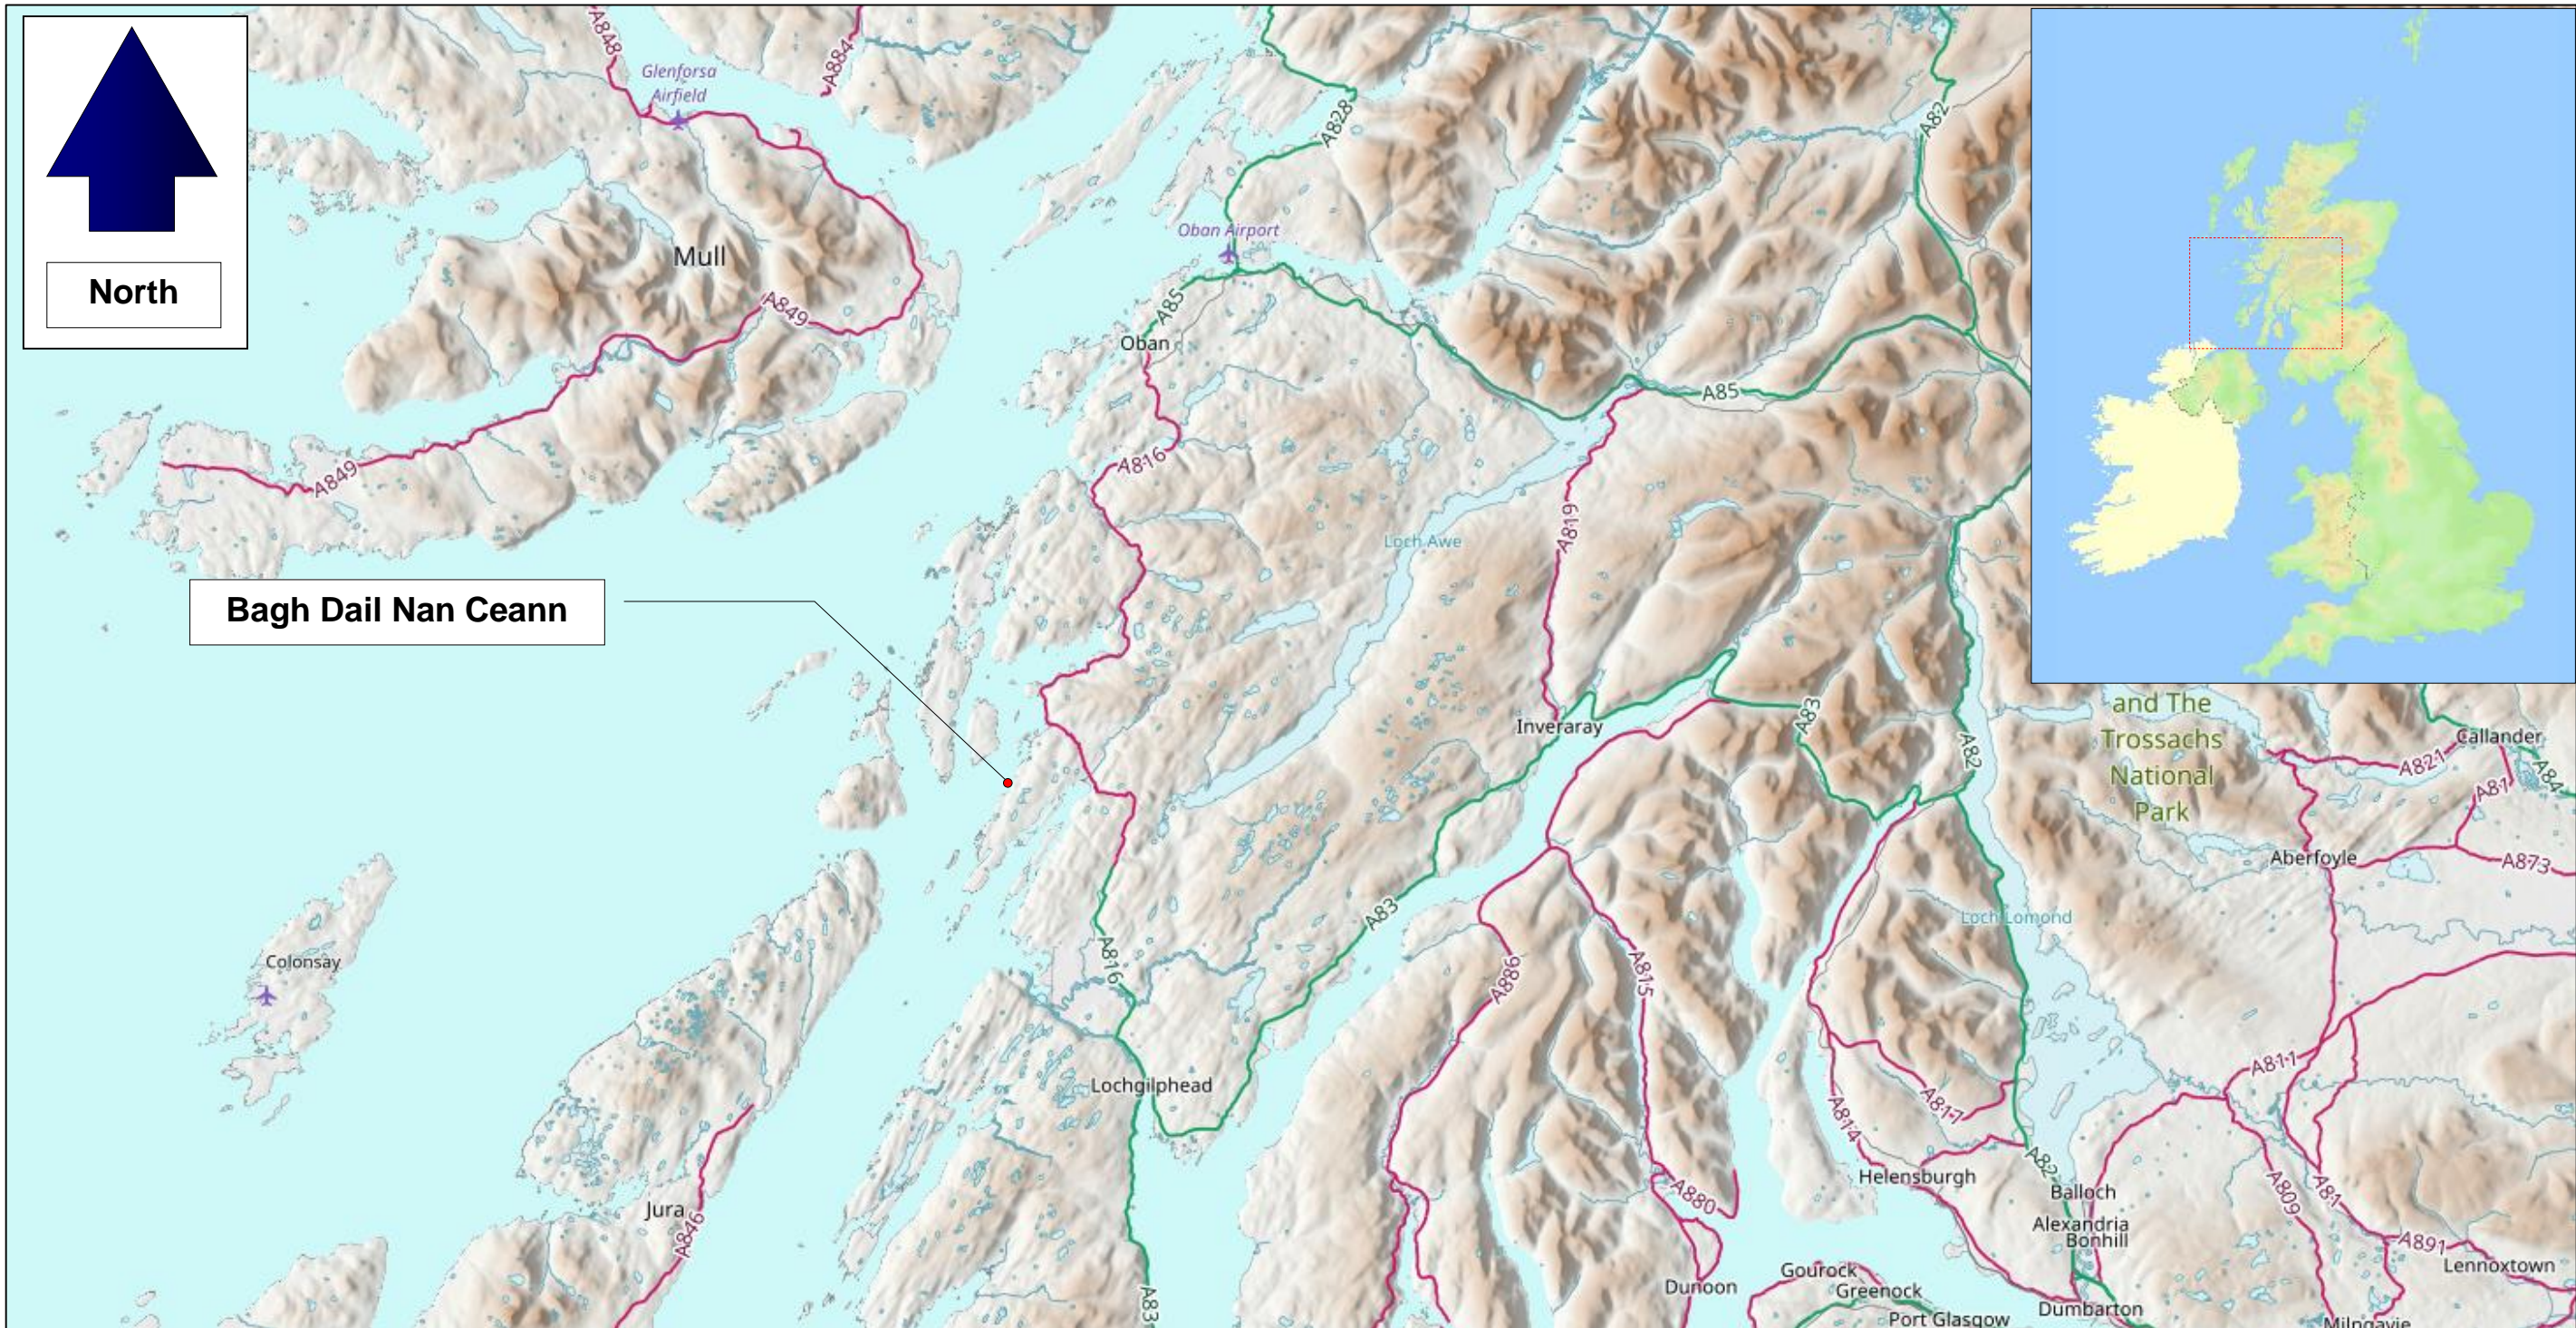
OFFICE
Stob Ban House, Glen Nevis Business Park,
Fort William, PH33 6RX

POSTAL
Stob Ban House, Glen Nevis Business Park,
Fort William, PH33 6RX

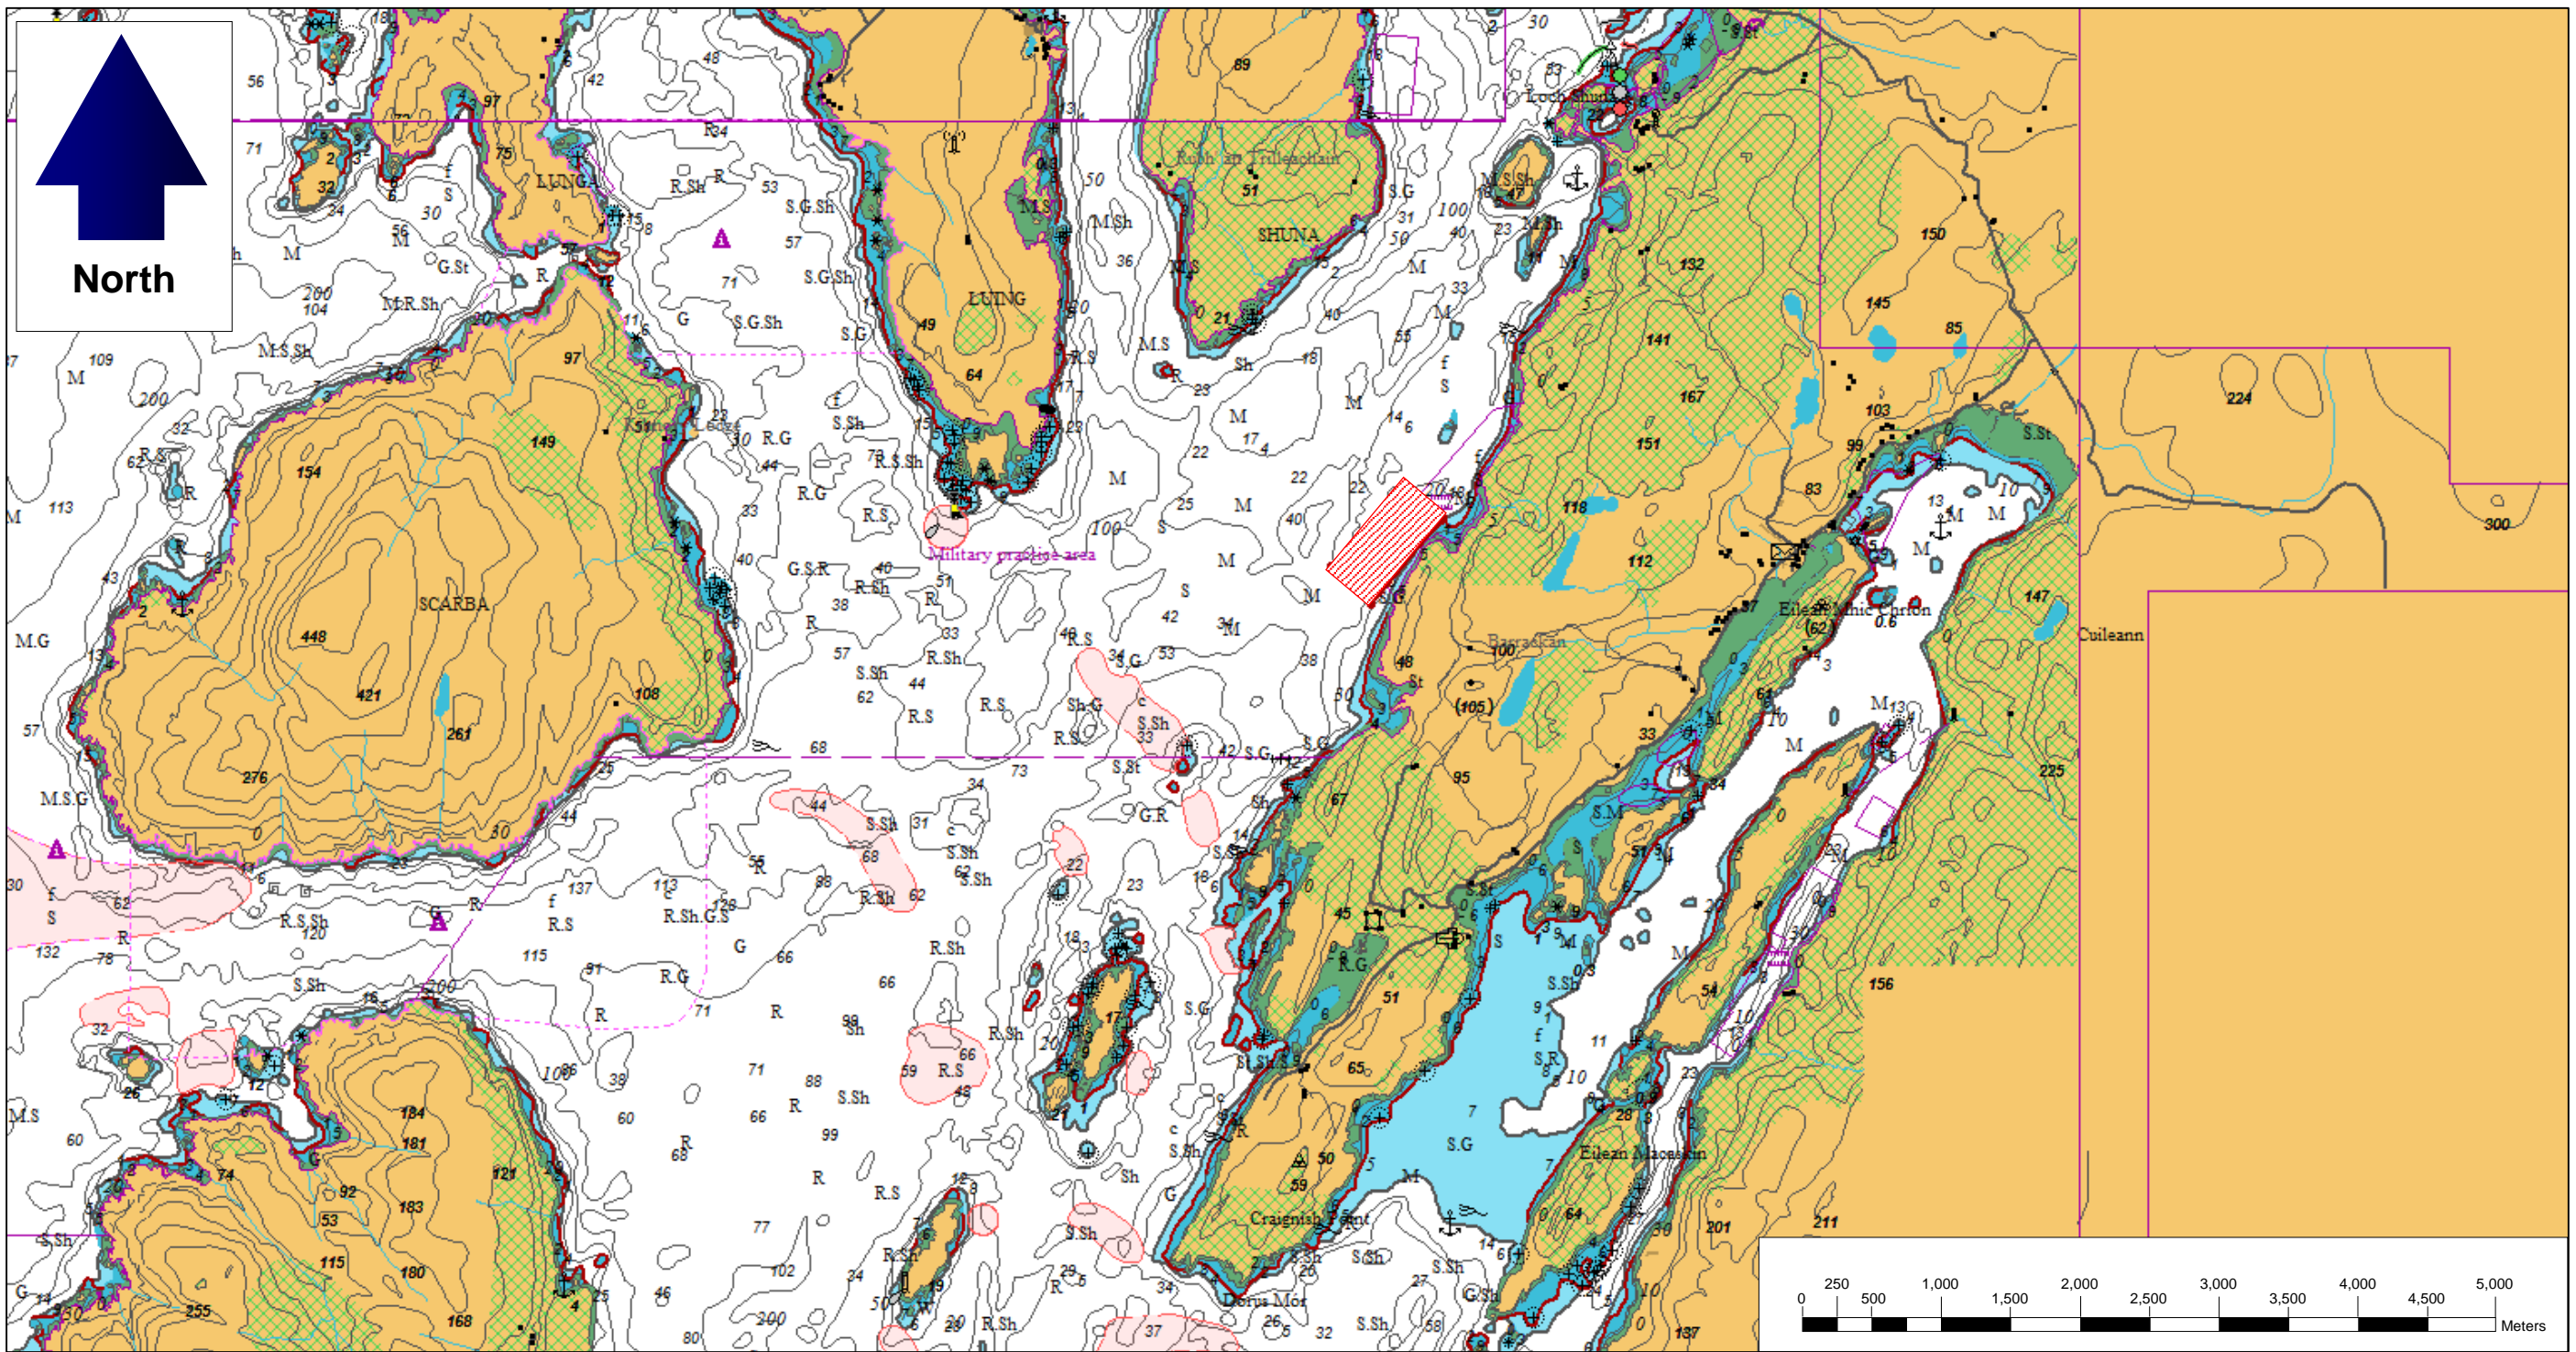
PHONE
Redacted

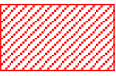
MAIL
Redacted

WEB
<http://mowi.com>


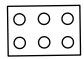



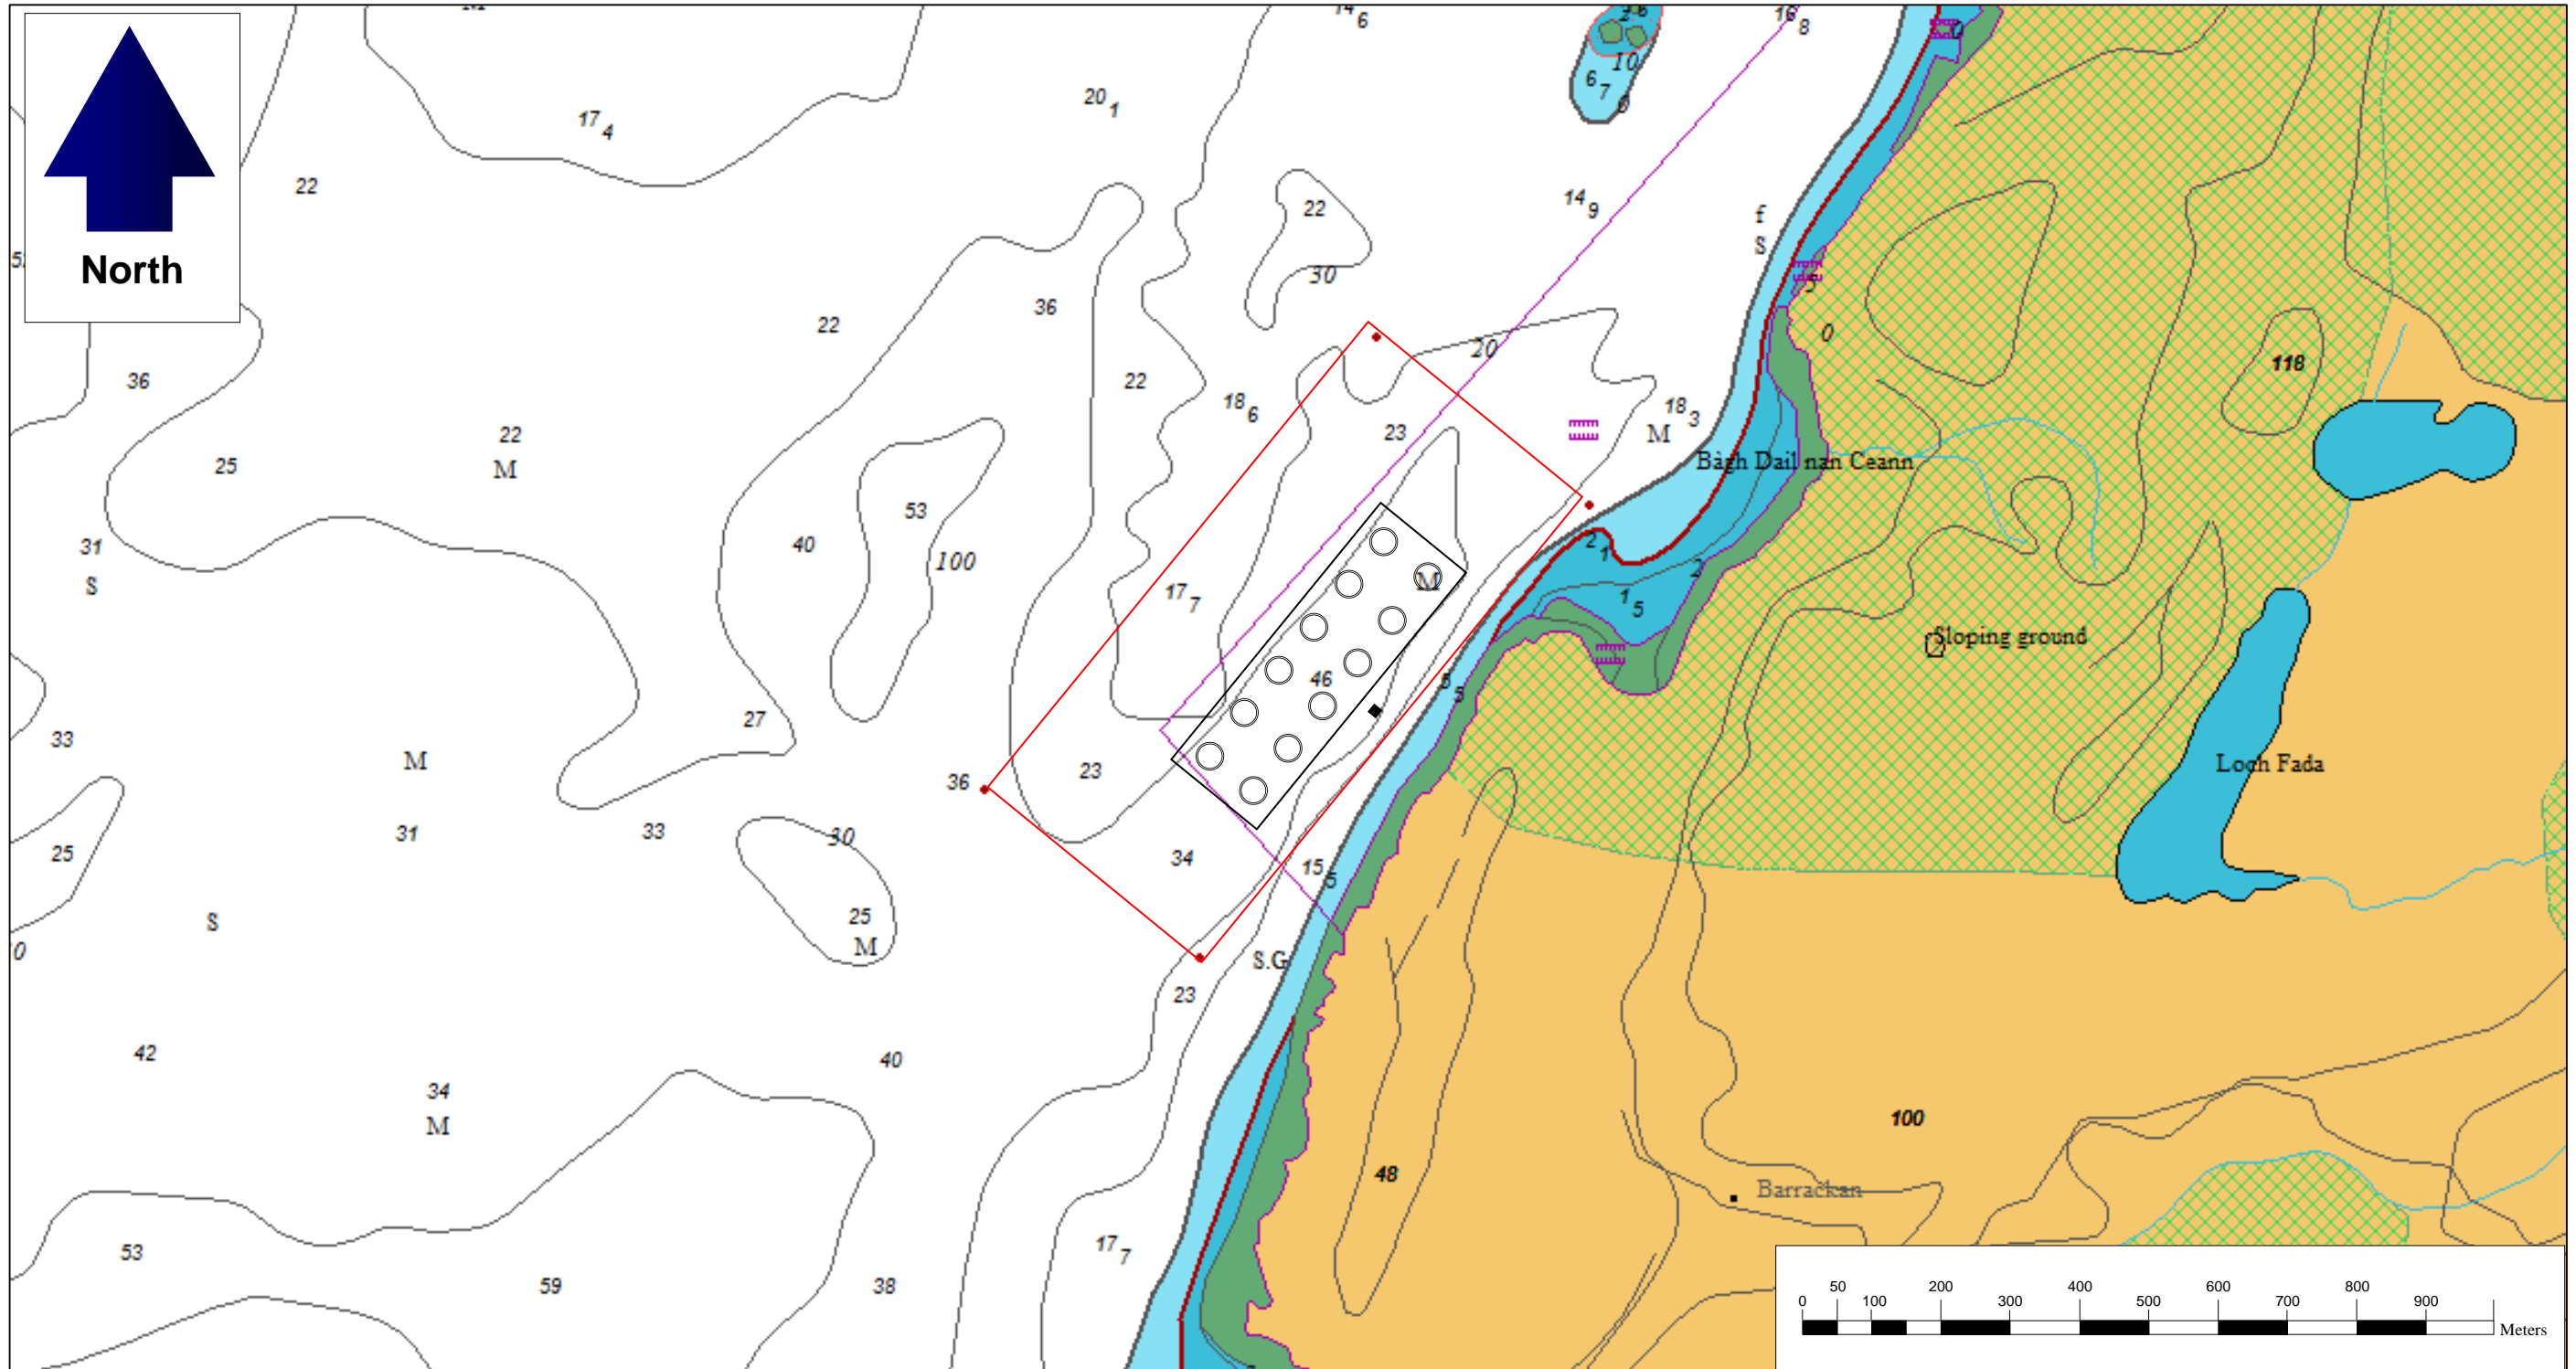
BAGH DAIL NAN CEANN SALMON FARM, LOCH SHUNA		Key:	Not to scale	10/10/2017	Re	Red	0001	Final
GENERAL VIEW: ORDNANCE SURVEY MAP			Scale	Date	Drawn	Checked	Revision No.	Status
Figure 1	General view showing the location of Bagh Dail Nan Ceann							


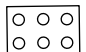



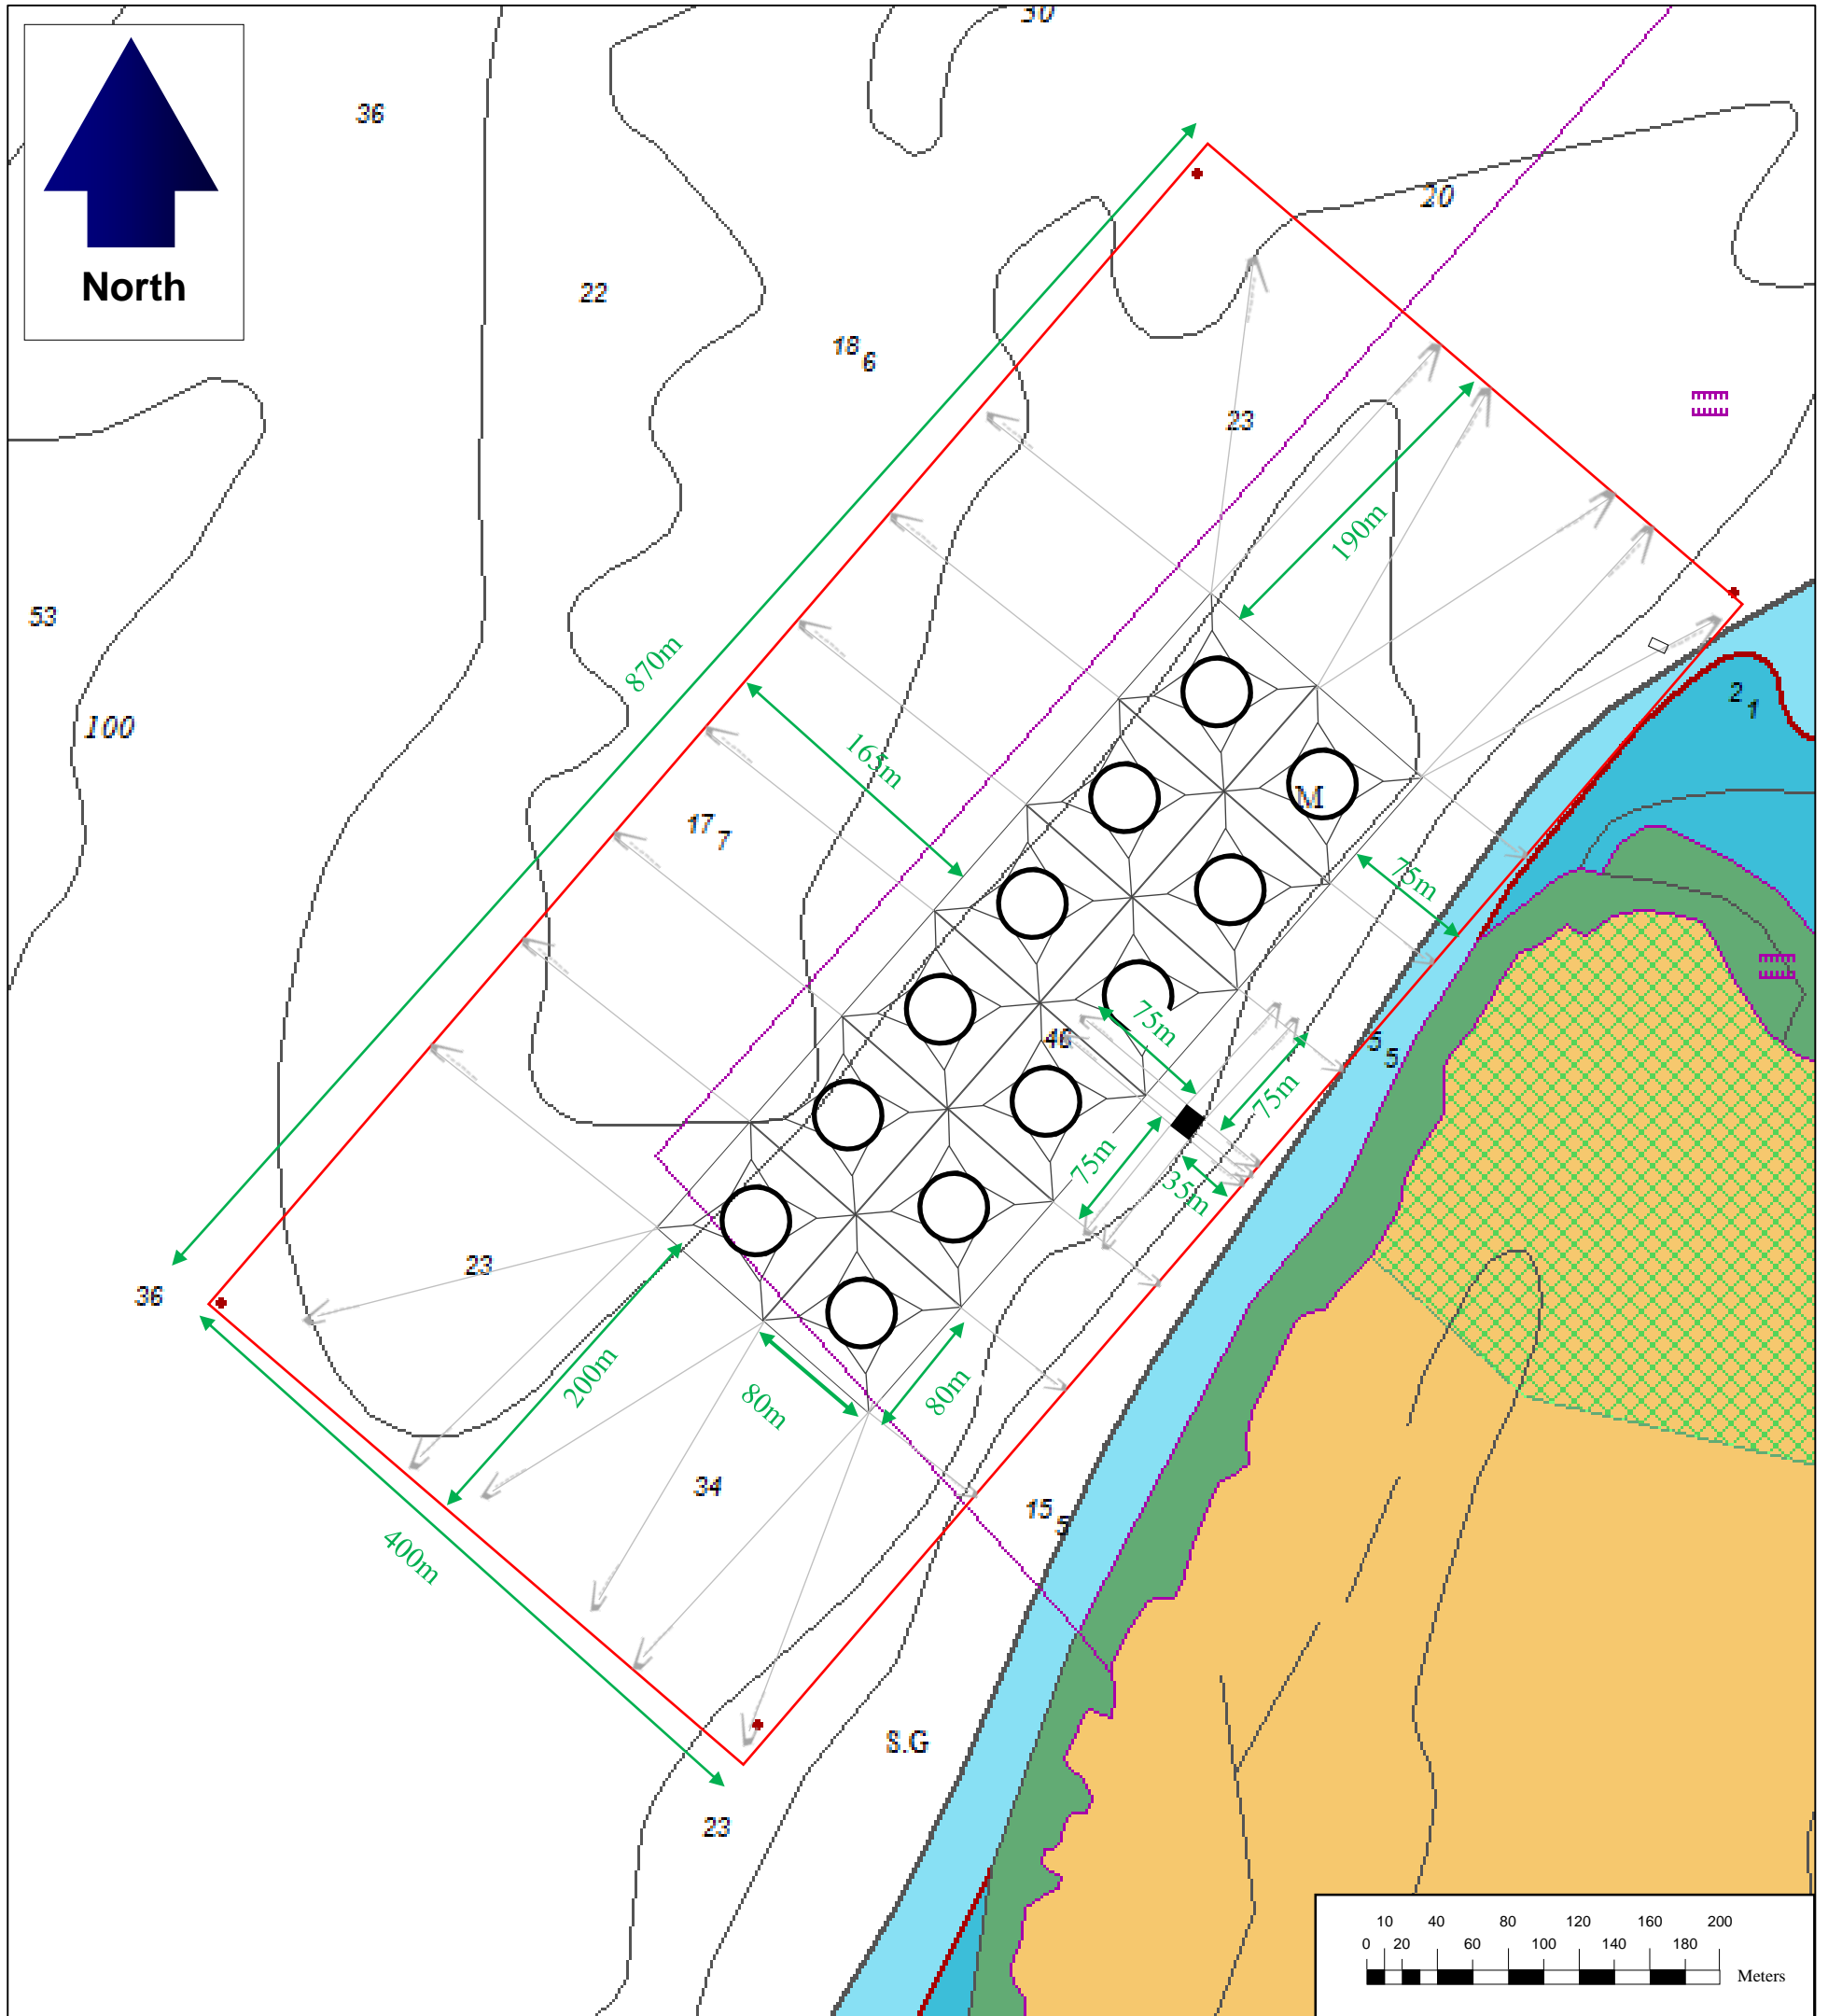
BAGH DAIL NAN CEANN SALMON FARM, LOCH SHUNA		Key:  Site Location & Planning Boundary Area	1:50,000	10/10/2017	Re	Red	0001	Final
LOCATION PLAN: ADMIRALTY CHART EXTRACT			Scale	Date	Drawn	Checked	Revision No.	Status
Figure 2	General view of Bagh Dail Nan Ceann Salmon Farm							








BAGH DAIL NAN CEANN SALMON FARM, LOCH SHUNA		Key:  Planning Boundary & moorings area  Pens within pen matrix  Feed barge	1:10,000	11/10/2017	Re	Red	0001	Final
LOCATION PLAN: ORDNANCE SURVEY MAP			Scale	Date	Drawn	Checked	Revision No.	Status
Figure 3	Detailed view of Bagh Dail Nan Ceann 12 circular plastic pens 120m circumference							



BAGH DAIL NAN CEANN SALMON FARM, LOCH SHUNA		Key:  Planning Boundary & moorings area  Pens within pen matrix  Feed barge	1:10,000	11/10/2017	Re	Red	0001	Final
LOCATION PLAN: ADMIRALTY CHART EXTRACT			Scale	Date	Drawn	Checked	Revision No.	Status
Figure 4	Detailed view of Bagh Dail Nan Ceann 12 circular plastic pens 120m circumference							



BAGH DAIL NAN CEANN SALMON FARM, LOCH SHUNA	Key:  Planning Boundary & moorings area  Pens 120m ø  Feed barge  Mooring rope & anchor  Raft	1:4,000	06/11/2017	Re	Red	0001	Final
SITE PLAN: ADMIRALTY CHART EXTRACT		Scale	Date	Drawn	Checked	Revision	Status
Figure 5 Detailed view of Bagh Dail Nan Ceann 12 circular plastic pens 120m circumference							

Fish Farm Coordinates

Pen Grid Corner Coordinates

N:	56° 10.997'N 005° 35.135'W	E177580.1, N704750.8
S:	56° 10.754'N 005° 35.319'W	E177366.4, N704310.3
E:	56° 10.945'N 005° 35.013'W	E177701.2, N704647.9
W:	56° 10.814'N 005° 35.439'W	E177248.1, N704428.0

Pen Centre Coordinates

1:	56° 10.969'N 005° 35.125'W	E177587.7, N704698.4
2:	56° 10.943'N 005° 35.065'W	E177647.2, N704647.0
3:	56° 10.937'N 005° 35.176'W	E177531.9, N704641.8
4:	56° 10.911'N 005° 35.116'W	E177591.4, N704590.4
5:	56° 10.906'N 005° 35.228'W	E177475.1, N704587.2
6:	56° 10.880'N 005° 35.167'W	E177535.7, N704535.7
7:	56° 10.874'N 005° 35.279'W	E177419.3, N704530.6
8:	56° 10.848'N 005° 35.218'W	E177479.9, N704479.1
9:	56° 10.842'N 005° 35.330'W	E177363.5, N704474.0
10:	56° 10.816'N 005° 35.270'W	E177423.0, N704422.6
11:	56° 10.811'N 005° 35.381'W	E177307.8, N704419.3
12:	56° 10.785'N 005° 35.321'W	E177367.3, N704367.9

Planning and Mooring Boundary Corner Coordinates

N:	56° 11.136'N 005° 35.145'W	E177583.1, N705009.1
S:	56° 10.642'N 005° 35.398'W	E177273.9, N704106.9
E:	56° 11.003'N 005° 34.839'W	E177886.6, N704746.0
W:	56° 10.777'N 005° 35.703'W	E176971.6, N704373.7

Feed Barge Coordinates

Centre:	56° 10.841'N 005° 35.135'W	E177565.0, N704461.7
---------	----------------------------	----------------------

Raft Coordinates

Centre:	56° 10.982'N 005° 34.900'W	E177822.0, N704710.4
---------	----------------------------	----------------------