

# Prescott Creeks Preservation Association

## Watson Woods Riparian Preserve Restoration Project

*Arizona Water Protection Fund Commission Grant #: 08-158WPF*



*Final Report*

April 2013

Prepared By:



PO Box 3004 – PRESCOTT, AZ 86305  
[WWW.PRESCOTTCREEKS.ORG](http://WWW.PRESCOTTCREEKS.ORG)





## Acknowledgements

The Watson Woods Riparian Preserve Restoration Project was made possible due to grants provided by the Arizona Water Protection Fund Commission and the Arizona Department of Environmental Quality Water Quality Improvement Program. The Board of Directors and Staff of Prescott Creeks Preservation Association would like to express our sincere gratitude to these organizations for awarding these grants, which allowed us to plan and implement this important project. Prescott Creeks would like to thank our funders, professional team, and most especially our many volunteers who were invaluable to us throughout the course of the project.

Prescott Creeks would like to honor Tom Moody, who passed away unexpectedly only days before the implementation of this project. *Tom, Arizona's rivers and friends will always remember you.*

### Prescott Creeks 2013 Board of Directors:

Karen W. O'Neil (Chair), Joel Hiller, Russel Fosha, Nancy Christie, Ed Lutz, Doug Bunch

And special appreciation to Doris Cellarius for her dedicated service as Board Chair from 2008 – 2012.

### Prescott Creeks 2013 Staff:

Michael Byrd, Ann-Marie Benz, Amanda Richardson, Gregg Fell, Megan Dixon

### Funders:

Arizona Water  
Protection Fund Commission



Arizona Department  
of Environmental Quality



City of Prescott



### Professional Team:

Mike Young - Fann Environmental  
Mark Wirtanen - Natural Channel Design  
Marc Baker, PhD - Southwest Botanical Research  
Patrice Spindler – Aquatic Ecologist  
Erika Nowak, PhD - Northern Arizona University  
Karen O'Neil - Prescott Audubon Society  
Mark Garff - The Watershed Company

### Major Contributors

American Conservation Experience; AmeriCorps VISTA; Walt Anderson; Arizona Public Service; Keith Archibald; Sharon Arnold; Jerry Barden; Jessica Beaulieu; Jason Beyer; Tina Blake; Dr. Robert Bowker; Boys to Men; Josh Bradley; Greenbriar Bragg; Susie Bragg; Steven Burk; Sue Burk; Carol Carriere; Coalition for Compassion and Justice; Jay Crocker; Kris Crocker; Brent Cunningham; Mike D; Decision Point Recovery Center; Brad DeVries; Chuck Dorsey; Sue Drown; Frances Collins-Dusseault; Ecoanalysts, Inc; Erik Espinosa; Iain Emmons; Sam Farley; Susan Fitch; Russell Fosha; Kristen Fouts; Nick Gengler; Bob and Joanne Grossman; Don Grise; Karen Hendricks; Renee Hoover; Triska Hoover; Chris Hosking; Jeff Hunt; Doug Hulmes; Norma Jenkins; Allee and Cindi Kidd; Jennifer Kreger; Evan Lara; Michael Lewis; Meaghan Liszewski; Karoline Lopardo; Caleb Loughran; Dale Maas; Jennie MacFarland; Brad Martin; Moloney Construction, LLC; Shawna Monson; Pat McNiven; Dr. Kiisa Nishikawa; Northpoint Expeditionary Learning Academy; Over the Hill Gang; Selena Pao; Trevor Persons; Prescott College; Katie Reeves; Mark Riegner; Micah Riegner; Robin Roelofs; Skyler Russell; Kimberly Schonek; Alexa Schuttenberg; Jack Service; Amy Schilperoot; George Sheats; Karen Mason Sheats; Andrea Shelton; George Shriver; Kim Sieb; Nancy Silacci; Albert Sillas; Emelia Stone; Denise Stoner; Tice Supplee; Harry Sweet; Colin Thompson; Ian Thompson; Cathy Trent; Vandelay Industries; Randy Watson; Scott Wilbor; Kit Wilkinson, Kathy Wingert; John Woods; Dr. George Wright; YEI!; Yavapai Weed Management Area... *and many more!*



The Arizona Water Protection Fund Commission and Arizona Department of Environmental Quality have funded all or a portion of this project.

The views or findings presented are those of Prescott Creeks and do not necessarily represent those of the Commission, the State, or the Arizona Department of Water Resources.



**Table of Contents**

**Page #**

Executive Summary.....1

Introduction .....5

    Goals and Objectives.....6

Granite Creek Restoration .....6

    Project Planning and Design .....7

    Construction and Implementation .....8

        Initial Construction Efforts (2009) .....8

        Supplemental Construction Efforts (2010).....10

        Current Reach Conditions .....16

Post Restoration Monitoring.....18

Geomorphology .....18

    Methods .....18

    Results and Discussion .....21

Botany .....39

    Methods .....39

    Results and Discussion .....40

Macroinvertebrate Zoology .....55

    Methods .....55

    Results and Discussion .....58

Herpetology .....81

    Methods .....81

    Results and Discussion .....87

Ornithology .....103

    Methods .....103

    Results and Discussion .....106

Overall Project Conclusions .....120

Future Project Considerations .....121

References .....125



**List of Figures**

**Page #**

Figure 1	Location of Project Area.....	5
Figure 2	Project Timeline.....	6
Figure 3	Location of Project Reaches .....	7
Figure 4	Irrigation As-Built Drawing (North).....	13
Figure 5	Irrigation As-Built Drawing (South).....	14
Figure 6	Final Planting Design .....	15
Figure 7	Reach 1 Channel Location (2012) .....	16
Figure 8	Reach 2 Channel Locations (2012).....	16
Figure 9	Reach 3 Channel Locations .....	17
Figure 10	Reach 4 Channel Locations .....	17
Figure 11	Location of monitoring cross sections, BEHI, and groundwater wells.....	19
Figure 12	General photo point locations .....	21
Figure 13	Daily Precipitation totals for 2012 at weather station MAS857 .....	22
Figure 14	Mean Daily Discharge at USGS gage 0903000 for November 2010 to mid-October 2011 .....	22
Figure 15	Maximum discharges at Granite Creek Gage 09503000 from July 11 to September 10, 2012 .....	23
Figure 16	Monthly water elevation (ft) at each well from January 2009 to August 2012.....	24
Figure 17	Rock Plug in Reach 1 .....	27
Figure 18	Rock Plug in Reach 2 .....	28
Figure 19	Reach 2 toe rock and sloped bank.....	29
Figure 20	Reach 3 rock plug .....	30
Figure 21	Reach 4 rock plug .....	31
Figure 22	Log sill location in Reach 1 .....	32
Figure 23	Log sill location at Reach 2 .....	33
Figure 24	Mound in Reach 2.....	34
Figure 25	Brush trench in Reach 4.....	35
Figure 26	Brush trench in Reach 3 showing improved growth in 2012.....	36
Figure 27	Cottonwood Posts in Wetland 2.....	37
Figure 28	Average percent woody species cover (plot) .....	44
Figure 29	Average percent woody species cover (taxon) .....	45
Figure 30	Average height Class .....	47
Figure 31	Average Percent Cover of Herbaceous Flora (All Plots).....	48
Figure 32	Comparison of Average Percent Cover (Reach and Wetland Plots).....	49
Figure 33	Comparison of Average Percent Cover (CPA Monitoring Plots).....	50
Figure 34	Study area of streams sampled for macroinvertebrates.....	56
Figure 35	Hydrographs showing duration of flow .....	59
Figure 36	Stream Habitat Mean Values .....	60
Figure 37	Reference and Stressed Macroinvertebrate Samples Compared.....	62
Figure 38	Macroinvertebrate metric values in perennial/intermittent stream types .....	63
Figure 39	Box and Whisker plots of 6 best performing metrics .....	66
Figure 40	Distribution of Intermittent IBI Scores (29 Samples).....	68
Figure 41	Trends in the Intermittent IBI Score at Watson Woods.....	69
Figure 42	Trends in Macroinvertebrate metric scores at Watson Woods .....	70
Figure 43	Trends in Habitat Conditions at Watson Woods.....	70
Figure 44	Distribution of volunteer index scores .....	71
Figure 45	Regression Analysis (Simple Four Metric Index vs. IBI Score).....	73
Figure 46	Regression Analysis (Volunteer Tolerance Index vs. Int. IBI Score).....	73
Figure 47	Comparisons of habitat parameter values .....	75
Figure 48	Hydrographs showing during of flow (Spring).....	76
Figure 49	Original Sampling Site Locations.....	83

Figure 50	Trap Locations for Herpetological Monitoring (2009-2012).....	84
Figure 51	Diagram of Sampling Sites.....	85
Figure 52	Summary of Number of Detections of Each Taxa.....	95
Figure 53	Location of primary amphibian breeding areas.....	97
Figure 54	Location of Transect, Point Count, and Census Surveys Zones within Watson Woods.....	105
Figure 55	Ruby-Crowned Kinglet - November.....	107
Figure 56	Yellow-rumped warbler – November.....	108
Figure 57	RCKI and YRWA (January).....	109
Figure 58	Early migrant breeding species (March).....	110
Figure 59	RCKI and YRWA in March.....	110
Figure 60	YRWA in late April/early May.....	111
Figure 61	Breeding Neotropical Migrants (late April/Early May).....	112
Figure 62	Breeding Neotropical Migrants (late April/Early May).....	112
Figure 63	Breeding Neotropical Migrants (late May).....	113
Figure 64	Breeding Neotropical Migrants (late May).....	114

**List of Tables**

**Page #**

Table 1	Native Grass and Forb Mix.....	9
Table 2	Calculated peak discharge for 2012 for the following recurrence.....	22
Table 3	Channel width comparison and percent change.....	25
Table 4	Maximum Channel Depth comparison and percent change.....	25
Table 5	Width/Depth and Bank Height/Bankfull Height Ratios.....	26
Table 6	Baseline through 2012 BEHI at survey sites.....	26
Table 7	Function of Installed Structures.....	26
Table 8	Summary of cottonwood post survival (2012).....	36
Table 9	Average percent cover for woody plants.....	40
Table 10	ANOVA results for woody species cover.....	41
Table 11	Average percent cover by taxon (Fall 2012).....	42
Table 12	Average percent cover by taxon (Fall 2011).....	42
Table 13	Average percent cover by taxon (Fall 2010).....	43
Table 14-	Average percent cover by taxon (Spring 2009).....	43
Table 15	Average percent cover by taxon (Fall 2009).....	44
Table 16	Percent Survivorship.....	46
Table 17	Average Height Class (Spring 2009, Fall 2012).....	46
Table 18	Average percent herbaceous cover by plot (Fall 2012).....	51
Table 19	Percent herbaceous cover by plot (Fall 2011).....	51
Table 20	Average percent herbaceous cover by plot (Fall 2010).....	52
Table 21	Percent herbaceous cover by plot (2009).....	52
Table 22	ANOVA results for herbaceous cover.....	53
Table 23	Habitat Parameters collected from 12 Prescott Area Stream Sites.....	57
Table 24	Flow Statistics and Duration of Surface Water Flow.....	59
Table 25	Basic Statistics for Macroinvertebrate Characteristics.....	61
Table 26	Macroinvertebrate Metrics.....	65
Table 27	Best Metrics for discriminating reference from stress sites.....	66
Table 28	Selected metrics and threshold values.....	67
Table 29	Evaluation of accuracy intermittent indexes.....	72
Table 30	Bioassessment Thresholds.....	72
Table 31	Annual Sampling Effort (2009-2012).....	88
Table 32	Reptile and Amphibian Species (2009-2012).....	89
Table 33	Reptile and Amphibian Species Detected Annually (2009-2012).....	91

Table 34	Reptile and Amphibian Species found (2009-2012).....	92
Table 35	Reptile and Amphibian Species Found (2009-2012).....	94
Table 36	Comparison of total number of detections and species captured.....	98
Table 37	Non-Target Vertebrate Species Detected (2009-2012).....	100
Table 38	Species Recorded at Watson Woods Riparian Preserve 2008 - 2012.....	106
Table 39	Breeding Neotropical Migrants (early June).....	115
Table 40	Breeding Neotropical Migrants (Mid July).....	116
Table 41	Breeding Neotropical Migrants (Late August).....	116
Table 42	Breeding Neotropical Migrants (September).....	117
Table 43	Raptor Residents.....	118
Table 44	Abundant Resident Species.....	119

## **List of Appendices**

### **Geomorphology**

Appendix A	Cross Section Profiles and Photos.....	134
Appendix B	BEHI Profiles and Photos.....	151
Appendix C	Photo Points.....	168
Appendix D	GPS Locations.....	199
Appendix E	As Built Drawings.....	201

### **Botany**

Appendix A	List of Species Recorded 2008-2012.....	234
Appendix B	Field Data Forms.....	238
Appendix C	Vegetation Characterization Report.....	241

### **Macroinvertebrate Zoology**

Appendix A	Monitoring Station Locations.....	370
Appendix B	Multi-Habitat Sampling Method.....	371
Appendix C	Table of Habitat Data from Samples.....	382
Appendix D	Habitat Assessment Reports.....	384
Appendix E	Bioassessment Reports.....	439
Appendix F	Metric and IBI Scores.....	460

### **Ornithology**

Appendix A	Volunteer List.....	464
Appendix B	Survey Results by Month.....	465
Appendix C	Bird List.....	520

## **Executive Summary**

Watson Woods Riparian Preserve (Watson Woods/Preserve) is a 126-acre Fremont cottonwood/red willow gallery forest located within the Granite Creek Watershed and larger Upper Verde River Watershed. It is located on Granite Creek northeast of Prescott along the southeast side of State Route 89 approximately 2 miles north of State Route 69. Watson Woods is located within Sections 23, 24 and 26 of Township 14 North, Range 2 West, in Yavapai County, Arizona.

The Preserve was established in 1995, and is managed by Prescott Creeks Preservation Association (Prescott Creeks) through a 25-year renewable lease granted by the City of Prescott. Since that time, Prescott Creeks has developed and implemented a variety of management programs and associated activities designed to improve the functional capacity of Watson Woods as a wetland, riparian, and aquatic ecosystem. Prior to these management programs, Watson Woods was severely degraded from anthropogenic activities associated with natural resource extraction and development (residential, commercial, and industrial). Therefore, in March 2009, Prescott Creeks implemented the “Watson Woods Riparian Preserve Restoration Project (Restoration Project),” a project that included stream channel restoration, hydrologic improvements, vegetative plantings, and a management, maintenance, and monitoring program.

The goals of the Restoration Project are 1) to enhance and restore the Granite Creek channel function and existing riparian habitats and create new riparian habitats and 2) to educate and involve the community in the restoration process. To accomplish these goals multiple scientific disciplines were considered during planning, development and implementation, with the primary areas of focus being geomorphology, botany, macroinvertebrate zoology, herpetology, and ornithology. The Restoration Project has involved the community through volunteer events, outreach, and environmental education programs, along with the construction of an interpretive trail system, as summarized in the *Watson Woods Community Involvement Report*.

## **Geomorphology**

The primary component of the Restoration Project was the functional restoration of the Granite Creek channel. Prescott Creeks identified existing stable segments of the creek and calculated geomorphic dimensions of these segments in order to incorporate those features into a “natural channel” design. Four “reaches” of the creek were restored using a variety of structural practices including channel realignment, off-channel wetlands, toe rock/rock trench sill installation, along with non-structural/bioengineering practices such as seeding/fabric installation, post/pole plantings, bundle plantings, and brush revetment/coir log installation. In total, over 4,100 feet of stream channel were re-aligned, shaped, and planted with native riparian vegetation, over 18 acres was planted with native grass seed, and five off-channel/ephemeral wetlands were constructed. In order to support the initial growth of planted vegetation, an irrigation system was installed and implemented for the first 2-3 growing seasons.

Post-construction monitoring occurred in April 2009, September 2009, October 2010, September 2011, and September 2012 to evaluate the performance of installed structures and bioengineering treatments. Six cross sections of the channel were re-surveyed at each monitoring event to measure channel stability, and six cross sections were re-surveyed to measure bank stability by using the Bank Erodibility Hazard Index (BEHI). Photographs were taken annually at eleven points as well as at each cross-section and BEHI location. Annual stream flow, precipitation data, and groundwater data was also gathered and analyzed to determine the duration, quantity, and force of water that the restoration areas would have experienced that year.

The Granite Creek restoration has resulted in a new channel pattern that has improved stream access to adjacent floodplains and has allowed surface water to spread out over more of the Preserve. This channel alignment has also allowed riparian vegetation to flourish in areas that previously had been spoil areas from gravel mining. Although a major flood event (January 2010) caused significant damage that required supplemental construction activities and repairs, the restored reaches and associated areas appear to be functioning properly, and width/depth ratios have remained within the range of a stable “C” channel type. The BEHI scores at each monitoring location have improved over time. Bioengineering components such as willow clusters/trenches are well established, and cottonwood pole plantings have an 84% survival rate. All structures such as rock plugs, toe rocks, and rock/log sills are intact and functioning properly.

## Botany

An analysis of vegetation establishment within Watson Woods was conducted four consecutive years in terms of changes in cover for both woody and herbaceous vascular flora and survivorship of planted species within restored reaches, critical planting areas, and wetlands. A line-intercept method (Bonham 1989) modified to include height estimates was used to sample percent cover in 217 transects, with the purpose of determining performance of the Restoration Project. Baseline data was collected in spring 2009 immediately following initial restoration activities, with subsequent monitoring events in the fall of 2009, 2010, 2011, and 2012.

In fall 2009, overall average percent cover for woody plants was 4.5%, ranging among plots between 0.72% and 10.74%. In fall 2010, overall average percent cover was 15.6%, ranging between 5.0% and 29.7%. In fall 2011, overall average percent cover was 19.0%, ranging between 8.0% and 45.9%. In fall 2012, estimated overall average percent cover for transects along reaches and wetlands were 31.9%, ranging between 10.1% and 48.4%. Between spring 2009 and fall 2012, average height classes among plots increased from 1.0 (< .5m) to 3.5, increased to 3.7 in fall 2011, and to 4.2 in fall 2012. Survivorship was 97.9% by fall 2009 and fell to only 94.6% by 2011, indicating a high overall success rate. By this time, however, estimates were difficult because of flooding events, dead shoot decay, and the sprouting of new shoots from rhizomes and root crowns. In light of these factors, estimates of survivorship were not attempted in 2012. Average herbaceous cover over all plots increased from 34% in fall 2009 to 43% in fall 2010, decreased to 28.1% in fall 2011, and increased to 59% in fall 2012. From fall 2009 to fall 2010 exotic perennials and annuals increased from 44% to 46% of total average herbaceous cover. In fall 2011 exotic perennials and annuals decreased to 37% and to 30% in fall 2012.

In addition to monitoring critical planting areas and restored wetland/riparian areas, the entire Preserve was analyzed using foliar height density (FHD, also referred to as foliar height distribution and foliar height diversity) cover of perennial and annual herbs, and density of trees and shrubs. Vegetation associations were also digitally mapped and a checklist of vascular plant taxa was made. FHD surveys were conducted in 1997, 2005, and 2012 in order to characterize the vegetation within the Preserve and to document progress. Between 1997 and 2012, FHD increased markedly for six species. *Festuca arundinacea*, *Salix exigua*, *S. lasiolepis*, *Populus angustifolia*, *P. ×hinckleyana*, and *Ulmus pumila*. Estimates for average canopy cover increased between fall 2005 and fall 2012, with riparian species increasing from 25.4% in 2005 to 31.9% in 2012. Similarly, average canopy cover for non-riparian species jumped from 8.4% in 2005 to 20.4% in 2012.

## Macroinvertebrate Zoology

Macroinvertebrate bioassessments were conducted in order to assess aquatic conditions within Watson Woods and selected tributaries of Granite Creek. The objectives for this study were to: 1) describe baseline biological conditions for nine sites on Granite Creek and tributaries; 2) utilize ADEQ data and the data from this survey to develop and test metrics and an index for identifying impairment; 3) track macroinvertebrate trends for 2 years following restoration activities within Watson Woods and 4) provide a simplified bioassessment method for use by volunteers that is tailored for intermittent streams.

The bioassessment study consisted of a collection of macroinvertebrates, habitat, and water chemistry sampling at nine intermittent stream sites and the Watson Woods wetland ponds over a 2-year study period (spring 2011 and 2012). Data previously collected by ADEQ from five of these nine stations plus four additional sites (2008-2010) were also utilized to create a larger dataset for the metric testing and Index development analyses. All index development methods followed US Environmental Protection Agency methods for developing and testing a multi-metric bioassessment index.

The streams within the Granite Creek watershed are intermittent, flowing from 4-8 months of the year depending on quantities of winter snowpack and monsoon rain. Although these flows cannot sustain many of the typical long-lived macroinvertebrates of perennial streams, these flows are sufficient to support a fairly diverse communities of invertebrates. A well developed riparian corridor was evident at most of the study sites with the exception of Granite Creek headwater sites and Manzanita Creek. There were variations in stream bottom habitat and substrate conditions were generally poor at the stressed sites. Since sensitive macroinvertebrate species prefer clean cobble-gravel substrates with open interstitial spaces to colonize, high percentages of fine sediment, high



percent embeddedness and high percent run habitat are indicators of a degraded stream channel and poor habitat for macroinvertebrates.

Macroinvertebrate characteristics for these sites include low taxa richness, a lack of EPT taxa, high percent composition by flies (*Diptera*) and a high percentage of the collector-gatherer and filterer functional feeding groups. The metrics selected for the Intermittent Index of Biological Integrity included: total taxa richness, percent composition by stoneflies, percent composition by midges, percent composition by the most dominant taxon, percent collectors and percent filterers. Thresholds for impairment to assess samples were based on the 25<sup>th</sup> percentile of reference values. This resulted in 8 of 9 sites from 2011 and 7 of 9 sites from 2012 identified as impaired. Interestingly, the Granite Creek @ Watson Woods sample from 2012 was the only site in “good” condition. In 2011, the reference sites upper Miller Creek and upper Butte Creek were in fair condition, whereas the remainder of sites was in poor condition.

Intermittent IBI scores were observed within Watson Woods over the 5-year study period. The samples from 2008 and 2012 were in marginally “good” condition, whereas the 2011 sample was in poor condition, being half the IBI score of the other samples. While the taxa richness was not similar to the reference sites, the percent midges were lower and the percent blackflies (filter feeders) were greater in the 2008 and 2012 samples, resulting in high IBI scores. In addition, the fact that this site is not dominated by midges and worms means that the habitat is not limiting the macroinvertebrate taxa, which is a hopeful step toward recovery of a fully functional aquatic community.

Habitat conditions did improve in the Watson Woods reach. Canopy cover, Habitat index score, Pfankuch channel stability score, riparian PFC score and percent riffle habitat all increased following the channel restoration work, whereas percent embeddedness and the riffle-D50 value decreased; all positive improvements in substrate and channel habitat for aquatic life. It appears that the stream recovery following the channel restoration work was successful not only for restoring the physical integrity and functional riparian community but in creating a stable channel and substrate sufficient for a functional intermittent stream community to develop.

Two bioassessment indexes were developed for use by volunteer groups on macroinvertebrate samples from intermittent streams in Prescott. The first, a Tolerance Index uses order level identification of macroinvertebrates in the field, a simple classification of bugs into three tolerance categories, application of multipliers for each category, and a summed score. The second index is the “Simple Four Metric Index” which also uses Order level identification in the lab and calculation of four metrics in common with the Intermittent IBI (taxa richness at order level, percent composition by stoneflies, percent composition by the dominant taxon, and percent composition by midges). Regression R<sup>2</sup> values and corresponding correlation significance scores between each of the volunteer indexes and the Intermittent IBI were highly significant, indicating that either tool could be used to make accurate bioassessments. The choice of which index to use will depend on the skill level of the volunteers, with the Tolerance Index being easiest to use. With these pieces of a volunteer monitoring program in place, valuable monitoring data can be collected to help track aquatic life condition and stream and watershed health.

## **Herpetology**

Herpetological monitoring was conducted between 2009 and 2012 as part of the Restoration Project. The objectives of the herpetological component of the Restoration Project were to use existing baseline data and standardized survey methods to assess a monitoring program for the herpetofauna of Watson Woods; and to foster public appreciation of the ecological importance of riparian herpetofauna. Survey methods included trapping at pitfall grid and array sites, dip-netting, deployment of box funnel and minnow traps, and two types of visual encounter surveys.

In total, 19 reptile and amphibian species were observed in Watson Woods, including two non-native turtle, one lizard, and three snake species not detected during the previous inventory in 1999. Several mammal, bird, and fish species were also detected; of these, one mammal and all fish species were non-native. Survey methods were not equally likely to detect each species; however, common diurnal lizards were detected during all methods. Plateau Fence Lizard and amphibian larvae constituted the vast majority of detections. Several snake and one lizard species were only detected once or twice; three of these detections were made by volunteers or Prescott Creeks

staff, illustrating the important role of citizen scientists. Important amphibian breeding areas include the semi-permanent ponds/ephemeral wetlands (for Tiger Salamanders), and Granite Creek, especially Reaches 2 and 4 and historic channels (Woodhouse's and Southwestern Toads).

Both biodiversity and abundance appears to be increasing in riparian woodlands, likely a function of both previous and current restoration efforts. Although lizards quickly colonized restoration sites, more detailed analyses are needed to ascertain correlation in species population trends with current restoration efforts. Recurring stochastic events occasionally affected trap function and coverboard persistence, illustrating the need to carefully identify and secure traps during long-term monitoring programs, especially in public spaces. Possible conservation concerns include the unknown effects of noise pollution on amphibian breeding success, loss of suitable amphibian breeding habitat due to dense woody vegetation plantings, loss of cover through removal of downed logs, and a projected decrease in abundance and diversity of large-bodied snakes from the area.

### **Ornithology**

Avian monitoring was conducted in order to document bird population and to analyze these results in comparison to the Restoration Project. Surveys were conducted during the months of January, March, April, May, June, July, August, September and November using three survey protocols as designed by the Arizona Important Bird Area (IBA) Program—transect surveys, point count surveys, and census surveys. Point count surveys occurred in March, June, and July, while transect surveys were conducted during the other months as above. Both transect surveys and point count surveys are field sampling surveys which take a sample of avian populations. Transect surveys involve counting the number of individual birds by species along a transect (Granite Creek) within 50 meters of the transect line. Point counts are taken from the same point during each point count survey and individual birds are counted by species within 100 meters of each point. Census surveys are used for water bodies and water body edges, and are designed to count 95% of all the individual birds present on the water body and along the edge.

Results suggest an increased trend in numbers of two neotropical migrant species, common black-hawk and Bullock's oriole. While four years of monitoring may not ascertain clear changes in avian species numbers and diversity that may result from the Restoration Project, it is anticipated that the continued growth of the recently planted vegetation (especially cottonwood and willow trees) will continue to improve avian populations.

### **Conclusions**


The restored reaches of the Granite Creek Channel are stable and functioning properly, and survivorship of planted trees exceeds 80%. In regard to vegetative analyses, overall average percent cover for woody plants increased along with average height classes. In regard to macroinvertebrate studies, results showed habitat improvements within the Preserve, including increased canopy cover, riparian PFC score, and improved riffle habitat, as well as the establishment of a substrate sufficient for a functional intermittent stream community to develop.

While additional studies may be necessary to evaluate the effects of the Restoration Project on Herpetological and Avian Habitat, valuable baseline data was gathered and existing inventories were further expanded. Considering the overall results and analyses of the Restoration Project Professional Team and visible improvements within Watson Woods, Prescott Creeks believes that these goals and objectives were met.

## **Introduction**

Prescott Creeks Preservation Association (Prescott Creeks) is pleased to present this final report summarizing the Watson Woods Restoration Project (Restoration Project). The Restoration Project was made possible due to grants provided by the Arizona Water Protection Fund Commission (#08-158WPF) and the Arizona Department of Environmental Quality Water Quality Improvement Grant Program (#9-0078, #9-008), along with support/funding from the City of Prescott. The project was sponsored by Prescott Creeks, a 501 (c) (3) not-for-profit organization with the mission to achieve healthy watersheds and clean waters in central Arizona for the benefit of people and wildlife through protection, restoration, education, and advocacy.

Watson Woods Riparian Preserve (Watson Woods/Preserve) is in Yavapai County, Arizona. It is located on Granite Creek northwest of downtown Prescott along the southwest side of State Route 89 approximately 2 miles north of State Route 69. The one mile long project is located within Sections 23, 24 and 26 of Township 14 North, Range 2 West (Figure 1).

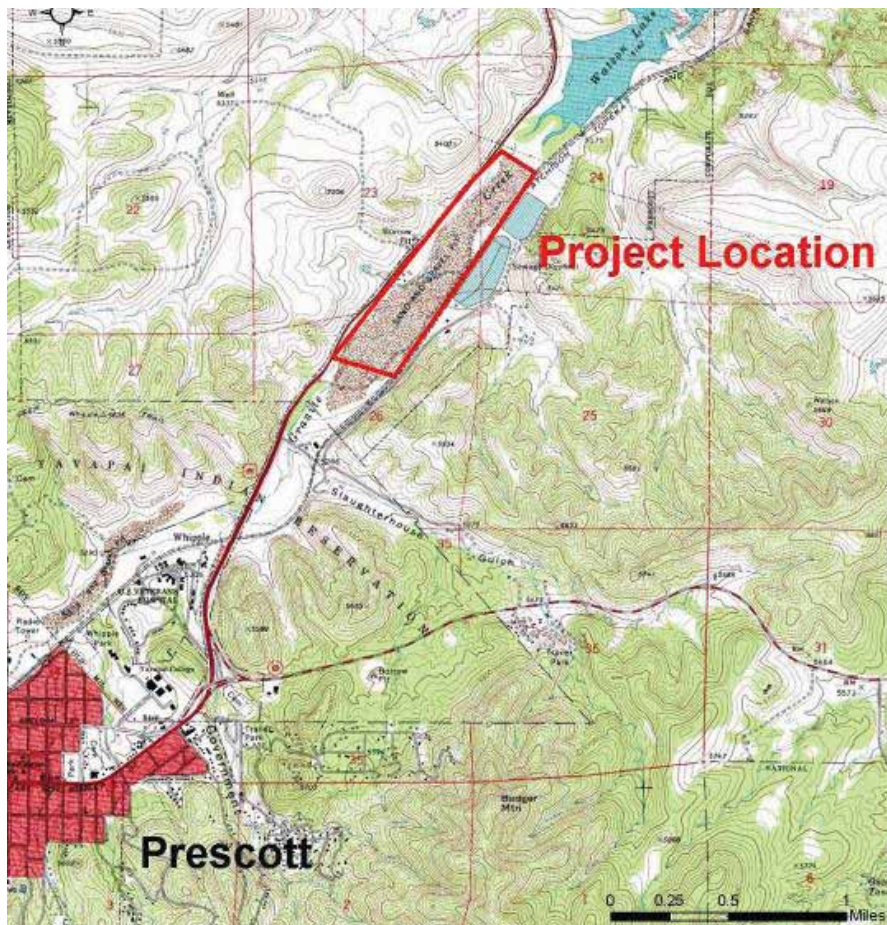

**Figure 1-Location of Project Area**

*Watson Woods Riparian Preserve is located on Granite Creek to the northwest of downtown Prescott*

The Preserve was established in 1995 and is managed by Prescott Creeks through a 25-year renewable lease granted by the City of Prescott. Since that time, Prescott Creeks has developed and implemented a variety of management programs and associated activities designed to improve the functional capacity of Watson Woods as a wetland, riparian, and aquatic ecosystem. Prior to these management programs, Watson Woods was severely degraded from anthropogenic activities associated with natural resource extraction and development (residential, commercial, and industrial). Therefore, in March 2009, Prescott Creeks implemented the “Watson Woods Riparian Preserve Restoration Project (Restoration Project),” a project that included stream channel restoration,

hydrologic improvements, vegetative plantings, and a management, maintenance, and monitoring program. Figure 2 illustrates a timeline of significant milestones of this project since 2006.

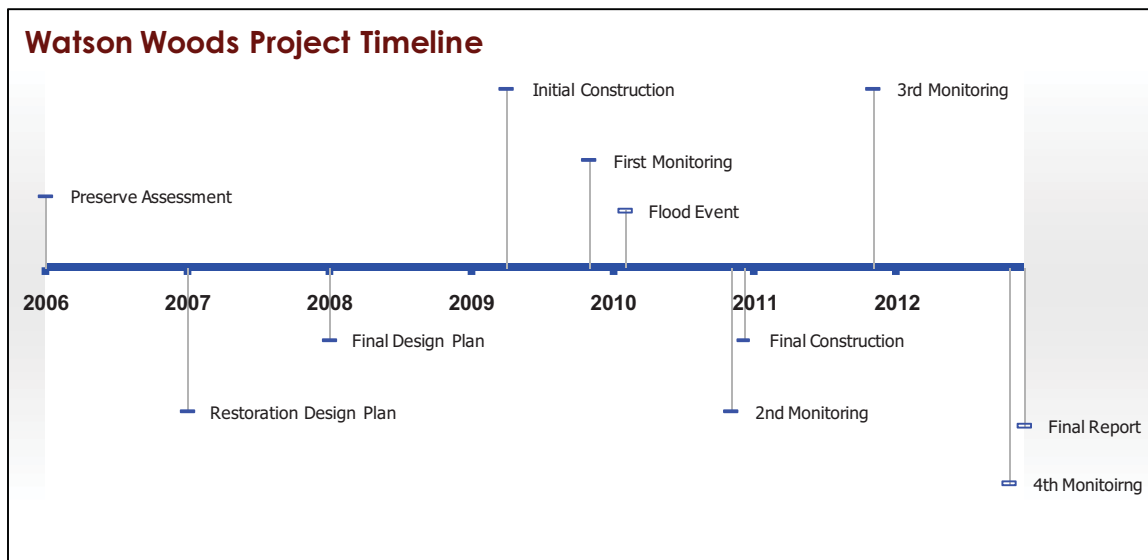


Figure 2-Project Timeline

### Goals and Objectives

The goals of this project were to enhance and restore creek function and riparian habitat and create additional riparian habitat. Additionally, the project aims to educate and involve the community in the restoration process of Granite Creek. The results of the education/involvement of the community can be found in Prescott Creeks' *Community Involvement Report* for the Watson Woods Riparian Preserve Restoration Project.

The objectives of the project were to:

- Restore the stability of the Granite Creek stream channel while maintaining natural dynamic stream processes, proper hydrologic conditions and functions, stream morphology and channel characteristics, and floodplain function;
- Enhance, restore, and create riparian vegetation and habitat within the Watson Woods Riparian Preserve;
- Educate and involve community members in the restoration process; and
- Monitor the biotic and abiotic environment to evaluate and communicate project performance.

### Granite Creek Restoration

The primary component of the Restoration Project was the restoration of the Granite Creek channel. Prescott Creeks identified existing stable segments of the creek and calculated geomorphic dimensions of these segments in order to incorporate those features into a "natural channel" design. Four "reaches" of the creek were then restored using a variety of structural practices including channel realignment, off-channel wetlands, toe rock/rock trench sill installation, along with non-structural/bioengineering practices such as seeding/fabric installation, post/pole plantings, bundle plantings, and brush revetment/coir log installation. In total, over 4,100 feet of stream channel was re-aligned, shaped, and planted with native riparian vegetation, over 18 acres was planted with native grass seed, and five off-channel ephemeral wetlands were constructed.



### Project Planning and Design

The Restoration Project was planned and designed primarily through the 2007 Watson Woods Riparian Preserve – Restoration Plan (Restoration Plan) through a grant awarded by the Arizona Water Protection Fund Commission (#04-122-WPF). The Restoration Plan considered channel geomorphology and function, floodplain function, hydrology, groundwater, stream bank stability, and riparian vegetation, as well as developing a management and monitoring program to ensure project success.

In summary, a geomorphic design approach was utilized, which involved four distinct steps with the intent to improve the physical, biological, and aquatic resources of the riparian corridor and associated wetlands within the Preserve.

- 1) Characterization of existing physical and biological parameters;
- 2) Identification and characterization of reference conditions that represent the full potential of the system;
- 3) Evaluation of existing conditions against reference to determine enhancement needs; and
- 4) Development of specific design prescriptions to move the system toward the “reference” condition

The project area was divided into four reaches to aid in assessment and design (Figure 3). The reaches vary from 1,200-2,000 feet in length and were selected by considering existing/planned morphology and riparian vegetation.

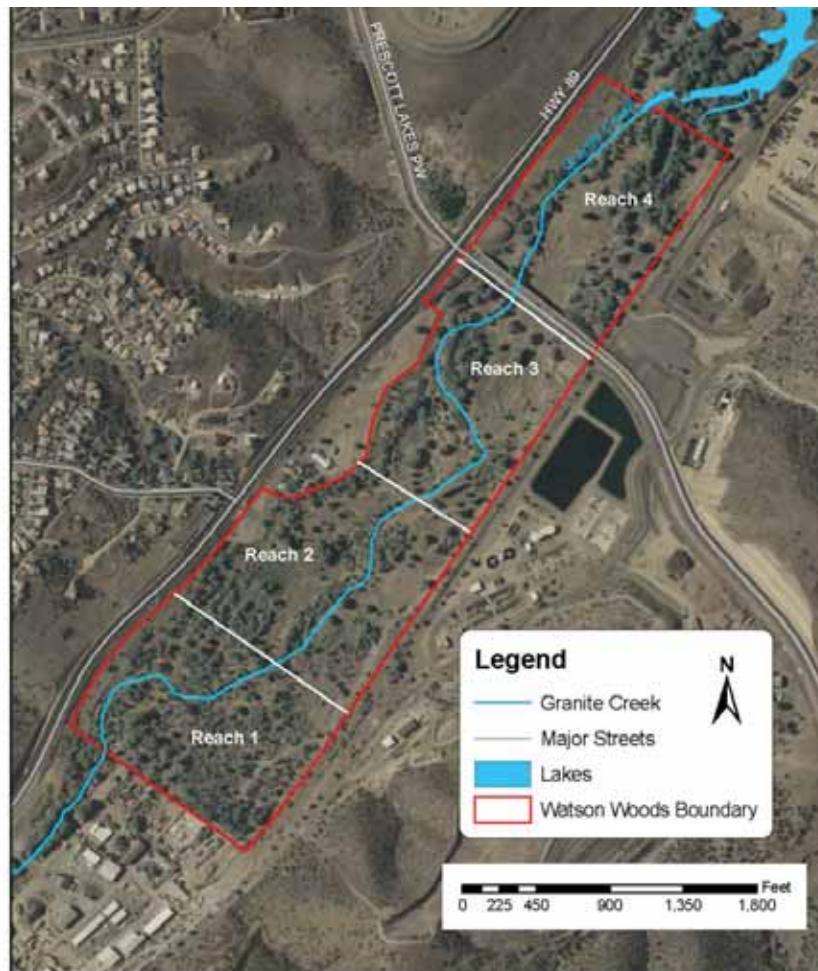


Figure 3-Location of Project Reaches



## Construction and Implementation

### Initial Construction Efforts (2009)

The initial construction effort took place from March 2<sup>nd</sup> to April 8<sup>th</sup>, 2009. Two Natural Channel Design personnel worked as supervisors on the project. Prescott Creeks provided one full time supervisor as well as the Project Manager. Earthwork was sub-contracted to Fann Environmental of Prescott, AZ. Planting labor included two separate 11-person American Conservation Experience (ACE) crews. Volunteers from various local organizations or from personal interest also contributed labor. Equipment utilized included two scrapers, two dozers, a large excavator, a mini-excavator, a loader, a large backhoe, a small Bobcat skid-steer, and a grader.

The following list summarizes the work accomplished during this initial construction effort:

- Stream Channel Excavation 8,285 cy
- Wetland Excavation 18,570 cy
- Fill (floodplains) 14,070 cy
- Road Realignment 770 cy
- Toe Rock Structure Installation 420 ft
- TRM Fabric 70 ft x 8 ft
- Erosion Fabric (Double net straw/coconut) 54,656 sq ft (61 rolls at 112 ft x 8 ft/roll)
- Erosion Fabric (Single net straw) 44,800 sq ft (50 rolls at 112 ft x 8 ft/roll)
- Seeding 17 acres
- Willow Clusters Planted 1,928 Clusters (~7712 willow stems)
- Willow Vertical Bundles Planted 365 Bundles (~ 1460 willow stems)
- Cottonwood Post Plantings 215 Plantings (~645 cottonwood posts)
- Willow Trenches 17 Trenches (~1267 willow stems)
- Brush Revetment Installation 615 linear feet
- Coir Log Installation 540 linear feet

### *Structural Practices*

#### **Channel realignment**

The channel was realigned in each of the four reaches in order to restore a more natural meander pattern and increase lateral stability by eliminating sharp bends. In addition, the realignment reconnected the geomorphic floodplain to the stream bed which allows base and flood flows to spread across the entire floodprone area. At each point where the new channel alignment exited the existing channel, excavated material from the new channel was used as a plug to reduce the possibility of the stream returning to its old alignment.

#### **Off-channel wetlands**

Three new wetland features were created (wetlands 3, 5 and 6) and two enhanced (wetlands 2 and 4) during initial construction. An outlet channel was constructed to allow any floodwaters which collect in the wetlands to drain back into Granite Creek. Excavated material from the wetland construction was spread out in designated spoil areas.

Wetland 1 was not constructed during the initial construction effort. This wetland was to be located in Reach 2, at the site of an abandoned landfill. Test pits dug at the site indicated the potential for the landfill material to be a greater quantity than originally estimated and thus the cost for cleanup could easily exceed the budget. As a result, this wetland was further reviewed with Water Protection Fund staff and alternatives for relocation considered. Ultimately, Wetland 1 was not included in the restoration project.

### Toe Rock with Willow Plantings

This structural bank stabilization practice consists of placing graded angular rock along the plug that is inserted into the existing channel alignment after the new channel alignment has been excavated. The height of rock is 3 ft above the channel bed and extends 2 ft below the channel bed. Planting of willow clusters are placed behind the toe rock. This practice was installed in each reach where a new channel alignment exited the existing channel.

### Rock Trench Sills

Rock trenches were installed in two instances where channels were realigned. These sills reduce the risk of stream capture by the previously existing channel during flood periods when overbank flows occur. The trenches were installed at floodplain elevation along the former channel inlet. The trenches are constructed of graded rock.

### Temporary Stream Crossing Culverts

Two temporary stream crossings with culverts were constructed so that construction equipment could cross the stream under stable conditions. Both culverts were removed upon completion of earthwork.

### Bioengineering Practices

#### Seeding and Fabric

After the new channel was constructed, the banks were seeded with a native grass and forb mix (Table 1). Then, the banks were covered with erosion control fabric (double and single layer fabrics). The seed was hand broadcast by crewmembers. The fabric was rolled out and staked to the ground to secure it. Stakes were installed approximately every 3 to 4 feet of sloped bank.

Table 1-Native Grass and Forb Mix

Common Name	Latin Name
Purple three-awn	<i>Aristida purpurea</i>
Sideoats grama	<i>Bouteloua curtipendula</i>
Blue grama	<i>Bouteloua gracilis</i>
Bottlebrush squirreltail	<i>Elymus elymoides</i>
Blue wildrye	<i>Elymus glaucus</i>
Needle and thread	<i>Hesperostipa comata</i>
New Mexico feathergrass	<i>Hesperostipa neomexicana</i>
Curly-mesquite	<i>Hilaria belangeri</i>
Prairie junegrass	<i>Koeleria macrantha</i>
Spike muhly	<i>Muhlenbergia wrightii</i>
Vine mesquite	<i>Panicum obtusum</i>
Western wheatgrass	<i>Pascopyrum smithii</i>
Tobosagrass	<i>Pleuraphis mutica</i>
Muttongrass	<i>Poa fendleriana</i>
Alkali sacaton	<i>Sporobolus airoides</i>
Spike dropseed	<i>Sporobolus contractus</i>
Sand dropseed	<i>Sporobolus cryptandurus</i>
<b>FORBS/HERBS (WILDFLOWERS)</b>	
Showy goldeneye	<i>Helianthus multiflorus</i>
Arroyo lupine	<i>Lupinus succulentus</i>
Eaton's penstemon	<i>Penstemon eatonii</i>
Globe mallow	<i>Sphaeralcea coccinea</i>
Yellow evening primrose	<i>Oenothera elata</i>

### **Willow Pole Clusters**

Arroyo (*Salix lasiolepis*), coyote willow (*Salix exigua*), and red willow (*Salix laevigata*) were wild-harvested from the immediate surroundings on the Preserve. Each pole cluster planting were placed in an augered hole, watered, and backfilled. To minimize bank disturbance, a 6-inch diameter auger attached to a mini-excavator and small skid-steer was used to create the holes. Clusters were planted approximately every 4-feet. They were planted on all banks that were disturbed by the new channel alignment.

### **Vertical Bundles**

Vertical bundles were planted between cluster plantings.

### **Willow Trench**

This practice was installed in the plugs at each channel re-alignment.

### **Post Plantings**

Cottonwood posts (*Populus fremontii*, *Populus* × *Hinckleyana*, *Populus angustifolia*) were also wild-harvested, and placed in holes excavated to the suggested groundwater depths and backfilled. Willow stems were included in the holes to stimulate cottonwood growth. Post plantings were installed in each Reach along the new channel alignments as well as around the wetlands.

### **Brush Revetment**

Brush revetments were installed in each Reach along banks that were at higher risk of erosion due to the meander radius.

### **Coir Logs**

These 12-inch diameter flexible logs are made of coconut husk, typically 8-10 feet long. They protect the streambank by stabilizing the toe of the slope and by trapping sediment. Logs are secured with 24-inch long wedge-shaped stakes at 5 foot intervals. Stakes are driven through center of log or both sides of log and tied with twine. Coir logs were installed in each Reach along the toe of banks that are at a higher risk of erosion due to the meander radius.

### **Supplemental Construction Efforts (2010)**

Flooding in January 2010 resulted in several impacts to the stream channel and some of the construction practices implemented during the initial construction phase, the most noticeable was the off channel scouring and removal of accumulated biomass along the channel. Direct impacts to the restoration activities were most prominent in the upstream reaches and decreased going downstream. Construction activities in 2010 focused on repairing and enhancing changes brought about by the flood as well as increasing the willow and cottonwood plantings.

The 2010 construction effort took place from November 8 to December 8, 2010. Fann Environmental provided the earthmoving equipment and operators. Project supervision was provided by two Prescott Creeks and one Natural Channel Design, Inc. personnel. Equipment utilized during this phase of construction included an excavator, a loader, large backhoe, a dozer and two dump trucks. Work crews varied depending on the task, but typically included a supervisor/operator, other operators and general laborers. Revegetation efforts were carried out with the use of a 9-person ACE crew along with one to two equipment operators and took ten days to complete. The primary machinery utilized to assist in the plantings was a Bobcat mini-excavator with a 6-inch auger attachment. The auger drilled the holes for the willow clusters while the bucket attachment was used to dig some of the willow trenches. In addition a large backhoe assisted in the excavation of willow trenches.

The following list summarizes the work accomplished during the 2010 construction effort:

• Stream Channel Excavation	260 linear feet
• Stream Channel Sediment Removal	150 linear feet
• Bank Sloping	530 linear feet
• Toe Rock Structure Repair	75 ft (70 cy rock)
• Non-Woven Geotextile Fabric	70 ft x 15 ft
• Double Net Erosion Control Fabric	12,288 sq ft (16 Rolls at 8' x 96' ft/roll)
• Single Net Erosion Control Fabric	19,968 sq ft (26 Rolls at 8' x 96' ft/roll)
• Willow Clusters Planted	391 Clusters (~11732 willow stems)
• Willow Vertical Bundles Planted	11 Bundles (~ 33 willow stems)
• Cottonwood Post Plantings	84 pit plantings (~254 cottonwood posts)
• Willow Trenches	12 Trenches (~1270 willow stems)
• Brush Revetment Installation	40 feet
• Coir Log Installation	150 linear feet
• Native Grass Seed	1.6 Acres

### ***Structural Practices***

The following is a summary of activities and practices implemented during the 2010 construction period.

#### **Channel Shaping and Maintenance**

The 2010 main channel alignment in Reach 1 had moved away from the 2009 alignment. The decision was made to keep the active channel in this new alignment based on several factors. Since the vegetation planted along the 2009 alignment was established, the new alignment opened up additional areas to expand riparian plantings. The new channel alignment allowed for extending water to previously drier areas while allowing higher water to flow into the 2009 channel. In order to prevent the migration of a headcut through this reach, a new channel was excavated to a more consistent slope and shaped to reconnect the geomorphic floodplain to the stream bed that will allow base and flood flows to spread across the entire floodprone area. The 2009 channel in Reach 1 was cleared of deposited sediment that had filled the channel.

#### **Toe Rock Repair**

In Reaches 1 and 2, toe rock that was damaged during the flood was repaired with graded angular rock. After the section of bank needing repairs was resloped, non-woven geotextile was placed on the slope prior to the placement of the rock. The height of rock is 3 ft above the channel bed and extends 2 ft below the channel bed. This rock repair ties into the intact rock still in place.

#### **Log Sills**

Log sills were installed in two instances where additional bank stabilization efforts were needed. These sills reduce the risk of stream capture by the historic channel during flood periods when overbank flows will occur. The sills are buried to floodplain elevation. The log sills are an alternative to more expensive rock.

#### **Mound Removal**

In Reach 2, a large mound of soil that was a remnant of the gravel mining was removed. This mound located on the adjacent floodplain prevented water from spreading across the floodplain. The result was a concentrated flow in the channel that caused excessive scouring. The removal opens up 100 feet of floodplain width and should allow for a more even flow of water.

## ***Bioengineering Practices***

### **Seeding and Fabric**

After any bank was resloped or disturbed, it was seeded with a native grass & forb mix and then covered with erosion control fabric (double and single layer fabrics).

### **Willow Pole Clusters**

Willow pole clusters were planted on all banks that were disturbed and re-sloped during the 2010 construction.

### **Willow Trench**

This practice was installed in areas identified during post flood surveys as needing to have reduced flow velocities to prevent further scour.

### **Cottonwood Post Plantings**

Post plantings were installed in Reaches 1 and 2 along the channel alignments as well as in Critical Planting Area 1.

### **Brush Revetment**

Brush revetments were installed in late winter 2011

### **Coir Logs**

Coir logs were installed in each Reach along the toe of the downstream bank.

### **Irrigation System**

Following the construction and implementation of the Granite Creek restoration, vegetative plantings, and soil stability practices, Prescott Creeks installed a complex irrigation system to provide a regular water supply to native trees, grasses, and forbs planted. The water was supplied by the City of Prescott for 2-3 growing seasons, implemented in 2 different stages.

The first stage consisted of irrigating areas immediately adjacent to the restored reaches of Granite Creek. While successful, this stage was extensively damaged from the January 2010 flood. During post-flood repairs, Prescott Creeks focused on providing irrigation to off-channel areas (critical planting areas and wetlands), which represents the second stage of the system. Figures 4 and 5 illustrate both stages of irrigation within the Preserve.

The system consisted of a series of 2" main lines (PVC), 3/4" flex tubes, and "spaghetti" tubes, all of which was automatically operated through a control unit/valve box. The irrigation system operated from approximately May-October, and planting areas were typically watered for 4 hours 2-3 times per week on a staggered schedule. Prescott Creeks considers this system to be beneficial to the restoration project, particularly due to the relatively dry conditions in 2011 and 2012.



## Watson Woods Riparian Preserve Representative Irrigation Design - As Built

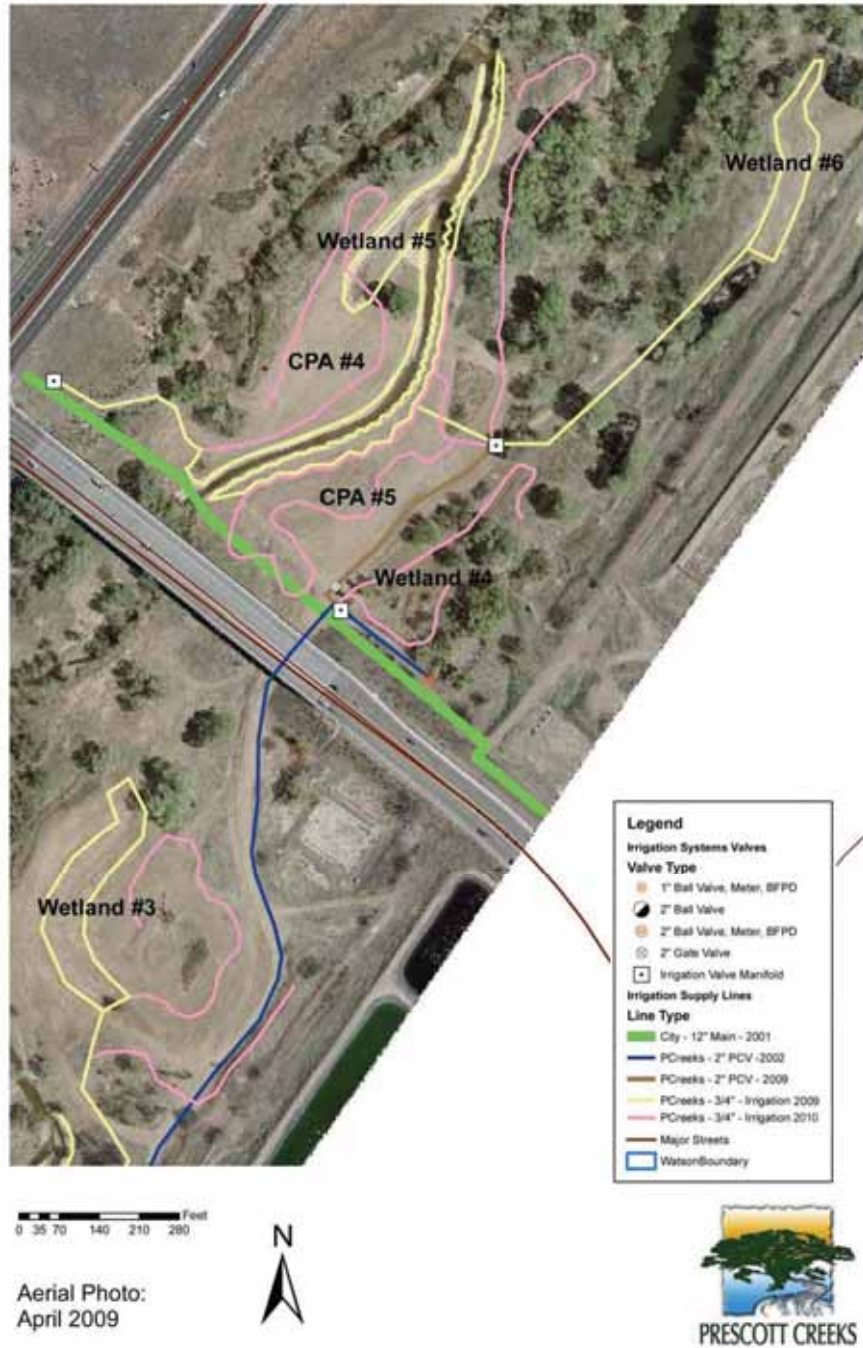


Figure 4-Irrigation As-Built Drawing (North)

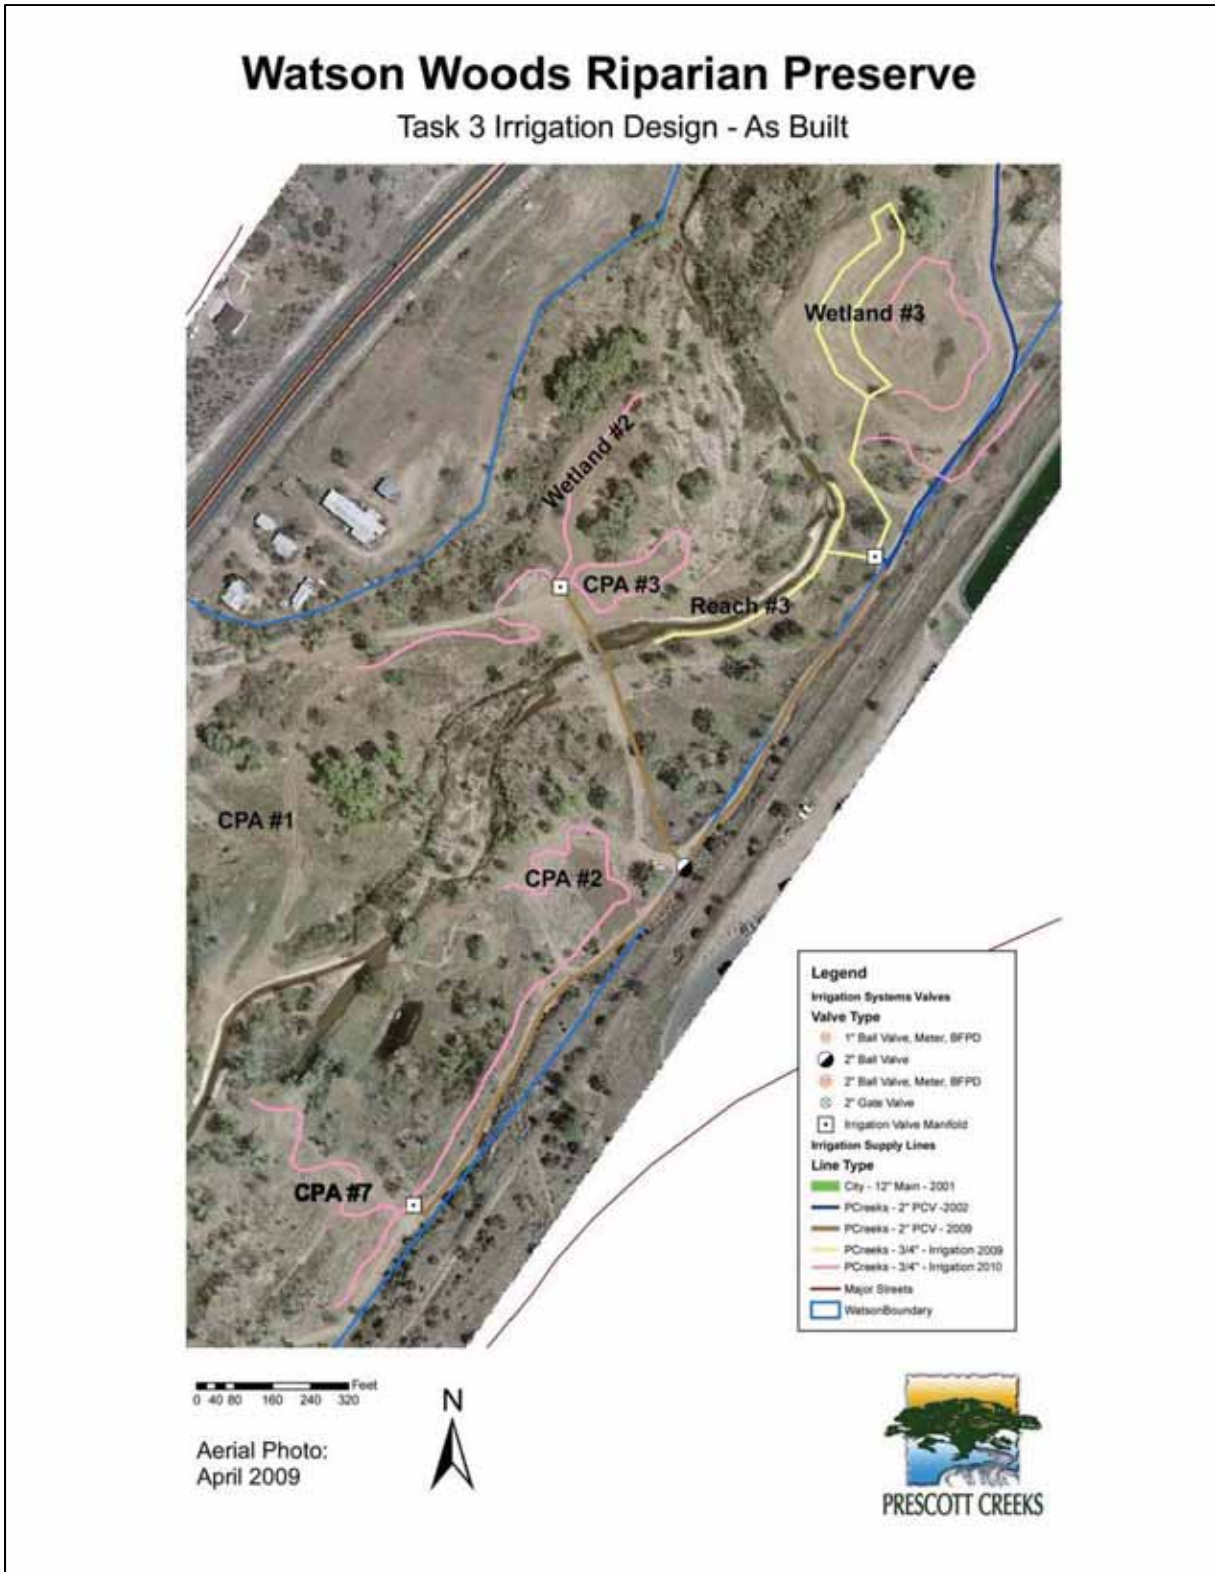


Figure 5-Irrigation As-Built Drawing (South)



### As Built Drawings

Figure 6 illustrates the final location/extent of critical planting areas and wetlands. In addition, Appendix E contains fully engineered “as built” drawings.

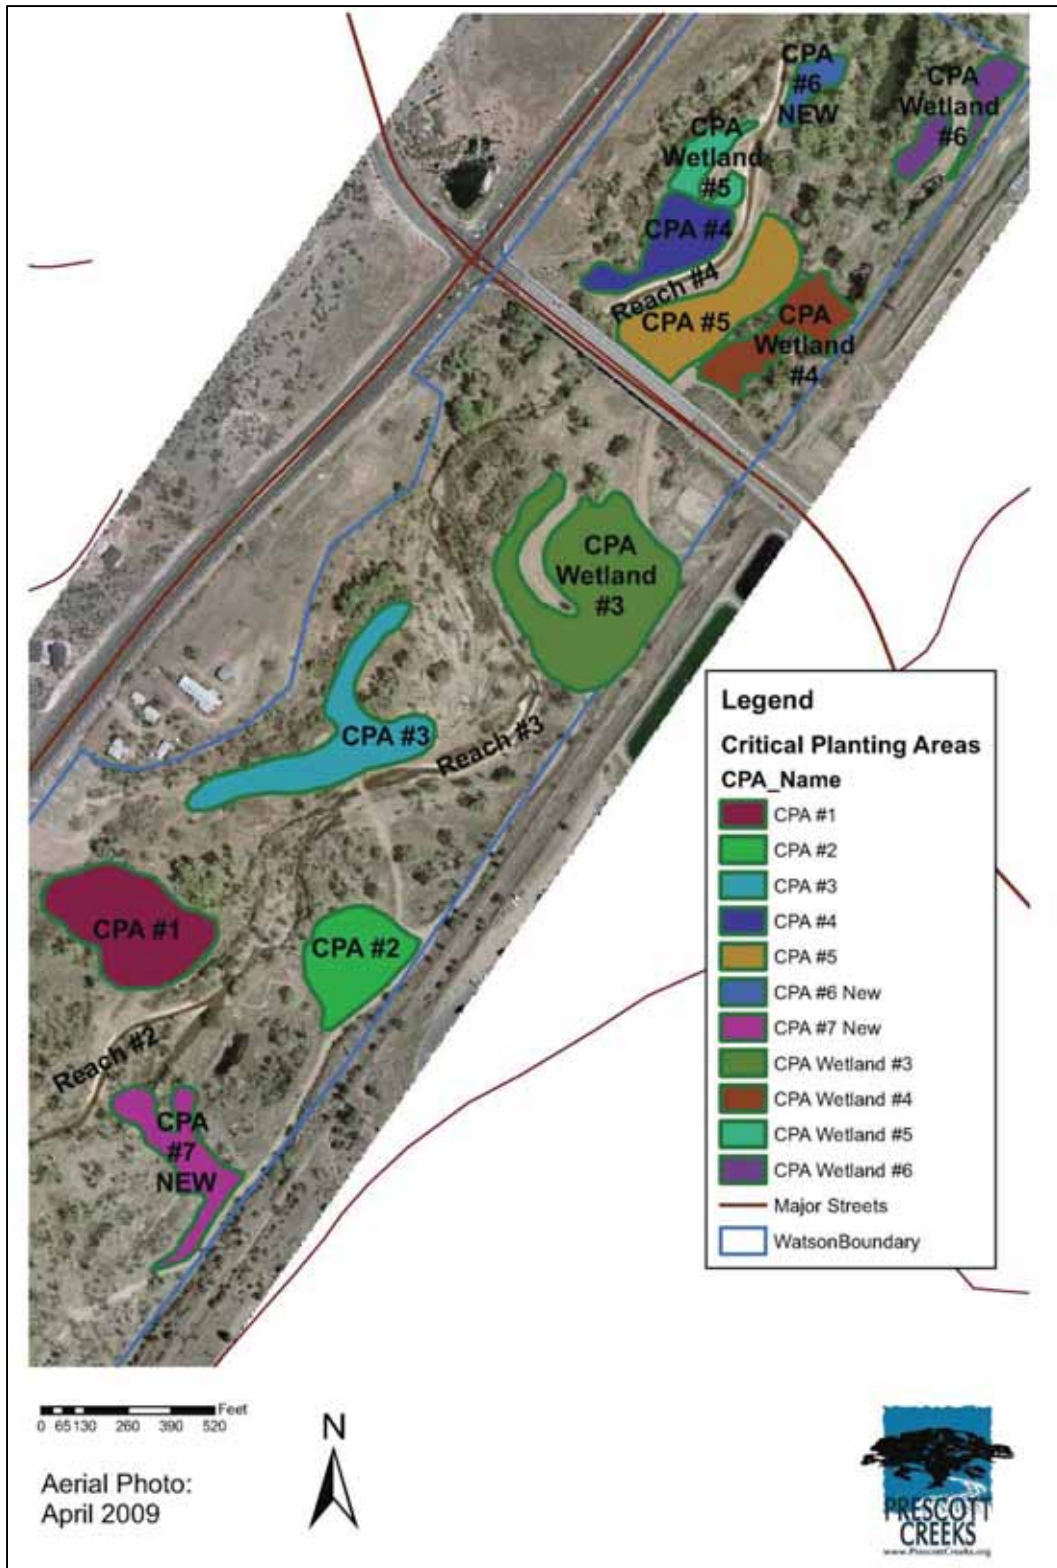


Figure 6-Final Planting Design

**Current Reach Conditions**

Prescott Creeks engaged Vertical Mapping Resources, Inc (Scottsdale) to conduct 2 aerial flyovers (2009 and 2012) in order to take digital photographs of the Preserve for use in GIS. Figures 7-10 illustrate the existing conditions in August 2012 of each restored project reach.



**Figure 7-Reach 1 Channel Location (2012)**  
*The historic channel location is now a wetland*



**Figure 8-Reach 2 Channel Locations (2012)**  
*The historic channel location is now a wetland*





**Figure 9-Reach 3 Channel Locations**



**Figure 10-Reach 4 Channel Locations**

## **Post Restoration Monitoring**

### **Geomorphology**

#### **Methods**

Post-construction monitoring occurred in April 2009, September 2009, October 2010, September 2011, and September 2012. Monitoring evaluated the success of installed structures and bioengineering treatments completed in the project area. Six cross-sections in the project area were re-surveyed to measure channel stability and six banks were re-surveyed using the Bank Erodibility Hazard Index (BEHI) to monitor bank stability (Figure 11). Photos were taken annually at eleven photo points as well as at each cross-section and BEHI location.

Any evaluation of change in condition in a riparian area is dependent on the climatic conditions since the last monitoring effort. Drought periods can reduce the growth and vigor of vegetation, while wet periods are a benefit. Morphologic changes must be balanced against the magnitude and duration of stream flows. For each monitoring effort, annual stream flow and precipitation data was gathered and analyzed to determine the duration and force of water that the banks would have experienced that year. This information can be found in the Annual Monitoring Reports associated with this project. The following section summarizes the final (2012) monitoring data.

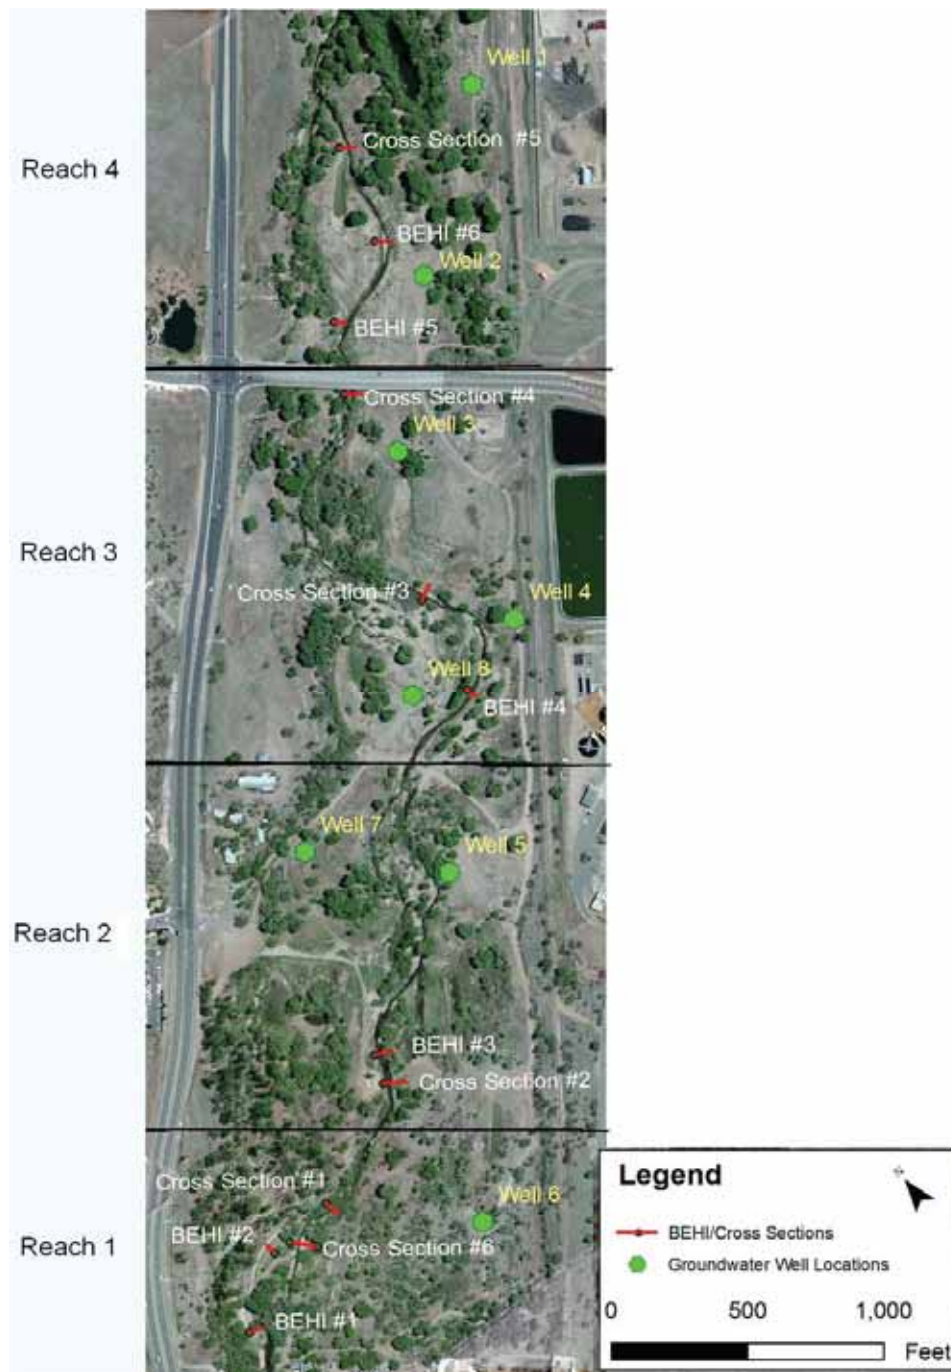


Figure 11-location of monitoring cross sections, BEHI, and groundwater wells

**Hydrology**

Stream gages near the site are used to gather real time data to determine quantity and duration of high water events that pass through the Preserve. There is a USGS Gage located approximately 0.5 mile upstream from the project (09503000 - Granite Creek near Prescott) that is used to determine magnitude and duration of flow events that pass through the project area.

**Groundwater**

Groundwater wells were installed in 1998 by Prescott Creeks to track changes in groundwater elevation. Depth to groundwater is recorded weekly.



### ***Stream Channel Stability***

Six permanent cross-sections, as shown in Figure 11 are located within the project area to monitor stream channel stability (Harrelson et al. 1994). Cross-sections 1 and 4 are located in areas unaltered by construction and act as reference cross-sections for monitoring purposes. Cross-section locations were marked at each end by permanent pins set well away from the stream channel (see Appendix D for locations). Bankfull stage was identified at each cross-section to provide a common reference point using standard protocols (Dunn & Leopold 1978).

Utilizing the Rosgen classification system, the river through the project area is classified as a “C” type channel. This type of channel meanders through the valley with a riffle/pool sequence and typically has well developed floodplains.

The channels characteristically have a width/depth ratio (w/d) greater than 12. The w/d ratio is the bankfull channel width divided by the mean bankfull channel depth and defines the channel shape. In a stable stream channel, the w/d ratio should not change significantly from year to year. If the w/d ratio increases significantly at a cross section it is an indication of either bank erosion causing the channel to widen or of excessive aggradation. A decrease in the w/d ratio can be either a positive or negative change. A decrease due to vegetative growth (and thus an increase in bank stability) would be a positive change. If the decrease in the w/d ratio has an associated increase in the bank/height ratio, the stream may be trending towards becoming entrenched and unstable.

Stable stream systems should also have a bank height ratio that remains constant. This is the ratio of the river’s bank height divided by the bankfull height. A change in the bank height ratio can indicate stream channel aggradation or degradation. However, rivers are dynamic and some change over time is within the boundaries of natural variation. The w/d ratio and the bank height ratio are the variables that will be used to determine the stability of the channel for this monitoring effort.

### ***Bank Stability***

Bank stability is evaluated using the Bank Erodibility Hazard Index (BEHI), an empirical model developed by Dave Rosgen used for assessing bank erosion potential (Rosgen 2002). The BEHI consists of a set of physical characteristics of the stream bank that indicate erodibility. These include bank height, bank slope, root depth, root density, surface protection, bank material, and soil stratification. The locations of the BEHI sites are shown in Figure 11. Permanent pins were set post-construction for baseline monitoring and are resurveyed annually (see Appendix D for locations). All monitoring sites are located at new banks that received project treatments. It is expected that individual BEHI scores will decrease over time toward an optimum value as the bank heals and stabilizes.

### ***Structures***

The types of structures installed during this project include:

- Toe rock (rock rip-rap set along the toe of a bank),
- Rock sills and plugs (rock rip-rap set in a trench across the floodplain or abandoned channel to prevent overland scour)
- Log sills (logs used in place of rock rip-rap sills or plugs, typically less costly than rock)

During the annual monitoring effort, all structural components were assessed qualitatively to determine whether they were meeting their intended purpose and for any signs of failure through scour or bank erosion. Installed structures are referred to by the numbered bank within a project Reach (see As-Built Construction Sheets for more detailed location). It was expected that all structures will accomplish their intended purpose without failure, short of an extremely large flood event (> 20 year event).

### ***Bioengineering Treatments***

Bioengineering includes the use of native vegetation to provide bank stabilization properties instead of a more typical engineering practice such as riprap. This type of practice helps to restore native vegetation and increases riparian habitat. The types of practices installed for this project include willow clusters and trenches, and cottonwood post plantings and are discussed later in the report.

Bioengineering practices have been identified as to type and quantity of treatments installed per reach. The total number or length of each bioengineering practice installed is recorded for each bank. All bioengineering practices will be visually assessed to qualitatively determine the success of live plantings and ensure practices are providing the expected protection to banks. Successful establishment is identified by active sprouting or other signs of growth and are quantified by a count during the first year for willows and all monitoring years for cottonwood posts. Once established, percent cover is calculated for willows colonizing a given area. It is expected that at least 80% of all installed bioengineering practices will survive and colonize the treated banks.

### ***Photo Monitoring***

A series of photo points were established to capture changes over time in stream channel morphology, treated bank areas, and revegetation areas. Post-construction qualitative measurement of channel changes, bank erodibility, revegetation efforts, and structure stability were made using photo monitoring. At the cross-section survey sites, photos were taken from slightly upstream of the cross-section location with a view downstream through the middle of the cross section. At the BEHI survey sites, photos were taken from the point bar opposite the bank to be treated, viewing the bank at a downstream 45-degree angle. Photos were also taken at photo points within the project area to document general site characteristics. All photo points are marked with permanent pins with caps and their locations are recorded for future monitoring (Figure 12, Appendix D). Photographs were taken annually to document changes in stream channel morphology, bank stability, vigor of revegetation, and general site characteristics.




**Figure 12-General photo point locations**

### **Results and Discussion**


Monitoring at Watson Woods Preserve was conducted in September 2012. Natural Channel Design, Inc. with assistance from Prescott Creek personnel completed the stream and bank stability, photo monitoring, bioengineering, and structural stability monitoring tasks. Groundwater well monitoring data was collected by volunteers and compiled by Prescott Creeks.

### ***Hydrology and Precipitation***

Drought conditions prevailed in the Prescott vicinity during 2011 and 2012. Approximately 10.8 inches of precipitation was recorded at the local weather station (APRSWXNET -MAS857). On average, Prescott sees around 19 – 20 inches of precipitation annually. All months with the exception of December 2011, July 2012, and August 2012 saw below normal precipitation. December, July and August saw average precipitation amounts (Figure 13).

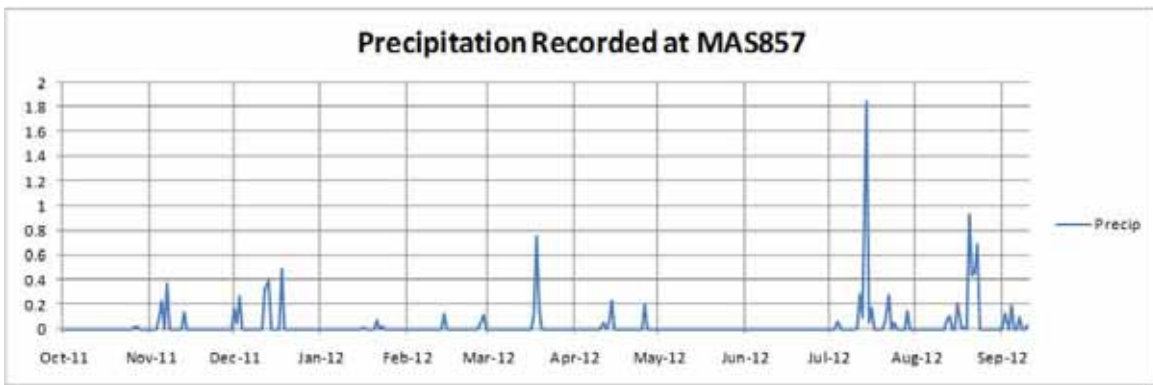

**Figure 13-Daily Precipitation totals for 2012 at weather station MAS857**  
 The weather station MAS857 is located approximately 1.6 miles from Watson Woods

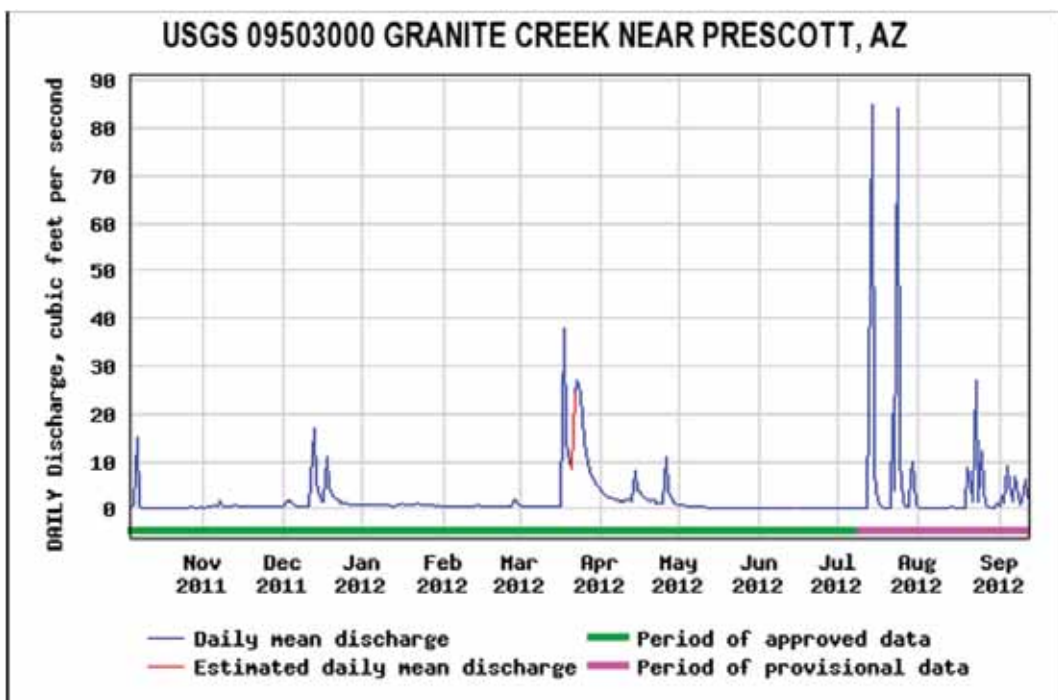


**Figure 14-Mean Daily Discharge at USGS gage 0903000 for November 2010 to mid-October 2011**  
 The mean discharge is the average flow for the day. The double spikes in July 2012 show an almost identical mean discharge on those two days, but magnitude of flows was much different.

During the previous year, there were three periods where stream flows in the Preserve significantly exceeded baseflow. In March, stream flows approached 200 cfs. Then in July, several storms produced flows that were near bankfull over a three day period. The final large flow of the year was on July 24<sup>th</sup> with a flow near 1,200 cfs (close to a 2 year event, Table 2 and Figure 15). These flows allowed for the distribution of sediment, but did not cause any damaging erosion. The vegetation along the banks withstood the flows without any damage.

**Table 2-Calculated peak discharge for 2012 for the following recurrence**

Return Interval (years)	1.5	2.0	5	10	20	40	50	100
Discharge (cfs)	480	1,300	2,600	3,700	4,800	6,200	6,600	8,000

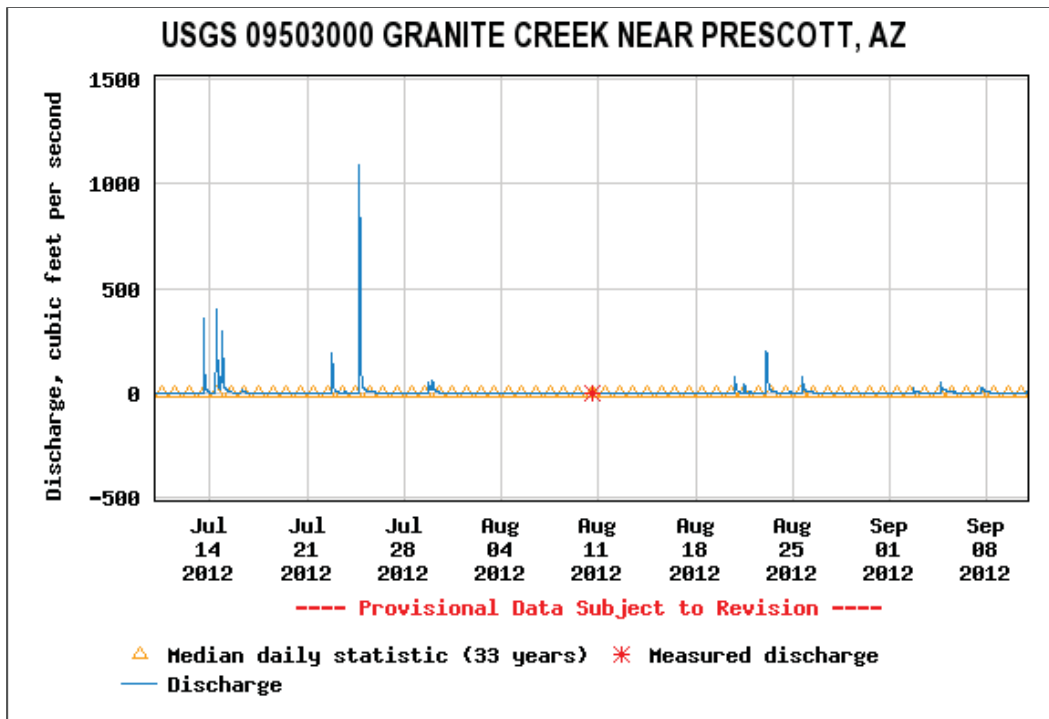


**Figure 15-Maximum discharges at Granite Creek Gage 09503000 from July 11 to September 10, 2012**  
*The USGS Gage 09503000 is located approximately 0.5 miles upstream from the entrance to Watson Woods*

### ***Groundwater Monitoring***

Groundwater elevation is monitored weekly to track changes in groundwater elevation throughout the project area. During dry years, it can help to understand how far groundwater elevation drops, which may help explain plant stress. Figure 16 shows groundwater elevation from January 2009 to August 2012 from all eight wells. The fluctuation closely follows the hydrograph from the USGS Gage upstream, indicating that stream channel flows are linked to groundwater elevations.

The summer of 2011 saw a prolonged period of low groundwater elevations during the summer growing season. This low water resulted in stress and some die off of the planted vegetation, especially for willows planted in trenches away from the active channel. Ground water elevation rose back to normal by November and stayed up until June, 2012 when it again dropped.

The period from June to mid-July 2012 saw some of the lowest groundwater elevations since fall 2009 but the levels came up quickly once the monsoonal rains started. The plants that were stressed the previous year were growing robustly at the time of the monitoring efforts, possibly indicating that additional root growth since the previous year allowed the plants to withstand this dry period.

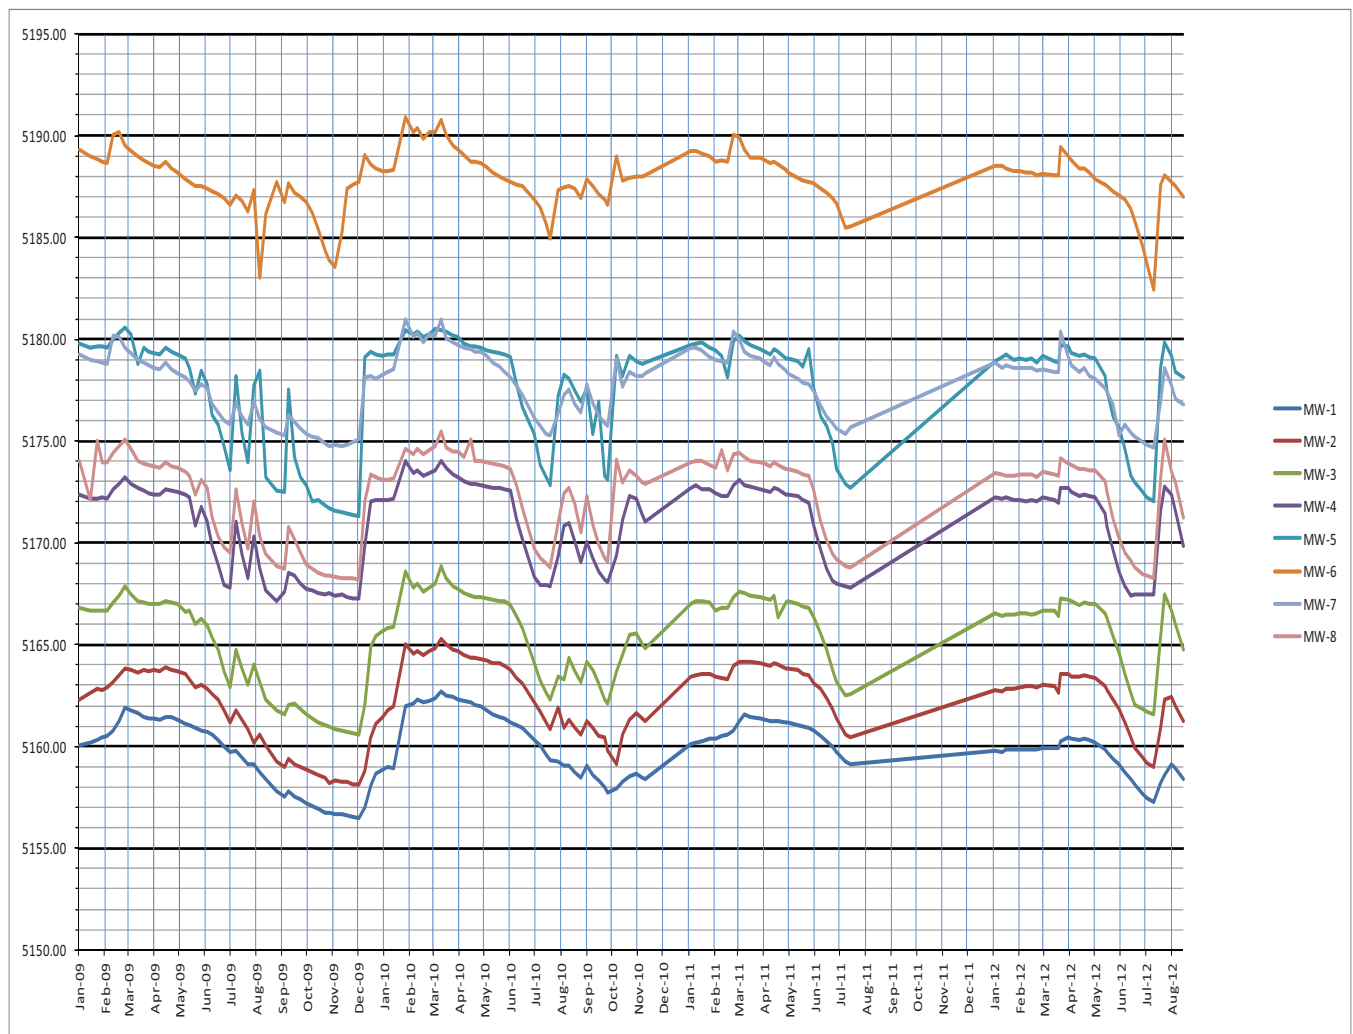

**Figure 16-Monthly water elevation (ft) at each well from January 2009 to August 2012**  
*2012 saw higher groundwater elevations while 2012 had generally lower elevations*

***Stream Channel Monitoring***

As stated, flows that occurred in the channel during 2012 were within the normal range. No exceptionally high water events occurred that would cause significant scouring of banks or removal of vegetation. The graphs of the cross-section and associated photos are located in Appendix A.

**Lateral Stability**

There was no significant change between 2011 and 2012 in channel width at any of the cross-sections, which is to be expected since there were no extremely large flow events that would have caused erosion (Table 3). Any flows higher than base flow typically lasted only a few days before returning to base flows. The vegetation growing on the stream banks is providing stability through an increase in root mass and protecting the soil surface with the above ground biomass. Most of the treated banks are expected to withstand a significant flow without additional erosion.

**Table 3-Channel width comparison and percent change**

XS#	Base line	Fall 2009	Fall 2010			Fall 2011			Fall 2012		
	Width (ft)	Width (ft)	Width (ft)	Percent Change		Width (ft)	Percent Change		Width (ft)	Percent Change	
1	48	46	46	0%	no change	46	0%	no change	46	0%	no change
2	36	60	62	3%	wider	62	0%	no change	62	0%	no change
3	56	58	64	9%	wider	64	0%	no change	64	0%	no change
4	54	52	54	4%	wider	54	0%	no change	54	0%	no change
5	38	36	38	5%	no change	38	0%	no change	38	0%	no change
6	Installed in 2011					34	na		34	0%	no change

**Vertical Stability**

Again, due to the average flows experienced in the channel in 2012, there was very little change in the maximum depth of the channel cross-sections. Most cross-sections experienced a change of around 0.1 ft, which is within the normal range of variability, and is due to sediment transport from the filling or scouring of sediment (Table 4). The exception was at cross-section #1, which is on the abandoned channel at the beginning of the project area (Figure 11). This accumulation of bed sediment was typically finer grained sediments that were deposited in the channel as seen in Figures A-5 & A-6. The 2-yr high flow event happened a few weeks prior to the monitoring while the vegetation was in full leaf. The vegetation caused a reduction of flow velocity at this cross section causing sediment to be deposited.

**Table 4-Maximum Channel Depth comparison and percent change**

XS#	Base line	Fall 2009	Fall 2010			Fall 2011			Fall 2012		
	Max. Depth (ft)	Max. Depth (ft)	Max. Depth (ft)	Percent Change		Max. Depth (ft)	Percent Change		Max. Depth (ft)	Percent Change	
1	2.8	2.3	2.1	9%	shallower	2	5%	no significant change	1.5	25%	shallower
2	3.1	3	4.6	53%	deeper	4.7	2%	no significant change	4.8	2%	no significant change
3	2.6	2.6	2.4	8%	shallower	2.5	4%	no significant change	2.4	4%	no significant change
4	3.4	3.4	3.4	0%	no change	3.4	0%	no change	3.4	0%	no change
5	2.4	3.6	4	11%	deeper	4.1	2%	no significant change	4	2%	no significant change
6	Installed in 2011					3.4	na		3.4	0%	no change



Analyzing the width/depth (w/d) ratios can provide more information on the change in channel cross-sections (Table 5). Since there was no change in overall channel width and only slight changes in maximum depth, the width/depth ratios did not change significantly. The cross-section width/depth ratios remain within the range of a stable “C” channel type.

**Table 5-Width/Depth and Bank Height/Bankfull Height Ratios**

XS#	Baseline	Fall 2009	Fall 2010	Fall 2011	Fall 2012
1	32.4	36.3	38	39.8	53.1
2	48	48	28.6	27.8	27.6
3	37.5	38.9	49.8	48.2	49.2
4	35.7	35	37.6	36.6	37.2
5	29.8	21.5	18.3	17.5	17.7
6	na	na	na	17.7	12.5

**Bank Stability**

The BEHI scores continue to slowly decline as vegetation on the banks matures (Table 6). Root depth and density continue to increase, especially with the planted willows. Above ground, the biomass provides increasing amounts of surface protection that slows water velocities along the bank and encourages deposition of fine sediments. A yearly comparison of all bank profile and photos taken during each monitoring effort for the BEHI sites are in Appendix B.

**Table 6-Baseline through 2012 BEHI at survey sites**

#	Value		Index		Improvement over previous year	Value		Index		Improvement over previous year	Value		Index		Improvement over previous year
	Value	Index	Value	Index		Value	Index	Value	Index						
1	28.7	moderate	13.9	low	52%	12.3	low	12%	10.8	low	12%				
2	31.8	high	16.2	low	49%	13.3	low	18%	12.3	low	8%				
3b			13.2	low	na	12.1	low	8%	7.7	v. low	36%				
4	36.7	high	16.2	low	56%	15.7	low	3%	12.3	low	22%				
5	36.5	high	18.5	low	49%	17.5	low	5%	13.5	low	23%				

**Structural Stability**

All structures are intact and functioning. No alterations or damage was noted during 2012 monitoring which is to be expected for flows less than a 20 year event. Table 7 lists the structures with their current condition. Following the table is a set of comparative photos of these structures.

**Table 7-Function of Installed Structures**

Structure ID	Type	Fall 09	Fall 10	Fall 11	Fall 12
R1-RP	Rock Plugs	Functioning	Partially Functioning	Repaired, Functioning	Functioning
R2-RP	Rock Plugs	Functioning	Partially Functioning	Repaired, Functioning	Functioning
R2-RP 2	Toe Rock, Bank sloping	Functioning	Partially Functioning	Repaired, Functioning	Functioning
R3-RP	Rock Plugs	Functioning	Functioning	Functioning	Functioning
R4-RP	Rock Plugs	Functioning	Functioning	Functioning	Functioning
R2-TR	Rock Sill	Functioning	Functioning	Functioning	Functioning
R1-Log	Log sill		Installed	Functioning	Functioning
R2-Log	Log sill		Installed	Functioning	Functioning



*2010, taken after flood event*



*2012*

**Figure 17-Rock Plug in Reach 1**

*This structure was repaired in 2010. Soil was spread over the surface to encourage vegetation growth*



*2009 prior to installation of new channel and rock plug on right*



*2012*

**Figure 18-Rock Plug in Reach 2**  
*This Structure was repaired in 2010*





*2010 after repairs to the bank post flood*



*2012 after two growing seasons. Recent flood debris can be seen at the top of the bank*

**Figure 19-Reach 2 toe rock and sloped bank**

*The scour at this bank downstream of the remaining rock was filled and sloped with multiple plantings of willow clusters*



*2009 prior to channel re-alignment*



**Figure 20-Reach 3 rock plug**  
*Arrow points to the same cottonwood*





*2009 during construction and prior to placement of rock plug*



*2012*

**Figure 21-Reach 4 rock plug**

*Growing Vegetation is starting to camouflage the rock*

In addition to the existing rock structures, three log sills were installed in 2010. The purpose of the sills is to prevent overbank flows from cutting softer bank materials and creating new channels that could capture the main channel flows. These three structures were not overtopped by the high water event in 2012 (Figures 22 and 23). Since these structures are buried, there is little evidence of them above ground. The planted willows are growing vigorously.





2011



**Figure 22-Log sill location in Reach 1**  
*The two logs are buried here and are intact*



2011



2012

**Figure 23-Log sill location at Reach 2**  
*There was one log sill buried at this location*



**Mound Removal Area in Reach 2.**

During the construction period in 2010, a large mound of soil was removed at the upstream end of Reach 2. This mound of soil was restricting the floodplain width contributing to increased stress along the banks of the channel. This area was critical since the channel here was re-routed to avoid an existing landfill that the old channel path cut through. The area continues to fill in with vegetation (Figure 24).



*Mound prior to its removal in 2010*



*Mound after its removal in 2010*



*Mound in 2012*

**Figure 24-Mound in Reach 2**

## ***Bioengineering Treatments***

### **Willow Clusters**

Willows planted during the initial construction period in 2009 are well established along the channel. Most of these willows are healthy and growing, with additional sprouting beginning to be seen between clusters. Willow clusters planted in December 2010 did experience some stress during the summer of 2011 due to low ground water elevations and very low channel flows throughout the summer. Channel flows during summer 2012 were more numerous and groundwater levels did not remain as low. The willows are growing well, providing cover and protecting the banks.

### **Willow Trenches**

Willow trenches were installed across plugged channels or behind some of the rock structures with the purpose of establishing a porous wall of vegetation. Additional trenches were installed in 2010 across areas that were scoured in the previous flood. This vegetation slows down the velocity of water running across the floodplain, helping to prevent erosion across an abandoned channel and to help prevent the recapturing of the stream channel.

As with the willow clusters, the willows planted in trenches showed signs of stress due to the lack of precipitation and a prolonged lowering of the ground water elevation in 2011. The stems that did not perish during the last season were growing well in 2012. New stems have emerged around the bases of willows thought to have been dead the previous summer (2011) (Figures 25 and 26).



**Figure 25-Brush trench in Reach 4**

*Many of the stems in this brush trench that were thought to have died back in 2011 have re-sprouted in 2012*





**Figure 26-Brush trench in Reach 3 showing improved growth in 2012**

**Posts Plantings**

The cottonwood post monitoring table shows the number of cottonwood pits installed during the project (Table 8). Within each pit, at least three cottonwood posts were installed. Willow poles were also installed in many of the pits. This helps to increase the odds that if the cottonwoods don't survive, at least there will be a willow growing in that space (Figure 27). Not all cottonwood posts within a pit have to survive for the planting to be successful. The goal of these plantings is to establish riparian species on the flood plains. As long as one cottonwood post or willow is growing, the planting effort is considered successful.

**Table 8-Summary of cottonwood post survival (2012)**

	Total Plantings	Live Cottonwood only	Live Cottonwood and Willow	Live Willow only	Total Live	% Plantings Survival
CPA 1	18	12	6	0	18	100%
CPA 3	20	4	4	12	20	100%
CPA 4/Wetland 5	28	16	6	4	26	93%
CPA 5/Wetland 4	84	65	2	12	79	94%
Wetland 3	47	36	6	4	46	98%
Reach 1	43	22	1	4	27	63%
Reach 2	35	3	0	11	14	40%
Project Total	275	158	25	47	230	84%



*Wetland 2 in 2009*



*Wetland 2 in 2012*

**Figure 27-Cottonwood Posts in Wetland 2**

Table 8 summarizes the total number of cottonwood plantings that were installed during the project. Included is a break down on pits with surviving cottonwood trees, pits with trees and willows, and pits where the cottonwoods died but willows survived. Overall, 84% of the holes had live vegetation with 66% containing live cottonwood posts in 2012. Many of the surviving species are 10-15ft in height and are growing robustly, now able to support avian habitat.

***Photo Monitoring***

Photo monitoring from fixed points documents the plant establishment and progression of the restoration efforts in the project area. The photos from this monitoring effort can be seen in Appendix C.





## Botany

Performance of restoration efforts at Watson Woods Riparian Preserve, Prescott, Arizona, was assessed four consecutive years in terms of changes in cover for both woody and herbaceous vascular flora and survivorship of shoots planted. Baseline data were taken spring of 2009 in reaches and wetlands where old vegetation was removed during the early stages of restoration and replanted. Data were recollected fall of 2009, fall 2010, and fall 2011, and fall 2012. In fall 2009, overall average percent cover for woody plants was 4.5%, ranging among plots between 0.72% and 10.74%. In fall 2010, overall average percent cover was 15.6%, ranging between 5.0% and 29.7%. In fall 2011, overall average percent cover was 19.0%, ranging between 8.0% and 45.9%. In fall 2012, estimated overall average percent cover for transects along reaches and wetlands were 31.9%, ranging between 10.1% and 48.4%. Between spring 2009 and fall 2009, there was no significant increase in woody species cover among any of the eight plots.

Between fall 2009 and fall 2010, a single plot showed a significant increase ( $p =$  or less than .001) in cover of woody species. Between spring 2009 and fall 2012, average height classes among plots increased from 1.0 (< .5m) to 3.5, increased to 3.7 in fall 2011, and to 4.2 in fall 2012. Survivorship was 97.9% by fall 2009 and fell to only 94.6% by 2011, indicating a high overall success rate. By this time, however, estimates were difficult because of flooding events, dead shoot decay, and the sprouting of new shoots from rhizomes and root crowns. In light of these factors, estimates of survivorship were not attempted in 2012. Average herbaceous cover over all plots increased from 34% in fall 2009 to 43% in fall 2010, decreased to 28.1% in fall 2011, and increased to 59% in fall 2012. From fall 2009 to fall 2010 exotic perennials and annuals increased from 44% to 46% of total average herbaceous cover. In fall 2011 exotic perennials and annuals decreased to 37% and to 30% in fall 2012.

In addition to monitoring critical planting areas and restored wetland/riparian areas, the entire Preserve was analyzed using foliar height density (FHD, also referred to as foliar height distribution and foliar height diversity) cover of perennial and annual herbs, and density of trees and shrubs. Vegetation associations were also digitally mapped and a checklist of vascular plant taxa was made. FHD surveys were conducted in 1997, 2005, and 2012 in order to characterize the vegetation within the Preserve and to document progress.

## Methods

A line-intercept method (Bonham 1989) modified to include height estimate was used to sample percent cover of surviving planted perennial vegetation along the re-vegetated reaches and wetlands. Sampling was designed to include simplicity, ease, repeatability, and a sample size adequate for testing statistical differences for parameters among repeat samplings. Baseline data were collected by Marc Baker, Michael Byrd, and Jay Crocker 19 May and 20 September, 2009. Fall 2010 data were collected by Marc Baker 14 September, 2010, fall 2011 data were collected by Marc Baker and Gregg Fell 9 and 10 September 2011, and fall 2012 data were collected by Marc Baker and Kanin Routson 20-30 September 2012.

Two hundred seventeen transects were sampled, 20 along Reach 1, 20 along Reach 2, 20 along Reach 3, 36 along Reach 4, 21 within Wetland 2, 32 within Wetland 3, 31 within Wetland 5, and 37 within Wetland 6. Transects began at the edge of the channel, continued perpendicular to it for 10-14 meters, and alternated in direction, the first proceeding onto the right bank. Transect lengths varied according to area re-vegetated but were consistent across samplings. Transects were positioned approximately every 10 meters (straight line distance) in a stratified random manner. No attempt was made to permanently mark transects. Measurements for woody plant cover were made along a flexible scale (tape) accurate to the nearest centimeter and included the in-point at which an individual of a perennial vascular plant species crossed (under or over) the tape and the out-point. Gaps less than 10 centimeters were ignored and, thus, estimated covers for each species are potentially slightly higher than actual cover. Estimated total cover using this method is also potentially higher than actual total cover because of layers of the different species within the canopy. For each length measurement of woody vegetation, the maximum height (directly over the tape) was measured according to the following size classes: 1 = < 0.5 m, 2 = 0.51-1.0 m, 3 = 1.1-2.0 m, 4 = 2.1-5.0 m, 5 = 5.1-10.0 m, 6 = > 10.0 m.

Data were recorded on a field form (Appendix 1) printed on Rite-in-the-Rain® paper. To compare samples, an analysis of variance (ANOVA) was performed using SPSS 16® on the percent covers for each transect. ANOVA or univariate general linear model tests the statistical significance between or among trials by the Levene's Test of Equality of Error Variances. The null hypothesis was that the error variance of the dependent variable is equal

across groups. A significance of 0.001 would indicate that means between the two groups were statistically different. For comparisons of two trials, a two-sample T-test was used.

In years 2009, 2010, and 2011, survivorship was estimated within a 2 m wide belt, 1 m on either side of the line-intercept transects. The counting of individuals, by species, was somewhat subjective because several stems can arise from the same original planted shoot. An individual was therefore defined as a separate stem or clump of stems of a single taxon. By fall 2012, among flooding events, dead shoot decay, and the sprouting of new shoots from rhizomes and root crowns, the estimation of dead vs. living planted material became impractical.

Herbaceous cover was estimated using a daubenmire frame at the beginning of each transect. For the non-riparian and non-wetland disturbed areas, the daubenmire frame was measured at 30 randomly placed points.

## Results and Discussion

### *Percent cover data*

In fall 2012, estimated overall average percent cover for transects along reaches and wetlands were 31.9%, ranging between 10.1% and 48.4% (Table 9). Woody cover data collected in fall 2012 are summarized in Table 10. Data for spring and fall 2009, fall 2010, and fall 2011 samplings are summarized in Tables 11-15 and Figures 28 and 29. Spring 2009, overall average percent cover for woody species (planted) was 0.2%, ranging among plots between 0.0% and 0.4%. In fall 2009, overall average percent cover was 4.4%, ranging among plots between 0.7% and 10.4%. In the fall 2010, overall average percent cover was 15.6%, ranging between 5.0% and 29.7%. In fall 2011 overall average percent cover was 24.8%, ranging between 5.6% and 45.9

In fall 2012, *Salix lasiolepis* had the highest overall average percent cover among plots, with a more than 3-fold increase from the previous year (Table 11). None of the eight plots, however, showed a significant increase ( $p = .001$  or less) in woody species cover since 2011 (Table 10). In 2009 overall average percent cover among plots was also highest for *S. lasiolepis* in spring but highest for *S. exigua* in the fall, the average cover for the latter increased by over 40-fold (Table 14). In 2010 overall average percent cover among plots was highest for *S. lasiolepis* which showed a cover increase of 4.5-fold from the previous year (Table 13). In 2011 overall average percent cover among plots was highest for *Populus fremontii* which showed a cover increase of 4-fold from the previous year (Table 12). Five of the eight plots showed a significant increase in the cover of woody species between spring 2009 and fall 2009, and fall 2009 and fall 2010 (Table 9). Two plots, Reach 1 and Wetland 2 did not change significantly for either period. Wetland 6 changed significantly between spring 2009 and fall 2009 but not between fall 2009 and fall 2010 ( $p = .015$ ).

**Table 9-Average percent cover for woody plants**

<i>Plot</i>	<i>Spring 2009</i>	<i>Fall 2009</i>	<i>Fall 2010</i>	<i>Fall 2011</i>	<i>Fall 2012</i>
Reach 1	0.4	5.8	12.0	45.9	44.7
Reach 2	0.1	2.3	22.4	35.7	48.4
Reach 3	0.0	2.6	15.7	29.8	43.5
Reach 4	0.2	6.7	21.4	26.8	41.4
Wetland 2	0.1	0.7	8.4	20.1	14.8
Wetland 3	0.2	1.5	10.0	5.6	18.7
Wetland 5	0.3	10.4	29.7	25.4	33.6
Wetland 6	0.0	5.3	5.0	9.1	10.1
Overall Average	0.2	4.4	15.6	24.8	31.9

**Table 10-ANOVA results for woody species cover**

<i>Reach 1</i>		<i>Spring 2009</i>	<i>Fall 2009</i>	<i>Fall 2010</i>	<i>Fall 2011</i>
	Fall 2009	1.000			
	Fall 2010	1.000	1.000		
	Fall 2011	<b>0.000</b>	<b>0.000</b>	<b>0.000</b>	
	Fall 2012	<b>0.000</b>	<b>0.000</b>	<b>0.000</b>	1.000
<i>Reach 2</i>		<i>Spring 2009</i>	<i>Fall 2009</i>	<i>Fall 2010</i>	<i>Fall 2011</i>
	Fall 2009	1.000			
	Fall 2010	0.309	0.619		
	Fall 2011	<b>0.000</b>	<b>0.000</b>	0.079	
	Fall 2012	<b>0.000</b>	<b>0.000</b>	<b>0.000</b>	0.829
<i>Reach 3</i>		<i>Spring 2009</i>	<i>Fall 2009</i>	<i>Fall 2010</i>	<i>Fall 2011</i>
	Fall 2009	1.000			
	Fall 2010	0.608	1.000		
	Fall 2011	<b>0.000</b>	<b>0.000</b>	0.021	
	Fall 2012	<b>0.000</b>	<b>0.000</b>	<b>0.000</b>	0.224
<i>Reach 4</i>		<i>Spring 2009</i>	<i>Fall 2009</i>	<i>Fall 2010</i>	<i>Fall 2011</i>
	Fall 2009	1.000			
	Fall 2010	0.004	0.115		
	Fall 2011	<b>0.000</b>	0.004	1.000	
	Fall 2012	<b>0.000</b>	<b>0.000</b>	0.002	0.057
<i>Wetland 2</i>		<i>Spring 2009</i>	<i>Fall 2009</i>	<i>Fall 2010</i>	<i>Fall 2011</i>
	Fall 2009	1.000			
	Fall 2010	1.000	1.000		
	Fall 2011	0.068	0.086	1.000	
	Fall 2012	0.066	0.084	1.000	1.000
<i>Wetland 3</i>		<i>Spring 2009</i>	<i>Fall 2009</i>	<i>Fall 2010</i>	<i>Fall 2011</i>
	Fall 2009	1.000			
	Fall 2010	0.010	0.045		
	Fall 2011	0.787	1.000	1.000	
	Fall 2012	<b>0.000</b>	<b>0.000</b>	0.312	0.003
<i>Wetland 5</i>		<i>Spring 2009</i>	<i>Fall 2009</i>	<i>Fall 2010</i>	<i>Fall 2011</i>
	Fall 2009	0.405			
	Fall 2010	<b>0.000</b>	<b>0.000</b>		
	Fall 2011	<b>0.000</b>	<b>0.001</b>	1.000	
	Fall 2012	<b>0.000</b>	<b>0.000</b>	1.000	0.283
<i>Wetland 6</i>		<i>Spring 2009</i>	<i>Fall 2009</i>	<i>Fall 2010</i>	<i>Fall 2011</i>
	Fall 2009	0.481			
	Fall 2010	0.685	1.000		
	Fall 2011	0.002	0.774	0.547	
	Fall 2012	<b>0.000</b>	0.272	0.181	1.000



**Table 11-Average percent cover by taxon (Fall 2012)**

*Taxa whose average percent cover values are less than 0.1% over all transects are not included.*

Plot	Taxon									
	<i>Brickellia floribunda</i>	<i>Juglans major</i>	<i>Populus fremontii</i>	<i>Populus ×hinckleyana</i>	<i>Robinia pseudoacacia</i>	<i>Salix exigua</i>	<i>Salix laevigata</i>	<i>Salix lasiolepis</i>	<i>Ulmus pumila</i>	
Reach 1	0.0	0.8	5.3	0.0	0.0	4.0	14.0	11.8	8.7	
Reach 2	3.1	0.0	8.2	3.0	0.0	4.0	4.5	14.0	4.6	
Reach 3	0.0	0.0	15.9	2.1	4.4	2.6	10.6	8.0	0.0	
Reach 4	0.1	0.0	6.3	1.9	0.0	10.6	10.4	12.2	0.0	
Wetland 2	1.6	0.0	10.7	0.0	0.0	0.8	0.0	1.6	0.0	
Wetland 3	0.0	0.0	5.4	1.4	0.0	2.7	0.0	9.2	0.0	
Wetland 5	0.0	0.0	0.0	.5	0.0	20.0	0.8	12.3	0.0	
Wetland 6	0.0	0.0	2.3	0.0	0.0	4.3	0.0	3.5	0.0	
Ave.	0.60	0.10	6.76	1.11	0.55	6.13	5.04	9.08	1.66	

**Table 12-Average percent cover by taxon (Fall 2011)**

*Taxa whose average percent cover values are less than 0.1% over all transects are not included.*

Plot	Taxon									
	<i>Acer negundo</i>	<i>Brickellia floribunda</i>	<i>Populus fremontii</i>	<i>Populus ×hinckleyana</i>	<i>Robinia pseudoacacia</i>	<i>Salix exigua</i>	<i>Salix laevigata</i>	<i>Salix lasiolepis</i>	<i>Ulmus pumila</i>	
Reach 1	0.9	1	24.8	0	0	4	5.3	1.8	7.5	
Reach 2	0.6	0.4	1.8	2.4	0	1.2	10.8	8.3	10.0	
Reach 3	0	0	11.9	0.1	4.0	0.5	8.7	2.2	2.3	
Reach 4	0	0	3.6	0.6	0	8.7	3.2	10.6	0.0	
Wetland 2	0	0	15.8	0.44	0	0.1	0	4.3	0.0	
Wetland 3	0	0	1.2	0.2	0	0	1.6	2.7	0.0	
Wetland 5	0	0	0	1	0	17.3	0	7.1	0.0	
Wetland 6	0	0	2.6	0	0	3.4	0	3.1	0.0	
Ave.	0.19	0.18	7.71	0.59	0.5	4.4	3.7	5.01	2.5	

**Table 13-Average percent cover by taxon (Fall 2010)**


Plot	Taxon							
	<i>Populus angustifolia</i>	<i>Populus fremontii</i>	<i>Populus ×hinckleyana</i>	<i>Robinia neomexicana</i>	<i>Salix exigua</i>	<i>Salix laevigata</i>	<i>Salix lasiolepis</i>	<i>Ulmus pumila</i>
Reach 1	0.0	0.4	0.0	0.0	5.1	0.0	6.5	0.0
Reach 2	0.0	0.0	0.0	0.0	3.4	5.9	10.6	2.5
Reach 3	0.0	7.3	0.0	1.3	3.2	0.0	3.9	0.0
Reach 4	0.0	2.6	0.2	0.0	6.7	0.1	11.3	0.0
Wetland 2	0.0	0.4	0.0	0.0	2.2	0.0	5.7	0.0
Wetland 3	0.2	4.1	0.2	0.0	2.6	1.8	1.2	0.0
Wetland 5	0.0	0.0	0.0	0.0	20.2	0.0	8.2	0.0
Wetland 6	0.0	0.6	0.0	0.0	1.7	0.3	2.5	0.0
Ave.	0.0	1.9	0.1	0.2	5.6	1.0	6.2	0.3

**Table 14- Average percent cover by taxon (Spring 2009)**

Plot	Taxon					
	<i>Populus angustifolia</i>	<i>Populus fremontii</i>	<i>Populus ×hinckleyana</i>	<i>Salix exigua</i>	<i>Salix laevigata</i>	<i>Salix lasiolepis</i>
Reach 1	0.00	0.00	0.00	0.12	0.00	0.29
Reach 2	0.00	0.00	0.00	0.01	0.00	0.08
Reach 3	0.00	0.00	0.00	0.01	0.00	0.01
Reach 4	0.00	0.01	0.00	0.07	0.07	0.08
Wetland 2	0.00	0.00	0.00	0.01	0.00	0.13
Wetland 3	0.00	0.05	0.10	0.00	0.00	0.00
Wetland 5	0.00	0.00	0.00	0.15	0.03	0.09
Wetland 6	0.00	0.00	0.00	0.03	0.00	0.05
Ave.	0.00	0.01	0.01	0.05	0.01	0.09

**Table 15-Average percent cover by taxon (Fall 2009)**

Plot	Taxon						
	<i>Populus angustifolia</i>	<i>Populus fremontii</i>	<i>Populus ×hinckleyana</i>	<i>Salix exigua</i>	<i>Salix laevigata</i>	<i>Salix lasiolepis</i>	
Reach 1	0	0.13	0.05	2.44	1.64	1.55	
Reach 2	0	0.13	0	1	0.58	0.57	
Reach 3	0	0.45	0.15	2.37	0	0.36	
Reach 4	0.24	1.26	0.02	1.54	0.2	3.4	
Wetland 2	0	0	0.31	0	0	0.41	
Wetland 3	0	0.58	0.08	0.23	0.2	0.42	
Wetland 5	0	0	0	6.93	0.38	3.09	
Wetland 6	0	0.76	0	2.55	0.31	1.41	
Ave.	0.03	0.41	0.08	2.13	0.41	1.4	

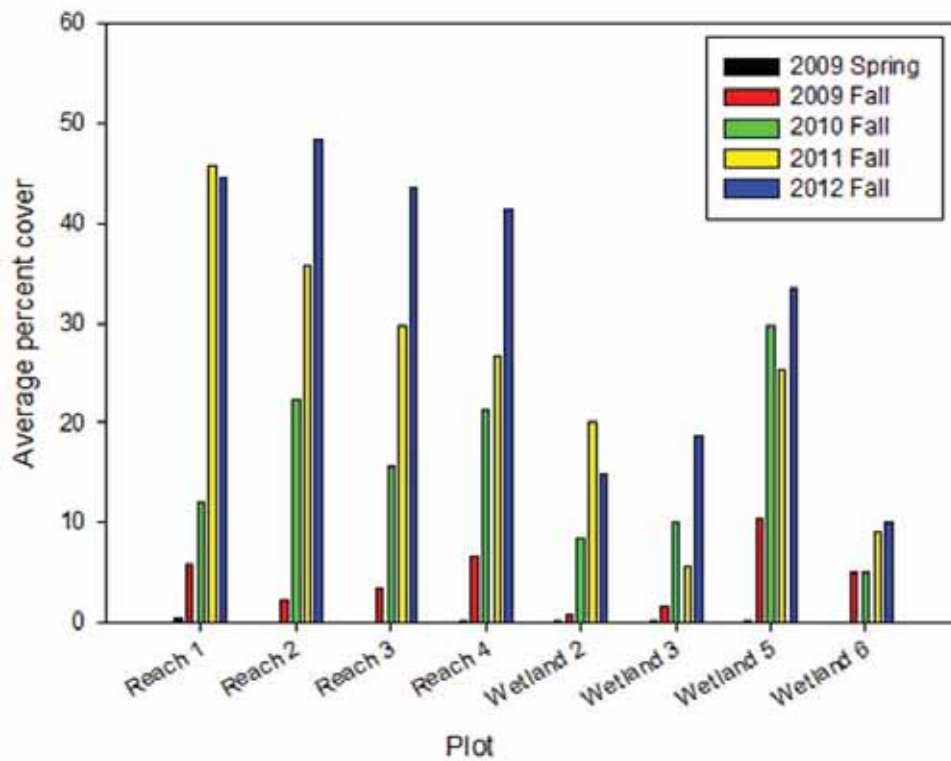

**Figure 28-Average percent woody species cover (plot)**

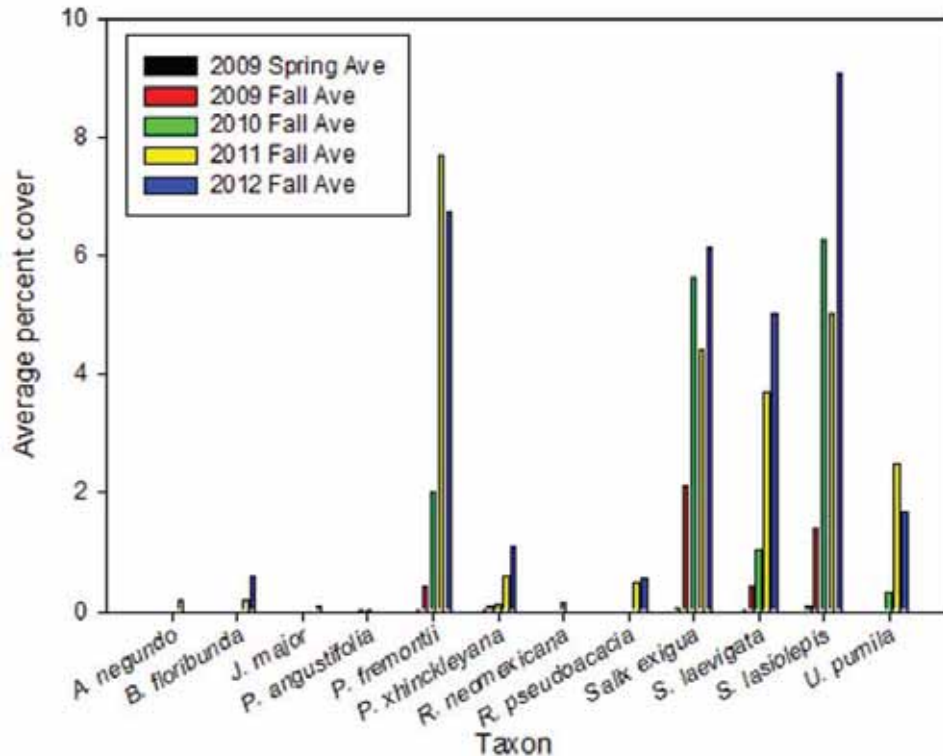


Figure 29-Average percent woody species cover (taxon)

In fall 2012, *Salix lasiolepis* had the highest overall average percent cover among plots, with a more than 3-fold increase from the previous year (Table 11). None of the eight plots, however, showed a significant increase ( $p = .001$  or less) in woody species cover since 2011 (Table 10). In 2009 overall average percent cover among plots was also highest for *S. lasiolepis* in spring but highest for *S. exigua* in the fall, the average cover for the latter increased by over 40-fold (Table 14). In 2010 overall average percent cover among plots was highest for *S. lasiolepis* which showed a cover increase of 4.5-fold from the previous year (Table 13). In 2011 overall average percent cover among plots was highest for *Populus fremontii* which showed a cover increase of 4-fold from the previous year (Table 12).

### Survivorship

In fall 2012, survivorship was not estimated because of flooding events, dead shoot decay, and the sprouting of new shoots from rhizomes and root crowns. In spring 2009 estimated survivorship was 100% and decreased only slightly in fall 2009, with the lowest at 80.8% and an average of 97.9%. Survivorship for fall 2010 was slightly higher than fall 2009, with the lowest at 92.3% and an average of 98.2%. Average survivorship decreased in fall 2011 to 94.6%, with the lowest at 87.5% (Table 16). The high value for survivorship in 2010 and 2011 suggests that sampling error has become large enough such that survivorship measurements are no longer meaningful. Error associated with survivorship measurements was caused primarily by flooding and the large volume of new growth, both of which obscure the identification of original plantings.



**Table 16-Percent Survivorship**

Plot	Spring 2009	Fall 2009	Fall 2010	Fall 2011
Reach 1	100.0	100.0	100.0	88.0
Reach 2	100.0	100.0	92.3	92.3
Reach 3	100.0	99.0	97.7	97.7
Reach 4	100.0	99.7	100.0	100.0
Wetland 2	100.0	80.8	100.0	87.5
Wetland 3	100.0	100.0	95.3	100.0
Wetland 5	100.0	100.0	100.0	100.0
Wetland 6	100.0	97.2	100.0	91.1
Average	100.0	97.9	98.2	94.6

***Average Height***

Average height classes among plots increased from 1.0 (< .5m) in spring 2009 to 4.2 in fall 2012 (Table 17, Figure 30). In fall 2009, there were five plots with an average height class greater than 2 (.5-1m), including a single plot with an average height class of 3 (1.1-2.0 m). Fall 2010 showed an increase of average heights for all plots over the previous year with an average height class of over 3 in all plots, including two greater than 4 (2.1-5.0 m). Fall 2011 showed four plots increased in average heights over the previous year, with a maximum of 1.9. However three plots showed decrease with a maximum of -1.1m, and one plot did not change. Fall 2012 data revealed an increase in average heights for all plots except one, with a range of -1.5m to 1.8.

**Table 17-Average Height Class (Spring 2009, Fall 2012)**

Plot	Spring 2009	Fall 2009	Fall 2010	Fall 2011	Fall 2012
Reach 1	1.0	2.8	3.0	3.1	4.0
Reach 2	1.0	1.4	4.1	3.0	4.8
Reach 3	1.0	1.9	3.7	4.0	4.4
Reach 4	1.0	2.5	3.0	3.7	4.9
Wetland 2	1.0	1.5	3.4	5.3	3.8
Wetland 3	1.0	2.1	4.1	3.4	4.1
Wetland 5	1.0	3.0	3.6	3.6	3.9
Wetland 6	1.0	2.8	3.4	3.1	3.4
Ave	1.0	2.2	3.5	3.7	4.2

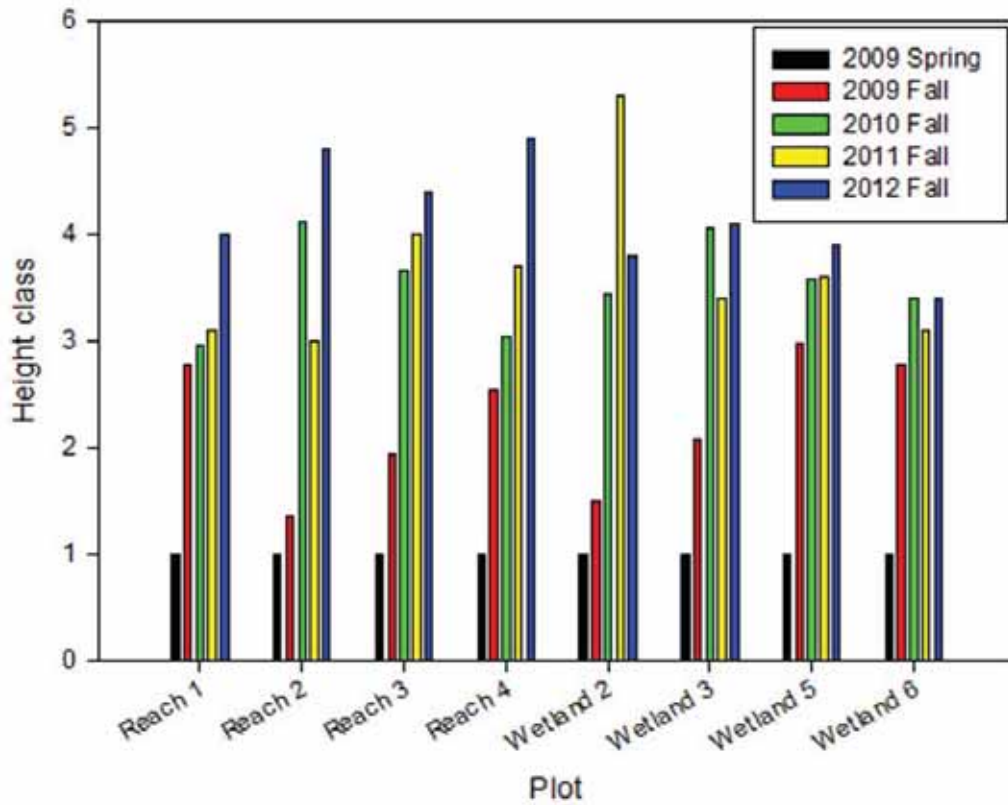


Figure 30-Average height Class

***Average herbaceous cover***

Average herbaceous cover over all plots increased from 34% in fall 2009 to 59% in 2012 with a dip to 28% in 2011 (Figures 31-33 and Tables 18-21). Fall 2012 data exhibited a further decrease of exotic perennials and annuals at 30% of total average herbaceous cover as compared to 37% in 2011 and 46% in 2010. Three of the eight plots showed a significant increase ( $p = .001$  or less) in herbaceous species cover since 2011 (Table 22). Percent herbaceous cover was significantly ( $p < .01$ ) less between fall 2009 and fall 2010 for Reach 1 and Reach 4 but was significantly greater for all disturbed sites (Table 22). Average percent cover for Watson Woods was estimated to be 18.2% in 1997 and 24.9% in 2005 (Baker 2006).

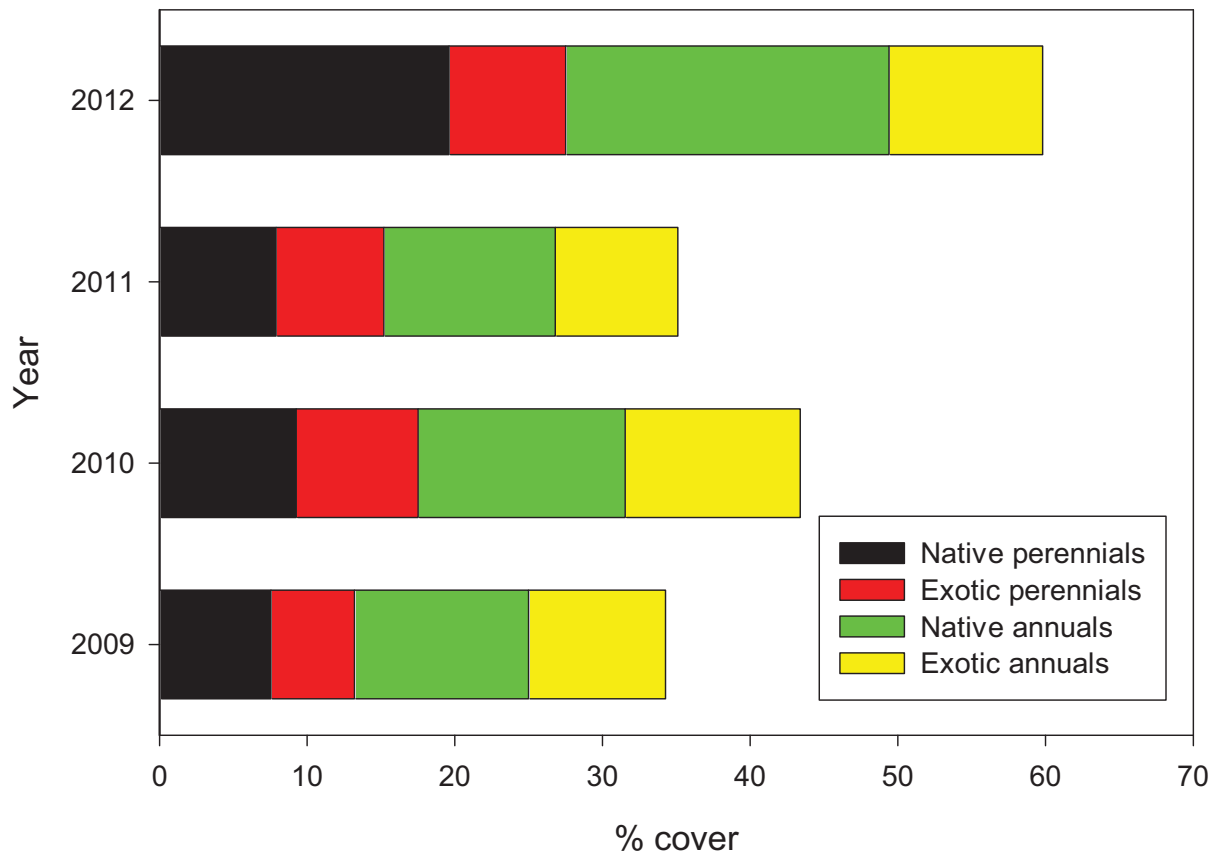


Figure 31-Average Percent Cover of Herbaceous Flora (All Plots)

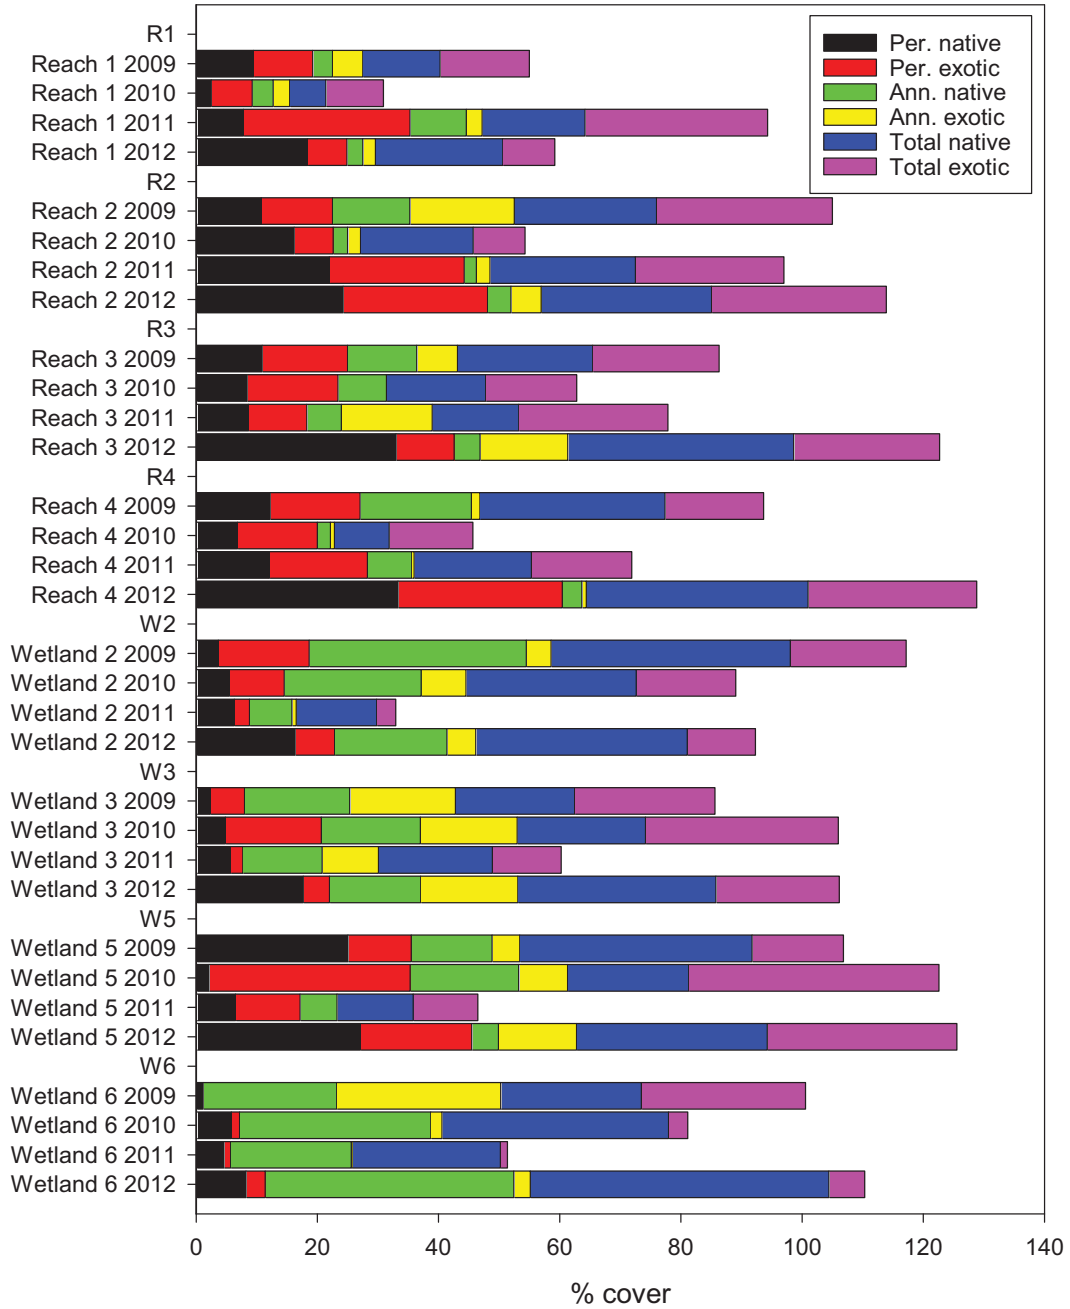


Figure 32-Comparison of Average Percent Cover (Reach and Wetland Plots)



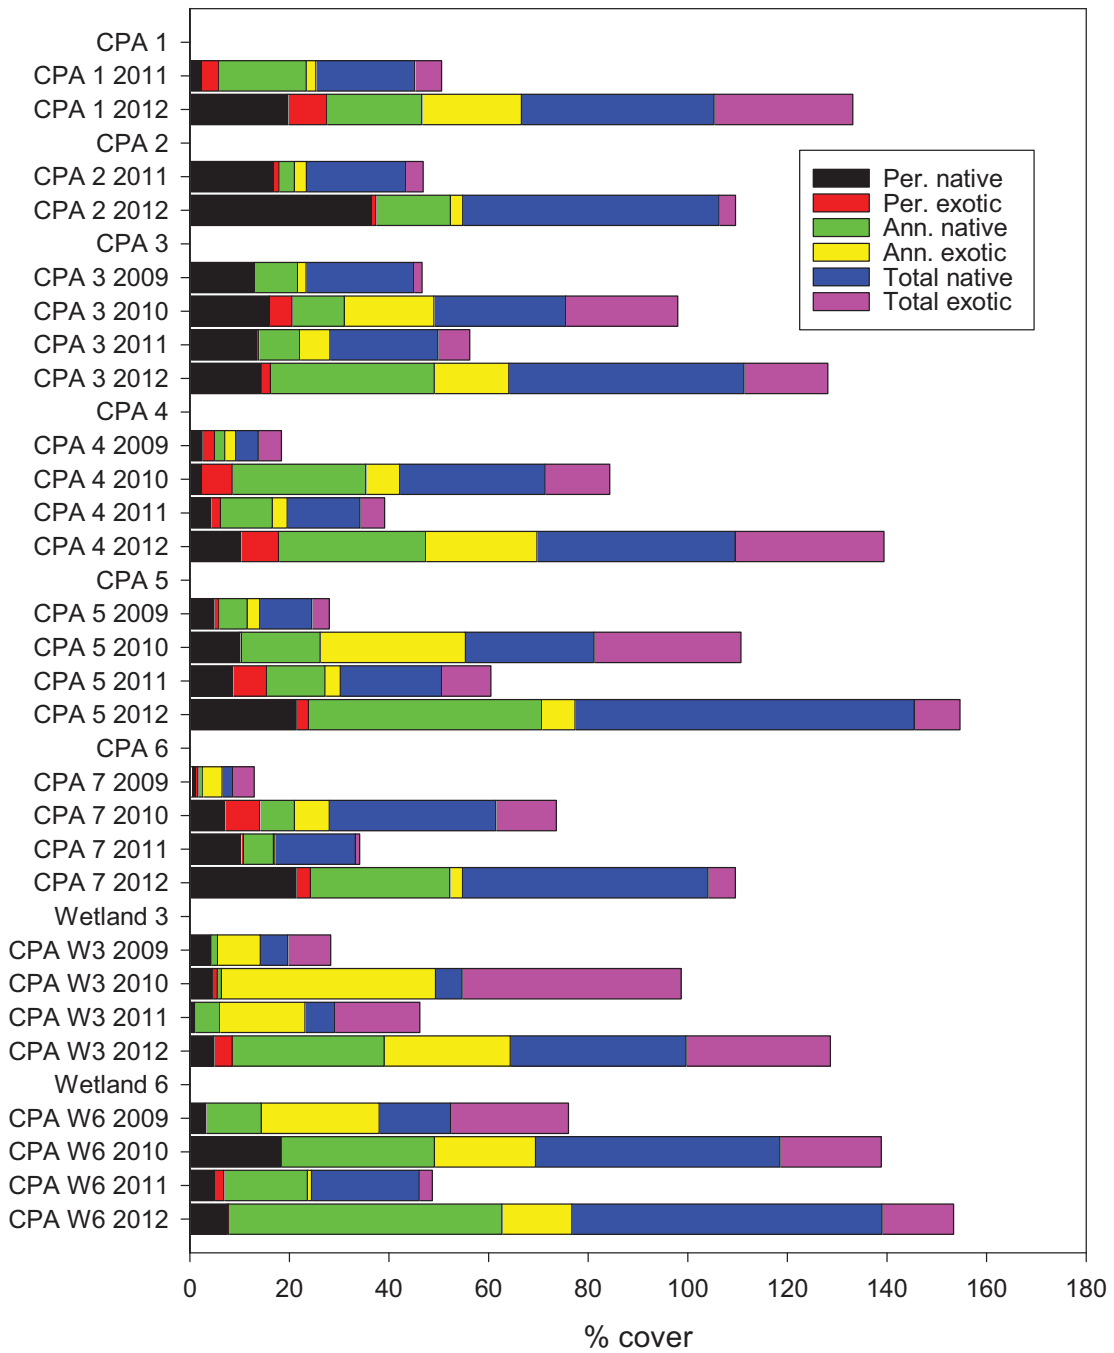


Figure 33-Comparison of Average Percent Cover (CPA Monitoring Plots)

**Table 18-Average percent herbaceous cover by plot (Fall 2012)**

<i>Plot</i>	<i>Perennial native</i>	<i>Perennial exotic</i>	<i>Annual native</i>	<i>Annual exotic</i>	<i>Total native</i>	<i>Total exotic</i>	<i>Total perennial</i>	<i>Total annual</i>	<i>Plot Total</i>
Reach 1	18.40	6.50	2.60	2.10	21.00	8.60	24.90	4.70	29.60
Reach 2	24.25	23.85	3.85	5.00	28.10	28.85	48.20	8.85	57.05
Reach 3	33.00	9.60	4.25	14.50	37.25	24.10	42.60	18.75	61.35
Reach 4	33.33	27.08	3.25	0.75	36.58	27.83	60.42	4.00	64.42
Wetland 2	16.35	6.5	18.55	4.75	34.9	11.25	21.7	19.05	40.75
Wetland 3	17.67	4.33	15.07	16.00	32.73	20.33	25.00	31.07	56.07
Wetland 5	27.10	18.39	4.39	12.90	31.48	31.29	45.48	16.65	62.13
Wetland 6	8.23	3.17	41.03	2.73	49.27	5.90	11.40	43.77	55.17
CPA 1	19.67	7.83	19.07	20.00	38.73	27.83	27.50	39.07	66.57
CPA 2	36.50	0.83	14.97	2.50	51.47	3.33	37.33	17.47	54.80
CPA 3	14.33	1.83	32.90	15.00	47.23	16.83	16.17	47.90	64.07
CPA 4	10.23	7.57	29.57	22.33	39.80	29.90	14.30	51.90	66.20
CPA 5	21.33	2.50	46.83	6.67	68.17	9.17	23.83	53.50	77.33
CPA 7	21.30	2.90	28.00	2.57	49.30	5.47	24.20	30.57	54.77
CPA Wetland 3	4.83	3.67	30.50	25.33	35.33	29.00	8.50	55.83	64.33
CPA Wetland 6	7.50	0.33	54.83	14.03	62.33	14.37	7.83	68.87	76.70
Over All plots	19.6	7.9	21.9	10.4	41.5	18.4	27.5	32.0	59.5
<i>Relative</i>	<i>33%</i>	<i>13%</i>	<i>37%</i>	<i>17%</i>	<i>70%</i>	<i>30%</i>	<i>46%</i>	<i>54%</i>	<i>100</i>

**Table 19-Percent herbaceous cover by plot (Fall 2011)**

<i>Plot</i>	<i>Perennial native</i>	<i>Perennial exotic</i>	<i>Annual native</i>	<i>Annual exotic</i>	<i>Total native</i>	<i>Total exotic</i>	<i>Total perennial</i>	<i>Total annual</i>	<i>Plot Total</i>
Reach 1	7.8	27.5	9.3	2.6	17.00	30.10	35.3	11.9	47.10
Reach 2	22.0	22.25	2.0	2.25	24.00	24.5	44.25	4.25	48.50
Reach 3	8.4	9.85	6.7	6.75	15.05	16.60	18.25	13.4	31.65
Reach 4	12.1	16.17	7.3	0.4	19.36	16.57	28.2	7.7	35.93
Wetland 2	6.3	2.5	7.0	0.7	13.3	3.15	8.8	7.7	16.45
Wetland 3	5.7	2.00	13.1	9.3	18.8	11.33	7.7	22.5	30.13
Wetland 5	6.5	10.65	6.1	0.00	12.58	10.65	17.1	6.1	23.23
Wetland 6	4.6	1.1	19.9	0.1	24.5	1.17	5.7	20.0	25.67
CPA 1	2.3	3.47	17.6	1.9	19.86	5.42	5.8	19.5	25.28
CPA 2	16.8	1.1	3.1	2.4	19.94	3.5	17.9	5.5	23.44
CPA 3	13.5	0.33	8.2	6.1	21.67	6.39	13.8	14.3	28.06
CPA 4	4.2	1.94	10.4	3.0	14.61	4.94	6.1	13.4	19.56
CPA 5	8.6	6.81	11.7	3.1	20.33	9.91	15.4	14.8	30.24
CPA 7	10.2	0.56	6.0	0.3	16.17	0.86	10.8	6.3	17.03
CPA Wetland 3	1.0	0.00	5.0	17.1	5.97	17.1	1.0	22.1	23.10
CPA Wetland 6	4.9	1.90	16.8	0.8	21.64	2.65	6.8	17.5	24.29
Over All plots	8.43	6.76	9.39	3.55	17.80	10.30	15.18	12.93	28.10
<i>Relative</i>	<i>30%</i>	<i>24%</i>	<i>33%</i>	<i>13%</i>	<i>63%</i>	<i>37%</i>	<i>54%</i>	<i>46%</i>	<i>100%</i>

**Table 20-Average percent herbaceous cover by plot (Fall 2010)**

<i>Plot</i>	<i>Perennial native</i>	<i>Perennial exotic</i>	<i>Annual native</i>	<i>Annual exotic</i>	<i>Total native</i>	<i>Total exotic</i>	<i>Total perennial</i>	<i>Total annual</i>	<i>Plot Total</i>
Reach 1	2.50	6.75	3.45	2.75	5.95	9.50	9.25	6.20	15.45
Reach 2	16.19	6.43	2.38	2.14	18.57	8.57	22.62	4.52	27.14
Reach 3	8.40	15.00	8.00	0.00	16.40	15.00	23.40	8.00	31.40
Reach 4	6.83	13.17	2.17	0.67	9.00	13.83	20.00	2.83	22.83
Wetland 2	5.48	9.05	22.62	7.38	28.10	16.43	14.52	30.00	44.52
Wetland 3	4.83	15.83	16.33	16.00	21.17	31.83	20.67	32.33	53.00
Wetland 5	2.10	33.23	17.90	8.06	20.00	41.29	35.32	25.97	61.29
Wetland 6	5.83	1.33	31.57	1.83	37.40	3.17	7.17	33.40	40.57
CPA 1	Not sampled								
CPA 2	Not sampled								
CPA 3	16.00	4.50	10.50	18.00	26.50	22.50	20.50	28.50	49.00
CPA 4	2.33	6.17	26.83	6.83	29.17	13.00	8.50	33.67	42.17
CPA 5	10.00	0.33	15.83	29.17	25.83	29.50	10.33	45.00	55.33
CPA 7	26.38	2.83	7.07	9.31	33.45	12.14	29.21	16.38	45.59
CPA Wetland 3	4.50	1.00	0.83	43.00	5.33	44.00	5.50	43.83	49.33
CPA Wetland 6	18.33	0.00	30.77	20.33	49.10	20.33	18.33	51.10	69.43
Over All plots	9.26	8.26	14.02	11.82	23.28	20.08	17.52	25.84	43.36
<i>Relative</i>	<i>21%</i>	<i>19%</i>	<i>32%</i>	<i>27%</i>	<i>54%</i>	<i>46%</i>	<i>40%</i>	<i>60%</i>	<i>100%</i>

**Table 21-Percent herbaceous cover by plot (2009)**

<i>Plot</i>	<i>Perennial native</i>	<i>Perennial exotic</i>	<i>Annual native</i>	<i>Annual exotic</i>	<i>Total native</i>	<i>Total exotic</i>	<i>Total perennial</i>	<i>Total annual</i>	<i>Plot Total</i>
Reach 1	9.50	9.75	3.25	5.00	12.75	14.75	19.25	8.25	27.50
Reach 2	10.75	11.75	12.75	17.25	23.50	29.00	22.50	30.00	52.50
Reach 3	12.25	7.75	12.25	10.50	24.50	18.25	20.00	22.75	42.75
Reach 4	12.21	14.85	18.35	1.41	30.56	16.26	27.06	19.76	46.82
Wetland 2	3.67	15.00	35.81	4.10	39.48	19.10	18.67	39.91	58.58
Wetland 3	2.33	5.67	17.33	17.47	19.67	23.13	8.00	34.80	42.80
Wetland 5	25.03	10.48	13.32	4.58	38.35	15.06	35.51	17.90	53.41
Wetland 6	1.17	0.00	22.03	27.08	23.20	27.08	1.17	49.11	50.28
CPA 1	Not sampled								
CPA 2	Not sampled								
CPA 3	12.97	0.00	8.67	1.67	21.64	1.67	12.97	10.34	23.31
CPA 4	2.44	2.49	2.07	2.20	4.51	4.69	4.93	4.27	9.20
CPA 5	4.83	1.00	5.67	2.50	10.50	3.50	5.83	8.17	14.00
CPA 7	1.12	0.50	1.00	3.83	2.12	4.33	1.62	4.83	6.45
CPA Wetland 3	4.23	0.00	1.33	8.57	5.56	8.57	4.23	9.90	14.13
CPA Wetland 6	3.17	0.00	11.17	23.67	14.34	23.67	3.17	34.84	38.01
Over All plots	7.55	5.66	11.79	9.27	19.33	14.93	13.21	21.06	34.27
<i>Relative</i>	<i>22%</i>	<i>17%</i>	<i>34%</i>	<i>27%</i>	<i>56%</i>	<i>44%</i>	<i>39%</i>	<i>61%</i>	<i>100%</i>

**Table 22-ANOVA results for herbaceous cover**

<i>Reach 1</i>		<i>Fall 2009</i>	<i>Fall 2010</i>	<i>Fall 2011</i>
	Fall 2010	0.961		
	Fall 2011	0.117	0.002	
	Fall 2012	1.000	0.558	0.232
<i>Reach 2</i>		<i>Fall 2009</i>	<i>Fall 2010</i>	<i>Fall 2011</i>
	Fall 2010	0.122		
	Fall 2011	1.000	0.311	
	Fall 2012	1.000	0.037	1.000
<i>Reach 3</i>		<i>Fall 2009</i>	<i>Fall 2010</i>	<i>Fall 2011</i>
	Fall 2010	0.822		
	Fall 2011	1.000	0.743	
	Fall 2012	0.096	0.001	0.110
<i>Reach 4</i>		<i>Fall 2009</i>	<i>Fall 2010</i>	<i>Fall 2011</i>
	Fall 2010	<b>0.000</b>		
	Fall 2011	0.439	0.106	
	Fall 2012	0.025	<b>0.000</b>	<b>0.000</b>
<i>Wetland 2</i>		<i>Fall 2009</i>	<i>Fall 2010</i>	<i>Fall 2011</i>
	Fall 2010	0.825		
	Fall 2011	<b>0.000</b>	0.002	
	Fall 2012	0.715	1.000	0.002
<i>Wetland 3</i>		<i>Fall 2009</i>	<i>Fall 2010</i>	<i>Fall 2011</i>
	Fall 2010	1.000		
	Fall 2011	0.643	0.024	
	Fall 2012	0.546	1.000	0.007
<i>Wetland 5</i>		<i>Fall 2009</i>	<i>Fall 2010</i>	<i>Fall 2011</i>
	Fall 2010	1.000		
	Fall 2011	<b>0.000</b>	<b>0.000</b>	
	Fall 2012	0.999	1.000	<b>0.000</b>
<i>Wetland 6</i>		<i>Fall 2009</i>	<i>Fall 2010</i>	<i>Fall 2011</i>
	Fall 2010	0.180		
	Fall 2011	<b>0.000</b>	0.002	
	Fall 2012	1.000	1.000	<b>0.000</b>

***FHD Analysis***

Between 1997 and 2012, FHD increased markedly for six species: 1) *Festuca arundinacea*, is an exotic perennial grass; 2) *Salix exigua*, and 3) *S. lasiolepis*, are desirable native shrubs; 4) *Populus angustifolia*, 5) *P.×hinckleyana*, are desirable native trees; and 6) *Ulmus pumila*, an undesirable exotic and highly invasive tree. Estimates for average canopy cover increased between fall 2005 and fall 2012, with riparian species increasing from 25.4% in 2005 to 31.9% in 2012. Similarly, average canopy cover for non-riparian species jumped from 8.4% in 2005 to 20.4% in 2012. Specimens were made of approximately 15 previously undocumented taxa. For a complete FHD Report, including survey points/transect photographs taken at identical locations during 1997, 2005, and 2012, please see Appendix C.





## **Macroinvertebrate Zoology**

Macroinvertebrate bioassessments were conducted in order to assess aquatic conditions within Watson Woods and selected tributaries of Granite Creek. The objectives for this study were to: 1) describe baseline biological conditions for nine sites on Granite Creek and tributaries; 2) utilize ADEQ data and the data from this survey to develop and test metrics and an index for identifying impairment; 3) track macroinvertebrate trends for 2 years following restoration activities within Watson Woods and 4) provide a simplified bioassessment method for use by volunteers that is tailored for intermittent streams.

The bioassessment of aquatic macroinvertebrate communities is an important and widely accepted environmental indicator of water quality (Barbour et al., 1999). Aquatic organisms living in the water are directly impacted by pollutants in their environment. The abundance and diversity within the community reflect the cumulative impacts of pollutant exposure over time. Where chemical analyses of pollution in streams provide only a snapshot in time, macro-invertebrate samples provide a cumulative look at pollutant effects in the stream year-round. The larval forms of these macroinvertebrates are easily collected and identified from running waters in both intermittent and perennial streams of Arizona.

The bioassessment study consisted of a collection of macroinvertebrate, habitat and water chemistry sampling at nine intermittent stream sites and the Watson Woods wetland ponds over a 2-year study period (spring 2011 and 2012). Data previously collected by ADEQ from five of these nine stations plus four additional sites (2008-2010) were also utilized to create a larger dataset for the metric testing and Index development analyses. All index development methods followed USEPA methods for developing and testing a multi-metric bioassessment index.

Within Watson Woods, the samples from 2008 and 2012 were in marginally “good” condition. While the taxa richness was not similar to the reference sites, the percent midges were lower and the percent blackflies (filter feeders) were greater in the 2008 and 2012 samples, resulting in high IBI scores. In addition, the fact that this site is not dominated by midges and worms means that the habitat is not limiting the macroinvertebrate taxa, which is a hopeful step toward recovery of a fully functional aquatic community.

Habitat conditions did improve in the Watson Woods reach. Canopy cover, Habitat index score, Pfankuch channel stability score, riparian PFC score and percent riffle habitat all increased following the channel restoration work, whereas percent embeddedness and the riffle-D50 value decreased; all positive improvements in substrate and channel habitat for aquatic life. It appears that the stream recovery following the channel restoration work was successful not only for restoring the physical integrity and functional riparian community but in creating a stable channel and substrate sufficient for a functional intermittent stream community to develop.

## **Methods**

The bioassessment study objectives of this project were met through collection of macroinvertebrates, habitat and water chemistry sampling at nine intermittent stream sites and the Watson Woods wetland ponds over a 2-year study period (spring 2011 and 2012). Data previously collected by ADEQ from five of these nine stations plus four additional sites (2008-2010) were also utilized to create a larger dataset for the metric testing and Index development analyses. The locational data for 13 intermittent monitoring stations are provided in Appendix A.

Figure 34 outlines the study area and streams monitored for this project.



**Figure 34—Study area of streams sampled for macroinvertebrates**  
*Survey locations are represented by blue dots*

### **Macroinvertebrate collection method**

There are several different macroinvertebrate collection methods available which utilize different net types, habitats sampled and net mesh size. For this study, we employed a D-frame dip net and collected 10 jabs of 30 seconds each, representatively sampled from all habitat types in the stream reach and composited into a 5-minute bug sample (Appendix B). This method was a modification of the U.S. Environmental Protection Agency (USEPA) 20-jab multi-habitat approach (Barbour et al., 1999). The 10-jab multi-habitat approach was used instead of a riffle-based approach because some intermittent streams may not have riffle habitat. The EPA cobble or mud bottom stream approach suggested in Marsh and Spindler (2007) was not used because it does not composite among all habitats present, therefore the sampling method is different depending on substrate type, which could produce samples with sufficient taxonomic differences that would preclude use of a single index. The multi-habitat approach accommodates all habitat types from riffle to run to pool to woody debris, and substrate types from cobble to silt. The multi-habitat approach also composites proportionately across all habitat types within the study reach. This 10-jab method was used at all sites in the ADEQ dataset and the “Prescott Creeks” collections for the 2011-12 surveys.

Altogether there were 29 samples collected at 13 sites over 5 years, during the spring index period. These samples composed the dataset that was used in the index development analyses. Replicates were collected over the 5-year period of 2008-2012, rather than within the same season. In some cases we have three or more replicates over the 5-year period 2008-2012. “Special collections” were made from the wetland ponds at Watson Woods. These wetland pond collections were intended to produce a more comprehensive aquatic species inventory for the Watson Woods Preserve. Different methods were used for the wetland ponds than for the intermittent streams. These wetland pond special collections consisted of three 10-second sweeps in each of three wetland ponds composited into one pond water sample to identify lentic and surface dwelling species of the wetland ponds.

### **Habitat data collection method**

Habitat data was collected following the ADEQ Stream Ecosystem Monitoring habitat assessment protocols and documented on ADEQ SEM field forms (Jones, 2012). A complete set of habitat data was collected during the April 2011 sample event, and a similar set of habitat data was collected during the April 2012 sample event with the exception that the pebble count was not done if stream bottom conditions appeared similar or unchanged from

2011. Habitat parameters that were collected and calculated for all samples are listed in Table 23. Habitat values are presented in table format in Appendix C and habitat reports provided in Appendix D.

**Table 23-Habitat Parameters collected from 12 Prescott Area Stream Sites**

Physical channel measurements	Riparian measurements	Biological measurements	Visual-based indexes of habitat
Rosgen stream type	Riparian association	%algae and %macrophyte cover	Pfankuch channel stability index
Organic debris quantity	Canopy density over the channel		PFC Riparian condition index
Depositional features	Riparian regeneration		Habitat assessment index
Percent fines and percent embeddedness from pebble count	Identification of tree species		
Riffle geometry and %riffle, %run, %pool habitats	Riparian vegetation cover on the floodplain		

***Water chemistry field data collection method***

Water quality data were collected following ADEQ protocols (Jones, 2012) and was documented on ADEQ SEM field forms (Jones, 2012). Field parameters (water temperature, pH, dissolved oxygen, TDS, Conductivity, and turbidity) were collected on-site and concurrently with the macroinvertebrate data. Flow data was also collected concurrently to calculate discharge at all monitoring stations.

***Taxonomic identifications***

Taxonomic identifications of 2011 and 2012 samples from the nine study sites plus the wetland pond sample were analyzed by Patti Spindler, with insects identified to family level. Previous ADEQ samples from 2008-10 were analyzed by Ecoanalysts Inc. and were identified to standard levels of taxonomy listed in ADEQ’s Biocriteria Program Quality Assurance Program Plan (QAPP; ADEQ, 2006) with insects identified to genus level. These samples were aggregated to family level for combination with 2011-12 samples for analyses herein.

***Analytical methods***

All three index development methods followed USEPA methods for developing and testing a multi-metric bioassessment index. The Intermittent Index of biological integrity was based on protocols in the *Rapid Bioassessment Protocols for Use in Wadeable Streams and Rivers* guidance document (Barbour et al., 1999). The multi-metric approach to developing an index involved: collecting and utilizing a set of reference sites and samples, identifying and testing metrics which best discriminate between a-priori reference and stressed samples, selecting and calibrating metrics, compiling metrics into an index, and establishing meaningful assessment thresholds to determine impairment.

The two volunteer indexes proposed here were based on protocols found in *Volunteer Stream Monitoring: a Methods Manual* (USEPA, 1997) and modified protocols in the *draft Arizona Biosurvey Protocols* (Marsh and Spindler, 2007). The “Simple Four-Metric Index” was based on EPA’s “Intensive Stream Biosurvey” approach which utilizes a reference site approach, preserved specimens, detailed taxonomy to family level in the lab, and recommends use of four basic metrics for the index, with the thresholds based on a percentage of reference scores. The “Tolerance Index” was based on EPA’s “Streamside Biosurvey” first developed by Ohio Department of Natural Resources and the Izaak Walton League of America’s Save Our Streams program and adapted by many volunteer monitoring programs throughout the United States. It utilizes in-the-field collection and identification of specimens by volunteers to the order level, with a return of live specimens to the stream, requires less taxonomy



training and uses a preset index which places counts of specimens into tolerance categories which are multiplied by a tolerance value and summed for a final score, which results in a stream quality rating of good, fair or poor.

Several statistical analyses were performed. Systat software was used for box and whisker plots to analyze metrics. Pearson correlations were employed to determine the degree of correlation among the index scores of the three methods. Multiple regression analysis was used to determine which stressors most influence the indexes. Excel spreadsheets were used for metric calculations, bar charts and linear regressions. Hydrographs and flow regime data were collected with HOBO flow sensors with data-loggers.

## Results and Discussion


### ***Objective #1: Baseline biological conditions on Granite Creek and tributaries***


The biological condition of aquatic life in intermittent streams of the Prescott area is predicted to be different from macroinvertebrate communities of perennial streams across the state. The shortened flow patterns of intermittent streams and the associated riparian vegetation, in-stream food resources, water temperature and substrate conditions all contribute to a habitat that favors macroinvertebrates with special adaptations. These adaptations include: body armoring, multi-voltinism (short lived taxa), respiration adaptations including aerial breathers, functional feeding group (FFG) shifts, desiccation resistance, large body size, high crawling rate, strong adult flyers/dispersers, and burrowers (Richards, 2012, Bogan et al., 2012 ). Several of these adaptations were observed in macroinvertebrate taxa found in Granite Creek and its tributaries.

The results in this section discuss the hydrology, habitat conditions and taxonomic composition of intermittent streams of the Prescott area, how they are different from perennial streams, and displays what the typical intermittent macroinvertebrate community looks like. Bioassessment reports, including the taxonomy and IBI score for each site and year are provided in Appendix E.

## Hydrology

The flow regime of the majority of streams in the Granite Creek watershed is intermittent with snowmelt in the winter and summer monsoon rains which provide the water that sustains flow in the creeks. ADEQ installed flow sensors at four headwater stream stations to quantify the duration of flow in these intermittent streams (Figure 35). These streams flowed for 148-191 days (5-6.5 months) in 2009 and 107 - 163 days (4-5 months) during calendar year 2010 (Table 24). Since these streams do not flow year-round, most semi-voltine to univoltine (long-lived) macroinvertebrates do not occur in these streams. Instead, the intermittent macroinvertebrate community consists of many multi-voltine insects which, like other desert streams, can complete their life cycles in <8 weeks (Gray, 1981) and taxa that have adaptations to drying such as burrowing, crawling or flying (Richards, 2012).

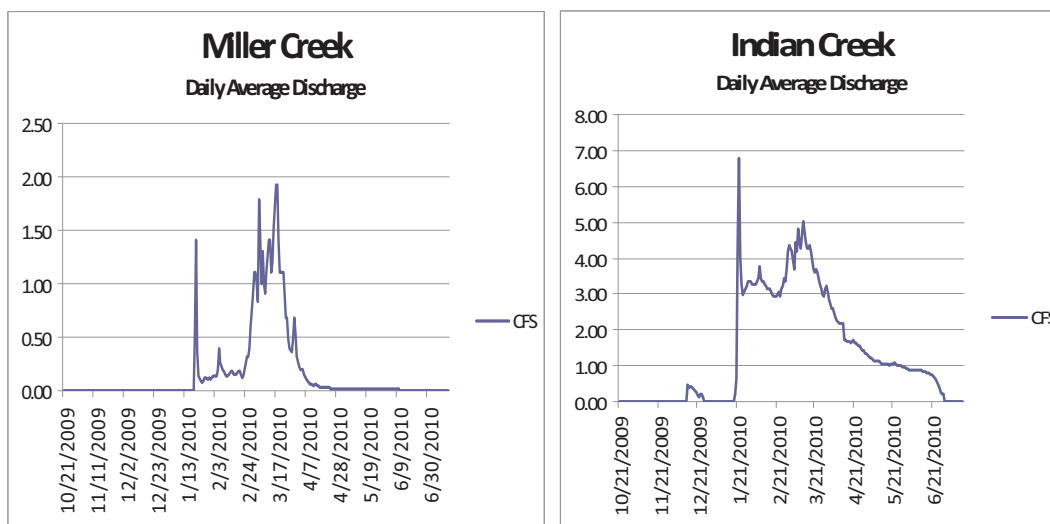

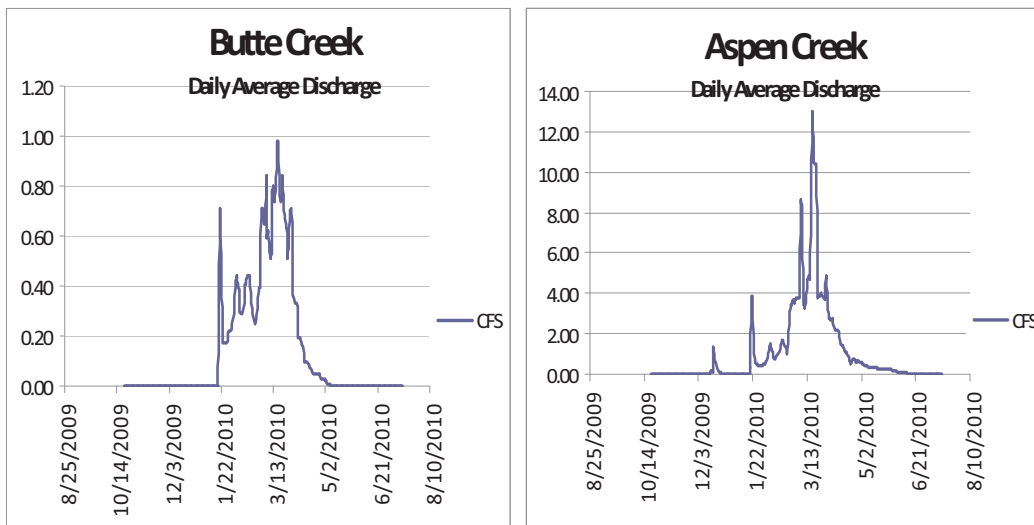

**Figure 35-Hydrographs showing duration of flow**

The USGS gage on Granite Creek near Prescott (USGS gage #09503000) provides estimates of flow for the Watson Woods site; however the flows in Granite Creek at Watson Woods are less than what is recorded at the gage station. For instance, the gage recorded only 29 days with no flow in 2009 and no days with zero flow in 2010. Granite Creek in this reach is intermittent being wetter November to May, then dry mid-May to mid-July, and then temporarily wet from July to October. The gage records are provided in Table 24 for reference but should be considered an overestimate.

**Table 24-Flow Statistics and Duration of Surface Water Flow**

Station	2009			2010		
	Peak Discharge	Avg Discharge	Days of Flow	Peak Discharge	Avg Discharge	Days of Flow
MGIDN002.66	5.7	0.79	179	170.0	2.26	163
VRASP005.07	12.9	0.94	172	34.0	1.92	145
VRBTT005.70	1.1	0.14	148	14.0	0.36	107
VRMIL006.07	8.1	0.33	191	16.0	0.31	143
Granite Cr @ USGS gage nr Prescott	806	6.94	336	6200	17.6	365

### Habitat Conditions

There is a large range of habitat values between reference and stressed sites in the Granite Creek watershed (Figure 36). Mean percent canopy cover over the streambed was similar among reference, non-reference and stressed sites, but slightly lower at reference sites. The median particle size in riffles (D50), an important measure of substrate habitability, was significantly different between reference and stressed sites, with cobble-sized particles common at reference sites and sand as the mean particle size at stressed sites. Embeddedness is a measure of the degree that larger particles are surrounded with finer particles. Percent embeddedness was least for reference sites and greatest for stressed sites. Percent fines is a measure of the amount of fine sediment that is <2mm in size, that makes up the surface layer of sediment in the stream bottom in a count of 100 particles. The least percent fines (cleanest substrates) were found at reference sites and the greatest percent fines (most clogged substrates) were found at the stressed sites. Habitat percent of ideal score, a measure of substrate diversity and excess sediment, had greater values at the reference sites than stressed sites. The Pfankuch channel stability score did not differ significantly among the classes of sites. Riparian condition (PFC) percent of ideal score was not different between reference and stressed sites. Percent riffle habitat was significantly greater at reference sites and percent run habitat was much greater at stressed sites. Habitat scores for all samples are listed in Appendix C and habitat reports for all the nine sites sampled 2011-2012 are provided in Appendix D.

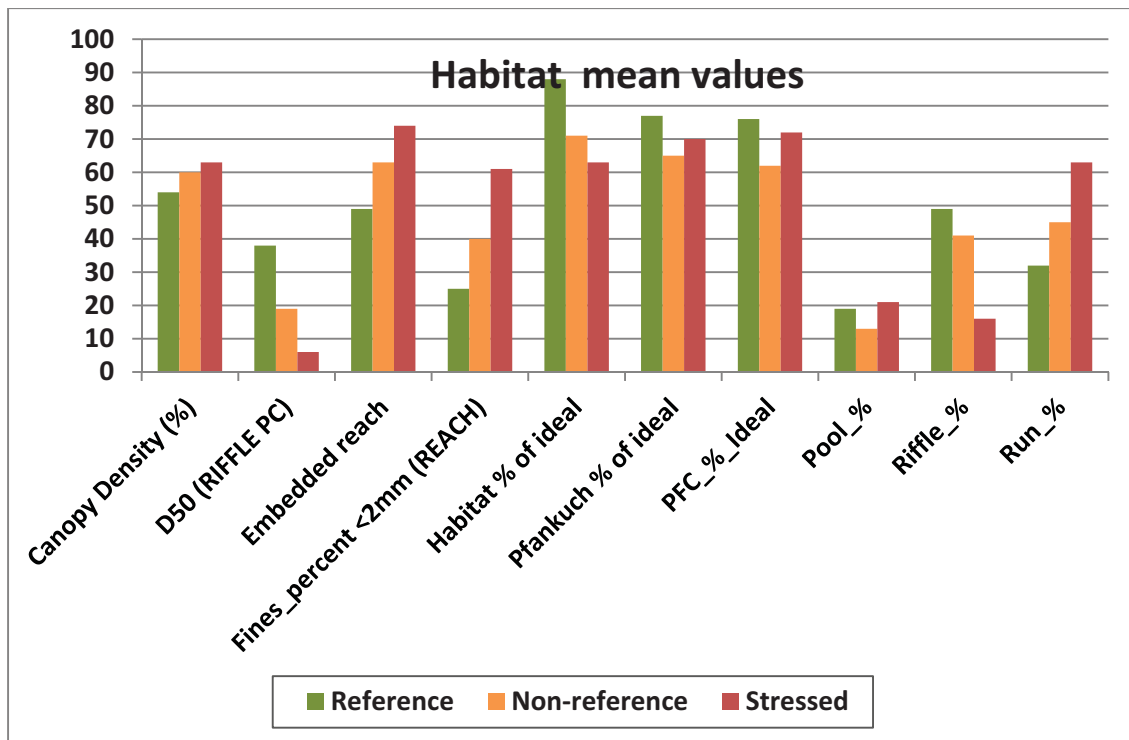


Figure 36-Stream Habitat Mean Values

**Taxonomic composition of intermittent stream macroinvertebrate communities**

Intermittent streams of the Granite Creek Watershed have a surprising diversity of macroinvertebrates living there, with some sensitive and many tolerant groups. Some general characteristics of all these intermittent stream communities are: 1) low taxa richness compared with perennial streams, 2) a lack of mayflies, stoneflies and caddisflies (the EPT taxa) which are generally the most sensitive indicator species (except for the winter stonefly), 3) a high percent composition by diptera, especially midges, 4) a high percentage of collector-gatherer and filterer feeding groups, 5) a high percentage of the most dominant taxon, and 6) ubiquitous distribution of beetles and black flies among all stream sites (Table 25).

**Table 25-Basic Statistics for Macroinvertebrate Characteristics**

Macroinvertebrate metrics	Reference, Range (mean)	Stressed, Range (mean)
Total taxa richness	6-17 (12)	5-10 (8)
Diptera taxa richness	3-7 (5)	1-4 (3)
Intolerant taxa richness	0-2 (1.4)	0
HBI	4.5-6.6 (6.0)	6.1-6.9 (6.3)
Stoneflies, percent	0.8-51 (14)	0
Scrapers, percent	0-8.3 (1.5)	0-1.4 (0.3)
Scraper taxa richness	0-1 (0.8)	0-2 (0.7)
Caddisfly taxa richness	0	0
Mayfly taxa richness	0-1 (0.2)	0
Midge taxa richness	7-19 (12)	5-12 (10)
Mayflies, percent	0-1 (0.1)	0
Dominant taxon, percent	31-75 (53)	55-93 (78)
Midges, percent	5-68 (32)	55-93 (78)
Diptera, percent	22-99 (75)	57-93 (81)
Beetles, percent	0-4.2 (1.2)	0-1.7 (0.8)
Non-insect, percent	0.2-46.7 (10)	6.3-41 (18.1)
Worms, percent	0-22 (4.4)	6.2-30.1 (15)
Molluscs, percent	0	0-1.4 (0.4)
Collectors, percent	12-70 (37)	86-99 (95)
Filterers, percent	8-75 (40)	0.2-13.2 (3.8)
Predators, percent	0.2-37 (9)	0.7-5.1 (2.1)
Individuals, total number	507-44772 (7842)	2192-6293 (4773)
Shannon-Wiener Index	1.1-3.2 (2.5)	0.6-2.5 (1.5)
ADEQ perennial Index score	16-45 (33)	14-18 (16)

There are various macroinvertebrate adaptations to intermittent streamflow present in Granite Creek and tributaries. For example, stoneflies of the family Taeniopterygidae cope with drying by having a period of dormancy as eggs or young larvae and can complete larval development in as little as three months (McCafferty and Provonsa, 1983). These stonefly adults emerge during the cold months of early spring, earning them the nickname “winter stoneflies”. Beetles, such as *Agabus*, a dytiscid beetle (predaceous diving beetle), is an excellent flier and disperser and can fly shortly after emergence giving them an avoidance strategy to deal with stream drying. Other taxa such as blackflies and midges are early colonizers and have multiple life cycles per year, completing their life cycle before drying of the streambed, and appear in many seasonally intermittent streams (Richards, 2012). Dobsonflies, commonly known as hellgrammites, are an example of taxa with the adaptations of large body size, good crawlers and burrowers. These characteristics provide resistance to drying, migration to wetter habitat or burrowing into damp substrates to avoid desiccation.

In comparing reference and stressed sample macroinvertebrate characteristics, some other differences become apparent (Figure 37). Reference sites have greater taxa richness, presence of stoneflies, less dominance by a single taxa group, far less percent composition by midges and non-insects, less of the collector-gatherer feeding group, more filterers, and greater Shannon-Wiener diversity index values, when compared to the stressed samples. In contrast, the stressed samples have no stoneflies, abundant midges and diptera, greater percentages of worms, non-insects and molluscs, dominance by the collector-gatherer feeding group, and an ADEQ index score that is half that of the reference sample scores. Macroinvertebrate metric scores for individual samples are listed in Appendix F.





**Figure 37-Reference and Stressed Macroinvertebrate Samples Compared**

### **Differences between macroinvertebrate communities of intermittent versus perennial streams**

Intermittent stream macroinvertebrate communities differ significantly from those of perennial streams (Figure 38). The 25<sup>th</sup> percentile of reference metric values were calculated for statewide intermittent macroinvertebrate communities and compared with the reference perennial values used in the ADEQ cold-water IBI for comparison purposes. The overall taxa richness of the intermittent community is less than a third of the taxa richness of perennial stream communities. There are six times as many sensitive/intolerant taxa in perennial vs. intermittent stream communities. The scraper functional feeding group, comprised of insects with a longer life cycle which include taxa such as mayflies, is almost non-existent in intermittent streams compared to 11 taxa and 45 percent composition in perennial streams. The presence and abundance of stoneflies in intermittent streams is a quarter the abundance in perennial streams and the overall community tolerance value (HBI) is far greater in intermittent streams than perennial ones. Clearly the expectation for intermittent stream reference condition is very different than that for perennial streams.

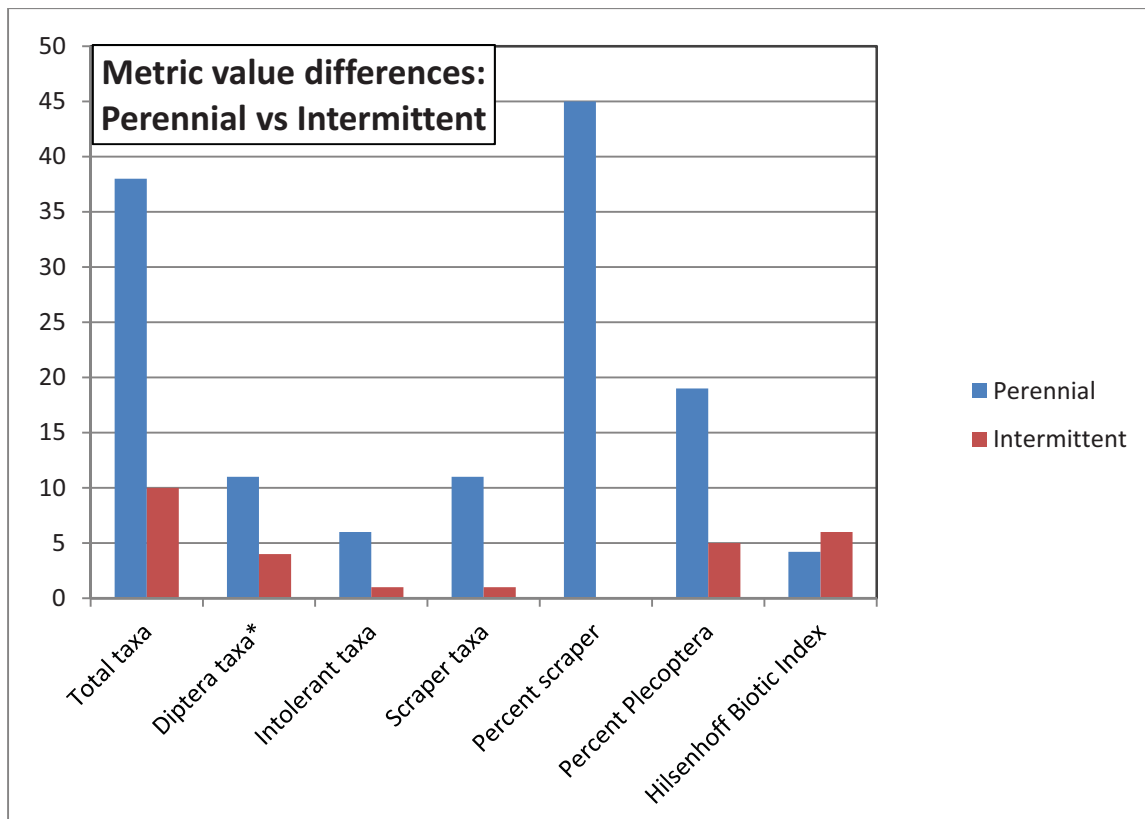


Figure 38-Macroinvertebrate metric values in perennial/intermittent stream types

**Objective #2: Develop an intermittent stream Index of Biological Integrity**

A relatively large dataset of intermittent stream macroinvertebrate samples from reference to stressed sites is needed to develop an Index of biological integrity. To conduct this analysis, samples collected during this survey were combined with reference and stressed samples collected by ADEQ from 2008-2010. This combined dataset of macroinvertebrate taxonomic and abundance data and the metrics calculated thereby were used to develop an Index of biological integrity to assess aquatic life condition in intermittent streams.

**Macroinvertebrate metric analysis and Index development**

A multi-metric approach was undertaken to develop a bioassessment tool which makes sense of macroinvertebrate biological data from the Prescott area intermittent streams. This approach followed the USEPA’s methodology documented in the “*Rapid Bioassessment Protocols for Use in Wadeable Streams and Rivers*” (Barbour et al., 1999). The general steps for developing a bioassessment index involve:

- 1) Classifying the resource by ecoregion type and identify what constitutes “reference” condition,
- 2) Identifying metrics that are relevant to the stream type under study,
- 3) Metric selection and calibration,
- 4) Compiling multiple metrics into a single index, and
- 5) Establishing meaningful assessment thresholds for determining impairment.

The following analyses demonstrate how these steps were applied to the streams and study area of the Granite Creek Watershed.

- 1) **Classifying the resource:** The study area for this project, streams of the Granite Creek Watershed lie entirely within one ecoregion, the Arizona-New Mexico Mountains ecoregion thereby negating the need to classify streams into different ecological regions. Reference condition had to be defined and utilized to identify “reference streams” and “reference macroinvertebrate communities” by which to compare all other streams and samples. The following ADEQ general criteria for defining a-priori “reference” and “stressed” sites were used (ADEQ, 2006). The reference sites meeting the criteria included upper Miller Creek, upper Butte Creek, and Indian Creek. The stressed sites meeting the criteria included lower Miller Creek at Campbell Street and Granite Creek at Granite Creek Park.

The Reference criteria are as follows:

- No known discharges upstream
- No major impoundments upstream
- No human caused channel alterations at the site; e.g. diversions, dredge and fill projects
- At least 0.5 miles downstream of road crossings
- The site should be free of local land use impacts
- The Habitat Assessment Index score should be greater than 14.

The stressed site criteria are as follows:

- Known discharges occur upstream of study site
- Channel alterations may be present upstream
- Bank erosion may be present
- Local land use impacts
- Water quality standards may be exceeded
- Habitat Assessment score less than 14

**Metric identification:** Macroinvertebrate metrics that are relevant to intermittent streams of the Prescott area were identified by conducting significance tests on reference versus stressed samples (Table 26). The samples used for this test were 10 ADEQ reference samples (2008-2010) and 2 reference site samples from this survey (2011) plus 6 stressed samples from both surveys. A Mann-Whitney U significance test was used to test differences in mean metric values between the a-priori identified reference and stressed sample sets. Four of the metrics used in the ADEQ cold-water IBI also were identified as important indicators for this analysis: total taxa richness, diptera taxa richness, intolerant taxa richness, and percent composition by stoneflies. Other important metrics were: percent composition by the dominant taxon, percent composition by midges (chironomidae), percent worms, percent molluscs, percent collectors, percent filterers, percent predators and the Shannon-Wiener diversity index.

**Table 26-Macroinvertebrate Metrics**

*Macroinvertebrate metrics significantly different between reference and stressed groups (Mann-Whitney U significance test, with bolded values indicating significant difference at  $p < 0.05$ )*

Macroinvertebrate Metric	Mean Metric value for Reference samples (n=12)	Mean Metric value for Stressed samples (n=6)	p-value
Total taxa richness	12	8	<b>0.013</b>
Diptera taxa richness	5	2.7	<b>0.003</b>
Intolerant taxa richness	1.4	0.0	<b>0.001</b>
Hilsenhoff biotic index (HBI)	6.0	6.3	0.349
Plecoptera (Stonefly), percent composition	14	0.0	<b>0.001</b>
Trichoptera (caddisfly) taxa richness	0.0	0.0	1.000
Ephemeroptera (mayfly) taxa richness	0.2	0.0	0.303
Chironomidae (midge) taxa richness	9.2	9.5	0.342
Mayfly, %composition	0.1	0.0	0.303
Dominant taxon, %composition	53	76	<b>0.009</b>
Chironomidae (midges), percent composition	32.4	69.4	<b>0.002</b>
Diptera (true flies) %composition	74.5	81.2	0.925
Coleoptera (beetles) %composition	1.2	0.8	0.510
Non-insect % composition	10	17.8	0.092
Worms, % composition	4.4	14.7	<b>0.015</b>
Molluscs, % composition	0.0	0.4	<b>0.002</b>
Scrapers, % composition	1.5	0.3	0.115
Collectors, % composition	37.1	95.3	<b>0.001</b>
Filterers, % composition	39.7	3.8	<b>0.001</b>
Predators, % composition	8.5	2.1	<b>0.039</b>
Individuals, total number in sample	7842	4865	0.640
Shannon-Wiener Diversity Index	2.5	1.5	<b>0.021</b>

Metric Selection: An index of biological integrity should be composed of a set of core metrics that discriminate well between good and poor quality ecological conditions. The discriminatory ability of metrics can be evaluated by comparing the distribution of scores between reference and stressed distributions. If there is minimal overlap between the distributions, the metric can be considered a strong discriminator between reference and impaired conditions. This test was conducted using box and whisker plots (Appendix G) and most important indicators are shown in Figure 39. In addition, metrics should be selected from four categories to ensure that different elements of community structure and function are addressed. The four categories are: Richness measures, Composition measures, Tolerance measures, and Trophic or Habit measures. From these 12 metrics, six were selected which had the best discriminatory ability (in bold) and which occurred throughout the dataset (were not rare indicators): total taxa richness, percent composition by stoneflies and by midges, percent composition by the dominant taxon, and the functional feeding group measures, percent collectors and percent filterers (Table 27).



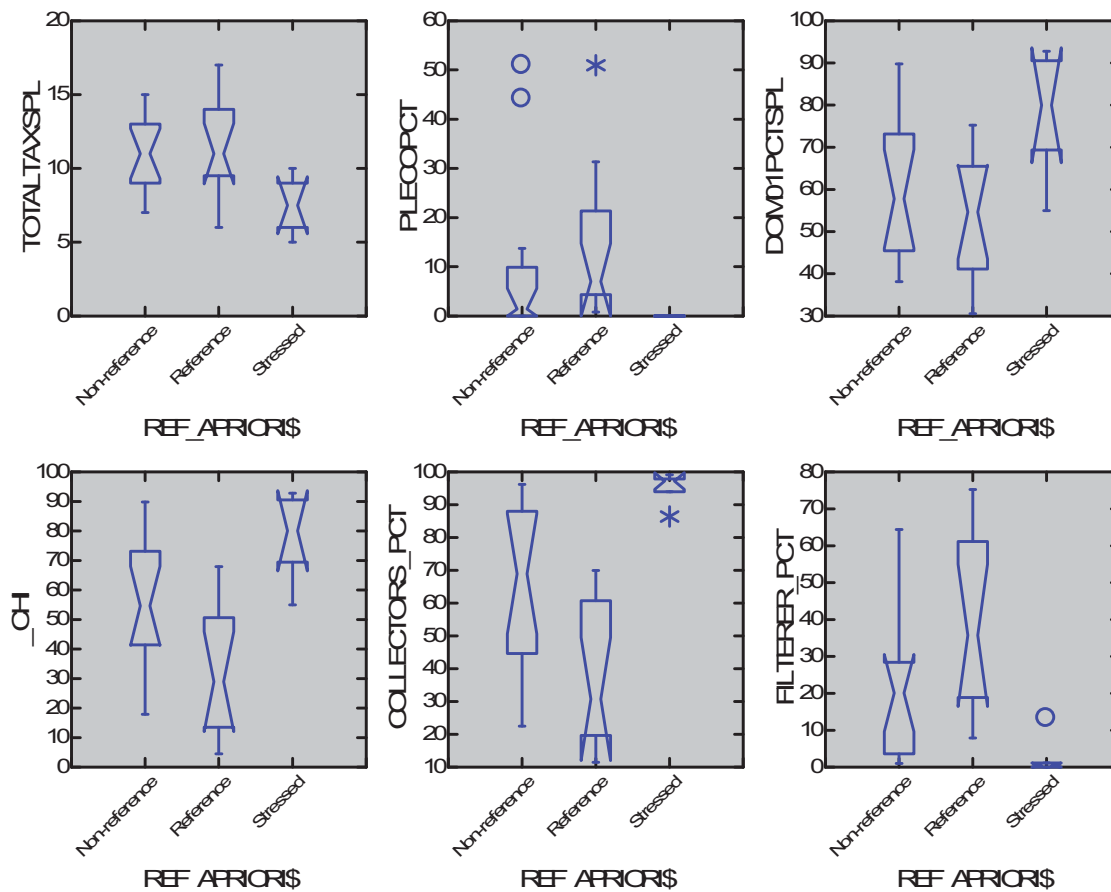


Figure 39-Box and Whisker plots of 6 best performing metrics

Table 27-Best Metrics for discriminating reference from stress sites

Richness measures	Composition measures	Tolerance measures	Trophic measures
<b>Total taxa</b>	<b>Stoneflies, %</b>	Intolerant taxa richness	<b>Collectors, %</b>
Diptera taxa	<b>Midges, %</b>	<b>Dominant taxon %</b>	<b>Filterers, %</b>
	Worms, %	Shannon-Wiener diversity	Predators, %
	Molluscs, %		

Compilation of metrics & thresholds into an index: An index provides a way of integrating information from a composite of various measures of the biological community. To combine metric values of differing ranges/scales, the metric values are transformed to unitless metric “scores” which are a percentage of the reference condition maximum value. To avoid using outlier values and to set an achievable maximum score for reference condition, the 95<sup>th</sup> or 5<sup>th</sup> percentiles of the reference distribution are used. The range of reference values for each metric and the maximum values based on the 95<sup>th</sup> or 5<sup>th</sup> percentiles are shown in Table 28. Metric scores can then be calculated as a percentage of these reference values, and the index calculated as an average of all six metric “scores”. The calculation method for the metrics and index are described in detail in the ADEQ Biocriteria QAPP (ADEQ, 2006).

**Table 28-Selected metrics and threshold values**

Metric	Reference Range of values	Reference Mean value	5 <sup>th</sup> or 95 <sup>th</sup> percentile value	Response to disturbance
Total taxa richness	6 - 17	12	15.9 (95 <sup>th</sup> )	Decrease
Stoneflies, %	0.8-51	13.9	40.2 (95 <sup>th</sup> )	Decrease
Midges, %	4.5-68	32.4	6.7 (5 <sup>th</sup> )	Increase
Dominant taxon, %	31 - 75	53.0	32.6 (5 <sup>th</sup> )	Increase
Collectors, %	11.5-70	37.1	12.4 (5 <sup>th</sup> )	Increase
Filterers, %	8-75	40.0	72.6 (95 <sup>th</sup> )	Decrease

Establishing meaningful assessment IBI thresholds for determining impairment: To determine relevant IBI thresholds, reference and stressed sample IBI scores were compared in a box and whisker graph (Figure 40). The full range of intermittent IBI scores (0-100) was divided into three assessment categories based on the 25<sup>th</sup> and 50<sup>th</sup> percentile of the reference scores, commonly used statistics for setting biocriteria standards. This resulted in scoring categories of good (57-100), fair (51-56), and poor (0-50). Impaired biology is considered an IBI score  $\leq$  50 (poor condition). The a-priori defined reference sample IBI scores ranged from 39-97 with 3 samples in poor condition and 8 in good to fair condition, and the stressed site samples ranged in IBI score from 10 – 36 with all 6 samples in poor/impaired condition. In Figure 40, the notched areas of the reference and stressed box and whisker plots (95<sup>th</sup> percentile confidence interval), did not overlap, which indicated good discriminatory ability of the index. Thus these scoring categories were accepted for use in assessments of macroinvertebrate samples from intermittent streams of the Prescott area for future sampling efforts. Metric values and IBI scores for the 29 samples used in this study are provided in bioassessment reports in Appendix E.

When applied to the 29 samples in the dataset, 17 samples from 9 sites were poor or failing this intermittent biocriteria. These sites included:

- Aspen Creek @ FS boundary
- Aspen Creek @ confluence
- Banning Creek
- Butte Creek-upper
- Butte Creek @ Sheldon St
- Granite Creek @ Granite park
- Granite Creek @ Watson Woods
- Manzanita Rd at park
- Miller Creek at park
- Miller-upper
- 

There were 8 samples from 5 sites meeting reference conditions or in the good to fair categories. These sites were:

- Granite Creek @ White Spar camp
- Indian Creek
- Miller Creek-upper
- Aspen Creek @ FS boundary
- Butte Creek-upper

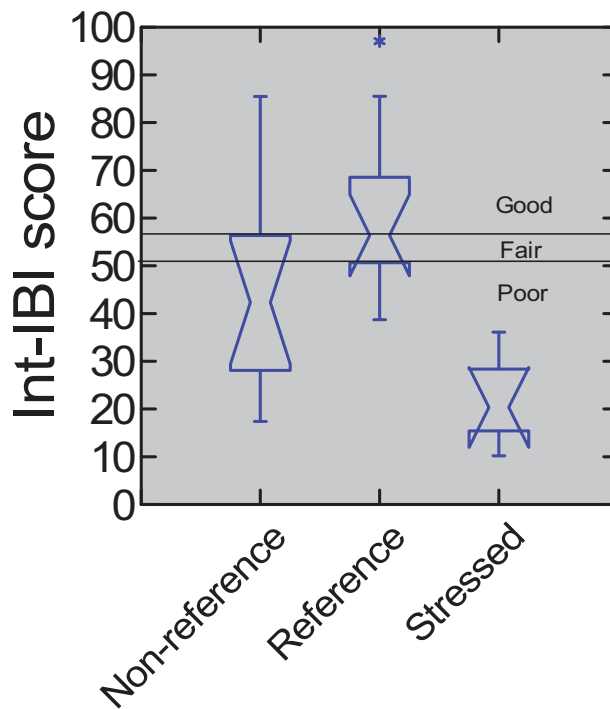



Figure 40-Distribution of Intermittent IBI Scores (29 Samples)

**Objective #3: Trends in macroinvertebrate condition at Granite Creek-Watson Woods restoration reach, 2008-2012**

Three macroinvertebrate samples from April 2008, 2011 and 2012 were collected and used to analyze trends in biological condition in the restored reach of Granite Creek at the Watson Woods Preserve. The restoration work featured relocation of the stream channel into a more stable pattern, large quantities of tree plantings, removal of exotic species and other activities. Relocating the channel involved bulldozing a new sinuous path through the floodplain, thereby creating a fresh streambed surface not yet colonized by any aquatic biota. Ample colonization sources are available in the watershed; from the wetlands and lake downstream to the intermittent and ephemeral reaches of Granite Creek and tributaries upstream to wastewater treatment ponds just upstream.

Macroinvertebrates could recolonize by aerial dispersers, drift from upstream waterbodies, and crawling from neighboring wet spots. The following analyses track changes in the macroinvertebrate metrics and the Intermittent IBI score at the restoration reach over the four year period, looking for improvements following the channel and revegetation restoration improvements made during March and April 2009. Taxa lists and bioassessment scores using the newly developed Intermittent stream IBI are provided in Appendix F.

The bioassessment scores varied widely from year to year at the Granite Creek-Watson Woods site (Figure 41). The Intermittent IBI score was greatest in 2008 (pre-restoration), then fell to half the score following the channel restoration work in 2009, then recovered to near 2008 levels by spring 2012. The Intermittent IBI scores for this site met criteria for “good” condition in 2008 and 2012, but failed to meet the lowest criteria in 2011 (poor condition). The 2011 sample was different in part because the sample was dominated by midges (55%) and low taxa richness with respect to other taxa groups.

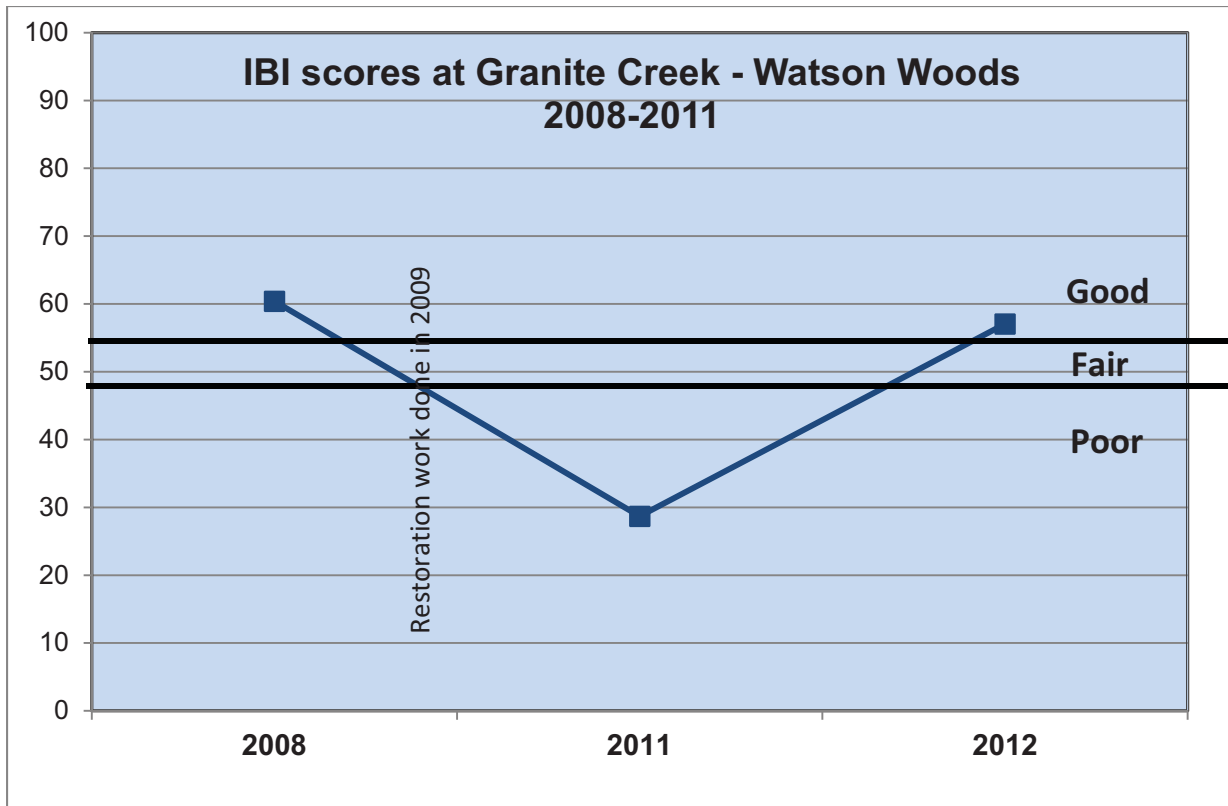

**Figure 41-Trends in the Intermittent IBI Score at Watson Woods**

Macroinvertebrate metric scores exhibited a similar pattern, with most metric scores being greatest in 2008 and least in 2011 (Figure 42). The high percent composition by midges in 2011 had a large effect on the bioassessment: 1) it resulted in a low percent midges “score” (percent of reference threshold) and 2) contributed to the low percent collectors “score” because at the family level Chironomidae are considered “collectors”. While a dip in bioassessment score was expected following the major channel modifications of the restoration project and then a gradual recovery, a drop in IBI score of 50% in 2011 and subsequent recovery of 50% the following year was much larger than expected.

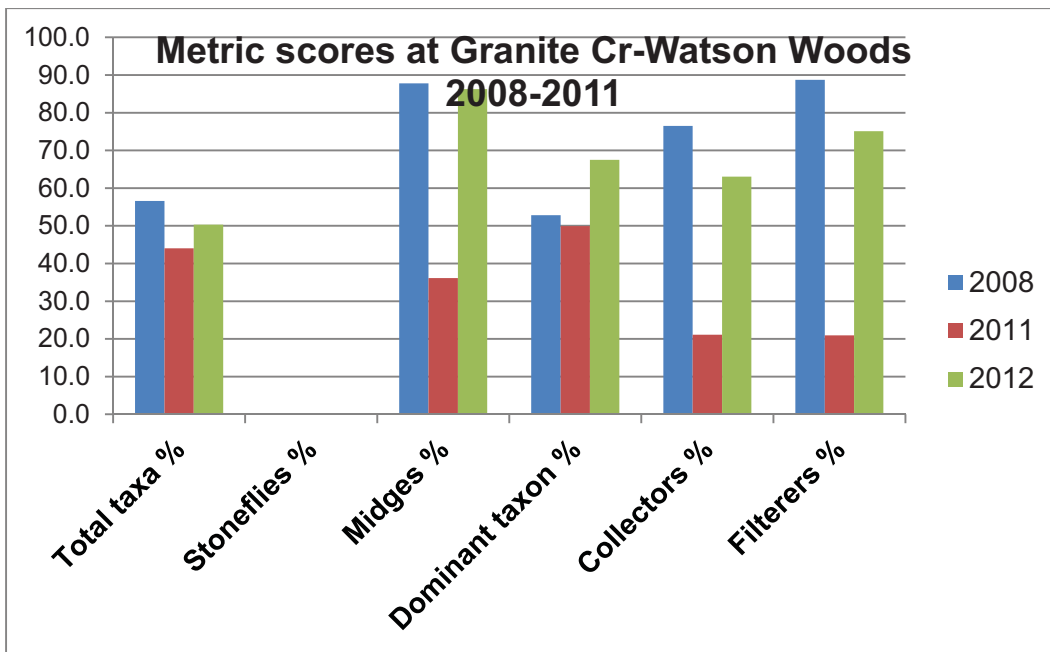


Figure 42-Trends in Macroinvertebrate metric scores at Watson Woods

There were also changes in habitat parameters during the 5-year study period. Habitat conditions did improve in the Watson Woods reach with canopy cover, Habitat index score, Pfankuch channel stability score, riparian PFC score and percent riffle habitat all increasing following the channel restoration work. Percent embeddedness and the riffle-D50 value decreased. These are all positive improvements in substrate and channel habitat for aquatic life (Figure 43). While the habitat values at the end of this survey in April 2012 do not yet achieve mean reference site habitat values, the substrate and channel conditions have improved substantially which will eventually be reflected in the aquatic life.

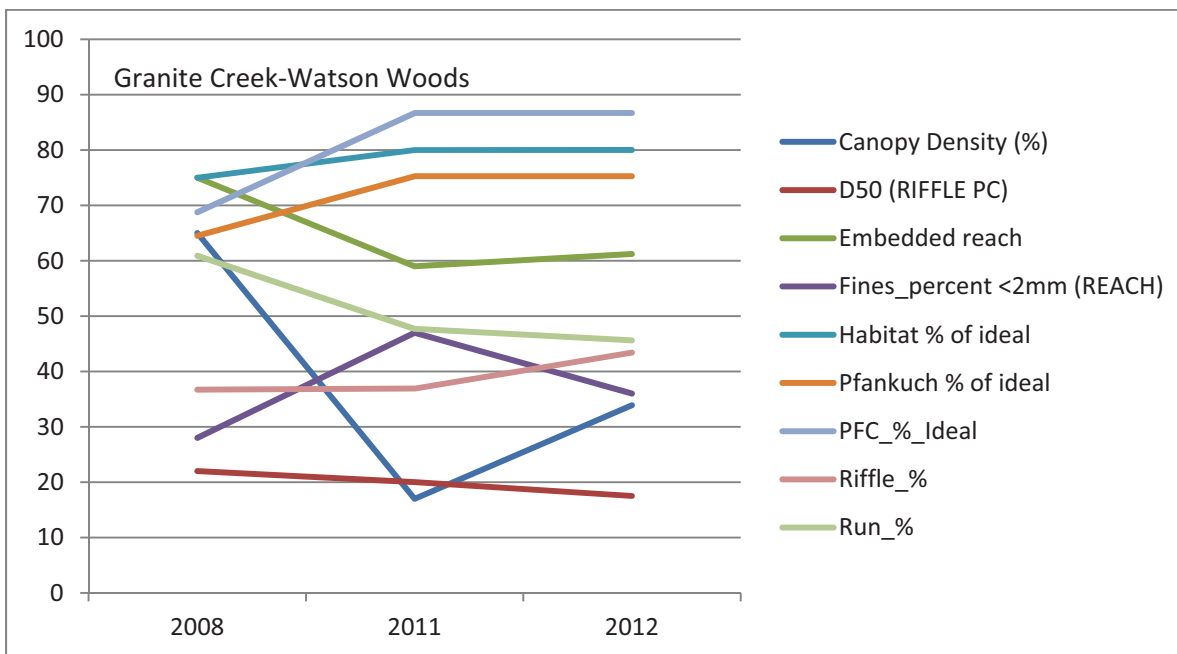


Figure 43-Trends in Habitat Conditions at Watson Woods



**Objective #4: Bioassessment Method for Volunteers**

The objective of this project component was to develop a simple bioassessment method for use by volunteers, tailored for Prescott area intermittent streams. This bioassessment index for volunteers was to be translated from and calibrated with the Intermittent IBI for the region. Two methods from the EPA Volunteer Stream Monitoring Manual were pursued; 1) a Tolerance Index used in EPA’s Streamside Biosurvey and 2) a Simple Four-Metric Index used in EPA’s Intensive Stream Biosurvey. The Tolerance Index was selected because it is the simplest method requiring the least volunteer training and is the method suggested in the draft Arizona Biosurvey Protocols: Level 2 (Marsh and Spindler, 2007). The Simple Four-Metric Index was selected because it is a direct translation of metrics used in the detailed Intermittent IBI, thereby producing more accurate results. The results of a comparison of these two analysis tools with the Intermittent IBI provides an assessment of the accuracy of these tools, which can aid in selecting a tool for use by Prescott Creeks in the Granite Creek Watershed. Before doing the comparison analysis, each index was tested to determine how well it performed in classifying reference and stressed site samples and to develop appropriate scoring thresholds. The following are the results of the index testing and comparisons to the Intermittent IBI.

**Testing of the Tolerance Index:**

The Tolerance Index was tested and calibrated with the Intermittent IBI to ensure that accurate bioassessments of reference and stressed site samples are made. The Tolerance Index score was based on “order level” taxonomic identifications of 500 specimens per sample. The taxa were classified by sensitivity group (Sensitive, moderate or tolerant) and a weighted factor applied to the number of taxa in each sensitivity group, then the three scores were summed for a total score. Tolerance Index scores ranged from 5-11 for stressed samples and 10-23 for reference samples. A threshold of impairment was selected at a score of less than 12, which falls below the 25<sup>th</sup> percentile of reference and above the 75<sup>th</sup> percentile of stressed scores (Figure 44). All of the stressed samples (6/6) fall at or below this score, and all but two of the reference scores are above it. The data in Table 29 display the correct placement of scores in assessment categories. So, this analysis indicated that the Tolerance Index can be used to make accurate assessments, when an appropriate threshold, based on a statistical distribution of a-priori reference and stressed sites was identified.

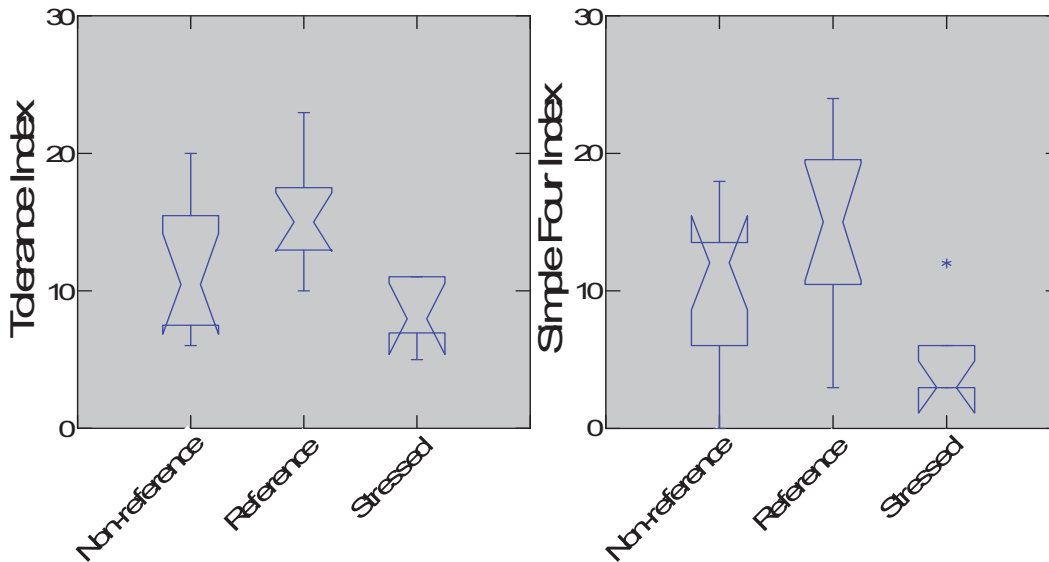


Figure 44-Distribution of volunteer index scores

**Table 29-Evaluation of accuracy intermittent indexes**

Assessment category	Intermittent IBI			Tolerance Index			Simple Four-Metric Index		
	Ref	NR	S	Ref	NR	S	Ref	NR	S
Good	5	3	0	9	5	0	7	3	0
Fair	3	1	0	na	na	na	1	4	1
Poor/Impaired	3	8	6	2	7	6	3	5	5

**Testing of the Simple Four-Metric Index:**


The Simple Four-Metric Index was tested to ensure that it worked effectively for making accurate bioassessments of reference and stressed site samples, then an appropriate threshold of impairment was identified. This Index was also based on “order level” taxonomic identifications of 500 specimens per sample. The four metrics used in this index were: taxa richness (order level), percent composition by stoneflies, percent composition by the dominant taxon, and percent composition of Chironomidae (midges) in the whole sample. A three category scoring system modeled after the EPA approach was used to place metric scores into good, fair or poor categories worth 6, 3, or 0 points respectively. These scoring points were added up for the four metrics for each sample. The summed score constitutes the Index score for a sample. The Simple-Four Index scores for stressed samples ranged from 3-12 and reference samples ranged from 3-24. A threshold of impairment was selected at a score of  $\leq 11$ , the 25<sup>th</sup> percentile of the reference scores (Figure 44). Five of six stressed samples fall at or below this score, and all but 3 of eleven reference scores are above it. The data in Table 29 display the correct placement of scores in assessment categories. This analysis indicated that the Simple Four-Metric Index can also be used to make accurate assessments, when an appropriate threshold based on a statistical distribution of a-priori reference and stressed sites was identified and used. Thresholds for assessment categories for each index are shown in Table 30.

**Table 30-Bioassessment Thresholds**

Assessment category	Intermittent IBI	Tolerance Index	Simple Four-Metric Index
Good	57-100	$\geq 12$	$\geq 15$
Fair	51-56		12-14
Poor/Impaired	0-50	0-11	0-11


**Comparison of the three bioassessment tools:**

A comparison of these two simple volunteer bioassessment tools with the Intermittent IBI provides an assessment of the accuracy of these tools. Figure 45 shows that the Simple Four Metric Index scores for the 29 samples were strongly correlated with the Intermittent IBI score ( $R^2=0.84$ ,  $p<0.001$ ). Reference sample scores placed at high scores on the graph and stressed sites grouped at the low end of the graph. The correct classification of reference and stressed samples is another way to evaluate the accuracy of the Simple Four Index. The Simple Four Index classified 10 samples as meeting reference condition versus 8 samples of the Intermittent IBI meeting reference thresholds, and 13 samples as impaired vs 17 samples impaired with the Intermittent IBI.

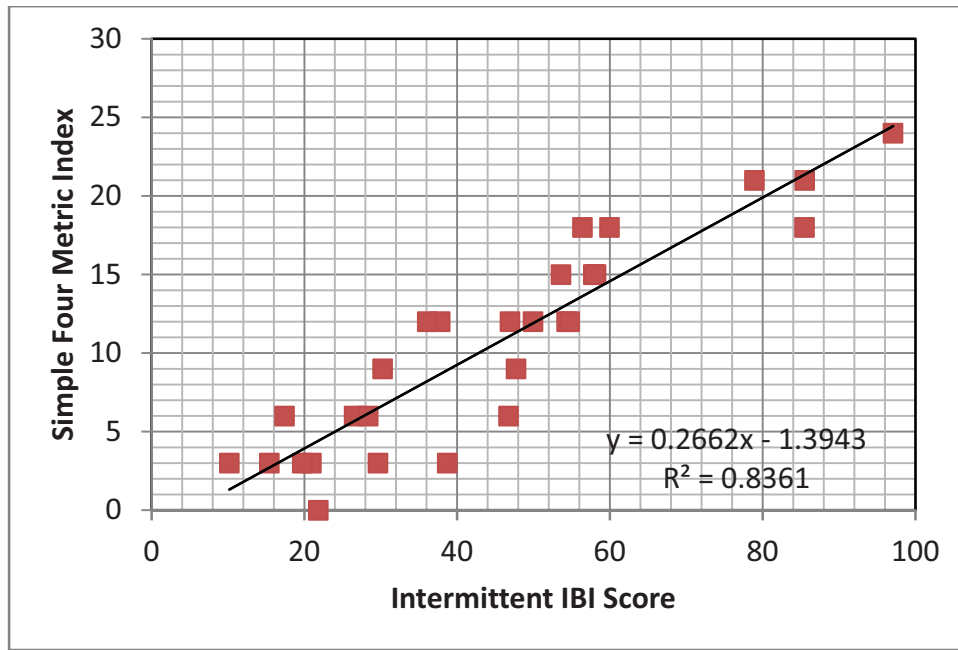

**Figure 45-Regression Analysis (Simple Four Metric Index vs. IBI Score)**

Figure 46 shows that the volunteer Tolerance Index scores for the 29 samples were correlated with the Intermittent IBI score ( $R^2=0.67$ ,  $p<0.001$ ). Reference sample scores placed at high scores on the graph and stressed sites grouped at the low end of the graph. The correct classification of reference and stressed samples is another way to evaluate the accuracy of the Tolerance Index. The Tolerance Index classified 14 samples as meeting reference condition versus 8 samples of the Intermittent IBI meeting reference thresholds, and 15 samples as impaired vs 17 samples impaired with the Intermittent IBI. The tolerance index appeared to identify more samples in “good” condition than the Intermittent IBI method, suggesting that it may be overestimating aquatic life condition. These two indexes appear to provide two viable methods for volunteer use in assessments of Granite Creek at Watson Woods and in intermittent streams of the Granite Creek watershed.

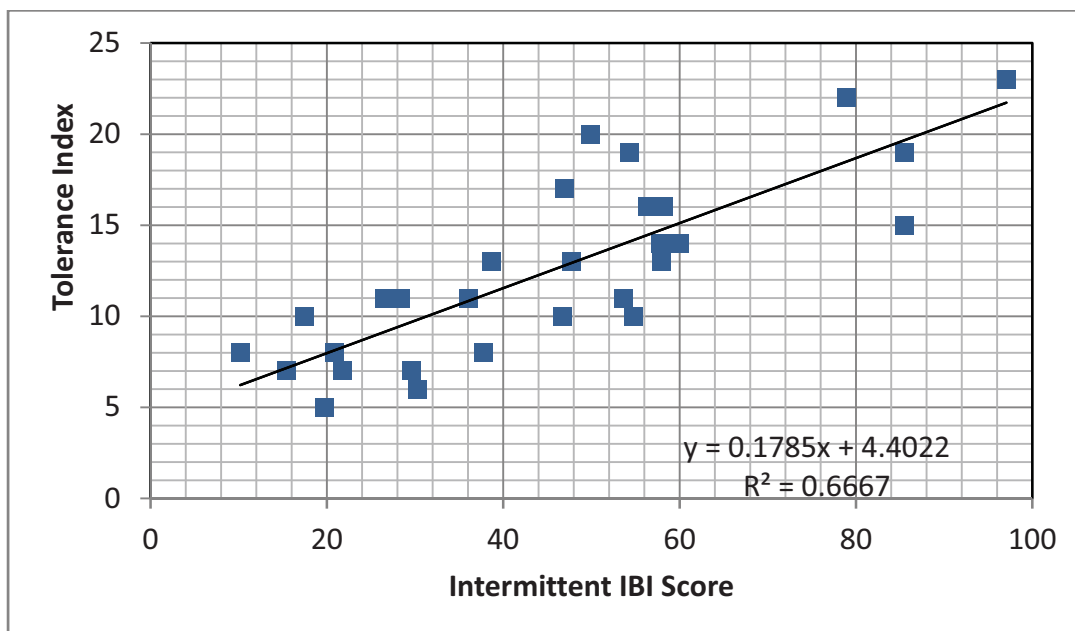

**Figure 46-Regression Analysis (Volunteer Tolerance Index vs. Int. IBI Score)**

### **Additional objectives/data analyses:**

#### **Identify rare, threatened or endangered aquatic invertebrates found on the Watson Woods Preserve**

We did not identify any rare, threatened or endangered aquatic invertebrates during these surveys. Only family level of identification was required and utilized for the major objectives and analyses of this project. Unfortunately, “species level” identification of macroinvertebrates is necessary to enable checking for special status species. So, this additional analysis could not be conducted at this time. However, specimens have been preserved and stored and will be transmitted to “Prescott Creeks” and species level identifications of these specimens and checking their threatened and endangered status could be conducted at a later date.

#### **Multivariate analysis of stressors associated with macroinvertebrate impairment**

While it is important to have bioassessment tools to identify where aquatic life is impaired, it is also important to understand most probable stressors affecting macroinvertebrates. A multivariate analysis of a variety of habitat stressors was conducted to determine which ones are most affecting the macroinvertebrate community. Ten habitat parameters were evaluated:

- percent canopy density over the streambed
- the median particle size of the streambed (D50)
- percent embeddedness of large particles by fine sediment
- percent fine sediment that is <2mm in size
- habitat index score
- Pfankuch channel stability score
- Riparian condition score, Proper Functioning Condition (PFC)
- percent riffle habitat
- percent pool habitat
- percent run habitat

To avoid autocorrelations, this set of parameters was reduced down to five variables using Pearson correlation scores with Bonferroni probability scores. The parameters which showed strongest differences between the reference and stressed groups of sites were:

- Percent embeddedness
- Percent fines
- Riparian condition
- Habitat index score
- Percent run habitat

The dataset of 15 reference and stressed sites, the associated Intermittent IBI score and the five habitat parameters were input into a discriminant function analysis. This multivariate analysis identifies stressor variables that are most strongly associated with two or more predefined groups of sites (ie., reference and stressed groups). The model was able to classify all sites correctly using all five variables and had a significant Wilks-Lambda value ( $p < 0.001$ ). Percent run habitat was the most important variable, followed by percent embeddedness, habitat index score, riparian condition score, and percent fines.

The discriminant function analysis showed that several habitat features were important to the structure and function of the intermittent macroinvertebrate community and the resulting Intermittent IBI score. Percent run habitat was the most important variable discriminating reference from stressed samples followed by percent embeddedness, habitat index score, riparian condition score, and percent fines. Stressed sites were characterized by a high percentage of run habitat, greater percent embeddedness and percent fines and lower habitat scores and PFC scores (Figure 44). Conversely, reference sites were characterized by lower percent embeddedness, percent fines and percent run habitat and greater habitat score and PFC scores. These habitat factors indicate the importance of substrate conditions and riparian cover to the macroinvertebrate community. Increased percentages of fine sediment in the stream bottom leads to more embeddedness of

cobble-gravel particles and reduced interstitial space for macroinvertebrates to colonize. Percent run habitat is an expression of excess sediment in a study reach because as sediment deposits form in channels, riffles and pools are filled in thereby reducing fish habitat and clean substrates and diverse habitats for macroinvertebrates. Riparian cover is often linked with macroinvertebrate condition because streamside vegetation provides shade and reduced stream temperature, increased food resources in terms of leaf litter, and bank stability to maintain instream habitats and reduce bank erosion and excess sedimentation. While thresholds for these habitat parameters were not set as part of this project, the box and whisker plots in Figure 47 provide general ideas for thresholds based on the reference distribution. In summary, this multivariate analysis identified five habitat variables (percent embeddedness, percent run habitat, percent fine sediment, habitat score and riparian PFC score) as the most important stressors affecting the macroinvertebrate community in intermittent streams of the Granite Creek watershed.

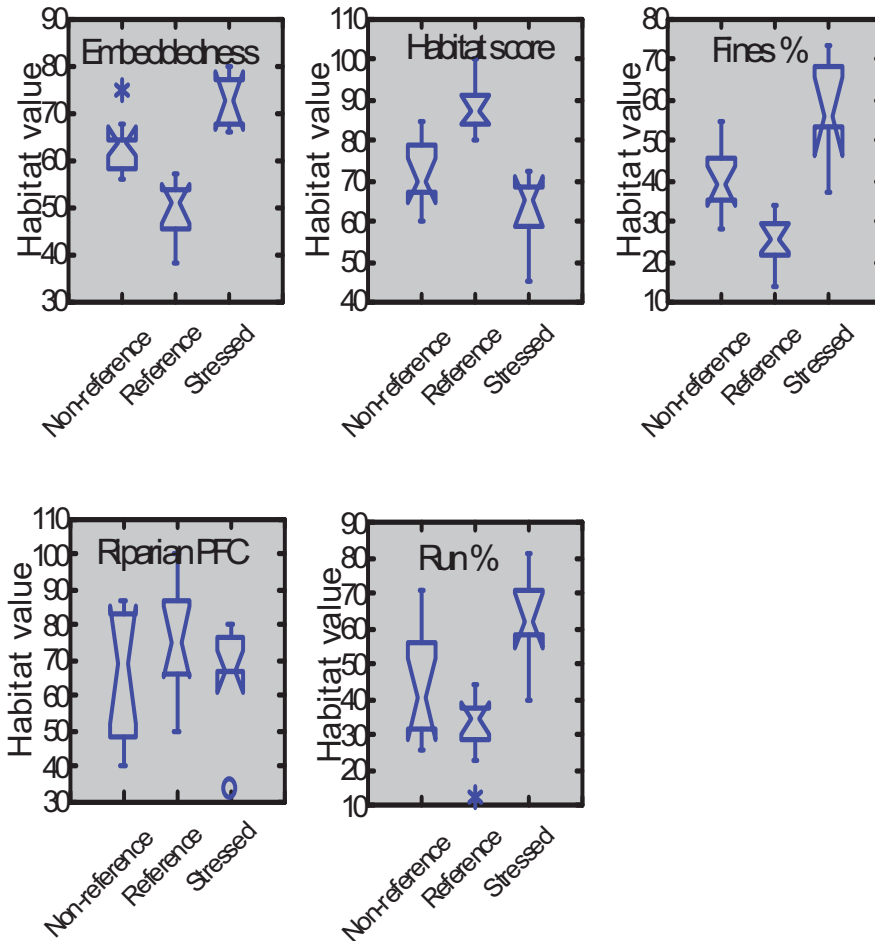


Figure 47-Comparisons of habitat parameter values

**Evaluation of sampling method and index period**

The 10-jab 5-minute composite sampling method provided more than enough samples to identify 500 bugs. The EPA 20-jab method would produce too much material to sort. The ADEQ 3-minute riffle sample method would not work well at some of the Prescott area streams as there was little to no riffle habitat. The multi-habitat sampling method was selected over the riffle approach as the preferred method in a recent study of intermittent streams (Richards, 2012). Riffle samples tended to have more taxa, greater percent Ephemeroptera and greater percent Plecoptera but less percent dominant taxon than multi-habitat samples, so standards based on riffle samples will be hard to meet for multi-habitat samples. The multi-habitat method will better represent the macroinvertebrate assemblage of intermittent streams than riffle sampling methods, particularly if only run and pool habitats are present. In these habitats, more beetles, true bug, and rare taxa will be found.



The spring index period has been used by ADEQ for perennial stream sampling for over 20 years and for intermittent streams for the past 5 years. The spring index period is the time period (March-May) when winter flooding has subsided, the longest wetted period of the year occurs, and the presence of water is most predictable. The hydrographs in Figure 48 shows the wetted periods of the year at several monitoring stations in the Granite Creek watershed. Note the sustained flows occurring January to April/May. While there are some peak flows during the summer monsoon period, they are generally not sufficient to provide predictable long term flow conditions that are necessary for macroinvertebrates to complete their life cycle. The spring index period is the most reliable index period for sampling due to predictable water and the longest period of flow and also because similar taxa reoccur during this time period in the 5 year dataset provided by ADEQ.

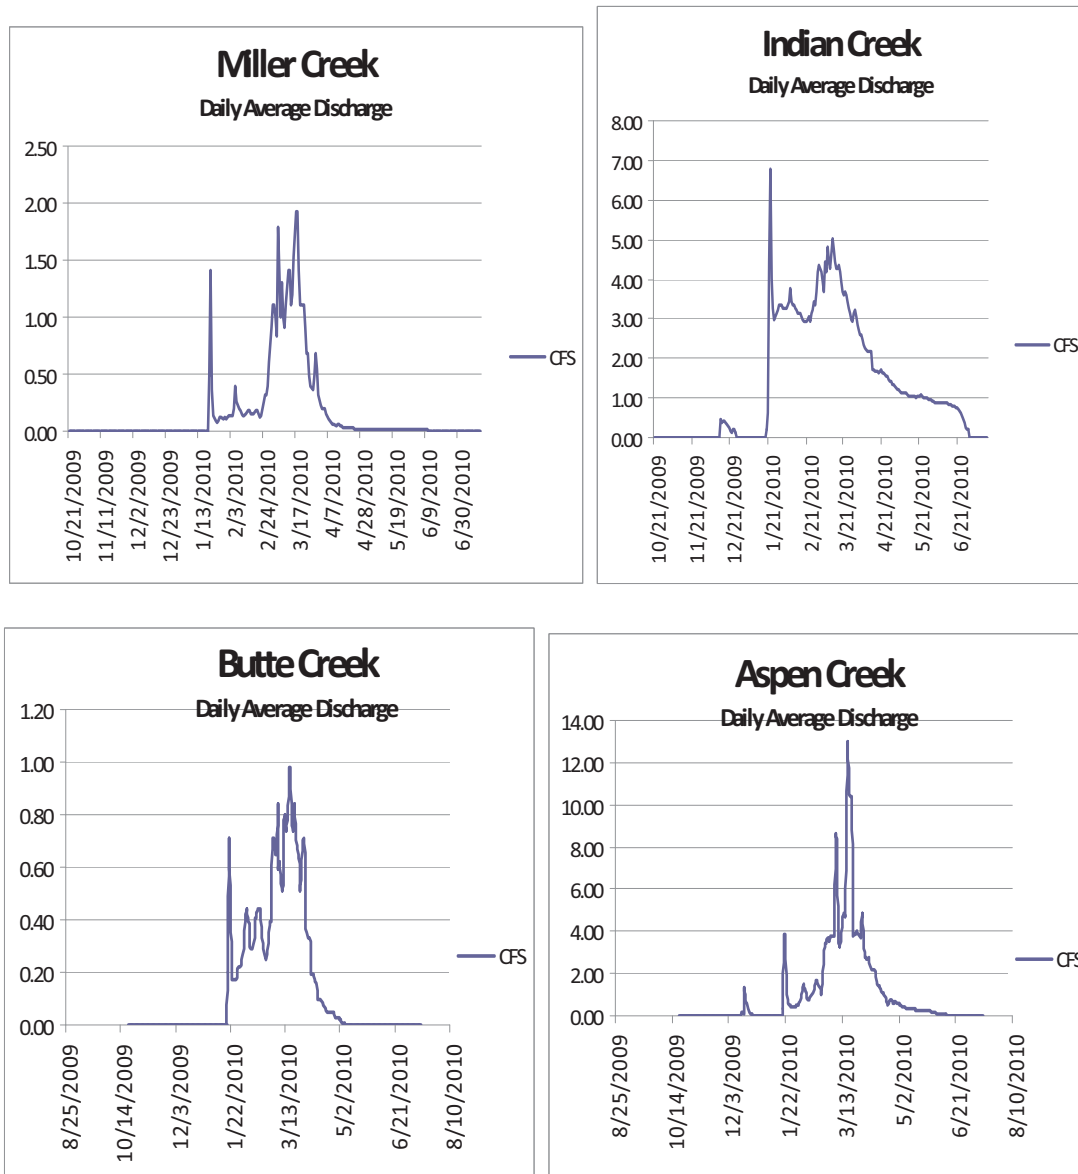


Figure 48-Hydrographs showing during of flow (Spring)

## Discussion

The bioassessment of aquatic macroinvertebrate communities is an important and widely accepted environmental indicator of water quality (Barbour et al., 1999). The majority of bioassessment studies in the literature have focused on perennial stream types. However an emerging body of literature on intermittent and headwater streams is bringing to light the importance of these temporary waters to aquatic life and wildlife and assessments of their condition (Bogan et al., 2012; Fritz et al., 2006; Levick et al., 2008; Richards, 2012). This study sought to add to the literature by developing an intermittent IBI and associated volunteer assessment methods for cold water intermittent and headwater streams of the Granite Creek watershed of Prescott, Arizona. Additional objectives were to define baseline aquatic biological conditions of Granite Creek and its tributaries and to examine trends in bioassessments following channel restoration work on Granite Creek at Watson Woods.

The intermittent streams of the Granite Creek watershed are seasonally intermittent, flowing from 4-8 months of the year depending on quantities of winter snowpack and monsoon rain. The resulting amount of streamflow is not sufficient to sustain many of the long-lived macroinvertebrates of perennial streams, such as most mayflies, caddisflies and stoneflies (EPT), taxa we typically look for as indicators of good ecological health. However, intermittent streamflows for half to three-quarters of the year are sufficient to support a fairly diverse community of invertebrates adapted to these habitats (Gray, 1981). A well developed riparian corridor was evident at most of the study sites with the exception of headwater sites and Manzanita Creek. There were variations in stream bottom habitat with percent riffle habitat and median particle size greatest and percent fines and percent embeddedness least at reference sites. Substrate conditions were generally poor at the stressed sites with high percent fines and percent embeddedness, poor habitat index score and high percent run habitat. Since sensitive macroinvertebrate species prefer clean cobble-gravel substrates with open interstitial spaces to colonize (ie. low fines & percent embeddedness, with abundant riffle habitat), high percentages of fine sediment, high percent embeddedness and high percent run habitat are indicators of a degraded stream channel and poor habitat for macroinvertebrates.

Macroinvertebrate characteristics for all these sites (reference to stressed) include low taxa richness, a lack of EPT taxa, high percent composition by diptera (especially midges) and a high percentage of the collector-gatherer and filterer functional feeding groups. Other findings included the presence of the winter stoneflies Taeniopterygidae and Capniidae and dobsonflies/hellgrammites occurring at higher/wetter elevations (upper Miller and Butte Creeks). We also found more worms, gastropods, and ostracods in lower elevations and sandier substrates. Beetles and black flies were ubiquitous at all stream sites. We found only one caddisfly (Limnephilidae) and one mayfly (Siphonuridae) in Banning Creek, the only perennial stream in this study area. The crayfish Cambaridae was found at only one site during this survey period in Granite Creek at Granite Park. Some of the macroinvertebrate life history strategies and adaptations for intermittency include short life cycles (midges), having a dormant life stage (winter stoneflies), being a strong flier to avoid drying (beetles), and having a large body size, ability to crawl and burrow (dobsonfly). Similarly, Bogan et al. (2012) found depauperate communities of intermittent streams consisting of primarily blackflies, stoneflies, and midges, which he states were not just a subset of perennial species that had colonized via drift, but rather were a suite of taxa with special adaptations to intermittency.

Macroinvertebrate metrics were selected for the Intermittent IBI that discriminated well between reference and stressed samples. Reference sites have greater taxa richness, presence of stoneflies, less dominance by a single taxa group, far less percent composition by midges and non-insects, less of the collector-gatherer feeding group and more filterers. In contrast, the stressed samples have no stoneflies, abundant midges and diptera, greater percentages of worms, non-insects and molluscs, and dominance by the collector-gatherer feeding group. The metrics selected for the Intermittent Index of Biological Integrity included: total taxa richness, percent composition by stoneflies, percent composition by midges, percent composition by the most dominant taxon, percent collectors and percent filterers. Thresholds for impairment to assess samples into good, fair and poor classes were based on the 25<sup>th</sup> percentile of reference values and the 50<sup>th</sup> percentile of reference values, respectively. This resulted in 8 of 9 sites from 2011 and 7 of 9 sites from 2012 identified as impaired. Interestingly, the Granite Creek @ Watson Woods sample from 2012 was the only site in “good” condition. In 2011, the reference sites upper Miller Creek and upper Butte Creek were in fair condition, whereas the remainder of sites were in poor condition.

The Granite Creek @ Watson Woods site had variable Intermittent IBI scores over the 5-year study period. The samples from 2008 and 2012 were in marginally “good” condition, whereas the 2011 sample was in poor condition, being half the IBI score of the other samples. While the taxa richness was not similar to the reference sites, the percent midges were lower and the percent blackflies (filter feeders) were greater in the 2008 and 2012 samples, resulting in high IBI scores. The marginally “good” IBI scores do not mean that a full recovery has taken place at the Watson Woods site. However the fact that this site is not dominated by midges and worms, like the stressed sites, means that the habitat is not limiting the macroinvertebrate taxa. This is a hopeful step toward recovery of a fully functional aquatic community.

Habitat conditions did improve in the Watson Woods reach. Canopy cover, Habitat index score, Pfankuch channel stability score, riparian PFC score and percent riffle habitat all increased following the channel restoration work, whereas percent embeddedness and the riffle-D50 value decreased; all positive improvements in substrate and channel habitat for aquatic life. It appears that the stream recovery following the channel restoration work was successful not only for restoring the physical integrity and functional riparian community but in creating a stable channel and substrate sufficient for a functional intermittent stream community to develop. The hydrology of the site is vitally important; drought and flooding can have as much impact on the aquatic community as the habitat conditions of the channel. Low flow conditions in 2011 could be responsible in part for the “poor” condition of the community in 2011. Winter peak flows were smallest in 2011 (70 cfs) than any other year during 2008-2012, perhaps leading to lower flows and less duration of flow in spring 2011 which would favor short-lived taxa such as the midges. No stoneflies were observed at this site during any of the biosurveys conducted. This could be due in part to water temperatures. Most stoneflies have a peak thermal tolerance value of approx 13-17°C (Yuan, 2006). Gray (1981) suggested a maximum temperature of 20°C for egg hatching of another winter stonefly genera in a desert stream, *Mesocapnia*. The temperature at time of sampling in 2011 and 2012 was 13°C and 18°C respectively, right about at the limit for most stoneflies. The broadback stoneflies (Taeniopterygidae) are “winter stoneflies” that emerge during the cold seasons. So the reason for not finding them could be that they emerged as winged adults much earlier than the April sample collection event or the Watson Woods site is too warm to support this coldwater species. Improvements in aquatic life to watch for in the future are more beetle and diptera taxa and abundances, more midges, greater overall taxa richness, and perhaps presence of winter stoneflies.

A multivariate analysis identified five habitat variables as the most important stressors affecting the macroinvertebrate community in the study area: percent run habitat, percent embeddedness, habitat index score, riparian PFC score and percent fine sediment, in order of importance. Stressed sites were characterized by a high percentage of run habitat, greater percent embeddedness and percent fines and lower habitat scores and PFC scores. Conversely, reference sites were characterized by lower percent embeddedness, percent fines and percent run habitat and greater habitat score and PFC scores. These habitat factors indicate the importance of substrate conditions and riparian cover to the macroinvertebrate community. Increased percentages of fine sediment in the stream bottom leads to more embeddedness of cobble-gravel particles and reduced interstitial space for macroinvertebrates to colonize. Percent run habitat is an expression of excess sediment in a study reach because as sediment deposits form in channels, riffles and pools are filled in thereby reducing fish habitat and clean substrates and diverse habitats for macroinvertebrates. Riparian cover is often linked with macroinvertebrate condition because streamside vegetation provides shade and reduced stream temperature, food resources in terms of leaf litter, and bank stability to maintain instream habitats and reduce bank erosion and excess sedimentation. Habitat conditions were likely an important stressor resulting in poor macroinvertebrate community health at several sites in the Granite Creek Watershed.

Two bioassessment indexes were developed for use by volunteer groups on macroinvertebrate samples from intermittent streams of the Prescott area. The first, a Tolerance Index uses order level identification of macroinvertebrates in the field, a simple classification of bugs into three tolerance categories, application of multipliers for each category, and a summed score. The resulting score is compared to the 25<sup>th</sup> percentile threshold reference value to identify impairment or attainment. This index threshold classified sites/samples similarly as the Intermittent IBI, validating it as a usable tool. The second index is the “Simple Four Metric Index” which also uses order level identification in the lab and calculation of four metrics in common with the Intermittent IBI (taxa richness at order level, percent composition by stoneflies, percent composition by the dominant taxon, and percent composition by midges). A three category scoring system, based on reference

thresholds is used to score the sample with the resulting scores ranging from 0-24. Again the 25<sup>th</sup> percentile of reference score is used as the threshold of impairment. This index threshold also classified Prescott area samples similarly as the Intermittent IBI, validating it as a useful tool for volunteers. Regression R<sup>2</sup> values and corresponding correlation significance scores between each of the volunteer indexes and the Intermittent IBI were highly significant, indicating that either tool could be used to make accurate bioassessments. The choice of which index to use will depend on the skill level of the volunteers, with the Tolerance Index being easiest to use.

According to the USEPA, Izaak Walton League and Engel and Voshell (2002), data from volunteer biological monitoring can be very useful for making biological assessments on streams and watersheds of interest. The data can be used as a screening level tool to look for problem areas or can be used to track stream improvements over time. The accuracy of the assessments will depend on the volunteer training on sampling methods, field documentation, and taxonomy training and oversight. With these pieces of a volunteer monitoring program in place, valuable monitoring data can be collected to help track aquatic life condition and stream and watershed health.

#### Recommendations:

- For a more complete inventory of aquatic species at Watson Woods Preserve, obtain genus/species level identifications of sorted larval samples and collect adult insects.
- Conduct larval collections monthly from November to April to determine if winter stoneflies are present in Granite Creek at Watson Woods.
- Conduct crawfish surveys within the historic and current channel, trap and remove wherever possible to keep this destructive invasive species from damaging the aquatic life.
- The diptera (true flies) family of insects, Chironomidae (midges), is very abundant and diverse on the preserve and throughout the watershed. This group of insects is diverse not only in species names, but in various tolerances to temperature, pollution, nutrients. With better identification, indicator species could be used to more specifically track improvements of aquatic life in the watershed.
- Watershed improvements/trends can also be tracked using the various habitat parameters collected during this study using ADEQ habitat assessment protocols.





## Herpetology

Herpetological monitoring was conducted between 2009 and 2012 as part of the Restoration Project. The objectives of the herpetological component of the restoration project were to use existing baseline data and standardized survey methods to assess a monitoring program for the herpetofauna of Watson Woods; and to foster public appreciation of the ecological importance of riparian herpetofauna. Survey methods included trapping at pitfall grid and array sites, dip-netting, deployment of box funnel and minnow traps, and two types of visual encounter surveys.

Reptiles and amphibians (herpetofauna) were identified as priority fauna for inventory due to their importance in riparian foodwebs, and due to some species' sensitivity to environmental perturbation. Herpetofauna may achieve high densities in riparian and other aquatic systems (e.g. Petranka and Murray 2001, Brischoux et al. 2007), and thus may be important predators on insects, fishes, small mammals, birds, and other herpetofauna (e.g. Reichenbach and Dalrymple 1986, Stewart and Woolbright 1996, Gibbons et al. 2006). Herpetofauna are in turn favored prey items for riparian birds such as common black-hawks and zone-tailed hawks (Ehrlich et al. 1988), and also for other bird species, fish, and mammals (Brennan and Holycross 2006). Herpetofauna in general are sensitive to habitat alteration due to their limited mobility, and amphibians in particular due to their permeable skins (Lannoo 2005). Many species are dependent on permanent water and thus may be considered indicator species of the ecological health of any given riparian area (Jones 1988, Rosen and Schwalbe 1995, Pough et al. 1998).

In total, 19 reptile and amphibian species were observed in Watson Woods, including two non-native turtle, one lizard, and three snake species not detected during the previous inventory. Several mammal, bird, and fish species were also detected; of these, one mammal and all fish species were non-native. Survey methods were not equally likely to detect each species; however, common diurnal lizards were detected during all methods. Plateau Fence Lizard and amphibian larvae constituted the vast majority of detections. Several snake and one lizard species were only detected once or twice; three of these detections were made by volunteers or Prescott Creeks staff, illustrating the important role of citizen scientists. Important amphibian breeding areas include the semi-permanent ponds (for Tiger Salamanders), and Granite Creek, especially Reaches 2 and 4 and historic channels (Woodhouse's and Southwestern Toads).


Both biodiversity and abundance appears to be increasing in riparian woodlands, likely a function of both previous and current restoration efforts. Although lizards quickly colonized restoration sites, more detailed analyses are needed to ascertain correlation in species population trends with current restoration efforts. Recurring stochastic events occasionally affected trap function and coverboard persistence, illustrating the need to carefully identify and secure traps during long-term monitoring programs, especially in public spaces. Possible conservation concerns include the unknown effects of noise pollution on amphibian breeding success, loss of suitable amphibian breeding habitat due to dense woody vegetation plantings, loss of cover through removal of downed logs, and a projected decrease in abundance and diversity of large-bodied snakes from the area.

## Methods

**Study Area.** Watson Woods Riparian Preserve is located just north of Prescott, Arizona at approximately 5100 ft (1554 m), and encompasses 125 acres. It is dominated by approximately 100 acres of mixed riparian woodland associated with the perennial/intermittent surface flows and perennial sub-surface flows of Granite Creek (Byrd et al. 1996). Included in this woodland are approximately four acres of palustrine habitat associated with standing perennial water (recharged from main channel overflow). Dominant woody species include willows (*Salix spp.*), cottonwoods (*Populus spp.*), box-elder (*Acer negundo*), velvet ash (*Fraxinus velutina*), Arizona walnut (*Juglans major*), and Siberian elm (*Ulmus pumila*) (Baker 1996). The remaining 25 acres represents transitional habitat between the riparian zone and upland habitats outside the boundaries. Dominant woody species include Siberian elm, Apache-plume (*Fallugia paradoxa*), cliffrose (*Purshia subintegra*), scrub oak (*Quercus turbinella*), California buckthorn (*Rhamnus californicus*), wax currant (*Ribes cereum*), and Arizona grape (*Vitis arizonica*). Common graminoid species include sedges (*Carex spp.*), bulrushes (*Scirpus spp.*), spikerush (*Eleocharis spp.*), rushes (*Juncus spp.*), grama grasses (*Bouteloua spp.*), cheatgrasses (*Bromus spp.*), meadow fescue (*Festuca*


*arundinacea*), barnyard grass (*Echinochloa crus-galli*), and deergrass (*Muhlenbergia rigens*) (Baker 1996). The presence of flood debris here provides woody debris and wrack cover, which are important for small animals, including reptiles and amphibians, and small mammals (Nowak and Spille 2001).

**Sampling Locations.** To stratify habitats for sampling purposes, following Nowak and Spille (2001), we divided the preserve into four functional habitat types: riparian woodland, disturbed grassland, predominantly native grassland, and aquatic habitats (i.e. Granite Creek, permanent ponds, and ephemeral pools); for the current monitoring project we also added upland shrub habitat (dominated by cliffrose). One pitfall grid, and one pitfall array, each with associated coverboard and tin transects were located in woodland and grassland habitats when possible using the same sites originally sampled by Nowak and Spille (2001; Figure 49). Three sites (# 3, 5, and 6) were reused with almost no reconfiguration to the original trap layout; two sites (#1 and #2) were recreated using existing traps (trap placement was modified slightly from the original layout), and one site (#4) had to be entirely recreated near the original site when none of its traps could be relocated (Figure 50). Four coverboard transects were also reinstalled in their original locations (Nowak and Spille, 2001; Figure 50). Non-permanent sampling sites (visual encounter surveys, amphibian call surveys, minnow-trapping, and dipnetting, see below) were located throughout the Preserve to maximize coverage.

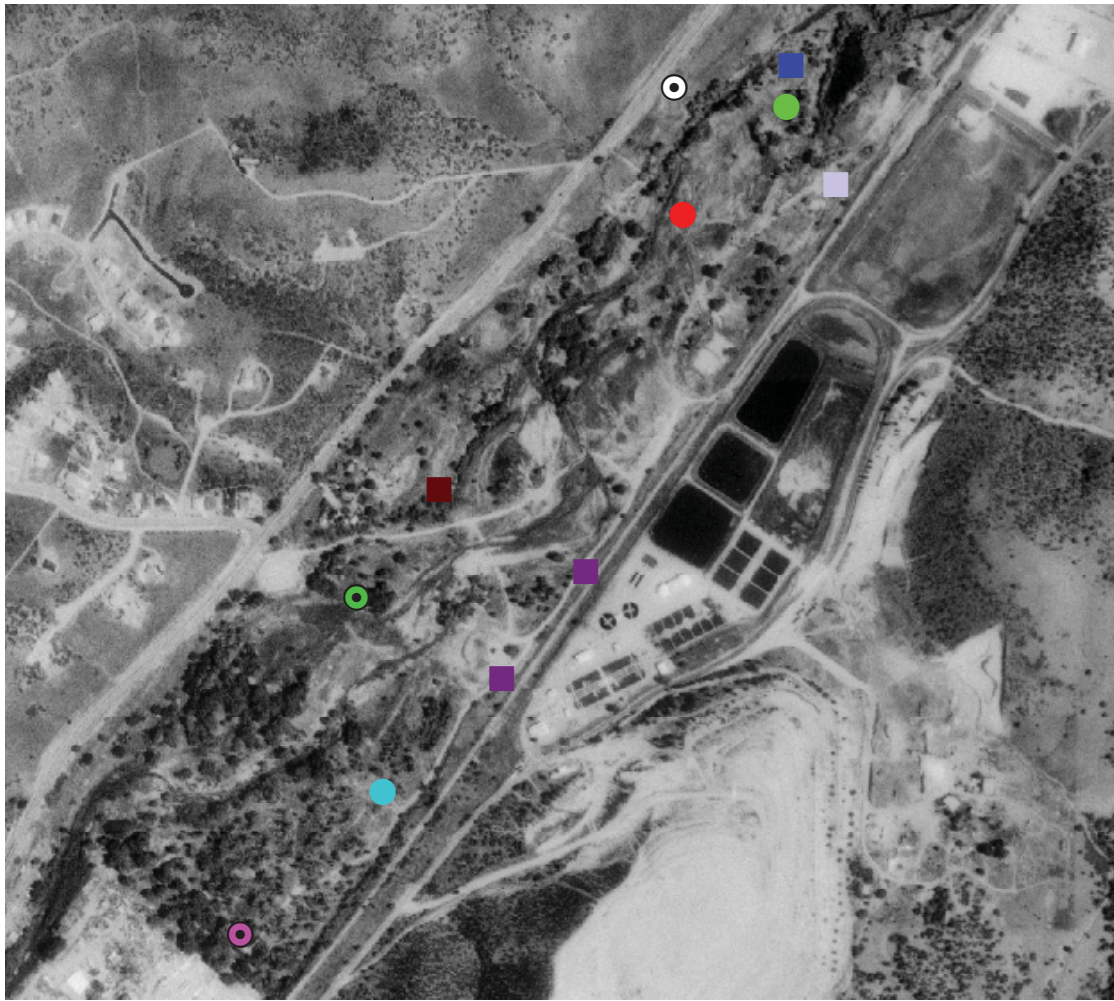

0.5 0 0.5 Kilometers

- Pitfall Site #6
- Pitfall Site #5
- Pitfall Site #4
- Pitfall Site #3
- Pitfall Site #2
- Pitfall Site #1
- Coverboard Transect #4
- Coverboard Transect #3
- Coverboard Transect #2
- Coverboard Transect #1

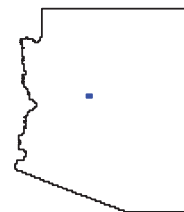

Location of Watson Woods Preserve  
in Prescott, Arizona

Figure 49-Original Sampling Site Locations






**Figure 50-Trap Locations for Herpetological Monitoring (2009-2012)**

**Sampling Techniques.** Sampling was typically conducted over a five day/four night period (a “sampling session”), with some shorter or longer trips. We replicated and added to the methods of Nowak and Spille (2001), to enable direct comparisons of faunal composition change, and also adaptively employ improved sampling methods. We used a combination of trap grids and arrays in conjunction with box funnel traps, coverboard transects, visual encounter surveys, amphibian call surveys, minnow-traps, and dipnetting in aquatic environments, to determine species occurrence and relative abundance (after Drost and Nowak 1997, Drost et al. 2001, Nowak and Persons 2010, Emmons and Nowak 2012). Trap locations, coverboard locations, and survey area perimeters were georecorded using a hand-held GPS unit in the NAD 83 Datum.

*Permanent Pitfall Array and Grid Trapping Sites.*– Pitfall arrays were the same basic design and layout as detailed in Nowak and Spille (2001), after Corn (1994). Each consisted of a “Y”-shaped fence of three 25 ft (7.6 m) long arms of 36 in (0.91 m) high ¼-in (0.63 cm) metal hardware cloth fencing (permeable hardware cloth was a modification from Nowak and Spille 2001 intended to improve durability), with a 5-gallon pitfall bucket sunk level with the ground surface at the ends and center of the arms, for a total of four buckets per site (Figure 51a). To allow for more captures of snakes, on either side of the end of each arm, we placed two ¼ in hardware cloth 59 x 39 x 23 cm box funnel traps (each with one 5–6 cm inner funnel opening), for a total of six traps per site (K.

Baker and C. Schwalbe, pers. comm.; detailed in Nowak and Persons 2010). The traps were shaded with large pieces of cardboard.

Each pitfall grid consisted of nine five-gallon plastic buckets sunk flush with the ground, each spaced seven meters apart (Figure 51b, Nowak and Spille 2001). Each bucket was covered with a 2 x 2 ft x ½ in (60 x 60 x 1 cm) plywood coverboard raised slightly off the ground. Each bucket had multiple holes punched in its bottom and sides to allow drainage.

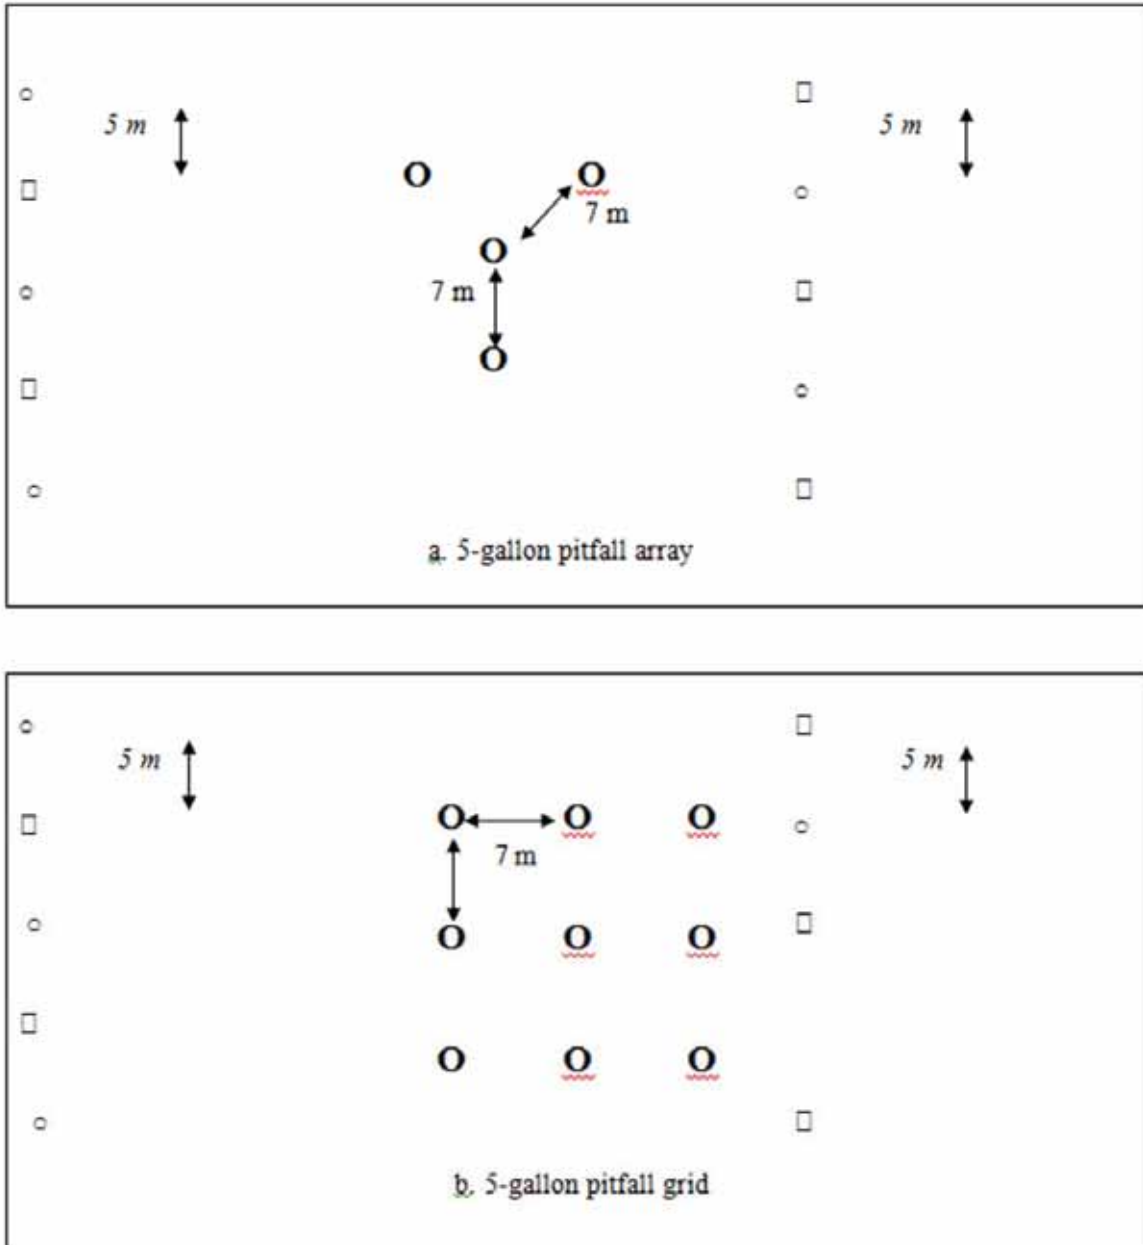

**Figure 51-Diagram of Sampling Sites**

*Diagram of sampling sites for herpetofauna inventory and monitoring at Watson Woods Preserve during summer 2000, employing two pitfall and coverboard transects and two arrays. a. Pitfall array. b. Pitfall grid. □ = 2 x 4 ft plywood coverboard; o = scrap tin cover; O = 5-gallon pitfall.*



In both pitfall and box traps, water and sponges or rocks were provided in shallow plastic bowls to prevent amphibian and rodent mortality, along with socks, small cardboard boxes, and/or cotton balls in box funnel traps to discourage rodent mortality and predation on trapped animals. During some seasons, we added sunflower seeds and peanuts to try to increase trapped rodent survival. In sites where Desert Shrews (*Notiosorex crawfordi*) were detected, we also provided small amounts of dried fish (whole or in chunks) to try to increase shrew survival.

Traps were typically open for four nights during each sampling session, and were checked daily in the morning, and occasionally again during the early evening. Pitfall traps were securely closed with snap-down lids, and box funnel traps were removed when not in use. At the end of the project, we filled all of the pitfall traps with rocks and sand to prevent future accidental mortality.

*Coverboard Transects.*— Fellers and Drost (1994) and Fitch (1987) describe the successful use of artificial cover for sampling reptiles and amphibians. Two coverboard and tin transects were recreated 15 m from the edge of each pitfall grid and array site (Figure 51a, Nowak and Spille 2001). Each transect contained five 2 x 4 ft x 3 in (60 x 122 x 2 cm) plywood boards and five corrugated roofing tin pieces (minimum dimensions of 2 x 2 ft or 60 x 60 cm), placed flush on the ground about 5 m apart, for a total of ten cover pieces per site. We checked the coverboards at least one time per sampling trip, in the morning or rarely, early evening, by flipping them up and attempting to catch animals sheltering underneath.

In addition to coverboard transects at the trap sites, we re-installed four separate 2 x 4 ft x 3/8 in plywood coverboard transects (Nowak and Spille 2001). Each of these transects consisted of five to six boards placed on the ground, with a gap underneath at least one edge of the board to encourage use by larger snakes. Boards were positioned in favorable microhabitats, with no set distance between them. The coverboard transects were also checked at least once per sampling trip, in the morning or early evening, as detailed previously. We plan to install rebar and tether each coverboard to these stakes to minimize movement and loss due to minor flooding.

*Visual Encounter Surveys and Call Surveys.*— We conducted two to four diurnal time constrained searches (a version of the visual encounter survey defined by Crump and Scott 1994) during sampling sessions. The four previously defined major habitat types were surveyed using an adaptive sampling regime to ensure coverage of all areas of the Preserve. Each survey consisted of one person walking systematically through a given habitat for one hour (½ hour with two or more surveyors), searching all reasonable areas within that habitat, and recording reptiles and amphibians encountered. These surveys were conducted between morning and late afternoon hours, seasonally adjusted to ensure coverage during periods of peak reptile activity.

Nocturnal amphibian call surveys or audio strip transects (Zimmerman 1994) were conducted during sampling sessions from late March to early June. These surveys consisted of one person walking systematically along Granite Creek (adjusted as above for the number of surveyors), starting near or after dusk and/or the permanent and temporary ponds, and recording the total number and species of amphibians heard calling or observed.

*Dip Netting.*— Dip netting was conducted in permanent and temporary ponds and in Granite Creek to sample for amphibian larvae and eggs at least every other week from April until August. Nets were 12 in (30 cm) x 16 in (40 cm), with a mesh size of 1000 microns, and a handle length of 48 in (122 cm) (Forestry Suppliers, Jackson, MS). Each dip netting session lasted one hour; unlike in Nowak and Spille (2001), we focused on netting in temporary pools.

*Minnow traps.*— During some sampling trips, ten to 20 standard Gee™ ¼ or ½-inch mesh minnow traps were placed in Granite Creek, or in permanent or temporary pools, with an emphasis on edges where snakes would normally travel, e.g. creek banks, next to fallen logs, and in emergent vegetation (Holycross et al. 2006, Emmons and Nowak 2012). Traps were tied to streamside structures, stakes, or vegetation to ensure a 3–4 in airspace above the water. Traps were checked and their contents emptied daily.

*Animal Processing.*— We identified all vertebrates trapped or detected to species, and when feasible, uniquely marked non-larval individuals captured in traps or by hand. Common and scientific names used in this report follow the nomenclature of Crother (2008). All methods of animal marking were approved by the Herpetological Animal Care and Use Committee of the American Society of Ichthyologists and Herpetologists (2004). We used

toe-clipping (autonomy of the distal part of no more than one digit on each foot) to create permanent individual number combinations to identify lizards (Ferner 1979). Bullfrogs were also toe-clipped. For individual identification of snakes, we microbranded individuals on the subcaudal (tail) scales in unique patterns using a heat cautery pen (Winne et al. 2006). Microbrands can be read on snakes for at least four years and it cauterizes the mark, leaving no open wound (Ehmann 2000). We also attempted to use this method on juvenile and adult amphibians; while successful in producing a readable brand, we ultimately abandoned this method for amphibians due to apparent delays in healing, resulting in skin sloughing. For permanent identification of some larger (> 40 g) snakes, we also injected an 8-11 mm passive integrated transponder (PIT) tag into the ventral coelomic cavity in the posterior third of the body using field-sterile techniques (Gibbons and Andrews 2004); we sealed each injection site with veterinary skin glue. We uniquely marked small mammals with sufficiently large ears by tagging the base of one ear with a numbered metal tag using field-sterile techniques (after Rudran 1996). Smaller mammals and metamorphic toads were temporarily batch-marked or individually marked with a Sharpie™ or non-toxic paint pen (Nowak and Persons 2010). Fish and larval amphibians were not marked, and we did not capture and release any turtles.

Fecal (diet) and shed skin (genetic) samples were collected opportunistically from herpetofauna and have been stored in 95% ethanol for future analyses. Animals that died accidentally during trapping were collected if in good condition, and are being stored at Northern Arizona University.

The number of species or individuals captured was corrected for sampling effort and/or area per unit effort by dividing the number of individuals captured or number sighted by the total effort for that method. For pitfall and funnel traps, effort was measured as the number of trap-nights (i.e. number of traps X number of nights that the traps were open per sampling session); for coverboards, effort was quantified as board-nights (number of boards X number of times checked). For time-area constrained searches, dip netting, and amphibian call surveys, effort was calculated as the number of person-hours (number of surveyors X number of hours) for each method. We compared abundance (catch per unit effort and estimated population size) and species richness detected by different methods, to determine the best sampling methods for continued long-term monitoring of the herpetofauna at Watson Woods. Where possible, species presence, abundance, and richness at sampling sites were compared to expected values generated from Nowak and Spille (2001) to determine long-term trends.

## Results and Discussion

**Sampling Effort.** We initiated herpetological monitoring after trap installation was completed in May 2009 and finished sampling in August 2012. Primary sampling trips were five days/four nights in duration during every year except 2010, when trips were four days/three nights; each year we also sampled during several additional one or two-day trips (e.g. to fix traps or conduct supplemental surveys). We conducted six primary sampling trips in 2009, nine in 2010, eight in 2011, and six in 2012.

We spent approximately 158 person-hours installing traps in 2009, and at least ten person-hours each year fixing traps and recovering or replacing coverboards. Once traps were set up, sampling effort varied between years (Table 31), largely based on availability of volunteers, with the most effort spent in 2011. Across survey methods, the most effort was spent checking permanent pitfall trap sites, and the least amount of time spent in dip-netting surveys (Table 31). Each coverboard at the permanent sampling sites was checked at least once per sampling session. We also employed methods adaptively: In 2011, we installed a drift fence in front of the reconstructed snake hibernation site near Rosser Street, and trapped at that site using box funnel traps. We also supervised removal of two likely shelter sites for amphibians and reptiles: a large wood slash pile in 2009, and a spoil pile (possible hibernation sites) in 2010. These monitoring projects were considered to be a type of diurnal visual encounter survey in data analyses.

**Table 31-Annual Sampling Effort (2009-2012)**

*Effort is measured in trap-nights (# traps x # nights open) during sampling using pitfall, box funnel, and Gee minnow traps; and in person-hours (# of observer x # of hours) during amphibian call surveys, diurnal visual encounter surveys, and other types of visual monitoring. Each coverboard at the permanent sampling sites was checked at least once per sampling session. The number of estimated person-hours spent checking traps is also given for perspective. Box funnel traps are divided into sites with fences (pitfall arrays and at an artificial hibernaculum) and those set along natural cover (“supplemental” sites). The number of each type of visual monitoring survey is also given.*

Survey Method	Year				
	2009	2010	2011	2012	Total
<b>Trap-nights</b>					
Pitfall Traps	906	972	1278	779	3935
Minnow Traps	160	277	600	220	1257
Box Funnel Traps	197	234	294	172	897
– pitfall arrays					
– hibernaculum	0	0	70	84	154
– supplemental	63	8	0	12	83
<b>Person-hours</b>					
Trap-checking	170.75	151.98	308.90	286.85	918.48
Amphibian Call Surveys	5 (5 surveys)	6 (5 surveys)	10 (10 surveys)	3.5 (2 surveys)	24.5
Diurnal Visual Encounter Surveys	26 (16 surveys)	11.80 (10 surveys)	26 (21 surveys)	20.95 (18 surveys)	84.75
Monitoring	4.5 (woodpile removal)	17.42 (3 spoil pile removal pre-surveys)	0	0	21.92
Dip-Netting	120 (2 surveys)	0	0	0	2

We employed the same methods used by Nowak and Spille (2001); however, funnel trap design was improved, and more captures of all taxa were made as a result. We discontinued dip-netting surveys after spring 2009 in favor of using Gee minnow traps, a method that is arguably more standardized and less subject to observer bias.

**Species Detections.** We detected 19 reptile and amphibian species in the Watson Woods during the monitoring period (Table 32). We found two turtle species (Spiny Softshell and Red-eared [Pond] Slider), one lizard species (Greater Short-horned Lizard), and three snake species (Western Groundsnake, Black-necked Gartersnake, and Black-tailed Rattlesnake) that were not previously detected in Watson Woods by Nowak and Spille (2001). American Bullfrogs were the most commonly-encountered amphibians, followed by Eastern Tiger Salamanders, and Southwestern Toads were the least commonly detected amphibians. We found at least five subadults and one adult toad that appeared to be hybrids between Woodhouse’s and Southwestern Toads. Plateau Fence Lizards were the most common lizard species detected, and Greater Short-horned Lizards were the least commonly detected. Wandering (Western Terrestrial) Gartersnakes were the most common snake species encountered, and Black-tailed Rattlesnake was only documented once.

**Table 32-Reptile and Amphibian Species (2009-2012)**

Numbers of overall detections are given; these may include multiple detections of the same individuals. Species not detected by Nowak and Spille (2001) are in bold; non-native species are in red font. Nomenclature generally follows Crother (2008). Animals not identified to species are not included, including many juvenile/larval toads and lizards.

	TAXA	Number of Detections
<b>Salamanders</b>		
Eastern Tiger Salamander	<i>Ambystoma tigrinum</i>	2077 (many larvae)
<b>Frogs and Toads</b>		
American Bullfrog	<i>Lithobates catesbeiana</i>	2401 (many larvae)
Woodhouse's Toad	<i>Anaxyrus woodhousii</i>	447
Southwestern Toad	<i>Anaxyrus microscaphus</i>	18
<b>Turtles</b>		
Spiny Softshell	<i>Apalone spinifera</i>	1 <sup>a</sup>
Red-eared [Pond] Slider	<i>Trachemys scripta elegans</i>	3
<b>Lizards</b>		
Plateau Fence Lizard	<i>Sceloporus tristichus</i>	1936
Ornate Tree Lizard	<i>Urosaurus ornatus</i>	94
Greater Short-horned Lizard	<i>Phrynosoma hernandesi</i>	4
Madrean Alligator Lizard	<i>Elgaria kingii</i>	21
Gila Spotted Whiptail	<i>Aspidoscelis flagellicauda</i>	24
Plateau Striped Whiptail	<i>Aspidoscelis velox/innotatus</i>	277
Desert Grassland Whiptail	<i>Aspidoscelis uniparens</i>	260
<b>Snakes</b>		
Wandering [Western Terrestrial] Gartersnake	<i>Thamnophis elegans vagrans</i>	55
Black-necked Gartersnake	<i>Thamnophis cyrtopsis</i>	2
Western Groundsnake	<i>Sonora semiannulata</i>	2
Common Kingsnake	<i>Lampropeltis getula</i>	44
Gopher Snake	<i>Pituophis catenifer</i>	5
Black-tailed Rattlesnake	<i>Crotalus molossus</i>	1 <sup>b</sup>

<sup>a</sup>Photographed by Jason Beyer, Watson Woods Field Projects Coordinator.

<sup>b</sup>Found by Robert Bowker, volunteer from Glendale Community College.

Patterns of detection for species during this project and those found in 2000 (Nowak and Spille 2001) remained the same for amphibians (American Bullfrogs were the most commonly detected species, and Southwestern Toads were least commonly detected), and also for snakes (Western Terrestrial Gartersnakes were the most commonly detected species and Gopher Snakes were least commonly detected). Within lizards, Plateau Fence Lizards remained the most common species by far, but in the current study Madrean Alligator Lizards were the least commonly-detected species, while in 2000 Gila Spotted Whiptail was the least commonly detected species. During the current project, we did not detect Striped Whipsnake (*Coluber taeniatus*), a species found at Watson Woods in 2000 (Nowak and Spille 2001).

**Detection Rates Among Years.** Although each survey method (e.g. pitfall, box, and minnow traps and visual encounter surveys) was used each year, species detections were not constant among the years (Table 33), likely due to species-specific method effectiveness as well as differing environmental conditions among years. While

monsoon precipitation was relatively constant across the monitoring period, total winter/spring precipitation (November to April) varied from a high of 12.85 in (32.64 cm) in 2009-2010 to a low of 6.95 in (17.65 cm) in 2011-2012; 2008-2009 had 8.26 in (20.98 cm) and 2010-2011 had 7.91 in (20.09 cm); Western Regional Climate Center 2012). Despite conducting the most nocturnal amphibian call surveys in 2011 of any year during the project, comparatively fewer toads, and almost no toad tadpoles, were detected during that year. This observation may be due to Granite Creek being more ephemeral that year as a result of comparatively less precipitation during the preceding winter and drier spring conditions compared to the two previous years. This weather pattern may have resulted in the decreased availability of persistent shallow pools favored by toads for breeding. Conversely, that year had among the highest rates of detection for Tiger Salamanders and American Bullfrogs. These species breed in deeper water and during times of the year (early spring for salamanders and later summer for bullfrogs) that may increase the hydroperiod and enable their breeding habitats to be less susceptible to rapid drying. The lowest total winter/spring precipitation was observed preceding the 2012 breeding season, and we again noticed a general lack of persistence of suitable breeding pools in Granite Creek. Although toad detections were higher in 2012 compared to 2011, in 2012 most of the tadpoles were concentrated in a few pools in the north end of Reach 1 and the south end of Reach 2, and only three toad metamorphs were found.

Lizard and snake detections were generally lower in 2012 compared to previous years (Table 31). It is possible that two successive winters of comparatively low precipitation resulted in lower hatching success and survival of neonate lizards for common species. There were fewer detections of Madrean Alligator Lizards in 2011 and 2012 compared to 2009 and 2010; it is possible that drier conditions caused these animals to be less active closer to the surface and therefore decreased their detectability to surveyors. Overall trends in this species are hard to determine given the low number of detections.



**Table 33-Reptile and Amphibian Species Detected Annually (2009-2012)**

Numbers of overall detections are given; these may include multiple detections of the same individuals. Excluding toad tadpoles, which are either Woodhouse's or Southwestern toads, animals not identified to species are not included.

	2009	2010	2011	2012
<b>Amphibians</b>				
Eastern Tiger Salamander	91	762	637	587
American Bullfrog	1032	127	1133	109
Woodhouse's Toad	277	80	22	68
Southwestern Toad	5	8	5	0
Unidentified Toad Tadpoles and Metamorphs	2853	3436	21	1075
<b>Turtles</b>				
Spiny Softshell	1	0	0	0
Red-eared Slider	3	0	0	0
<b>Lizards</b>				
Plateau Fence Lizard	586	464	504	382
Ornate Tree Lizard	45	19	17	13
Greater Short-horned Lizard	0	0	2	2
Madrean Alligator Lizard	6	9	4	1
Gila Spotted Whiptail	8	9	4	3
Plateau Striped Whiptail	88	71	75	43
Desert Grassland Whiptail	78	90	40	52
<b>Snakes</b>				
Wandering Gartersnake	13	7	20	15
Black-necked Gartersnake	0	1	0	1
Western Groundsnake	2	0	0	0
Common Kingsnake	32*	6	5	1
Gopher Snake	2	1	2	0
Black-tailed Rattlesnake	0	0	0	1

**Comparison of Methods.** The different methods we used were not equally likely to detect all taxa (Tables 34 and 35). Common diurnal lizards (e.g. Plateau Fence Lizard, Desert Grassland Whiptail, and Plateau Striped Whiptail) were detected by almost all terrestrial methods, whereas rare turtle and snake species (Red-eared Slider, Spiny Softshell, Black-tailed Rattlesnake), were commonly detected outside of dedicated surveys (e.g. by "Random Encounters"). Spiny Softshell and Black-tailed Rattlesnake were detected by volunteers. Opportunistic detection of rare species illustrates the importance of simply putting in time at the Preserve (see also Nowak and Persons, 2010), and of working with keen-eyed observers who carefully record their observations.

**Traps.** Pitfall traps were most effective in capturing diurnal small-bodied lizards, particularly Plateau Fence Lizards (1.10 lizards/trap night; Table 34). They also captured amphibians, especially Woodhouse's Toad (0.34 toads/trap-night), and the occasional small snake. In general, pitfall traps were least effective in trapping snakes. Six snakes were found in pitfall traps, including four in pitfalls at grid sites (Groundsnake and Common Kingsnake), and two in pitfalls at array sites (Common Kingsnake and Gopher Snake). The Gopher Snake was apparently waiting for a White-throated Woodrat (*Neotoma albigula*) that had taken up shelter under the 2' x 2' board covering the trap; when the cover was lifted, the rodent jumped into the trap, literally into the waiting jaws of the snake (C. Loughran, pers. obs.).

**Table 34-Reptile and Amphibian Species found (2009-2012)**

*Reptile and amphibian species found by different survey types during herpetological monitoring at Watson Woods Preserve, Prescott, Arizona between 2009 and 2012. Detections during amphibian call surveys and diurnal visual encounter surveys (VES) are corrected by person-hours of survey effort, while the number found in traps is corrected by trap-nights (see Methods Section). For ease of comparison among methods, we have used detection rates; some individuals were likely counted more than once.*

	Pitfall Traps	Minnow Traps	Box Funnel Traps at pitfall arrays	Box Funnel Traps at hibernaculum	Box Funnel Traps – supplemental	Amphibian Call Surveys	Diurnal VES
<b>Amphibians</b>							
Eastern Tiger Salamander	0.008	3.80	0	0.014	0.016	0	0
American Bullfrog	0.12	4.65	0.012	0	0	1.45	37.70
Woodhouse’s Toad	0.338	0	0.149	0.011	0.016	5.29	3.109
Southwestern Toad	0.007	0	0.004	0	0	1.13	0.034
Toad tadpoles and metamorphs	0.037	0.023	0.004	0	0	33.53	254.37
<b>Turtles</b>							
Spiny Softshell	0	0	0	0	0	0	0.065
Red-eared Slider	0	0	0	0	0	0	
<b>Lizards</b>							
Plateau Fence Lizard	1.10	0	0.642	0.4809	0.8273	0	7.0929
Ornate Tree Lizard	0.012	0	0.013	0	0.10	0	2.538
Greater Short-horned Lizard	0	0	0	0	0	0	0
Madrean Alligator Lizard	0.001	0	0.004	0	0	0	0.082
Gila Spotted Whiptail	0.018	0	0.011	0	0	0	0.101
Plateau Striped Whiptail	0.1407	0	0.1667	0.026	0.0634	0	3.1566
Desert Grassland Whiptail	0.139	0	0.1447	0.0119	0.111	0	2.817

*Table 34 Continued*

	Pitfall Traps	Minnow Traps	Box Funnel Traps – pitfall arrays	Box Funnel Traps – hibernaculum	Box Funnel Traps – supplemental	Amphibian Call Surveys	Diurnal Visual Encounter Surveys
<b>Snakes</b>							
Wandering Gartersnake	0	0.0679	0.009	0	0.0158	0	0.365
Black-necked Gartersnake	0	0	0.0011	0	0	0	0
Western Groundsnake	0.001	0	0	0	0	0	0
Common Kingsnake	0.004	0	0.018	0	0	0	0
Gopher Snake	0	0	0.005	0	0	0	0.032
Black-tailed Rattlesnake	0	0	0	0	0	0	0

Several animals were captured as they traveled along drift fences at array sites and at the artificial snake den (Table 35), including rarely-seen species (e.g. Southwestern Toad and Greater Short-horned Lizard). This method of detection again illustrates the importance of detections made simply as a function of time spent in the field, as well as the importance of careful observing.

Box traps placed in conjunction with drift fences captured the highest diversity of herpetofauna of all the trapping methods (Table 34). They were the most effective trapping method for detecting actively-foraging reptiles, including whiptail lizards and snakes. Box traps were the best overall method for detecting snakes, capturing four of the six species seen, including the only two Black-necked Gartersnakes found at Watson Woods. It is likely that snakes went into box traps partly because they were following the scent trails of smaller prey animals (lizards, mammals, and amphibians) captured within them. Unfortunately, no snakes were captured in box traps at the artificial snake hibernaculum; however, this site did produce four species of lizards and two amphibian species (Tables 34 and 35); suggesting the site may be used by other herpetofauna. Box traps placed away from trap sites using natural cover (e.g. downed logs) did not detect a high diversity of species, but did produce relatively high numbers of species per unit effort, including the highest number of Ornate Tree Lizards (0.10 per trap-night) of any trapping method.

Coverboards were also effective in detecting all taxa, especially lizards (Table 35). The square coverboards covering pitfall traps (2' x 2') were most effective in detecting lizards, especially Plateau Fence Lizards (165 captures); based on the high recapture rates for this species tied to individual pitfall traps (see below), it is likely that the lizards set up territories around these coverboards. Similarly, several alligator lizards were recaptured under certain tin or 2' x 4' coverboards; these covers were the most effective method of detecting this species in Watson Woods, and it is likely the lizards selected these boards and tin as part of the important cover in their home ranges. As seen in previous Arizona herpetological inventories (e.g. Drost et al. 1999, Nowak and Spille 2001, Nowak and Persons 2010), larger covers (2' x 4') detected a higher diversity of herpetofauna compared to the smaller 2' x 2' coverboards (Table 35), especially snakes. Wandering Gartersnakes were the snake species most commonly detected under these boards (nine detections). As reported by Nowak and Spille (2001), despite

predictions of success (largely based on anecdotal observations from the eastern US), tin covers were not particularly effective in detecting herpetofauna compared to the wood coverboards (Table 35). This result is likely due to the tin covers becoming hot and supporting drier under-board microclimates compared to the boards. It is surprising that tin covers occasionally harbored amphibians; these were likely opportunistically sheltering overnight before moving to other locations.


**Table 35-Reptile and Amphibian Species Found (2009-2012)**

*Reptile and amphibian species found by different non time-recorded survey types during herpetological monitoring at Watson Woods Preserve, Prescott, Arizona between 2009 and 2012. For ease of comparison among methods, we have used detection rates; some individuals were likely counted more than once.*

	2 x 2 Cover-board	2 x 4 Cover-board	Tin Cover-board	Hand Capture at Drift Fence	Hand Capture at Pitfall Sites & Minnow Traps	Random Encounter
<b>Amphibians</b>						
Eastern Tiger Salamander	0	0	0	0	0	0
American Bullfrog	0	0	0	0	0	5
Woodhouse's Toad	10	8	15	0	5	14
Southwestern Toad	0	0	0	1	0	0
Toad tadpoles & metamorphs	2	0	0	0	2	3
<b>Turtles</b>						
Spiny Softshell	0	0	0	0	0	1
Red-eared Slider	0	0	0	0	0	1
<b>Lizards</b>						
Plateau Fence Lizard	165	193	106	3	2	3
Ornate Tree Lizard	0	4	0	1	1	1
Greater Short-horned Lizard	0	0	0	1	3	0
Madrean Alligator Lizard	0	6	7	0	1	2
Gila Spotted Whiptail	1	0	0	0	0	1
Plateau Striped Whiptail	3	4	2	1	0	2
Desert Grassland Whiptail	3	4	2	1	0	0
<b>Snakes</b>						
Wandering Gartersnake	0	9	0	0	4	13
Black-necked Gartersnake	0	0	0	0	0	0
Western Groundsnake	0	0	0	0	0	1
Common Kingsnake	1	1	1	0	0	31*
Gopher Snake	0	0	0	0	1	2
Black-tailed Rattlesnake	0	0	0	0	0	1

\*An estimated 25 individuals were detected by other observers during an excavation near Rosser St in March 2009 (M. Byrd, pers.comm)

When pitfall grid and pitfall array sites were compared with coverboard transects, likely due to the addition of box funnel traps and hardware cloth drift fences, pitfall arrays detected a greater diversity of taxa and species compared to pitfall grids (Figure 52). Overall numbers of individuals were generally higher in arrays compared to grids as well. Coverboard transects were most effective in detecting lizards, especially Plateau Fence Lizards, and Wandering Gartersnakes (Figure 52). Turtles and Black-necked Gartersnake were not detected by these methods.

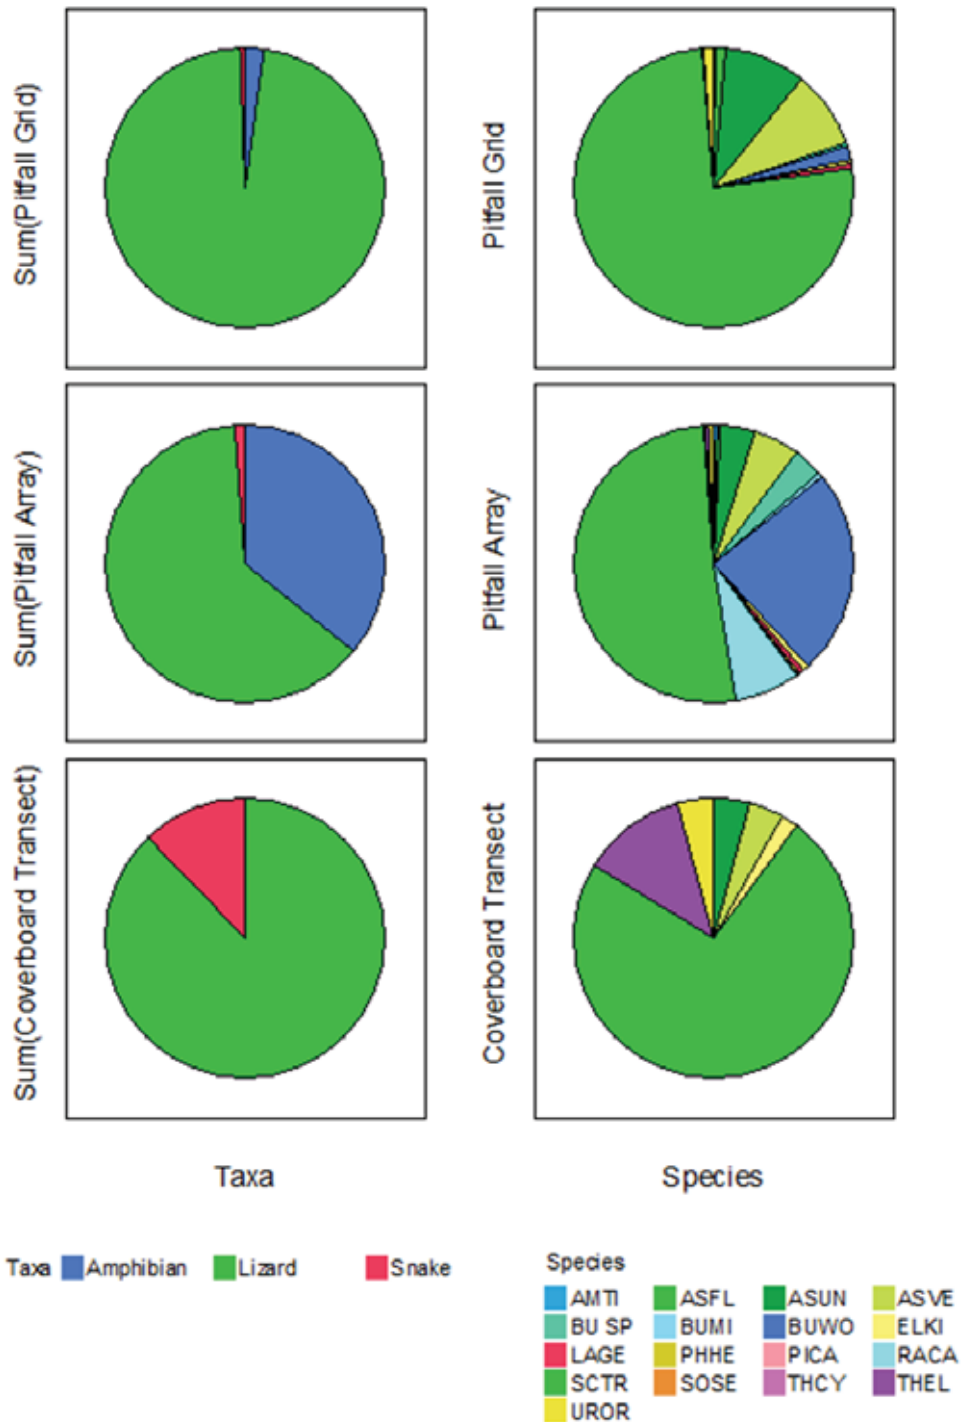

**Figure 52-Summary of Number of Detections of Each Taxa**

*Summary of the number of detections of each taxa (amphibians, lizards, and snakes; left) and relative detections of each species trapped by pitfall grids (top), pitfall arrays (middle), and stand-alone coverboard transects (bottom) during herpetological monitoring at Watson Woods Preserve, Prescott, Arizona between 2009 and 2012*

*Active Surveying and Visual Encounter Methods.*– Dip-netting was very effective in producing Tiger Salamanders (43.5 detections per person-hour of surveys), and also resulted in detection of one American Bullfrog per person-hour. However, sweeping through temporary pools with a net may disrupt the benthic habitat, and was also time-intensive. We discontinued this method in favor of using minnow traps, which were the most effective method in detecting Tiger Salamanders outside of dip-netting (3.8 animals detected per trap-night), and also produced



Wandering Gartersnakes (0.07 snakes/trap-night), American bullfrogs (4.65 tadpoles/trap-night) and toad tadpoles (0.02 tadpoles/trap-night).


Amphibian call surveys detected all frog and toad species present at the Preserve (although not every species was detected every year, see Table 33), and were critical for determining breeding locations of toads, both through auditory detections and visual observations of tadpoles. Not unexpectedly, no lizards were found during these nocturnal surveys; also no snakes were detected, likely because a majority of the surveys were conducted during the spring when nights were too cold to encourage snake activity.

Although diurnal visual encounter surveys were arguably the most susceptible to observer bias among the methods we used, they were also useful in detecting a diversity of species. During diurnal visual encounter surveys, we detected all four amphibian species, one of the two turtle species, six of seven lizard species, and two of six snake species. This was the most successful method in producing toad tadpoles. Visual encounter surveys also produced high numbers of whiptail lizards, but differentiation between Desert Grassland and Plateau Striped Whiptails, particularly juveniles, was often difficult: 69 whiptails found during these surveys could not be identified to species. Although observers were wide-ranging during these surveys, we did not encounter many snakes.

**Comparison of Animals Detected Among Habitats.** As we previously defined the habitats at Watson Woods, there is now considerable overlap between the disturbed and native grassland habitats, especially in floodplain areas affected both by restoration treatments and flooding events. As well, there are some examples of small-scale habitat type conversions; i.e. some areas have changed from open grassland or weedy habitats to primarily riparian woodland, and other previously-defined native grassland sites have been invaded by non-native species (e.g. the southwest corner of Watson Woods). Stochastic events are also important: one pitfall grid site (Site #1) was situated in a cottonwood gallery forest patch during 2000 surveys; in the intervening years this site has burned twice and now is characterized by dead and downed cottonwoods and some live elms.

In terrestrial habitats, the highest number of detections of herpetofauna occurred in riparian woodland (Table 35). The most species were found in woodland and disturbed grassland habitats (14 species each). The lowest number of detections and the fewest species were in upland habitats; this is not surprising given the relative paucity of this habitat type in Watson Woods. We found rare species in each terrestrial habitat (e.g. Black-tailed Rattlesnake in riparian woodland; Groundsnake in upland shrub and native grassland habitats, and Red-eared Slider in disturbed grassland). Importantly, Greater Short-horned Lizard was found only in native grassland habitats (and only at one site). This species is a sit-and-wait predator that forages in open habitats with ant colonies (Brennan and Holycross 2006), thus open native grassland and shrub upland are likely the most suitable habitats available to this species at Watson Woods.

In aquatic habitats, most animal detections and the most species occurred in Granite Creek, a number in part driven up by the detections of high numbers of toad tadpoles (Table 36); however, Granite Creek comprises the majority of permanent aquatic habitat in Watson Woods. Woodhouse Toads bred primarily in Granite Creek (all reaches, including historic channels, which in some years held water in pools longer than the restored channel), but also in the permanent pond and in semi-permanent ponds (Figure 53). Southwestern Toads bred only in Granite Creek, mostly in Reaches 2 and 4 (Figure 53). The fewest detections and species occurred in the temporary and semi-permanent pools; these areas were typically wet in the early spring but dry by mid-summer. These areas, particularly two semi-permanent ponds (one in Reach 2 and one in Reach 4), were critical breeding habitat for Tiger Salamanders (Figure 53). The permanent pond had intermediate numbers of detections and species compared to the other habitats; however, this habitat type has outsized importance in fostering herpetological species diversity in Watson Woods given the very small area it occupies. Even though non-native herpetofauna species breed in the pond, including American Bullfrog and possibly Red-eared Slider, the pond is also used by native Tiger Salamander and Woodhouse Toad (Figure 53).

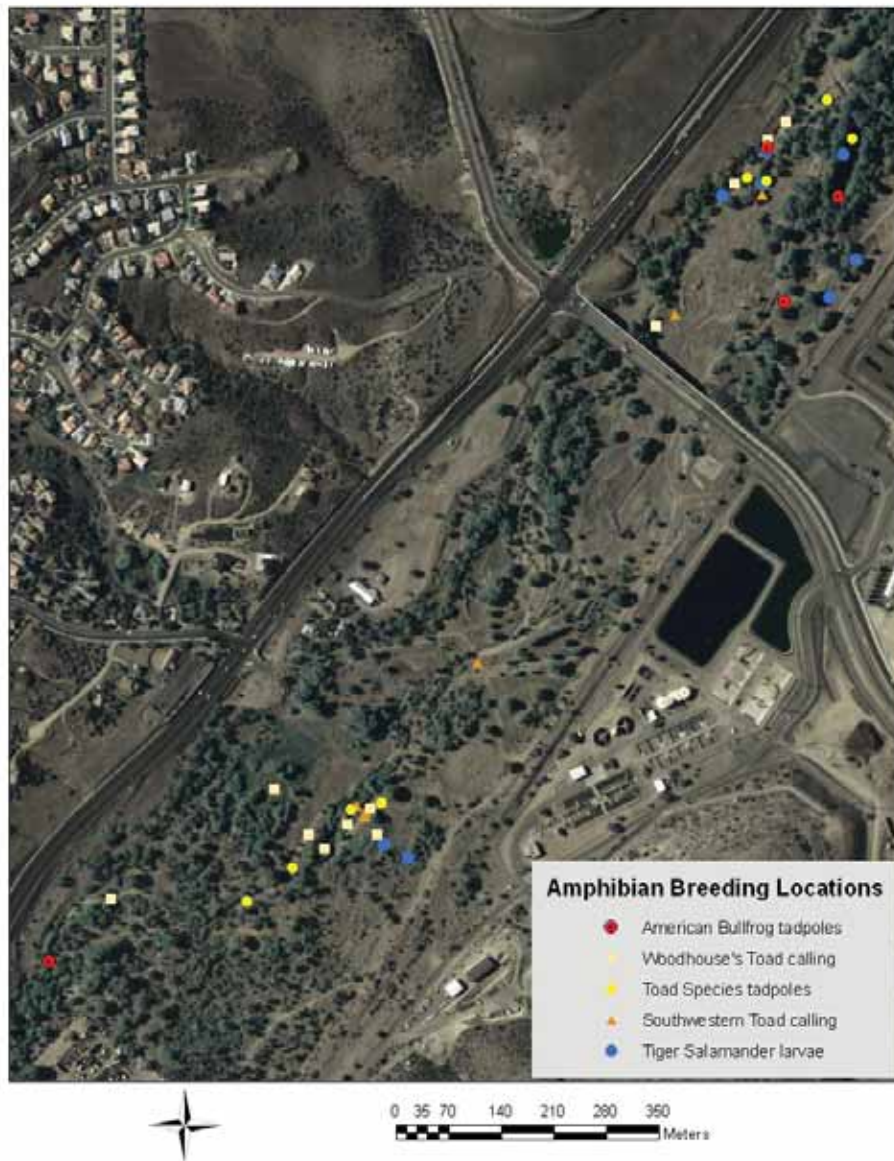

**Figure 53-Location of primary amphibian breeding areas**

*Location of primary amphibian breeding areas during herpetological monitoring at Watson Woods Preserve, Prescott, Arizona, during 2009-2012. Species include: Tiger Salamander (larvae detections; blue circles); Southwestern Toad (calling males; orange triangles), Woodhouse's Toads (calling males; peach boxes); and American Bullfrog (tadpoles; red bulls-eye circles). Also shown are locations of toad tadpoles (Southwestern or Woodhouse's Toad; yellow circles); these were not identified to species. For ease of interpretation purposes, multiple detections of a given species in a single creek area or pond are represented by one point.*

*Species-Habitat Trends.*— The results from monitoring during 2009-2012 are generally similar to the initial inventory conducted during 2000 (Nowak and Spille 2001), particularly in aquatic habitats (Table 36). During 2000 in terrestrial habitats, the highest number of animal detections occurred in disturbed grasslands, but the most species were detected in riparian woodlands; the lowest number of animal detections occurred in native grasslands, with the fewest species tied between the grassland types. In aquatic habitats during both survey periods, the highest number of detections and the most species occurred in Granite Creek. The lowest number of detections occurred in temporary ponds during both periods, but in 2000 the fewest species were found in the permanent pond.

**Table 36-Comparison of total number of detections and species captured.**

*Comparison of total number of detections and species captured in different pre-defined habitat types during a herpetological inventory at Watson Woods Preserve, Prescott, Arizona, in 2000 (Nowak and Spille 2001) and during monitoring between 2009-2012. All methods are included, as are unidentified whiptail species and toad tadpoles; thus the number of species is a minimum estimate. In 2000, “Native Grassland” likely included captures made in “Upland Shrub” habitats. Aquatic habitats include animals seen on shore but in close proximity to water during aquatic habitat surveys.*

HABITAT	Total Individuals		Total Species	
	2000	2009-2012	2000	2009-2012
Riparian Woodland	139	2236	10	14
Upland Shrub	–	766	–	11
Native Grassland	151	1083	8	13
Disturbed Grassland	153	916	8	14
Temporary and Semi-permanent Pond	40	2344	5	7
Permanent Pond	141	4728	4	9
Granite Creek	1722	5632	8	10

It is likely that the overall patterns of species abundance and diversity through time reflect both historic and contemporary vegetation restoration at Watson Woods, as well as ongoing natural habitat conversion and succession. Overall increases in species diversity are likely due in large part to more intensive survey efforts in 2009-2012 compared to 2012. At the same time, Preserve management (e.g. Byrd et al. 1996) and natural succession are fostering maturation and additional development of extensive areas of riparian woodlands. This habitat has the most structural complexity relative to other available habitat types, so it is not surprising that herpetofauna diversity remains high and has increased in this habitat. Increases in species diversity overall in aquatic systems are partly due to non-native turtles; it is unclear whether these species have permanently colonized Watson Woods, or were only passing through. The detection of both common and rare species in native and disturbed grasslands illustrates the importance of retaining a variety of habitat types within Watson Woods in encouraging high levels of biodiversity.

**Recapture Rates.** Individuals in 11 out of the 19 species found at Watson Woods were captured more than once, almost exclusively at trap sites; these include: American Bullfrog (n = 3 individuals); Woodhouse’s Toad (n = 17); Southwestern Toad (n = 1); Plateau Fence Lizard (n = 415); Ornate Tree Lizard (n = 2); Greater Short-horned Lizard (n = 1); Madrean Alligator Lizard (n = 3); Gila Spotted Lizard (n = 3); Plateau Striped Whiptail (n = 27); Desert Grassland Whiptail (n = 40); and Wandering Gartersnake (n = 3). As some Plateau Fence lizards lost one or more digits after initial marking and we had difficulty finding a non-injurious method of marking toads, recapture rates for those species are estimates.

The most commonly-trapped lizard species were also the most likely to have recaptured individuals; especially Plateau Fence lizards, which likely set up territories around trap coverboards. Snakes were almost never recaptured; this seems surprising given the number of Common Kingsnakes we detected and the detection of an apparent hibernaculum for this species at Watson Woods. Data for most species was insufficient for population-level analysis; however, we will examine population parameters and body condition for Plateau Fence Lizards, Desert Grassland Whiptails, and Plateau Striped Whiptails separately.

**Amphibian Breeding Phenology.** Adult Tiger Salamanders were found in trap sites in mid-March and in early April in 2011. We detected larval Tiger Salamanders in temporary and semi-permanent ponds by mid-April or early May during every year of monitoring. Larva were seen in breeding pools as late as mid-July (2010) and in Granite Creek until the end of August (2011); juvenile terrestrial forms were found in traps away from breeding sites by mid-August (2009).

American Bullfrogs were heard calling in Granite Creek as early as mid-May (2009), and calling lasted through the summer during all years. Tadpoles were first detected in the permanent pond in mid-June (2009, 2010); some of these were likely first-year animals (i.e. < 2 cm – Snout-VentLength- SVL), and others (generally > 3 cm SVL) were beginning to transform; the latter likely overwintered (e.g. Brennan and Holycross 2006). First-year tadpoles



were commonly detected in the permanent pond by late August during all years, and recently-transformed dispersing metamorphs were found in traps in late August (2012) through early September (2011).

Woodhouse's Toads were heard calling by late April to early May during every year; the latest we recorded calling was May 3 (2010). Southwestern Toads had a similar but possibly shorter calling period, with the first detections made on April 20, and the last being May 4 (2010). Toad tadpoles were detected beginning in mid-May and lasting through mid-June during all years, with the latest detections made in late August (2011). The first terrestrial forms were detected in early June (2012), but the typical metamorph dispersal period was from mid-July to mid-August during all years, with a few individuals still transforming and dispersing in early September (2012).

**Questionable Species and Species Not Detected.** During one survey in March 2009 along Granite Creek (Reach 2), we observed about 150 tadpoles foraging in riffles in the center of the creek and apparently feeding on algae-covered rocks. This behavior was different from the majority of toad tadpoles seen at Watson Woods, which tend to congregate in the silty-bottom shallows along the edge of the creek. These tadpoles also had a slightly different appearance compared to Woodhouse's Toad tadpoles (e.g. more speckled pattern, eyes on the top of the head), and it is possible they were either Southwestern Toads (as males of this species were observed calling in riffles in Granite Creek), or possibly Canyon Treefrogs (*Hyla arenicolor*). Positive identification of tadpoles at this stage cannot be made without preserving the animals and examining their mouthparts under a microscope; given the sensitive nature of Southwestern Toads, we did not pursue this option. No Canyon Treefrogs have been observed in Watson Woods, but the species was observed in the neighborhood just west of SR-89 in 2011 (Jay Crocker, pers. comm.).

Russell Fosha (Prescott Creeks Board Member and volunteer) possibly saw an Arizona Black rattlesnake (*Crotalus cerberus*) in the Preserve in late May 2009 near monitoring well #3. While identification may be confused with Black-tailed Rattlesnake in some cases, this species has also been likely detected near Watson Woods on the Peavine Trail near Watson Lake (R. Fosha and other visitors, pers. comm.). It seems possible that the species could yet be confirmed in Watson Woods.

We confirmed several reptile and amphibian species predicted by Nowak and Spille (2001) to occur in Watson Woods, including one species (Greater Short-horned Lizard) which they predicted was locally extirpated. We also found two species of non-native turtles not expected to be present. Additional species documented from the area and/or which historically occurred remain to be confirmed at Watson Woods. These include New Mexico Spadefoot (*Spea multiplicata*), Great Plains Toad (*Anyraxus cognatus*), Gilbert Skink (*Plestiodon gilberti*), Great Plains Skink (*P. obsoletus*), Lesser Earless Lizard (*Holbrookia maculata*), Eastern Collared Lizard (*Crotaphytus collaris*), Coachwhip (*Coluber flagellum*), long-nosed snake (*Rhinocheilus lecontei*), and Sonoran Mountain Kingsnake (*Lampropeltis pyromelana*). Sonora mud turtle (*Kinosternon sonoriense*) likely occurs in areas of Granite Creek with permanent pools, so it is likely that the species will enter Watson Woods during a period of continuous flow.

**Non-target Species Detections. Vertebrates.**— We trapped and detected additional small and large vertebrates during our surveys, including at least nine small mammal species and four larger mammals (Table 36). Nine small mammal species were trapped (Table 37), primarily in pitfall traps and box traps. Many rodents also created nests, stored food, and raised young under coverboards. The most common small mammal species captured was White-footed Deer Mouse (we did not differentiate between *Peromyscus maniculatus* and *P. leucopus*). We hosted an overnight small mammal trapping session led by Northern Arizona University Mammalogist Tad Theimer in 2011, during which Dr. Theimer confirmed that despite previous misidentifications, the most likely only *Peromyscus* spp. present at the Preserve are *P. maniculatus* and *P. leucopus*. The rarest species trapped was Apache Pocket Mouse (*Perognathus apache*).

**Table 37-Non-Target Vertebrate Species Detected (2009-2012)**

*Non-target vertebrate species detected during herpetological monitoring at Watson Woods Preserve, Prescott, Arizona, during 2009-2012. Number detected is the minimum number of animals identified and recorded during surveys; some fish species were not identified, and Bluegill may include a few specimens of Green Sunfish (*Lepomis cyanellus*). Some species were only recorded through tracks, scat (e.g. Elk), or nests (White-throated Woodrat). The primary method of detection for each survey (excluding random encounters) is also given. Non-native species are shown in red font.*

SPECIES	Latin Name	Number Detected	Primary Methods of Detection
<b>Mammals</b>			
White-footed Mouse	<i>Peromyscus maniculatus/leucopus</i>	413	All traps and coverboards
White-throated Woodrat	<i>Neotoma albigula</i>	28, nests	All methods
Western Harvest Mouse	<i>Reithrodontomys megalotis</i>	68	All traps and coverboards
Botta's Pocket Gopher	<i>Thomomys bottae</i>	8	Pitfall traps, coverboards
Silky Pocket Mouse	<i>Perognathus flavus</i>	42	Pitfall traps, box traps
Apache Pocket Mouse	<i>Perognathus apache</i>	1	Pitfall trap
House Mouse	<i>Mus musculus</i>	5	All traps and coverboards
Mexican Vole	<i>Microtus mexicanus</i>	71	All traps and coverboards
Desert Shrew	<i>Notiosorex crawfordi</i>	27	All traps and coverboards
Cottontail Rabbit	<i>Sylvilagus</i> spp.	10, scat	All visual encounter methods
Mule Deer	<i>Odocoileus hemionus</i>	2, tracks, scat	All visual encounter methods
Elk	<i>Cervus canadensis</i>	tracks, scat	Diurnal visual encounter survey
Fox species	<i>Vulpes vulpes</i> or <i>Urocyon cinereoargenteus</i>	1	Amphibian call survey
Northern Raccoon	<i>Procyon lotor</i>	tracks	All visual encounter
<b>Fish</b>			
Mosquitofish	<i>Gambusia affinis</i>	485	Minnow trap
Golden shiner	<i>Notemigonus crysoleucas</i>	5	Minnow trap
Bluegill	<i>Lepomis macrochirus</i>	79	Minnow trap
Largemouth Bass	<i>Micropterus salmoides</i>	1	Minnow trap
Smallmouth Bass	<i>Micropterus dolomieu</i>	1	Minnow trap

Nowak and Spille (2001) trapped only six small mammal species during the herpetological inventory. Species not detected in 2000 (Nowak and Spille 2001) included the non-native House Mouse (*Mus musculus*), and two pocket mice species, Silky Pocket Mouse (*Perognathus flavus*) and one likely Apache Pocket Mouse. The appearance of House Mouse likely represents a local invasion; whereas the appearance of pocket mice is harder to explain, and it is possible that this species was not correctly identified in 2000.

After not capturing Mexican Vole (*Microtus mexicanus*) in traps in 2009 or 2010, in 2011 we documented a surge in captures of the species throughout Watson Woods; this appears to be an irruption (sudden increase in population), as captures declined in 2012. We plan to further analyze small mammal captures during the current monitoring project during future integrative studies at Watson Woods.

Small mammals were only occasionally recaptured after marking; however, small-eared species (Silky Pocket Mouse) and juveniles were not permanently marked, so recapture rates are conservative. We recaptured White-footed Deer Mouse (n = 21), Western Harvest Mouse (n = 3), Silky Pocket Mouse (n = 2), White-throated Woodrat (n = 1), and Mexican Vole (n = 1).



We detected at least five non-native fish species in minnow traps (Table 36). An additional species, Green Sunfish (*Lepomis cyanellus*) was recorded; we suspect this identification may have been confused with that of Bluegill (*L. macrochirus*). Of these, Mosquitofish was the most common species detected, and was primarily trapped in the permanent pond. Bluegill was also only detected in the permanent pond. Smallmouth Bass (*Micropterus dolomieu*) was detected only once in Granite Creek. Fish were found in temporary or semi-permanent ponds only during 2010; because these ponds dried up by mid-summer during most years, it is likely that these individuals accidentally washed in during the large flooding event that happened in January 2010.

We found the remains of four birds (one each of Lesser Goldfinch, House Finch, unidentified hummingbird, and an unidentified passerine with dark blue feathers) near the array fence and/or under 2 x 2 coverboards at pitfall array site #4 north of the SR 69 bypass bridge. We suspect these birds died or were killed nearby and then were dragged under the boards for consumption by unknown small mammals, but have no good explanation for this phenomenon.

*Invertebrates*– We also found invertebrates during all survey methods and in all trap types; these were typically not identified to species or genus nor quantified. A partial list of aquatic invertebrates trapped includes: mayflies, dragonflies, damselflies, helgramites, snails, diving beetles, and non-native crayfish (*Orconectes virilis*). Crayfish were detected in all water sources. These predatory invertebrates have been implicated in the decline of several native amphibian and snake species (Rosen and Schwalbe 1995; US Fish and Wildlife Service 2002, 2008; Kats and Ferrer 2003). We often found injuries on the bodies or tails of larval amphibians when they co-occurred in the same minnow trap as crayfish; we suspect predation by crayfish and non-native fish may be significant in some areas at Watson Woods during amphibian larval stages. We will analyze data from the semi-permanent ponds to determine if Tiger Salamanders in ponds with crayfish transformed at smaller sizes and/or in poor condition. The co-occurrence of invertebrate and fish predators has been shown to facilitate faster hatching and metamorphosis rates in other amphibian species (e.g. Lawler et al. 1999, Johnson et al. 2003).

**Education.** We encouraged local and regional student and volunteer participation in all aspects of the monitoring project, from assisting with trap installation to conducting surveys and entering data. Each year, classes from either Prescott College (Restoration Ecology, Mammalogy, and Herpetology) and/or Northern Arizona University (Herpetology, Vertebrate Zoology, Mammalogy, Ornithology) assisted with trap installation, maintenance, and field surveying. Dr. Nowak, Prescott Creeks staff, and professors from both universities gave on-site lectures to these classes on the restoration process, survey and monitoring techniques for herpetofauna and small mammals, and the ecological importance of small vertebrates in riparian systems. Many individuals also assisted with trap installation and recording survey data, including several primary school students. As in 2000, we provided Prescott College students with opportunities to assist with research and collect field data independently and under supervision during this project; one student became a paid field assistant. We also strived to educate interested Watson Woods visitors about the research and its results when we met them in the field; in general this was very successful. In a few cases, the visitors subsequently assisted with our research and/or provided observations.

## Discussion

We hypothesized that because of the short generation times of many herpetofauna species found at Watson Woods, we would detect quick responses in these taxa attributable to the restoration project. Indeed, we re-installed the pitfall array site #4 and its coverboards in recently-bladed and barren habitat on April 18, and the first Plateau Fence Lizards had colonized the site a week later, by April 25. Although this species was clearly capable of quick responses, no obvious patterns of increasing abundance were seen in any species, either at traps or in visual encounter surveys along different reaches of the river. Additional analyses of reproduction in different habitats during the course of the monitoring project are needed. There was an apparent increase in species diversity found in riparian woodlands compared to 2000 surveys; it is not clear if this is a statistical artifact (e.g. simply due to more time spent surveying) and/or if it represents a response to restoration.

While we added six new reptile species and three new mammal species compared to those found during the 2000 inventory (Nowak and Spille 2001), it is likely that we have not detected all of the small vertebrate species that will yet colonize Watson Woods, especially as the restoration plantings mature, and as non-native species

continue to spread. It is also possible that larger species will be lost from Watson Woods, even among the herpetofauna.

*Amphibians*—Amphibians are particularly sensitive to environmental perturbations (Lanoo 2005), and may be affected by two issues at Watson Woods. Primary breeding areas for toads along Granite Creek (particularly Reaches 2 and 4, and historic channels), are characterized by wide, deeper, silt-bottomed pools with shallow edges and abundant algae growth; many toad species appear to use similar habitats (Sullivan 2005, Hancock unpubl. 2009). Part of the necessary environmental conditions encouraging algae growth (tadpole forage) in these habitats appears to be abundant sunlight. We are concerned that many of the previous restoration efforts using willows planted densely along the edge of Granite Creek could ultimately result in narrow shaded channels that will be unsuitable as breeding habitat for toads. We suggest that no additional willows, trees, or other woody vegetation be planted along Granite Creek, and in some areas willows previously planted close to the creek banks may need to be thinned to create more sunny patches on the creek.

We had difficulty detecting calling amphibians, particularly Arizona Toads, especially near the junction of roads, due to constant traffic noise. This result is in rather sharp contrast to surveys in 2000 (Nowak and Spille 2001) when human populations, adjacent development, and traffic levels were presumably lower and the Prescott Lakes Parkway bridge had not been built. It is likely that we were not able to detect all of the individuals and all of the breeding locations of Arizona Toad during the most recent monitoring surveys. The negative effects of noise pollution on amphibians are only just beginning to be understood, but it is already clear that anurans, which rely on auditory signaling for successful mate finding, may be negatively impacted by anthropogenic noise, including traffic (Sun and Narins 2005, Bee and Swanson 2007, Lengagne 2008). Unless toads can adapt or have already somehow adapted to increased levels of noise pollution in the area as traffic increases, populations may decrease at Watson Woods irrespective of habitat changes resulting from restoration.

*Snakes*—We detected very few large-bodied terrestrial snakes in Watson Woods (e.g. Gopher Snake, Black-tailed Rattlesnake), and did not find Striped Whipsnakes during the current project. These species are particularly susceptible to habitat fragmentation and road mortality (Swann 1999, Gibbons et al. 2006), and may not persist in Watson Woods due to its small size and being bordered by heavily-used roads on three sides. Given high levels of persecution of rattlesnakes by humans outside of the Preserve (e.g. Greene and Campbell 1992, Nowak and van Riper 1999), rattlesnakes may continue to be rare in Watson Woods.

*Stochastic Events*— Throughout the course of monitoring, trap sites were occasionally moved and/or damaged by Preserve visitors. Natural stochasticity was also a factor during the monitoring such as animal damage and floods in January 2010. Examples include washed out fences, buried pitfall traps, redistributed coverboards, large ungulates, and falling tree branches. We spent approximately 5-10 hours each year fixing traps, fences, and replacing coverboards. To decrease future coverboard losses, and to make the sites look more official to visitors, we are working with Prescott Creeks staff and volunteers to install rebar with numbered tags and tether each coverboard to these stakes. To prevent accidental animal mortality between active monitoring projects, Prescott Creeks staff have coordinated filling each pitfall bucket with sand.

Mortality and injuries of trapped animals during our research was observed, primarily small mammals that died of exposure or injured each other, lizards that were killed by small mammal trap-mates (including the White-throated Woodrat eaten by a Gopher Snake), and toad metamorphs that desiccated. These issues were addressed as they arose. While at first we added sunflower seeds and peanuts to traps to increase rodent survival, it appeared that this supplemental food might act as bait and attract even more rodents into traps. We ultimately settled on providing socks, and cardboard boxes in funnel traps, to prevent death from exposure and also provide a diversion for trapped mammals. In the future, we suggest the addition of a small piece of 1/2-3/4" PVC pipe, which biologists in Phoenix and at Petrified Forest National Park have used successfully to prevent mammal predation on lizards (H. Bateman and A. Bridges, unpubl. data). At sites where Desert Shrews (*Notiosorex crawfordi*) were detected, we also provided small amounts of dried fish (whole or in chunks), which helped increase survival if traps were checked in the early morning. To prevent amphibian mortality, each trap was provisioned with a shallow lid containing water and a sponge.

## **Ornithology**

Avian monitoring was conducted in order to document bird population and to analyze these results in comparison to the Restoration Project. Surveys were conducted during the months of January, March, April, May, June, July, August, September and November using two survey protocols as designed by the Arizona Important Bird Area (IBA) Program—transect surveys, point count surveys, and census surveys. Point count surveys occurred in March, June, and July, while transect surveys were conducted during the other months as above. Both transect surveys and point count surveys are field sampling surveys which take a sample of avian populations. Transect surveys involve counting the number of individual birds by species along a transect (Granite Creek) within 50 meters of the transect line. Point counts are taken from the same point during each point count survey and individual birds are counted by species within 100 meters of each point. Census surveys are used for water bodies and water body edges, and are designed to count 95% of all the individual birds present on the water body and along the edge.

Results suggest an increased trend in numbers of two neotropical migrant species, common black-hawk and Bullock's oriole. It is unlikely that four years of monitoring is enough time to ascertain clear changes in avian species numbers and diversity that may result from the restoration effort. However, it is anticipated that the continued growth of the recently planted vegetation (especially cottonwood and willow trees) will continue to improve avian populations.

## **Methods**

### ***Line Transect Survey***

Line Transect Surveys were conducted along Granite Creek in its entirety from the south to the north boundary of Watson Woods. In addition, the line transect survey was conducted from the north boundary of Watson Woods along Granite Creek north to the "power line cut." All birds found north of the north boundary are identified as "Granite Creek North Control". Granite Creek was divided into three transect sections: 1) south boundary of Watson Woods to Rosser St., the *South Granite Creek* transect; 2) Rosser Rd. to the north reach of the Granite Creek channel restoration, the *Middle Granite Creek* transect; and 3) the north end of Granite Creek channel restoration to the north boundary and the control section identified above, the *North Granite Creek* transect. It was anticipated that section #3 (as described above) will be the least impacted by the restoration project. Thus, section #3 (including the control section) served as a quasi-control section. Line Transect surveys included both the old and the new creek channels where they occur. While Granite Creek is divided into three separate transects, the survey was continuous along the creek from the southern boundary of Watson Woods to the "power line cut" north of the northern boundary of Watson Woods. The entire Granite Creek transect was divided into three sections as these shorter sections were more easily managed by each team in regard to both distance and time. Line Transect surveys recorded birds within a 50 meter radius of the creek that were both seen or heard. Line transect surveys were conducted during each calendar year, 2009-2012, in January, late April/early May, late May, late August, mid-September, and mid-November (2008-2011). A baseline survey of Watson Woods was conducted on November 23, 2008, using two survey methods, the Line Transect survey and the Point Count survey.

### ***Point Count Survey***

The Point Count Survey was used to survey areas/habitats of Watson Woods not directly adjacent to Granite Creek. Within the Preserve, established monitoring wells were used as permanent markers for each point except one point which is a knoll in the southwest section of Watson Woods that was not impacted by creek channel reconstruction. Points were at least 250 meters apart with a 100 meter radius for counting birds for each point. The specific wells used as "points" were Monitoring Well (MW) #1=Point #1, MW#2=Point #2, MW#3=Point #3, MW#8=Point #4, MW#5=Point #5, and MW#6=Point #6. The knoll, dubbed Red-tail Knoll, was Point #7. After a brief period following arrival at the specific point, point counts occurred for a ten minute period, with the birds either seen or heard in the first five minutes differentiated from the birds either seen or heard in the five to ten minute period. Point counts were conducted during each calendar year, 2009-2012 in late March, early June, and mid-July. One Point Count survey was **not** conducted in March 2009.

Point counts were not done on the same day as the line transect surveys except for the November 23, 2008 Baseline Survey. Both Transect and Point Count surveys were done on the same day for the Baseline Survey in order to establish to the greatest extent feasible the birds present on that day in Watson Woods.

### ***Census Survey***

Census surveys of the Watson Woods pond were conducted starting in January 2009 at the recommendation of the Arizona IBA program biologist (Scott Wilbor). According to the *Arizona Important Bird Areas Program, Protocols for IBA Avian Surveys: A guide for citizen IBA Bird Survey Teams in Arizona* (AZ IBA Avian Science program, Version 4.4, November 2008), a census survey is used “when it is reasonable to assume we can count almost all individuals (>95%) of the species...of interest ...at an area (lake, pond, or wetland” (p. 5). At the Watson Woods pond, the census survey included the water body itself and the pond edge/shoreline including the trees within approximately six feet of the edge. The surveys were conducted by first checking the pond itself, and then slowly circling the circumference of the pond checking the shoreline and adjacent trees. Census surveys of Watson Woods’ pond were generally conducted on the same dates as Transect Surveys.

As might be expected, species numbers and diversity, especially on the pond itself, decreased over the course of the year. This is because most water fowl spend the winter only in the Prescott area, and as any given year progresses the pond becomes drier and the amount of water in the pond diminishes significantly. Often the pond dries up completely by June. If the summer monsoons produce a lot of rain in the Preserve, the pond may temporarily have water in it again, but it usually takes the more sustained winter precipitation to fill it up enough again for it to be suitable for water birds.

A census survey of Watson Woods’ pond was not conducted in August 2010, or in September 2010 or 2011, or in January 2012. In August and September 2010 and in January 2012, it was incorporated in with the Line Transect survey of Granite Creek North, and in September 2011, the pond was dry.

All surveys, regardless of type, were conducted in the mornings, usually starting one-half hour to one hour (especially in winter) after sunrise, and continuing until the survey was done. Length of time for each survey varied depending on the number of individual birds observed (and therefore recorded) and the agility of the team members in walking on uneven terrain. Temperature, cloud cover, wind speed, and precipitation occurrence were also recorded. Teams usually consisted of two or three observers, one of whom recording the observations. Occasionally, there were four members, and on one transect survey on one transect section there was only one individual. The location and extent of each survey method is illustrated in Figure 54.

### ***Supplemental Species Observed***

Supplemental species observed are those individual birds observed (visual/auditory) by team members beyond the transect line or the point count limits, or beyond the census boundary. Birds that fly over the habitat rather than through it (except for point counts) are also counted as supplemental. Thus, supplemental species may be observed by team members on their walk to or from a given transect or point, outside the limits established by the survey protocol, or in the case of “fly overs”, during transect line and census surveys. There are however, no clear rules for reporting supplemental species. Sometimes they are ignored, especially in the case of abundant species such as common ravens, house finches, and lesser goldfinches, and sometimes they are not. The specificity of reporting supplemental species counts varied with the individual observers and recorders on any given survey. As a result, about all supplemental species observations indicate is the presence of whatever numbers of individual birds and species observers decide to record on any given team and survey which is almost certainly not the total numbers of species or individual birds of a given species observed. The one exception is raptors (hawks, eagles, falcons, owls). These are the “top of the food chain” birds so their presence or absence is considered to be an indirect indicator of the health of the habitat. Thus, while never abundant, the more raptors present, the more likely the relevant prey animals and birds are available. The observers were cognizant of this relationship, and were conscientious about counting and recording observed raptors including those observed as supplemental species.





Figure 54-Location of Transect, Point Count, and Census Surveys Zones within Watson Woods



## Results and Discussion

Prescott Creeks has summarized the results of the surveys below. Appendices A-C contains a complete list of volunteers who conducted the surveys, number and species of birds recorded, and an overall list of avian species observed within Watson Woods, respectively. As shown in Table 38, there were 133 individual species observed within the Preserve. Each species was recorded by a unique acronym.

Table 38- Species Recorded at Watson Woods Riparian Preserve 2008 - 2012


Canada goose	CANG	Nashville warbler	NAWA	Barn owl	BNOW
Wood duck	WODU	Virginia's warbler	VIWA	Great-horned owl	GHOW
Gadwall	GADW	Lucy's warbler	LUWA	Black-chinned hummingbird	BCHU
American wigeon	AMWI	Yellow warbler	YWAR	Anna's hummingbird	ANHU
Mallard	MALL	Yellow-rumped warbler	YRWA	Broad-tailed hummingbird	BT LH
Cinnamon teal	CITE	Black-throated gray warbler	BTYW	Rufous hummingbird	RUHU
Northern shoveler	NSHO	Townsend's warbler	TOWA	Unidentified hummingbird	?HUM
Northern Pintail	NOPI	Northern waterthrush	NOWA	Belted kingfisher	BEKI
Green-winged teal	GWTE	Black-headed grosbeak	BHGR	Acorn woodpecker	ACWO
Canvasback	CANV	Blue grosbeak	BLGR	Williamson's sapsucker	WISA
Ring-necked duck	RNDU	Lazuli bunting	LAZB	Red-naped sapsucker	RNSA
Bufflehead	BUFF	Indigo bunting	INBU	Ladder-backed woodpecker	LBWO
Common goldeneye	COGO	Unidentified bunting	?BUN	Hairy woodpecker	HAWO
Unidentified duck	?DUC	Red-winged blackbird	RWBL	Unidentified Picoides	?PIC
Gambel's quail	GAQU	Western meadowlark	WEME	Northern flicker	NOFL
Pied-billed grebe	PBGR	Yellow-headed blackbird	YHBL	Unidentified woodpecker	?WOO
Double-crested cormorant	DCCO	Great-tailed grackle	GTGR	Western wood-pewee	WEWP
Unidentified cormorant	?COR	Bronzed cowbird	BROC	Hammond's flycatcher	HAFL
Great blue heron	GBHE	Brown-headed cowbird	BHCO	Dusky flycatcher	DUFL
Great egret	GREG	Unidentified cowbird	?COW	Hammond's/dusky flycatcher	HDFD
Green heron	GRHE	Bullock's oriole	BUOR	Gray flycatcher	GRFL
Warbling vireo	WAVI	Unidentified oriole	?ORI	Cordilleran flycatcher	COFL
Western scrub-jay	WESJ	House finch	HOFI	Unidentified Empidonax	?EMP
Common raven	CORA	Pine siskin	PISI	Black phoebe	BLPH
Horned lark	HOLA	American goldfinch	AMGO	Say's phoebe	SAPH
Tree swallow	TRES	House sparrow	HOSP	Ash-throated flycatcher	ATFL
Violet-green swallow	VGSW	Black-crowned night-heron	BCNH	Cassin's kingbird	CAKI
Northern rough-winged swallow	NRWS	Turkey vulture	TUVU	Western kingbird	WEKI
Cliff swallow	CLSW	Bald eagle	BAEA	Unidentified Tyrannus	?TYR
Barn swallow	BARS	Northern harrier	NOHA	Plumbeous vireo	PLVI
Unidentified swallow	?SWA	Sharp-shinned hawk	SSHA	Cassin's vireo	CAVI
Bridled titmouse	BRTI	Cooper's hawk	COHA	Plumbeous or Cassin's vireo	PCBV
Juniper titmouse	JUTI	Unidentified accipiter	?ACC	MacGillivray's warbler	MGWA
Bushtit	BUSH	Common black-hawk	CBHA	Common yellow-throat	COYE
White-breasted nuthatch	WBNU	Zone-tailed hawk	ZTHA	Wilson's warbler	WIWA
Brown creeper	BRCR	Red-tailed hawk	RTHA	Unidentified warbler	?WAR
Rock wren	ROWR	American kestrel	A.KESTREL	Green-tailed towhee	GTTO
Bewick's wren	BEWR	Merlin	MERL	Spotted towhee	SPTO
House wren	HOWR	Peregrine falcon	PEFA	Canyon towhee	CANT
Winter wren	WIWR	Sora	SORA	Chipping sparrow	CHSP
Unidentified wren	?WRE	American coot	AMCO	Brewer's sparrow	BRSP
Ruby-crowned kinglet	RCKI	Killdeer	KILL	Lark sparrow	LASP
Blue-gray gnatcatcher	BGGN	Spotted sandpiper	SPSA	Savannah sparrow	SASP
Western bluebird	WEBL	Unidentified sandpiper	?SAN	Song sparrow	SOSP

(Table 38 continued)

American robin	AMRO	Wilson's snipe	WISN	Lincoln's sparrow	LISP
Northern mockingbird	NOMO	Ring-billed gull	RBGU	Swamp sparrow	SWSP
Crissal thrasher	CRTH	Unidentified gull	?GUL	White-crowned sparrow	WCSP
European starling	EUST	Rock pigeon	ROPI	Dark-eyed junco	DEJU
American pipit	AMPI	Eurasian collared-dove	ECDO	Summer tanager	SUTA
Phainopepla	PHAI	White-winged dove	WWDO	Western tanager	WETA
Orange-crowned warbler	OCWA	Mourning dove	MODO	Unidentified tanager	?TAN


**November 2008-2011 Surveys**

The first survey conducted was in November 2008 when a baseline survey was carried out with the knowledge that only resident and some wintering species would be present. Neotropical migrants that come to the Prescott area to breed typically leave by the end of September. This is also the only time when both a Transect Line Survey and a Point Count Survey were conducted on the same day. In 2009 through 2011, only the Transect Line Survey was conducted. The 2008 exception was made because this was a baseline survey and the goal was to establish to the greatest extent feasible the species diversity and numbers present in the Preserve. Of the 40 species observed on this baseline survey, two species stand out in regard to large numbers relative to numbers in following months, not only in November, but in the winter/early spring months. These species are ruby-crowned kinglet and yellow-rumped warbler. Both are common species throughout their ranges in the United States (Kaufman, 1996), both are wintering species in the Prescott area, and both winter from the southern tier of the USA well into central America (National Geographic Society [NGS], 2006). Figure 55 demonstrates that there were a total of 36 ruby-crowned kinglets (RCKI) in November 2008 and 39 in November 2010 along the entire Granite Creek transect. The Point Count survey in 2008 added an additional 12 individual birds.

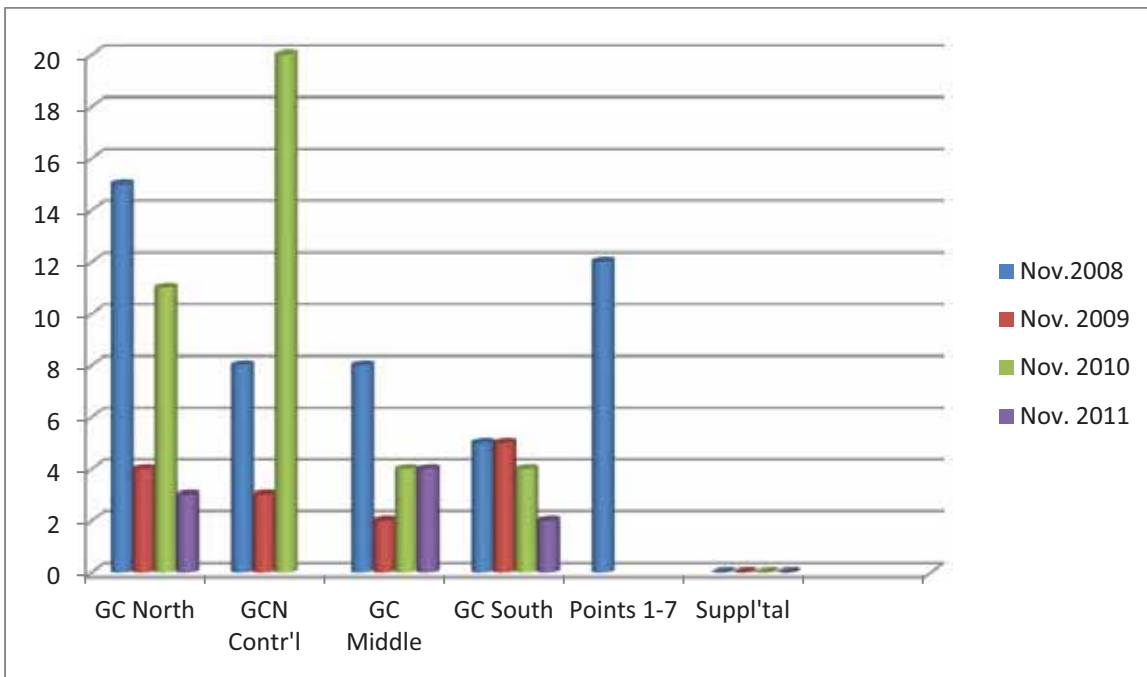

**Figure 55-Ruby-Crowned Kinglet - November**

Yellow-rumped warbler numbers in November across the years were also higher than in other winter/early spring months. Figure 56 indicates that there were 43 yellow-rumped warblers (YRWA) along the entire Granite Creek transect, while in the next highest year, November 2010, there were 16. The total of the Point Count Survey in 2008 added another 26 individual birds.

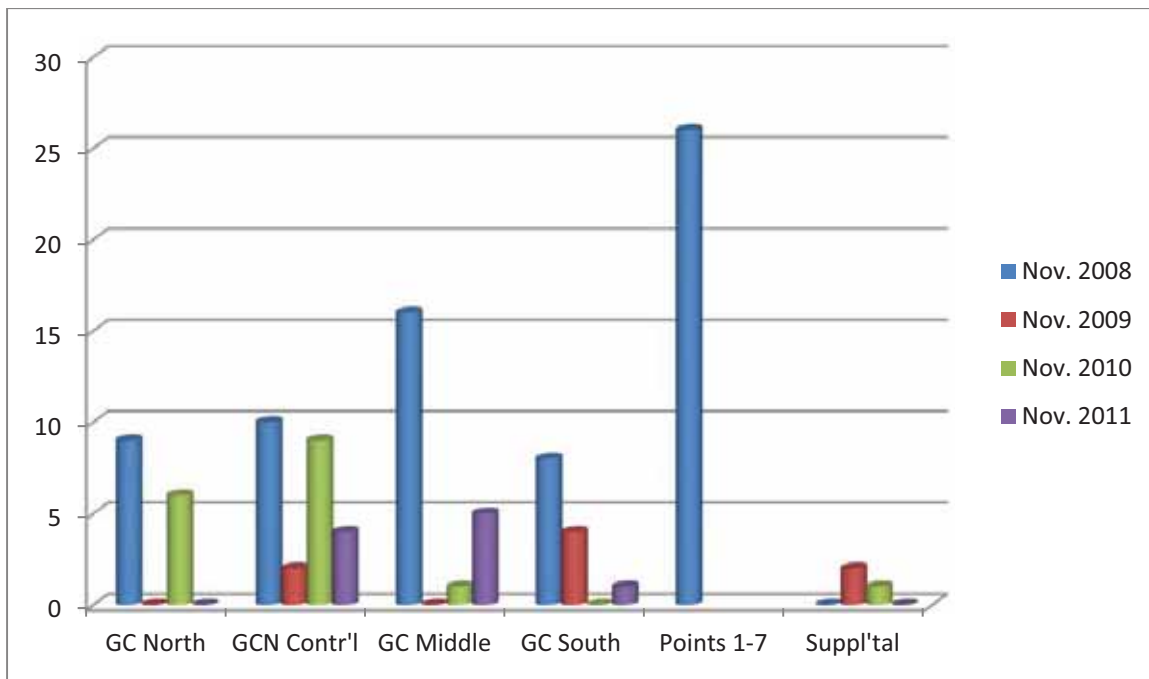

**Figure 56-Yellow-rumped warbler – November**


While the reasons for these larger numbers of both of these species in November 2008 (with the exception of 2010 ruby-crowned kinglets) along the entire Granite Creek transect may not ever be known, it seems unlikely that weather was a significant factor. Temperatures ranged from the 30's to 40's in 2010 and ranged from the 40's to 50's in the other years. There were no significant differences in either cloud cover or wind speed, and there was no precipitation in any of the years on the dates of the surveys.

**January 2009-2012 Transect Surveys**

January surveys indicated the presence of several species of ducks on Watson Wood's pond, although not always the same species each year. Both dabbling ducks and diving ducks were present. Watson and Willow Lakes are within easy flying distance from Watson Woods, so the numbers of individuals of any given species tend to be variable at any given time. Both lakes are considerably larger than the pond and most likely provide a more dependable food supply for all ducks. Red-tailed hawks were the most prevalent raptor species found in Watson Woods in January. Again, this is an expected finding as they are understood to be the most common species of raptor across the entire nation. Those present most likely represent both resident and wintering individuals.

Resident species included mourning doves which were abundant especially in the Granite Creek Middle and South sections across the monitoring period. Hairy woodpecker and northern flicker numbers, while small, were relatively consistent. Resident songbirds such as black phoebe, white-breasted nuthatch, Bewick's wren, European starling, and spotted towhee were present in small numbers, while house finches and lesser goldfinches were abundant across the monitoring period. No obvious trends in numbers of any of these residents were noted. Except for the black phoebe which is a riparian obligate species, all the other resident species listed can and do reside in a variety of habitats in the Prescott area so can be found virtually anywhere.

Commonly found wintering songbirds in January included ruby-crowned kinglets whose numbers were relatively low compared to November. Yellow-rumped warbler numbers in January across the monitoring period were consistently way down compared to November (Figure 57).

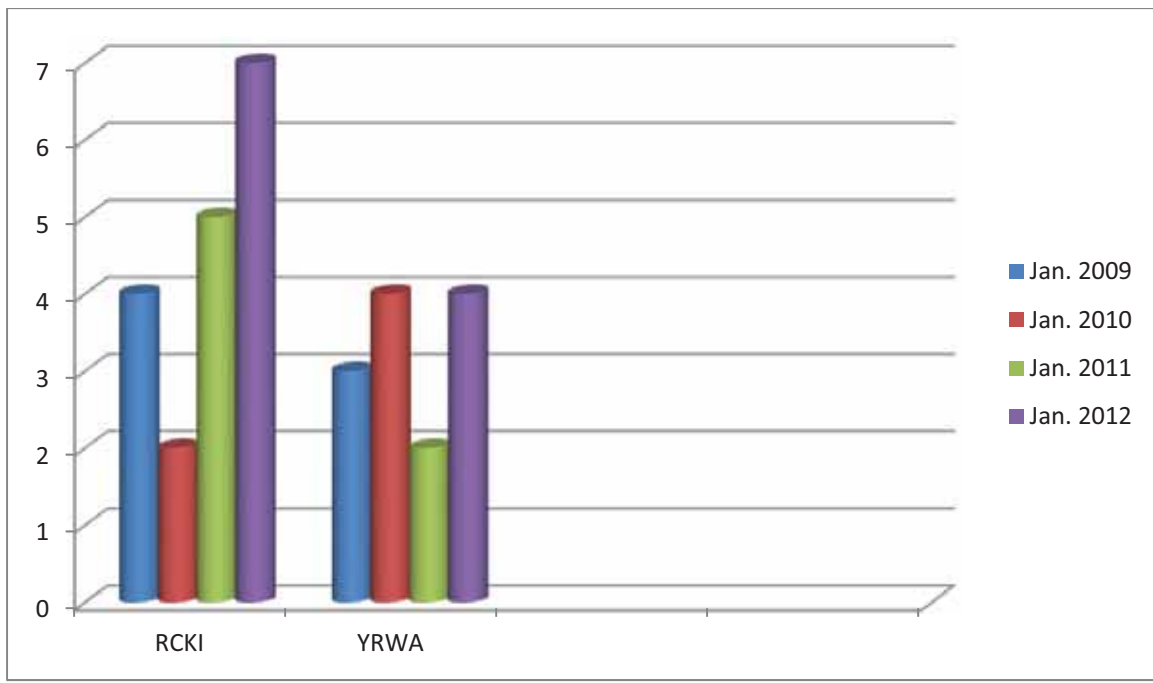

**Figure 57-RCKI and YRWA (January)**


White-crowned sparrow numbers were way up on the Granite Creek North (including the “control” section) and Granite Creek Middle sections of the transect in 2011, while dark-eyed juncos were particularly abundant on the Granite Creek South section in 2012. Other wintering sparrows in small numbers included chipping sparrows, song sparrows and Lincoln sparrows especially in 2009 and 2010. One savannah sparrow was observed on the Granite Creek North section in 2009. This species is more commonly found in grasslands habitat during the winter in the Prescott area.

***March 2010-2012 Point Count Surveys***

Late March is a transitional time of year in that early migrants have started to arrive on their breeding grounds (or are migrating through the area) while wintering species are still present. Two species which are known to migrate through the Prescott area (but not usually stay), northern rough-winged swallow and tree swallow were observed in very small numbers in March across the monitoring period. Early migrants which breed in the Prescott area include Anna’s hummingbird (ANHU), violet-green swallow (VGSW), cliff swallow (CLSW), and Lucy’s warbler (LUWA).

Of particular interest is LUWA because it is listed as a species of conservation concern by Arizona Partners in Flight and is on National Audubon Society’s Arizona Watchlist. It is a cavity nester and is found in both low and high elevation riparian areas where there are willows and cottonwoods (good for cavities) and mesquite woods. Both of these types of habitats are threatened in Arizona. Additionally, the breeding range of this species is comparatively small in the United States, with its breeding range largely in Arizona and to a much smaller degree in southwestern New Mexico, southeastern Utah and the extreme southern border of Nevada and California (NGS, 2006). Personal observations of many of the survey volunteers over a number of years indicated that LUWA usually arrive in Watson Woods during the third week of March. Point count surveys in all three years support those observations.


ANHU build tiny cup nests across several habitat types in the Prescott area including Watson Woods, while VGSW are, like LUWA, cavity nesters. Suitable cavities for both these species are typically found in cottonwood trees where branches that break off from trunks often leave holes suitable for nests. CLSW builds mud nests attached to cliff walls. While cliffs are not present within the Preserve across its USA breeding range the CLSW has found that bridges serve as suitable substitutes for cliff walls for nest building. Large numbers of CLSW nests have been observed annually for years under the Prescott Parkway bridge.

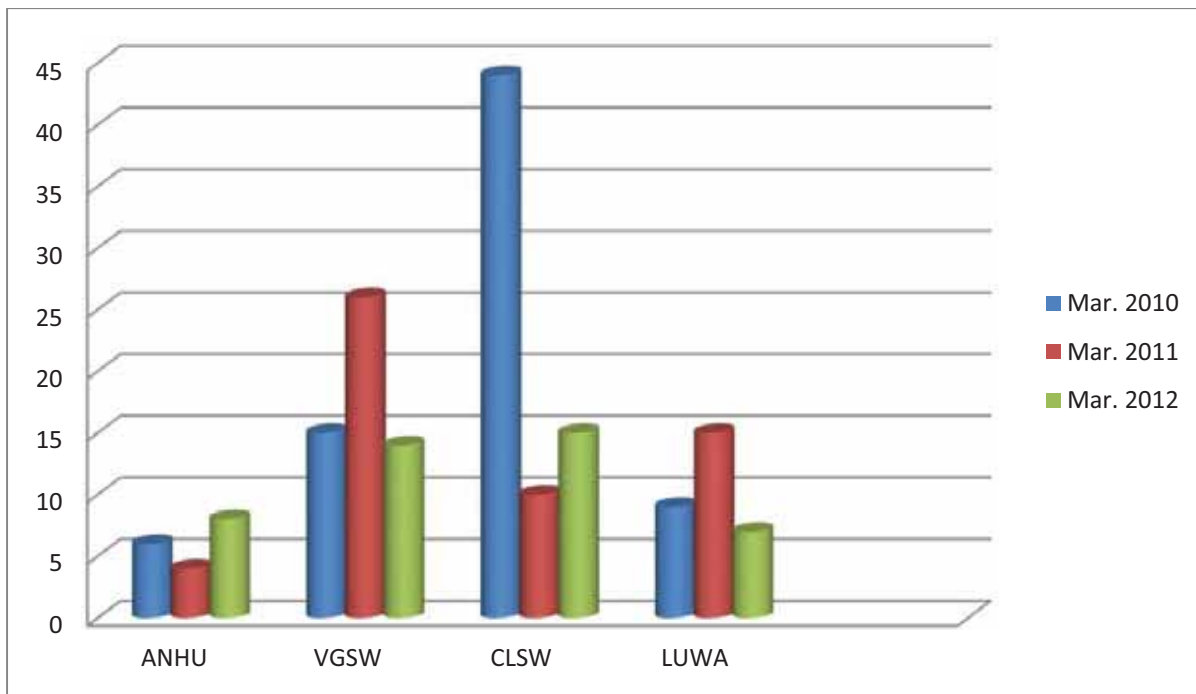

**Figure 58-Early migrant breeding species (March)**

Variation in numbers at all points combined for each year of each of these early migrant breeding species is most likely due to the early dates in the migration season. Total individuals observed (including supplemental observations) ranged from four to eight for ANHU, from 14 to 26 for VGSW, from 10 to 44 for CLSW, and from 7 to 17 for LUWA (Figure 58).

Two wintering species that remained in varying numbers in late March across the monitoring period were RCKI and YRWA. Numbers of YRWA particularly were up in March as compared to January (Figure 59).

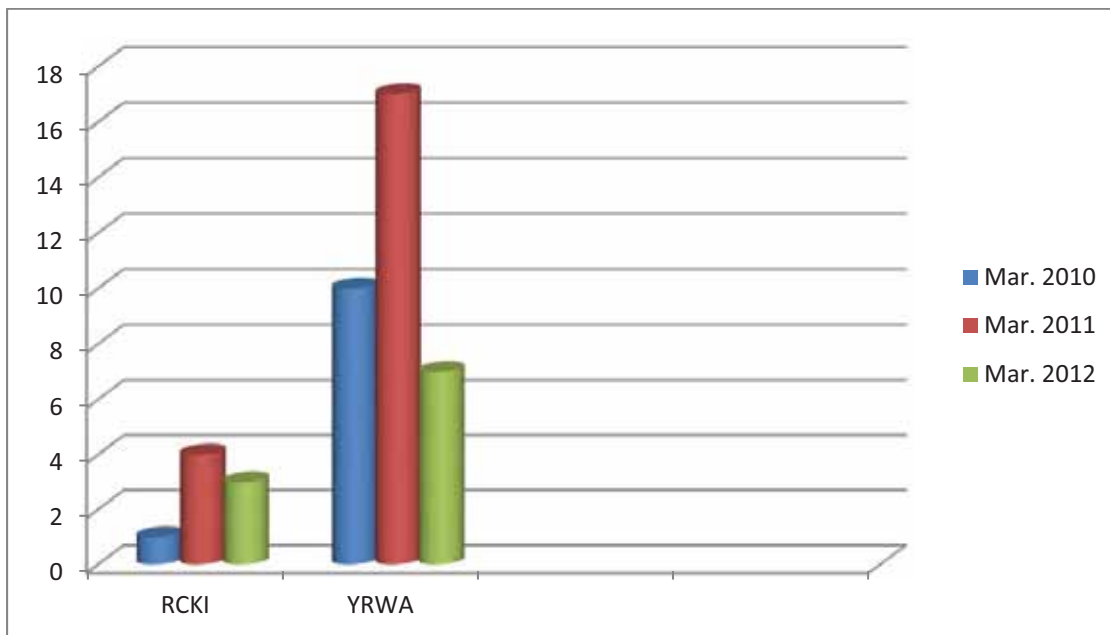


**Figure 59-RCKI and YRWA in March**




**Late April/early May 2009 – 2012 Transect Surveys**

Late April through May is typically the height of spring migration in Arizona. Not only does this mean the arrival of most neotropical migrants that breed in the Prescott area. It also means that several neotropical migrants pass through the Prescott area on their way to their breeding grounds either elsewhere in Arizona or elsewhere in North America. Interestingly, Yellow-rumped warblers are still present in good numbers while ruby-crowned kinglets had already left Watson Woods for their breeding grounds (Figure 60). The most likely reason for their presence in this time period is that the numbers are bolstered by YRWA migrating north from further south. At the same time, the resident species are also gearing up for the breeding season. Throughout Watson Woods birds are singing—classic behavior indicative of the claiming of territory for breeding to attracting mates. Neotropical migrants that breed in the Preserve that have arrived by this time of year include black-chinned hummingbirds (BCHU), yellow warblers (YWAR), common yellow-throats (COYE), summer tanagers (SUTA), brown-headed cowbirds (BHCO), and Bullock’s orioles (BUOR).

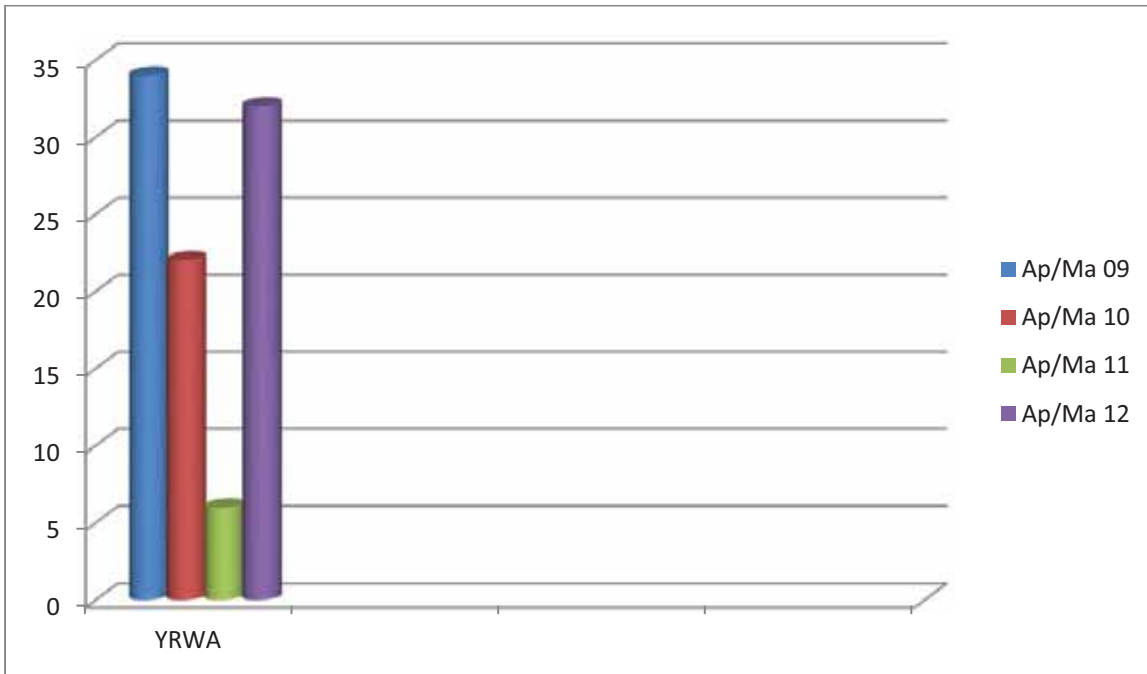

**Figure 60-YRWA in late April/early May**


Total numbers of neotropic migrants in late April/early May that breed in Watson Woods are shown by year in Figure 61 and Figure 62 (split into two graphs for ease of reading).

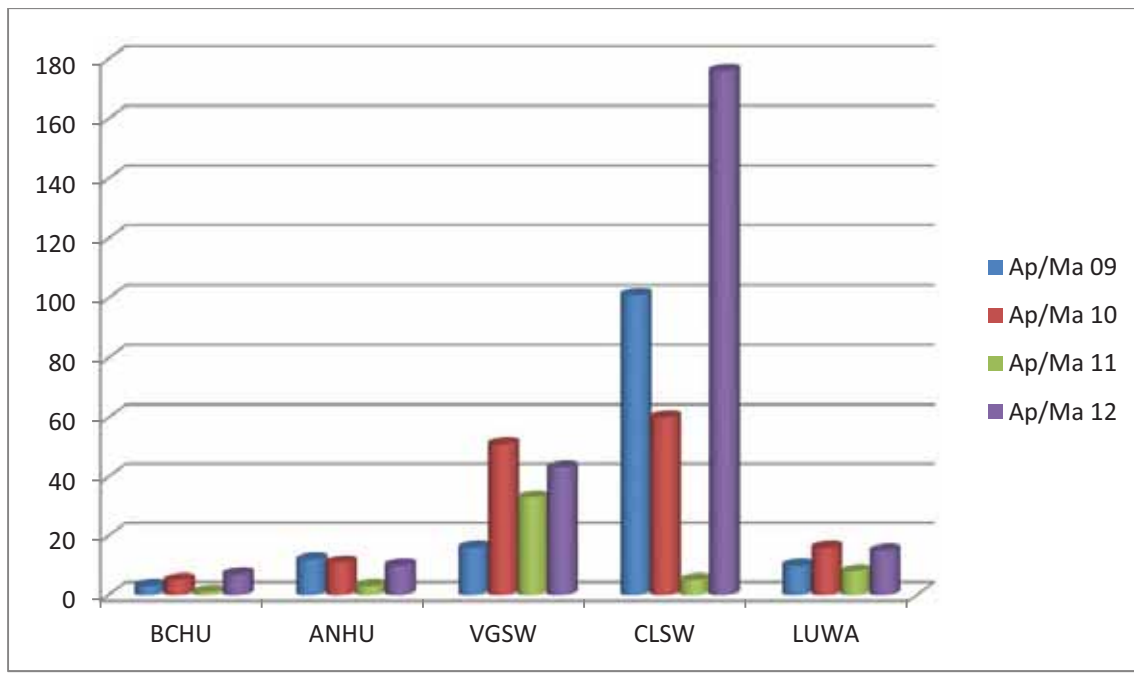

**Figure 61-Breeding Neotropic Migrants (late April/Early May)**

Relative to late March numbers, all numbers of ANHU, VGSW, CLSW, (except in 2011) and LUWA are higher. This is not unexpected, as late March is the beginning of spring migration while late April/early May is closer to the peak of spring migration.

The neotropic migrant species which breed in Watson Woods are those that arrived sometime between late March and late April/early May. Except for the hummingbirds and the cowbirds, the rest are either riparian obligates or associated with riparian areas in Arizona (ABBA, 2005).

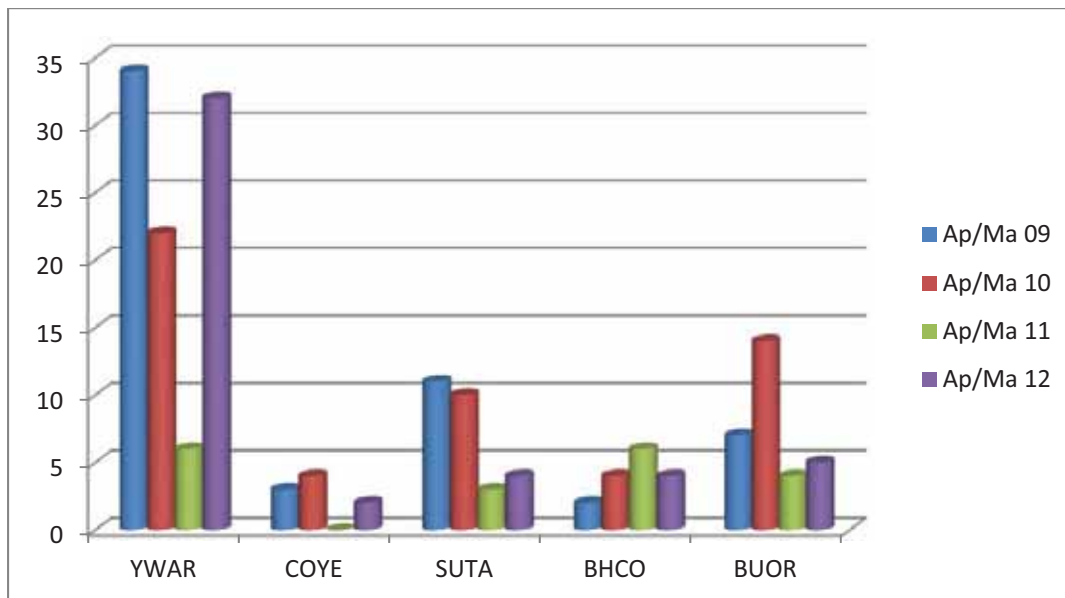

**Figure 62-Breeding Neotropic Migrants (late April/Early May)**


Clearly yellow warblers are the most common neotropic migrant of the five indicated in Figure 62 and common yellow-throats are the least common. There is also less suitable habitat generally for COYE (wetlands and riparian areas with thick, low vegetation [ABBA, 2005]). Brown-headed cowbirds which are brood parasites to birds that

make cup nests, particularly yellow warblers, were observed in low numbers. Except for BHCO, numbers observed all species in both Figure 60 and Figure 61 are lower in 2011 than in any of the other monitoring years. While potential explanations are many, the most obvious reason is wind. Birds tend to “hunker down” and to sing less when it is windy, and even if present, are more difficult to find. Of the four monitoring years in this time frame, 2011 was the only year in which wind speeds during the survey went as high as 8-12 mph. While there were temperatures differences, temperature did not seem to be a factor.


Migrants on their way through the area include dusky and Hammond’s flycatcher, plumbeous and warbling vireo, orange-crowned, Nashville, Townsend’s, and Wilson’s warblers, and lark sparrow. Resident species include mourning doves, ladder-backed and hairy woodpeckers, northern flicker, black and Say’s phoebe, common raven, white-breasted nuthatch, Bewick’s wren, house finch, and lesser goldfinch.

**May 2009-2012 Transect Surveys**

Surveys in May continue to observe neotropical migrants arriving on their breeding grounds as well as migrants passing through the Preserve on their way to breeding grounds elsewhere. Yellow-rumped warblers have mostly left for their breeding grounds in spruce forests. Only two were observed in 2010 and again in 2012. By May another neotropical migrant has arrived to breed, the blue grosbeak (BLGR). Figures 63 and 64 show the numbers of all the neotropical migrants plus BLGR and unidentified hummingbirds (?HUM). These are also included as these birds almost certainly are either Anna’s or black-chinned hummingbirds. The other two relatively common hummingbirds are rufous and broad-tailed. Both of these have most likely migrated through the Prescott area to, respectively, southeast Alaska or to higher elevation, coniferous forests where they breed. Both black-chinned and Anna’s hummingbirds are known to breed in Watson Woods (personal observations; ABBA, 2005; Tomoff, 2010).

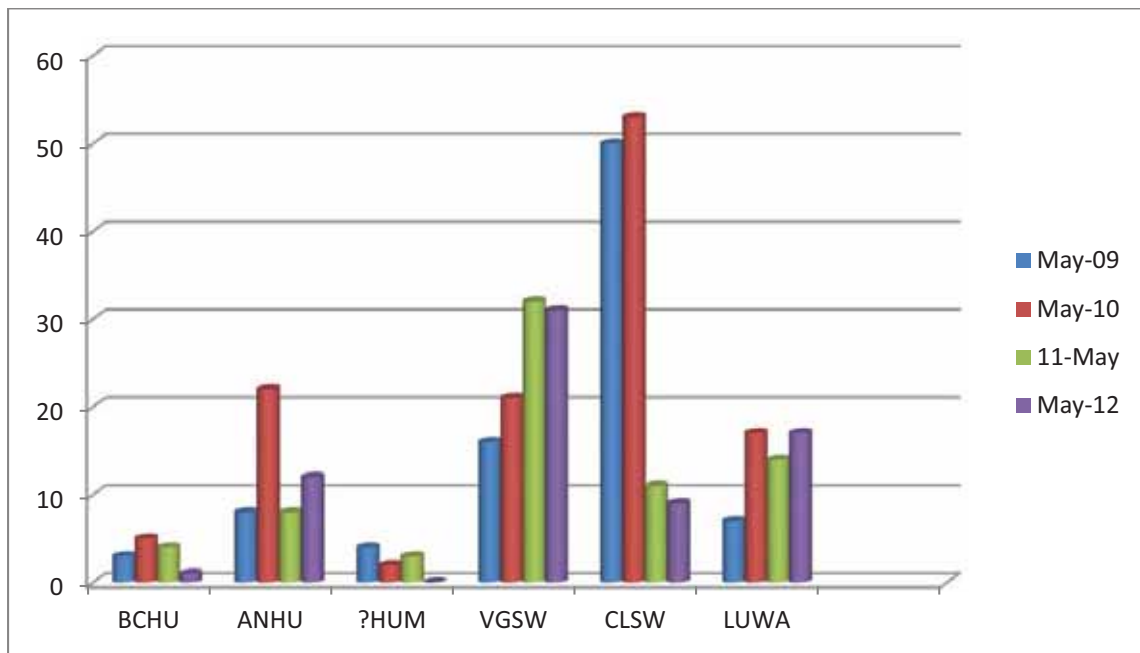

**Figure 63-Breeding Neotropical Migrants (late May)**

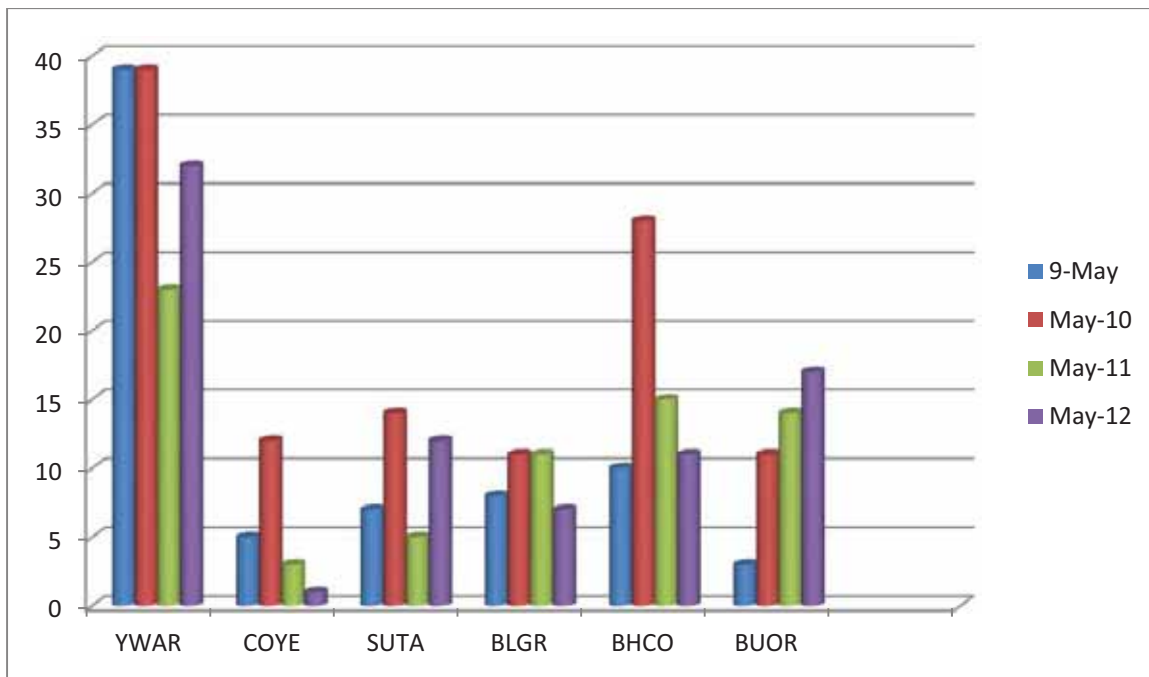

**Figure 64-Breeding Neotropical Migrants (late May)**

There were no differences in numbers of black-chinned hummingbird numbers between late April/early May and later May in 2009 and 2010. In 2011, there was just one BCHU in April compared to four in May. Recall that wind speeds increased as time passed during the survey in April 2011, while it was minimal through the survey time in May. In 2012 only one BCHU was observed in May while there were seven in April. Weather does not appear to be a factor. Anna’s hummingbird numbers in May across the monitoring years were higher than in late April/early May. There were almost no unidentified hummingbirds observed in late April/early May in any years, while there were four in May 2009, two in 2010, three in 2011, and none in 2012.

Violet-green swallow numbers were the same in early May 2009 and late May 2009. More VGSW were observed in late April than in late May in 2010 through 2012. Since VGSW are early migrants, it is likely that they begin nesting earlier than those breeding migrants that arrive in late April/early May or later in May. It is at least possible that many of the females are on nests in cavities and thus not observed by later in May. Cliff swallow numbers were higher in late April/early May in all years except 2011 when they were higher in May than in late April. Again this result could have been influenced by higher winds in late April. CLSW females are also more likely to be in nests later in May than in late April/early May.

Wind seemed to be a factor in late April 2011 for Lucy’s warbler observations relative to late May 2011. In the other years, there was little change in numbers observed between late April/early May and later in May. Common yellow-throat numbers were higher in later May than in the previous month, but except for May 2010, when 12 were observed compared to four in late April 2010, the number differences are minimal.

Except for 2009 when early May numbers were higher (11) than in late May (7), summer tanagers were higher in late May each year than in early May. In 2011, however, numbers were the lowest of any of the monitoring years in both late April and late May. While wind could be a possible factor in late April, this does not account for the low number in late May. Another neotropical migrant that breeds in Watson Woods and was not present in late April/early May but were present in late May is the Blue Grosbeak (BLGR). Numbers observed across the four years were eight in 2009, 11 in both 2010 and 2011, and seven in 2012.

Bullock’s oriole numbers were higher in early May/late April in both 2009 (7) and 2010 (14) than in late May 2009 (3) and 2010 (11), but higher in late May in 2011 (14) and 2012 (17) than in late April 2011 (4) and 2012 (5). Interestingly, BUOR numbers were higher in the Granite Creek South section than in any of the other transect sections across all four years. This species is closely allied with riparian communities, especially those

with large, deciduous shade trees (ABBA, 2005). While there are large cottonwood trees in all sections of the Granite Creek transect, there are areas, especially in the southern half of the South section, where several of these cottonwood trees are bunched together forming an almost continuous canopy. Based on the *Arizona Breeding Bird Atlas*, this kind of habitat occurrence seems ideal for BUOR. In addition to BUOR, not observed in either 2009 or in 2010, but found in 2011 and 2012 (two each year) were bronzed cowbird (BROC). This species is a brood parasite and is particularly fond of laying its eggs in the nests of orioles, particularly those of hooded orioles (ABBA, 2005). While no hooded orioles were found in any year, it is suspected that these birds were interested in the nests of Bullock’s orioles. Both years they were found in the Granite Creek South section, and both years the individual birds were males. Whether or not females were ever present is unknown.

**June and July 2009-2012 Point Count Surveys**

Point counts were conducted in early June and mid-July in all four years. By early June, the early migrants will have fledged young from their first brood. Those that migrated to Watson Woods in late April to late May may be sitting on nests or feeding nestlings. By mid-July, a few of the early migrant species may have already started their migration south or are experiencing what is referred to as post-breeding dispersal, meaning that the young are no longer dependent on parents for food, the pair-bonds of the parents are separated, and each individual is “on its own”. Later migrants are likely feeding either nestlings or fledglings. In Table 39 below, the “2+1” in the 2012 ?HUM row means that one of the unidentified hummingbirds was neither a black-chinned hummingbird nor an Anna’s hummingbird. This is known because the observers reported a “very large, dark” hummingbird. It was perched in the shade which is one explanation for it being “dark”. There are only two “very large” hummingbirds known in Arizona, the blue-throated and the magnificent. Both are most typically found in the mountain habitats of southeastern Arizona. However, the blue-throated is listed by Tomoff (2010) as “accidental” (five or fewer records in approximately 30 years) while the magnificent is listed as “casual” (more than five records, not occurring annually). Thus, statistically, the probability lies with the magnificent hummingbird. Additionally, the magnificent hummingbird appears “dark” relative to the blue-throated hummingbird unless the sun hits it just right, but almost any bird perched in shade can look dark. This hummingbird was not conclusively identified. The 8+7 in the 2012 CLSW row indicates that adults were observed feeding young in seven nests.

**Table 39-Breeding Neotropical Migrants (early June)**

Species	6/3/2009	5/23/2010	6/5/2011	6/3/2012
BCHU	1	1	0	2
ANHU	4	1	3	1
?HUM	2	0	1	2+1
VGSW	14	4	11	12
CLSW	28	32	58	8+7
LUWA	6	5	9	6
YWAR	10	10	11	10
COYE	2	5	5	3
SUTA	3	4	6	5
BLGR	4	3	7	8
BHCO	10	10	4	7
BUOR	4	3	4	7



Additionally, one bronzed cowbird was observed in 2009 and two were observed in 2011.

**Table 40-Breeding Neotropic Migrants (Mid July)**

Species	7/16/2009	7/16/2010	7/17/2011	7/15/2012
ANHU	8	5	6	1
?HUM				4
VGSW	3	3	3	5
CLSW	62	30	125	44
LUWA	1	0	3	1
YWAR	10	10	7	10
COYE	2	1	2	2
SUTA	3	3	5	4
BLGR	7	5	5	4
BHCO	6	7	15+3	4
BUOR	5	3	1	1

In July (Table 40), no black-chinned hummingbirds or bronzed cowbirds were observed. The very large number of cliff swallows observed in 2011 is puzzling. The number may reflect fledged young, but if so, why did such a change not occur in the other three years? Lucy’s warbler numbers are noticeably lower in July. It is one of the early migrants, and this data suggests that they only raise one breed a year. In keeping with their breeding behavior (ABBA, 2005), peak nesting period is from late April to mid-May, and declines significantly after early June. Thus, even the majority of juveniles would be capable of migrating south by mid-July. Common yellowthroat numbers, while never high, are lower in July than in June, but this may be a reflection of the species’ behavior. This species tends to be a “skulker”, meaning it is often difficult to see. In June, however, they were most likely singing, while in July, they would tend to be quieter while feeding young, possibly still in nests. In brown-headed cowbirds, the “+3” refers to the entry of “unidentified cowbirds”. It is almost certain that these were brown-headed cowbirds, as no more than two bronzed cowbirds were observed on any survey during the monitoring years. Additionally, the large number of BHCO in July 2011 is puzzling. In June Bullock’s orioles were observed across Watson Woods, while those observed in July were observed at only Points #6 and #7—both located in the southern part of Watson Woods

**Late August Transect Surveys 2009-2012**

By late August, migrants are moving through Watson Woods. These included broad-tailed and rufous hummingbirds, Cassin’s and warbling vireos, northern rough-winged and barn swallows, orange-crowned, Nashville, MacGillivray’s, and Wilson’s warblers, the rare (in the west) northern waterthrush in 2009, western tanagers, black-headed grosbeaks, and Lazuli and indigo buntings. Of the neotropic migrants that breed in Watson Woods, there were seven violet-green swallows in 2010 and one in 2012, no cliff swallows, one Lucy’s warbler in 2011, one common yellowthroat in 2009 and one in 2010, no brown-headed cowbirds, and two Bullock’s orioles in the Granite Creek South section in 2012. Numbers of the remaining species are reported below in Table 41.

**Table 41-Breeding Neotropic Migrants (Late August)**

Species	8/30/2009	8/29/ 2010	8/28/2011	8/26/2012
BCHU	10	2	0	3
ANHU	19	6	6	14
?HUM	5	3	4	2
YWAR	25	7	10	13
SUTA	9	4	1	9
BLGR	9	16	14	8

**September Transect Surveys 2009-2012**

Two weeks later in September, migrants continue to pass through the Preserve. In addition to those observed in late August, were a few flycatchers—western wood-pewee and Empidonax species flycatchers, plumbeous vireo, house wren, and a green-tailed towhee in 2011. Of the neotropical migrants that breed in Watson Woods, one Lucy’s warbler was found in 2010, and one common yellowthroat was observed in 2010 and two in 2011. No Bullock’s orioles were found. Violet-green swallows were present in 2009 (18) and 2011 (28) but not in 2010 or 2012. Most likely those observed in 2009 and 2011 were migrants passing through from further north. Numbers of the remaining species are reported in Table 42 below.

**Table 42- Breeding Neotropical Migrants (September)**

Species	9/13/2009	9/17/2010	9/11/2011	9/9/2012
BCHU	4	1	1	0
ANHU	12	8	8	9
YWAR	1	2	20	1
SUTA	6	4	7	8
BLGR	10	5	5	6

The large number of yellow warblers in 2011 is most likely the result of migrants passing through from other riparian areas.

There are two other groups of species that are commonly found in the Preserve. These are raptors and residents. Residents are those species can be found all year round. Twelve species of raptors were found during the four years of monitoring. Of these, two species are owls, barn owl and great-horned owl, and while residents, are notoriously difficult to find. This is, in part, because being nocturnal (active at night), they roost most usually in large cottonwood trees during the day. The great-horned owl is also very cryptic in its coloration, and as large an owl as it is (one of the largest in North America), it can be easily overlooked. Barn owls are listed by Tomoff (2010) as rare. The occasional one found was roosting under the Prescott Parkway Bridge where it was more noticeable than if hidden in a cottonwood. Great-horned owls are listed as common (Tomoff, 2010).

Of the other ten raptors, all are hawks or falcons except the bald eagle, which is primarily a wintering species in the Prescott area, although a pair has nested annually for several years in the vicinity of Lynx Lake in Prescott National Forest south of the city. One was observed in November 2011, one in January 2009 and three in January 2012, two in March 2012, and one in late April 2011. Among hawks, two are residents, Cooper’s hawk (COHA) and red-tailed hawk (RTHA). One falcon is a resident, the American kestrel (A.KES). Two are wintering species, northern harrier and sharp-shinned hawk. One northern harrier was seen in January 2009, 2010, and 2011. Four sharp-shinned hawks were observed in November 2010, and one in January 2012. Two hawk species are neotropical migrants—common black-hawk (CBHA) and zone-tailed hawk. One zone-tailed hawk was observed during the entire monitoring period on August 29, 2010. While they are known to nest in Arizona from high-elevation forests to lowland riparian areas (ABBA, p. 144), they are considered rare and found only locally, although a presumed breeder (Tomoff, 2010). Common black-hawks are “riparian obligate species” (ABBA, 2005, p. 138). A nest was discovered in a large cottonwood tree in the Granite Creek Middle transect in 2012. Two other falcons were observed once each in the four years.

One peregrine falcon was observed on April 25, 2010, in flight. This large falcon is seen quite commonly in winter, hunting ducks and American coots around Watson and Willow Lakes. They nest in the Prescott area on rocky cliffs on Granite Mountain and Thumb Butte, and these areas are closed off to hikers and rock-climbers during the breeding/nesting season. Once listed as endangered, the peregrine falcon is still considered a “special conservation status avian species in Arizona” by the US Fish and Wildlife Service. The other falcon observed once is the merlin, a small falcon which is a rare “transient” (spring and fall migration) and wintering species (Tomoff, 2010, p. 4). One was observed on September 9, 2012.

Table 43 vindicates numbers for each of the three most common resident raptors observed in Watson Woods. While it is unclear what (if anything) is significant about these numbers, some discussion is relevant. In May of 2009, one red-tailed hawk is an adult and two are nestlings. In May 2012, two red-tailed hawks are adults and two are nestlings. Additionally, the many-year nest of a pair of RTHA in a large cottonwood tree next to Point #7 was in use in 2009, but clearly abandoned by 2012 when a new nest in a large cottonwood tree along the Granite Creek South transect section with nestlings was observed. No nestlings were found in 2010 or 2011. A nest of Cooper’s hawks was also observed in spring 2009 along the trail between Points #1 and #2, and 2011 and 2012, a nest was observed near Watson Woods Pond. Observers were unable to see whether or not these nests actually ever contained nestlings. American kestrels nest in cavities, so finding their nests is next to impossible. None were observed entering cavities with nesting materials or food.

**Table 43-Raptor Residents**

Year	Nov.	Jan.	March	April	May	June	July	Aug.	Sept.
2008	COHA 0 RTHA 8 A.KES 2								
2009	COHA 0 RTHA 5 A.KES 2	COHA 0 RTHA 5 A.KES 3		COHA 1 RTHA 2 A.KES 2	COHA 2 RTHA 3 A.KES 1	COHA 1 RTHA 1 A.KES 1	COHA 1 RTHA 1 A.KES 0	COHA 3 RTHA 0 A.KES 4	COHA 0 RTHA 0 A.KES 1
2010	COHA 2 RTHA 5 A.KES 1	COHA 0 RTHA 5 A.KES 0	COHA 1 RTHA 2 A.KES 0	COHA 1 RTHA 2 A.KES 0	COHA 4 RTHA 2 A.KES 1	COHA 0 RTHA 1 A.KES 0	COHA 1 RTHA 1 A.KES 0	COHA 1 RTHA 0 A.KES 4	COHA 1 RTHA 2 A.KES 0
2011	COHA 3 RTHA 4 A.KES 3	COHA 0 RTHA 3 A.KES 0	COHA 1 RTHA 2 A.KES 2	COHA 1 RTHA 0 A.KES 4	COHA 2 RTHA 2 A.KES 2	COHA 1 RTHA 3 A.KES 3	COHA 2 CBHA 1 RTHA 1 A.KES 0	COHA 2 RTHA 3 A.KES 3	COHA 0 CBHA 1 RTHA 4 A.KES 1
2012		COHA 0 RTHA 5 A.KES 1	COHA 1 RTHA 3 A.KES 4	COHA 6 CBHA 1 RTHA 0 A.KES 1	COHA 1 CBHA 3 RTHA 4 A.KES 3	COHA 1 CBHA 2 RTHA 1 A.KES 3	COHA 4 RTHA 7 A.KES 0	COHA 3 CBHA 3 RTHA 1 A.KES 3	COHA 4 CBHA 3 RTHA 4 A.KES 4

It is possible that the increased numbers of Cooper’s hawks in August and September reflect juveniles possibly either hatched in Watson Woods, or these numbers may be reflective of post-breeding dispersal of juveniles or even adults.

The common black-hawk numbers in both August and September of 2012 reflect one juvenile. Given that a nest with a common black-hawk was found in Watson Woods along the Granite Creek Middle transect section with an adult sitting on it in April and around it in May is indicative that the juvenile observed was hatched in Watson Woods in 2012. This is the first record of common black-hawks nesting in the Preserve, although they have been found nesting downstream along Granite Creek north of Granite Dells for the past several years. This is a particularly exciting observation as the common black-hawk is a species of special conservation concern in high-elevation riparian areas by Arizona Partners in Flight program. Additionally, Prescott and the Verde Valley represent the northern-most extent of this raptor’s range in Arizona (NGS, 2006).

There were no reports of a nesting pair in that area in 2012. Their nests have mostly been observed along streams with permanent water flow, and their diet, while varied, is mostly small creatures found in water such as fish, frogs, and crayfish (Kaufman, 1996). Since Granite Creek is not a permanent stream, and even standing water is less likely to be found in the Middle transect section than in either the North or the South sections, why did they choose to nest in Watson Woods especially in the area where the nest was found? Kaufman offers a possible answer. “In the United States [they also eat lizards], some small birds, snakes, rodents, and insects.” (p. 125). These are all known to reside in the Preserve.

The final suite of birds to review are the resident birds. There are a number that live year round in Watson Woods. In addition to the raptor species discussed above, these include great blue herons, ladder-backed and hairy

woodpeckers, northern flickers (also a woodpecker), black and Say’s phoebes, white-breasted nuthatches, Bewick’s wrens, European starlings, and red-winged blackbirds. With the occasional exception of red-winged blackbirds, they occur regularly but in low numbers. The four most abundant species, however, are mourning doves (MD), common ravens (CR), house finches (HF), and lesser gold-finches (LG). And while they live and breed in the Preserve, and are always present, their abundance seems to wax and wane. While reasons for this are not clear, but probably involve food availability, each of these species is quite adaptable, and they can and do live in other habitats such as suburban areas (they are frequently seen at yard feeders), pinyon-juniper habitat, and pine-oak habitat. Common ravens are even found in high-elevation mountains and tundra habitat and lower elevation desert habitat. Mourning doves and house finches can also be found in low-elevation desert habitat. Table 44 indicates the above four abundant resident species.

**Table 44-Abundant Resident Species**

Year	Nov.	Jan.	March	April	May	June	July	Aug.	Sept.
2008	MD 115 CR 32 HF 76 LG 47								
2009	MD 90 CR 17 HF 86 LG 34	MD 72 CR 65 HF 21 LG 25		MD 19 CR 17 HF 33 LG 54	MD 12 CR 5 HF 15 LG 31	MD 11 CR 2 HF 22 LG 22	MD 7 CR 3 HF 25 LG 33	MD 32 CR 13 HF 121 LG 133	MD 67 CR 15 HF 99 LG 304
2010	MD 60 CR 13 HF 24 LG 10	MD 42 CR 29 HF 90 LG 17	MD 19 CR 43 HF 31 LG 23	MD 33 CR 12 HF 33 LG 63	MD 35 CR 18 HF 55 LG 83	MD 7 CR 9 HF 18 LG 10	MD 12 CR 3 HF 26 LG 40	MD 16 CR 22 HF 99 LG 145	MD 35 CR 5 HF 174 LG 327
2011	MD 11 CR 27 HF 10 LG 10	MD 30 CR 10 HF 47 LG 9	MD 17 CR 14 HF 15 LG 19	MD 31 CR 24 HF 37 LG 112	MD 35 CR 7 HF 49 LG 47	MD 14 CR 9 HF 32 LG 37	MD 14 CR 5 HF 42 LG 26	MD 49 CR 27 HF 38 LG 86	MD 31 CR 16 HF 54 LG 121
2012		MD 52 CR 40 HF 50 LG 33	MD 19 CR 15 HF 19 LG 27	MD 28 CR 25 HF 52 LG 113	MD 53 CR 8 HF 70 LG 114	MD 21 CR 5 HF 18 LG 38	MD 24 CR 12 HF 20 LG 21	MD 32 CR 6 HF 30 LF 69	MD 23 CR 11 HF 114 LF 62

Of all the species listed and discussed in this report, the only two that show any trend in regard to increasing numbers across the four years is the common black-hawk and Bullock’s oriole which showed an increased trend in numbers in late May and early June. Additionally, the data indicates minimal difference in species diversity across the four years. Of the neotropical migrants, only the bronzed cowbird was seen only in 2011 and 2012. It seems clear that four years of new habitat growth is not enough time to demonstrate recognizable changes in avian species numbers or diversity.

### **Overall Project Conclusions**

In summary, Prescott Creeks believes the Restoration Project was a success. The restored reaches of the Granite Creek Channel are stable and functioning properly, and survivorship of planted trees exceeds 80%. In regard to vegetative analyses, overall average percent cover for woody plants increased from 4.5% (2009) to 31.9% (2012), and average height classes among plots increased from 1.0 (2009) to 4.2 (2012). In regard to macroinvertebrate studies, results showed habitat improvements within the Preserve, including increased canopy cover, riparian PFC score, and improved riffle habitat, as well as the establishment of a substrate sufficient for a functional intermittent stream community to develop.

While additional studies may be necessary to evaluate the effects of the Restoration Project on Herpetological and Avian Habitat, valuable baseline data was gathered and existing inventories were further expanded. In total, 19 reptile and amphibian species were observed within Watson Woods, and biodiversity and abundance of herpetological species appears to be increasing the Preserve. In regard to the bird surveys, results suggest an increase trend in numbers of two neotropical migrant species; common black-hawk and Bullock's oriole.

The goals of this project were to enhance and restore creek function and riparian habitat and create additional riparian habitat. Also, Prescott Creeks seeks to educate and involve the community in the restoration process of Granite Creek, summarized in Prescott Creeks' *Community Involvement Report* for the Watson Woods Riparian Preserve Restoration Project.

The objectives of the project were to:

- Restore the stability of the Granite Creek stream channel while maintaining natural dynamic stream processes, proper hydrologic conditions and functions, stream morphology and channel characteristics, and floodplain function;
- Enhance, restore, and create riparian vegetation and habitat within the Watson Woods Riparian Preserve;
- Educate and involve community members in the restoration process; and
- Monitor the biotic and abiotic environment to evaluate and communicate project performance.

Considering the overall results and analyses of the Restoration Project Professional Team and visible improvements within Watson Woods, Prescott Creeks believes that these goals and objectives were met.



## **Future Project Considerations**

Watson Woods lends itself to additional restoration, enhancement, and preservation opportunities, along with additional monitoring activities and associated management plans. Following the conclusion of the Watson Woods Restoration Project, Prescott Creeks remains committed to managing the Preserve for the benefit of wildlife habitat, the City of Prescott, and the Granite Creek Watershed.

### ***Management Considerations***

Prescott Creeks will continue to practice sound management for Watson Woods in order to maintain the success of the Restoration Project and add new ecological features, again designed for the benefit of wildlife habitat and overall public awareness of the importance of riparian/wetland ecosystems. These considerations include the following:

- *Long-Term Protection*-The current management lease expires in 2020. Prescott Creeks intends to renew this management lease with the City of Prescott and explore the practicability for long-term protection.
- *Expansion Opportunities*-Prescott Creeks will continue to seek site expansions to Watson Woods, such as the adjacent upstream property that borders Granite Creek (Sundog Reach), the adjacent private land between Rosser St and Prescott Lakes Parkway on the western border of the Preserve, and the ~40 acres of cottonwood/willow forest associated with the upper reaches of Watson Lake.
- *Site Improvements*-Prescott Creeks believes that additional site improvements will be beneficial to the Preserve. Examples include new fencing, gates, parking area improvements, as well as artistically painting the existing Prescott Lakes Parkway Bridge.
- *Preserve Use-Policy*-Prescott Creeks is committed to managing Watson Woods primarily as a nature preserve for the purpose of improving wildlife habitat. As such, any program such as nature walks and school presentations will be organized and conducted with this goal as the primary focus.
- *Watershed Programs*-Watson Woods is a key area within the Granite Creek Watershed, as a vast majority of surface water in Prescott ultimately flows through the Preserve prior to entering Watson Lake. Prescott Creeks intends to further develop its existing Watershed Program, and seek ecological restoration projects in order to enhance the features of the Preserve as well as the watershed as a whole.

### ***Habitat Improvements***

Prescott Creeks will begin to develop the “next phase” of habitat restoration/enhancement/preservation projects within Watson Woods in 2013. This includes targeted invasive species control of several herbaceous species such as Scotch Thistle, Common Teasel, Dalmation Toadflax, and Spotted Knapweed, along with woody species such as Tamarisk and Siberian Elm. As shown in the vegetation analyses, these species are not only prevalent within the Preserve but are widespread throughout the Granite Creek Watershed. Prescott Creeks considers invasive species control and eradication crucial to overall ecosystem health.

Prescott Creeks intends to conduct additional vegetative plantings to promote a more diverse forest structure, which would incorporate species such as Arizona walnut (*Juglans major*), velvet ash (*fraxinus velutina*), boxelder (*Acer negundo*), and chokecherry (*Prunus virginiana*), along with additional plantings of native grasses and forbs. Further analyses of existing surface elevation within the Preserve could also reveal additional locations to establish wetlands and expand the riparian corridor.

### ***Stream Restoration***

There have been new developments and refinement of some stream stabilization practices since the initial design was conceived and implemented. Below is a summary of practices that could be implemented during future work at the Preserve or other areas that might help to further stabilize/improve Granite Creek and benefit the watershed. The first is the design and placement of pools to help with energy dissipation of the channel. Within Watson Woods, a meandering stream alignment was designed with the thought that the stream would create pools at the proper areas based on the energy dissipation needs of the stream. While this does take place naturally, it can be a slow process and unanticipated adjustments to a re-designed channel can occur, as was the case in the Preserve when the large flow took place prior to pool development. Dr. Dave Rosgen of Wildland Hydrology has been

developing design criteria for the sizing and placement of pools within a stream. With proper sizing and placement, a pool can help to alleviate stresses and erosion along a meander, ultimately stabilizing the stream and enhancing riparian/aquatic habitat.

Another practice that has been developed is the use of toe wood and the formation of bankfull benches. This is a practice that is used along the outside banks along meanders in lieu of rock. This practice utilizes tree trunks and associated root balls placed along the toe of the bank as a scaffold to hold soil. A narrow bench is then constructed on top of the wood which allows flood waters to spread out of the channel thereby reducing the stress against a bank. In addition, submerged aquatic habitat can be developed with this type of structure. Within the Preserve, this practice could replace several sections of toe rock, thereby eliminating the need for importing large rock into a system that does not have naturally occurring large rock.

Monitoring along Granite Creek in Watson Woods should continue. At the very least, the channel should be walked seasonally and again after any larger (> 5 year) flood event. This observation will help to identify any potentially detrimental or undesirable channel changes so that appropriate action can be taken.

Re-measuring the channel cross sections can provide valuable insight to the continuing evolution of the channel morphology. Measuring channel cross-sections every three to four years (as well as after major flooding events) can provide insight to the formation and maintenance of stable channel cross-sections. This monitoring can also capture subtle changes that occur over time. If the cross sections are measured only after flooding events, some changes to the cross-sections could mistakenly be attributed to the flood event, even though they have actually been slowly evolving over time.

In addition to monitoring the cross-sections, measuring of the channel bed profile can also provide insight to channel evolution. The formation of riffle-pool sequences can provide valuable reference for future projects both within the Preserve and elsewhere. Photo monitoring at the photo points could be continued yearly with little effort and would show the continuing progression of the riparian habitat and stream channel. These photos can also help in future restoration activities by giving an indication on how long it will take vegetation to reach a desired growth height and cover.

### ***Macroinvertebrate Zoology***

The study of macroinvertebrates is critical to understanding the overall health of the waters within Watson Woods, as well as the larger Granite Creek Watershed. Prescott Creeks' aquatic biologist, Patti Spindler, has developed and utilized methods as part of this project, such as the *Intermittent Index of Biological Integrity* and the *Rapid Bioassessment Protocols for Use in Wadeable Streams and Rivers*, along with methods that can be used by volunteers. With these methods in place and initial baseline data complete, Prescott Creeks will continue to seek available programs for these studies.

### ***Herpetological Studies***

Prescott Creeks believes that dedicated inventories and continued monitoring of herpetofauna would be beneficial to understanding conditions within the Preserve and planning for future projects. There are many interesting ecological questions that could be asked by building on the current inventory; e.g. how will the abundance of Plateau Fence Lizards, which seem to occupy every terrestrial habitat at Watson Woods, and Ornate Tree Lizards, which appear primarily restricted to habitats containing trees or dead logs, change as restoration plantings mature? Will new species of litter-adapted herpetofauna, (e.g. skinks, *Plestiodon* spp.) expand into Watson Woods as its riparian woodland habitat matures? How, or will, climate change affect amphibian and other species' breeding phenologies and persistence? Will native or non-native species currently living elsewhere expand their ranges into this area if regional climate patterns cause vegetation community changes? It is important to address these questions as additional restoration work is pursued within the Preserve.

Watson Woods could also be used as sort of a natural laboratory or comparison site to assess the importance of environmental perturbation on aquatic organisms. One such study could assess the degree to which the Granite Creek Watershed contaminants, particularly estrogenic compounds, are affecting local amphibian and fish populations; ongoing research near Flagstaff might provide suggestions for comparison sites (C. Propper, pers.

comm.). Previously-mentioned studies include the assessment of the effects of invertebrate predators (and perhaps contaminants) on the transformation rates of larval amphibians, and also an assessment of observable effects of noise pollution on amphibian breeding success.

Even without the presence of dedicated monitoring or experimental research, important observations can continue to be made and new species documented, as they were during our research, by careful volunteer observers. Proper documentation of unusual species should include the date, location within Watson Woods, GPS coordinates, and a picture or careful description of the animal in question.

### ***Large Mammal Studies***

Although a variety of large mammals have been observed/documentated within the Preserve, Prescott Creeks believes that formal studies/surveys could provide further insight on management concerns, the effects of the restoration activities and future project considerations. Basic surveys using motion-detection cameras, live traps, and analyzing footprints could be conducted in order to establish a baseline, but surveys spanning across multiple seasons/years would be ideal as this would allow analyses of species composition and abundance compared to vegetative growth and climatic conditions, establishing patterns of species that occupy the Preserve.

### ***Ornithology***

As noted above, it seems clear that four years of new habitat growth is not sufficient to demonstrate recognizable changes in avian species numbers or diversity resulting from the restoration efforts at the Preserve. Prescott Creeks, the Prescott Audubon Society, and the Arizona Important Bird Area program have all expressed an interest in continued collaboration to assess change in the Preserve. All have expressed support for additional survey efforts continuing for the foreseeable future. A core of the 34 volunteers has offered to continue monitoring efforts although at a reduced level of effort (four times a year). These results will be entered in *eBird*, an international internet data base that is a program of Cornell Laboratory of Ornithology and from which the results can be easily downloaded to the Arizona Bird Area program. Results will also be shared with Prescott Creeks.

### ***Collaborative Planning***

Prescott Creeks is committed to gather additional resources, gain partners, and maintain a collaborative professional team. The Watson Woods Riparian Preserve Restoration Project could have only been possible with all parties working towards common goals. While the project was largely a success, many unforeseen circumstances required various members of the team to employ adaptive management practices and adjust previous plans and typical methodologies. As new projects are developed, planned, and implemented, Prescott Creeks will consider team collaboration a top priority.



## References

### *Geomorphology*

- Dunn, T. and L.B. Leopold, 1978. *Water in Environmental Planning*. W.H. Freeman and Company, New York, NY.
- Fuller, J. E., 1999, Memorandum to Mark Massis, re: Task 3.1: Existing Reports Summary, dated February 10, 1999.
- Fuller, J. E., 1999, Memorandum to Mark Massis, re: Task 3.2: Statistical Evaluation of USGS Streamflow Records, dated February 10, 1999, revised March 12, 1999.
- Harrelson, C.C., C.L. Rawlins, and J.P. Potyondy, 1994. *Stream channel reference sites: an illustrated guide to field technique*. Gen. Tech Rep. RM-245. Fort Collins, CO: U.S. Department of Agriculture, Forest Service, Rocky Mountain Forest and Range Experiment Station 61p.
- Leopold, L.B., 1994. *A View of the River*. Harvard Press, Cambridge, Massachusetts.
- Moody, Tom. Mark Wirtanen, and Stephanie Yard, 2003. *Regional Relationships of Natural Channels of the Arid Southwest*. Natural Channel Design, Inc. Flagstaff, AZ.
- Natural Channel Design, Inc., 2010. *Post Flood 2010 Construction Details*. Watson Woods Riparian Preserve Restoration Project. Prescott, AZ
- Pope, G. L., P. D. Rigas, and C. F. Smith, 1998, *Statistical Summaries of Streamflow Data and Characteristics for Selected Streamflow-Gaging Stations in Arizona Through Water Year 1996*. Water Resources Investigations Report 98-4225: Tucson, Arizona, 907 p.
- Rosgen, D.L., 1996. *Applied River Morphology*. Wildlands Hydrology, Pagosa Springs, Co.
- Rosgen, D.L., 2002. *The Cross-vane, W-Weir and J-Hook Vane Structures. Their Description, Design, and Application for Stream Stabilization and River Restoration*. Wildland Hydrology, Ft. Collins, CO.
- Thomas, Blakemore E, H.W. Hjalmarson, and S.D. Waltemeyer, 1997, *Methods for Estimating Magnitude and Frequency of Floods in the Southwest United States*, USGS Water Supply Paper 2433, 195 p.
- USGS, 2002, *PEAKFQ- flood frequency analysis based on bulletin 17B Version 4.1*, February 25, 2002.
- USGS, 1981, *Guide Lines for Determining Flood Flow Frequency*, Bulletin # 17B of the Hydrology Subcommittee, 194 p.
- Wolman, M. Gordon 1954. *A method of sampling coarse-bed material*. American Geophysical Union, Volume 35, Number 6.



### ***Botany***

Baker, M. A. 2006. Vegetation characterization of the Watson Woods Riparian Preserve, Prescott, Arizona. Part 2: Introduction of point-center-quarter sampling and a comparison of changes in estimates of foliar-height density and in species diversity since 1997. Report to the Prescott Creeks Preservation Association, Prescott, Arizona.

Bonham, C. D. 1989. Measurements for terrestrial vegetation. New York, NY: John Wiley & Sons.

### ***Macroinvertebrate Zoology***

ADEQ. 2006. Biocriteria Program Quality Assurance Program Plan, revision E. Arizona Department of Environmental Quality TB06-01. Phoenix, AZ.

Barbour, M.T., J. Gerritsen, B.D. Snyder, and J.B. Stribling. 1999. Rapid bioassessment protocols for use in streams and wadeable rivers: periphyton, macroinvertebrates and fish, Second edition. EPA 841-B-99-02. U.S. Environmental Protection Agency; Office of Water; Washington D.C.

Bogan, M. T., Boersma, K. S., and D. A. Lytle. 2012. Unique intermittent stream invertebrate communities alter longitudinal patterns of diversity and community structure in an aridland stream network. Presented paper: Society for Freshwater Science Annual Meeting. Louisville, KY.

Cunha, M. 2006. Granite Creek watershed macroinvertebrate monitoring plan. Prepared for Prescott Creeks Preservation Association by Prescott College, Prescott, AZ.

Engel, S.R. and J.R. Voshell Jr. 2002. Volunteer biological monitoring: can it accurately assess the ecological condition of streams. *American Entomologist* 48(3):164-177.

Fritz, K.M., Johnson, B.R., and Walters, D.M. 2006. Field operations manual for assessing the hydrologic permanence and ecological condition of headwater streams. EPA/600/R-06/126. U.S. Environmental Protection Agency, Office of Research and Development, Washington, D.C.

Gray, L.J. 1981. Species composition and life histories of aquatic insects in a lowland Sonoran desert stream. *The American Midland Naturalist* 106(2):229-242.

Jones, J., ed. 2012. Standard Operating Procedures for surface water sampling. Arizona Department of Environmental Quality Technical bulletin TB12-02. Phoenix, AZ.

Levick, L., J. Fonseca, D. Goodrich, M. Hernandez, D. Semmens, J. Stromberg, R. Leidy, M. Scianni, D.P. Guertin, M. Tluczek, and W. Kepner. 2008. The ecological and hydrological significance of ephemeral and intermittent streams in the arid and semi-arid American Southwest. U.S. Environmental Protection Agency and USDA/ARS Southwest Watershed Research Center, EPA/600/R-08/134, ARS/233046.

Marsh, D. and P. Spindler. 2007. Draft Arizona Biosurvey Protocols, Level 2. Arizona Department of Environmental Quality Project effectiveness and screening level bioassessment demonstration project. Phoenix, AZ.

McCafferty, W.P. and A.V. Provonsha. 1983. Aquatic entomology, the fisherman and ecologists illustrated guide to insects and their relatives. Jones and Bartlett Publishers, Boston, MA.

Richards, D.C. 2012. Development of an Arizona Intermittent Streams Macroinvertebrate IBI. EcoAnalysts, Inc., Rock Island, WA.

USEPA. 1997. Volunteer Stream Monitoring: a methods manual. EPA 841-B-97-003. U.S. Environmental Protection Agency; Office of Water; Washington D.C.

Yuan, L. 2006. Estimation and application of macroinvertebrate tolerance values. EPA/600/P-04/116F. U.S. Environmental Protection Agency; Office of Research and Development; National Center for Environmental Assessment. Washington D.C.

### *Herpetology*

Arizona Game and Fish Department. 2012. Wildlife of special concern in Arizona. Unpublished abstracts compiled and edited by the Heritage Data Management System, Arizona Game and Fish Department, Phoenix, AZ.

Baker, M. 1998. Vegetation characteristics of the Watson Woods Riparian Preserve, Prescott, Arizona. Final report to the Prescott Creeks Preservation Association, Prescott, Arizona: 83 pp.

Barnett, T.P., D.W. Pierce, H.G. Hildalgo, C. Bonfils, B.D. Santer, T. Das, G. Bala, A.W. Wood, T. Nozawa, A.A. Mirin, D.R. Cayan, and M.D. Dettinger. 2008. Human-induced changes in the hydrology of the western United States. *Science* 319:1080–1083.

Bee, M.A., and E.M. Swanson. 2007. Auditory masking of anuran advertisement calls by road traffic noise. *Animal Behaviour* 74:1765-1776.

Brennan, T.C., and A. T. Holycross. 2006. A Field Guide to Amphibians and Reptiles in Arizona. Arizona Game and Fish Department, Phoenix, Arizona.

Brischoux, F., X. Bonnet, and R. Shine. 2007. Foraging ecology of sea kraits *Laticauda* spp. in the Neo-Caledonian Lagoon. *Marine Ecology Progress Series* 350:145–151.

Brown, D.E., C.H. Lowe, and J.F. Hausler. 1977. Southwestern Riparian Communities: Their Biotic Importance and Management in Arizona. pp. 201-211 *in* Importance, Preservation and Management of Riparian Habitat: A Symposium July 9, 1977, Tuscon, Arizona, USDA Forest Service General Technical Report RM-43.

Byrd, M., E. Glomski, B. Parlette, and S. Gaber. 1996. Watson Woods Riparian Preserve Comprehensive Plan. Prescott Creeks Preservation Association, Prescott, Arizona: 88 pp.

Corn, P.S. 1994. Straight-line drift fences and pitfall traps. pp. 109-117 *in* M.R. Heyer, M.A. Donnelly, R.W. McDiarmid, L.C. Hayek, and M.S. Foster, eds. *Measuring and Monitoring Biological Diversity: Standard methods for amphibians*. Smithsonian Institution Press, Washington D.C.: 364 pp.

Crother, B.I. (ed). 2008. Scientific and Standard English Names of Amphibians and Reptiles of North America North of Mexico, pp. 1–84. SSAR Herpetological Circular 37.

Crump, M., and N. Scott. 1994. Visual encounter surveys. pp. 84-92 *in* M.R. Heyer, M.A. Donnelly, R.W. McDiarmid, L.C. Hayek, and M.S. Foster, eds. *Measuring and Monitoring Biological Diversity: Standard methods for amphibians*. Smithsonian Institution Press, Washington D.C.: 364 pp.

Drost, C., and E. Nowak 1997. Inventory and Assessment of Amphibian and Reptile Communities at Montezuma Castle National Monument. National Biological Service, Colorado Plateau Research Station, Flagstaff, Arizona.

- Drost, C.A., T.B. Persons, and E.M. Nowak. 2001. Herpetofauna survey of Petrified Forest National Park, Arizona. pp. 83-102 in C. van Riper III, K.A. Thomas, and M.A. Stuart (eds.). Proceedings of the Fifth Biennial Conference of Research on the Colorado Plateau. U.S. Geological Survey/FRESC Report Series USGSFRESC/COPL/2001/24.
- Ehmann, H. 2000. Microbranding: a low impact permanent marking technique for small reptiles and frogs as an alternative to toe clipping. ANZCCART News 13:6-7.
- Ehrlich, P.R., D.S. Dobkin, and D. Wheye. 1988. The birder's handbook: A field guide to the natural history of North American birds. Simon and Shuster, Inc., New York, New York: 785 pp.
- Emmons, I.D., and E.M. Nowak. 2012. Prescott National Forest Riparian Herpetofauna Surveys 2010-2012. Unpublished Final Report to USDA Prescott National Forest. Northern Arizona University, Colorado Plateau Research Station, Flagstaff, Arizona.
- Fellers, G., and C. Drost. 1994. Sampling with artificial cover. pp. 146-149 in M.R. Heyer, M.A. Donnelly, R.W. McDiarmid, L.C. Hayek, and M.S. Foster, eds. Measuring and Monitoring Biological Diversity: Standard methods for amphibians. Smithsonian Institution Press, Washington D.C.: 364 pp.
- Ferner, J.W. 1979. A review of marking techniques for reptiles and amphibians. Herpetological Circular No. 9: Society for the Study of Amphibians and Reptiles.
- Gibbons, J.W., and K. M. Andrews. 2004. PIT tagging: simple technology at its best. BioScience 54:447-454.
- Gibbons, J.W., C.T. Winne, D.E. Scott, J.D. Willson, et al. 2006. Remarkable amphibian biomass and abundance in an isolated wetland, with implications for wetland conservation. Conservation Biology 20:1457-1465.
- Greene, H.W., and J.A. Campbell. 1992. The future of pitvipers. pp. 421-427 in J. A. Campbell and E.D. Brodie, eds. Biology of the Pitvipers. Selva Press, Tyler, Texas.
- Hancock, J.P. 2009. Arroyo Toad (*Anaxyrus californicus*) life history, population status, population threats, and habitat assessment of conditions at Fort Hunter Liggett, Monterey County, California. Unpublished MS thesis, California Polytechnic State University, San Luis Obispo, California.
- Haney, J.A., D.S. Turner, A.E. Springer, J.C. Stromberg, L.E. Stevens, P.A. Pearthree, and V. Supplee. 2008. Ecological Implications of Verde River Flows. A report by the Arizona Water Institute, The Nature Conservancy, and the Verde River Basin Partnership. viii + 114 pages.
- Henson, B. 1965. Founding a wilderness capital. Northland Press, Flagstaff, Arizona.
- Holycross, A.T., W.P. Burger, E.J. Nigro, and T.C. Brennan. 2006. Surveys for *Thamnophis eques* and *Thamnophis rufipunctatus* in the Gila River Watershed of Arizona and New Mexico. Unpublished final report to Arizona Game and Fish Department.
- Jones, K.B. 1988. Distribution and habitat associations of herpetofauna in Arizona: Comparisons by habitat type. Paper presented at symposium, Management of Amphibians, Reptiles, and Small Mammals in North America (Flagstaff, Arizona, July 19-21, 1988).
- Johnson, J.B., D. Saenz, C.K. Adams, and R.N. Conner. 2003. The influence of predator threat on the timing of a life-history switch point: predator-induced hatching in the southern leopard frog (*Rana sphenoccephala*). Canadian Journal of Zoology 81:1608-1613.
- Johnson, R.R. and E.L. Smith. 1973. "Proposed Natural Areas: Watson Lake Cottonwoods" Report No. 33, Arizona Academy of Sciences, June 1973.

- Kats, L.B., and R.P. Ferrer. 2003. Alien predators and amphibian declines: review of two decades of science and the transition to conservation. *Diversity and Distributions* 9:99-110.
- Knopf, F.L., R.R. Johnson, T. Rich, F.B. Samson, and R.C. Szaro. 1988. Conservation of riparian ecosystems in the United States. *Wilson Bulletin* 100:272-284.
- Lannoo, M.J. (ed). 2005. *Amphibian Declines: The Conservation of United States Species*. University of California Press, Berkeley, California.
- Lawler, S.P., D. Dritz, T. Strange, and M. Holyoak. 1999. Effects of introduced mosquitofish and bullfrogs on the threatened California red-legged frog. *Conservation Biology* 13:613-622.
- Merriam, C.H. 1890. Results of a Biological Survey of the San Francisco Mountain Region and Desert of the Little Colorado in Arizona. *North American Fauna*, August 1890, Vol. 3.
- Nowak, E.M. and T.B. Persons. 2010. Milksnakes at Petrified Forest National Park, Arizona: Implications for monitoring rare vertebrates. pp. 133-150 *in* C. van Riper III, B.F. Wakeling, and T.D. Sisk (eds). *The Colorado Plateau IV: Shaping conservation through science and management*. University of Arizona Press, Tucson, Arizona.
- Nowak, E.M., and M.D. Spille. 2001. Watson Woods Preserve Herpetological Interpretive Guide and Checklist. Unpublished final report to Arizona Department of Water Resources Water Protection Fund in fulfillment of Grant # 99-076, Phoenix, Arizona.
- Nowak, E.M., and C. van Riper III. 1999. Effects and effectiveness of rattlesnake relocation at Montezuma Castle National Monument, Arizona. USGS/FRESC/Colorado Plateau Field Station Technical Report Series USGSFRESC/COPL/1999/17.
- Petranka, J.W., and S.S. Murray. 2001. Effectiveness of removal sampling for determining salamander density and biomass: A case study in an Appalachian streamside community. *Journal of Herpetology* 35, 36-44.
- Pough, F.H., R.M. Andrews, J.E. Cadle, M.L. Crump, A.H. Savitzky, and K.D. Wells. 1998. *Herpetology*. Prentice Hall Inc., Upper Saddle River, NJ: 577 pp.
- Reichenbach, N.G., and G.H. Dalrymple. 1986. Energy use, life histories, and the evaluation of potential competition in two species of garter snake. *Journal of Herpetology* 20:133-153.
- Rosen, P., and C.R. Schwalbe. 1995. Bullfrogs: Introduced predators in southwestern wetlands. pp. 452-452 *in* E.T. LaRoe et al. (eds). *Our living resources*. US Department of the Interior, National Biological Survey, Washington D.C.
- Schofer, J.X. 2007. Movements, thermal biology, habitat use, and natural history of *Crotalus cerberus* in Northern Arizona. Unpublished Master's thesis, Northern Arizona University, Flagstaff, Arizona.
- Sredl, M.J. 2005. *Rana yavapaiensis* Platz and Frost, 1984. Lowland leopard frog. pp. 596-599 *in* M. J. Lannoo (ed). *Amphibian Declines: The Conservation of United States Species*. University of California Press, Berkeley, CA.
- Sredl, M.J., J.M. Howland, J.E. Wallace, and L.S. Saylor. 1997. Status and distribution of Arizona's native ranid frogs. pp. 45-101 *in* M. J. Sredl (ed). *Ranid frog conservation and management*. Arizona Game and Fish Department, Nongame and Endangered Wildlife Program, Technical Report 121.

- Sullivan, B.K. 1993. Distribution of the southwestern toad (*Bufo microscaphus*) in Arizona. *Great Basin Naturalist* 53:402-406.
- Sullivan, B.K. 2005. Southwestern desert bufonids. pp. 237-240 in M.J. Lannoo (ed). *Amphibian Declines: The Conservation of United States Species*. University of California Press, Berkeley, CA.
- Sun, J.W.C., and P.M. Narins. 2005. Anthropogenic sounds differentially affect amphibian call rate. *Biological Conservation* 121:419–427.
- Swann, D. 1999. Of toads and time: Herpetofauna of Tonto National Monument – Part 2. Based on a presentation made to the Tucson Herpetological Society on July 15, 1997. *Sonoran Herpetologist* 12(1): 2-5.
- Tellman, B., R. Yarde, and M.G. Wallace. 1997. Arizona's changing rivers: How people have affected the rivers. Water Resources Research Center, College of Agriculture, University of Arizona, Tucson, Arizona: 198 pp.
- Lengagne, T. 2008. Traffic noise affects communication behaviour in a breeding anuran, *Hyla arborea*. *Biological Conservation* 141: 2023-2031.
- US Fish and Wildlife Service. 2002. Endangered and Threatened Wildlife and Plants; Listing of the Chiricahua Leopard Frog (*Rana chiricahuensis*); Final Rule 50 CFR 17. *Federal Register* 67 (114) June 13, 2002: 40790-40811.
- US Fish and Wildlife Service. 2008. Endangered and Threatened Wildlife and Plants; 12-Month finding on a petition to list the Northern Mexican Gartersnake (*Thamnophis eques megalops*) as threatened or endangered with critical habitat; proposed rule. 50 CFR 17. *Federal Register* 73 (228) November 25, 2008: 71778-71826.
- Webb, R.H., S.A. Leake, and R.M. Turner. 2007. The ribbon of green--change in riparian vegetation in the Southwestern United States. The University of Arizona Press, Tucson, Arizona, 480 p.
- Wells, E. 1927. Argonaut tales. Grafton Press, New York.
- Western Regional Climate Center. 2012. Monthly total precipitation: Prescott, Arizona. <http://www.wrcc.dri.edu/cgi-bin/cliMAIN.pl?az6796>.
- Williams, A.P., C.D. Allen, A.K. Macalady, D. Griffin, C.A. Woodhouse, D.M. Meko, T.W. Swetnam, S.A. Rauscher, R. Seager, H.D. Grissino-Mayer, J.S. Dean, E.R. Cook, C. Gangodagamage, M. Cai, and N.G. McDowell. 2012. Temperature as a potent driver of regional forest drought stress and tree mortality. *Nature Climate Change*. <http://dx.doi.org/10.1038/nclimate1693>.
- Zimmerman, B. 1994. Audio strip transects. pp. 92-97 in M.R. Heyer, M.A. Donnelly, R.W. McDiarmid, L.C. Hayek, and M.S. Foster, eds. *Measuring and Monitoring Biological Diversity: Standard methods for amphibians*. Smithsonian Institution Press, Washington D.C.: 364 pp.



***Ornithology***

American Birding Association. *ABA Trip List for North American Birds*, 2010, American Birding Association, Colorado Springs, CO

Corman, Troy E. & Wise-Gervais, Cathryn, eds. *Arizona Breeding Bird Atlas*, 2005, University of New Mexico Press, Albuquerque, NM

Dunn, Jon L. & Alderfer, Jonathan, eds. *National Geographic Field Guide to the Birds of North America*, 5<sup>th</sup> ed., 2006, National Geographic Society, Washington, DC

Kaufman, Kenn. *Lives of North American Birds*, 1996, Houghton-Mifflin Publishing Co., New York, NY  
Tomoff, Carl S. *Birds of Prescott, Arizona*, 4<sup>th</sup> ed., 2005, Carl S. Tomoff, Prescott, AZ



## **Geomorphology Appendix**

Appendix A – Cross Sections Profiles and Photos

Appendix B – BEHI Profiles and Photos

Appendix C – Photo Points

Appendix D – GPS Locations

Appendix E – As Built Drawings

## APPENDIX A CROSS-SECTION PROFILES AND PHOTOS

### CROSS-SECTION 1

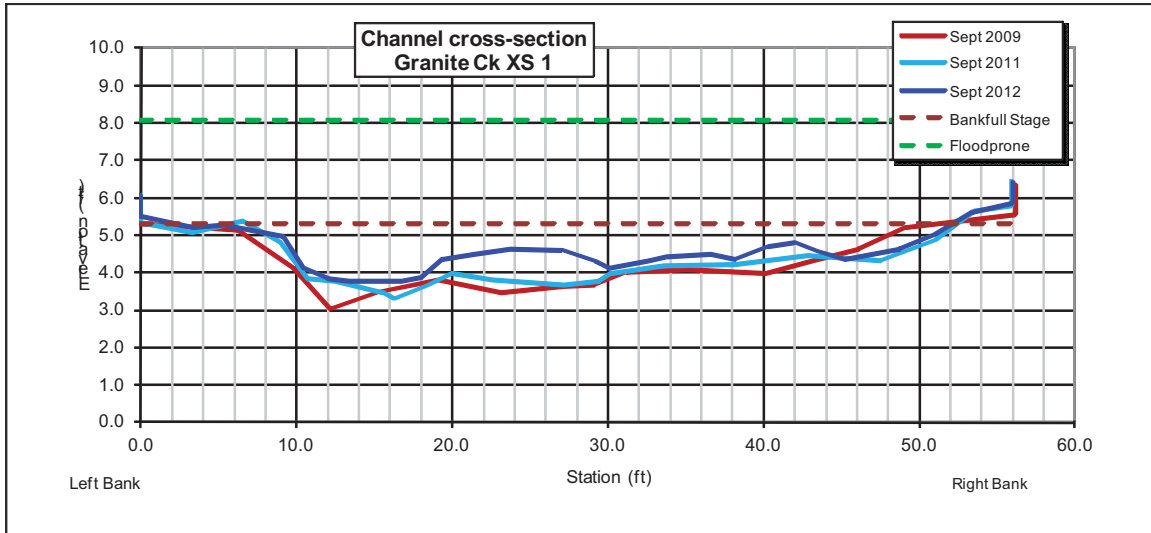


Figure A 1: Channel cross-section 1 summary graph.



Figure A 2: Channel cross-section 1 baseline photo taken April 2009.



**Figure A 3: Channel cross-section 1 photo taken September 2009.**



**Figure A 4: Channel cross-section 1 photo taken October 2010**



**Figure A 5: Channel cross-section 1 photo taken September 2011**





**Figure A 6: Channel cross-section 1 photo taken September 2012**

*Sediment has accumulated upstream from the willow in the channel, especially since the flood of last year.*

### CROSS-SECTION 2

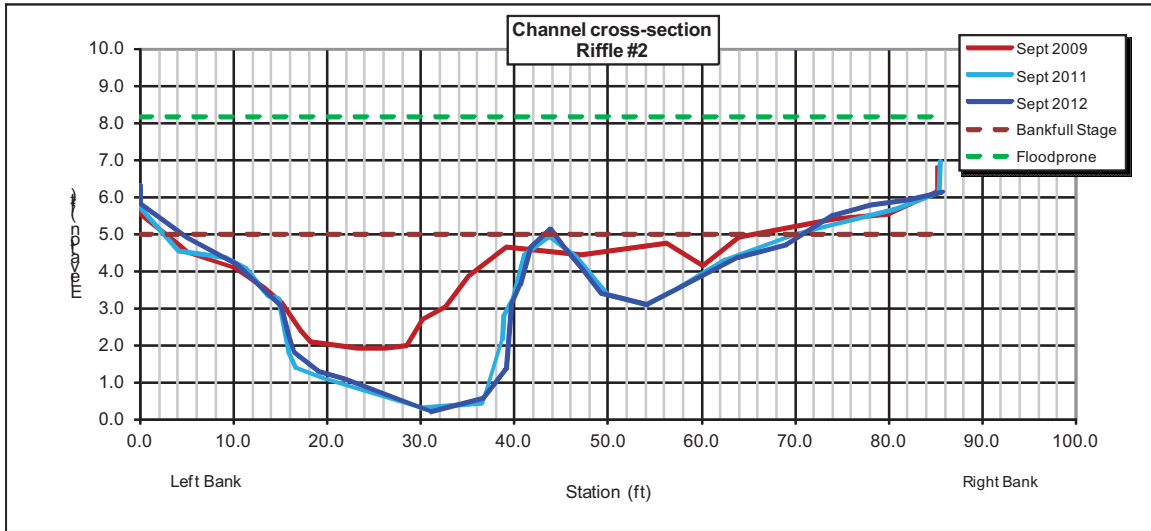


Figure A 7: Channel cross-section 2 summary graph.



Figure A 8: Channel cross-section 2 baseline photo taken April 2009.





**Figure A 9: Channel cross-section 2 photo taken September 2009.**



**Figure A 10: Channel cross-section 2 photo taken October 2010.**

*Note the flood debris piled against the trees on the right bank is from the January flood.*



**Figure A 11: Channel cross-section 2 photo taken September 2011.**



**Figure A 12: Channel cross-section 2 photo taken September 2012.**



### CROSS-SECTION 3

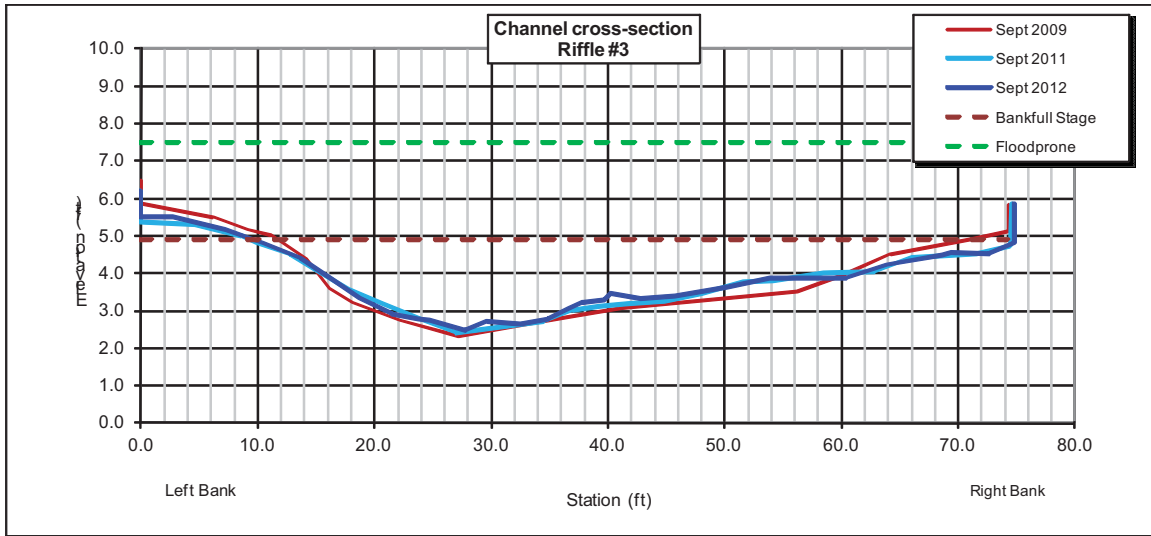


Figure A 13: Channel cross-section 3 summary graph.



Figure A 14: Channel cross-section 3 baseline photo taken April 2009.





**Figure A 15: Channel cross-section 3 photo taken September 2009.**



**Figure A 16: Channel cross-section 3 photo taken October 2010.**



**Figure A 17: Channel cross-section 3 photo taken September 2011.**



**Figure A 18: Channel cross-section 3 photo taken September 2012.**



### CROSS-SECTION 4

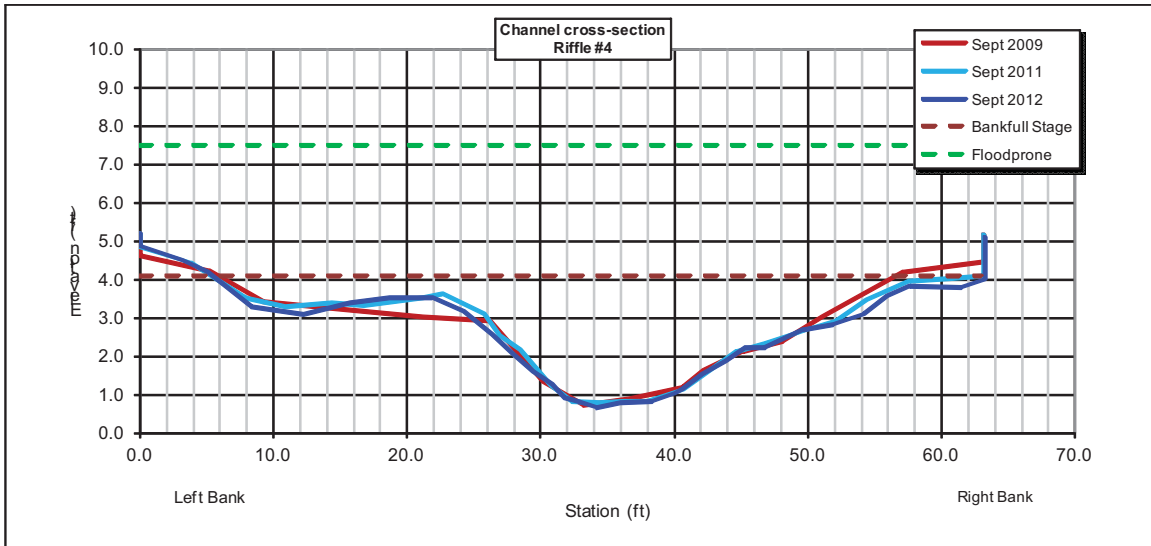


Figure A 19: Channel cross-section 4 summary graph.



Figure A 20: Channel Cross-Section 4 baseline photo taken in April 2009.



**Figure A 21: Channel cross-section 4 photo taken September 2009.**



**Figure A 22: Channel cross-section 4 photo taken October 2010.**



**Figure A 23: Channel cross-section 4 photo taken September 2011.**





**Figure A 24: Channel cross-section 4 photo taken September 2012.**



### CROSS-SECTION 5

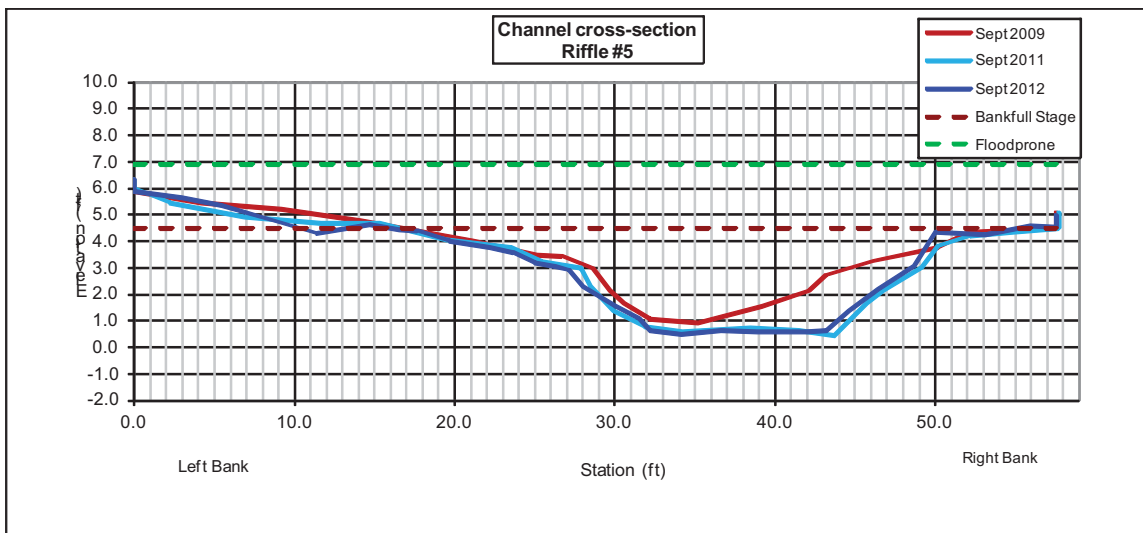


Figure A 25: Channel cross-section 5 summary graph.



Figure A 26: Channel cross-section 5 baseline photo taken April 2009.



**Figure A 27: Channel cross-section 5 photo taken September 2009.**



**Figure A 28: Channel cross-section 5 photo taken October 2010.**

*Erosion on the right bank can't be seen in the photos due to the density of the willows.*



**Figure A 29: Channel cross-section 5 photo taken September 2011.**





**Figure A 30: Channel cross-section 5 photo taken September 2012.**

*There were large numbers of cottonwood seedlings that sprouted this past year. If only periodic flows occur over the next several years, the cottonwoods should be manually removed from the channel bed to prevent blockage and potential bank scour.*

### Cross-Section 6

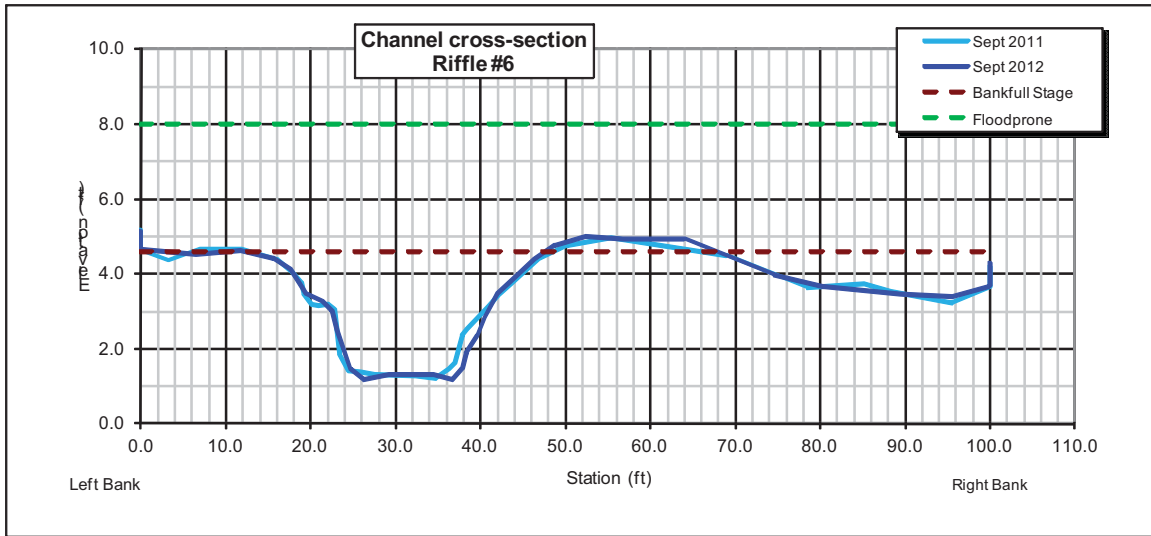


Figure A 31: Channel cross-section 6 summary graph.



Figure A 32: Channel cross-section 6 photo taken September 2011.



**Figure A 33: Channel cross-section 6 photo taken September 2012.**



## APPENDIX B BEHI PROFILES AND PHOTOS

### BEHI 1

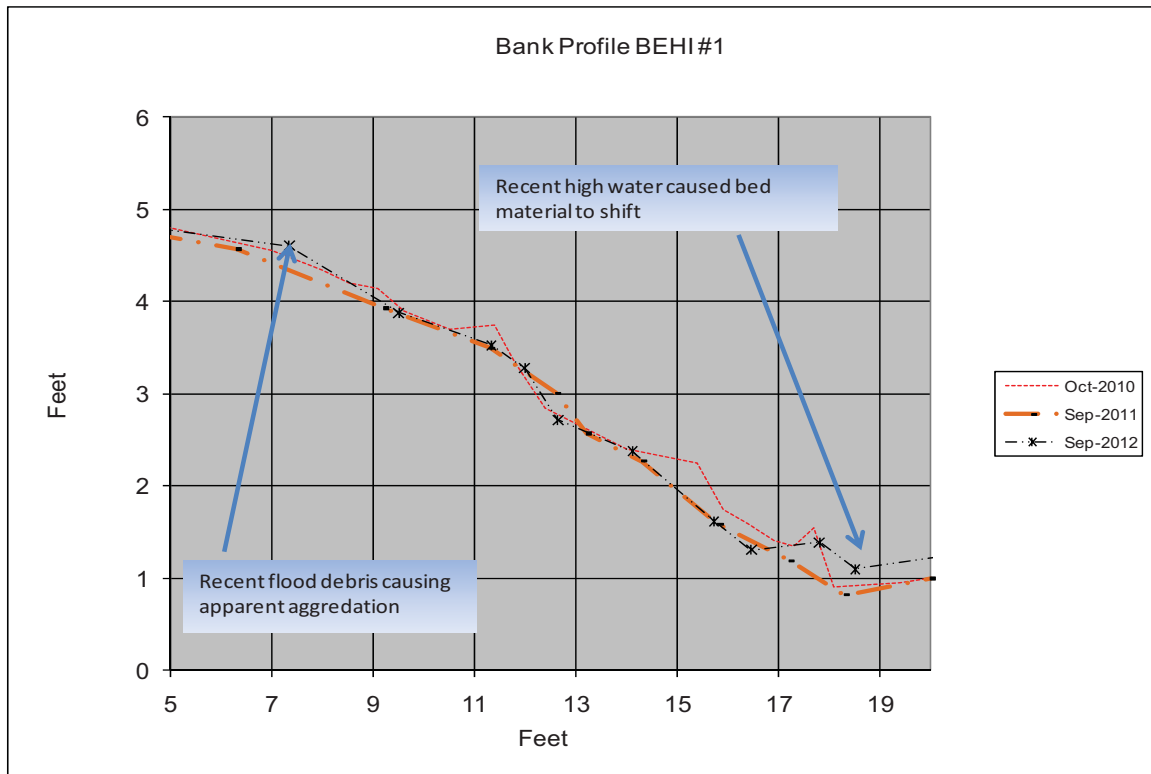


Figure B 1 BEHI 1 bank profile summary graph.

*Left pin was bent was bent over.*



Figure B 2: BEHI 1 photo taken April 2009.



**Figure B 3: BEHI 1 photo taken September 2009.**



**Figure B 4: BEHI 1 photo taken October 2010.**






**Figure B 5: BEHI 1 photo taken September 2011.**



**Figure B 6: BEHI 1 photo taken September 2012.**



### BEHI 2

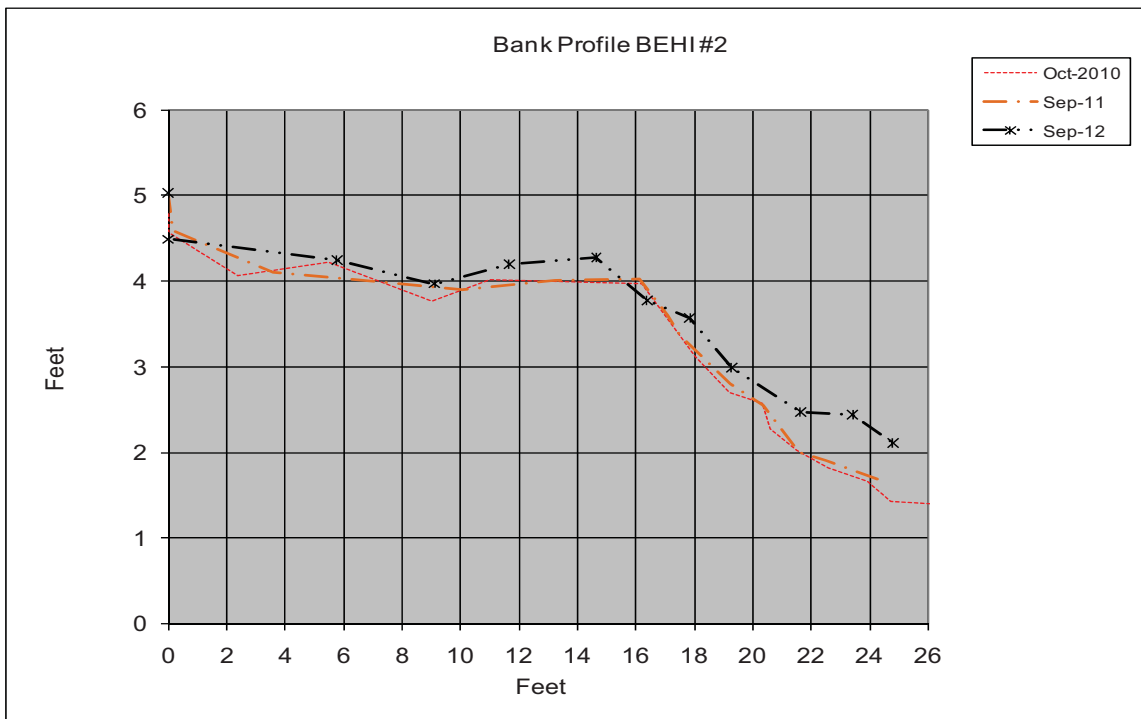

**Figure B 7: BEHI 2 bank profile summary graph.**

*Cross section for 2012 does not line up correctly due to missing pin on right bank. No apparent erosion has occurred at this bank. BEHI Values are still valid.*



**Figure B 8: BEHI 2 photo taken April 2009.**





**Figure B 9: BEHI 2 photo taken September 2009.**



**Figure B 10: BEHI 2 photo taken October 2010.**

*There has been minor erosion on the bank between willows along with aggradation along the toe of the bank. Overall this bank is responded well to the revegetation and stabilization efforts. The channel at this BEHI location is no longer the main channel, but acts as an overflow channel conveying flood waters.*





**Figure B 11: BEHI 2 photo taken September 2011.**

*Lower flows in 2011 have removed some of the fine sediment from the bed as seen in the 2010 photo.*



**Figure B 12 BEHI 2 photo taken September 2012.**

### BEHI 3

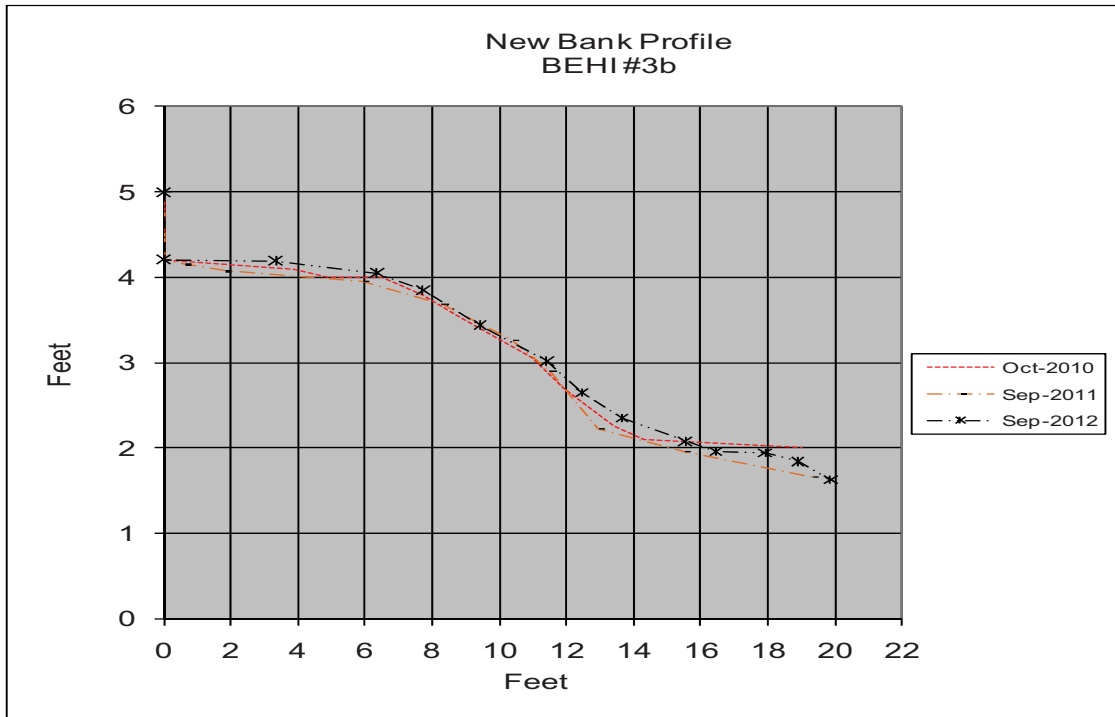


Figure B 13: BEHI 3 bank profile summary graph.



Figure B 14: BEHI 3b, October 2010.





**Figure B 15: BEHI 3b, September 2011.**



**Figure B 16: BEHI 3b, September 2012.**

### BEHI 4

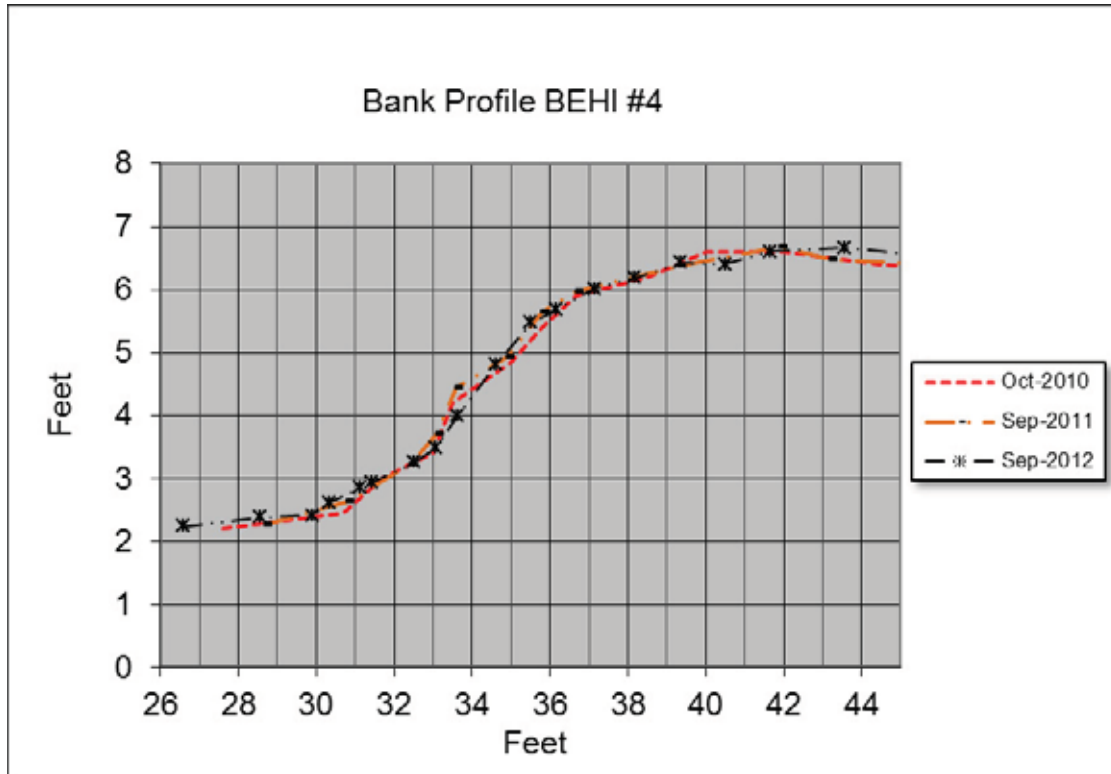


Figure B 17: BEHI 4 bank profile summary graph.



Figure B 18: BEHI 4 bank photo, April 2009





**Figure B 19: BEHI 4 photo taken September 2009.**



**Figure B 20: BEHI 4, October 2010**

*There has been some channel bed adjustment as the finer bed material gets removed by the higher flows.*





**Figure B 21: BEHI 4 September 2011.**

*Vegetation in general is less dense this year due to drought conditions.*



**Figure B 22: BEHI 4 September 2012.**

### BEHI 5

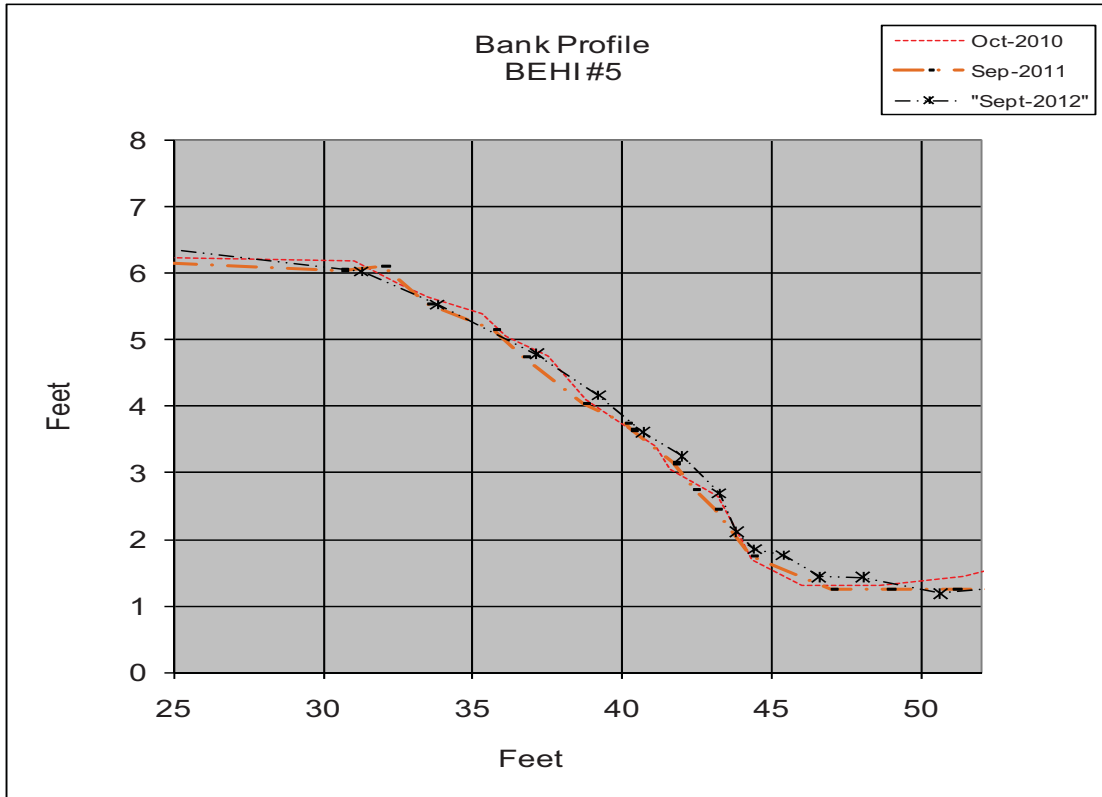


Figure B 23: BEHI 5 bank profile summary graph.



Figure B 24: BEHI 5 bank, April 2009.





**Figure B 25: BEHI 5 photo taken September 2009.**



**Figure B 26: BEHI 5 photo taken October 2010.**

*The channel bed has adjusted a little at this location as the finer bed material gets removed by higher flows. There should be little further adjustment as the channel evolves.*





**Figure B 27: BEHI 5 photo taken September 2011.**  
*Vegetation is lying over due to previous weeks flow.*



**Figure B 28: BEHI 5 photo taken September 2012.**

BEHI 6

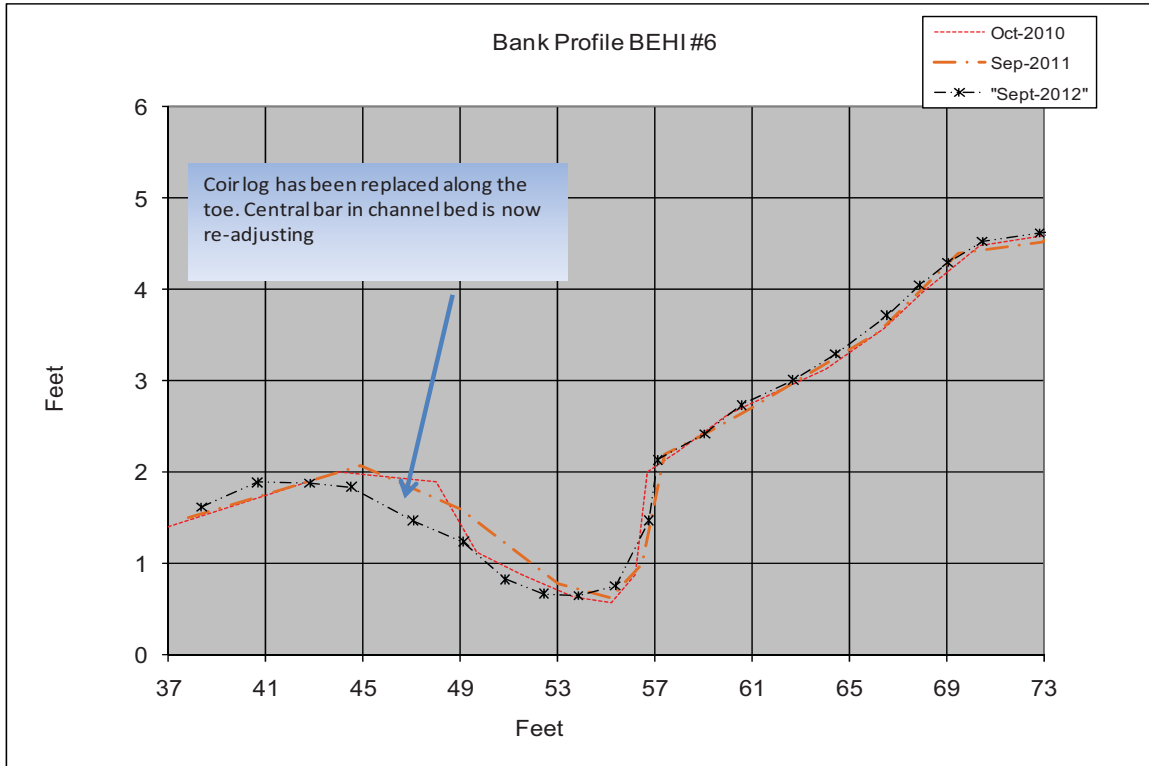


Figure B 29: BEHI 6 bank profile summary graph.



Figure B 30: BEHI 6 bank profile post-construction April 2009.





Figure B 31: BEHI 6 photo October 2010.



Figure B 32: BEHI 6 photo taken September 2011.



**Figure B 33: BEHI 6 photo taken September 2012.**

*Coir log at toe of bank has been replaced.*



## APPENDIX C PHOTO POINTS

### PHOTO POINT 1: UPSTREAM VIEW



Figure C 1: Upstream from PP-1, Reach 1 taken April 2009.



Figure C 2: Upstream from PP-1, Reach 1 taken September 2009.



Figure C 3: Upstream from PP-1, Reach 1 taken October 2010.

*Willow growth on the near bank will eventually obscure the view from this photo point.*



**Figure C 4: Upstream view from PP-1, Reach 1 taken September 2011.**



**Figure C 5: Upstream view from PP-1, Reach 1 taken September 2012.**



**PHOTO POINT 1: DOWNSTREAM VIEW**



**Figure C 6: Downstream from PP-1, Reach 1, taken April 2009.**



**Figure C 7: Downstream from PP-1, Reach 1 taken September 2009.**





**Figure C 8: Downstream from PP-1, Reach 1 taken October 2010.**

*River channel now flows to the right, as opposed to the center as seen in Figure C6.*



**Figure C 9: Downstream from PP-1, Reach 1 taken September 2011.**



**Figure C 10: Downstream from PP-1, Reach 1 taken September 2012.**



**PHOTO POINT 2: UPSTREAM VIEW**



**Figure C 11: Upstream from PP-2, Reach 1 taken April 2009.**



**Figure C 12: Upstream from PP-2, Reach 1 taken September 2009.**



**Figure C 13: Upstream from PP-2, Reach 1 taken October 2010.**



*This channel is no longer the main channel, but flows at above bankfull events.*



**Figure C 14: Upstream from PP-2, Reach 1 taken September 2011.**



**Figure C 15 Upstream from PP-2, Reach 1 taken September 2012.**

### **PHOTO POINT 2: DOWNSTREAM VIEW**



**Figure C 16: Looking downstream from PP-2 taken April 2009.**





**Figure C 17: Looking downstream from PP-2 taken September 2009.**



**Figure C 18: Looking downstream from PP2, taken October 2010.**

*Again, establishing vegetation is obscuring the channel.*



**Figure C 19: Looking downstream from PP2, taken September 2011.**

*Sunflowers were not as prevalent as last year.*



**Figure C 20: Looking downstream from PP2, taken September 2012.**



**PHOTO POINT 3: UPSTREAM VIEW**



**Figure C 21: Looking upstream from PP-3 taken April 2009.**



**Figure C 22: Looking upstream from PP-3 taken September 2009.**



**Figure C 23: Looking upstream from PP-3 taken October 2010.**



**Figure C 24: Looking upstream from PP-3, taken September 2011.**



**Figure C 25 Looking upstream from PP-3, taken September 2012.**



**PHOTO POINT 3: DOWNSTREAM VIEW**



**Figure C 26: Looking downstream from PP-3 taken April 2009.**



**Figure C 27: Looking downstream from PP-3 taken September 2009.**



**Figure C 28: Looking downstream from PP-3, taken October 2010.**



*The downstream end of the rock was removed by high flows in January, 2010.*



**Figure C 29: Looking downstream from PP-3, taken September 2011.**



**Figure C 30: Looking downstream from PP-3, taken September 2012.**

#### **PHOTO POINT 4: LOOKING DOWNSTREAM**



**Figure C 31: Looking downstream into Wetland 2 from PP-4 taken April 2009.**





**Figure C 32: Looking downstream into Wetland 2 from PP-4 taken September 2009.**



**Figure C 33: Looking downstream into Wetland 2 from PP-4 taken October 2010**



**Figure C 34: Looking downstream into Wetland 2 from PP-4, taken September 2011.**



**Figure C 35: Looking downstream into Wetland 2 from PP-4, taken September 2012.**



### PHOTO POINT 5: LOOKING SOUTH



Figure C 36: Looking south from PP-5 taken April 2009.



Figure C 37: Looking south from PP-5 taken September 2009.



**Figure C 38: Looking south from PP-5 taken October 2010.**

*High flows in January deposited sediment through here, erasing the construction scars.*



**Figure C 39: Looking south from PP-5, taken September 2011.**

*Several planted cottonwood trees can be seen growing in these photos.*



**Figure C 40: Looking south from PP-5, taken September 2012.**



**PHOTO POINT 6: UPSTREAM VIEW**



**Figure C 41: Looking upstream from PP-6 taken April 2009.**



**Figure C 42: Looking upstream from PP-6 taken September 2009.**



**Figure C 43: Looking upstream from PP-6 taken October 2010.**



**Figure C 44: Looking upstream from PP-6 taken September 2011.**



**Figure C 45: Looking upstream from PP-6 taken September 2012.**

*Vegetation obscures the channel in these photos.*



### PHOTO POINT 6: DOWNSTREAM VIEW



Figure C 46: Looking downstream from PP-6 taken 2009.



Figure C 47: Looking downstream from PP-6 taken September 2009.



Figure C 48: Looking downstream from PP-6 taken October 2010.





**Figure C 49: Looking downstream from PP-6, taken September 2011.**

*This bank was re-sloped in 2010, after the previous photo was taken. The bank is now closer to the photo point.*



**Figure C 50: Looking downstream from PP-6, taken September 2012.**

### PHOTO POINT 7



**Figure C 51: Wetland 3 from PP-7 taken April 2009.**



**Figure C 52: Wetland 3 from PP-7 taken September 2009.**



**Figure C 53: Wetland 3 from PP-7, taken October 2010.**

*The planted cottonwoods can be seen in the recent photo, to the left of the person in the photo.*



**Figure C 54: Wetland 3 from PP-7, taken September 2011.**

*Cottonwood plantings have begun to take off.*



**Figure C 55: Wetland 3 from PP-7, taken September 2012.**



## PHOTO POINT 8



Figure C 56: Looking upstream from PP-8 taken April 2009.



Figure C 57: Looking upstream from PP-8 taken September 2009.



Figure C 58: Looking upstream from PP-8, taken October 2010.



**Figure C 59: Looking upstream from PP-8, taken September 2011.**



**Figure C 60: Looking upstream from PP-8, taken September 2012.**



### PHOTO POINT 9



**Figure C 61: Wetland 4 from PP-9 taken April 2009.**



**Figure C 62: Wetland 4 from PP-9 taken September 2009.**





**Figure C 63: Wetland 4 from PP-9 taken October 2010.**



**Figure C 64: Wetland 4 from PP-9 taken September 2011.**



**Figure C 65: Wetland 4 from PP-9 taken September 2012.**



### PHOTO POINT 10



Figure C 66: Reach 4 from PP-10 taken April 2009.



Figure C 67: Reach 4 from PP-10 taken September 2009.



Figure C 68: Reach 4 from PP-10 taken October 2010.





**Figure C 69: Reach 4 from PP-10 taken September 2011.**



**Figure C 70: Reach 4 from PP-10 taken September 2012.**

## PHOTO POINT 11



Figure C 71: Wetland 6 from PP-11 taken April 2009.



Figure C 72: Wetland 6 from PP-11 taken September 2009.



Figure C 73: Wetland 6 from PP-11 taken October 2010.





**Figure C 74: Wetland 6 taken from PP-11, September 2011.**

*Planted cottonwoods are beginning to fill in.*



**Figure C 75: Wetland 6 taken from PP-11, September 2012.**



## APPENDIX D GPS LOCATIONS

**Table 1. Groundwater monitoring well locations**

Well ID	Longitude	Latitude	Creek Stationing beginning US (ft)	Approx. Distance from Creek (ft)	Reach
6	-112.4361214	34.56827909	1282	500 (east)	1
5	-112.4338077	34.57140789	2463	200 (east)	2
7	-112.4350629	34.5724456	2600	300 (west)	2
8	-112.4328308	34.57311325	3237	100 (west)	3
4	-112.4312568	34.57314637	3571	150 (east)	3
3	-112.4311246	34.57525303	4717	200 (east)	3
2	-112.4295459	34.57656429	5265	350 (east)	4
1	-112.4276345	34.57787934	6100	600 (east)	4

**Table 2. Stream channel cross-section locations.**

*Datum: NAD83, State Plane AZ Central FIPS.*

XS #	Left Pin		Right Pin	
	Latitude	Longitude	Latitude	Longitude
1	N34.56937	W112.43752	N34.56926	W112.43755
2	N34.57003	W112.43606	N34.56992	W112.43584
3	N34.57385	W112.43203	N34.57389	W112.43182
4	N34.57605	W112.43123	N34.57696	W112.43106
5	N34.57814	W112.42942	N34.57808	W112.42931
6	N34.56927	W112.43816	N34.56907	W112.43793

**Table 3. BEHI Locations**

*Datum: NAD83, State Plane AZ Central FIPS.*

BEHI #	Left Pin		Right Pin	
	Latitude	Longitude	Latitude	Longitude
1	N34.56875	W112.43924	N34.56871	W112.43907
2	N34.56946	W112.43850	N34.56926	W112.43840
3	N34.57032	W112.43593	N34.57029	W112.43571
4	N34.57283	W112.43227	N34.57272	W112.43219
5	N34.57671	W112.43078	N34.57653	W112.43063
6	N34.57714	W112.42978	N34.57702	W112.42957

**Table 3. Photo point locations. Datum: NAD83, State Plane AZ Central FIPS**

<b>PP#</b>	<b>Latitude</b>	<b>Longitude</b>
1	34.56825	112.43925
2	34.56940	112.43846
3	34.57040	112.43590
4	34.57340	112.43352
5	34.57310	112.43285
6	34.57295	112.43179
7	34.57431	112.43176
8	34.57556	112.43023
9	34.57573	112.43001
10	34.57616	112.43071
11	34.57782	112.42730


# Appendix E - As Built Drawings

## Watson Woods Riparian Preserve Restoration Project Arizona Water Protection Fund Project 08-158 WPF


Prepared for: Prescott Creeks  
 119 Grove Ave  
 Prescott, AZ 86301

Prepared by: Natural Channel Design, Inc.

### AS BUILT DRAWINGS

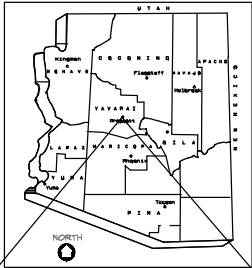

LOCATION MAP

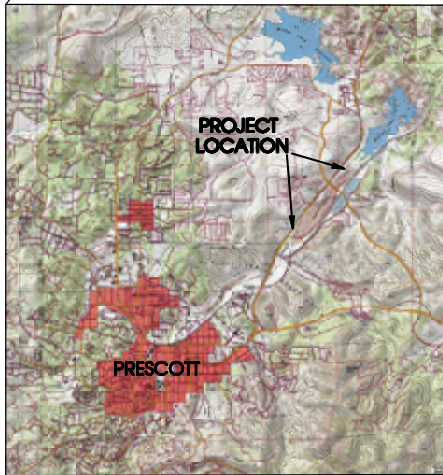

Sections 23 - 24, T14N, R2W  
 Prescott, Yavapai County, Arizona



Granite Creek - Prescott, Arizona  
 Stream Project Length: 6,000 feet (1.1 sq mi)

### INDEX OF DRAWINGS

SHEET NO.	TITLE
1	COVER SHEET: Location, Index, Materials
2	GENERAL NOTES
3	CONSTRUCTION SPECIFICATIONS: Earthwork & Structures
4	CONSTRUCTION SPECIFICATIONS: Revegetation Plan
5	CONSTRUCTION SPECIFICATIONS: Seeding, Mulching, & Fabric
6	PROJECT SITE: Control, Access, Spoil Areas
7	SITE PLAN: Reaches 1 and 2 with Aerial Photo
8	SITE PLAN: Reaches 3 and 4 with Aerial Photo
9	PLAN VIEW: Reach 1 STA 0+00 to 12+00
10	PROFILE and CROSS-SECTIONS: Reach 1
11	PLAN VIEW: Reach 2 STA 12+00 to 28+00
12	PROFILE and CROSS-SECTIONS: Reach 2
13	PLAN VIEW: Reach 3 STA 28+00 to 48+00
14	PROFILE and CROSS-SECTIONS: Reach 3
15	CROSS-SECTIONS: Reach 3 and Reach 4
16	PLAN VIEW: Reach 4 STA 48+00 to 64+00
17	PROFILE and CROSS-SECTIONS: Reach 4
18	DETAILS: Typical Channel & Vegetation Cross-Sections
19	DETAILS: Erosion Fabric & Log, Road Access & Stream Crossing
20	DETAILS: Toe Rock & Brush Trench and Brush Revetment
21	DETAILS: Dormant Pole, Cluster, and Post Plantings
22	DETAIL: Vertical Bundles

### MATERIAL LIST

<b>EARTHWORK</b>	
Channel Excavation	8,285 cy
Wetland Excavation	18,570 cy
Fill (floodplains)	14,070 cy
Road Realignment	770 cy
Landscaping (Spoils)	12,015 cy
<b>STRUCTURES</b>	
Toe Rock	420 ft (210 cy)
Temporary Stream Crossing Culvert	1ea-24 in. dia CMP
Brush Revetment	615 ft
Erosion Logs	540 ft (54 logs)
TRM Fabric	70 ft (8 ft width)
<b>VEGETATION</b>	
Willow Cuttings (Aroyo, Coyote)	10440 ea
Cottonwood Posts	215 ea
Seeding	17 ac
Erosion Control Fabric	111 rolls (8'x112')

Construction Period: March 2 to April 8, 2009  
 Contractor: Prescott Creeks  
 Subcontractors: Natural Channel Design, Inc  
 Fann Environmental, LLC  
 Rob Overacker Contracting LLC  
 American Conservation Experience



**Natural Channel Design, Inc**  
 3410 S. Cocopah Dr.  
 Flagstaff, Arizona 86001  
 (928) 774-1178

DRAWN BY: M.Wirtanen, S.Yard			
DESIGNED BY: T.Moody, M.Wirtanen, C. Helton			
REV	DATE	BY	REVISION
1	12/10/08	MW	Wetland Outlets
3	1-5-10	MW	As-Built

COVER SHEET: Location, Index, Materials

Watson Woods Riparian Preserve  
 Project #: 08-158 WPF



<b>AS-BUILT DRAWINGS</b> Construction Period 3-2-09 to 4-8-09	
FILE NAME: Watson Woods.pro	DATE: December 20, 2006
PROJECT NO: 05-106-01AZ	SHEET: <b>1</b> of <b>22</b>



**AS BUILT DRAWINGS**

**GENERAL NOTES**

1. Topographic maps were prepared in 2005 by Shephard-Wesnitzer by overlaying terrestrial ortho images produced by aerial photography. Some elevation discrepancies may exist due to tree canopy.
2. Project survey data provides the most accurate representation of site topographic conditions. All existing conditions are to be verified in the field prior to construction. Any adjustments from the drawings to be made as directed by the ENGINEER.
3. All stationing refers to base line of construction and is measured horizontal distance.
4. No representation is made as to the existence or nonexistence of any utilities, public or private. Absence of utilities on these drawings IS NOT assurance that no utilities are present. The existence, location and depth of any utility must be determined by the contractor prior to any excavation. Call before you dig, 1-800-STAKE-IT.
5. Construction activities will be conducted in a manner consistent with all safety regulations and requirements of Sections 404, 401, and 402 of the Clean Water Act (ACOE), and other permitting required by the City of Prescott, Yavapai County (grading permit), etc.
6. Installation shall be constructed to the lines and grades as shown on the drawings or as staked in the field by the ENGINEER, recognizing there is variation in nature.

**CONSTRUCTION MANAGEMENT**

Construction is timed to allow for the driest conditions, the lowest chance of flood flows, to provide the least disturbance to wildlife and the optimum establishment of native plant species. Earthwork and revegetation activities will be completed in as quick a time frame as possible, reducing the time of disturbance and maximizing the healing of disturbed areas and establishment of native vegetation.

**Construction Supervision**

Supervision shall be provided for the earthwork, structural and revegetation tasks. Supervisory personnel shall have an understanding of the natural channel design as applied to stream and wetland restoration.

**Construction Equipment**

- The following equipment are expected to be utilized during the construction:
- Backhoe/Trackhoe/Excavator with thumb: Channel and wetland excavation, channel filling, bank sloping, and rock installation.
  - Backhoe/Front End Loader: Moving structure rock and various fill
  - Dozer: Land smoothing, moving fill and wetland excavation
  - Dump Truck: Miscellaneous hauling

**Permitting Requirements**

No construction shall begin until all necessary permits are obtained.

**PROJECT DESCRIPTION**

The project design includes enhancing and restoring the channel function of Granite Creek and (re)creating riparian habitats within the Watson Woods Riparian Preserve. The Preserve was historically impacted from gravel mining operations in the mid-twentieth century. The feasibility study identifies treatments such as reshaping of the channel and floodplain, realignment where beneficial, stabilizing banks where appropriate, and establishment of native plant communities along the river corridor where they are now absent.



**Construction Sequence**

The following is a recommended construction sequence:

1. Coordinate with Prescott Creeks for scheduling of construction activities.
2. Relocate utilities where necessary
3. Improve access routes where necessary; reposition 450 ft of access road starting at parking area off of Highway 89 (see SHEETS 3,7,19).
4. Construct temporary stream crossing at STA 28+25 (see SHEETS 3,13,19).

**REACH 1:**

5. Excavate new channel alignment (800 ft) starting from downstream working upstream (see SHEETS 3, 6, 9, 10, 18).
6. Partially fill old channel (250 ft near STA 0+50) at upstream end to direct stream flow into new channel alignment. Install toe rock (70 ft) and brush trenches (180 ft). (see SHEETS 3, 4, 7, 9, 10, 18)
7. Install revegetation practices (see SHEETS 4, 5, 9, 10, 18, 19, 20, 21, 22).

**REACH 2:**

8. In coordination with the City of Prescott Solid Waste Division, remove and dispose of properly all trash and debris near proposed Wetland No. 1 (see SHEET 3).
9. Excavate new channel alignment (950 ft) starting from downstream working upstream (see SHEETS 3, 6, 11, 12, 18).
10. Partially fill old channel at upstream end (200 ft near STA 13+15) to direct stream flow into new channel alignment. Install toe rock (110 ft at STA 13+00) and brush trenches (190 ft). (see SHEETS 3, 4, 7, 11, 12, 18)
11. Partially fill old channel at upstream end (100 ft near STA 18+10) to direct stream flow into new channel alignment. Install toe rock (35 ft at STA 18+05) and brush trenches (75 ft). (see SHEETS 3, 4, 7, 11, 12, 18)
12. Excavate Wetland No. 1 (see SHEETS 3, 11, 12, 18).
13. Install revegetation practices (see SHEETS 4, 5, 11, 12, 18, 19, 20, 21, 22).

**REACH 3:**

14. Excavate new channel alignment (650 ft) starting from downstream working upstream (see SHEETS 3, 6, 13, 14, 15, 18).
15. Partially fill old channel (300 ft near STA 29+15) at upstream end to direct stream flow into new channel alignment. Install toe rock (75 ft) and brush trenches (215 ft). (see SHEETS 3, 4, 7, 13, 14, 15, 18)
16. Excavate Wetland Nos. 2 and 3 w/ outlets (see SHEETS 3, 13, 14, 15, 18).
17. Install revegetation practices (see SHEETS 4, 5, 13, 14, 15, 18, 19, 20, 21, 22).

**REACH 4:**

18. Excavate new channel alignment (1470 ft) starting from downstream working upstream (see SHEETS 3, 6, 15, 16, 17, 18).
19. Partially fill old channel (150 ft near STA 45+15) at upstream end to direct stream flow into new channel alignment. Install toe rock (70 ft) and brush trenches (120 ft). (see SHEETS 3, 4, 7, 15, 16, 17, 18)
20. Excavate Wetland Nos. 4, 5, and 6 w/ outlets (see SHEETS 3, 15, 16, 17, 18).
21. Install revegetation practices (see SHEETS 4, 5, 16, 17, 18, 19, 20, 21, 22).
22. Complete floodplain/terrace smoothing and shaping.
23. Implement Revegetation Plan for Critical Planting Areas
  - Seed all disturbed areas and designated critical planting areas
  - Plant dormant cottonwood posts and willow poles in higher flood plain and terrace zone, approximately 3 posts and poles to a hole.
  - See SHEETS 5, 6, 7, and 8 for critical plantings areas.

<p>3410 S. Cocopah Dr. Flagstaff, Arizona 86001 (928) 774-1178</p>	DRAWN BY: M.Wirtanen, S.Yard		<p><b>GENERAL NOTES</b></p> <p><b>Watson Woods Riparian Preserve</b></p> <p><b>Project #: 08-158 WPF</b></p>			<p><b>AS-BUILT DRAWINGS</b> Construction Period 3-2-09 to 4-8-09</p>	
	DESIGNED BY: T.Moody, M.Wirtanen, C. Helton					<p>FILE NAME: <b>Watson Woods.pro</b></p> <p>PROJECT NO: 05-106-01AZ</p>	
	REV	DATE	BY	REVISION		SHEET:	<p><b>2 of 22</b></p>
1	5/3/07	SNY	Construction Notes				
3	1-5-10	MW	As-Built				

## CONSTRUCTION SPECIFICATIONS

## AS BUILT DRAWINGS

### POLLUTION CONTROL and RESOURCE PROTECTION

Construction operations shall be carried out in such a manner and sequence that erosion and air and water pollution are minimized and held within legal limits. The measures and works shall include, but are not limited to, the following:

- Diversions:** Standard best management practices will be used to temporarily divert water away from work areas within the active channel. Such diversions shall be temporary and shall be removed and the area restored to its near original condition immediately upon completion of work within the active channel or when permanent measures are installed (i.e. realignment of channels).
- Equipment Access and Staging Areas:** Transportation routes for materials, personnel, and equipment to, from, and within the project area shall be limited to access areas located on the drawings or determined in the field. Equipment access to Reach 1 is from the south parking area upstream of project. Access to Reaches 2, 3, and 4 is from the northwest Parking Area following designated routes to each stream reach.
- Revegetation:** Impacts to existing vegetation and habitats shall be minimized. All disturbed areas shall be replanted with native vegetation.
- Stream Crossings:** Stream crossing points shall be minimized and shall be removed and the area restored to its near original condition when crossings are no longer required.
- Equipment Use in Streams:** When stream channel work is necessary, every effort will be made to enter and exit the channel in locations without important vegetation and where impacts do not result in stream bank instability. The use of heavy equipment in the stream will be kept to an absolute minimum.

### TEMPORARY STREAM CROSSING

A temporary stream crossing shall be constructed near STA 28+25 to the extent that construction operations can be performed under stable conditions. See SHEET 19 for Detail.

- Install one 24-inch diameter culvert in the channel at STA 28+25
- Prior to back-filling, the pipe shall be firmly and uniformly bedded.
- Place excavated material from Wetland No. 2 over culvert to a depth of 1 ft
- At completion of restoration activities, remove placed material and culvert. Restore to original condition.

### STRUCTURES PLAN

Structures shall consist of installing toe rock, brush revetments, and erosion control logs.

**Toe Rock with Willow Brush Trench:** This structural bank stabilization practice consists of graded angular rock placed along bank sections where the abandoned channel leaves the new channel alignment. Height of rock is about 3 ft above and 2 ft below the channel bed. The bioengineering practice, Willow Brush Trench, is placed behind the toe rock.

- The work shall consist of excavation, delivery of rock, and installation of rock for rock riprap as shown on the drawings or staked in the field by the authorized representative.
- The rock shall be well graded from a minimum of six inches to a maximum size of 12 inches with greater than 50% by weight being larger than 9 inches.
- The rock shall be angular, dense, sound and free from cracks, seams, or other defects conducive to accelerated weathering. The least dimension of an individual rock shall not be less than one-half the greatest dimension.
- The rock source shall be approved by the ENGINEER or authorized representative and have a bulk specific gravity of not less than 1.7 per ASTM C127.
- See SHEET 20 for Detail.

**Brush Revetment:** Revetment is constructed from whole trees that are wired together and anchored by earth anchors or fence posts. Brush or trees are secured to the streambanks to protect the toe of the bank by slowing velocities and diverting the current away from the bank edges. The revetment also traps sediment from the stream. See SHEET 20 for Detail.

**Erosion Control Logs:** These flexible logs are made of Coir, Straw, Aspen Excelsior, or other natural materials are installed to protect the streambank by stabilizing the toe of the slope and by trapping sediment. Cuttings and herbaceous riparian plants can be planted into the log and behind it. Secure the logs with 24 to 36 inch long wedge-shaped stakes at 5 foot intervals. Stakes can be driven through center of log or both sides of log and tied with twine.

### EARTHWORK

The earthwork shall consist of channel and wetland excavation, channel filling, bank sloping, and floodplain smoothing. See SHEETS 9 through 18. Place spoil as shown on SHEET 6.

### Excavation

Excavation shall be limited to the channel realignment, wetland and landscaping as shown on the drawings or as staked in the field. All finished surfaces shall be generally smooth and pleasing in appearance. Disturbance of existing native vegetation shall be minimized to the greatest extent possible during excavation.

Excavated material shall be placed in abandoned sections of the old channel and designated spoil areas (Parking Area, other) as shown on the drawings, SHEET 6, or as staked in the field. Place excess spoil material outside of jurisdictional areas and use in the Watson Woods landscaping master plan. See Table, SHEET 5, for earthwork volume estimates.

### Earthfill



**Materials:** All fill materials shall be obtained from the required excavations and/or approved borrow sources. Fill shall not contain sod, brush, roots, perishable or frozen materials.

**Placement:** The placement of fill materials shall follow these guidelines:

- Any vertical bank shall be sloped to a minimum of 1:1 before placement of fill material.
- Material when placed shall contain sufficient moisture so that a sample taken in the hand and squeezed shall remain intact when released.
- The placing and spreading of fill material shall be started at the lowest point and the fill brought up and compacted to obtain a density similar to the surrounding ground. Compacted horizontal layers shall not exceed: six (6) inches of loose fill for wheel compaction and four (4) inches of loose fill for dozer compaction. Construction equipment shall be operated over the areas of each layer of fill to insure that the required compaction is obtained.
- Fill shall not be placed on frozen soil, snow or ice.
- Channels designated for filling and re-contouring shall be filled as close as possible to the historic natural ground surface, and smoothed and shaped to blend with the surroundings.
- All finished surfaces shall be generally smooth and pleasing in appearance and blend into surrounding terrain.

### Road Realignment

A portion of access road will be realigned starting at the parking area off of Highway 89 traveling east for about 450 feet as shown on SHEETS 6, and 7. The road fill shall be from excess channel and/or wetland excavation. Road material shall be placed in horizontal lifts not exceeding 6 inches of loose fill for wheel compaction and 4 inches for dozer compaction. See SHEET 19 for typical road section Detail.

 <p>3410 S. Cocopah Dr. Flagstaff, Arizona 86001 (928) 774-1178</p>	DRAWN BY: M.Wirtanen, S.Yard			<h2>CONSTRUCTION SPECIFICATIONS</h2> <h3>Earthwork &amp; Structures</h3> <h2>Watson Woods Riparian Preserve</h2> <p>Project #: 08-158 WPF</p>		<b>AS-BUILT DRAWINGS</b> Construction Period 3-2-09 to 4-8-09	
	DESIGNED BY: T.Moody, M.Wirtanen, C. Helton					FILE NAME: Watson Woods.pro	DATE: December 20, 2006
	REV	DATE	BY			REVISION	PROJECT NO: 05-106-01AZ
1	5/3/07	SNY	Construction Notes				
3	1-5-10	MW	As-Built				

### REVEGETATION PLAN

Revegetation Plan includes native grass seeding (with mulching & fabric), wetland plugs (sedges & rushes) shrubs & tree plantings. Use local native material where appropriate & feasible. Supplemental irrigation (supplied by existing City of Prescott 12" potable water main) may be needed for several years for plant establishment. Irrigating for at least two years will ensure that all woody species and nursery plants will become established and reach the water table (for cottonwood and willow species), and that seeded species germinate successfully.

### PLANT MATERIAL PROCUREMENT and HANDLING

#### Woody Plant Materials:

All woody species shall be native and collected from designated local sources. Coyote willow (*Salix exigua*) and Arroyo willow (*Salix lasiolepis*) will be planted in the Bank and lower Overbank Zone. Red willow (*Salix laevigata*) will be planted in the upper Overbank Zone. Fremont cottonwood (*Populus fremontii*) will be planted in the upper Overbank Zone. Dormant unrooted hardwood cuttings can be taken after leaf fall and before bud burst in the spring. Never remove more than 1/3 of any single donor plant during harvesting. The best rooting success is from cuttings that are disease-free, green plants that are 2-10 years old. The best diameters for pole planting, vertical bundles, and trenches are 1/2 to 1 inch and 2 to 3 inches for post plantings. Cutting length varies depending on the application. It shall be long enough to reach 6 to 8 inches into the lowest water level of the year and high enough to expose at least two to three buds. Cuts shall be made with clean, sharp tools. The bottom end of the stem cutting shall be cut to a 45-degree angle and the tip end shall be cut square across or horizontal to the stem. Trim off all side branches and the terminal bud (bud at the growing tip) so energy will be rerouted to the lateral buds for more efficient root and stem sprouting. Do not trim terminal bud from cuttings for vertical bundles and willow trench until after planted. Trimmed tip ends shall be sealed by dipping in light-colored latex, water-based paint.

Submerge cuttings in water for 3 to 7 days prior to planting to maximize water retention. Do not allow the roots to emerge from the bark. See figure this sheet for riparian planting zones.

### INSTALLATION OF WOODY PLANTS

Installation of vegetation shall start when the general excavation operations are being completed.

#### POLE PLANTINGS and POLE CLUSTERS:

Pole cuttings are placed in the ground deep enough to reach the lowest water table of the year and high enough to expose at least two to three buds. Root primordia will develop when good soil-to-stem contact is made and exposed sections of the cutting will sprout stems and leaves. Dormant cuttings can be planted with a digging bar, auger, water-jet, or if the soil is saturated, they may be pushed into the soil. Pole Plantings are planted in the Bank and Overbank Zone and shall be spaced 4 feet apart in the row. In multiple row plantings, spacing between rows shall be staggered with respect to those in adjacent rows. See SHEETS 21 & 22 for Detail.

#### POST PLANTINGS

This practice involves planting of larger limbs (2 to 3 inches diameter) in clusters of three at 10 foot centers in designated areas. Cottonwood posts will be placed in holes in the Floodplain Zone, excavated to groundwater elevation and backfilled with wet mud. See SHEET 21 for Detail.

#### BRUSH TRENCH

Brush trench uses bundles of willow cuttings in a buried trench along the top of a bank. This willow "fence" filters runoff before it enters the stream and will help to stabilize the filled channel section. Brush trench shall be installed at or above floodplain elevation behind the toe rock and then every 50 feet within a channel fill section. See SHEET 20 for Detail.

#### VERTICAL BUNDLES

Vertical bundles are placed in shallow trenches vertically up the slope. It will protect the Bank and Floodplain Zones. Vertical bundle diameters should be from 3 to 6 inches (typically 3 to 6 stems). Bundle heights should be tall enough to extend from about 8 inches into the water table to about 1 foot above the top of the bank. Vertical bundles can be installed on 4 foot centers between waters edge and top of bank. Cuttings are stripped of side branches, tied into bundles, and soaked. See SHEET 22 for Detail.

### PLANT MATERIAL PROCUREMENT and HANDLING AS BUILT DRAWINGS

#### Wild Transplant or Nursery Collection

Wetland plants are readily transplanted because of their well developed root systems and the remaining plants will fill in the harvest hole rapidly. One rule of thumb is to dig no more than 1 sq ft of plant material from a 4 sq ft area. It is not necessary to go deeper than 5 to 6 inches. This will get enough root mass to ensure good establishment at the project site. It will also retain enough of the transplants' root system below the harvest point to allow the plants to grow back into the harvest hole.


Transplants can be taken at almost any time of the year. Cut the top growth to about 4 to 5 inches above the potential standing water height or 10 inches whichever is higher. If one sq ft of plant material is harvested, it is possible to get 4 to 5 individual plant plugs from the larger plug.

Leaving the soil on the plug increases the establishment rate by about 30%. Beneficial organisms that are typically found on the roots of the wetland plants are important in the nitrogen and phosphorous cycles. These organisms may not be present at the new site. Leaving soil on the plug, however, will increase the volume of material that needs to be transported. There is a chance that weed seeds could be transported in the soil if collected from a weed-infested area. Washed plugs reduce weed seed transport and can be inoculated with mycorrhizae purchased from dealers.

Make sure the length of the plug is related to the saturation zone at the planting site. The bottom of the plug needs to be in contact with the saturation zone. Match the amount of water with the wetland plant species. (Hoag et al 2003). Where possible, plugs and sod shall be grown and harvested locally.

### INSTALLATION OF WILD TRANSPLANTS or NURSERY COLLECTION

**TRANSPLANT PLUGS:** Plant plugs by flooding the planting site. Saturated soil is much easier to plant in than dry soil. The soil should be super saturated so that a hole can be easily dug with a bare hand. Hand planting is more successful with fine soils than with coarse soils. Take the plug trays and place them in a Styrofoam cooler. Cover the roots with water while in transit. At the planting site, drain off most of the water so the cooler will float. Use the cooler to move the plugs around the area as you plant. Plant plugs in the Toe Zone. The plugs can either be chopped with a shovel very rapidly or the plugs can be cut with a small saw so they will easily fit into a predrilled, set diameter hole. To get the right length of plug, lay the large plug on its side on a sheet of plywood and use a saw to cut the bottom off level and to the desired length. After this, stand the plug up and slice smaller plugs off like a cake.

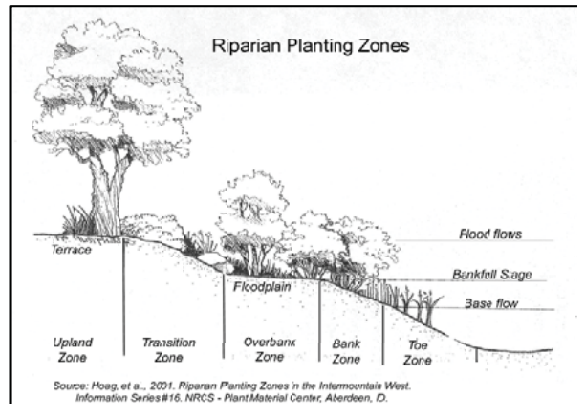

**Natural Channel Design, Inc**

3410 S. Cocopah Dr.  
 Flagstaff, Arizona 86001  
 (928) 774-1178

DRAWN BY: M.Wirtanen, S.Yard			
DESIGNED BY: T.Moody, M.Wirtanen, C. Helton			
REV	DATE	BY	REVISION
1	5/3/07	SNY	Construction Notes
3	1-5-10	MW	As-Built

## CONSTRUCTION SPECIFICATIONS

Revegetation Plan

Watson Woods Riparian Preserve

Project #: 08-158 WPF



Expires 3-31-2011

AS-BUILT DRAWINGS  
 Construction Period  
 3-2-09 to 4-8-09

FILE NAME: Watson Woods.pro	DATE: December 20, 2006
PROJECT NO: 05-106-01AZ	SHEET: 4 of 22



**SEEDING and MULCHING**

Disturbed areas will be seeded with native grasses. Prepare seedbed where needed. Seed can be drilled or broadcast by hand. Seed shall be incorporated into the soil, but not more than 1-inch deep. Reseeding may be required for successful plant establishment.

Seed shall be purchased from a reliable supplier. The grass seed mix will consist of the following species as available. The seeding rates below are for broadcast planting. Native grass seed will be applied at a rate of 20 pounds to the acre. Forbs (wildflowers) can be added to seed mix to increase diversity and improve aesthetics. Forbs (wildflowers) that have low maintenance, high survival rate, cold hardy, beautiful colors, and ecologically appropriate (non-invasive) are listed. Estimated area of disturbance is 20 acres.

**NATIVE GRASS SEED MIX**

Purple three-awn	<i>(Aristida purpurea)</i>	1.0	lb/ac	PLS
Blue grama	<i>(Bouteloua gracilis)</i>	3.0	lb/ac	PLS
Sideoats grama	<i>(Bouteloua curtipendula)</i>	3.0	lb/ac	PLS
Prairie junegrass	<i>(Koeleria macrantha)</i>	1.0	lb/ac	PLS
Alkali sacaton	<i>(Sporobolus airoides)</i>	0.5	lb/ac	PLS
Bottlebrush squirreltail	<i>(Elymus elymoides)</i>	1.0	lb/ac	PLS
Blue wildrye	<i>(Elymus glaucus)</i>	2.0	lb/ac	PLS
Western wheatgrass	<i>(Pascopyrum smithii)</i>	4.0	lb/ac	PLS
Sand dropseed	<i>(Sporobolus cryptandrus)</i>	0.5	lb/ac	PLS
Muttongrass	<i>(Poa fendleriana)</i>	1.0	lb/ac	PLS
Vine mesquite	<i>(Panicum obtusum)</i>	3.0	lb/ac	PLS
Spike dropseed	<i>(Sporobolus contractus)</i>	0.5	lb/ac	PLS
		20.5	lb/ac	PLS

**FORBS/HERBS (WILDFLOWERS)**

Showy goldeneye	<i>(Helianthus multiflorus)</i>
Arroyo lupine	<i>(Lupinus succulentus)</i>
Eaton's penstemon	<i>(Penstemon eatonii)</i>
Globe mallow	<i>(Sphaeralcea coccinea)</i>
Yellow evening primrose	<i>(Oenothera elata)</i>
Evening primrose	<i>(Oenothera lamarkiana)</i>

**AS BUILT DRAWINGS**

**EARTHWORK VOLUME TABLE**

	Excavation (cy)	Fill (cy)	Spoil (cy)
Reach 1	1500	870	630
Reach 2	1485	1000	485
Reach 3	1000	1030	-30
Reach 4	4300	970	3330
Wetland 1	2970	5	2965
Wetland 2 & Outlet	3390	205	3185
Wetland 3 & Outlet	8870	9905	-1035
Wetland 4 & Outlet	895	20	875
Wetland 5 & Outlet	1945	50	1895
Wetland 6 & Outlet	500	15	485
Road Realignment (450 ft)		770	-770
<b>TOTAL</b>	<b>26,855</b>	<b>14,840</b>	<b>12,015</b>

See SHEET 3 for Earthwork Construction Specifications and SHEETS 6 -17 for PLAN VIEW, PROFILES, and CROSS-SECTIONS.

**Straw Mulch**

On gentle to moderate slopes, straw mulch can be applied by hand broadcasting to a uniform depth of 2 to 3 inches. On steep slopes, the straw should be blown onto the slope to achieve the same degree of cover. When applied properly, approximately 20-40 percent of the original ground surface can be seen. The application rate per acre should be about 2 tons (or one 74 pound bale per 800 square feet). Straw should be clean rice, barley, or wheat straw. Mulch containing noxious weeds is not permitted. Straw mulch material shall be stabilized by hand punching, roller punching, crimper punching or equivalent anchoring tool.

**Hydroseeding and Hydromulching**

A tank mounted truck equipped with a special pump and continuous agitation system is used. The pump forces the slurry through a top mounted discharge nozzle or hose. Tank capacities range from 1000 to 3000 gallons. Water is added first and then the cellulose or wood fiber, tackifier (if used), fertilizer (if used), and seeds. Seed should not be added to the slurry until immediately prior to beginning the operation and not remain in the tank more than 30 minutes. Single application hydroseeding uses 1500 to 2000 pounds of fiber mulch per acre with the seed and fertilizer. Split application hydroseeding uses 500 pounds of fiber mulch per acre with the seed and fertilizer in the first pass followed by an application of 1500 to 2000 pounds of fiber mulch per acre and tackifier (if used). Most tackifiers are applied at 100 pounds of dry ingredients per acre.

**Erosion Control Fabric**

Fabric made of Jute, Coir, Straw, Coconut or other natural material is laid and anchored over seeding to reduce soil erosion and provide a good environment for vegetative regrowth. Fabric shall be installed for slope protection and seed germination enhancement. See figure on this Sheet 19 for fabric installation.

**CRITICAL PLANTING AREAS**

Critical Planting Area	Seed Area (ac)	Cottonwood Posts	Willow Poles
1	2.8	140	140
2	1.2	60	60
3	2.5	125	125
4	2.0	95	95
5	1.0	50	50
<b>Total</b>	<b>9.5</b>	<b>470</b>	<b>470</b>

**Critical Planting Areas**

These are areas outside of the main channel construction where little riparian vegetation currently exists. (SHEETS 6,7,8) These areas may receive mechanical smoothing and/or spoils placement. They are to be seeded and planted with cottonwood posts and willow poles with average spacings of 50 cottonwood posts and 50 willow poles per acre.



**Natural Channel Design, Inc**  
 3410 S. Cocopah Dr.  
 Flagstaff, Arizona 86001  
 (928) 774-1178


DRAWN BY: M.Wirtanen, S.Yard			
DESIGNED BY: T.Moody, M.Wirtanen, C. Helton			
REV	DATE	BY	REVISION
1	12/10/08	MW	Wetland Outlets
3	1-5-10	MW	As-Built

**CONSTRUCTION SPECIFICATIONS**

Seeding, Mulching, & Fabric

**Watson Woods Riparian Preserve**


Project #: 08-158 WPF

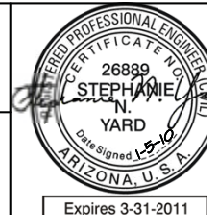

**AS-BUILT DRAWINGS**  
 Construction Period  
 3-2-09 to 4-8-09

FILE NAME: Watson Woods.pro	DATE: December 20, 2006
PROJECT NO: 05-106-01AZ	SHEET: 5 of 22

**AS BUILT DRAWINGS**

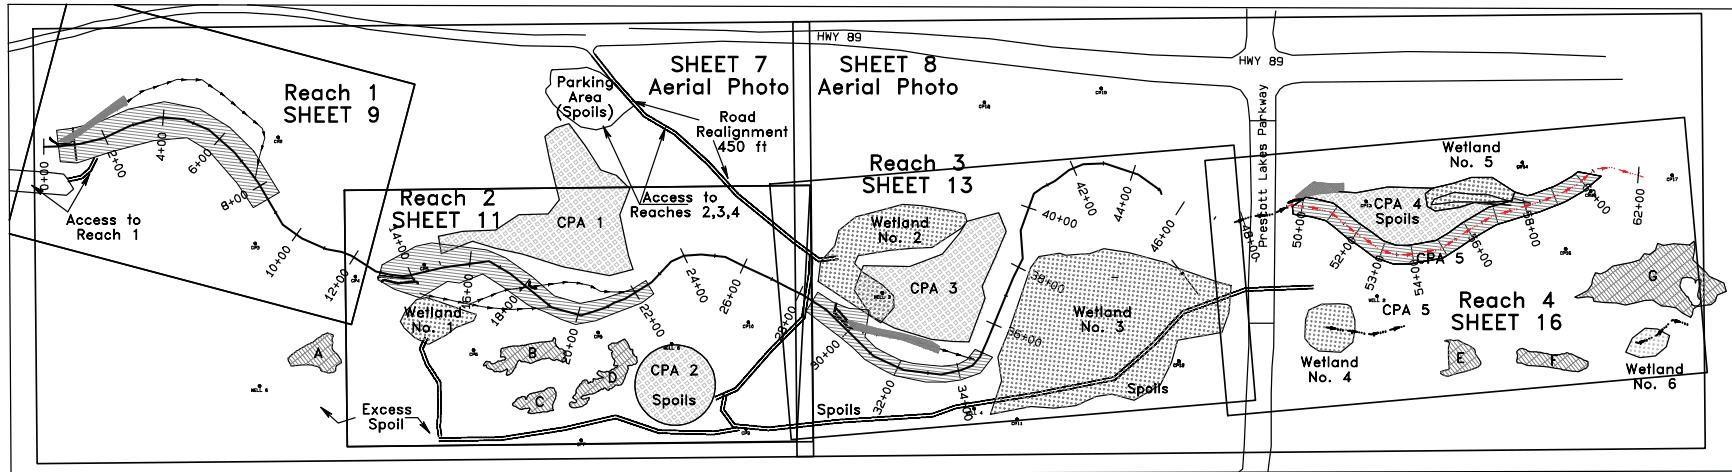

**NOTES**


1. See SHEETS 7 and 8 for project site layout over aerial photography.
2. REACH 1: See SHEET 9 for Plan View, SHEET 10 for Profile and Cross-Sections.
3. REACH 2: See SHEET 11 for Plan View, SHEET 12 for Profile and Cross-Sections.
4. REACH 3: See SHEET 13 for Plan View, SHEETS 14 and 15 for Profile and Cross-Sections.
5. REACH 4: See SHEET 16 for Plan View, SHEETS 15 and 17 for Profile and Cross-Sections.



CONTROL POINTS				
	Northing	Easting	Elevation	Notes
CP1	1298783.04	542791.37	5204.4	1/2" Rebar, NCD Yellow Cap
CP2	1299121.63	543030.59	5195.0	1/2" Rebar, NCD Yellow Cap
CP3	1298852.39	543253.47	5194.9	1/2" Rebar, NCD Yellow Cap
CP4	1299039.82	543536.53	5191.3	1/2" Rebar, NCD Yellow Cap
CP5	1299238.02	543643.42	5199.6	1/2" Rebar, NCD Yellow Cap
CP6	1299192.69	543958.08	5190.5	1/2" Rebar, NCD Yellow Cap
CP7	1299285.48	544400.21	5202.9	1/2" Rebar, NCD Yellow Cap
CP8	1299542.88	544161.34	5189.4	1/2" Rebar, NCD Yellow Cap
CP9	1299724.57	544699.23	5187.6	1/2" Rebar, NCD Yellow Cap
CP10	1299943.31	544434.63	5192.3	1/2" Rebar, NCD Yellow Cap
CP11	1300430.15	545215.12	5191.4	1/2" Rebar, NCD Yellow Cap
CP12	1300955.47	545389.92	5184.2	1/2" Rebar, NCD Yellow Cap
CP13	1301747.21	545358.51	5174.6	1/2" Rebar, NCD Yellow Cap

CONTROL POINTS				
	Northing	Easting	Elevation	Notes
CP14	1302220.12	545571.20	5162.3	1/2" Rebar, NCD Yellow Cap
CP15	1302157.65	545875.91	5171.6	1/2" Rebar, NCD Yellow Cap
CP16	1302336.20	545779.52	5166.5	1/2" Rebar, NCD Yellow Cap
CP17	1302573.89	545901.49	5163.9	1/2" Rebar, NCD Yellow Cap
CP18	1300978.67	544347.86	5189.0	1/2" Rebar, NCD Yellow Cap
CP19	1301301.57	544545.14	5192.9	1/2" Rebar, NCD Yellow Cap
WELL 2	1301586.25	545619.90	5171.0	Top center of well cap
WELL 3	1300341.17	544626.71	No Elev	Top center of well cap
WELL 4	1300342.75	545102.54	5181.9	Top center of well cap
WELL 5	1299706.37	544336.46	5185.8	Top center of well cap
WELL 6	1298579.35	543623.05	5194.1	Top center of well cap

**LEGEND**

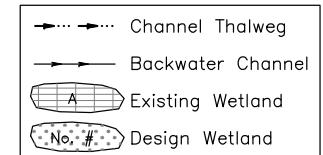

**Natural Channel Design, Inc**  
 3410 S. Cocopah Dr.  
 Flagstaff, Arizona 86001  
 (928) 774-1178

DRAWN BY: M.Wirtanen, S.Yard			
DESIGNED BY: T.Moody, M.Wirtanen, C. Helton			
REV	DATE	BY	REVISION
3	1-5-10	MW	As-Built

**PROJECT SITE**  
 Control, Access, Spoil Areas

**Watson Woods Riparian Preserve**  
 Project #: 08-158 WPF


HORIZ SCALE: 1" = 400'

400 0 400

FILE NAME: Watson Woods.pro  
 PROJECT NO: 05-106-01AZ  
 DATE: December 20, 2006  
 SHEET: 6 of 22

**AS BUILT DRAWINGS**

Construction Period  
 3-2-09 to 4-8-09

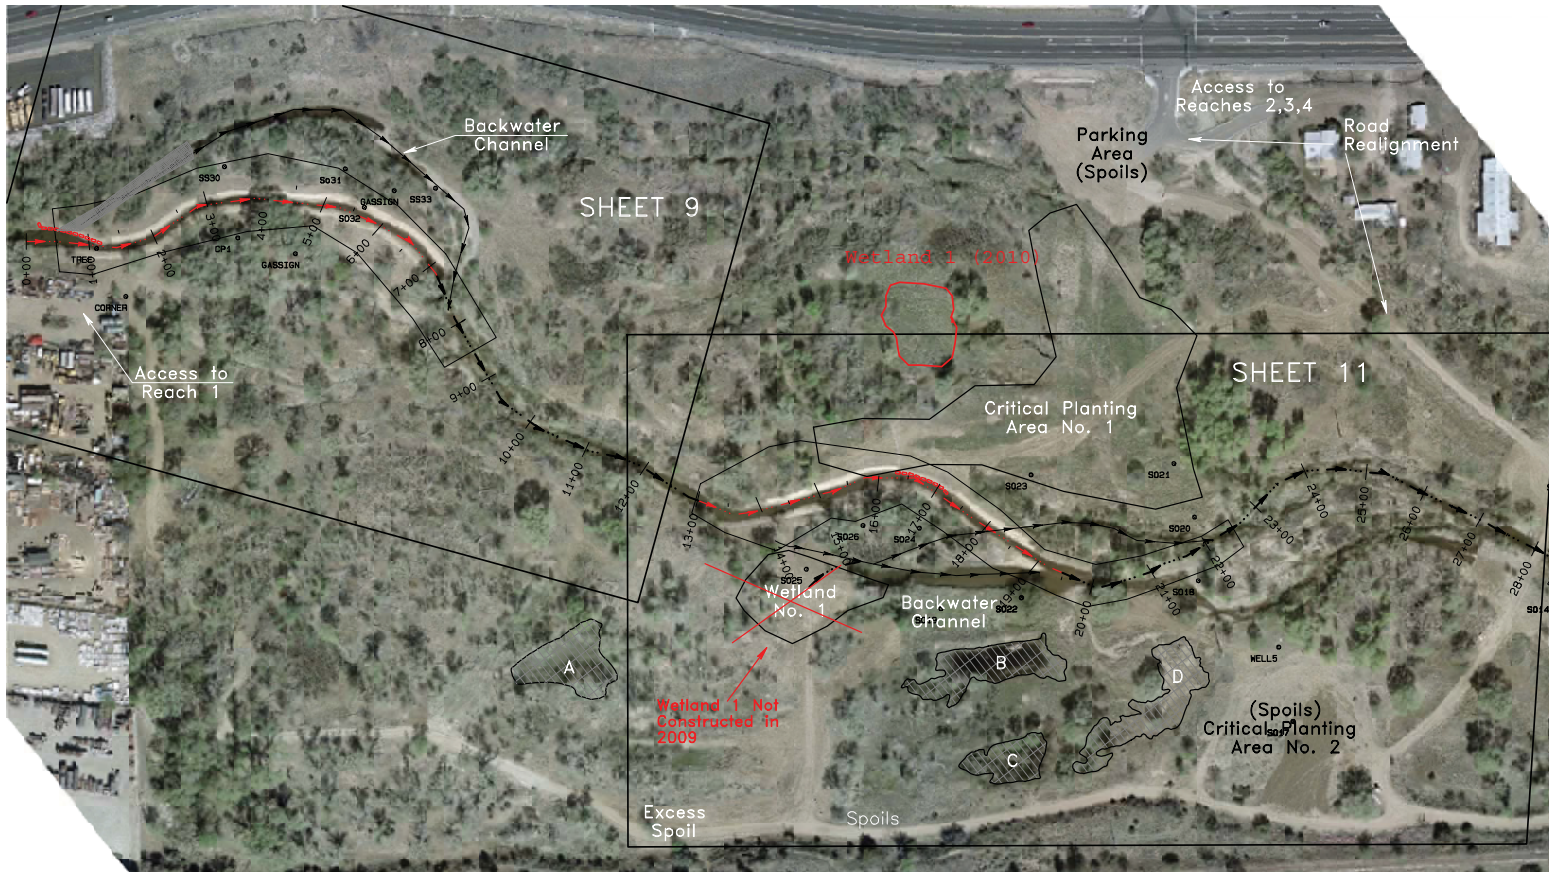

**LEGEND**

	Channel Thalweg
	Backwater Channel
	Existing Wetland
	Design Wetland
	Toe Rock
	Channel Fill
	Channel Excavation

Photo Date May 2009




**Natural Channel Design, Inc**

3410 S. Cocopah Dr.  
 Flagstaff, Arizona 86001  
 (928) 774-1178

DRAWN BY: M.Wirtanen, S.Yard			
DESIGNED BY: T.Moody, M.Wirtanen, C. Helton			
REV	DATE	BY	REVISION
3	1-5-10	MW	As-Built

**SITE PLAN**  
 Reaches 1 and 2 with Aerial Photo  
**Watson Woods Riparian Preserve**  
 Project #: 08-158 WPF

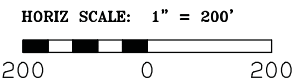

FILE NAME: <b>Watson Woods.pro</b>	DATE: December 20, 2006
PROJECT NO: 05-106-01AZ	SHEET: <b>7 of 22</b>



**AS BUILT DRAWINGS**

Construction Period  
 3-2-09 to 4-8-09



**LEGEND**

	Channel Thalweg		Design Wetland
	Backwater Channel		Rock Sill
	Existing Wetland		Channel Fill
			Channel Excavation



Photo Date May 2009


 Natural Channel Design, Inc 3410 S. Cocopah Dr. Flagstaff, Arizona 86001 (928) 774-1178	DRAWN BY: M.Wirtanen, S.Yard	<b>SITE PLAN</b>	26889 STEPHANIE N. YARD Date Signed 1-9-10 ARIZONA, U.S.A. Expires 3-31-2011	HORIZ SCALE: 1" = 200' 							
	DESIGNED BY: T.Moody, M.Wirtanen, C. Helton	Reaches 3 and 4 with Aerial Photo									
	<table border="1" style="width: 100%; border-collapse: collapse;"> <thead> <tr> <th>REV</th> <th>DATE</th> <th>BY</th> <th>REVISION</th> </tr> </thead> <tbody> <tr> <td>3</td> <td>1-5-10</td> <td>MW</td> <td>As-Built</td> </tr> </tbody> </table>	REV	DATE	BY	REVISION	3	1-5-10	MW	As-Built	<b>Watson Woods Riparian Preserve</b> Project #: 08-158 WPF	FILE NAME: Watson Woods.pro PROJECT NO: 05-106-01AZ
REV	DATE	BY	REVISION								
3	1-5-10	MW	As-Built								

**AS BUILT DRAWINGS**

Construction Period  
 3-2-09 to 4-8-09

**NOTES**

1. STA 0+50 to 7+25 620 ft Channel Excavation  
Place spoil as shown on SHEET 6.
2. STA 0+25 to STA 1+80 Inlet Protection  
Backfill channel, Install Toe Rock and  
Brush Trenches
3. Vertical Bundles/Pole Clusters  
STA 1+00 to STA 7+50 (LEFT) 650 ft  
STA 0+50 to STA 3+00 (RIGHT) 250 ft  
STA 6+00 to STA 8+50 (RIGHT) 250 ft
4. Install Floodplain Pole Clusters  
STA 3+00 to STA 6+00 (RIGHT) 300 ft
5. Fabric over Seed  
STA 1+25 to STA 7+20 (LEFT) 600 ft  
STA 0+50 to STA 7+00 (RIGHT) 640 ft
6. STA 1+40 to 2+40 (R) 100 ft Brush Revetment  
STA 6+10 to 7+25 (L) 120 ft Brush Revetment  
STA 2+20 to STA 3+00 (R) 80 ft Erosion Log

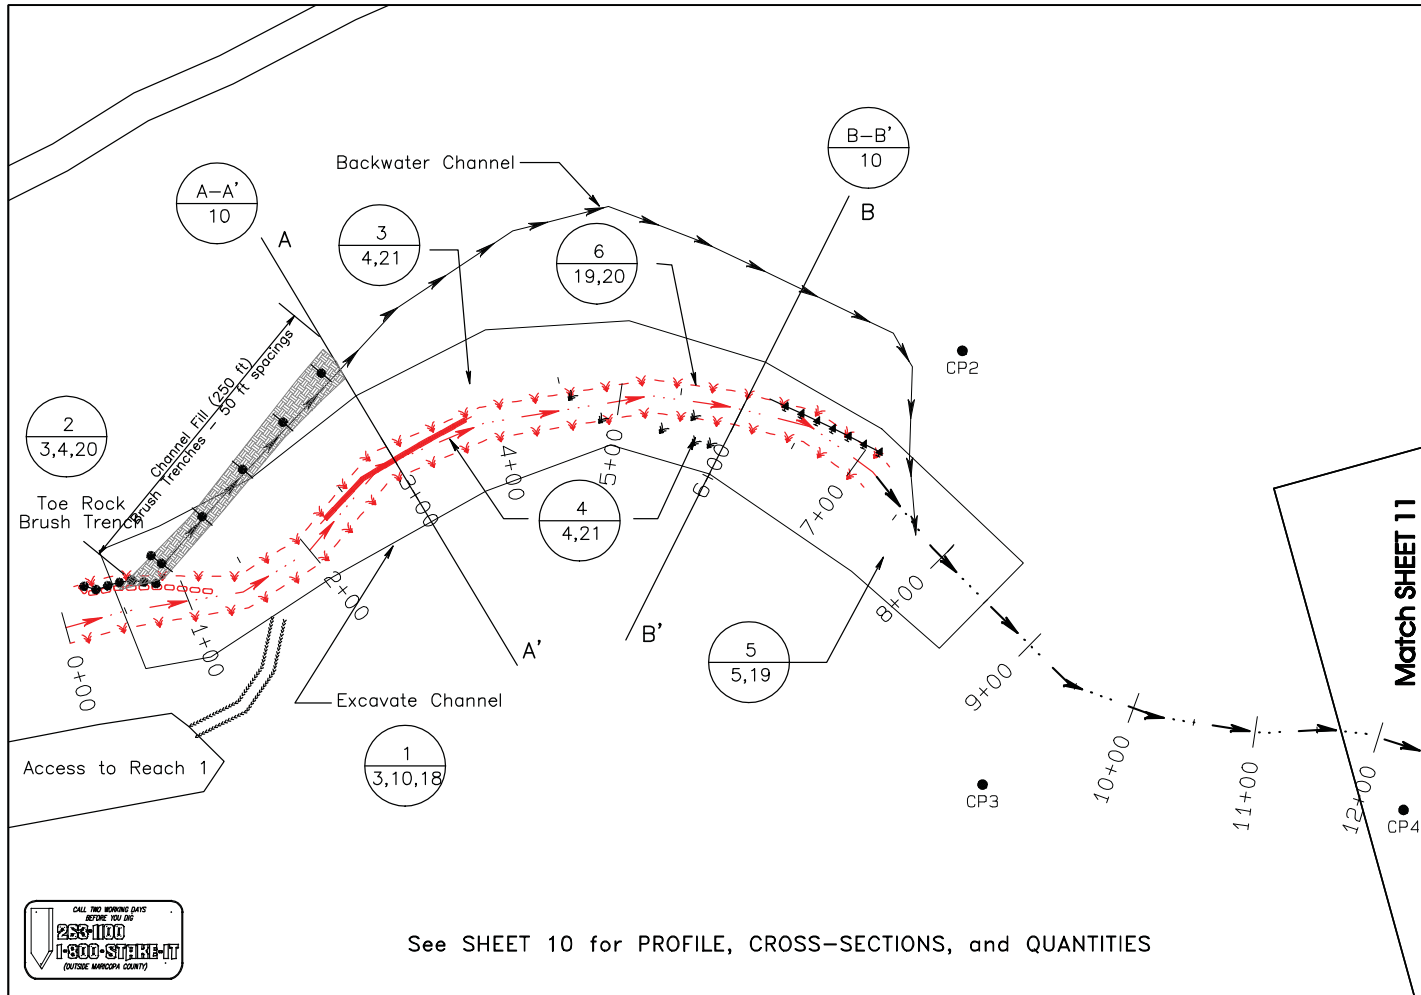

See SHEET 10 for PROFILE, CROSS-SECTIONS, and QUANTITIES

**LEGEND**

- Channel Thalweg
- Backwater Channel
- Existing Wetland
- Design Wetland
- Brush Revetment
- Toe Rock
- Erosion Log
- Brush Trench
- Vertical Bundles
- Pole Clusters
- Fabric over Seed
- Channel Fill

**SHEET Notes**



**Cross-Section**




**Natural Channel Design, Inc**  
 3410 S. Cocopah Dr.  
 Flagstaff, Arizona 86001  
 (928) 774-1178

DRAWN BY: M.Wirtanen, S.Yard			
DESIGNED BY: T.Moody, M.Wirtanen, C. Helton			
REV	DATE	BY	REVISION
3	1-5-10	MW	As-Built

**PLAN VIEW: Reach 1**  
 STA 0+00 to STA 12+00  
**Watson Woods Riparian Preserve**  
 Project #: 08-158 WPF



HORIZ SCALE: 1" = 100'		
FILE NAME: Watson Woods.pro	DATE: December 20, 2006	
PROJECT NO: 05-106-01AZ	SHEET: 9 of 22	


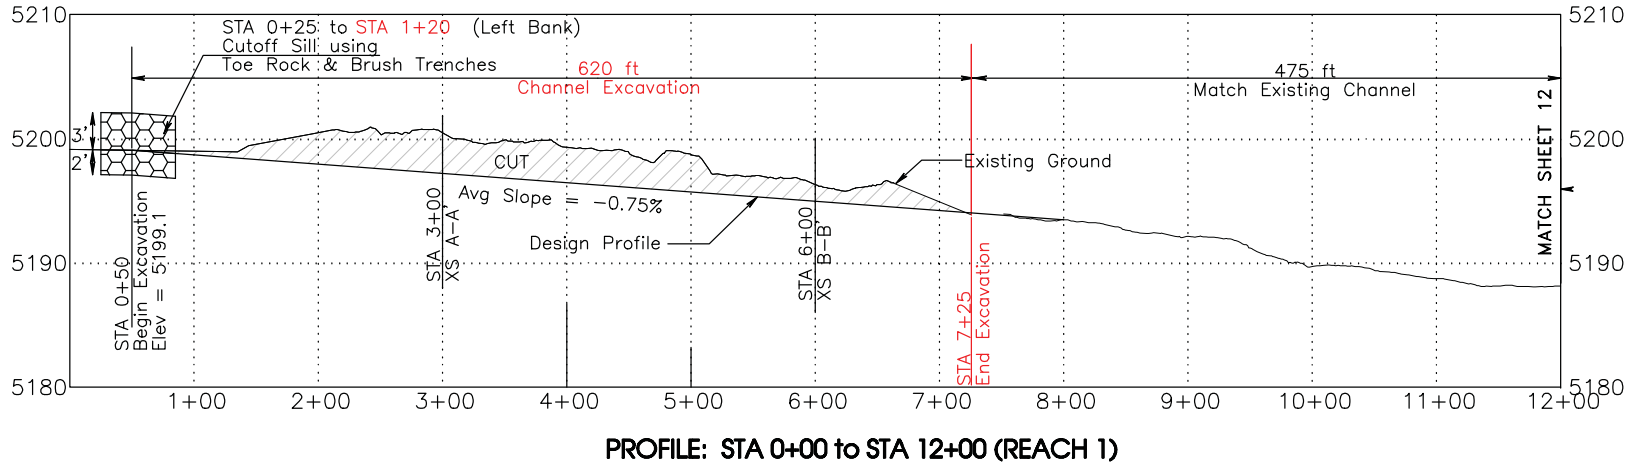


**AS BUILT DRAWINGS**

Construction Period  
 3-2-09 to 4-8-09

**REACH 1: MATERIAL QUANTITIES**

- Toe Rock: 40 cy
- Willow Clusters: 533 ea
- Vertical Bundles: 65 ea
- Seeding: 2 acres
- Fabric: 20 Rolls
- Brush Revetment: 220 ft
- Erosion Log: 80 ft

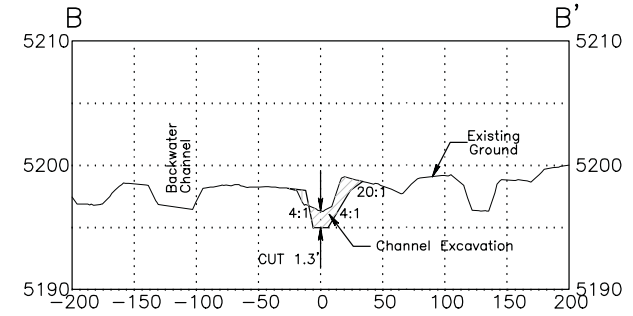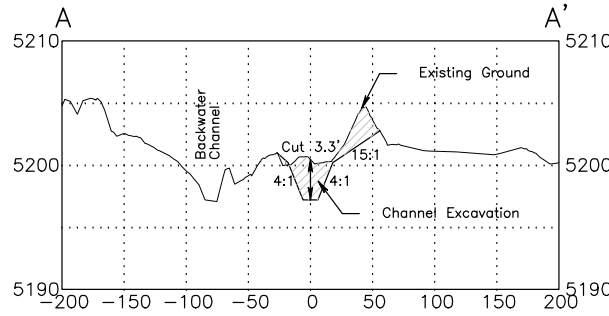

See SHEET 9 for PLAN VIEW and NOTES



**Natural Channel Design, Inc**  
 3410 S. Cocopah Dr.  
 Flagstaff, Arizona 86001  
 (928) 774-1178

DRAWN BY: M.Wirtanen, S.Yard			
DESIGNED BY: T.Moody, M.Wirtanen, C. Helton			
REV	DATE	BY	REVISION
3	1-5-10	MW	As-Built

**PROFILE and CROSS-SECTIONS  
 Reach 1**


**Watson Woods Riparian Preserve**  
 Project #: 08-158 WPF




HORIZ SCALE: 1" = 100'  
 VERT SCALE: 1" = 10'

FILE NAME: Watson Woods.pro	DATE: December 20, 2006
PROJECT NO: 05-106-01AZ	SHEET: <b>10 of 22</b>



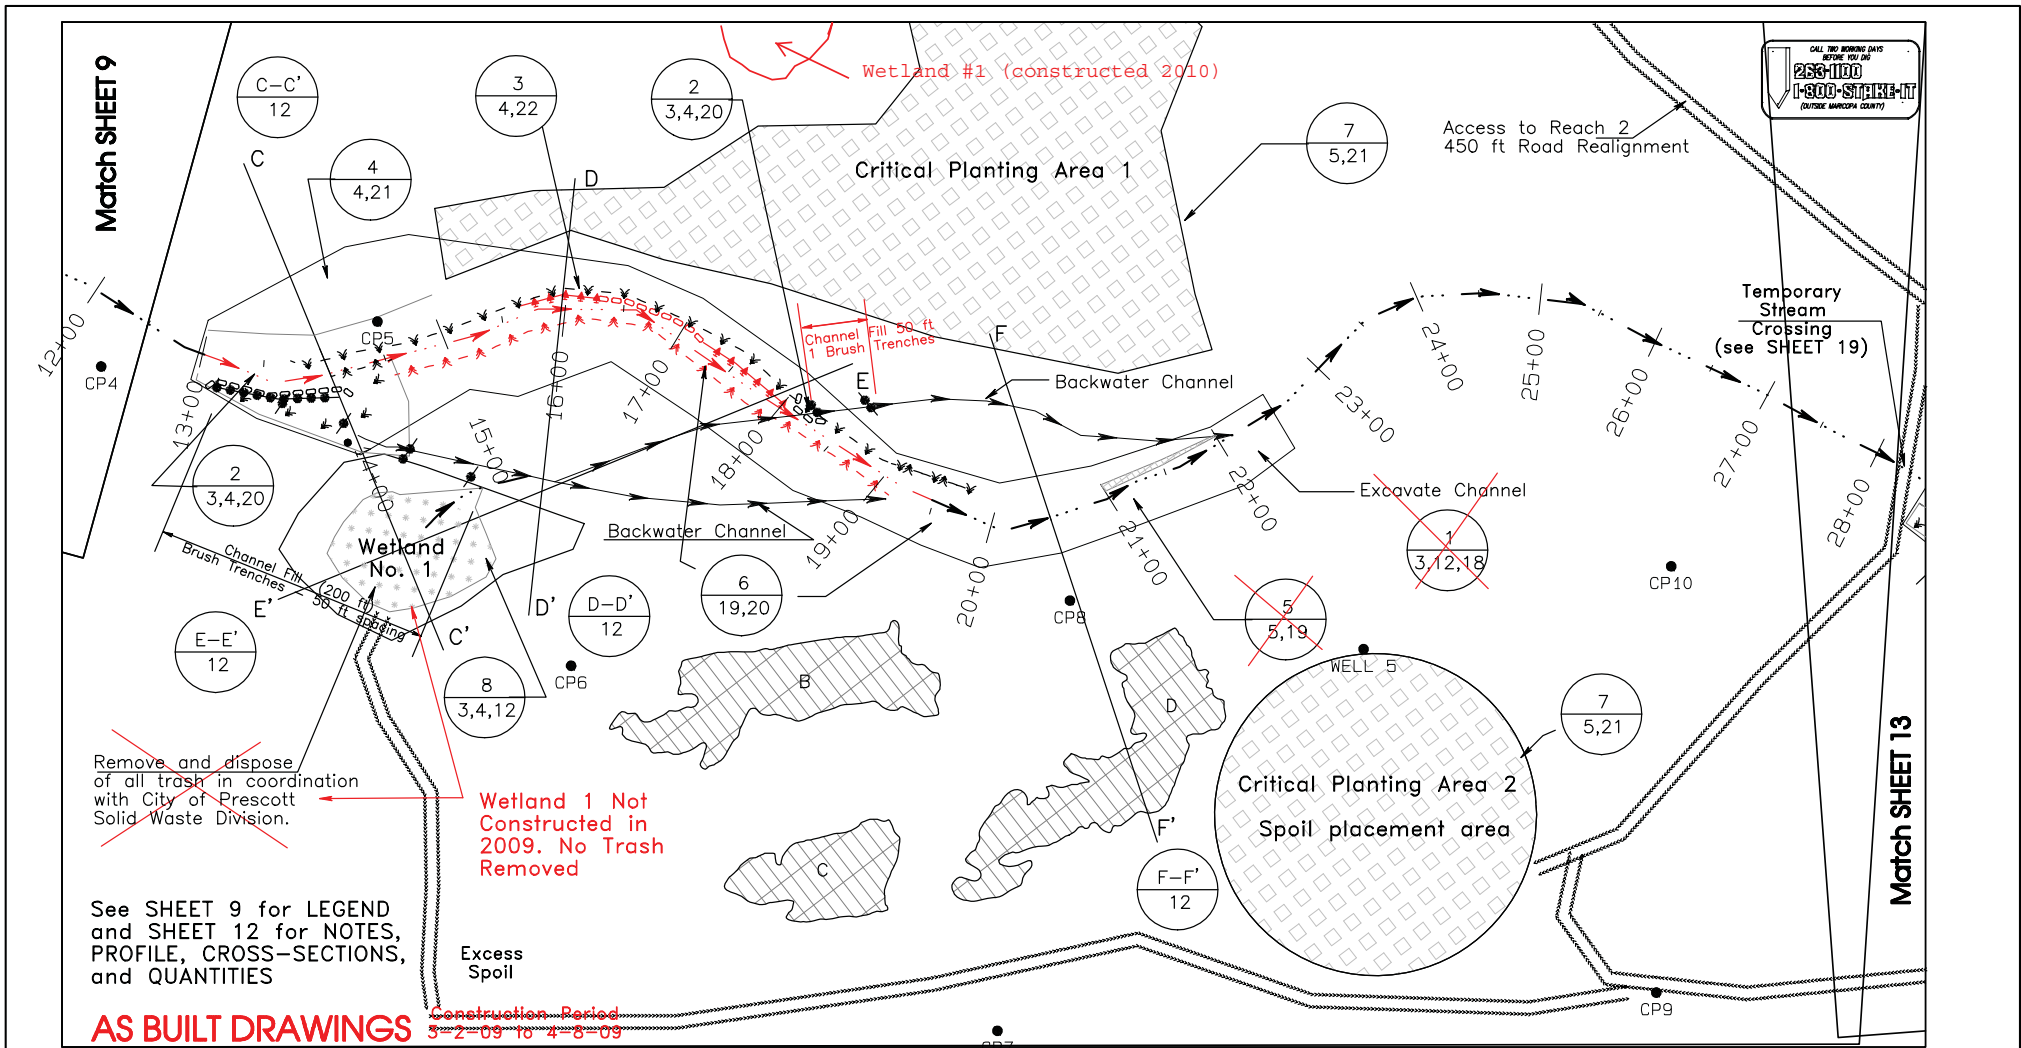

<p><b>Natural Channel Design, Inc</b>                  3410 S. Cocopah Dr.                  Flagstaff, Arizona 86001                  (928) 774-1178</p>	DRAWN BY: M.Wirtanen, S.Yard DESIGNED BY: T.Moody, M.Wirtanen, C. Helton	<b>PLAN VIEW: Reach 2</b> STA 12+00 to STA 28+00			HORIZ SCALE: 1" = 100' 														
	<table border="1"> <thead> <tr> <th>REV</th> <th>DATE</th> <th>BY</th> <th>REVISION</th> </tr> </thead> <tbody> <tr> <td>1</td> <td>5/3/07</td> <td>SNY</td> <td>Trash Note &amp; Crossing</td> </tr> <tr> <td>3</td> <td>1-5-10</td> <td>MW</td> <td>As-Built</td> </tr> </tbody> </table>	REV	DATE		BY	REVISION		1	5/3/07	SNY	Trash Note & Crossing	3	1-5-10	MW	As-Built	<b>Watson Woods Riparian Preserve</b> Project #: 08-158 WPF		FILE NAME: Watson Woods.pro PROJECT NO: 05-106-01AZ	DATE: December 20, 2006 SHEET: <b>11 of 22</b>
	REV	DATE	BY		REVISION														
1	5/3/07	SNY	Trash Note & Crossing																
3	1-5-10	MW	As-Built																
<b>AS BUILT DRAWINGS</b> Construction Period 3-2-09 to 4-8-09																			

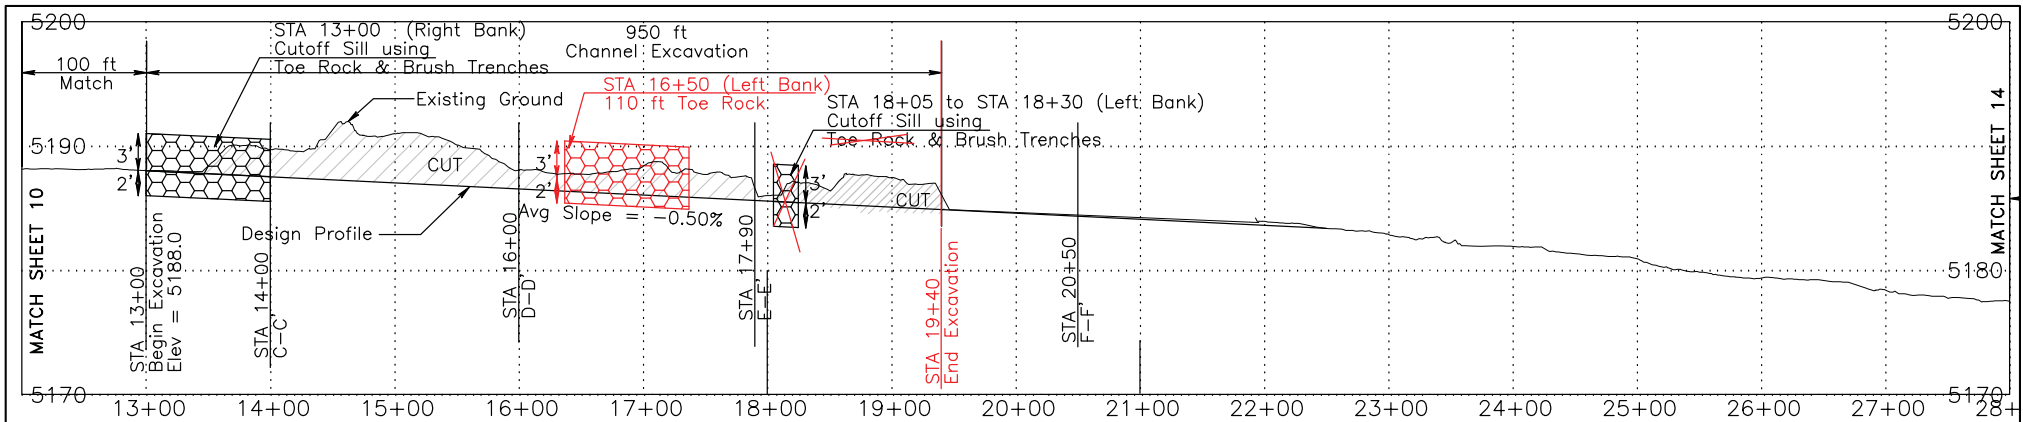

**NOTES**

1. STA 13+00 to 19+40 640 ft Channel Excavation.
2. STA 13+00 Rt (80 ft) Inlet Protection  
 STA 16+50 Lf (110 ft) toe rock.  
 STA 18+05 to STA 18+30 (35 ft) Inlet Protection  
 Backfill channel, Install Brush Trenches
3. STA 13+00 to STA 19+50 (RIGHT & LEFT) 650 ft  
 Install Vertical Bundles & Pole Clusters,
4. STA 14+00 to 14+50 (RIGHT) 50 ft  
 Install Floodplain Pole Clusters
5. STA 13+00 to STA 19+50 (RIGHT & LEFT)  
 Install fabric over seed.
6. STA 14+10 Rt (40 ft) -Brush Revetment  
 STA 17+20 Rt (70 ft) -Brush Revetment  
 STA 15+75 Lf (70 ft) -Erosion Log
7. Critical Planting Areas -  
 Plant Cottonwood/Willow Posts (Spring 2010)

**REACH 2: MATERIAL QUANTITIES**

- Toe Rock: 95 cy
- Willow Clusters: 312 ea
- Vertical Bundles: 32 ea
- Seeding: 6 acres
- Fabric: 14 rolls
- TRM Fabric: 70 ft
- Brush Revetment: 110 ft
- Erosion Log: 70 ft

**AS BUILT DRAWINGS**


Construction Period  
 3-2-09 to 4-8-09

**Natural Channel Design, Inc**  
 3410 S. Cocopah Dr.  
 Flagstaff, Arizona 86001  
 (928) 774-1178


DRAWN BY: M.Wirtanen, S.Yard			
DESIGNED BY: T.Moody, M.Wirtanen, C. Helton			
REV	DATE	BY	REVISION
3	1-5-10	MW	As-Built

**PROFILE and CROSS-SECTIONS  
 Reach 2**

**Watson Woods Riparian Preserve**  
 Project #: 08-158 WPF

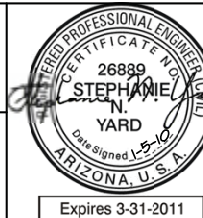





HORIZ SCALE: 1" = 100'  
 VERT SCALE: 1" = 10'

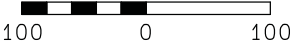


FILE NAME: Watson Woods.pro	DATE: December 20, 2006
PROJECT NO: 05-106-01AZ	SHEET: <b>12 of 21</b>

**PROFILE: STA 12+00 to STA 28+00**

See SHEET 11 for PLAN VIEW

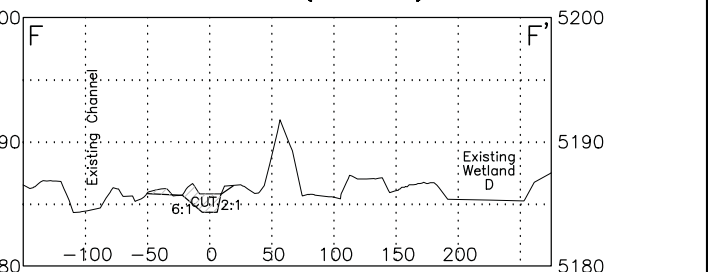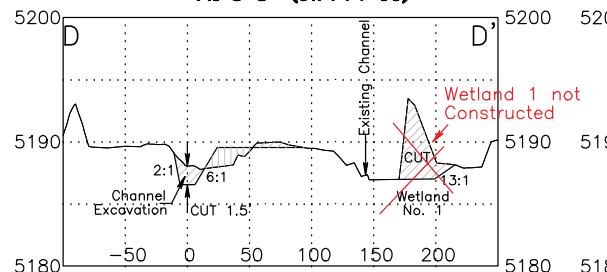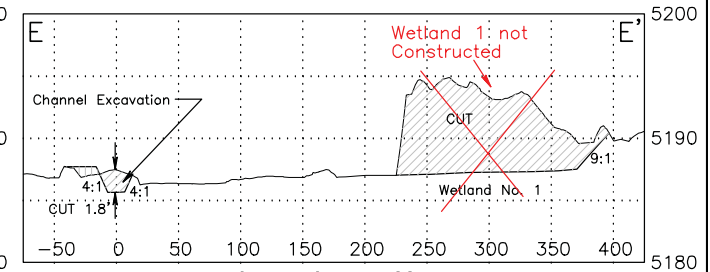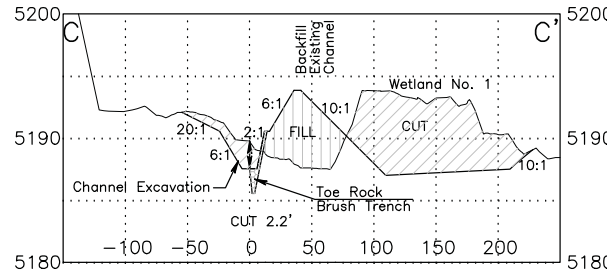

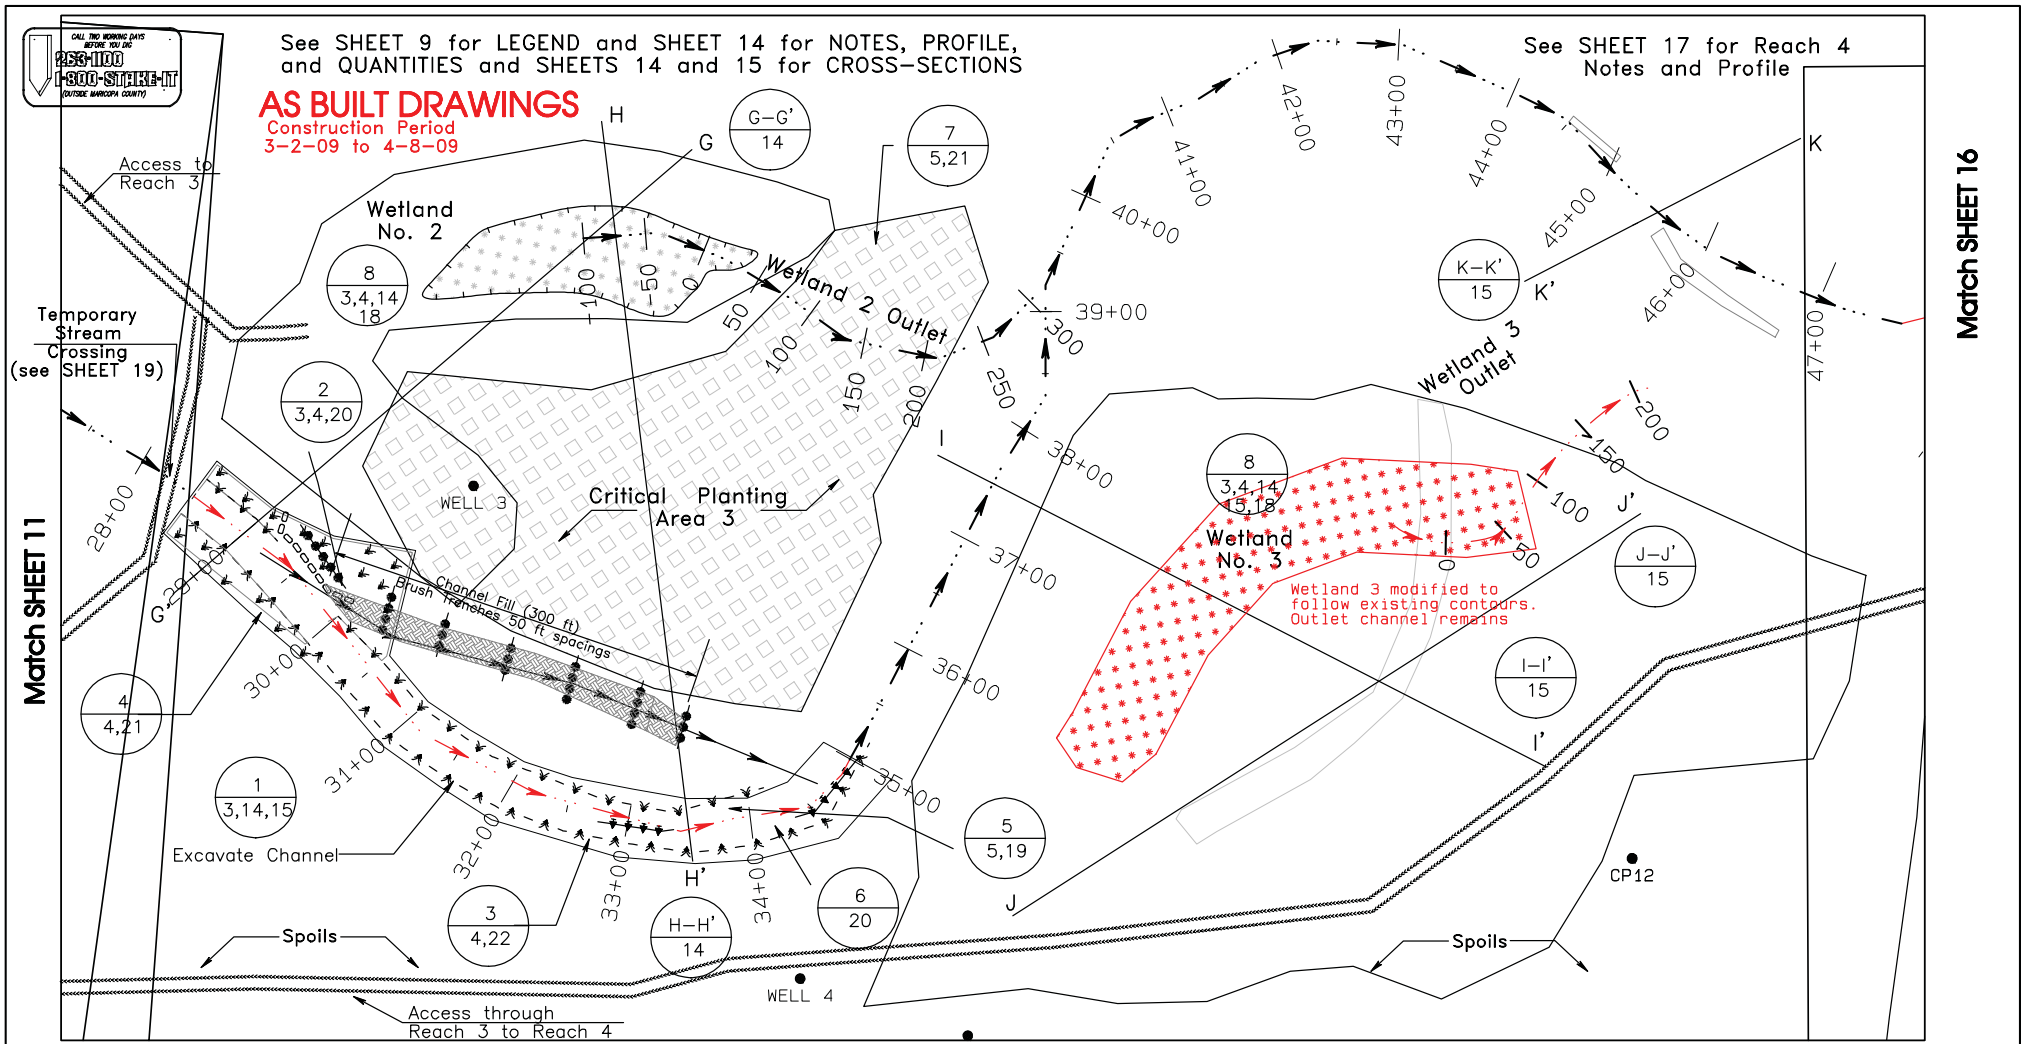

**Natural Channel Design, Inc**  
 3410 S. Cocopah Dr.  
 Flagstaff, Arizona 86001  
 (928) 774-1178

DRAWN BY: M.Wirtanen, S.Yard			
DESIGNED BY: T.Moody, M.Wirtanen, C. Helton			
REV	DATE	BY	REVISION
1	5/3/07	SNY	Notes and Crossing
2	12/10/08	MW	Wetland Outlets
3	1-5-10	MW	As-Built

**PLAN VIEW: Reach 3**  
 STA 28+00 to STA 48+00  
**Watson Woods Riparian Preserve**  
 Project #: 08-158 WPF



HORIZ SCALE: 1" = 100'

100 0 100


FILE NAME: Watson Woods.pro  
 PROJECT NO: 05-106-01AZ

DATE: December 20, 2006  
 SHEET: 13 of 22



**AS BUILT DRAWINGS**

Construction Period  
 3-2-09 to 4-8-09

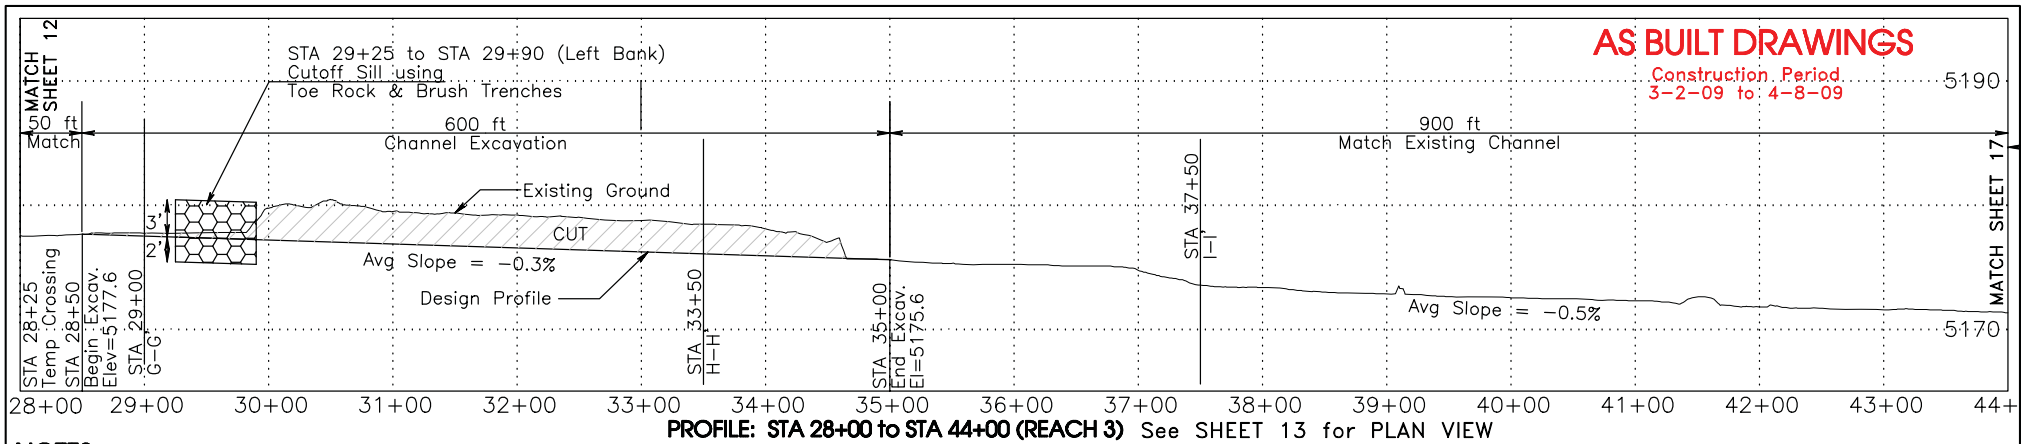


**NOTES**

1. STA 28+50 to 34+50 600 ft Channel Excavation. Place spoil as shown on SHEET 6.
2. STA 29+25 to STA 29+90 (80 ft) Backfill channel, Install Toe Rock and Brush Trenches
3. STA 28+50 to 29+25 & STA 30+00 to 31+00 (LEFT) 175 ft, STA 28+50 to 35+00 (RIGHT) 650 ft. Install Vertical Bundles & Pole Clusters
4. STA 28+50 to STA 30+50 (LEFT & RIGHT) 200 ft. Install Floodplain Pole Clusters
5. STA 28+50 to STA 35+00 (RIGHT & LEFT) Install fabric over seed.
6. STA 29+80 (LEFT) 40 ft Brush Revetment. STA 32+70 (RIGHT) 60 ft Brush Revetment. STA 34+50 (RIGHT) 50 ft Brush Revetment.
7. Critical Planting Area (Spring 2010)
8. Excavate Wetland Nos. 2 and 3, with Outlet Channels.


**PROFILE: STA 28+00 to STA 44+00 (REACH 3)** See SHEET 13 for PLAN VIEW

**REACH 3: MATERIAL QUANTITIES**

- Toe Rock: 40 cy
- Willow Clusters: 262 ea
- Vertical Bundles: 69 ea
- Seeding: 7.5 ac
- Fabric: 18 ea
- Brush Revetment: 160 ft
- Erosion Log: 120 ft

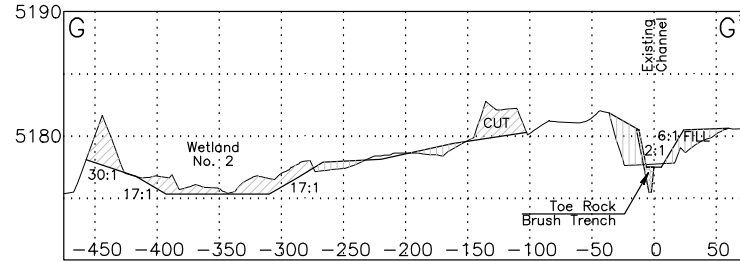


**XS G-G' (STA 29+00)**

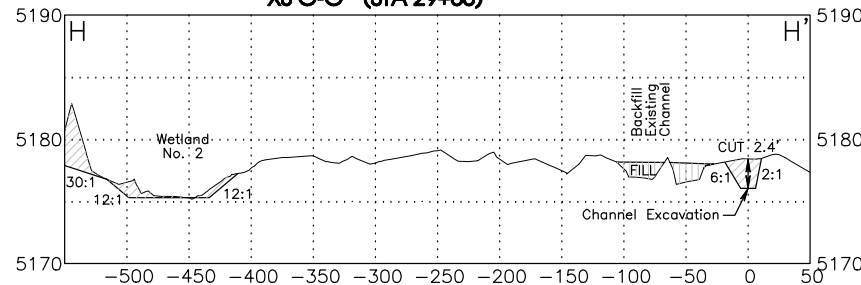


**XS H-H' (STA 33+50)**

**Wetland Outlet Channel Profiles**

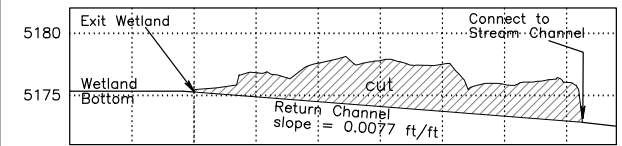

**Outlet Channel Profile Wetland 2**

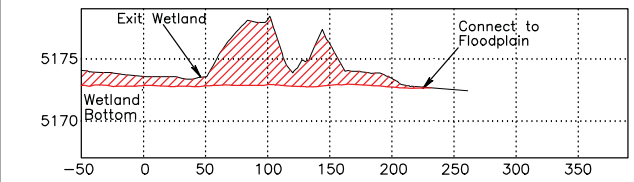

**Outlet Channel Profile Wetland 3**

**Natural Channel Design, Inc**

3410 S. Cocopah Dr.  
 Flagstaff, Arizona 86001  
 (928) 774-1178

DRAWN BY: M.Wirtanen, S.Yard

DESIGNED BY:  
 T.Moody, M.Wirtanen, C. Helton

REV	DATE	BY	REVISION
1	12/10/08	MW	Wetland Outlets
3	1-5-10	MW	As-Built

**PROFILE and CROSS-SECTIONS  
 Reach 3**



**Watson Woods Riparian Preserve**  
 Project #: 08-158 WPF




HORIZ SCALE: 1" = 100'  
 VERT SCALE: 1" = 10'




FILE NAME: Watson Woods.pro	DATE: December 20, 2006
PROJECT NO: 05-106-01AZ	SHEET: 14 of 22

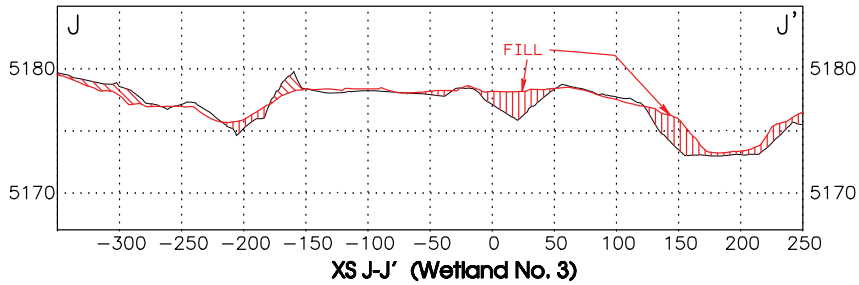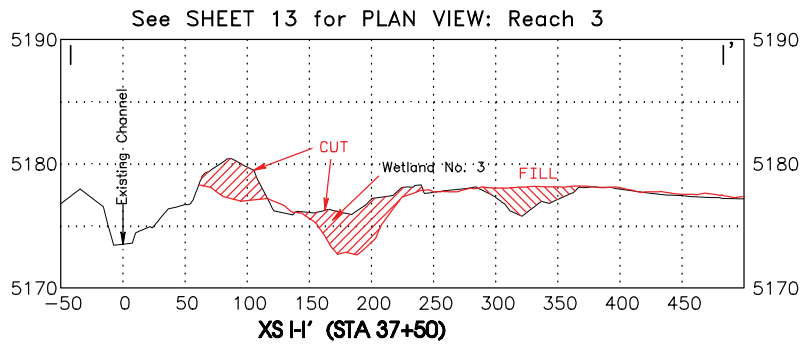


**Wetland Outlet Channel Profiles**

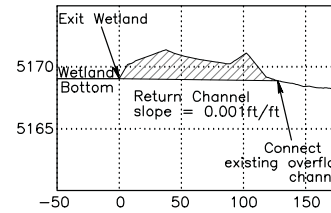

**Outlet Channel Profile Wetland 4**

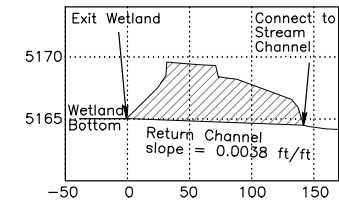

**Outlet Channel Profile Wetland 5**

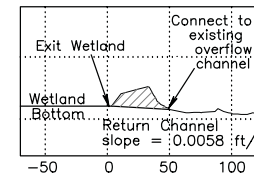


**Outlet Channel Profile Wetland 6**



**AS BUILT DRAWINGS**

Construction Period  
 3-2-09 to 4-8-09

See SHEETS 13 and 16 for PLAN VIEW: Reach 4

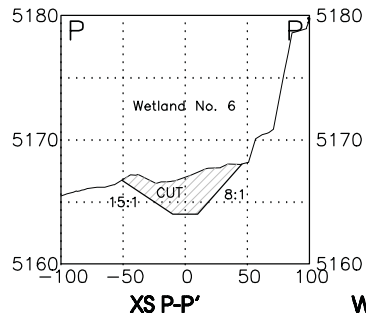

**Wetland No. 6**

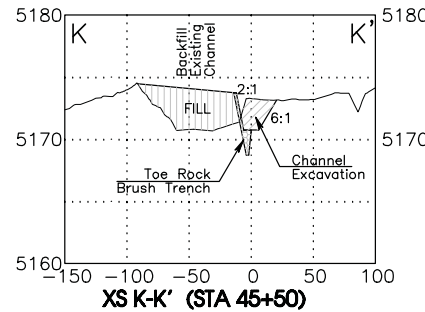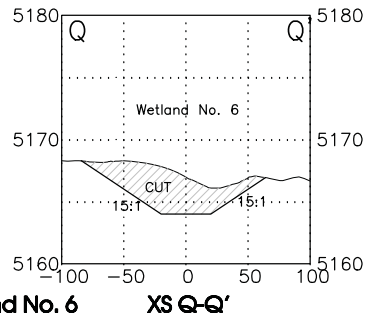

**Natural Channel Design, Inc**

3410 S. Cocopah Dr.  
 Flagstaff, Arizona 86001  
 (928) 774-1178

DRAWN BY: M.Wirtanen, S.Yard			
DESIGNED BY: T.Moody, M.Wirtanen, C. Helton			
REV	DATE	BY	REVISION
1	12/10/08	MW	Wetland Outlets
3	1-5-10	MW	As-Built


**CROSS-SECTIONS  
 Reach 3 and Reach 4**

**Watson Woods Riparian Preserve  
 Project #: 08-158 WPF**



Expires 3-31-2011


HORIZ SCALE: 1" = 100'  
 VERT SCALE: 1" = 10'

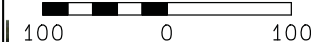

FILE NAME: Watson Woods.pro	DATE: December 20, 2006
PROJECT NO: 05-106-01AZ	SHEET: <b>15 of 22</b>


**AS BUILT DRAWINGS**

Construction Period  
 3-2-09 to 4-8-09

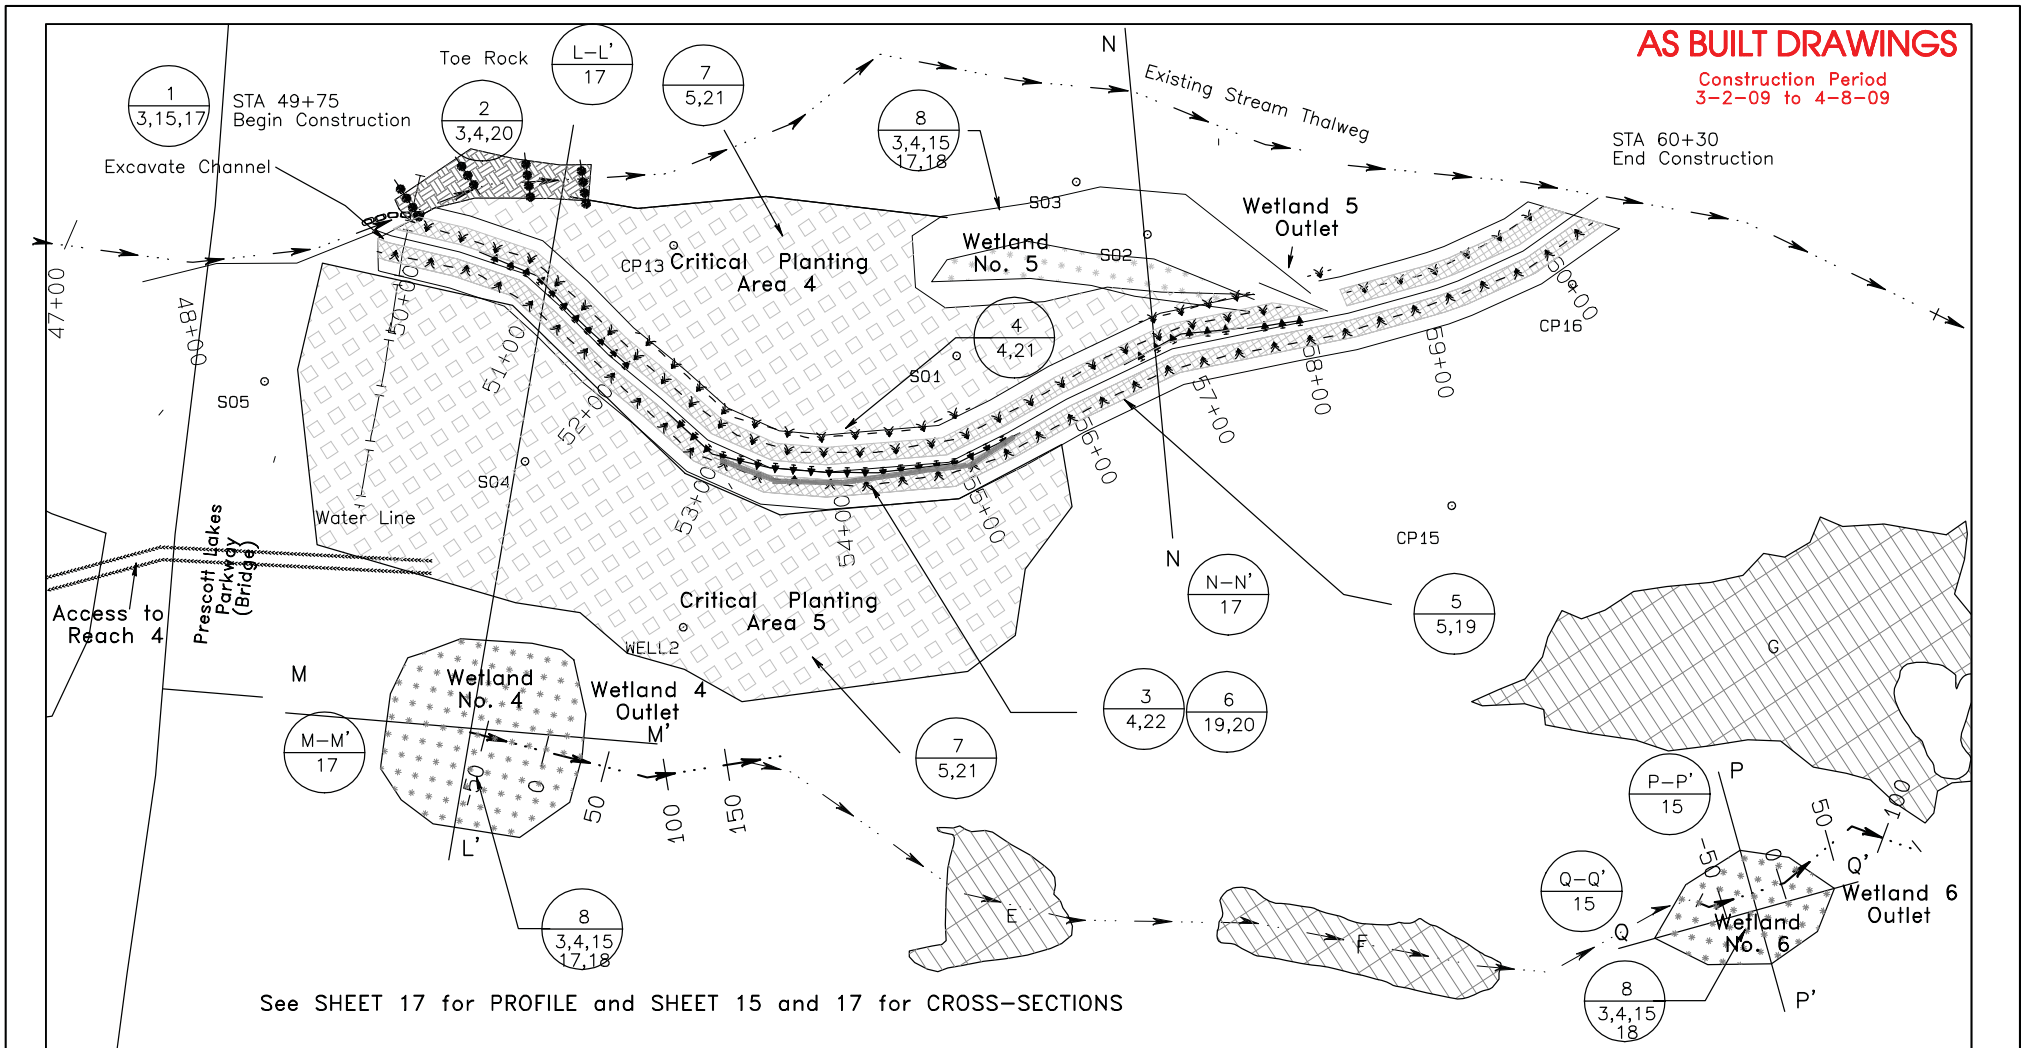

<p><b>Natural Channel Design, Inc.</b>                  3410 S. Cocopah Dr.                  Flagstaff, Arizona 86001                  (928) 774-1178</p>	DRAWN BY: M.Wirtanen,			<p><b>PLAN VIEW: Reach 4</b>                  STA 49+75 to STA 60+30</p>			HORIZ SCALE: 1" = 100' 		
	DESIGNED BY: S Yard, M.Wirtanen						<p><b>Watson Woods Riparian Preserve</b>                  Project #: 08-158 WPF</p>		
	REV DATE BY REVISION 1 12/10/08 MW Wetland Outlets 2 3-11-09 MW Realignment 3 1-5-10 MW As-Built					PROJECT NO:			SHEET:
						05-106-01AZ	<b>16 of 22</b>		



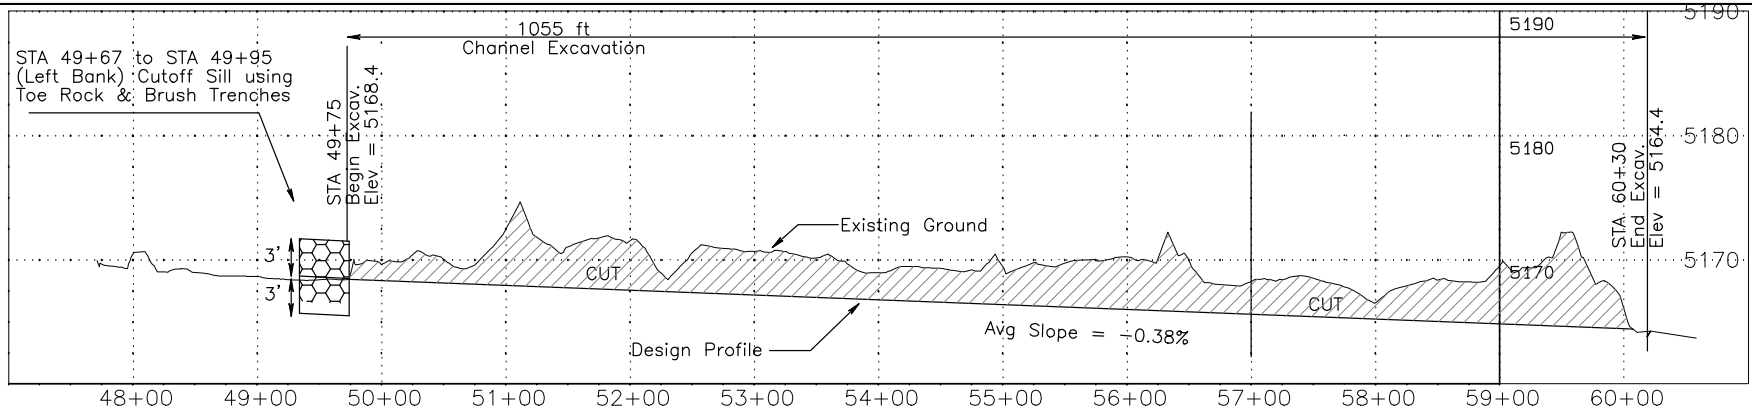


PROFILE: STA 44+00 to STA 60+00 (REACH 4)

**NOTES**


1. STA 49+75 to 60+30 1055 ft Channel Excavation. Place spoil as shown on SHEET 6.
2. STA 49+67 to STA 49+95 (70 ft) Backfill channel, Install Toe Rock and Brush Trenches
3. STA 49+75 to STA 60+30 Right and Left Install Vertical Bundles & Pole Clusters
4. STA 52+00 to 55+00 Left Install Floodplain Pole Clusters
5. STA 49+75 to STA 60+30 (RIGHT & LEFT) Install fabric over seed.
6. STA 53+10 (230 ft) - Coir Log  
 STA 56+75 (75 ft) - Brush Revetment  
 STA 57+50 (50 ft) - Brush Revetment
7. Critical Planting Area (4 ac) -scheduled for 2010
8. Excavate Wetland Nos. 4, 5 and 6 with Outlet Channels.  
 Plant wetland plugs and seed -scheduled for 2010

**REACH 3: MATERIAL QUANTITIES**


Toe Rock: 35 cy  
 Willow Clusters: 821 ea  
 Vertical Bundles: 199 ea  
 Seeding: 2 ac  
 Fabric: 33 ea  
 Brush Revetment: 125 ft  
 Erosion Log: 230 ft

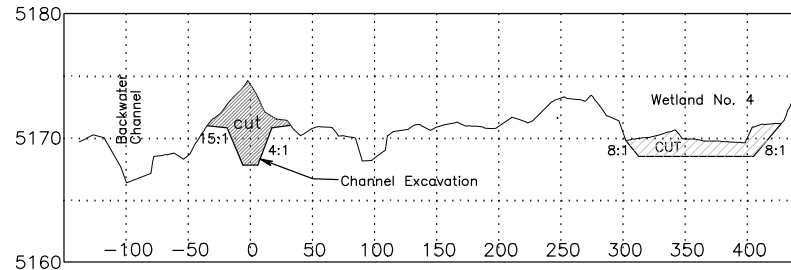

XS L-L' (STA 51+50)

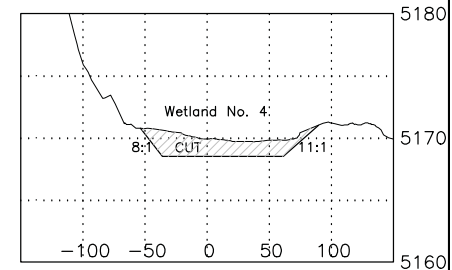

XS M-M' (Wetland No. 4)

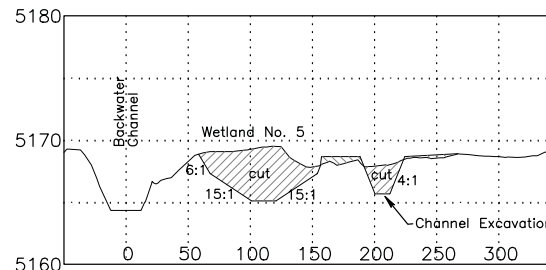

XS N-N' (STA 57+00)

**AS BUILT DRAWINGS**

Construction Period  
 3-2-09 to 4-8-09

See SHEET 16  
 for PLAN VIEW




<p><b>Natural Channel Design, Inc</b>                  3410 S. Cocopah Dr.                  Flagstaff, Arizona 86001                  (928) 774-1178</p>	DRAWN BY: M.Wirtanen, S.Yard			
	DESIGNED BY: T.Moody, M.Wirtanen			
	REV	DATE	BY	REVISION
1	3-11-09	MW	Realignment	
3	1-5-10	MW	As-Built	

**PROFILE and CROSS-SECTIONS**  
 Reach 4


**Watson Woods Riparian Preserve**  
 Project #: 08-158 WPF




HORIZ SCALE: 1" = 100' VERT SCALE: 1" = 10' 	
FILE NAME: Watson Woods.pro	DATE: December 20, 2006
PROJECT NO: 05-106-01AZ	SHEET: 17 of 22

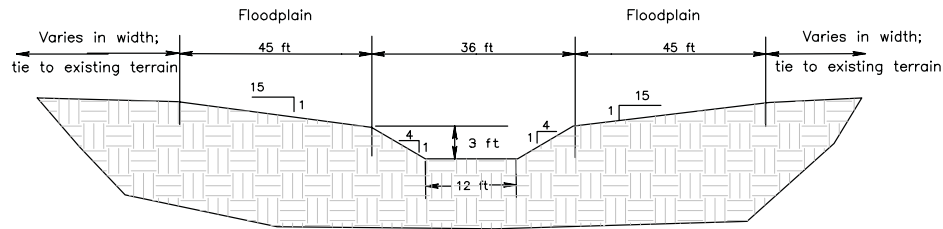

**BANKFULL CHANNEL CROSS-SECTION  
 Riffle Section**  
 (Not to Scale)

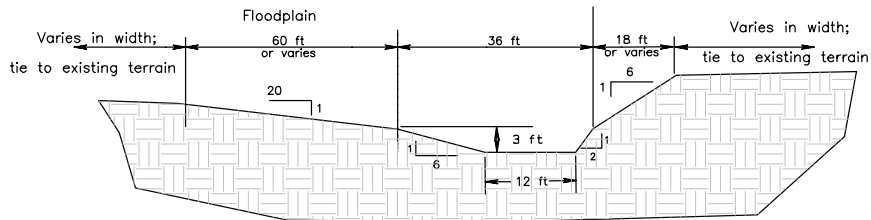


**BANKFULL CHANNEL CROSS-SECTION  
 Meander Section**  
 (Not to Scale)

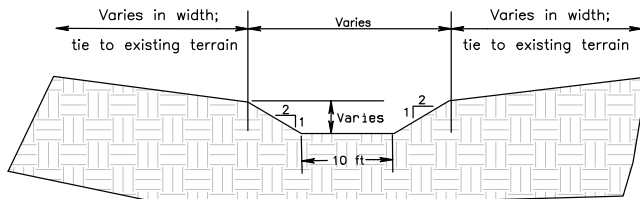


**WETLAND OUTLET CHANNEL CROSS-SECTION**  
 (Not to Scale)

(Not to Scale)

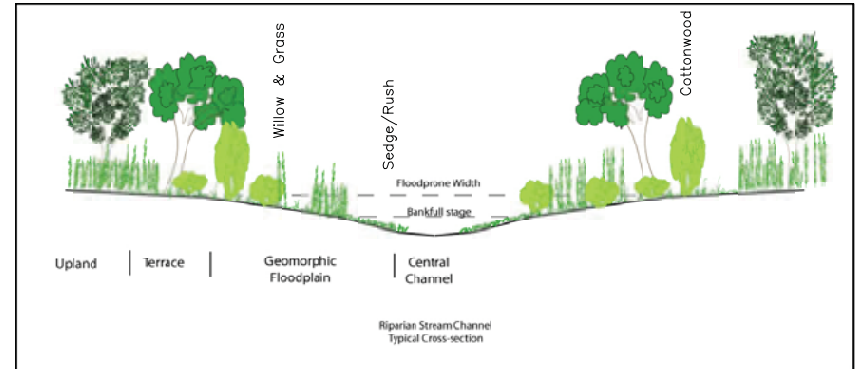

**Typical Channel Vegetation Zone Cross-Section**

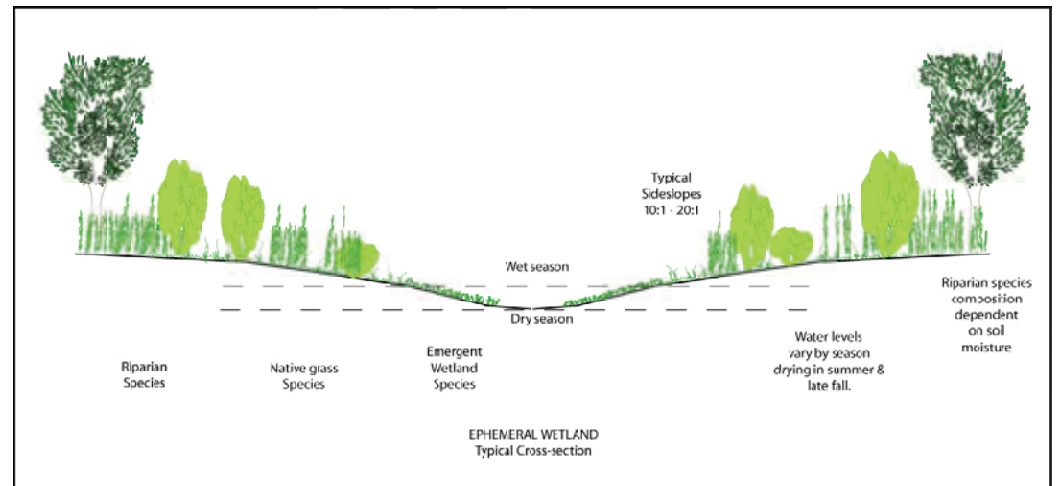

**Typical Wetland Vegetation Zone Cross-Section**



See SHEETS 3 & 4 for Earthwork and Revegetation Construction Specifications

**Natural Channel Design, Inc**  
 3410 S. Cocopah Dr.  
 Flagstaff, Arizona 86001  
 (928) 774-1178

DRAWN BY: M.Wirtanen, S.Yard			
DESIGNED BY: T.Moody, M.Wirtanen, C. Helton			
REV	DATE	BY	REVISION
1	12/10/08	MW	Wetland Outlets
3	1-5-10	MW	As-Built

**DETAILS:  
 Typical Channel & Vegetation X-Sects**

**Watson Woods Riparian Preserve**  
 Project #: 08-158 WPF



<b>AS-BUILT DRAWINGS</b> Construction Period 3-2-09 to 4-8-09	
FILE NAME: Watson Woods.pro	DATE: December 20, 2006
PROJECT NO: 05-106-01AZ	SHEET: <b>18 of 22</b>

See SHEET 5 for Construction Specifications

### Procedure for Erosion Control Fabric

Seed the streambank with native herbaceous seed and rake in to ensure good seed-soil contact. Slope varies-See "How to Install".




Step One: Seeding

Excavate two trenches as shown.




Step Two: Excavate Trench

Excavate an upstream key trench perpendicular to flow.

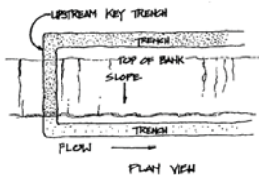


Step Three: Upstream Key Trench

Place fabric on streambank and in trenches and secure with a wedge-shaped wooden stake.

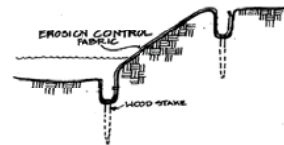


Step Four: Fabric Placement

After laying out the blanket, secure the fabric with wedge-shaped wooden stakes according to manufacturer's specs or suggested pattern.

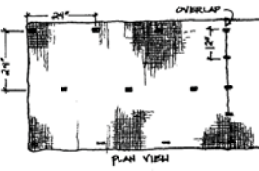

Step Five: Suggested Stake Layout


Backfill all trenches with excavated soil or small cobble and compact it.

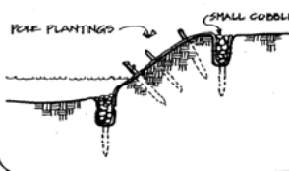

Step Six: Backfill

INTERAGENCY RIPARIAN/WETLAND PROJECT USDA-NRCS Plant Materials Center Aberdeen, ID 83210


See SHEET 3 for Construction Specifications and SHEETS 6, 7, and 11 for Road Realignment location.

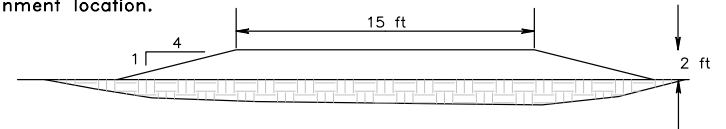

TYPICAL ROAD CROSS-SECTION

(Not to Scale)


See SHEET 3 for Construction Specifications and SHEETS 6, 7, 8, 11, 13 for Stream Crossing location.

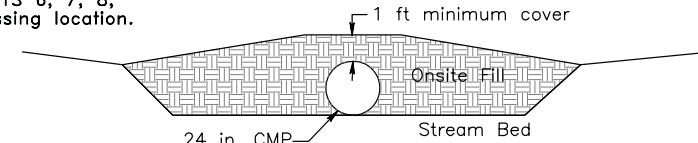

TEMPORARY STREAM CROSSING

(Not to Scale)

### EROSION CONTROL LOG INSTALLATION

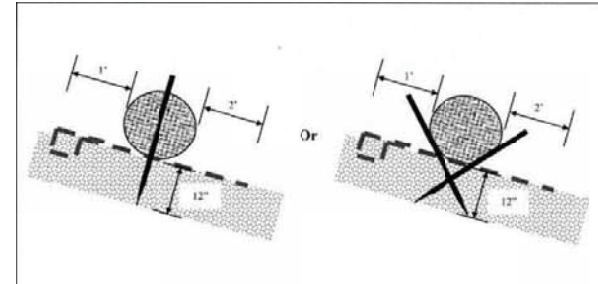

See SHEET 3 for Construction Specifications and SHEETS 9-17 for Erosion Control Log locations.



Natural Channel Design, Inc

3410 S. Cocopah Dr.  
 Flagstaff, Arizona 86001  
 (928) 774-1178

DRAWN BY: M.Wirtanen, S.Yard			
DESIGNED BY: T.Moody, M.Wirtanen, C. Helton			
REV	DATE	BY	REVISION
3	1-5-10	MW	As-Built

### DETAILS:

Erosion Fabric & Log, Road Access & Stream Crossing

Watson Woods Riparian Preserve

Project #: 08-158 WPF




AS-BUILT DRAWINGS  
 Construction Period  
 3-2-09 to 4-8-09

FILE NAME: Watson Woods.pro	DATE: December 20, 2006
PROJECT NO: 05-106-01AZ	SHEET: 19 of 22



See SHEET 3 for Construction Specifications

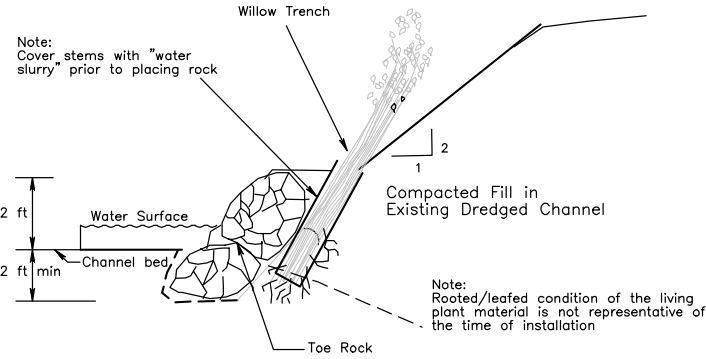

**TYPICAL TOE ROCK SECTION**  
(Not to Scale)

**SPECIFICATIONS FOR TOE ROCK**

Use well-graded, angular rock with bulk specific gravity greater than 1.7

Rock Riprap Rocks: Dmin = 6 in.  
 D50 = 9 in.  
 Dmax = 12 in.


**TOE ROCK VOLUME**

0.5 cubic yards per linear foot  
 Total Distance = 420 ft  
**TOTAL VOLUME = 210 CY**

**TOE ROCK LOCATIONS**

STA	DISTANCE
0+25 to 0+85 (left)	80 ft
13+00 to 14+00 (right)	80 ft
16+35 to 17+30 (left)	110 ft
29+25 to 29+90 (left)	80 ft
49+66 to 50+25 (left)	70 ft

NOTE: Toe rock shall be tied a minimum of 5 feet into bank at upstream and downstream ends.

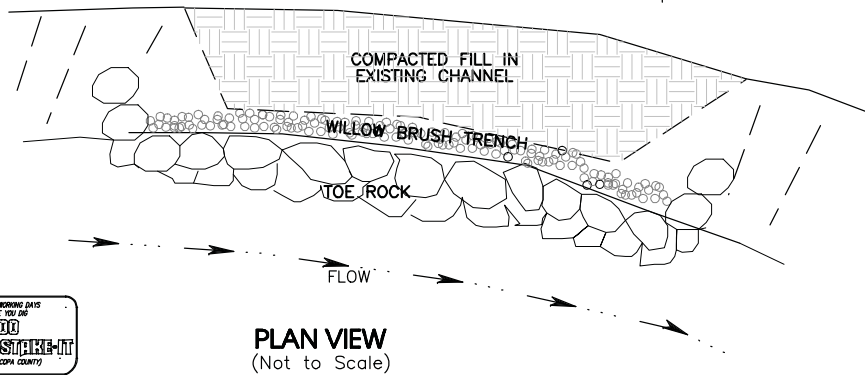


**PLAN VIEW**  
(Not to Scale)




**Procedure for Brush or Tree Revetment**

Overlap the trunk of one tree into the main branches of the next tree.

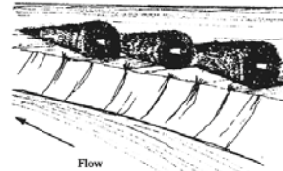


Secure the trees together at the main trunks using wire. Place t-posts along the revetment and secure rope from the posts to the revetment

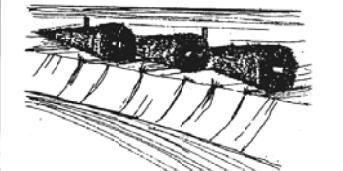


**Step One: Harvest & Stage Material**

Lower revetment into stream and fasten end of revetment to t-post placed at toe of bank.

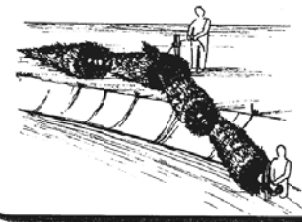


**Step Two: Fastening Revetment**

Lever the rest of the revetment into the stream, temporarily securing the revetment to the t-posts.

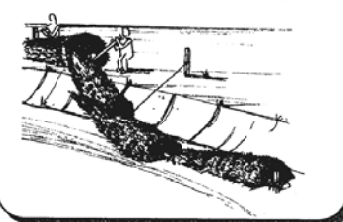


**Step Three: Begin Placement**

Pound t-posts next to the revetment and secure revetment to posts with wire.

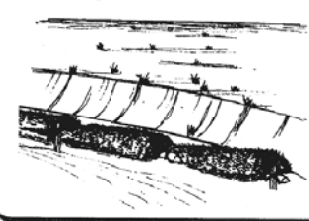

**Step Four: Final Placement**

Streambank can be knocked down on to the revetment. Slope should be seeded with grass and planted with willows.

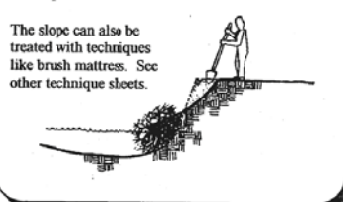

**Step Five: Final T-post Placement**

**Step Six: Optional Bank Shaping**

INTERAGENCY RIPARIAN/WETLAND PROJECT USDA-NRCS Plant Materials Center Aberdeen, ID 83210

**Natural Channel Design, Inc**

3410 S. Cocopah Dr.  
 Flagstaff, Arizona 86001  
 (928) 774-1178

DRAWN BY: M.Wirtanen, S.Yard			
DESIGNED BY: T.Moody, M.Wirtanen, C. Helton			
REV	DATE	BY	REVISION
3	1-5-10	MW	As-Built

**DETAILS:**  
**Toe Rock & Brush Trench, Brush Revetment**


**Watson Woods Riparian Preserve**  
 Project #: 08-158 WPF




**AS-BUILT DRAWINGS**  
 Construction Period  
 3-2-09 to 4-8-09

FILE NAME: Watson Woods.pro	DATE: December 20, 2006
PROJECT NO: 05-106-01AZ	SHEET: 20 of 22

NOTES:  
 DRAWING NOT TO SCALE

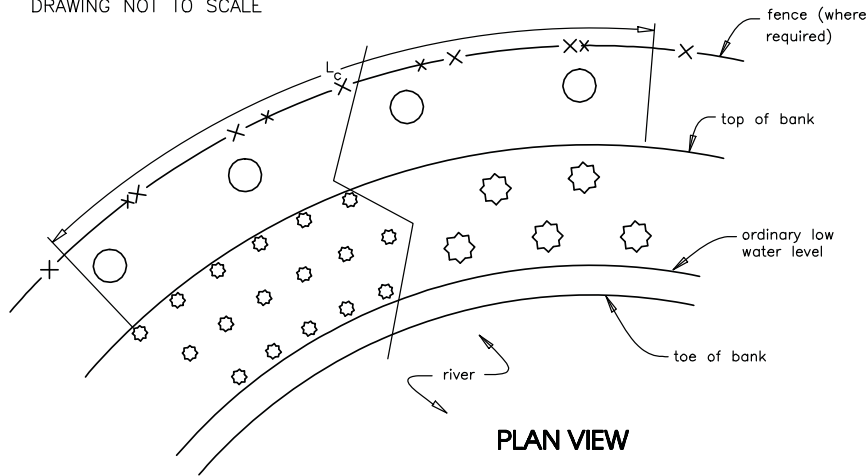

PLAN VIEW

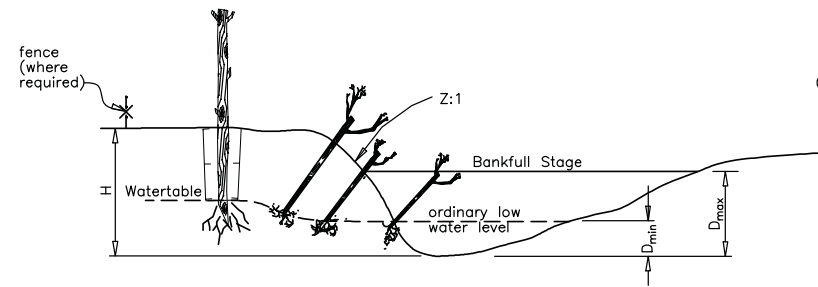

SECTION VIEW

See SHEETS 4 & 5 for Revegetation Specifications

- REFERENCES:  
 Practical Streambank Bioengineering Guide (1998-NRCS ID PMC)  
 Streambank and Shoreline Protection, EFH-16 (1996-NRCS)  
 USDA NRCS Oregon Standard Drawing No. OR-A-533A1  
 USDA NRCS Oregon Standard Drawing No. OR-A-520A  
 USDA NRCS Washington Standard Drawing No. WA-BIO-0030

**BANK PLANTINGS**

**POLE PLANTINGS**  
 Staggered 4 ft. x 4 ft. placement of dormant native stakes or poles.

Species Willows  
 Dia 3/4 to 2 in.  
 Length 2 to 4 ft.

**POLE CLUSTERS**  
 (see also SHEET 22)

Dormant native poles placed in cluster holes at 4 ft spacings (8 ft when planted between vertical bundles)

Species Willows  
 Dia 3/4 to 2 in.  
 Length 2 to 4 ft.

**POST PLANTINGS**


Native dormant posts at 10 ft spacings.

Species Cottonwood  
 Dia 2 to 3 in.  
 Length 6 to 8 ft.

**CRITICAL PLANTING AREAS**


**POLE PLANTINGS**  
 Staggered 50 ft. x 50 ft. placement of dormant poles either singly or in clusters

**POST PLANTINGS**  
 Staggered 50 ft. x 50 ft. placement of dormant poles in clusters of three

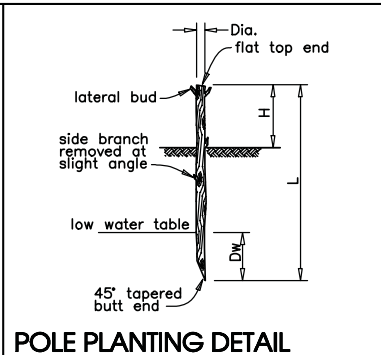


POLE PLANTING DETAIL

NOTES  
 Use 1/2 to 3/4 in. cuttings  
 Plant cutting perpendicular to the bank.  
 Holes around poles filled with dirt/water slurry.

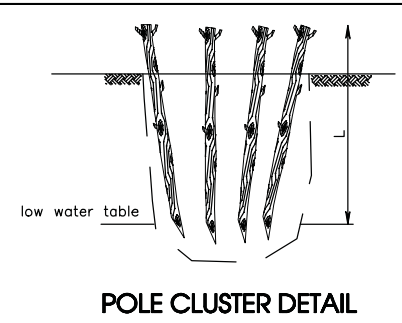

NOTES  
 Use 1/2 to 3/4 in. cuttings.  
 In holes excavated with a backhoe, place around 8 to 10 cuttings in hole to maximize sprouting success per effort.  
 Holes are backfilled with excavated material and watered.

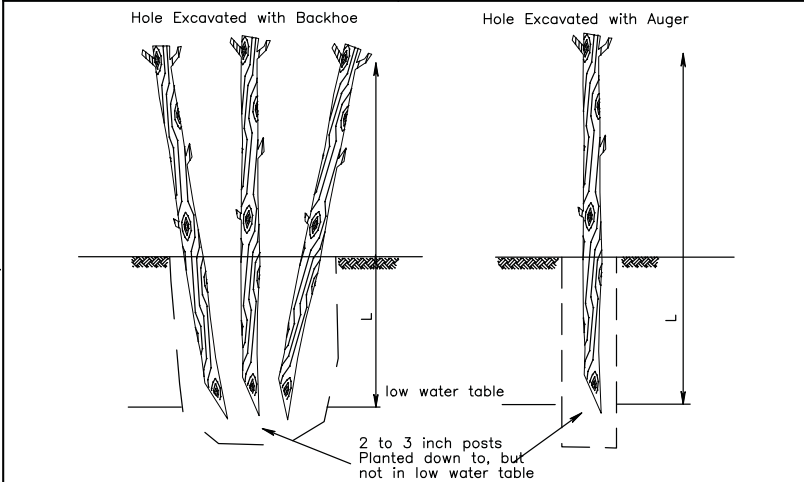

POST PLANTING DETAIL

NOTES:  
 Use 2 to 3 in. cuttings.  
 Holes are backfilled with excavated material and watered.

**Natural Channel Design, Inc**  
 3410 S. Cocopah Dr.  
 Flagstaff, Arizona 86001  
 (928) 774-1178

DRAWN BY: M.Wirtanen, S.Yard			
DESIGNED BY: T.Moody, M.Wirtanen, C. Helton			
REV	DATE	BY	REVISION
3	1-5-10	MW	As-Built

**DETAILS:**  
 Dormant Pole, Cluster, and Post Plantings



**Watson Woods Riparian Preserve**  
 Project #: 08-158 WPF

Expires 3-31-2011

**AS-BUILT DRAWINGS**  
 Construction Period  
 3-2-09 to 4-8-09


FILE NAME: **Watson Woods.pro**  
 PROJECT NO: **05-106-01AZ**

DATE: December 20, 2006  
 SHEET: **21** of **22**

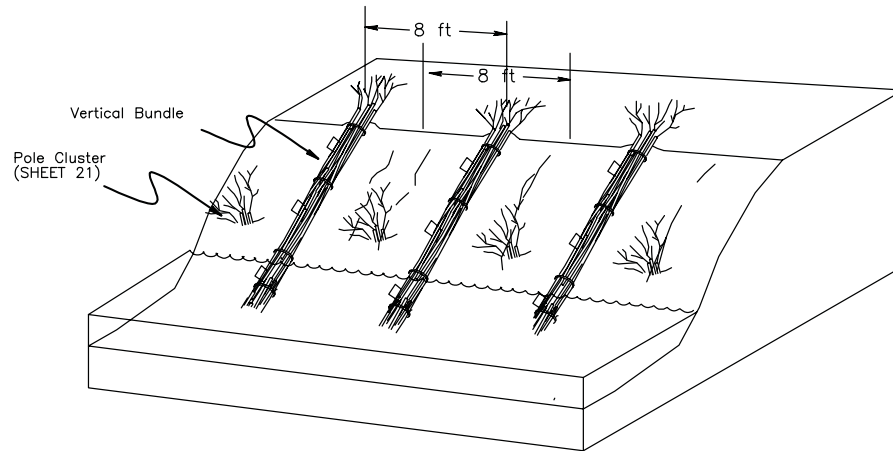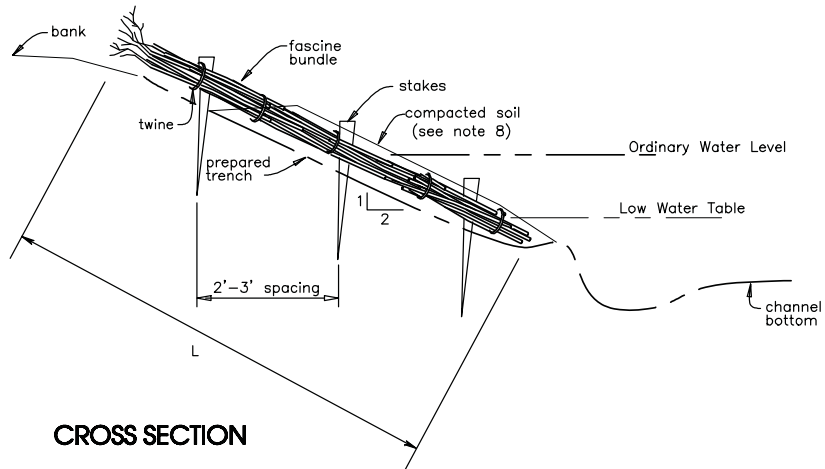

CROSS SECTION

ISOMETRIC VIEW

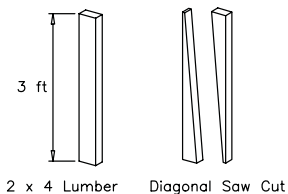

DEAD STOUT STAKES

NOTES

1. Cuttings shall be dormant, stripped of side branches, and soaked 3 to 7 days.
2. Cuttings shall be 3/4 to 2 inches in diameter and typically 3-6 stems per bundle.
3. Bundles shall be tied with untreated twine about every 2 feet.
4. Excavate a vertical trench with a slope of 2:1 or more in the streambank. Make sure the bottom of the trench will still be under water during low flows.
5. The trenches should be excavated on 8 foot centers with pole clusters inserted in between to ensure adequate protection and to encourage rapid growth to fill in between the bundles. (Trenches on 4 foot centers when planted without pole clusters).
6. Place bundle in the trench with the cut ends in the water.
7. Secure bundles to back of trench with wooden stakes at about 3 foot spacings.
8. "Muddy" in bundles with water and soil (covering the bundles 1 to 2 inches deep)
9. Leave approximately 30 percent of upper branches exposed.
10. Tops of cuttings are cut off after placement.

See SHEETS 4 & 5 for Revegetation Specifications

REFERENCES:  
 Practical Streambank Bioengineering Guide (1998-NRCS ID PMC)  
 Streambank and Shoreline Protection, EFH-16 (1996 - NRCS)  
 USDA NRCS Oregon Standard Drawing No. OR-A-520A  
 USDA NRCS Washington Standard Drawing No. WA-BIO-0066

DRAWING NOT TO SCALE.  
 DRAWING MUST BE ADAPTED TO THE SPECIFIC SITE.



**Natural Channel Design, Inc**

3410 S. Cocopah Dr.  
 Flagstaff, Arizona 86001  
 (928) 774-1178

DRAWN BY: M.Wirtanen, S.Yard			
DESIGNED BY: T.Moody, M.Wirtanen, C. Helton			
REV	DATE	BY	REVISION
3	1-5-10	MW	As-Built

**DETAIL:  
 Vertical Bundles**

**Watson Woods Riparian Preserve**  
 Project #: 08-158 WPF



Expires 3-31-2011

**AS-BUILT  
 DRAWINGS**  
 Construction Period  
 3-2-09 to 4-8-09

FILE NAME: Watson Woods.pro	DATE: December 20, 2006
PROJECT NO: 05-106-01AZ	SHEET: 22 of 22




# Watson Woods Riparian Preserve Restoration Project Post Flood Repair (January 2010) Arizona Water Protection Fund Project 08-158 WPF


Prepared for: Prescott Creeks  
 119 Grove Ave  
 Prescott, AZ 86301

Prepared by: Natural Channel Design, Inc.

## AS BUILT DRAWINGS

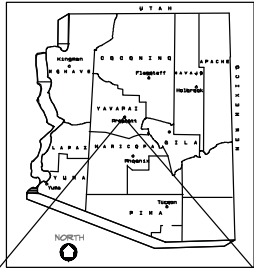

LOCATION MAP

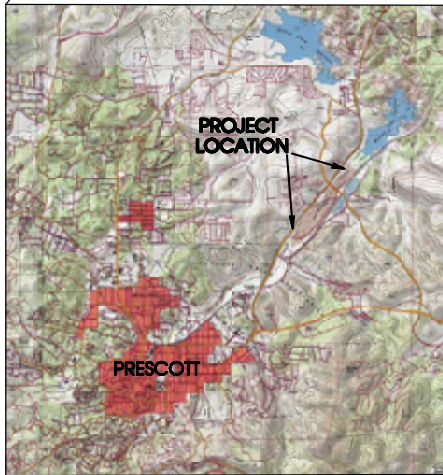

Sections 23 - 24, T14N, R2W  
 Prescott, Yavapai County, Arizona



Granite Creek - Prescott, Arizona

Stream Project Length: 6,000 feet (1.1 sq mi)

Construction Period: Nov 8 - Dec 8, 2010  
 Subcontractors: Fann Contracting  
 American Conservation Experience



INDEX OF DRAWINGS	
SHEET NO.	TITLE
1	COVER SHEET: Location, Index, Materials
2	General Notes & Construction Specifications
3	CONSTRUCTION SPECIFICATIONS: Earthwork, Structures and Revegetation Plan
4	CONSTRUCTION SPECIFICATIONS: Revegetation Plan Continued
5	PROJECT SITE: Control, Access, Spoil Areas
6	PLAN VIEW, PROFILE & CROSS SECTIONS: Reach 1
7	PLAN VIEW & CROSS SECTIONS: Reach 2
8	PLAN VIEW & CROSS SECTIONS: Reach 3
9	DETAILS: Willow Plantings
9	DETAILS: Typical Channel Cross Sections, Bank Sloping
9	DETAILS: Coir Log & Erosion Control Fabric Installation
10	DETAILS: Toe Rock & Temporary Stream Crossing
11	DETAILS: Brush Revetment & Log Sill

MATERIAL LIST	
<b>REACH 1</b>	
<b>EARTHWORK</b>	
Channel Excavation, Bank Sloping	460 cy
<b>STRUCTURES</b>	
Toe Rock	30 cy
Non-Woven Geotextile	67 sq yd
Log Sills (18-24" logs, 15-20 ft long) 2-30 ft, 2-20 ft	4 ea
<b>VEGETATION</b>	
Willow Cuttings (Aroyo, Coyote)	1224 ea
Seeding	0.6 ac
Erosion Control Fabric -Single Net	9 ea (8'x96' rolls)
Erosion Control Fabric -Double Net	8 ea (8'x96' rolls)
<b>REACH 2</b>	
<b>EARTHWORK</b>	
Mound Excavation	1500 cy
Bank Sloping	65 cy
<b>STRUCTURES</b>	
Toe Rock	40 cy
Non-Woven Geotextile	77 sq yd
<del>Temporary Stream Crossing-Culvert</del>	<del>1 ea 24 in x 12ft CMP</del>
Log Sill (18-24" logs, 30 ft long)	1 ea
<b>VEGETATION</b>	
Willow Cuttings (Aroyo, Coyote)	970 ea
Cottonwood Posts	158 ea
Seeding	0.5 ac
Erosion Control Fabric -Single Net	2 ea (8'x96' rolls)
Erosion Control Fabric -Double Net	6 ea (8'x96' rolls)
<b>REACH 3</b>	
<b>EARTHWORK</b>	
Bank Sloping	250 cy
<b>STRUCTURES</b>	
Toe Rock Repair	1 cy
Coir Log (12"x10' logs)	15 ea
Brush Revetment (1 tree/4 ft, 6 ft trees min)	40 ea
<b>VEGETATION</b>	
Willow Cuttings (Aroyo, Coyote)	250 ea
Seeding	0.5 ac
Erosion Control Fabric -Single Net	2 ea (8'x96' rolls)
Erosion Control Fabric -Double Net	6 ea (8'x96' rolls)

**Natural Channel Design, Inc**

3410 S. Cocopah Dr.  
 Flagstaff, Arizona 86001  
 (928) 774-1178

DRAWN BY: M.Wirtanen, R.Lyman			
DESIGNED BY: M.Wirtanen, A.Haden			
REV	DATE	BY	REVISION
1	3-3-11	mw	As-Built

**COVER SHEET: Location, Index, Materials**

Watson Woods Riparian Preserve Restoration Project  
 Post Flood Repair (January 2010)  
 Project #: 08-158 WPF



**AS-BUILT DRAWINGS**  
 Construction Period  
 Nov 8 - Dec 8, 2010

FILE NAME: Feb 10 design.pro	DATE: March 22, 2010
PROJECT NO: 08-158WPF	SHEET: 1 of 11

Expires 3-31-2011

**GENERAL NOTES**

1. Topographic maps were prepared in 2009 by Vertical Mapping Resources, Inc. with additional topographic survey in February 2010 by Natural Channel Design, Inc.
2. Project survey data provides the most accurate representation of site topographic conditions. All existing conditions are to be verified in the field prior to construction. Any adjustments from the drawings to be made as directed by the ENGINEER.
3. All stationing refers to base line of construction and is measured horizontal distance.
4. No representation is made as to the existence or nonexistence of any utilities, public or private. Absence of utilities on these drawings IS NOT assurance that no utilities are present. The existence, location and depth of any utility must be determined by the contractor prior to any excavation. Call before you dig, 1-800-STAKE-IT.
5. Construction activities will be conducted in a manner consistent with all safety regulations and requirements of Sections 404, 401, and 402 of the Clean Water Act (ACOE), and other permitting required by the City of Prescott, Yavapai County (grading permit), etc.
6. Installation shall be constructed to the lines and grades as shown on the drawings or as staked in the field by the ENGINEER, recognizing there is variation in nature.

**CONSTRUCTION MANAGEMENT**

Construction is timed to allow for the driest conditions, the lowest chance of flood flows, to provide the least disturbance to wildlife and the optimum establishment of native plant species. Earthwork and revegetation activities will be completed in as quick a time frame as possible, reducing the time of disturbance and maximizing the healing of disturbed areas and establishment of native vegetation.

**Construction Supervision**

Supervision shall be provided for the earthwork, structural and revegetation tasks. Supervisory personnel shall have an understanding of the natural channel design as applied to stream and wetland restoration.

**Construction Equipment**

- The following equipment are expected to be utilized during the construction:
- . Backhoe/Trackhoe/Excavator with thumb: Channel and wetland excavation, channel filling, bank sloping, and rock installation.
  - . Backhoe/Front End Loader: Moving structure rock and various fill
  - . Dozer: Land smoothing, moving fill and wetland excavation
  - . Dump Truck: Miscellaneous hauling

**Permitting Requirements**

Ensure necessary permits have been obtained.

**PROJECT DESCRIPTION**

The project design includes the second years construction and post flood repair of Granite Creek and (re)creating riparian habitats within the Watson Woods Riparian Preserve. Granite Creek experienced a large flood event of approximately 6,200 cfs (40 yr event) in January 2010 that deposited sediments in the existing channel, re-routed the channel alignment, removed sections of toe rock and caused overbank scour.

**Construction Sequence**

The following is a recommended construction sequence:

1. Coordinate with Prescott Creeks for scheduling of construction activities and crews.
- REACH 1: See SHEETS 5 & 6 for Locations
2. Excavate new channel alignment in main channel (260 ft) starting from downstream working upstream (SHEET 9 for typical cross section).
  3. Install Log Sills on Overflow Channel at STA 3+50 (SHEET 11 for Details)
  4. STA 2+60 to 6+40 Remove sediment from Overflow Channel & use spoils to fill between log sills.
  5. Repair Toe Rock at STA 0+57 (SHEET 10 for Details)
  6. Recontour additional banks as needed or directed. Install revegetation practices (SHEETS 3 & 4 for Specifications and 8 & 9 for Details)
- REACH 2: See SHEETS 5 & 7 for Locations.
7. Install temporary channel crossing at STA 14+00 (SHEET 10 for Details)
  8. Repair 45 ft of Toe Rock (STA 13+75 to 14+10) (SHEET 10 for Details)
  9. Remove mound (left), place unused spoils at Rosser St. Parking Area.
  10. Fill in scour downstream from toe rock utilizing mound material (STA 14+10).
  11. Reslope cutbank and fill scoured area at STA 16+50 to 17+60.
  12. Plant four willow trenches in scoured area. Install other revegetation practices (SHEETS 3 & 4 for Specifications and 8 & 9 for Details)
  13. Rehab ingress/egress routes by ripping, smoothing and seeding.
- REACH 3: See SHEETS 5 & 8 for Locations
13. Remove abandoned culverts at STA 28+00 and dispose. Smooth approaches of existing road to allow for a low water crossing. Harden road base with cobble/gravel material from on site.
  15. STA 27+50 to 29+00 (left & right) Smooth banks and prep for re-vegetation. Install willow clusters and seed; install erosion control fabric. (SHEETS 8 & 9 for Details)
  17. STA 29+15. Repair toe rock by replacing rock over a 4 ft section of exposed fabric.
  18. STA 32+75 to 34+50 (right) reslope eroding bank. Install coir logs, brush revetments and install revegetation practices (see SHEETS 3 & 4 for Specifications and 8, 9 & 11 for Details)
  19. Rehab ingress/egress routes by ripping, smoothing and seeding.

**CONSTRUCTION SPECIFICATIONS**

**POLLUTION CONTROL and RESOURCE PROTECTION**

Construction operations shall be carried out in such a manner and sequence that erosion and air and water pollution are minimized and held within legal limits. The measures and works shall include, but are not limited to, the following:

1. **Diversions:** Standard best management practices will be used to temporarily divert water away from work areas within the active channel. Such diversions shall be temporary and shall be removed and the area restored to its near original condition immediately upon completion of work within the active channel or when permanent measures are installed (i.e. realignment of channels).
2. **Equipment Access and Staging Areas:** Transportation routes for materials, personnel, and equipment to, from, and within the project area shall be limited to access areas located on the drawings or determined in the field. Equipment access to Reach 1 is from the Fann Contracting yard upstream of project. Access to Reaches 2 & 3 is from the Rosser St. Parking area, following designated routes to each stream reach.
3. **Revegetation:** Impacts to existing vegetation and habitats shall be minimized. All disturbed areas shall be replanted with native vegetation.
4. **Stream Crossings:** Stream crossing points shall be minimized and shall be removed and the area restored to its near original condition when crossings are no longer required.
5. **Equipment Use in Streams:** When stream channel work is necessary, every effort will be made to enter and exit the channel in locations without important vegetation and where impacts do not result in stream bank instability. The use of heavy equipment in the stream will be kept to an absolute minimum.

 <p>3410 S. Cocopah Dr. Flagstaff, Arizona 86001 (928) 774-1178</p>	DRAWN BY: M.Wirtanen, R.Lyman	<p><b>General Notes &amp; Construction Specifications</b></p> <p><b>Watson Woods Riparian Preserve Restoration Project</b>                  Post Flood Repair (January 2010)                  Project #: 08-158 WPF</p>		<p><b>AS-BUILT DRAWINGS</b></p> <p><i>Construction Period</i>                  Nov 8 - Dec 8, 2010</p>														
	DESIGNED BY: M.Wirtanen, A.Haden			FILE NAME: Feb 10 design.pro	DATE: March 22, 2010													
	<table border="1"> <thead> <tr> <th>REV</th> <th>DATE</th> <th>BY</th> <th>REVISION</th> </tr> </thead> <tbody> <tr><td> </td><td> </td><td> </td><td> </td></tr> <tr><td> </td><td> </td><td> </td><td> </td></tr> <tr><td> </td><td> </td><td> </td><td> </td></tr> </tbody> </table>			REV	DATE	BY	REVISION											
REV	DATE	BY	REVISION															

**TEMPORARY STREAM CROSSING**

- A temporary stream crossing shall be constructed near STA 14+00. See SHEET 10 for Details.
- . Install one 24-inch diameter culvert in the channel near STA 14+00
- . Prior to back-filling, the pipe shall be firmly and uniformly bedded.
- . Place excavated material from Mound over culvert to a depth of 1 ft.
- . At completion of restoration activities, remove placed material and culvert. Restore to original condition.
- . Remove abandoned culverts near STA 28+00 and dispose. Re-establish a low water crossing.

**STRUCTURES PLAN**

Structures shall consist of installing toe rock, brush revetment, erosion control logs and log sills.

**Toe Rock:** This structural bank stabilization practice consists of graded angular rock placed along bank sections where flood waters removed rock previously installed. Height of rock is about 3 ft above and 2 ft below the channel bed. See SHEET 10 for Details.

- . The work shall consist of excavation, delivery of rock, and installation of rock for rock riprap as shown on the drawings or staked in the field by the authorized representative.
- . The rock shall be well graded from a minimum of six inches to a maximum size of 12 inches with greater than 50% by weight being larger than 9 inches.
- . The rock shall be angular, dense, sound and free from cracks, seams, or other defects conducive to accelerated weathering. The least dimension of an individual rock shall not be less than one-half the greatest dimension.
- . The rock source shall be approved by the ENGINEER or authorized representative and have a bulk specific gravity of not less than 1.7 per ASTM C127.
- . See SHEET 10 for Detail.

**Erosion Control Logs:** These flexible logs are made of Coir, Straw, Aspen Excelsior, or other natural materials are installed to protect the streambank by stabilizing the toe of the slope and by trapping sediment. Cuttings and herbaceous riparian plants can be planted into the log and behind it. Secure the logs with 24 to 36 inch long wedge-shaped stakes at 5 foot intervals. Stakes can be driven through center of log or both sides of log and tied with twine. See SHEET 9 for Details.

**Brush Revetment:** Revetment is constructed from whole trees that are wired together and anchored by earth anchors or fence posts. Brush or trees are secured to the streambanks to protect the toe of the bank by slowing velocities and diverting the current away from the bank edges. The revetment also traps sediment from the stream. See SHEET 11 for Details.

**Log Cutoff Sill:** This structural stabilization practice consists of logs placed in the scoured channel for grade stabilization. Two 18 to 24 inch logs will be stacked horizontally and placed to a depth of approximately 1.5 feet below existing ground elevation. Fill will be placed between and around the logs to a height equal to the top of the logs. Willow cluster trenches shall be planted on the far side of the logs. See SHEETS 11 for Details.

**EARTHWORK**

The earthwork shall consist of channel and mound excavation, channel filling, bank sloping, and floodplain smoothing. See SHEETS 6 through 8 for earthwork locations. Place excess spoil as shown on SHEET 5. See SHEET 9 for Typical Channel Cross Section and Bank Sloping Details.

**Excavation**

Excavation shall be limited to the channel realignment, wetland and landscaping as shown on the drawings or as staked in the field. All finished surfaces shall be generally smooth and pleasing in appearance. Disturbance of existing native vegetation shall be minimized to the greatest extent possible during excavation.

Excavated material shall be placed in scoured areas on floodplains or designated spoil areas (Parking Area, other) as shown on the drawings, SHEET 5, or as designated in the field. Place excess spoil material outside of jurisdictional areas.

**Earthfill**

**Materials:** All fill materials shall be obtained from the required excavations and/or approved borrow sources. Fill shall not contain sod, brush, roots, perishable or frozen materials.

**Placement:** The placement of fill materials shall follow these guidelines:

- . Any vertical bank shall be sloped to a minimum of 1:1 before placement of fill material.
- . Material when placed shall contain sufficient moisture so that a sample taken in the hand and squeezed shall remain intact when released.
- . The placing and spreading of fill material shall be started at the lowest point and the fill brought up and compacted to obtain a density similar to the surrounding ground. Compacted horizontal layers shall not exceed: six (6) inches of loose fill for wheel compaction and four (4) inches of loose fill for dozer compaction. Construction equipment shall be operated over the areas of each layer of fill to insure that the required compaction is obtained.
- . Fill shall not be placed on frozen soil, snow or ice.
- . Channels designated for filling and re-contouring shall be filled as close as possible to the historic natural ground surface, and smoothed and shaped to blend with the surroundings.
- . All finished surfaces shall be generally smooth and pleasing in appearance and blend into surrounding terrain.

**REVEGETATION PLAN**



Revegetation Plan includes native grass seeding with fabric and willow plantings. Use local native material where appropriate & feasible. Supplemental irrigation (supplied by existing City of Prescott 12" potable water main) may be needed for several years for plant establishment. Irrigating for at least two years will ensure that all woody species and nursery plants will become established and reach the water table (for cottonwood and willow species), and that seeded species germinate successfully.

**PLANT MATERIAL PROCUREMENT and HANDLING**

**Woody Plant Materials:**

All woody species shall be native and collected from designated local sources. Coyote willow (*Salix exigua*) and Arroyo willow (*Salix lasiolepis*) will be planted in the Bank and lower Overbank Zone. Red willow (*Salix laevigata*) will be planted in the upper Overbank Zone. Fremont cottonwood (*Populus fremontii*) will be planted in the upper Overbank Zone. Dormant unrooted hardwood cuttings can be taken after leaf fall and before bud burst in the spring. Never remove more than 1/3 of any single donor plant during harvesting. The best rooting success is from cuttings that are disease-free, green plants that are 2-10 years old. The best diameters for pole planting, vertical bundles, and trenches are 1/2 to 1 inch and 2 to 3 inches for post plantings. Cutting length varies depending on the application. It shall be long enough to reach 6 to 8 inches into the lowest water level of the year and high enough to expose at least two to three buds. Cuts shall be made with clean, sharp tools. The bottom end of the stem cutting shall be cut to a 45-degree angle and the tip end shall be cut square across or horizontal to the stem. Trim off all side branches and the terminal bud (bud at the growing tip) so energy will be rerouted to the lateral buds for more efficient root and stem sprouting. Do not trim terminal bud from cuttings for vertical bundles and willow trench until after planted. Trimmed tip ends shall be sealed by dipping in light-colored latex, water-based paint.

Submerge cuttings in water for 3 to 7 days prior to planting to maximize water retention. Do not allow the roots to emerge from the bark.

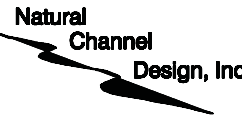 <p><b>Natural Channel Design, Inc</b>                  3410 S. Cocopah Dr.                  Flagstaff, Arizona 86001                  (928) 774-1178</p>	DRAWN BY: M.Wirtanen, R.Lyman	<h2>CONSTRUCTION SPECIFICATIONS</h2> <h3>Earthwork, Structures and Revegetation Plan</h3> <p><b>Watson Woods Riparian Preserve Restoration Project</b>  <b>Post Flood Repair (January 2010)</b>  <b>Project #: 08-158 WPF</b></p>		<p><b>AS-BUILT DRAWINGS</b></p> <p><i>Construction Period</i>                  Nov 8 - Dec 8, 2010</p>														
	DESIGNED BY: M.Wirtanen, A.Haden			FILE NAME: Feb 10 design.pro	DATE: March 22, 2010													
	<table border="1"> <thead> <tr> <th>REV</th> <th>DATE</th> <th>BY</th> <th>REVISION</th> </tr> </thead> <tbody> <tr><td> </td><td> </td><td> </td><td> </td></tr> <tr><td> </td><td> </td><td> </td><td> </td></tr> <tr><td> </td><td> </td><td> </td><td> </td></tr> </tbody> </table>			REV	DATE	BY	REVISION											
REV	DATE	BY	REVISION															



**INSTALLATION OF WOODY PLANTS**

Installation of vegetation shall start when the general excavation operations are being completed.

**POLE PLANTINGS and POLE CLUSTERS:**

Pole cuttings are placed in the ground deep enough to reach the lowest water table of the year and high enough to expose at least two to three buds. Root primordia will develop when good soil-to-stem contact is made and exposed sections of the cutting will sprout stems and leaves. Dormant cuttings can be planted with a digging bar, auger, water-jet, or if the soil is saturated, they may be pushed into the soil. Pole Plantings are planted in the Bank and Overbank Zone and shall be spaced 4 feet apart in the row. In multiple row plantings, spacing between rows shall be staggered with respect to those in adjacent rows. See SHEET 8 for Details.

**POST PLANTINGS**

This practice involves planting of larger limbs (2 to 3 inches diameter) in clusters of three at 10 foot centers in designated areas. Cottonwood posts will be placed in holes in the Floodplain Zone, excavated to groundwater elevation and backfilled with wet mud.

**BRUSH TRENCH**

Brush trench uses bundles of willow cuttings in a buried trench along the top of a bank. This willow "fence" filters runoff before it enters the stream and will help to stabilize the filled channel section. Brush trench shall be installed at or above floodplain elevation behind the toe rock and then every 50 feet within a channel fill section. See SHEET 8 for Details.

**SEEDING and MULCHING**

Disturbed areas will be seeded with native grasses. Prepare seedbed where needed. Seed can be drilled or broadcast by hand. Seed shall be incorporated into the soil, but not more than 1-inch deep. Reseeding may be required for successful plant establishment.

Seed shall be purchased from a reliable supplier. The grass seed mix will consist of the following species as available. The seeding rates below are for broadcast planting. Native grass seed will be applied at a rate of 10 pounds to the acre. Forbs (wildflowers) can be added to seed mix to increase diversity and improve aesthetics. Forbs (wildflowers) that have low maintenance, high survival rate, cold hardy, beautiful colors, and ecologically appropriate (non-invasive) are listed. Estimated area of disturbance is 2 acres.

**NATIVE GRASS SEED MIX**

Purple three-awn	<i>(Aristida purpurea)</i>	0.5	lb/ac	PLS
Blue grama	<i>(Bouteloua gracilis)</i>	1.5	lb/ac	PLS
Sideoats grama	<i>(Bouteloua curtipendula)</i>	1.5	lb/ac	PLS
Prairie junegrass	<i>(Koeleria macrantha)</i>	0.5	lb/ac	PLS
Alkali sacaton	<i>(Sporobolus airoides)</i>	0.5	lb/ac	PLS
Bottlebrush squirreltail	<i>(Elymus elymoides)</i>	0.5	lb/ac	PLS
Blue wildrye	<i>(Elymus glaucus)</i>	0.5	lb/ac	PLS
Western wheatgrass	<i>(Pascopyrum smithii)</i>	2.0	lb/ac	PLS
Sand dropseed	<i>(Sporobolus cryptandrus)</i>	0.5	lb/ac	PLS
Muttongrass	<i>(Poa fendleriana)</i>	0.5	lb/ac	PLS
Spike dropseed	<i>(Sporobolus contractus)</i>	0.5	lb/ac	PLS
		10.0	lb/ac	PLS

**FORBS/HERBS (WILDFLOWERS)**

Showy goldeneye	<i>(Helianthus multiflorus)</i>	0.5	lb/ac	PLS
Arroyo lupine	<i>(Lupinus succulentus)</i>	1.0	lb/ac	PLS
Eaton's penstemon	<i>(Penstemon eatonii)</i>	0.5	lb/ac	PLS
Globe mallow	<i>(Sphaeralcea coccinea)</i>	0.25	lb/ac	PLS
Evening primrose	<i>(Oenothera lamarkiana)</i>	0.25	lb/ac	PLS
		2.5	lb/ac	PLS

**Erosion Control Fabric**

Biodegradable erosion control fabric made of Jute, Coir, Straw, Coconut or other natural material shall be placed over the seed on banks for protection. Fabric is laid and anchored over seeding to reduce soil erosion and provide a good environment for vegetative regrowth. Fabric shall be installed for slope protection and seed germination enhancement along the stabilized bank. Two types of fabric will be installed. Coconut and straw matting (Western Excelsior CS3 or comparable) will be installed along the lower bank. Straw matting (Western Excelsior SR1 or comparable) will be installed above the toe rock and above the coconut straw matting (CS3). See SHEET 9 for fabric installation.



**Natural Channel Design, Inc**

3410 S. Cocopah Dr.  
Flagstaff, Arizona 86001  
(928) 774-1178

DRAWN BY: M.Wirtanen, R.Lyman

DESIGNED BY:  
M.Wirtanen, A.Haden

REV	DATE	BY	REVISION

**CONSTRUCTION SPECIFICATIONS**


Revegetation Plan Continued

**Watson Woods Riparian Preserve Restoration Project**  
**Post Flood Repair (January 2010)**  
 Project #: 08-158 WPF

**AS-BUILT DRAWINGS**

Construction Period  
Nov 8 - Dec 8, 2010

FILE NAME: Feb 10 design.pro	DATE: March 22, 2010
PROJECT NO: 08-158WPF	SHEET: <b>4 of 11</b>

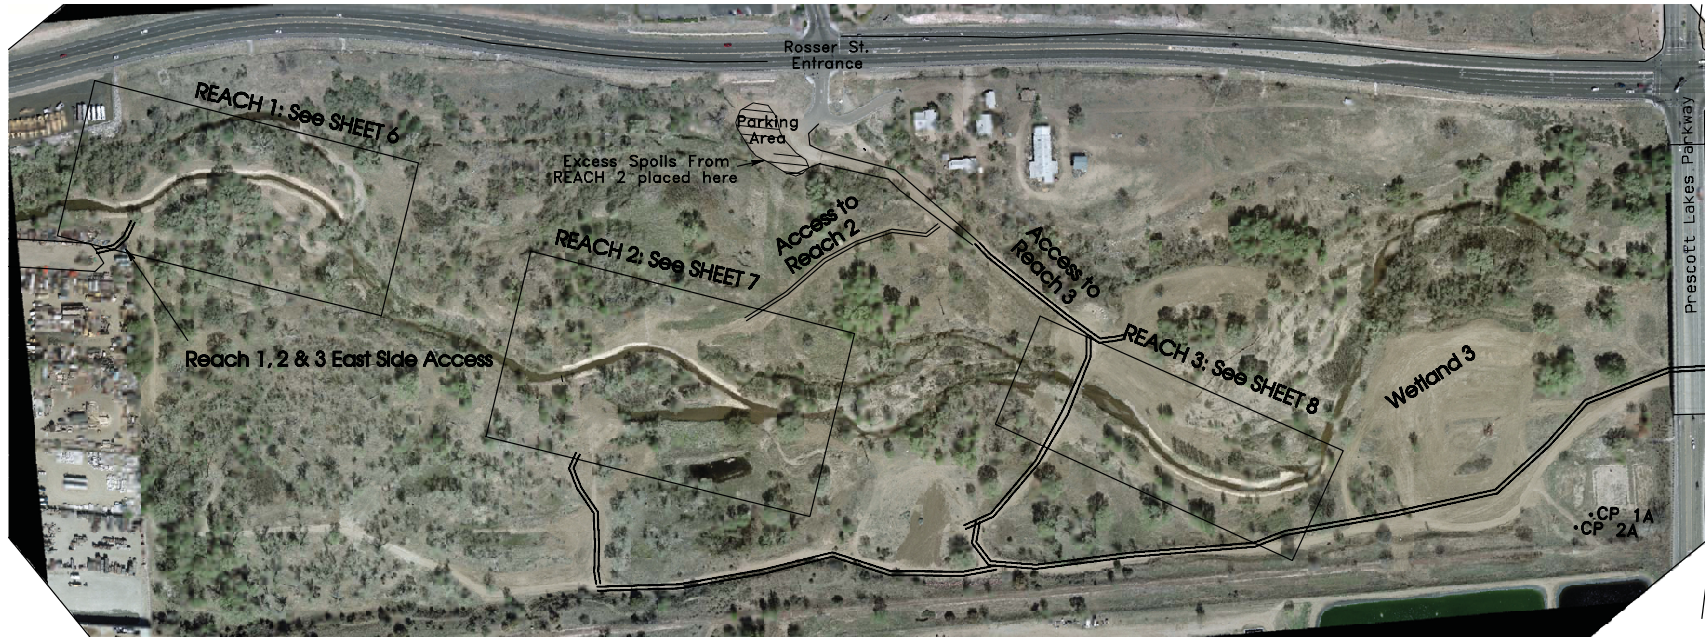

**CONSTRUCTION NOTES:**

REACH 1: Repair 30 feet of toe rock by reinstalling new rock; reslope/recontour cut banks in old channel as needed and plant willow clusters; install two log sills and four brush trenches; construct 150 feet of new channel to eliminate headcut and install willow clusters.


REACH 2: Remove mound and use spoils as fill for repair further downstream; Reslope cut bank and fill with spoils from mound, install 80 ft of coir logs and plant willow clusters; Plant two rows of willow trenches. Repair upstream toe rock by reinstalling new rock.

REACH 3: Remove culverts, reslope banks as necessary and plant willow clusters; reslope cutbank at downstream end of reach, install coir logs and plant willow clusters.

**CONTROL POINTS**

Point	Northing	Easting	Elev.	Description
CP 1A	1300852.5090	545494.2700	5188.91	NCD CAP
CP 2A	1300899.9090	545493.5630	5186.69	NCD CAP

Additional control to be established prior to construction.

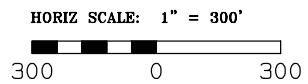

**Natural Channel Design, Inc**

3410 S. Cocopah Dr.  
 Flagstaff, Arizona 86001  
 (928) 774-1178

DRAWN BY: M.Wirtanen, R.Lyman			
DESIGNED BY: M.Wirtanen, A.Haden			
REV	DATE	BY	REVISION

**PROJECT SITE**  
 Control, Access, Spoil Areas


**Watson Woods Riparian Preserve Restoration Project**  
 Post Flood Repair (January 2010)  
 Project #: 08-158 WPF

Expires 3-31-2011

**AS-BUILT DRAWINGS**  
 Construction Period  
 Nov 8 - Dec 8, 2010


FILE NAME: Watson Woods.pro  
 PROJECT NO: 08-158WPF

March 22, 2010  
 SHEET: **5** of 11


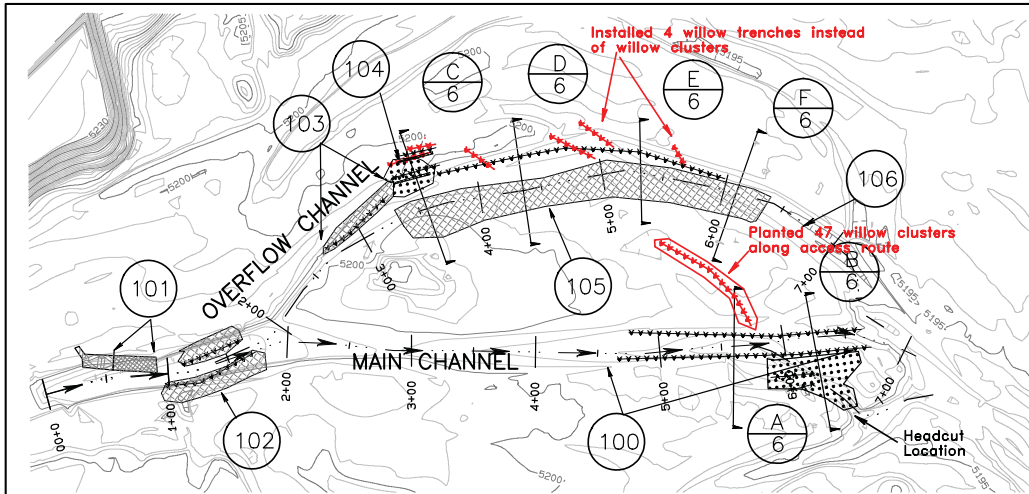


**CONSTRUCTION NOTES** Planted 20 cottonwood pits throughout Reach


- 100 STA 4+50 to 7+10 (Main Channel). Realign channel to eliminate headcut near STA 6+50. (130 cy). Use spoils to fill channel leading to headcut. Install two 30 ft willow trenches in channel leading to headcut. Plant willow clusters along both banks. Seed and install erosion control fabric (both banks, 440 ft total double and single nets). See SHEET 9 for Typical Channel Cross Section and Fabric Installation; SHEET 8 for Willow Cluster and Trench Details
- 101 STA 0+57 to 0+87 (Main Channel, Left Bank) Repair 30 ft of toe rock (30 cy). See SHEET 10 for Toe Rock details.
- 102 STA 1+00 to 1+75 (Main Channel, up to 100 ft) Reslope/recontour both banks as needed or directed. Plant willow clusters. Seed and install 164 feet of double and single net erosion control fabric. See SHEET 9 for Bank Sloping and Fabric Installation; SHEET 8 for Willow Cluster Details
- 103 STA 2+65 to 3+40 (Overflow channel, left bank) Reslope 65 ft of cut bank. Plant willow clusters. Seed and install 110 ft of double and single net fabric. See SHEET 9 for Bank sloping and Fabric; SHEET 8 for Willow Cluster Details
- 104 STA 3+50 Install two 30 ft log sills and two 30 ft brush trenches. See SHEET 11 for Log Sill Detail, SHEET 8 for trenches.
- 105 STA 2+60 to 6+40 (Overflow channel) Widen channel to remove 353 cy fill from old channel alignment. Use spoils to fill between the log sills. ~~Install 300-ft single net fabric over right bank. See SHEET 9 for Bank Sloping and Fabric Installation. Install four 20 to 40 foot willow trenches on floodplain adjacent to channel~~
- 106 STA 6+75 (Overflow Channel) Remove Debris Dam and spread over flood plain.

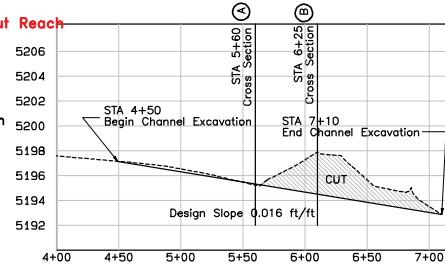


Main Channel Profile  
 STA 4+00 to 7+10

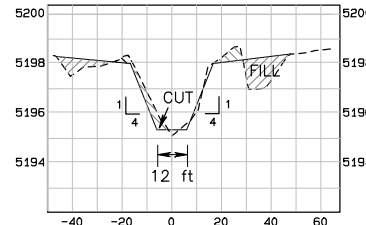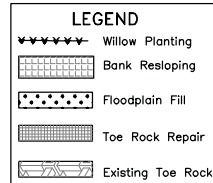


A  
 6 MAIN CHANNEL CROSS SECTION  
 STA 5+60

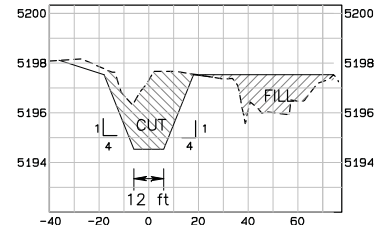


B  
 6 MAIN CHANNEL CROSS SECTION  
 STA 6+25

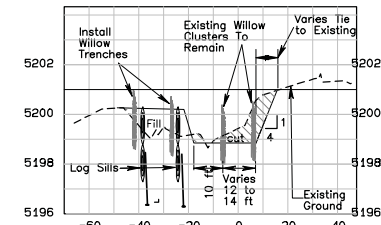


C  
 6 OVERFLOW CHANNEL CROSS SECTION  
 STA 3+56

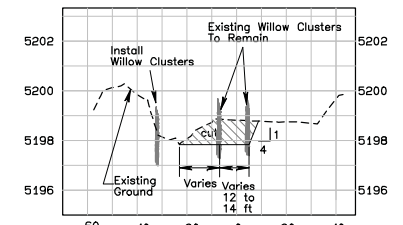

D  
 6 OVERFLOW CHANNEL CROSS SECTION  
 STA 4+37

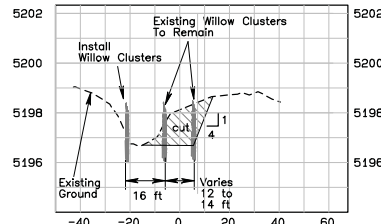

E  
 6 OVERFLOW CHANNEL CROSS SECTION  
 STA 5+32

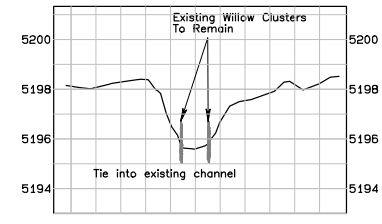

F  
 6 OVERFLOW CHANNEL CROSS SECTION  
 STA 6+10

VERT SCALE: 1" = 5'  
 HORIZ SCALE: 1" = 50'



**Natural Channel Design, Inc**

3410 S. Elden St.  
 Flagstaff, Arizona 86001  
 (928) 774-2336

DRAWN BY: M.Wirtanen  
 DESIGNED BY: M.Wirtanen, R.Lyman

REV	DATE	BY	REVISION
1	3-3-11	mw	As-Built

**PLAN VIEW, PROFILE & CROSS SECTIONS  
 Reach 1**

**Watson Woods Riparian Preserve Restoration Project  
 Post Flood Repair (January 2010)  
 Project #: 08-158 WPF**





Expires 3-31-2011

**AS-BUILT DRAWINGS**  
 Construction Period  
 Nov 8 - Dec 8, 2010





FILE NAME: Feb 10 Design.pro	DATE: March 22, 2010
PROJECT NO: 08-158WPF	SHEET: 6 of 11



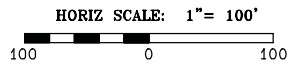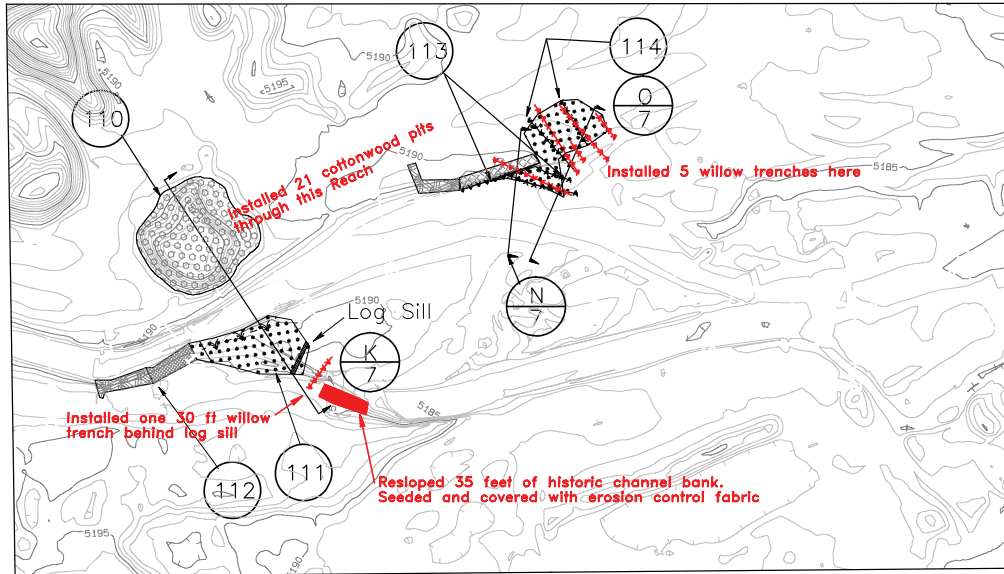


**CONSTRUCTION NOTES**


- 110 STA 14+10 to 15+00 (Left) Remove mound (1500 cy) and use spoils as fill at STA 14+10 to 14+80 (right) and 16+80 to 17+60 (left). Excess spoils placed at Rosser Street Parking Area (SHEET 5) Plant Cottonwood Posts on 12 ft spacings. Seed disturbed area with native seed mix. **21 as directed on ground**
- 111 STA 14+50 ~~install temporary stream crossing with culvert (SHEET 10 for Details) not needed~~ STA 14+10 to 14+80 (Right) Fill scoured area downstream from existing toe rock with approx 125 cy of material from mound. Install one log sill; install willow clusters; seed disturbed area with native seed mix. See SHEET 8 for Willow Cluster Details and SHEET 11 for Log Sill Details **Resloped 35 feet of historic channel bank. Seeded and covered with erosion control fabric**
- 112 STA 13+75 to 14+10 (Right) Install 45 ft toe rock (40 cy) downstream from existing toe rock See SHEET 8 for Toe Rock Details.
- 113 STA 16+50 to 17+60 (Left) Reslope 75 ft of cut bank (63 cy). Plant willow clusters on slope, seed and cover with 50 ft of single and double net erosion control fabric. See SHEET 9 for Bank Sloping and Fabric Installation, SHEET 8 for Willow Cluster/Trench Details
- 114 Fill scoured area with <sup>five</sup> spoils from mound excavation. Cover with 120 ft of double net erosion control fabric. Plant ~~four~~ rows of willow trenches (approx 50 ft ea). See SHEET 9 for Fabric Installation, SHEET 8 for Willow Trench Details

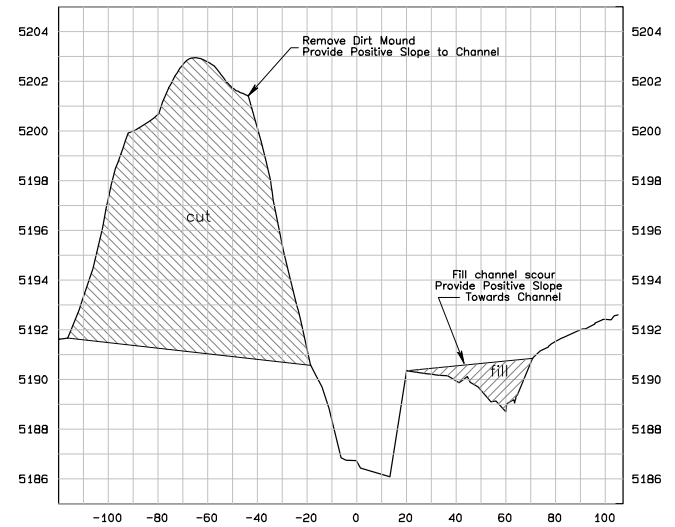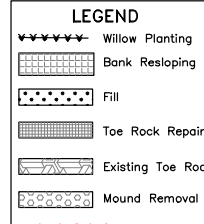

(K) MAIN CHANNEL CROSS SECTION AT MOUND  
 STA 14+70

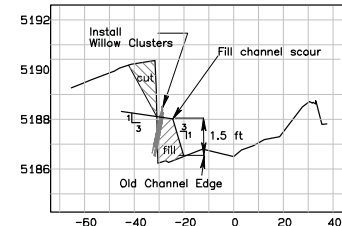

(N) MAIN CHANNEL CROSS SECTION  
 STA 17+14

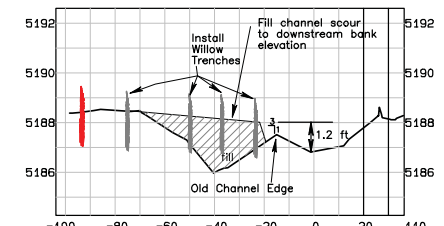

(O) MAIN CHANNEL CROSS SECTION  
 STA 17+40

VERT SCALE: 1" = 5'  
 HORIZ SCALE: 1" = 50'



**Natural Channel Design, Inc**

206 S. Elden St.  
 Flagstaff, Az 86001  
 928-774-2336

DRAWN BY: M.Wirtanen, R.Lyman			
DESIGNED BY: M.Wirtanen, A.Haden			
REV	DATE	BY	REVISION
1	3-3-11	mw	As-Built

**PLAN VIEW & CROSS SECTIONS  
 Reach 2**


**Watson Woods Riparian Preserve Restoration Project  
 Post Flood Repair (January 2010)  
 Project #: 08-158 WPF**



Expires 3-31-2011



**AS-BUILT DRAWINGS**  
 Construction Period  
 Nov 8 - Dec 8, 2010

FILE NAME: Watson Woods.pro	DATE: March 22, 2010
PROJECT NO: 08-158WPF	SHEET: 7 of 11

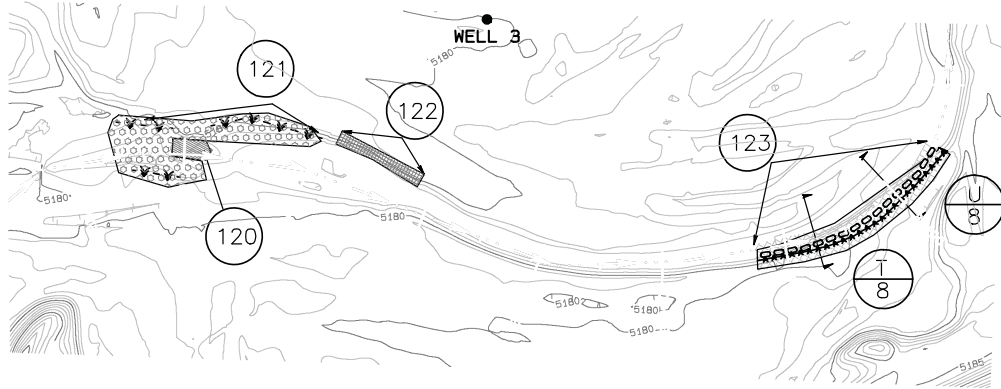


**LEGEND**


- Willow Planting
- Coir Log
- Bank sloping
- Culvert Removal
- Ground Shaping

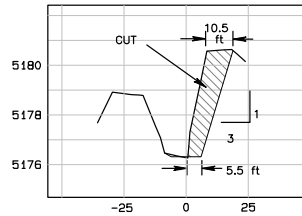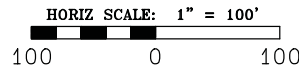

T 8 CHANNEL CROSS SECTION  
 STA 33+25


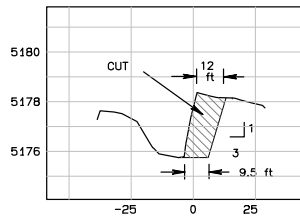


U 8 CHANNEL CROSS SECTION  
 STA 40+00


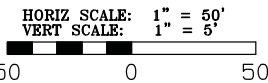


**NOTES**

- 120 STA 28+00 Remove four culverts left in stream. Re-establish low water crossing.
- 121 STA 27+50 to 29+00 (170 ft left, 50 ft right) Smooth both banks to eliminate scour marks. Install willow clusters. Seed and install double and single net erosion control fabric. See SHEET 9 for Fabric Details, SHEET 8 for Willow Planting Details.
- 122 STA 29+15 to 29+90 (Left Bank) Repair rock riprap as required (approx 4 linear ft, 1 cy) See SHEET 10 for Details
- 123 STA 32+75 to 34+50 (Right Bank) - 175 ft Bank Sloping (SHEET 9 for Bank Sloping Detail)  
 STA 33+30 to 34+50 - (Right Bank) Install 120 ft coir log with brush revetment. See SHEETS 9 and 11 for Details.  
 STA 32+75 to 34+50 - (Right Bank) Install Willow Clusters on 4 ft staggered spacings. Seed and install 185 ft of double and single net erosion control fabric. See SHEET 9 for Coir log & Fabric Details, SHEET 8 for Willow Cluster Details.  
 Spread spoils on disturbed ground at Wetland 3 (See SHEET 2 for Location) on top of bank

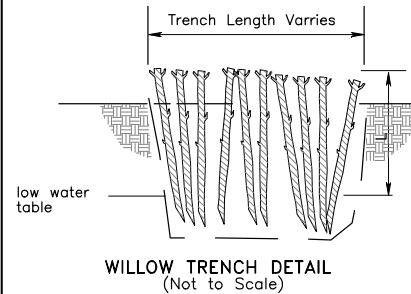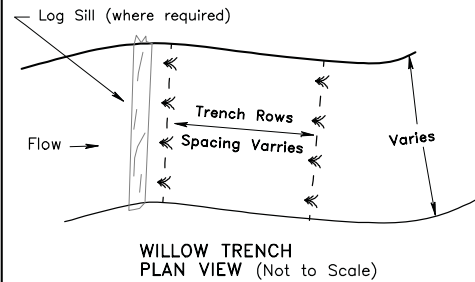

**NOTES**  
 Use 1/2 to 2 in. cuttings.  
 Trenches excavated with backhoe or mini-excavator down to watertable elevation. A continuous row of willow cuttings (approx 4/foot) are installed. Trench is then backfilled with excavated material and watered.

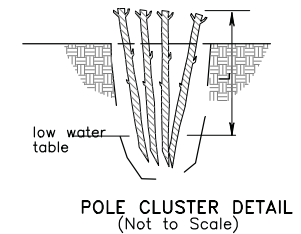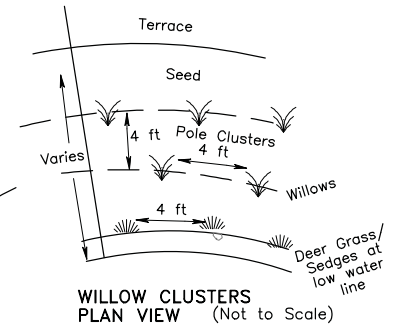

**NOTES**  
 Use 1/2 to 2 in. cuttings.  
 In holes excavated with an auger, place approximately 3 to 4 cuttings in hole to maximize sprouting success per effort. Holes are backfilled with excavated material and watered.

**Natural Channel Design, Inc**  
 206 S. Elden St.  
 Flagstaff, Az 86001  
 928-774-2336

DRAWN BY: M.Wirtanen, R.Lyman  
 DESIGNED BY: M.Wirtanen, A.Haden

REV	DATE	BY	REVISION
1	3-3-11	mw	As-Built







**PLAN VIEW & CROSS SECTIONS: Reach 3  
 DETAILS: Willow Plantings**

**Watson Woods Riparian Preserve Restoration Project  
 Post Flood Repair (January 2010)  
 Project #: 08-158 WPF**



**AS-BUILT DRAWINGS**  
 Construction Period  
 Nov 8 - Dec 8, 2010

FILE NAME: Feb 10 design.pro	DATE: March 22, 2010
PROJECT NO: 08-158WPF	SHEET: 8 of 11

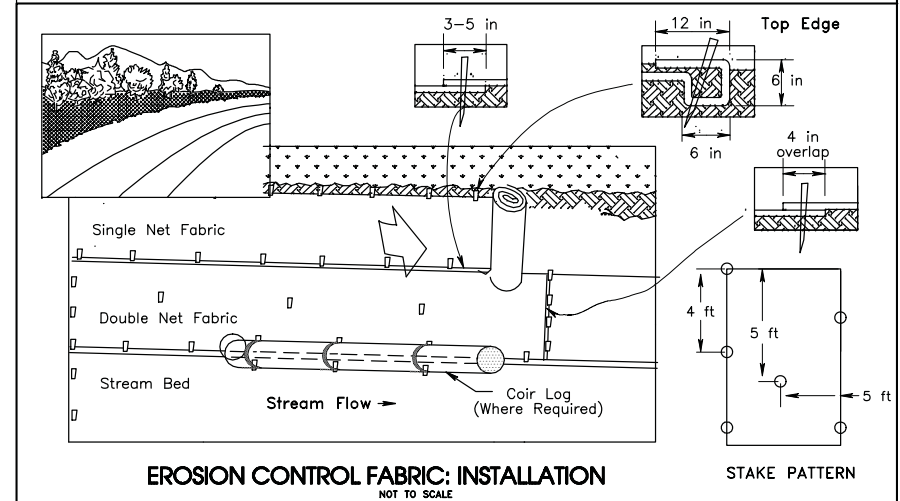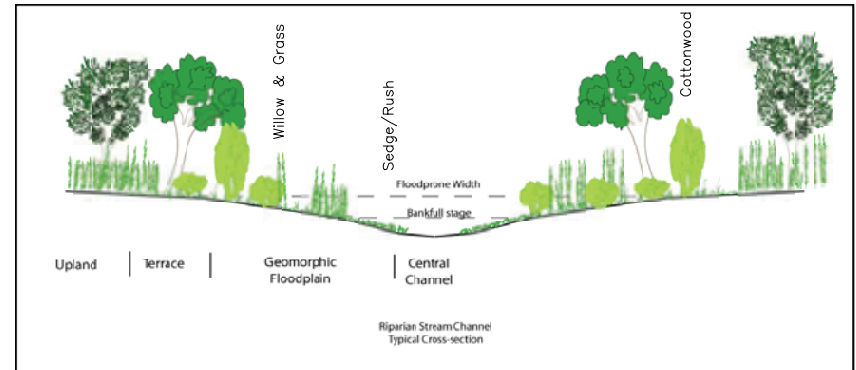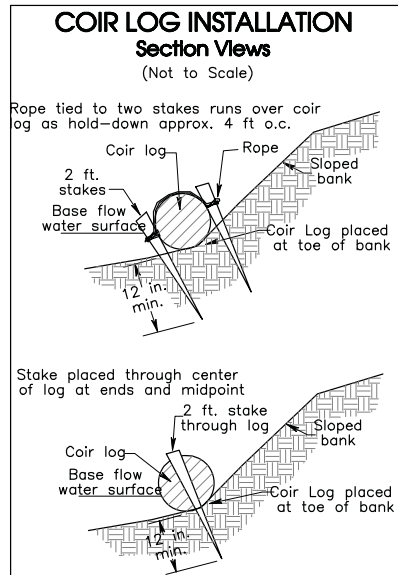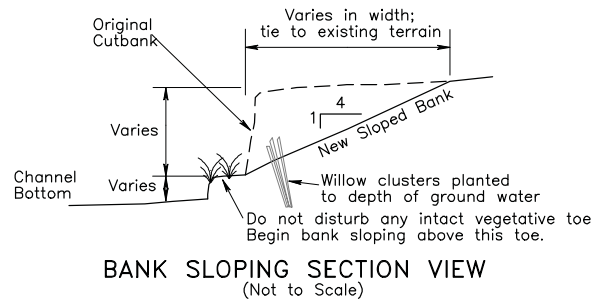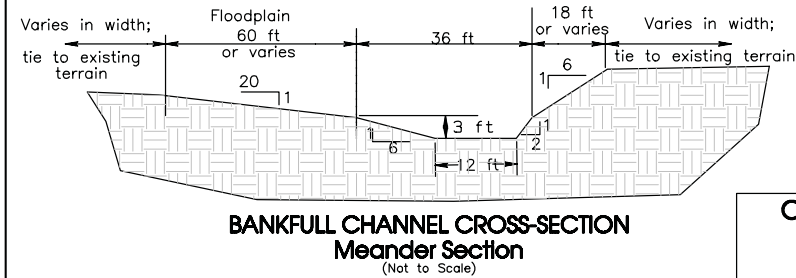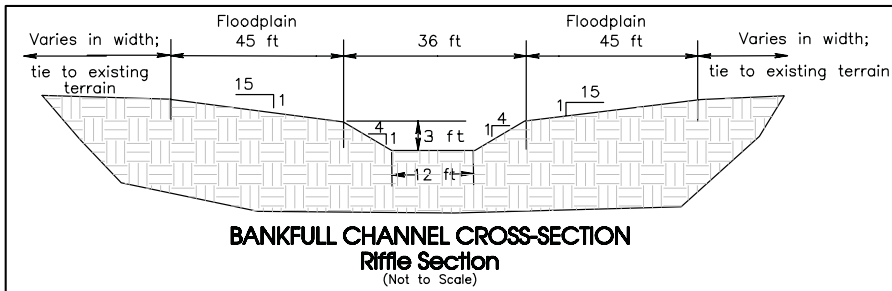

**Natural Channel Design, Inc**  
 3410 S. Cocopah Dr.  
 Flagstaff, Arizona 86001  
 (928) 774-1178

DRAWN BY: M.Wirtanen, R.Lyman			
DESIGNED BY: M.Wirtanen, A.Haden			
REV	DATE	BY	REVISION


**DETAILS: Typical Channel Cross Sections, Bank Sloping  
Coir Log & Erosion Control Fabric Installation**

**Watson Woods Riparian Preserve Restoration Project  
Post Flood Repair (January 2010)**  
 Project #: 08-158 WPF




<b>AS-BUILT DRAWINGS</b> Construction Period Nov 8 - Dec 8, 2010	
FILE NAME: Feb 10 design.pro	DATE: March 22, 2010
PROJECT NO: 08-158WPF	SHEET: <b>9</b> of 11




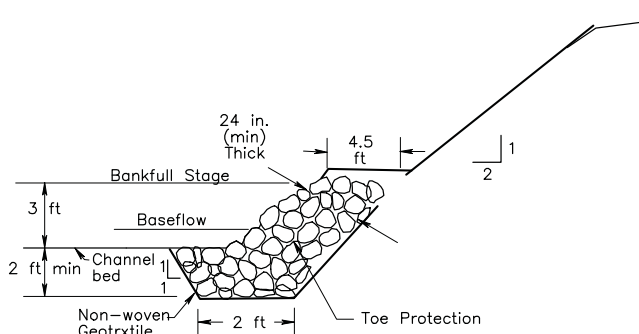

**TYPICAL TOE ROCK SECTION**  
(Not to Scale)

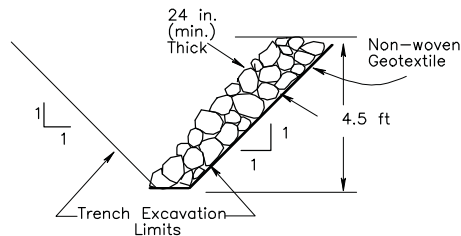

**TYPICAL TIEBACK SECTION**  
(Not to Scale)

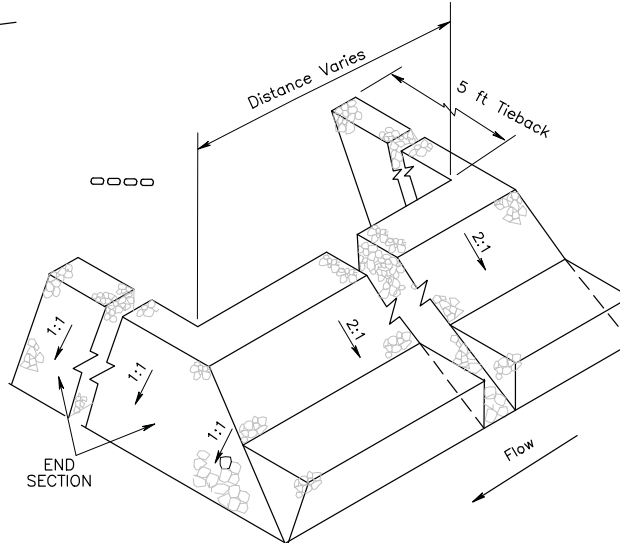

**ISOMETRIC VIEW**  
(Not to Scale)

**GEOTEXTILE**  
 15 ft wide x 300 ft long rolls  
 Total Distance = 75 ft  
 (incl. tiebacks)  
 TOTAL FABRIC = 0.25 roll

**GEOTEXTILE SPECIFICATIONS**

Geotextile shall be a non-woven fabric with a minimum tensile strength of 120 lb, greater than 50% elongation at failure, a minimum of 65 lb puncture strength, and UV resistance of 70%.

Geotextile shall be joined by overlapping a minimum of 18 inches.

Geotextile shall be anchored in a trench with rock along the top edge of bank.

Geotextile shall be secured against the underlying foundation material. Securing pins shall be installed as necessary to prevent undue slippage or movement of the geotextile.


**ROCK SPECIFICATIONS**  
 Use well-graded, angular rock with bulk specific gravity greater than 1.7  
 Rock installed @ rate of 0.8 cy/ft

Rock Riprap Rocks: Dmin = 6 in.  
 D50 = 9 in.  
 Dmax = 12 in.

**RIPRAP ROCK LOCATION & VOLUME**

STA	DISTANCE	VOLUME
REACH 1		
0+57 to 0+87 (left)	35 ft (w/ tieback)	30 cy
REACH 2		
13+75 to 14+10 (right)	45 ft (w/ tieback)	40 cy
REACH 3*		
29+15 (left)	4 ft	1 cy

\* Reach 3 rock is intact, but a four foot section requires additional rock on top to recover fabric

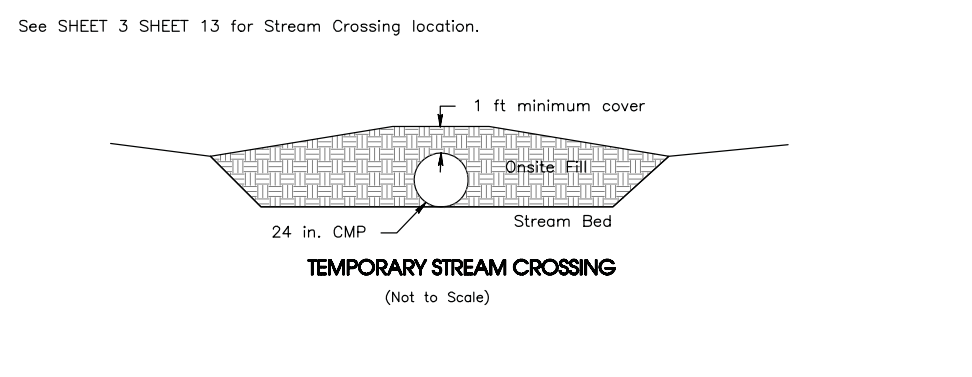

**Natural Channel Design, Inc**

206 S. Elden St.  
 Flagstaff, Az 86001  
 928-774-2336

**DRAWN BY:** M.Wirtanen

**DESIGNED BY:** M.Wirtanen, A.Haden

REV	DATE	BY	REVISION

**DETAILS:**  
**Toe Rock & Temporary Stream Crossing**

Watson Woods Riparian Preserve Restoration Project  
 Post Flood Repair (January 2010)  
 Project #: 08-158 WPF

**CERTIFIED PROFESSIONAL ENGINEER**  
 26889  
 STEPHANIE N. YARD  
 Date Signed 3-3-11  
 ARIZONA, U.S.A.  
 Expires 3-31-2011

**AS-BUILT DRAWINGS**  
 Construction Period  
 Nov 8 - Dec 8, 2010

**FILE NAME:** Feb 10 design.pro  
**PROJECT NO:** 08-158WPF

March 22, 2010  
**SHEET:** 10 of 11

## **Botany Appendix**

Appendix A – Lists of Species Recorded 2008-2012

Appendix B – Field Data Forms

Appendix C – Vegetation Characterization Report

## Appendix A – Lists of Species Recorded 2008-2012

List of herbs recorded during 2009-2012 monitoring, including their common names. Shrubs and tree seedlings are also included. Species listed by habit and native status.

Species	Common name	Acronym
Native perennials		
<i>Achillea millefolium</i>	common yarrow	ACMI
<i>Ambrosia psilostachya</i>	Cuman ragweed	AMPS
<i>Artemisia carruthii</i>	Carruth sagewort	ARCA
<i>Aristida purpurea</i>	three-awn	ARPU
<i>Artemisia carruthii</i>	Carruth wormwood	ARTCAR
<i>Aristida divaricata</i>	poverty three-awn	ARDI
<i>Aster lanceolatum</i> ( <i>Symphotrichum lanceolatum</i> var. <i>hesperium</i> (A. Gray) G.L. Nesom)		
<i>Bouteloua curtipendula</i>	side-oats grama	BOCU
<i>Bouteloua gracilis</i>	blue grama	BOGR
<i>Brickellia floribunda</i>	showy brickellia	BRFL
<i>Coryphantha vivipara</i>	spiny star	COVI
<i>Cucurbita foetidissima</i>	buffalo-gourd	CUFO
<i>Cyperus esculentus</i>	Yellow nutsedge	CYSE
<i>Datura wrightii</i>	Wright jimsonweed	DAWR
<i>Elymus canadensis</i>	Canadian wildrye	ELCAN
<i>Elymus glaucus</i>	blue wildrye	ELGL
<i>Eleocharis parishii</i>	Parish spikerush	ELPAR
<i>Eragrostis intermedia</i>	plains lovegrass	ERIN
<i>Fallugia paradoxa</i>	Apache plume	FAPA
<i>Hordeum jubatum</i>	foxtail barley	HOJU
<i>Juncus nevadensis</i>	Sierra rush	JUNE
<i>Leptochloa dubia</i>	green sprangletop	LEDU
<i>Macharathera canescens</i>	hoary-daisy	MACA
<i>Melampodium leucanthum</i>	plains blackfoot	MELE
<i>Mentzelia multiflora</i>	blazing-star	MEMU
<i>Muhlenbergia asperifolia</i>	stratchgrass	MUAS
<i>Muhlenbergia rigens</i>	deergrass	MURI
<i>Oenothera cespitosa</i>	tufted evening primrose	OECE
<i>Oenothera elata</i>	Hooker evening primrose	OEEL
<i>Pascopyrum smithii</i>	Western wheatgrass	PASM
<i>Sphaeralcea parviflora</i>	Arizona globemallow	SPPA
<i>Sporobolus contractus</i>	spike dropseed	SPCO
<i>Sporobolus cryptandrus</i>	sand dropseed	SPCR
<i>Sphaeralcea fendleri</i>	Fendler globe-mallow	SPFE
<i>Symphotrichum lanceolatum</i> ssp. <i>herperium</i>	white panicle aster	SYLA
<i>Thymophylla pentachaeta</i>	five-needle pricklyleaf	THPE



List of herbs recorded during 2009-2012 monitoring, including their common names. Shrubs and tree seedlings are also included. Species listed by habit and native status.

Species	Common name	Acronym
Non-native perennials		
<i>Cirsium vulgare</i>	bullthistle	CIVU
<i>Convolvulus arvensis</i>	bindweed	COAR
<i>Cynodon dactylon</i>	Bermuda grass	CYDA
<i>Dipsacus fullonum</i>	Fuller teasel	DIFU
<i>Festuca arundinacea</i>	meadow fescue	FEAR
<i>Grindelia nuda</i>	gumweed	GRNU
<i>Lepidium latifolium</i>	broadleaved pepperweed	LEDA
<i>Linaria dalmatica</i>	Yugoslavian toadflax	LIDA
<i>Melilotus officinalis</i>	sweet-clove	MEOF
<i>Polypogon viridis</i>	beardless rabbitsfoot grass	POVI
<i>Rumex crispus</i>	curly dock	RUCR
<i>Verbascum thapsus</i>	mullein	VETH
Native annuals and biennials		
<i>Ambrosia acanthicarpa</i>	annual burweed	AMAC
<i>Amaranthus fimbriatus</i>	fringed amaranth	AMFI
<i>Amaranthus palmeri</i>	Palmer pigweed	AMTO
<i>Aristida adscensionis</i>	sixweeks threeawn	ARAD
<i>Bahia dissecta</i>	yellow ragweed	BADI
<i>Bouteloua aristidoides</i>	needle grama	BOAR
<i>Chenopodium neomexicanum</i>	New Mexico goose-foot	CHNE
<i>Conyza canadensis</i>	Canadian horseweed	COCA
<i>Erigeron divergens</i>	spreading fleabane	ERDI
<i>Eriogonum polycladon</i>	sorrel buckwheat	ERPO
<i>Eragrostis mexicana</i>	Mexican lovegrass	ERME
<i>Euphorbia dentata</i>	toothed spurge	EUDA
<i>Gaura parviflora</i>	velvet-leaf gaura	GAPA
<i>Helianthus annuus</i>	sunflower	HEAN
<i>Heliomeris longifolia</i>	annual golden-eye	HELO
<i>Heterotheca psammophila</i>	camphor-weed	HEPS
<i>Hymenothrix loomisii</i>	Loomis ghost-daisy	HYLO
<i>Ipomoea coccinea</i>	scarlet morning-glory	IPCO
<i>Kallstroemia parviflora</i>	small-flowered caltrop,	KAPA
<i>Leptochloa fusca</i>	bearded sprangeltop	LEFU
<i>Leptochloa panicea*</i>	mucronate sprangeltop	LEPA
<i>Lupinus sparsiflorus</i>	Coulter lupine	LUSP
<i>Machaeranthera gracilis</i>	little yellow-aster	MAGR
<i>Machaeranthera tanacetifolia</i>	tansyleaf tansyaster	MATA
<i>Nama dichotomym</i>	shy nama	NADI
<i>Onopordum acanthium</i>	Scotch cottonthistle	ONAC
<i>Panicum capillare</i>	witchgrass	PACA
<i>Physalis pubescens</i>	hairy groundcherry	PHPU
<i>Polygonum lapathifolium</i>	curlytop knotweed	POLA

List of herbs recorded during 2009-2012 monitoring, including their common names. Shrubs and tree seedlings are also included. Species listed by habit and native status.

Species	Common name	Acronym
<i>Polanisia dodecandra</i>	western clammy-weed	POLDOD
<i>Salvia reflexa</i>	lanceleaf sage	SARE
<i>Veronica anagallis-aquatica</i> *	water speedwell	VEAN
<i>Veronica peregrina</i>	neckweed	VEPE
<i>Verbesina encelioides</i>		VERENC
Non-native annuals and biennials		
<i>Amaranthus blitoides</i>	mat amaranth	AMBL
<i>Brassica campestris</i>	field mustard	BRCA
<i>Bromus diandrus</i>	ripgut grass	BRDI
<i>Bromus japonicus</i>	Japanese brome	BRJA
<i>Centaurea stoebe</i>	spotted knapweed	CEST
<i>Chloris virgata</i> **	windmill grass	CHVI
<i>Cyperus esculentus</i>	yellow nutsedge	CYES
<i>Echinochloa crus-galli</i>	barnyard grass	ECCR
<i>Eragrostis cilianensis</i>	stinking lovegrass	ERCIL
<i>Kochia scoparia</i>	summer-cypress, kochia	KOSC
<i>Lactuca serriola</i>	prickly lettuce	LASE
<i>Polygonum aviculare</i>	prostrate knotweed	POAV
<i>Polypogon monspeliensis</i>	rabbitfoot grass	POMO
<i>Portulacca oleracea</i>	purslane	POOL
<i>Salsola tragus</i>	Russian-thistle	SATR
<i>Solanum rostratum</i>	buffalo-bur	SORO
<i>Sonchus oleraceus</i>	common sowthistle	SOOL
<i>Tribulus terrestris</i>	goat-heads, puncture-vine	TRTE
* perennial in some habitats, ** Native to the US according to the USDA but apparently introduced to waste places in our area (Kearny and Peebles)		

Vascular plants collected at Watson Woods Riparian Preserve in 2008-2012. All collections made by Marc Baker. Species new to the preserve are in bold.				
Species	Family	Collector's number	Date	Cocollector (s)
<b><i>Linum lewisii</i></b>	Linaceae	16923	19 May 2009	Michael Byrd
<i>Penstemon palmeri</i>	Scrophulariaceae	16924	19 May 2009	Michael Byrd
<b><i>Gaillardia pinnatifida</i></b>	Asteraceae	16732	6 October 2008	Iyla Baker
<i>Populus angustifolia</i>	Salicaceae	17121	10 June 2010	None
<b><i>Robinia pseudoacacia</i></b>	Fabaceae	17122	10 June 2010	None
<i>Arrenatherum elatius</i> ssp. <i>elatius</i>	Poaceae	17123	10 June 2010	None
<b><i>Hybanthus verticillatus</i></b>	Violaceae	17124	10 June 2010	None
<i>Chamaesyce albomarginata</i>	Euphorbiaceae	17125	10 June 2010	None
<b><i>Stephanomeria thurberi</i></b>	Asteraceae	17126	10 June 2010	None
<b><i>Hordeum pusillum</i></b>	Poaceae	17127	10 June 2010	None
<b><i>Prosopis velutina</i></b>	Fabaceae	17128	10 June 2010	None
<i>Apocynum cannabinum</i>	Apocynaceae	17129	10 June 2010	None
<b><i>Cryptantha cinerea</i></b>	Boraginaceae	17130	10 June 2010	None
<b><i>Vicia americana</i></b>	Fabaceae	17131	10 June 2010	None
<b><i>Calochortus ambiguus</i></b>	Liliaceae	17132	10 June 2010	None
<b><i>Lepidium latifolium</i></b>	Brassicaceae	17454	9 September 2011	Gregg Fell
<i>Chamaesyce serpyllifolia</i>	Euphorbiaceae	17455	9 September 2011	Gregg Fell
<b><i>Pectis prostrata</i></b>	Asteraceae	17614	20 September 2012	Kanin Routson
<b><i>Cyperus esculentus</i></b>	Cyperaceae	17615	20 September 2012	Kanin Routson
<i>Elymus canadensis</i>	Poaceae	17616	20 September 2012	Kanin Routson
<i>Amaranthus palmeri</i>	Amaranthaceae	17617	20 September 2012	Kanin Routson
<i>Symphyotrichum lanceolatum</i>	Asteraceae	17632	8 October 2012	None
<b><i>Sporobolus airoides</i></b>	Poaceae	17633	8 October 2012	Danielle, Finnley, and Iyla Baker
<b><i>Leptochloa dubia</i></b>	Poaceae	17634	8 October 2012	Danielle, Finnley, and Iyla Baker





Prescott Creeks Preservation Association  
Watson Woods Riparian Preserve Restoration Project Final Report

	Sp	H	In	Ot	Sp	H	In	Ot	Sp	H	In	Ot	Sp	H	In	Ot	Sp	H	In	Ot	Sp	T	L	L	
21																									
22																									
Notes: S=SALAS, X=SAEX, E=SALAE, F=POFR, H=POHI

Field data form for the Watson Woods Restoration Project: Riparian line intercept transects, herbaceous layer

DATE:

\_\_\_\_\_ beginning \_\_\_\_\_ mE \_\_\_\_\_ mN, ending \_\_\_\_\_ mE  
 \_\_\_\_\_ mN

		Herbaceous Species																										
		Perennial Cover										Annual Cover																
T		Sp. 1	Cvr. 1	Sp. 2	Cvr. 2	Sp. 3	Cvr. 3	Sp. 4	Cvr. 4	Sp. 5	Cvr. 5	Sp. 1	Cvr. 1	Sp. 2	Cvr. 2	Sp. 3	Cvr. 3	Sp. 4	Cvr. 4	Sp. 5	Cvr. 5	Sp. 6	Cvr. 5	Sp. 7	Cvr. 7	Sp. 8	Cvr. 8	
1																												
2																												
## Appendix C - Vegetation Characterization Report

### **Vegetation characterization of the Watson Woods Riparian Preserve, Prescott, Arizona**



**Part 3: A comparison of changes in estimates of foliar-height density and in species diversity since 1997 and 2005 and changes values of parameters from point-center-quarter sampling since 2005.**

**Marc Baker**

**Final Report  
Draft 1**

**1 November 2012**

## Abstract

In fall 2012, vegetation within the Watson Woods Riparian Preserve, Prescott Arizona, was characterized by estimating foliar height distribution (FHD), cover of perennial and annual herbs, and density of trees and shrubs. In addition, vegetation associations were digitally mapped and a checklist of vascular plant taxa was made. The primary goal of the study was to compare estimates with those made in 1997 and 2005. Mean FHD among transects, as measured in meters, remained constant ( $2.34 \text{ m}^3/\text{m}^2$ ) between fall 2005 and fall 2012. Although mean FHD, as measured in decimeters increased slightly in 2012 ( $1.34 \text{ m}^3/\text{m}^2$  from  $1.28 \text{ m}^3/\text{m}^2$ ), the increase was not statistically significant. Between 1997 and 2012, FHD increased markedly for six species:

- *Festuca arundinacea*, is an exotic perennial grass;
- *Salix exigua*, and *S. lasiolepis*, are desirable native shrubs;
- *Populus angustifolia*, *P. ×hinckleyana*, are desirable native trees; and *Ulmus pumila*, is an undesirable exotic and highly invasive tree.

There was slight but statistically insignificant increase in mean maximum height among all transects between 1997 (5.92m) and 2005 (7.59m) and between 2005 and 2012. Total absolute density of woody perennials more than doubled for riparian species between 2005 (204 individuals per ha) and 2012 (416.5 individuals per ha), and nearly doubled for non-riparian perennials (59.2 vs 92.2 individuals per ha). Estimates for average canopy cover increased between fall 2005 and fall 2012, with riparian species increasing from 25.4% in 2005 to 31.9% in 2012. Similarly, average canopy cover for non-riparian species jumped from 8.4% in 2005 to 20.4% in 2012. Specimens were made of approximately 15 previously undocumented taxa. Riparian woodland was the dominate vegetation type in 2012, representing a nearly 10% increase over fall 2005. There were notable increases in both ds of *Fallugia paradoxa* and *Chrysothamnus nauseosus* scrub. Areas of disturbed perennial and grassland both fell between 2005 and 2012. There were no significant areas of emergents or *Dipsacus fullonum* in 2012.

## ***Table of Contents***

<b>Abstract</b> .....	i
<b>Introduction</b> .....	1
<b>Methodology</b> .....	2
<b>Results</b> .....	6
<u>Vegetation Sampling</u> .....	6
Transect method .....	6
Foliar height density .....	6
Percent cover of annuals.....	15
Point Center Quarter method .....	16
<u>Floristics</u> .....	33
<u>Vegetation Mapping</u> .....	34
<b>Discussion and conclusions</b> .....	37
<b>Literature cited</b> .....	38
<b>Tables</b>	
Table 1. Locations of transects with respect to nearest reference point .....	4
Table 2. Maximum height, average height and average foliage-height density (FHD), by transect, for 1997 and 2005 sampling.....	8
Table 3. Maximum height, average height and average foliage-height density (FHD), by transect, for 2012 sampling .....	9
Table 4. Changes in vegetation association and average total FHD for each transect between 1997 and 2005 sampling .....	10
Table 5. Changes in vegetation association and average total FHD (by meter) for each transect between 2005 and 2012 sampling .....	11
Table 6. Maximum height, average height, average foliage-height density (FHD), and total FHD, by reference reach transect, 2005.....	12
Table 7. Average percent cover of annuals, by transect, for 1997, 2005, and 2012 sampling.....	15
Table 8. Summary of Riparian Woody Perennial PCQ data for the September 2005 sampling in the Watson Woods Preserve.....	16



Table 9. Summary of Riparian Woody Perennial PCQ data for the September 2012 sampling in the Watson Woods Preserve.....	17
Table 10. Summary of non-riparian woody perennial PCQ data for the September 2005 sampling in the Watson Woods Preserve. ....	18
Table 11. Summary of non-riparian woody perennial PCQ data for the September 2012 sampling in the Watson Woods Preserve. ....	19
Table 12. Summary of average distance from PCQ point for woody species, by plot .....	23
Table 13. Summary of average percent cover for riparian and non-riparian perennial herbs .....	24
Table 14. Summary of percent cover for riparian and non-riparian biennials and annuals.....	27
Table 15. Summary of percent cover of perennials from PCQ points, by plot....	31
Table 16. Summary of percent cover of annuals from PCQ points, by plot .....	32
Table 17. List of year 2005 vascular plant collections made within Watson Woods Riparian Preserve .....	33
Table 19. Descriptions of vegetation types recorded during 2005 and 2102.....	35
Table 20. Total estimated areas for vegetation types within the Watson Woods Riparian Preserve, 2005 and 2012.....	35

**Figures**

Figure 1. Comparison of average FHD (as measured by meters), by transect, for September 1997, September 2005, and September 2012.....	12
Figure 2a. Total hits FHD (by meters) of perennials for all transects, by species A-L .....	13
Figure 2b. Total hits FHD (meters) of perennials for all transects, by species M-Z.....	14
Figure 3. Comparison of the absolute densities of riparian woody perennials between September 2005 and September 2012.....	20
Figure 4. Comparison of the absolute densities of upland woody perennials between September 2005 and September 2012.....	21
Figure 5. Average percent cover for perennial herbs as estimated with PCQ	

method for riparian and non-riparian samplings made in the spring and fall of 2005 and the fall of 2012..... 26

Figure 6a. Average percent cover for annual and biennial herbs (A-K) as estimated with PCQ method for riparian and non-riparian samplings made in the spring and fall of 2005 and the fall of 2012..... 29

Figure 6b. Average percent cover for annual and biennial herbs (L-Z) as estimated with PCQ method for riparian and non-riparian samplings made in the spring and fall of 2005 and the fall of 2012..... 30

Figure 7. 2012 vegetation map of Watson Woods Riparian Preserve. .... 36

**Appendix 1. Field forms**

Form 1. Field data form for the Watson Woods Restoration Project: Riparian line intercept transects ..... 39

Form 2. Field data form for the Watson Woods Restoration Project: Riparian line intercept transects, herbaceous layer..... 40

**Appendix 2. Reference point photos..... 42**

**Appendix 3. Transect photos for 1997, 2005, and 2012..... 44**

**Appendix 4. FHD graphs, by transect, for 1997, 2005, and 2012 ..... 62**

**Appendix 5. Graphs of annual cover, by transect for 1997, 2005, and 2012..... 88**

**Appendix 5. Decimal degree WGS84 and UTM (Zone 12, UTM, NAD83) coordinates for FHD transects..... 113**

## Introduction

The Watson Woods Riparian Preserve is located toward the northeastern edge of Prescott, Arizona, just east of State Highway 89 (Fig 1). Its boundaries roughly parallel and include a section of Granite Creek between Watson Lake, to the north, and what was once the Whipple Military Reservation, to the south (now owned by the Yavapai Nation and the Department of Veterans Affairs Medical Center). The 125 acre preserve is comprised of a flood plain dissected by anastomosing channels of the intermittent Granite Creek. The alluvium of the flood plain is composed mainly of granitic and basaltic silts, sands, and gravels. Some sandstone has been imported as fill for the now abandoned railroad. Although much of the substrate retains evidence of disturbance from historical mining of sand and gravel, some has remained stable long enough to allow young wooded and perennial grassland areas to form as a sparse mosaic throughout the flood plain. There is a small pond at the north end of the Preserve that often dries up during the late spring-early summer. A small portion of the Preserve along the floodplain consists of dry slopes supporting disclimax grassland, chaparral, and juniper-piñon pine woodland. In June of 1997, a large fire occurred within the largest portion of woodland and many of the larger trunks were killed. Another fire in 2005 burned approximately three acres of the same area.

In 1997/1998, the vegetation within the Preserve was characterized by estimating foliar height density (FHD, also referred to as foliar height distribution and foliar height diversity) for perennial species, estimating percent cover for annual species, mapping plant associations, and cataloguing vascular plant taxa. It was the intent of the present study to repeat the 1997/1998 sampling in order to record changes in vegetation and introduce sampling by Point-Center-Quarter (PCQ) in order to estimate additional parameters, such as tree and shrub density, and to compare the advantages and disadvantages of PCQ with those of FHD.



## Methods

### Vegetation sampling

The primary objectives of the 2012 vegetation sampling were to estimate changes since 2005 for foliar-height density (FHD) of perennial vegetation and cover of annuals along the FHD transects. Because the Point Center Quarter Method (PCQ) was introduced in 2005, objectives of this study also included estimates in changes since that time in values of parameters associated with PCQ samples, which included densities of shrubs and trees; percent canopy cover; and cover of annuals and perennial herbs.

### Transect method

Vegetation sampling using transects was conducted within one month of the period of the highest average rainfall for central Arizona (Bulk 1985). In September of 1997 twenty-six 40m transects were established, including one along the creek channel near the northwestern corner of the preserve (Table 1). In September 2005 the sampling was repeated with the exception of one transect that had been buried by construction of the Prescott Lakes Parkway Bridge and another that had been inundated by the swelling of the pond at the north end to the Preserve. The latter was relocated as a straight transect to the east-southeast of the pond. Foliar height density was estimated as the total number hits, by taxon, at each of 20 points along each transect. This parameter is very similar to vegetation volume. The method is a modified version of the vertical-line intercept of MacArthur & Horn (1969) and vegetation volume of Mills et al. (1991). FHD estimation was chosen over the line intercept method because the latter estimates vegetation cover only and does not account for vegetation height or structure within the canopy. Both Total FHD and total vegetation volume (the sum total of cubic decimeters within the site boundaries that contain vegetation) correlate closely with breeding bird densities (Mills et al. 1991), which is a primary management concern for the preserve. For the purposes of this report, FHD is treated synonymously with VV and the FHD data are presented as  $m^3/m^2$ . For example, if a ground cover was sampled at every point along a transect within the first meter of the vertical pole, then it would constitute  $1 m^3/m^2$  (20 hits/ 20 points). If a tree was sampled at every point along a transect from meter one to meter three of the vertical pole, then it would constitute  $3 m^3/m^2$  (60 hits/ 20 points). Data measured by decimeters are simply more accurate and are nearly always less than those measured to the nearest meter. For example, if the ground cover from the first example reached only .5m tall on the average, then its FHD or VV as measured in dm would be only  $0.5 m^3/m^2$  (100 hits/10 hits per m/ 20 points)

Transects were relocated using the seven reference points established in 1997; four at well sites and three at fence posts. All reference points were photographed in both 1997 and in 2005 (Appendix 2). In 1997, starting points for all transects were fixed by measuring their distance and direction from a specified reference point (Table 1). In 2005, Universal Transverse Mercator (UTM) coordinates using the zone 12, NAD27 grid (datum of the most recent USGS 7.5'

topographic quadrangle) were recorded to the nearest 5m for all of the reference points and transect starting points. In 2012, FHD transect start, middle, and end points were recorded to within 1m using decimal degrees, WGS84 (Appendix 6), which obsoleted the reference points. Most transects continued in the same direction along the determined heading (from reference point) for 20m and then proceed perpendicular for another 20m to the right. Each starting, pivot, and ending point was marked in 1997 with rebar. Rebar was not placed in water-saturated soil or within stream bottoms. Two transects continued without the 90° bend for 40m along the eastern edge (toe zone) of the bank of Granite Creek.

Five reference reach transects were non-randomly located and sampled during spring 2006 within the portions of the Preserve that possessed, based on 1997 data, the apparent oldest, highest density, and diversity of native species; lowest density and diversity of exotic species; and most apparent stability in terms of geomorphic characters (Moody 2006). Two transects were located along toe zone of Granite Creek, which affectively sampled vegetation within the canopy from the toe and bank zones. A single transect was located within the low to high overbank zone (suitable habitat was lacking for a second transect in this zone) and two transects were located within the transition zone (upland habitat).

#### Foliar height-density

Measurements were taken every two meters along the transect beginning with meter two, where a nine meter graduated collapsible pole was set vertically and living perennial vegetation within 1dm of the pole was recorded, by species, in height increments of 1m (see field data form 1, Appendix 1). Thus for each 40m transect, FHD was sampled within twenty cylinders with a radius of 1dm. FHD was calculated for each transect, by taxon, as the number of hits of each taxon divided by the number of transect points (20). Total FHD for each taxon was simply the sum of FHD hits for each taxon of all transects. Total FHD for all taxa, by transect, was the sum of all hits along each transect, and estimated average total FHD for the Preserve was the average of Total FHD, by transect.

Table 1. Locations of transects with respect to nearest reference point . Decimal degree WGS84 and UTM (Zone 12, UTM, NAD83) coordinates data provided in Appendix X.

Transect Number	Reference Point	Bearing (east of magnetic north)	Distance from Reference Point
1	1	230°	146m
2	1	295°	38m
3	2	190°	46m
4	2	190°	46m
5	3	070°	120m
6	3	315°	106m
7	3	290°	79m
8	3	225°	130m
9	4	030°	90m
10	4	275°	48m
11	4	195°	138m
12	4	130°	50m
13	5	120°	22m
14	5	280°	109m
15	5	030°	219m
16	5	210°	63m
17	5	350°	123m
18	6	110°	72m
19	6	185°	153m
20	6	170°	231m
21	3	020°	135m
22	3	050°	146m
23	3	170°	122m
24	7	080°	128m
25	7	010°	183m
26	7	320°	47m

#### Percent cover of annuals

At each 2m point along each transect a 20cm by 50cm (0.1m<sup>2</sup>) Daubenmire Grid was laid on top of the herbaceous layer and the cover of annuals was estimated by counting the number of squares (cm<sup>2</sup>) occupied (field data form 1, Appendix 1). The cover was recorded as cover classes one through six 1= trace-5%, 2= 6-25%, 3= 26-50%, 4= 51-75%, 5= 76-95%, 6= 96-100%).

#### Point Center Quarter Method

The Point Center Quarter Method, as described by Krebs (1998) was conducted both in the spring and fall 2005 to estimate density of woody individuals, by species; and modified to estimate annual plant cover, perennial plant cover, height of woody individuals, and percent canopy cover (field data form 2, Appendix 1). Two subplots were sampled, one representing vegetation along the perennial water channel and the other representing the non-channel vegetation. Fifty non-permanent points were selected randomly within each of the two subplots by acquiring X:Y coordinates from a table of random numbers (Elzinga et al. 1998). The ranges of coordinates were determined from a UTM grid overlay of the study area. Points within 50m of any other previously chosen point were re-constructed. Coordinates of the sampling sites were then downloaded into a GPS unit and points were visited parsimoniously using the "nearest waypoint" function. Tree and shrub density was estimated by measuring the distance from the point to the nearest individual in each quarter. Total absolute density of individuals (the density of all woody species) was calculated using the following equation:  $(\text{individuals/ha}) = (10,000\text{m}^2/\text{ha}) / (\text{mean})^2$ , where the mean is the sum of all distances divided by the total number of quadrates (4 times the number of points). Relative density, by species, was calculated by dividing the number of hits for a particular species counted by the total number of quadrates. The absolute density for any one species was calculated by multiplying its relative density times total absolute density. Cover of perennial and annual plants was estimated with the Daubenmire Grid at the base of each point. Percent canopy cover was estimated using a clear Plexiglass® square marked with randomly distributed black dots. Percent cover was simply calculated as the number of dots covered by canopy per 100 counts.

### Vegetation mapping

Vegetation was mapped May-September 1997 using the relative cover occurrence of the dominant plant species (see Munz & Keck 1949-1950, Whittaker 1962). The method follows traditional approaches to vegetation mapping in Arizona (Brown et al. 1979, Warren et al. 1982). Procedure generally followed that of Kuchler's comprehensive method (Kuchler 1967) and Braun-Blanquet's table method (see Ellenberg 1956). Mapping resolution was ca. 5m. The approach used in 2005 made use of GIS technology that was unavailable to the author in 1998. WWRP was visited on three separate occasions and over 300 waypoints were entered into a Garmin® GPS unit. For each waypoint, a tree or shrub species, or a floristic cover designation was recorded, such as annual disturbed, perennial disturbed, or grassland. GPS data were then downloaded using IGage® software and used to create an ArcGIS® shapefile. Field data were added to the shapefile by importing the database portion of the shapefile into Excel®. The spreadsheet was then pasted into the annotation editor of ALL TOPO V7®, converted from NAD27 to State Plane, and exported back into an Arcview® shapefile. The new shapefile was then overlaid onto the winter and summer WWRP ortho-rectified digital aerial photographs to aid in the creation of a shapefile composed of polygons.



## Floristics

The study site was visited in early spring, late spring/early summer before monsoon rains, and late summer/early fall after monsoon rains. If possible, at least two collections were made from reproductive individuals of all new or previously uncollected plant taxa encountered. Specimens were processed on site using a 12" X 18" field press and later rearranged and repressed using a standard herbarium press. Presses were placed within a well-ventilated plant press dryer. Field notes for included elevation, locality data (including both latitude/longitude [decimal degrees WGS84] and the NAD83, Zone 12, Universal Transverse Mercator [UTM] grid system), name of USGS 7.5' quadrangle, distances from major landmarks, date, collection number, substrate type, community type, frequency of individuals, and plant associates. In addition, a record was made of characteristics of the plant that would not be apparent after the specimen was pressed and dried. Photographs were taken for most collections, including views of habitat and close-ups of flowers and/or fruits. Duplicate specimens were deposited variously in the following public herbaria: Northern Arizona University (ASC), Arizona State University (ASU), Yavapai College (YCH), and institution of the taxonomic specialist. For each collection, at least one duplicate was mounted for the Prescott Creeks herbarium with MO type glue on U/C type 11.5 × 16.5in herbarium mounting paper. Fragment packets and labels were made of 100% cotton, acid-free paper and affixed with acid-free adhesive.

## **Results**

### Vegetation sampling

#### **Foliar height density (FHD)**

Overall mean FHD among transects remained constant between 2005 and 2012 at 2.34 m<sup>3</sup>/m<sup>2</sup> (Tables 2 and 3). As measured in dm, there was a slight increase from 1.28 m<sup>3</sup>/m<sup>2</sup> in 2005 to 1.34 m<sup>3</sup>/m<sup>2</sup> in 2012. Analysis of variance (ANOVA) indicated the difference was not significant ( $p = .85$ ). The difference between the means of transects within disturbed areas between 2005 and 2012 was obviously insignificant (see transects 1, 7, 9, 12, 14, 16, 17, 18, 21, and 25 in Appendix 4). Only transects 9 and 18 showed marked signs of an increase in woody species. Among all transects, two showed positive changes from highly disturbed or dominated by exotic invasives to dominated by natives, Transect 1 and 18, while two showed negative changes, Transect 7 and 13 (Table 5). Five transects had a change of dominant woody species. FHD values by year, by transect, are presented in figure 1.

In 2005 mean FHD among transects increased from 1.49 m<sup>3</sup>/m<sup>2</sup> in 1997 to 2.34 m<sup>3</sup>/m<sup>2</sup> in 2005, an overall increase of 57% (Tables 2 and 3, fig. 1). In general, the areas that were most disturbed in 1997 had the highest percent change in FHD (Table 4). Analysis of variance (ANOVA) indicated a significant difference between the means of the two trials ( $p = 0.062$ ). The difference between the means of

transects within disturbed areas (transects 7, 9, 14, 15, 16, 17, 18, 21, 23. and 25) for the two trials was significant ( $p = 0.010$ ), while the difference between means for transects within relatively undisturbed areas was not significant ( $p = 0.273$ ). Mean FHD for the five transects along the reference reaches (2006) was 8.51 (Table 6).

Mean maximum height among transects increased slightly between 2005 (7.59 m) and 2012 (8.96 m) ( $p = 1.0$ ). Although mean maximum height among transects increased more dramatically between 1997 (5.92 m) and 2005, ANOVA indicated that there was no significant difference between the means of the two trials ( $p = 0.248$ ). Similarly, mean average height among transects increased from 2.17m per transect point in 1997 to 2.61m in 2005 but the difference was not significant ( $p = 0.334$ ). For transects located within disturbed areas, however, the means were significant between 1997 and 2005 ( $p = 0.015$ ).

The exotic perennial grass, *Festuca arundinacea*, had a noticeable gain in estimated FHD between 2005 and 2012, and to a lesser extent, there were gains in the estimate FHDs for *Populus angustifolia*, *P. ×hinckleyana*, *Salix exigua*, and *S. lasiolepis*, while that for *Ulmus pumila* had a decrease (Figures 2a and 2b).

Table 2. Maximum height, average height and average foliage-height density (FHD), by transect, for 1997 and 2005 sampling. 2005 data given for hits as decimeters and as meters. ND = no data available. Shaded transects represent those of highly disturbed areas that were lacking or nearly lacking in FHD of shrubs or trees in 1997.

Transect number	September 1997 (measured by meters)			September 2005 (measured by meters)			September 2005 (measured by decimeters)		
	Max. Ht. (m)	Ave. Ht* (m)	Ave. FHD	Max. Ht. (m)	Ave. Ht* (m)	Ave. FHD	Max. Ht. (m)	Ave. Ht* (m)	Ave. FHD
1	7	0.65	0.40	14.0	4.1	2.85	13.5	3.64	1.66
2	9	2.20	1.60	11.0	4.7	2.30	10.6	4.22	1.13
3	14	8.35	4.65	18.0	11.85	6.45	18.0	11.66	5.57
4	7	1.85	1.75	9.0	2.85	3.45	8.8	2.40	1.66
5	1	0.50	0.60	ND	ND	ND	ND	ND	ND
6	15	10.95	6.90	17.0	10.6	5.50	17.0	10.42	3.95
7	4	0.65	0.65	9.0	1.3	1.25	8.9	0.95	0.46
8	9	3.90	2.85	7.0	4.5	3.35	7.0	4.10	2.05
9	1	0.15	0.15	2.0	0.6	0.70	2.0	0.33	0.24
10	5	1.25	1.65	6.0	1.4	1.85	5.8	0.71	0.60
11	5	1.30	1.30	6.0	2.2	2.30	5.6	1.78	0.94
12	1	0.20	0.20	8.0	1.2	1.85	7.5	0.64	0.79
13	7	2.70	1.55	8.0	2.5	1.95	8.0	2.05	0.84
14	1	0.65	0.80	18.0	3.3	3.40	18.0	2.95	2.05
15	11	2.25	1.45	4.0	1.1	1.70	3.5	0.63	0.55
16	2	0.80	1.10	5.0	1.35	1.50	5.0	0.85	0.66
17	1	0.50	0.55	8.0	1.3	1.55	7.4	0.84	0.76
18	1	0.80	1.15	1.0	0.85	1.10	0.8	0.40	0.47
19	16	7.25	2.50	12.0	4.9	2.45	11.5	4.35	1.37
20	2	1.10	1.40	8.0	3.45	3.25	7.1	2.98	1.56
21	1	0.05	0.05	2.0	0.5	0.70	1.1	0.29	0.30
22	4	1.15	1.30	7.0	1.9	2.40	6.4	1.23	1.17
23	0	0.00	0.00	1.0	0.35	0.45	1.0	0.20	0.29
24	17	1.75	0.35	2.0	1.1	1.60	1.5	0.36	0.27
25	1	0.45	0.50	1.0	0.85	1.15	0.8	0.31	0.39
26	12	5.05	3.45	13.0	7.3	3.50	13.0	6.92	2.22
Mean among transects	5.92	2.17	1.49	7.88	3.04	2.34	7.59	2.61	1.28

\*Average height is the sum of the maximum heights for all transect points divided by the number of points (20)

Table 3. Maximum height, average height and average foliage-height density (FHD), by transect, for 2012 sampling. Data presented in hits as both decimeters and meters. ND = no data available. p =.988 m, .846 dm

Transect number	September 2012 (measured by meters)			September 2012 (measured by decimeters)		
	Max. Ht. (m)	Ave. Ht* (m)	Ave. FHD	Max. Ht. (m)	Ave. Ht* (m)	Ave. FHD
1	13	3.4	1.95	12.8	3.21	1.18
2	15	8.9	4.5	14.8	8.3	2.31
3	20	13.6	5.35	19.5	13.1	4.22
4	15	2.95	3.7	14.2	2.5	2.41
6	20	10.85	5	19.2	10.34	3.15
7	9	0.8	0.45	8.3	0.49	0.26
8	9	2.7	2.05	2.23	9	1.08
9	3	0.95	1.05	3	0.625	0.47
10	3	1.45	1.55	2.8	0.98	0.77
11	6	2.25	1.8	5.6	1.74	0.89
12	12	2.5	3	11.6	2.145	1.17
13	7	2.55	1.85	6.2	2.105	0.81
14	11	5.2	3.3	10.4	4.76	1.92
15	5	1.45	1.2	4.6	0.98	0.43
16	7	1.8	1.95	6.6	1.445	1.31
17	11	1.95	2.1	10.7	1.715	1.15
18	2	0.8	1.1	1.1	0.345	0.46
19	14	5.2	3.05	13.5	4.685	1.81
20	9	4.3	2.1	8.5	3.945	1.55
21	1	0.7	0.8	0.7	0.365	0.40
22	8	2.05	1.8	7.1	1.76	1.09
23	1	0.45	0.45	0.8	0.235	0.21
24	10	3.85	3.6	9.4	3.255	1.84
25	1	0.85	1.25	0.7	0.24	0.31
26	12	4.45	3.45	11.8	4.055	2.35
Mean among transects	8.96	3.44	2.34	8.25	3.29	1.34



Table 4. Changes in vegetation association and average total FHD for each transect between 1997 and 2005 sampling.

Transect	Dominant woody species 1997	Dominant woody species 2006	Change in average FHD	Percent change average FHD
1	<i>Ulmus pumila</i>	<i>Ulmus pumila</i>	2.45	613
2*	<i>Salix laevigata</i>	<i>Salix laevigata</i>	0.70	44
3	<i>Populus fremontii</i>	<i>Populus fremontii</i>	1.80	39
4	<i>Salix laevigata</i>	<i>Salix laevigata</i>	1.70	97
5**	Herbaceous only	N/A	N/A	N/A
6	<i>Populus fremontii</i>	<i>Populus fremontii</i>	-1.40	-20
7	<i>Salix laevigata</i>	<i>Salix laevigata</i>	0.60	92
8	<i>Salix laevigata</i>	<i>Salix laevigata</i>	0.50	18
9	Herbaceous only	<i>Salix exigua</i>	0.55	367
10	<i>Juglans major</i>	<i>Juglans major</i>	0.20	12
11	<i>Populus angustifolia</i>	<i>Populus angustifolia</i>	1.00	77
12	Herbaceous only	<i>Populus fremontii</i>	1.65	825
13	<i>Populus fremontii</i>	<i>Populus fremontii</i>	0.40	26
14	Herbaceous only	<i>Populus angustifolia</i>	2.60	325
15	<i>Populus fremontii</i>	<i>Salix laevigata</i>	0.25	17
16	<i>Salix exigua</i>	<i>Juglans major</i>	0.40	36
17	Herbaceous only	<i>Populus ×hinckleyana</i>	1.00	182
18	<i>Salix exigua</i>	Herbaceous only	-0.05	-4
19	<i>Populus fremontii</i>	<i>Populus fremontii</i>	-0.05	-2
20	<i>Salix laevigata</i>	<i>Tamarix ramosissima</i>	1.85	132
21	Herbaceous only	Herbaceous only	0.65	1300
22	<i>Salix lasiolepis</i>	<i>Acer negundo</i>	1.10	85
23	Herbaceous only	Herbaceous only	0.45	N/A
24	<i>Populus fremontii</i>	<i>Salix lasiolepis</i>	1.25	357
25	Herbaceous only	Herbaceous only	0.65	130
26	<i>Salix laevigata</i>	<i>Salix laevigata</i>	0.05	1
		Overall average	0.85	***57

\*Transect 2 was redirected because the 1997 legs were under water in 2005.

\*\*Transect 5 was destroyed during bridge construction prior to 2005. \*\*\*calculated as the percent change of average FHD and not as the average percent change in FHD, which would be much higher,162.9.

Table 5. Changes in vegetation association and average total FHD (by meter) for each transect between 2005 and 2012 sampling.

Transect	Dominant woody species 2005	Dominant woody species 2012	Change in average FHD	Percent change in average FHD
1	<i>Ulmus pumila</i>	<i>Populus fremontii</i>	-0.90	-32
2	<i>Salix laevigata</i>	<b>Populus fremontii</b>	2.20	96
3	<i>Populus fremontii</i>	<i>Populus fremontii</i>	-1.10	-17
4	<i>Salix laevigata</i>	<b>Populus fremontii</b>	0.25	7
6	<i>Populus fremontii</i>	<i>Populus fremontii</i>	-0.50	-9
7	<i>Salix laevigata</i>	Herbaceous only	-0.80	-64
8	<i>Salix laevigata</i>	<i>Salix laevigata</i>	-1.30	-39
9	<i>Salix exigua</i>	<i>Salix exigua</i>	0.35	50
10	<i>Juglans major</i>	<i>Juglans major</i>	-0.30	-16
11	<i>Populus angustifolia</i>	<i>Populus angustifolia</i>	-0.50	-22
12	<i>Populus fremontii</i>	<b>Populus ×hinckleyana</b>	1.15	62
13	<i>Populus fremontii</i>	<i>Ulmus pumila</i>	-0.10	-5
14	<i>Populus angustifolia</i>	<b>Populus fremontii</b>	-0.10	-3
15	<i>Salix laevigata</i>	<i>Salix laevigata</i>	-0.50	-29
16	<i>Juglans major</i>	<i>Juglans major</i>	0.45	30
17	<i>Populus ×hinckleyana</i>	<i>Populus ×hinckleyana</i>	0.55	35
18	Herbaceous only	<i>Salix exigua</i>	0.00	0
19	<i>Populus fremontii</i>	<i>Populus fremontii</i>	0.60	24
20	<i>Tamarix ramosissima</i>	<i>Tamarix ramosissima</i>	-1.15	-35
21	Herbaceous only	Herbaceous only	0.10	14
22	<i>Acer negundo</i>	<i>Acer negundo</i>	-0.60	-25
23	Herbaceous only	Herbaceous only	0.00	0
24	<i>Salix lasiolepis</i>	<b>Populus fremontii</b>	2.00	125
25	Herbaceous only	Herbaceous only	0.10	9
26	<i>Salix laevigata</i>	<i>Salix laevigata</i>	-0.05	-1
		Overall average	0.00	0

\*calculated as the percent change of average FHD and not as the average percent change in FHD, which would be much higher, 162.9.

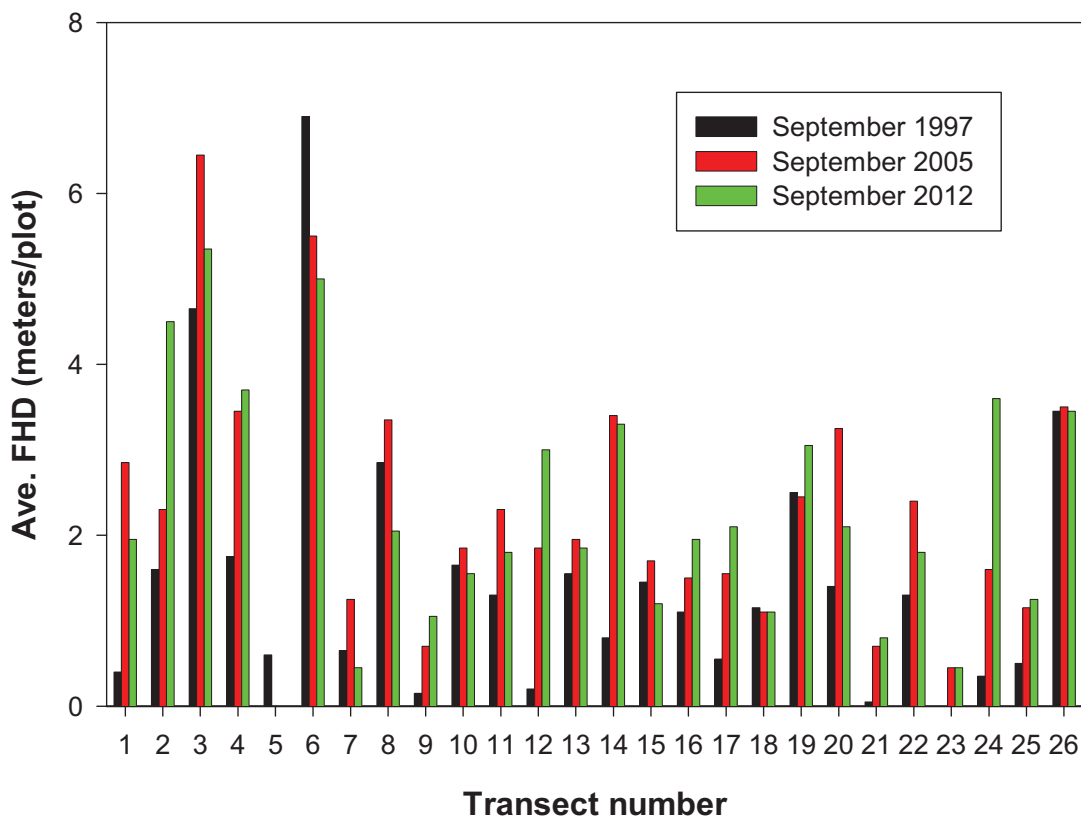


Figure 1. Comparison of average FHD (as measured by meters), by transect, for September 1997, September 2005, and September 2012.

Table 6. Maximum height, average height, average foliage-height density (FHD), and total FHD, by reference reach transect, 2005. Data given for hits as decimeters and as meters.

Number	Type	Hits measured by meters			Hits measured by decimeters		
		Max. Ht. (m)	Mean Ht* (m)	Total/ Mean FHD	Max. Ht. (m)	Ave. Ht* (m)	Total/ Mean FHD
1	Toe and Bank	11	6.2	71/11.8	10.7	5.75	37.9/6.3
2	Toe and Bank	9	2.6	55.0/6.1	8.3	2.09	27/3.00
3	Low & High Overbank	22.0	11.9	90.0/15.0	22.0	11.6	68.6/11.4
4	Transition (upland)	3	1.35	43/3.9	2.7	0.79	14.9/1.35
5	Transition (upland)	4	1.55	43/5.73	3.5	1.03	12.3/0.88
	Overall average	9.8	4.72	60.4/8.51	9.44	4.252	32.1/4.59

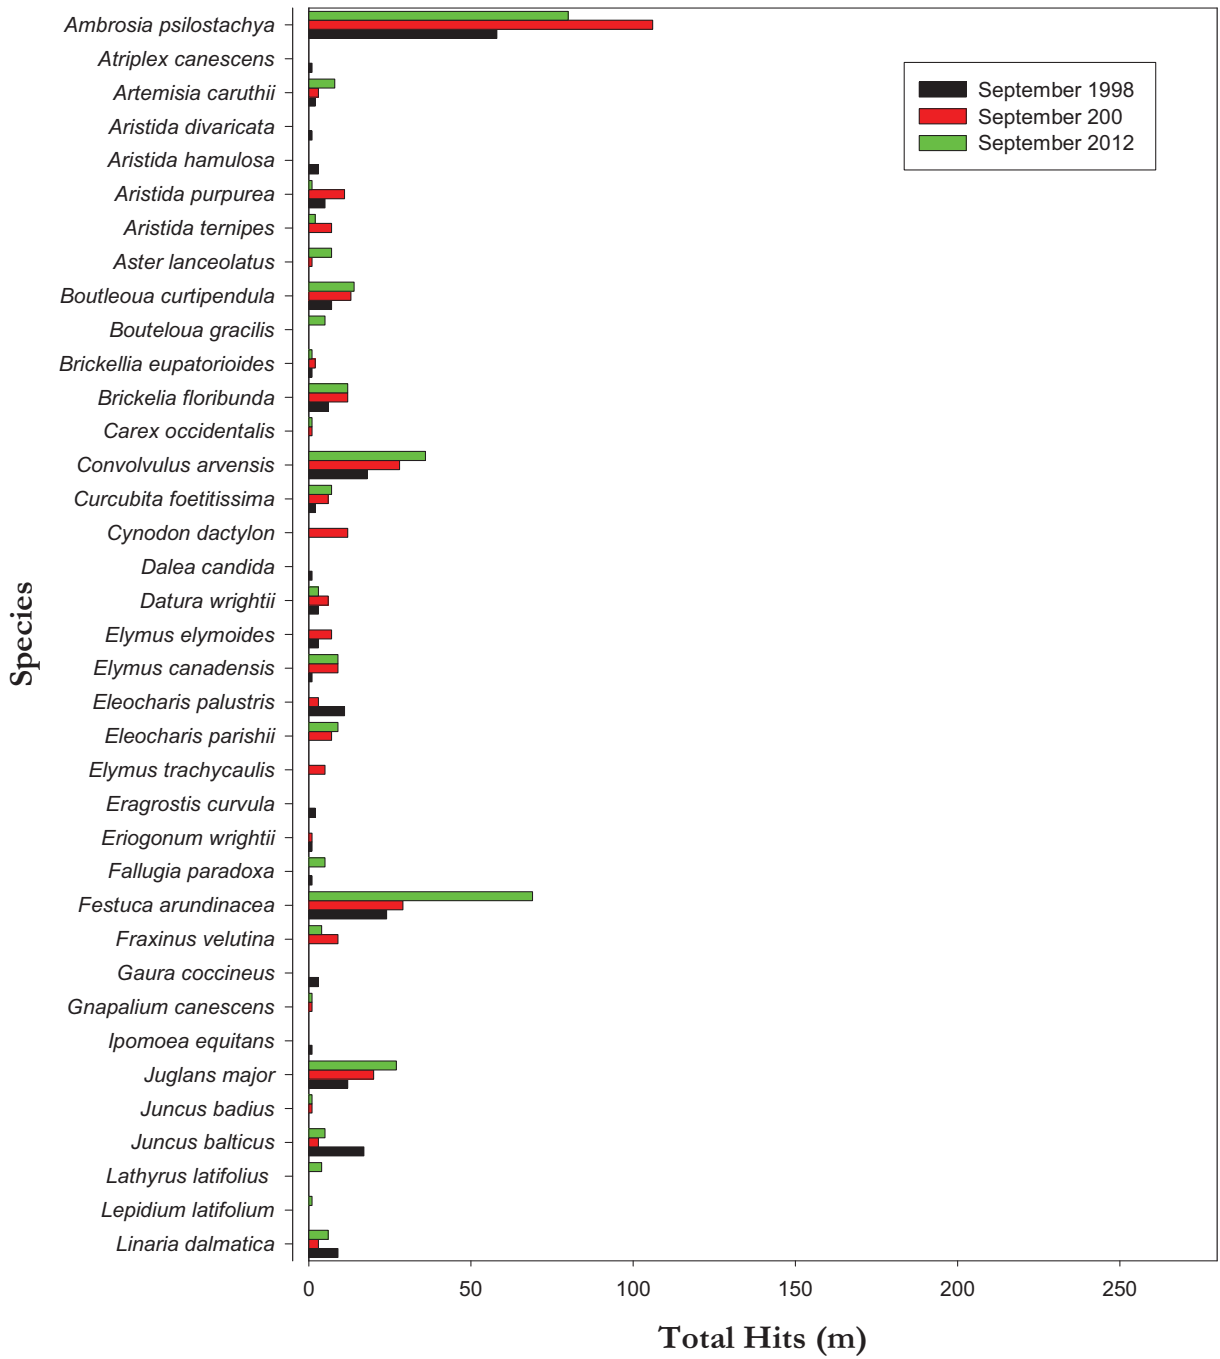


Figure 2a. Total hits FHD (by meters) of perennials for all transects, by species A-L.



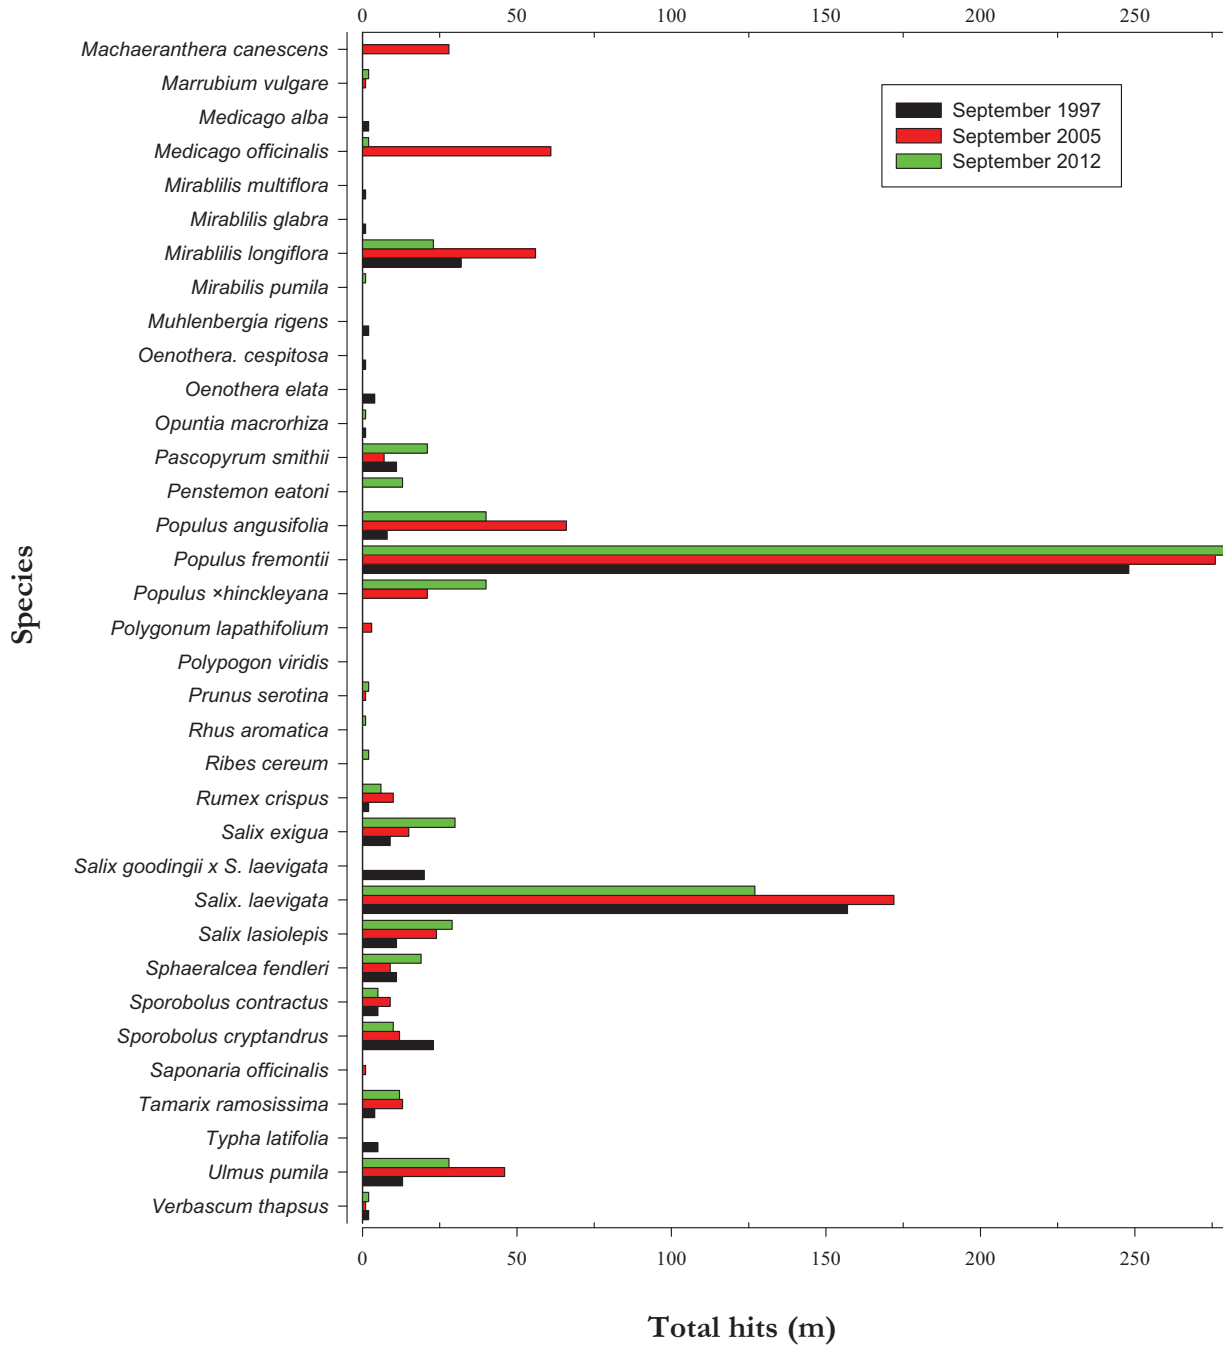


Figure 2b. Total hits FHD (meters) of perennials for all transects, by species M-Z.

## Percent cover of annuals

Total percent cover of annuals within transects increased 37% between 1997 and 2005 and decreased 13% between 2005 and 2012 with average cover along some transects considerably lower and others considerably higher (Table 7). Graphs depicting annual cover, by species is presented in Appendix 5.

Table 7. Average percent cover of annuals, by transect, for 1997, 2005, and 2012 sampling. ND = no data available.

Transect number	Percent cover		
	1997	2005	2012
1	42.8	50.2	40.25
2	40.1	18.9	1.25
3	42.1	55.1	11.15
4	9.8	4.6	43.95
5	8.3	ND	ND
6	9.8	39.4	3.5
7	35.3	27.4	32.4
8	11.6	17.4	35.4
9	16.0	8.9	13.6
10	3.3	16.5	30.95
11	6.0	11.5	10
12	39.4	29.8	22.15
13	4.4	17.6	7.8
14	2.7	8.6	20.75
15	1.4	43.5	13.65
16	4.9	14.8	32.9
17	34.4	23.5	23.6
18	6.9	9.5	22.7
19	13.1	33.1	11
20	4.3	38.5	21.75
21	36.7	43.1	38.05
22	31.9	13.4	22.35
23	38.8	67.3	46.45
24	0	4.5	3.05
25	16.4	16.8	14.3
26	13.8	9.5	18.7
Mean among transects	18.2	24.9	21.7

Point center quarter method

Total density of woody perennials more than doubled for riparian species between 2005 (204 individuals per ha) and 2012 (416.5 individuals per ha), and nearly doubled for non-riparian perennials (59.2 vs 92.2 individuals per ha)(Tables 8–11). However, because density increases as the square of the distances, these data are not as dramatic as they first appear and neither are significant at the  $p = 0.01$  level ( $p = 0.002$  for riparian and  $p = .158$  for non-riparian). Estimates for average canopy cover increased between fall 2005 and fall 2012, with riparian species increasing from 25.4% in 2005 to 31.9% in 2012. Similarly, average canopy cover for non-riparian species increased from 8.4% in 2005 to 20.4% in 2012.

Table 8. Summary of Riparian Woody Perennial PCQ data for the September 2005 sampling in the Watson Woods Preserve. Average canopy cover was 25.4%.

Species	Average width	Average height	Relative density	Absolute density (individuals per ha)
<i>Acer negundo</i>	3.0	3.0	0.010	2.04
<i>Amorpha fruticosa</i>	0.9	0.9	0.005	1.02
<i>Fraxinus velutina</i>	7.5	7.8	0.010	2.04
<i>Gleditzia triacantha</i>	9.0	10.0	0.005	1.02
<i>Juglans major</i>	1.5	2.0	0.005	1.02
<i>Populus angustifolia</i>	3.5	6.0	0.005	1.02
<i>Populus fremontii</i>	4.9	7.3	0.110	22.44
<i>Populus</i> <i>×hinckleyana</i>	3.4	6.5	0.055	11.22
<i>Robinia</i> <i>pseudoacacia</i>	1.3	2.9	0.005	1.02
<i>Salix exigua</i>	1.2	2.1	0.065	13.26
<i>Salix laevigata</i>	6.4	7.3	0.235	47.94
<i>Salix lasiolepis</i>	4.1	3.7	0.345	70.38
<i>Tamarix</i> <i>ramosissima</i>	0.8	2.2	0.005	1.02
<i>Ulmus pumila</i>	4.2	5.9	0.140	28.56
Overall Average	4.5	5.3	Total density 204.00	

Table 9. Summary of Riparian Woody Perennial PCQ data for the September 2012 sampling in the Watson Woods Preserve. Average canopy cover was 31.9%.

Species	Average width	Average height	Relative density	Absolute density (individuals per ha)
<i>Acer negundo</i>	6.4	5.6	0.005	2.1
<i>Fraxinus velutina</i>	2.0	1.3	0.005	2.1
<i>Populus angustifolia</i>	0.8	1.7	0.025	10.4
<i>Populus fremontii</i>	4.2	8.5	0.170	70.8
<i>Populus</i> <i>×hinckleyana</i>	2.9	5.3	0.040	16.7
<i>Ribes cereum</i>	1.2	1.5	0.005	2.1
<i>Salix exigua</i>	0.7	1.8	0.245	102.0
<i>Salix laevigata</i>	5.6	9.4	0.075	31.2
<i>Salix lasiolepis</i>	2.9	3.6	0.310	129.1
<i>Tamarix</i> <i>ramosissima</i>	1.8	2.2	0.015	6.2
<i>Ulmus pumila</i>	2.2	3.2	0.105	43.7
Overall Average	2.8	4.0	Total density: 416.5	



Table 10. Summary of non-riparian woody perennial PCQ data for the September 2005 sampling in the Watson Woods Preserve. Average canopy cover was 8.4%.

Species	Average width	Average height	Relative density	Abs density (individuals per ha)
<i>Acer negundo</i>	5.00	8.17	0.015	0.89
<i>Cercocarpus montanus</i>	2.30	1.00	0.005	0.30
<i>Eriogonum wrightii</i>	1.30	0.55	0.010	0.59
<i>Fallugia paradoxa</i>	1.56	1.32	0.025	1.48
<i>Fraxinus velutina</i>	4.18	6.63	0.020	1.18
<i>Gleditzia triacanthos</i>	3.50	0.80	0.005	0.30
<i>Juglans major</i>	7.06	6.55	0.050	2.96
<i>Pinus ponderosa</i>	3.00	7.80	0.005	0.30
<i>Populus angustifolia</i>	6.30	7.40	0.050	2.96
<i>Populus fremontii</i>	11.36	12.11	0.135	7.99
<i>Populus ×hinckleyana</i>	6.06	7.01	0.065	3.85
<i>Purshia stansburiana</i>	3.00	4.50	0.005	0.30
<i>Robinia neomexicana</i>	1.27	1.67	0.015	0.89
<i>Salix exigua</i>	2.16	2.24	0.035	2.07
<i>Salix gooddingii</i>	2.50	2.20	0.005	0.30
<i>Salix laevigata</i>	6.62	7.14	0.155	9.17
<i>Salix lasiolepis</i>	5.74	4.84	0.090	5.33
<i>Tamarix ramosissima</i>	5.60	3.74	0.060	3.55
<i>Ulmus pumila</i>	4.61	5.51	0.250	14.79
Overall average	6.00	6.41	Total density: 59.17	

Table 11. Summary of non-riparian woody perennial PCQ data for the September 2012 sampling in the Watson Woods Preserve. Average canopy cover was 20.4%.

Species	Average width	Average height	Relative density	Abs density (individuals per ha)
<i>Acer negundo</i>	7.4	11.4	0.010	0.9
<i>Amorpha fruticosa</i>	7.6	1.9	0.005	0.5
<i>Baccharis pteronioides</i>	0.8	0.8	0.010	0.9
<i>Celtis reticulata</i>	2.4	3.1	0.010	0.9
<i>Chrysothamnus nauseosus</i>	1.0	0.7	0.020	1.8
<i>Elaeagnus angustifolia</i>	1.3	1.5	0.005	0.5
<i>Eriogonum wrightii</i>	0.4	0.2	0.020	1.8
<i>Fallugia paradoxa</i>	1.8	1.3	0.015	1.4
<i>Fraxinus velutina</i>	5.8	7.3	0.035	3.2
<i>Gutierrezia sarothrae</i>	0.7	0.4	0.005	0.5
<i>Juniperus deppeana</i>	1.0	4.3	0.005	0.5
<i>Juglans major</i>	6.3	6.9	0.035	3.2
<i>Lycium pallidum</i>	0.5	0.7	0.020	1.8
<i>Populus angustifolia</i>	2.4	4.2	0.050	4.6
<i>Populus fremontii</i>	8.3	12.5	0.105	9.7
<i>Populus ×hinckleyana</i>	4.5	6.7	0.100	9.2
<i>Rhus aromatica</i>	1.5	2.2	0.015	1.4
<i>Ribes cereum</i>	1.5	1.3	0.010	0.9
<i>Robinia pseudoacacia</i>	2.8	9.1	0.010	0.9
<i>Salix exigua</i>	1.7	2.9	0.125	11.5
<i>Salix laevigata</i>	7.4	11.2	0.120	11.1
<i>Salix lasiolepis</i>	3.2	3.8	0.115	10.6
<i>Tamarix ramosissima</i>	4.7	6.2	0.020	1.8
<i>Ulmus pumila</i>	4.5	11.4	0.135	12.5
Overall average	3.3	4.7	Total density: 92.2	

Relative densities by species are shown in Figures 3 and 4. Comparison of densities, by species between the two samples indicates a modest degree of reliability for the PCQ method. Absolute densities for riparian species increased from 2005 to 2012, with the exception of *Salix laevigata*. Non-riparian absolute densities also increased, except for *Fallugia paradoxa*, which dipped slightly. Interestingly, the absolute densities for exotics *Tamarix ramosissima* and *Ulmus pumila* decreased markedly between samplings.

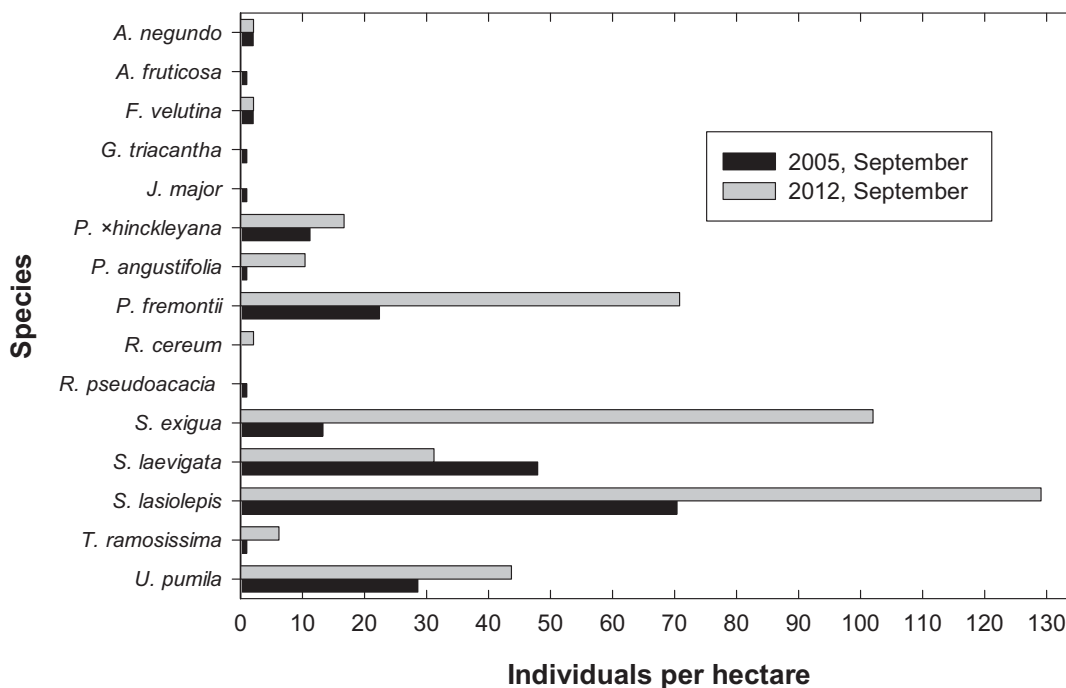


Figure 3. Comparison of the absolute densities of riparian woody perennials between September 2005 and September 2012.

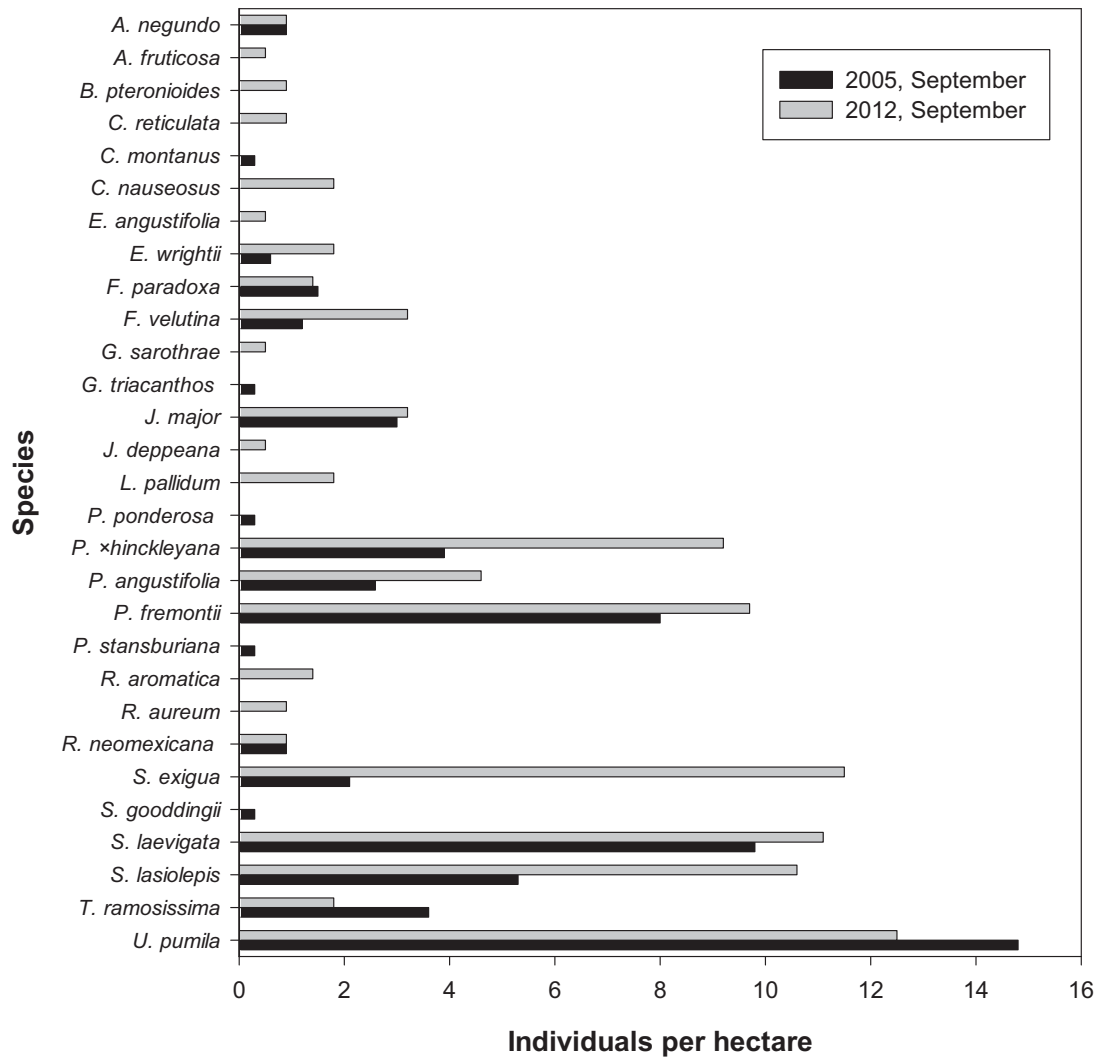


Figure 4. Comparison of the absolute densities of upland woody perennials between September 2005 and September 2012.



In 2005, percent cover of perennial herbs was much higher for riparian PCQ plots (61.4%) than for non-riparian PCQ plots (31.8%) and much higher for both riparian and non-riparian plots in the fall than in the spring (Tables 12-13). Results from a T-test indicated that neither riparian ( $p = .007$ ) or non-riparian ( $p = .478$ ) perennial samples from September 2012 are significantly different than those of September 2005. For fall 2012, the difference between riparian and non-riparian perennial herb percent cover was not as dramatic with the riparian decreasing to 43.62% and the non-riparian increasing to 36.5%. In the fall of 2005, *Festuca arundinacea*, an invasive exotic grass, and *Melilotus officinalis*, an invasive perennial herb, both had a percent covers three times as high as that of *Ambrosia psilostachya*, the native perennial with the highest cover. However, percent cover estimates for *M. officinalis* decreased dramatically in the 2012 sampling. *Cynodon dactylon*, another invasive exotic grass, also had high percent cover in 2005 but decreased in 2012. In fall 2005, the native perennial herb, *Mirabilis longiflora*, was much more abundant in comparison to fall 2005. Unfortunately, the invasive exotic *Lepidium latifolium* occurred within PCQ plots for the first time in 2012 (Figure 5).

In contrast to perennial herbs, annuals and biennials had a much higher cover in non-riparian plots in comparison to that on riparian plots in both fall 2005 and fall 2012 (Table 14, Figures 6a and 6b). Results from a T-test indicated that neither riparian ( $p = .026$ ) or non-riparian ( $p = .017$ ) annual samples from September 2012 are significantly different than those of September 2005. In spring 2005, two invasive exotic grasses, *Bromus japonicum* and *B. tectorum*, dominated the spring flora, and a third *B. diandrus*, was dominant only in the non-riparian plots. The three species were also prevalent in the fall 2005 flora. Two additional fall 2005 annuals were abundant, *Helianthus annuus*, a native, and *Kochia scoparia*, a non-native. Probably the most important change in the 2012 herb flora was the widespread occurrence of *Centaurea stoebe*, an very invasive exotic biennial. Other noteworthy changes were a large increase in percent covers for two exotic annuals, *Chloris virgata* and *Portulaca oleracea* and a large decrease in percent cover for the native annual *Machaeranthera tanacetifolia*.

A summary of percent cover of perennials from PCQ points, by plot is provided in Table 15 and a summary of percent cover of annuals and biennials, by plot, is provided in Table 16.

Table 12. Summary of average distance from PCQ point for woody species, by plot.  $p = .002$  for both riparian and non-riparian.

Plot	September 2005		September 2012	
	Riparian	Non-riparian	Riparian	Non-riparian
1	4.73	3.90	3.875	6.28
2	4.48	5.00	6.5	7.78
3	7.78	14.38	5.2	12.60
4	6.13	12.65	5.525	9.55
5	4.00	7.93	5.775	9.73
6	2.00	23.08	2.725	3.53
7	3.28	28.98	4.25	3.95
8	6.18	45.75	3.45	8.05
9	2.68	1.38	3.475	9.30
10	4.83	10.93	2.125	9.40
11	11.80	21.58	1.7	2.15
12	12.10	21.58	10.85	10.48
13	19.40	8.23	5.875	6.93
14	5.50	47.63	6.225	5.00
15	5.40	5.10	3.875	33.93
16	2.55	36.00	1.875	25.85
17	5.13	9.10	2.65	2.33
18	4.15	3.68	8.15	4.20
19	5.40	6.88	5.45	5.18
20	1.60	41.95	6.325	19.58
21	2.25	14.95	1.925	5.20
22	6.28	12.03	9	2.20
23	4.93	8.13	8.65	10.08
24	24.78	10.13	2.525	7.63
25	6.28	15.65	3.2	9.65
26	8.20	7.25	1.825	17.88
27	11.98	12.53	5.325	5.00
28	20.40	8.30	3.2	12.15
29	13.18	20.25	6.5	8.40
30	9.70	5.78	9.85	11.73
31	12.60	15.15	4.45	5.60
32	10.28	21.23	7.95	14.60
33	14.50	17.75	20.175	5.30
34	4.35	8.03	1.5	9.03
35	5.95	6.38	5.95	3.83
36	7.55	5.68	1.3	25.55
37	7.88	4.50	1.075	10.40
38	9.03	5.45	0.475	14.55
39	4.55	2.20	0.85	15.50

Table 12. Summary of average distance from PCQ point for woody species, by plot.  $p = .002$  for both riparian and non-riparian.

Plot	September 2005		September 2012	
	Riparian	Non-riparian	Riparian	Non-riparian
40	8.35	3.10	1.525	24.70
41	9.48	2.08	5.325	16.73
42	2.95	6.28	3.85	16.48
43	2.50	7.18	12.725	5.48
44	4.85	8.50	8.9	15.03
45	13.35	12.88	1.675	16.80
46	8.43	9.38	0.775	6.78
47	13.60	4.93	0.675	4.28
48	3.83	11.88	2.325	2.85
49	3.10	3.95	6.7	14.68
50	10.88	24.50	9.35	6.85

Table 13. Summary of average percent cover for riparian and non-riparian perennial herbs.

Species	Riparian sampling			Non-riparian sampling		
	2005 Spring	2005 Fall	2012 Fall	2005 Spring	2005 Fall	2012 Fall
<i>Achillea millefolium</i>					0.2	2.1
<i>Ambrosia psilostachya</i>	0.9	5.68	9.54	0.2	6.3	5.74
<i>Aristida orcuttiana</i>					0.3	
<i>Aristida purpurea</i>					0.2	
<i>Aristida ternipes</i>				0.6	0.2	
<i>Artemisia caruthii</i>	0.6			0.2		1.1
<i>Artemisia dracunculus</i>	0.5		1.8			
<i>Aster lanceolatus</i>		0.70	0.2			
<i>Bouteloua curtipendula</i>				1.3	2.0	1.9
<i>Bouteloua gracilis</i>				0.1		0.12
<i>Brickellia eupatorioides</i>	0.2	0.20			0.1	
<i>Brickellia floribunda</i>			0.1		2.1	2.1
<i>Bromus marginatus</i>	5.5			1.4		
<i>Carex occidentalis</i>			0.4			
<i>Convolvulus arvensis</i>	0.0	0.24	0.7		0.2	1.4
<i>Cucurbita foetidissima</i>					0.6	0.3
<i>Cynodon dactylon</i>		4.40	1.6			
<i>Datura wrightii</i>					1.6	1.2
<i>Eleocharis montevidensis</i>	0.9					
<i>Eleocharis palustris</i>		0.04				
<i>Eleocharis parishii</i>	1.0	1.54	0.4	0.3		
<i>Elymus canadensis</i>		2.40	1.1		0.1	2
<i>Elymus repens</i>						1.1
<i>Festuca arundinacea</i>	11.2	19.20	16.2	0.7	2.5	4.1
<i>Grindelia aphanactis</i>				0.1		
<i>Hymenothrix wrightii</i>						0.4
<i>Juncus balticus</i>	0.8		1.9			1.2
<i>Juncus nevadensis</i>	1.3		0.8			
<i>Juncus tenuis</i>			0.2			
<i>Juncus torreyi</i>			0.1			
<i>Lathyrus latifolius</i>	0.8		0.5			
<i>Lepidium latifolium</i>						0.8
<i>Linanthus dalmatica</i>					0.1	0.06
<i>Machaeranthera canescens</i>						0.9
<i>Marrubium vulgare</i>	0.9					0.04
<i>Melilotus officinalis</i>	0.4	19.10	1.3		4.3	0.1
<i>Mirabilis longiflorus</i>		0.80			8.4	3.6



Table 13. Summary of average percent cover for riparian and non-riparian perennial herbs.

Species	Riparian sampling			Non-riparian sampling		
	2005 Spring	2005 Fall	2012 Fall	2005 Spring	2005 Fall	2012 Fall
<i>Muhlenbergia rigens</i>	3.8	3.50				
<i>Oenothera caespitosum</i>					0.4	
<i>Panicum obtusum</i>						0.04
<i>Pascopyrum smithii</i>			2.1	0.9	0.4	1
<i>Paspalum dilitatum</i>	1.0					
<i>Polygonum lapathifolium</i>		0.50				
<i>Polypogon viridis (Ag)</i>		1.50	4.28			0.6
<i>Rumex crispus</i>	1.1	1.00	0.5	0.6	0.2	0.14
<i>Scirpus acutus</i>			0.1			
<i>Sporobolus airoides</i>						0.7
<i>Sporobolus contractus</i>				0.3	1.1	1.8
<i>Sporobolus cryptandrus</i>						0.2
<i>Sphaeralcea fendleri</i>			0.4	0.5		1.72
<i>Typha angustifolia</i>	0.0	0.04			0.7	
<i>Typha latifolia</i>		0.20				
Total	30.9	61.04	43.62	7.2	31.8	36.5

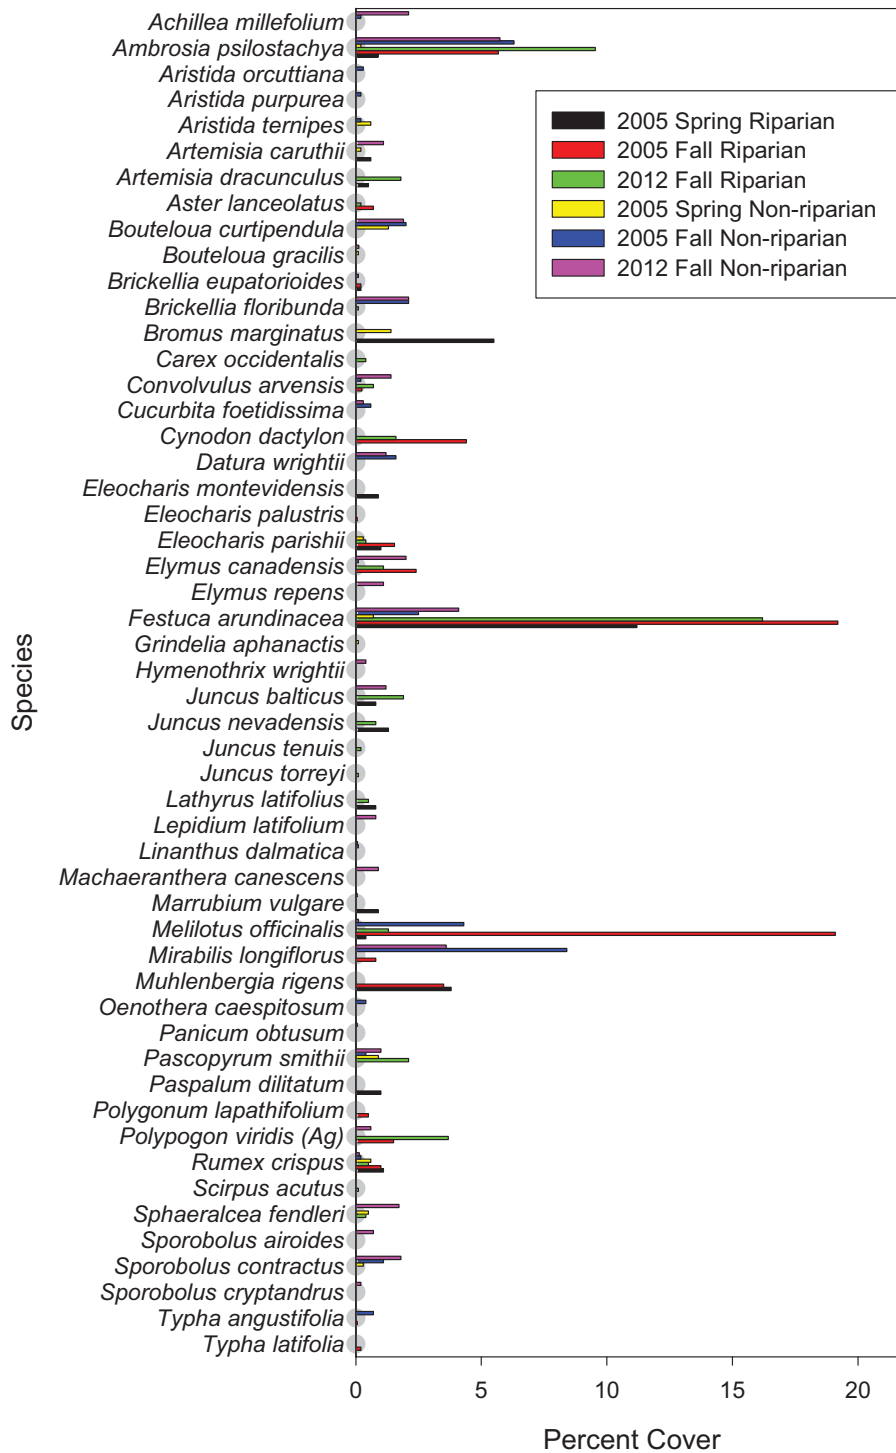


Figure 5. Average percent cover for perennial herbs as estimated with PCQ method for riparian and non-riparian samplings made in the spring and fall of 2005 and the fall of 2012.

Table 14. Summary of percent cover for riparian and non-riparian biennials and annuals.

Species	Riparian			Non-riparian		
	2005, Spring	2005, Fall	2012 Fall	2005 Spring	2005 Fall	2012 Fall
<i>Ambrosia acanthicarpa</i>					1.3	0.04
<i>Amaranthus retroflexus</i>					0.1	
<i>Amaranthus palmeri</i>		0.1	0		0.8	1.04
<i>Bahia dissecta</i>			0.2		0.2	0.1
<i>Bidens tenuisecta</i>		0.1			0.2	0.24
<i>Bromus diandrus</i>		0.8	4.5	4.1	7.6	2
<i>Bromus japonicus</i>	1.1	0.6		2.0		
<i>Bromus tectorum</i>	1.6	0.4	1.4	9.7	5.1	0.3
<i>Centaurium stoebe</i>			3.6			0.5
<i>Chamaesyce serpyllifolia</i>						0.54
<i>Chenopodium neomexicanum</i>		0.7		0.4	1.0	1.1
<i>Chloris virgata</i>		0.1			0.4	2.64
<i>Conyza canadensis</i>		0.8	0.4		2.0	
<i>Conium maculatum</i>	0.1			0.7	0.5	
<i>Cyperus esculentum</i>			0.1			0.2
<i>Dipsacus fullonum</i>				0.4	1.4	1.3
<i>Echinochloa crus-galli</i>		0.4	1.9			0.24
<i>Eragrostis lutescens</i>		0.1	1.7		0.2	
<i>Eragrostis mexicana</i>			0.4		0.1	0.4
<i>Erigeron divergens</i>		0.2	0.2	0.1	0.1	
<i>Eriogonum polycladon</i>				0.1	2.0	0.44
<i>Erodium cicutarium</i>						0.7
<i>Erysimum repandrum</i>				0.4		0.02
<i>Gaura parviflora</i>					0.0	0.34
<i>Grindelia aphanactis</i>				0.1	0.5	1.2
<i>Helianthus annuus</i>		1.0	0.1	0.1	2.5	0.1
<i>Heterotheca psammophila</i>		0.1			2.7	3
<i>Hymenothrix loomsii</i>		0.7	0.6		0.4	0.84
<i>Ipomoea coccineus</i>		0.1	0.08		0.2	0.14
<i>Ipomoea purpurea</i>			0.2		0.3	
<i>Kallstroemia parviflora</i>						0.02
<i>Kochia scoparia</i>				0.1	3.8	1.4
<i>Lamium amplexicaule</i>				0.3		
<i>Lepidium densiflorum</i>						0.1
<i>Lolium perenne</i>		0.3				
<i>Machaeranthera gracilis</i>					0.5	0.2
<i>Machaeranthera tanacetifolia</i>				1.0	3.7	1.3

Table 14. Summary of percent cover for riparian and non-riparian biennials and annuals.

Species	Riparian			Non-riparian		
	2005, Spring	2005, Fall	2012 Fall	2005 Spring	2005 Fall	2012 Fall
<i>Malva parviflora</i>			0.2			
<i>Medicago lupulina</i>			0.2			
<i>Mimulus guttatus</i>		0.4				
<i>Oenothera elata</i>		0.3				0.02
<i>Oenothera cespitosum</i>			0.04			
<i>Onopordum acanthium</i>					0.3	
<i>Panicum capillare</i>		0.4	0.04		0.2	0.3
<i>Plantago wrightiana</i>				1.4		
<i>Polanisia dodecandra</i>						0.2
<i>Polygonum aviculare</i>		0.6			0.0	
<i>Polypogon monspeliensis</i>		0.1			0.5	
<i>Portulaca oleracea</i>		0.1				3.84
<i>Salsola kali</i>						0.2
<i>Salvia reflexa</i>						0.4
<i>Sanvitalia abertii</i>					0.0	0.08
<i>Sonchus oleraceus</i>			0.3			0.2
<i>Taraxacum officinale</i>				0.1		
<i>Verbascum thapsus</i>			0.3		0.5	
<i>Xanthium strumarium</i>		1.6	0.3		0.1	
Total	2.7	9.7	16.76	22.6	39.9	25.68



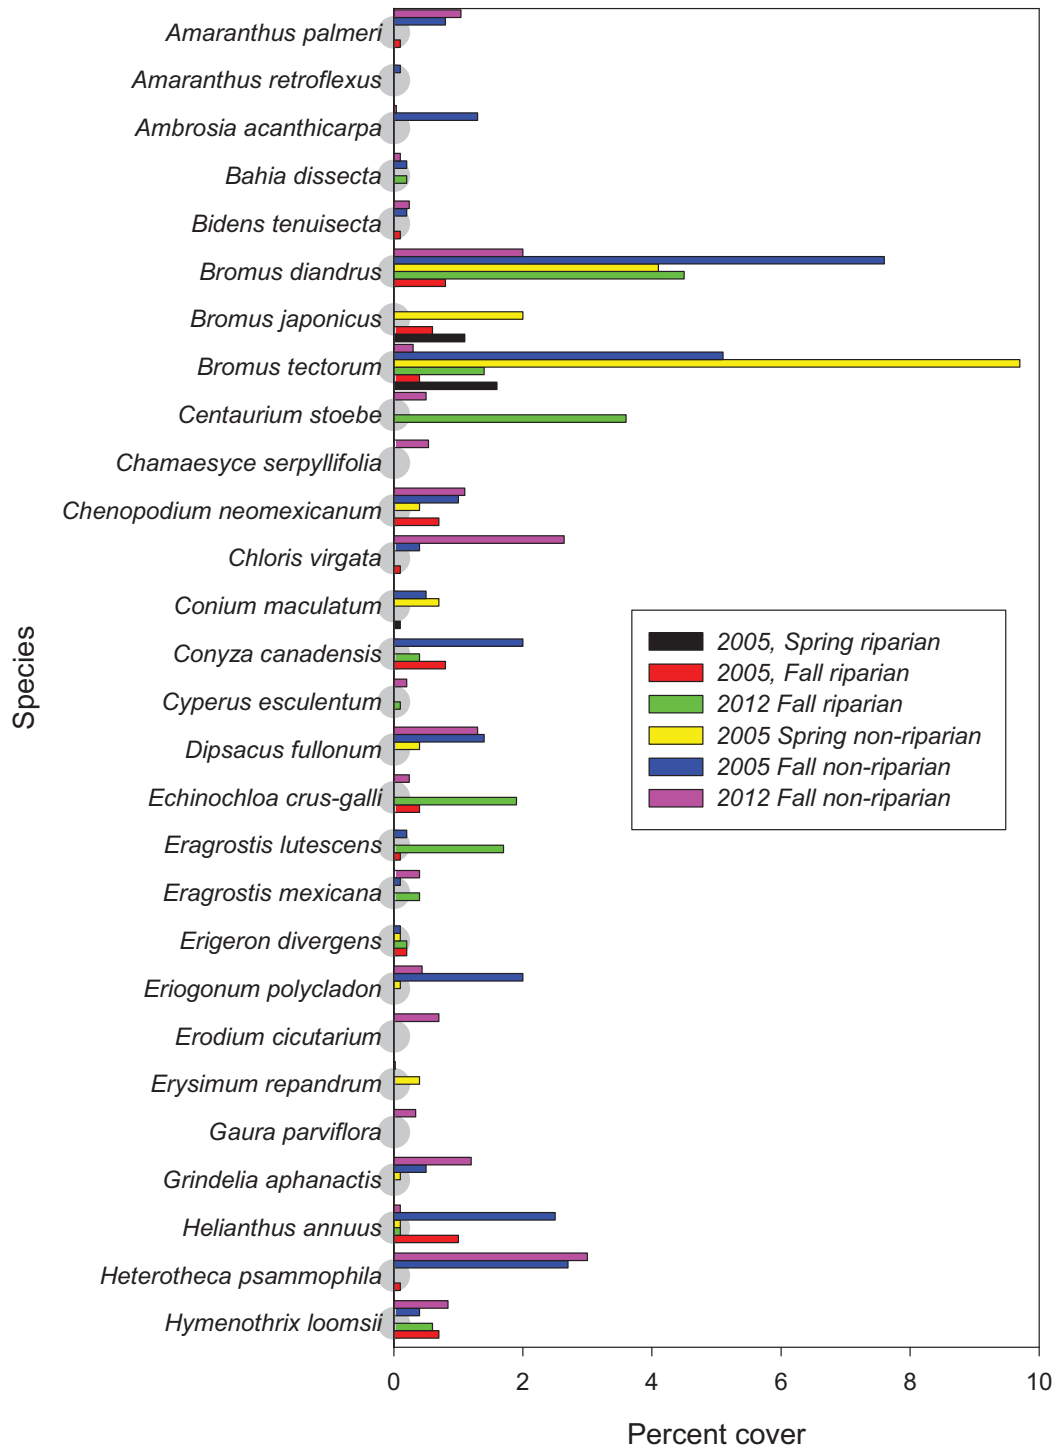


Figure 6a. Average percent cover for annual and biennial herbs (A-K) as estimated with PCQ method for riparian and non-riparian samplings made in the spring and fall of 2005 and the fall of 2012.

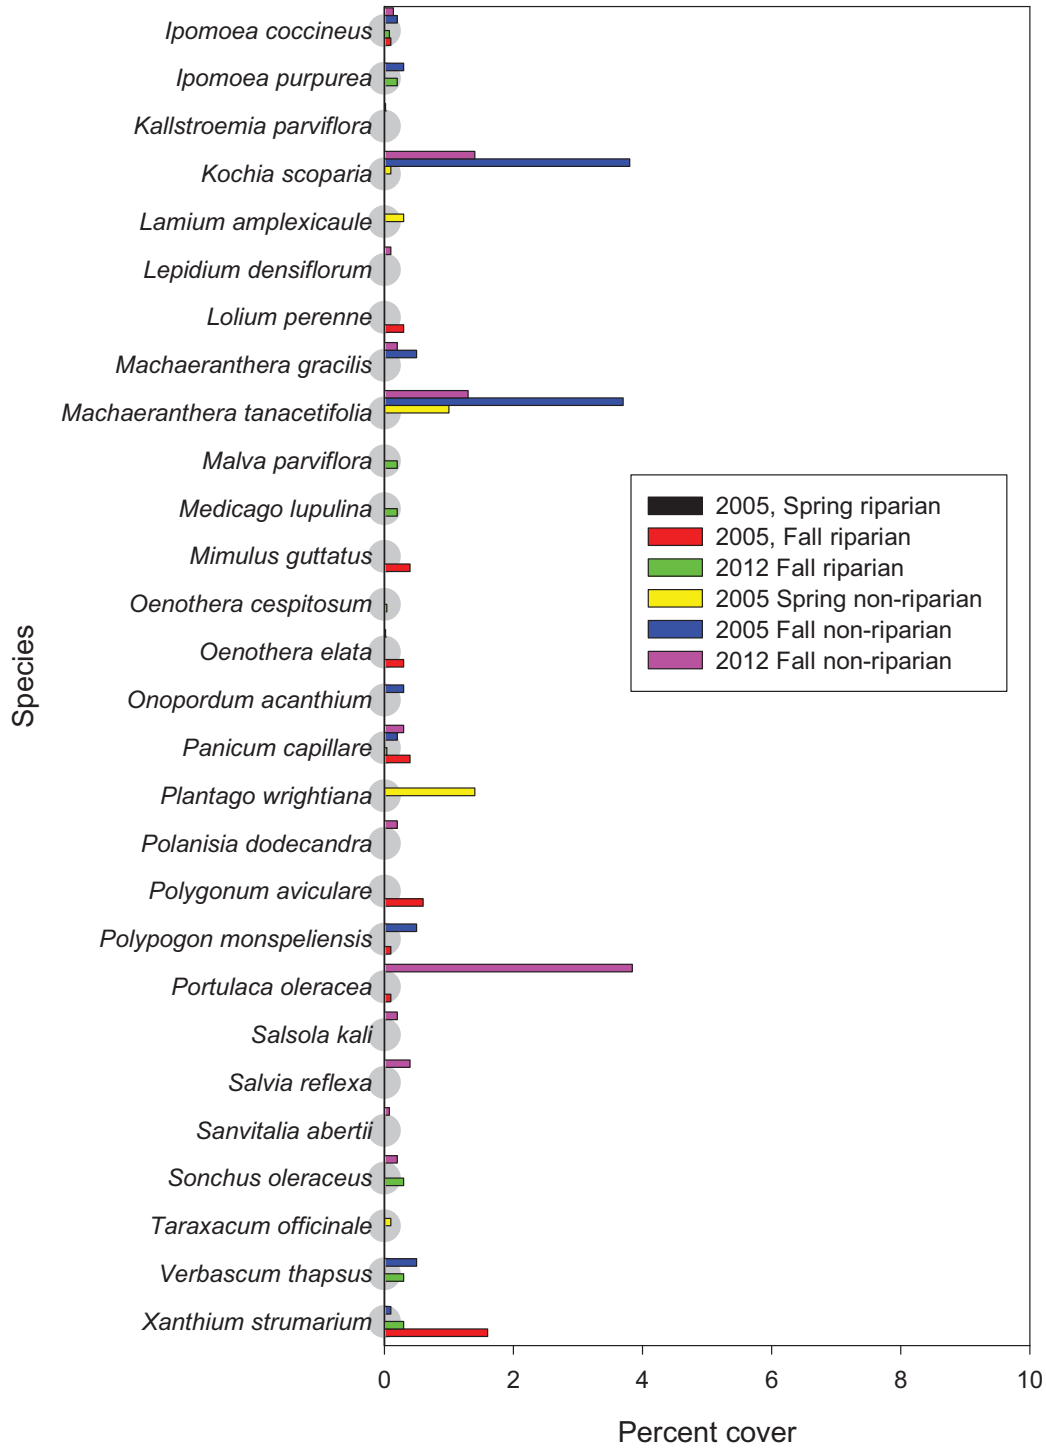


Figure 6b. Average percent cover for annual and biennial herbs (L-Z) as estimated with PCQ method for riparian and non-riparian samplings made in the spring and fall of 2005 and the fall of 2012.

Table 15. Summary of percent cover of perennials from PCQ points, by plot.

Transect	September 2005		September 2012	
	Riparian	Non-riparian	Riparian	Non-riparian
1	105	35	10	30
2	72	35	30	10
3	70	95	20	75
4	90	30	75	85
5	100	0	30	40
6	12	30	0	55
7	90	0	65	75
8	30	25	45	50
9	100	10	89	2
10	60	25	0	5
11	80	5	90	70
12	65	7	100	30
13	82	40	0	2
14	65	0	45	49
15	95	55	40	0
16	60	0	55	10
17	35	5	20	40
18	100	45	0	90
19	90	50	75	65
20	70	0	80	55
21	0	40	35	35
22	102	0	70	2
23	60	35	75	70
24	90	15	70	0
25	25	5	5	10
26	95	65	60	64
27	10	10	70	80
28	10	85	100	40
29	80	75	25	50
30	25	30	20	35
31	90	35	80	60
32	15	35	100	5
33	30	55	10	0
34	85	20	65	0
35	0	30	25	30
36	0	0	50	0
37	55	45	10	23
38	40	25	35	40
39	80	85	40	35
40	100	65	85	0
41	60	0	0	45

Table 15. Summary of percent cover of perennials from PCQ points, by plot.				
Transect	September 2005		September 2012	
	Riparian	Non-riparian	Riparian	Non-riparian
42	55	100	2	61
43	95	40	40	25
44	100	0	0	0
45	72	65	40	0
46	100	35	20	55
47	70	45	0	50
48	42	5	90	45
49	0	85	55	35
50	20	0	25	90

Table 16. Summary of percent cover of annuals and biennials from PCQ points, by plot.				
Transect	September 2005		September 2012	
	Riparian	Non-riparian	Riparian	Non-riparian
1	0	15	31	45
2	20	20	45	25
3	0	0	40	0
4	0	45	2	0
5	0	80	45	0
6	0	60	0	0
7	0	65	15	80
8	4	65	10	40
9	0	5	0	75
10	35	15	0	23
11	0	70	0	20
12	57	55	0	51
13	0	5	0	32
14	0	100	25	30
15	0	10	7	0
16	0	65	0	80
17	20	65	32	10
18	0	40	42	0
19	10	80	0	0
20	0	100	0	15
21	0	10	0	7
22	0	65	0	40
23	2	25	0	15
24	10	6	5	47
25	37	92	2	23



Table 16. Summary of percent cover of annuals and biennials from PCQ points, by plot.

Transect	September 2005		September 2012	
	Riparian	Non-riparian	Riparian	Non-riparian
26	1	75	0	35
27	19	19	2	20
28	24	0	0	34
29	35	0	65	0
30	0	0	55	35
31	20	65	10	0
32	10	20	0	45
33	0	31	55	32
34	5	50	10	20
35	0	60	0	0
36	0	0	20	37
37	42	10	25	7
38	7	30	20	25
39	35	7	35	35
40	0	80	0	80
41	20	40	20	15
42	2	0	0	2
43	0	24	25	25
44	0	0	100	92
45	7	90	50	65
46	0	10	50	0
47	20	50	0	0
48	25	80	0	0
49	0	0	30	0
50	20	95	45	22

## Floristics

Specimens were made of 15 previously undocumented taxa (Table 17). *Lepidium latifolium* is an aggressive exotic invasive and is spreading quickly throughout the preserve. The individual of *Prosopis velutina* with Watson Woods at an unusually high elevation and perhaps could be a good seed source for attempts at growing the species as an ornamental in the Prescott area.

Table 17. Vascular plants collected at Watson Woods Riparian Preserve in 2008-2012. All collections made by Marc Baker. Species new to the preserve are in bold.			
Species	Family	Collector's number	Date
<b><i>Linum lewisii</i></b>	Linaceae	16923	19 May 2009
<i>Penstemon palmeri</i>	Scrophulariaceae	16924	19 May 2009
<b><i>Gaillardia pinnatifida</i></b>	Asteraceae	16732	6 October 2008
<i>Populus angustifolia</i>	Salicaceae	17121	10 June 2010
<b><i>Robinia pseudoacacia</i></b>	Fabaceae	17122	10 June 2010
<i>Arrhenatherum elatius</i>	Poaceae	17123	10 June 2010
<b><i>Hybanthus verticillatus</i></b>	Violaceae	17124	10 June 2010
<i>Chamaesyce albomarginata</i>	Euphorbiaceae	17125	10 June 2010
<b><i>Stephanomeria thurberi</i></b>	Asteraceae	17126	10 June 2010
<b><i>Hordeum pusillum</i></b>	Poaceae	17127	10 June 2010
<b><i>Prosopis velutina</i></b>	Fabaceae	17128	10 June 2010
<i>Apocynum cannabinum</i>	Apocynaceae	17129	10 June 2010
<b><i>Cryptantha cinerea</i></b>	Boraginaceae	17130	10 June 2010
<b><i>Vicia americana</i></b>	Fabaceae	17131	10 June 2010
<b><i>Calochortus ambiguus</i></b>	Liliaceae	17132	10 June 2010
<b><i>Lepidium latifolium</i></b>	Brassicaceae	17454	9 September 2011
<i>Chamaesyce serpyllifolia</i>	Euphorbiaceae	17455	9 September 2011
<b><i>Pectis prostrata</i></b>	Asteraceae	17614	20 September 2012
<b><i>Cyperus esculentus</i></b>	Cyperaceae	17615	20 September 2012
<i>Elymus canadensis</i>	Poaceae	17616	20 September 2012
<i>Amaranthus palmeri</i>	Amaranthaceae	17617	20 September 2012
<i>Symphotrichum lanceolatum</i>	Asteraceae	17632	8 October 2012
<b><i>Sporobolus airoides</i></b>	Poaceae	17633	8 October 2012
<b><i>Leptochloa dubia</i></b>	Poaceae	17634	8 October 2012

## Vegetation mapping

Descriptions of vegetation types recorded during 2005 and 2102 are presented in Table 18. Vegetation polygons are mapped and presented in Figure 7. Riparian woodland was the dominate vegetation type of the Watson Woods Riparian Preserve in fall 2012, and represented a nearly 10% increase over fall 2005 Table 19). Stands of *Fallugia paradoxa* nearly doubled in size between the two samples and *Chrysothamnus nauseosus* scrub went from one or two individuals in 2005 to an area of .2 hectares in 2012. Areas of disturbed perennial and grassland both fell between 2005 and 2012. There were no significant areas of emergents or *Dipsacus fullonum* in 2012.

Table 18. Descriptions of vegetation types recorded during 2005 and 2102.

Vegetation classification	Description
<i>Chrysothamnus nauseosus</i>	Scrub dominated by shrubs of <i>Chrysothamnus nauseosus</i> .
Disturbed annual	Areas of past disturbance that remain dominated by exotic or native annuals or biennials.
<i>Dipsacus fullonum</i>	Seasonally wet areas dominated by the biennial <i>Dipsacus fullonum</i> .
Disturbed perennial	Areas of past disturbance that remain dominated by mostly exotic perennial herbs.
Emergent	Seasonally wet areas dominated by sedges ( <i>Carex</i> , <i>Cyperus</i> ) and rushes ( <i>Scirpus</i> , <i>Juncus</i> , <i>Eleocharis</i> ).
<i>Fallugia paradoxa</i>	Scrub dominated by shrubs (often rhizomatous clones) of <i>Fallugia paradoxa</i> .
Grassland	Areas dominated by perennial native grasses.
Mixed sclerophyll	Scrub dominated by upland shrubs.
Native perennial	Areas dominated by perennial native herbs.
Riparian woodland	Open to dense woodland dominated by riparian shrub and trees, primarily <i>Acer</i> , <i>Populus</i> and <i>Salix</i> .
<i>Tamarix ramosissima</i>	Woodland dominated by <i>Tamarix ramosissima</i> .
<i>Ulmus pumila</i>	Woodland dominated by <i>Ulmus pumila</i> .

Table 19. Total estimated areas for vegetation types within the Watson Woods Riparian Preserve, 2005 and 2012.

Vegetation classification	2005		2012	
	Hectares	Acres	Hectares	Acres
<i>Chrysothamnus nauseosus</i>	0	0	0.2	0.5
Disturbed annual	14.7	36.4	14.3	35.4
<i>Dipsacus fullonum</i>	0.2	0.4	0	0
Disturbed perennial	6.9	17.0	5.7	14.2
Emergent	0.1	0.2	0	0
<i>Fallugia paradoxa</i>	0.3	0.6	0.5	1.2
Grassland	8.1	20.0	6.9	17.1
Mixed sclerophyll	0.8	2.0	0.9	2.3
Native perennial	0	0	0.2	0.4
Riparian woodland	17.0	41.9	18.6	45.9
<i>Tamarix ramosissima</i>	0.0	0.1	0.0	0.0
<i>Ulnus pumila</i>	0.7	1.7	1.0	2.5



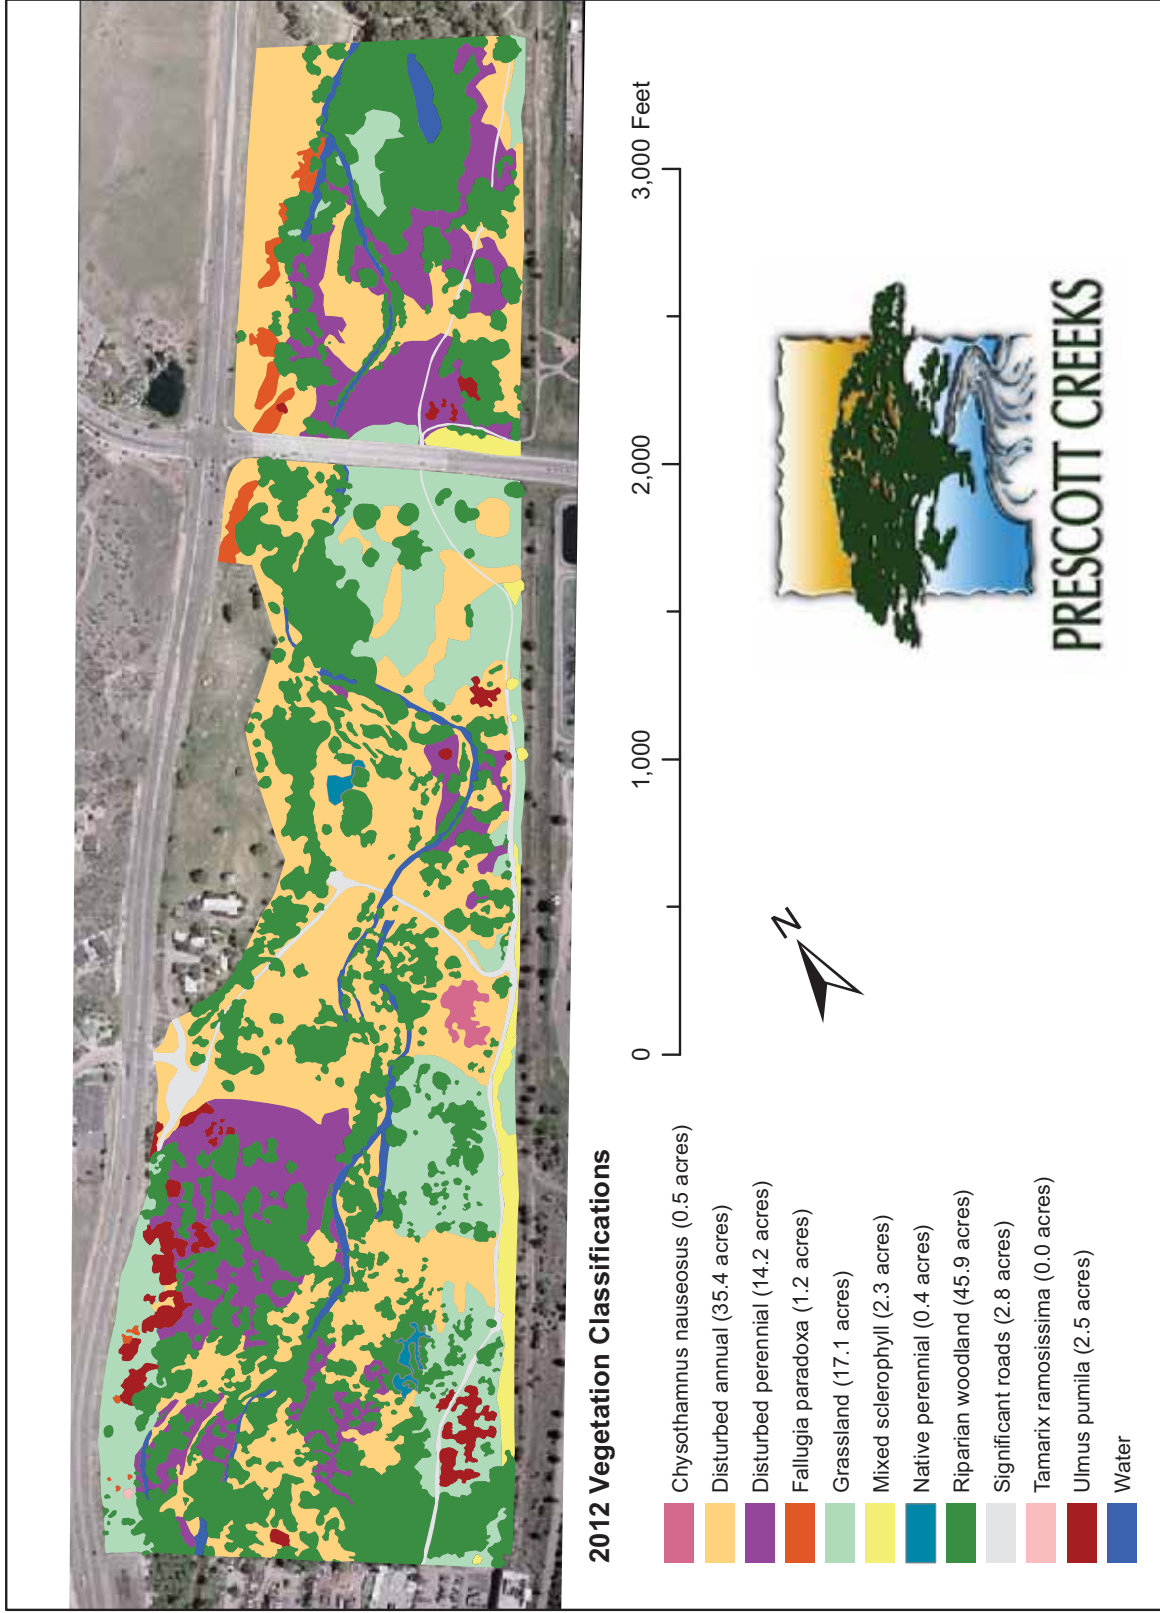


Figure 7. 2012 vegetation map of Watson Woods Riparian Preserve.

## Discussion and conclusions

Mean FHD for perennials remained constant as measured in meters (2.34 m<sup>3</sup>/m<sup>2</sup>) and nearly constant as measured in decimeters (1.34 m<sup>3</sup>/m<sup>2</sup> from 1.28 m<sup>3</sup>/m<sup>2</sup>) between fall 2005 and fall 2012. Of the six species that had a noticeable gain in estimated FHD between 1997 and 2012, *Festuca arundinacea* is the most disturbing, since it is an exotic perennial grass that occurs primarily on moist channel banks. In a more positive note, the FHD for *Ulmus pumila*, which is an undesirable exotic and highly invasive tree, decreased between 2005 and 2012. The remaining four, *Populus angustifolia*, *P. ×hinckleyana*, *Salix exigua*, *S. lasiolepis*, which are desirable native shrubs are good indicators of habitat within the Preserve converting to a more native-species rich woodland. Only one of these, *Populus angustifolia*, had a decrease in estimated FHD between 2005 and 2012, while the others had an increase. The estimated FHD for three perennial herbs, *Machaeranthera canescens*, *Medicago officinalis*, and *Mirabilis longiflora* decreased dramatically between 2005 and 2012. The slight increase in mean maximum height among all transects between 1997 (5.92 m) and 2005 (7.59 m) and between 2005 and 2012 (8.96 m) could be explained by the increase in FHD, at least as measured in decimeters, since, the two are inexorably linked. Also, at least some of the FHD accounted for by low-growing herbs in 2005, such as *M. canescens*, *M. officinalis*, and *M. longiflora*, was not present in 2012 and the aforementioned tree and shrub species had higher estimated FHD values in 2012.

Estimated percent cover of annuals along the FHD transects fluctuated among 1997, 2005, and 2012 indicating a lack of general trend and there were no obvious trends among the three samples in terms of specific herbs (see Appendix 5).

Although estimated total absolute density of woody perennials more than doubled for riparian species between 2005 (204 individuals per ha) and 2012 (416.5 individuals per ha), and nearly doubled for non-riparian perennials (59.2 vs 92.2 individuals per ha), the results were not statistically significant at the  $p = 0.01$  level. For riparian sample, however, the difference was significant at the  $p = 0.01$  level. Estimates for average canopy cover increased between fall 2005 and fall 2012, with riparian species increasing from 25.4% in 2005 to 31.9% in 2012. Similarly, average canopy cover for non-riparian species jumped from 8.4% in 2005 to 20.4% in 2012. Specimens were made of approximately 15 previously undocumented taxa.

Data from PCQ sampling has much better resolution than that of FHD methodology as judged by probability values. This combined with the fact that the FHD method is much more labor intensive, suggests that the FHD method is much less efficient than the PCQ method. The FHD method, however, has an advantage of presenting a more pictorial graphing of transects. Because of the rather large discrepancy in estimates between FHD measured in meters vs those measured in decimeters, and the personal observation that measuring in decimeters does not entail much added effort, measurements in decimeters is probably better.

Two exotic invasive species are of management concern, *Centaurea stoebe* and *Lepidium latifolium*. Individuals of these species have only recently been recorded within the Preserve and are spreading rapidly.

## Literature cited

- Bulk, H. 1985. Useful climatic statistics for thirty-eight Arizona locations. Climatological Publications, Climate & Energy Series #6:98. Laboratory of Climatology, Arizona State University, Tempe, Arizona.
- Brown, D. E., C. H. Lowe, and C. P. Page. 1979. A digitized classification system for the biotic communities of North America, with community (series) and association examples for the Southwest. *Journal of the Arizona-Nevada Academy of Sciences* 14:(suppl. 1).
- Brown, D. (ed.). 1982. Biotic communities of the American Southwest-United States and Mexico. *Desert Plants* 4(1-4):1-342.
- Ellenberg, H. 1956. *Aufgaben und Methoden der Vegetationskunde*. Stuttgart: Ulmer Verlag.
- Elzinga, C. L., D. W. Salzar, and J. W. Willoughby. 1998. *Measuring and Monitoring Plant Populations*. BLM Technical Reference 1730-1, BLM Denver Service Center.
- Krebs, C. J. 1998. *Ecological Methodology*. Addison, Wesley, Longman, Menlo Park, California.
- Küchler, A. W. 1967. *Vegetation Mapping*. The Ronald Press Company: New York.
- MacArthur, R. and H. Horn. 1969. Foliage profile by vertical measurements. *Ecology* 50:802-804.
- Mills, S., J. Dunning, and J. Bates. 1991. The relationship between breeding bird density and vegetation volume. *Wilson Bulletin* 103:468-479.
- Moody. 2006.
- Munz, P. A. and D. D. Keck. 1949-1950. California plant communities. *Aliso* 2:87-105, 199-202.

## Appendix 1. Forms



Form 1. Transect field form for Foliar height-density, cover of annuals, and DBD of woody perennials.

Technicians: \_\_\_\_\_ Date: \_\_\_\_\_  
 Transect no. \_\_\_\_\_ m from reference point no. \_\_\_\_\_ @ \_\_\_\_\_ E E of magnetic north

Perennial foliar height distribution for Watson Woods Riparian Preserve, Reference Reach														
Ht (dm)														
2														
4														
6														
8														
10														
12														
14														
16														
18														
20														
22														
24														
26														
28														
30														
32														
34														
36														
38														
40														

Annual Cover

2		12		22		32	
4		14		24		34	
6		16		26		36	
8		18		28		38	
10		20		30		40	

DBH within 1m of transect:

--	--	--	--	--	--	--	--	--	--	--	--	--	--	--	--	--	--	--	--	--

Form 2. Point-quarter method field form.

Watson Wood Riparian Preserve - Vegetation Sampling - Point Center Quarter

Technician(s): Baker Sub Plot: Upland Date: \_\_\_\_\_

Point #	Woody Species									Herbaceous Species																					
	90°			180°			270°			360°			Perennial Cover					Annual Cover													
	Taxon	Dist.	Ht.	Taxon	Dist.	Ht.	Taxon	Dist.	Ht.	Taxon	Dist.	W	Canopy	Taxon	Dist.	W	Taxon	Dist.	W	Sp. 1	Cvr. 1	Sp. 2	Cvr. 2	Sp. 3	Cvr. 3	Sp. 4	Cvr. 4	Sp. 5	Cvr. 5		
1																															
2																															
Notes:																															

Watson Wood Riparian Preserve - Vegetation Sampling - Point Center Quarter

Point #	Technician(s): Baker		Sub Plot: Riparian												Date:										
	Woody Species						Herbaceous Species						Annual Cover												
	90°		180°		270°		360°		Canopy		Perennial Cover		Herbaceous Species		Annual Cover										
	Taxon	Dist.	W	Ht.	Taxon	Dist.	W	Ht.	Taxon	Dist.	W	Ht.	Sp. 1	Cvr. 1	Sp. 2	Cvr. 2	Sp. 3	Cvr. 3	Sp. 4	Cvr. 4	Sp. 5	Cvr. 5			
26																									
27																									
Notes:

## Appendix 2. Reference point photos.





Reference point 1, 1997



Reference point 1, 2006



Reference point 2, 1997



Reference point 2, 2006



Reference point 3, 1997



Reference point 3, 2006



Reference point 4, 1997



Reference point 4, 2006



Reference point 5, 1997



Reference point 5, 2006





Reference point 6, 1997



Reference point 6, 2006



Reference point 7, 1997



Reference point 7, 2006

### Appendix 3. Transect photos for 1997, 2005, and 2012.





FHD transect 1, 00m, 1997.



FHD transect 1, 00m, 2005.



FHD transect 1, 00m, 2012.



FHD transect 1, 20m, 1997.



FHD transect 1, 20m, 2005.



FHD transect 1, 20m, 2012.



FHD transect 2, 00m, 1997.



FHD transect 2, 00m, 2005.



FHD transect 2, 00m, 2012.





FHD transect 2, 20m, 1997.



FHD transect 2, 20m, 2005.



FHD transect 2, 20m, 2012.



FHD transect 3, 00m, 1997.



FHD transect 3, 00m, 2005.



FHD transect 3, 00m, 2012.



FHD transect 3, 20m, 1997.



FHD transect 3, 20m, 2005.



FHD transect 3, 20m, 2012.



FHD transect 4, 00m, 1997.



FHD transect 4, 00m, 2005.



FHD transect 4, 00m, 2012.





FHD transect 4, 20m, 1997.



FHD transect 4, 20m, 2005.



FHD transect 4, 20m.



FHD transect 5, 00m, 1997.



FHD transect 5, 20m, 1997.





FHD transect 6, 00m, 1997.



FHD transect 6, 00m, 2005.



FHD transect 6, 00m, 2012.



FHD transect 6, 20m, 1997.



FHD transect 6, 20m, 2005.



FHD transect 6, 20m, 2012.



FHD transect 7, 00m, 1997.



FHD transect 7, 00m, 2005.



FHD transect 7, 00m, 2012.





FHD transect 7, 20m, 1997.



FHD transect 7, 20m, 2005.



FHD transect 7, 20m, 2012.



FHD transect 8, 00m, 1997.



FHD transect 8, 00m, 2005.



FHD transect 8, 00m, 2012.



FHD transect 8, 20m, 1997.



FHD transect 8, 20m, 2005.



FHD transect 8, 20m, 2012.





FHD transect 9, 00m, 1997.



FHD transect 9, 00m, 2005.



FHD transect 9, 00m, 2012.



FHD transect 9, 20m, 1997.



FHD transect 9, 20m, 2005.



FHD transect 9, 20m, 2012.



FHD transect 10, 00m, 1997.



FHD transect 10, 00m, 2005.



FHD transect 10, 00m, 2012.





FHD transect 10, 20m, 1997.



FHD transect 10, 20m, 2005.



FHD transect 10, 20m, 2012.



FHD transect 11, 00m, 1997.



FHD transect 11, 00m, 2005.



FHD transect 11, 00m, 2012.



FHD transect 11, 20m, 1997.



FHD transect 11, 20m, 2005.



FHD transect 11, 20m, 2012.





FHD transect 12, 00m, 1997.



FHD transect 12, 00m, 2005.



FHD transect 12, 00m, 2012.



FHD transect 12, 20m, 1997.



FHD transect 12, 20m, 2005.



FHD transect 12, 20m,



FHD transect 13, 00m, 1997.



FHD transect 13, 00m, 2005.



FHD transect 13, 00m, 2012.





FHD transect 13, 20m, 1997.



FHD transect 13, 20m, 2005.



FHD transect 13, 20m, 2012.



FHD transect 14, 00m, 1997.



FHD transect 14, 00m, 2005.



FHD transect 14, 00m, 2012.



FHD transect 14, 20m, 1997.



FHD transect 14, 20m, 2005.



FHD transect 14, 20m, 2012.





FHD transect 15, 00m, 1997.



FHD transect 15, 20m, 1997.



FHD transect 16, 00m, 1997.



FHD transect 15, 00m, 2005.



FHD transect 15, 20m, 2005.



FHD transect 16, 00m, 2005.



FHD transect 15, 00m, 2012.



FHD transect 15, 20m, 2012.



FHD transect 16, 00m, 2012.





FHD transect 16, 20m, 1997.



FHD transect 16, 20m, 2005.



FHD transect 16, 20m, 2012.



FHD transect 17, 00m, 1997.



FHD transect 17, 00m, 2005.



FHD transect 17, 00m, 2012.



FHD transect 17, 20m, 1997.



FHD transect 17, 20m, 2005.



FHD transect 17, 20m, 2012.





FHD transect 18, 00m, 1997.



FHD transect 18, 00m, 2005.



FHD transect 18, 00m, 2012.



FHD transect 18, 20m, 1997.



FHD transect 18, 20m, 2005.



FHD transect 18, 20m, 2012.



FHD transect 19, 00m, 1997.



FHD transect 19, 00m, 2005.



FHD transect 19, 00m, 2012.





FHD transect 19, 20m, 1997.



FHD transect 19, 20m, 2005.



FHD transect 19, 20m, 2012.



FHD transect 20, 00m, 1997.



FHD transect 20, 00m, 2005.



FHD transect 20, 00m, 2012.



FHD transect 20, 20m, 1997.



FHD transect 20, 20m, 2005.



FHD transect 20, 20m, 2012.





FHD transect 21, 00m, 1997.



FHD transect 21, 00m, 2005.



FHD transect 21, 00m, 2012.



FHD transect 21, 20m, 1997.



FHD transect 21, 20m, 2005.



FHD transect 21, 20m, 2012.



FHD transect 22, 00m, 1997.



FHD transect 22, 00m, 2005.



FHD transect 22, 00m, 2012.

v





FHD transect 22, 20m, 1997.



FHD transect 22, 20m, 2005.



FHD transect 22, 20m, 2012.



FHD transect 23, 00m, 1997.



FHD transect 23, 00m, 2005.



FHD transect 23, 00m, 2012.



FHD transect 23, 20m, 1997.



FHD transect 23, 20m, 2005.



FHD transect 23, 20m, 2012.





FHD transect 24, 00m, 1997.



FHD transect 24, 00m, 2005.



FHD transect 24, 00m, 2012.



FHD transect 24, 20m, 1997.



FHD transect 24, 20m, 2005.



FHD transect 24, 20m, 2012.



FHD transect 25, 00m, 1997.



FHD transect 25, 00m, 2005.



FHD transect 25, 00m, 2012.





FHD transect 15, 20m, 1997.



FHD transect 25, 20m, 2005.



FHD transect 25, 20m, 2012.



FHD transect 26, 00m, 1997.



FHD transect 26, 00m, 2005.



FHD transect 26, 00m, 2012.



FHD transect 26, 20m, 1997.




FHD transect 26, 20m, 2005.




FHD transect 26, 200m, 2012.


Appendix 4. FHD graphs, by transect, for 1997, 2005, and 2012.

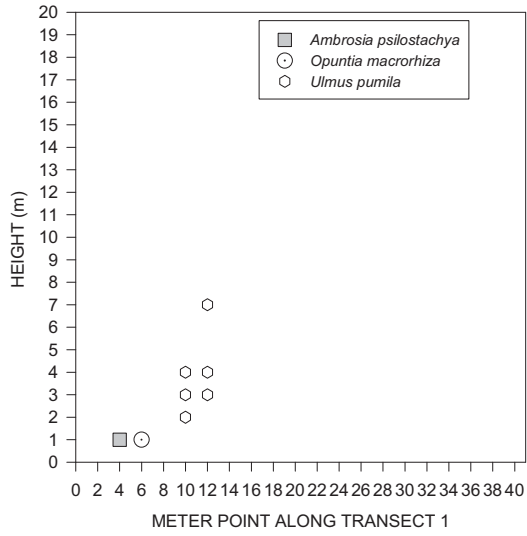

Foliar height distribution along transect 01, 1998

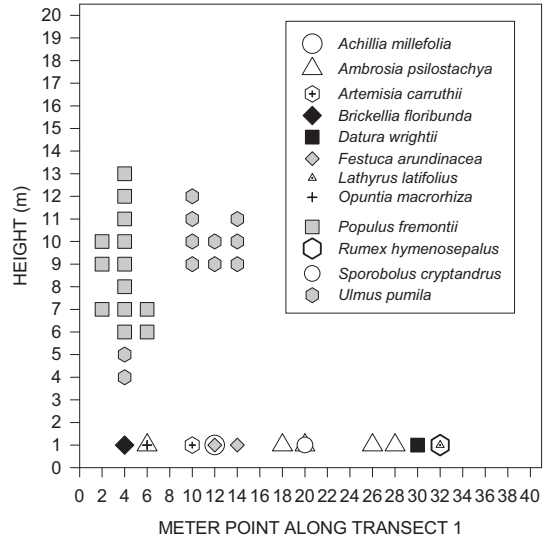


Foliar height distribution along transect 01, 2012

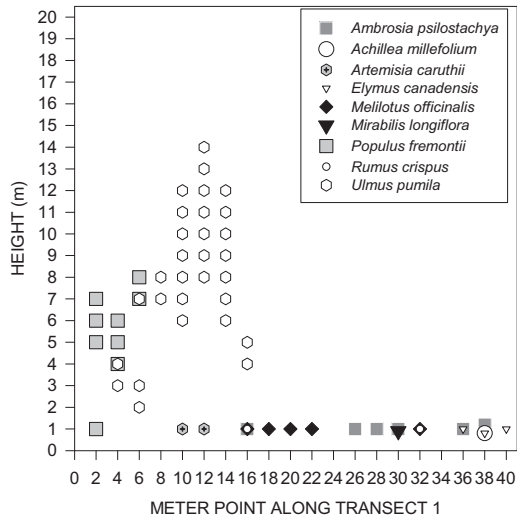


Foliar height distribution along transect 01, 2005.




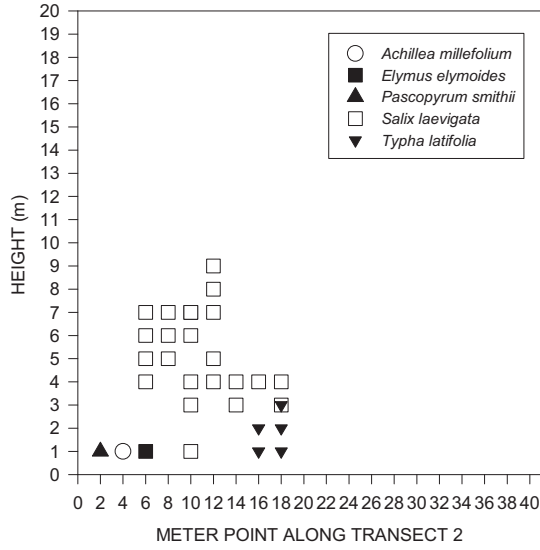


Foliar height distribution along transect 02, 1998.

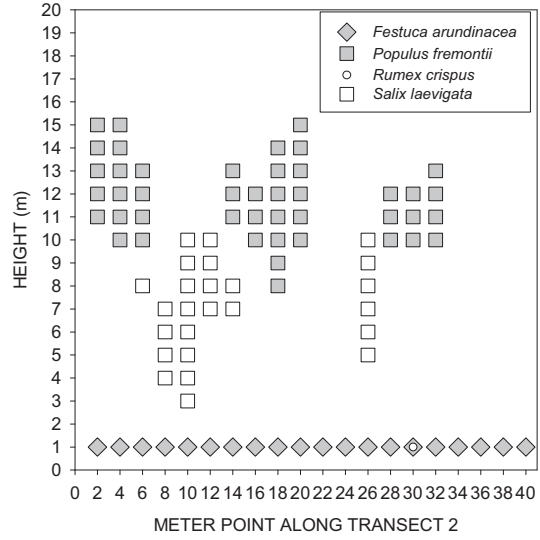


Foliar height distribution along transect 02, 2012.

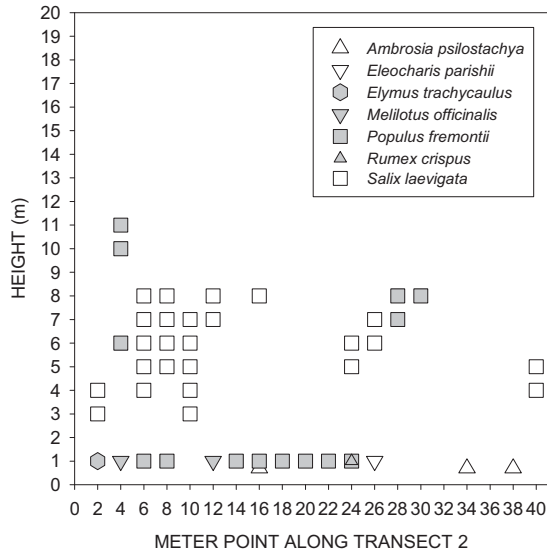


Foliar height distribution along transect 02, 2005.

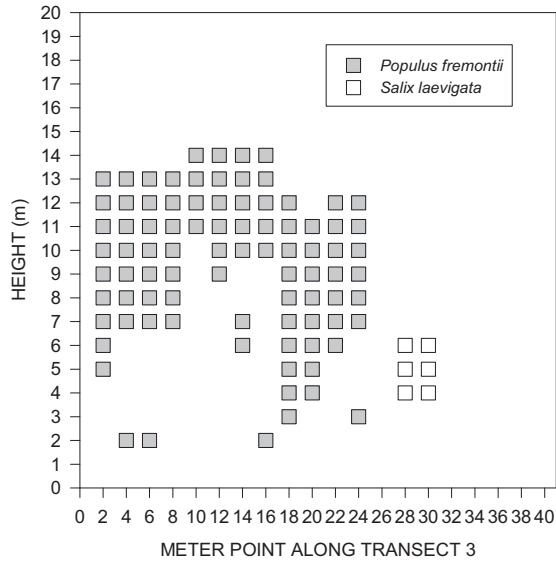


Foliar height distribution along transect 03, 1998.

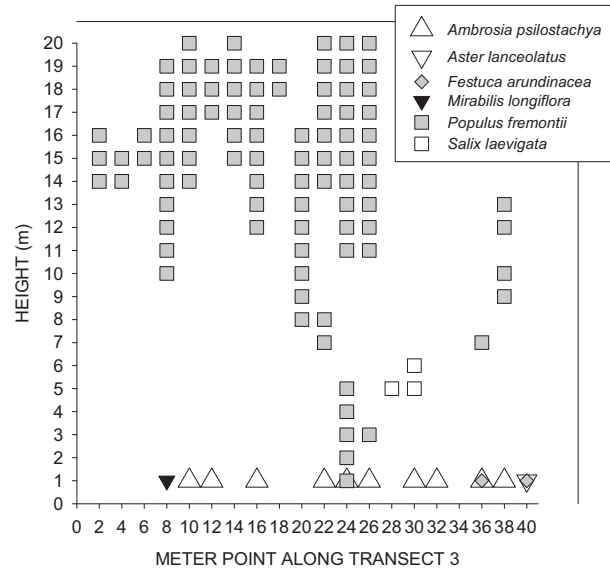


Foliar height distribution along transect 03, 2012.

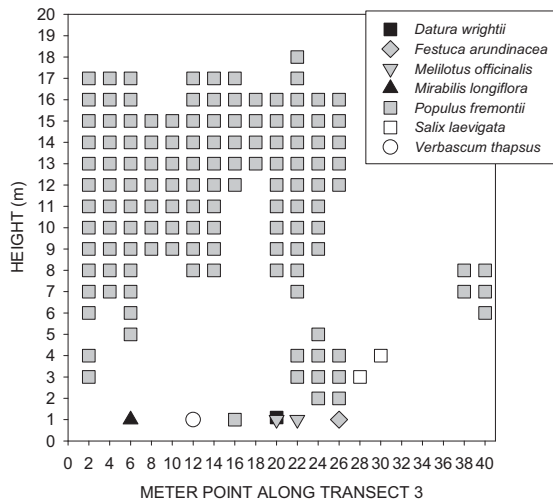


Foliar height distribution along transect 03, 2005.

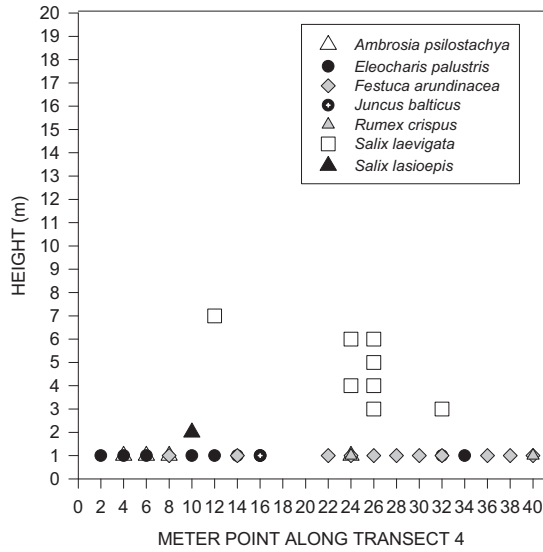


Foliar height distribution along transect 04, 1998.

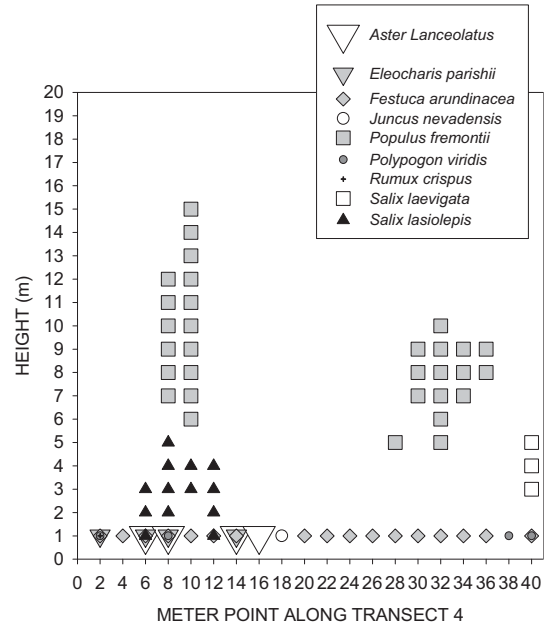

Foliar height distribution along transect 04, 2012.

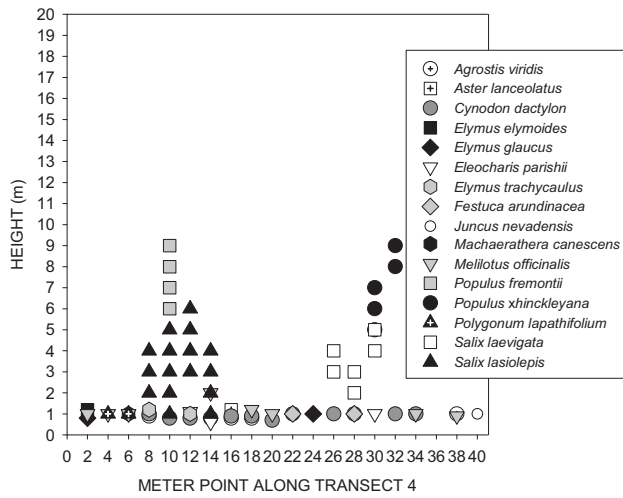


Foliar height distribution along transect 04, 2005.

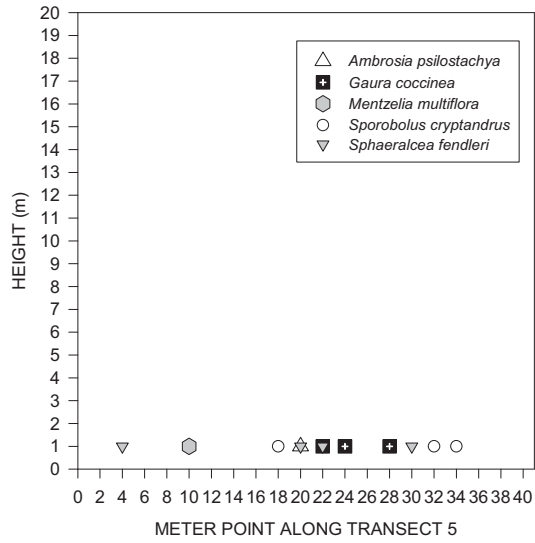


Foliar height distribution  
along transect 05, 1998.




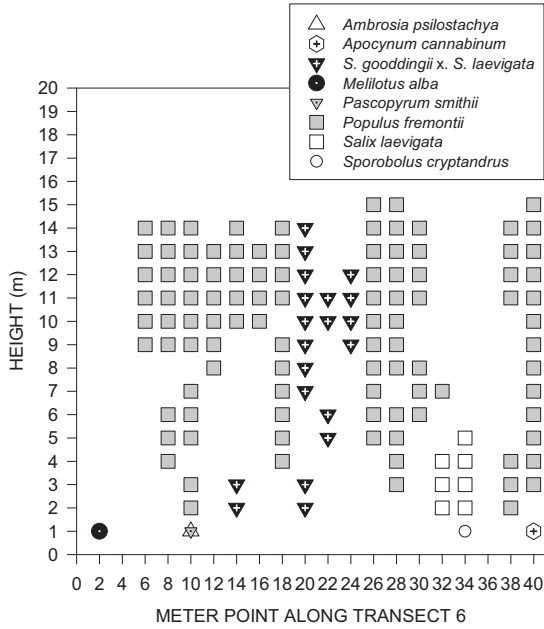


Foliar height distribution along transect 06, 1998.

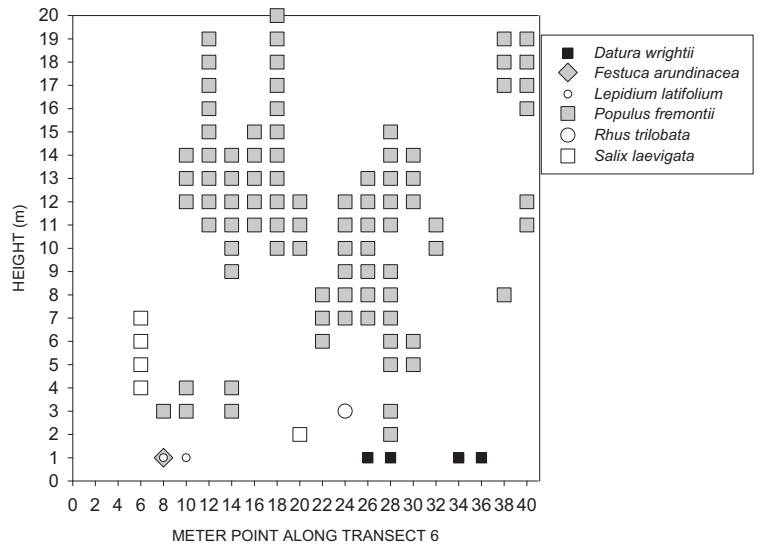


Foliar height distribution along transect 06, 2012.

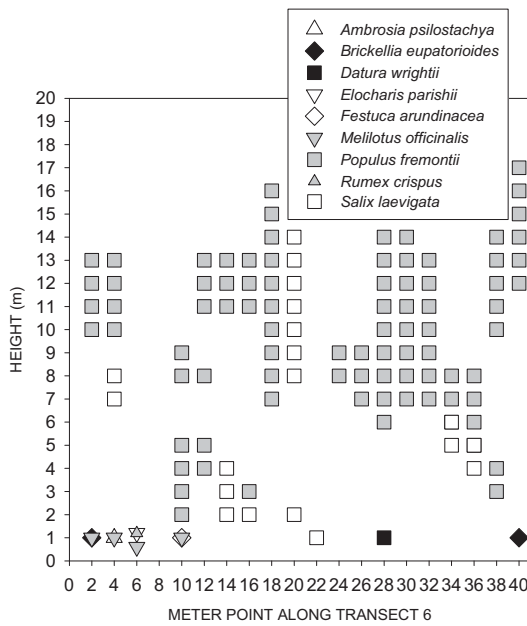


Foliar height distribution along transect 06, 2005.

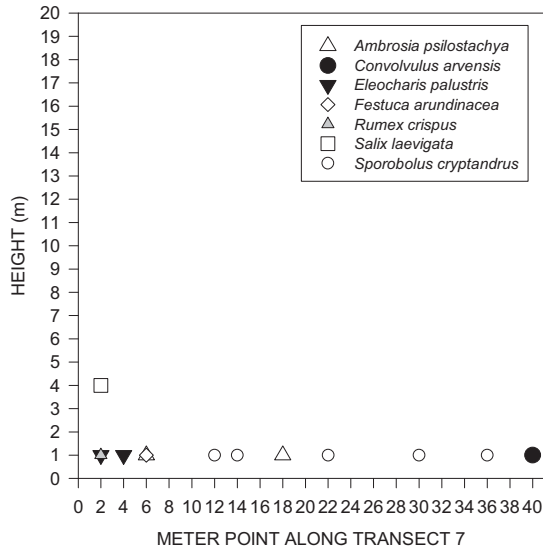


Foliar height distribution along transect 07, 1998.

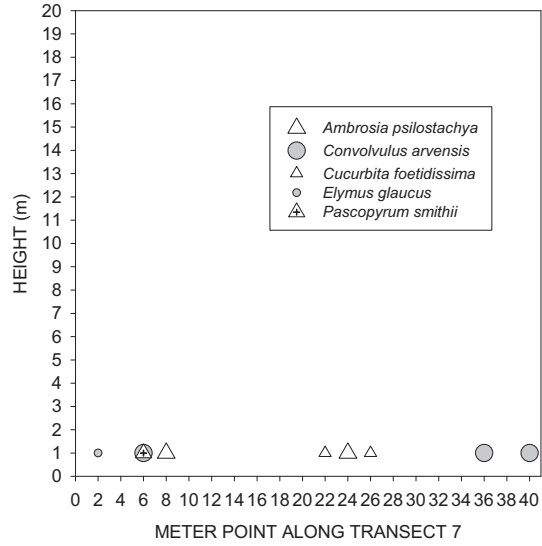


Foliar height distribution along transect 07, 2012.

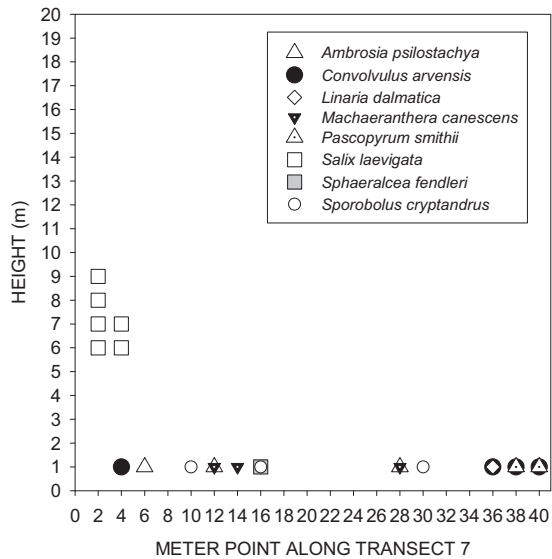


Foliar height distribution along transect 07, 2005.

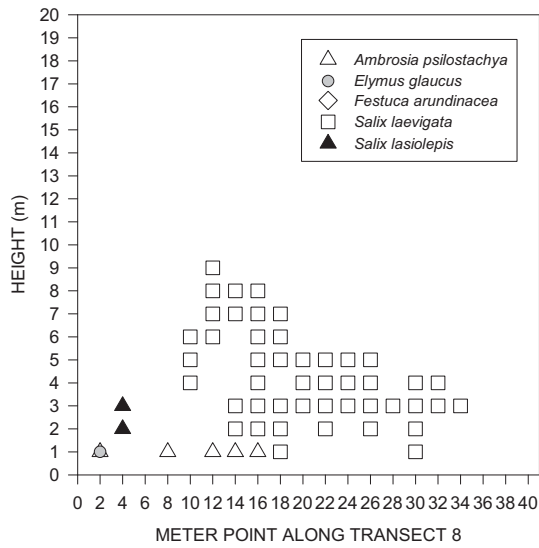


Foliar height distribution along transect 08, 1998.

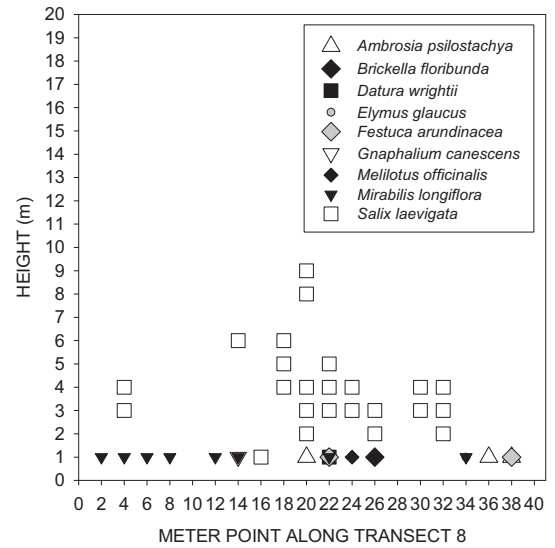


Foliar height distribution along transect 08, 2012.

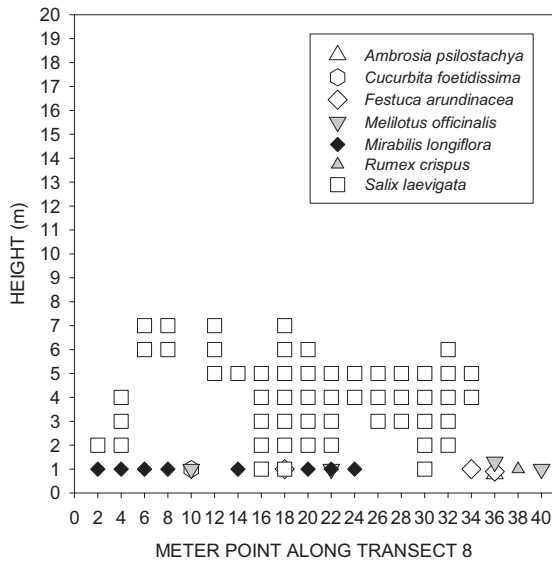


Foliar height distribution along transect 08, 2005

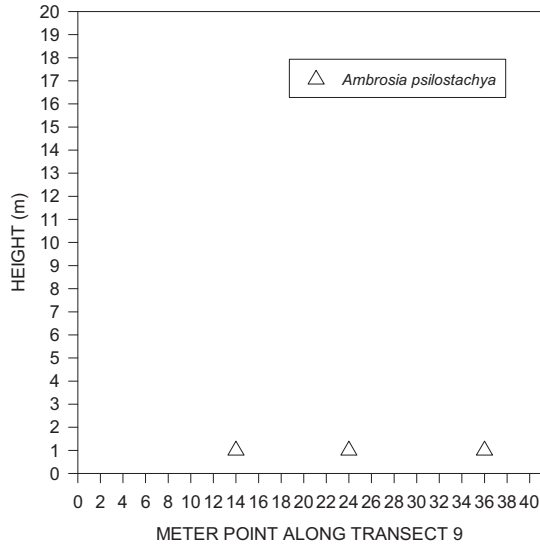

Foliar height distribution along transect 09, 1998.

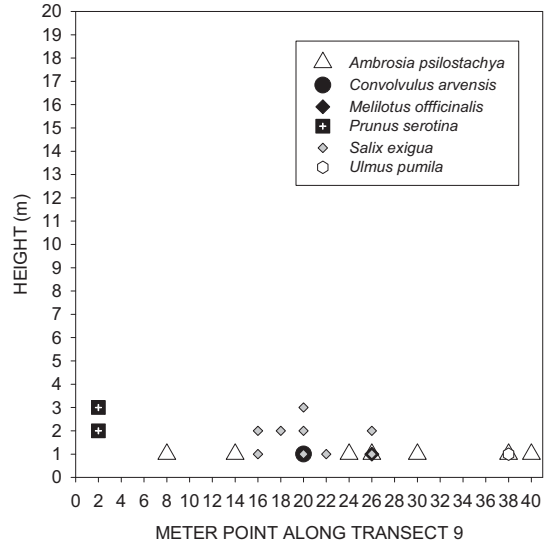


Foliar height distribution along transect 09, 2012.

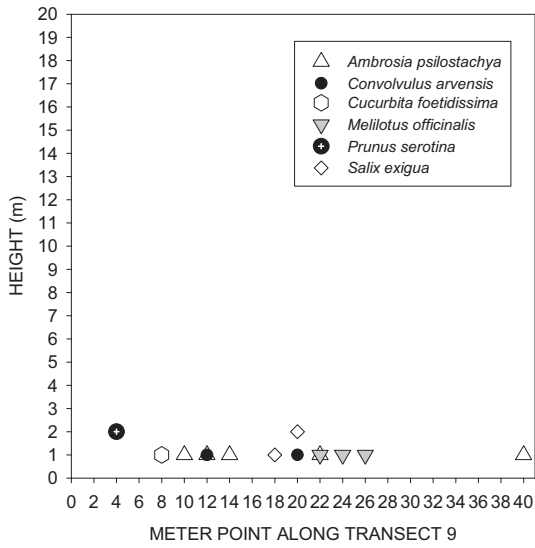


Foliar height distribution along transect 09, 2005.




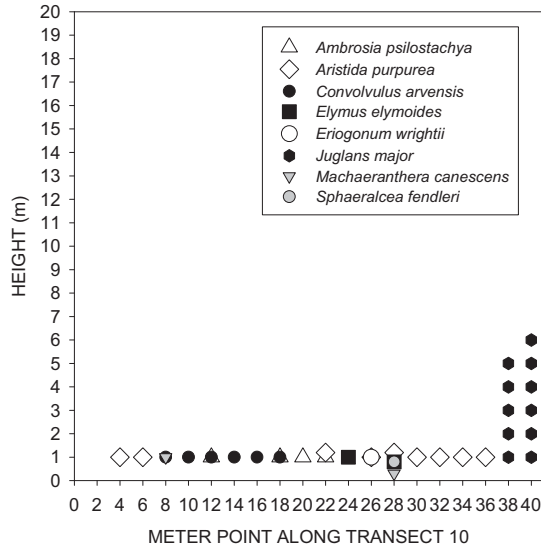


Foliar height distribution along transect 10, 1998.

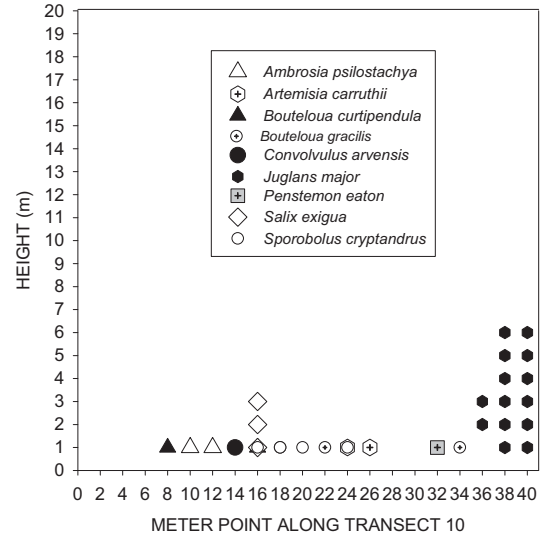


Foliar height distribution along transect 10, 2012.

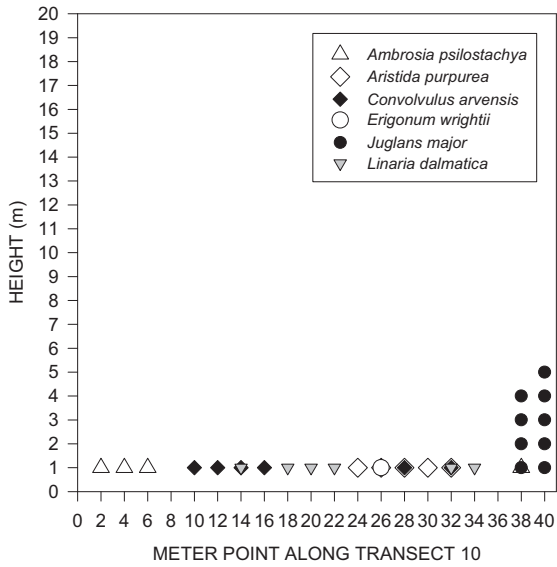


Foliar height distribution along transect 10, 2005.

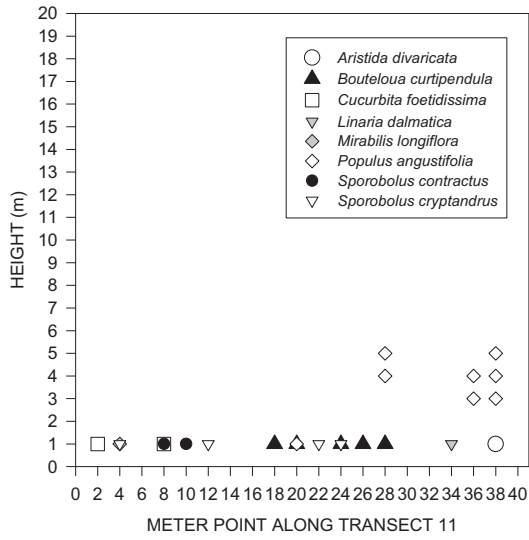


Foliar height distribution along transect 11, 1998.

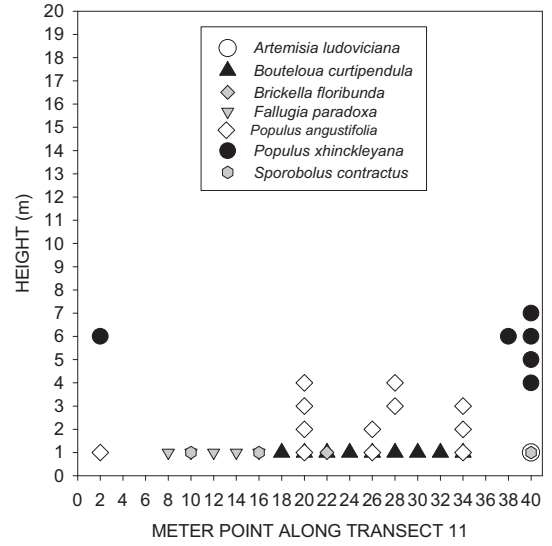


Foliar height distribution along transect 11, 2012.

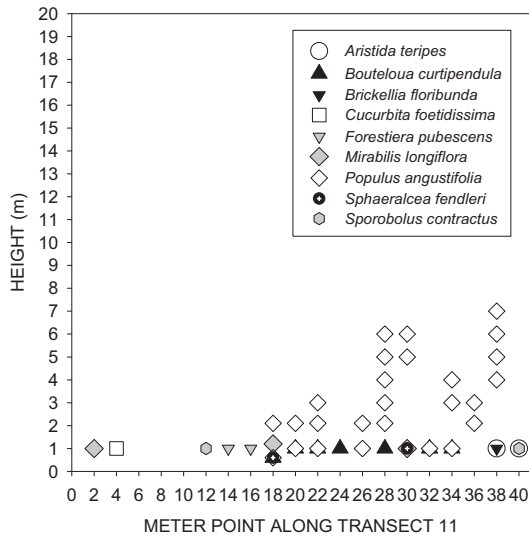


Foliar height distribution along transect 11, 2005.

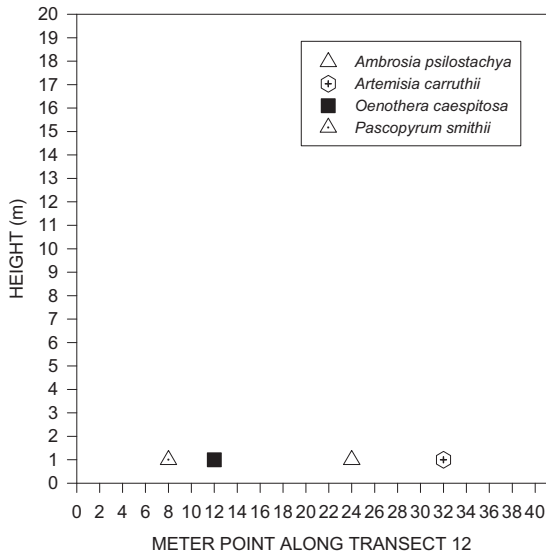


Foliar height distribution along transect 12, 1998.

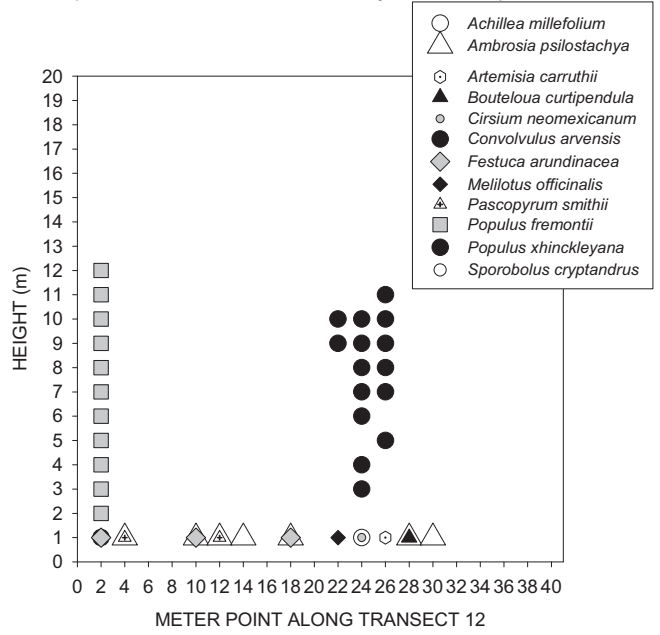


Foliar height distribution along transect 12, 2012.

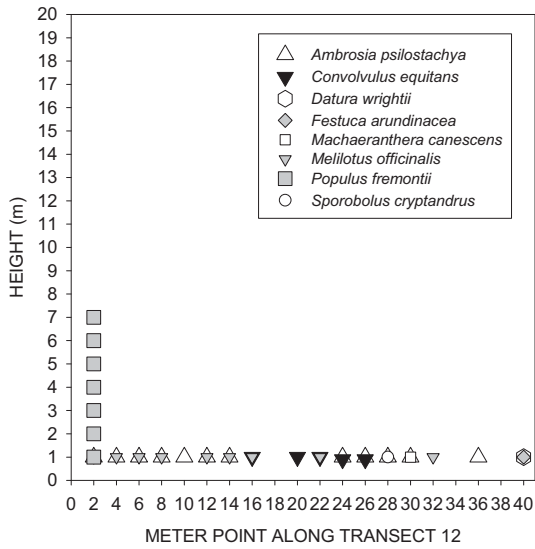


Foliar height distribution along transect 12, 2005.

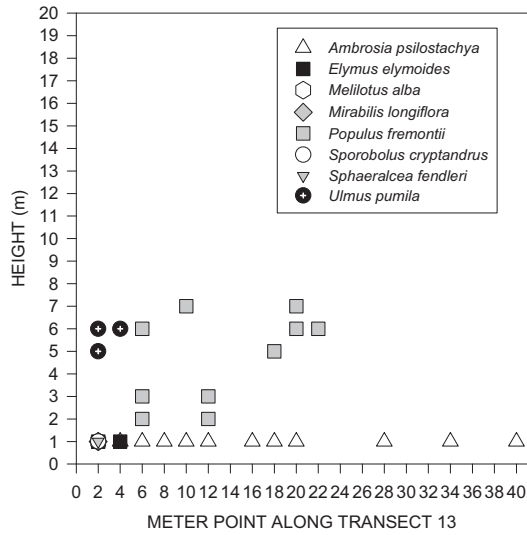

Foliar height distribution along transect 13, 1998.

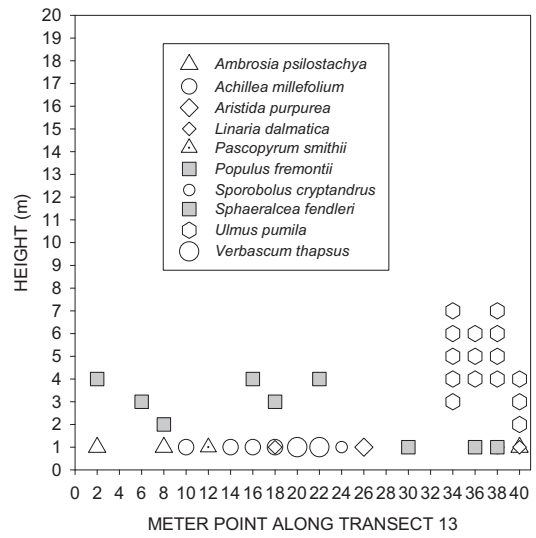


Foliar height distribution along transect 13, 2012.

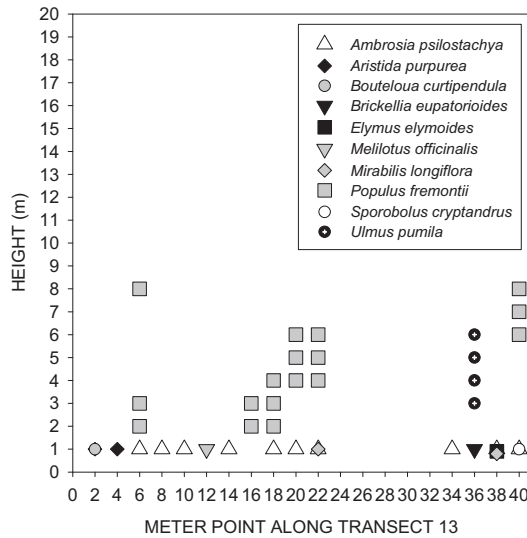


Foliar height distribution along transect 13, 2005.




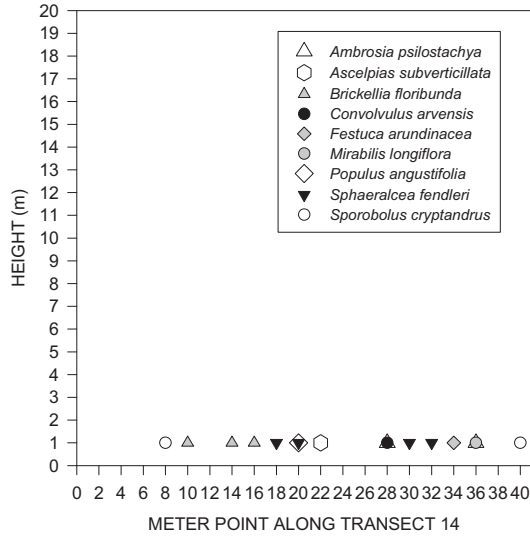


Foliar height distribution along transect 14, 1998.

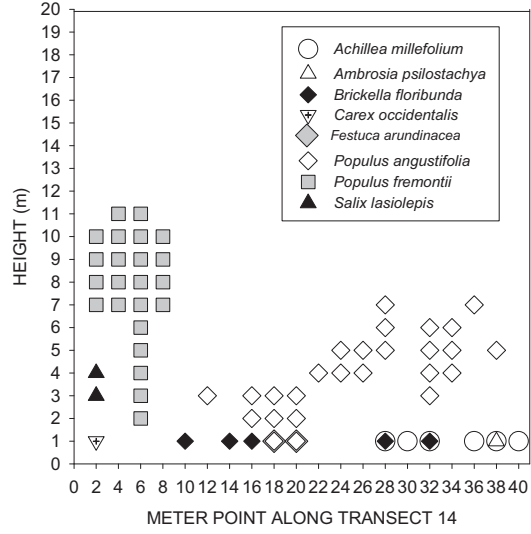


Foliar height distribution along transect 14, 2012.

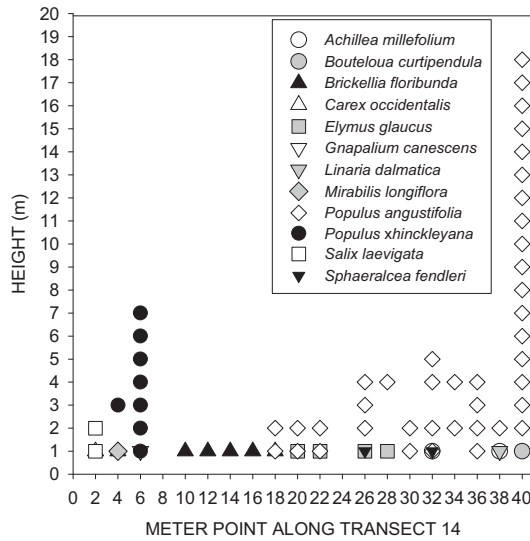


Foliar height distribution along transect 14, 2005.

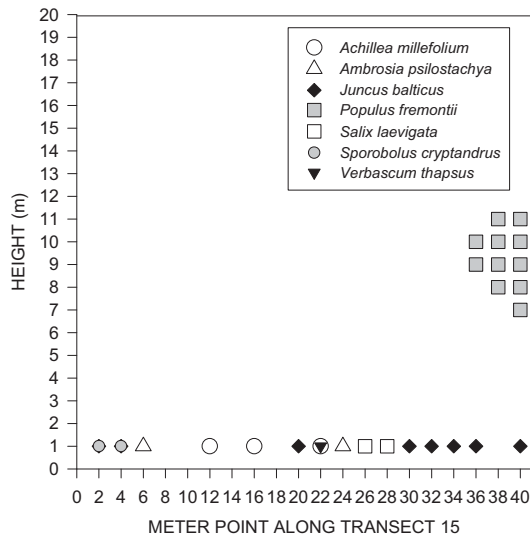


Foliar height distribution along transect 15, 1998.

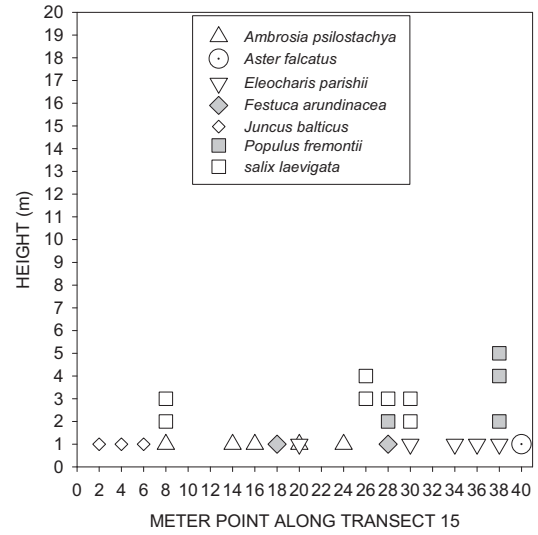


Foliar height distribution along transect 15, 2012.

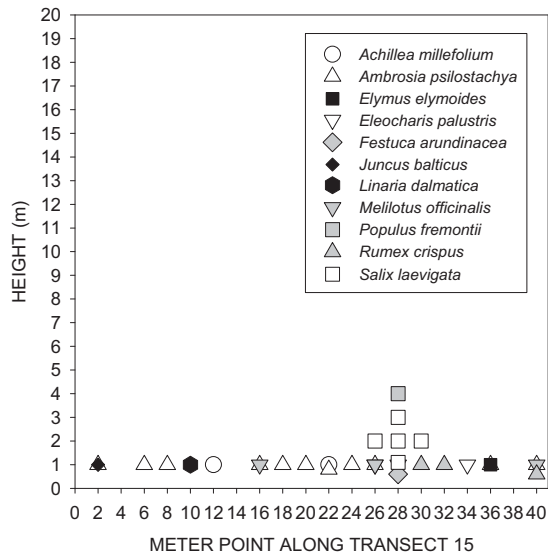


Foliar height distribution along transect 15, 2005.

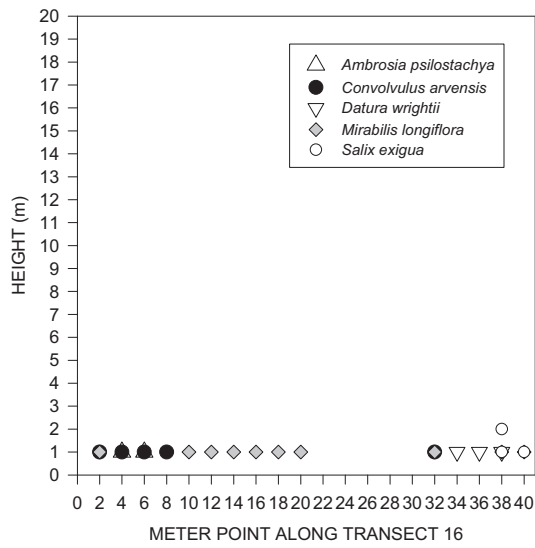


Foliar height distribution along transect 16, 1998.

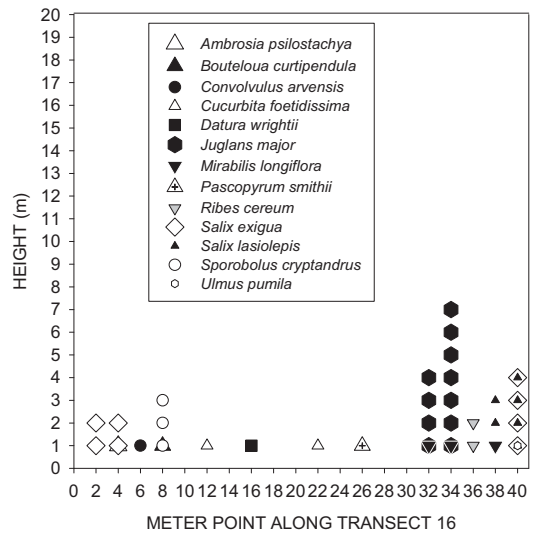


Foliar height distribution along transect 16, 2012.

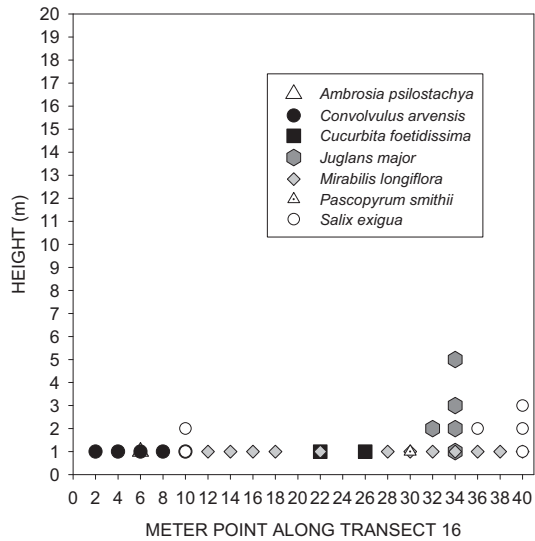


Foliar height distribution along transect 16, 2005.

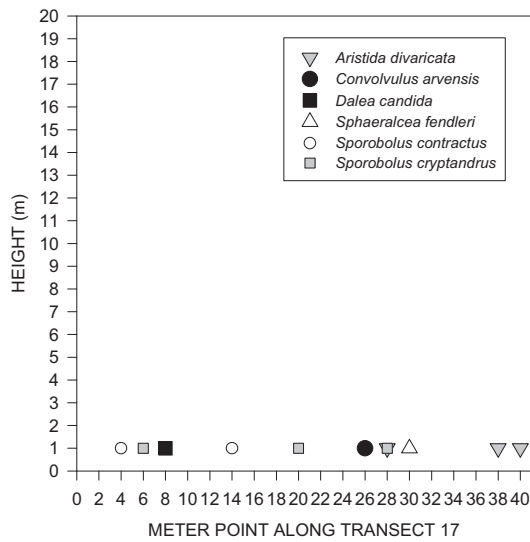

Foliar height distribution along transect 17, 1998.

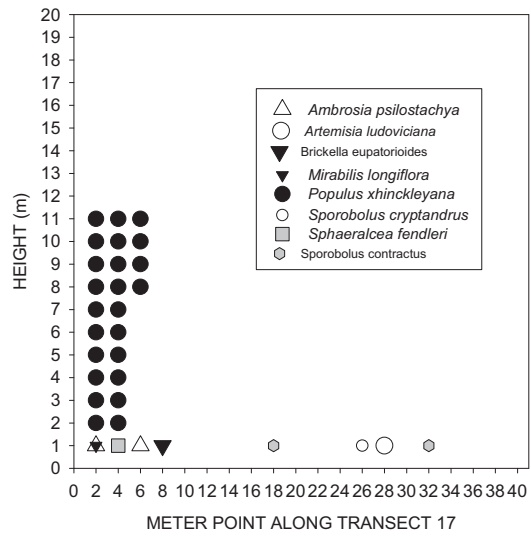


Foliar height distribution along transect 17, 2012.

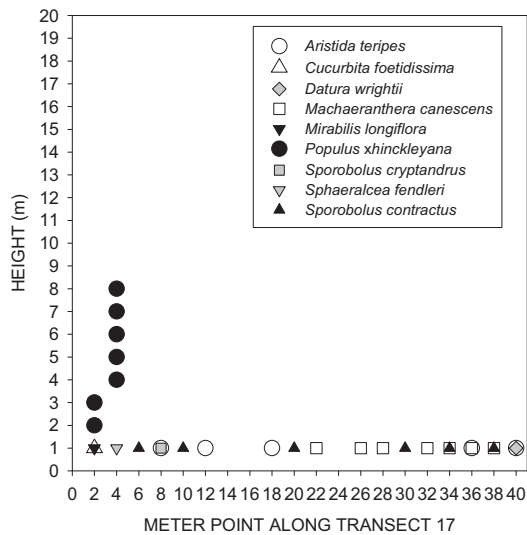


Foliar height distribution along transect 17, 2005.




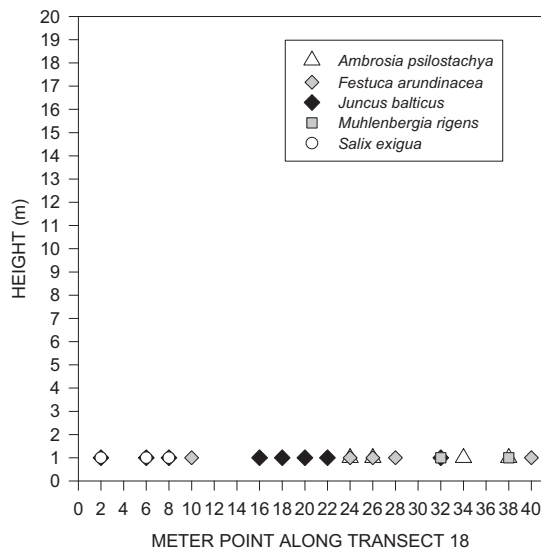


Foliar height distribution along transect 18, 1998.

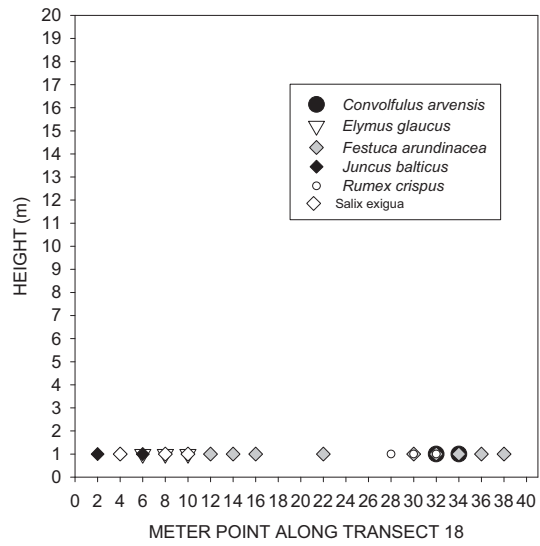


Foliar height distribution along transect 18, 2012.

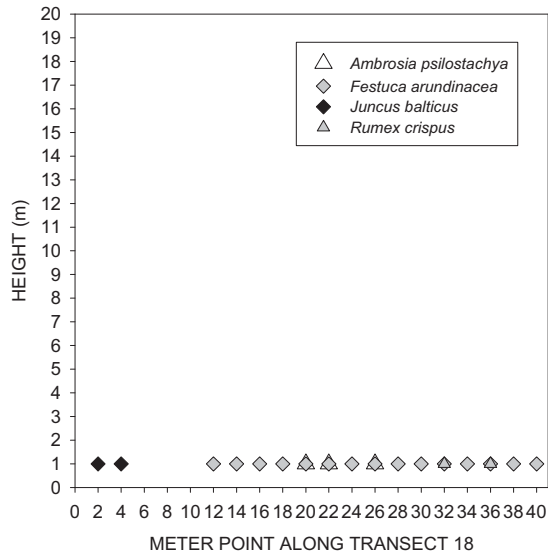


Foliar height distribution along transect 18, 2005.

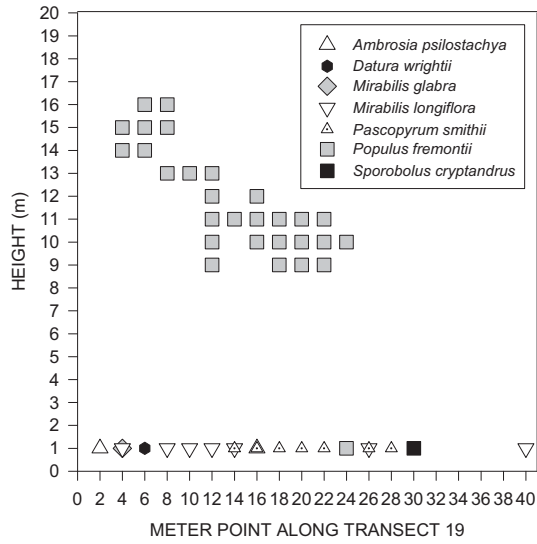


Foliar height distribution  
 along transect 19, 1998.

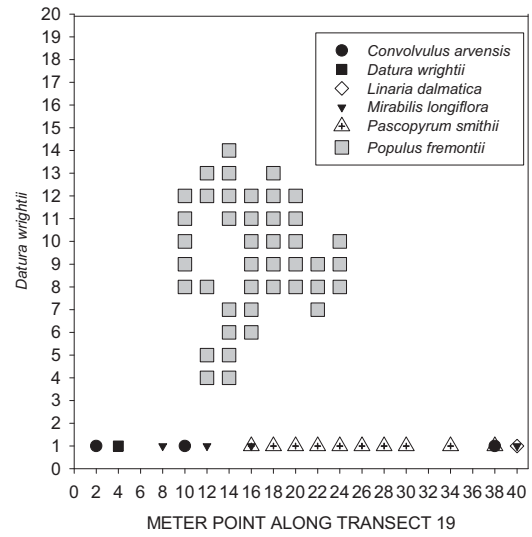


Foliar height distribution  
 along transect 19, 2012.

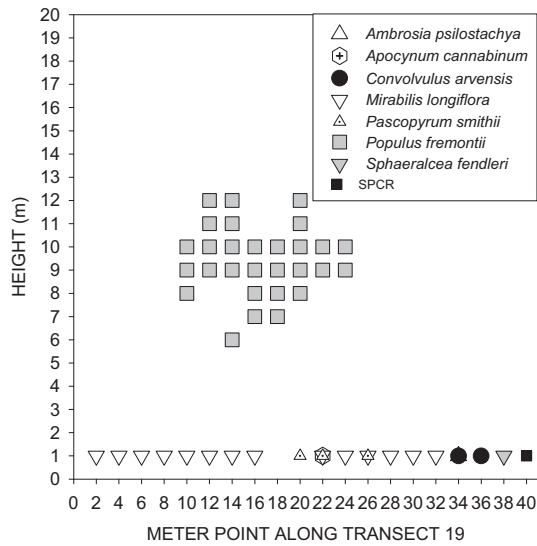


Foliar height distribution  
 along transect 19, 2005.

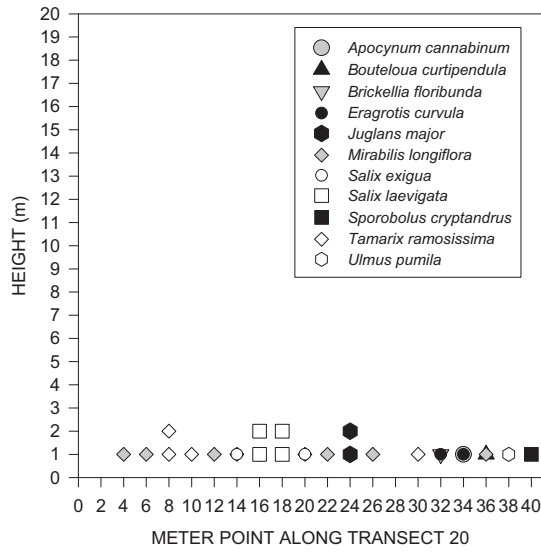


Foliar height distribution along transect 20, 1998.

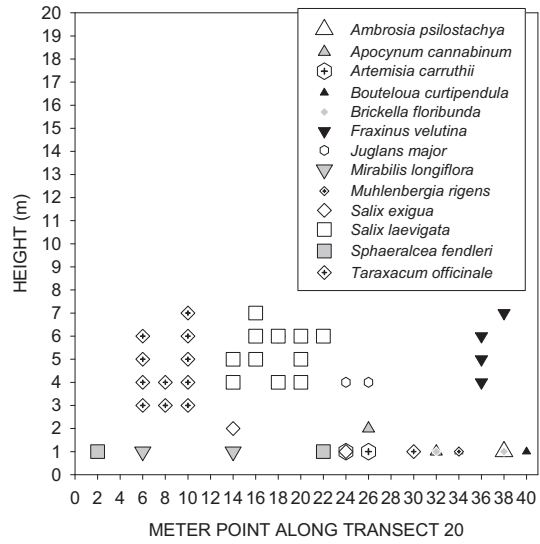


Foliar height distribution along transect 20, 2012.

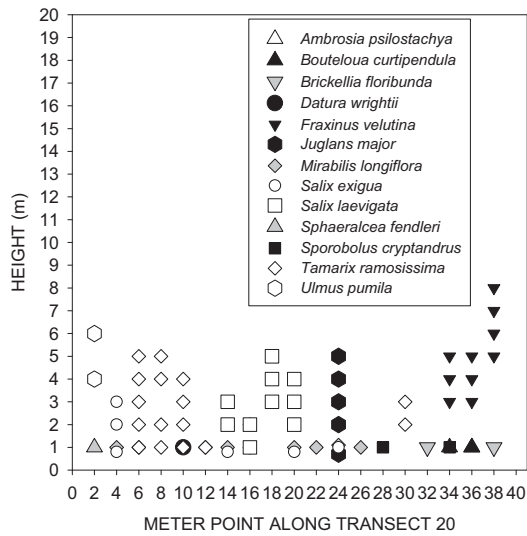


Foliar height distribution along transect 20, 2005.

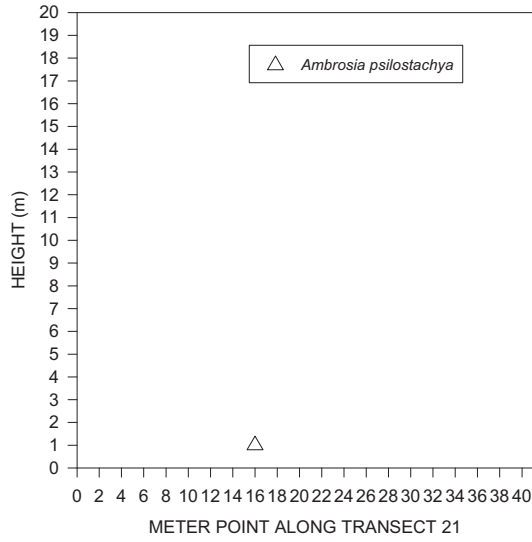

Foliar height distribution along transect 21, 1998.

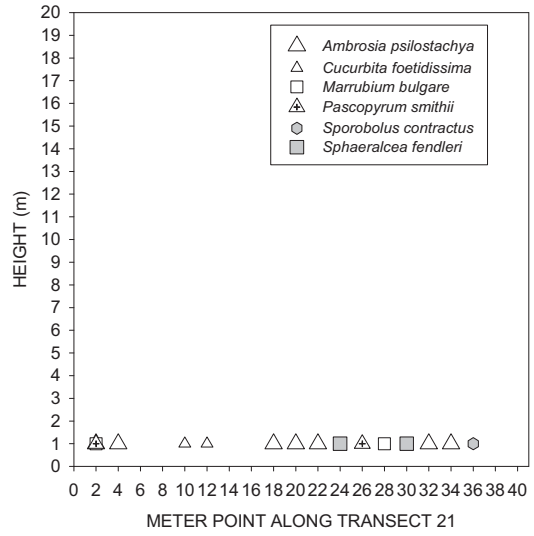


Foliar height distribution along transect 21, 2012.

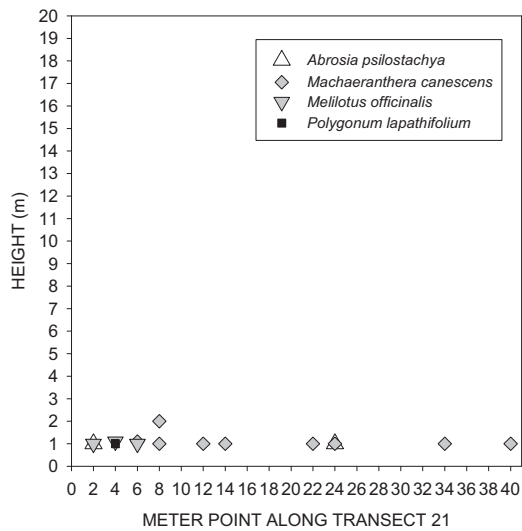


Foliar height distribution along transect 21, 2005.




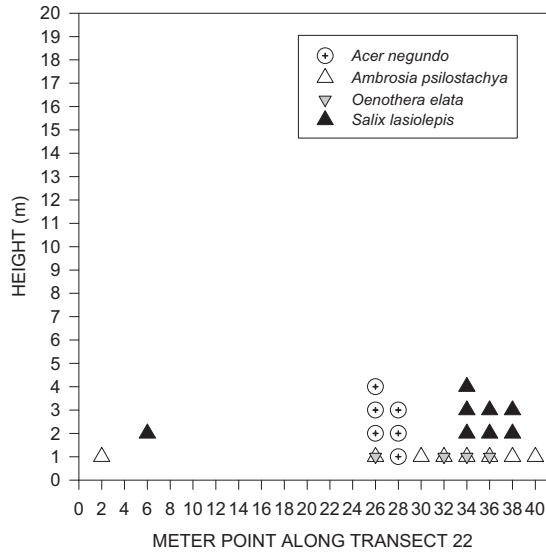


Foliar height distribution along transect 22, 1998.

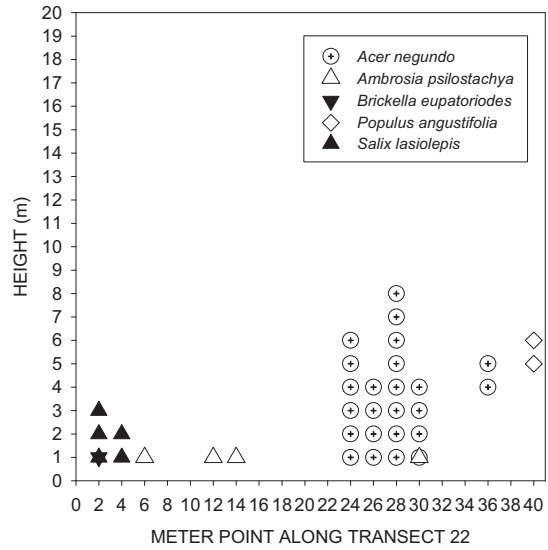


Foliar height distribution along transect 22, 2012.

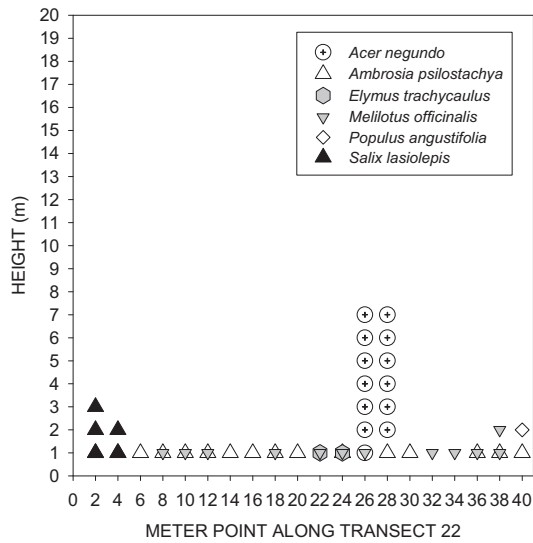


Foliar height distribution along transect 22, 2005.

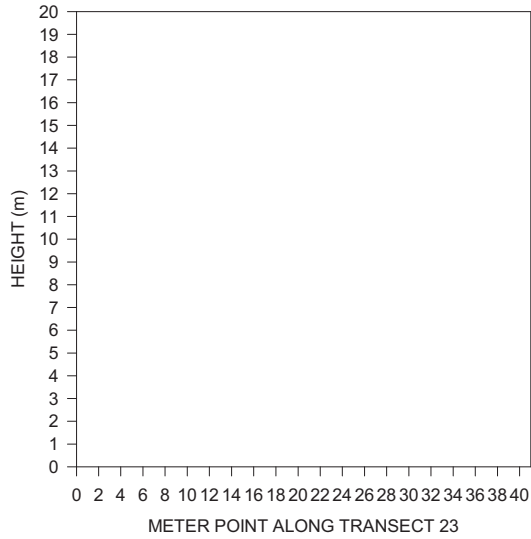


Foliar height distribution along transect 23, 1998. No FHD was recorded.

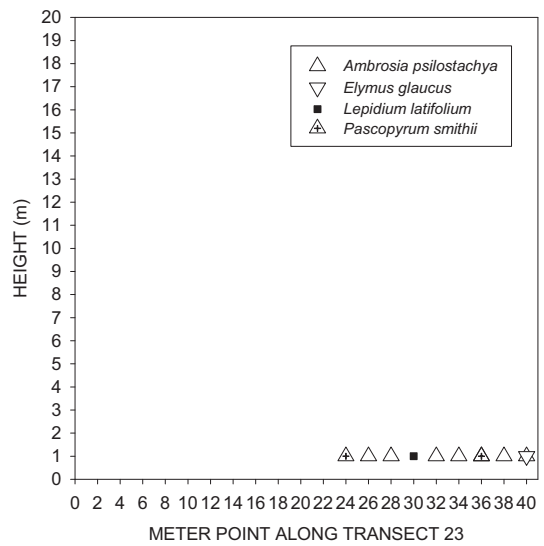


Foliar height distribution along transect 23, 2012.

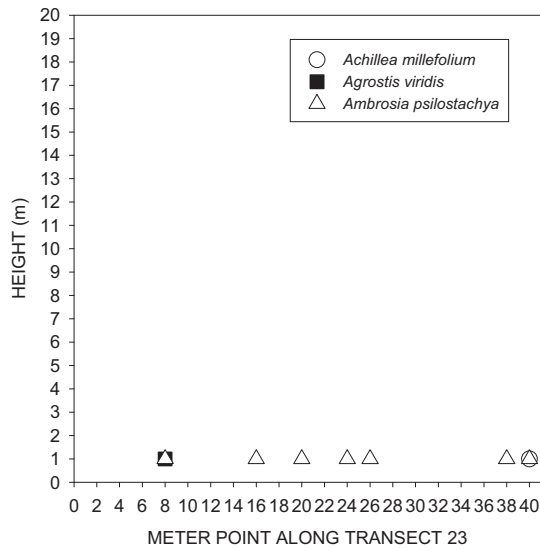


Foliar height distribution along transect 23, 2005.

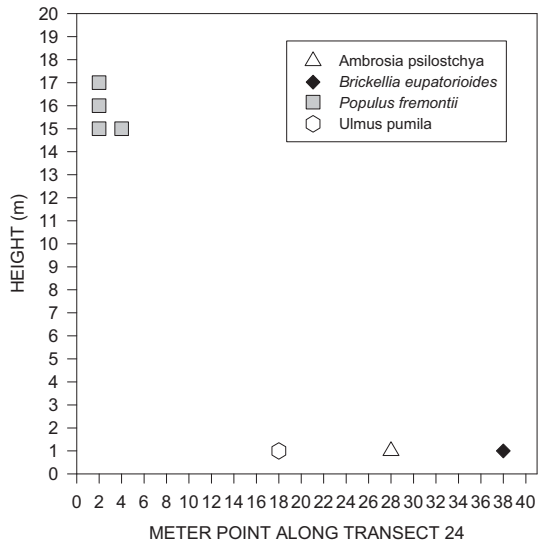


Foliar height distribution along transect 24, 1998.

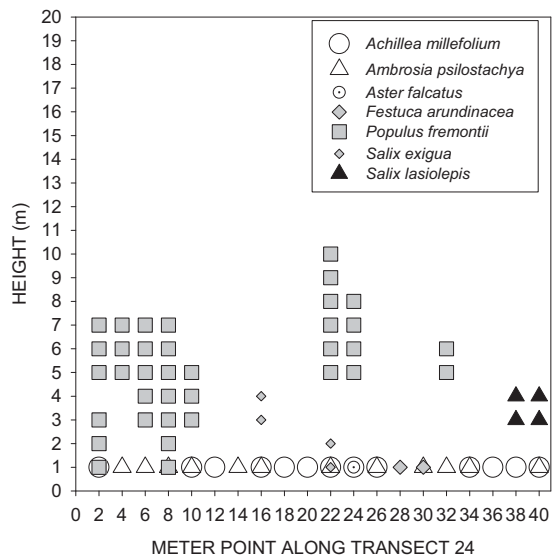


Foliar height distribution along transect 24, 2012.

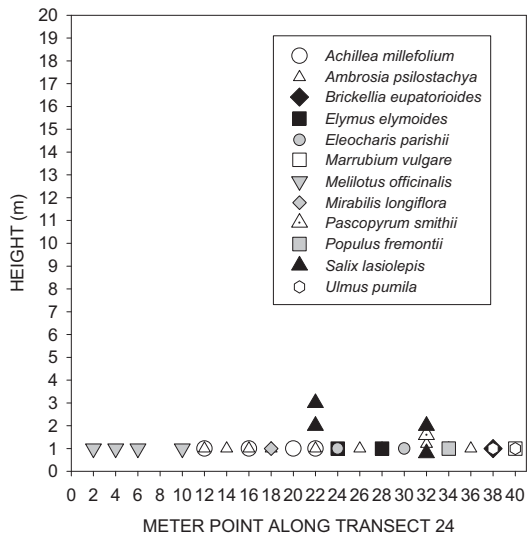


Foliar height distribution along transect 24, 2005.

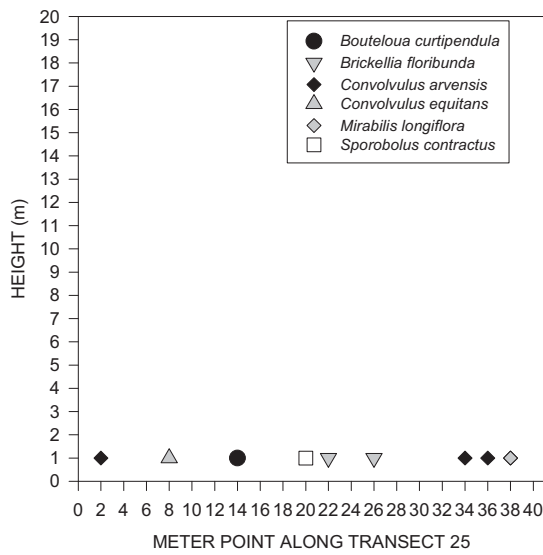

Foliar height distribution along transect 25, 1998.

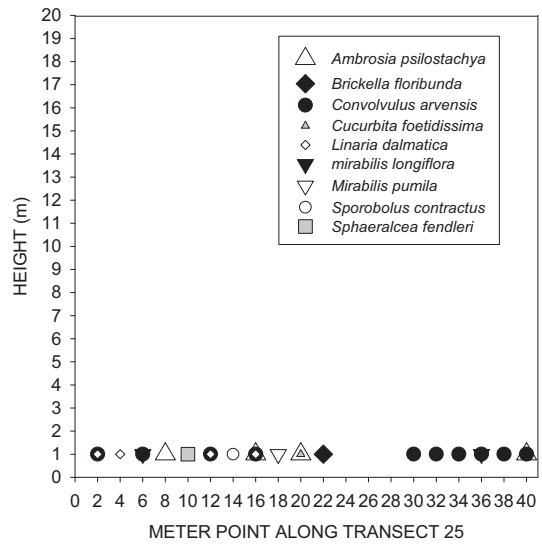


Foliar height distribution along transect 25, 2012.

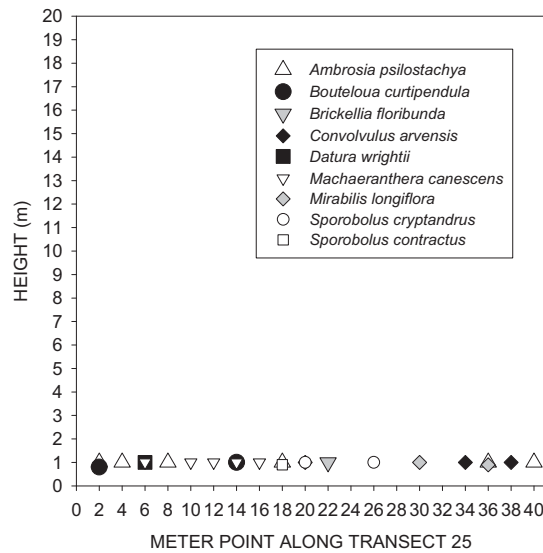


Foliar height distribution along transect 25, 2005.




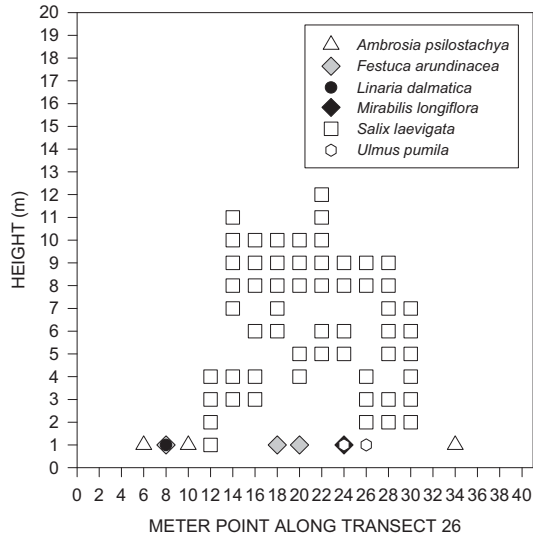

Foliar height distribution along transect 26, 1998.

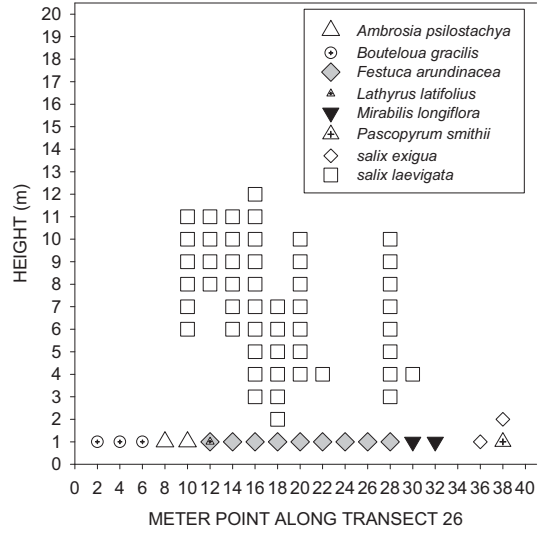


Foliar height distribution along transect 26, 2012.

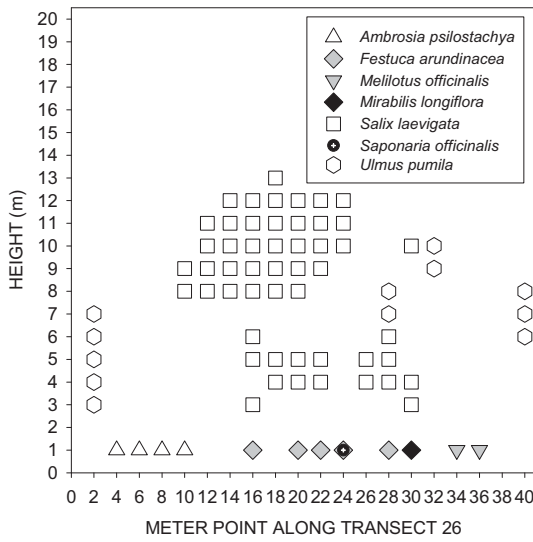


Foliar height distribution along transect 26, 2005.


Appendix 5. Graphs of annual cover, by transect for 1997, 2005, and 2012.

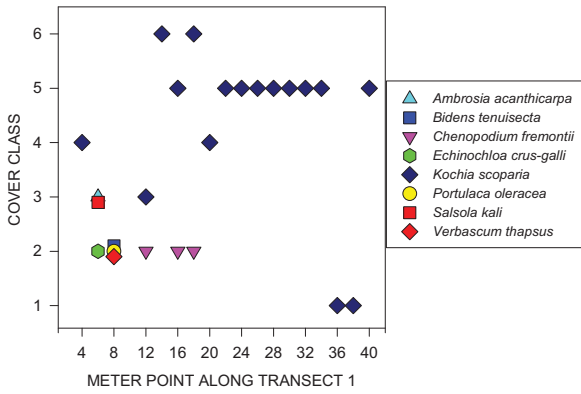


Annuals along transect 1, 1998.

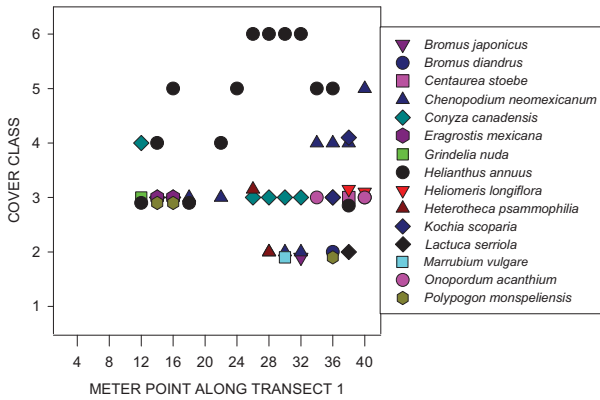


Annuals along transect 1, 2005.

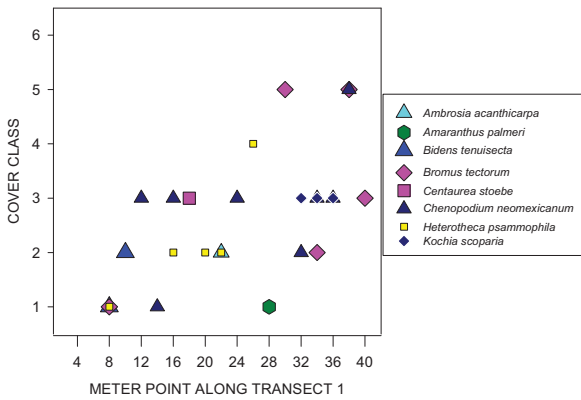


Annuals along transect 1, 2012.

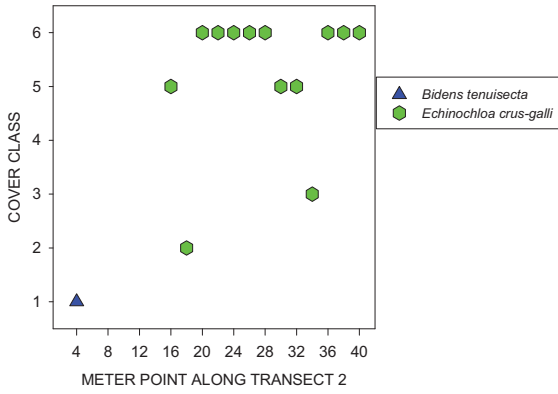

Annuals along transect 2, 1998.

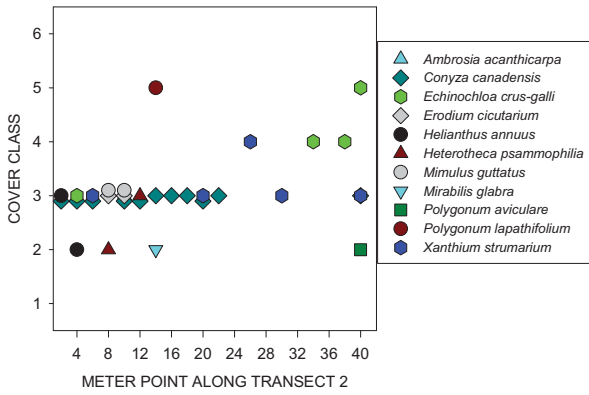


Annuals along transect 2, 2005.

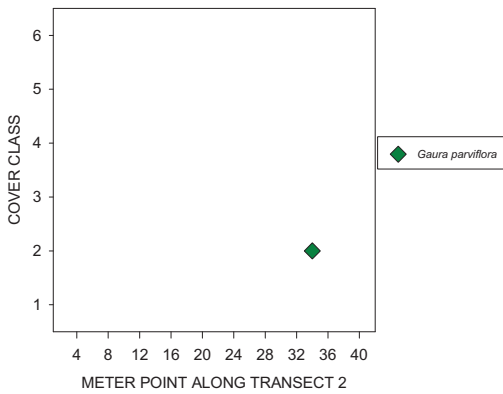


Annuals along transect 2, 2012.




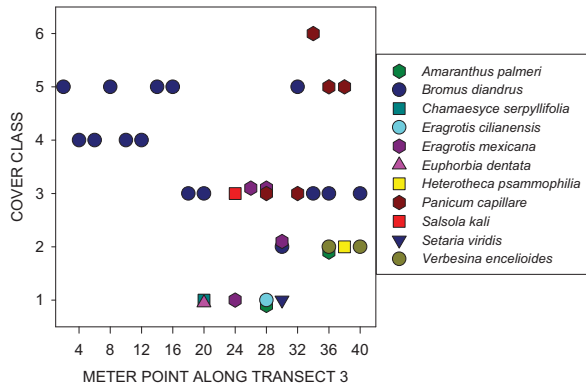


Annuals along transect 3, 1998.

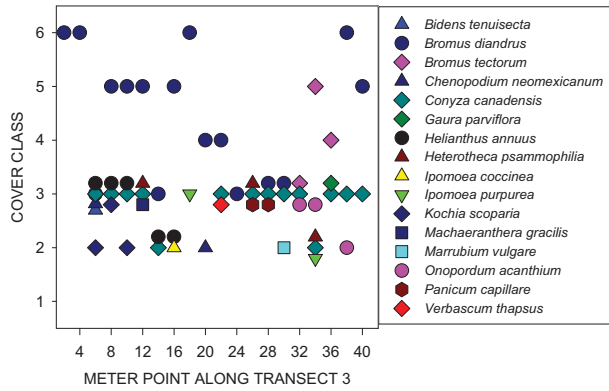


Annuals along transect 3, 2005.

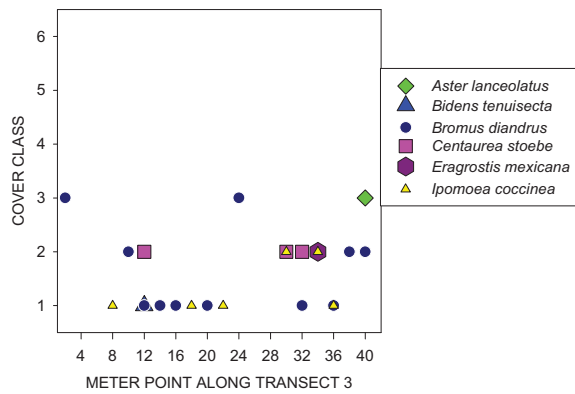


Annuals along Transect 3, 2012.

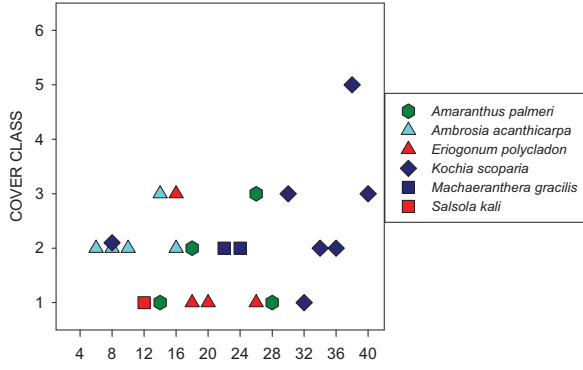


Annuals along transect 4, 1998.

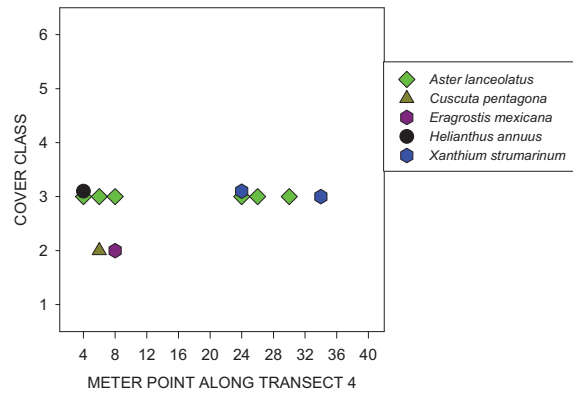


Annuals along transect 4, 2005.

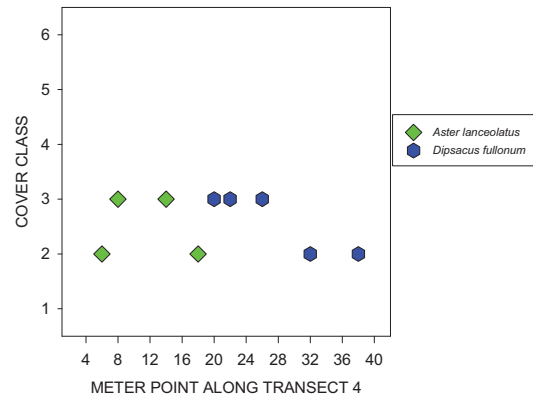


Annuals along Transect 4, 2012.

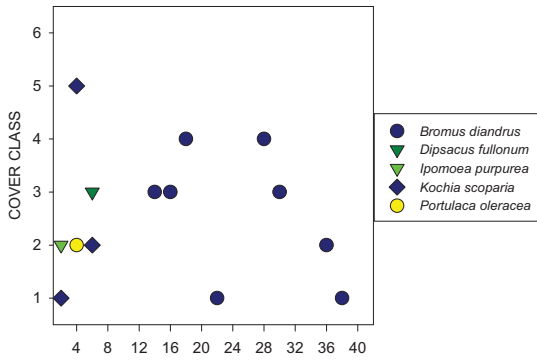


Annuals along transect 6, 1998.

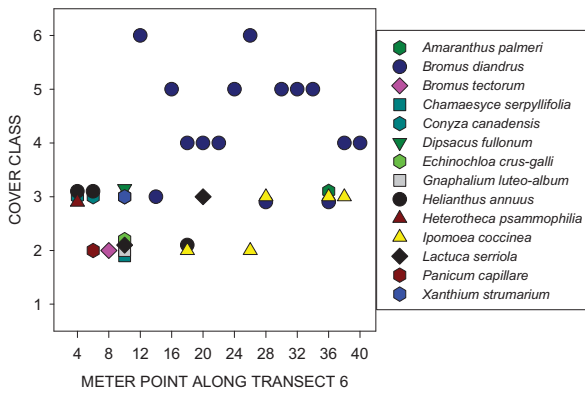


Annuals along transect 6, 2005.

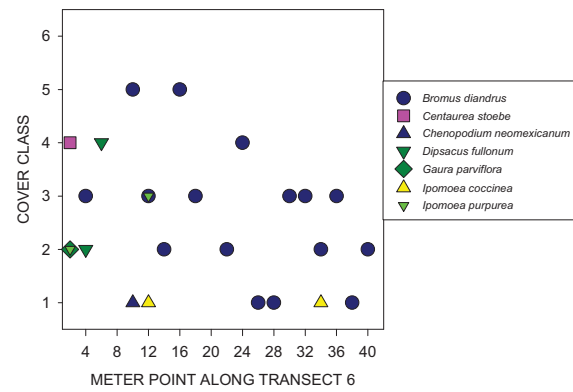


Annuals along transect 6, 2012.

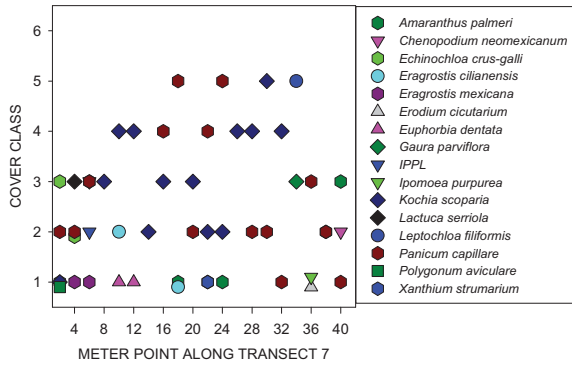

Annuals along transect 7, 1998.

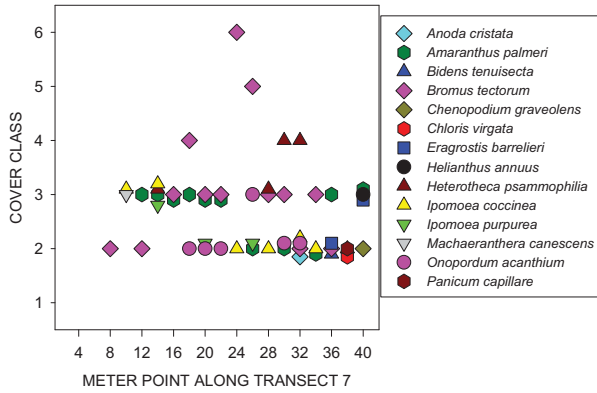


Annuals along transect 7, 2005.

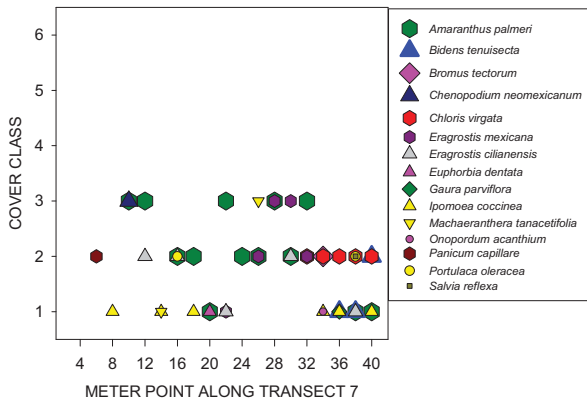


Annuals along transect 7, 2012.




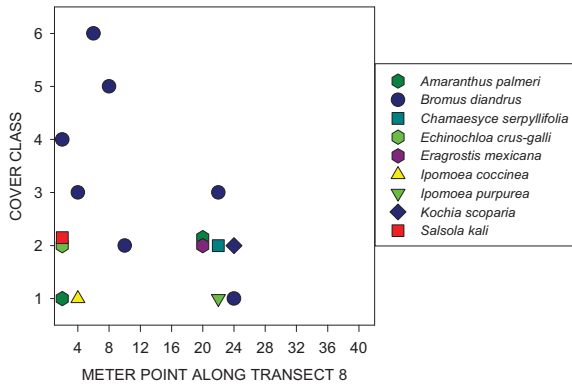


Annuals along transect 8, 1998.

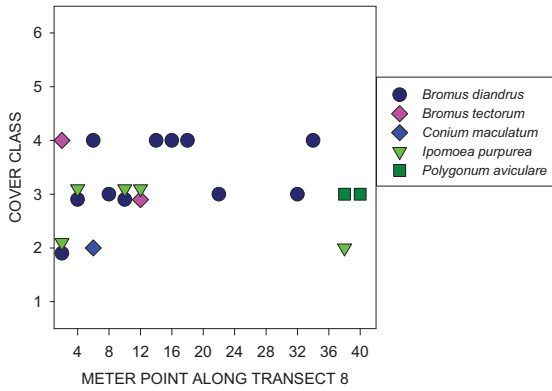


Annuals along transect 8, 2005.

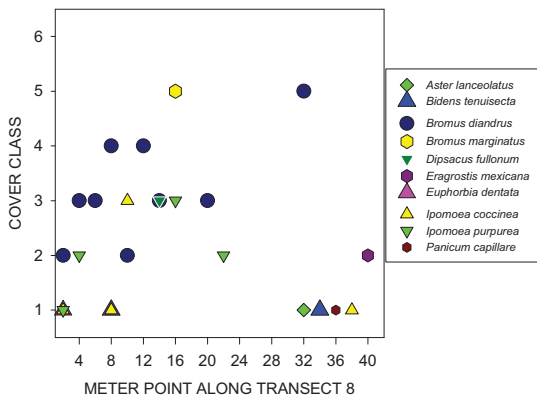


Annuals along transect 8, 2012.

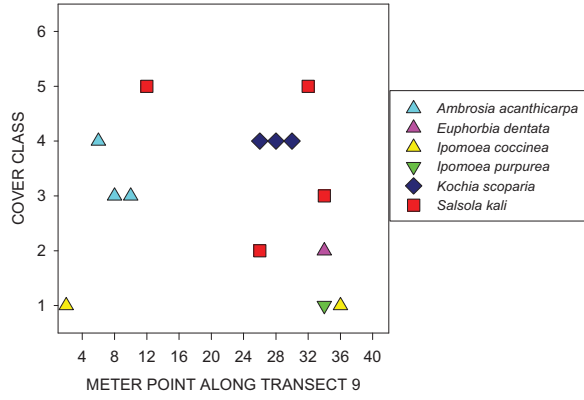


Annuals along transect 9, 1998.

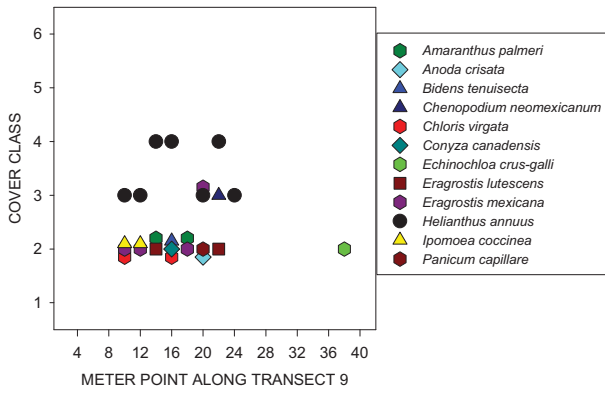


Annuals along transect 9, 2005.

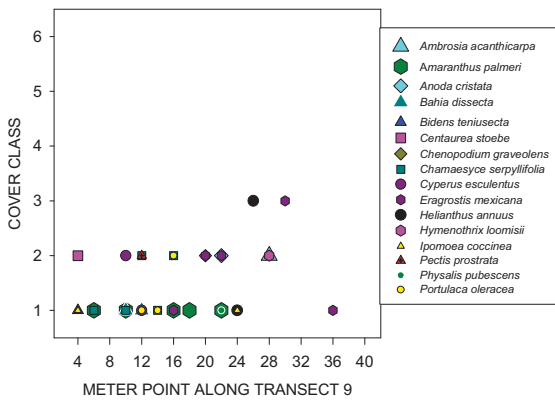


Annuals along transect 9, 2012.

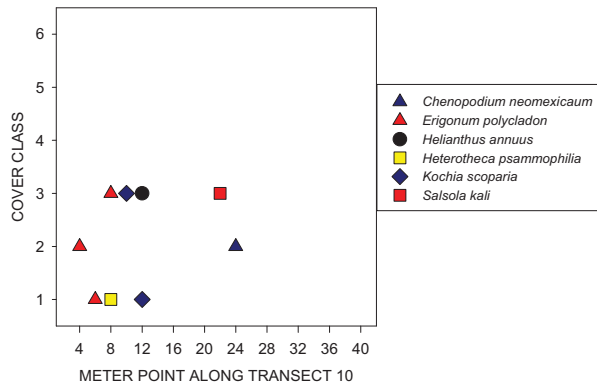


Annuals along transect 10, 1998.

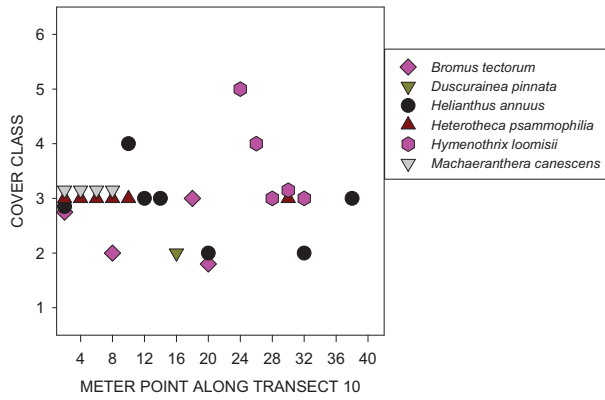


Annuals along transect 10, 2005.

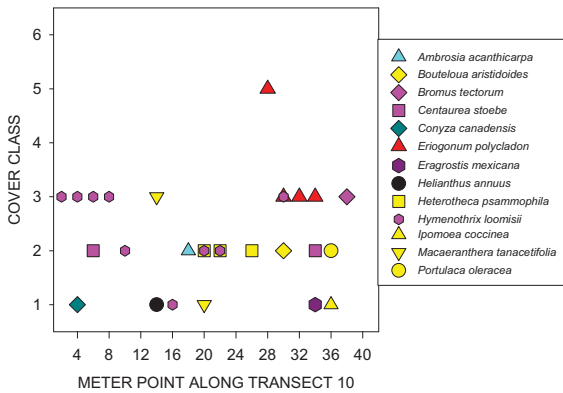


Annuals along transect 10, 2012.

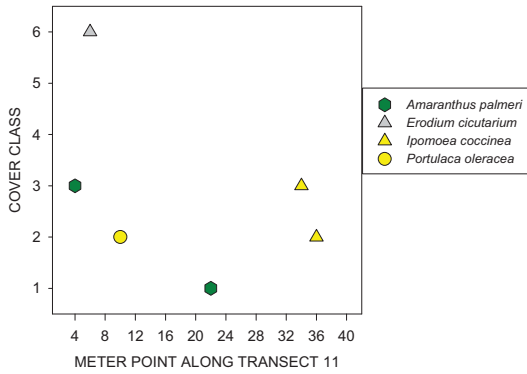

Annuals along transect 11, 1998.

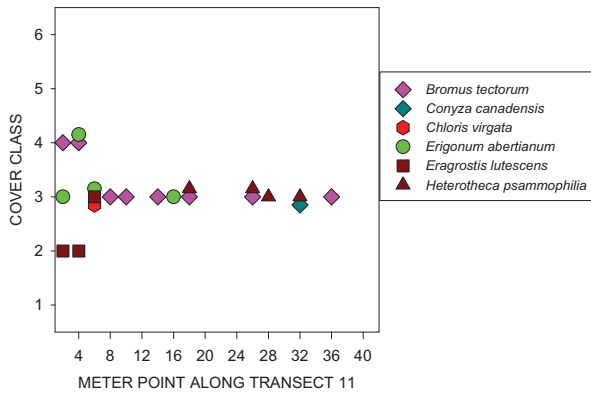


Annuals along transect 11, 2005.

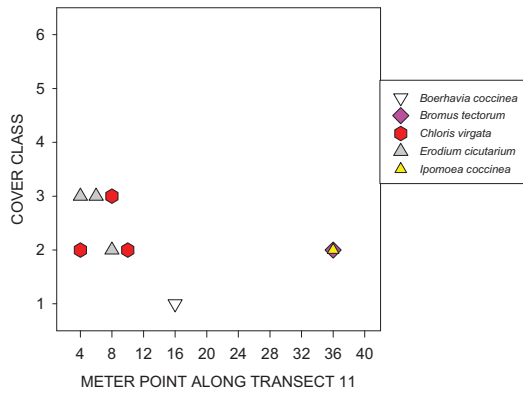


Annuals along transect 11, 2012.




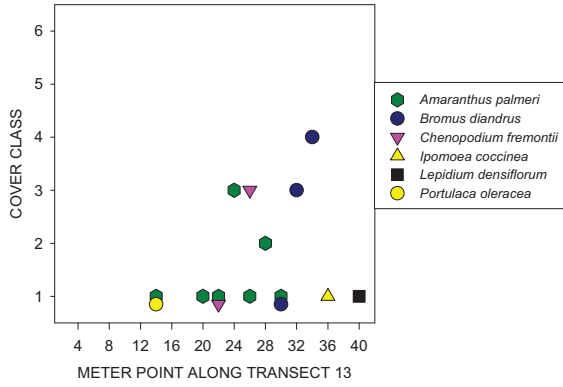


Annuals along transect 12, 1998.

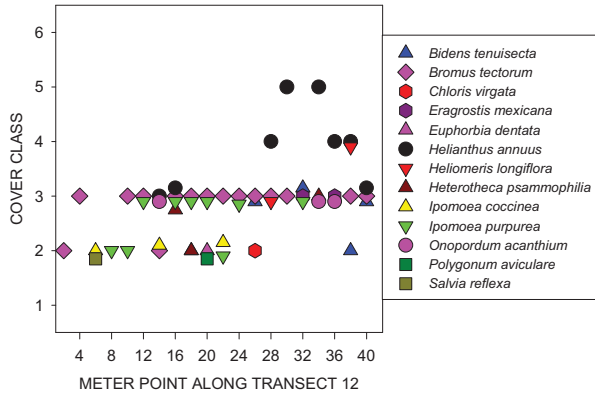


Annuals along transect 12, 2005.

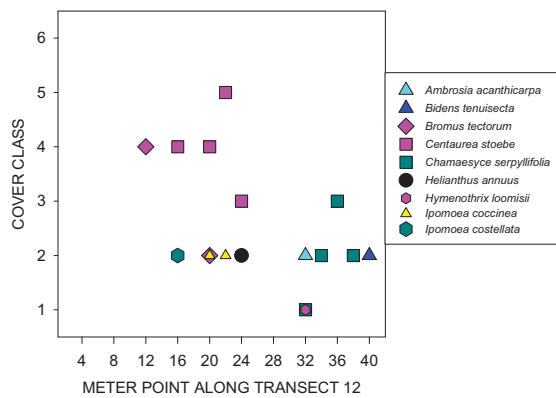


Annuals along transect 12, 2012.

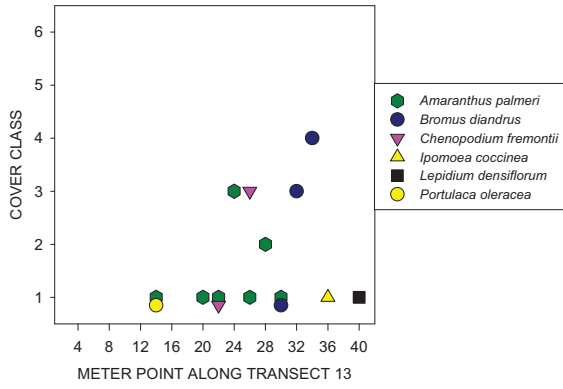


Annuals along transect 13, 1998

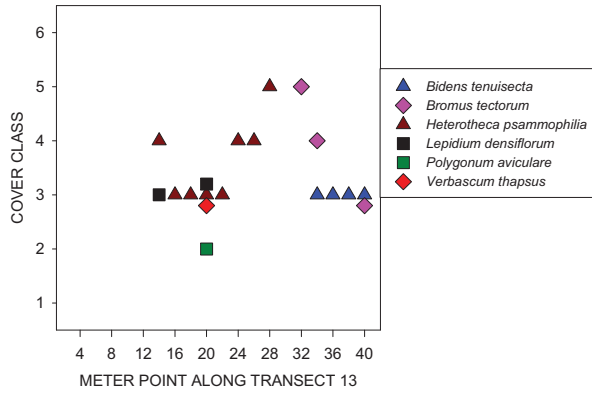


Annuals along transect 13, 2005.

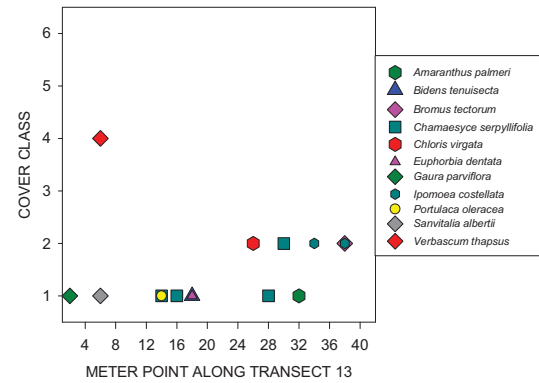


Annuals along transect 13, 2012

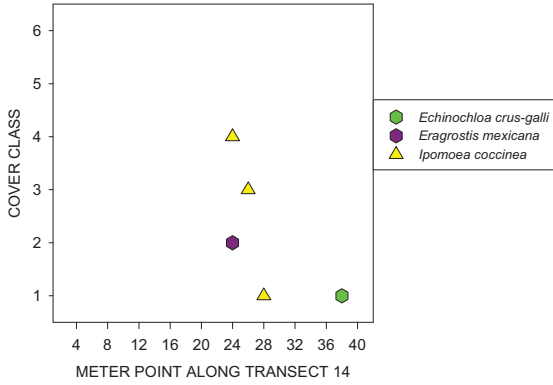


Annuals along transect 14, 1998.

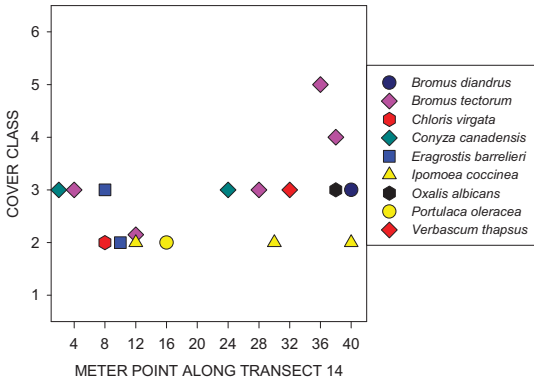


Annuals along transect 14, 2005.

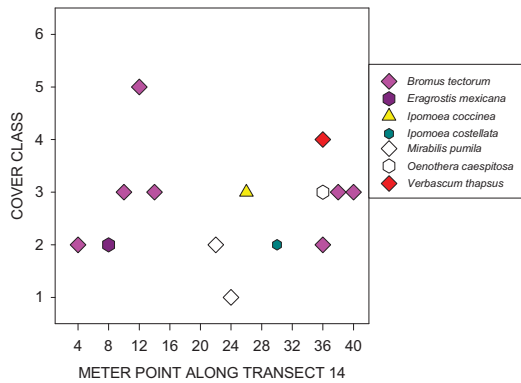


Annuals along transect 14, 2012.

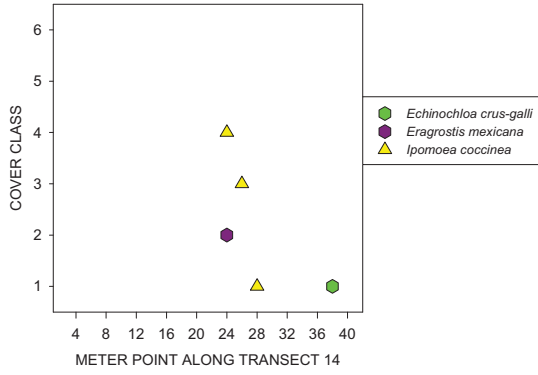

Annuals along transect 15, 1998.

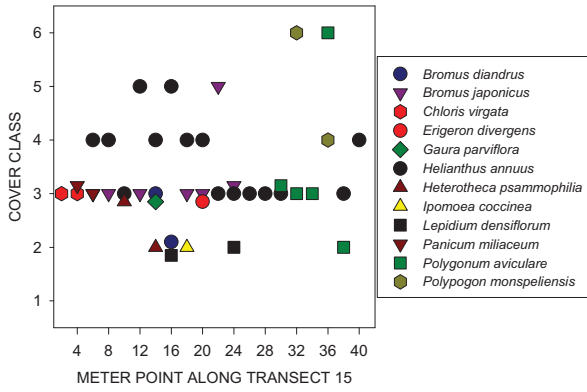


Annuals along transect 15, 2005.

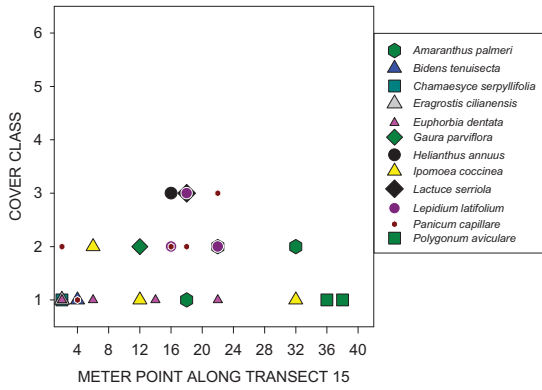


Annuals along transect 15, 2012.




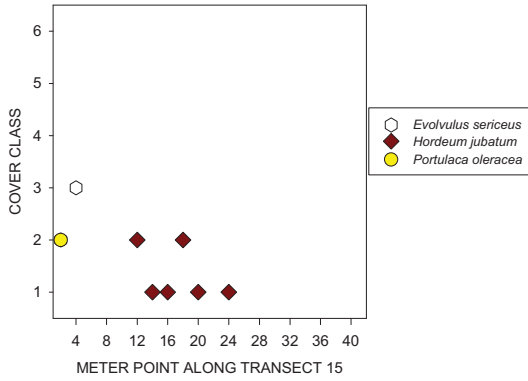


Annuals along transect 16, 1998.

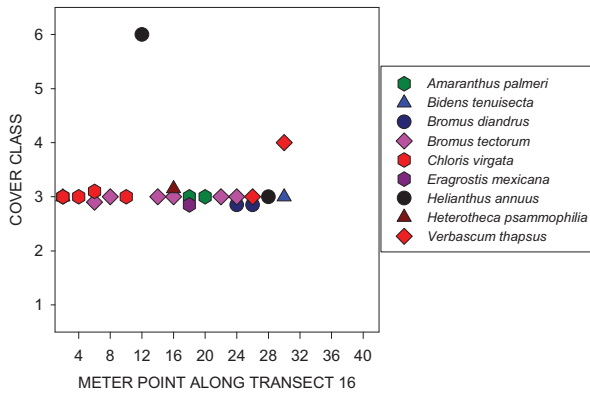


Annuals along transect 16, 2005.

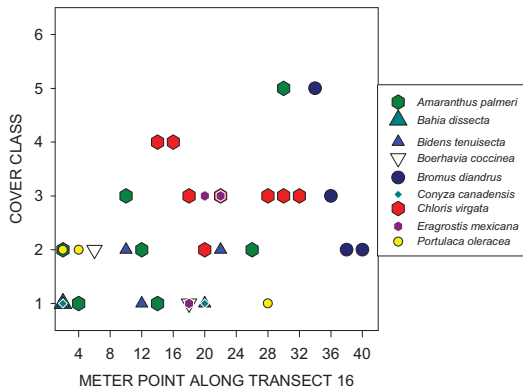


Annuals along transect 16, 2012.

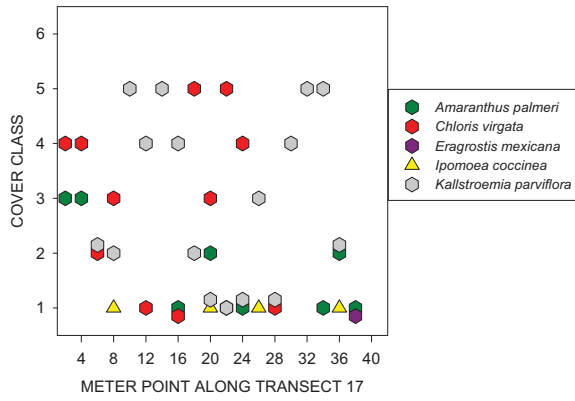


Annuals along transect 17, 1998.

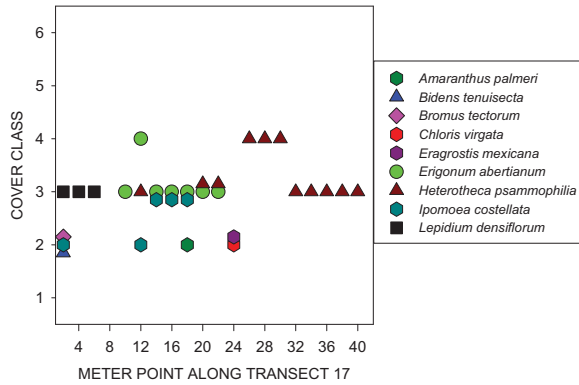


Annuals along transect 17, 2005.

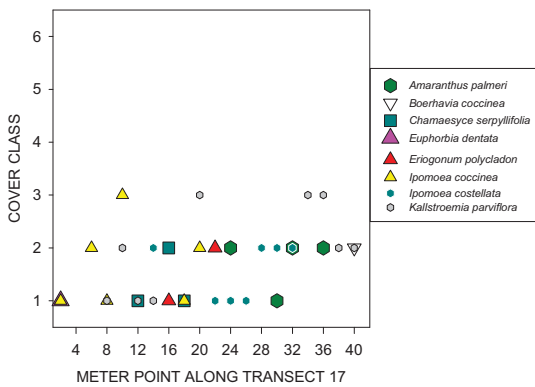


Annuals along transect 17, 2012.

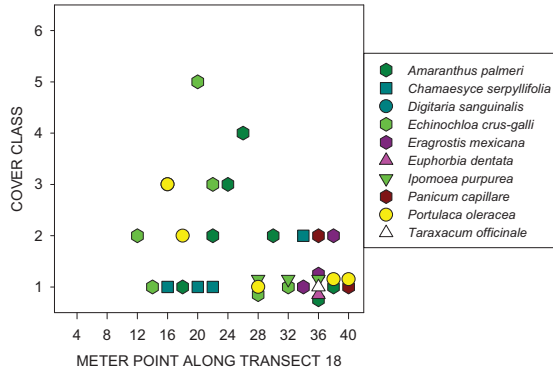


Annuals along transect 18, 1998.

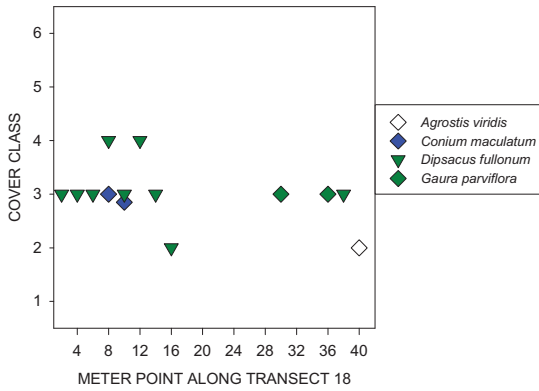


Annuals along transect 18, 2005.

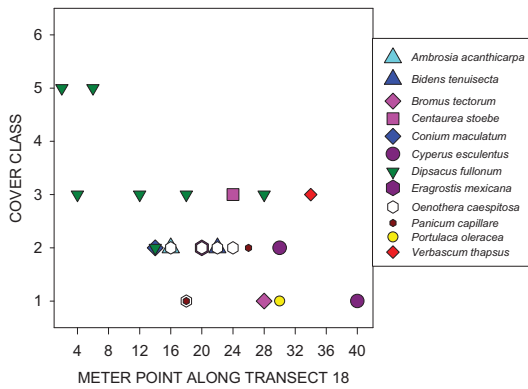


Annuals along transect 18, 2012.

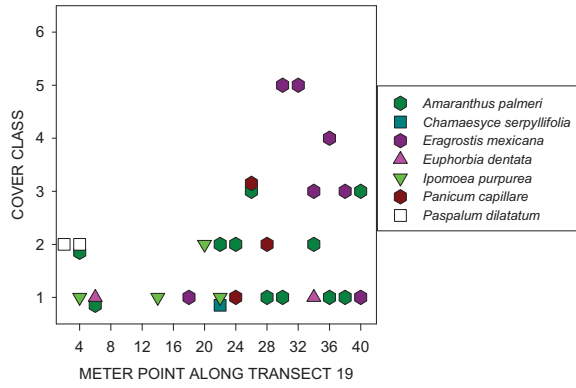

Annuals along transect 19, 1998.

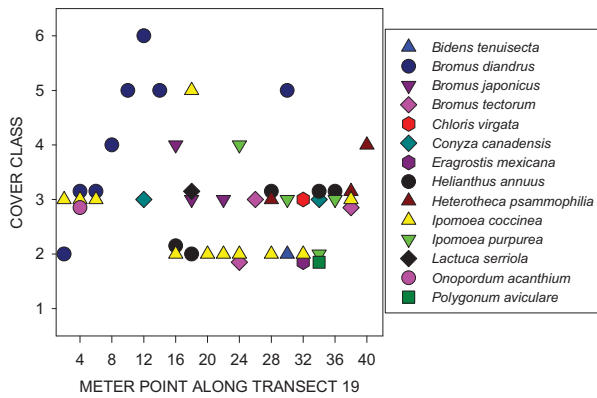


Annuals along transect 19, 2005.

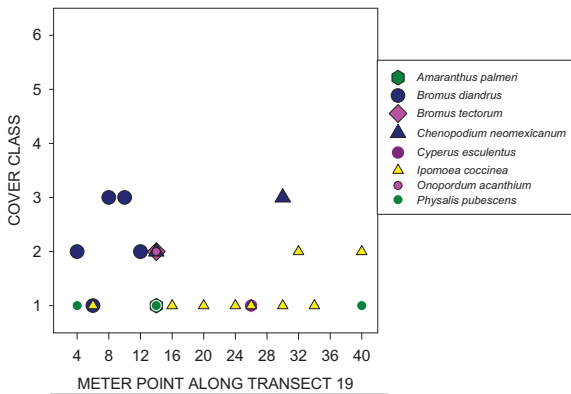


Annuals along transect 19, 2012.






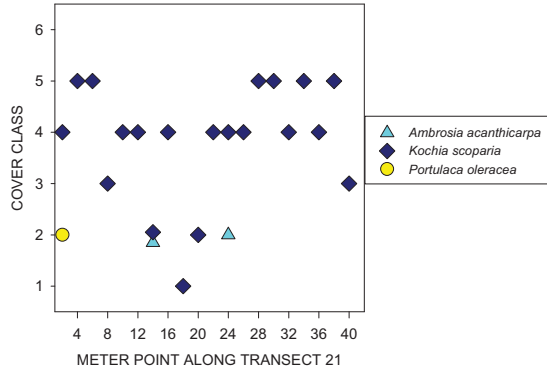


Annuals along transect 21, 1998.

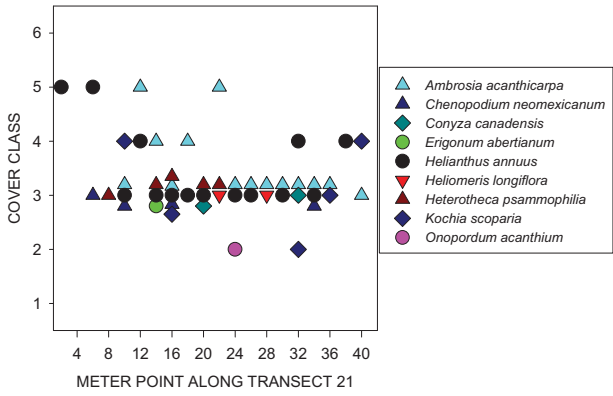


Annuals along transect 21, 2005.

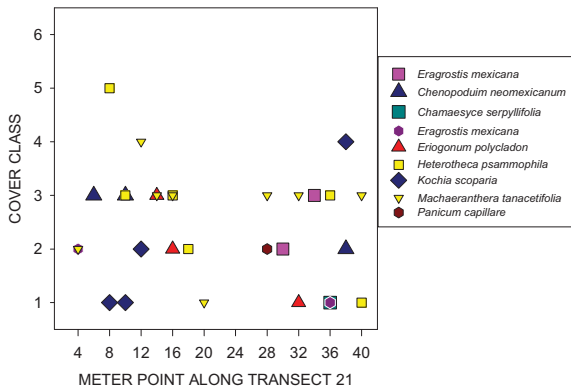


Annuals along transect 21, 2012.

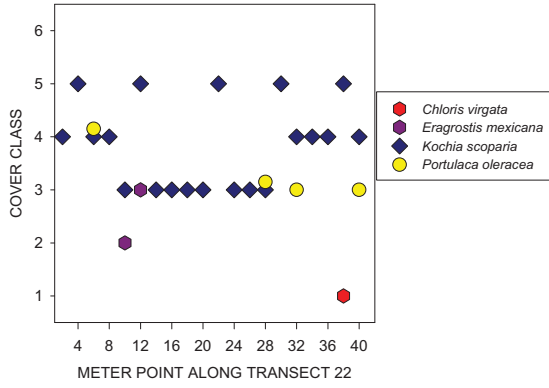


Annuals along transect 22, 1998.

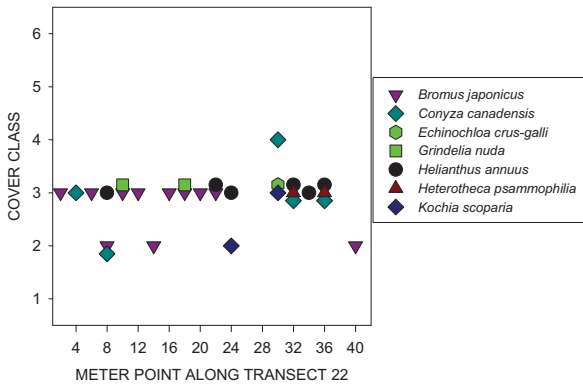


Annuals along transect 22, 2005.

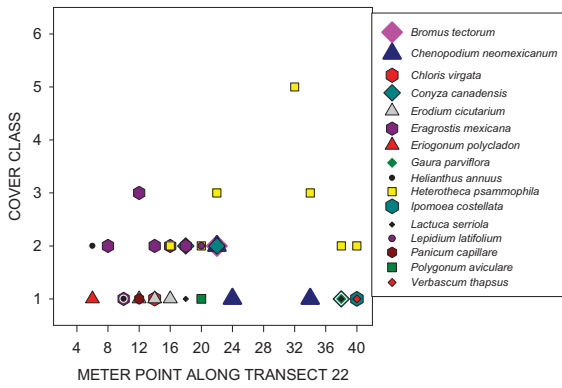


Annuals along transect 22, 2012

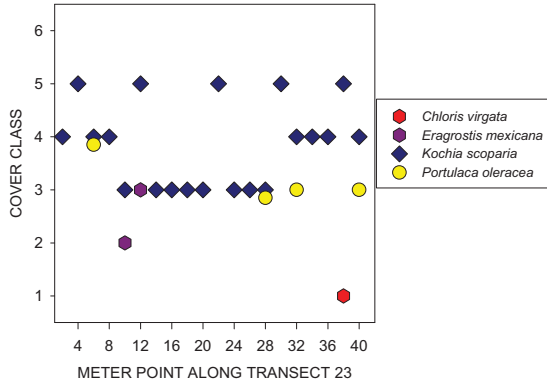

Annuals along transect 23, 1998.

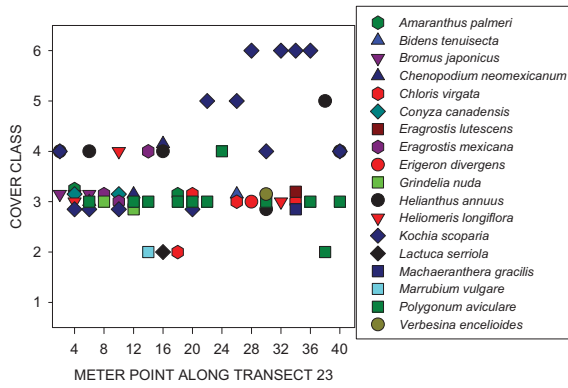


Annuals along transect 23, 2005.

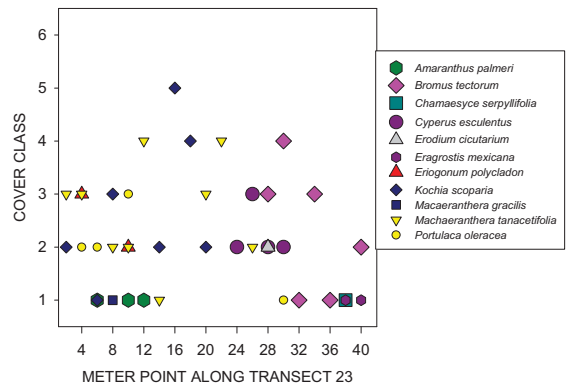


Annuals along transect 23, 2012.




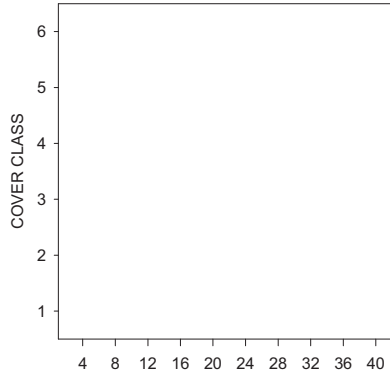


Annuals along transect 24, 2005.

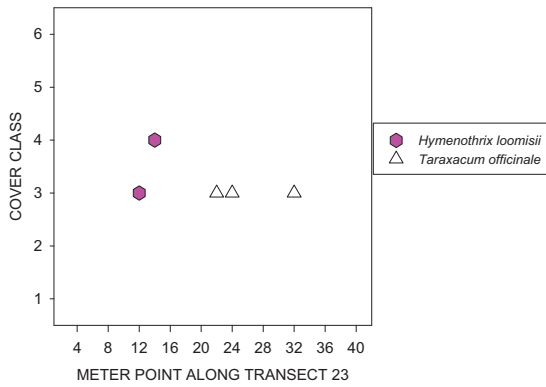


Annuals along transect 24, 1998

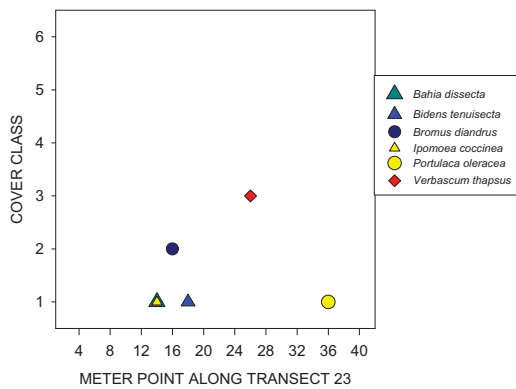


Annuals along transect 24, 2012

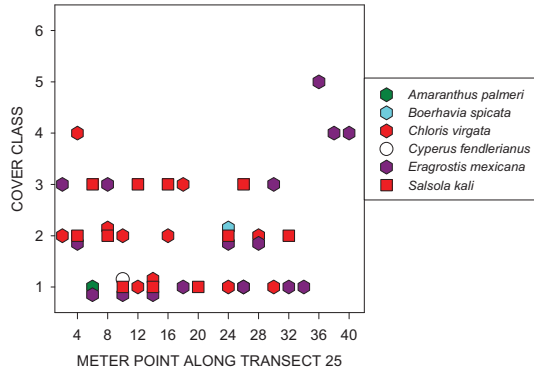


Annuals along transect 25, 1998.

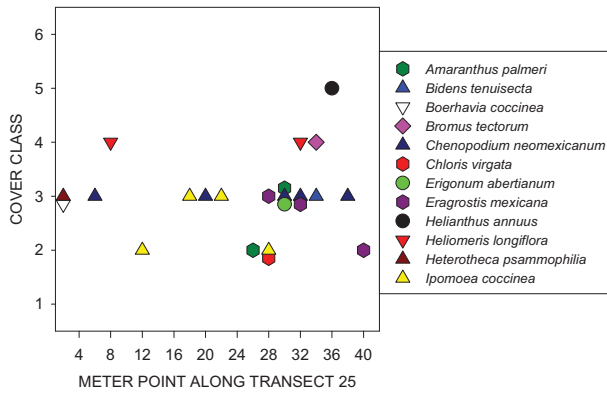


Annuals along transect 25, 2005.

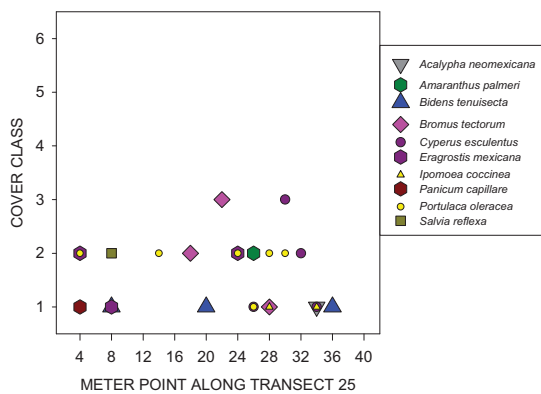


Annuals along transect 25, 2012

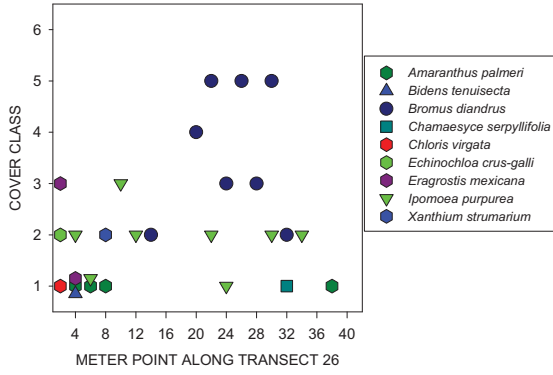

Annuals along transect 26, 1998.

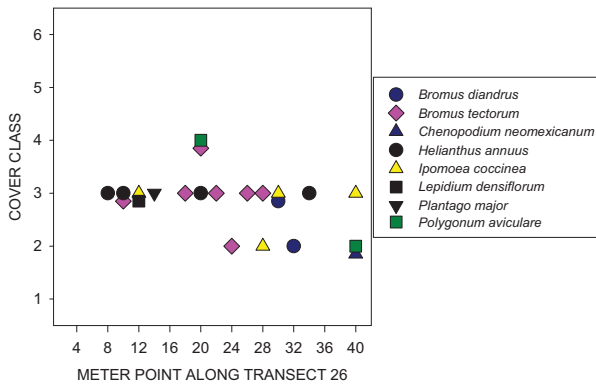

Annuals along transect 26, 2005.

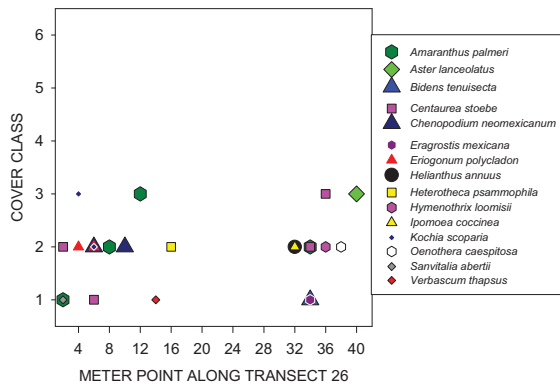

Annuals along transect 26, 2012

Appendix 6. Decimal degree WGS84 and UTM (Zone 12, UTM, NAD83) coordinates for FHD transects.



Decimal degree WGS84 and UTM (Zone 12, UTM, NAD83) coordinates for beginning (meter 00), middle (meter 02) and end (meter 40) of FHD transects.

Transec t	Meter	Latitude	Longitude	Northing	Easting
1	0	34.57726731	-112.4289462	368934	3827093
1	20	34.57718955	-112.4291437	368916	3827085
1	40	34.57733894	-112.4292690	368905	3827101
2	0	34.57805467	-112.4280359	369019	3827179
2	20	34.57821097	-112.4279068	369031	3827196
2	40	34.57837307	-112.4278102	369040	3827214
3	0	34.57891226	-112.4284747	368980	3827275
3	20	34.57874310	-112.4285164	368976	3827256
3	40	34.57880698	-112.4287424	368955	3827263
4	0	34.57792806	-112.4301781	368822	3827168
4	20	34.57779476	-112.4303190	368809	3827153
4	40	34.57766566	-112.4304682	368795	3827139
5		Not available, transect no longer exists			
6	0	34.57610923	-112.4317355	368677	3826968
6	20	34.57628879	-112.4318568	368666	3826988
6	40	34.57638227	-112.4316980	368681	3826998
7	0	34.57572427	-112.4317112	368678	3826925
7	20	34.57583308	-112.4318761	368663	3826938
7	40	34.57597157	-112.4317554	368675	3826953
8	0	34.57488822	-112.4323750	368616	3826834
8	20	34.57481122	-112.4325698	368598	3826825
8	40	34.57497008	-112.4326712	368589	3826843
9	0	34.57368343	-112.4321247	368637	3826700
9	20	34.57384816	-112.4320512	368644	3826718
9	40	34.57378978	-112.4318493	368663	3826711
10	0	34.57317598	-112.4333349	368525	3826645
10	20	34.57318984	-112.4335488	368506	3826647
10	40	34.57336277	-112.4334962	368511	3826666
11	0	34.57208757	-112.4334294	368515	3826524
11	20	34.57193761	-112.4335299	368506	3826508
11	40	34.57200971	-112.4337299	368487	3826516
12	0	34.57279932	-112.4324594	368605	3826602
12	20	34.57265453	-112.4323554	368614	3826586
12	40	34.57253772	-112.4325136	368600	3826573
13	0	34.56815879	-112.4359447	368278	3826092
13	20	34.56804801	-112.4357727	368294	3826079
13	40	34.56789998	-112.4359019	368282	3826063
14	0	34.56867452	-112.4372274	368161	3826151
14	20	34.56875871	-112.4374176	368144	3826160

Decimal degree WGS84 and UTM (Zone 12, UTM, NAD83) coordinates for beginning (meter 00), middle (meter 02) and end (meter 40) of FHD transects.

Transec t	Meter	Latitude	Longitude	Northing	Easting
14	40	34.56892356	-112.4373272	368152	3826178
15	0	34.56971841	-112.4346938	368395	3826263
15	20	34.56986191	-112.4345680	368407	3826279
15	40	34.56974543	-112.4343984	368422	3826266
16	0	34.56790136	-112.4366485	368213	3826064
16	20	34.56776750	-112.4367955	368199	3826050
16	40	34.56789553	-112.4369666	368184	3826064
17	0	34.56938980	-112.4360795	368268	3826229
17	20	34.56956457	-112.4360522	368270	3826248
17	40	34.56957377	-112.4358256	368291	3826249
18	0	34.57118759	-112.4367322	368211	3826429
18	40	34.57093962	-112.4366237	368229	3826419
18	40	34.57110407	-112.4365342	368220	3826401
19	0	34.57039068	-112.4376977	368121	3826342
19	20	34.57020802	-112.4377267	368118	3826321
19	40	34.57024371	-112.4379386	368098	3826326
20	0	34.56975017	-112.437283	368158	3826270
20	20	34.56956221	-112.437287	368157	3826249
20	40	34.56955767	-112.437504	368137	3826249
21	0	34.57633918	-112.4302839	368810	3826992
21	20	34.57649360	-112.4301724	368821	3827009
21	40	34.57641123	-112.4299778	368838	3826999
22	0	34.57597263	-112.4297434	368859	3826950
22	20	34.57606839	-112.4295591	368876	3826961
22	40	34.57592697	-112.4294278	368888	3826945
23	0	34.57412191	-112.4310528	368736	3826747
23	20	34.57394518	-112.4310552	368736	3826727
23	40	34.57393062	-112.4312753	368715	3826726
24	0	34.56807397	-112.4375955	368126	3826085
24	20	34.56805659	-112.4373919	368145	3826082
24	40	34.56788285	-112.4373787	368146	3826063
25	0	34.56978319	-112.4381511	368078	3826275
25	20	34.56995180	-112.4380612	368087	3826293
25	40	34.56987189	-112.4378682	368104	3826284
26	0	34.56863122	-112.4392229	367978	3826149
26	20	34.56877261	-112.4393517	367966	3826164
26	40	34.56884340	-112.4391597	367984	3826172

## **Macroinvertebrate Zoology Appendix**

- Appendix A – Monitoring Station Locations
- Appendix B – Multi-Habitat Sampling Method
- Appendix C – Table of Habitat Data from Samples
- Appendix D – Habitat Assessment Reports
- Appendix E – Bioassessment Reports
- Appendix F – Metric and IBI Scores

**Appendix A. Locations of 13 monitoring stations where macroinvertebrate, habitat and water chemistry data were collected and used in this study, in the Granite Creek watershed, Prescott, AZ 2008-12 (\* sites sampled by ADEQ 2008-2010).**

SiteID	Stream Location	Latitude/longitude (DD-NAD83)	A-priori stream type	Elevation	Watershed area	Rosgen stream type
MGIDN002.66*	Indian Creek upstream of Hwy 89	34.486;112.506	Reference	5950	1.4	B4
VRASP000.37/ VRASP000.03	Aspen Creek, just upstream of Granite Creek	34.53267, 112.48732	Non-reference	5420	3.8	C4b
VRASP005.07*	Upper Aspen Creek @ Forest boundary	34.50166;112.52145	Non-reference	6250	1.3	B5
VRBAN000.06	Banning Cr abv the Granite Creek confluence	34.51718, 112.47639	Non-reference, perennial	5520	4.9	E4b
VRBTT000.32	Butte Cr upstream of Sheldon St @ Prescott College	34.54695, 112.47504	Non-reference	5360	4.0	E5
VRBTT005.70	Butte Cr abv Thumb Butte Rec area near headwaters	34.51923, 112.55004	Reference	6480	0.41	A4
VRGRA026.57*	Granite Creek @ Watson Woods restoration reach	34.57676, 112.43018	Non-reference	5220	36.0	C4
VRGRA027.35	Granite Cr @ Watson Woods & wetland ponds	34.57262, 112.43254	Non-reference	5220	36.0	C4
VRGRA029.97	Granite Cr @ Granite Creek Park	34.54990, 112.46763	Stressed	5280	27.7	C5
VRGRA033.51*	Granite Cr @ White Spar campground	34.50548;112.47871	Non-reference	5600	2.3	B5
VRMAN000.52	Manzanita Cr, downstream of Canyon Dr. crossing	34.52538, 112.47814	Non-reference	5480	2.0	C5
VRMIL000.22	Miller Cr blw Butte Cr and Lincoln Dr crossing	34.54668, 112.47376	Stressed	5290	9.1	C5
VRMIL006.07	Upper Miller Cr-abv Thumb Butte Rec area	34.53400, 112.55300	Reference	6200	0.52	B4a



## ***Appendix B: The 10-Jab 5-minute Multi-habitat Macroinvertebrate Sampling Method***

This method is a modification of the USEPA methods for rocky and muddy bottomed streams (USEPA, 1997) and a slight modification of methods proposed in the "Draft Arizona Biosurvey Protocols for volunteers (Marsh & Spindler, 2007). The EPA method produces two separate methods which have to be analyzed and scored separately. The following method is a 10-jab 5-minute composite sample which works in both cobble and mud-bottomed streams and produces samples that can be analyzed with a single assessment tool.

The first task is to identify the study reach by pacing off the length of each habitat in the study reach. Mark the top and bottom of a 100-meter stream segment that is representative of the larger stream reach. Avoid walking in the stream, since this might dislodge macroinvertebrates and alter the results. Sketch the 100-meter sampling reach, indicating the number of paces and location of the riffles, pools, runs on the sketch. Also sketch the location of snags/logs, aquatic vegetation beds, and decaying organic matter such as leaf packs. Sum up the number of paces of each habitat and subhabitat type. Calculate the percentage of each over the entire 100m/300ft reach. Use these percentages to identify how many of each habitat to sample, with the total being 10. Number each of the 10 stations/habitats on the sketch, starting downstream and working upstream.

### ***Macroinvertebrate Collection:***

The method for collecting macroinvertebrates is the 10-jab multi-habitat method but is divided into two stream types to provide suggestions on the types of habitats expected for sampling.

- Rocky-bottom approach applies where:
  - Channel substrate is primarily gravel, cobble, or boulders; and
  - Stream segments are primarily riffle and run habitats
- Muddy-bottom approach applies where:
  - Stream flow is slow moving or has dried to large pools of water;
  - Channel substrate is muddy, silty, or sandy;
  - Stream segments have little to no riffles; or
  - Channel bottom is flat.



### **Rocky-bottom Approach**

Use the following method of macroinvertebrate sampling in stream segments that have primarily riffles and gravel or cobble substrates. A D-frame net is used to jab at 10 different habitat locations including riffle, run, pools and woody debris or in-stream vegetation.

To collect a sample:

- Always approach the sampling locations from the downstream end, sampling the most downstream spot first.
- Use a clean kick net, free of mud and debris from previous uses.

- Fill a spray bottle and a bucket (about a third full) with stream water.
- Select a 1 foot square riffle area for sampling. Position the net (a 500  $\mu$ m mesh D-frame net) on the downstream end of this area. Be sure that the bottom of the net is tight against the streambed so macroinvertebrates do not escape under the net. Don't allow water to flow over the net.
- Thoroughly kick and stir the sampling area down into the underlying sand and gravel. All dislodged organisms should be carried by the stream flow into the net. Be sure to disturb the first few inches of stream sediment to dislodge burrowing organisms. Use the D-frame net, and stir up an area 1 foot square in front of the net for approximately 30 seconds. This is referred to as a "jab."
- Pick up any large rocks in the sampling area and rub them thoroughly (but gently) over the partially filled bucket so that any macroinvertebrates clinging to the rocks will be dislodged into the bucket. Place each cleaned rock outside of the sampling area until the task is completed. Then return the rocks.
- Remove the net without allowing the organisms to wash away (use a forward scooping motion). Empty the net's contents into the partially filled bucket. Pour water and spray the net to flush its contents into the bucket. If necessary pick debris and organisms from the net by hand. Release back into the stream any fish, amphibians, or reptiles caught in the net.

### Crawfish

Crawfish may eat other critters collected, so count and remove them from the samples. They are an exotic predator that may be negatively impacting the health of the benthic community, so you may want to remove the crawfish from the stream, rather than place them back in the stream.



- Repeat this at all 10 stations, whether they be riffles, runs or pools. In pools, disturb the bottom sediment with your feet, then sweep the net 3 times thru the water column to capture dislodged invertebrates. Put the samples from all ten stations into the same bucket forming a composite sample.

### **Muddy-Bottom Approach:**

In muddy-bottom streams the goal is to sample a diversity of habitats to look for a wide variety of organisms. A D-frame dip net is used to jab at 10 different habitat locations and scoop up the organisms that become dislodged.

The typical habitats to sample in these streams are:

- Vegetative bank margins – Consisting of overhanging bank vegetation and submerged root mats attached to banks. This is often the most abundant type of habitat.



- Snags and logs – Submerged wood and leaf packs lodged between rocks or logs.
- Aquatic vegetation beds and decaying organic matter – Beds of submerged green-leafy plants that are attached to the stream bottom.
- Silt/sand/gravel substrate – This includes rocks along the stream bottom, wetted gravel bars, and algae covered rocks.

Use the D-frame net, and stir up an area 1 foot square in front of the net for approximately 30 seconds. This is referred to as a “jab.” Collect 10 jabs within the stream reach. Prior to entering the stream, decide how many jabs to take in each habitat type to make a representative sample. Then proceed from downstream to upstream moving from habitat to habitat identified in your site sketch.

To collect a sample:

- Always approach the sampling locations from the downstream end, sampling the site farthest downstream first.
- Use a clean kick net, free of mud and debris from previous uses.
- Fill a spray bottle and a bucket half full with stream water.
- Collect samples in the different habitats, handing the net to a second person after every few jabs, who can rinse the contents of the net into the bucket.
  - To sample vegetated bank margins, jab vigorously with an upward motion, brushing the net against vegetation and roots along the bank. The entire jab motion should occur underwater.
  - To sample snags and logs, hold the net with one hand under the section of submerged wood and with the other hand (gloved), rub about 1 square foot of area on the snag or log. Scoop organisms, bark, twigs or other organic matter you dislodge into the net. Each combination of log rubbing and net scooping is one jab.
  - To sample aquatic vegetation beds, jab vigorously, with an upward motion, against or through the plant bed. The entire motion should occur under water.
  - To sample silt/sand/gravel substrate, place the net with one edge against the stream bottom and push it forward about a foot moving upstream to dislodge the first few inches of silt sand, gravel or rocks. Avoid gathering a net full of mud by periodically sweeping the net back and forth in the water. Make sure that the water does not run over the top of the net. This will allow fine silts to rinse out of the net.
- When you have completed all 10 jabs, rinse the net thoroughly into the bucket. If necessary, pick any clinging organisms from the net by hand and put them in the bucket. All jabs are combined in one bucket, the composite sample.

### **Equipment**

500 micron mesh D-frame net  
500 micron mesh metal sieve  
100 meter tape  
Large white bucket(s)  
White dissecting tray(s)

Waders  
Gloves  
Forceps  
Flagging materials and pins  
Squirt or spray bottle(s)

## Composite Sample Handling

The composite sample must now be condensed into smaller containers for preservation or field identification.

- Swirl the contents of the bucket and pour the non-sediment portion into a 500 µm mesh sieve. Add water to the bucket, swirl and pour the contents into the sieve several times until all insects and organic debris are emptied.
- Dump the remaining sediment into a dissecting tray and search the sediment for any remaining organisms (e.g., Trichoptera, snails, and clams), then discard the sediment.
- *Gently* squeeze the sample to remove excess water from algae laden samples. Using a plastic spoon or hands, *gently* dispense the sample from the sieve into a wide mouth, one-liter sample jar. Fill the jar half to three-quarters full. Fill a maximum of two jars.
- The sample must be field split if too large to fit in two jars or if a split sample is to be sent to ADEQ's contract lab for identification verification.
  - Evenly spread the entire sample in a white dissecting tray and divide the sample with your hands into two equal portions.
    - If splitting with ADEQ, place each half in the jar(s) provided.
    - If dividing to reduce the size of the sample, place one half of the sample into the jar(s) and discard the other half into the stream.
    - If still too much, split the sample into additional equal portions.
    - Note on the field form how the sample was divided. For example, "field split 1/2" if sample was split in half.
- Organisms can be identified in the field (see instructions below) or preserved and brought to a laboratory for identification. If samples are to be held for more than 24 hours, the samples need to be preserved in alcohol.
  - If the sample is going to a lab for identification, add enough 99% isopropyl alcohol to the jar to cover the sample material by about 1 inch and label jars as instructed below.
  - Note that the isopropyl is flammable, so caution should be used when using or storing. It is appropriate to store in a cabinet for flammable materials.
- Place a label inside the jar, seal the jar, and place a second label on the outside the jar (attached with clear plastic tape). If more than one jar is used for a sample, put jar numbers on all labels (1 of 2, 2 of 2). Each tag should have the following information at a minimum:
  - Waterbody name
  - Site code
  - Type of sample (10jab multihabitat)
  - Date
  - "Prescott Creeks Project", and initials of lead sampler
  - Lab name
- Place samples in an ice chest with ice to prevent overheating and degradation of the samples. This also prevents fumes from developing inside a vehicle. Samples will need to be kept in a cool environment and within flammable storage areas (at a minimum, in a cooler) prior to shipping to a laboratory.



## **Equipment**


Wide-mouth sample jars  
99% isopropyl alcohol (if taking to local lab for identification)  
Forceps, eyedroppers, and plastic spoons  
Labels, pens/pencils, and tape appropriate for water/alcohol

## **Macroinvertebrate Taxonomy Analysis**

Volunteers will identify the organisms in the sample to order level using a key and the specimen set. Once the number of individuals in each "Order" has been entered on the Macroinvertebrate Field Form, some of the Orders will be keyed to family level. Then a Biosurvey rating score will be calculated based on the abundance and diversity of specimens represented.

Presorting – Separate the invertebrates from the sample matrix. Float the sample in water in a white plastic tray. Rinse off large debris and remove from the sample. Sorting of invertebrates from the sample matrix is best performed by trained volunteers using dissecting scopes with a minimum magnification of 5X. Track any matrix problems or other issues with the sample.

Sub-sampling – Arizona samples typically contain thousands of invertebrates so they must be sub-sampled to limit the counts to between 500-600 organisms. A Caton Tray is used to randomly obtain fractions of the total sample for counting. Spread the sample out across a Caton Tray and randomly select a section (1/30<sup>th</sup> of the sample). Additional fractions are selected until the 500-600 organisms have been identified. Additional fractions are exemplified if one fraction is dominated by a single species. After the target number of specimens has been achieved, the rest of the sample (the unsorted portion) is scanned for large or rare taxa, which may aid in identification of smaller instars or may expand the taxa list for that sample.

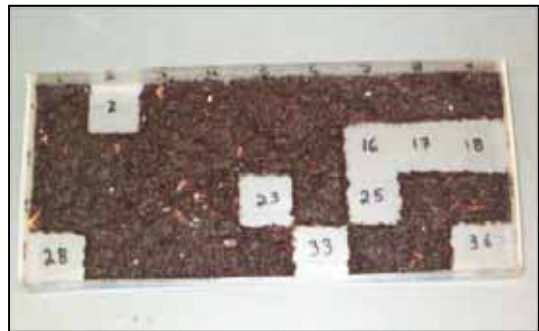

**Caton Tray Sub-sampling**

Look through the remaining portion and pull out any unusual or rare individuals to be included in the order and family identification discussed below. The remaining unsorted sample is re-preserved with 70% ethanol in individual containers and archived in the laboratory for one year. Track the number of fractions sorted.

Identification to Order Level – Sort organisms by taxonomic order into ice cube trays or Petri dishes. Place any you cannot identify into a dish for the biological advisor to identify. Use an aquatic organism identification key and the set of reference specimens to aid identification. (See reference list for recommended keys.)

- Sort similar individuals into containers with isopropynol;
- Terrestrial insects and non-benthic insects (e.g. corixidae, other swimmers, mosquitoes, or surface tension dwellers) should not be included in the count.
- If an organism cannot be identified, place one or two specimens in an alcohol filled vial, to be sent to ADEQ for positive identification.

Record the findings at order level on the Macroinvertebrate Field Count Form and calculate a Biosurvey Order Level score for the site. A supervisor should check the sample to determine if the identifications were correct and matrix residues have been completely sorted. Sorting efficacy of 95% or better is expected.

Identification to Family Level (only for Intermittent IBI samples) – This should be done by a trained entomologist or laboratory. Identify insect Orders to Family level, other groups only to Class level.

- Use taxonomic keys, the reference collection, a dissection scope, and assistance of a biological advisor to key these organisms accurately to Family level;
- Return organisms to the subsample vial and replace the tag. Refill the subsample vial with 70% isopropyl alcohol. Be sure caps are on tight.
- The biological advisor or highly trained volunteer should validate the sample identifications. Again a sorting efficacy of 95% or better is expected.

## ***Biosessment Calculations:***

### *Intermittent IBI Method:*

The Intermittent Indexes of Biological Integrity can be applied to family level macroinvertebrate taxonomic data generated by the sample collection procedures provided in this document. The following steps are required:

1. Calculate the macroinvertebrate metric values for the study sample following metric calculation procedures listed in Figure 1. Table 1 lists all the metrics used in the index and their definitions.
2. Calculate the metric percent of reference score, using the metric threshold values listed in Table 2.
3. Calculate an average of the percent of reference scores for all metrics to produce the IBI score. Table 3 provides an example of the scoring system for a sample.
4. Determine assessment category for the IBI score from Table 4.

Use the following formula to calculate the metric score (percentage of reference) for sensitive metrics whose values decrease with disturbance. Apply this formula to the following metrics.

$$\text{Metric Score} = (\text{Sample value} / \text{metric threshold value}) * 100$$

1. Total taxa richness
2. Percent Plecoptera
3. Percent Filterers

Apply the following formula to calculate the metric score (percentage of reference) for tolerant metrics whose values increase with disturbance.

$$\text{Metric score} = (100 - \text{Sample value}) / (100 - \text{Metric threshold value}) * 100$$

1. Percent Midges
2. Percent dominant taxon
3. percent collector-gatherers

Figure 1. Formulas for calculating macroinvertebrate metrics for the Intermittent Indexes of Biological Integrity.

Table 1. Descriptions of various metrics used in the Intermittent IBIs.

Category	Metric	Definition	Expected Response to increasing disturbance
Richness measures	<b>Total number of taxa</b>	Number of different macroinvertebrate taxa	Decrease
Tolerance measure	<b>% Dominant taxon</b>	Percent abundance of the single most abundant taxon.	Increase
Percent Composition measures	<b>% Chironomidae (midges)</b>	Percent abundance of midges, compared to total abundance of the sample	Increase
	<b>% Plecoptera</b>	Percent abundance of stoneflies, compared to total abundance of the sample	Decrease
Trophic measures	<b>% Collector gatherers</b>	Percent abundance of the collector-gatherer functional feeding group, compared to total abundance of the sample	Increase
	<b>% Filterers</b>	Number of taxa in the filterers functional feeding group	Decrease

Table 2. Reference scoring thresholds for the Intermittent IBI

Metric	Metric threshold value
Total taxa richness	15.9
Percent stoneflies	40.2
Percent midges	6.7
Percent dominant taxon	32.6
Percent collector-	12.4

gatherers	
Percent filterers	72.6

Table 3. Example calculation of the Intermittent Index of Biological Integrity scoring system; Granite Creek at Watson Woods, April 2012.

Metric	Metric Value	Metric Score (compared to warm water reference scoring threshold)
Total taxa richness	8	50.3
Percent stoneflies	0	0
Percent midges	20	86.3
Percent dominant taxon	55	68
Percent collector-gatherers	45	63
Percent filterers	55	75
Index Score (average of all Metric Scores)		57 Good

Table 4. Assessment category thresholds for Intermittent IBI scores.

Macroinvertebrate bioassessment result	Scores	Assessment
Greater than the 50 <sup>th</sup> percentile of reference condition	57 - 100	Good/meeting
Between the 25 <sup>th</sup> and 50 <sup>th</sup> percentile of reference condition	51 – 56	Inconclusive
Less than the 25 <sup>th</sup> percentile of reference condition	0 – 50	Poor/Impaired

*Simple Four Metric Index:*

This index is based on order level macroinvertebrate taxonomic data generated by the sample



collection procedures provided earlier in this document. The following steps are required:

1. Calculate the macroinvertebrate metric values for the sample following the metric calculation procedures listed Figure 1. Use the Order level identification for total taxa richness metric. Table 1 lists all the metrics used in the index and their definitions.
2. Calculate the biosurvey score as in the Table 5 example. Enter the metric value for your site, then compare each metric value to the value ranges in the biosurvey score columns. Choose the matching range and circle it; this gives you the corresponding score (6, 3, or 0) for your metric score.
3. Calculate the column score by multiplying the number of circled values by the biosurvey score for that column.
4. Sum all three column scores to obtain the total biosurvey score.
5. Determine assessment category for the IBI score from Table 6.

Table 5. Example metric worksheet for Simple Four Metric Index

Metric	Monitored site metric value	Biosurvey Metric Score (circle the correct range)		
		6	3	0
Total taxa richness		6-8	4-5	0-3
Percent stoneflies		11-30	6-10	0-5
Percent midges		0-33	34-66	67-100
Percent dominant taxon		0-33	34-66	67-100
Column Score (multiply the no. of circled values by the biosurvey metric score)		12	6	0
Index Score (sum of metric scores)		18		

Table 6. Assessment category thresholds for Simple Four Metric Index

Condition Class	Simple Four Index score range	Assessment
Good	≥15	Meeting reference
Fair	12-14	Inconclusive
Poor	0-11	Impaired

*Tolerance Index:*

This index is based on order level macroinvertebrate taxonomic data generated by volunteers in the field using sample collection procedures provided earlier in this document. The Tolerance Index is calculated using a stream quality rating based on the pollutant sensitivity of the organisms and their relative abundance at the Order level of identification. The following steps are required:

1. Assign an abundance code to the abundance value for each macroinvertebrate order:
  - a. Rare (R) = 1-9 individuals
  - b. Common (C) = 10-99 organisms
  - c. Dominant (D) = 100+ organisms found in the sample.
2. Fill in the “Macroinvertebrate Count to Order Level” form. See Figure 2. Taxa have been placed into three tolerance groups: sensitive, somewhat sensitive and tolerant.
  - a. Sensitive Organisms (e.g., mayflies, stoneflies, non-net-spinning caddisflies) are typically found in good-quality water.
  - b. Somewhat Sensitive Organisms (e.g. net-spinning caddisflies, crayfish, sowbugs, clams) are found in fair- quality water.
  - c. Tolerant Organisms (e.g., worms, leeches, midges) are found in poor-quality water.
3. Calculate the sum of the number of taxa in each tolerance category.
4. Multiply these sums by the multiplier factor for each tolerance category.
5. Sum all three together for the total tolerance score.
6. Compare to thresholds for good, and poor listed in Table 7.

Table 7. Assessment category thresholds Tolerance Index

Condition Class	Tolerance Index score range	Assessment
Good	≥12	Meeting reference conditions
Poor	0-11	Impaired

Macroinvertebrate Count to Order Level											
Group 1 Sensitive			Group 2 Somewhat Sensitive			Group 3 Tolerant					
Code #	Abun	Group	Code #	Abun	Group	Code #	Abun	Group	Code #	Abun	Group
EPH		Ephemeroptera (mayflies) Minus family Baetidae	BAE		Baetidae (minnow mayflies)	ACA		Acari (mites & ticks)	ACA		Acari (mites & ticks)
ELM		Elmidae (riffle beetles)	COL		Coleoptera (beetles) (Minus family Elmidae)	AST		Astacidae (crayfish)	AST		Astacidae (crayfish)
PLE		Plecoptera (stoneflies)	DIP		Diptera (gnats, flies) Count all Diptera here, if family Chironomidae is not dominant. Minus family Simuliidae	DIP		Diptera (gnats, flies) Count all Diptera here, if family Chironomidae is dominant. Or count family Simuliidae (black flies).	DIP		Diptera (gnats, flies) Count all Diptera here, if family Chironomidae is dominant. Or count family Simuliidae (black flies).
TRI		Tricoptera (caddisflies) Minus family Hydropsychidae	HYD		Hydropsychidae (net-spinning caddisflies)	COP		Copepoda (copepods)	COP		Copepoda (copepods)
PRO		Prosobranchia (gilled snails)	CLA		Cladocera (Daphnia, water fleas)	ISO		Isopoda (sow bugs)	ISO		Isopoda (sow bugs)
			HEM		Hemiptera (true bugs)	GAM		Gammaridae (amphipods)	GAM		Gammaridae (amphipods)
			LEP		Lepidoptera (butterflies and moths)	HIR		Hirudinea (leeches)	HIR		Hirudinea (leeches)
			MEG		Megoptera (dobsonflies, hellgrammite)	OLI		Oligochaeta (earth worms)	OLI		Oligochaeta (earth worms)
			ODO		Odonata (dragonflies, damselflies)	OST		Ostracoda (seed shrimp)	OST		Ostracoda (seed shrimp)
						VER		Vermorida (clams, mussels)	VER		Vermorida (clams, mussels)
						PUL		Pulmonata (lunged snails)	PUL		Pulmonata (lunged snails)
						NEM		Nematoda (round worms)	NEM		Nematoda (round worms)
						MOR		Nematomopha (horsehair worms)	MOR		Nematomopha (horsehair worms)
						TUB		Tubellaria (flatworms)	TUB		Tubellaria (flatworms)
Water Quality Rating – Order Level											
Group 1 Sensitive			Group 2 Somewhat Sensitive			Group 3 Tolerant					
_____ (# of R's) x 5.0 = _____			_____ (# of R's) x 3.2 = _____			_____ (# of R's) x 1.2 = _____					
Combined score = water quality Score _____											

Abun = Abundance. Use the following codes: R (Rare) if 1-9 organisms; C (Common) if 10-99 organisms; D (Dominant) if 100 or more organisms

Figure 2. Macroinvertebrate Count to Order Level form for calculation of the Tolerance Index for Intermittent Streams (Abun = Abundance category. Use the following codes: R (Rare) if 1-9 organisms; C (Common) if 10-99 organisms; D (Dominant) if 100 or more organisms. Use these abundance categories to track trends over time).

**Appendix C: Table of habitat data for samples from streams in the Granite Creek watershed of Prescott AZ, 2008-2012.**

STATIONID	CollDate	Site type	Canopy Density (%)	D50 (RIFPLE PC)	Embedded reach	Fines <2mm (REACH)	Habitat % of ideal	Pfankuch % of ideal	PFC_%_Ideal	Pool_%	Riffle_%	Run_%
VRASP000.37	04-12-2011	Non-reference	51	30.9	56.0	35.4	85.0	77.4	80.0	34.0	32.0	34.0
MGIDN002.66	04-22-2008	Reference	74	28.0	44.1	13.7	90.0	88.2	86.7	30.7	37.2	32.1
MGIDN002.66	04-06-2009	Reference	5	20.7	41.5	20.0	85.0	84.9	100.0	28.2	33.8	38.0
MGIDN002.66	04-13-2010	Reference	40	39.4	38.5	22.0	100.0	84.9	100.0	16.8	49.6	33.6
VRASP000.37	04-22-2012	Non-reference	50				85.0	71.0	73.3	38.5	23.1	38.5
VRASP005.07	04-21-2008	Non-reference	72	6.0	64.0	42.0	70.0	73.1	76.9	20.6	45.6	33.8
VRASP005.07	04-06-2009	Non-reference	64	36.8	64.0	44.0	70.0	55.9	53.3	28.8	42.4	28.8
VRASP005.07	04-13-2010	Non-reference	53	21.1	64.0	50.0	62.5	55.9	42.9	4.0	45.2	50.8
VRBAN000.06	04-23-2008	Non-reference	96	6.0	58.4	38.6	77.5	84.9	86.7	9.3	50.4	40.3
VRBAN000.06	04-14-2011	Non-reference	83	12.8	68.0	32.0	80.0	80.6	86.7	28.1	46.2	25.6
VRBAN000.06	04-22-2012	Non-reference	50				75.0	77.4	66.7	28.1	34.4	37.5
VRBTT000.32	04-14-2011	Non-reference	60	23.0	65.2	55.0	70.0	67.7	53.3	0.0	28.8	71.2
VRBTT000.32	04-22-2012	Non-reference	50				70.0	67.7	53.3	0.0	35.2	64.8
VRBTT005.70	04-24-2008	Reference	82		48.0	21.0	85.0	72.0	73.3	20.0	55.2	24.8
VRBTT005.70	04-07-2009	Reference	72	42.7	57.0	31.0	90.0	83.9	84.6	35.8	41.6	22.6
VRBTT005.70	04-14-2010	Reference	68	65.0	51.0	24.0	92.5	76.3	58.3	9.9	46.0	44.1
VRBTT005.70	04-17-2011	Reference	60	64.0	52.3	27.0	87.5	65.6	53.3	13.6	74.2	12.3
VRBTT005.70	04-21-2012	Reference	90				90.0	68.8	53.3	28.0	58.7	13.3
VRGRA026.57	04-13-2011	Non-reference	17	20.0	59.0	47.0	80.0	75.3	86.7	15.3	36.9	47.7
VRGRA026.57	04-23-2012	Non-reference	34	17.5	61.2	36	80.0	75.3	86.7	11.0	43.4	45.6



Prescott Creeks Preservation Association  
 Watson Woods Riparian Preserve Restoration Project Final Report

STATIONID	CollDate	Site type	Canopy Density (%)	D50 (RIFFLE PC)	Embedded reach	Fines_percent <2mm (REACH)	Habitat % of ideal	Pfankuch % of ideal	PFC_%_Ideal	Pool_%	Riffle_%	Run_%
VRGRA029.97	04-23-2008	Stressed	58	0.4	75.0	53.5	70.0	74.2	66.7	14.2	28.4	57.4
VRGRA027.35	04-24-2008	Non-reference	65	22.0	75.0	28.0	75.0	64.5	68.8	2.4	36.7	60.9
VRGRA029.97	04-08-2009	Stressed	78	0.7	77.0	73.3	72.5	72.0	66.7	23.5	14.3	62.2
VRGRA029.97	04-13-2011	Stressed	30	27.3	66.3	55.0	65.0	71.0	80.0	8.2	13.1	78.7
VRGRA029.97	04-13-2012	Stressed	50				65.0	74.2	80.0	12.2	20.4	67.3
VRGRA033.51	04-22-2008	Non-reference	58	13.0	56.0	35.0	60.0	34.4	40.0	14.0	60.3	25.6
VRGRA033.51	04-08-2009	Non-reference	61	8.0	58.0	39.0	65.0	52.7	40.0	5.2	32.1	62.7
VRMAN000.52	04-12-2011	Non-reference	37	25.4	67.7	36.9	62.5	57.0	33.3	0.0	37.0	63.0
VRMAN000.52	04-22-2012	Non-reference	30				57.5	50.5	50.0	4.5	24.6	70.9
VRMIL000.22	04-22-2008	Stressed	69	0.3	80.0	57.0	45.0	53.8	66.7	46.9	13.1	40.0
VRMIL000.22	04-08-2009	Stressed	70				67.5	72.0	73.3	27.5	13.7	58.8
VRMIL000.22	04-17-2011	Stressed	72	1.4	70.4	68.5	55.0	74.2	80.0	7.4	11.6	81.1
VRMIL000.22	04-13-2012	Stressed	70				60.0	75.3	80.0	23.7	11.3	65.0
VRMIL006.07	04-21-2008	Reference	48	12.0	57.2	32.3	80.0	80.6	73.3	8.8	56.5	34.7
VRMIL006.07	04-07-2009	Reference	56	23.0	54.3	34.0	95.0	83.9	86.7	30.7	34.7	34.7
VRMIL006.07	04-14-2010	Reference	52	37.7	53.8	28.0	82.5	69.9	75.0	10.1	52.1	37.8
VRMIL006.07	04-15-2011	Reference	43	43.1	46.6	25.8	80.0	55.9	50.0	3.8	58.5	37.7
VRMIL006.07	04-21-2012	Reference	43				70.0	60.2	46.2	14.8	58.1	27.1

## **Appendix D: Habitat Assessment reports for Nine Intermittent Stream Sites in the Granite Creek Watershed, 2011-2012**

# Habitat SEM Results

*Aspen Creek, above confluence with Granite Cr*

Station ID VRASP000.37      Latitude: 34.53267      Longitude: -112.48732  
 HabSample ID 1220      Rep Num 1      Date 04-12-2011

## Field Conditions at Time of Visit

Flood Evidence (last 7) recent flood < BF      Flood Width  
 Precipitation none      Precipitation (w/in      Cloud Cover

## Reach Observations

General appearance in the	3) small refuse common	Fish:	1) absent
General appearance along	2) small refuse visible	Crayfish:	1) absent
Water Clarity	1) clear	Sunfish:	1) absent
Water odor	1=none	Leapard Frogs -	0      Dea 0
Appearance at water's	1) No salt crusts	Floating	1) absent
% algae cover within 10m of	10	Settled	3) common
% macrophyte cover within 10m of	5		

## Flow Measurements

Flow Regime l) intermittent      Flow Regime Category

**Marsh-McBirney**      Total Width (ft):      Average Depth      Avg. Velocity      Discharge (cfs):  
 Flow      14      0.42      0.29      2.3

**USGS**      Gage      Discharg      **Float**      Discharge

## Stream Type Identification

Watershed Area      Regional      Central / Southern  
 Predicted X-      25      Valley Type:      IV

## Measurements for Determining Stream Type

Bankfull	18	Floodprone	52
BF max.	2.2	Actual X Section	27.7
Corr. Factor:	0.7	<b>Stream</b>	C4
BF mean	1.54	BF	6) Presence of a floodplain
Depositional Features	4) side bars		
Organic Debris / Channel Blockages		3) Mod. debris <10%	

## Segment Habitat Quality

Cobble:	4) abundant
Undercut	3) common
Leaf Packs:	3) common
Root	2) rare
Macrophyte	2) rare
Submerged	2) rare
Sand Dominated	4) abundant
Filamentous Algae	2) rare

## Reach Channel / Habitat

	Feet	Percent
Riffle:	32	32
Pool:	34	34
Run:	34	34
Riffle / Pool		0.941176

# Habitat SEM Results

*Aspen Creek, above confluence with Granite Cr*

Station ID VRASP000.37      Latitude: 34.53267      Longitude: -112.48732  
 HabSample ID 1220      Rep Num 1      Date 04-12-2011

## Macroinvertebrate Decision

Hydrologic	1) Baseflow conditions		Macroinvertebrate Field Split
Substrate	3) mixture of particles		
Waterbody	3) Intermittent	100	(0-

## Biological Sampling Observations

Invert	Multihabitat –	Algal Identifications: unknown green filamentous algae
Algal		
Filam. Algae	2) 1-25%	
Floating	1) <1%	
Algal Slime:	3) thick coating	Macrophyte Identifications: Pondweed, grass
Macrophyte	2) 1-25%	

## Riffle Pebble Count

% fines <	18.3
# size	12
D15:	0.81
D50:	30.9
D84:	107.6

## Reach Pebble Count

% fines <	35.4
# size	12
D15:	0.09
D50:	9.8
D84:	108

## Riffle Embeddedness and Geometry

Avg. Riffle	38	Avg Reach	56	Avg Length / Width	4.4
-------------	----	-----------	----	--------------------	-----

## Riparian Vegetation Cover and Riparian Association

Canopy (%):	30	Riparian	2) Interior
Understory	40		
Ground Cover	95		
Bare ground	5		

## Riparian Vegetation

Dominant Species:	Alder, Arizona
Measured % Canopy	50.5
Regeneration	2) 2 age classes

Riparian Species:  
 Alder, Arizona; Cottonwood, Fremont; Ash, Velvet;



# Habitat SEM Results

*Aspen Creek, above confluence with Granite Cr*

Station ID VRASP000.37      Latitude: 34.53267      Longitude: -112.48732  
 HabSample ID 1220      Rep Num 1      Date 04-12-2011

## Pfankuch Stability Evaluation

<b>Upper</b>		<b>Lower</b>		<b>Channel Bottom</b>	
1) Landform slope	6 Fair	1) Channel Capacity	2 Good	1) Bottom	12 Good
2) Mass	3	2) Surface	2	2) Bar Devel. and	8 Good
3) Debris Jam	4 Good	3) Obstructions	2	3)	6 Fair
4) Veget. Bank	3	4) Cutting	2 R 2		
Sum of Scores				Sediment Supply	
Final Pfankuch		Rosgen		Stream Bed Stability	
Pfankuch				Width - Depth Ratio	

## Proper Functioning Condition

<b>Hydrologic</b>		<b>Vegetative</b>		<b>Erosion Deposition</b>	
1) Floodplain	Yes	6) Vegetative	Yes	13) Energy	Yes
2) Beaver	N/A	7) Vegetative	Yes	14) Vegetated	N/A
3) Channel	Maybe	8) "Moist"	Yes	15) Natural	Yes
4) Riparian	Yes	9) Root Masses	Yes	16) Vertical	Yes
5) Upland	Maybe	10) Vigorous	Yes	17) Sediment	Maybe
		11) Vegetative	Yes		
		12) Woody	Yes		

**Functional** 12

**Functional** PFC

**PFCComment s:** 3- Excess sediment in stream bottom from watershed erosion.  
 5- Sediment/embeddedness of stream bottom due to watershed conditions  
 17- Same comment as #3

## Habitat Assessment

Habitat	3.0)	Sum of	17
Extent of	4.0) optimal	Habitat	Good Condition
Riffle	3.0)		
Sediment	3.0)		
Bank Stability	4.0) optimal		

## Non-Point Sources

4300 other urban runoff; 4500 urban hwy runoff; 04

## Hab/comments:

Nice C channel with 2 cascades in reach; cobble with lots of sand/gravel. Good riparian abundance (willow, cottonwood, alder, ash) and stable banks with 5-10 m floodplain on either side of the channel. Bugs look good; winter stoneflies, tons of beetle larvae, large midges, 1 hellgramite, tropisternus beetle, no mayflies or caddisflies or blackflies. Some earthworms. Pretty

# Habitat SEM Results

*Aspen Creek, above confluence with Granite Cr*

Station ID VRASP000.37      Latitude: 34.53267      Longitude: -112.48732  
 HabSample ID 1229      Rep Num 1      Date 04-22-2012

## Field Conditions at Time of Visit

Flood Evidence (last 1) none      Flood Width  
 Precipitation none      Precipitation (w/in      Cloud Cover

## Reach Observations

General appearance in the      3) small refuse common      Fish:      1) absent  
 General appearance along      2) small refuse visible      Crayfish:      1) absent  
 Water Clarity      1) clear      Sunfish:      1) absent  
 Water odor      1=none      Leopard Frogs -      0      Dea      0  
 Appearance at water's      1) No salt crusts      Floating      1) absent  
 % algae cover within 10m of      75      Settled      3) common  
 % macrophyte cover within 10m of      0

## Flow Measurements

Flow Regime      l) intermittent      Flow Regime Category

**Marsh-McBirney**      Total Width (ft):      Average Depth      Avg. Velocity      Discharge (cfs):  
 Flow      4.65      0.52      0.15      0.31

**USGS**      Gage      Discharg      **Float**      Discharge

## Stream Type Identification

Watershed Area      Regional      Central / Southern  
 Predicted X-      25      Valley Type:      IV

## Measurements for Determining Stream Type

Bankfull      Floodprone  
 BF max.      Actual X Section  
 Corr. Factor:      **Stream**      C4b  
 BF mean      BF      6) Presence of a floodplain  
 Depositional Features      9) no bars  
 Organic Debris / Channel Blockages      3) Mod. debris <10%

## Segment Habitat Quality

Cobble:      4) abundant  
 Undercut      1) absent  
 Leaf Packs:      4) abundant  
 Root      2) rare  
 Macrophyte      2) rare  
 Submerged      2) rare  
 Sand Dominated      4) abundant  
 Filamentous Algae      4) abundant

## Reach Channel / Habitat

	Feet	Percent
Riffle:	42	23.076923
Pool:	70	38.461538
Run:	70	38.461538
Riffle / Pool	0.6	

# Habitat SEM Results

*Aspen Creek, above confluence with Granite Cr*

Station ID VRASP000.37      Latitude: 34.53267      Longitude: -112.48732  
 HabSample ID 1229      Rep Num 1      Date 04-22-2012

## Macroinvertebrate Decision

Hydrologic	1) Baseflow conditions		Macroinvertebrate Field Split
Substrate	3) mixture of particles		
Waterbody	1) riffle/run habitats present	100	(0-

## Biological Sampling Observations

Invert	Riffle	Algal Identifications: Spirogyra
Algal		
Filam. Algae	5) 76-100%	
Floating	2) 1-25%	Macrophyte Identifications:
Algal Slime:	2) thin coating	
Macrophyte	2) 1-25%	

## Riffle Pebble Count

% fines <  
 # size  
 D15:  
 D50:  
 D84:

## Reach Pebble Count

% fines <  
 # size  
 D15:  
 D50:  
 D84:

## Riffle Embeddedness and Geometry

Avg. Riffle	35	Avg Reach		Avg Length / Width	6.8
-------------	----	-----------	--	--------------------	-----

## Riparian Vegetation Cover and Riparian Association

Canopy (%):	30	Riparian	2) Interior
Understory	40		
Ground Cover	95		
Bare ground	5	Riparian Species:	
		Ash, Velvet; Willow, Bonpland; Elm	

## Riparian Vegetation

Dominant Species:	Willow, Bonpland
Measured % Canopy	50
Regeneration	2) 2 age classes

# Habitat SEM Results

*Aspen Creek, above confluence with Granite Cr*

Station ID VRASP000.37      Latitude: 34.53267      Longitude: -112.48732  
 HabSample ID 1229      Rep Num 1      Date 04-22-2012

## Pfankuch Stability Evaluation

Upper		Lower		Channel Bottom	
1) Landform slope	6 Fair	1) Channel Capacity	2 Good	1) Bottom	18 Fair
2) Mass	3	2) Surface	2	2) Bar Devel. and	8 Good
3) Debris Jam	4 Good	3) Obstructions	2	3)	6 Fair
4) Veget. Bank	3	4) Cutting	2 R 2		
Sum of Scores				Sediment Supply	
Final Pfankuch		Rosgen		Stream Bed Stability	
Pfankuch				Width - Depth Ratio	

## Proper Functioning Condition

Hydrologic		Vegetative		Erosion Deposition	
1) Floodplain	Yes	6) Vegetative	Maybe	13) Energy	Yes
2) Beaver	N/A	7) Vegetative	Yes	14) Vegetated	N/A
3) Channel	Maybe	8) "Moist"	Yes	15) Natural	Yes
4) Riparian	Yes	9) Root Masses	Yes	16) Vertical	Yes
5) Upland	Maybe	10) Vigorous	Yes	17) Sediment	Maybe
		11) Vegetative	Yes		
		12) Woody	Yes		

**Functional** 11

**Functional** PFC

**PFCComment** 3. some excess sediment in stream bottom. 5. Excess sediment. 6. Only 2 age classes. 17. Same comment as  
**s:** 5.

## Habitat Assessment

Habitat	3.0)	Sum of	17
Extent of	4.0) optimal	Habitat	Good Condition
Riffle	3.0)		
Sediment	3.0)		
Bank Stability	4.0) optimal		

## Non-Point Sources

4300 - other urban runoff. 4500 - urban hyw/road/

## Hab/comments:

Flow elevated compared to 2011. Bank full indicators are slope break and presence of a flood plain. Substrate conditions same as 2011. Estimated canopy density 50%. Vegetation not completely leafed out. This channel is very stable with lots of woody veg, bedrock and boulder areas. Several cascades/short drops in elevation through reach constitute most of riffle habitat. Long sandy runs and few deep pools in reach. Good substrate, similar to 2011. Banks very stable. Filamentous green 90% cover. Bugs= midges, beetle larvae, bed blood worms, earthworms. Excess fine sediment. Pfankuch = 70 for C4-good. Riparian PFC 73%-ideal. Habitat index = 17-good.



# Habitat SEM Results

## *Bannon Creek, ABOVE GRANITE CREEK AND ROAD CROSSING*

Station ID VRBAN000.06      Latitude: 34.51997      Longitude: -112.47617  
 HabSample ID 1221      Rep Num 1      Date 04-14-2011

### Field Conditions at Time of Visit

Flood Evidence (last 1) none      Flood Width  
 Precipitation none      Precipitation (w/in      Cloud Cover

### Reach Observations

General appearance in the	1) no refuse	Fish:	1) absent
General appearance along	1) no refuse	Crayfish:	1) absent
Water Clarity	1) clear	Sunfish:	1) absent
Water odor	1=none	Leapard Frogs -	0      Dea 0
Appearance at water's	1) No salt crusts	Floating	1) absent
% algae cover within 10m of	0	Settled	3) common
% macrophyte cover within 10m of	30		

### Flow Measurements

Flow Regime p) perennial      Flow Regime Category  
**Marsh-McBirney**      Total Width (ft):      Average Depth      Avg. Velocity      Discharge (cfs):  
 Flow      2      0.27      0.12      0.1

**USGS**      Gage      Discharg      **Float**      Discharge

### Stream Type Identification

Watershed Area      Regional      Central / Southern  
 Predicted X-      18      Valley Type:      IV

### Measurements for Determining Stream Type

Bankfull	5	Floodprone	25
BF max.	1.1	Actual X Section	4.5
Corr. Factor:	0.75	<b>Stream</b>	E4b
BF mean	0.83	BF	6) Presence of a floodplain
Depositional Features	9) no bars		
Organic Debris / Channel Blockages		3) Mod. debris <10%	

### Segment Habitat Quality

Cobble:      3) common  
 Undercut      3) common  
 Leaf Packs:      4) abundant  
 Root      3) common  
 Macrophyte      2) rare  
 Submerged      2) rare  
 Sand Dominated      2) rare  
 Filamentous Algae      3) common

### Reach Channel / Habitat

	Feet	Percent
Riffle:	46	46.231155
Pool:	27.5	28.140703
Run:	25.5	25.628140
Riffle / Pool		1.642857

# Habitat SEM Results

## *Bannon Creek, ABOVE GRANITE CREEK AND ROAD CROSSING*

Station ID VRBAN000.06      Latitude: 34.51997      Longitude: -112.47617  
 HabSample ID 1221      Rep Num 1      Date 04-14-2011

### Macroinvertebrate Decision

Hydrologic	1) Baseflow conditions		Macroinvertebrate Field Split
Substrate	3) mixture of particles		
Waterbody	1) riffle/run habitats present	50	(0-

### Biological Sampling Observations

Invert	Multihabitat –	Algal Identifications: Nostoc; Filamentous green algae
Algal		
Filam. Algae	3) 26-50%	
Floating	1) <1%	
Algal Slime:	3) thick coating	Macrophyte Identifications: Watergrass, mint
Macrophyte	2) 1-25%	

### Riffle Pebble Count

% fines <	28.7
# size	10
D15:	0.12
D50:	12.8
D84:	51.7

### Reach Pebble Count

% fines <	32
# size	12
D15:	0.09
D50:	12.1
D84:	64

### Riffle Embeddedness and Geometry

Avg. Riffle	63	Avg Reach	68	Avg Length / Width	3.6
-------------	----	-----------	----	--------------------	-----

### Riparian Vegetation Cover and Riparian Association

Canopy (%):	50	Riparian	2) Interior
Understory	25		
Ground Cover	90		
Bare ground	10		

### Riparian Vegetation

Dominant Species:	Red willow	Riparian Species:	Red willow; Box elder
Measured % Canopy	83		
Regeneration	2) 2 age classes		

# Habitat SEM Results

## Bannon Creek, ABOVE GRANITE CREEK AND ROAD CROSSING

Station ID VRBAN000.06      Latitude: 34.51997      Longitude: -112.47617  
 HabSample ID 1221      Rep Num 1      Date 04-14-2011

### Pfankuch Stability Evaluation

Upper		Lower		Channel Bottom	
1) Landform slope	4 Good	1) Channel Capacity	2 Good	1) Bottom	12 Good
2) Mass	6 Good	2) Surface	2	2) Bar Devel. and	4 Excellent
3) Debris Jam	2	3) Obstructions	4 Good	3)	4 Good
4) Veget. Bank	3	4) Cutting	3 Good	R	3 Good
Sum of Scores				Sediment Supply	
Final Pfankuch		Rosgen		Stream Bed Stability	
Pfankuch				Width - Depth Ratio	

### Proper Functioning Condition

Hydrologic		Vegetative		Erosion Deposition	
1) Floodplain	Yes	6) Vegetative	Yes	13) Energy	Yes
2) Beaver	N/A	7) Vegetative	Yes	14) Vegetated	N/A
3) Channel	Yes	8) "Moist"	Yes	15) Natural	Yes
4) Riparian	Yes	9) Root Masses	Yes	16) Vertical	Maybe
5) Upland	Yes	10) Vigorous	Yes	17) Sediment	Maybe
		11) Vegetative	Yes		
		12) Woody	Yes		

**Functional** 13

**Functional** PFC

**PFCComments:** 16- channel is slightly entrenched in places with 1' drops and a headcut moving upstream  
 17- one headcut, some incision, braiding in a couple spots

### Habitat Assessment

Habitat	4.0) optimal	Sum of	16
Extent of	4.0) optimal	Habitat	Good Condition
Riffle	2.0) marginal		
Sediment	2.0) marginal		
Bank Stability	4.0) optimal		

### Non-Point Sources

4300 other urban runoff; 4600 nonurban runoff/eros

### Hab/comments:

This Eb channel is in moderately good shape with well vegetated grassy banks with some willows and boxelder trees. The narrow floodplain is silt-clay material that is easily eroded and there are several 1' drops at riffles and one headcut chewing headward up the stream. Stream bottom has lots of sand & fine gravel and heavily covered with algae & watergrass. Bugs depauperate;

# Habitat SEM Results

## Bannon Creek, ABOVE GRANITE CREEK AND ROAD CROSSING

Station ID VRBAN000.06      Latitude: 34.51997      Longitude: -112.47617  
 HabSample ID 1230      Rep Num 1      Date 04-22-2012

### Field Conditions at Time of Visit

Flood Evidence (last 1) none      Flood Width  
 Precipitation none      Precipitation (w/in      Cloud Cover 0

### Reach Observations

General appearance in the 1) no refuse      Fish: 1) absent  
 General appearance along 1) no refuse      Crayfish: 1) absent  
 Water Clarity 1) clear      Sunfish: 1) absent  
 Water odor 1=none      Leopard Frogs - 0      Dea 0  
 Appearance at water's 1) No salt crusts      Floating 1) absent  
 % algae cover within 10m of 0      Settled 3) common  
 % macrophyte cover within 10m of 2

### Flow Measurements

Flow Regime 1) intermittent      Flow Regime Category

**Marsh-McBirney**      Total Width (ft):      Average Depth      Avg. Velocity      Discharge (cfs):  
 Flow

**USGS**      Gage      Discharg      **Float**      Discharge      0.21

### Stream Type Identification

Watershed Area      Regional      Central / Southern  
 Predicted X-      Valley Type:      VIII

### Measurements for Determining Stream Type

Bankfull      Floodprone  
 BF max.      Actual X Section  
 Corr. Factor:      **Stream**      E4b  
 BF mean      BF      3) Slope break  
 Depositional Features      9) no bars  
 Organic Debris / Channel Blockages      3) Mod. debris <10%

### Segment Habitat Quality

Cobble:      3) common  
 Undercut      3) common  
 Leaf Packs:      4) abundant  
 Root      3) common  
 Macrophyte      2) rare  
 Submerged      2) rare  
 Sand Dominated      4) abundant  
 Filamentous Algae      2) rare

### Reach Channel / Habitat

	Feet	Percent
Riffle:	44	34.375
Pool:	36	28.125
Run:	48	37.5
Riffle / Pool	1.222222	



# Habitat SEM Results

## *Bannon Creek, ABOVE GRANITE CREEK AND ROAD CROSSING*

Station ID VRBAN000.06      Latitude: 34.51997      Longitude: -112.47617  
 HabSample ID 1230      Rep Num 1      Date 04-22-2012

### Macroinvertebrate Decision

Hydrologic	1) Baseflow conditions		Macroinvertebrate Field Split
Substrate	3) mixture of particles		
Waterbody	1) riffle/run habitats present	100	(0-

### Biological Sampling Observations

Invert	Riffle	Algal Identifications: Nostoc, Filamentous green
Algal		
Filam. Algae	2) 1-25%	
Floating	1) <1%	
Algal Slime:	2) thin coating	Macrophyte Identifications: Sedge, Water grass
Macrophyte	2) 1-25%	

### Riffle Pebble Count

% fines <  
 # size  
 D15:  
 D50:  
 D84:

### Reach Pebble Count

% fines <  
 # size  
 D15:  
 D50:  
 D84:

### Riffle Embeddedness and Geometry

Avg. Riffle	63	Avg Reach		Avg Length / Width	7.6
-------------	----	-----------	--	--------------------	-----

### Riparian Vegetation Cover and Riparian Association

Canopy (%):	10	Riparian	3) montane
Understory	30		
Ground Cover	97		
Bare ground	0		

### Riparian Vegetation

Dominant Species:	Willow, Unknown	Riparian Species:	Boxelder; Willow, Unknown
Measured % Canopy	50		
Regeneration	2) 2 age classes		

# Habitat SEM Results

## *Bannon Creek, ABOVE GRANITE CREEK AND ROAD CROSSING*

Station ID VRBAN000.06      Latitude: 34.51997      Longitude: -112.47617  
 HabSample ID 1230      Rep Num 1      Date 04-22-2012

### Pfankuch Stability Evaluation

Upper		Lower		Channel Bottom	
1) Landform slope	4 Good	1) Channel Capacity	2 Good	1) Bottom	12 Good
2) Mass	6 Good	2) Surface	2	2) Bar Devel. and	4 Excellent
3) Debris Jam	4 Good	3) Obstructions	2	3)	4 Good
4) Veget. Bank	6 Good	4) Cutting	3 Good	R 3 Good	
Sum of Scores		Rosgen		Sediment Supply	
Final Pfankuch				Stream Bed Stability	
Pfankuch				Width - Depth Ratio	

### Proper Functioning Condition

Hydrologic		Vegetative		Erosion Deposition	
1) Floodplain	Yes	6) Vegetative	Maybe	13) Energy	Yes
2) Beaver	N/A	7) Vegetative	Maybe	14) Vegetated	N/A
3) Channel	Yes	8) "Moist"	Yes	15) Natural	Yes
4) Riparian	Yes	9) Root Masses	Yes	16) Vertical	Maybe
5) Upland	No	10) Vigorous	Yes	17) Sediment	No
		11) Vegetative	Yes		
		12) Woody	Yes		

**Functional** 10

**Functional** FAR-NA

**PFCComment** 5. Excess fine sediment in stream bottom. 6. Only 2 age classes of willows observed. 7. Woody veg not diverse, only 2 species. 16. Slightly entrenched channel with one head cut. 17. Some excess fine in stream bottom and slightly entrenched.

### Habitat Assessment

Habitat	3.0)	Sum of	15
Extent of	4.0) optimal	Habitat	Good Condition
Riffle	2.0) marginal		
Sediment	2.0) marginal		
Bank Stability	4.0) optimal		

### Non-Point Sources

8700-recreation/dog walking.

### Hab/comments:

Lower flow than last april 2011. Bankfull indicators are slope break and presence of floodplain. Canopy estimated at 50%-vegetation not leafed out fully. This channel is fairly stable with well vegetated (carex and willows) banks. Bottom has excess fine sediment and heavy leaf pack. Little algae growth prob due to large shading of stream. Bugs depanperate in diversity but lots of beetles, one caddis fly. Channel still has several 1 foot drops ant headcuts. There were no evident channel substrate changes since last year and no major flood/channel changing flow events since last year, therefore no pebble count was conducted this sample event.

# Habitat SEM Results

*Butte Creek, abv Sheldon St Bridge by Prescott college*

Station ID VRBTT000.32      Latitude: 34.54499      Longitude: -112.47777  
 HabSample ID 1231      Rep Num 1      Date 04-22-2012

## Field Conditions at Time of Visit

Flood Evidence (last 1) none      Flood Width  
 Precipitation none      Precipitation (w/in      Cloud Cover 15

## Reach Observations

General appearance in the 2) small refuse visible      Fish: 1) absent  
 General appearance along 2) small refuse visible      Crayfish: 1) absent  
 Water Clarity 1) clear      Sunfish: 1) absent  
 Water odor 1=none      Leopard Frogs - 0      Dea 0  
 Appearance at water's 1) No salt crusts      Floating 1) absent  
 % algae cover within 10m of 60      Settled 3) common  
 % macrophyte cover within 10m of 0

## Flow Measurements

Flow Regime 1) intermittent      Flow Regime Category  
**Marsh-McBirney**      Total Width (ft):      Average Depth      Avg. Velocity      Discharge (cfs):  
 Flow 5.3      0.34      0.19      0.26

**USGS**      Gage      Discharg      **Float**      Discharge

## Stream Type Identification

Watershed Area      Regional      Central / Southern  
 Predicted X- 25      Valley Type: VIII

## Measurements for Determining Stream Type

Bankfull      Floodprone  
 BF max.      Actual X Section  
 Corr. Factor:      **Stream**      E5  
 BF mean      BF      3) Slope break  
 Depositional Features      4) side bars  
 Organic Debris / Channel Blockages      2) infrequent debris

## Segment Habitat Quality

Cobble: 3) common  
 Undercut 2) rare  
 Leaf Packs: 3) common  
 Root 2) rare  
 Macrophyte 2) rare  
 Submerged 2) rare  
 Sand Dominated 4) abundant  
 Filamentous Algae 3) common

## Reach Channel / Habitat

	Feet	Percent
Riffle:	69	35.204081
Pool:	0	0
Run:	127	64.795918
Riffle / Pool		

# Habitat SEM Results

*Butte Creek, abv Sheldon St Bridge by Prescott college*

Station ID VRBTT000.32      Latitude: 34.54499      Longitude: -112.47777  
 HabSample ID 1231      Rep Num 1      Date 04-22-2012

## Macroinvertebrate Decision

Hydrologic	1) Baseflow conditions	Macroinvertebrate Field Split
Substrate	3) mixture of particles	
Waterbody	1) riffle/run habitats present	100 (0-

## Biological Sampling Observations

Invert	Riffle	Algal Identifications: Nostoc, Filamentous green
Algal		
Filam. Algae	4) 51-75%	
Floating	2) 1-25%	
Algal Slime:	2) thin coating	Macrophyte Identifications: Watercress
Macrophyte	2) 1-25%	

## Riffle Pebble Count

% fines <  
 # size  
 D15:  
 D50:  
 D84:

## Reach Pebble Count

% fines <  
 # size  
 D15:  
 D50:  
 D84:

## Riffle Embeddedness and Geometry

Avg. Riffle	63	Avg Reach	Avg Length / Width
-------------	----	-----------	--------------------

## Riparian Vegetation Cover and Riparian Association

Canopy (%):	30	Riparian	2) Interior
Understory	20		
Ground Cover	100		
Bare ground	0		

## Riparian Vegetation

Dominant Species:	Elm	Riparian Species:	Ash, Velvet; Willow, Unknown; Elm
Measured % Canopy	50		
Regeneration	1) 3 or more age classes		



# Habitat SEM Results

*Butte Creek, abv Sheldon St Bridge by Prescott college*

Station ID VRBTT000.32      Latitude: 34.54499      Longitude: -112.47777  
 HabSample ID 1231      Rep Num 1      Date 04-22-2012

## Pfankuch Stability Evaluation

Upper		Lower		Channel Bottom	
1) Landform slope	2	1) Channel Capacity	1	1) Bottom	24 Poor
2) Mass	3	2) Surface	2	2) Bar Devel. and	12 Fair
3) Debris Jam	2	3) Obstructions	2	3)	6 Fair
4) Veget. Bank	3	4) Cutting	2		
			R	2	
Sum of Scores				Sediment Supply	
Final Pfankuch		Rosgen		Stream Bed Stability	
Pfankuch				Width - Depth Ratio	

## Proper Functioning Condition

Hydrologic		Vegetative		Erosion Deposition	
1) Floodplain	Yes	6) Vegetative	Maybe	13) Energy	Yes
2) Beaver	N/A	7) Vegetative	Maybe	14) Vegetated	N/A
3) Channel	Maybe	8) "Moist"	Yes	15) Natural	Yes
4) Riparian	Yes	9) Root Masses	Yes	16) Vertical	Maybe
5) Upland	No	10) Vigorous	Maybe	17) Sediment	No
		11) Vegetative	Yes		
		12) Woody	Yes		

**Functional** 8  
**Functional** FAR-NA  
**PFCCComment** 3. Excess sediment in stream bottom and bar features. 5. Excess fine sediment and bars. 6. only elm has 3 age  
**s:** classes, 2 for ash. 7. Not very diverse. 10. Lots of broken branches, poor canopy on ash. 16. Somewhat entrenched and bar features. 17. same as 5.

## Habitat Assessment

Habitat	2.0) marginal	Sum of	14
Extent of	4.0) optimal	Habitat	Impaired
Riffle	2.0) marginal		
Sediment	2.0) marginal		
Bank Stability	4.0) optimal		

## Non-Point Sources

4500-urban highway/bridge/road runoff. 8700-non b

## Hab/comments:

Algal bloom. Bankfull indicators are slope break and floodplain. This channel has woody trees and grass holding channel stable, however there are excess fine sediments filling in stream bottom and creation mid channel and side bars especially in lower reach by college. Lots of filamentous algae, already with senescent floating mats and some moss. Bugs not diverse = midges, beetles, diptera. Pebble count not needed, not done b/c construction at Prescott college is downstream of study reach. Pfankuch = 75, E5 channel - marginally good. Riparian = Functional at risk, no trend. 53% ideal. Habitat index = 14 Impaired.

# Habitat SEM Results

*Butte Creek, abv Sheldon St Bridge by Prescott college*

Station ID VRBTT000.32      Latitude: 34.54499      Longitude: -112.47777  
 HabSample ID 1223      Rep Num 1      Date 04-22-2011

## Field Conditions at Time of Visit

Flood Evidence (last      Flood Width  
 Precipitation none      Precipitation (w/in      Cloud Cover

## Reach Observations

General appearance in the	1) no refuse	Fish:	1) absent
General appearance along	1) no refuse	Crayfish:	1) absent
Water Clarity	1) clear	Sunfish:	1) absent
Water odor	1=none	Leapard Frogs -	0      Dea 0
Appearance at water's	1) No salt crusts	Floating	2) rare
% algae cover within 10m of	50	Settled	3) common
% macrophyte cover within 10m of	0		

## Flow Measurements

Flow Regime l) intermittent      Flow Regime Category

**Marsh-McBirney**      Total Width (ft):      Average Depth      Avg. Velocity      Discharge (cfs):  
 Flow      9.3      0.5      0.6

**USGS**      Gage      Discharg      **Float**      Discharge

## Stream Type Identification

Watershed Area      Regional      Central / Southern  
 Predicted X-      25      Valley Type:      IV

## Measurements for Determining Stream Type

Bankfull	9	Floodprone	45
BF max.	2.1	Actual X Section	14.2
Corr. Factor:	0.75	<b>Stream</b>	E5
BF mean	1.6	BF	6) Presence of a floodplain
Depositional Features	2) point + mid-channel bars		
Organic Debris / Channel Blockages	2) infrequent debris		

## Segment Habitat Quality

Cobble:      3) common  
 Undercut      3) common  
 Leaf Packs:      3) common  
 Root      2) rare  
 Macrophyte      1) absent  
 Submerged      1) absent  
 Sand Dominated      4) abundant  
 Filamentous Algae      4) abundant

## Reach Channel / Habitat

	Feet	Percent
Riffle:	34	28.813559
Pool:	0	0
Run:	84	71.186440
Riffle / Pool		

# Habitat SEM Results

*Butte Creek, abv Sheldon St Bridge by Prescott college*

Station ID VRBTT000.32      Latitude: 34.54499      Longitude: -112.47777  
 HabSample ID 1223      Rep Num 1      Date 04-22-2011

## Macroinvertebrate Decision

Hydrologic	1) Baseflow conditions		
Substrate	3) mixture of particles		
Waterbody	3) Intermittent	100	(0-

## Macroinvertebrate Field Split

## Biological Sampling Observations

Invert	Multihabitat –	Algal Identifications: Filamentous greens
Algal		
Filam. Algae	4) 51-75%	
Floating	1) <1%	
Algal Slime:	2) thin coating	Macrophyte Identifications:
Macrophyte	1) <1%	

## Riffle Pebble Count

% fines <	24.4
# size	12
D15:	0.43
D50:	23
D84:	108

## Reach Pebble Count

% fines <	55
# size	12
D15:	0.06
D50:	1.2
D84:	32

## Riffle Embeddedness and Geometry

Avg. Riffle	63	Avg Reach	65.2	Avg Length / Width	5.1
-------------	----	-----------	------	--------------------	-----

## Riparian Vegetation Cover and Riparian Association

Canopy (%):	20	Riparian	2) Interior
Understory	60		
Ground Cover	80		
Bare ground	20	Riparian Species:	
		Elm, Willow sp.	

## Riparian Vegetation

Dominant Species:	Elm
Measured % Canopy	60
Regeneration	1) 3 or more age classes

# Habitat SEM Results

*Butte Creek, abv Sheldon St Bridge by Prescott college*

Station ID VRBTT000.32      Latitude: 34.54499      Longitude: -112.47777  
 HabSample ID 1223      Rep Num 1      Date 04-22-2011

## Pfankuch Stability Evaluation

<b>Upper</b>		<b>Lower</b>		<b>Channel Bottom</b>	
1) Landform slope	2	1) Channel Capacity	1	1) Bottom	24 Poor
2) Mass	3	2) Surface	2	2) Bar Devel. and	12 Fair
3) Debris Jam	2	3) Obstructions	2	3)	6 Fair
4) Veget. Bank	3	4) Cutting	2		
			R	2	
Sum of Scores				Sediment Supply	
Final Pfankuch		Rosgen		Stream Bed Stability	
Pfankuch				Width - Depth Ratio	

## Proper Functioning Condition

<b>Hydrologic</b>		<b>Vegetative</b>		<b>Erosion Deposition</b>	
1) Floodplain	Yes	6) Vegetative	Maybe	13) Energy	Yes
2) Beaver	N/A	7) Vegetative	Maybe	14) Vegetated	N/A
3) Channel	No	8) "Moist"	Yes	15) Natural	Yes
4) Riparian	Yes	9) Root Masses	Yes	16) Vertical	Maybe
5) Upland	No	10) Vigorous	Maybe	17) Sediment	No
		11) Vegetative	Yes		
		12) Woody	Yes		

**Functional** 8

**Functional** FAR-NA

**PFCComments:**  
 3-Excess sand in substrate-few riffles and no pools, slightly entrenched,  
 5-mid and side channel bars present, excess fines in substrate  
 7-not very diverse-only willow and elm  
 6-only 2 age classes elm  
 10-some trees have broken branches and dead branches; few dead elms in reach.  
 16-somewhat entrenched channel and excess bar features  
 17- see #5

## Habitat Assessment

Habitat	2.0) marginal	Sum of	14
Extent of	4.0) optimal	Habitat	Impaired
Riffle	2.0) marginal		
Sediment	2.0) marginal		
Bank Stability	4.0) optimal		

## Non-Point Sources

4300-other urban runoff, 4500-urban hwy, road, bri

## Hab/comments:

This E5 channel has stable banks begetated by grasses, elm and willow trees. Banks are in good condition except where trails cross. Stream bottom has 55% fines with loss of riffle and pool habitats. Bugs in poor condition with low diversity, dominance by cladocera and no ept. Riparian is in good condition for an intermittent channel but has poor diversity. Rosgen type=E5, Pfankuch



# Habitat SEM Results

## Butte Creek, AT HEAD WATERS

Station ID VRBTT005.70      Latitude: 34.51931      Longitude: -112.55003  
 HabSample ID 1232      Rep Num 1      Date 04-21-2012

### Field Conditions at Time of Visit

Flood Evidence (last 1) none      Flood Width  
 Precipitation none      Precipitation (w/in      Cloud Cover 0

### Reach Observations

General appearance in the	1) no refuse	Fish:	1) absent
General appearance along	1) no refuse	Crayfish:	1) absent
Water Clarity	1) clear	Sunfish:	1) absent
Water odor	1=none	Leapard Frogs -	0      Dea 0
Appearance at water's	1) No salt crusts	Floating	1) absent
% algae cover within 10m of	25	Settled	3) common
% macrophyte cover within 10m of	0		

### Flow Measurements

Flow Regime 1) intermittent      Flow Regime Category  
**Marsh-McBirney**      Total Width (ft):      Average Depth      Avg. Velocity      Discharge (cfs):  
 Flow  
**USGS**      Gage      Discharg      **Float**      Discharge      0.16

### Stream Type Identification

Watershed Area      Regional      Central / Southern  
 Predicted X- 6      Valley Type: I

### Measurements for Determining Stream Type

Bankfull      Floodprone  
 BF max.      Actual X Section  
 Corr. Factor:      **Stream**      A4  
 BF mean      BF      3) Slope break  
 Depositional Features      9) no bars  
 Organic Debris / Channel Blockages      4) debris piles <30%

### Segment Habitat Quality

Cobble: 4) abundant  
 Undercut 1) absent  
 Leaf Packs: 4) abundant  
 Root 3) common  
 Macrophyte 3) common  
 Submerged 3) common  
 Sand Dominated 3) common  
 Filamentous Algae 3) common

### Reach Channel / Habitat

	Feet	Percent
Riffle:	88	58.666666
Pool:	42	28
Run:	20	13.333333
Riffle / Pool		2.095238

# Habitat SEM Results

## Butte Creek, AT HEAD WATERS

Station ID VRBTT005.70      Latitude: 34.51931      Longitude: -112.55003  
HabSample ID 1232      Rep Num 1      Date 04-21-2012

### Macroinvertebrate Decision

Hydrologic	1) Baseflow conditions	Macroinvertebrate Field Split
Substrate	3) mixture of particles	
Waterbody	1) riffle/run habitats present	100      (0-

### Biological Sampling Observations

Invert	Riffle	Algal Identifications: Filamentous green.
Algal		
Filam. Algae	3) 26-50%	
Floating	1) <1%	
Algal Slime:	2) thin coating	Macrophyte Identifications: Moss
Macrophyte	3) 26-50%	

### Riffle Pebble Count

% fines <  
# size  
D15:  
D50:  
D84:

### Reach Pebble Count

% fines <  
# size  
D15:  
D50:  
D84:

### Riffle Embeddedness and Geometry

Avg. Riffle	Avg Reach	Avg Length / Width	6.8
-------------	-----------	--------------------	-----

### Riparian Vegetation Cover and Riparian Association

Canopy (%):	30	Riparian	3) montane
Understory	10		
Ground Cover	95		
Bare ground	5	Riparian Species:	Ash, Velvet; Boxelder; Honey Locust

### Riparian Vegetation

Dominant Species:	Boxelder
Measured % Canopy	90
Regeneration	1) 3 or more age classes

# Habitat SEM Results

## Butte Creek, AT HEAD WATERS

Station ID VRBTT005.70      Latitude: 34.51931      Longitude: -112.55003  
 HabSample ID 1232      Rep Num 1      Date 04-21-2012

### Pfankuch Stability Evaluation

Upper		Lower		Channel Bottom	
1) Landform slope	6 Fair	1) Channel Capacity	2 Good	1) Bottom	12 Good
2) Mass	3	2) Surface	4 Good	2) Bar Devel. and	4 Excellent
3) Debris Jam	8 Poor	3) Obstructions	4 Good	3)	6 Fair
4) Veget. Bank	6 Good	4) Cutting	3 Good	R	2
Sum of Scores		Rosgen		Sediment Supply	
Final Pfankuch				Stream Bed Stability	
Pfankuch				Width - Depth Ratio	

### Proper Functioning Condition

Hydrologic		Vegetative		Erosion Deposition	
1) Floodplain	Yes	6) Vegetative	Yes	13) Energy	Yes
2) Beaver	N/A	7) Vegetative	Maybe	14) Vegetated	N/A
3) Channel	Maybe	8) "Moist"	Yes	15) Natural	Yes
4) Riparian	Maybe	9) Root Masses	Yes	16) Vertical	Yes
5) Upland	No	10) Vigorous	No	17) Sediment	No
		11) Vegetative	Maybe		
		12) Woody	Yes		

**Functional** 8  
**Functional** FAR-NA  
**PFCComment** 3. Excess fine sediment due to fire/erosion. Wider/shallower channel. 4. No recruitment of riparian veg. 5. Some sediment in pools/runs. 7. only 2 riparian species. 10. thin crowns and broken branches on boxelder. 11. <50% riparian cover due to intermittency. 17. Excess fines, woody debris and filled in pools.

### Habitat Assessment

Habitat	4.0) optimal	Sum of	18
Extent of	4.0) optimal	Habitat	Good Condition
Riffle	3.0)		
Sediment	3.0)		
Bank Stability	4.0) optimal		

### Non-Point Sources

8700 - Non-boating recreation. 4600 - Non-urban ru

### Hab/comments:

This A type channel is relatively stable but experiencing post-fire problems of excess sediment filling in pools and runs and lots of woody debris in active channel. Approx 75% cover algae and moss covering stream bottom. Flow better than last spring, prob due to late showers in march/april. Only hellgramites and beetles seen in sample. Run Habitat length similar to last year, but riffle is reduced and pool increased. This is partly due to longer reach length last spring with more riffle habitat, and to greater flows this year. No leaves on vegetation. ID not easy. Pfankuch channel stability=Good for A4 channel, PFC Riparian score=Functional at risk-no trend, Habitat index=17.5 Good, Riffle %fines=13.6%, Embeddedness=52%. Habitat coll on 5-29-11

# Habitat SEM Results

## Butte Creek, AT HEAD WATERS

Station ID VRBTT005.70      Latitude: 34.51931      Longitude: -112.55003  
 HabSample ID 1222      Rep Num 1      Date 04-17-2011

### Field Conditions at Time of Visit

Flood Evidence (last 1) none      Flood Width  
 Precipitation none      Precipitation (w/in      Cloud Cover 0

### Reach Observations

General appearance in the	2) small refuse visible	Fish:	1) absent
General appearance along	2) small refuse visible	Crayfish:	1) absent
Water Clarity	3) light brown	Sunfish:	1) absent
Water odor	1=none	Leapard Frogs -	0      Dea 0
Appearance at water's	1) No salt crusts	Floating	1) absent
% algae cover within 10m of	10	Settled	3) common
% macrophyte cover within 10m of	10		

### Flow Measurements

Flow Regime l) intermittent      Flow Regime Category

**Marsh-McBirney**      Total Width (ft):      Average Depth      Avg. Velocity      Discharge (cfs):  
 Flow

**USGS**      Gage      Discharg      **Float**      Discharge      0.47

### Stream Type Identification

Watershed Area      Regional      Central / Southern  
 Predicted X- 6      Valley Type: I

### Measurements for Determining Stream Type

Bankfull	8.5	Floodprone	12
BF max.	0.9	Actual X Section	5.7
Corr. Factor:	0.75	<b>Stream</b>	A4
BF mean	0.68	BF	3) Slope break
Depositional Features	9) no bars		

Organic Debris / Channel Blockages      4) debris piles <30%

### Segment Habitat Quality

Cobble:	4) abundant
Undercut	1) absent
Leaf Packs:	4) abundant
Root	1) absent
Macrophyte	3) common
Submerged	3) common
Sand Dominated	3) common
Filamentous Algae	4) abundant

### Reach Channel / Habitat

	Feet	Percent
Riffle:	290	74.168797
Pool:	53	13.554987
Run:	48	12.276214
Riffle / Pool		5.471698



# Habitat SEM Results

## Butte Creek, AT HEAD WATERS

Station ID VRBTT005.70      Latitude: 34.51931      Longitude: -112.55003  
 HabSample ID 1222      Rep Num 1      Date 04-17-2011

### Macroinvertebrate Decision

Hydrologic	1) Baseflow conditions	Macroinvertebrate Field Split
Substrate	3) mixture of particles	
Waterbody	3) Intermittent	100      (0-

### Biological Sampling Observations

Invert	Multihabitat –	Algal Identifications: Nostoc; filamentous greens
Algal		
Filam. Algae	5) 76-100%	
Floating	2) 1-25%	
Algal Slime:	3) thick coating	Macrophyte Identifications: Moss
Macrophyte	3) 26-50%	

### Riffle Pebble Count

% fines <	13.6
# size	12
D15:	4.5
D50:	64
D84:	126

### Reach Pebble Count

% fines <	27
# size	12
D15:	0.35
D50:	36.8
D84:	120

### Riffle Embeddedness and Geometry

Avg. Riffle	63	Avg Reach	52.3	Avg Length / Width	10
-------------	----	-----------	------	--------------------	----

### Riparian Vegetation Cover and Riparian Association

Canopy (%):	40	Riparian	3) montane
Understory	20		
Ground Cover	40		
Bare ground	60		

### Riparian Vegetation

Dominant Species:	Box elder	Riparian Species:	Boxelder; Ash, Velvet; Locust, New Mexican
Measured % Canopy	60		
Regeneration	1) 3 or more age classes		

# Habitat SEM Results

## Butte Creek, AT HEAD WATERS

Station ID VRBTT005.70      Latitude: 34.51931      Longitude: -112.55003  
 HabSample ID 1222      Rep Num 1      Date 04-17-2011

### Pfankuch Stability Evaluation

Upper		Lower		Channel Bottom	
1) Landform slope	6 Fair	1) Channel Capacity	2 Good	1) Bottom	12 Good
2) Mass	3	2) Surface	4 Good	2) Bar Devel. and	4 Excellent
3) Debris Jam	8 Poor	3) Obstructions	4 Good	3)	6 Fair
4) Veget. Bank	9 Fair	4) Cutting	3 Good		
			R 2		
Sum of Scores				Sediment Supply	
Final Pfankuch		Rosgen		Stream Bed Stability	
Pfankuch				Width - Depth Ratio	

### Proper Functioning Condition

Hydrologic		Vegetative		Erosion Deposition	
1) Floodplain	Yes	6) Vegetative	Yes	13) Energy	Yes
2) Beaver	N/A	7) Vegetative	Maybe	14) Vegetated	N/A
3) Channel	Maybe	8) "Moist"	Yes	15) Natural	Yes
4) Riparian	Maybe	9) Root Masses	Yes	16) Vertical	Yes
5) Upland	Maybe	10) Vigorous	No	17) Sediment	Maybe
		11) Vegetative	Maybe		
		12) Woody	Yes		

**Functional** 8  
**Functional** FAR-NA  
**PFCCComment** 3-Fire increased fallen trees and sediment to channel, causing W/D ratio to increase, wider shallower pools than  
**s:** in the past  
 4-Ok for intermittent stream, no recruitment unless it's a wet year  
 5-See #3  
 7-Ok for intermittent, only 2 riparian species  
 11-Est 40% cover on banks, but good for intermittent stream  
 17-some excess fines, woody debris and filling in pools/widening channel  
 10-Broken branches on several box-elders  
 Overall rating is Functional-at-risk-no trend. This rating system not designed for intermittent/ephemeral stream  
 riparian areas so this reating seems poor but may be normal.

### Habitat Assessment

Habitat	4.0) optimal	Sum of	17.5
Extent of	4.0) optimal	Habitat	Good Condition
Riffle	3.0)		
Sediment	3.0)		
Bank Stability	3.5) fair-good		

### Non-Point Sources

2100-forestry harvesting, 8610-wildfires/control b

### Hab/comments:

This A type channel is still in good condition but is experiencing some excess sediment and woody debris problems from fire in watershed (pools filled in w sand, some runs widened and debris in channel damming up sediment). Some green filamentous algae and moss in April when bugs collected. On May 29 algae and moss are abundant and decaying as stream is drying back to a few runs and pools. April bug sample included hellgramites. Pfankuch channel stability=Good for A4 channel, PFC Riparian score=Functional at risk-no trend, Habitat index=17.5 Good

# Habitat SEM Results

## Granite Creek, at Watson Woods- Restoration reach

Station ID VRGRA026.57      Latitude: 34.57676      Longitude: -112.43018  
 HabSample ID 1233      Rep Num 1      Date 04-23-2012

### Field Conditions at Time of Visit

Flood Evidence (last 1) none      Flood Width  
 Precipitation none      Precipitation (w/in      Cloud Cover 2

### Reach Observations

General appearance in the 1) no refuse      Fish: 1) absent  
 General appearance along 2) small refuse visible      Crayfish: 2) rare  
 Water Clarity 1) clear      Sunfish: 1) absent  
 Water odor 1=none      Leopard Frogs - 0      Dea 0  
 Appearance at water's 1) No salt crusts      Floating 1) absent  
 % algae cover within 10m of 5      Settled 3) common  
 % macrophyte cover within 10m of 1

### Flow Measurements

Flow Regime 1) intermittent      Flow Regime Category  
**Marsh-McBirney**      Total Width (ft):      Average Depth      Avg. Velocity      Discharge (cfs):  
 Flow 6.7      0.23      0.27      0.55

**USGS**      Gage      Discharg      **Float**      Discharge

### Stream Type Identification

Watershed Area      Regional      Central / Southern  
 Predicted X- 80      Valley Type: VIII

### Measurements for Determining Stream Type

Bankfull      Floodprone  
 BF max.      Actual X Section  
 Corr. Factor:      **Stream**      C4  
 BF mean      BF      3) Slope break  
 Depositional Features 9) no bars  
 Organic Debris / Channel Blockages 2) infrequent debris

### Segment Habitat Quality

Cobble: 4) abundant  
 Undercut 3) common  
 Leaf Packs: 2) rare  
 Root 2) rare  
 Macrophyte 2) rare  
 Submerged 1) absent  
 Sand Dominated 4) abundant  
 Filamentous Algae 3) common

### Reach Channel / Habitat

	Feet	Percent
Riffle:	158	43.406593
Pool:	40	10.989010
Run:	166	45.604395
Riffle / Pool	3.95	

# Habitat SEM Results

## *Granite Creek, at Watson Woods- Restoration reach*

Station ID VRGRA026.57      Latitude: 34.57676      Longitude: -112.43018  
 HabSample ID 1233      Rep Num 1      Date 04-23-2012

### Macroinvertebrate Decision

Hydrologic	1) Baseflow conditions		Macroinvertebrate Field Split
Substrate	3) mixture of particles		
Waterbody	1) riffle/run habitats present	100	(0-

### Biological Sampling Observations

Invert	Riffle	Algal Identifications: Nostoc, Stoneworts, filamentous green
Algal		
Filam. Algae	4) 51-75%	
Floating	1) <1%	
Algal Slime:	2) thin coating	Macrophyte Identifications: Water grass, unknown macrophyte
Macrophyte	2) 1-25%	

### Riffle Pebble Count

% fines <	14
# size	10
D15:	4
D50:	35.9
D84:	97.5

### Reach Pebble Count

% fines <	36
# size	11
D15:	0.25
D50:	17.5
D84:	84.7

### Riffle Embeddedness and Geometry

Avg. Riffle	63	Avg Reach	61.2	Avg Length / Width	6.1
-------------	----	-----------	------	--------------------	-----

### Riparian Vegetation Cover and Riparian Association

Canopy (%):	5	Riparian	2) Interior
Understory	40		
Ground Cover	50		
Bare ground	50		

### Riparian Vegetation

Dominant Species:	Willow, Gooding	Riparian Species:	Willow, Gooding; Willow, Unknown; Cottonwood, hink
Measured % Canopy	33.9		
Regeneration	1) 3 or more age classes		



# Habitat SEM Results

## Granite Creek, at Watson Woods- Restoration reach

Station ID VRGRA026.57      Latitude: 34.57676      Longitude: -112.43018  
 HabSample ID 1233      Rep Num 1      Date 04-23-2012

### Pfankuch Stability Evaluation

Upper		Lower		Channel Bottom	
1) Landform slope	2	1) Channel Capacity	2 Good	1) Bottom	12 Good
2) Mass	3	2) Surface	2	2) Bar Devel. and	8 Good
3) Debris Jam	4 Good	3) Obstructions	2	3)	6 Fair
4) Veget. Bank	9 Fair	4) Cutting	2 R 2		
Sum of Scores				Sediment Supply	
Final Pfankuch		Rosgen		Stream Bed Stability	
Pfankuch				Width - Depth Ratio	

### Proper Functioning Condition

Hydrologic		Vegetative		Erosion Deposition	
1) Floodplain	Yes	6) Vegetative	Yes	13) Energy	Yes
2) Beaver	N/A	7) Vegetative	Yes	14) Vegetated	N/A
3) Channel	Yes	8) "Moist"	Yes	15) Natural	Yes
4) Riparian	Yes	9) Root Masses	Yes	16) Vertical	Yes
5) Upland	No	10) Vigorous	Yes	17) Sediment	No
		11) Vegetative	Yes		
		12) Woody	Yes		

**Functional** 13

### Functional

**PFCComment s:** 5. Erosion and sedimentation throughout upland watershed and excess sand in substrate. 17. See number 5.

### Habitat Assessment

Habitat	4.0) optimal	Sum of	16
Extent of	4.0) optimal	Habitat	Good Condition
Riffle	2.0) marginal		
Sediment	2.0) marginal		
Bank Stability	4.0) optimal		

### Non-Point Sources

4500 - urban highway/road/bridge runoff. 8700 - r

### Hab/comments:

Flow lower than last year. Bankfull features are slope break and floodplain. This C4 channel in the Watson Woods restoration reach has more cobble than last year and several nice riffles. There are some deeper areas in runs but no real pools in reach. Banks are stable with thick growth of willow on both banks. Good cobble substrate and filamentous algae cover, but low macrophyte cover. Macroinverts present but not diverse- no EPT taxa seen. Colonization sources are far upstream or downstream in lake. Black flies, midges, beetles. Pfankuch index= good for C4 channel. PFC riparian 87% =PFC. Habitat index = 16-good. % riffle fines = 16% (meets standard). % embeddedness = 61% reach and 53% riffles. Willow shoots pruned by beavers.

# Habitat SEM Results

## Granite Creek, at Watson Woods- Restoration reach

Station ID VRGRA026.57      Latitude: 34.57676      Longitude: -112.43018  
 HabSample ID 1224      Rep Num 1      Date 04-13-2011

### Field Conditions at Time of Visit

Flood Evidence (last 1) none      Flood Width  
 Precipitation none      Precipitation (w/in      Cloud Cover

### Reach Observations

General appearance in the 2) small refuse visible      Fish: 1) absent  
 General appearance along 1) no refuse      Crayfish: 2) rare  
 Water Clarity 1) clear      Sunfish: 1) absent  
 Water odor 1=none      Leopard Frogs - 0      Dea 0  
 Appearance at water's 1) No salt crusts      Floating 1) absent  
 % algae cover within 10m of 1      Settled 2) rare  
 % macrophyte cover within 10m of 0

### Flow Measurements

Flow Regime 1) intermittent      Flow Regime Category

**Marsh-McBirney**      Total Width (ft):      Average Depth      Avg. Velocity      Discharge (cfs):  
 Flow

**USGS**      Gage      Discharg 7.5      **Float**      Discharge

### Stream Type Identification

Watershed Area      Regional      Central / Southern  
 Predicted X- 80      Valley Type: VIII

### Measurements for Determining Stream Type

Bankfull 47      Floodprone 600  
 BF max. 3.3      Actual X Section 104  
 Corr. Factor: 0.67      **Stream** C4  
 BF mean 2.2      BF 6) Presence of a floodplain  
 Depositional Features 2) point + mid-channel bars

Organic Debris / Channel Blockages 2) infrequent debris

### Segment Habitat Quality

Cobble: 4) abundant  
 Undercut 3) common  
 Leaf Packs: 2) rare  
 Root 1) absent  
 Macrophyte 2) rare  
 Submerged 1) absent  
 Sand Dominated 3) common  
 Filamentous Algae 2) rare

### Reach Channel / Habitat

	Feet	Percent
Riffle:	205	36.936936
Pool:	85	15.315315
Run:	265	47.747747
Riffle / Pool		2.411764

# Habitat SEM Results

## Granite Creek, at Watson Woods- Restoration reach

Station ID VRGRA026.57      Latitude: 34.57676      Longitude: -112.43018  
 HabSample ID 1224      Rep Num 1      Date 04-13-2011

### Macroinvertebrate Decision

Hydrologic	1) Baseflow conditions		Macroinvertebrate Field Split
Substrate	3) mixture of particles		
Waterbody	3) Intermittent	100	(0-

### Biological Sampling Observations

Invert	Multihabitat –	Algal Identifications: Nostoc, Filamentous algae
Algal		
Filam. Algae	2) 1-25%	
Floating	1) <1%	
Algal Slime:	3) thick coating	Macrophyte Identifications: Pondweed, watergrass
Macrophyte	2) 1-25%	

### Riffle Pebble Count

% fines <	25.9
# size	11
D15:	0.37
D50:	20
D84:	103

### Reach Pebble Count

% fines <	47
# size	11
D15:	0.06
D50:	3
D84:	51

### Riffle Embeddedness and Geometry

Avg. Riffle	63	Avg Reach	59	Avg Length / Width	7
-------------	----	-----------	----	--------------------	---

### Riparian Vegetation Cover and Riparian Association

Canopy (%):	5	Riparian	2) Interior
Understory	80		
Ground Cover	30		
Bare ground	70		

### Riparian Vegetation

Dominant Species:	Willow, Gooding
Measured % Canopy	17
Regeneration	2) 2 age classes

Riparian Species:  
 Hinkley cottonwood, fremont cottonwood, Gooding W

# Habitat SEM Results

## Granite Creek, at Watson Woods- Restoration reach

Station ID VRGRA026.57      Latitude: 34.57676      Longitude: -112.43018  
 HabSample ID 1224      Rep Num 1      Date 04-13-2011

### Pfankuch Stability Evaluation

Upper		Lower		Channel Bottom	
1) Landform slope	2	1) Channel Capacity	2 Good	1) Bottom	12 Good
2) Mass	3	2) Surface	2	2) Bar Devel. and	8 Good
3) Debris Jam	4 Good	3) Obstructions	2	3)	6 Fair
4) Veget. Bank	9 Fair	4) Cutting	2 R 2		
Sum of Scores				Sediment Supply	
Final Pfankuch		Rosgen		Stream Bed Stability	
Pfankuch				Width - Depth Ratio	

### Proper Functioning Condition

Hydrologic		Vegetative		Erosion Deposition	
1) Floodplain	Yes	6) Vegetative	Yes	13) Energy	Yes
2) Beaver	N/A	7) Vegetative	Yes	14) Vegetated	N/A
3) Channel	Yes	8) "Moist"	Yes	15) Natural	Yes
4) Riparian	Yes	9) Root Masses	Yes	16) Vertical	Yes
5) Upland	No	10) Vigorous	Yes	17) Sediment	Maybe
		11) Vegetative	Yes		
		12) Woody	Yes		

Functional 13

Functional PFC

**PFCComment s:** 5-tributaries have bank erosion problems. There is excess sand here in substrate and mid-channel bar. 17-same comment as #5. This C-channel is moving the water and sediment from its watershed well, thanks to the channel restoration work and revegetation.

### Habitat Assessment

Habitat	4.0) optimal	Sum of	16
Extent of	4.0) optimal	Habitat	Good Condition
Riffle	2.0) marginal		
Sediment	2.0) marginal		
Bank Stability	4.0) optimal		

### Non-Point Sources

1410-grazing, 8610-wildfires, 4000-urban runoff-st

### Hab/comments:

This C4 channel has nice riffle/run habitat and some pool habitat created behind fiber rolls. Banks are stabilized with abundant willows. Substrate appears to have more cobble than pre-restoration, though cobble is embedded in sand and bottom appears armoured. Bugs not abundant or diverse & may be washed out from elevated flows 4d ago. Midges most abundant, beetle larvae, adult tropisternus, black fly, no stoneflies, prob. Crayfish. The riparian growth is amazing=PFC and is protecting banks and preventing erosion. Channel is stable, though there is much sediment from the watershed. Substrate should be good for macroinverts. Pfankuch stability=66, good for C4, Riparian score=PFC, Habitat index=16, good, Riffle %fines=26%, Embeddedness=59%



# Habitat SEM Results

## Granite Creek, AT GRANITE PARK

Station ID VRGRA029.97      Latitude: 34.54989      Longitude: -112.46764  
 HabSample ID 1234      Rep Num 1      Date 04-13-2012

### Field Conditions at Time of Visit

Flood Evidence (last 1) none      Flood Width  
 Precipitation none      Precipitation (w/in      Cloud Cover

### Reach Observations

General appearance in the 2) small refuse visible      Fish: 1) absent  
 General appearance along 3) small refuse common      Crayfish: 1) absent  
 Water Clarity 1) clear      Sunfish: 1) absent  
 Water odor 6=other organic smell      Leopard Frogs - 0      Dea 0  
 Appearance at water's 1) No salt crusts      Floating 1) absent  
 % algae cover within 10m of      Settled 1) absent  
 % macrophyte cover within 10m of

### Flow Measurements

Flow Regime 1) intermittent      Flow Regime Category  
**Marsh-McBirney**      Total Width (ft):      Average Depth      Avg. Velocity      Discharge (cfs):  
 Flow 9      0.63      0.19      0.82

**USGS**      Gage      Discharg      **Float**      Discharge

### Stream Type Identification

Watershed Area      Regional      Central / Southern  
 Predicted X- 67      Valley Type: IV

### Measurements for Determining Stream Type

Bankfull      Floodprone  
 BF max.      Actual X Section  
 Corr. Factor:      **Stream**      C5  
 BF mean      BF      3) Slope break  
 Depositional Features 9) no bars  
 Organic Debris / Channel Blockages 2) infrequent debris

### Segment Habitat Quality

Cobble: 3) common  
 Undercut 3) common  
 Leaf Packs: 3) common  
 Root 3) common  
 Macrophyte 2) rare  
 Submerged 2) rare  
 Sand Dominated 4) abundant  
 Filamentous Algae 3) common

### Reach Channel / Habitat

	Feet	Percent
Riffle:	40	20.408163
Pool:	24	12.244897
Run:	132	67.346938
Riffle / Pool		1.666666

# Habitat SEM Results

## Granite Creek, AT GRANITE PARK

Station ID VRGRA029.97      Latitude: 34.54989      Longitude: -112.46764  
 HabSample ID 1234      Rep Num 1      Date 04-13-2012

### Macroinvertebrate Decision

Hydrologic	1) Baseflow conditions		Macroinvertebrate Field Split
Substrate	3) mixture of particles		
Waterbody	1) riffle/run habitats present	100	(0-

### Biological Sampling Observations

Invert	Riffle	Algal Identifications: Filamentous green
Algal		
Filam. Algae	3) 26-50%	
Floating	1) <1%	
Algal Slime:	3) thick coating	Macrophyte Identifications: Pondweed, watergrass
Macrophyte	2) 1-25%	

### Riffle Pebble Count

% fines <  
 # size  
 D15:  
 D50:  
 D84:

### Reach Pebble Count

% fines <  
 # size  
 D15:  
 D50:  
 D84:

### Riffle Embeddedness and Geometry

Avg. Riffle	38	Avg Reach		Avg Length / Width	2
-------------	----	-----------	--	--------------------	---

### Riparian Vegetation Cover and Riparian Association

Canopy (%):	40	Riparian	2) Interior
Understory	24		
Ground Cover	50		
Bare ground	50		

### Riparian Vegetation

Dominant Species:	Willow, Gooding	Riparian Species:	Boxelder; Cottonwood, Fremont; Willow, Gooding
Measured % Canopy	50		
Regeneration	1) 3 or more age classes		

# Habitat SEM Results

## Granite Creek, AT GRANITE PARK

Station ID VRGRA029.97      Latitude: 34.54989      Longitude: -112.46764  
 HabSample ID 1234      Rep Num 1      Date 04-13-2012

### Pfankuch Stability Evaluation

Upper		Lower		Channel Bottom	
1) Landform slope	4 Good	1) Channel Capacity	2 Good	1) Bottom	18 Fair
2) Mass	3	2) Surface	2	2) Bar Devel. and	4 Excellent
3) Debris Jam	4 Good	3) Obstructions	2	3)	6 Fair
4) Veget. Bank	6 Good	4) Cutting	2 R 2		
Sum of Scores				Sediment Supply	
Final Pfankuch		Rosgen		Stream Bed Stability	
Pfankuch				Width - Depth Ratio	

### Proper Functioning Condition

Hydrologic		Vegetative		Erosion Deposition	
1) Floodplain	Yes	6) Vegetative	Yes	13) Energy	Yes
2) Beaver	N/A	7) Vegetative	Yes	14) Vegetated	N/A
3) Channel	Yes	8) "Moist"	Yes	15) Natural	Yes
4) Riparian	Yes	9) Root Masses	Yes	16) Vertical	Maybe
5) Upland	No	10) Vigorous	Yes	17) Sediment	Maybe
		11) Vegetative	Yes		
		12) Woody	Yes		

**Functional** 12

**Functional** FAR-NA

**PFCComments:** 5. Excess sediment in streambed. 16. Channel somewhat incised. 17. Excess Sediment from watershed, substrate very sandy.

### Habitat Assessment

Habitat	2.0) marginal	Sum of	13
Extent of	3.0)	Habitat	Impaired
Riffle	2.0) marginal		
Sediment	2.0) marginal		
Bank Stability	4.0) optimal		

### Non-Point Sources

4500-urban highway/road/bridge runoff. 8700-non b

### Hab/comments:

Bankfull features are slope break and floodplain. This C5 channel is slightly incised though willows are dense on left bank and right bank is also well vegetated. Substrate is sand dominated with short riffle segments. Glow is very low. Algae cover high. Bug havitat poor. Pfankuch = 67, good for C5 channel. Riparian=80% functional at risk-no trend. Havitat index=13 impaired. Ph

# Habitat SEM Results

## Granite Creek, AT GRANITE PARK

Station ID VRGRA029.97      Latitude: 34.54989      Longitude: -112.46764  
 HabSample ID 1225      Rep Num 1      Date 04-13-2011

### Field Conditions at Time of Visit

Flood Evidence (last 1) none      Flood Width  
 Precipitation none      Precipitation (w/in      Cloud Cover

### Reach Observations

General appearance in the      2) small refuse visible      Fish:      1) absent  
 General appearance along      3) small refuse common      Crayfish:      1) absent  
 Water Clarity      1) clear      Sunfish:      1) absent  
 Water odor      2=sewage      Leopard Frogs -      0      Dea      0  
 Appearance at water's      1) No salt crusts      Floating      1) absent  
 % algae cover within 10m of      50      Settled      1) absent  
 % macrophyte cover within 10m of      5

### Flow Measurements

Flow Regime      Flow Regime Category  
**Marsh-McBirney**      Total Width (ft):      Average Depth      Avg. Velocity      Discharge (cfs):  
 Flow      4.4      1.12      0.41      2.4  
**USGS**      Gage      Discharg      **Float**      Discharge

### Stream Type Identification

Watershed Area      Regional      Central / Southern  
 Predicted X-      67      Valley Type:      IV

### Measurements for Determining Stream Type

Bankfull      33      Floodprone      320  
 BF max.      4.3      Actual X Section      71  
 Corr. Factor:      0.5      **Stream**      C5  
 BF mean      2.15      BF      6) Presence of a floodplain  
 Depositional Features      9) no bars  
 Organic Debris / Channel Blockages      3) Mod. debris <10%

### Segment Habitat Quality

Cobble:      4) abundant  
 Undercut      3) common  
 Leaf Packs:      2) rare  
 Root      3) common  
 Macrophyte      2) rare  
 Submerged      2) rare  
 Sand Dominated      4) abundant  
 Filamentous Algae      2) rare

### Reach Channel / Habitat

	Feet	Percent
Riffle:	48	13.114754
Pool:	30	8.1967213
Run:	288	78.688524
Riffle / Pool	1.6	



# Habitat SEM Results

## Granite Creek, AT GRANITE PARK

Station ID VRGRA029.97      Latitude: 34.54989      Longitude: -112.46764  
 HabSample ID 1225      Rep Num 1      Date 04-13-2011

### Macroinvertebrate Decision

Hydrologic	1) Baseflow conditions		Macroinvertebrate Field Split
Substrate	3) mixture of particles		
Waterbody	3) Intermittent	100	(0-

### Biological Sampling Observations

Invert	Multihabitat –	Algal Identifications: Filamentous greens,
Algal		
Filam. Algae	2) 1-25%	
Floating	1) <1%	
Algal Slime:	2) thin coating	Macrophyte Identifications: Pondweed, watergrass
Macrophyte	2) 1-25%	

### Riffle Pebble Count

% fines <	36.1
# size	13
D15:	0.17
D50:	27.3
D84:	95

### Reach Pebble Count

% fines <	55
# size	13
D15:	0.06
D50:	1.2
D84:	70

### Riffle Embeddedness and Geometry

Avg. Riffle	63	Avg Reach	66.3	Avg Length / Width	4.4
-------------	----	-----------	------	--------------------	-----

### Riparian Vegetation Cover and Riparian Association

Canopy (%):	40	Riparian	2) Interior
Understory	25		
Ground Cover	50		
Bare ground	50		

### Riparian Vegetation

Dominant Species:	Goodding willow	Riparian Species:	Goodding willow, Fremont cottonwood, Boxelder
Measured % Canopy	30		
Regeneration	1) 3 or more age classes		

# Habitat SEM Results

## Granite Creek, AT GRANITE PARK

Station ID VRGRA029.97      Latitude: 34.54989      Longitude: -112.46764  
 HabSample ID 1225      Rep Num 1      Date 04-13-2011

### Pfankuch Stability Evaluation

Upper		Lower		Channel Bottom	
1) Landform slope	4 Good	1) Channel Capacity	2 Good	1) Bottom	18 Fair
2) Mass	3	2) Surface	2	2) Bar Devel. and	4 Excellent
3) Debris Jam	4 Good	3) Obstructions	4 Good	3)	6 Fair
4) Veget. Bank	6 Good	4) Cutting	2 R 3 Good		
Sum of Scores				Sediment Supply	
Final Pfankuch		Rosgen		Stream Bed Stability	
Pfankuch				Width - Depth Ratio	

### Proper Functioning Condition

Hydrologic		Vegetative		Erosion Deposition	
1) Floodplain	Yes	6) Vegetative	Yes	13) Energy	Yes
2) Beaver	N/A	7) Vegetative	Yes	14) Vegetated	N/A
3) Channel	Yes	8) "Moist"	Yes	15) Natural	Yes
4) Riparian	Yes	9) Root Masses	Yes	16) Vertical	Maybe
5) Upland	No	10) Vigorous	Yes	17) Sediment	Maybe
		11) Vegetative	Yes		
		12) Woody	Yes		

**Functional** 12

**Functional** FAR-NA

**PFCComment s:** 5-There is excess fine sediment in streambed and channel is confined along LB of floodplain ds of bridge.  
 16-Channel is slightly incised and confined along LB of floodplain; it does have access to floodplain on RB but it is above normal BF elevation  
 17- Same comment as #5

### Habitat Assessment

Habitat	2.0) marginal	Sum of	13
Extent of	3.0)	Habitat	Impaired
Riffle	2.0) marginal		
Sediment	2.0) marginal		
Bank Stability	4.0) optimal		

### Non-Point Sources

8610-wildfires, 4000-urban runoff-stormwater sewer

### Hab/comments:

This C5 channel has stable, vegetated banks though it is slightly incised. Substrate is sand dominated w few cobble areas. Poor habitat for bugs. Best habitat is grass & root mats on edges. Bugs poor-only saw midges, cladocera, 1 beetle larva. Pfankuch stability=71, good for C5, Riparian score= Functional at risk-no trend, Habitat index=13 Impaired, Riffle %fines=36%, Embeddedness=66%

# Habitat SEM Results

## Manzanita Creek, blw Canyon Drive

Station ID VRMAN000.52      Latitude: 34.52595      Longitude: -112.48702  
 HabSample ID 1235      Rep Num 1      Date 04-22-2012

### Field Conditions at Time of Visit

Flood Evidence (last 1) none      Flood Width  
 Precipitation none      Precipitation (w/in      Cloud Cover 0

### Reach Observations

General appearance in the 2) small refuse visible      Fish: 1) absent  
 General appearance along 1) no refuse      Crayfish: 1) absent  
 Water Clarity 1) clear      Sunfish: 1) absent  
 Water odor 1=none      Leopard Frogs - 0      Dea 0  
 Appearance at water's 1) No salt crusts      Floating 1) absent  
 % algae cover within 10m of 55      Settled 3) common  
 % macrophyte cover within 10m of

### Flow Measurements

Flow Regime 1) intermittent      Flow Regime Category  
**Marsh-McBirney**      Total Width (ft):      Average Depth      Avg. Velocity      Discharge (cfs):  
 Flow  
**USGS**      Gage      Discharge      **Float**      Discharge 0.11

### Stream Type Identification

Watershed Area      Regional      Central / Southern  
 Predicted X- 25      Valley Type: IV

### Measurements for Determining Stream Type

Bankfull      Floodprone  
 BF max.      Actual X Section  
 Corr. Factor:      **Stream**      C5  
 BF mean      BF      3) Slope break  
 Depositional Features      3) many mid-channel bars  
 Organic Debris / Channel Blockages      2) infrequent debris

### Segment Habitat Quality

Cobble: 3) common  
 Undercut 1) absent  
 Leaf Packs: 2) rare  
 Root 2) rare  
 Macrophyte 1) absent  
 Submerged 2) rare  
 Sand Dominated 4) abundant  
 Filamentous Algae 3) common

### Reach Channel / Habitat

	Feet	Percent
Riffle:	44	24.581005
Pool:	8	4.4692737
Run:	127	70.949720
Riffle / Pool	5.5	

# Habitat SEM Results

## Manzanita Creek, blw Canyon Drive

Station ID VRMAN000.52      Latitude: 34.52595      Longitude: -112.48702  
 HabSample ID 1235      Rep Num 1      Date 04-22-2012

### Macroinvertebrate Decision

Hydrologic	1) Baseflow conditions	Macroinvertebrate Field Split
Substrate	3) mixture of particles	
Waterbody	1) riffle/run habitats present	100      (0-

### Biological Sampling Observations

Invert	Riffle	Algal Identifications: filamentous green
Algal		
Filam. Algae	4) 51-75%	
Floating	2) 1-25%	
Algal Slime:	2) thin coating	Macrophyte Identifications: Water grass
Macrophyte	1) <1%	

### Riffle Pebble Count

% fines <  
 # size  
 D15:  
 D50:  
 D84:

### Reach Pebble Count

% fines <  
 # size  
 D15:  
 D50:  
 D84:

### Riffle Embeddedness and Geometry

Avg. Riffle	63	Avg Reach	Avg Length / Width	4.3
-------------	----	-----------	--------------------	-----

### Riparian Vegetation Cover and Riparian Association

Canopy (%):	5	Riparian	3) montane
Understory	5		
Ground Cover	100		
Bare ground	0	Riparian Species:	Cottonwood, Fremont; Willow, Unknown

### Riparian Vegetation

Dominant Species:	Cottonwood, Fremont
Measured % Canopy	30
Regeneration	3) one age class



# Habitat SEM Results

## Manzanita Creek, blw Canyon Drive

Station ID VRMAN000.52      Latitude: 34.52595      Longitude: -112.48702  
 HabSample ID 1235      Rep Num 1      Date 04-22-2012

### Pfankuch Stability Evaluation

Upper		Lower		Channel Bottom	
1) Landform slope	6 Fair	1) Channel Capacity	3 Fair	1) Bottom	24 Poor
2) Mass	3	2) Surface	4 Good	2) Bar Devel. and	16 Poor
3) Debris Jam	4 Good	3) Obstructions	2	3)	8 Poor
4) Veget. Bank	3	4) Cutting	2 R 2		
Sum of Scores				Sediment Supply	
Final Pfankuch		Rosgen		Stream Bed Stability	
Pfankuch				Width - Depth Ratio	

### Proper Functioning Condition

Hydrologic		Vegetative		Erosion Deposition	
1) Floodplain	Yes	6) Vegetative	No	13) Energy	Maybe
2) Beaver	N/A	7) Vegetative	Maybe	14) Vegetated	Yes
3) Channel	No	8) "Moist"	Yes	15) Natural	Yes
4) Riparian	No	9) Root Masses	No	16) Vertical	Yes
5) Upland	No	10) Vigorous	Yes	17) Sediment	Yes
		11) Vegetative	No		
		12) Woody	Yes		

Functional 8

Functional FAR-D

**PFCC** Comment 5. Lots of sediment, channel too straight with headcut. 5. Sediment bulldozed along channel banks. 6. One age s: class. 7. No recruitment. 10. Not leafed out. Grasses healthy though. 14. Mid channel bars with no vegetation. 17. Excess sediment in reach, headcuts, unstable banks. 4. Insufficient vegetation and recruitment. 11. Low % cover on banks. 13. Channel is incised with headcuts. 15. Cutoff channel present and straightened segment. 16. incision/headcut.

### Habitat Assessment

Habitat	2.0) marginal	Sum of	11.5
Extent of	2.0) marginal	Habitat	Impaired
Riffle	2.0) marginal		
Sediment	2.0) marginal		
Bank Stability	3.5) fair-good		

### Non-Point Sources

4300- other urban runoff. 8700-recreation non-boa

### Hab/comments:

Low flow conditions. Trees not leafed out. This C5b channel is at very low flow with sand dominated substrate and few small cobble riffles. Gilamentous green algae is overabundant (>75% cover) with floating mats common. Dry winter=no scouring flows=algae buildup. There is excess fine sediment on bottom with side and mid channel bars common. Bug community poor with only beetles, midges, and worms seen. Riparian vegetation minimal with very few willows.

# Habitat SEM Results

## Manzanita Creek, blw Canyon Drive

Station ID VRMAN000.52      Latitude: 34.52595      Longitude: -112.48702  
 HabSample ID 1226      Rep Num 1      Date 04-12-2011

### Field Conditions at Time of Visit

Flood Evidence (last 1) none      Flood Width  
 Precipitation none      Precipitation (w/in      Cloud Cover

### Reach Observations

General appearance in the      2) small refuse visible      Fish:      1) absent  
 General appearance along      2) small refuse visible      Crayfish:      1) absent  
 Water Clarity      1) clear      Sunfish:      1) absent  
 Water odor      1=none      Leopard Frogs -      0      Dea      0  
 Appearance at water's      1) No salt crusts      Floating      1) absent  
 % algae cover within 10m of      25      Settled      3) common  
 % macrophyte cover within 10m of      1

### Flow Measurements

Flow Regime      l) intermittent      Flow Regime Category

**Marsh-McBirney**      Total Width (ft):      Average Depth      Avg. Velocity      Discharge (cfs):  
 Flow      5      0.15      0.43      0.34

**USGS**      Gage      Discharg      **Float**      Discharge

### Stream Type Identification

Watershed Area      Regional      Central / Southern  
 Predicted X-      25      Valley Type:      IV

### Measurements for Determining Stream Type

Bankfull      16      Floodprone      230  
 BF max.      2      Actual X Section      24  
 Corr. Factor:      0.75      **Stream**      C5  
 BF mean      1.5      BF      6) Presence of a floodplain  
 Depositional Features      3) many mid-channel bars  
 Organic Debris / Channel Blockages      2) infrequent debris

### Segment Habitat Quality

Cobble:      3) common  
 Undercut      2) rare  
 Leaf Packs:      3) common  
 Root      1) absent  
 Macrophyte      2) rare  
 Submerged      1) absent  
 Sand Dominated      4) abundant  
 Filamentous Algae      3) common

### Reach Channel / Habitat

	Feet	Percent
Riffle:	37	37
Pool:	0	0
Run:	63	63
Riffle / Pool		

# Habitat SEM Results

## Manzanita Creek, blw Canyon Drive

Station ID VRMAN000.52      Latitude: 34.52595      Longitude: -112.48702  
 HabSample ID 1226      Rep Num 1      Date 04-12-2011

### Macroinvertebrate Decision

Hydrologic	1) Baseflow conditions		Macroinvertebrate Field Split
Substrate	3) mixture of particles		
Waterbody	3) Intermittent	100	(0-

### Biological Sampling Observations

Invert	Multihabitat –	Algal Identifications: Filamentous green algae
Algal		
Filam. Algae	3) 26-50%	
Floating	2) 1-25%	
Algal Slime:	3) thick coating	Macrophyte Identifications: Sedges, watergrass
Macrophyte	2) 1-25%	

### Riffle Pebble Count

% fines <	19.4
# size	11
D15:	0.83
D50:	25.4
D84:	70.2

### Reach Pebble Count

% fines <	36.9
# size	11
D15:	0.18
D50:	8.8
D84:	61.2

### Riffle Embeddedness and Geometry

Avg. Riffle	68	Avg Reach	67.7	Avg Length / Width	9.7
-------------	----	-----------	------	--------------------	-----

### Riparian Vegetation Cover and Riparian Association

Canopy (%):	20	Riparian	2) Interior
Understory	10		
Ground Cover	90		
Bare ground	10		

### Riparian Vegetation

Dominant Species:	Cottonwood, Fremont	Riparian Species: Cottonwood, Fremont, Willow -unknown species
Measured % Canopy	36.5	
Regeneration	3) one age class	

# Habitat SEM Results

## Manzanita Creek, blw Canyon Drive

Station ID VRMAN000.52      Latitude: 34.52595      Longitude: -112.48702  
 HabSample ID 1226      Rep Num 1      Date 04-12-2011

### Pfankuch Stability Evaluation

Upper		Lower		Channel Bottom	
1) Landform slope	6 Fair	1) Channel Capacity	3 Fair	1) Bottom	18 Fair
2) Mass	3	2) Surface	4 Good	2) Bar Devel. and	12 Fair
3) Debris Jam	2	3) Obstructions	2	3)	6 Fair
4) Veget. Bank	6 Good	4) Cutting	3 Good	R 6 Fair	
Sum of Scores		Rosgen		Sediment Supply	
Final Pfankuch				Stream Bed Stability	
Pfankuch				Width - Depth Ratio	

### Proper Functioning Condition

Hydrologic		Vegetative		Erosion Deposition	
1) Floodplain	Yes	6) Vegetative	No	13) Energy	No
2) Beaver	N/A	7) Vegetative	Yes	14) Vegetated	N/A
3) Channel	No	8) "Moist"	Yes	15) Natural	No
4) Riparian	Maybe	9) Root Masses	No	16) Vertical	No
5) Upland	No	10) Vigorous	Yes	17) Sediment	No
		11) Vegetative	No		
		12) Woody	Yes		

Functional 5

Functional FAR-D

PFCComment 3-Channel straightened, gradient poor- aggraded w headcut; 4-insufficient veg cover and recruitment; 5-excess

s: sediment from road & channel manipulation; 6-only 1 age class; 9-insuff woody veg to protect banks; 11-low %cover on banks; 13-channel incised in lower reach; 15-channel appears to be straightened; 16-incised reach; 17-

excess sediment in this reach w channel making headcuts thru deposits.

### Habitat Assessment

Habitat	2.0) marginal	Sum of	12.5
Extent of	4.0) optimal	Habitat	Impaired
Riffle	2.0) marginal		
Sediment	2.0) marginal		
Bank Stability	2.5) marginal-		

### Non-Point Sources

4300-other urban runoff, 8700-rfcreation

### Hab/comments:

This is an incised C type channel with excess sand in bottom substrates, filled in pools, incised banks (approx 2' cut banks both sides whole reach) and a 3% cutoff channel at end of reach, eroding thru a large sediment deposit. Channel has some woody veg (cottonwoods, 1stand willows, sedges thruout) but it is insufficient to stabilize banks. Bank erosion & excess sediment from watershed are impairing this reach of Manzanita. Lots of recreation at adjacent park w lots of dog visits (poop everywhere) and park area slopes toward creek, could contribute nutrients and bacteria. Bugs not so good; millions of midge larvae, beetle larvae and 2sp adults



# Habitat SEM Results

## Miller Creek, DOWNSTREAM OF BUTTE CREEK AT GRAINTE PARK

Station ID VRMIL000.22      Latitude: 34.54667      Longitude: -112.47381  
 HabSample ID 1236      Rep Num 1      Date 04-13-2012

### Field Conditions at Time of Visit

Flood Evidence (last 1) none      Flood Width  
 Precipitation none      Precipitation (w/in      Cloud Cover

### Reach Observations

General appearance in the 3) small refuse common      Fish: 1) absent  
 General appearance along 3) small refuse common      Crayfish: 1) absent  
 Water Clarity 3) light brown      Sunfish: 1) absent  
 Water odor 4=fishy      Leopard Frogs - 0      Dea 0  
 Appearance at water's 1) No salt crusts      Floating 1) absent  
 % algae cover within 10m of 75      Settled 2) rare  
 % macrophyte cover within 10m of 20

### Flow Measurements

Flow Regime 1) intermittent      Flow Regime Category  
**Marsh-McBirney**      Total Width (ft):      Average Depth      Avg. Velocity      Discharge (cfs):  
 Flow 3.5      0.3      0.17      0.25

**USGS**      Gage      Discharg      **Float**      Discharge

### Stream Type Identification

Watershed Area      Regional      Central / Southern  
 Predicted X- 35      Valley Type: IV

### Measurements for Determining Stream Type

Bankfull      Floodprone  
 BF max.      Actual X Section  
 Corr. Factor:      **Stream**      C5  
 BF mean      BF      3) Slope break  
 Depositional Features 9) no bars  
 Organic Debris / Channel Blockages 2) infrequent debris

### Segment Habitat Quality

Cobble: 2) rare  
 Undercut 2) rare  
 Leaf Packs: 2) rare  
 Root 4) abundant  
 Macrophyte 2) rare  
 Submerged 1) absent  
 Sand Dominated 4) abundant  
 Filamentous Algae 3) common

### Reach Channel / Habitat

	Feet	Percent
Riffle:	20	11.299435
Pool:	42	23.728813
Run:	115	64.971751
Riffle / Pool		0.476190

# Habitat SEM Results

## Miller Creek, DOWNSTREAM OF BUTTE CREEK AT GRAINTE PARK

Station ID VRMIL000.22      Latitude: 34.54667      Longitude: -112.47381  
 HabSample ID 1236      Rep Num 1      Date 04-13-2012

### Macroinvertebrate Decision

Hydrologic	1) Baseflow conditions	Macroinvertebrate Field Split
Substrate	3) mixture of particles	
Waterbody	1) riffle/run habitats present	100      (0-

### Biological Sampling Observations

Invert	Riffle	Algal Identifications: filamentous green
Algal		
Filam. Algae	4) 51-75%	
Floating	2) 1-25%	
Algal Slime:	3) thick coating	Macrophyte Identifications: Watergrass
Macrophyte	2) 1-25%	

### Riffle Pebble Count

% fines <  
 # size  
 D15:  
 D50:  
 D84:

### Reach Pebble Count

% fines <  
 # size  
 D15:  
 D50:  
 D84:

### Riffle Embeddedness and Geometry

Avg. Riffle	63	Avg Reach	Avg Length / Width	2
-------------	----	-----------	--------------------	---

### Riparian Vegetation Cover and Riparian Association

Canopy (%):	30	Riparian	2) Interior
Understory	20		
Ground Cover	90		
Bare ground	10		

### Riparian Vegetation

Dominant Species:	cottonwood, Hinkley	Riparian Species: Willow, Gooding; Cottonwood, hinkley
Measured % Canopy	70	
Regeneration	1) 3 or more age classes	

# Habitat SEM Results

## Miller Creek, DOWNSTREAM OF BUTTE CREEK AT GRAINTE PARK

Station ID VRMIL000.22      Latitude: 34.54667      Longitude: -112.47381  
 HabSample ID 1236      Rep Num 1      Date 04-13-2012

### Pfankuch Stability Evaluation

Upper		Lower		Channel Bottom	
1) Landform slope	4 Good	1) Channel Capacity	2 Good	1) Bottom	18 Fair
2) Mass	3	2) Surface	2	2) Bar Devel. and	4 Excellent
3) Debris Jam	4 Good	3) Obstructions	4 Good	3)	6 Fair
4) Veget. Bank	3	4) Cutting	2 R 2		
Sum of Scores				Sediment Supply	
Final Pfankuch		Rosgen		Stream Bed Stability	
Pfankuch				Width - Depth Ratio	

### Proper Functioning Condition

Hydrologic		Vegetative		Erosion Deposition	
1) Floodplain	Yes	6) Vegetative	Yes	13) Energy	Yes
2) Beaver	N/A	7) Vegetative	Yes	14) Vegetated	N/A
3) Channel	Maybe	8) "Moist"	Yes	15) Natural	Yes
4) Riparian	Yes	9) Root Masses	Yes	16) Vertical	Yes
5) Upland	No	10) Vigorous	Yes	17) Sediment	Maybe
		11) Vegetative	Yes		
		12) Woody	Yes		

**Functional** 12

### Functional

**PFCComment** 3. There is excess fines in substrate and channel is somewhat entrenched. 5. Wxcess sediment in substrate and  
**s:** floodplain. 17. Same as #5.

### Habitat Assessment

Habitat	2.0) marginal	Sum of	12
Extent of	2.0) marginal	Habitat	Impaired
Riffle	2.0) marginal		
Sediment	2.0) marginal		
Bank Stability	4.0) optimal		

### Non-Point Sources

4300- other urban runoff. 4500-Urban Highway/road

### Hab/comments:

Algal bloom. Low flow conditions. Bankfull indicators are slope break and floodplain. Miller creek has low flow/lower than this time last year. Dry winter - no flushing slows to remove algae. As a result theres lots of decaying algae. Bottm very silty/sandy. Fishy, sulfurous odor when doing kick sample. Bug diversity generally poor though there were dragonflies, beetle larva, adult beethles, midges, damselfly? Algae cover 75%. Some watercress and sedge 25 % cover. Channel shape unchanged. Substrate appears same as last year though pool and run % slightly different due to low flow conditions. Pebble count not needed, not done. Pfankuch=good(66) for C5 channel. Riparian = functional at risk-no trend 80%. Havitat Index = 12 impaired.

# Habitat SEM Results

## Miller Creek, DOWNSTREAM OF BUTTE CREEK AT GRAINTE PARK

Station ID VRMIL000.22      Latitude: 34.54667      Longitude: -112.47381  
 HabSample ID 1227      Rep Num 1      Date 04-13-2011

### Field Conditions at Time of Visit

Flood Evidence (last 1) none      Flood Width  
 Precipitation none      Precipitation (w/in      Cloud Cover

### Reach Observations

General appearance in the 3) small refuse common      Fish: 1) absent  
 General appearance along 3) small refuse common      Crayfish: 1) absent  
 Water Clarity 1) clear      Sunfish: 1) absent  
 Water odor 1=none      Leopard Frogs - 0      Dea 0  
 Appearance at water's 1) No salt crusts      Floating 1) absent  
 % algae cover within 10m of 50      Settled 2) rare  
 % macrophyte cover within 10m of 5

### Flow Measurements

Flow Regime 1) intermittent      Flow Regime Category

**Marsh-McBirney**      Total Width (ft):      Average Depth      Avg. Velocity      Discharge (cfs):  
 Flow 5.6      0.3      0.91      1.7

**USGS**      Gage      Discharg      **Float**      Discharge

### Stream Type Identification

Watershed Area      Regional      Central / Southern  
 Predicted X- 35      Valley Type: VIII

### Measurements for Determining Stream Type

Bankfull 23      Floodprone 75  
 BF max. 1.9      Actual X Section 21.9  
 Corr. Factor: 0.5      **Stream** C5  
 BF mean 0.95      BF 3) Slope break  
 Depositional Features 9) no bars

Organic Debris / Channel Blockages 2) infrequent debris

### Segment Habitat Quality

Cobble: 3) common  
 Undercut 2) rare  
 Leaf Packs: 1) absent  
 Root 3) common  
 Macrophyte 2) rare  
 Submerged 2) rare  
 Sand Dominated 4) abundant  
 Filamentous Algae 4) abundant

### Reach Channel / Habitat

	Feet	Percent
Riffle:	11	11.578947
Pool:	7	7.3684210
Run:	77	81.052631
Riffle / Pool		1.571428



# Habitat SEM Results

*Miller Creek, DOWNSTREAM OF BUTTE CREEK AT GRAINTE PARK*

Station ID VRMIL000.22      Latitude: 34.54667      Longitude: -112.47381  
 HabSample ID 1227      Rep Num 1      Date 04-13-2011

## Macroinvertebrate Decision

Hydrologic	1) Baseflow conditions		Macroinvertebrate Field Split
Substrate	3) mixture of particles		
Waterbody	3) Intermittent	100	(0-

## Biological Sampling Observations

Invert	Multihabitat –	Algal Identifications: Filamentous green algae
Algal		
Filam. Algae	4) 51-75%	
Floating	1) <1%	
Algal Slime:	3) thick coating	Macrophyte Identifications: Watergrass
Macrophyte	2) 1-25%	

## Riffle Pebble Count

% fines <	54.7
# size	9
D15:	0.08
D50:	1.4
D84:	46.6

## Reach Pebble Count

% fines <	68.5
# size	9
D15:	0.06
D50:	0.5
D84:	41.6

## Riffle Embeddedness and Geometry

Avg. Riffle	68	Avg Reach	70.4	Avg Length / Width	5
-------------	----	-----------	------	--------------------	---

## Riparian Vegetation Cover and Riparian Association

Canopy (%):	35	Riparian	2) Interior
Understory	20		
Ground Cover	90		
Bare ground	5		

## Riparian Vegetation

Dominant Species:	Cottonwood, Fremont	Riparian Species: Hinkley Cottonwood, Goodding Willow
Measured % Canopy	71.5	
Regeneration	1) 3 or more age classes	

# Habitat SEM Results

## Miller Creek, DOWNSTREAM OF BUTTE CREEK AT GRAINTE PARK

Station ID VRMIL000.22      Latitude: 34.54667      Longitude: -112.47381  
 HabSample ID 1227      Rep Num 1      Date 04-13-2011

### Pfankuch Stability Evaluation

Upper		Lower		Channel Bottom	
1) Landform slope	4 Good	1) Channel Capacity	1	1) Bottom	18 Fair
2) Mass	3	2) Surface	2	2) Bar Devel. and	4 Excellent
3) Debris Jam	4 Good	3) Obstructions	4 Good	3)	6 Fair
4) Veget. Bank	3	4) Cutting	3 Good	R 3 Good	
Sum of Scores				Sediment Supply	
Final Pfankuch		Rosgen		Stream Bed Stability	
Pfankuch				Width - Depth Ratio	

### Proper Functioning Condition

Hydrologic		Vegetative		Erosion Deposition	
1) Floodplain	Yes	6) Vegetative	Yes	13) Energy	Yes
2) Beaver	N/A	7) Vegetative	Yes	14) Vegetated	N/A
3) Channel	Maybe	8) "Moist"	Yes	15) Natural	Yes
4) Riparian	Yes	9) Root Masses	Yes	16) Vertical	Yes
5) Upland	No	10) Vigorous	Yes	17) Sediment	Maybe
		11) Vegetative	Yes		
		12) Woody	Yes		

**Functional** 12

**Functional** FAR-NA

**PFCComment** 3= channel is slightly entrenched and stream bottom has excess sand and fines; 5=excess sediment on streambed  
**s:** and on floodplain; 17=see comment #5

### Habitat Assessment

Habitat	2.0) marginal	Sum of	11
Extent of	2.0) marginal	Habitat	Impaired
Riffle	2.0) marginal		
Sediment	1.0) poor		
Bank Stability	4.0) optimal		

### Non-Point Sources

4300-urban runoff; 4500-urban hwy/road/bridge runo

### Hab/comments:

This C5 channel is in moderate to poor condition with a nicely vegetated riparian area and stable channel and banks but with a stream bottom smothered by fine sediment (poor invertebrate substrate), toxic and nutrient and sediment inputs and a resulting poor bug community. The riparian area of this alluvial channel is well developed with multiple age classes of cottonwood and willow and high percent cover. Banks are stabilized with native grasses. Stream bottom has high percent fines exceeding WQ standards, little riffle habitat, poor habitat score, and thick deposits of organic muck in depositional areas and occasional red blood worms (excess nutrient indicators). Bugs are depauperate and limited to mostly midges and worms. Rosgen type=C5, Pfankuch=Good, Riparian =Functional at Risk-no trend 80%, Habitat index=11, Impaired, %Riffle fines=55% impaired, Embeddedness is 70%.

# Habitat SEM Results

## Miller Creek, ON THUMB BUTTE ROAD ABOVE DEARING ROAD

Station ID VRMIL006.07      Latitude: 34.53350      Longitude: -112.55256  
 HabSample ID 1228      Rep Num 1      Date 04-15-2011

### Field Conditions at Time of Visit

Flood Evidence (last 1) none      Flood Width  
 Precipitation none      Precipitation (w/in      Cloud Cover

### Reach Observations

General appearance in the 1) no refuse      Fish: 1) absent  
 General appearance along 1) no refuse      Crayfish: 1) absent  
 Water Clarity 1) clear      Sunfish: 1) absent  
 Water odor 1=none      Leopard Frogs - 0      Dea 0  
 Appearance at water's 1) No salt crusts      Floating 1) absent  
 % algae cover within 10m of 30      Settled 3) common  
 % macrophyte cover within 10m of 0

### Flow Measurements

Flow Regime 1) intermittent      Flow Regime Category  
**Marsh-McBirney**      Total Width (ft):      Average Depth      Avg. Velocity      Discharge (cfs):  
 Flow 3.4      0.14      0.5      0.26

**USGS**      Gage      Discharg      **Float**      Discharge

### Stream Type Identification

Watershed Area      Regional      Central / Southern  
 Predicted X- 7      Valley Type: II

### Measurements for Determining Stream Type

Bankfull 9      Floodprone 12  
 BF max. 0.75      Actual X Section 4.7  
 Corr. Factor: 0.7      **Stream** B4a  
 BF mean 0.53      BF 3) Slope break  
 Depositional Features 2) point + mid-channel bars  
 Organic Debris / Channel Blockages 4) debris piles <30%

### Segment Habitat Quality

Cobble: 4) abundant  
 Undercut 1) absent  
 Leaf Packs: 3) common  
 Root 1) absent  
 Macrophyte 1) absent  
 Submerged 2) rare  
 Sand Dominated 2) rare  
 Filamentous Algae 3) common

### Reach Channel / Habitat

	Feet	Percent
Riffle:	46.5	58.490566
Pool:	3	3.7735849
Run:	30	37.735849
Riffle / Pool	15.5	

# Habitat SEM Results

*Miller Creek, ON THUMB BUTTE ROAD ABOVE DEARING ROAD*

Station ID VRMIL006.07      Latitude: 34.53350      Longitude: -112.55256  
 HabSample ID 1228      Rep Num 1      Date 04-15-2011

## Macroinvertebrate Decision

Hydrologic	1) Baseflow conditions		Macroinvertebrate Field Split
Substrate	3) mixture of particles		
Waterbody	3) Intermittent	100	(0-

## Biological Sampling Observations

Invert	Multihabitat –	Algal Identifications: Filamentous green algae
Algal		
Filam. Algae	3) 26-50%	
Floating	1) <1%	
Algal Slime:	2) thin coating	Macrophyte Identifications: Watergrass
Macrophyte	1) <1%	

## Riffle Pebble Count

% fines <	15.2
# size	12
D15:	1.87
D50:	43.1
D84:	123.7

## Reach Pebble Count

% fines <	25.8
# size	12
D15:	0.3
D50:	20.4
D84:	115.4

## Riffle Embeddedness and Geometry

Avg. Riffle	12.5	Avg Reach	46.6	Avg Length / Width	6.8
-------------	------	-----------	------	--------------------	-----

## Riparian Vegetation Cover and Riparian Association

Canopy (%):	10	Riparian	3) montane
Understory	20		
Ground Cover	50		
Bare ground	50	Riparian Species:	California Buckthorn, Boxelder

## Riparian Vegetation

Dominant Species:	Buckthorn
Measured % Canopy	42.5
Regeneration	2) 2 age classes



# Habitat SEM Results

## Miller Creek, ON THUMB BUTTE ROAD ABOVE DEARING ROAD

Station ID VRMIL006.07      Latitude: 34.53350      Longitude: -112.55256  
 HabSample ID 1228      Rep Num 1      Date 04-15-2011

### Pfankuch Stability Evaluation

Upper		Lower		Channel Bottom	
1) Landform slope	2	1) Channel Capacity	2 Good	1) Bottom	12 Good
2) Mass	6 Good	2) Surface	4 Good	2) Bar Devel. and	12 Fair
3) Debris Jam	8 Poor	3) Obstructions	4 Good	3)	4 Good
4) Veget. Bank	12 Poor	4) Cutting	3 Good	R 3 Good	
Sum of Scores				Sediment Supply	
Final Pfankuch		Rosgen		Stream Bed Stability	
Pfankuch				Width - Depth Ratio	

### Proper Functioning Condition

Hydrologic		Vegetative		Erosion Deposition	
1) Floodplain	Yes	6) Vegetative	N/A	13) Energy	Yes
2) Beaver	N/A	7) Vegetative	N/A	14) Vegetated	N/A
3) Channel	Maybe	8) "Moist"	Maybe	15) Natural	Yes
4) Riparian	N/A	9) Root Masses	Yes	16) Vertical	Yes
5) Upland	No	10) Vigorous	No	17) Sediment	No
		11) Vegetative	Maybe		
		12) Woody	Yes		

**Functional** 6

**Functional** FAR-D

**PFCComment** 3-excess sand in substrate prob due to 2003 fire, w/d ratio high in places, worse over the years; 5-excess sediment  
**s:** from upstream & banks; 8-Few riparian trees-1 boxelder and several buckthorn due to intermittency; 10-some dead  
 trees and some with broken branches/flat tops; 11-veg cover is thin; 17-channel is getting choked w fine sediment  
 and developing mid-channel bars and getting wide and shallow.

### Habitat Assessment

Habitat	3.0)	Sum of	16
Extent of	4.0) optimal	Habitat	Good Condition
Riffle	4.0) optimal		
Sediment	2.0) marginal		
Bank Stability	3.0)		

### Non-Point Sources

2100-Forestry; 8300-nonurban runoff

### Hab/comments:

This B4a channel has degraded over the past few years, with the channel becoming wider and shallower and filling in with fine sediment. There are some areas of bank erosion and sediment from roadwork. Riparian veg is sparse and insufficient to keep banks stable. Large amount of green filamentous algae on substrate. Fine gravel and sand are filling in interstitial space for bugs. Stoneflies, blackflies collected but diversity is low. Rosgen stream type=B4a, Pfankuch= Poor,

# Habitat SEM Results

## Miller Creek, ON THUMB BUTTE ROAD ABOVE DEARING ROAD

Station ID VRMIL006.07      Latitude: 34.53350      Longitude: -112.55256  
 HabSample ID 1237      Rep Num 1      Date 04-21-2012

### Field Conditions at Time of Visit

Flood Evidence (last 1) none      Flood Width  
 Precipitation none      Precipitation (w/in      Cloud Cover 0

### Reach Observations

General appearance in the	1) no refuse	Fish:	1) absent
General appearance along	1) no refuse	Crayfish:	1) absent
Water Clarity	1) clear	Sunfish:	1) absent
Water odor	1=none	Leapard Frogs -	0      Dea 0
Appearance at water's	1) No salt crusts	Floating	1) absent
% algae cover within 10m of	5	Settled	3) common
% macrophyte cover within 10m of	0		

### Flow Measurements

Flow Regime      Flow Regime Category

**Marsh-McBirney**      Total Width (ft):      Average Depth      Avg. Velocity      Discharge (cfs):  
 Flow

**USGS**      Gage      Discharg      **Float**      Discharge      0.09

### Stream Type Identification

Watershed Area      Regional      Central / Southern  
 Predicted X-      7      Valley Type:      II

### Measurements for Determining Stream Type

Bankfull      Floodprone  
 BF max.      Actual X Section  
 Corr. Factor:      **Stream**      B4a  
 BF mean      BF      2) Change in particle size  
 Depositional Features      2) point + mid-channel bars  
 Organic Debris / Channel Blockages      4) debris piles <30%

### Segment Habitat Quality

Cobble:      4) abundant  
 Undercut      1) absent  
 Leaf Packs:      3) common  
 Root      2) rare  
 Macrophyte      1) absent  
 Submerged      3) common  
 Sand Dominated      4) abundant  
 Filamentous Algae      3) common

### Reach Channel / Habitat

	Feet	Percent
Riffle:	90	58.064516
Pool:	23	14.838709
Run:	42	27.096774
Riffle / Pool		3.913043

# Habitat SEM Results

*Miller Creek, ON THUMB BUTTE ROAD ABOVE DEARING ROAD*

Station ID VRMIL006.07      Latitude: 34.53350      Longitude: -112.55256  
 HabSample ID 1237      Rep Num 1      Date 04-21-2012

## Macroinvertebrate Decision

Hydrologic	1) Baseflow conditions		Macroinvertebrate Field Split
Substrate	3) mixture of particles		
Waterbody	1) riffle/run habitats present	100	(0-

## Biological Sampling Observations

Invert	Riffle	Algal Identifications: Filamentous green
Algal		
Filam. Algae	3) 26-50%	
Floating	1) <1%	
Algal Slime:	2) thin coating	Macrophyte Identifications: Water grass, Unknown macro
Macrophyte	1) <1%	

## Riffle Pebble Count

% fines <  
 # size  
 D15:  
 D50:  
 D84:

## Reach Pebble Count

% fines <  
 # size  
 D15:  
 D50:  
 D84:

## Riffle Embeddedness and Geometry

Avg. Riffle	15	Avg Reach		Avg Length / Width	7.5
-------------	----	-----------	--	--------------------	-----

## Riparian Vegetation Cover and Riparian Association

Canopy (%):	10	Riparian	3) montane
Understory	30		
Ground Cover	95		
Bare ground	5		

## Riparian Vegetation

Dominant Species:	Buckthorn	Riparian Species:	Gooseberry; Boxelder; unknown grass; yarrow; scrub
Measured % Canopy	43		
Regeneration	2) 2 age classes		

# Habitat SEM Results

## Miller Creek, ON THUMB BUTTE ROAD ABOVE DEARING ROAD

Station ID VRMIL006.07      Latitude: 34.53350      Longitude: -112.55256  
 HabSample ID 1237      Rep Num 1      Date 04-21-2012

### Pfankuch Stability Evaluation

Upper		Lower		Channel Bottom	
1) Landform slope	2	1) Channel Capacity	3 Fair	1) Bottom	12 Good
2) Mass	6 Good	2) Surface	4 Good	2) Bar Devel. and	12 Fair
3) Debris Jam	6 Fair	3) Obstructions	6 Fair	3)	4 Good
4) Veget. Bank	9 Fair	4) Cutting	2 R 2		
Sum of Scores				Sediment Supply	
Final Pfankuch		Rosgen		Stream Bed Stability	
Pfankuch				Width - Depth Ratio	

### Proper Functioning Condition

Hydrologic		Vegetative		Erosion Deposition	
1) Floodplain	Yes	6) Vegetative	N/A	13) Energy	Yes
2) Beaver	N/A	7) Vegetative	N/A	14) Vegetated	Maybe
3) Channel	No	8) "Moist"	Maybe	15) Natural	Yes
4) Riparian	N/A	9) Root Masses	Yes	16) Vertical	Yes
5) Upland	No	10) Vigorous	No	17) Sediment	No
		11) Vegetative	Maybe		
		12) Woody	Yes		

**Functional** 6

**Functional** FAR-D

**PFCComment** 3. excess sand in substrate from upstream prob due to fire. Channel wider and shallower. 5. excess sediment from upstream and banks. 8. few riparian tree species- 1 boxelder, some buckthorn. 11. Veg cover thin. 10. some dead trees, broken branches, flat tops. 17. channel is getting choked with fine sediment. Wider/shallower in open channel reaches.

### Habitat Assessment

Habitat	3.0)	Sum of	14
Extent of	4.0) optimal	Habitat	Impaired
Riffle	2.0) marginal		
Sediment	2.0) marginal		
Bank Stability	3.0)		

### Non-Point Sources

4600-non urban runoff/erosion and sedimentation.

### Hab/comments:

Bankfull indicators are change in particle size and slope break. This channel is still impacted by fire damage in the watershed; excess fire sediment n pools and runs, bar features and lots of large woody debris fallen over and in the channel. Riparian veg is sparse. Lots of filamentous green algae, as last year. Macroinvert habitat suboptimal. Bugs = Helgramites and beetles, diversity low. There was similar amount riffle habitat as last year, but more pool habitat and less run habitat. Likely die to very low flow conditions this year. Sediment in stream bottom-similar to last year.



## **Appendix E: Bioassessment reports for Nine Intermittent Stream Sites and the Wetland ponds @ Watson Woods Preserve, 2011-2012**

Bioassessment Report - Indexes of Biological Integrity for Intermittent Stream Macroinvertebrate Communities	
<b>Stream</b>	<b>Aspen Creek above confluence with Granite Cr</b>
<b>StationID</b>	<b>VRASP000.37</b>
<b>Collection Date</b>	<b>4/11/2011</b>
<b>Habitat sampled</b>	<b>Multi-habitat</b>
<b>Stream type</b>	<b>Intermittent</b>
<b>Site Class</b>	<b>Non-reference</b>

Intermittent IBI Score			
Intermittent IBI Metrics	Intermittent IBI Metric Values	Intermittent IBI Scores	Intermittent IBI Thresholds
Total Taxa Richness-family level	9.0	56.6	Good/Meets 57-100
Stoneflies, percent composition	0.0	0.0	Fair/inconclusive 51-56
Midges, percent composition	60.9	41.9	Poor/violates 0-50
Dominant taxon, percent composition	60.9	58.0	
Collector-gatherers, percent composition	71.6	32.4	
Filterers, percent composition	24.9	34.3	
<b>Total Score</b>		<b>37.8</b>	Poor/violates 0-50

Simple Four Index			
Simple Four Index metrics	Simple Four Metric Value	Simple Four Metric Score	Simple Four Index Thresholds
Total Taxa Richness-order level	6	6	Good/Meets ≥ 15
Stoneflies, percent composition	0.0	0	Fair/inconclusive 12-14
Midges, percent composition	60.9	3	Poor/violates 0-11
Dominant taxon, percent composition	60.9	3	
<b>Total Score</b>		<b>12</b>	Fair/inconclusive 12-14

Volunteer Tolerance Index			
Volunteer Tolerance Index	Number of taxa	Tolerance score (#taxa *multiplier)	Tolerance Index Scoring
Sensitive taxa	0	0	Good/Meets ≥ 12
Moderate taxa	1	3	Poor/violates 0-11
Tolerant taxa	5	5	
<b>Total Score</b>		<b>8</b>	Poor/violates 0-11

Macroinvertebrate Taxa list			
Order	Family	FinalID	Individuals
Basommatophora	Planorbidae	Planorbidae	1
Coleoptera	Dytiscidae	Dytiscidae	19
Copepoda	Copepoda	Copepoda	19
Diptera	Ceratopogonidae	Ceratopogonidae	1
Diptera	Chironomidae	Chironomidae	34
Diptera	Chironomidae	Chironomidae	335
Diptera	Ephyridae	Ephyridae	3
Diptera	Simuliidae	Simuliidae	110
Diptera	Simuliidae	Simuliidae	41
Oligochaeta	Oligochaeta	Oligochaeta	22
Ostracoda	Ostracoda	Ostracoda	21
			<b>Total 606</b>



Bioassessment Report - Indexes of Biological Integrity for Intermittent Stream Macroinvertebrate Communities	
<b>Stream</b>	<b>Banning Creek Abv Granite Creek and Haisley Rd</b>
<b>StationID</b>	<b>VRBAN000.06</b>
<b>Collection Date</b>	<b>4/13/2011</b>
<b>Habitat sampled</b>	<b>Multi-habitat</b>
<b>Stream type</b>	<b>Intermittent</b>
<b>Site Class</b>	<b>Non-reference</b>

Intermittent IBI Score			
Intermittent IBI Metrics	Intermittent IBI Metric Values	Intermittent IBI Scores	Intermittent IBI Thresholds
Total Taxa Richness-family level	8.0	50.3	Good/Meets 57-100
Stoneflies, percent composition	0.0	0.0	Fair/inconclusive 51-56
Midges, percent composition	73.1	28.8	Poor/violates 0-50
Dominant taxon, percent composition	73.1	39.9	
Collector-gatherers, percent composition	88.1	13.6	
Filterers, percent composition	1.5	2.1	
<b>Total Score</b>		<b>26.5</b>	<b>Poor/violates 0-50</b>

Simple Four Index			
Simple Four Index metrics	Simple Four Metric Value	Simple Four Metric Score	Simple Four Index Thresholds
Total Taxa Richness-order level	6	6	Good/Meets ≥ 15
Stoneflies, percent composition	0.0	0	Fair/inconclusive 12-14
Midges, percent composition	73.1	0	Poor/violates 0-11
Dominant taxon, percent composition	73.1	0	
<b>Total Score</b>		<b>6</b>	<b>Poor/violates 0-11</b>

Volunteer Tolerance Index			
Volunteer Tolerance Index	Number of taxa	Tolerance score (#taxa *multiplier)	Tolerance Index Scoring
Sensitive taxa	1	5	Good/Meets ≥ 12
Moderate taxa	1	3	Poor/violates 0-11
Tolerant taxa	3	3	
<b>Total Score</b>		<b>11</b>	<b>Poor/violates 0-11</b>

Macroinvertebrate Taxa list			
Order	Family	FinalID	Individuals
Basommatophora	Lymnaeidae	Lymnaeidae	3
Basommatophora	Physidae	Physidae	2
Coleoptera	Hydrophilidae	Hydrophilidae	1
Diptera	Chironomidae	Chironomidae	49
Diptera	Simuliidae	Simuliidae	1
Diptera	Tipulidae	Tipulidae	1
Oligochaeta	Oligochaeta	Oligochaeta	7
Trichoptera	Limnephilidae	Limnephilidae	3
		Total count	67



Bioassessment Report - Indexes of Biological Integrity for Intermittent Stream Macroinvertebrate Communities	
<b>Stream</b>	<b>Banning Creek Abv Granite Creek and Haisley Rd</b>
<b>StationID</b>	<b>VRBAN000.06</b>
<b>Collection Date</b>	<b>4/22/2012</b>
<b>Habitat sampled</b>	<b>Multi-habitat</b>
<b>Stream type</b>	<b>Intermittent</b>
<b>Site Class</b>	<b>Non-reference</b>

Intermittent IBI Score			
Intermittent IBI Metrics	Intermittent IBI Metric Values	Intermittent IBI Scores	Intermittent IBI Thresholds
Total Taxa Richness-family level	13	81.8	Good/Meets 57-100
Stoneflies, percent composition	0.00	0.0	Fair/inconclusive 51-56
Midges, percent composition	63.0	39.7	Poor/violates 0-50
Dominant taxon, percent composition	63	54.9	
Collector-gatherers, percent composition	79.5	23.4	
Filterers, percent composition	9.8	13.5	
<b>Total Score</b>		<b>36</b>	<b>Poor/violates 0-50</b>

Simple Four Index			
Simple Four Index metrics	Simple Four Metric Value	Simple Four Metric Score	Simple Four Index Thresholds
Total Taxa Richness-order level	8	6	Good/Meets $\geq 15$
Stoneflies, percent composition	0.00	0	Fair/inconclusive 12-14
Midges, percent composition	63.0	3	Poor/violates 0-11
Dominant taxon, percent composition	63	3	
<b>Total Score</b>		<b>12</b>	<b>Fair/inconclusive 12-14</b>

Volunteer Tolerance Index			
Volunteer Tolerance Index	Number of taxa	Tolerance score (#taxa *multiplier)	Tolerance Index Scoring
Sensitive taxa	2	10	Good/Meets $\geq 12$
Moderate taxa	1	3	Poor/violates 0-11
Tolerant taxa	5	5	
<b>Total Score</b>		<b>18</b>	<b>Good/Meets <math>\geq 12</math></b>

Macroinvertebrate Taxa list			
Order	Family	FinalID	Individuals
Ephemeroptera	Siphonuridae	Siphonuridae	1
Coleoptera	Dytiscidae	Dytiscidae	23
Coleoptera	Hydrophilidae	Hydrophilidae	1
Diptera-Chironomidae	Chironomidae	Chironomidae	347
Diptera	Ceratopogonidae	Ceratopogonidae	16
Diptera	Muscidae	Muscidae	2
Diptera	Simuliidae	Simuliidae	54
Diptera	Stratiomyidae	Stratiomyidae	5
Trichoptera	Limnephilidae	Limnephilidae	7
Gastropoda	Lymnaeidae	Lymnaeidae	3
Annelida	Oligochaeta	Oligochaeta	51
Crustacea	Ostracoda	Ostracoda	31
Other Organisms	Nematoda	Nematoda	10
		Total count	551

Bioassessment Report - Indexes of Biological Integrity for Intermittent Stream Macroinvertebrate Communities	
<b>Stream</b>	<b>Butte Creek abv Sheldon St Bridge by Prescott college</b>
<b>StationID</b>	<b>VRBTT000.32</b>
<b>Collection Date</b>	<b>4/13/2011</b>
<b>Habitat sampled</b>	<b>Multi-habitat</b>
<b>Stream type</b>	<b>Intermittent</b>
<b>Site Class</b>	<b>Non-reference</b>

Intermittent IBI Score			
Intermittent IBI Metrics	Intermittent IBI Metric Values	Intermittent IBI Scores	Intermittent IBI Thresholds
Total Taxa Richness-family level	11.0	69.2	Good/Meets 57-100
Stoneflies, percent composition	0.0	0.0	Fair/inconclusive 51-56
Midges, percent composition	73.8	28.1	Poor/violates 0-50
Dominant taxon, percent composition	73.8	38.9	
Collector-gatherers, percent composition	89.5	12.0	
Filterers, percent composition	3.6	5.0	
<b>Total Score</b>		<b>29.6</b>	<b>Poor/violates 0-50</b>

Simple Four Index			
Simple Four Index metrics	Simple Four Metric Value	Simple Four Metric Score	Simple Four Index Thresholds
Total Taxa Richness-order level	5	3	Good/Meets ≥ 15
Stoneflies, percent composition	0.0	0	Fair/inconclusive 12-14
Midges, percent composition	73.8	0	Poor/violates 0-11
Dominant taxon, percent composition	73.8	0	
<b>Total Score</b>		<b>3</b>	<b>Poor/violates 0-11</b>

Volunteer Tolerance Index			
Volunteer Tolerance Index	Number of taxa	Tolerance score (#taxa *multiplier)	Tolerance Index Scoring
Sensitive taxa	0	0	Good/Meets ≥ 12
Moderate taxa	1	3	Poor/violates 0-11
Tolerant taxa	4	4	
<b>Total Score</b>		<b>7</b>	<b>Poor/violates 0-11</b>

Macroinvertebrate Taxa list			
Order	Family	FinalID	Individuals
Basommatophora	Lymnaeidae	Lymnaeidae	6
Coleoptera	Dytiscidae	Dytiscidae	24
Diptera	Ceratopogonidae	Ceratopogonidae	1
Diptera	Chironomidae	Chironomidae	2
Diptera	Chironomidae	Chironomidae	372
Diptera	Culicidae	Culicidae	3
Diptera	Empididae	Empididae	3
Diptera	Simuliidae	Simuliidae	7
Diptera	Simuliidae	Simuliidae	11
Diptera	Tabanidae	Tabanidae	4
Diptera	Tipulidae	Tipulidae	1
Oligochaeta	Oligochaeta	Oligochaeta	34
Ostracoda	Ostracoda	Ostracoda	40
		<b>Total</b>	<b>508</b>

Bioassessment Report - Indexes of Biological Integrity for Intermittent Stream Macroinvertebrate Communities	
<b>Stream</b>	<b>Butte Creek abv Sheldon St Bridge by Prescott college</b>
<b>StationID</b>	<b>VRBTT000.32</b>
<b>Collection Date</b>	<b>4/22/2012</b>
<b>Habitat sampled</b>	<b>Multi-habitat</b>
<b>Stream type</b>	<b>Intermittent</b>
<b>Site Class</b>	<b>Non-reference</b>

Intermittent IBI Score			
Intermittent IBI Metrics	Intermittent IBI Metric Values	Intermittent IBI Scores	Intermittent IBI Thresholds
Total Taxa Richness-family level	12	75.5	Good/Meets 57-100
Stoneflies, percent composition	0.00	0.0	Fair/inconclusive 51-56
Midges, percent composition	40.5	63.8	Poor/violates 0-50
Dominant taxon, percent composition	40.5	88.3	
Collector-gatherers, percent composition	88.1	13.6	
Filterers, percent composition	9.5	13.1	
<b>Total Score</b>		<b>42</b>	<b>Poor/violates 0-50</b>

Simple Four Index			
Simple Four Index metrics	Simple Four Metric Value	Simple Four Metric Score	Simple Four Index Thresholds
Total Taxa Richness-order level	8	6	Good/Meets ≥ 15
Stoneflies, percent composition	0.00	0	Fair/inconclusive 12-14
Midges, percent composition	40.5	3	Poor/violates 0-11
Dominant taxon, percent composition	40.5	3	
<b>Total Score</b>		<b>12</b>	<b>Fair/inconclusive 12-14</b>

Volunteer Tolerance Index			
Volunteer Tolerance Index	Number of taxa	Tolerance score (#taxa *multiplier)	Tolerance Index Scoring
Sensitive taxa	0	0	Good/Meets ≥ 12
Moderate taxa	2	6	Poor/violates 0-11
Tolerant taxa	6	6	
<b>Total Score</b>		<b>12</b>	<b>Good/Meets ≥ 12</b>

Macroinvertebrate Taxa list			
Order	Family	FinalID	Individuals
Hemiptera	Corixidae	Corixidae	1
Coleoptera	Dytiscidae	Dytiscidae	4
Diptera	Chironomidae	Chironomidae	217
Diptera	Ephydriidae	Ephydriidae	6
Diptera	Psychodidae	Psychodidae	1
Diptera	Simuliidae	Simuliidae	51
Diptera	Stratiomyidae	Stratiomyidae	1
Gastropoda	Lymnaeidae	Lymnaeidae	6
Annelida	Oligochaeta	Oligochaeta	88
Acari	Limnesiidae	Limnesiidae	1
Crustacea	Ostracoda	Ostracoda	153
Other Organisms	Nematoda	Nematoda	7
		<b>Total</b>	<b>536</b>

Bioassessment Report - Indexes of Biological Integrity for Intermittent Stream Macroinvertebrate Communities	
<b>Stream</b>	<b>Butte Creek near headwater</b>
<b>StationID</b>	<b>VRBTT005.70</b>
<b>Collection Date</b>	<b>4/16/2011</b>
<b>Habitat sampled</b>	<b>Multi-habitat</b>
<b>Stream type</b>	<b>Intermittent</b>
<b>Site Class</b>	<b>Reference</b>

Intermittent IBI Score			
Intermittent IBI Metrics	Intermittent IBI Metric Values	Intermittent IBI Scores	Intermittent IBI Thresholds
Total Taxa Richness-family level	9.0	56.6	Good/Meets 57-100
Stoneflies, percent composition	1.4	3.6	Fair/inconclusive 51-56
Midges, percent composition	20.8	84.9	Poor/violates 0-50
Dominant taxon, percent composition	75.2	36.8	
Collector-gatherers, percent composition	21.3	89.8	
Filterers, percent composition	75.2	103.6	
<b>Total Score</b>		<b>54.3</b>	<b>Fair/inconclusive 51-56</b>

Simple Four Index			
Simple Four Index metrics	Simple Four Metric Value	Simple Four Metric Score	Simple Four Index Thresholds
Total Taxa Richness-order level	6	6	Good/Meets ≥ 15
Stoneflies, percent composition	1.4	0	Fair/inconclusive 12-14
Midges, percent composition	20.8	6	Poor/violates 0-11
Dominant taxon, percent composition	75.2	0	
<b>Total Score</b>		<b>12</b>	<b>Fair/inconclusive 12-14</b>

Volunteer Tolerance Index			
Volunteer Tolerance Index	Number of taxa	Tolerance score (#taxa *multiplier)	Tolerance Index Scoring
Sensitive taxa	1	5	Good/Meets ≥ 12
Moderate taxa	4	12	Poor/violates 0-11
Tolerant taxa	2	2	
<b>Total Score</b>		<b>19</b>	<b>Good/Meets ≥ 12</b>

Macroinvertebrate Taxa list			
Order	Family	FinalID	Individuals
Coleoptera	Dytiscidae	Dytiscidae	2
Diptera	Ceratopogonidae	Ceratopogonidae	7
Diptera	Chironomidae	Chironomidae	5
Diptera	Chironomidae	Chironomidae	110
Diptera	Ephydriidae	Ephydriidae	1
Diptera	Simuliidae	Simuliidae	416
Hemiptera	Corixidae	Corixidae	1
Megaloptera	Corydalidae	Corydalidae	1
Oligochaeta	Oligochaeta	Oligochaeta	2
Plecoptera	Taeniopterygidae	Taeniopterygidae	8
		<b>Total count</b>	<b>553</b>



<b>Bioassessment Report - Indexes of Biological Integrity for Intermittent Stream Macroinvertebrate Communities</b>	
<b>Stream</b>	<b>Butte Creek near headwater</b>
<b>StationID</b>	<b>VRBTT005.70</b>
<b>Collection Date</b>	<b>4/21/2012</b>
<b>Habitat sampled</b>	<b>Multi-habitat</b>
<b>Stream type</b>	<b>Intermittent</b>
<b>Site Class</b>	<b>Reference</b>

Intermittent IBI Score	Intermittent IBI Metric Values	Intermittent IBI Scores	Intermittent IBI Thresholds
<b>Intermittent IBI Metrics</b>			
Total Taxa Richness-family level	9	56.6	Good/Meets 57-100
Stoneflies, percent composition	1.70	4.2	Fair/inconclusive 51-56
Midges, percent composition	62.6	40.1	Poor/violates 0-50
Dominant taxon, percent composition	62.6	55.5	
Collector-gatherers, percent composition	63.3	41.8	
Filterers, percent composition	19.4	26.7	
<b>Total Score</b>		<b>37</b>	<b>Poor/violates 0-50</b>

Simple Four Index	Simple Four Metric Value	Simple Four Metric Score	Simple Four Index Thresholds
<b>Simple Four Index metrics</b>			
Total Taxa Richness-order level	6	6	Good/Meets ≥ 15
Stoneflies, percent composition	1.70	0	Fair/inconclusive 12-14
Midges, percent composition	62.6	3	Poor/violates 0-11
Dominant taxon, percent composition	62.6	3	
<b>Total Score</b>		<b>12</b>	<b>Fair/inconclusive 12-14</b>

Volunteer Tolerance Index	Number of taxa	Tolerance score (#taxa *multiplier)	Tolerance Index Scoring
<b>Volunteer Tolerance Index</b>			
Sensitive taxa	1	5	Good/Meets ≥ 12
Moderate taxa	2	6	Poor/violates 0-11
Tolerant taxa	3	3	
<b>Total Score</b>		<b>14</b>	<b>Good/Meets ≥ 12</b>

Macroinvertebrate Taxa list	Family	FinalID	Individuals
<b>Order</b>			
<b>Coleoptera</b>	Dytiscidae	Dytiscidae	13
<b>Megaloptera</b>	Corydalidae	Corydalidae	3
<b>Diptera-Chironomidae</b>	Chironomidae	Chironomidae	333
<b>Diptera</b>	Ceratopogonidae	Ceratopogonidae	62
<b>Diptera</b>	Simuliidae	Simuliidae	103
<b>Diptera</b>	Tipulidae	Tipulidae	3
<b>Annelida</b>	Oligochaeta	Oligochaeta	4
<b>Other Organisms</b>	Nematoda	Nematoda	2
		Total count	523

Bioassessment Report - Indexes of Biological Integrity for Intermittent Stream Macroinvertebrate Communities	
<b>Stream</b>	<b>Granite Creek at Watson Woods- Restoration reach</b>
<b>StationID</b>	<b>VRGRA026.57</b>
<b>Collection Date</b>	<b>4/12/2011</b>
<b>Habitat sampled</b>	<b>Multi-habitat</b>
<b>Stream type</b>	<b>Intermittent</b>
<b>Site Class</b>	<b>Non-reference</b>

Intermittent IBI Score		Intermittent IBI Metric Values		Intermittent IBI Scores		Intermittent IBI Thresholds	
<b>Intermittent IBI Metrics</b>							
Total Taxa Richness-family level	7.0		44.0	Good/Meets	57-100		
Stoneflies, percent composition	0.0		0.0	Fair/inconclusive	51-56		
Midges, percent composition	66.3		36.1	Poor/violates	0-50		
Dominant taxon, percent composition	66.3		49.9				
Collector-gatherers, percent composition	81.5		21.1				
Filterers, percent composition	15.2		20.9				
<b>Total Score</b>			<b>30.2</b>	<b>Poor/violates</b>	<b>0-50</b>		

Simple Four Index		Simple Four Metric Value		Simple Four Metric Score		Simple Four Index Thresholds	
<b>Simple Four Index metrics</b>							
Total Taxa Richness-order level	4		3	Good/Meets	≥ 15		
Stoneflies, percent composition	0.0		0	Fair/inconclusive	12-14		
Midges, percent composition	66.3		3	Poor/violates	0-11		
Dominant taxon, percent composition	66.3		3				
<b>Total Score</b>			<b>9</b>	<b>Poor/violates</b>	<b>0-11</b>		

Volunteer Tolerance Index		Number of taxa		Tolerance score (#taxa *multiplier)		Tolerance Index Scoring	
<b>Volunteer Tolerance Index</b>							
Sensitive taxa	0		0	Good/Meets	≥ 12		
Moderate taxa	1		3	Poor/violates	0-11		
Tolerant taxa	3		3				
<b>Total Score</b>			<b>6</b>	<b>Poor/violates</b>	<b>0-11</b>		

Macroinvertebrate Taxa list			
Order	Family	FinalID	Individuals
Coleoptera	Dytiscidae	Dytiscidae	8
Copepoda	Copepoda	Copepoda	3
Diptera	Ceratopogonidae	Ceratopogonidae	2
Diptera	Ceratopogonidae	Ceratopogonidae	7
Diptera	Chironomidae	Chironomidae	18
Diptera	Chironomidae	Chironomidae	327
Diptera	Ephydriidae	Ephydriidae	1
Diptera	Simuliidae	Simuliidae	78
Diptera	Simuliidae	Simuliidae	1
Oligochaeta	Oligochaeta	Oligochaeta	175
Total count			620

**Bioassessment Report - Indexes of Biological Integrity  
 for Intermittent Stream Macroinvertebrate Communities**

<b>Stream</b>	<b>Granite Creek at Watson Woods- Restoration reach</b>
<b>StationID</b>	<b>VRGRA026.57</b>
<b>Collection Date</b>	<b>4/23/2012</b>
<b>Habitat sampled</b>	<b>Multi-habitat</b>
<b>Stream type</b>	<b>Intermittent</b>
<b>Site Class</b>	<b>Non-reference</b>

Intermittent IBI Score			
Intermittent IBI Metrics	Intermittent IBI Metric Values	Intermittent IBI Scores	Intermittent IBI Thresholds
Total Taxa Richness-family level	8	50.3	Good/Meets 57-100
Stoneflies, percent composition	0.00	0.0	Fair/inconclusive 51-56
Midges, percent composition	19.5	86.3	Poor/violates 0-50
Dominant taxon, percent composition	54.5	67.5	
Collector-gatherers, percent composition	44.8	63.0	
Filterers, percent composition	54.5	75.1	
<b>Total Score</b>		<b>57</b>	<b>Good/Meets 57-100</b>

Simple Four Index			
Simple Four Index metrics	Simple Four Metric Value	Simple Four Metric Score	Simple Four Index Thresholds
Total Taxa Richness-order level	6	6	Good/Meets ≥ 15
Stoneflies, percent composition	0.00	0	Fair/inconclusive 12-14
Midges, percent composition	19.5	6	Poor/violates 0-11
Dominant taxon, percent composition	54.5	3	
<b>Total Score</b>		<b>15</b>	<b>Good/Meets ≥ 15</b>

Volunteer Tolerance Index			
Volunteer Tolerance Index	Number of taxa	Tolerance score (#taxa *multiplier)	Tolerance Index Scoring
Sensitive taxa	0	0	Good/Meets ≥ 12
Moderate taxa	1	3	Poor/violates 0-11
Tolerant taxa	5	5	
<b>Total Score</b>		<b>8</b>	<b>Poor/violates 0-11</b>

Macroinvertebrate Taxa list			
Order	Family	FinalID	Individuals
<b>Coleoptera</b>	Dytiscidae	Dytiscidae	1
<b>Diptera-Chironomidae</b>	Chironomidae	Chironomidae	112
<b>Diptera</b>	Ephydriidae	Ephydriidae	1
<b>Diptera</b>	Simuliidae	Simuliidae	313
<b>Gastropoda</b>	Lymnaeidae	Lymnaeidae	1
<b>Annelida</b>	Oligochaeta	Oligochaeta	143
<b>Acari</b>	Hygrobatidae	Hygrobatidae	2
<b>Other Organisms</b>	Nematoda	Nematoda	1
			574

Bioassessment Report - Indexes of Biological Integrity for Intermittent Stream Macroinvertebrate Communities	
<b>Stream</b>	<b>Granite Creek at Granite Creek Park</b>
<b>StationID</b>	<b>VRGRA029.97</b>
<b>Collection Date</b>	<b>4/12/2011</b>
<b>Habitat sampled</b>	<b>Multi-habitat</b>
<b>Stream type</b>	<b>Intermittent</b>
<b>Site Class</b>	<b>Stressed</b>

Intermittent IBI Score			
Intermittent IBI Metrics	Intermittent IBI Metric Values	Intermittent IBI Scores	Intermittent IBI Thresholds
Total Taxa Richness-family level	8	50.3	Good/Meets 57-100
Stoneflies, percent composition	0.0	0.0	Fair/inconclusive 51-56
Midges, percent composition	90.5	10.2	Poor/violates 0-50
Dominant taxon, percent composition	90.5	14.1	
Collector-gatherers, percent composition	97.8	2.5	
Filterers, percent composition	1.1	1.5	
<b>Total Score</b>		<b>15.4</b>	<b>Poor/violates 0-50</b>

Simple Four Index			
Simple Four Index metrics	Simple Four Metric Value	Simple Four Metric Score	Simple Four Index Thresholds
Total Taxa Richness-order level	5	3	Good/Meets ≥ 15
Stoneflies, percent composition	0.0	0	Fair/inconclusive 12-14
Midges, percent composition	90.5	0	Poor/violates 0-11
Dominant taxon, percent composition	90.5	0	
<b>Total Score</b>		<b>3</b>	<b>Poor/violates 0-11</b>

Volunteer Tolerance Index			
Volunteer Tolerance Index	Number of taxa	Tolerance score (#taxa *multiplier)	Tolerance Index Scoring
Sensitive taxa	0	0	Good/Meets ≥ 12
Moderate taxa	1	3	Poor/violates 0-11
Tolerant taxa	4	4	
<b>Total Score</b>		<b>7</b>	<b>Poor/violates 0-11</b>

Macroinvertebrate Taxa list			
Order	Family	FinalID	Individuals
Basommatophora	Lymnaeidae	Lymnaeidae	3
Coleoptera	Dytiscidae	Dytiscidae	5
Diptera	Chironomidae	Chironomidae	40
Diptera	Chironomidae	Chironomidae	456
Diptera	Simuliidae	Simuliidae	3
Diptera	Simuliidae	Simuliidae	3
Diptera	Stratiomyidae	Stratiomyidae	1
Diptera	Tipulidae	Tipulidae	1
Oligochaeta	Oligochaeta	Oligochaeta	35
Ostracoda	Ostracoda	Ostracoda	1
		<b>Total count</b>	<b>548</b>



Bioassessment Report - Indexes of Biological Integrity for Intermittent Stream Macroinvertebrate Communities	
<b>Stream</b>	<b>Granite Creek at Granite Creek Park</b>
<b>StationID</b>	<b>VRGRA029.97</b>
<b>Collection Date</b>	<b>4/13/2012</b>
<b>Habitat sampled</b>	<b>Multi-habitat</b>
<b>Stream type</b>	<b>Intermittent</b>
<b>Site Class</b>	<b>Stressed</b>

Intermittent IBI Score		Intermittent IBI Metric Values		Intermittent IBI Scores		Intermittent IBI Thresholds	
<b>Intermittent IBI Metrics</b>							
Total Taxa Richness-family level	11		69.2	Good/Meets	57-100		
Stoneflies, percent composition	0.00		0.0	Fair/inconclusive	51-56		
Midges, percent composition	14.3		91.9	Poor/violates	0-50		
Dominant taxon, percent composition	79.7		30.1				
Collector-gatherers, percent composition	95.7		4.9				
Filterers, percent composition	0.9		1.3				
<b>Total Score</b>			<b>32.9</b>	<b>Poor/violates</b>	<b>0-50</b>		

Simple Four Index		Simple Four Metric Value		Simple Four Metric Score		Simple Four Index Thresholds	
<b>Simple Four Index metrics</b>							
Total Taxa Richness-order level	9		6	Good/Meets	≥ 15		
Stoneflies, percent composition	0.00		0	Fair/inconclusive	12-14		
Midges, percent composition	14.3		6	Poor/violates	0-11		
Dominant taxon, percent composition	79.7		0				
<b>Total Score</b>			<b>12</b>	<b>Fair/inconclusive</b>	<b>12-14</b>		

Volunteer Tolerance Index		Number of taxa		Tolerance score (#taxa *multiplier)		Tolerance Index Scoring	
<b>Volunteer Tolerance Index</b>							
Sensitive taxa	0		0	Good/Meets	≥ 12		
Moderate taxa	2		6	Poor/violates	0-11		
Tolerant taxa	7		7				
<b>Total Score</b>			<b>13</b>	<b>Good/Meets</b>	<b>≥ 12</b>		

Macroinvertebrate Taxa list			
Order	Family	FinalID	Individuals
Odonata	Coenagrionidae	Coenagrionidae	2
Coleoptera	Dytiscidae	Dytiscidae	3
Diptera-Chironomidae	Chironomidae	Chironomidae	76
Diptera	Simuliidae	Simuliidae	5
Diptera	Tipulidae	Tipulidae	2
Gastropoda	Physidae	Physidae	2
Trichoptera	Limnephilidae	Limnephilidae	0
Gastropoda	Lymnaeidae	Lymnaeidae	0
Annelida	Oligochaeta	Oligochaeta	424
Crustacea	Cambaridae	Cambaridae	1
Crustacea	Ostracoda	Ostracoda	8
Other Organisms	Nematoda	Nematoda	8
Nemertea	Tetrastemmatidae	Tetrastemmatidae	1
		<b>Total count</b>	<b>532</b>

Bioassessment Report - Indexes of Biological Integrity for Intermittent Stream Macroinvertebrate Communities	
<b>Stream</b>	<b>Manzanita Creek blw Canyon Drive crossing</b>
<b>StationID</b>	<b>VRMAN000.52</b>
<b>Collection Date</b>	<b>4/11/2011</b>
<b>Habitat sampled</b>	<b>Multi-habitat</b>
<b>Stream type</b>	<b>Intermittent</b>
<b>Site Class</b>	<b>Non-reference</b>

Intermittent IBI Score			
Intermittent IBI Metrics	Intermittent IBI Metric Values	Intermittent IBI Scores	Intermittent IBI Thresholds
Total Taxa Richness-family level	9	56.6	Good/Meets 57-100
Stoneflies, percent composition	0.0	0.0	Fair/inconclusive 51-56
Midges, percent composition	89.8	10.9	Poor/violates 0-50
Dominant taxon, percent composition	89.8	15.2	
Collector-gatherers, percent composition	96.2	4.3	
Filterers, percent composition	2.4	3.3	
<b>Total Score</b>		<b>17.4</b>	Poor/violates 0-50

Simple Four Index			
Simple Four Index metrics	Simple Four Metric Value	Simple Four Metric Score	Simple Four Index Thresholds
Total Taxa Richness-order level	6	6	Good/Meets ≥ 15
Stoneflies, percent composition	0.0	0	Fair/inconclusive 12-14
Midges, percent composition	89.8	0	Poor/violates 0-11
Dominant taxon, percent composition	89.8	0	
<b>Total Score</b>		<b>6</b>	Poor/violates 0-11

Volunteer Tolerance Index			
Volunteer Tolerance Index	Number of taxa	Tolerance score (#taxa *multiplier)	Tolerance Index Scoring
Sensitive taxa	0	0	Good/Meets ≥ 12
Moderate taxa	2	6	Poor/violates 0-11
Tolerant taxa	4	4	
<b>Total Score</b>		<b>10</b>	Poor/violates 0-11

Macroinvertebrate Taxa list			
Order	Family	FinalID	Individuals
Coleoptera	Dytiscidae	Dytiscidae	2
Copepoda	Copepoda	Copepoda	1
Diptera	Ceratopogonidae	Ceratopogonidae	4
Diptera	Ceratopogonidae	Ceratopogonidae	3
Diptera	Chironomidae	Chironomidae	31
Diptera	Chironomidae	Chironomidae	601
Diptera	Ephydriidae	Ephydriidae	15
Diptera	Simuliidae	Simuliidae	13
Diptera	Simuliidae	Simuliidae	4
Hemiptera	Notonectidae	Notonectidae	1
Oligochaeta	Oligochaeta	Oligochaeta	28
Ostracoda	Ostracoda	Ostracoda	1
		Total count	704

Bioassessment Report - Indexes of Biological Integrity for Intermittent Stream Macroinvertebrate Communities	
<b>Stream</b>	<b>Manzanita Creek blw Canyon Drive crossing</b>
<b>StationID</b>	<b>VRMAN000.52</b>
<b>Collection Date</b>	<b>4/22/2012</b>
<b>Habitat sampled</b>	<b>Multi-habitat</b>
<b>Stream type</b>	<b>Intermittent</b>
<b>Site Class</b>	<b>Non-reference</b>

Intermittent IBI Score			
Intermittent IBI Metrics	Intermittent IBI Metric Values	Intermittent IBI Scores	Intermittent IBI Thresholds
Total Taxa Richness-family level	11	69.2	Good/Meets 57-100
Stoneflies, percent composition	0.00	0.0	Fair/inconclusive 51-56
Midges, percent composition	35.4	69.2	Poor/violates 0-50
Dominant taxon, percent composition	39.9	89.2	
Collector-gatherers, percent composition	93.7	7.2	
Filterers, percent composition	1.3	1.8	
<b>Total Score</b>		<b>39</b>	<b>Poor/violates 0-50</b>

Simple Four Index			
Simple Four Index metrics	Simple Four Metric Value	Simple Four Metric Score	Simple Four Index Thresholds
Total Taxa Richness-order level	6	6	Good/Meets ≥ 15
Stoneflies, percent composition	0.00	0	Fair/inconclusive 12-14
Midges, percent composition	35.4	3	Poor/violates 0-11
Dominant taxon, percent composition	39.9	3	
<b>Total Score</b>		<b>12</b>	<b>Fair/inconclusive 12-14</b>

Volunteer Tolerance Index			
Volunteer Tolerance Index	Number of taxa	Tolerance score (#taxa *multiplier)	Tolerance Index Scoring
Sensitive taxa	0	0	Good/Meets ≥ 12
Moderate taxa	1	3	Poor/violates 0-11
Tolerant taxa	5	5	
<b>Total Score</b>		<b>8</b>	<b>Poor/violates 0-11</b>

Macroinvertebrate Taxa list			
Order	Family	FinalID	Individuals
<b>Coleoptera</b>	Dytiscidae	Dytiscidae	8
<b>Diptera-Chironomidae</b>	Chironomidae	Chironomidae	192
<b>Diptera</b>	Ceratopogonidae	Ceratopogonidae	8
<b>Diptera</b>	Ephydriidae	Ephydriidae	30
<b>Diptera</b>	Muscidae	Muscidae	6
<b>Diptera</b>	Simuliidae	Simuliidae	7
<b>Diptera</b>	Stratiomyidae	Stratiomyidae	1
<b>Annelida</b>	Oligochaeta	Oligochaeta	216
<b>Acari</b>	Hygrobatidae	Hygrobatidae	3
<b>Crustacea</b>	Ostracoda	Ostracoda	69
<b>Other Organisms</b>	Nematoda	Nematoda	2
		Total count	542

Bioassessment Report - Indexes of Biological Integrity for Intermittent Stream Macroinvertebrate Communities	
<b>Stream</b>	<b>Miller Creek downstream of Butte Creek at Park</b>
<b>StationID</b>	<b>VRMIL000.22</b>
<b>Collection Date</b>	<b>4/16/2011</b>
<b>Habitat sampled</b>	<b>Multi-habitat</b>
<b>Stream type</b>	<b>Intermittent</b>
<b>Site Class</b>	<b>Stressed</b>

Intermittent IBI Score			
Intermittent IBI Metrics	Intermittent IBI Metric Values	Intermittent IBI Scores	Intermittent IBI Thresholds
Total Taxa Richness-family level	10	62.9	Good/Meets 57-100
Stoneflies, percent composition	0.0	0.0	Fair/inconclusive 51-56
Midges, percent composition	55.0	48.2	Poor/violates 0-50
Dominant taxon, percent composition	55.0	66.8	
Collector-gatherers, percent composition	97.7	2.6	
Filterers, percent composition	0.2	0.3	
<b>Total Score</b>		<b>36.1</b>	<b>Poor/violates 0-50</b>

Simple Four Index			
Simple Four Index metrics	Simple Four Metric Value	Simple Four Metric Score	Simple Four Index Thresholds
Total Taxa Richness-order level	7	6	Good/Meets $\geq 15$
Stoneflies, percent composition	0.0	0	Fair/inconclusive 12-14
Midges, percent composition	55.0	3	Poor/violates 0-11
Dominant taxon, percent composition	55.0	3	
<b>Total Score</b>		<b>12</b>	<b>Fair/inconclusive 12-14</b>

Volunteer Tolerance Index			
Volunteer Tolerance Index	Number of taxa	Tolerance score (#taxa *multiplier)	Tolerance Index Scoring
Sensitive taxa	0	0	Good/Meets $\geq 12$
Moderate taxa	2	6	Poor/violates 0-11
Tolerant taxa	5	5	
<b>Total Score</b>		<b>11</b>	<b>Poor/violates 0-11</b>

Macroinvertebrate Taxa list			
Order	Family	FinalID	Individuals
Acari	Acari	Acari	1
Basommatophora	Lymnaeidae	Lymnaeidae	2
Coleoptera	Dytiscidae	Dytiscidae	9
Copepoda	Copepoda	Copepoda	9
Diptera	Chironomidae	Chironomidae	5
Diptera	Chironomidae	Chironomidae	287
Diptera	Ephyridae	Ephyridae	8
Diptera	Simuliidae	Simuliidae	1
Hemiptera	Mesoveliidae	Mesovelia	1
Oligochaeta	Oligochaeta	Oligochaeta	160
Ostracoda	Ostracoda	Ostracoda	48
		Total count	531

Bioassessment Report - Indexes of Biological Integrity for Intermittent Stream Macroinvertebrate Communities	
<b>Stream</b>	Miller Creek downstream of Butte Creek at Park
<b>StationID</b>	VRMIL000.22
<b>Collection Date</b>	4/13/2012
<b>Habitat sampled</b>	Multi-habitat
<b>Stream type</b>	Intermittent
<b>Site Class</b>	Stressed

Intermittent IBI Score			
Intermittent IBI Metrics	Intermittent IBI Metric Values	Intermittent IBI Scores	Intermittent IBI Thresholds
Total Taxa Richness-family level	13	81.8	Good/Meets 57-100
Stoneflies, percent composition	0.00	0.0	Fair/inconclusive 51-56
Midges, percent composition	10.2	96.2	Poor/violates 0-50
Dominant taxon, percent composition	59.9	59.5	
Collector-gatherers, percent composition	92.5	8.5	
Filterers, percent composition	0.6	0.8	
<b>Total Score</b>		<b>41.1</b>	<b>Poor/violates 0-50</b>

Simple Four Index			
Simple Four Index metrics	Simple Four Metric Value	Simple Four Metric Score	Simple Four Index Thresholds
Total Taxa Richness-order level	8	6	Good/Meets ≥ 15
Stoneflies, percent composition	0.00	0	Fair/inconclusive 12-14
Midges, percent composition	10.2	6	Poor/violates 0-11
Dominant taxon, percent composition	59.9	3	
<b>Total Score</b>		<b>15</b>	<b>Good/Meets ≥ 15</b>

Volunteer Tolerance Index			
Volunteer Tolerance Index	Number of taxa	Tolerance score (#taxa *multiplier)	Tolerance Index Scoring
Sensitive taxa	0	0	Good/Meets ≥ 12
Moderate taxa	2	6	Poor/violates 0-11
Tolerant taxa	6	6	
<b>Total Score</b>		<b>12</b>	<b>Good/Meets ≥ 12</b>

Macroinvertebrate Taxa list			
Order	Family	FinalID	Individuals
Odonata	Aeshnidae	Aeshnidae	1
Odonata	Coenagrionidae	Coenagrionidae	3
Coleoptera	Dytiscidae	Dytiscidae	14
Diptera-Chironomidae	Chironomidae	Chironomidae	52
Diptera	Simuliidae	Simuliidae	1
Diptera	Tipulidae	Tipulidae	1
Gastropoda	Lymnaeidae	Lymnaeidae	26
Gastropoda	Physidae	Physidae	7
Bivalvia	Sphaeriidae	Sphaeriidae	2
Annelida	Oligochaeta	Oligochaeta	305
Acari	Acari	Acari	1
Crustacea	Ostracoda	Ostracoda	88
Other Organisms	Nematoda	Nematoda	8
		Total count	509



Bioassessment Report - Indexes of Biological Integrity for Intermittent Stream Macroinvertebrate Communities	
<b>Stream</b>	<b>Miller Creek Upstream of Dearing Rd crossing</b>
<b>StationID</b>	<b>VRMIL006.07</b>
<b>Collection Date</b>	<b>4/14/2011</b>
<b>Habitat sampled</b>	<b>Multi-habitat</b>
<b>Stream type</b>	<b>Intermittent</b>
<b>Site Class</b>	<b>Reference</b>

Intermittent IBI Score			
Intermittent IBI Metrics	Intermittent IBI Metric Values	Intermittent IBI Scores	Intermittent IBI Thresholds
Total Taxa Richness-family level	11	69.2	Good/Meets 57-100
Stoneflies, percent composition	3.2	8.1	Fair/inconclusive 51-56
Midges, percent composition	67.9	34.4	Poor/violates 0-50
Dominant taxon, percent composition	67.9	47.6	
Collector-gatherers, percent composition	69.9	34.3	
Filterers, percent composition	22.4	30.8	
<b>Total Score</b>		<b>38.7</b>	<b>Poor/violates 0-50</b>

Simple Four Index			
Simple Four Index metrics	Simple Four Metric Value	Simple Four Metric Score	Simple Four Index Thresholds
Total Taxa Richness-order level	5	3	Good/Meets ≥ 15
Stoneflies, percent composition	3.2	0	Fair/inconclusive 12-14
Midges, percent composition	67.9	0	Poor/violates 0-11
Dominant taxon, percent composition	67.9	0	
<b>Total Score</b>		<b>3</b>	<b>Poor/violates 0-11</b>

Volunteer Tolerance Index			
Volunteer Tolerance Index	Number of taxa	Tolerance score (#taxa *multiplier)	Tolerance Index Scoring
Sensitive taxa	1	5	Good/Meets ≥ 12
Moderate taxa	2	6	Poor/violates 0-11
Tolerant taxa	2	2	
<b>Total Score</b>		<b>13</b>	<b>Good/Meets ≥ 12</b>

Macroinvertebrate Taxa list			
Order	Family	FinalID	Individuals
Coleoptera	Dytiscidae	Dytiscidae	7
Diptera	Ceratopogonidae	Ceratopogonidae	8
Diptera	Chironomidae	Chironomidae	9
Diptera	Chironomidae	Chironomidae	328
Diptera	Ephyridae	Ephyridae	3
Diptera	Simuliidae	Simuliidae	111
Diptera	Stratiomyidae	Stratiomyidae	2
Diptera	Tabanidae	Tabanidae	2
Diptera	Tipulidae	Tipulidae	2
Megaloptera	Corydalidae	Corydalidae	3
Oligochaeta	Oligochaeta	Oligochaeta	5
Plecoptera	Taeniopterygidae	Taeniopterygidae	16
		<b>Total count</b>	<b>496</b>

**Bioassessment Report - Indexes of Biological Integrity  
 for Intermittent Stream Macroinvertebrate Communities**

<b>Stream</b>	<b>Miller Creek Upstream of Dearing Rd crossing</b>
<b>StationID</b>	<b>VRMIL006.07</b>
<b>Collection Date</b>	<b>4/21/2012</b>
<b>Habitat sampled</b>	<b>Multi-habitat</b>
<b>Stream type</b>	<b>Intermittent</b>
<b>Site Class</b>	<b>Reference</b>

Intermittent IBI Score			
Intermittent IBI Metrics	Intermittent IBI Metric Values	Intermittent IBI Scores	Intermittent IBI Thresholds
Total Taxa Richness-family level	10	62.9	Good/Meets 57-100
Stoneflies, percent composition	3.2	8.0	Fair/inconclusive 51-56
Midges, percent composition	70.2	31.9	Poor/violates 0-50
Dominant taxon, percent composition	70.2	44.2	
Collector-gatherers, percent composition	72.1	31.8	
Filterers, percent composition	10.0	13.7	
<b>Total Score</b>		<b>32</b>	<b>Poor/violates 0-50</b>

Simple Four Index			
Simple Four Index metrics	Simple Four Metric Value	Simple Four Metric Score	Simple Four Index Thresholds
Total Taxa Richness-order level	6	6	Good/Meets ≥ 15
Stoneflies, percent composition	3.20	0	Fair/inconclusive 12-14
Midges, percent composition	70.2	0	Poor/violates 0-11
Dominant taxon, percent composition	70.2	0	
<b>Total Score</b>		<b>6</b>	<b>Poor/violates 0-11</b>

Volunteer Tolerance Index			
Volunteer Tolerance Index	Number of taxa	Tolerance score (#taxa *multiplier)	Tolerance Index Scoring
Sensitive taxa	1	5	Good/Meets ≥ 12
Moderate taxa	2	6	Poor/violates 0-11
Tolerant taxa	3	3	
<b>Total Score</b>		<b>14</b>	<b>Good/Meets ≥ 12</b>

Macroinvertebrate Taxa list			
Order	Family	FinalID	Individuals
Plecoptera	Capniidae	Capniidae	15
Plecoptera	Taeniopterygidae	Taeniopterygidae	2
Coleoptera	Dytiscidae	Dytiscidae	5
Megaloptera	Corydalidae	Corydalidae	2
Diptera-Chironomidae	Chironomidae	Chironomidae	373
Diptera	Ceratopogonidae	Ceratopogonidae	12
Diptera	Simuliidae	Simuliidae	53
Diptera	Tipulidae	Tipulidae	3
Annelida	Oligochaeta	Oligochaeta	10
Other Organisms	Nematoda	Nematoda	56
		<b>Total count</b>	<b>531</b>

<b>Bioassessment Report - Indexes of Biological Integrity for Intermittent Stream Macroinvertebrate Communities</b>	
<b>Stream</b>	<b>Wetland ponds @ Watson Woods Preserve</b>
<b>StationID</b>	
<b>Collection Date</b>	<b>4/23/2011</b>
<b>Habitat sampled</b>	<b>Pools</b>
<b>Stream type</b>	<b>Intermittent</b>
<b>Site Class</b>	<b>Non-reference</b>

Intermittent IBI Score			
Intermittent IBI Metrics	Intermittent IBI Metric Values	Intermittent IBI Scores	Intermittent IBI Thresholds
Total Taxa Richness-family level			Good/Meets 57-100
Stoneflies, percent composition			Fair/inconclusive 51-56
Midges, percent composition			Poor/violates 0-50
Dominant taxon, percent composition			
Collector-gatherers, percent composition			
Filterers, percent composition			
<b>Total Score</b>			

Simple Four Index			
Simple Four Index metrics	Simple Four Metric Value	Simple Four Metric Score	Simple Four Index Thresholds
Total Taxa Richness-order level			Good/Meets ≥ 15
Stoneflies, percent composition			Fair/inconclusive 12-14
Midges, percent composition			Poor/violates 0-11
Dominant taxon, percent composition			
<b>Total Score</b>			

Volunteer Tolerance Index			
Volunteer Tolerance Index	Number of taxa	Tolerance score (#taxa *multiplier)	Tolerance Index Scoring
Sensitive taxa			Good/Meets ≥ 12
Moderate taxa			Poor/violates 0-11
Tolerant taxa			
<b>Total Score</b>			

Macroinvertebrate Taxa list			
Order	Family	FinalID	Individuals
Coleoptera	Dytiscidae	Dytiscidae	18
Coleoptera	Hydrophilidae	Hydrophilidae	3
Diptera	Chironomidae	Chironomidae	4
Diptera	Culicidae	Culicidae	3
Acari			3
Crustacea	Ostracoda	Ostracoda	468
Cladocera			24
Copepoda			1
Hemiptera	unknown terrestrial		1
Collembola			1
Hymenoptera			1
Other Organisms	Nematoda	Nematoda	
		<b>Total</b>	<b>527</b>

<b>Bioassessment Report - Indexes of Biological Integrity for Intermittent Stream Macroinvertebrate Communities</b>	
<b>Stream StationID</b>	<b>Wetland Ponds @ Watson Woods Preserve</b>
<b>Collection Date</b>	<b>4/23/2012</b>
<b>Habitat sampled</b>	<b>Pools</b>
<b>Stream type</b>	<b>Intermittent</b>
<b>Site Class</b>	<b>Non-reference</b>

Intermittent IBI Score			
Intermittent IBI Metrics	Intermittent IBI Metric Values	Intermittent IBI Scores	Intermittent IBI Thresholds
Total Taxa Richness-family level			Good/Meets 57-100
Stoneflies, percent composition			Fair/inconclusive 51-56
Midges, percent composition			Poor/violates 0-50
Dominant taxon, percent composition			
Collector-gatherers, percent composition			
Filterers, percent composition			
<b>Total Score</b>			

Simple Four Index			
Simple Four Index metrics	Simple Four Metric Value	Simple Four Metric Score	Simple Four Index Thresholds
Total Taxa Richness-order level			Good/Meets ≥ 15
Stoneflies, percent composition			Fair/inconclusive 12-14
Midges, percent composition			Poor/violates 0-11
Dominant taxon, percent composition			
<b>Total Score</b>			

Volunteer Tolerance Index			
Volunteer Tolerance Index	Number of taxa	Tolerance score (#taxa *multiplier)	Tolerance Index Scoring
Sensitive taxa			Good/Meets ≥ 12
Moderate taxa			Poor/violates 0-11
Tolerant taxa			
<b>Total Score</b>			

Macroinvertebrate Taxa list			
Order	Family	FinalID	Individuals
Coleoptera	Dytiscidae	Dytiscidae	17
Coleoptera	Hydrophilidae	Hydrophilidae	10
Diptera	Chironomidae	Chironomidae	19
Diptera	Culicidae	Culicidae	4
Diptera	Ephydriidae	Ephydriidae	13
Diptera	Simuliidae	Simuliidae	1
Gastropoda	Planorbidae	Planorbidae	1
Annelida	Oligochaeta	Oligochaeta	53
Acari	Pionidae	Pionidae	2
Crustacea	Ostracoda	Ostracoda	428
Other Organisms	Nematoda	Nematoda	2
		<b>Total</b>	<b>550</b>


**Appendix F: Macroinvertebrate metric and IBI scores for samples from streams in the Granite Creek watershed of Prescott AZ, 2008-2012.**

STATIONID	COLLDATE	Total Taxa Family	Stoneflyly %	Midges %	Dom taxon %	Coll %	Filt %	Total taxa score	Stoneflyly score	Midges score	Dom taxon score	Coll score	Filt score	Int IBI score	IntIBI Assmt cat
MGIDN002.66	4/21/2008	13	27.4	11.5	34.2	24.0	7.9	81.8	68.2	93.2	97.6	86.8	10.9	85	Good
MGIDN002.66	4/5/2009	13	6.5	43.4	43.4	65.5	16.8	81.8	16.2	60.7	84.0	39.4	23.1	56	Fair
MGIDN002.66	4/12/2010	8	6.5	17.5	70.5	20.7	70.5	50.3	16.2	88.4	43.8	90.5	97.1	58	Good
VRASP000.37	4/11/2011	9	0.0	60.9	60.9	71.6	24.9	56.6	0.0	41.9	58.0	32.4	34.3	38	Poor
VRASP000.37	4/22/2012	9	0.20	18.6	64.4	92.5	6.7	56.6	0.5	87.2	52.8	8.6	9.2	36	Poor
VRASP005.07	4/20/2008	13	9.9	45.4	45.4	52.8	26.4	81.8	24.6	58.5	81.0	53.9	36.4	60	Good
VRASP005.07	4/5/2009	14	2.8	54.6	54.6	66.2	25.4	88.1	7.1	48.7	67.3	38.6	35.0	50	Poor
VRASP005.07	4/12/2010	7	4.1	83.9	83.9	88.0	7.4	44.0	10.2	17.3	23.9	13.7	10.2	22	Poor
VRBAN000.06	4/22/2008	15	0.0	54.6	54.6	78.8	4.4	94.3	0.0	48.7	67.4	24.2	6.1	47	Poor
VRBAN000.06	4/13/2011	8	0.0	73.1	73.1	88.1	1.5	50.3	0.0	28.8	39.9	13.6	2.1	27	Poor
VRBAN000.06	4/22/2012	13	0.00	63.0	63	79.5	9.8	81.8	0.0	39.7	54.9	23.4	13.5	36	Poor
VRBTT000.32	4/13/2011	11	0.0	73.8	73.8	89.5	3.6	69.2	0.0	28.1	38.9	12.0	5.0	30	Poor
VRBTT000.32	4/22/2012	12	0.00	40.5	40.5	88.1	9.5	75.5	0.0	63.8	88.3	13.6	13.1	42	Poor
VRBTT005.70	4/23/2008	15	15.3	63.1	63.1	63.7	17.1	94.3	37.9	39.5	54.8	41.4	23.6	54	Fair
VRBTT005.70	4/6/2009	10	7.5	37.1	52.4	37.5	52.4	62.9	18.5	67.4	70.7	71.4	72.1	58	Good
VRBTT005.70	4/13/2010	6	0.8	41.3	56.9	41.3	56.8	37.7	2.0	62.9	63.9	67.0	78.3	47	Poor
VRBTT005.70	4/16/2011	9	1.4	20.8	75.2	21.3	75.2	56.6	3.6	84.9	36.8	89.8	103.6	54	Fair
VRBTT005.70	4/21/2012	9	1.70	62.6	62.6	63.3	19.4	56.6	4.2	40.1	55.5	41.8	26.7	37	Poor
VRGRA026.57	4/12/2011	7	0.0	66.3	66.3	81.5	15.2	44.0	0.0	36.1	49.9	21.1	20.9	30	Poor
VRGRA026.57	4/23/2012	8	0.00	19.5	54.5	44.8	54.5	50.3	0.0	86.3	67.5	63.0	75.1	57	Good
VRGRA027.35	4/23/2008	9	0.0	18.1	64.4	33.0	64.4	56.6	0.0	87.8	52.8	76.5	88.7	55	Fair
VRGRA029.97	4/22/2008	6	0.0	80.0	79.9	86.4	13.2	37.7	0.0	21.4	29.9	15.5	18.2	21	Poor
VRGRA029.97	4/7/2009	9	0.0	69.4	69.4	93.9	0.6	56.6	0.0	32.8	45.5	7.0	0.8	28	Poor
VRGRA029.97	4/12/2011	8	0.0	90.5	90.5	97.8	1.1	50.3	0.0	10.2	14.1	2.5	1.5	15	Poor
VRGRA029.97	4/13/2012	11	0.00	14.3	79.7	95.7	0.9	69.2	0.0	91.9	30.1	4.9	1.3	33	Poor
VRGRA033.51	4/21/2008	14	51.0	36.8	45.0	44.6	1.0	88.1	126.8	67.7	81.6	63.2	1.3	85	Good
VRGRA033.51	4/7/2009	11	13.7	47.1	47.1	54.9	28.4	69.2	34.2	56.7	78.5	51.5	39.1	58	Good
VRMAN000.52	4/11/2011	9	0.0	89.8	89.8	96.2	2.4	56.6	0.0	10.9	15.2	4.3	3.3	17	Poor
VRMAN000.52	4/22/2012	11	0.00	35.4	39.9	93.7	1.3	69.2	0.0	69.2	89.2	7.2	1.8	39	Poor
VRMIL000.22	4/20/2008	7	0.0	80.1	80.1	96.7	0.0	44.0	0.0	21.3	29.6	3.8	0.0	20	Poor
VRMIL000.22	4/7/2009	5	0.0	92.8	92.8	99.1	0.0	31.4	0.0	7.7	10.7	1.0	0.0	10	Poor
VRMIL000.22	4/16/2011	10	0.0	55.0	55.0	97.7	0.2	62.9	0.0	48.2	66.8	2.6	0.3	36	Poor
VRMIL000.22	4/13/2012	13	0.00	10.2	59.9	92.5	0.6	81.8	0.0	96.2	59.5	8.5	0.8	41	Poor
VRMIL006.07	4/20/2008	17	31.3	8.4	30.5	13.1	37.5	106.9	78.0	98.2	103.1	99.2	51.6	97	Good
VRMIL006.07	4/6/2009	15	10.9	15.4	39.7	18.6	65.4	94.3	27.1	90.7	89.5	92.9	90.1	79	Good
VRMIL006.07	4/13/2010	11	5.4	57.8	57.8	57.8	34.0	69.2	13.4	45.2	62.6	48.1	46.8	48	Poor
VRMIL006.07	4/14/2011	11	3.2	67.9	67.9	69.9	22.4	69.2	8.1	34.4	47.6	34.3	30.8	39	Poor
VRMIL006.07	4/21/2012	10	3.20	70.2	70.2	72.1	10.0	62.9	8.0	31.9	44.2	31.8	13.7	32	Poor



STATIONID	COLLDATE	TaxaRich_ Order	SimpleFour _Index	SimpleFour _Assmt cat	Tolerance _Index	Vol_Tol	Tol_Assmt _cat
MGIDN002.66	4/21/2008	7	21	Good	15	15	Good
MGIDN002.66	4/5/2009	7	18	Good	16	16	Good
MGIDN002.66	4/12/2010	5	15	Good	14	11	Good
VRASP000.37	4/11/2011	6	12	Fair	8	8	Poor
VRASP000.37	4/22/2012	6	15	Good	12	8	Good
VRASP005.07	4/20/2008	6	18	Good	14	14	Good
VRASP005.07	4/5/2009	8	12	Fair	20	20	Good
VRASP005.07	4/12/2010	3	0	Poor	7	7	Poor
VRBAN000.06	4/22/2008	9	12	Fair	17	17	Good
VRBAN000.06	4/13/2011	6	6	Poor	11	11	Poor
VRBAN000.06	4/22/2012	8	12	Fair	18	11	Good
VRBTT000.32	4/13/2011	5	3	Poor	7	7	Poor
VRBTT000.32	4/22/2012	8	12	Fair	12	7	Good
VRBTT005.70	4/23/2008	5	15	Good	11	11	Poor
VRBTT005.70	4/6/2009	5	15	Good	16	13	Good
VRBTT005.70	4/13/2010	3	6	Poor	10	7	Poor
VRBTT005.70	4/16/2011	6	12	Fair	19	19	Good
VRBTT005.70	4/21/2012	6	12	Fair	14	19	Good
VRGRA026.57	4/12/2011	4	9	Poor	6	6	Poor
VRGRA026.57	4/23/2012	6	15	Good	8	6	Poor
VRGRA027.35	4/23/2008	5	12	Fair	10	7	Poor
VRGRA029.97	4/22/2008	4	3	Poor	8	8	Poor
VRGRA029.97	4/7/2009	7	6	Poor	11	11	Poor
VRGRA029.97	4/12/2011	5	3	Poor	7	7	Poor
VRGRA029.97	4/13/2012	9	12	Fair	13	7	Good
VRGRA033.51	4/21/2008	7	18	Good	19	19	Good
VRGRA033.51	4/7/2009	5	15	Good	13	13	Good
VRMAN000.52	4/11/2011	6	6	Poor	10	10	Poor
VRMAN000.52	4/22/2012	6	12	Fair	8	10	Poor
VRMIL000.22	4/20/2008	5	3	Poor	5	5	Poor
VRMIL000.22	4/7/2009	4	3	Poor	8	8	Poor
VRMIL000.22	4/16/2011	7	12	Fair	11	9	Poor
VRMIL000.22	4/13/2012	8	15	Good	12	9	Good
VRMIL006.07	4/20/2008	8	24	Good	23	22	Good
VRMIL006.07	4/6/2009	7	21	Good	22	20	Good
VRMIL006.07	4/13/2010	5	9	Poor	13	13	Good
VRMIL006.07	4/14/2011	5	3	Poor	13	13	Good
VRMIL006.07	4/21/2012	6	6	Poor	14	13	Good

**Appendix G: Box and whisker plots of various macroinvertebrate metrics tested for ability to discriminate between reference and stressed samples in intermittent streams of Arizona, 2008-2011.**

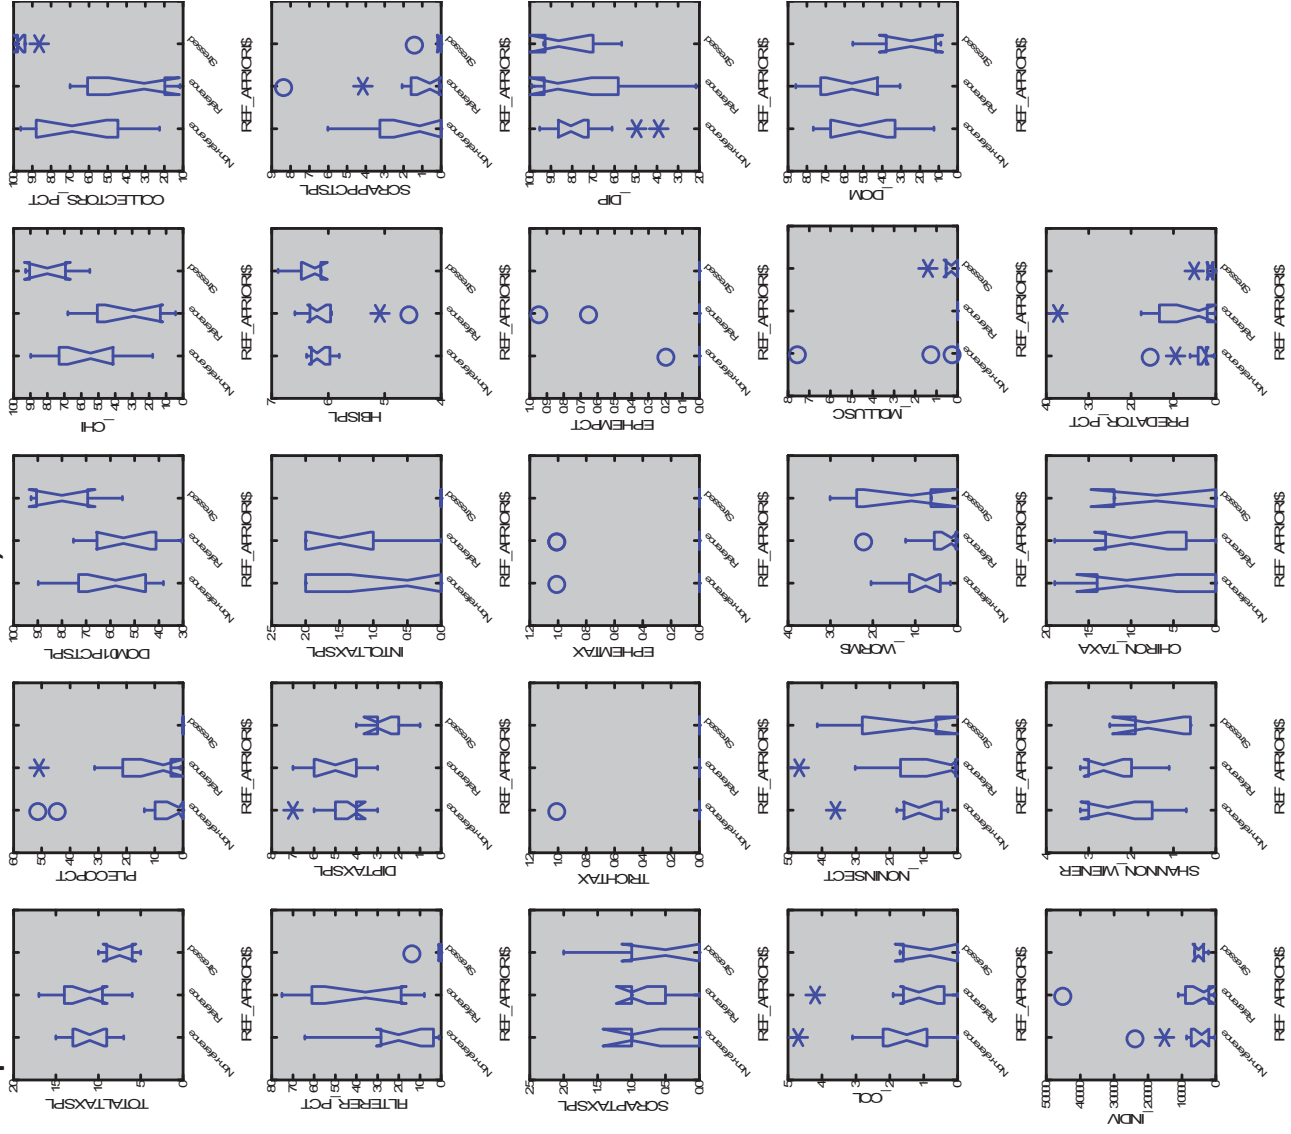

## **Ornithology Appendix**

Appendix A – Volunteer List  
Appendix B – Survey Results by Month  
Appendix C – Bird List

## Appendix A – List of Volunteers

Keith Archibald  
Kati Anderson  
Walt Anderson  
Julie Appletree  
Sharon Arnold  
Sue Arnold  
Steve Burk  
Sue Burk  
Kris Crocker  
Sue Drown  
Greg Fell  
Bob Gessner  
Felipe Guerrero  
Barb Houser  
Rob Hunt  
Norma Jenkins  
Cathy Levine  
Leslie Loomis  
Laurie McCoy  
David Moll  
Pat McNiven  
Michael Nicosia  
Karen O'Neil  
Bonnie Pranter  
Erin Puckett  
Laura Rhoden  
Gabriel Riegner  
Mark Riegner  
Micah Riegner  
Marge Shamonsky  
Johanna Shipley  
Nancy Jo Silacci  
Carl Tomoff  
Kathy Wingert

## Appendix B - Survey Results by Month

Bird Numbers Observed in January 2009-2012

### Granite Creek North

Species	1/30/2009	1/31/2010	1/16/2011	1/29/2012
WODU		2		
GADW				6
CANV				8
RNDU				1
BUFF		1		
PBGR		1		
NOHA	1			
RTHA	3	1		2
AMCO		14		1
MODO	24		1	4
LBWO	2			
HAWO	2	1		
NOFL	2	1		
BLPH				1
SAPH		1		1
CORA	8	2	2	4
BRTI		2		
WBNU	1			
BEWR	1	1		1
RCKI		2		2
EUST	1			
YRWA	1			
SPTO		1		
CANT		1		
CHSP	7			
SASP	1			
SOSP		1		
LISP	1	1		
WCSP		12	110	15
DEJU	35	16	4	
HOFI	8	23	1	16
LEGO	12	1	1	12



**Granite Creek North - Control**

Species	1/30/2009	1/31/2010	1/16/2011	1/29/2012
MALL	1		5	
NOPI				2
GBHE	1			
RTHA				1
A.KESTREL	1			
AMCO			6	
MODO				4
HAWO			4	
NOFL	1			
BLPH	1		2	3
CORA	9			9
BRTI			2	
WBNU	1		1	2
BEWR			1	1
RCKI	1		2	2
EUST	6			
SPTO	1			1
SOSP	1			3
LISP	2			
SWSP	1			
WCSP	3		8	40
DEJU			32	5
RWBL	4			2
HOFI	1		4	12
LEGO	3		7	9
HOSP			18	

**Granite Creek Middle**

<u>Species</u>	<u>1/30/2009</u>	<u>1/31/2010</u>	<u>1/16/2011</u>	<u>1/29/2012</u>
GADW			3	
MALL			1	
?DUC				10
GAQU		1		
GBHE				1
NOHA			1	
SSHA				1
RTHA	1	1	1	1
A.KESTREL	1			1
WISN				2
MODO	16	12	28	23
BNOW		1		1
RNSA		1		
LBWO	1	1		
NOFL	2	2		1
?WOO			1	
BLPH	1	5		
WESJ		1		
CORA	8	15	2	5
WBNU		2	1	
BEWR	1	3	1	
RCKI	2		3	2
EUST		8		
YRWA				1
CHSP	10		4	
SOSP	1	1		
WCSP	1		25	2
DEJU	6	16	8	
RWBL		2		
HOFI	5	21	33	16
LEGO	2	3	1	8

**Granite Creek South**

Species	1/30/2009	1/31/2010	1/16/2011	1/29/2012
MALL			15	
GAQU				7
SSHA				1
RTHA	1		2	1
AMCO	1			
MODO	31	20	1	21
ANHU			2	
LBWO				1
HAWO				1
NOFL	2		1	4
?PIC	1			
BLPH		1	1	1
SAPH	1			
CORA	2	2		5
BRTI				2
BEWR	2	2		1
RCKI				1
AMRO	1		1	1
YRWA	2	4	2	1
SPTO	1			
WCSP				15
DEJU		6		13
RWBL		1		50
HOFI	3	36	9	6
LEGO	3	8		4

**Watson Woods Pond**

<u>Species</u>	<u>1/30/2009</u>	<u>1/31/2010</u>	<u>1/16/2011</u>
WODU			6
GADW	4	18	
MALL		5	4
GWTE	15		
CANV	5		36
RNDU	5		6
COGO		1	2
PBGR		3	
AMCO	2	10	
MODO	1		
RNSA	1		
BEWR	2	1	
WIWR	1		
RCKI	1		
LISP	1		
HOFI	3	8	
LEGO	5	4	

**Supplemental Species Observed**

Species	1/30/2009	1/31/2010	1/16/2011	1/29/2012
MALL	25	6	4	1
?DUC	1			
DCCO				1
GBHE				2
BAEA	1			3
NOHA		1		
RTHA		4		
A.KESTREL	1			
MODO		10		
RNSA				1
LBWO			1	
HAWO		1	2	
NOFL		1	2	
CORA	38	10	6	17
BEWR	1			
AMRO		1	1	
AMPI	1			
WCSP		6	5	
DEJU			15	
RWBL		30	13	
HOFI	1	2		
LEGO		1		



Bird Numbers Observed in March 2010-2012

**Point #1**

Species	3/23/2010	3/27/2011	3/25/2012
AMWI		21	
MALL		13	2
GBHE		1	
COHA			1
ANHU		1	3
SAPH	1		
CORA	1	2	
TRES	1		
VGSW	3		
CLSW	8		
BUSH		2	
BEWR	1		
AMRO	1	1	
LUWA	1	1	1
YRWA	3	3	1
RWBL			1
HOFI	3	2	1
PISI		6	
LEGO	4	5	4

**Point #2**

MALL			4
KILL	3		
WISN	1		
MODO	1	3	3
ANHU			2
?HUM		1	
SAPH		1	
CORA	1	3	2
VGSW		3	
CLSW	2		4
BEWR		1	
RCKI	1	1	
AMRO		2	2
EUST			10
LUWA		1	
YRWA		1	
DEJU		2	
RWBL	1		
HOFI	1	1	4
LEGO	1	6	4

**Point #3**

Species		3/24/2010	3/27/2011	3/25/2012
MALL				2
BAEA				1
COHA			1	
MODO			3	1
ANHU		2	1	
NOFL			1	1
BLPH				1
CORA			2	2
VGSW			2	
NRWS		1		
CLSW		5	8	8
BRTI		1		3
WBNU			1	
BEWR				1
AMRO				1
EUST			2	
LUWA		2		
YRWA		1		1
HOFI		5	4	4
LEGO		1		1

**Point #4**

MALL			2	4
A.KESTREL				1
MODO			1	2
NOFL			1	
BLPH			1	
CORA			3	
VGSW		2		
NRWS		1		
CLSW				
RCKI				1
LUWA				1
YRWA				1
RWBL				1
HOFI				1
LEGO		3	2	5

**Point#5**

Species	3/24/2010	3/27/2011	3/25/2012
MALL			3
GAQU		1	18
MODO	1	1	2
?HUM			1
BLPH			1
CORA	3	3	2
TRES		1	
VGSW		5	
CLSW	8	2	
BUSH	2		
BEWR		1	
CRTH			1
LUWA	1		
YRWA		1	
RWBL			2
HOFI		1	
LEGO	3	2	2

**Point #6**

WODU			2
MALL			4
GAQU		1	
COHA	1		
RTHA	1	1	
A.KESTREL		1	1
MODO	2	8	2
GHOW		2	
NOFL		1	
CORA		1	2
VGSW	2	5	
NRWS		2	
BEWR	1		3
RCKI		3	
AMRO		2	
LUWA		3	1
YRWA		5	
RWBL			1
HOFI	4	1	3
LEGO	2	1	

**Point #7**

Species	3/24/2010	3/27/2011	3/25/2012
GAQU			2
RTHA	1	1	
MODO	1	1	7
ANHU	1		
NOFL			1
BLPH		1	
CORA			2
VGSW	6	5	6
NRWS	1		
CLSW	1		
BEWR	1		1
AMRO	1		
LUWA	1	2	1
YRWA	1	2	
SPTO		1	1
RWBL		41	5
HOFI	10	6	4
LEGO	2	3	5
BOBCAT			1

**Supplemental Species Observed**

MALL	7		
GAQU			11
DCCO			2
GBHE	1	1	
BAEA			1
RTHA			3
A.KESTREL		1	2
KILL	3		
ECDO			1
MODO	14		2
ANHU	2	1	2
HAWO		2	
NOFL	2		2
BLPH	7	1	
WESJ	1		
CORA	38		3
TRES	10		
VGSW	2	6	8
NRWS	2		
CLSW	20		3
BRTI		1	
BUSH	2		2
WBNU	1		
BEWR	2	1	1

**Supplemental Species Observed (cont.)**

<u>Species</u>	<u>3/24/2010</u>	<u>3/27/2011</u>	<u>3/25/2012</u>
RCKI			2
WEBL			4
AMRO	2		
EUST	2		
LUWA	4	8	3
YRWA	2		3
SPTO	1		2
CHSP		2	
LISP	1	2	
WCSP		1	
DEJU			2
RWBL	27		32
HOFI	8		2
LEGO	7		8



Bird Numbers Observed in late April/early May 2009-2012  
**Granite Creek North**

Species	5/7/2009	4/25/2010	4/26/2011	4/22/2012
WODU		4	1	
MALL	2	2	2	
PBGR		2		
GBHE	1			
GRHE	1			
COHA	1			
A.KESTREL			1	
MODO		2	2	
BCHU		3		
ANHU	6	4		1
NOFL				2
WEWP	2			
DUFL			1	
HFDF			1	
BLPH		2		
SAPH				1
ATFL	1	1		
PLVI	1			
VGSW	6	3	5	6
WBNU	1			1
BEWR	1	1		
RCKI		1		
AMRO		1		
NAWA	1			
LUWA	1	2		2
YWAR	3	5		1
YRWA	2	1	1	2
COYE	2	2		
WIWA	1			
SPTO				1
SUTA	2	2		
BHCO		2		
BUOR		1		
HOFI	6	3	1	2
LEGO	18	4	7	8
HOSP			1	

**Granite Creek North - Control**

Species	5/7/2009	4/25/2010	4/26/2011	4/22/2012
CANG			1	
WODU	2	1	5	2
GADW			1	
MALL	1	6	6	2
NSHO				2
PBGR	1	1		
DCCO				1
GBHE		2		
A.KESTREL			2	
SORA	2			
AMCO	4	3	1	
KILL	1			
MODO	2			
BCHU		1		2
ANHU		1		1
BT LH		1		
BEKI		1		
LBWO	1			
NOFL		1	1	2
WEWP	1			
HAFL			1	
HFDF			1	
BLPH	1			2
ATFL	1	1		
WAVI	1			
CORA	4		4	1
VGSW	4	6	4	8
BRTI		2		
BUSH	2	1		1
WBNU	1	2	1	1
BEWR		2		
BGGN	2			
AMRO	2	2		1
EUST	1		6	1
LUWA		2	1	4
YWAR	1	3	2	3
YRWA		3	2	
TOWA	1			
COYE				1
WIWA	1			
WCSP				1
SUTA	1	3	2	
BHGR	1			
RWBL	27	2	54	10
YHBL	2			
GTGR		2		
BHCO	1			

Prescott Creeks Preservation Association  
Watson Woods Riparian Preserve Restoration Project Final Report

HOFI		2	4	4
LEGO	3	10	20	10

**Granite Creek Middle**

Species	5/7/2009	4/25/2010	4/26/2011	4/22/2012
WODU		3		
MALL	4	2	1	6
GAQU				1
BAEA			1	
COHA				1
CBHA				1
A.KESTREL	1			
KILL	1	1	1	
MODO	7	11	8	17
BCHU				2
ANHU	5	2	1	2
?HUM	1		1	
HAWO	1	3	2	
?PIC	1			
HAFI			1	
HFDF			1	
?EMP			1	
BLPH		2		
ATFL		1		
WAVI	1			
WESJ				7
CORA	6	1	5	10
VGSW	1	9	14	9
CLSW	100	60		25
BUSH			2	2
WBNU	2	2		1
BEWR	1		1	1
AMRO	3			2
EUST	2	2		
OCWA			1	
LUWA	3	2	2	3
YWAR	14	4	3	19
YRWA		3	8	2
TOWA	2			
WIWA			8	
SPTO				2
CHSP			5	
SUTA	4	3		1
RWBL				1
WEME	1			
BHCO	4		2	
BUOR		2		1
HOFI	16	8	20	18
LEGO	19	17	56	59

**Granite Creek South**

Species	5/7/2009	4/25/2010	4/26/2011	22-Apr
WODU			1	
MALL	4	7	3	6
GAQU	4	2		
GBHE		1	2	
COHA			1	
RTHA	1	2		
ECDO	2			
MODO	9	7	20	7
ANHU				1
?HUM		1	1	
BEKI			1	
LBWO	1		1	2
HAWO	1	1	1	
NOFL		1		2
DUFL			1	
?EMP				1
BLPH		1		
ATFL		1		
WEKI	3		2	2
PCBV	1			
CORA		3		
VGSW	4	33	10	20
NRWS				10
CLSW	1		5	1
?SWA			4	
BUSH		6	4	2
BEWR	4	3	1	
AMRO	2	1		
EUST		4		
OCWA				1
LUWA	1	8	2	5
YWAR	10	7	1	7
YRWA		5	1	
WIWA	1			1
COYE		1		
SPTO	1	1		5
CHSP	1			
LISP	1			
SUTA	2	2	1	3
WETA	2			
BLGR	1			
RWBL	4	3	5	1
BHCO		1	3	2
BUOR	7	11	4	4
HOFI	11	32	10	26
LEGO	9	29	24	32
AMGO				1



**Watson Woods Pond**

Species	5/7/2009	4/25/2010	4/26/2011	4/22/2012
WODU			2	
GADW	2			
MALL	4	2	1	1
PBGR	1			
BCNH				1
COHA				1
AMCO				1
KILL				1
MODO				2
BCHU	3	1	1	2
ANHU	1	1	1	4
BEKI	1			1
HFDF			1	
ATFL			1	
PLVI	1			
WAVI	1			
CORA				1
BEWR		1		
HOWR			2	
OCWA		1		
LUWA	5	2		1
YWAR	6	3		2
YRWA	1		3	
COYE	1	1		1
WIWA	2			
SPTO				1
SUTA	2			
BHCO	1			2
HOFI		3		2
LEGO	5	7		3

### Supplemental Species Observed

Species	5/7/2009	4/25/2010	4/26/2011	4/22/2012
MALL	2	2	14	6
GAQU	1		11	
DCCO	5	5	4	1
GBHE	3		1	1
BCNH	1			
TUVU		1		2
COHA		1		4
?ACC	1		1	
RTHA	1			
A.KESTREL	1		1	1
PEFA		1		
KILL	2			
BEKI	1			
MODO	1	3	1	2
BCHU				1
ANHU		3	1	1
ACWO	2			
RNSA				1
DUFL			1	
BLPH				1
SAPH				1
CORA	7	8	15	13
VGSW	1			
CLSW				150
?SWA	3			
BUSH				2
BEWR				1
AMRO			3	
EUST		1		
AMPI		1		
LUWA			3	
YRWA			3	4
BTYW			1	
SPTO				1
RWBL	1			7
WEME	2			
GTGR				4
BHCO		1	1	
HOFI			2	
PISI	1			
LEGO			5	1
HOSP				2

Bird Numbers Observed in late May 2009-2012: Transect Surveys

Granite Creek North

Species	5/23/2009	5/16/2010	5/22/2011	5/20/2012
WODU		2		
MALL	2	5	3	2
PBGR		1		
GBHE	1	1	2	
RTHA		1		
MODO		5	3	10
BCHU		1	4	
ANHU	1	3	2	3
LBWO	1			1
NOFL			1	
WEWP	3	3	3	
BLPH	1			2
SAPH			1	
ATFL			2	
CAKI		1		
WAVI	1	3	3	2
CORA				1
VGSW	2	2	12	
CLSW		1	2	
BUSH				9
WBNU		2	1	1
BEWR	2	2	3	
AMRO	1	1	1	3
EUST		2	1	
OCWA				2
LUWA	2	3	8	2
YWAR	9	5	13	7
YRWA				1
TOWA		1	3	
COYE		3	1	1
WIWA			1	1
CHSP			2	
LASP				4
SUTA	1	2	2	1
WETA	1	1	4	5
BHGR	1	2		6
BLGR	1	2	3	
LAZB				1
RWBL		1	5	1
BHCO	1	7	4	4
BUOR	1		5	
HOFI		3	4	29
LEGO	6	15	22	36

**Granite Creek North - Control**

Species	5/23/2009	5/16/2010	5/22/11*	5/20/2012
WODU	1	3		
MALL	3	7		
CITE	1			
GRHE	1			
COHA	1			
ECDO				1
MODO				5
ANHU	1	3		2
LBWO	2			
HAWO				1
WEWP	3			
BLPH		2		2
SAPH				1
ATFL		2		
WAVI	3			
CORA		2		1
VGSW		2		4
BRTI	2			3
BUSH	1			
WBNU	2	1		1
BEWR	3			3
AMRO	2			1
EUST				3
LUWA	3	2		
YWAR	7	1		3
YRWA		1		
COYE	2			1
SPTO				1
SUTA	4	4		7
WETA	3			1
BHGR	3			12
BLGR	4	1		1
LAZB	1			
RWBL	22	1		29
BHCO	3	3		3
BUOR				2
?ORI	2			
HOFI	2	2		6
LEGO	5	5		31

\*In 2011 the Control data was not separated out due to observer volunteers who were not familiar with keeping the data sheets in that manner.

**Granite Creek Middle**

Species	5/23/2009	5/16/2010	5/22/2011	5/20/2012
MALL	3	3	2	
DCCO	4			
COHA		1	1	
CBHA				3
A.KESTREL				2
KILL	5	2	2	
SPSA	4			
MODO	7	10	7	10
BCHU	1			
ANHU	1	1		3
?HUM	2	2		
LBWO	1	2		
HAWO		3		
NOFL				1
WEWP	6	5	1	
?EMP			1	
BLPH	1	2		1
ATFL		2		
WAVI		7		
CORA		5	1	1
VGSW	10	3	4	12
NRWS				4
CLSW	50	50	7	8
BUSH				4
WBNU	1	1		
BEWR	2	1		1
AMRO	1	5	2	2
EUST	1	1		1
PHAI			1	
OCWA			2	
LUWA		6		3
YWAR	13	16	1	11
COYE		2		
WIWA				1
SUTA	1	2		2
WETA				8
BLGR		1	2	2
LAZB				1
RWBL	1	3		2
BHCO	2	10	3	
BUOR		2		1
HOFI	3	17	10	16
LEGO	17	36	7	17



**Granite Creek South**

Species	5/23/2009	5/16/2010	5/22/2011	5/20/2012
MALL		4	1	
GAQU		3		4
GBHE			1	2
COHA		1		
RTHA	5	1	2	6
A.KESTREL			1	1
KILL		2	2	
WWDO				1
MODO	7	14	24	25
BCHU		1		1
ANHU		9	2	2
?HUM	2		1	
LBWO			1	
NOFL	1	4	1	3
WEWP		1		
?EMP	1			1
BLPH		1		
CAKI	1		1	
WEKI			2	4
?TYR			1	
WAVI		1		2
CORA		2		
VGSW		14	15	13
NRWS		1	1	1
CLSW		2	2	
BUSH		1		
WBNU			2	
BEWR	4	1		2
AMRO	1	1	2	4
PHAI				1
LUWA		2	5	9
YWAR	9	13	6	10
COYE		4	2	
SPTO	1			3
SOSP	1			
SUTA		2	3	1
WETA	1			2
BHGR				1
BLGR	4	3	4	4
RWBL	2		10	12
BROC			2	2
BHCO	2	4	5	4
BUOR	2	2	7	12
HOFI	10	27	30	18
LEGO	2	25	15	18

**Watson Woods Pond**

Species	5/23/2009	5/16/2010	5/22/2011	5/20/2012
WODU			5	1
MALL	2		3	12
GRHE			1	
COHA		2	1	
MODO		1		1
BCHU		1		
ANHU	4	5	2	
?HUM			2	
LBWO	1	1		
WEWP	1			
HAFL		1		
COFL		1		
WAVI	1	2	2	
BEWR	1		1	
CORA		1		
BRTI	1			
OCWA				1
LUWA	1	4		2
YWAR		2	3	1
YRWA				1
COYE	2	3		
WIWA		2		1
SUTA		2		1
WETA	1	2		1
BLGR		3		
LAZB	1	1		
RWBL			1	
BHCO		2		
BUOR		1		1
LEGO	1	2	3	6

### Supplemental Species Observed

Species	5/23/2009	5/16/2010	5/22/2011	5/20/2012
MALL	6	9	2	10
GAQU	1	3	2	
PBGR	1			
DCCO	5	1		
GBHE	2			1
COHA	1			1
?ACC			1	
A.KESTREL	1	1	1	
KILL		1		
?SAN		1		
EUCD	1		2	
MODO		5	1	2
ANHU	1	1	2	2
BTLH	1			
LBWO	1			
ACWO			1	
HAWO			1	
NOFL	2	1	1	
WEWP	2	1	1	
BLPH		2	1	
ATFL			2	
WEKI		1		
?TYR	2			
WAVI	1	1		
CORA	5	8	6	5
VGSW	4		1	2
NRWS				1
WBNU	4			
BEWR		2		
AMRO				1
EUST			1	
LUWA	1		1	1
YWAR	1	2		
YRWA		1		
WIWA		1		
COYE	1			
SPTO		1		1
SUTA	1	2		
WETA		1		2
BLGR		1	2	
RWBL		10		1
WEME	1			
GTGR			1	
BHCO	2	4		
BUOR		6	2	1
HOFI		6	5	1

LEGO				6
------	--	--	--	---

Birds Observed in late May/June 2009-2012 Point Count  
**Point #1**

Species	6/3/2009	5/23/2012	6/5/2011	6/3/2012
MALL		4	4	1
COHA	1		1	
MODO		1	2	2
ANHU	2			
?HUM				
LBWO		1		
WEWP		1		
SAPH	1			
ATFL	1			
CORA		2		
VGSW		3	2	
CLSW			2	2
?SWA				
BEWR	1		1	
EUST	3			
LUWA			1	
YWAR	1	3	2	2
COYE	1		1	
SUTA	1			
BLGR		1	2	
RWBL	2			
YHBL		1		
BHCO				3
BUOR	1			
HOFI		1	1	1
LEGO	1	1	5	2



**Point #2**

Species	6/3/2009	5/23/2010	6/5/2011	6/3/2012
RTHA				1
A.KESTREL				2
KILL	1			
MODO		1	2	4
HAWO			4	
CAKI				1
VGSW		1		1
CLSW	4			
BEWR	2			
EUST	1			
LUWA			1	
YWAR	1	2	2	
COYE			1	
SUTA	1	1	1	
BLGR			2	
BHCO		2	1	
HOFI	1	1	7	1
LEGO	2	3	7	2

**Point #3**

MODO	1		2	2
ANHU	1		1	
?HUM				1
LBWO	1			
HAWO				1
CORA	1	1	1	2
VGSW		1	1	
CLSW		30	9	2
?SWA				1
WBNU	1			
BEWR	1			
EUST	1			
YWAR	1	1	1	1
SUTA		2		
BLGR			1	
RWBL			1	
BHCO	2	4		
BUOR				1
HOFI	6	4	2	1
LEGO	2	1	9	3

**Point #4**

Species	6/3/2009	5/23/2010	6/5/2011	6/3/2012
KILL	1			
MODO			1	
BCHU	1			
?HUM	1			1
LBWO	1			
CORA	1	2	2	
VGSW	2		1	1
CLSW			9	
BEWR	1		1	1
LUWA	1	2		1
YWAR	2	2	3	4
SPTO				1
LASP	1			
SUTA				1
BLGR			1	2
RWBL			3	
BROC			1	
BHCO	1	3		1
BUOR				1
HOFI	2	3	12	2
LEGO	4	1	5	3

**Point #5**

GAQU		1		1
MODO	1	2	2	3
LBWO	1			
CORA		2	3	
VGSW	1			1
CLSW		2	9	2
LUWA			2	
YWAR	3	1	1	1
COYE		2	1	1
SPTO	1			2
SUTA				1
RWBL	1		1	
BHCO	2	1	2	
BUOR			1	1
HOFI	3	3	2	2
LEGO	8		4	5

**Point #6**

Species	6/3/2009	May-10	6/5/2011	6/3/2012
GAQU	1	1		
A.KESTREL			3	
MODO	5	1	4	2
LBWO		1		
ATFL			1	
WEKI	1		1	
CORA		1		
VGSW	2	2	1	2
?SWA	4			
BUSH	1		1	
BEWR	1		1	
PHAI	1			1
COYE	1			
SPTO				1
BLGR	1			
BROC			1	
BHCO	3	1		
BUOR	1		1	1
HOFI	5	3	5	3
LEGO	2	2	3	1
Javelina		5		

**Point #7**

RTHA	1	1		
KILL			1	
MODO	2		1	3
ANHU		1		
?HUM	1			
HAWO			1	
NOFL		1	2	
CAKI			1	
CORA		1		
VGSW	3		8	3
CLSW	1			
BEWR	1		2	1
AMRO				1
EUST				2
LUWA	4		3	
YWAR			2	1
SPTO				1
SUTA			2	
BHCO	2			
BUOR	2	3	2	1
HOFI	5	3	3	7
LEGO	1	1	4	4

### Supplemental Species Observed

Species	6/3/2009	5/23/2010	6/5/2011	6/3/2012
MALL		4		2
GAQU	1		5	2
DCCO				1
GBHE	2			2
COHA				1
CBHA`				2
RTHA			3	1
A.KESTREL	1			1
KILL	1	1		
MODO	4	2		5
BCHU				2
ANHU	1		2	1
?HUM				1
LBWO			1	
HAWO	1			
NOFL	2	1		1
WEWP	1			
BLPH		1		
SAPH		1		
ATFL		1		
WEKI				1
CORA		1	3	3
HOLA		1		
VGSW	6			4
CLSW	23		29	9
BUSH	1			1
WBNU	1			
BEWR	3	2		2
AMRO		1		1
EUST	1			1
PHAI		1	3	4
LUWA	1	3	2	4
YWAR	2	1		2
COYE		3	2	2
SPTO				2
SUTA	1	1	3	3
WETA				1
BLGR	3	2	1	6
LAZB	1			1
RWBL				3
WEME				1
GTGR				1
BROC	1			
BHCO			1	3
BUOR				2

?ORI		1		
HOFI				1
LEGO	2	1		1



Birds Observed in July 2009-2012 Point Count Survey

**Point #1**

Species	7/16/2009	7/16/2010	7/17/2011	7/15/2012
MALL	1			
COHA	1			1
MODO			2	1
ANHU	2		3	
WEWP	1			
BLPH				1
ATFL		1		
CLSW			3	
?SWA		1		
WBNU			1	
BEWR	1	1		
LUWA			1	
YWAR	2	2	2	6
COYE	1		1	1
BLGR		1	1	2
LAZB	1			
YHBL	2			
BHCO			3	
HOFI	1		1	
LEGO	7	7	3	

**Point #2**

COHA				1
CBHA			1	
MODO			2	4
?HUM	2	1		1
HAWO		1		
WEWP	1			
CORA	1			
CLSW*	30		110	20
WBNU				1
BEWR	2	1	1	
PHAI			1	
YWAR	2	2	2	1
COYE		1		1
LASP		1		
SUTA			1	
BLGR	2	2	1	1
RWBL	1			
BHCO		1	4	
HOFI	3	2	2	
LEGO	7	6	2	1

\*numbers of CLSW greater than 10 indicate birds seen at or around their nests under the Prescott Parkway bridge

**Point #3**

Species	7/16/2009	7/16/2010	7/17/2011	7/15/2012
COHA			1	
MODO	2	1		2
ANHU	2	1	1	
?HUM		1		2
HAWO				2
CORA				1
CLSW*	30	30	5	8
BEWR	1		2	
YWAR		3	1	1
SUTA		3	1	1
BLGR	1			
LAZB	1			
RWBL			1	
BHCO	3		3	
HOFI	5	1	8	1
LEGO	6	7	3	2

\*numbers > CLSW greater than 10 indicate birds seen in or around nests under Prescott Parkway bridge

Point #4				
COHA		1		
RTHA				2
MODO			1	3
ANHU	2	1		1
?HUM			1	
?TYR			1	
CORA			1	
VGSW		1		
CLSW	1		5	8
?SWA			1	
WBNU	1			
BEWR	1			1
YWAR	1	1	1	
SUTA			1	1
BLGR		1	1	1
RWBL	3			
?COW			3	
HOFI	6	3	6	
LEGO	2	5	3	2

**Point #5**

Species	7/16/2009	7/16/2010	7/17/2011	7/15/2012
RTHA				1
WWDO			1	
MODO			3	3
ANHU	1	1	1	
?HUM	1			
NOFL	2			
VGSW			1	4
CLSW	1			2
NRWS			1	1
BEWR				1
PHAI			1	
YWAR	1		1	
COYE			1	
SPTO				1
SUTA	1			
WETA				1
BLGR	2	1		
RWBL	1			2
BHCO	1		1	
?COW				1
HOFI		2		2
LEGO	7	7		6

**Point #6**

Species	7/16/2009	7/16/2010	7/17/2011	7/15/2012
GAQU			1	2
COHA				1
A.KESTREL			2	1
MODO	3	7	2	6
ANHU		1		2
?HUM	2		1	1
NOFL	1			2
BLPH	1			
CAKI		1		
?SWA				1
BEWR			1	1
PHAI		2		
LUWA				4
SPTO	1	2	1	2
BLGR		1		
RWBL				20
BHCO		1		
BUOR	4	1		1
HOFI			3	5
LEGO	4	2	4	

**Point #7**

RTHA			1	1
MODO	1	5	4	1
ANHU	1			
?HUM			1	
CAKI	1			
WEKI		1		
VGSW	3	2	3	
CLSW			2	
?SWA			5	1
WBNU		2		1
AMRO	2			
PHAI				1
SPTO			1	
SUTA			2	1
BROC	1			
BHCO	1			
BUOR	1			
HOFI	9	11	16	8
LEGO			4	

**Supplemental Species Observed**

Species	7/16/2009	7/16/2010	7/17/2011	7/15/2012
GAQU		8	1	
?COR		4		
GBHE				1
COHA		1	1	1
RTHA	1	1		3
A.KESTREL		1		
MODO	1			4
ANHU		1	1	1
HAWO				3
NOFL	1			
BLPH				1
ATFL			2	
CAKI	1			
?TYR			1	1
CORA	2	2	4	11
VGSW			2	1
CLSW*				6
PHAI			7	
LUWA			2	
YWAR	4	2		2
COYE	1			
SPTO	1			1
LASP	1			
SUTA	2			1
BLGR	2		2	
LAZB			1	
GTGR			2	
BHCO	1	5	4	1
BUOR		2	1	
HOFI	1	7	6	4
LEGO				10
Cottontail Species		1		

\*6 adult CLSW feeding young in active nests under Prescott Parkway bridge



Birds Observed in August 2009-2012      Transect Surveys  
**Granite Creek North**

<u>Species</u>	<u>8/30/2009</u>	<u>8/29/2010</u>	<u>8/28/2011</u>	<u>8/26/2012</u>
MODO		3		1
ANHU	5	1	1	2
HAWO		1		
BLPH		1		
WAVI	1			
CORA		5		
BUSH			3	
WBNU				1
BEWR	1	1		1
YWAR	4		2	
WIWA			1	
SPTO		1		
SUTA	1	1	1	2
WETA	2			
BLGR	1	1		
HOFI	2		10	1
LEGO	15	13	4	5

**Granite Creek North - Control**

Species	8/30/2009	8/29/2010	8/29/2011	8/26/2012
TUVU		1		
COHA			3	
ZTHA		1		
RTHA			1	
A.KESTREL	2			
ECDO				1
MODO		4		1
GHOW				1
BCHU				1
ANHU				1
RUHU				1
?HUM	3			
HAWO	1			
NOFL	2			
COFL			1	
BLPH			3	2
CORA		2		
WBNU	1		2	3
BEWR	1			
EUST	1	2		
OCWA			1	
YWAR	4	1	4	3
COYE	1		1	
WIWA	1			
SUTA	1			3
WETA	1			
BHGR		1		
BLGR	1	1	5	
LAZB	2			
INBU				1
HOFI	3	14	11	1
LEGO	1		8	13

Watson Woods Pond		Census Survey		
Species	8/30/2009	8/29/10*	8/28/2011	8/26/2012
COHA	1		1	1
A.KESTREL	1			
GHOW				1
ANHU	2			1
?HUM	1			
BLPH	5			1
BRTI			1	
BEWR	1		1	
VIWA	2			
YWAR	2			
NOWA	2			
WIWA	2			
SUTA	3			2
WETA	1			
BLGR				1
LEGO	5			9

\* Pond census not done in 2010

**Granite Creek Middle**

Species	8/30/2009	8/29/2010	8/28/2011	8/26/2012
GAQU	1			
TUVU			1	
COHA	1		1	
CBHA				3
ECDO		1		
MODO	19	4	2	8
BCHU	9			
ANHU	5		4	6
BTLH	2			
RUHU	6			
?HUM	1	1	3	7
LBWO	2			
HAWO	1	3	2	
BLPH	3			4
?TYR		1		
WAVI	1	1		
CORA	5	1	14	
BRTI				2
WBNU	2	1		
BEWR	6	3	1	
?WRE		1		
PHAI			1	
OCWA			1	1
NAWA				1
YWAR	12	3	2	7
MGWA	1			
WIWA	6			
?WAR			1	
SPTO			1	
CHSP	1			
SUTA	4			
BHGR	1			
BLGR	4	1		5
LAZB	2			
?BUN				1
HOFI	105	61	9	21
LEGO	79	87	15	25
COYOTE			1	

**Granite Creek South**

<u>Species</u>	<u>8/30/2009</u>	<u>8/29/2010</u>	<u>8/28/2011</u>	<u>8/26/2012</u>
TUVU			3	
CBHA		1		
RTHA			1	1
A.KESTREL			3	3
WWDO				1
MODO	6	2	47	9
BCHU	1	2		1
ANHU	7	5	1	3
RUHU	2	1		
?HUM		1	1	2
BEKI				1
ACWO				1
LBWO		1	1	2
HAWO	1	2	1	2
NOFL			1	
BLPH	1	1	1	3
WEKI			1	
CAVI		1		
WAVI			1	
WESJ			2	
CORA		1	13	
VGSW		6		
JUTI			1	1
BUSH				8
WBNU		2	1	2
BEWR	2	5		
?WRE		1		
PHAI	1		8	
OCWA				1
NAWA		2		
LUWA			1	
YWAR	3	3	2	2
COYE		1		
WIWA	1	1		1
CHSP	2			
SUTA		1		
WETA			2	
BLGR	1	13	8	
LAZB	2	1	1	1
BUOR				2
HOFI	11	18	8	1
LEGO	33	40	59	16



**Supplemental Species Observed**

Species	8/30/2009	8/29/2010	8/28/2011	8/26/2012
?DUC	2			
GAQU	1			2
DCCO	1			3
GBHE			2	
COHA	1	1		2
RTHA			1	
A.KESTREL	1			
MODO	7	3		12
BCHU				1
ANHU				1
RUHU				1
?HUM		1		
SAPH		1		1
WESJ	1			1
CORA	8	13		6
VGSW		1		1
NRWS		10		
BARS		1		
?SWA		3		
BEWR				1
EUST		7		
PHAI				3
OCWA				1
YWAR				1
SUTA		2		1
WETA	2			
BLGR	2		1	2
HOFI		6		6
LEGO		5		1

Bird Numbers Observed in September 2009-2012      Transect Surveys  
**Granite Creek North**

Species	9/13/2009	9/17/2010	9/11/2011	9/9/2012
TUVU		1		
CBHA			1	
MODO		2	1	
BCHU			1	
ANHU	1	2	2	1
RUHU	1			
HAWO		1		
WEWP			1	
BLPH		1	1	
PLVI		1		
WAVI		1		
?SWA	1			
BUSH			1	
WBNU		1	1	
BEWR	2	1	1	2
HOWR		1		
OCWA		1	1	
NAWA			2	
YWAR			4	
MGWA			2	
COYE			1	
WIWA			5	
LASP			1	
SUTA		5	3	3
WETA			1	
?TAN	1			
BLGR			1	
HOFI	1	20	7	
LEGO	24	30	24	3

**Granite Creek North - Control**

Species	9/13/2009	9/17/2010	9/11/2011	9/9/2012
TUVU		3	1	1
CBHA				2
A.KESTREL	1			
MODO		1		
GHOW			1	
ANHU		2		2
RUHU	4			1
HAWO			1	1
WEWP	1		2	
BLPH	1	2	2	2
CORA	3		1	
VGSW	12		4	
WBNU	2	1		2
ROWR	1			
BEWR				2
EUST	4			
OCWA		1	1	
NAWA			1	1
YWAR			4	
COYE		1	1	
WIWA		1	9	
CHSP	2		15	
BRSP			21	
WCSP	2	1		
SUTA		1		1
WETA			2	1
BHGR		1		
BLGR	4	1		1
LAZB	1			3
RWBL	2	6		
HOFI	10	30		
LEGO	5	20	30	14

**Watson Woods Pond Census Survey**

2010 Pond census incorporated into GC North data

2011 Pond was dry, therefore no birds

Species	9/13/2009	9/9/2012
COHA		2
ANHU	3	
WEWP	1	
BLPH	1	
VGSW	4	
?SWA		4
BRTI	1	
BEWR	2	
WIWA	1	
SUTA		1
HOFI	1	
LEGO	6	2

On Sept. 10, 2012, 6 WODU were observed on the pond.

**Granite Creek Middle**

<u>Species</u>	<u>9/13/2009</u>	<u>9/17/2010</u>	<u>9/11/2011</u>	<u>9/9/2012</u>
TUVU			1	
A.KESTREL				1
?SAN	1			
ECDO	1			
MODO	31	15	13	5
BCHU	2			
ANHU	4	1	2	3
BTLH	1			
RUFU	2			1
?HUM	4	1	2	1
LBWO	2		1	
WEWP		1	3	
?EMP	1			
BLPH	2	1		
SAPH		2		
WAVI			3	2
WESJ			1	
CORA	6		5	1
VGSW			16	
NRWS			6	
BARS			1	
?SWA			2	
BRTI				1
BUSH	8			
WBNU		2	1	1
BEWR	2		3	
OCWA	1	1		2
NAWA	1			3
YWAR			7	1
MGWA	1			
WIWA			4	
?WAR			1	
CHSP	29			
GTTO			1	
CANT			1	
BRSP	3			
WCSP		2		
SUTA	4	4	4	2
WETA		1	2	
BLGR	6		2	1
HOFI	60	75	12	108
PISI	1			
LEGO	125	150	18	22



**Granite Creek South**

Species	9/13/2009	9/17/2010	9/11/2011	9/9/2012
GBHE		1		2
TUVU		1	4	
COHA				1
CBHA				1
RTHA		2	2	
A.KESTREL			1	3
MERL				1
MODO	27	9	17	12
BCHU	2	1		
ANHU	4	3	4	3
?HUM		2	5	1
BEKI				2
LBWO			1	
HAWO	1			2
?PIC		1		
NOFL		2	2	1
WEWP			2	
BLPH	2	2	1	3
WAVI			2	
CORA			6	
VGSW	2		8	
?SWA			2	3
BUSH	1			
WBNU	3			1
BEWR	2	2		1
OCWA	1	1	1	
NAWA	2		1	
YWAR		2	4	
WIWA	1		4	1
CHSP	3		2	
LISP		1		
SUTA	2	5		1
WETA			2	1
BHGR	1	1	4	1
BLGR		2	2	2
LAZB		1	2	
INBU	1			
HOFI	27	49	35	5
LEGO	144	95	41	21
Mule Deer		1		

### Supplemental Species Observed

Species	9/13/2009	9/17/2010	9/11/2011	9/9/2012
GAQU			7	
DCCO	1			
GBHE				2
TUVU	5	1	2	4
COHA		1		1
RTHA			2	4
MODO	9			6
RUHU			1	
WEWP	1		2	1
GRFL			1	
BLPH	1			
SAPH				1
PLVI			1	
CAVI	1			
CORA	6	5	4	10
?SWA		15		
NOMO			1	
PHAI			21	1
NAWA			1	
LUWA		1		
YWAR	1		1	
WIWA			1	
CHSP			5	
BRSP			4	
WCSP			1	
SUTA		4		
WETA		1	6	
BHGR			1	
BLGR		2		2
HOFI				1
LEGO		30	8	

Bird Numbers Observed in November 2008-2011

**Granite Creek North**

Species	<u>11/23/2008</u>	<u>11/14/2009</u>	<u>11/14/2010</u>	<u>11/20/2011</u>
MALL				2
SSHA			1	
COHA				1
RTHA			1	1
A. KESTREL	1			
MODO	9	2	7	
RNSA	1	1		
HAWO	1			1
NOFL	1		1	
BLPH			1	
SAPH	1			
CORA	1		3	2
WBNU	1			
BEWR	1	1	2	
RCKI	15	4	11	3
YRWA	9		6	
WCSP				19
DEJU	4	2	3	3
WEME				2
HOFI	9	2	4	2
PISI	1			
LEGO	1			2
AMGO	5			

**Granite Creek North Control**

Species	11/23/2008	11/14/2009	11/20/2010	11/14/2011
GAQU	1			
GBHE	1			
SSHA			1	
RTHA	4	1	2	1
A. KESTREL				1
LBWO	1	1	2	
HAWO	1	1		1
NOFL	1	1		
BLPH			3	2
CORA	1			
BRTI	1	4		
WBNU		1	2	1
BRCR		1		
BEWR	6	1	1	
RCKI	8	3	20	
CRTH				1
OCWA			1	
YRWA	10	2	9	4
SPTO	1			1
CANT		1		
CHSP	21			
LISP	2			
WCSP	23	6	2	
DEJU	6	1	1	
RWBL	150	2	175	5
HOFI	6	1	2	
PISI			1	
LEGO			1	3
AMGO	4			

**Granite Creek Middle**

Species	11/23/2008	11/14/2009	11/14/2010	11/20/2011
?DUC				15
COHA			1	1
?ACC			1	
RTHA				1
A.KESTREL	1		1	1
RBGU				2
MODO	68	48	21	5
BNOW				1
WISA	1			
RNSA	1	2	1	
LBWO	3			
HAWO			1	
?PIC				1
NOFL			2	2
BLPH			1	1
CORA	2		3	9
BRTI			2	
WBNU	1	2	1	
BEWR	4	3	2	1
RCKI	8	2	4	4
WEBL	10			
YRWA	16		1	5
SPTO			1	
CHSP			11	
SOSP			1	
LISP			1	
WCSP	5	1	1	4
DEJU	10	38	4	9
HOFI	9	16	7	4
LEGO	27	14	5	3



**Granite Creek South**

<u>Species</u>	<u>11/23/2008</u>	<u>11/14/2009</u>	<u>11/14/2010</u>	<u>11/20/2011</u>
GBHE	1			
COHA			1	
RTHA		1		
A.KESTREL				1
EUCD	3			
MODO	25	40	32	1
ANHU				1
?HUM		1		
RNSA	1	4	2	2
LBWO		3	1	
HAWO	1	1		
NOFL	4	3	1	1
BLPH			1	2
WESJ	1			
CORA	2	1	4	
BRTI	2	1		
BUSH	6			
WBNU	3		1	
BEWR	3	3		
HOWR	1			
RCKI	5	5	4	2
EUST		1		
YRWA	8	4		1
CHSP		9	2	
SOSP	1			
LISP		1		
WCSP	5	36	1	
DEJU	6	33	9	
HOFI	10	44	10	4
PISI	5	1		
LEGO	11	20	3	2

**November 23, 2008 - Point Count**

Species	Point #1	Point #2	Point #3	Point #4	Point #5	Point #6	Point #7
GAQU						1	
MODO		1			12		
BNOW	1						
LBWO		1					
HAWO				2		1	
NOFL	1			1	1		
BLPH				1			
SAPH	2			1	5		
WESJ					1	6	
CORA			1	1	7	7	3
WBNU	1			1			
BEWR				2			1
RCKI	1	5	2	1	1	1	1
WEBL					8		
AMRO				1	1		
CRTH						1	
YRWA	5	6	2	7	3		6
CHSP	12	3			2		1
SOSP	1					6	
LISP				1			
WCSP	2	2					
DEJU	2	1			1		1
HOFI	11	3	8	7	6	3	4
PISI	4			1	1		
LEGO	3	3		1	1		
AMGO	11	10		3	2		2

### Supplemental Species Observed

Species	11/23/2008	11/14/2009	11/14/2010	11/20/2011
MALL	2			
NSHO		2		
?DUC	4			
DCCO	3			
GBHE	1			
GREG		1		
BAEA				1
SSHA			2	
COHA				1
?ACC		1		
RTHA	4	3	2	1
A.KESTREL		1		
KILL	1	1		
RBGU			5	3
?GUL	5			2
ROPI	1			
MODO	10	37		2
RNSA		1		
HAWO		2		1
NOFL	1			
SAPH		1	1	
CORA	6	16	3	16
WBNU	1			
BEWR	3	3		1
WEBL		1		
YRWA		2	1	
SPTO		1		
SOSP		1		
LISP			3	
HOFI		23	1	1
PISI		1		
LEGO			1	

**Watson Woods Pond**

<u>Species</u>		<u>11/14/2009</u>	<u>11/14/2010</u>	<u>11/20/2011</u>
WODU			5	10
GADW				8
MALL			4	5
GBHE			1	
BLPH		1		
WBNU		1		
HOWR			1	
RCKI		1		

**Appendix C**  
**Watson Woods Bird List, November 2008-September 2012**

CANG	Canada goose	YRWA	Yellow-rumped warbler
WODU	Wood duck	BTYW	Black-throated gray warbler
GADW	Gadwall	TOWA	Townsend's warbler
AMWI	American wigeon	NOWA	Northern waterthrush
MALL	Mallard	BHGR	Black-headed grosbeak
CITE	Cinnamon teal	BLGR	Blue grosbeak
NSHO	Northern shoveler	LAZB	Lazuli bunting
NOPI	Northern Pintail	INBU	Indigo bunting
GWTE	Green-winged teal	RWBL	Red-winged blackbird
CANV	Canvasback	WEME	Western meadowlark
RNDU	Ring-necked duck	YHBL	Yellow-headed blackbird
BUFF	Bufflehead	GTGR	Great-tailed grackle
COGO	Common goldeneye	BROC	Bronzed cowbird
?DUC	Unidentified duck	BHCO	Brown-headed cowbird
GAQU	Gambel's quail	BUOR	Bullock's oriole
PBGR	Pied-billed grebe	HOFI	House finch
DCCO	Double-crested cormorant	PISI	Pine siskin
GBHE	Great blue heron	AMGO	American goldfinch
GREG	Great egret	HOSP	House sparrow
GRHE	Green heron	BCNH	Black-crowned night-heron
WAVI	Warbling vireo	TUVU	Turkey vulture
WESJ	Western scrub-jay	BAEA	Bald eagle
CORA	Common raven	NOHA	Northern harrier
HOLA	Horned lark	SSHA	Sharp-shinned hawk
TRES	Tree swallow	COHA	Cooper's hawk
VGSW	Violet-green swallow	CBHA	Common black-hawk
NRWS	Northern rough-winged swallow	ZTHA	Zone-tailed hawk
CLSW	Cliff swallow	RTHA	Red-tailed hawk
BARS	Barn swallow	A.KESTREL	American kestrel
BRTI	Bridled titmouse	MERL	Merlin
JUTI	Juniper titmouse	PEFA	Peregrine falcon
BUSH	Bushtit	SORA	Sora
WBNU	White-breasted nuthatch	AMCO	American coot
BRCR	Brown creeper	KILL	Killdeer
ROWR	Rock wren	SPSA	Spotted sandpiper
BEWR	Bewick's wren	WISN	Wilson's snipe
HOWR	House wren	RBGU	Ring-billed gull
WIWR	Winter wren	ROPI	Rock pigeon
RCKI	Ruby-crowned kinglet	ECDO	Eurasian collared-dove
BGGN	Blue-gray gnatcatcher	WWDO	White-winged dove
WEBL	Western bluebird	MODO	Mourning dove
AMRO	American robin	BNOW	Barn owl
NOMO	Northern mockingbird	GHOW	Great-horned owl
CRTH	Crissal thrasher	BCHU	Black-chinned hummingbird
EUST	European starling	ANHU	Anna's hummingbird
AMPI	American pipit	BTLH	Broad-tailed hummingbird
PHAI	Phainopepla	RUHU	Rufous hummingbird
OCWA	Orange-crowned warbler	BEKI	Belted kingfisher
NAWA	Nashville warbler	ACWO	Acorn woodpecker
VIWA	Virginia's warbler	WISA	Williamson's sapsucker
LUWA	Lucy's warbler	RNSA	Red-naped sapsucker
YWAR	Yellow warbler	LBWO	Ladder-backed woodpecker