




# LONGCROFT WIND FARM

## FIGURE 7.1

### NON-DESIGNATED CULTURAL HERITAGE MONUMENTS

© CROWN COPYRIGHT, ALL RIGHTS RESERVED.  
2023 LICENCE NUMBER 0100031673.  
HER Data retrieved through Scottish Borders Council.

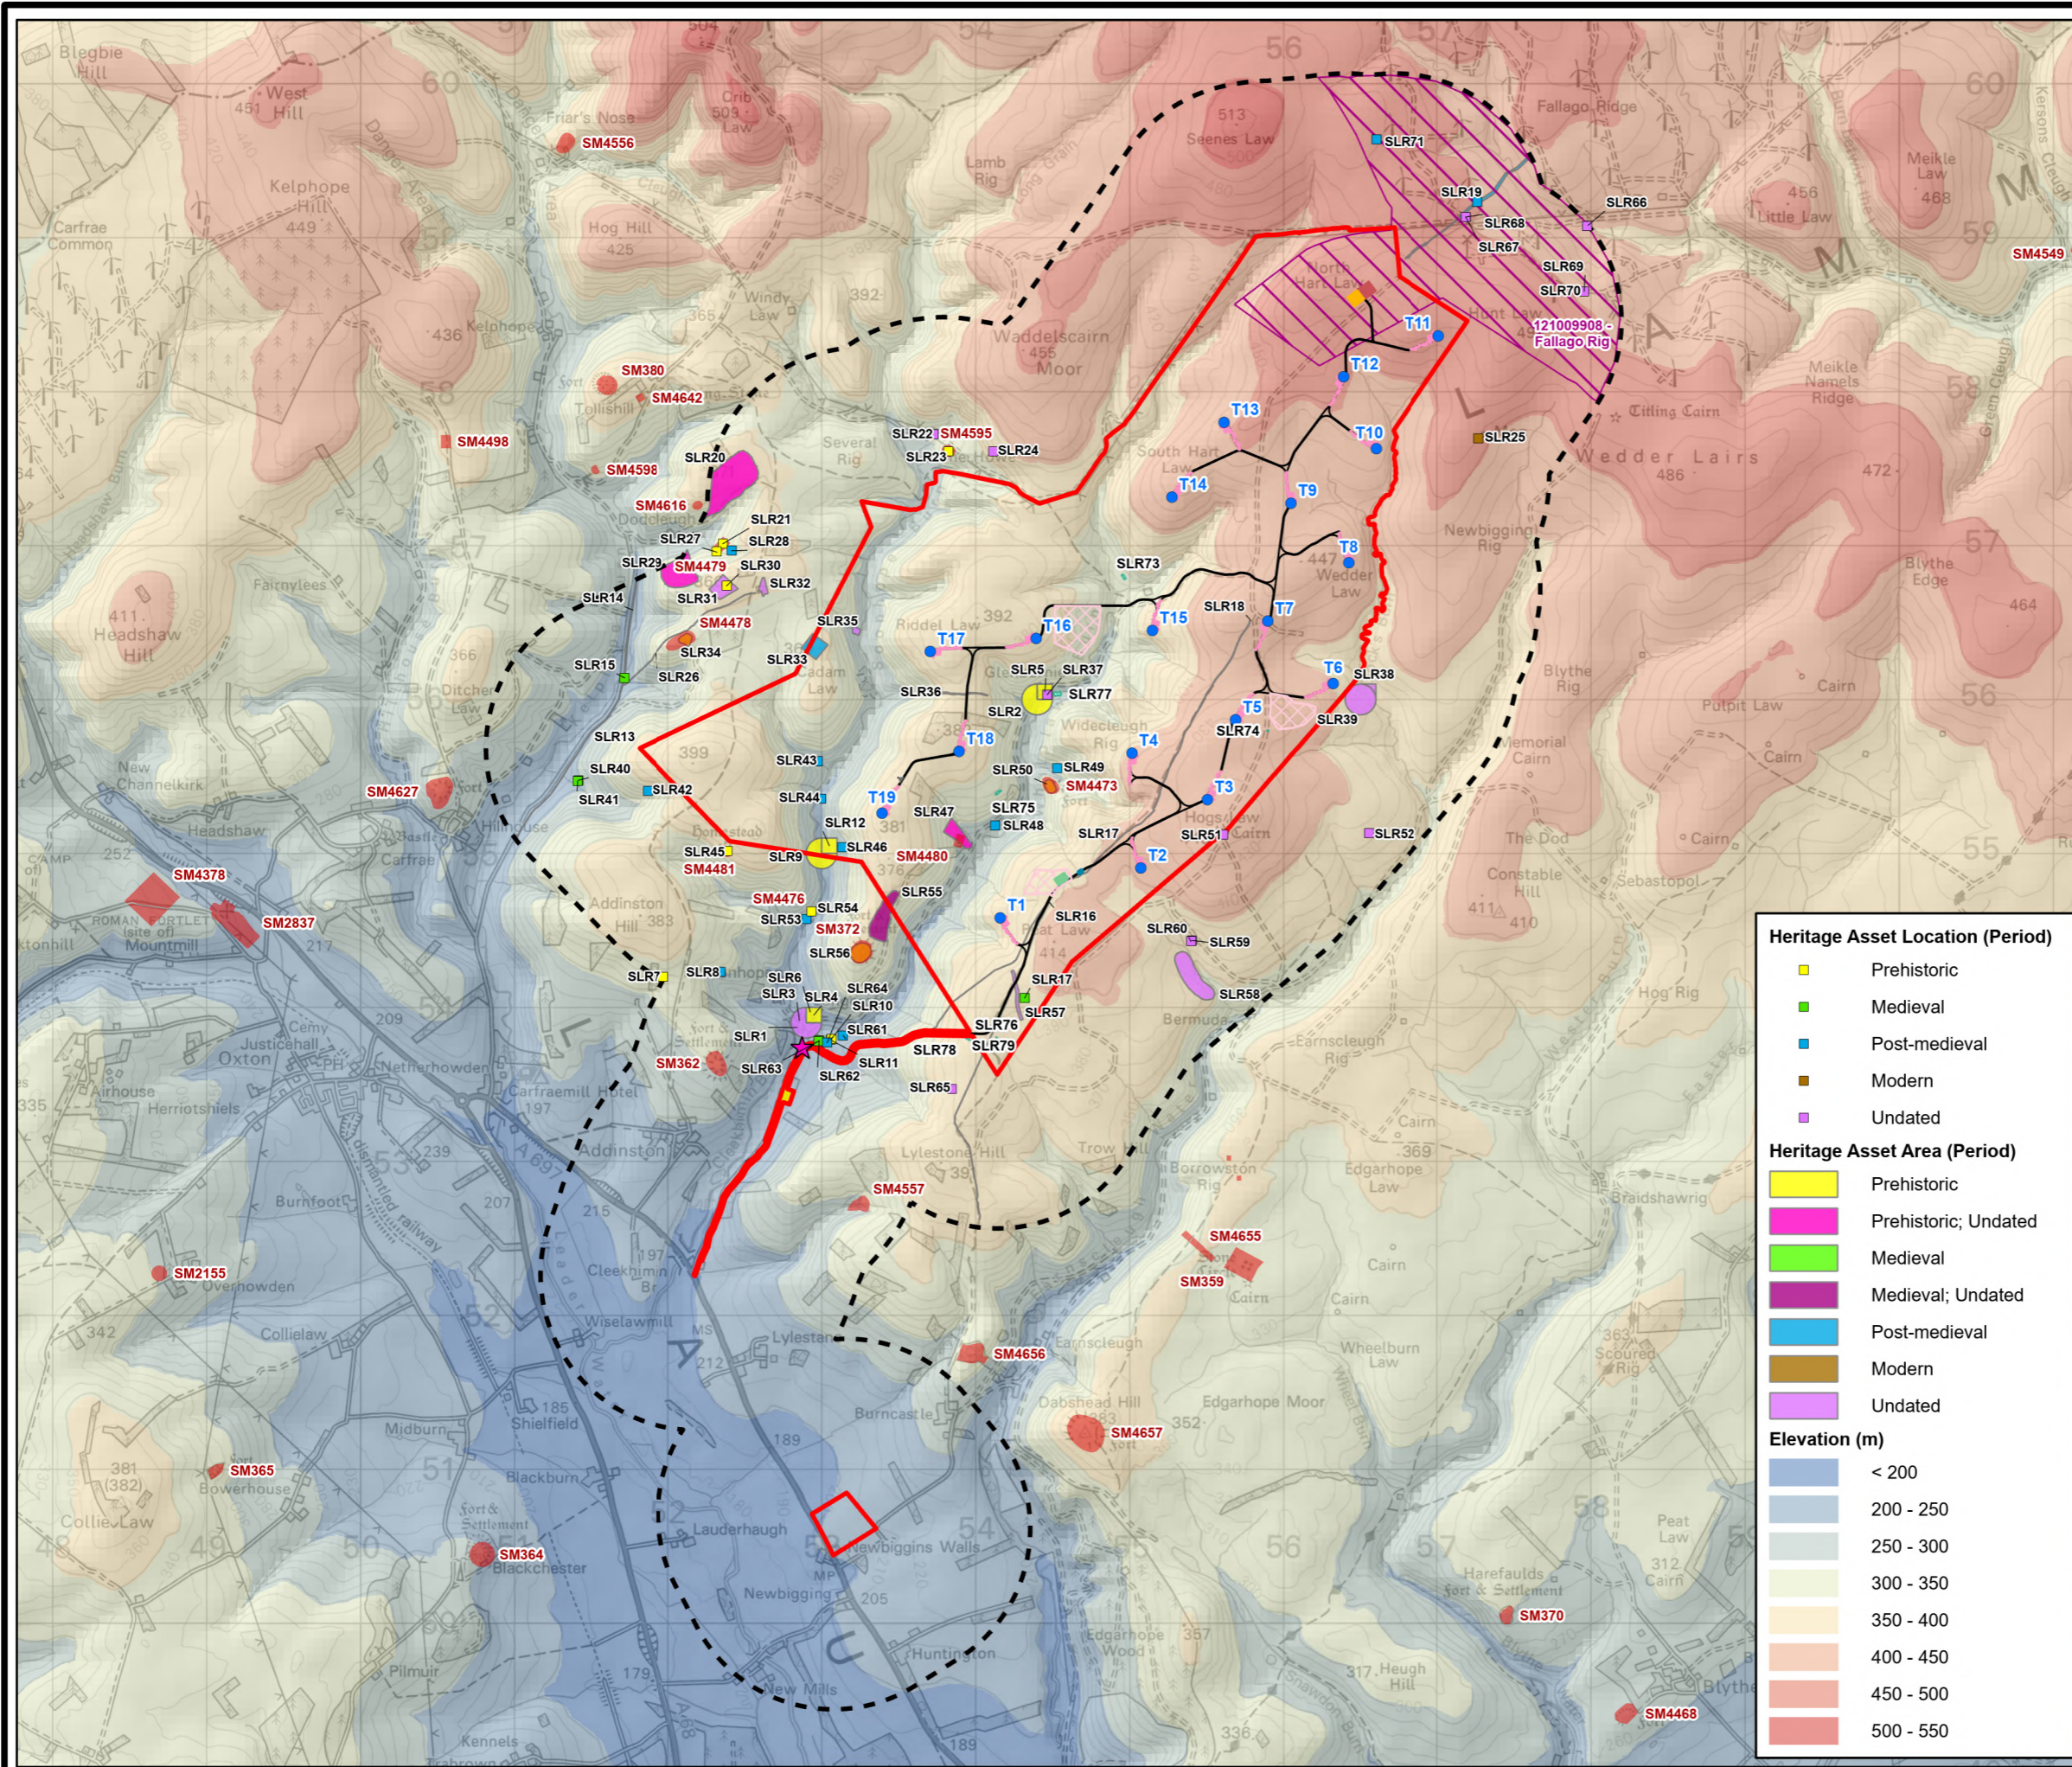

- Site Boundary
- Site Boundary 1 km Buffer
- Proposed Turbine Layout
- Proposed Tracks
- Proposed Turning Head
- Proposed Temporary Construction Compound
- Proposed Temporary Concrete Batching Plant
- Proposed Substation Compound
- Proposed Site Entrance
- Proposed Hardstanding
- Proposed Battery Storage Compound
- Proposed Borrow Pit Search Area
- Proposed Watercourse Crossing
- Scheduled Monument
- Events Area
- Final Fieldwork Asset

**Heritage Asset Location (Period)**

- Prehistoric
- Medieval
- Post-medieval
- Modern
- Undated

**Heritage Asset Area (Period)**

- Prehistoric
- Prehistoric; Undated
- Medieval
- Medieval; Undated
- Post-medieval
- Modern
- Undated

**Elevation (m)**

- < 200
- 200 - 250
- 250 - 300
- 300 - 350
- 350 - 400
- 400 - 450
- 450 - 500
- 500 - 550



LAYOUT DWG: XXXXXDXXX-XX      T-LAYOUT NO: PSC01c021

DRAWING NUMBER: **405.064862.00001.0031.0**

SCALE - 1:42,500 @ A3

### ENVIRONMENTAL IMPACT ASSESSMENT REPORT 2023

THIS DRAWING IS THE PROPERTY OF RENEWABLE ENERGY SYSTEMS LTD. AND NO REPRODUCTION MAY BE MADE IN WHOLE OR IN PART WITHOUT PERMISSION