


LEGEND

- NATURAL SOUTH SLOPING LAND
- SITE ACCESS
- PREVAILING WIND
- NEW ACCESS ROUTE
- POSSIBLE NEW WOODLAND PATH AS PART OF TORPHONS CORE PATH NETWORK

- SITE:**
- ① PREVIOUS CONSENT FOR HOUSE AND WORKSHOP
 - ② CURRENT OUTLINE CONSENT FOR ONE HOUSE
 - ③ 2 NEW HOUSES RECENTLY COMPLETED

SITE LAYOUT PLAN

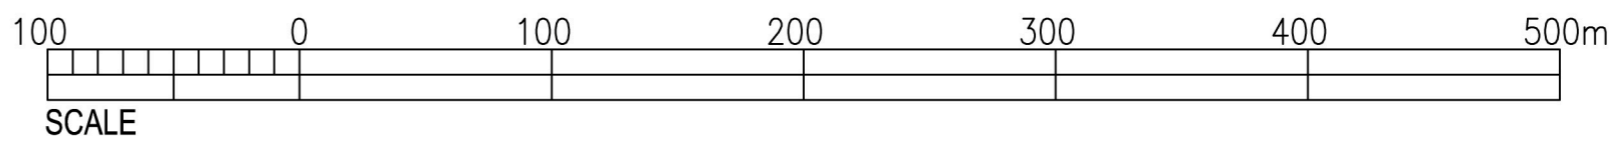

rev	description	date
B	PLOT FOR DEVELOPMENT BID	24/04/2013
A	FIRST ISSUED FOR CLIENT REVIEW	24/12/2012

These drawings are protected by copyright acts. They remain under the control of the copyright owner and must not be reproduced or the contents or data contained therein be extracted or utilised in part or in whole except with the express written consent of the copyright owner.
 ©Matthew W Merchant, Chartered Architect

MR GORDON DRYNNIBD
 GRAIGMYLE ESTATES
 TORPHINS
 SITE LAYOUT PLAN
 1:3000

Matthew W. Merchant
 Chartered Architect

Silverbank, North Deeside Road,
 Banchory AB31 5YR
 tel: 01330 825665