

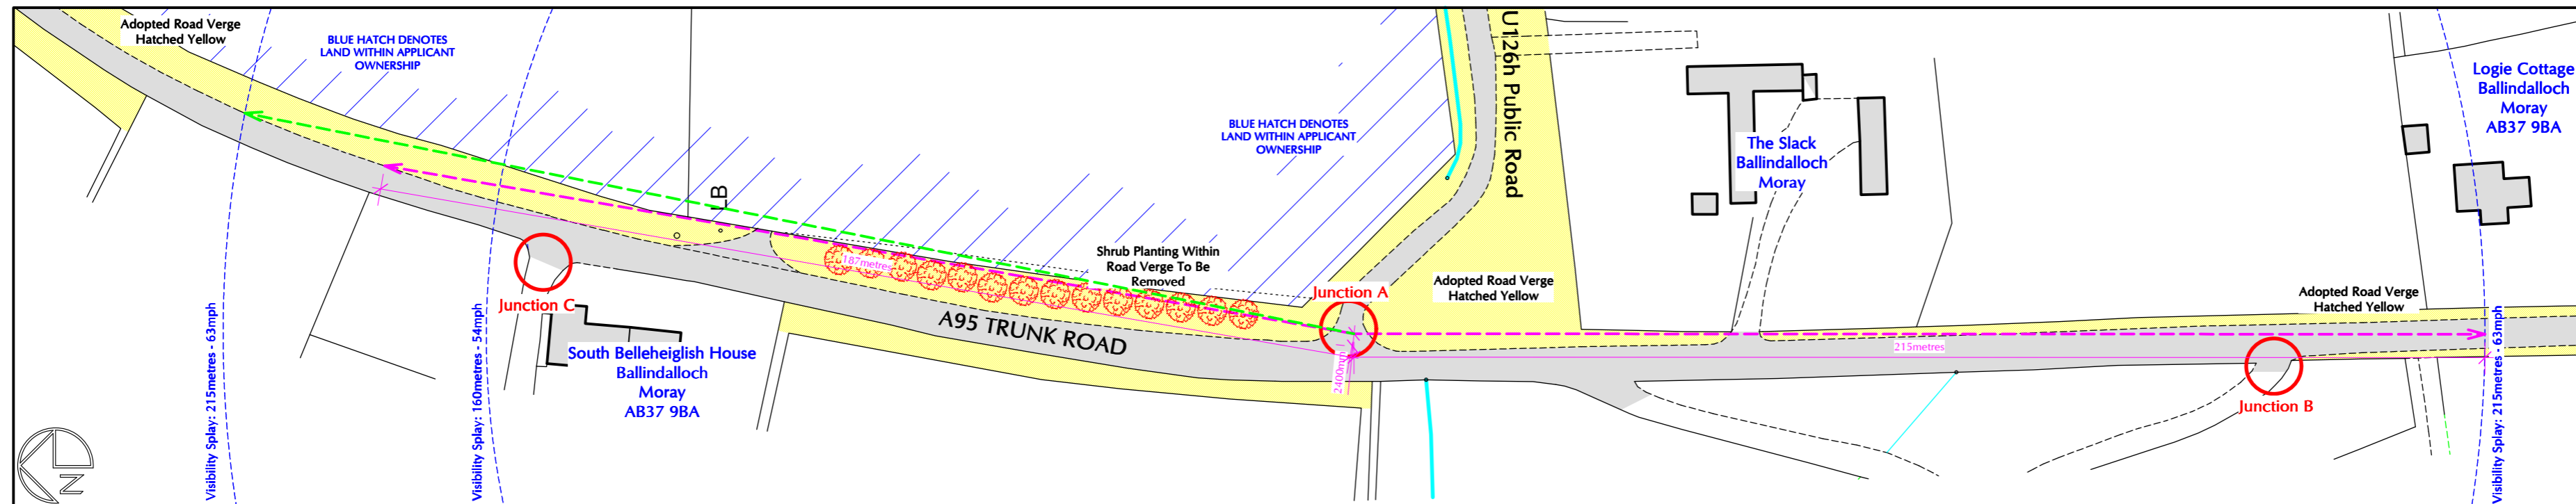



DO NOT SCALE OFF DRAWINGS. ALL SIZES ARE TO BE CHECKED CONFIRMED ON SITE PRIOR TO COMMENCEMENT OF WORKS/ORDERING OF MATERIALS. NO WORK TO COMMENCE BEFORE APPROPRIATE APPROVALS ARE GRANTED CONTRACTORS RESPONSIBILITY TO ENSURE POSSESSION OF APPROVED DRAWINGS

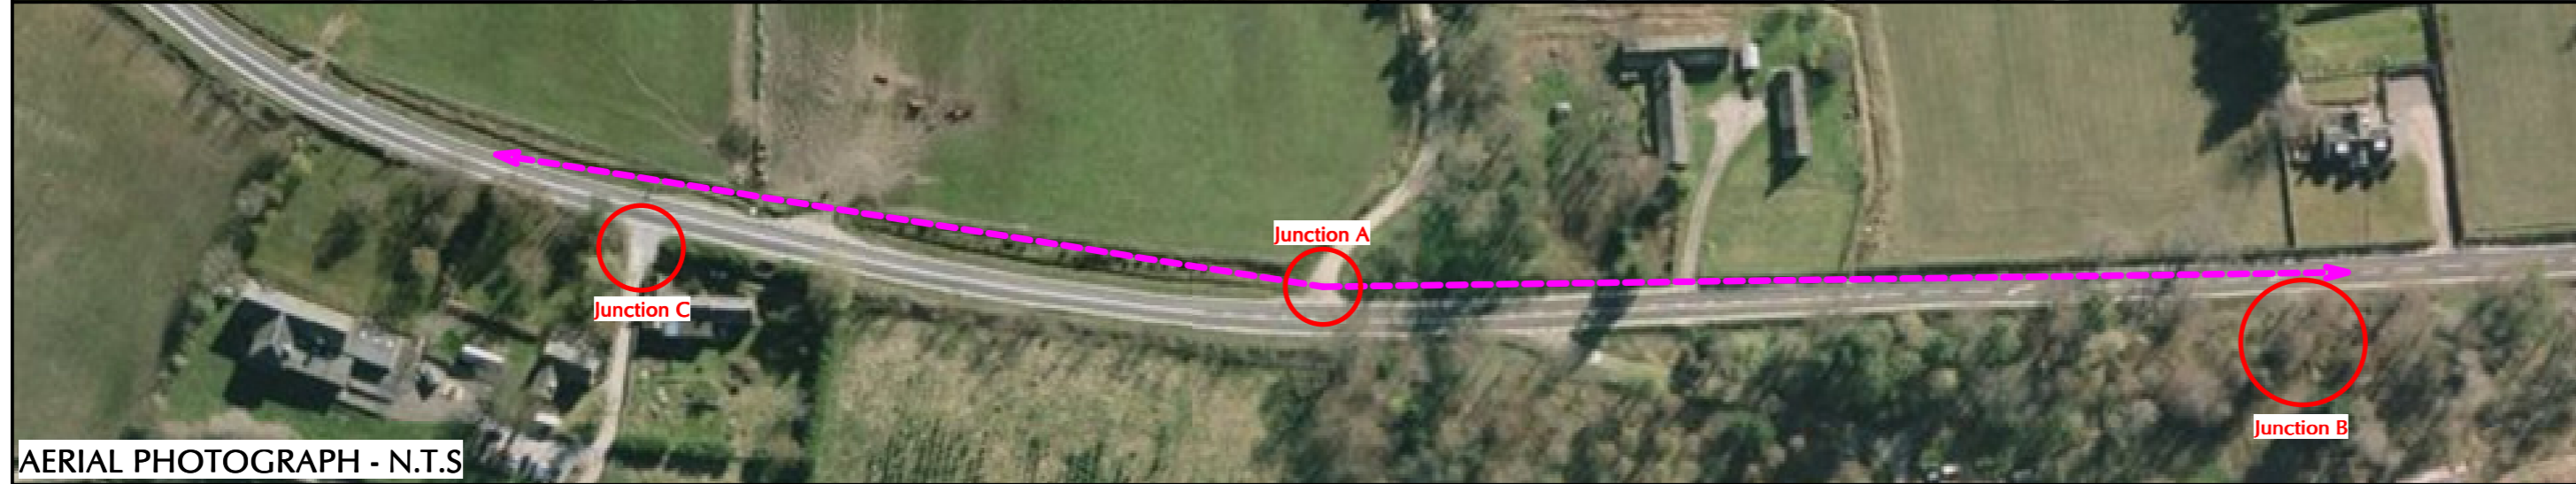


VISIBILITY SPLAY PLAN - SCALE 1:1000

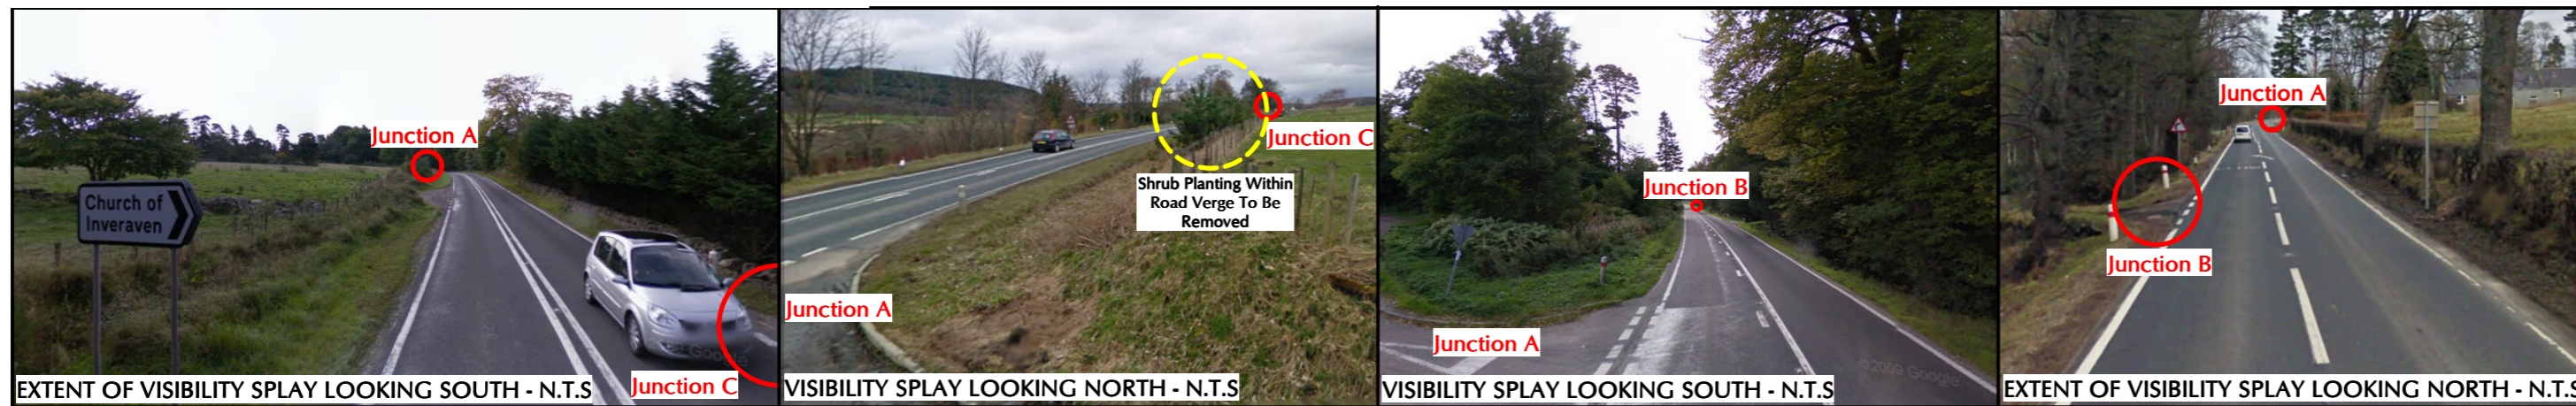

AERIAL PHOTOGRAPH - N.T.S

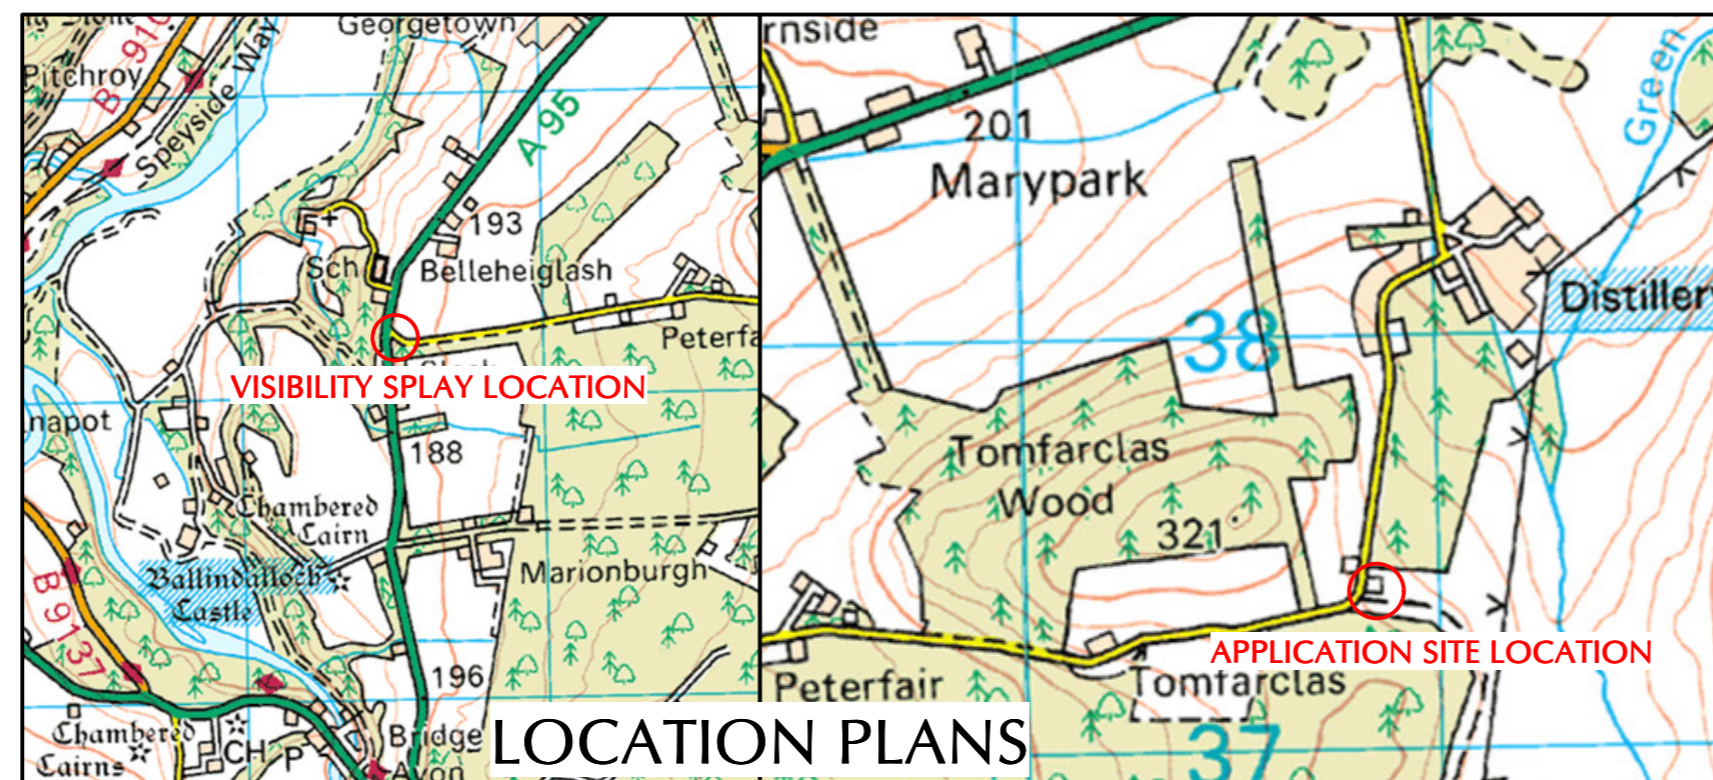

LOCATION PLANS

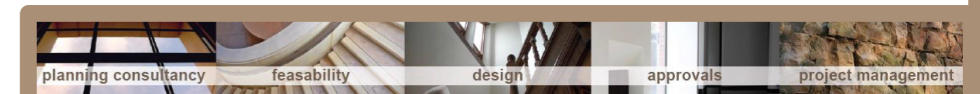

cmdesign
architectural consultants

ELGIN
1-5 Pinetree House Pinefield Crescent Elgin IV30 6HZ
t 01343 540020 f 01343 540038

NAIRN
4 Bridge Street Nairn Highland IV12 4EJ
t 01667 300230 f 01667 454318

INVERNESS
t 01463 210007



Olkos Architectural Ltd
Registered in Scotland No. 272963

from conception to completion...

Client: **THE BALLINDALLOCH TRUST**

Project: **REPLACE TOMNAGLIEN COTTAGE, BALLINDALLOCH**

Drawing: **VISIBILITY SPLAY PLAN
SITE & LOCATION**

Date: Revisions: Rev. No:

Drawn By: M.J.HILTON Date: DATE Checked By: Mr Craig Mackay Date: DATE

Drawing No: **080089.BALLINDALLOCH.P01**

All plans are based upon the Ordnance Survey Map with the sanction of the Controller H.M. Stationary Office. Licence Number: 100020449