





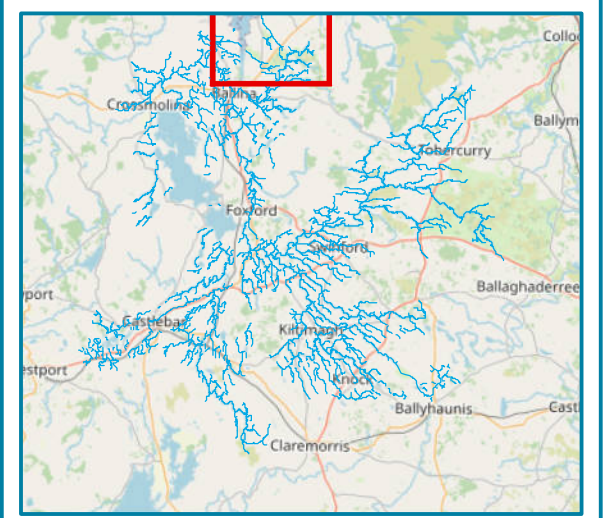

## **C Detailed maps of River Moy Arterial Drainage Maintenance Scheme**

The following pages present the detailed maps of the scheme channels showing their channel reference, and the location of any European sites. The maps also include the location of any Annex 1 habitats recorded in the field survey.

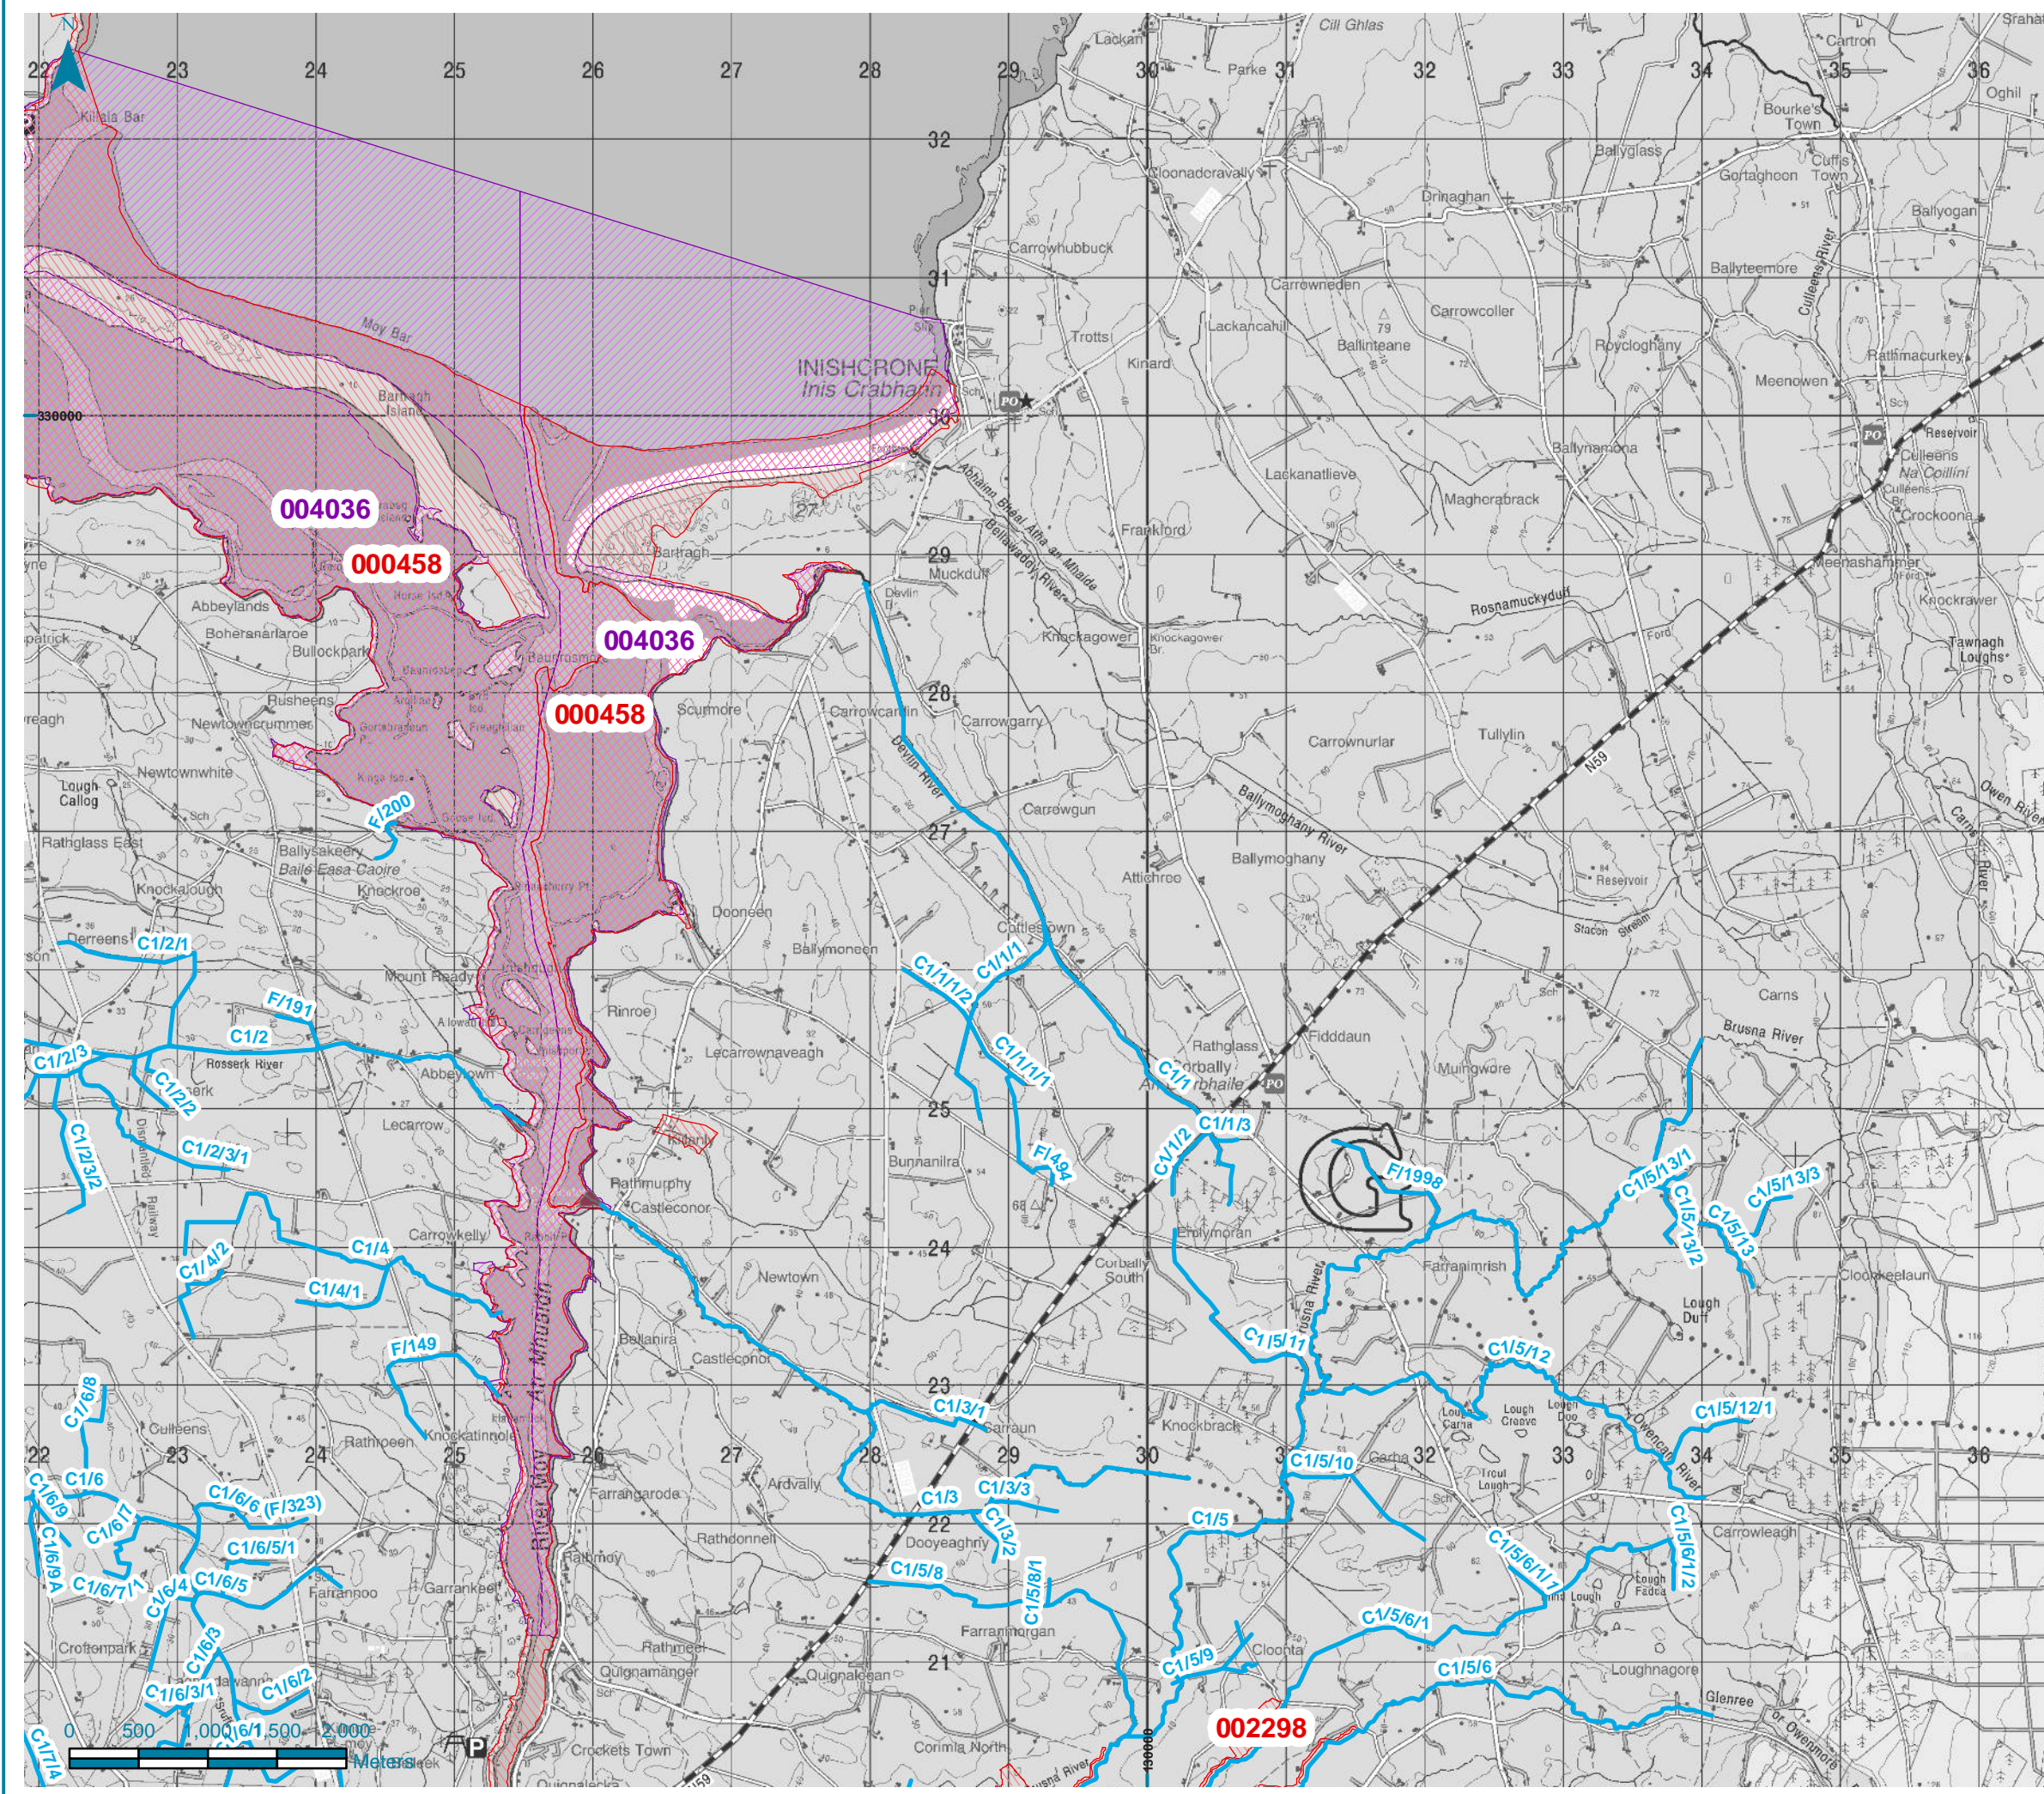



- Legend**
-  Moy\_OPW\_channels\_ing
  -  1330 atlantic salt meadows
  -  Special Area of Conservation
  -  Special Protection Area

© Ordnance Survey Ireland, 2020 All rights reserved. Licence number AR0107220





JBA Consulting Engineers and Scientists Ltd  
 24 Grove Island  
 Corbally  
 LIMERICK  
 Ireland  
 www.jbaconsulting.ie  
 t +353 (0)61 345 463  
 f +353 (0)61 280 146  
 e info@jbaconsulting.ie

OPW - Arterial Drainage Maintenance 2020





**Moy Scheme  
 Map no. 1**

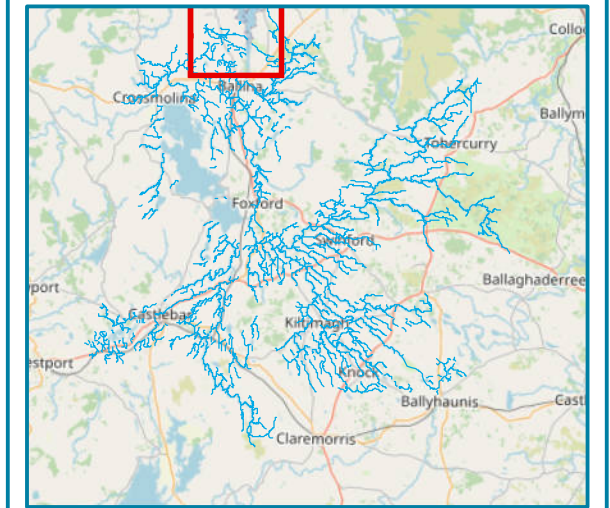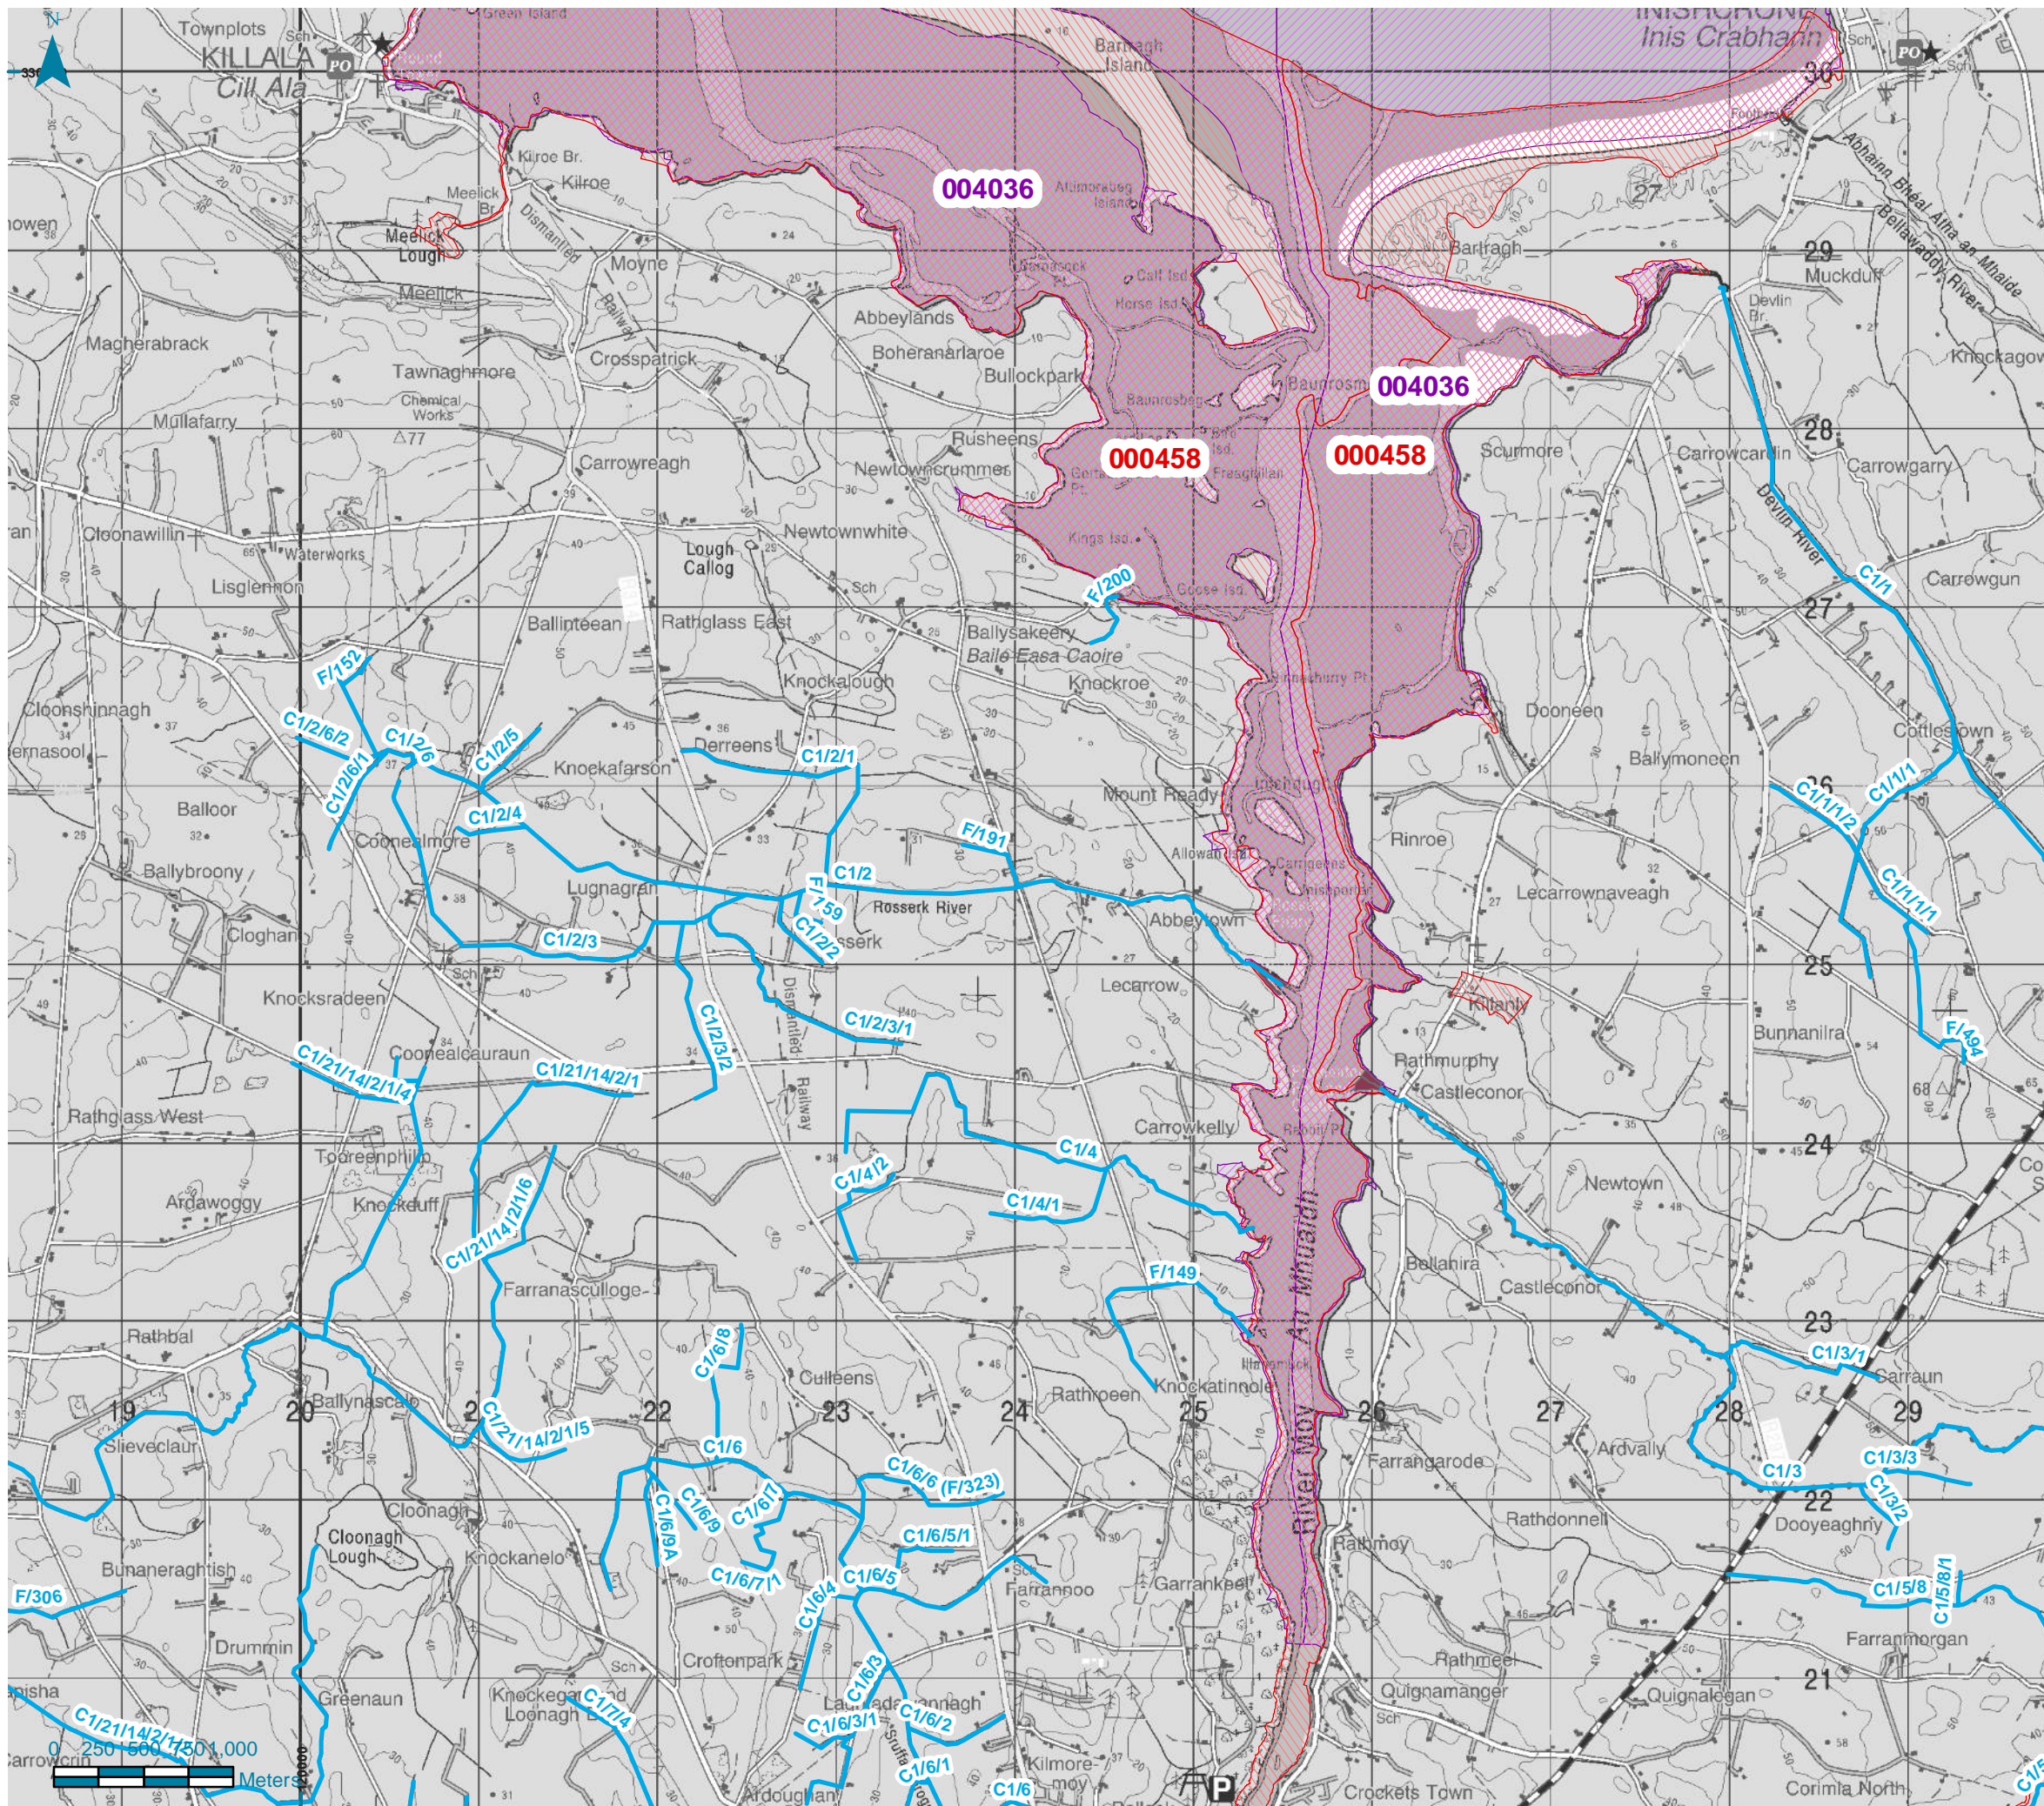Drawn by: Fiona Byrne	Date: 26/11/2020	Scale: 1:46,850
Checked by: Tom Sampson	Date: 26/11/2020	Original @ A4
Status: Current		
File Name: 2020s0574_Map_Moy_Art_drainage_2020		





**Legend**

-  Moy\_OPW\_channels\_ing
-  1330 atlantic salt meadows
-  Special Area of Conservation
-  Special Protection Area

© Ordnance Survey Ireland, 2020 All rights reserved. Licence number AR0107220





JBA Consulting Engineers  
and Scientists Ltd  
24 Grove Island  
Corbally  
LIMERICK  
Ireland  
  
www.jbaconsulting.ie  
t +353 (0)61 345 463  
f +353 (0)61 280 146  
e info@jbaconsulting.ie

for  
**OPW - Arterial Drainage Maintenance  
2020**

**Moy Scheme  
Map no. 2**

Drawn by: Fiona Byrne	Date: 26/11/2020	Scale:
Checked by: Tom Sampson	Date: 26/11/2020	<b>1:36,820</b>
Status: Current		Original @ A4
File Name: 2020s0574_Map_Moy_Art_drainage_2020		



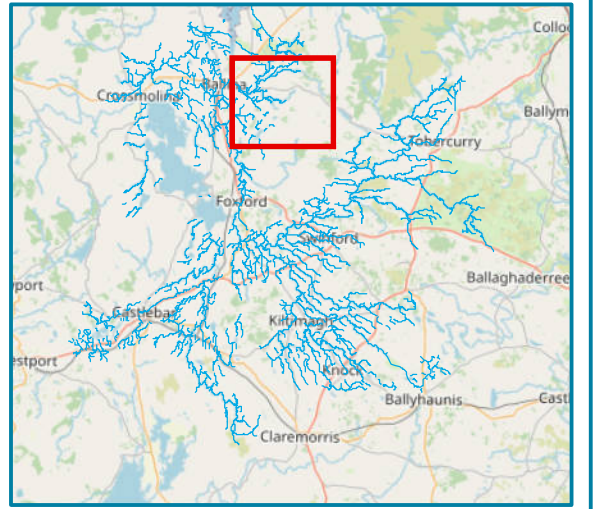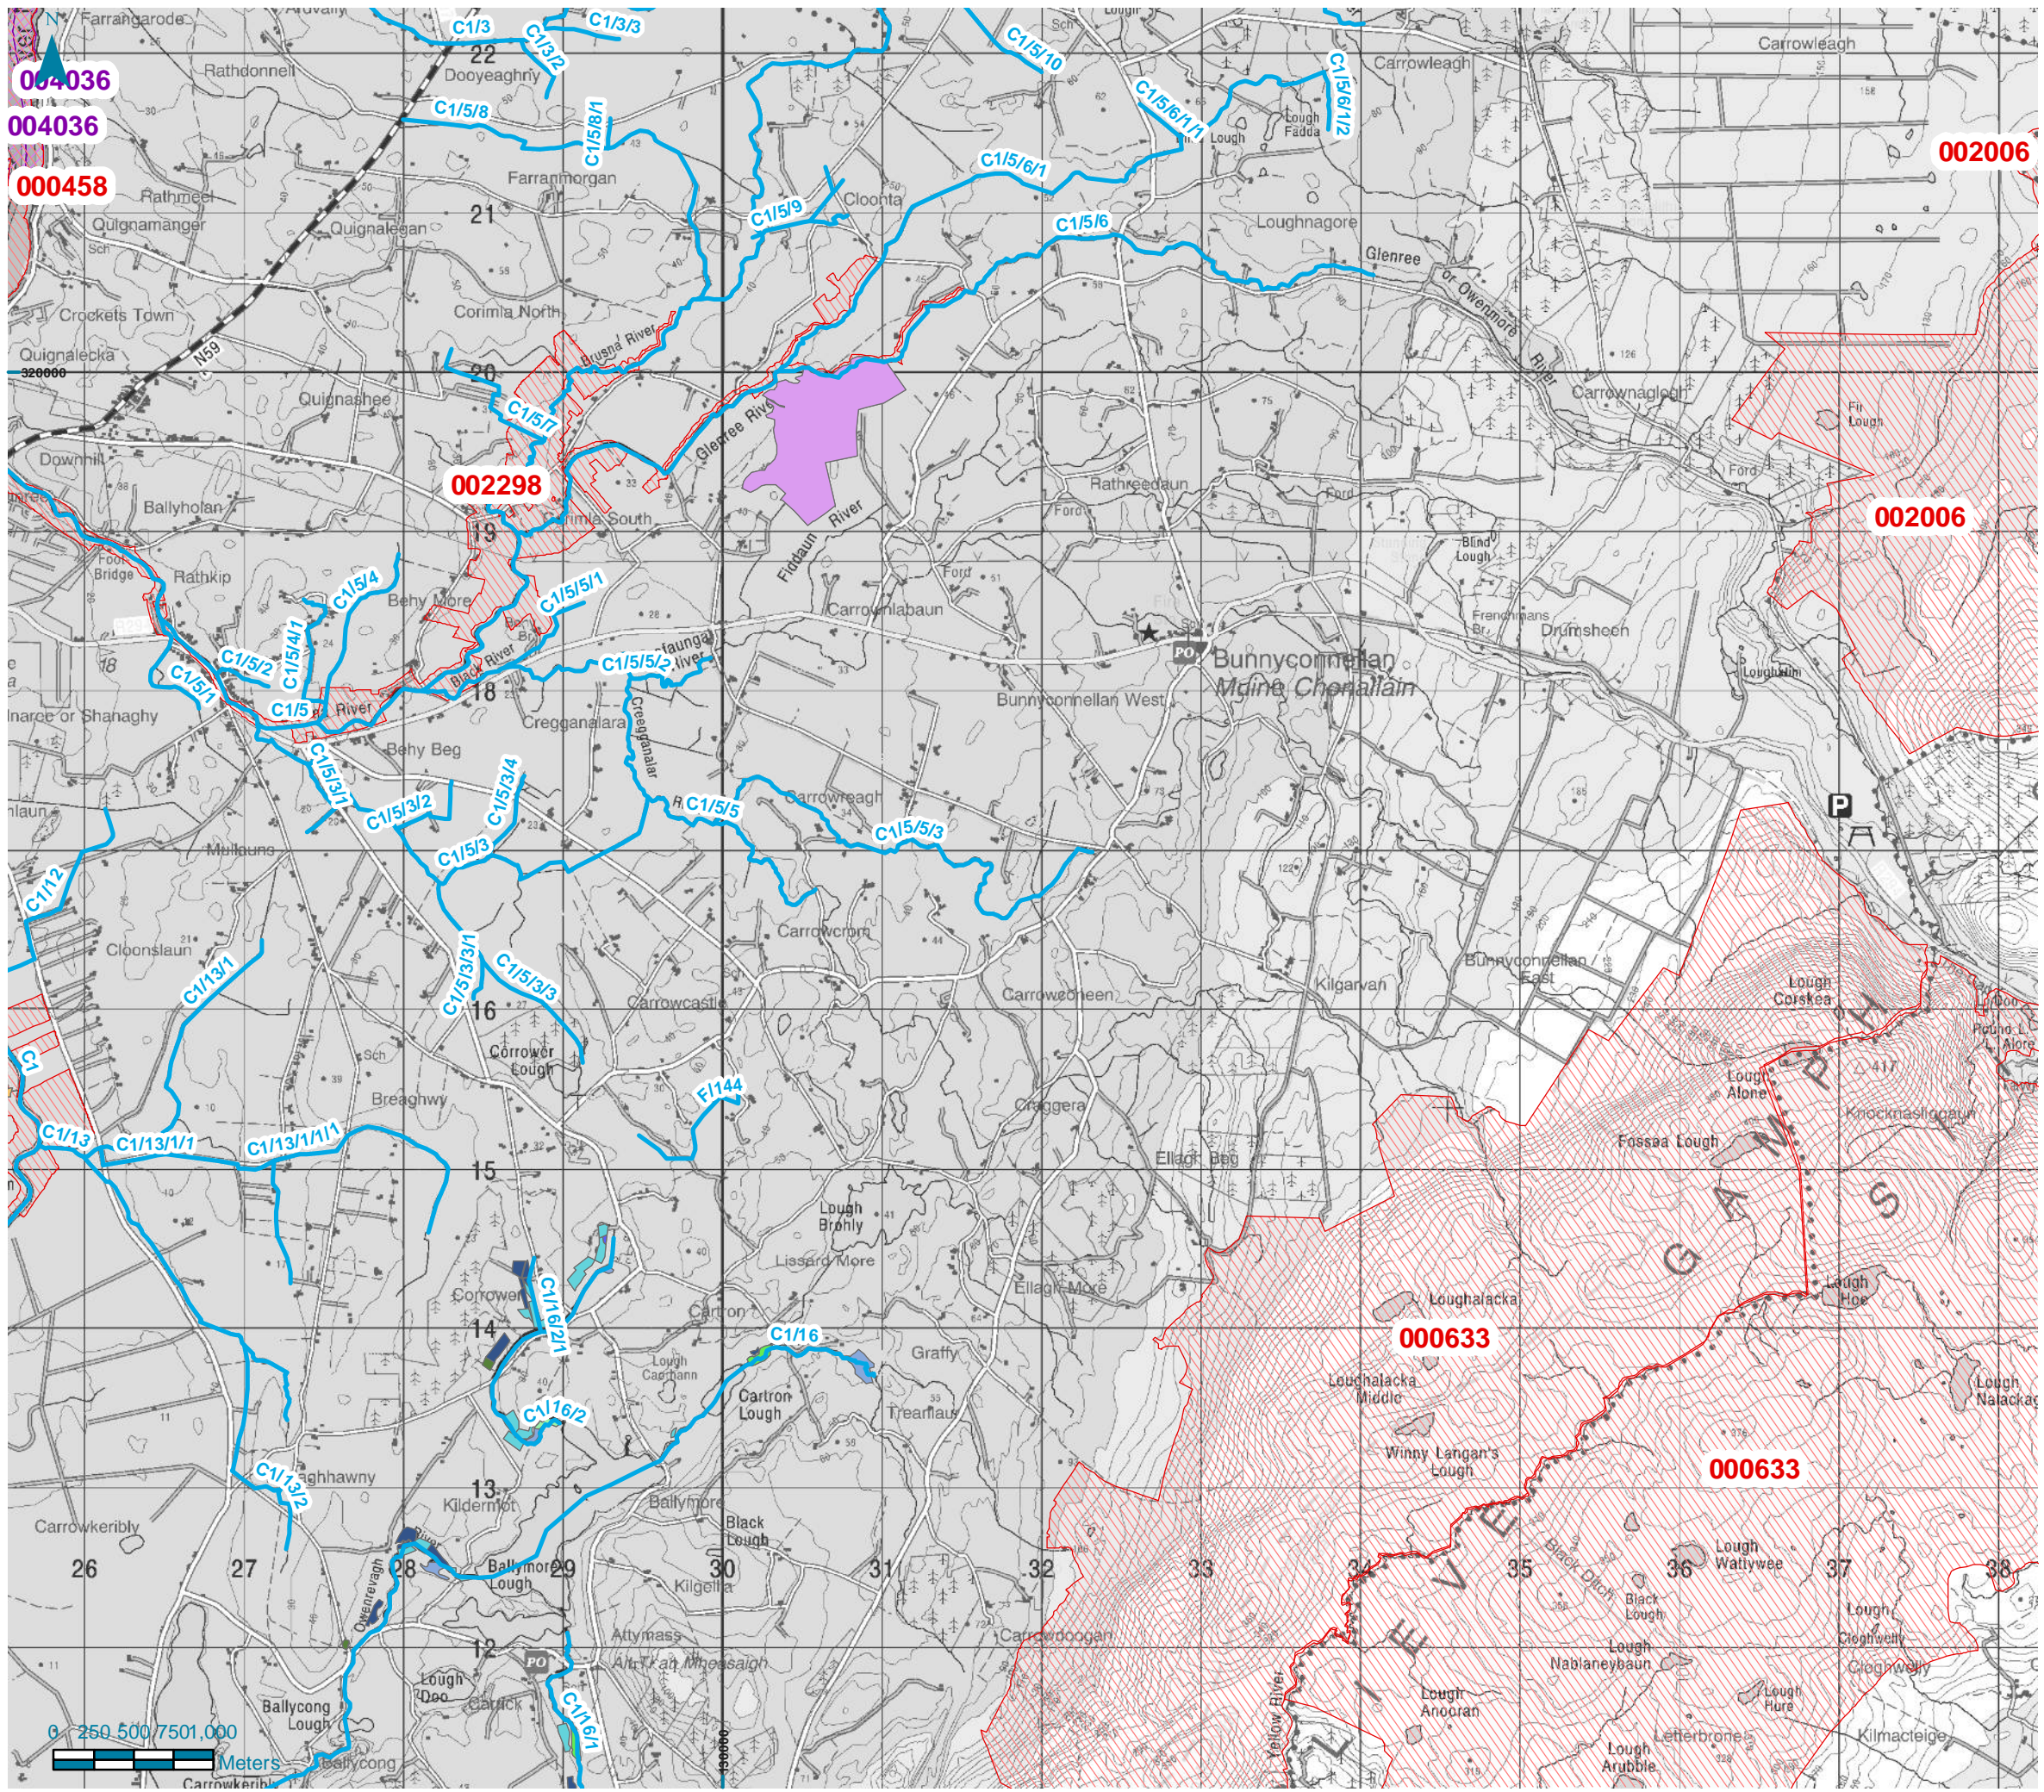

Legend

- Moy\_OPW\_channels\_ing
- 4010 wet heath
- 5130 juniper scrub| 6130 calamarian grassland| 6210 orchid-rich calcareous grassland
- 6130 calamarian grassland| 6230 species-rich nardus upland grassland
- 6210 orchid-rich calcareous grassland
- 6410 molinia meadows
- 6510 lowland hay meadows
- 6510 lowland hay meadows| 7210 cladium fen| 7230 alkaline fens
- 7120 degraded raised bogs| 7150 rhynchosporion depressions
- 7210 cladium fen| 7230 alkaline fens
- Special Area of Conservation
- Special Protection Area

© Ordnance Survey Ireland, 2020 All rights reserved. Licence number AR0107220



JBA Consulting Engineers and Scientists Ltd  
 24 Grove Island  
 Corbally  
 LIMERICK  
 Ireland  
 www.jbaconsulting.ie  
 t +353 (0)61 345 463  
 f +353 (0)61 280 146  
 e info@jbaconsulting.ie



OPW - Arterial Drainage Maintenance 2020

Moy Scheme Map no. 3

Drawn by:	Fiona Byrne	Date:	26/11/2020	Scale:	1:40,840 Original @ A4
Checked by:	Tom Sampson	Date:	26/11/2020		
Status:	Current				
File Name:	2020s0574_Map_Moy_Art_drainage_2020				





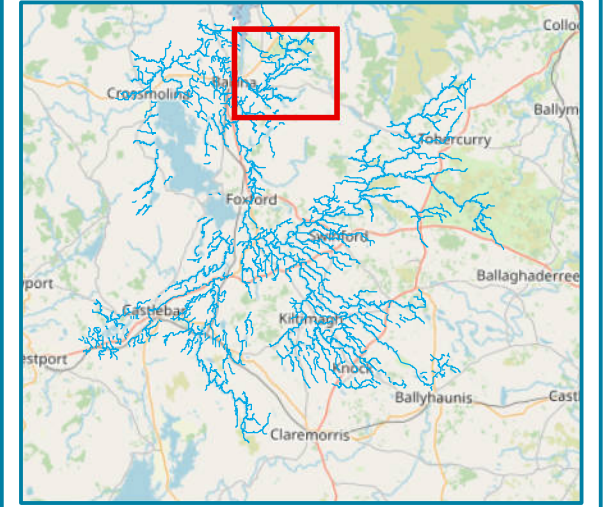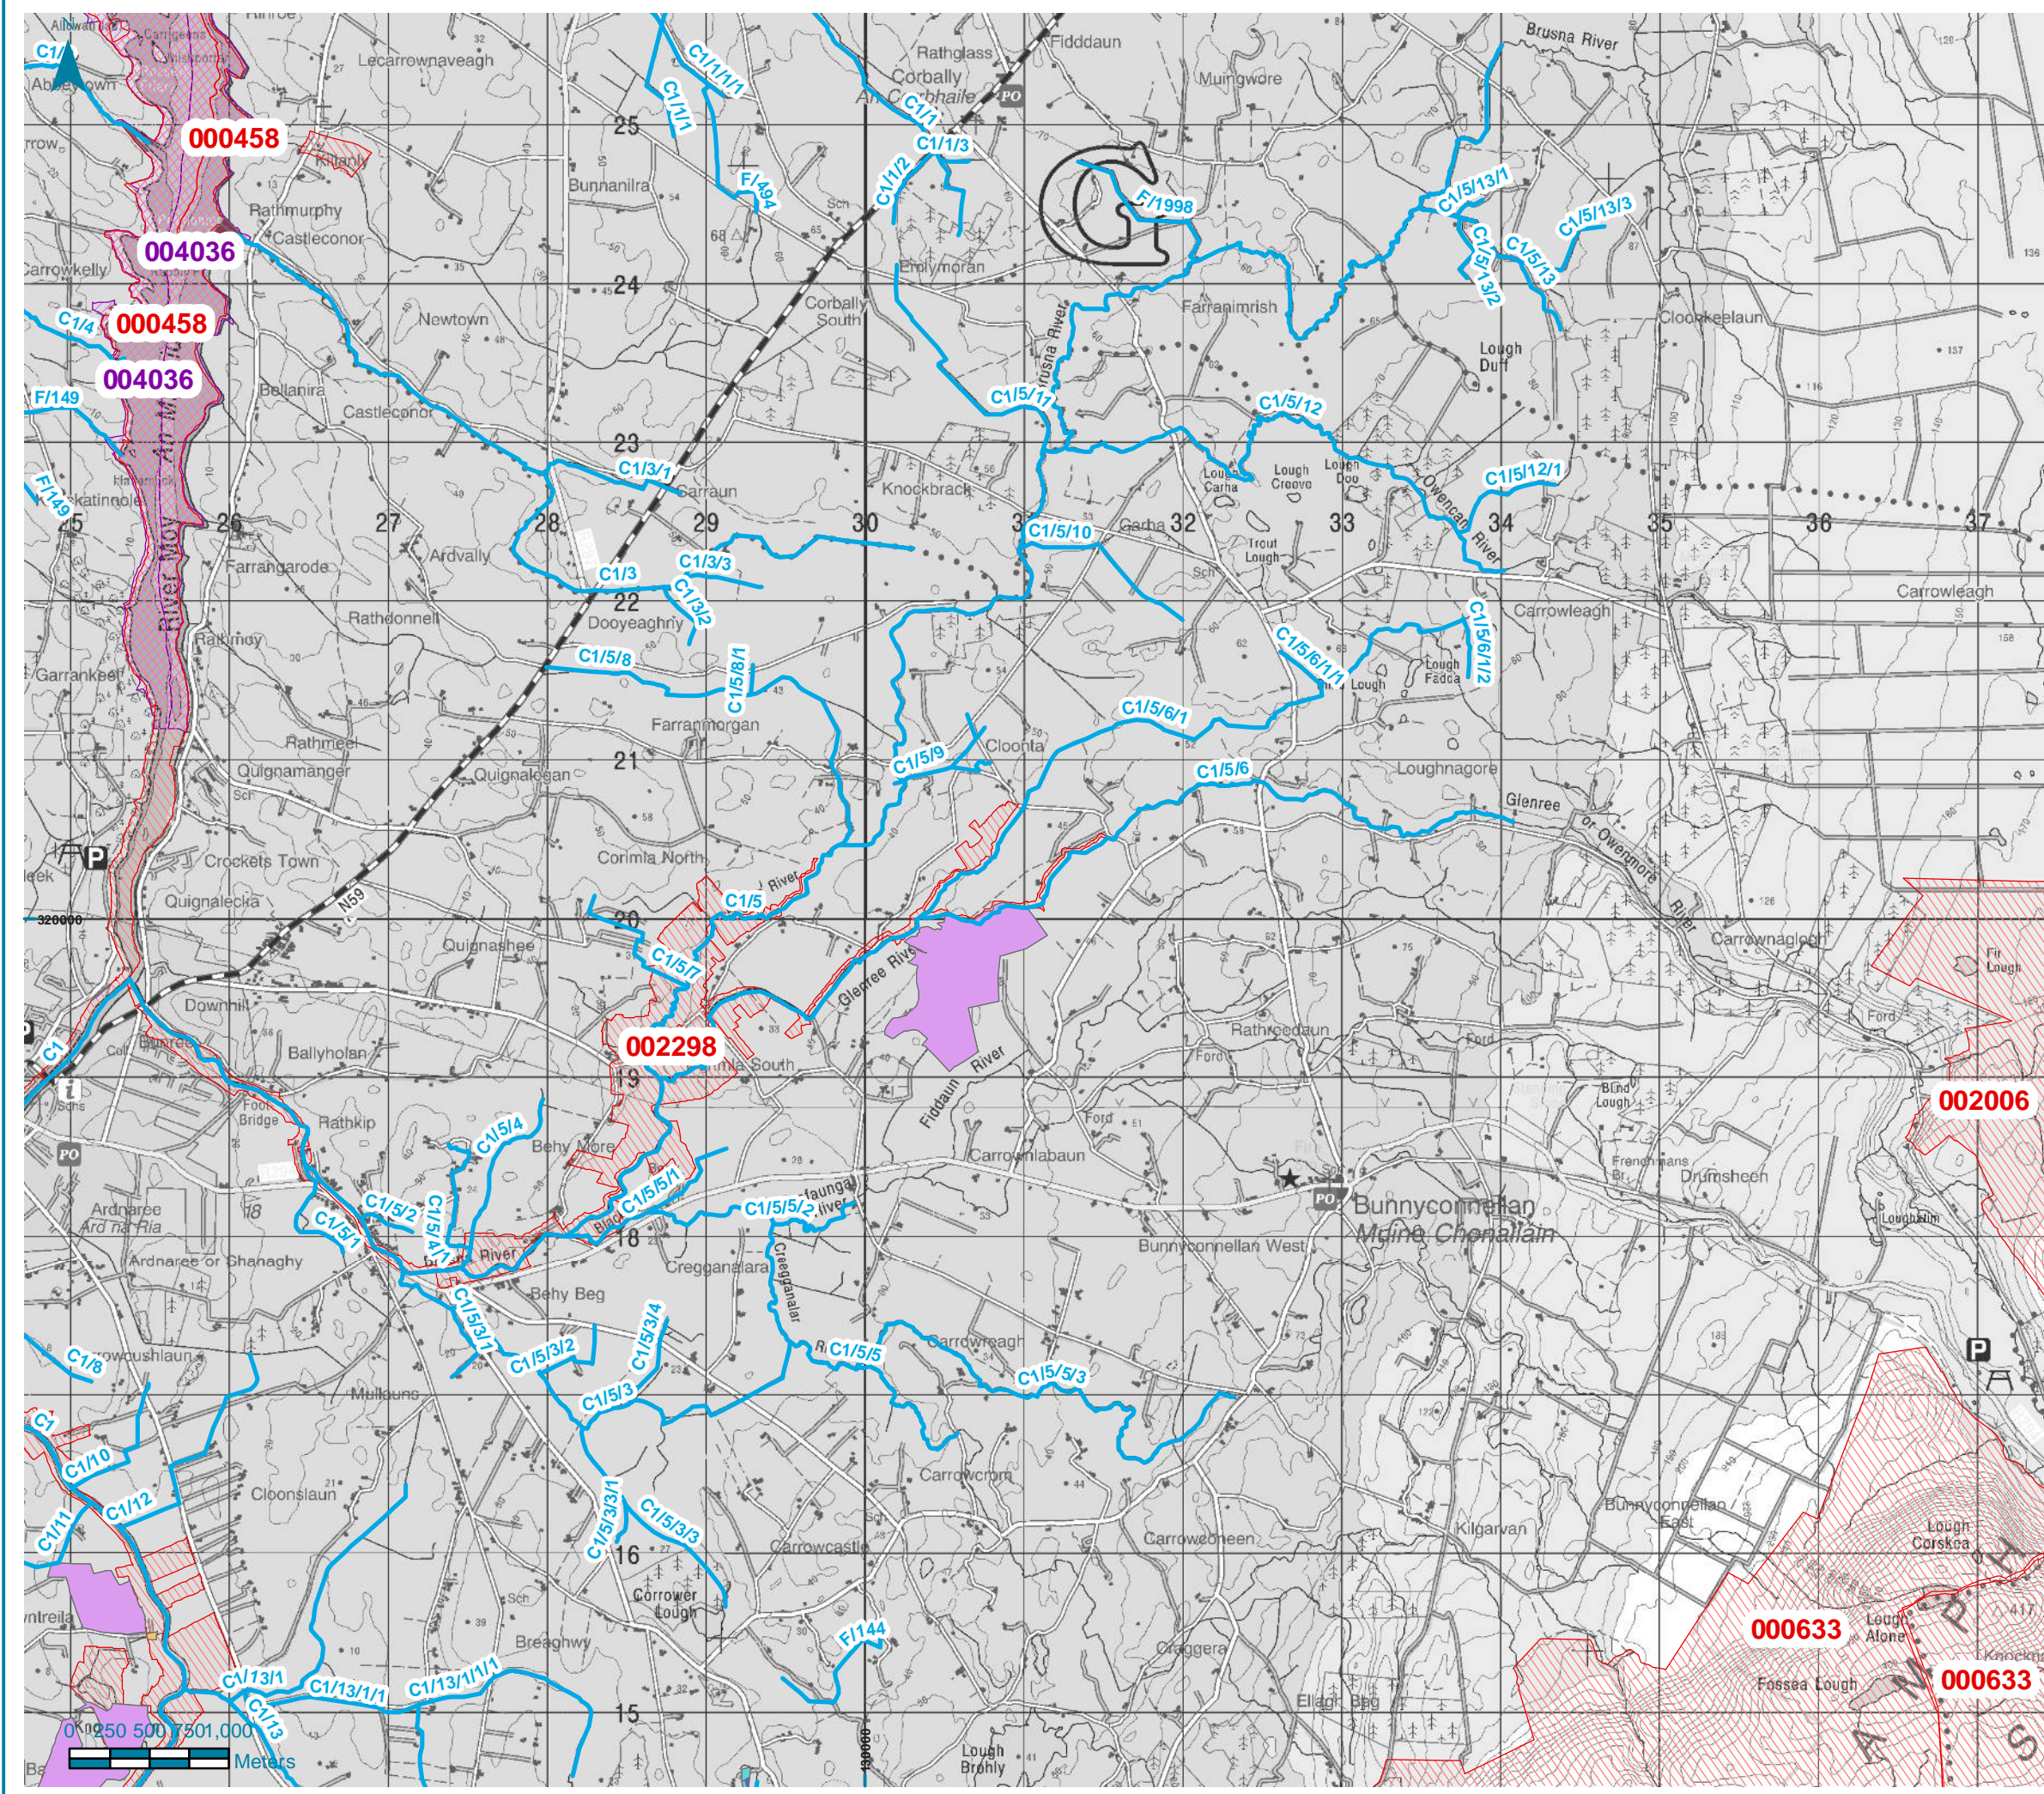

- Legend**
- Moy\_OPW\_channels\_ing
  - 1330 atlantic salt meadows
  - 5130 juniper scrub| 6130 calamarian grassland| 6210 orchid-rich calcareous grassland
  - 6130 calamarian grassland| 6230 species-rich nardus upland grassland
  - 6210 orchid-rich calcareous grassland
  - 6430 hydrophilous tall herb
  - 7120 degraded raised bogs| 7150 rhynchosporion depressions
  - Special Area of Conservation
  - Special Protection Area

© Ordnance Survey Ireland, 2020 All rights reserved. Licence number AR0107220

JBA Consulting Engineers and Scientists Ltd  
24 Grove Island  
Corbally  
LIMERICK  
Ireland

www.jbaconsulting.ie  
t +353 (0)61 345 463  
f +353 (0)61 280 146  
e info@jbaconsulting.ie



for

## OPW - Arterial Drainage Maintenance 2020

### Moy Scheme Map no. 4

Drawn by: Fiona Byrne	Date: 26/11/2020	Scale:
Checked by: Tom Sampson	Date: 26/11/2020	<b>1:40,840</b>
Status: Current		Original @ A4
File Name: 2020s0574_Map_Moy_Art_drainage_2020		



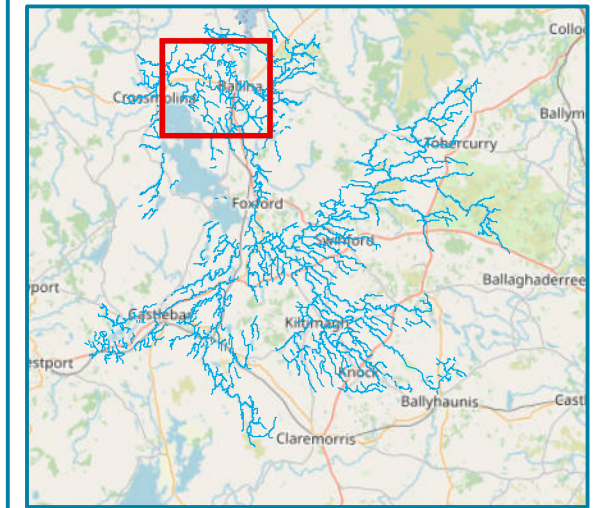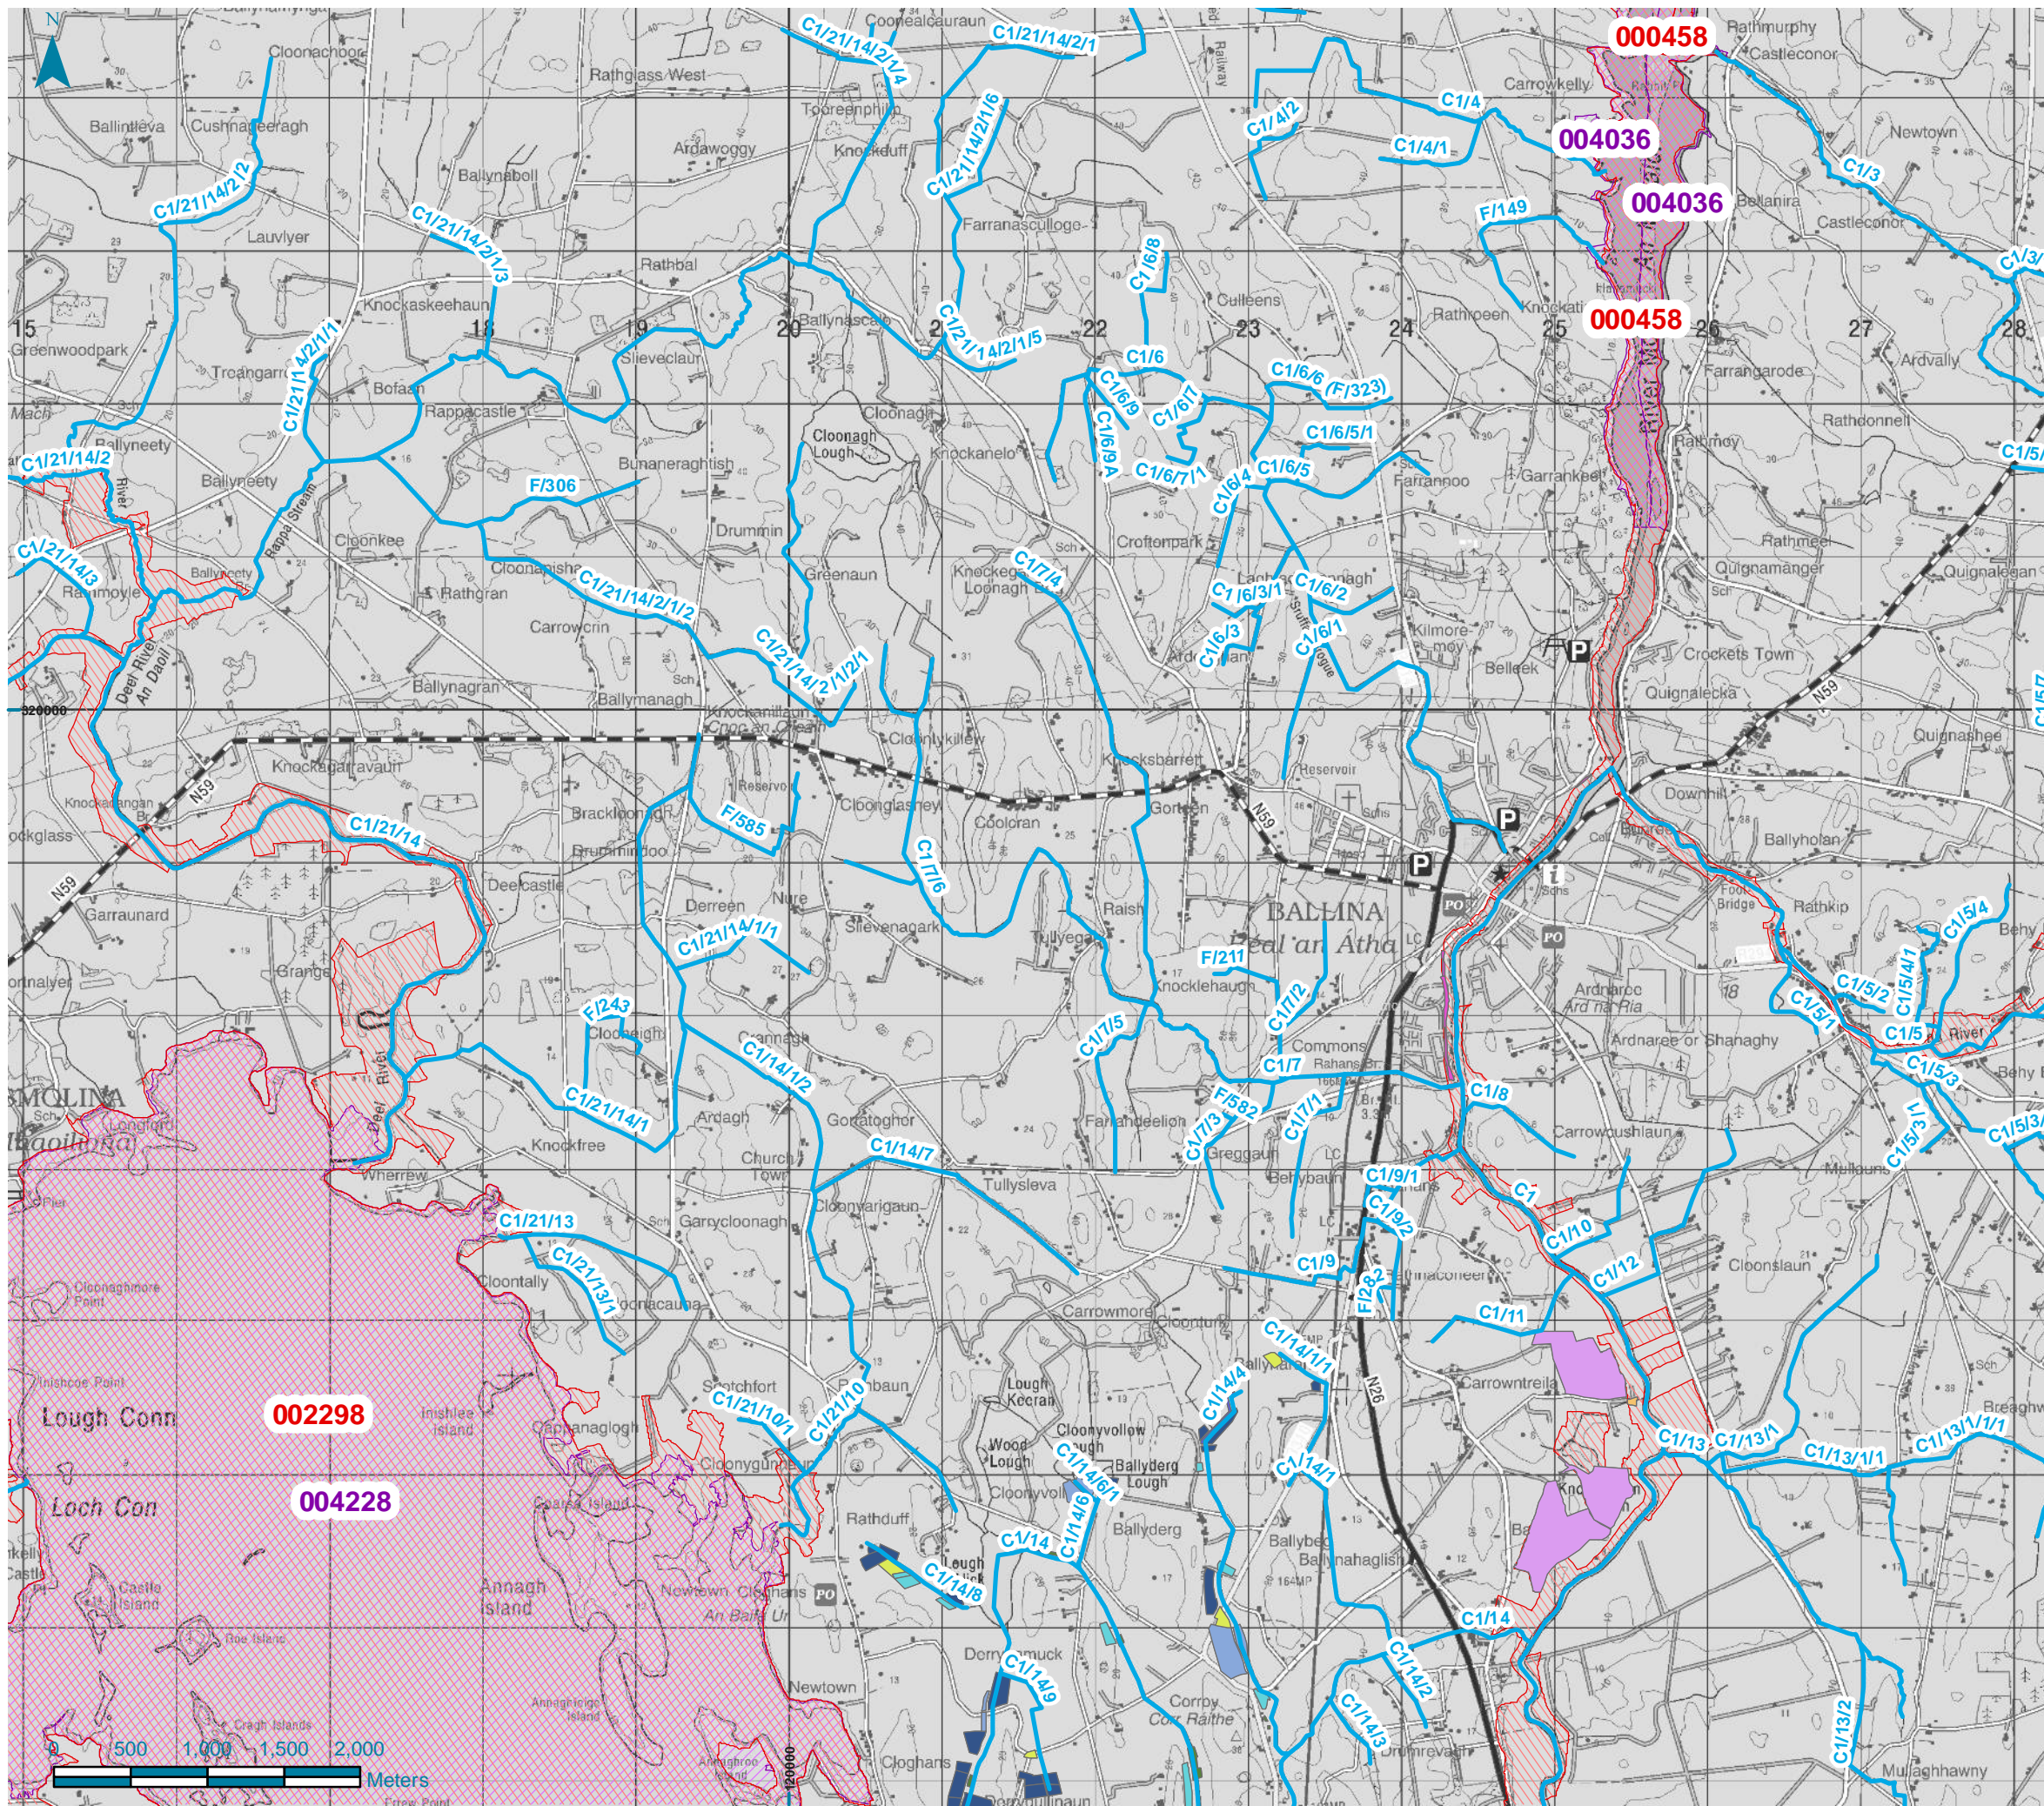

**Legend**

- Moy\_OPW\_channels\_ing
- 1330 atlantic salt meadows
- 5130 juniper scrub| 6130 calamarian grassland| 6210 orchid-rich calcareous grassland
- 6130 calamarian grassland| 6230 species-rich nardus upland grassland
- 6210 orchid-rich calcareous grassland
- 6410 molinia meadows
- 6430 hydrophilous tall herb
- 6510 lowland hay meadows
- 7120 degraded raised bogs| 7150 rhynchosporion depressions
- 7150 rhynchosporion depressions
- 7210 cladium fen| 7230 alkaline fens
- Special Area of Conservation
- Special Protection Area

© Ordnance Survey Ireland, 2020 All rights reserved. Licence number AR0107220



JBA Consulting Engineers and Scientists Ltd  
24 Grove Island  
Corbally  
LIMERICK  
Ireland

www.jbaconsulting.ie  
t +353 (0)61 345 463  
f +353 (0)61 280 146  
e info@jbaconsulting.ie

for



**OPW - Arterial Drainage Maintenance 2020**

**Moy Scheme Map no. 5**

Drawn by: Fiona Byrne	Date: 26/11/2020	Scale: 1:42,950
Checked by: Tom Sampson	Date: 26/11/2020	Original @ A4
Status: Current		
File Name: 2020s0574_Map_Moy_Art_drainage_2020		





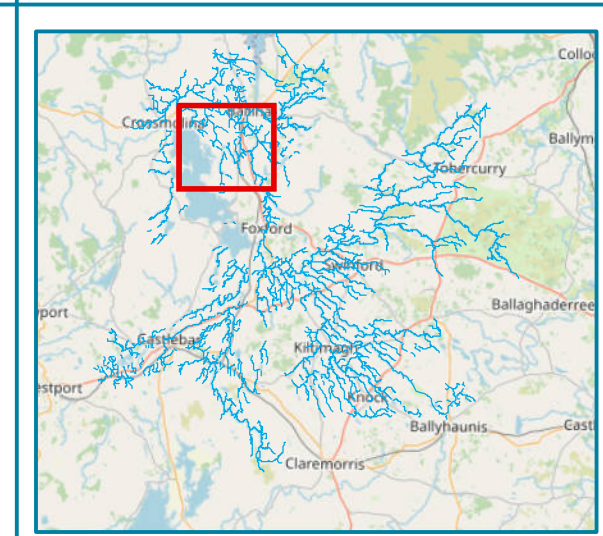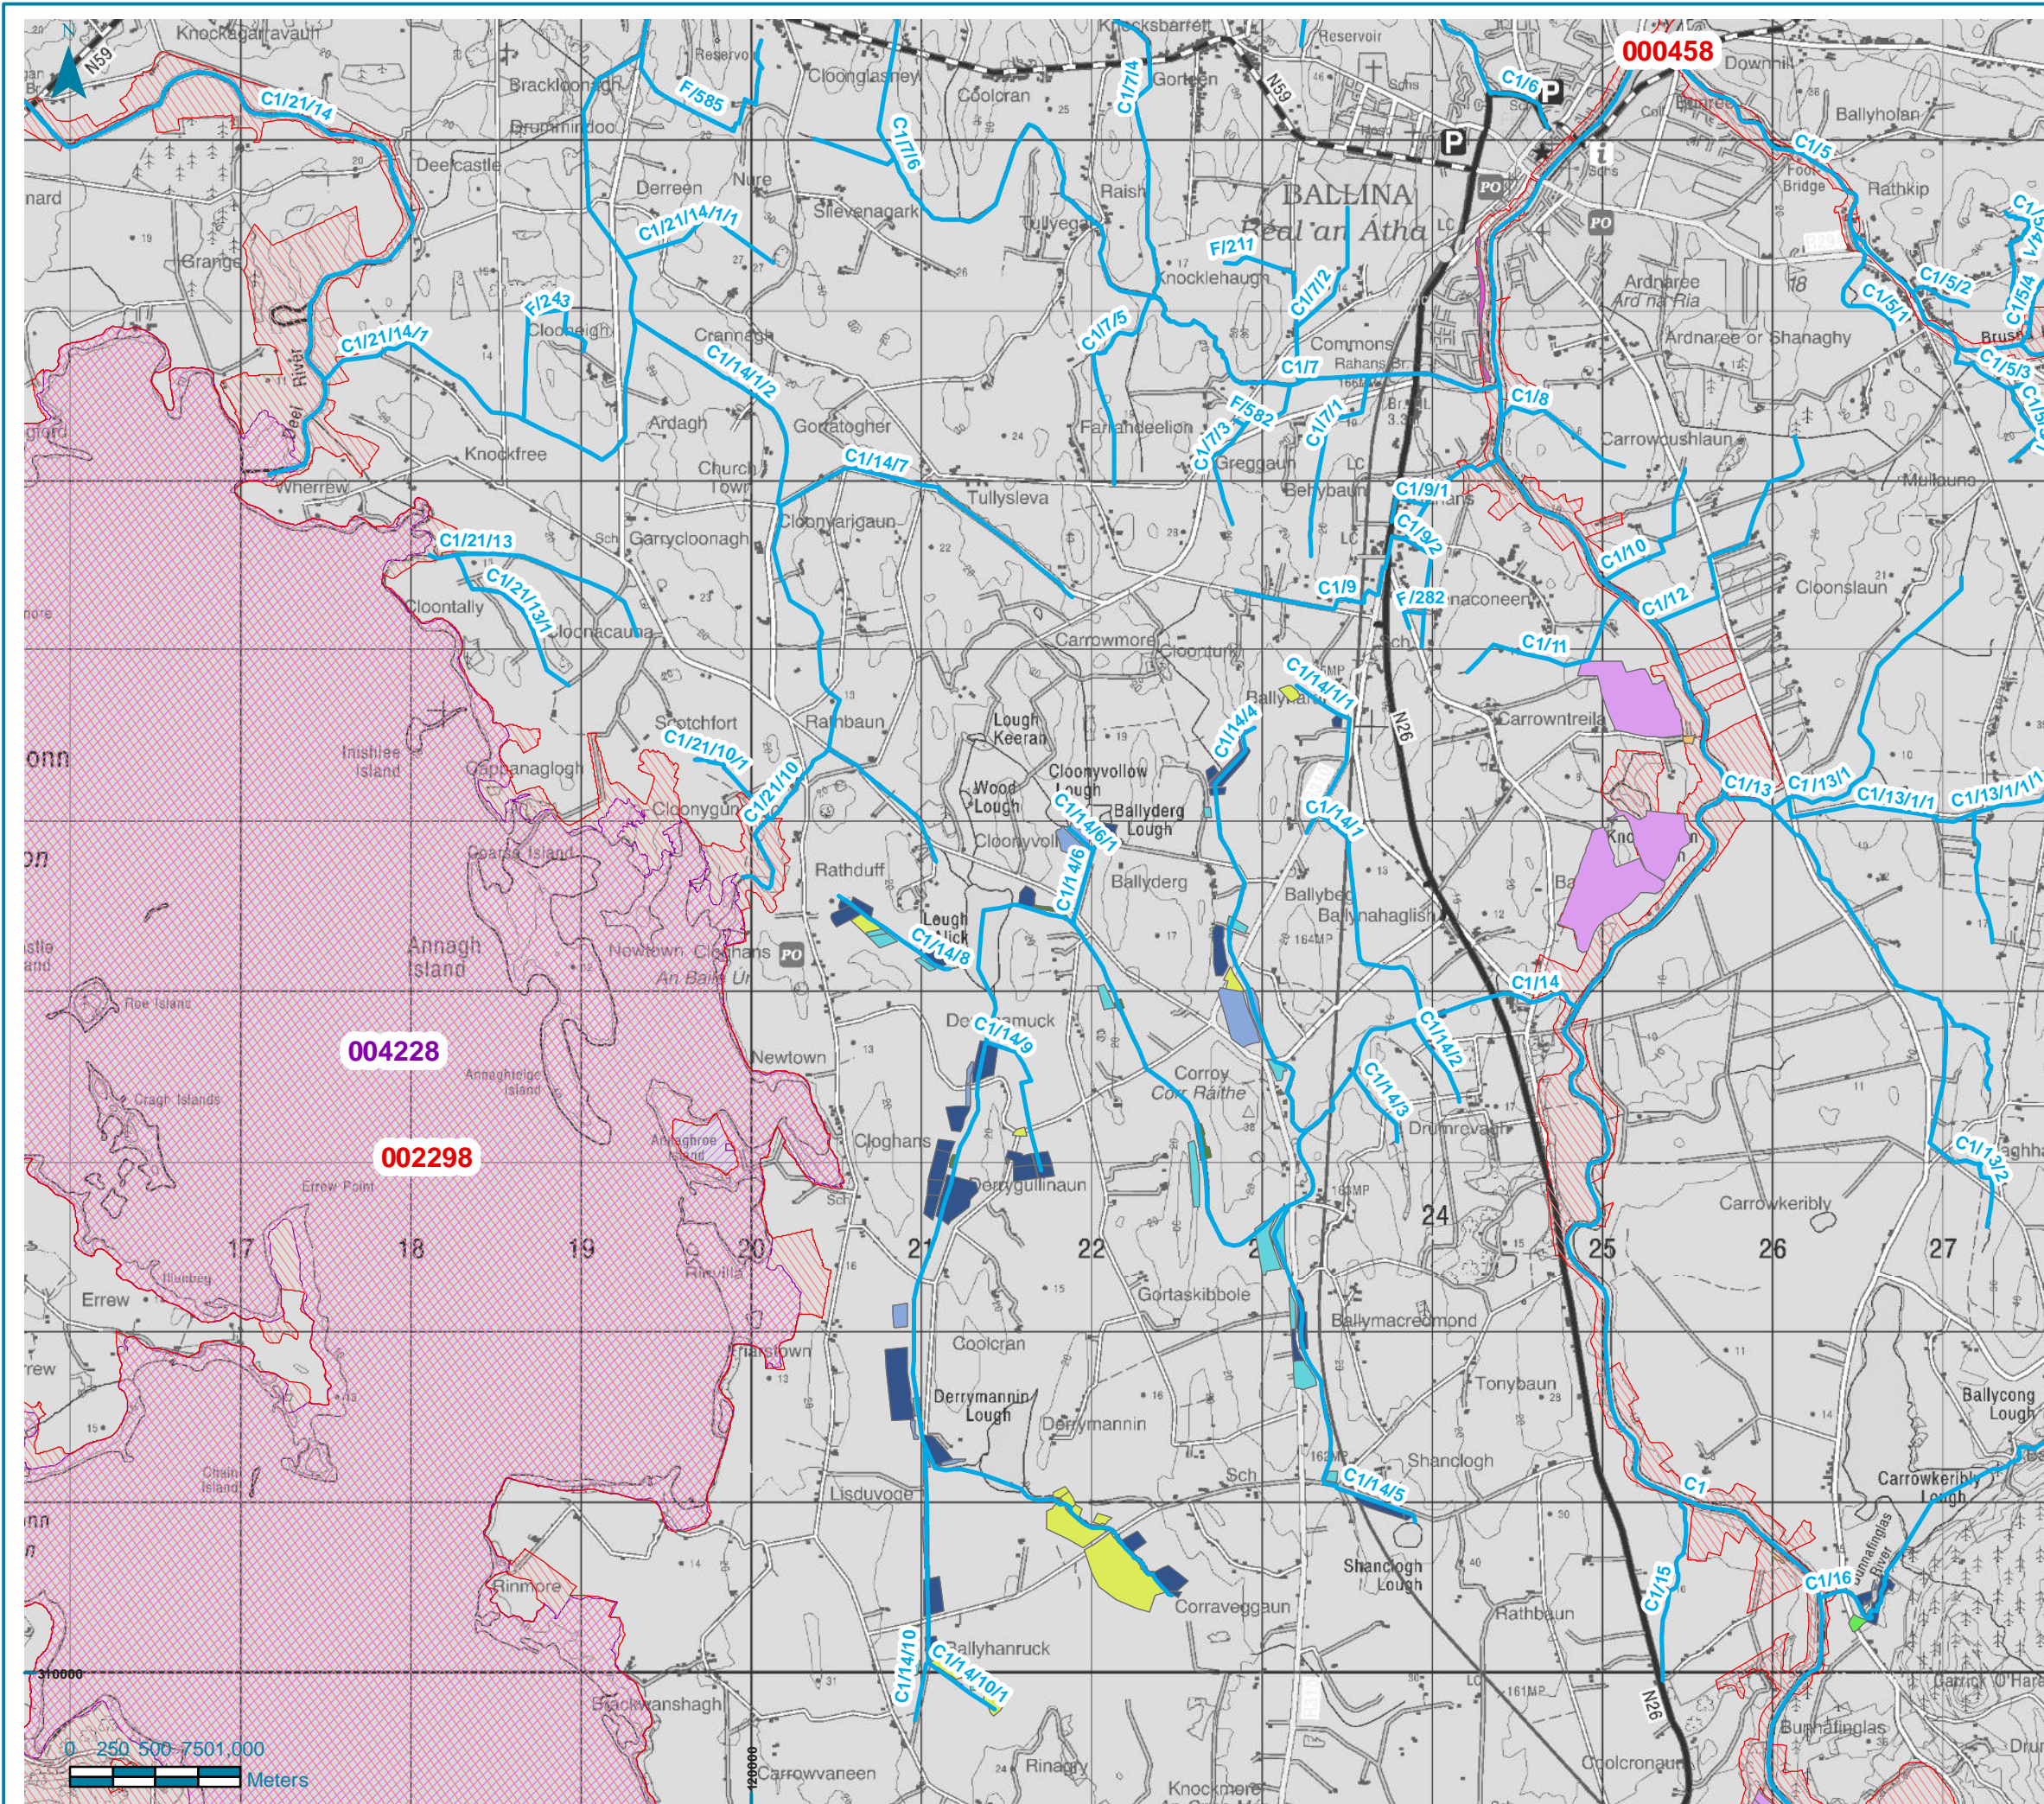

- Legend**
- Moy\_OPW\_channels\_ing
  - 4010 wet heath
  - 5130 juniper scrub| 6130 calamarian grassland| 6210 orchid-rich calcareous grassland
  - 6130 calamarian grassland| 6230 species-rich nardus upland grassland
  - 6210 orchid-rich calcareous grassland
  - 6410 molinia meadows
  - 6430 hydrophilous tall herb
  - 6510 lowland hay meadows
  - 7120 degraded raised bogs| 7150 rhynchosporion depressions
  - 7150 rhynchosporion depressions
  - 7210 cladium fen| 7230 alkaline fens
  - Special Area of Conservation
  - Special Protection Area

© Ordnance Survey Ireland, 2020 All rights reserved. Licence number AR0107220




JBA Consulting Engineers and Scientists Ltd  
 24 Grove Island  
 Corbally  
 LIMERICK  
 Ireland

www.jbaconsulting.ie  
 t +353 (0)61 345 463  
 f +353 (0)61 280 146  
 e info@jbaconsulting.ie



OPW - Arterial Drainage Maintenance 2020

**Moy Scheme  
 Map no. 6**

Drawn by: Fiona Byrne	Date: 26/11/2020	Scale: 1:38,370
Checked by: Tom Sampson	Date: 26/11/2020	Original @ A4
Status: Current		
File Name: 2020s0574_Map_Moy_Art_drainage_2020		

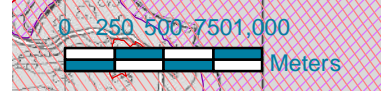



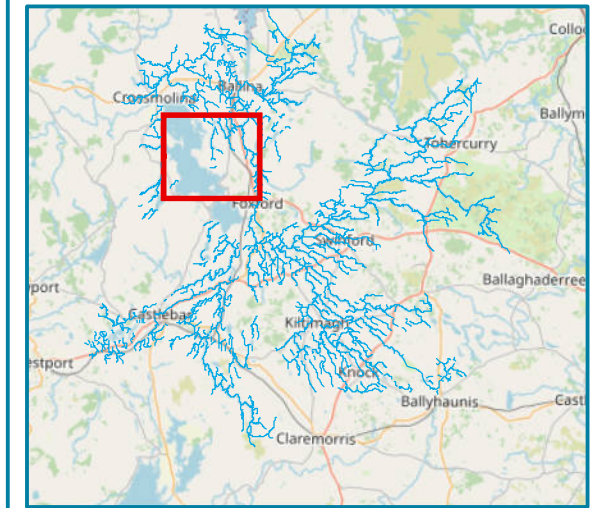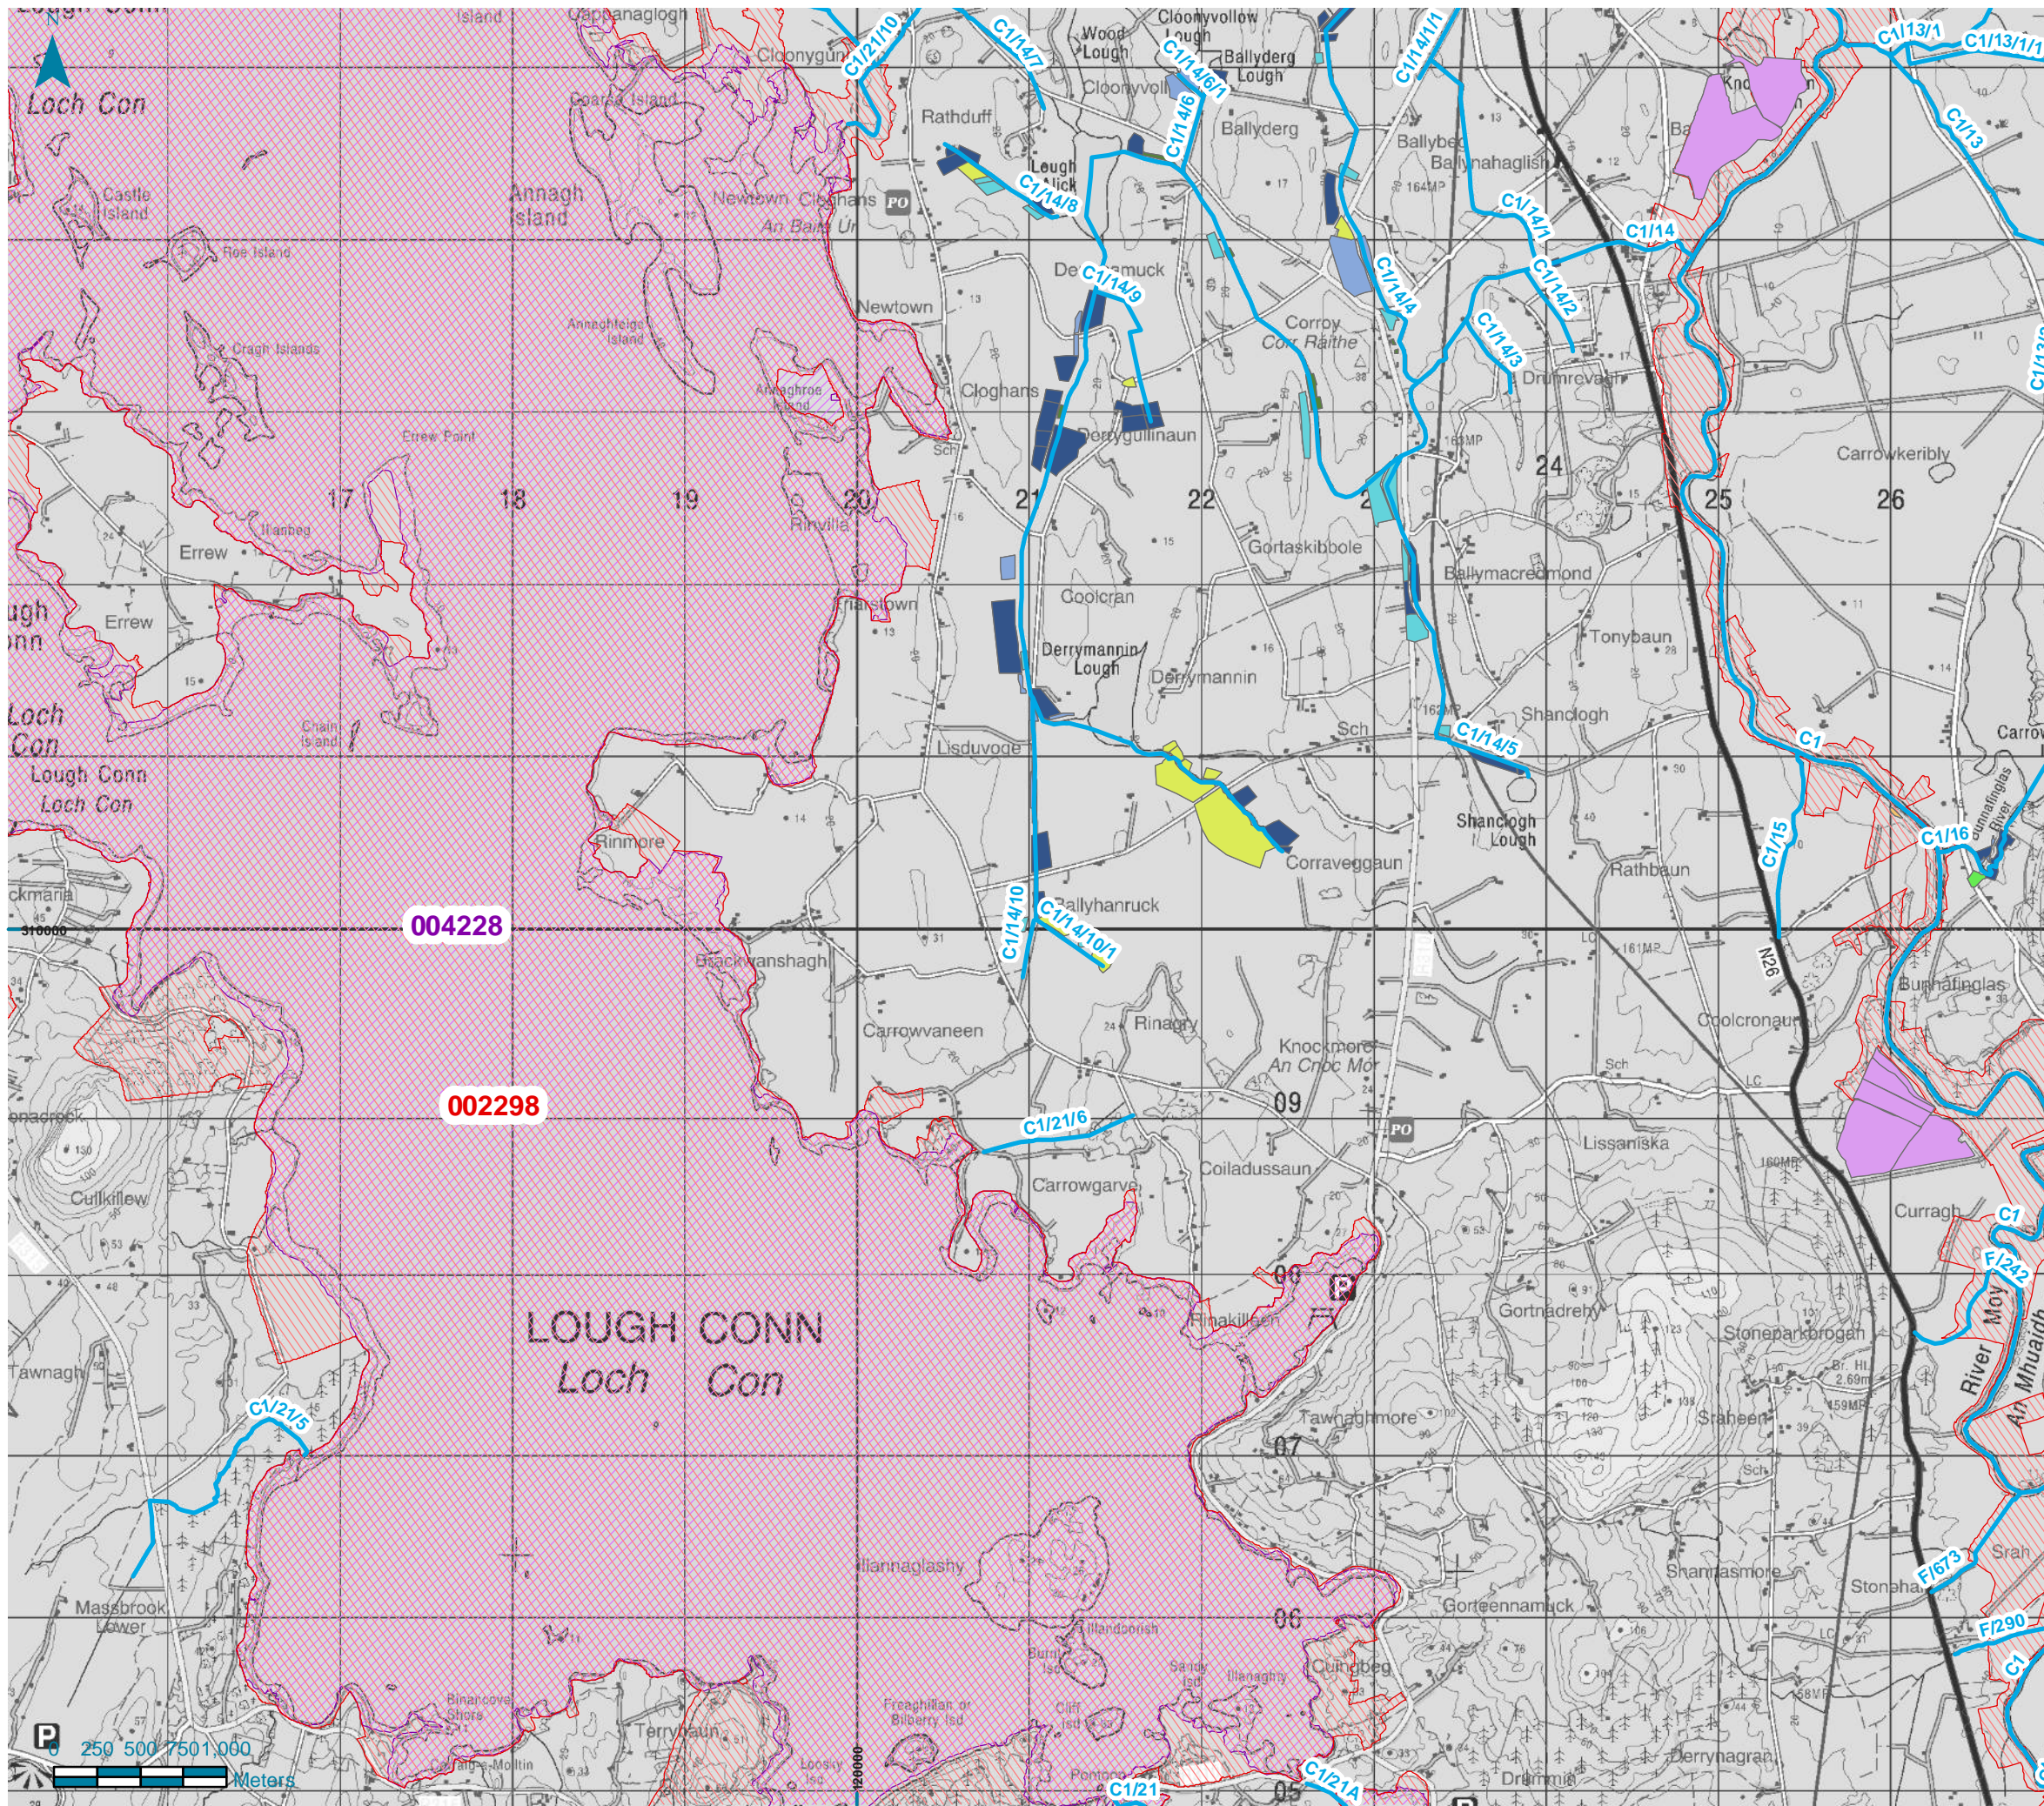

**Legend**

- Moy\_OPW\_channels\_ing
- 4010 wet heath
- 5130 juniper scrub| 6130 calamarian grassland| 6210 orchid-rich calcareous grassland
- 6130 calamarian grassland| 6230 species-rich nardus upland grassland
- 6210 orchid-rich calcareous grassland
- 6410 molinia meadows
- 6510 lowland hay meadows
- 7120 degraded raised bogs| 7150 rhynchosporion depressions
- 7150 rhynchosporion depressions
- 7210 cladium fen| 7230 alkaline fens
- Special Area of Conservation
- Special Protection Area

© Ordnance Survey Ireland, 2020 All rights reserved. Licence number AR0107220





JBA Consulting Engineers  
and Scientists Ltd  
24 Grove Island  
Corbally  
LIMERICK  
Ireland  
  
www.jbaconsulting.ie  
t +353 (0)61 345 463  
f +353 (0)61 280 146  
e info@jbaconsulting.ie

OPW - Arterial Drainage Maintenance  
2020




**Moy Scheme  
Map no. 7**

Drawn by: Fiona Byrne	Date: 26/11/2020	Scale: 1:38,170
Checked by: Tom Sampson	Date: 26/11/2020	Original @ A4
Status: Current		
File Name: 2020s0574_Map_Moy_Art_drainage_2020		

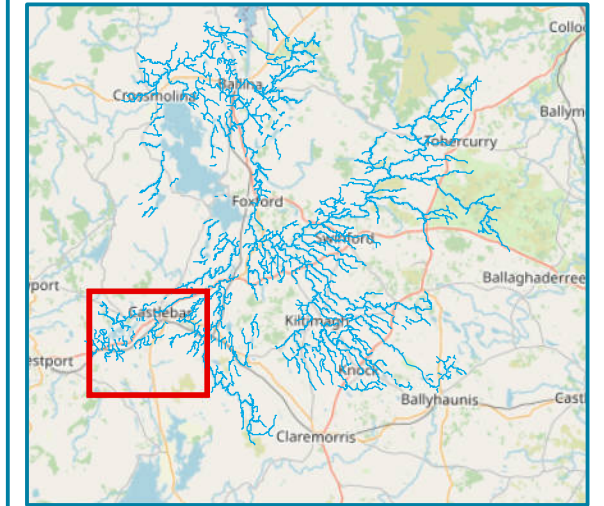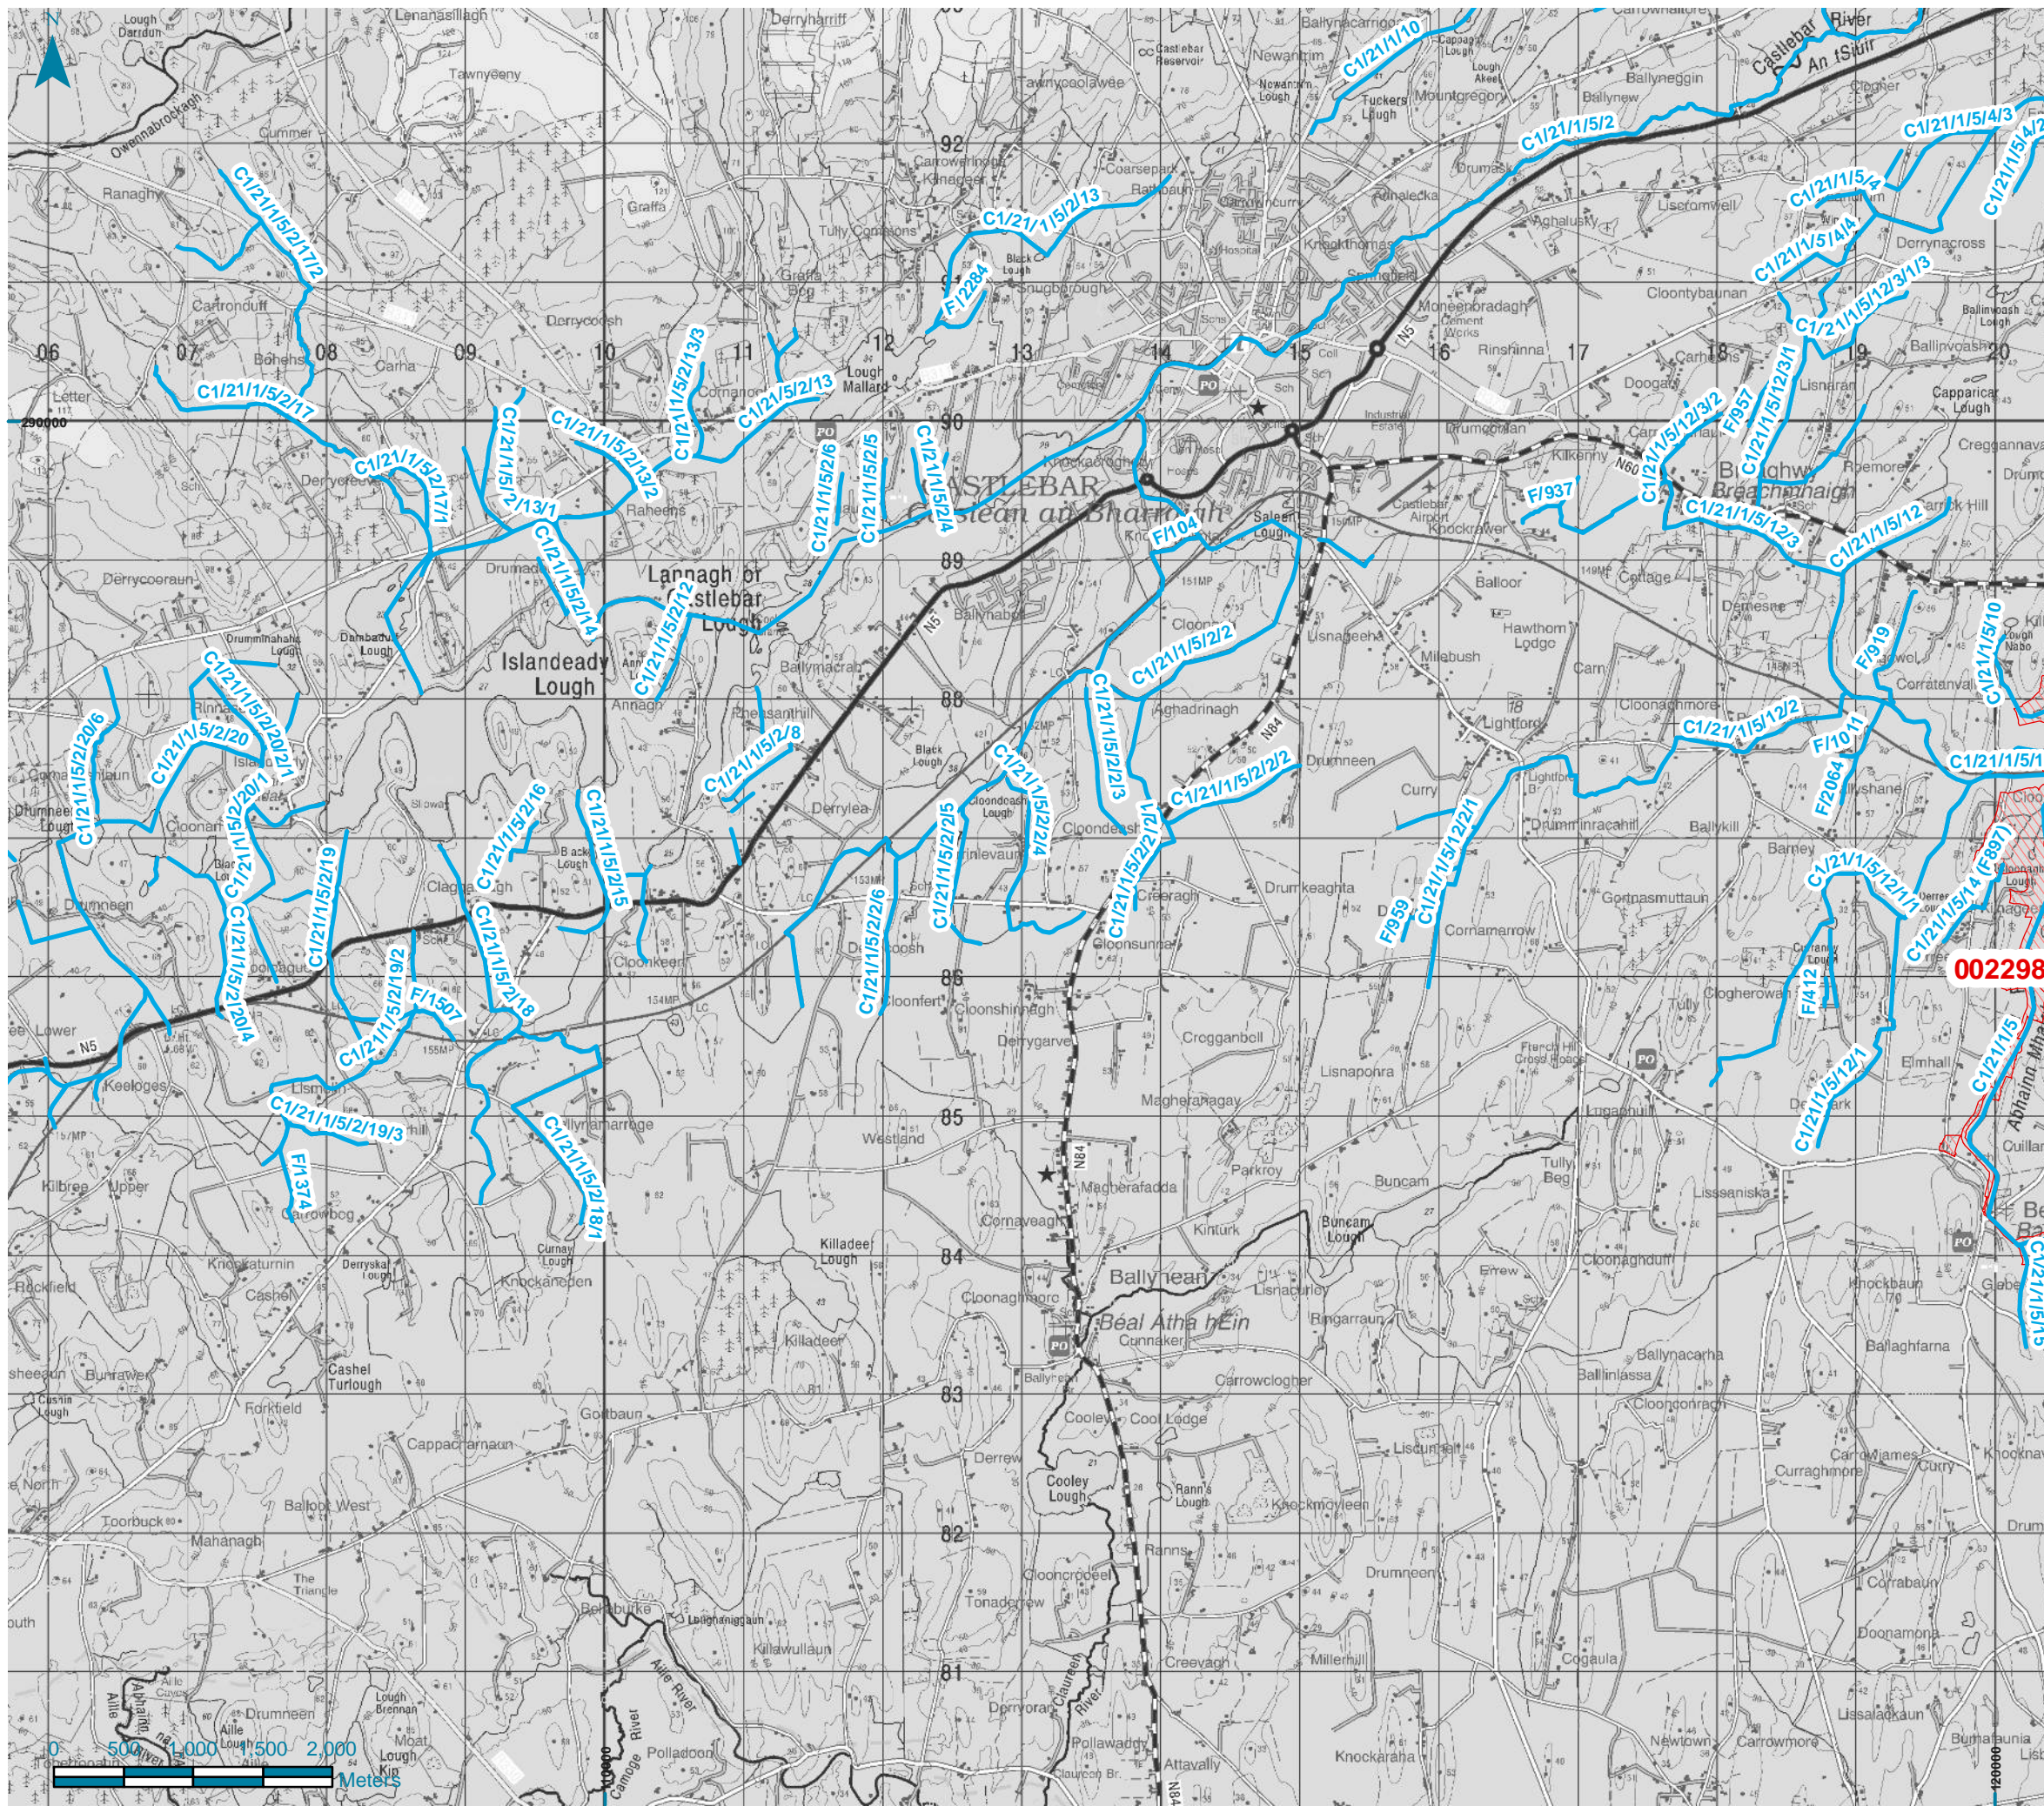



**Legend**

-  Moy\_OPW\_channels\_ing
-  Special Area of Conservation
-  Special Protection Area

© Ordnance Survey Ireland, 2020 All rights reserved. Licence number AR0107220



JBA Consulting Engineers and Scientists Ltd  
 24 Grove Island  
 Corbally  
 LIMERICK  
 Ireland  
 www.jbaconsulting.ie  
 t +353 (0)61 345 463  
 f +353 (0)61 280 146  
 e info@jbaconsulting.ie



OPW - Arterial Drainage Maintenance  
 2020

**Moy Scheme  
 Map no. 8**




Drawn by: Fiona Byrne	Date: 26/11/2020	Scale: 1:47,300
Checked by: Tom Sampson	Date: 26/11/2020	Original @ A4
Status: Current		
File Name: 2020s0574_Map_Moy_Art_drainage_2020		



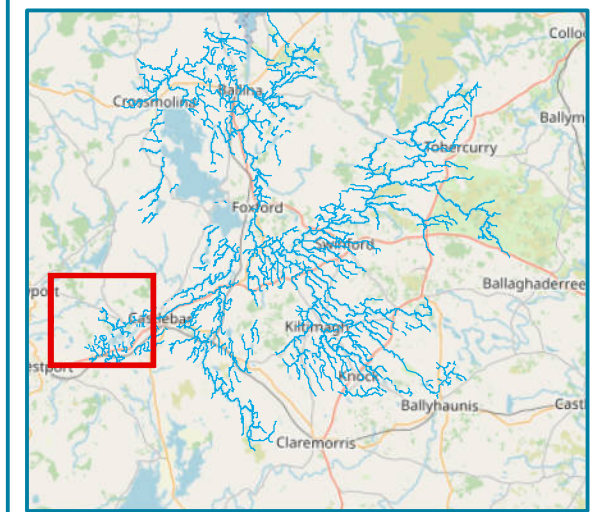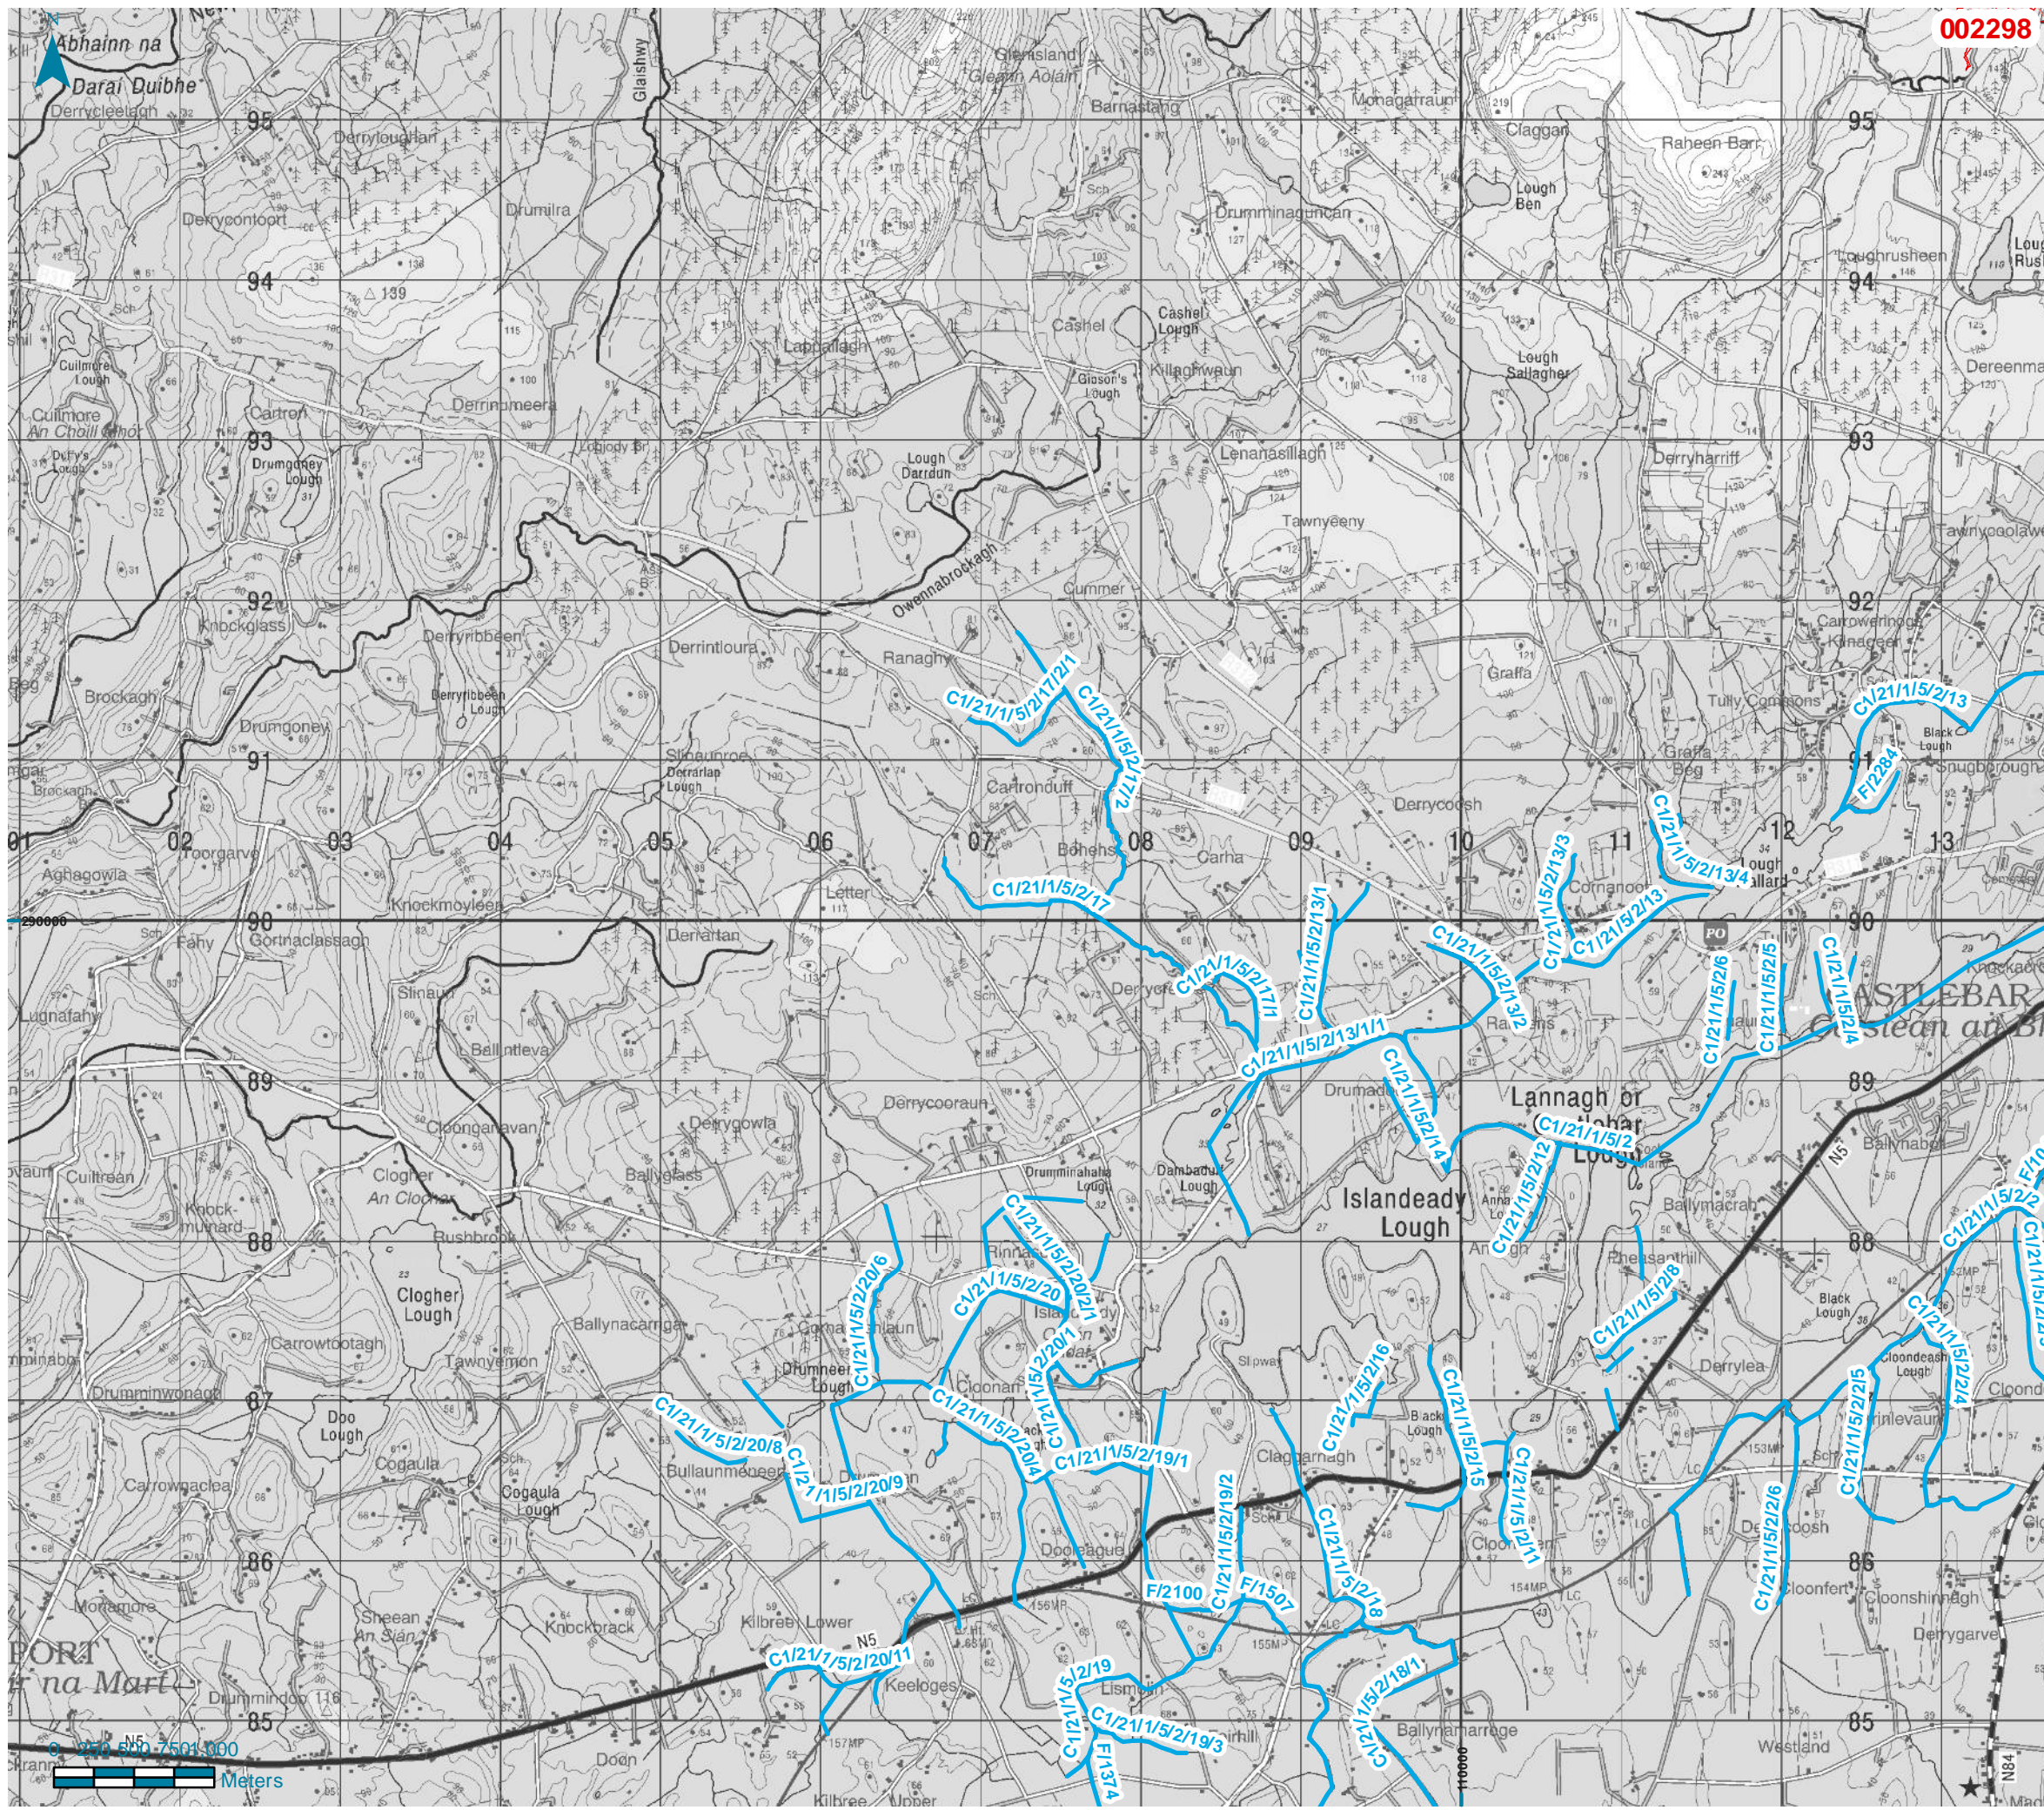



**Legend**

-  Moy\_OPW\_channels\_ing
-  Special Area of Conservation
-  Special Protection Area

© Ordnance Survey Ireland, 2020 All rights reserved. Licence number AR0107220



JBA Consulting Engineers  
and Scientists Ltd  
24 Grove Island  
Corbally  
LIMERICK  
Ireland  
  
www.jbaconsulting.ie  
t +353 (0)61 345 463  
f +353 (0)61 280 146  
e info@jbaconsulting.ie

OPW - Arterial Drainage Maintenance  
2020

**Moy Scheme  
Map no. 9**

Drawn by: Fiona Byrne	Date: 26/11/2020	Scale: 1:41,080
Checked by: Tom Sampson	Date: 26/11/2020	Original @ A4
Status: Current		
File Name: 2020s0574_Map_Moy_Art_drainage_2020		