


NORTH ELEVATION

ALUMINIUM WINDOWS AS SELECTED

5458

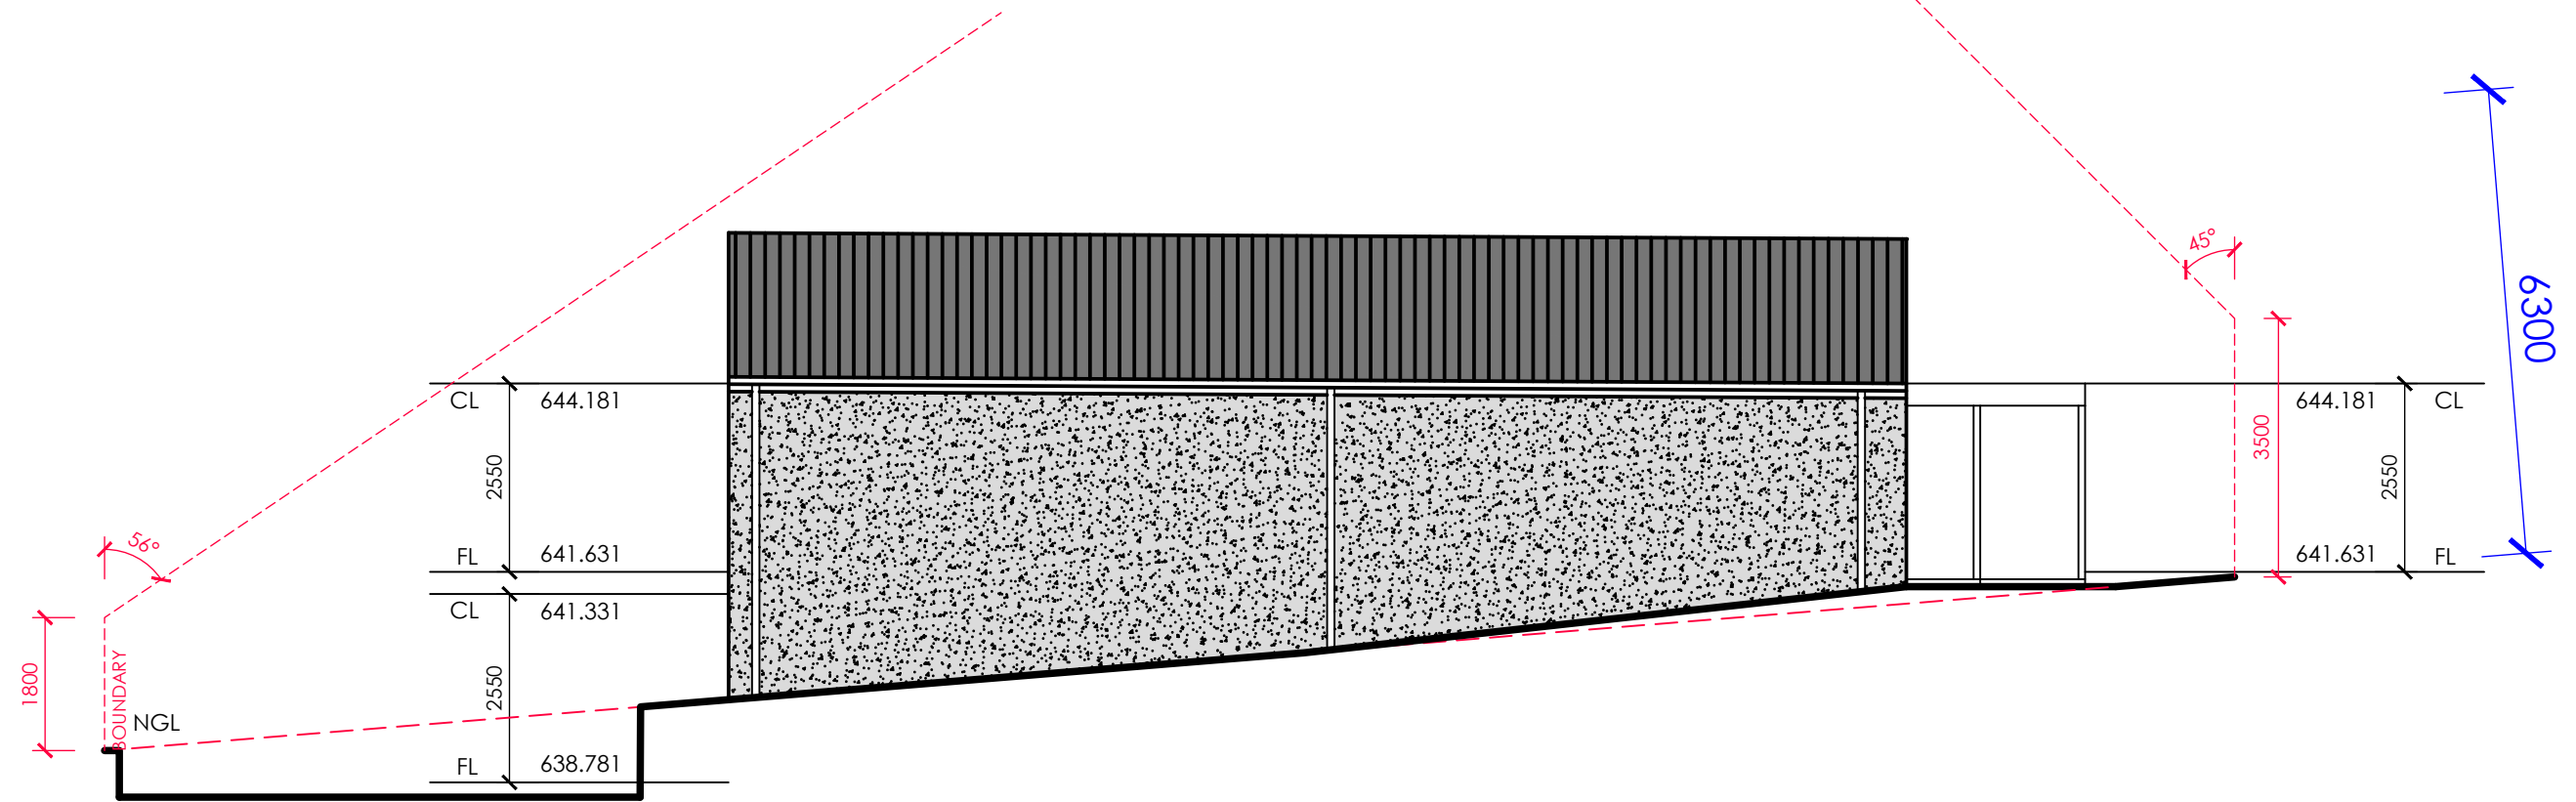

EAST ELEVATION

6300

UNIT 3