

**VILLAGE OF CARBON HILL  
GRUNDY COUNTY, ILLINOIS**

---

**ORDINANCE NO. 2023-07**

**AN ORDINANCE APPROVING AND AUTHORIZING  
THE INSTALLATION OF TRAFFIC CONTROL DEVICES  
WITHIN THE VILLAGE OF CARBON HILL, ILLINOIS**

---

**PASSED AND APPROVED BY THE  
CARBON HILL VILLAGE BOARD  
THIS 1st DAY OF AUGUST, 2023**

Published in Pamphlet Form by the  
authority of the Board of Trustees  
of the Village of Carbon Hill,  
Grundy County, Illinois.  
this 1<sup>ST</sup> day of August, 2023

Prepared by:  
Christopher M. Dearth  
Law Offices of Christopher M. Dearth, P.C.  
305 E. North Street  
Morris, IL 60450

ORDINANCE NO. 2023-07

**AN ORDINANCE APPROVING AND AUTHORIZING  
THE INSTALLATION OF TRAFFIC CONTROL DEVICES  
WITHIN THE VILLAGE OF CARBON HILL, ILLINOIS**

WHEREAS, the Village of Carbon Hill Village Board has investigated and discussed the need for traffic control devices; specifically, speed bumps within the Village of Carbon Hill; and,

WHEREAS, the Village of Carbon Hill currently regulates the streets and alleys within the Village; AND

WHEREAS, the Village of Carbon Hill Village Board has deemed it reasonable and necessary to designate said speed bump to be generally located on the Village right of ways within the Village of Carbon Hill as identified in **EXHIBIT A** attached hereto and incorporated herein;

WHEREAS, the Village of Carbon Hill Village Board is authorized to regulate the use of streets and alleys pursuant to *625 ILCS 5/11-80-2* of the Illinois Municipal Code; and

WHEREAS, the Village of Carbon Hill Village Board has determined that it is in the best interest of the health, safety and welfare of the residents of the Village of Carbon Hill to authorize and install speed bumps to be generally located on the Village right of ways identified in **EXHIBIT A**.

NOW, THEREFORE, BE IT ORDAINED BY THE PRESIDENT AND TRUSTEES OF THE VILLAGE OF CARBON HILL, ILLINOIS, AS FOLLOWS:

1. That the above recitals constitute the findings of the Village of Carbon Hill Village Board are hereby restated and incorporated into the body as though fully set forth herein.

2. That the Village Public Works Director, Village Engineer, or Village President is hereby authorized and directed to purchase and install speed bumps and signage to be generally

located on the Village right of ways identified in **EXHIBIT A** within ten (10) days following passage, approval and publication hereof.

3. The placement and installation of the speed bumps will occur between and including the months of April through October of each calendar year.

4. That the Village Clerk is hereby directed to publish a copy of this Ordinance in pamphlet form for a period of not less than ten (10) days, and to complete a certificate of posting consistent therewith.

5. Any Ordinance or Resolution inconsistent with the terms and provisions hereof is hereby repealed and revoked to the extent of any such inconsistencies.

6. This Ordinance shall be effective from and following its passage, approval and publications as required by law.

PASSED AND APPROVED this 1<sup>st</sup> day of August, 2023.

Ayes  
Nays  
Abstain  
Absent

6  
0  
0  
0



ADAM JOHNSON, Village President



ATTEST:

(SEAL)



JENNIFER HAMMERLA, Village Clerk

**EXHIBIT A**

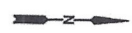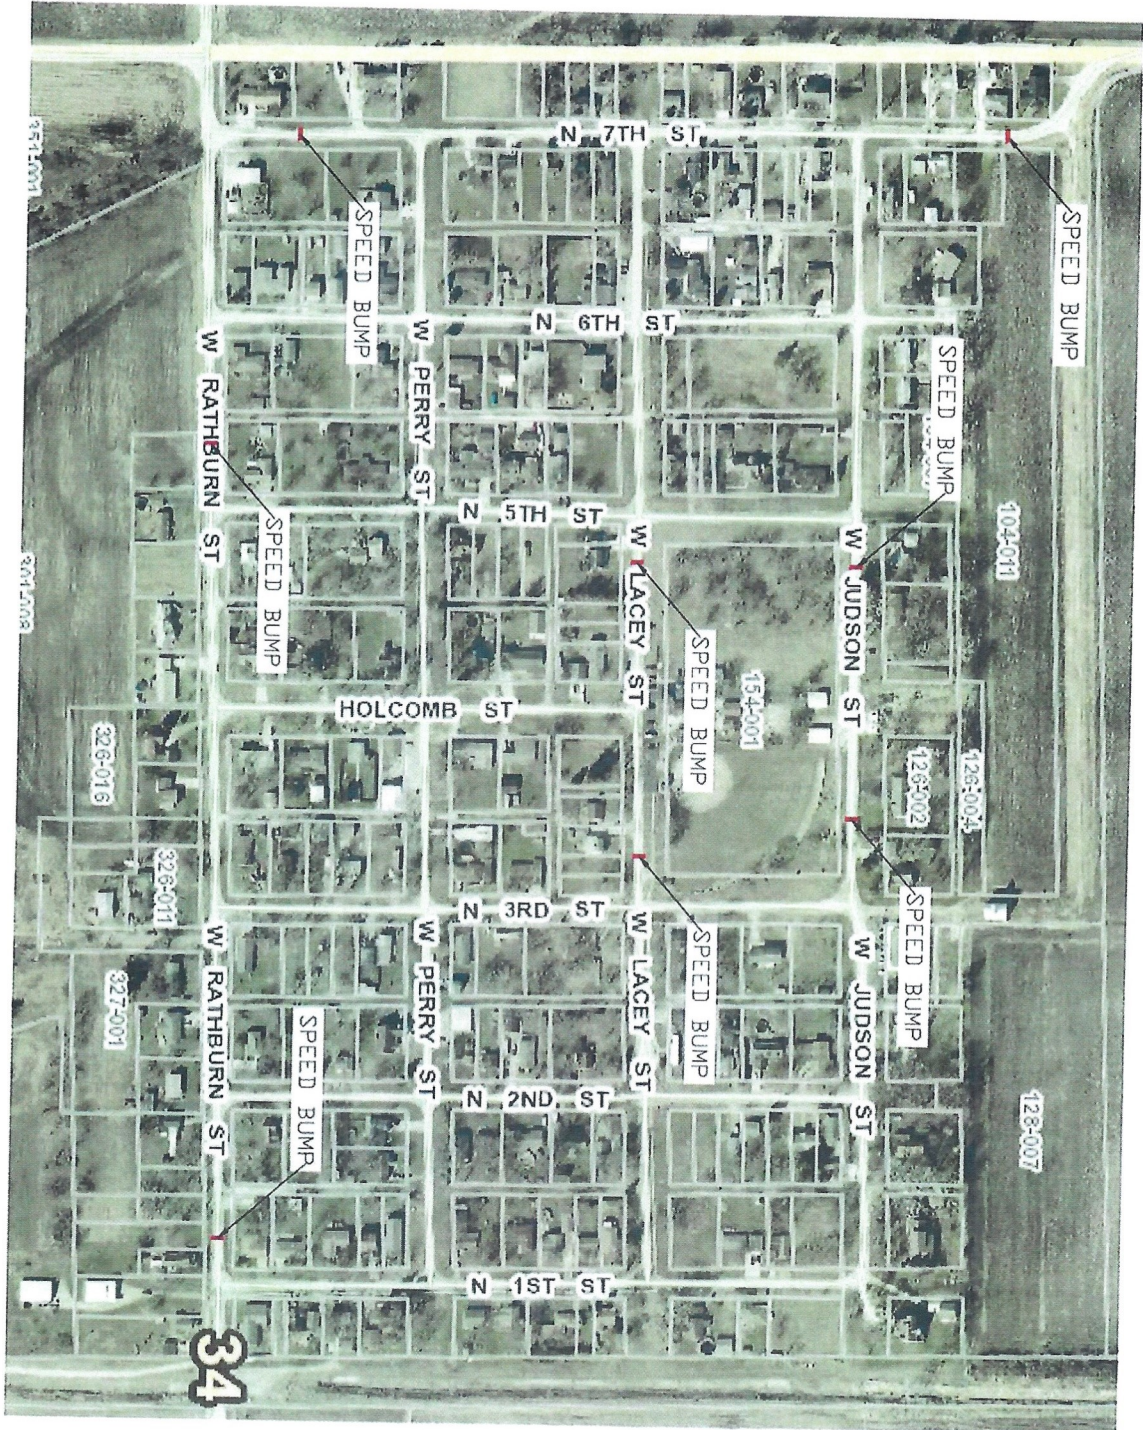

DESIGN BY: CHAS	DATE:	PROJECT:	DESCRIPTION:
CHECKED BY: CHAS	DATE:		
SCALE: AS NOTED			
<b>CARBON HILL</b> GRUNDY COUNTY, ILLINOIS			
<b>SPEED BUMP EXHIBIT</b>			
JOB NO.: CARBON HILL	SHEET:		
FILE NO.:	OF:		
	1		