

INFORMATION ONLY



National Roads Design Office


Maudlins, Naas, Co. Kildare, Ireland
 Tel: +353-45-898199, Fax: +353-45-875845, e-mail: kcc@kildarenrdo.com

DESMOND PAGE BE, MA, MIEI
 Chartered Engineer
 DIRECTOR of SERVICES
 Transportation & Public Safety

JOHN COPPINGER BE, MIEI
 SENIOR ENGINEER

PROJECT	N81 Hollywood Cross to Tallaght Road Improvement Scheme - Constraints Report
DRAWING	PLANNING APPLICATIONS (Sheet 1 of 3)
Filename:	N:\PROJECTS\NR0159\DRAWINGS\CONSTRAINTSRE
Dwg.No.	Figure 4.1.4

Scale:	1:25,000 @ A3
Date:	Feb.'09
Drawn by:	RAC
Checked:	WPC
Revision:	

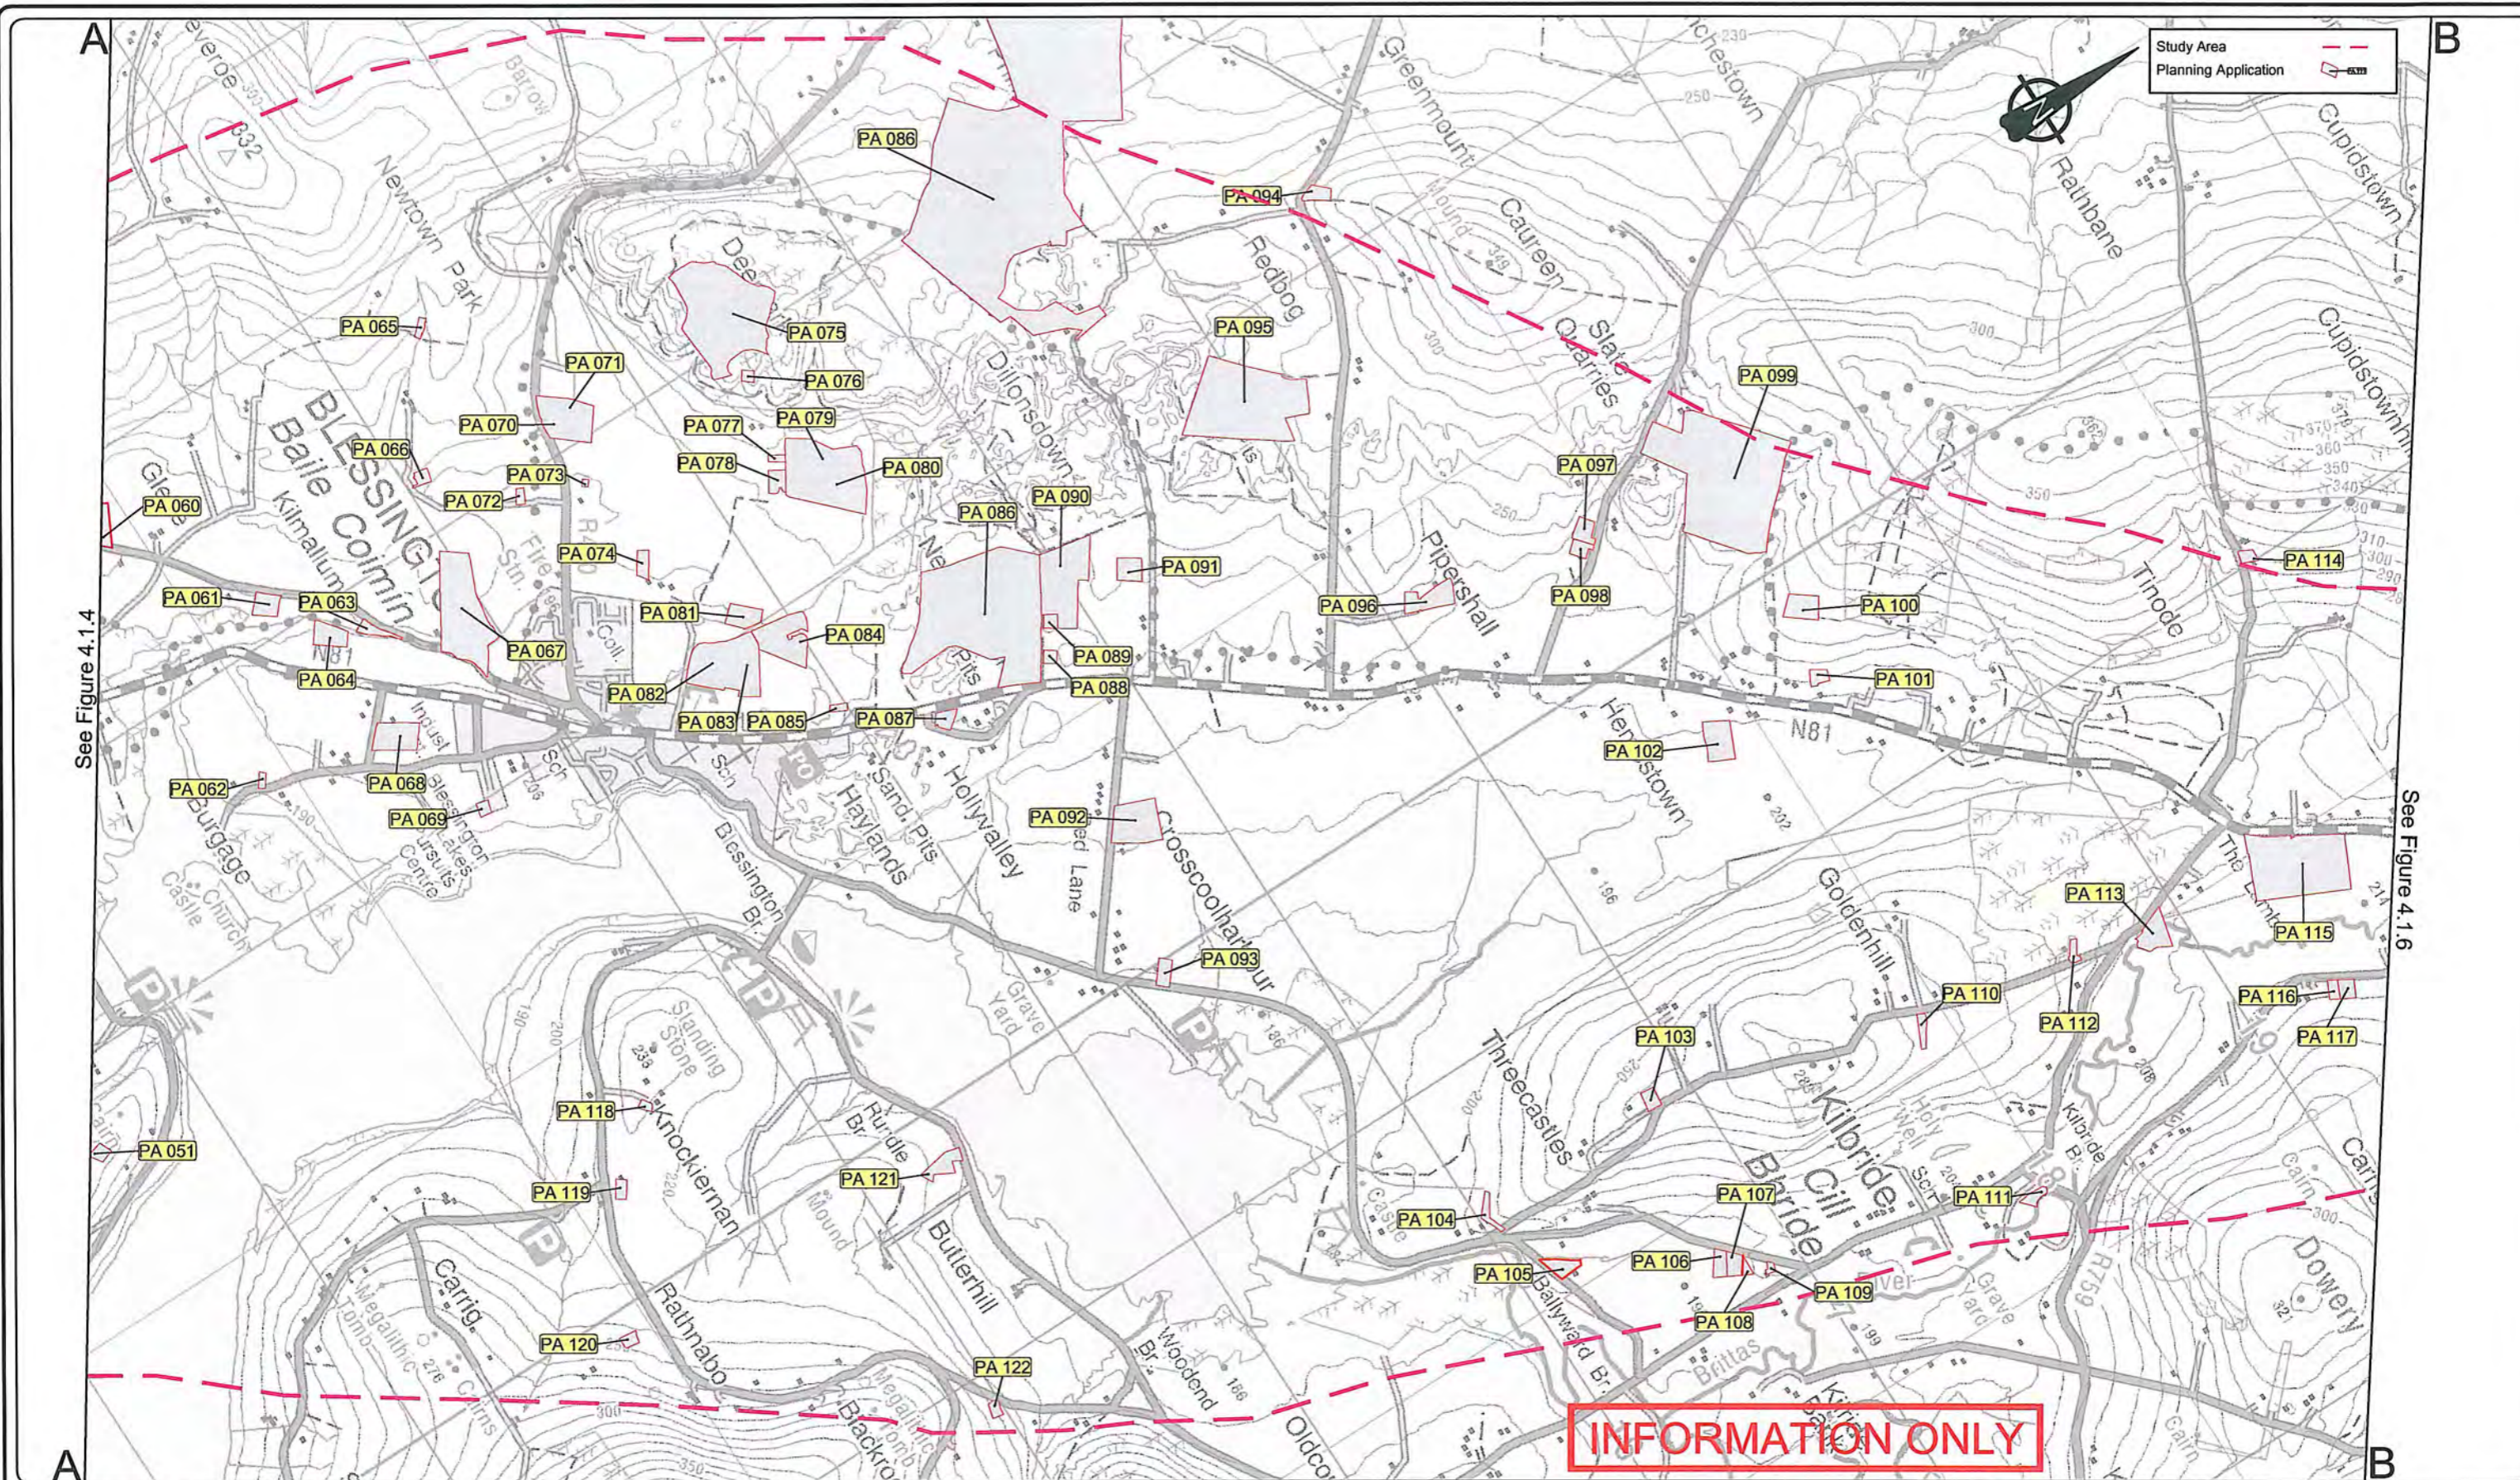

See Figure 4.1.4

See Figure 4.1.6

INFORMATION ONLY



National Roads Design Office

Maudlins, Naas, Co. Kildare, Ireland
Tel: +353-45-898199, Fax: +353-45-875845, e-mail: kcc@kildarendo.com

DESMOND PAGE BE, MA, MIEI
Chartered Engineer
DIRECTOR of SERVICES
Transportation & Public Safety

JOHN COPPINGER BE, MIEI
SENIOR ENGINEER

PROJECT N81 Hollywood Cross to Tallaght
Road Improvement Scheme - Constraints Report

DRAWING PLANNING APPLICATIONS (Sheet 2 of 3)

Filename: N:\PROJECTS\NR0159\DRAWINGS\CONSTRAINTSRE Dwg.No. Figure 4.1.5

Scale: 1:25,000 @ A3


Date: Feb.'09

Drawn by: RAC

Checked: WPC

Revision:

B

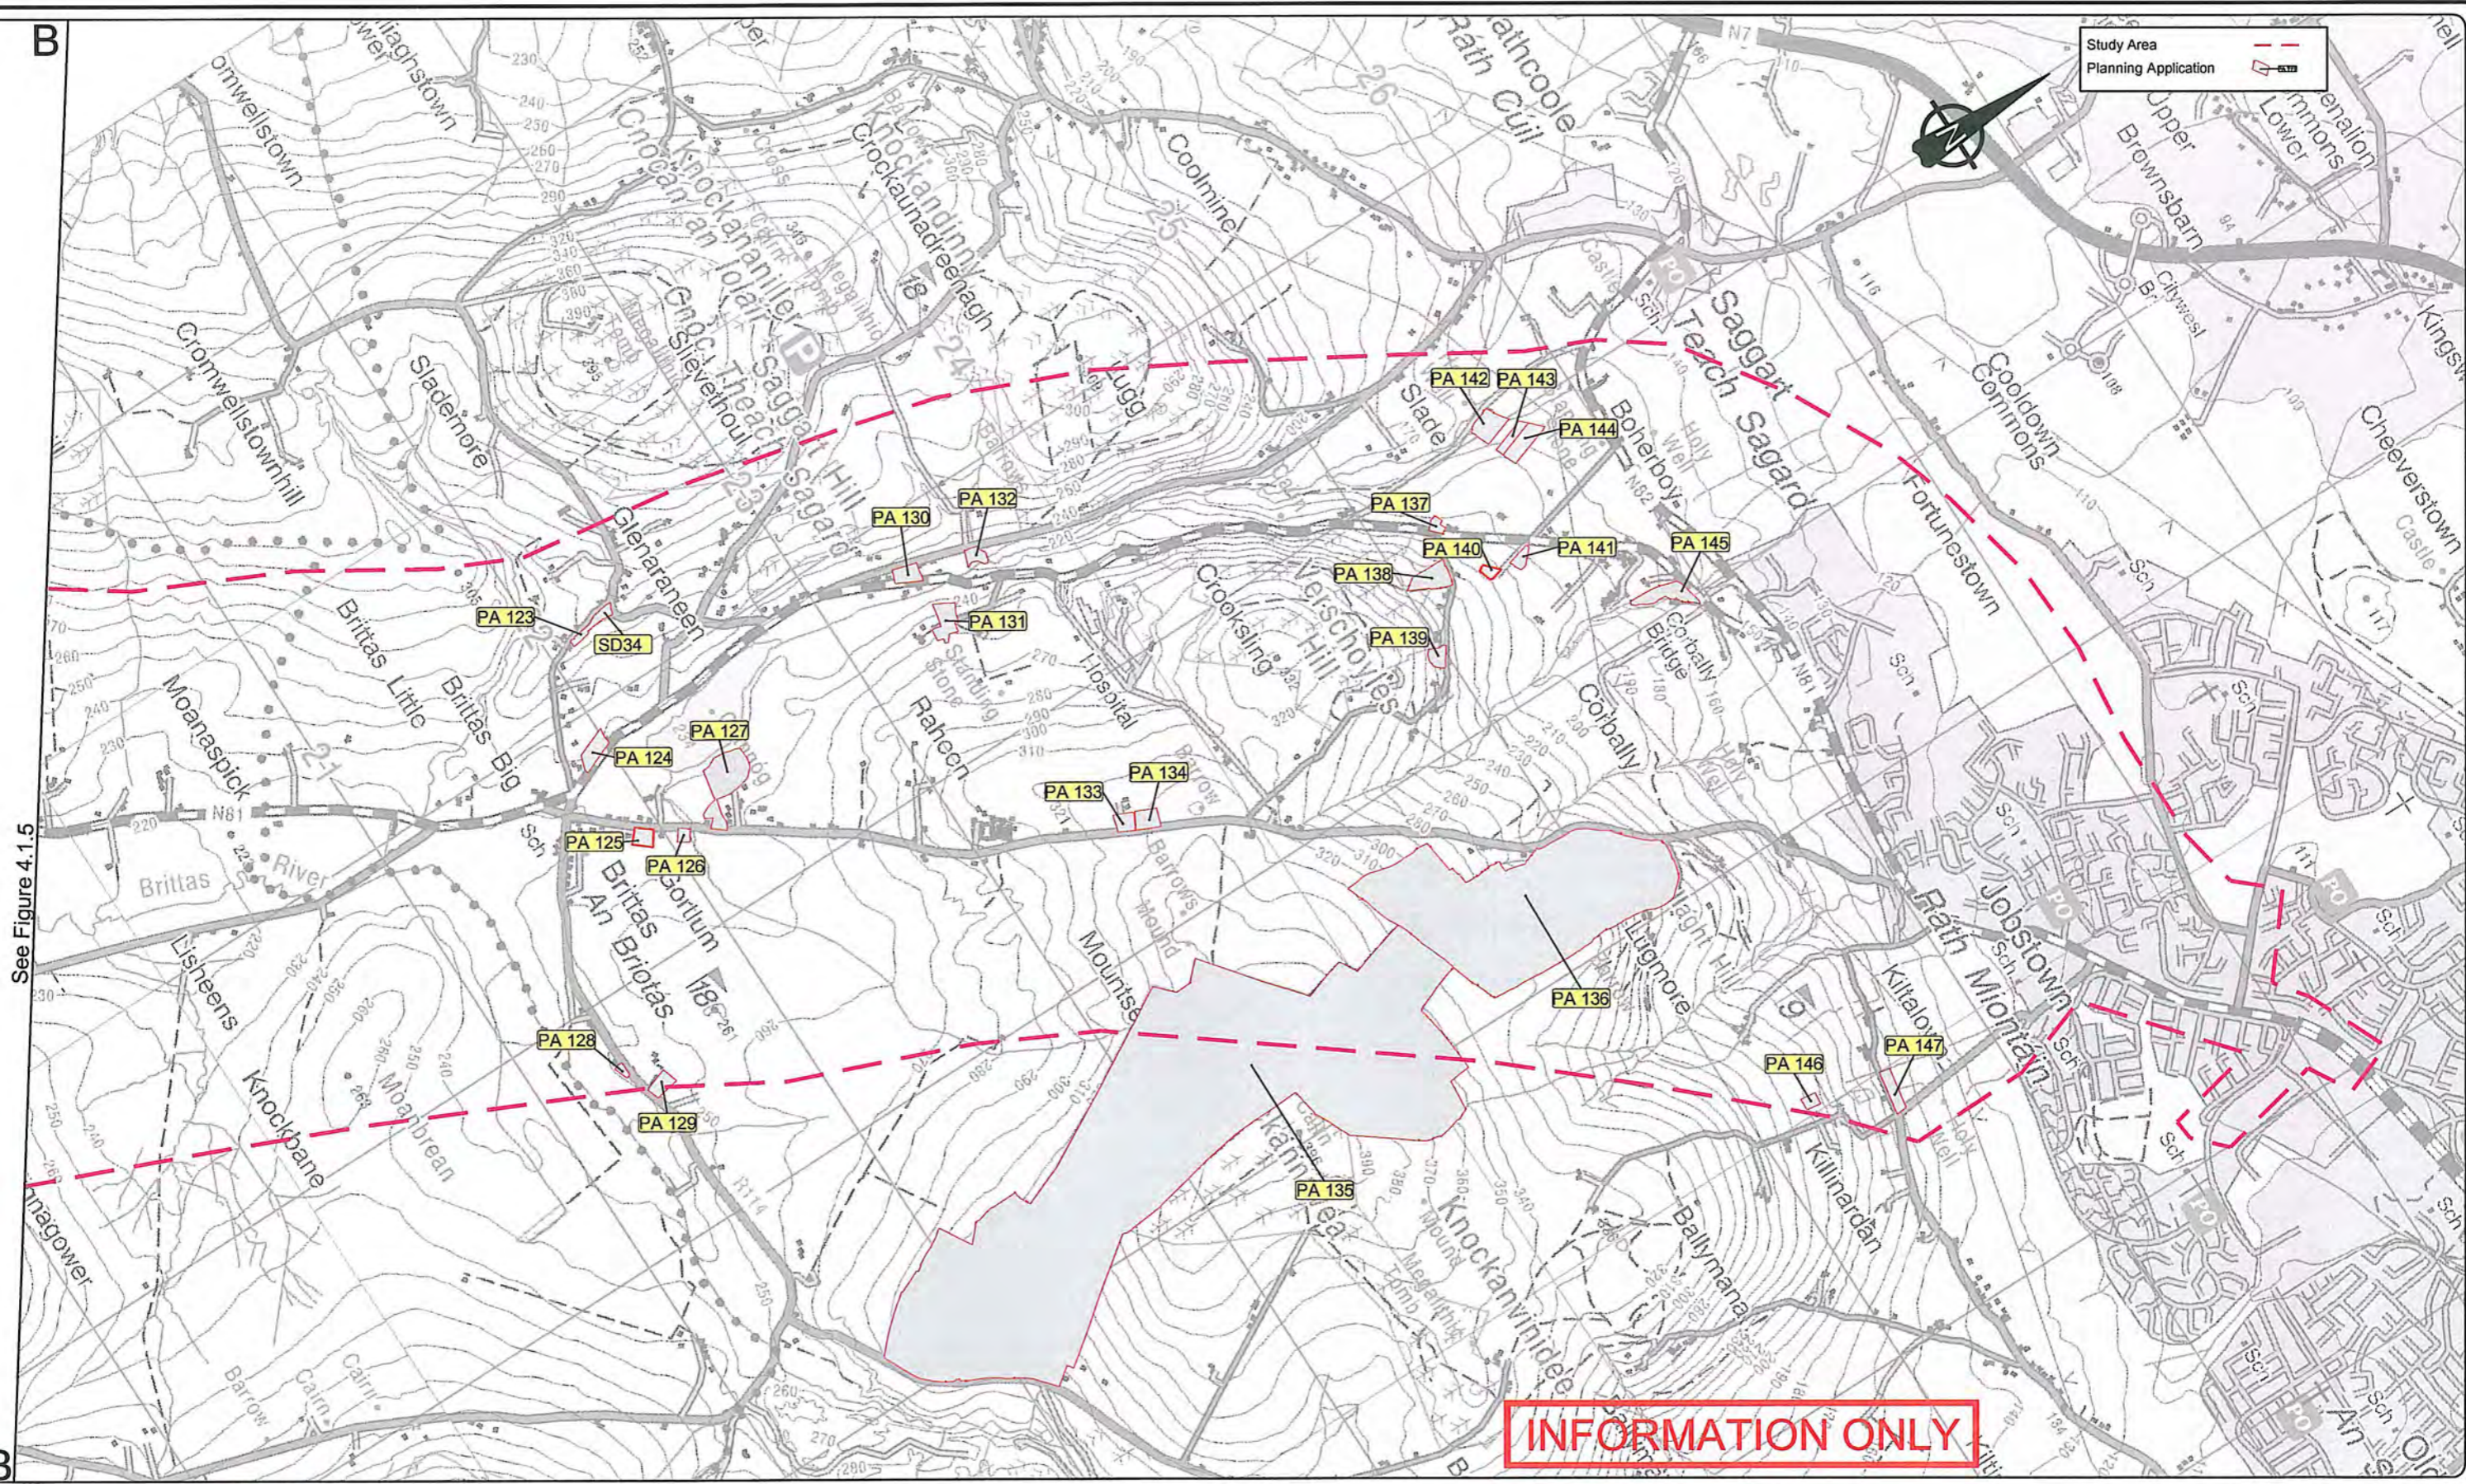

See Figure 4.1.5

B

Kildare
County Council



National Roads Design Office

Maudlins, Naas, Co. Kildare, Ireland
Tel: +353-45-898199, Fax: +353-45-875845, e-mail: kcc@kildarenrdo.com

DESMOND PAGE BE, MA, MIEI
Chartered Engineer
DIRECTOR of SERVICES
Transportation & Public Safety

JOHN COPPINGER BE, MIEI
SENIOR ENGINEER

PROJECT	N81 Hollywood Cross to Tallaght Road Improvement Scheme - Constraints Report
DRAWING	PLANNING APPLICATIONS (Sheet 3 of 3)
Filename: N:\PROJECTS\NR0159\DRAWINGS\CONSTRAINTSRE	Dwg.No. Figure 4.1.6

Scale:	1:25,000 @ A3
Date:	Feb.'09
Drawn by:	RAC
Checked:	WPC
Revision:	