

PPC Mainfloor

Stage:
width: 10m
depth: 3,5-5m
height: 1.16m

Riser:
4x Nivtec 1x2m

P.A.:
4x EAW KF 750
4x EAW SB 750

Amping:
1x Xilica XD4080 Contoller (conf.: LR, LR SUB, AES/EBU)
4x Digam 7000
1x Digam 5000
1x Digam 3000

Monitor Wedges:
6x Turbosound TMW 215
3x RCF TT25-SMA
2x RCF Sidefill
2x Martin Drumfill (18" sup + 2x12"/3" top each)

Mics:
AKG: 2x C 214, D22, D112
Shure: Beta 52, Beta 91, 6x SM 57, 5x Beta 58, 1x SM 58
Audix: D6, 2x i5, 2x D2, D4, 2x OM5, 2x ADX 51
Sennheiser: 2x MD 421, 2x E906, 2x E606, 3x E604, 2x E935
Rode: 2x NT5
Audio Technica: U851A

Wireless:
1x AKG sr40 with ht40
1x Shure slx4 with SM58
1x Sennheiser ew100 with e935

DJ Setup:

Vinyl:
6x Techniks 1210 MK2

CD-Player:
2x Pioneer CDJ 2000
2x Pioneer CDJ 900
1x Pioneer CDJ 1000

Mixer:
1x ALLEN & HEATH XONE 92
1x ALLEN & HEATH XONE 42
1x Pioneer DJM 900 NEXUS2
1x Pioneer DJM T1



PPC Main Floor Patch

FOH: Chamsys MagicQ MQ40 + Extra Wing

<i>Univ.</i>	<i>Pcs.</i>	<i>Fixture</i>	<i>Address</i>
Line A	12	Dimmer Channels	1-12
	3	Blinder	1 + 2 + 3
	3	Profiler	4 + 5 + 6
	4	Pars	7 + 8
	1	Spare	9
	1	Moonflowers	10
	1	Spare	11
	4	Pars	12
Line B	2	4-Channel DMX-Dimmer Stage	1 + 5
	4	Showtec Compact Power Lightset (14-Ch. Mode)	29
			43
			57
			71
	5	Showtec Compact Tri Par (8-Ch. Mode)	85
			93
			101
			109
			117
	1	Briteq BT-Strobe3000 Stage (4-Ch.)	253
	1	Showtec Titan Strobe Dancefloor (2-Ch.)	257
	8	Briteq BT-150LS (15-Ch. Mode)	259
			274
289			
304			
319			
334			
349			
364			
4	Showtec Expression 5000 (12-Ch. Mode)	391	
		403	
		415	
		427	
1	4-Channel DMX-Dimmer Profiler	502 > 504	
2	Profiler	503 + 504	
1	Unique II Hazer (2-Ch. Mode)	511	

Turn to the next page for further Information.

PPC Main Floor Patch


Additional Fixtures

<i>Pcs.</i>	<i>Fixture</i>	<i>Location</i>	<i>Address</i>
2	Eurolite LED CLS-18 QCL (6-Ch. Mode)	Tower	1 7
2	Sunstrips (10-CH. Mode)	Tower	13 23
2	Briteq BT-Strobe 3000 (4-Ch. Mode)	Tower	33 37
2	AF-180 Fogger (7-CH. Mode)	Floor	41
2	Showtec Spectral CYC-1500 LED Bar (13-Ch. Mode)	DJ Desk	51 64
2	Showtec Expression 5000 (12-Ch. Mode)	Tower	379 439
2	Briteq BT-Dazzle (16-Ch. Mode)	Tower	451 467
10	Eurolite LED Bar RGB 252/10 (12-Ch.)		133 145 157 169 181 193 205 217 229 241

Turn to next Page for Lighting Plot.

Lighting Plot - PPC Mainfloor

Maßstab: 1:40

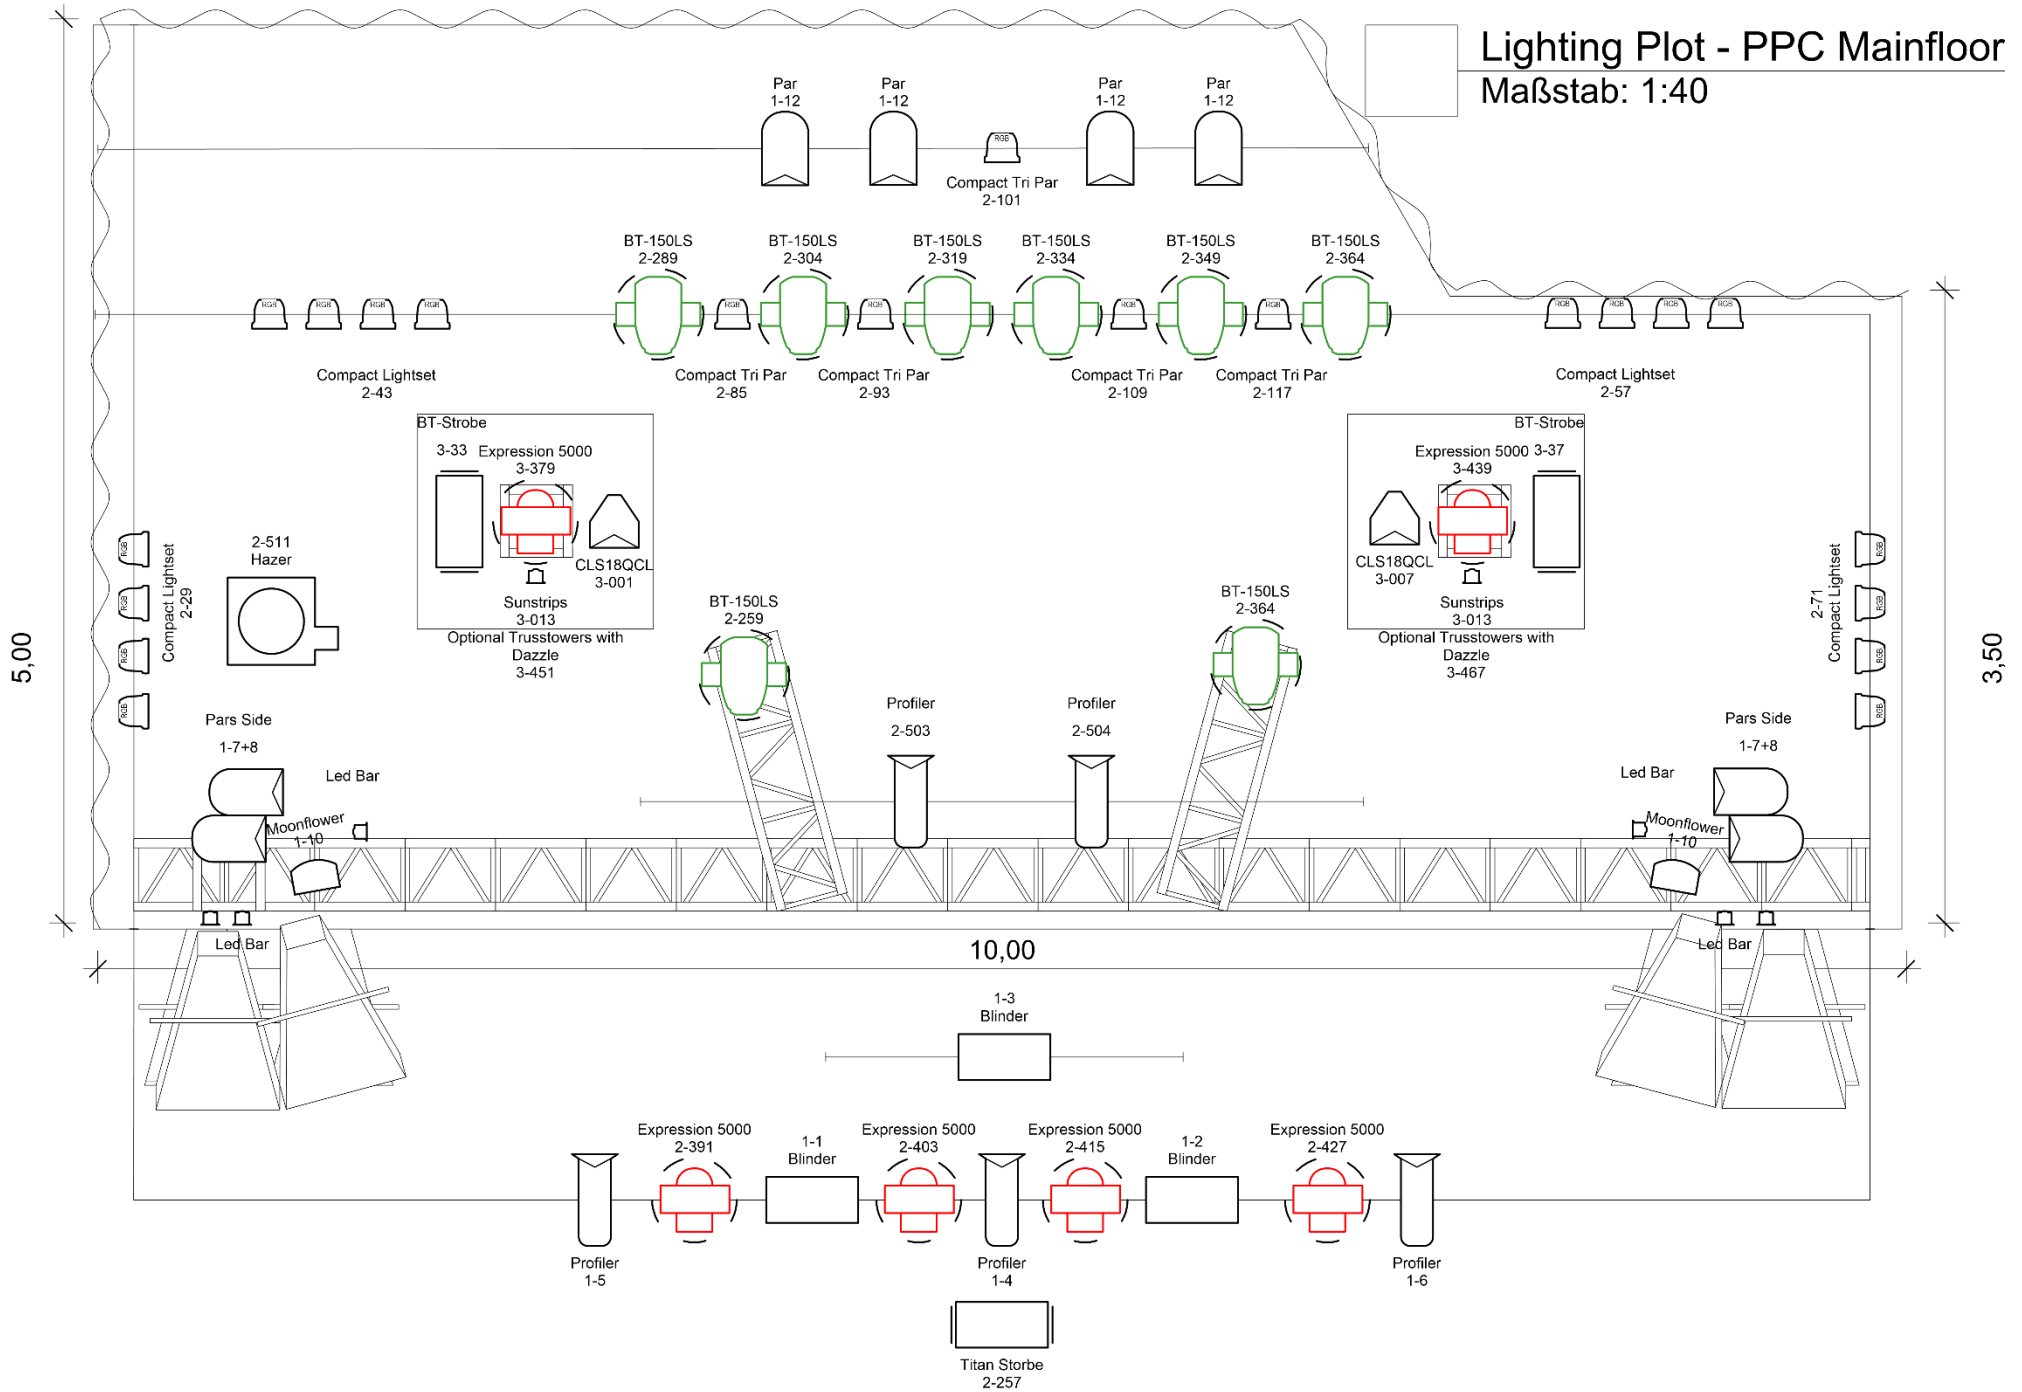

Stage ppc Mainfloor

1x CEE 32A for Nightliner

PA & Monitor feeds SR
3x CAT5e to FOH

clearance: 3m

5 m

3,50m

2x CEE 32A for additional Light
1x CEE 16A Backline

8m

FOH: Allen & Heath SQ6
Power: 2x 16A Schuko

5,00m

3,50m

10,00m

