



CITY OF ARMADALE

Health Department – Leach Drain Specifications

1. Clay / Loam Soil End to End Fully Inverted Leach Drains

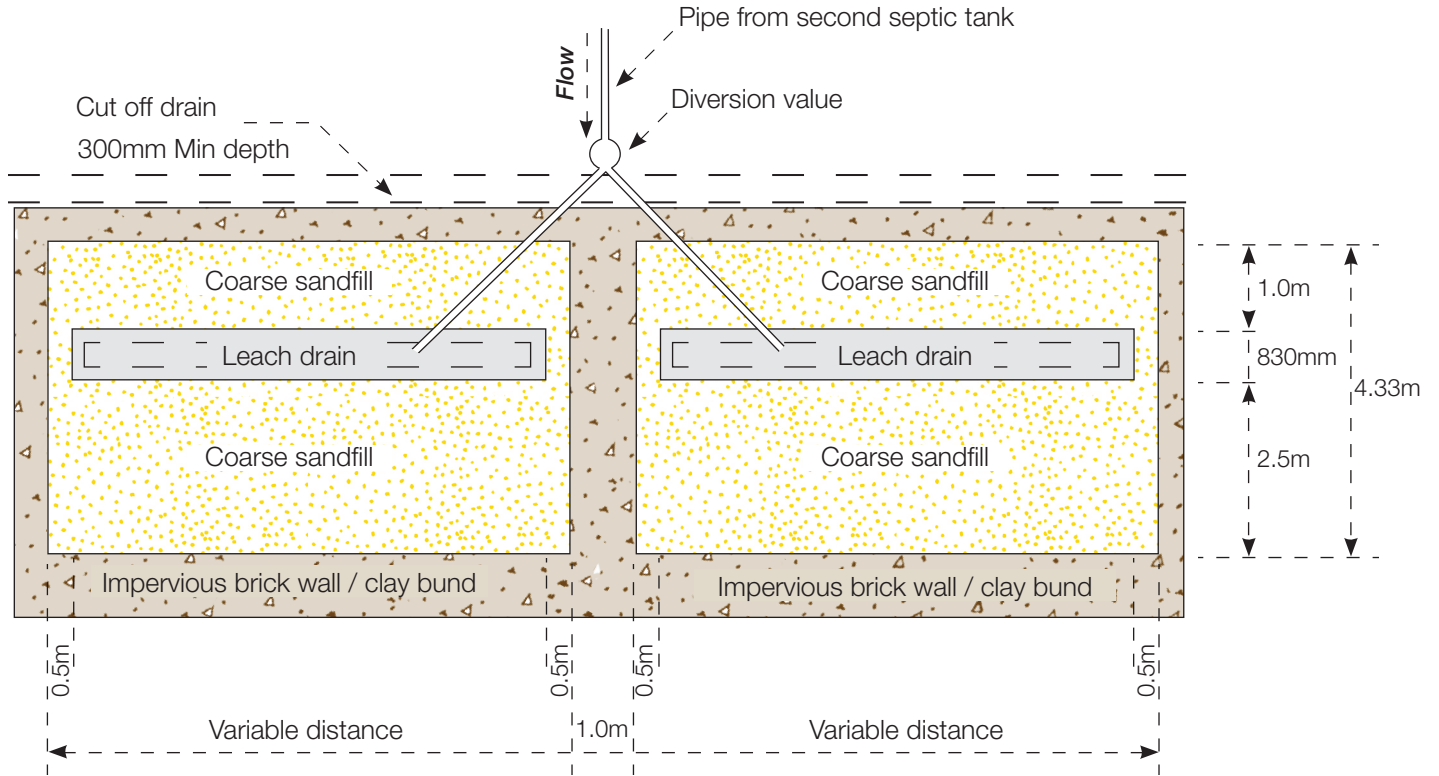

PLAN VIEW (Typical)

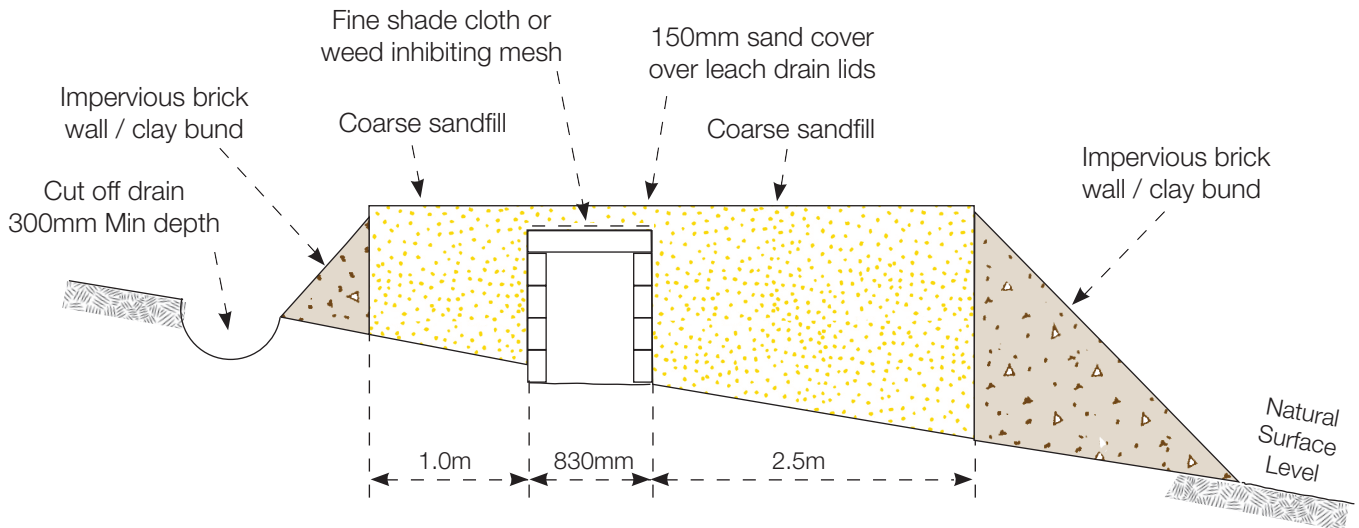

CROSS SECTION (Typical)

