



PLAN 2

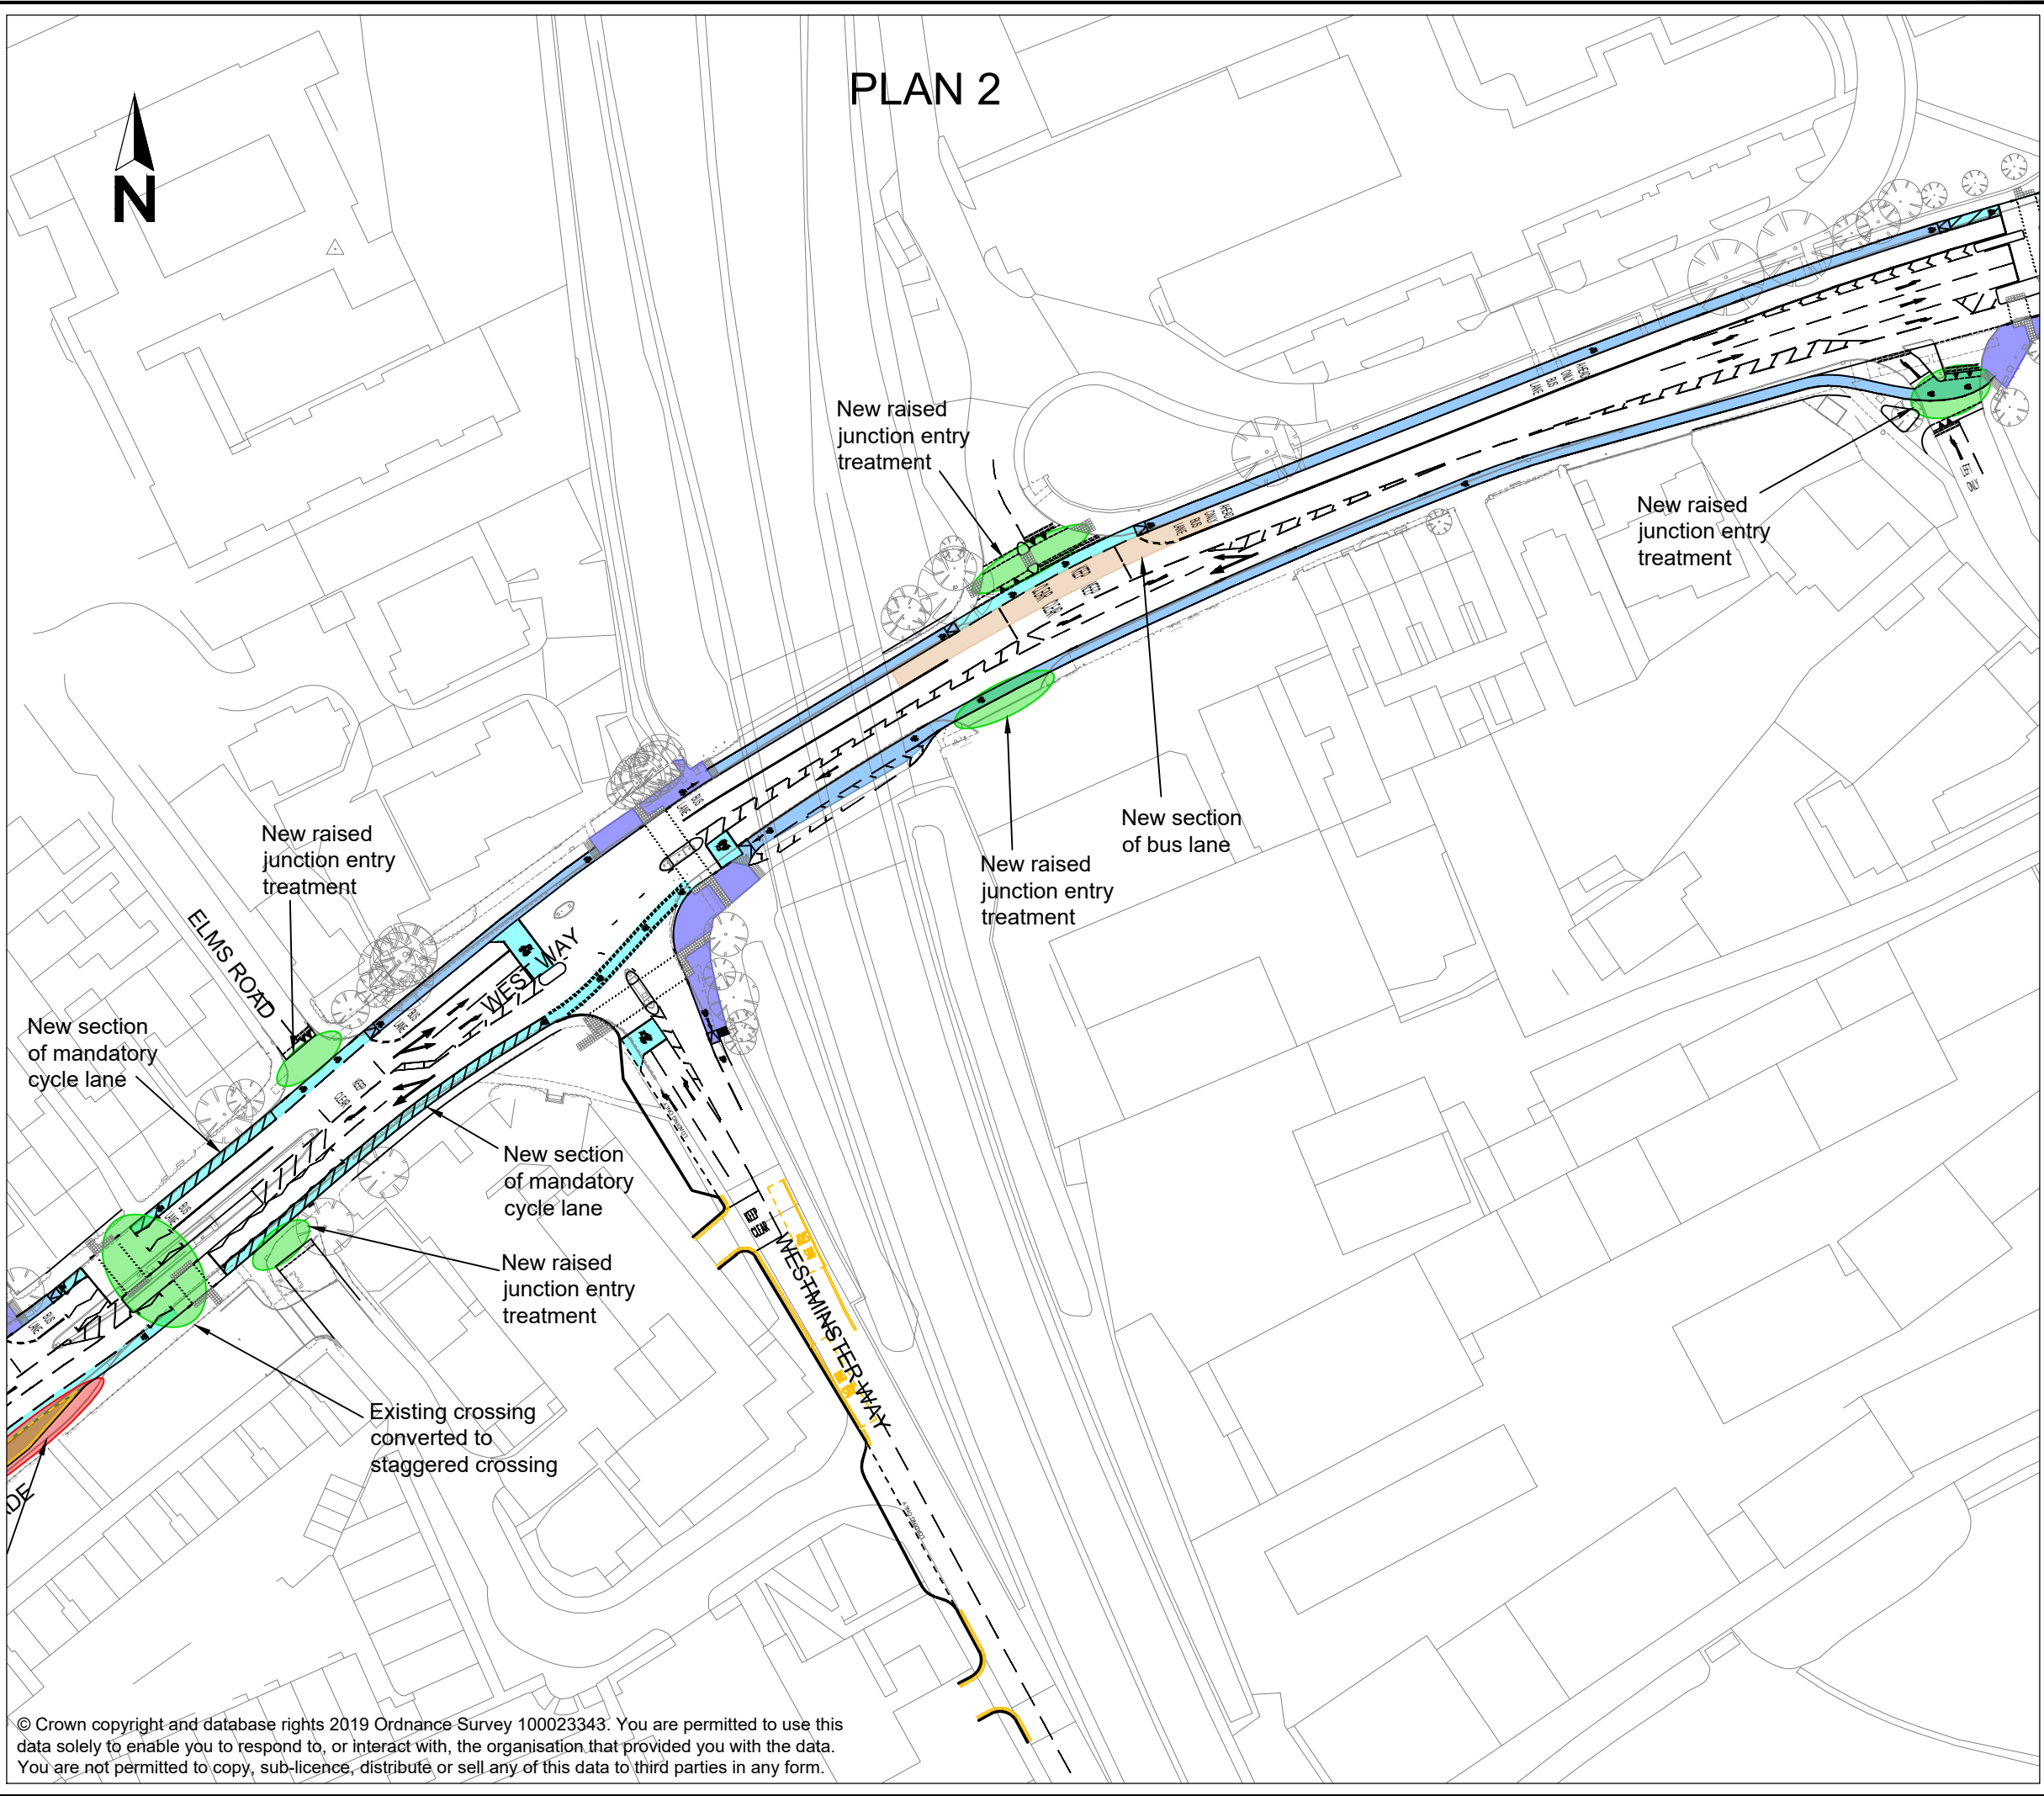

- KEY:**
- New or improved facility
 - Existing facility to be removed
 - New bus lane
 - Proposed on-carriageway cycle route (Mandatory / Advisory) (new or improved existing)
 - Proposed off-carriageway segregated cycle route (new or improved existing)
 - Proposed off-carriageway un-segregated cycle route (new or improved existing)

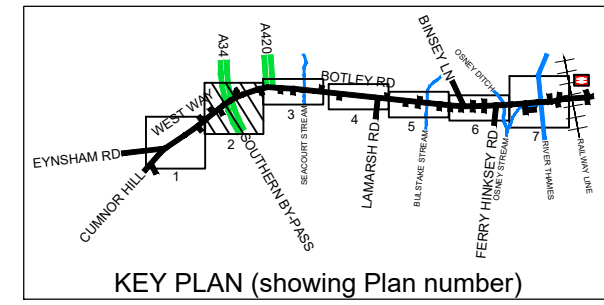

0	10-10-19	First Issue	SAC	EA
Rev	Date	Description	Drn	Chkd
Revisions				

Drawing Originator

Working On Behalf Of

Drawing Status	SAP Code
Issued for Information	

Project Name
Botley Road Corridor Improvements

Title
Original drawing sheet is A3

Statutory Consultation Drawings (Sheet 2 of 5)

Scale @A3	Drawn by	Checked by	Approved by
1:1000	SAC	MCBC	MCBC
	Drawn Date	Checked Date	Approved Date
	10.10.19	24.10.19	24.10.19

Drawing Number	Rev
201760-SKA-HGN-BOT-DR-CH-0008-S2	P0

© Crown copyright and database rights 2019 Ordnance Survey 100023343. You are permitted to use this data solely to enable you to respond to, or interact with, the organisation that provided you with the data. You are not permitted to copy, sub-licence, distribute or sell any of this data to third parties in any form.