



**NOTES**  
 Figured dimensions only to be taken from this drawing.  
 All dimensions to be checked on site.

Code	Description	U1	U2	U3	U4	U5	U6	U7	U8	U9	U10	U11	U12	U13	U14	U15	U16	U17	U18	U19	U20	
E	FIRST ISSUE																					
G	REVISED																					
C	REVISED																					
B	REVISED																					
A	REVISED																					
Rev.	Description	U1	U2	U3	U4	U5	U6	U7	U8	U9	U10	U11	U12	U13	U14	U15	U16	U17	U18	U19	U20	
Client																						



**BARRY & PARTNERS**  
 CONSULTING ENGINEERS


J. B. Barry & Partners Limited  
 Tinsley House, 21 Derry Rd.  
 Dublin 4, Ireland  
 Phone: +353-1-497 5116  
 Fax: +353-1-497 2888  
 E-mail: admin@barry.ie

**Project** BALBRIGGAN SKERRIES  
 WWTs NETWORK IMPROVEMENT  
 CONTRACT

**Stage:** LOCAL AUTHORITY  
 PLANNING PROCEDURE

**Drawing Title**  
 LOUGHSHINNY PUMPING STATION  
 SITE LOCATION MAP

Drawn by:	U.F.	Date:	FEB 07
Checked by:	J.A.S.	Date:	FEB 07
Scale:	1 : 1000 @ A1	1 : 2000 @ A3	
Drawing No.:	Y0112-P-320	Revision:	E

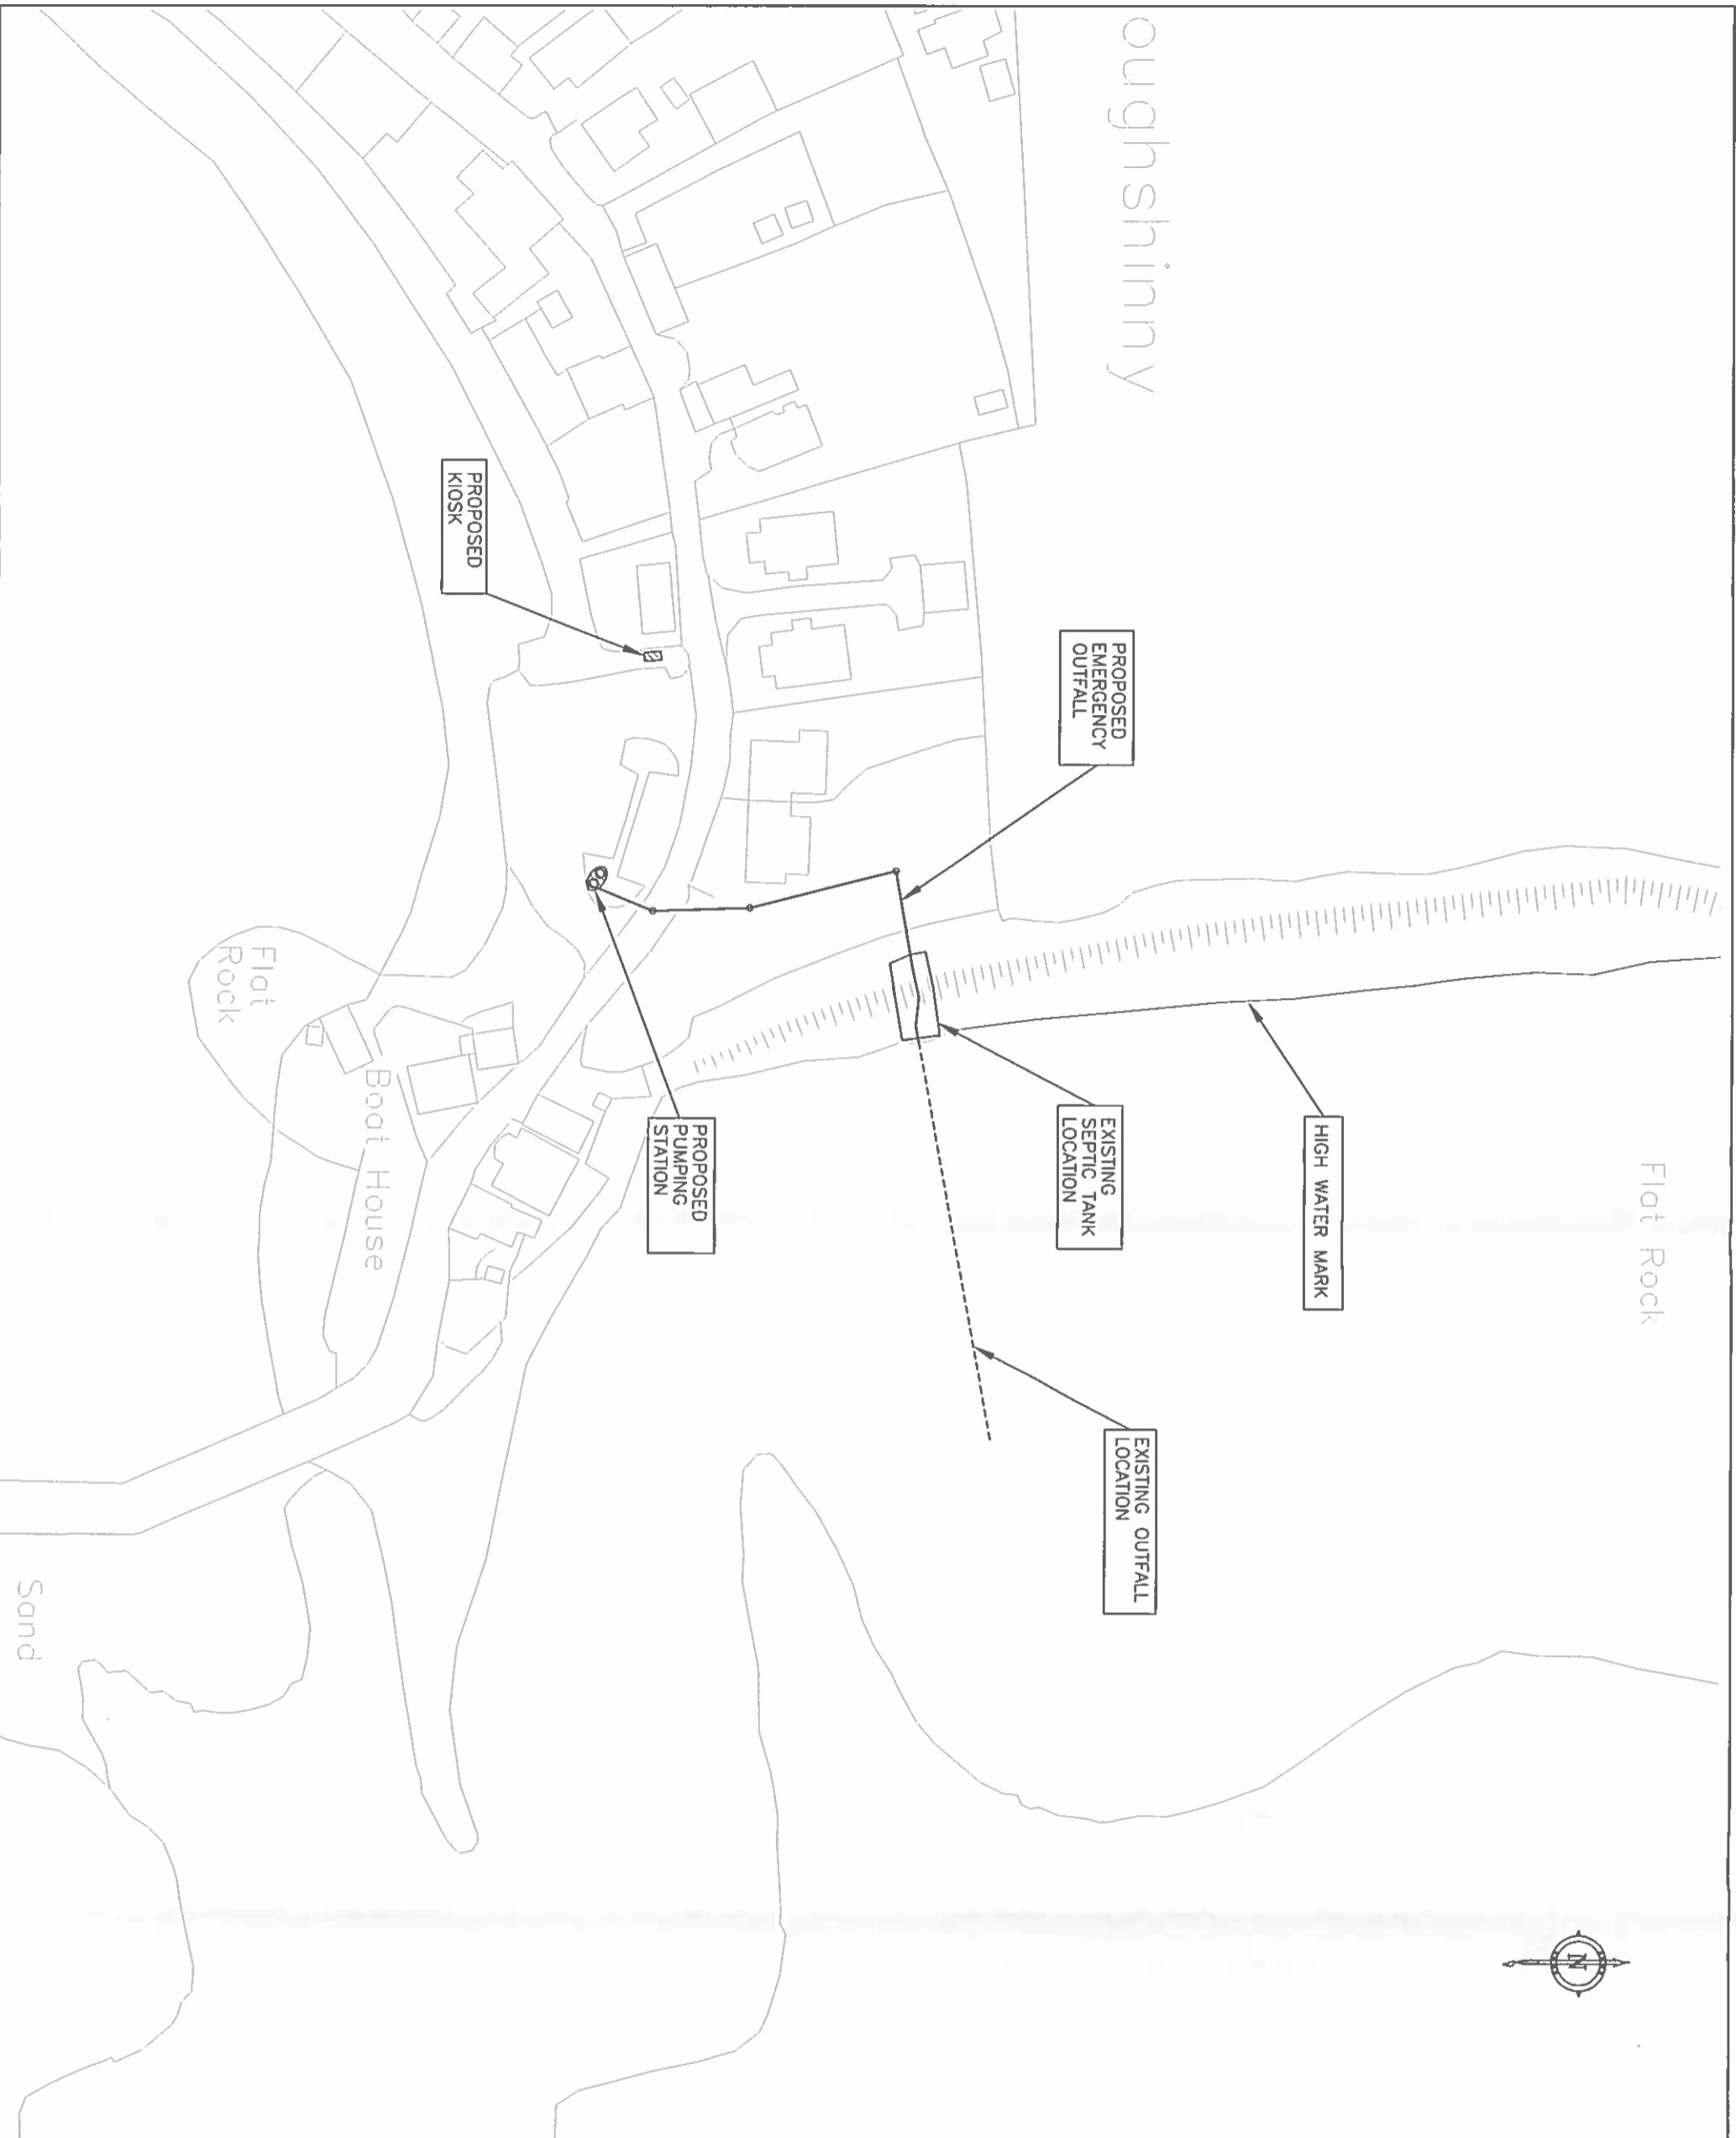

**NOTES**  
 Figured dimensions only to be taken from this drawing.  
 All dimensions to be checked on site.

Rev.	Description	Drawn	Checked	Date
0	ISSUE	UT	CUA	04/07/08
1	REVISED	BA	JAS	20/07/07
2	REVISED	BA	JAS	14/06/07
3	REVISED	BA	JAS	14/06/07




Client Representative

**3 BARRY & PARTNERS**  
 CONSULTANTS  
 1 B Barry Avenue Limited  
 11 Merrion Road, 21 Derry Hill  
 Dublin 4, Ireland  
 Phone: +353 1 497 5116  
 Fax: +353 1 497 5188  
 E-mail: info@barry.ie

**Project** BALBRIGGAN SKERRIES  
 WWTS NETWORK IMPROVEMENT  
 CONTRACT  
**Stage** LOCAL AUTHORITY  
 FORESHORE LICENCE

**Drawing Title**  
 LOUGHSHINNY PUMPING STATION  
 AND EMERGENCY OUTFALL  
 LOCATION MAP

**Drawn by:** MJD **Date:** 04/07/07  
**Checked by:** JAS **Date:** 14/06/07  
**Scale:** 1 : 500 @ A1, 1:1000 @ A3  
**Drawing No.:** Y0112-P-324  
**Revision:** D

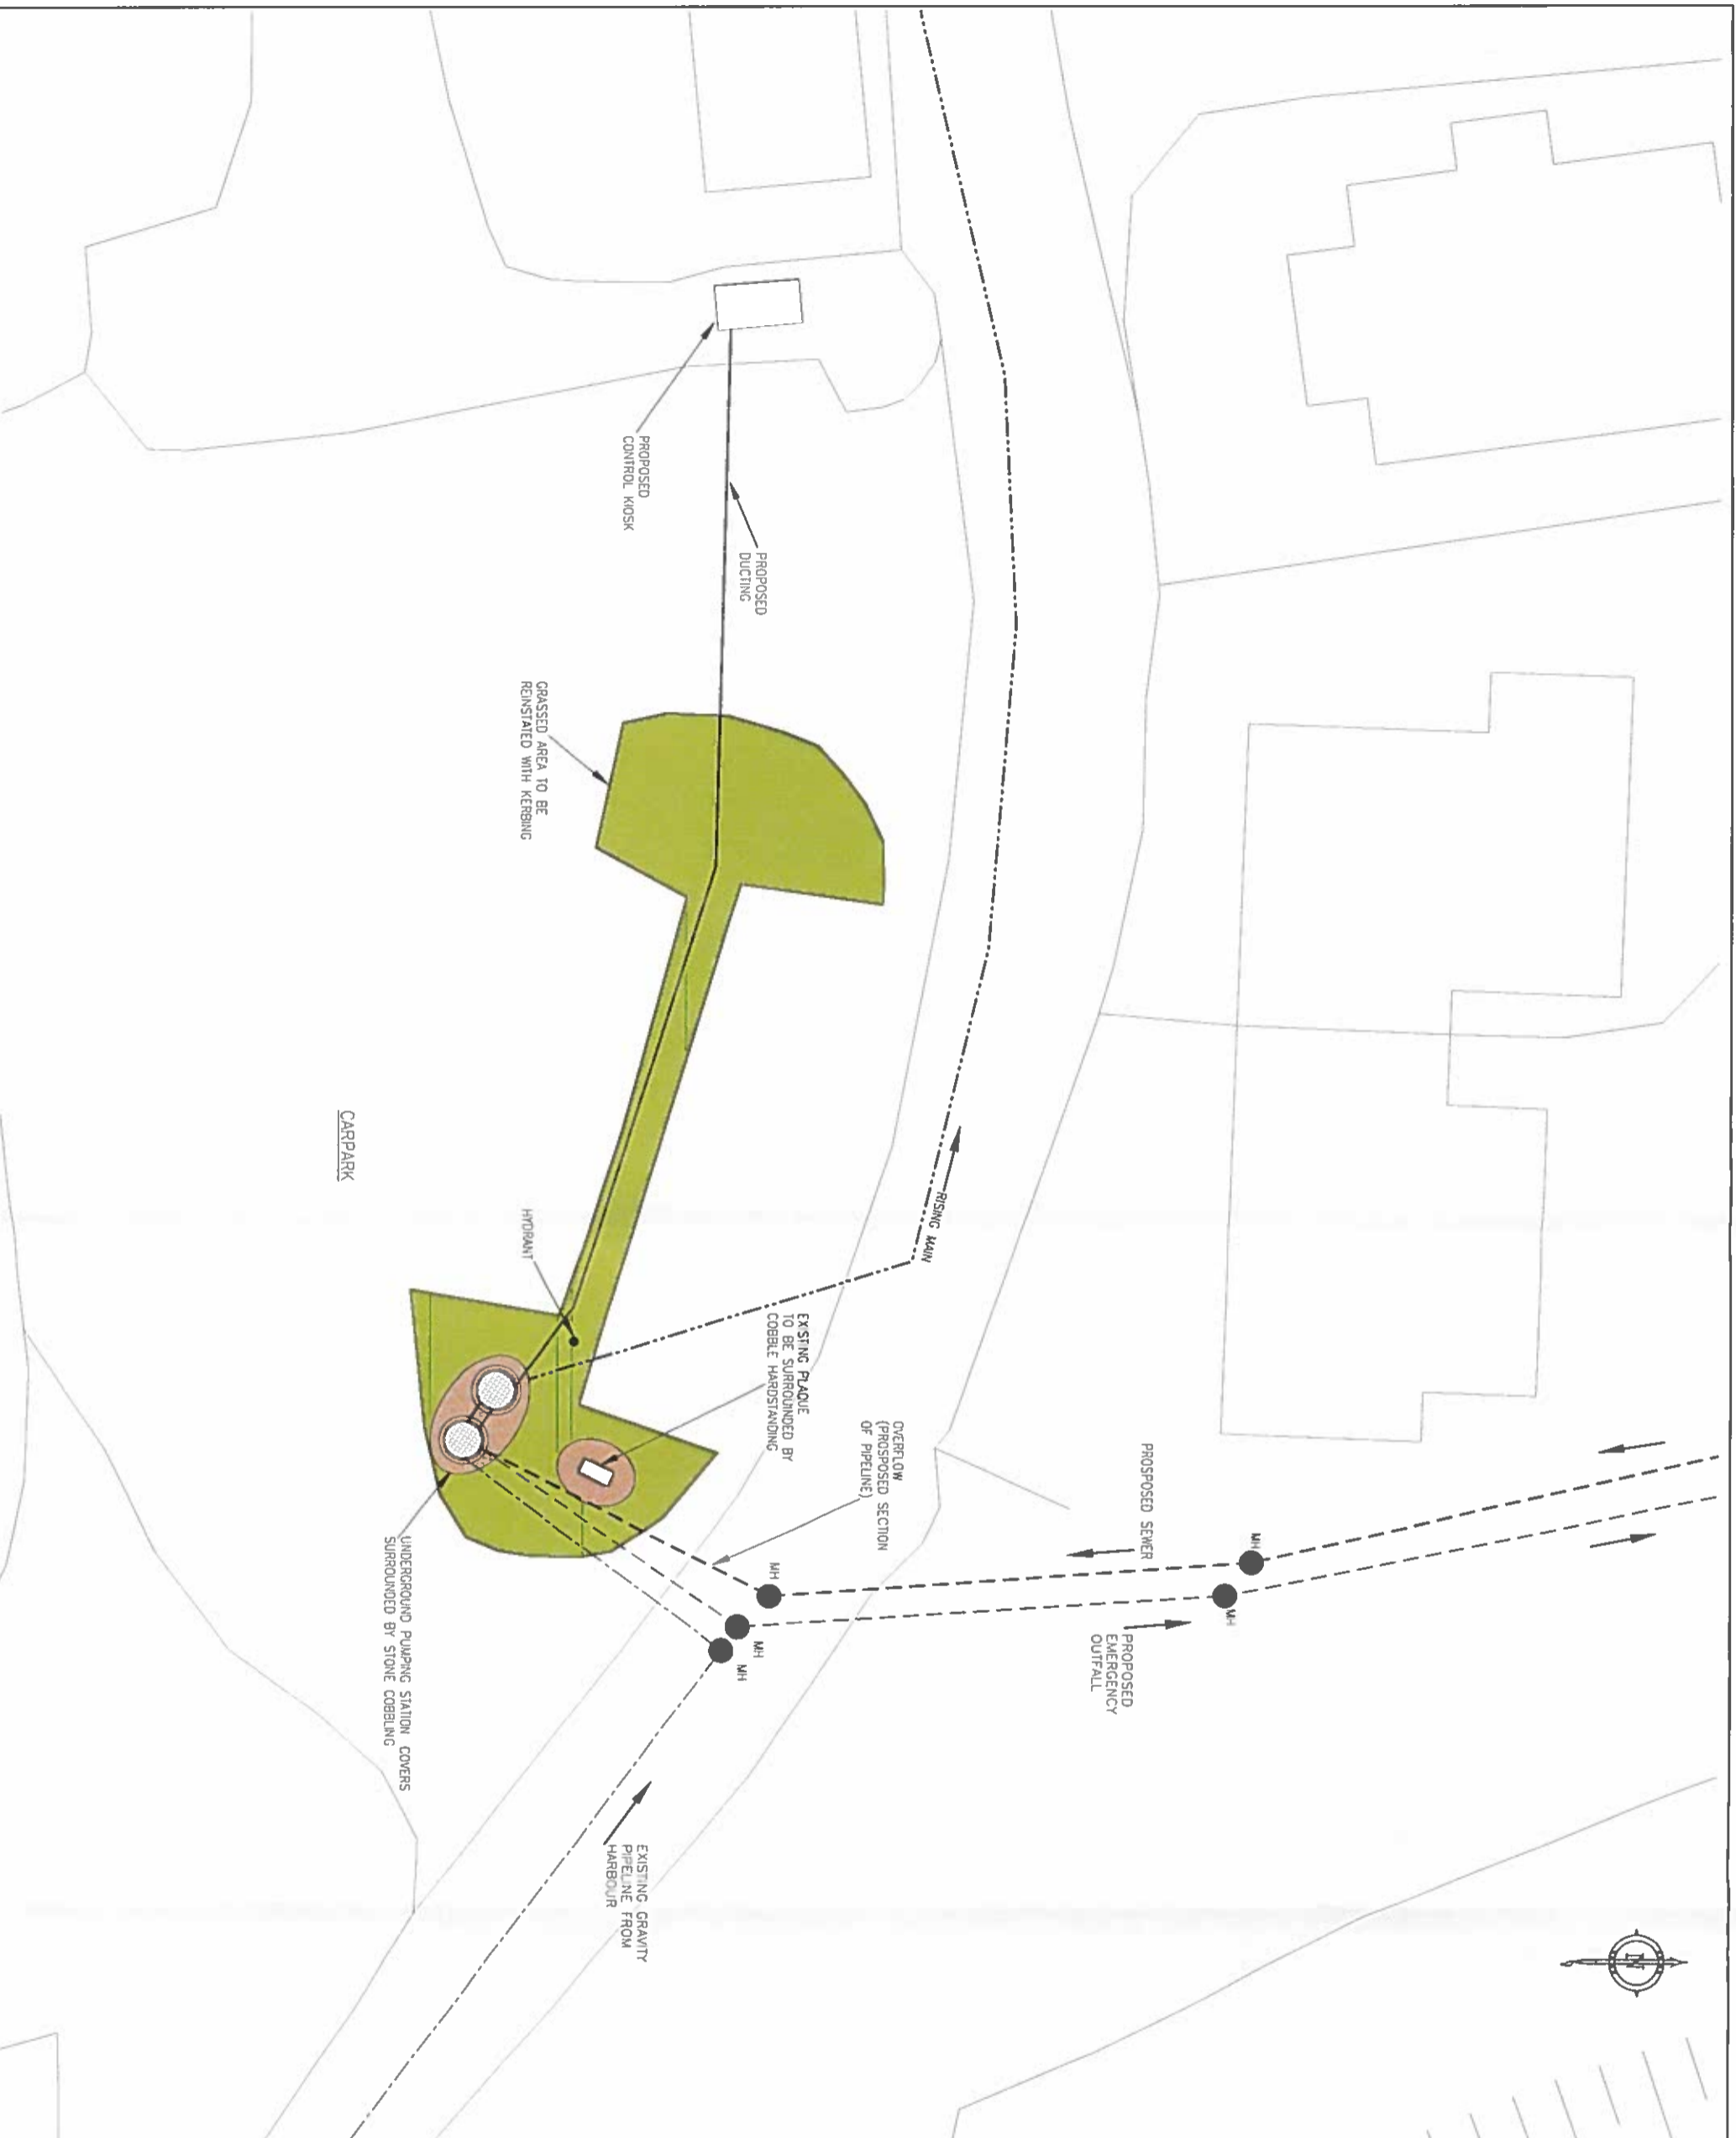

**NOTES**  
 Figured dimensions only to be taken from this drawing.  
 All dimensions to be checked on site.

**LEGEND:**  
 EXISTING PIPELINE  
 PROPOSED PIPELINE  
 RISING MAIN  
 DUCTING

REV	DESCRIPTION	DATE
1	ISSUE FOR TENDERS	07/07/07
2	REVISED FOR TENDERS	07/07/07
3	REVISED FOR TENDERS	07/07/07
4	REVISED FOR TENDERS	07/07/07



**Client Representative**  
**3 BARRY & PARTNERS**  
 J. B. Barry & Partners Limited  
 Trenchy Island, 21 Derry Rd  
 Dublin 9, Ireland  
 Phone: +353-1-407 3716  
 Fax: +353-1-407 3886  
 Email: admin@barrypartners.com

**Project**  
 BALBRIGGAN SKERRIES  
 WWTs NETWORK IMPROVEMENT  
 CONTRACT

**Stage**  
 LOCAL AUTHORITY  
 PLANNING PROCEDURE

**Drawing Title**  
 LOUGHSHANNY PUMPING STATION  
 SITE LAYOUT

**Drawn by:** LJF **Date:** FEB 07  
**Checked by:** J.A.S. **Date:** FEB 07  
**Scale:** 1:100 @ A1, 1:200 @ A3  
**Drawing No.:** Y0112-P-321  
**Revision:** E

