


Site Location Map Scale 1:5,000



Site Location Map Scale 1:100,000

**Wexford
County
Council**

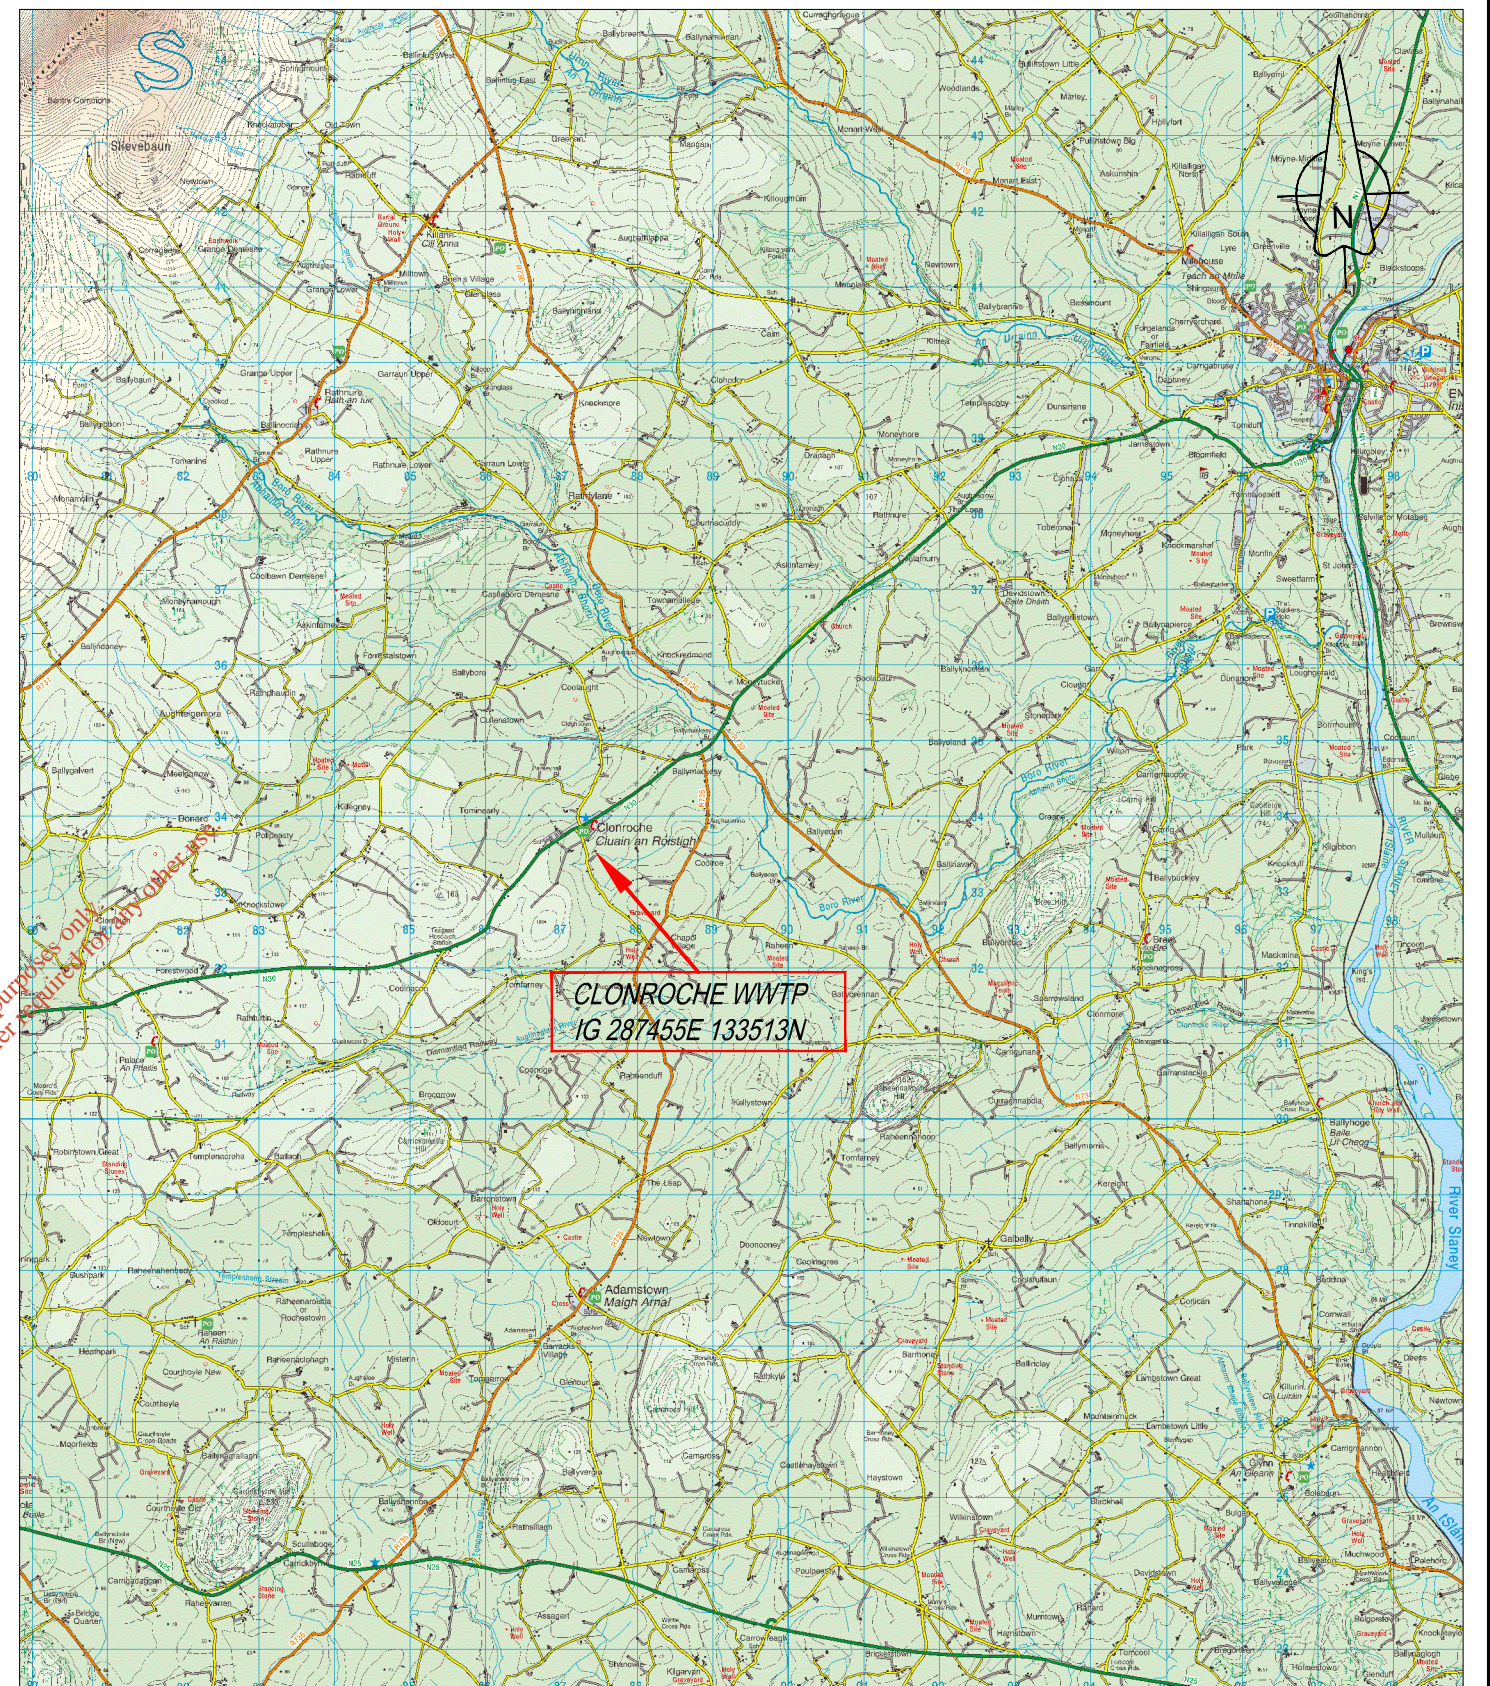

**WATER SERVICES
DEPARTMENT**
Wexford County Council,
County Hall,
Wexford
Tel: 053-9176500

N. Mc Guigan, C. Eng
Director of Services

Drawing Notes

- Site Outline
- Foul Sewer
- Surface Water

Includes Ordnance Survey Ireland data reproduced under OSI Licence Number 2009/34/CCMA/ Wexford County Council. Unauthorised reproduction infringes Ordnance Survey Ireland and Government of Ireland Copyright. © Ordnance Survey Ireland 2004

Project Title

CLONRACHE & ENVIRONS AGGLOMERATION
WASTEWATER DISCHARGE LICENCE APPLICATION

Drawing Title

**ATTACHMENT B.2.(a)
SITE LOCATION MAP**

Drawing No:

Clonroche/Map 02

Drawn: O. Ward

Checked: S. Corcoran

Date: June 2009

Scale: As Shown