

Notice of Making

A5026 FRON PARK ROAD, PEN Y BALL STREET, WEST DRIVE, CAE MEFUS AND A5026 LLOC, HOLYWELL

PROHIBITION OF WAITING

Notice is hereby given that on the 18th August 2020, Flintshire County Council made an Order in exercise of its powers under the Road Traffic Regulation Act 1984 Part IV of Schedule 9, the Traffic Management Act 2004, and all other enabling powers, the effect of which will be to amend The Flintshire County Council (Prohibition and Restriction of Waiting and Loading and Parking Places) (Civil Enforcement and Consolidation) Order 2013 so as to introduce:

1. 'No Waiting At Any Time' restrictions:-
 - a. At various locations on both sides of Pen Y Ball Street, Holywell.
 - b. At the junction of Pen Y Ball Street with West Drive, Holywell.
 - c. At the junction of Pen Y Ball Street with Cae Mefus, Holywell.
 - d. At the junction of Pen Y Ball Street with the A5026 Fron Park Road, Holywell
 - e. On both sides of the carriageway on the A5026 Lloc, near to the Singing Kettle Services. (Mcdonald's)

In all other respects the present provisions of the 'The Flintshire County Council (Prohibition and Restriction of Waiting and Loading and Parking Places) (Civil Enforcement and Consolidation) Order 2013' will remain in force.

In the interests of safety during the COVID-19 Pandemic, should you wish to view a copy of this Notice, the Order which will come into operation on the 21st August 2020, plans showing the roads affected by the Order and a statement of the Council's reasons for the making of the Order, it is advisable that you view them on our website at www.Flintshire.gov.uk > Resident > Roads, Streets and Travel > Traffic Regulation Orders. Alternatively, you can request a copy of the documents by emailing Streetscene@flintshire.gov.uk. They may also be viewed at Flintshire Connects, Old Town Hall, High Street, Holywell, CH8 7TD during normal office hours.

If you wish to question the validity of the Order or any of its provisions on the grounds that any requirements of the Act or any instruments made under it has not been complied with, you may, within 6 weeks from the date on which the Order is made, apply for the purpose to the High Court.



Stephen O Jones,
Chief Officer (Streetscene and Transportation),
County Hall,
Mold,
Flintshire.
CH7 6NR.
Friday 21st August 2020

THE FLINTSHIRE COUNTY COUNCIL
A5026 FRON PARK ROAD, PEN Y BALL STREET, WEST DRIVE,
CAE MEFUS AND A5026 LLOC, HOLYWELL
PROPOSED PROHIBITION OF WAITING (PROHIBITION AND
RESTRICTION OF WAITING
AND LOADING AND PARKING PLACES)
(CIVIL ENFORCEMENT AND CONSOLIDATION) (AMENDMENT
NO. 38) ORDER 2020

Stephen O Jones,
Chief Officer (Streetscene & Transportation),
County Hall,
Mold,
Flintshire,
CH7 6NF

THE FLINTSHIRE COUNTY COUNCIL

A5026 FRON PARK ROAD, PEN Y BALL STREET, WEST DRIVE,

CAE MEFUS AND A5026 LLOC, HOLYWELL

**PROPOSED PROHIBITION OF WAITING (PROHIBITION AND RESTRICTION OF
WAITING**

AND LOADING AND PARKING PLACES)

(CIVIL ENFORCEMENT AND CONSOLIDATION) (AMENDMENT NO. 38) ORDER 2020

Flintshire County Council in exercise of its powers under sections 1 (1), 2 (1)(2), 4 (2)(3) and Part IV of Schedule 9 of the Road Traffic Regulation Act 1984 ("the Act of 1984") as amended, the Traffic Management Act 2004 ("the 2004 Act") and of all other enabling powers and after consultation with the Chief Officer of Police in accordance with Part III of Schedule 9 to the Act of 1984, hereby makes the following Order:-

SECTION 1 – PRELIMINARY

Citation and commencement

1. This Order shall come into operation on the 21st August 2020 and may be cited as The Flintshire County Council, A5026 FRON PARK ROAD, PEN Y BALL STREET, WEST DRIVE, CAE MEFUS AND A5026 LLOC, HOLYWELL (Prohibition and Restriction of Waiting and Loading and Parking Places) (Civil Enforcement and Consolidation) (Amendment No. 38) Order 2020.
2. With effect from the date set out in Article 1 above, Map Schedules N46 and Y47 Sheet Revision No: 2, replaces Map Schedules N46 and Y47 Sheet Revision No: 1 respectively and all other map schedules together with the before mentioned map schedules and plans referred to in Schedule 1 and 2 to this Order are incorporated into The Flintshire County Council (Prohibition and Restriction of Waiting and Loading and Parking Places) (Civil Enforcement and Consolidation) Order 2013.
3. The interpretation Act 1978 shall apply for the interpretation on this Order as it applies for the interpretation of an Act of Parliament

4. In this Order, except where otherwise stated, any reference to a numbered Article or Schedule is a reference to the Article or Schedule bearing that number and any reference to a plan is reference to a plan incorporated in to this order.

SCHEDULE 1
No Waiting At Any Time
Holywell

Road Name	Map Schedule	Sheet Revision
A5026 Fron Park Road	Y47	2 (which revokes revision Sheet 1 from the 2013 Order)
Pen Y Ball Street	Y47	2 (which revokes revision Sheet 1 from the 2013 Order)
West Drive	Y47	2 (which revokes revision Sheet 1 from the 2013 Order)
Cae Mefus	Y47	2 (which revokes revision Sheet 1 from the 2013 Order)

SCHEDULE 2
No Waiting At Any Time
Lloc, Holywell

Road Name	Map Schedule	Sheet Revision
A5026 Lloc	N46 O46	2 (which revokes revision Sheet 1 from the 2013 Order) 1

THE COMMON SEAL of)
 FLINTSHIRE COUNTY COUNCIL)
 was hereunto affixed)
 this 18th day of August 2020)
 in the presence of:-)



CHAIRMAN *Marion Bateman*

LEGAL SERVICES MANAGER

AREA CODE: Y47
COD ARDAL: Y47



Sheet Revision No: 2
Rhif Adolgiad Y Ddalen: 2
Sheet active from: 21 August 2020
Dalen yn weithredol o: 21 Awst 2020



Scale: 1:1250
Graddfa: 1:1250

This map is reproduced from Ordnance Survey material with the permission of Ordnance Survey on behalf of the Controller of Her Majesty's Stationary Office ©Crown Copyright. Unauthorised reproduction infringes Crown Copyright and may lead to prosecution or civil proceedings. Licence No. 100023386


Atgynhychir y map hwn o ddeunydd yr Ordnance Survey gyda chaniatad yr Ordnance Survey ar ran Rheolwr Llyfrau Ei Mawrhydi @Hawfrant y Goron. Mae atgynhychu heb ganiatad yn torri hawfrant y Goron a gall hyn arwain at erlyniad neu achos sifil. Rhif trwydded 100023386

The Flintshire County Council
(Prohibition and Restriction of Waiting and Loading and Parking Places)
(Civil Enforcement and Consolidation) (Amendment No 38) Order 2020

Gorchymyn Cyngor Sir Y Fflint
(Gwahardd a Chyfyngu Aros a Llwytho a Mannau Parcio)
(Gorfodi Sifil a Chyddyfnerthu) (Gwelliant 38) 2020

Flintshire County Council
Environment Directorate
County Hall
Mold
CH7 6NF

Cyngor Sir Y Fflint
Cyfarwyddiaeth yr Amgylchedd
Neuadd Y Sir
Yr Wyddgrug
CH7 6NF

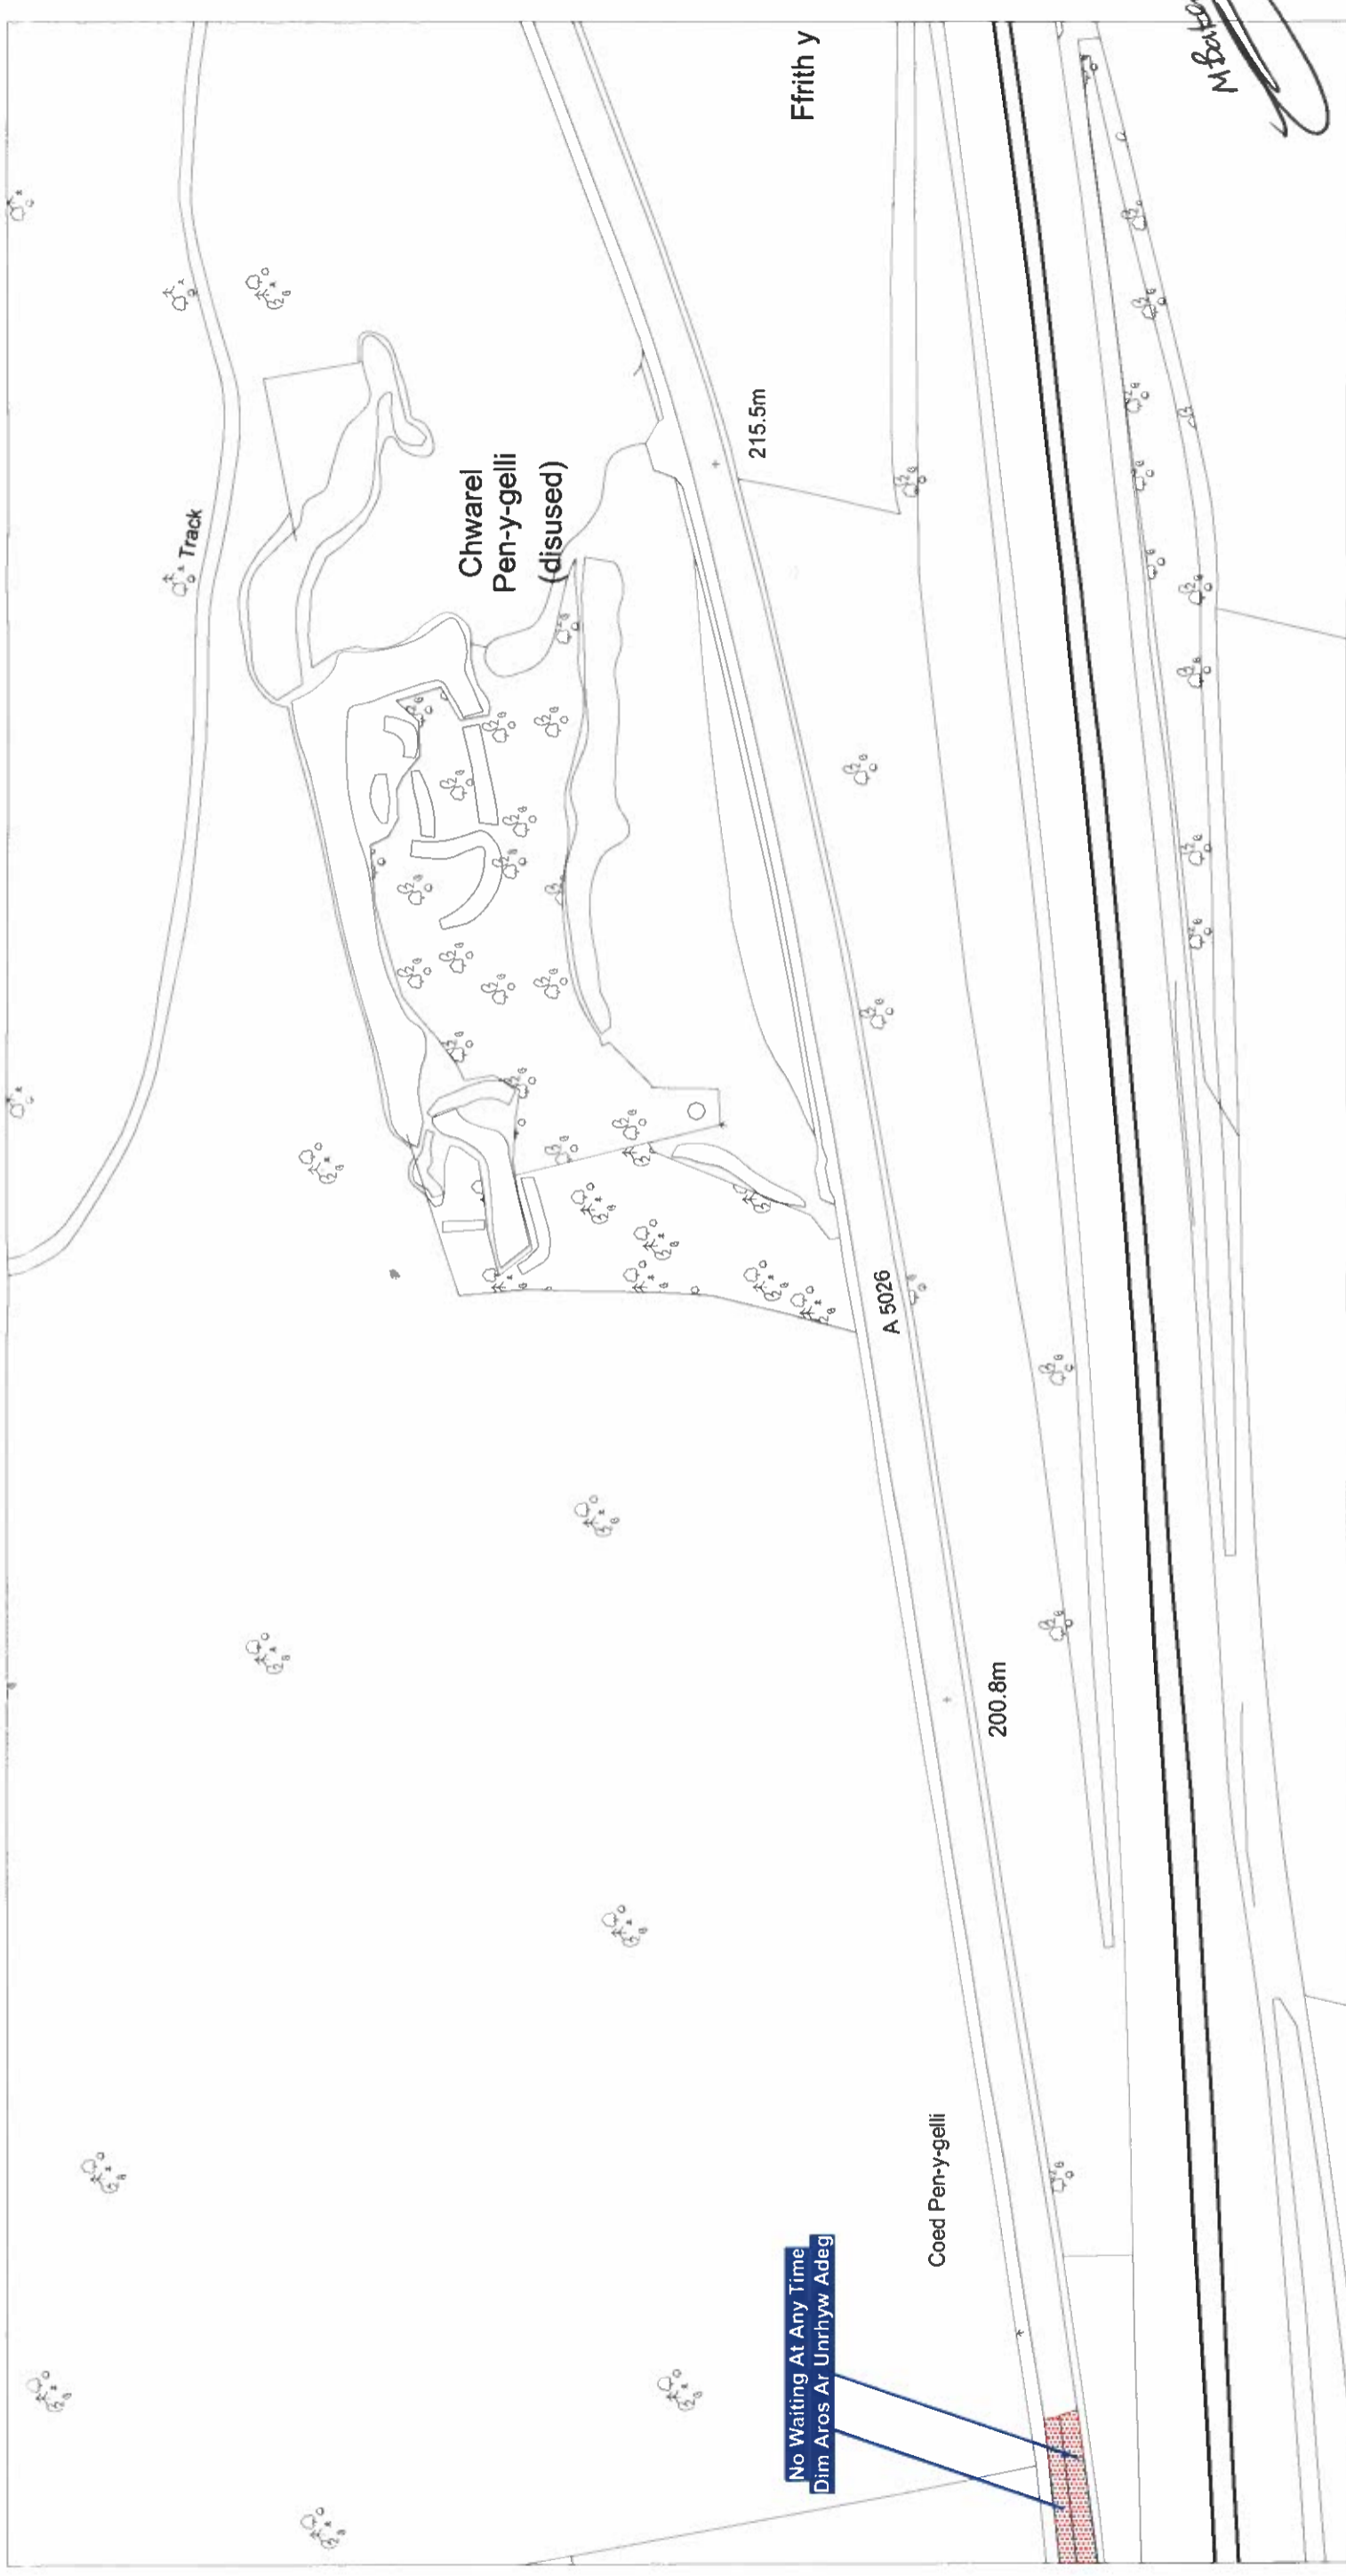

Scale: 1:1250
Graddfa: 1:1250

This map is reproduced from Ordnance Survey material with the permission of Ordnance Survey on behalf of the Controller of Her Majesty's Stationary Office © Crown Copyright. Unauthorised reproduction infringes Crown Copyright and may lead to prosecution or civil proceedings. Licence No. 100023386


Atgynhychir y map hwn o ddeunydd yr Ordnance Survey gyda chaniatad yr Ordnance Survey ar ran Rheolwr Llyfrau Ei Mawrhydi © Hawffraint y Goron. Mae atgynhychu heb ganiatad yn torri hawffraint y Goron a gall hyn arwain at erlyniad neu achos sifil. Rhif trwydded 100023386

The Flintshire County Council
(Prohibition and Restriction of Waiting and Loading and Parking Places)
(Civil Enforcement and Consolidation) (Amendment No 38) Order 2020

Flintshire County Council
Environment Directorate
County Hall
Mold
CH7 6NF

Gorchymyn Cyngor Sir Y Fflint
(Gwahardd a Chyfyngu Aros a Llwytho a Mannau Parcio)
(Gorfodi Sifil a Chydygfynerthu) (Gwelliant 38) 2020

Cyngor Sir Y Fflint
Cyfarwyddiaeth yr Amgylchedd
Neuadd Y Sir
Yr Wyddgrug
CH7 6NF

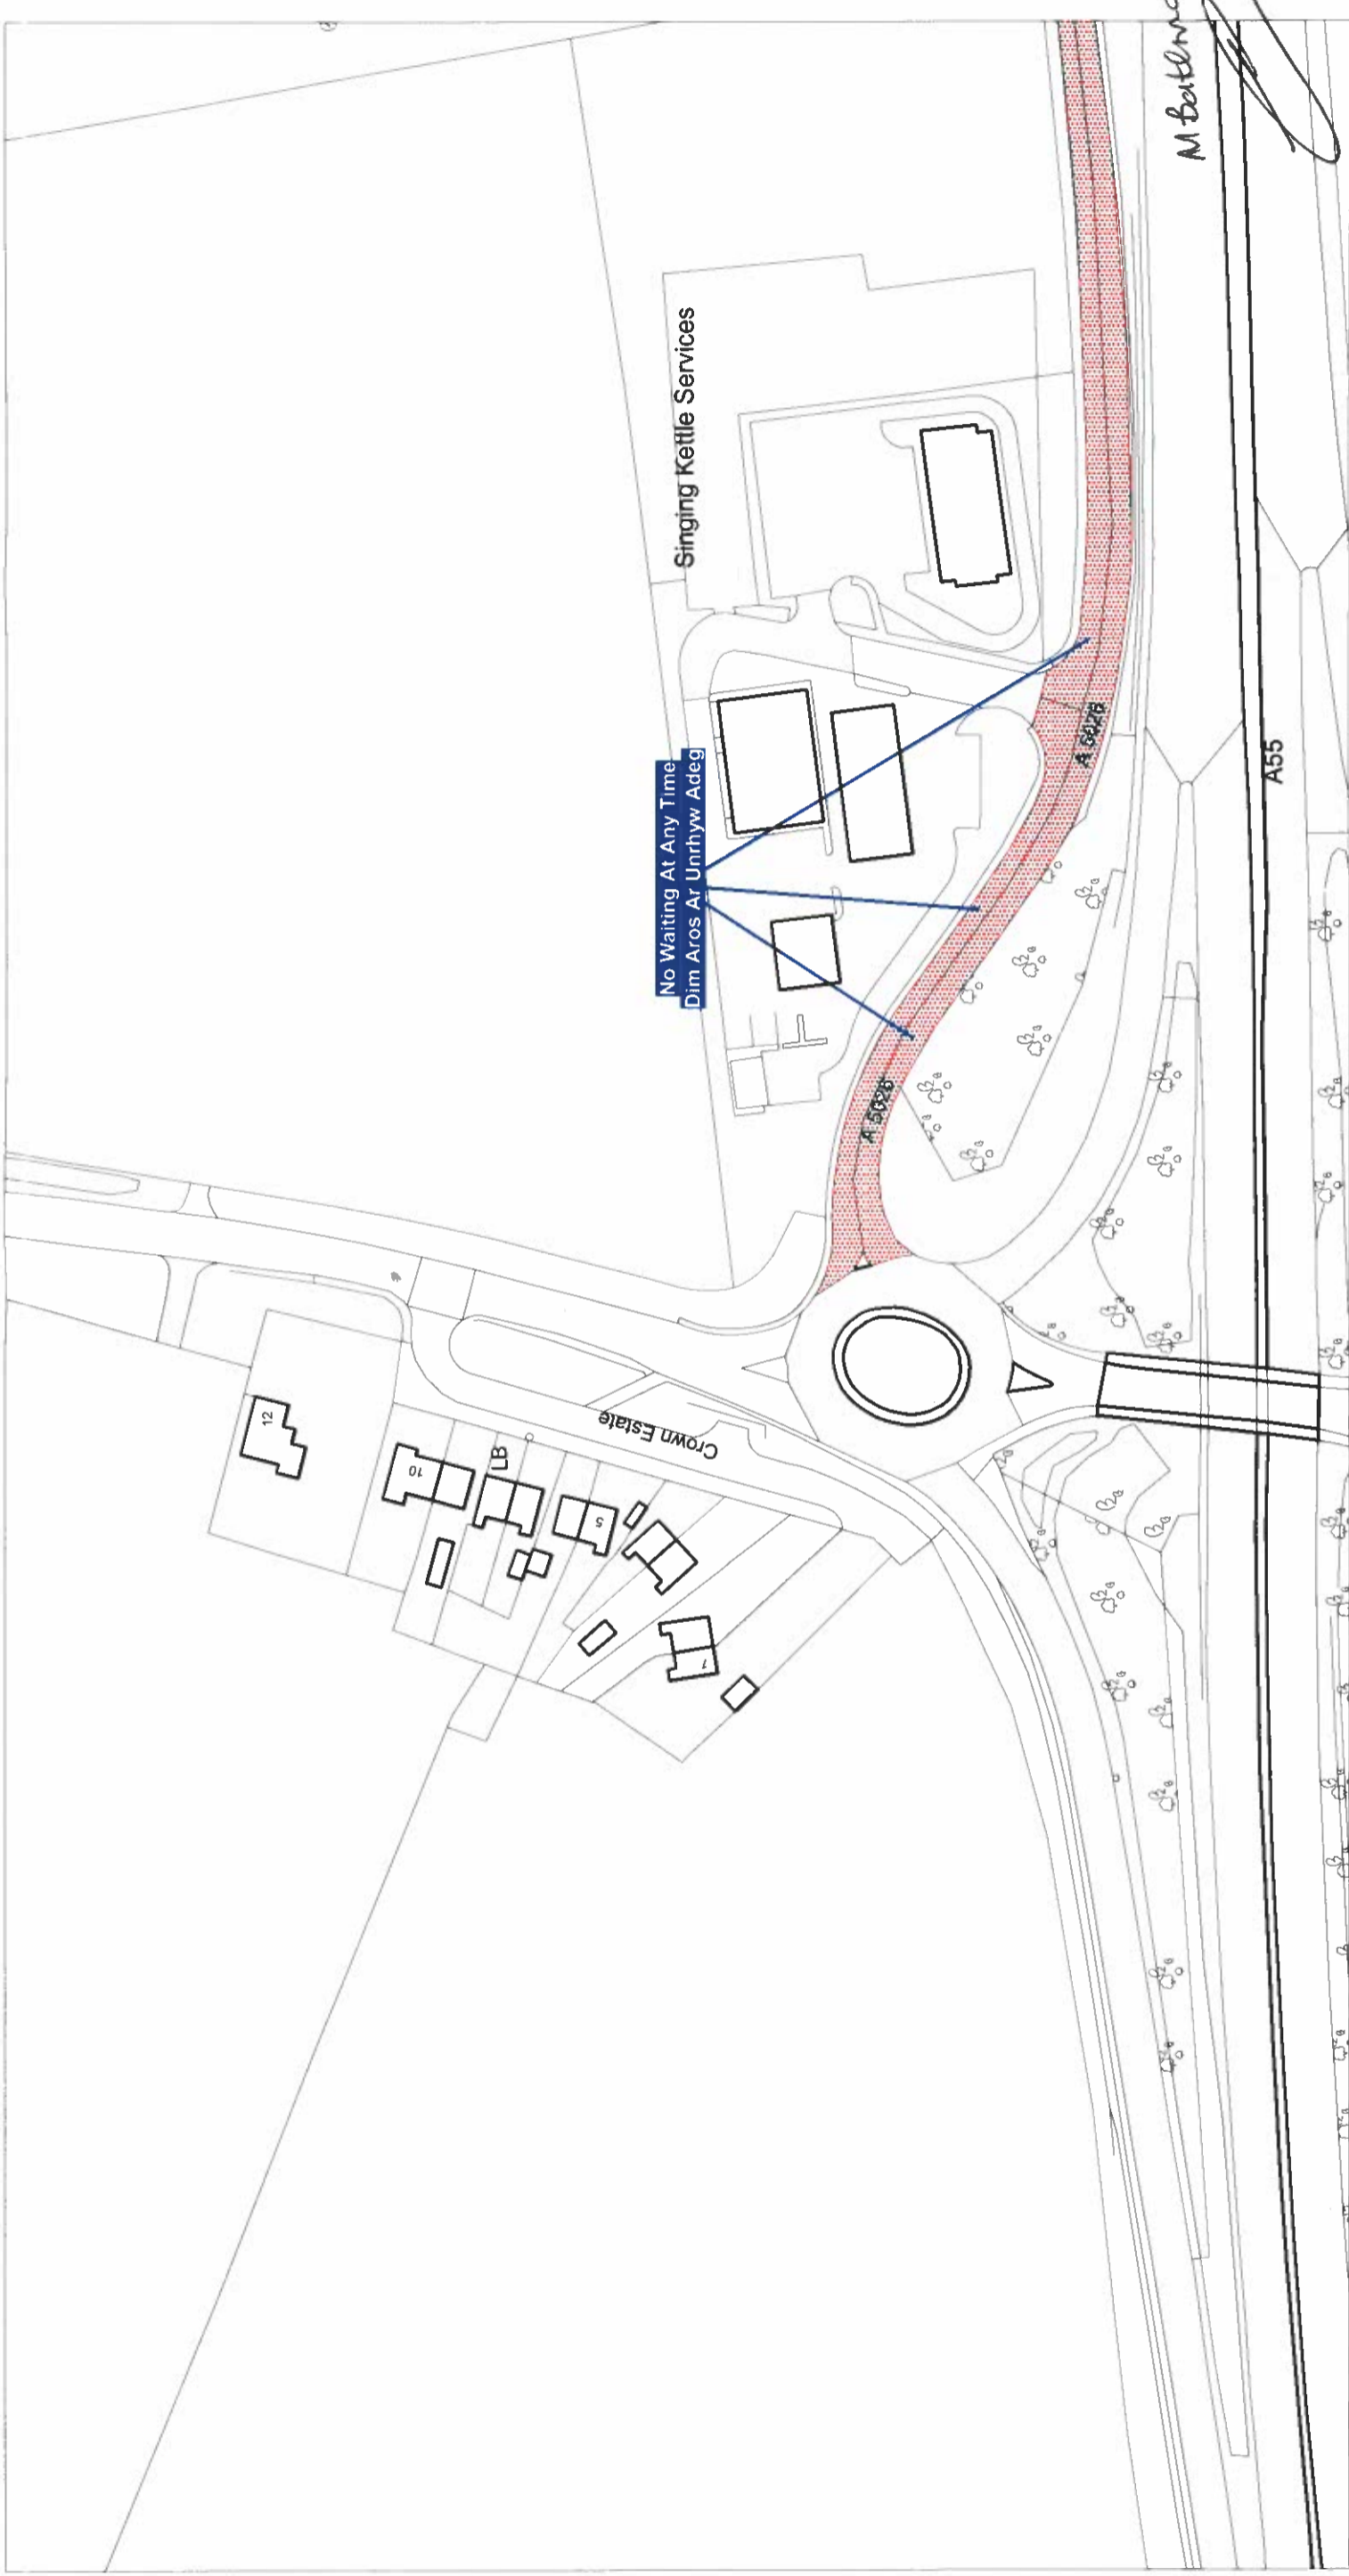

Scale: 1:1250
Graddfa: 1:1250

This map is reproduced from Ordnance Survey material with the permission of Ordnance Survey on behalf of the Controller of Her Majesty's Stationary Office ©Crown Copyright. Unauthorised reproduction infringes Crown Copyright and may lead to prosecution or civil proceedings. Licence No. 100023386

Atgynhychir y map hwn o ddeunydd yr Ordnance Survey gyda chaniatad yr Ordnance Survey ar ran Rheolwr Llyfrfa Ei Mawrhydi ©Hawfrant y Goron. Mae atgynhychu heb ganiatad yn torri hawfrant y Goron a gall hyn arwain at erlyniad neu achos sifil. Rhif trwydded 100023386

The Flintshire County Council
(Prohibition and Restriction of Waiting and Loading and Parking Places)
(Civil Enforcement and Consolidation) (Amendment No 38) Order 2020

Flintshire County Council
Environment Directorate
County Hall
Mold
CH7 6NF

Gorchymyn Cyngor Sir Y Fflint
(Gwahardd a Chyfyngu Aros a Llwytho a Mannau Parcio)
(Gorfodi Sifil a Chydyfnerthu) (Gwelliant 38) 2020

Cyngor Sir Y Fflint
Cyfarwyddiaeth yr Amgylchedd
Neuadd Y Sir
Yr Wyddgrug
CH7 6NF

**A5026 FRON PARK ROAD, PEN Y BALL STREET, WEST DRIVE, CAE MEFUS
AND A5026 LLOC, HOLYWELL**

PROPOSED PROHIBITION OF WAITING AT ANY TIME

Statement of Reasons for Proposing to Make the Order

Flintshire County Council propose to introduce waiting restrictions in the roads as listed above.

The Introduction of the No Waiting At Any Time restrictions at Pen Y Ball Street, West Drive, Cae Mefus and on the A5026 Fron Park Road will improve safety for all road users through the removal of parked vehicles at key locations, maintain visibility at the junctions and will ensure the junctions are not obstructed by parked vehicles. Pen Y Ball Street is very narrow in parts and the proposed waiting restrictions aim to compliment the proposed One Way on Pen y Ball Street which is also being advertised.

The Introduction of the No Waiting At Any Time restrictions on the A5026 near to the Singing Kettle Services (McDonalds) will improve traffic flow whilst also ensuring access is maintained for customers, prevent obstruction, maintain visibility at the services junction and to ensure that this junction is not obstructed by parked vehicles.

Parking at junctions, regardless of the presence of yellow lines, is an offence and the restrictions provide a visual deterrent to reinforce this message. At present, should vehicles be parked within 10 metres of a junction, an act of criminality may be committed and would therefore be subject to enforcement action by North Wales Police. Furthermore the Highway Code states that vehicles should not park near or on a junction as they may cause obstruction and compromise safety for all road users.


The County Council continues its responsibility to consider the provision of convenient and safe movement of motor vehicles and other traffic, and the proposed measures are aimed at ensuring that danger is minimised to road users aswell as improving the amenities of the locality.

The proposals are detailed in the Public Notice and in the proposed Order

Dated this 20th day of December 2019



Stephen O Jones,
Chief Officer (Streetscene & Transportation),
County Hall,
Mold,
Flintshire.
CH7 6NF

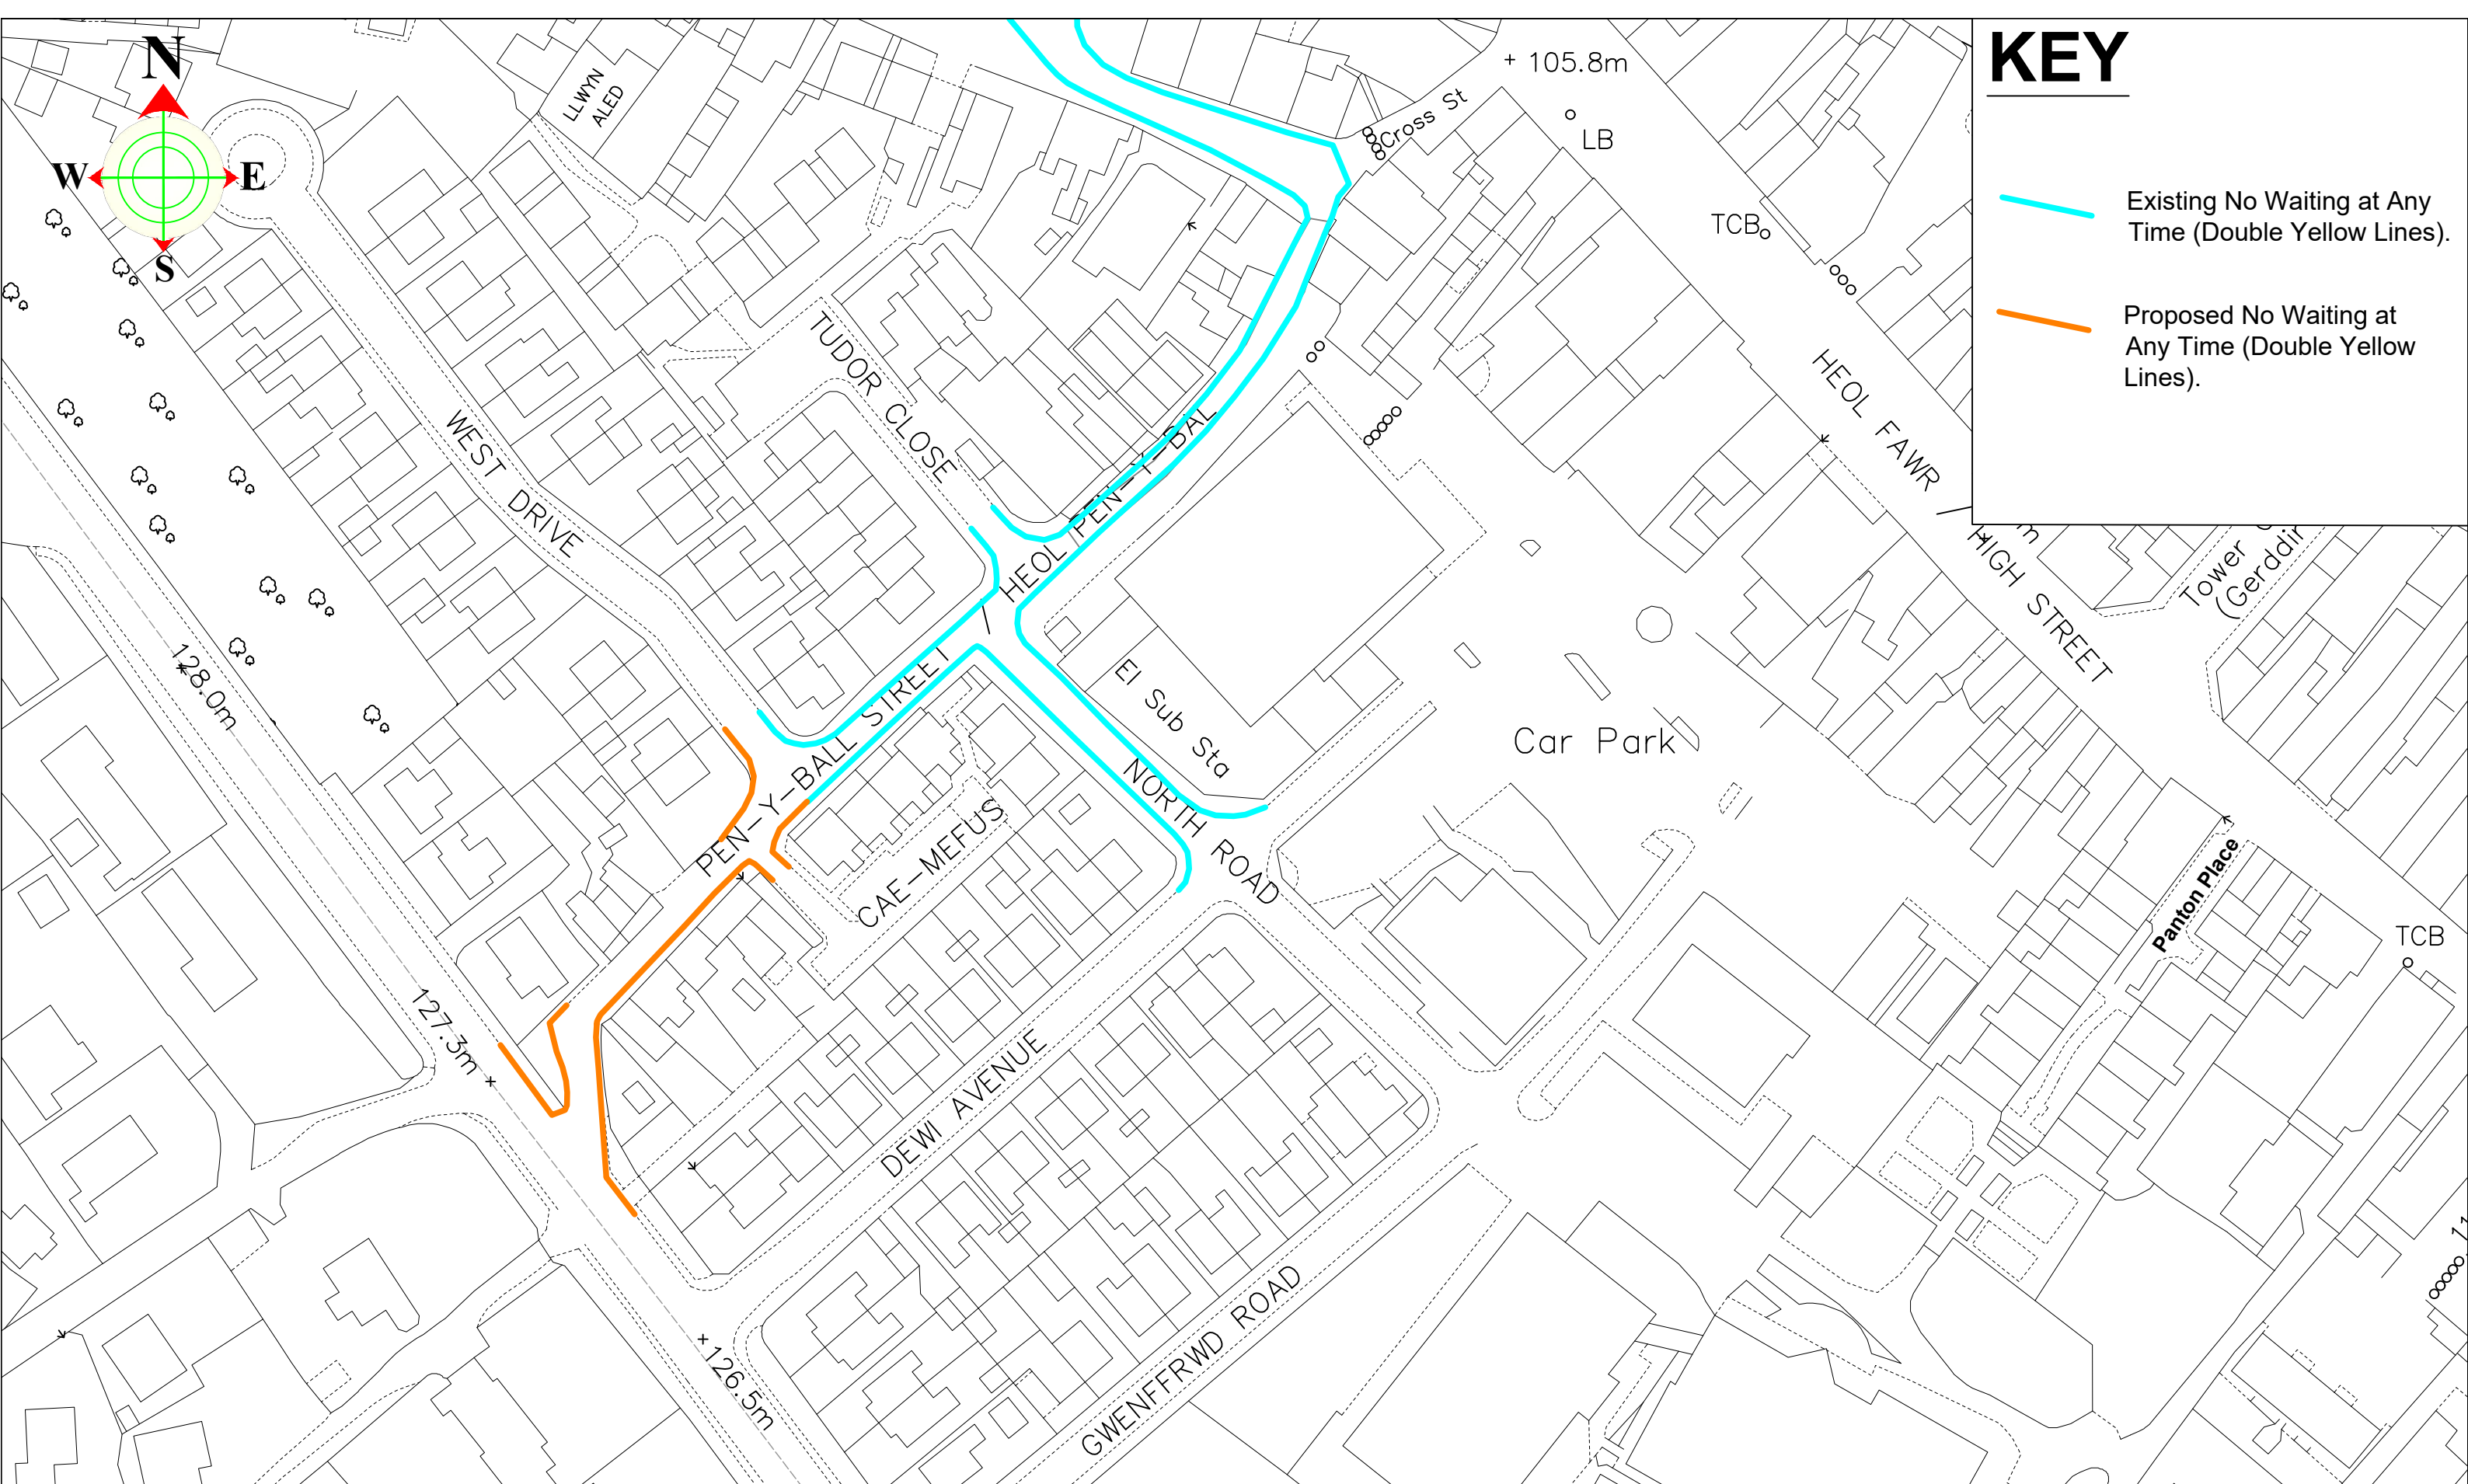

KEY

- Existing No Waiting at Any Time (Double Yellow Lines).
- Proposed No Waiting at Any Time (Double Yellow Lines).



Steve Jones
 Chief Officer (Streetscene and Transportation) County Hall, Mold, CH7 6NF
 Prif Swyddog (Gwasanaethau Stryda Thafnidiaeth) Neuaud y Sir, Yr Wyddgrug, CH7 6NF

Streetscene

This map is reproduced from Ordnance Survey material with the permission of Ordnance Survey on behalf of the Controller of Her Majesty's Stationery Office. © Crown Copyright. Unauthorised reproduction infringes Crown Copyright and may lead to prosecution or civil proceedings. Licence number 100023386. Flintshire County Council, 2018.

DRAWN BY:
NGW
 CHECKED BY:
JB
 SCALE:
1: NTS @ A3
 NAT. GRID REF:
318489
375913

PRELIMINARY	APPROVAL	CONSTRUCTION
AMENDMENTS:		DATE

PEN-Y-BALL STREET HOLYWELL

Proposed One way


(Sheet 1 of 1)

DRAWING NUMBER HT/19/0000 101 C1

KEY
ALLWEDDOL

Proposed Double yellow lines (No Waiting At Any Time)

Arfaethedig Dim Aros yn Ar Unrhyw Amser

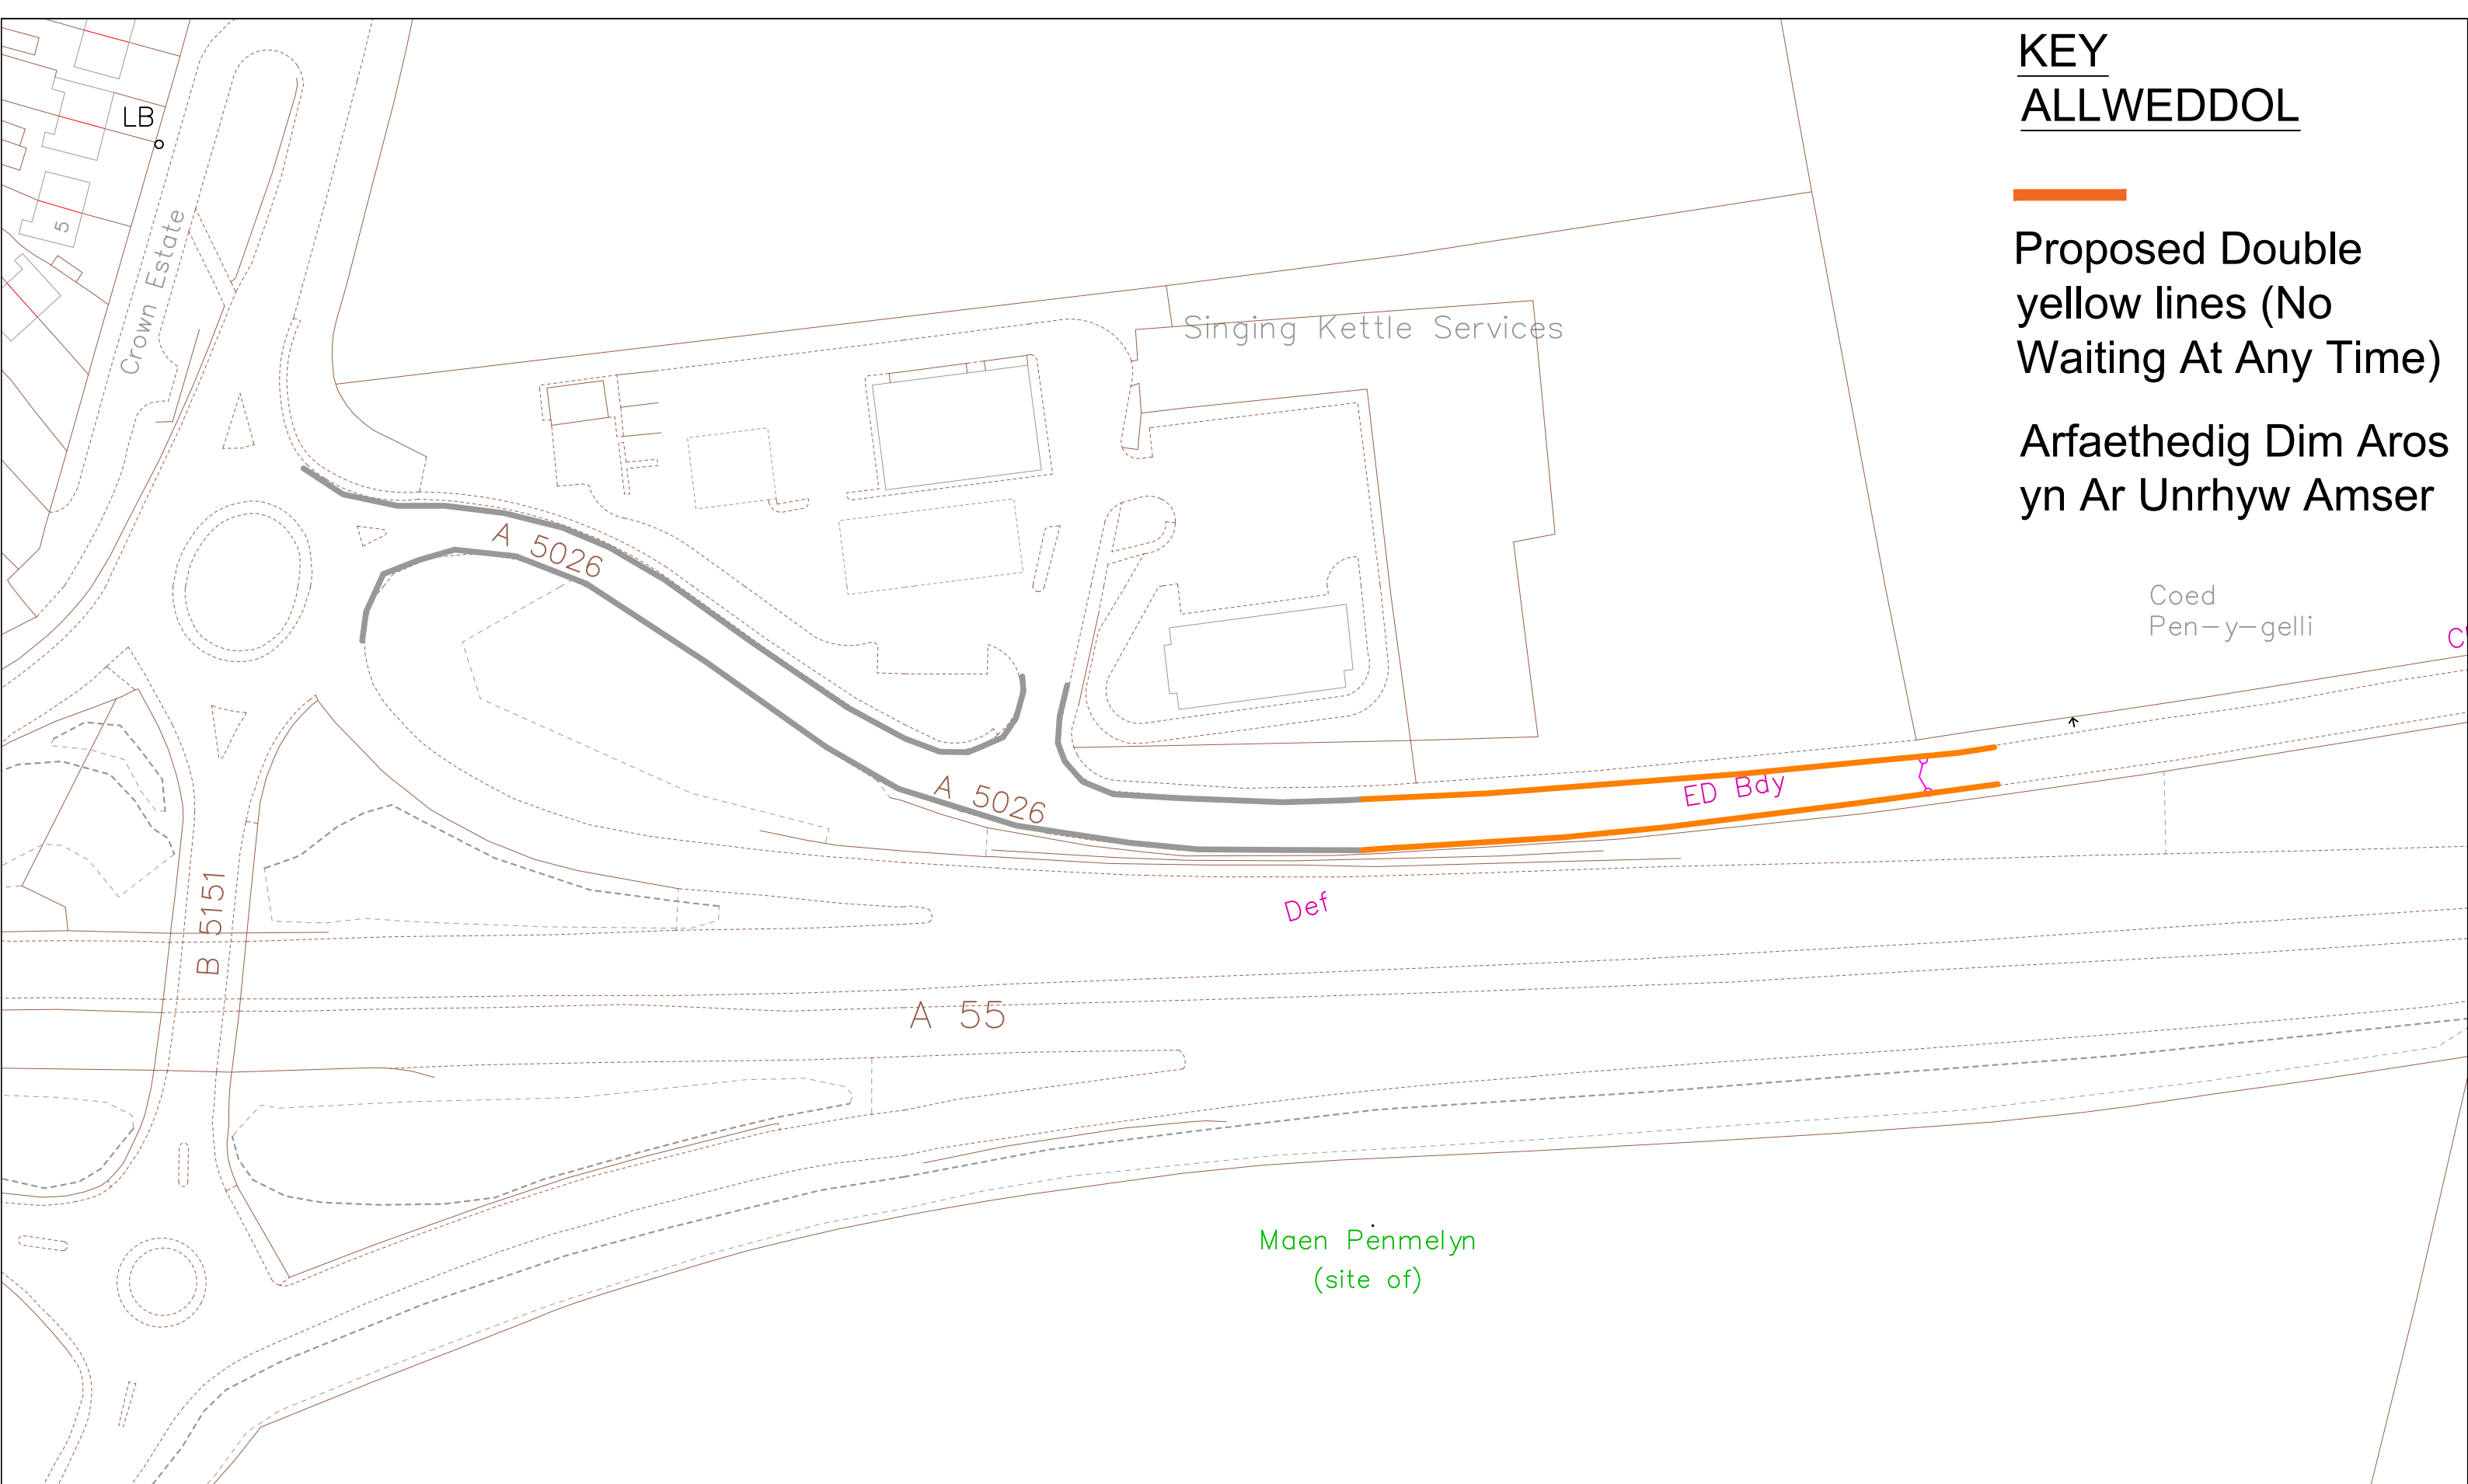

Steve Jones
Chief Officer (Streetscene and Transportation). County Hall, Mold, CH7 6NF
Prif Swyddog (Gwasanaethau Stryda Thafnidiaeth). Neuadd y Sir, Yr Wyddgrug. CH7 6NF

STREETSCENE

BASED UPON VARIOUS ORDNANCE SURVEY MAPS WITH THE PERMISSION OF THE CONTROLLER OF HM STATIONARY OFFICE. CROWN COPYRIGHT RESERVED LICENSE NUMBER LA 100023386L FLINTSHIRE COUNTY COUNCIL, COUNTY HALL, MOLD.

DRAWN BY:
NGW
CHECKED BY:
AS
SCALE:
1: NTS @ A3
NAT. GRID REF:
313116
375966

PRELIMINARY	WORKING	AS-BUILT
AMENDMENTS:		DATE

A5026 Lloc
Proposed Waiting restrictions
Arfaethedig Dim Aros yn Ar Unrhyw Amser
(Sheet 1 of 1)

DRAWING NUMBER HT/19/LLOC 08 P1