


© This drawing is Copyright. It should not be relied on or used in circumstances other than those for which it was originally prepared and for which CORMAC Ltd was originally commissioned. CORMAC Ltd accepts no responsibility for this drawing to any party other than the person(s) by whom it was commissioned.

- NOTES:**
1. All dimensions are in metres unless otherwise stated.
 2. Do not scale from this drawing.

REV	DATE	NATURE OF REVISION
P01	06.01.22	First Issue

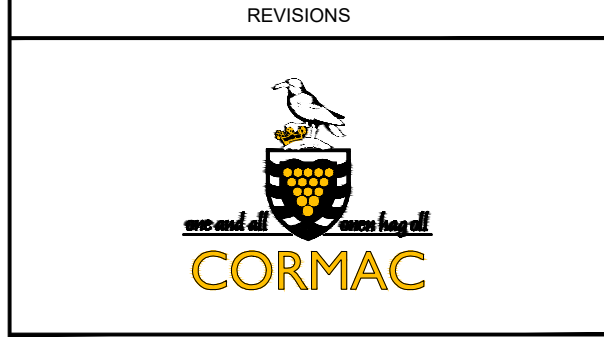

PROJECT TITLE:
A3071 Safer Routes

DRAWING TITLE:
Public Consultation Overview Plan

SCALE:
NTS


PROJECT MANAGER: SG	DRAWN BY: AFHJ
---------------------	----------------

CHECKED: RW	06.01.22	APPROVED: SG	06.01.22
-------------	----------	--------------	----------

DRAWING NO:	PROJECT	ORIGINATOR	VOLUME	LOCATION
EDG1552	- CSL	- GEN	- SW415317 -	
TYPE	- ROLE	- NUMBER		
DE	- D	- 0001		

PROJECT REF:	DRAWING STATUS:	SUITABILITY:	REVISION:
EDG1552	Consultation	S3	P01

© Crown copyright and database rights [2022] Ordnance Survey [AL 100049047]. You are permitted to use this data solely to enable you to respond to, or interact with, the organisation that provided you with the data. You are not permitted to copy, sub-licence, distribute or sell any of this data to third parties in any form.

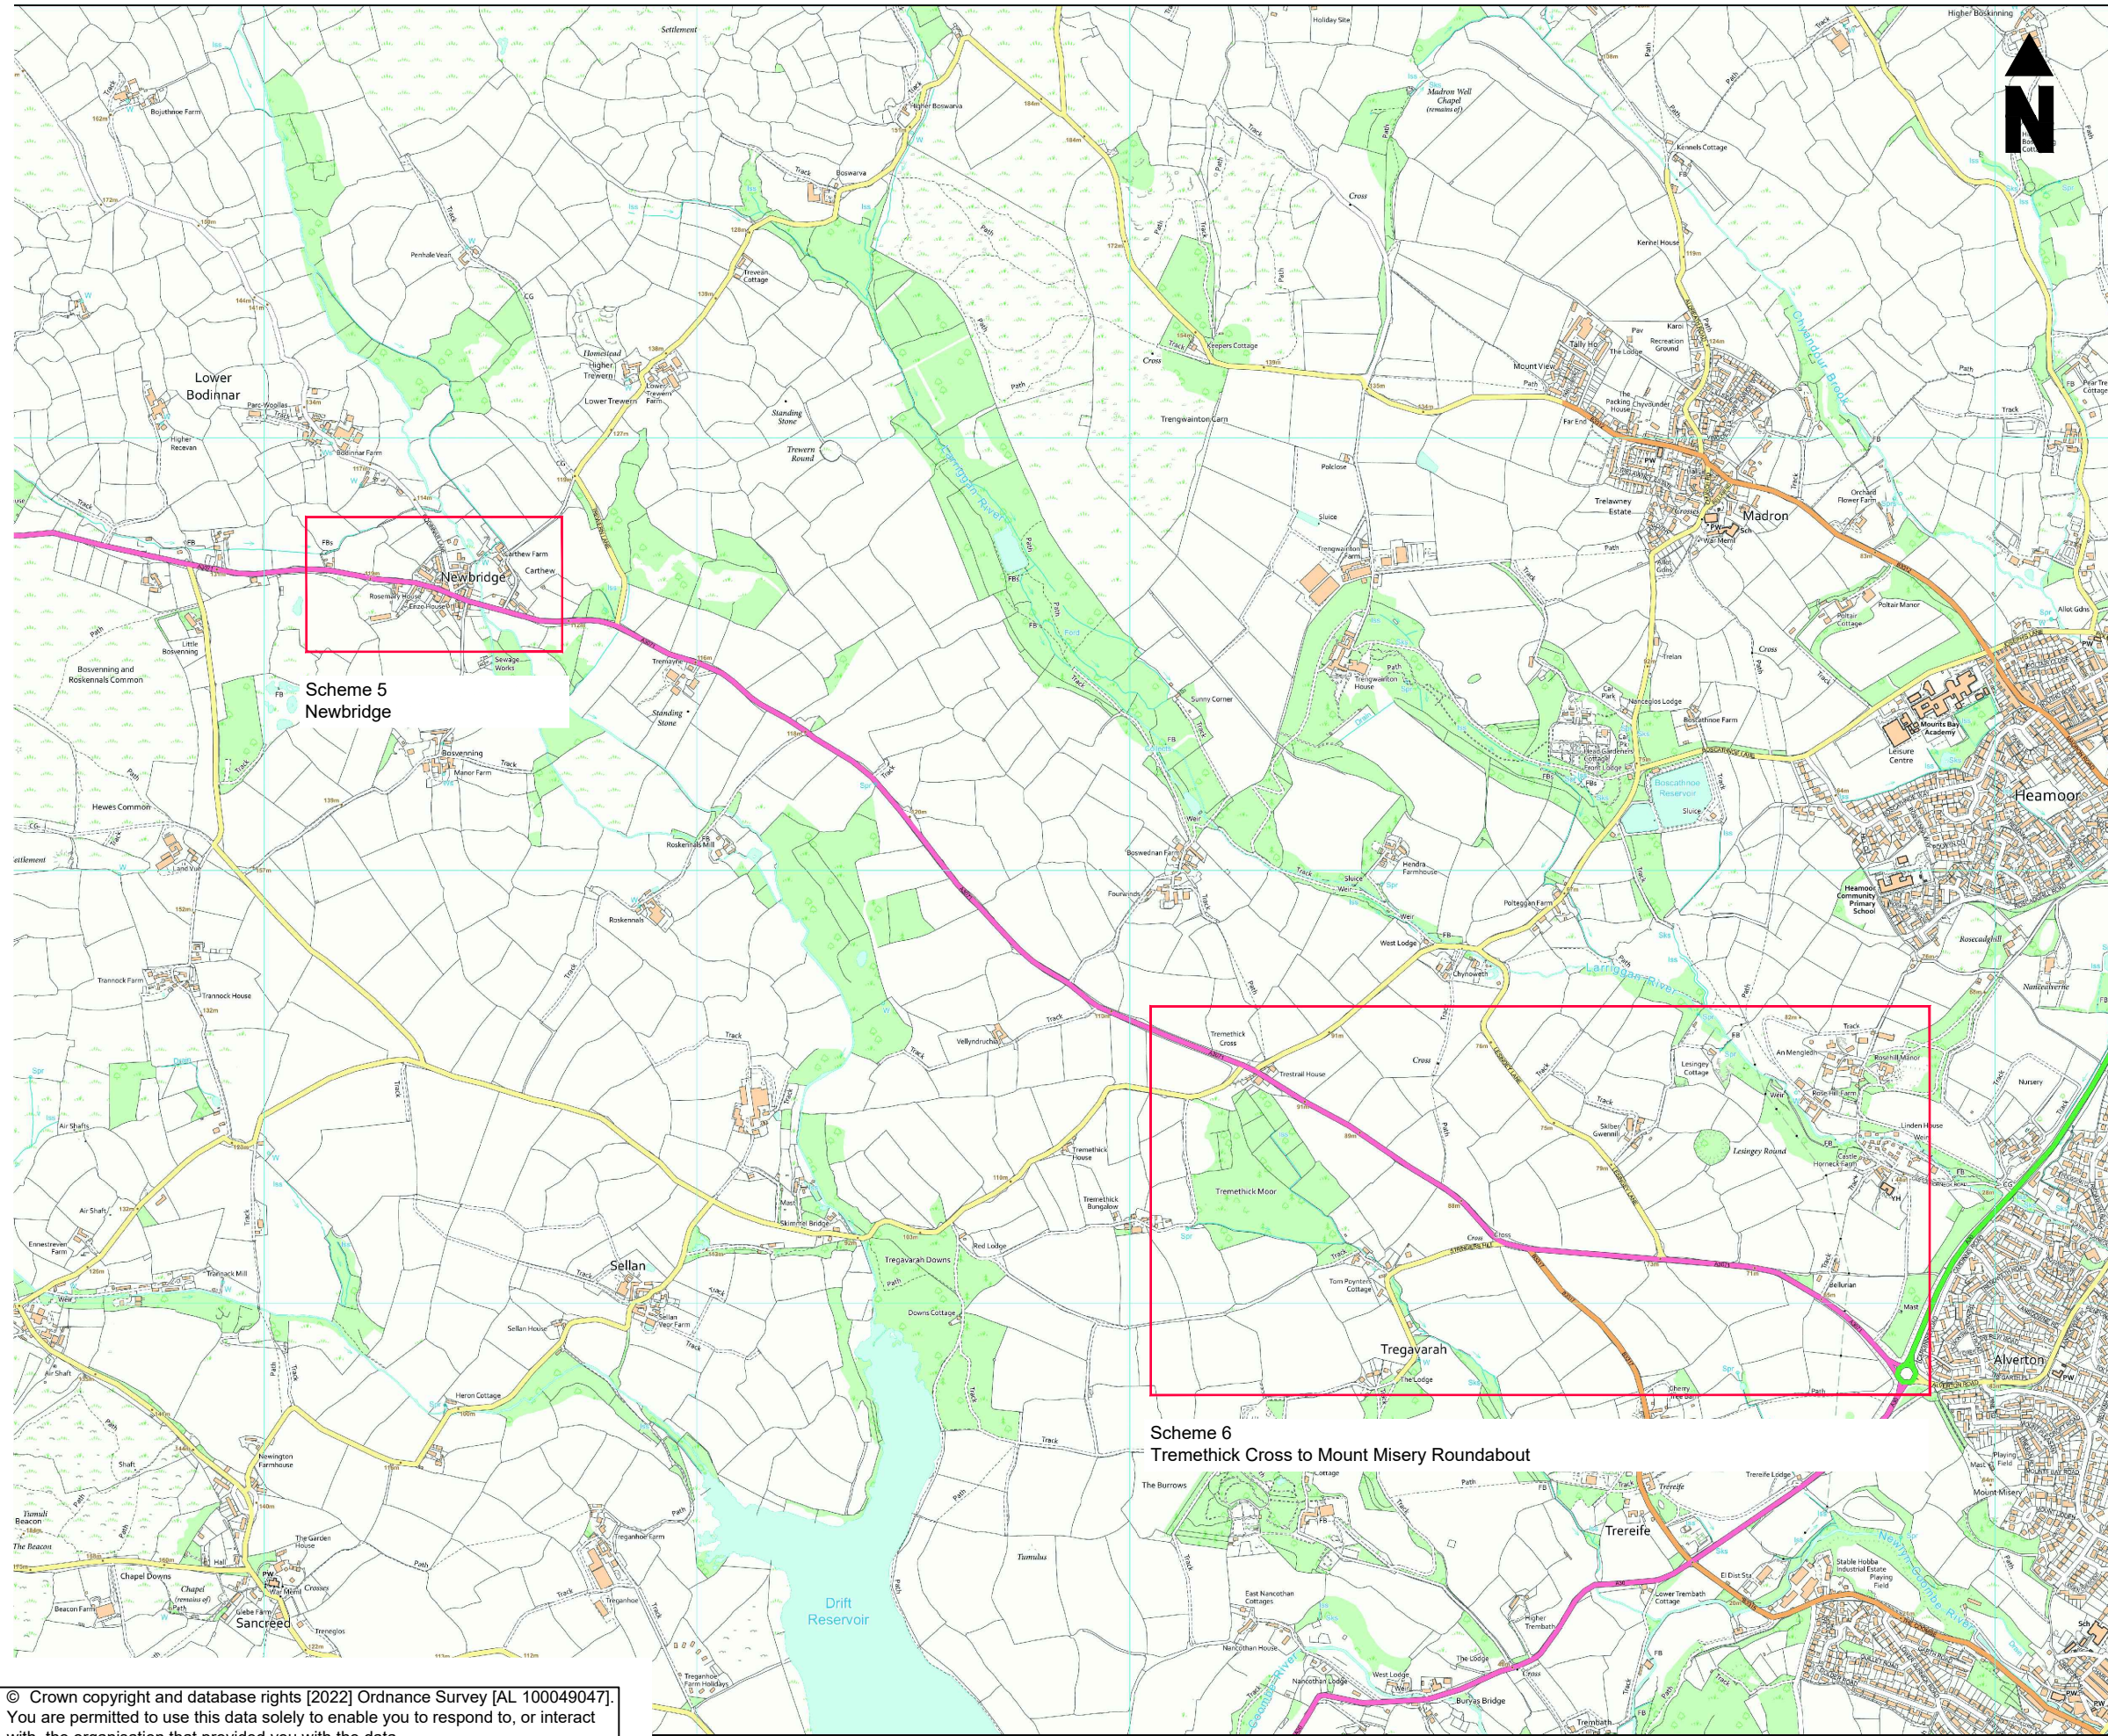


© This drawing is Copyright. It should not be relied on or used in circumstances other than those for which it was originally prepared and for which CORMAC Ltd was originally commissioned. CORMAC Ltd accepts no responsibility for this drawing to any party other than the person(s) by whom it was commissioned.

- NOTES:**
1. All dimensions are in metres unless otherwise stated.
 2. Do not scale from this drawing.

REV	DATE	NATURE OF REVISION
P01	06.01.22	First Issue

REVISIONS

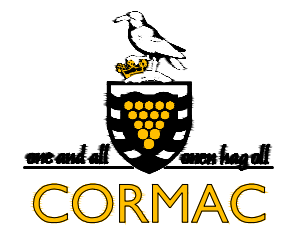

PROJECT TITLE:
A3071 Safer Routes

DRAWING TITLE:
Public Consultation Overview Plan

SCALE: NTS

PROJECT MANAGER: SG **DRAWN BY:** AFHJ

CHECKED: RW 06.01.22 **APPROVED:** SG 06.01.22

DRAWING NO:

PROJECT	EDG1552	ORIGINATOR	- CSL	VOLUME	- GEN	LOCATION	- SW415317 -
TYPE	DE	ROLE	- D	NUMBER	- 0002		

PROJECT REF: EDG1552	DRAWING STATUS: Consultation	SUITABILITY: S3	REVISION: P01
--------------------------------	--	---------------------------	-------------------------


© Crown copyright and database rights [2022] Ordnance Survey [AL 100049047]. You are permitted to use this data solely to enable you to respond to, or interact with, the organisation that provided you with the data. You are not permitted to copy, sub-licence, distribute or sell any of this data to third parties in any form.

PROPOSAL

CORMAC Consultancy,
on behalf of Cornwall Council is inviting comment on the following proposal
A3071 Safer Routes- Scheme 1 of 6
St Just to B3306 Junction



Date	Originator	Document ref.
19/11/21	AFHJ	EDG1552-SN1-Scheme 1

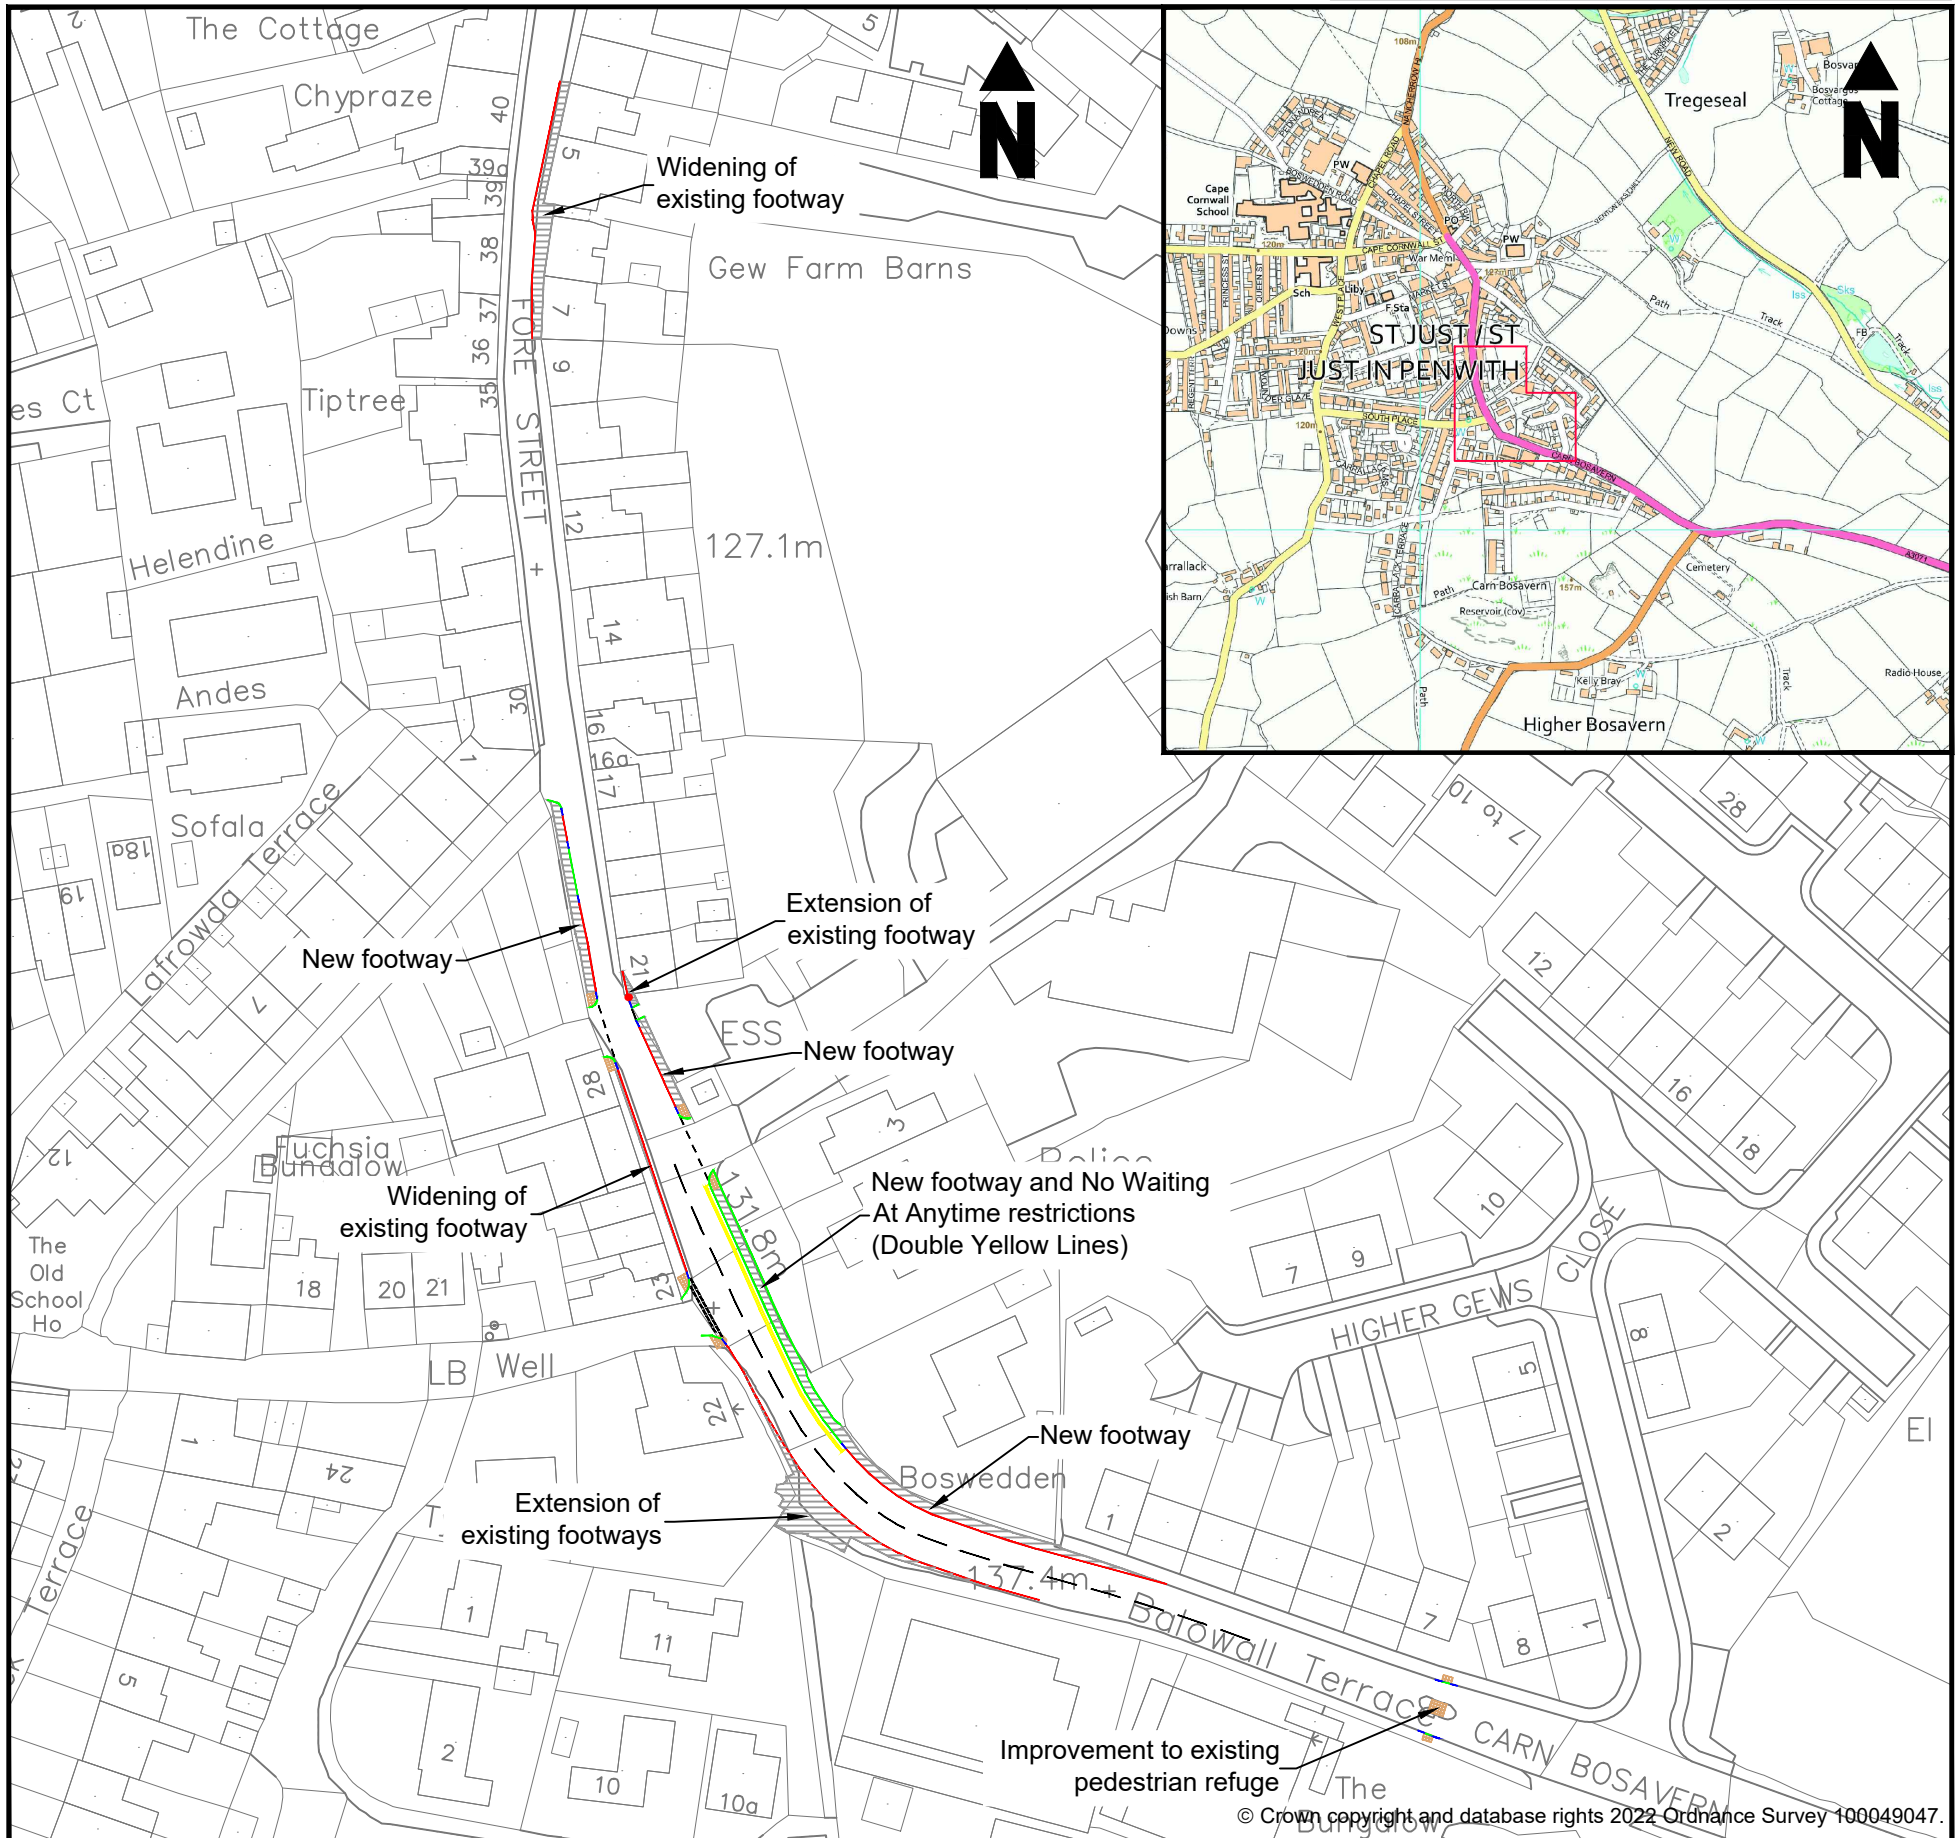

Your comments or objections, specifying the grounds on which they are made, should be addressed to:
Engineering Design Group, CORMAC Consultancy,
Radnor Road, Scorrier, Redruth, TR16 5EH.

To arrive no later than: **03/02/2022**
Please quote reference **EDG1552-SN1**

Respond on-line using the Consultation Finder service at:
www.cornwall.gov.uk/TrafficConsult

Copies of the relevant documentation is available for public inspection during normal office hours at:

1. Reception, New County Hall, Treyew Road, Truro, TR1 3AY

For further information telephone **01872 327 281**
and quote reference **EDG1552-SN1**
or email: **traffic@cormacltd.co.uk**

Privacy Notice

CORMAC Solutions Ltd requests personal information when you respond to this consultation for the purposes of collating feedback and/or responding to any comments received. This information is destroyed within 12 weeks of the scheme's completion, although you may request this earlier by contacting us. If you choose not to provide an address or other personal information, or withdraw these before the scheme's completion, we regret that we may be unable to consider your response in regards to a particular aspect of the scheme. In line with the GDPR you can find further details on how CORMAC may use any information you supply, how we maintain the security of your data and your rights in regard to the information we hold about you on our web-site: <https://www.corservltd.co.uk/privacy-and-cookie-policy/>

Please note that it may also be necessary to include any information you provide in publicly available documents or to disclose it to third parties under the Freedom of Information Act 2000 or the Environmental Information Regulations 2004. Please contact the below if you have any concerns or queries regarding the processing of your information.


Data Protection Officer: Mr Richard Zmuda - CORSERV Ltd, Higher Trenant, Wadebridge, Cornwall, PL27 6TW

PROPOSAL

CORMAC Consultancy,
on behalf of Cornwall Council is inviting comment on the following proposal
A3071 Safer Routes- Scheme 1 of 6
St Just to B3306 Junction



Date	Originator	Document ref.
19/11/21	AFHJ	EDG1552-SN2-Scheme 1

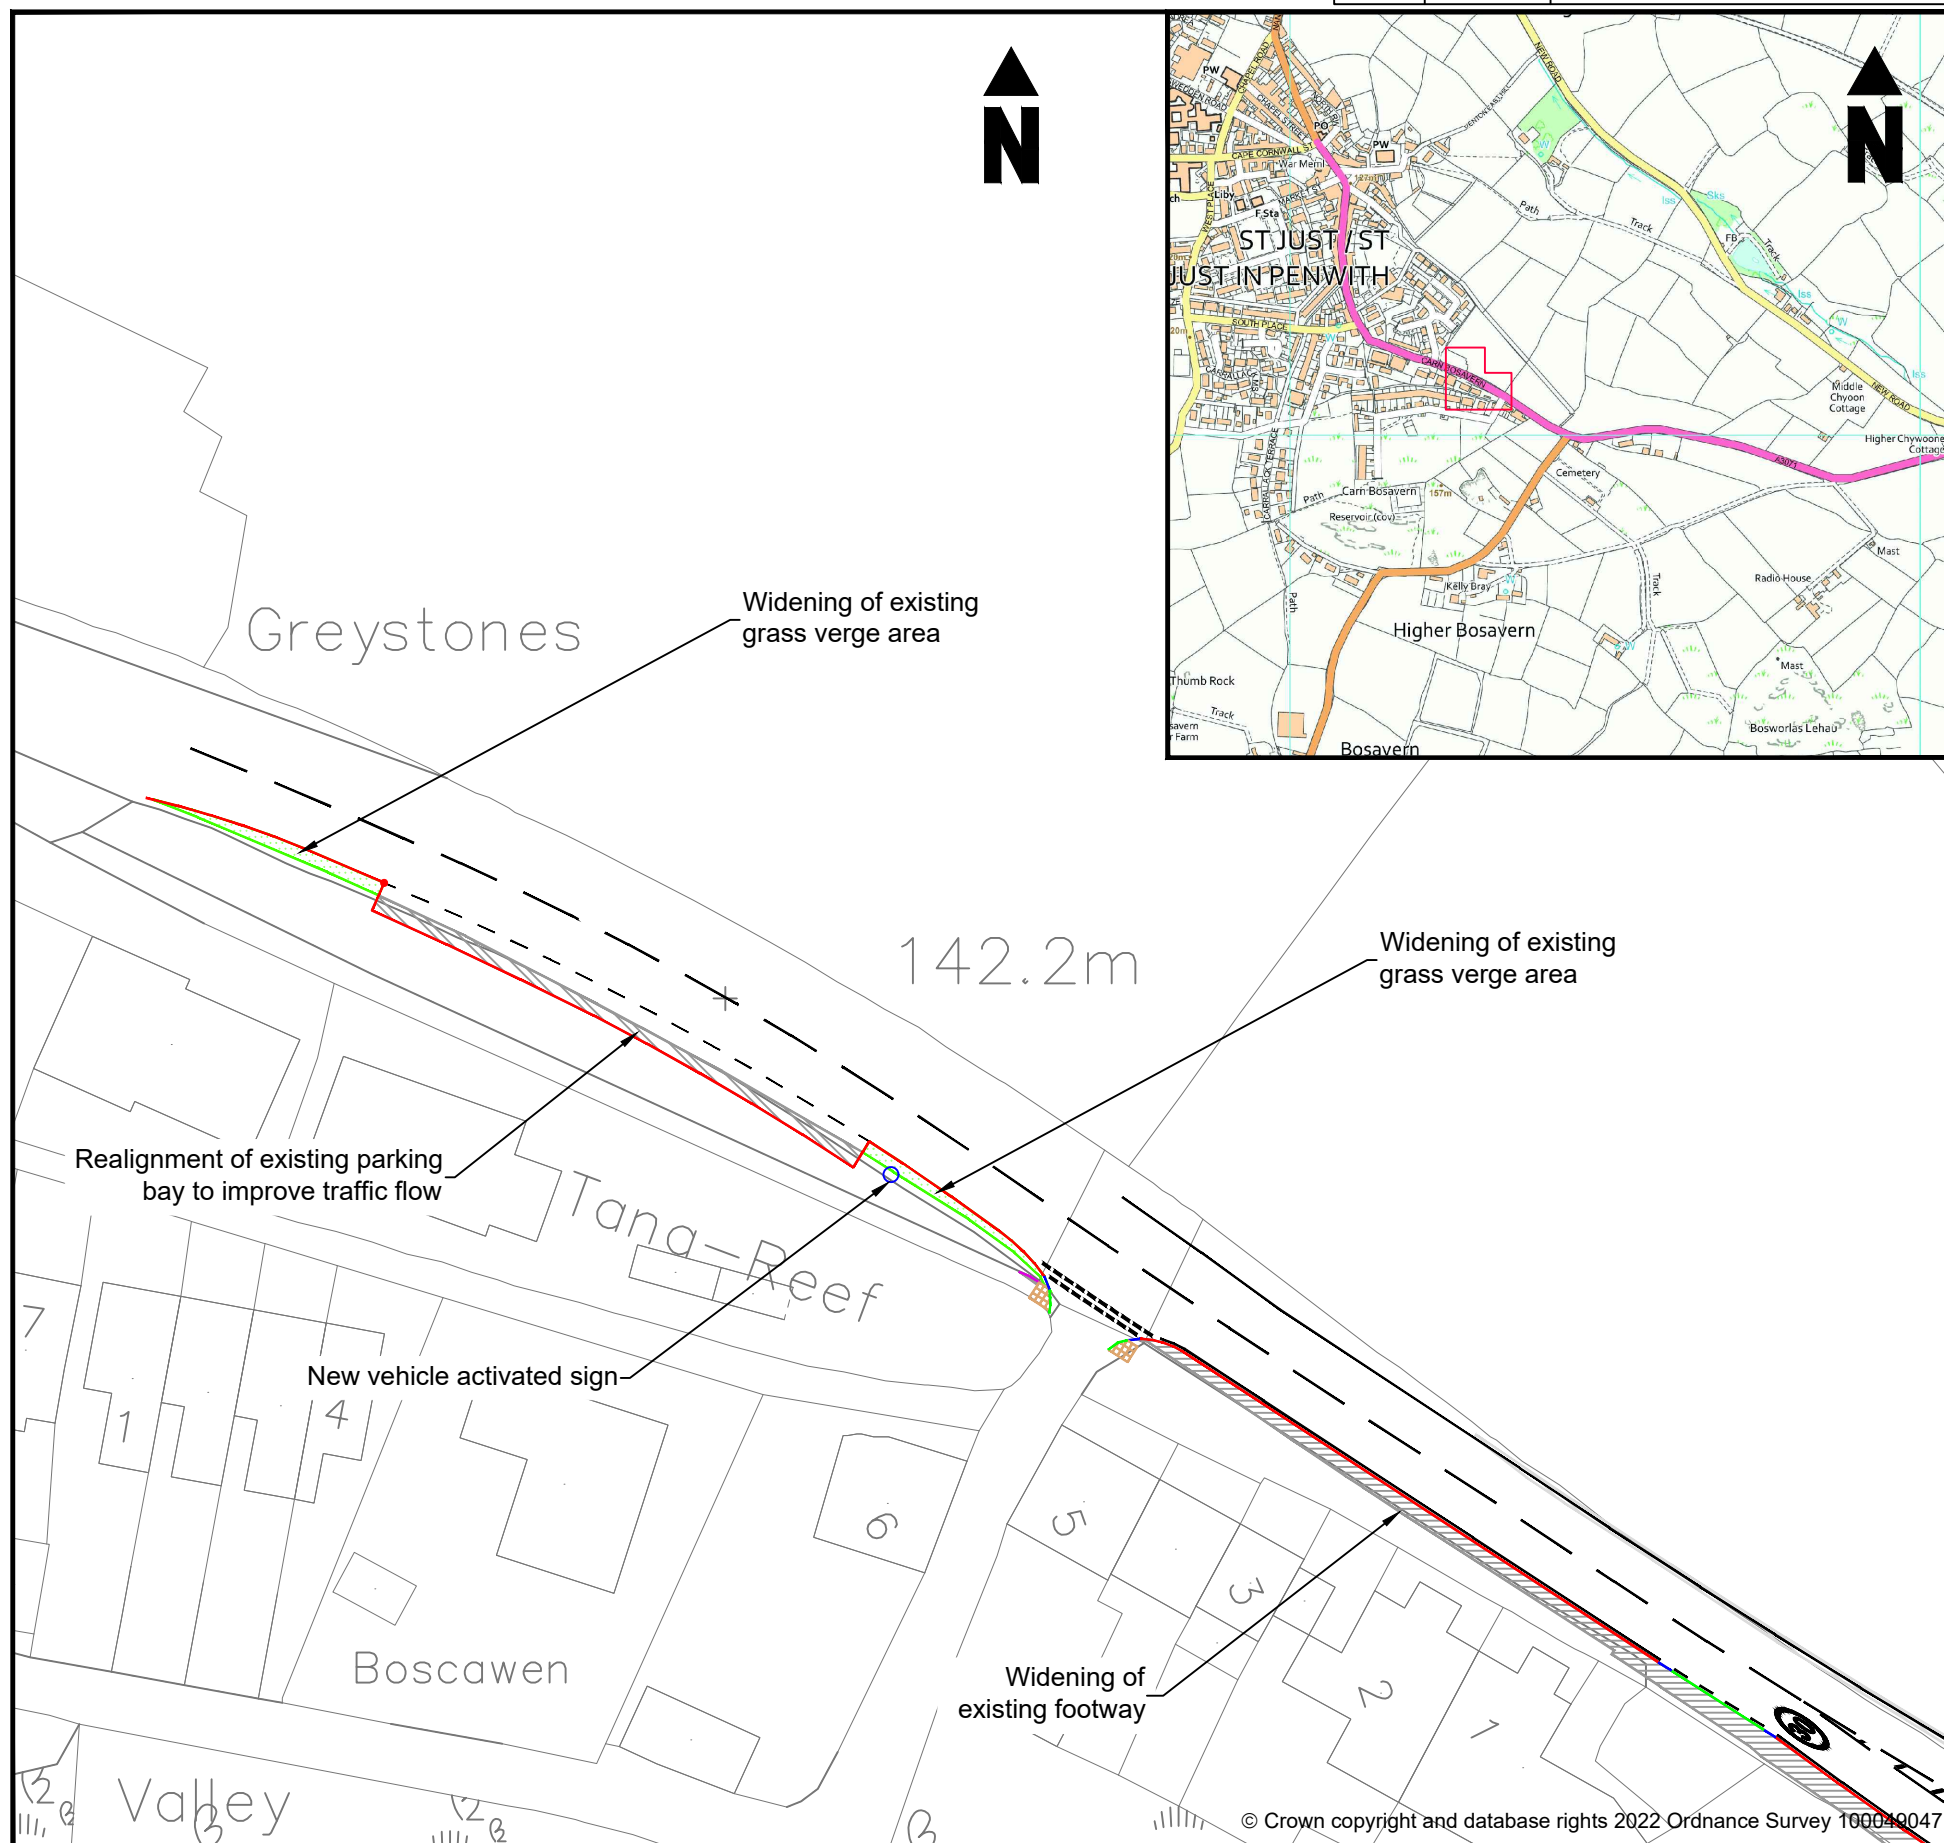

Your comments or objections, specifying the grounds on which they are made, should be addressed to:
**Engineering Design Group, CORMAC Consultancy,
Radnor Road, Scorrier, Redruth, TR16 5EH.**

To arrive no later than: **03/02/2022**
Please quote reference **EDG1552-SN2**

Respond on-line using the Consultation Finder service at:
www.cornwall.gov.uk/TrafficConsult

Copies of the relevant documentation is available for public inspection during normal office hours at:

1. Reception, New County Hall, Treyew Road, Truro, TR1 3AY

For further information telephone **01872 327 281**
and quote reference **EDG1552-SN2**
or email: **traffic@cormacltd.co.uk**

Privacy Notice

CORMAC Solutions Ltd requests personal information when you respond to this consultation for the purposes of collating feedback and/or responding to any comments received. This information is destroyed within 12 weeks of the scheme's completion, although you may request this earlier by contacting us. If you choose not to provide an address or other personal information, or withdraw these before the scheme's completion, we regret that we may be unable to consider your response in regards to a particular aspect of the scheme. In line with the GDPR you can find further details on how CORMAC may use any information you supply, how we maintain the security of your data and your rights in regard to the information we hold about you on our web-site: <https://www.corservltd.co.uk/privacy-and-cookie-policy/>

Please note that it may also be necessary to include any information you provide in publicly available documents or to disclose it to third parties under the Freedom of Information Act 2000 or the Environmental Information Regulations 2004. Please contact the below if you have any concerns or queries regarding the processing of your information.


Data Protection Officer: Mr Richard Zmuda - CORSERV Ltd, Higher Trenant, Wadebridge, Cornwall, PL27 6TW

PROPOSAL

CORMAC Consultancy,
on behalf of Cornwall Council is inviting comment on the following proposal
A3071 Safer Routes- Scheme 1 of 6
St Just to B3306 Junction



Date	Originator	Document ref.
19/11/21	AFHJ	EDG1552-SN3-Scheme 1

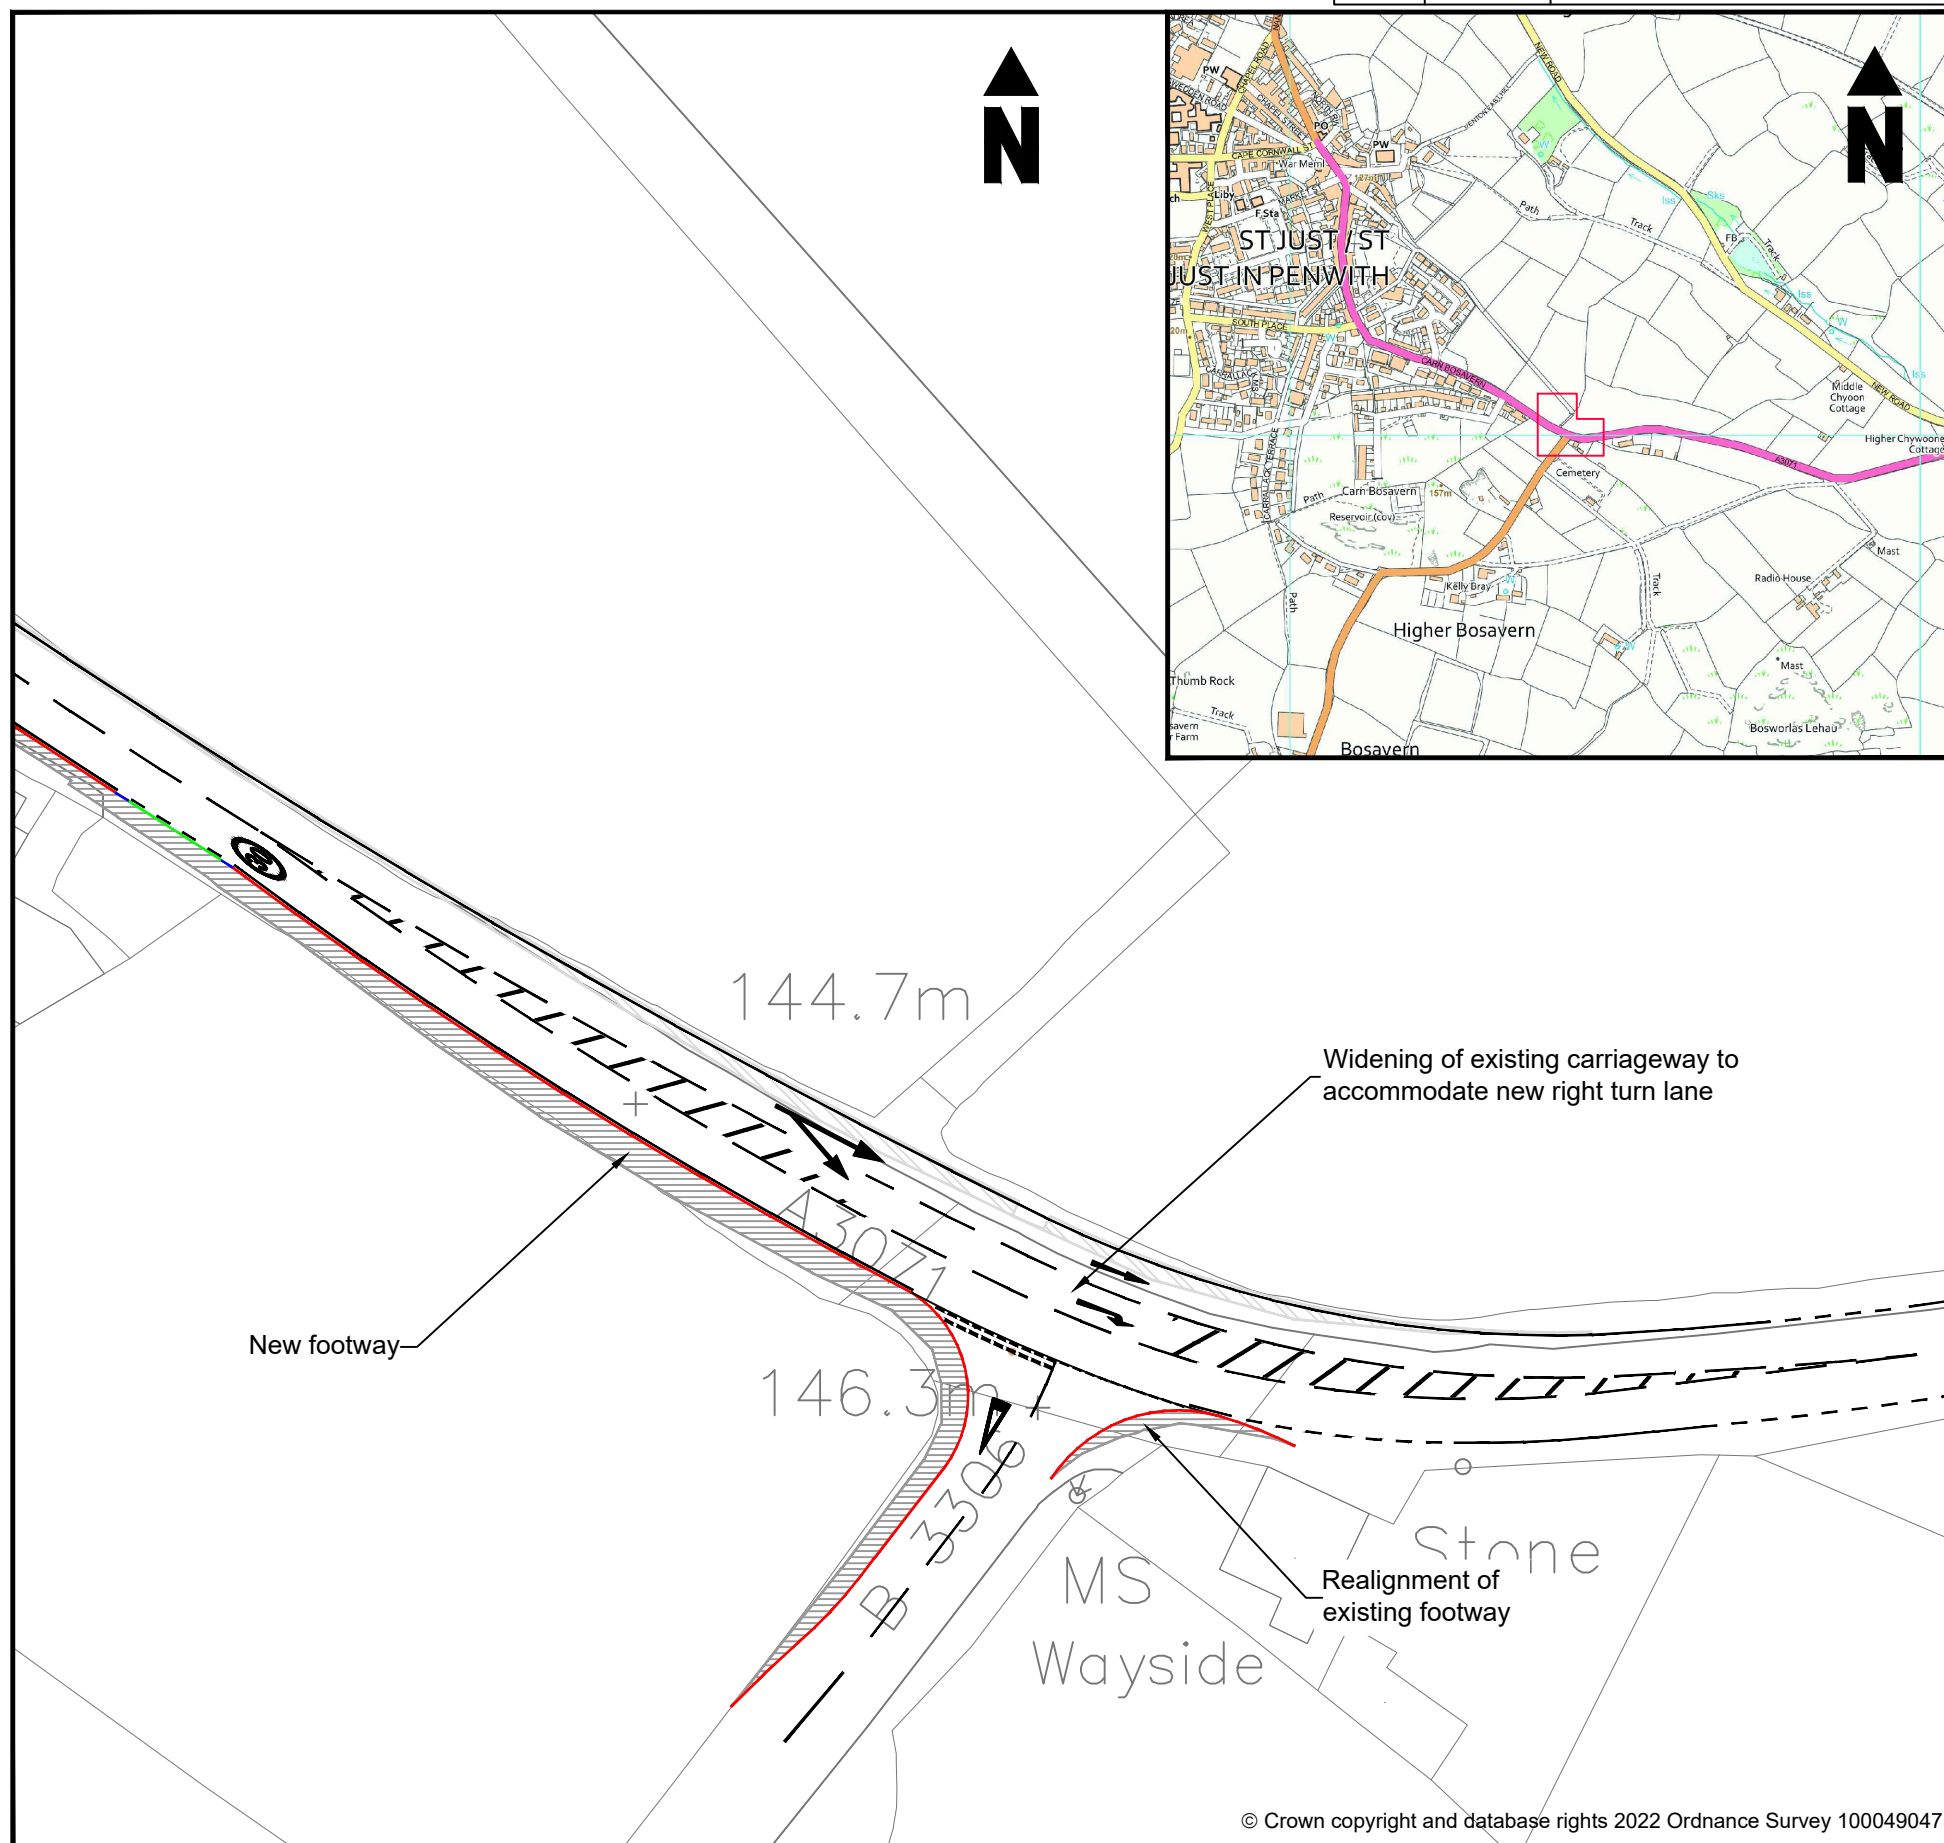

© Crown copyright and database rights 2022 Ordnance Survey 100049047.

Your comments or objections, specifying the grounds on which they are made, should be addressed to:
**Engineering Design Group, CORMAC Consultancy,
Radnor Road, Scorrier, Redruth, TR16 5EH.**

To arrive no later than: **03/02/2022**
Please quote reference **EDG1552-SN3**

Respond on-line using the Consultation Finder service at:
www.cornwall.gov.uk/TrafficConsult

Copies of the relevant documentation is available for public inspection during normal office hours at:

1. Reception, New County Hall, Treyew Road, Truro, TR1 3AY

For further information telephone **01872 327 281**
and quote reference **EDG1552-SN3**
or email: **traffic@cormacltd.co.uk**

Privacy Notice

CORMAC Solutions Ltd requests personal information when you respond to this consultation for the purposes of collating feedback and/or responding to any comments received. This information is destroyed within 12 weeks of the scheme's completion, although you may request this earlier by contacting us. If you choose not to provide an address or other personal information, or withdraw these before the scheme's completion, we regret that we may be unable to consider your response in regards to a particular aspect of the scheme. In line with the GDPR you can find further details on how CORMAC may use any information you supply, how we maintain the security of your data and your rights in regard to the information we hold about you on our web-site: <https://www.corservltd.co.uk/privacy-and-cookie-policy/>

Please note that it may also be necessary to include any information you provide in publicly available documents or to disclose it to third parties under the Freedom of Information Act 2000 or the Environmental Information Regulations 2004. Please contact the below if you have any concerns or queries regarding the processing of your information.

Data Protection Officer: Mr Richard Zmuda - CORSERV Ltd, Higher Trenant, Wadebridge, Cornwall, PL27 6TW



Your ref: EDG1552/S1
My ref: N/A
Date: 06/01/2022

Dear Sir/Madam

A3071 Safer Routes – Mount Misery Roundabout, Penzance to St Just

Scheme 1 – St Just to B3306 Junction

Cormac Solutions Ltd. on behalf of Cornwall Council is inviting comments on a proposal to implement various road safety measures throughout the length of the A3071 between Mount Misery Roundabout, Penzance and St Just.

Cornwall Council secured funding from the Department for Transport's Safer Roads Fund, utilising new proactive risk reduction approaches in the form of International Road Assessment Programme (iRAP) protocols. Although funding has been secured for the A3071, there is a strict budget allocation which could mean that it is not achievable to deliver all of the proposals however, best endeavours will be made.

The A3071 is also a traffic sensitive route and as a result is subject to embargo dates. This means construction working hours are restricted during peak times throughout the year; and for this reason, scheme delivery will need to be phased over a number of years.

The route is separated into six individual schemes as follows:

- Scheme 1 – St Just to B3306 Junction
- Scheme 2 – B3306 Junction to New Road (C0095) Junction
- Scheme 3 – New Road Junction (C0095) to B3318 Junction
- Scheme 4 – B3318 Junction to U6009 Junction
- Scheme 5 – Newbridge
- Scheme 6 – Tremethick Cross to Mount Misery Roundabout



The proposals for Scheme 1 – St Just to B3306 Junction are as follows:

- Improvements to existing footways
- Installation of new footways
- Improvements to existing pedestrian refuge
- Installation of Vehicle Activated Sign
- Alterations to existing parking bay
- Widening of carriageway to accommodate right turn lane
- Installation of right turn lane

Please refer to drawings EDG1552-SN1, EDG1552-SN2 and EDG1552-SN3 Scheme 1 for details.

If you have any comments to make on the proposals, I would be grateful to receive them no later than:

Thursday, 3rd February 2022

To respond to this consultation, you can either:

1. Use Cornwall Council's Consultation finder, an on-line facility for viewing and responding to traffic consultations. This can be accessed by visiting www.cornwall.gov.uk/TrafficConsult. Once registered you will be able to submit responses to this and other current traffic consultations.
2. E-mail the Engineering Design Group on traffic@cormactd.co.uk, quoting the scheme name and reference, and indicating your support or objection to the proposals.
3. Respond in writing using the attached Consultation Response Form, indicating your support or objection to the proposals. Please return the form to the address shown at the foot of it.



PART OF THE
CORSERV GROUP
A CORNWALL
COUNCIL COMPANY

If you wish to discuss any aspect of this scheme, please do not hesitate to contact me.

Yours sincerely

Aaron F H Jones

Technician

Engineering Design Group

Email: Aaron.1.Jones@cormacLtd.co.uk



Engineering Design Group Consultation Response Form

Scheme Name: A3071 – S1

Scheme Reference: EDG1552

Designer Name: A F H Jones

Start of Consultation: 13/01/22

End of Consultation: 03/02/22

Title: Mr Mrs Miss Ms Other

Name:
Please print in block capitals

Organisation:
(if applicable)

Address:
.....
.....

Postcode:

E-mail:

Date: / /
..... DD MM YYYY

1. What is your view on this scheme? (please tick one) Support Object

2. Please use the box below to provide any comments you have with regards to this scheme. If you wish to object to the proposal, you **must** state your reasons for doing so.

.....

.....

.....

.....


.....

.....

.....

.....

Please continue overleaf if necessary

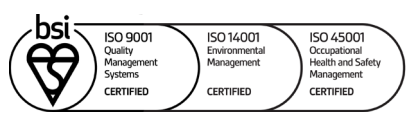



PART OF THE
CORSERV GROUP
A CORNWALL
COUNCIL COMPANY

Please return this form to:

Engineering Design Group, CORMAC Consultancy,
Radnor Road, Scorrier, Redruth, Cornwall, TR16 5EH

Privacy Information

CORMAC Solutions Ltd collects personal information from you when you register a consultation response. We will use this information to assist in collating feedback and to respond to you if we require clarification or further information on the response you have provided. The secure management of your information is very important to us and work has been undertaken to ensure that the Company is GDPR compliant.

Please note that any personal information collected from you as part of the consultation process will be securely destroyed within 12 weeks of completion of the scheme. However, you have the right to request that your information is removed at an earlier point, by using the contact details provided in this letter.

If you choose not to provide your address with your response or withdraw your personal information before completion of the scheme, we regret that we may be unable to consider your response in regard to a particular aspect of it. Nonetheless, any points made will still be considered as general comments.

You can find out more information about how your information is used, how we maintain the security of your data and your rights in regard to the information we hold about you on our website: <https://www.corservltd.co.uk/privacy-and-cookie-policy/>

If you have any other queries regarding the use of your data, you can contact the Data Protection Officer (Mr Richard Zmuda) at CORSERV Ltd, Higher Trenant, Wadebridge, Cornwall, PL27 6TW, or phone 01872 323 313.




PROPOSAL

CORMAC Consultancy,
on behalf of Cornwall Council is inviting comment on the following proposal
A3071 Safer Routes- Scheme 2 of 6
St Just to B3306 Junction



Date	Originator	Document ref.
19/11/21	AFHJ	EDG1552-SN4-Scheme 2

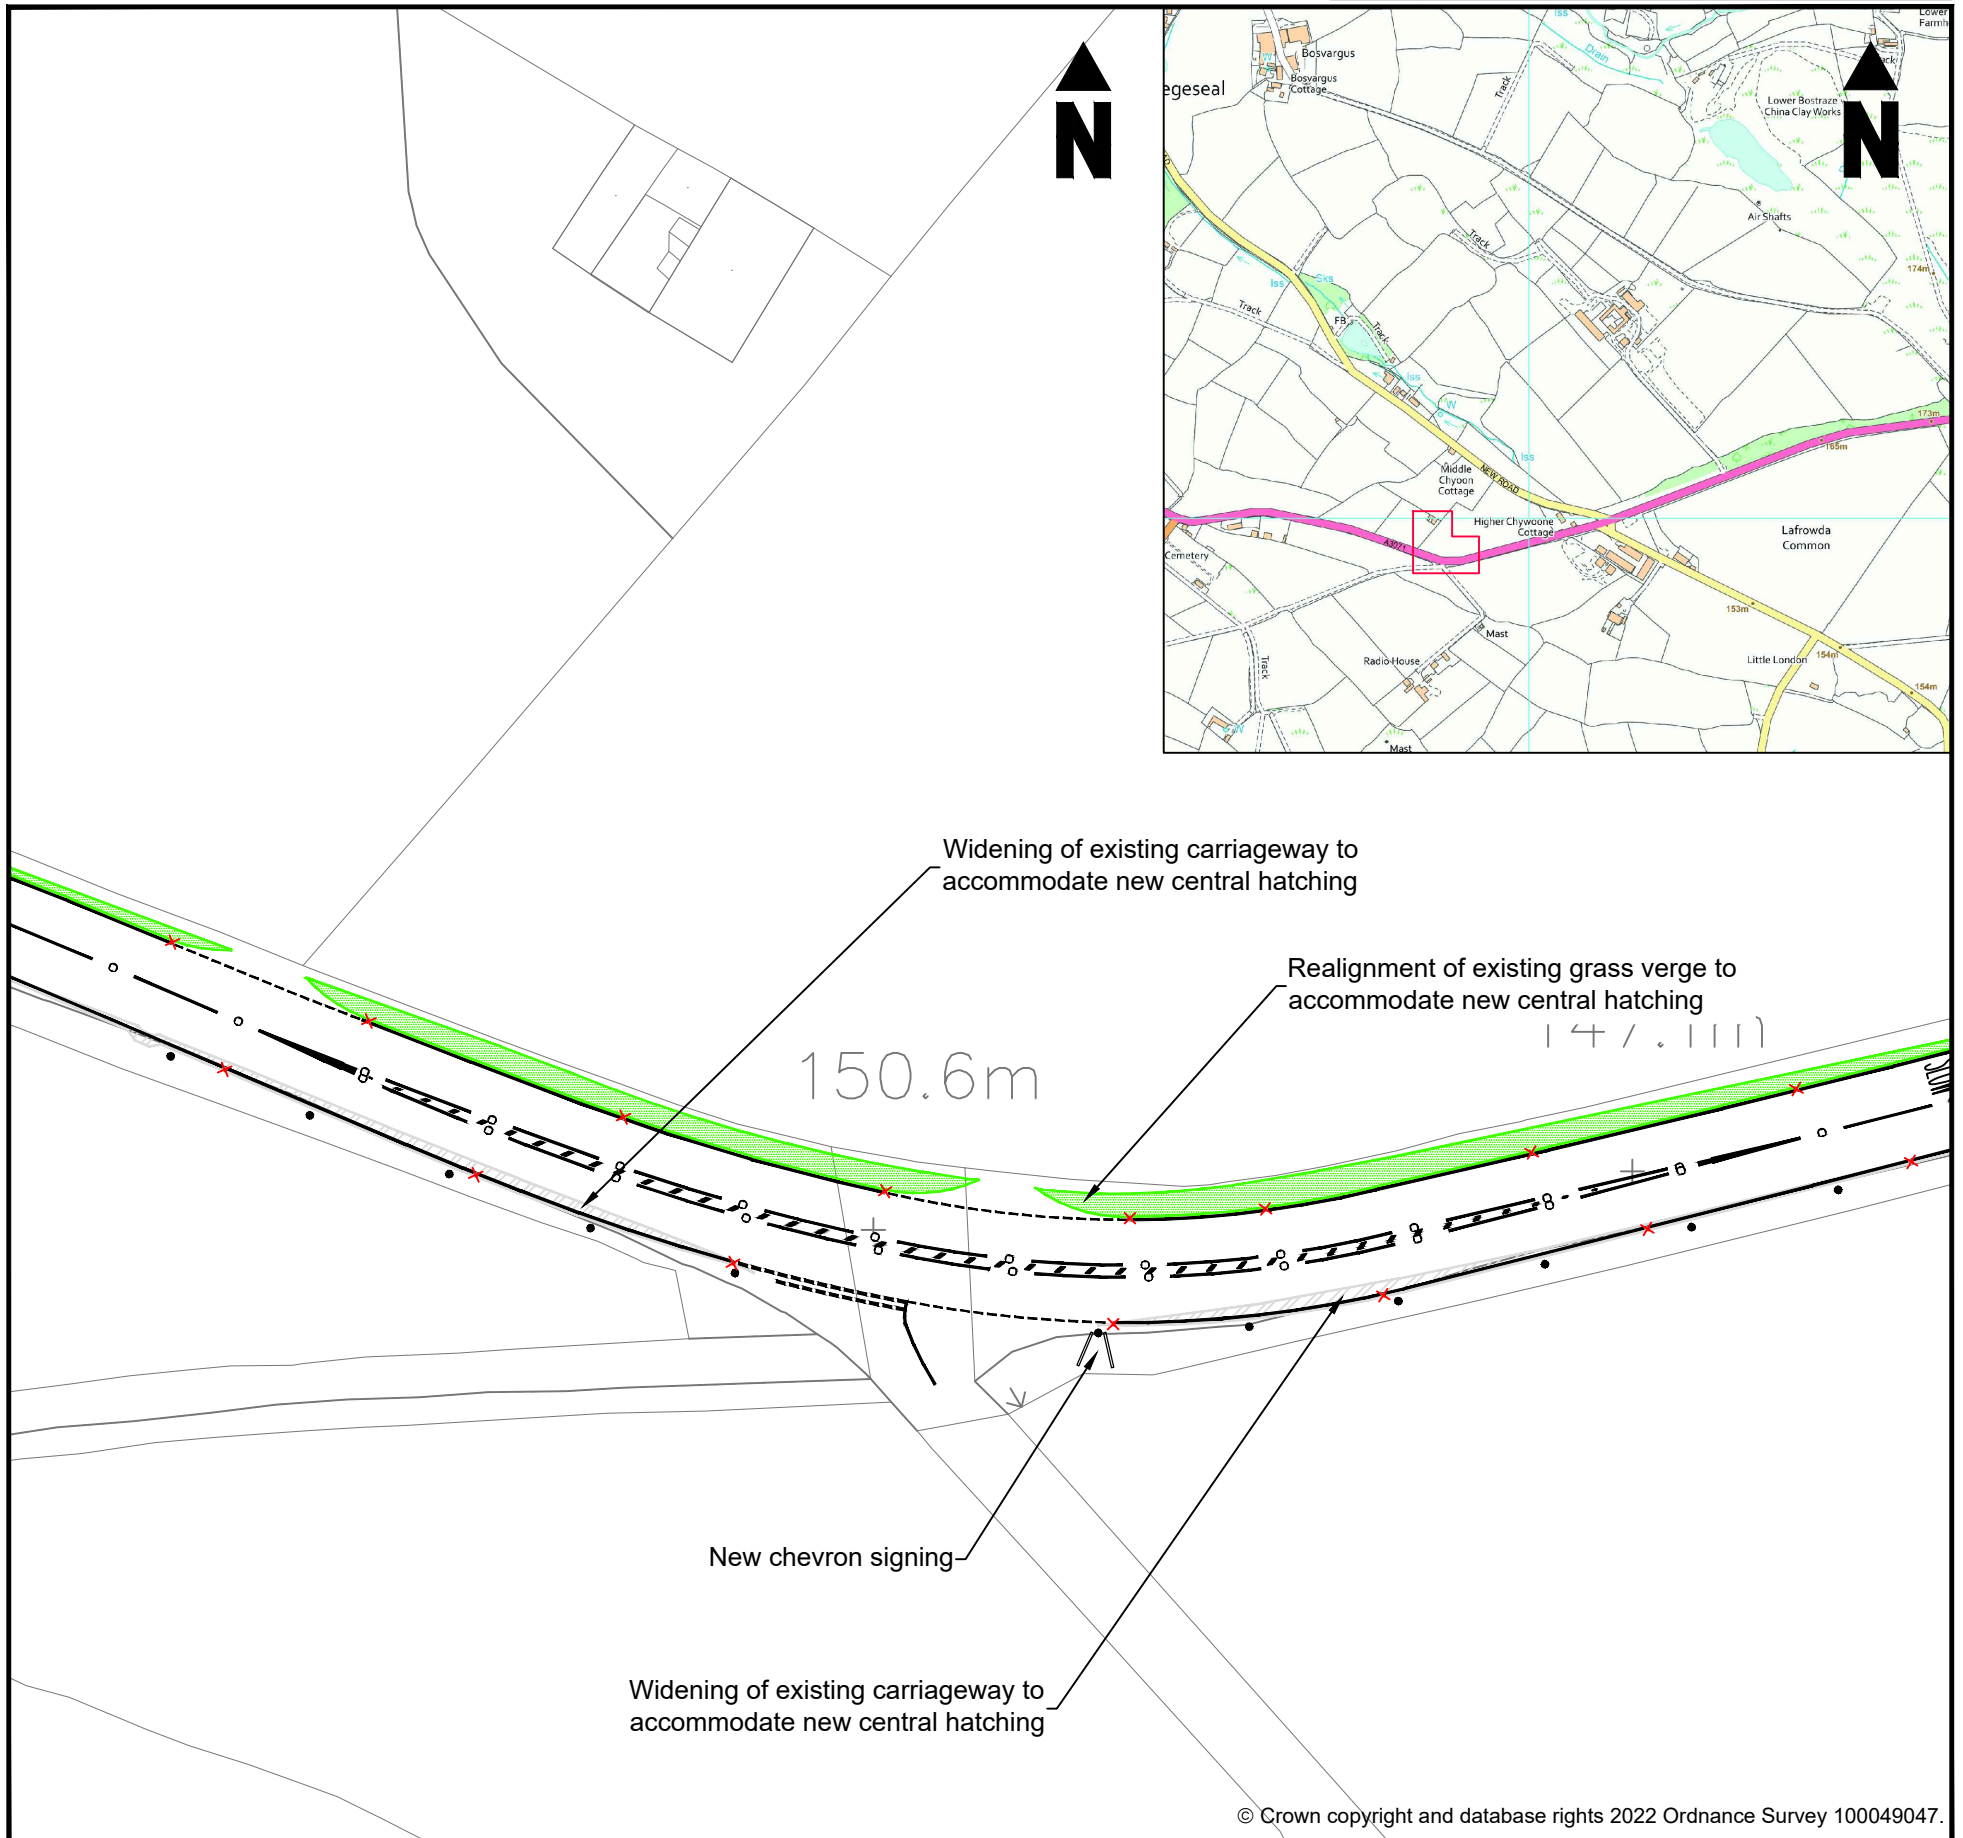

© Crown copyright and database rights 2022 Ordnance Survey 100049047.

Your comments or objections, specifying the grounds on which they are made, should be addressed to:
**Engineering Design Group, CORMAC Consultancy,
Radnor Road, Scorrier, Redruth, TR16 5EH.**

To arrive no later than: **03/02/2022**
Please quote reference **EDG1552-SN4**

Respond on-line using the Consultation Finder service at:
www.cornwall.gov.uk/TrafficConsult

Copies of the relevant documentation is available for public inspection during normal office hours at:

1. Reception, New County Hall, Treyew Road, Truro, TR1 3AY

For further information telephone **01872 327 281**
and quote reference **EDG1552-SN4**
or email: **traffic@cormacltd.co.uk**

Privacy Notice

CORMAC Solutions Ltd requests personal information when you respond to this consultation for the purposes of collating feedback and/or responding to any comments received. This information is destroyed within 12 weeks of the scheme's completion, although you may request this earlier by contacting us. If you choose not to provide an address or other personal information, or withdraw these before the scheme's completion, we regret that we may be unable to consider your response in regards to a particular aspect of the scheme. In line with the GDPR you can find further details on how CORMAC may use any information you supply, how we maintain the security of your data and your rights in regard to the information we hold about you on our web-site: <https://www.corservltd.co.uk/privacy-and-cookie-policy/>

Please note that it may also be necessary to include any information you provide in publicly available documents or to disclose it to third parties under the Freedom of Information Act 2000 or the Environmental Information Regulations 2004. Please contact the below if you have any concerns or queries regarding the processing of your information.


Data Protection Officer: Mr Richard Zmuda - CORSERV Ltd, Higher Trenant, Wadebridge, Cornwall, PL27 6TW

PROPOSAL

CORMAC Consultancy,
on behalf of Cornwall Council is inviting comment on the following proposal
A3071 Safer Routes- Scheme 2 of 6
St Just to B3306 Junction



Date	Originator	Document ref.
19/11/21	AFHJ	EDG1552-SN5-Scheme 2

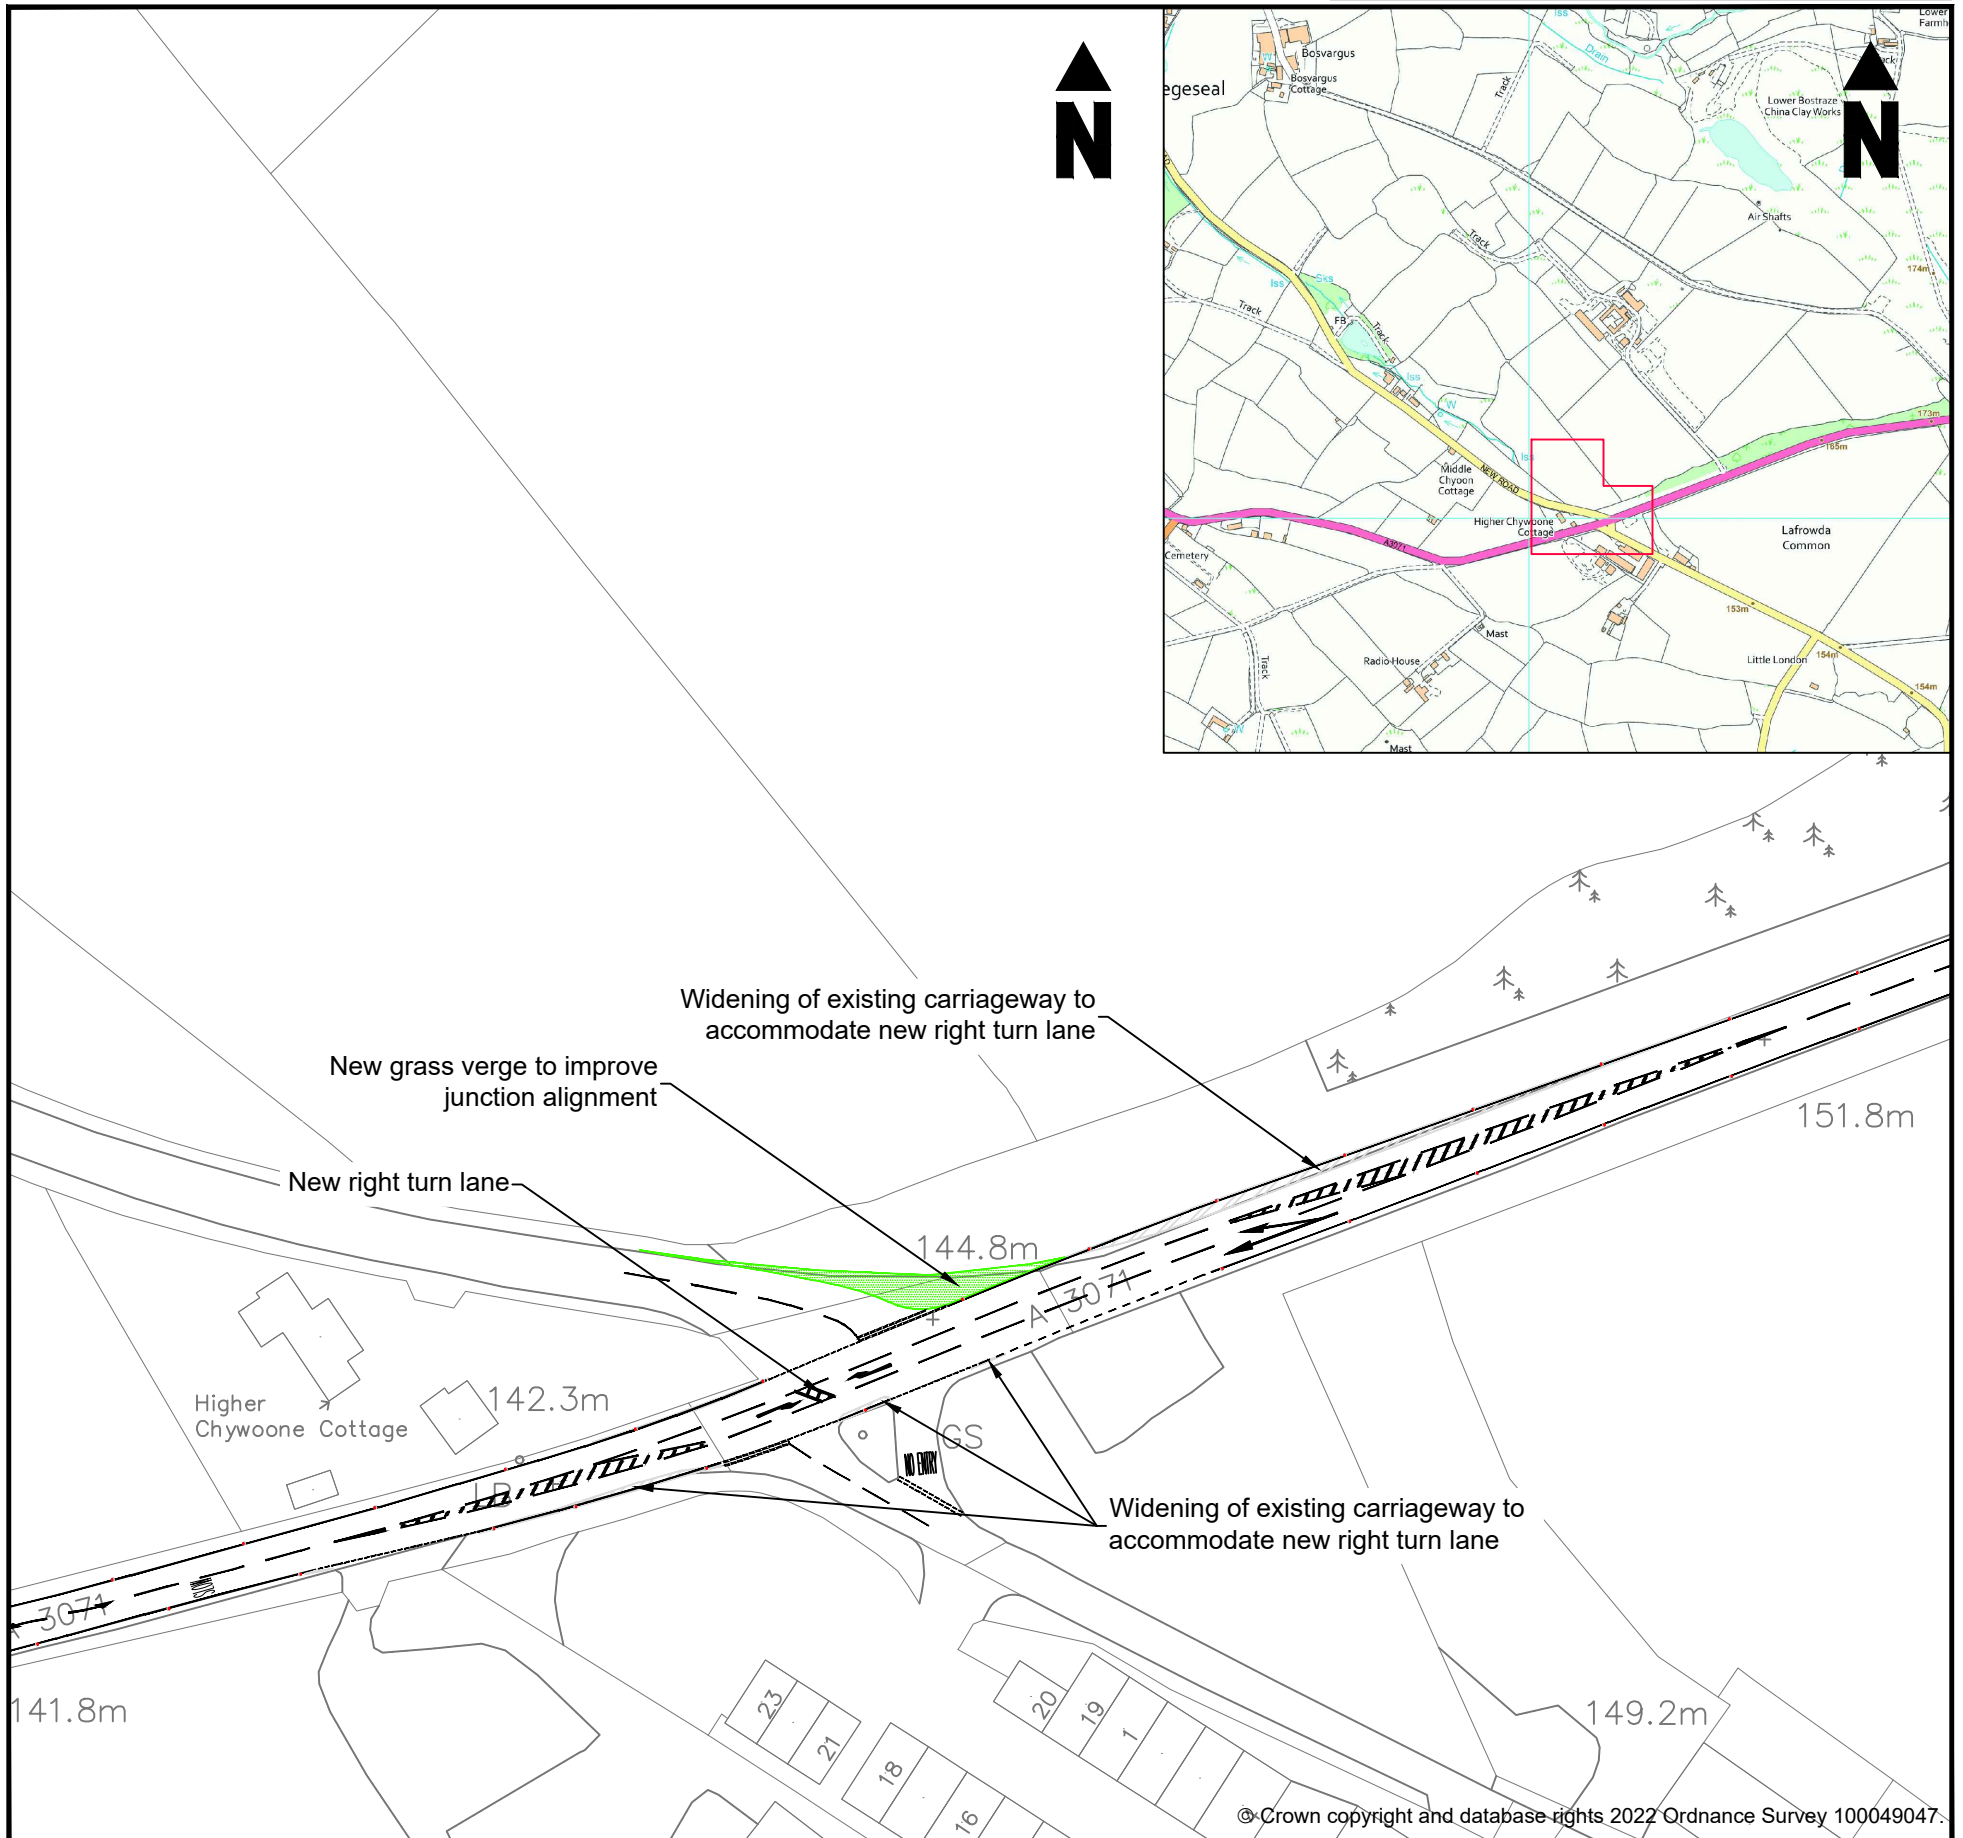

Your comments or objections, specifying the grounds on which they are made, should be addressed to:
Engineering Design Group, CORMAC Consultancy,
Radnor Road, Scorrier, Redruth, TR16 5EH.

To arrive no later than: **03/02/2022**
Please quote reference **EDG1552-SN5**

Respond on-line using the Consultation Finder service at:
www.cornwall.gov.uk/TrafficConsult

Copies of the relevant documentation is available for public inspection during normal office hours at:

1. Reception, New County Hall, Treyew Road, Truro, TR1 3AY

For further information telephone **01872 327 281**
and quote reference **EDG1552-SN5**
or email: **traffic@cormacltd.co.uk**

Privacy Notice

CORMAC Solutions Ltd requests personal information when you respond to this consultation for the purposes of collating feedback and/or responding to any comments received. This information is destroyed within 12 weeks of the scheme's completion, although you may request this earlier by contacting us. If you choose not to provide an address or other personal information, or withdraw these before the scheme's completion, we regret that we may be unable to consider your response in regards to a particular aspect of the scheme. In line with the GDPR you can find further details on how CORMAC may use any information you supply, how we maintain the security of your data and your rights in regard to the information we hold about you on our web-site: <https://www.corservltd.co.uk/privacy-and-cookie-policy/>

Please note that it may also be necessary to include any information you provide in publicly available documents or to disclose it to third parties under the Freedom of Information Act 2000 or the Environmental Information Regulations 2004. Please contact the below if you have any concerns or queries regarding the processing of your information.

Data Protection Officer: Mr Richard Zmuda - CORSERV Ltd, Higher Trenant, Wadebridge, Cornwall, PL27 6TW



Your ref: EDG1552/S2
My ref: N/A
Date: 06/01/2022

Dear Sir/Madam

A3071 Safer Routes – Mount Misery Roundabout, Penzance to St Just

Scheme 2 – B3306 Junction to New Road (C0095) Junction

Cormac Solutions Ltd. on behalf of Cornwall Council is inviting comments on a proposal to implement various road safety measures throughout the length of the A3071 between Mount Misery Roundabout, Penzance and St Just.

Cornwall Council secured funding from the Department for Transport's Safer Roads Fund, utilising new proactive risk reduction approaches in the form of International Road Assessment Programme (iRAP) protocols. Although funding has been secured for the A3071, there is a strict budget allocation which could mean that it is not achievable to deliver all of the proposals however, best endeavours will be made.

The A3071 is also a traffic sensitive route and as a result is subject to embargo dates. This means construction working hours are restricted during peak times throughout the year; and for this reason, scheme delivery will need to be phased over a number of years.

The route is separated into six individual schemes as follows:

- Scheme 1 – St Just to B3306 Junction
- Scheme 2 – B3306 Junction to New Road (C0095) Junction
- Scheme 3 – New Road Junction (C0095) to B3318 Junction
- Scheme 4 – B3318 Junction to U6009 Junction
- Scheme 5 – Newbridge
- Scheme 6 – Tremethick Cross to Mount Misery Roundabout



The proposals for Scheme 2 – B3306 Junction to New Road (C0095) Junction are as follows:

- Widening of carriageway to accommodate central hatch markings and two right turn lanes
- Installation of central hatch markings and two right turn lanes
- Realignment of New Road Junction (C0095)
- Upgrading the existing chevron signing
- Renewal of hazard marker posts as required

Please refer to drawings EDG1552-SN4 and EDG1552-SN5 Scheme 2 for details.

If you have any comments to make on the proposals, I would be grateful to receive them no later than:

Thursday, 3rd February 2022

To respond to this consultation, you can either:

1. Use Cornwall Council's Consultation finder, an on-line facility for viewing and responding to traffic consultations. This can be accessed by visiting www.cornwall.gov.uk/TrafficConsult. Once registered you will be able to submit responses to this and other current traffic consultations.
2. E-mail the Engineering Design Group on traffic@cormacltd.co.uk, quoting the scheme name and reference, and indicating your support or objection to the proposals.
3. Respond in writing using the attached Consultation Response Form, indicating your support or objection to the proposals. Please return the form to the address shown at the foot of it.

If you wish to discuss any aspect of this scheme, please do not hesitate to contact me.

CORMAC



PART OF THE
CORSERV GROUP
A CORNWALL
COUNCIL COMPANY

Yours sincerely

Aaron F H Jones

Technician

Engineering Design Group

Email: Aaron.1.Jones@cormacltd.co.uk



Engineering Design Group Consultation Response Form

Scheme Name: A3071 – S2

Scheme Reference: EDG1552

Designer Name: A F H Jones

Start of Consultation: 13/01/22

End of Consultation: 03/02/22

Title: Mr Mrs Miss Ms Other

Name:
Please print in block capitals

Organisation:
(if applicable)

Address:
.....
.....

Postcode:

E-mail:
.....

Date: / /
.....

DD MM YYYY

1. What is your view on this scheme?
(please tick one) Support Object

2. Please use the box below to provide any comments you have with regards to this scheme. If you wish to object to the proposal, you **must** state your reasons for doing so.

.....

.....

.....

.....


.....

.....

.....

.....

Please continue overleaf if necessary

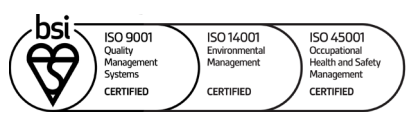



PART OF THE
CORSERV GROUP
A CORNWALL
COUNCIL COMPANY

Please return this form to:

Engineering Design Group, CORMAC Consultancy,
Radnor Road, Scorrier, Redruth, Cornwall, TR16 5EH

Privacy Information

CORMAC Solutions Ltd collects personal information from you when you register a consultation response. We will use this information to assist in collating feedback and to respond to you if we require clarification or further information on the response you have provided. The secure management of your information is very important to us and work has been undertaken to ensure that the Company is GDPR compliant.

Please note that any personal information collected from you as part of the consultation process will be securely destroyed within 12 weeks of completion of the scheme. However, you have the right to request that your information is removed at an earlier point, by using the contact details provided in this letter.

If you choose not to provide your address with your response or withdraw your personal information before completion of the scheme, we regret that we may be unable to consider your response in regard to a particular aspect of it. Nonetheless, any points made will still be considered as general comments.

You can find out more information about how your information is used, how we maintain the security of your data and your rights in regard to the information we hold about you on our website: <https://www.corservltd.co.uk/privacy-and-cookie-policy/>

If you have any other queries regarding the use of your data, you can contact the Data Protection Officer (Mr Richard Zmuda) at CORSERV Ltd, Higher Tenant, Wadebridge, Cornwall, PL27 6TW, or phone 01872 323 313.





PROPOSAL

CORMAC Consultancy,
on behalf of Cornwall Council is inviting comment on the following proposal
A3071 Safer Routes- Scheme 3 of 6
St Just to B3306 Junction



Date	Originator	Document ref.
19/11/21	AFHJ	EDG1552-SN6-Scheme 3

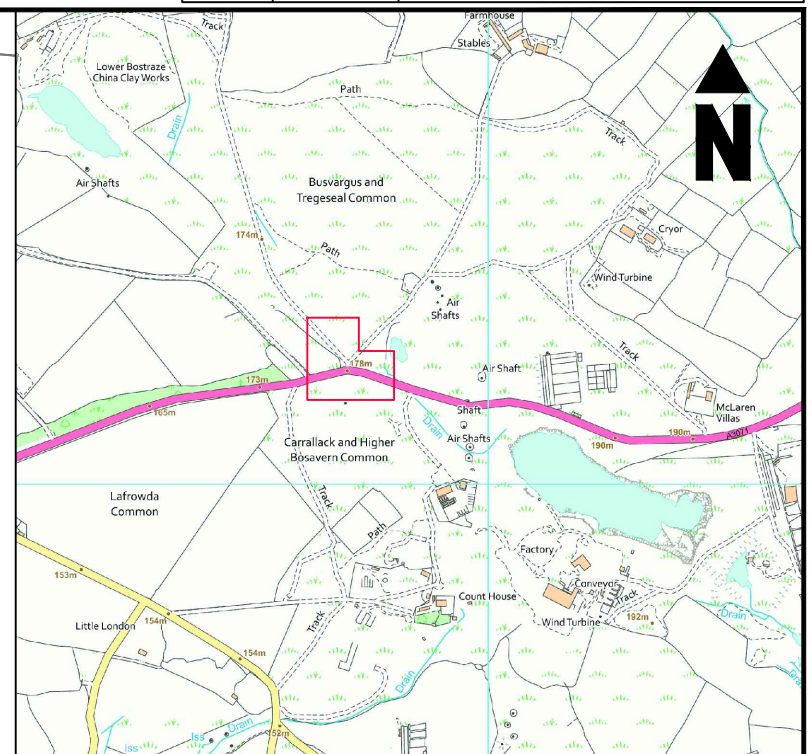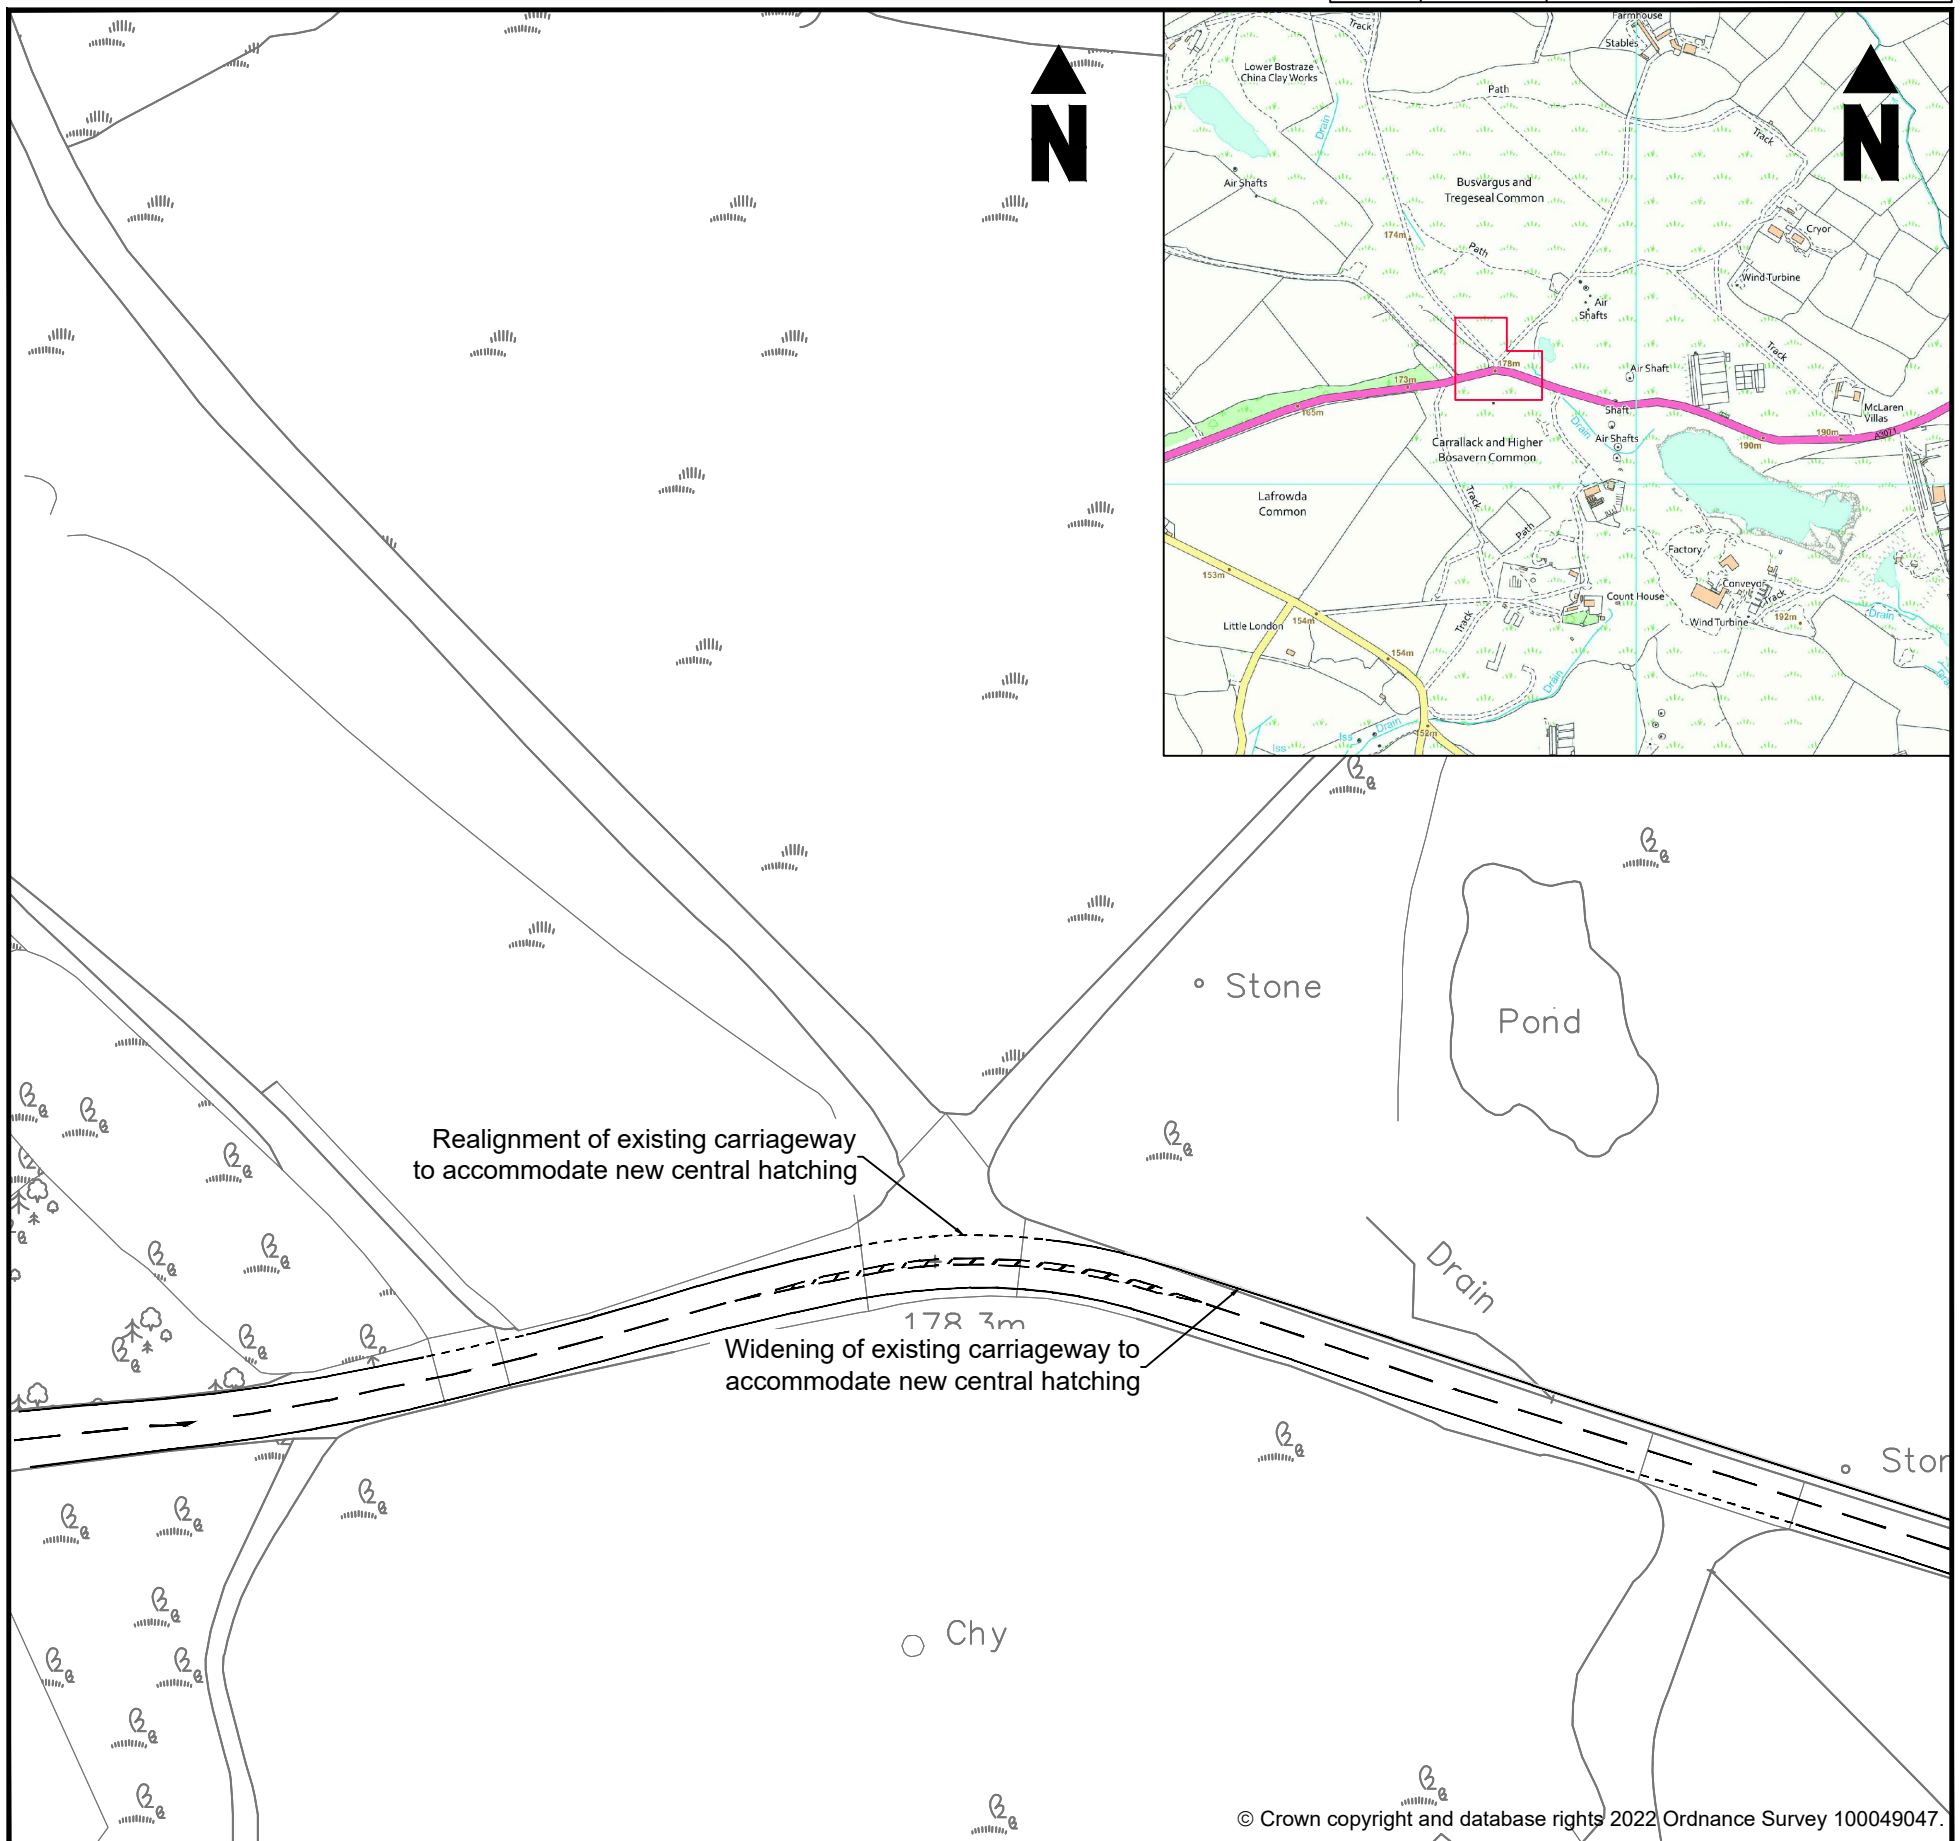

© Crown copyright and database rights 2022 Ordnance Survey 100049047.

Your comments or objections, specifying the grounds on which they are made, should be addressed to:
Engineering Design Group, CORMAC Consultancy,
Radnor Road, Scorrier, Redruth, TR16 5EH.

To arrive no later than: **03/02/2022**
Please quote reference **EDG1552-SN6**

Respond on-line using the Consultation Finder service at:
www.cornwall.gov.uk/TrafficConsult

Copies of the relevant documentation is available for public inspection during normal office hours at:

1. Reception, New County Hall, Treyew Road, Truro, TR1 3AY

For further information telephone **01872 327 281**
and quote reference **EDG1552-SN6**
or email: **traffic@cormacltd.co.uk**

Privacy Notice

CORMAC Solutions Ltd requests personal information when you respond to this consultation for the purposes of collating feedback and/or responding to any comments received. This information is destroyed within 12 weeks of the scheme's completion, although you may request this earlier by contacting us. If you choose not to provide an address or other personal information, or withdraw these before the scheme's completion, we regret that we may be unable to consider your response in regards to a particular aspect of the scheme. In line with the GDPR you can find further details on how CORMAC may use any information you supply, how we maintain the security of your data and your rights in regard to the information we hold about you on our web-site: <https://www.corservltd.co.uk/privacy-and-cookie-policy/>

Please note that it may also be necessary to include any information you provide in publicly available documents or to disclose it to third parties under the Freedom of Information Act 2000 or the Environmental Information Regulations 2004. Please contact the below if you have any concerns or queries regarding the processing of your information.


Data Protection Officer: Mr Richard Zmuda - CORSERV Ltd, Higher Trenant, Wadebridge, Cornwall, PL27 6TW

PROPOSAL

CORMAC Consultancy,
on behalf of Cornwall Council is inviting comment on the following proposal
A3071 Safer Routes- Scheme 3 of 6
St Just to B3306 Junction



Date	Originator	Document ref.
19/11/21	AFHJ	EDG1552-SN7-Scheme 3

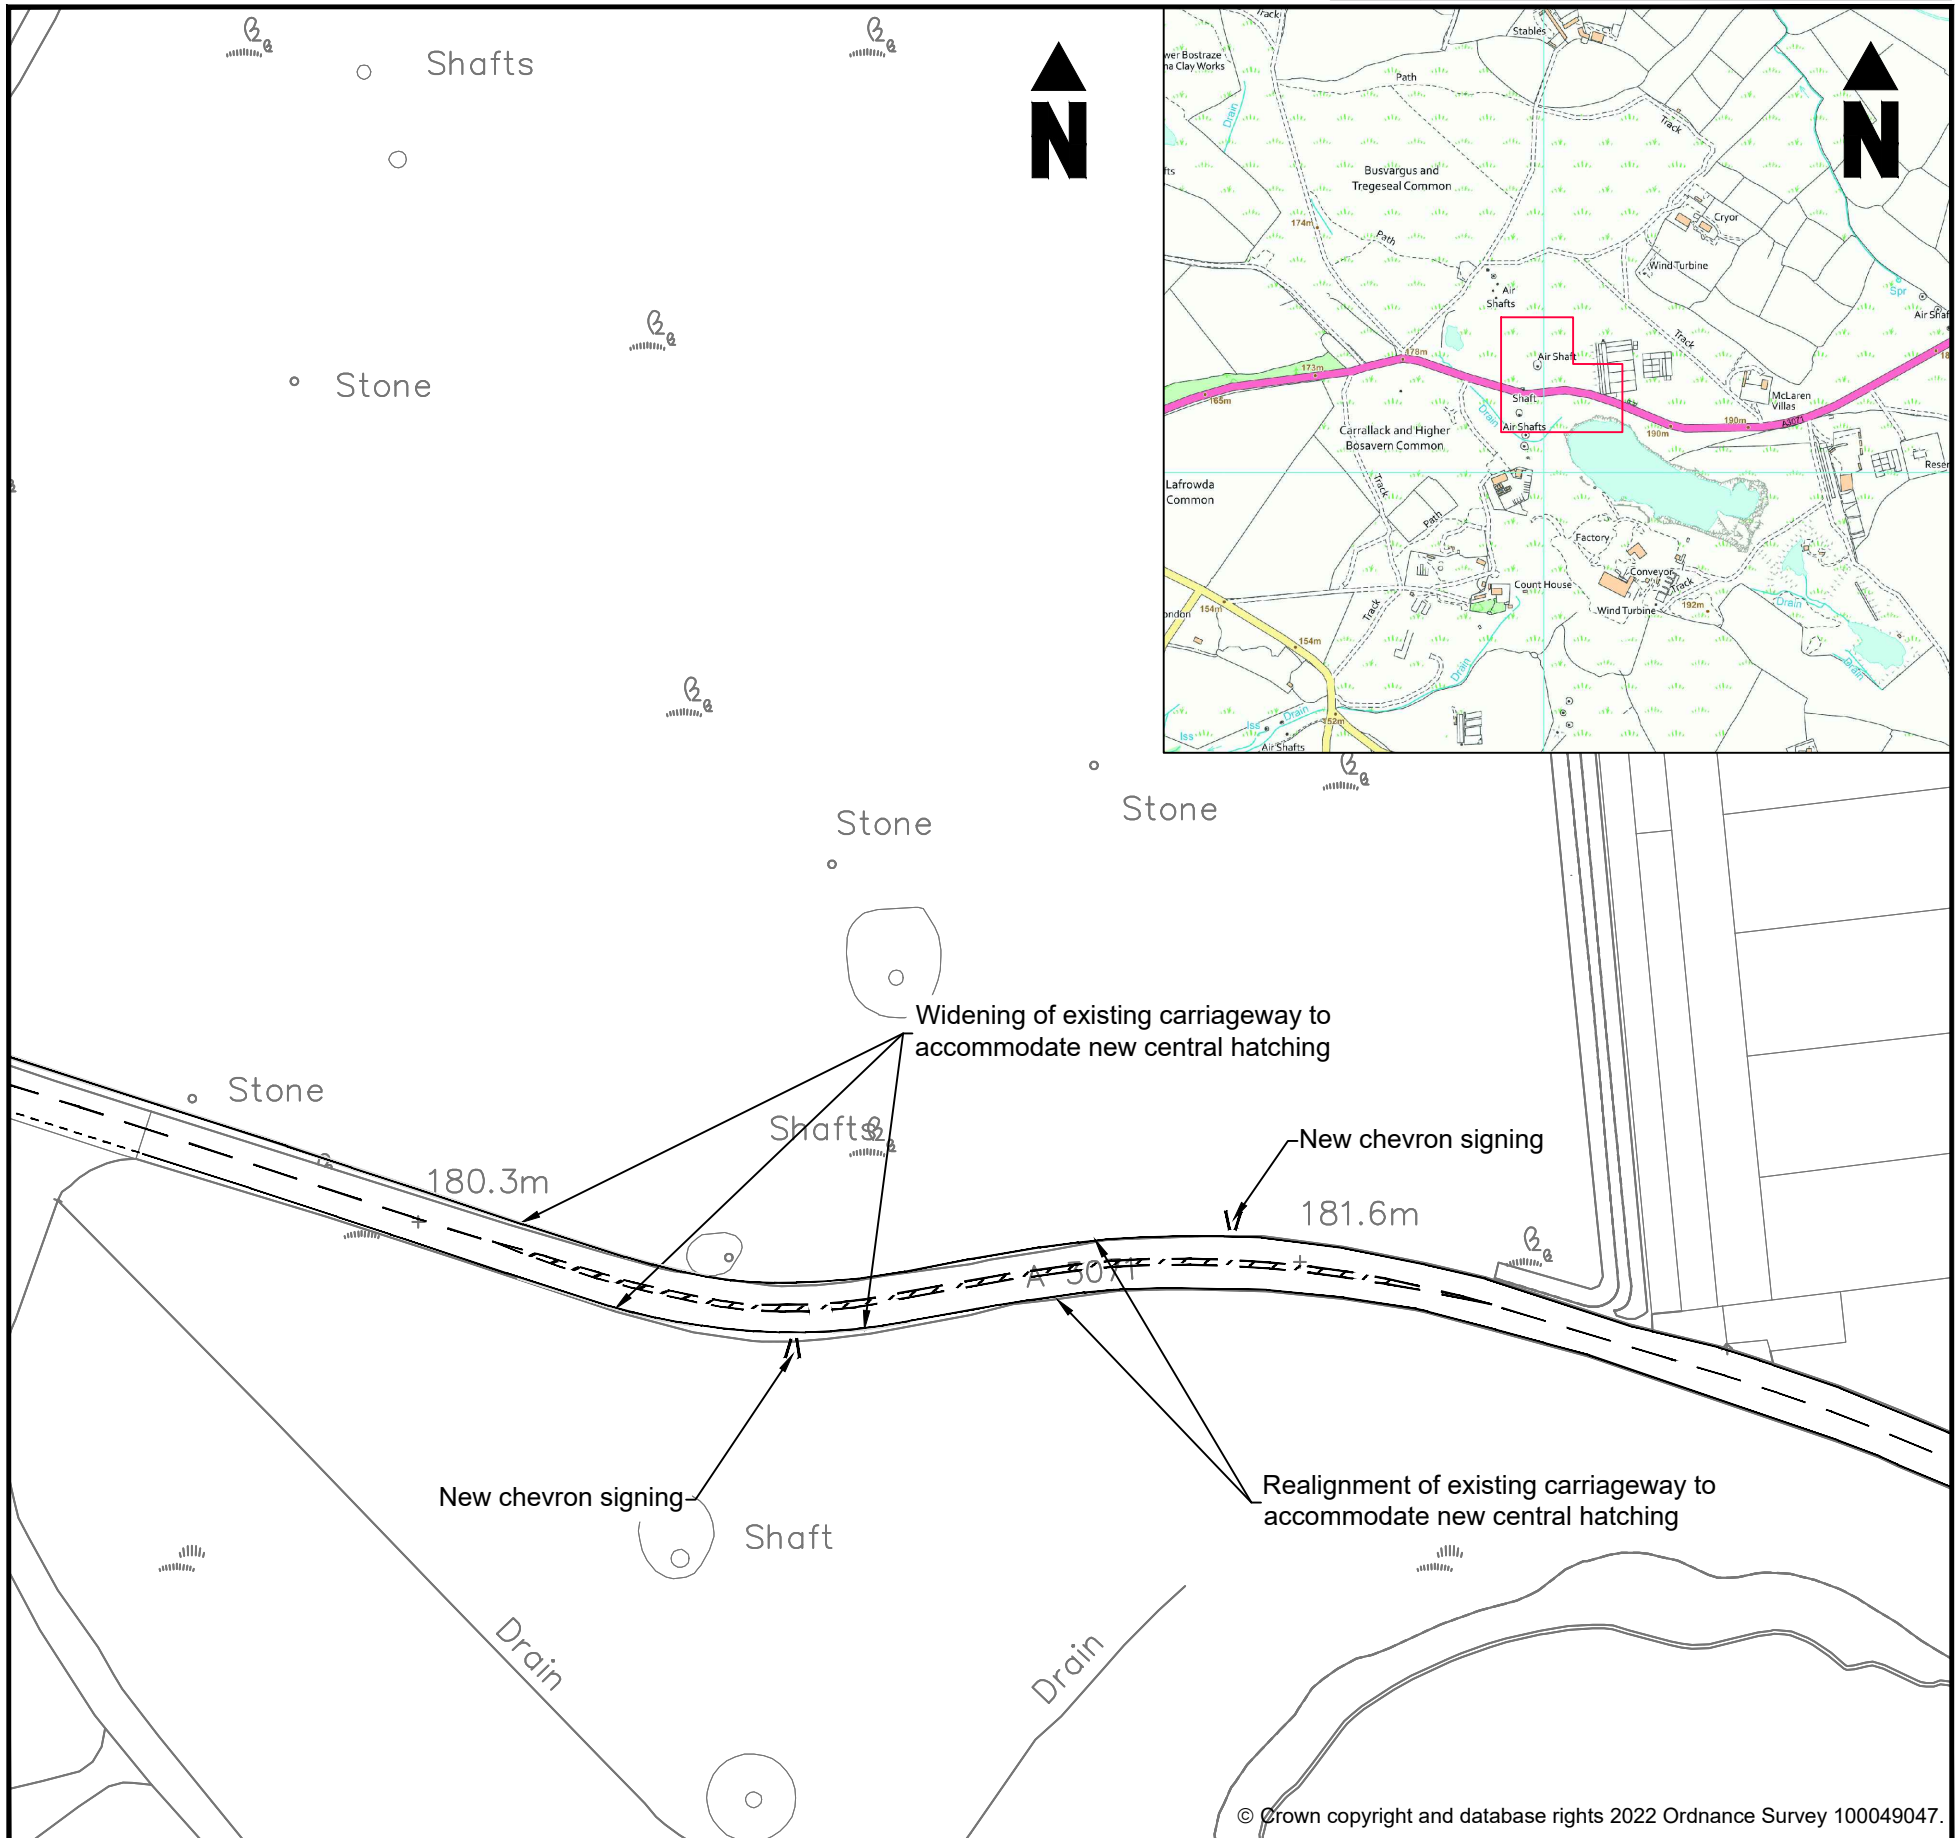

© Crown copyright and database rights 2022 Ordnance Survey 100049047.

Your comments or objections, specifying the grounds on which they are made, should be addressed to:
**Engineering Design Group, CORMAC Consultancy,
Radnor Road, Scorrier, Redruth, TR16 5EH.**

To arrive no later than: **03/02/2022**
Please quote reference **EDG1552-SN7**

Respond on-line using the Consultation Finder service at:
www.cornwall.gov.uk/TrafficConsult

Copies of the relevant documentation is available for public inspection during normal office hours at:

1. Reception, New County Hall, Treyew Road, Truro, TR1 3AY

For further information telephone **01872 327 281**
and quote reference **EDG1552-SN7**
or email: **traffic@cormacltd.co.uk**

Privacy Notice

CORMAC Solutions Ltd requests personal information when you respond to this consultation for the purposes of collating feedback and/or responding to any comments received. This information is destroyed within 12 weeks of the scheme's completion, although you may request this earlier by contacting us. If you choose not to provide an address or other personal information, or withdraw these before the scheme's completion, we regret that we may be unable to consider your response in regards to a particular aspect of the scheme. In line with the GDPR you can find further details on how CORMAC may use any information you supply, how we maintain the security of your data and your rights in regard to the information we hold about you on our web-site: <https://www.corservltd.co.uk/privacy-and-cookie-policy/>

Please note that it may also be necessary to include any information you provide in publicly available documents or to disclose it to third parties under the Freedom of Information Act 2000 or the Environmental Information Regulations 2004. Please contact the below if you have any concerns or queries regarding the processing of your information.


Data Protection Officer: Mr Richard Zmuda - CORSERV Ltd, Higher Trenant, Wadebridge, Cornwall, PL27 6TW

PROPOSAL

CORMAC Consultancy,
on behalf of Cornwall Council is inviting comment on the following proposal
A3071 Safer Routes- Scheme 3 of 6
St Just to B3306 Junction



Date	Originator	Document ref.
19/11/21	AFHJ	EDG1552-SN8-Scheme 3

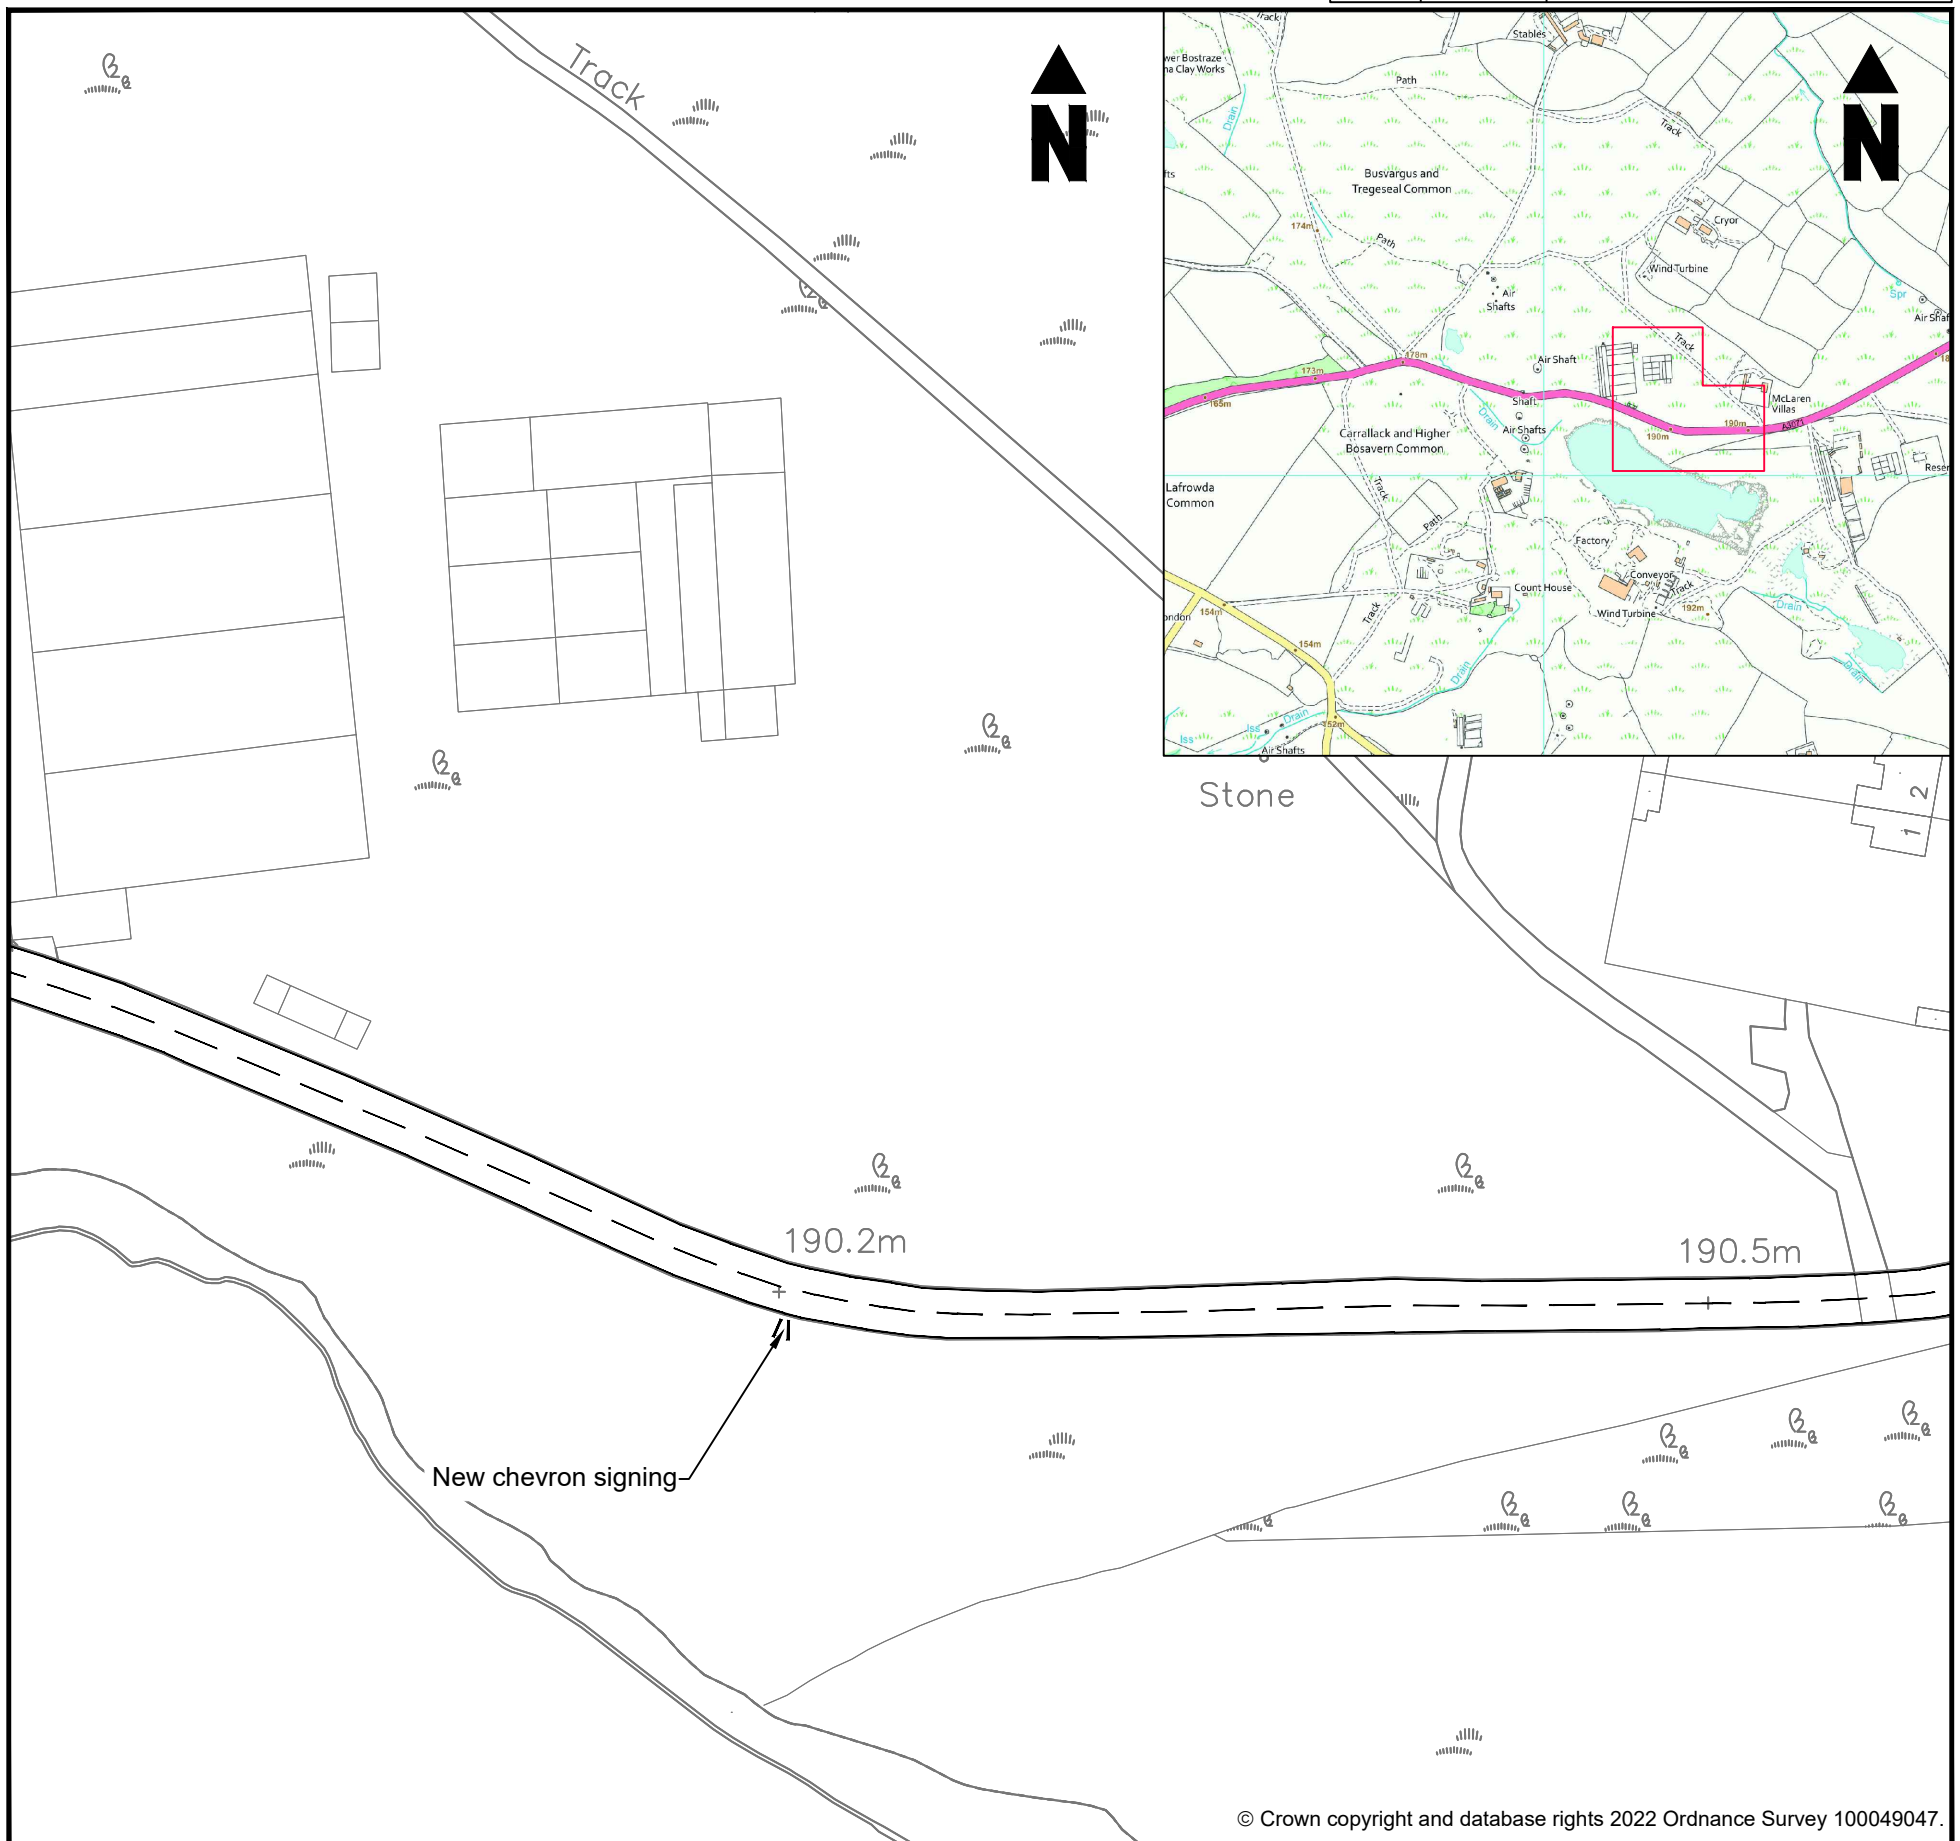

© Crown copyright and database rights 2022 Ordnance Survey 100049047.

Your comments or objections, specifying the grounds on which they are made, should be addressed to:
Engineering Design Group, CORMAC Consultancy,
Radnor Road, Scorrier, Redruth, TR16 5EH.

To arrive no later than: **03/02/2022**
Please quote reference **EDG1552-SN8**

Respond on-line using the Consultation Finder service at:
www.cornwall.gov.uk/TrafficConsult

Copies of the relevant documentation is available for public inspection during normal office hours at:

1. Reception, New County Hall, Treyew Road, Truro, TR1 3AY

For further information telephone **01872 327 281**
and quote reference **EDG1552-SN8**
or email: **traffic@cormacltd.co.uk**

Privacy Notice

CORMAC Solutions Ltd requests personal information when you respond to this consultation for the purposes of collating feedback and/or responding to any comments received. This information is destroyed within 12 weeks of the scheme's completion, although you may request this earlier by contacting us. If you choose not to provide an address or other personal information, or withdraw these before the scheme's completion, we regret that we may be unable to consider your response in regards to a particular aspect of the scheme. In line with the GDPR you can find further details on how CORMAC may use any information you supply, how we maintain the security of your data and your rights in regard to the information we hold about you on our web-site: <https://www.corservltd.co.uk/privacy-and-cookie-policy/>

Please note that it may also be necessary to include any information you provide in publicly available documents or to disclose it to third parties under the Freedom of Information Act 2000 or the Environmental Information Regulations 2004. Please contact the below if you have any concerns or queries regarding the processing of your information.


Data Protection Officer: Mr Richard Zmuda - CORSERV Ltd, Higher Trenant, Wadebridge, Cornwall, PL27 6TW

PROPOSAL

CORMAC Consultancy,
on behalf of Cornwall Council is inviting comment on the following proposal
A3071 Safer Routes- Scheme 3 of 6
St Just to B3306 Junction



Date	Originator	Document ref.
19/11/21	AFHJ	EDG1552-SN17-Scheme 3

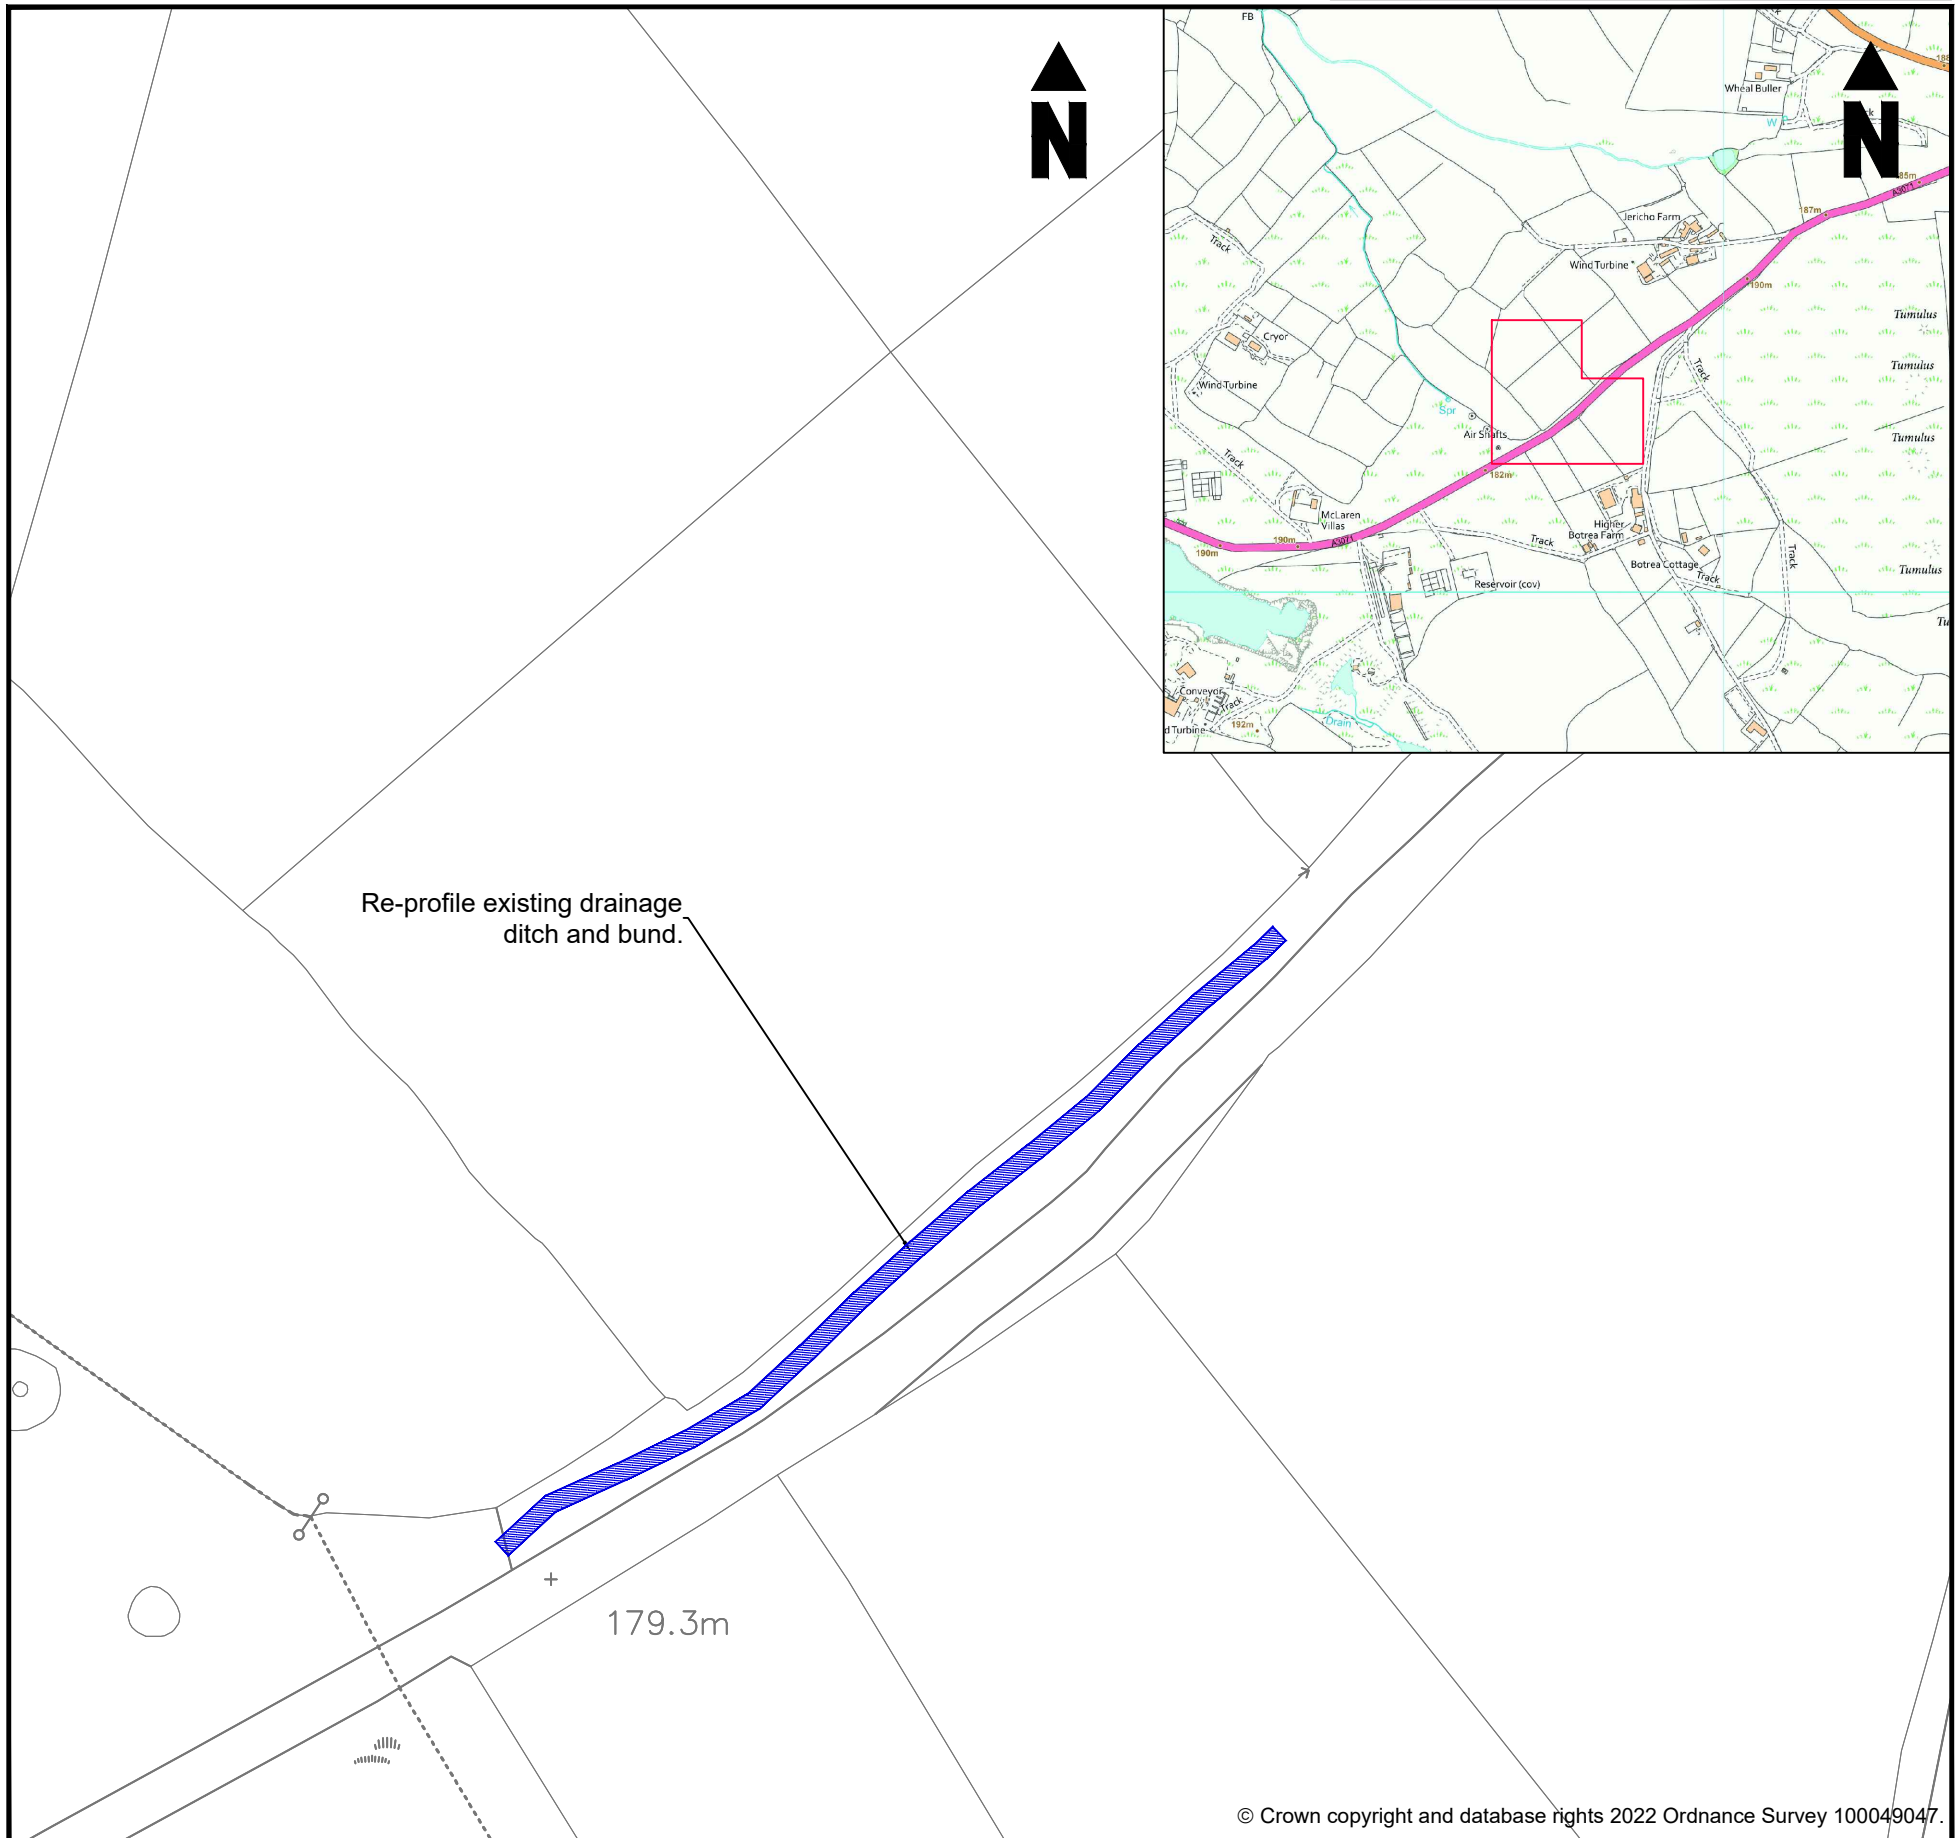

© Crown copyright and database rights 2022 Ordnance Survey 100049047.

Your comments or objections, specifying the grounds on which they are made, should be addressed to:
**Engineering Design Group, CORMAC Consultancy,
Radnor Road, Scorrier, Redruth, TR16 5EH.**

To arrive no later than: **03/02/2022**
Please quote reference **EDG1552-SN17**

Respond on-line using the Consultation Finder service at:
www.cornwall.gov.uk/TrafficConsult

Copies of the relevant documentation is available for public inspection during normal office hours at:

1. Reception, New County Hall, Treyew Road, Truro, TR1 3AY

For further information telephone **01872 327 281**
and quote reference **EDG1552-SN17**
or email: **traffic@cormacltd.co.uk**

Privacy Notice

CORMAC Solutions Ltd requests personal information when you respond to this consultation for the purposes of collating feedback and/or responding to any comments received. This information is destroyed within 12 weeks of the scheme's completion, although you may request this earlier by contacting us. If you choose not to provide an address or other personal information, or withdraw these before the scheme's completion, we regret that we may be unable to consider your response in regards to a particular aspect of the scheme. In line with the GDPR you can find further details on how CORMAC may use any information you supply, how we maintain the security of your data and your rights in regard to the information we hold about you on our web-site: <https://www.corservltd.co.uk/privacy-and-cookie-policy/>

Please note that it may also be necessary to include any information you provide in publicly available documents or to disclose it to third parties under the Freedom of Information Act 2000 or the Environmental Information Regulations 2004. Please contact the below if you have any concerns or queries regarding the processing of your information.

Data Protection Officer: Mr Richard Zmuda - CORSERV Ltd, Higher Trenant, Wadebridge, Cornwall, PL27 6TW



Your ref: EDG1552/S3
My ref: N/A
Date: 06/01/22

Dear Sir/Madam

A3071 Safer Routes – Mount Misery Roundabout, Penzance to St Just

Scheme 3 – New Road Junction (C0095) to B3318 Junction

Cormac Solutions Ltd. on behalf of Cornwall Council is inviting comments on a proposal to implement various road safety measures throughout the length of the A3071 between Mount Misery Roundabout, Penzance and St Just.

Cornwall Council secured funding from the Department for Transport's Safer Roads Fund, utilising new proactive risk reduction approaches in the form of International Road Assessment Programme (iRAP) protocols. Although funding has been secured for the A3071, there is a strict budget allocation which could mean that it is not achievable to deliver all of the proposals however, best endeavours will be made.

The A3071 is also a traffic sensitive route and as a result is subject to embargo dates. This means construction working hours are restricted during peak times throughout the year; and for this reason, scheme delivery will need to be phased over a number of years.

The route is separated into six individual schemes as follows:

- Scheme 1 – St Just to B3306 Junction
- Scheme 2 – B3306 Junction to New Road (C0095) Junction
- Scheme 3 – New Road Junction (C0095) to B3318 Junction
- Scheme 4 – B3318 Junction to U6009 Junction
- Scheme 5 – Newbridge
- Scheme 6 – Tremethick Cross to Mount Misery Roundabout



The proposals for Scheme 3 – New Road Junction (C0095) to B3318 Junction are as follows:

- Installation of central hatch markings
- Upgrading the existing chevron signing
- Renewal of hazard marker posts as required

Please refer to drawings EDG1552-SN6, EDG1552-SN7, EDG1552-SN8 and EDG1552-SN17 Scheme 3 for details.

If you have any comments to make on the proposals, I would be grateful to receive them no later than:

Thursday, 3rd February 2022

To respond to this consultation, you can either:

1. Use Cornwall Council's Consultation finder, an on-line facility for viewing and responding to traffic consultations. This can be accessed by visiting www.cornwall.gov.uk/TrafficConsult. Once registered you will be able to submit responses to this and other current traffic consultations.
2. E-mail the Engineering Design Group on traffic@cormacltd.co.uk, quoting the scheme name and reference, and indicating your support or objection to the proposals.
3. Respond in writing using the attached Consultation Response Form, indicating your support or objection to the proposals. Please return the form to the address shown at the foot of it.

If you wish to discuss any aspect of this scheme, please do not hesitate to contact me.



PART OF THE
CORSERV GROUP
A CORNWALL
COUNCIL COMPANY

Yours sincerely

Aaron F H Jones

Technician

Engineering Design Group

Email: Aaron.1.Jones@cormacltd.co.uk



Engineering Design Group Consultation Response Form

Scheme Name: A3071 – S3

Scheme Reference: EDG1552

Designer Name: A F H Jones

Start of Consultation: 13/01/22

End of Consultation: 03/02/22

Title: Mr Mrs Miss Ms Other

Name:

Please print in block capitals

Organisation:

(if applicable)

Address:

Postcode:

E-mail:

Date:

..... / /
DD MM YYYY

What is your view on this scheme?

1. (please tick one)

Support

Object

2. Please use the box below to provide any comments you have with regards to this scheme. If you wish to object to the proposal, you **must** state your reasons for doing so.

.....

.....

.....

.....

.....

.....

.....

.....

Please continue overleaf if necessary





PART OF THE
CORSERV GROUP
A CORNWALL
COUNCIL COMPANY

Please return this form to:

Engineering Design Group, CORMAC Consultancy,
Radnor Road, Scorrier, Redruth, Cornwall, TR16 5EH

Privacy Information

CORMAC Solutions Ltd collects personal information from you when you register a consultation response. We will use this information to assist in collating feedback and to respond to you if we require clarification or further information on the response you have provided. The secure management of your information is very important to us and work has been undertaken to ensure that the Company is GDPR compliant.

Please note that any personal information collected from you as part of the consultation process will be securely destroyed within 12 weeks of completion of the scheme. However, you have the right to request that your information is removed at an earlier point, by using the contact details provided in this letter.

If you choose not to provide your address with your response or withdraw your personal information before completion of the scheme, we regret that we may be unable to consider your response in regard to a particular aspect of it. Nonetheless, any points made will still be considered as general comments.

You can find out more information about how your information is used, how we maintain the security of your data and your rights in regard to the information we hold about you on our website: <https://www.corservltd.co.uk/privacy-and-cookie-policy/>

If you have any other queries regarding the use of your data, you can contact the Data Protection Officer (Mr Richard Zmuda) at CORSERV Ltd, Higher Tenant, Wadebridge, Cornwall, PL27 6TW, or phone 01872 323 313.




PROPOSAL

CORMAC Consultancy,
on behalf of Cornwall Council is inviting comment on the following proposal
A3071 Safer Routes- Scheme 4 of 6
St Just to B3306 Junction



Date	Originator	Document ref.
19/11/21	AFHJ	EDG1552-SN9-Scheme 4

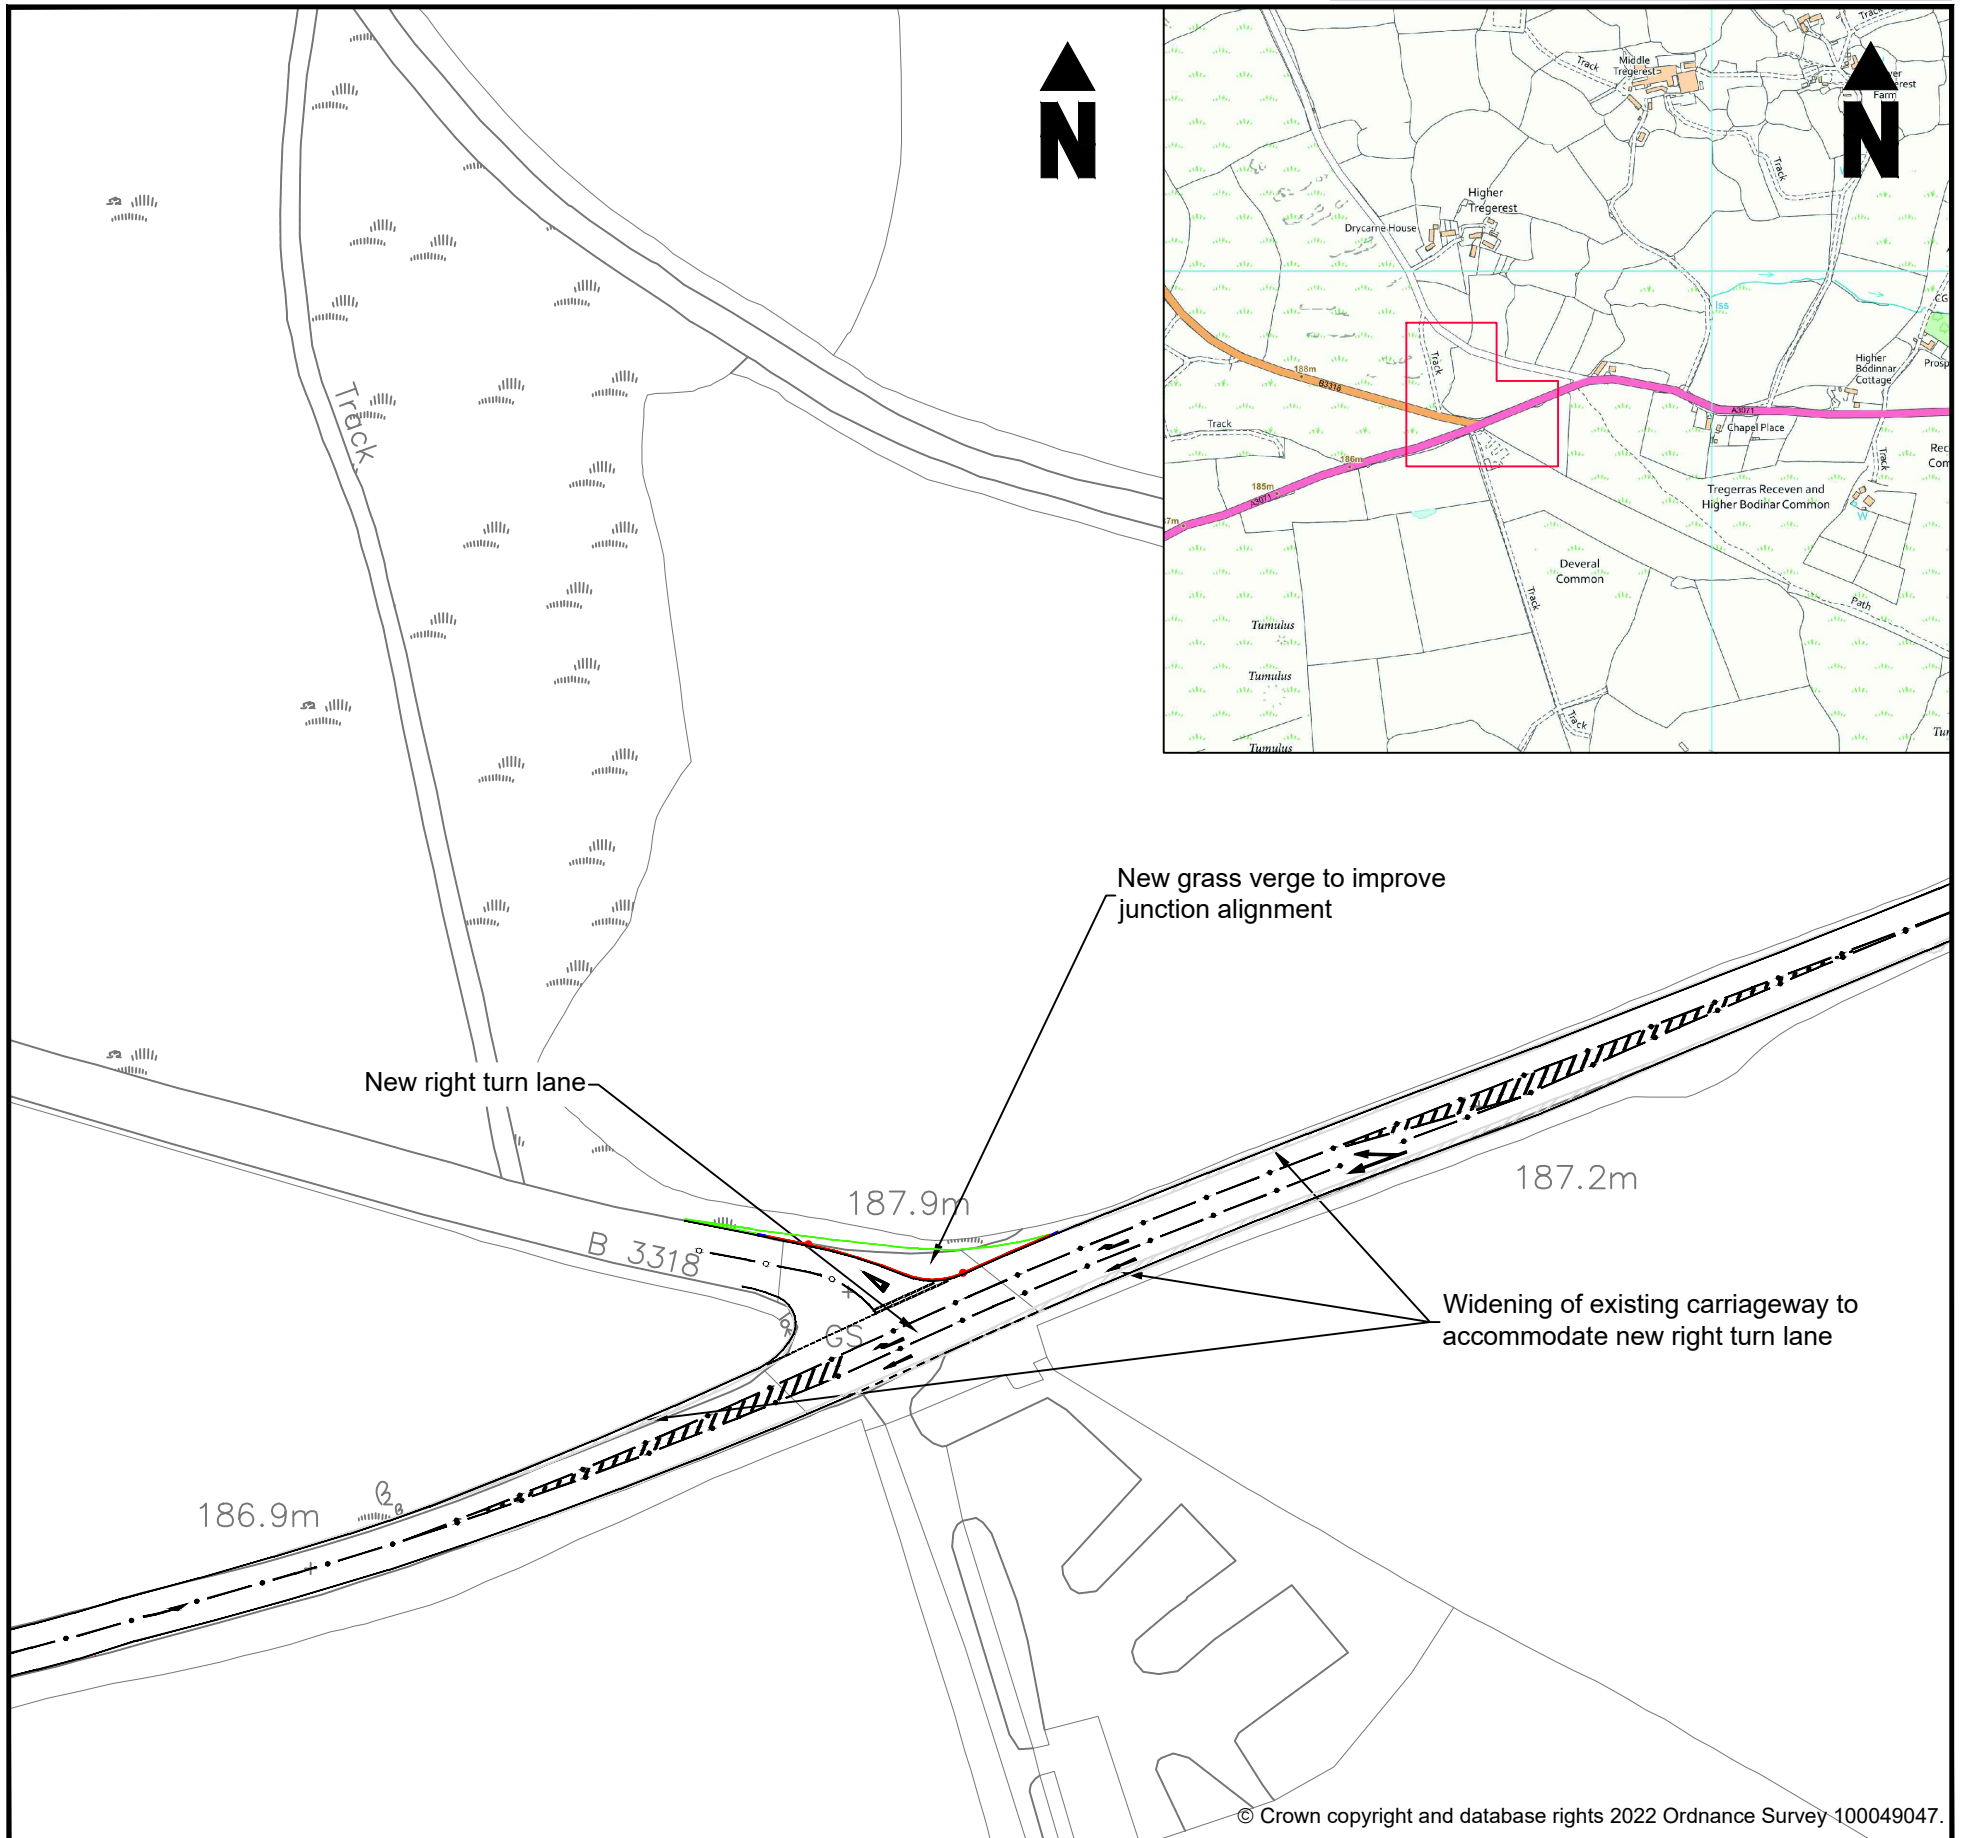

© Crown copyright and database rights 2022 Ordnance Survey 100049047.

Your comments or objections, specifying the grounds on which they are made, should be addressed to:
**Engineering Design Group, CORMAC Consultancy,
Radnor Road, Scorrier, Redruth, TR16 5EH.**

To arrive no later than: **03/02/2022**
Please quote reference **EDG1552-SN9**

Respond on-line using the Consultation Finder service at:
www.cornwall.gov.uk/TrafficConsult

Copies of the relevant documentation is available for public inspection during normal office hours at:

1. Reception, New County Hall, Treyew Road, Truro, TR1 3AY

For further information telephone **01872 327 281**
and quote reference **EDG1552-SN9**
or email: **traffic@cormacltd.co.uk**

Privacy Notice

CORMAC Solutions Ltd requests personal information when you respond to this consultation for the purposes of collating feedback and/or responding to any comments received. This information is destroyed within 12 weeks of the scheme's completion, although you may request this earlier by contacting us. If you choose not to provide an address or other personal information, or withdraw these before the scheme's completion, we regret that we may be unable to consider your response in regards to a particular aspect of the scheme. In line with the GDPR you can find further details on how CORMAC may use any information you supply, how we maintain the security of your data and your rights in regard to the information we hold about you on our web-site: <https://www.corservltd.co.uk/privacy-and-cookie-policy/>

Please note that it may also be necessary to include any information you provide in publicly available documents or to disclose it to third parties under the Freedom of Information Act 2000 or the Environmental Information Regulations 2004. Please contact the below if you have any concerns or queries regarding the processing of your information.


Data Protection Officer: Mr Richard Zmuda - CORSERV Ltd, Higher Trenant, Wadebridge, Cornwall, PL27 6TW

PROPOSAL

CORMAC Consultancy,
on behalf of Cornwall Council is inviting comment on the following proposal
A3071 Safer Routes- Scheme 4 of 6
St Just to B3306 Junction



Date	Originator	Document ref.
19/11/21	AFHJ	EDG1552-SN10-Scheme 4

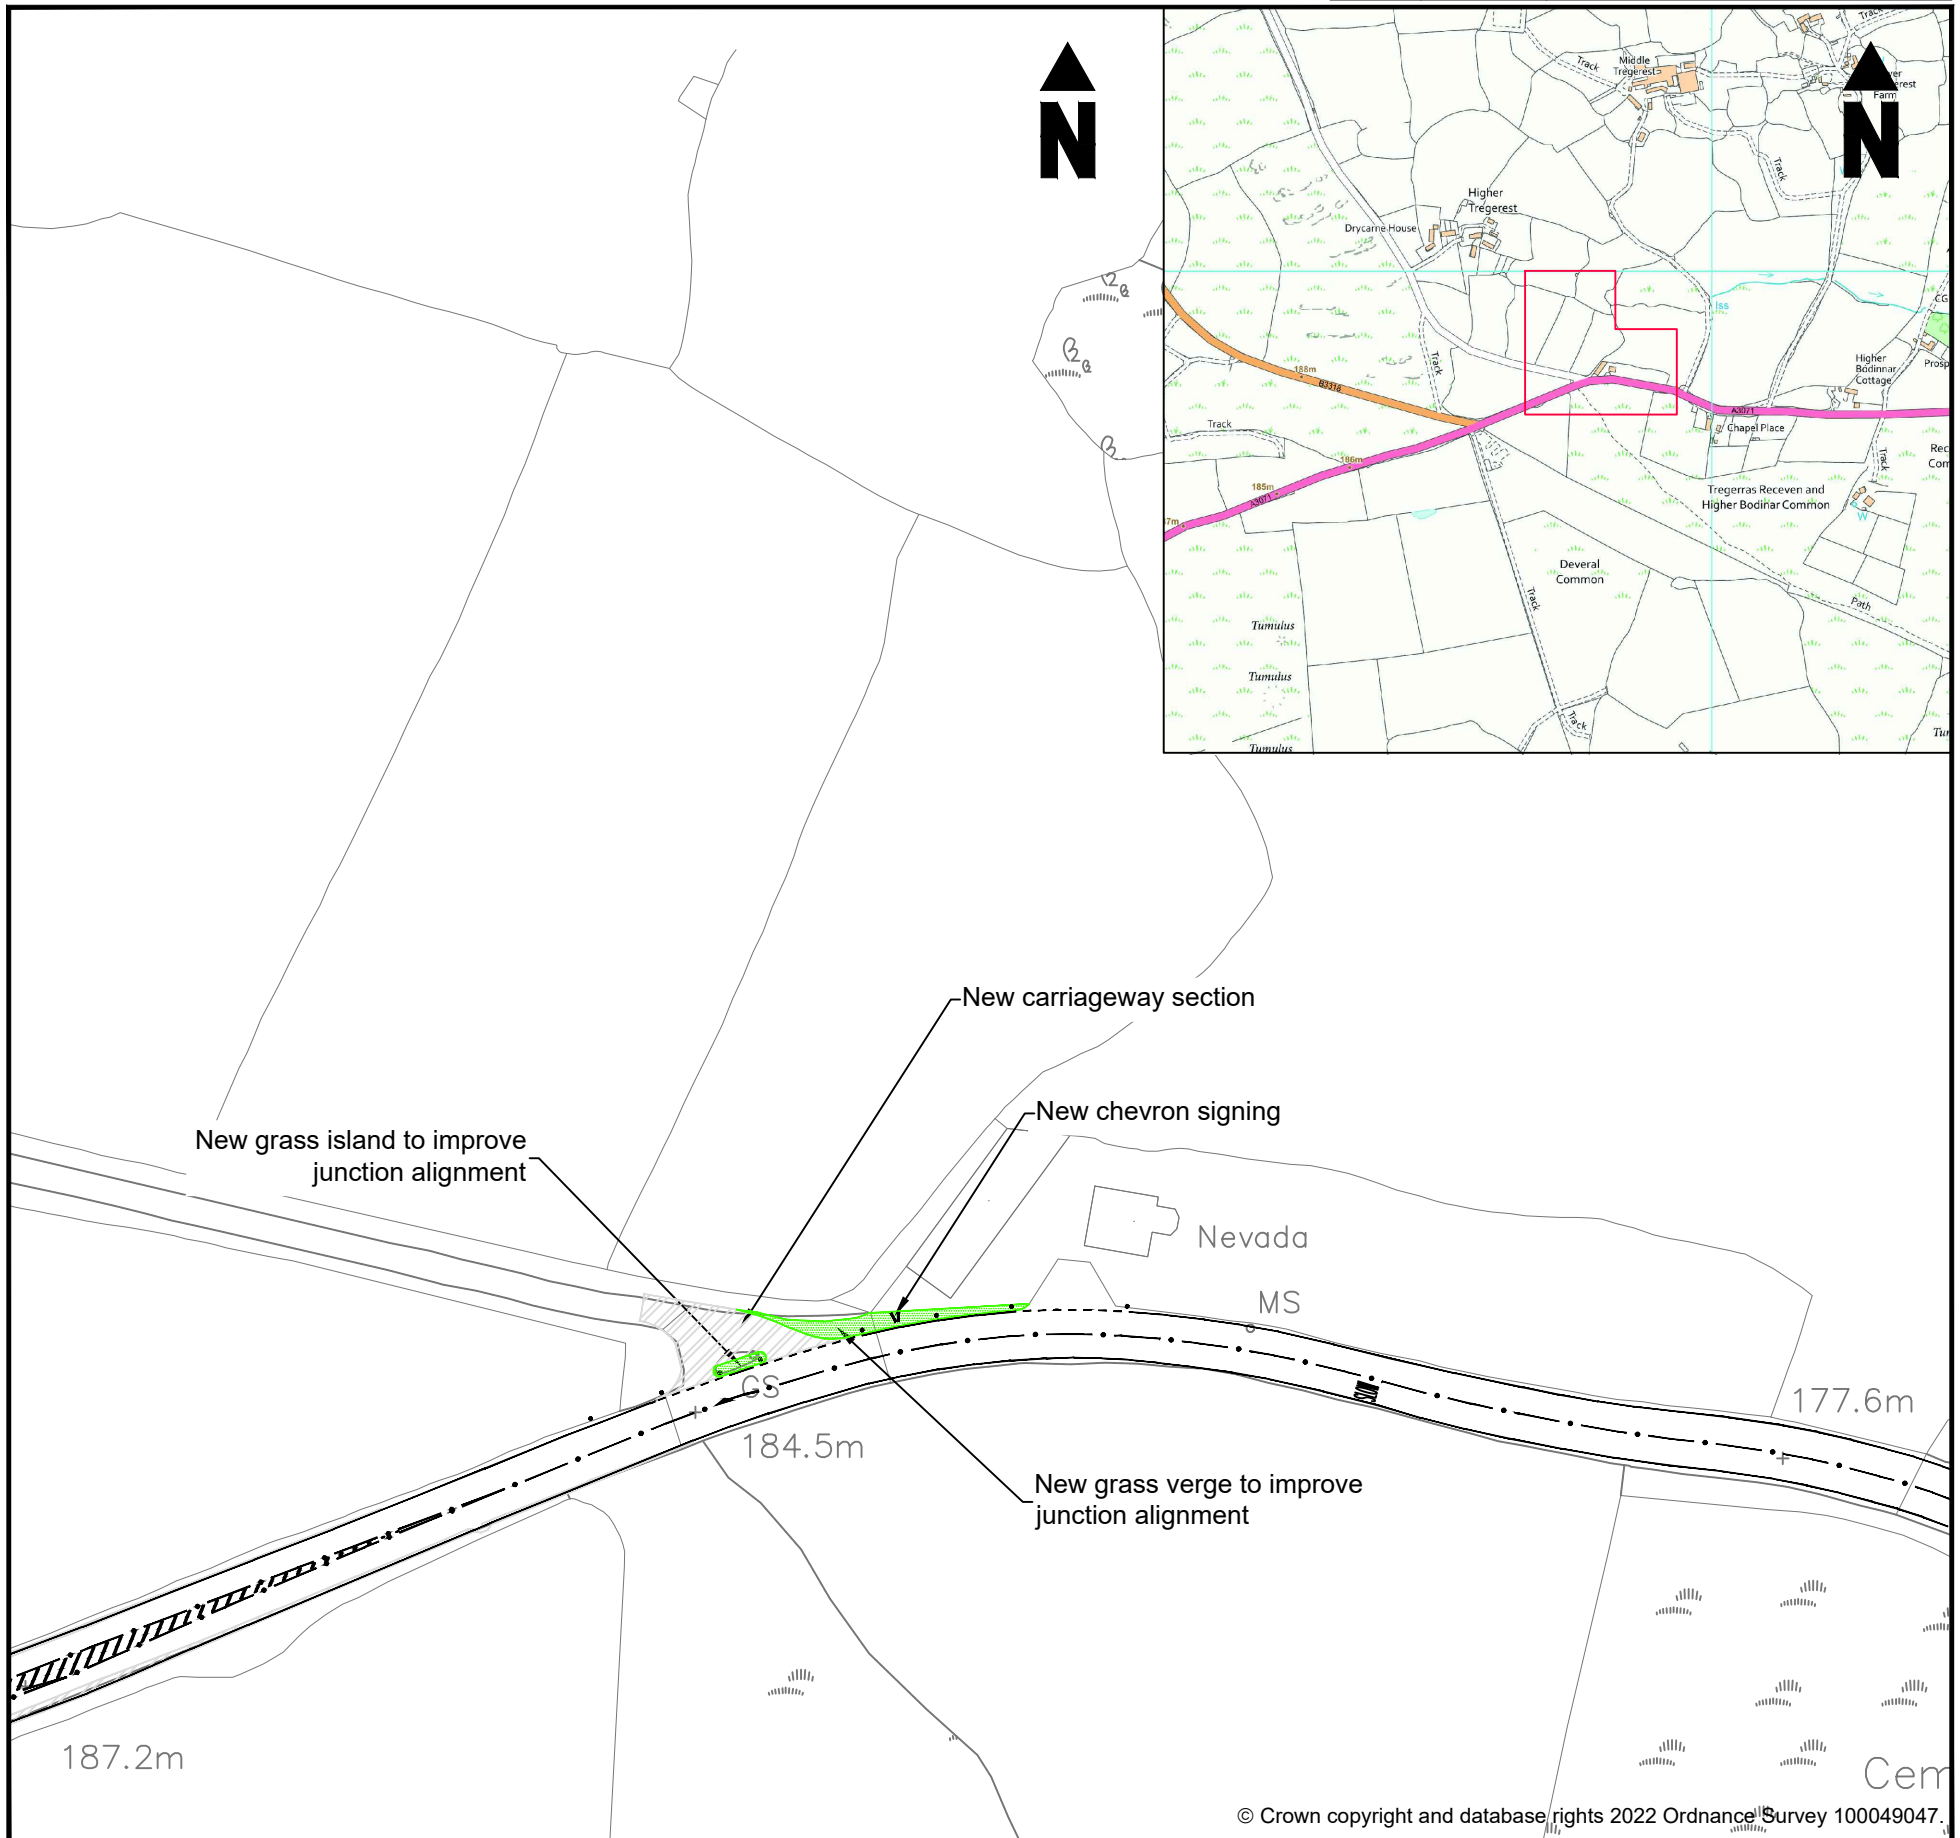

© Crown copyright and database rights 2022 Ordnance Survey 100049047.

Your comments or objections, specifying the grounds on which they are made, should be addressed to:
**Engineering Design Group, CORMAC Consultancy,
Radnor Road, Scorrier, Redruth, TR16 5EH.**

To arrive no later than: **03/02/2022**
Please quote reference **EDG1552-SN10**

Respond on-line using the Consultation Finder service at:
www.cornwall.gov.uk/TrafficConsult

Copies of the relevant documentation is available for public inspection during normal office hours at:

1. Reception, New County Hall, Treyew Road, Truro, TR1 3AY

For further information telephone **01872 327 281**
and quote reference **EDG1552-SN10**
or email: **traffic@cormacltd.co.uk**

Privacy Notice

CORMAC Solutions Ltd requests personal information when you respond to this consultation for the purposes of collating feedback and/or responding to any comments received. This information is destroyed within 12 weeks of the scheme's completion, although you may request this earlier by contacting us. If you choose not to provide an address or other personal information, or withdraw these before the scheme's completion, we regret that we may be unable to consider your response in regards to a particular aspect of the scheme. In line with the GDPR you can find further details on how CORMAC may use any information you supply, how we maintain the security of your data and your rights in regard to the information we hold about you on our web-site: <https://www.corservltd.co.uk/privacy-and-cookie-policy/>

Please note that it may also be necessary to include any information you provide in publicly available documents or to disclose it to third parties under the Freedom of Information Act 2000 or the Environmental Information Regulations 2004. Please contact the below if you have any concerns or queries regarding the processing of your information.

Data Protection Officer: Mr Richard Zmuda - CORSERV Ltd, Higher Trenant, Wadebridge, Cornwall, PL27 6TW



Your ref: EDG1552/S4
My ref: N/A
Date: 06/01/22

Dear Sir/Madam

A3071 Safer Routes – Mount Misery Roundabout, Penzance to St Just

Scheme 4 – B3318 Junction to U6009 Junction

Cormac Solutions Ltd. on behalf of Cornwall Council is inviting comments on a proposal to implement various road safety measures throughout the length of the A3071 between Mount Misery Roundabout, Penzance and St Just.

Cornwall Council secured funding from the Department for Transport's Safer Roads Fund, utilising new proactive risk reduction approaches in the form of International Road Assessment Programme (iRAP) protocols. Although funding has been secured for the A3071, there is a strict budget allocation which could mean that it is not achievable to deliver all of the proposals however, best endeavours will be made.

The A3071 is also a traffic sensitive route and as a result is subject to embargo dates. This means construction working hours are restricted during peak times throughout the year; and for this reason, scheme delivery will need to be phased over a number of years.

The route is separated into six individual schemes as follows:

- Scheme 1 – St Just to B3306 Junction
- Scheme 2 – B3306 Junction to New Road (C0095) Junction
- Scheme 3 – New Road Junction (C0095) to B3318 Junction
- Scheme 4 – B3318 Junction to U6009 Junction
- Scheme 5 – Newbridge
- Scheme 6 – Tremethick Cross to Mount Misery Roundabout



The proposals for Scheme 4 – B3318 Junction to U6009 Junction are as follows:

- Widening of the carriageway to accommodate right turn lane
- Realignment of the existing B3318 junction
- Realignment of the existing U6009 junction
- Renewal of hazard marker posts as required

Please refer to drawings EDG1552-SN9 and EDG1552-SN10 Scheme 4 for details.

If you have any comments to make on the proposals, I would be grateful to receive them no later than:

Thursday, 3rd February 2022

To respond to this consultation, you can either:

1. Use Cornwall Council's Consultation finder, an on-line facility for viewing and responding to traffic consultations. This can be accessed by visiting www.cornwall.gov.uk/TrafficConsult. Once registered you will be able to submit responses to this and other current traffic consultations.
2. E-mail the Engineering Design Group on traffic@cormacltd.co.uk, quoting the scheme name and reference, and indicating your support or objection to the proposals.
3. Respond in writing using the attached Consultation Response Form, indicating your support or objection to the proposals. Please return the form to the address shown at the foot of it.





PART OF THE
CORSERV GROUP
A CORNWALL
COUNCIL COMPANY

If you wish to discuss any aspect of this scheme, please do not hesitate to contact me.

Yours sincerely

Aaron F H Jones

Technician

Engineering Design Group

Email: Aaron.1.Jones@cormacLtd.co.uk



Engineering Design Group Consultation Response Form

Scheme Name: A3071 – S4

Scheme Reference: EDG1552

Designer Name: A F H Jones

Start of Consultation: 13/01/22

End of Consultation: 03/02/22

Title: Mr Mrs Miss Ms Other

Name:

Please print in block capitals

Organisation:

(if applicable)

Address:

Postcode:

E-mail:

Date:

..... / /

DD MM YYYY

What is your view on this scheme?

1. (please tick one)

Support

Object

2. Please use the box below to provide any comments you have with regards to this scheme. If you wish to object to the proposal, you **must** state your reasons for doing so.

.....

.....

.....

.....

.....

.....

.....

.....

Please continue overleaf if necessary





PART OF THE
CORSERV GROUP
A CORNWALL
COUNCIL COMPANY

Please return this form to:

Engineering Design Group, CORMAC Consultancy,
Radnor Road, Scorrier, Redruth, Cornwall, TR16 5EH

Privacy Information

CORMAC Solutions Ltd collects personal information from you when you register a consultation response. We will use this information to assist in collating feedback and to respond to you if we require clarification or further information on the response you have provided. The secure management of your information is very important to us and work has been undertaken to ensure that the Company is GDPR compliant.

Please note that any personal information collected from you as part of the consultation process will be securely destroyed within 12 weeks of completion of the scheme. However, you have the right to request that your information is removed at an earlier point, by using the contact details provided in this letter.

If you choose not to provide your address with your response or withdraw your personal information before completion of the scheme, we regret that we may be unable to consider your response in regard to a particular aspect of it. Nonetheless, any points made will still be considered as general comments.

You can find out more information about how your information is used, how we maintain the security of your data and your rights in regard to the information we hold about you on our website: <https://www.corservltd.co.uk/privacy-and-cookie-policy/>

If you have any other queries regarding the use of your data, you can contact the Data Protection Officer (Mr Richard Zmuda) at CORSERV Ltd, Higher Tenant, Wadebridge, Cornwall, PL27 6TW, or phone 01872 323 313.




PROPOSAL

CORMAC Consultancy,
on behalf of Cornwall Council is inviting comment on the following proposal
A3071 Safer Routes- Scheme 5 of 6
St Just to B3306 Junction



Date	Originator	Document ref.
19/11/21	AFHJ	EDG1552-SN11-Scheme 5

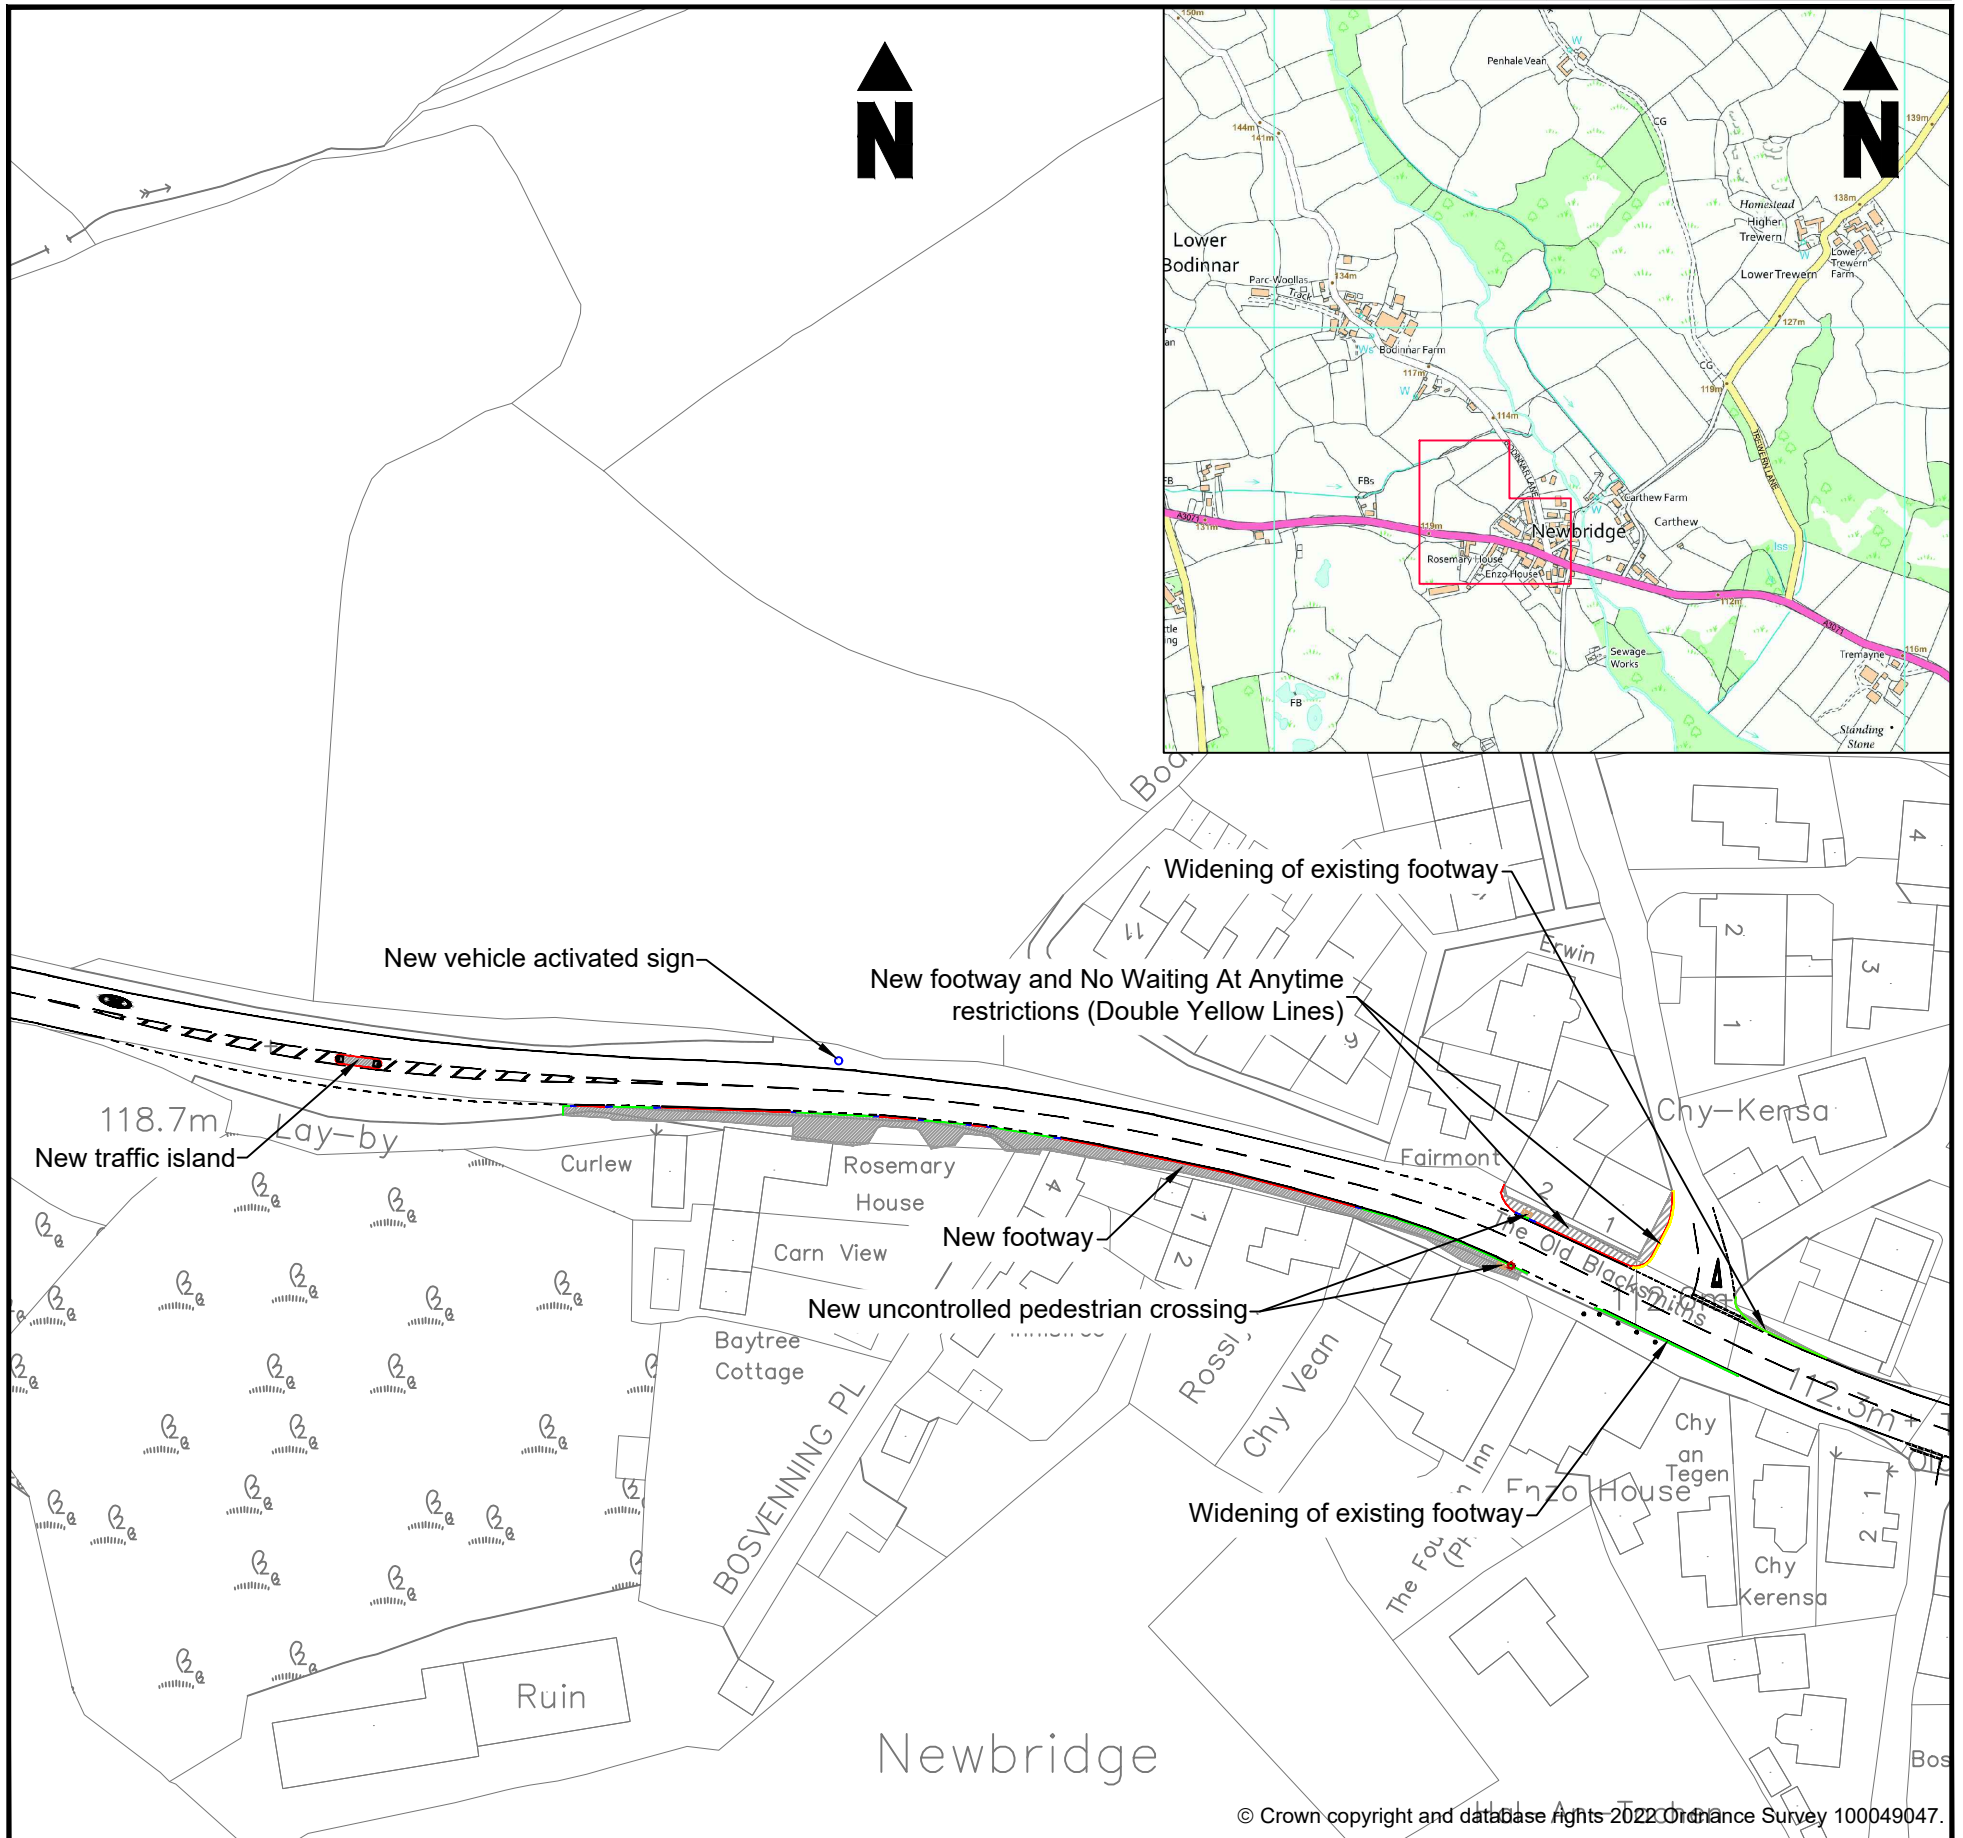

© Crown copyright and database rights 2022 Ordnance Survey 100049047.

Your comments or objections, specifying the grounds on which they are made, should be addressed to:
Engineering Design Group, CORMAC Consultancy,
Radnor Road, Scorrier, Redruth, TR16 5EH.

To arrive no later than: **03/02/2022**
Please quote reference **EDG1552-SN11**

Respond on-line using the Consultation Finder service at:
www.cornwall.gov.uk/TrafficConsult

Copies of the relevant documentation is available for public inspection during normal office hours at:

1. Reception, New County Hall, Treyew Road, Truro, TR1 3AY

For further information telephone **01872 327 281**
and quote reference **EDG1552-SN11**
or email: **traffic@cormacltd.co.uk**

Privacy Notice

CORMAC Solutions Ltd requests personal information when you respond to this consultation for the purposes of collating feedback and/or responding to any comments received. This information is destroyed within 12 weeks of the scheme's completion, although you may request this earlier by contacting us. If you choose not to provide an address or other personal information, or withdraw these before the scheme's completion, we regret that we may be unable to consider your response in regards to a particular aspect of the scheme. In line with the GDPR you can find further details on how CORMAC may use any information you supply, how we maintain the security of your data and your rights in regard to the information we hold about you on our web-site: <https://www.corservltd.co.uk/privacy-and-cookie-policy/>

Please note that it may also be necessary to include any information you provide in publicly available documents or to disclose it to third parties under the Freedom of Information Act 2000 or the Environmental Information Regulations 2004. Please contact the below if you have any concerns or queries regarding the processing of your information.


Data Protection Officer: Mr Richard Zmuda - CORSERV Ltd, Higher Trenant, Wadebridge, Cornwall, PL27 6TW

PROPOSAL

CORMAC Consultancy,
on behalf of Cornwall Council is inviting comment on the following proposal
A3071 Safer Routes- Scheme 5 of 6
St Just to B3306 Junction



Date	Originator	Document ref.
19/11/21	AFHJ	EDG1552-SN12-Scheme 5

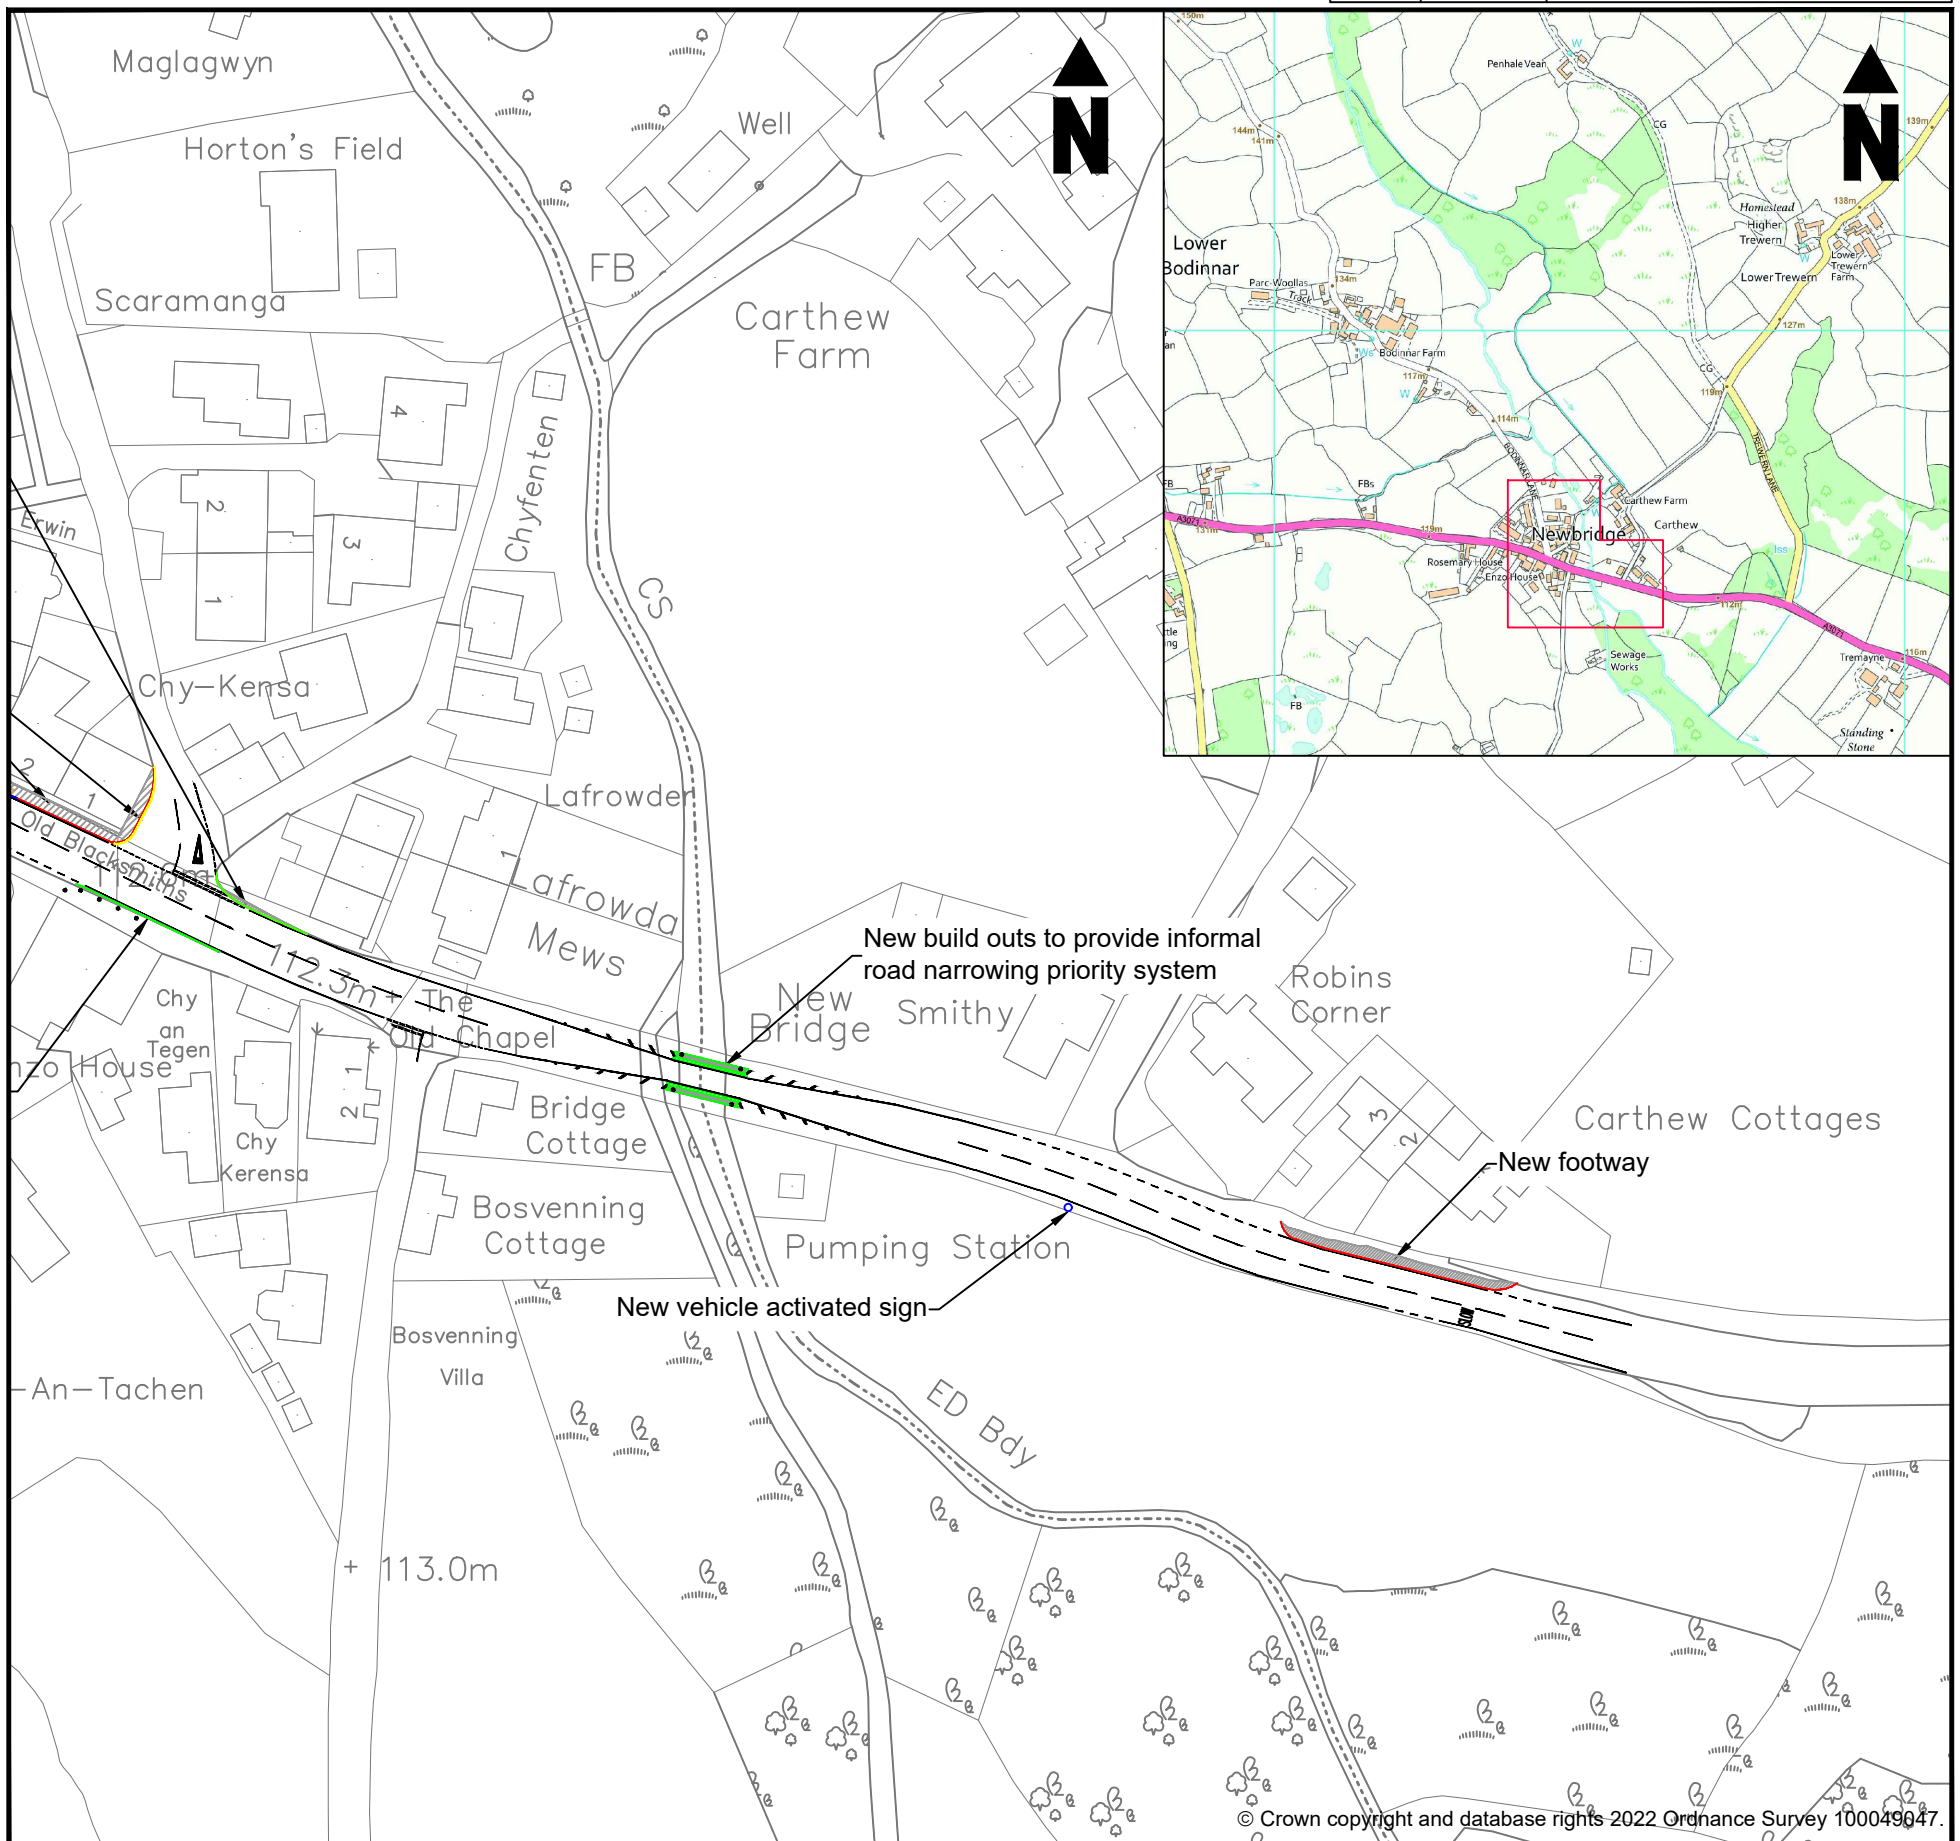

Your comments or objections, specifying the grounds on which they are made, should be addressed to:
Engineering Design Group, CORMAC Consultancy,
Radnor Road, Scorrier, Redruth, TR16 5EH.

To arrive no later than: **03/02/2022**
Please quote reference **EDG1552-SN12**

Respond on-line using the Consultation Finder service at:
www.cornwall.gov.uk/TrafficConsult

Copies of the relevant documentation is available for public inspection during normal office hours at:

1. Reception, New County Hall, Treyew Road, Truro, TR1 3AY

For further information telephone **01872 327 281**
and quote reference **EDG1552-SN12**
or email: **traffic@cormacltd.co.uk**

Privacy Notice

CORMAC Solutions Ltd requests personal information when you respond to this consultation for the purposes of collating feedback and/or responding to any comments received. This information is destroyed within 12 weeks of the scheme's completion, although you may request this earlier by contacting us. If you choose not to provide an address or other personal information, or withdraw these before the scheme's completion, we regret that we may be unable to consider your response in regards to a particular aspect of the scheme. In line with the GDPR you can find further details on how CORMAC may use any information you supply, how we maintain the security of your data and your rights in regard to the information we hold about you on our web-site: <https://www.corservltd.co.uk/privacy-and-cookie-policy/>

Please note that it may also be necessary to include any information you provide in publicly available documents or to disclose it to third parties under the Freedom of Information Act 2000 or the Environmental Information Regulations 2004. Please contact the below if you have any concerns or queries regarding the processing of your information.


Data Protection Officer: Mr Richard Zmuda - CORSERV Ltd, Higher Trenant, Wadebridge, Cornwall, PL27 6TW

PROPOSAL

CORMAC Consultancy,
on behalf of Cornwall Council is inviting comment on the following proposal
A3071 Safer Routes- Scheme 5 of 6
St Just to B3306 Junction



Date	Originator	Document ref.
19/11/21	AFHJ	EDG1552-SN16-Scheme 5

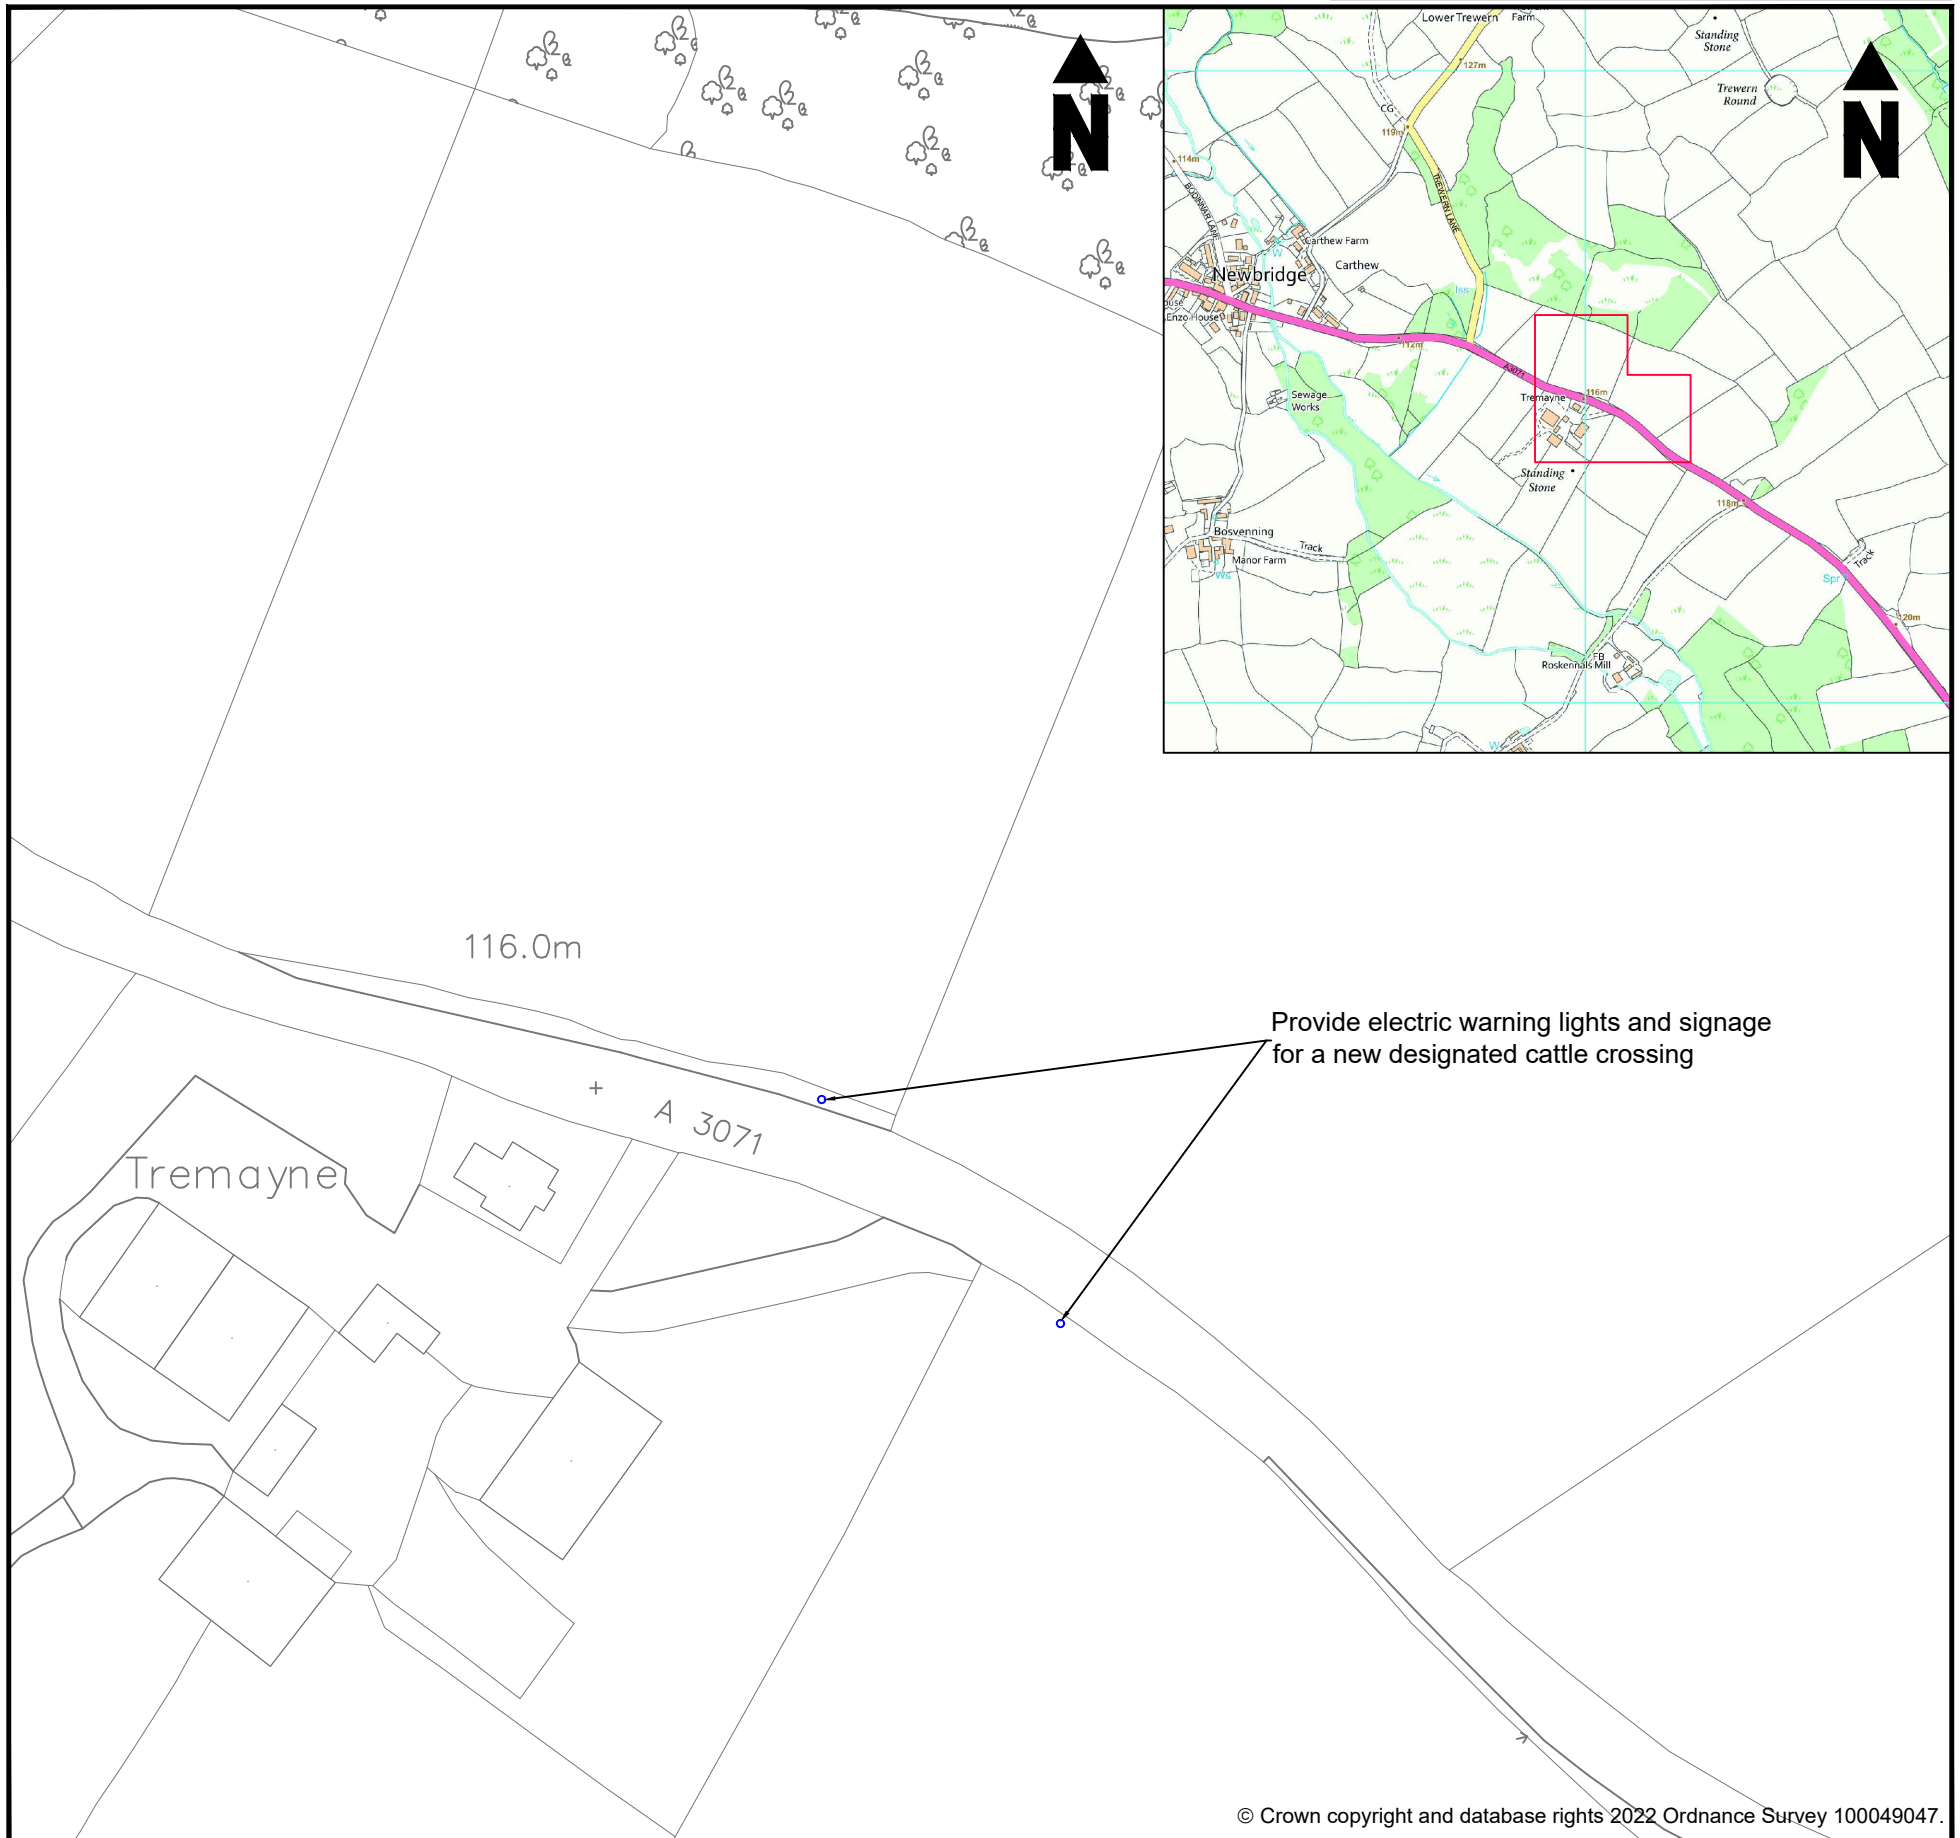

© Crown copyright and database rights 2022 Ordnance Survey 100049047.

Your comments or objections, specifying the grounds on which they are made, should be addressed to:
Engineering Design Group, CORMAC Consultancy,
Radnor Road, Scorrier, Redruth, TR16 5EH.

To arrive no later than: **03/02/2022**
Please quote reference **EDG1552-SN16**

Respond on-line using the Consultation Finder service at:
www.cornwall.gov.uk/TrafficConsult

Copies of the relevant documentation is available for public inspection during normal office hours at:

1. Reception, New County Hall, Treyew Road, Truro, TR1 3AY

For further information telephone **01872 327 281**
and quote reference **EDG1552-SN16**
or email: **traffic@cormacltd.co.uk**

Privacy Notice

CORMAC Solutions Ltd requests personal information when you respond to this consultation for the purposes of collating feedback and/or responding to any comments received. This information is destroyed within 12 weeks of the scheme's completion, although you may request this earlier by contacting us. If you choose not to provide an address or other personal information, or withdraw these before the scheme's completion, we regret that we may be unable to consider your response in regards to a particular aspect of the scheme. In line with the GDPR you can find further details on how CORMAC may use any information you supply, how we maintain the security of your data and your rights in regard to the information we hold about you on our web-site: <https://www.corservltd.co.uk/privacy-and-cookie-policy/>

Please note that it may also be necessary to include any information you provide in publicly available documents or to disclose it to third parties under the Freedom of Information Act 2000 or the Environmental Information Regulations 2004. Please contact the below if you have any concerns or queries regarding the processing of your information.

Data Protection Officer: Mr Richard Zmuda - CORSERV Ltd, Higher Trenant, Wadebridge, Cornwall, PL27 6TW



Your ref: EDG1552/S5
My ref: N/A
Date: 06/01/22

Dear Sir/Madam

A3071 Safer Routes – Mount Misery Roundabout, Penzance to St Just

Scheme 5 – Newbridge

Cormac Solutions Ltd. on behalf of Cornwall Council is inviting comments on a proposal to implement various road safety measures throughout the length of the A3071 between Mount Misery Roundabout, Penzance and St Just.

Cornwall Council secured funding from the Department for Transport's Safer Roads Fund, utilising new proactive risk reduction approaches in the form of International Road Assessment Programme (iRAP) protocols. Although funding has been secured for the A3071, there is a strict budget allocation which could mean that it is not achievable to deliver all of the proposals however, best endeavours will be made.

The A3071 is also a traffic sensitive route and as a result is subject to embargo dates. This means construction working hours are restricted during peak times throughout the year; and for this reason, scheme delivery will need to be phased over a number of years.

The route is separated into six individual schemes as follows:

- Scheme 1 – St Just to B3306 Junction
- Scheme 2 – B3306 Junction to New Road (C0095) Junction
- Scheme 3 – New Road Junction (C0095) to B3318 Junction
- Scheme 4 – B3318 Junction to U6009 Junction
- Scheme 5 – Newbridge
- Scheme 6 – Tremethick Cross to Mount Misery Roundabout



- The proposals for Scheme 5 – Newbridge are as follows:
 - Implement a new central island
 - Improve existing footways
 - Implement new footways
 - Implement road narrowing on bridge
 - Install two Vehicle Activated Signs
 - Implement electronic Cattle Crossing signing at Tremayne Farm

Please refer to drawings EDG1552-SN11, EDG1552-SN12 and EDG1552-SN16 Scheme 5 for details.

If you have any comments to make on the proposals, I would be grateful to receive them no later than:

Thursday, 3rd February 2022

To respond to this consultation, you can either:

1. Use Cornwall Council's Consultation finder, an on-line facility for viewing and responding to traffic consultations. This can be accessed by visiting www.cornwall.gov.uk/TrafficConsult. Once registered you will be able to submit responses to this and other current traffic consultations.
2. E-mail the Engineering Design Group on traffic@cormacltd.co.uk, quoting the scheme name and reference, and indicating your support or objection to the proposals.
3. Respond in writing using the attached Consultation Response Form, indicating your support or objection to the proposals. Please return the form to the address shown at the foot of it.



PART OF THE
CORSERV GROUP
A CORNWALL
COUNCIL COMPANY

If you wish to discuss any aspect of this scheme, please do not hesitate to contact me.

Yours sincerely

Aaron F H Jones
Technician
Engineering Design Group
Email: Aaron.1.Jones@cormacltd.co.uk



Engineering Design Group Consultation Response Form

Scheme Name: A3071 – S5

Scheme Reference: EDG1552

Designer Name: A F H Jones

Start of Consultation: 13/01/22

End of Consultation: 03/02/22

Title: Mr Mrs Miss Ms Other

Name:
Please print in block capitals

Organisation:
(if applicable)

Address:
.....
.....

Postcode:

E-mail:
.....

Date: / /
..... DD MM YYYY

1. What is your view on this scheme?
(please tick one) Support Object

2. Please use the box below to provide any comments you have with regards to this scheme. If you wish to object to the proposal, you **must** state your reasons for doing so.

.....

.....

.....

.....


.....

.....

.....

.....

Please continue overleaf if necessary

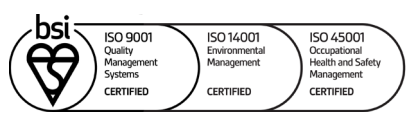



PART OF THE
CORSERV GROUP
A CORNWALL
COUNCIL COMPANY

Please return this form to:

Engineering Design Group, CORMAC Consultancy,
Radnor Road, Scorrier, Redruth, Cornwall, TR16 5EH

Privacy Information

CORMAC Solutions Ltd collects personal information from you when you register a consultation response. We will use this information to assist in collating feedback and to respond to you if we require clarification or further information on the response you have provided. The secure management of your information is very important to us and work has been undertaken to ensure that the Company is GDPR compliant.

Please note that any personal information collected from you as part of the consultation process will be securely destroyed within 12 weeks of completion of the scheme. However, you have the right to request that your information is removed at an earlier point, by using the contact details provided in this letter.

If you choose not to provide your address with your response or withdraw your personal information before completion of the scheme, we regret that we may be unable to consider your response in regard to a particular aspect of it. Nonetheless, any points made will still be considered as general comments.

You can find out more information about how your information is used, how we maintain the security of your data and your rights in regard to the information we hold about you on our website: <https://www.corservltd.co.uk/privacy-and-cookie-policy/>

If you have any other queries regarding the use of your data, you can contact the Data Protection Officer (Mr Richard Zmuda) at CORSERV Ltd, Higher Tenant, Wadebridge, Cornwall, PL27 6TW, or phone 01872 323 313.




PROPOSAL

CORMAC Consultancy,
on behalf of Cornwall Council is inviting comment on the following proposal
A3071 Safer Routes- Scheme 6 of 6
St Just to B3306 Junction



Date	Originator	Document ref.
19/11/21	AFHJ	EDG1552-SN13-Scheme 6

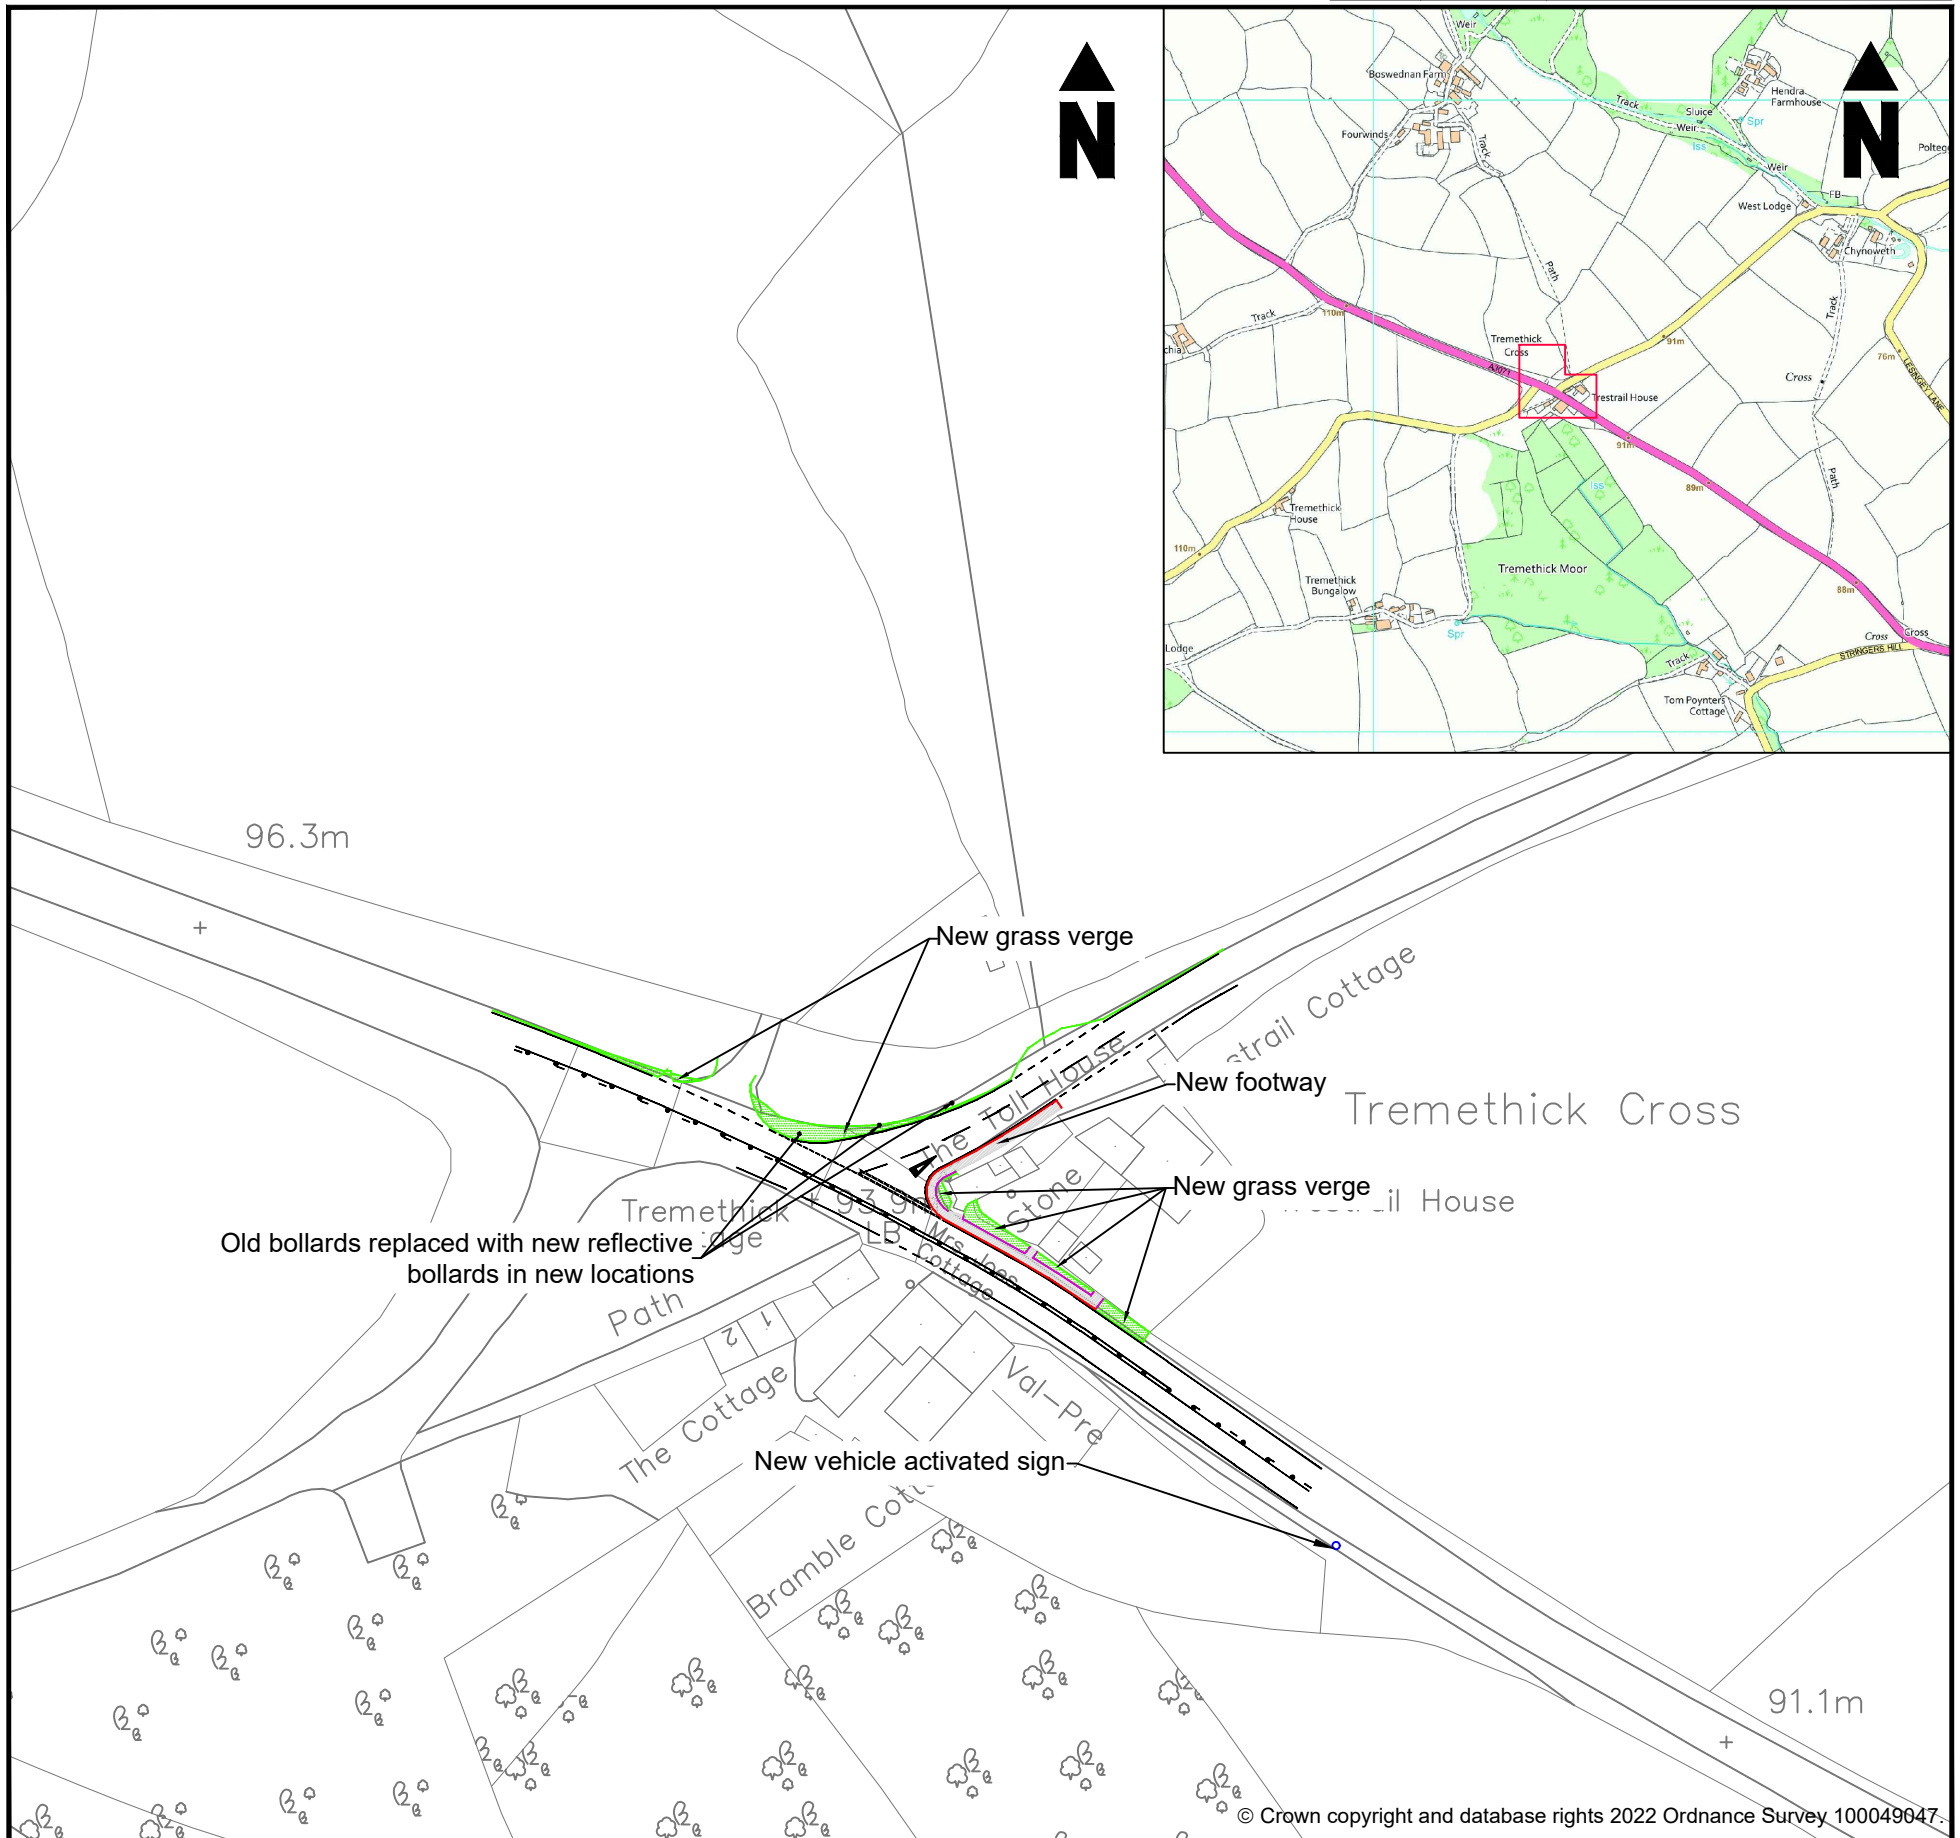

Your comments or objections, specifying the grounds on which they are made, should be addressed to:
Engineering Design Group, CORMAC Consultancy,
Radnor Road, Scorrier, Redruth, TR16 5EH.

To arrive no later than: **03/02/2022**
Please quote reference **EDG1552-SN13**

Respond on-line using the Consultation Finder service at:
www.cornwall.gov.uk/TrafficConsult

Copies of the relevant documentation is available for public inspection during normal office hours at:

1. Reception, New County Hall, Treyew Road, Truro, TR1 3AY

For further information telephone **01872 327 281**
and quote reference **EDG1552-SN13**
or email: **traffic@cormacltd.co.uk**

Privacy Notice

CORMAC Solutions Ltd requests personal information when you respond to this consultation for the purposes of collating feedback and/or responding to any comments received. This information is destroyed within 12 weeks of the scheme's completion, although you may request this earlier by contacting us. If you choose not to provide an address or other personal information, or withdraw these before the scheme's completion, we regret that we may be unable to consider your response in regards to a particular aspect of the scheme. In line with the GDPR you can find further details on how CORMAC may use any information you supply, how we maintain the security of your data and your rights in regard to the information we hold about you on our web-site: <https://www.corservltd.co.uk/privacy-and-cookie-policy/>

Please note that it may also be necessary to include any information you provide in publicly available documents or to disclose it to third parties under the Freedom of Information Act 2000 or the Environmental Information Regulations 2004. Please contact the below if you have any concerns or queries regarding the processing of your information.


Data Protection Officer: Mr Richard Zmuda - CORSERV Ltd, Higher Trenant, Wadebridge, Cornwall, PL27 6TW

PROPOSAL

CORMAC Consultancy,
on behalf of Cornwall Council is inviting comment on the following proposal
A3071 Safer Routes- Scheme 6 of 6
St Just to B3306 Junction



Date	Originator	Document ref.
19/11/21	AFHJ	EDG1552-SN14-Scheme 6

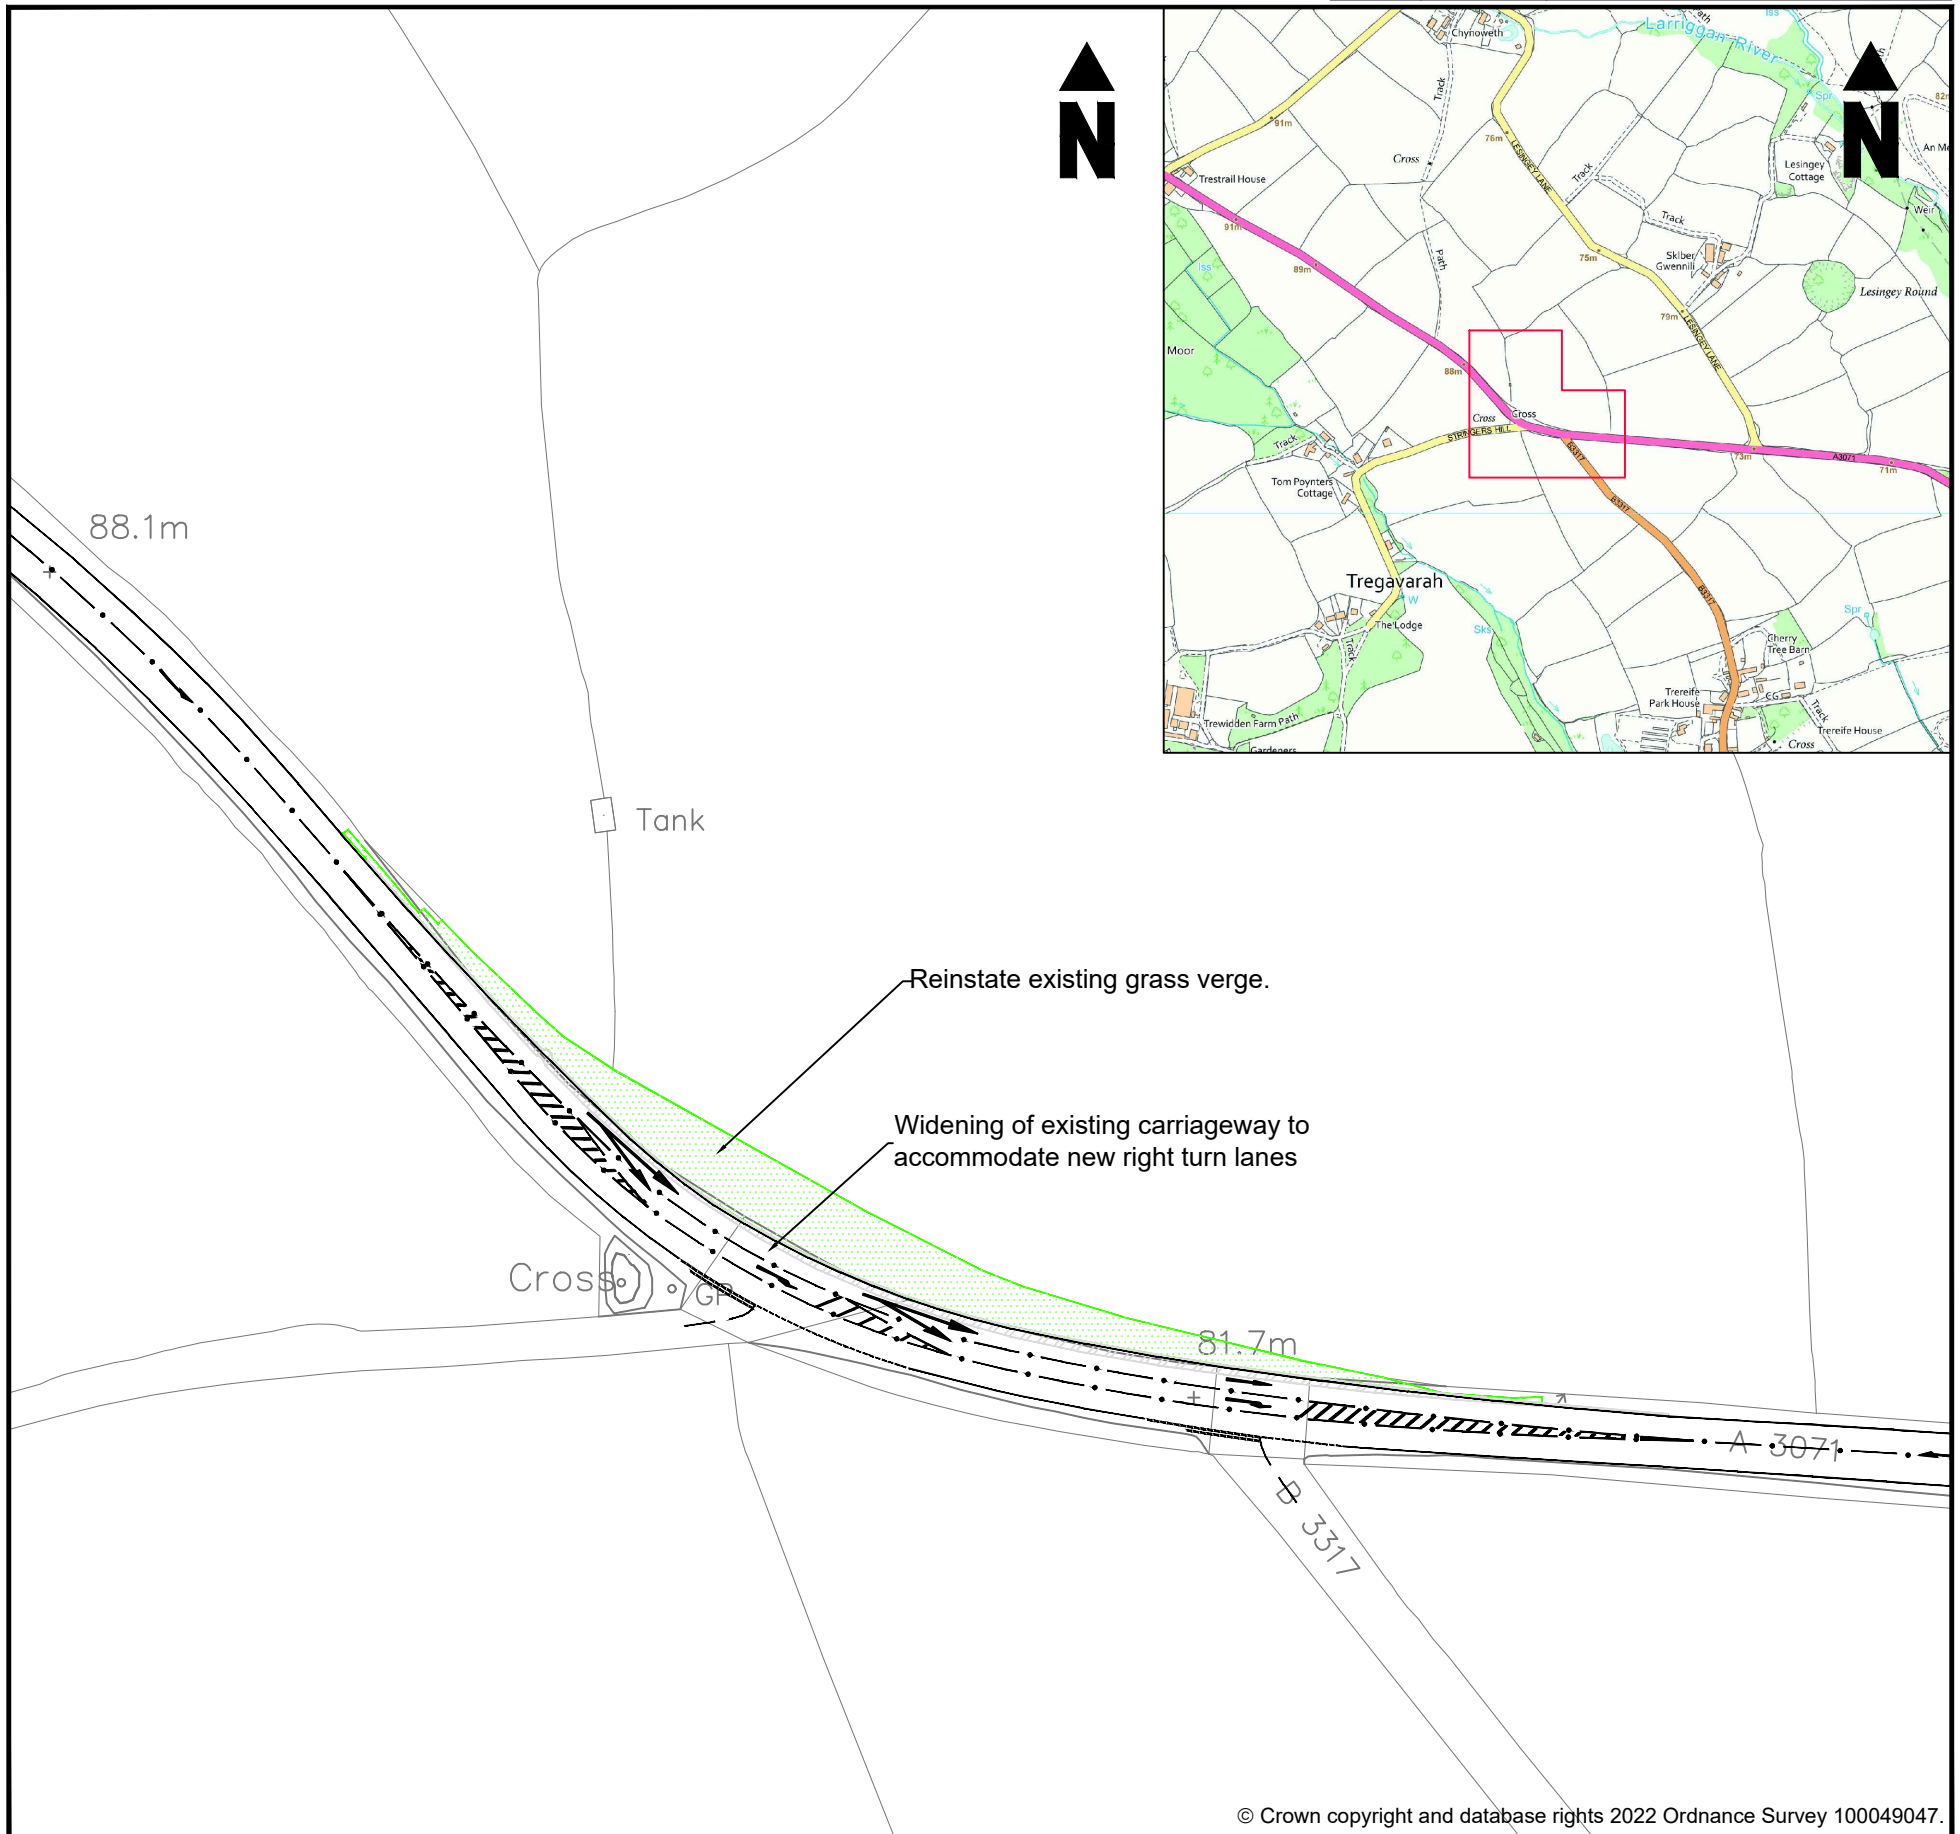

© Crown copyright and database rights 2022 Ordnance Survey 100049047.

Your comments or objections, specifying the grounds on which they are made, should be addressed to:
Engineering Design Group, CORMAC Consultancy,
Radnor Road, Scorrier, Redruth, TR16 5EH.

To arrive no later than: **03/02/2022**
Please quote reference **EDG1552-SN14**

Respond on-line using the Consultation Finder service at:
www.cornwall.gov.uk/TrafficConsult

Copies of the relevant documentation is available for public inspection during normal office hours at:

1. Reception, New County Hall, Treyew Road, Truro, TR1 3AY

For further information telephone **01872 327 281**
and quote reference **EDG1552-SN14**
or email: **traffic@cormacltd.co.uk**

Privacy Notice

CORMAC Solutions Ltd requests personal information when you respond to this consultation for the purposes of collating feedback and/or responding to any comments received. This information is destroyed within 12 weeks of the scheme's completion, although you may request this earlier by contacting us. If you choose not to provide an address or other personal information, or withdraw these before the scheme's completion, we regret that we may be unable to consider your response in regards to a particular aspect of the scheme. In line with the GDPR you can find further details on how CORMAC may use any information you supply, how we maintain the security of your data and your rights in regard to the information we hold about you on our web-site: <https://www.corservltd.co.uk/privacy-and-cookie-policy/>

Please note that it may also be necessary to include any information you provide in publicly available documents or to disclose it to third parties under the Freedom of Information Act 2000 or the Environmental Information Regulations 2004. Please contact the below if you have any concerns or queries regarding the processing of your information.


Data Protection Officer: Mr Richard Zmuda - CORSERV Ltd, Higher Trenant, Wadebridge, Cornwall, PL27 6TW

PROPOSAL

CORMAC Consultancy,
on behalf of Cornwall Council is inviting comment on the following proposal
A3071 Safer Routes- Scheme 6 of 6
St Just to B3306 Junction



Date	Originator	Document ref.
19/11/21	AFHJ	EDG1552-SN15-Scheme 6

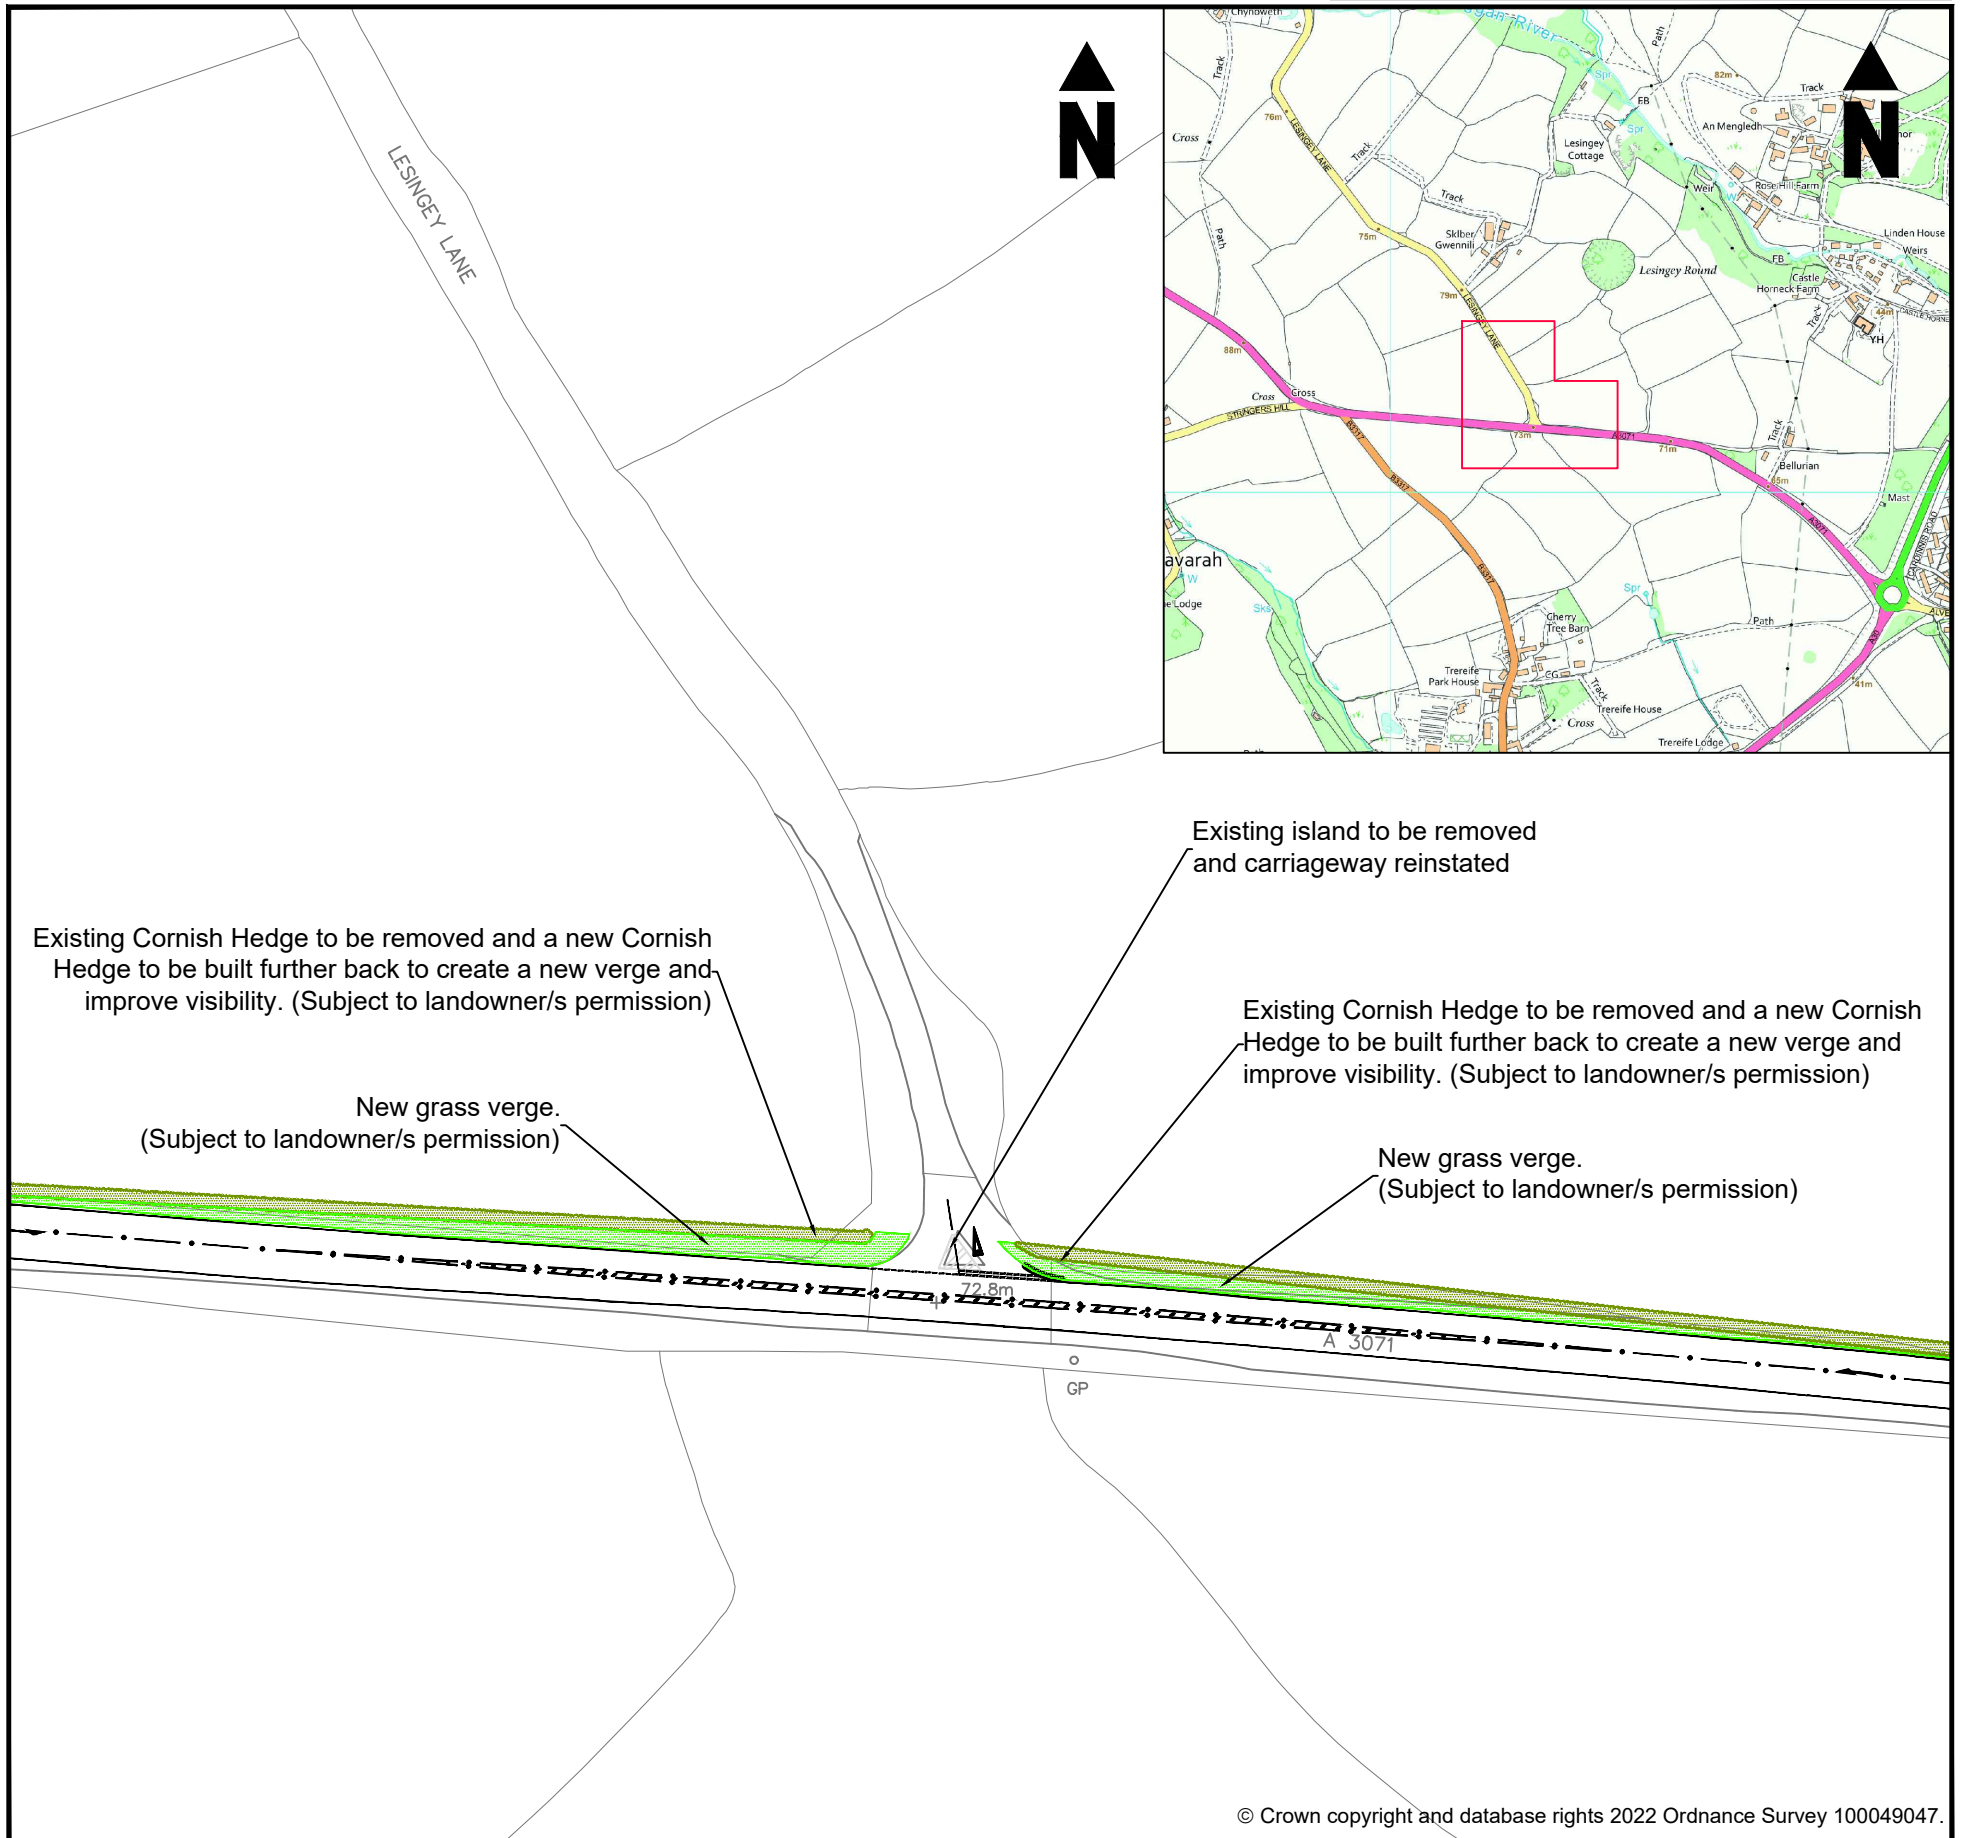

Your comments or objections, specifying the grounds on which they are made, should be addressed to:
Engineering Design Group, CORMAC Consultancy,
Radnor Road, Scorrier, Redruth, TR16 5EH.

To arrive no later than: **03/02/2022**
Please quote reference **EDG1552-SN15**

Respond on-line using the Consultation Finder service at:
www.cornwall.gov.uk/TrafficConsult

Copies of the relevant documentation is available for public inspection during normal office hours at:

1. Reception, New County Hall, Treyew Road, Truro, TR1 3AY

For further information telephone **01872 327 281**
and quote reference **EDG1552-SN15**
or email: **traffic@cormacltd.co.uk**

Privacy Notice

CORMAC Solutions Ltd requests personal information when you respond to this consultation for the purposes of collating feedback and/or responding to any comments received. This information is destroyed within 12 weeks of the scheme's completion, although you may request this earlier by contacting us. If you choose not to provide an address or other personal information, or withdraw these before the scheme's completion, we regret that we may be unable to consider your response in regards to a particular aspect of the scheme. In line with the GDPR you can find further details on how CORMAC may use any information you supply, how we maintain the security of your data and your rights in regard to the information we hold about you on our web-site: <https://www.corservltd.co.uk/privacy-and-cookie-policy/>

Please note that it may also be necessary to include any information you provide in publicly available documents or to disclose it to third parties under the Freedom of Information Act 2000 or the Environmental Information Regulations 2004. Please contact the below if you have any concerns or queries regarding the processing of your information.

Data Protection Officer: Mr Richard Zmuda - CORSERV Ltd, Higher Trenant, Wadebridge, Cornwall, PL27 6TW



Your ref: EDG1552/S5
My ref: N/A
Date: 06/01/22

Dear Sir/Madam

A3071 Safer Routes – Mount Misery Roundabout, Penzance to St Just

Scheme 6 – Tremethick Cross to Mount Misery Roundabout

Cormac Solutions Ltd. on behalf of Cornwall Council is inviting comments on a proposal to implement various road safety measures throughout the length of the A3071 between Mount Misery Roundabout, Penzance and St Just.

Cornwall Council secured funding from the Department for Transport's Safer Roads Fund, utilising new proactive risk reduction approaches in the form of International Road Assessment Programme (iRAP) protocols. Although funding has been secured for the A3071, there is a strict budget allocation which could mean that it is not achievable to deliver all of the proposals however, best endeavours will be made.

The A3071 is also a traffic sensitive route and as a result is subject to embargo dates. This means construction working hours are restricted during peak times throughout the year; and for this reason, scheme delivery will need to be phased over a number of years.

The route is separated into six individual schemes as follows:

- Scheme 1 – St Just to B3306 Junction
- Scheme 2 – B3306 Junction to New Road (C0095) Junction
- Scheme 3 – New Road Junction (C0095) to B3318 Junction
- Scheme 4 – B3318 Junction to U6009 Junction
- Scheme 5 – Newbridge
- Scheme 6 – Tremethick Cross to Mount Misery Roundabout



- The proposals for Scheme 6 – Tremethick Cross to Mount Misery Roundabout
- are as follows:
 - Implement new footway
 - Install Vehicle Activated Sign
 - Widen existing carriageway to provide two right turn lanes
 - Implement improved visibility splays at Lesingey Lane (subject to landowner/s permission)

Please refer to drawings EDG1552-SN13, EDG1552-SN14 and EDG1552-SN15 Scheme 6 for details.

If you have any comments to make on the proposals, I would be grateful to receive them no later than:

Thursday, 3rd February 2022

To respond to this consultation, you can either:

1. Use Cornwall Council's Consultation finder, an on-line facility for viewing and responding to traffic consultations. This can be accessed by visiting www.cornwall.gov.uk/TrafficConsult. Once registered you will be able to submit responses to this and other current traffic consultations.
2. E-mail the Engineering Design Group on traffic@cormactd.co.uk, quoting the scheme name and reference, and indicating your support or objection to the proposals.
3. Respond in writing using the attached Consultation Response Form, indicating your support or objection to the proposals. Please return the form to the address shown at the foot of it.



PART OF THE
CORSERV GROUP
A CORNWALL
COUNCIL COMPANY

If you wish to discuss any aspect of this scheme, please do not hesitate to contact me.

Yours sincerely

Aaron F H Jones
Technician
Engineering Design Group
Email: Aaron.1.Jones@cormacltd.co.uk



Engineering Design Group Consultation Response Form

Scheme Name: A3071 – S6

Scheme Reference: EDG1552

Designer Name: A F H Jones

Start of Consultation: 13/01/22

End of Consultation: 03/02/22

Title: Mr Mrs Miss Ms Other

Name:

Please print in block capitals

Organisation:

(if applicable)

Address:

Postcode:

E-mail:

Date:

..... / /
DD MM YYYY

What is your view on this scheme?

1. (please tick one)

Support

Object

2. Please use the box below to provide any comments you have with regards to this scheme. If you wish to object to the proposal, you **must** state your reasons for doing so.

.....

.....

.....

.....

.....

.....

.....

.....

Please continue overleaf if necessary





PART OF THE
CORSERV GROUP
A CORNWALL
COUNCIL COMPANY

Please return this form to:

Engineering Design Group, CORMAC Consultancy,
Radnor Road, Scorrier, Redruth, Cornwall, TR16 5EH

Privacy Information

CORMAC Solutions Ltd collects personal information from you when you register a consultation response. We will use this information to assist in collating feedback and to respond to you if we require clarification or further information on the response you have provided. The secure management of your information is very important to us and work has been undertaken to ensure that the Company is GDPR compliant.

Please note that any personal information collected from you as part of the consultation process will be securely destroyed within 12 weeks of completion of the scheme. However, you have the right to request that your information is removed at an earlier point, by using the contact details provided in this letter.

If you choose not to provide your address with your response or withdraw your personal information before completion of the scheme, we regret that we may be unable to consider your response in regard to a particular aspect of it. Nonetheless, any points made will still be considered as general comments.

You can find out more information about how your information is used, how we maintain the security of your data and your rights in regard to the information we hold about you on our website: <https://www.corservltd.co.uk/privacy-and-cookie-policy/>

If you have any other queries regarding the use of your data, you can contact the Data Protection Officer (Mr Richard Zmuda) at CORSERV Ltd, Higher Tenant, Wadebridge, Cornwall, PL27 6TW, or phone 01872 323 313.

