


FIGURE 26.1

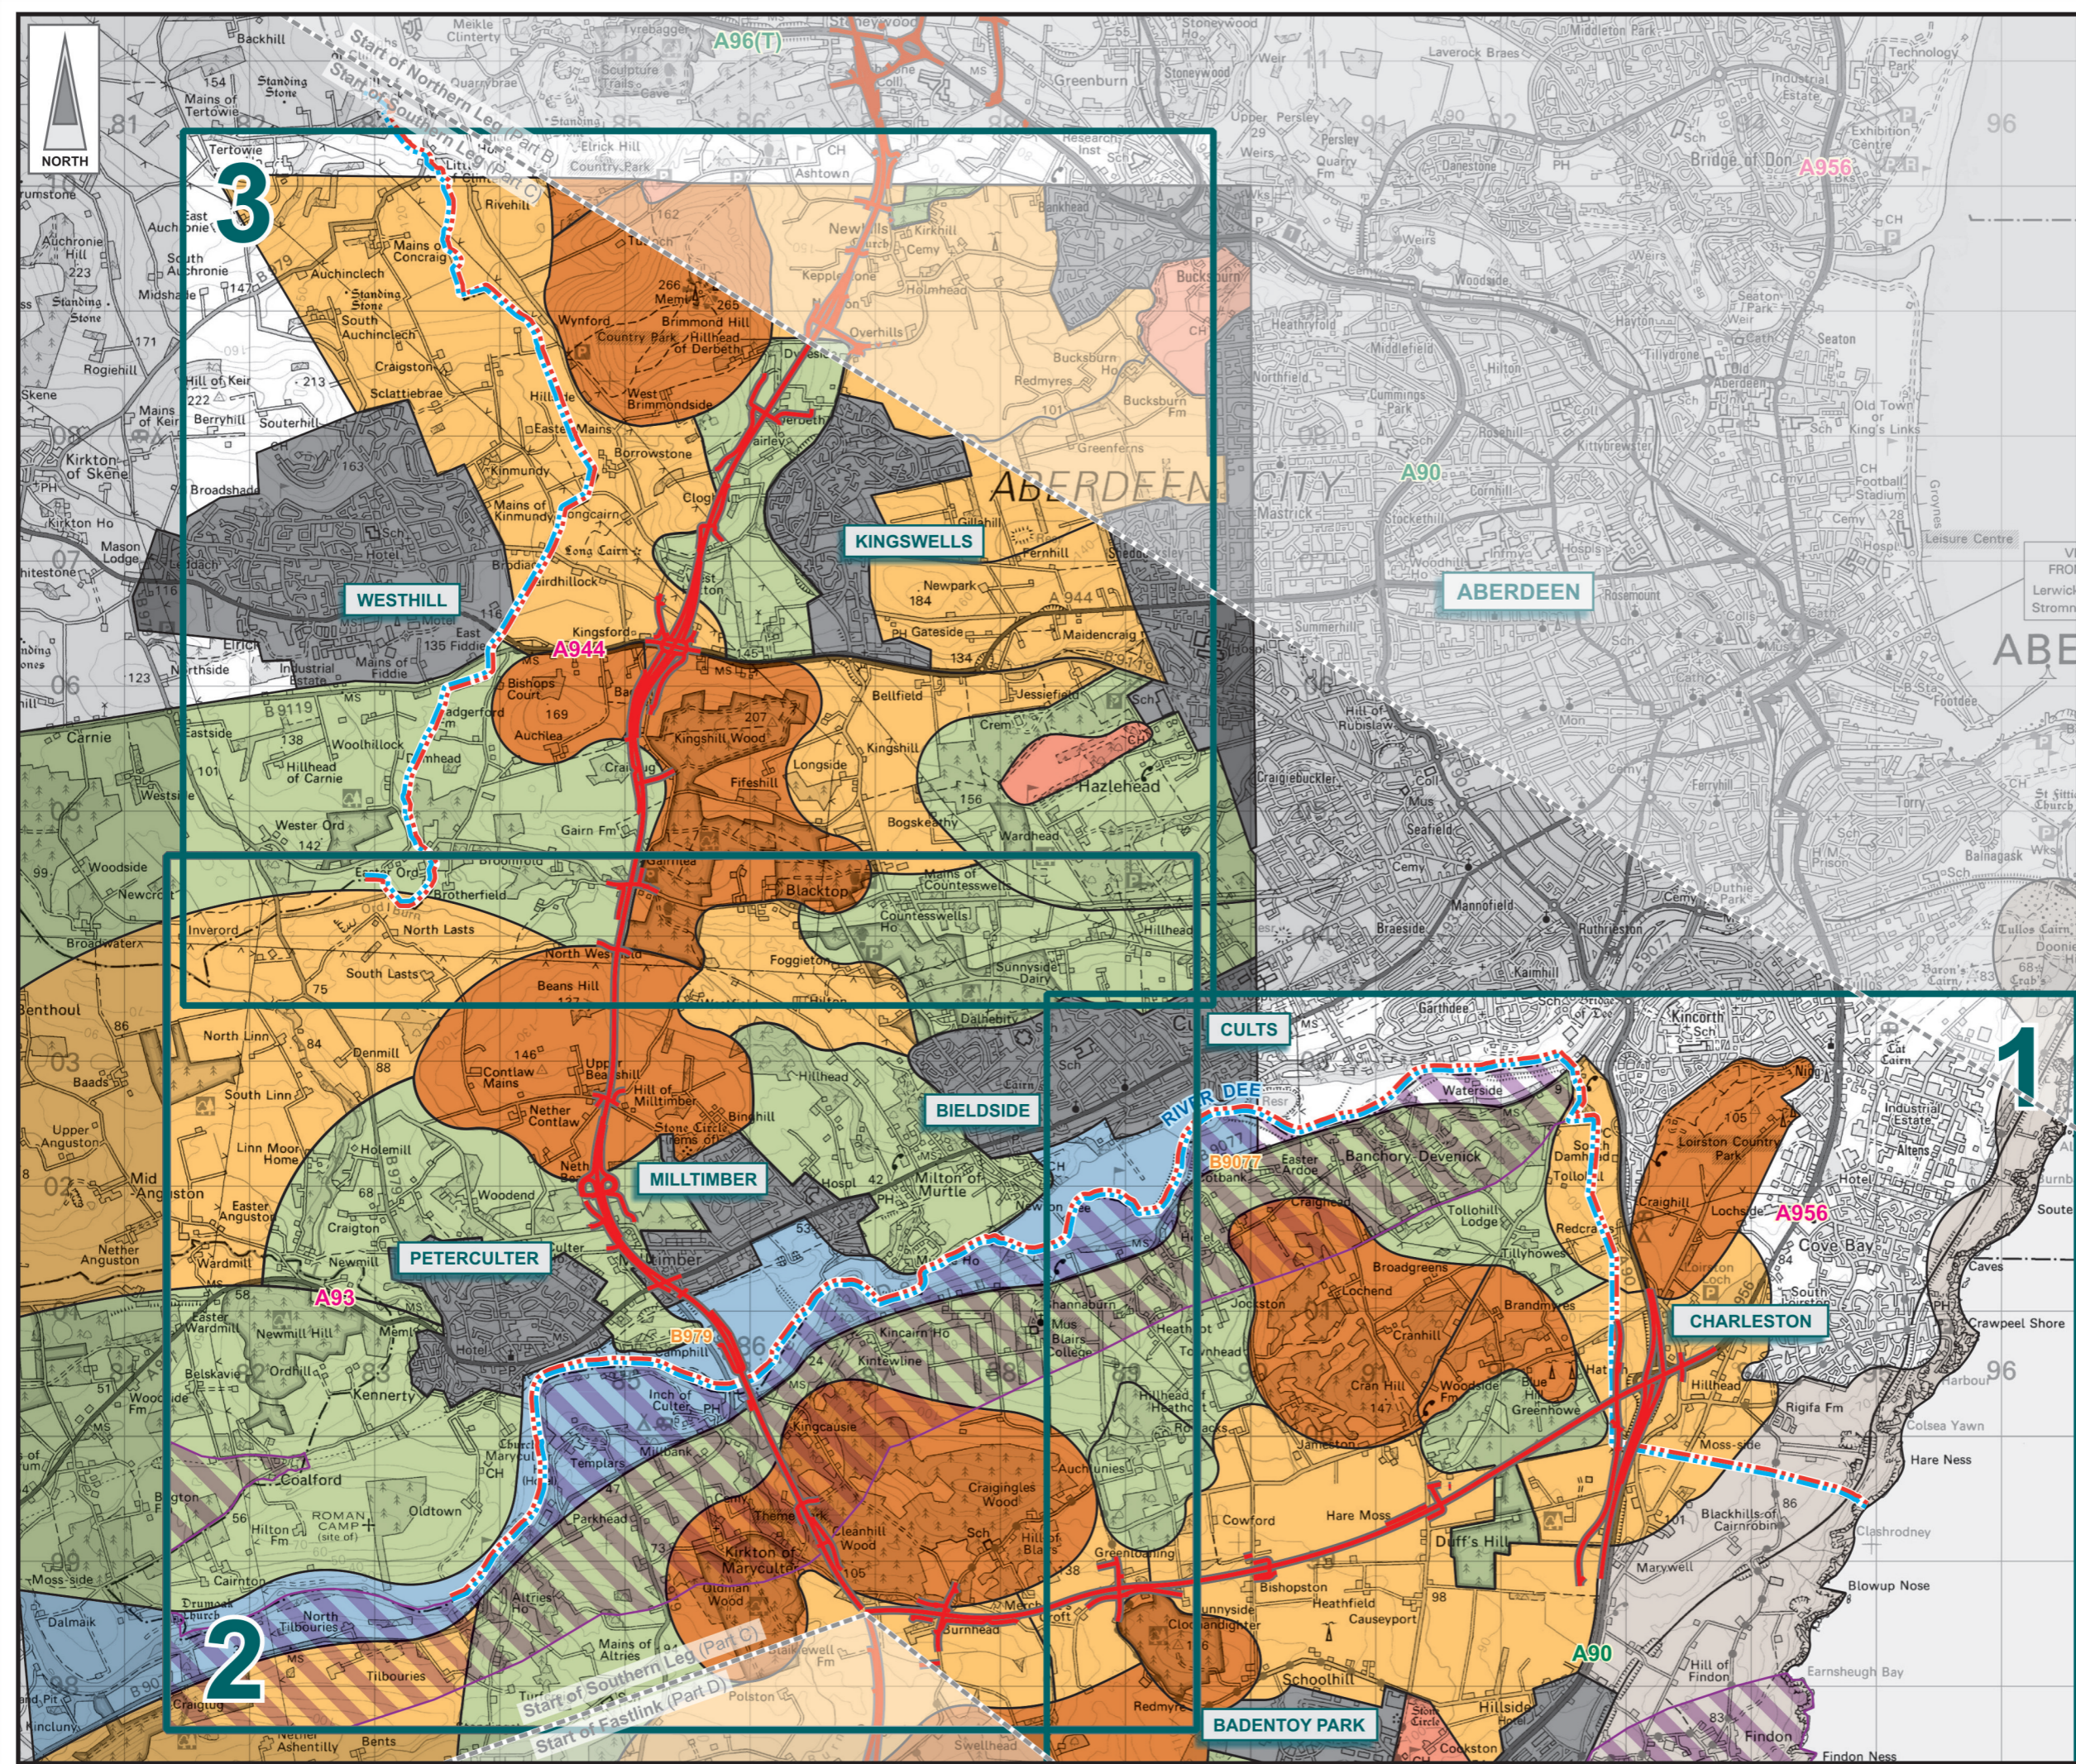

- LEGEND**
- Proposed Route (Engineering Profile 04/05/07)
 - A3 Map Series @ 1:25,000
 - Aberdeen City Council Local Plan Finalised Plan - August 2004
 - Aberdeenshire Council Local Plan Adopted Plan - June 2006
 - Areas of Landscape Significance
 - Urban Area
 - Hill
 - Open Farmland
 - Wooded Farmland
 - Valley
 - Coast
 - Recreation

Rev	Date	Purpose of Revision	Drawn	Chkd	Appd

JE JACOBS

95 Bothwell Street, Glasgow, G2 7HX, UK
Tel: 0141 204 2511 Fax: 0141 226 3109
www.jacobsbabtie.com

Client: **Aberdeen Western Peripheral Route**

Project: **Aberdeen Western Peripheral Route Environmental Statement, Part C - Southern Leg**

Title: **Landscape Character Area Overview**

Drawing Status	FINAL	Revisions	
JB No.	0010332	Date	July 2007
Figure No.	FIGURE 26.1	Checked	SB
Scale	1:50,000	Approved	SH
Drawn	SHF		

Based upon the Ordnance Survey mapping with the permission of Ordnance Survey on behalf of the controller of Her Majesty's Stationery Office © Crown Copyright. Unauthorised reproduction infringes Crown Copyright and may lead to prosecution or civil proceedings. Scottish Executive Licence number: SE100020540 (2007)