


**LEGEND**

- PHASE 1 DH NETWORK
- PHASE 2 DH NETWORK
- PHASE 3 DH NETWORK
- PHASE 2 BUILDING CONNECTIONS
- POTENTIAL BUILDING CONNECTIONS

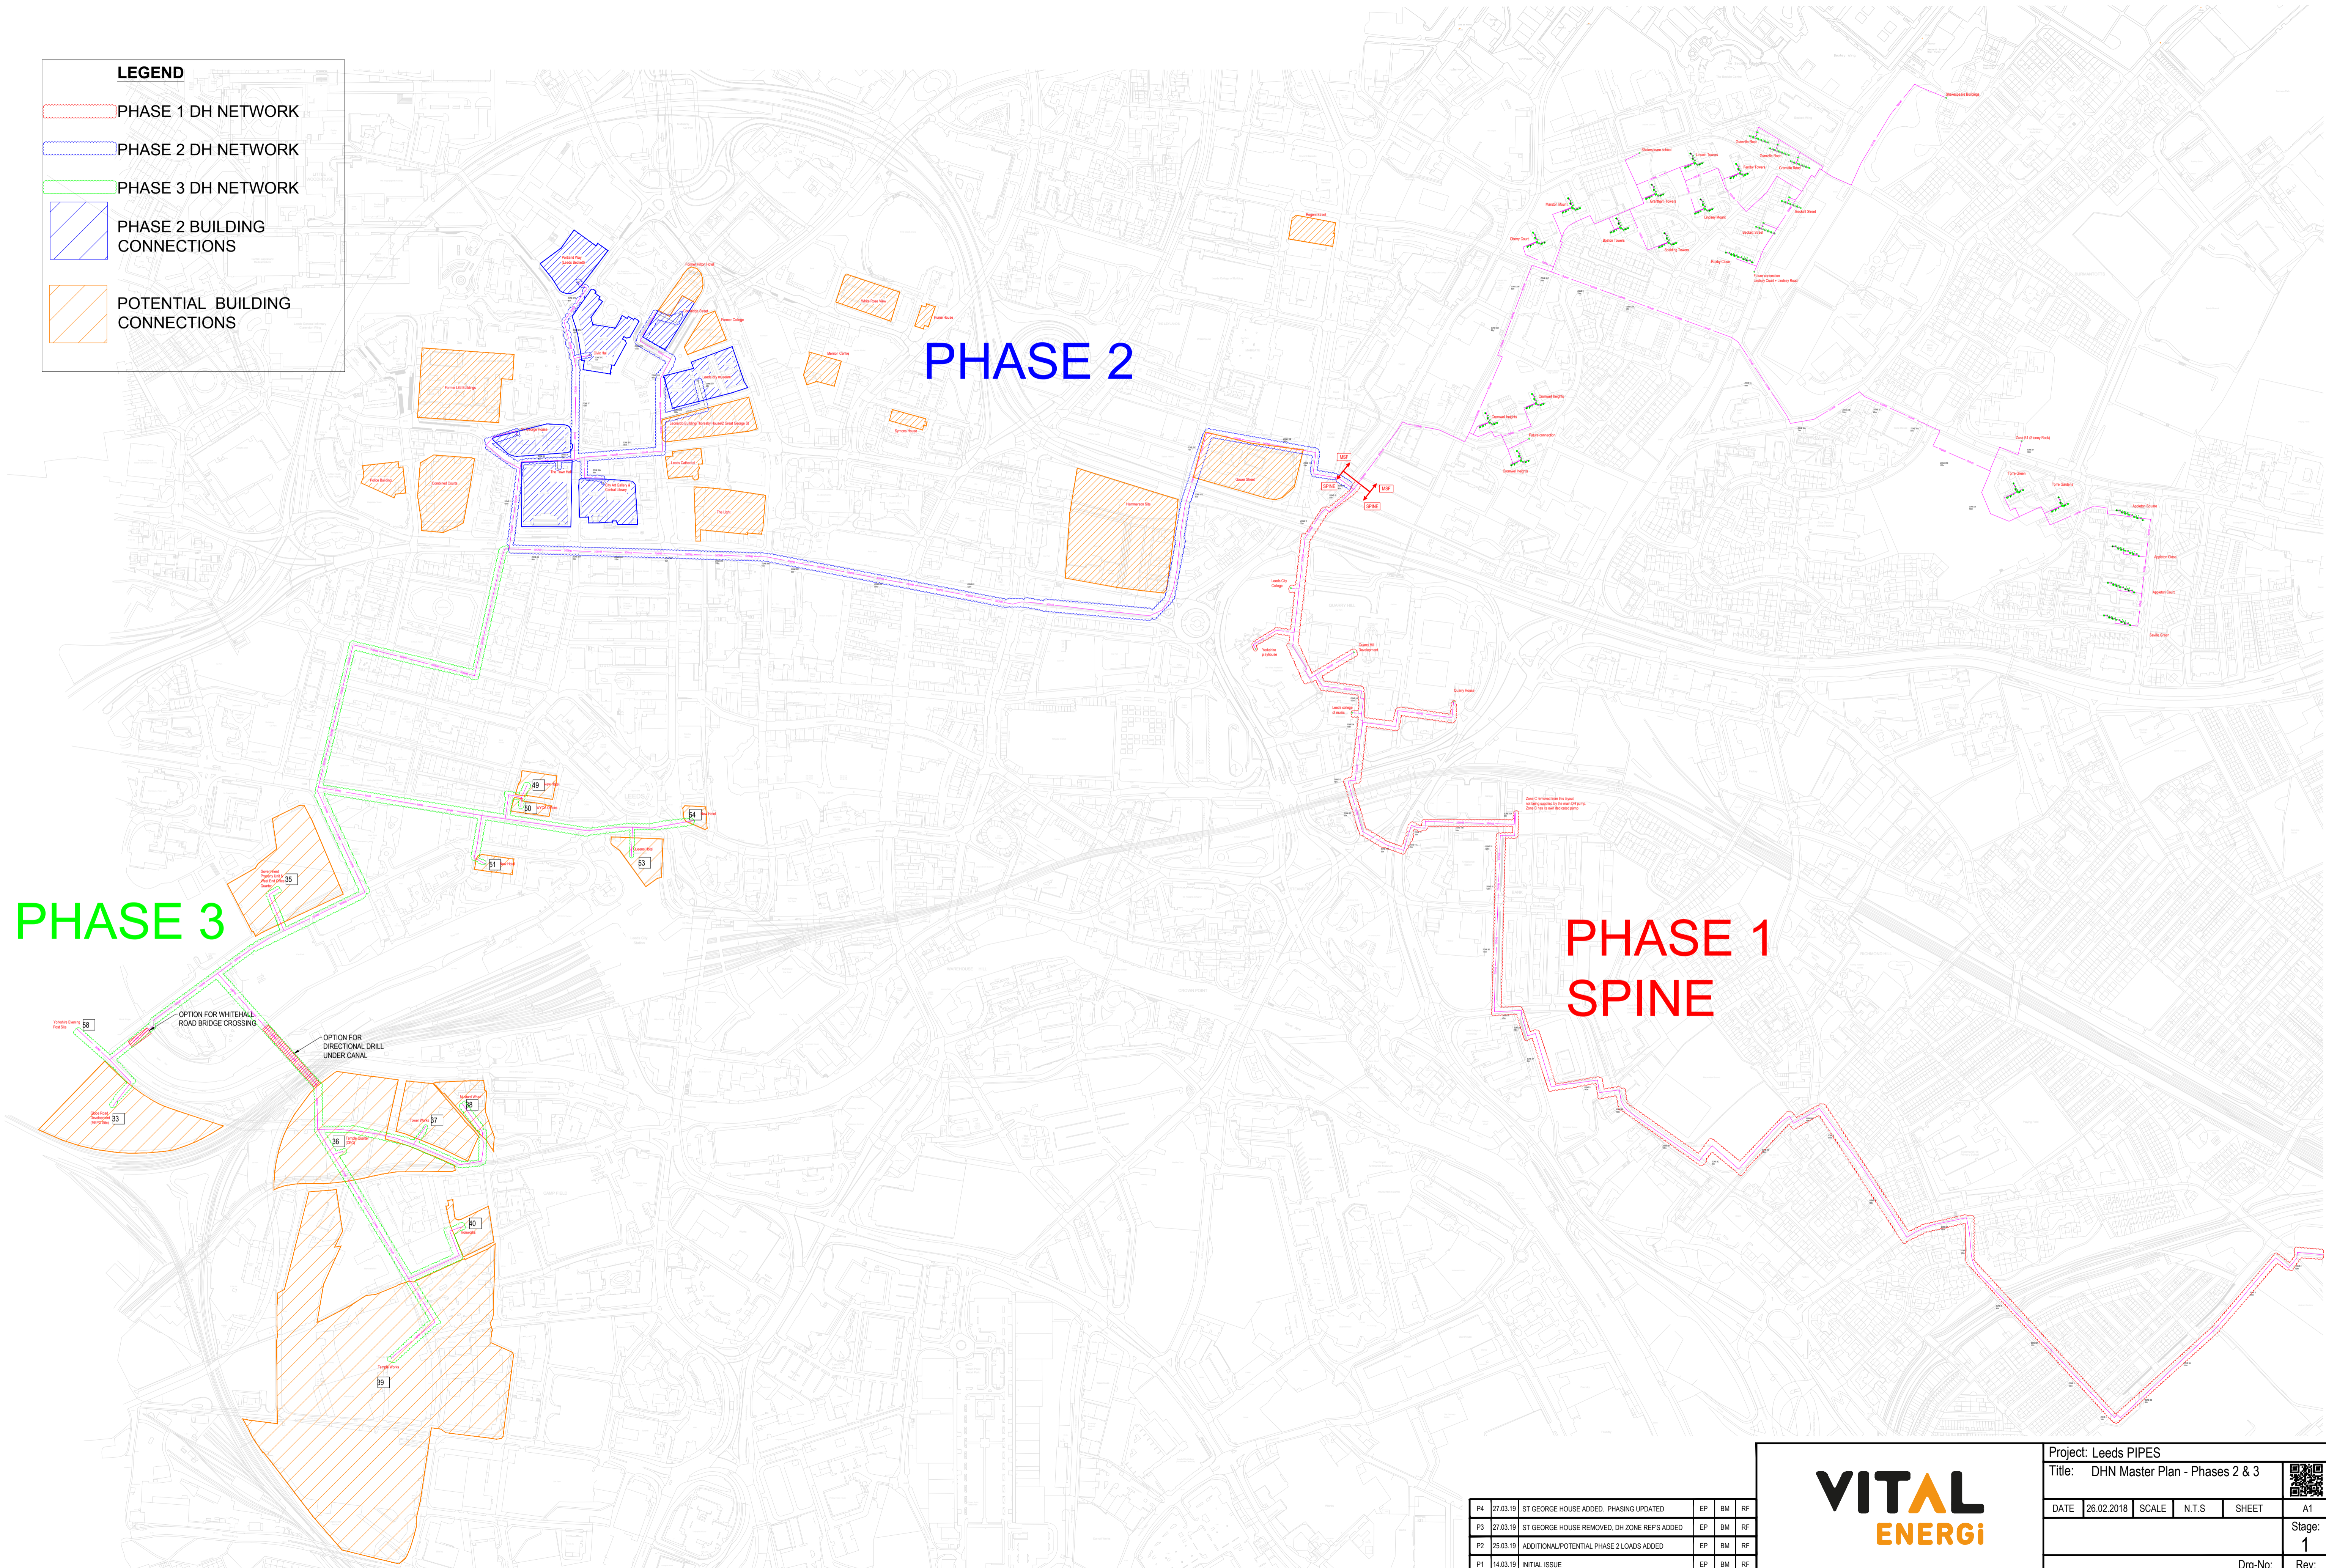

PHASE 3

PHASE 2

PHASE 1  
SPINE

OPTION FOR WHITEHALL ROAD BRIDGE CROSSING

OPTION FOR DIRECTIONAL DRILL UNDER CANAL

REV	DATE	DESCRIPTION	DRW	CKD	APP
P4	27.03.19	ST GEORGE HOUSE ADDED. PHASING UPDATED	EP	BM	RF
P3	27.03.19	ST GEORGE HOUSE REMOVED. DH ZONE REFS ADDED	EP	BM	RF
P2	25.03.19	ADDITIONAL/POTENTIAL PHASE 2 LOADS ADDED	EP	BM	RF
P1	14.03.19	INITIAL ISSUE	EP	BM	RF



Vital Energi, Century House, Roman Road, Blackburn, Lancashire, BB1 2LD  
Tel: +44 (0)1254 296 000 Fax: +44 (0)1254 296 040

Project: Leeds PIPES				
Title: DHN Master Plan - Phases 2 & 3				
DATE	26.02.2018	SCALE	N.T.S.	SHEET
				A1
				Stage:
				1
				Rev:
				P4

Dwg-No: 16945-VE-SW-BG-DR-M-5002  
Rev: P4



D:\A1\16945-VE-SW-BG-DR-M-5002.dwg 26/02/2018 11:16:34