








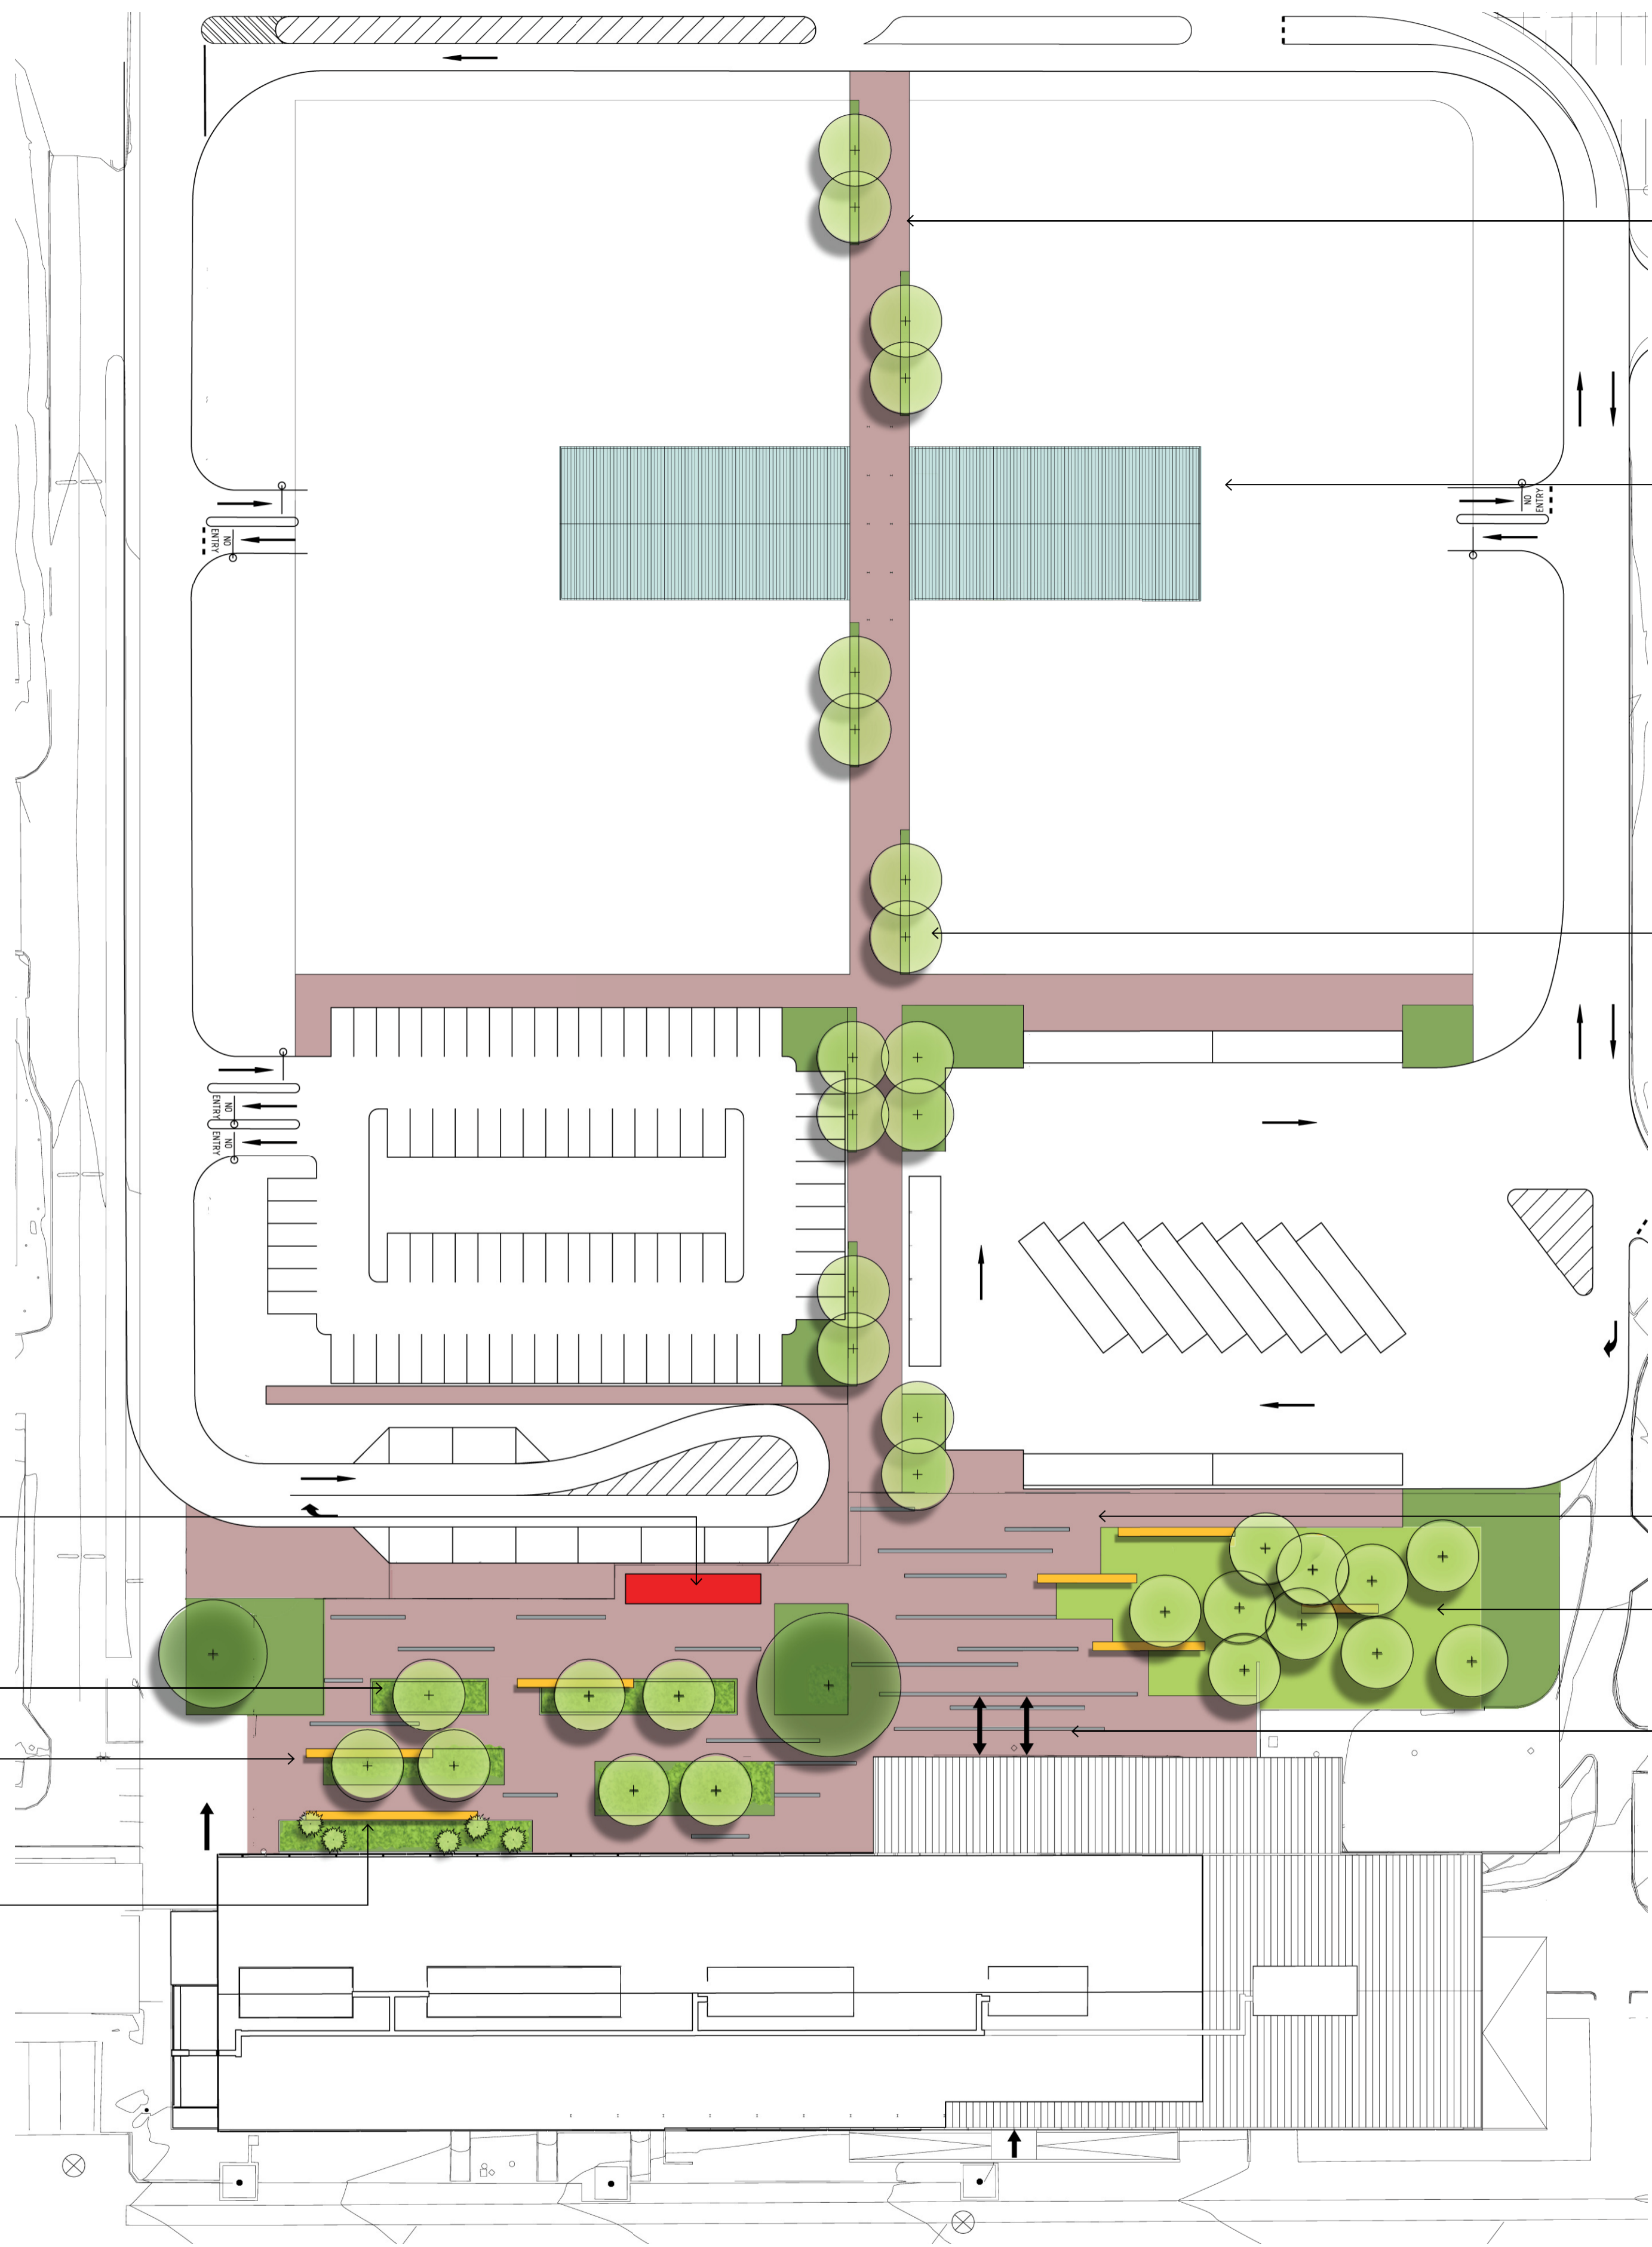


- TURF AREA WITH TREE PLANTING 
- GARDEN BED PLANTING 
- PAVING 
- FEATURE PAVING BANDS 
- GABION WALLS / SEATING 
- POTENTIAL HIRE CAR FACILITIES 
- PROPOSED TREE PLANTING 
- EXISTING TREES 
- PROPOSED FEATURE TREES 



PEDESTRIAN BOULEVARD CONNECTS
TERMINAL TO PARKING AND MULTIPLE
TRANSPORT FACILITIES

INDICATIVE CAR HIRE FACILITIES AND
CAR PARK LAYOUT TBC IN FUTURE DA SUBMISSION

FEATURE SHADE TREES

DFES HARDSTAND AREA

EARTHY TONE PAVING WITH FEATURE
STONE BANDS THAT REFERENCE THE LOCAL
GEOLOGICAL 'STRATA'

EXISTING GARDEN BEDS RE-PLANTED

INFORMAL POCKET PARK, TREES IN TURF
WITH SEATING

GABION FEATURE SEATING WALLS WITH
NATIVE GARDEN BEDS & WILD FLOWERS

'STRATA' INSPIRED PAVING INTENSIFIES NEAR
ENTRY'S & EXITS ACTING AS INFORMAL WAY
FINDING

GABION SEATING WALLS REINFORCE THE
STRATA PAVING DESIGN AND COMPLIMENT
ARCHITECTURAL WALLS



PORT HEDLAND INTERNATIONAL AIRPORT - STAGE 1

LANDSCAPE CONCEPT PLAN
APRIL 2019

JOB NO. 1804001
1:500 @ A1






D1.101 A
0 5 10 20 30 50m
REV C

COPYRIGHT THIS DOCUMENT IS AND
SHALL REMAIN THE PROPERTY OF PLAN E

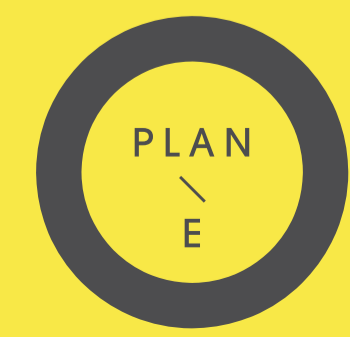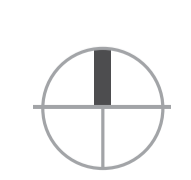

LANDSCAPE ARCHITECTS
414 ROKEBY RD SUBIACO WA 6008
T: (08) 9388 9566 E: mail@plane.com.au

MATERIAL PALETTE

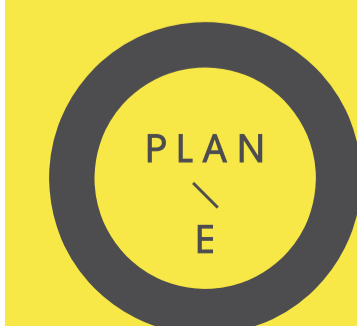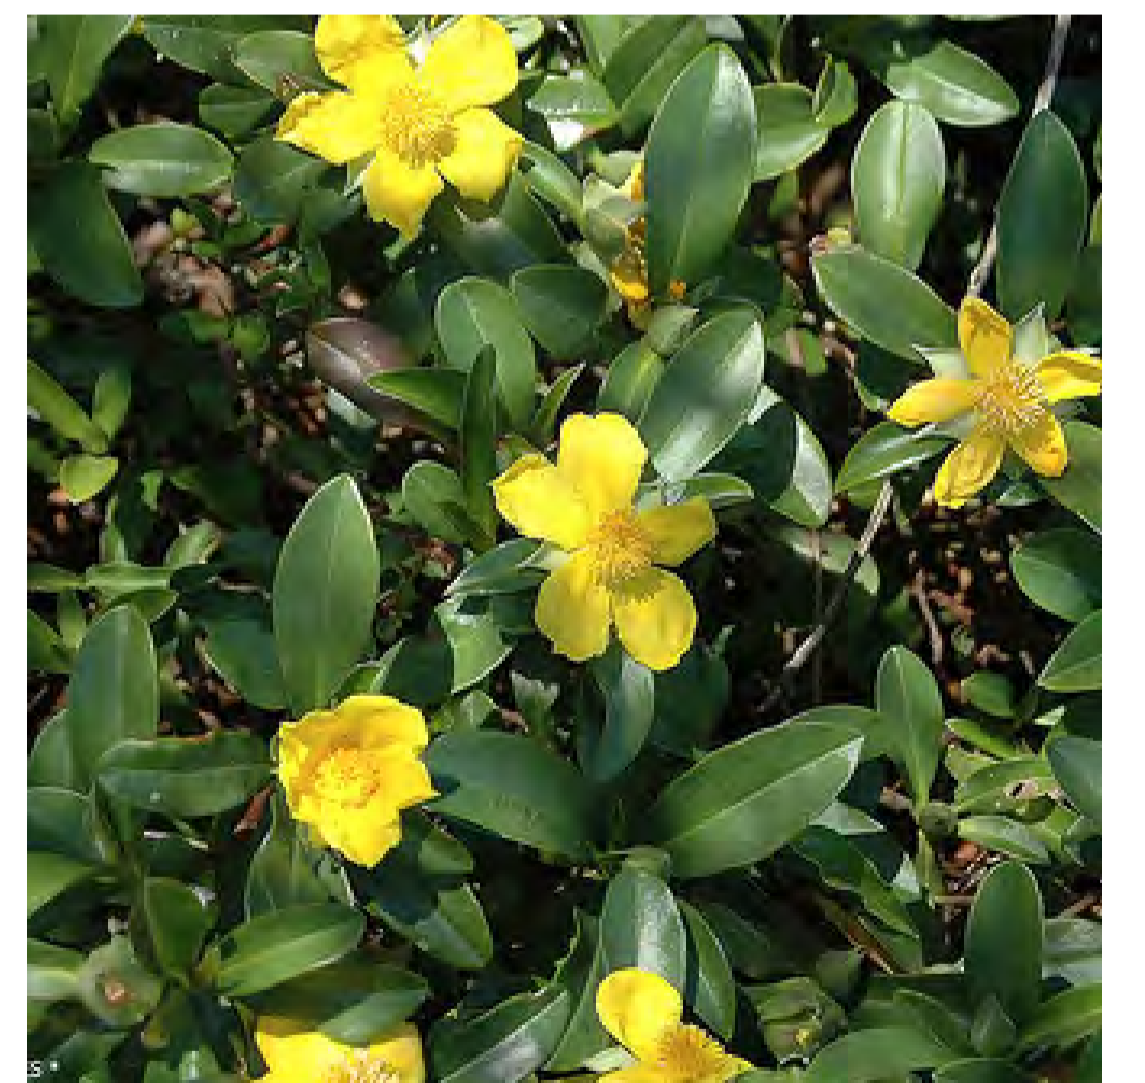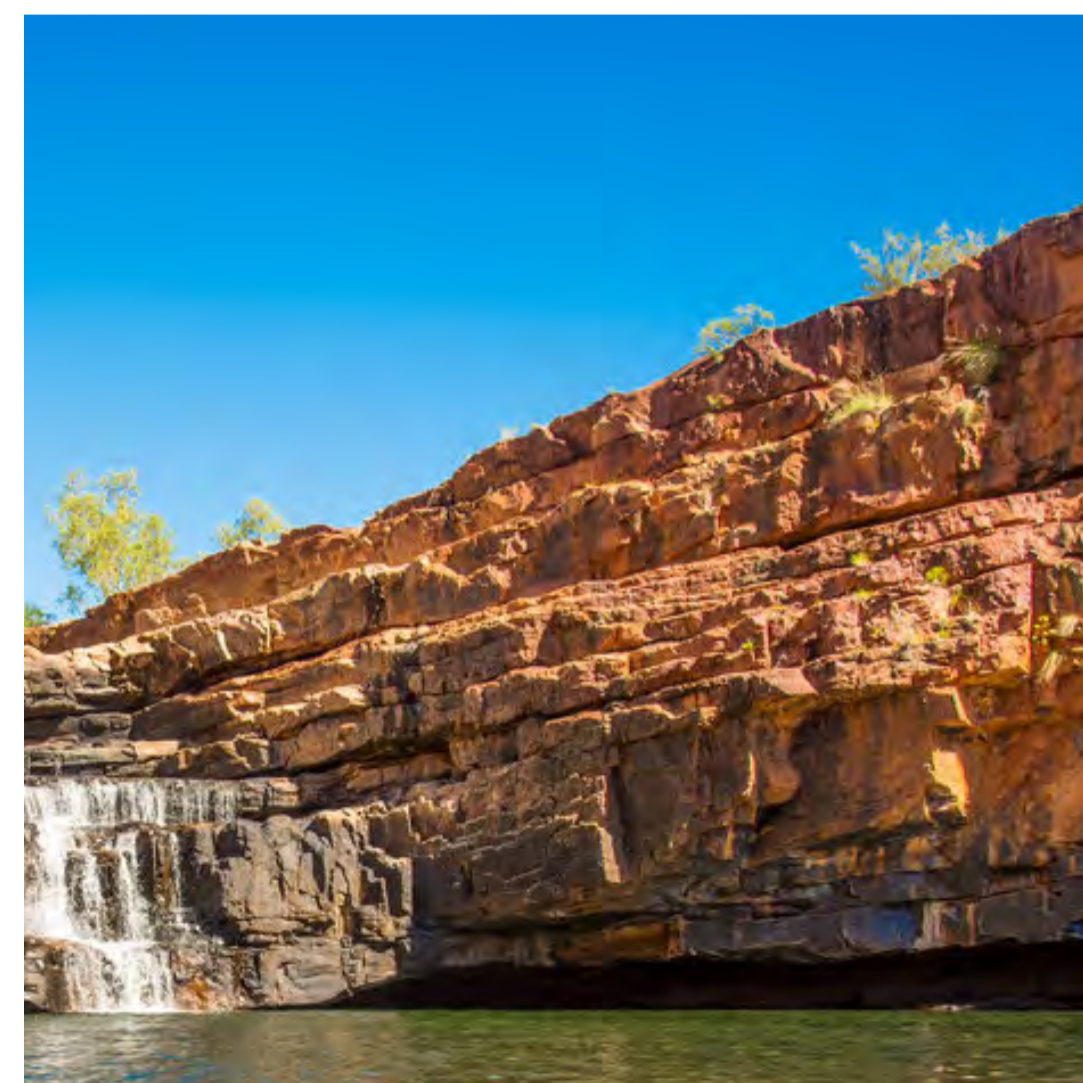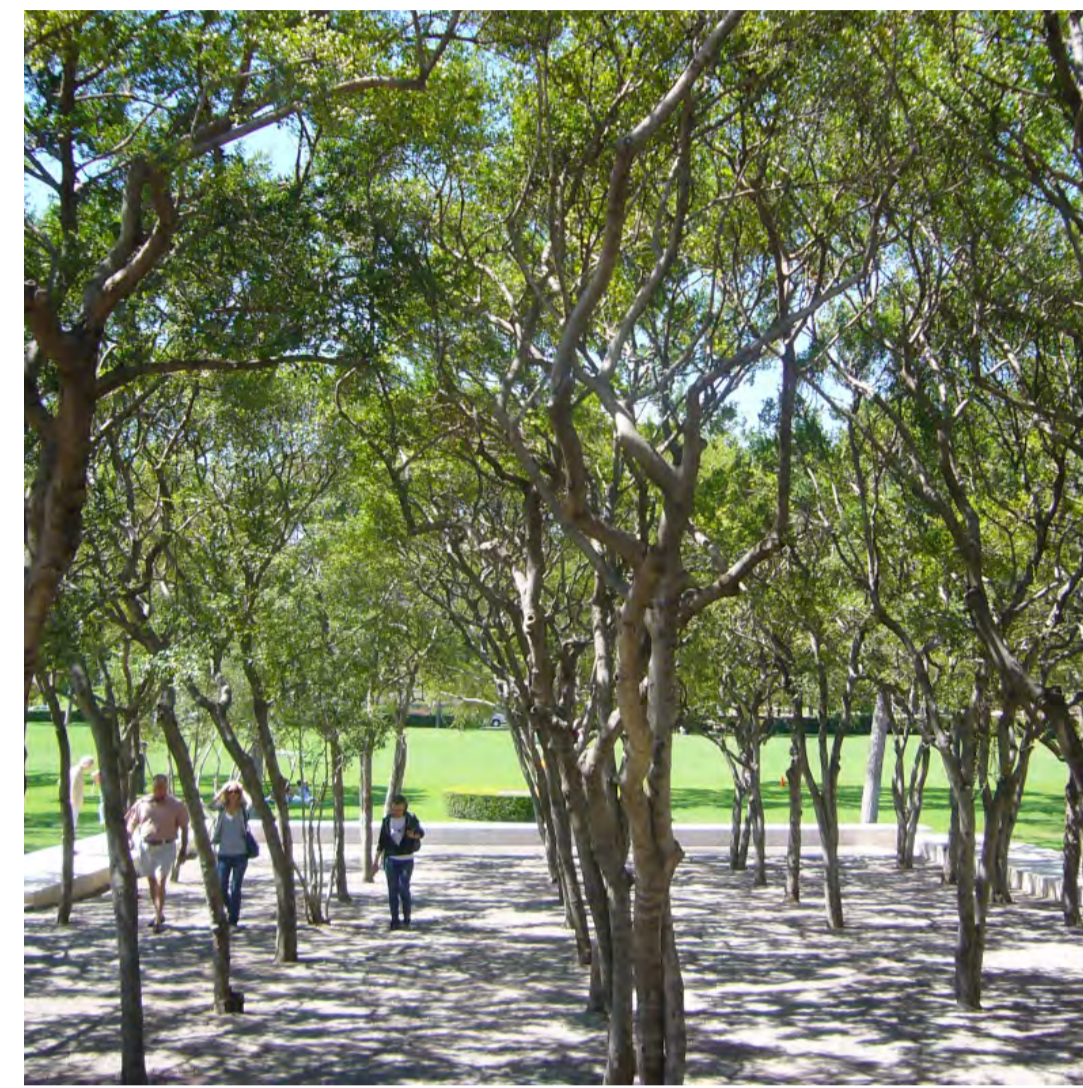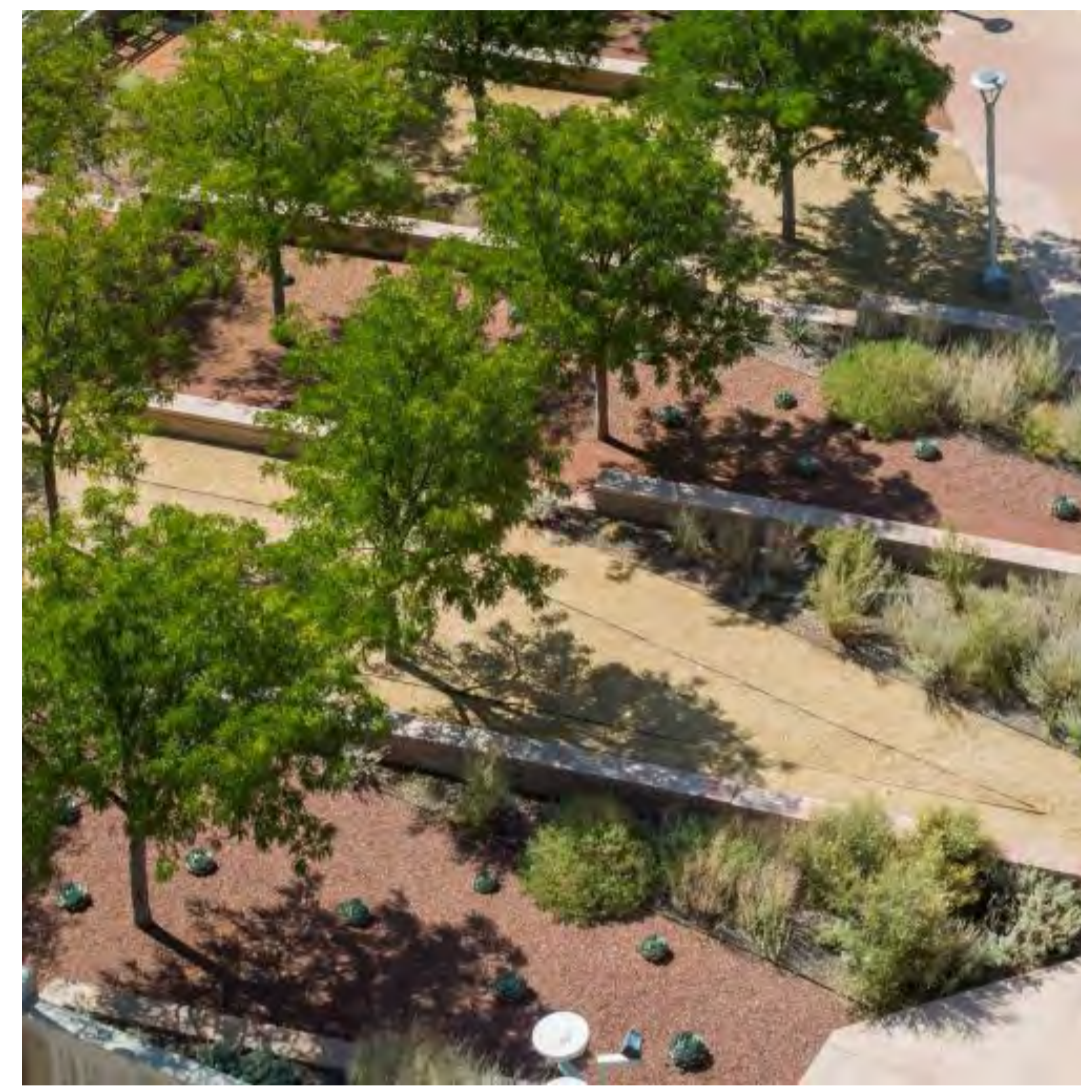

PLANTING PALETTE

TREES



EUCALYPTUS VITRIX



MELALEUCA LEUCADENDRA




MELALEUCA ARGENTEA


SHRUBS & GROUND COVERS



EREMOPHILA FORRESTII

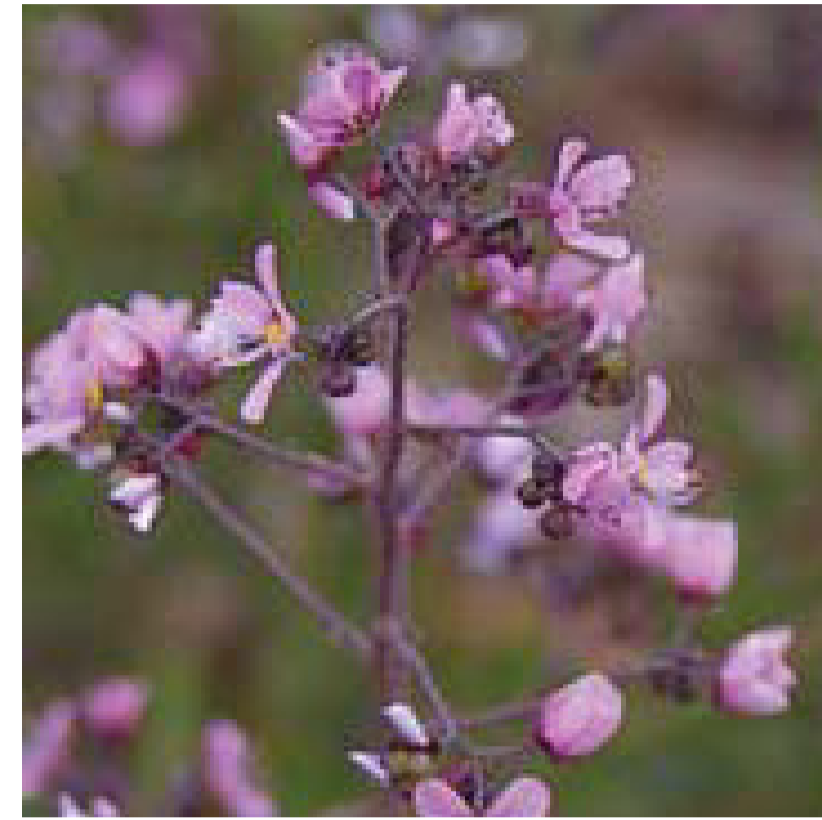

DIPLOPELTIS ERIOCARPA

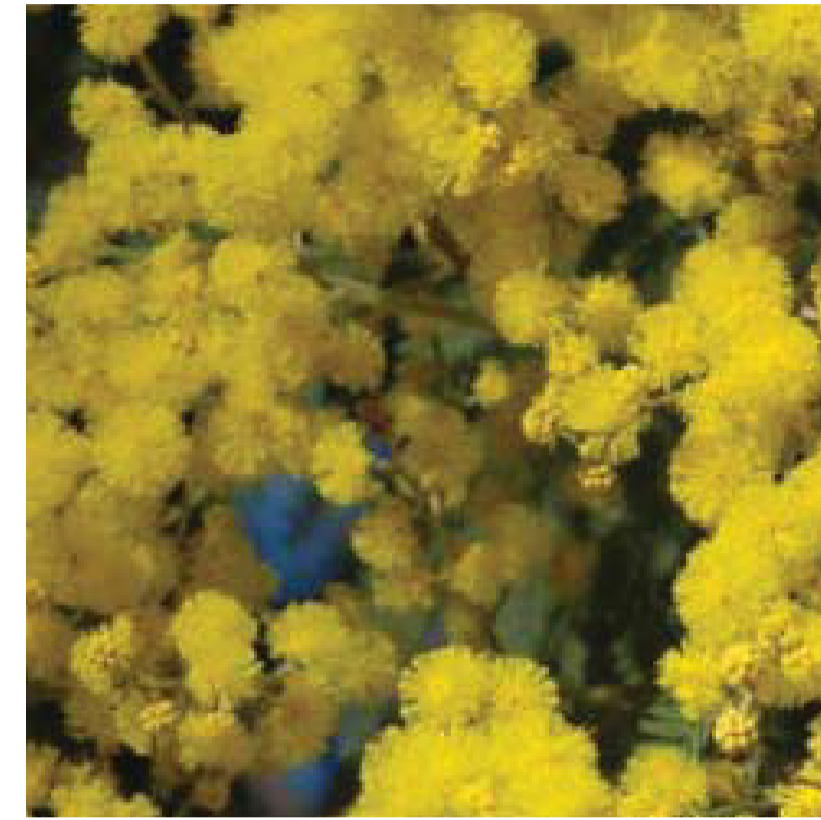

ACACIA GREGORII




ACACIA HILLIANA



ARISTIDA CONTORTA



SOLANUM DIVERSIFLORUM

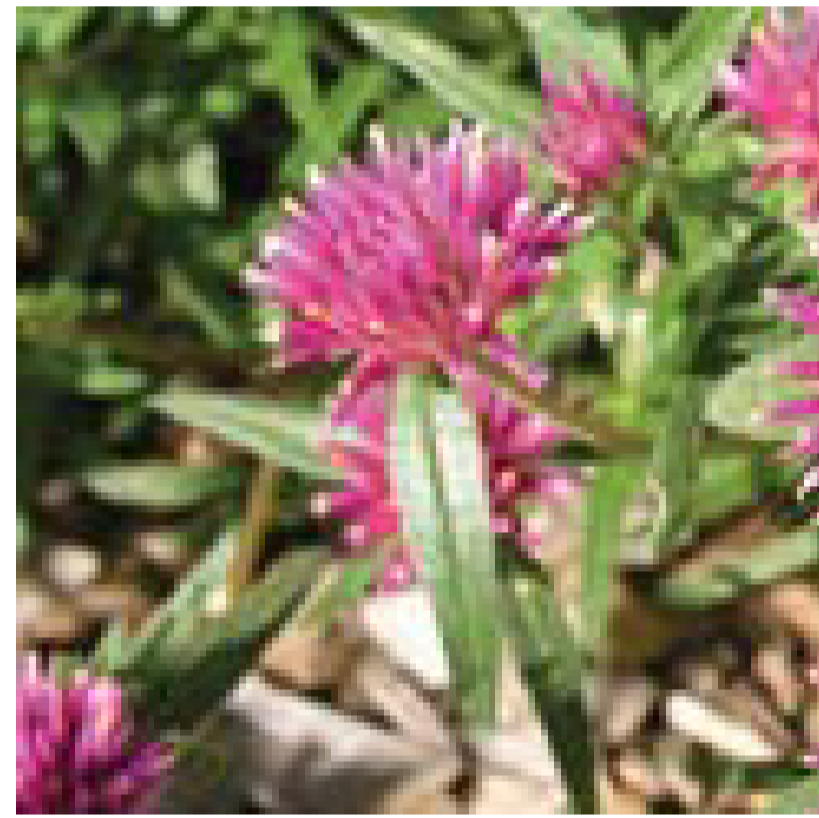


GOMPHRENA CANESCENS




PTILOTUS AXILLARIS



POLYMERIA AMBIGUAS

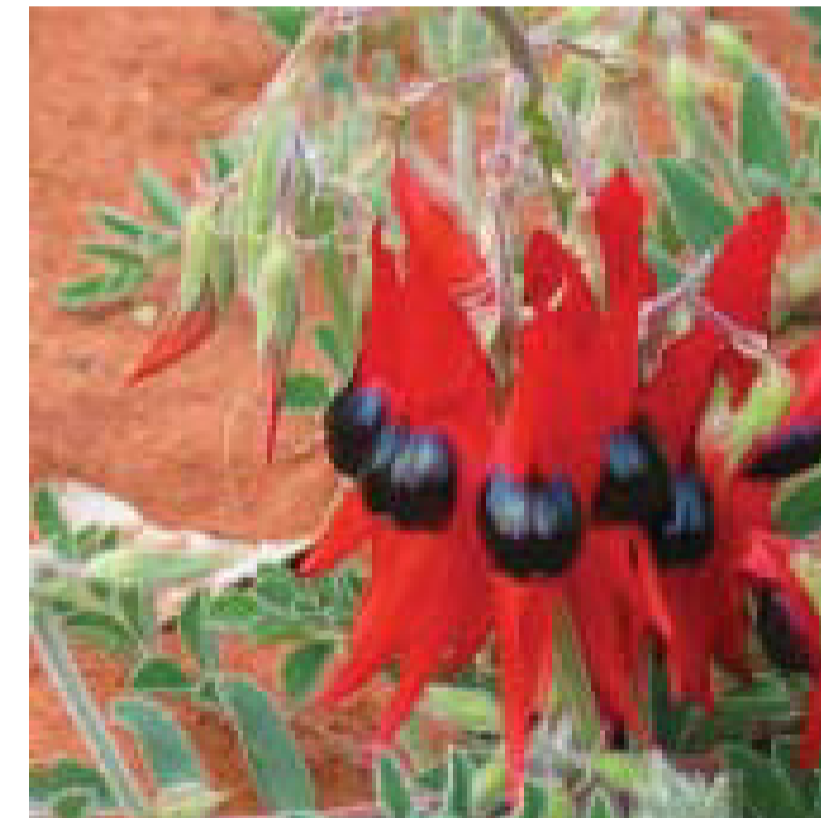


SWAINSONA FORMOSA

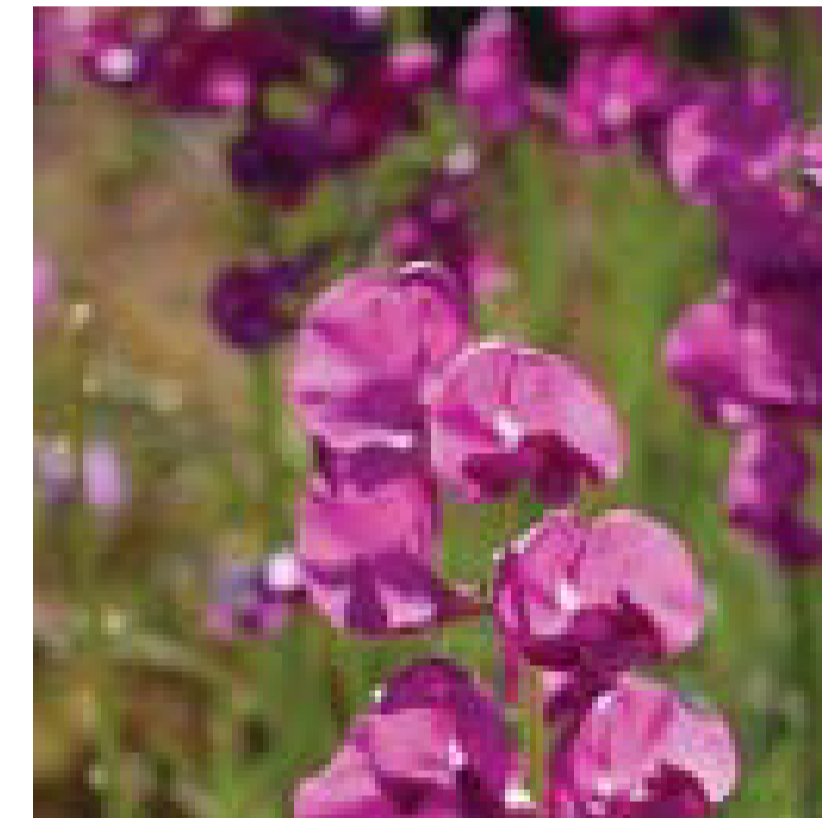

SWAINSONA PTEROSTYLIS



EREMOPHILA FLACCIDA

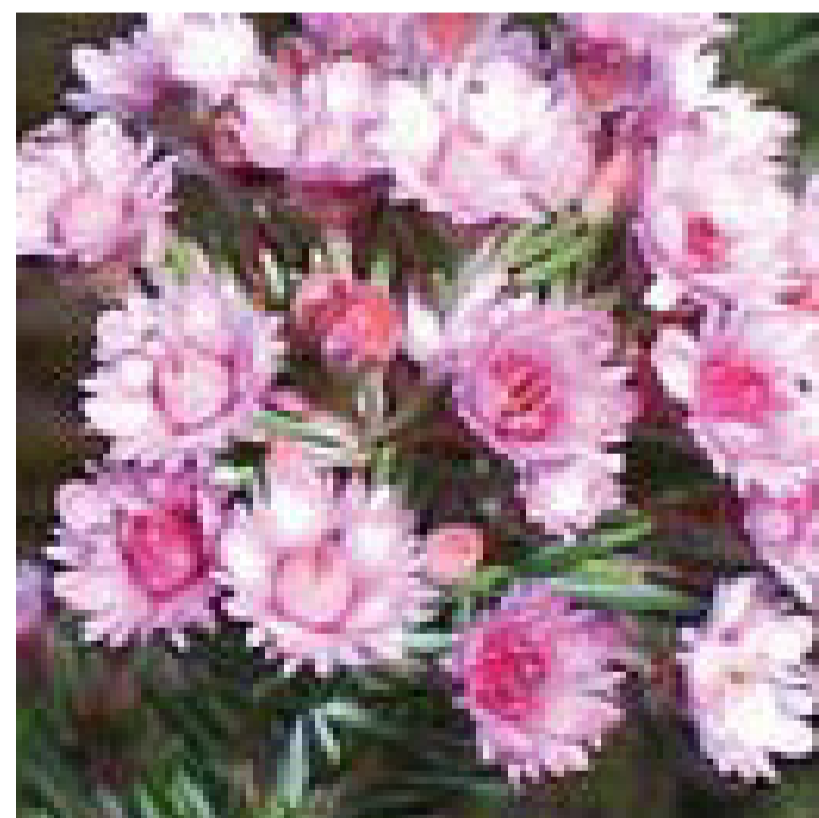

VERTICORDIA FORRESTII



EREMOPHILA CUNEIFOLIA




PTILOTUS CALOSTACHYUS



PTILOTUS EXALTATUS



EREMOPHILA MACULATA

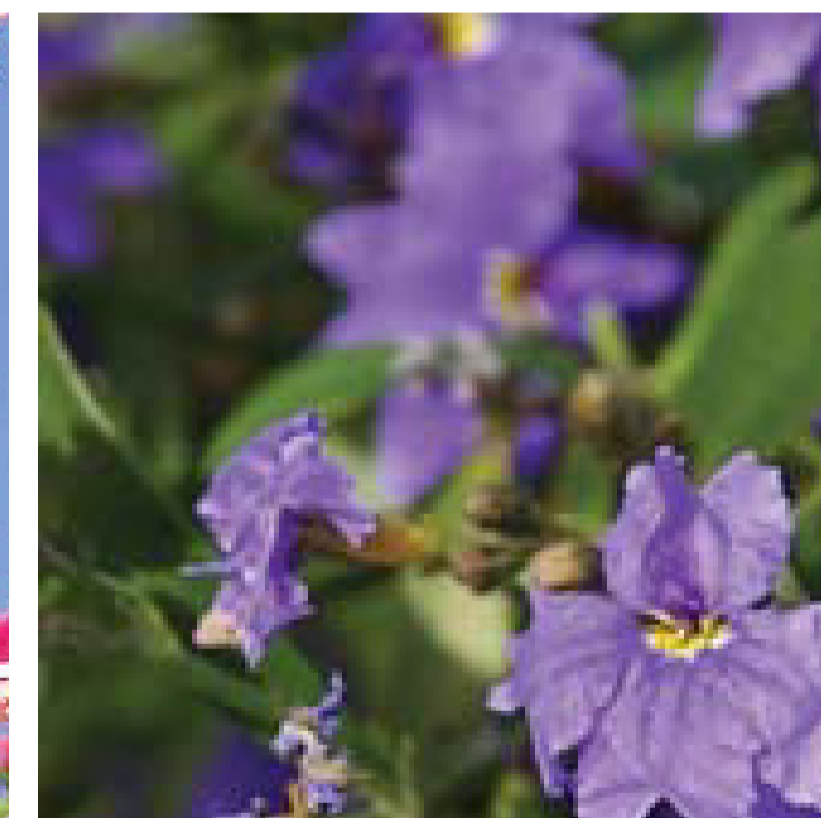

SCAEVOLA CRASSIFOLIA

